


RECEIVED
By yfigueroa at 2:20 pm, Jun 05, 2023

1600 SOUTH OCEAN BOULEVARD

SUMMARY OF CHANGES

- 1. Reduced slope of pediment.
- 2. Projected columns and pediment to be proud of adjacent walls on East elevation.
- 3. Reduced width of second floor doors on all four elevations.
- 4. Add doors at second floor west elevation for symmetry.
- 5. Add rustication at basement level doors on West elevation.

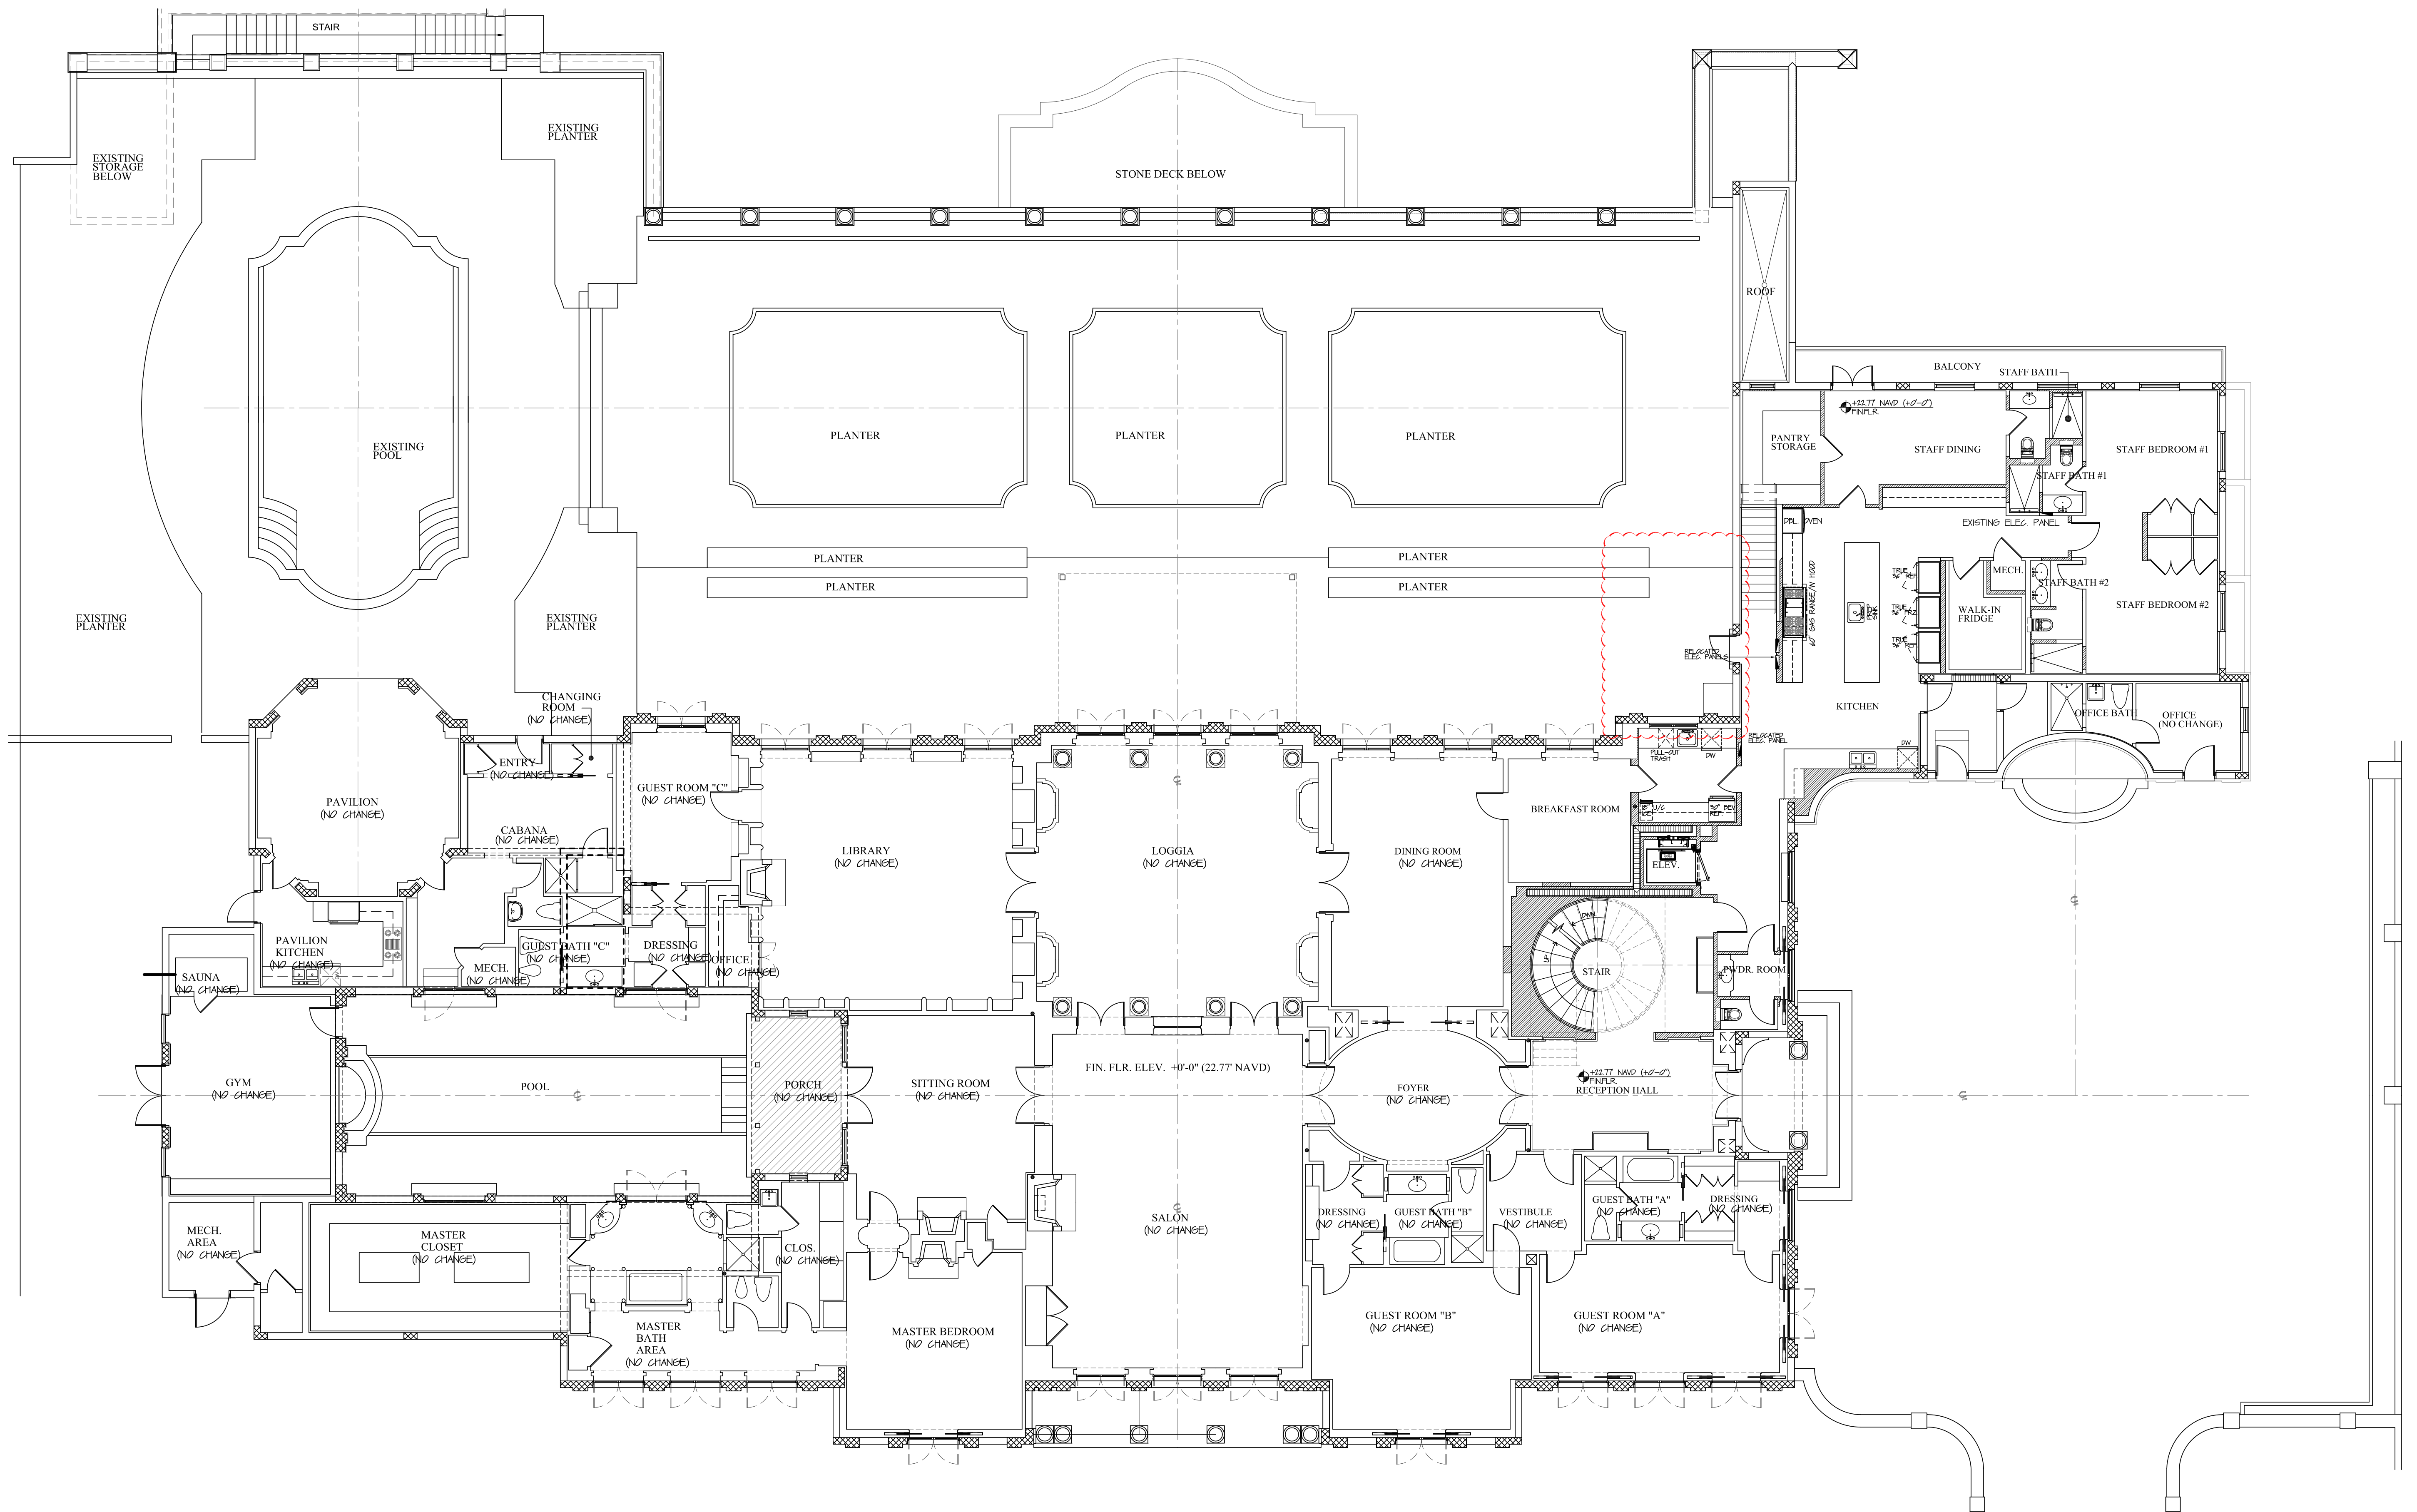

PREVIOUSLY PROPOSED MAIN LEVEL PLAN


SCALE: 1/8"=1'-0"

NOTE:
THIS DRAWING SHOWS DESIGN INTENT ONLY.
CONTRACTORS ARE REQUIRED TO PROVIDE SHOP
DRAWINGS FOR APPROVAL PRIOR TO CONSTRUCTION OR
MANUFACTURE.


Z-19-00200
B-037-2019 1600 SOUTH OCEAN
PALM BEACH, FLORIDA


A-23-067

SMITH AND MOORE
ARCHITECTS, INC.
FLORIDA AAC # 001285

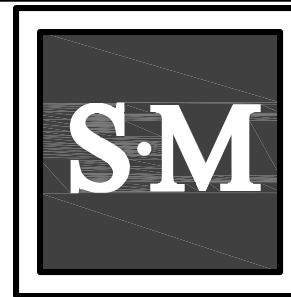

TRADE	PHASE	REVISION	DATE
DWG. NUMBER	ARCOM	SCALE	03/09/2023
		NOTED	DRAWING NO. A-211

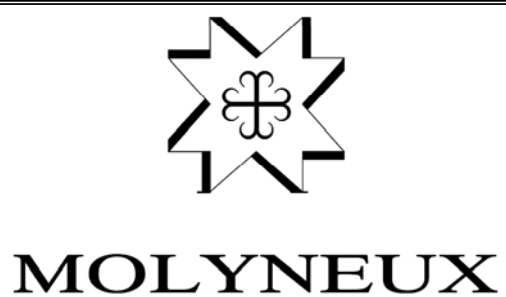

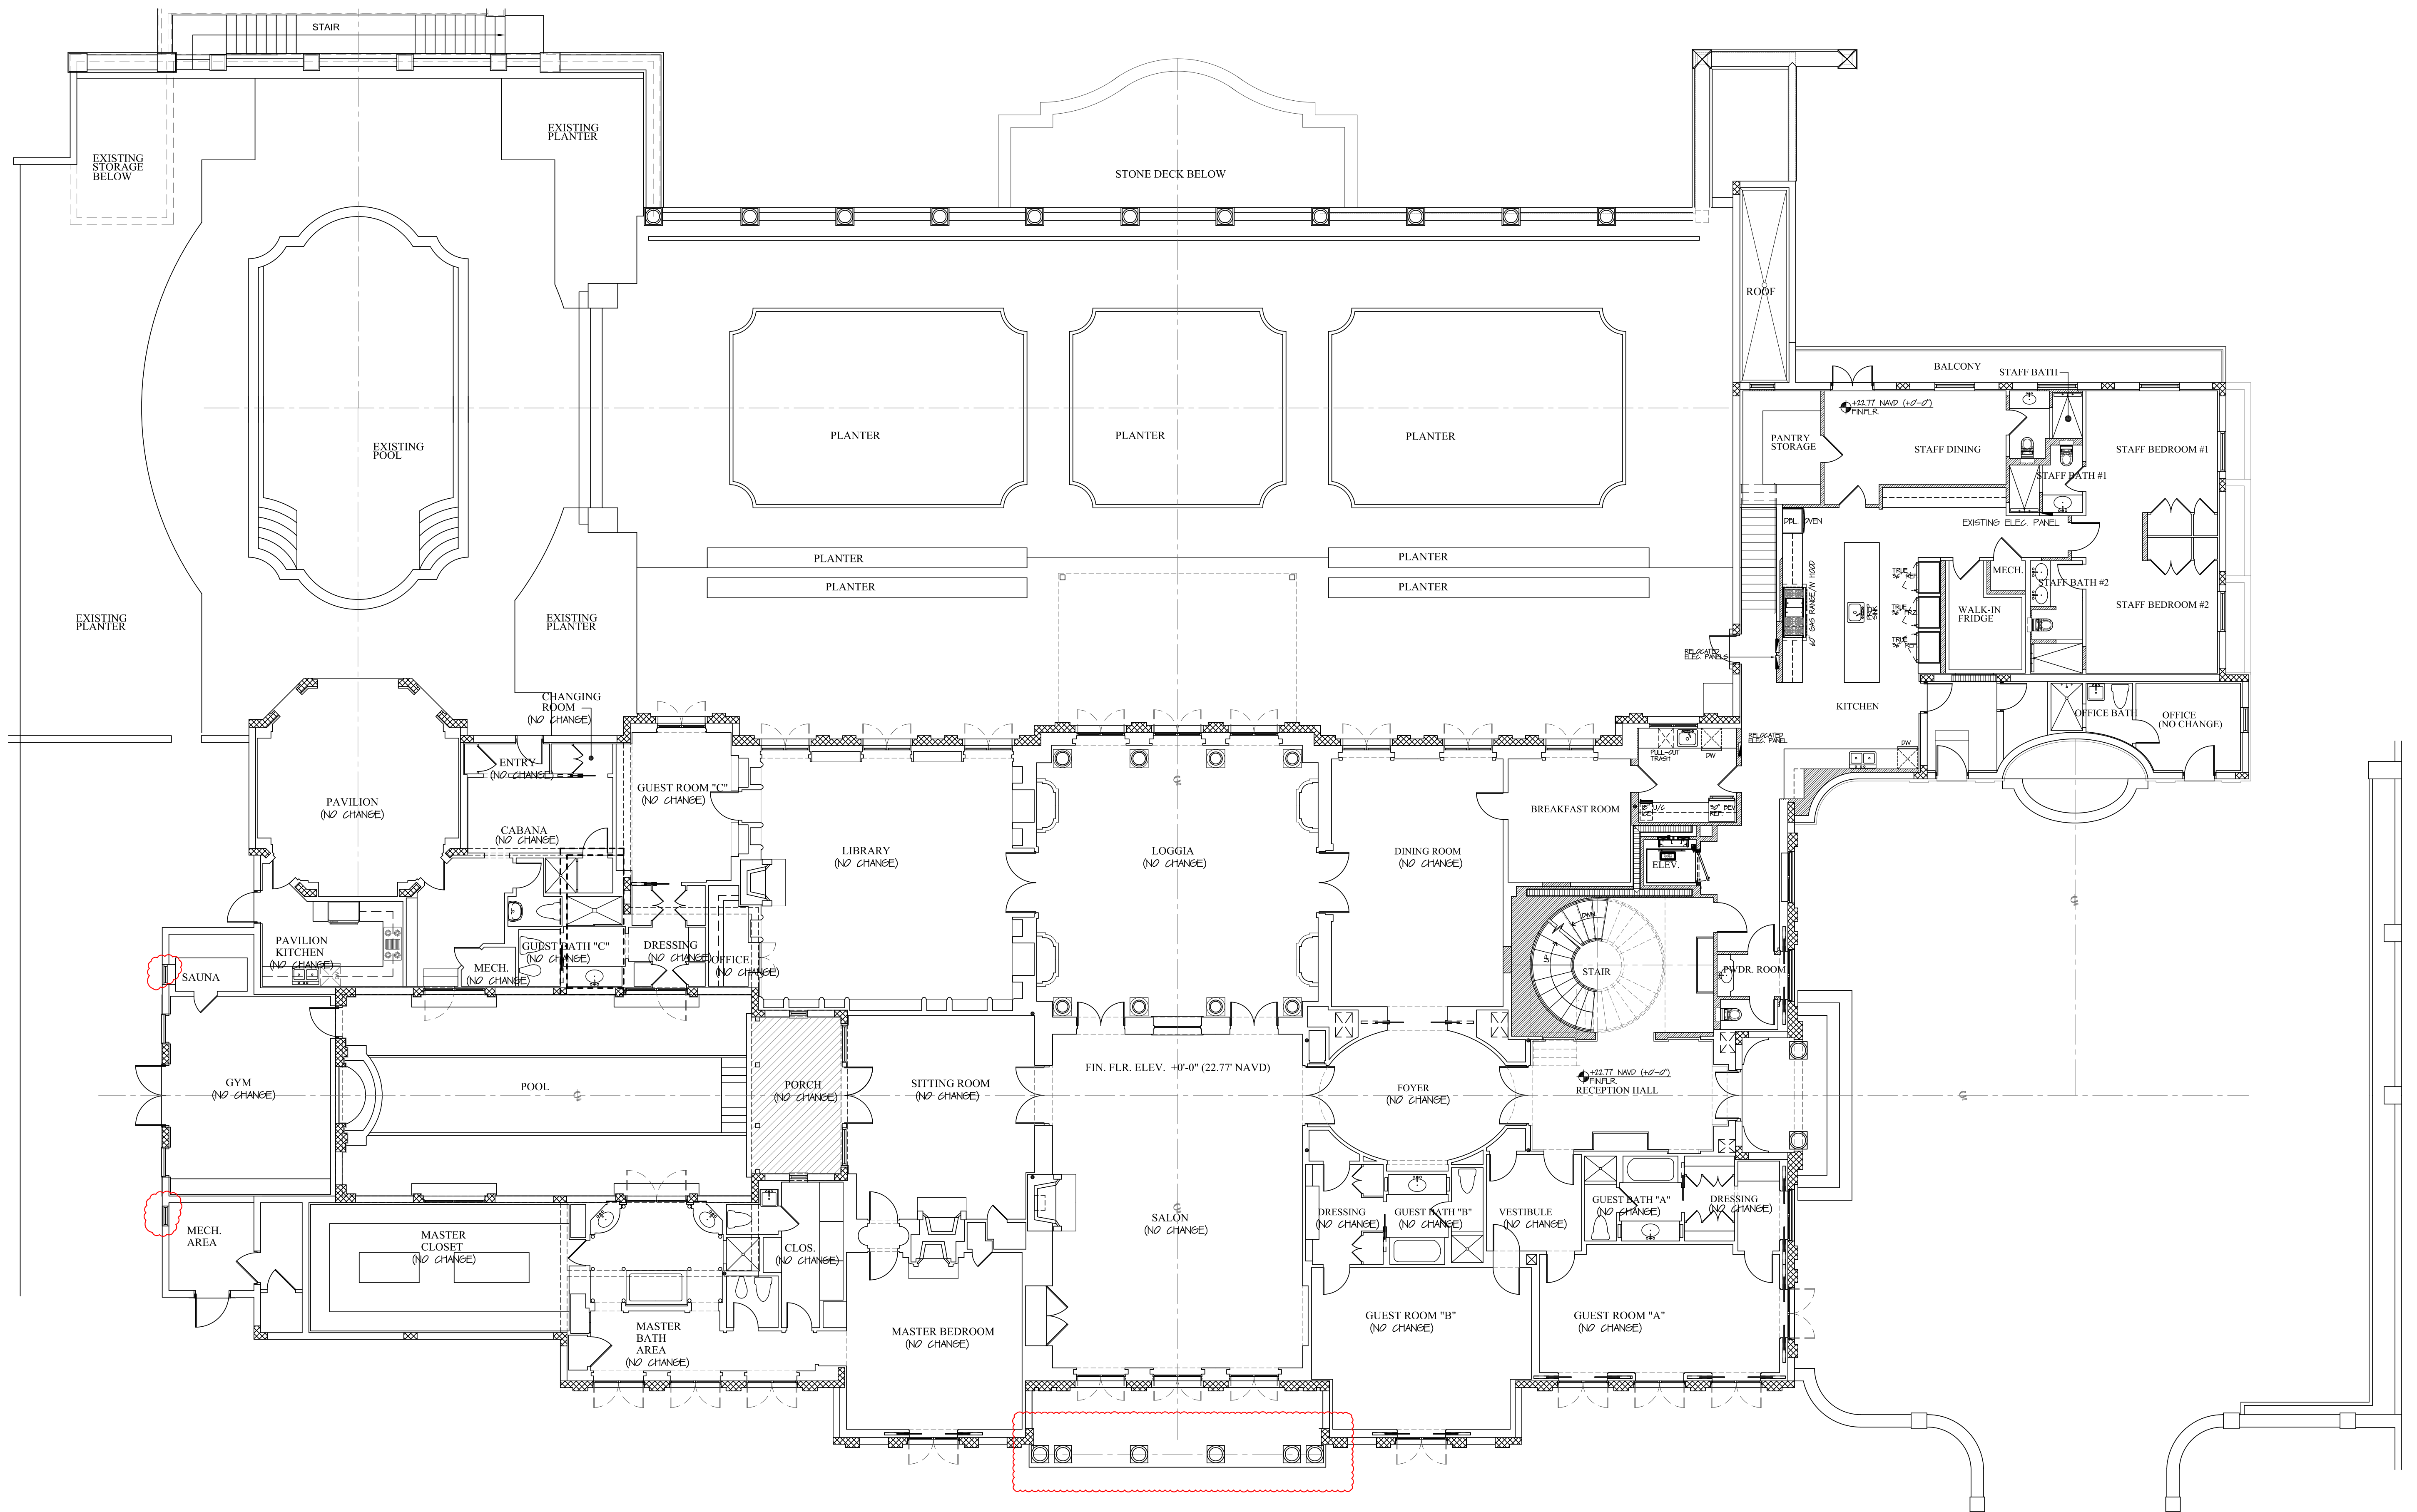

CURRENTLY PROPOSED MAIN LEVEL PLAN

SCALE: 1/8"=1'-0"

NOTE:
THIS DRAWING SHOWS DESIGN INTENT ONLY.
CONTRACTORS ARE REQUIRED TO PROVIDE SHOP
DRAWINGS FOR APPROVAL PRIOR TO CONSTRUCTION OR
MANUFACTURE.


Z-19-00200
B-037-2019 1600 SOUTH OCEAN
PALM BEACH, FLORIDA


A-23-067

SMITH AND MOORE
ARCHITECTS, INC.
FLORIDA AAC # 001285



TRADE	PHASE	REVISION	DATE
DWG. NUMBER	ARCOM		03/09/2023
		SCALE	DRAWING NO.
		NOTED	A-211

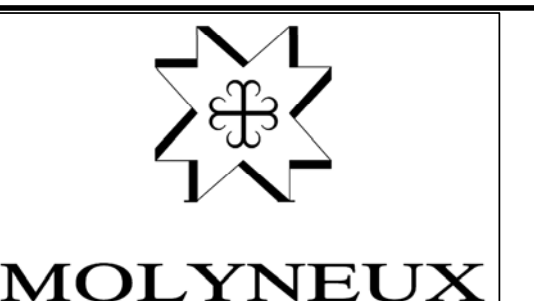

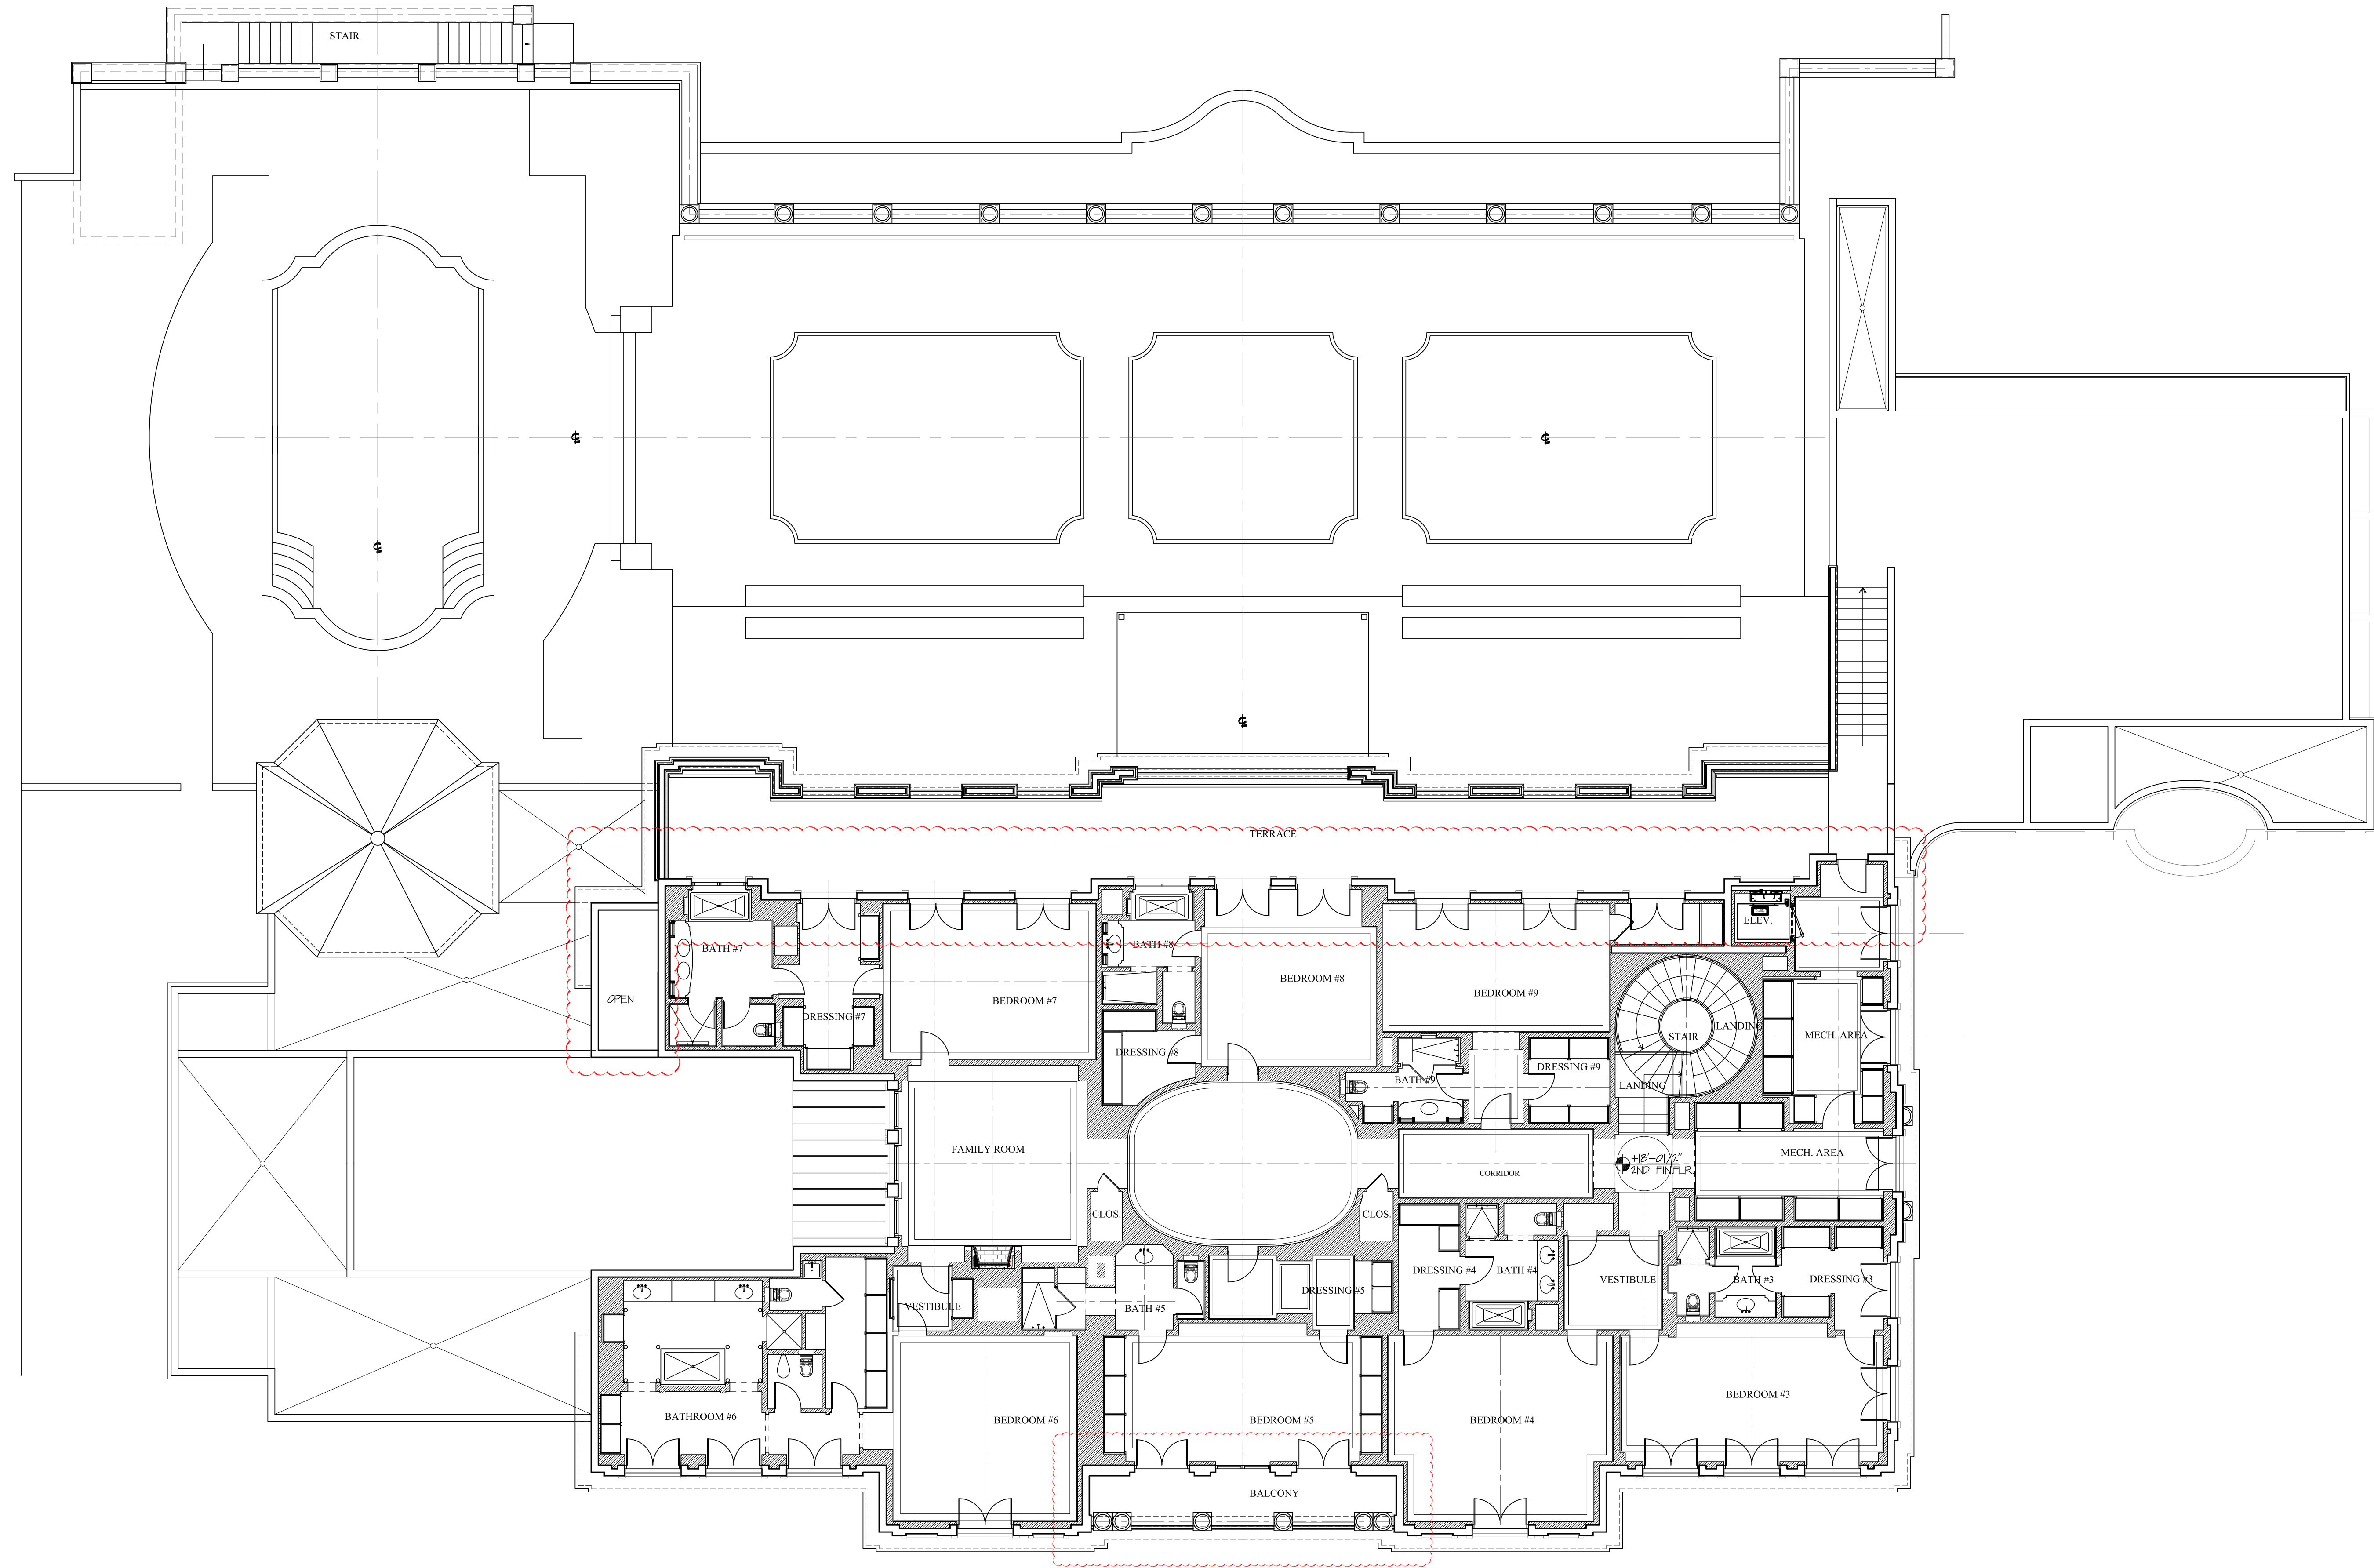

PREVIOUSLY PROPOSED UPPER LEVEL PLAN

SCALE: 1/8"=1'-0"

NOTE:
THIS DRAWING SHOWS DESIGN INTENT ONLY.
CONTRACTORS ARE REQUIRED TO PROVIDE SHOP
DRAWINGS FOR APPROVAL PRIOR TO CONSTRUCTION OR
MANUFACTURE.


Z-19-00200
B-037-2019 1600 SOUTH OCEAN
PALM BEACH, FLORIDA


A-23-067

SMITH AND MOORE
ARCHITECTS, INC.
FLORIDA AAC # 001285



TRADE	PHASE	REVISION	DATE
DWG. NUMBER	ARCOM		03/09/2023
		SCALE	DRAWING NO.
		NOTED	A-213

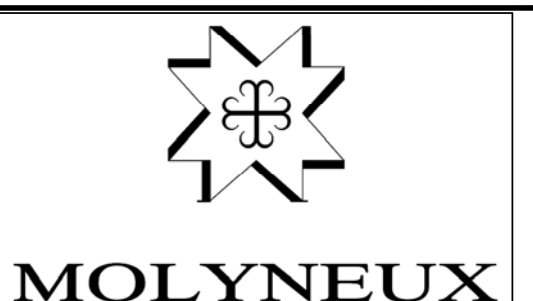

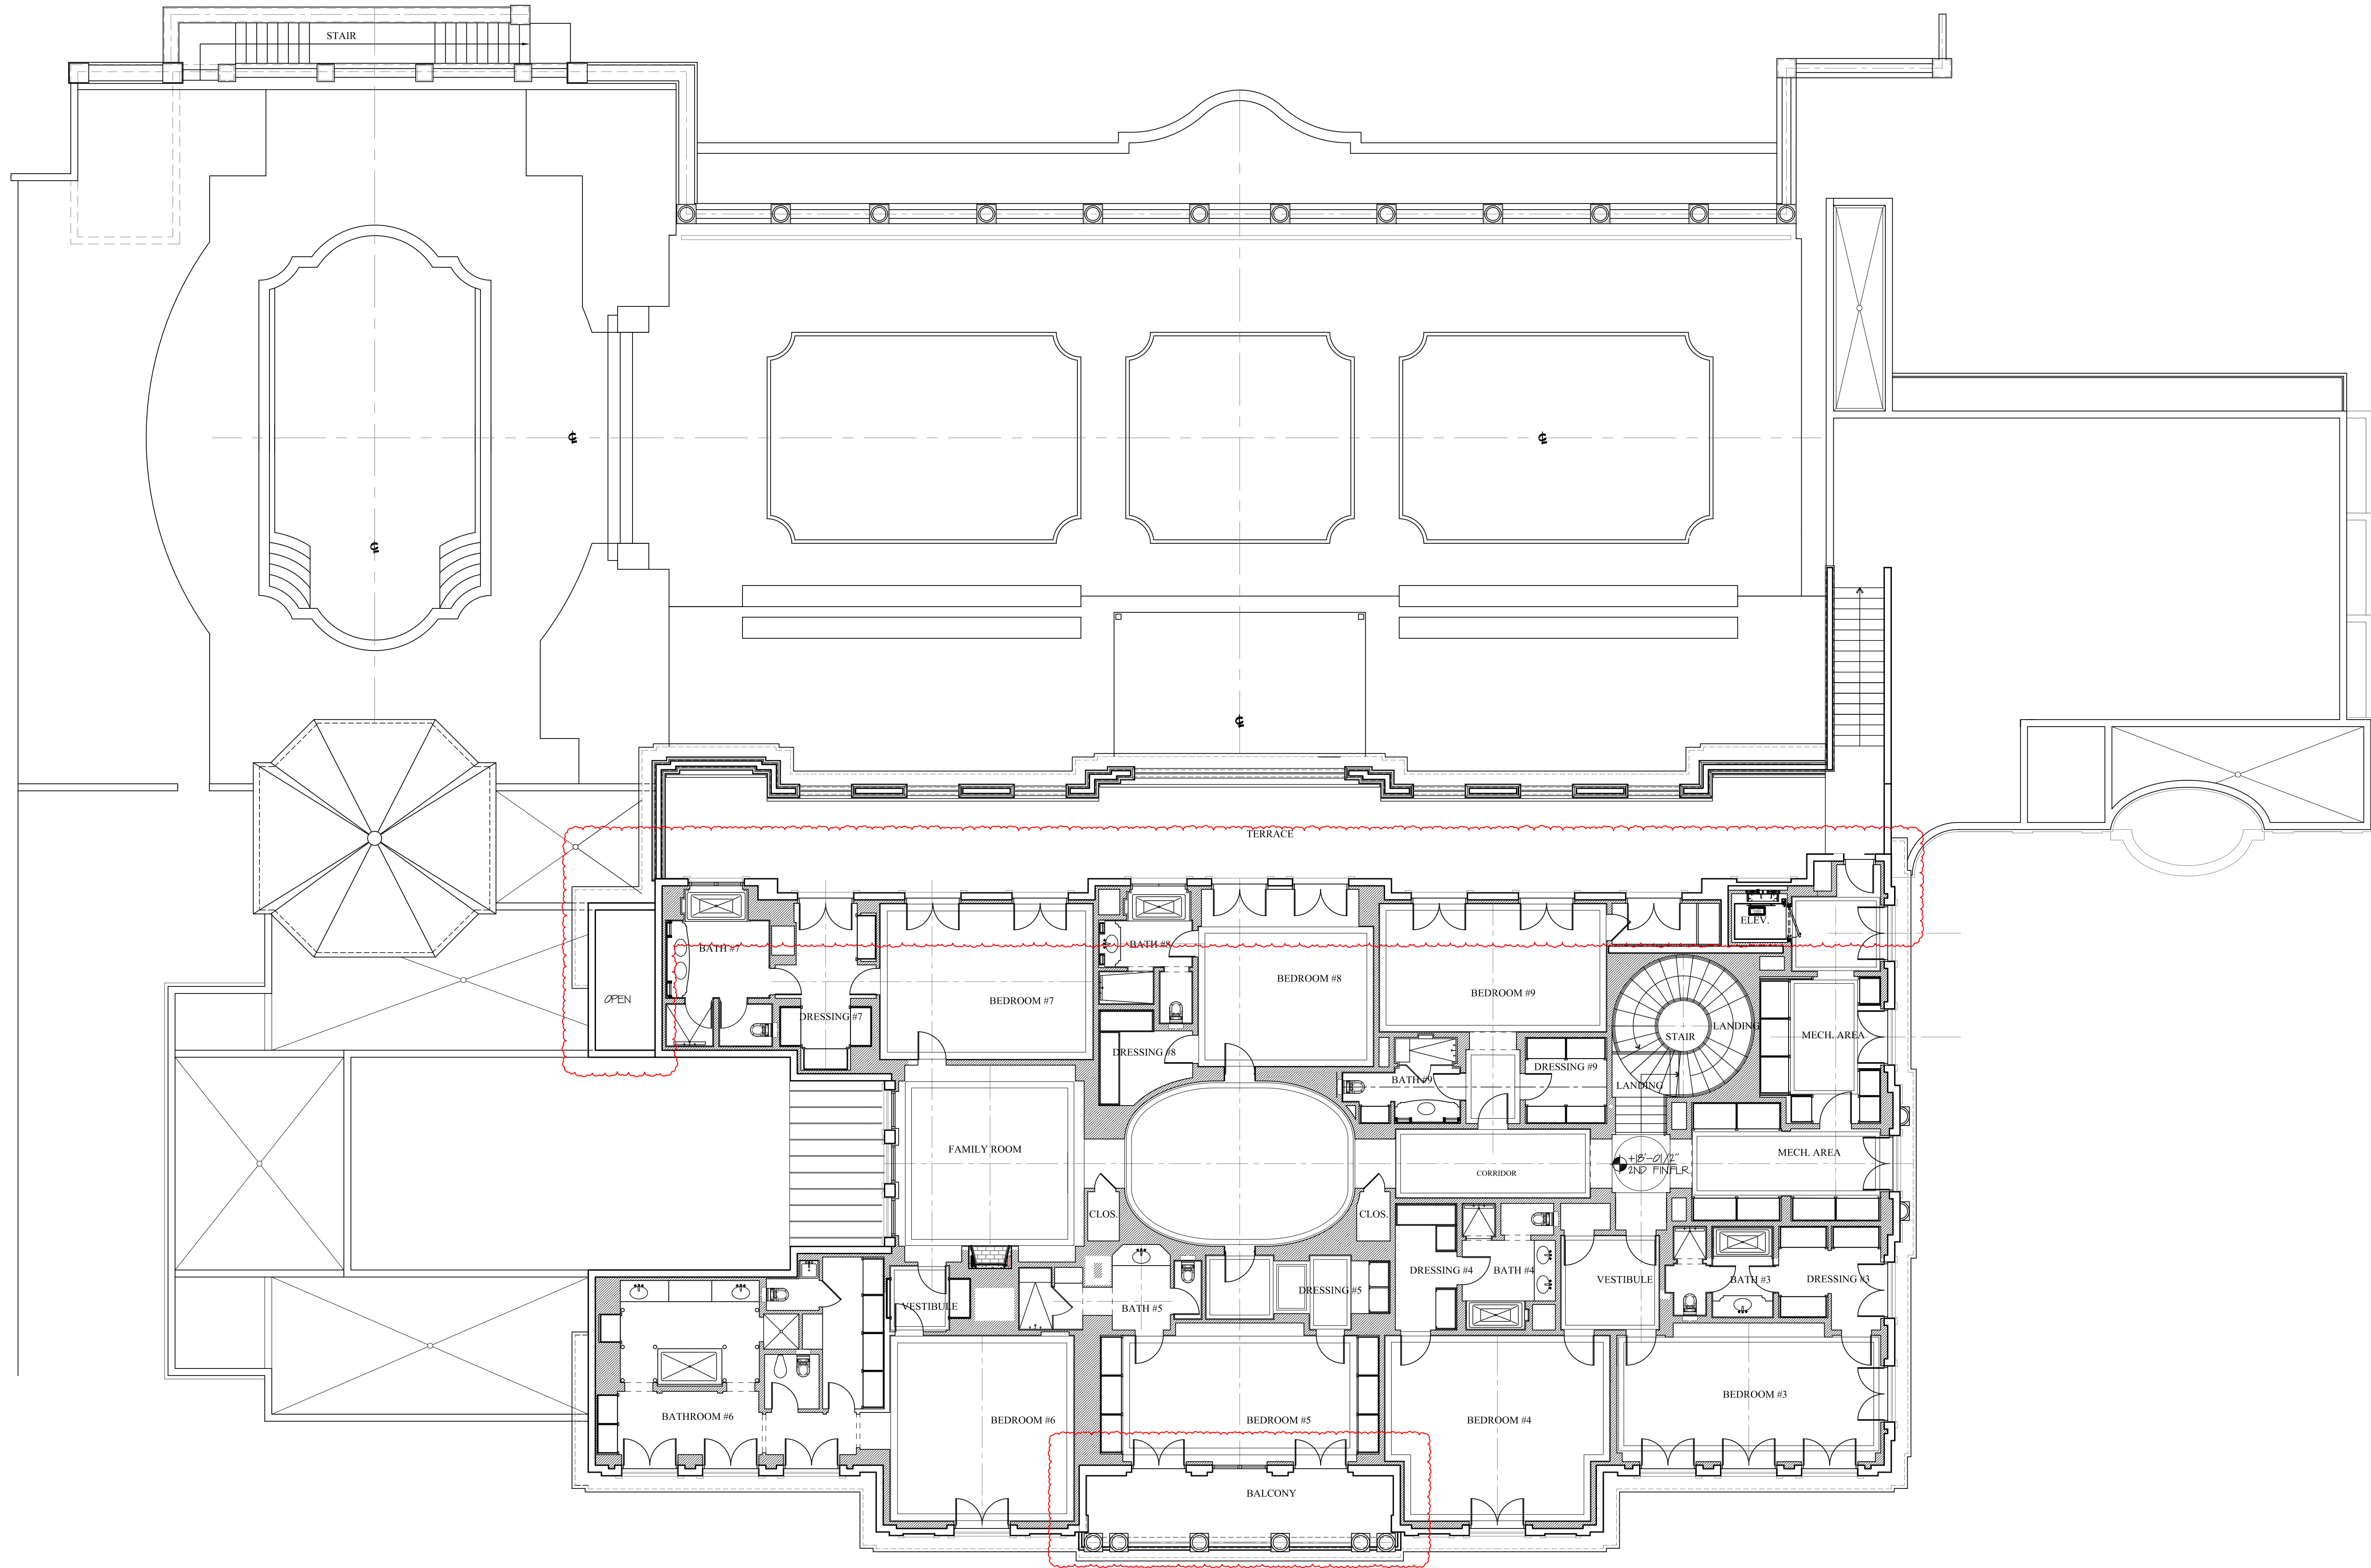

CURRENTLY PROPOSED UPPER LEVEL PLAN


SCALE: 1/8"=1'-0"

NOTE:
THIS DRAWING SHOWS DESIGN INTENT ONLY.
CONTRACTORS ARE REQUIRED TO PROVIDE SHOP
DRAWINGS FOR APPROVAL PRIOR TO CONSTRUCTION OR
MANUFACTURE.

Z-19-00200
B-037-2019 1600 SOUTH OCEAN
PALM BEACH, FLORIDA


A-23-067

SMITH AND MOORE
ARCHITECTS, INC.
FLORIDA AAC # 001285

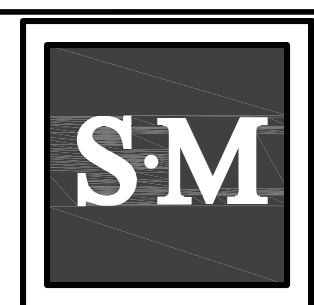


TRADE	PHASE	REVISION	DATE
DWG. NUMBER	ARCOM		03/09/2023
		SCALE	DRAWING NO.
		NOTED	A-213



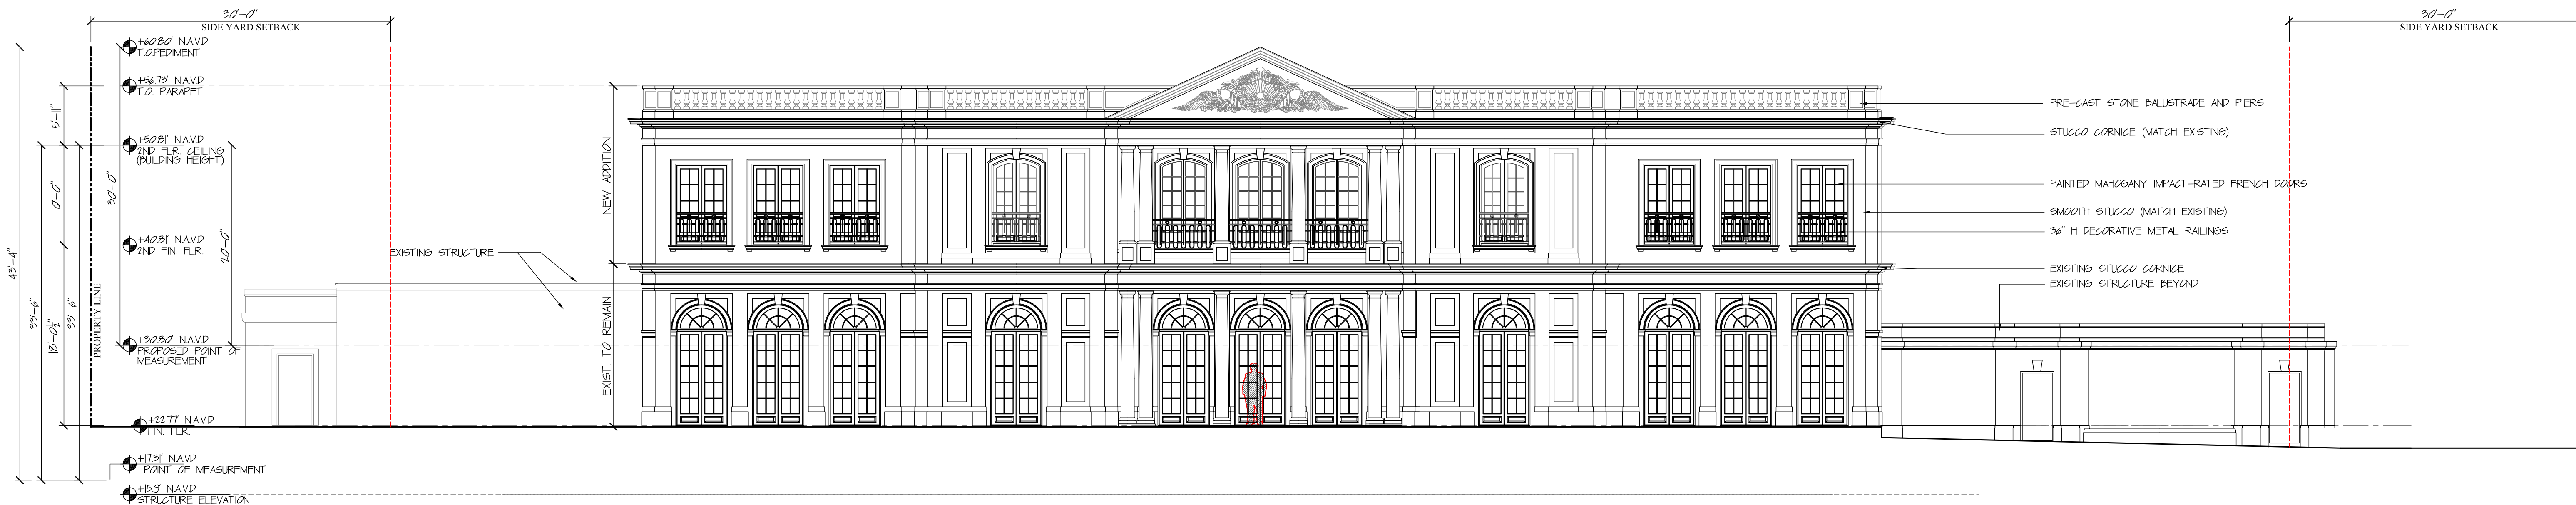

PREVIOUSLY PROPOSED EAST ELEVATION

SCALE: 1/8"=1'-0"

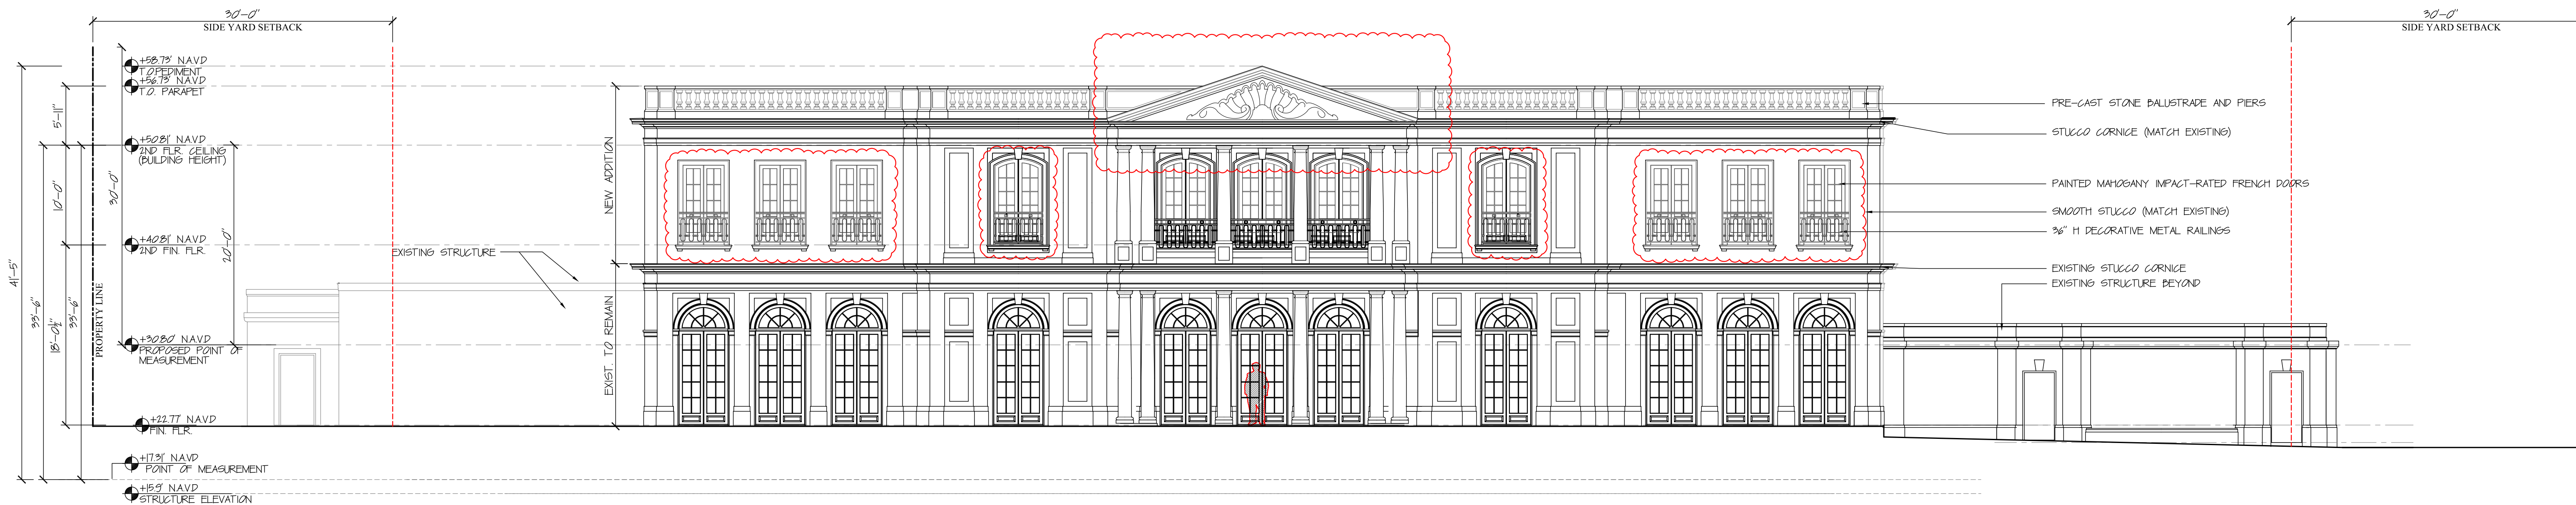

CURRENTLY PROPOSED EAST ELEVATION


SCALE: 1/8"=1'-0"

NOTE:
THIS DRAWING SHOWS DESIGN INTENT ONLY.
CONTRACTORS ARE REQUIRED TO PROVIDE SHOP
DRAWINGS FOR APPROVAL PRIOR TO CONSTRUCTION OR
MANUFACTURE.


Z-19-00200
B-037-2019 1600 SOUTH OCEAN
PALM BEACH, FLORIDA

A-23-067

SMITH AND MOORE
ARCHITECTS, INC.
FLORIDA AAC # 001285

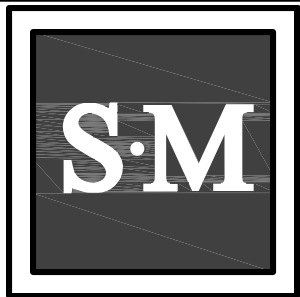


TRADE	PHASE	REVISION	DATE
DWG. NUMBER	ARCOM		03/09/2023
		SCALE	DRAWING NO.
		NOTED	A-300

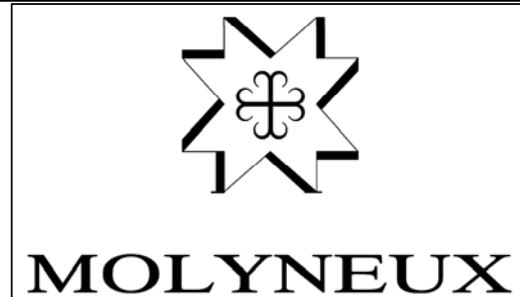



PREVIOUSLY PROPOSED NORTH ELEVATION

SCALE: 1/8"=1'-0"

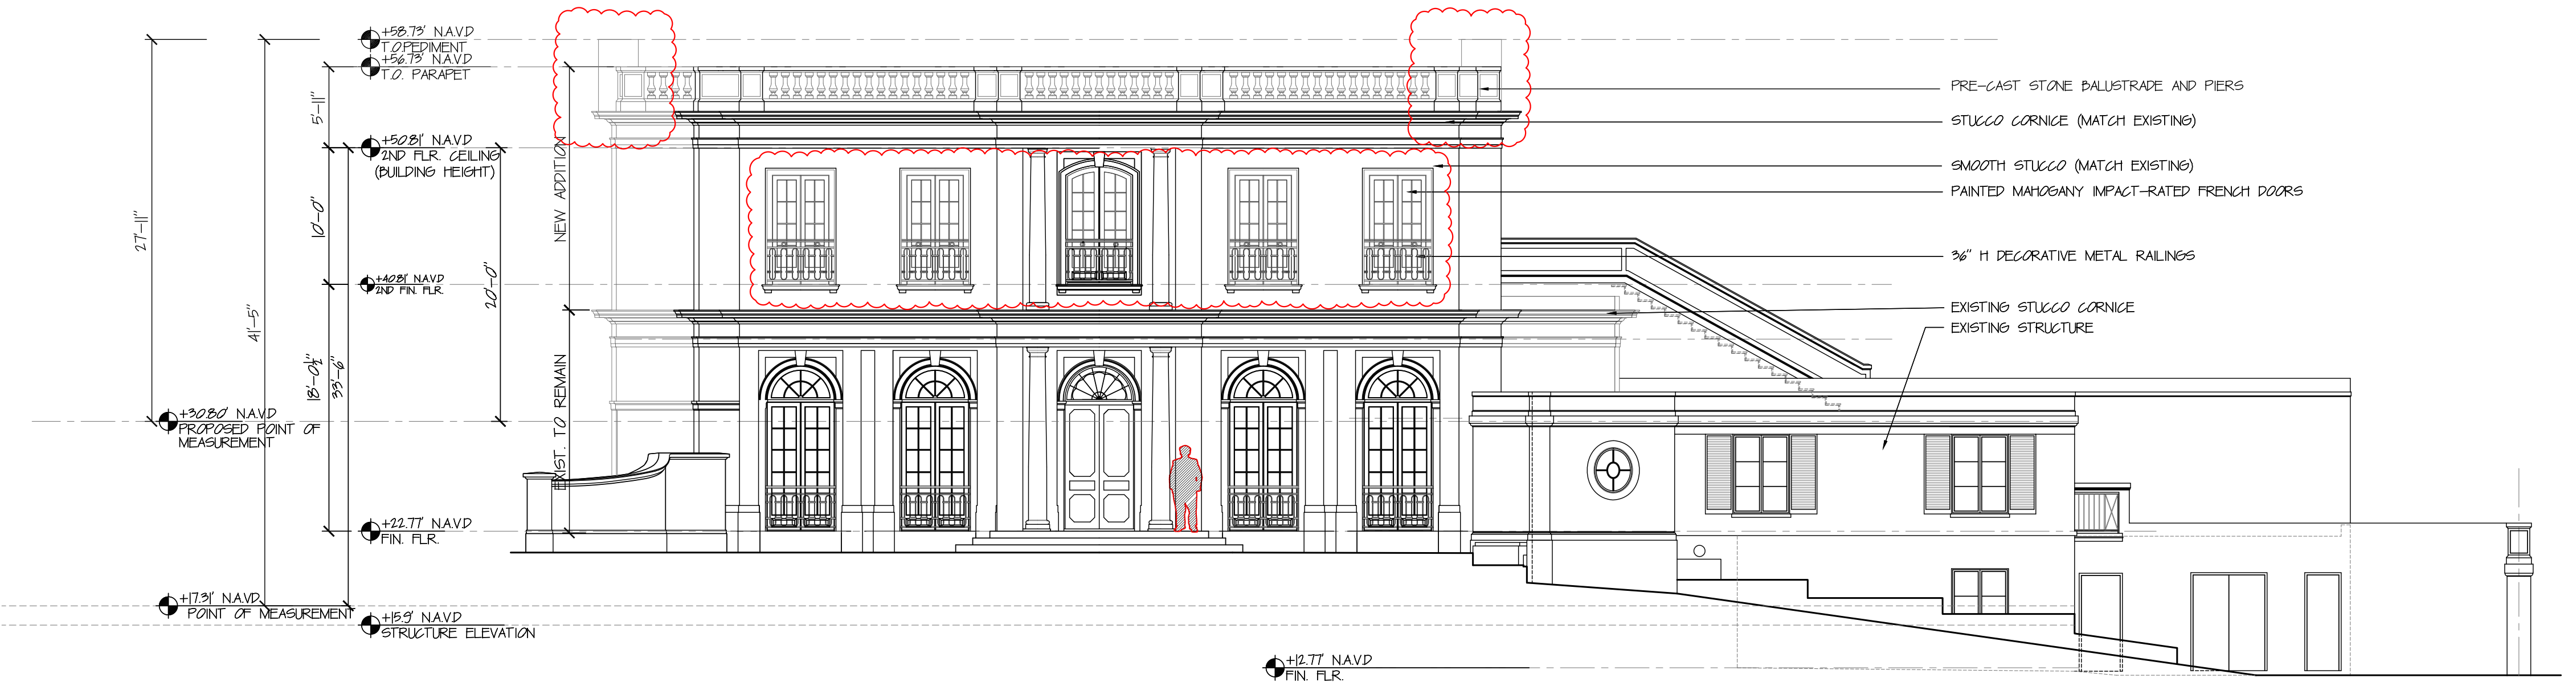

CURRENTLY PROPOSED NORTH ELEVATION

SCALE: 1/8"=1'-0"

NOTE:
THIS DRAWING SHOWS DESIGN INTENT ONLY.
CONTRACTORS ARE REQUIRED TO PROVIDE SHOP
DRAWINGS FOR APPROVAL PRIOR TO CONSTRUCTION OR
MANUFACTURE.

Z-19-00200
B-037-2019 1600 SOUTH OCEAN
PALM BEACH, FLORIDA


A-23-067

SMITH AND MOORE
ARCHITECTS, INC.
FLORIDA AAC # 001285




TRADE	PHASE	REVISION	DATE
DWG. NUMBER	ARCOM		03/09/2023
		SCALE	DRAWING NO.
		NOTED	A-301



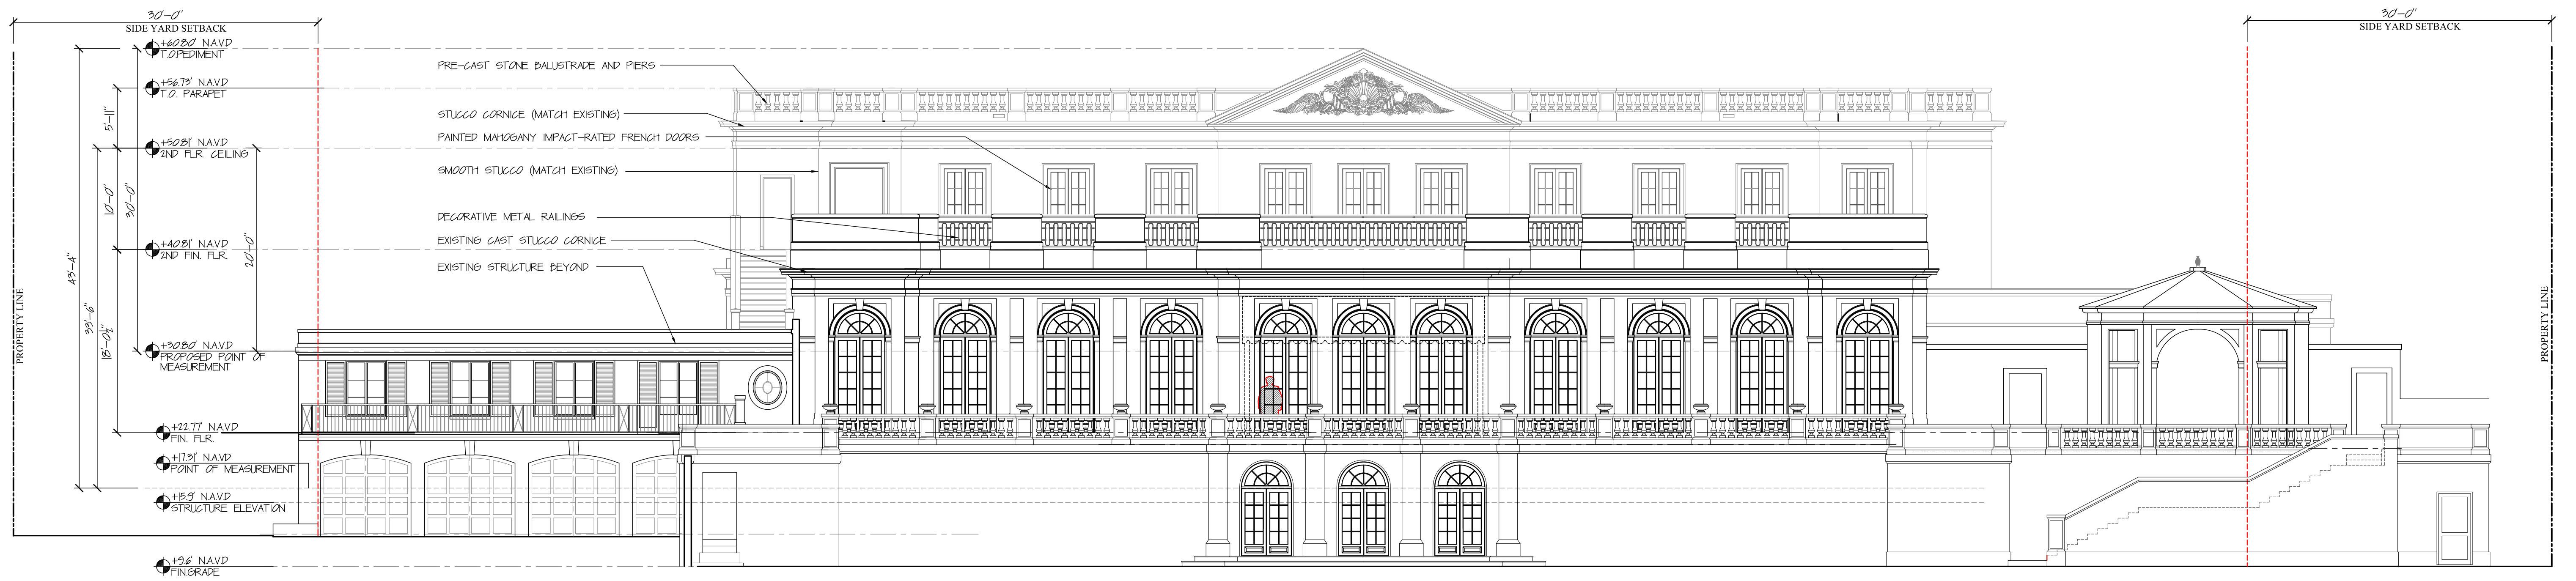

PREVIOUSLY PROPOSED WEST ELEVATION

SCALE: 1/8"=1'-0"

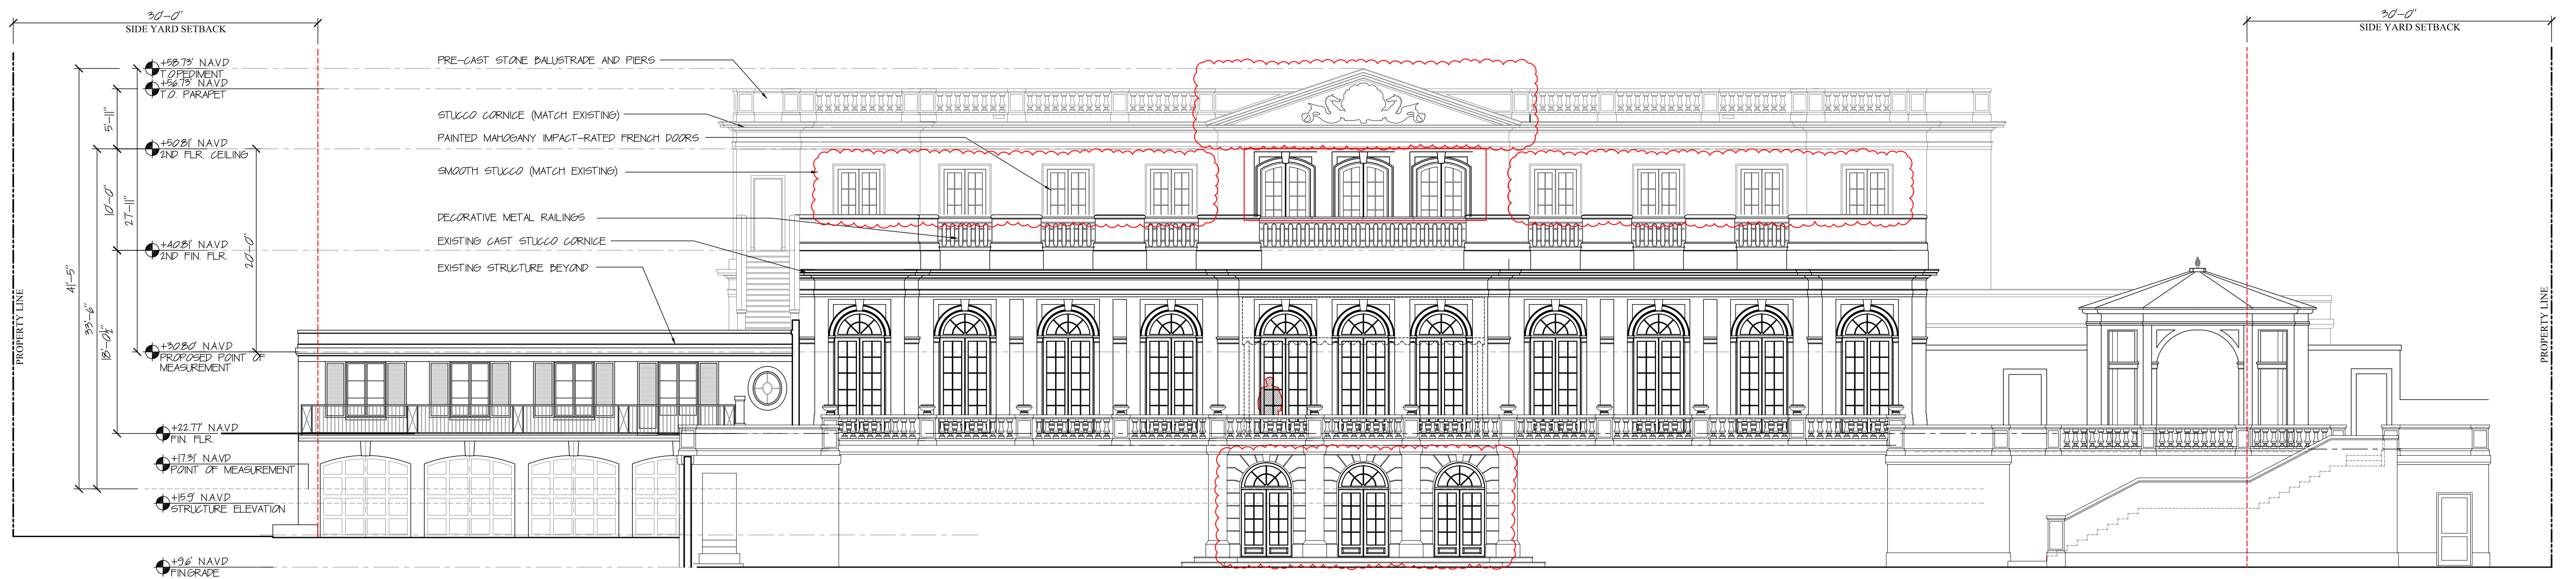

CURRENTLY PROPOSED WEST ELEVATION

SCALE: 1/8"=1'-0"

NOTE:
THIS DRAWING SHOWS DESIGN INTENT ONLY.
CONTRACTORS ARE REQUIRED TO PROVIDE SHOP
DRAWINGS FOR APPROVAL PRIOR TO CONSTRUCTION OR
MANUFACTURE.


Z-19-00200
B-037-2019 1600 SOUTH OCEAN
PALM BEACH, FLORIDA

A-23-067

SMITH AND MOORE
ARCHITECTS, INC.
FLORIDA AAC # 001285




TRADE	PHASE	REVISION	DATE
DWG. NUMBER	ARCOM		03/09/2023
		SCALE	DRAWING NO.
		NOTED	A-302

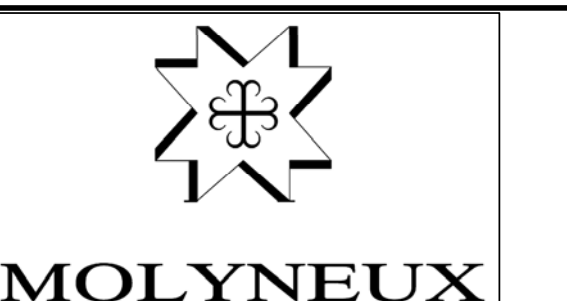



PREVIOUSLY PROPOSED SOUTH ELEVATION

SCALE: 1/8"=1'-0"

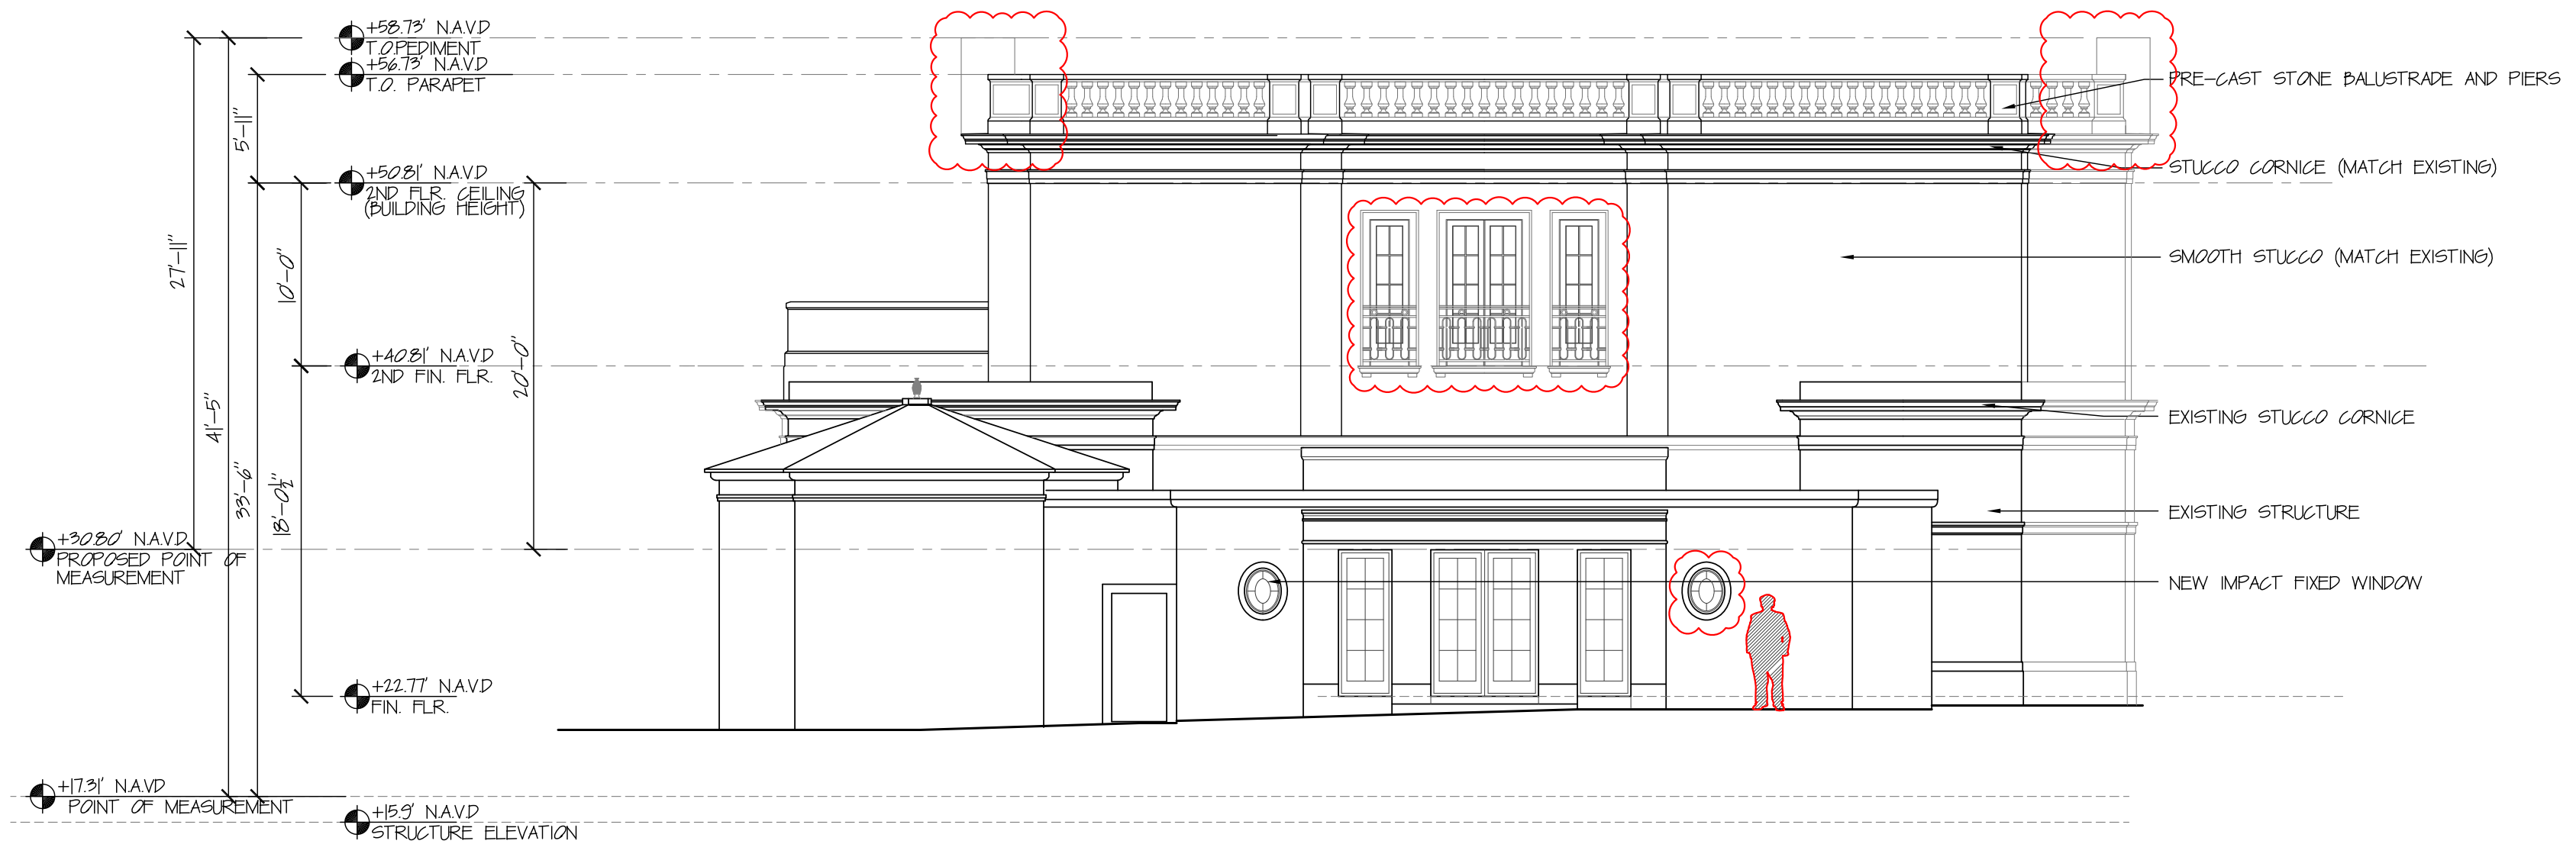

CURRENTLY PROPOSED SOUTH ELEVATION

SCALE: 1/8"=1'-0"

NOTE:
THIS DRAWING SHOWS DESIGN INTENT ONLY.
CONTRACTORS ARE REQUIRED TO PROVIDE SHOP
DRAWINGS FOR APPROVAL PRIOR TO CONSTRUCTION OR
MANUFACTURE.


Z-19-00200
B-037-2019 1600 SOUTH OCEAN
PALM BEACH, FLORIDA

A-23-067

SMITH AND MOORE
ARCHITECTS, INC.
FLORIDA AAC # 001285



TRADE	PHASE	REVISION	DATE
DWG. NUMBER	ARCOM		03/09/23
		SCALE	DRAWING NO.
		NOTED	A-303

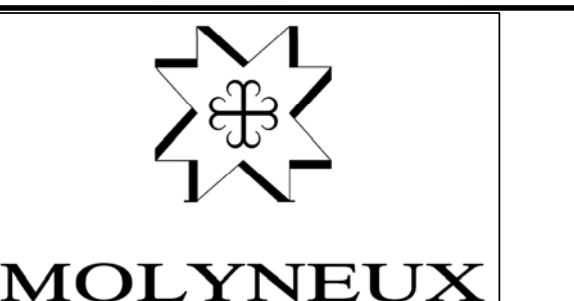



VIEW FROM EAST

NOTE:
THIS DRAWING SHOWS DESIGN INTENT ONLY.
CONTRACTORS ARE REQUIRED TO PROVIDE SHOP
DRAWINGS FOR APPROVAL PRIOR TO CONSTRUCTION OR
MANUFACTURE.

Z-19-00200
B-037-2019 1600 SOUTH OCEAN
PALM BEACH, FLORIDA

A-23-067

SMITH AND MOORE
ARCHITECTS, INC.
FLORIDA AAC # 001285



TRADE	PHASE	REVISION	DATE
DWG. NUMBER	ARCOM		06/05/2023
		SCALE	DRAWING NO.
		N.T.S	.





EAST PEDIMENT DETAIL

NOTE: THIS DRAWING SHOWS DESIGN INTENT ONLY. CONTRACTORS ARE REQUIRED TO PROVIDE SHOP DRAWINGS FOR APPROVAL PRIOR TO CONSTRUCTION OR MANUFACTURE.	Z-19-00200 B-037-2019	1600 SOUTH OCEAN PALM BEACH, FLORIDA	A-23-067	SMITH AND MOORE ARCHITECTS, INC. FLORIDA AAC # 001285		TRADE	PHASE	REVISION	DATE	 MOLYNEUX
						DWG. NUMBER	ARCOM	SCALE	DRAWING NO.	
								N.T.S	.	



WEST PEDIMENT DETAIL

NOTE:
THIS DRAWING SHOWS DESIGN INTENT ONLY.
CONTRACTORS ARE REQUIRED TO PROVIDE SHOP
DRAWINGS FOR APPROVAL PRIOR TO CONSTRUCTION OR
MANUFACTURE.

Z-19-00200
B-037-2019 1600 SOUTH OCEAN
PALM BEACH, FLORIDA

A-23-067

SMITH AND MOORE
ARCHITECTS, INC.
FLORIDA AAC # 001285



TRADE	PHASE	REVISION	DATE
DWG. NUMBER	ARCOM		06/05/2023
		SCALE	DRAWING NO.
		N.T.S	.





VIEW FROM NORTH - EXISTING

NOTE:
THIS DRAWING SHOWS DESIGN INTENT ONLY.
CONTRACTORS ARE REQUIRED TO PROVIDE SHOP
DRAWINGS FOR APPROVAL PRIOR TO CONSTRUCTION OR
MANUFACTURE.

Z-19-00200
B-037-2019 1600 SOUTH OCEAN
PALM BEACH, FLORIDA

A-23-067

SMITH AND MOORE
ARCHITECTS, INC.
FLORIDA AAC # 001285



TRADE	PHASE	REVISION	DATE
DWG. NUMBER	ARCOM		06/05/2023
		SCALE	DRAWING NO.
		N.T.S	R-10





VIEW FROM NORTH - PROPOSED

NOTE:
THIS DRAWING SHOWS DESIGN INTENT ONLY.
CONTRACTORS ARE REQUIRED TO PROVIDE SHOP
DRAWINGS FOR APPROVAL PRIOR TO CONSTRUCTION OR
MANUFACTURE.

Z-19-00200
B-037-2019 1600 SOUTH OCEAN
PALM BEACH, FLORIDA

A-23-067

SMITH AND MOORE
ARCHITECTS, INC.
FLORIDA AAC # 001285



TRADE	PHASE	REVISION	DATE
DWG. NUMBER	ARCOM		06/05/2023
		SCALE	DRAWING NO.
		N.T.S	R-11





VIEW FROM SOUTH- EXISTING

NOTE:
THIS DRAWING SHOWS DESIGN INTENT ONLY.
CONTRACTORS ARE REQUIRED TO PROVIDE SHOP
DRAWINGS FOR APPROVAL PRIOR TO CONSTRUCTION OR
MANUFACTURE.

Z-19-00200
B-037-2019 1600 SOUTH OCEAN
PALM BEACH, FLORIDA

A-23-067

SMITH AND MOORE
ARCHITECTS, INC.
FLORIDA AAC # 001285



TRADE	PHASE	REVISION	DATE
DWG. NUMBER	ARCOM		06/05/2023
		SCALE	DRAWING NO.
		N.T.S	R-12





VIEW FROM SOUTH- PROPOSED

NOTE:
THIS DRAWING SHOWS DESIGN INTENT ONLY.
CONTRACTORS ARE REQUIRED TO PROVIDE SHOP
DRAWINGS FOR APPROVAL PRIOR TO CONSTRUCTION OR
MANUFACTURE.

Z-19-00200
B-037-2019 1600 SOUTH OCEAN
PALM BEACH, FLORIDA

A-23-067

SMITH AND MOORE
ARCHITECTS, INC.
FLORIDA AAC # 001285



TRADE	PHASE	REVISION	DATE
DWG. NUMBER	ARCOM		06/05/2023
		SCALE	DRAWING NO.
		N.T.S	R-13

