


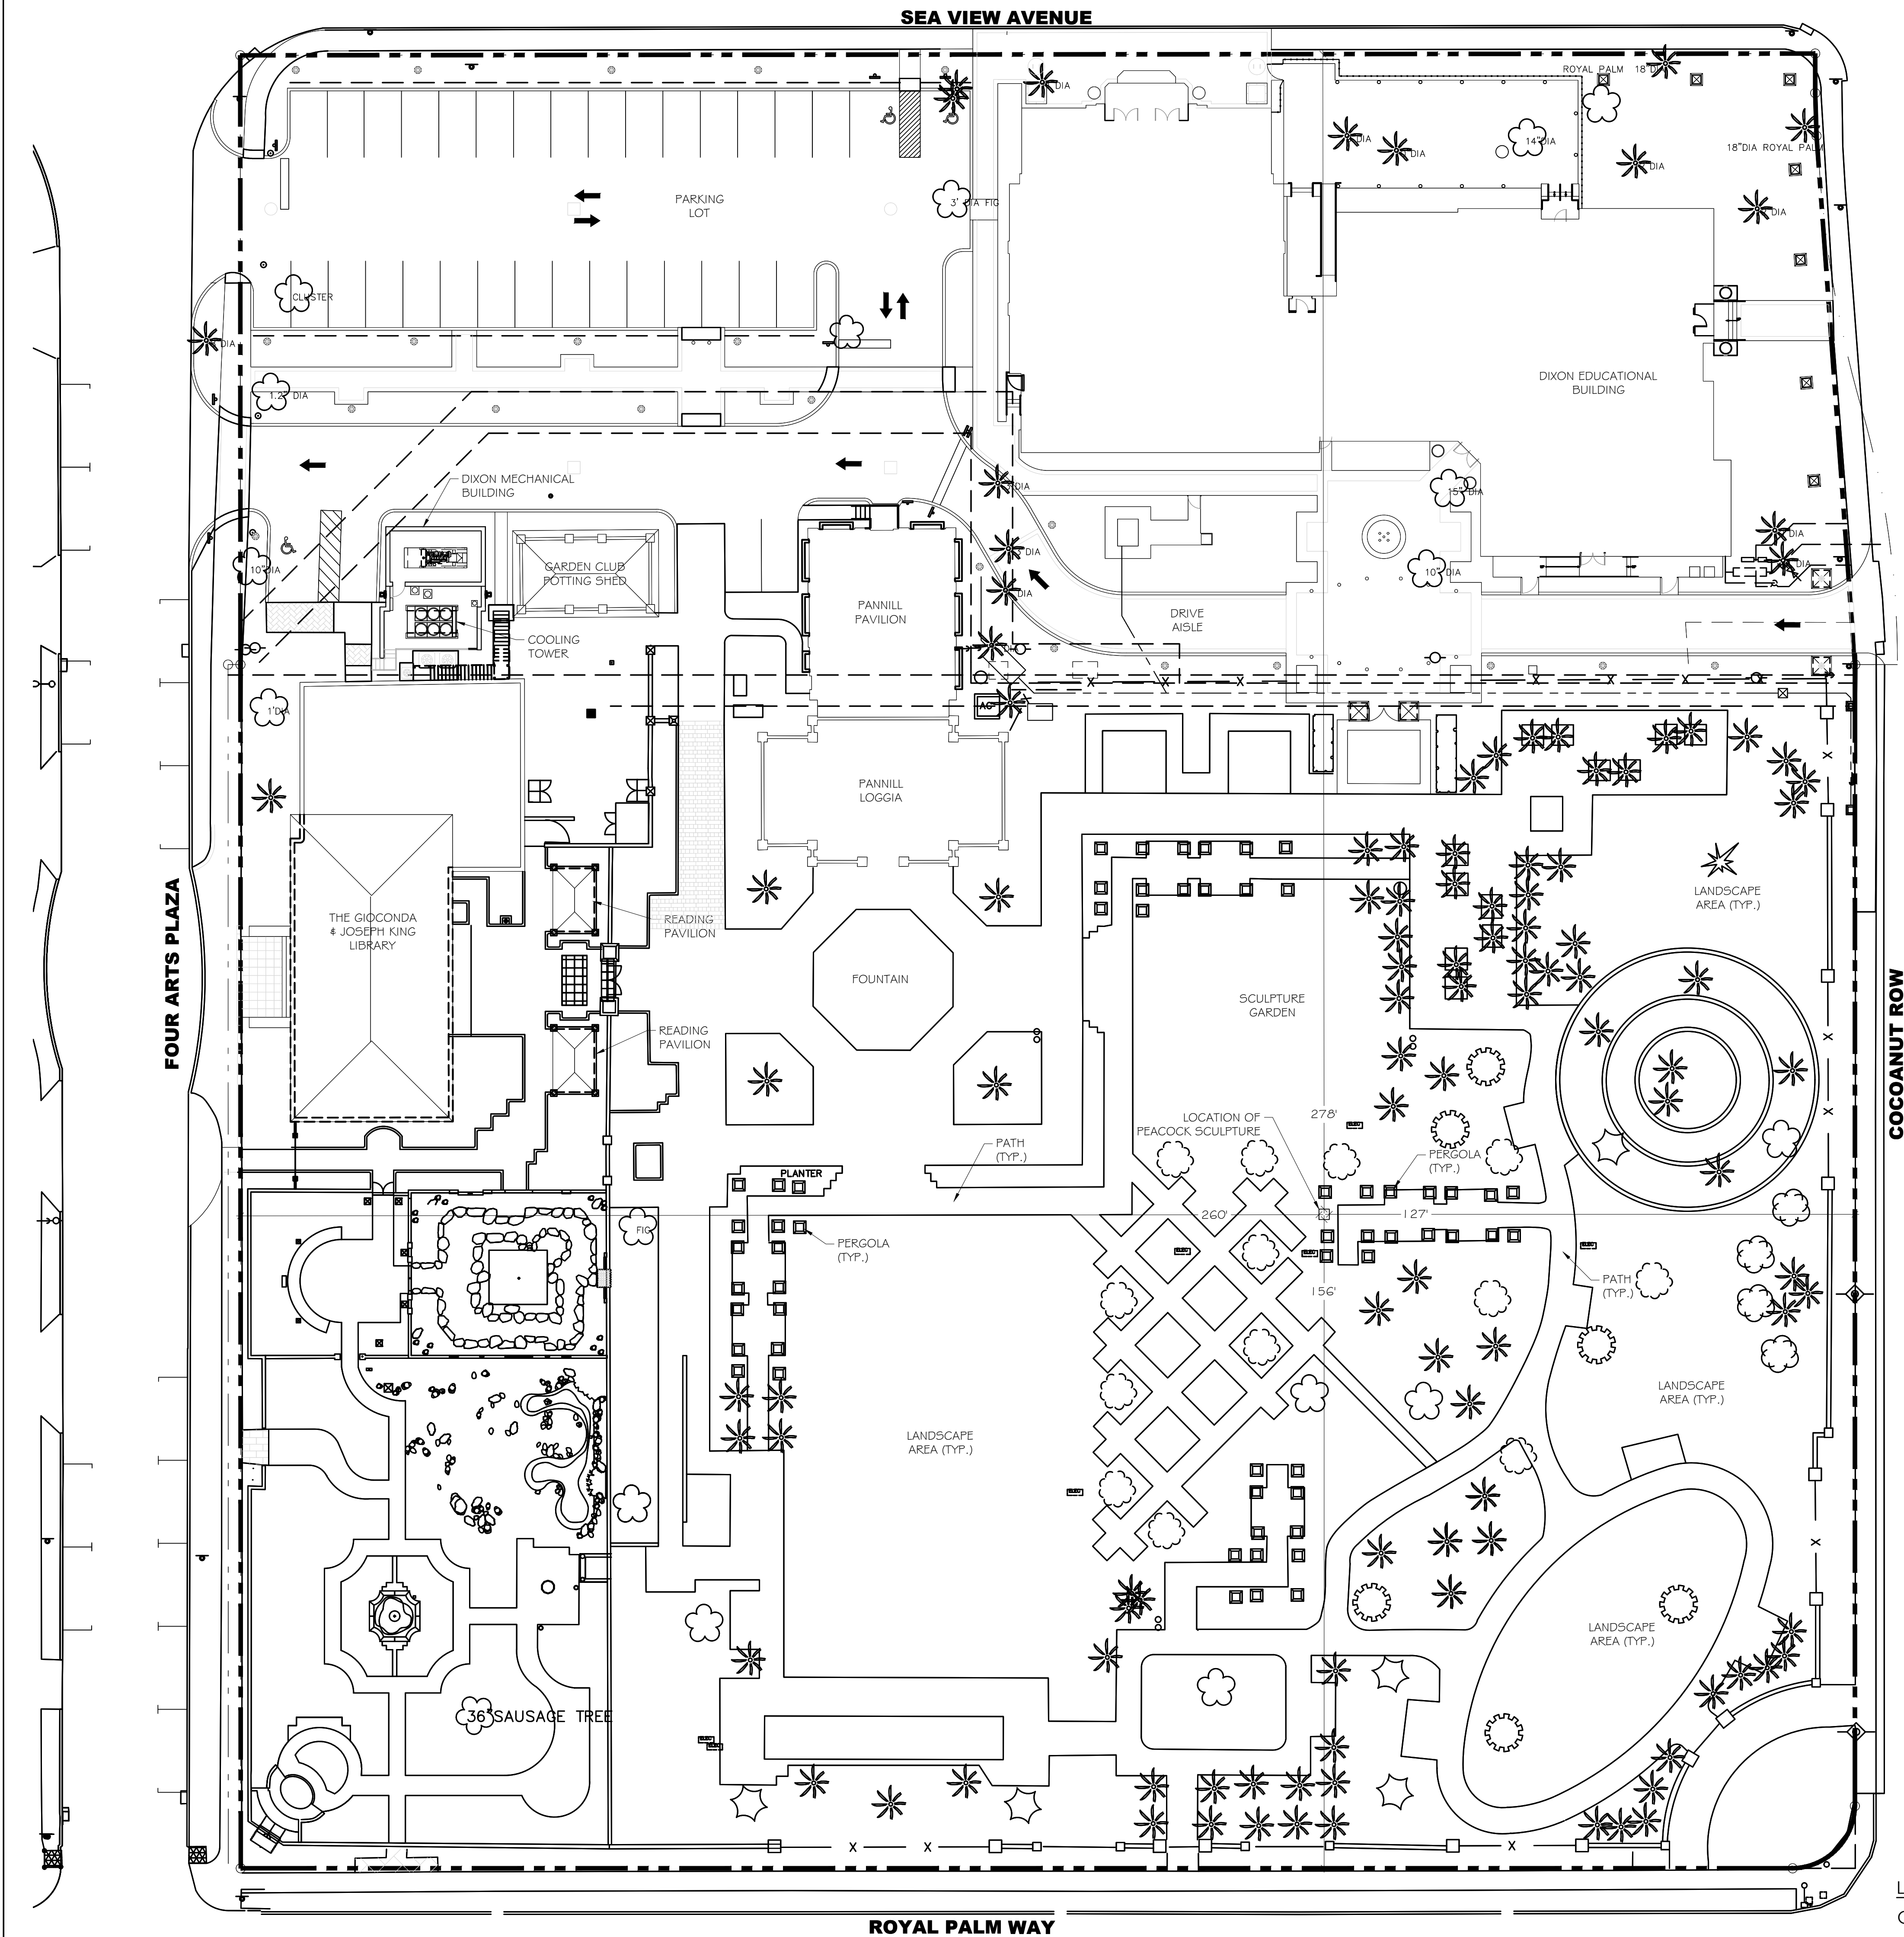


LANDMARKS APPLICATION NUMBER
COA 23-033 & ZON 23-097

ZONING LEGEND			
PROPERTY ADDRESS:	100 FOUR ARTS PLAZA, PALM BEACH, FL 33480		
ZONING DISTRICT:	R-B		
STRUCTURE TYPE:	SCULPTURE		
	REQUIRED/ALLOWED	EXISTING	PROPOSED
LOT SIZE (SQ FT)	169,149 S.F.		
LOT DEPTH	437'	N/A	N/A
LOT COVERAGE(SQ FT AND %)	N/A		
FRONT YARD SETBACK (FT.) *	260'		
SIDE YARD SETBACK (1ST STORY) (FT.) *	156'		
SIDE YARD (2ND STORY) SETBACK (FT.) *	278'		
REAR YARD SETBACK (FT.) *	127'		
ANGLE OF VISION (DEG.)	N/A		
SCULPTURE HEIGHT (FT.)	7'0"		
OVERALL BUILDING HEIGHT (FT.)	N/A		
CROWN OF ROAD (NAVD)	N/A		
MAX. AMOUNT OF FILL ADDED TO SITE	N/A		
FINISHED FLOOR ELEVATION (NAVD)	N/A		
FEMA FLOOD ZONE DESIGNATION	N/A		
BASE FLOOD ELEVATION (NAVD)	N/A		
LANDSCAPE OPEN SPACE (SQ FT AND %)	N/A		
PERIMETER LOS (SQ FT AND %)	N/A		
FRONT YARD LOS (SQ FT AND %)	N/A		
NATIVE PLANT SPECIES %	N/A		


*SETBACKS ARE FOR PROPOSED SCULPTURE

RECEIVED

By yfigueroa at 11:05 am, Aug 15, 2023

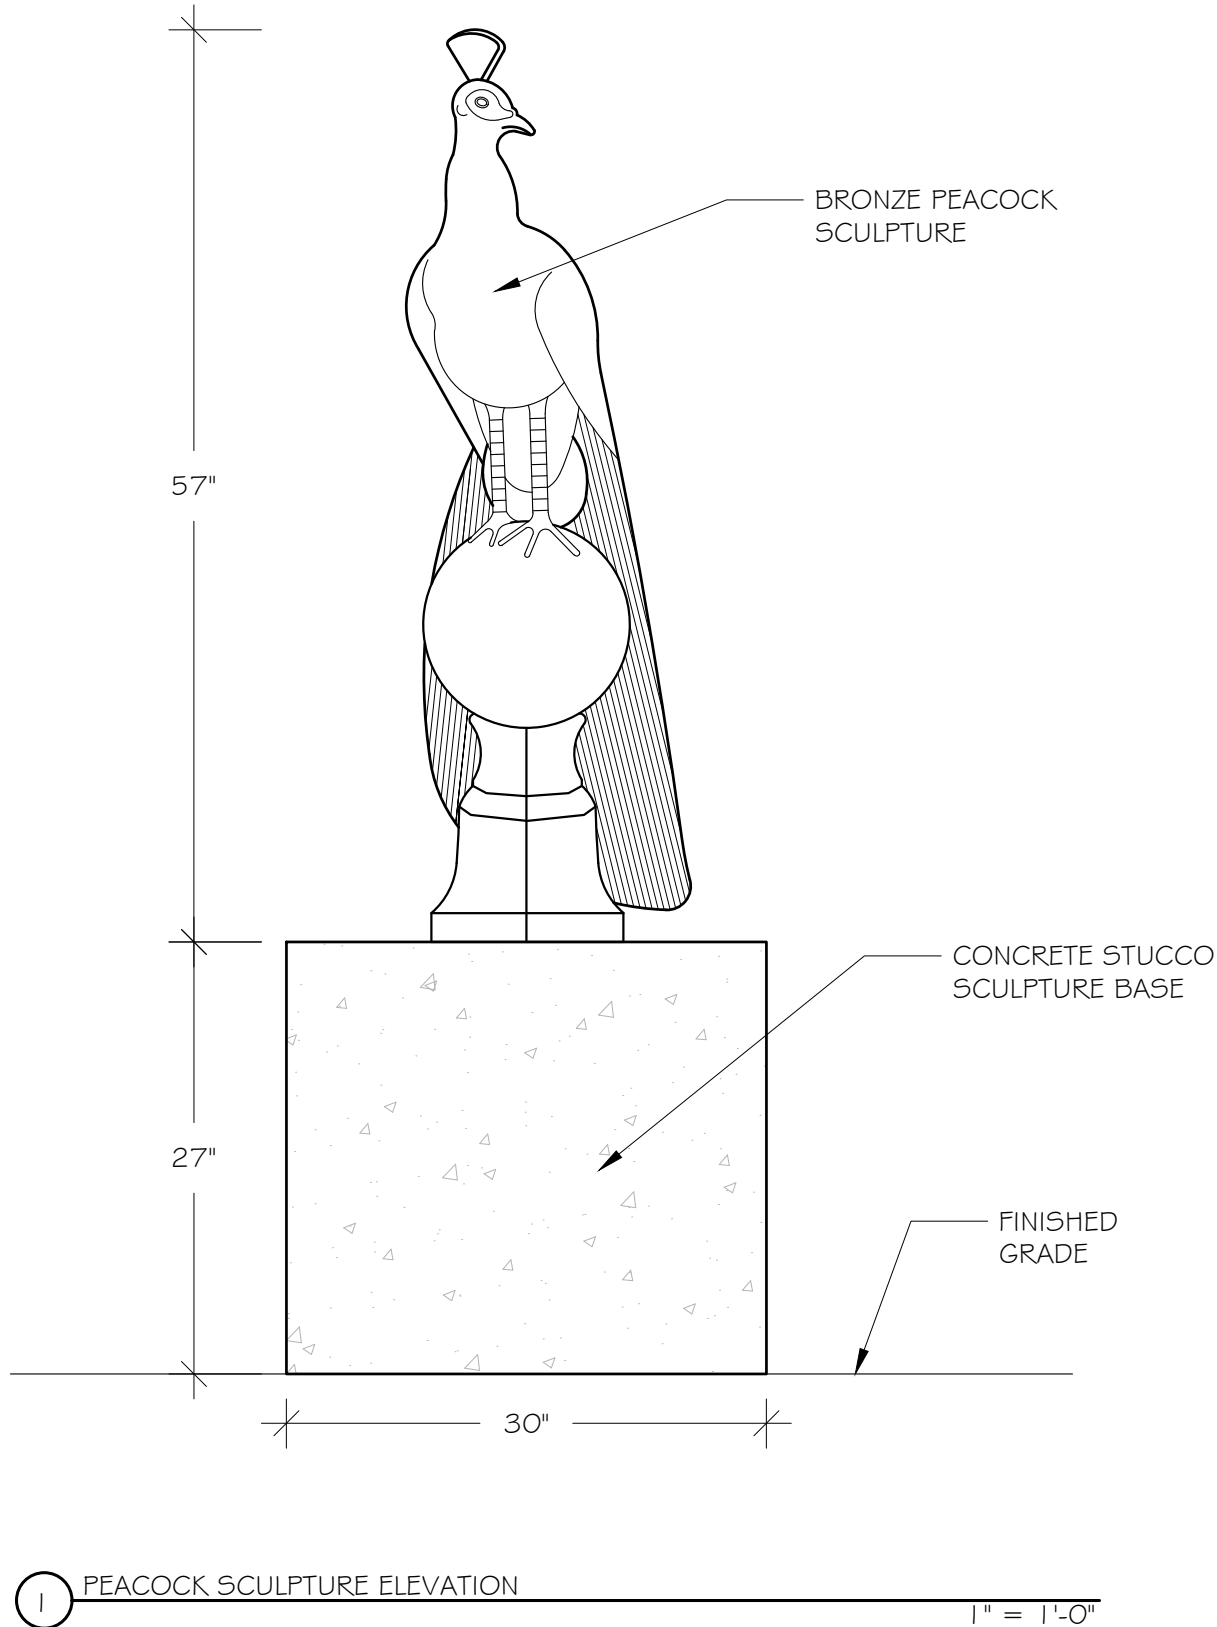


LOCATION MAP

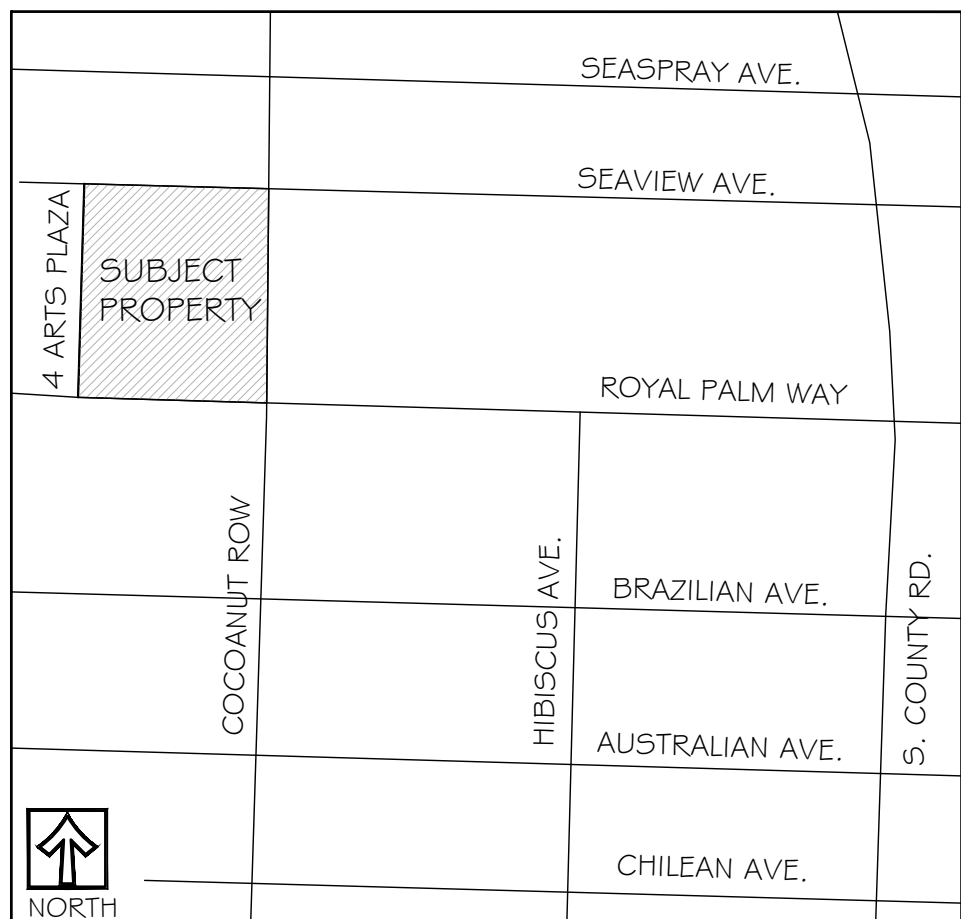

Consultants:

Revisions:
8/15/2023

FINAL SUBMITTAL
The Society of the Four Arts
Palm Beach, Florida

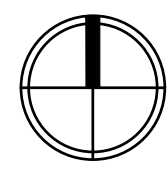

0 10' 20' 40'
SCALE: 1" = 20'-0"

Drawn By: ZAK
Drawing #: 1030
Date: 08/15/2023

**Final
Site Plan**

SHEET # SP.1

