




South Elevation

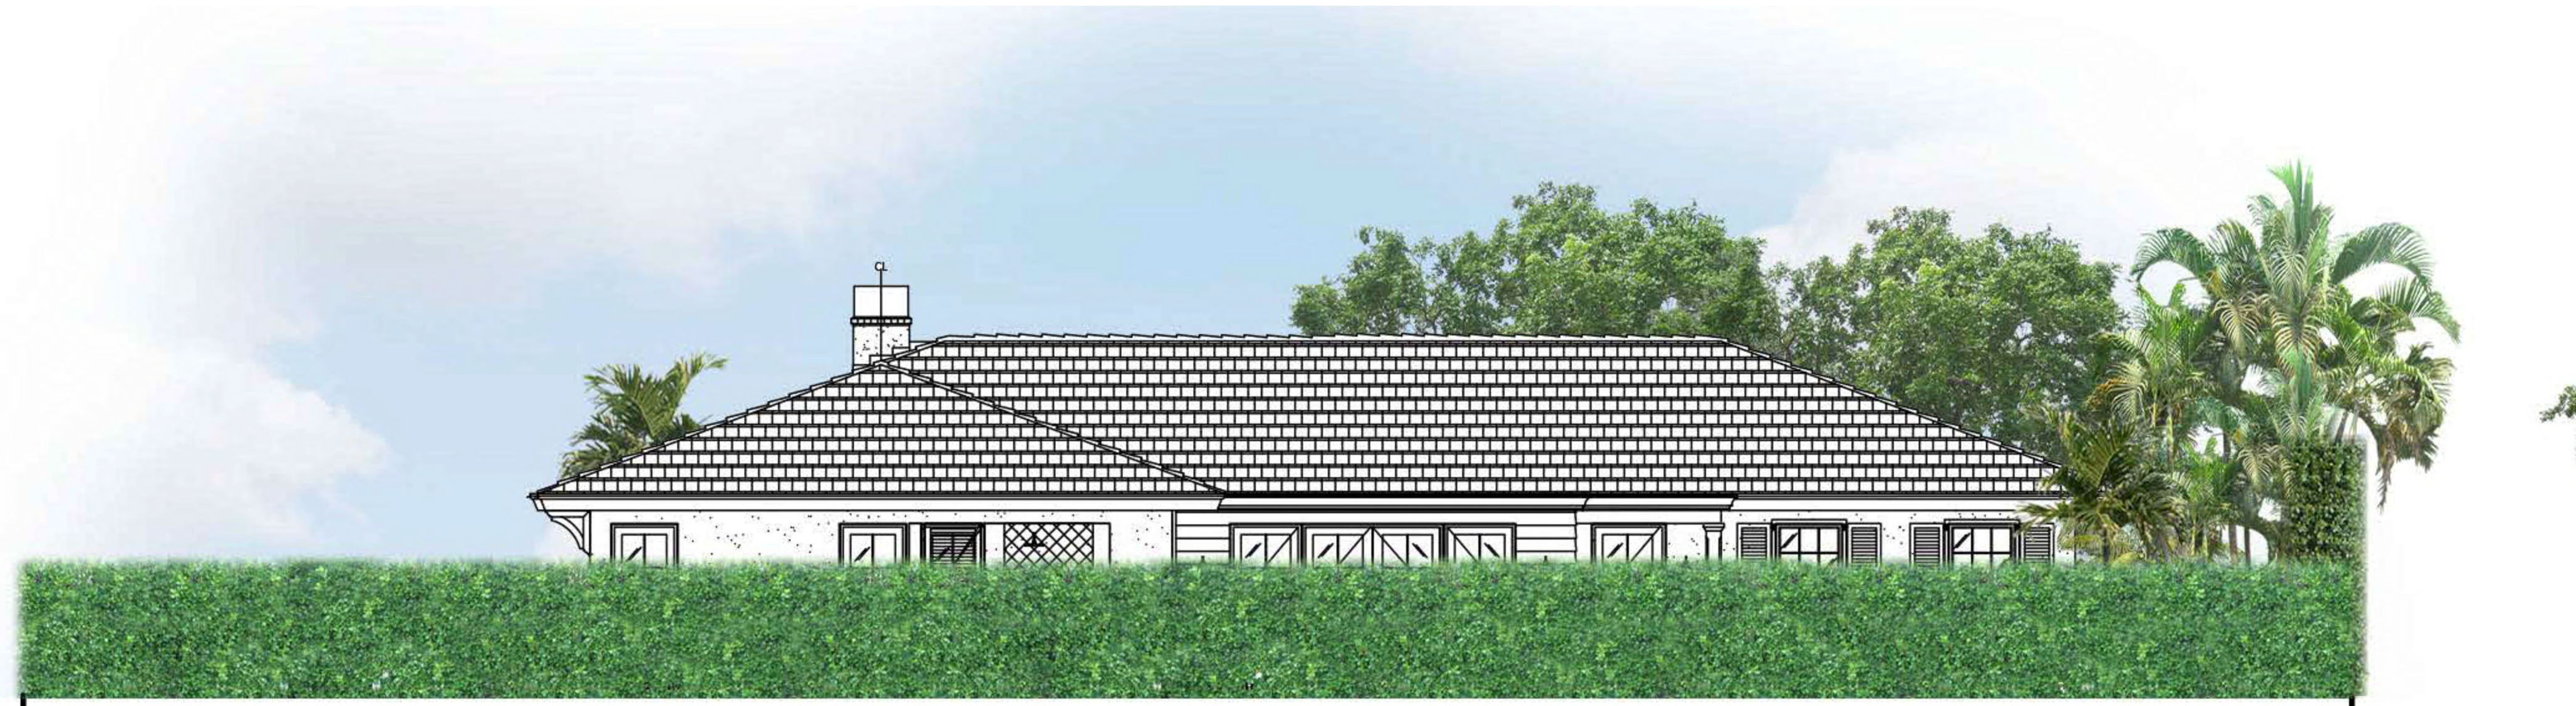


North Elevation


Private Residence  
2278 Ibis Isle Road  
Palm Beach

JOB NUMBER: # xxxxx.00 LA  
DRAWN BY: Lauren Freeman  
DATE: 09.25.2023

SHEET L9.0

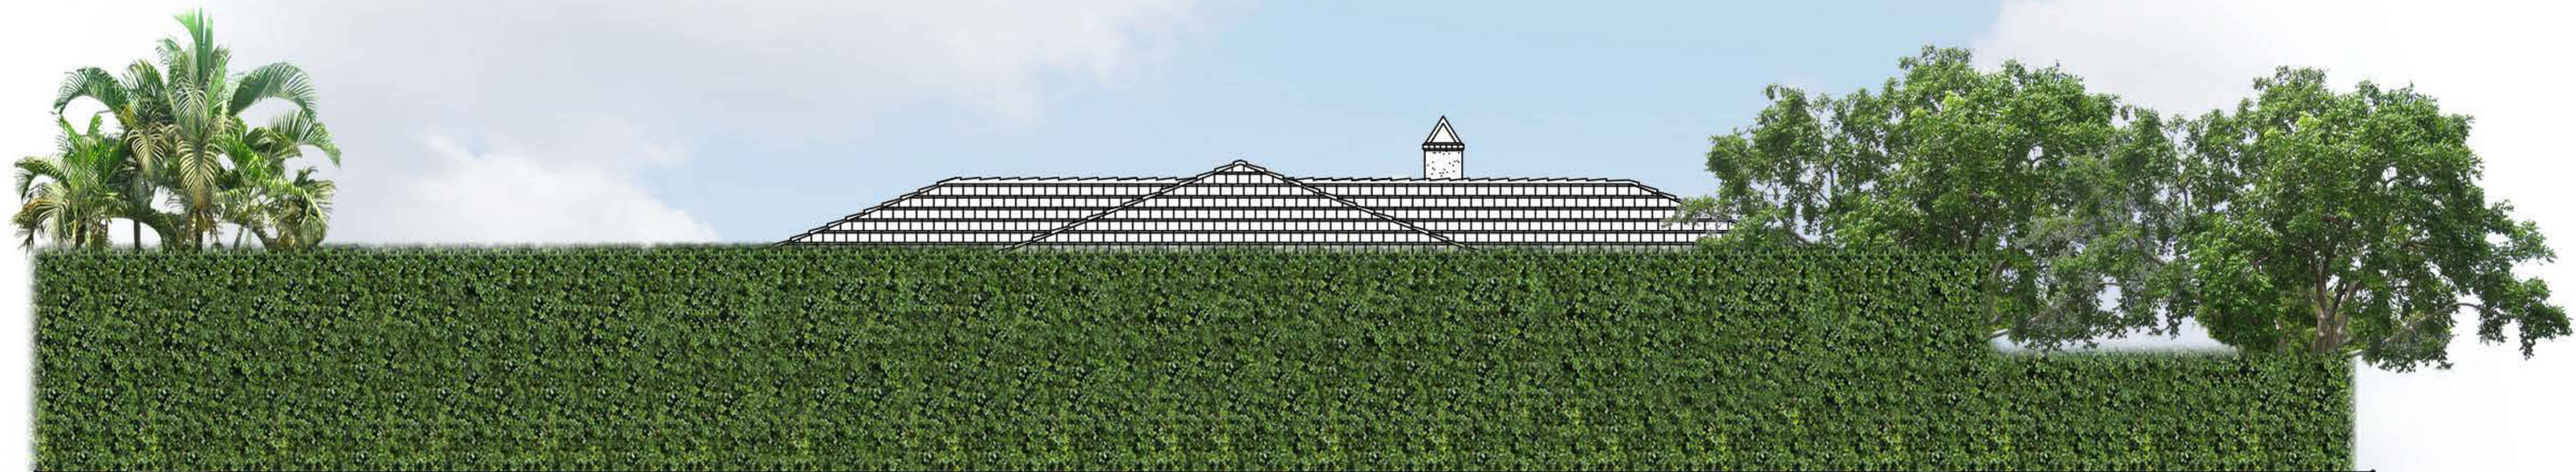

West Elevation

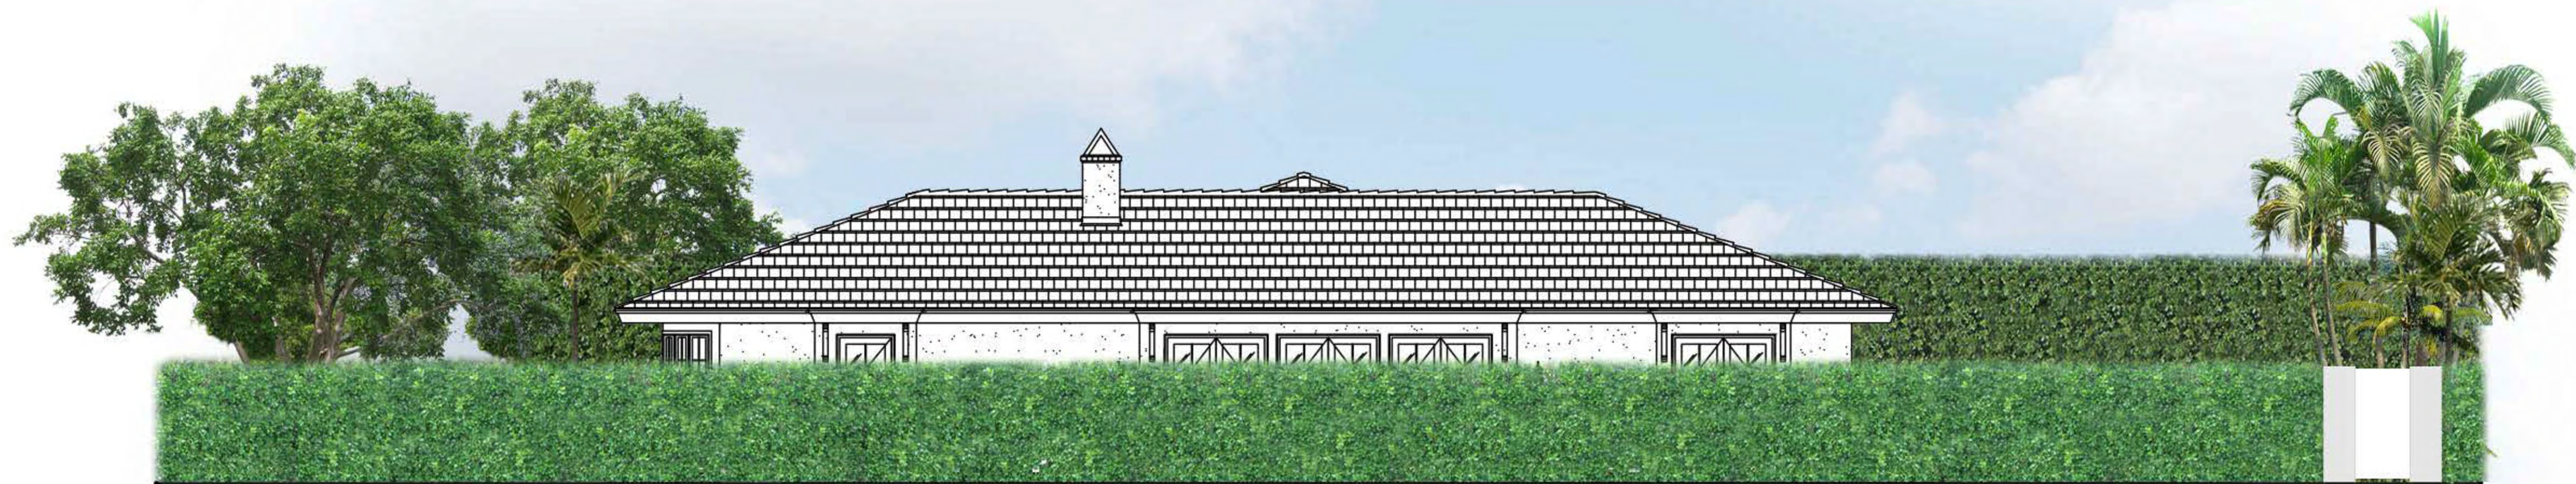

East Elevation

Private Residence  
2278 Ibis Isle Road  
Palm Beach  
FL 33411

JOB NUMBER: # xxxxx.00 LA  
DRAWN BY: Lauren Freeman  
DATE: 09.25.2023

SHEET L9.1