

1350 NORTH LAKE ACQUISITIONS LLC

1350 NORTH LAKE WAY, PALM BEACH, FLORIDA

NOVEMBER 09, 2023 - DROP-OFF

ARC-23-136



ANTICIPATED MEETING: DECEMBER 15, 2023

SHEET LEGEND:

EX1: LOCATION PLAN
SP-100: PREVIOUSLY APPROVED SITE PLAN
SP-100: PROPOSED SITE PLAN
A-2.10: PREVIOUSLY APPROVED MAIN LEVEL
A-2.10: PROPOSED MAIN LEVEL
A-2.20: PREVIOUSLY APPROVED UPPER LEVEL
A-2.20: PROPOSED UPPER LEVEL
A-300: EAST ELEVATIONS
A-301: NORTH ELEVATIONS
A-302: NORTH ELEVATIONS
A-303: WEST ELEVATIONS
A-304: POOL COURTYARD ELEVATION
A-400: IMAGES AND DETAILS
EX2: EXISTING CONDITIONS PLAN
EX3: EXISTING SITE PHOTOS
EX4: EXISTING SITE PHOTOS
LO: OVERALL SITE RENDERING
EL1: PROPOSED EAST ELEVATION
D1: PROPOSED GATE ELEVATION
CSP: CONSTRUCTION SCREENING PLAN
L1: HARDSCAPE PLAN
LP1: LANDSCAPE PLAN
LP2: PLANT DETAILS
OS1: OPEN SPACE DIAGRAM
SK1: LANDSCAPE ALTERATION DIAGRAM

SCOPE:

- RESURFACE AND REDUCE POOL DECK
- EXPAND DRIVEWAY
- PLANTING UPDATES
- NEW ENTRY GATE
- NEW FRONT DOOR
- NEW BALCONY RAILINGS
- NEW UPPER FLOOR COLD PLUNGE AND SPA

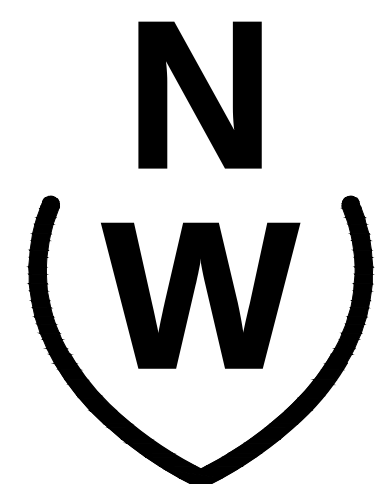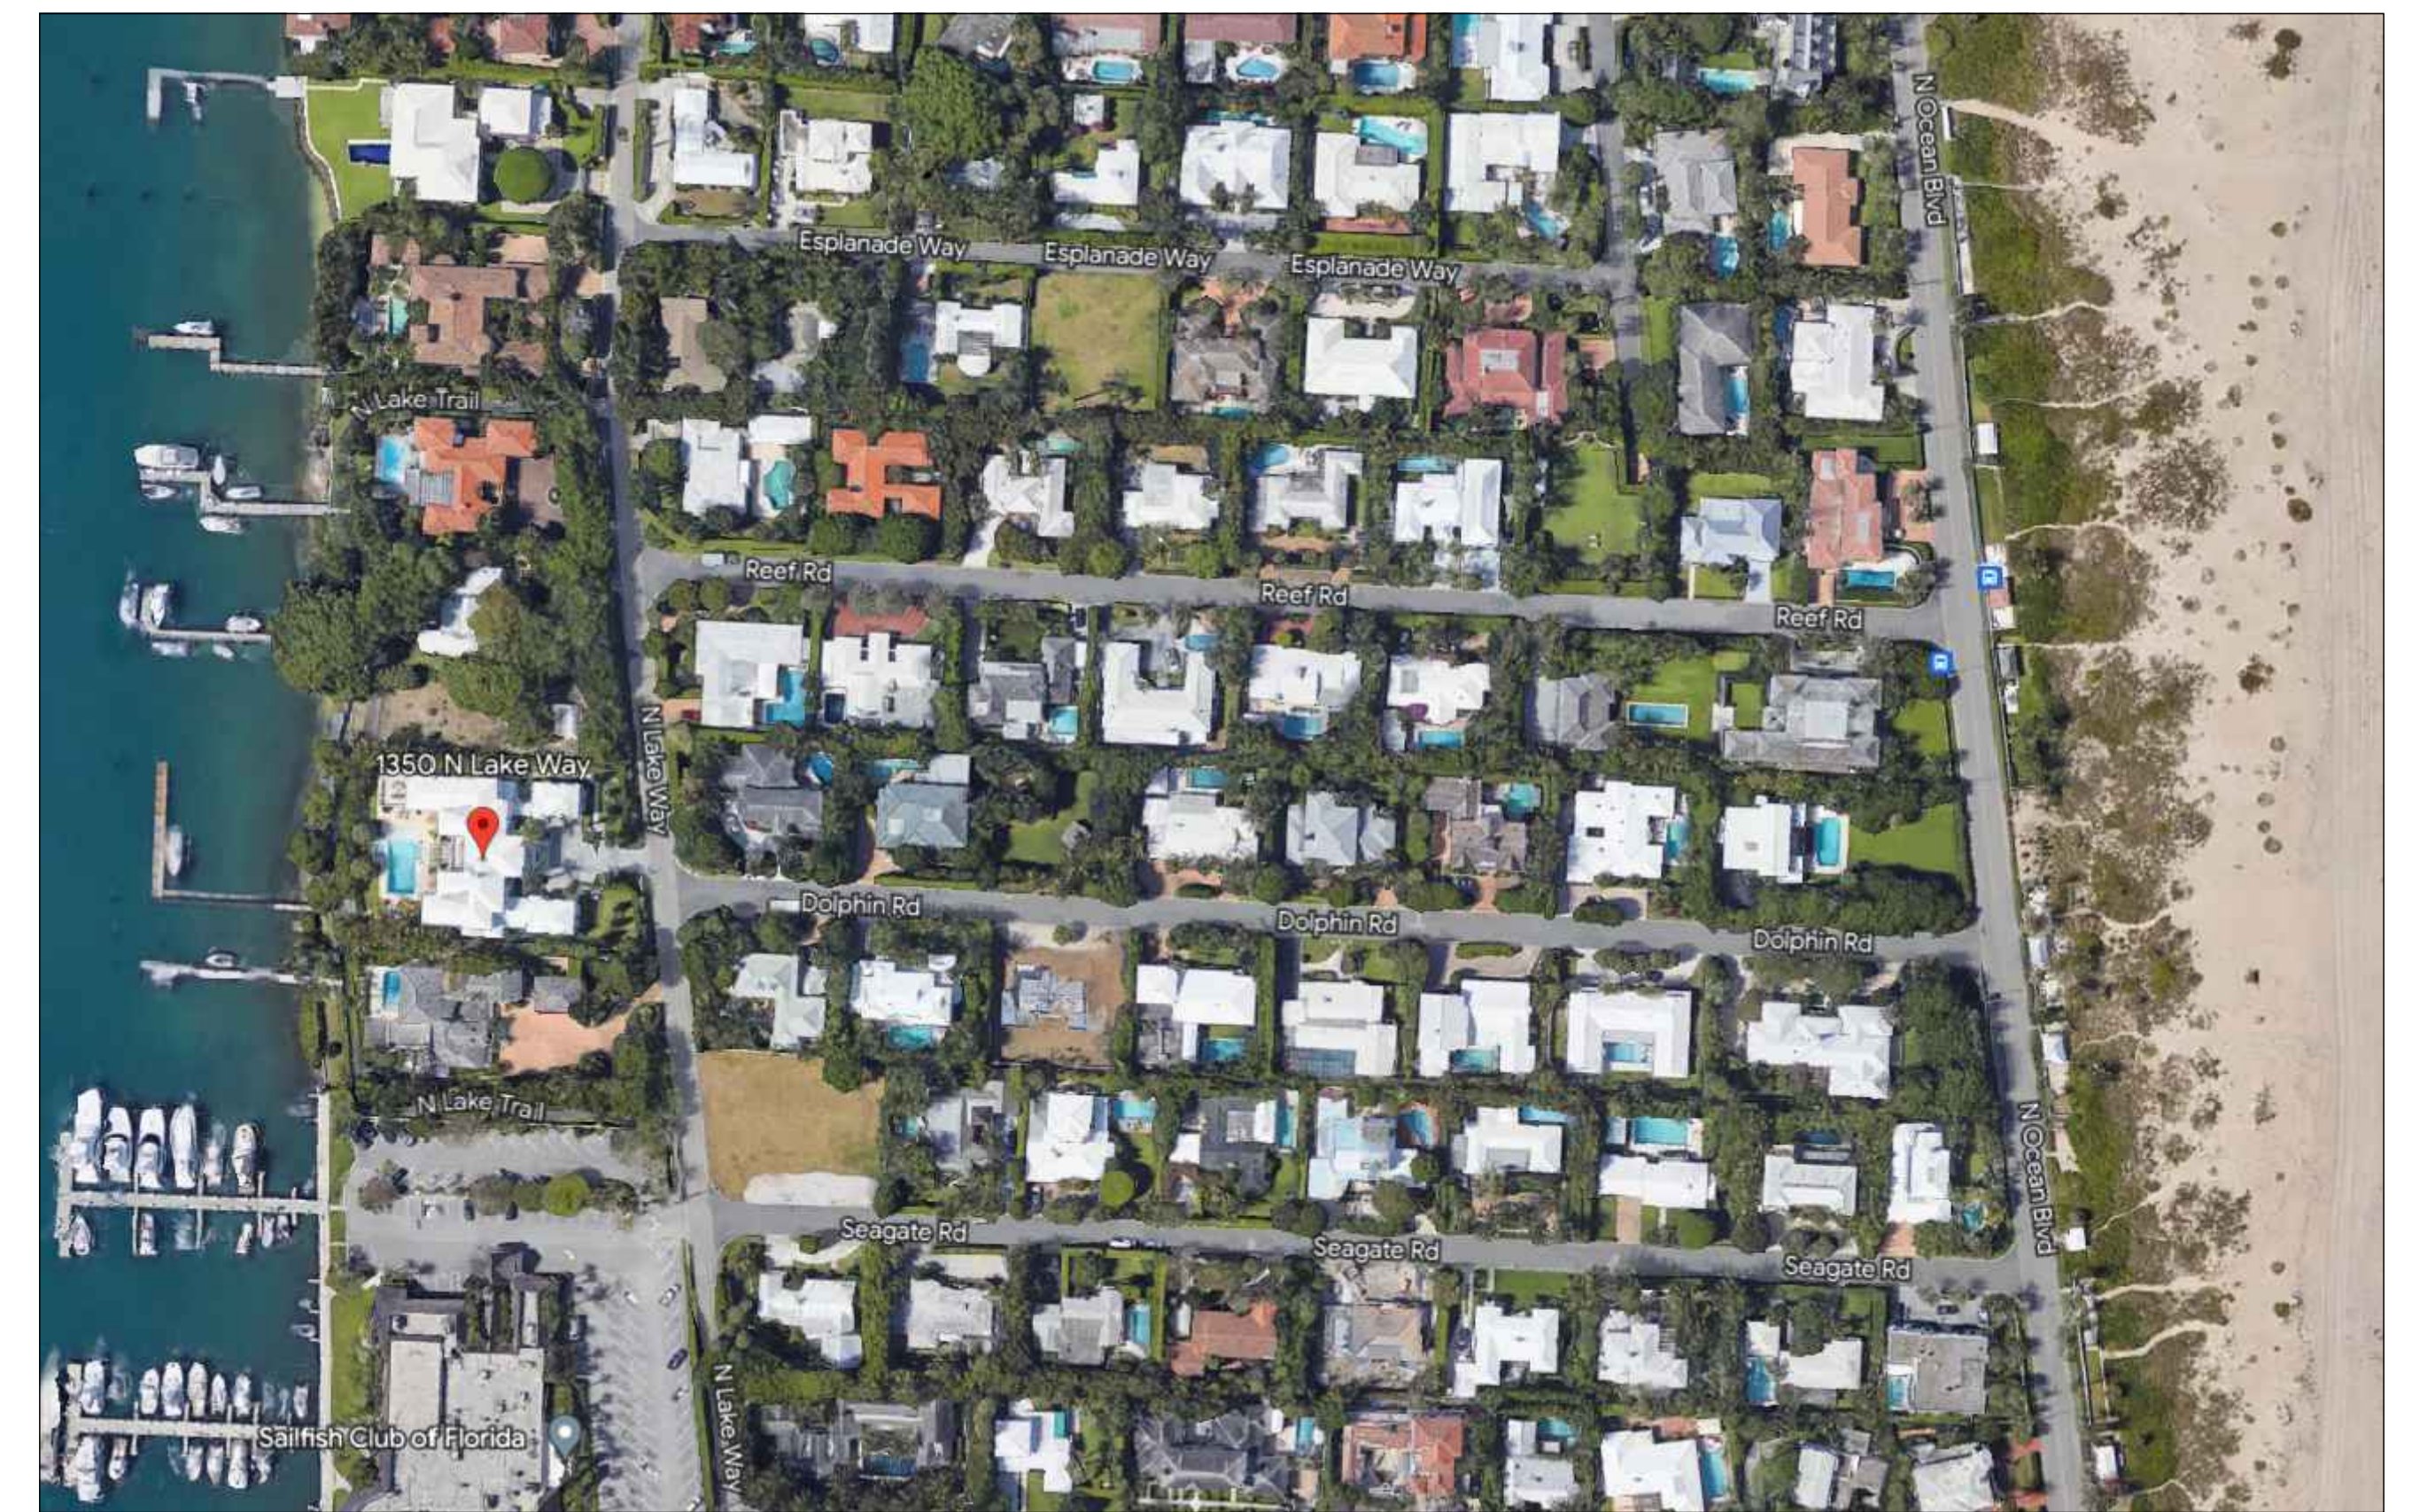

NIEVERA WILLIAMS
DESIGN

625 N. Flagler Drive
Suite 502
West Palm Beach, FL 33401
P: 561-659-2820
F: 561-659-2113
nieverawilliams.com



SMITH AND MOORE
ARCHITECTS INC.

1500 South Olive Avenue
West Palm Beach, FL 33401
Tel: 561 - 835 - 1888
Fax: 561 - 832 - 7015


MARIO F. NIEVERA

State of Florida
Landscape Architect
Registration No.
6666856

LOCATION PLAN
1350 NORTH LAKE WAY
PALM BEACH, FL.

SCALE: 1/32" = 1'-0"

09 NOVEMBER 2023-DROP OFF


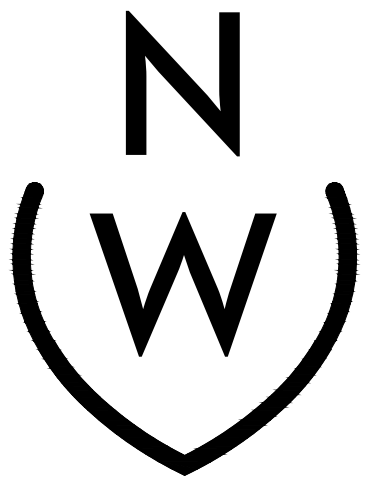



NIEVERA WILLIAMS
DESIGN



625 N. Flagler Drive
Suite 502
West Palm Beach, FL 33401
P: 561-659-2820
F: 561-659-2113


NIEVERAWILLIAMS.COM

EX1

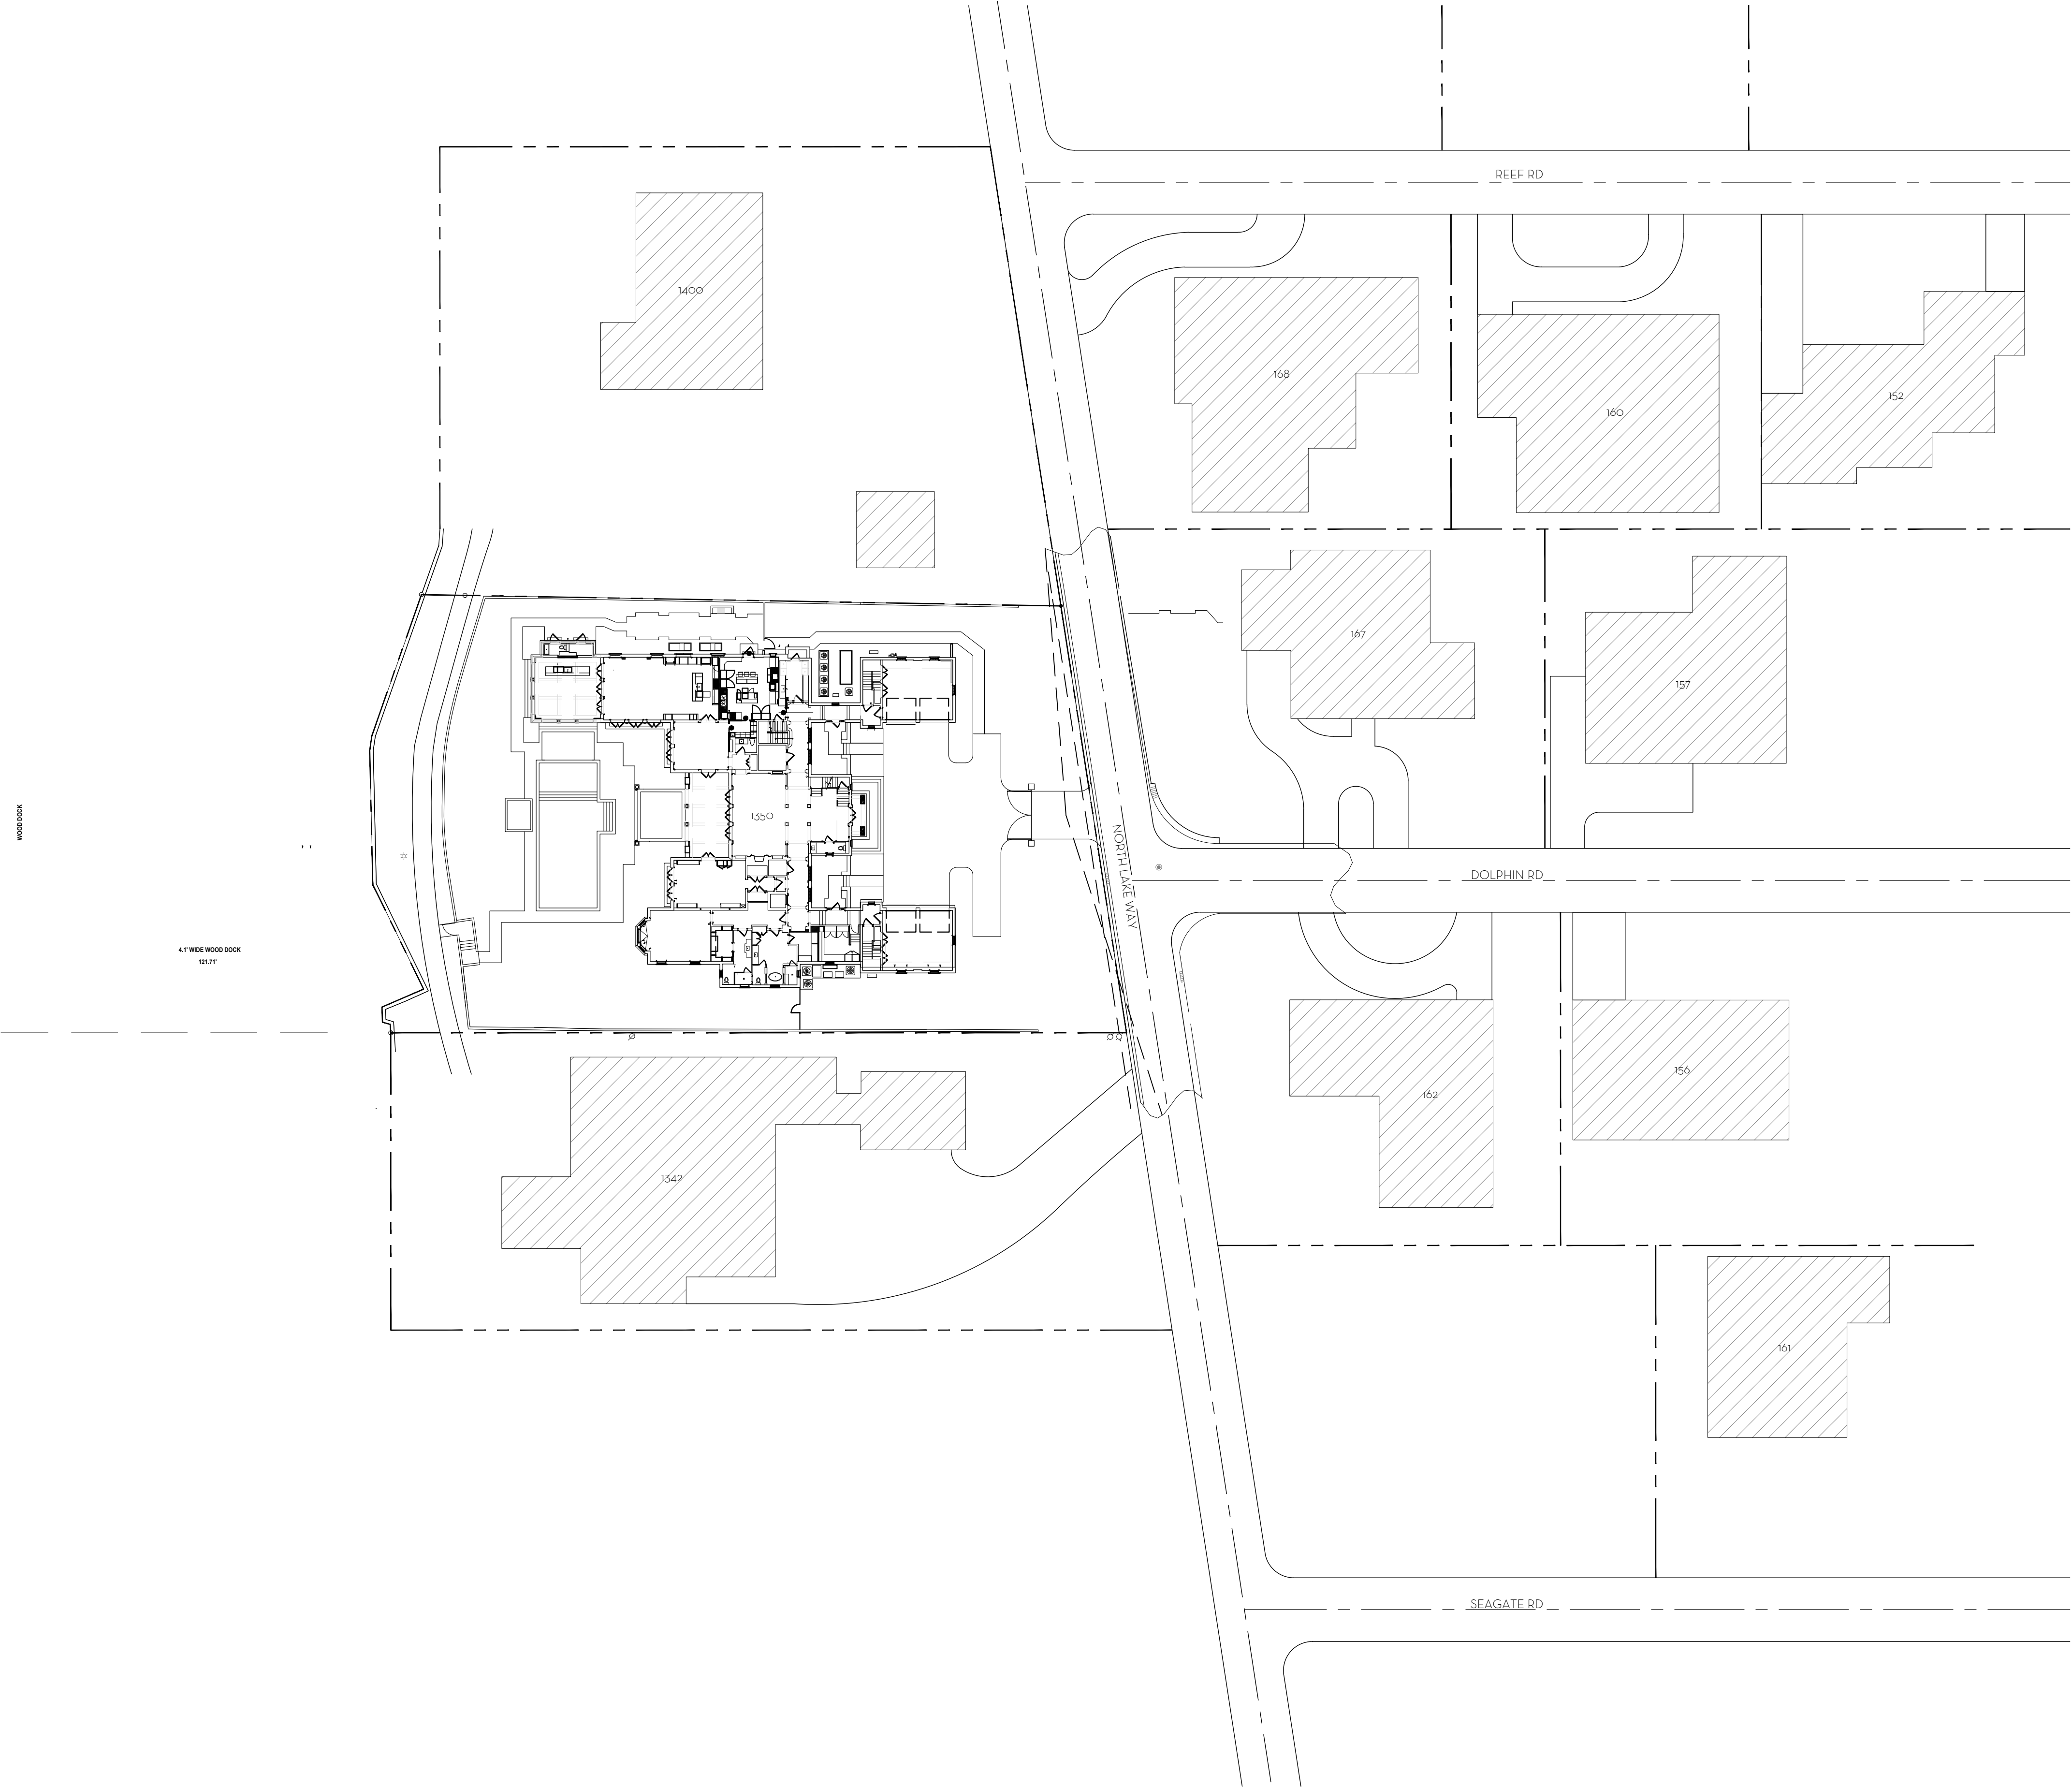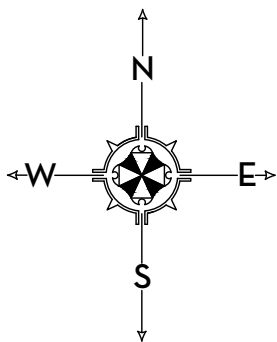

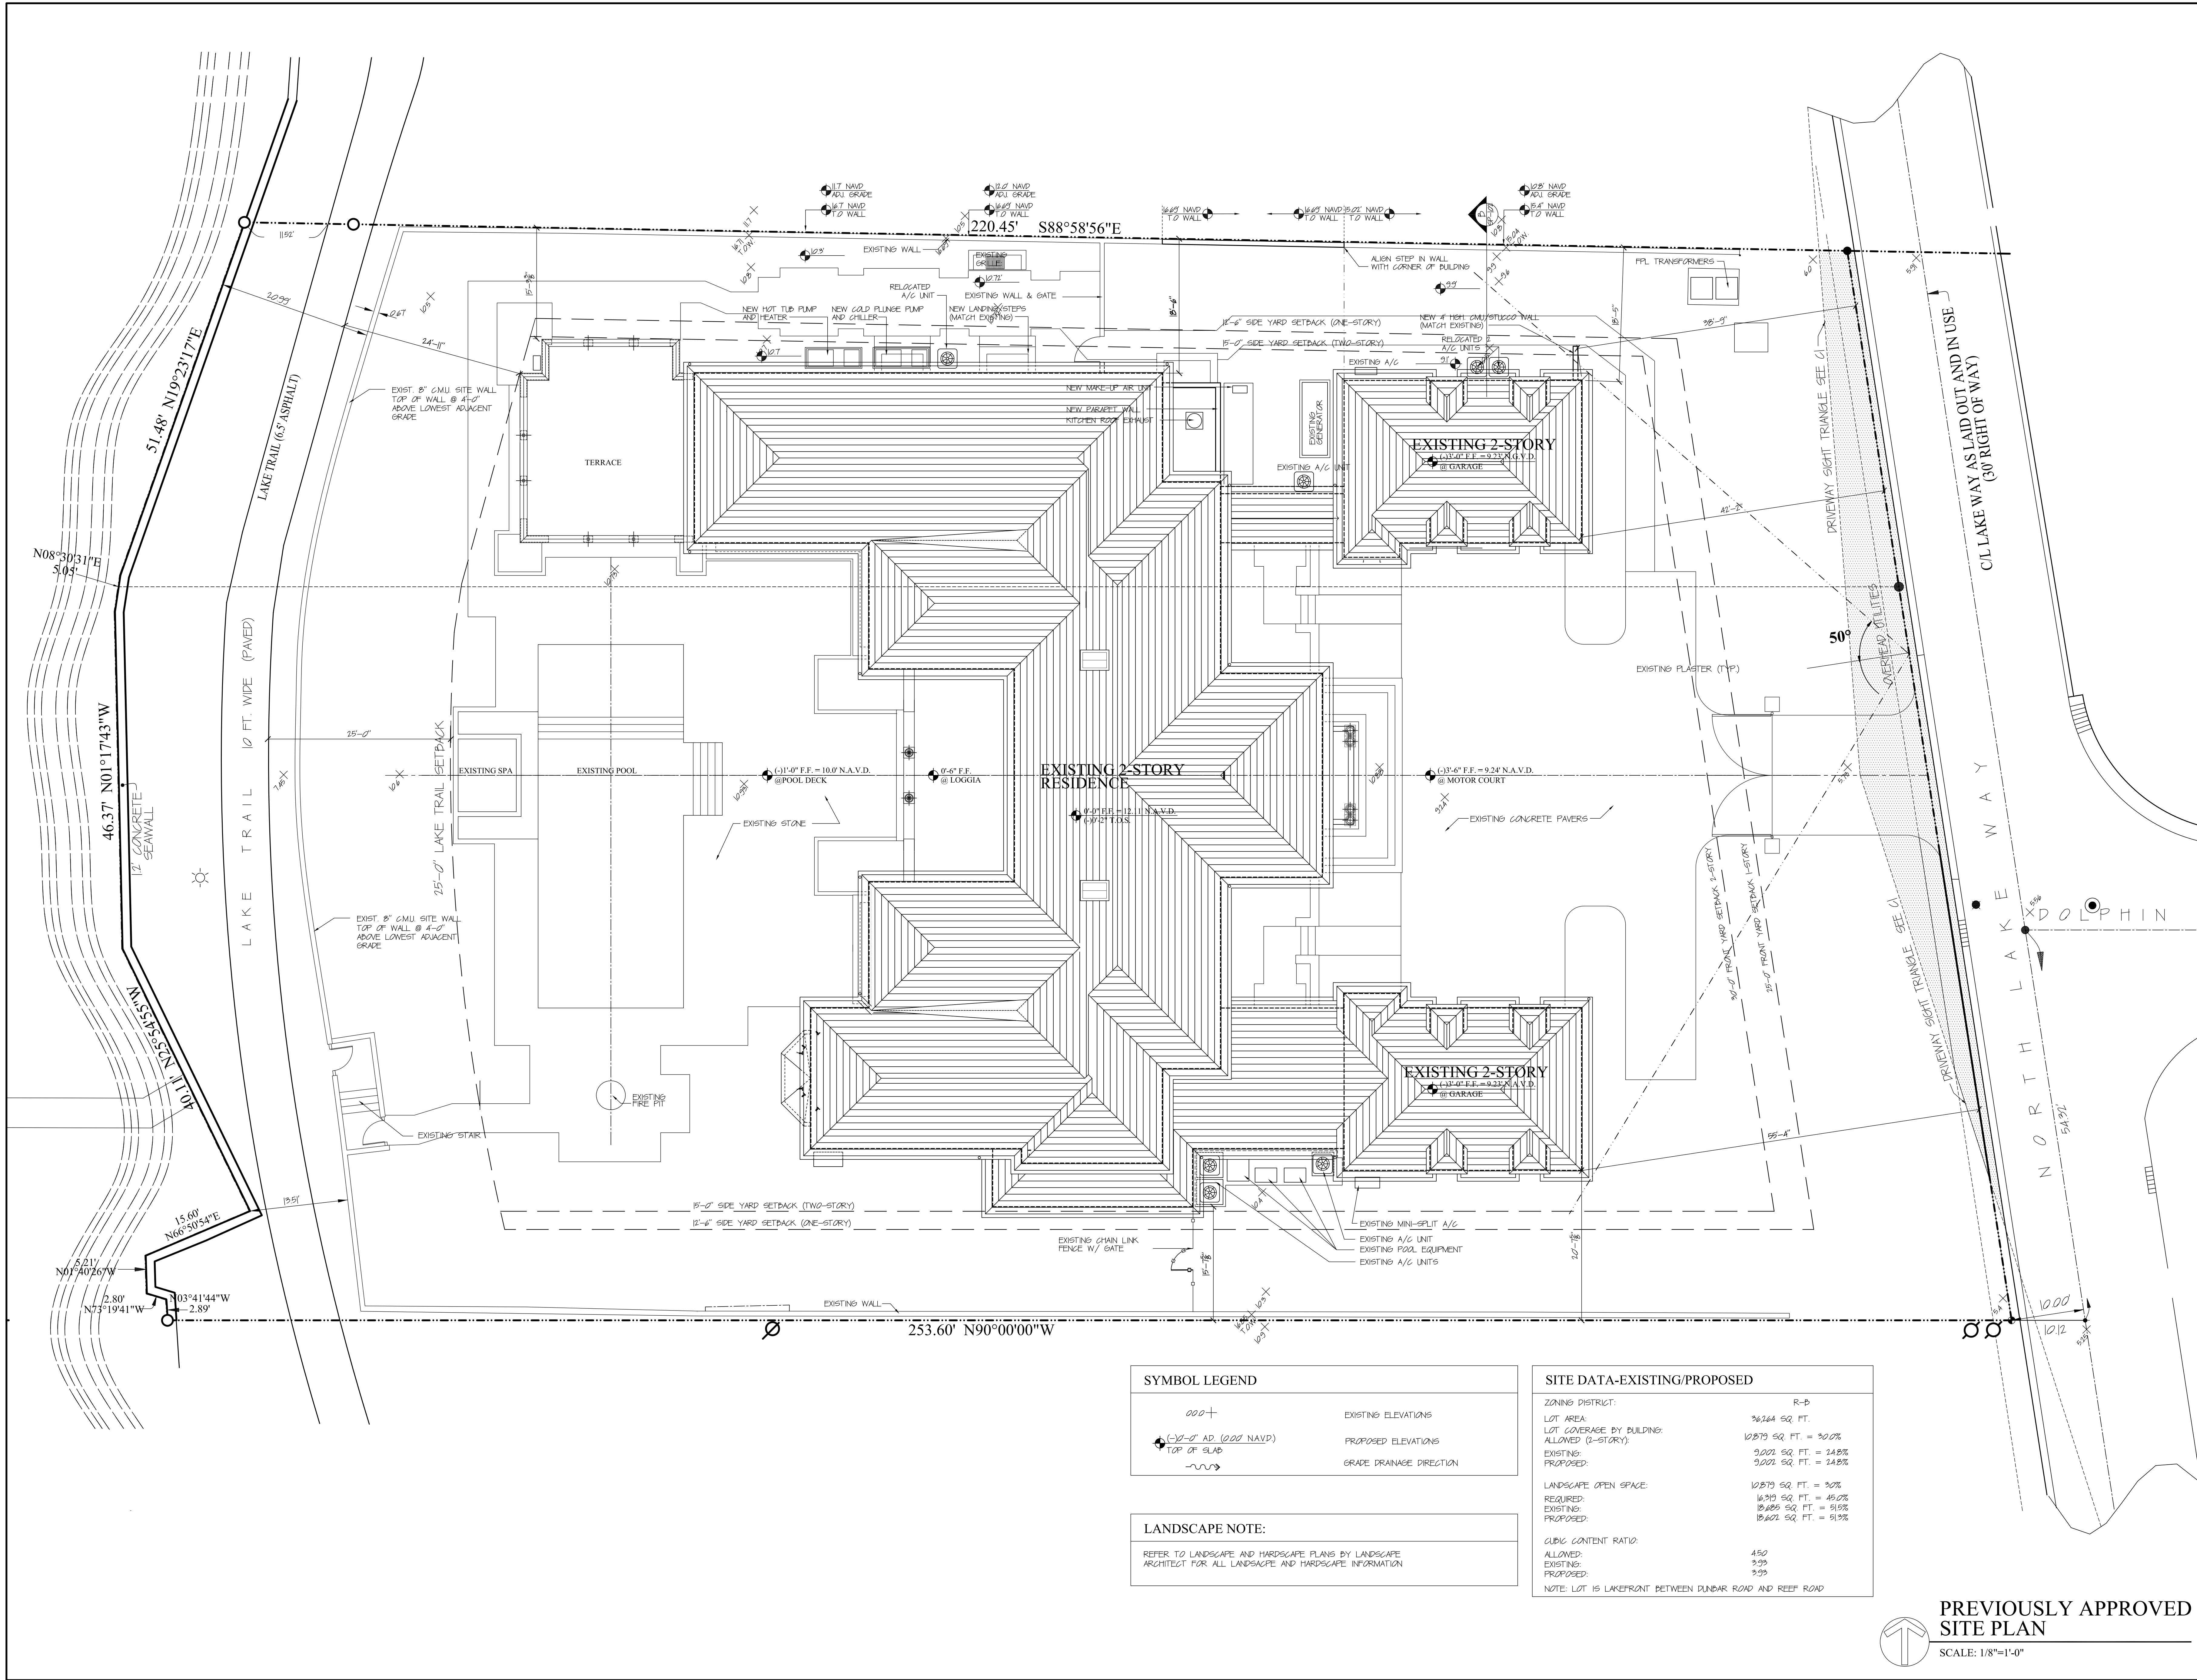

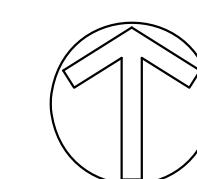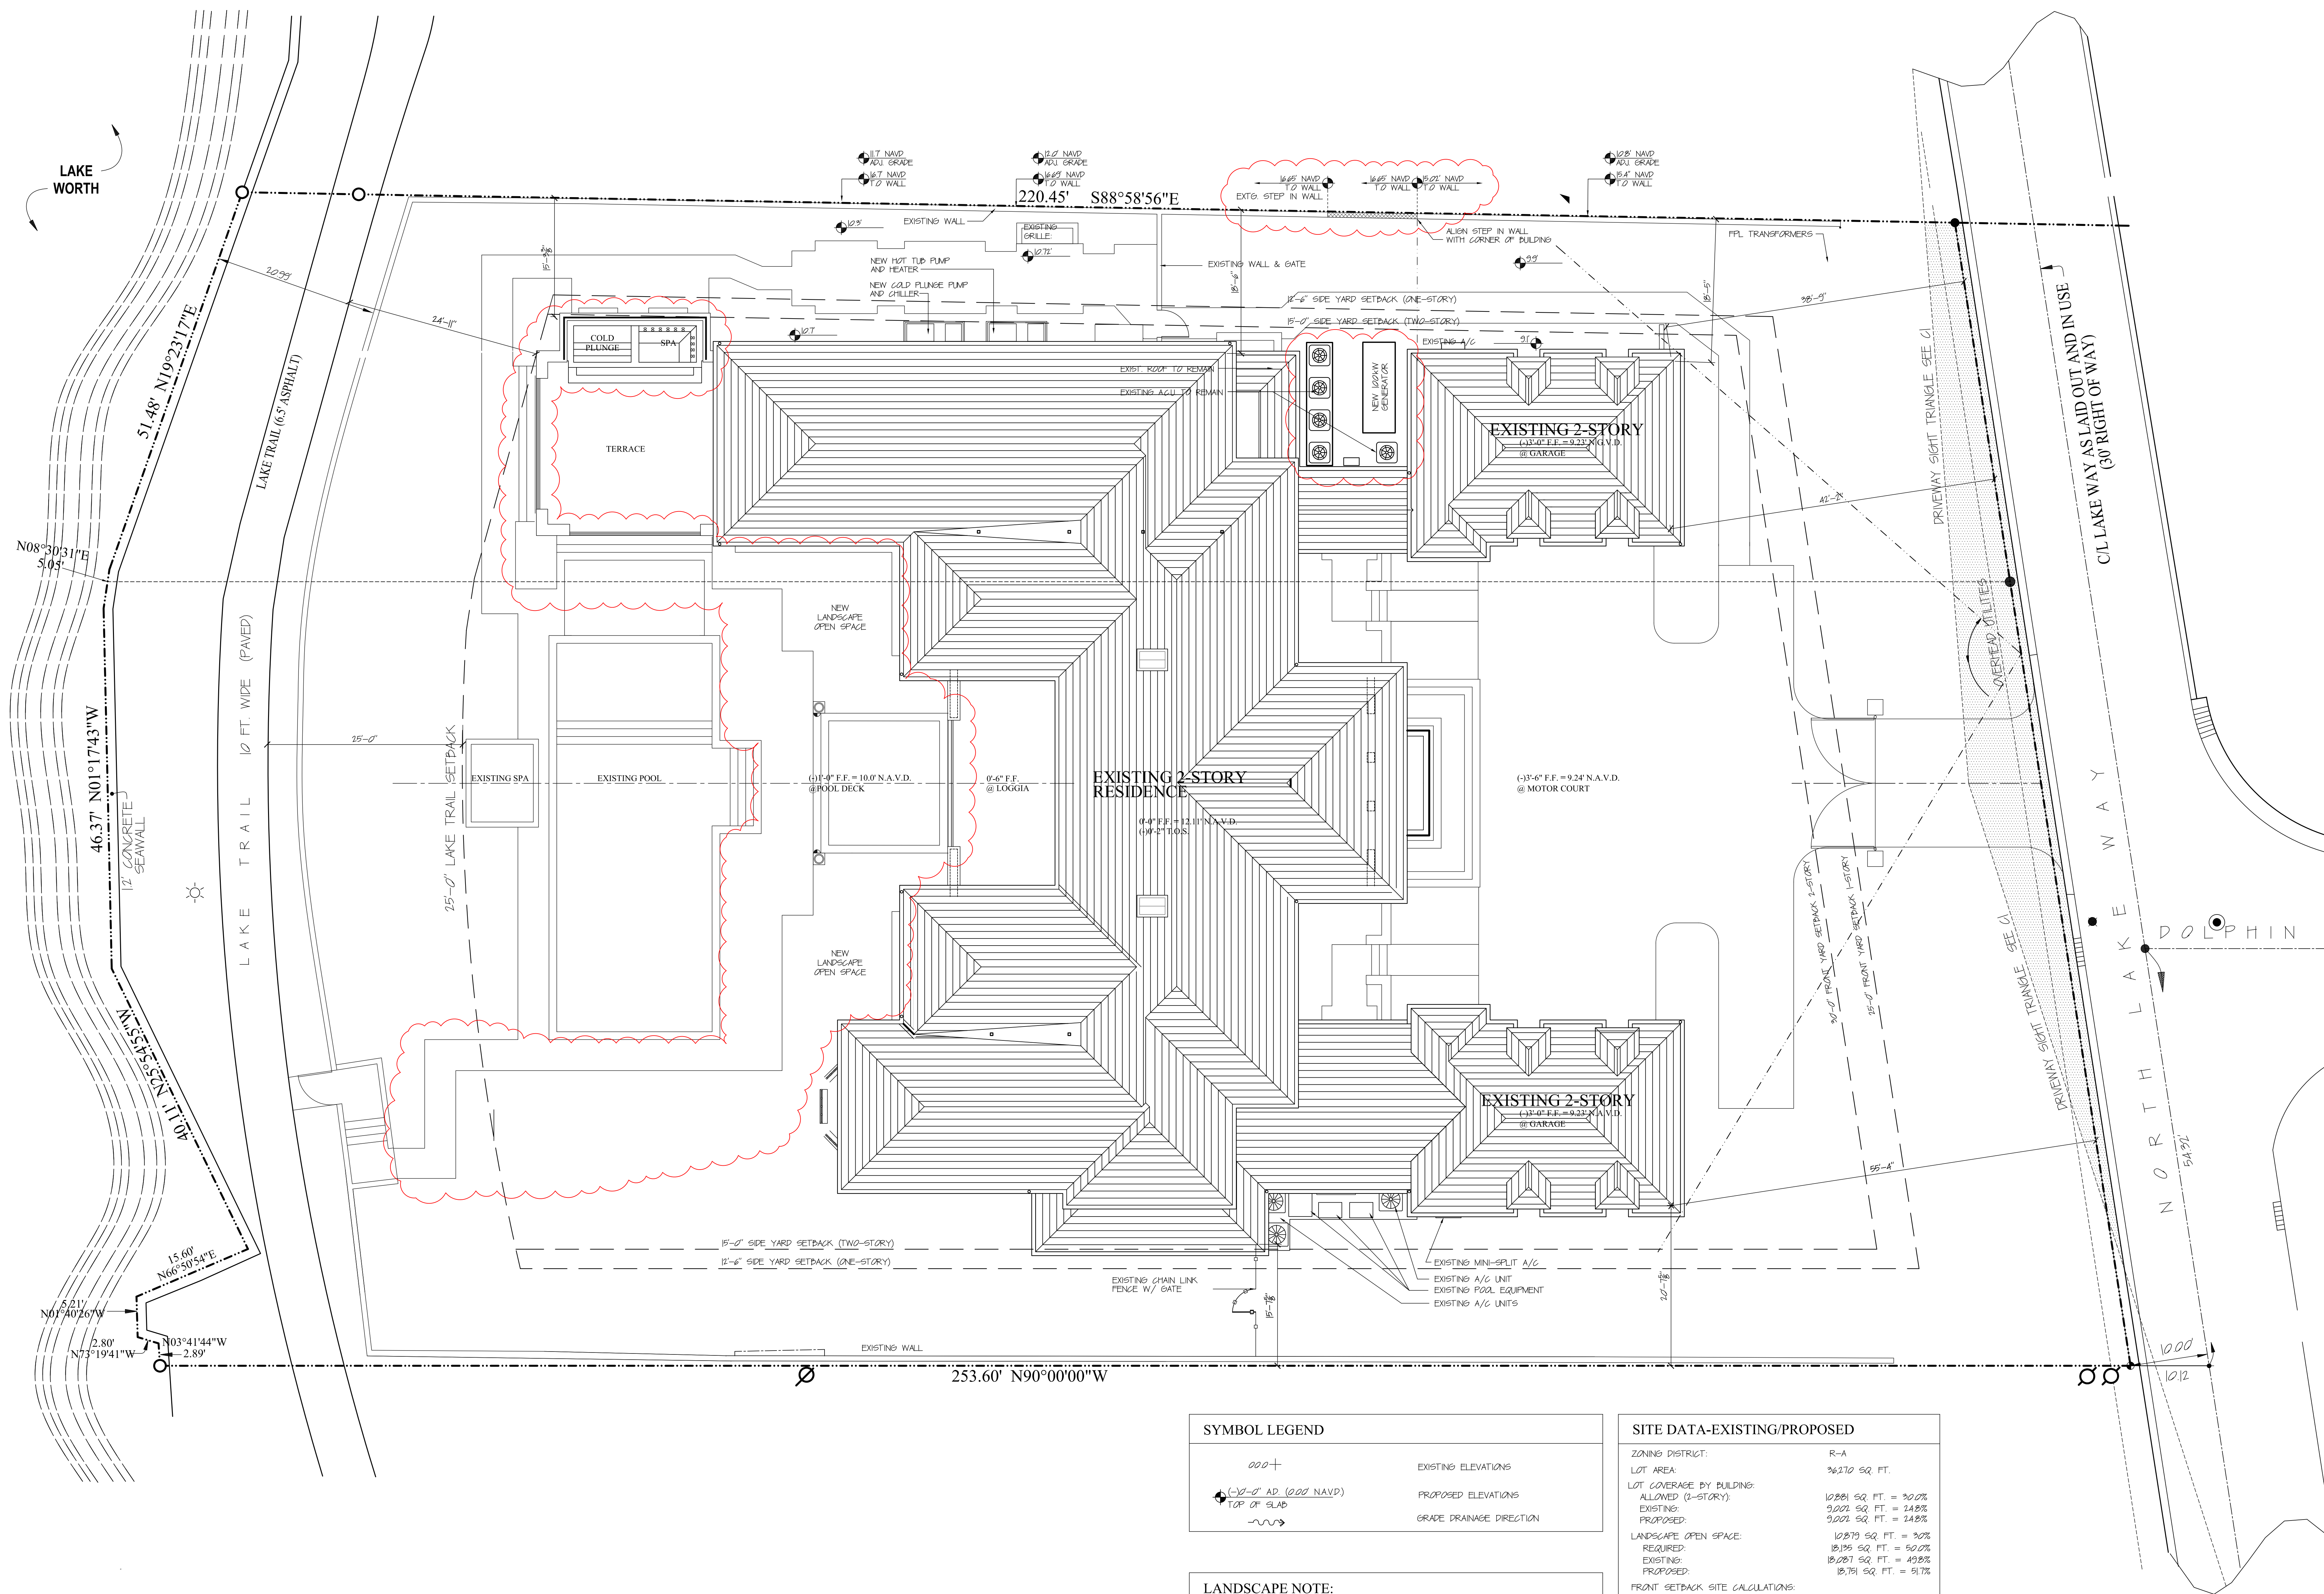

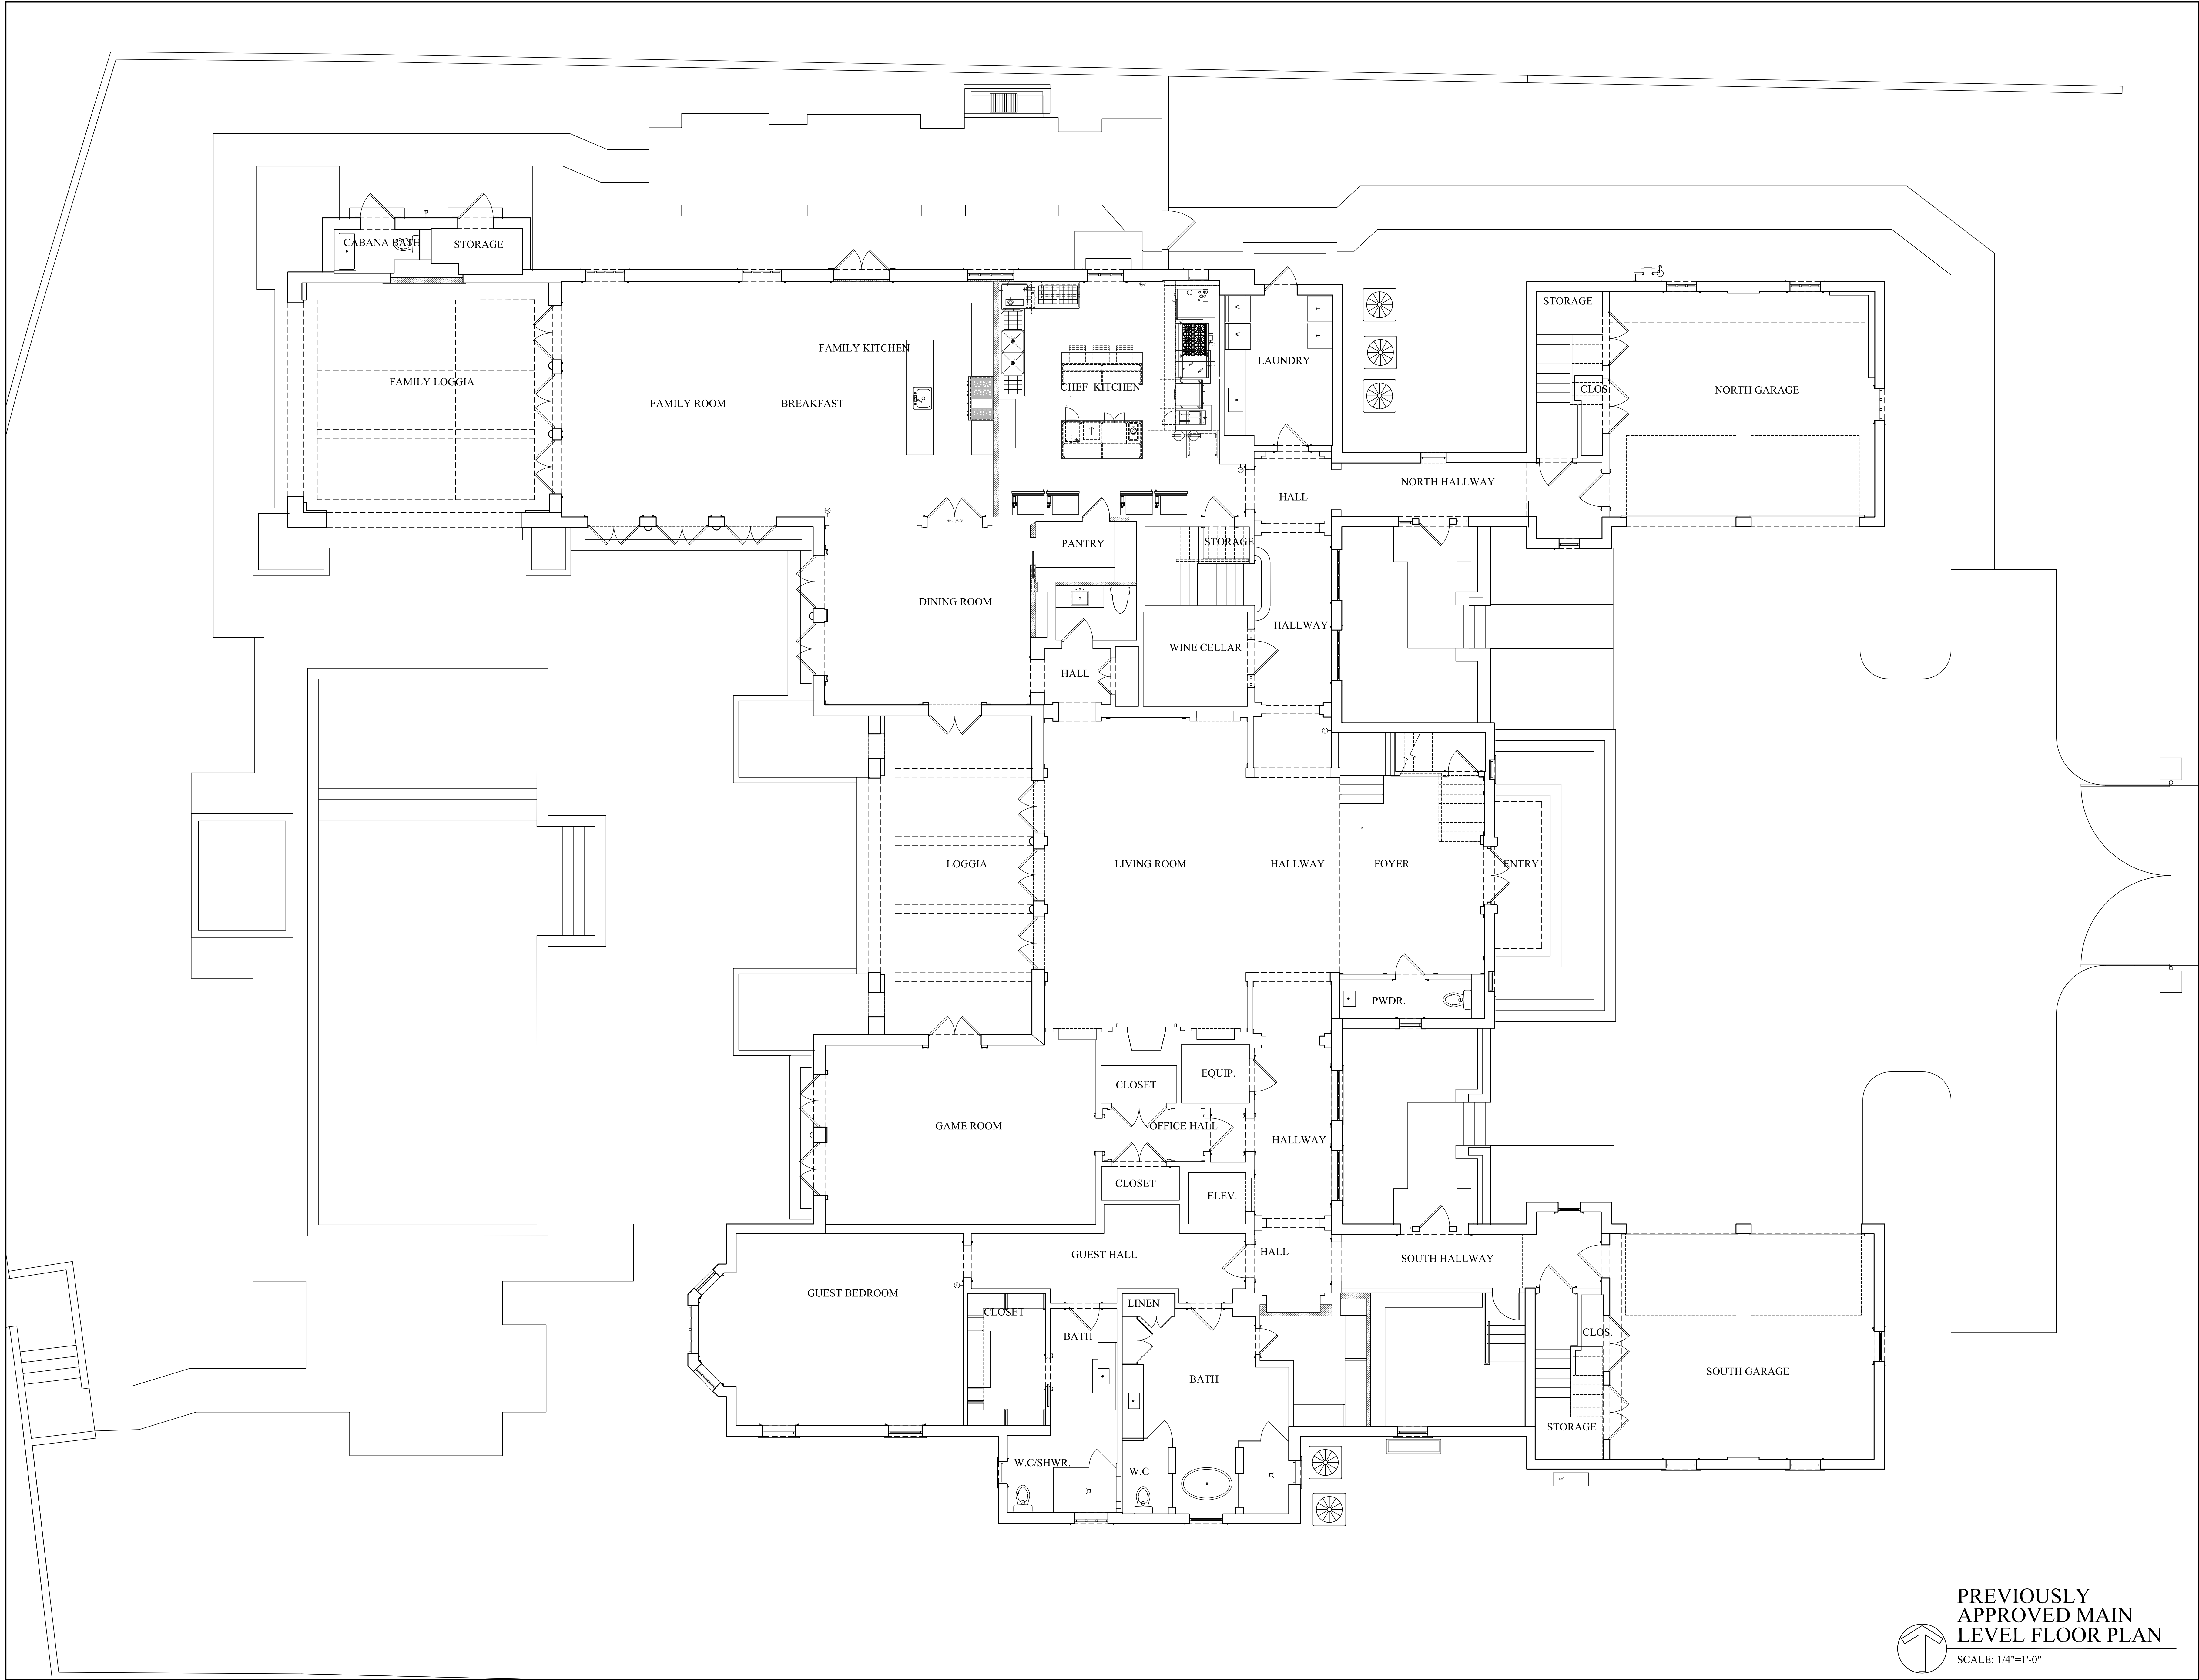

PREVIOUSLY
APPROVED MAIN
LEVEL FLOOR PLAN
SCALE: 1/4"=1'-0"

S.M

ALTERATIONS
1350 NORTHLAKE ACQUISITIONS, LLC
1350 NORTH LAKE WAY PALM BEACH, FLORIDA

SMITH AND MOORE ARCHITECTS, INC.
• 1500 SOUTH OLIVE AVENUE WEST PALM BEACH, FLORIDA 33401 • TEL (561) 855-1888 FAX (561) 852-7015 •

FLORIDA AAC

NO. 001285

HAROLD J. SMITH
REGISTERED ARCHITECT 8742

JONATHAN C. MOORE
REGISTERED ARCHITECT 13541


PETER G. PAPADOPOULOS
REGISTERED ARCHITECT 92952

DANIEL KAHAN
REGISTERED ARCHITECT 94757



STAFF APPROVAL 2023-06-12
PRESENTATION SET 2023-11-09

NO: -
DWG. BY: AJL
SHEET:

A-2.10

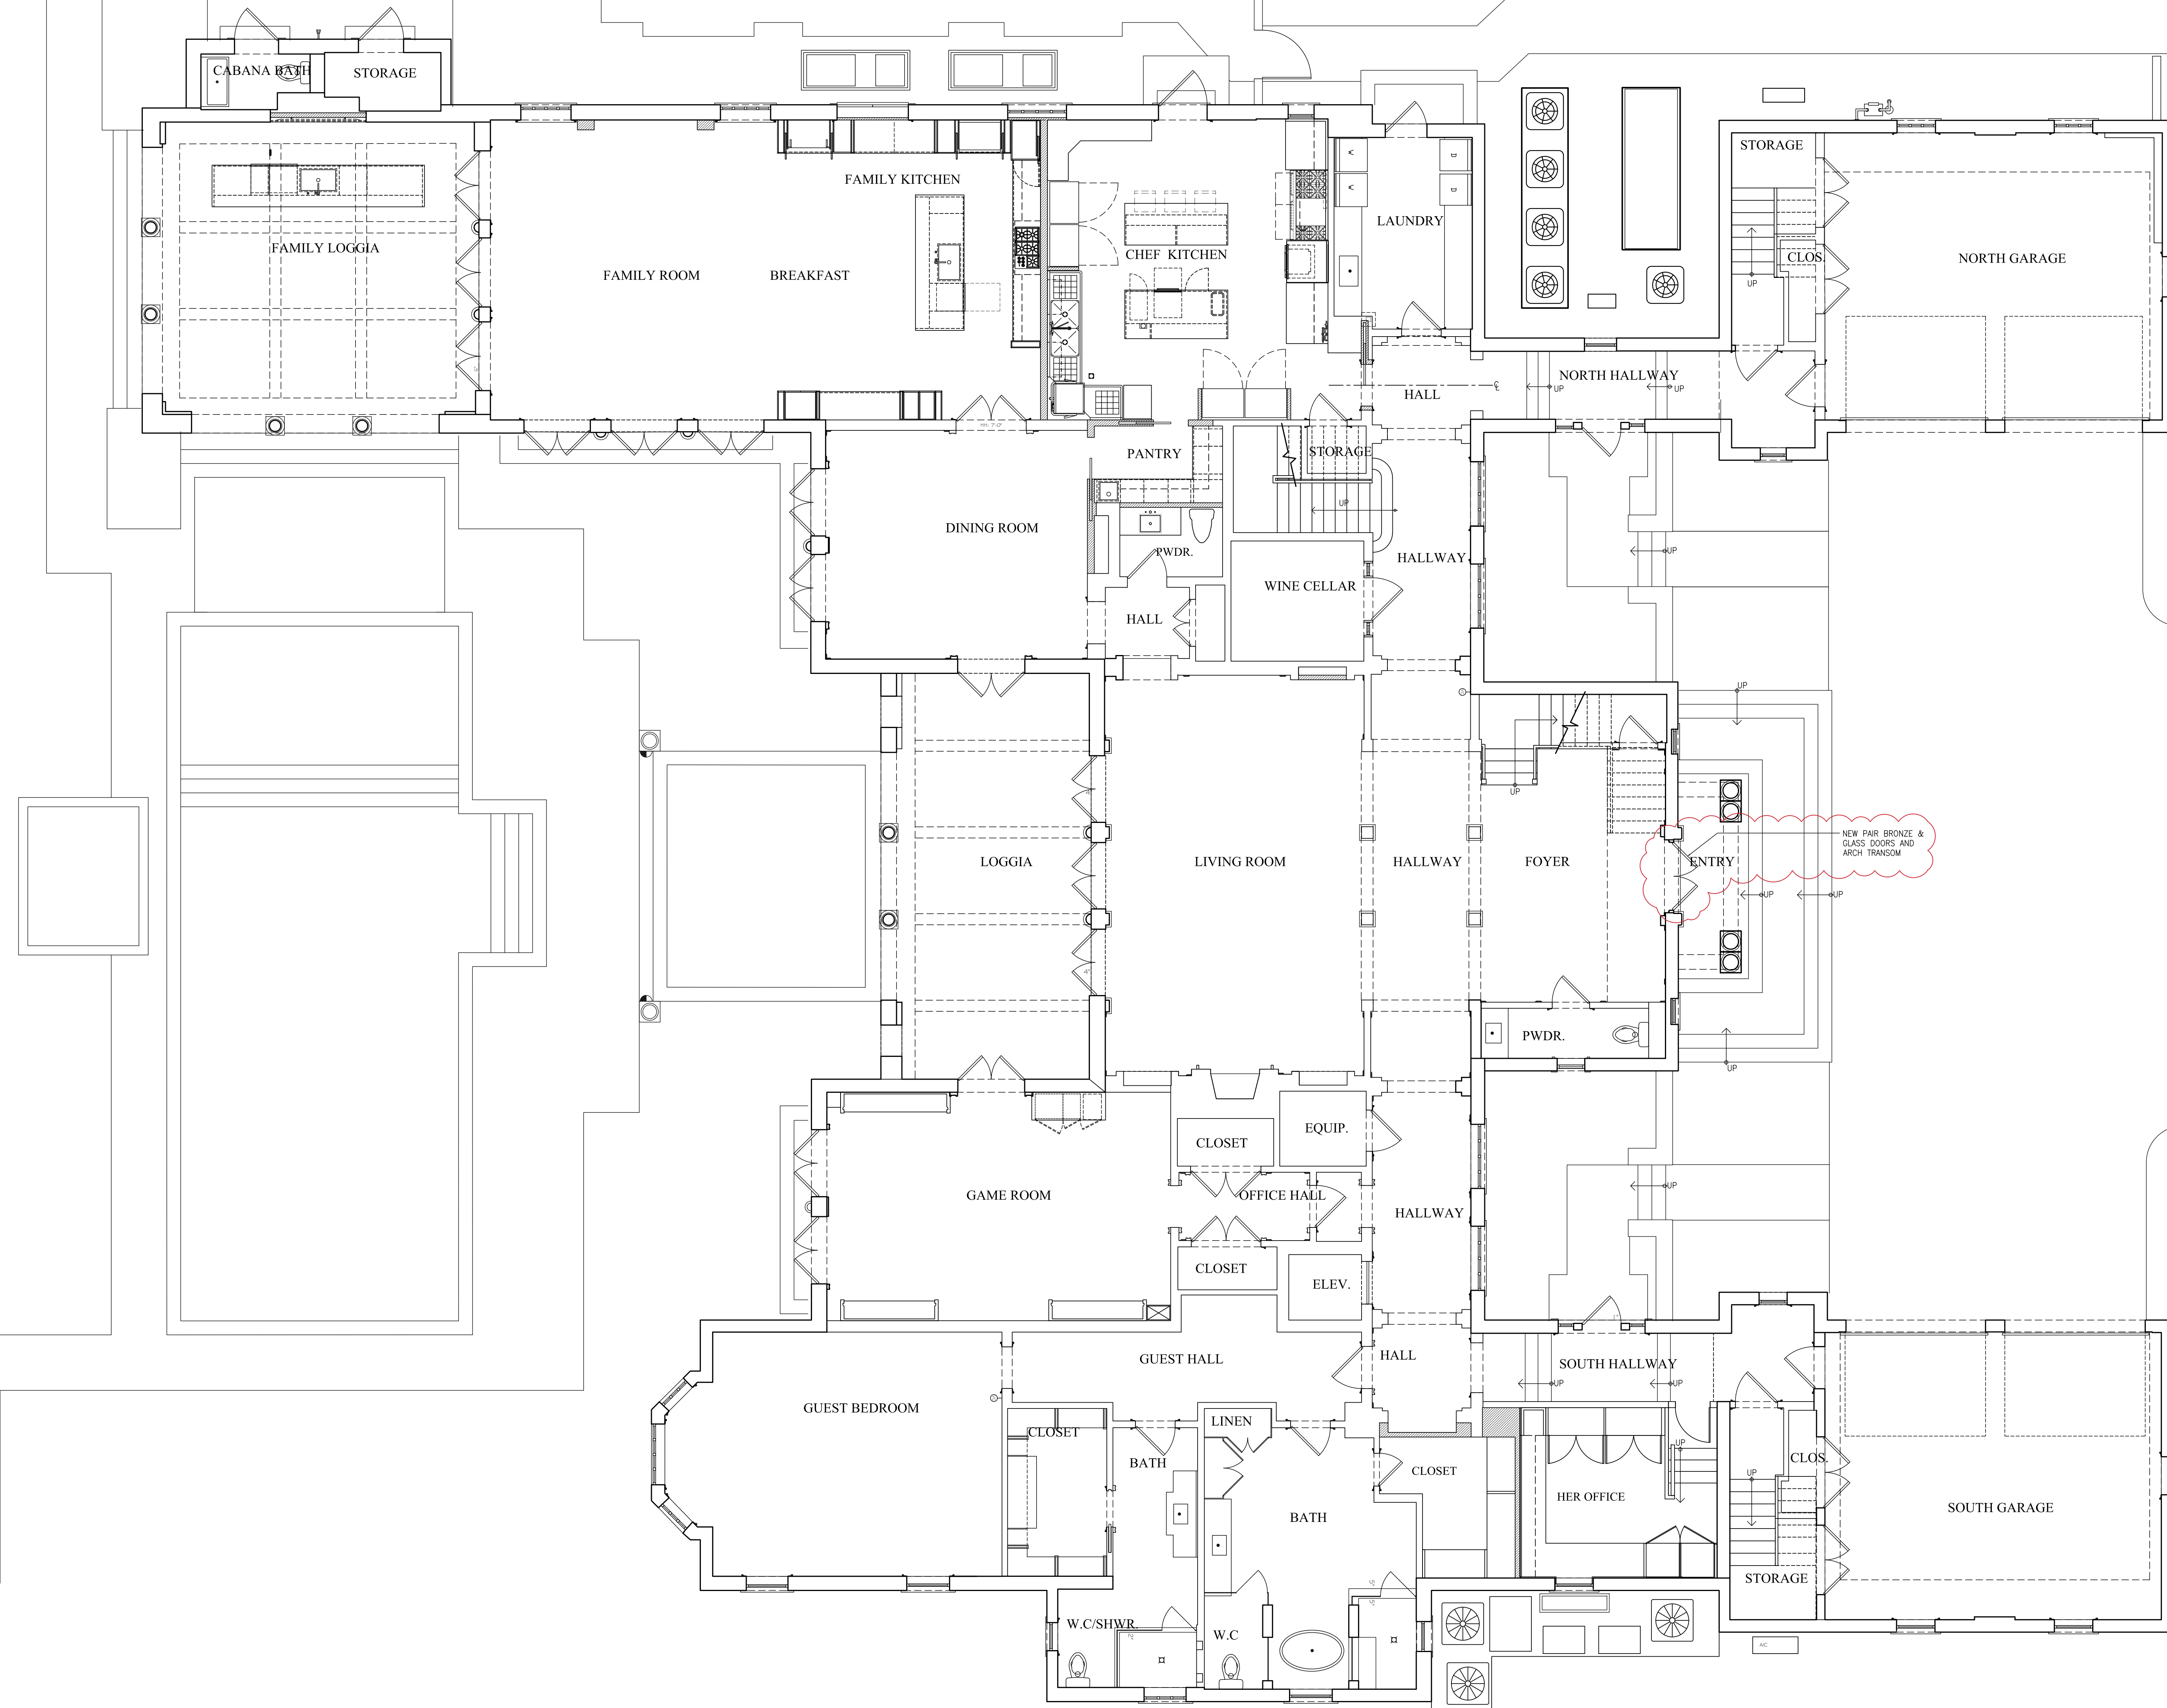PROPOSED
MAIN LEVEL FLOOR
PLAN - NORTH

SCALE: 1/4"=1'-0"

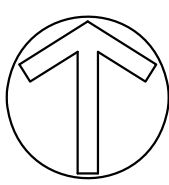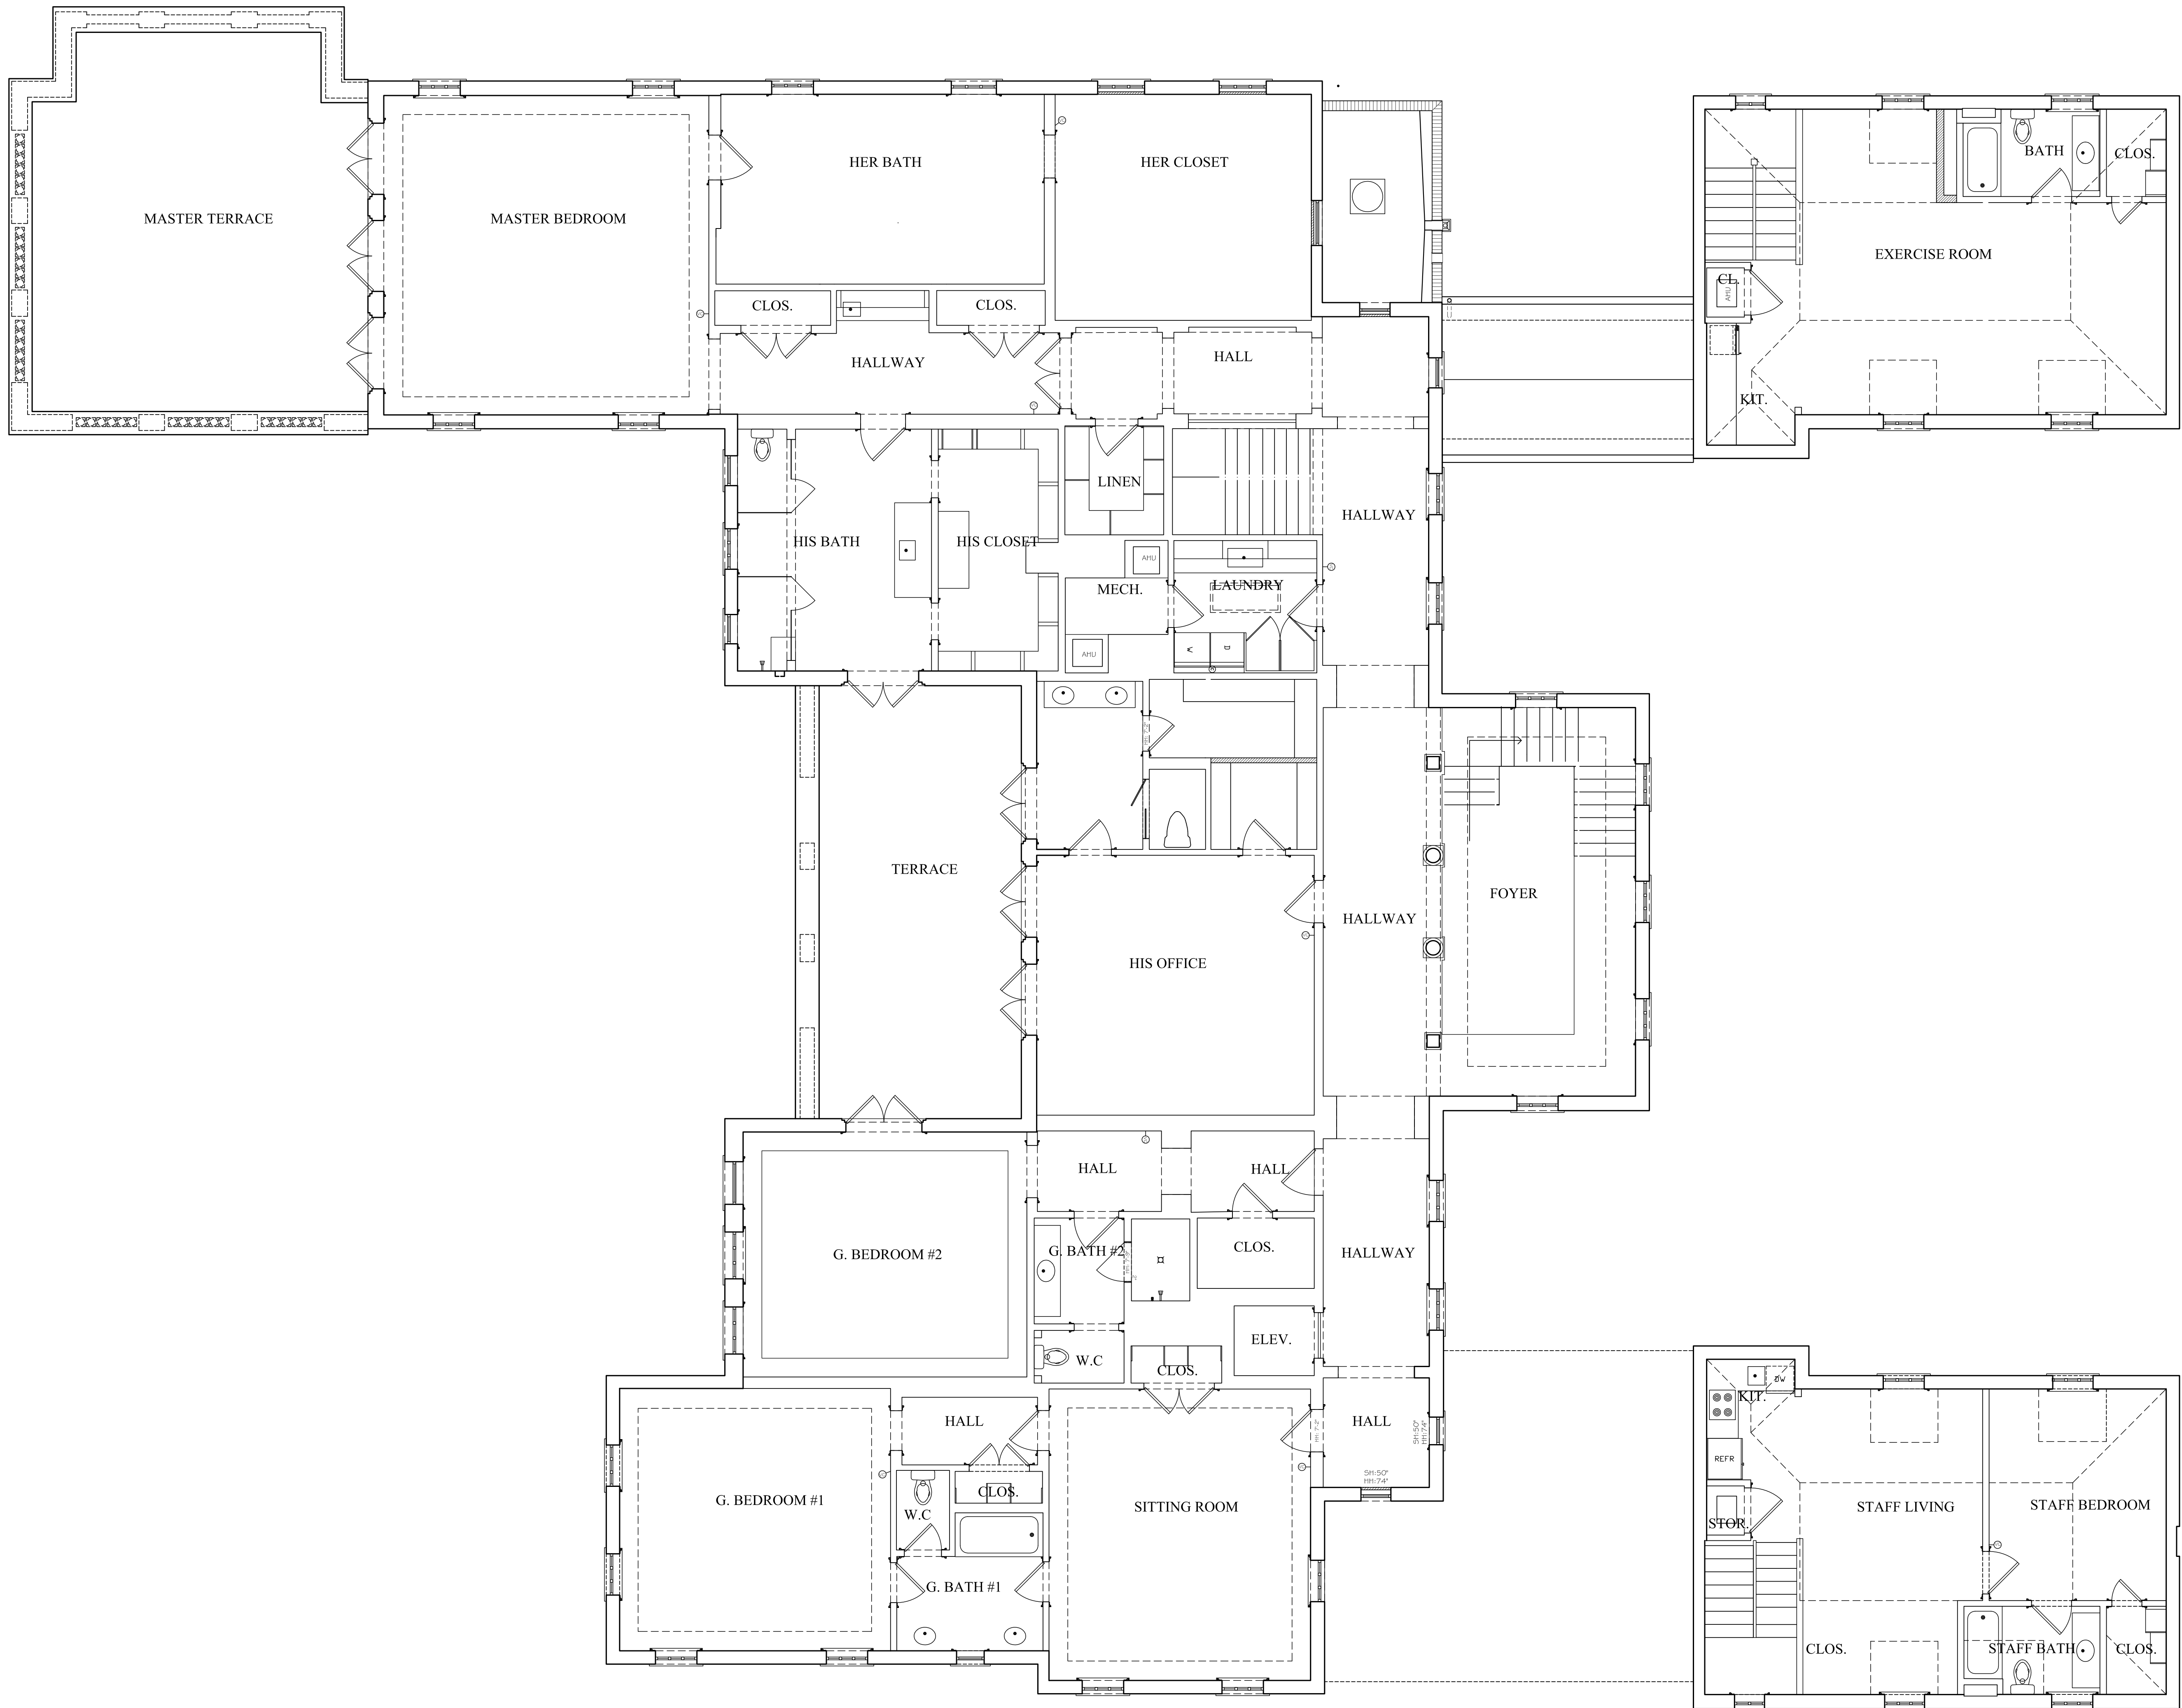

PREVIOUSLY
APPROVED UPPER
LEVEL FLOOR PLAN
SCALE: 1/4"=1'-0"

S·M

ALTERATIONS
1350 NORTHLAKE ACQUISITIONS, LLC
1350 NORTH LAKE WAY PALM BEACH, FLORIDA

SMITH AND MOORE ARCHITECTS, INC.
• 1500 SOUTH OLIVE AVENUE WEST PALM BEACH, FLORIDA 33401 • TEL (561) 835-1888 • FAX (561) 832-7015 •

FLORIDA AAC

NO. 001285

HAROLD J. SMITH
REGISTERED ARCHITECT 8742

JONATHAN C. MOORE
REGISTERED ARCHITECT 13541



PETER G. PAPADOPOULOS
REGISTERED ARCHITECT 92952

DANIEL KAHAN
REGISTERED ARCHITECT 94757

STAFF APPROVAL 2023-06-12
PRESENTATION SET 2023-11-09

NO: -
DWG. BY: AJL
SHEET:

A-2.20

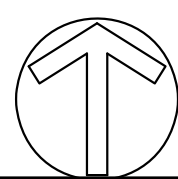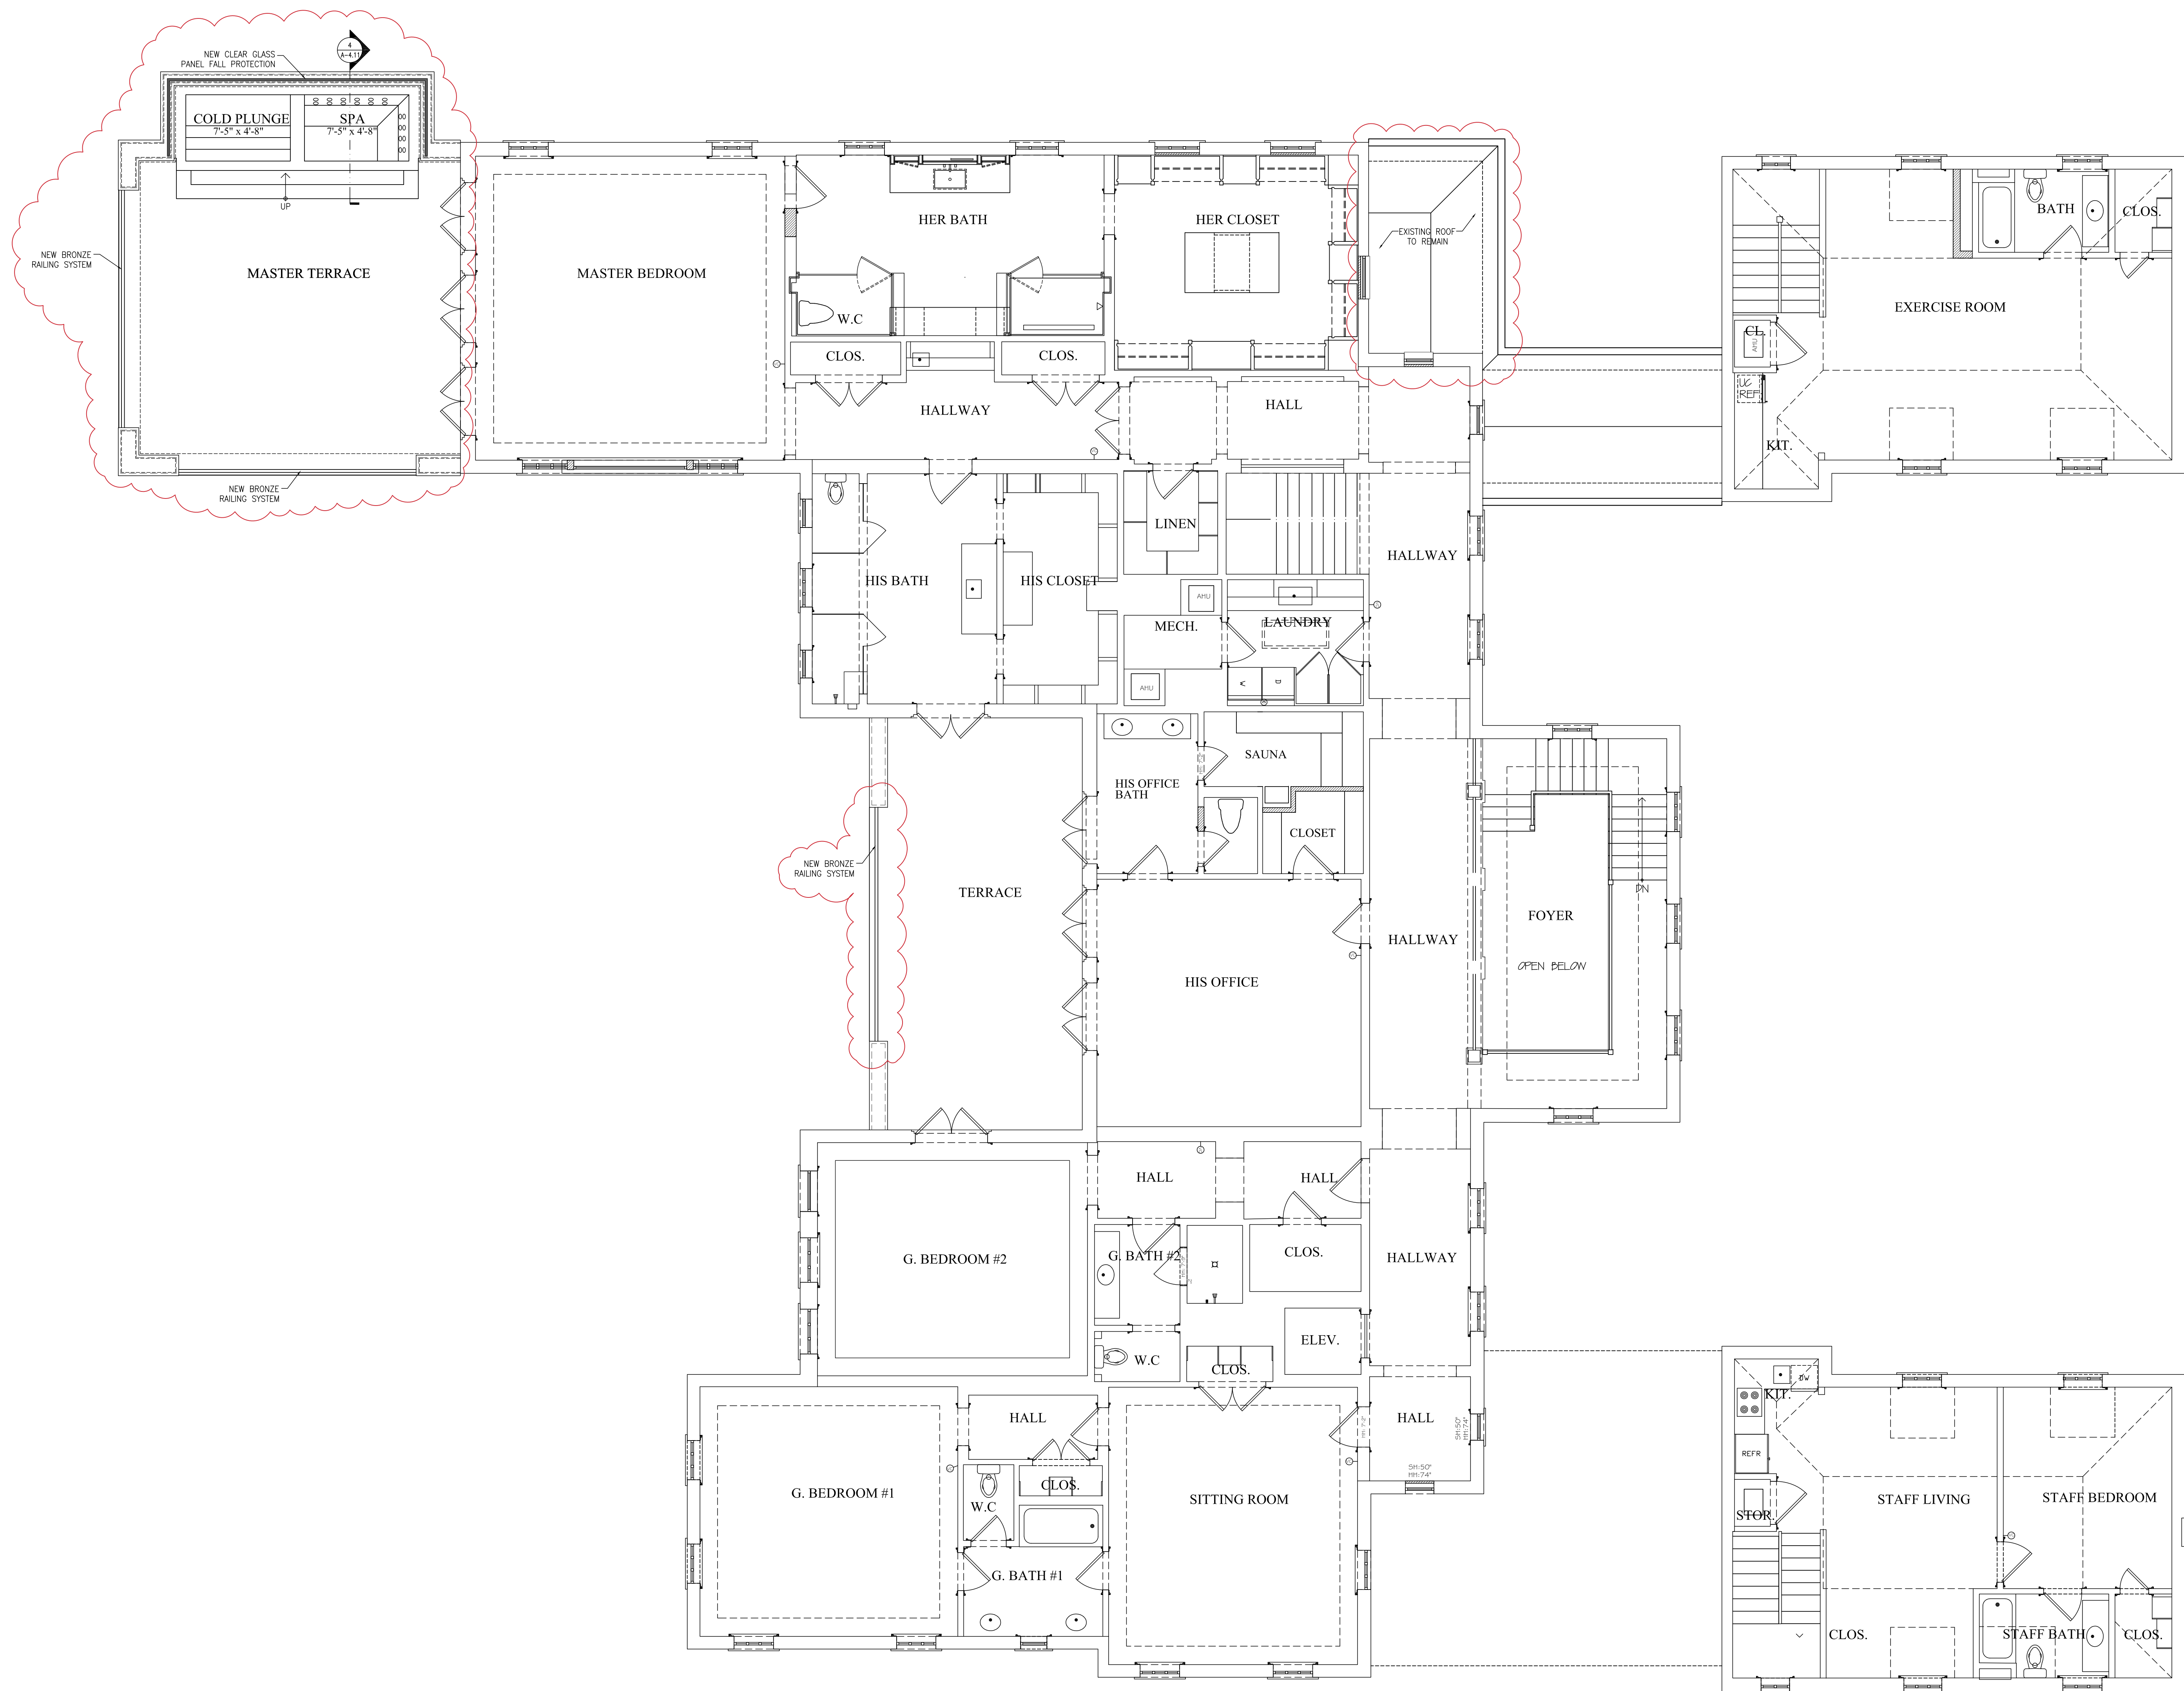

UPPER LEVEL FLOOR
PLAN - NORTH

SCALE: 3/16"=1'-0"

S.M

ALTERATIONS
1350 NORTHLAKE ACQUISITIONS, LLC
1350 NORTH LAKE WAY PALM BEACH, FLORIDA
SMITH AND MOORE ARCHITECTS, INC.
1500 SOUTH OLIVE AVENUE WEST PALM BEACH, FLORIDA 33401 • TEL (561) 835-1888 FAX (561) 832-7015 •

FLORIDA AAC

NO. 001285

HAROLD J. SMITH
REGISTERED ARCHITECT 8742
JONATHAN C. MOORE
REGISTERED ARCHITECT 13541
PETER G. PAPADOPOULOS
REGISTERED ARCHITECT 92952
DANIEL KAHAN
REGISTERED ARCHITECT 94757

STAFF APPROVAL 2023-06-12
PRESENTATION SET 2023-11-09

NO: -
DWG. BY: AJL
SHEET:

A-2.20



PREVIOUSLY APPROVED EAST ELEVATION

SCALE: 3/16"=1'-0"



PROPOSED EAST ELEVATION

SCALE: 3/16"=1'-0"

FLORIDA AAC

NO. 001285


HAROLD J. SMITH
REGISTERED ARCHITECT 8742JONATHAN C. MOORE
REGISTERED ARCHITECT 13541PETER G. PAPADOPOULOS
REGISTERED ARCHITECT 92952DANIEL KAHAN
REGISTERED ARCHITECT 94757STAFF APPROVAL 2023-06-13
PRESENTATION SET 2023-11-09NO: -
DWG. BY: AIL
SHEET:

A-300



PREVIOUSLY APPROVED NORTH ELEVATION

SCALE: 3/16"=1'-0"

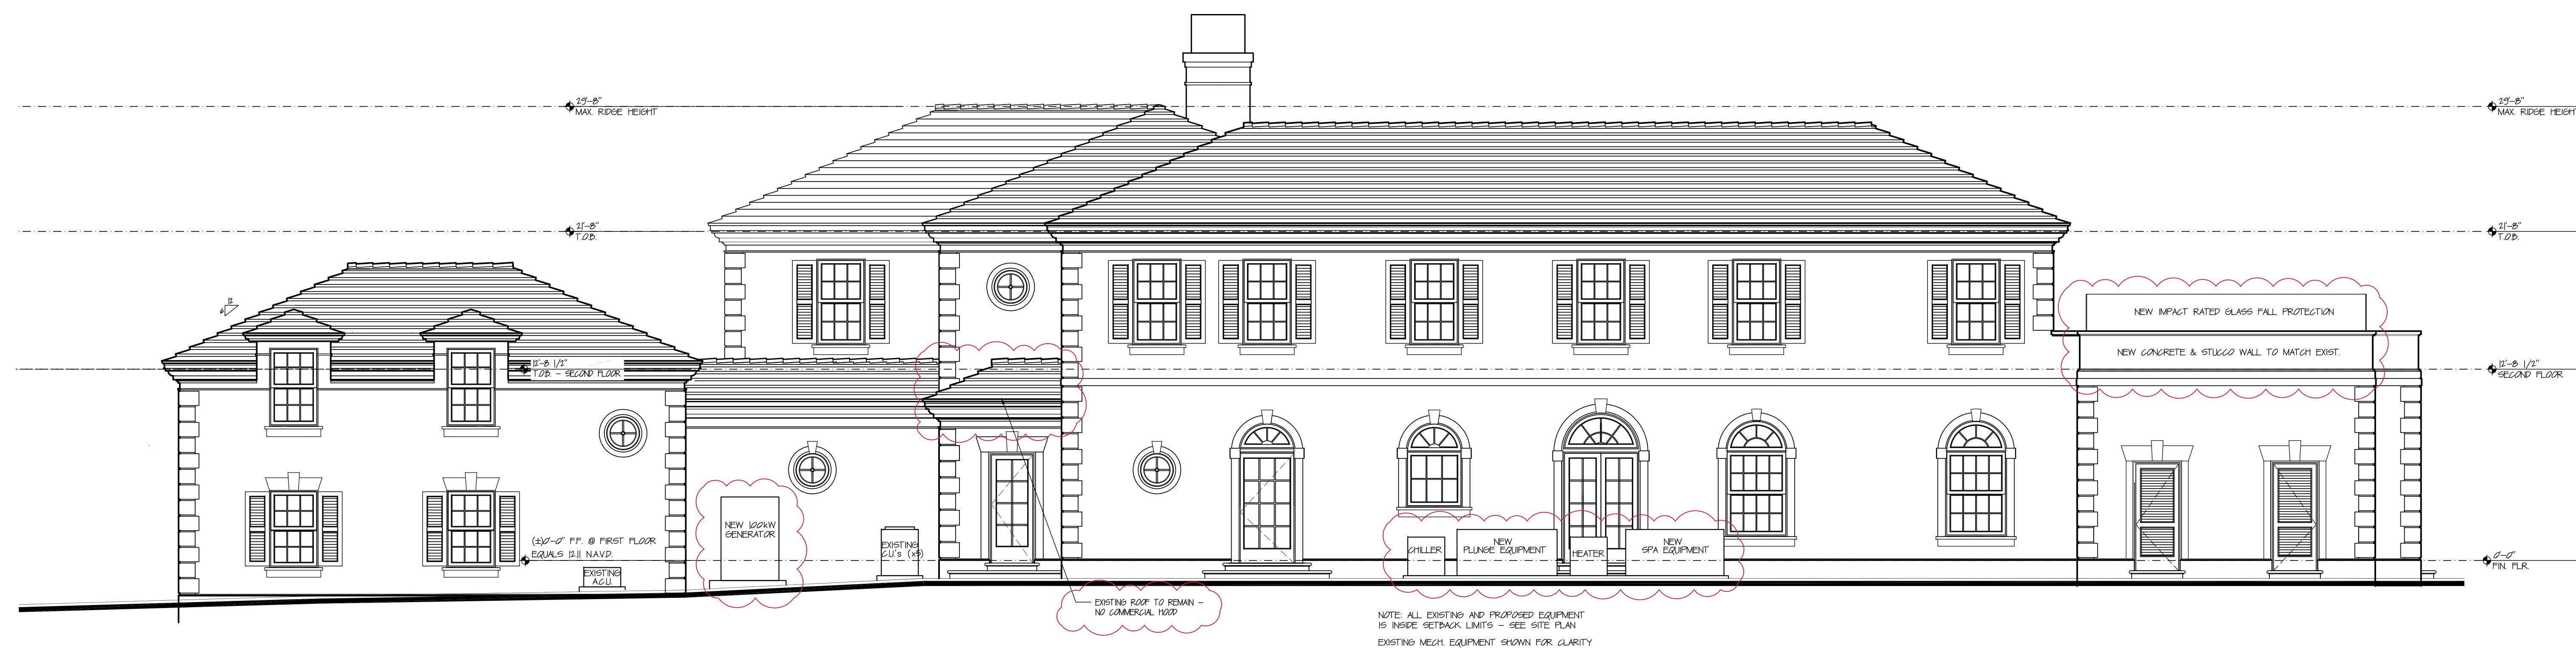

PROPOSED NORTH ELEVATION


SCALE: 3/16"=1'-0"

FLORIDA AAC


NO. 001285

HAROLD J. SMITH
REGISTERED ARCHITECT 8742
JONATHAN C. MOORE
REGISTERED ARCHITECT 13541
PETER G. PAPADOPOULOS
REGISTERED ARCHITECT 92952
DANIEL KAHAN
REGISTERED ARCHITECT 94757STAFF APPROVAL
PRESENTATION SET
2023-06-15
2023-11-09NO: -
DWG. BY: AIL
SHEET:

A-301

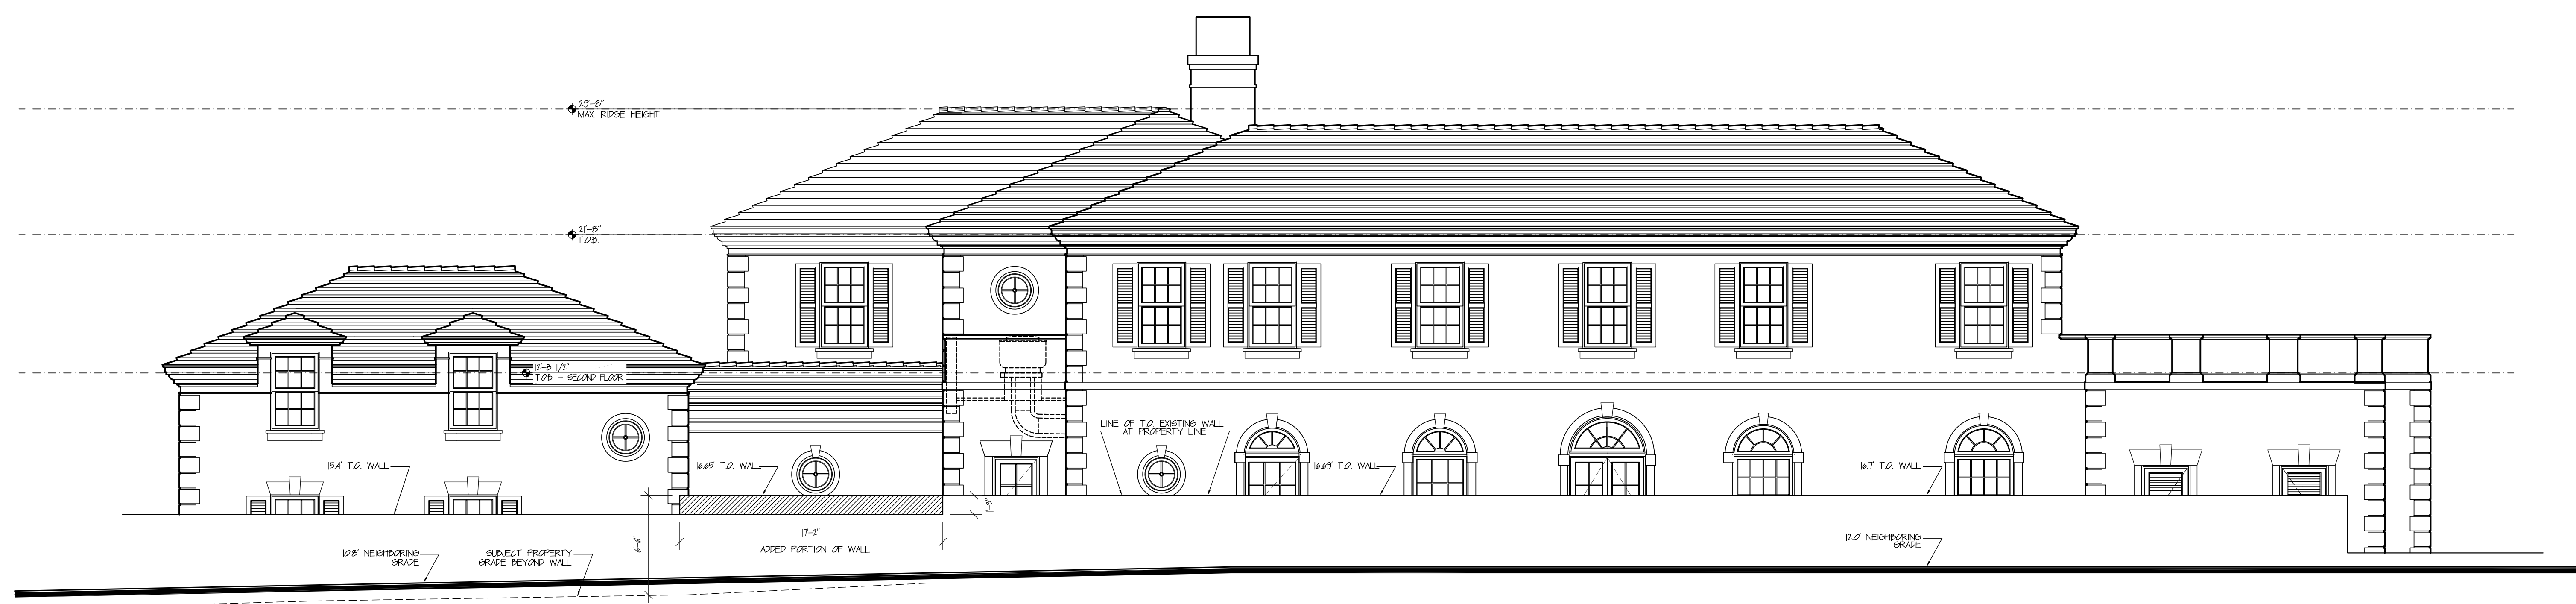

SCALE: 3/16"=1'-0"

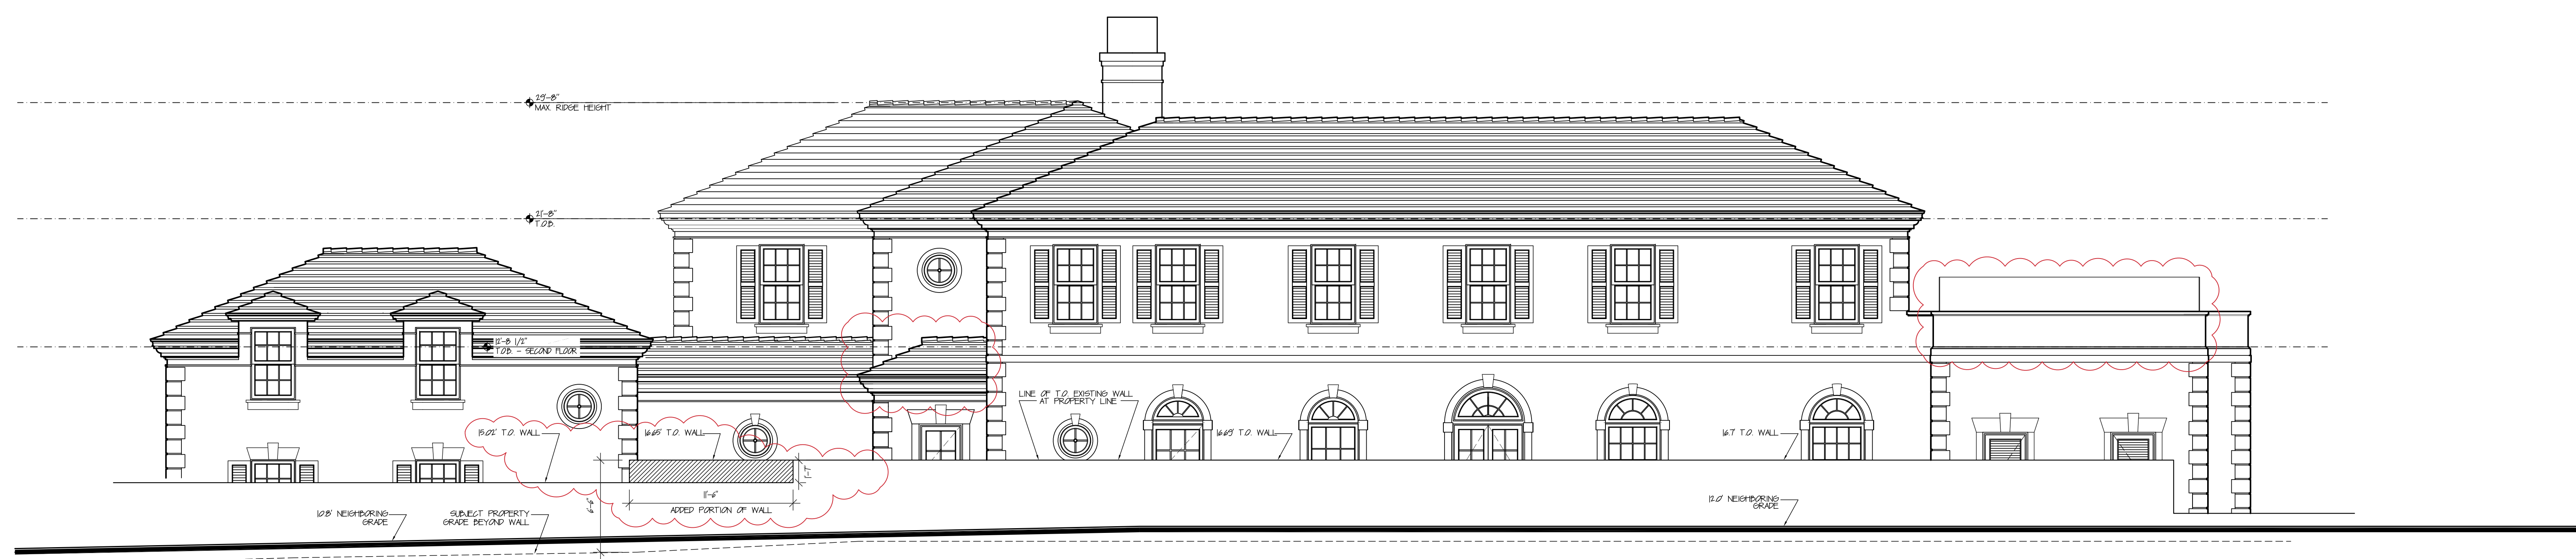


SCALE: 3/16"=1'-0"



EXISTING WEST ELEVATION

SCALE: 3/16"=1'-0"

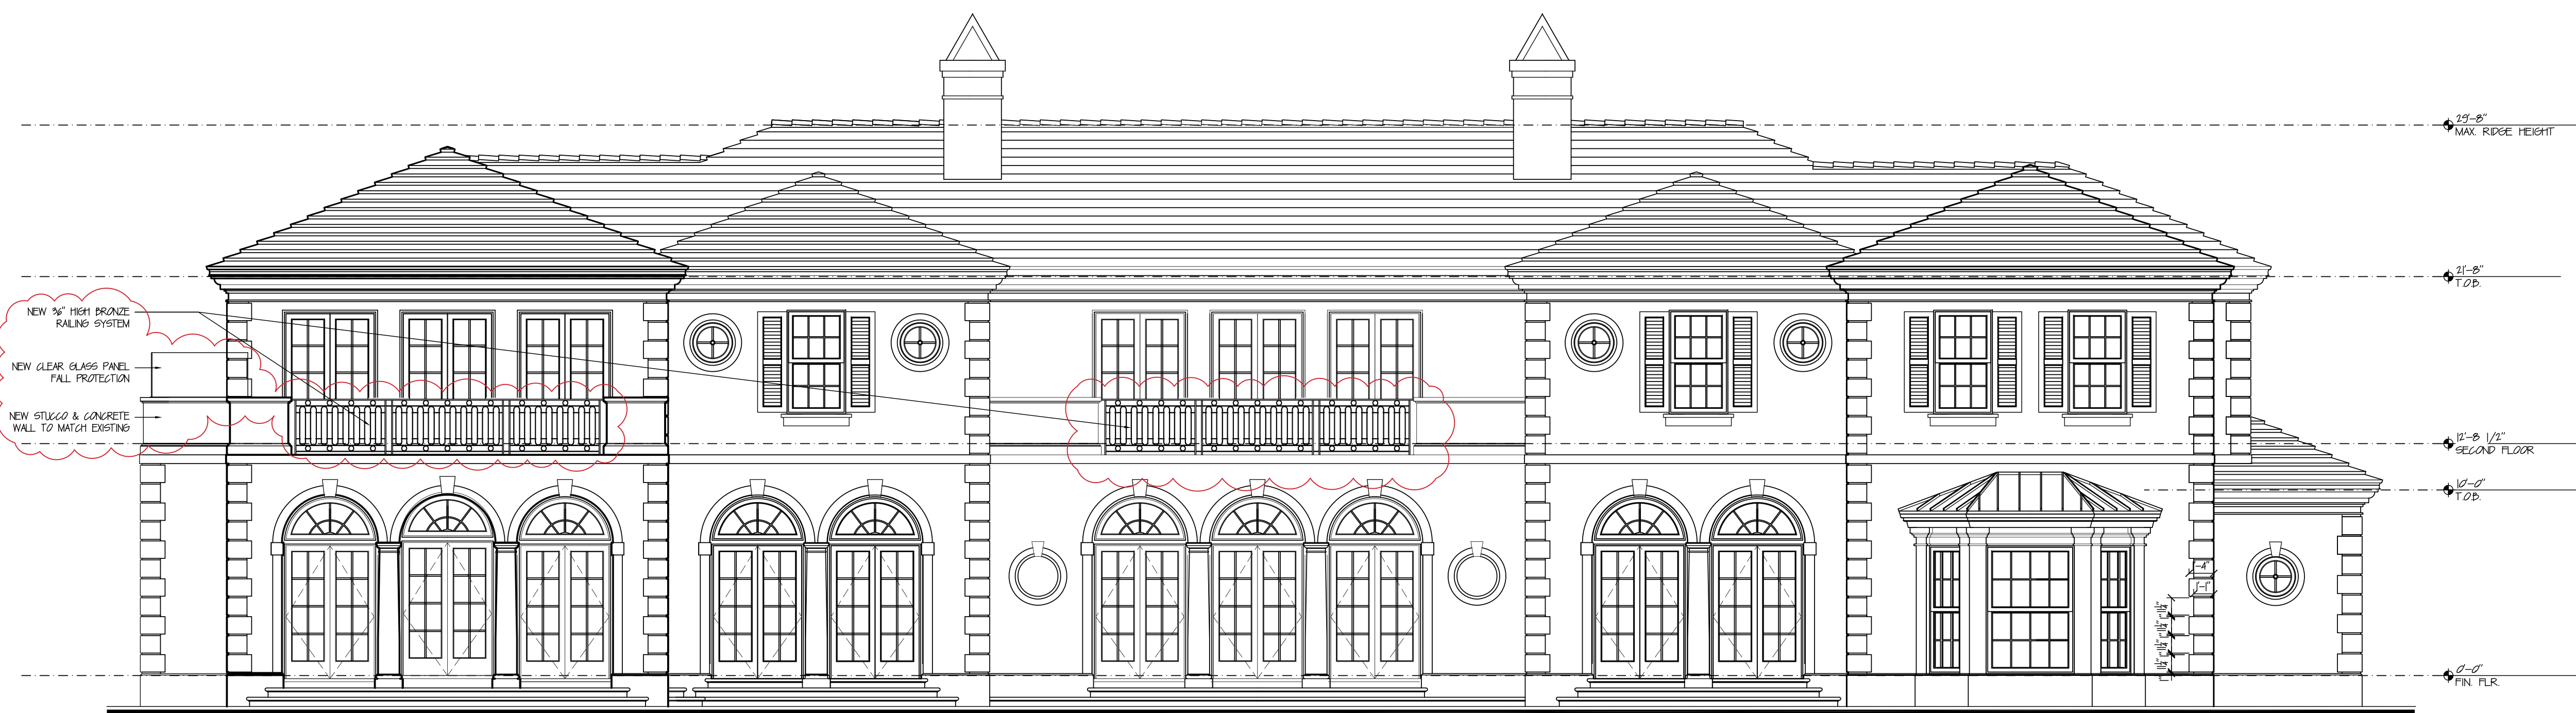

PROPOSED WEST ELEVATION

SCALE: 3/16"=1'-0"



EXISTING POOL COURTYARD SOUTH ELEVATION

SCALE: 3/16"=1'-0"



PROPOSED POOL COURTYARD SOUTH ELEVATION

SCALE: 3/16"=1'-0"

FLORIDA AAC

NO. 001285


HAROLD J. SMITH
REGISTERED ARCHITECT 8742
JONATHAN C. MOORE
REGISTERED ARCHITECT 13541
PETER G. PAPADOPOULOS
REGISTERED ARCHITECT 92952
DANIEL KAHAN
REGISTERED ARCHITECT 94757STAFF APPROVAL
PRESENTATION SET 2023-06-15
2023-11-09NO: -
DWG. BY: AIL
SHEET:

A-304




PLUNGE POOL INSPIRATION

SCALE: NOT TO SCALE

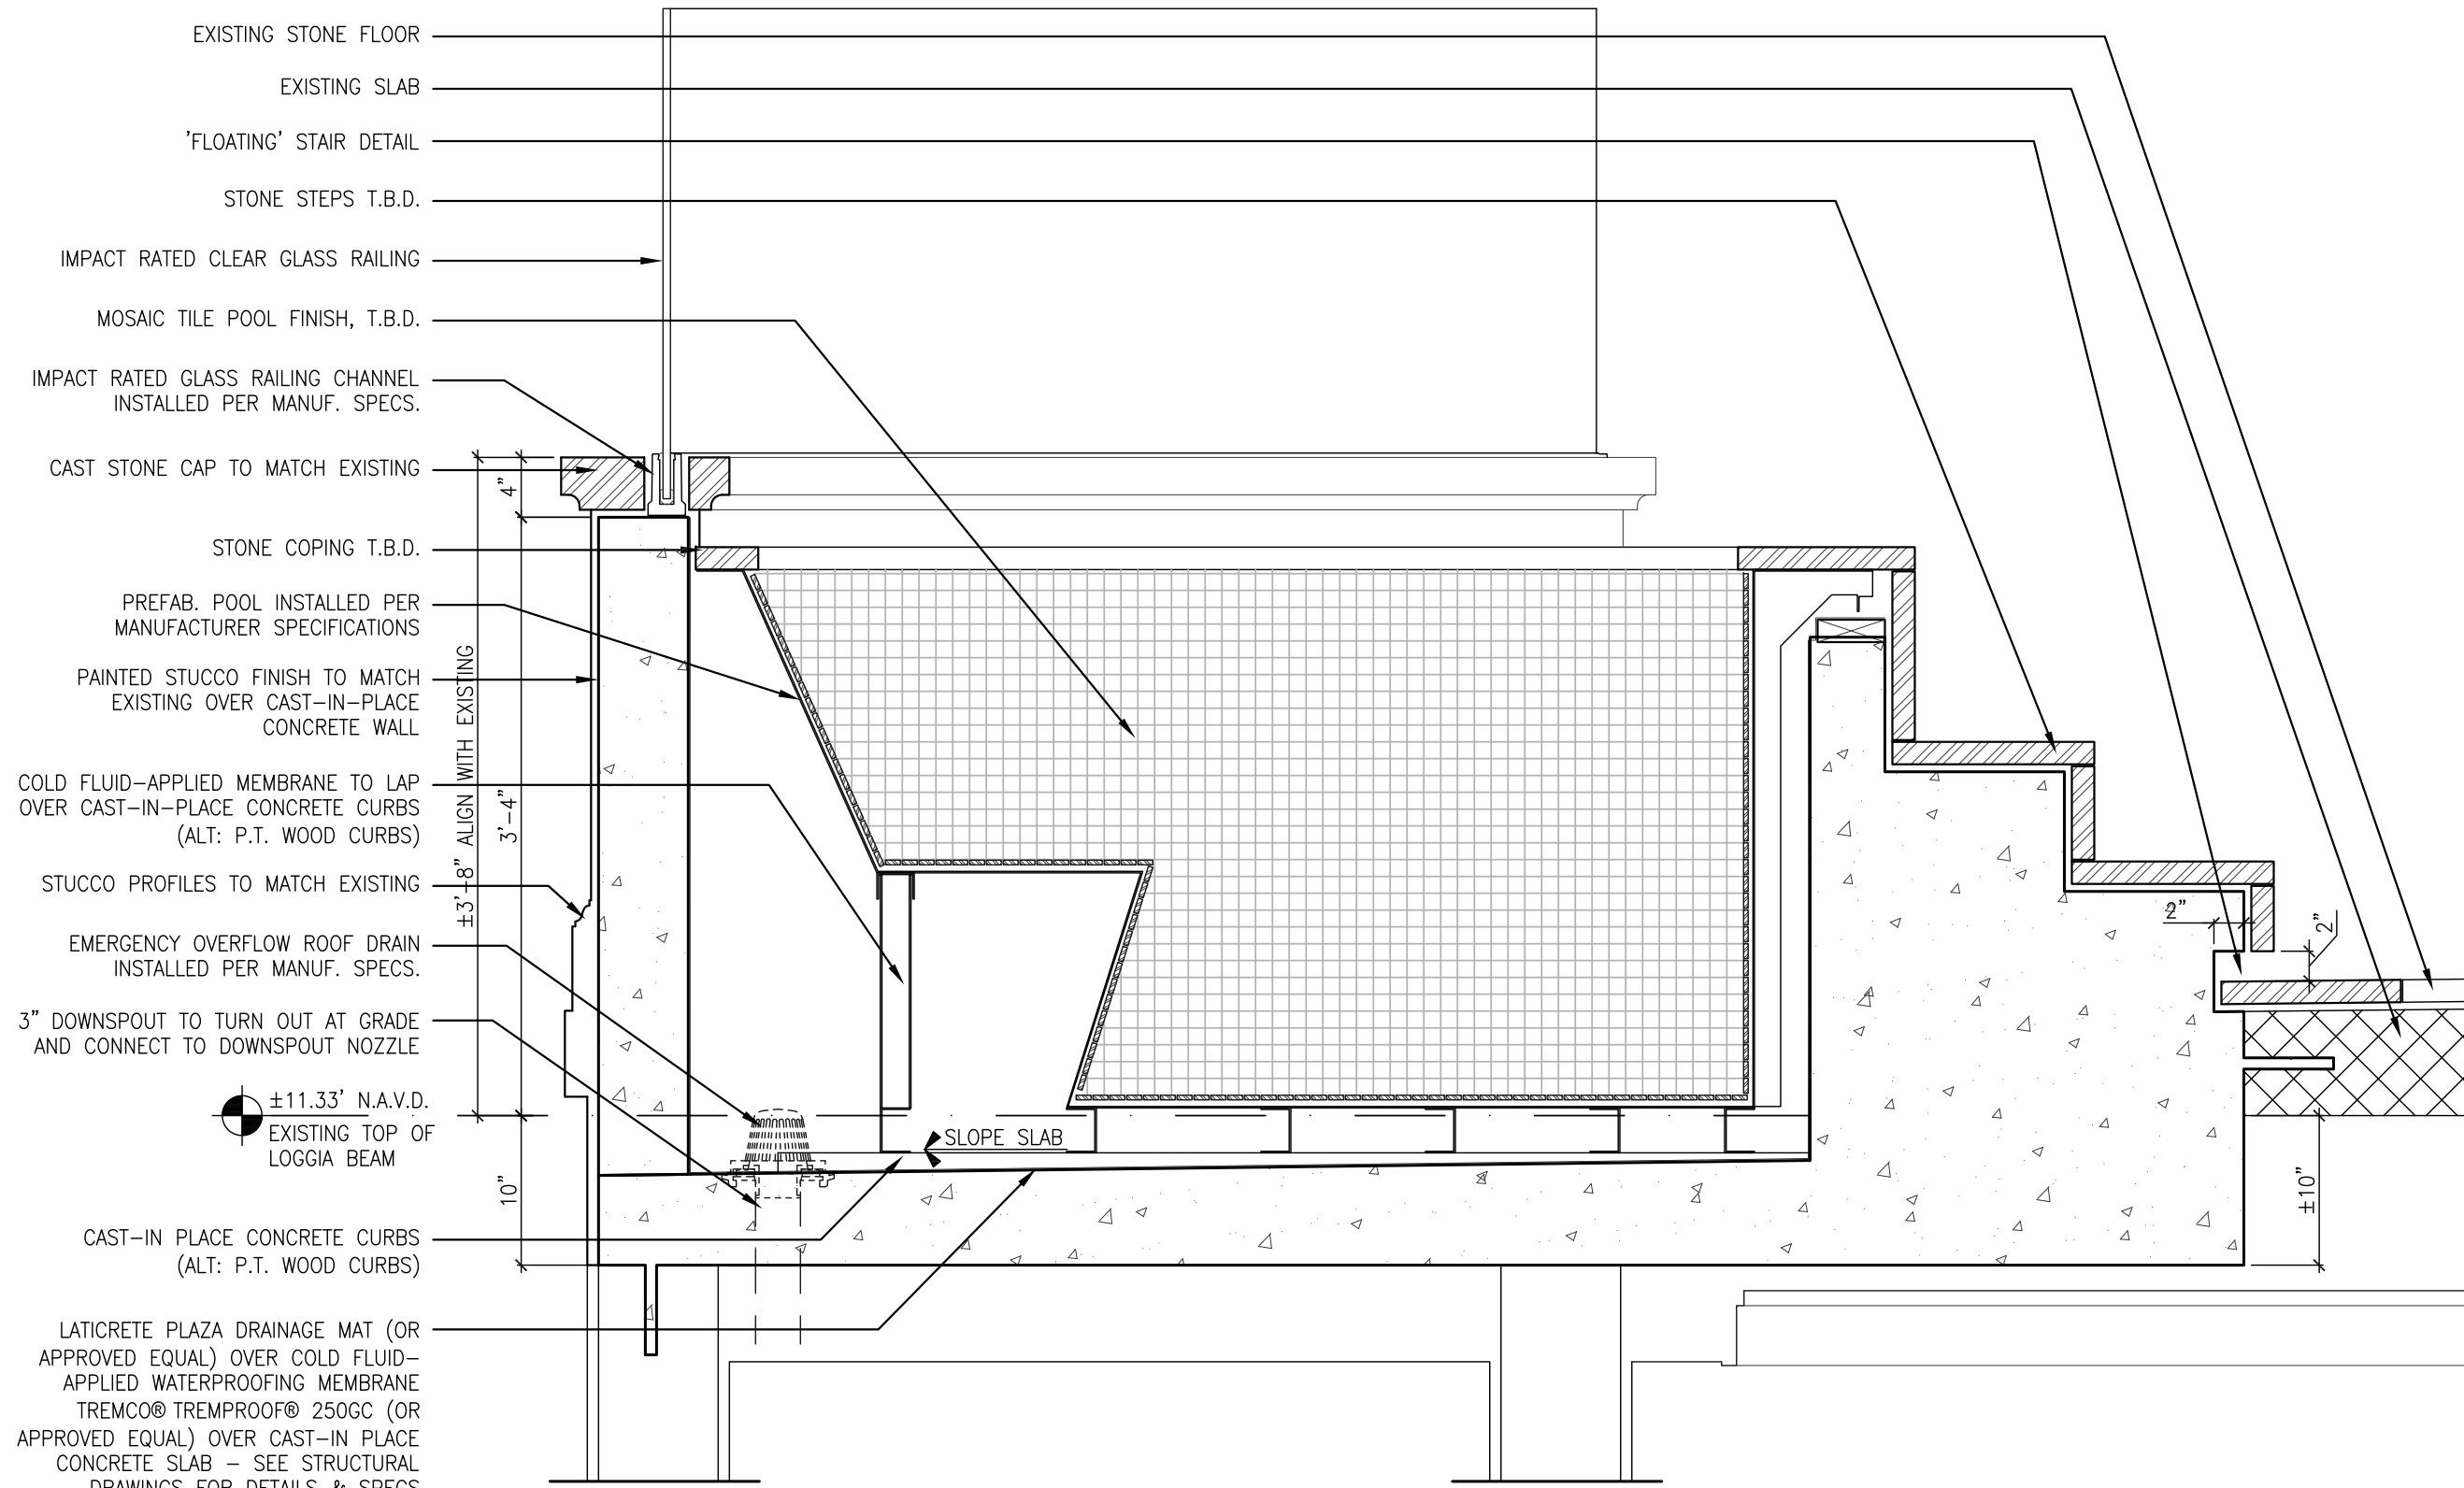


PROPOSED PLUNGE POOL SECTION

SCALE: 1"=1'-0"

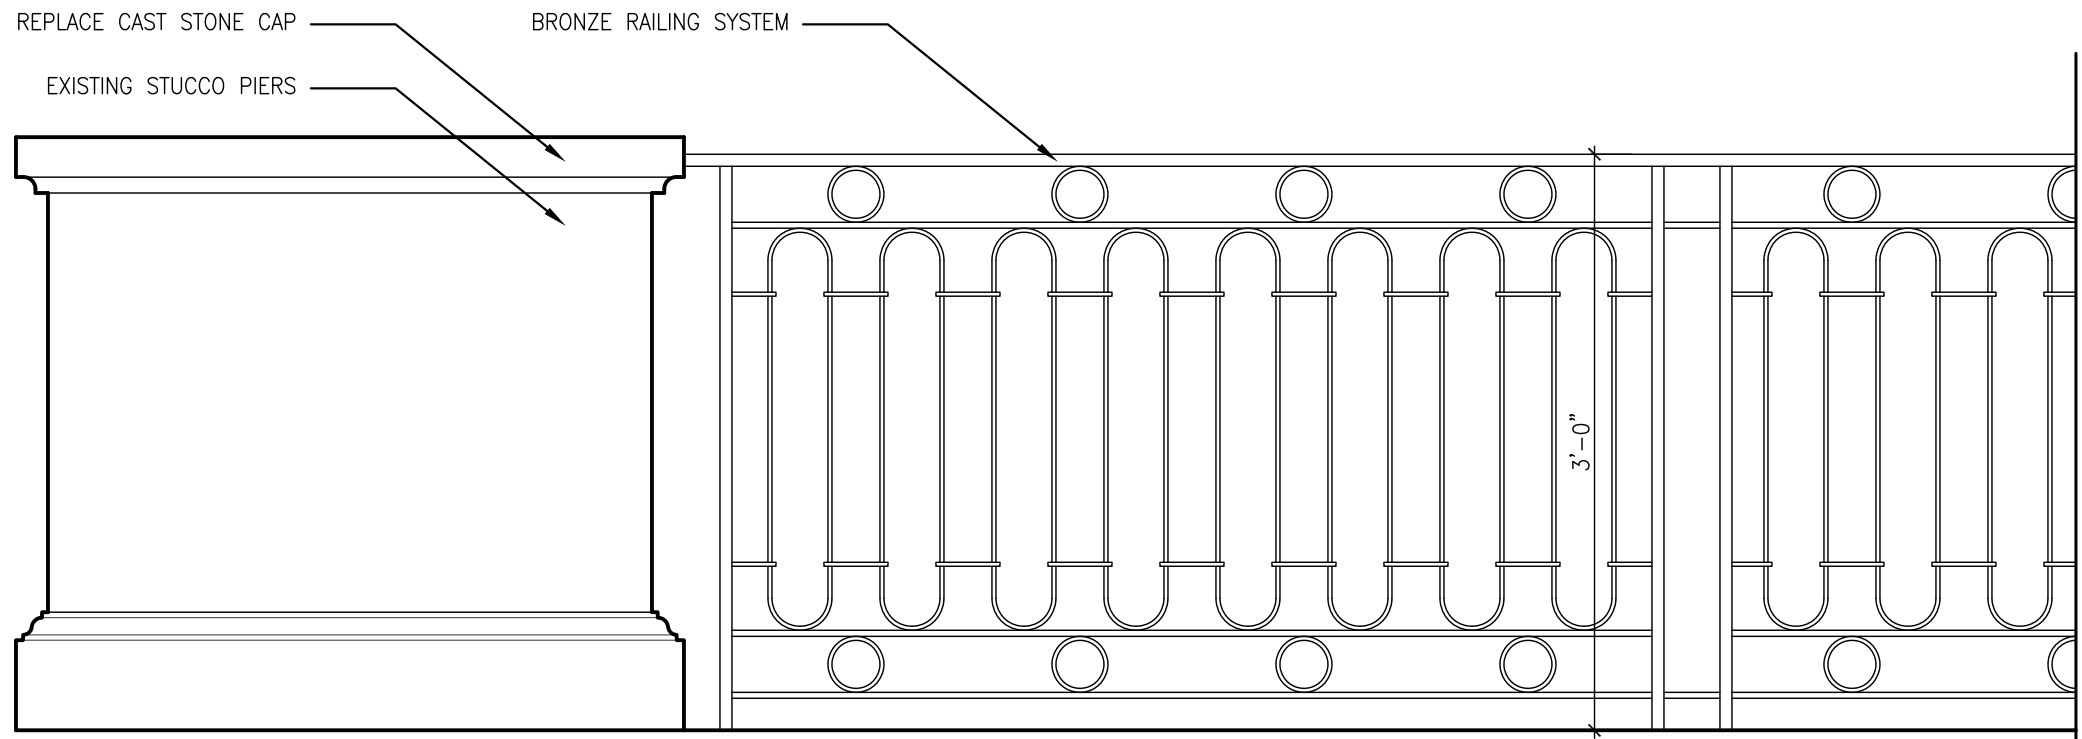

PROPOSED RAILING SYSTEM

SCALE: 1"=1'-0"

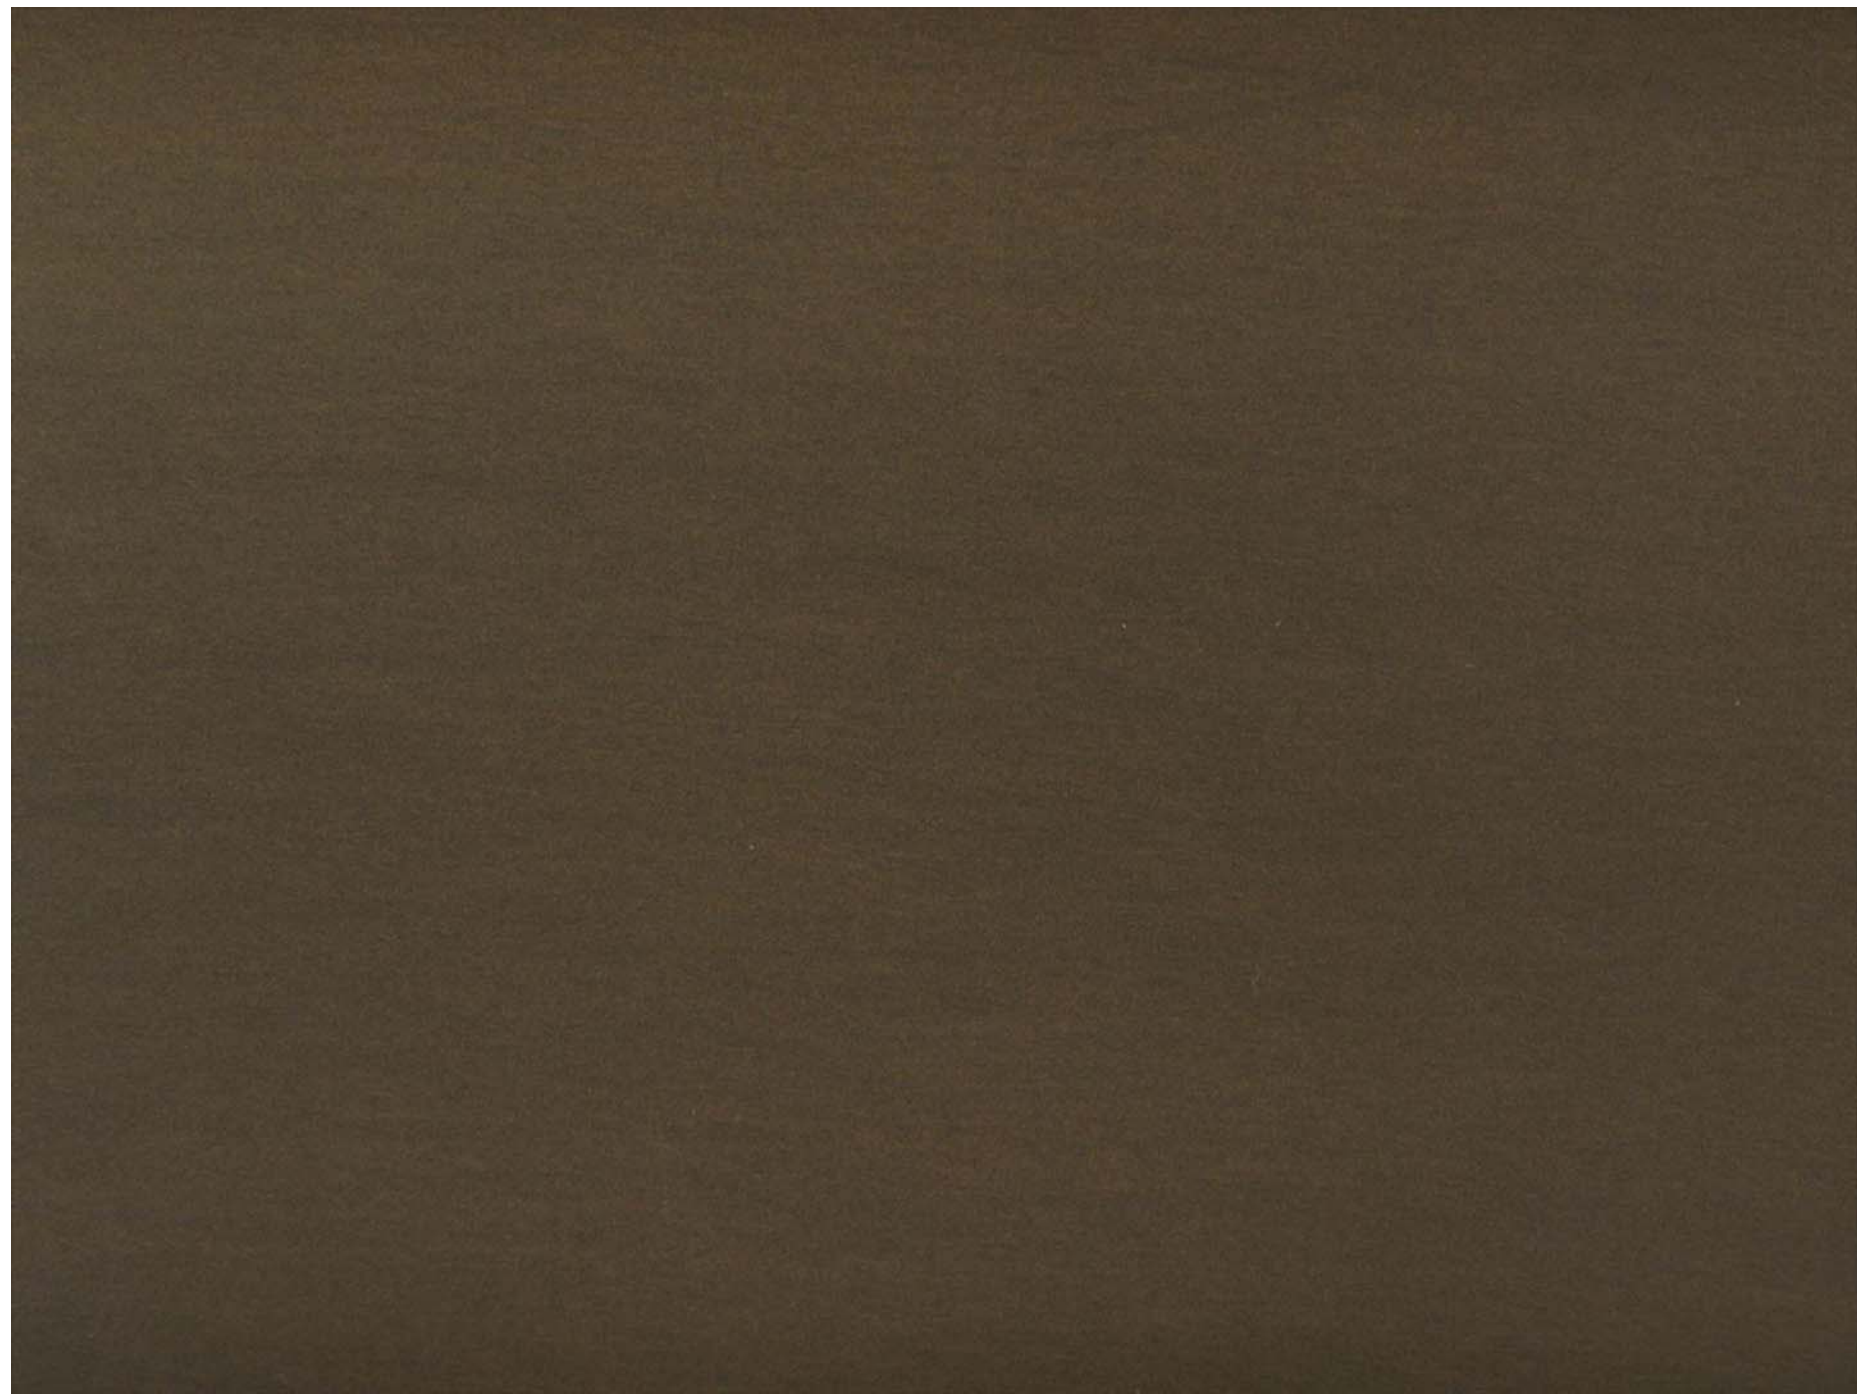


PROPOSED BRONZE FINISH

SCALE: NOT TO SCALE




EXISTING ENTRY DOOR - EXTERIOR

SCALE: 1"=1'-0"

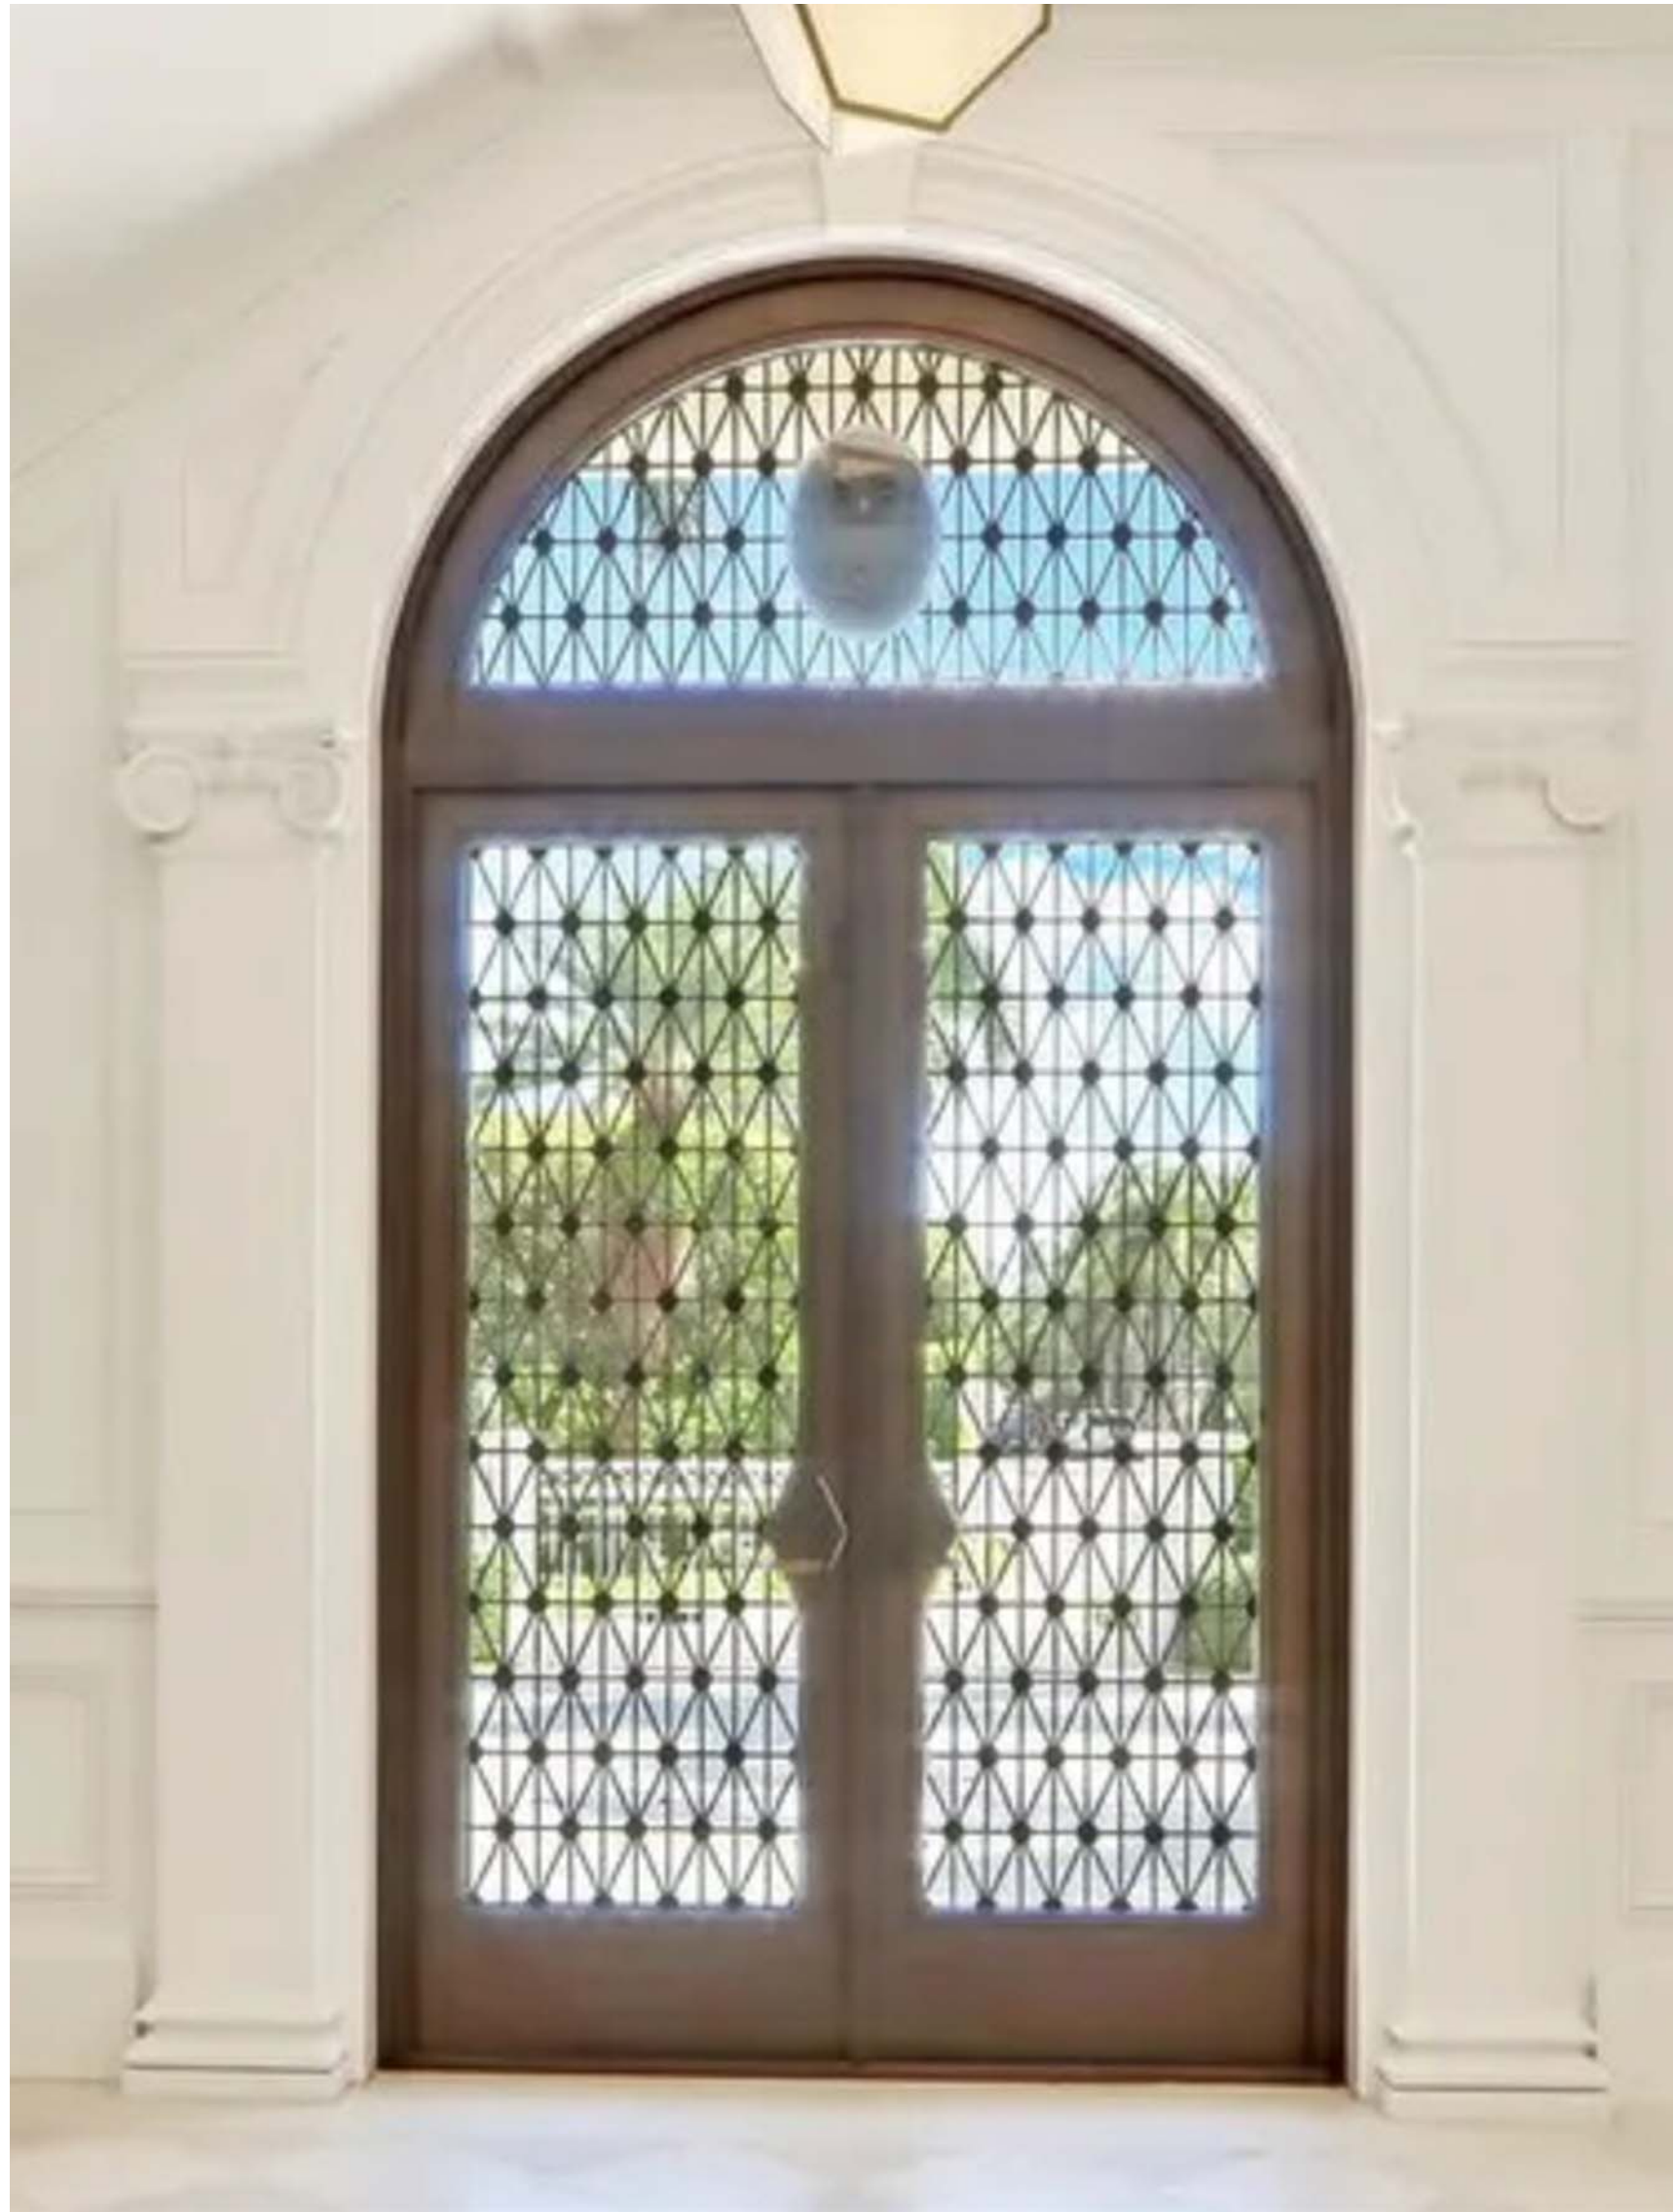

EXISTING ENTRY DOOR - INTERIOR

SCALE: 1"=1'-0"

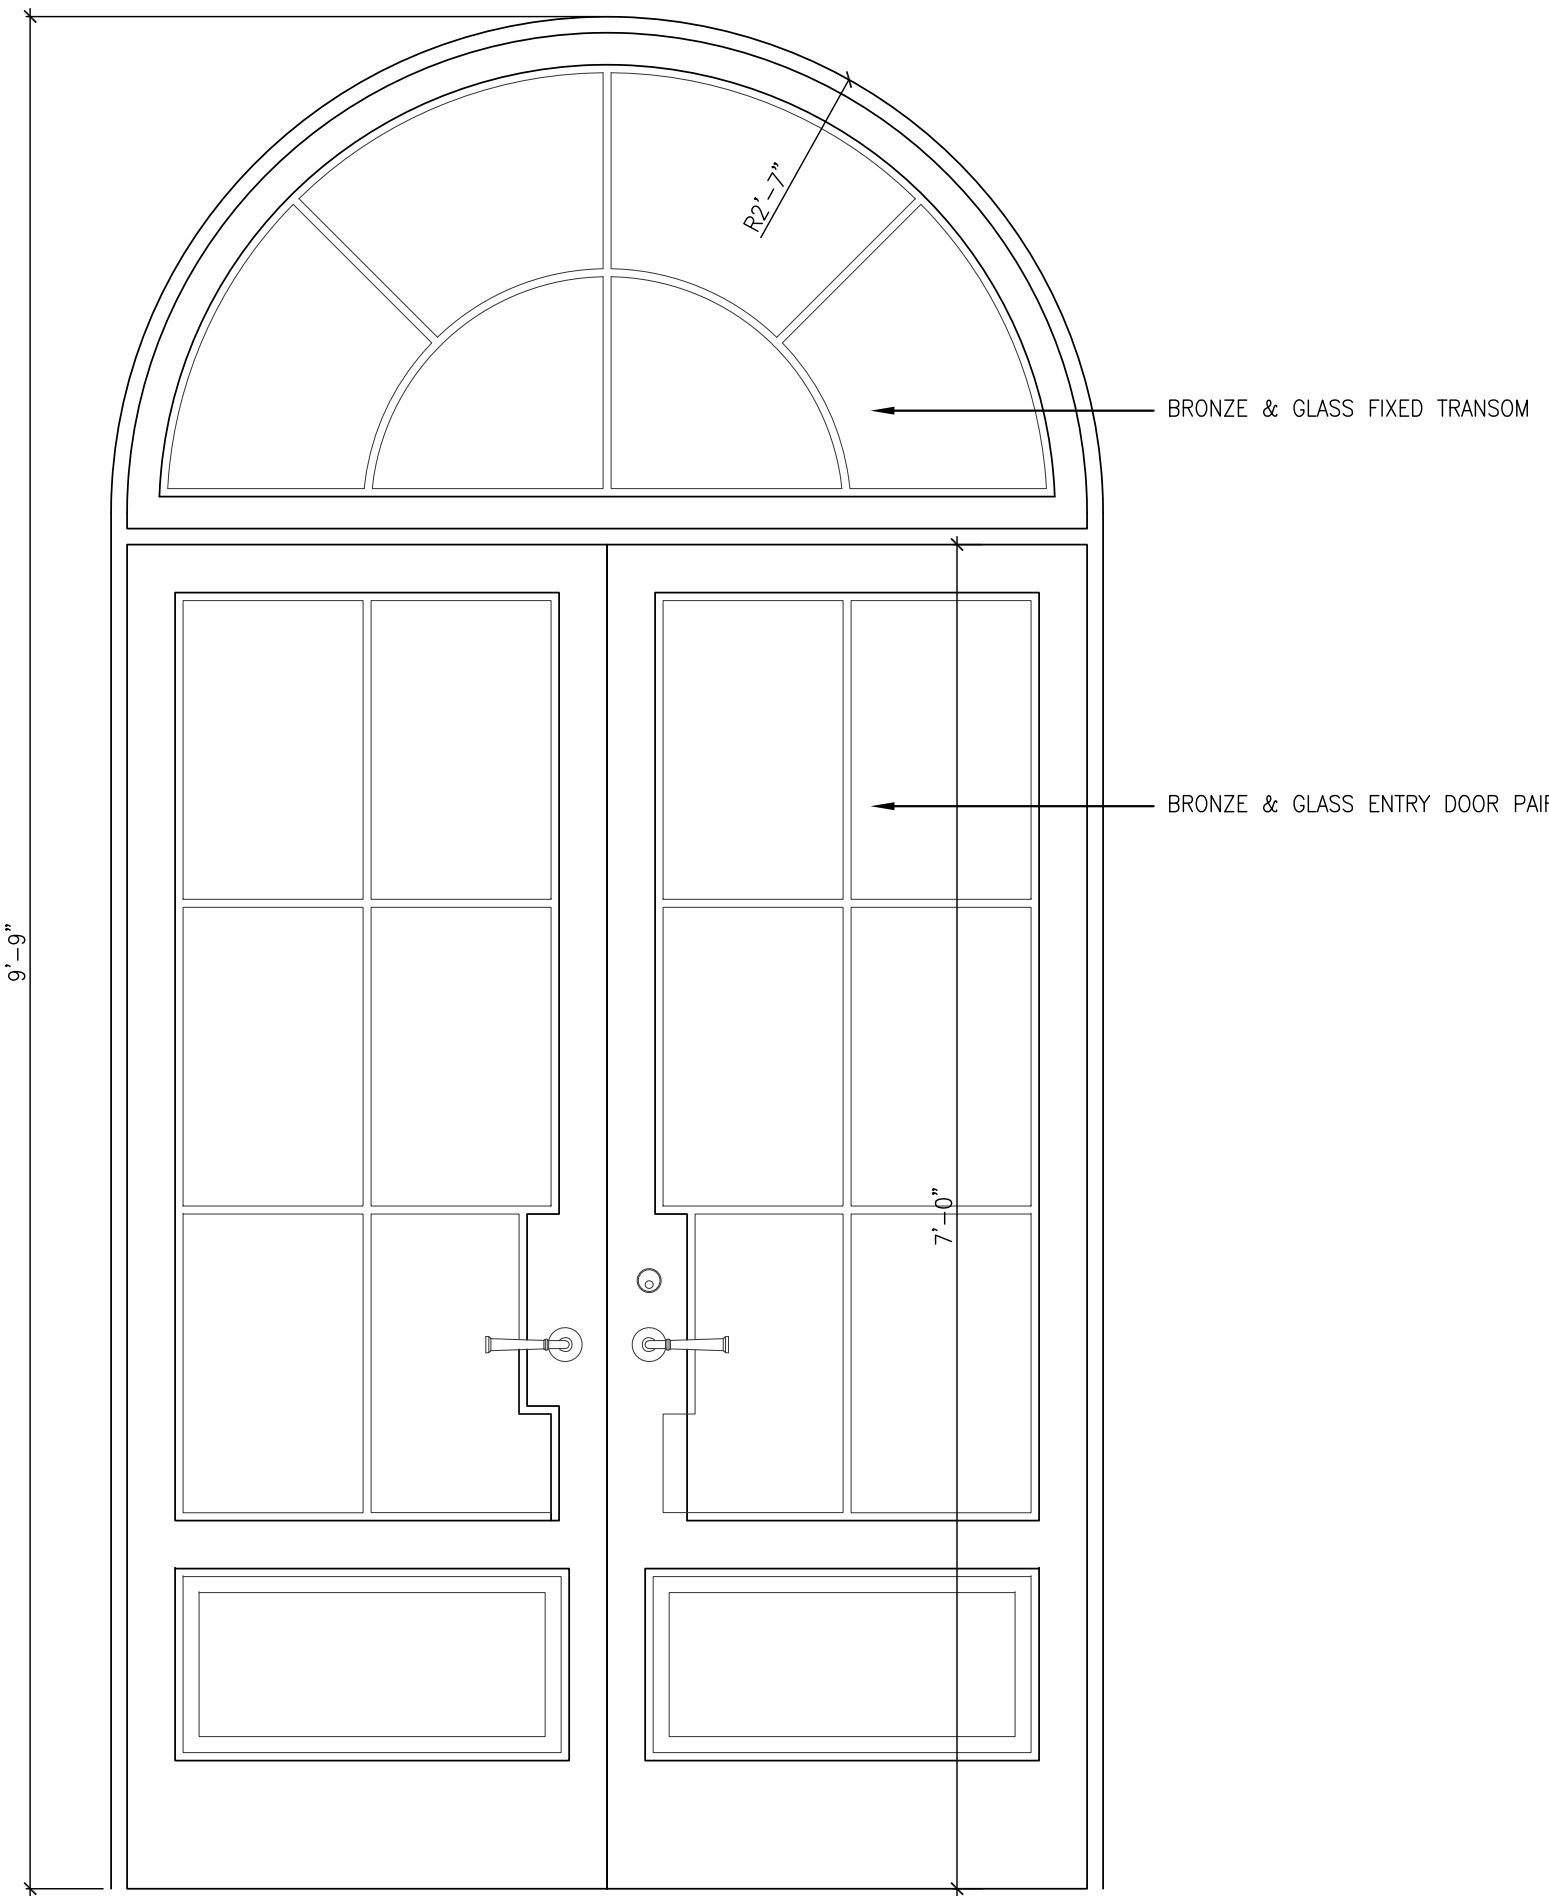

PROPOSED ENTRY DOOR

SCALE: 1"=1'-0"


MARIO F. NIEVERA

State of Florida
Landscape Architect
Registration No.
6666856

EXISTING CONDITION PLAN
1350 NORTH LAKE WAY
PALM BEACH, FL.

SCALE: 3/32" = 1'-0"

09 NOVEMBER 2023-DROP OFF

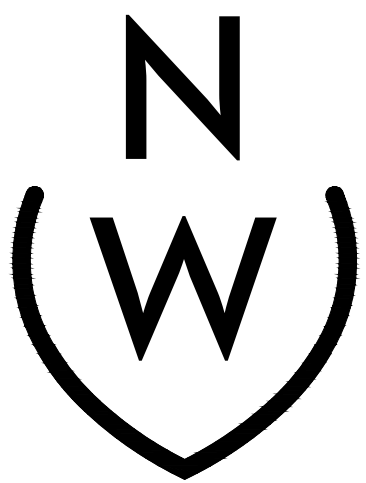


NIEVERA WILLIAMS
DESIGN


625 N. Flagler Drive
Suite 502
West Palm Beach, FL 33401
P: 561-659-2820
F: 561-659-2113

NIEVERAWILLIAMS.COM

EX2

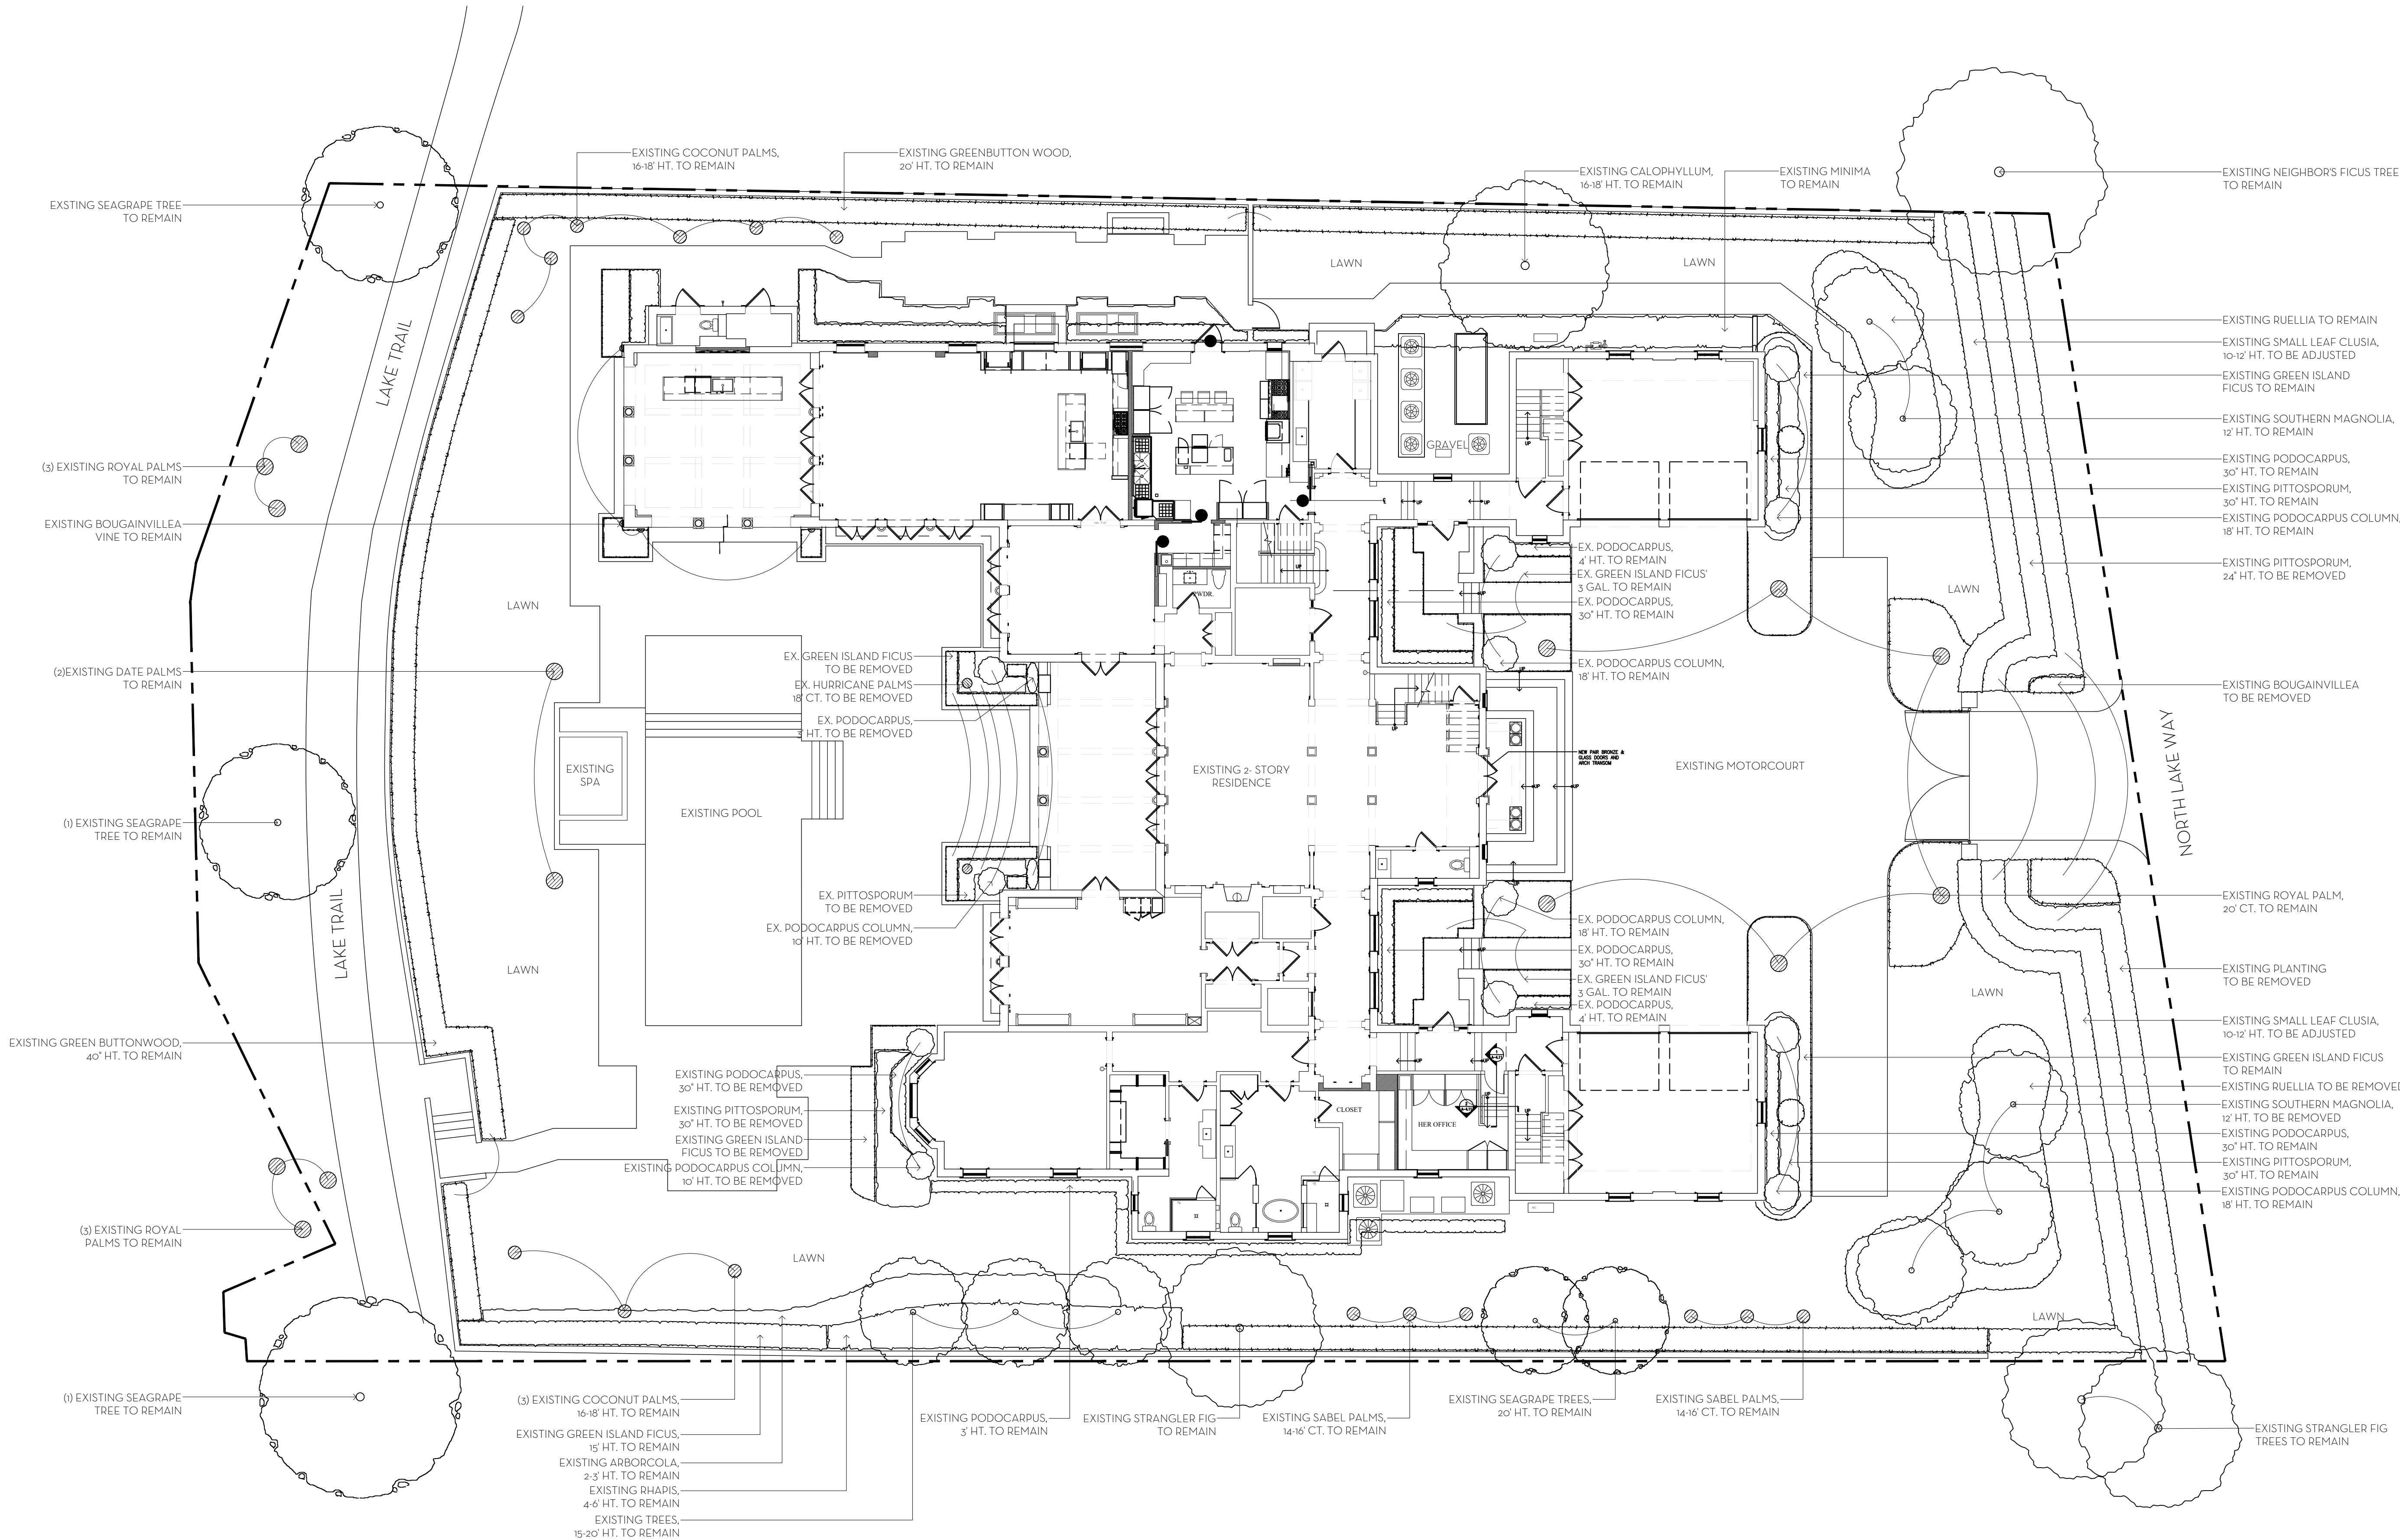

EXISTING

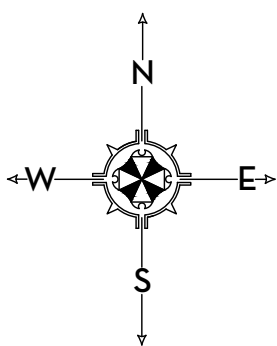

0 2 4 8 16 24 FEET
SCALE: 3/32" = 1'-0"



1 ENTRY GATE
EX3 SCALE: NTS



2 STREET VIEW
EX3 SCALE: NTS



3 DRIVEWAY SOUTH PARKING SPACE
EX3 SCALE: NTS



4 POOL TERRACE LOGGIA VIEW
EX3 SCALE: NTS


MARIO F. NIEVERA

State of Florida
Landscape Architect
Registration No.
6666856

EXISTING SITE PHOTOS
1350 NORTH LAKE WAY
PALM BEACH, FL.

SCALE: NTS

09 NOVEMBER 2023-DROP OFF

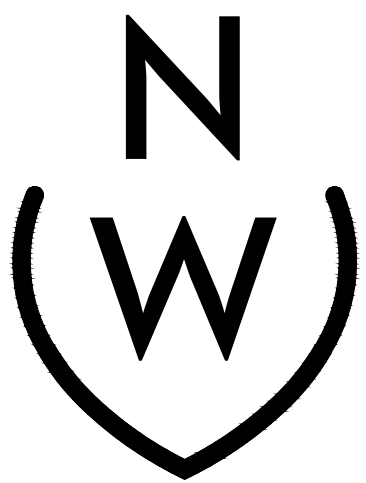

NIEVERA WILLIAMS
DESIGN

625 N. Flagler Drive
Suite 502
West Palm Beach, FL 33401
P: 561-659-2820
F: 561-659-2113

NIEVERAWILLIAMS.COM

EX3



1
EX4 POOL TERRACE SOUTH VIEW
SCALE: NTS



2
EX4 POOL TERRACE INTERCOASTAL VIEW
SCALE: NTS



3
EX4 POOL TERRACE FAMILY LOGGIA VIEW
SCALE: NTS



4
EX4 POOL TERRACE GUEST BEDROOM VIEW
SCALE: NTS


MARIO F. NIEVERA

State of Florida
Landscape Architect
Registration No.
6666856

EXISTING SITE PHOTOS
1350 NORTH LAKE WAY
PALM BEACH, FL.

SCALE: NTS

09 NOVEMBER 2023-DROP OFF

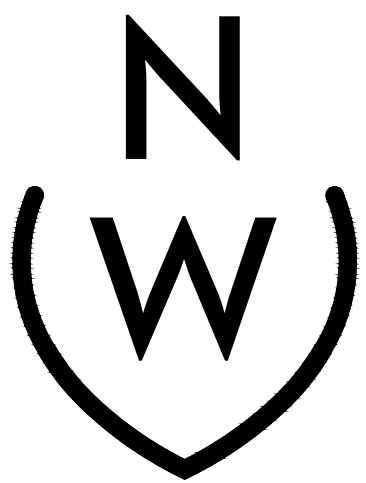

NIEVERA WILLIAMS
DESIGN

625 N. Flagler Drive
Suite 502
West Palm Beach, FL 33401
P: 561-659-2820
F: 561-659-2113

NIEVERAWILLIAMS.COM

EX4



MARIO F. NIEVERA

State of Florida
Landscape Architect
Registration No.
6666856


SITE PLAN

1350 NORTH LAKE WAY

PALM BEACH, FL.

23 OCTOBER 2023 - SECOND SUBMITTAL
10 AUGUST 2023 - FIRST SUBMITTAL

SCALE: 3/32" = 1'-0"

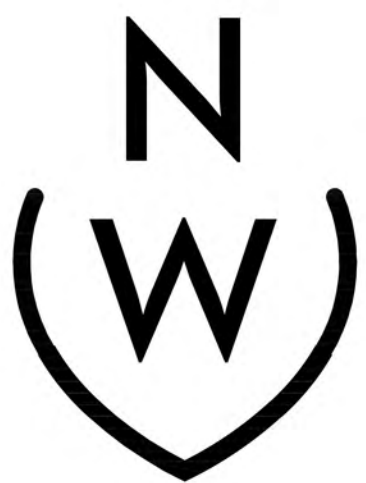

NIEVERA WILLIAMS
DESIGN

625 N. Flagler Drive
Suite 502
West Palm Beach, FL 33401
P: 561-659-2820
F: 561-659-2113

NIEVERAWILLIAMS.COM

Lo



0 1 2 4 8 12 FEET
SCALE: 3/16" = 1'-0"

MARIO F. NIEVERA

State of Florida
Landscape Architect
Registration No.
6666856

EAST ELEVATION
1350 NORTH LAKE WAY

PALM BEACH, FL.

23 OCTOBER 2023 - SECOND SUBMITTAL
10 AUGUST 2023 - FIRST SUBMITTAL

SCALE: 3/16" = 1'-0"



NIEVERA WILLIAMS
DESIGN

625 N. Flagler Drive
Suite 502
West Palm Beach, FL 33401
P: 561-659-2820
F: 561-659-2113

NIEVERAWILLIAMS.COM

EL1


MARIO F. NIEVERA

State of Florida
Landscape Architect
Registration No.
6666856

SITE DETAILS
1350 NORTH LAKE WAY
PALM BEACH, FL.

SCALE: 3/32" = 1'-0"

09 NOVEMBER 2023-DROP OFF

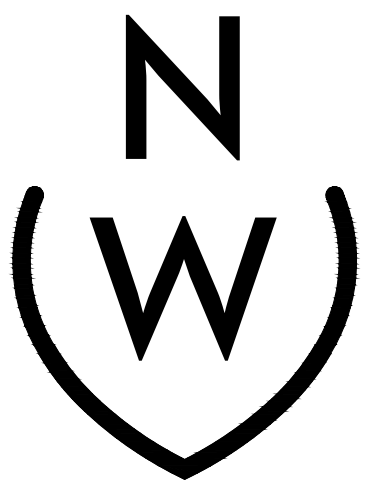


NIEVERA WILLIAMS
DESIGN


625 N. Flagler Drive
Suite 502
West Palm Beach, FL 33401
P: 561-659-2820
F: 561-659-2113



NIEVERAWILLIAMS.COM

D1

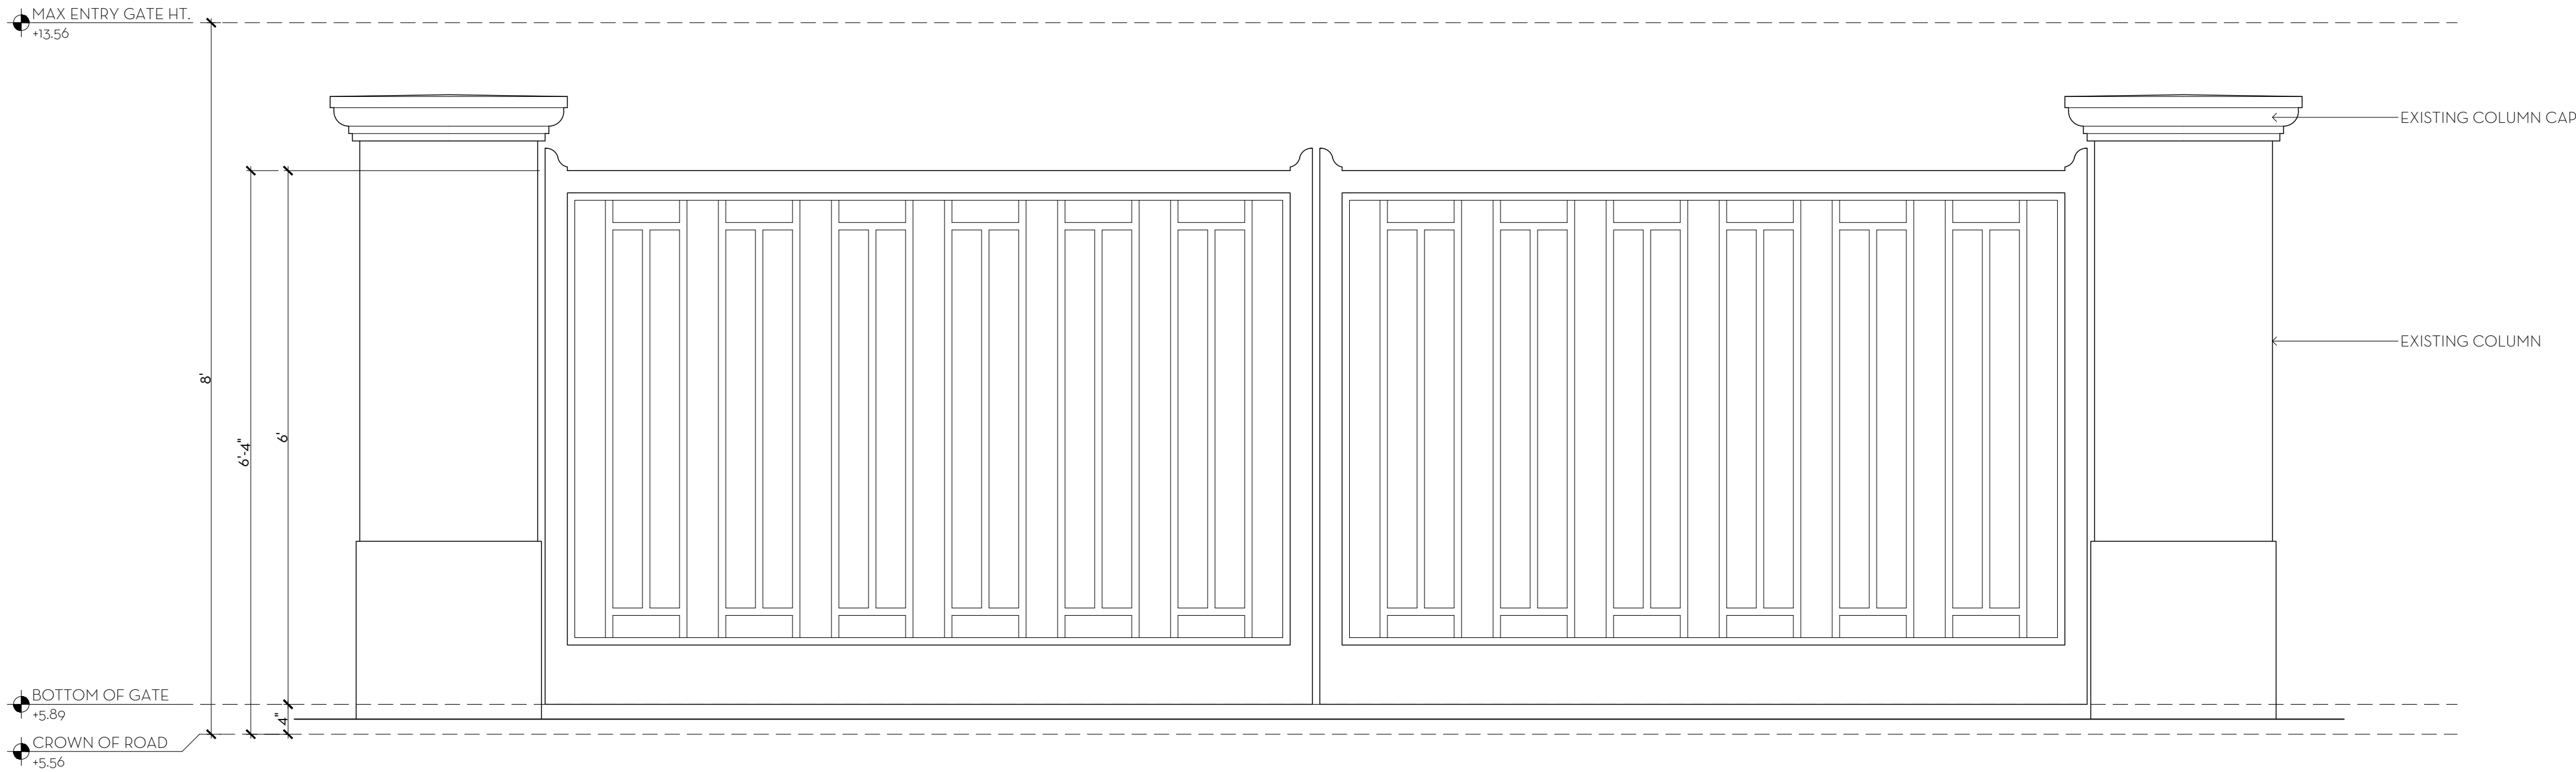



2 ENTRY GATE ELEVATION
D1 SCALE: 3/32" = 1'-0"

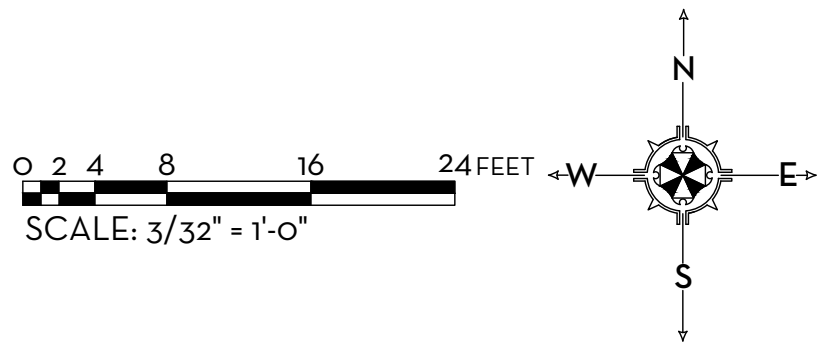

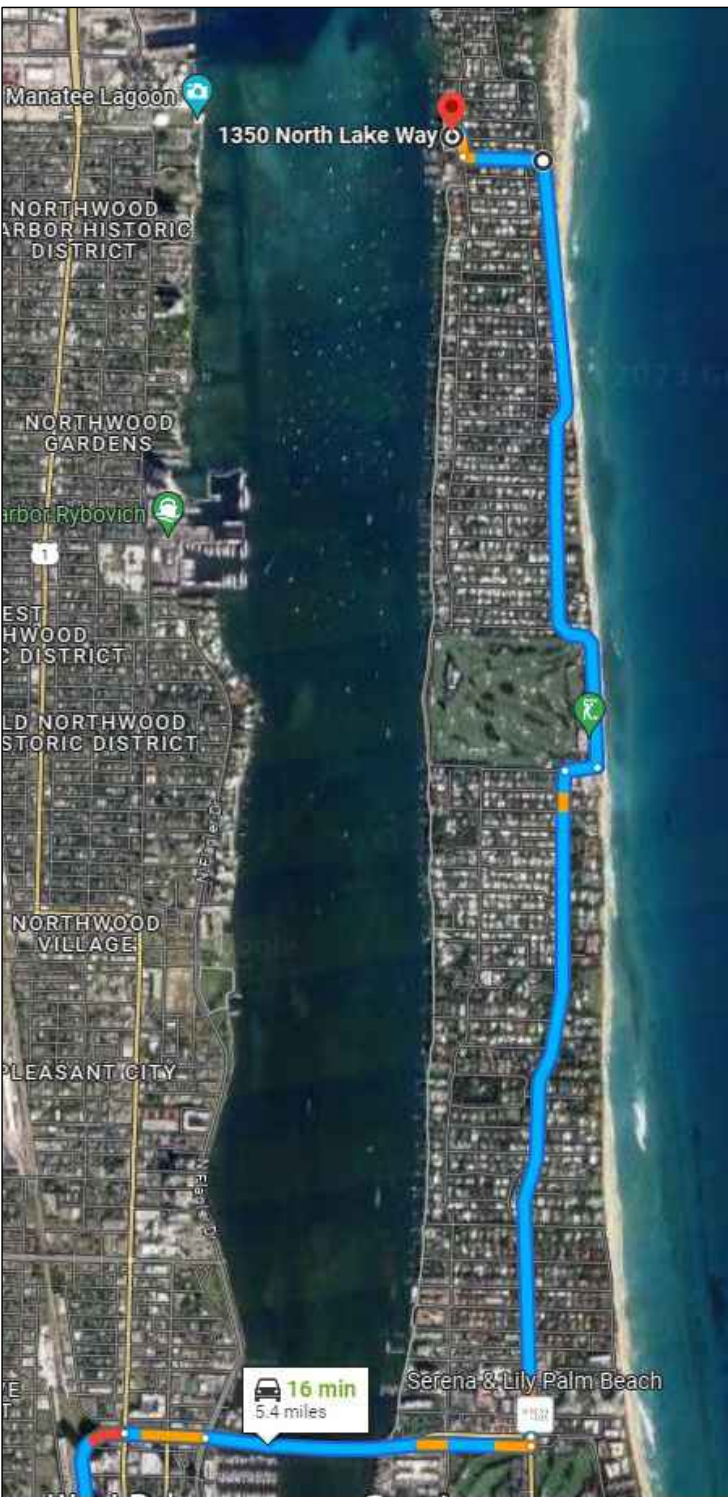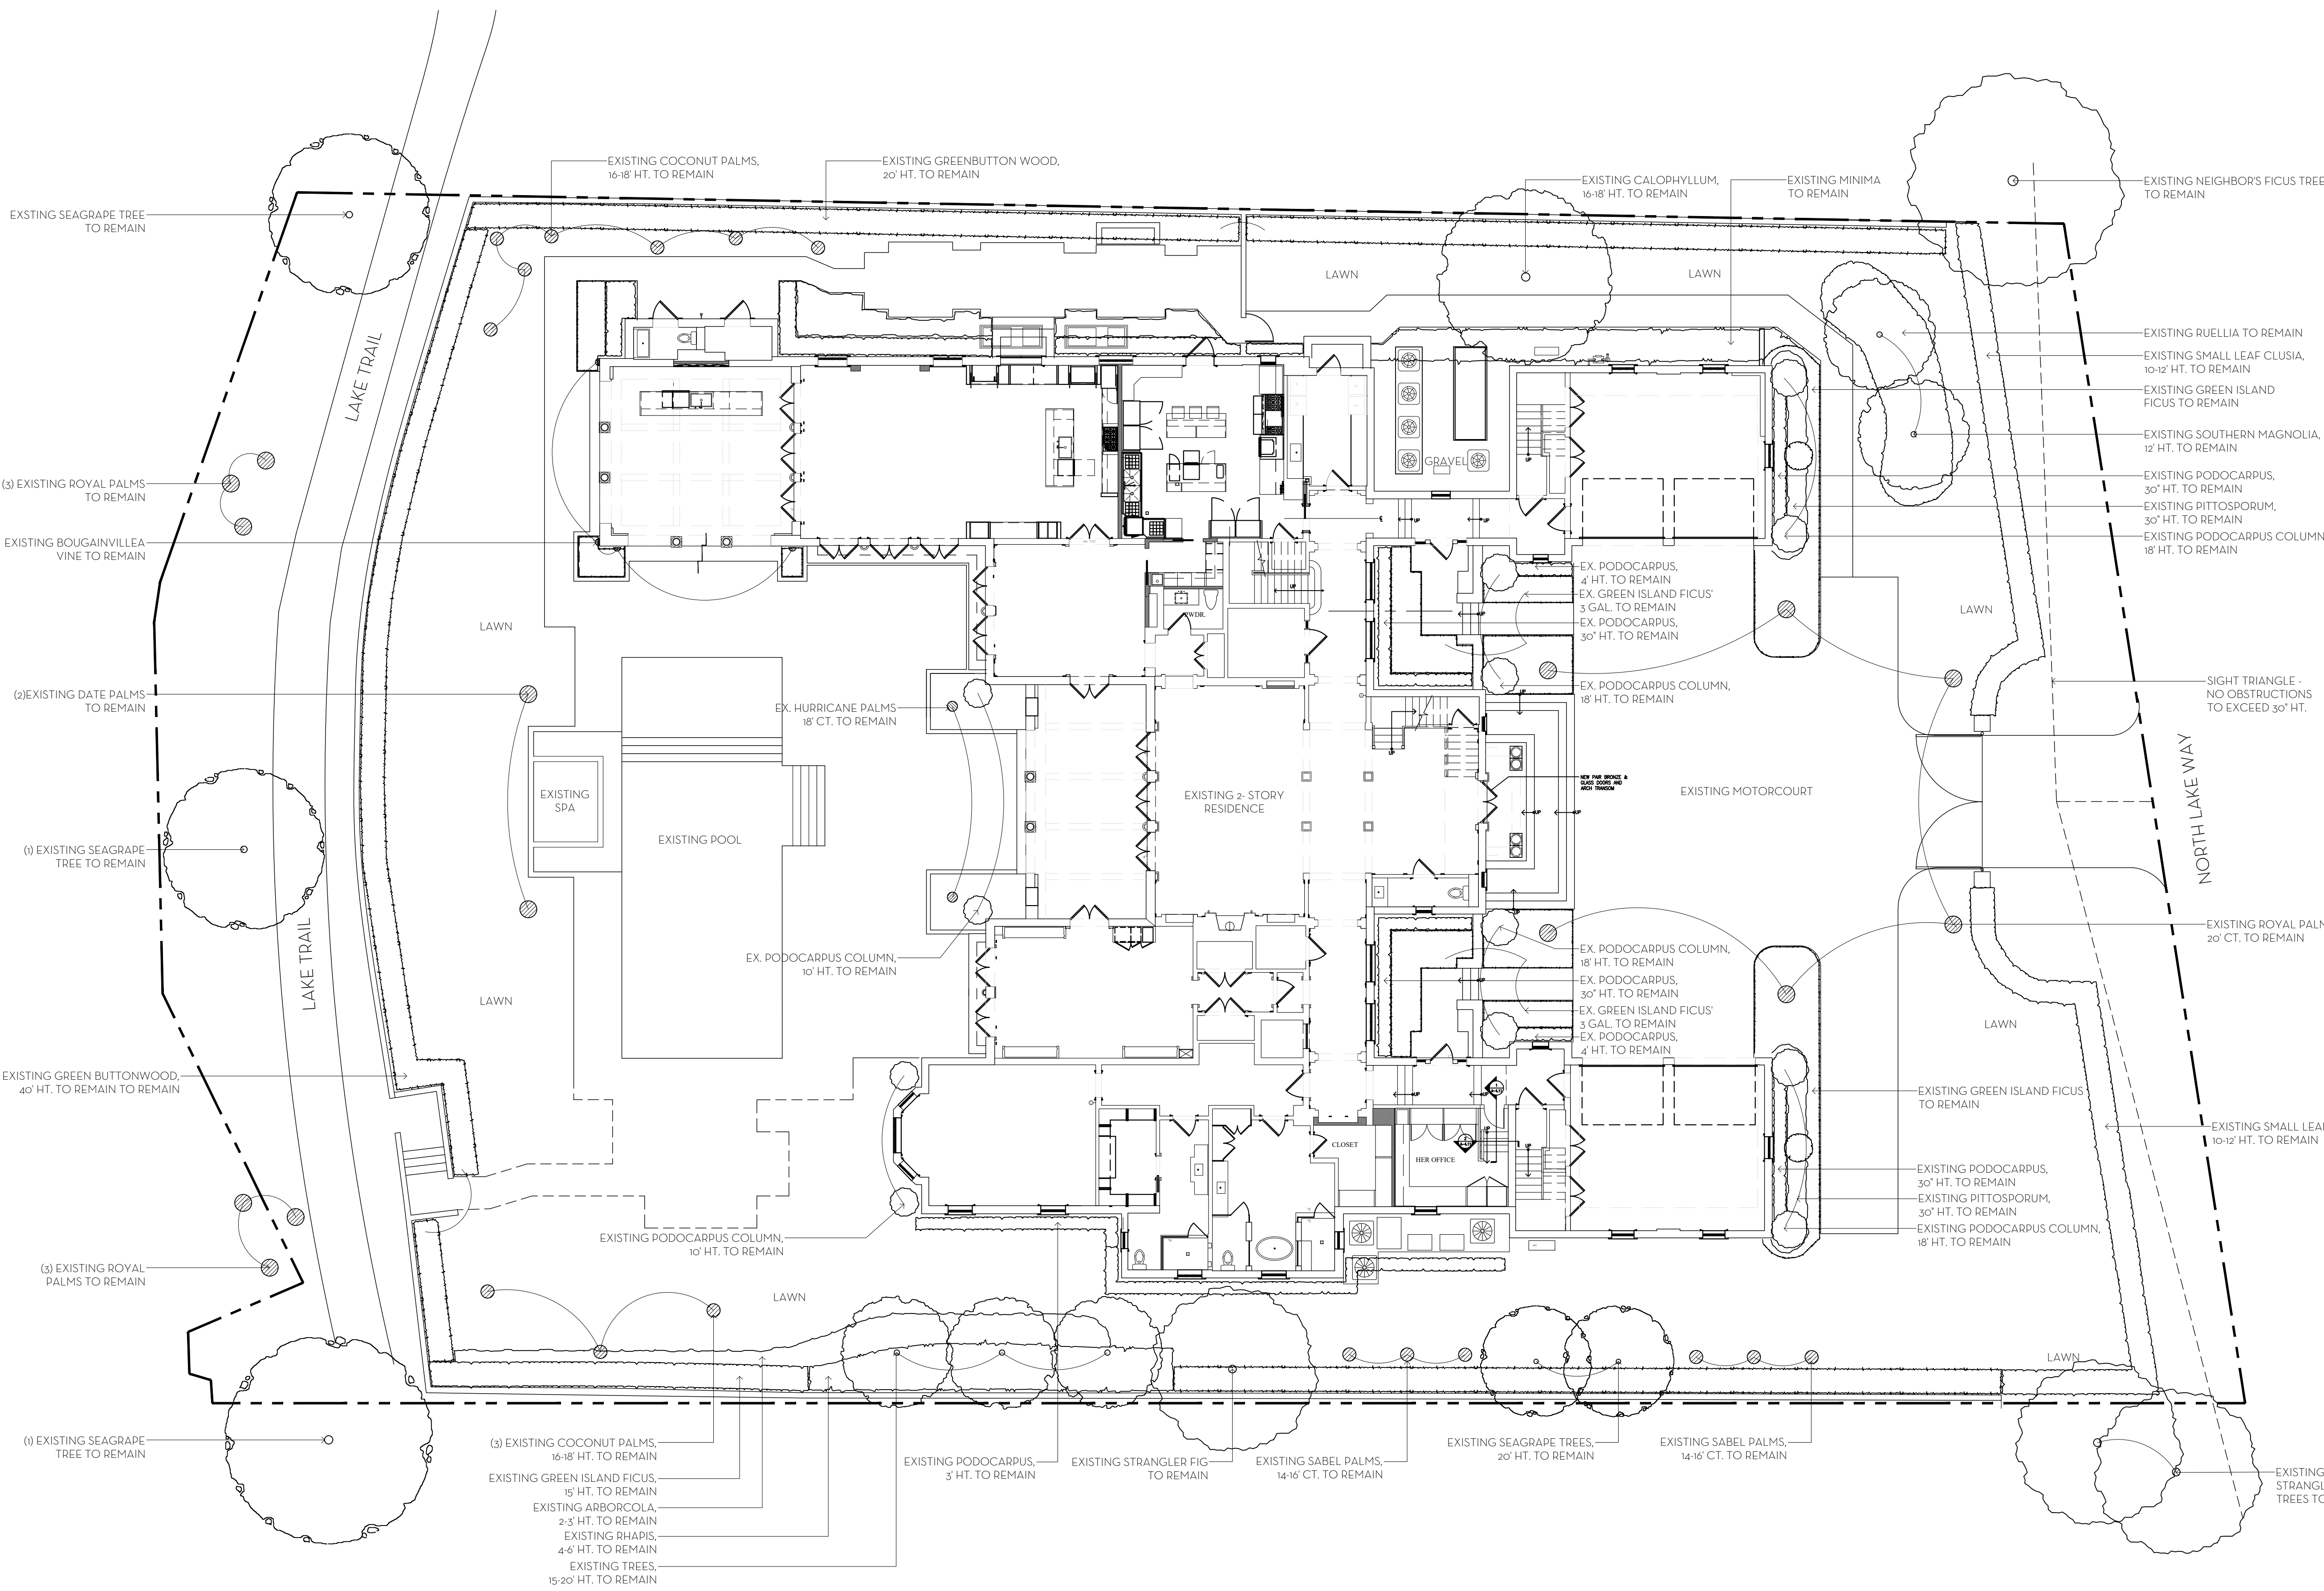

TRUCK LOGISTICS

- MAXIMUM SIZE TRUCK THAT CAN TRAVERSE THE STREET TO ACCESS PROPERTY - 30 FEET
- BEST ROUTE TO PROPERTY: NORTH BRIDGE/ROYAL POINCIANA WAY TO COUNTY ROAD/ N. OCEAN BLVD., LEFT ON SEAGATE, RIGHT ON ON NORTH LAKE WAY
- MAXIMUM NUMBER OF TRUCK TRIPS TO PROPERTY (ESTIMATED) - 10 (DUMPSTER, WINDOWS, DOORS)

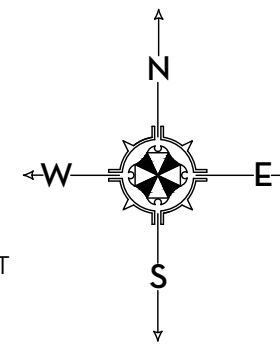 


MARIO F. NIEVERA
State of Florida
Landscape Architect
Registration No.
6666856

CONSTRUCTION SCREENING PLAN
1350 NORTH LAKE WAY
PALM BEACH, FL.

SCALE: 3/32" = 1'-0"

09 NOVEMBER 2023-DROP OFF

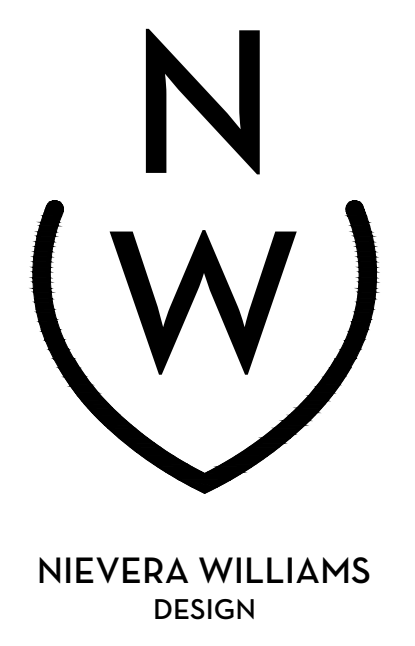

625 N. Flagler Drive
Suite 502
West Palm Beach, FL 33401
P: 561-659-2820
F: 561-659-2113

NIEVERAWILLIAMS.COM


CSP

State of Florida
Landscape Architect
Registration No.
6666856

PALM BEACH FL


$$SCA|E: 3/32'' = 1'-0''$$

08 NOVEMBER 2023-DROP OFF

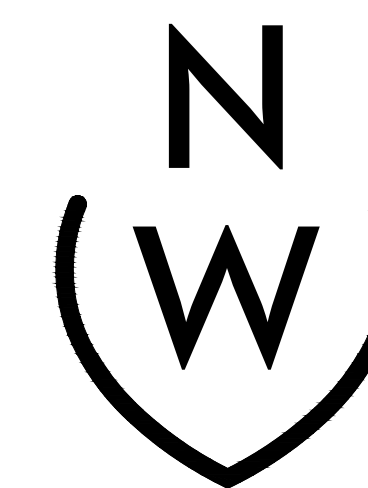

625 N. Flagler Drive
Suite 502
West Palm Beach, FL 33401
P: 561-659-2820
F: 561-659-2113

L

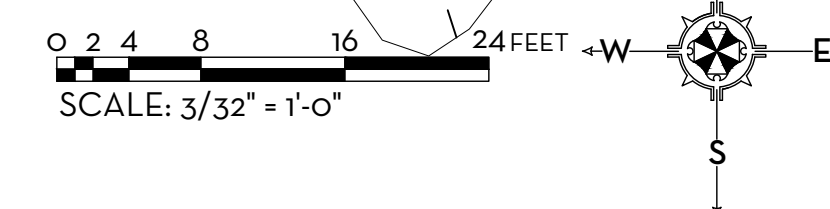


OVERALL R-A SITE CALCULATIONS:				FRONT SETBACK SITE CALCULATIONS:				
	36,270	SQ FT	100%		35' SETBACK AREA =	5,159	SQ FT	100%
MINIMUM LANDSCAPE:				MINIMUM LANDSCAPE:				
REQUIRED -	18,135	SQ FT	50%	REQUIRED -	2,322	SQ FT	45%	
EXISTING -	18,087	SQ FT	49.8%	EXISTING -	4,310	SQ FT	83%	
PROPOSED -	18,526	SQ FT	51%	PROPOSED -	3,836	SQ FT	74%	

State of Florida
Landscape Architect
Registration No.
6666856

PALM BEACH, FL.


SCALE: $3/32'' = 1'-0''$


08 NOVEMBER 2023-DROP OFF

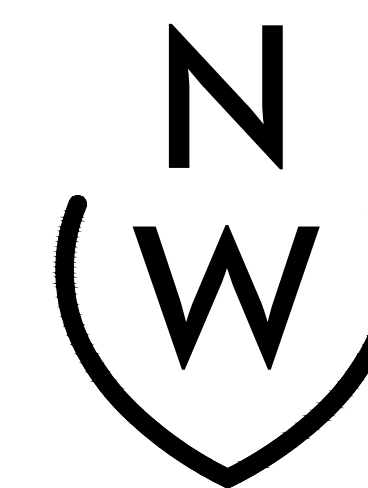


625 N. Flagler Drive
Suite 502
West Palm Beach, FL 33401
P: 561-659-2820
F: 561-659-2113

LP1

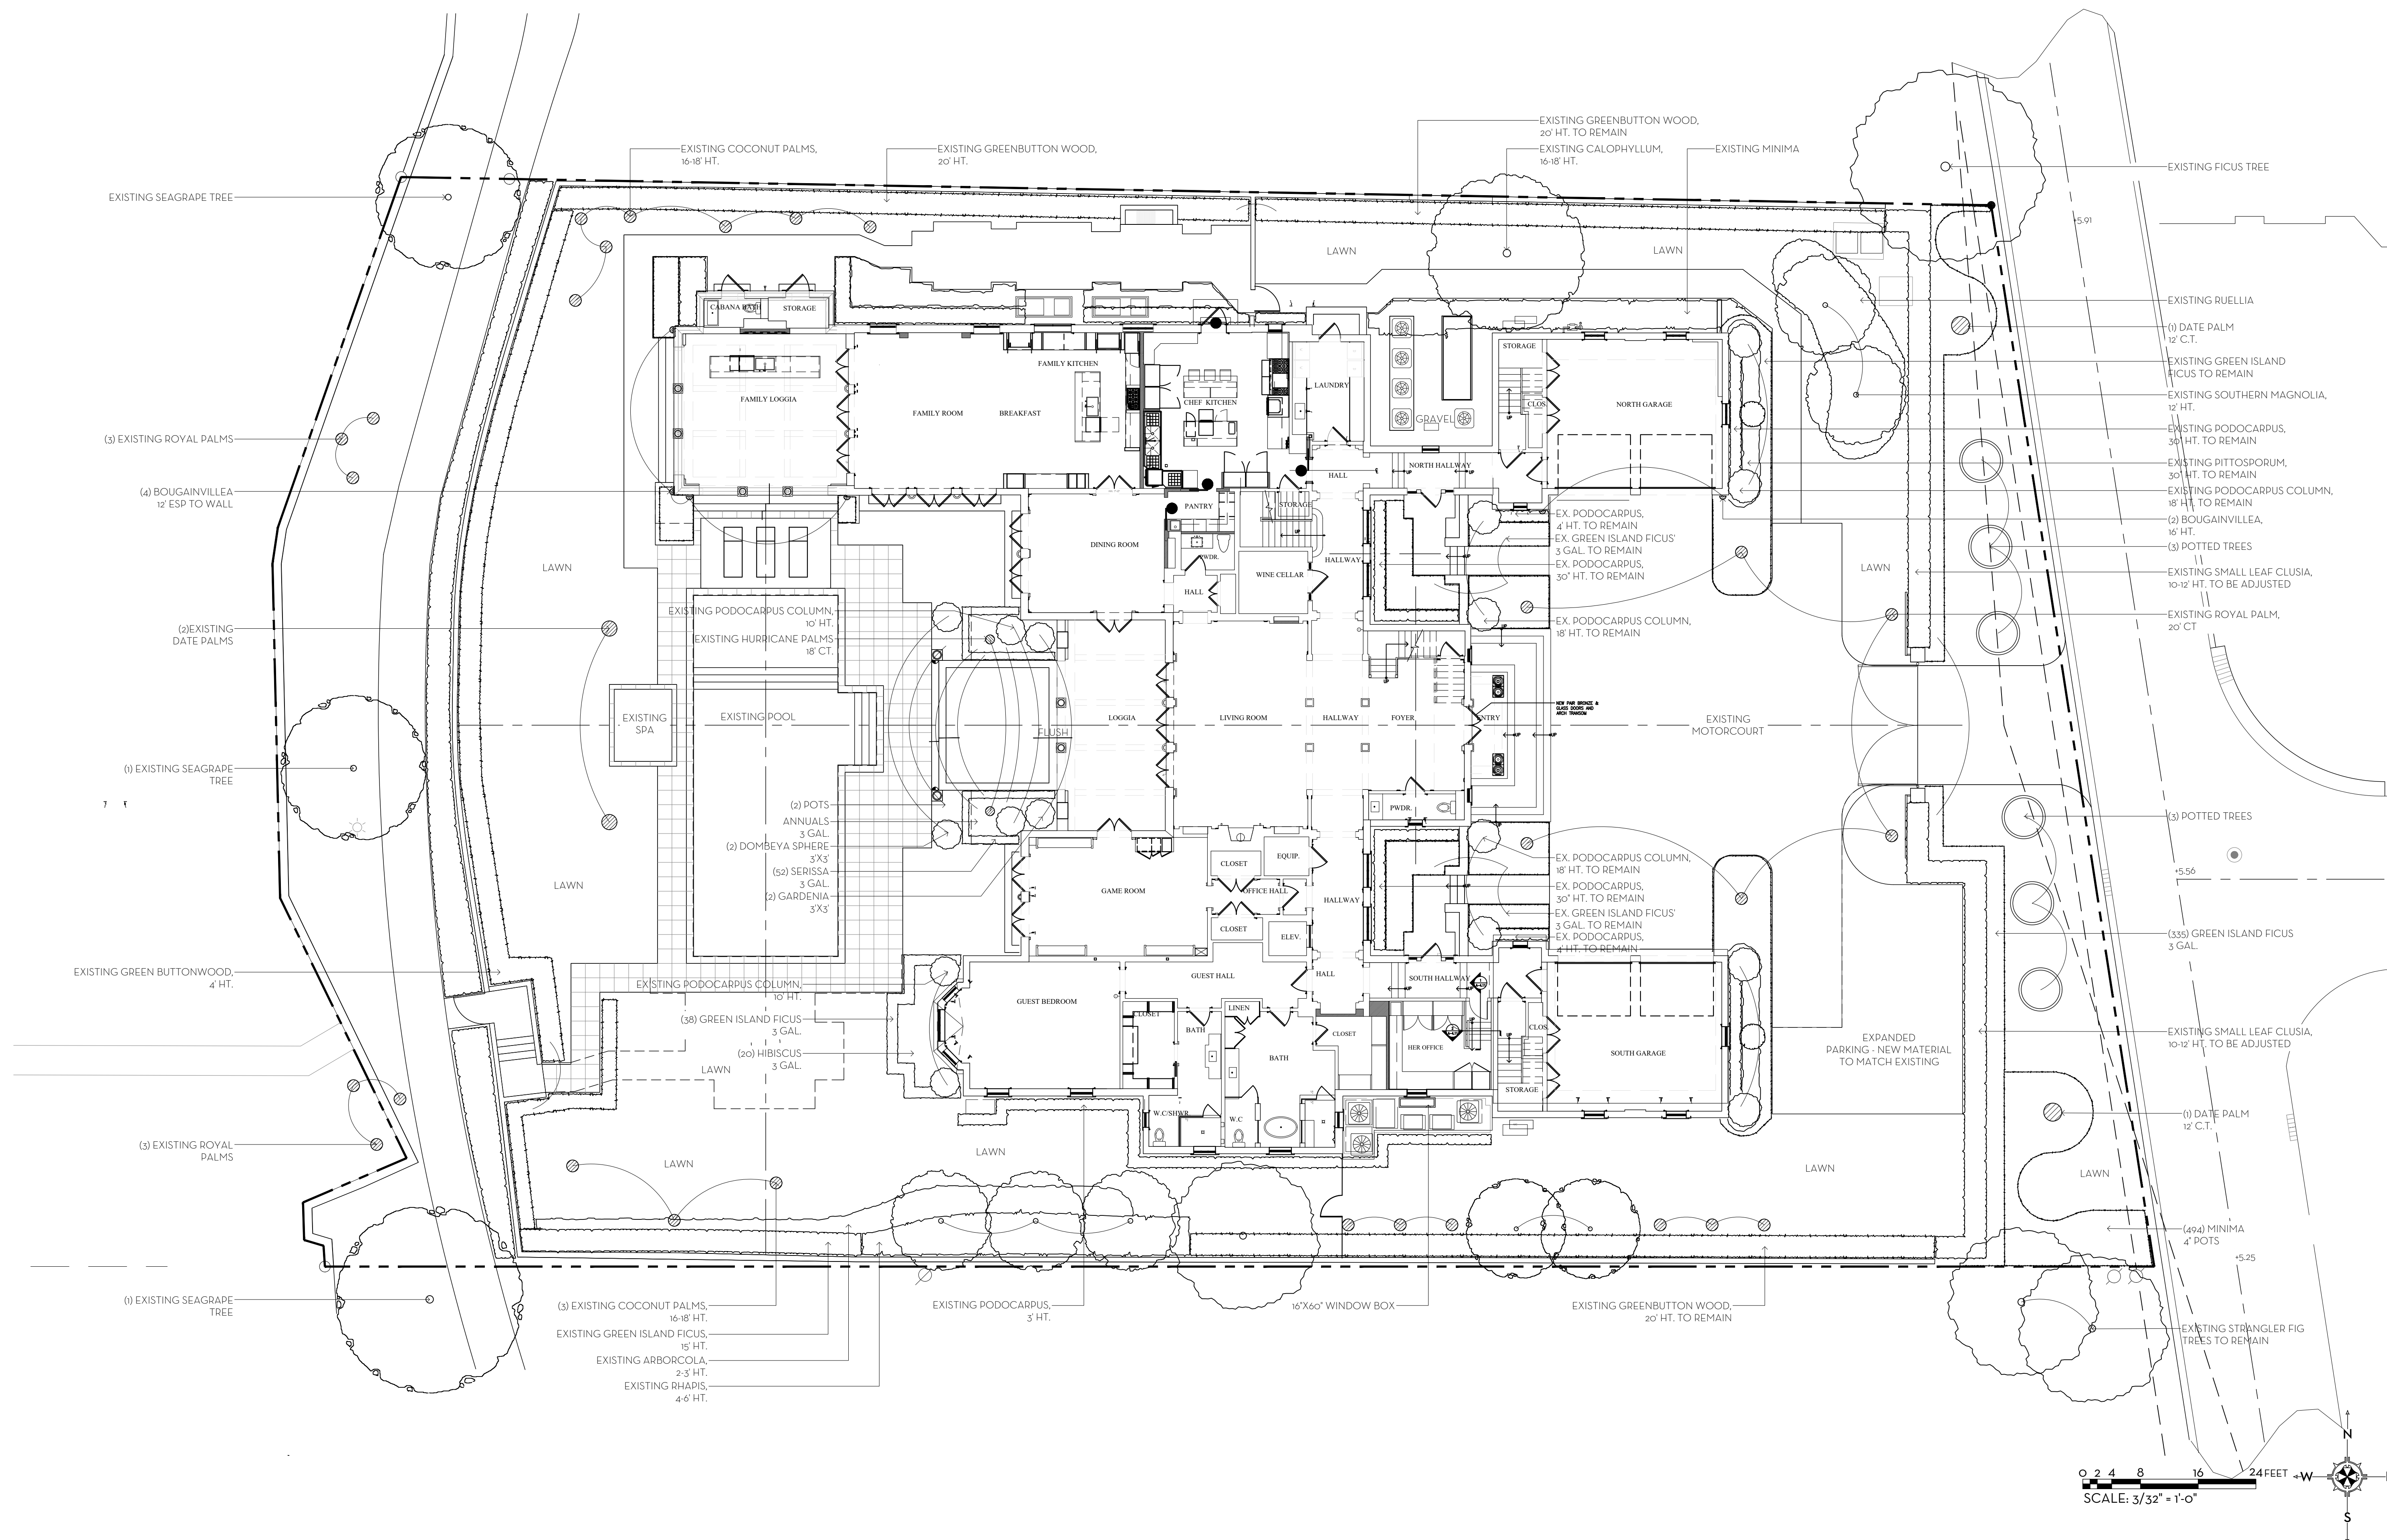

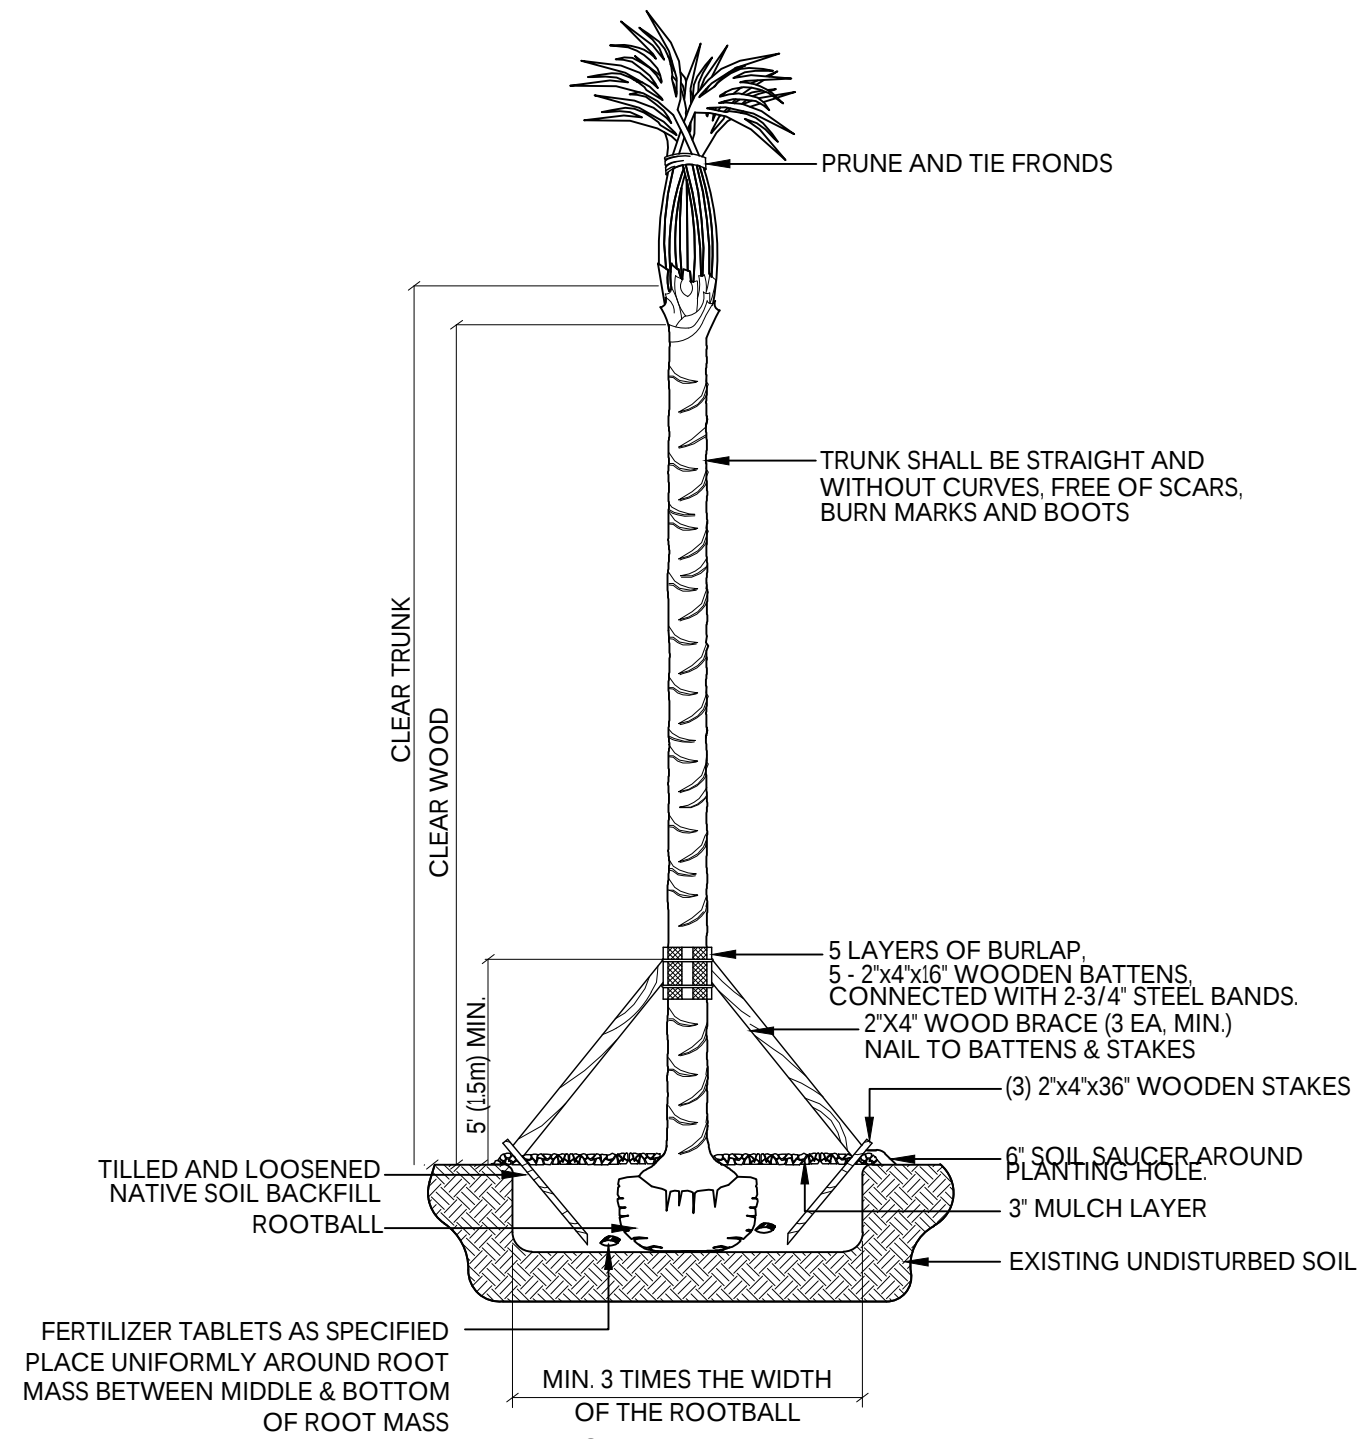


PALM PLANTING DETAIL
N.T.S.

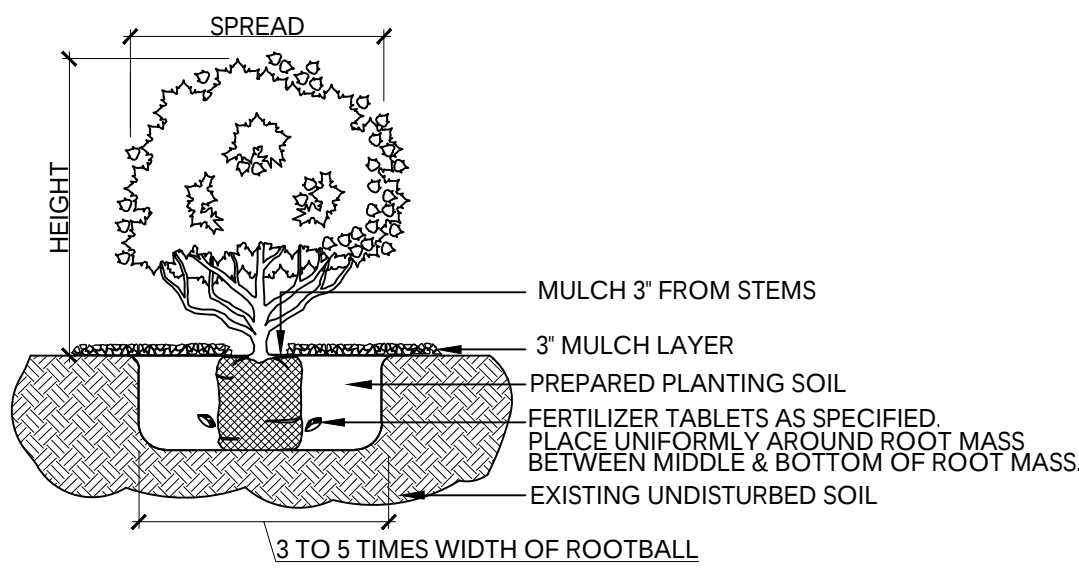

NOTE:
ALL MATERIAL TO BE FLORIDA #1 OR BETTER

SHRUB & GROUNDCOVER PLANTING DETAIL
N.T.S.

NOTE: BUD SHALL BE PERPENDICULAR TO GROUND PLANE. TRUNK SHALL BE STRAIGHT AND WITHOUT CURVES. NO SCARRED OR BLACKENED TRUNKS.

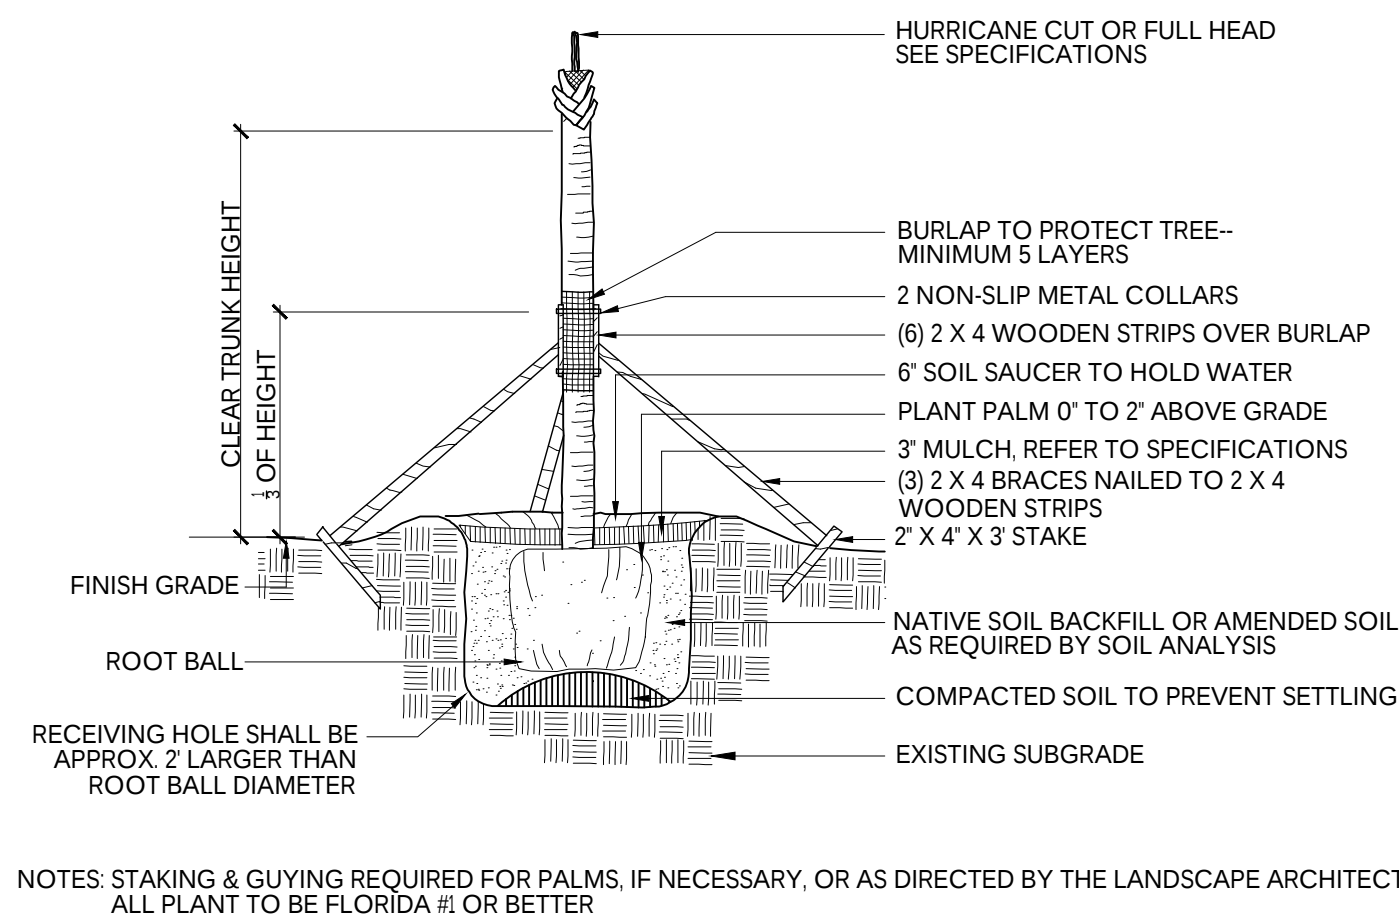


NOTES: STAKING & GUYING REQUIRED FOR PALMS, IF NECESSARY, OR AS DIRECTED BY THE LANDSCAPE ARCHITECT.
ALL PLANT TO BE FLORIDA #1 OR BETTER

PALM TREE PLANTING AND STAKING DETAIL
N.T.S.


FERTILIZATION
SHRUBS AND TREES
ALL TREES AND SHRUBS SHALL BE FERTILIZED WITH 'AGRIFORM' 20-15-5 PLANTING TABLETS AT TIME OF INSTALLATION AND PRIOR TO COMPLETION OF PIT BACKFILLING. TABLETS SHALL BE PLACED UNIFOMLY AROUND THE ROOT MASS OF A DEPTH THAT IS BETWEEN THE MIDDLE AND BOTTOM OF THE ROOT MASS.
APPLICATION RATE:
1 GALLON CAN: 1 - 21 GRAM TABLET
3 GALLON CAN: 2 - 21 GRAM TABLETS
5 GALLON CAN: 3 - 21 GRAM TABLETS
7 GALLON CAN: 4 - 21 GRAM TABLETS
TREES: 3 - 21 GRAM TABLETS EACH 1/2\"/>

NOTES:
1. ALL WOOD SHALL BE SPRUCE OR PINE-NOT PRESSURE TREATED.
2. CROSS TIES SHALL NOT CROSS OVER WOODY ROOTS.
3. REMOVE ALL STRING &/OR WIRE WRAPPED AROUND TRUNK.
4. REMOVE ALL STRAPS, ROPES, WIRE &/OR STRINGS USED TO LIFT THE ROOTBALL.
5. REMOVE ALL BURLAP &/OR WIRE FROM THE TOP OF THE ROOT BALL.
6. TOP OF ROOTBALL TO BE SET 2\"/>

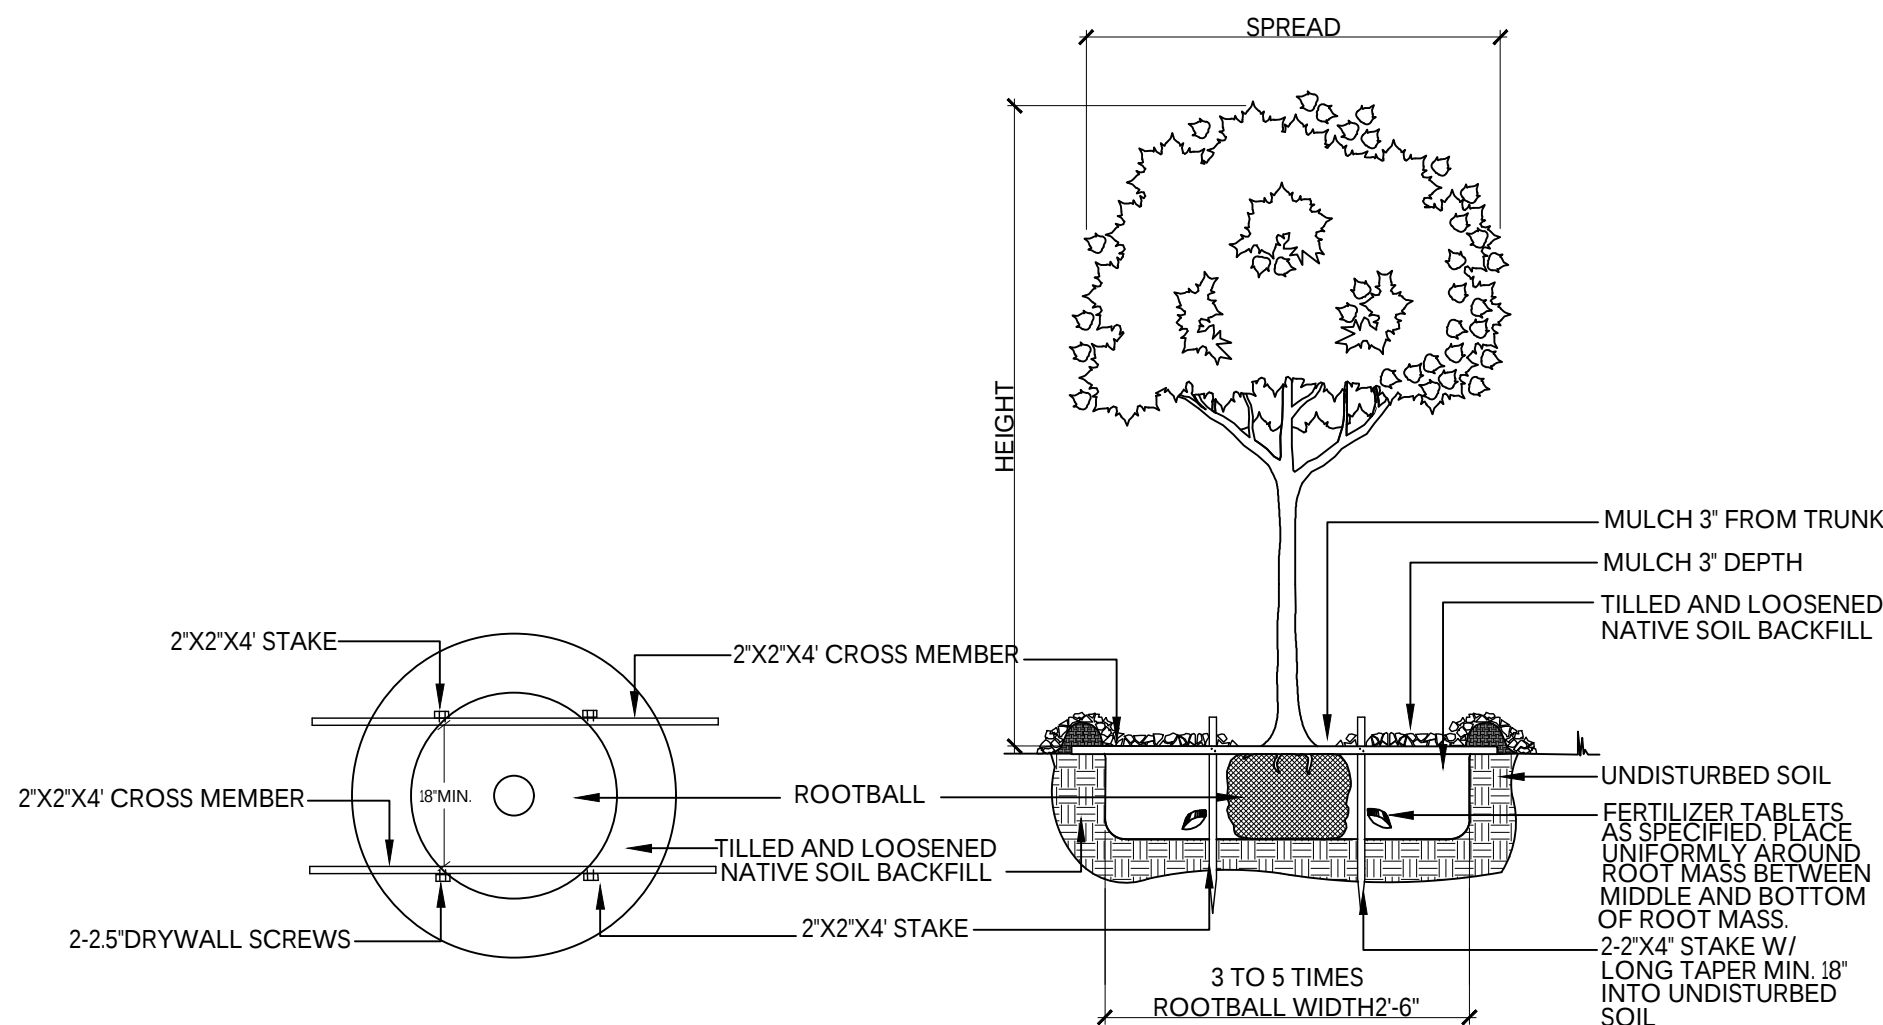

NOTE:
ALL PLANT TO BE FLORIDA #1 GRADE OR BETTER


TREE PLANTING DETAIL
N.T.S.

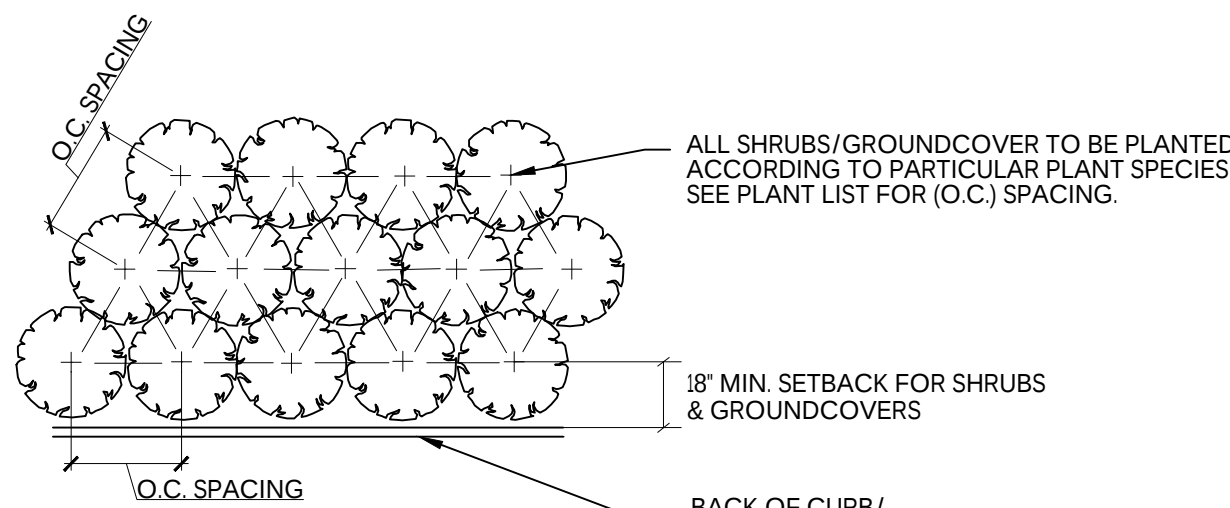


NOTE:
ALL PLANT TO BE FLORIDA #1 OR BETTER

PLANT SPACING DETAIL
N.T.S.

SOD NOTES:
1. ROUGH GRADE PROVIDED BY CONTRACTOR 4'-5\"/>

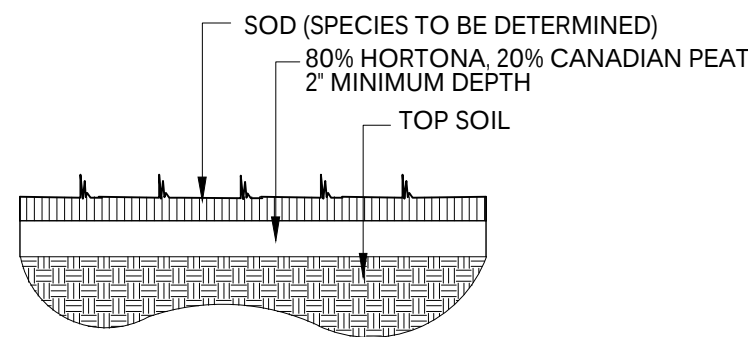

SOD PLANTING DETAIL
N.T.S.

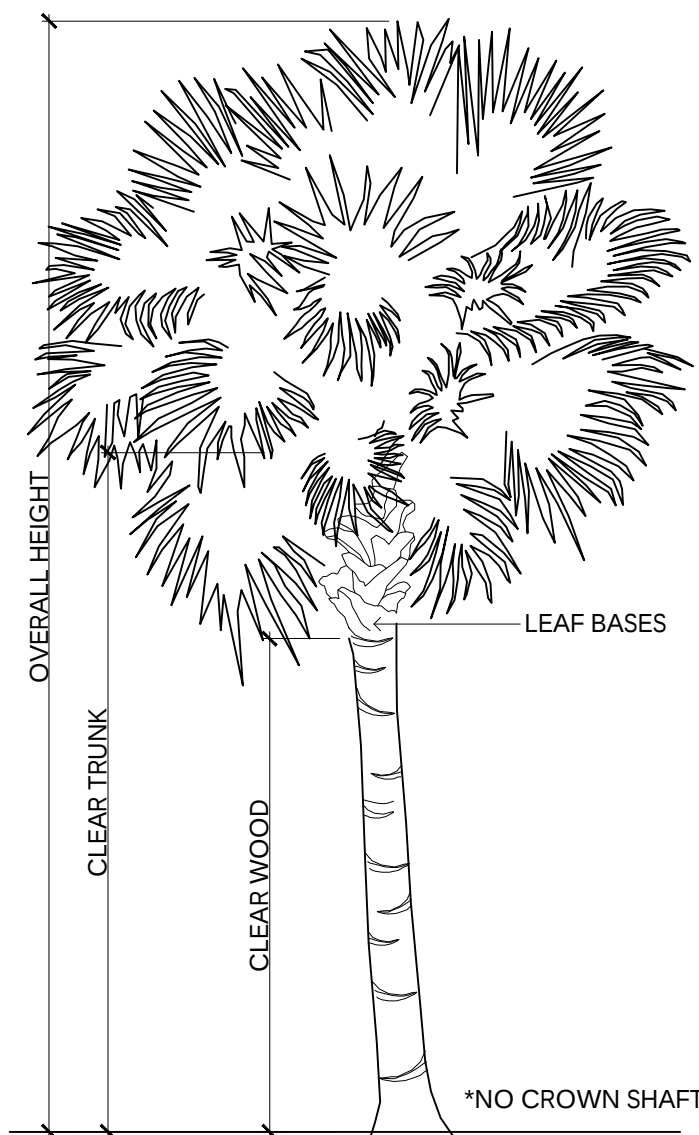

PALM SPECIFICATION DETAIL
N.T.S.

TREE ROOT PRUNING DETAIL
N.T.S.

NOTE:
1. ALLOW 4-6 WEEKS BEFORE MOVING TREES.
2. PROVIDE DRIP IRRIGATION.
3. ALL PLANT MATERIAL TO BE FLORIDA #1 GRADE OR BETTER

						Stiller Residence	
						1350 North Lake Way	
						Palm Beach, FL	
						September 15, 2023	
Item No.	Common Name	Botanical Name	Native Status	Quantity	Covered Area (sf)	Install Specification	
1	TREES						
2							
3	PALMS						
4							
5	HEDGE/SHRUB						
6	DOMBEYA SPHERES			2		3'X3'	
7	GARDENIA SPHERES			2		3'X3'	
8	GROUND COVER/VINES						
9	GREEN ISLAND FICUS	Ficus microcarpa		30		3 GAL.	
10	HIBISCUS	Hibiscus rosa-sinensis		20		3 GAL.	
11	SERISSA	Serissa japonica		52		3 GAL.	
12	SOD						
13	Diamond Zoysia	Zoysia matrella (L.) Merr.		VIF		100% COVERAGE, ROLLED	
					0		



Town of Palm Beach

Planning Zoning and Building
360 S County Rd
Palm Beach, FL 33480
www.townofpalmbeach.com

Line #	Landscape Legend	
1	Property Address:	1350 NORTH LAKE WAY
2	Lot Area (sq. ft.):	36,270 SF
3		
4	Landscape Open Space (LOS) (Sq Ft and %)	18,135 (50%) 18,526 (51%)
5	LOS to be altered (Sq Ft and %)	N/A 5,098 SF (18.76%)
6	Perimeter LOS (Sq Ft and %)	N/A N/A
7	Front Yard LOS (Sq Ft and %)	2,322 (45%) 3,836 (74%)
8	Native Trees %	30% (number of trees) N/A
9	Native Shrubs & Vines %	30% (number of shrubs & vines) N/A
10	Native Groundcover %	30% (groundcover area) N/A

To determine qualifying native vegetation use either:

[the Institute for Regional Conservation Natives for Your Neighborhood FL Statewide Plant List](#)

OR

[the Florida Native Plant Society Native Plants for Your Area List](#)

Note: Modification of >50% of existing landscape/greenscape are subject to minimum native plant requirements and must submit a landscape and irrigation plan for review.

This table shall be included on the landscape species index sheet as prepared by a licensed landscape architect and landscape openspace data shall be incorporated on to corresponding zoning legend.

See Ord. 003-2023

REV BF 20230727

MARIO F. NIEVERA

State of Florida
Landscape Architect
Registration No.
6666856

PLANT LIST AND DETAILS

1350 NORTH LAKE WAY

PALM BEACH, FL.

09 NOVEMBER 2023-DROP OFF




NIEVERA WILLIAMS
DESIGN

625 N. Flagler Drive
Suite 502
West Palm Beach, FL 33401
P: 561-659-2820
F: 561-659-2113

NIEVERAWILLIAMS.COM

LP2

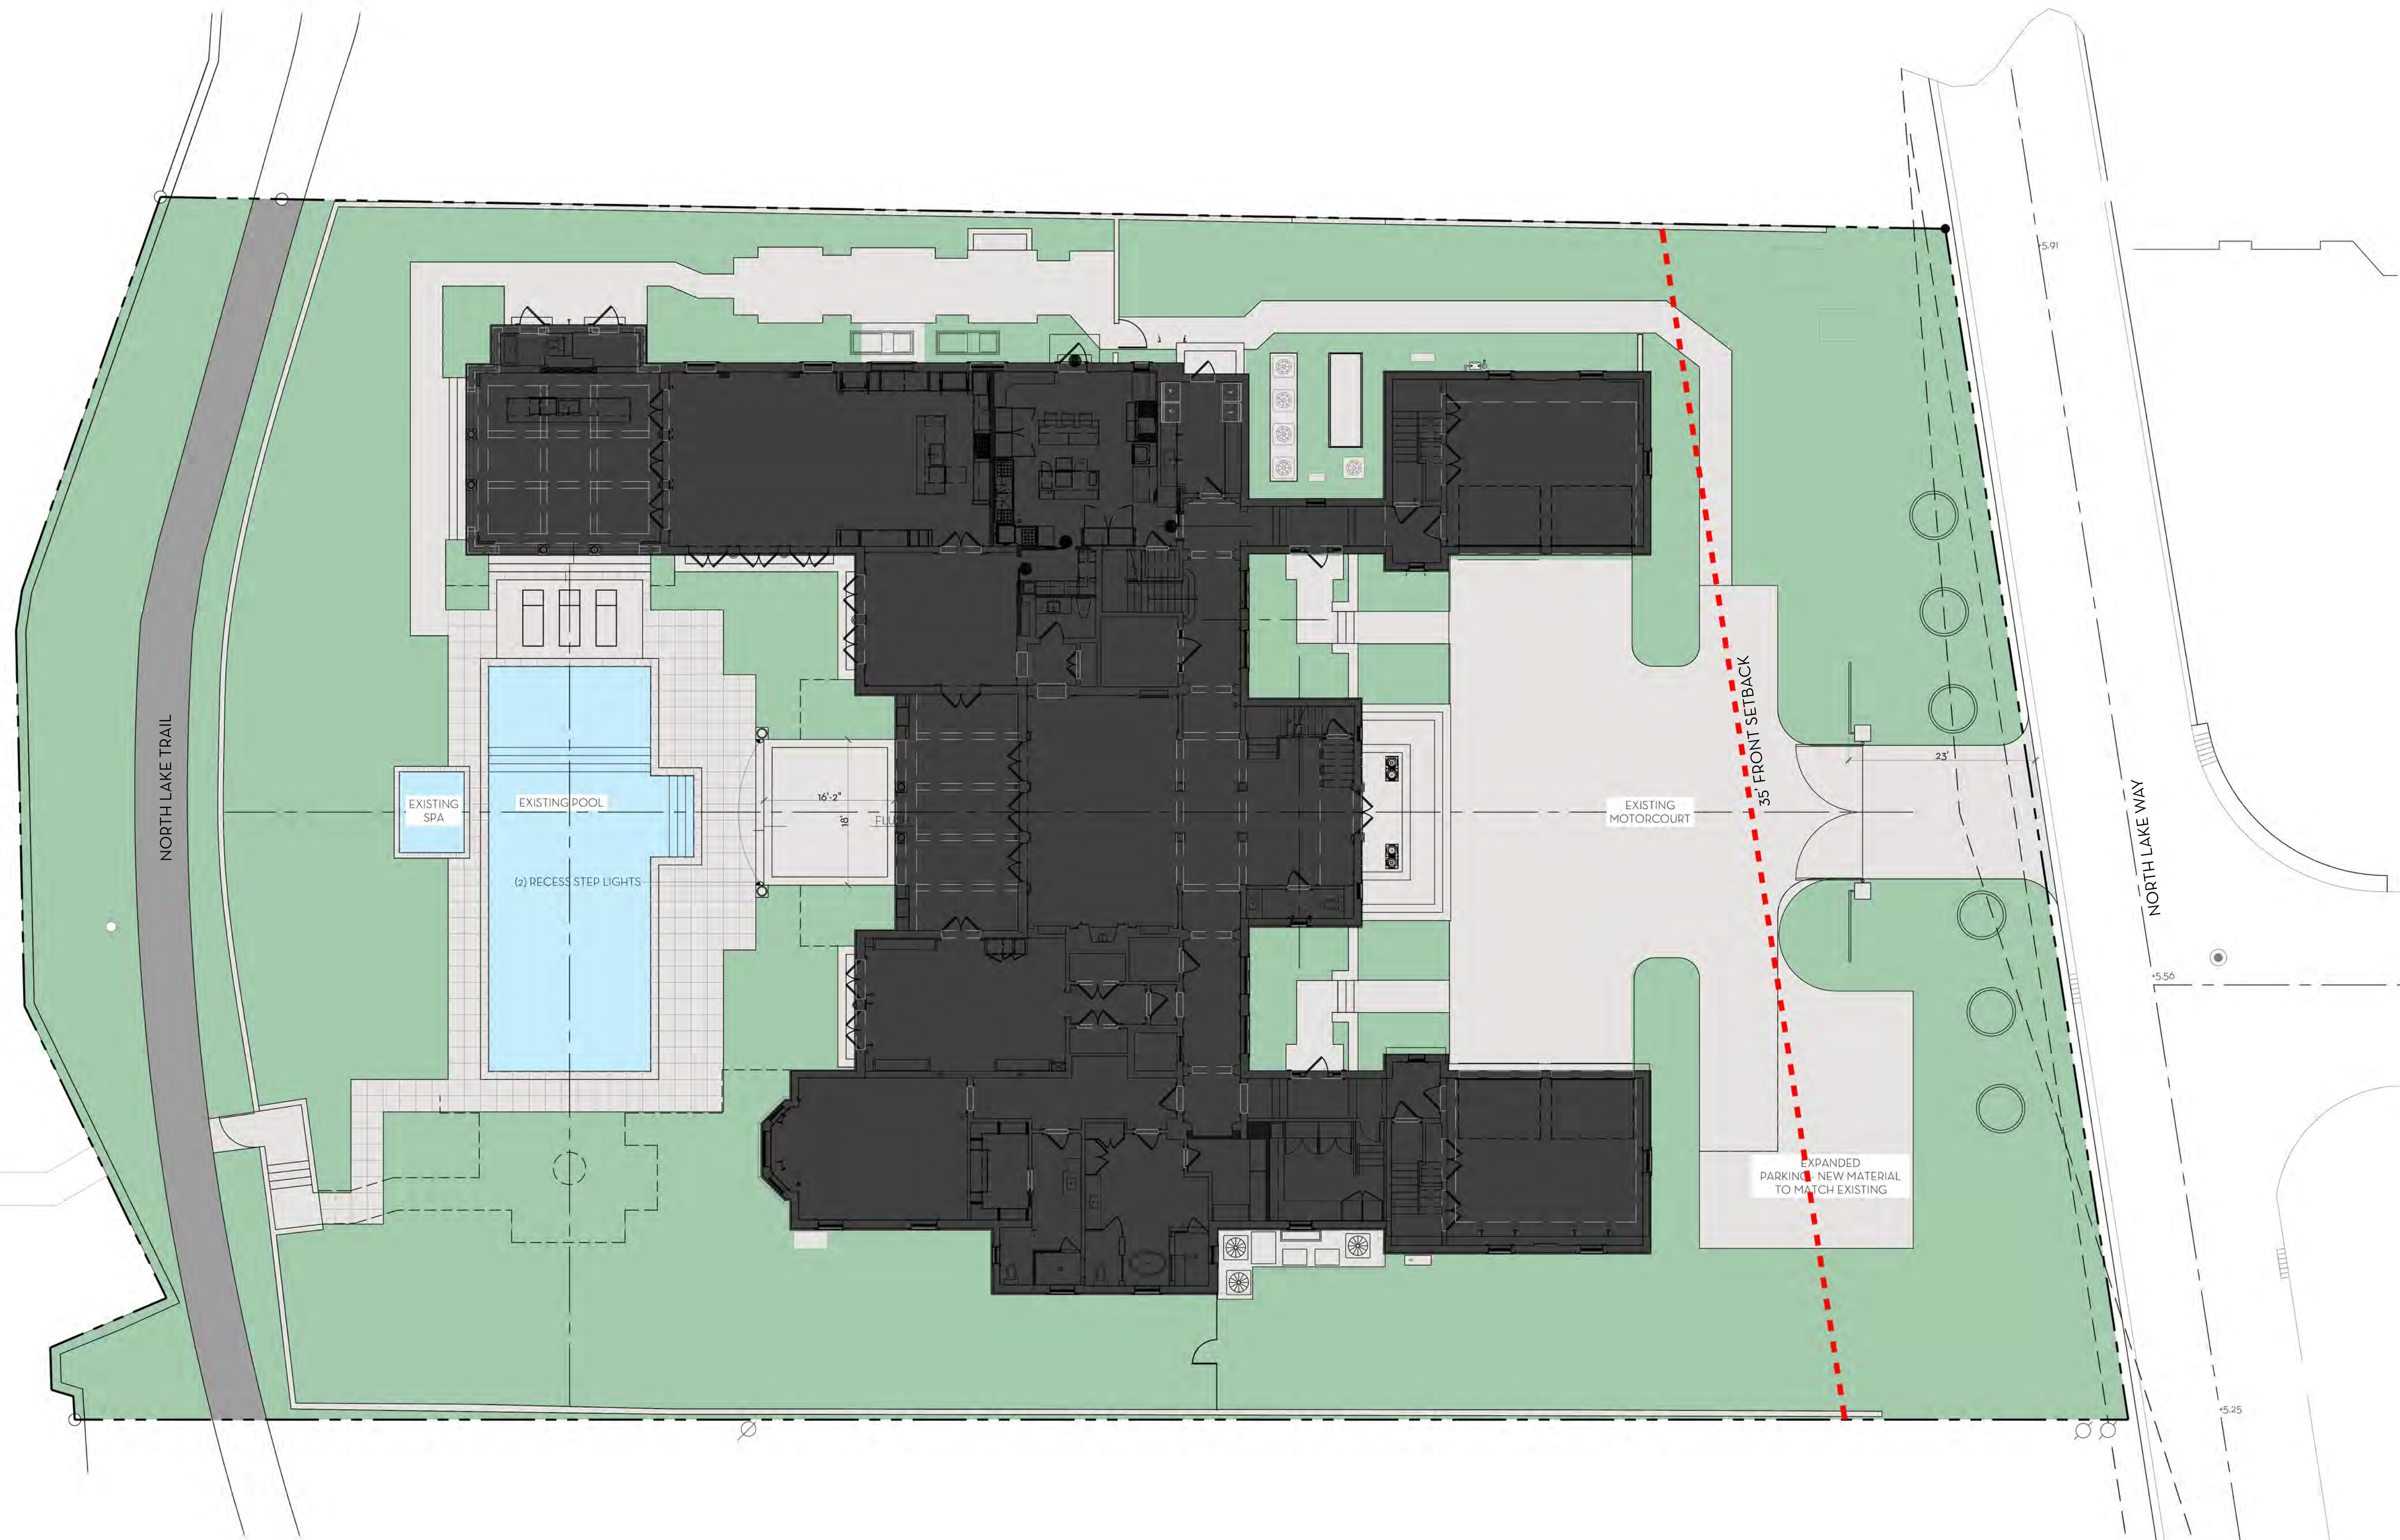


OVERALL R-A SITE CALCULATIONS:

	36,270	SQ FT	100%
MINIMUM LANDSCAPE:			
REQUIRED =	18,135	SQ FT	50%
EXISTING =	18,087	SQ FT	49.8%
PROPOSED =	18,526	SQ FT	51%

FRONT SETBACK SITE CALCULATIONS:

	5,159	SQ FT	100%
MINIMUM LANDSCAPE:			
REQUIRED =	2,322	SQ FT	45%
EXISTING =	4,310	SQ FT	83%
PROPOSED =	3,836	SQ FT	74%

- OPEN SPACE LEGEND:**
- LANDSCAPE
 - HARDSCAPE
 - WATER
 - BUILDING

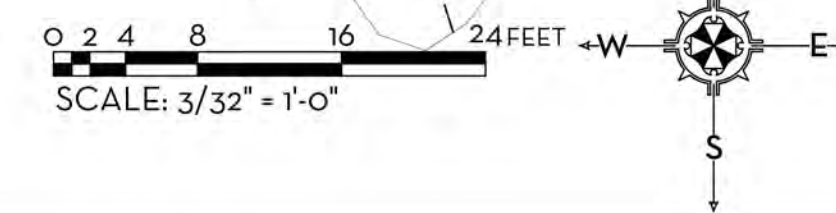

MARIO F. NIEVERA
State of Florida
Landscape Architect
Registration No.
6666856

OPEN SPACE DIAGRAM
1350 NORTH LAKE WAY
PALM BEACH, FL.

SCALE: 3/32" = 1'-0"

23 OCTOBER 2023 - SECOND SUBMITTAL
10 AUGUST 2023 - FIRST SUBMITTAL




NIEVERA WILLIAMS
DESIGN

625 N. Flagler Drive
Suite 502
West Palm Beach, FL 33401
P: 561-659-2820
F: 561-659-2113

NIEVERAWILLIAMS.COM

OS1

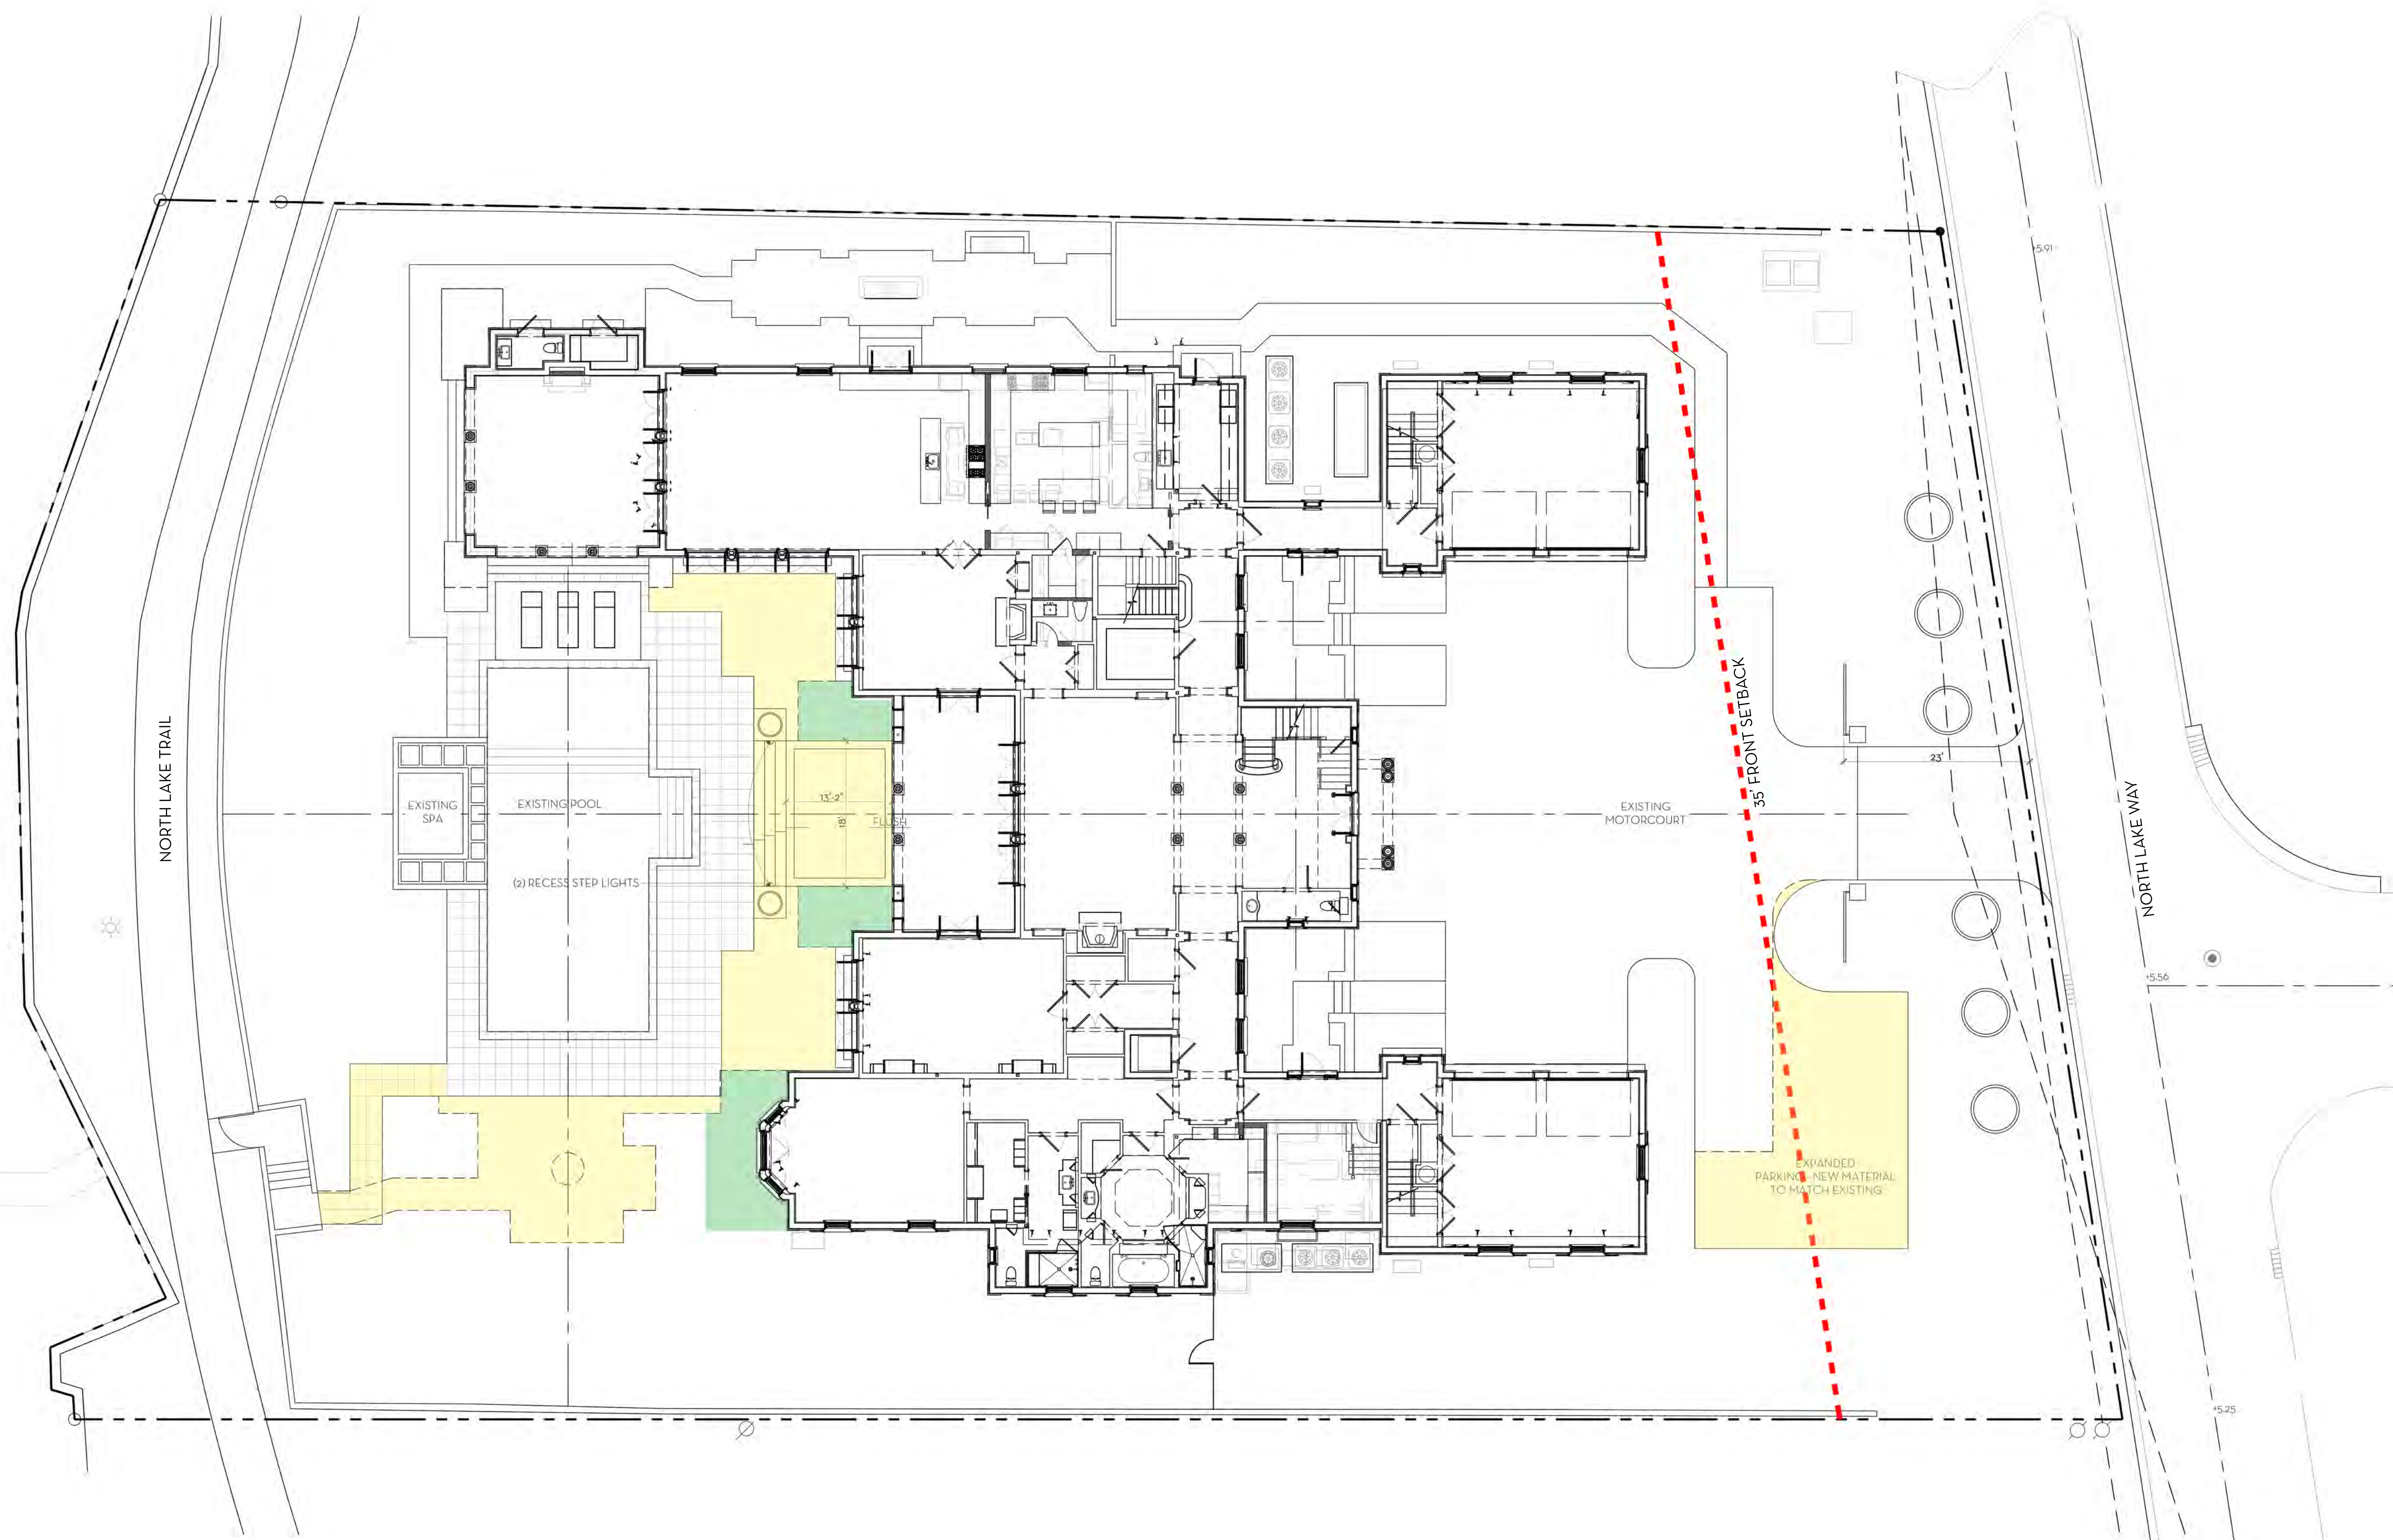


OVERALL R-A SITE CALCULATIONS:

	36,270	SQ FT	100%
MINIMUM LANDSCAPE:			
REQUIRED =	18,135	SQ FT	50%
EXISTING =	18,087	SQ FT	49.8%
PROPOSED =	18,526	SQ FT	51%

FRONT SETBACK SITE CALCULATIONS:

	5,159	SQ FT	100%
MINIMUM LANDSCAPE:			
REQUIRED =	2,322	SQ FT	45%
EXISTING =	4,310	SQ FT	83%
PROPOSED =	3,836	SQ FT	74%

PROPOSED ALTERATIONS:
PROPOSED = 5,098 SQFT 18.76% OF LANDSCAPE OPEN SPACE
HARDSCAPE
LANDSCAPE

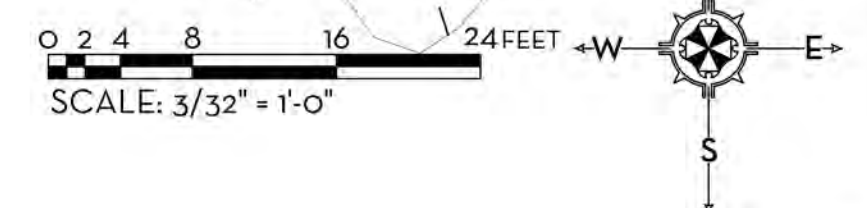

MARIO F. NIEVERA
State of Florida
Landscape Architect
Registration No.
6666856

PROPOSED ALTERATIONS
1350 NORTH LAKE WAY
PALM BEACH, FL.

SCALE: 3/32" = 1'-0"

10 AUGUST 2023 - FIRST SUBMITTAL



625 N. Flagler Drive
Suite 502
West Palm Beach, FL 33401
P: 561-659-2820
F: 561-659-2113

NIEVERAWILLIAMS.COM

SK1