





Orchid House, Palm Beach, FL



Ann Norton Sculpture Garden, West Palm Beach, FL



Slat House, Palm Beach, FL



Scott Merrill Orchid House, Vero Beach, FL



Scott Merrill Orchid House, Vero Beach, FL



Scott Merrill Orchid House, Vero Beach, FL

1 SLAT HOUSE PRECEDENT IMAGES

ELIZABETH CONNAUGHTON
ARCHITECT OF RECORD:
PATRICK RYAN O'CONNELL
ARCOM #: 23-052 ZON #: 23092




PATRICK RYAN O'CONNELL
ARCHITECT, LLC.
400 ROYAL PALM WAY, SUITE 206
PALM BEACH FL 33480
FL LIC #: AA26003685
tel (561)-331-2048 WWW.PROARCHITECT.COM

PROPOSED RESIDENCE FOR:
CONNAUGHTON RESIDENCE
300 COLONIAL LANE
PALM BEACH, FL 33480

Project #: 23-003
Drawn by: AR,PRO
Date(s):
26 JUNE, 2023 - ARCOM PRE-APP
07 SEPT. 2023 - ARCOM FIRST
SUBMITTAL
23 OCT. 2023 - ARCOM SECOND
SUBMITTAL

SEAL


PATRICK RYAN O'CONNELL
PROFESSIONAL CERTIFICATION:
"I certify that these documents were prepared
or approved by me, and that I am a duly
licensed architect under the laws of the State
of Florida, license #AB98461,
exp. date 28 February 2025."

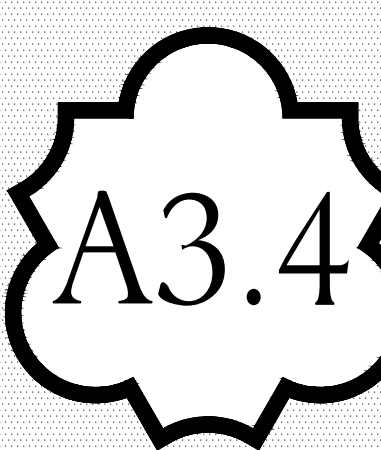



1 PROPOSED NORTH COLORED ELEVATION

ELIZABETH CONNAUGHTON
ARCHITECT OF RECORD:
PATRICK RYAN O'CONNELL
ARCOM #: 23-052 ZON #: 23092

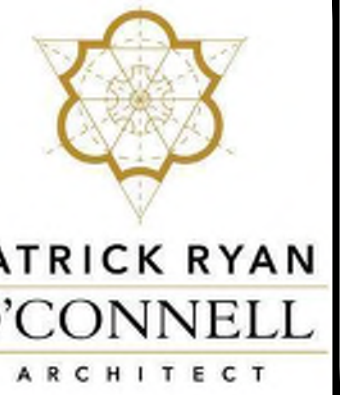

PATRICK RYAN O'CONNELL
ARCHITECT, LLC.
400 ROYAL PALM WAY, SUITE 206
PALM BEACH FL 33480
FL LIC #: AA26003685
tel (561)-331-2048 WWW.PROARCHITECT.COM

PROPOSED RESIDENCE FOR:
CONNAUGHTON RESIDENCE
300 COLONIAL LANE
PALM BEACH, FL 33480

Project #: 23-003
Drawn by: AR,PRO
Date(s):
26 JUNE, 2023 - ARCOM PRE-APP
07 SEPT. 2023 - ARCOM FIRST
SUBMITTAL
23 OCT. 2023 - ARCOM SECOND
SUBMITTAL
09 NOV. 2023 - ARCOM FINAL
SUBMITTAL

SEAL

PATRICK RYAN O'CONNELL

PROFESSIONAL CERTIFICATION:
"I certify that these documents were prepared
or approved by me, and that I am a duly
licensed architect under the laws of the State
of Florida, license #AR09461,
exp. date 28 February 2025."





1

PROPOSED EAST COLORED ELEVATION

ELIZABETH CONNAUGHTON
ARCHITECT OF RECORD:
PATRICK RYAN O'CONNELL

ARCOM #: 23-052 ZON #: 23092



PATRICK RYAN
O'CONNELL
ARCHITECT

PATRICK RYAN O'CONNELL
ARCHITECT, LLC.

400 ROYAL PALM WAY, SUITE 206
PALM BEACH FL 33480
FL LIC #: AA26003685
tel (561)-331-2048 WWW.PROARCHITECT.COM

PROPOSED RESIDENCE FOR:
CONNAUGHTON RESIDENCE

300 COLONIAL LANE
PALM BEACH, FL 33480

Project #: 23-003

Drawn by: AR,PRO

Date(s):

26 JUNE, 2023 - ARCOM PRE-APP

07 SEPT. 2023 - ARCOM FIRST

SUBMITTAL

23 OCT. 2023 - ARCOM SECOND

SUBMITTAL

09 NOV. 2023 - ARCOM FINAL

SUBMITTAL



1 PROPOSED SOUTH COLORED ELEVATION

ELIZABETH CONNAUGHTON
ARCHITECT OF RECORD:
PATRICK RYAN O'CONNELL
ARCOM #: 23-052 ZON #: 23092




PATRICK RYAN O'CONNELL
ARCHITECT, LLC.
400 ROYAL PALM WAY, SUITE 206
PALM BEACH FL 33480
FL LIC #: AA26003685
tel (561)-331-2048 WWW.PROARCHITECT.COM

PROPOSED RESIDENCE FOR:
CONNAUGHTON RESIDENCE
300 COLONIAL LANE
PALM BEACH, FL 33480

Project #: 23-003
Drawn by: AR,PRO
Date(s):
26 JUNE, 2023 - ARCOM PRE-APP
07 SEPT. 2023 - ARCOM FIRST
SUBMITTAL
23 OCT. 2023 - ARCOM SECOND
SUBMITTAL
09 NOV. 2023 - ARCOM FINAL
SUBMITTAL

SEAL
PATRICK RYAN O'CONNELL
PROFESSIONAL CERTIFICATION:
"I certify that these documents were prepared
or approved by me, and that I am a duly
licensed architect under the laws of the State
of Florida, license #AR09461,
exp. date 28 February 2025."



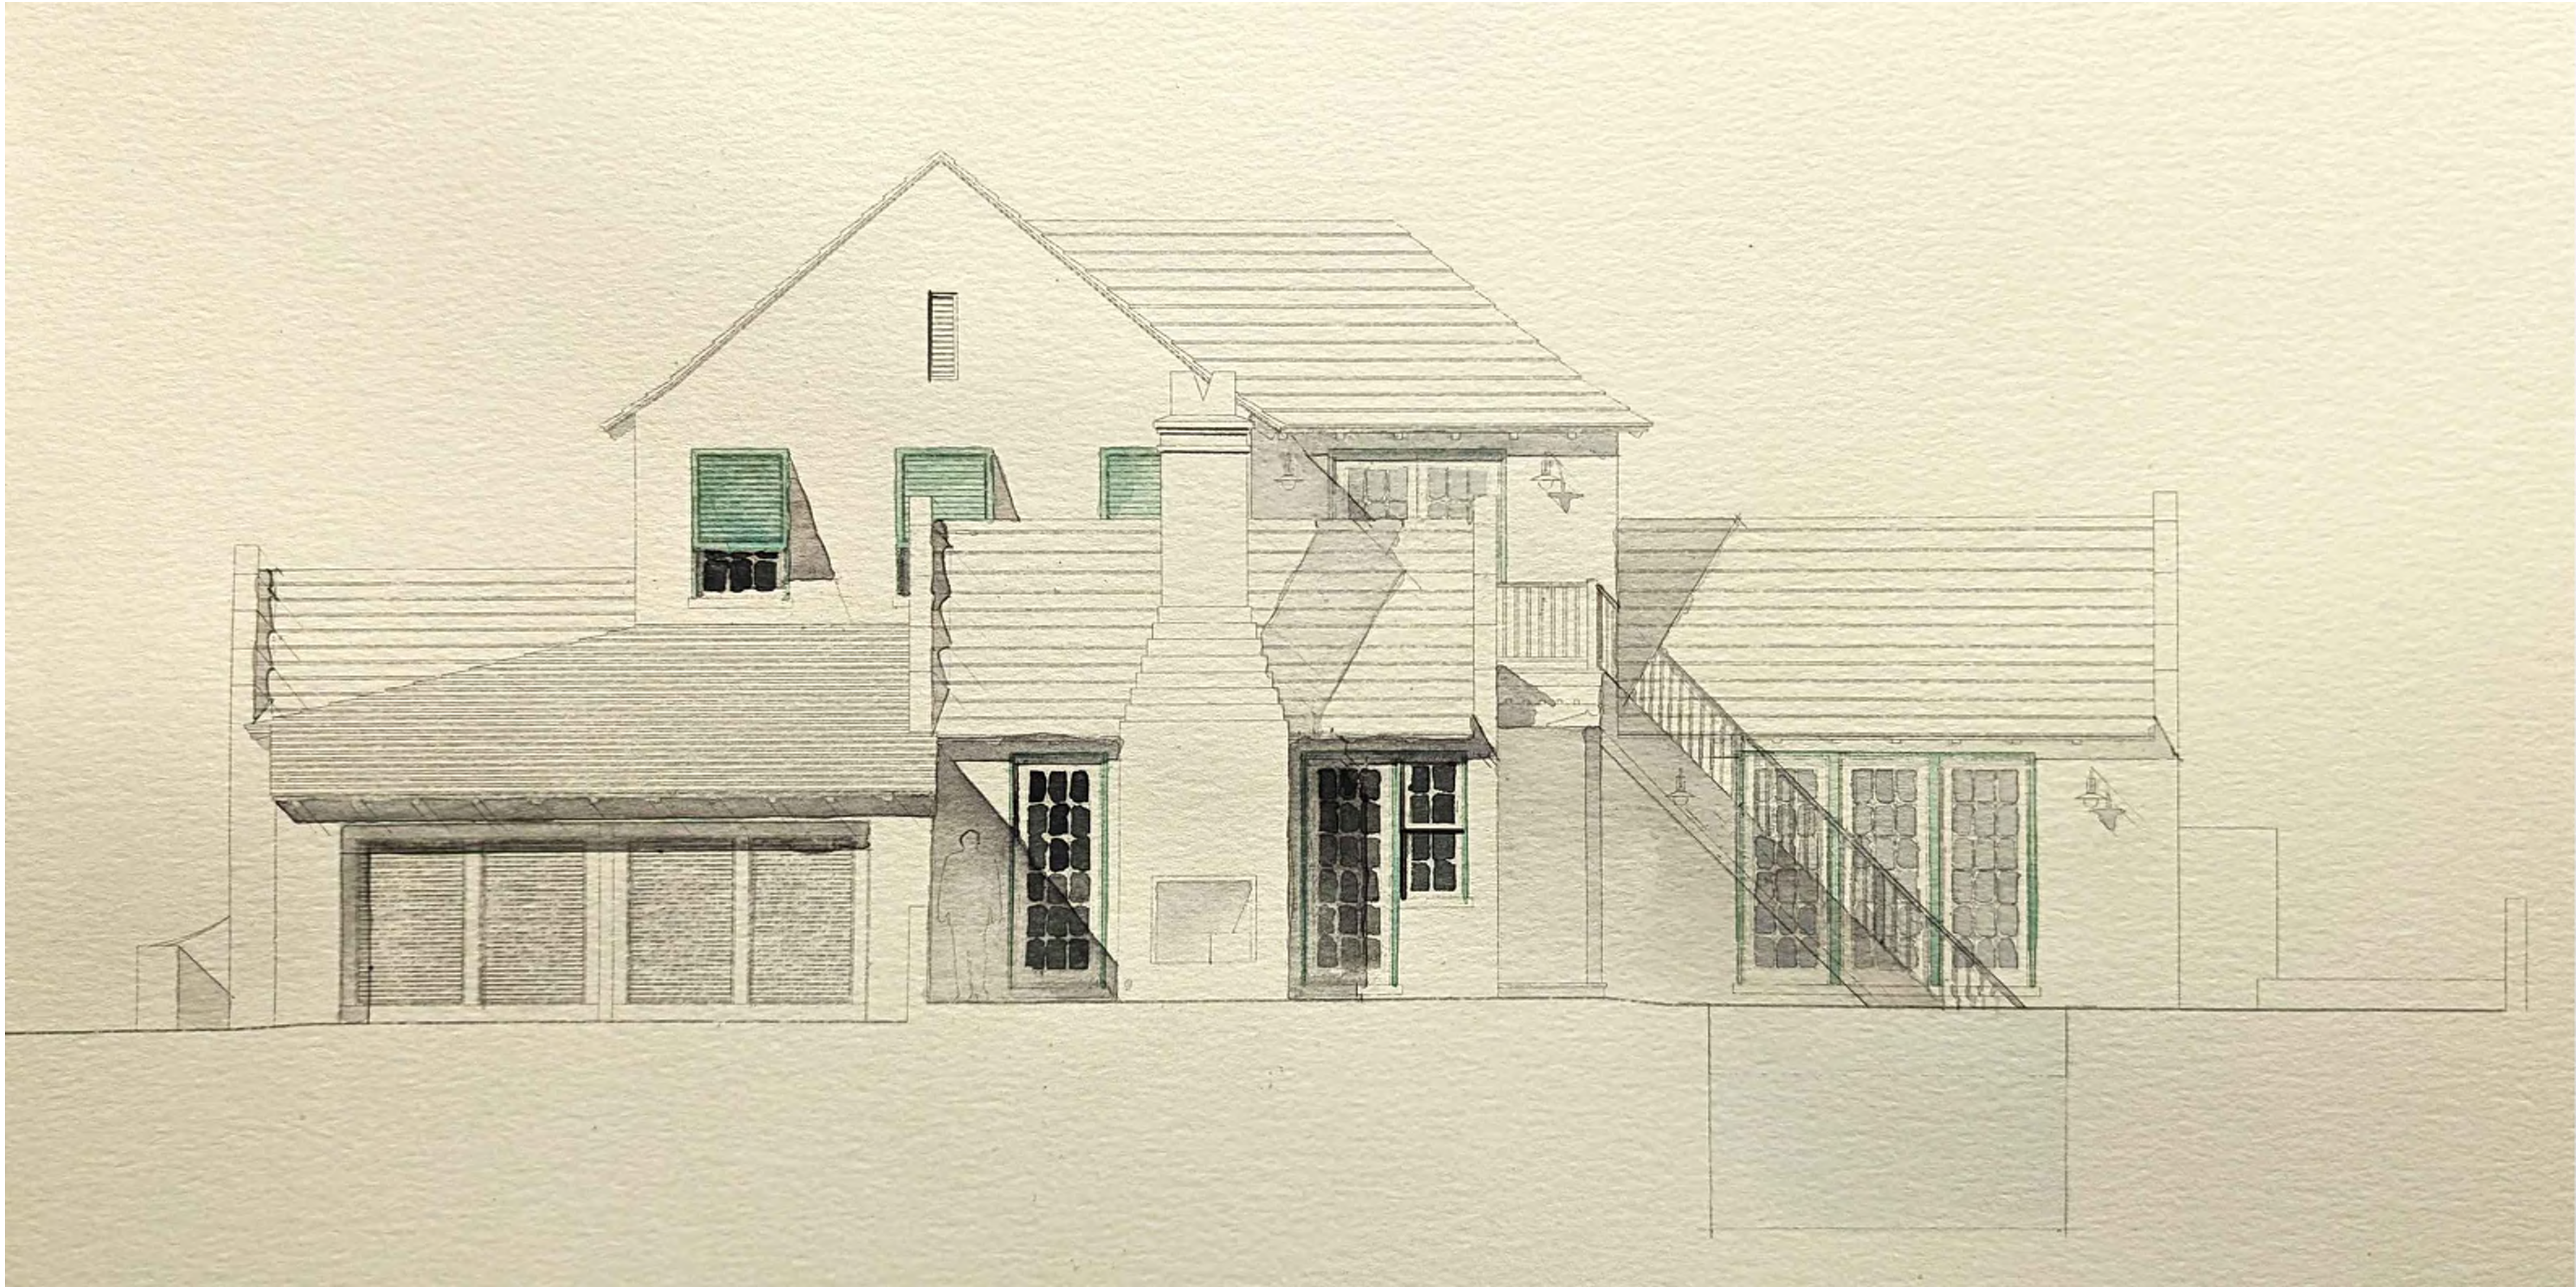

1

PROPOSED WEST COLORED ELEVATION

ELIZABETH CONNAUGHTON
ARCHITECT OF RECORD:
PATRICK RYAN O'CONNELL

ARCOM #: 23-052 ZON #: 23092



PATRICK RYAN
O'CONNELL
ARCHITECT

PATRICK RYAN O'CONNELL
ARCHITECT, LLC.

400 ROYAL PALM WAY, SUITE 206
PALM BEACH FL 33480
FL LIC #: AA26003685
tel (561) 331-2048 WWW.PROARCHITECT.COM

PROPOSED RESIDENCE FOR:

CONNAUGHTON RESIDENCE

300 COLONIAL LANE
PALM BEACH, FL 33480

Project #: 23-003
Drawn by: AR,PRO
Date(s):
26 JUNE, 2023 - ARCOM PRE-APP
07 SEPT. 2023 - ARCOM FIRST
SUBMITTAL
23 OCT. 2023 - ARCOM SECOND
SUBMITTAL
09 NOV. 2023 - ARCOM FINAL
SUBMITTAL

SEAL

PATRICK RYAN O'CONNELL

PROFESSIONAL CERTIFICATION:
"I certify that these documents were prepared
or approved by me, and that I am a duly
licensed architect under the laws of the State
of Florida, license #AR09461,
exp. date 28 February 2025."

A3.8



PATRICK RYAN O'CONNELL
ARCHITECT, LLC.

400 ROYAL PALM WAY, SUITE 206
PALM BEACH FL 33480
FL LIC #: AA26003685
tel (561)-331-2048 WWW.PROARCHITECT.COM

PROPOSED RESIDENCE FOR:
CONNAUGHTON RESIDENCE

300 COLONIAL LANE
PALM BEACH, FL 33480

Project #: 23-003
Drawn by: AR,PRO
Date(s):
6 JUNE. 2023 - ARCOM PRE-APP
7 SEPT. 2023 - ARCOM FIRST
SUBMITTAL
8 OCT. 2023 - ARCOM SECOND
SUBMITTAL
9 NOV. 2023 - ARCOM FINAL
SUBMITTAL

REAL

PATRICK RYAN O'CONNELL
PROFESSIONAL CERTIFICATION:
I certify that these documents were prepared
or approved by me, and that I am a duly
licensed architect under the laws of the State
of Florida, license #AR98461,
exp. date 28 February 2025."

A3.9

COPYRIGHT © 2023



1

FRONT STREET RENDER

ELIZABETH CONNAUGHTON
ARCHITECT OF RECORD:
PATRICK RYAN O'CONNELL

ARCOM #: 23-052 ZON #: 23092



1

FRONT STREET RENDER WITH LANDSCAPE

ELIZABETH CONNAUGHTON
ARCHITECT OF RECORD:
PATRICK RYAN O'CONNELL

ARCOM #: 23-052 ZON #: 23092



PATRICK RYAN
O'CONNELL
ARCHITECT

PATRICK RYAN O'CONNELL
ARCHITECT, LLC.

400 ROYAL PALM WAY, SUITE 206
PALM BEACH FL 33480
FL LIC #: AA26003685
tel (561)-331-2048 WWW.PROARCHITECT.COM

PROPOSED RESIDENCE FOR:

CONNAUGHTON RESIDENCE

300 COLONIAL LANE
PALM BEACH, FL 33480

Project #: 23-003
Drawn by: AR,PRO
Date(s):
26 JUNE. 2023 - ARCOM PRE-APP
07 SEPT. 2023 - ARCOM FIRST
SUBMITTAL
23 OCT. 2023 - ARCOM SECOND
SUBMITTAL
09 NOV. 2023 - ARCOM FINAL
SUBMITTAL

SEAL

PATRICK RYAN O'CONNELL

PROFESSIONAL CERTIFICATION:
"I certify that these documents were prepared
or approved by me, and that I am a duly
licensed architect under the laws of the State
of Florida, license #AR09461,
exp. date 28 February 2025."

A3.10



1

REAR AERIAL RENDER

ELIZABETH CONNAUGHTON
ARCHITECT OF RECORD:
PATRICK RYAN O'CONNELL

ARCOM #: 23-052 ZON #: 23092



PATRICK RYAN
O'CONNELL
ARCHITECT

PATRICK RYAN O'CONNELL
ARCHITECT, LLC.

400 ROYAL PALM WAY, SUITE 206
PALM BEACH FL 33480
FL LIC #: AA26003685
tel (561)-331-2048 WWW.PROARCHITECT.COM

PROPOSED RESIDENCE FOR:

CONNAUGHTON RESIDENCE

300 COLONIAL LANE
PALM BEACH, FL 33480

Project #: 23-003

Drawn by: AR,PRO

Date(s):

26 JUNE, 2023 - ARCOM PRE-APP
07 SEPT. 2023 - ARCOM FIRST
SUBMITTAL

23 OCT. 2023 - ARCOM SECOND
SUBMITTAL

09 NOV. 2023 - ARCOM FINAL
SUBMITTAL

SEAL

PATRICK RYAN O'CONNELL

PROFESSIONAL CERTIFICATION:
"I certify that these documents were prepared
or approved by me, and that I am a duly
licensed architect under the laws of the State
of Florida, license #AR09461,
exp. date 28 February 2025."



COPYRIGHT © 2023



1

REAR AERIAL RENDER WITH LANDSCAPE

ELIZABETH CONNAUGHTON
ARCHITECT OF RECORD:
PATRICK RYAN O'CONNELL

ARCOM #: 23-052 ZON #: 23092




PATRICK RYAN
O'CONNELL
ARCHITECT

PATRICK RYAN O'CONNELL
ARCHITECT, LLC.
400 ROYAL PALM WAY, SUITE 206
PALM BEACH FL 33480
FL LIC #: AA26003685 WWW.PROARCHITECT.COM
tel (561)-331-2048

PROPOSED RESIDENCE FOR:
CONNAUGHTON RESIDENCE
300 COLONIAL LANE
PALM BEACH, FL 33480

Project #: 23-003
Drawn by: AR,PRO
Date(s):
26 JUNE. 2023 - ARCOM PRE-APP
07 SEPT. 2023 - ARCOM FIRST
SUBMITTAL
23 OCT. 2023 - ARCOM SECOND
SUBMITTAL
09 NOV. 2023 - ARCOM FINAL
SUBMITTAL

SEAL

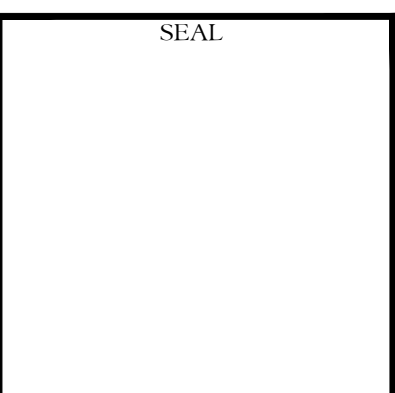


PATRICK RYAN O'CONNELL
PROFESSIONAL CERTIFICATION:
"I certify that these documents were prepared
or approved by me, and that I am a duly
licensed architect under the laws of the State
of Florida, license #AR09461,
exp. date 28 February 2025."




A3.11A


COPYRIGHT © 2023

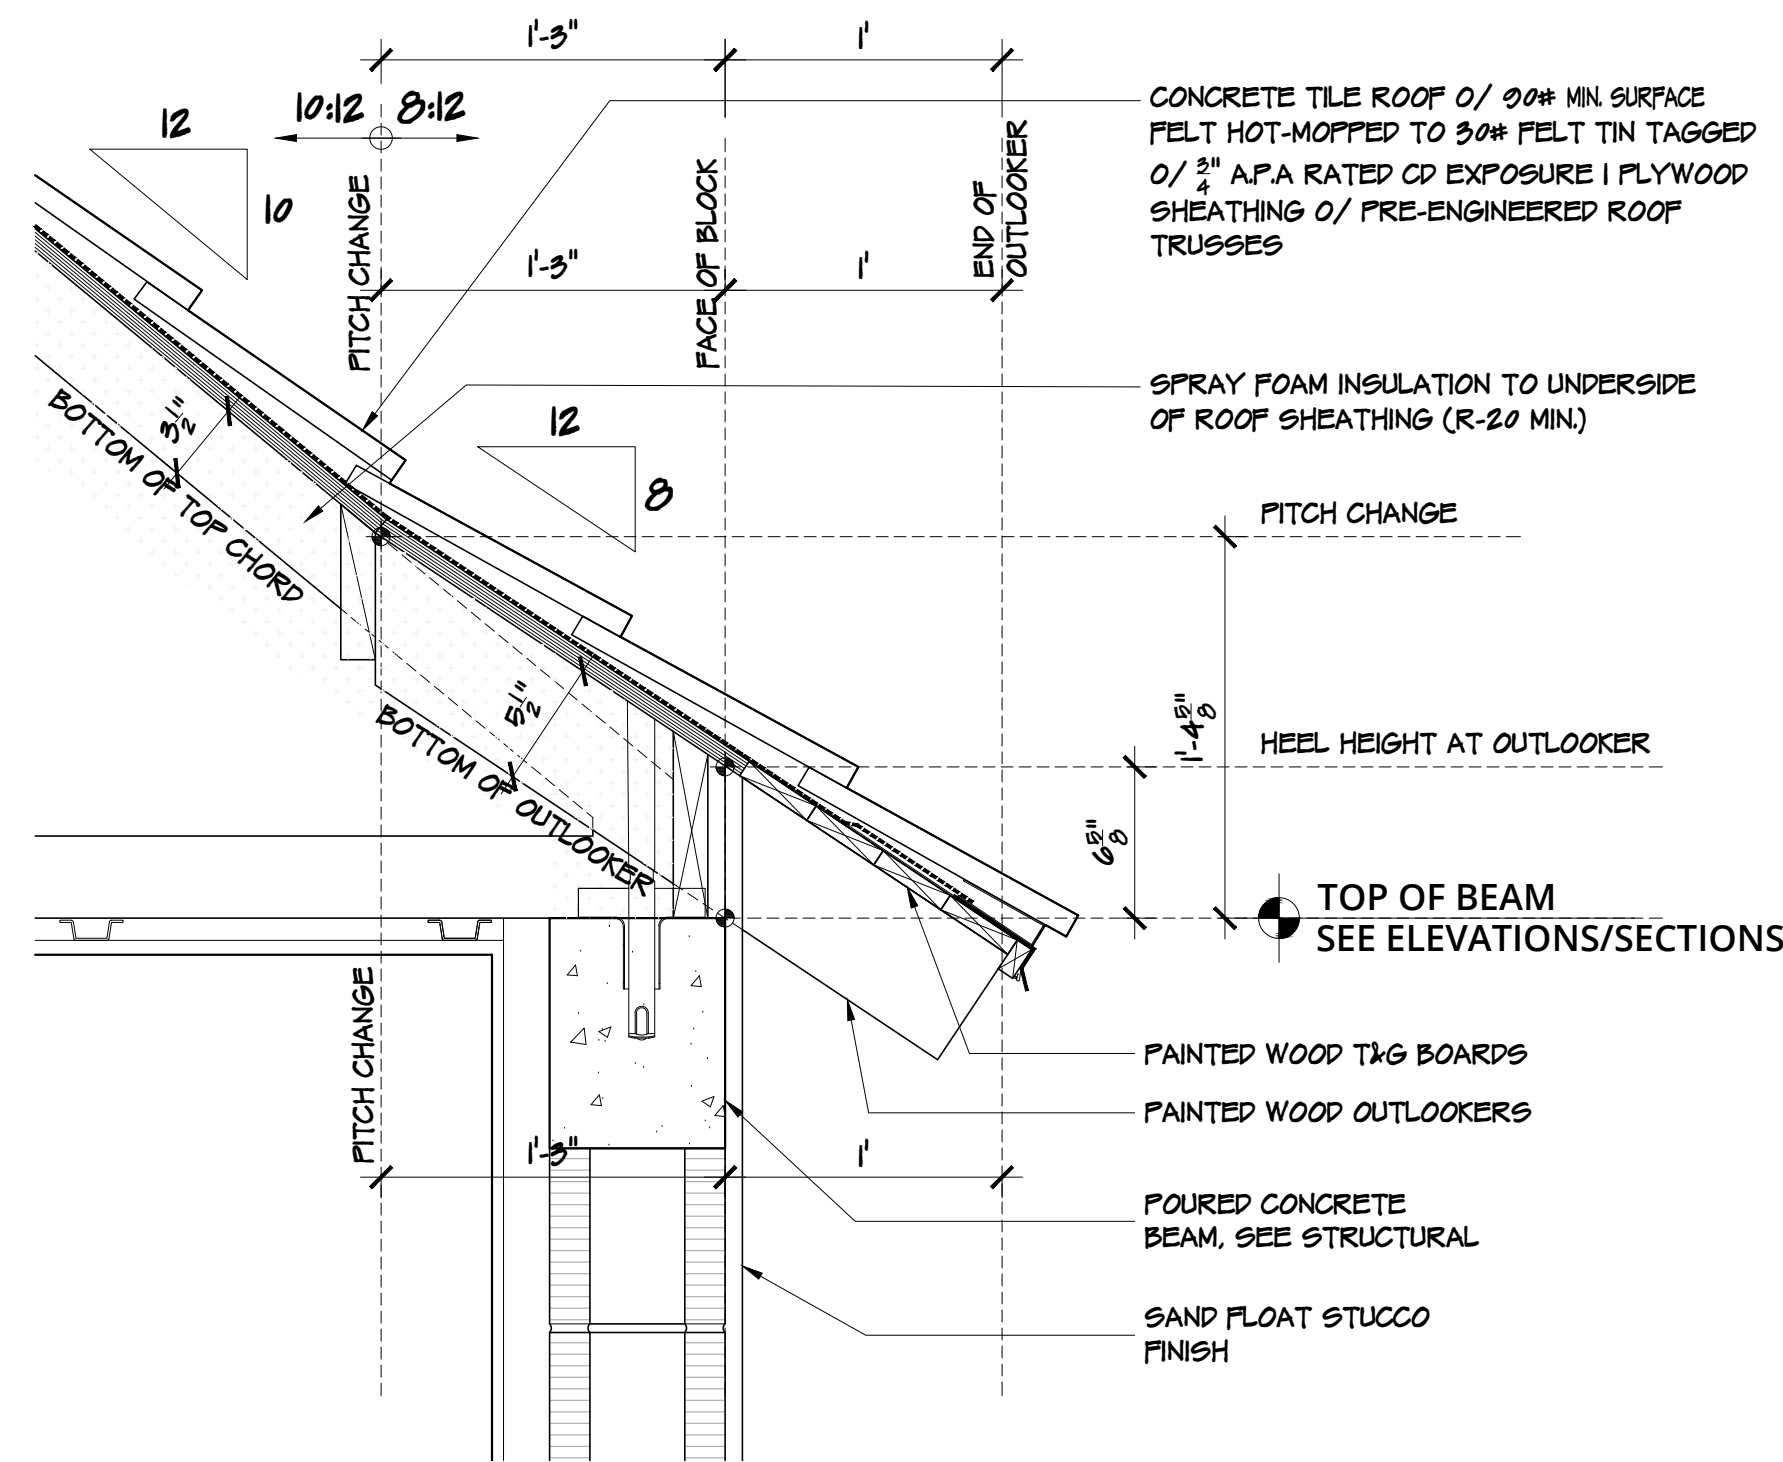

1 TYPICAL EAVE DETAIL
NOT TO SCALE

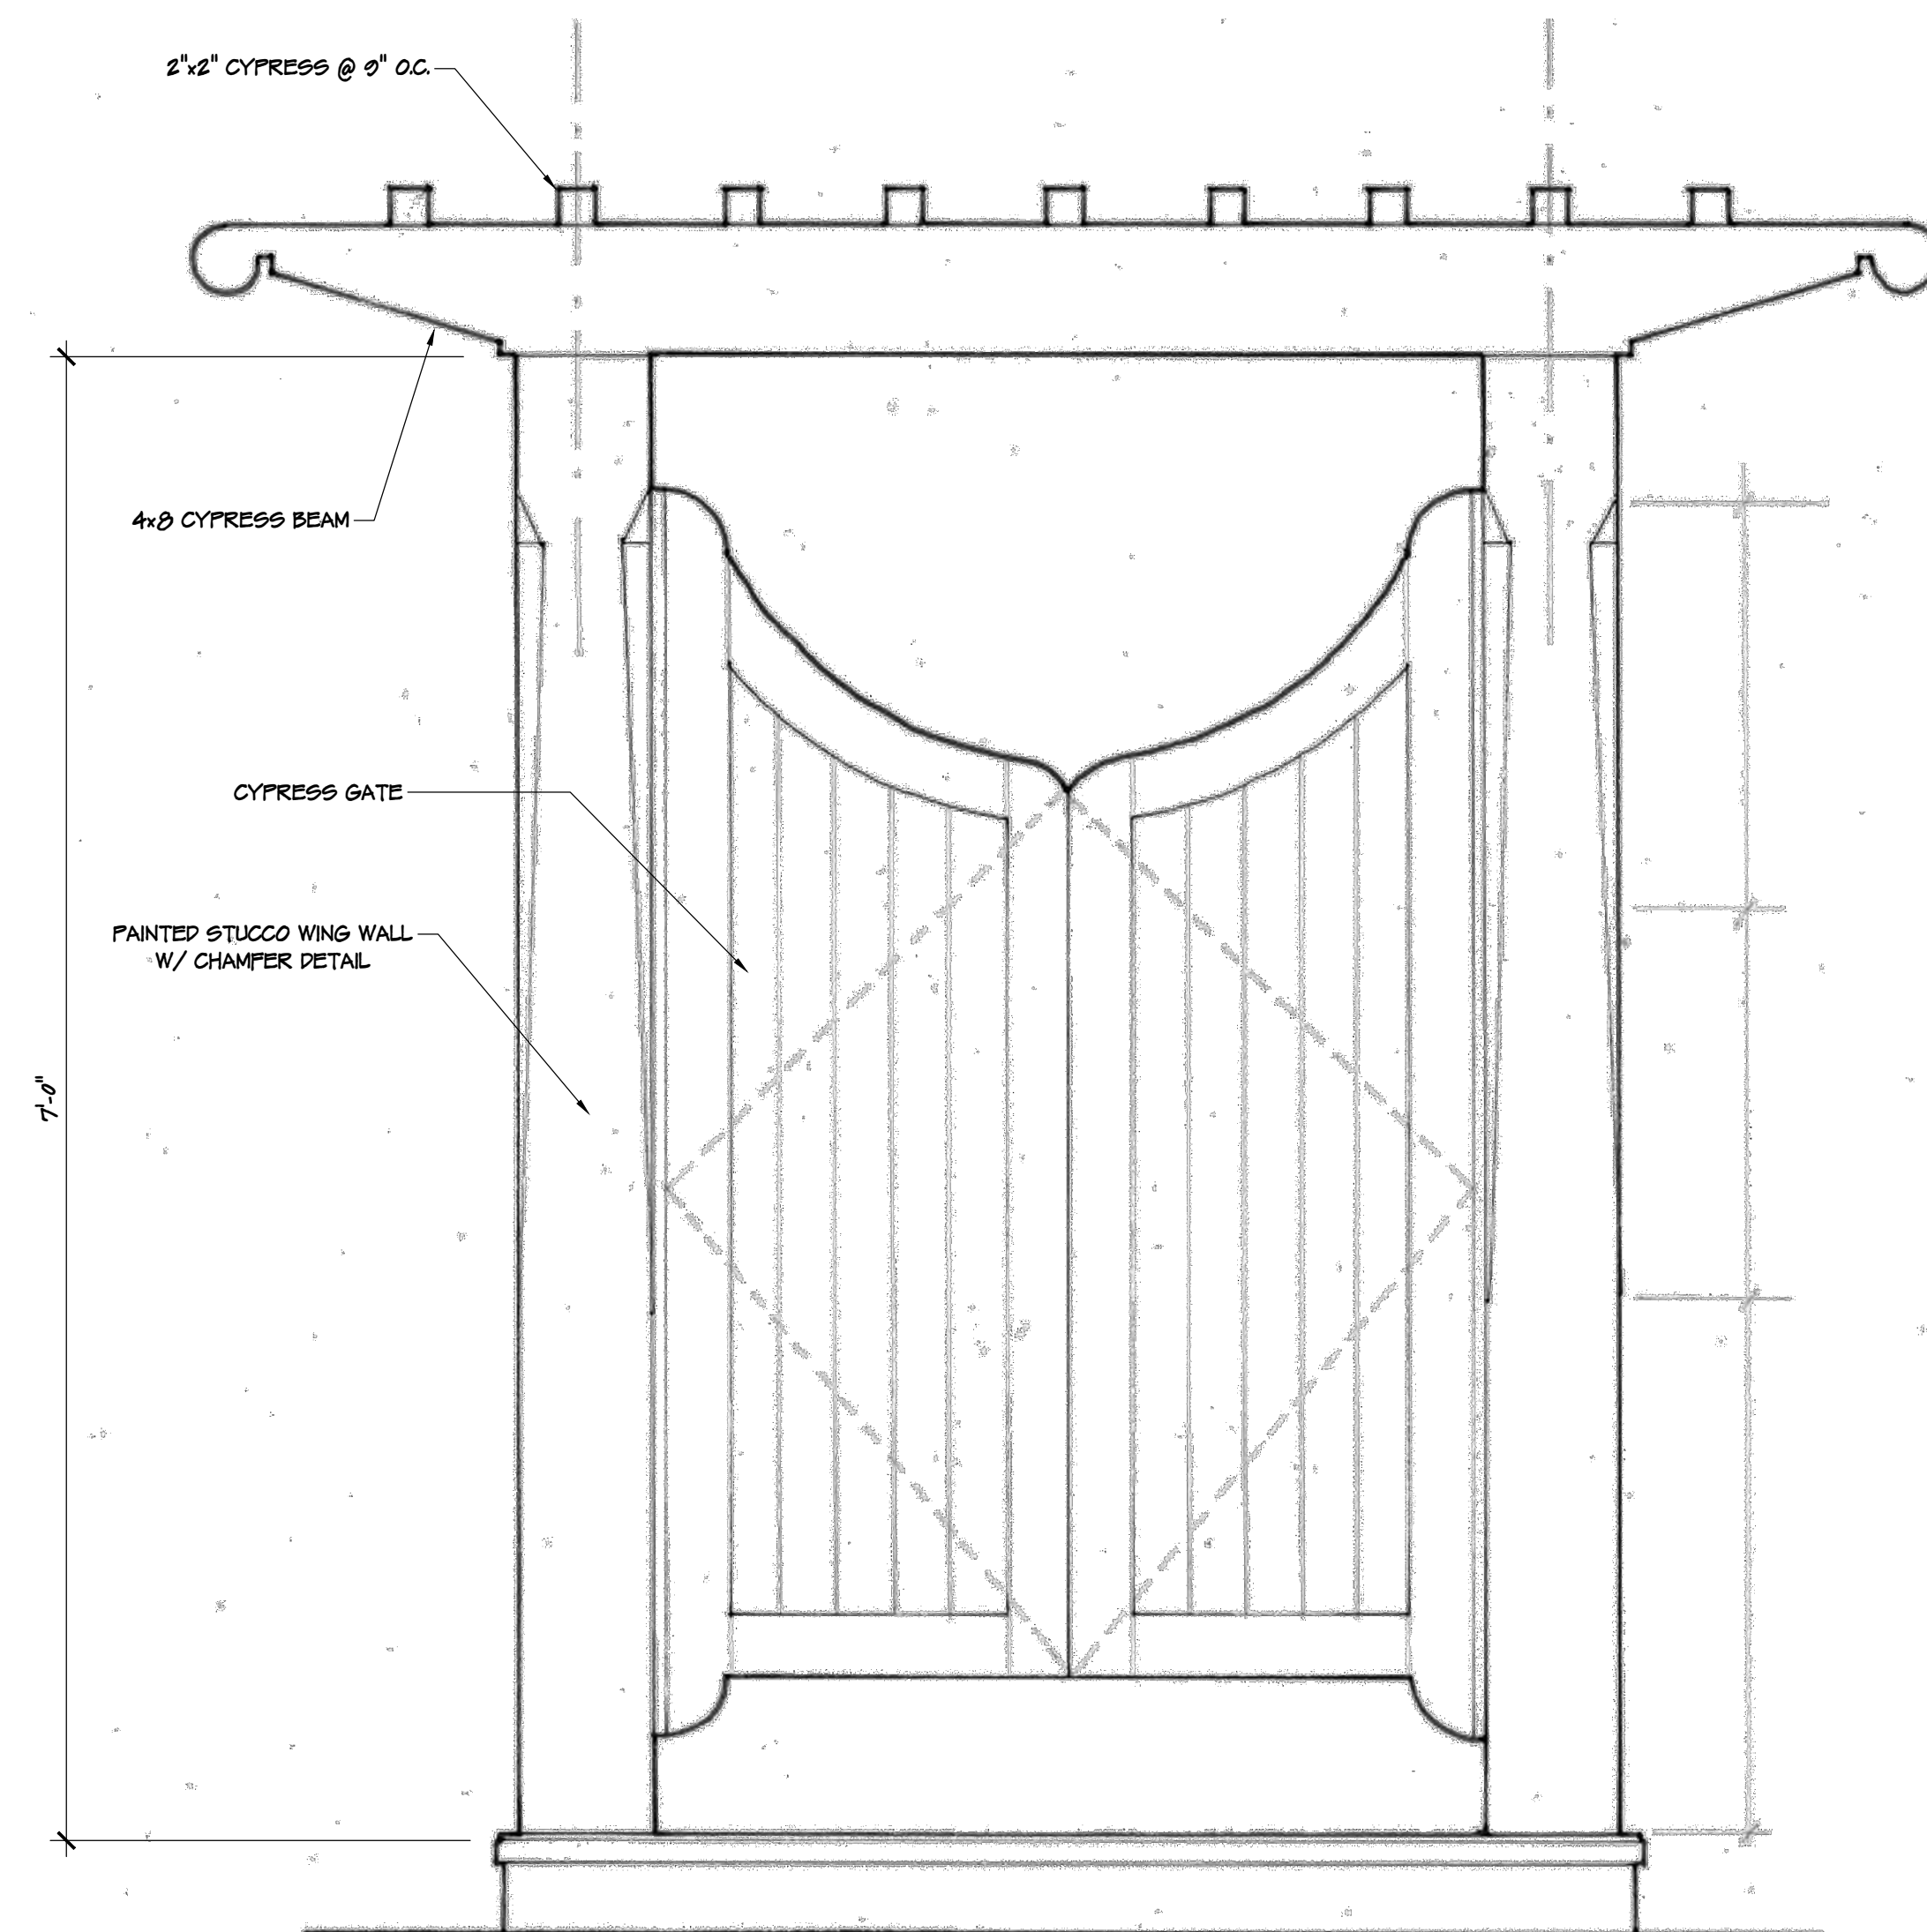

2 SLAT HOUSE SHOWER DETAIL
NOT TO SCALE

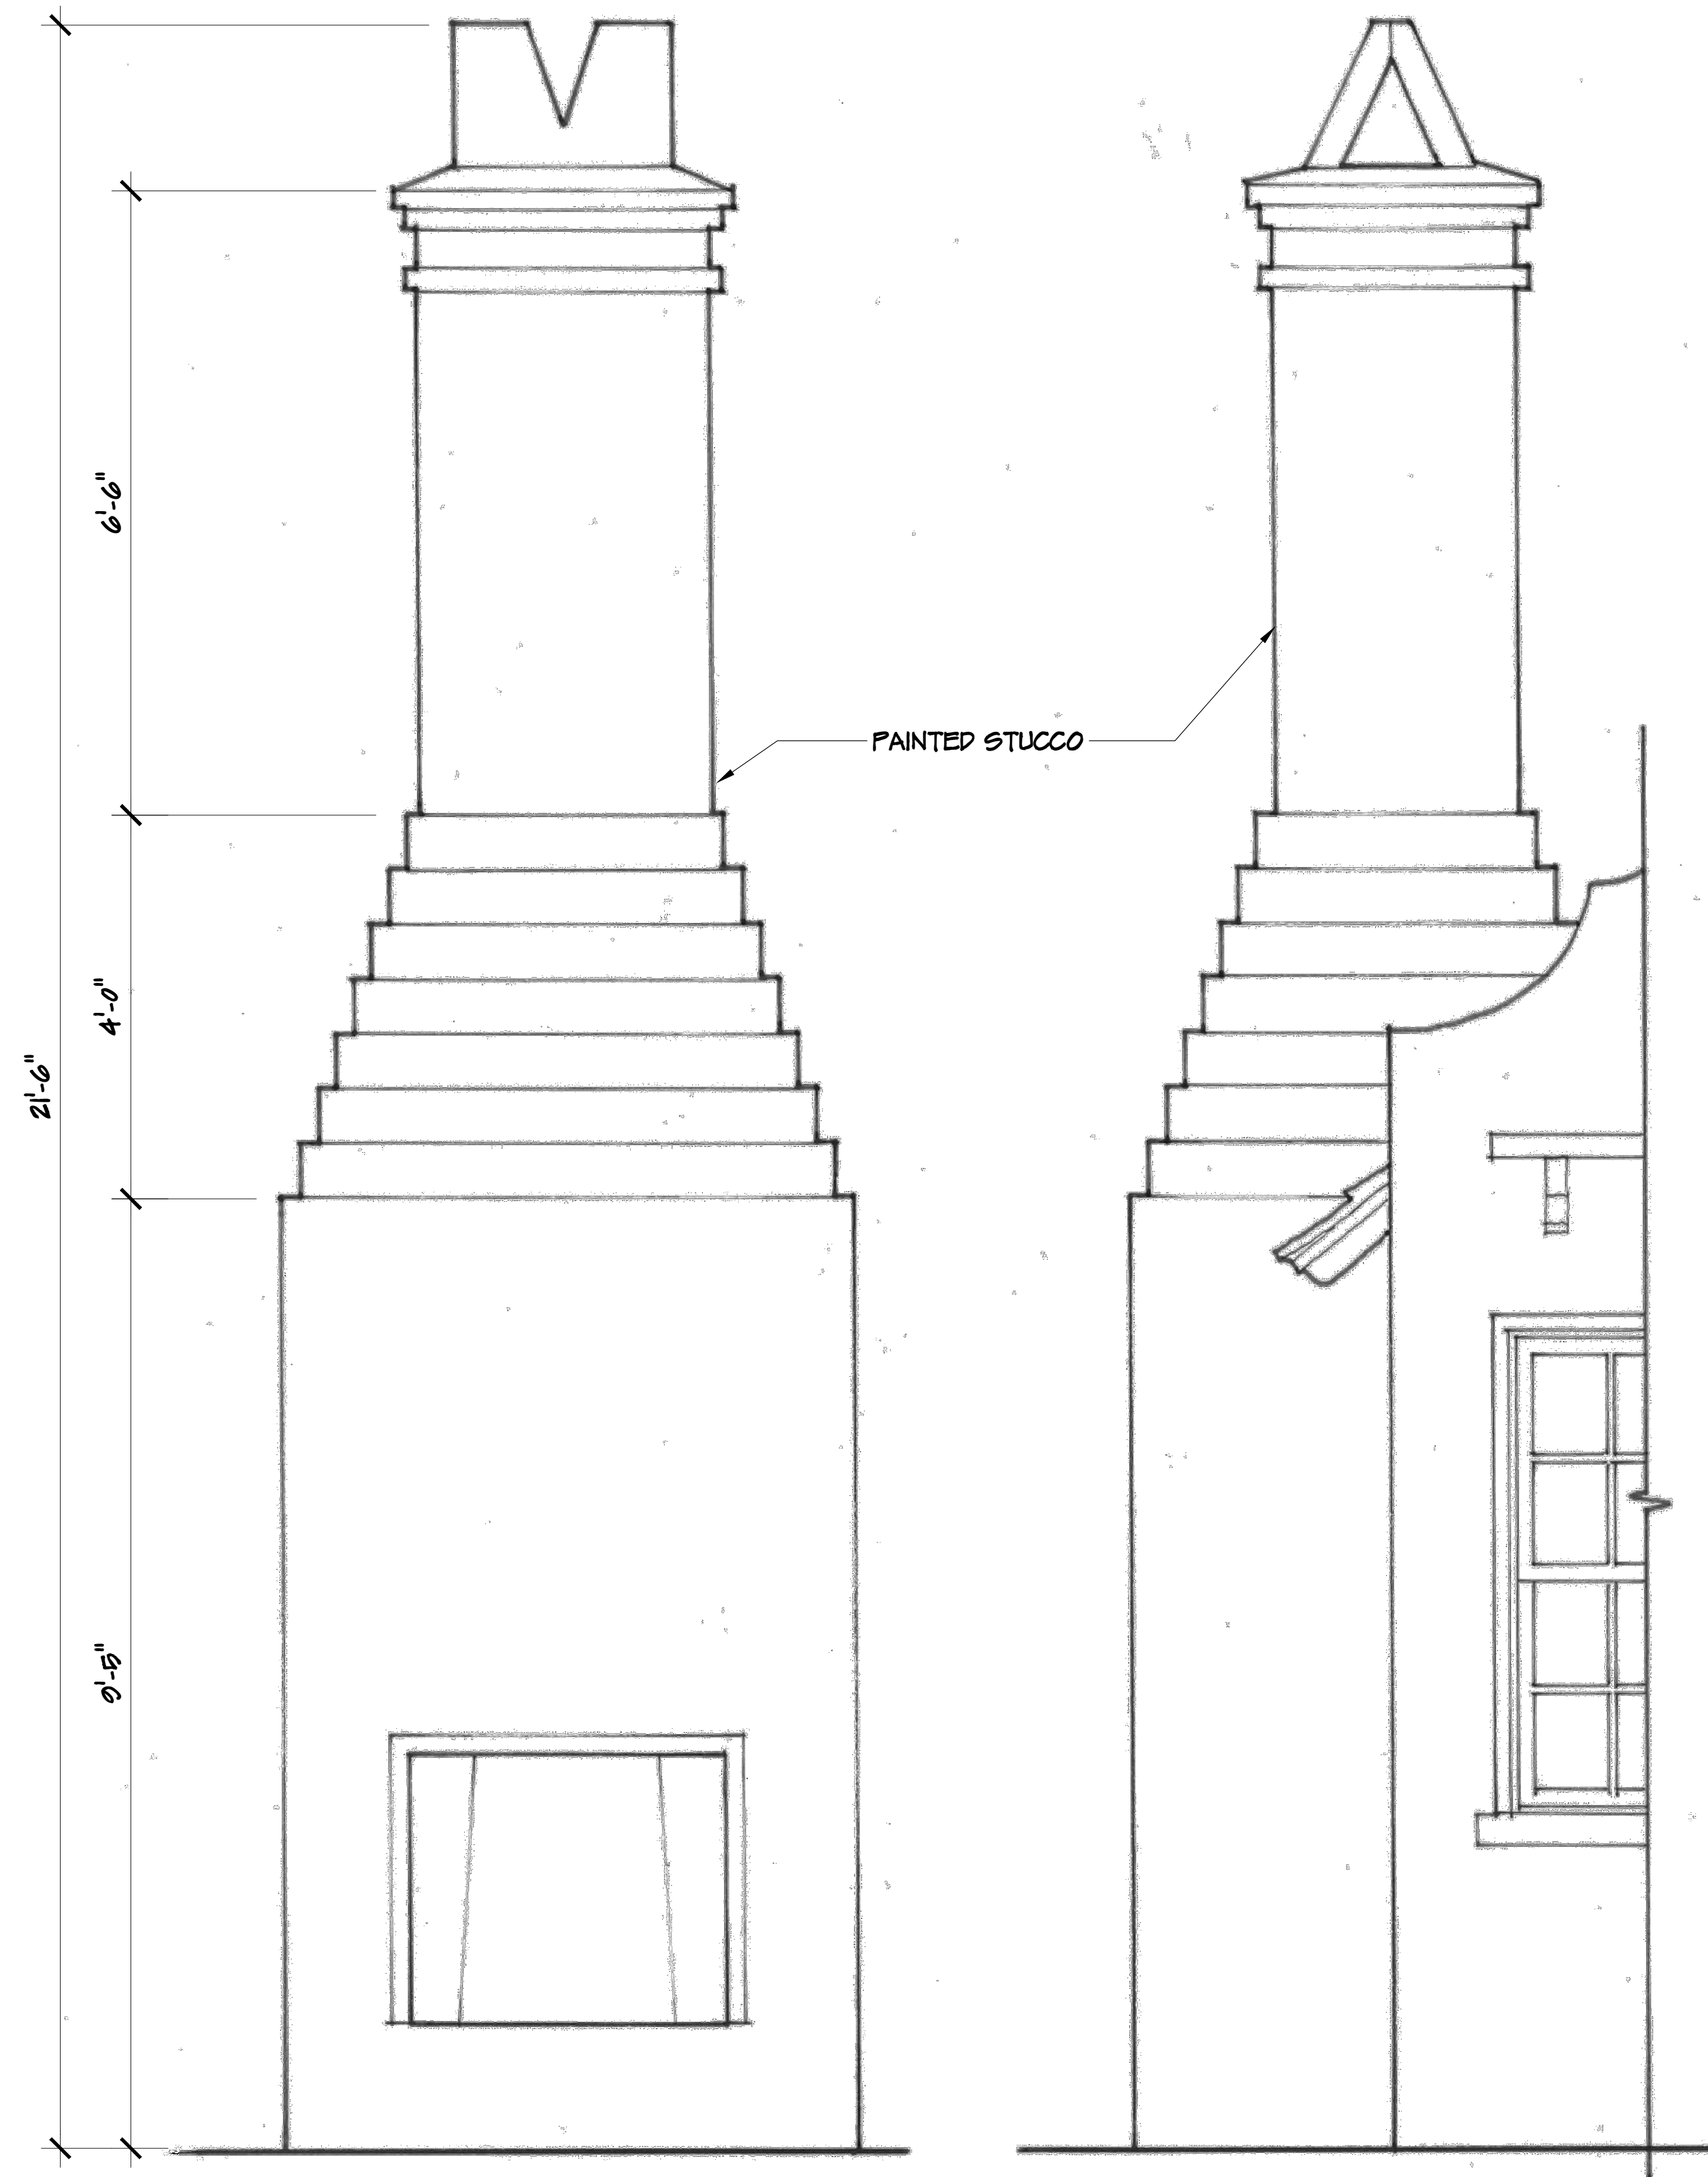

3 CHIMNEY DETAIL
NOT TO SCALE

ELIZABETH CONNAUGHTON
ARCHITECT OF RECORD:
PATRICK RYAN O'CONNELL

ARCOM #: 23-052 ZON #: 23092



PATRICK RYAN
O'CONNELL
ARCHITECT

PATRICK RYAN O'CONNELL
ARCHITECT, LLC.

400 ROYAL PALM WAY, SUITE 206
PALM BEACH FL 33480
FL LIC #: AA26003685
tel (561) 331-2048 WWW.PROARCHITECT.COM

PROPOSED RESIDENCE FOR:
CONNAUGHTON RESIDENCE

300 COLONIAL LANE
PALM BEACH, FL 33480


Project #: 23-003
Drawn by: AR,PRO

Date(s):
26 JUNE, 2023 - ARCOM PRE-APP
07 SEPT. 2023 - ARCOM FIRST
SUBMITTAL
23 OCT. 2023 - ARCOM SECOND
SUBMITTAL
09 NOV. 2023 - ARCOM FINAL
SUBMITTAL


SEAL

PATRICK RYAN O'CONNELL
PROFESSIONAL CERTIFICATION:
"I certify that these documents were prepared
or approved by me, and that I am a duly
licensed architect under the laws of the State
of Florida, license #AR09461,
exp. date 28 February 2025."




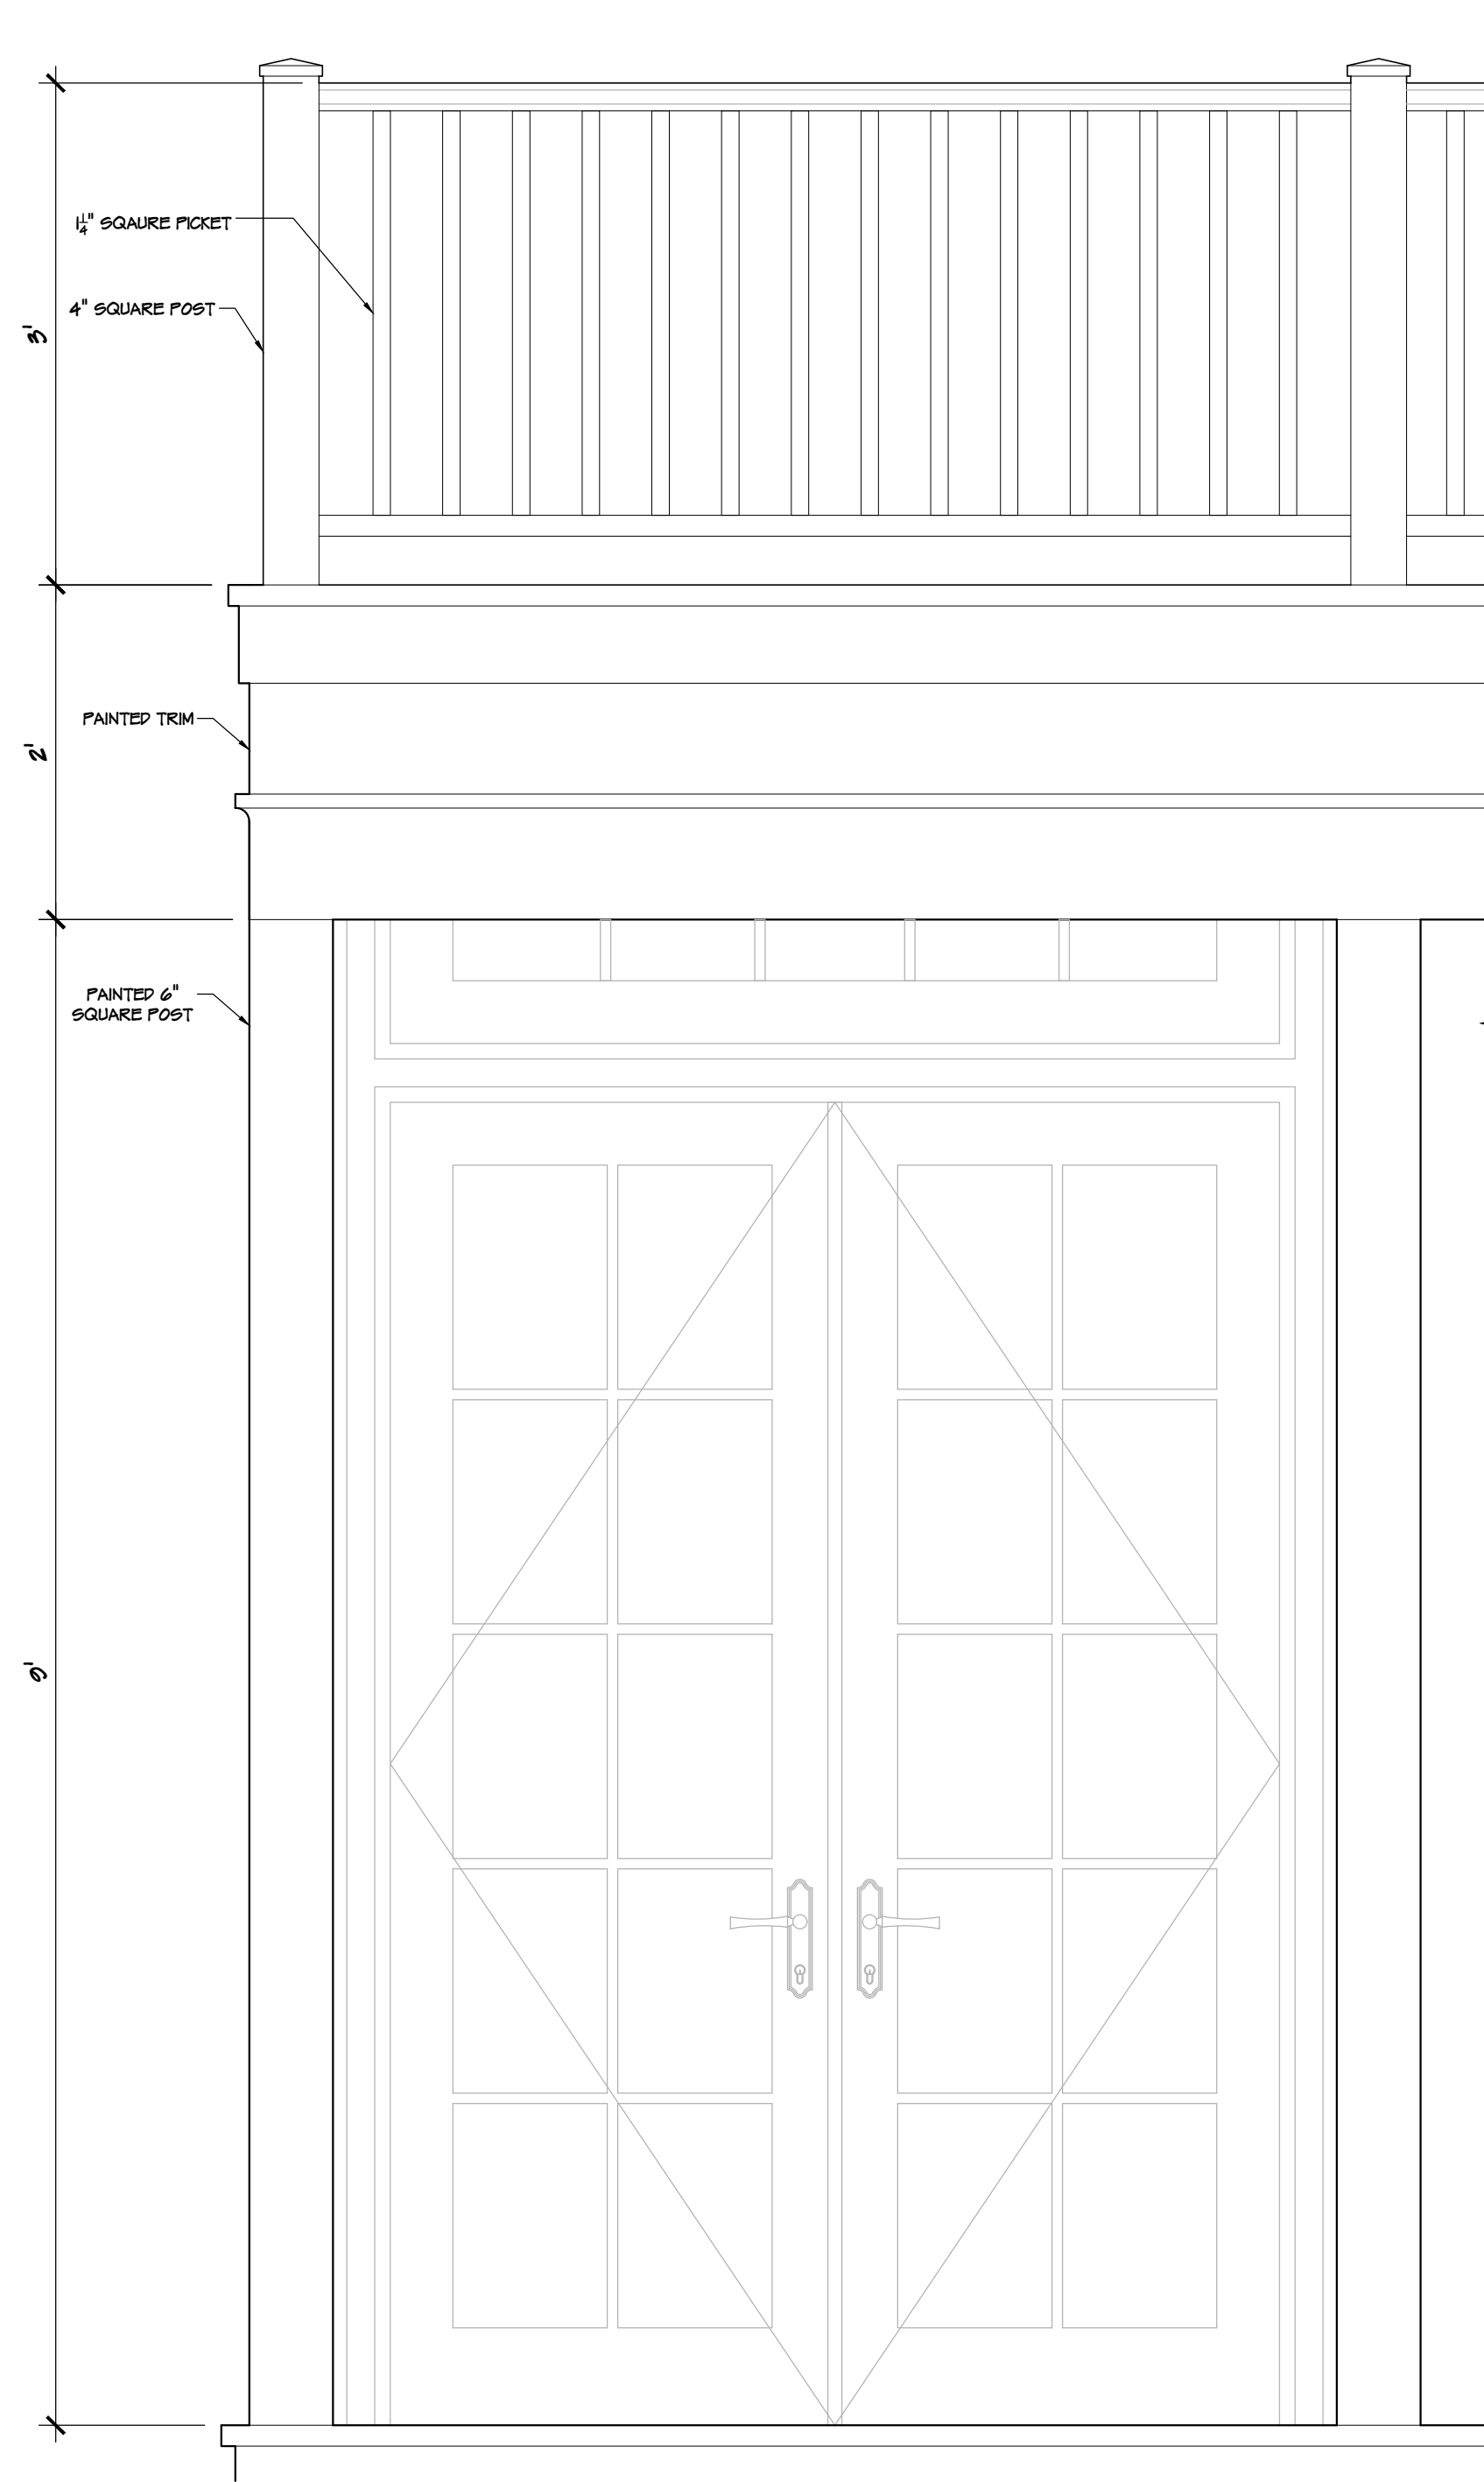


1 REAR LOGGIA DETAIL
NOT TO SCALE

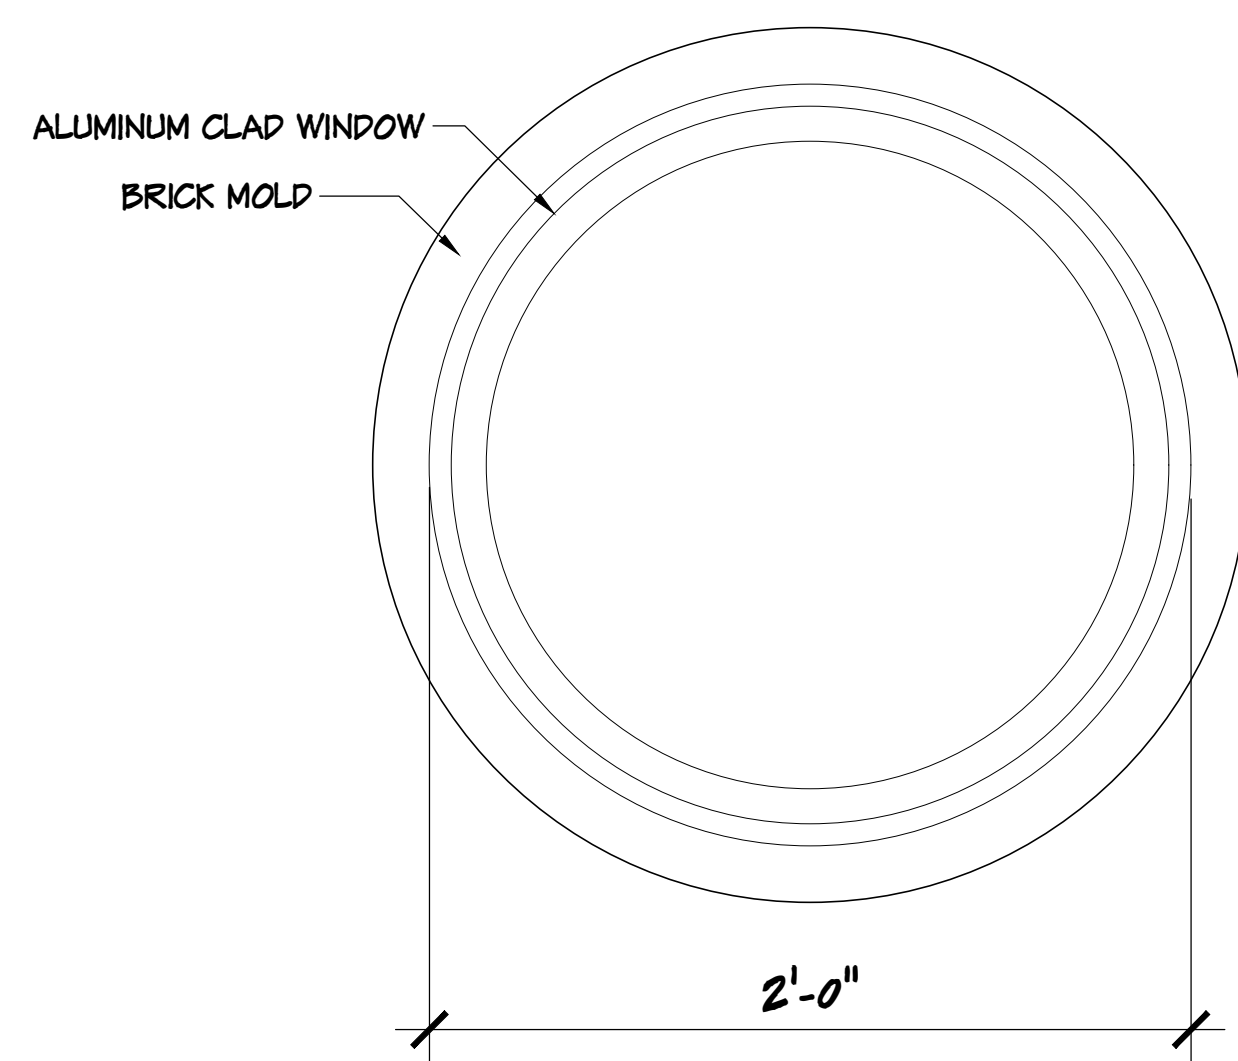


4 CIRCLE WINDOW DETAIL
NOT TO SCALE

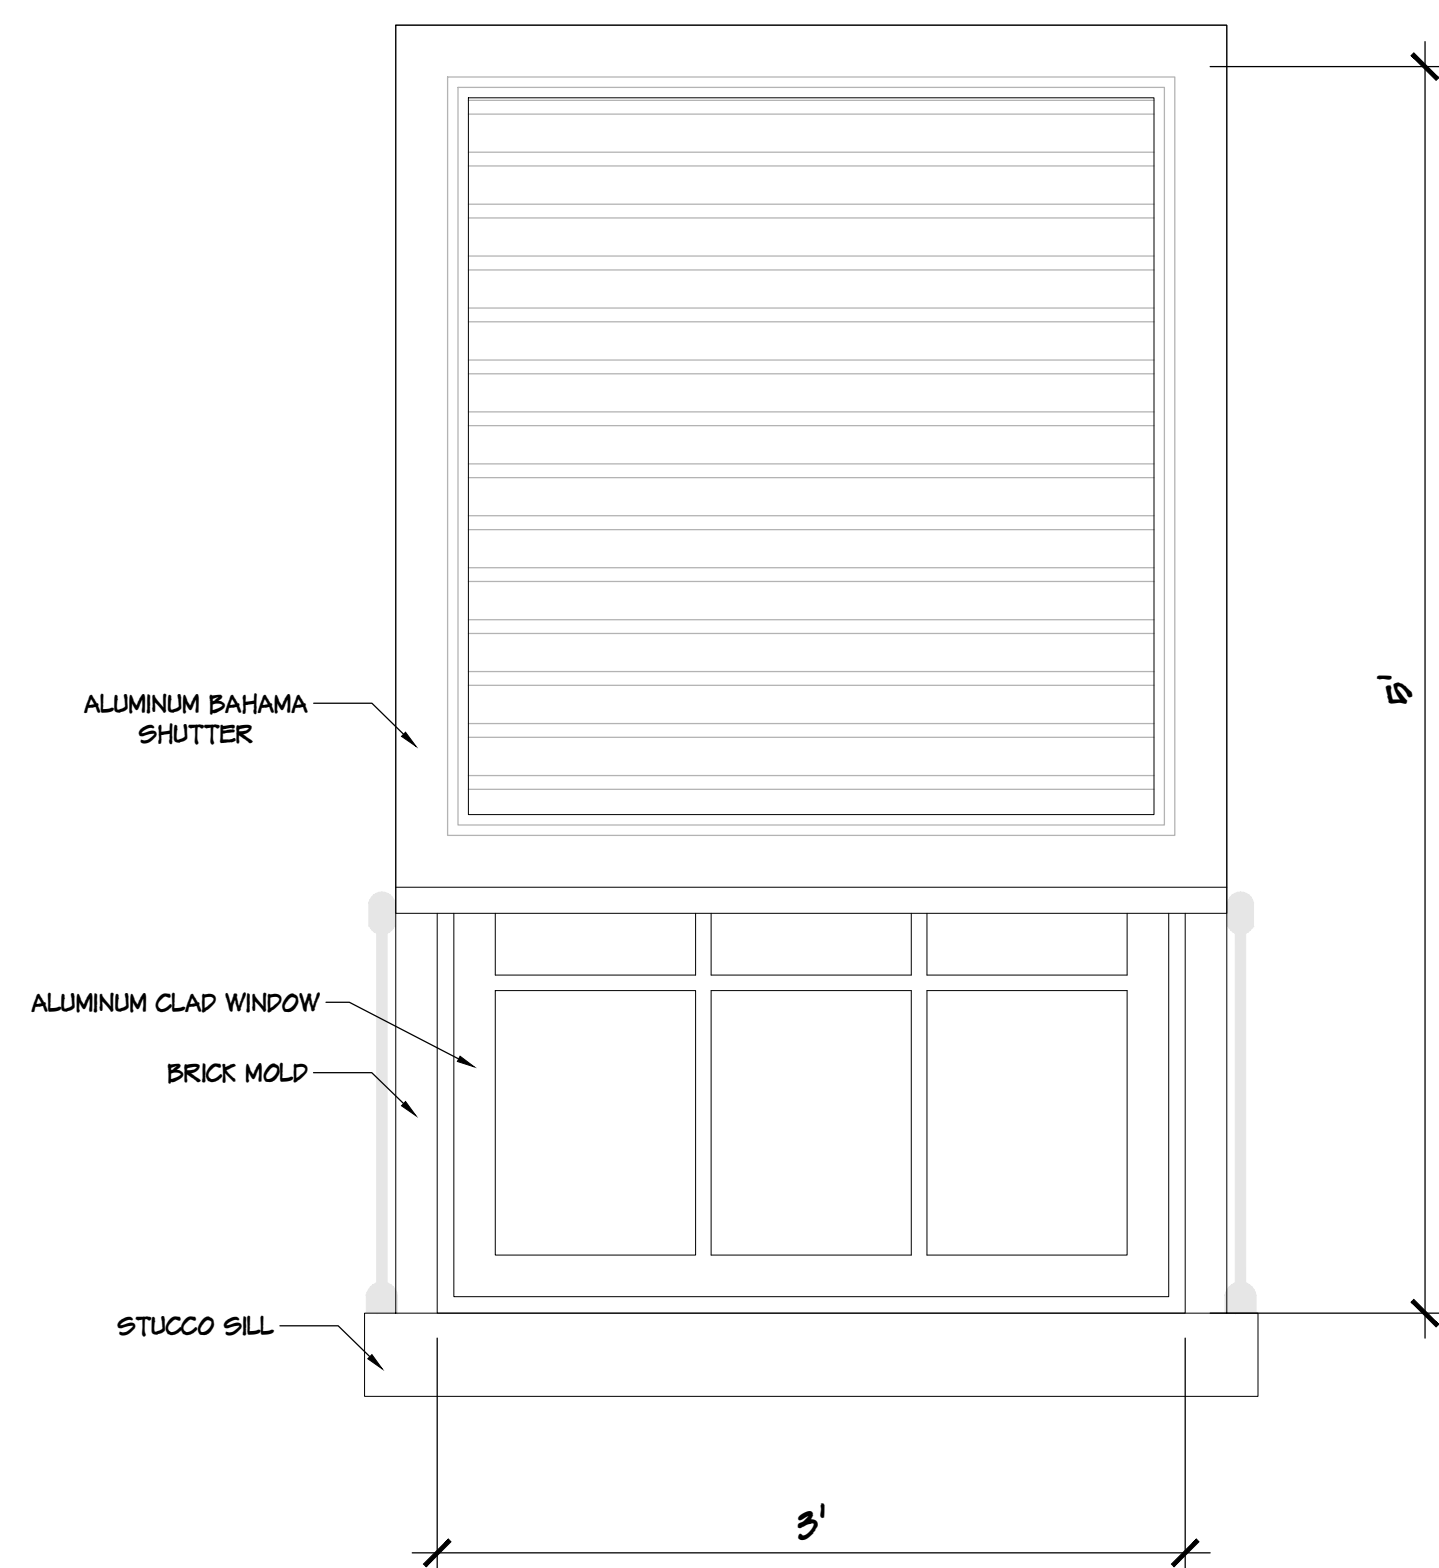

2 TYPICAL WINDOW DETAIL
NOT TO SCALE

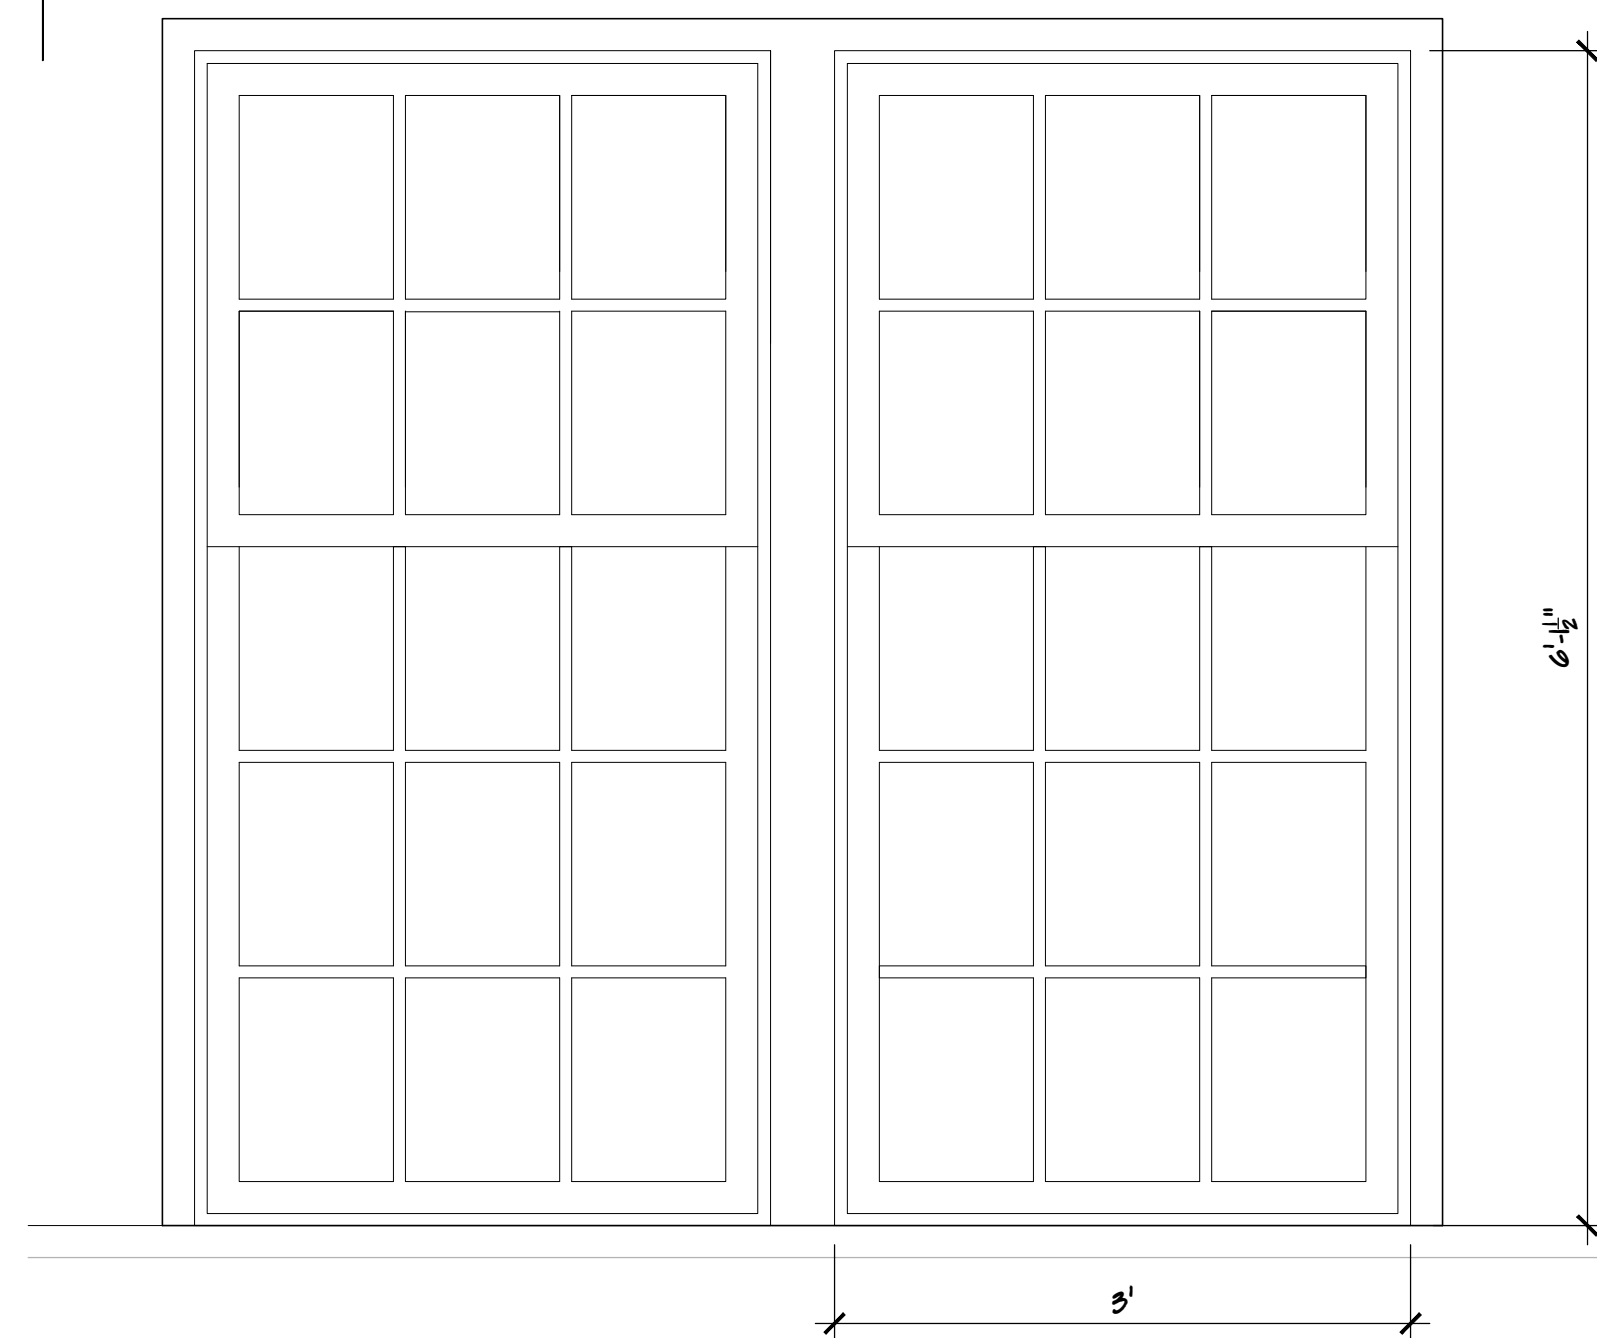

3 TYPICAL WINDOW DETAIL
NOT TO SCALE

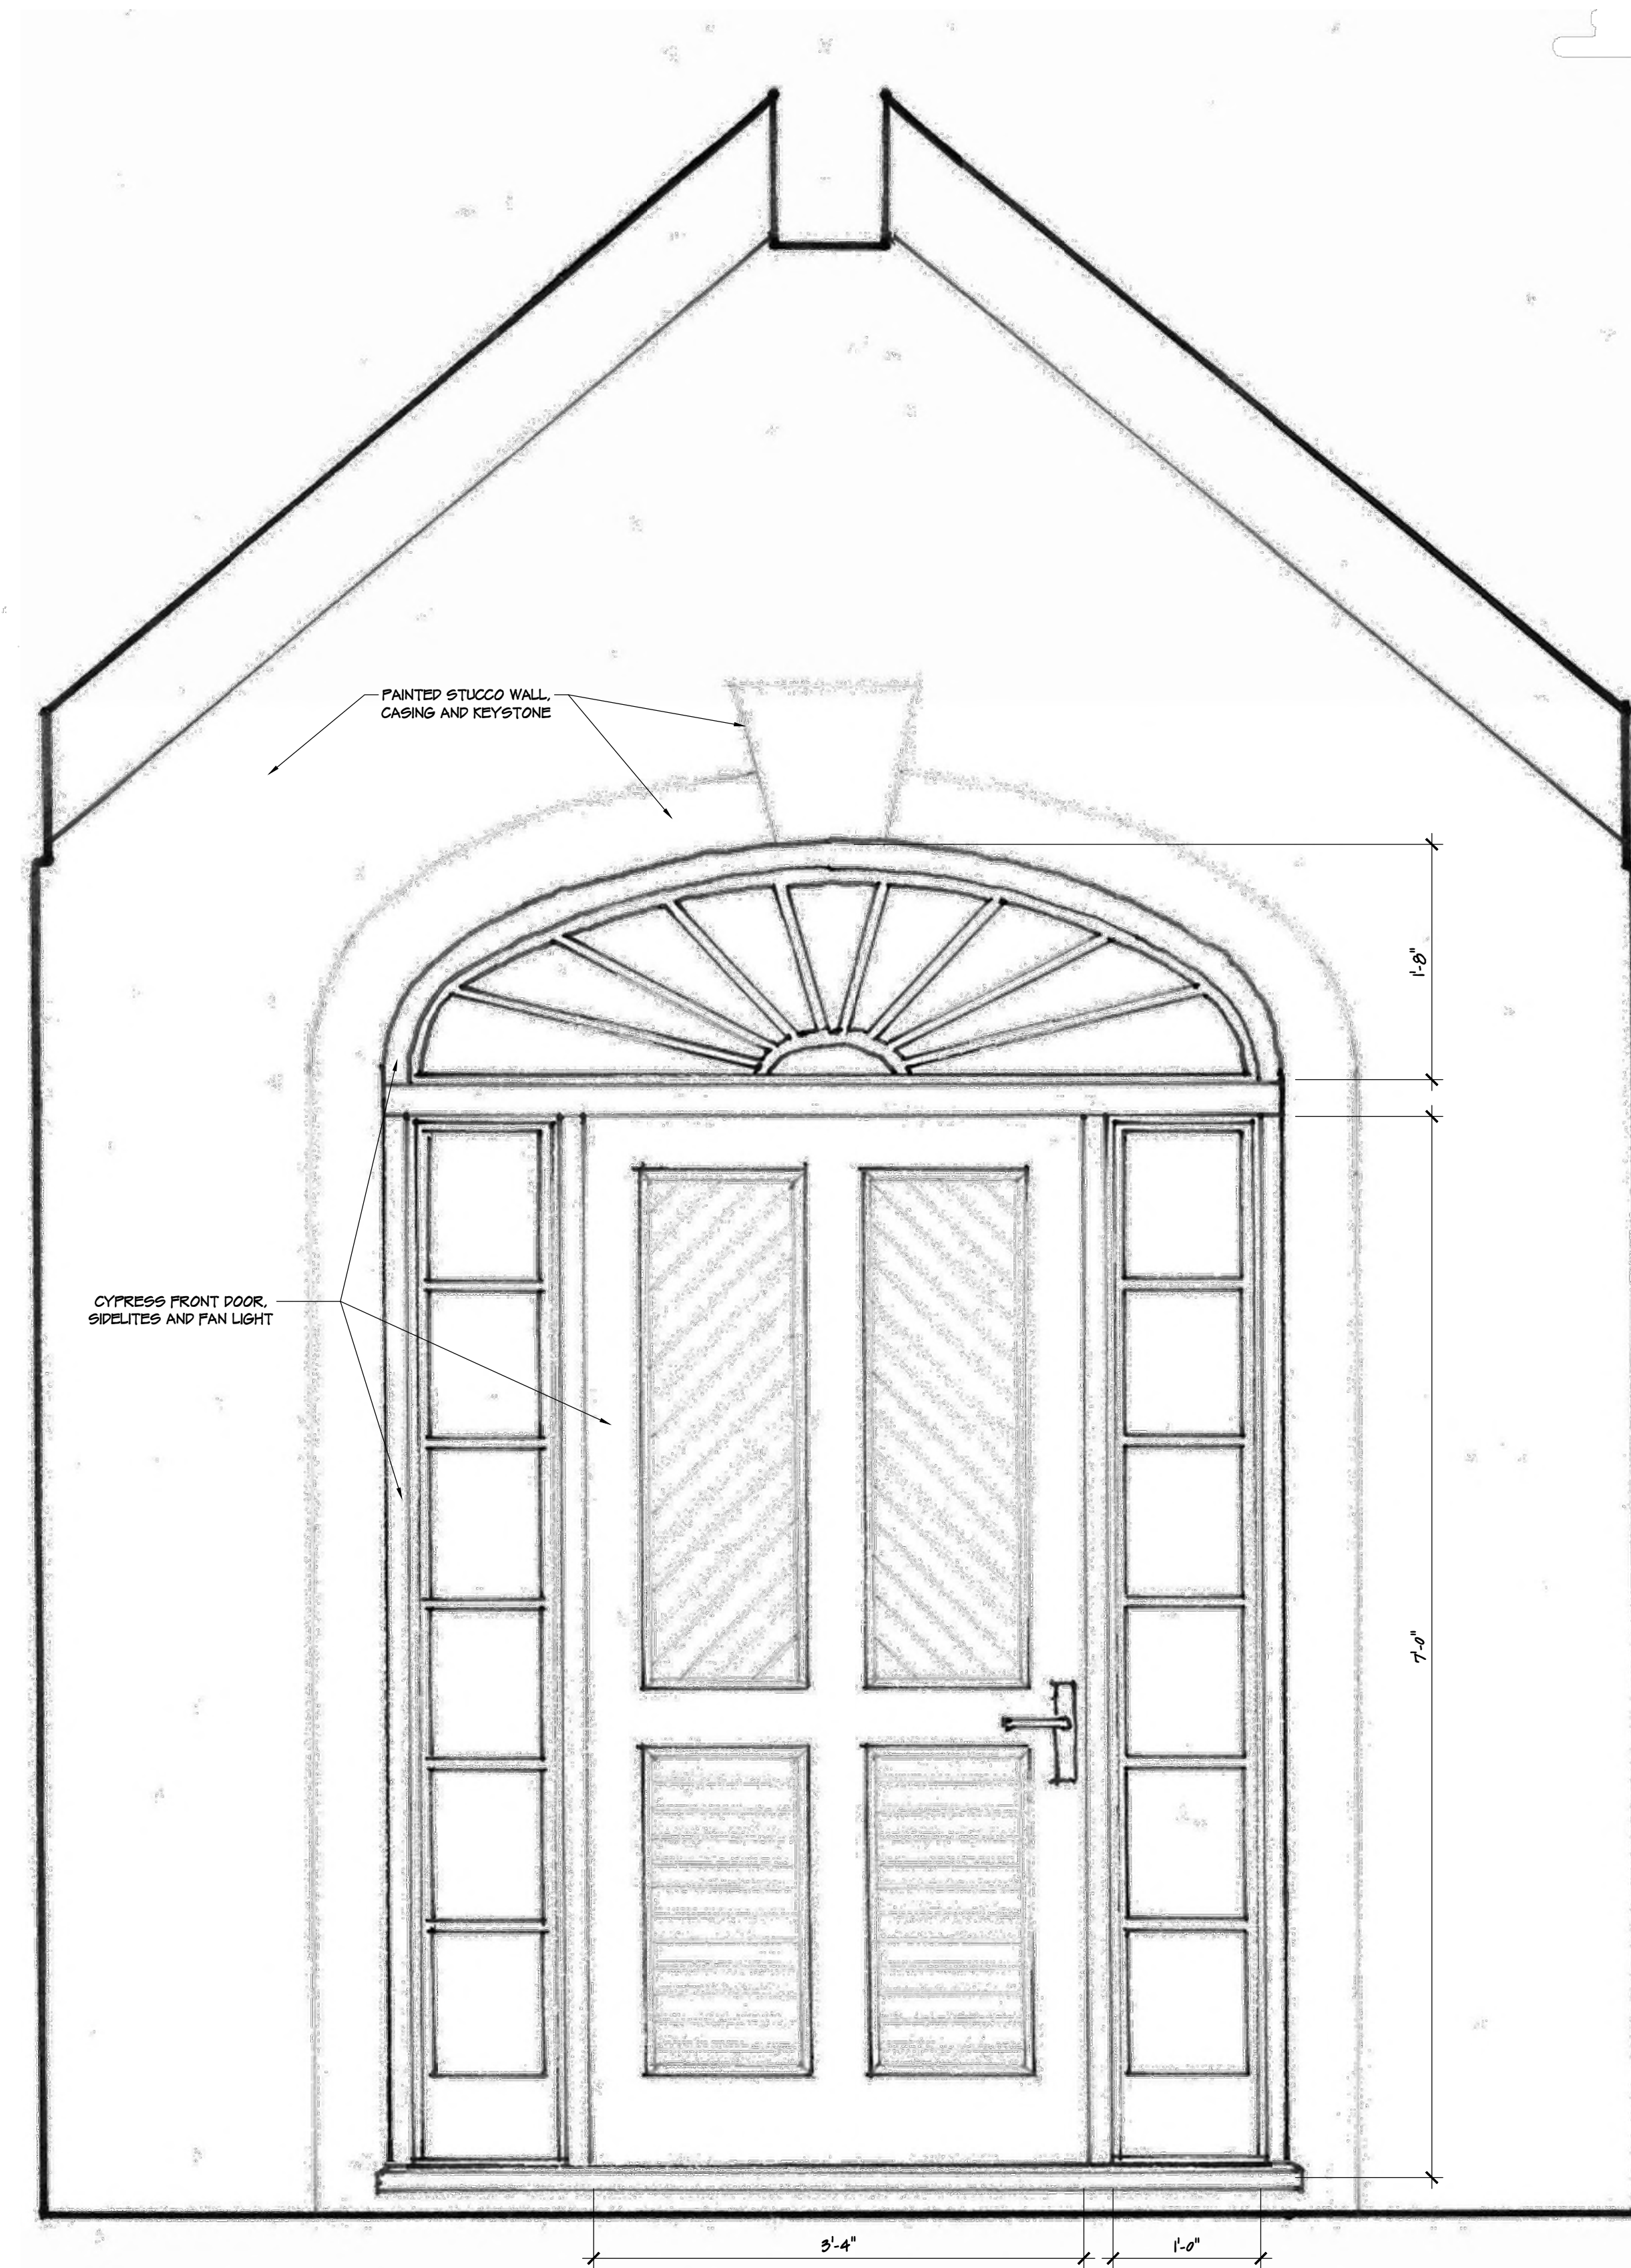

5 FRONT ENTRY DOOR DETAIL
NOT TO SCALE

ELIZABETH CONNAUGHTON
ARCHITECT OF RECORD:
PATRICK RYAN O'CONNELL
ARCOM #: 23-052 ZON #: 23092



PATRICK RYAN
O'CONNELL
ARCHITECT

PATRICK RYAN O'CONNELL
ARCHITECT, LLC.
400 ROYAL PALM WAY, SUITE 206
PALM BEACH FL 33480
FL LIC #: AA26003685
tel (561)-331-2048 WWW.PROARCHITECT.COM

PROPOSED RESIDENCE FOR:
CONNAUGHTON RESIDENCE
300 COLONIAL LANE
PALM BEACH, FL 33480

Project #: 23-003
Drawn by: AR,PRO
Date(s):
26 JUNE, 2023 - ARCOM PRE-APP
07 SEPT. 2023 - ARCOM FIRST
SUBMITTAL
23 OCT. 2023 - ARCOM SECOND
SUBMITTAL
09 NOV. 2023 - ARCOM FINAL
SUBMITTAL

SEAL

PATRICK RYAN O'CONNELL
PROFESSIONAL CERTIFICATION:
"I certify that these documents were prepared
or approved by me, and that I am a duly
licensed architect under the laws of the State
of Florida, license #AR09461,
exp. date 28 February 2025."

A3.13

COPYRIGHT © 2023



1 NORTH FRONT ELEVATION
1/4" = 1'-0"




2 EAST SIDE ELEVATION
1/4" = 1'-0"


ELIZABETH CONNAUGHTON
ARCHITECT OF RECORD:
PATRICK RYAN O'CONNELL
ARCOM #: 23-052 ZON #: 23092




ELIZABETH CONNAUGHTON
ARCHITECT OF RECORD:
PATRICK RYAN O'CONNELL
ARCOM #: 23-052 ZON #: 23092

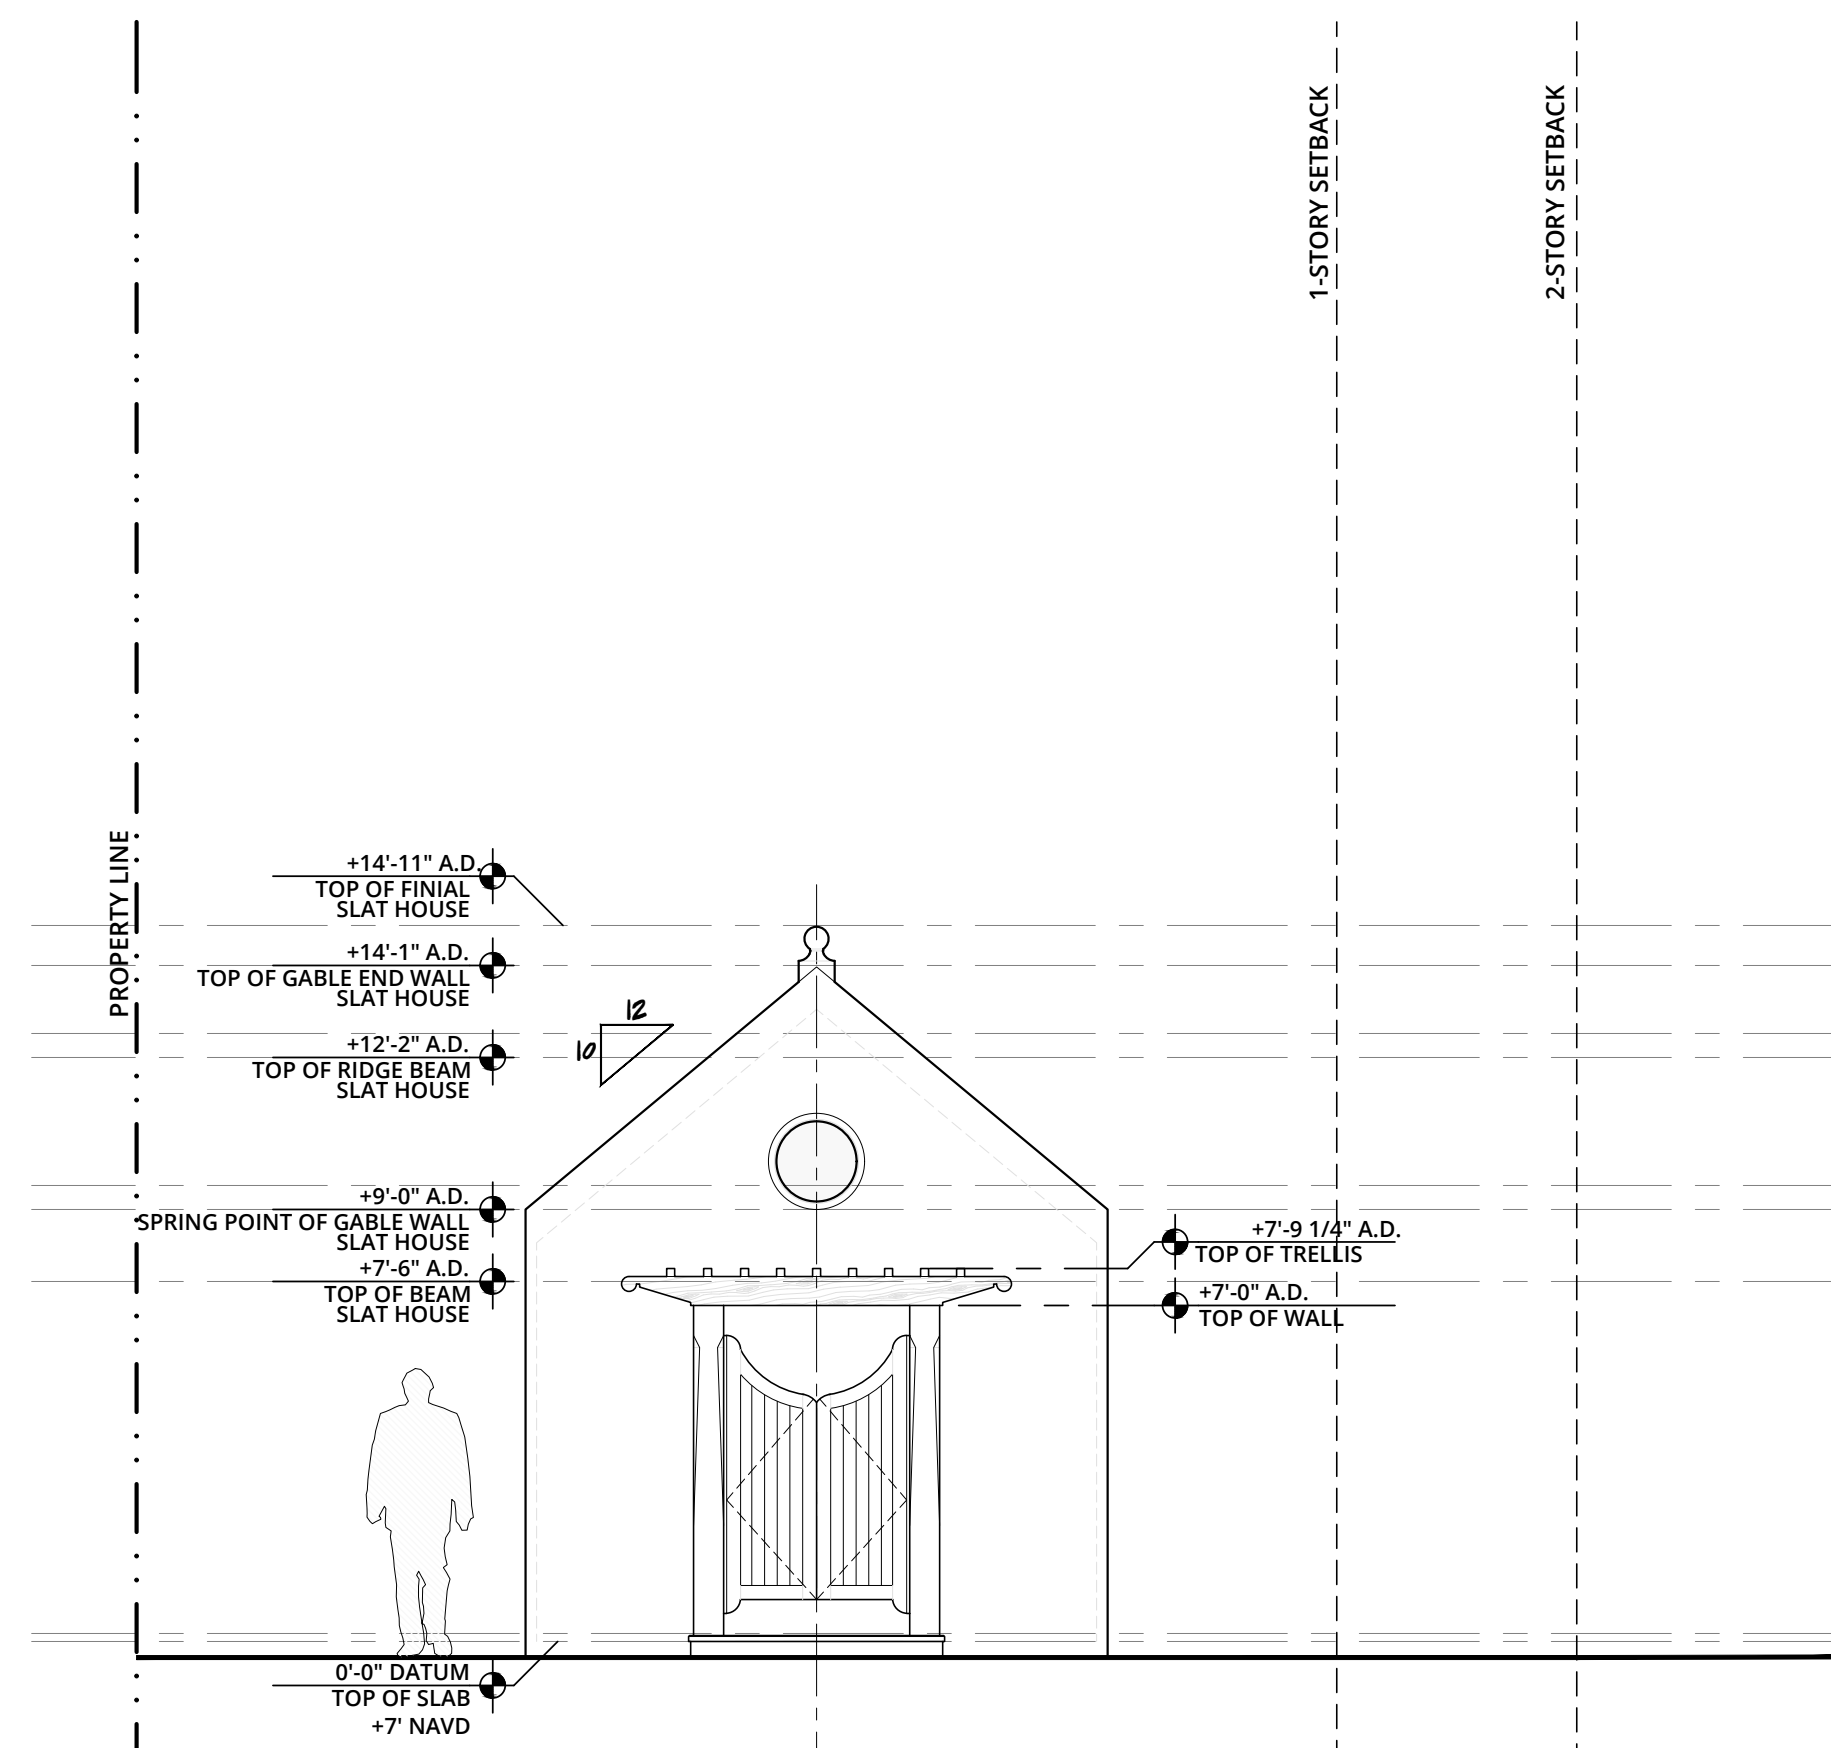


1 SOUTH ELEVATION
1/4" = 1'-0"

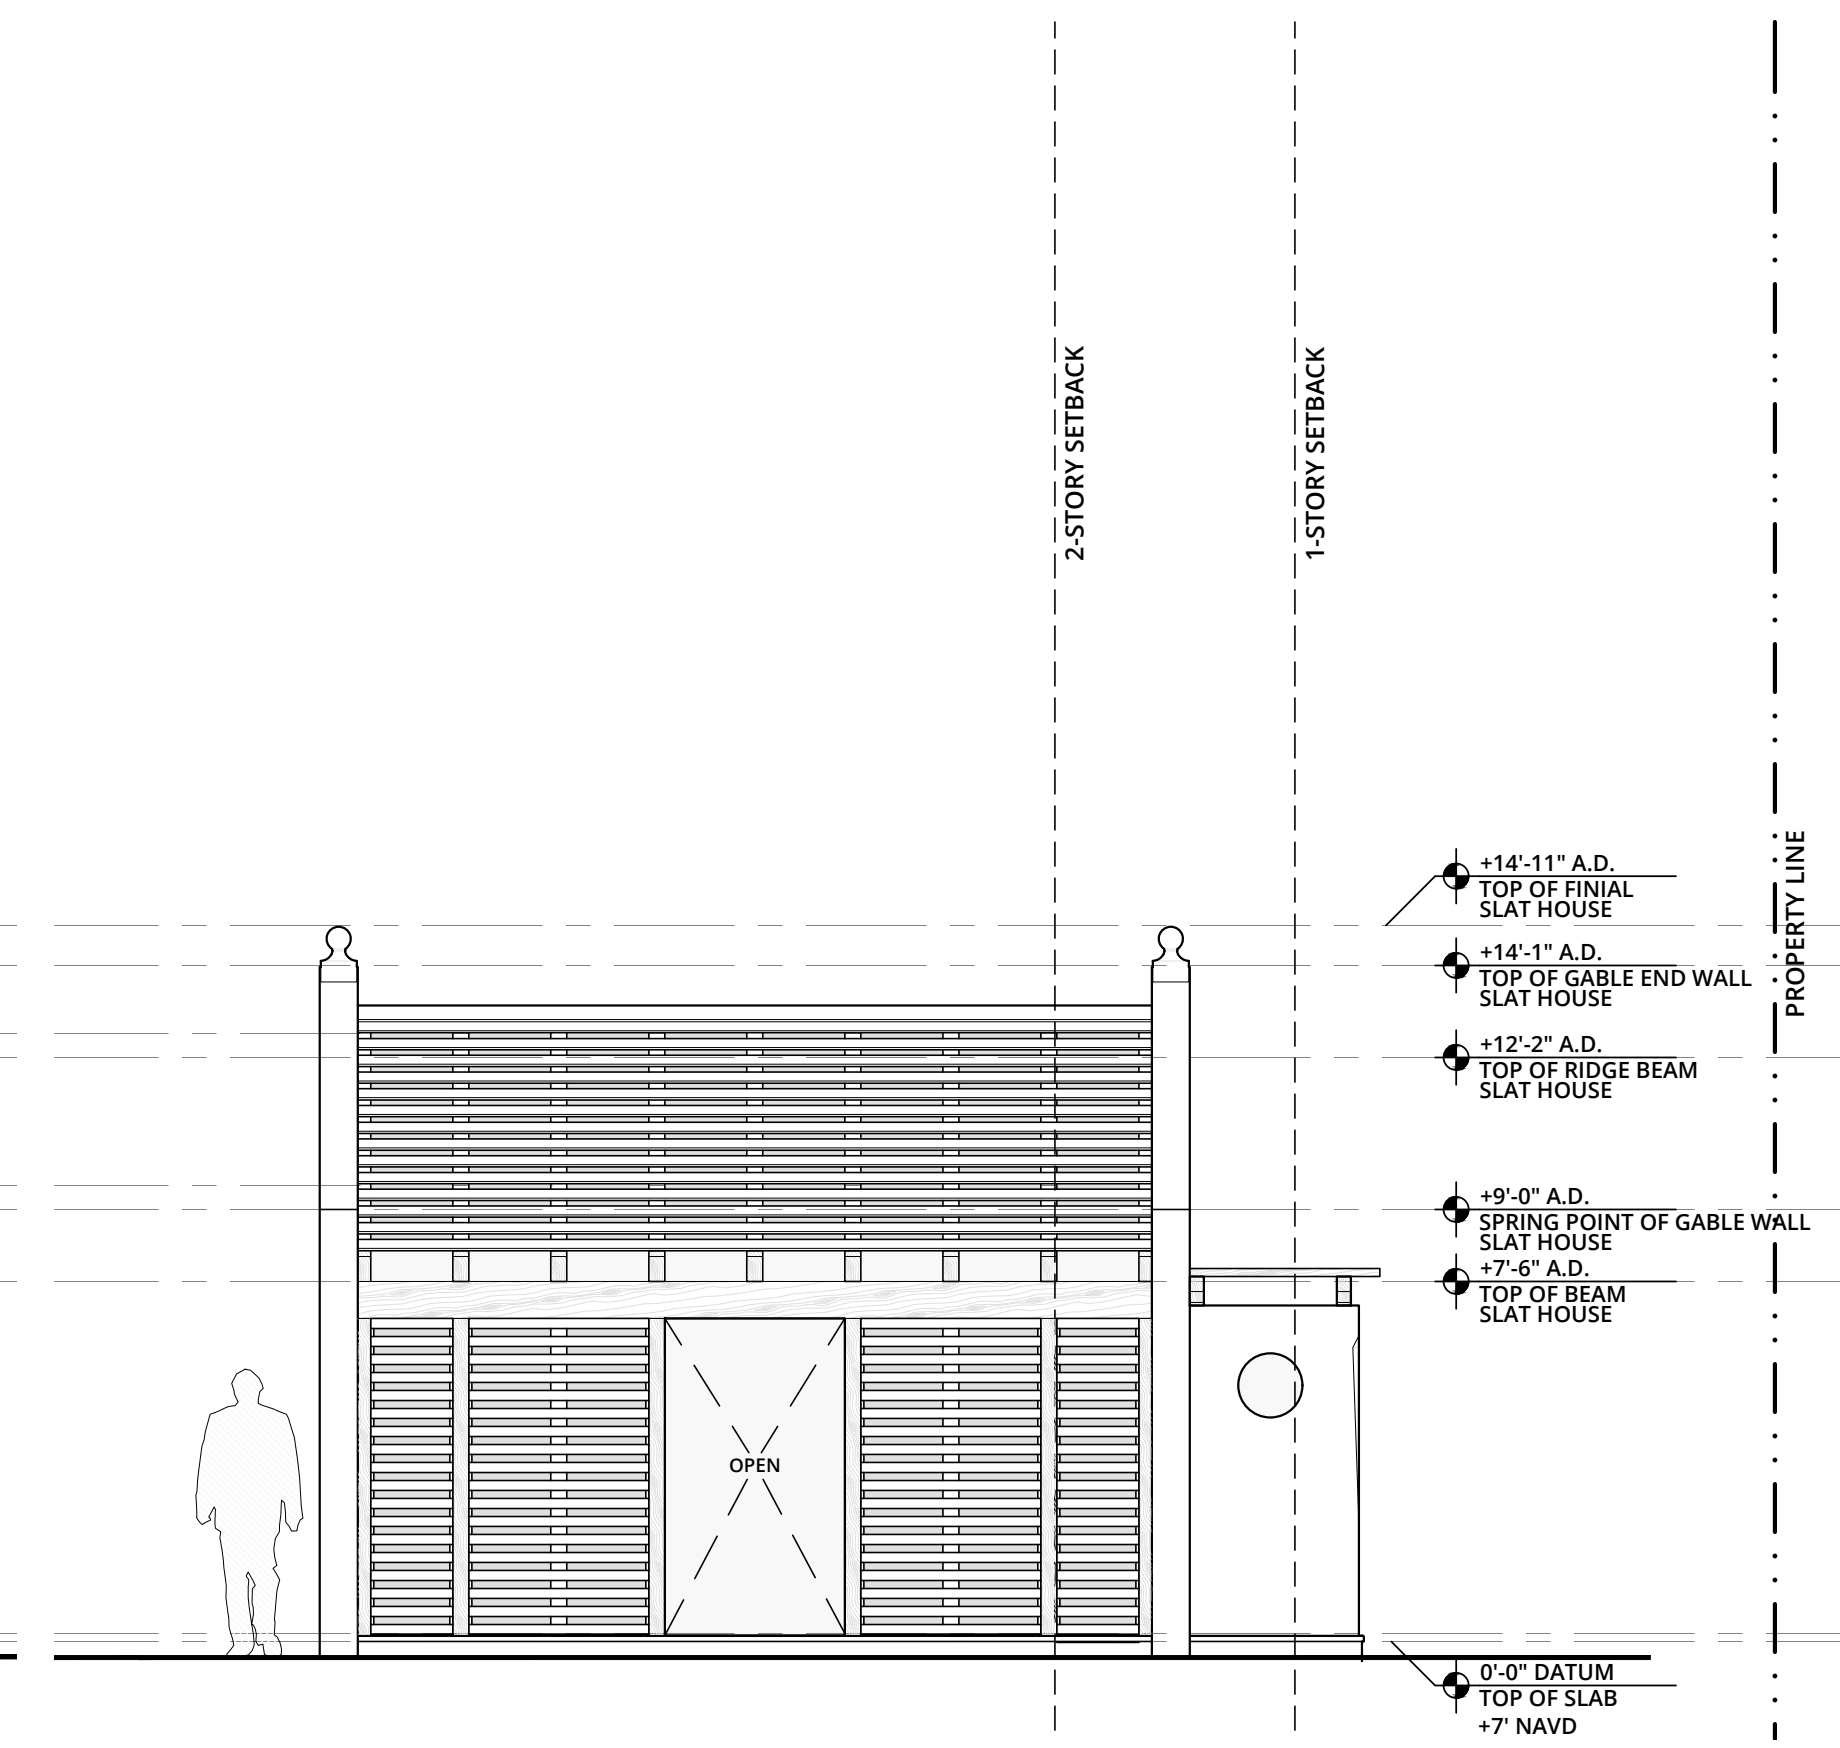


2 WEST ELEVATION
1/4" = 1'-0"

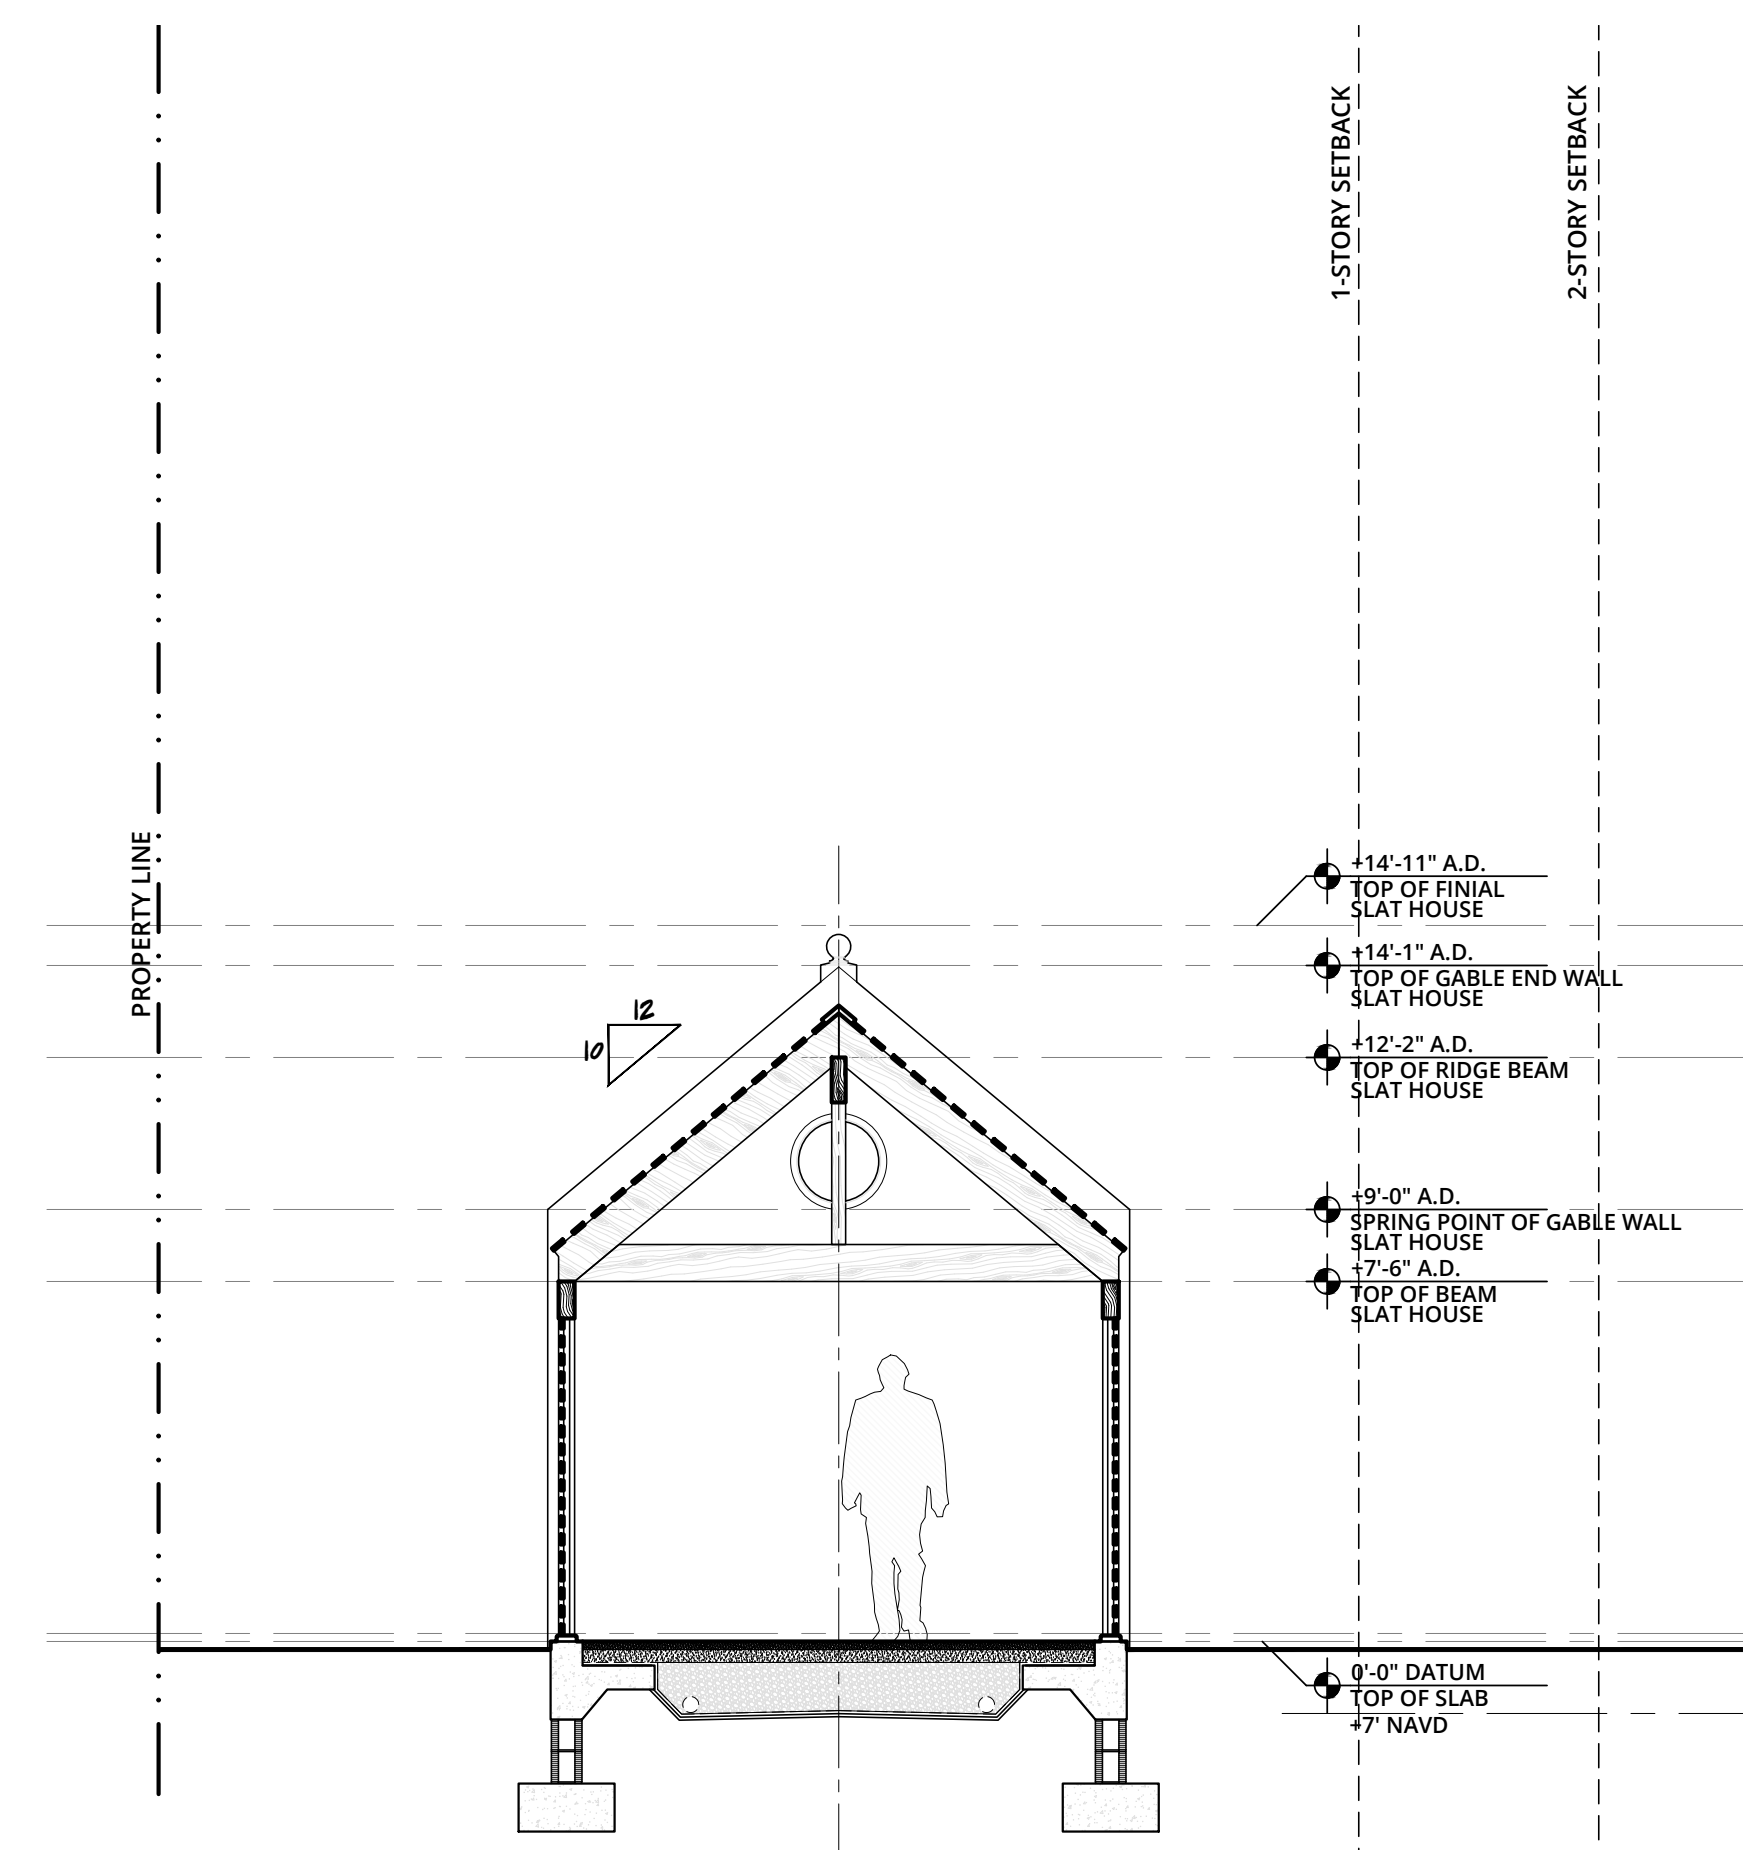


5 SECTION
1/4" = 1'-0"

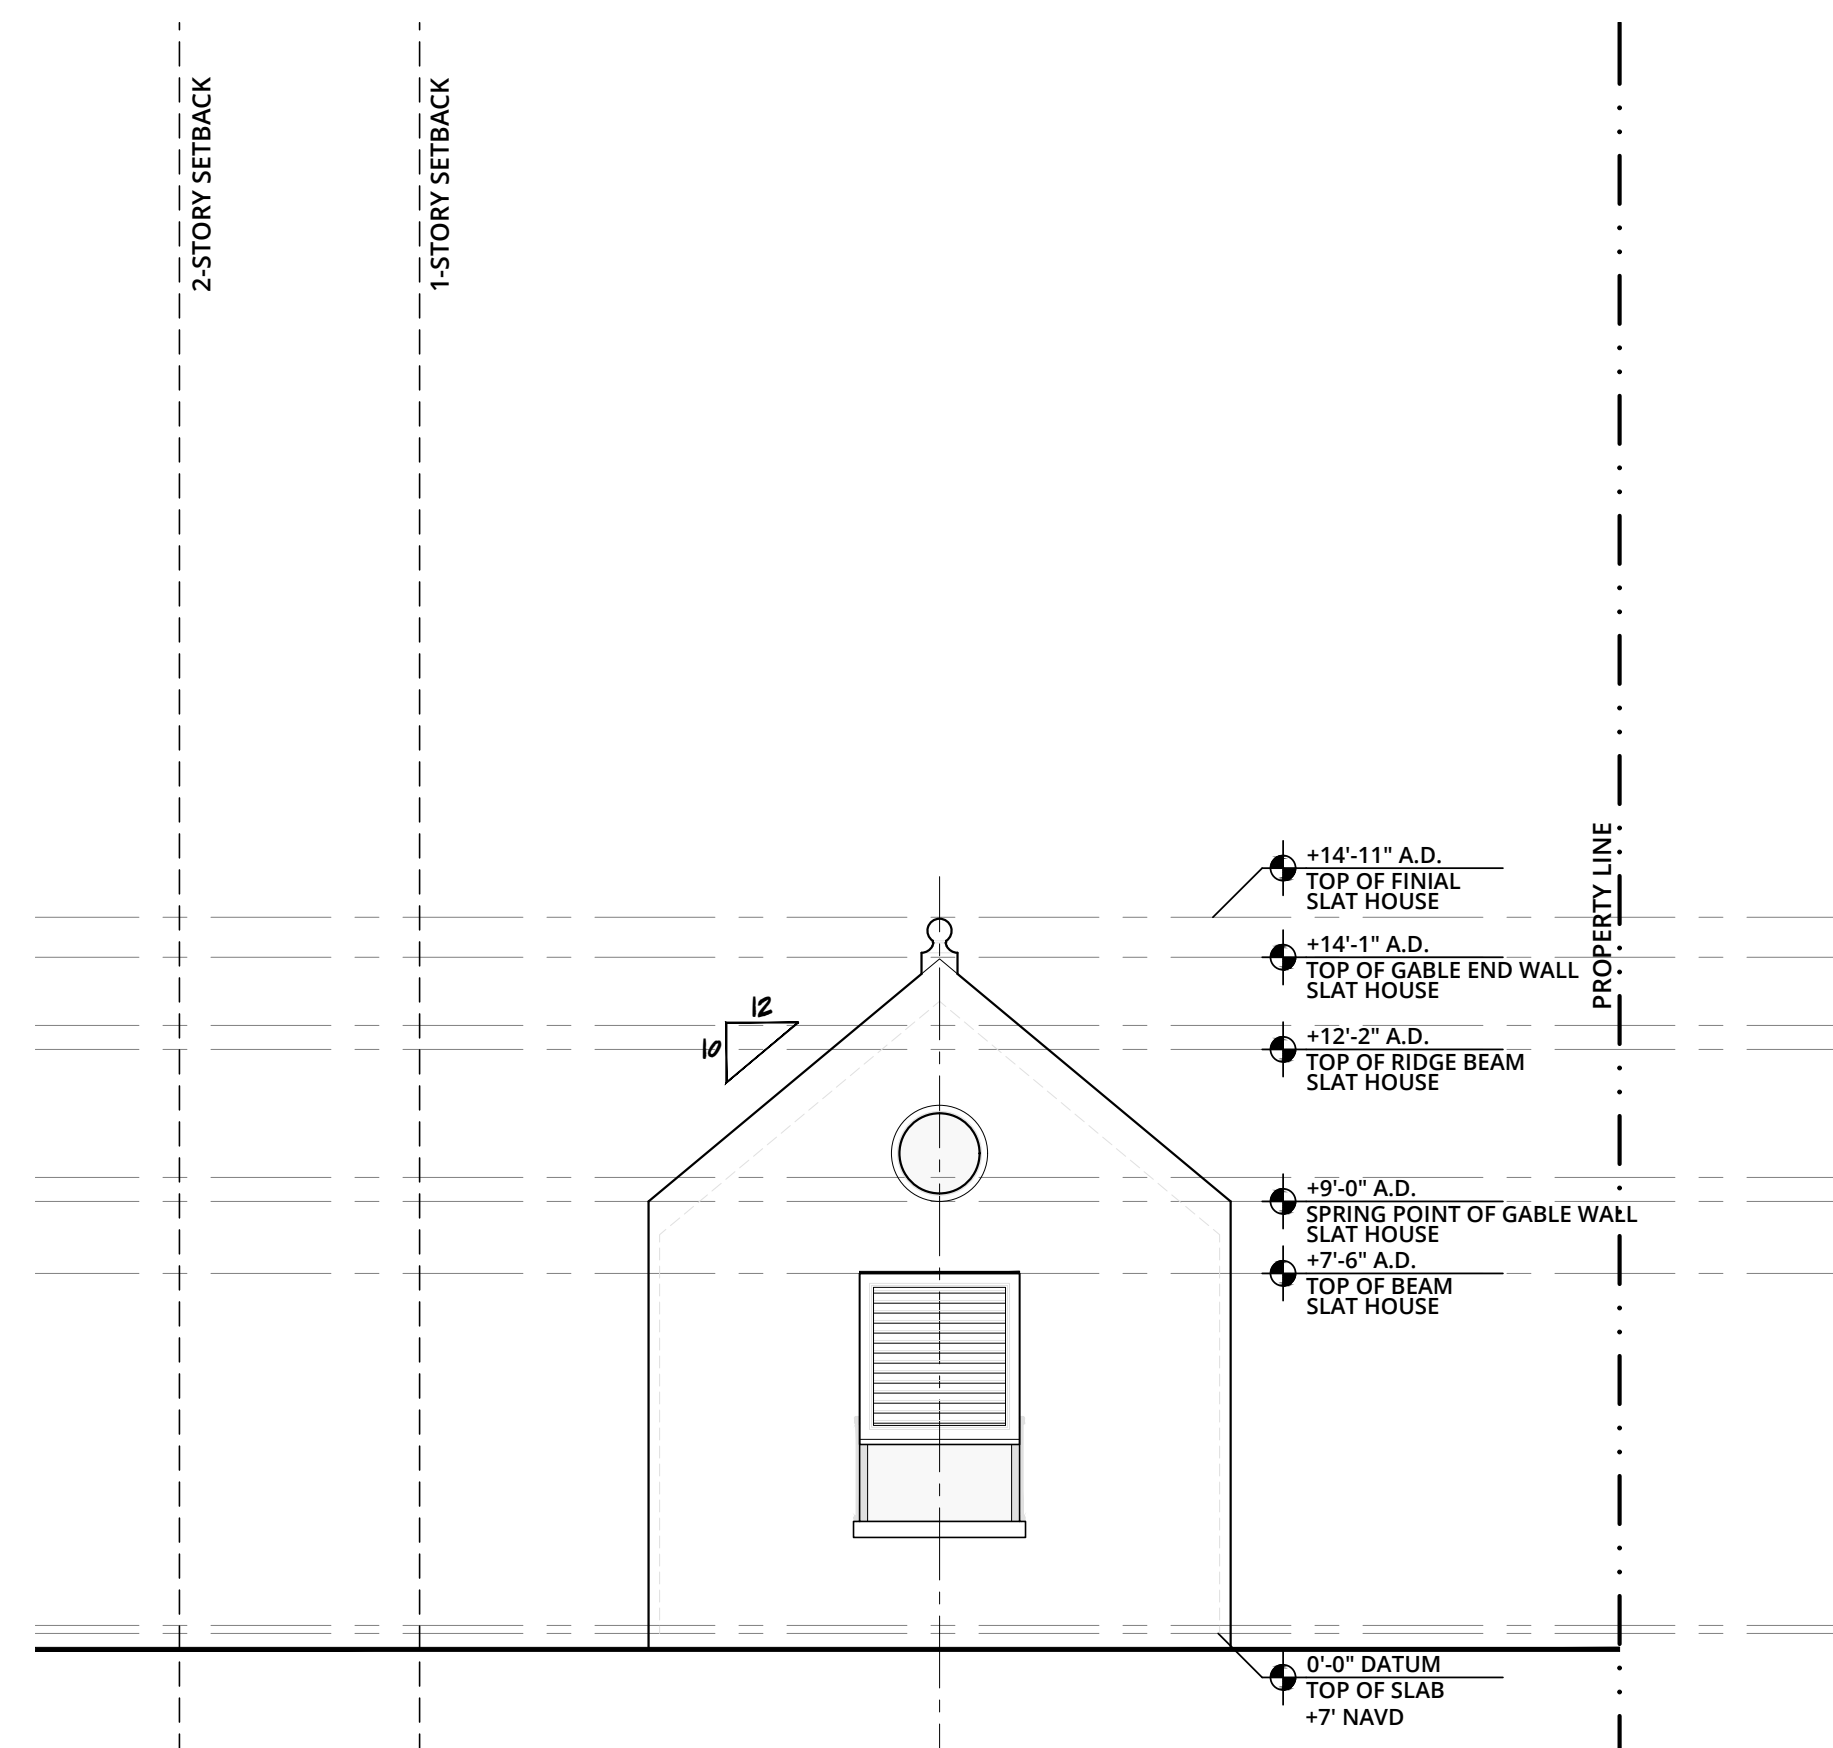

3 NORTH ELEVATION
1/4" = 1'-0"

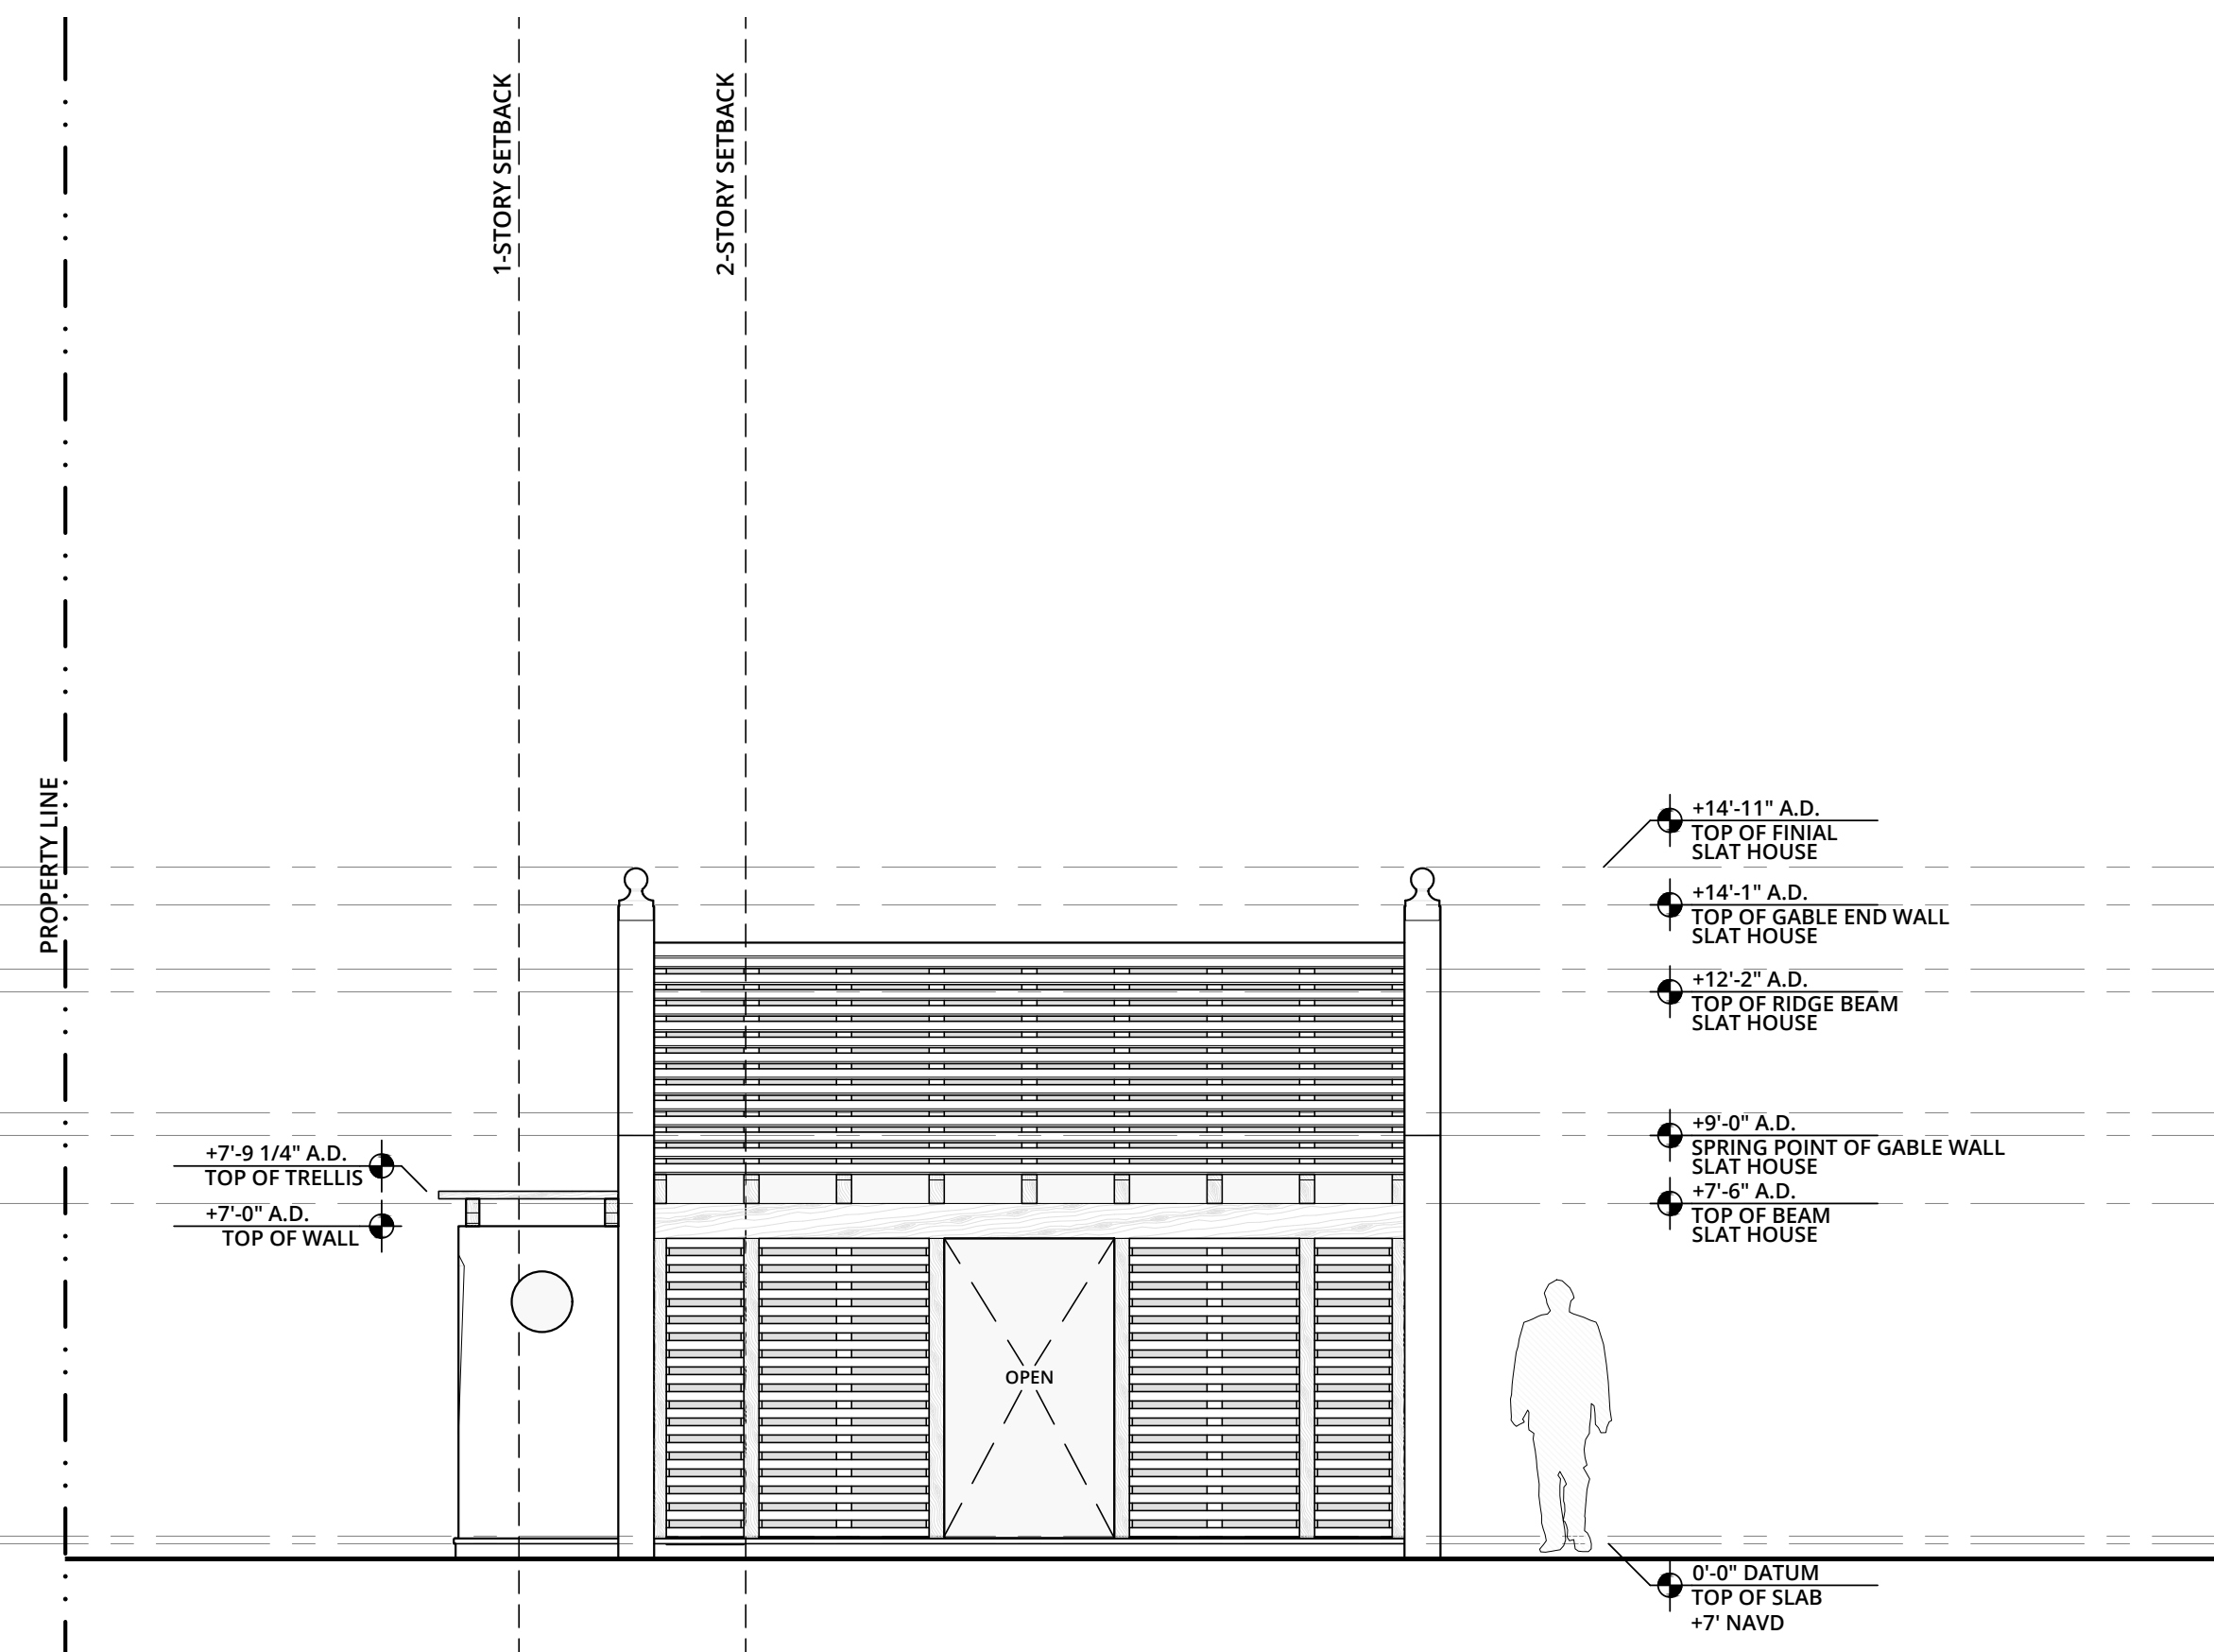

4 EAST ELEVATION
1/4" = 1'-0"

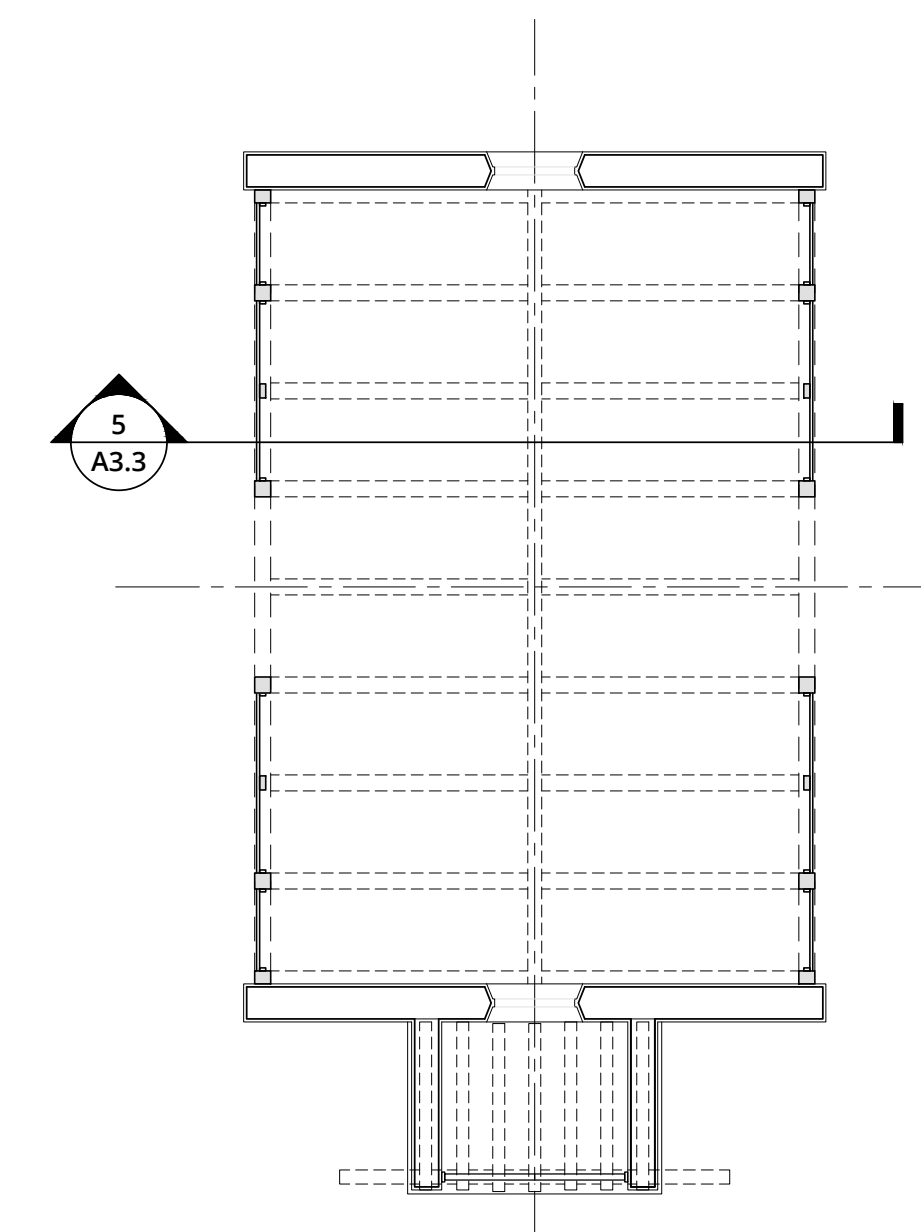

4 KEY PLAN
1/4" = 1'-0"

SLAT HOUSE
1/4" = 1'-0"

ELIZABETH CONNAUGHTON
ARCHITECT OF RECORD:
PATRICK RYAN O'CONNELL
ARCOM #: 23-052 ZON #: 23092



PATRICK RYAN O'CONNELL
ARCHITECT, LLC.
400 ROYAL PALM WAY, SUITE 206
PALM BEACH FL 33480
FL LIC #: AA26003685
WWW.PROARCHITECT.COM
tel (561)-331-2048

PROPOSED RESIDENCE FOR:
CONNAUGHTON RESIDENCE
300 COLONIAL LANE
PALM BEACH, FL 33480

Project #: 23-003
Drawn by: AR,PRO
Date(s):
26 JUNE, 2023 - ARCOM PRE-APP
07 SEPT. 2023 - ARCOM FIRST
SUBMITTAL
23 OCT. 2023 - ARCOM SECOND
SUBMITTAL
09 NOV. 2023 - ARCOM FINAL
SUBMITTAL


SEAL

PATRICK RYAN O'CONNELL
PROFESSIONAL CERTIFICATION:
"I certify that these documents were prepared
or approved by me, and that I am a duly
licensed architect under the laws of the State
of Florida, license #AR09461,
exp. date 28 February 2025."

A3.16



Painted Brick Mold, Shutters - BM Southfield Green

 

*Painted Stucco - BM
Decorator's White*



White Concrete Tile Roof, Copper Gutters



Painted Stucco



Painted Aluminum Shutters



Painted Wood and Aluminum

 FINISHES

ELIZABETH CONNAUGHTON
ARCHITECT OF RECORD:
PATRICK RYAN O'CONNELL

ARCOM #: 23-052 ZON #: 23092



PATRICK RYAN
O'CONNELL
ARCHITECT

PATRICK RYAN O'CONNELL
ARCHITECT, LLC.

400 ROYAL PALM WAY, SUITE 206
PALM BEACH FL 33480
FL LIC #: AA26003685
tel (561)-331-2048 WWW.PROARCHITECT.COM

PROPOSED RESIDENCE FOR:

CONNAUGHTON RESIDENCE

300 COLONIAL LANE
PALM BEACH, FL 33480

Project #: 23-003
Drawn by: AR,PRO
Date(s):
26 JUNE. 2023 - ARCOM PRE-APP
07 SEPT. 2023 - ARCOM FIRST
SUBMITTAL
23 OCT. 2023 - ARCOM SECOND
SUBMITTAL
09 NOV. 2023 - ARCOM FINAL
SUBMITTAL



SEAL

PATRICK RYAN O'CONNELL


PROFESSIONAL CERTIFICATION:
"I certify that these documents were prepared
or approved by me, and that I am a duly
licensed architect under the laws of the State
of Florida, license #AR09461,
exp. date 28 February 2025."





A3.17

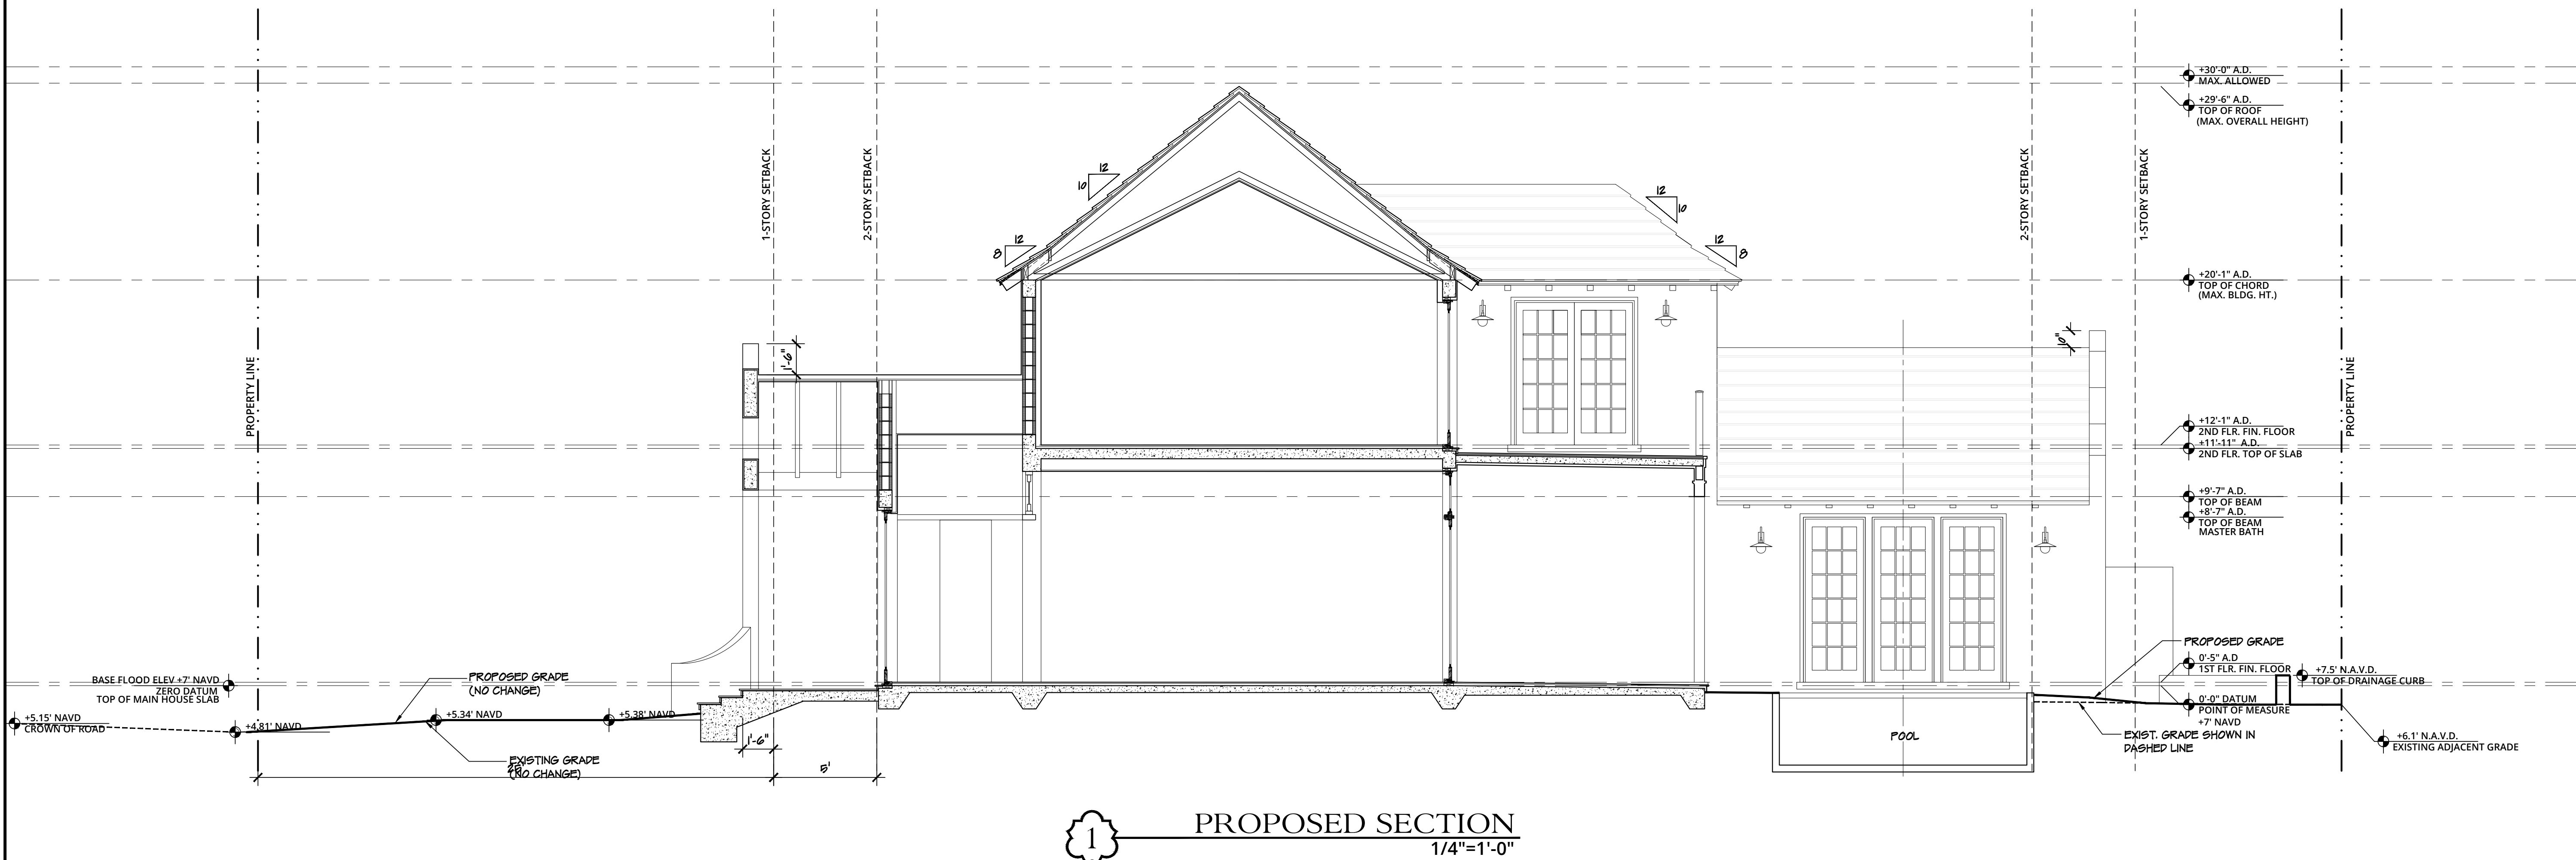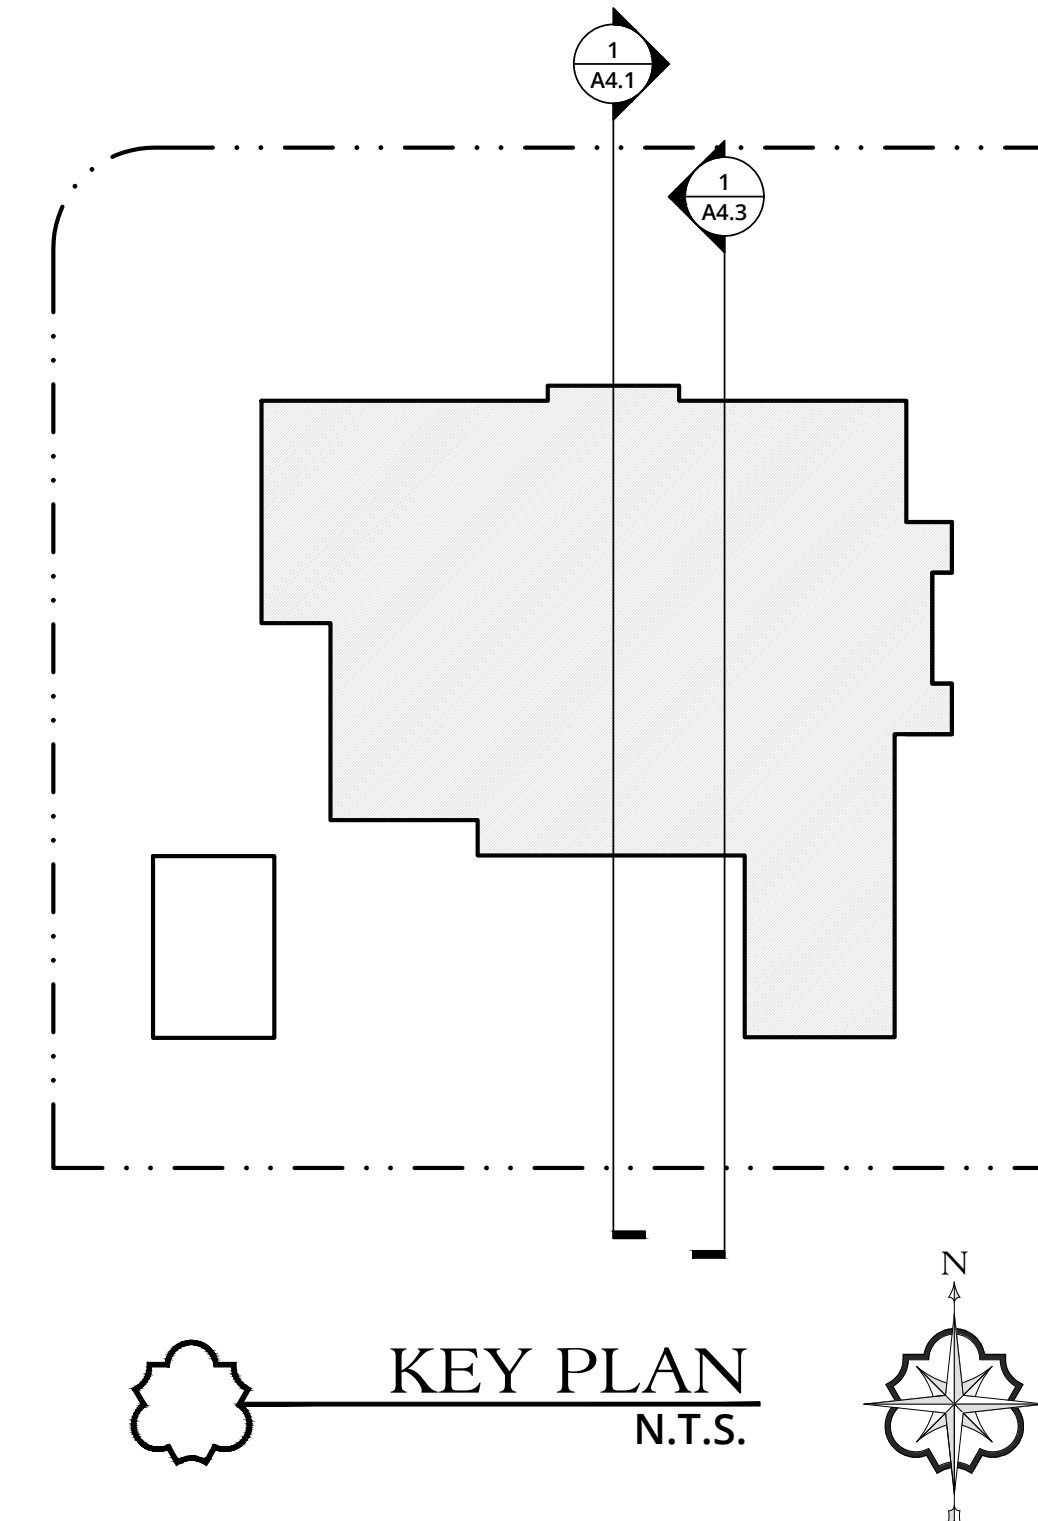

ELIZABETH CONNAUGHTON
ARCHITECT OF RECORD:
PATRICK RYAN O'CONNELL
ARCOM #: 23-052 ZON #: 23092

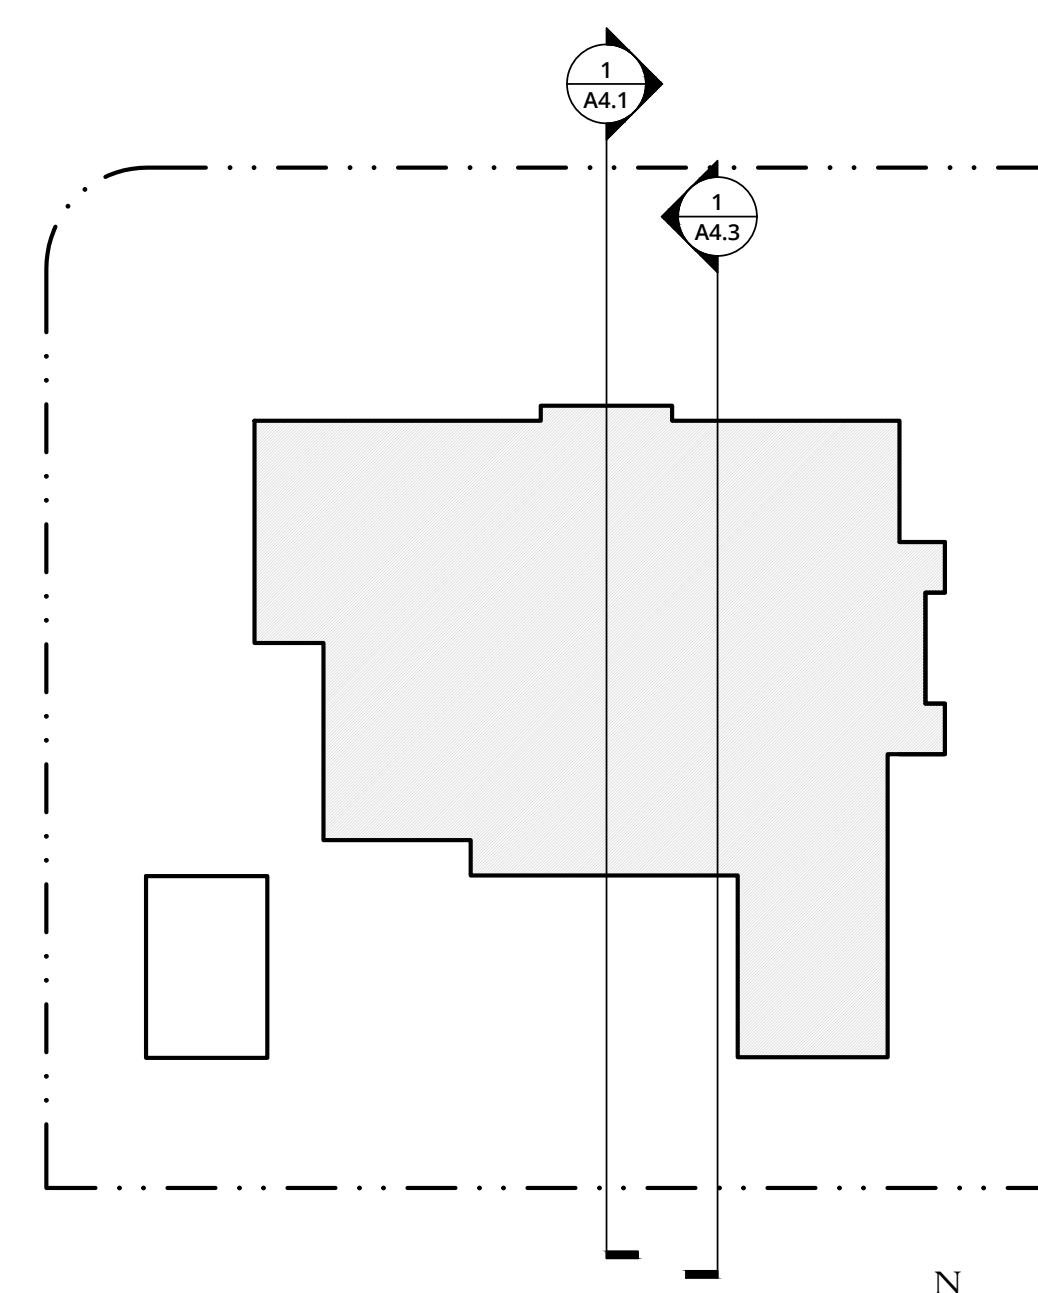

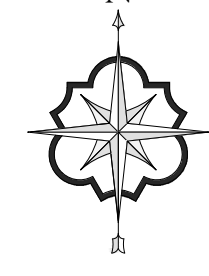 **KEY PLAN**
N.T.S. 

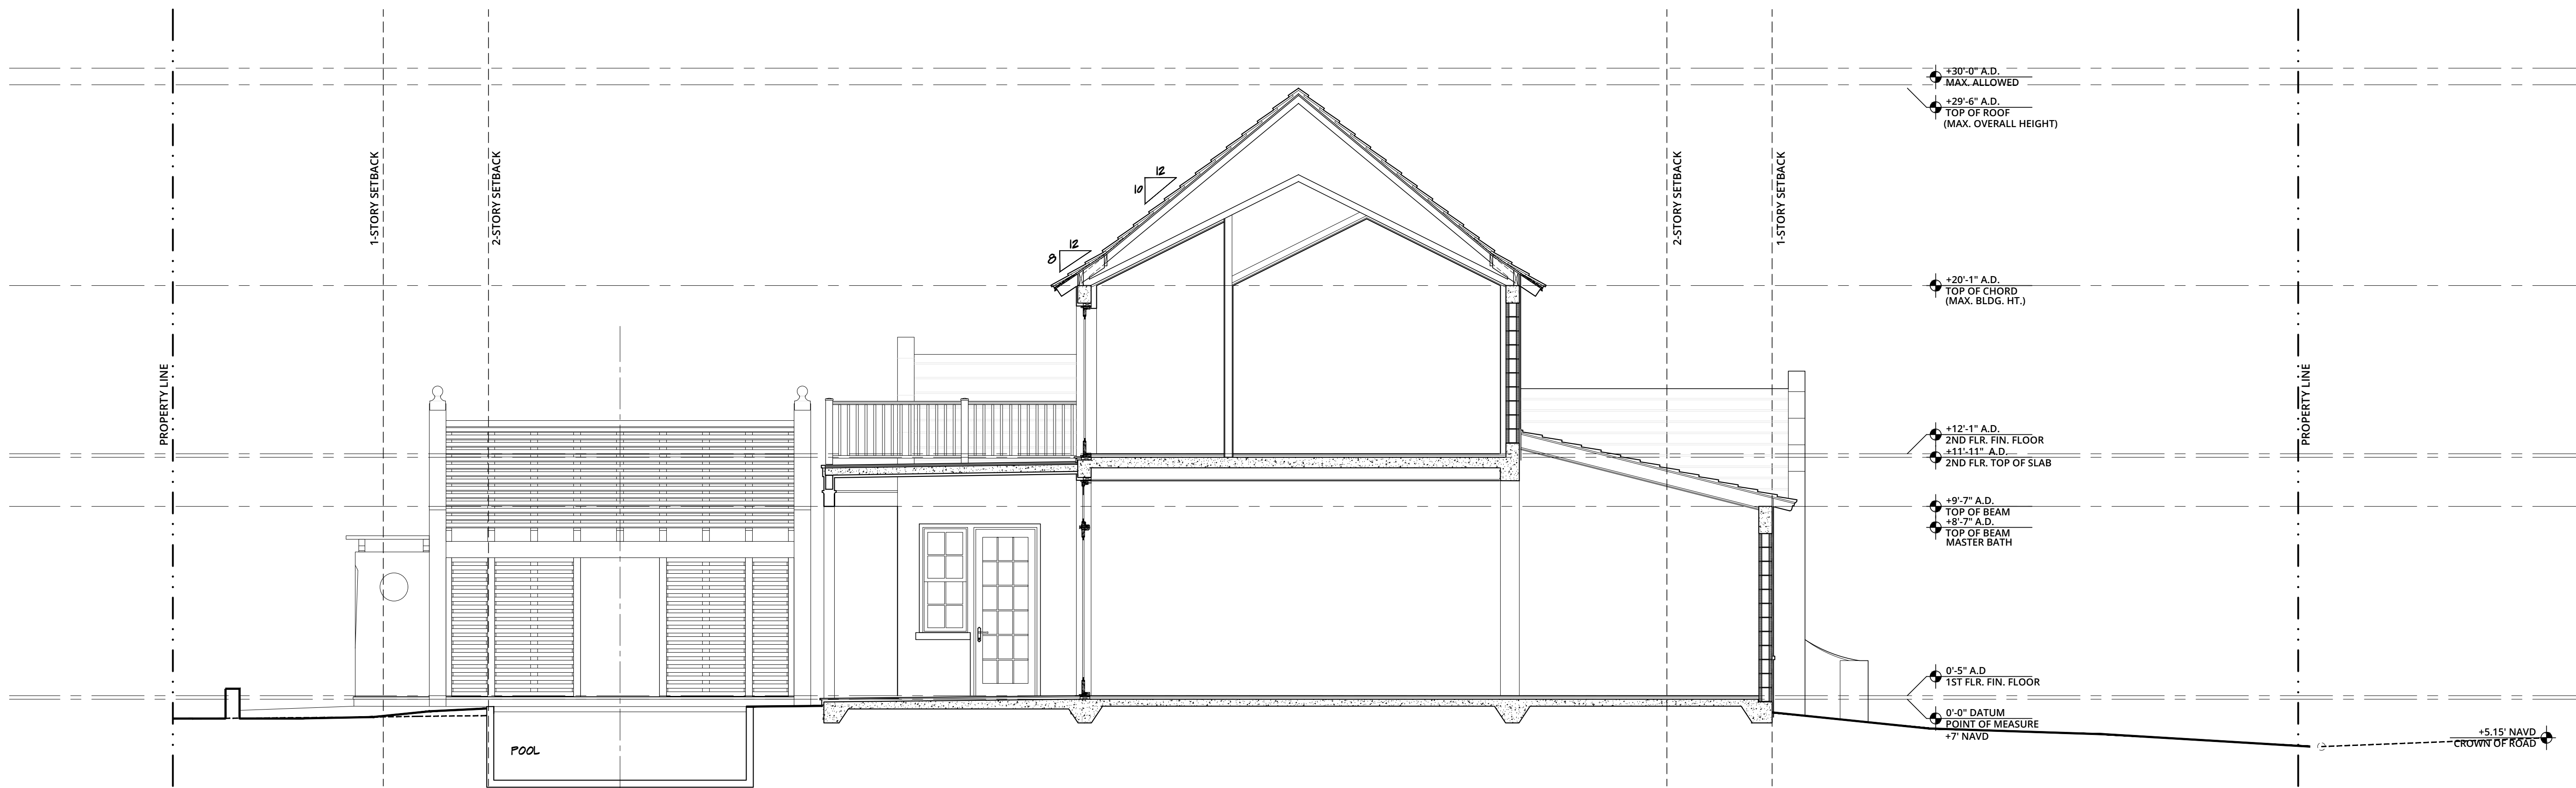


 **PROPOSED SECTION**
1/4"=1'-0"

ELIZABETH CONNAUGHTON
ARCHITECT OF RECORD:
PATRICK RYAN O'CONNELL
ARCOM #: 23-052 ZON #: 23092


Project #: 23-003
Drawn by: AR,PRO
Date(s):
26 JUNE, 2023 - ARCOM PRE-APP
07 SEPT. 2023 - ARCOM FIRST
SUBMITTAL
23 OCT. 2023 - ARCOM SECOND
SUBMITTAL
09 NOV. 2023 - ARCOM FINAL
SUBMITTAL

SEAL


PATRICK RYAN O'CONNELL
PROFESSIONAL CERTIFICATION:
"I certify that these documents were prepared or approved by me, and that I am a duly licensed architect under the laws of the State of Florida, license #AR098461, exp. date 28 February 2025."

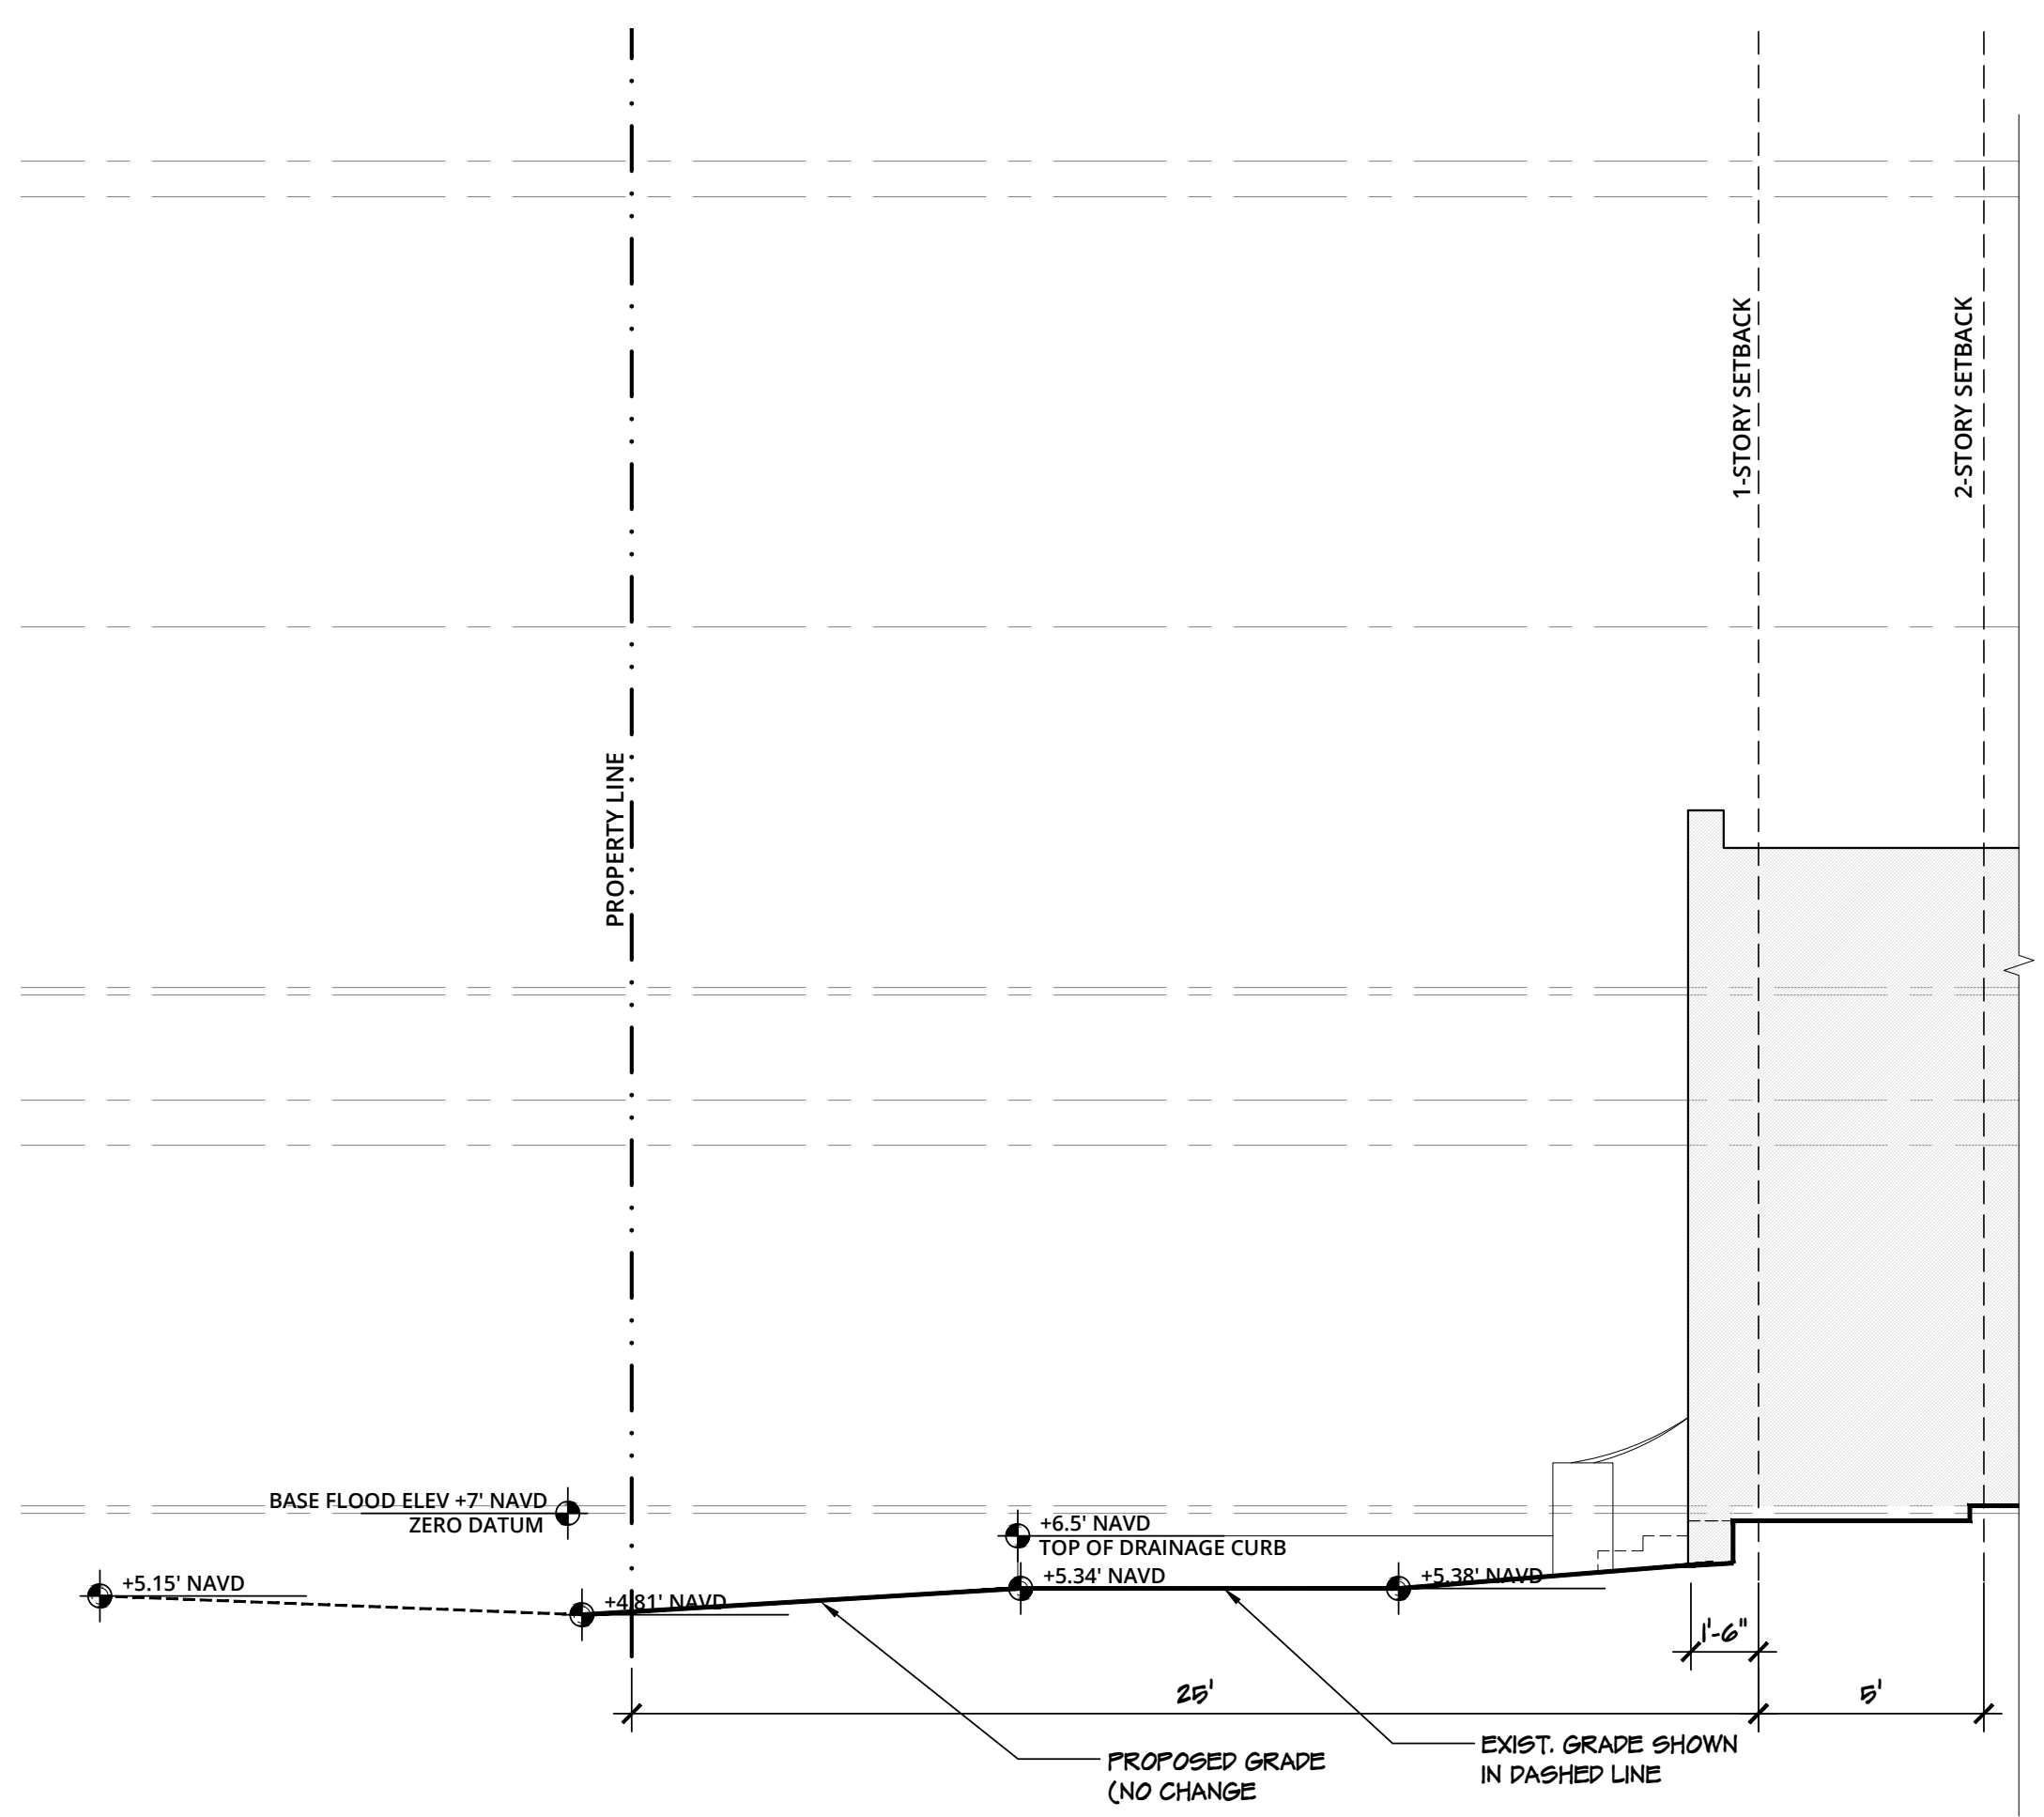


1 FRONT (NORTH) YARD SETBACK DIAGRAM
1/4" = 1'-0"

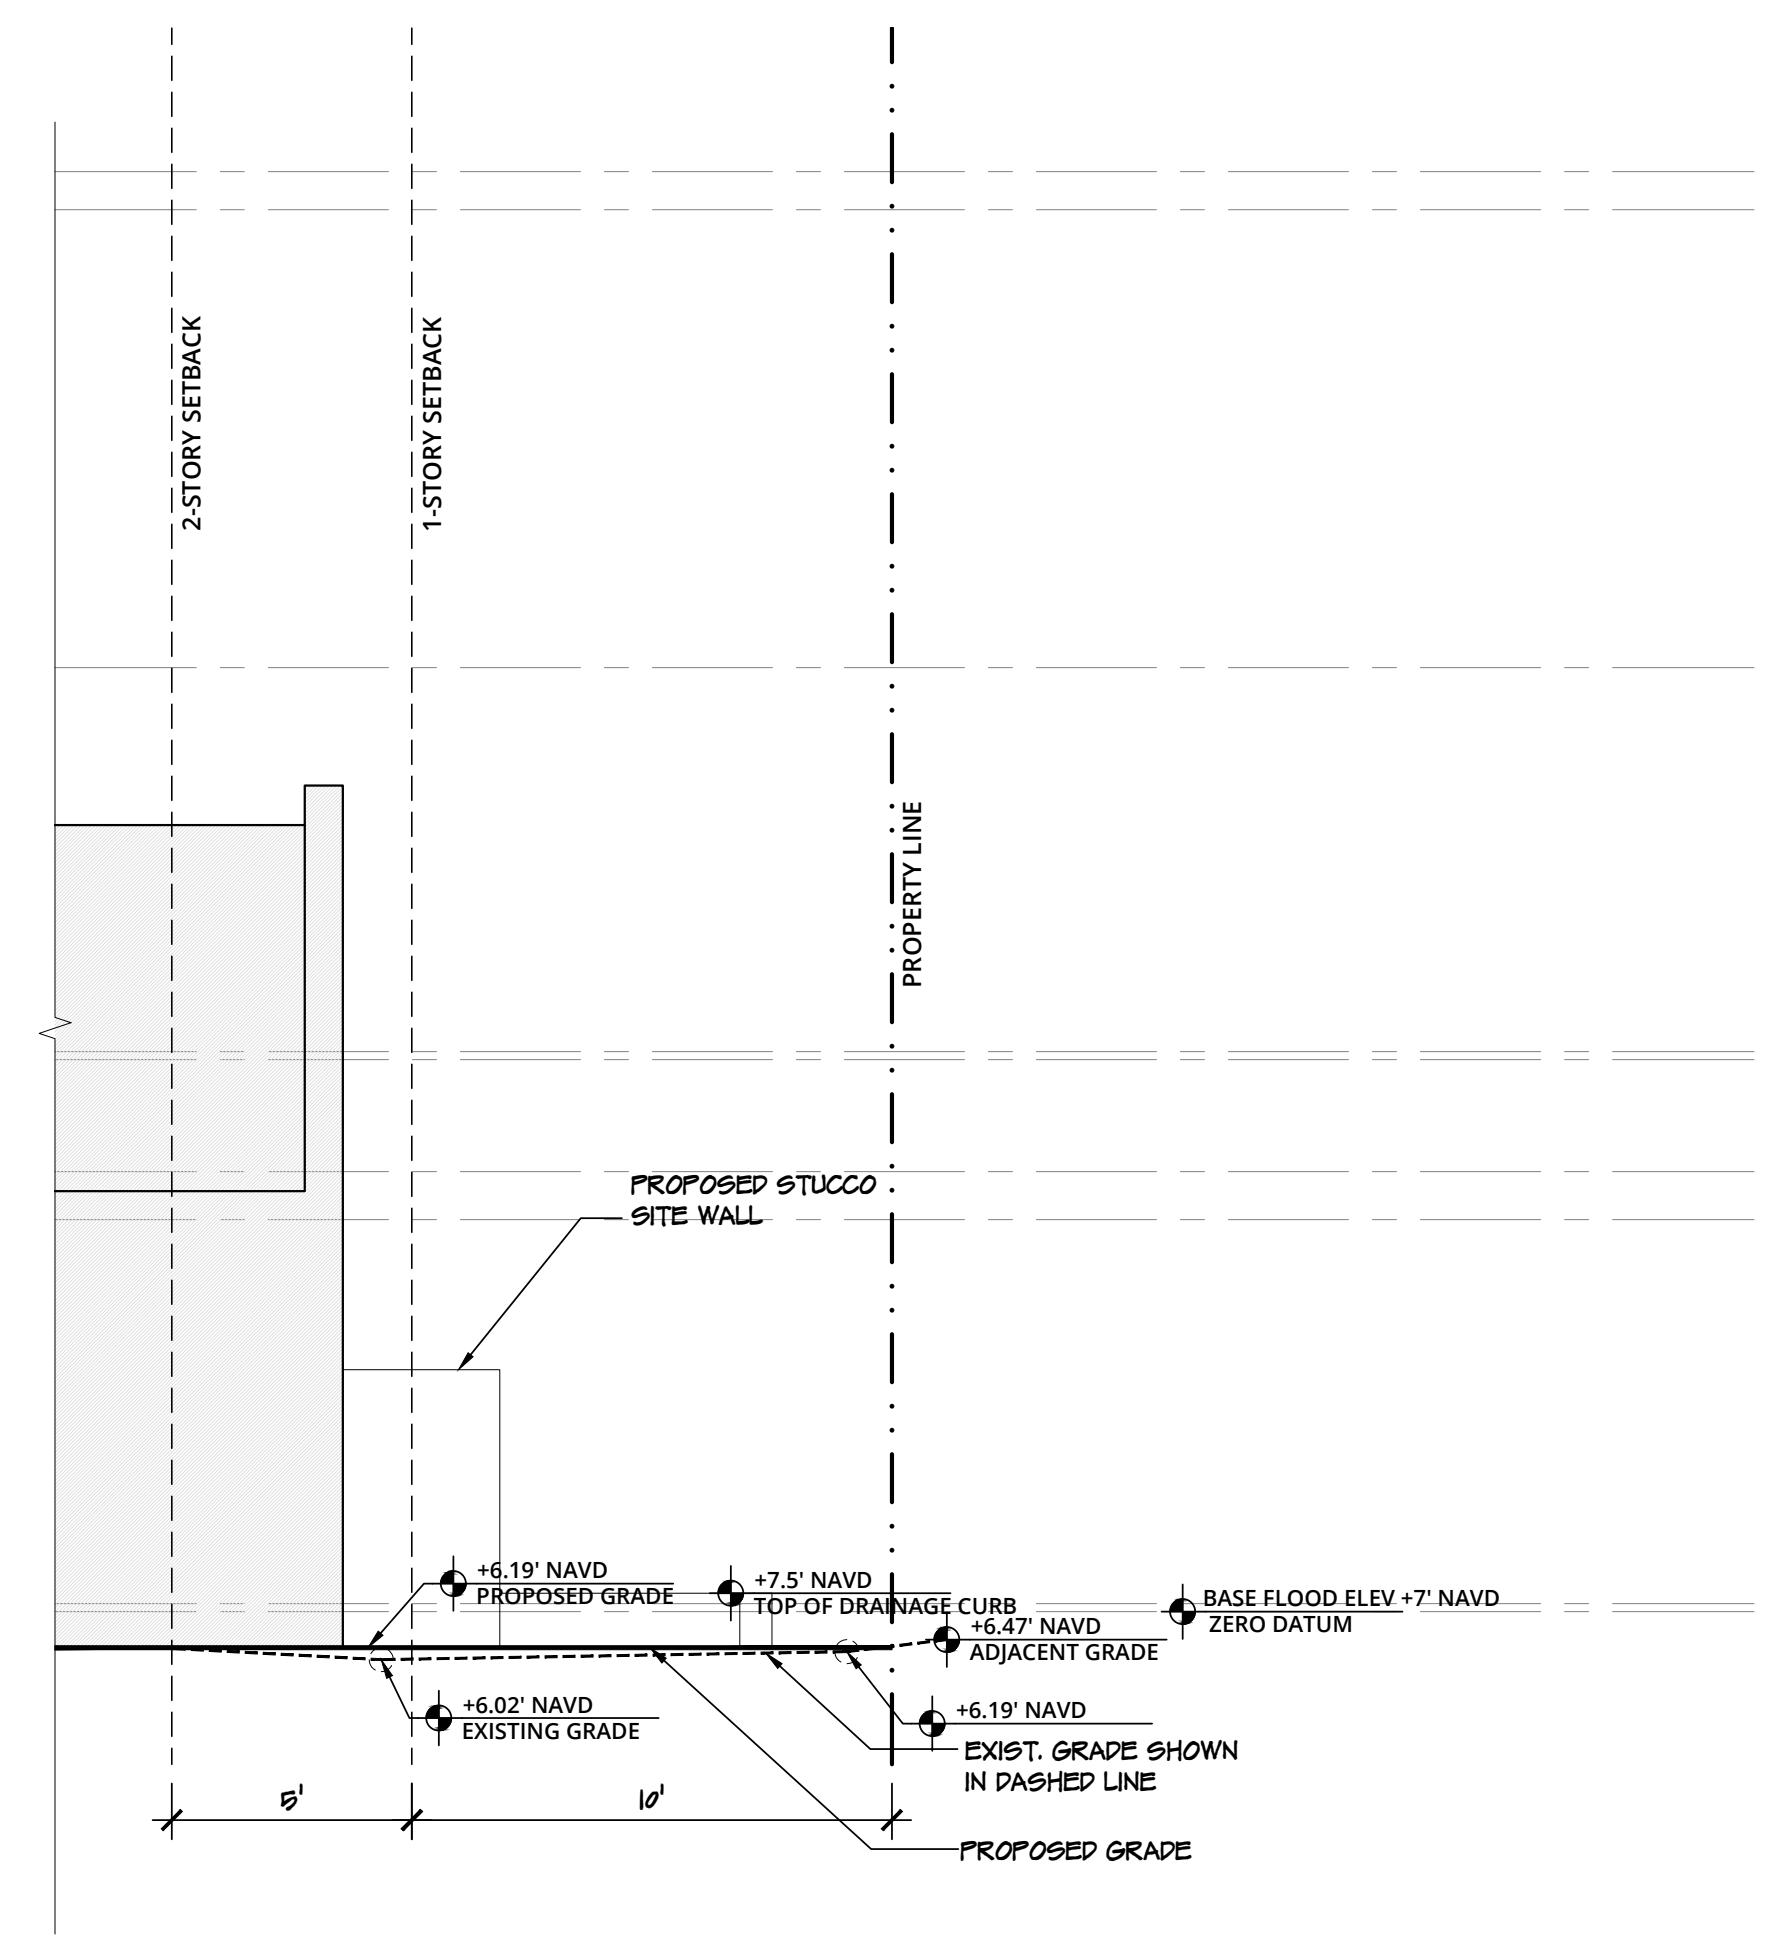


2 REAR (SOUTH) YARD SETBACK DIAGRAM
1/4" = 1'-0"

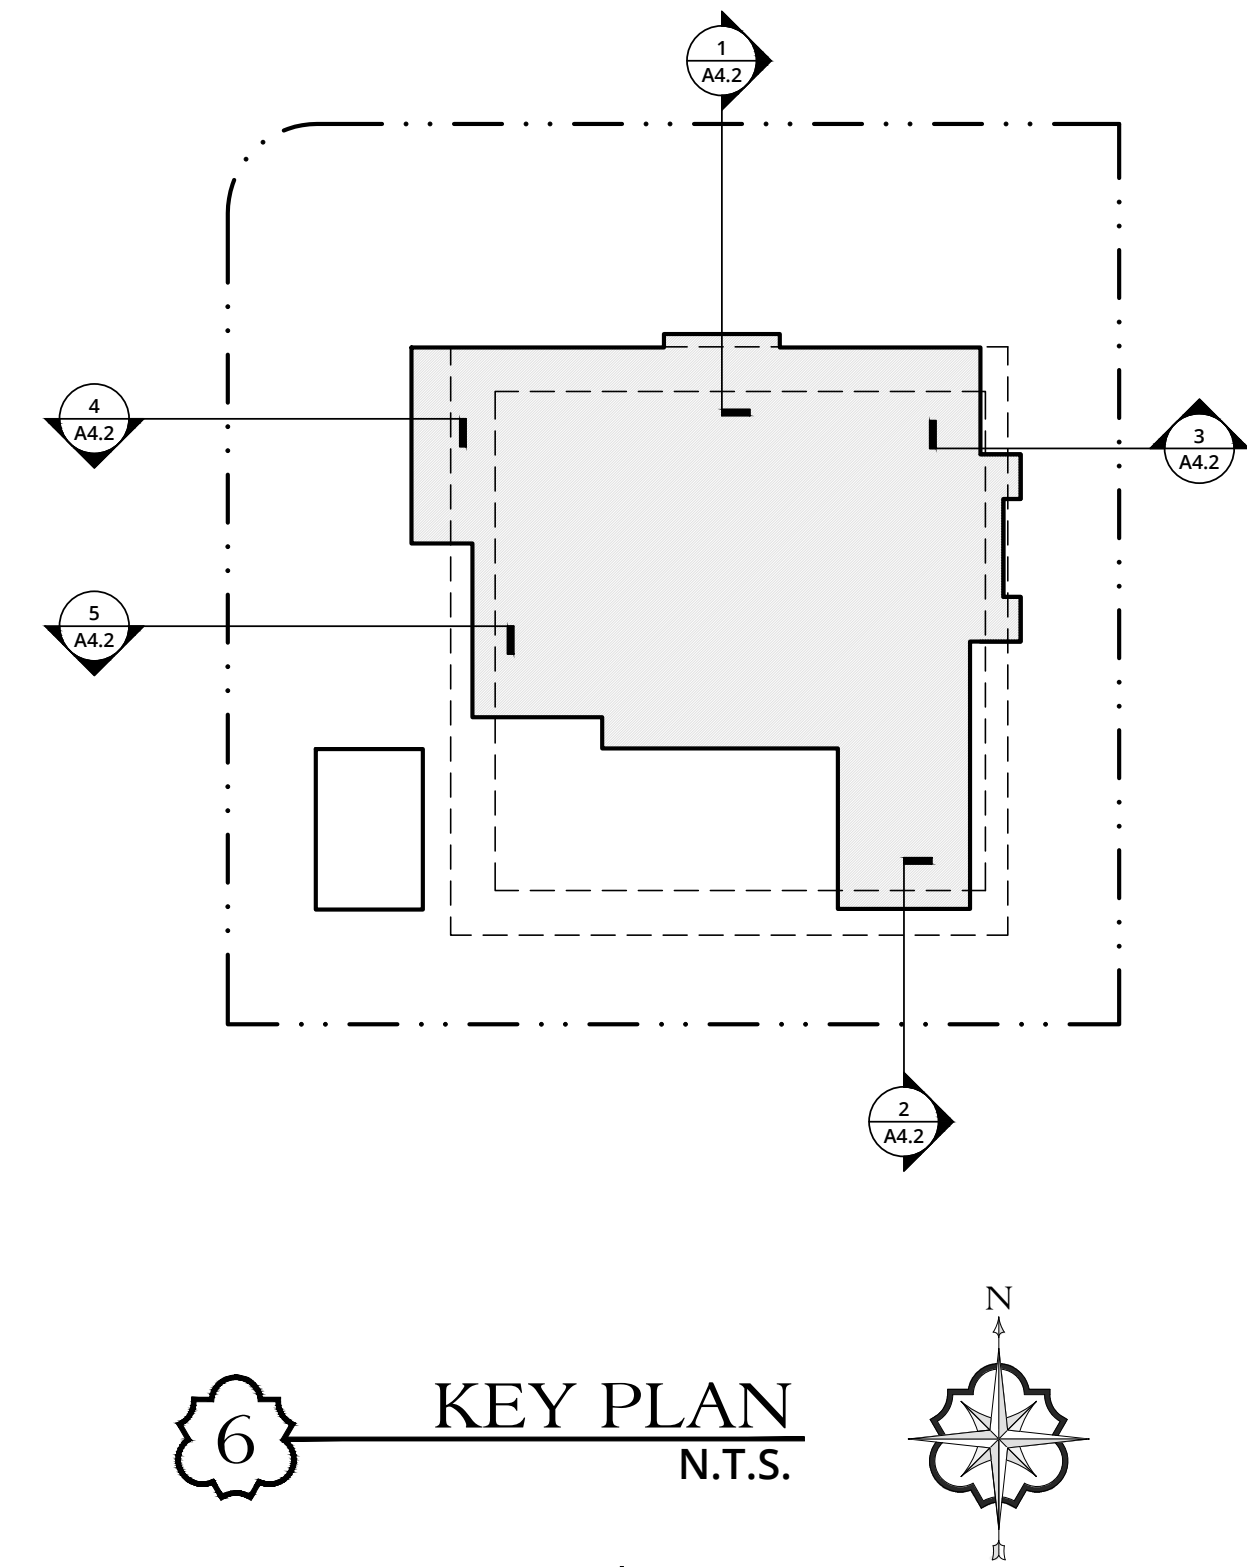


6 KEY PLAN
N.T.S.

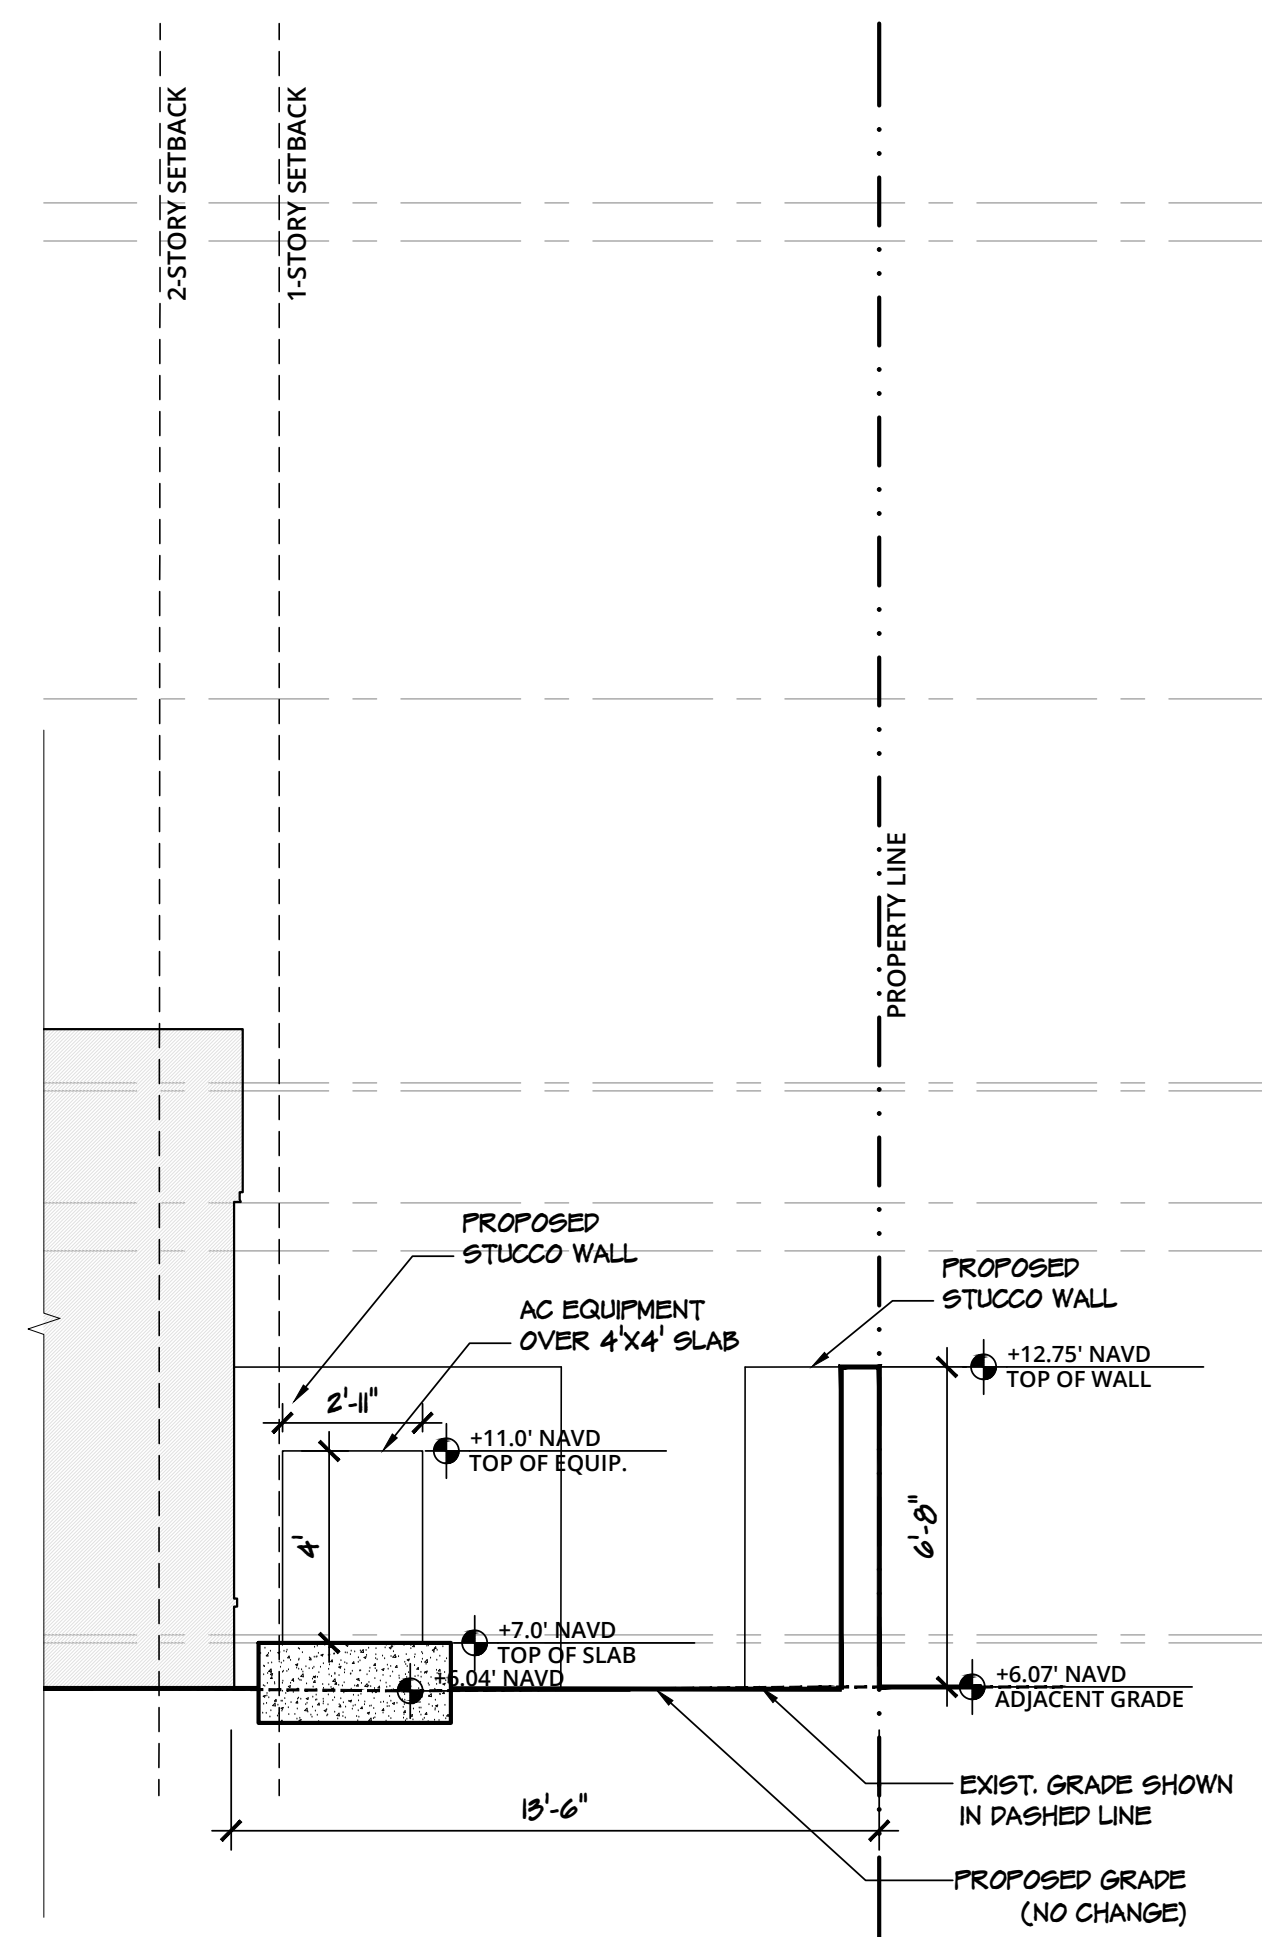


3 SIDE (EAST) YARD SETBACK DIAGRAM
1/4" = 1'-0"

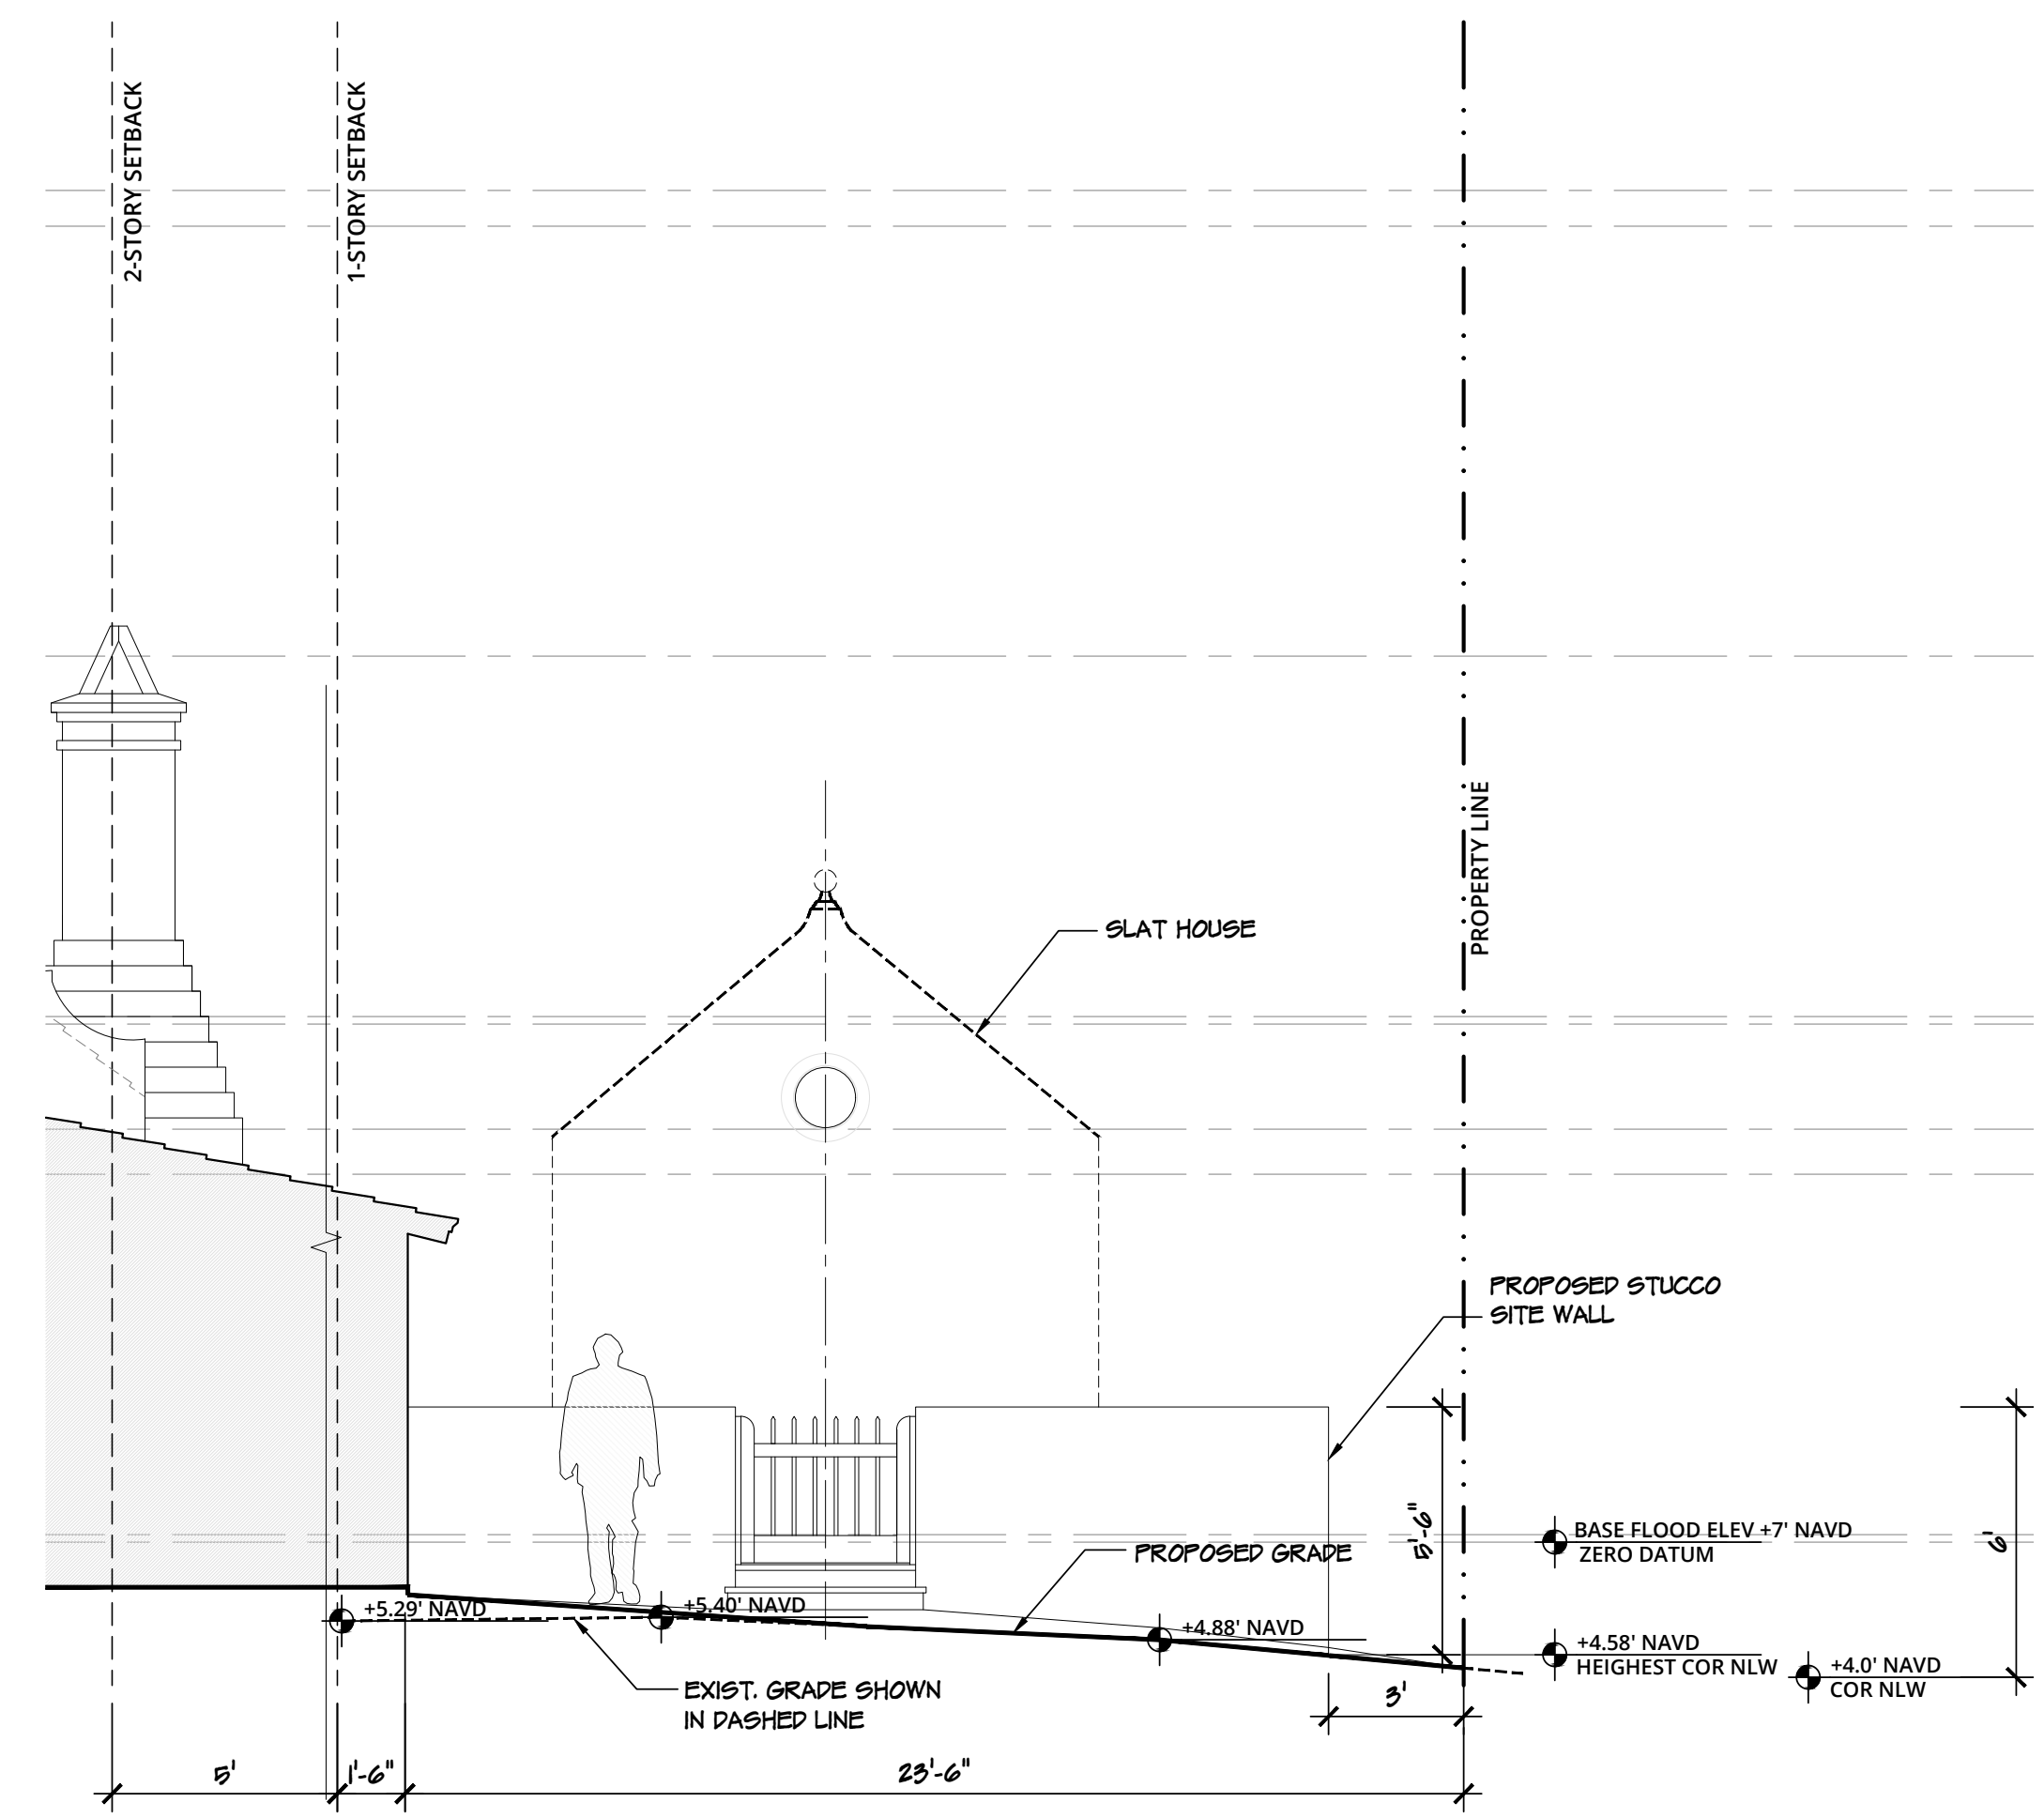

4 SIDE (WEST) YARD SETBACK DIAGRAM
1/4" = 1'-0"

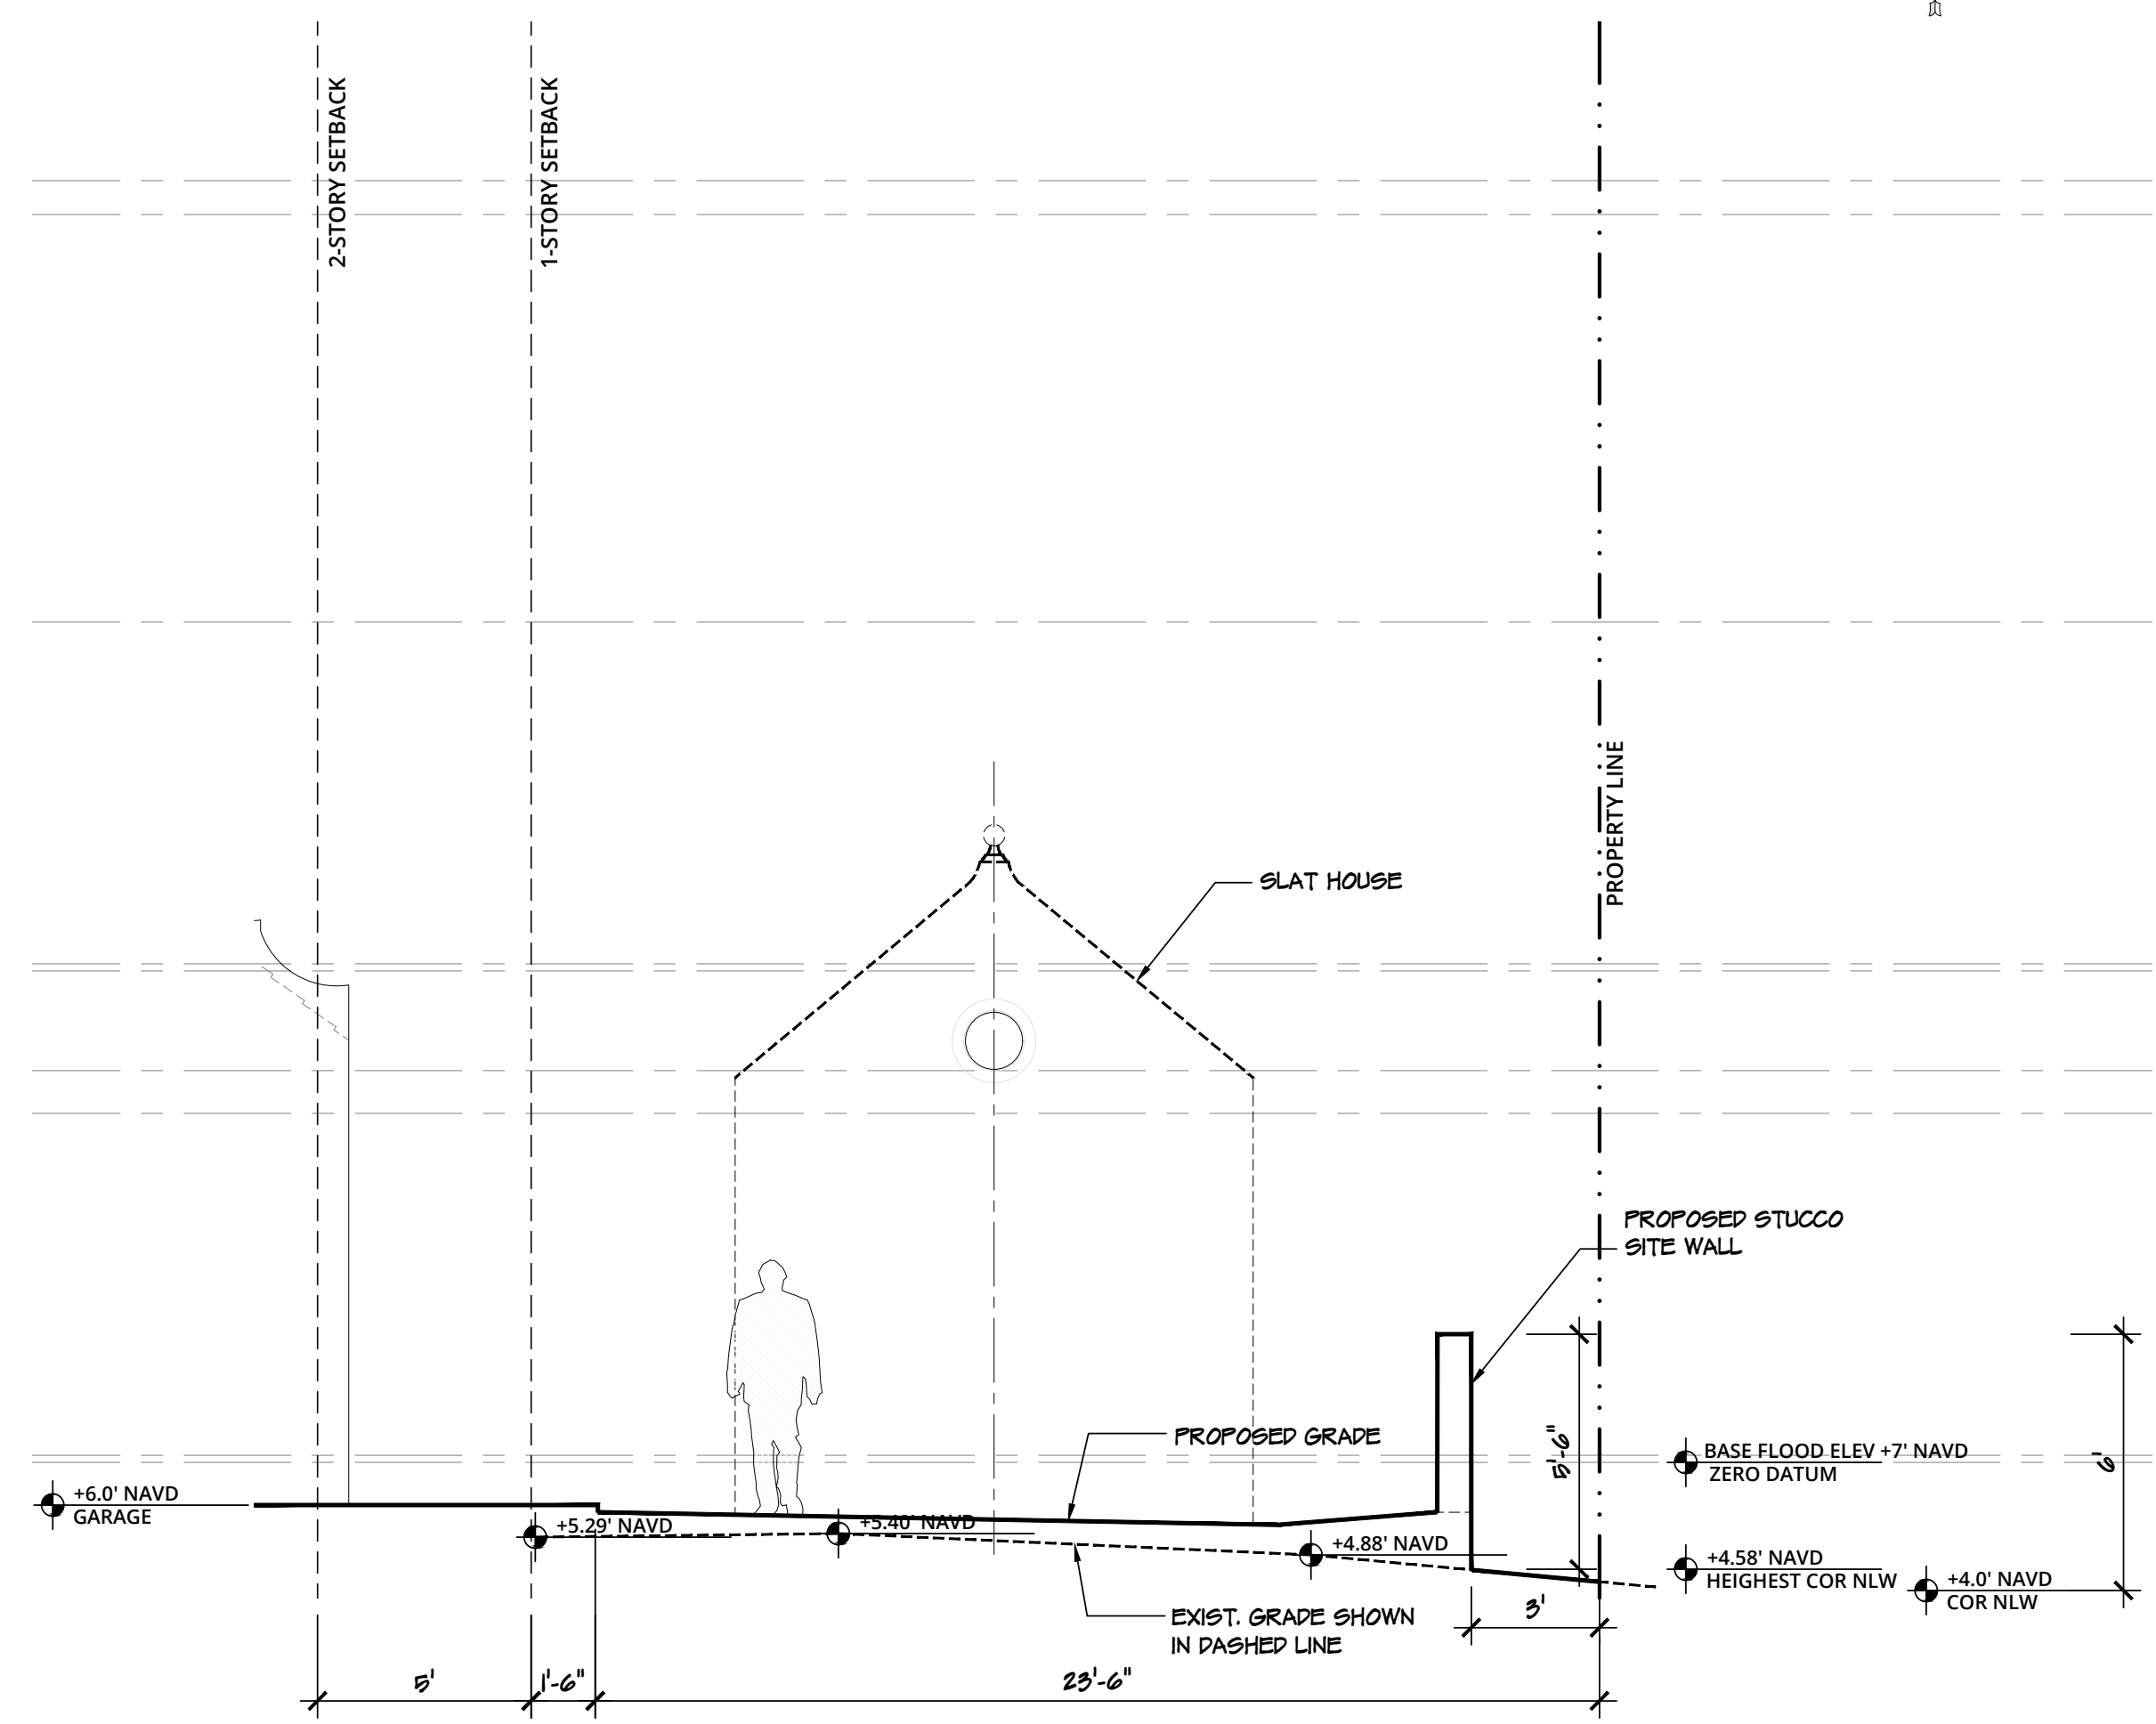

5 SIDE (WEST) YARD SETBACK DIAGRAM
1/4" = 1'-0"

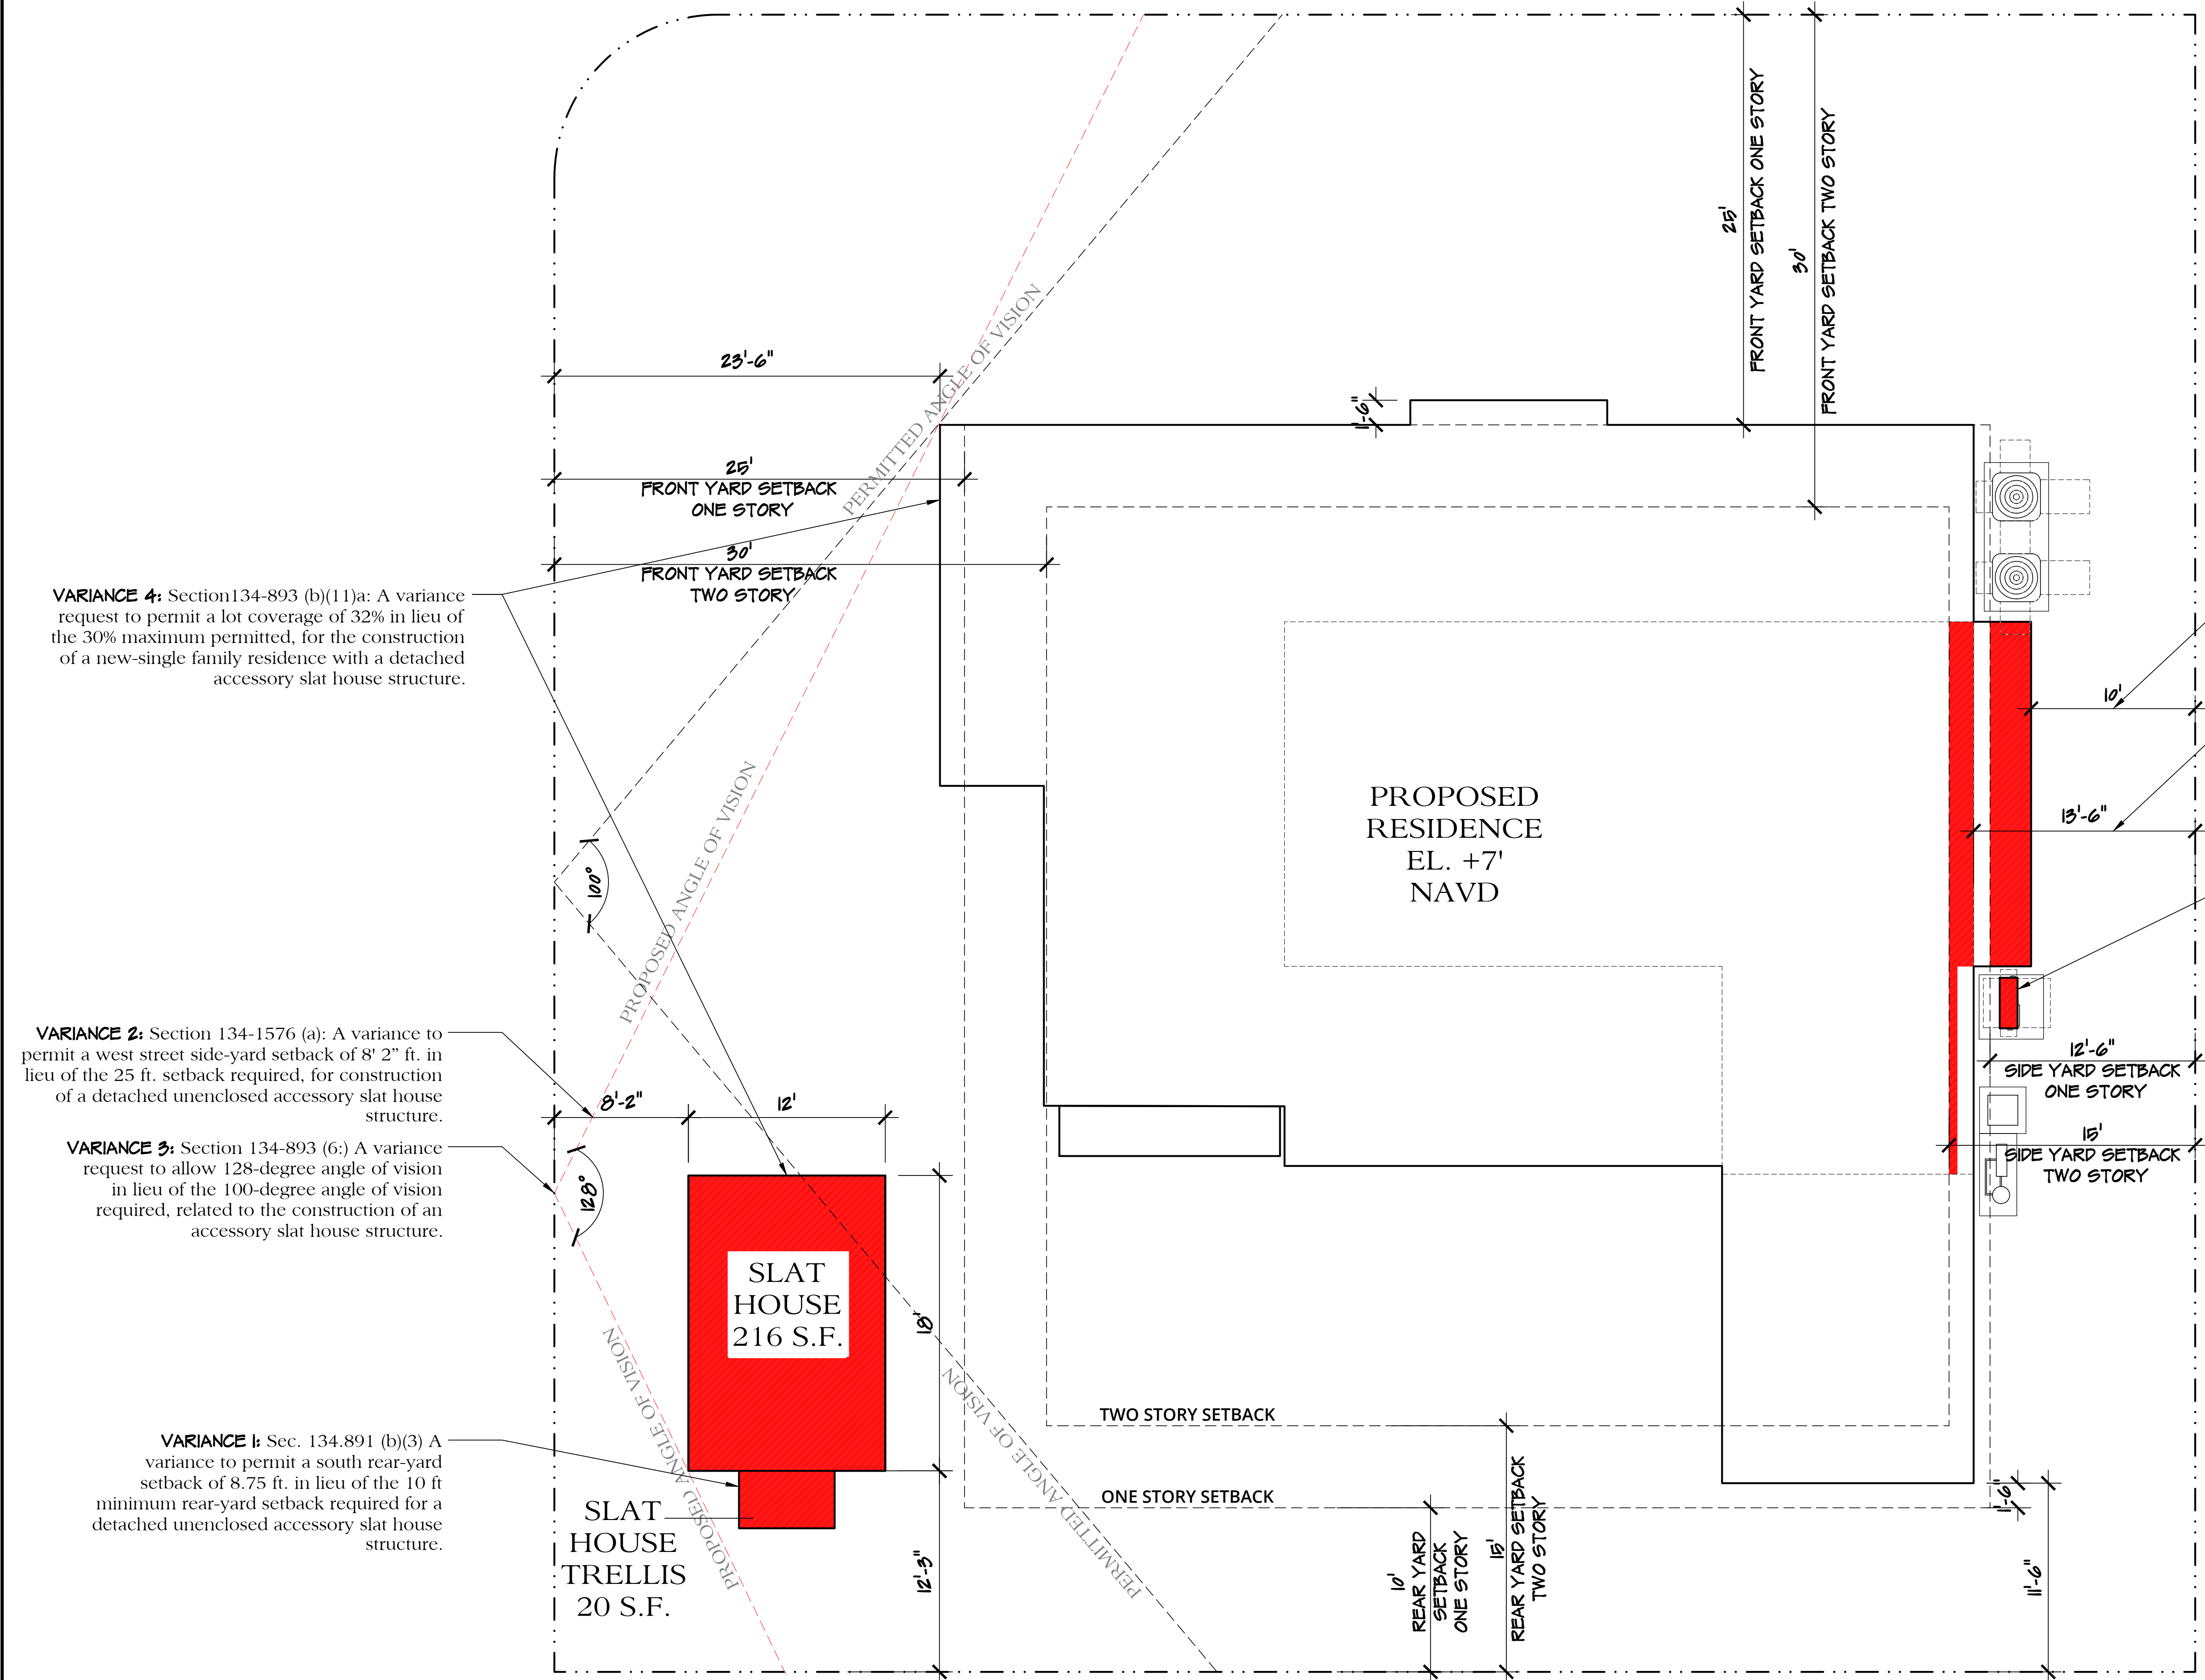

VARIANCE 4: Section 134-893 (b)(11)a: A variance request to permit a lot coverage of 32% in lieu of the 30% maximum permitted, for the construction of a new single family residence with a detached accessory slat house structure.

VARIANCE 2: Section 134-1576 (a): A variance to permit a west street side-yard setback of 8' 2" ft. in lieu of the 25 ft. setback required, for construction of a detached unenclosed accessory slat house structure.

VARIANCE 3: Section 134-893 (6): A variance request to allow 128-degree angle of vision in lieu of the 100-degree angle of vision required, related to the construction of an accessory slat house structure.

VARIANCE 1: Sec. 134.891 (b)(3) A variance to permit a south rear-yard setback of 8.75 ft. in lieu of the 10 ft minimum rear-yard setback required for a detached unenclosed accessory slat house structure.

VARIANCE 5: Sec. 134-893(b)(7)a: A variance request to permit a one-story east side-yard setback of 10 ft. in lieu of the 12.5 ft minimum one-story side yard setback required.

VARIANCE 6: Sec. 134-893(b)(7)b: A variance request to permit a two-story east side-yard setback of 13 ft-6 inch in lieu of the 15 ft minimum two-story setback required.

VARIANCE 7: Sec. 134-1728: Mechanical Equipment: Variance request to allow three pieces of equipment in the East side-yard setback where two pieces of air conditioning equipment is the maximum permitted.

VARIANCE DIAGRAM
SCALE: 3/16"=1'-0"

ELIZABETH CONNAUGHTON
ARCHITECT OF RECORD:
PATRICK RYAN O'CONNELL
ARCOM #: 23-052 ZON #: 23092