
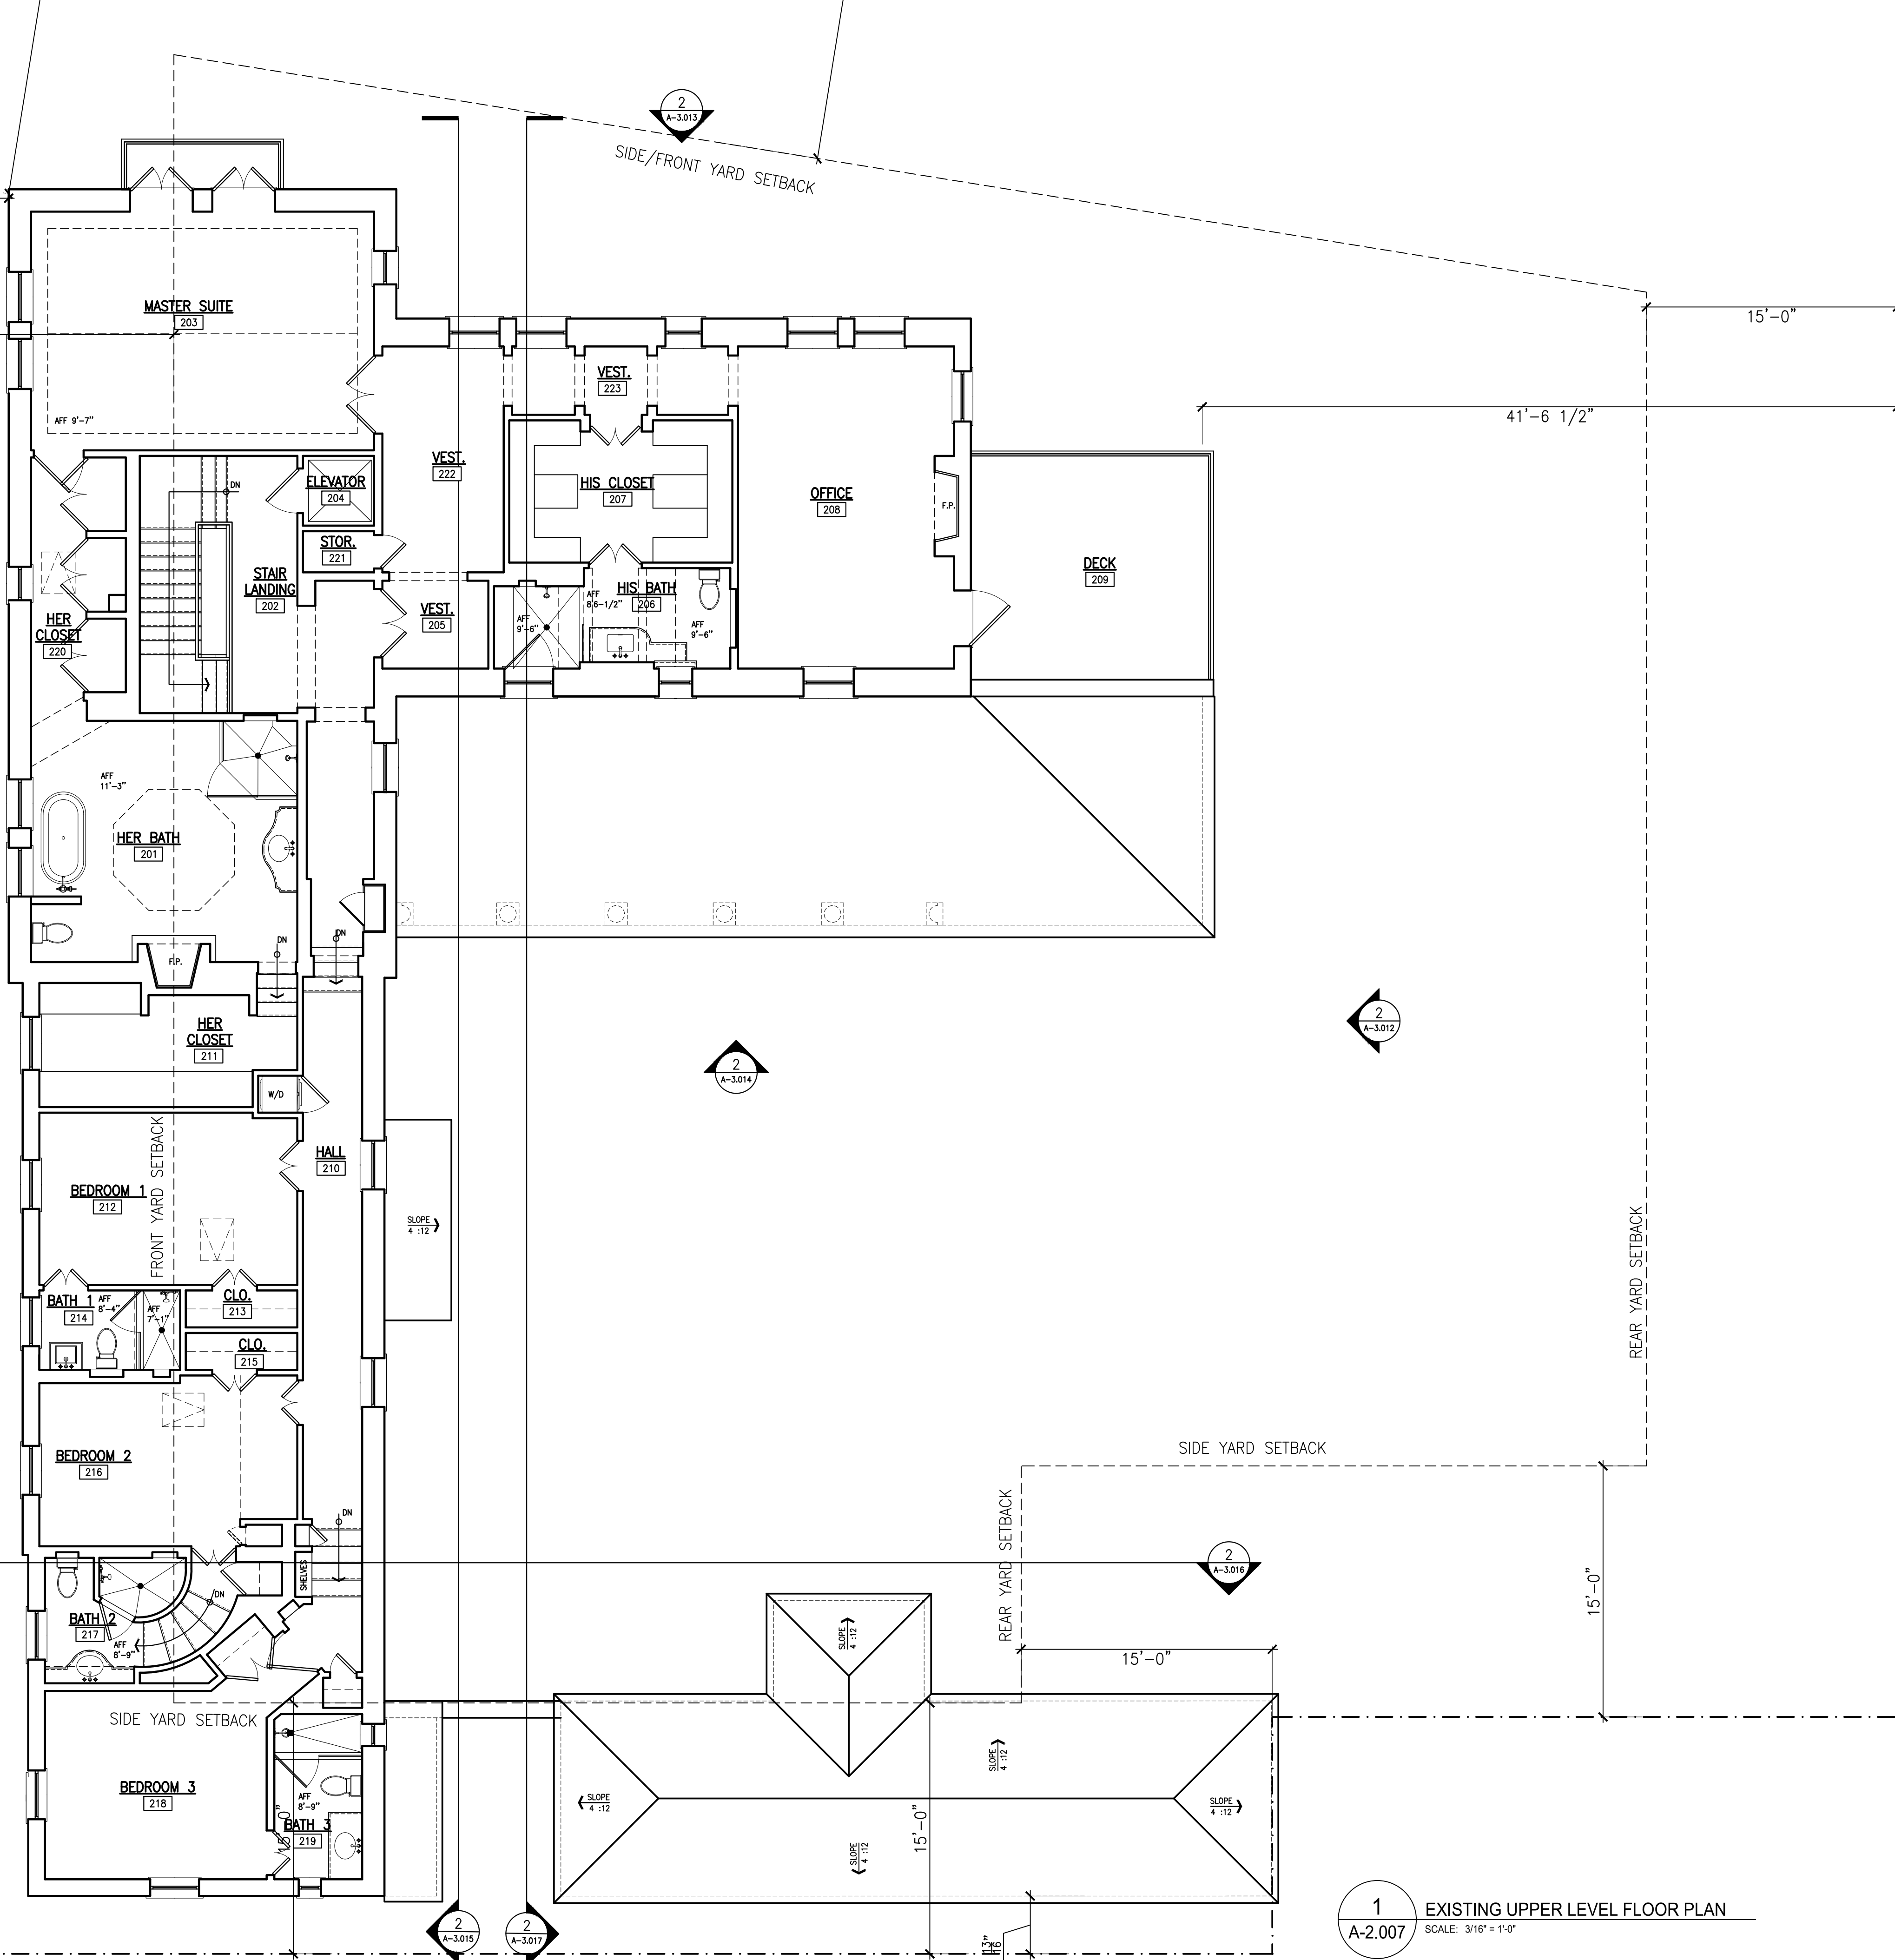
 
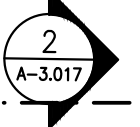
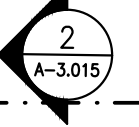


VIA BELLARIA

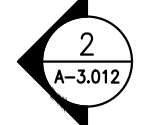

1 EXISTING UPPER LEVEL FLOOR PLAN
SCALE: 3/16" = 1'-0"

H

HARRISON DESIGN

24 Tenth Street South
Naples, FL 34102
phone: 239-206-5909
harrisonsdesign.com

All drawings are the property of Harrison Design Associates, Inc. and must be returned at the completion of work. These shall not be reproduced, modified, or revised in any way without the written consent from, and proper compensation to, Harrison Design. The contractor shall check and verify all dimensions and report any discrepancies to Harrison Design before proceeding with the work. Harrison Design shall protect this right and be reimbursed for all legal and court costs, etc., for any necessary protection of the drawings. Submission of these drawings to any public body for any use does not release, in any way, the copyright and ownership of drawings provisions listed herein.

930 SOUTH OCEAN BLVD
PALM BEACH, FLORIDA

stamps

issue

1 RENO CHANGES

2 FIRST TO FINAL CHANGES

FINAL SUBMITTAL

COA-24-001

date

2023-11-20

scale

3/16"=1'-0"

drawn

EH

checked

GLP

project no.

235708.00

title

ENLARGED FLOOR PLAN
UPPER LEVEL EXISTING


sheet number

A-2.007


NOT RELEASED FOR CONSTRUCTION

NOT RELEASED FOR CONSTRUCTION

0:\Projects\930 South Ocean Blvd Landmark\CAD Files\235708-00-Reference Floor Plans.dwg Nov 20, 2023 - 7:25am

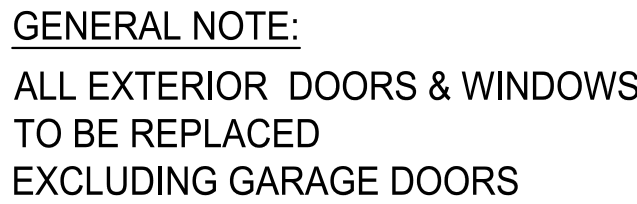

1 RENOVATION UPPER LEVEL FLOOR PLAN
A-2 008 SCALE: 3/16" = 1'-0"

 

1	RENO CHANGES
2	FIRST TO FINAL CHANGES

COA-24 -00

2023-11-20

3/16"=1'-0"

awn EH check

Project no. _____


233706.FL

ENLARGED FLOOR PLAN


PPER LEVEL RENOVATION

A-2.008

VIA BELLARIA

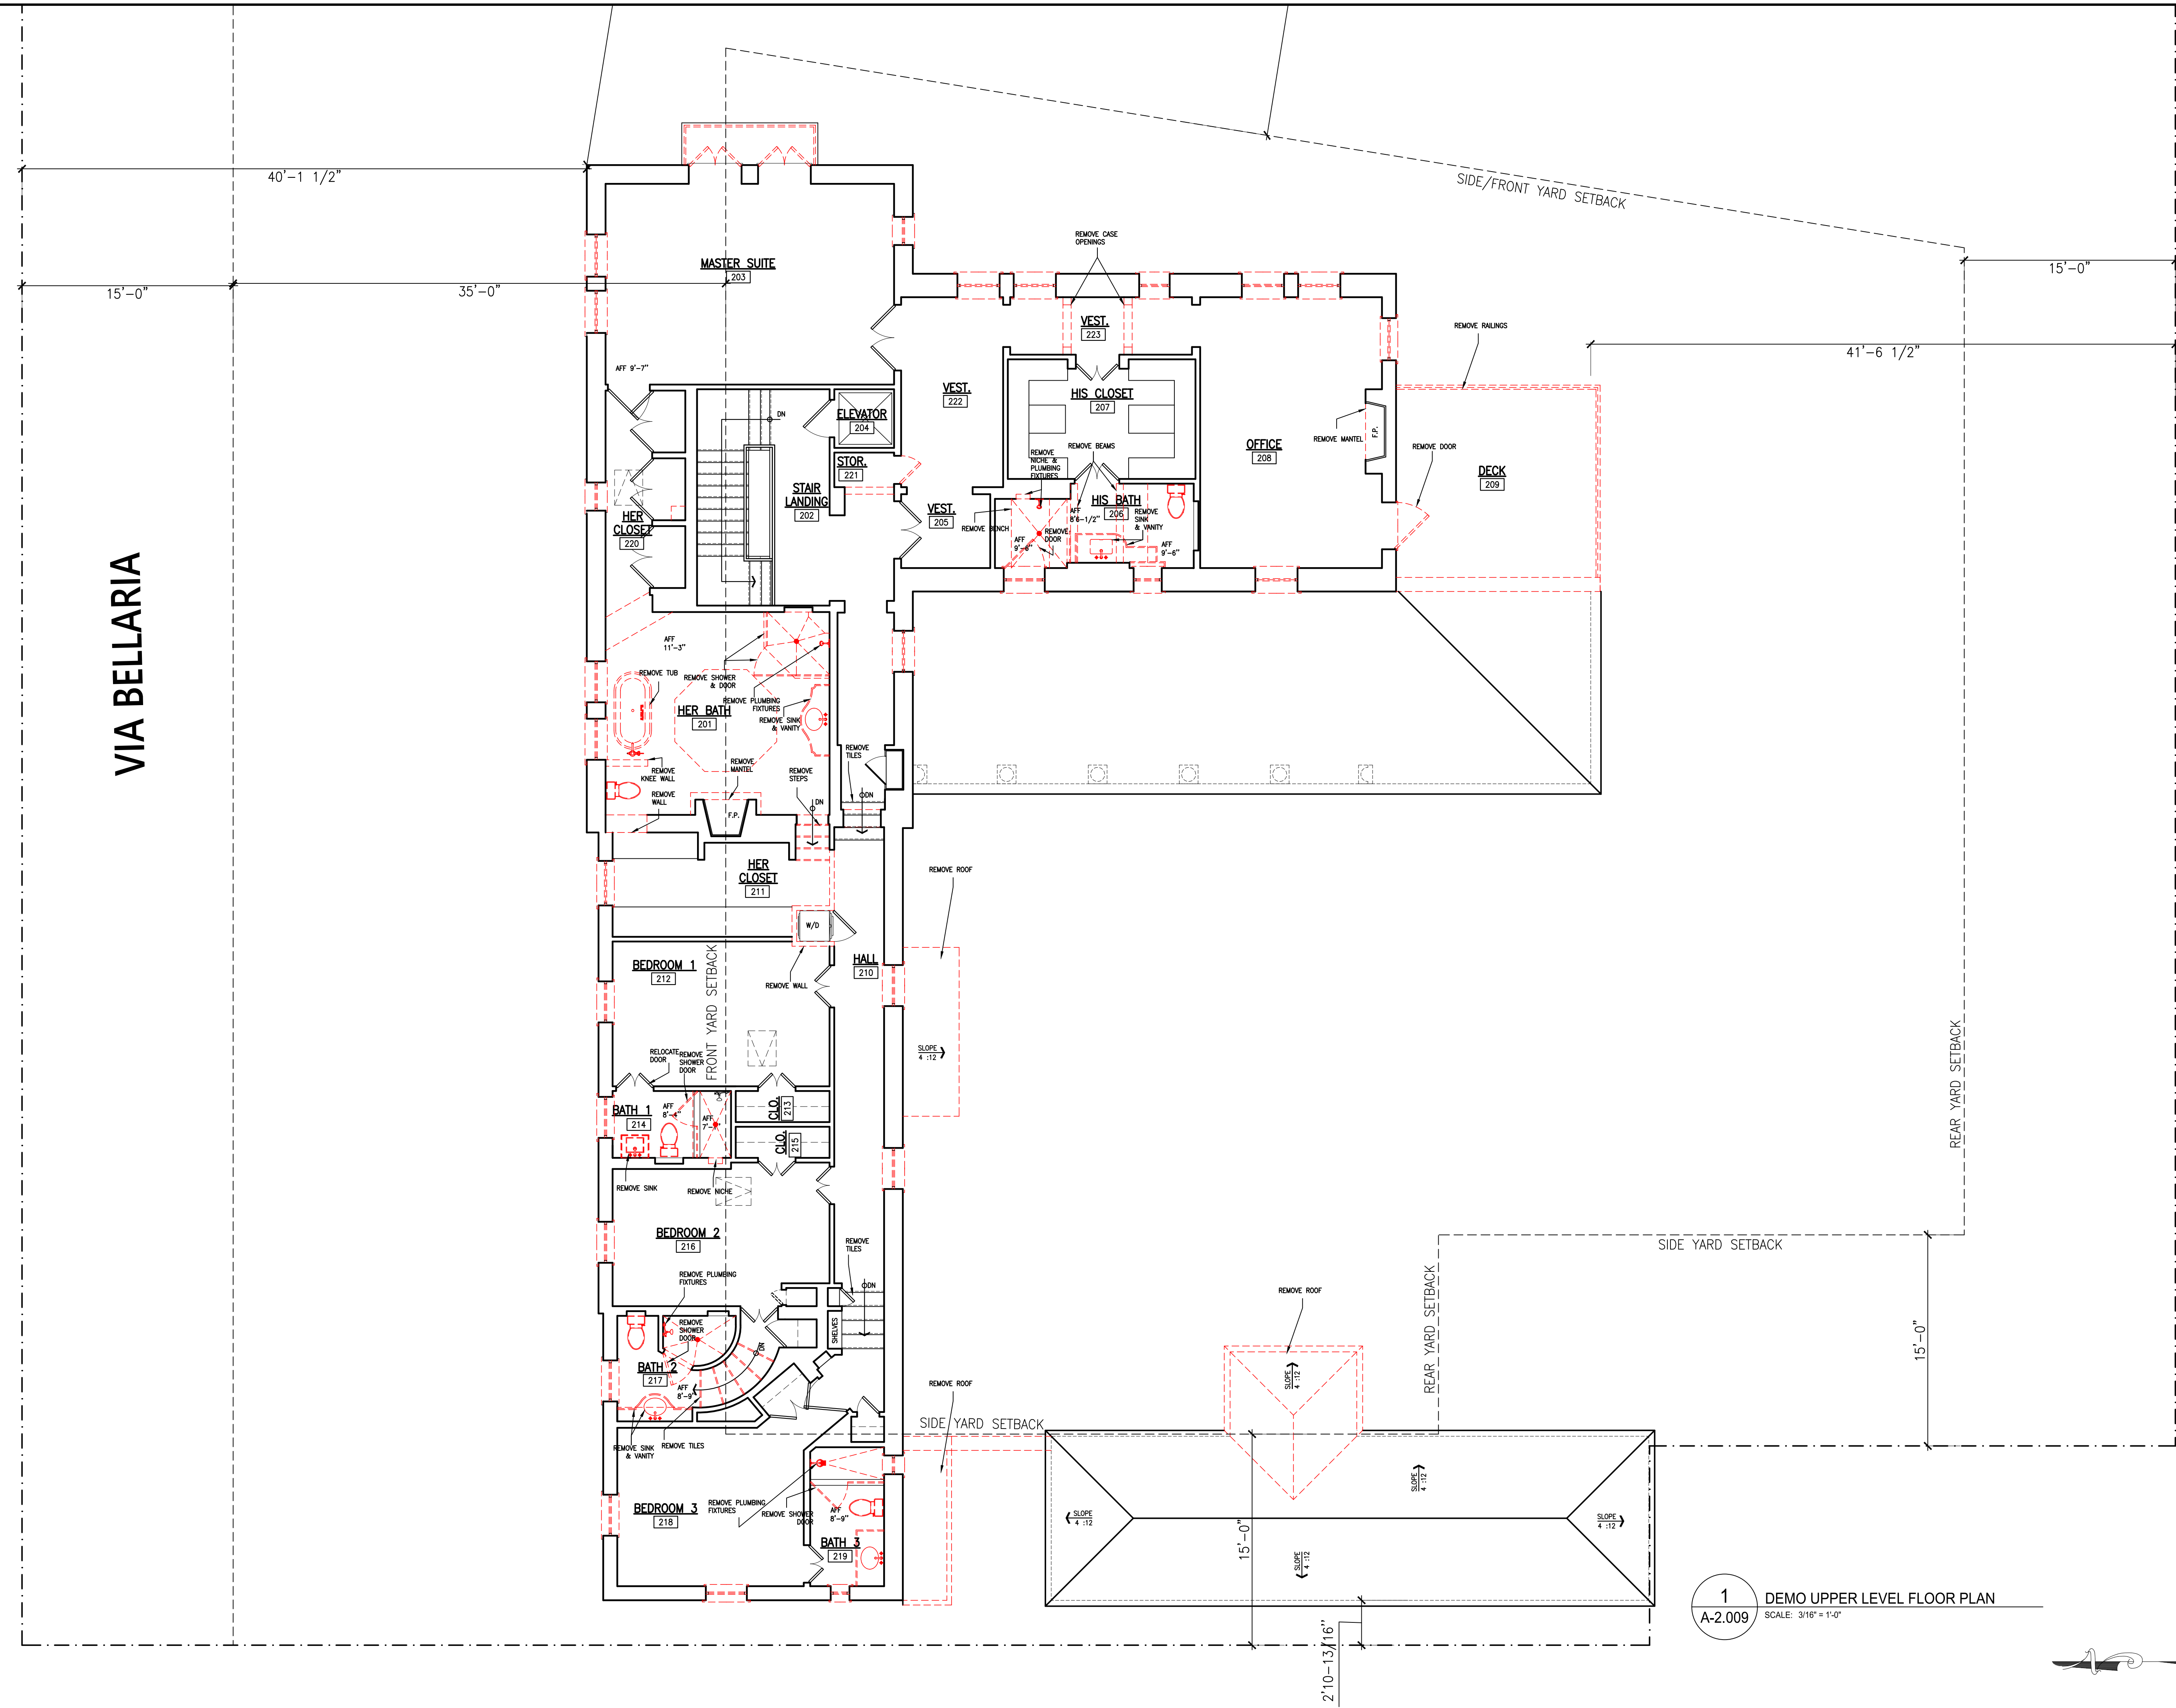


1 DEMO UPPER LEVEL FLOOR PLAN
A-2.009 SCALE: 3/16" = 1'-0"

 

24 Tenth Street South
Naples, FL 34102
phone: 239-206-5909
harrisonsdesign.com

All drawings are the property of Harrison Design Associates, Inc. and must be returned at the completion of work. These shall not be reproduced, modified, or revised in any way without the written consent from, and proper compensation to, Harrison Design. The contractor shall check and verify all dimensions and report any discrepancies to Harrison Design before proceeding with the work. Harrison Design shall protect this right and be reimbursed for all legal and court costs, etc., for any necessary protection of the drawings. Submission of these drawings to any public body for any use does not release, in any way, the copyright and ownership of drawings provisions listed herein.

930 SOUTH OCEAN BLVD
PALM BEACH, FLORIDA

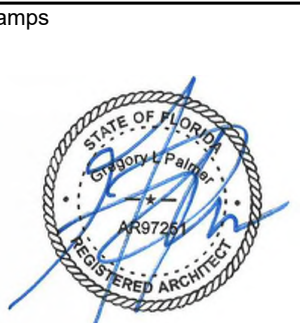


- Issue
- 1 RENO CHANGES
 - 2 FIRST TO FINAL CHANGES

FINAL SUBMITTAL
COA-24 -001
date 2023-11-20
scale 3/16"=1'-0"
drawn EH checked GLP
project no. 235708.FL
title ENLARGED FLOOR PLAN
UPPER LEVEL DEMO
sheet number

A-2.009

NOT RELEASED FOR CONSTRUCTION

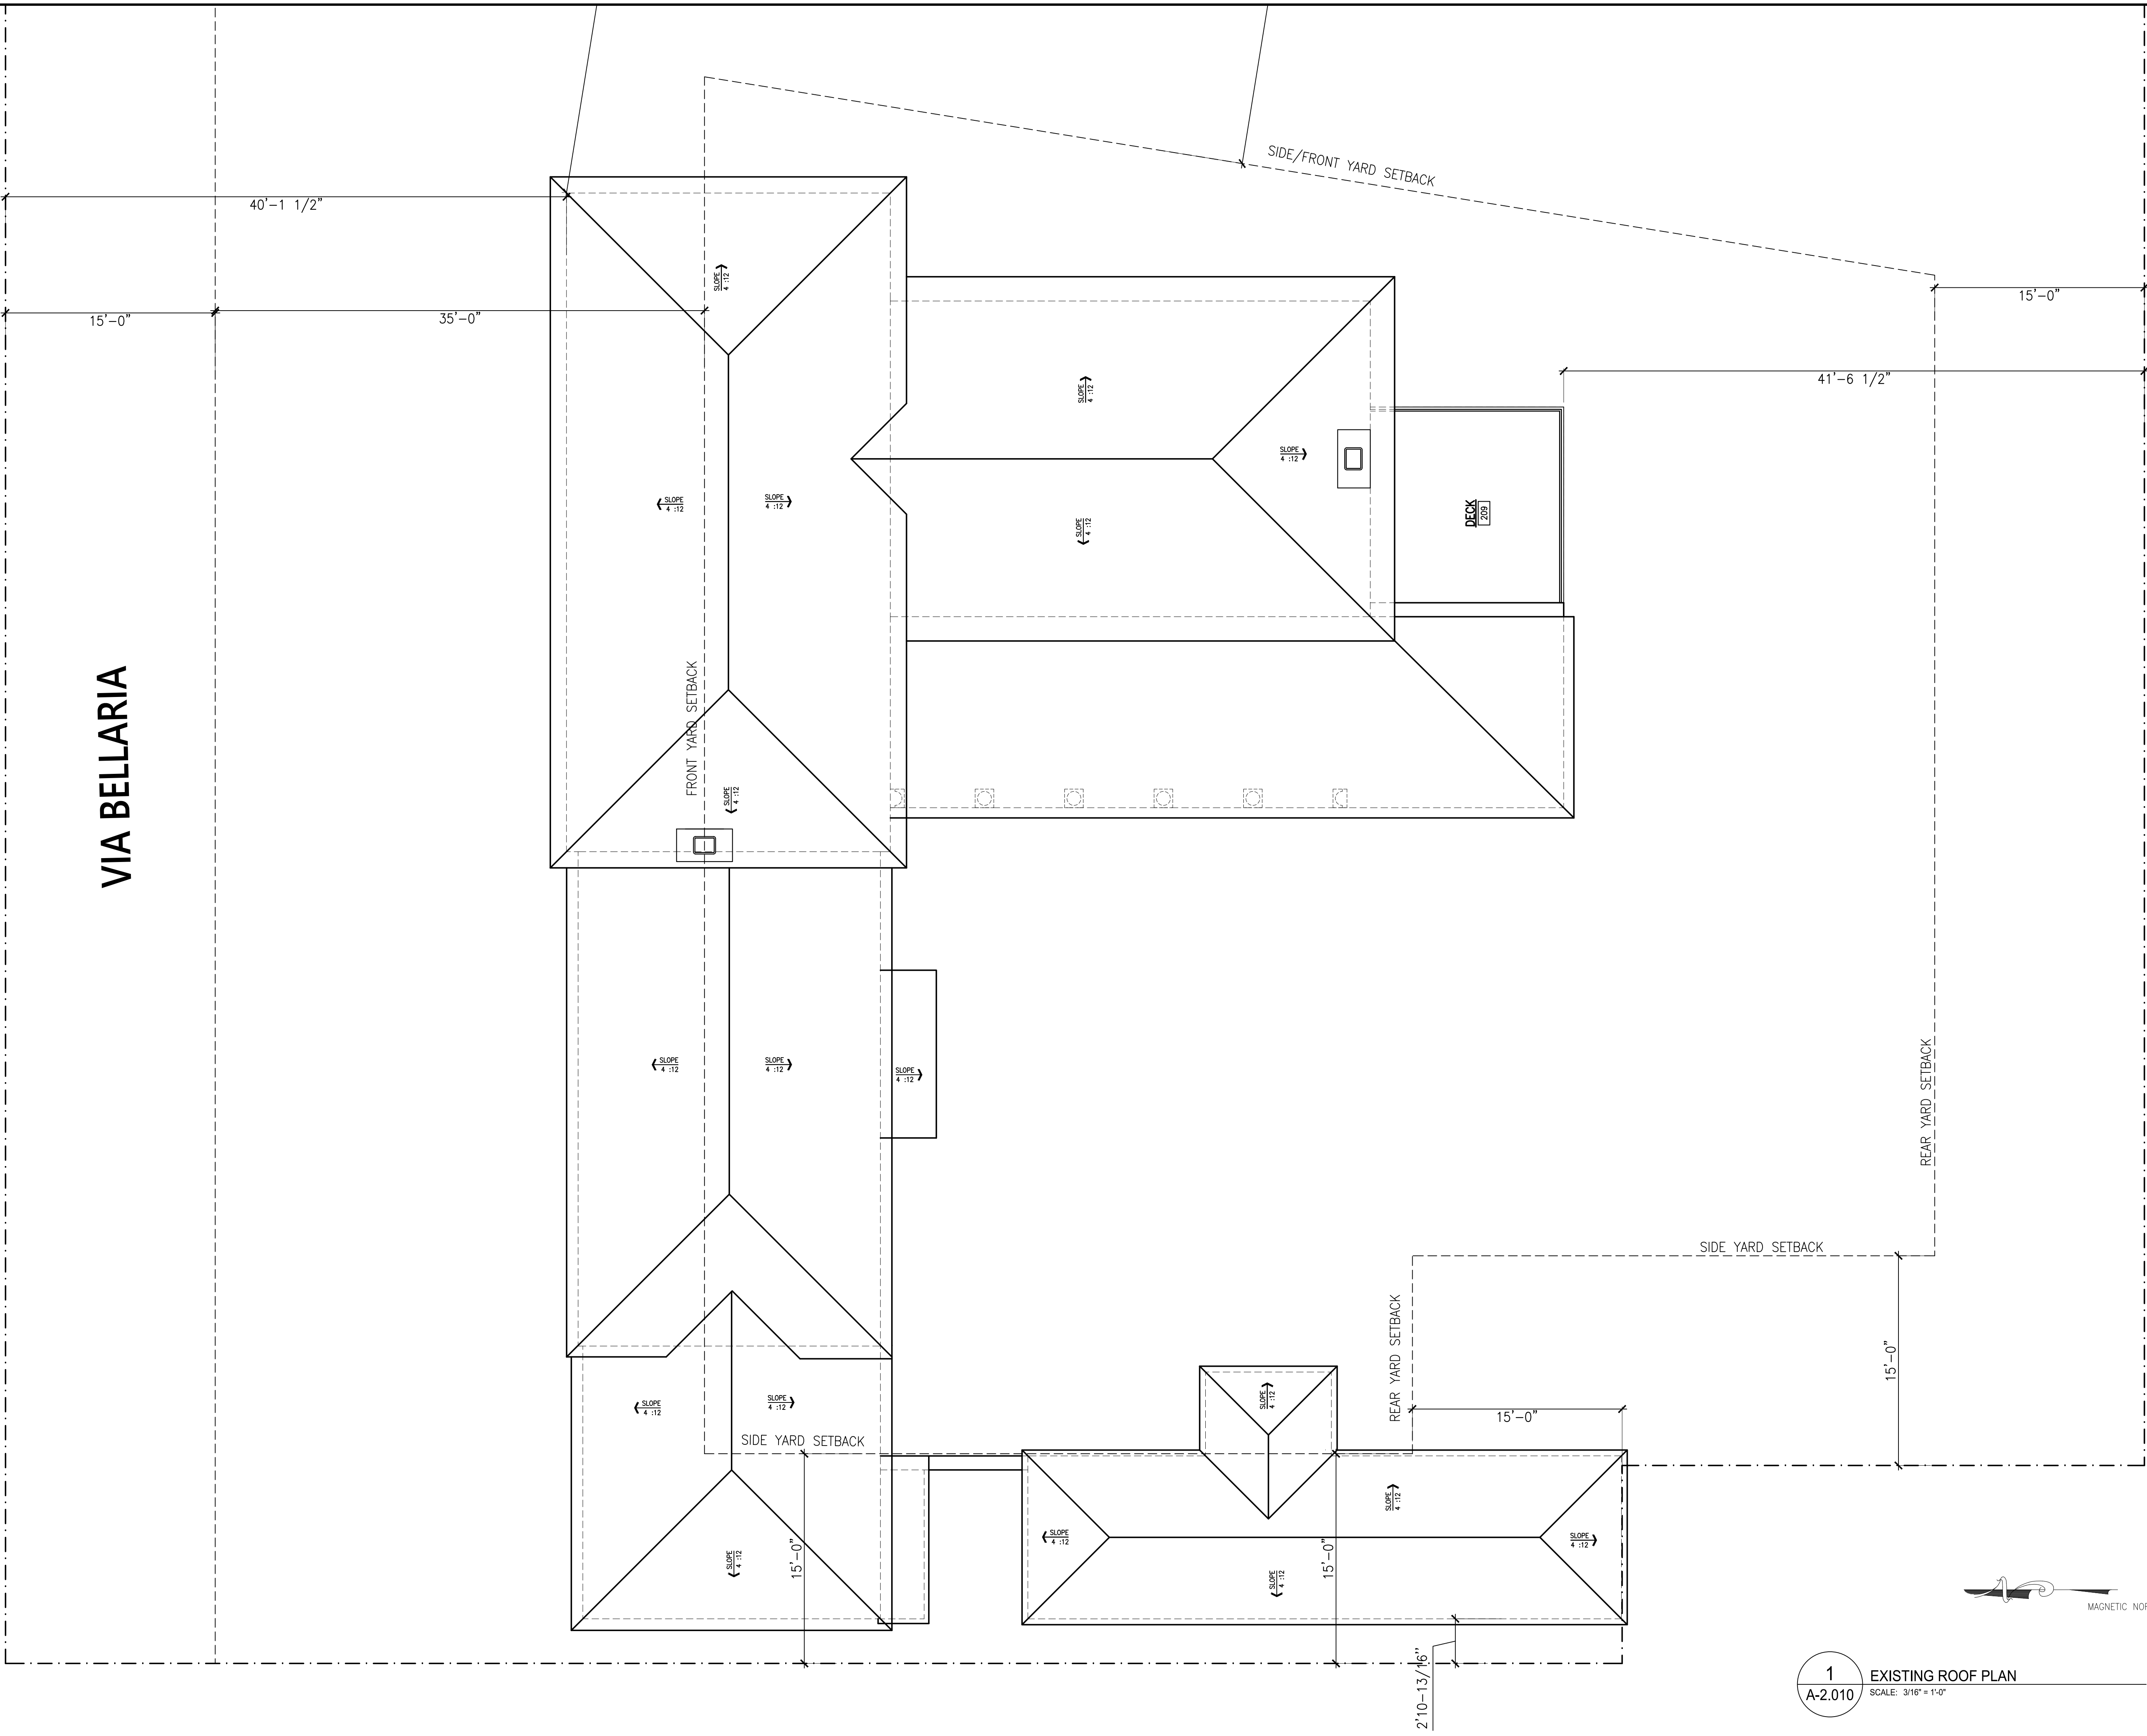

H

HARRISON DESIGN

24 Tenth Street South
Naples, FL 34102
phone: 239-206-5909
harrisonsdesign.com

All drawings are the property of Harrison Design Associates, Inc. and must be returned at the completion of work. These shall not be reproduced, modified, or revised in any way without the written consent from, and proper compensation to, Harrison Design. The contractor shall check and verify all dimensions and report any discrepancies to Harrison Design before proceeding with the work. Harrison Design shall protect this right and be reimbursed for all legal and court costs, etc. for any necessary protection of the drawings. Submission of these drawings to any public body for any use does not release, in any way, the copyright and ownership of drawings provisions listed herein.

930 SOUTH OCEAN BLVD

PALM BEACH, FLORIDA

stamps

1

RENO CHANGES

2

FIRST TO FINAL CHANGES

FINAL SUBMITTAL

COA-24 -001

date2023-11-20

scale3/16"=1'-0"

drawnEHcheckedGLP

project no.235708.FL

titleENLARGED ROOF PLAN
EXISTING

sheet numberA-2.010

1

EXISTING ROOF PLAN


SCALE: 3/16" = 1'-0"

NOT RELEASED FOR CONSTRUCTION

NOT RELEASED FOR CONSTRUCTION

0:\Projects\930 South Ocean Blvd Landmark\CAD Files\235708-00-Reference Floor Plans.dwg Nov 20, 2023 - 7:28am


RENOVATION ROOF PLAN
SCALE: 3/16" = 1'-0"

 






3 NORTH ELEVATION FROM HSPBC
A-3.001 SCALE: 1/8" = 1'-0"

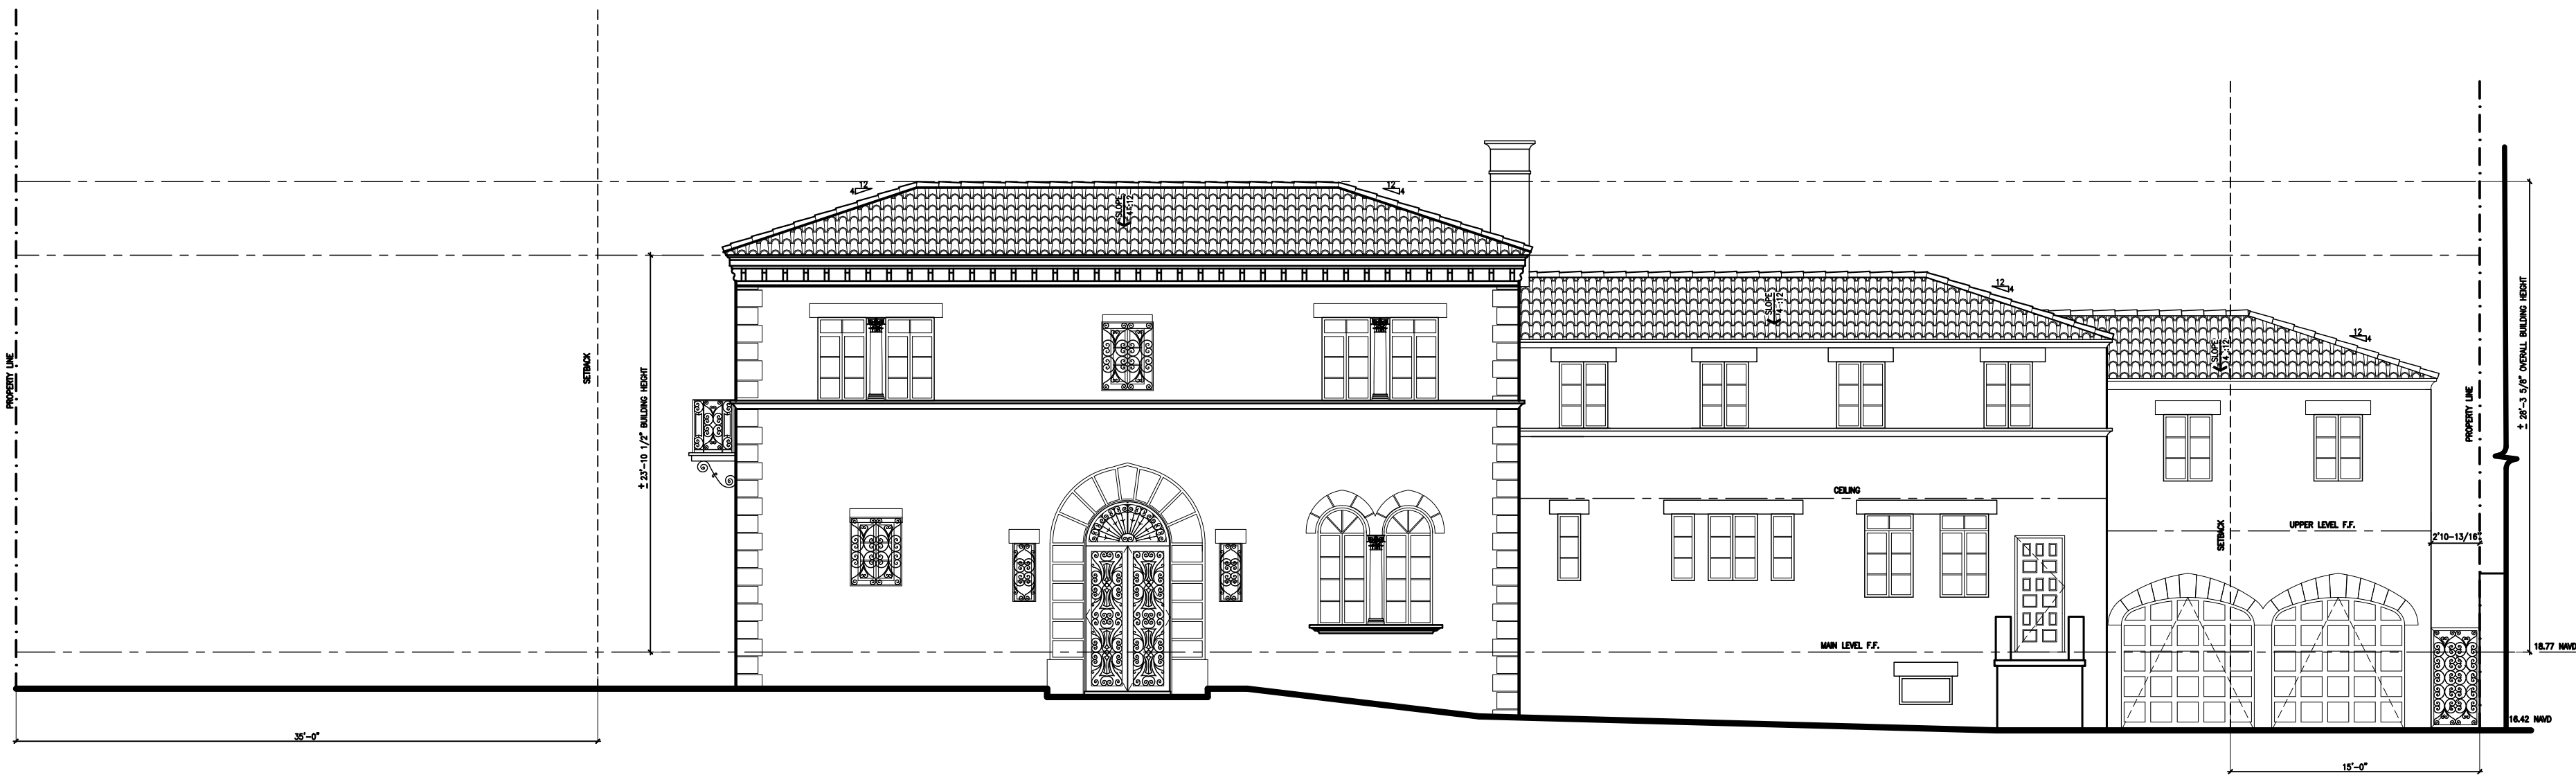



2 EXISTING NORTH ELEVATION
A-3.001 SCALE: 1/8" = 1'-0"

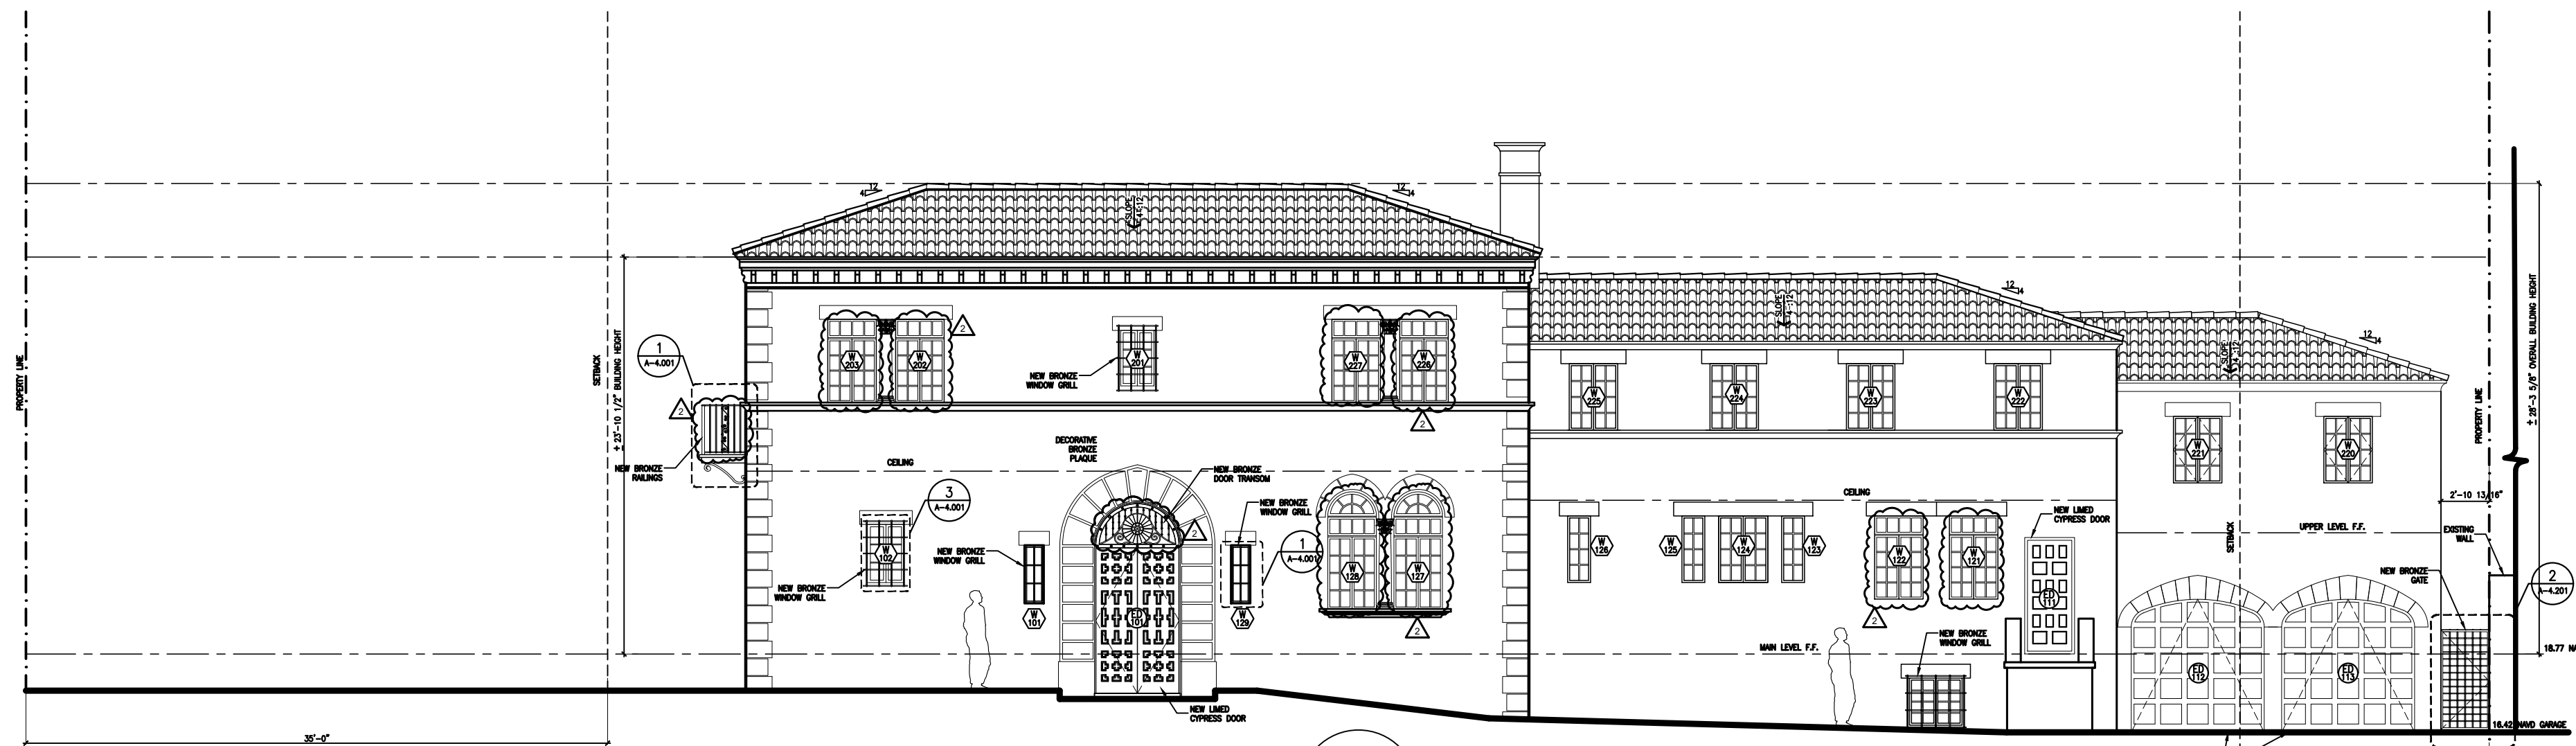


GENERAL NOTE:
ALL DOORS & WINDOWS TO BE REPLACED
EXCLUDING GARAGE DOORS
NEW ROOFING

1 RENOVATION NORTH ELEVATION
A-3.001 SCALE: 1/8" = 1'-0"

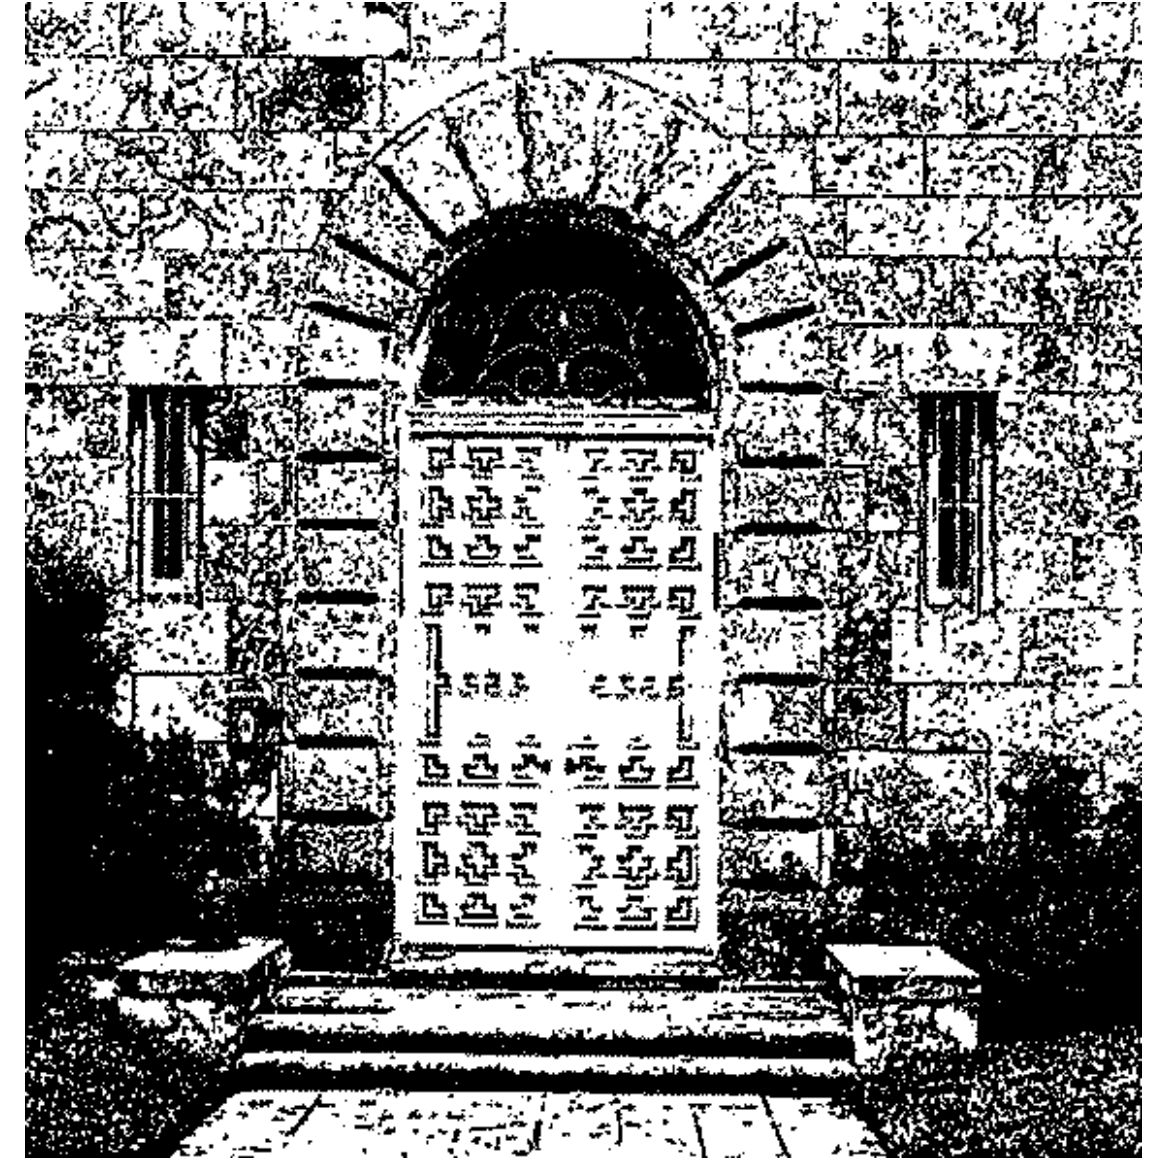


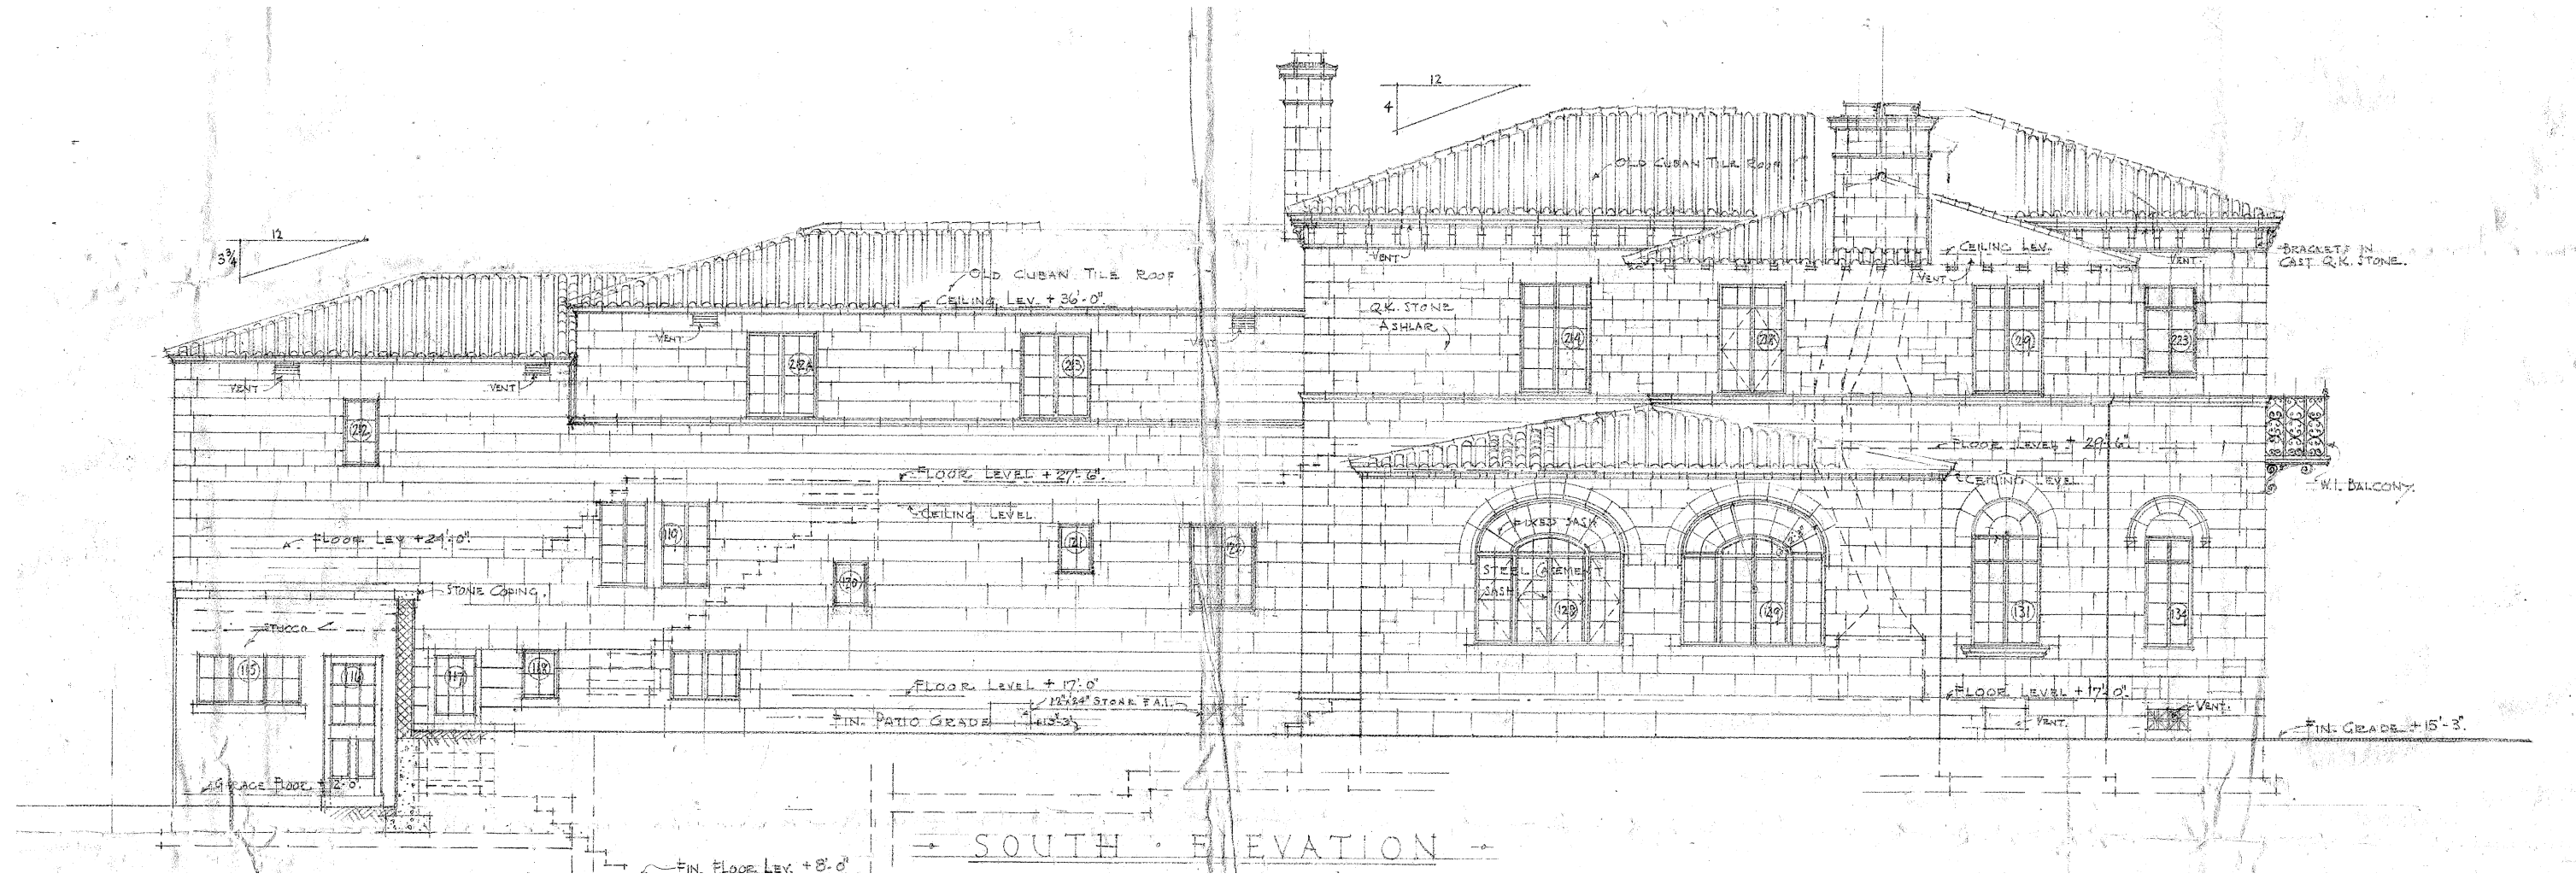

3 SOUTH ELEVATION FROM HSPBC
A-3.002 SCALE: 1/8" = 1'-0"

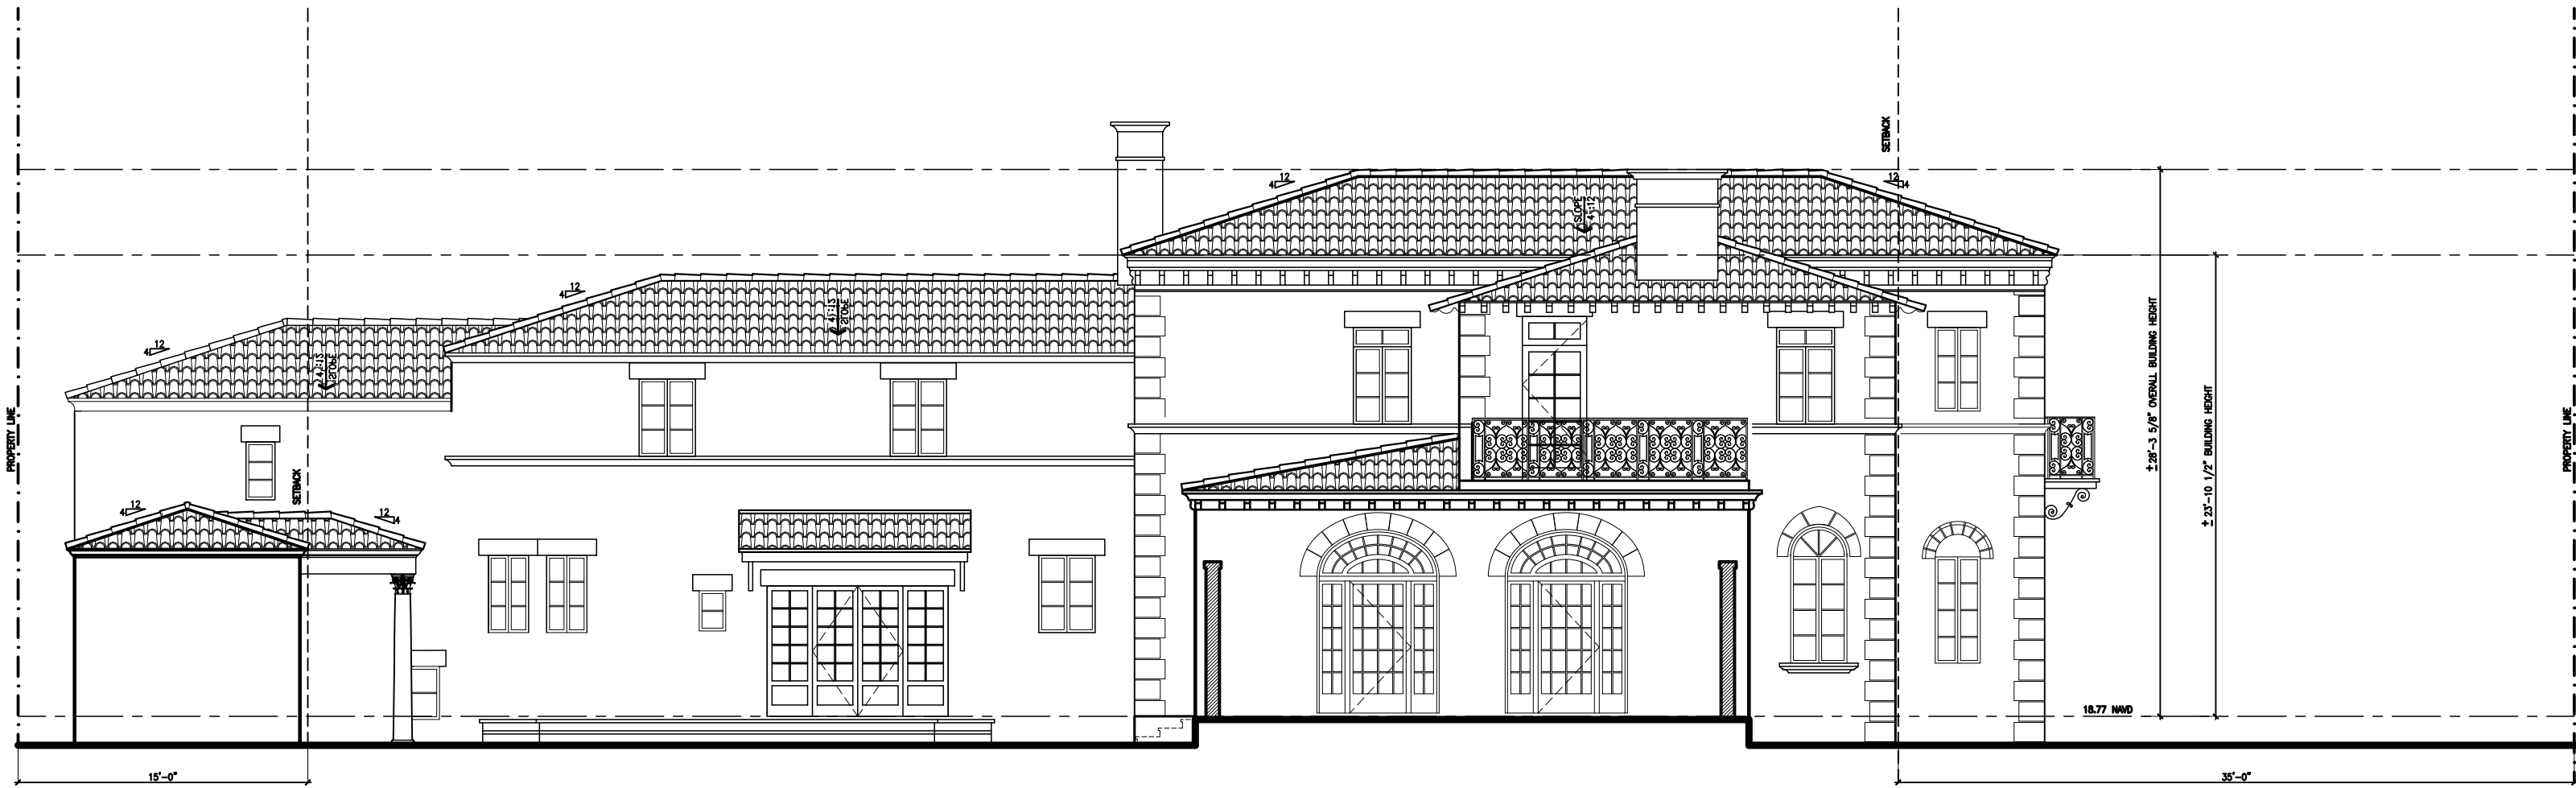

2 EXISTING SOUTH ELEVATION
A-3.002 SCALE: 1/8" = 1'-0"

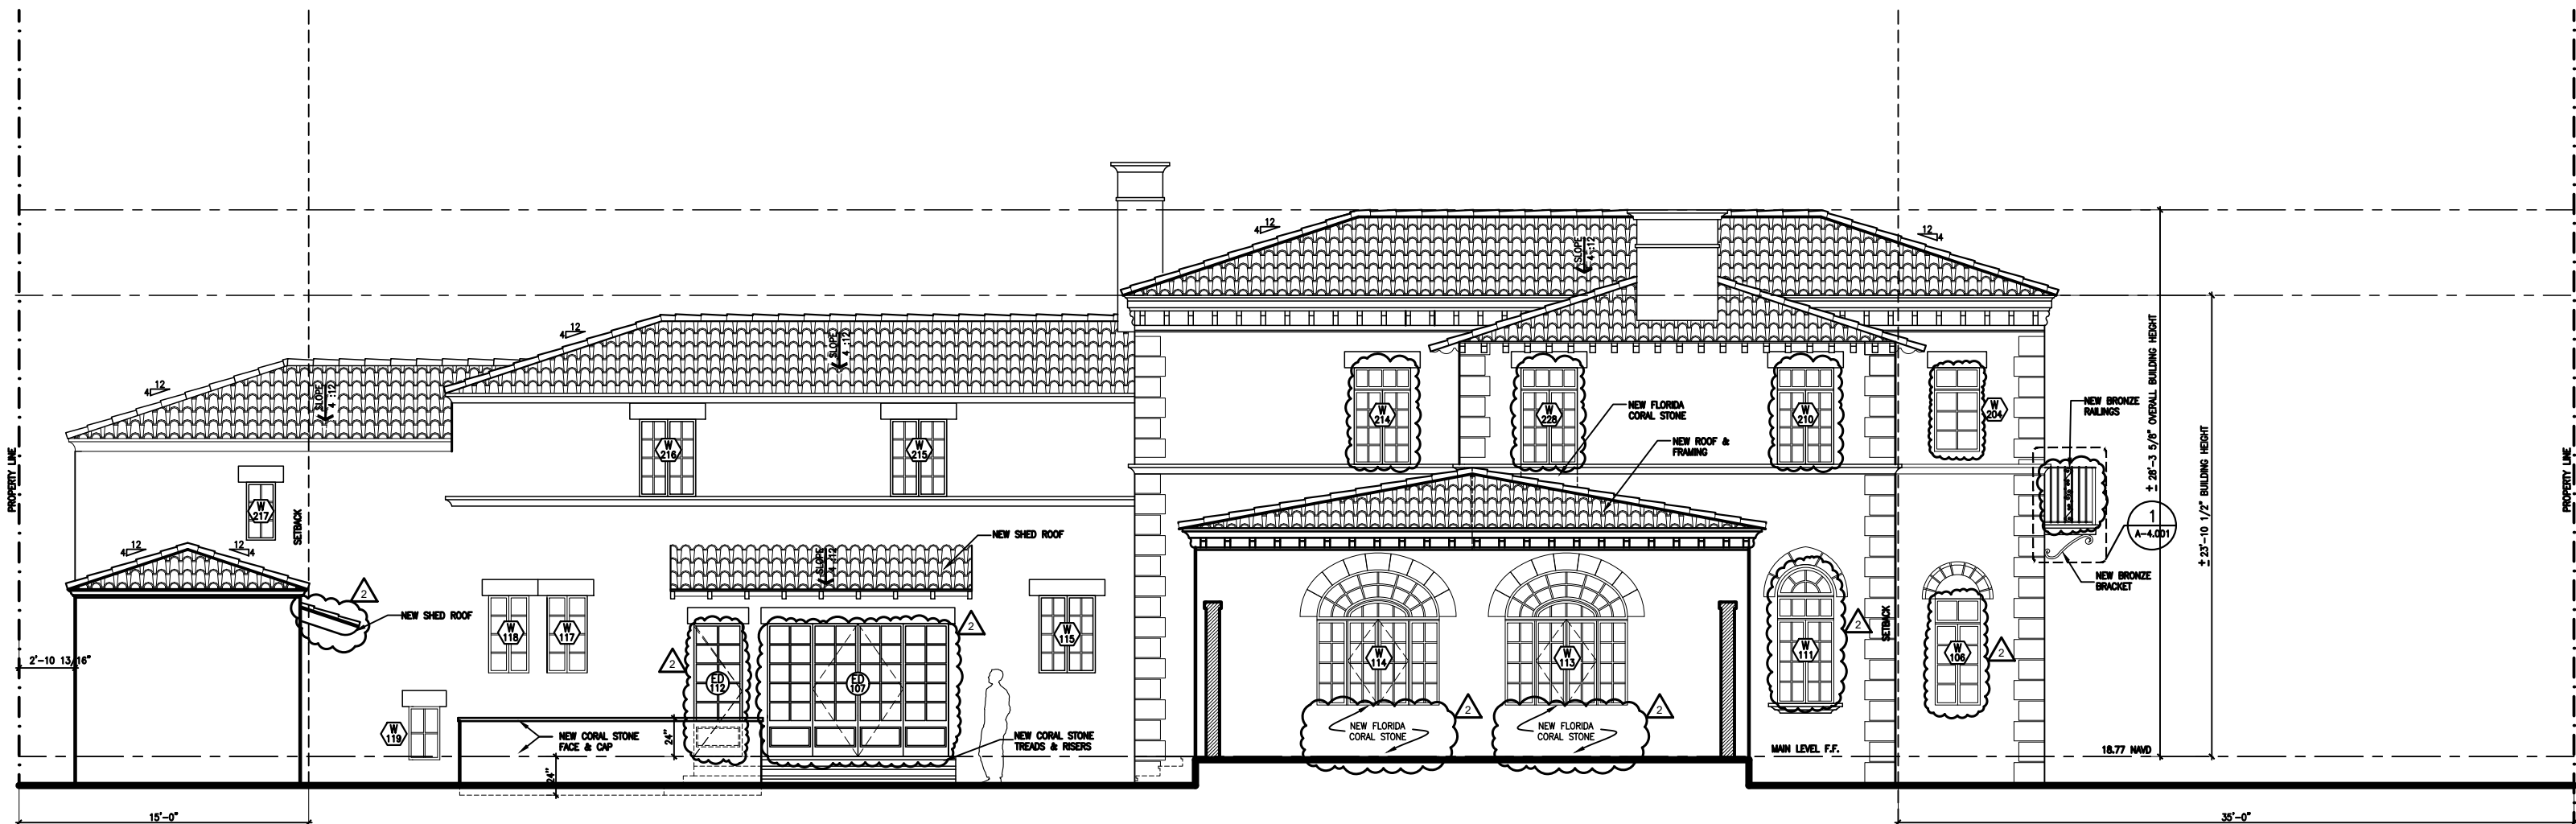


GENERAL NOTE:
ALL DOORS & WINDOWS TO BE REPLACED
EXCLUDING GARAGE DOORS
NEW ROOFING

1 RENOVATION SOUTH ELEVATION
A-3.002 SCALE: 1/8" = 1'-0"






3 EAST ELEVATION FROM HSPBC
A-3.003 SCALE: 1/8" = 1'-0"

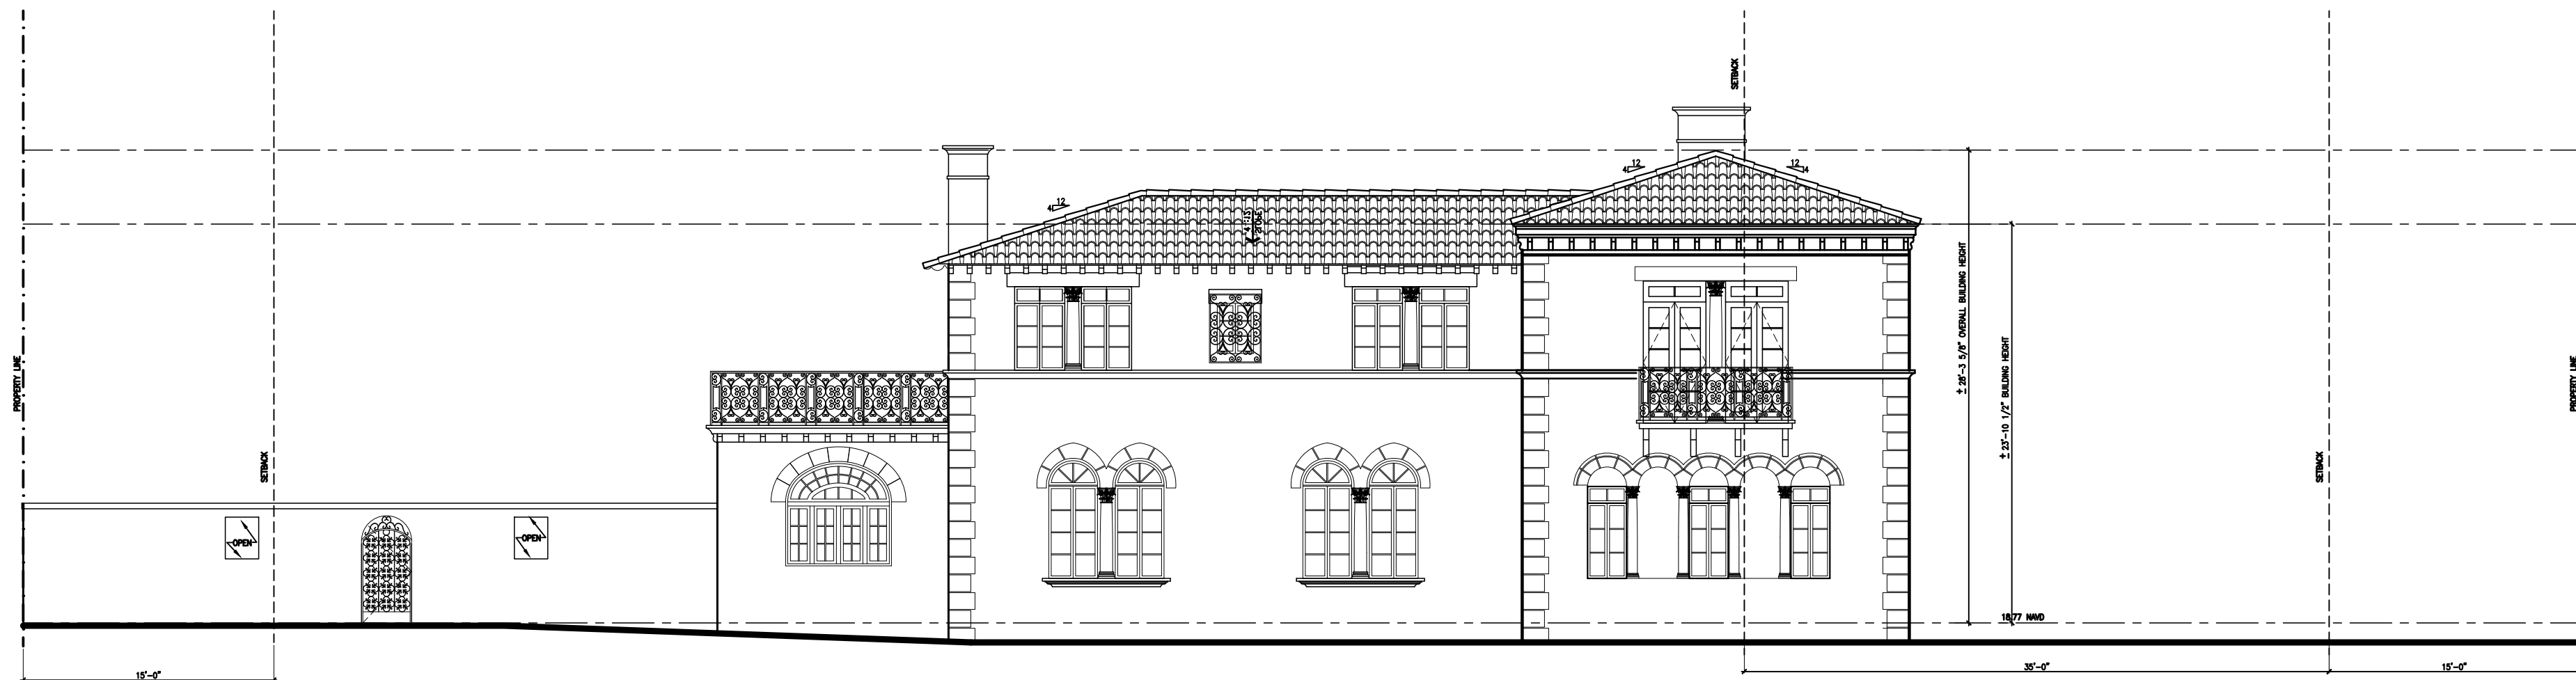


2 EXISTING EAST ELEVATION
A-3.003 SCALE: 1/8" = 1'-0"

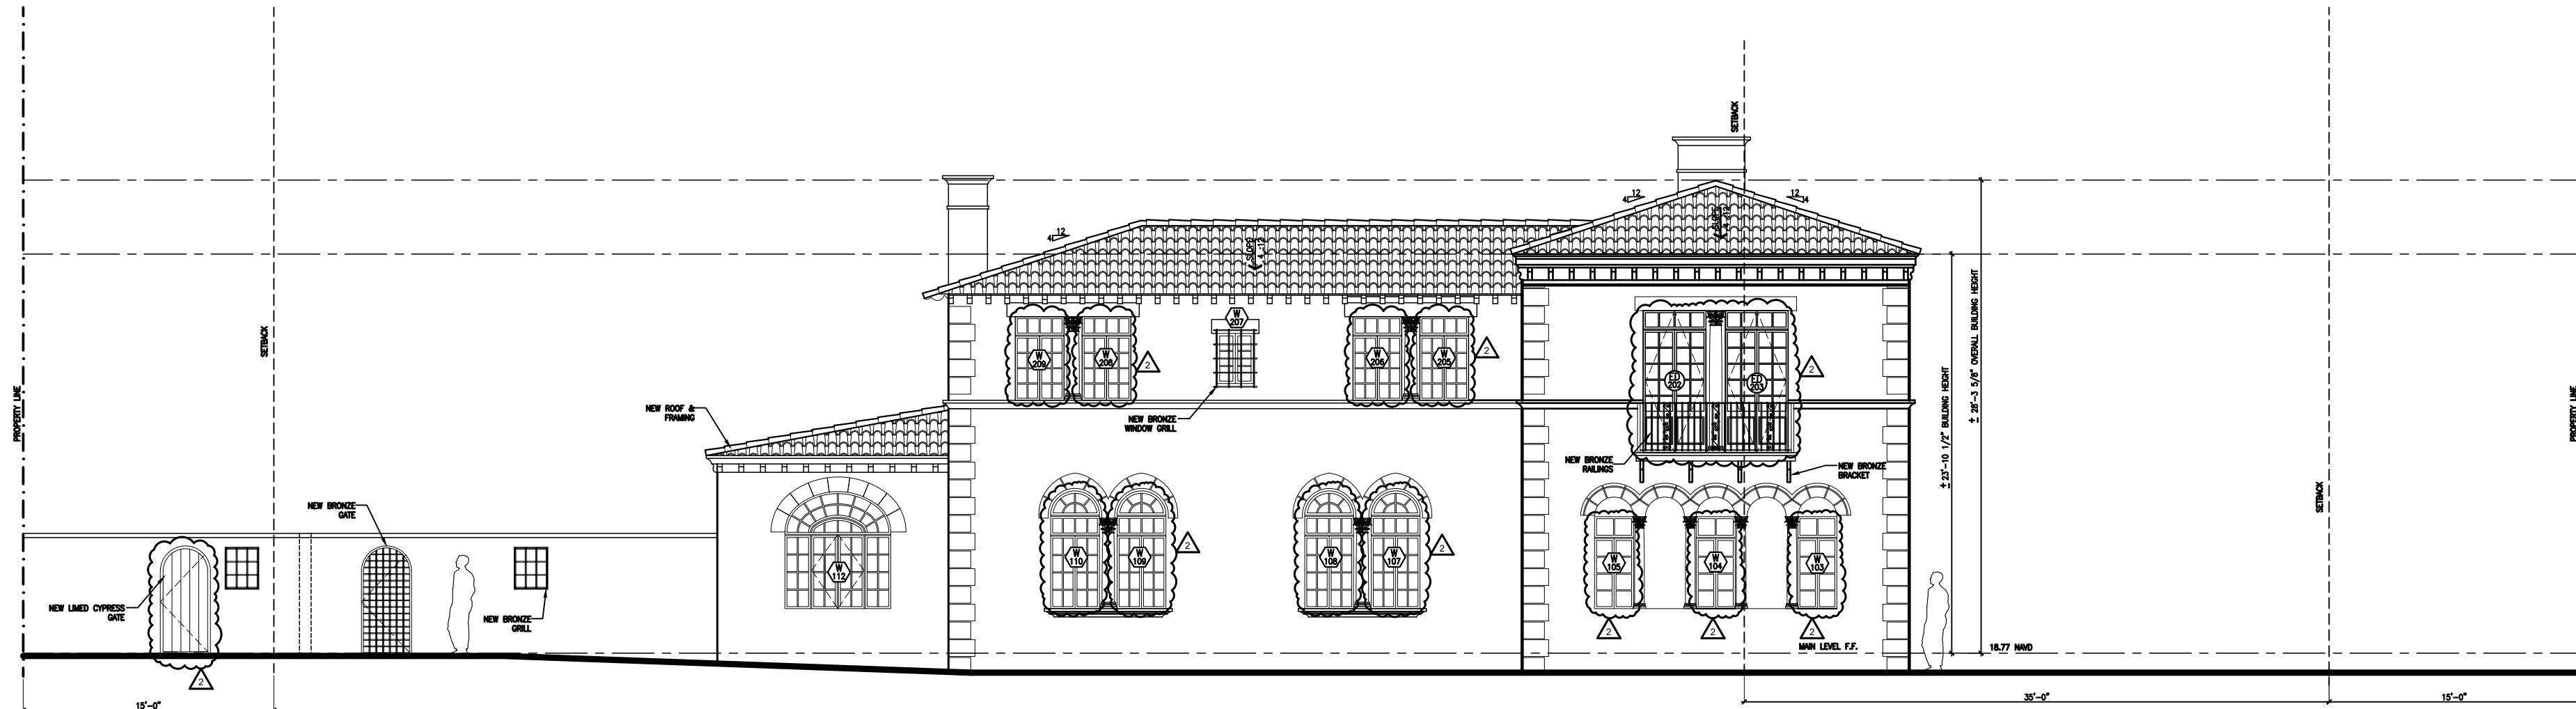

GENERAL NOTE:
ALL DOORS & WINDOWS TO BE REPLACED
EXCLUDING GARAGE DOORS
NEW ROOFING

1 RENOVATION EAST ELEVATION
A-3.003 SCALE: 1/8" = 1'-0"




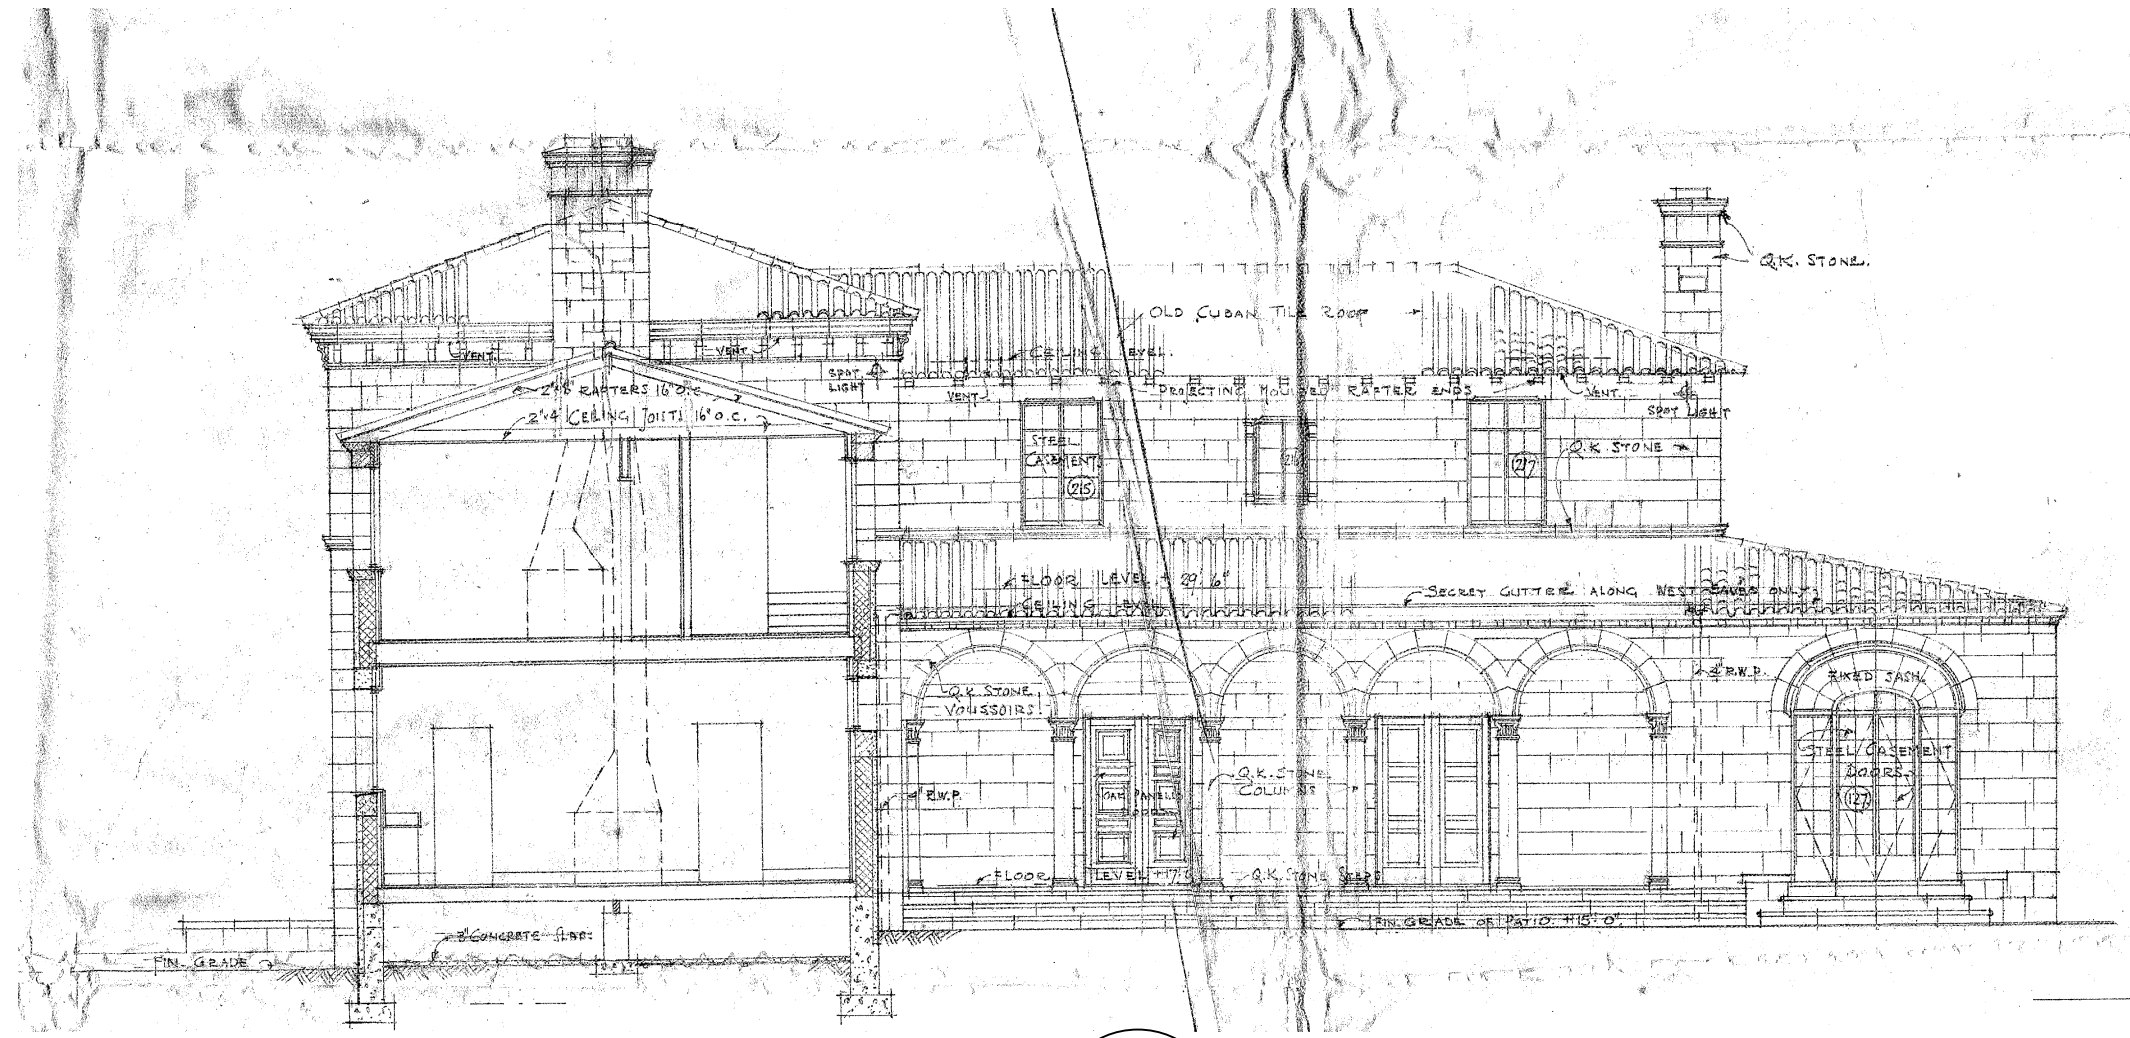

3 WEST ELEVATION FROM HSPBC
A-3.004 SCALE: 1/8" = 1'-0"



2 EXISTING WEST ELEVATION
A-3.004 SCALE: 1/8" = 1'-0"

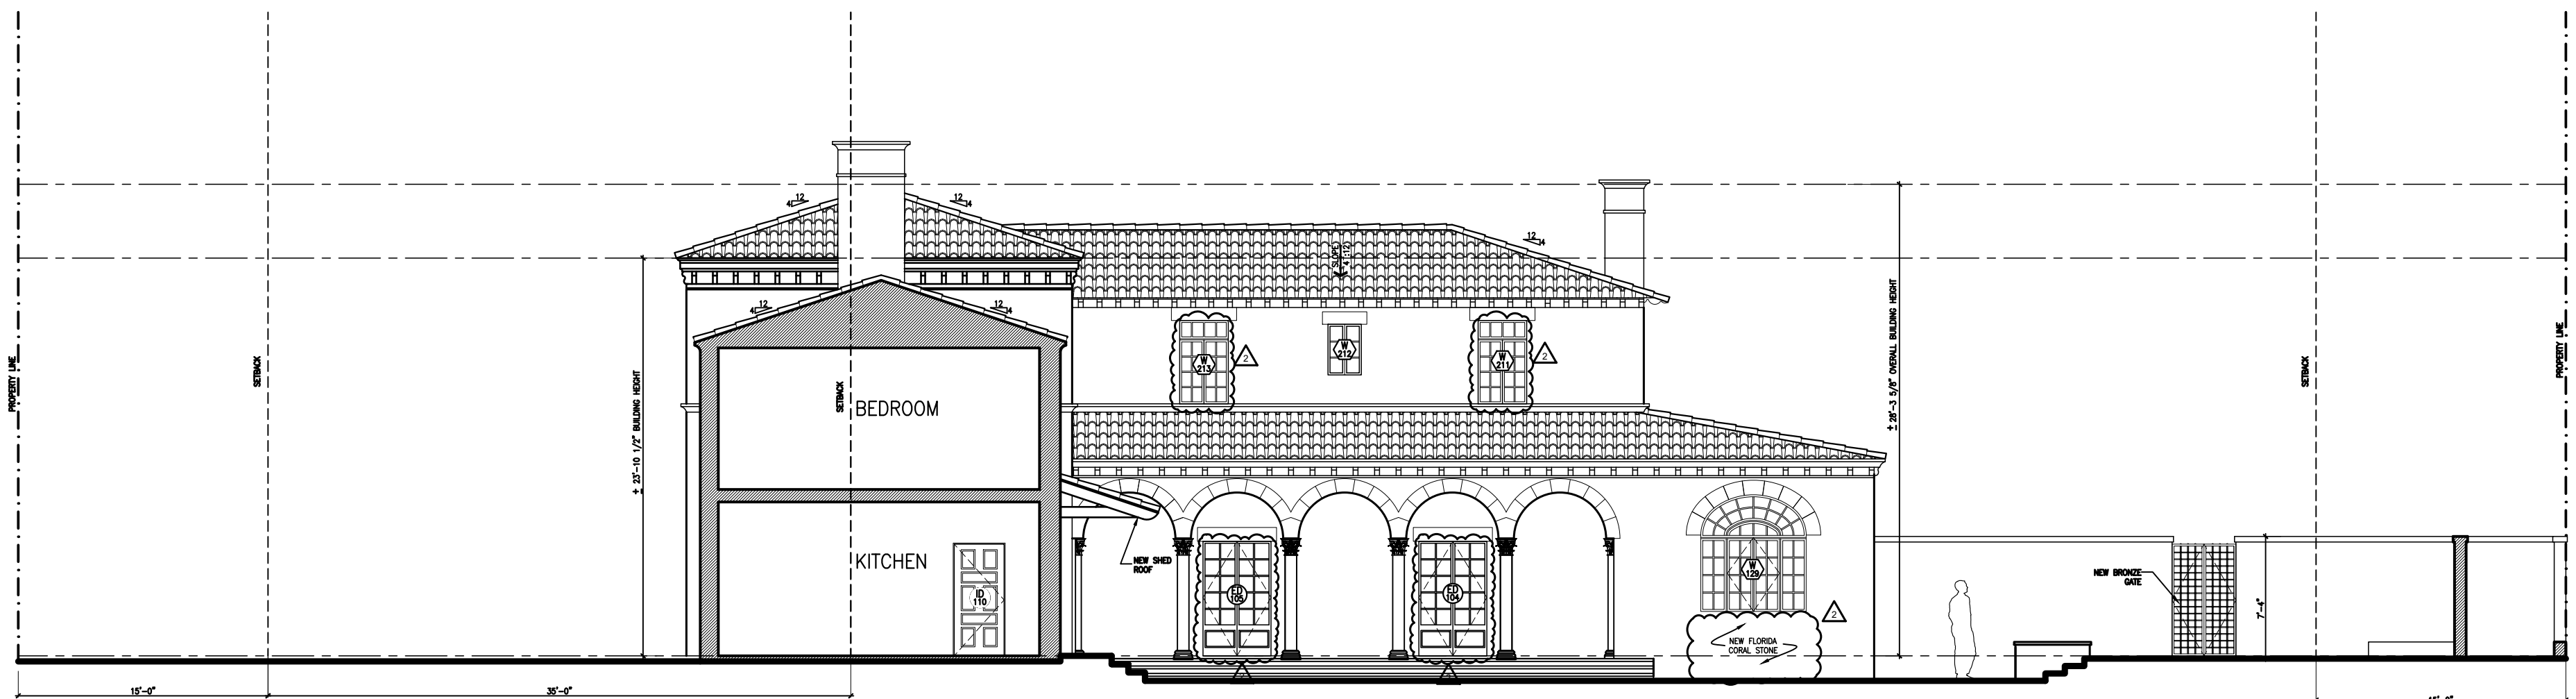

GENERAL NOTE:
ALL DOORS & WINDOWS TO BE REPLACED
EXCLUDING GARAGE DOORS
NEW ROOFING

1 RENOVATION WEST ELEVATION
A-3.004 SCALE: 1/8" = 1'-0"



24 Tenth Street South
Naples, FL 34102
phone: 239-206-5909
harrisonsdesign.com

All drawings are the property of Harrison Design Associates, Inc. and must be returned at the completion of work. These shall not be reproduced, modified, or revised in any way without the written consent from, and proper compensation to, Harrison Design. The contractor shall check and verify all dimensions and report any discrepancies to Harrison Design before proceeding with the work. Harrison Design shall protect this right and be reimbursed for all legal and court costs, etc., for any necessary protection of the drawings. Submission of these drawings to any public body for any use does not release, in any way, the copyright and ownership of drawings provisions listed herein.

930 SOUTH OCEAN BLVD

PALM BEACH, FLORIDA

stamps



issue

- 1 RENO CHANGES
2 FIRST TO FINAL CHANGES

FINAL SUBMITTAL

COA-24-001

date 2023-11-20

scale 1/8" = 1'-0"

drawn EH checked GP

project no. 235708.00

title REFERENCE ELEVATIONS


sheet number

A-3.004


NOT RELEASED FOR CONSTRUCTION

O:\Projects\930 South Ocean Blvd Landmark\CAD Files\235708-00-Reference Elevations.dwg Nov 20, 2023 8:13am


NOT RELEASED FOR CONSTRUCTION

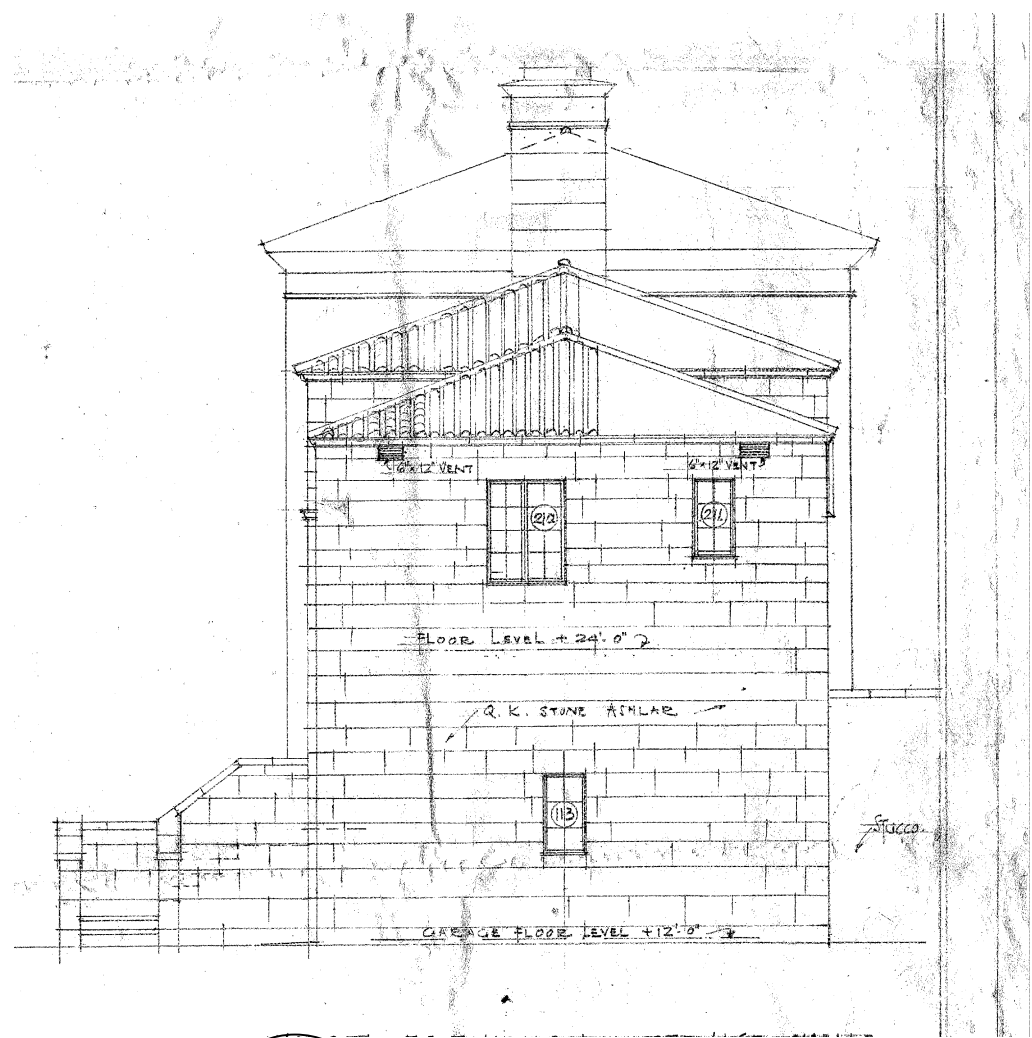

3 WEST ELEVATION FROM HSPBC
A-3.005 SCALE: 1/8" = 1'-0"

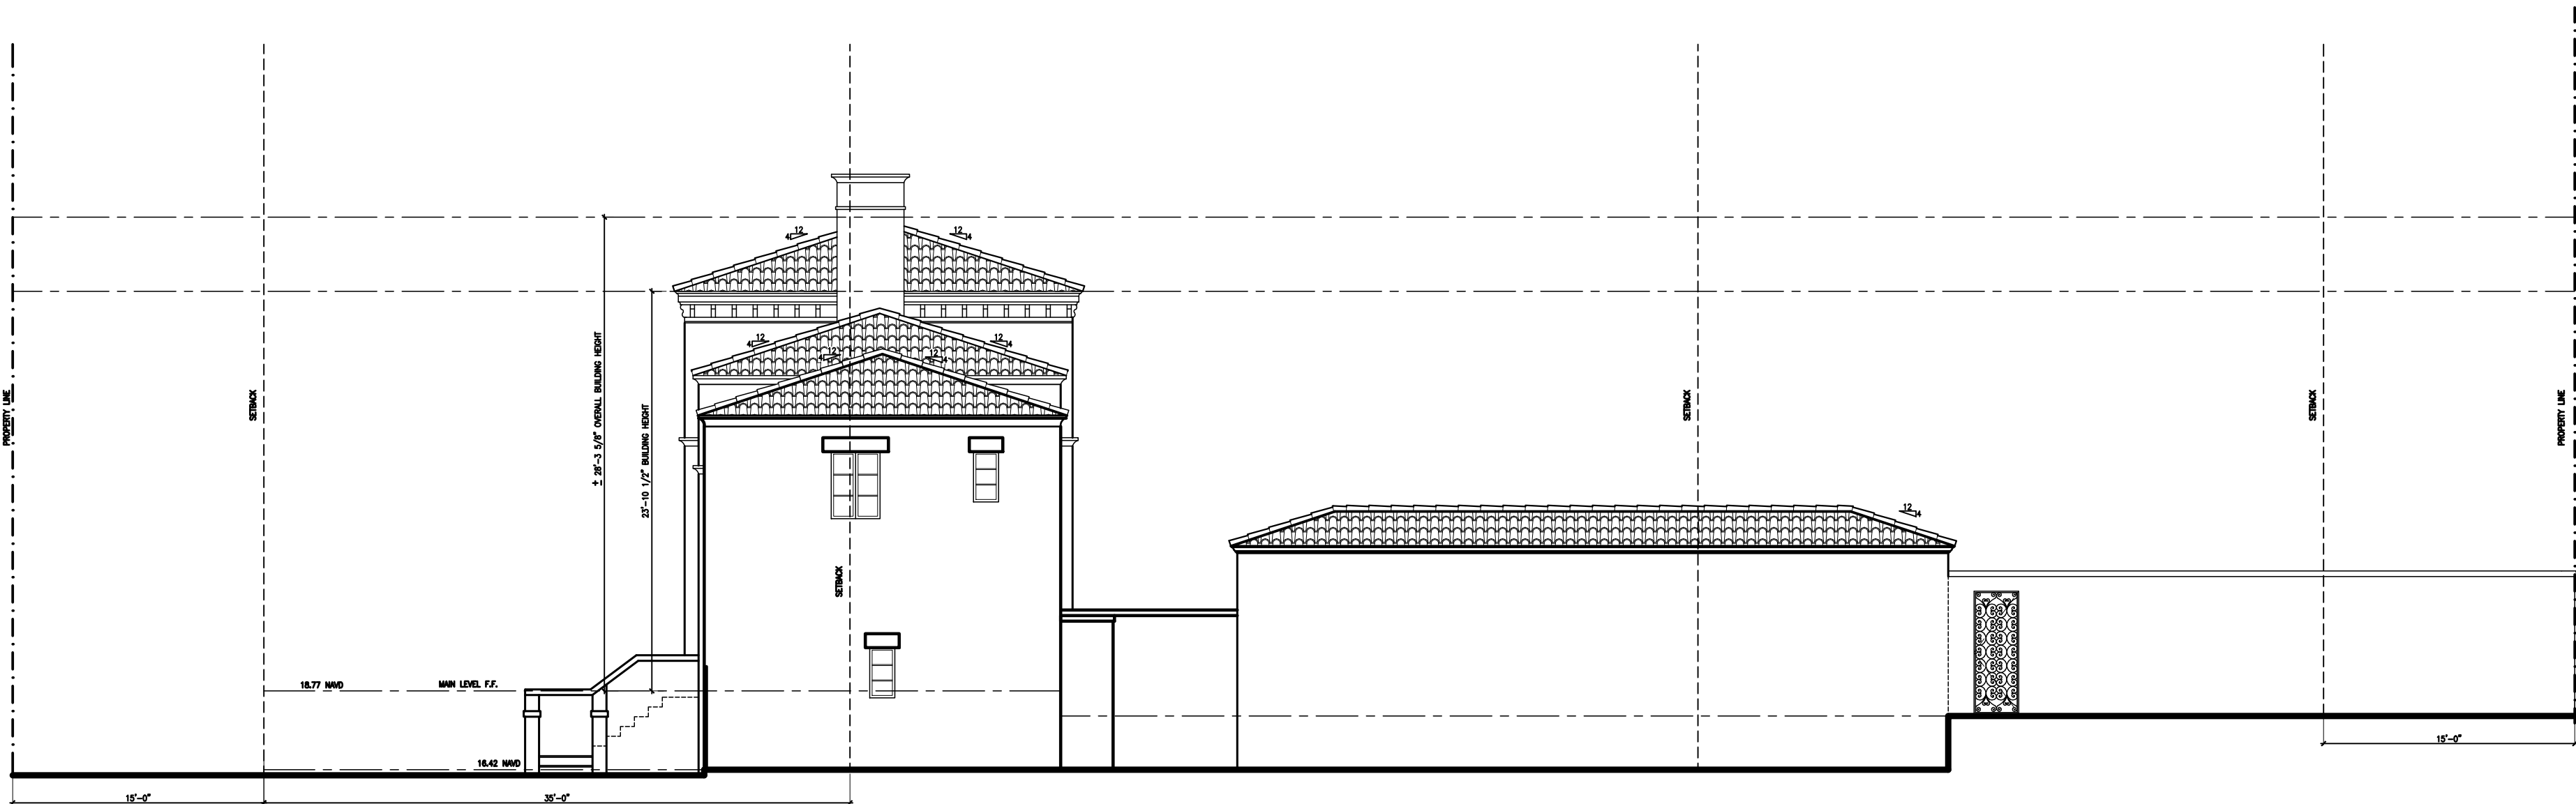



2 EXISTING WEST ELEVATION
A-3.005 SCALE: 1/8" = 1'-0"

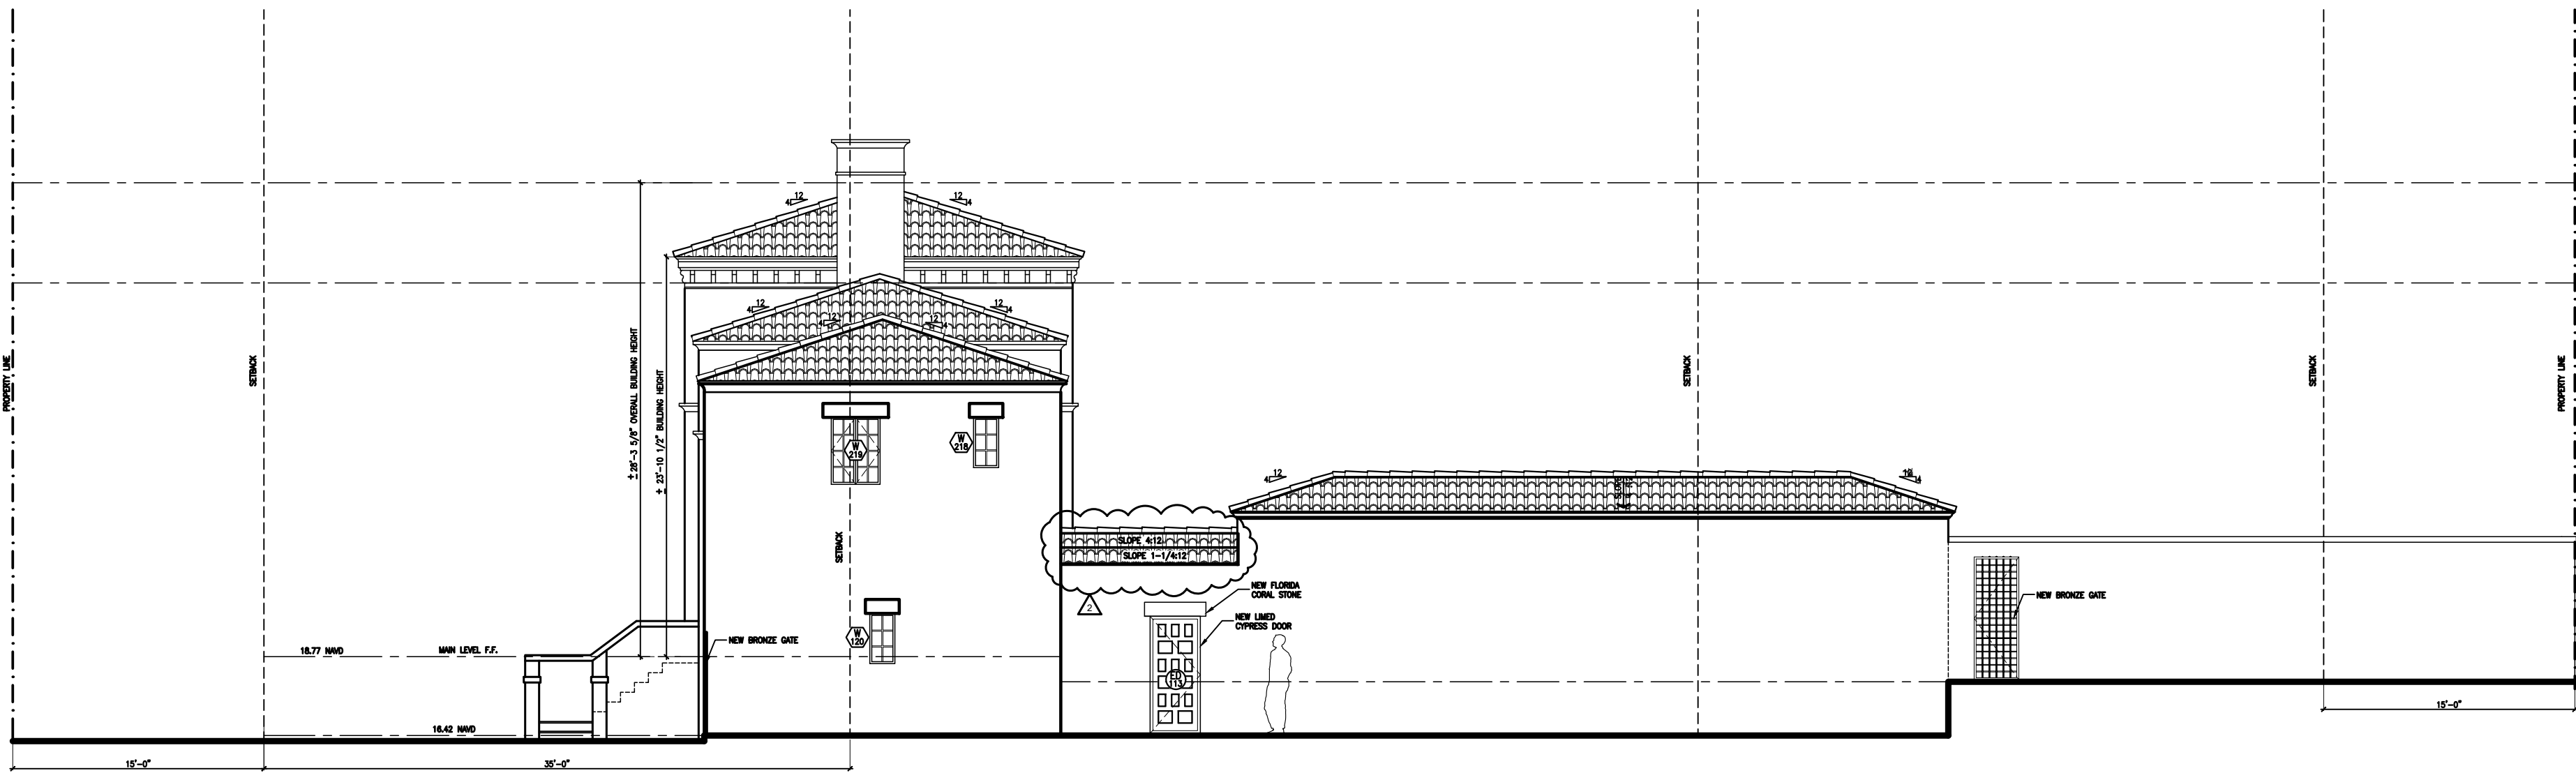

GENERAL NOTE:
ALL DOORS & WINDOWS TO BE REPLACED
EXCLUDING GARAGE DOORS
NEW ROOFING

1 RENOVATION WEST ELEVATION
A-3.005 SCALE: 1/8" = 1'-0"




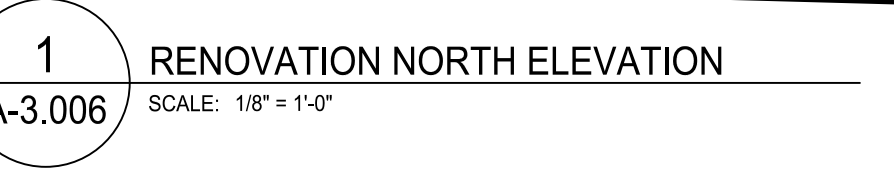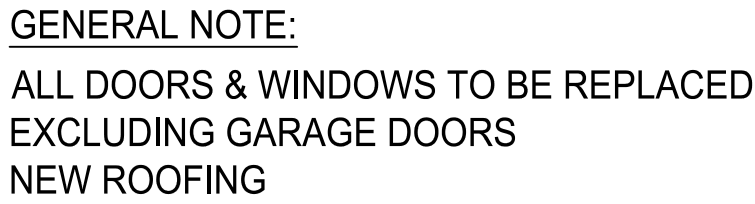


A-3.006

Q:\Projects\930 South Ocean Blvd\Landmark\CAD Files\235708-A30-Reference Elevations.dwg Nov 20, 2023 - 8:21am


NOT BE RELEASED FOR CONSTRUCTION

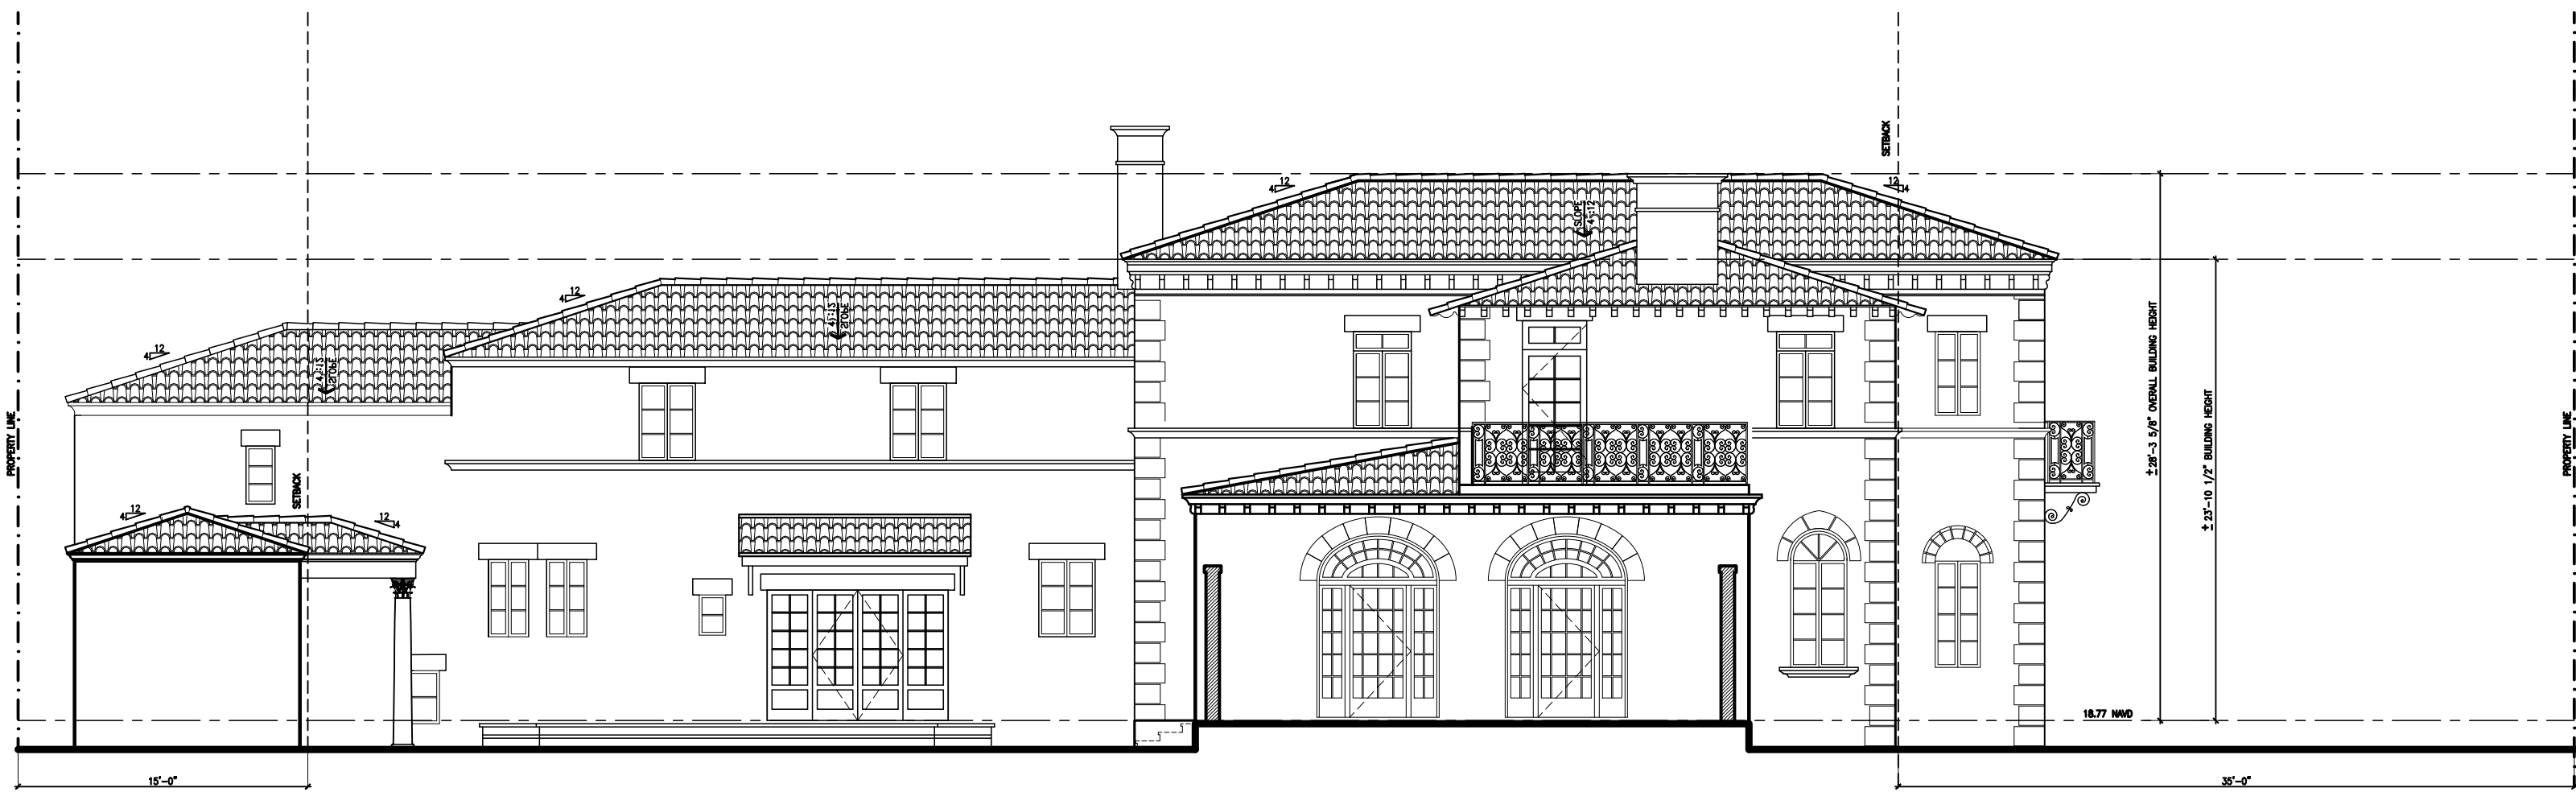

3 EXISTING SOUTH ELEVATION
A-3.007 SCALE: 1/8" = 1'-0"

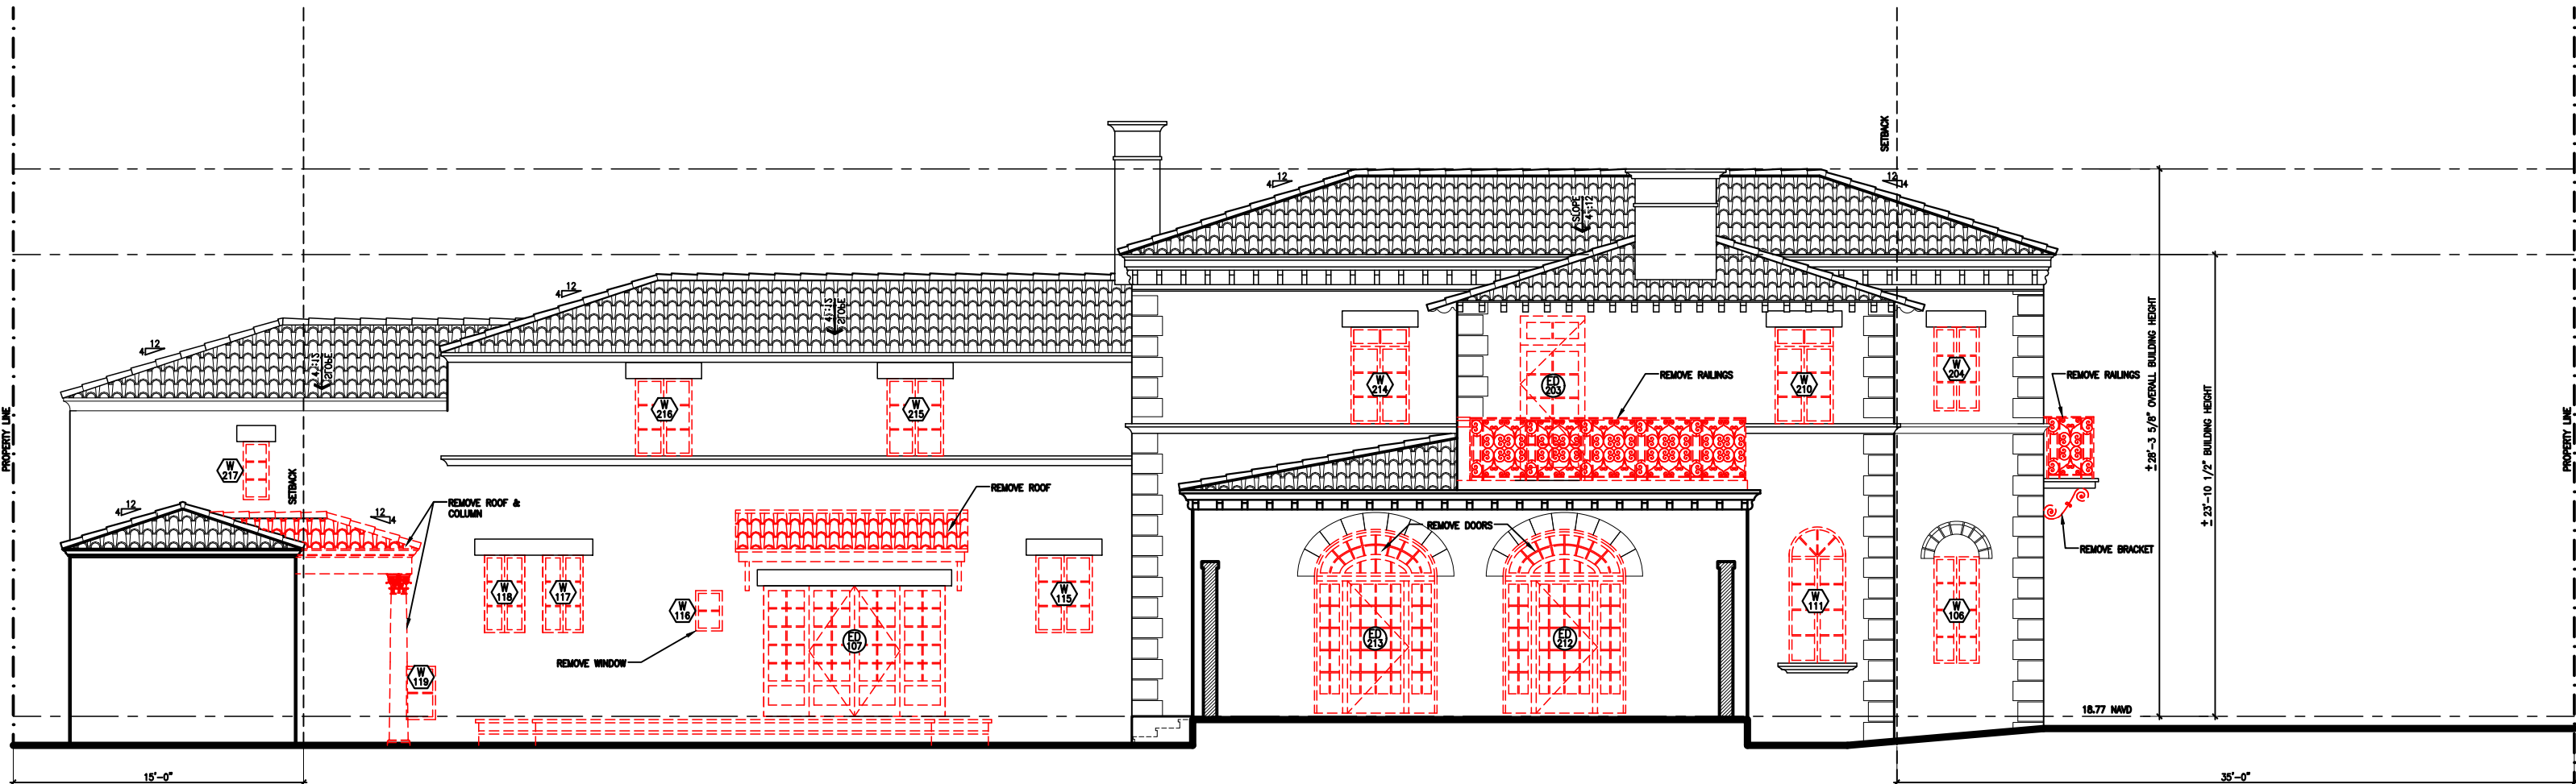

2 DEMO SOUTH ELEVATION
A-3.007 SCALE: 1/8" = 1'-0"

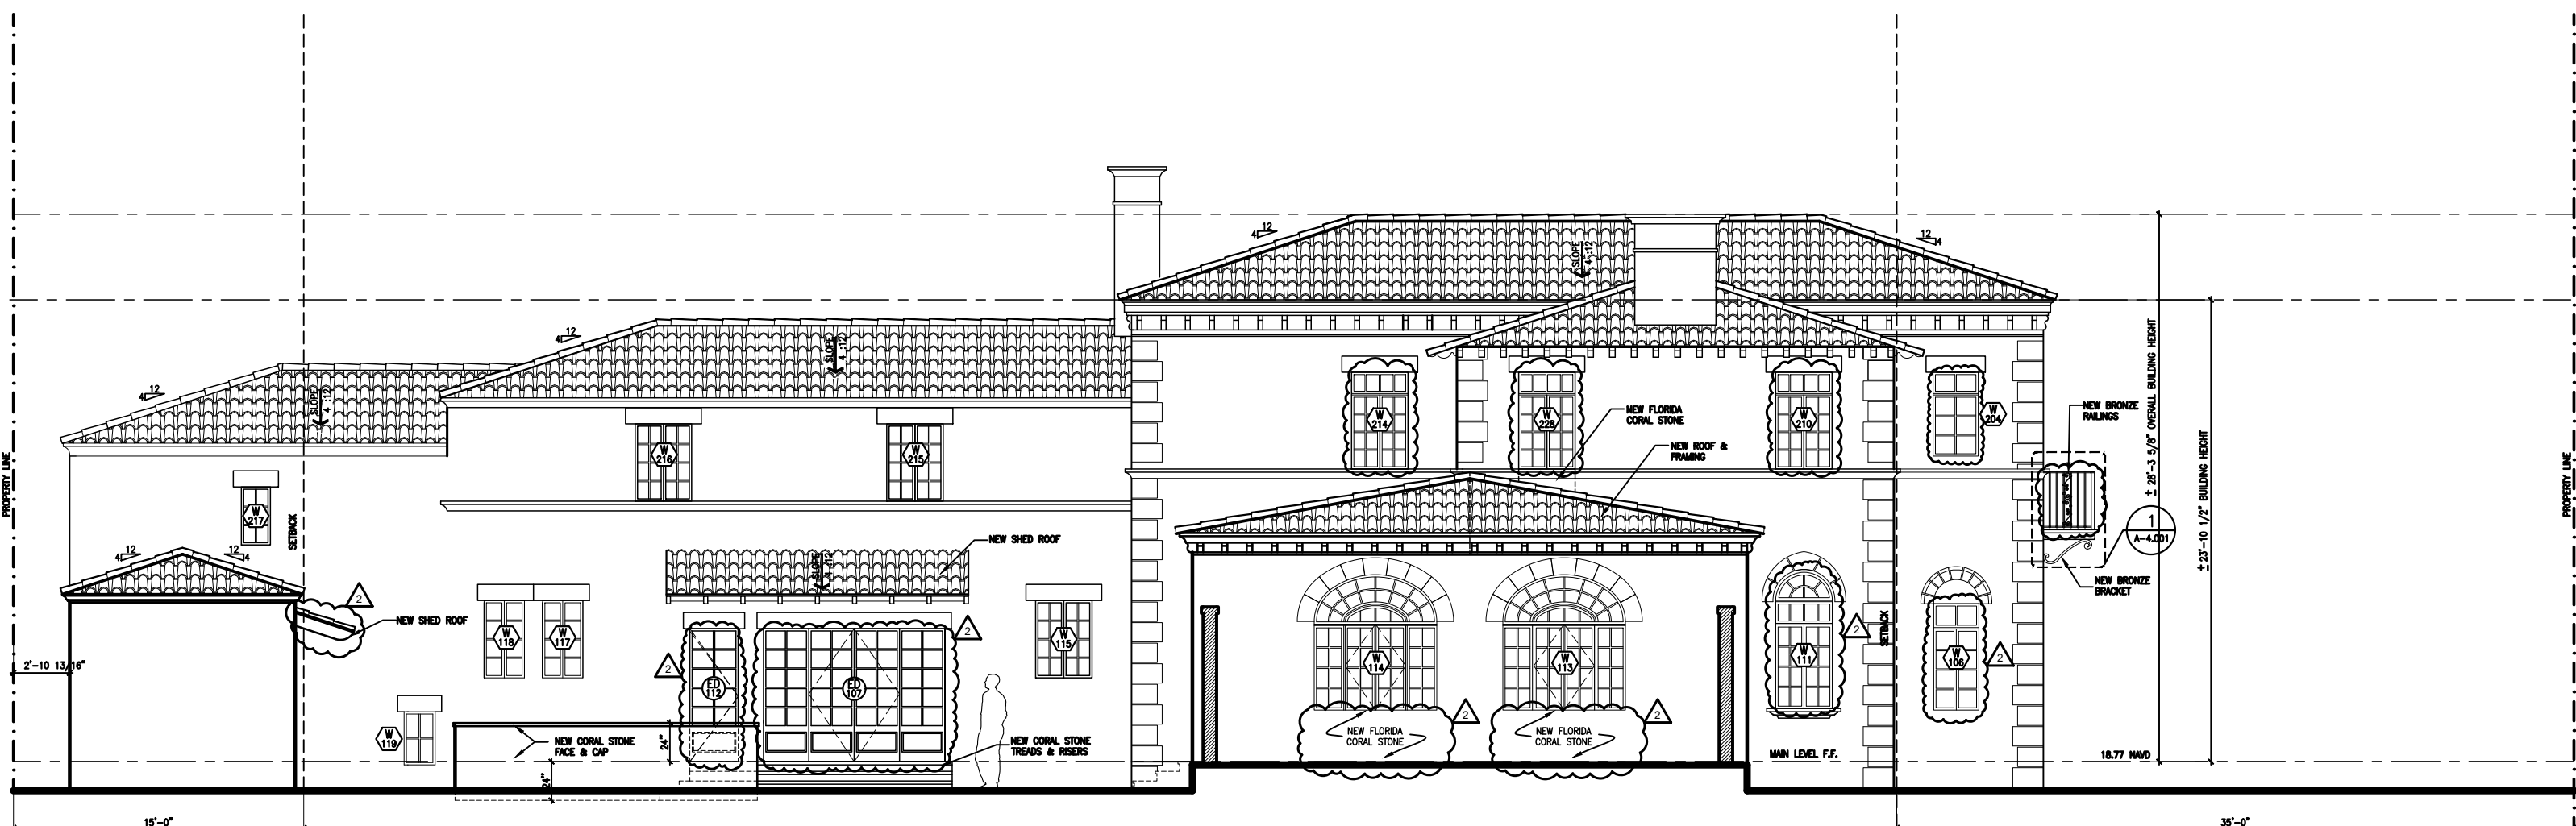

GENERAL NOTE:
ALL DOORS & WINDOWS TO BE REPLACED
EXCLUDING GARAGE DOORS
NEW ROOFING

1 RENOVATION SOUTH ELEVATION
A-3.007 SCALE: 1/8" = 1'-0"



24 Tenth Street South
Naples, FL 34102
phone: 239-206-5909
harrisonsdesign.com

All drawings are the property of Harrison Design Associates, Inc. and must be returned at the completion of work. These shall not be reproduced, modified, or revised in any way without the written consent from, and proper compensation to, Harrison Design. The contractor shall check and verify all dimensions and report any discrepancies to Harrison Design before proceeding with the work. Harrison Design shall protect this right and be reimbursed for all legal and court costs, etc., for any necessary protection of the drawings. Submission of these drawings to any public body for any use does not release, in any way, the copyright and ownership of drawings provisions listed herein.

930 SOUTH OCEAN BLVD

PALM BEACH, FLORIDA

stamps



issue

- 1 RENO CHANGES
2 FIRST TO FINAL CHANGES

FINAL SUBMITTAL

COA-24 -001

date 2023-11-20

scale 1/8"=1'-0"

drawn EH checked GP

project no. 235708.00

title REFERENCE ELEVATIONS

sheet number

A-3.007


NOT RELEASED FOR CONSTRUCTION

O:\Projects\930 South Ocean Blvd\Landmark\CAD Files\235708-00-Reference Elevations.dwg Nov 20, 2023 8:22am


NOT RELEASED FOR CONSTRUCTION



3 EXISTING EAST ELEVATION
A-3.008 SCALE: 1/8" = 1'-0"

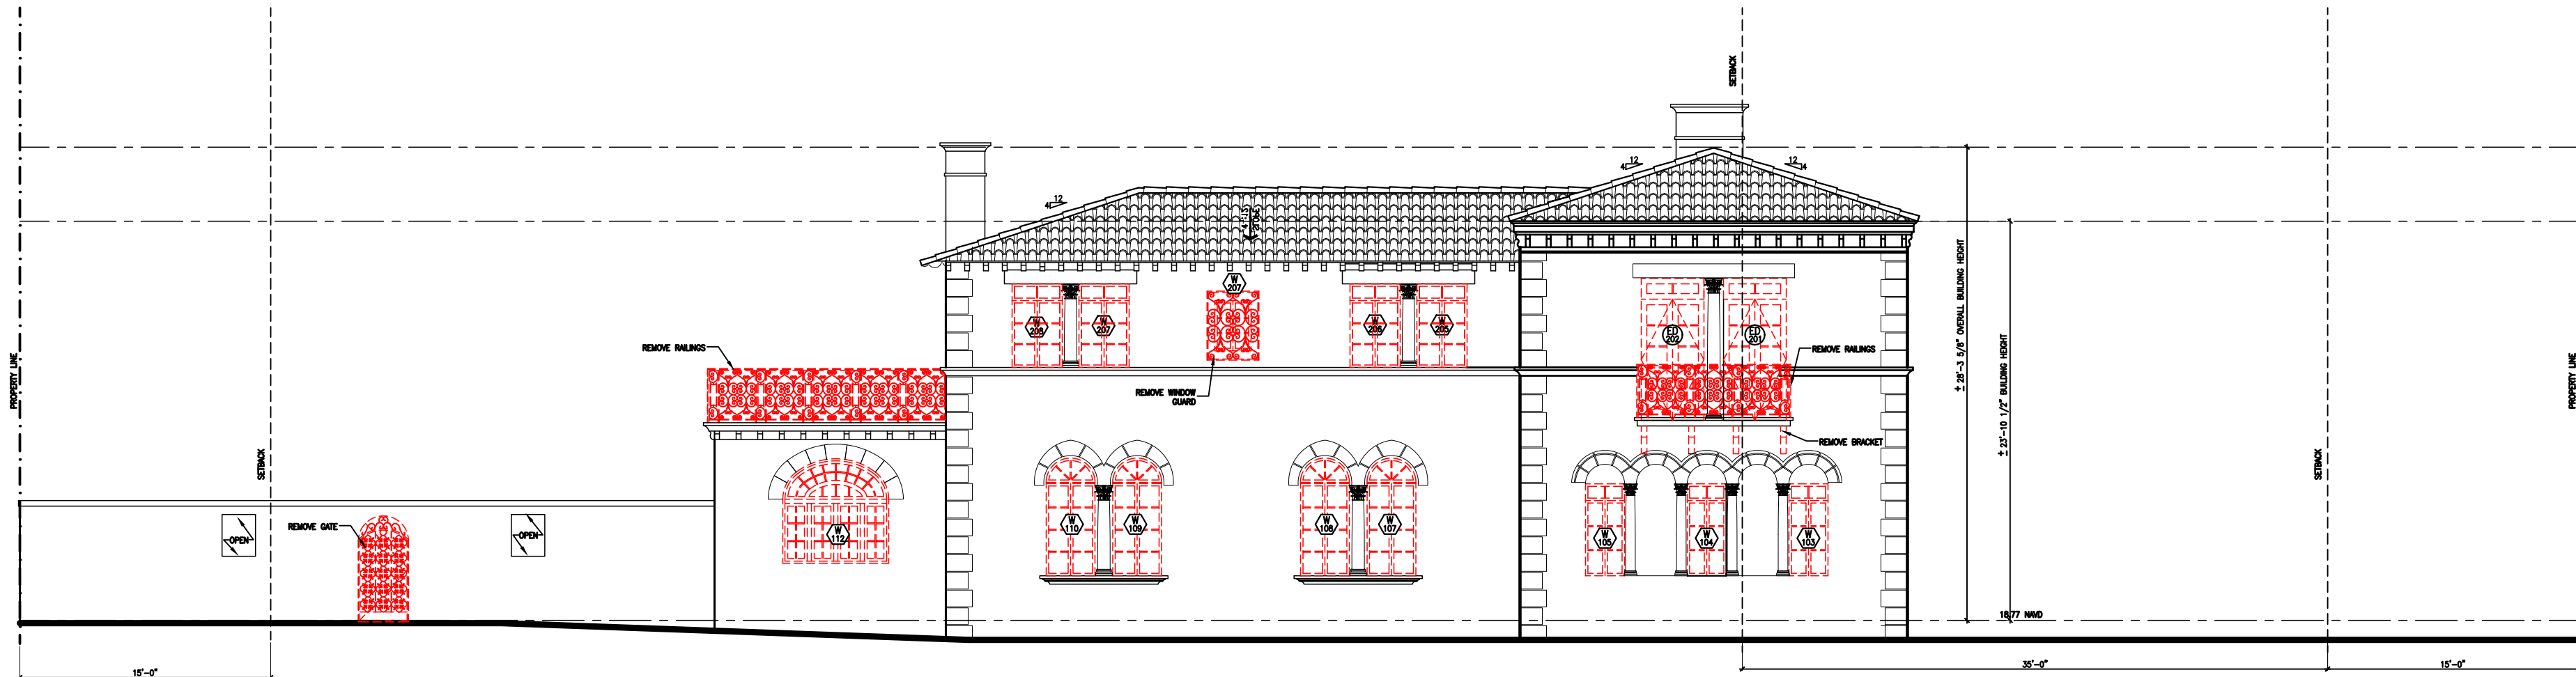

2 DEMO EAST ELEVATION
A-3.008 SCALE: 1/8" = 1'-0"

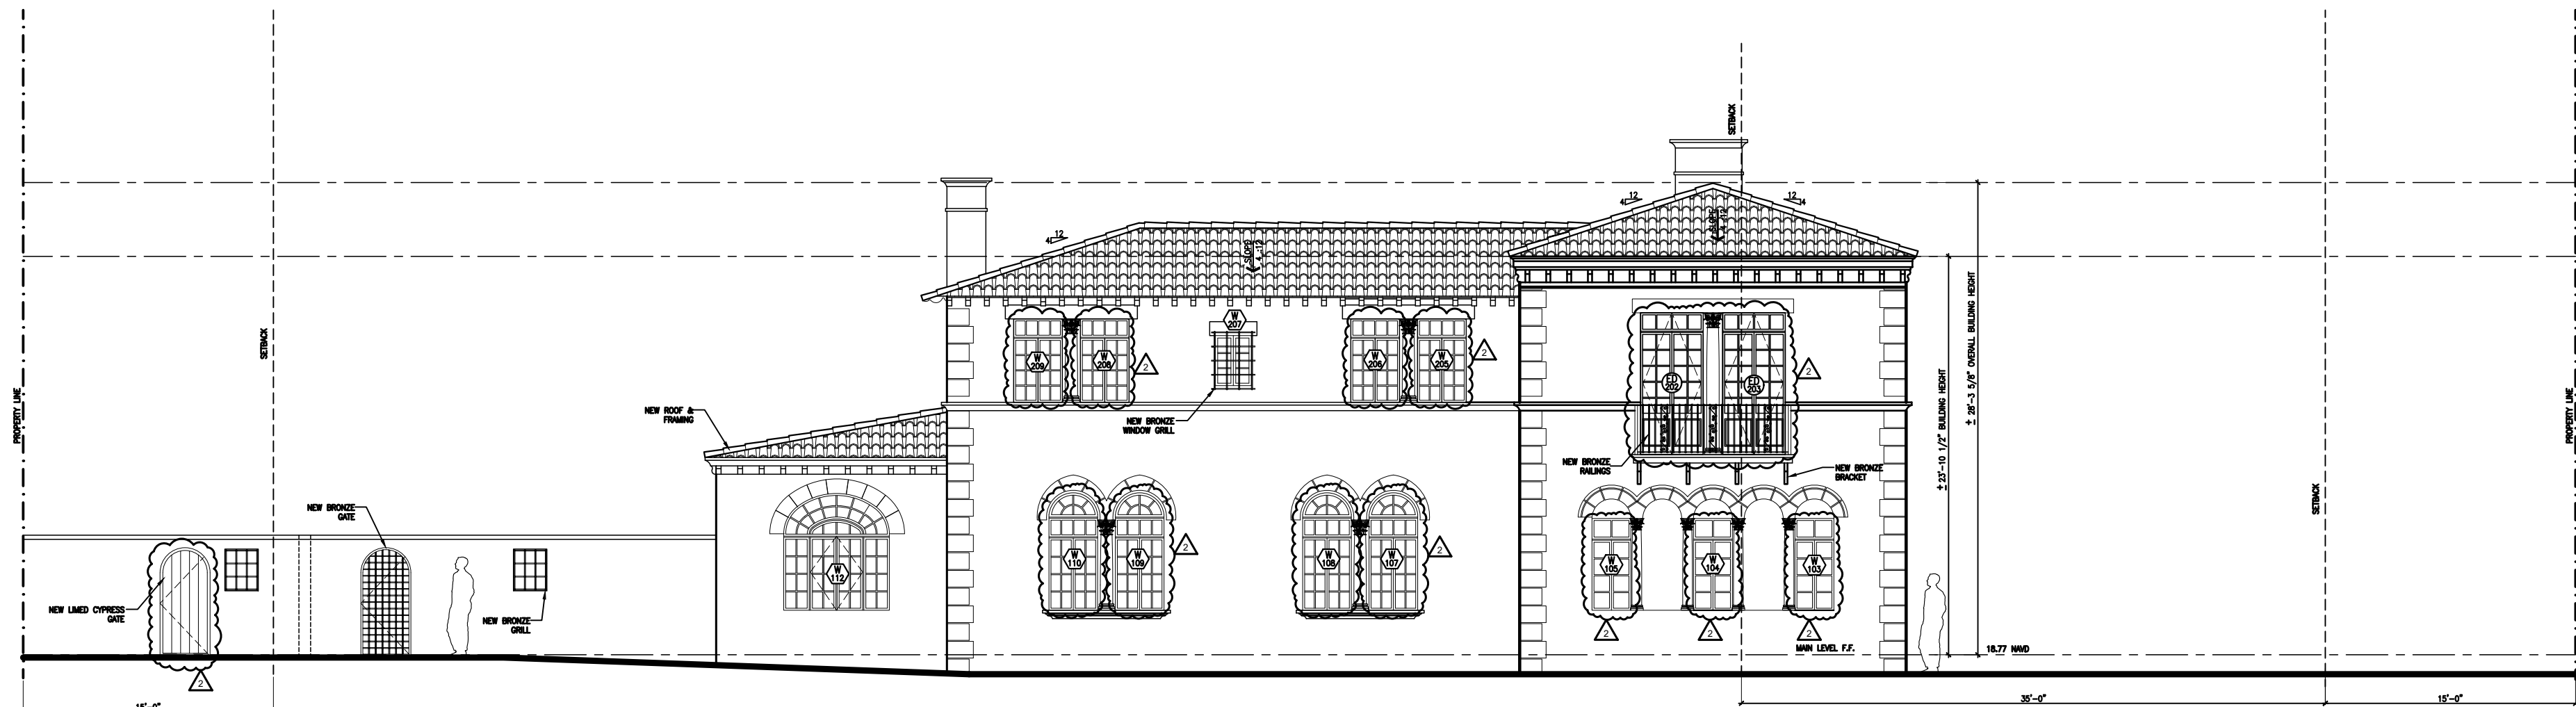

GENERAL NOTE:
ALL DOORS & WINDOWS TO BE REPLACED
EXCLUDING GARAGE DOORS
NEW ROOFING

1 RENOVATION EAST ELEVATION
A-3.008 SCALE: 1/8" = 1'-0"



24 Tenth Street South
Naples, FL 34102
phone: 239-206-5909
harrisonsdesign.com

All drawings are the property of Harrison Design Associates, Inc. and must be returned at the completion of work. These shall not be reproduced, modified, or revised in any way without the written consent from, and proper compensation to, Harrison Design. The contractor shall check and verify all dimensions and report any discrepancies to Harrison Design before proceeding with the work. Harrison Design shall protect this right and be reimbursed for all legal and court costs, etc., for any necessary protection of the drawings. Submission of these drawings to any public body for any use does not release, in any way, the copyright and ownership of drawings provisions listed herein.

930 SOUTH OCEAN BLVD
PALM BEACH, FLORIDA

stamps



issue

1 RENO CHANGES
2 FIRST TO FINAL CHANGES

FINAL SUBMITTAL

COA-24-001

date 2023-11-20

scale 1/8"=1'-0"

drawn EH checked GP

project no. 235708.00

title REFERENCE
ELEVATIONS


sheet number

A-3.008


NOT RELEASED FOR CONSTRUCTION

O:\Projects\930 South Ocean Blvd\Landmark\CAD Files\235708-00-Reference Elevations.dwg Nov 20, 2023 8:22am


NOT RELEASED FOR CONSTRUCTION

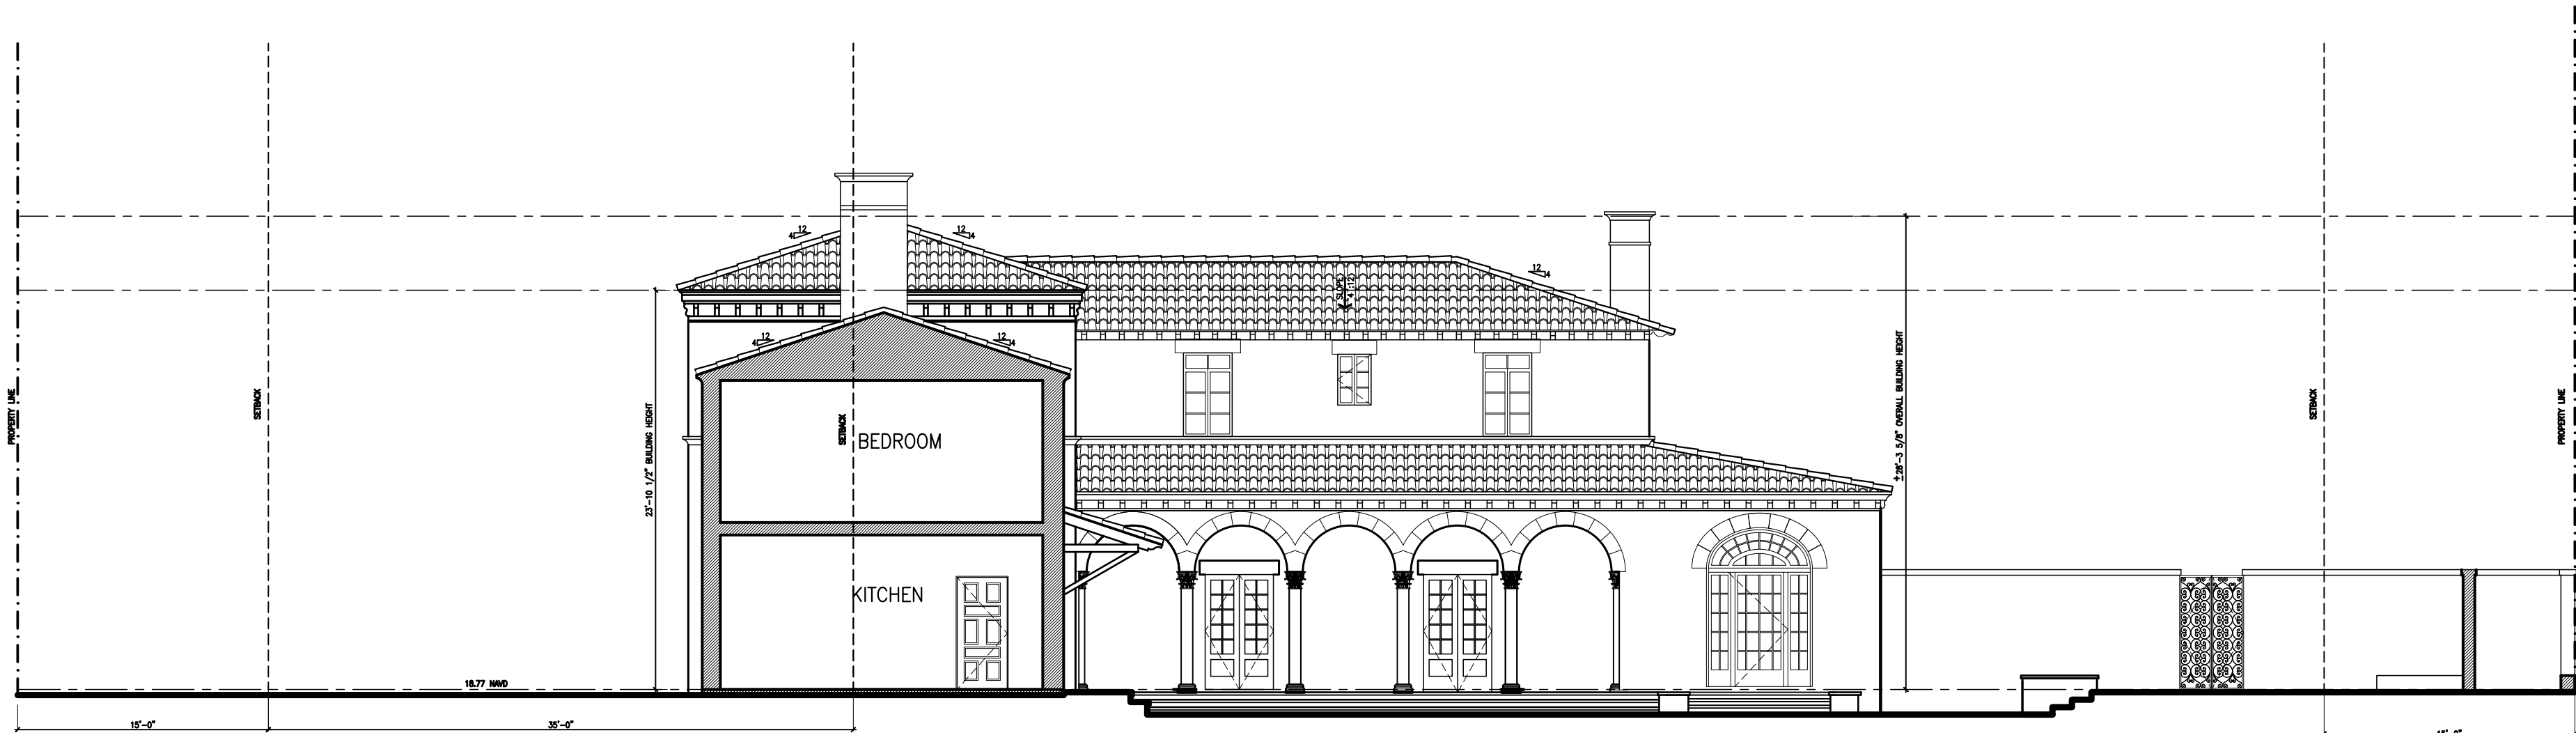

3 EXISTING WEST ELEVATION
A-3.009 SCALE: 1/8" = 1'-0"

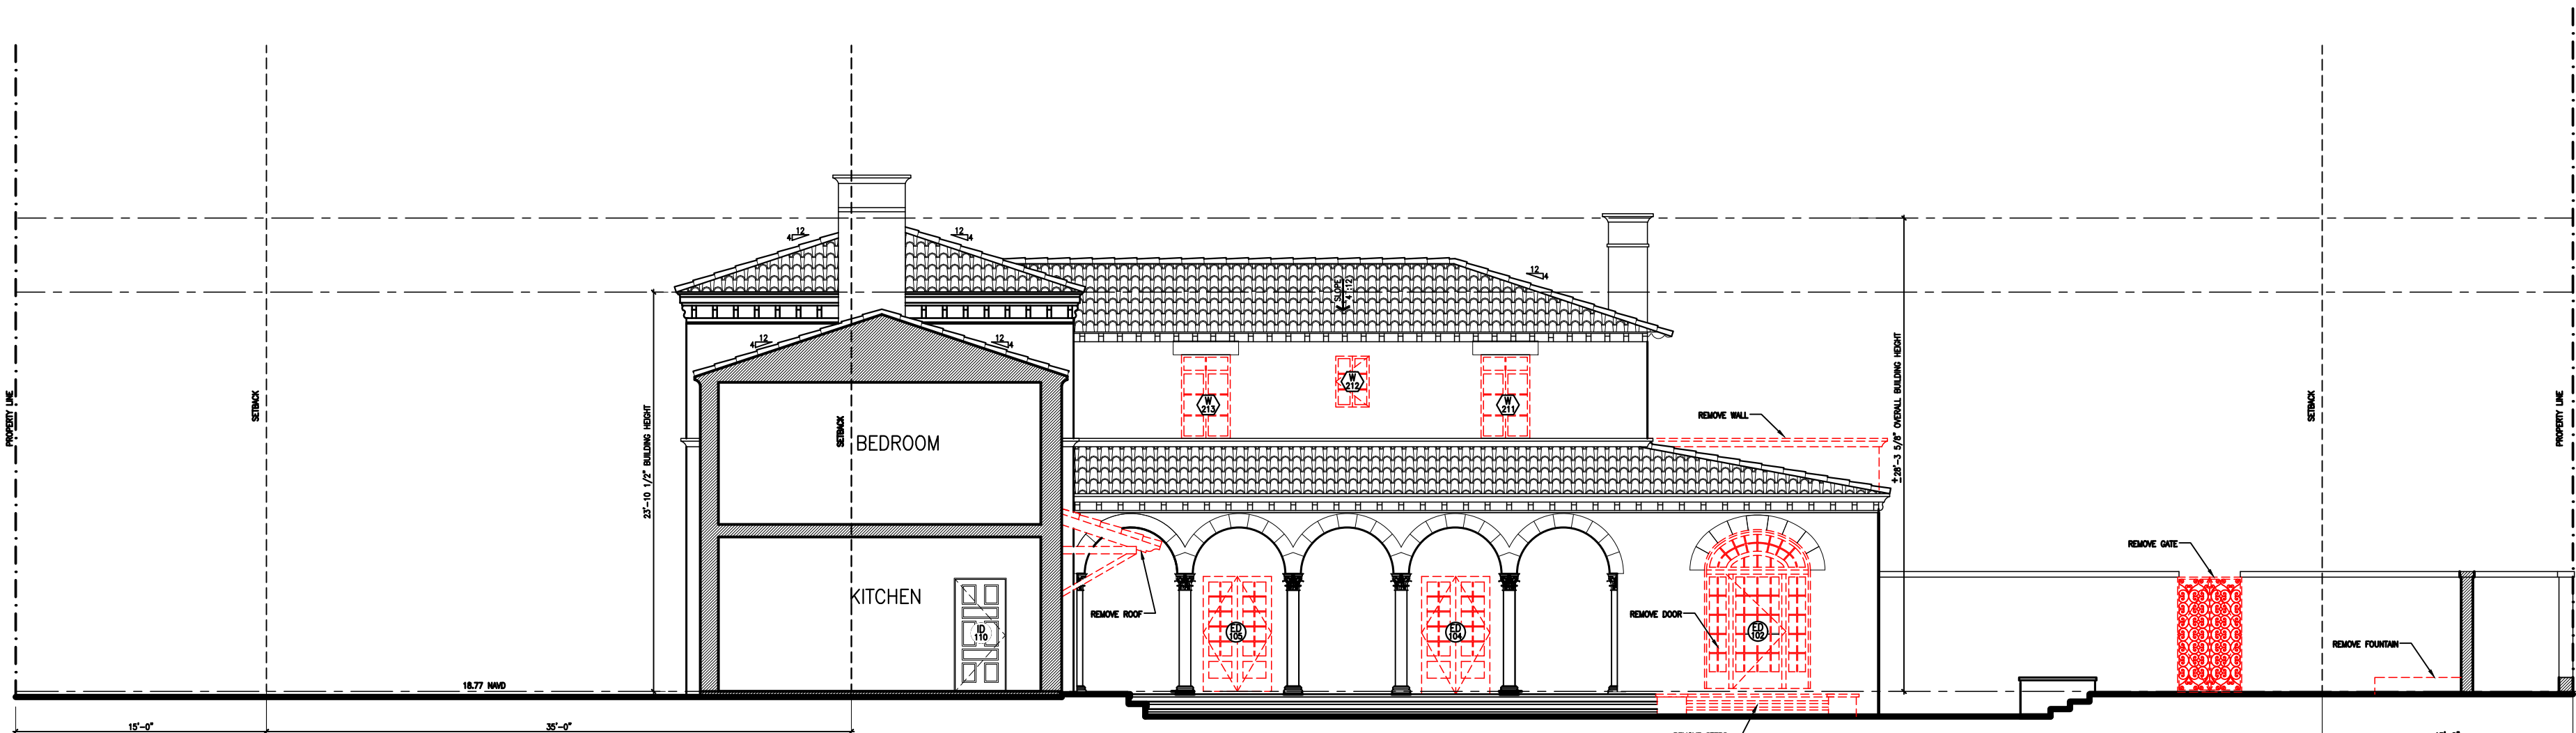

2 DEMO WEST ELEVATION
A-3.009 SCALE: 1/8" = 1'-0"

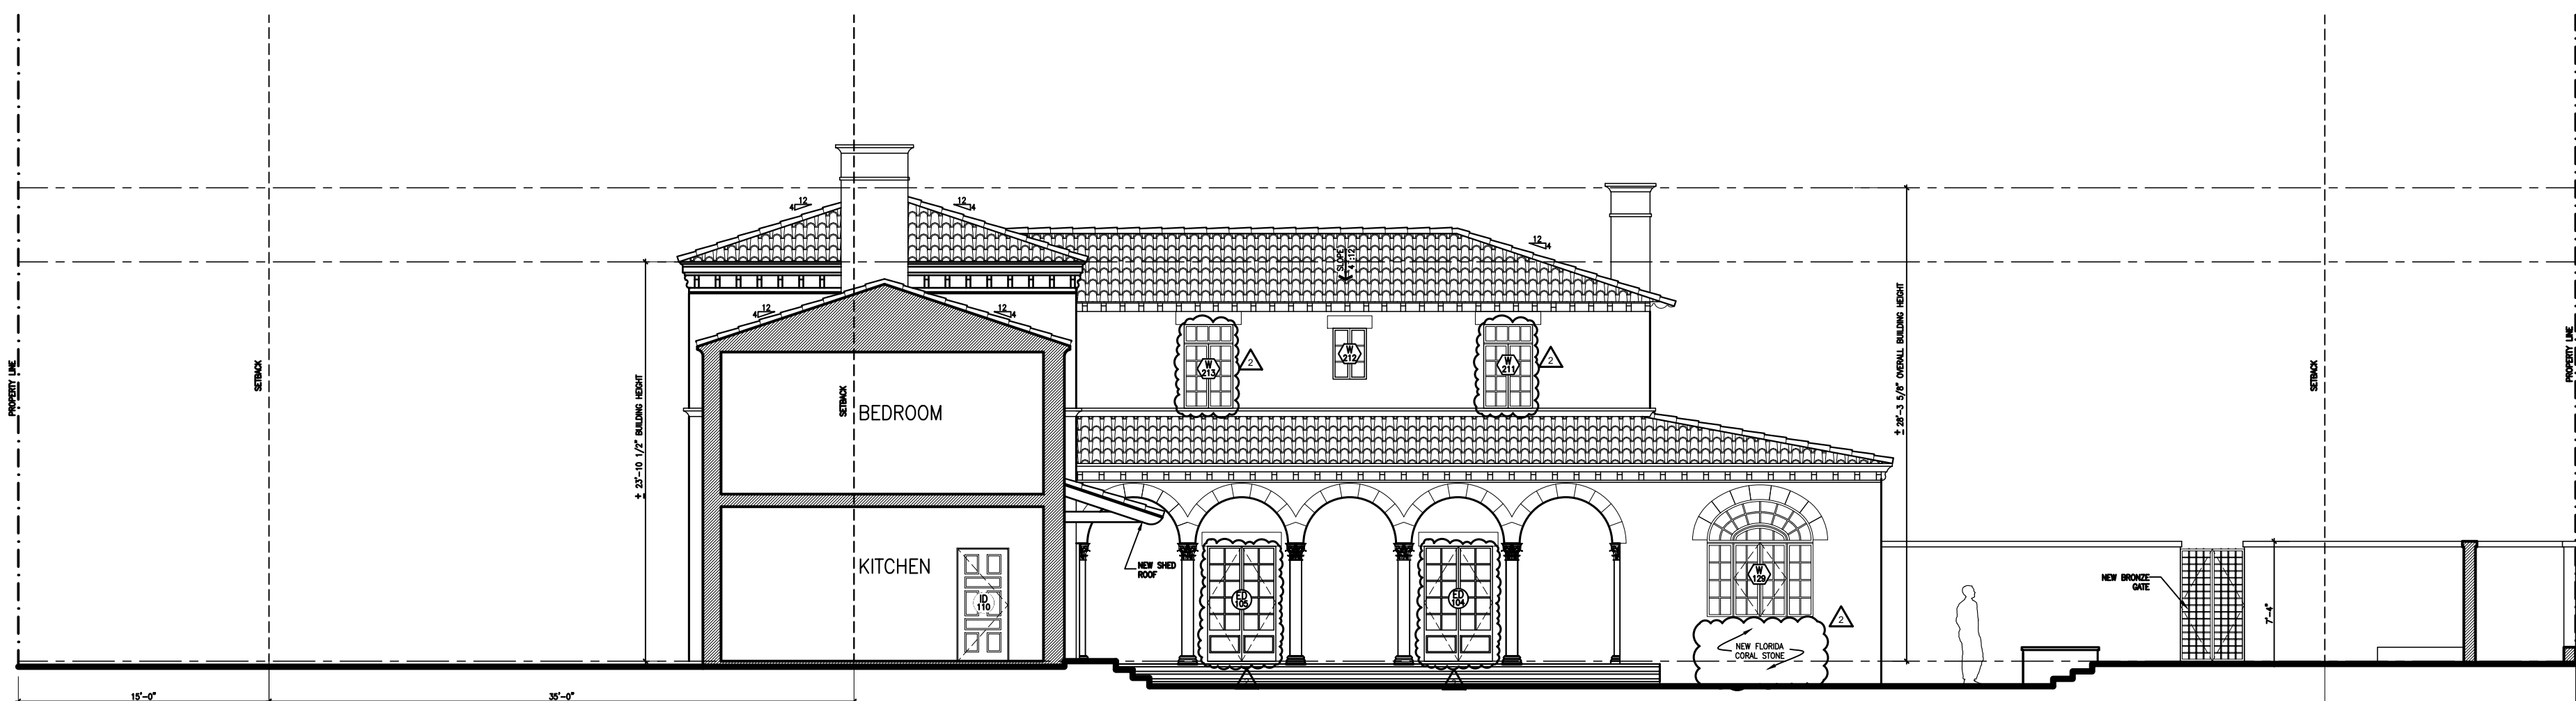

GENERAL NOTE:
ALL DOORS & WINDOWS TO BE REPLACED
EXCLUDING GARAGE DOORS
NEW ROOFING

1 RENOVATION WEST ELEVATION
A-3.009 SCALE: 1/8" = 1'-0"



24 Tenth Street South
Naples, FL 34102
phone: 239-206-5909
harrisonsdesign.com

All drawings are the property of Harrison Design Associates, Inc. and must be returned at the completion of work. These shall not be reproduced, modified, or revised in any way without the written consent from, and proper compensation to, Harrison Design. The contractor shall check and verify all dimensions and report any discrepancies to Harrison Design before proceeding with the work. Harrison Design shall protect this right and be reimbursed for all legal and court costs, etc., for any necessary protection of the drawings. Submission of these drawings to any public body for any use does not release, in any way, the copyright and ownership of drawings provisions listed herein.

930 SOUTH OCEAN BLVD

PALM BEACH, FLORIDA

stamps



issue

- 1 RENO CHANGES
2 FIRST TO FINAL CHANGES

FINAL SUBMITTAL

COA-24-001

date

2023-11-20

scale

1/8"=1'-0"

drawn

EH

checked

GP

project no.


235708.00

title


REFERENCE
ELEVATIONS

sheet number


A-3.009

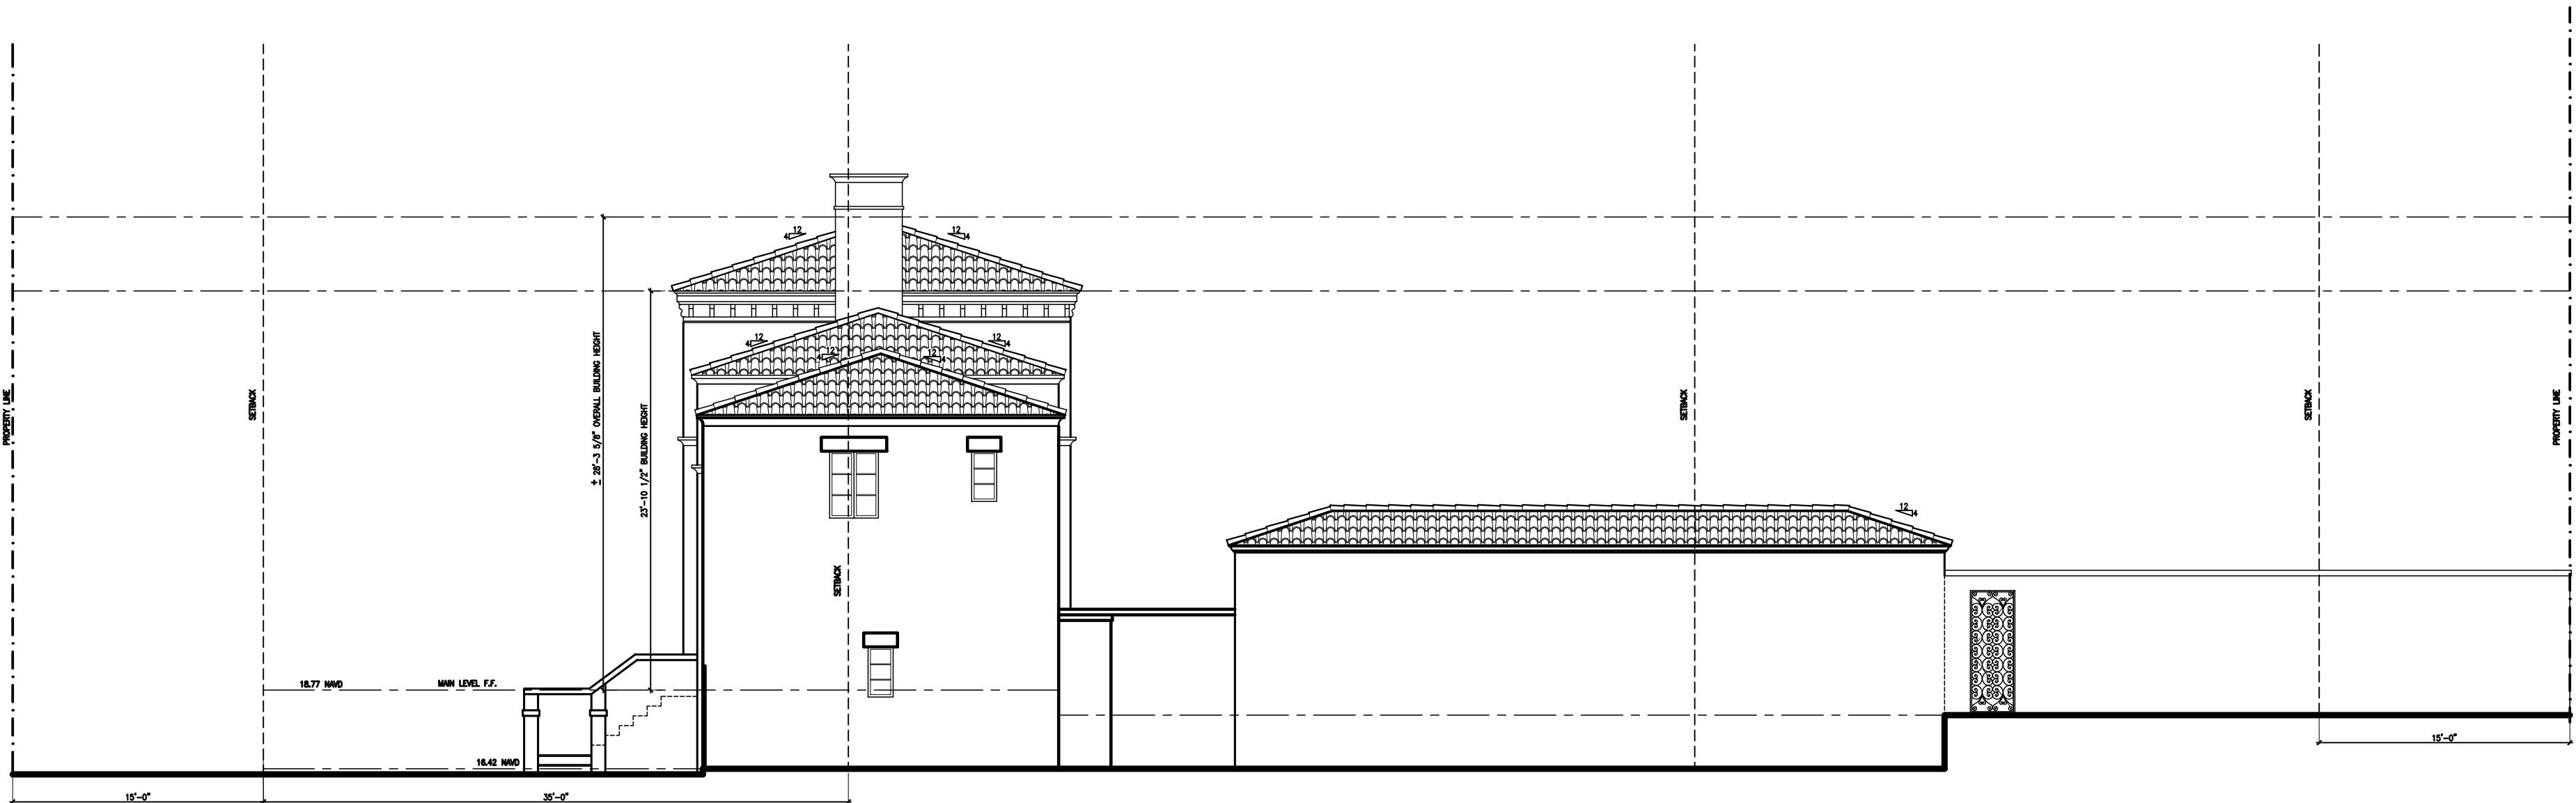

3
A-3.010
EXISTING WEST ELEVATION
SCALE: 1/8" = 1'-0"

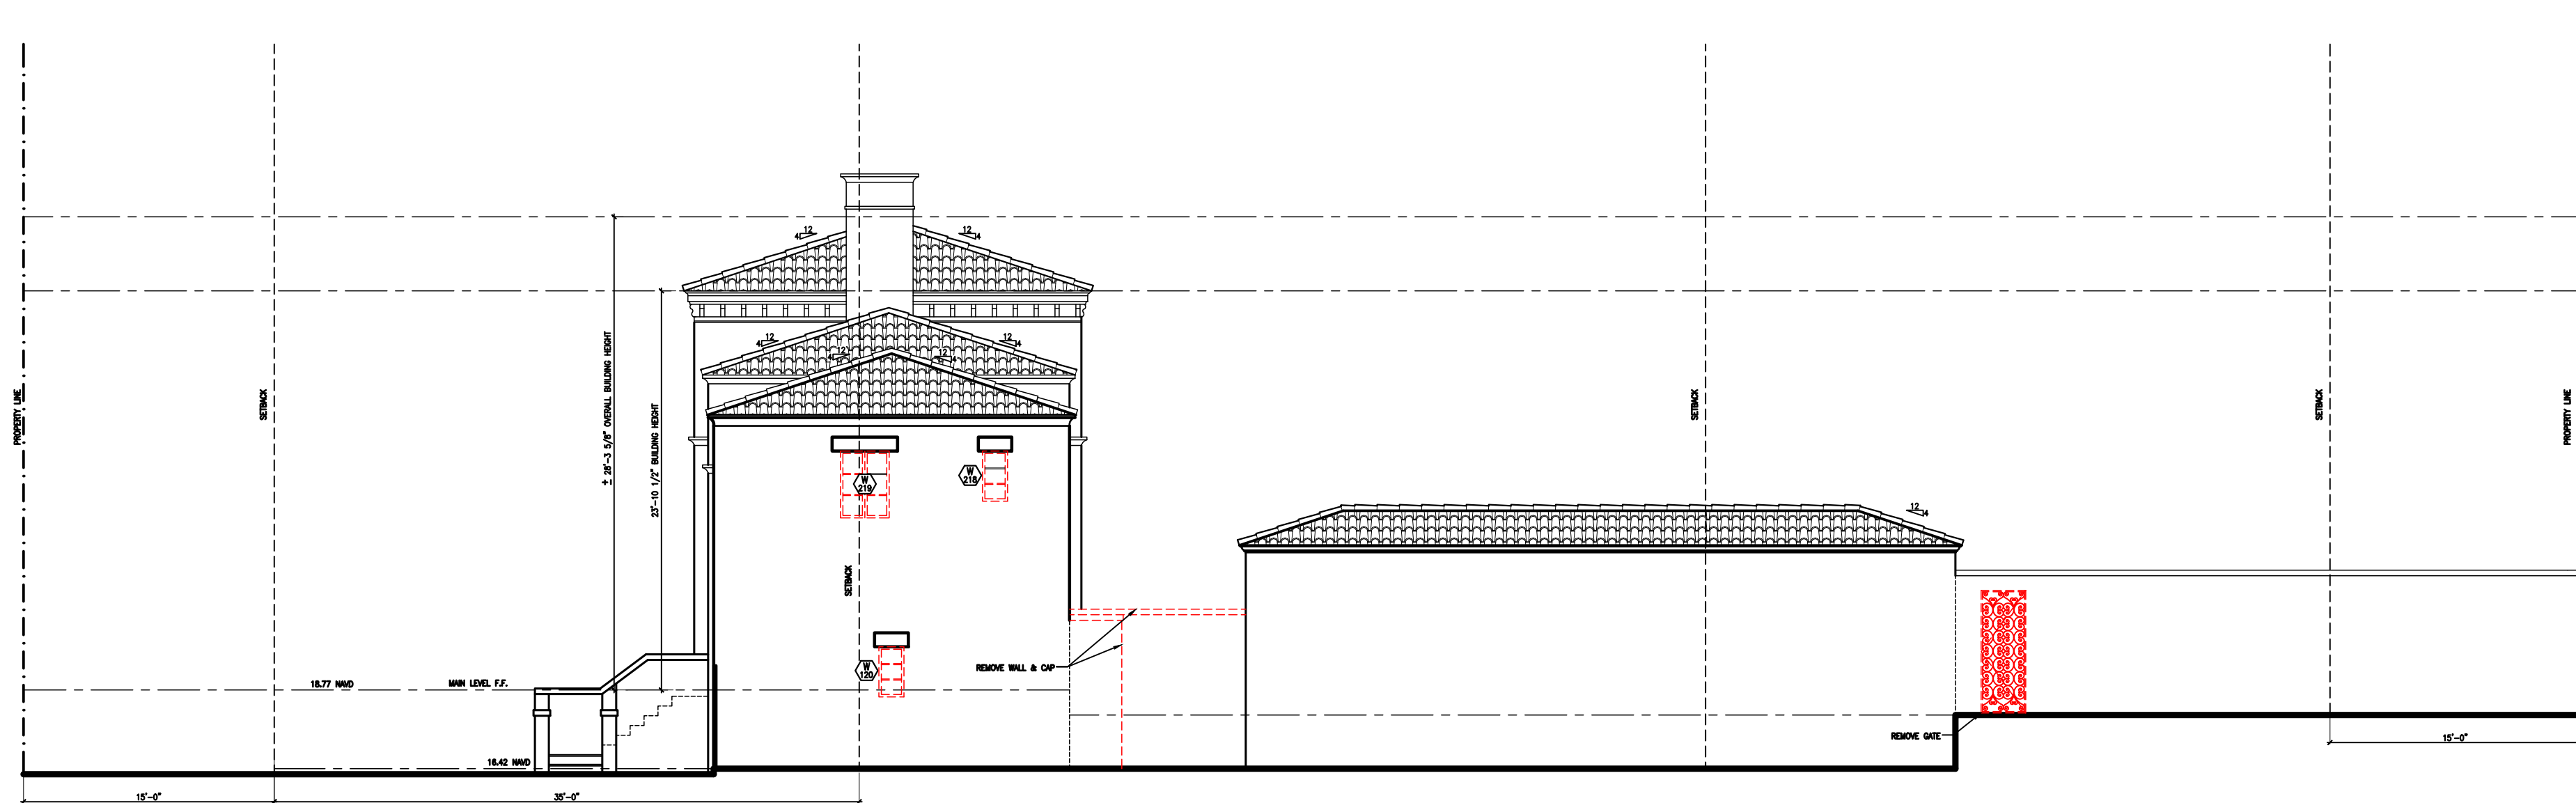

2
A-3.010
DEMO WEST ELEVATION
SCALE: 1/8" = 1'-0"

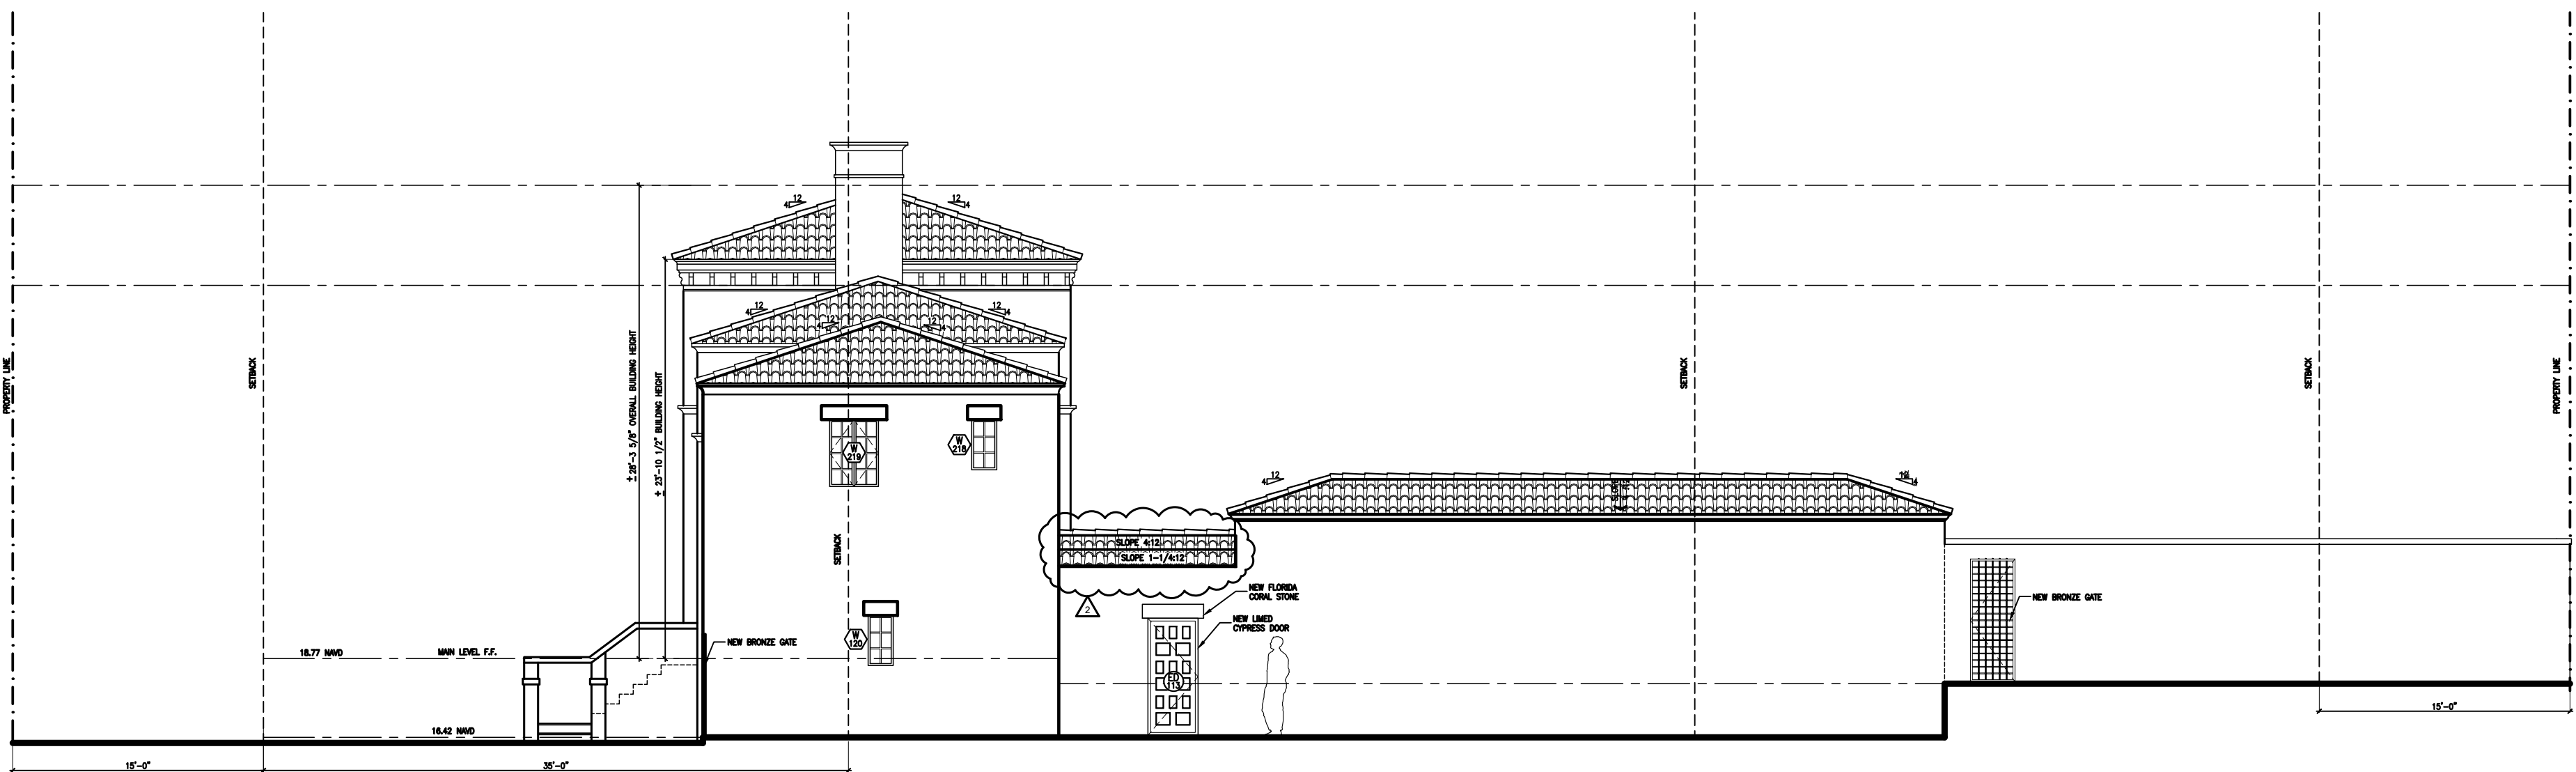

GENERAL NOTE:
ALL DOORS & WINDOWS TO BE REPLACED
EXCLUDING GARAGE DOORS
NEW ROOFING

1
A-3.010
RENOVATION WEST ELEVATION
SCALE: 1/8" = 1'-0"



24 Tenth Street South
Naples, FL 34102
phone: 239-206-5909
harrisonsdesign.com

All drawings are the property of Harrison Design Associates, Inc. and must be returned at the completion of work. These shall not be reproduced, modified, or revised in any way without the written consent from, and proper compensation to, Harrison Design. The contractor shall check and verify all dimensions and report any discrepancies to Harrison Design before proceeding with the work. Harrison Design shall protect this right and be reimbursed for all legal and court costs, etc., for any necessary protection of the drawings. Submission of these drawings to any public body for any use does not release, in any way, the copyright and ownership of drawings provisions listed herein.

930 SOUTH OCEAN BLVD
PALM BEACH, FLORIDA



Issue
1 RENO CHANGES
2 FIRST TO FINAL CHANGES

FINAL SUBMITTAL

COA-24-001

date 2023-11-20

scale 1/8"=1'-0"

drawn EH checked GP

project no. 235708.00

title REFERENCE ELEVATIONS

sheet number

A-3.010

stamps



issue

- 1 RENO CHANGES
2 FIRST TO FINAL CHANGES

FINAL SUBMITTAL

COA-24-001

date 2023-11-20

scale 1/4"=1'-0"


drawn EH checked GP

project no. 235708.00

title ENLARGED ELEVATIONS

sheet number


A-3.011

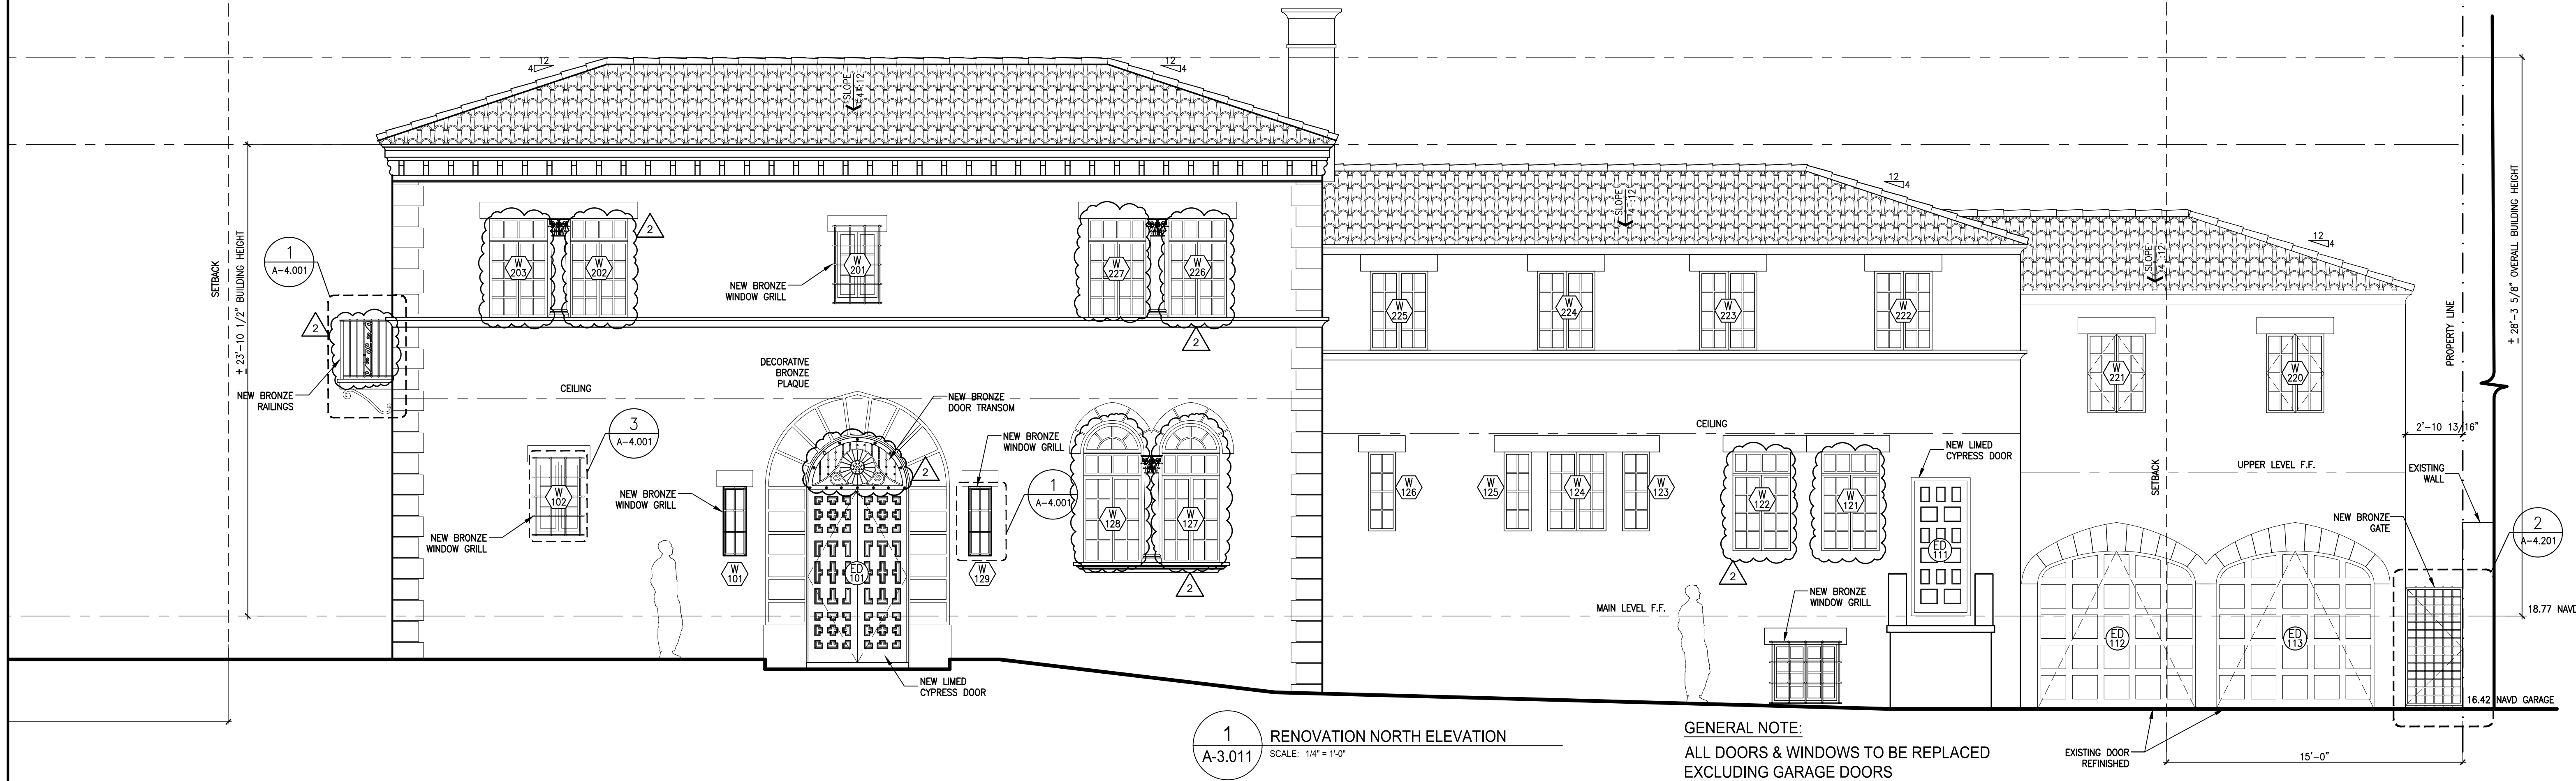

GENERAL NOTE:
ALL DOORS & WINDOWS TO BE REPLACED
EXCLUDING GARAGE DOORS
NEW ROOFING




2 EXISTING SOUTH ELEVATION
A-3.012 SCALE: 1/4" = 1'-0"

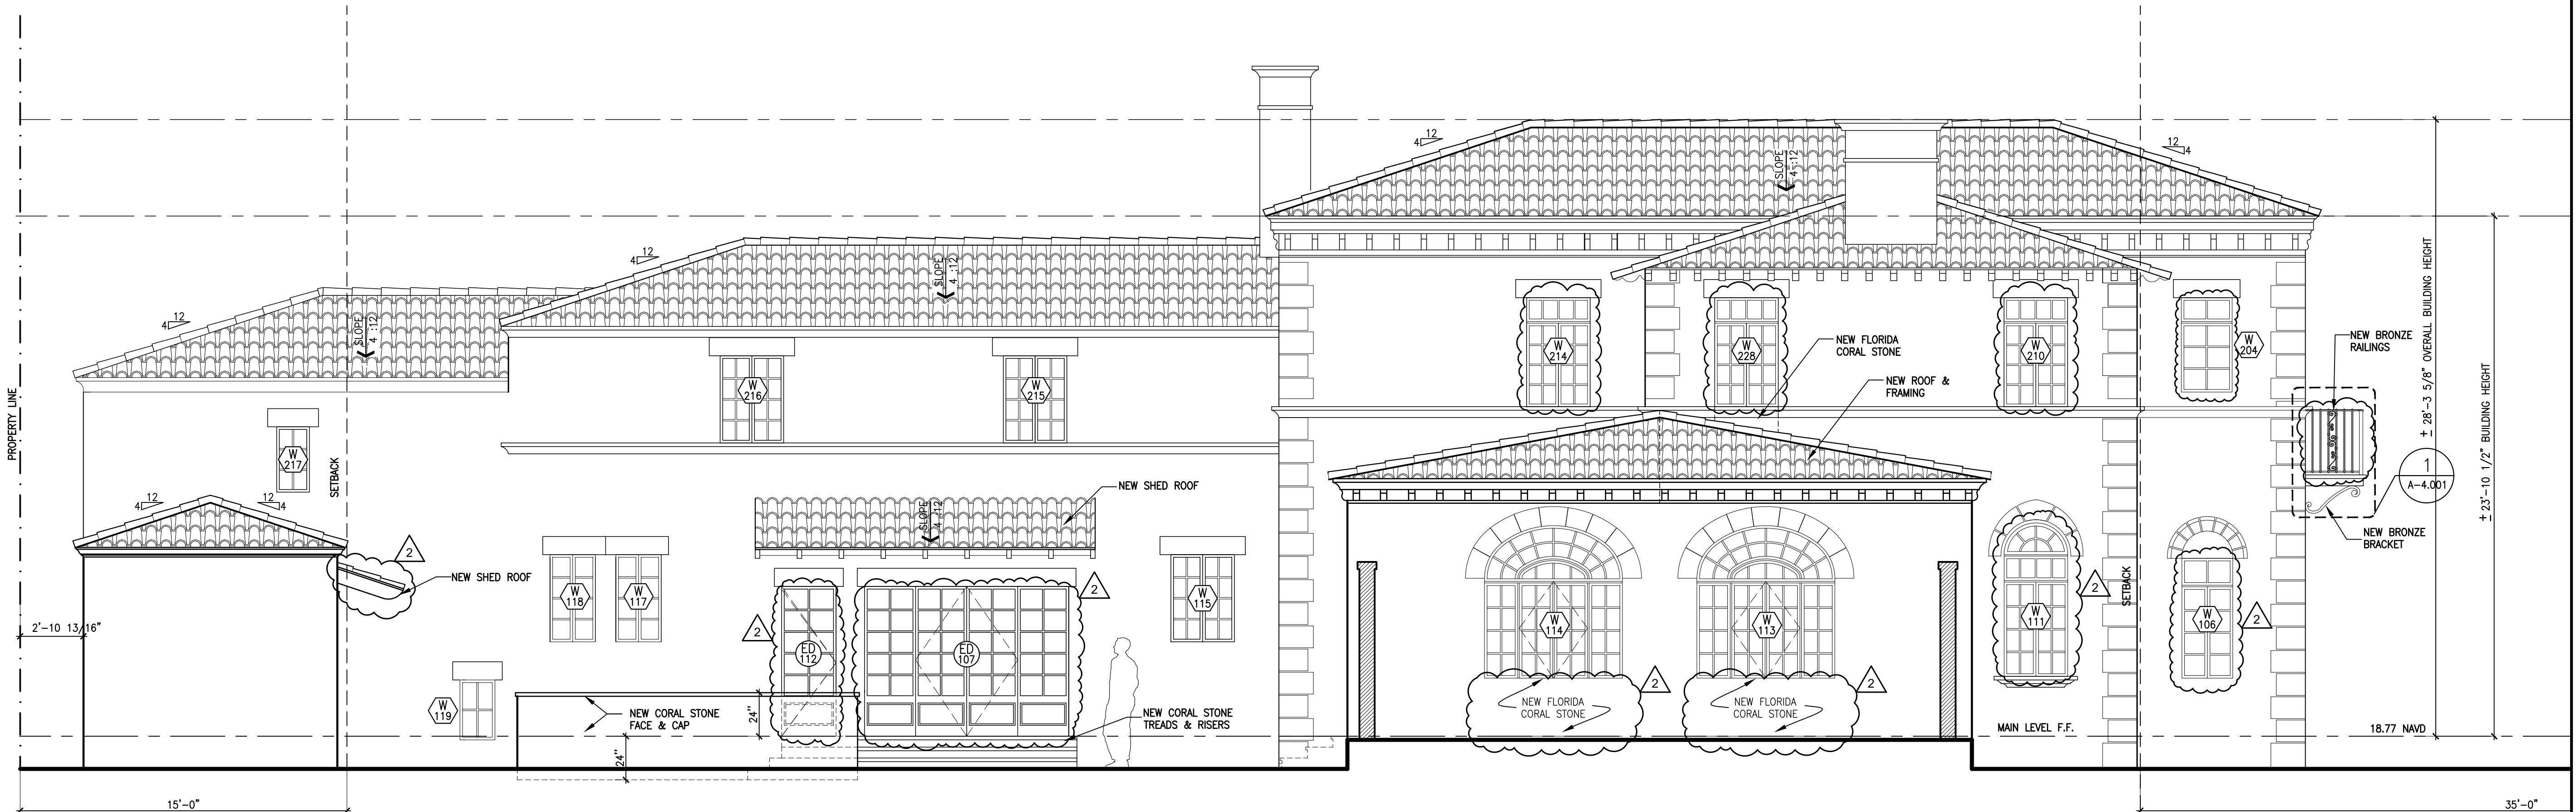

1 RENOVATION SOUTH ELEVATION
A-3.012 SCALE: 1/4" = 1'-0"

GENERAL NOTE:
ALL DOORS & WINDOWS TO BE REPLACED
EXCLUDING GARAGE DOORS
NEW ROOFING

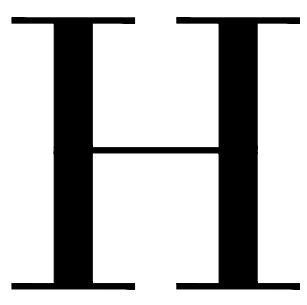


HARRISON DESIGN

24 Tenth Street South
Naples, FL 34102
phone: 239-206-5909
harrisonsdesign.com

All drawings are the property of Harrison Design Associates, Inc. and must be returned at the completion of work. These shall not be reproduced, modified, or revised in any way without the written consent from, and proper compensation to, Harrison Design. The contractor shall check and verify all dimensions and report any discrepancies to Harrison Design before proceeding with the work. Harrison Design shall protect this right and be reimbursed for all legal and court costs, etc., for any necessary protection of the drawings. Submission of these drawings to any public body for any use does not release, in any way, the copyright and ownership or drawings provisions listed herein.

930 SOUTH OCEAN BLVD

PALM BEACH, FLORIDA

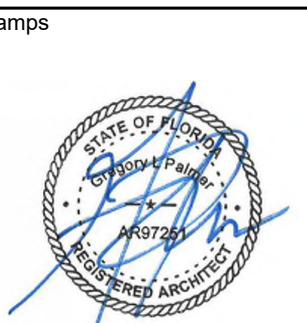

Issue
1 RENO CHANGES
2 FIRST TO FINAL CHANGES


FINAL SUBMITTAL
COA-24-001
date 2023-11-20
scale 1/4"=1'-0"
drawn EH checked GP
project no. 235708.00
title ENLARGED ELEVATIONS
sheet number

A-3.012


NOT RELEASED FOR CONSTRUCTION

O:\Projects\930 South Ocean Blvd Landmark\CAD Files\235708-A30-Enlarged Elevations.dwg Nov 20, 2023 - 7:58am

NOT RELEASED FOR CONSTRUCTION

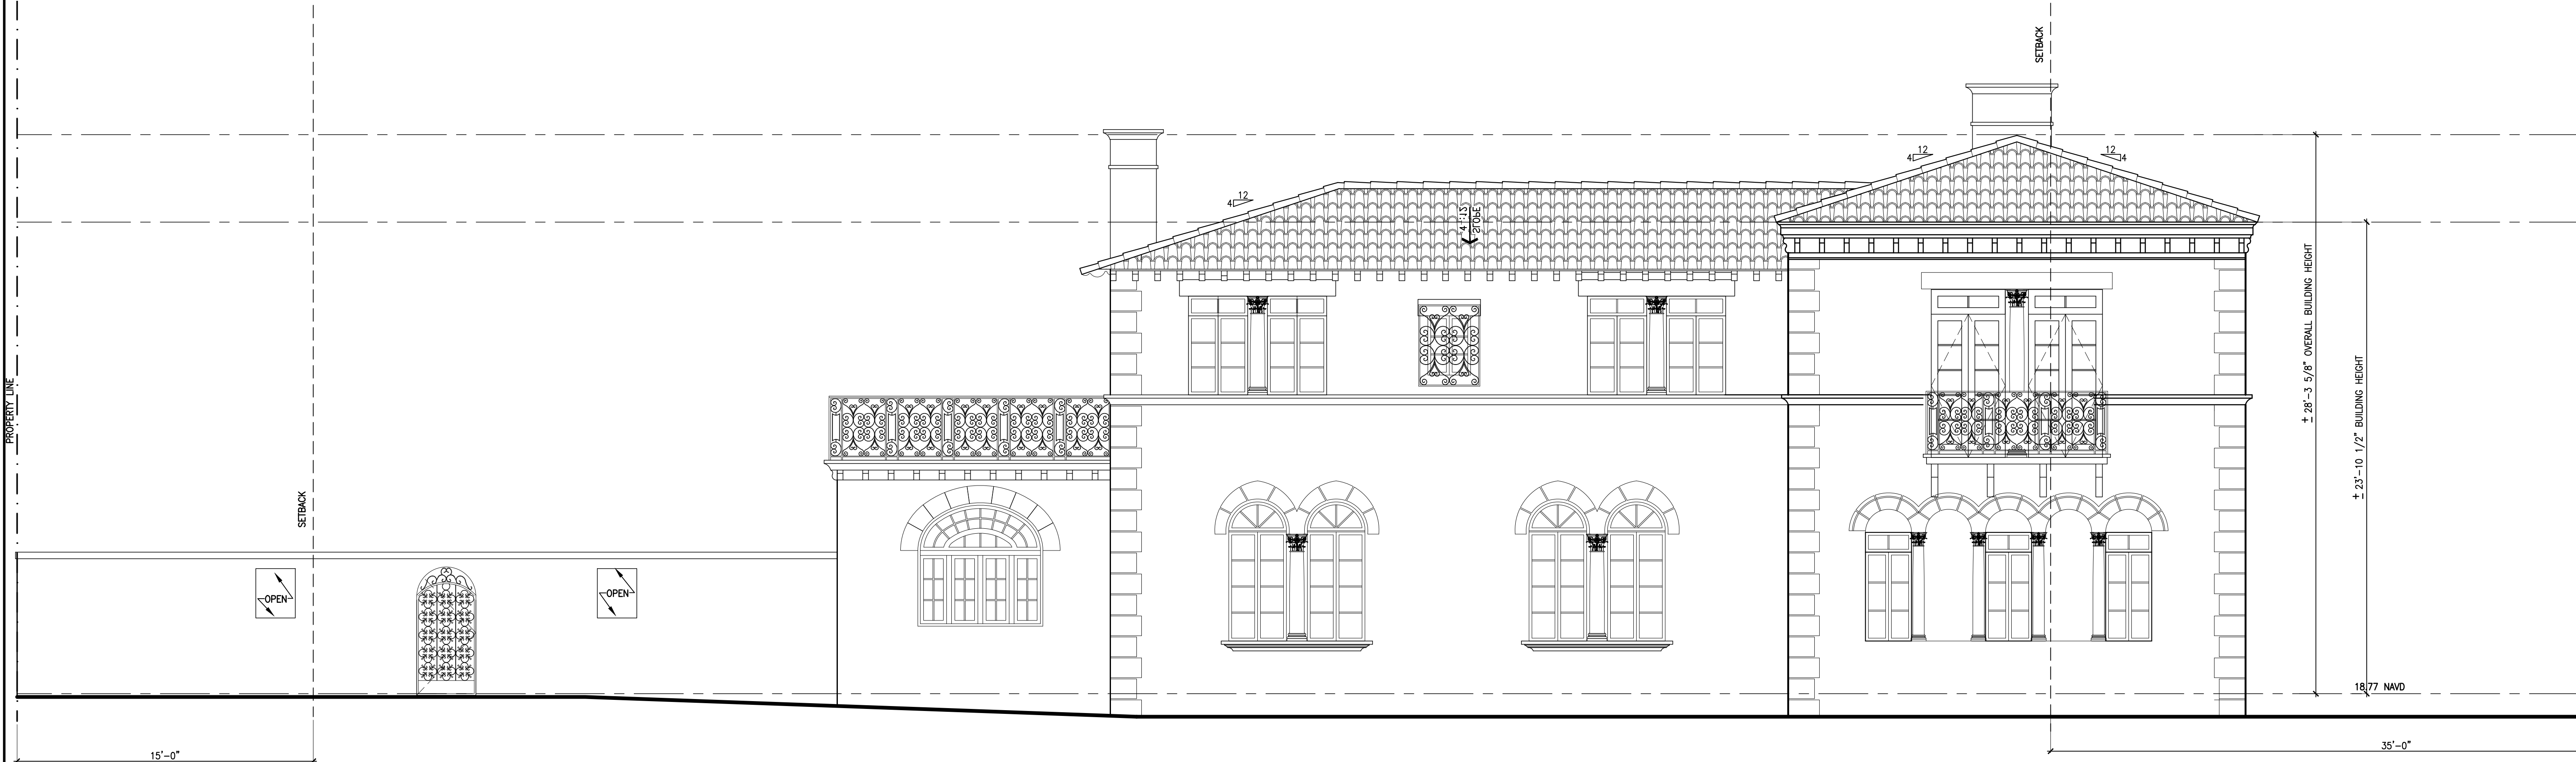

2 EXISTING EAST ELEVATION
A-3.013 SCALE: 1/4" = 1'-0"

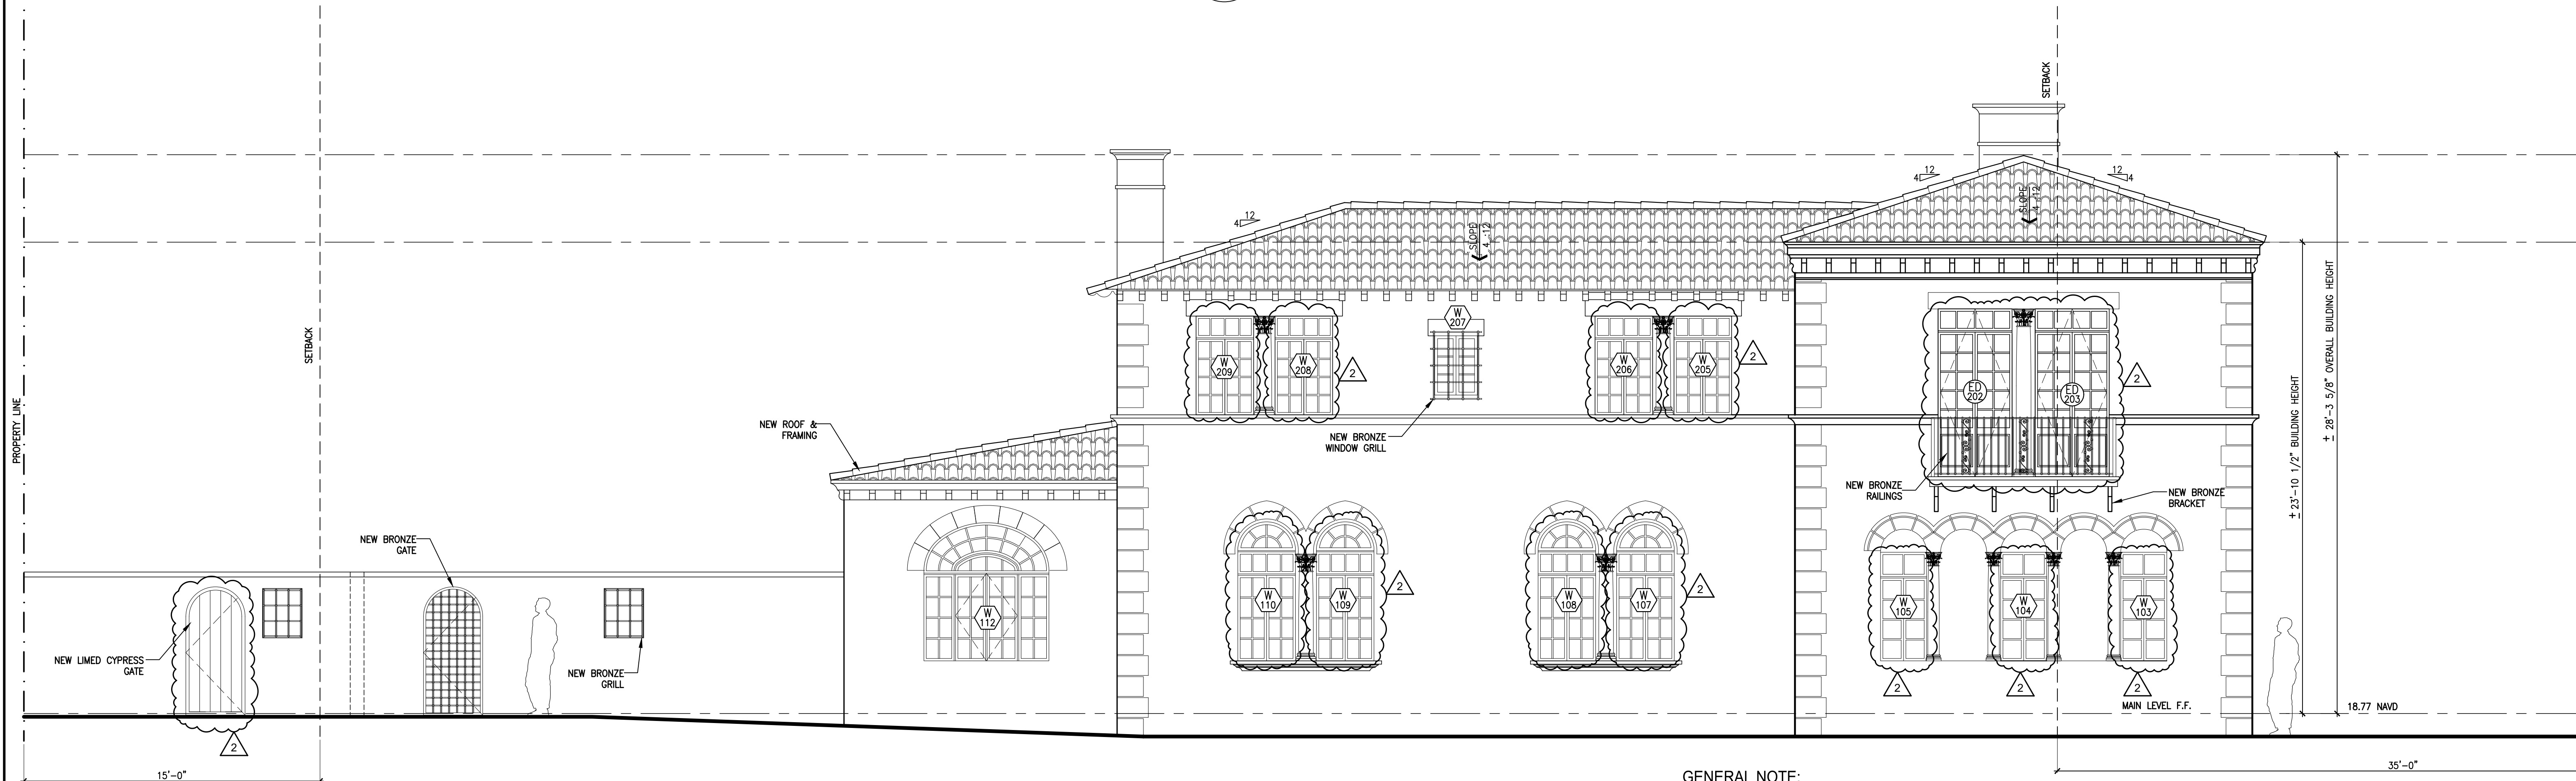

1 RENOVATION EAST ELEVATION
A-3.013 SCALE: 1/4" = 1'-0"

GENERAL NOTE:
ALL DOORS & WINDOWS TO BE REPLACED
EXCLUDING GARAGE DOORS
NEW ROOFING



24 Tenth Street South
Naples, FL 34102
phone: 239-206-5909
harrisonsdesign.com

All drawings are the property of Harrison Design Associates, Inc. and must be returned at the completion of work. These shall not be reproduced, modified, or revised in any way without the written consent from, and proper compensation to, Harrison Design. The contractor shall check and verify all dimensions and report any discrepancies to Harrison Design before proceeding with the work. Harrison Design shall protect this right and be reimbursed for all legal and court costs, etc., for any necessary protection of the drawings. Submission of these drawings to any public body for any use does not release, in any way, the copyright and ownership of drawings provisions listed herein.

930 SOUTH OCEAN BLVD

PALM BEACH, FLORIDA

stamps



issue

- 1 RENO CHANGES
2 FIRST TO FINAL CHANGES

FINAL SUBMITTAL

COA-24 -001

date

2023-11-20

scale

1/4" = 1'-0"

drawn

EH

checked

GP

project no.


235708.00

title

ENLARGED
ELEVATIONS

sheet number

A-3.013

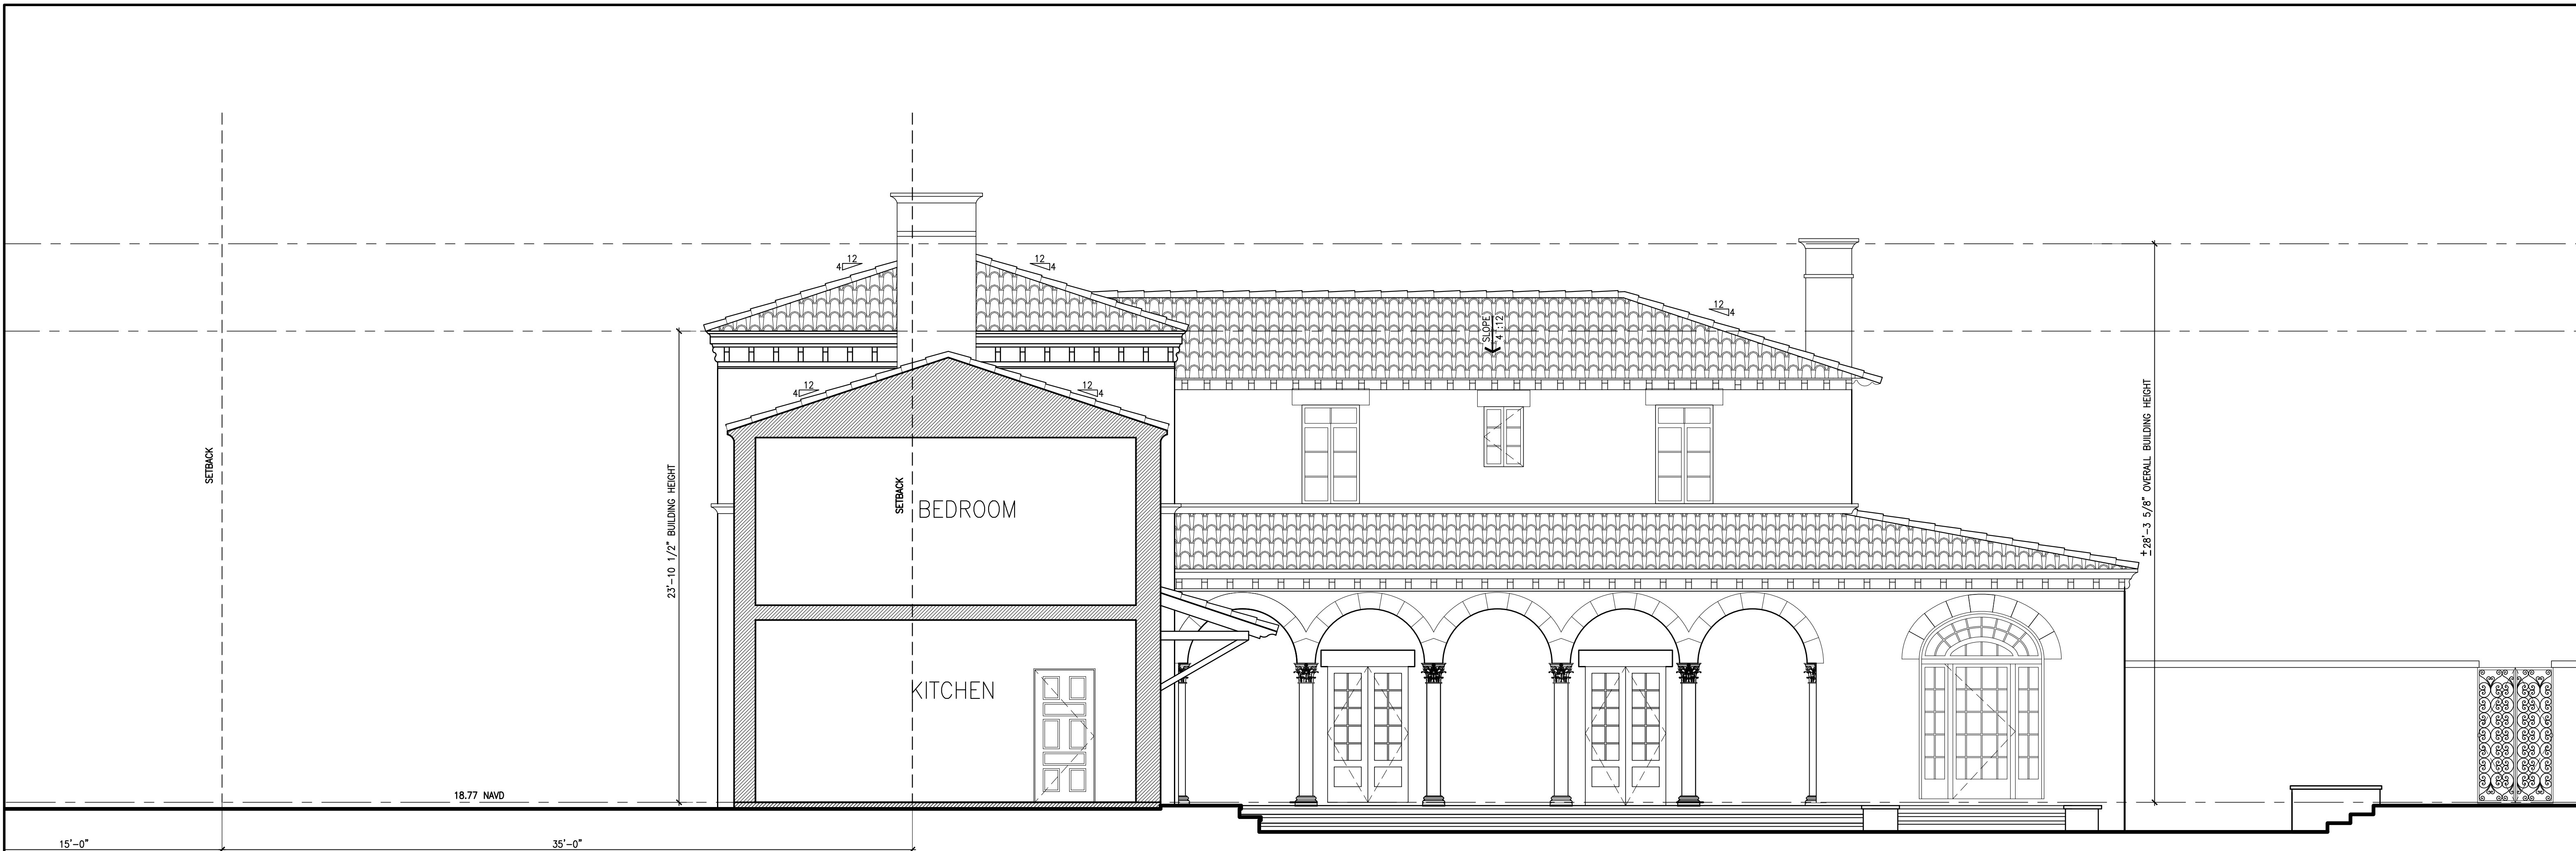

2
A-3.014
EXISTING WEST ELEVATION
SCALE: 1/4" = 1'-0"



1
A-3.014
RENOVATION WEST ELEVATION
SCALE: 1/4" = 1'-0"

GENERAL NOTE:
ALL DOORS & WINDOWS TO BE REPLACED
EXCLUDING GARAGE DOORS
NEW ROOFING



24 Tenth Street South
Naples, FL 34102
phone: 239-206-5909
harrisonsdesign.com

All drawings are the property of Harrison Design Associates, Inc. and must be returned at the completion of work. These shall not be reproduced, modified, or revised in any way without the written consent from, and proper compensation to, Harrison Design. The contractor shall check and verify all dimensions and report any discrepancies to Harrison Design before proceeding with the work. Harrison Design shall protect this right and be reimbursed for all legal and court costs, etc. for any necessary protection of the drawings. Submission of these drawings to any public body for any use does not release, in any way, the copyright and ownership of drawings provisions listed herein.

930 SOUTH OCEAN BLVD

PALM BEACH, FLORIDA

stamps



issue

RENO CHANGES

FIRST TO FINAL CHANGES

FINAL SUBMITTAL

COA-24-001

date

2023-11-20

scale

1/4"=1'-0"

drawn

EH

checked

GP

project no.

235708.00

title

ENLARGED
ELEVATIONS

sheet number

A-3.014