



PROPOSED ELEVATION WITH LANDSCAPE

NOTE: Third story of House 1 has been removed



SCALE: 1/16" = 1'

0' 8' 16'

HOUSES: PROPOSED EAST ELEVATION

RECEIVED

By yfigueroa at 8:07 am, Dec 08, 2023

PARAMOUNT THEATRE

139 N COUNTY RD

PALM BEACH, FL 33480

PARAMOUNT Theater

One Park Avenue, New York, NY 10016

T. (212) 967-5100

RAMSA

ROBERT A.M. STERN ARCHITECTS

One Biscayne Tower 1670

2 South Biscayne Boulevard Miami, FL 33131


T. (305) 482-8700

Stantec

Stantec Architecture Inc. - AA26000733

Elvira Freire-Santamaria Lic. # AR95213

12/07/23
FINAL
DROP OFF

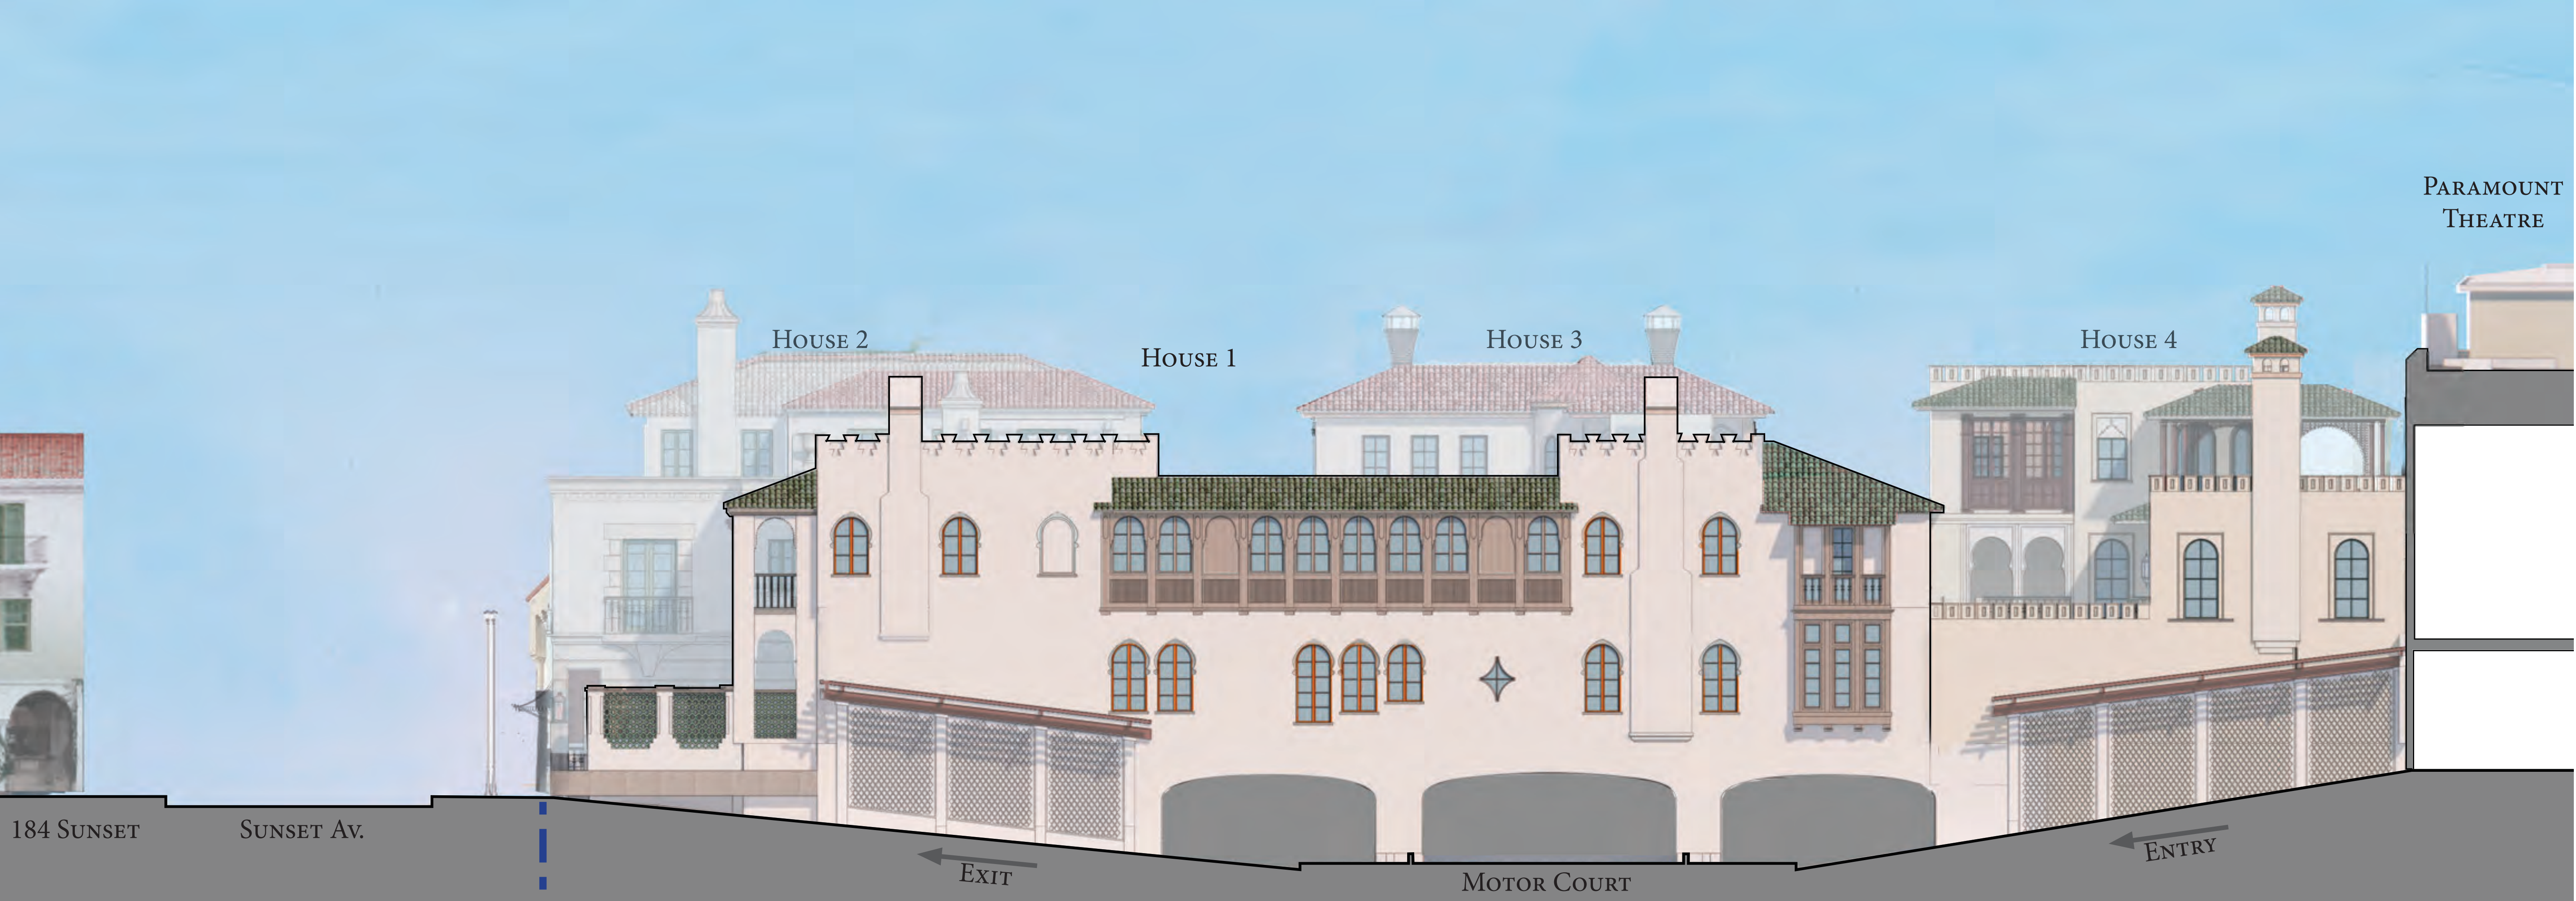


PROPOSED ELEVATION WITHOUT LANDSCAPE
NOTE: Third story of House 1 has been removed




SCALE: 1/16" = 1'
0' 8' 16'

HOUSES: PROPOSED EAST ELEVATION

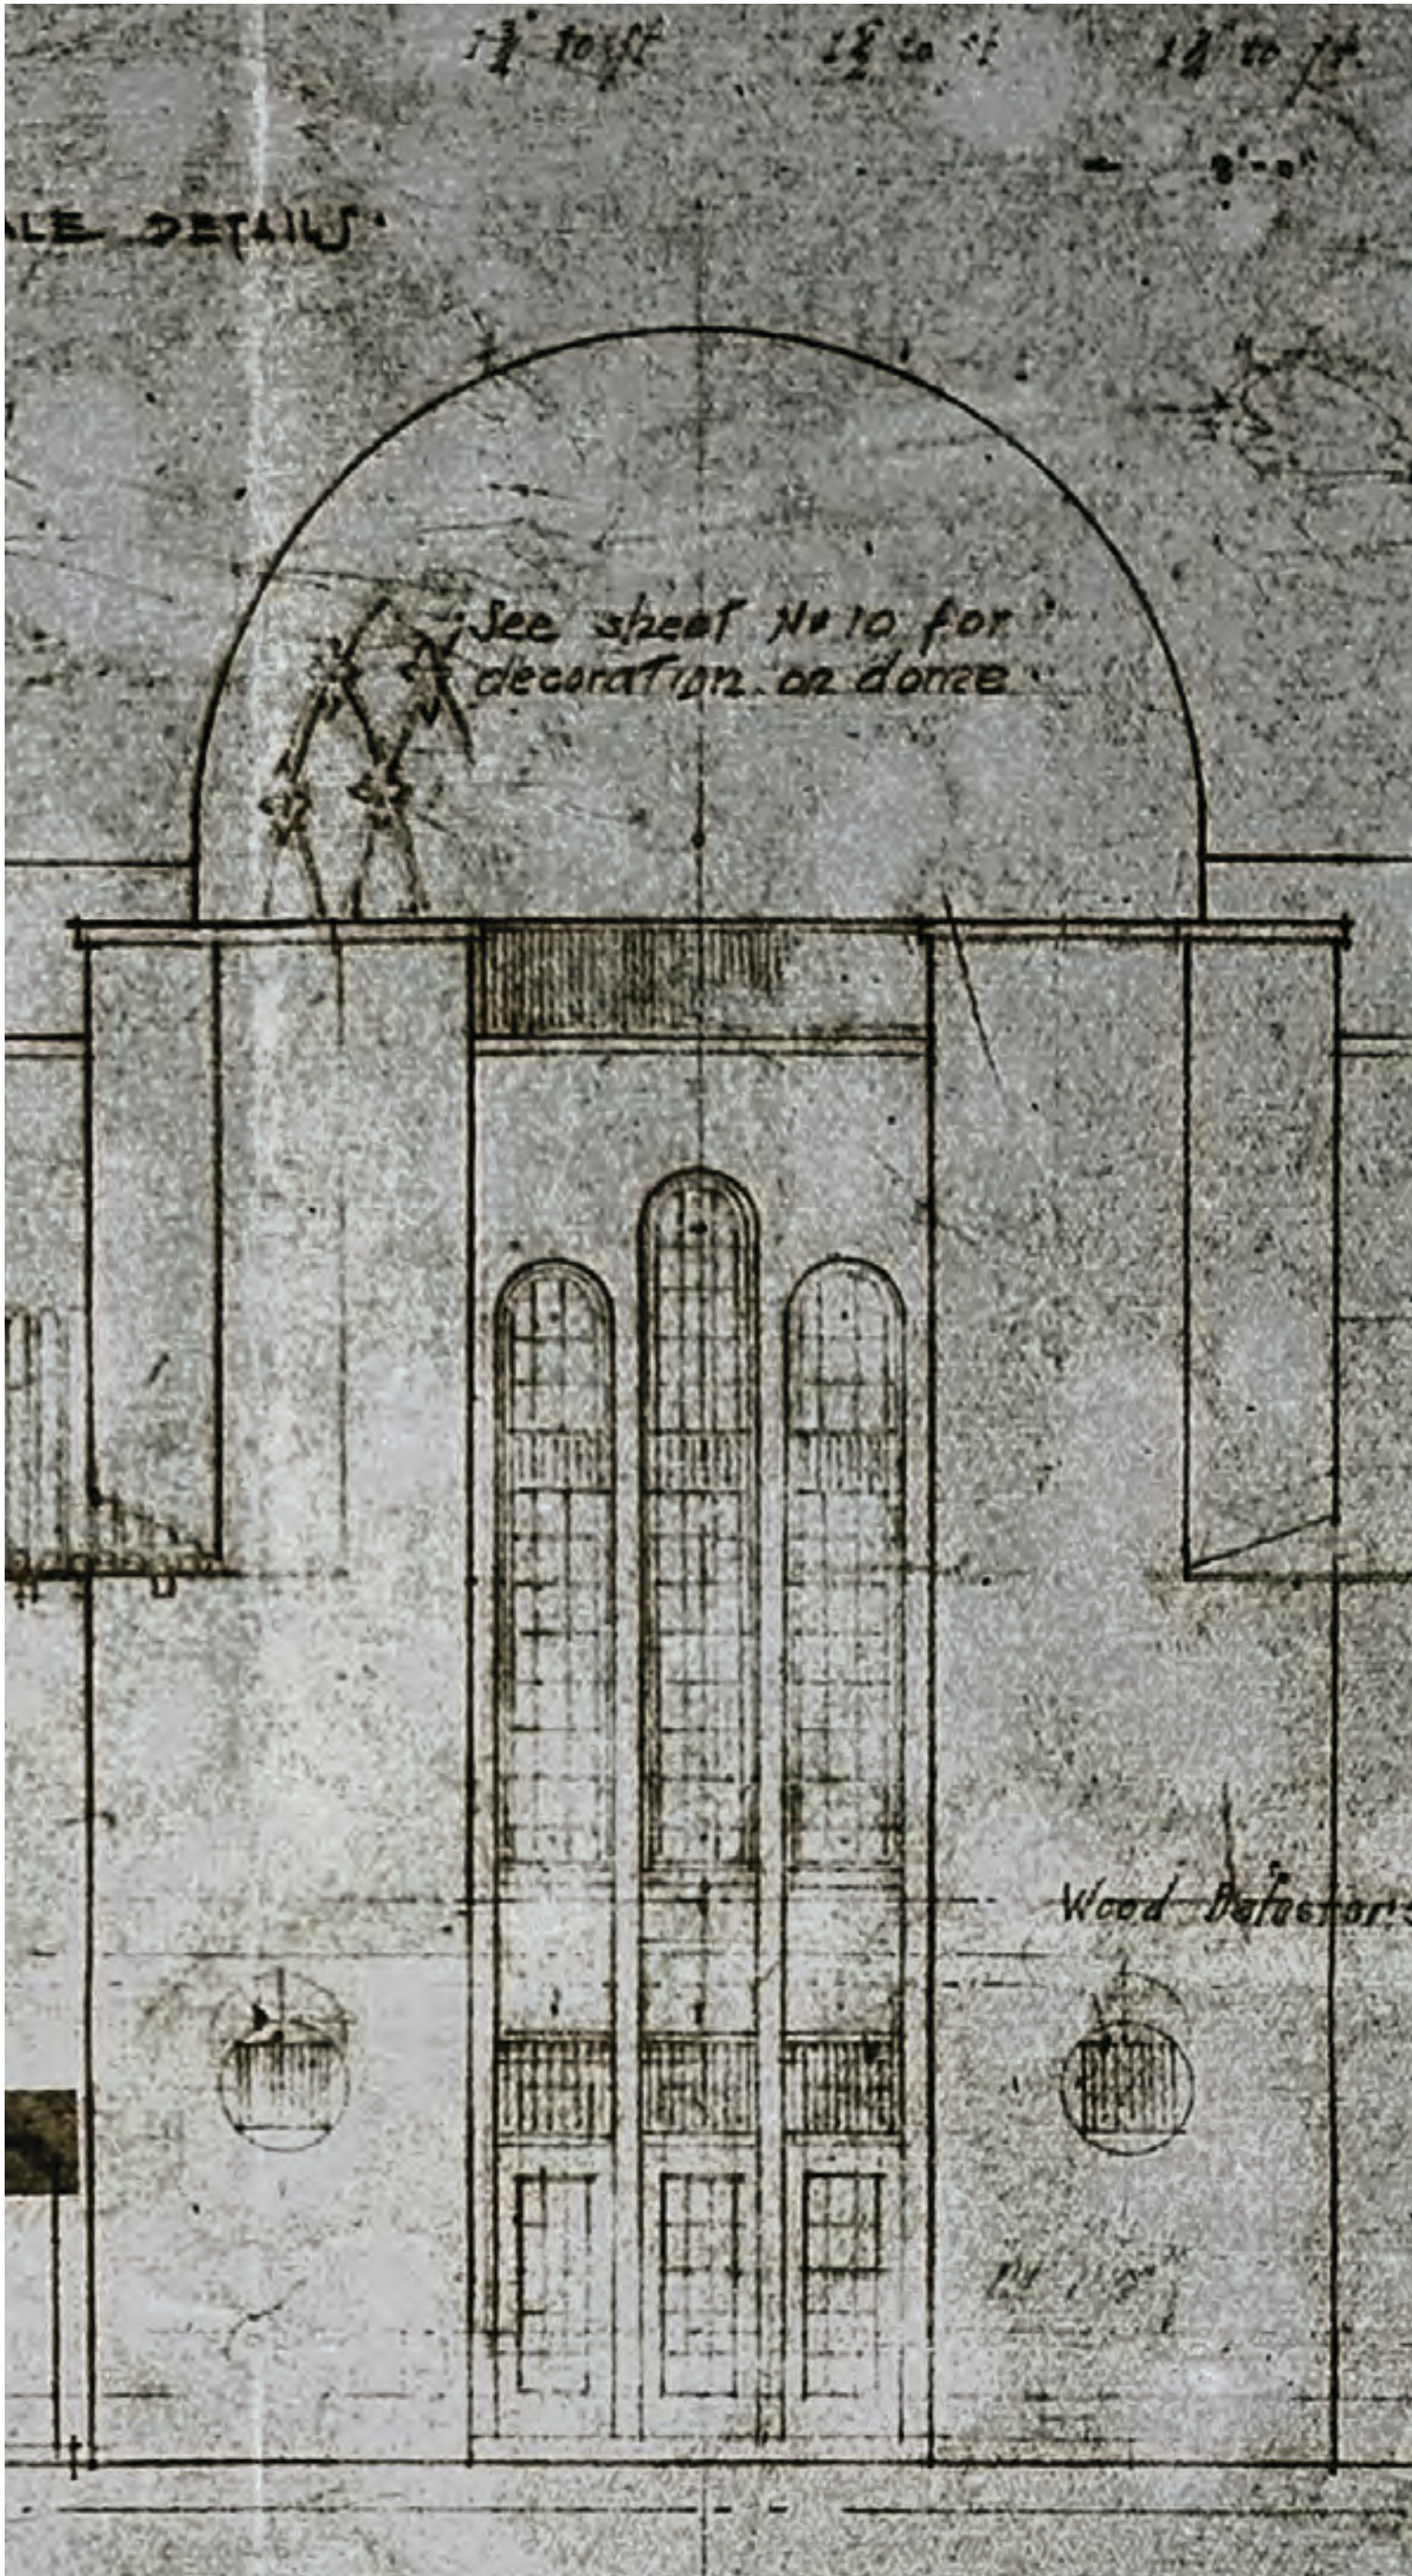

JOSEPH URBAN ELEVATION (1926)


KEY ELEVATION

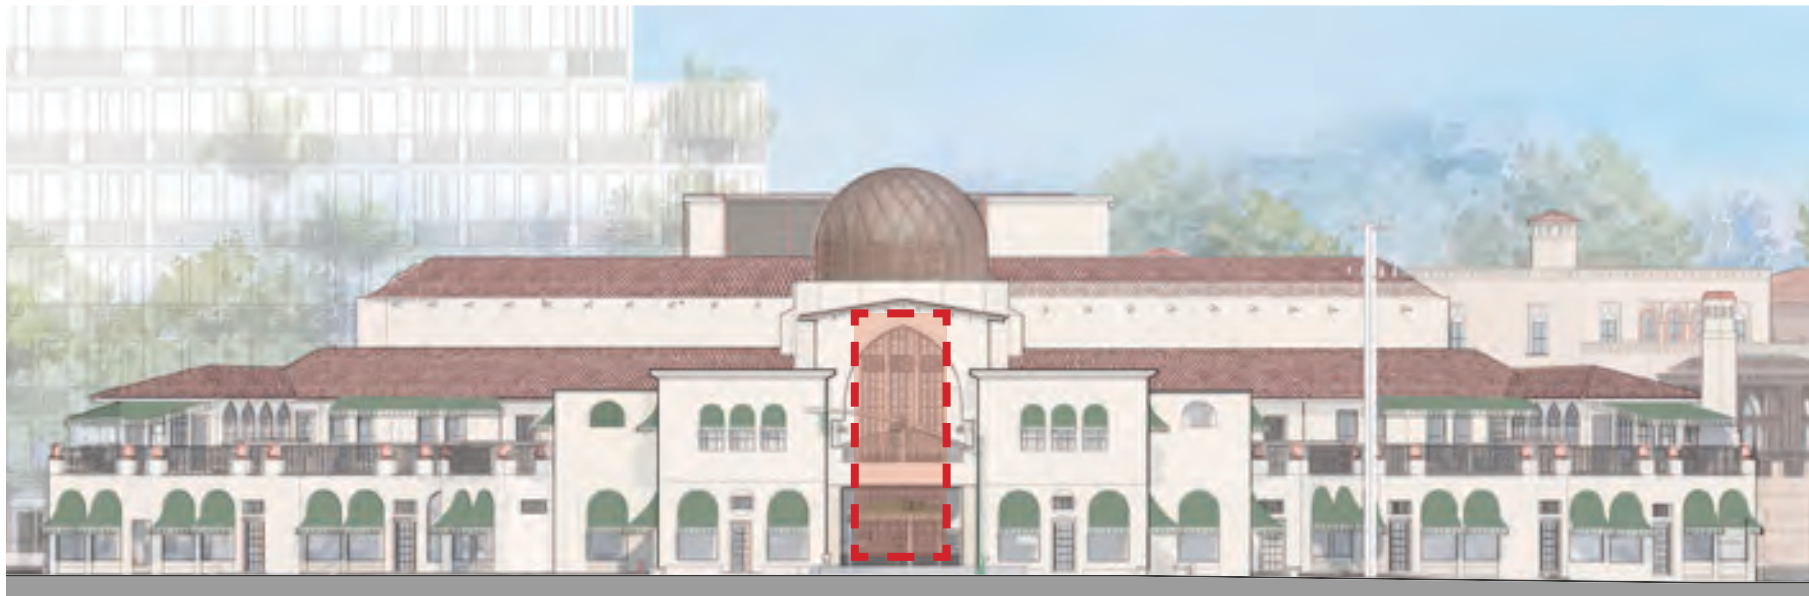

**Exact dimensions of masonry openings to be verified in filed*




MAIN ENTRANCE WINDOWS (1939)

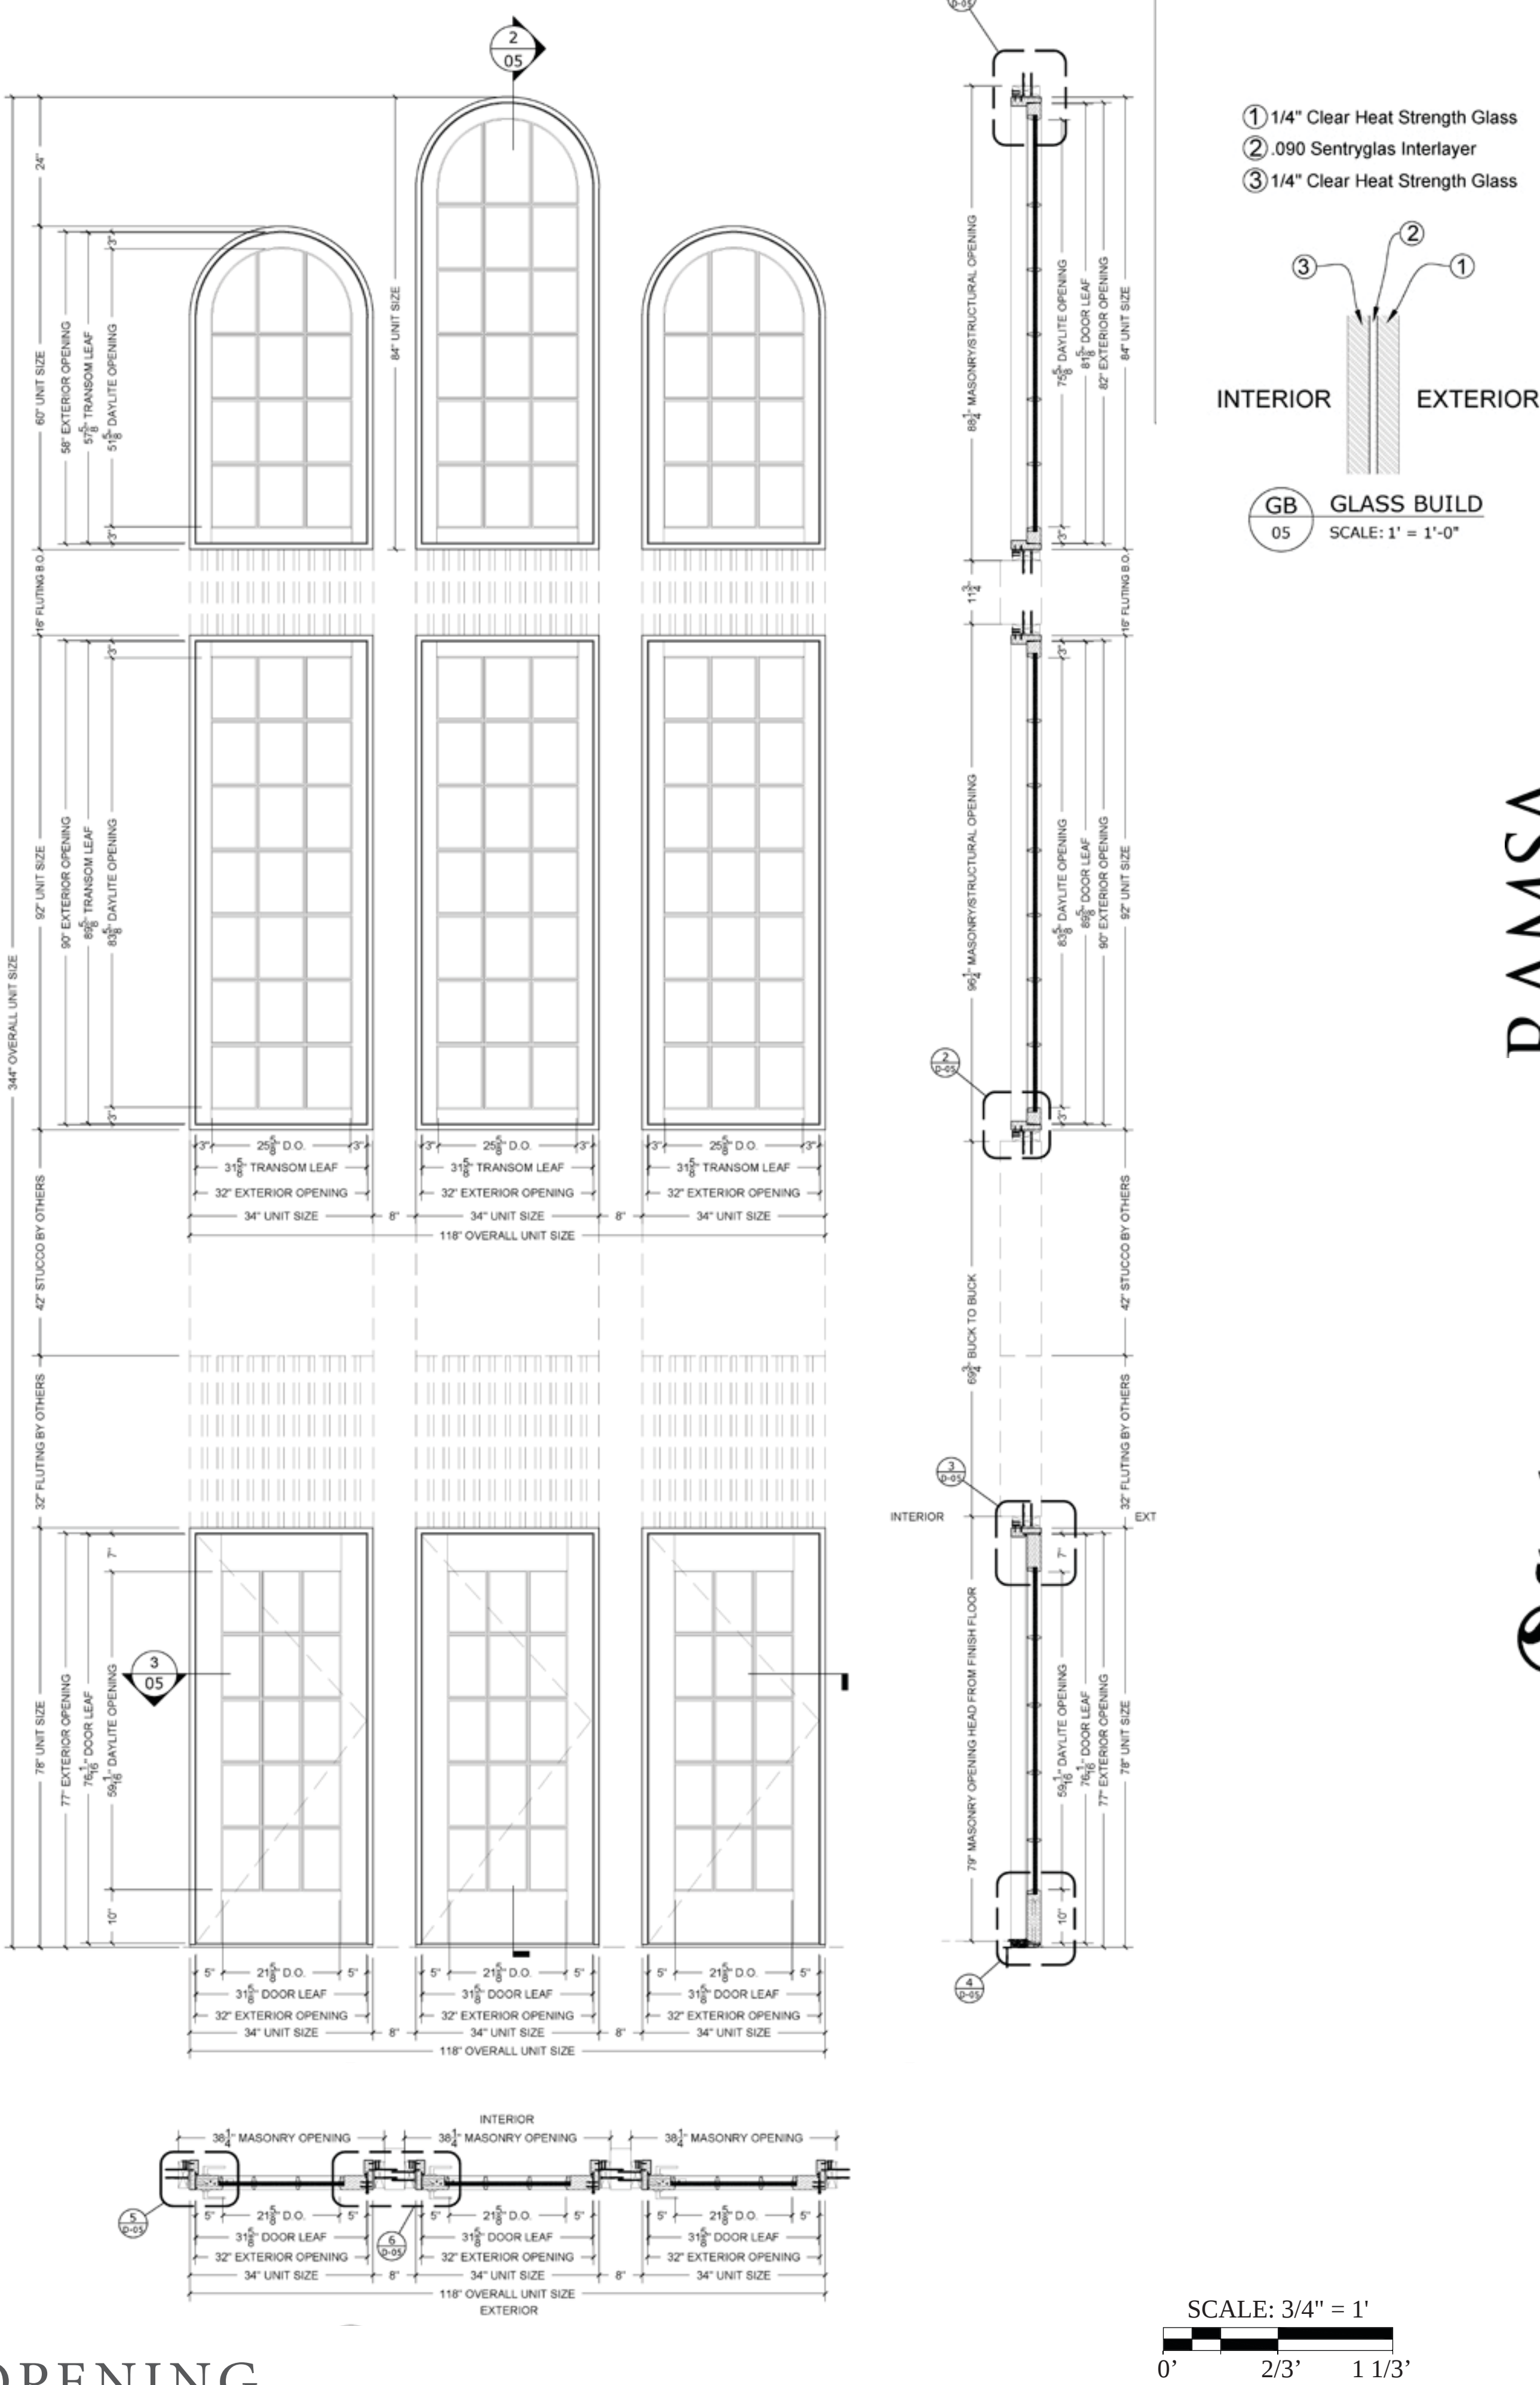


TRIPLE ARCHED OPENING


DRAWINGS PREPARED BY OLIVERI MILLWORKS

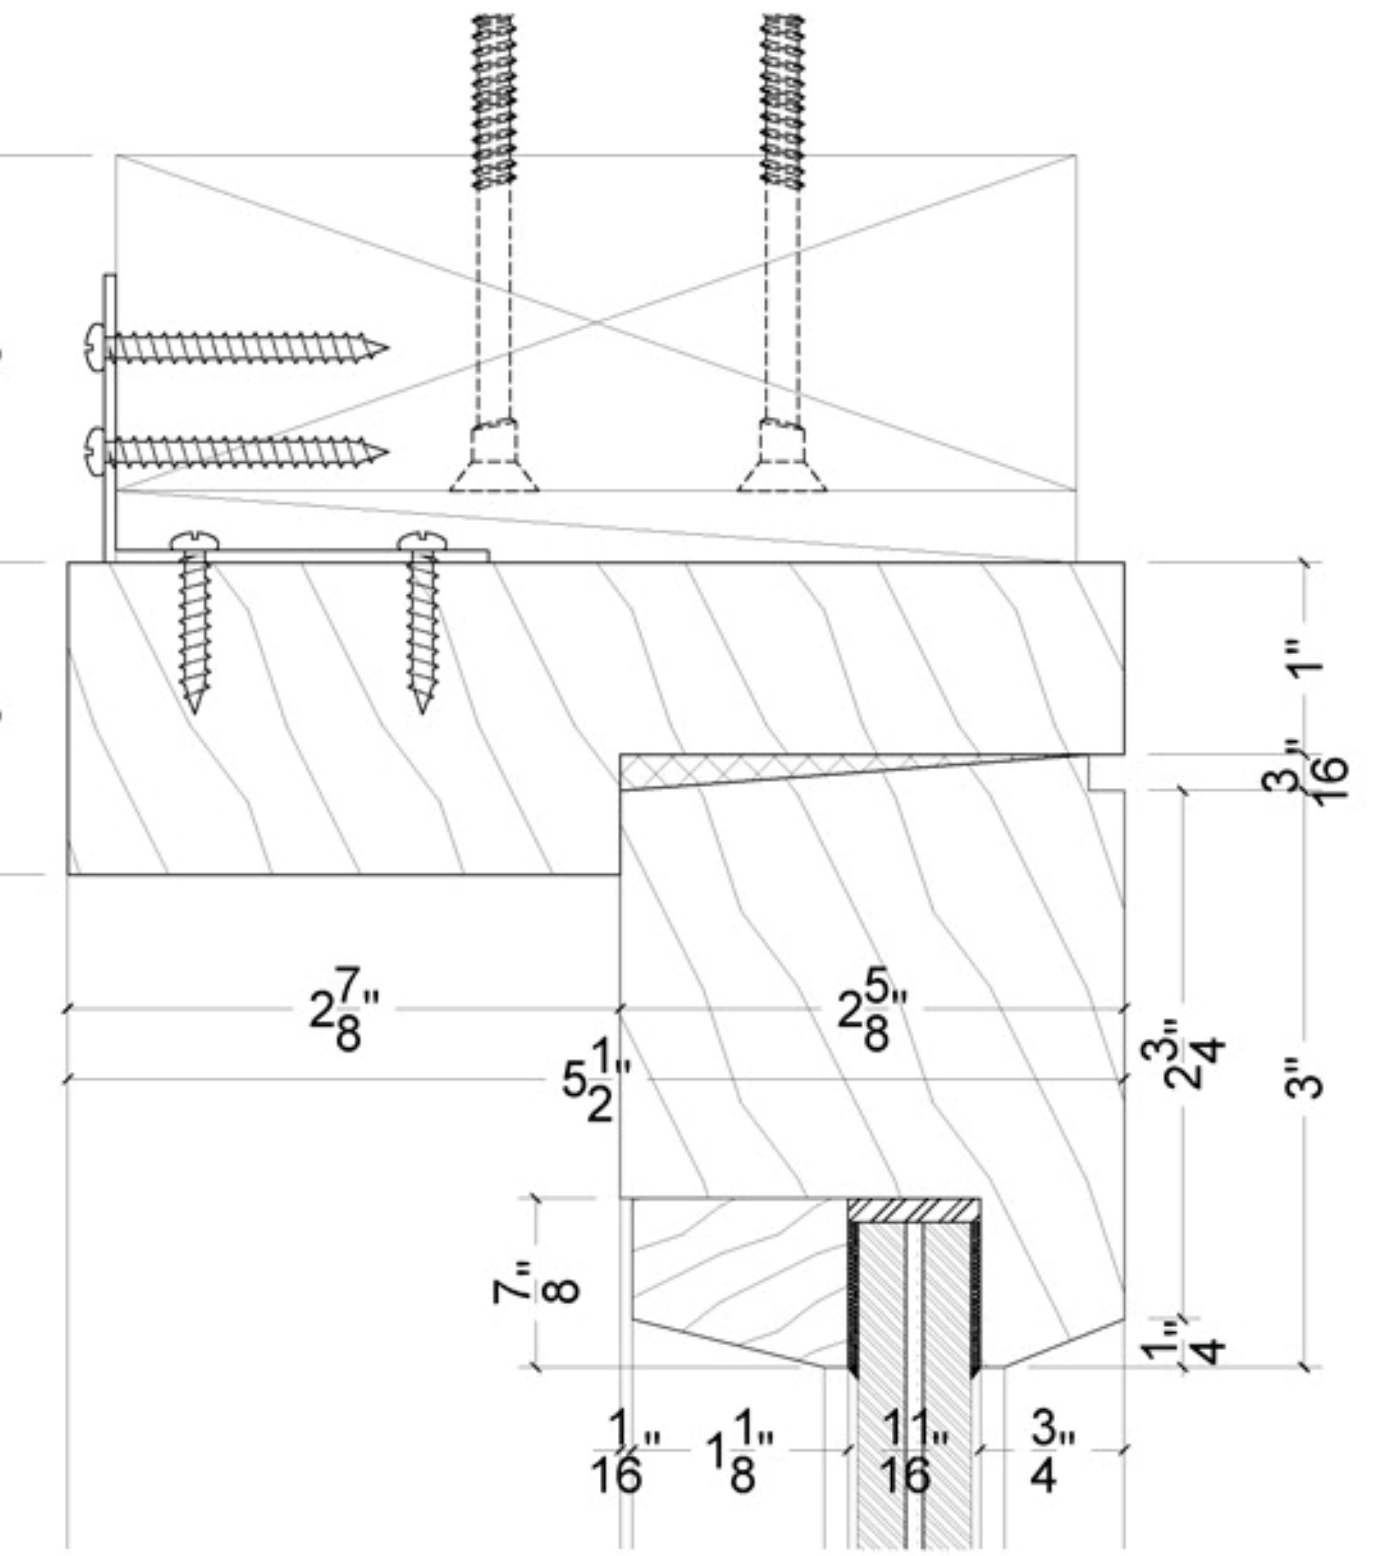


HEAD SECTION DETAILS - TRIPLE DOORS/TRANSOMS
SCALE: 1' = 1'-0"

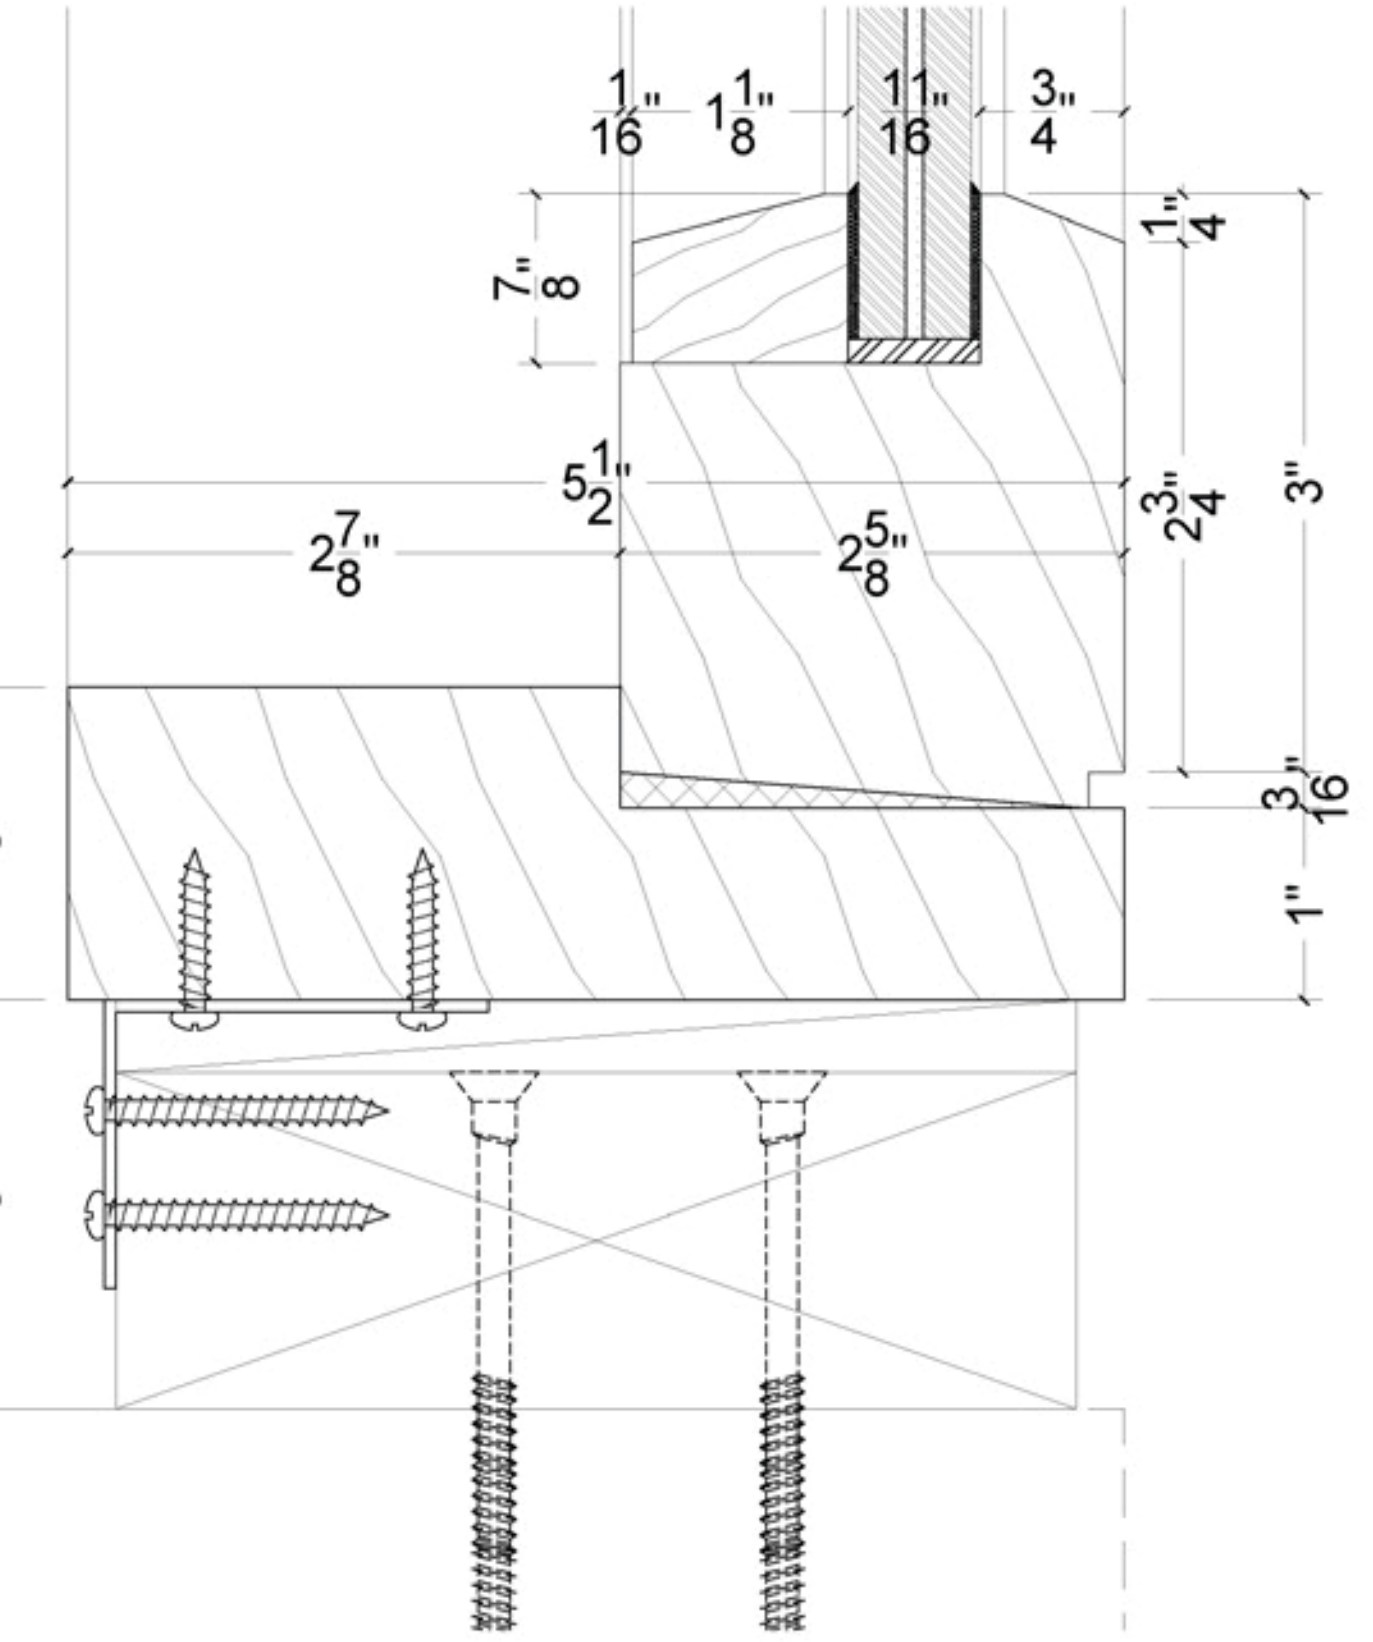


TRANSOM SILL DETAILS - TRIPLE DOORS/TRANSOMS
SCALE: 1' = 1'-0"

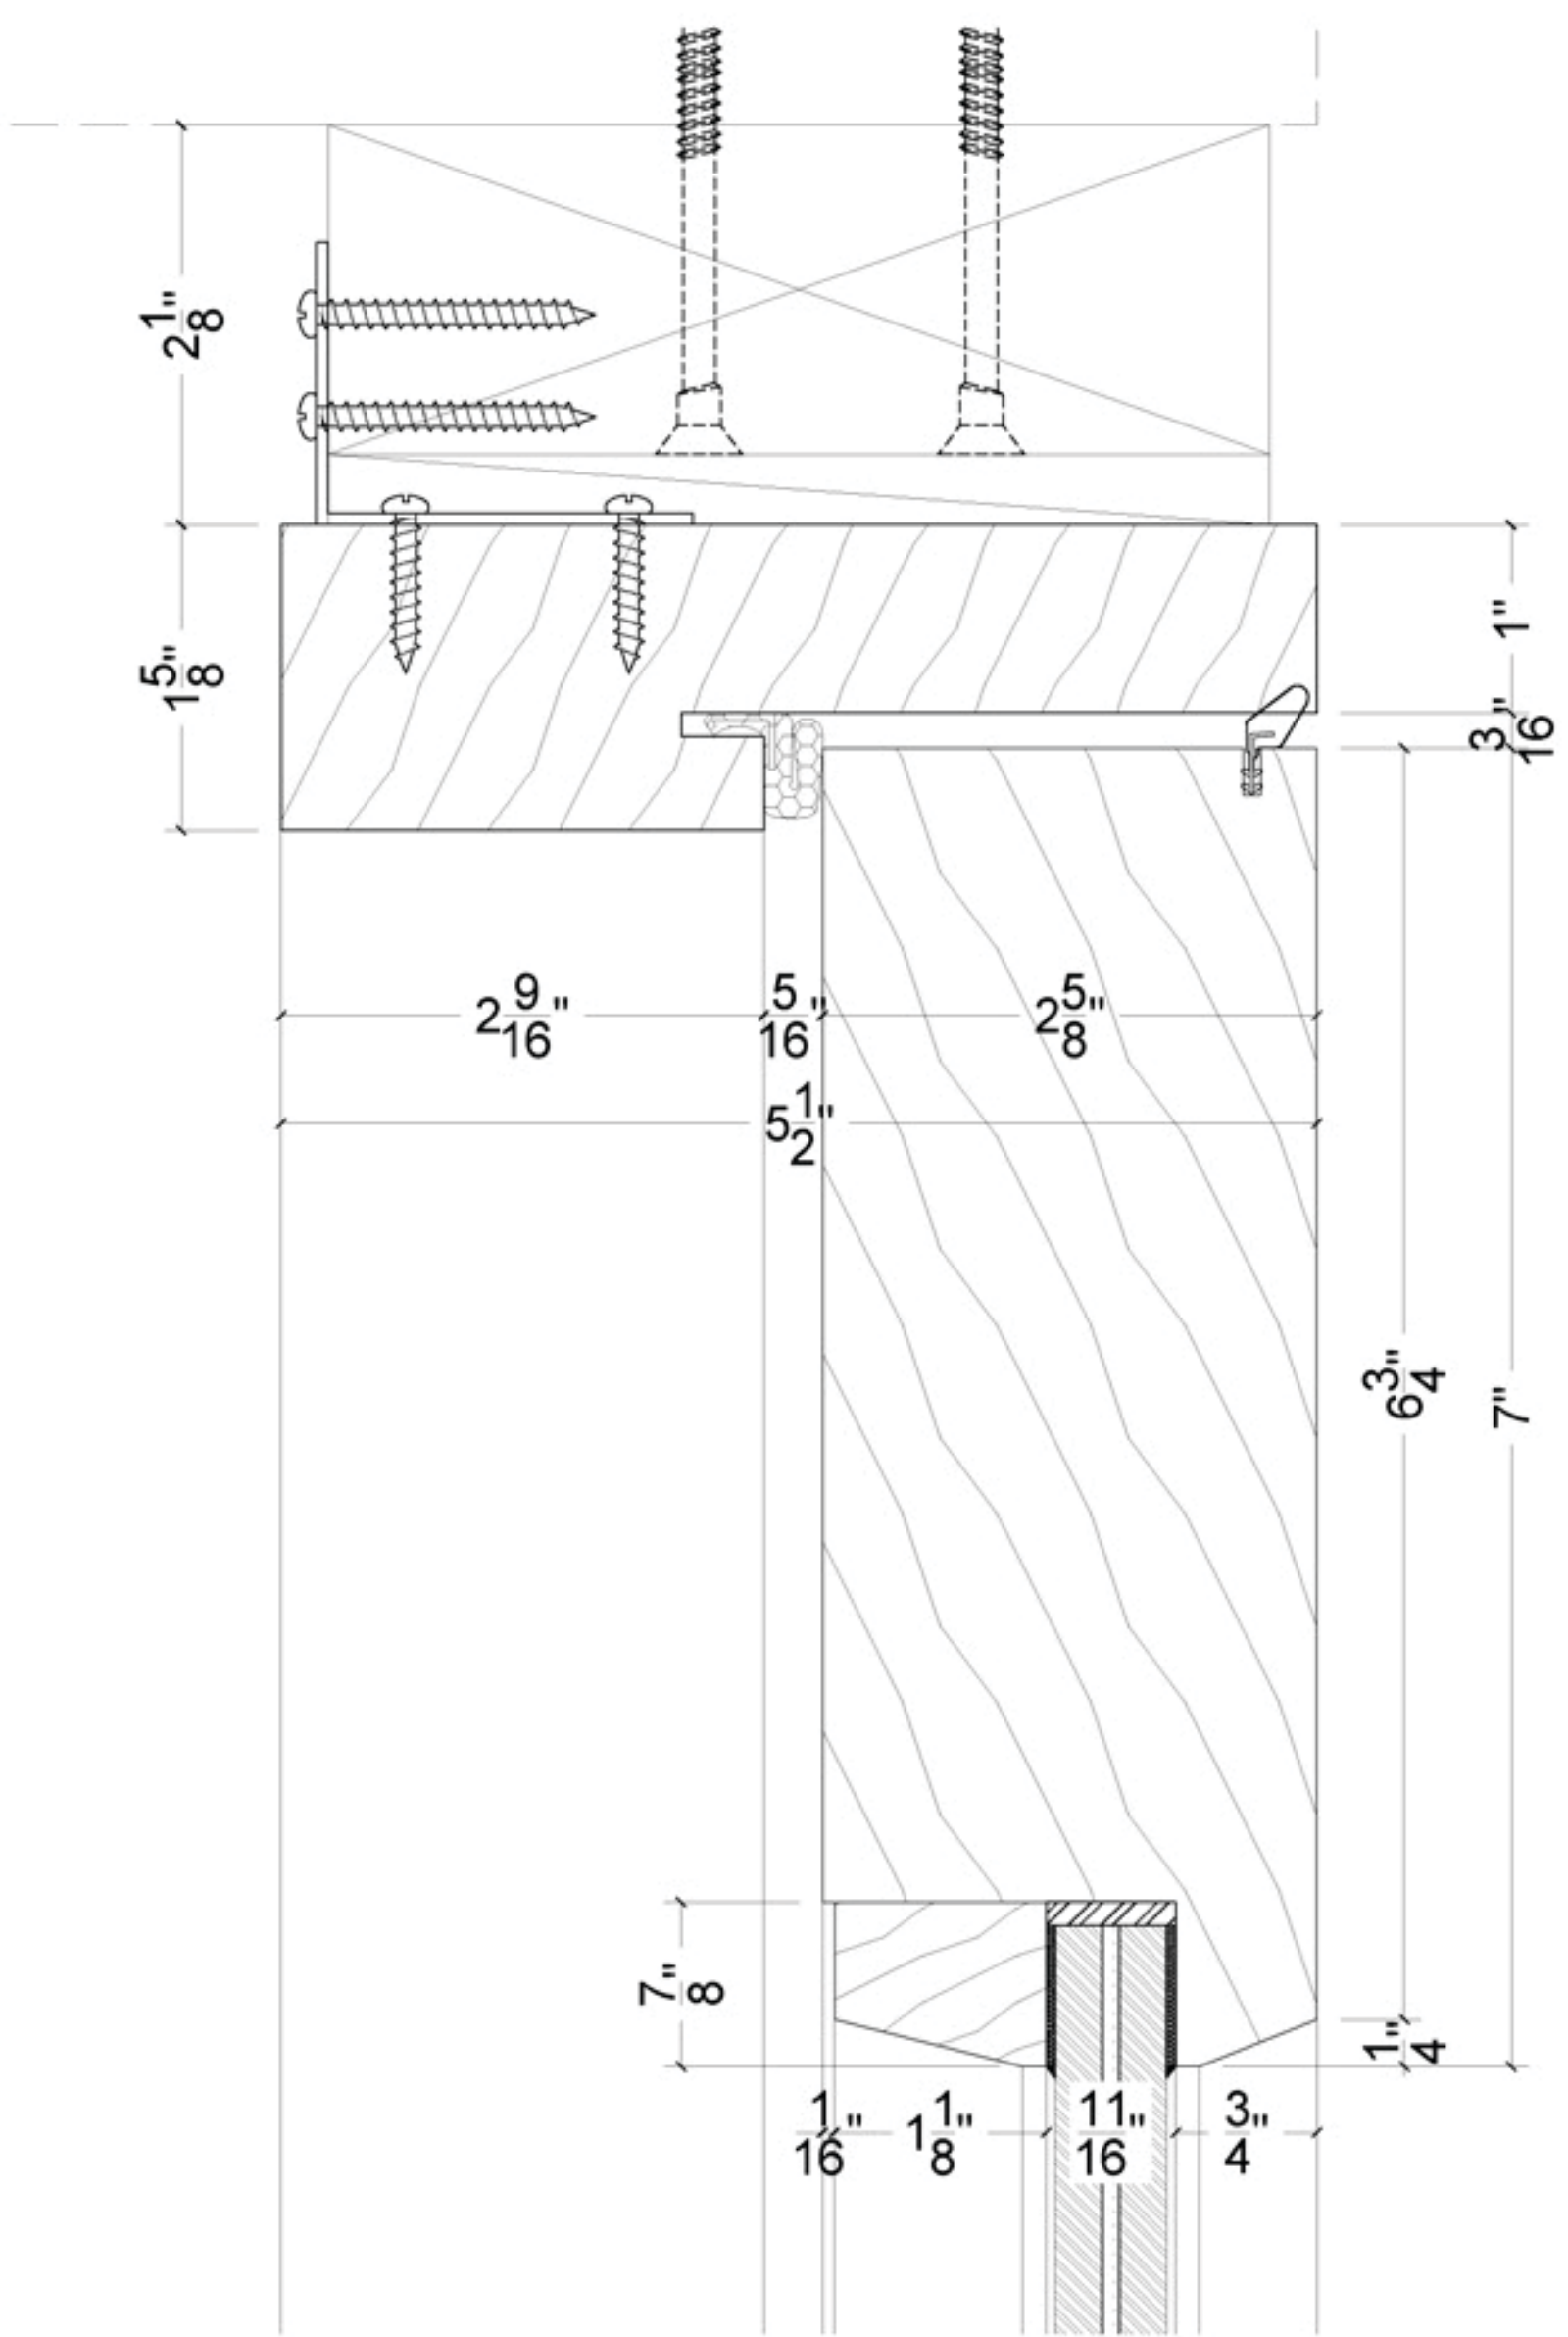


3 DOOR HEADER DETAILS - TRIPLE DOORS/TRANSOMS
D-05 SCALE: 1' = 1'-0"

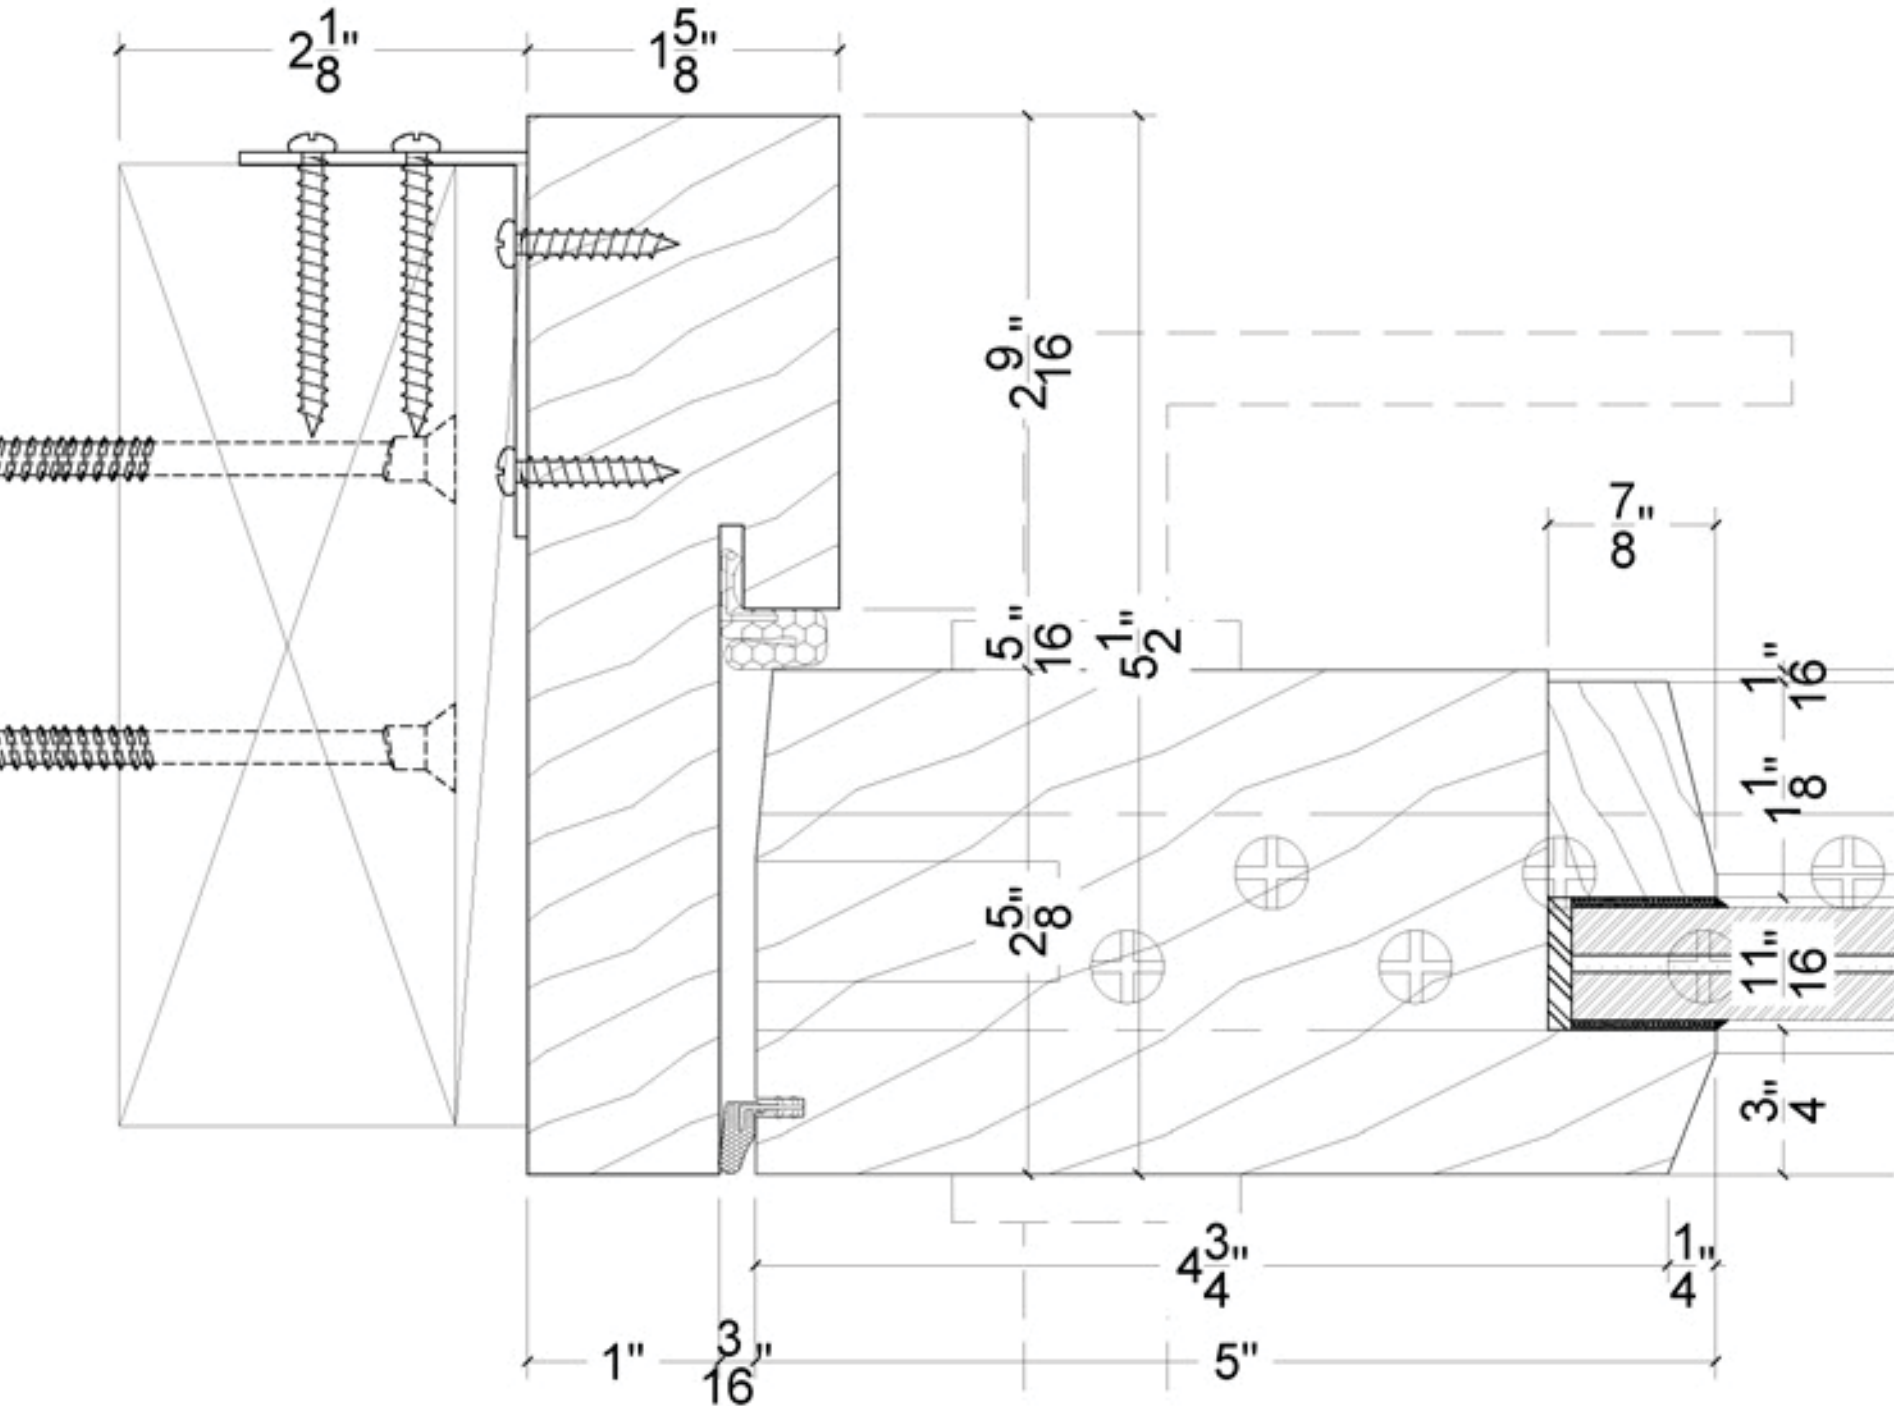

5 HANDLE SIDE JAMB LEG DETAILS - TRIPLE DOORS/TRANSOMS
D-05 SCALE: 1' = 1'-0"

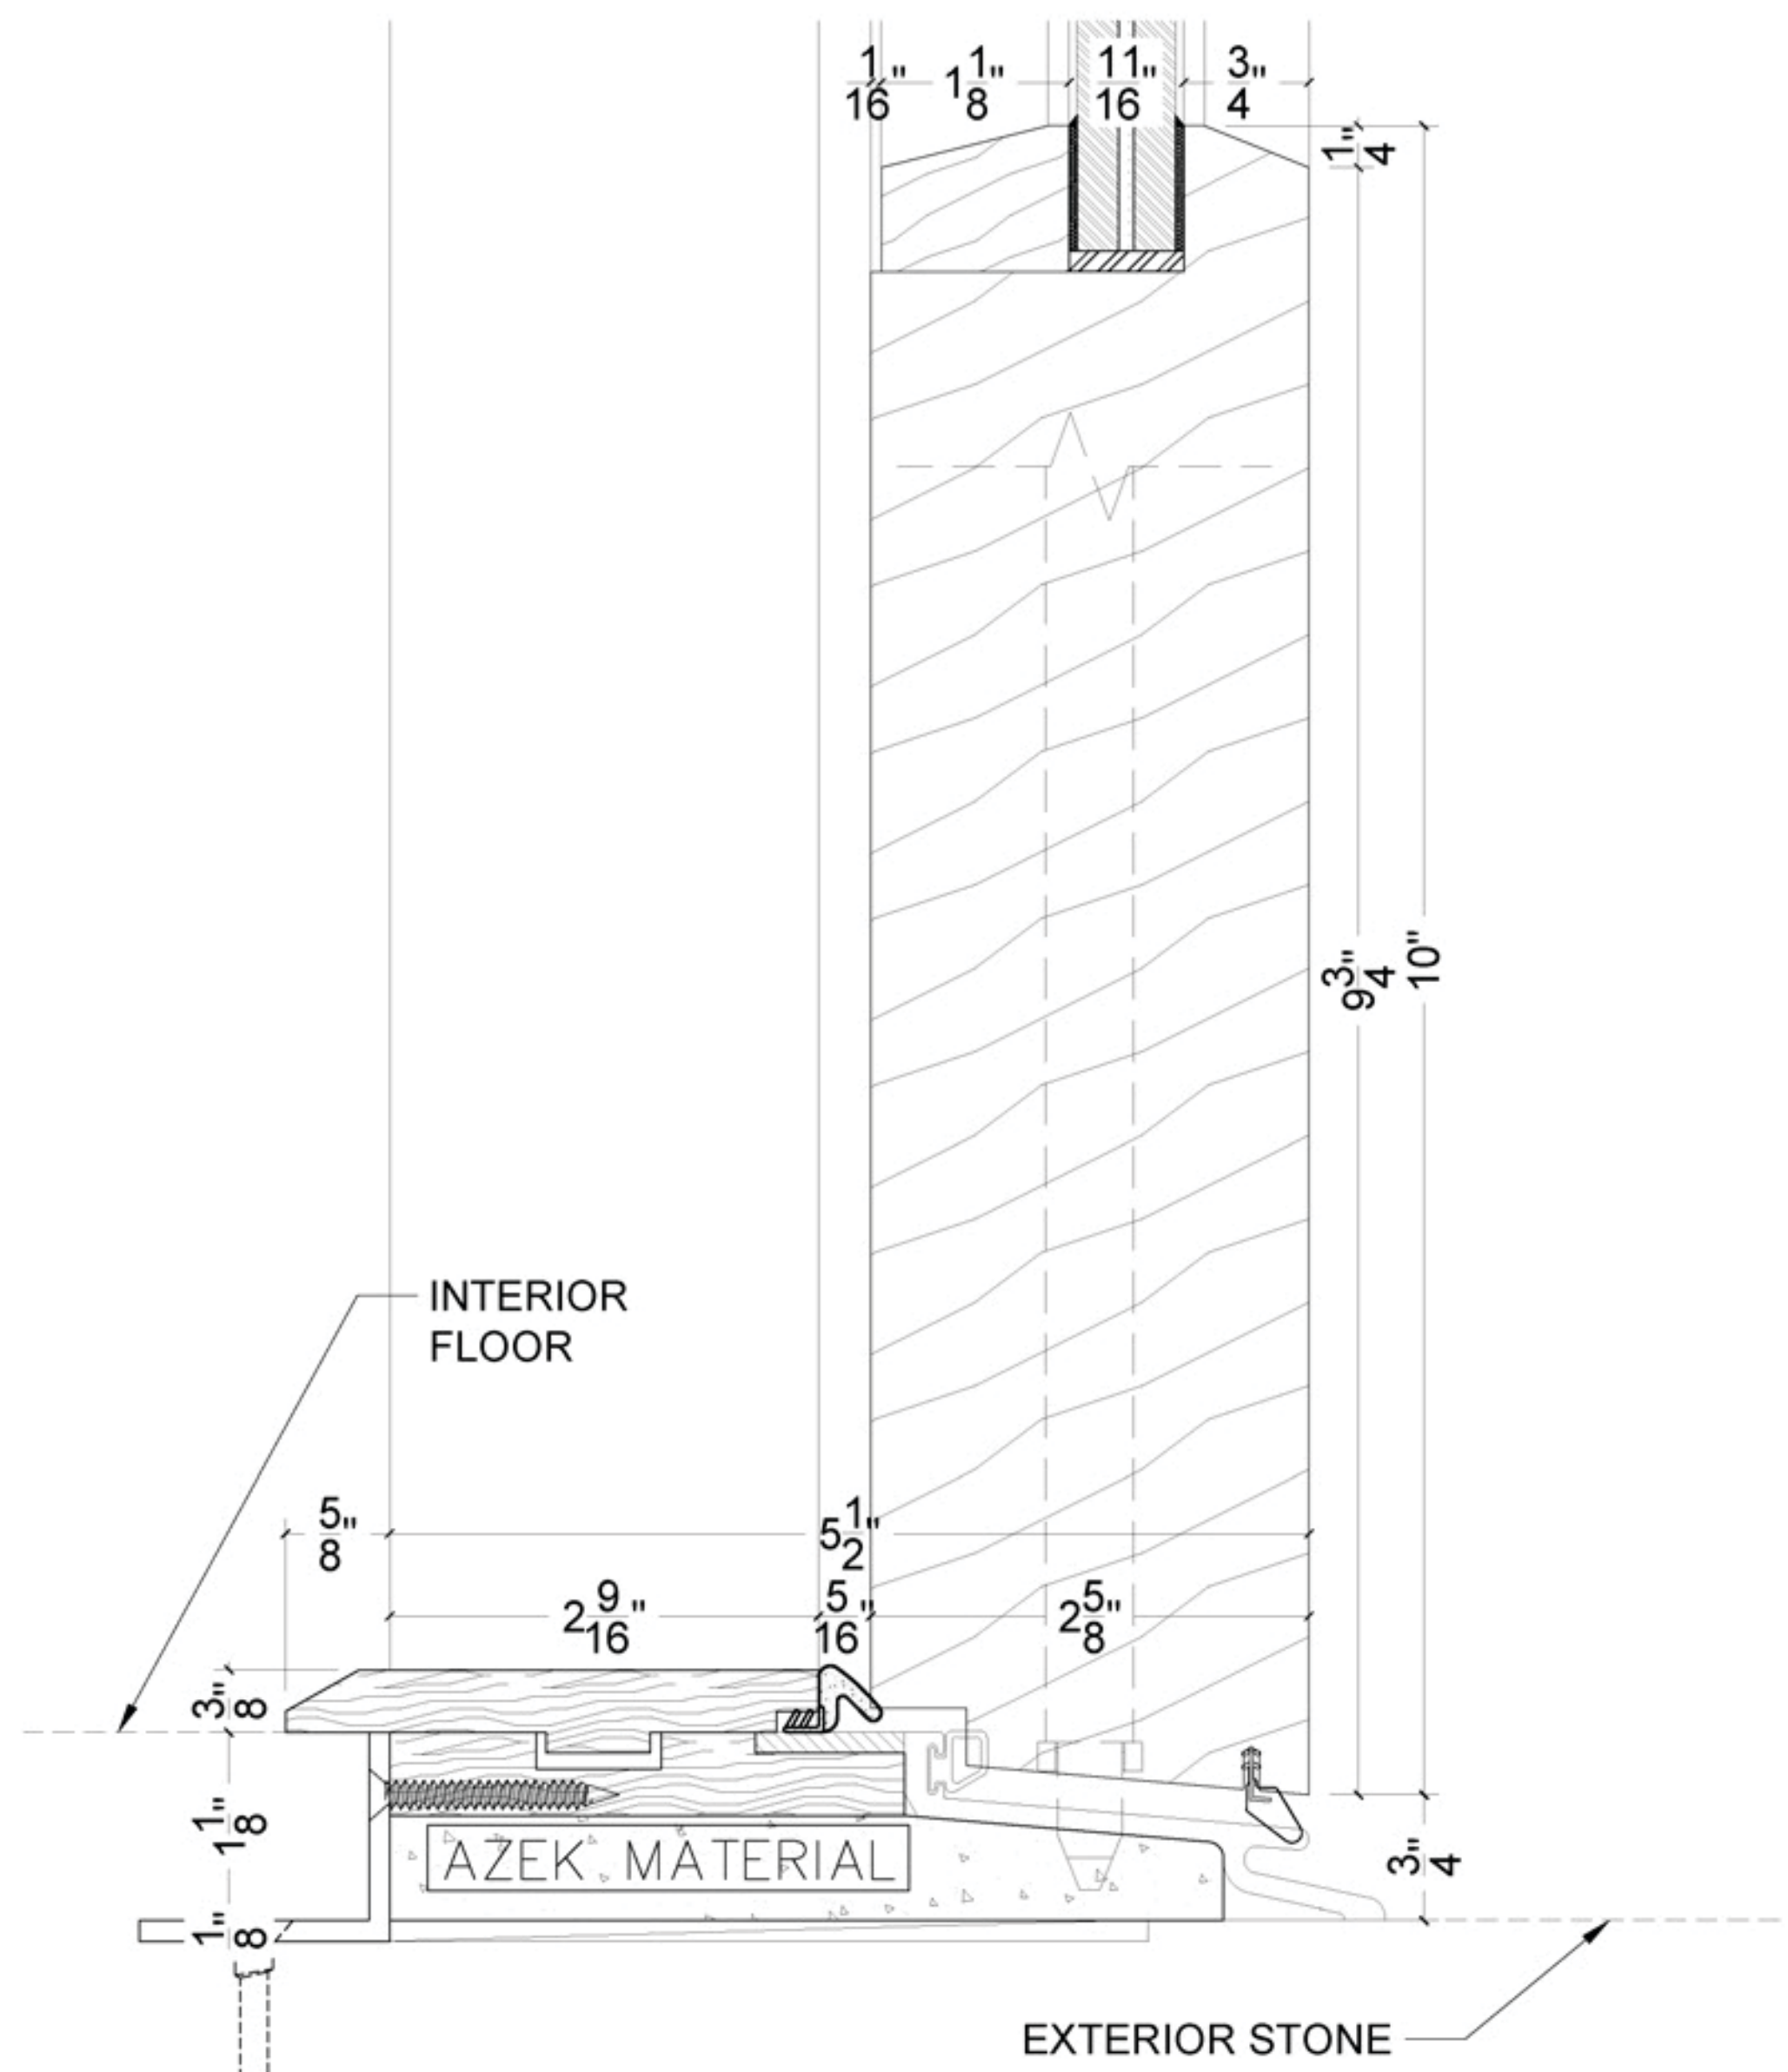

4 DOOR SILL DETAILS - TRIPLE DOORS/TRANSOMS
D-05 SCALE: 1' = 1'-0"

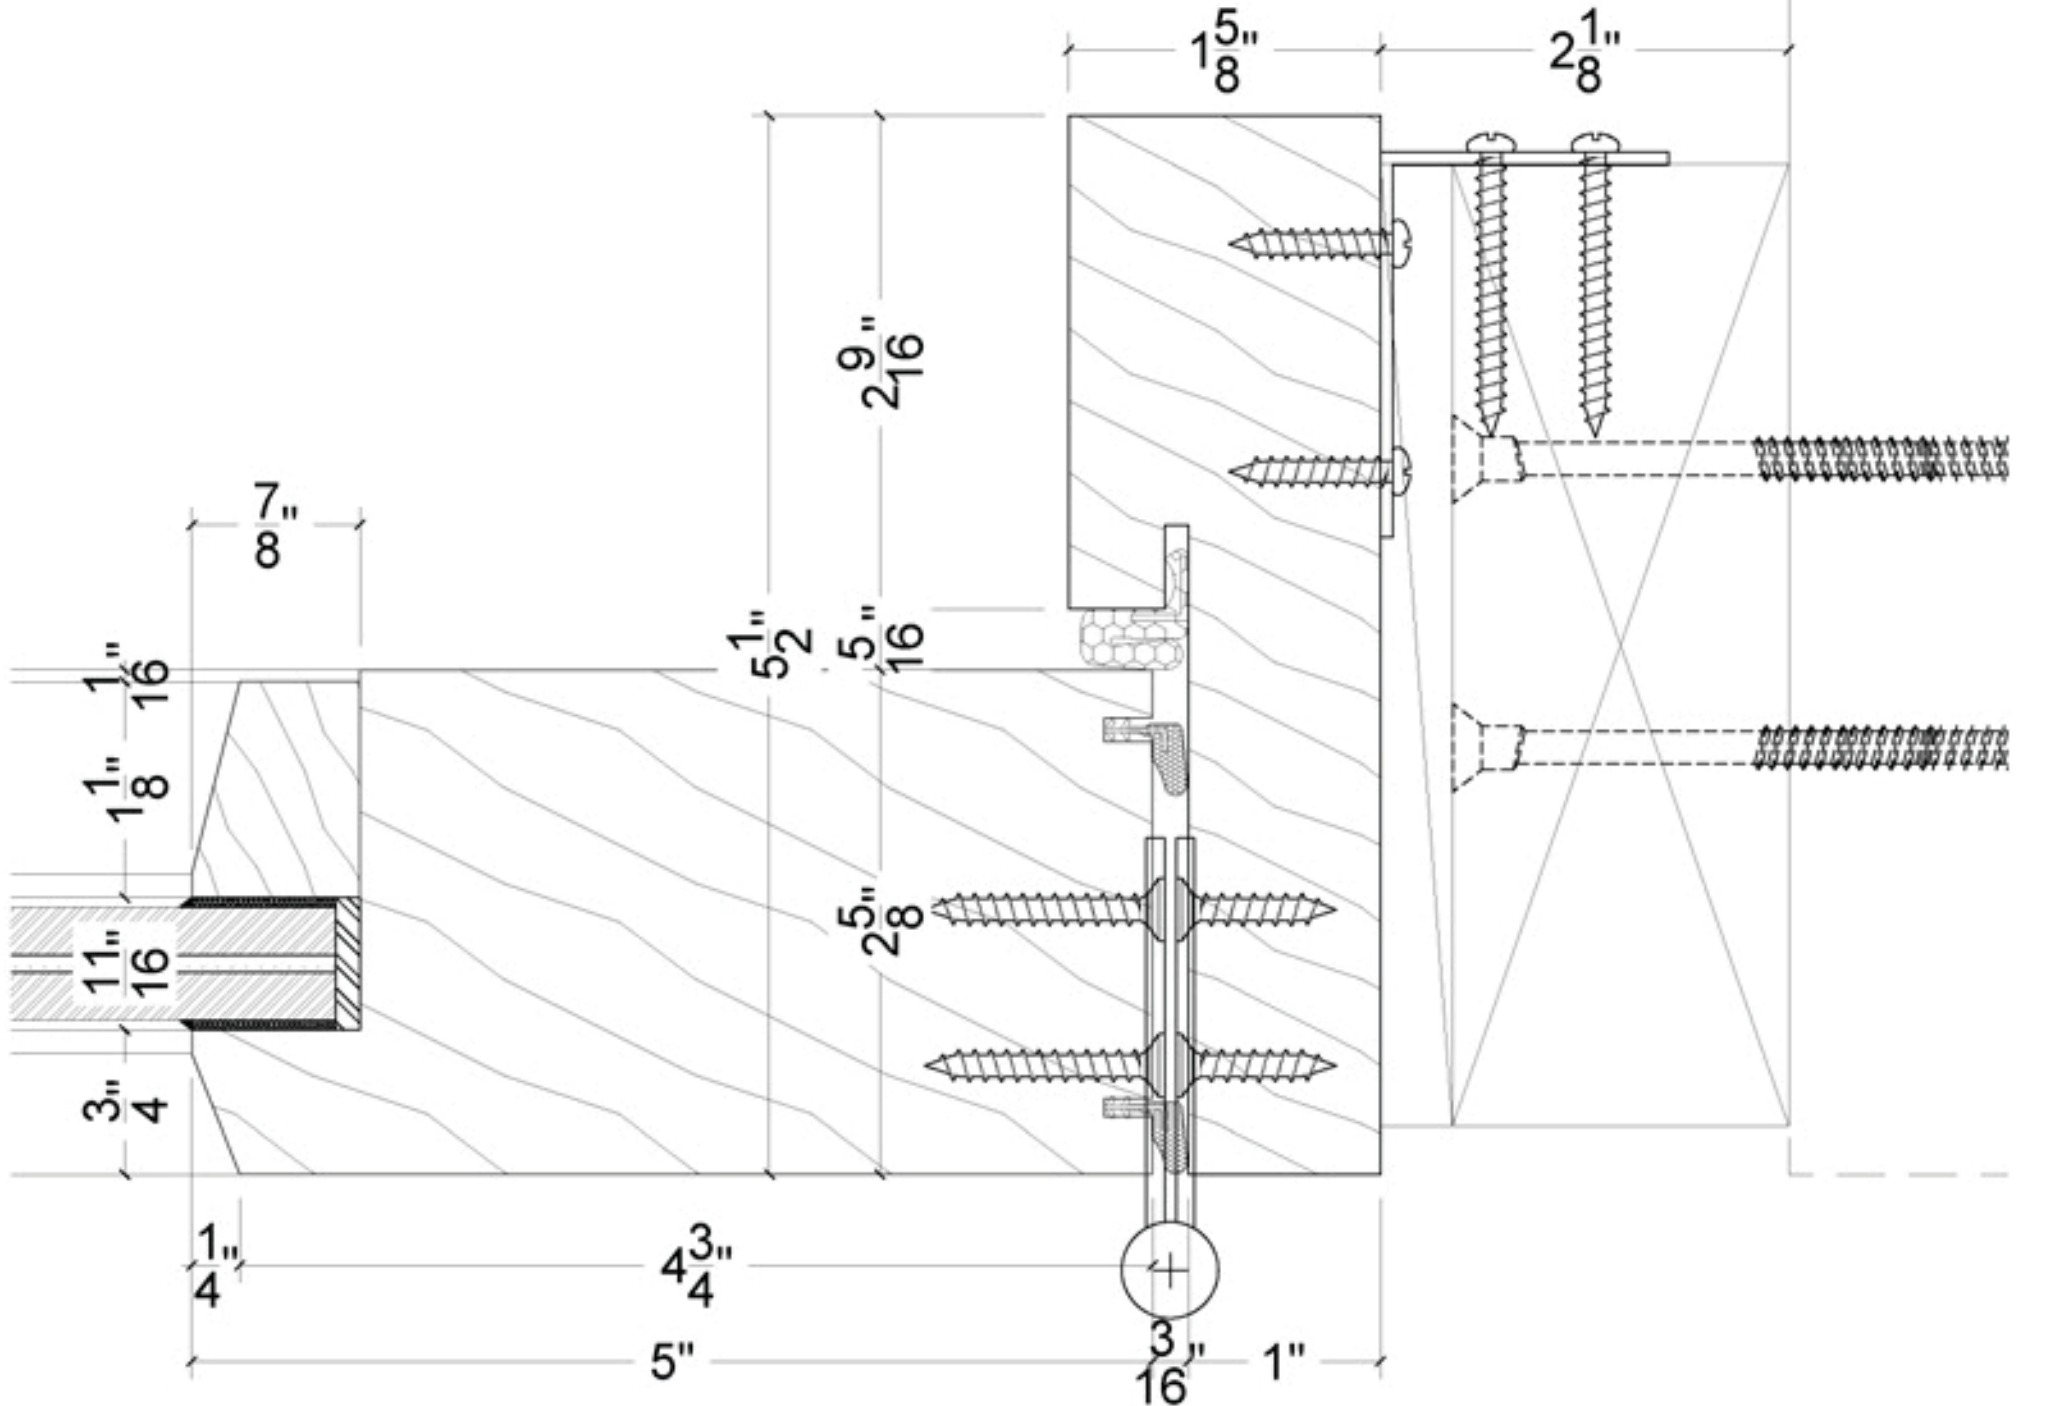

6 HINGE SIDE JAMB LEG DETAILS - TRIPLE DOORS/TRANSC
D-05 SCALE: 1' = 1'-0"


NOTE: EXACT DIMENSIONS OF MASONRY OPENINGS WILL BE VERIFIED IN FIELD




ARCHED WINDOWS (1929)




ARCHED WINDOWS TODAY

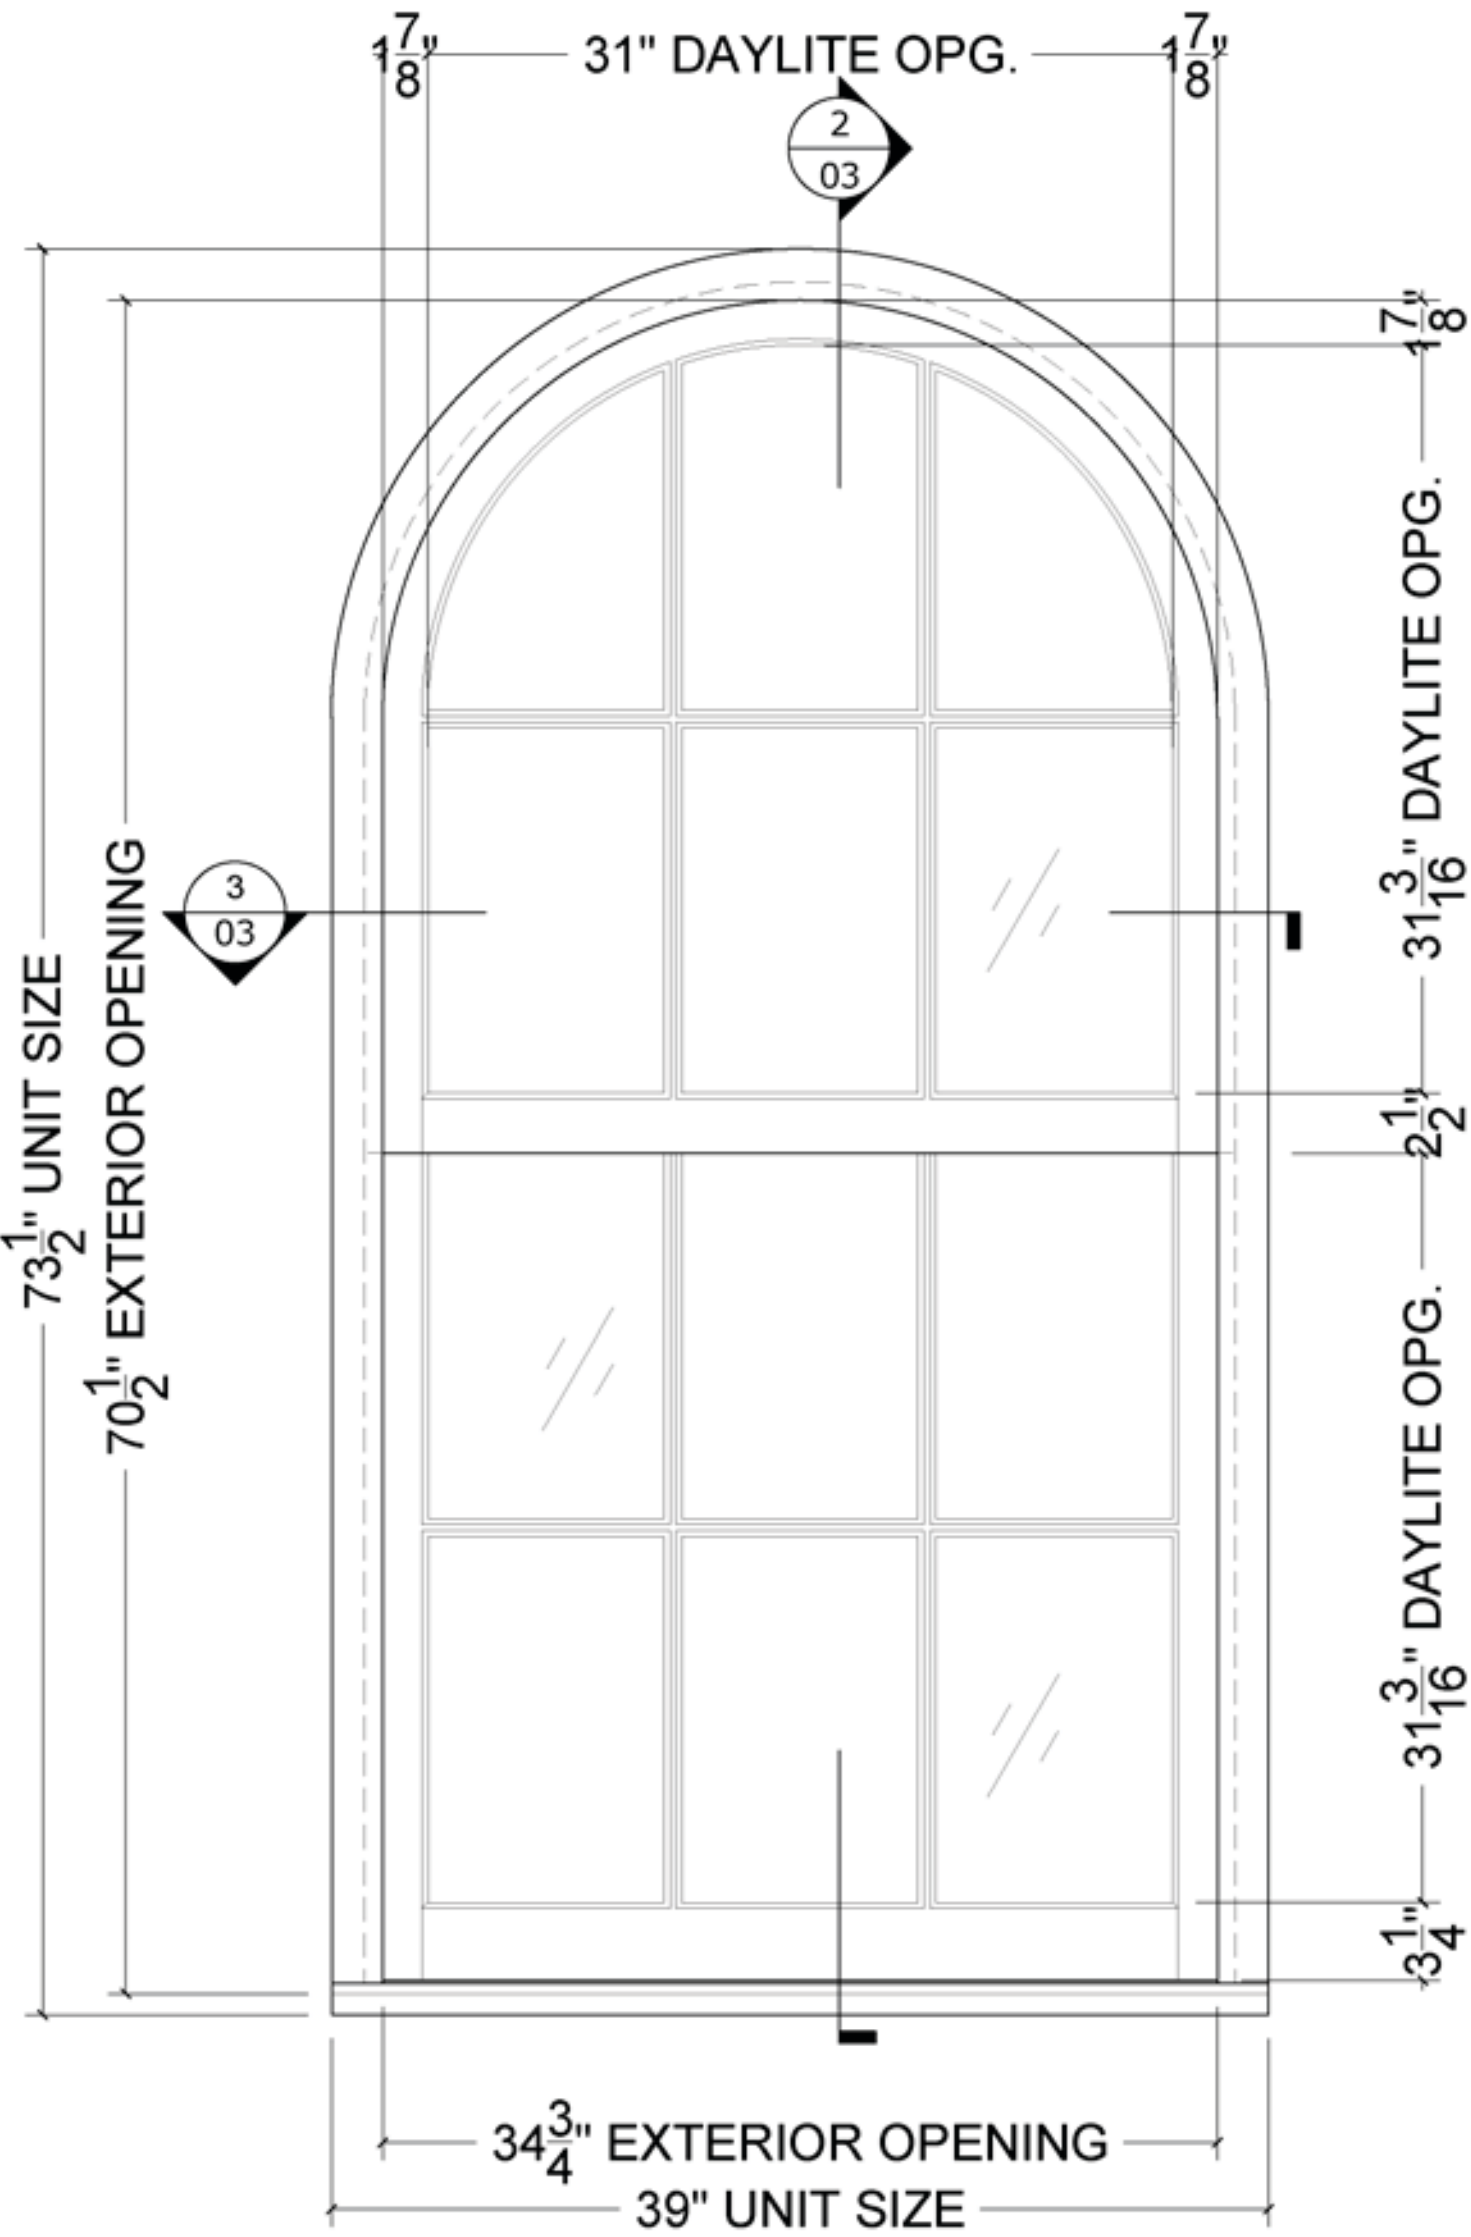

ELEVATION

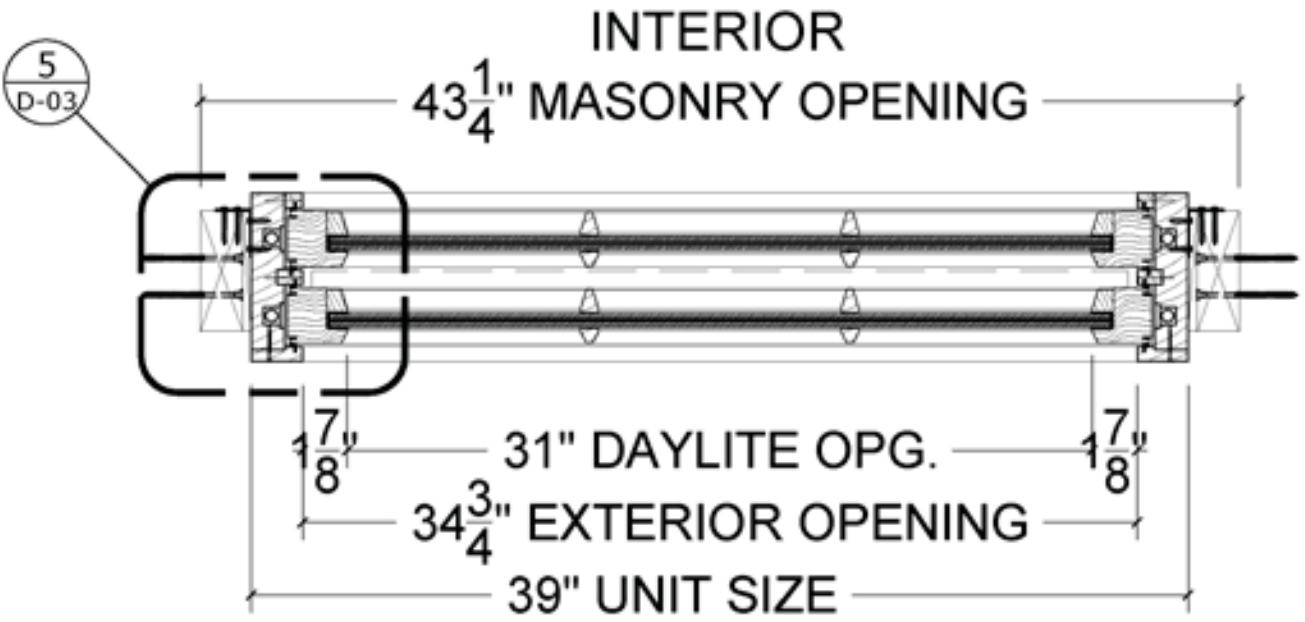


PLAN

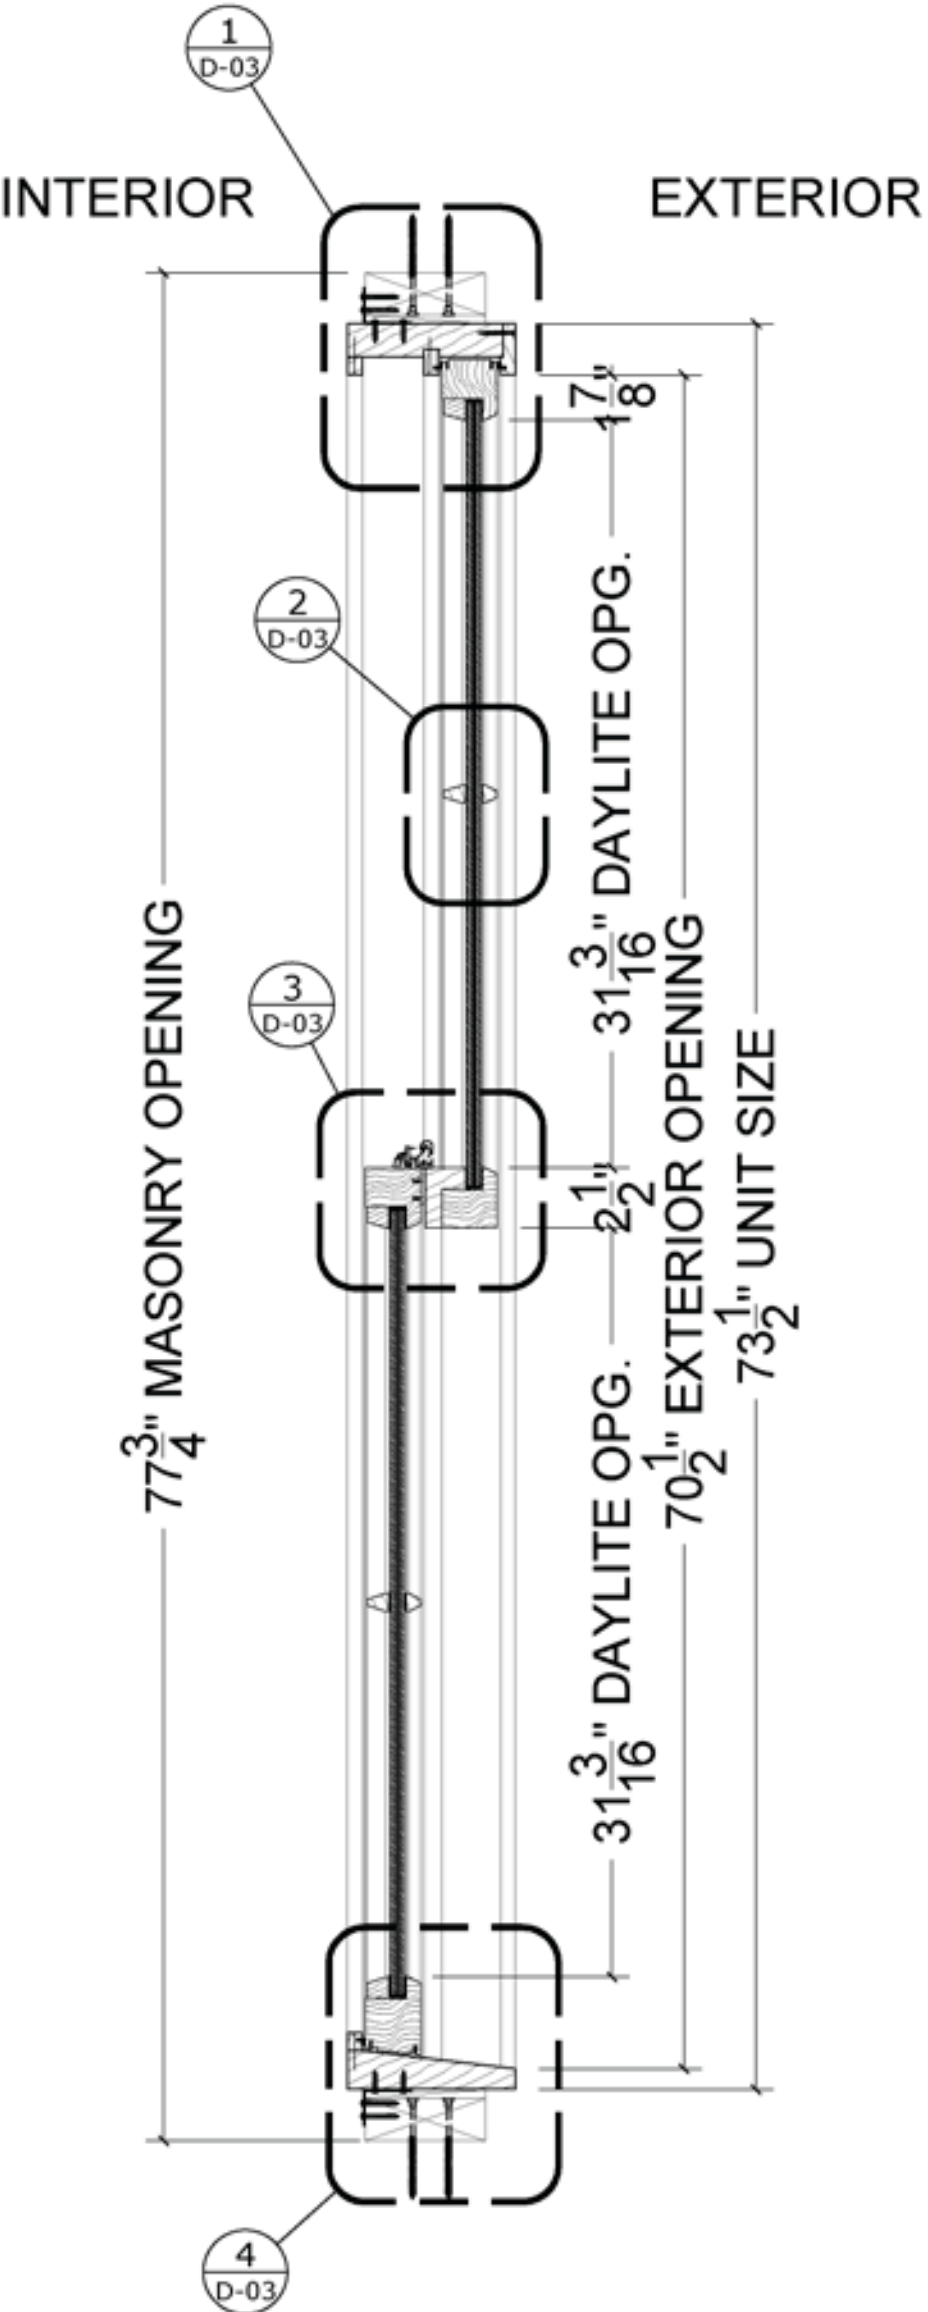





SECTION

KEY ELEVATION


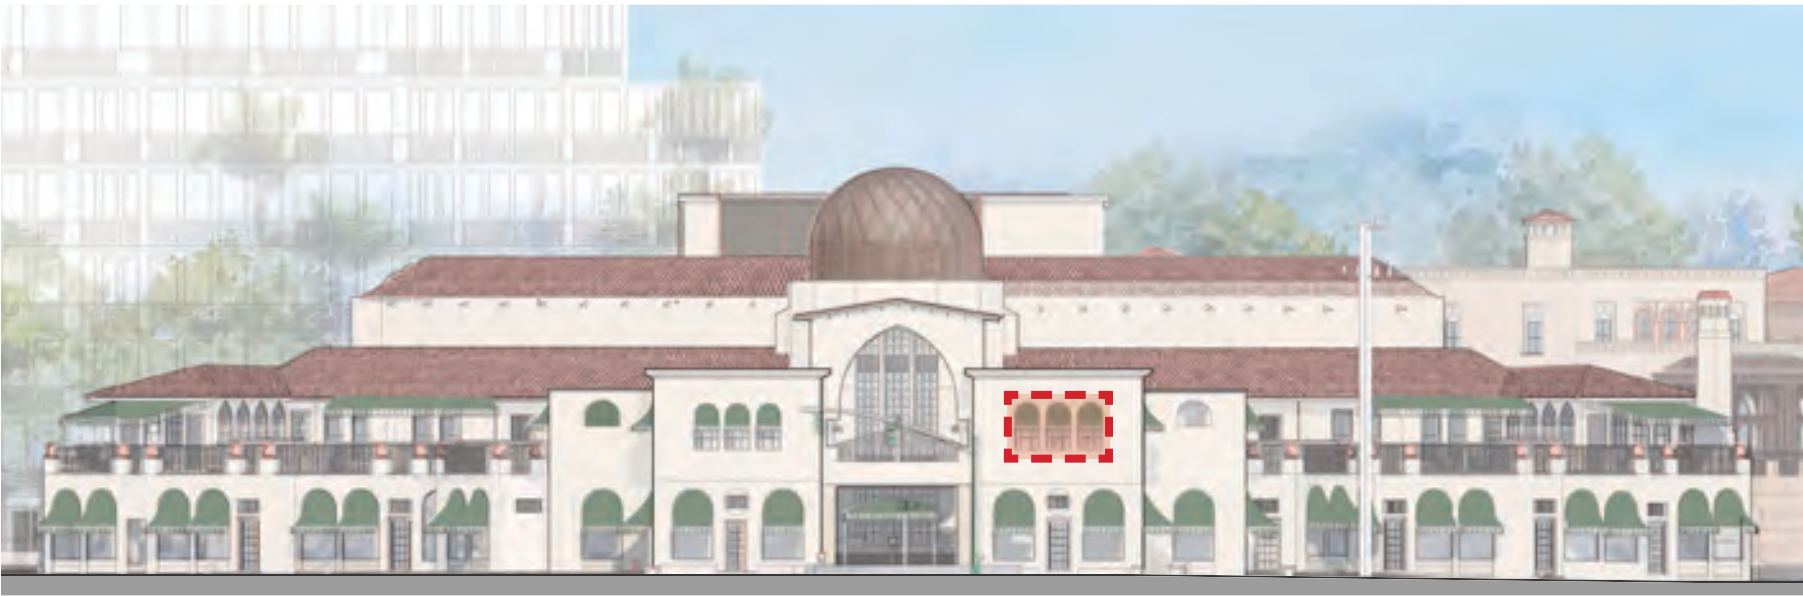


**Exact dimensions of masonry openings to be verified in filed*

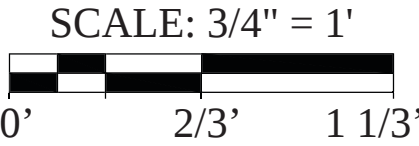

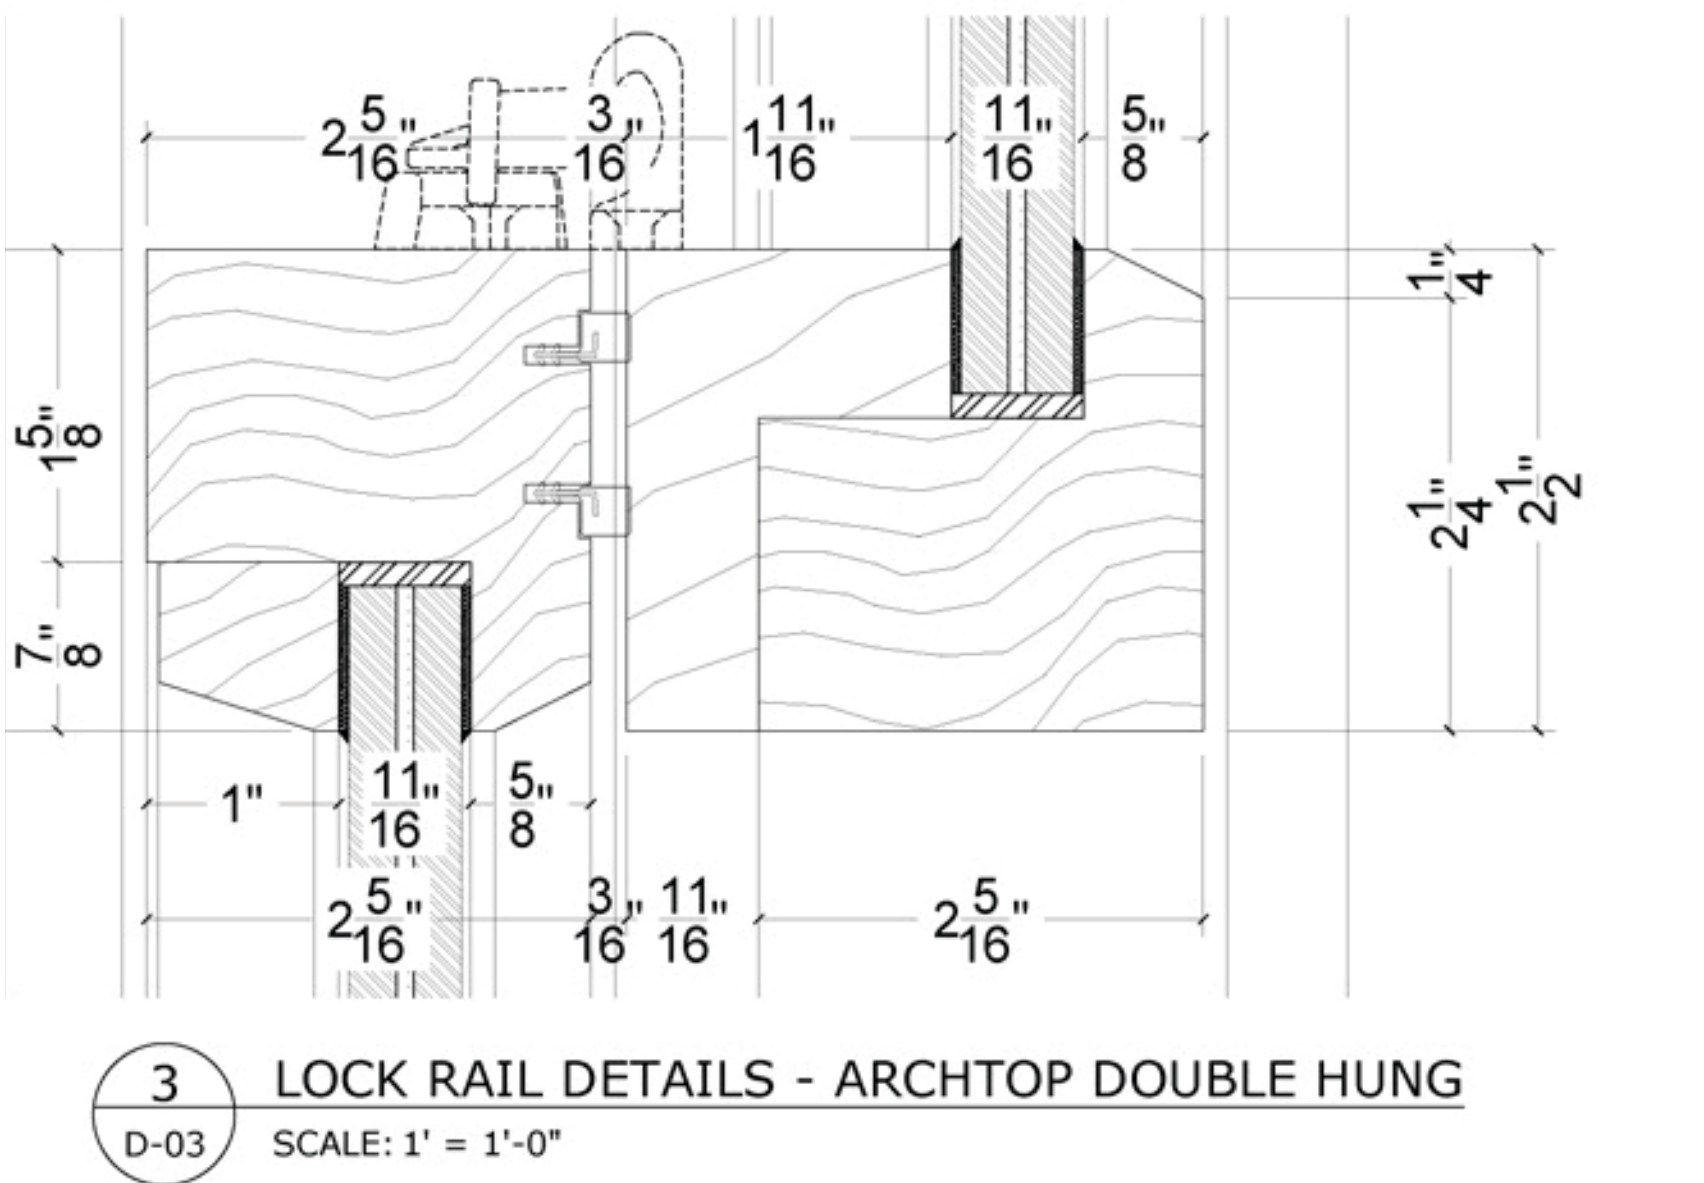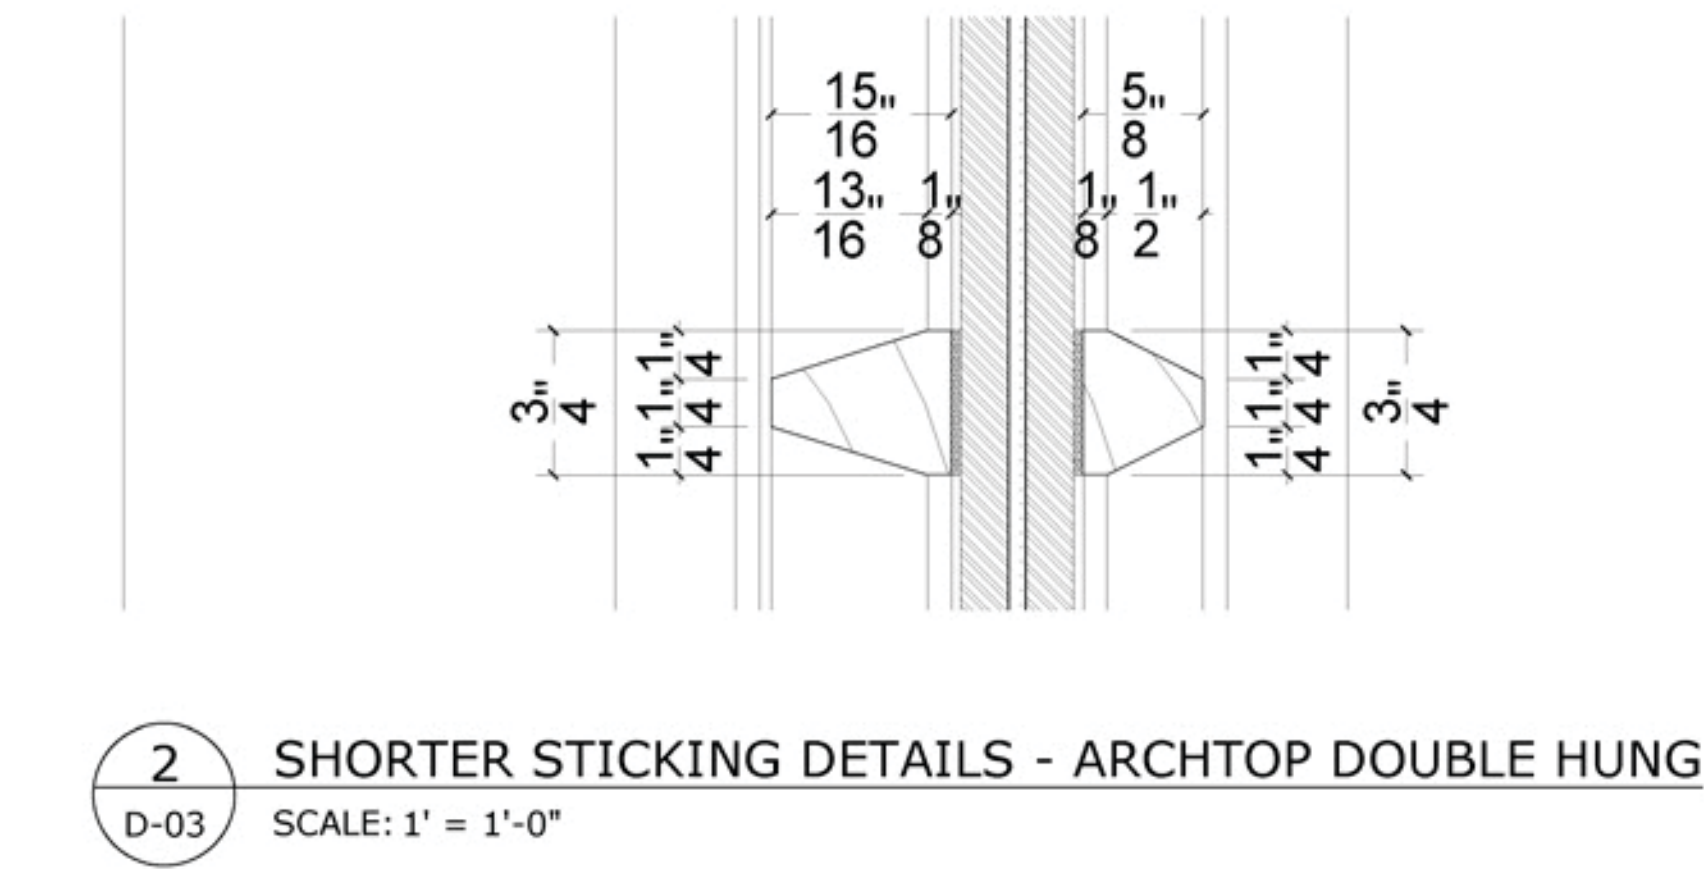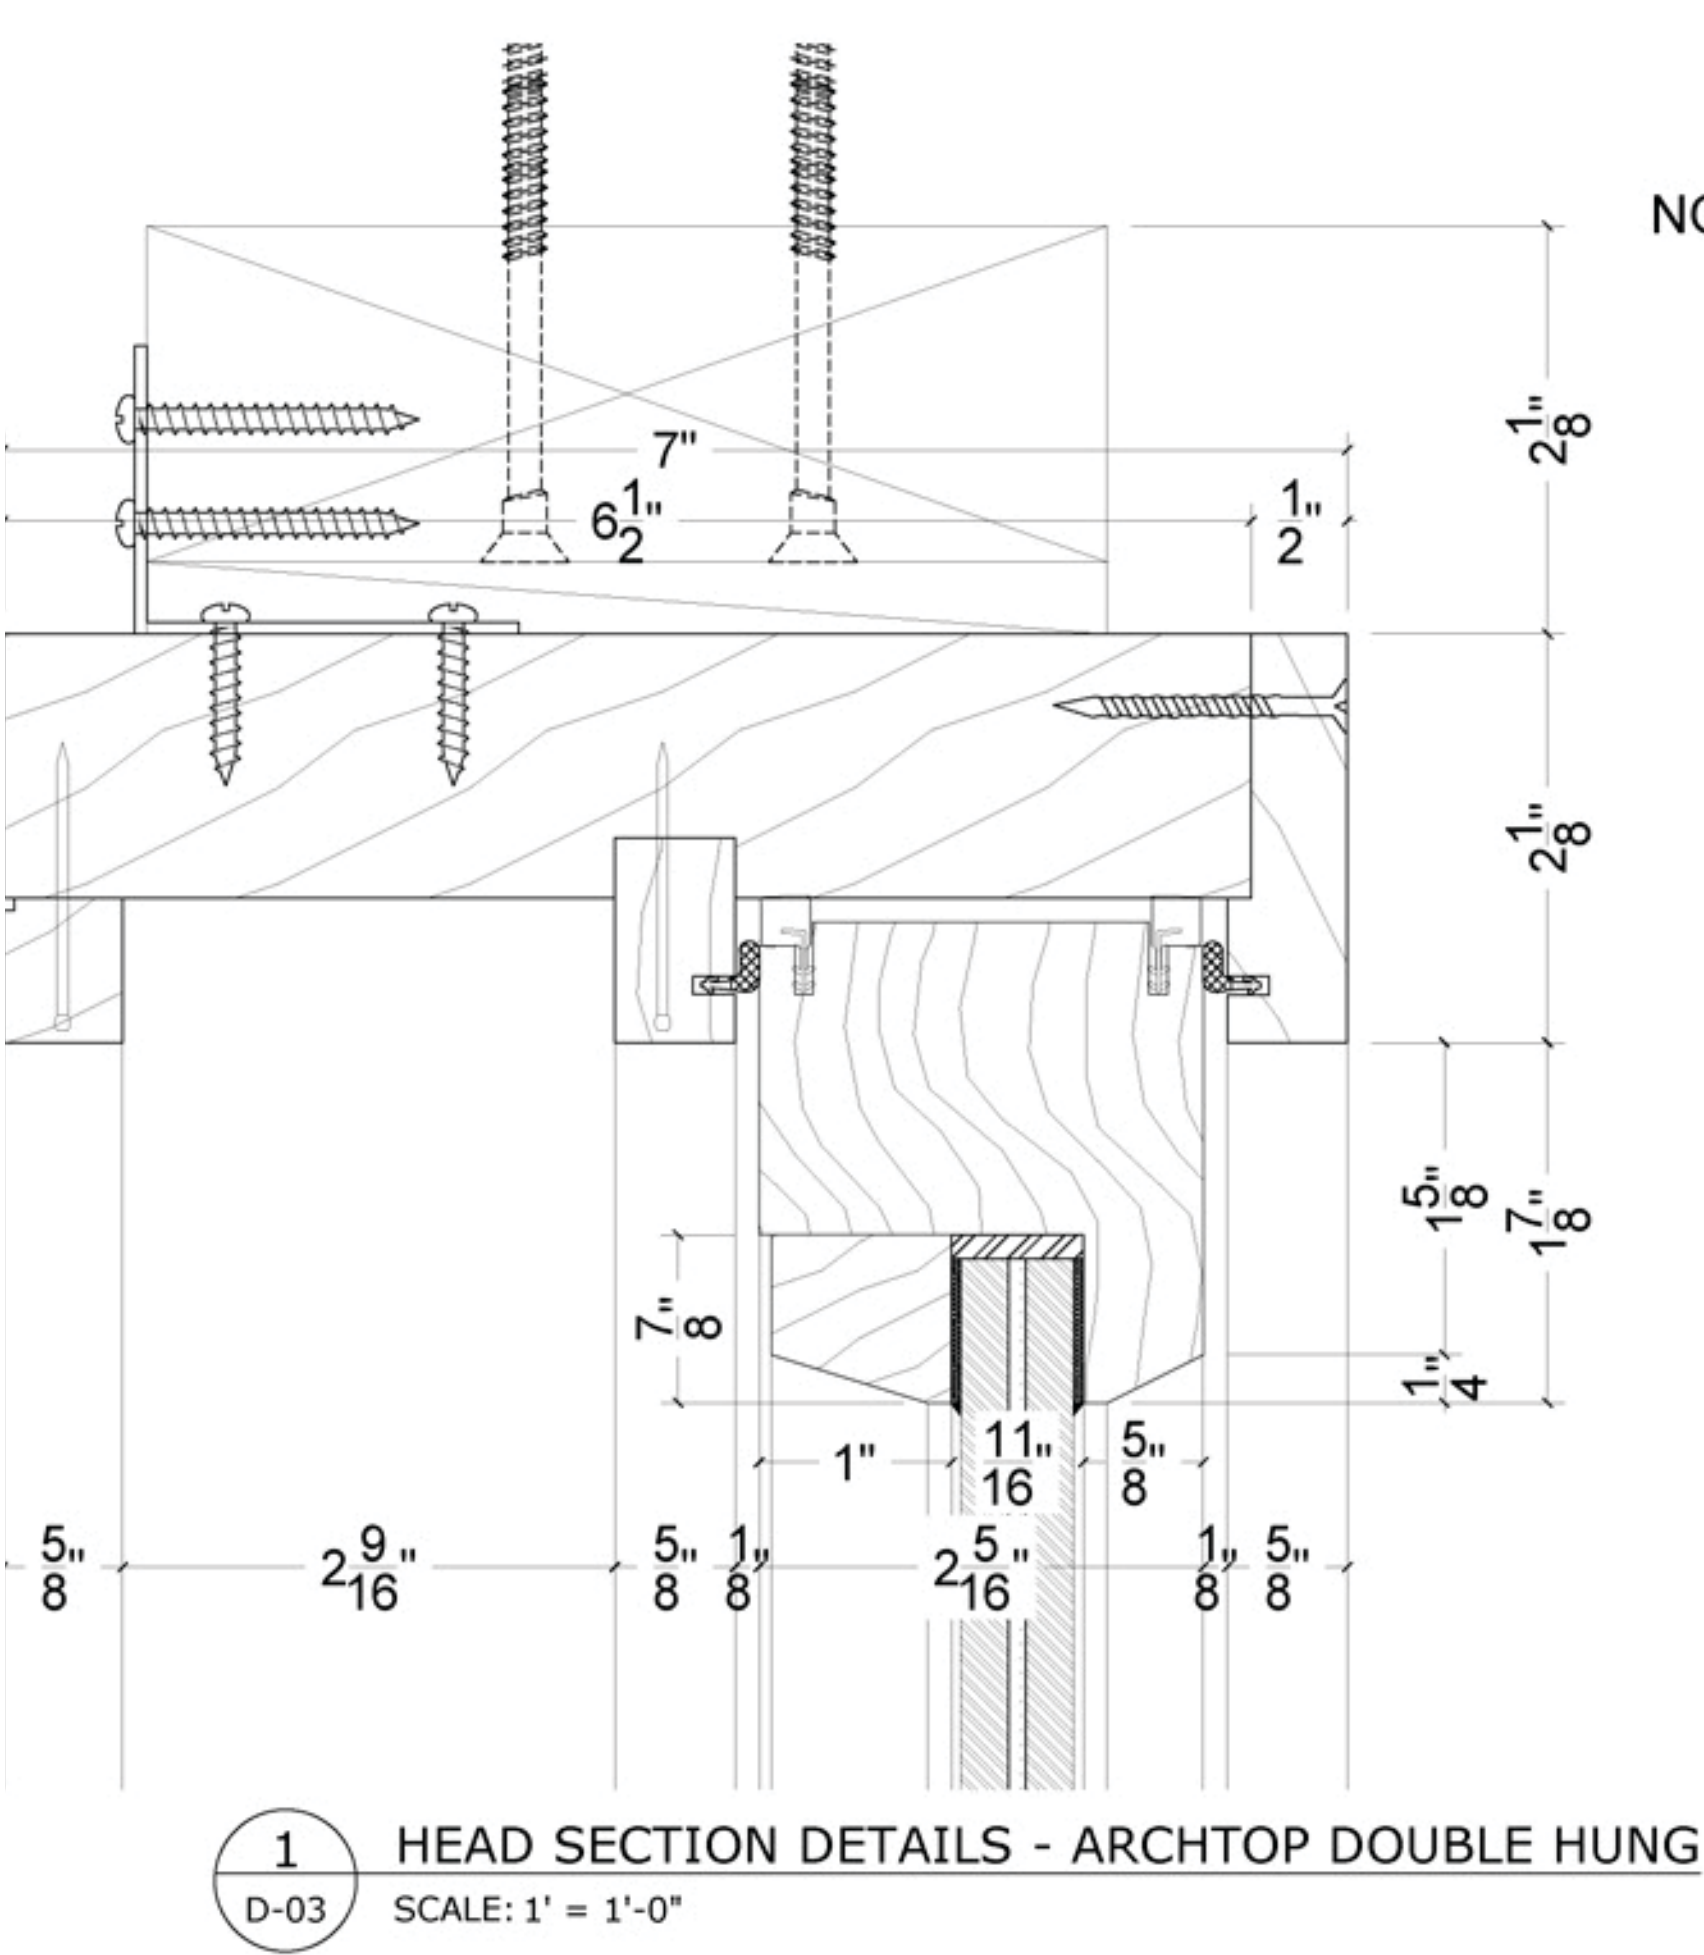

NOTE: EXACT DIMENSIONS OF MASONRY OPENINGS WILL BE VERIFIED IN FIELD

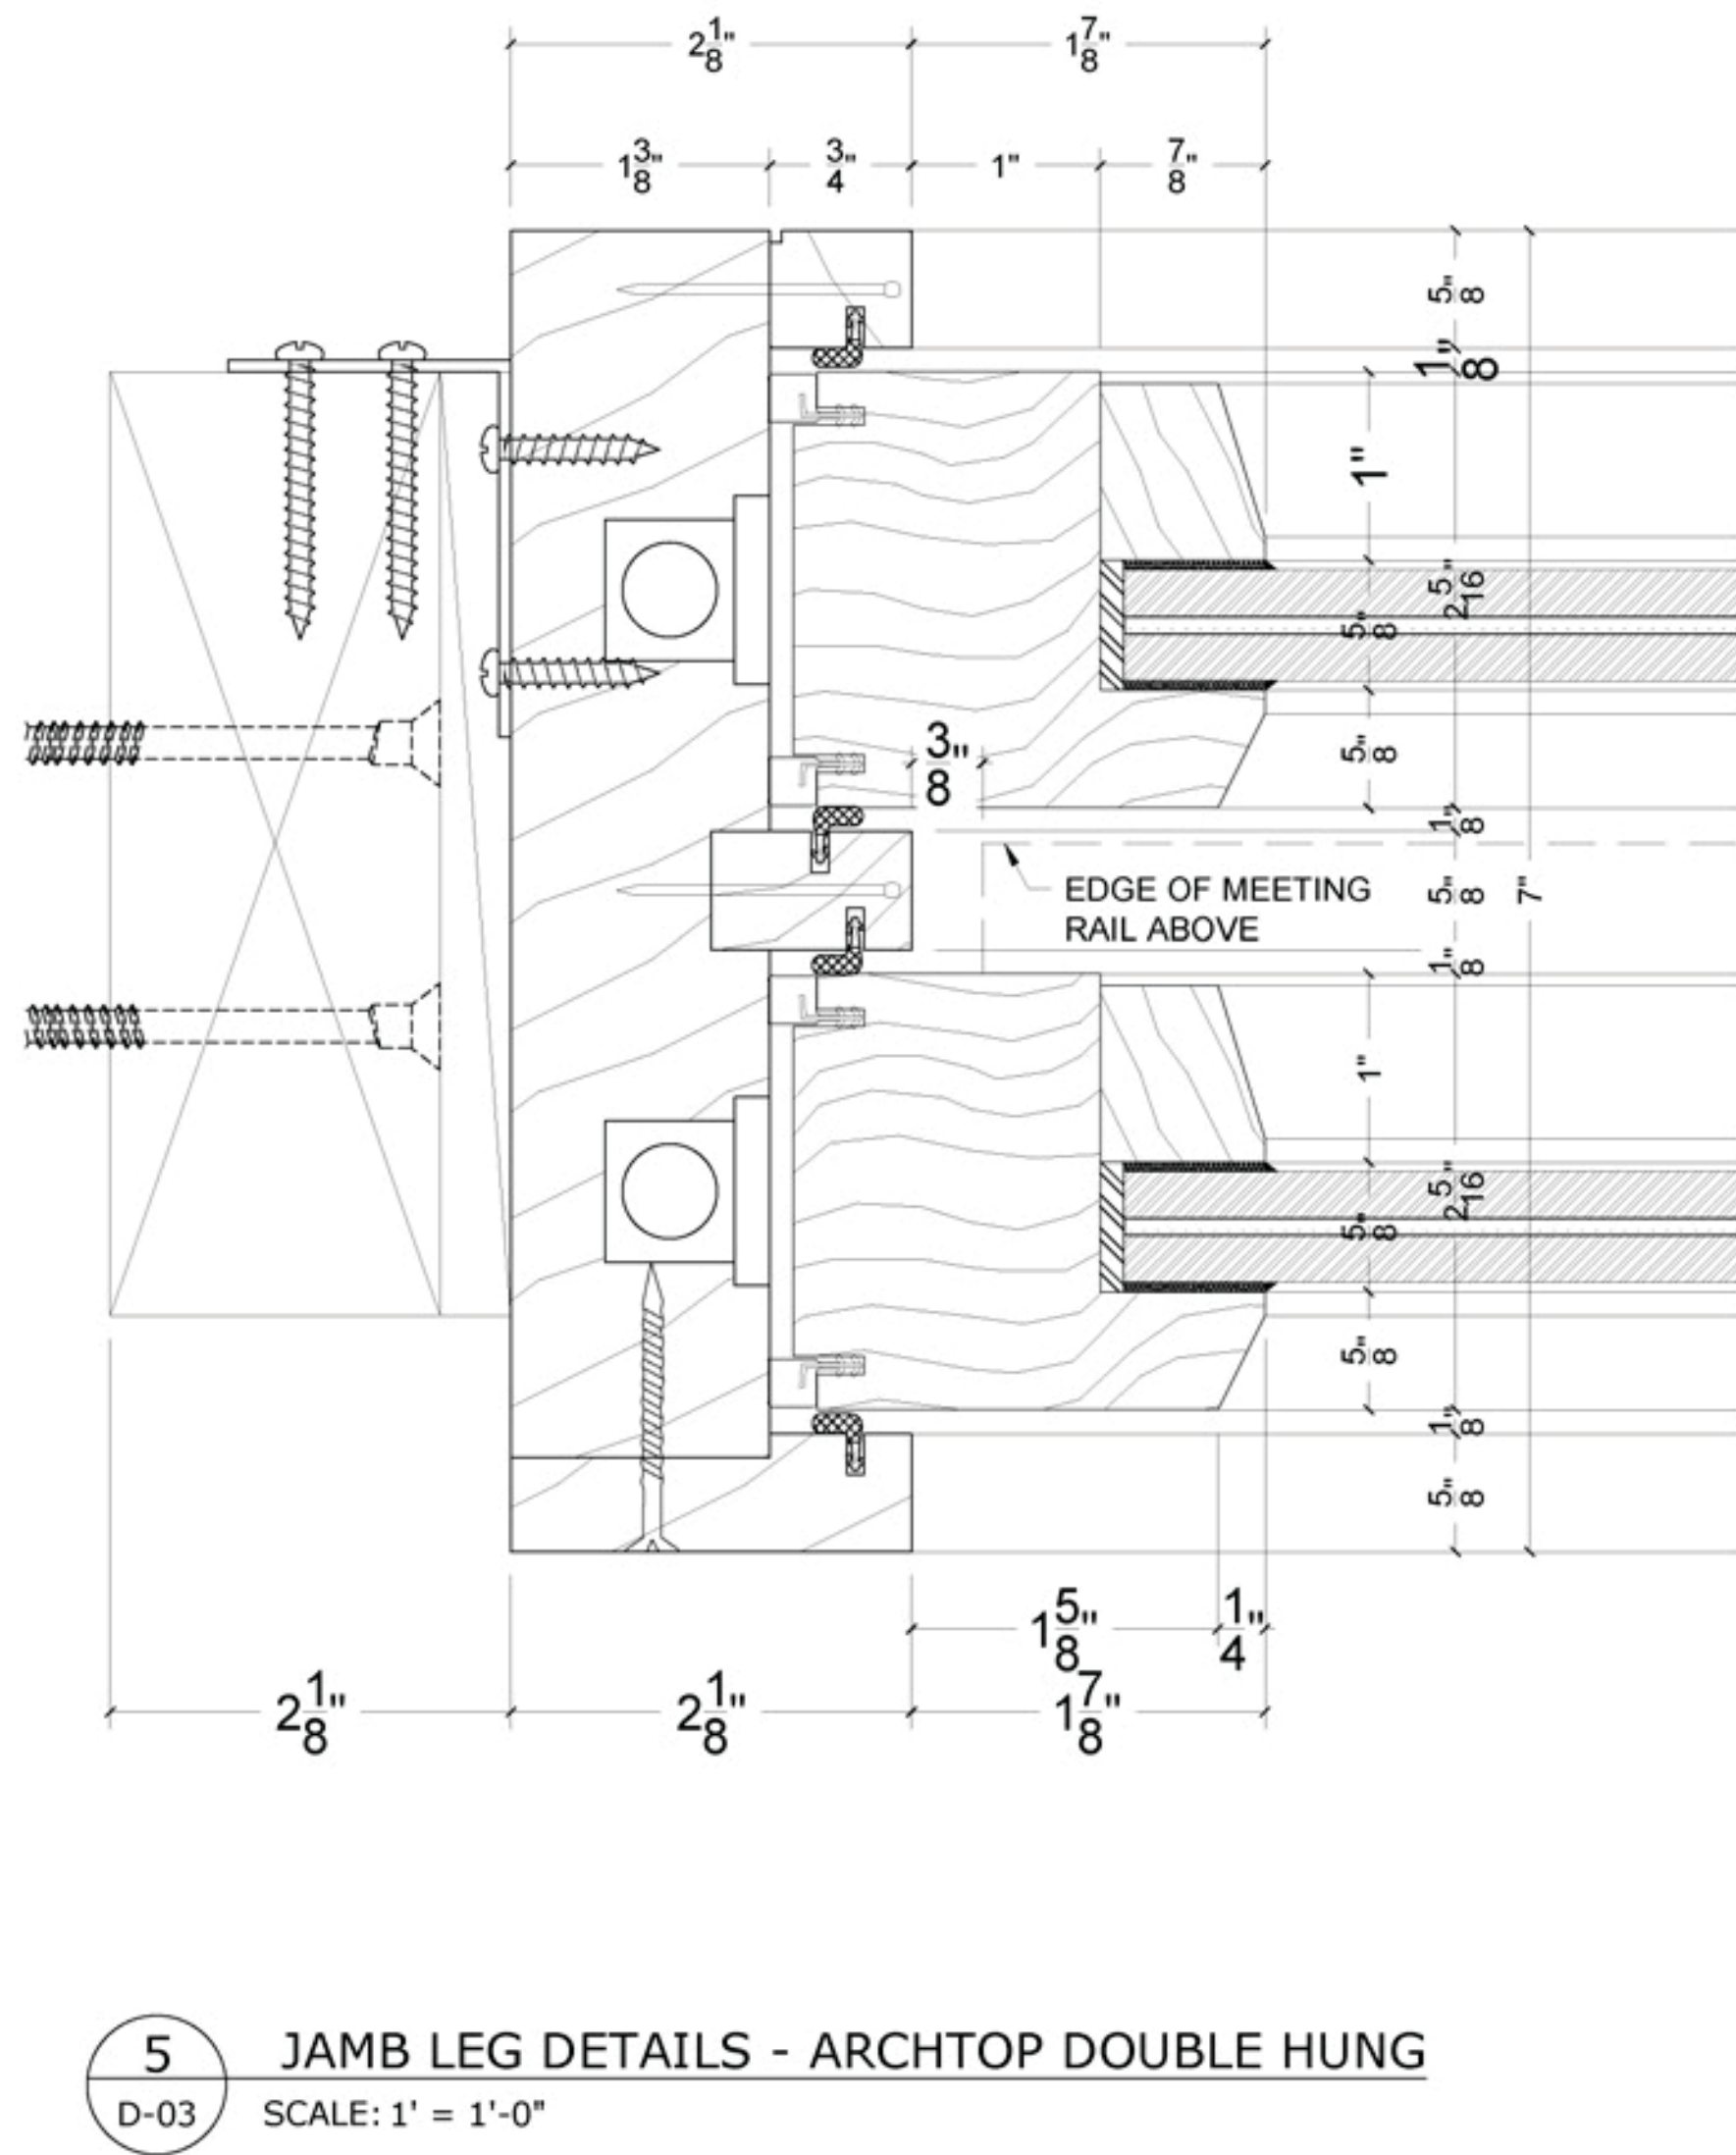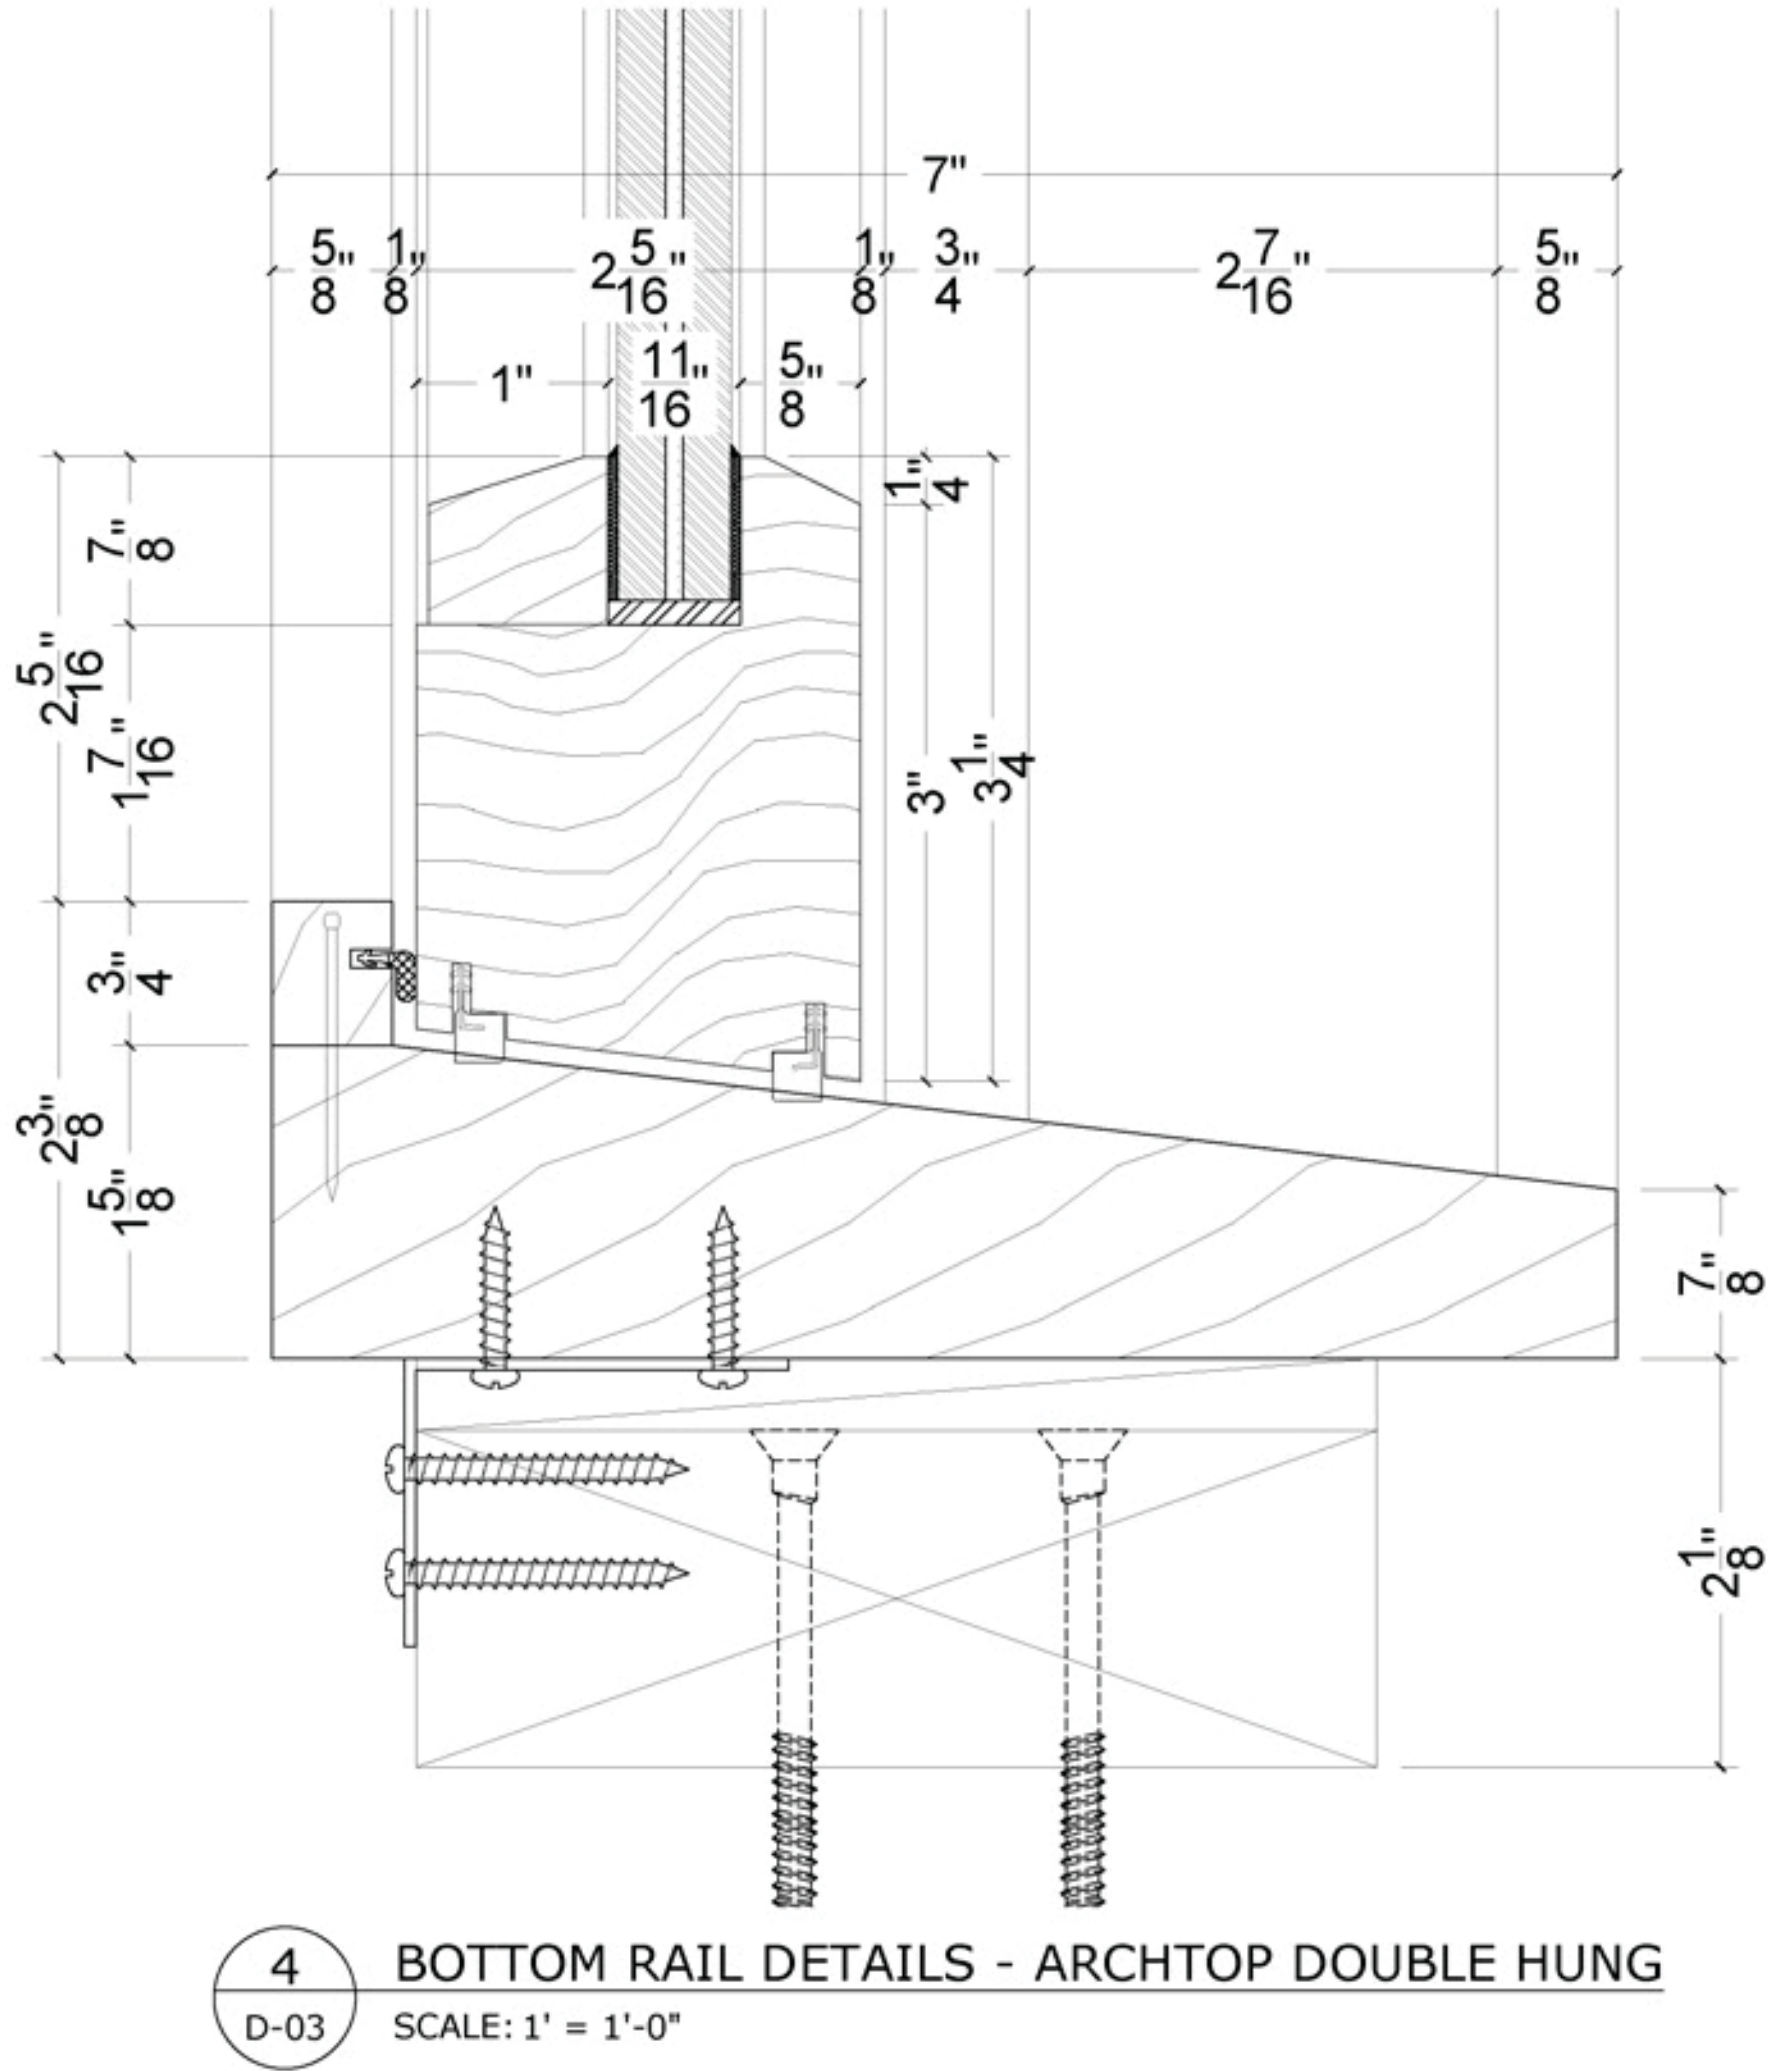

TYPICAL ARCHED WINDOW - DETAILS

DRAWINGS PREPARED BY OLIVERI MILLWORKS



One Biscayne Tower 1670
2 South Biscayne Boulevard Miami, FL 33131
T. (305) 482-8700
Stantec Architecture Inc. - AA26000733



ROBERT A.M. STERN ARCHITECTS
One Park Avenue, New York, NY 10016
T. (212) 967-5100

Paramount Theater
139 N COUNTY RD
PALM BEACH, FL 33480


12/07/23
FINAL
DROP OFF




COURTYARD SECOND FLOOR WINDOWS (1928)




SECOND FLOOR WINDOWS (H.A.B.S. 1971)

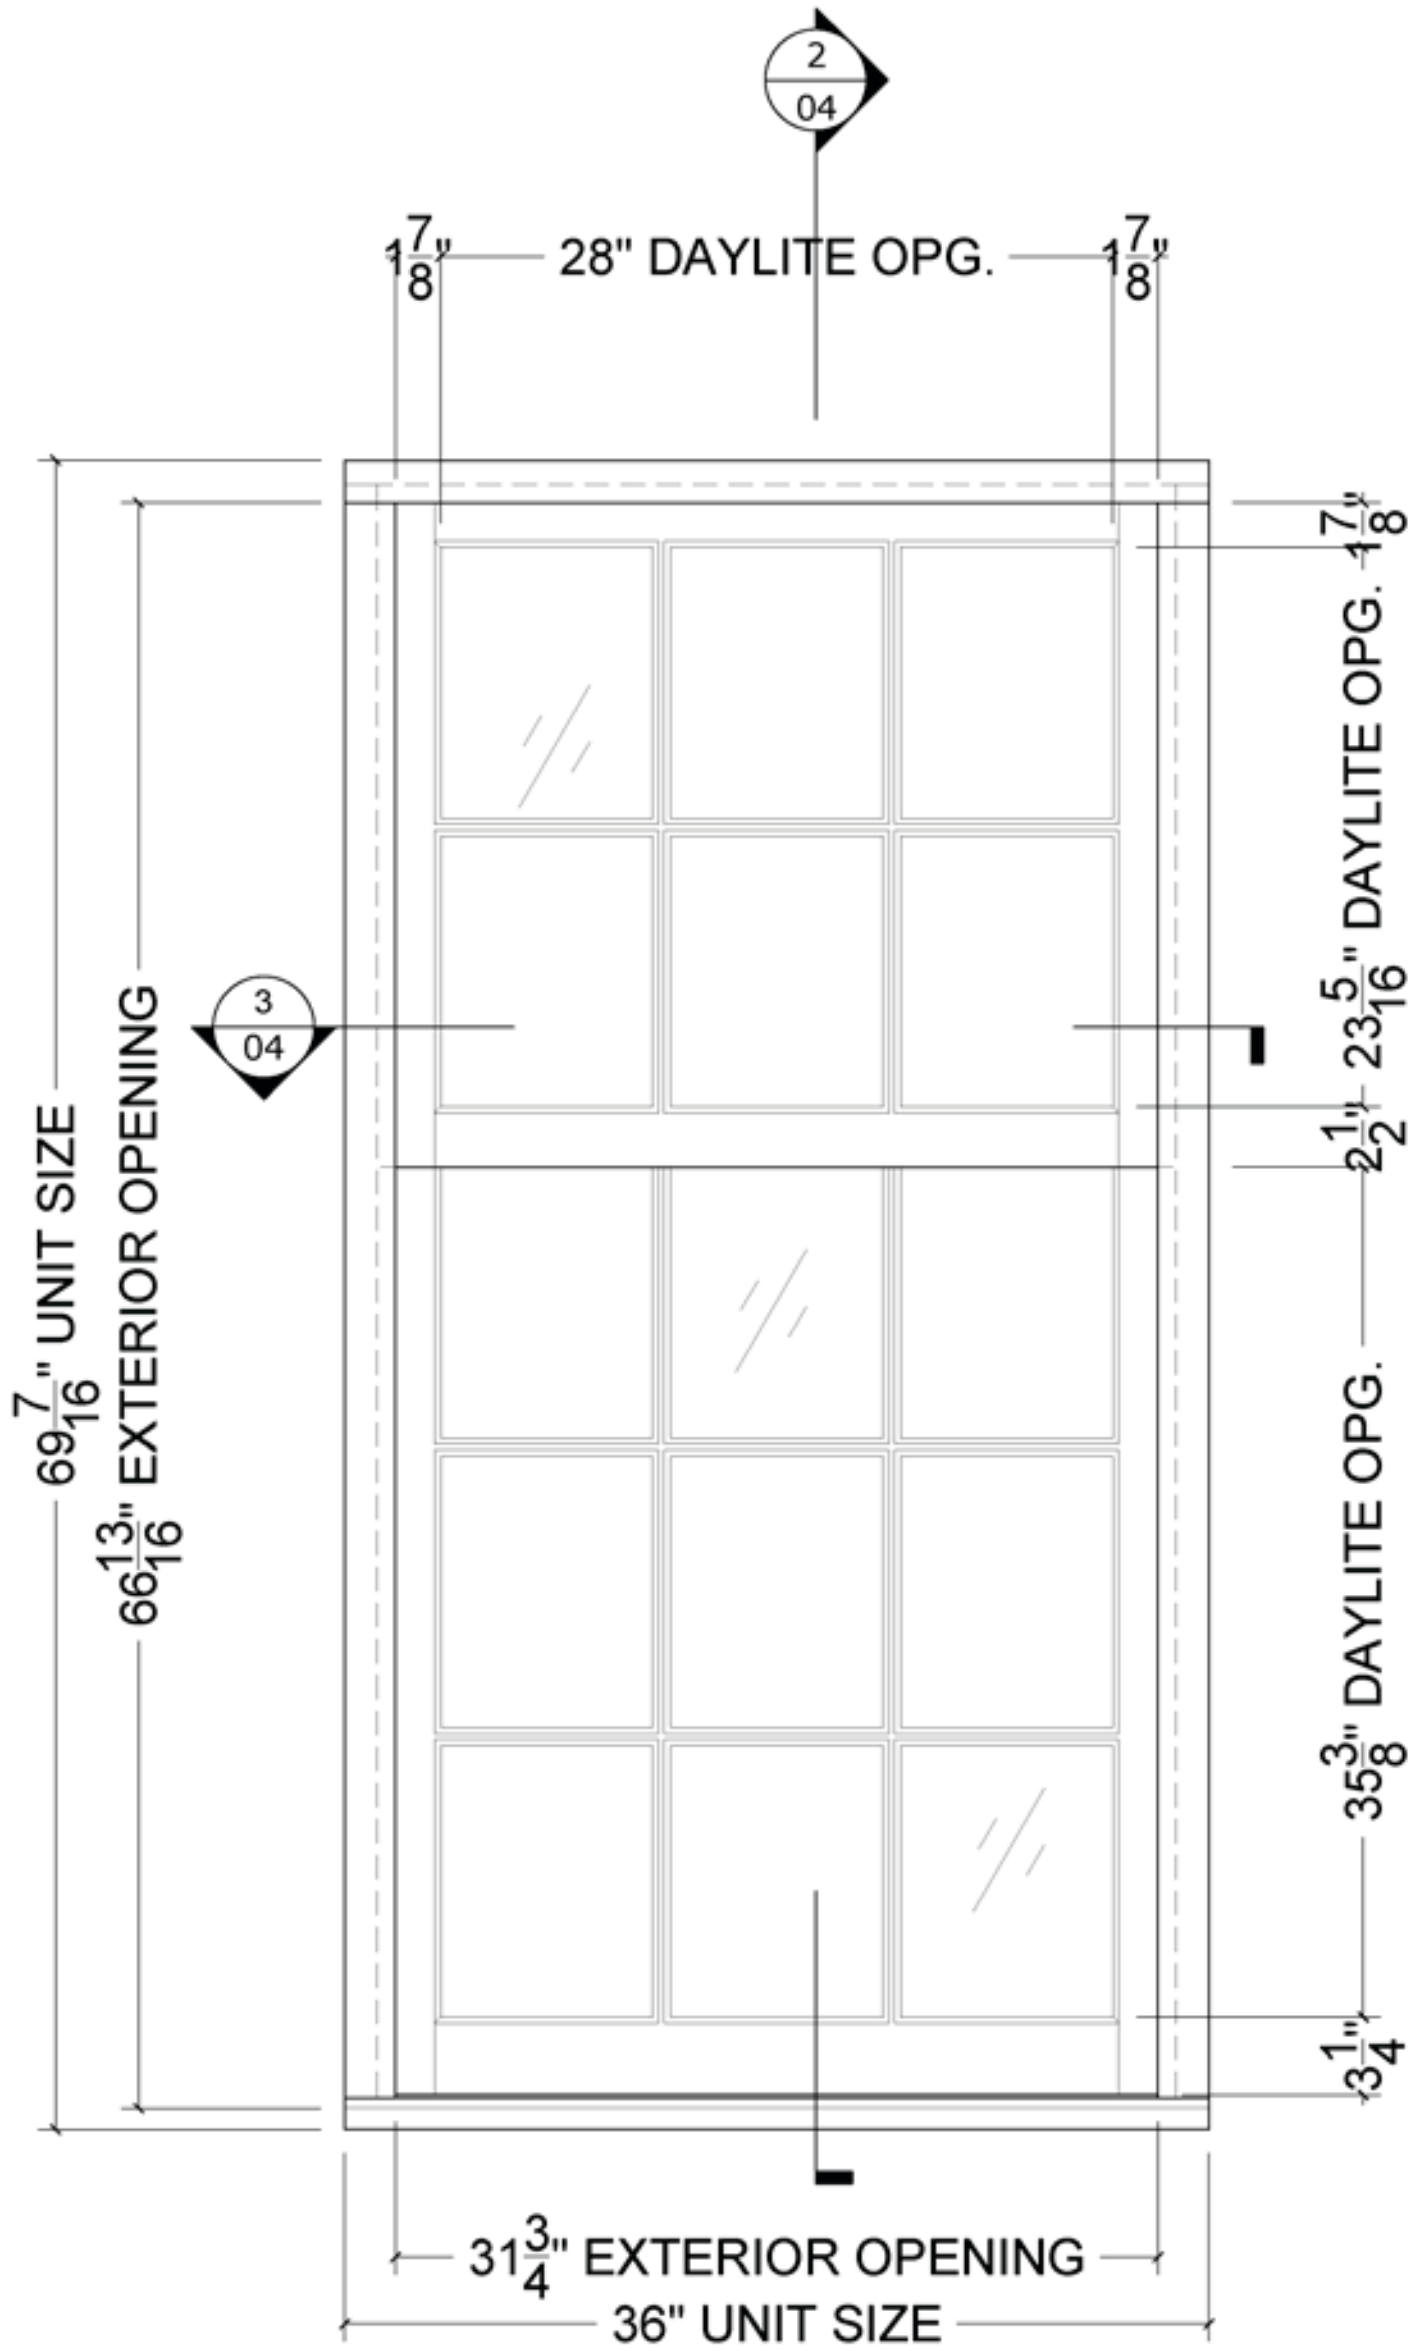

ELEVATION

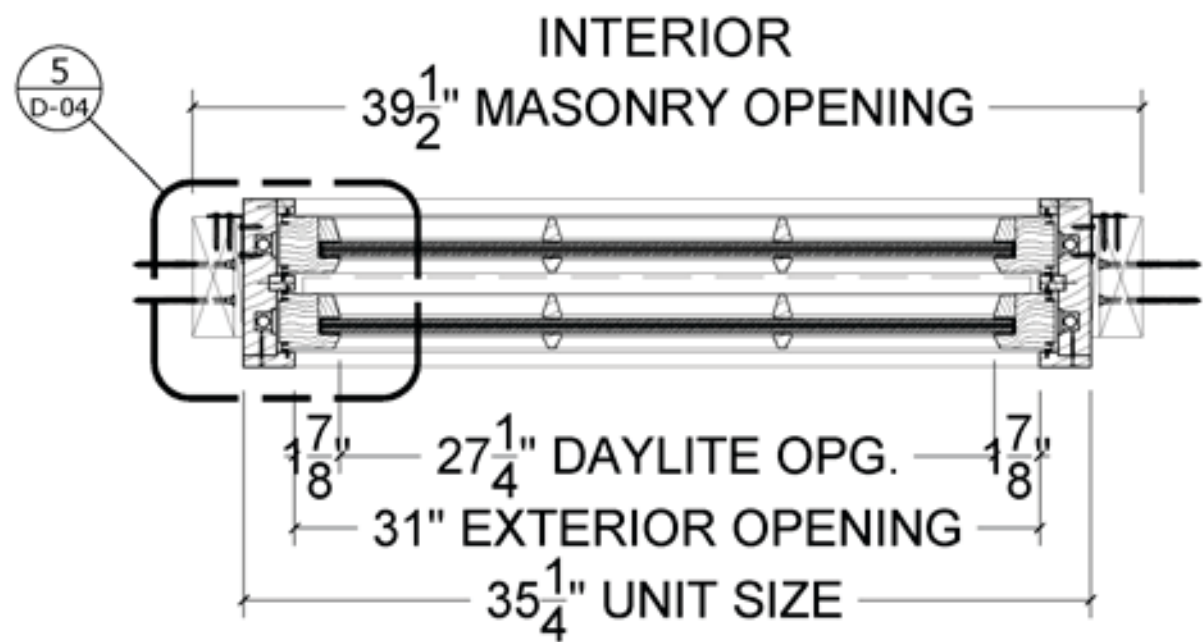

PLAN

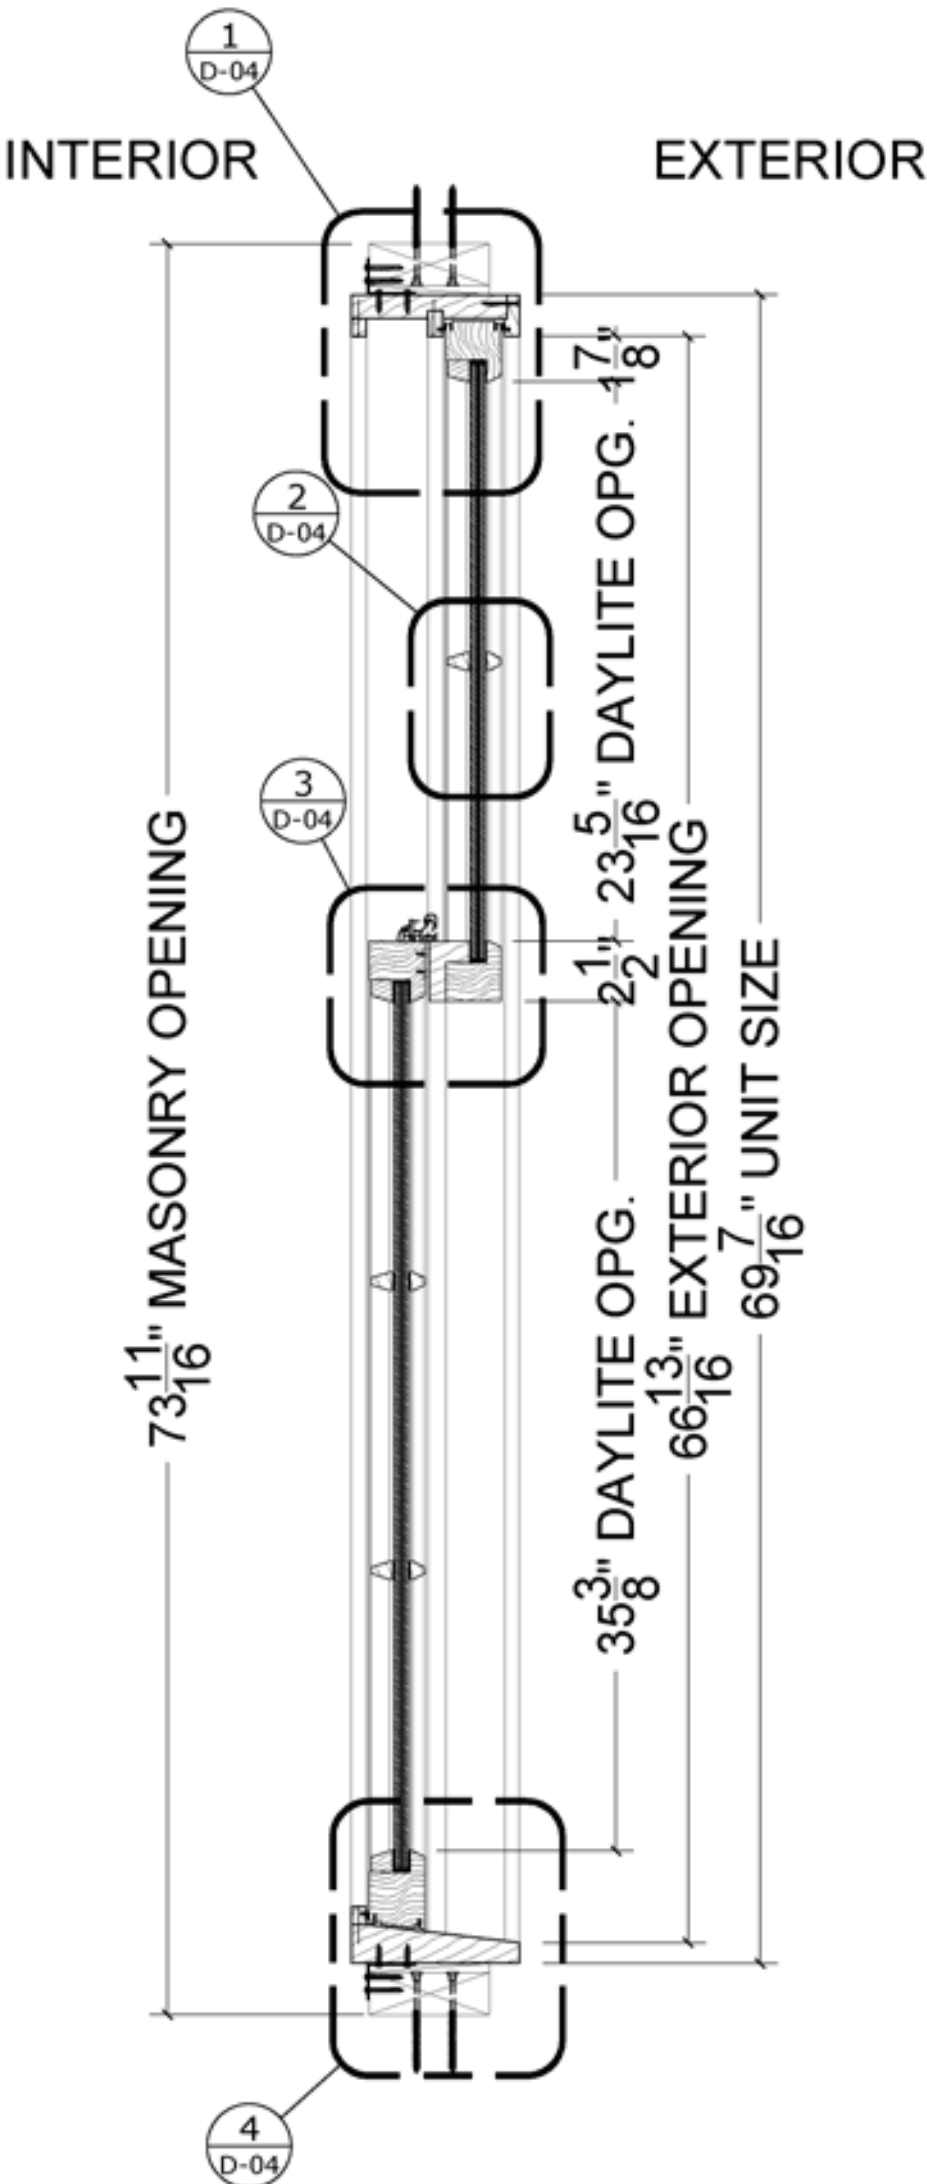


SECTION

KEY ELEVATION



**Exact dimensions of masonry openings to be verified in filed*

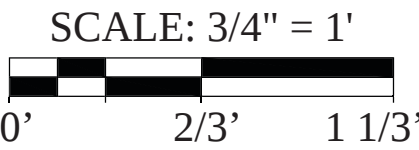




COURTYARD STOREFRONT WINDOW (1928)





COURTYARD STOREFRONT WINDOW TODAY

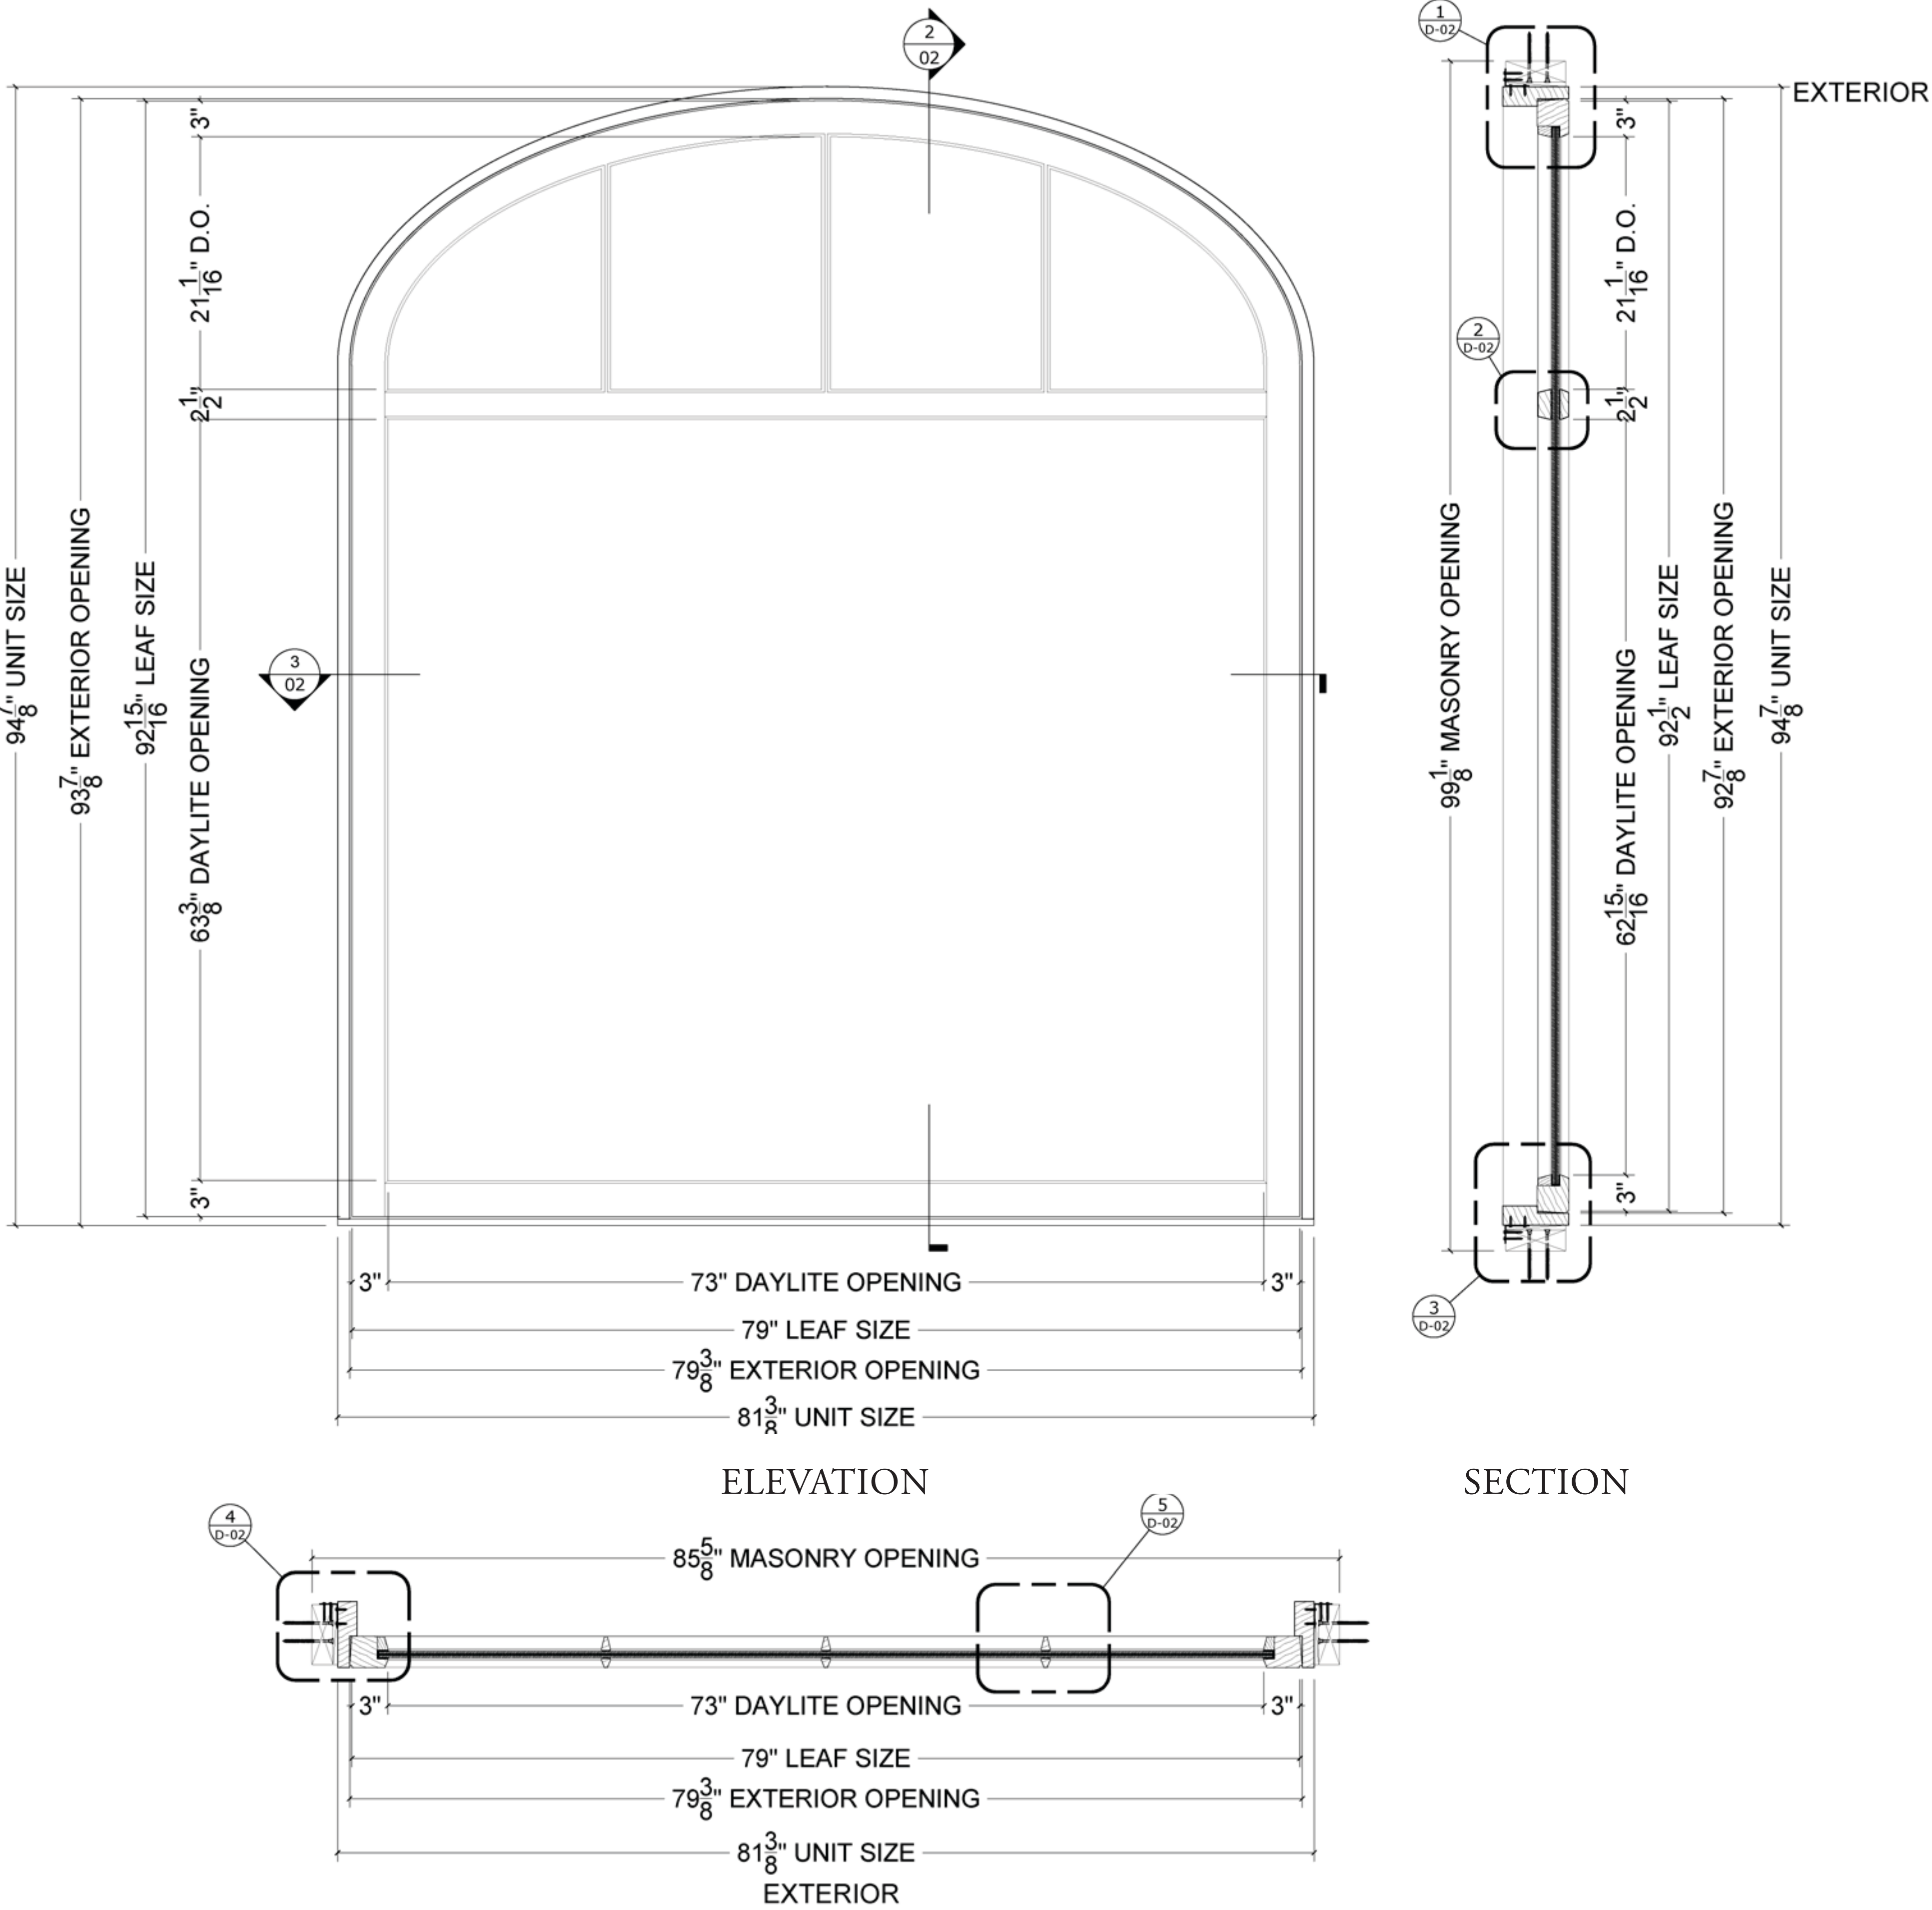


COURTYARD STOREFRONT WINDOW

DRAWINGS PREPARED BY OLIVERI MILLWORKS

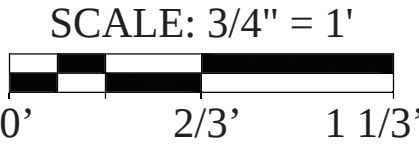

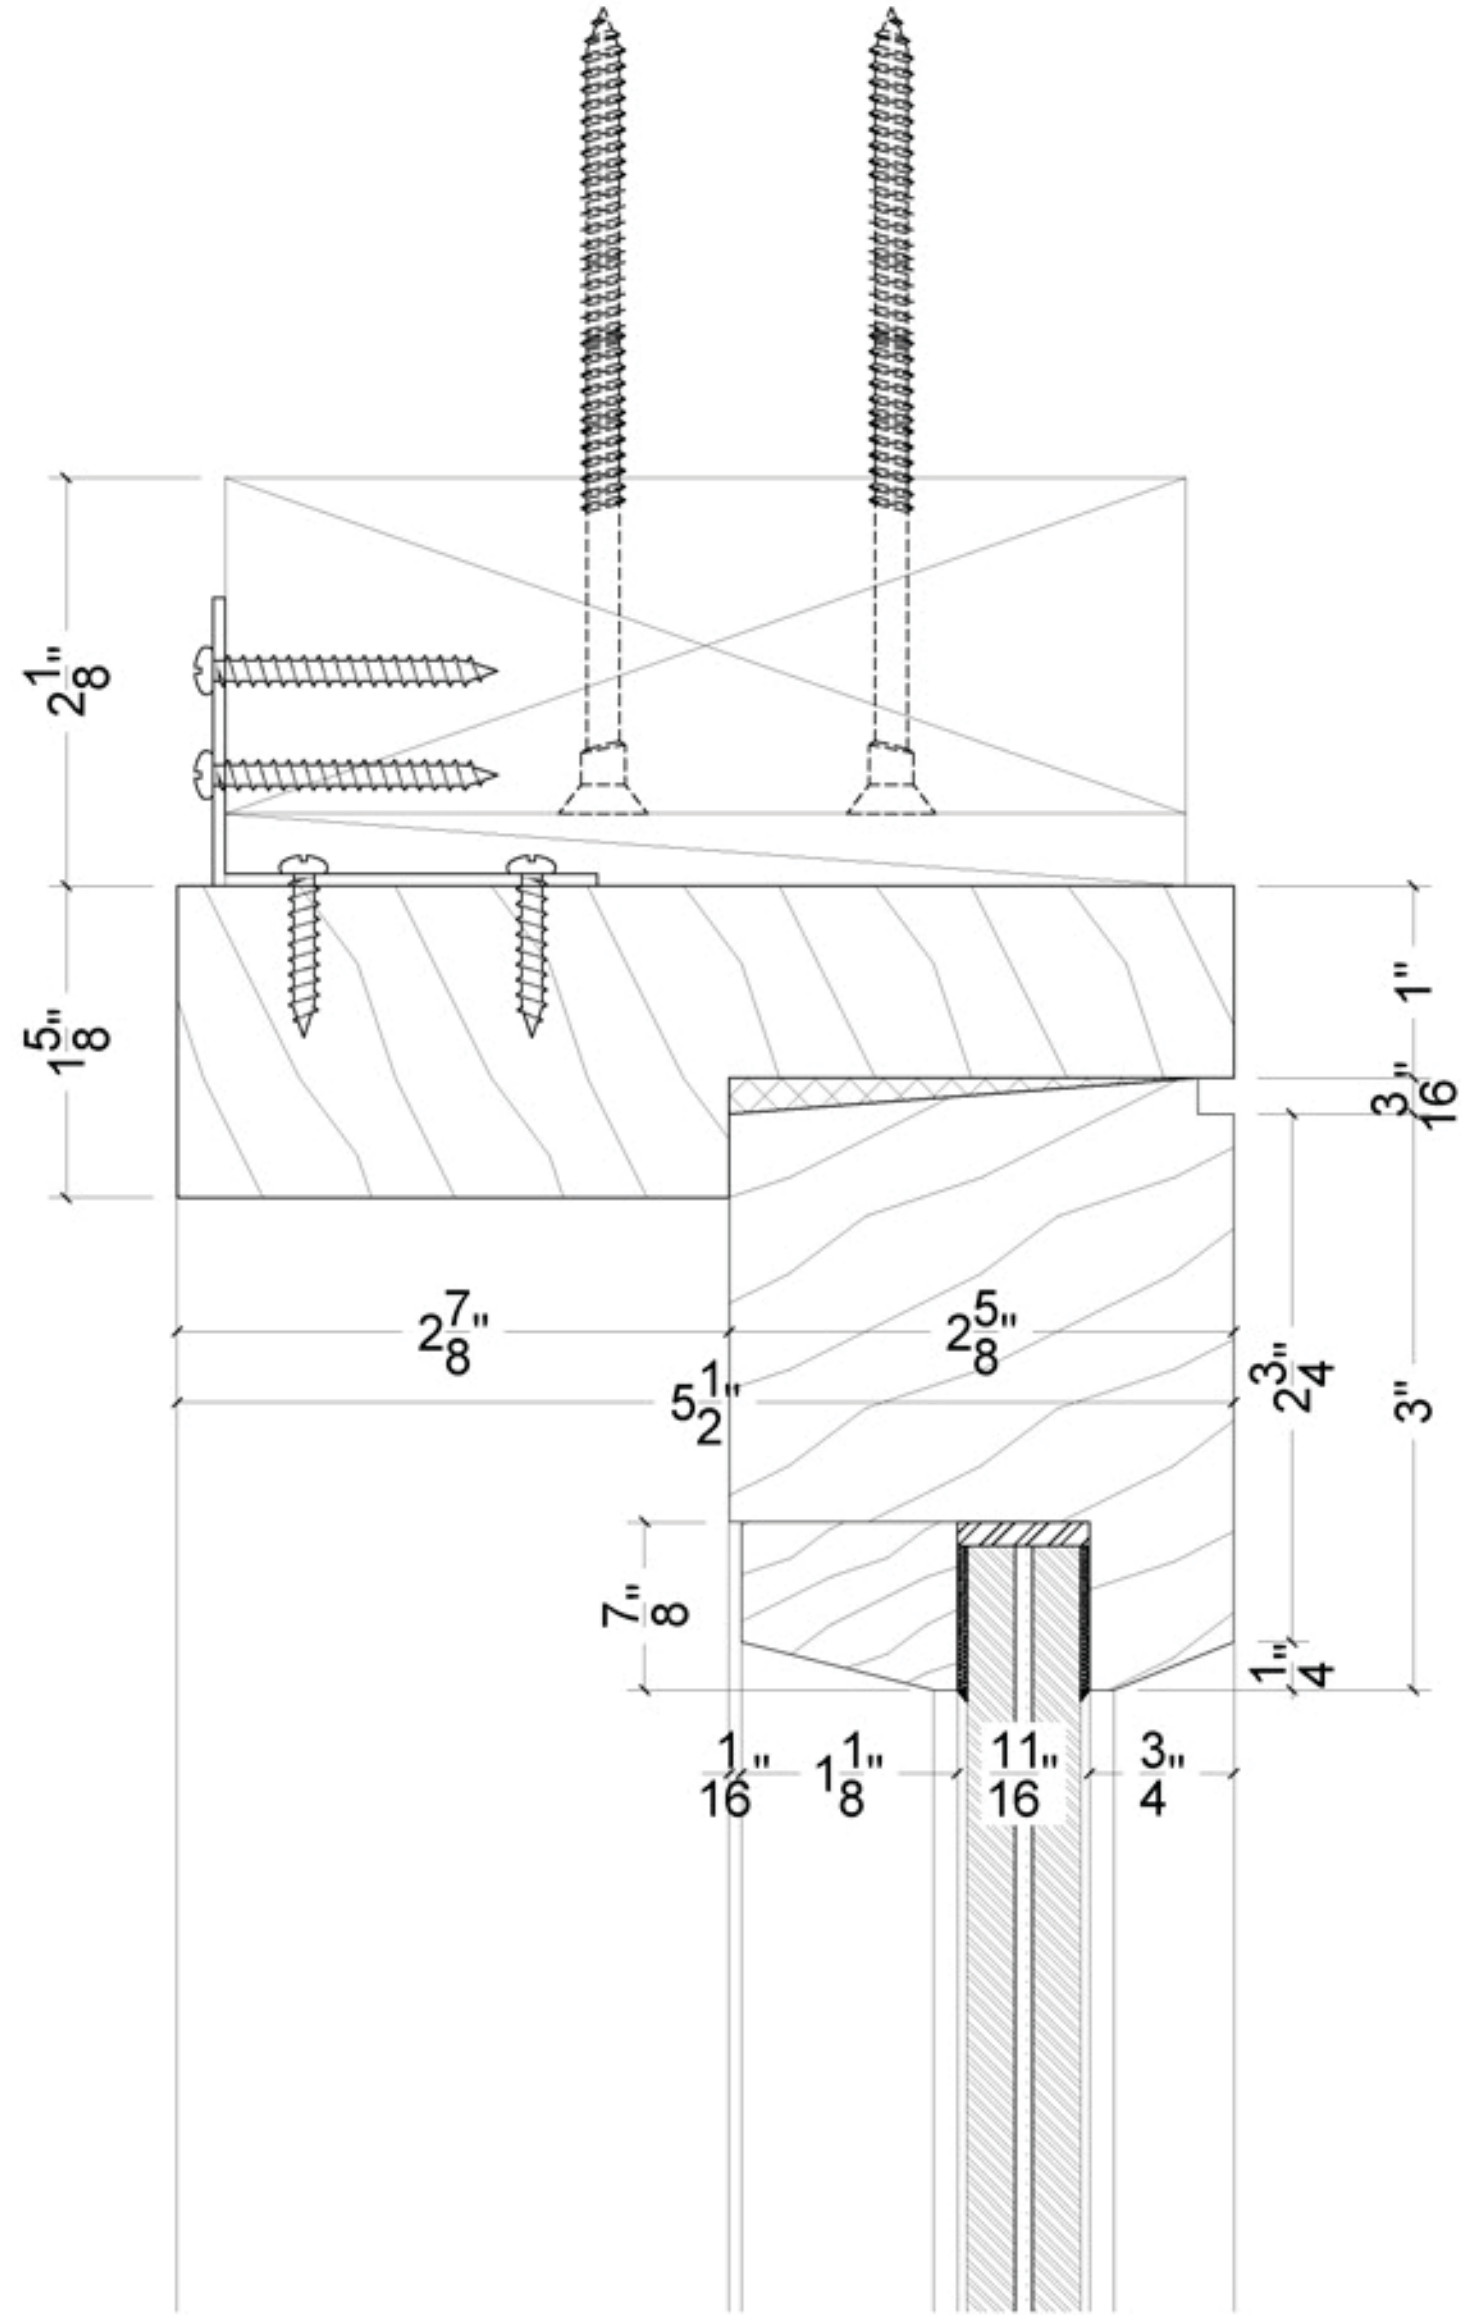


1 HEAD SECTION DETAILS - FIXED STOREFRONT WINDOW
D-02 SCALE: 1' = 1'-0"

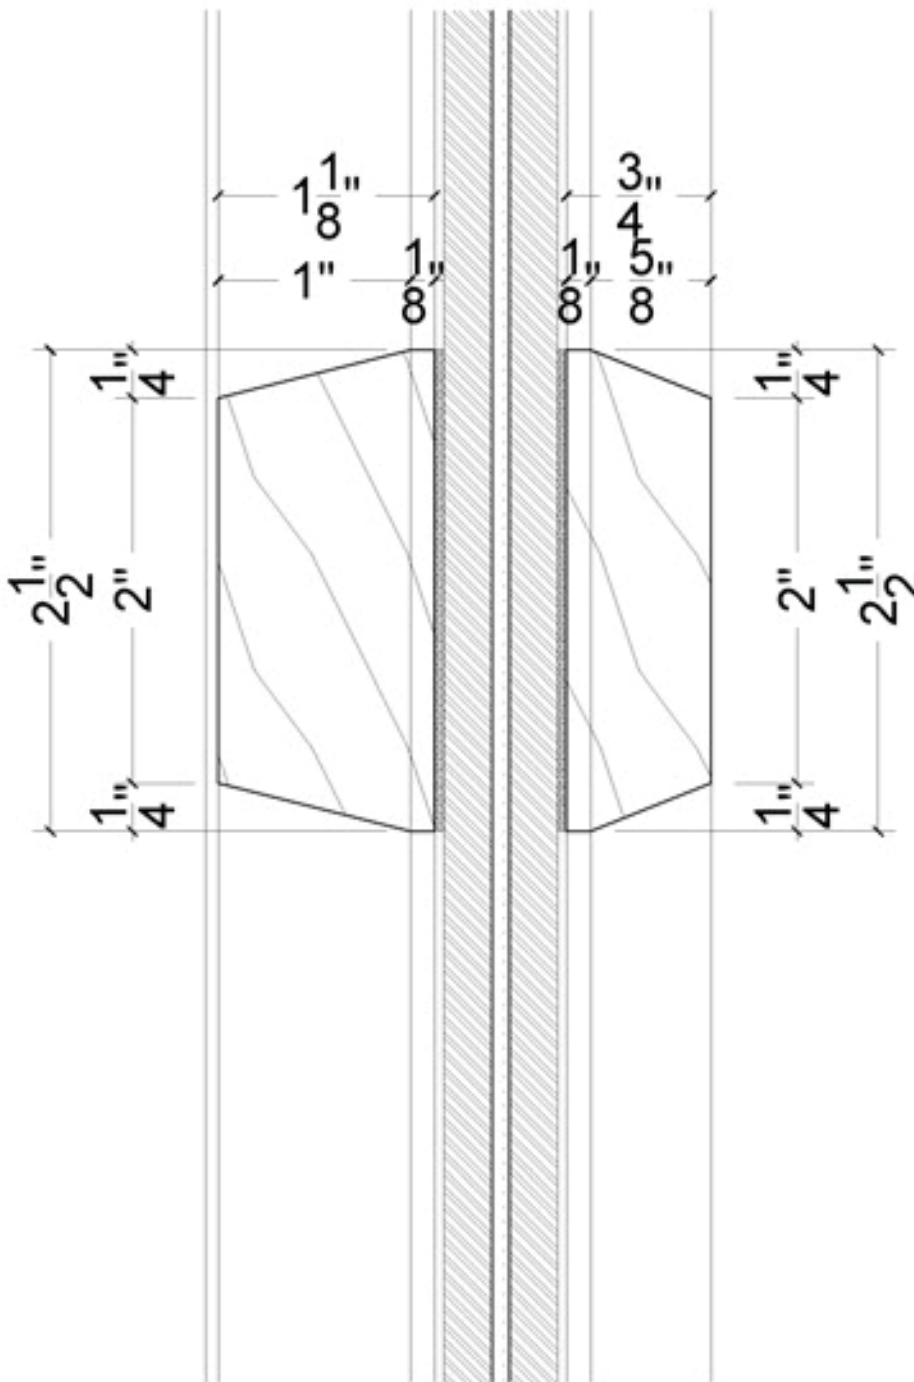


2 HORIZONTAL STICKING DETAILS - FIXED STOREFRONT WINDOW
D-02 SCALE: 1' = 1'-0"


NOTE: EXACT DIMENSIONS OF MASONRY OPENINGS WILL BE VERIFIED IN FIELD

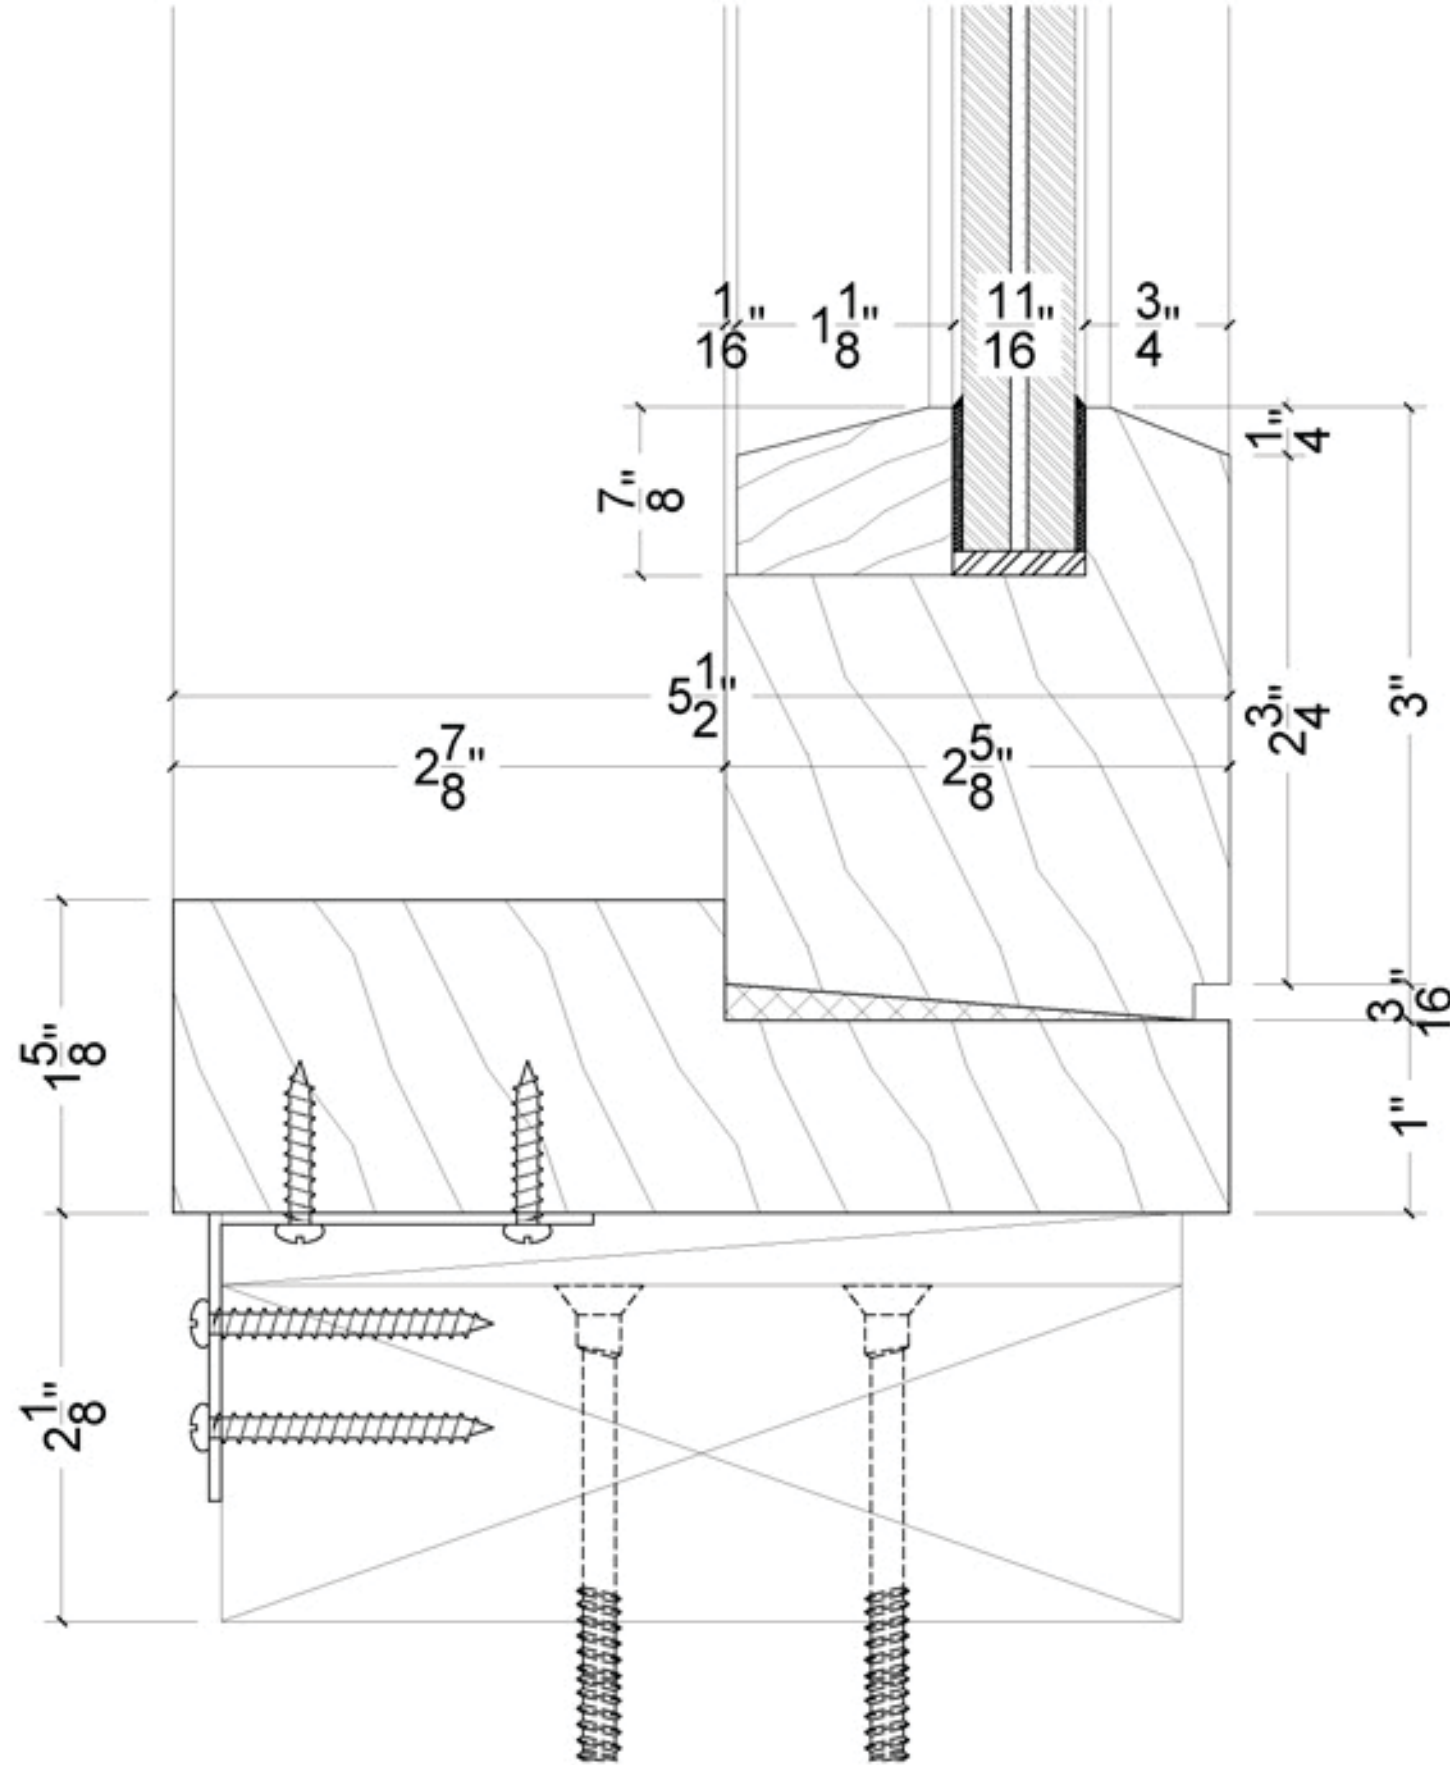

3 BOTTOM RAIL DETAILS - FIXED STOREFRONT WINDOW
D-02 SCALE: 1' = 1'-0"

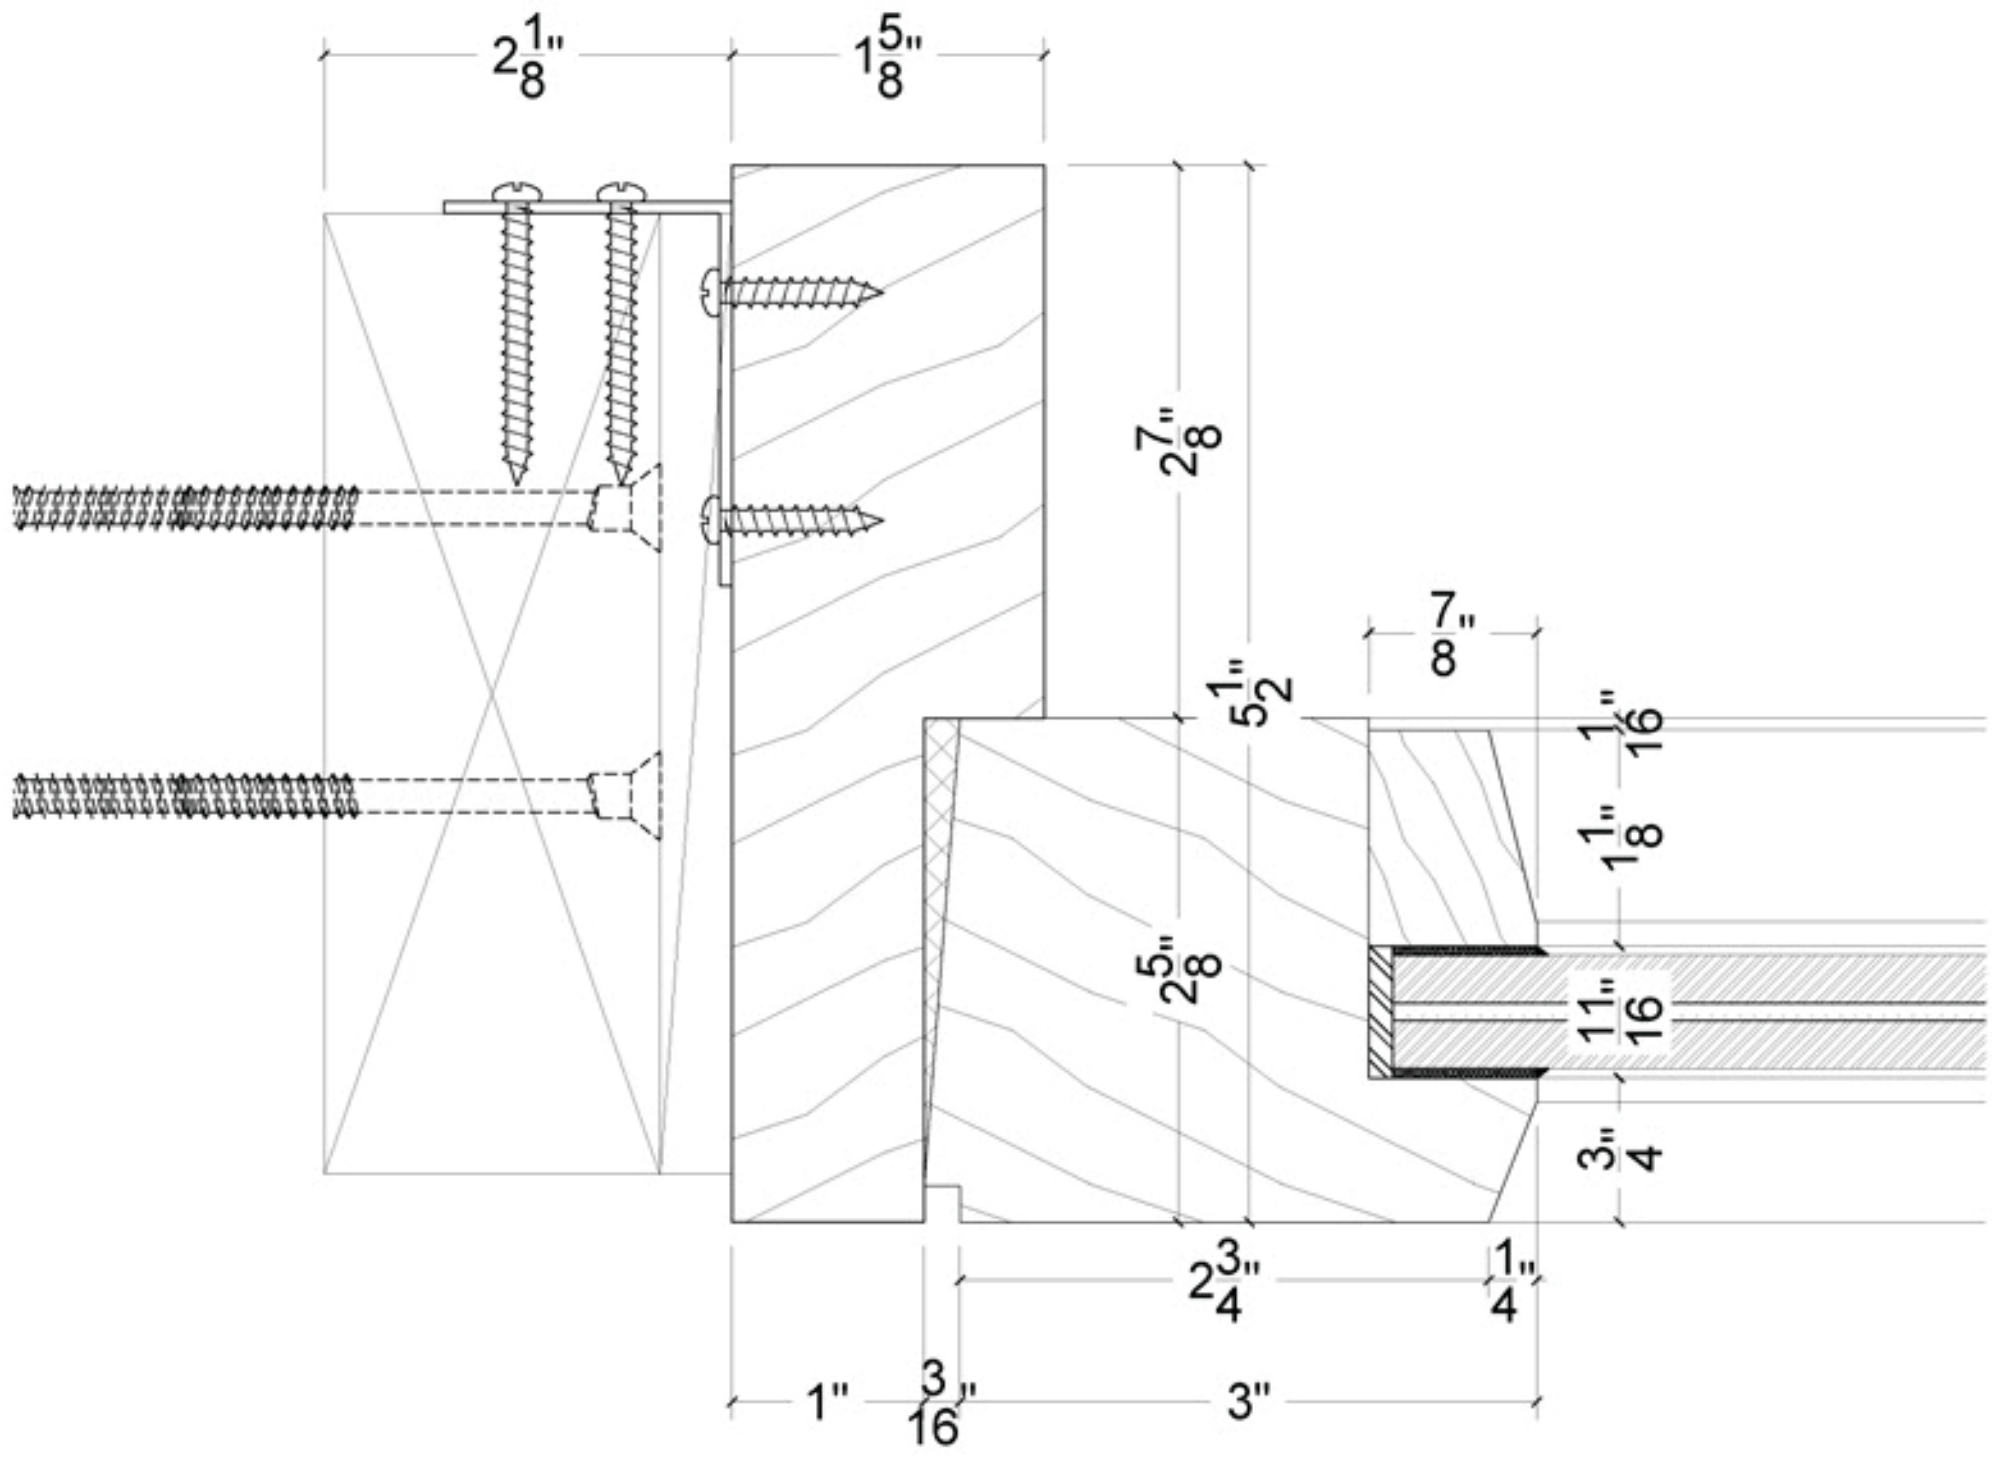

4 JAMB LEG DETAILS - FIXED STOREFRONT WINDOW
D-02 SCALE: 1' = 1'-0"

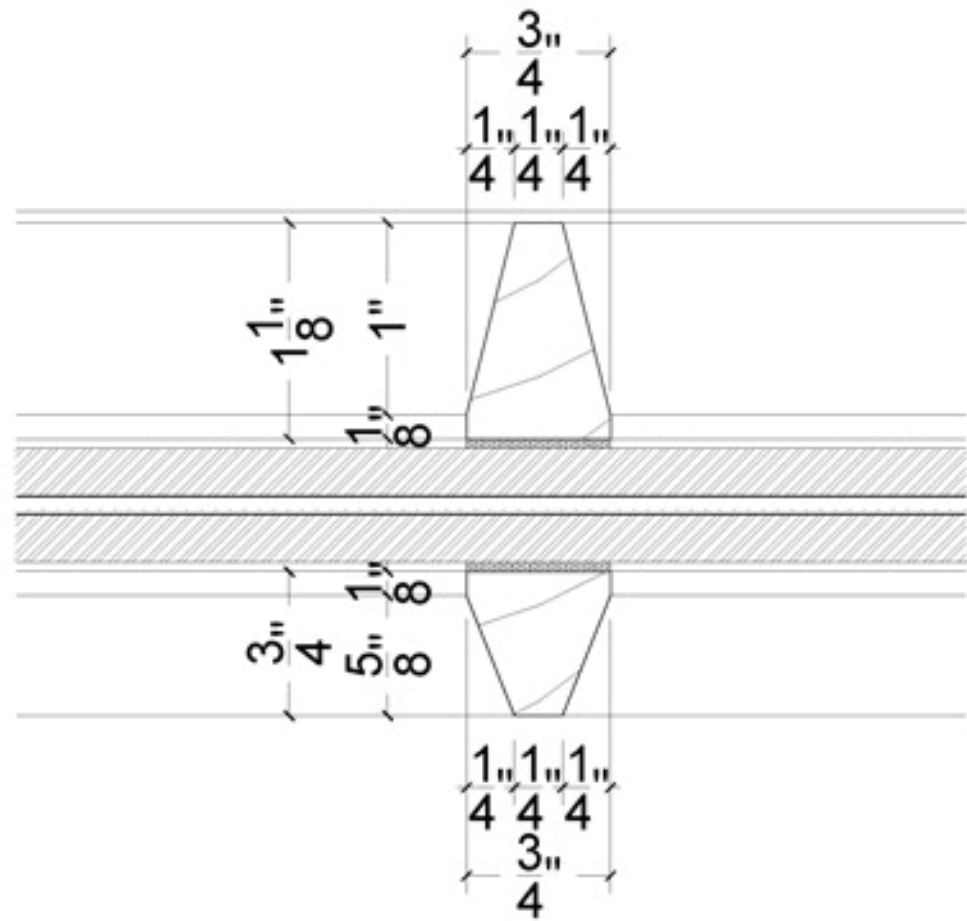

5 VERTICAL STICKING DETAILS - FIXED STOREFRONT WINDOW
D-02 SCALE: 1' = 1'-0"

COURTYARD STOREFRONT WINDOW - DETAILS

DRAWINGS PREPARED BY OLIVERI MILLWORKS



One Biscayne Tower 1670
2 South Biscayne Boulevard Miami, FL 33131
T. (305) 482-8700
Stantec Architecture Inc. - AA26000733



ROBERT A.M. STERN ARCHITECTS
One Park Avenue, New York, NY 10016
T. (212) 967-5100

Paramount Theater

139 N COUNTY RD
PALM BEACH, FL 33480

12/07/23
FINAL
DROP OFF


EX-6.2




RETAIL DOOR (H.A.B.S. 1971)




RETAIL DOOR TODAY

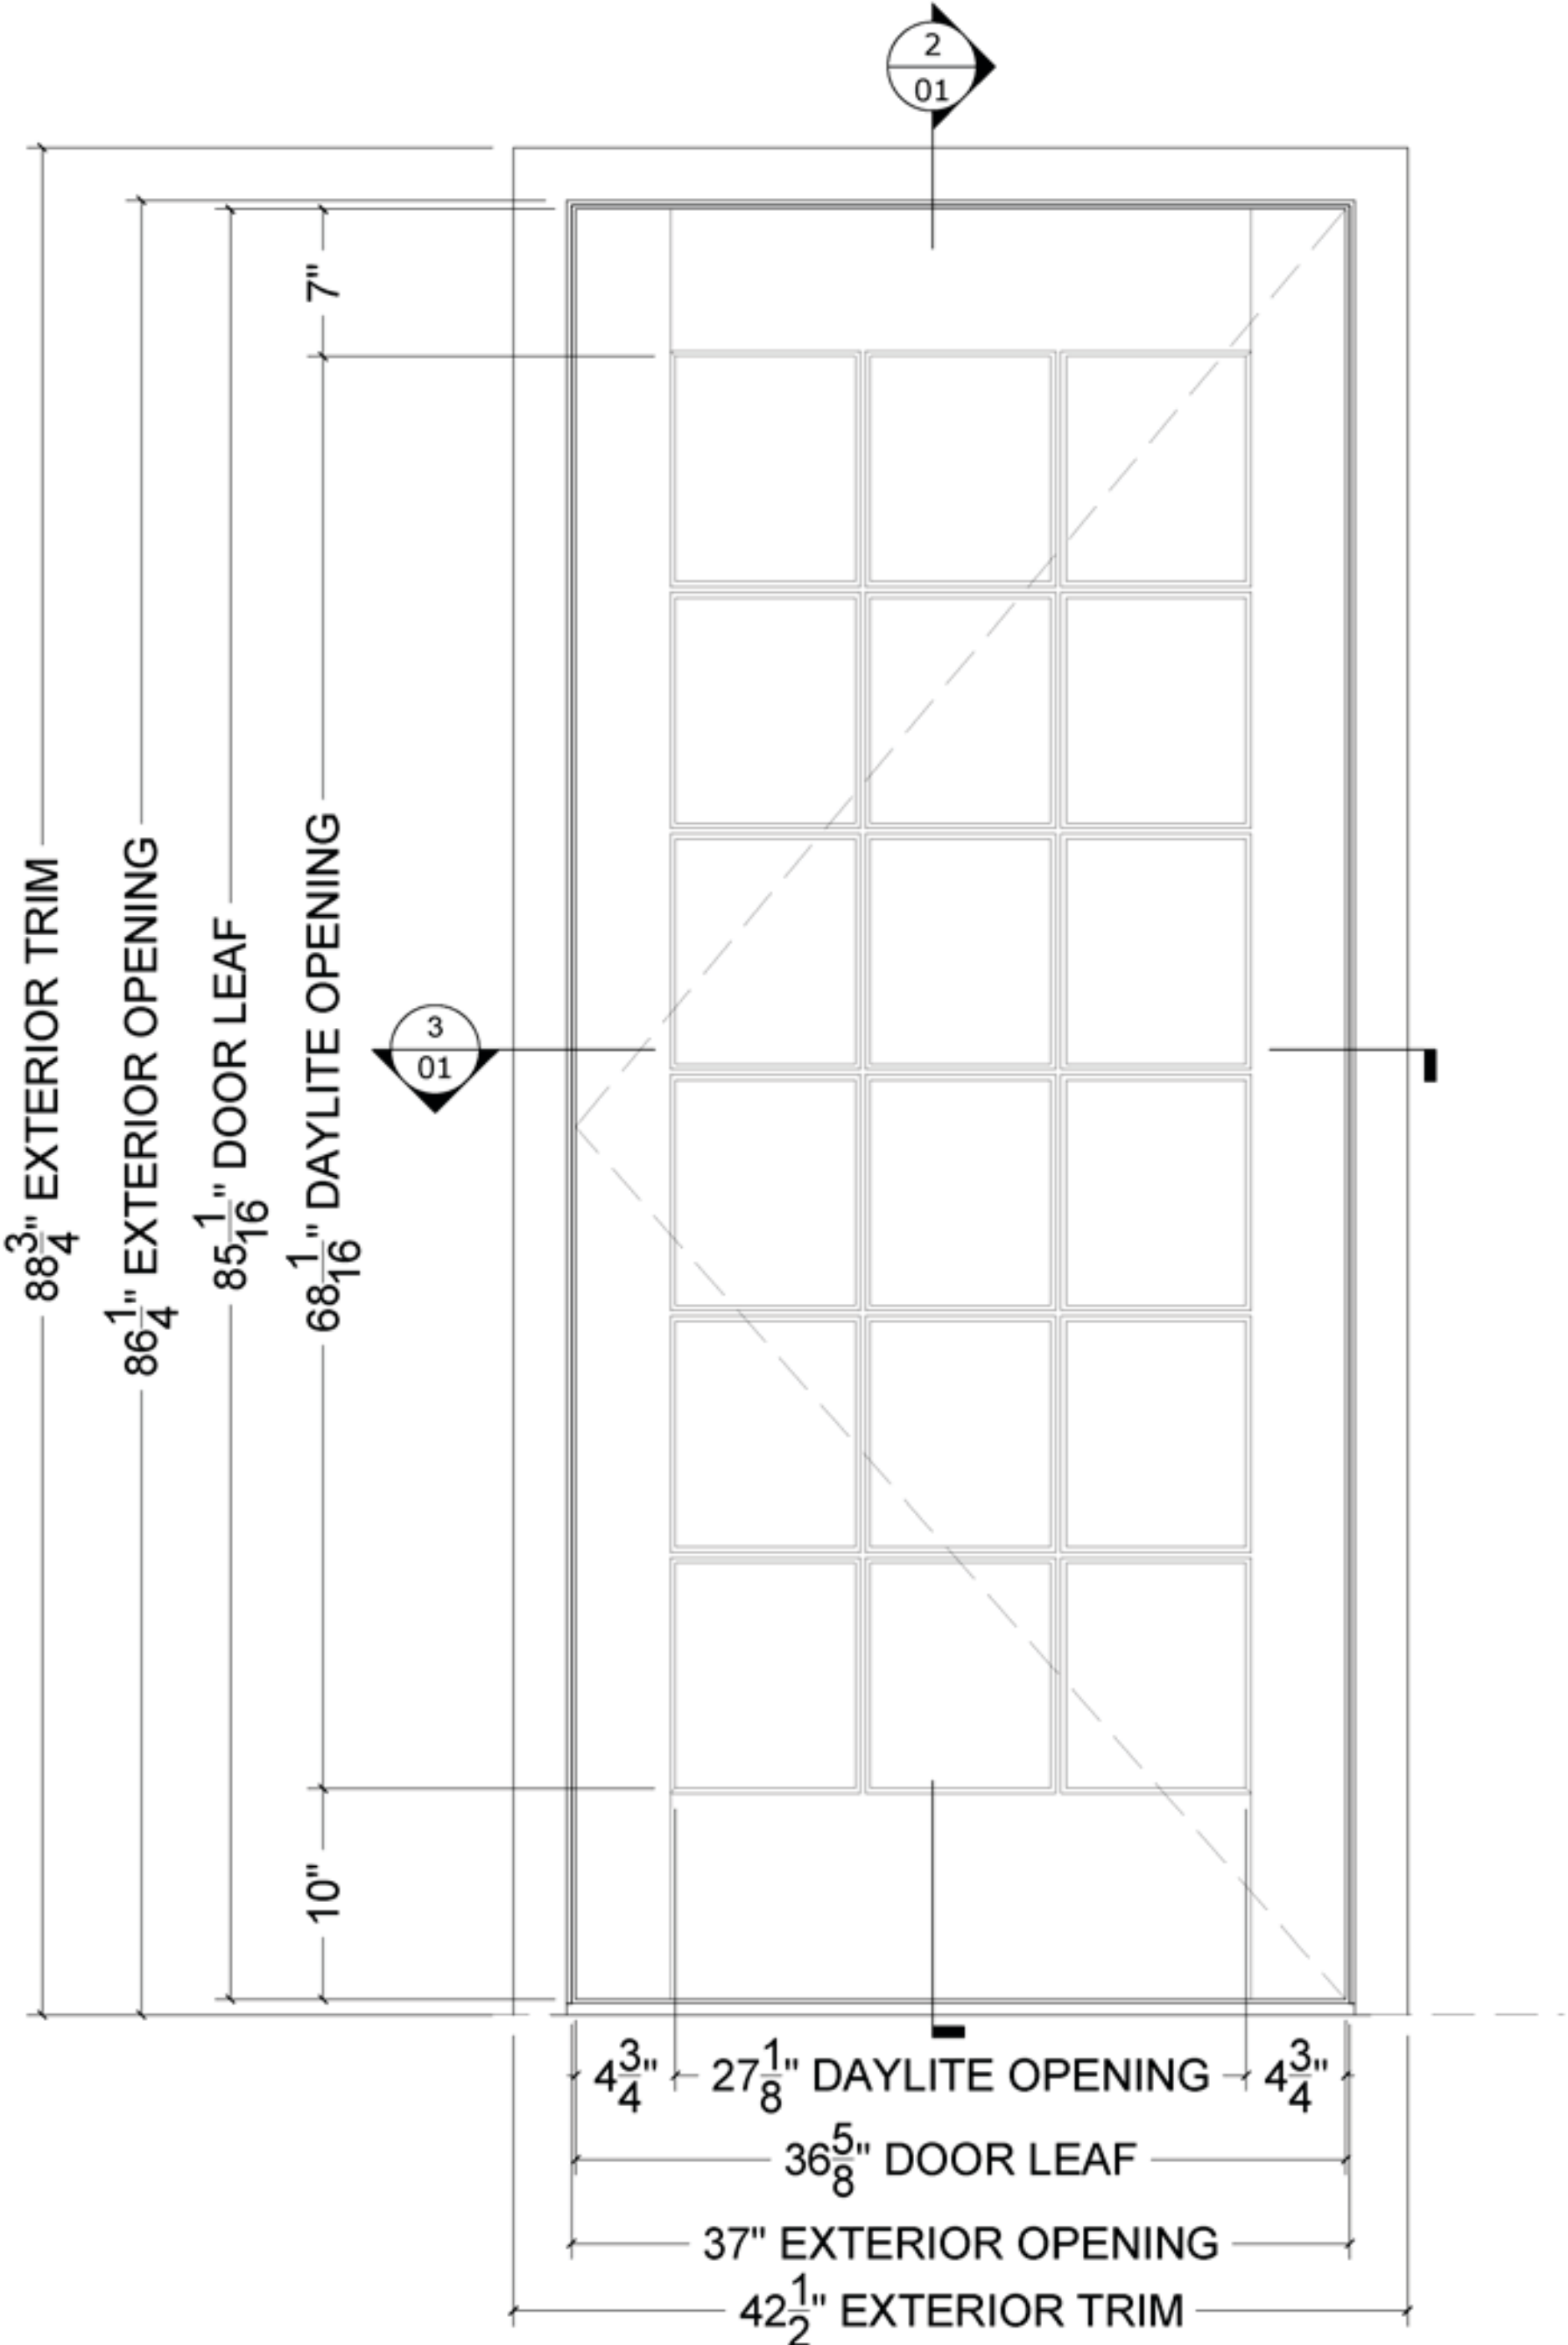

ELEVATION

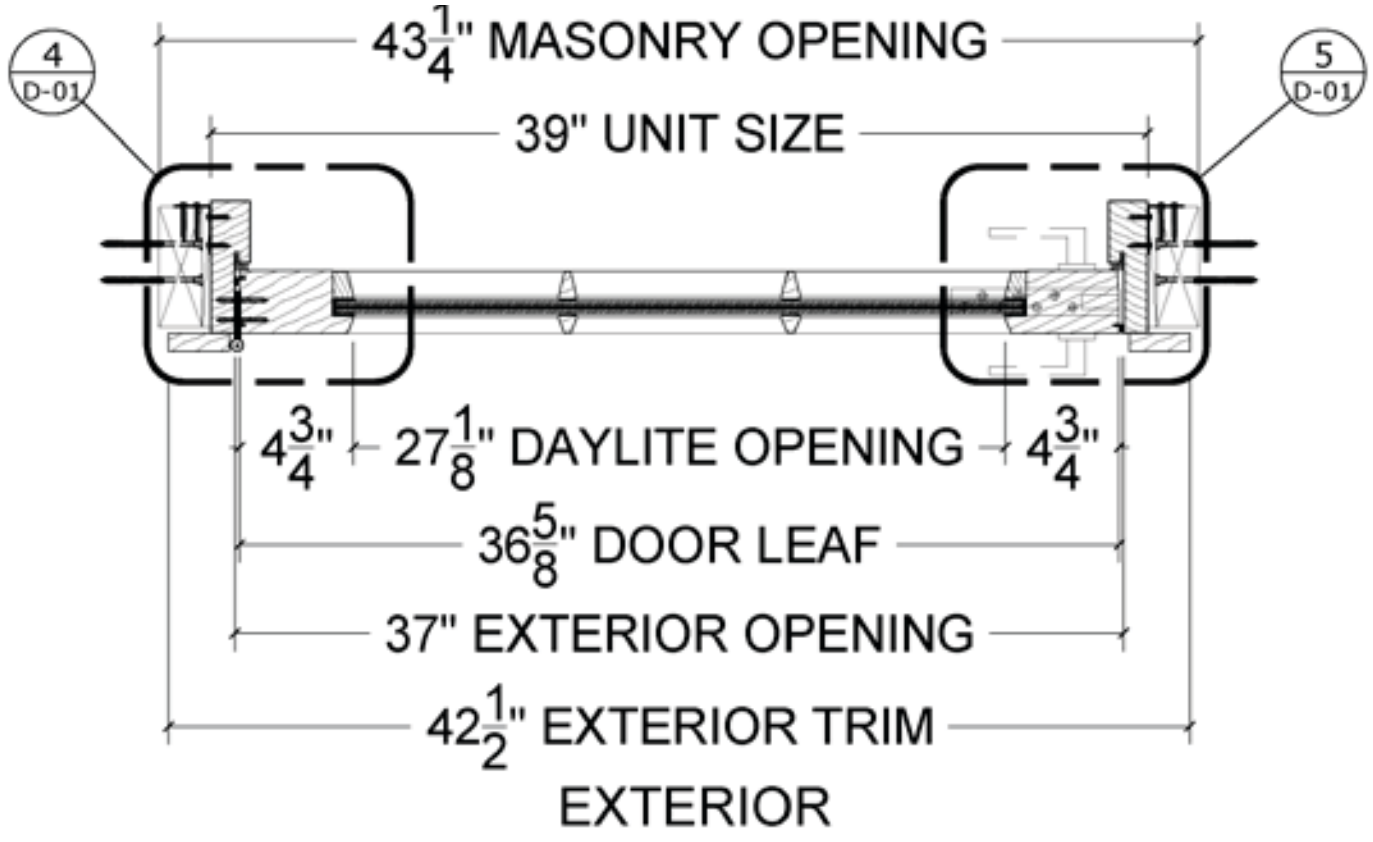


PLAN

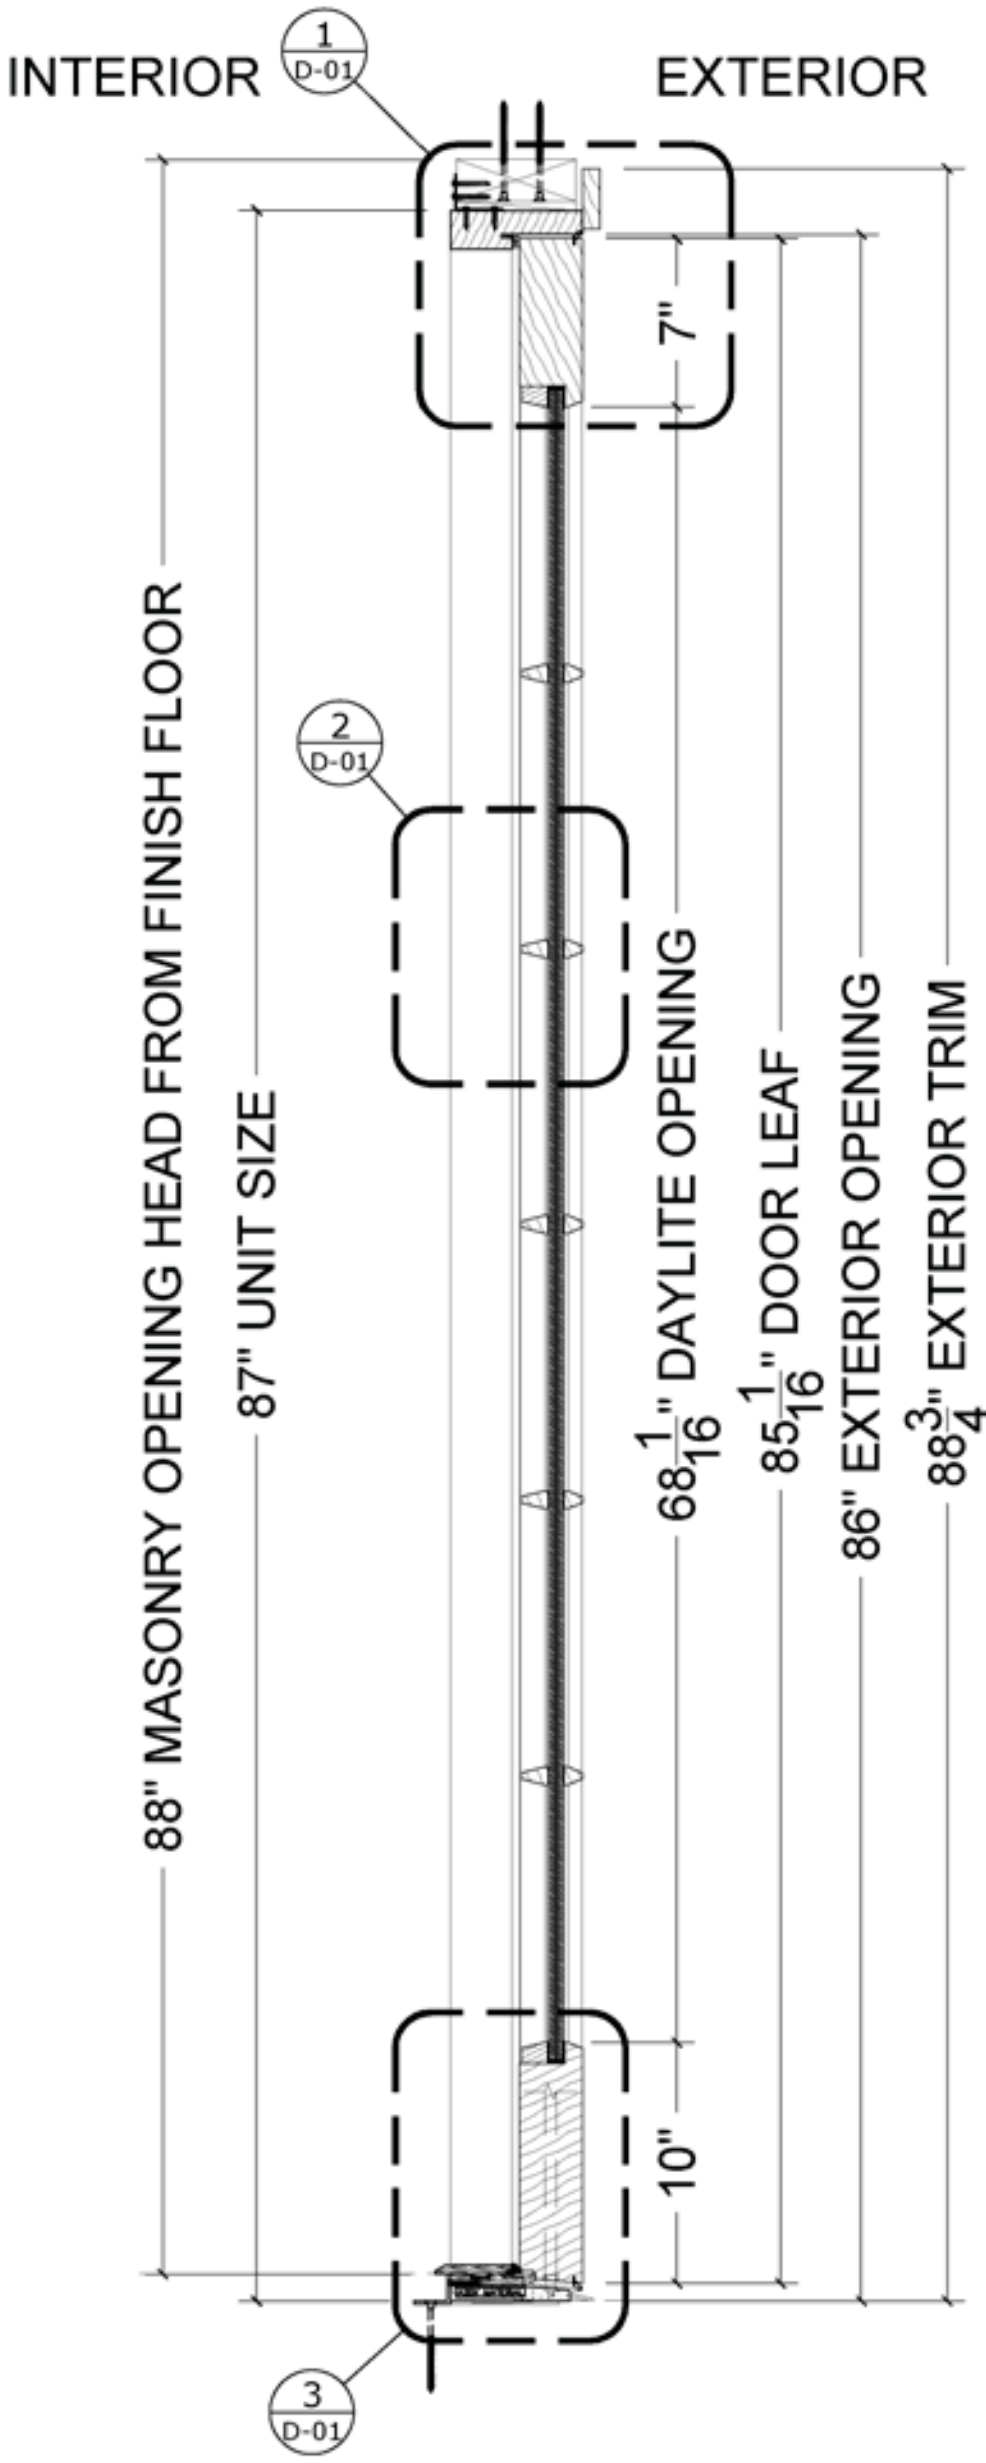


SECTION

KEY ELEVATION

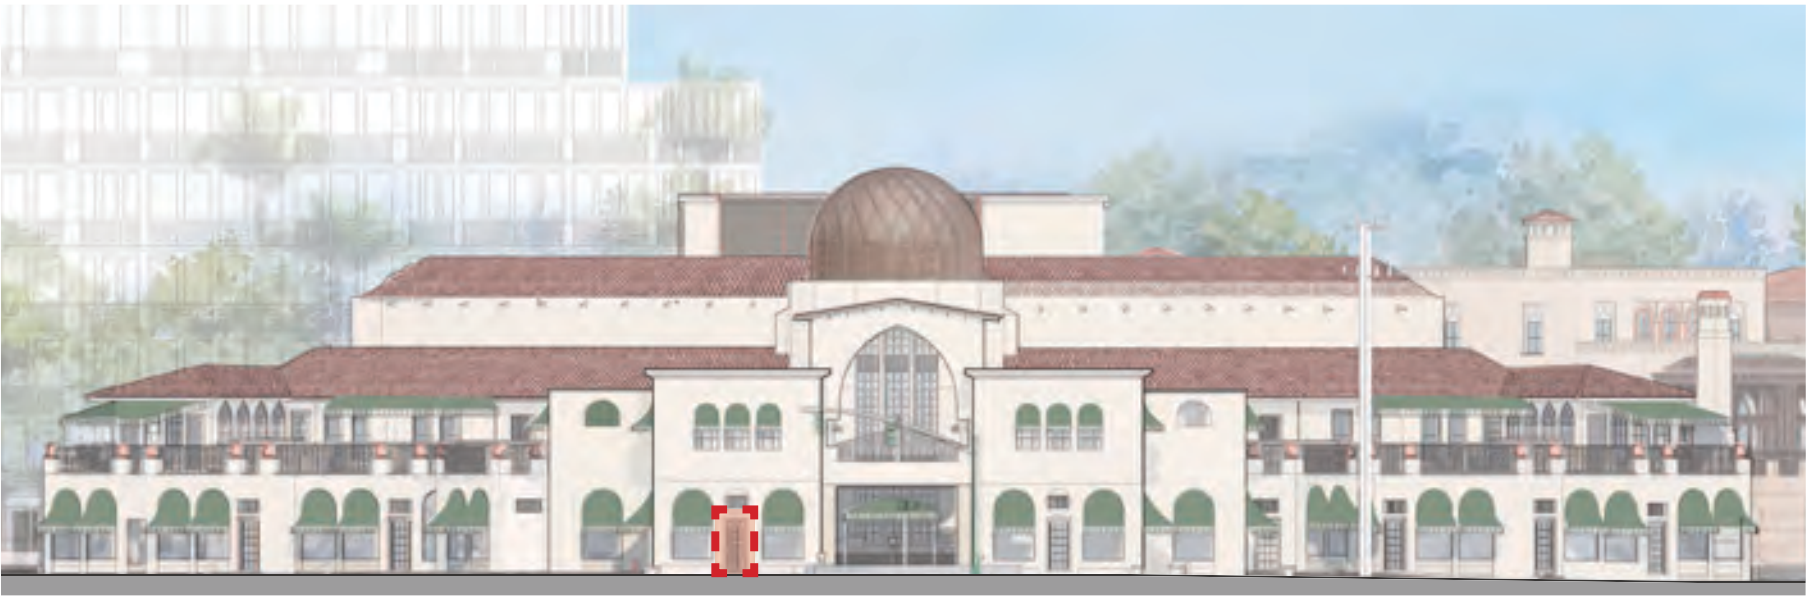


**Exact dimensions of masonry openings to be verified in filed*

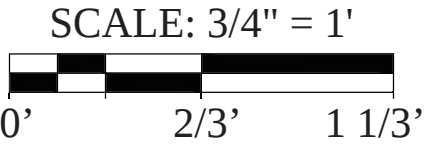


TYPICAL RETAIL DOOR

DRAWINGS PREPARED BY OLIVERI MILLWORKS

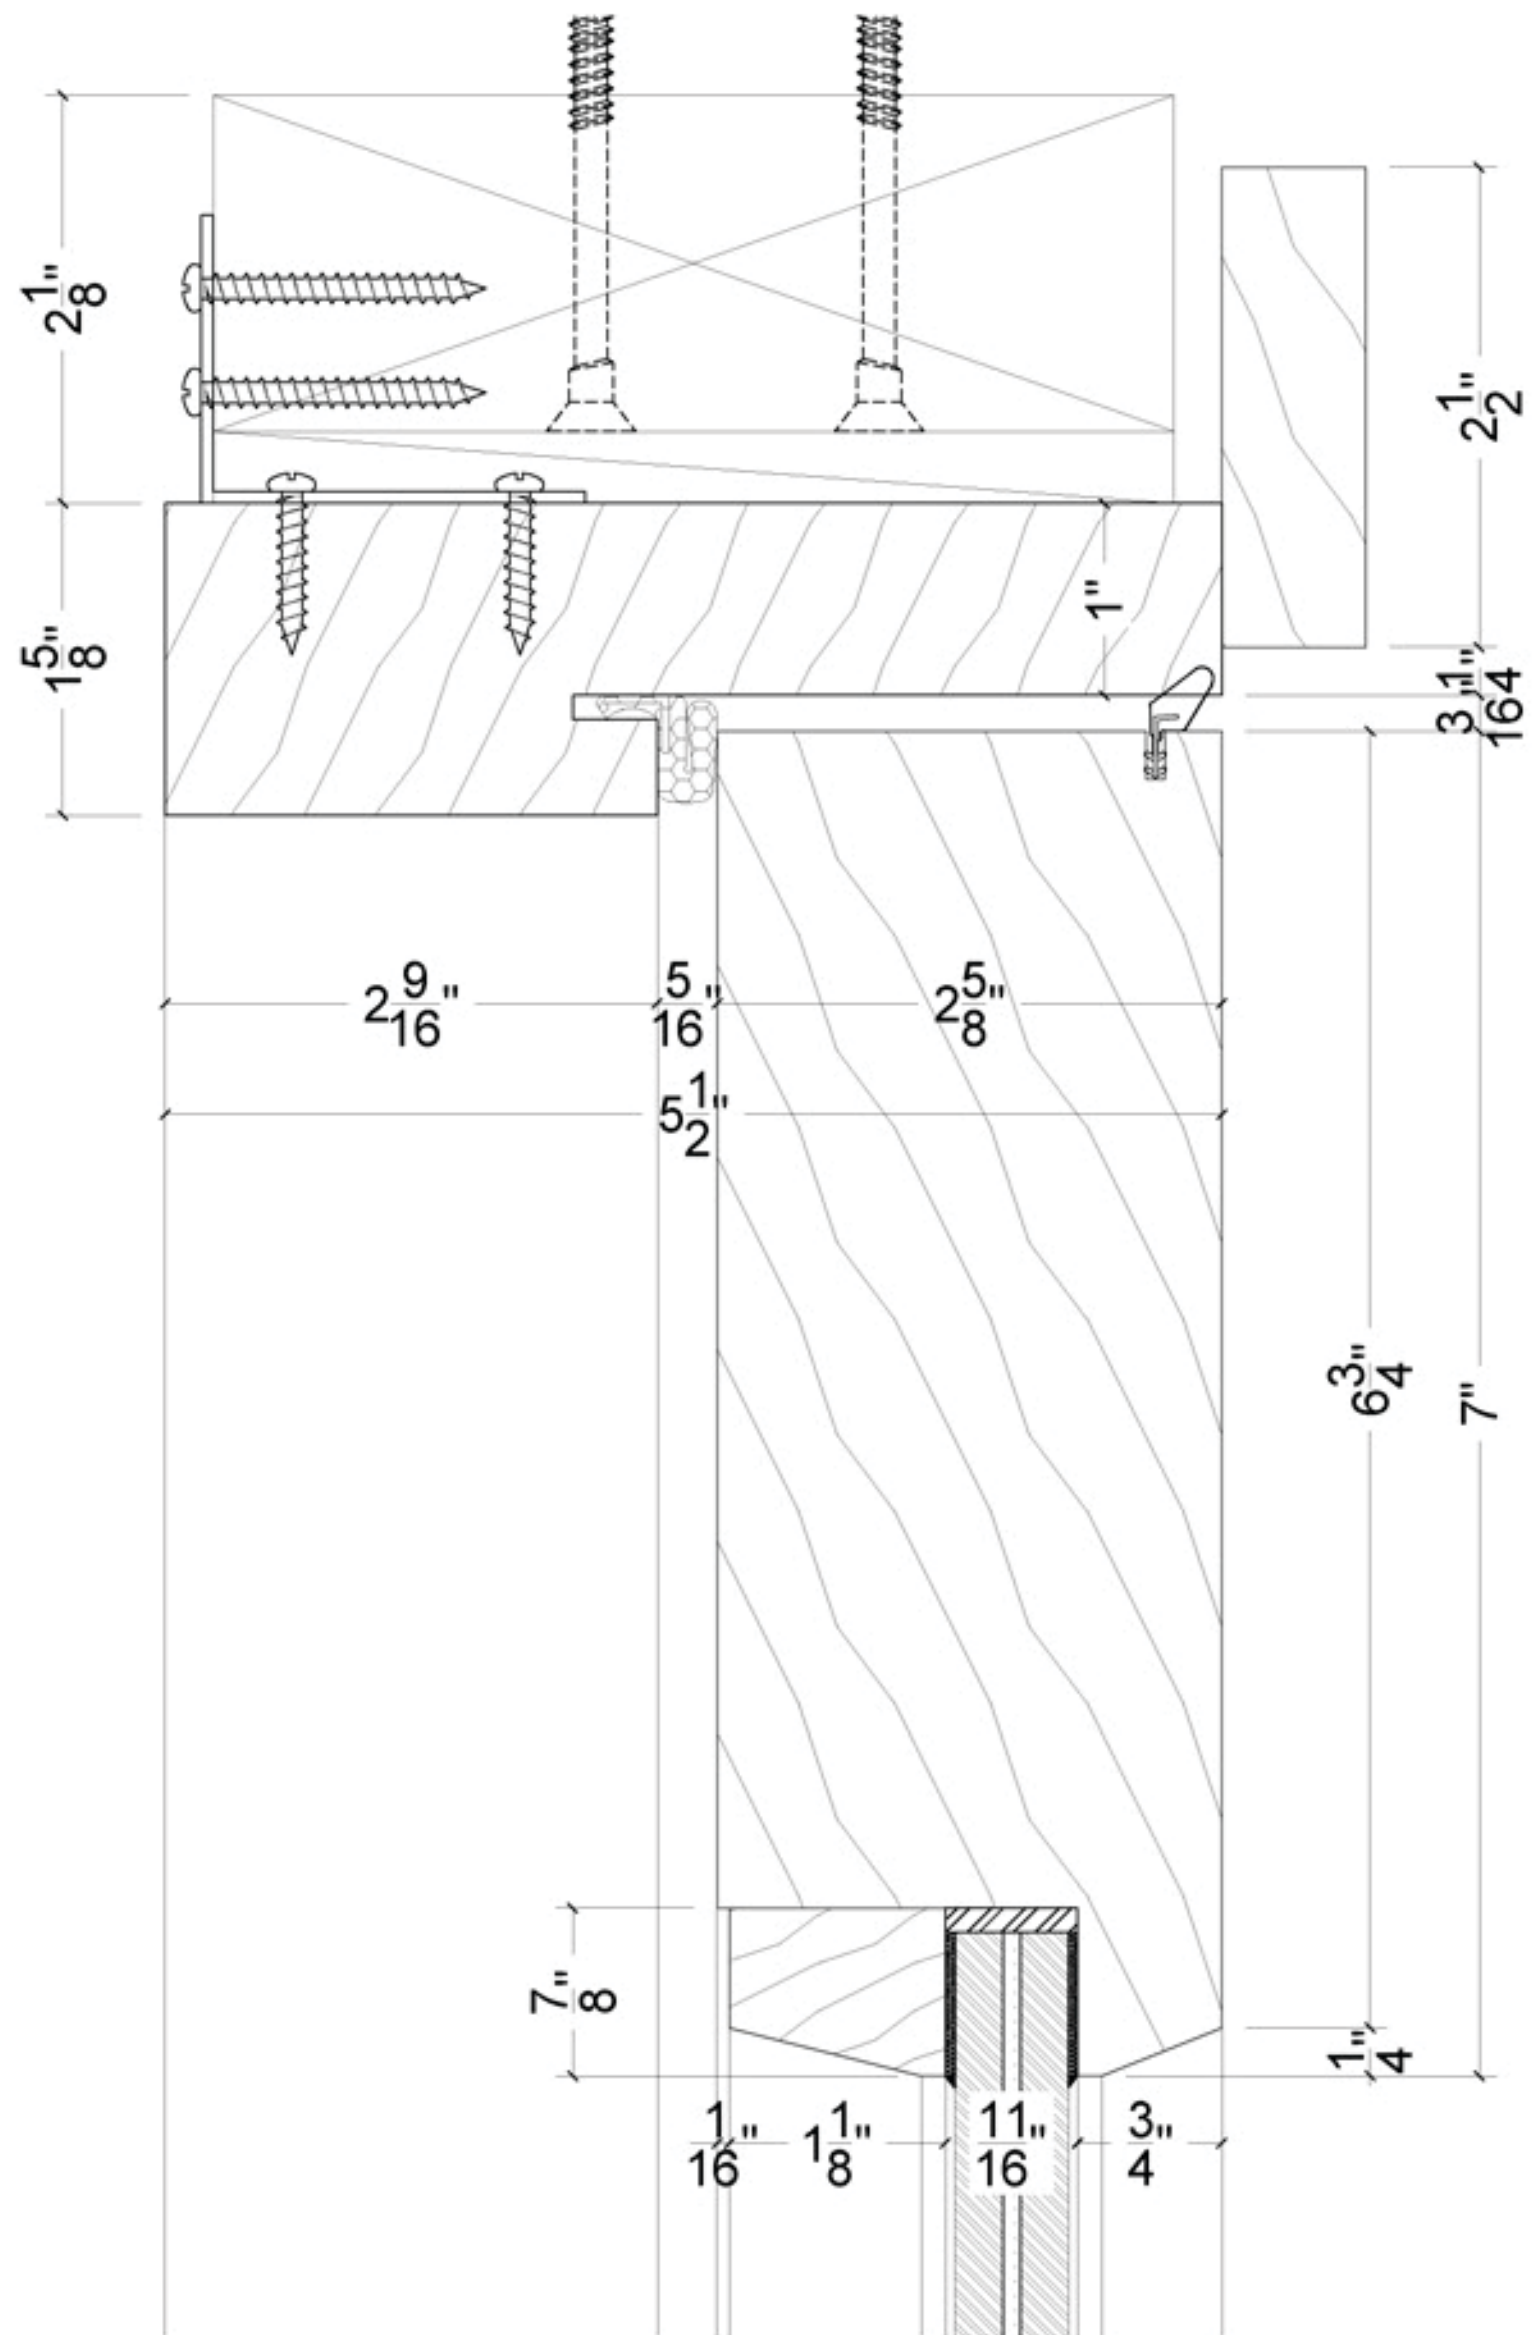


1 HEAD SECTION DETAILS - SINGLE OUTSWING DOOR
D-01 SCALE: 1' = 1'-0"

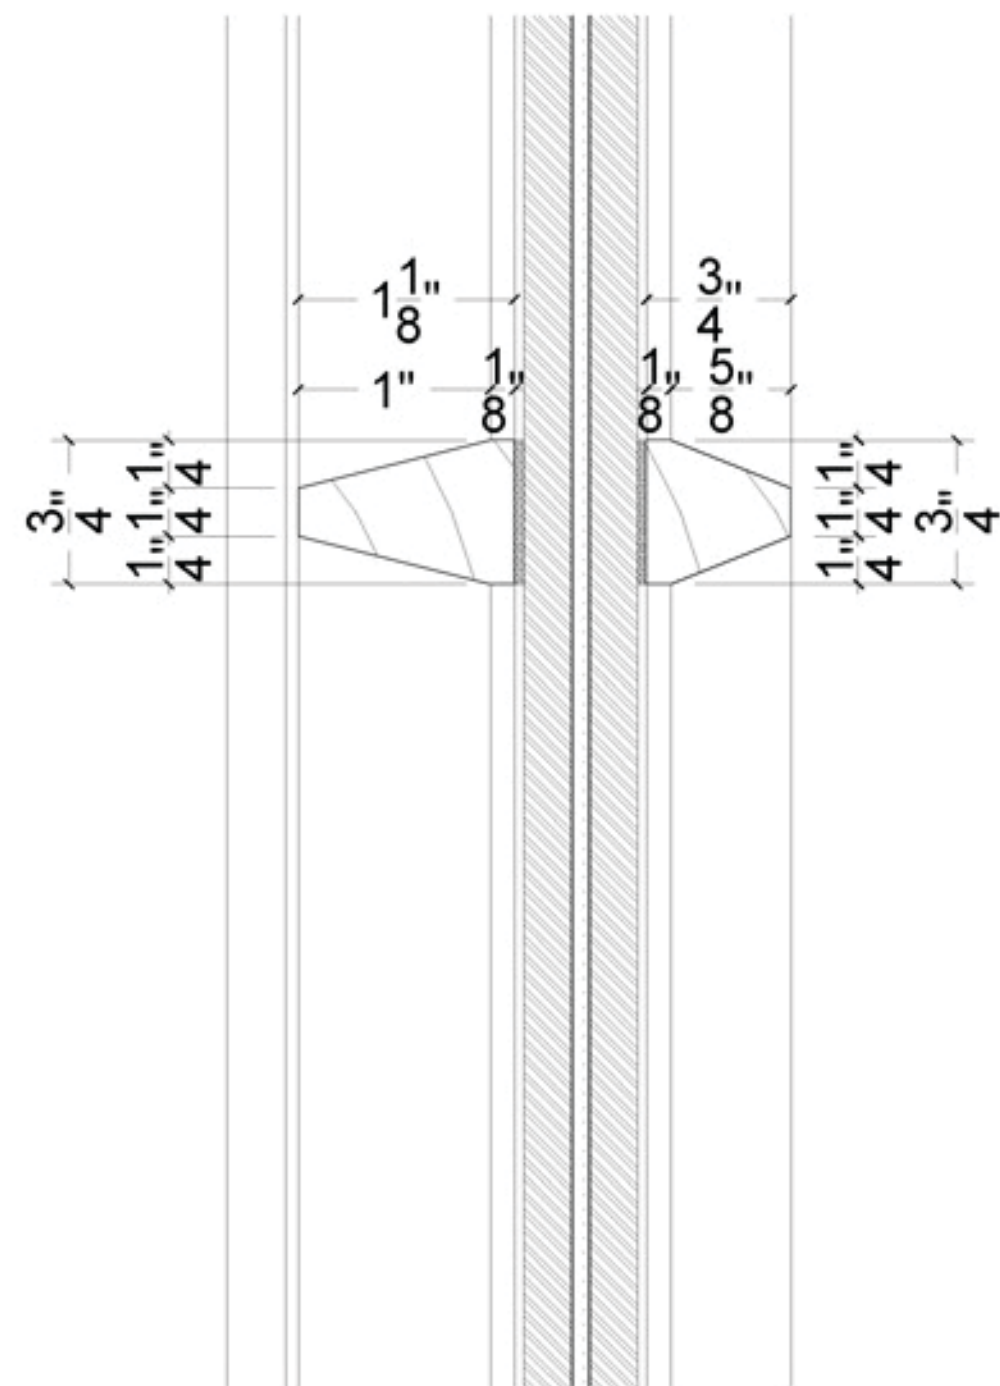


2 STICKING DETAILS - SINGLE OUTSWING DOOR
D-01 SCALE: 1' = 1'-0"


NOTE: EXACT DIMENSIONS OF MASONRY OPENINGS WILL BE VERIFIED IN FIELD

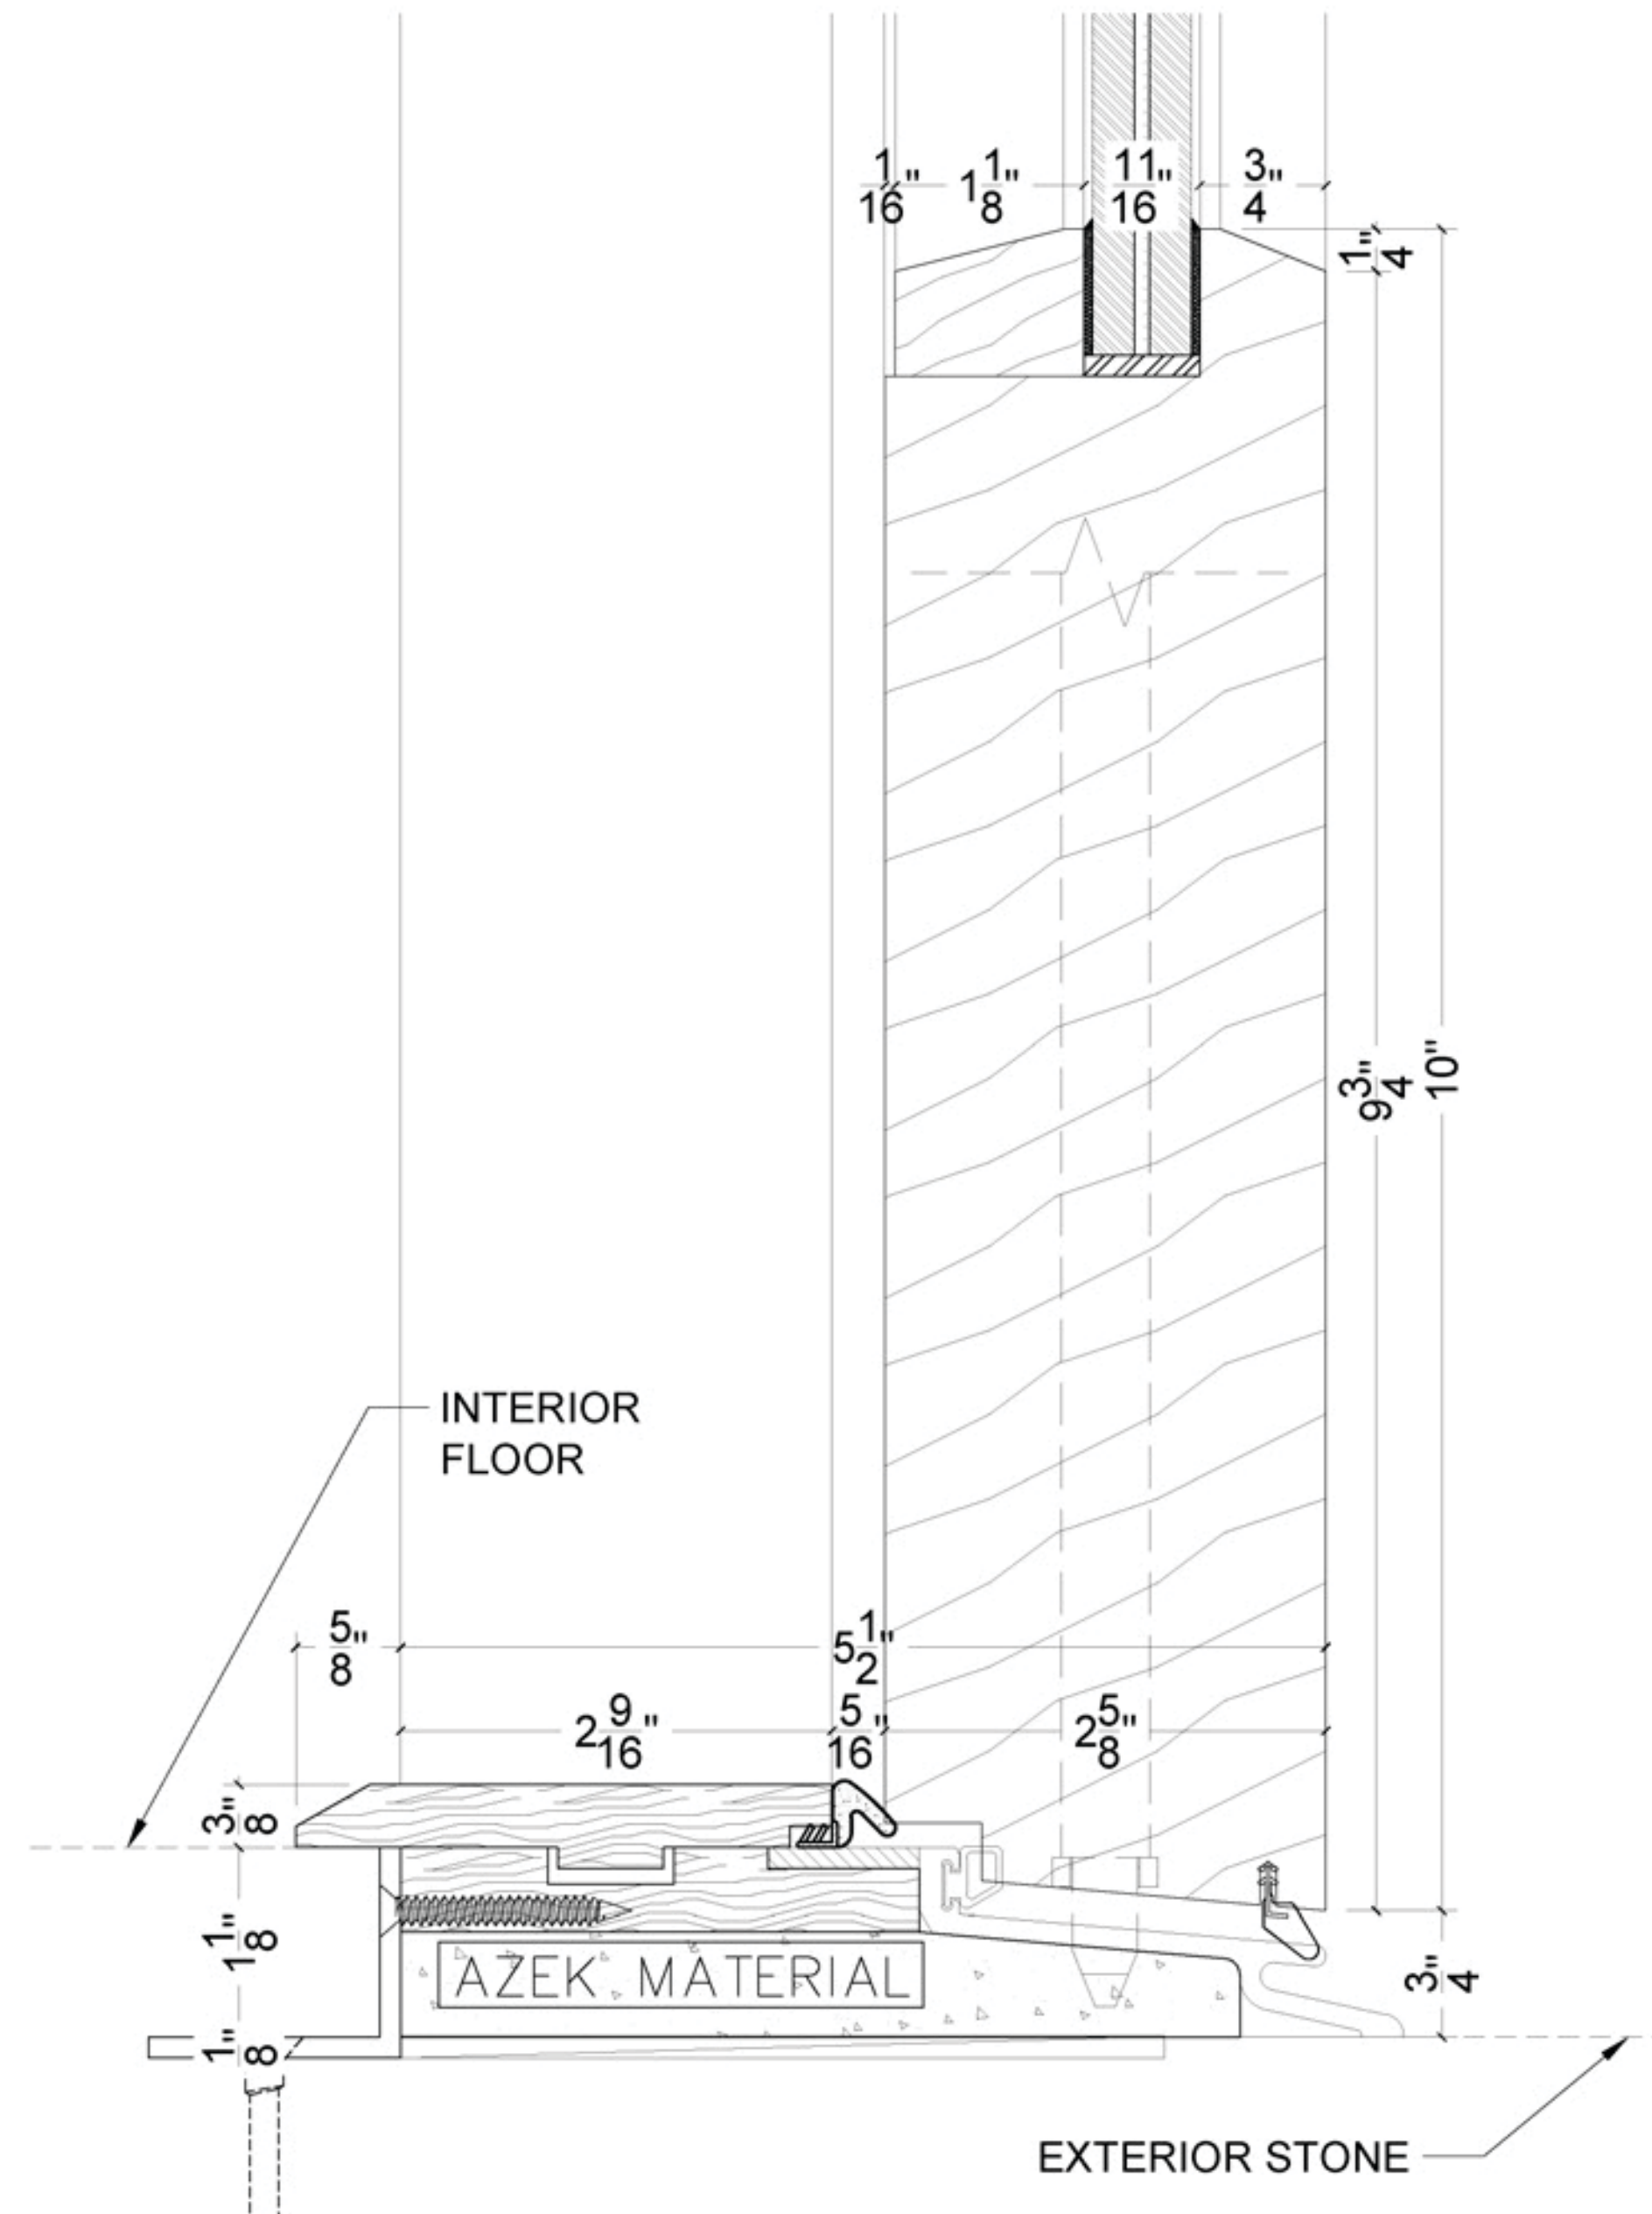

3 BOTTOM RAIL/THRESHOLD DETAILS - SINGLE OUTSWING DOOR
D-01 SCALE: 1' = 1'-0"

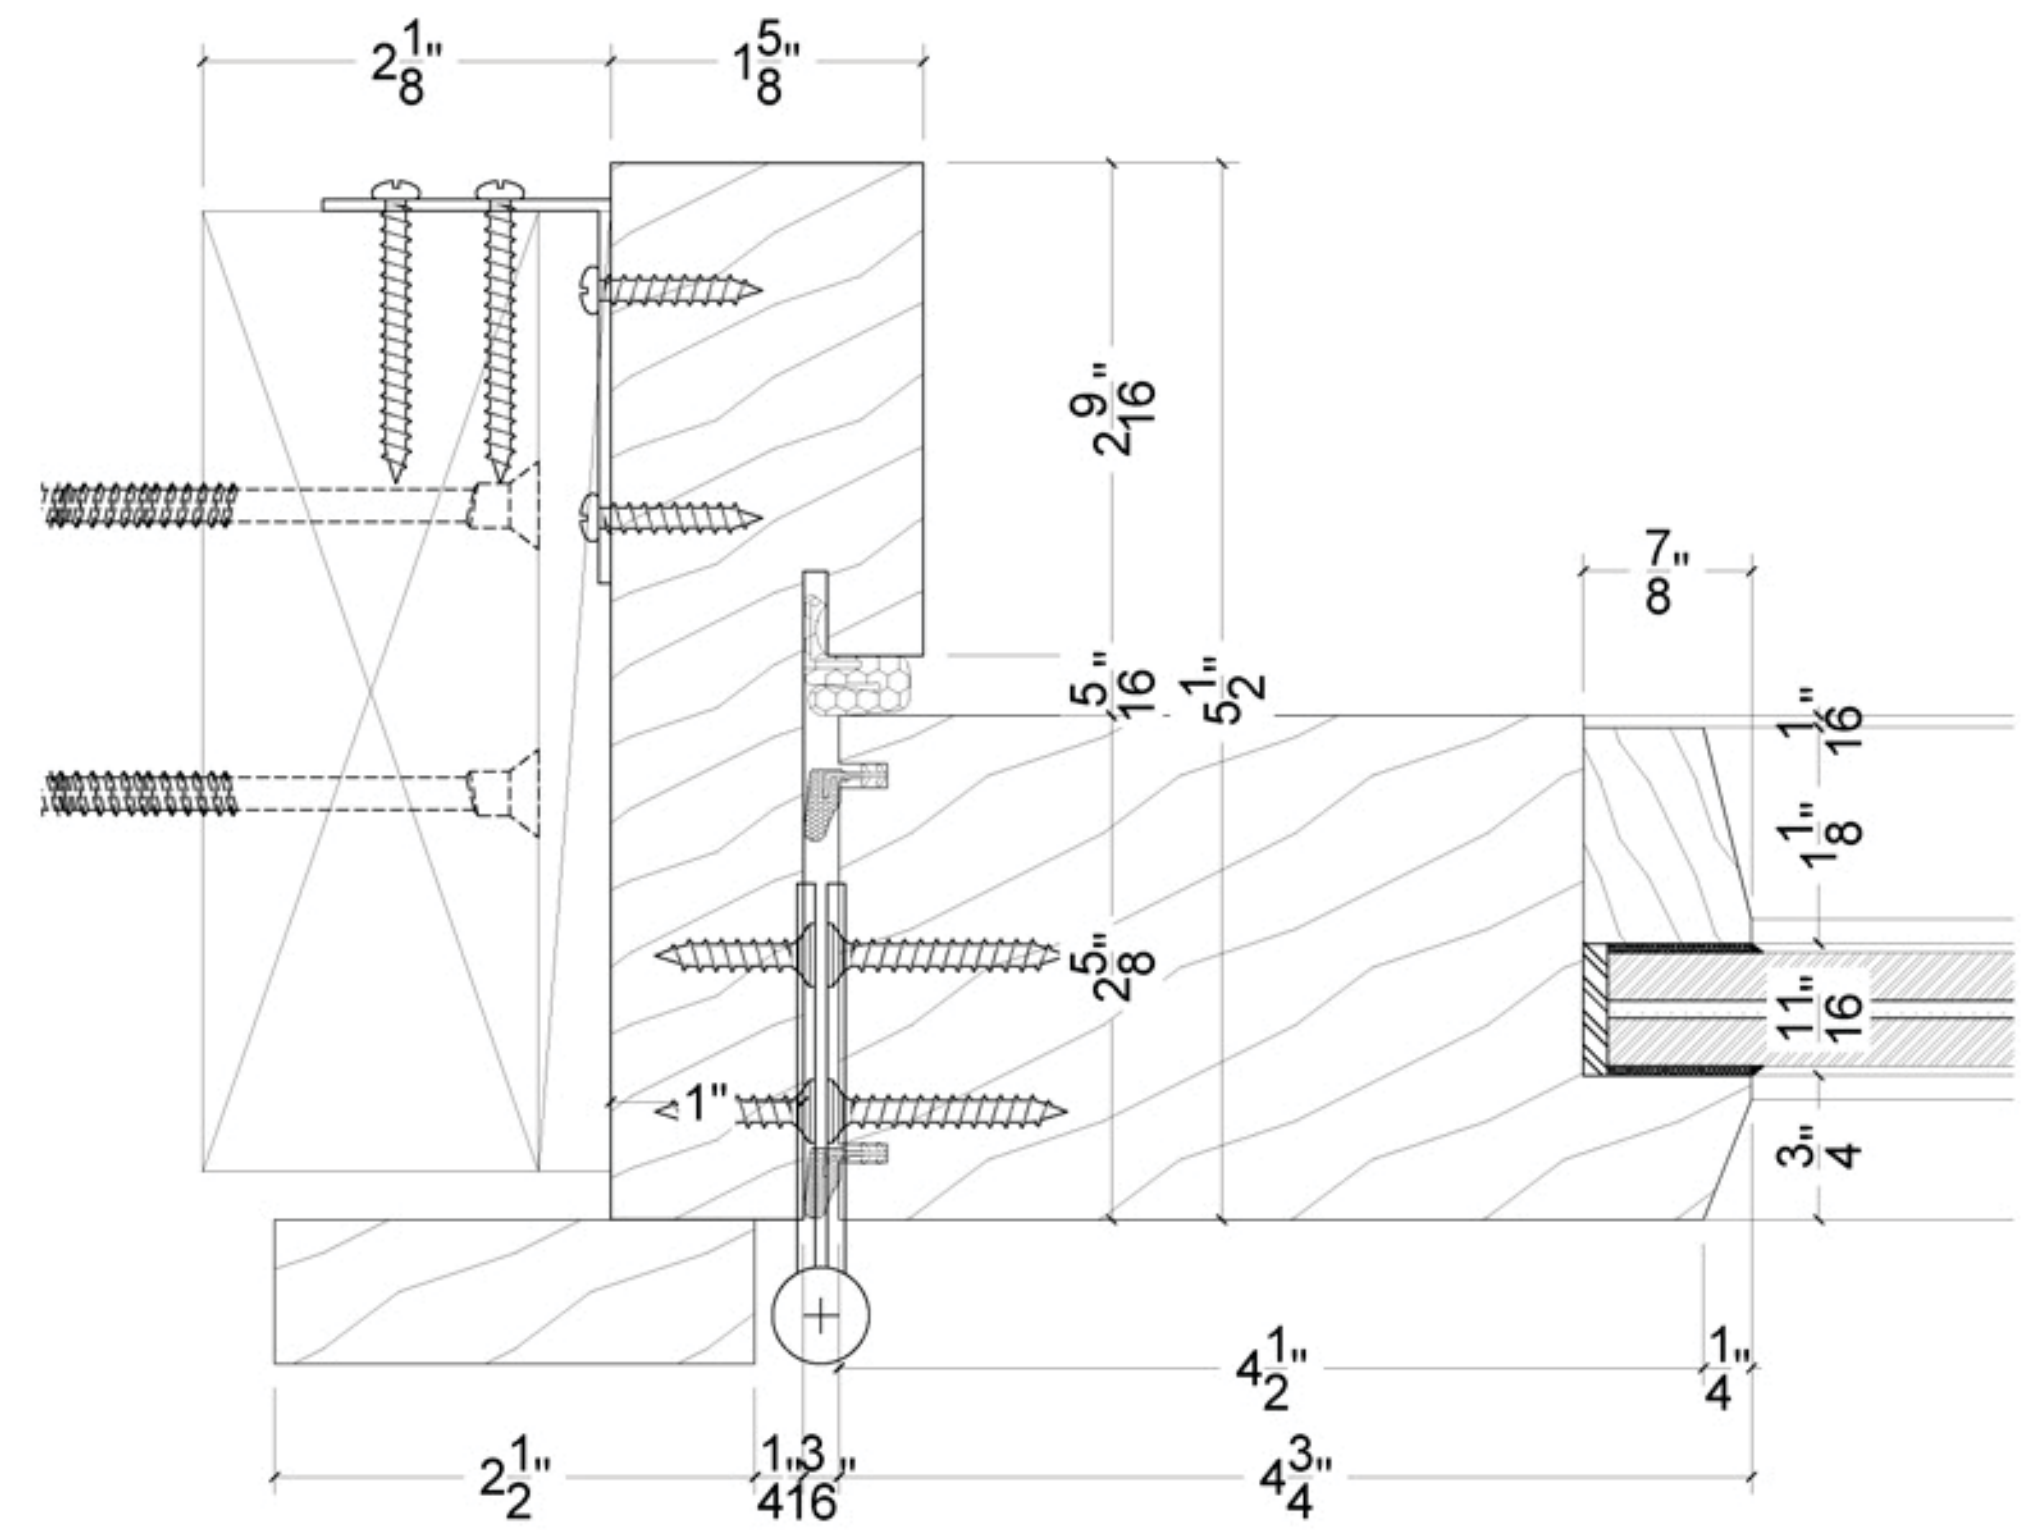

4 HINGE SIDE JAMB LEG DETAILS - SINGLE OUTSWING DOOR
D-01 SCALE: 1' = 1'-0"

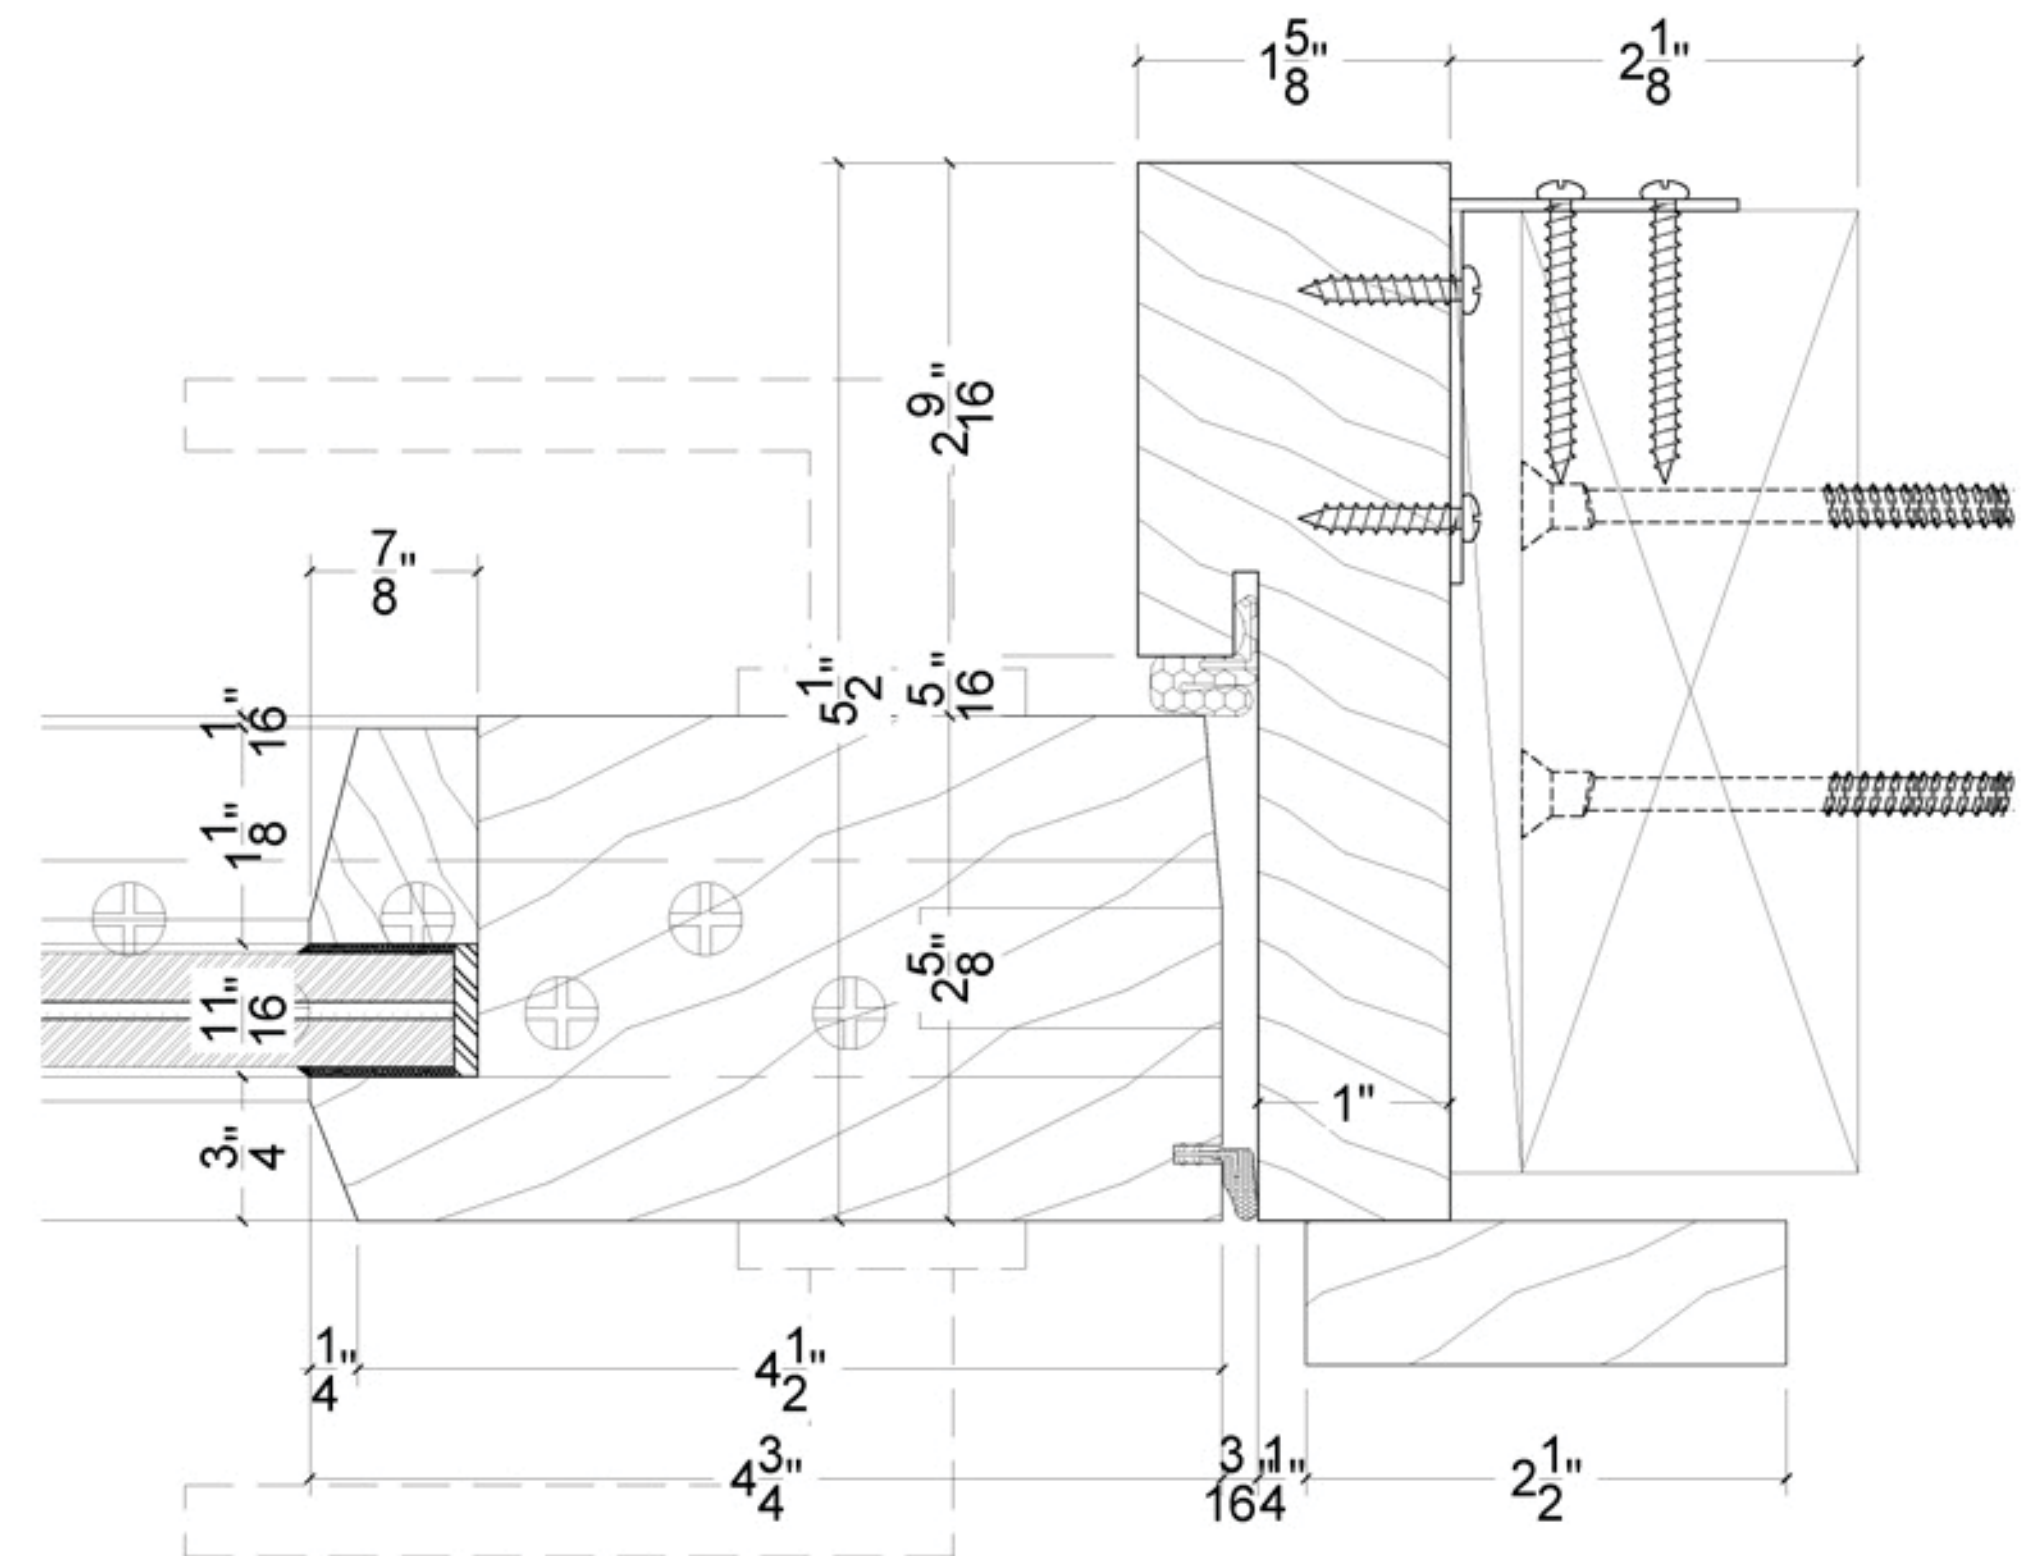

5 HANDLE SIDE JAMB LEG DETAILS - SINGLE OUTSWING DOOR
D-01 SCALE: 1' = 1'-0"

TYPICAL RETAIL DOOR - DETAILS

DRAWINGS PREPARED BY OLIVERI MILLWORKS



One Biscayne Tower 1670
2 South Biscayne Boulevard Miami, FL 33131
T. (305) 482-8700
Stantec Architecture Inc. - AA26000733
Elvira Freire-Santamaria Lic. # AR95213





One Park Avenue, New York, NY 10016
T. (212) 967-5100

Paramount Theater

139 N COUNTY RD
PALM BEACH, FL 33480


12/07/23
FINAL
DROP OFF

EX-7.2

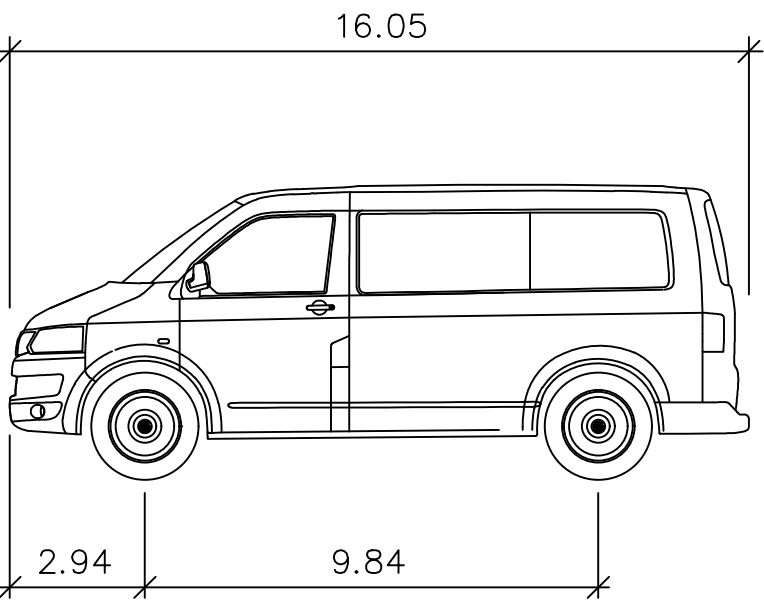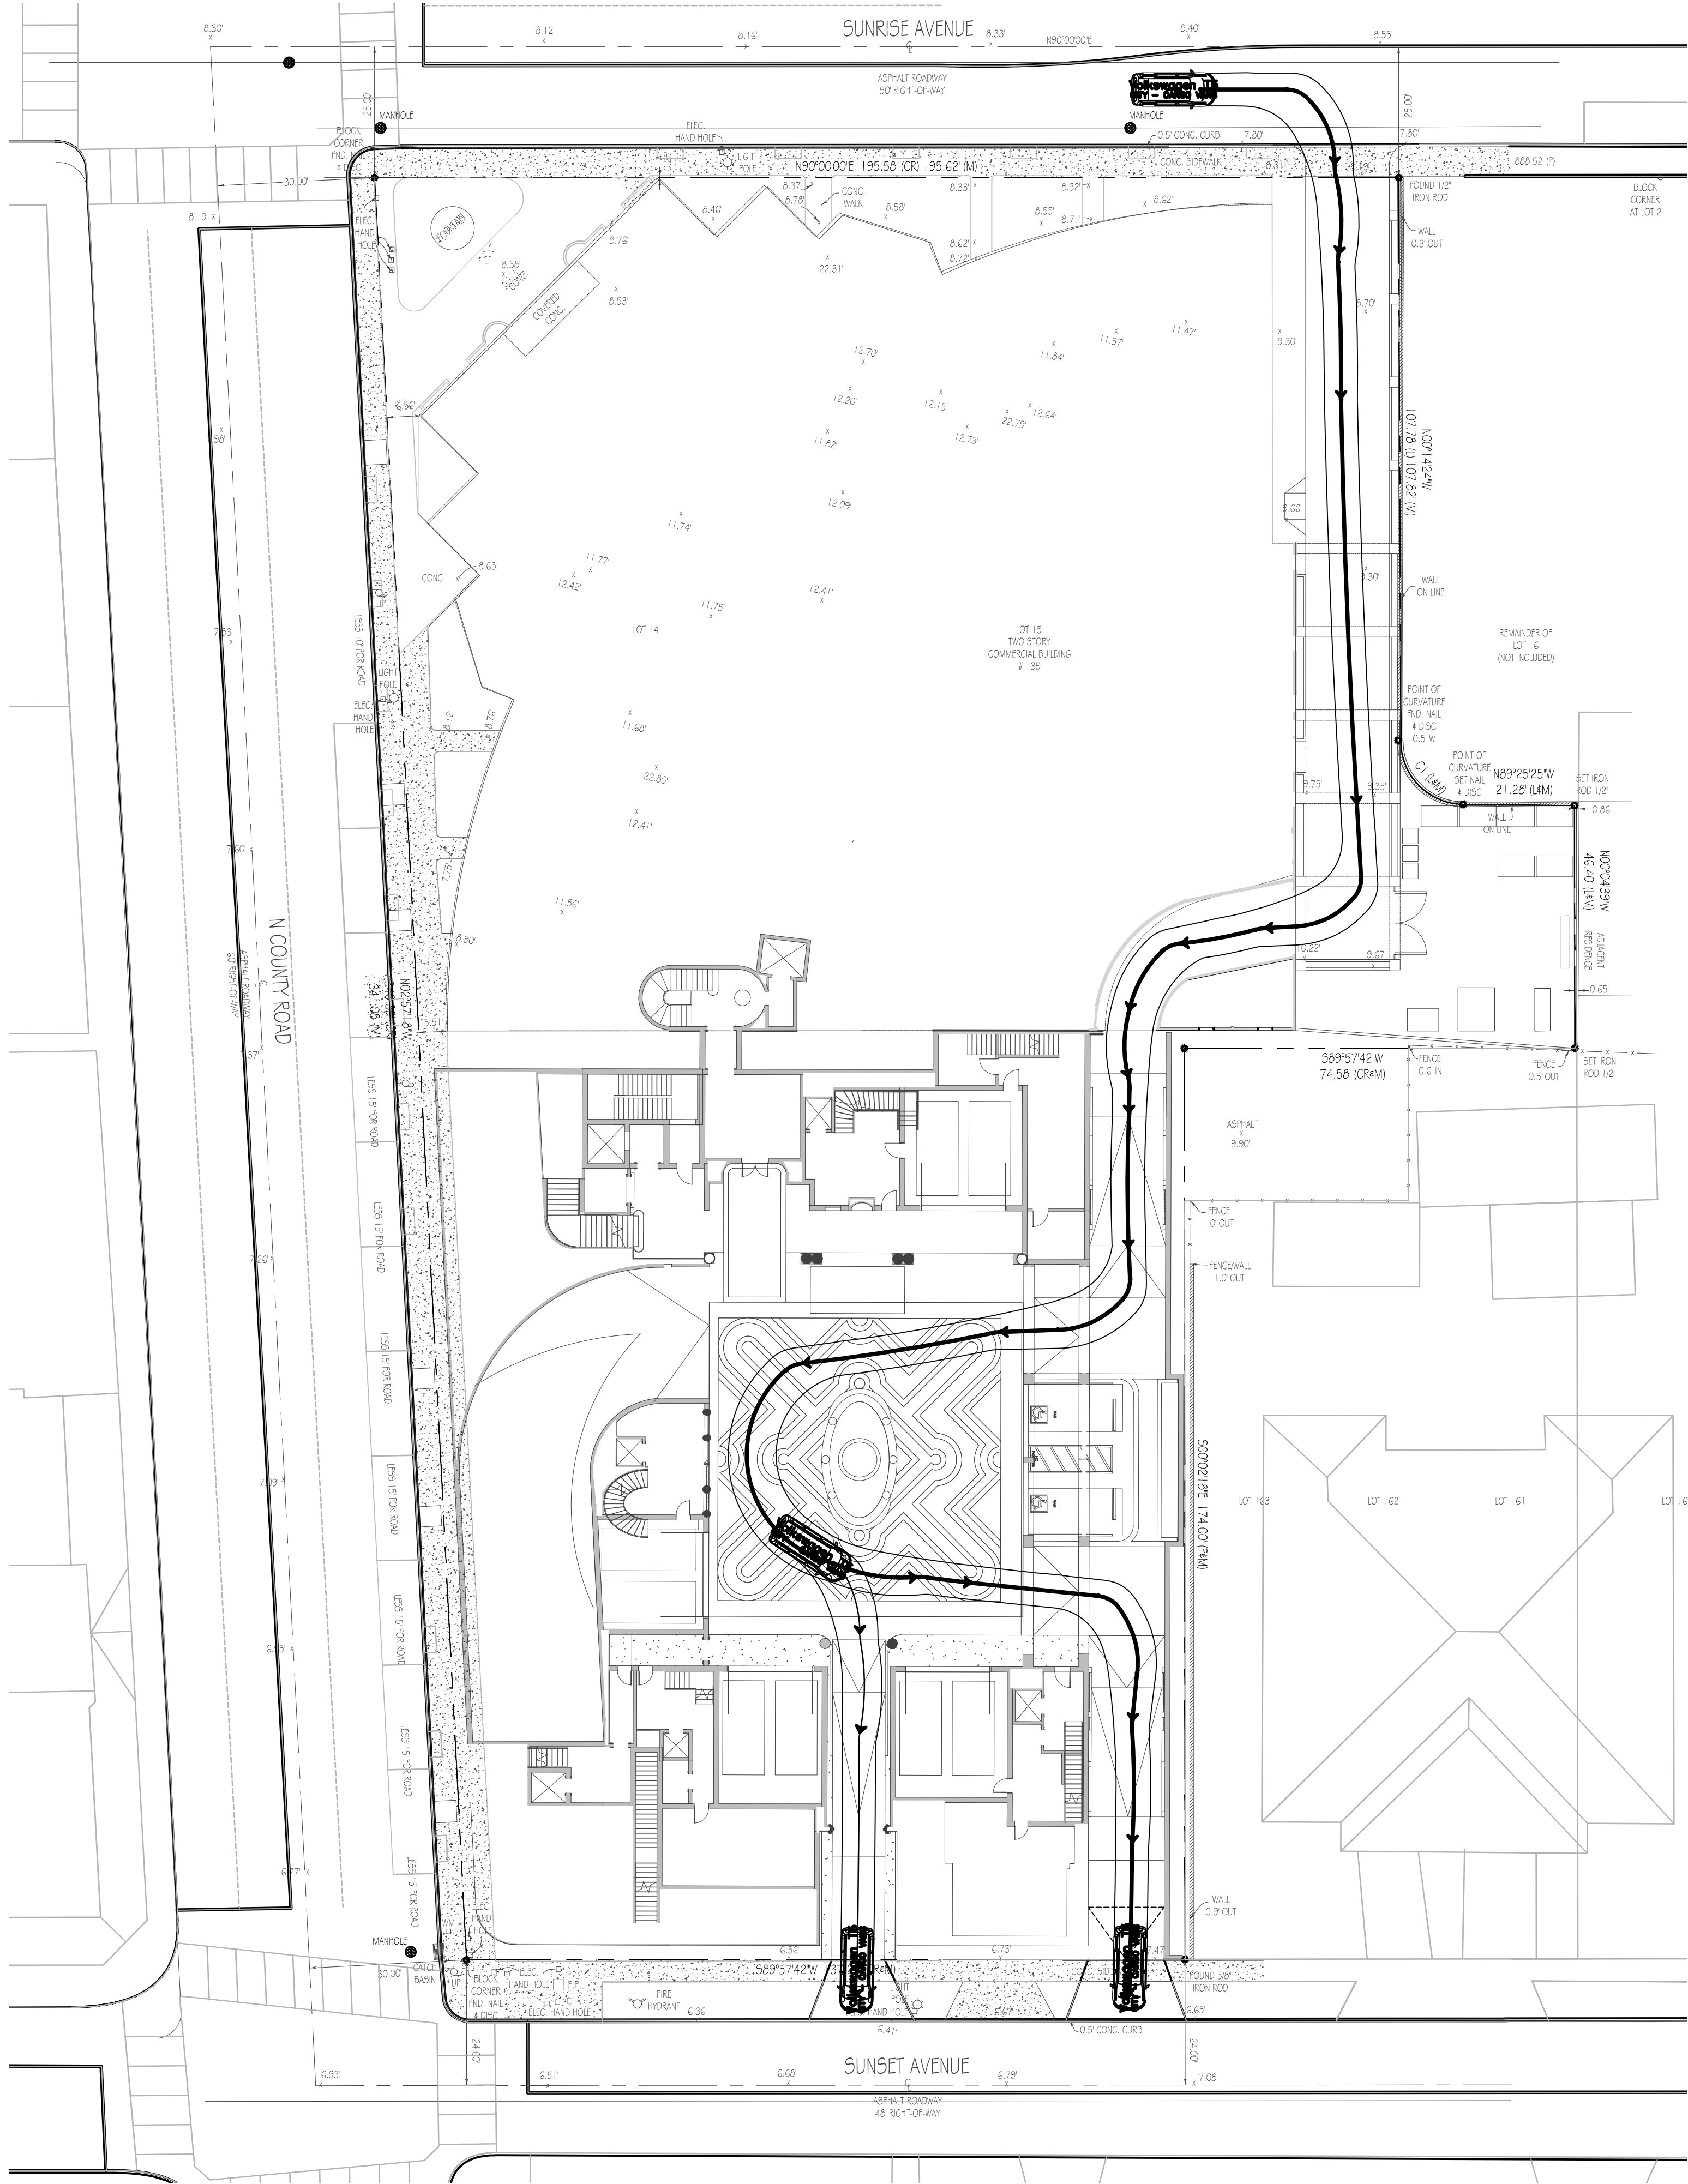


Volkswagen T5

WIDTH	: 6.25
TRACK	: 6.11
LOCK TIME (SEC)	: 6.0
STEERING ANGLE [°]	: 37.6

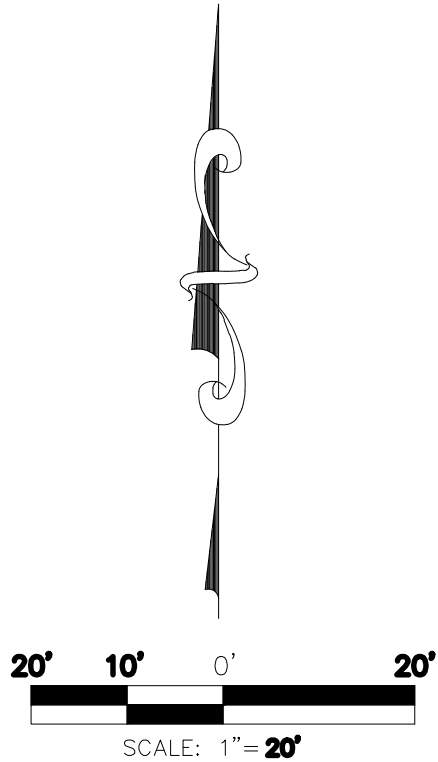

Note: When printed on 11 x 17 paper scale is half

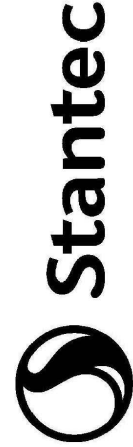

One Biscayne Tower 1670
2 South Biscayne Boulevard Miami, FL 33131
T. (305) 482-8700
Stantec Architecture Inc. - AA26007/33





ROBERT A.M. STERN ARCHITECTS
One Park Avenue, New York, NY 10016
T. (212) 967-5100

Paramount Theater

139 N COUNTY RD
PALM BEACH, FL 33480

12/07/23
FINAL
DROP OFF

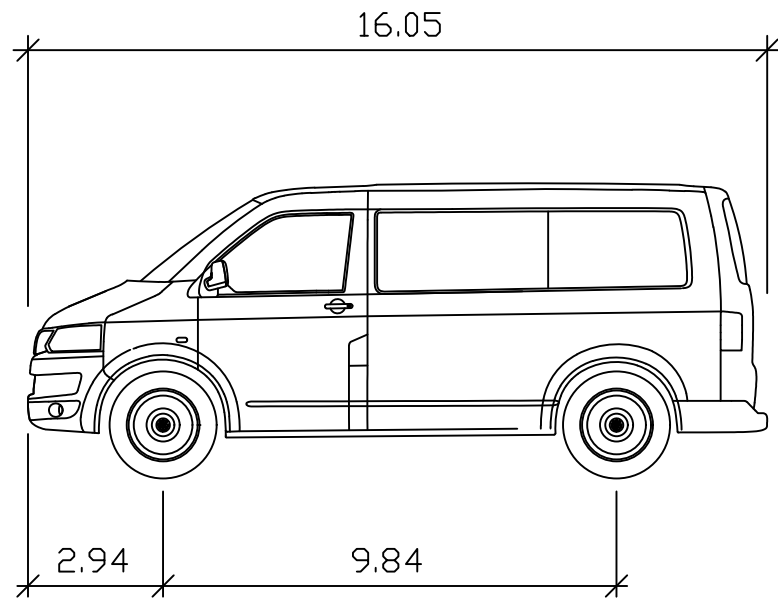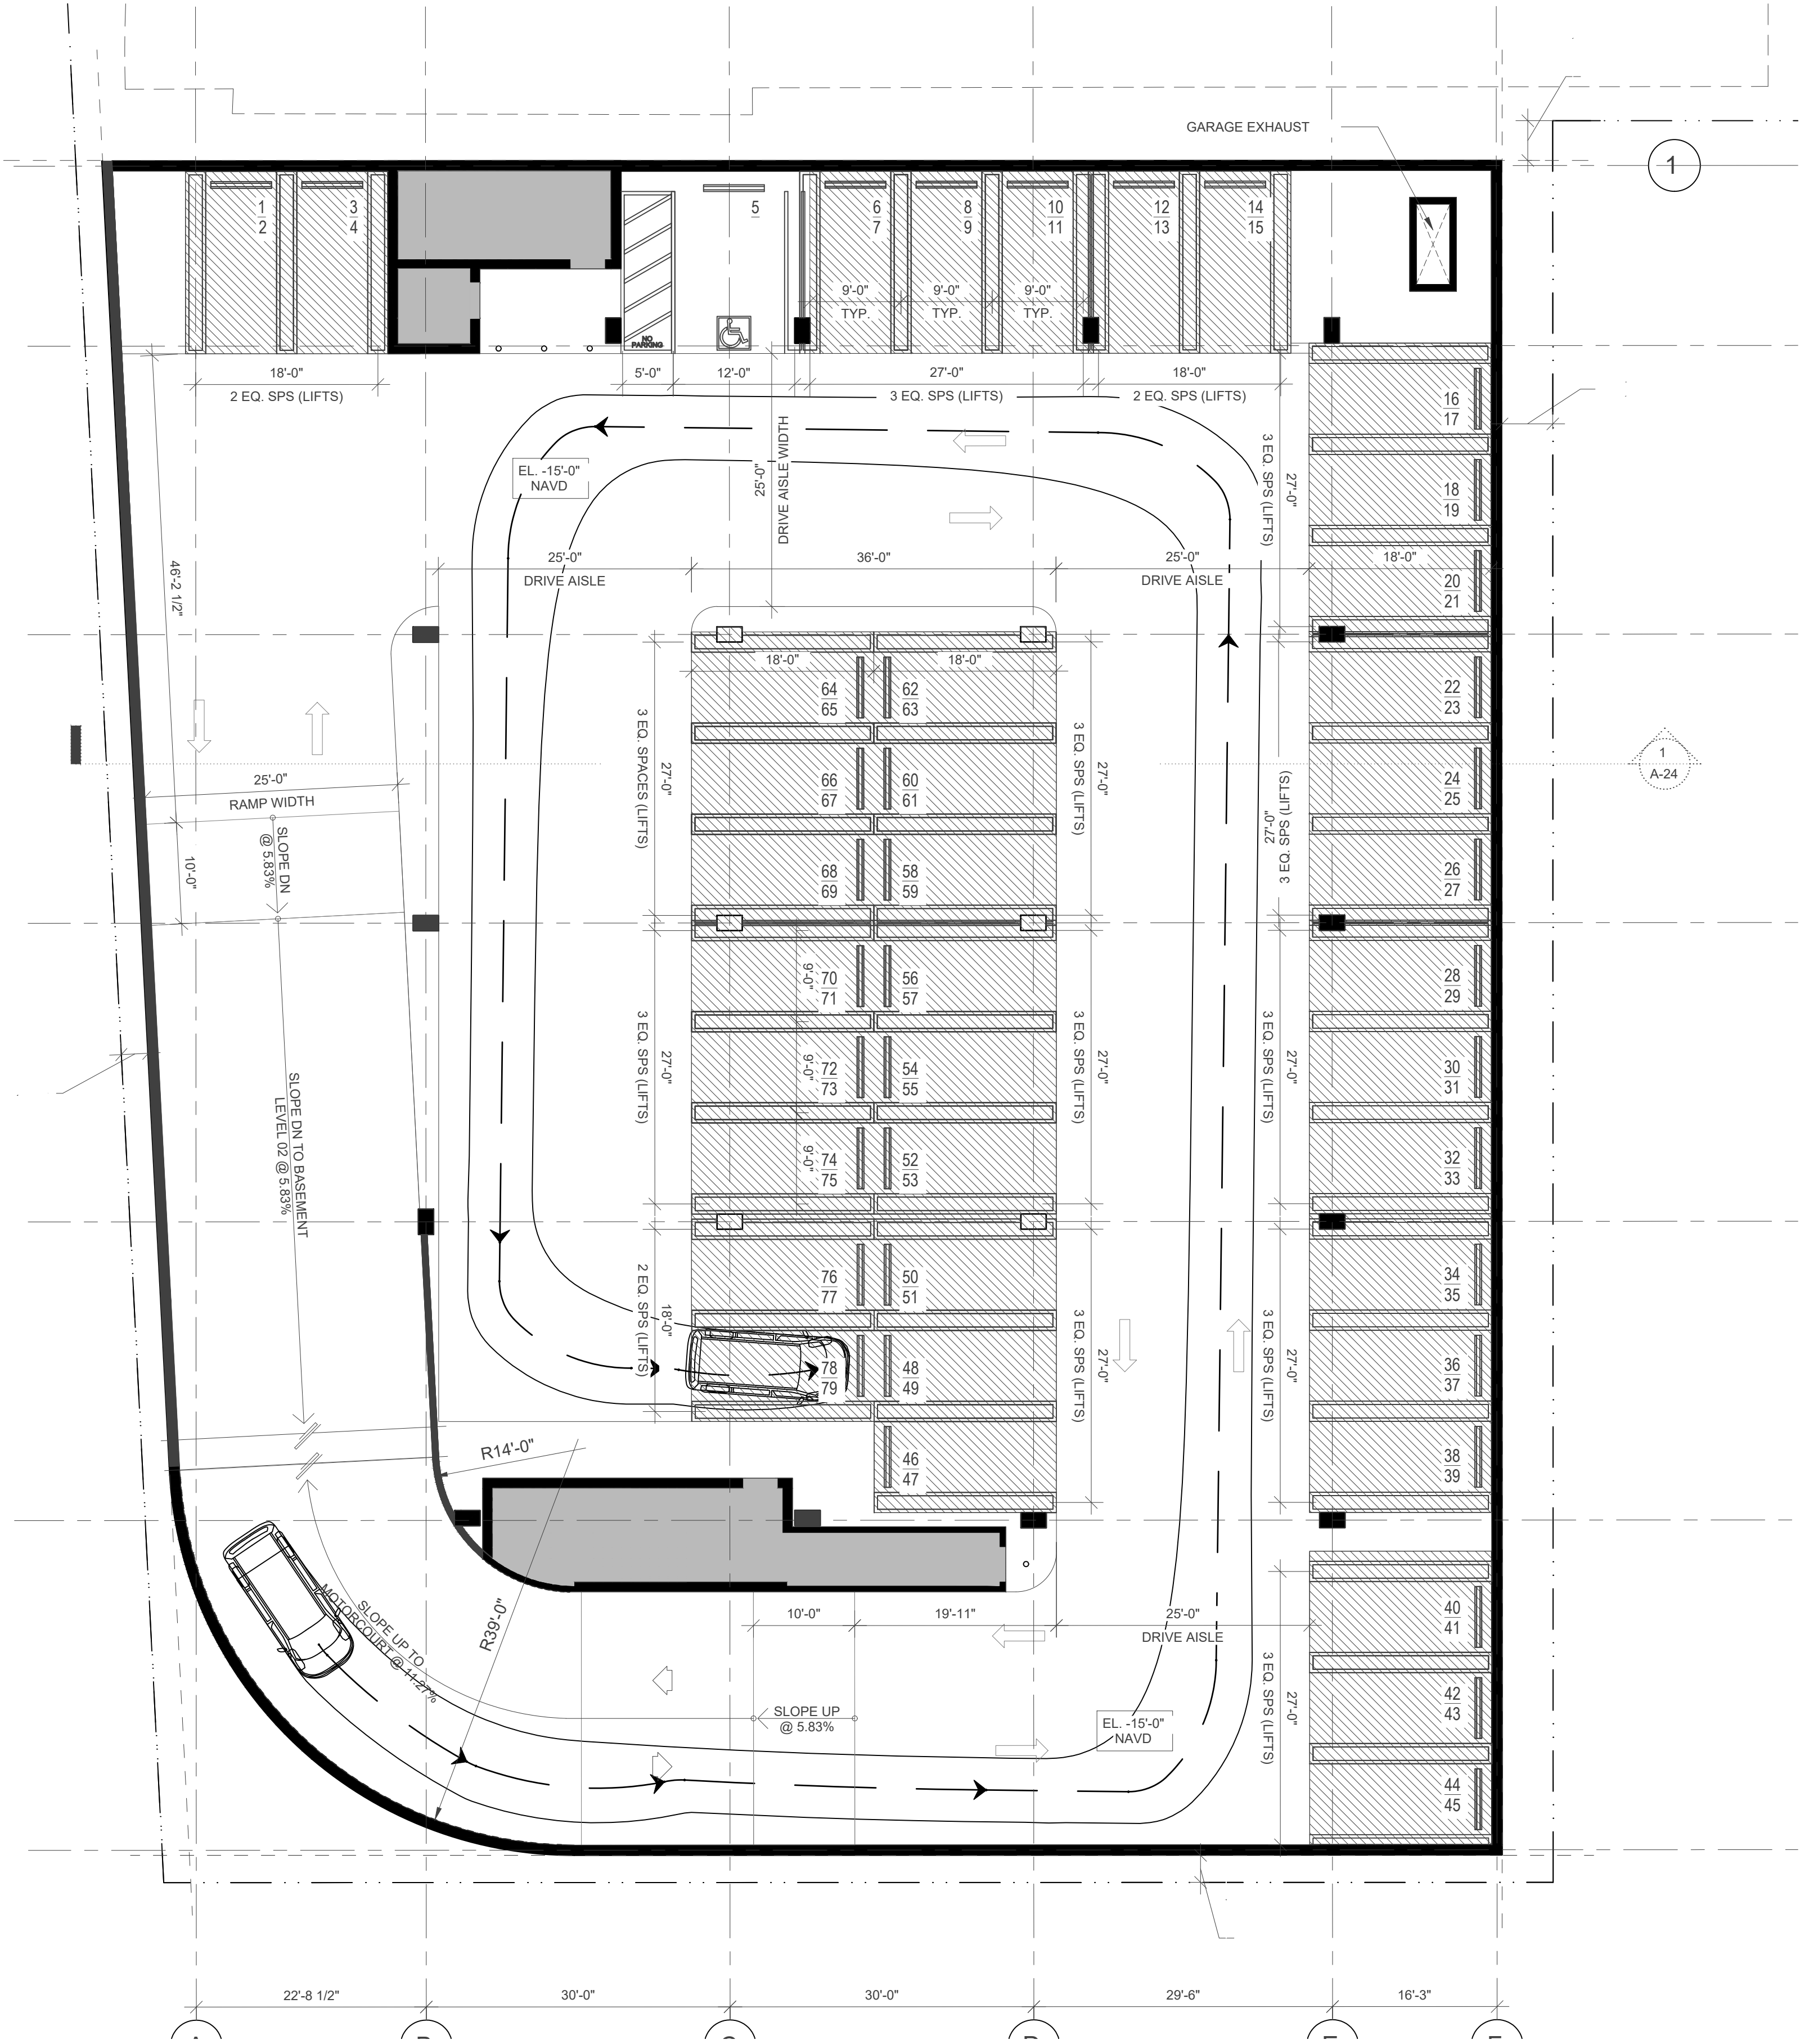

Volkswagen T5

WIDTH	: 6.25
TRACK	: 6.11
LOCK TIME (SEC)	: 6.0
STEERING ANGLE [°]	: 37.6



Stantec

One Biscayne Tower 1670
2 South Biscayne Boulevard Miami, FL 33131
T. (305) 482-8700

Stantec Architecture Inc. - AA26007/33 Andrew W. Burnett Lic. # A98495

RAMSA

ROBERT A.M. STERN ARCHITECTS



One Park Avenue, New York, NY 10016
T. (212) 967-5100

Paramount Theater

139 N COUNTY RD
PALM BEACH, FL 33480

12/07/23
FINAL
DROP OFF

EXH-1.2

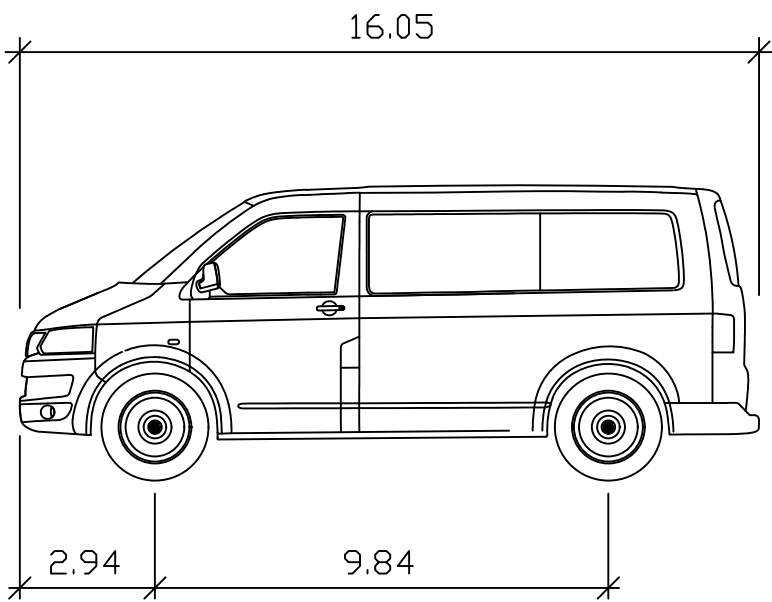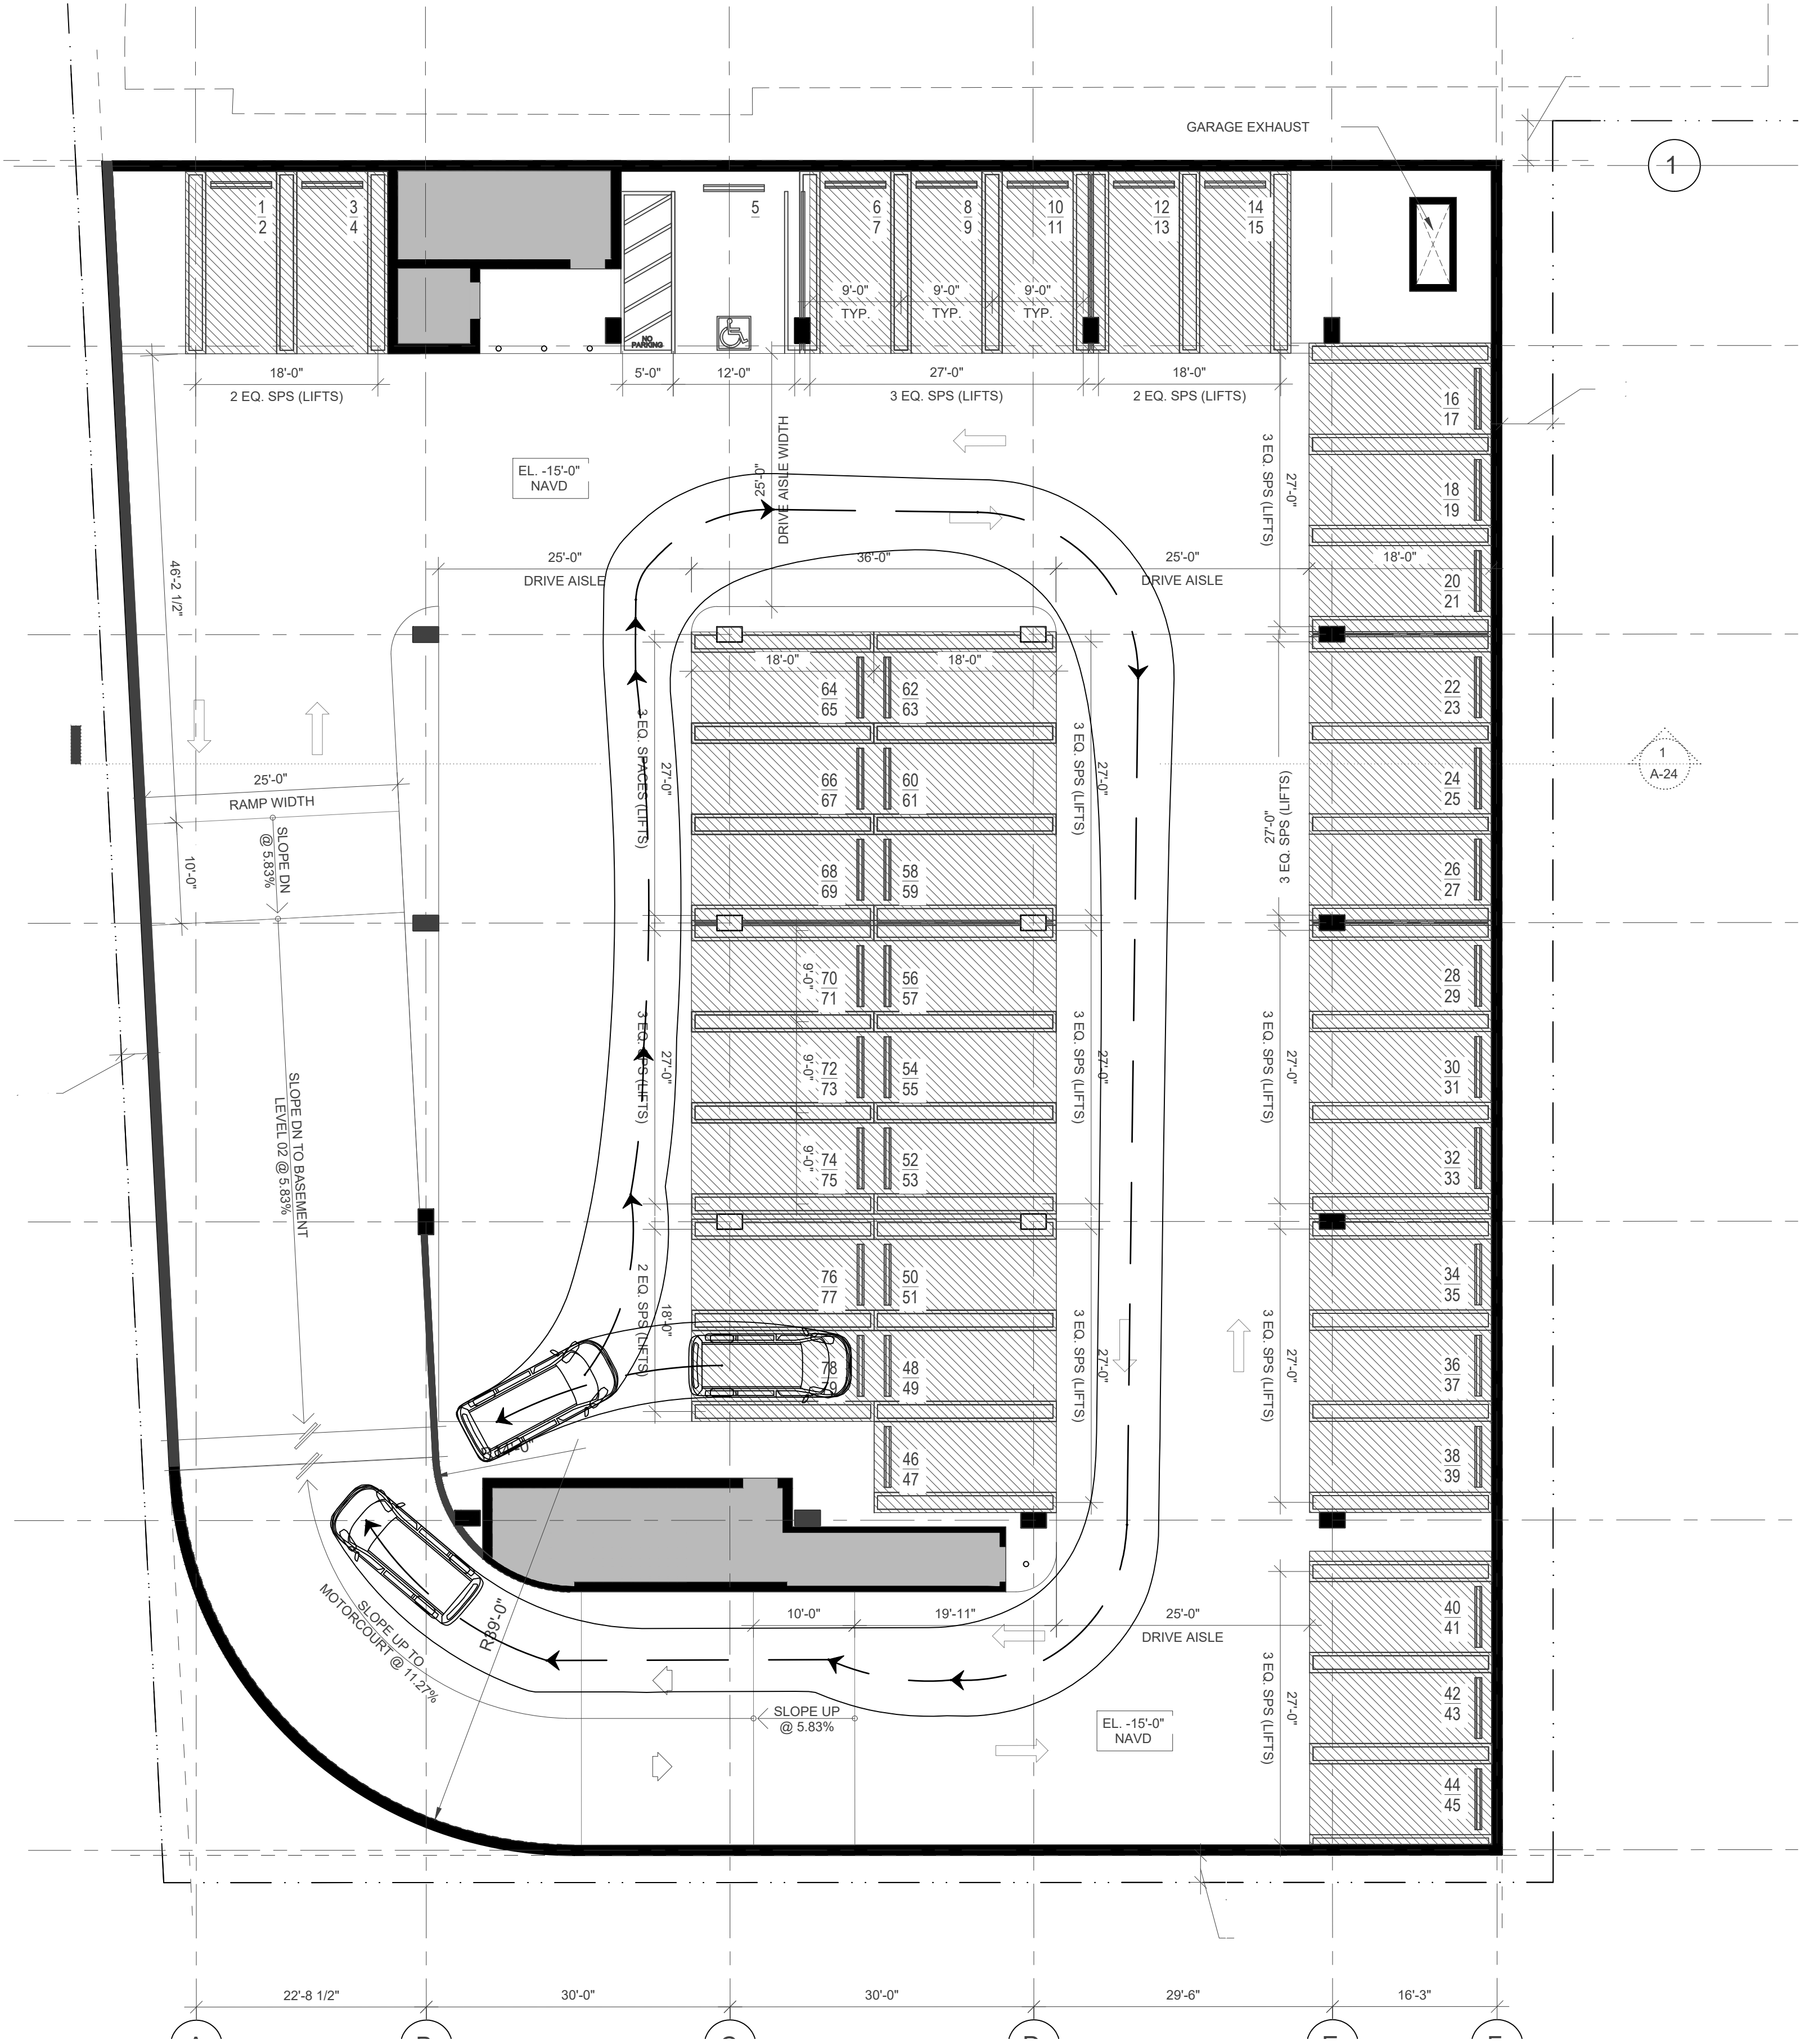

Volkswagen T5

WIDTH	: 6.25
TRACK	: 6.11
LOCK TIME (SEC)	: 6.0
STEERING ANGLE [°]	: 37.6



Stantec

One Biscayne Tower 1670
2 South Biscayne Boulevard Miami, FL 33131
T: (305) 482-8700

Stantec Architecture Inc. - AA26007/33 Andrew W. Burnett Lic. # AR98495



RAMSA

ROBERT A.M. STERN ARCHITECTS

One Park Avenue, New York, NY 10016
T: (212) 967-5100

Paramount Theater

139 N COUNTY RD
PALM BEACH, FL 33480

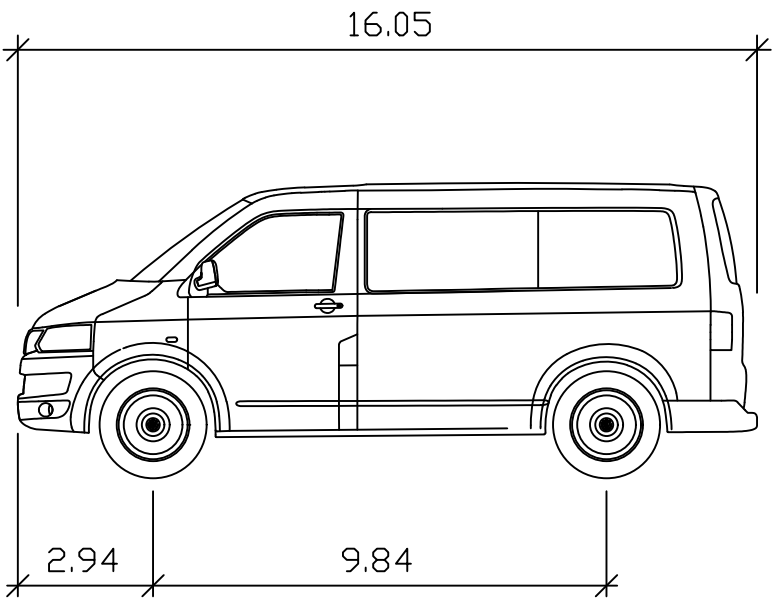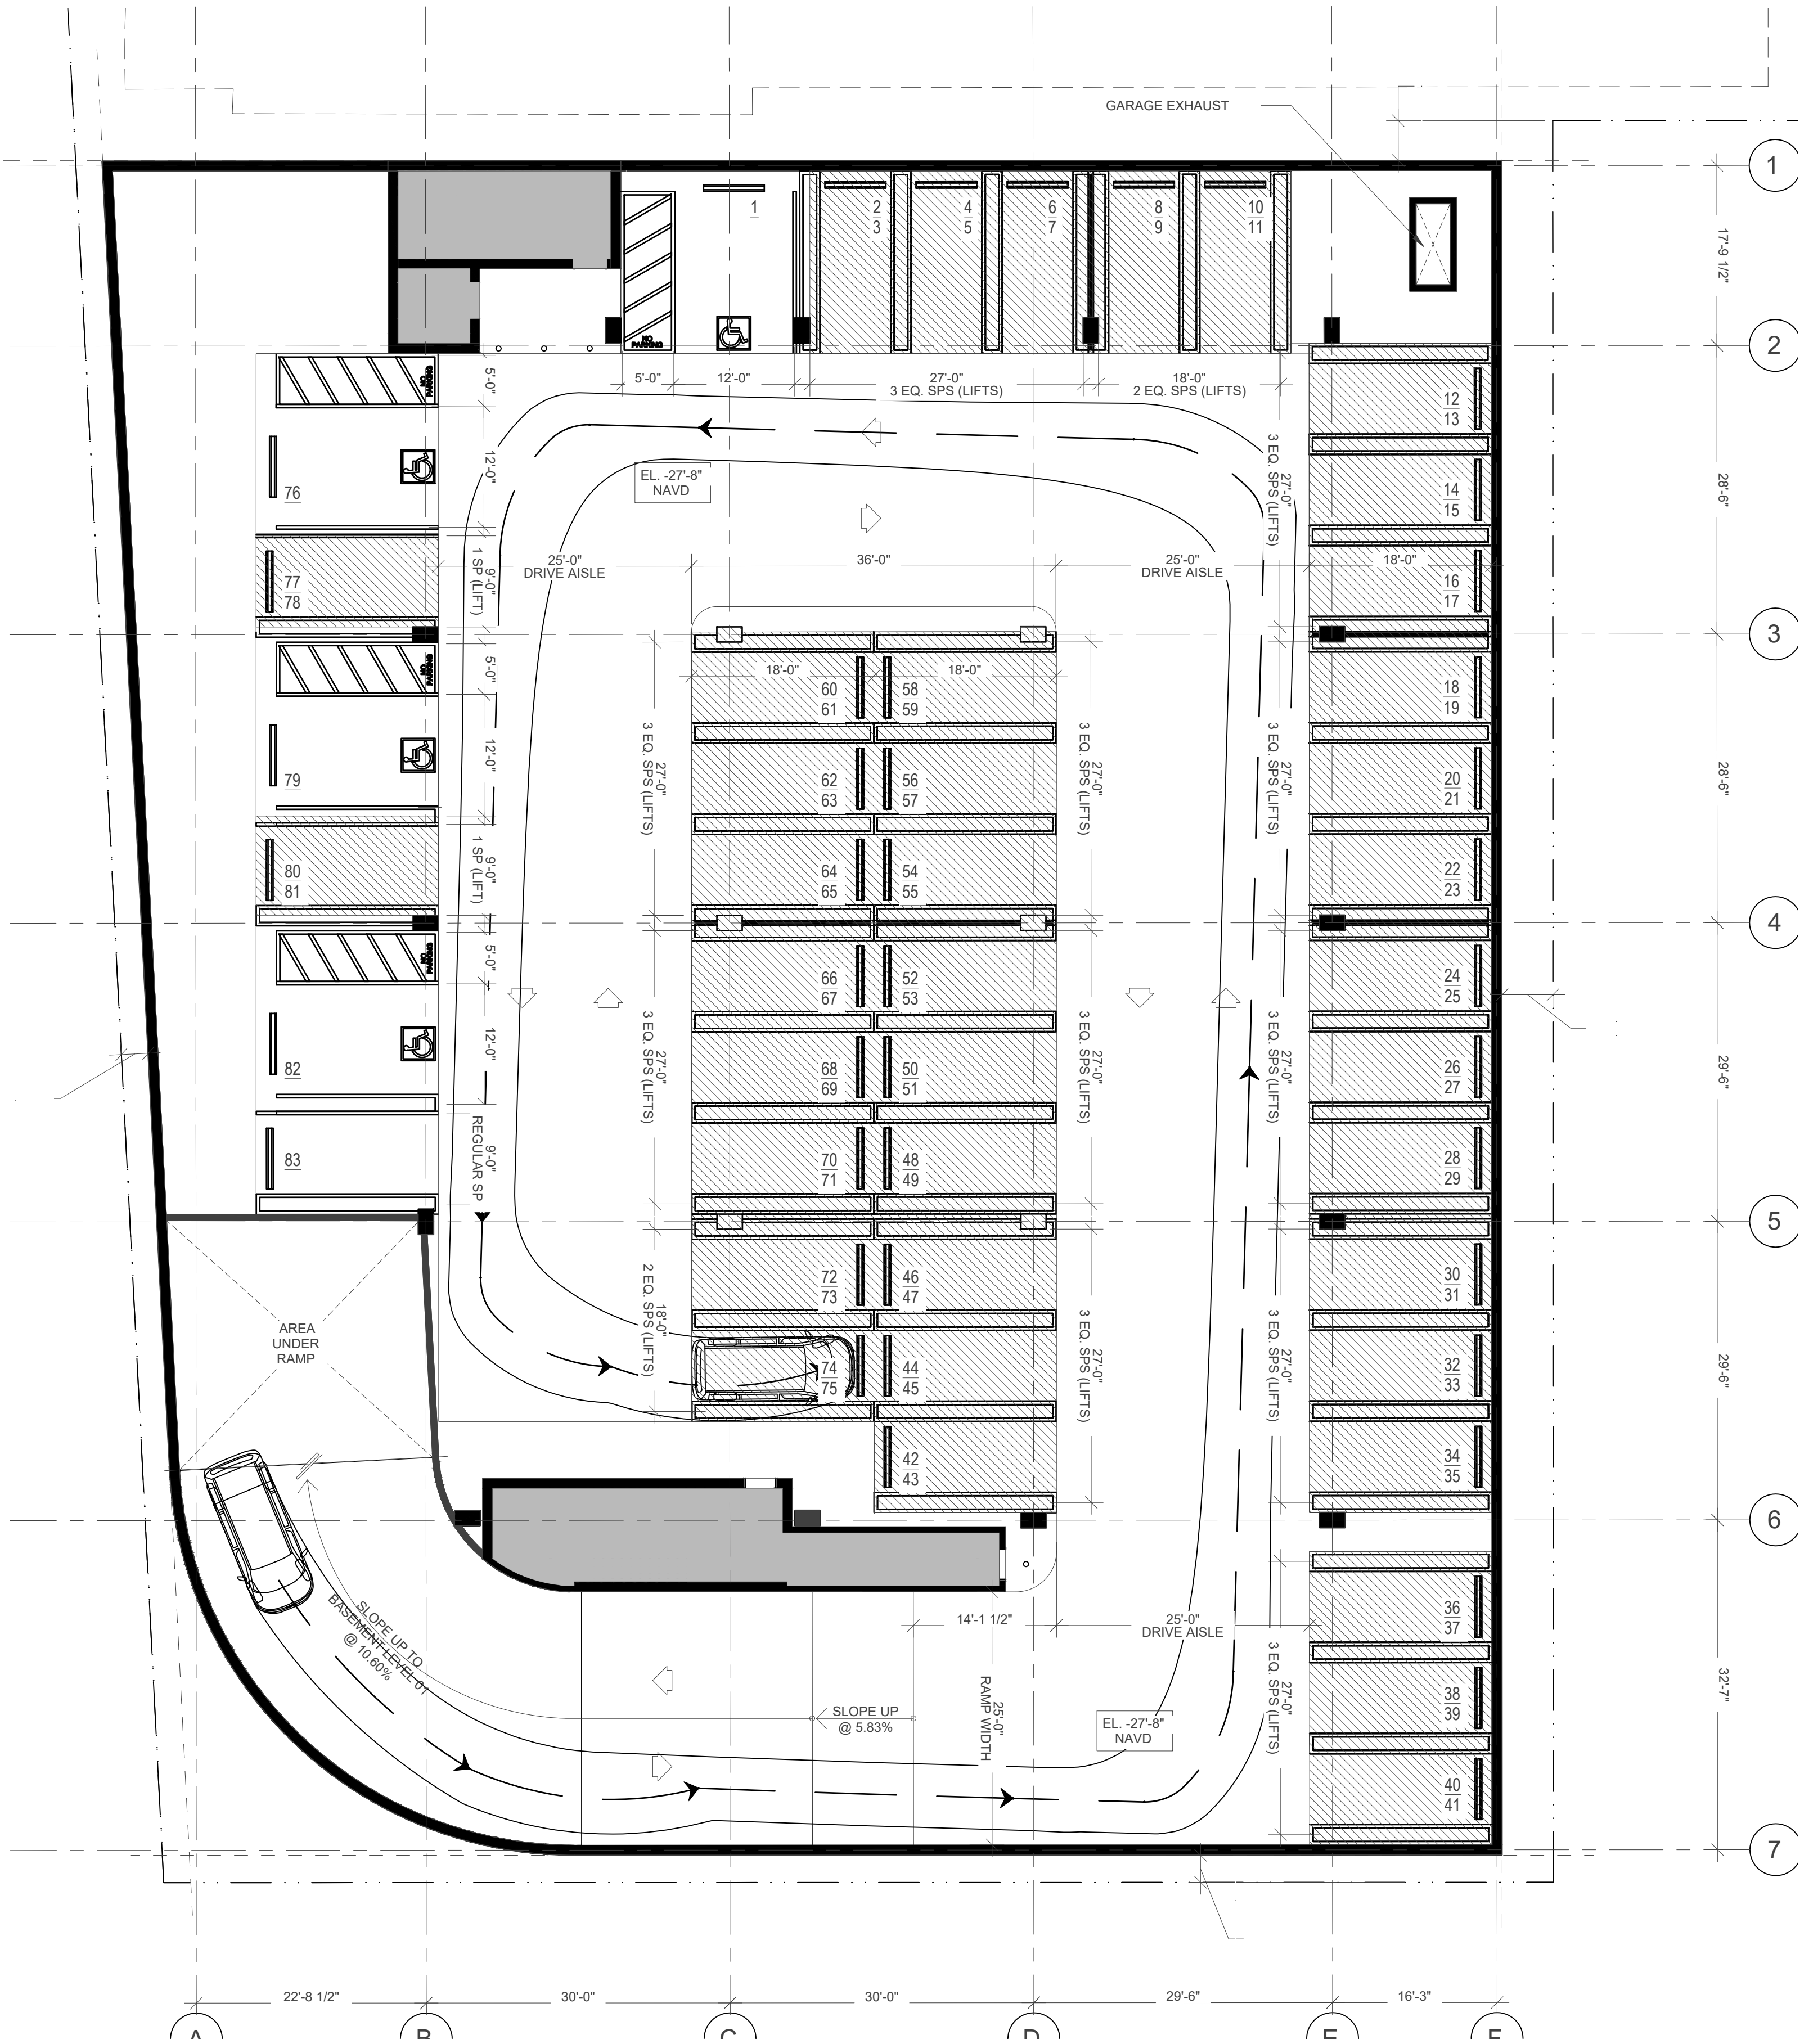

Volkswagen T5

WIDTH	: 6.25
TRACK	: 6.11
LOCK TIME <SEC>	: 6.0
STEERING ANGLE [°]	: 37.6



Stantec

One Biscayne Tower 1670
2 South Biscayne Boulevard Miami, FL 33131
T. (305) 482-8700

Stantec Architecture Inc. - AA26000733

Andrew W. Burnett Lic. # AR98495

RAMSA

ROBERT A.M. STERN ARCHITECTS



One Park Avenue, New York, NY 10016
T. (212) 967-5100

Paramount Theater

139 N COUNTY RD
PALM BEACH, FL 33480


12/07/23
FINAL
DROP OFF

EXH-1.4

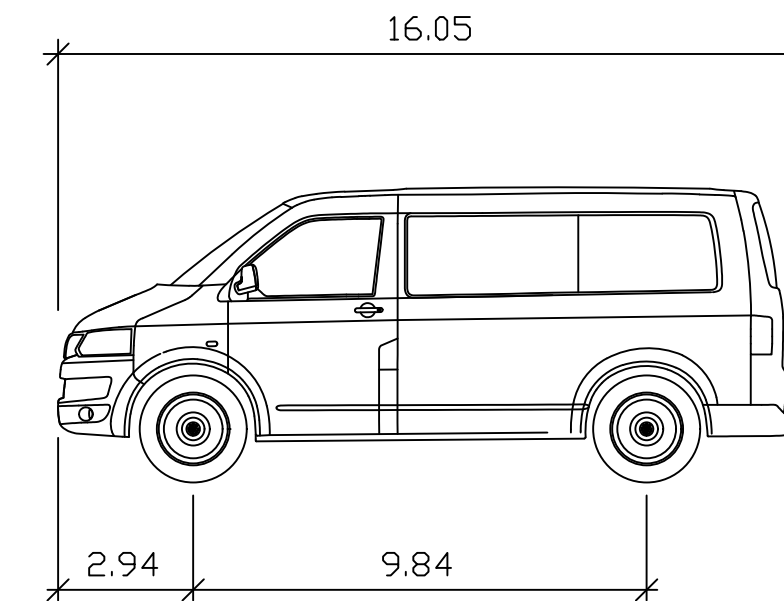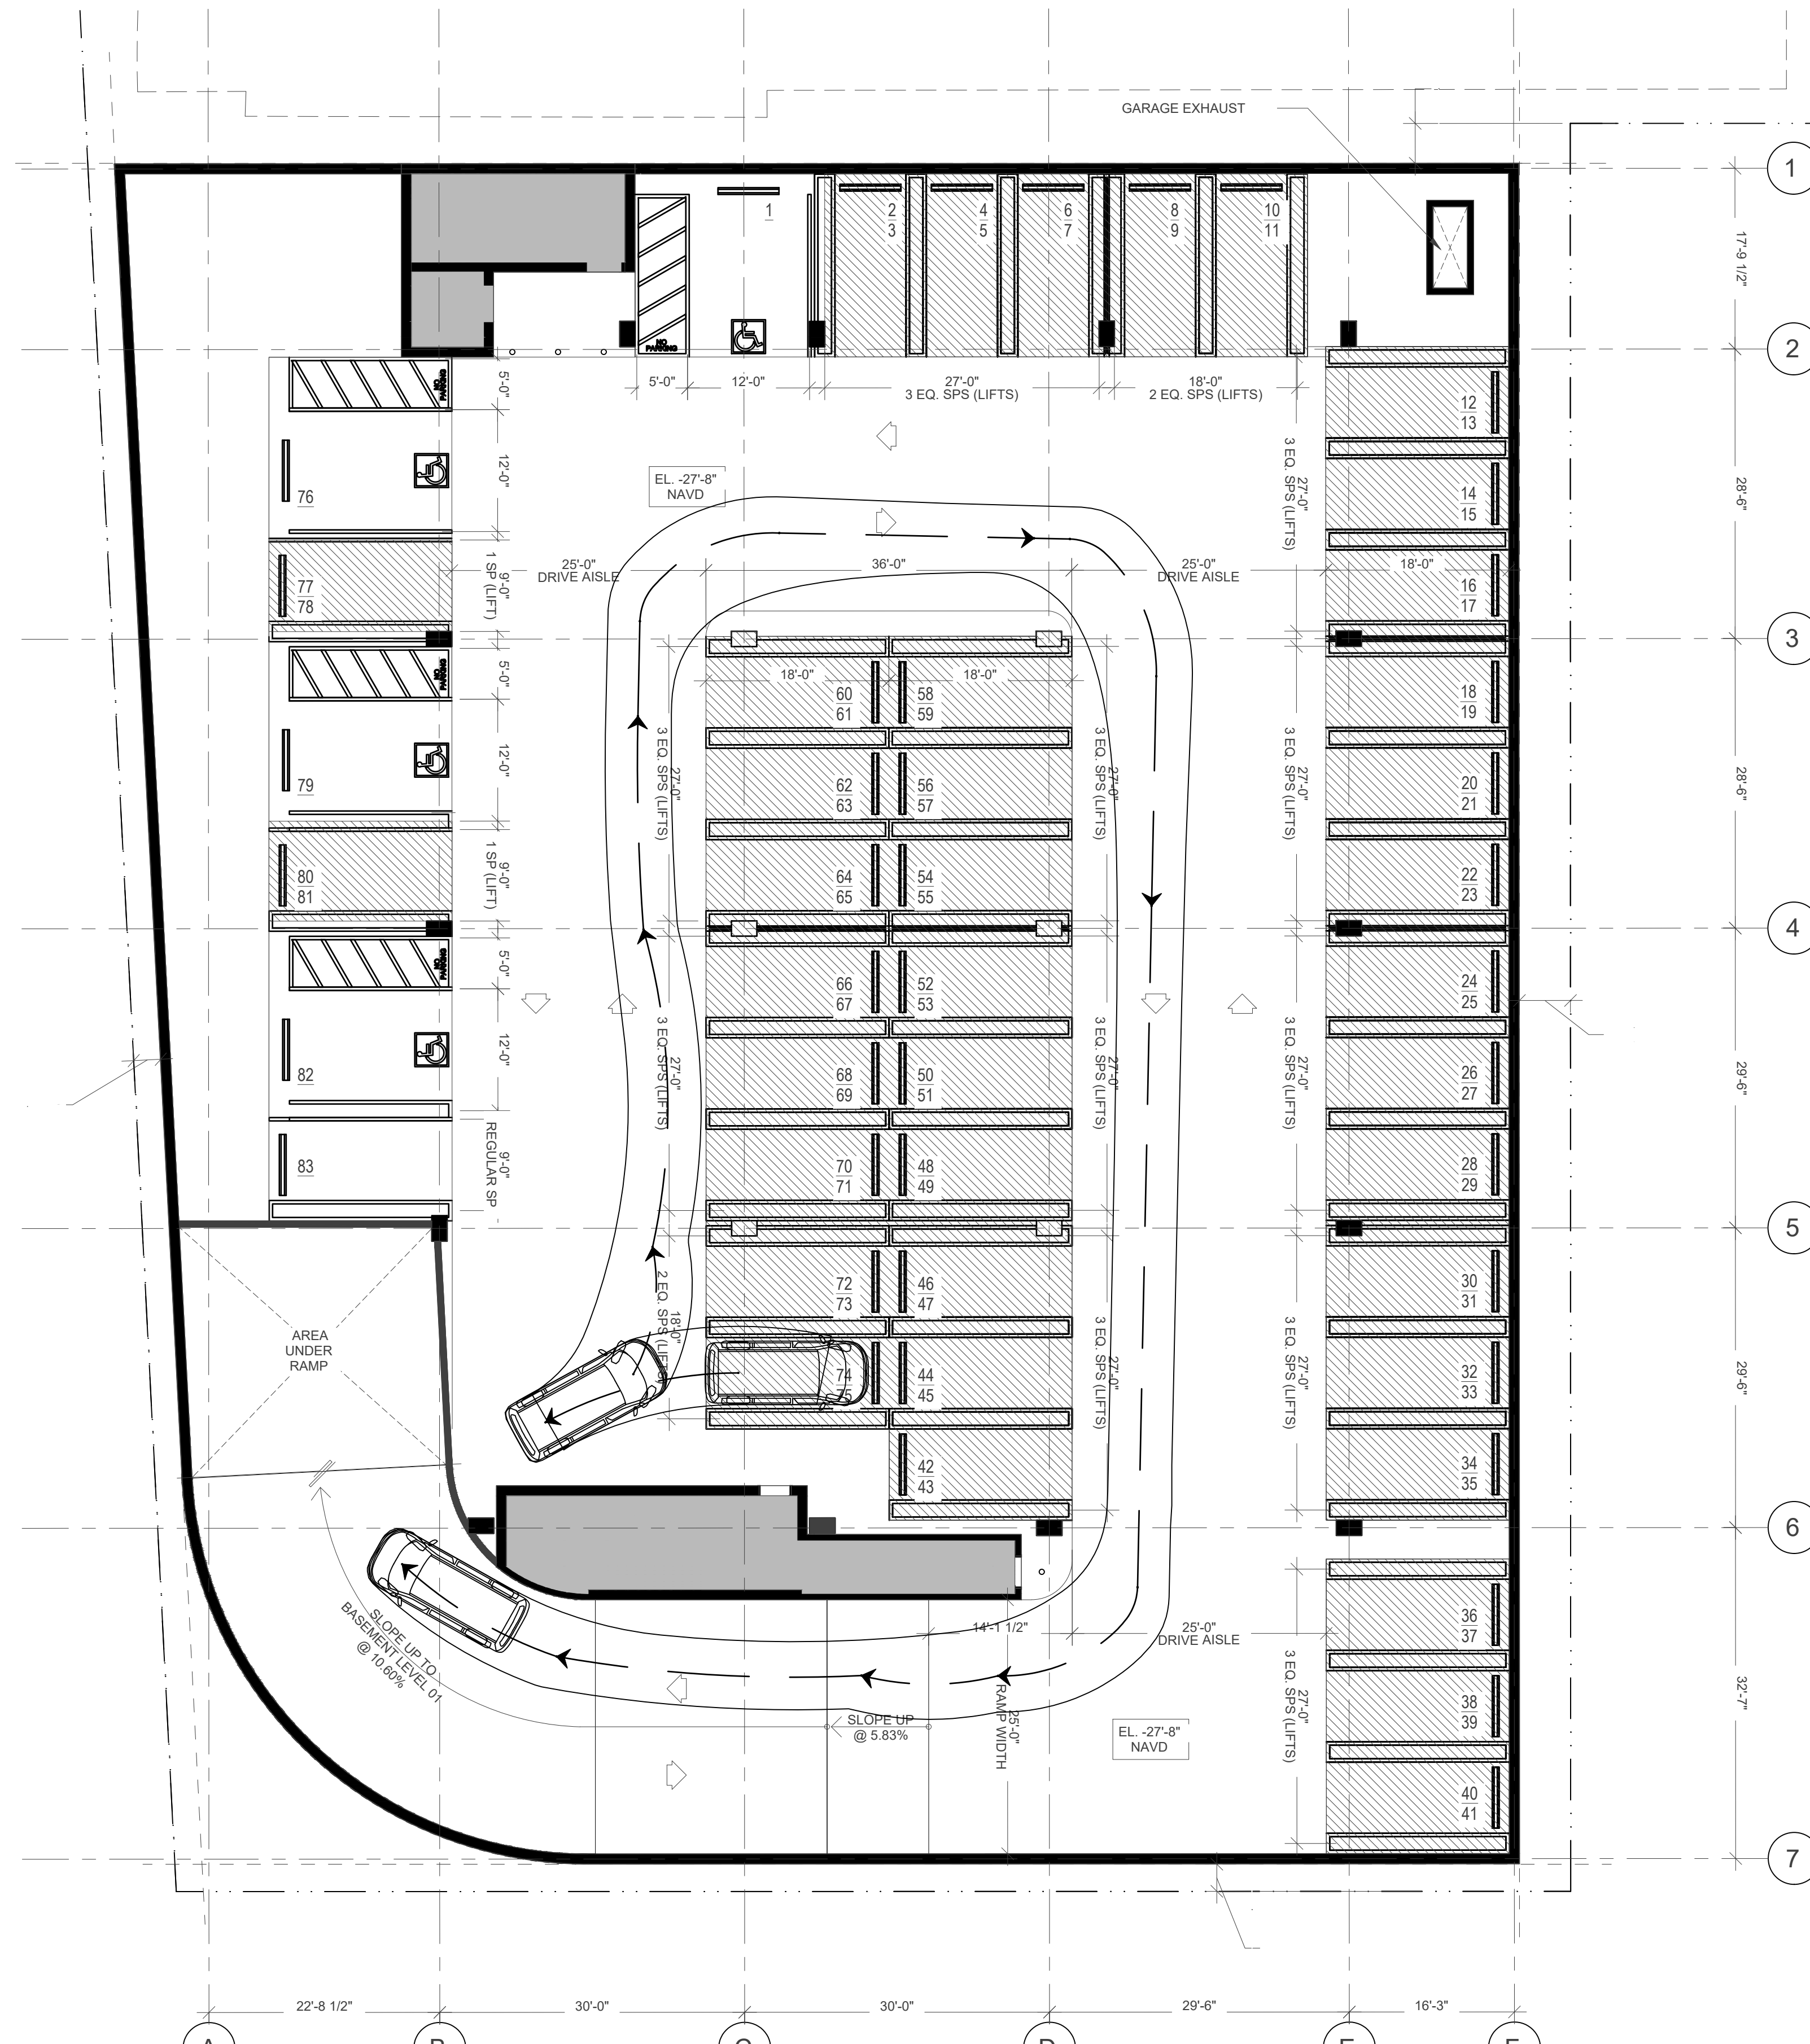


Volkswagen T5

WIDTH	: 6.25
TRACK	: 6.11
LOCK TIME (SEC)	: 6.0
STEERING ANGLE [°]	: 37.6

 

EXH-1.7

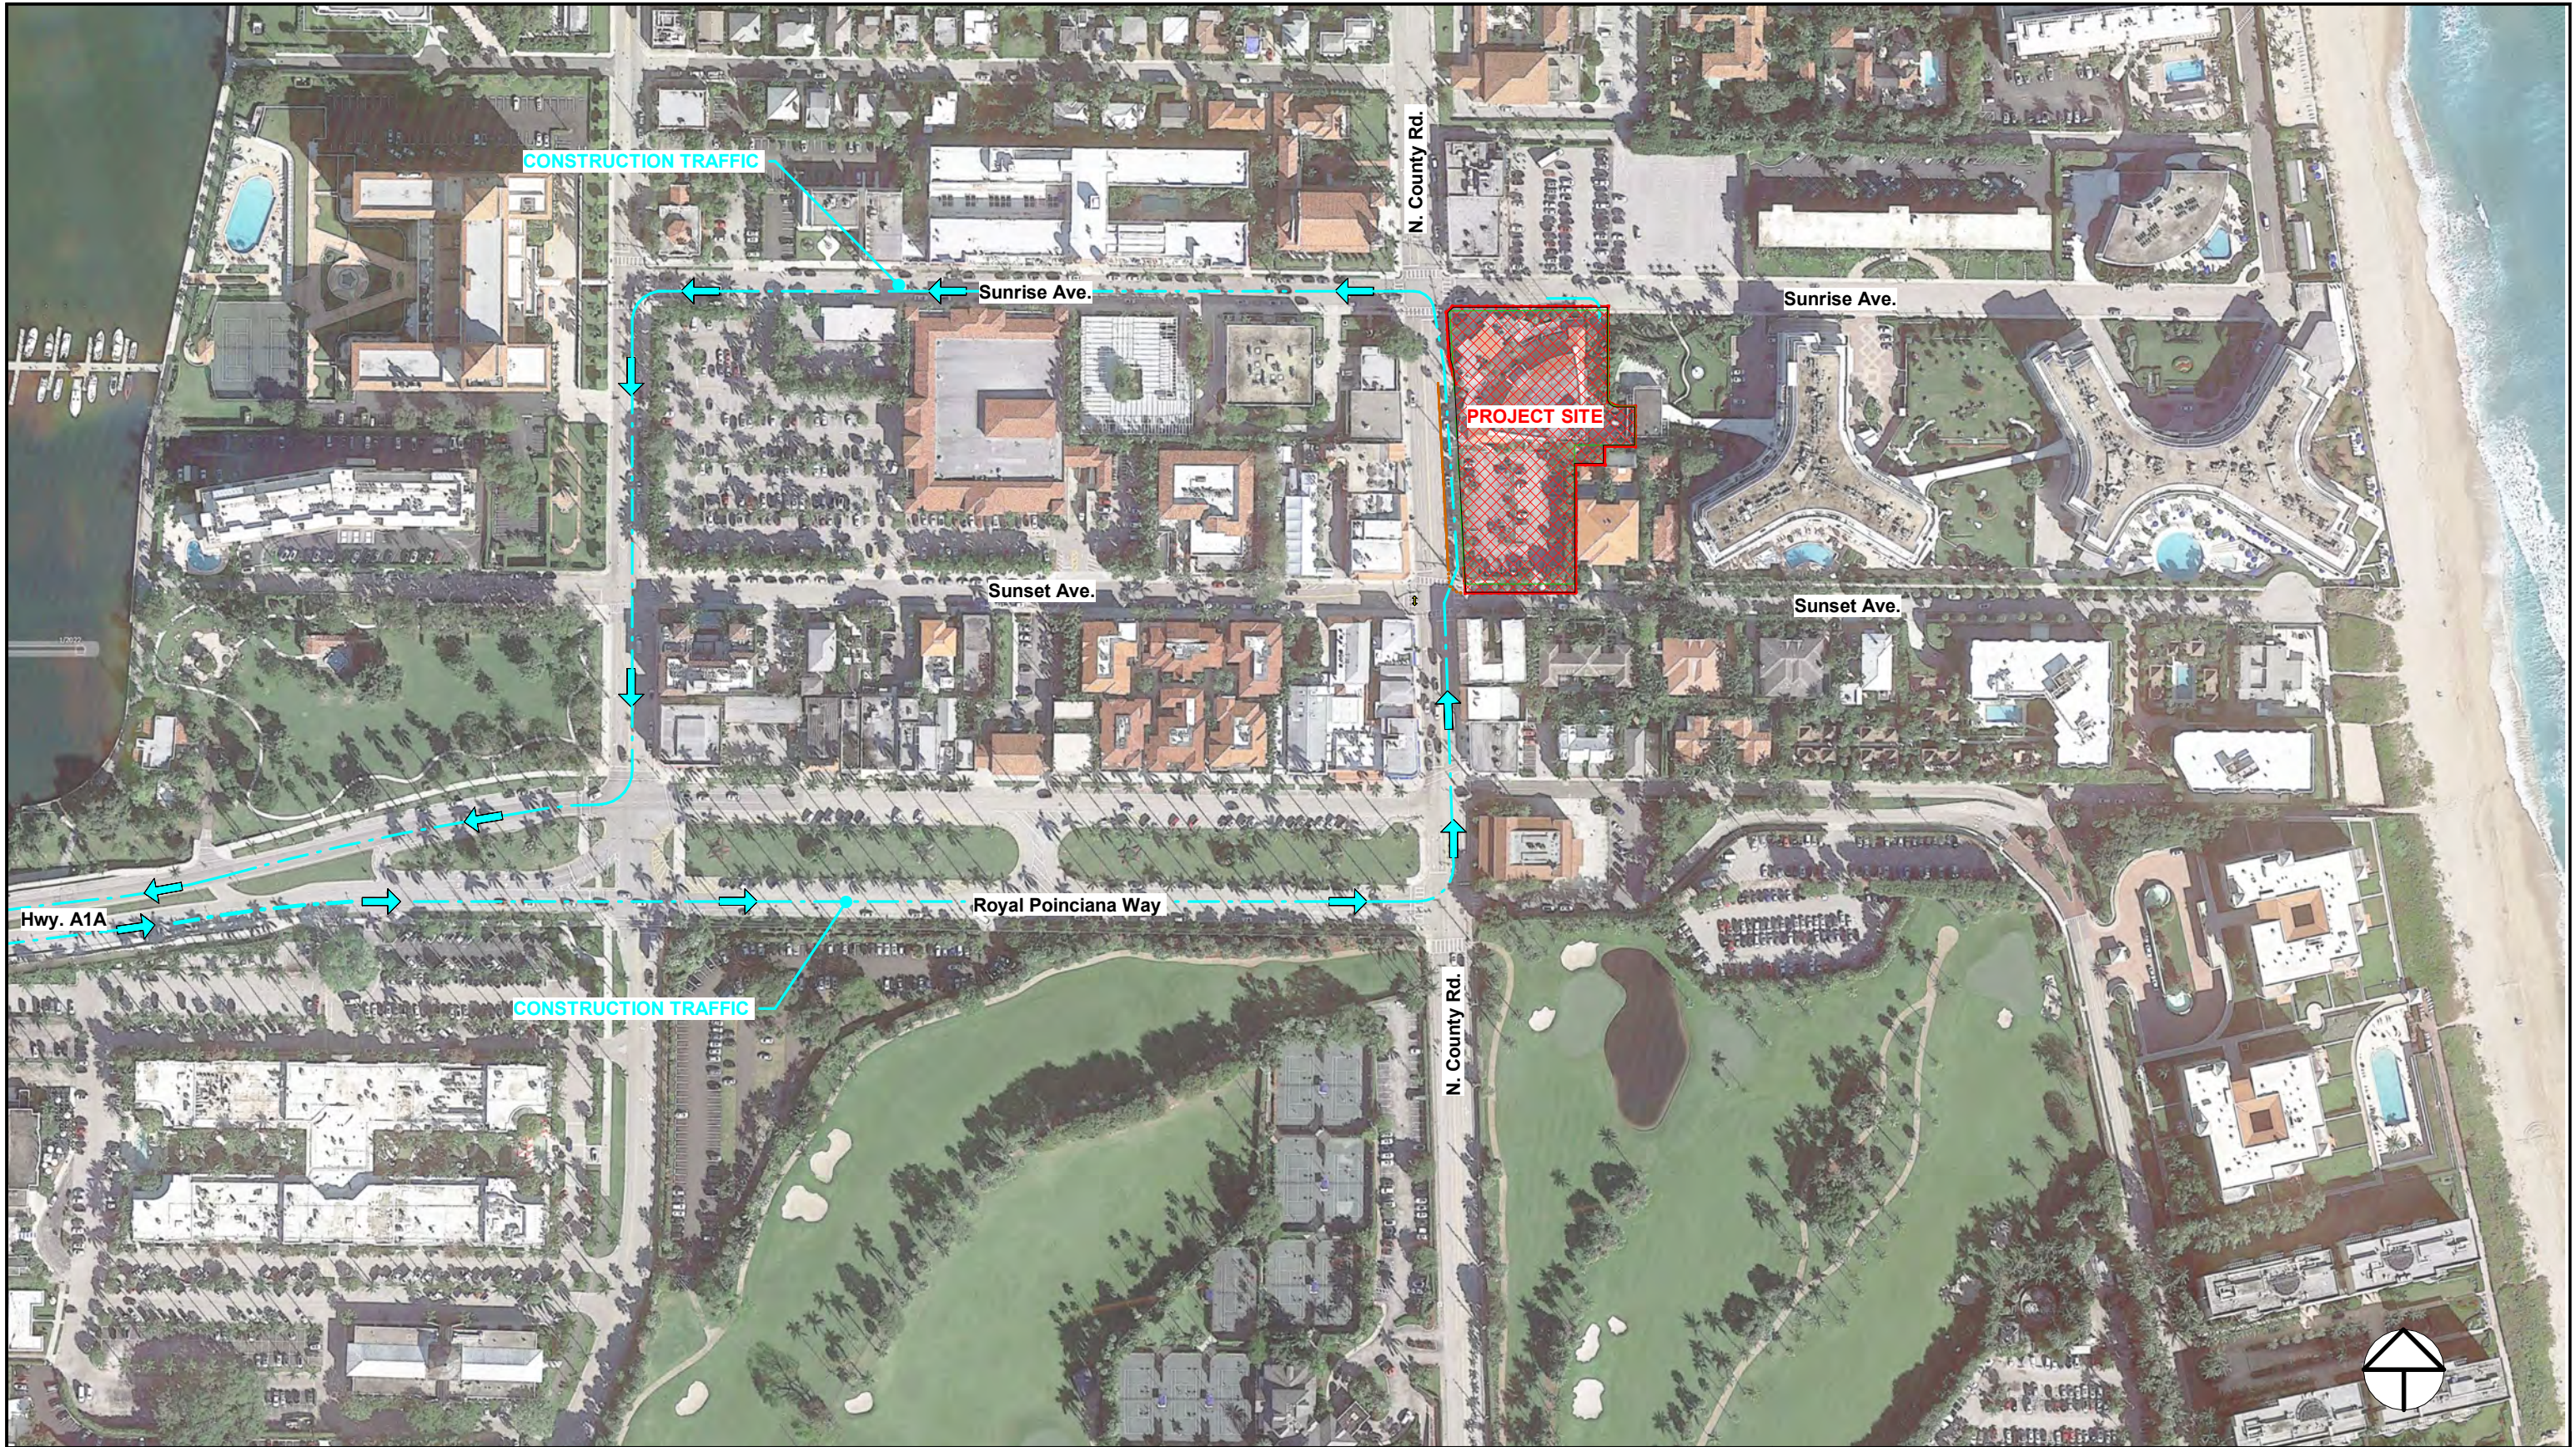

Owner

-

Project

PARAMOUNT THEATER

139 COUNTY RD, PALM BEACH, FL. 33480

TRUCK ROUTING

PRELIMINARY DRAWING


Date Printed 3/1/2023 2:31:10 PM

Project number 0000

Drawn by Author

LG2.00

Scale 1" = 200'-0"

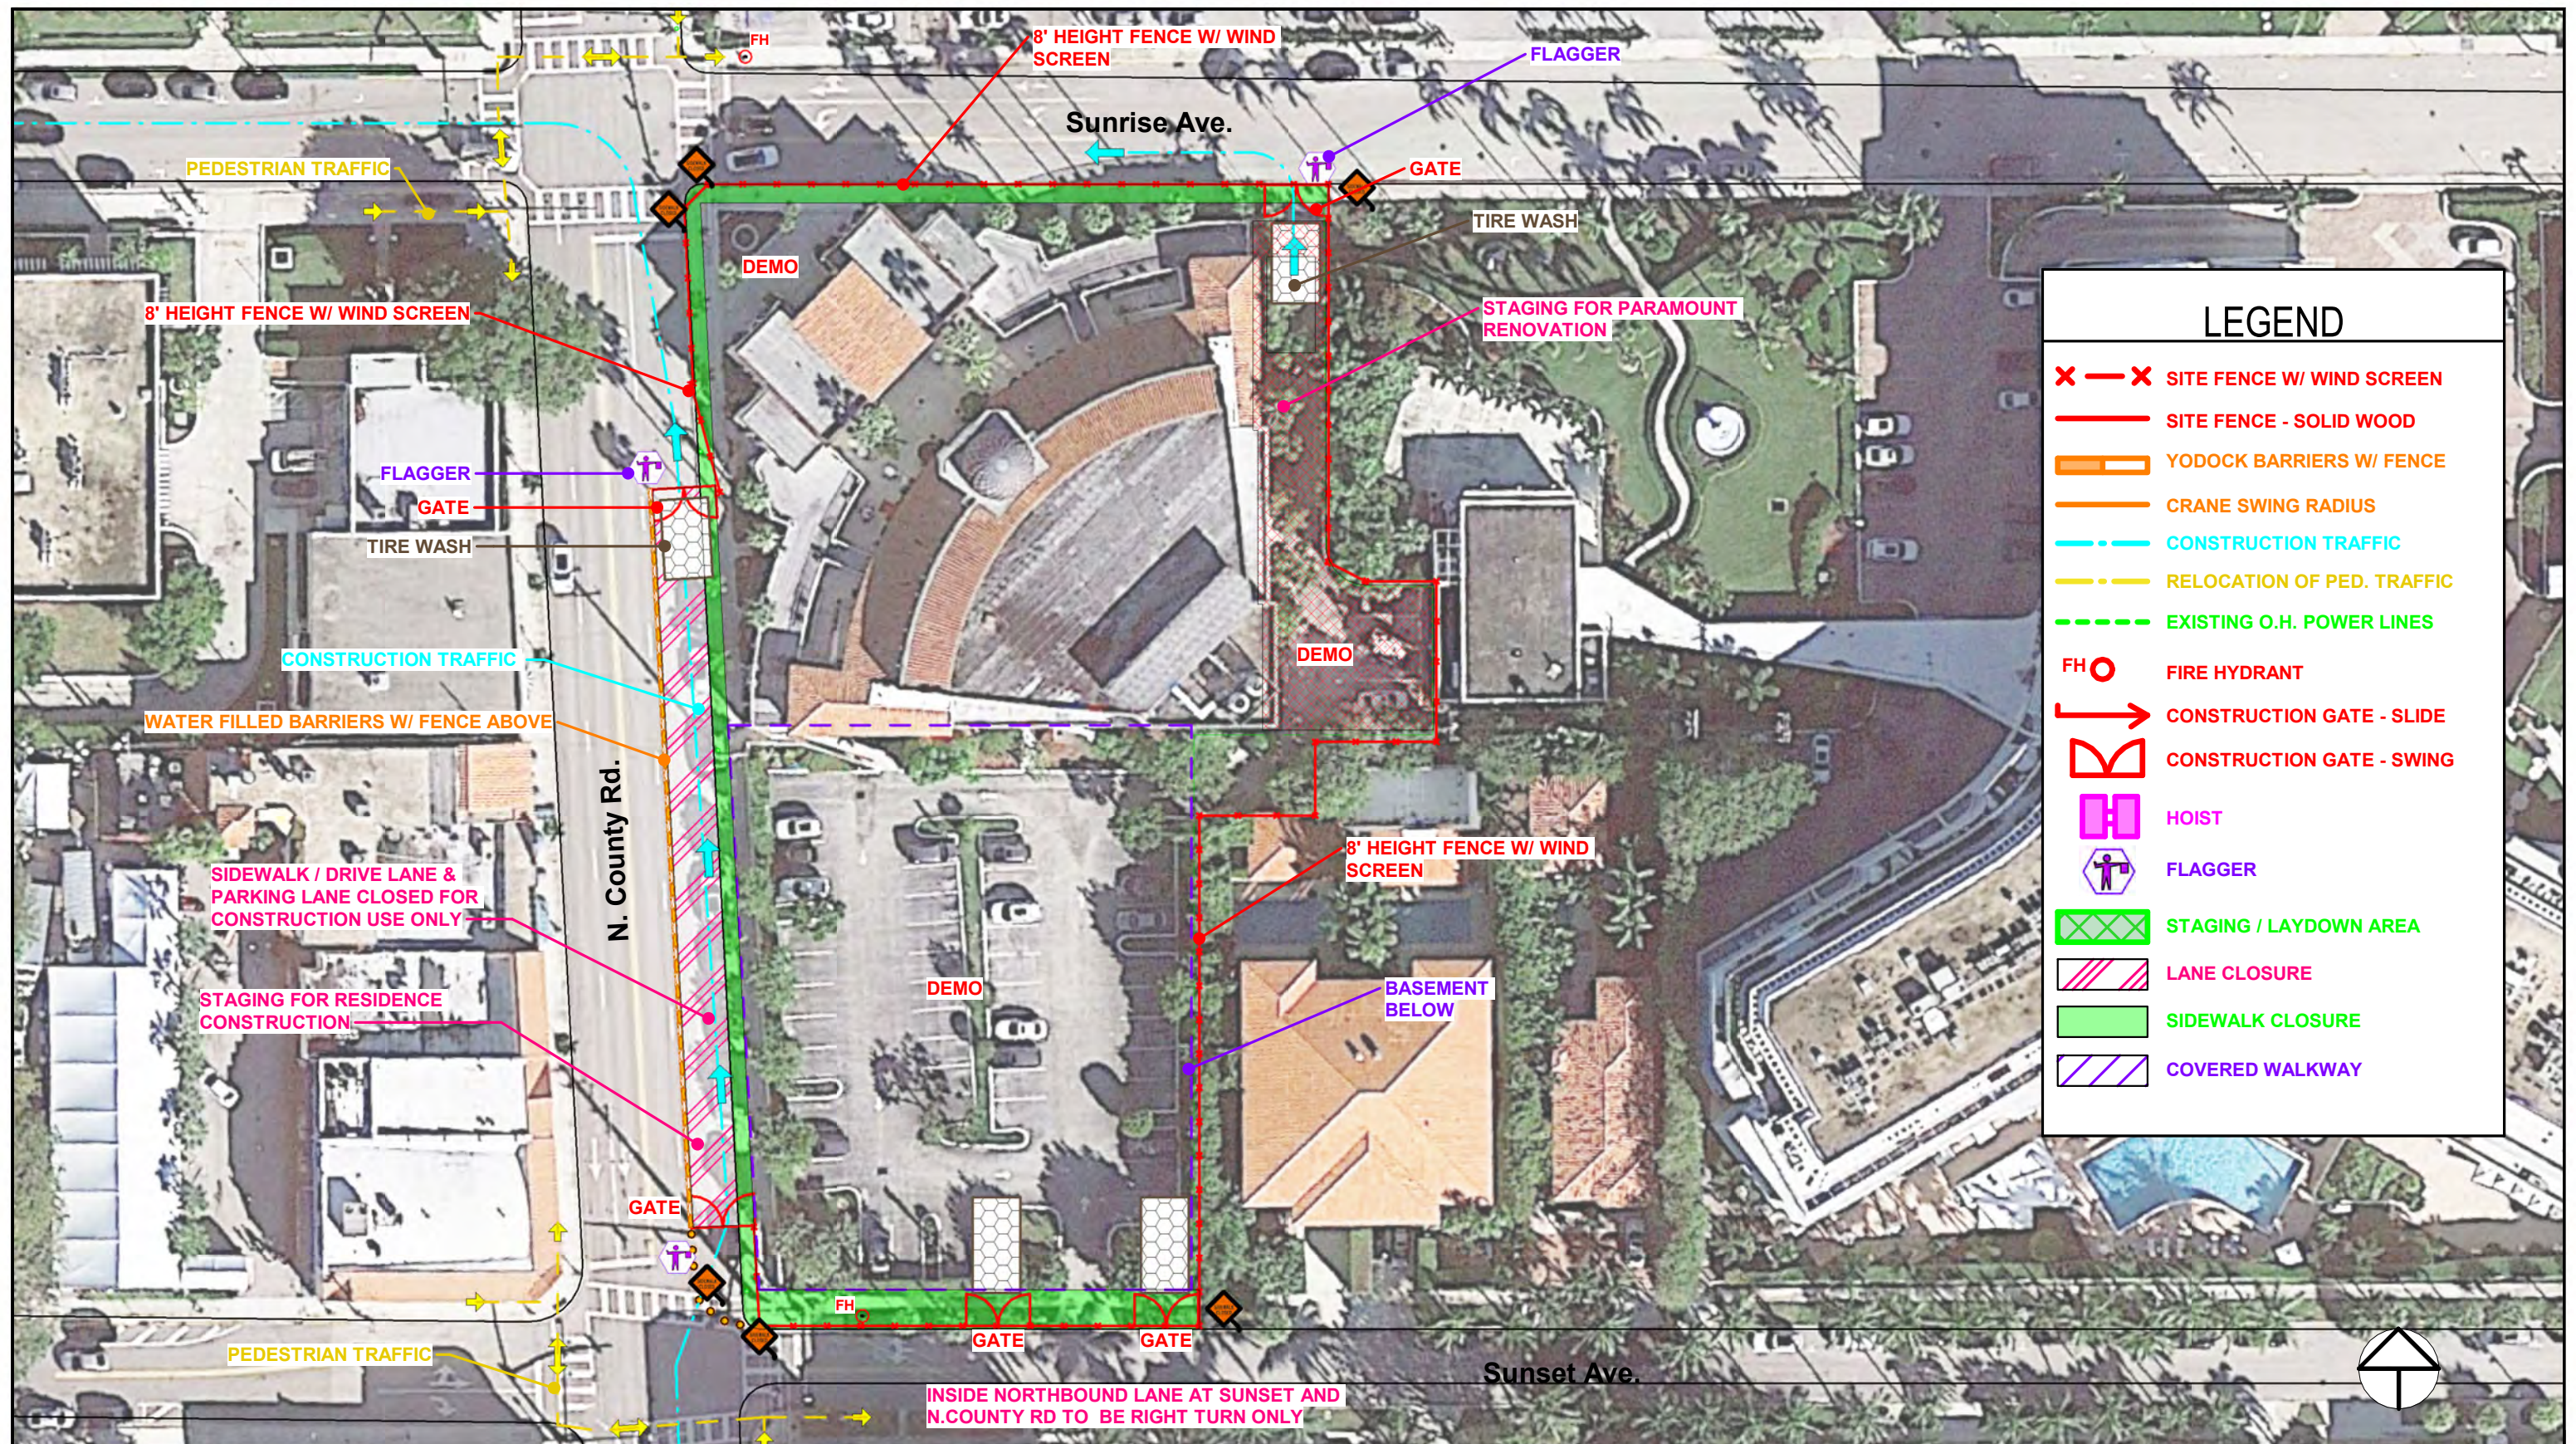

Owner

-

Project

PARAMOUNT THEATER

139 COUNTY RD, PALM BEACH, FL. 33480

STAGING & SCREENING PLAN

PRELIMINARY DRAWING


Date Printed 11/20/2023 9:29:28

Project number 0000

Drawn by Author

LG2.01

Scale As indicated

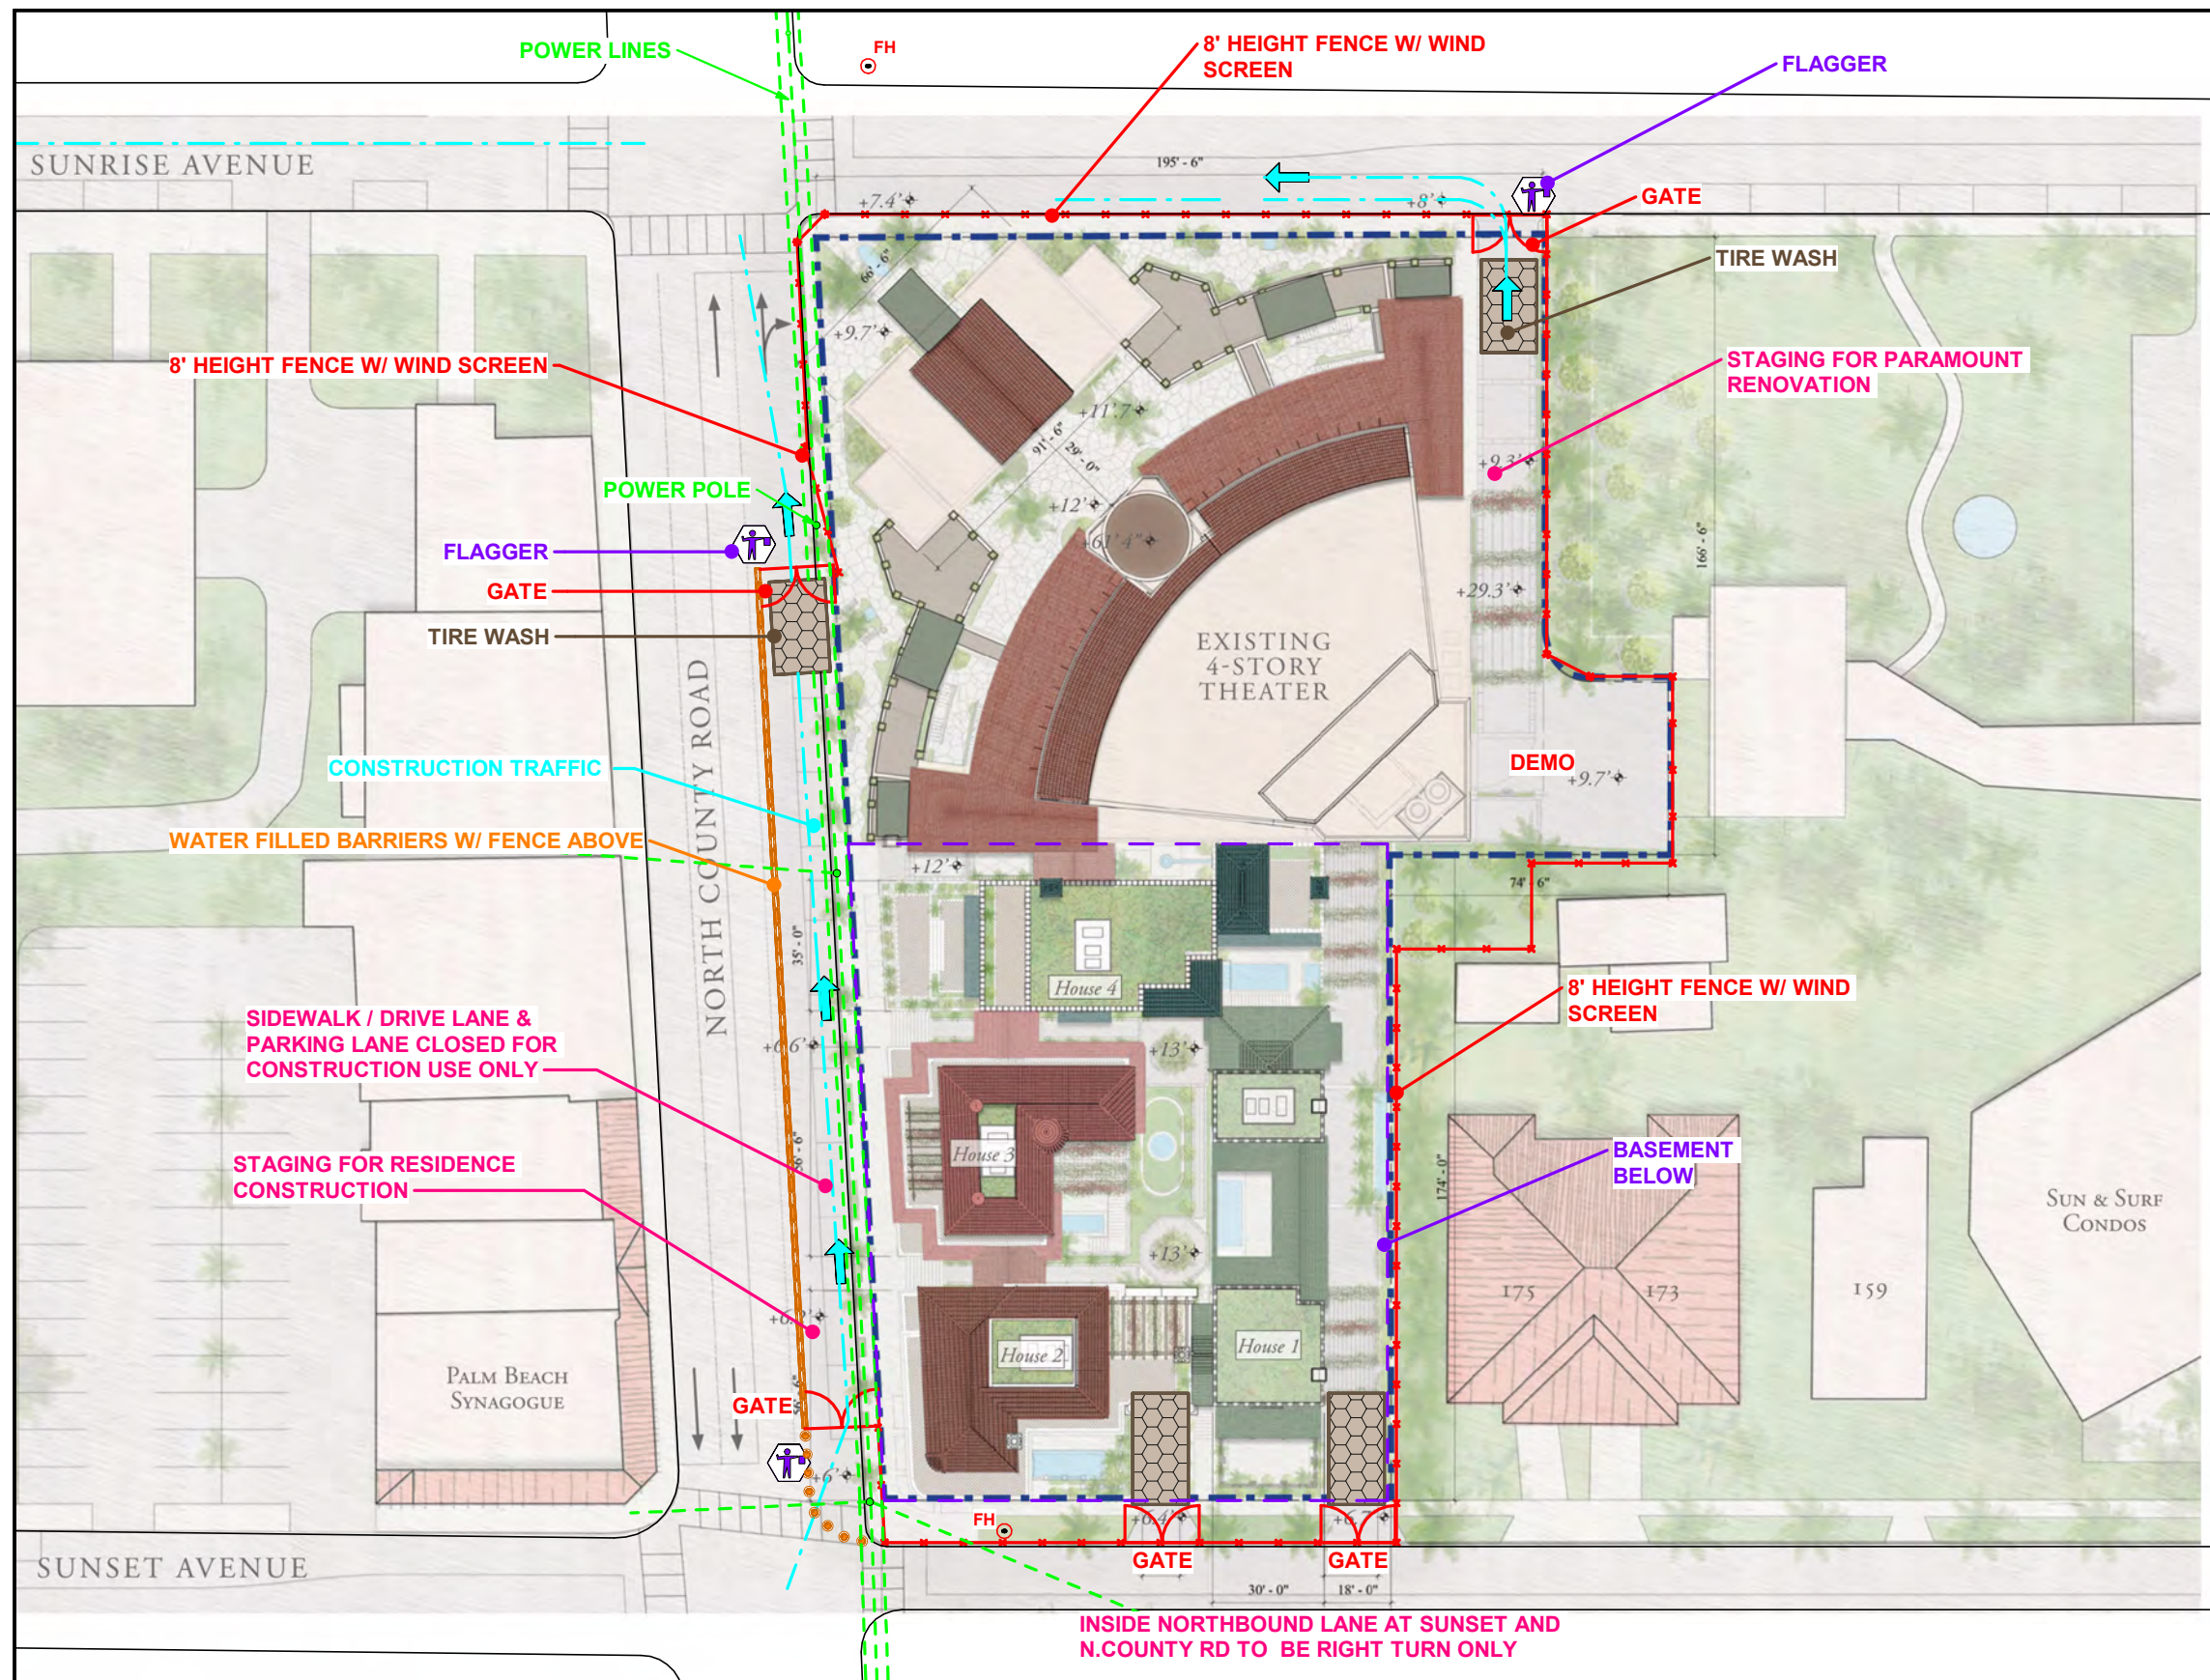

LEGEND

×

—

×

SITE FENCE W/ WIND SCREEN

—

—

—

SITE FENCE - SOLID WOOD

YODOCK BARRIERS W/ FENCE

—

—

—

CRANE SWING RADIUS

—

—

—

CONSTRUCTION TRAFFIC

—

—

—

RELOCATION OF PED. TRAFFIC

—

—

—

EXISTING O.H. POWER LINES

FH

○

FIRE HYDRANT

→

→

→

CONSTRUCTION GATE - SLIDE

↗

↗

↗

CONSTRUCTION GATE - SWING

HOIST

FLAGGER

STAGING / LAYDOWN AREA

LANE CLOSURE

SIDEWALK CLOSURE

COVERED WALKWAY



Owner

-

Project

PARAMOUNT THEATER

139 COUNTY RD, PALM BEACH, FL. 33480

STAGING & SCREENING PLAN

PRELIMINARY DRAWING

Date Printed 11/20/2023 9:29:29

Project number 0000

Drawn by Author

LG2.02

Scale As indicated