





SOUTH ELEVATION



WEST ELEVATION

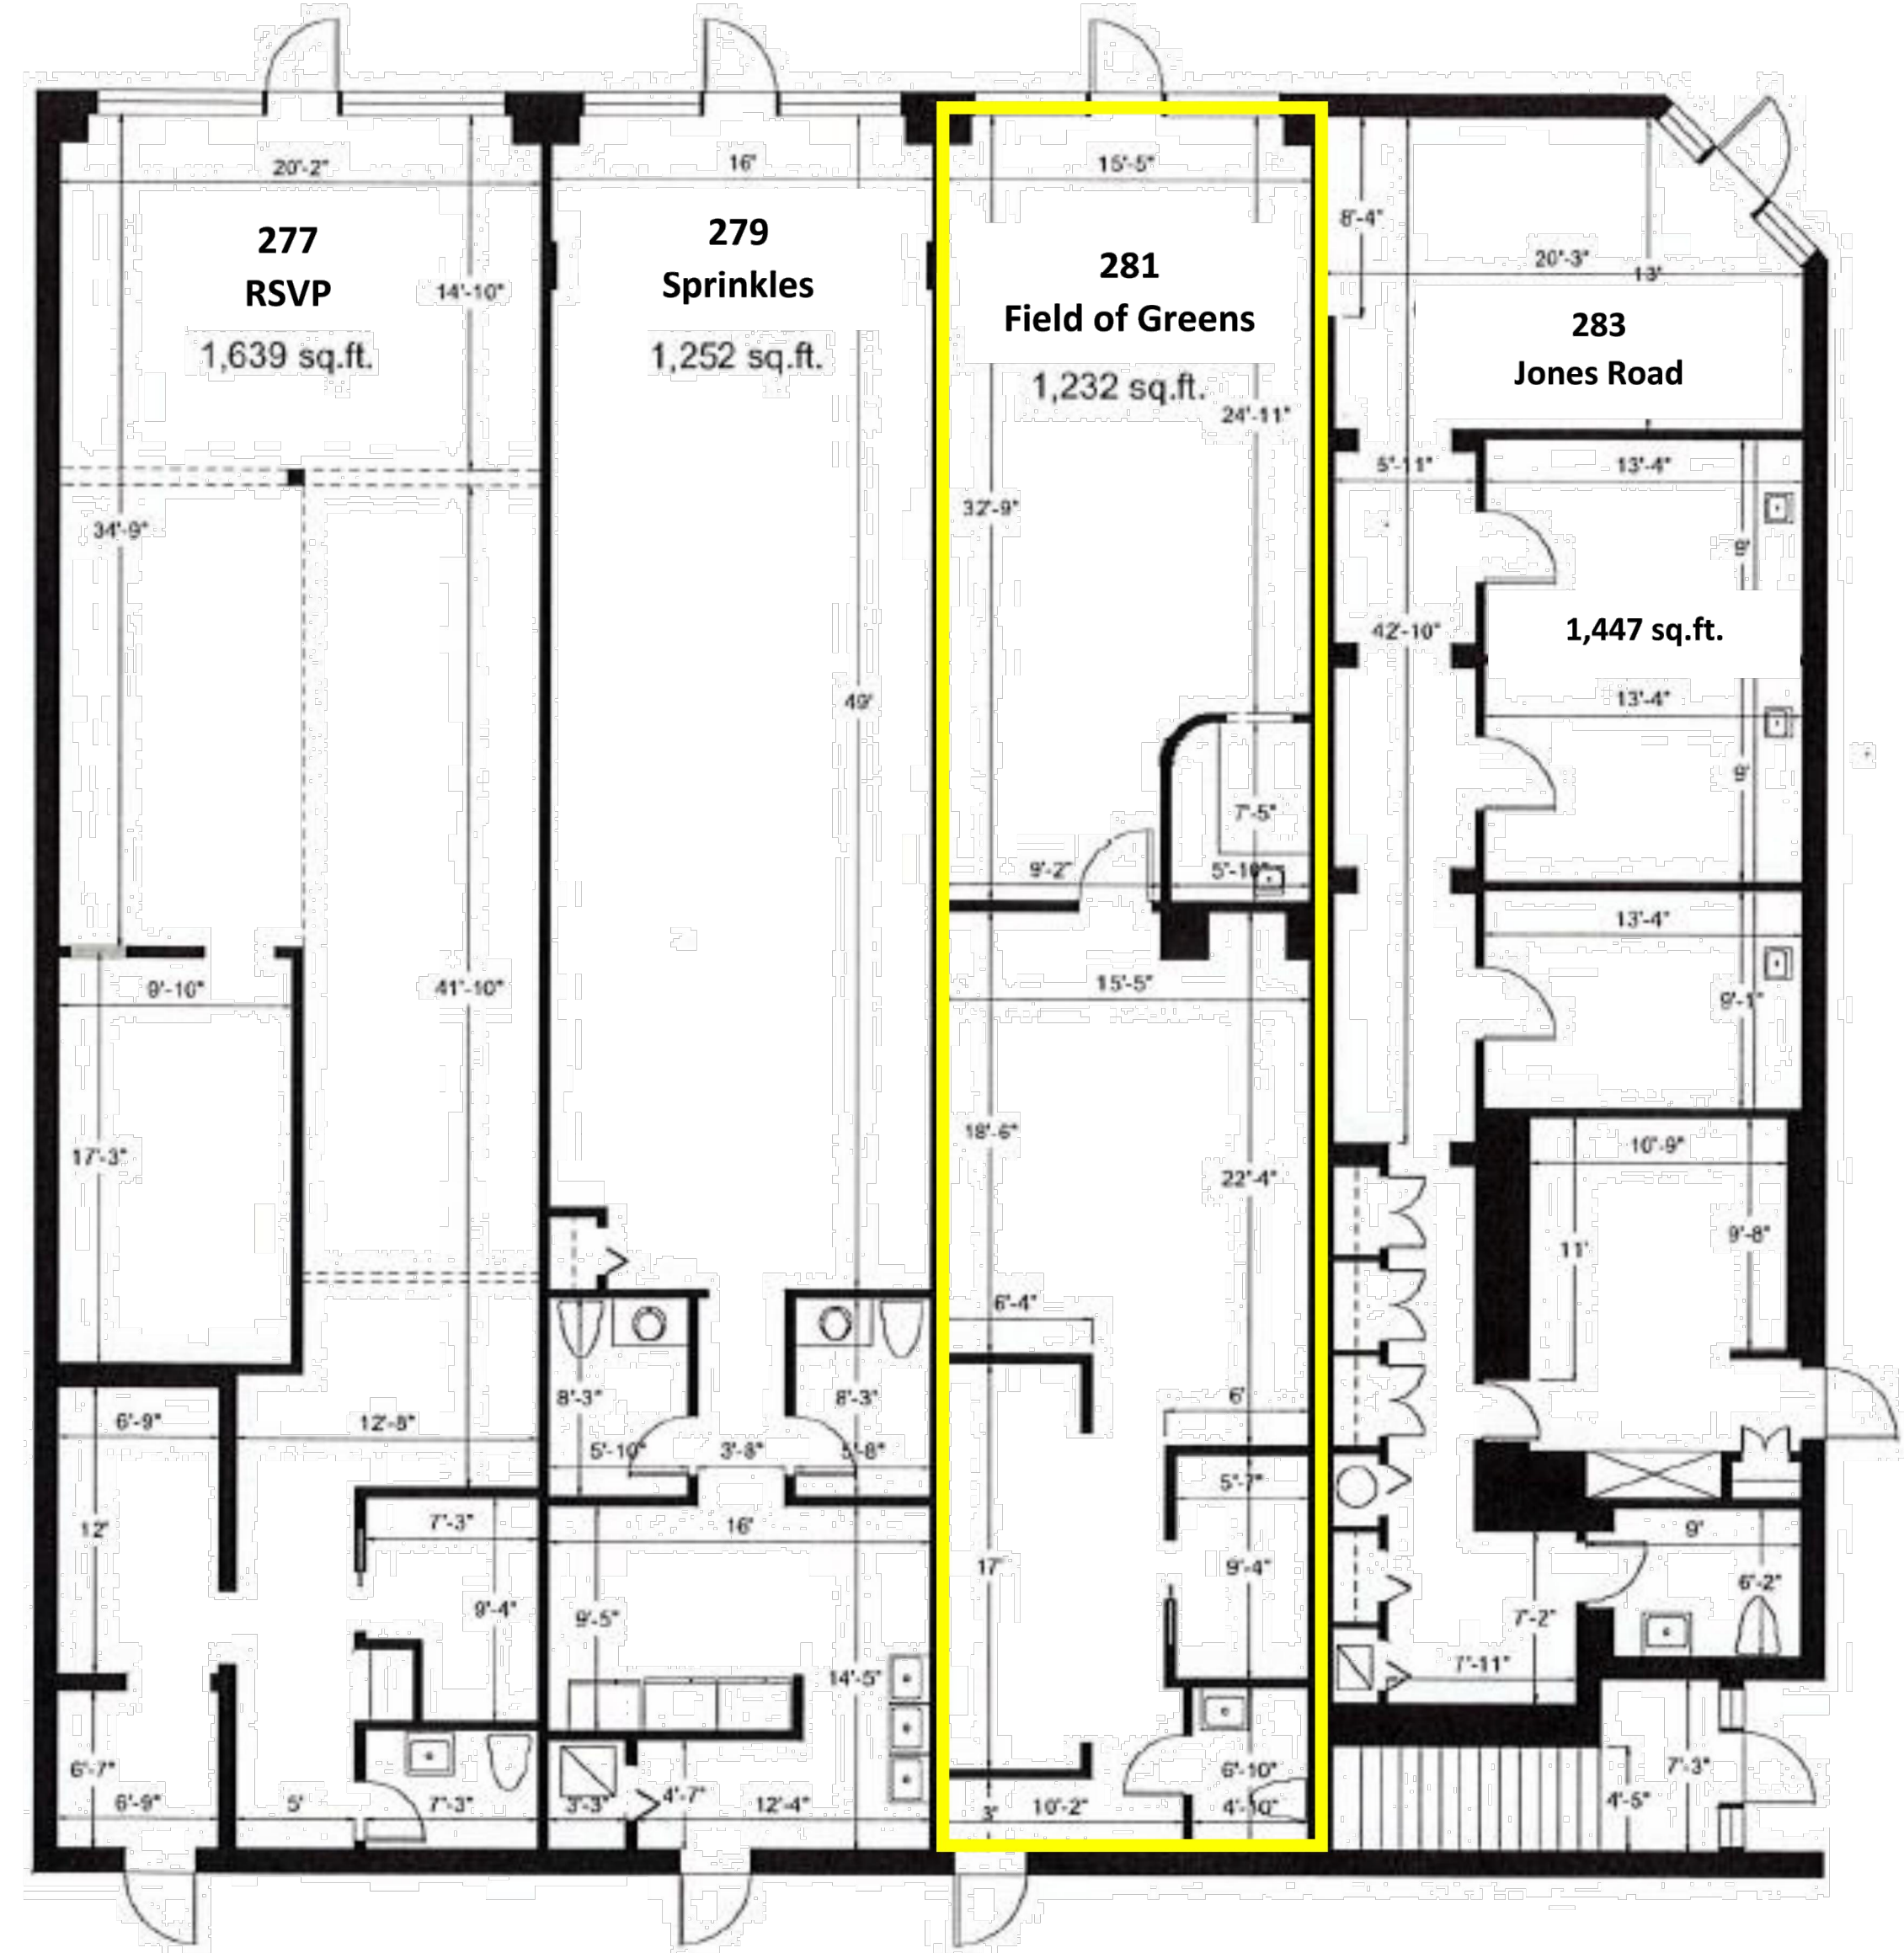

BUILDING FLOOR PLAN
NTS

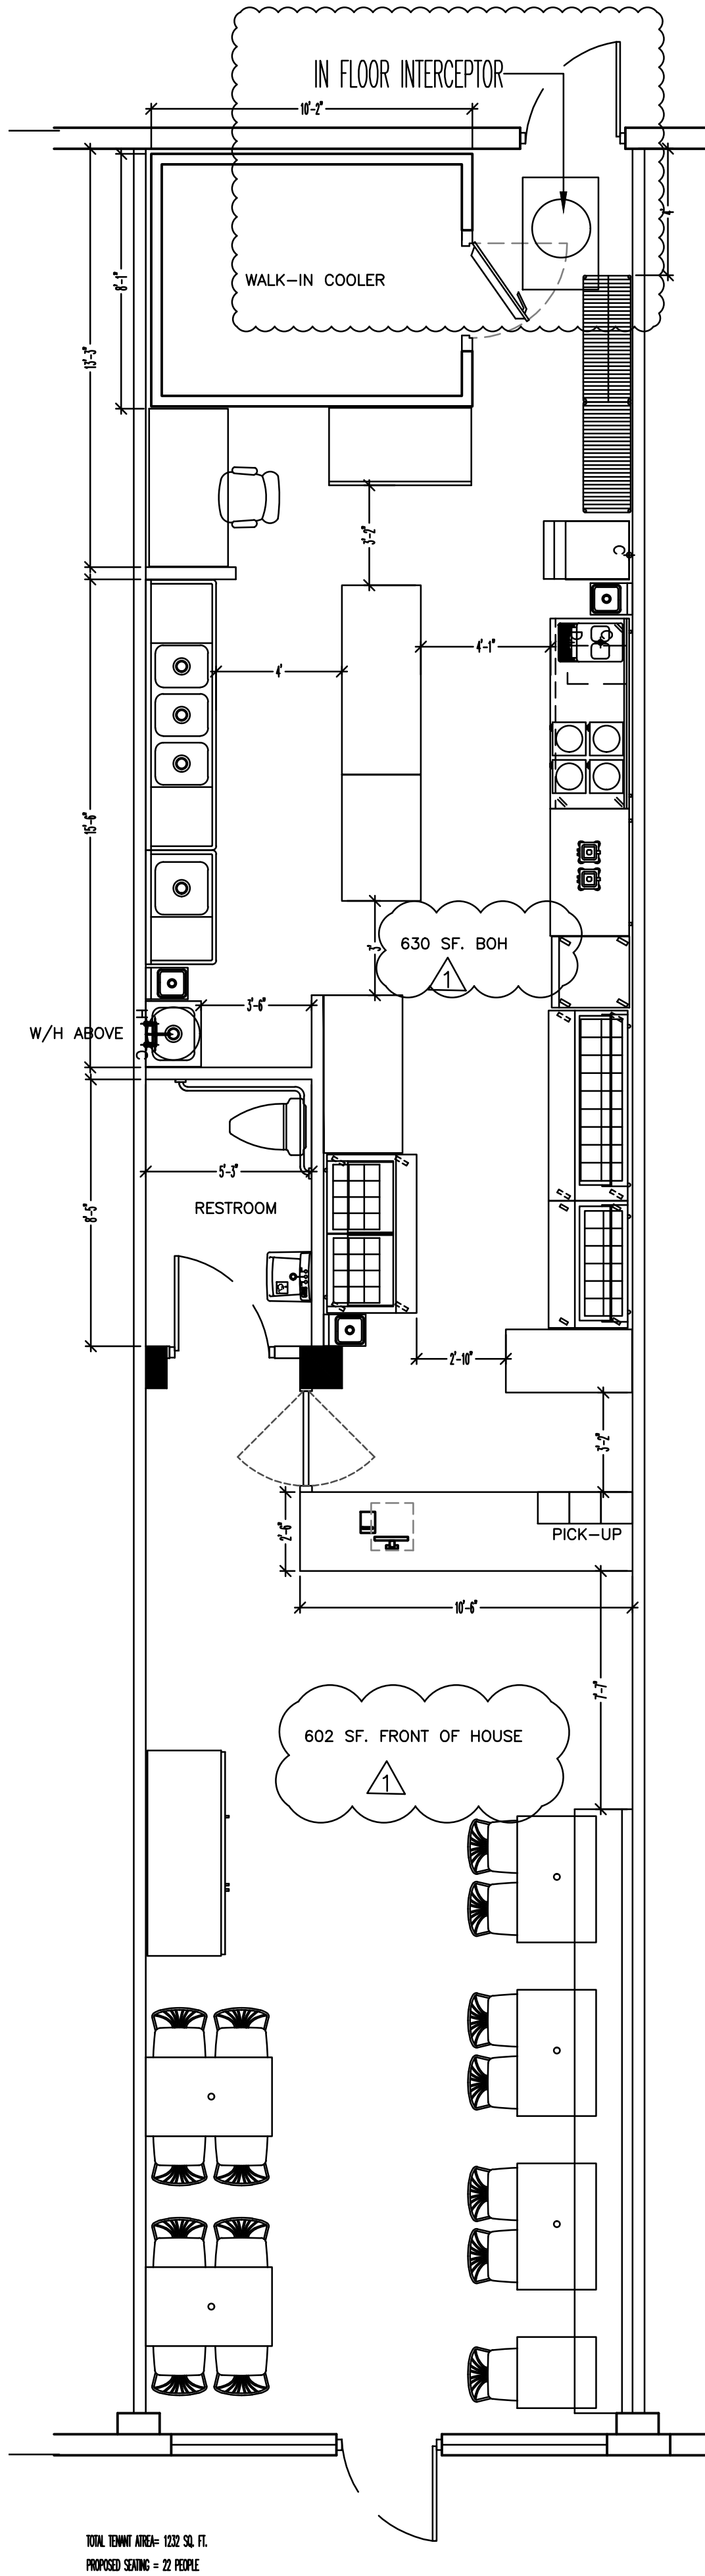

PROPOSED FLOOR PLAN
1/4" = 1'-0"

RECEIVED
By yfigueroa at 2:18 pm, Jan 03, 2024


ZON-24-06
SECOND SUBMITTAL

METRO
ARCHITECTURAL
GROUP
(561) 686-5853
2831A EXCHANGE CT.
WEST PALM BEACH,
FLORIDA 33409
(561) 688-2844
CONSULTANTS:
THOMAS TWOMEY,
PE # 25626
JAMES C. PAINE,
RA # 9524

FIELD OF GREENS
2811 ROYAL PONCIANA WAY
PALM BEACH, FLORIDA 33480

SCALE: 1/4" = 1'-0"

REVISIONS:
ZONING REVIEW 28DEC2023

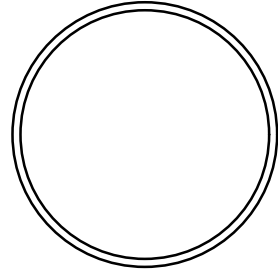

DATE: NOV2021
DRAWN: PTR
ACADFILE: FIELDGREENS

SHEET#
1.0a
OF
3