

\\gsp\architects.local\GSP-REPO\Project\22\Mandel Rec Center -
TOPS\22051\TOPS Rec Center.rvt

Mandel Recreation Center Shade Canopy

340 Seaview Avenue, Palm Beach FL 33480

RECEIVED
By yfigueroa at 1:18 pm, Jan 16, 2024

SHEET NUMBER	SHEET NAME
CVR	COVER SHEET
A1.0.1	SITE PLAN
A1.0.2	EXISTING PHOTOGRAPHS
A2.0.1	EXISTING & PROPOSED FLOOR PLAN & ELEVATIONS
A2.0.2	ENLARGED DETAILS & PRODUCT DATA

SCOPE OF WORK INCLUDES A NEW
PRE-FABRICATED OPERABLE ALUMINUM TRELLIS ON
EXISTING PORCH. NO MODIFICATIONS TO LOT
COVERAGE. DETAILS TO MATCH EXISTING TRELLIS
ON WEST SIDE OF GYMNASIUM.



FINAL SUBMITTAL 12-04-23

ARCOM # ARC-24-014



SPINAOROURKE
+ PARTNERS
Architecture + Interior Design
Keith M. Spina # AR13419

285 BANYAN BLVD
WEST PALM BEACH, FLORIDA 33401
ph: 561.684.6844 • spinaorourke.com
FL Lic. # AA26002399

285 Banyan Blvd
West Palm Beach Florida 33401
561.684.6844 • Fax 561.684.6594
spinaorourke.com
FL Lic. # AA26002399



Mandel Recreation Center Shade Canopy

340 Seaview Avenue, Palm Beach FL 33480

THESE DRAWINGS ARE FOR THE
EXCLUSIVE USE OF SPINA OROURKE +
PARTNERS, INC. AND MAY NOT BE
DUPLICATED, REPRODUCED OR USED IN
ANY MANNER WITHOUT THE EXPRESS
WRITTEN CONSENT OF SPINA OROURKE
+ PARTNERS, INC. ALL RIGHTS RESERVED

Revisions:


Date: 08.11.2023
Drawn by: NRF
Project Manager: NRF

CVR

STAFF APPROVAL

COVER SHEET

8/11/2023 3:09:46 PM

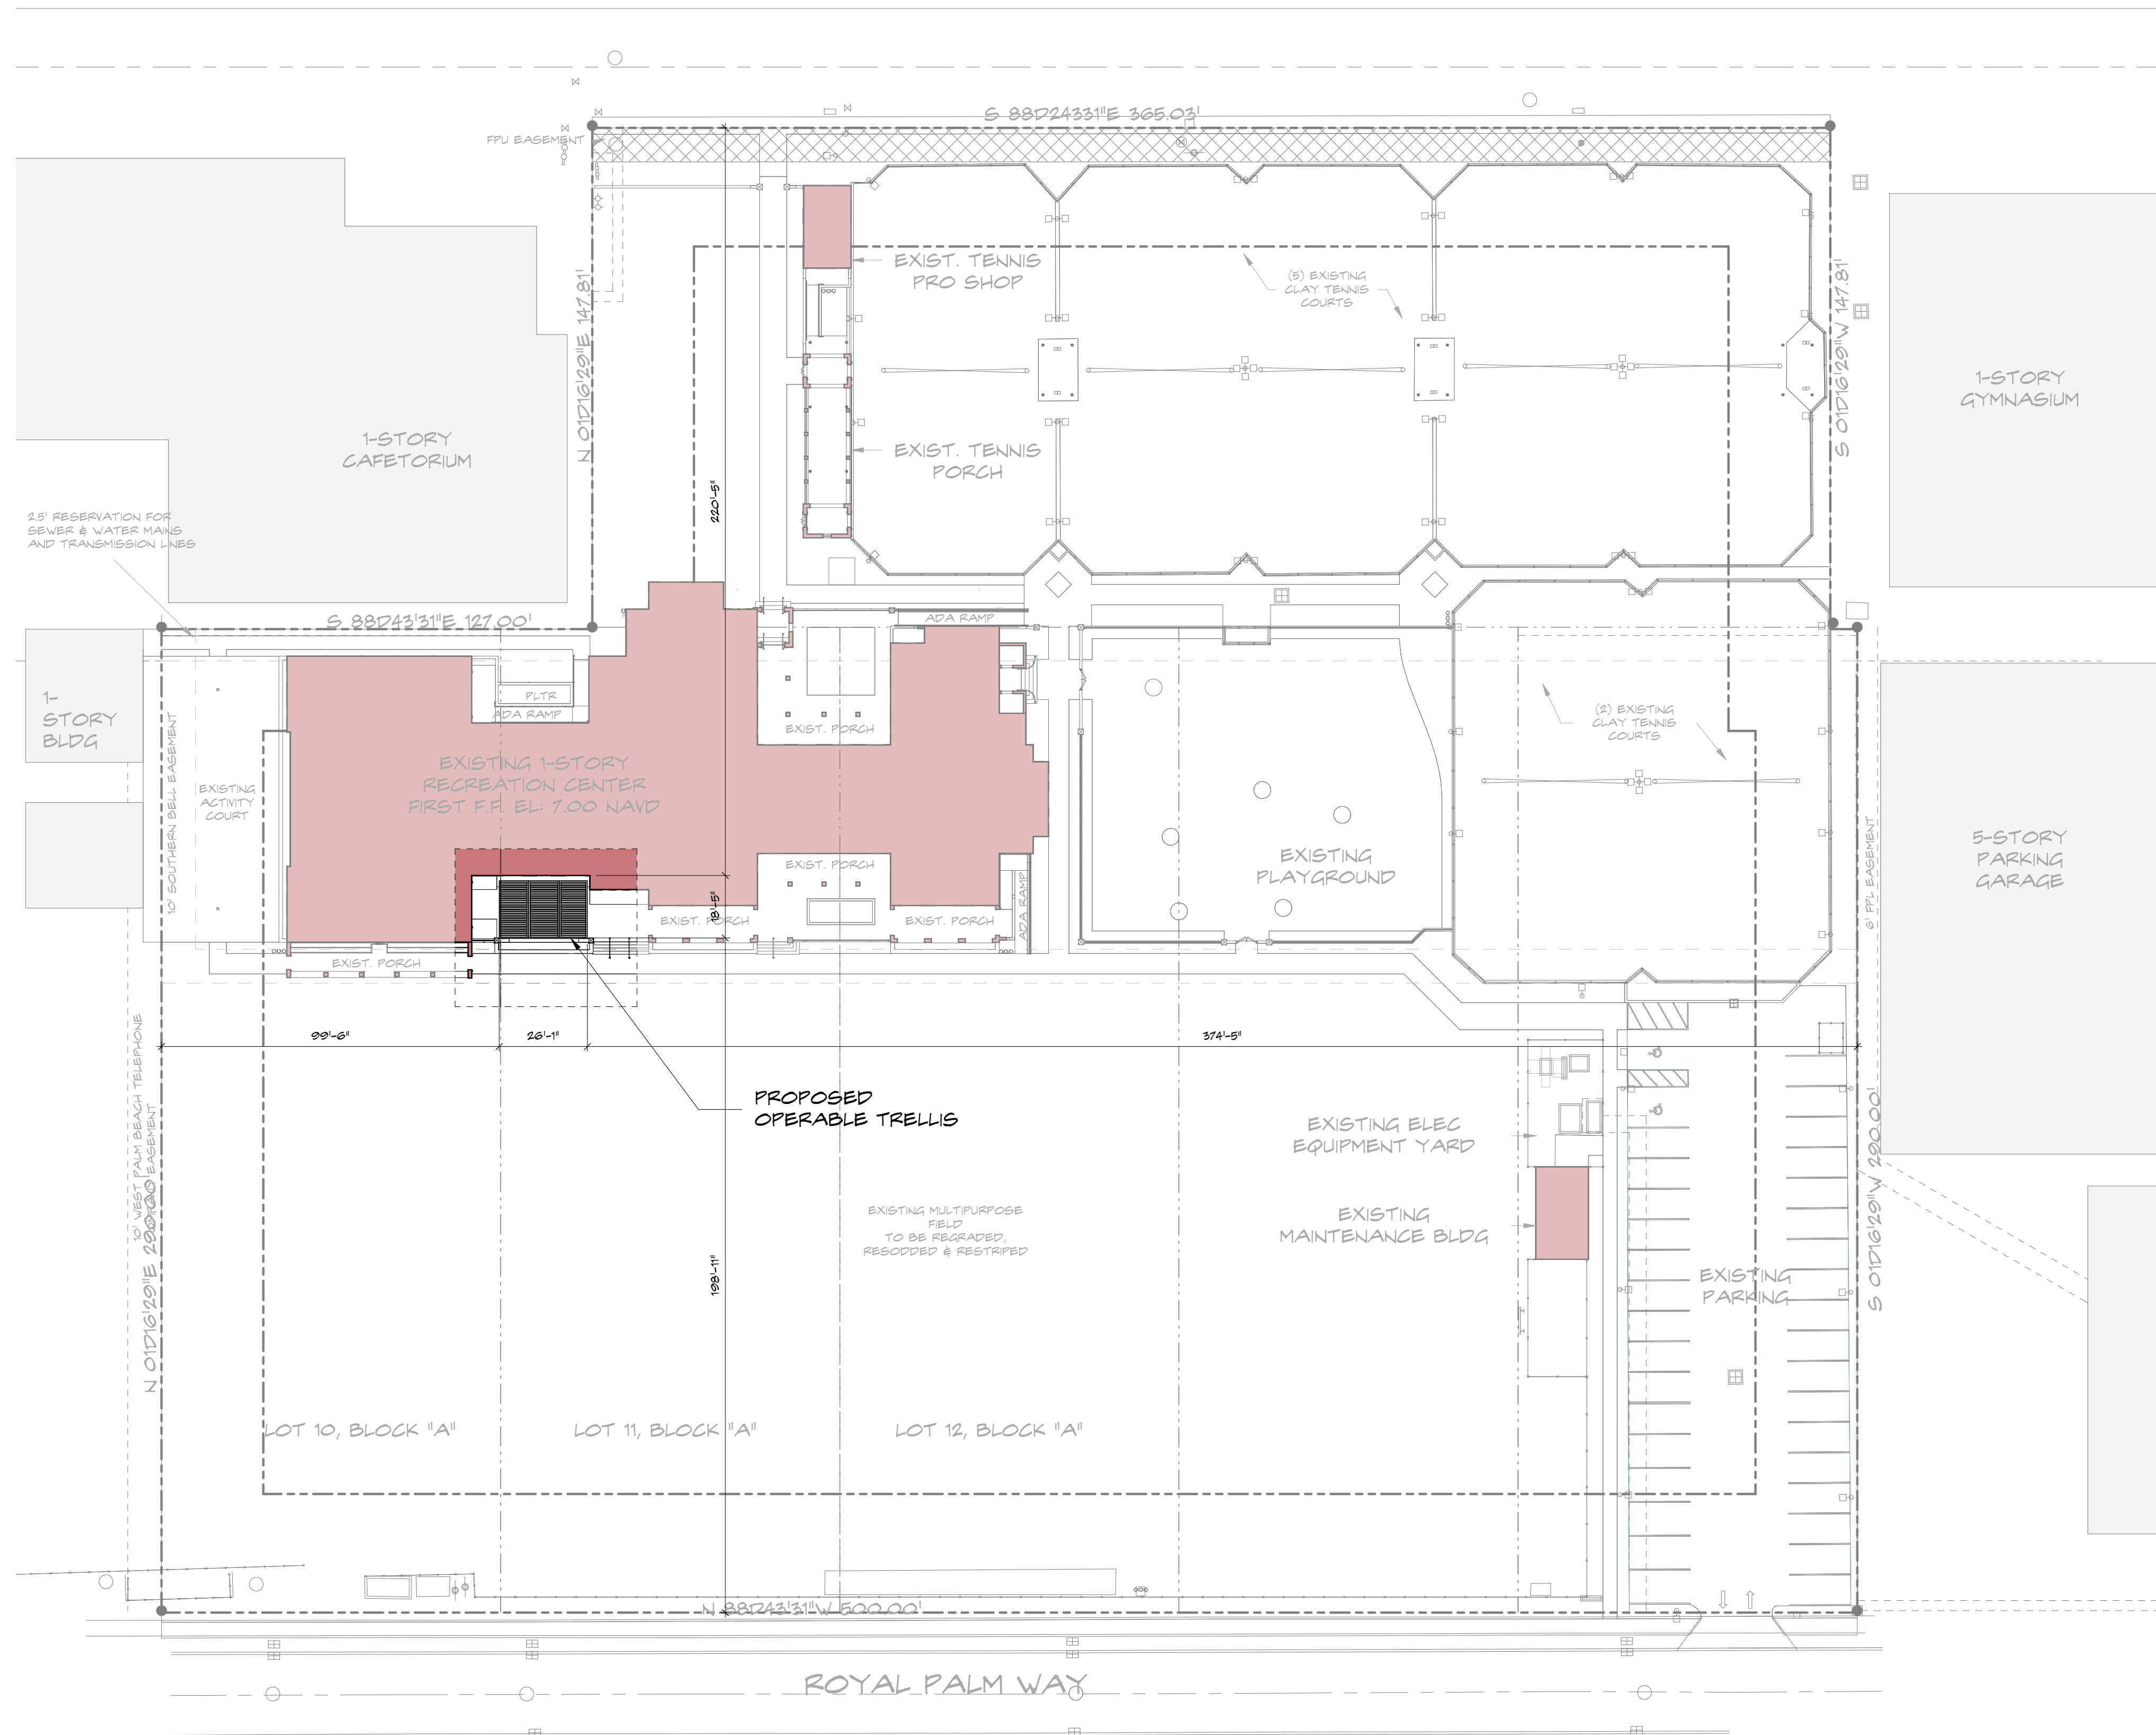

TRELLIS - SITE PLAN
SCALE: 1" = 30'-0"

A1.0.1

STAFF APPROVAL



Mandel Recreation Center Shade Canopy

340 Seaview Avenue, Palm Beach FL 33480

285 Banyan Blvd
West Palm Beach Florida 33401
561.684.6844 • Fax 561.684.5594
spinaorourke.com
FL Lic # AA26002399

SPINAOROURKE
+ PARTNERS

Architecture • Interior Design
Keith M Spina #A813419



285 Banyan Blvd
West Palm Beach Florida 33401
561.684.6844 • Fax 561.684.5594
spinaorourke.com
FL Lic # AA26002399

Architecture • Interior Design
Keith M. Spina #AR13419

Mandel Recreation Center Shade Canopy

340 Seaview Avenue, Palm Beach FL 33480

THESE DRAWINGS ARE FOR THE
EXCLUSIVE USE OF SPINA OROURKE +
PARTNERS, INC. AND MAY NOT BE
DUPLICATED, REPRODUCED OR USED IN
ANY MANNER WITHOUT THE EXPRESS
WRITTEN CONSENT OF SPINA OROURK
+ PARTNERS, INC. ALL RIGHTS RESERVE

Revisions:

Date: 08.11.2023
 Drawn by: Author
 Project Manager: Checker

A1.0.2

STAFF APPROVAL

EXISTING PHOTOGRAPHS




4
A2.0.1 TRELLIS - SOUTH ELEVATION - EXISTING
SCALE: 1/4" = 1'-0"




3
A2.0.1 TRELLIS - SOUTH ELEVATION - PROPOSED
SCALE: 1/4" = 1'-0"


NOTE: NEW TRELLIS COLOR TO BE GLASS SLIPPER
BY BENJAMIN MOORE TO MATCH EXISTING TRELLIS &
RAFTER RAILS

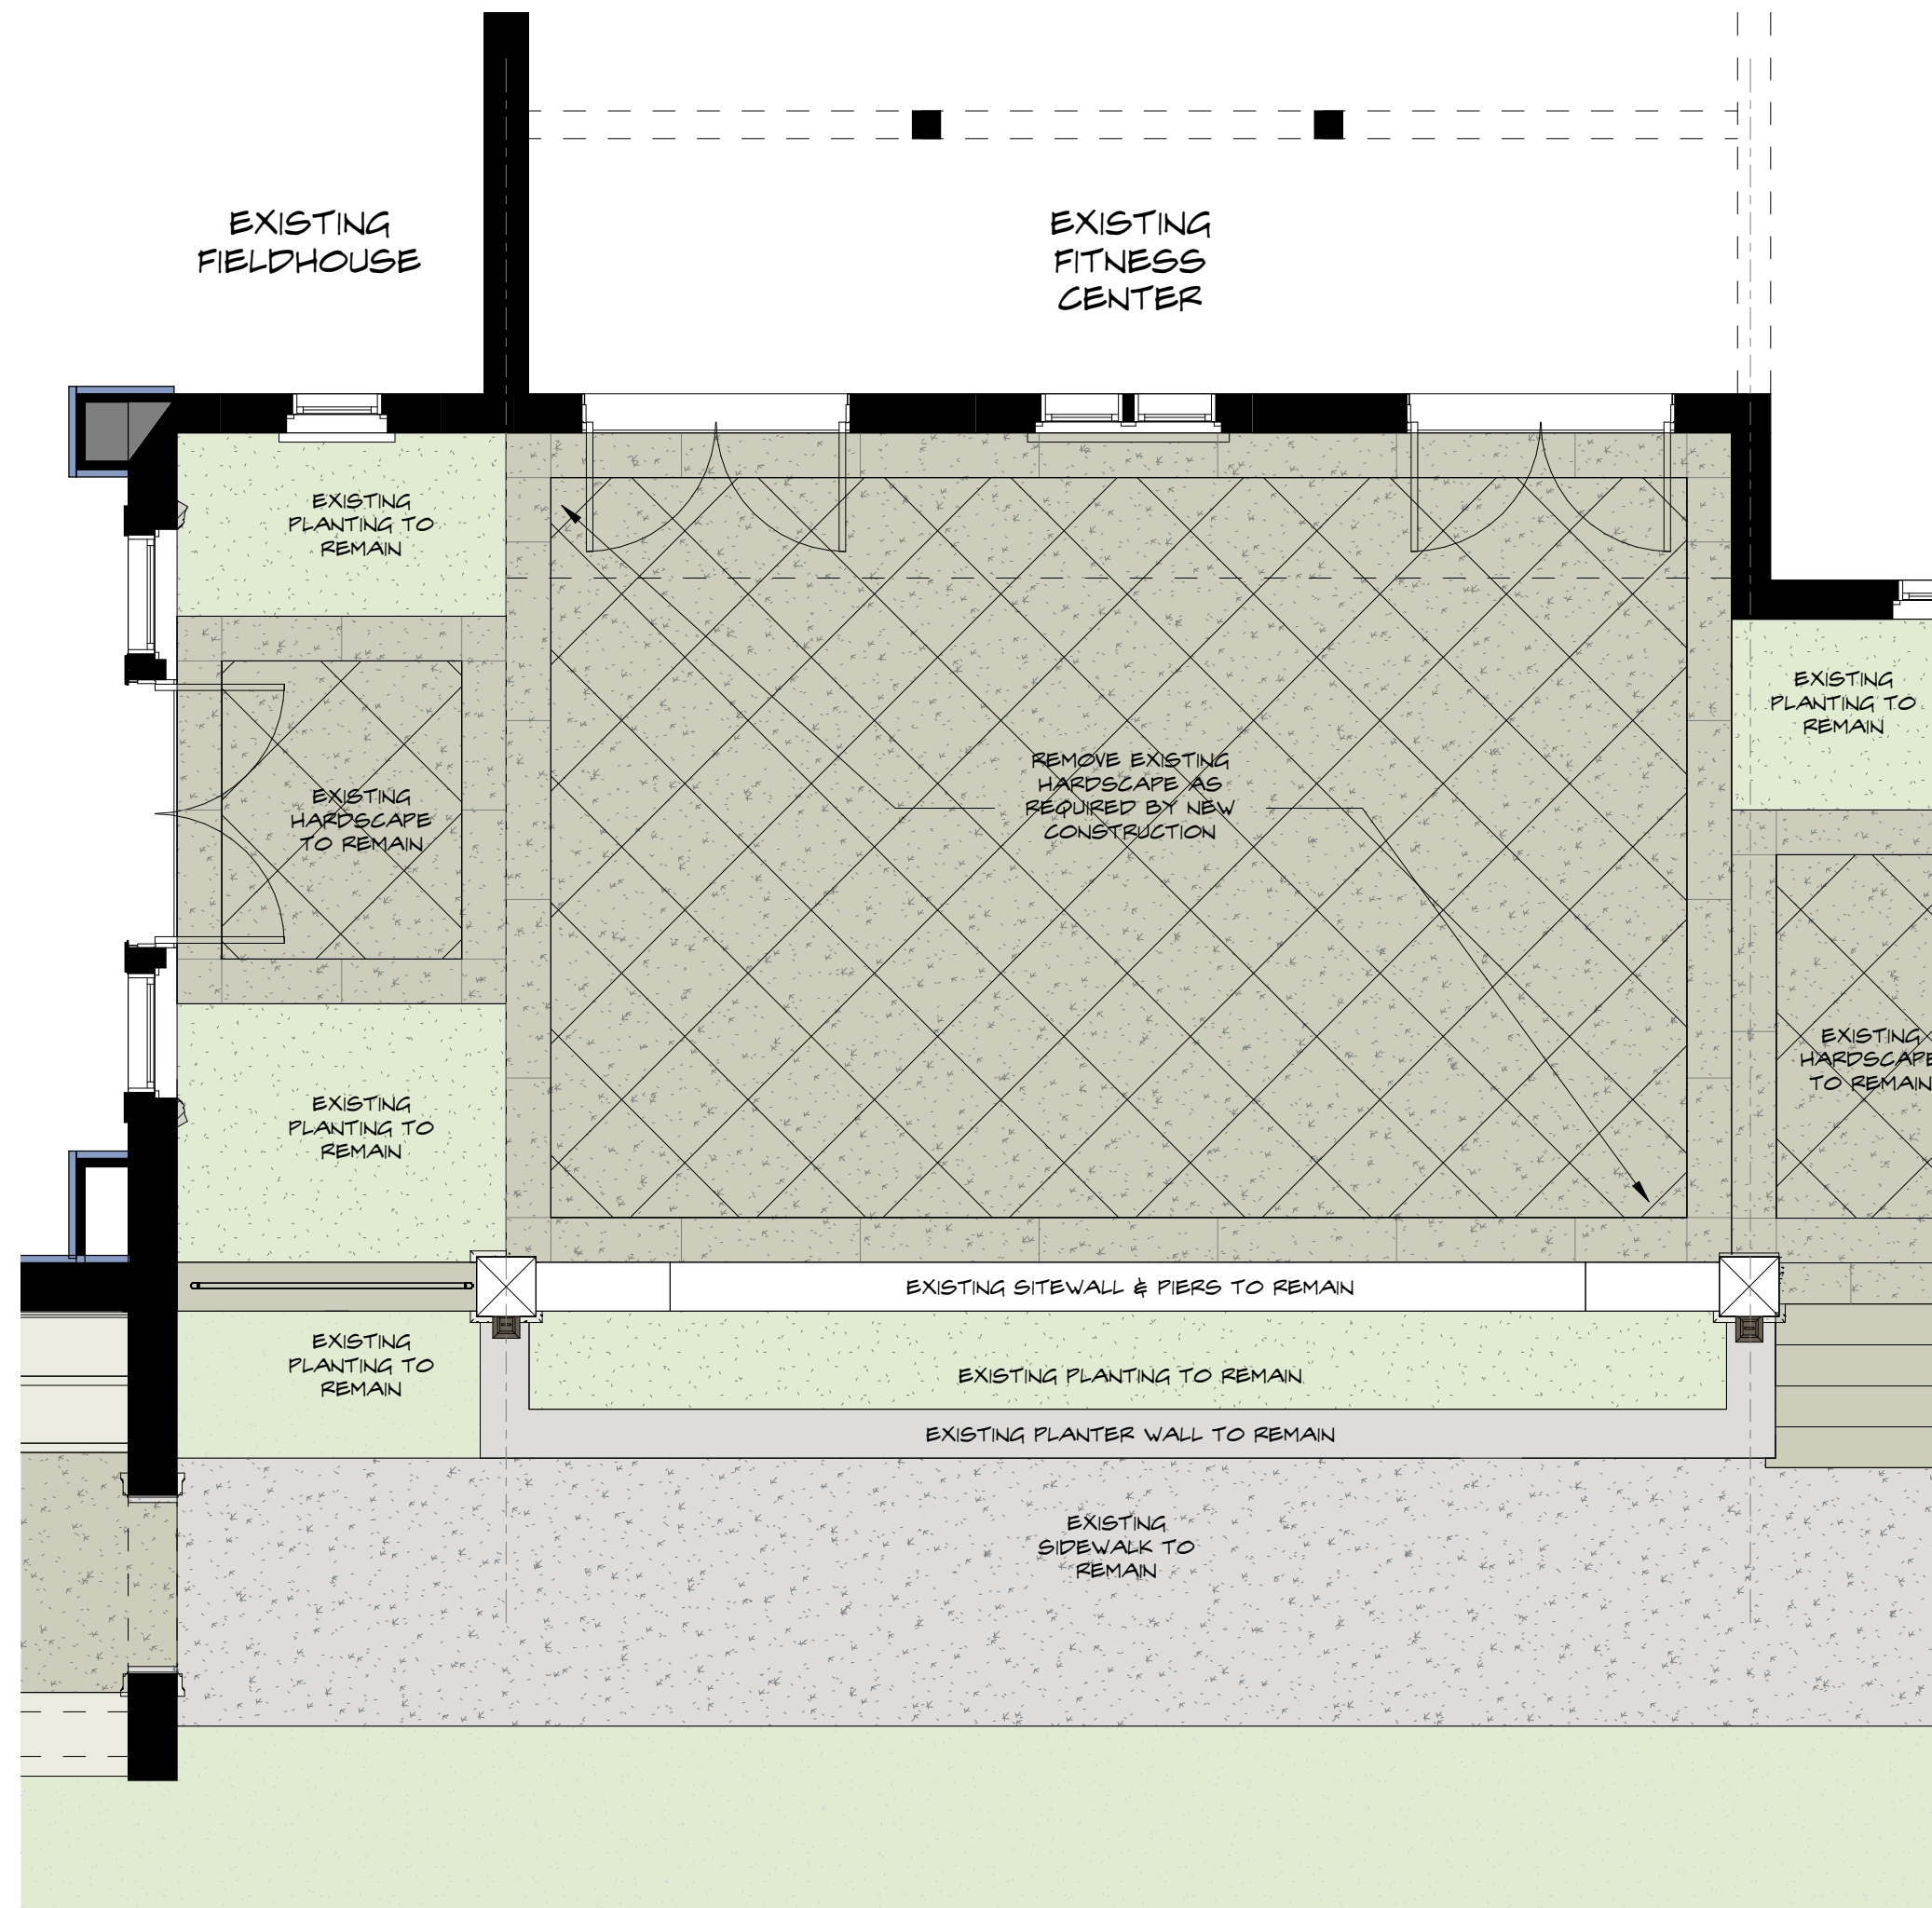


2
A2.0.1 TRELLIS - EXISTING FLOOR PLAN
SCALE: 1/4" = 1'-0"

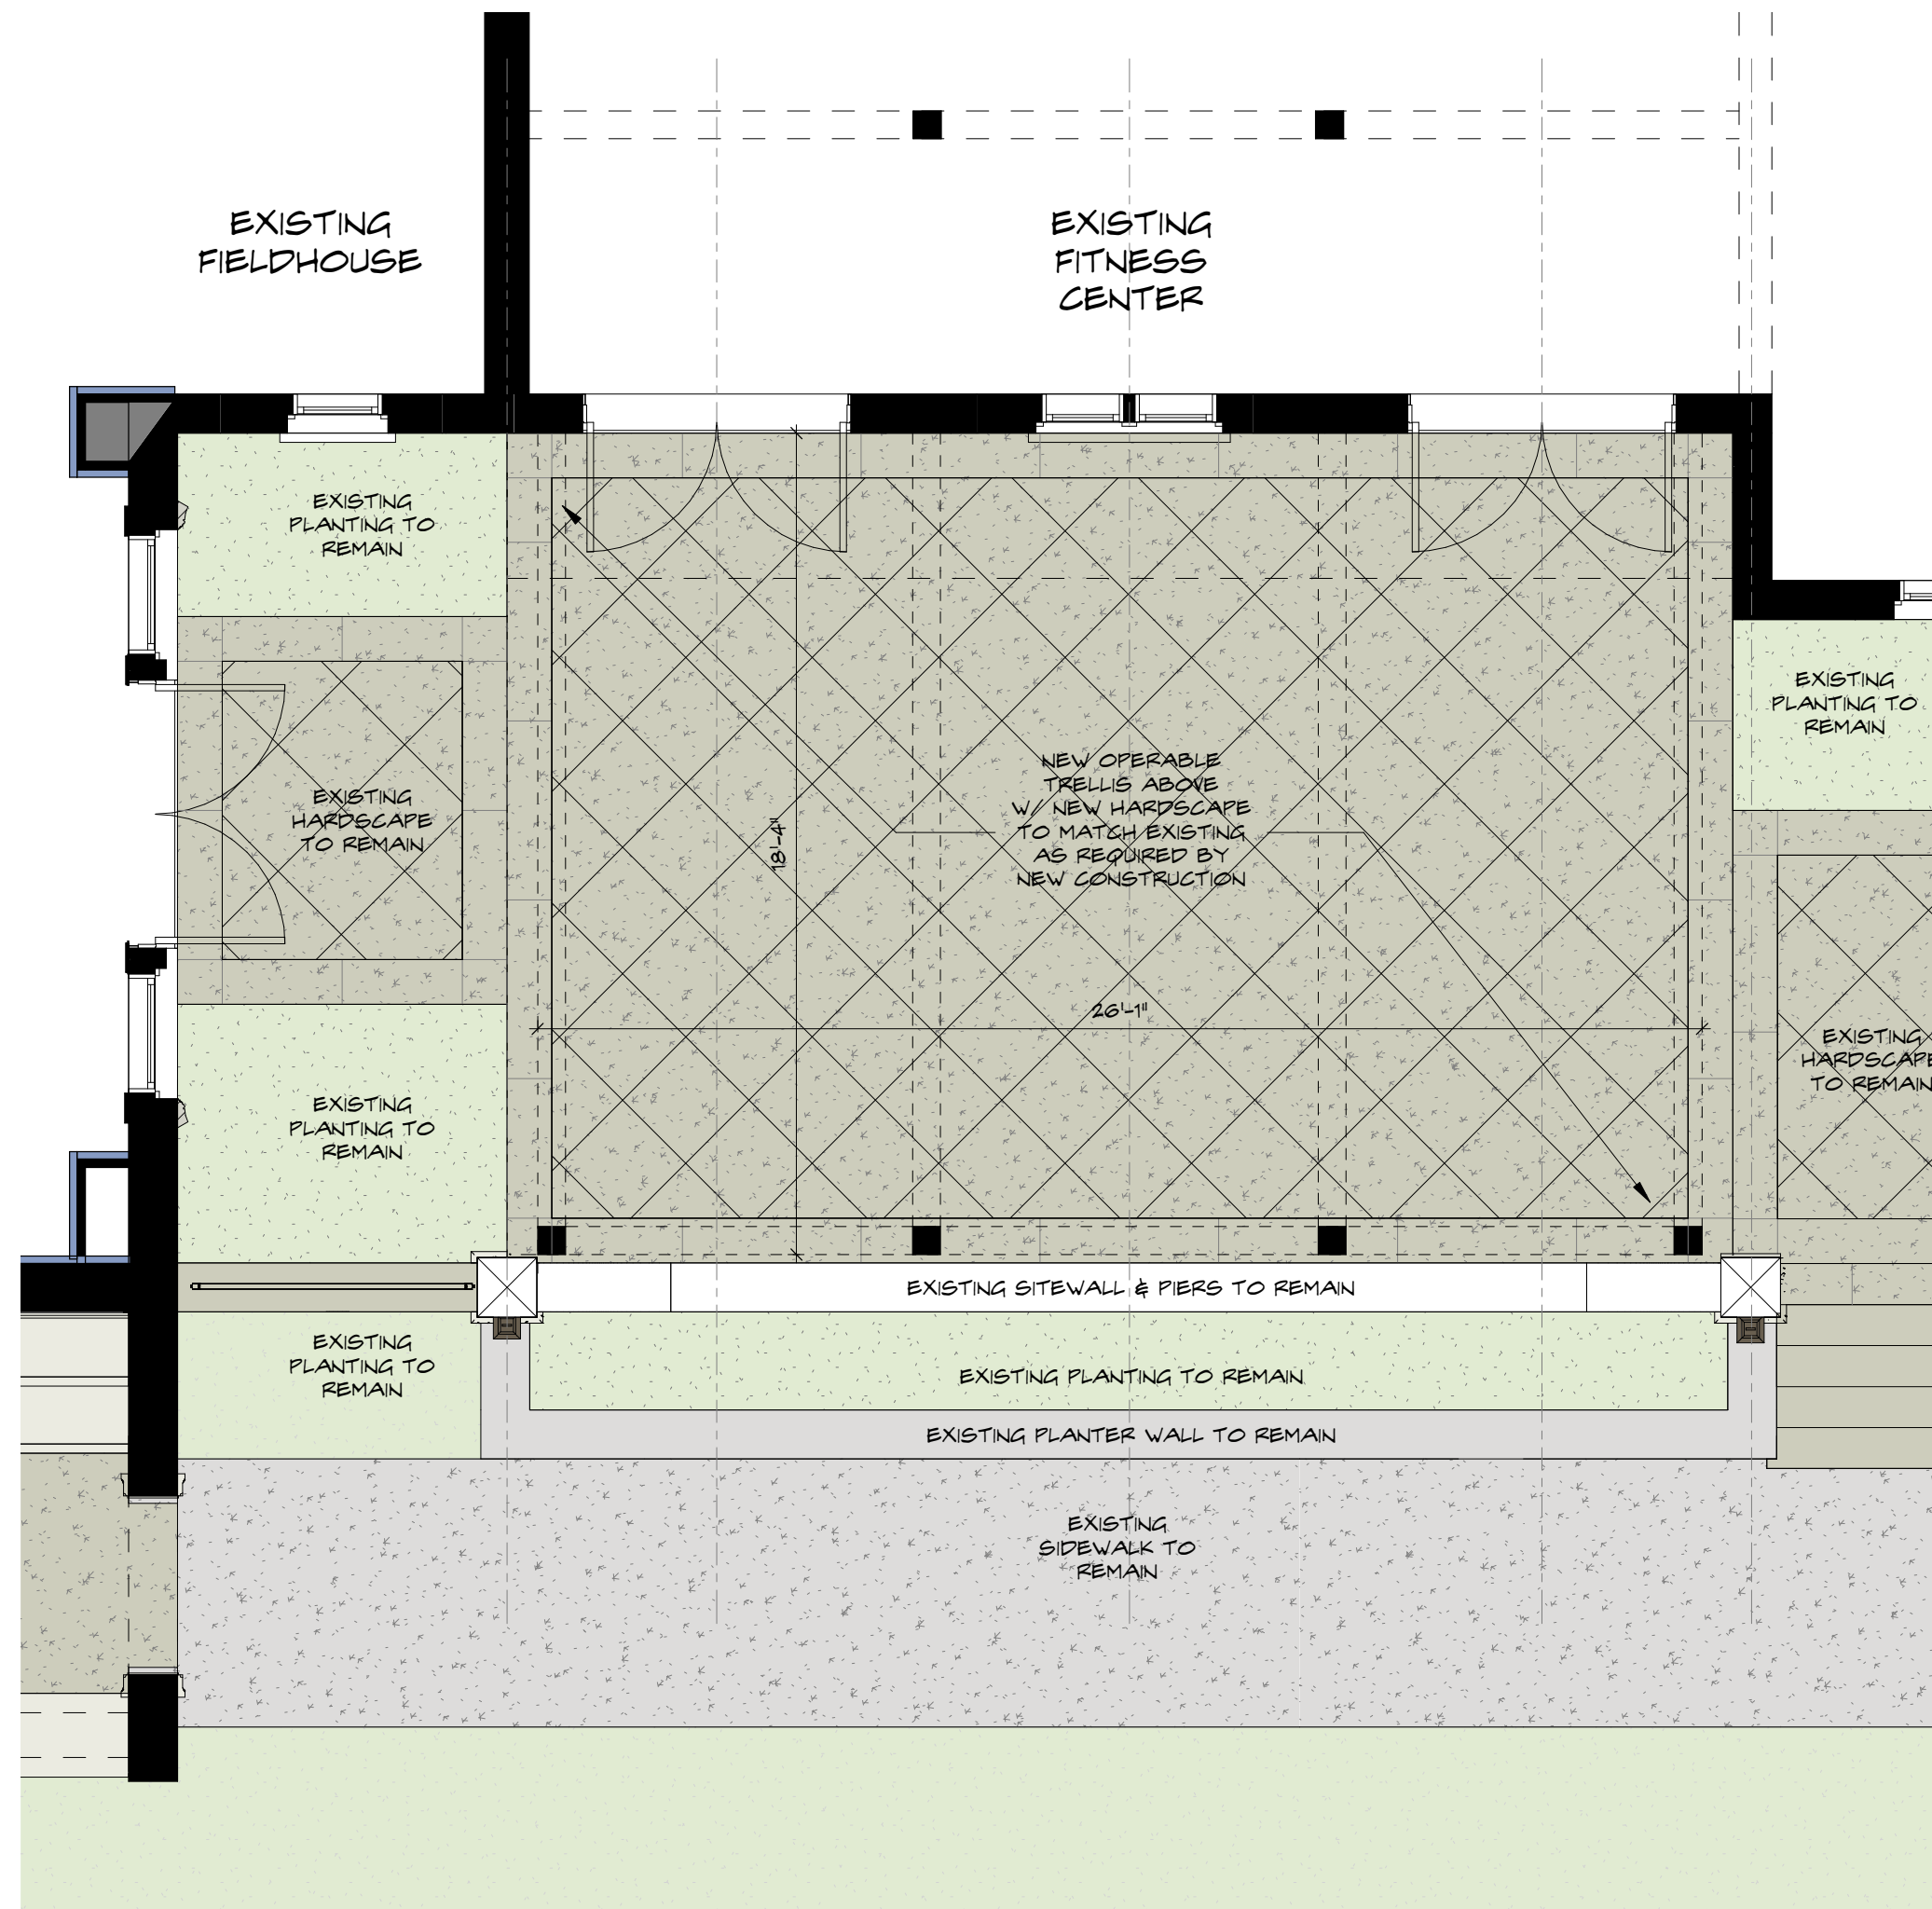

1
A2.0.1 TRELLIS - PROPOSED FLOOR PLAN
SCALE: 1/4" = 1'-0"

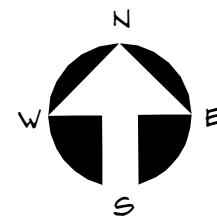

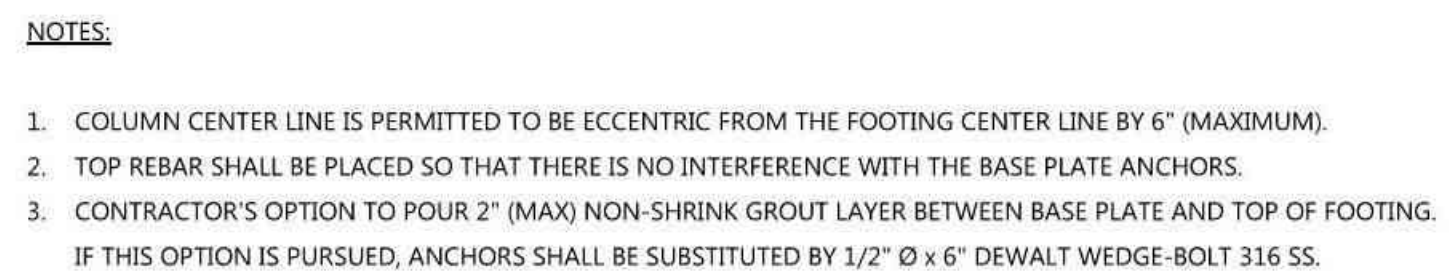

SECTION




DETAIL



SECTION



DETAIL

 

BEAM TO SUPER GUTTER CONNECTION

SECTION



SECTION



DETAIL



SECTION

