

RECEIVED
By yfigueroa at 2:08 pm, Feb 05, 2024

ENVIRONMENT
DESIGN
GROUP


139 North County Road 5920-8 Palm Beach, FL 33480
Phone 561.832.4600 Mobile 561.313.4424

Landscape Architecture
Land Planning
Landscape Management

Dustin M. Mizell, M.L.A. P.L.A. #6666784
Dustin@environmentdesigngroup.com


247 Worth Avenue
Palm Beach

A
D
I
R
O
L
F

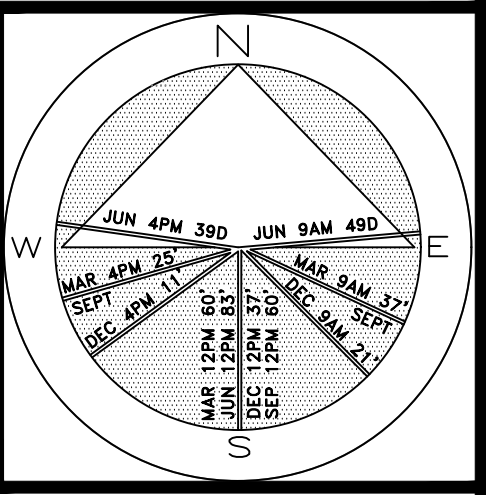

JOB NUMBER: # 23074.00 LA
DRAWN BY: Nick Pastor
DATE: 06.26.2023
07.31.2023
12.01.2023
01.03.2024
02.05.2024

SHEET L1.0

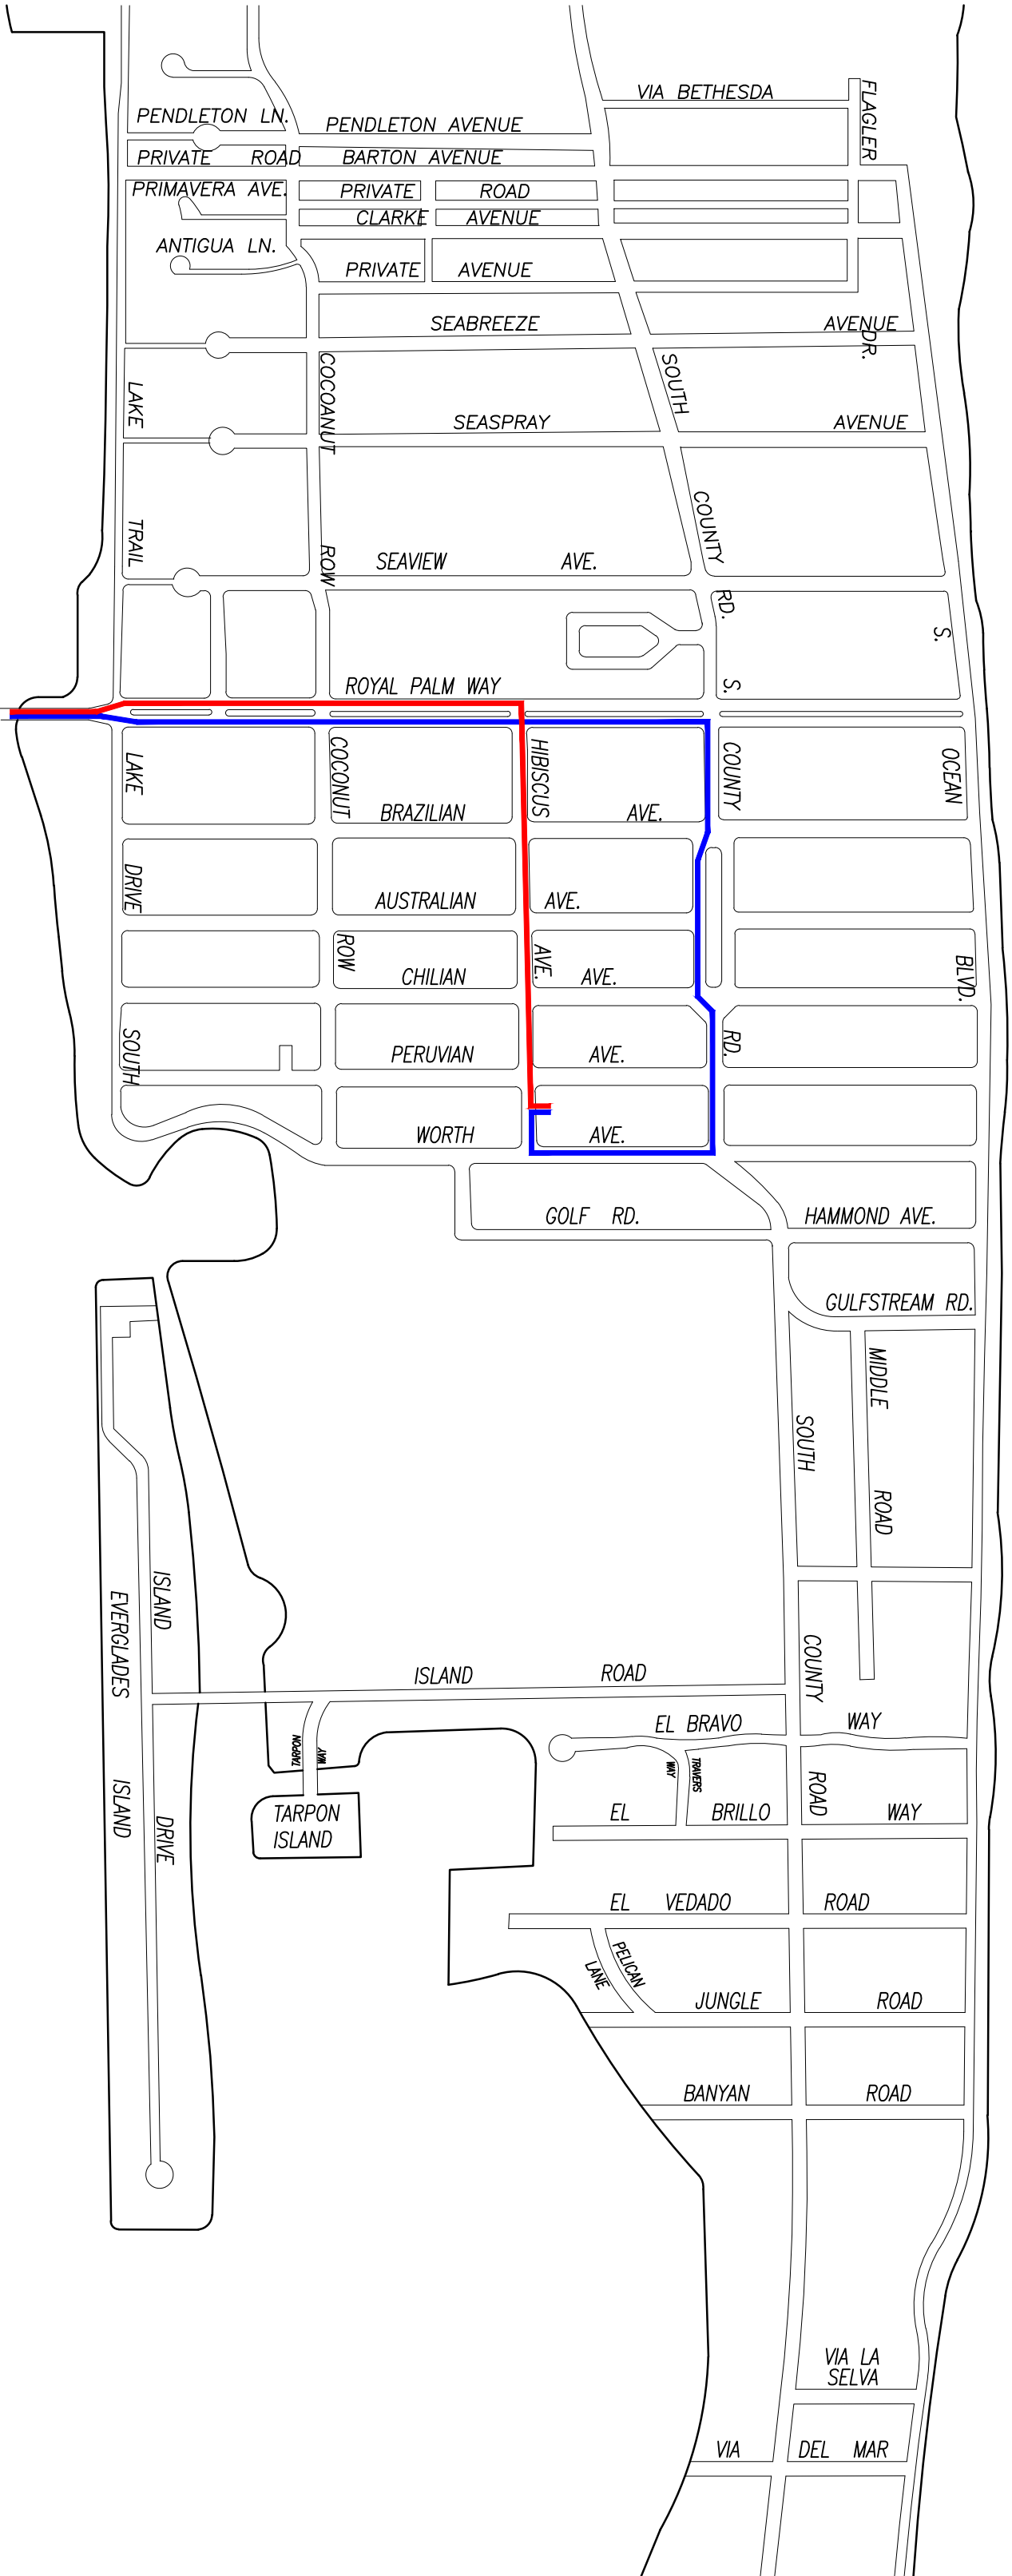

1 PROPOSED TRUCK INGRESS / EGRESS ROUTES MAP

SCHEDULE:

MONTH 1: DEMOLITION AND CLEANUP
(3 - 5 DAYS)

LARGEST TRUCK ->
10-15 DUMP TRUCKS FOR DEBRIS REMOVAL
TRAILER FOR EXCAVATOR / DEMOLITION
LANDSCAPE TRUCKS ->
SOD
IRRIGATION

NOTE: SEE SEPARATE "CONSTRUCTION STAGING PLAN" SHEET FOR INFORMATION ON LOCATIONS FOR PARKING, MATERIAL STORAGE, DELIVERIES, DUMPSTER, PORTABLE TOILETS, TIRE CLEANING AREA, SILT FENCE, ETC.

- PROPOSED INGRESS TRUCK ROUTE
- PROPOSED EGRESS TRUCK ROUTE

COPYRIGHT: 2024
The following drawings are instruments of service to the Landscape Architect. They are not products of design. All ideas, designs, arrangements and plans indicated or represented by this/these drawings are owned by and the property of the designer, and were created, evolved and developed for use on and in connection with this project. None of such ideas, designs, arrangements or plans shall be used by or disclosed to any person, firm or corporation without the written permission of the Landscape Architect.


DISCLAIMER: 2024
Construction on the term is generally understood, and that ENVIRONMENT DESIGN GROUP does not provide landscape architectural services during construction, including on-site monitoring, site visits, shop drawing review, design clarification, etc., the client agrees to indemnify and hold harmless ENVIRONMENT DESIGN GROUP from any liability arising from, acts or omissions in the performance of said services during construction by the client, and his/her agents, employees, or subcontractors.

48 HOURS BEFORE DIGGING
CALL TOLL FREE
1-800-432-4770
SUNSHINE STATE ONE CALL
OF FLORIDA, INC.

ARC-23-094
(ZON-23-072)
Truck Logistics Plan

247 Worth Avenue
Palm Beach

F L O R I D A

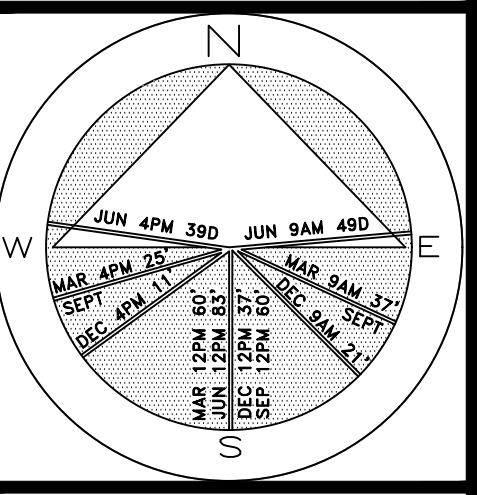

JOB NUMBER: # 23074.00 LA
DRAWN BY: Nick Pastor
DATE: 06.26.2023
07.31.2023
12.01.2023
12.08.2023
01.03.2024
02.05.2024

SHEET L2.0

NOTE:
EXISTING BUILDINGS TO BE USED AS CONSTRUCTION SCREENING.
CONSTRUCTION SCREENING FENCE NOT NEEDED. EXISTING LANDSCAPE
MATERIAL TO REMAIN AS WELL. ALL MATERIALS TO BE KEPT WITHIN
MAIN COURTYARD AREA. ALL WORK AND CONSTRUCTION MATERIALS
ARE NOT VISIBLE FROM PUBLIC RIGHT-OF-WAY.

PORTABLE TOILET
TO BE SCREENED
FROM PUBLIC ROW
PORTABLE TOILET

DUMPSTER

DELIVERIES

DELIVERIES

9 PARKING SPACES BEHIND BUILDING TO
BE USED FOR DELIVERIES, DUMPSTER
BINS AND PORTABLE TOILETS.
DELIVERIES TO BE BEFORE OPERATION
HOURS AS TO NOT INTERFERE WITH
LOCAL TRAFFIC AND BUSINESS

CONSTRUCTION
STORAGE AREA
NOT VISIBLE FROM
PUBLIC ROW

WORTH AVENUE

CL

COPYRIGHT: 2024

The following drawings are instruments of service to the Landscape Architect. They are not products of design. All ideas, designs, arrangements and plans indicated or represented by this/these drawings are owned by and the property of the designer, and were created, evolved and developed for use on and in connection with this project. None of such ideas, designs, arrangements or plans shall be used by or disclosed to any person, firm or corporation without the written permission of the Landscape Architect.


DISCLAIMER: 2024

Construction, as the term is generally understood, and that ENVIRONMENT DESIGN GROUP does not provide landscape architectural services during construction, including on-site monitoring, site visits, shop drawing review, design clarification, etc., the client agrees to indemnify and hold harmless ENVIRONMENT DESIGN GROUP from any liability arising from, acts or omissions in the performance of said services during construction by the client, and his/her agents, employees, or subcontractors.

48 HOURS BEFORE DIGGING
CALL TOLL FREE
1-800-432-4770
SUNSHINE STATE ONE CALL
OF FLORIDA, INC.

ARC-23-094
(ZON-23-072)
Construction Staging & Screening Plan

SCALE: 1/10" = 1'-0"

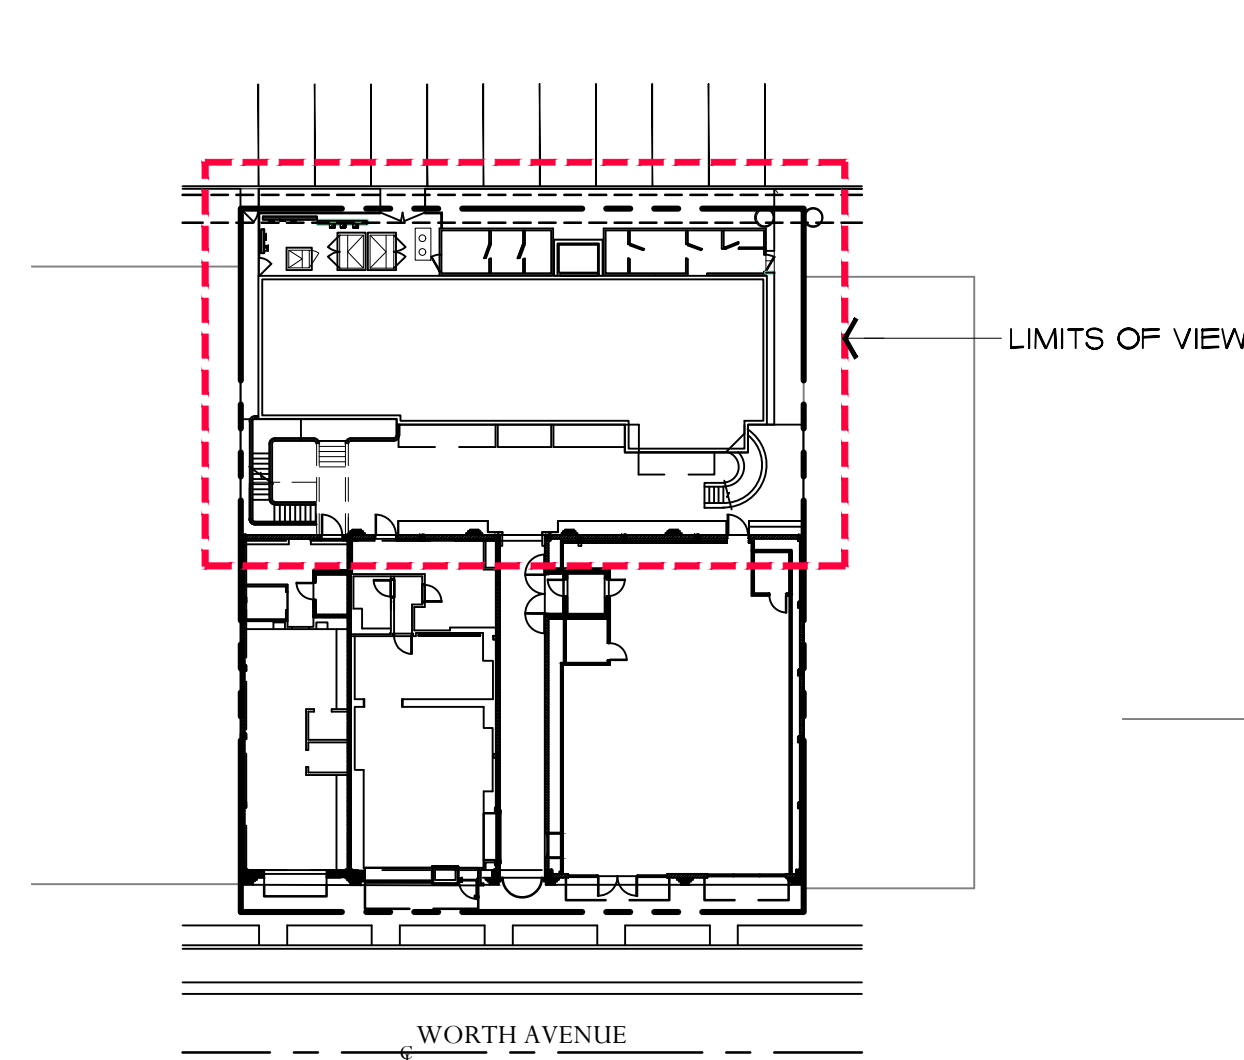

Site Plan

SCALE: NTS




North Landscape Buffer

EXISTING VINES, PALMS, HEDGES
& FOUNDATION PLANTING TO REMAIN

COPYRIGHT: 2024
The following drawings are instruments of service to the Landscape Architect. They are not products of design. All ideas, designs, arrangements and plans indicated or represented by this/these drawings are owned by and the property of the designer, and were created, evolved and developed for use on and in connection with this project. None of such ideas, designs, arrangements or plans shall be used by or disclosed to any person, firm or corporation without the written permission of the Landscape Architect.


DISCLAIMER: 2024
Construction, as the term is generally understood, and that ENVIRONMENT DESIGN GROUP does not provide landscape architectural services during construction, including on-site monitoring, site visits, shop drawing review, design clarification, etc., the client agrees to indemnify and hold harmless ENVIRONMENT DESIGN GROUP from any liability arising from, acts or omissions in the performance of said services during construction by the client, and his/her agents, employees, or subcontractors.

48 HOURS BEFORE DIGGING
CALL TOLL FREE
1-800-432-4770
SUNSHINE STATE ONE CALL
OF FLORIDA, INC.

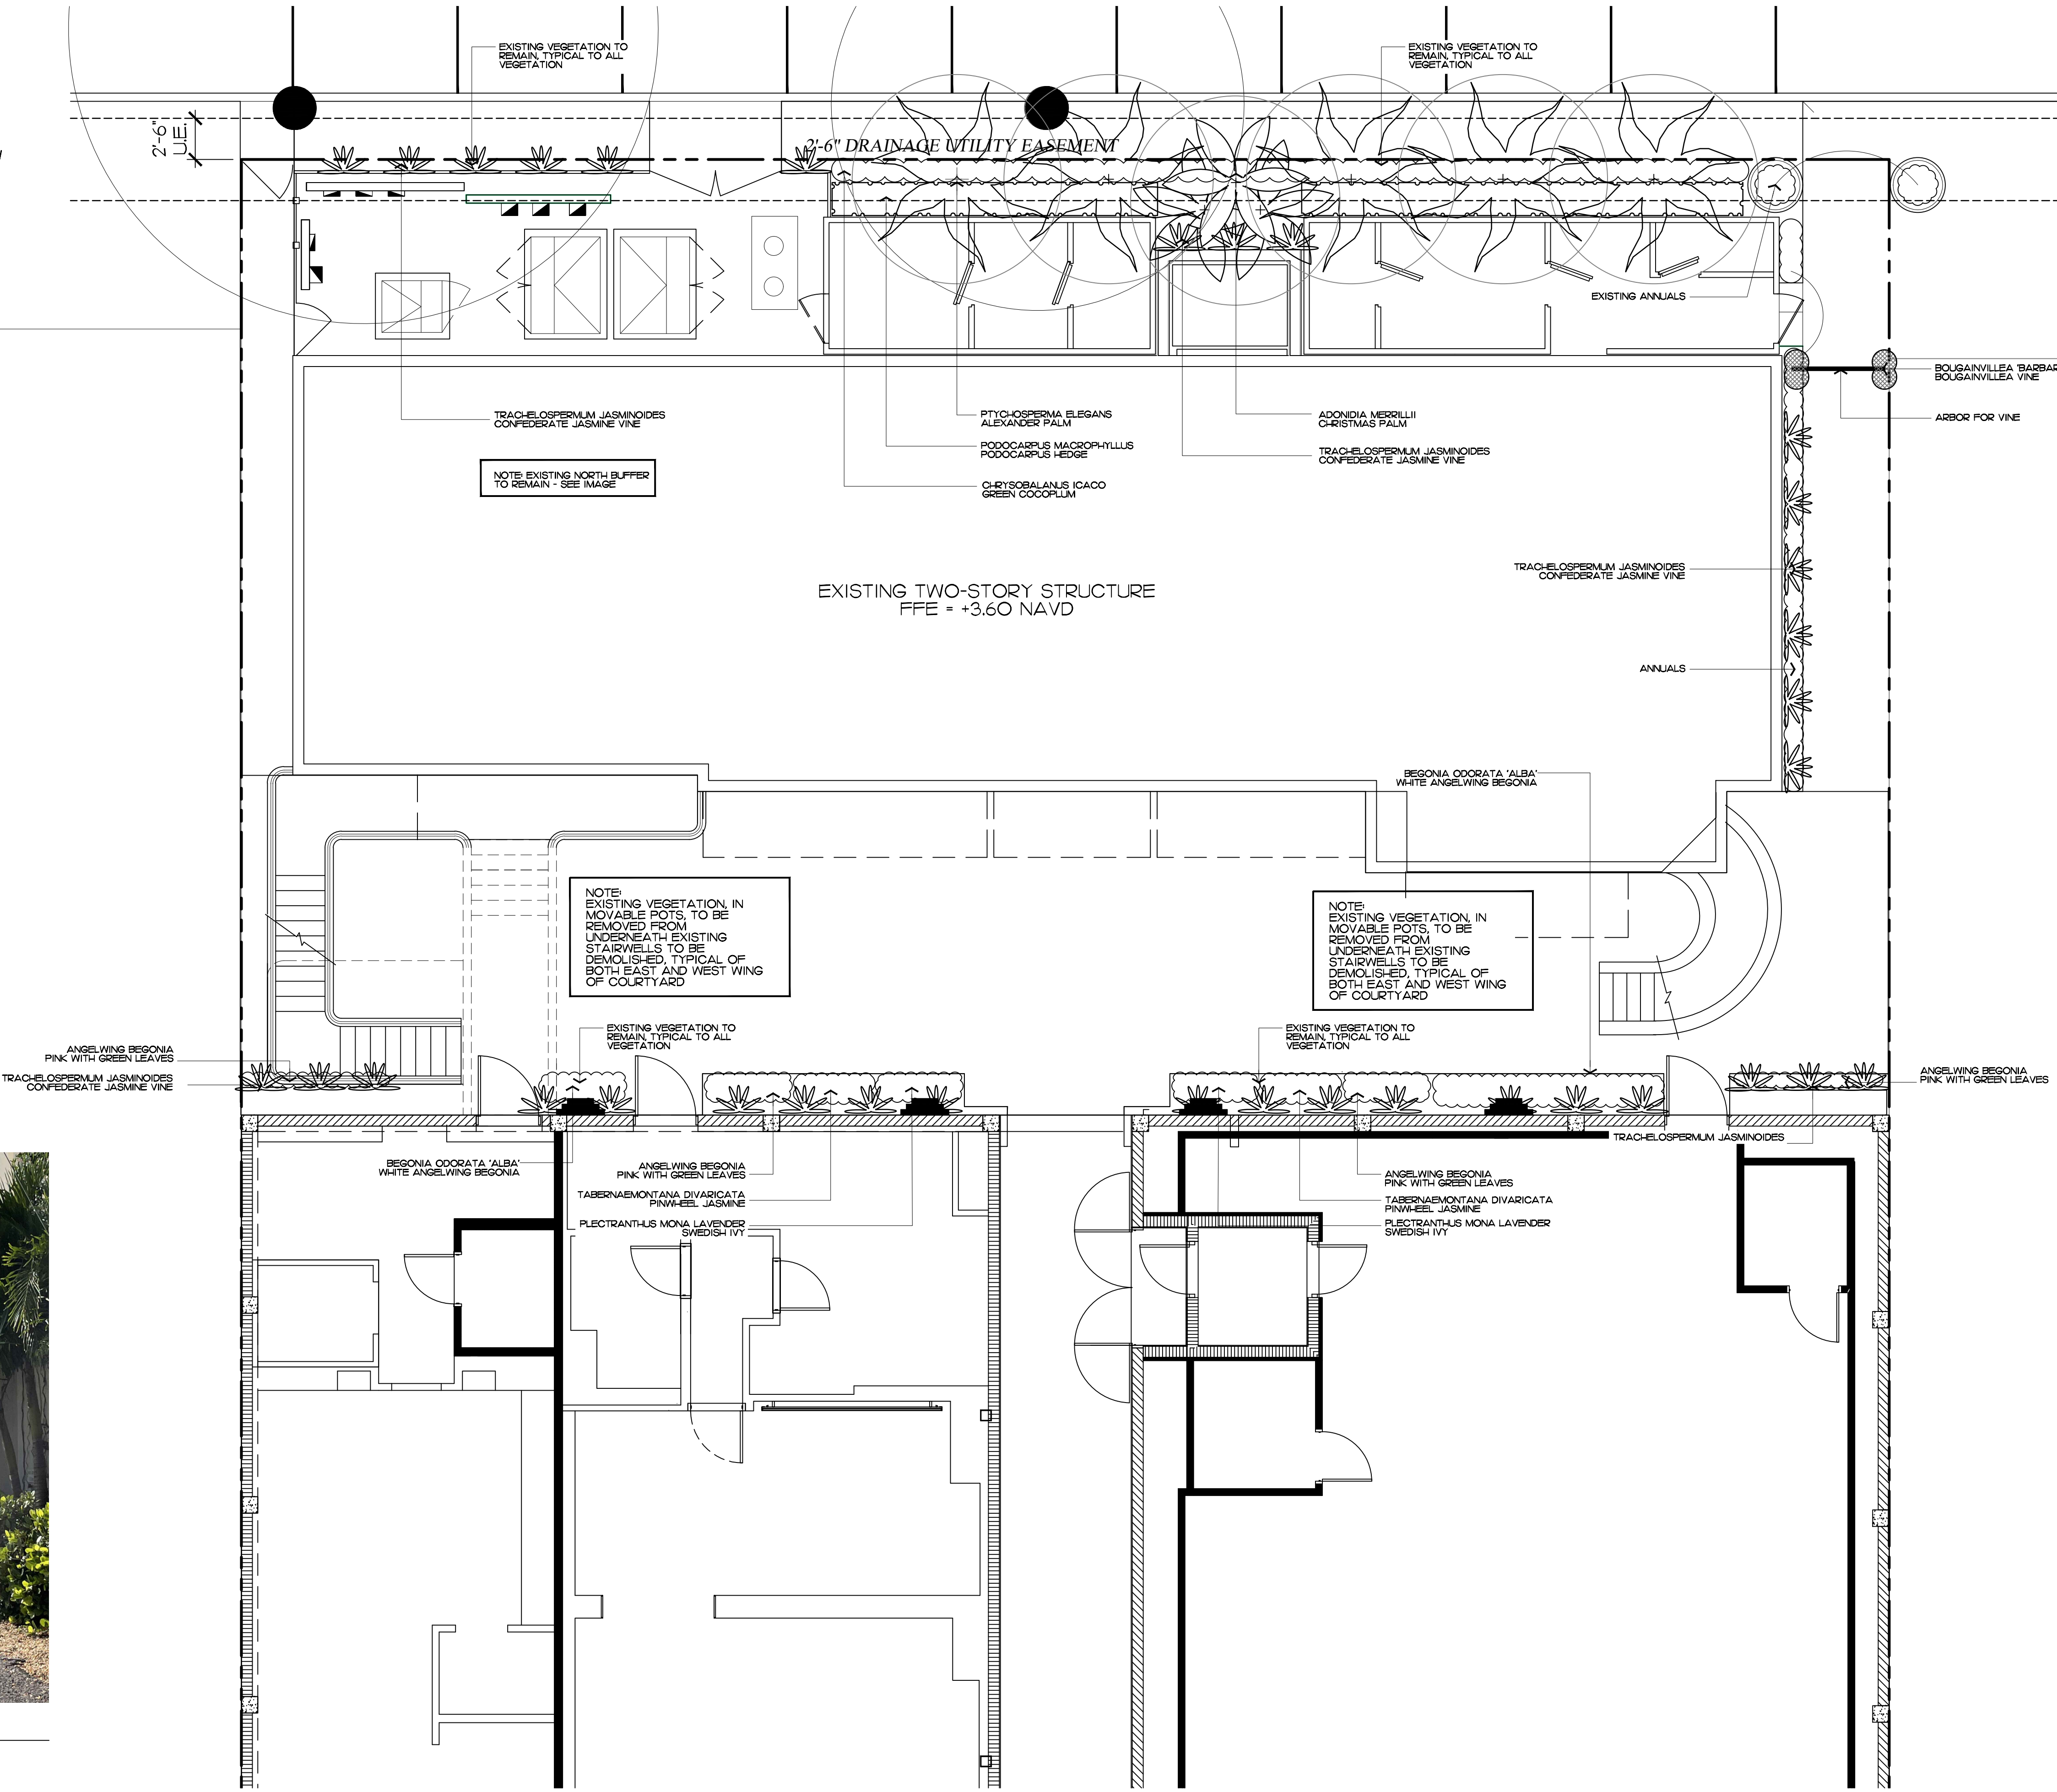

**ENVIRONMENT
DESIGN
GROUP**
139 North County Road 5920-8 Palm Beach, FL 33480
Phone: 561.832.4600 Mobile: 561.313.4424
Landscape Architecture
Land Planning
Landscape Management
Dustin M. Mizell, M.L.A. P.L.A. #6666784
Dustin@environmentdesigngroup.com

247 Worth Avenue Palm Beach

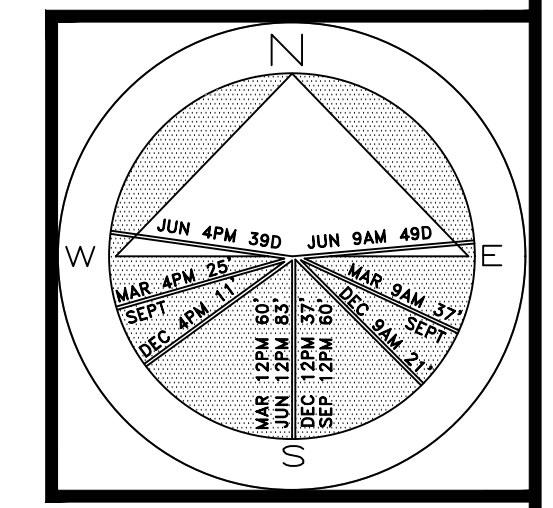


JOB NUMBER: # 23074.00 LA
DRAWN BY: Nick Pastor
DATE: 06.22.2023
06.26.2023
07.31.2023
08.28.2023
12.01.2023
01.03.2024
02.05.2024

SHEET L3.0

ARC-23-094
(ZON-23-072)

Landscape Plan Ground Floor


SCALE: 3/16" = 1'-0"

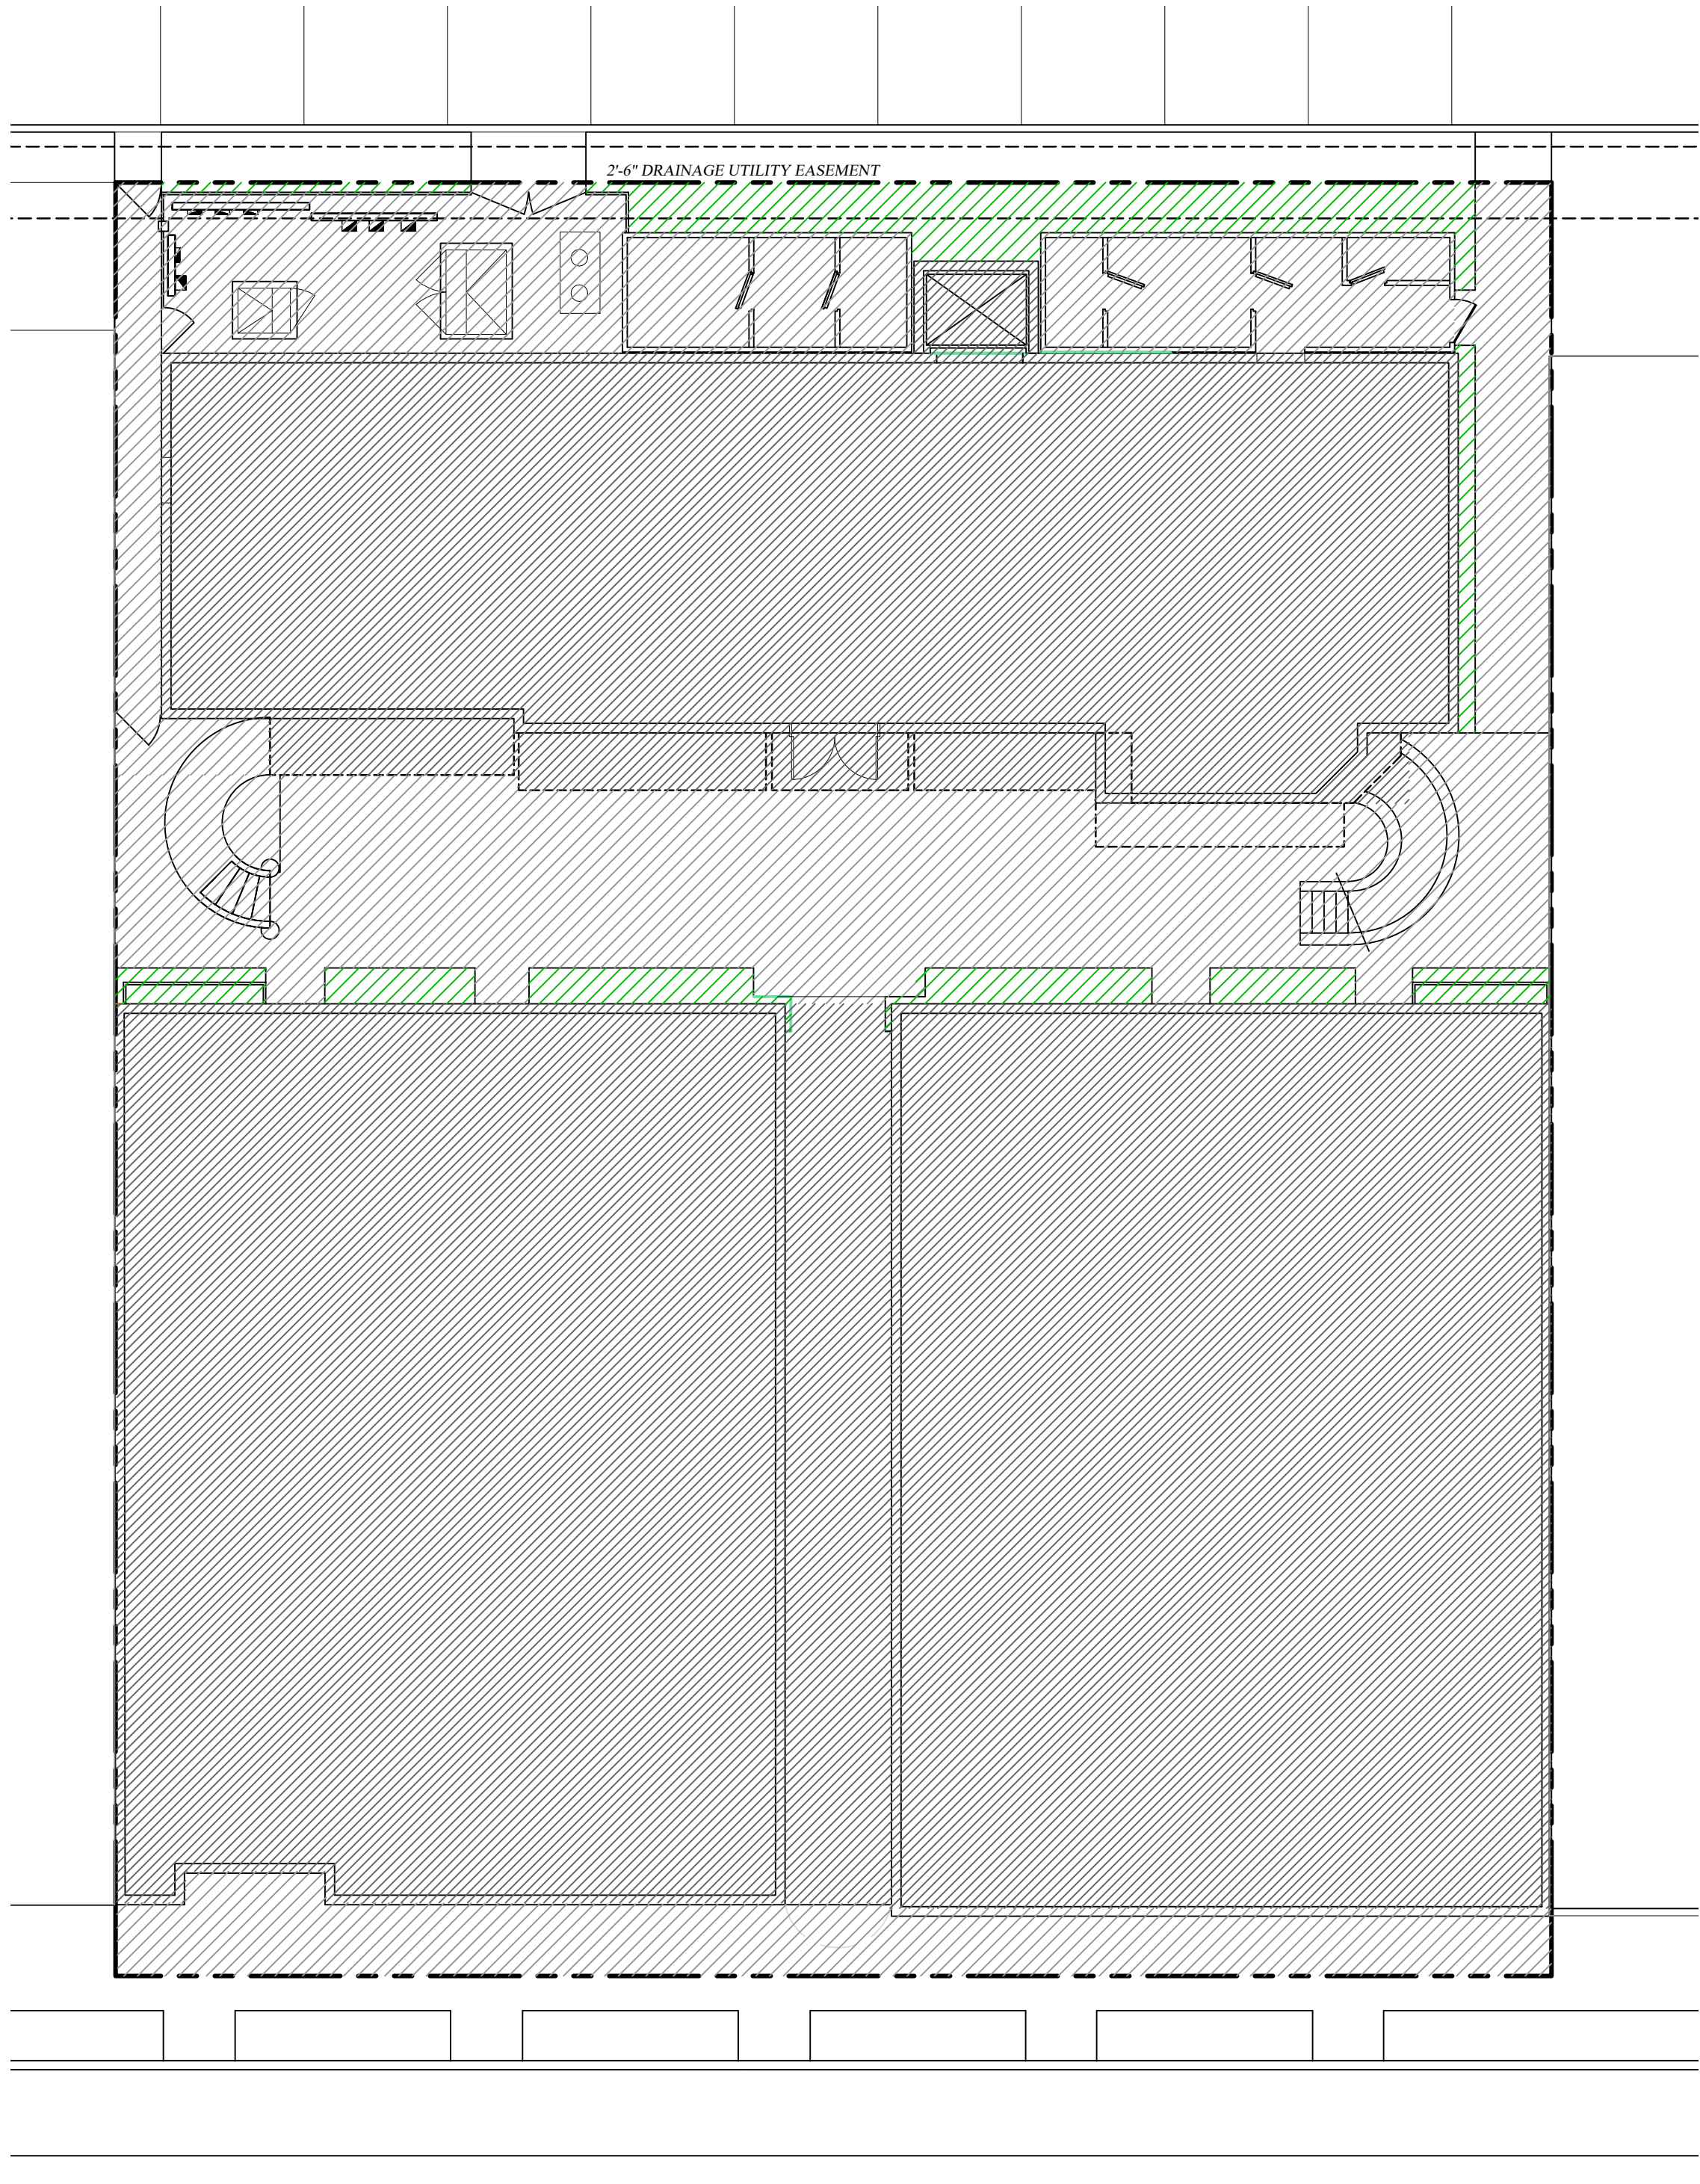

Worth Avenue

Existing
Site Requirements

DESCRIPTION	REQUIRED		EXISTING	
LOT ZONE	C-WA - (COMMERCIAL WORTH AVE.)		C-WA - (COMMERCIAL WORTH AVE.)	
LOT AREA	4,000 S.F. MINIMUM		12,500 S.F.	
OPEN / PERMEABLE SPACE FOR TWO STORY BUILDINGS	MINIMUM 25%	3,125 S.F.	4%	503 S.F.

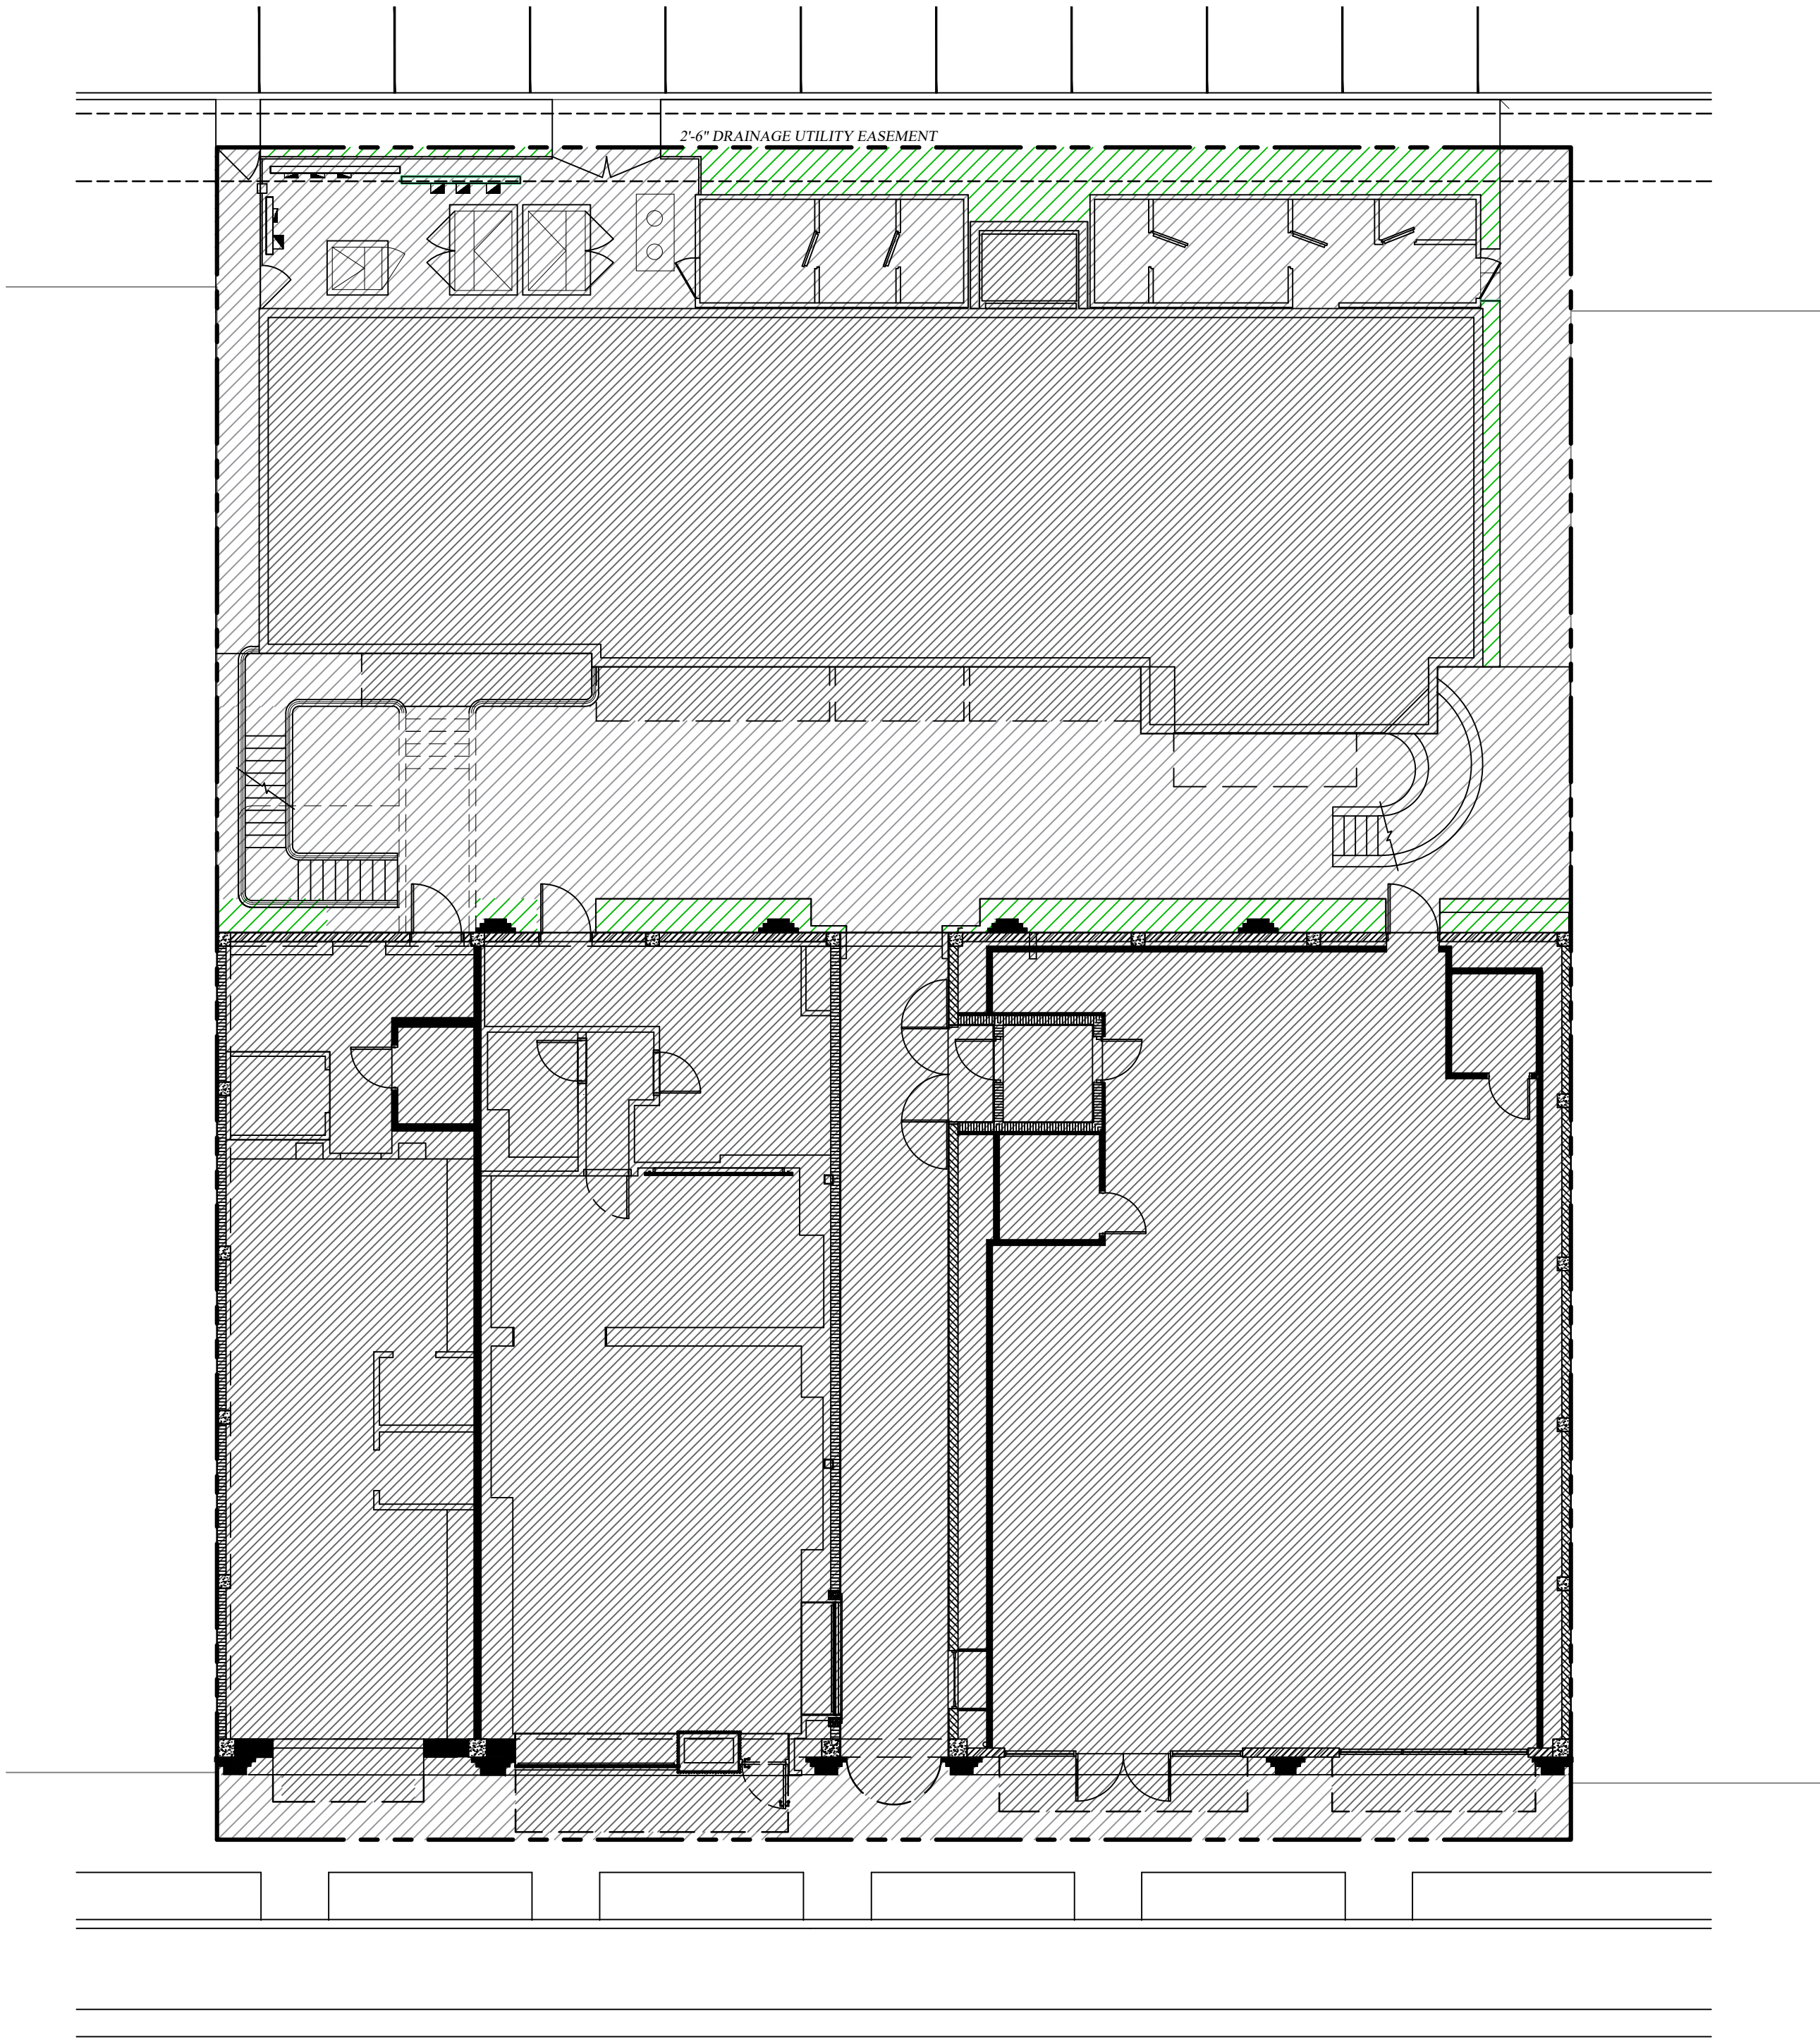

Worth Avenue

Proposed
Site Requirements

DESCRIPTION	REQUIRED		PROPOSED	
LOT ZONE	C-WA - (COMMERCIAL WORTH AVE.)		C-WA - (COMMERCIAL WORTH AVE.)	
LOT AREA	4,000 S.F. MINIMUM		12,500 S.F.	
OPEN / PERMEABLE SPACE FOR TWO STORY BUILDINGS	MINIMUM 25%	3,125 S.F.	4%	503 S.F.

ENVIRONMENT
DESIGN
GROUP


139 North County Road S#20-B
Phone 561.832.4600

Palm Beach, FL 33480
Mobile 561.313.4424

Landscape Architecture
Land Planning
Landscape Management

Dustin M. Mizell, M.L.A., R.L.A. #6666784
Dustin@environmentdesigngroup.com

247 Worth Ave
Palm Beach

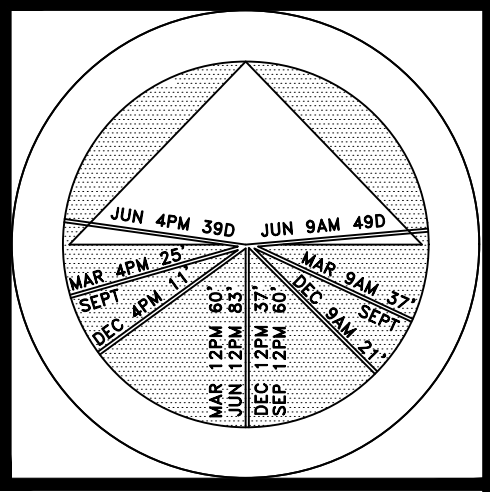

JOB NUMBER: # 19069.00 LA
DRAWN BY: Jean Twomey / Lauren Freeman
DATE: 07.31.2023
08.28.2023
12.08.2023
01.03.2024

COPYRIGHT: 2024

The following drawings are instruments of service to the Landscape Architect. They are not products of design. All ideas, designs, arrangements and plans indicated or represented by this/these drawings are owned by and the property of the designer, and were created, evolved and developed for use on and in connection with this project. None of such ideas, designs, arrangements or plans shall be used by or disclosed to any person, firm or corporation without the written permission of the Landscape Architect.

DISCLAIMER: 2024

Construction, as the term is generally understood, and that ENVIRONMENT DESIGN GROUP does not provide landscape architectural services during construction, including on-site monitoring, site visits, shop drawing review, design clarification, etc., the client agrees to indemnify and hold harmless ENVIRONMENT DESIGN GROUP from any liability arising from, acts or omissions in the performance of said service during construction by the client, and his/her agents, employees, or subcontractors.

48 HOURS BEFORE DIGGING
CALL TOLL FREE
1-800-432-4770
SUNSHINE STATE ONE CALL
OF FLORIDA, INC.

ARC-23-094
(ZON-23-072)

Site Calculations / Open Space

SCALE IN FEET 0' 10' 20' 30'

100 s.f.

AREA IN SQ.FT.

Sheet L3.0a



South Wall of Interior Courtyard

EXISTING VINES & FOUNDATION PLANTING TO REMAIN



North Landscape Buffer

EXISTING VINES, PALMS, HEDGES
& FOUNDATION PLANTING TO REMAIN




East Alley Access

EXISTING VINES & FOUNDATION PLANTING TO REMAIN



West Courtyard View

EXISTING VINES & FOUNDATION PLANTING TO REMAIN

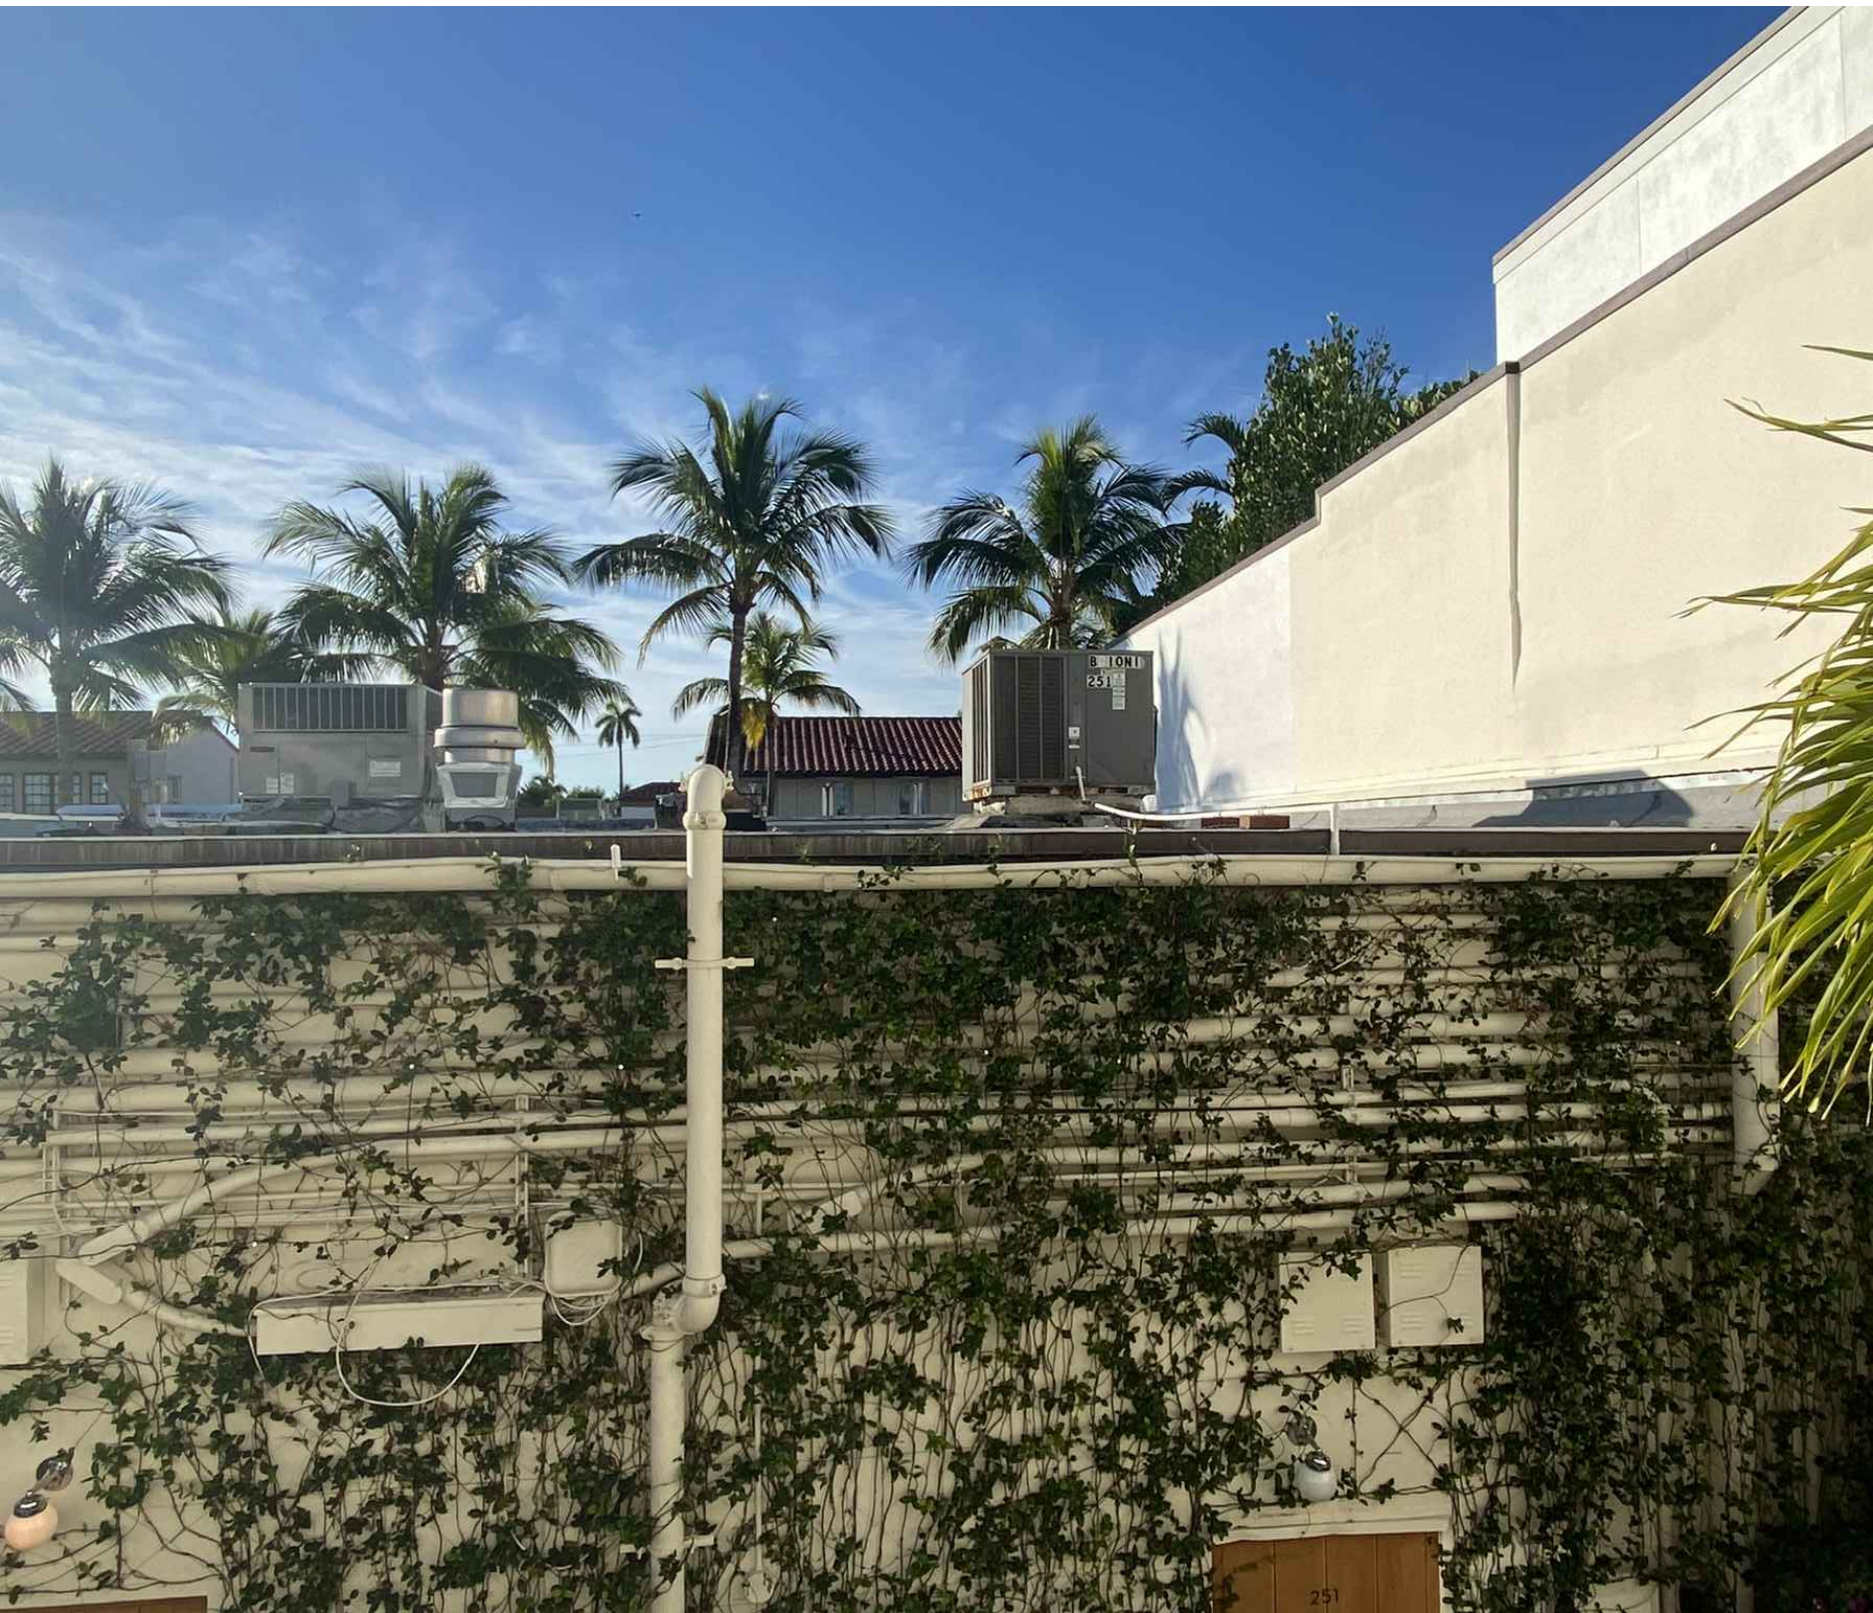

Existing Rooftop Vines

EXISTING VINES TO REMAIN



Equipment Screen Wall

EXISTING VIEW TO EQUIPMENT SCREENING

ENVIRONMENT
DESIGN
GROUP

139 North County Road 5420-8
Phone: 561.832.4600

Palm Beach, FL 33480
Mobile: 561.313.4424

Landscape Architecture
Land Planning
Landscape Management

Dustin M. Mizell, M.L.A. R.L.A. #6666784
Dustin@environmentdesigngroup.com

247 Worth Avenue
Palm Beach

F L O R I D A

JOB NUMBER:	# 23074.00	LA
DRAWN BY:	Nick Pastor	
DATE:	06.22.2023	
	06.26.2023	
	07.31.2023	
	08.28.2023	
	12.01.2023	
	01.03.2024	
	02.05.2024	

SHEET L3.1

COPYRIGHT: 2024


The following drawings are instruments of service to the Landscape Architect. They are not products of design. All ideas, designs, arrangements and plans indicated or represented by this/these drawings are owned by and the property of the designer, and were created, evolved and developed for use on and in connection with this project. None of such ideas, designs, arrangements or plans shall be used by or disclosed to any person, firm or corporation without the written permission of the Landscape Architect.

DISCLAIMER: 2024

Construction, as the term is generally understood, and that ENVIRONMENT DESIGN GROUP does not provide landscape architectural services during construction, including on-site monitoring, site visits, shop drawing review, design clarification, etc., the client agrees to indemnify and hold harmless ENVIRONMENT DESIGN GROUP from any liability arising from, acts or omissions in the performance of said services during construction by the client, and his/her agents, employees, or subcontractors.


48 HOURS BEFORE DIGGING
CALL TOLL FREE
1-800-432-4770
SUNSHINE STATE ONE CALL
OF FLORIDA, INC.

ARC-23-094
(ZON-23-072)
Existing Conditions

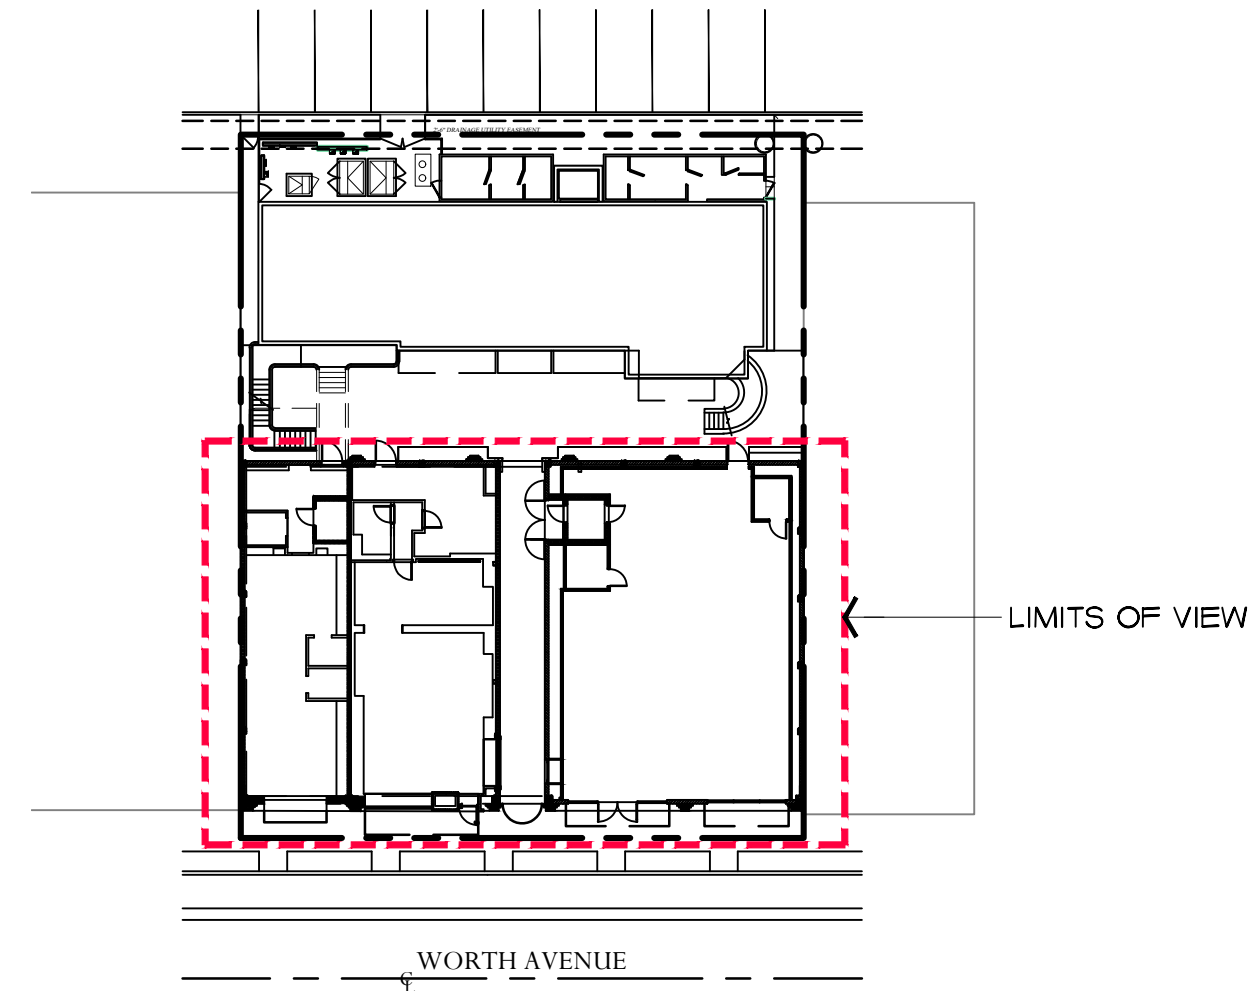


Site Plan

SCALE: NTS

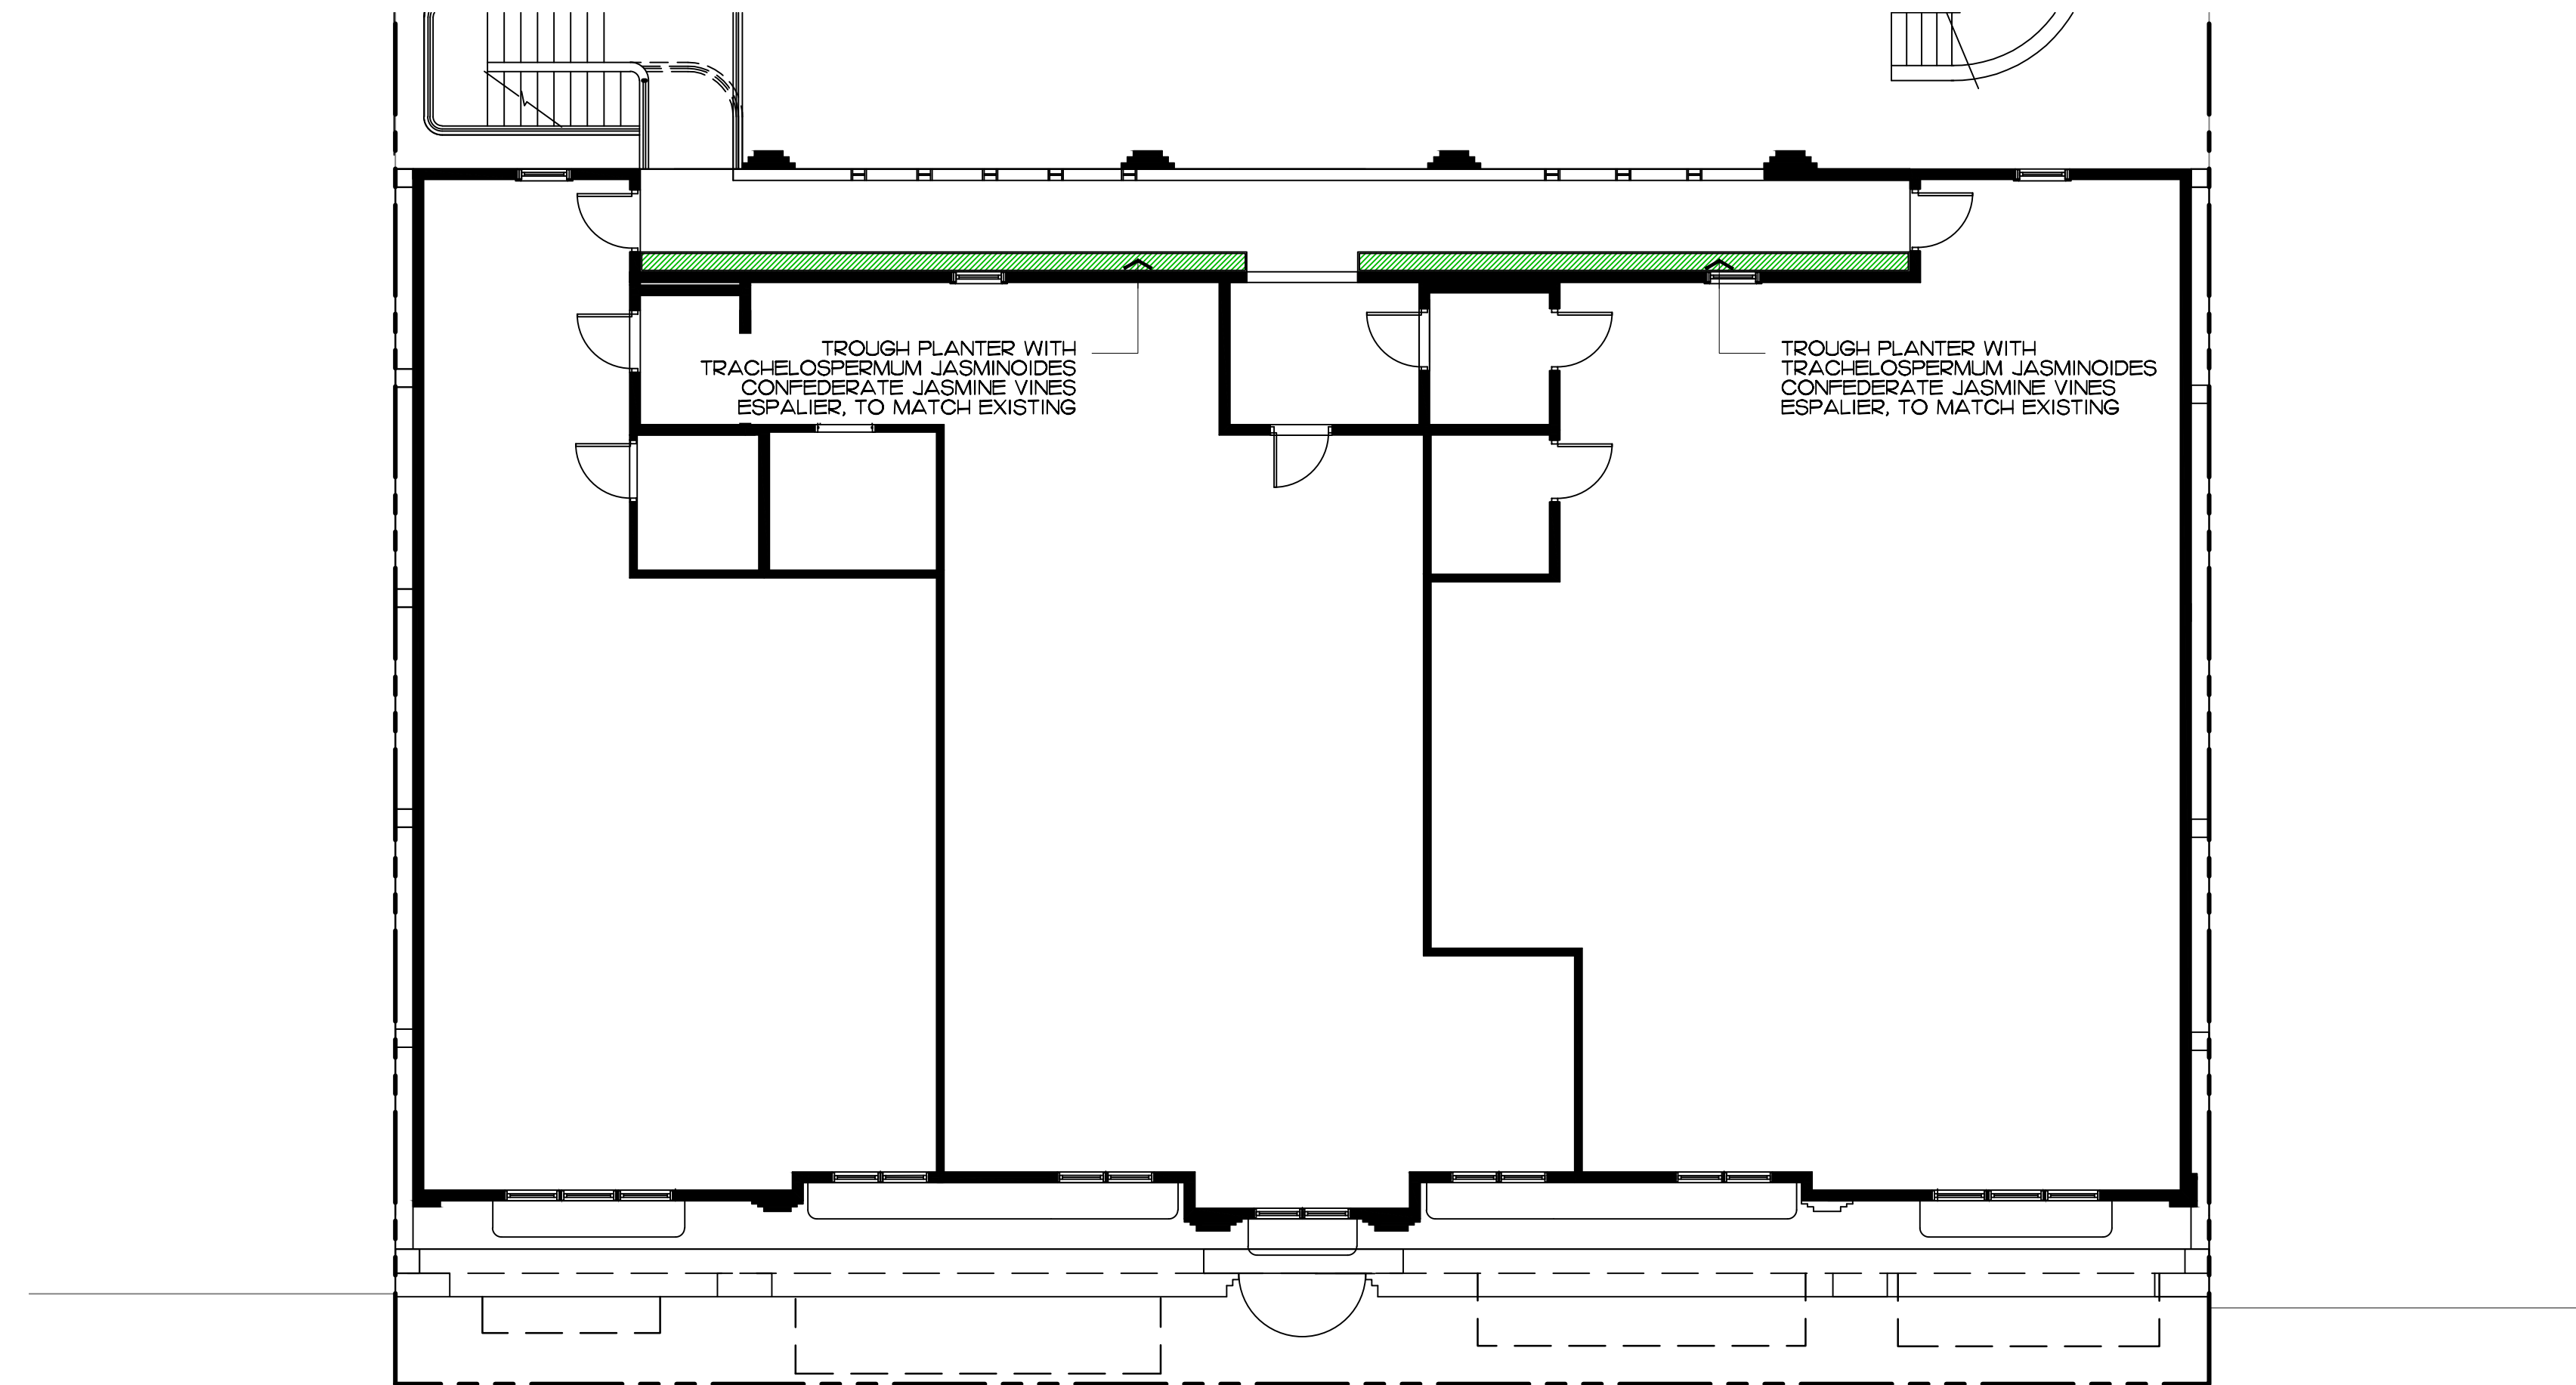

Second Floor Balcony Planting

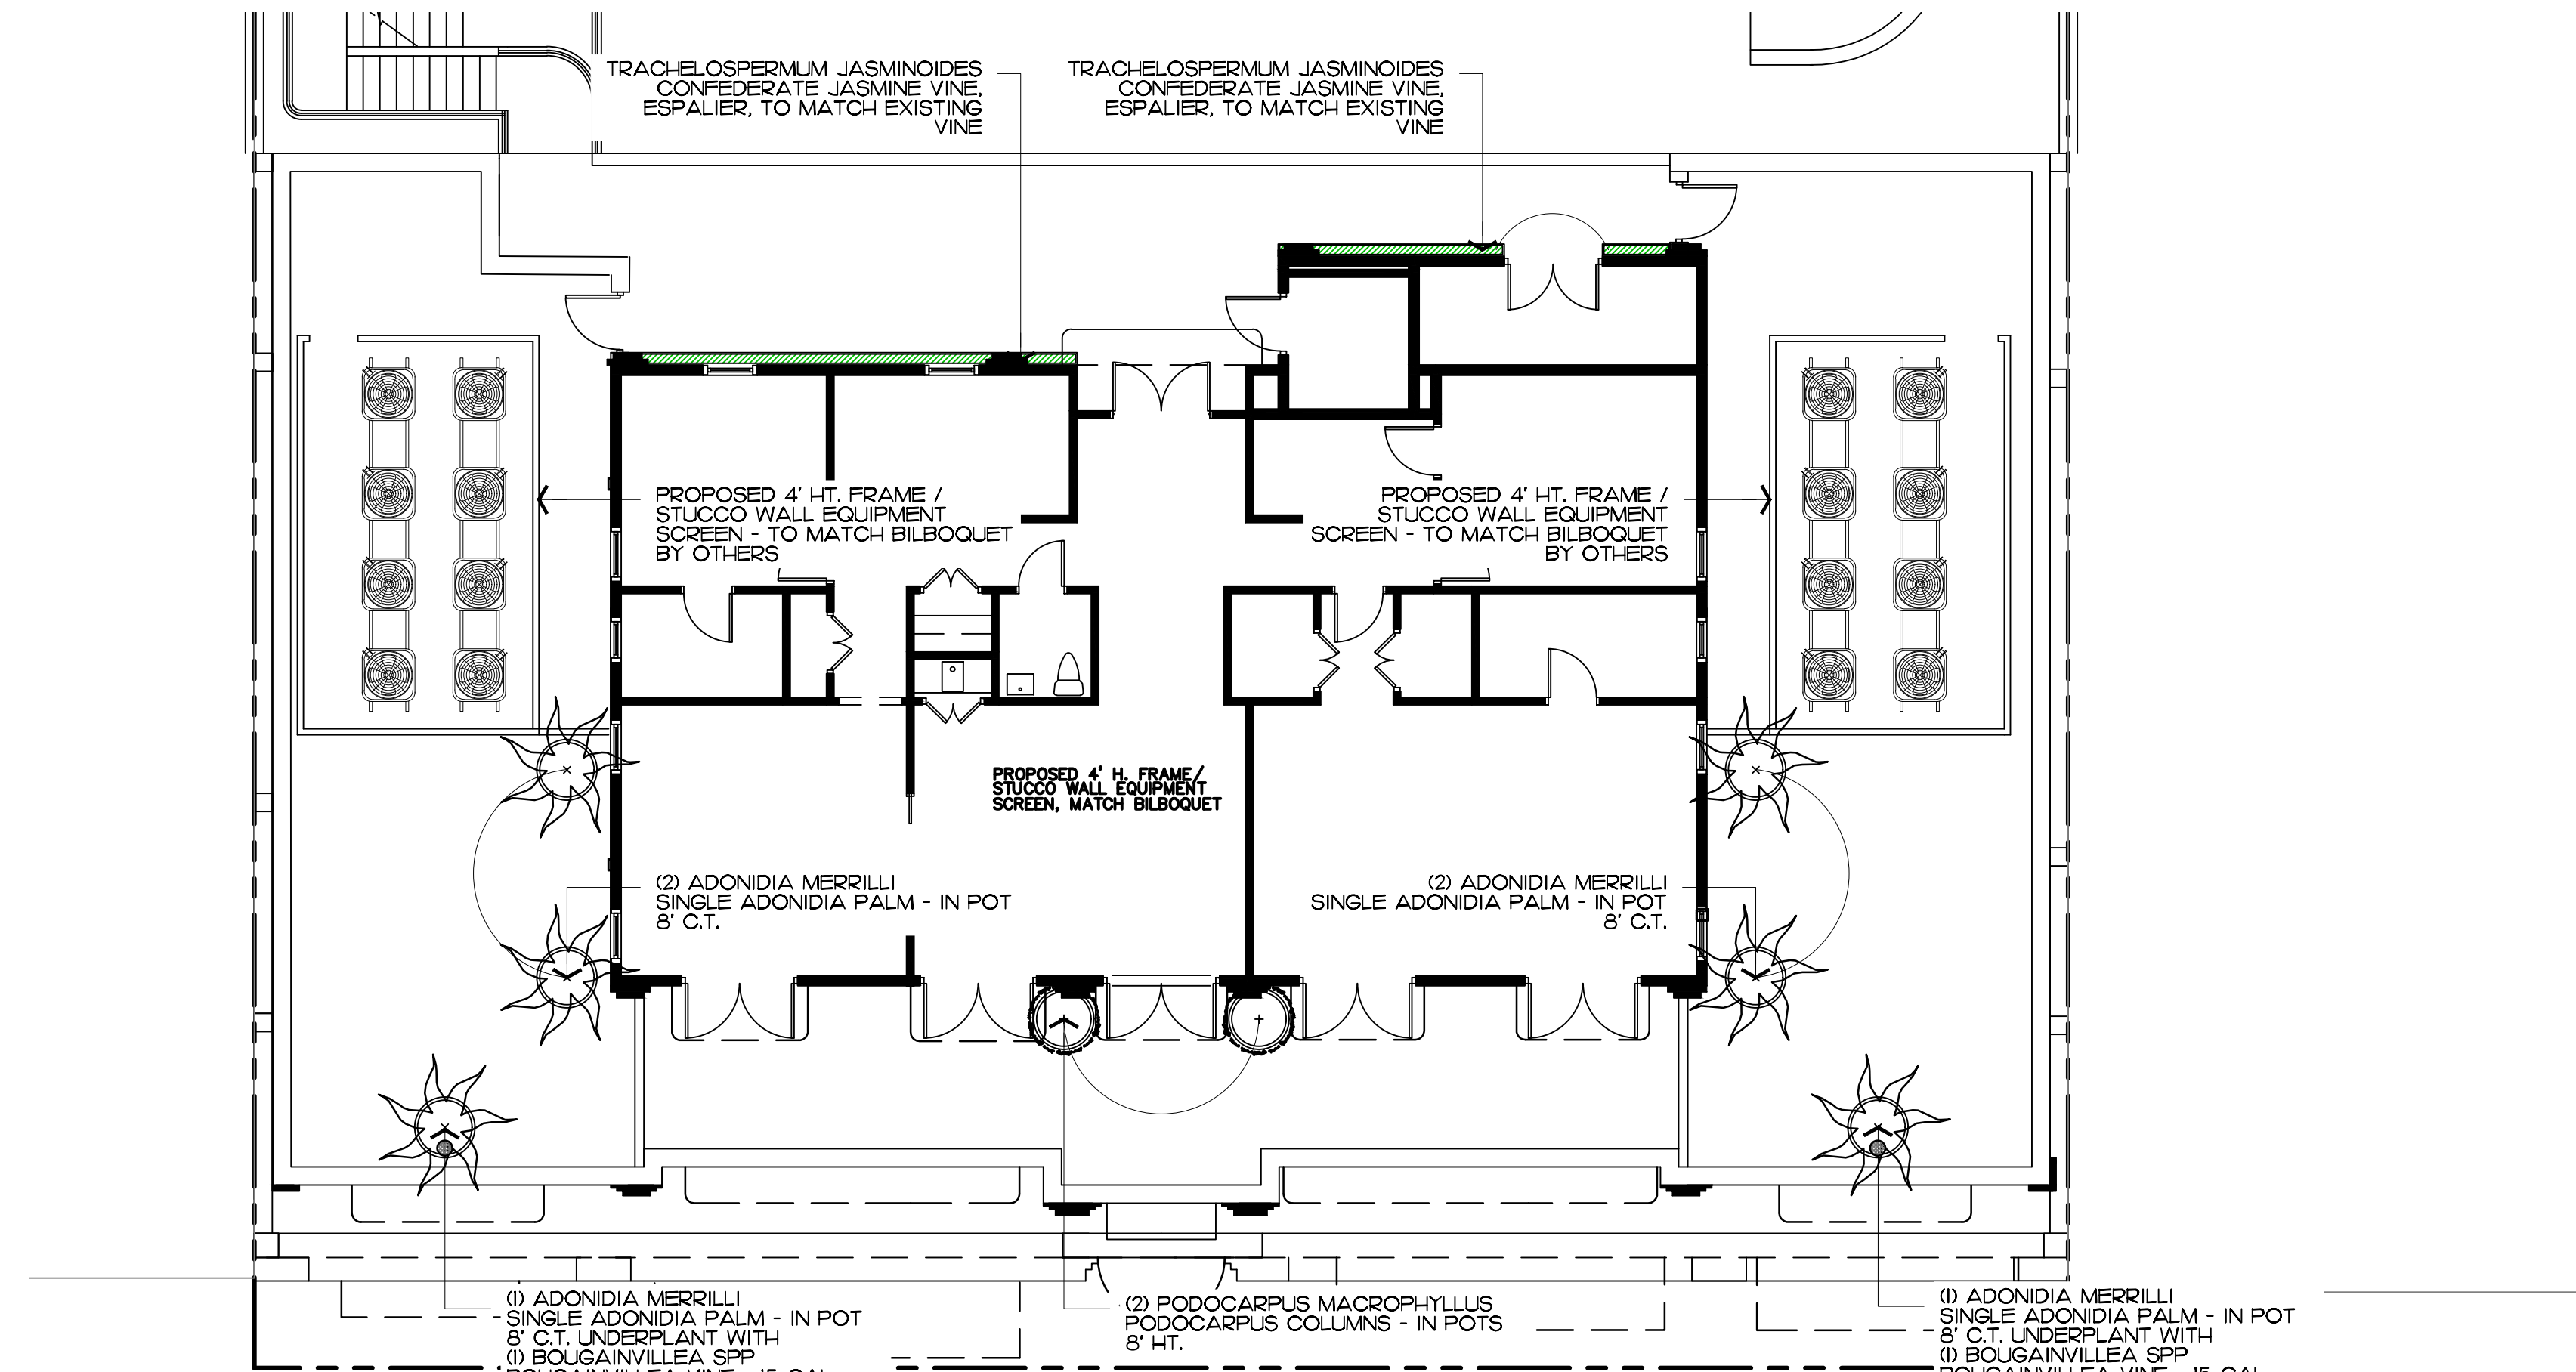

Third Floor Balcony Planting

Proposed Landscape Plan / Balcony Planting

SCALE: 1/8" = 1'-0"


ENVIRONMENT
DESIGN
GROUP

139 North County Road 5920-8 Palm Beach, FL 33480
Phone: 561.832.4600 Mobile: 561.313.4424

Landscape Architecture
Land Planning
Landscape Management

Dustin M. Mizell, M.L.A. P.L.A. #6666784
Dustin@environmentdesigngroup.com

247 Worth Avenue
Palm Beach

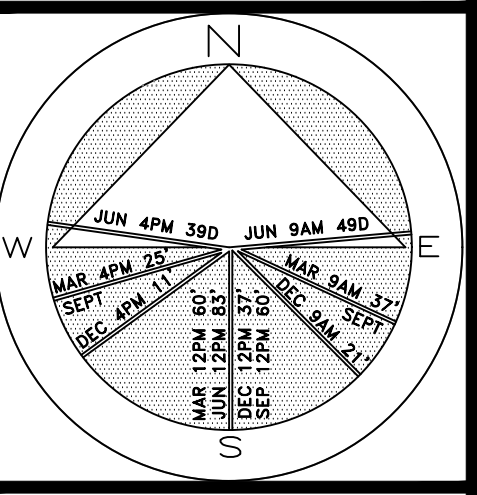

JOB NUMBER:	# 23074.00 LA
DRAWN BY:	Nick Pastor
DATE:	06.26.2023
	07.31.2023
	08.28.2023
	12.01.2023
	01.03.2024
	02.05.2024

SHEET L4.0

COPYRIGHT: 2024

The following drawings are instruments of service to the Landscape Architect. They are not products of design. All ideas, designs, arrangements and plans indicated or represented by this/these drawings are owned by and the property of the designer, and were created, evolved and developed for use on and in connection with this project. None of such ideas, designs, arrangements or plans shall be used by or disclosed to any person, firm or corporation without the written permission of the Landscape Architect.

DISCLAIMER: 2024



Construction, as the term is generally understood, and that ENVIRONMENT DESIGN GROUP does not provide landscape architectural services during construction, including on-site monitoring, site visits, shop drawing review, design clarification, etc., the client agrees to indemnify and hold harmless ENVIRONMENT DESIGN GROUP from any liability arising from, acts or omissions in the performance of said services during construction by the client, and his/her agents, employees, or subcontractors.

48 HOURS BEFORE DIGGING
CALL TOLL FREE
1-800-432-4770
SUNSHINE STATE ONE CALL
OF FLORIDA, INC.

Ground Floor


2nd Floor

3rd Floor

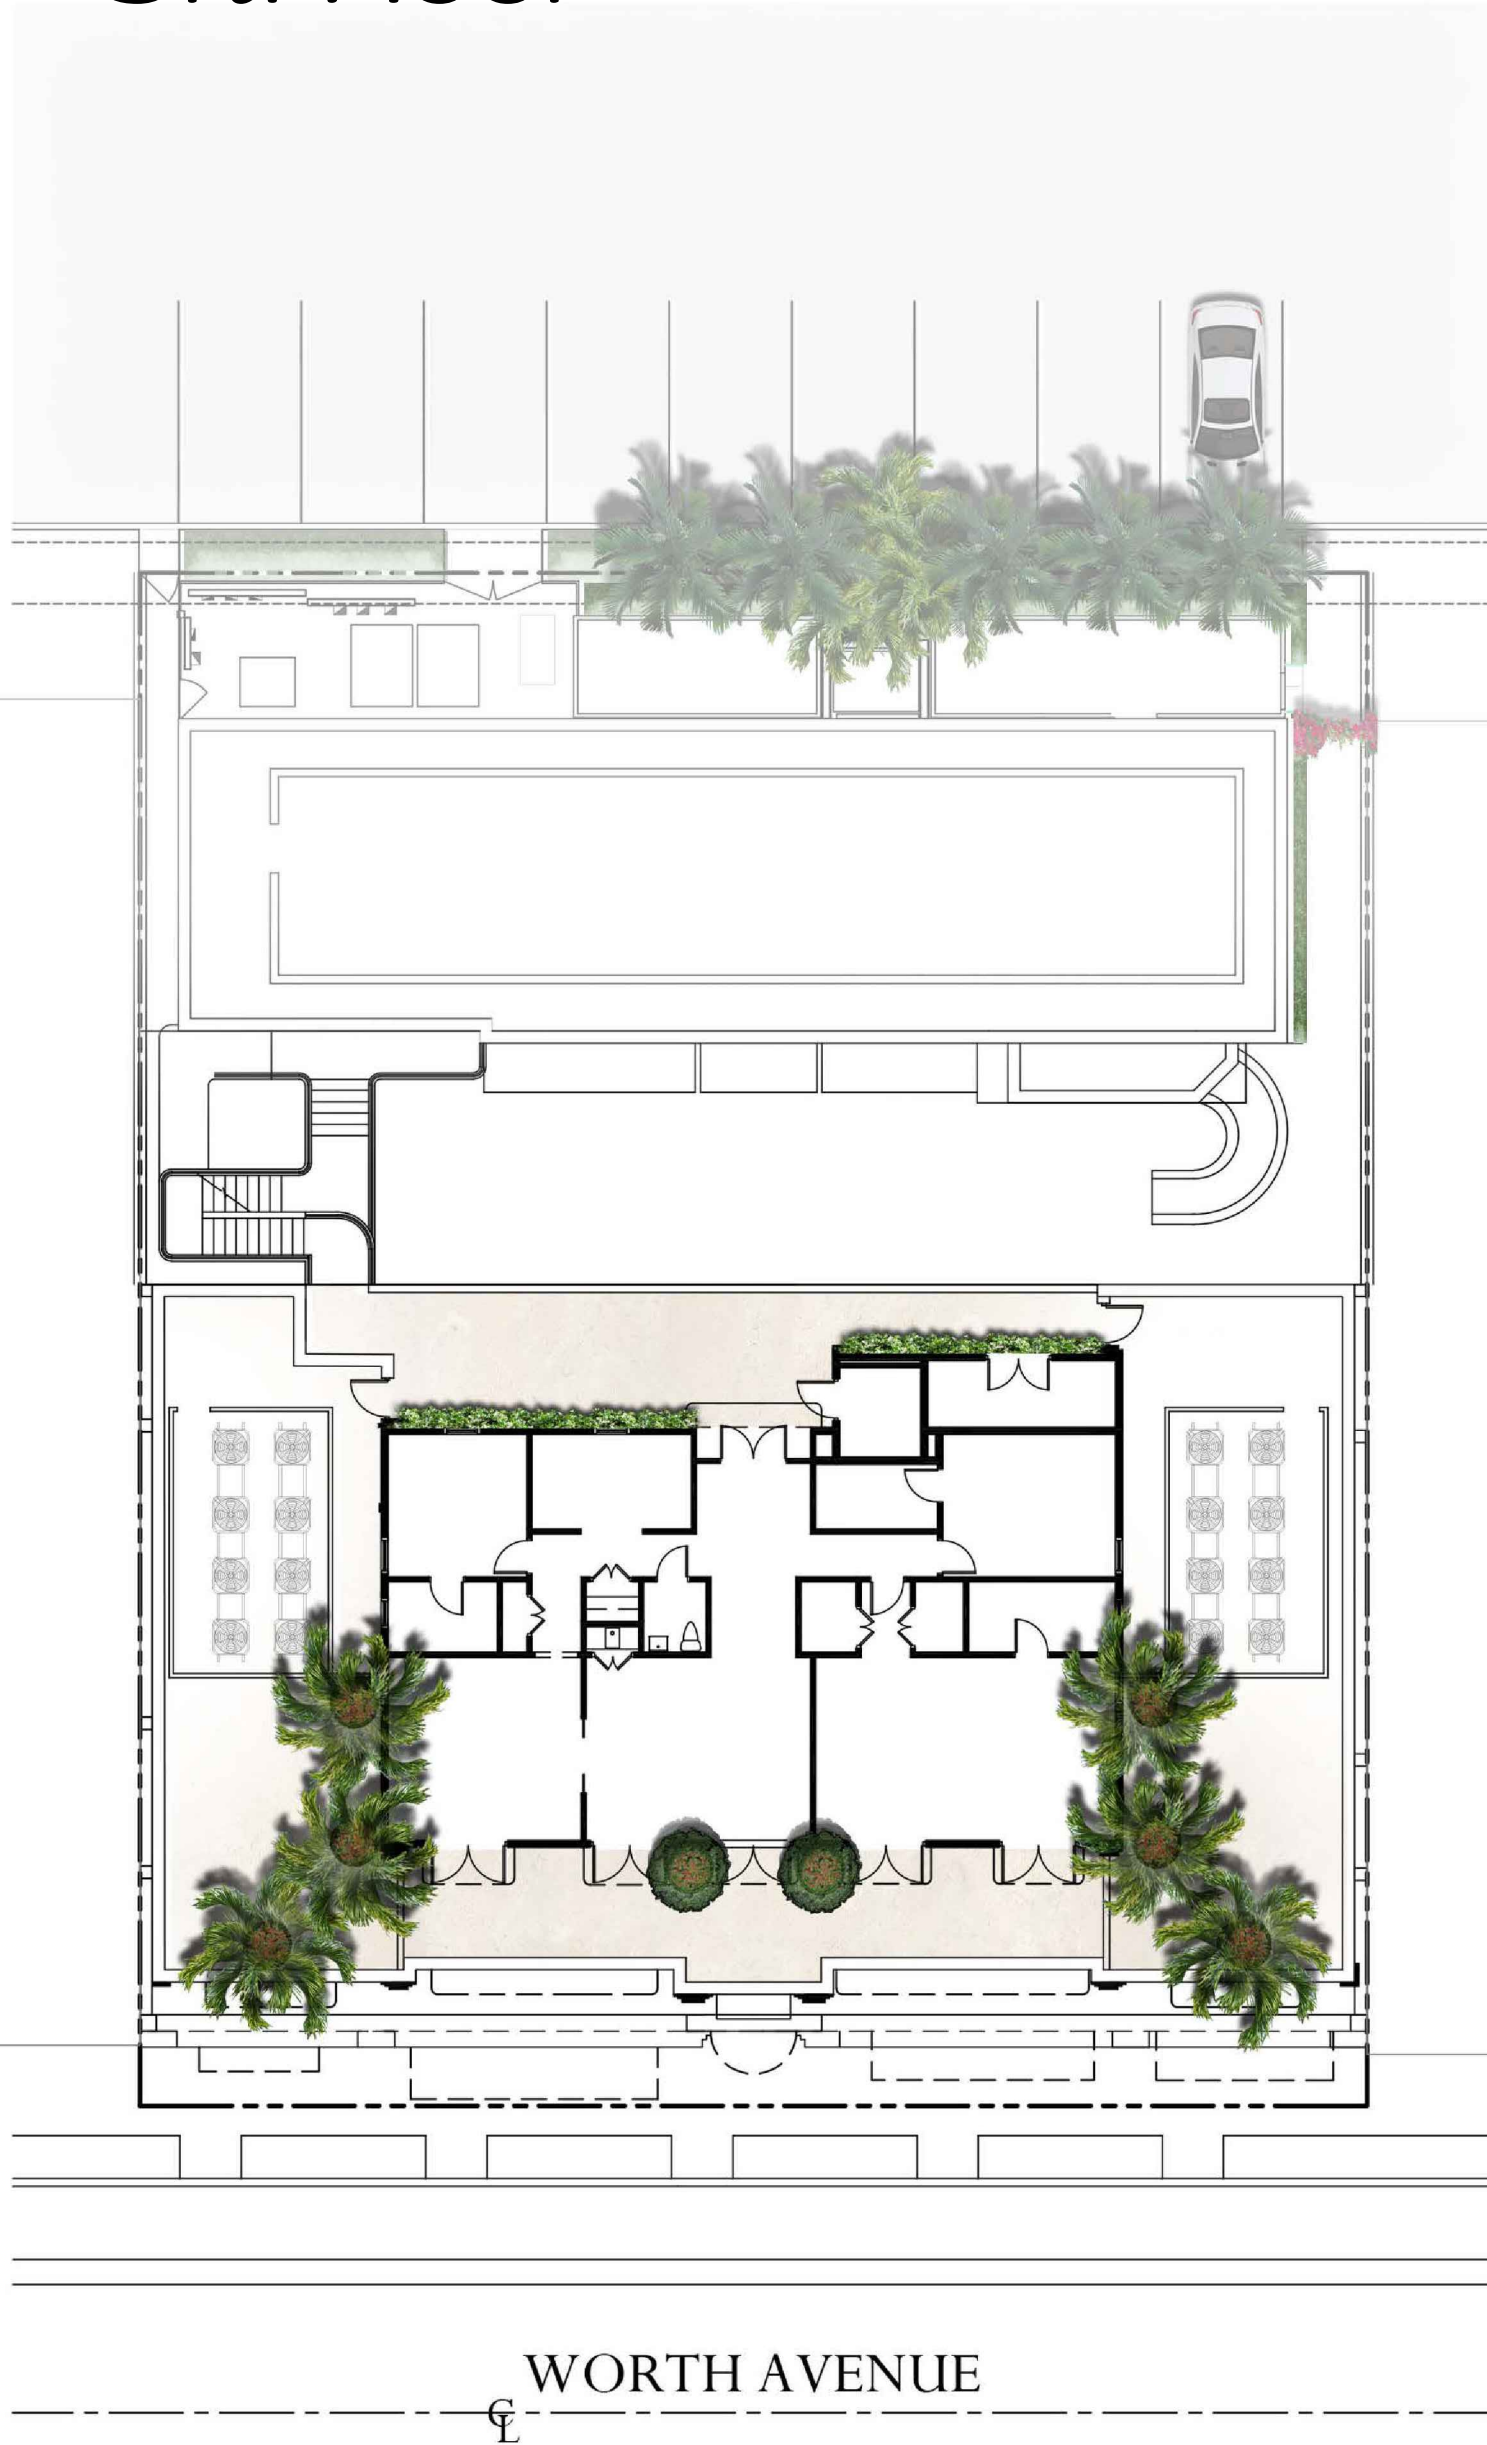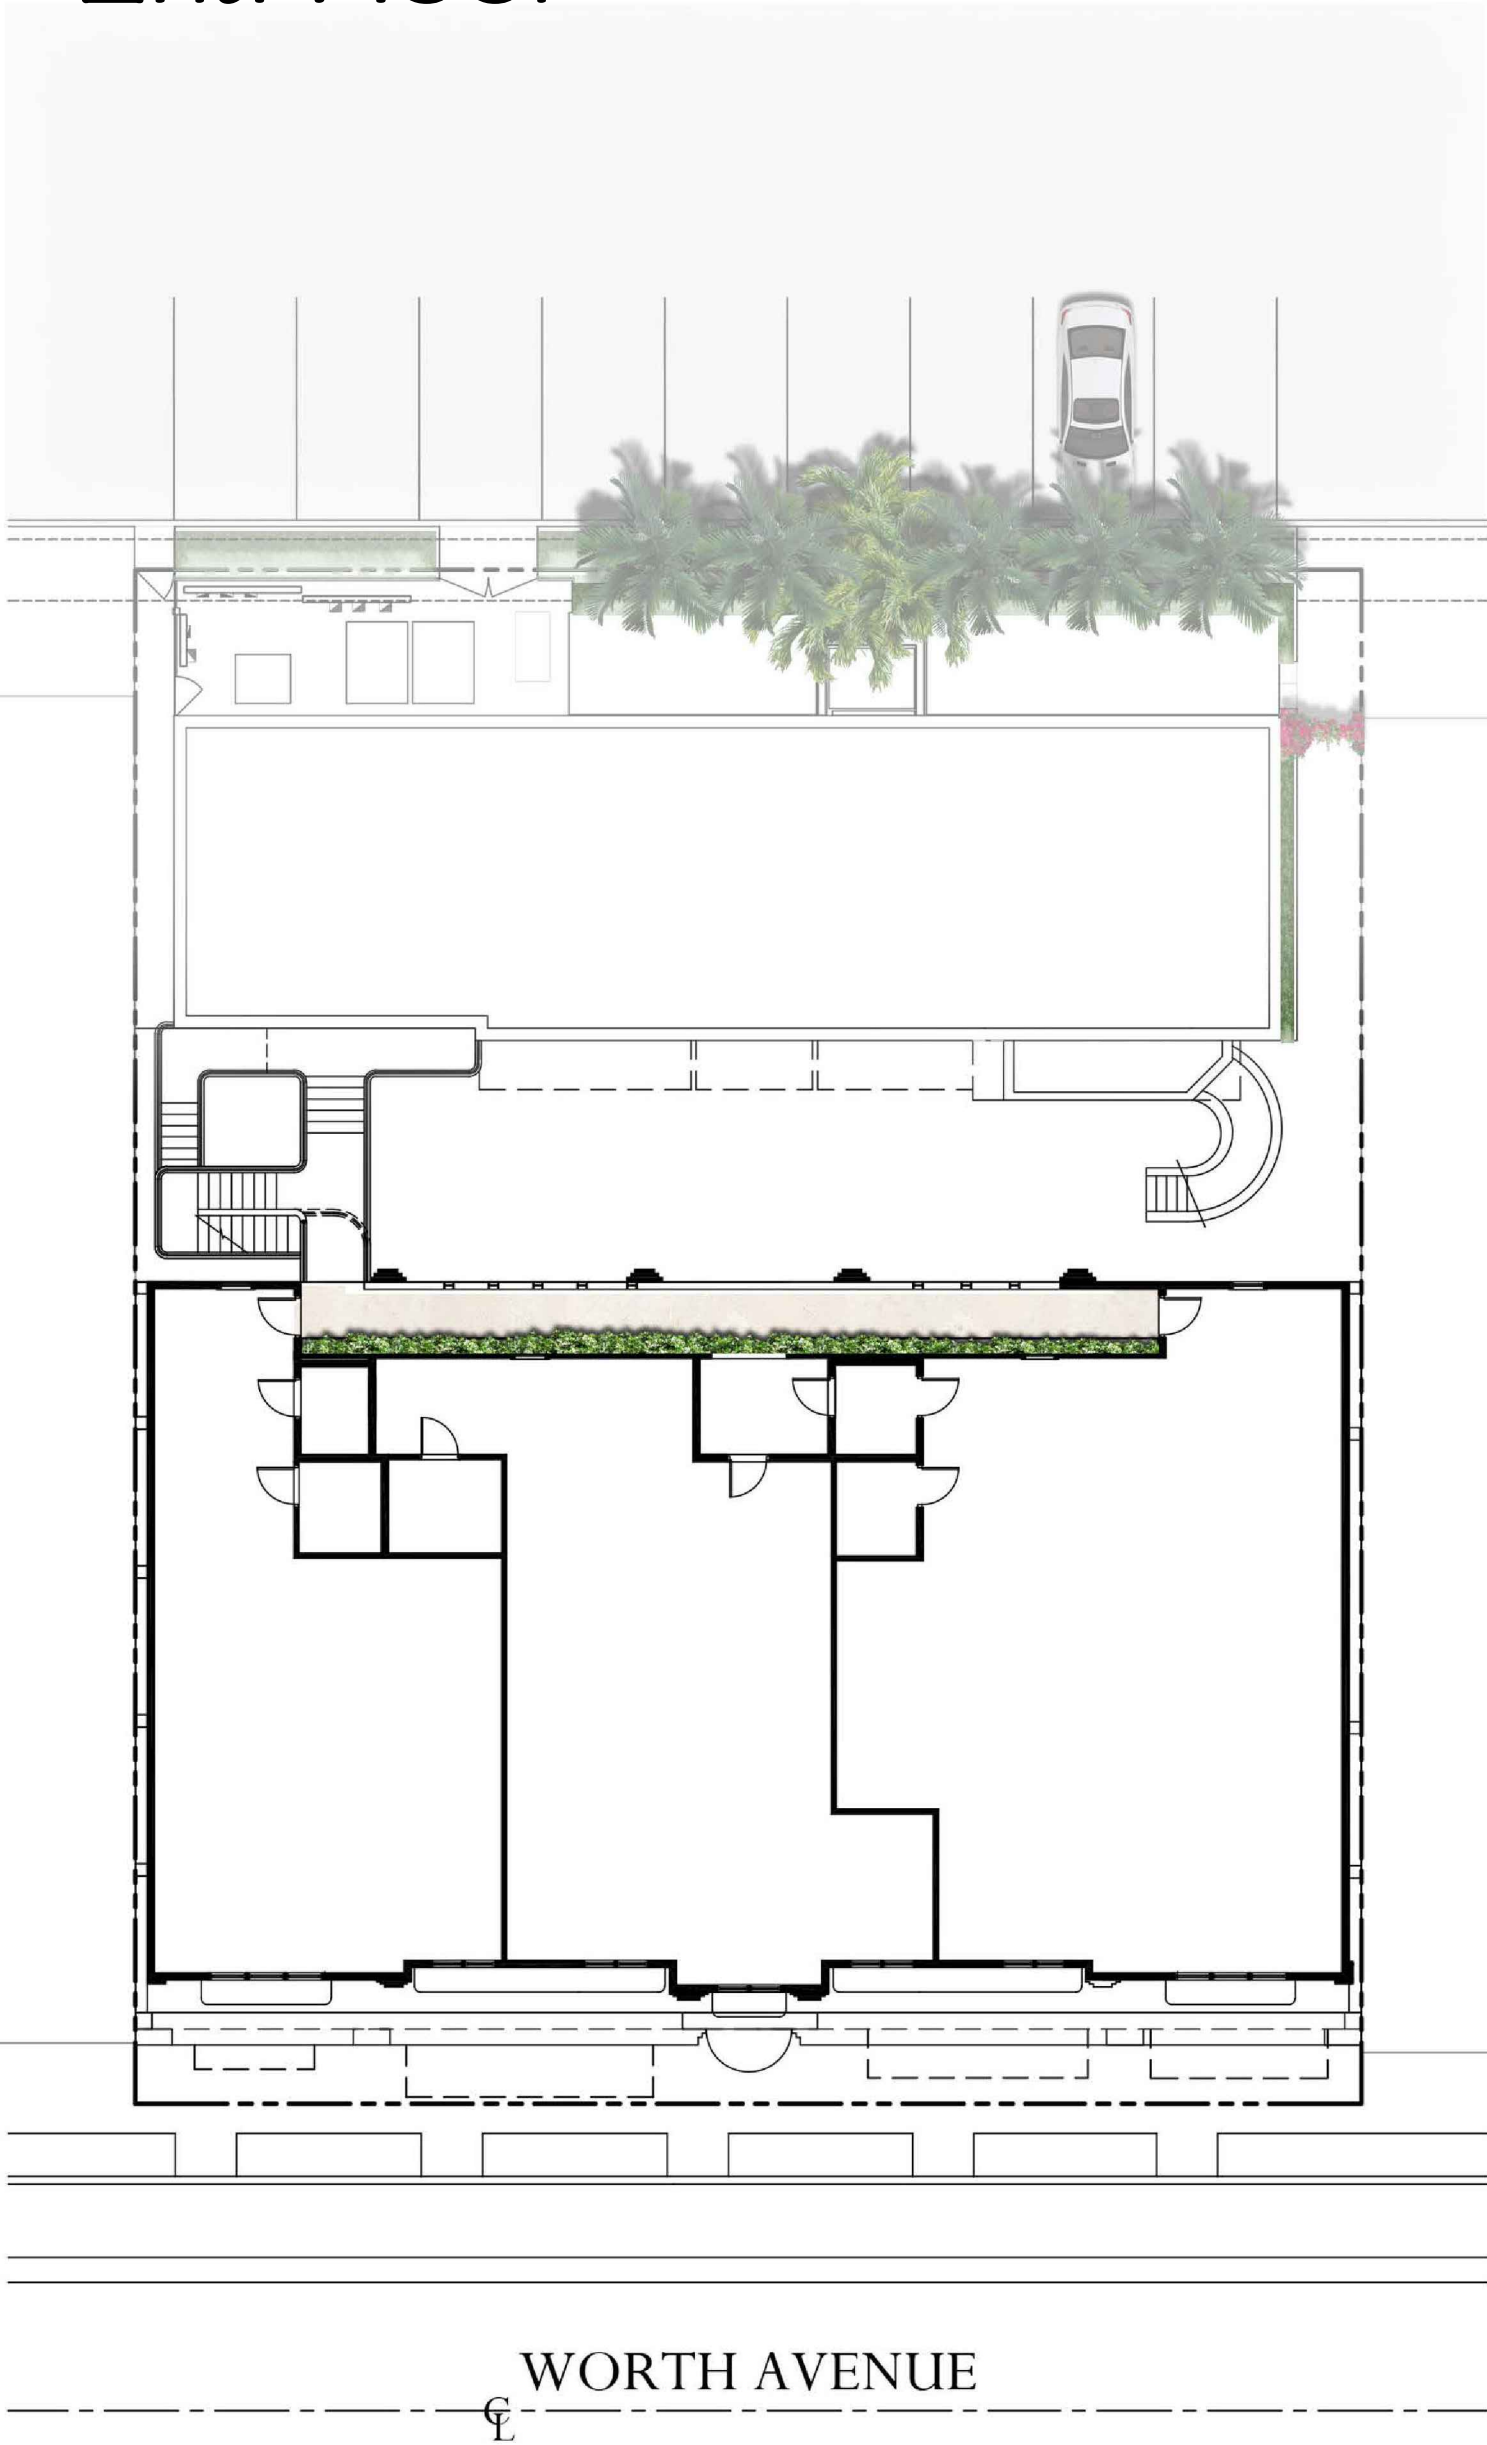

247 Worth Avenue
Palm Beach

A
D
I
R
O
L
F

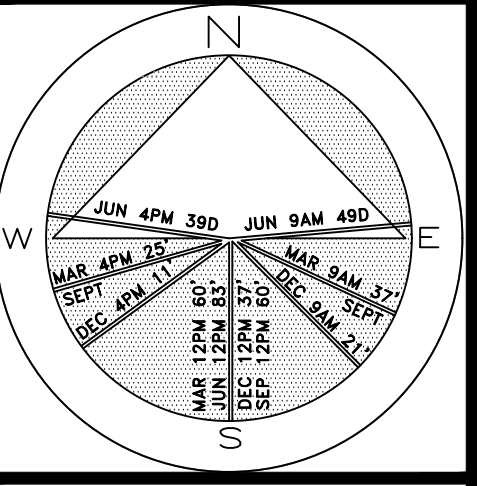

JOB NUMBER: # 23074.00 LA
DRAWN BY: Sean Twomey
DATE: 10.06.2023
12.01.2023
01.03.2024
02.05.2024

SHEET L6.0

COPYRIGHT: 2024
The following drawings are instruments of service to the Landscape Architect. They are not products of design. All ideas, designs, arrangements and plans indicated or represented by this/these drawings are owned by and the property of the designer, and were created, evolved and developed for use on and in connection with this project. None of such ideas, designs, arrangements or plans shall be used by or disclosed to any person, firm or corporation without the written permission of the Landscape Architect.

DISCLAIMER: 2024
Construction, as the term is generally understood, and that ENVIRONMENT DESIGN GROUP does not provide landscape architectural services during construction, including on-site monitoring, site visits, shop drawing review, design clarification, etc., the client agrees to indemnify and hold harmless ENVIRONMENT DESIGN GROUP from any liability arising from, acts or omissions in the performance of said services during construction by the client, and his/her agents, employees, or subcontractors.

48 HOURS BEFORE DIGGING
CALL TOLL FREE
1-800-432-4770
SUNSHINE STATE ONE CALL
OF FLORIDA, INC.

ARC-23-094
(ZON-23-072)
Rendered Landscape Plans
SCALE: 1/8" = 1'-0"