

RECEIVED
By yfigueroa at 8:26 am, Apr 16, 2024



244 Fairview Road

Design Professional: Todd MacLean
Redesign of Front Driveway, Minor Landscape

03/14/24 First Submittal 05/29/24 ARCOM
04/01/24 Second Submittal 05/29/24 ARCOM

INDEX

Cover
Survey
Site Pics /Neighborhood Context/Pics
Existing and Proposed Landscape/Renders
Hardscape Plan and Details
Demo Plan
Construction Screening
Trucks Logistics Plan

Cover
Survey
SP1-SP3
LP1-LP7
HP1
DP1
CS1
TLP

ARC-24-062

ATM

TODD MACLEAN
OUTDOORS

P.O. Box 2901, Palm Beach, FL 33480
(561) 310-2333

REV	DESCRIPTION	DATE



SEAL

Michael J. Phillips
FL LA 0001540

Private Residence
244 Fairview Road
Palm Beach, Florida 33480


04/01/24

COVER

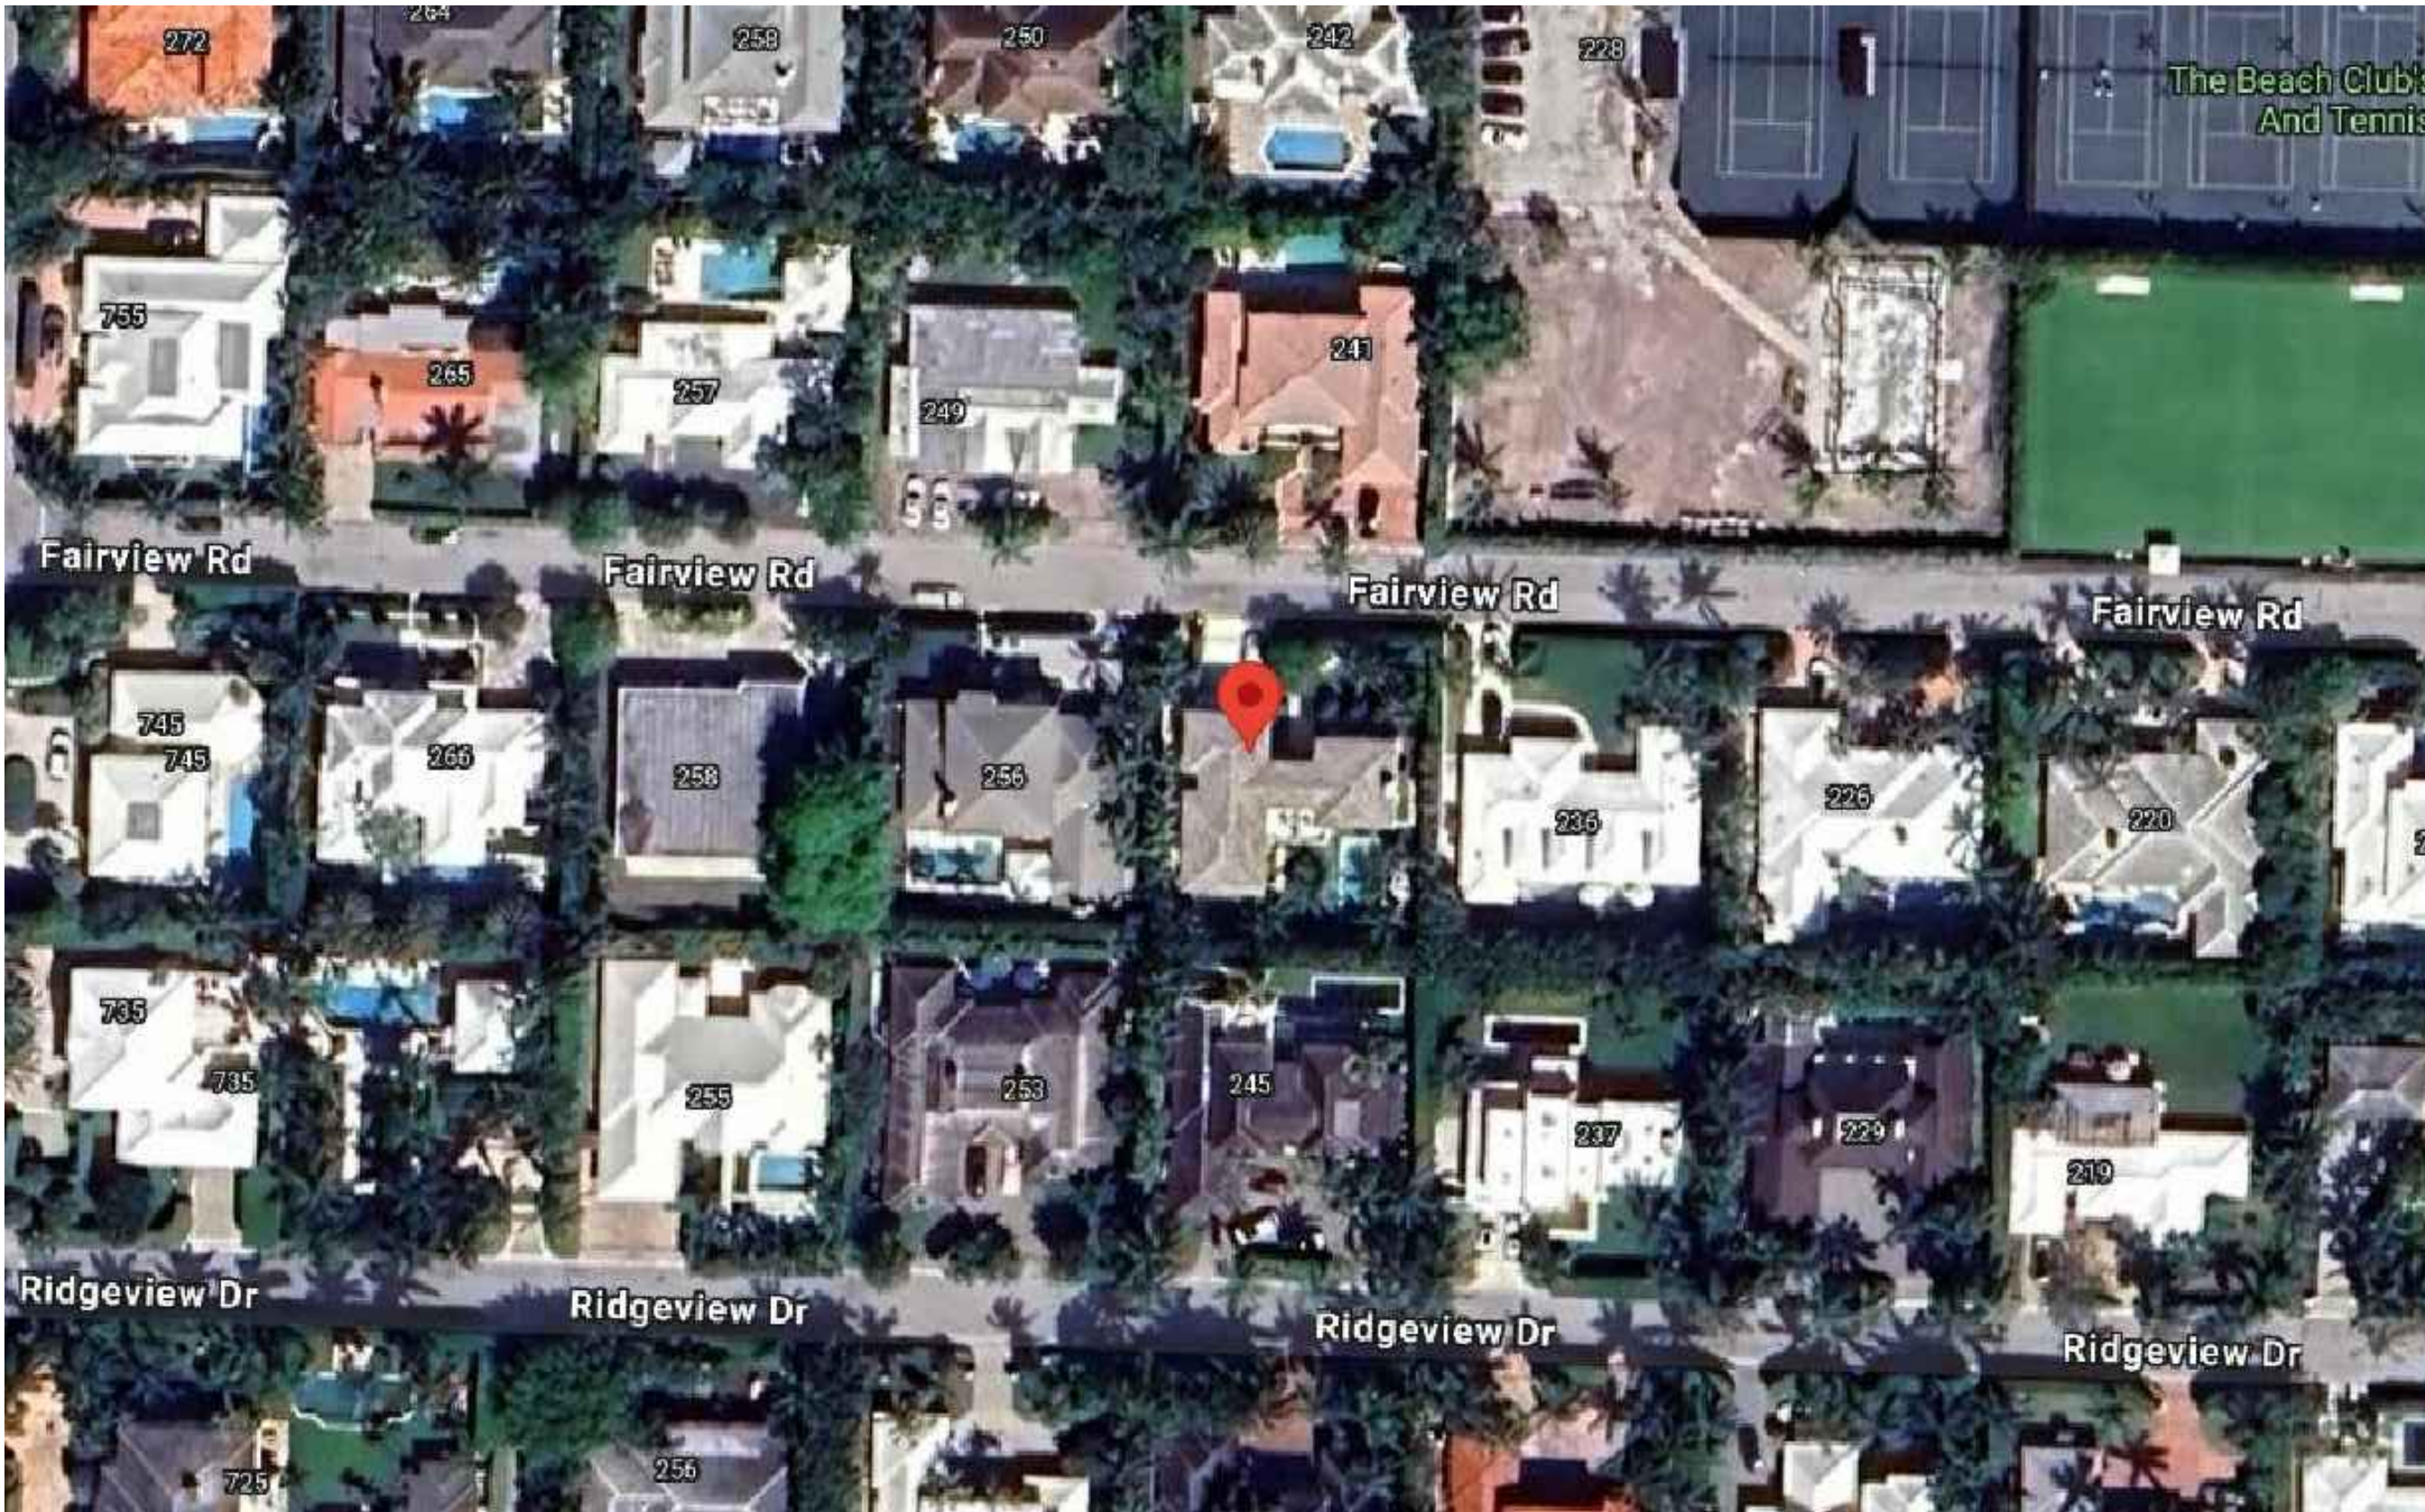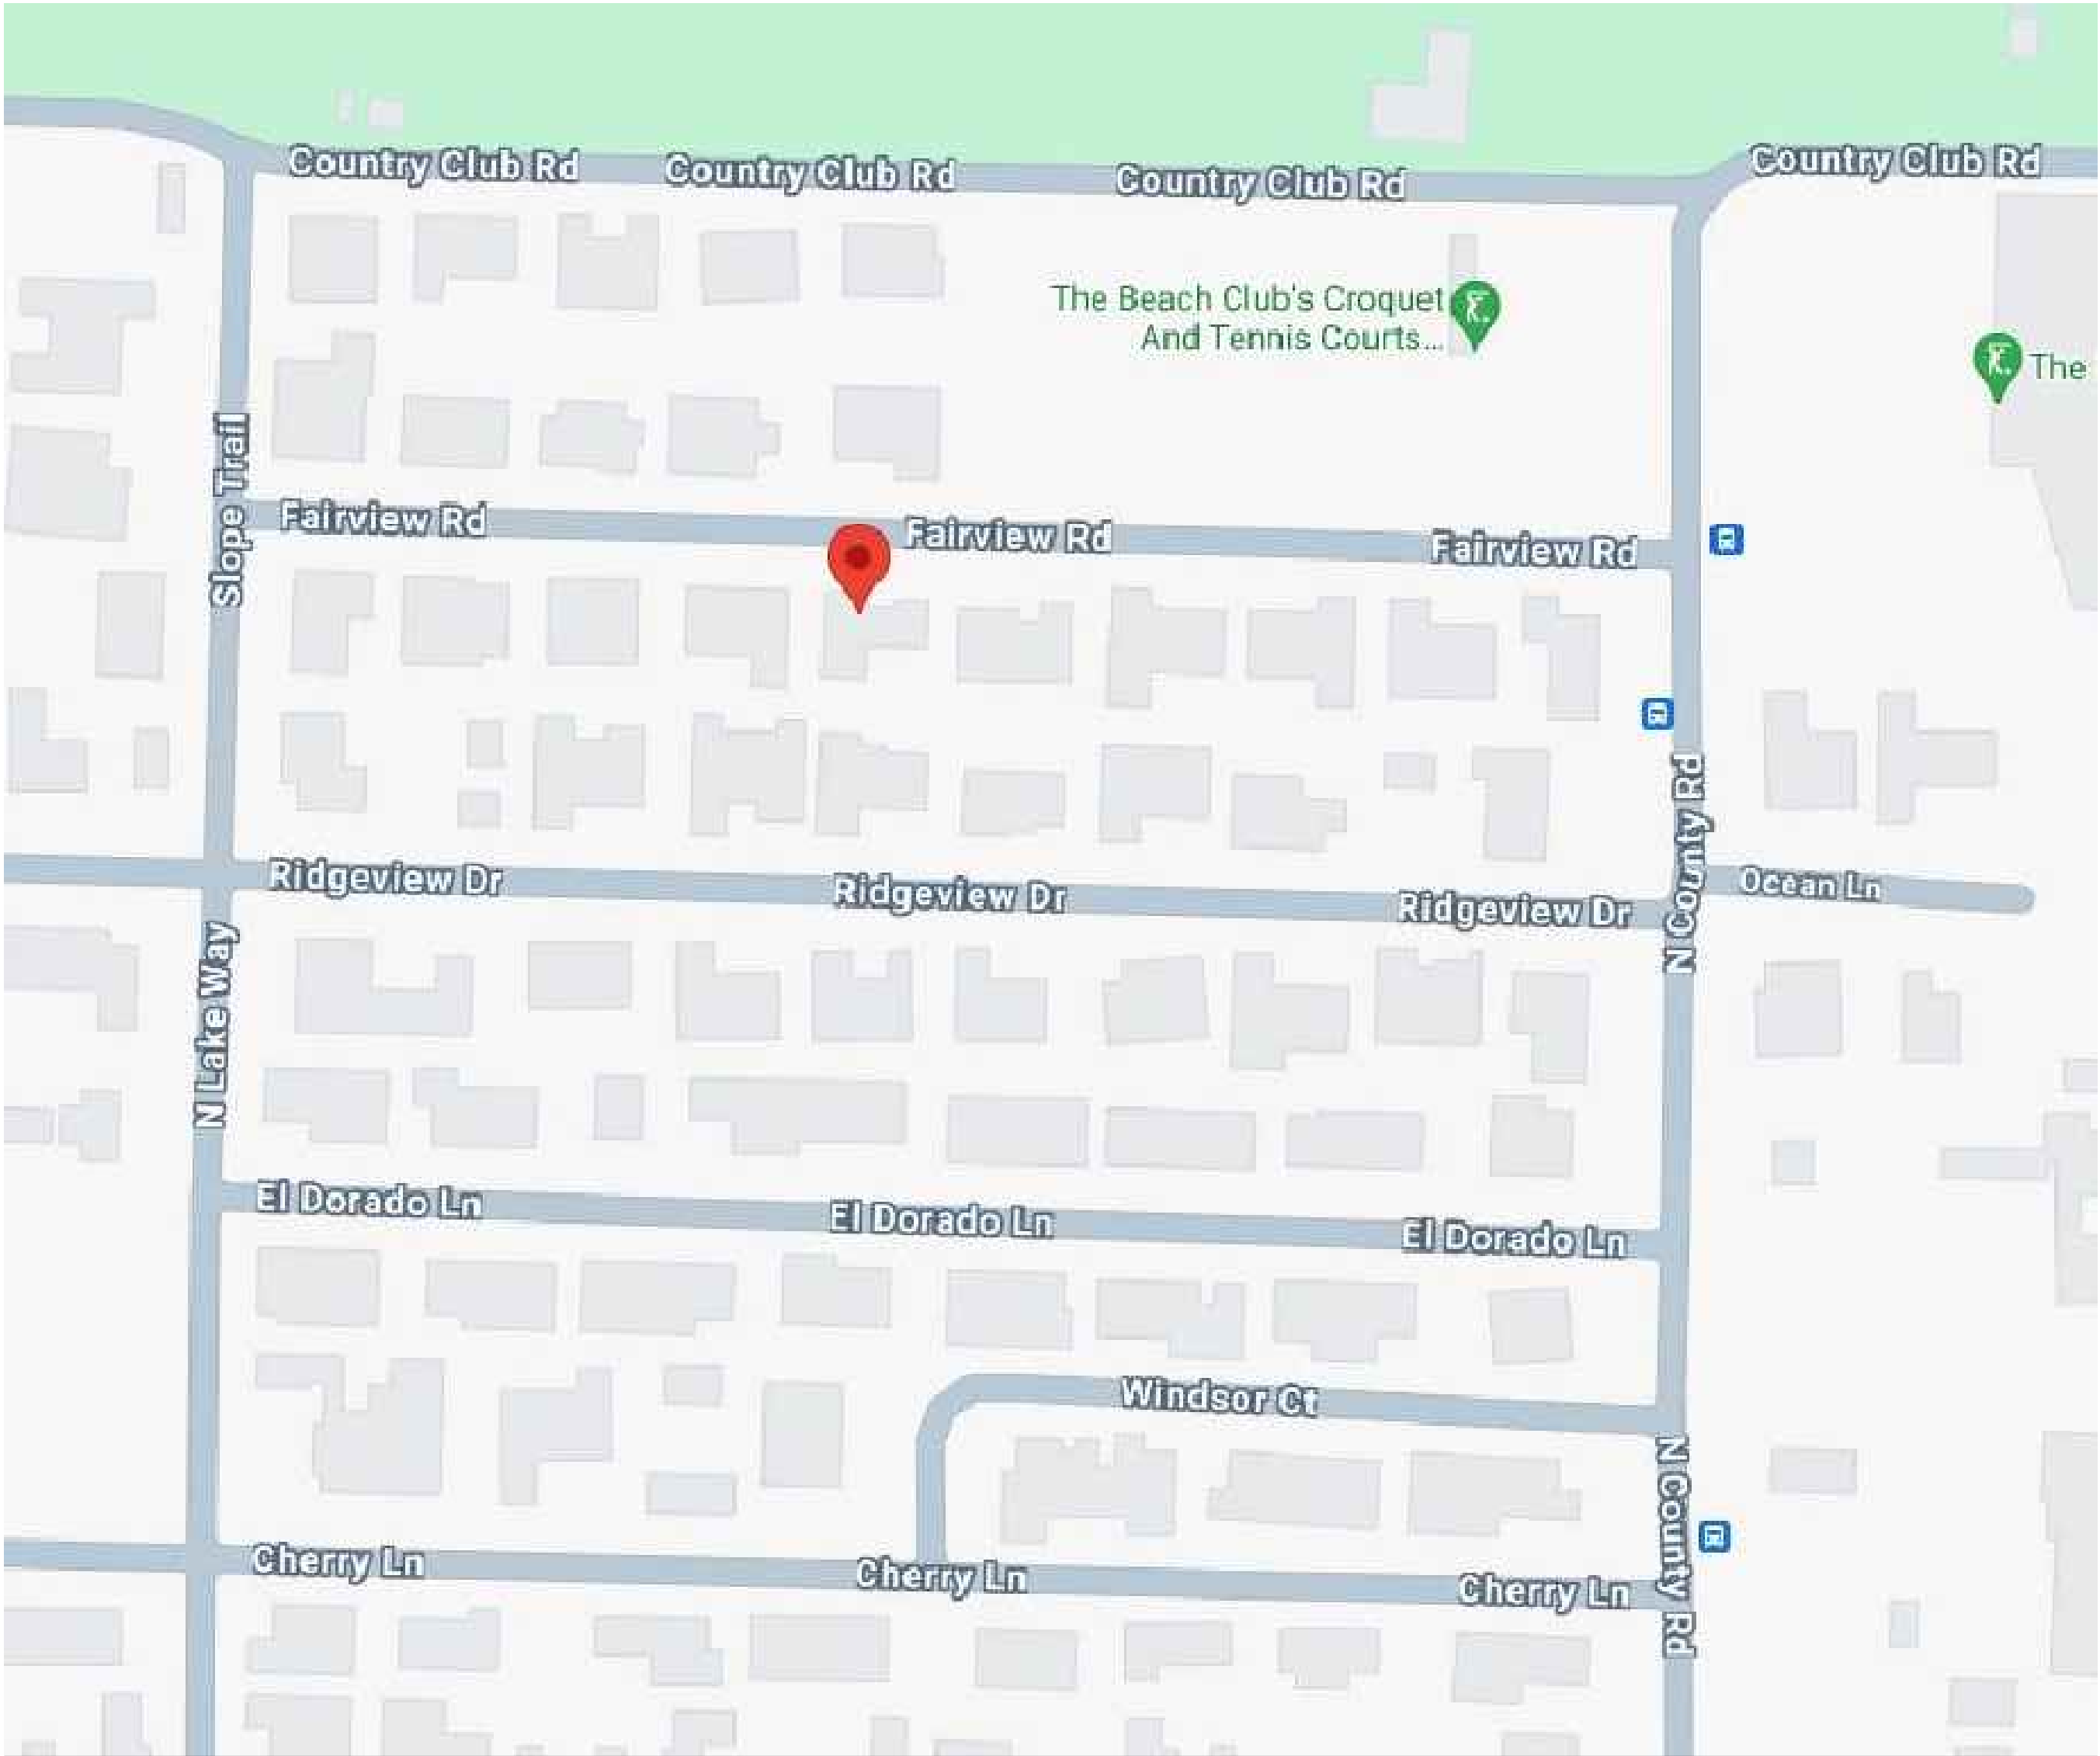

ARC-24-062

Location Map, Neighborhood

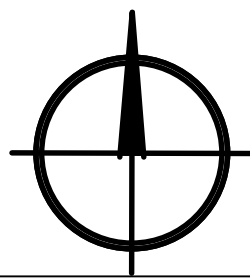



TODD MACLEAN
OUTDOORS

P.O. Box 2901, Palm Beach, FL 33480

(561) 310-2333

REV	DESCRIPTION	DATE

SEAL

Michael J. Phillips
FL LA 0001540

Private Residence
244 Fairview Road
Palm Beach, Florida 33480

04/01/24

Site Plan/Context
SP1




236 Fairview Road



244 Fairview Road



256 Fairview Road

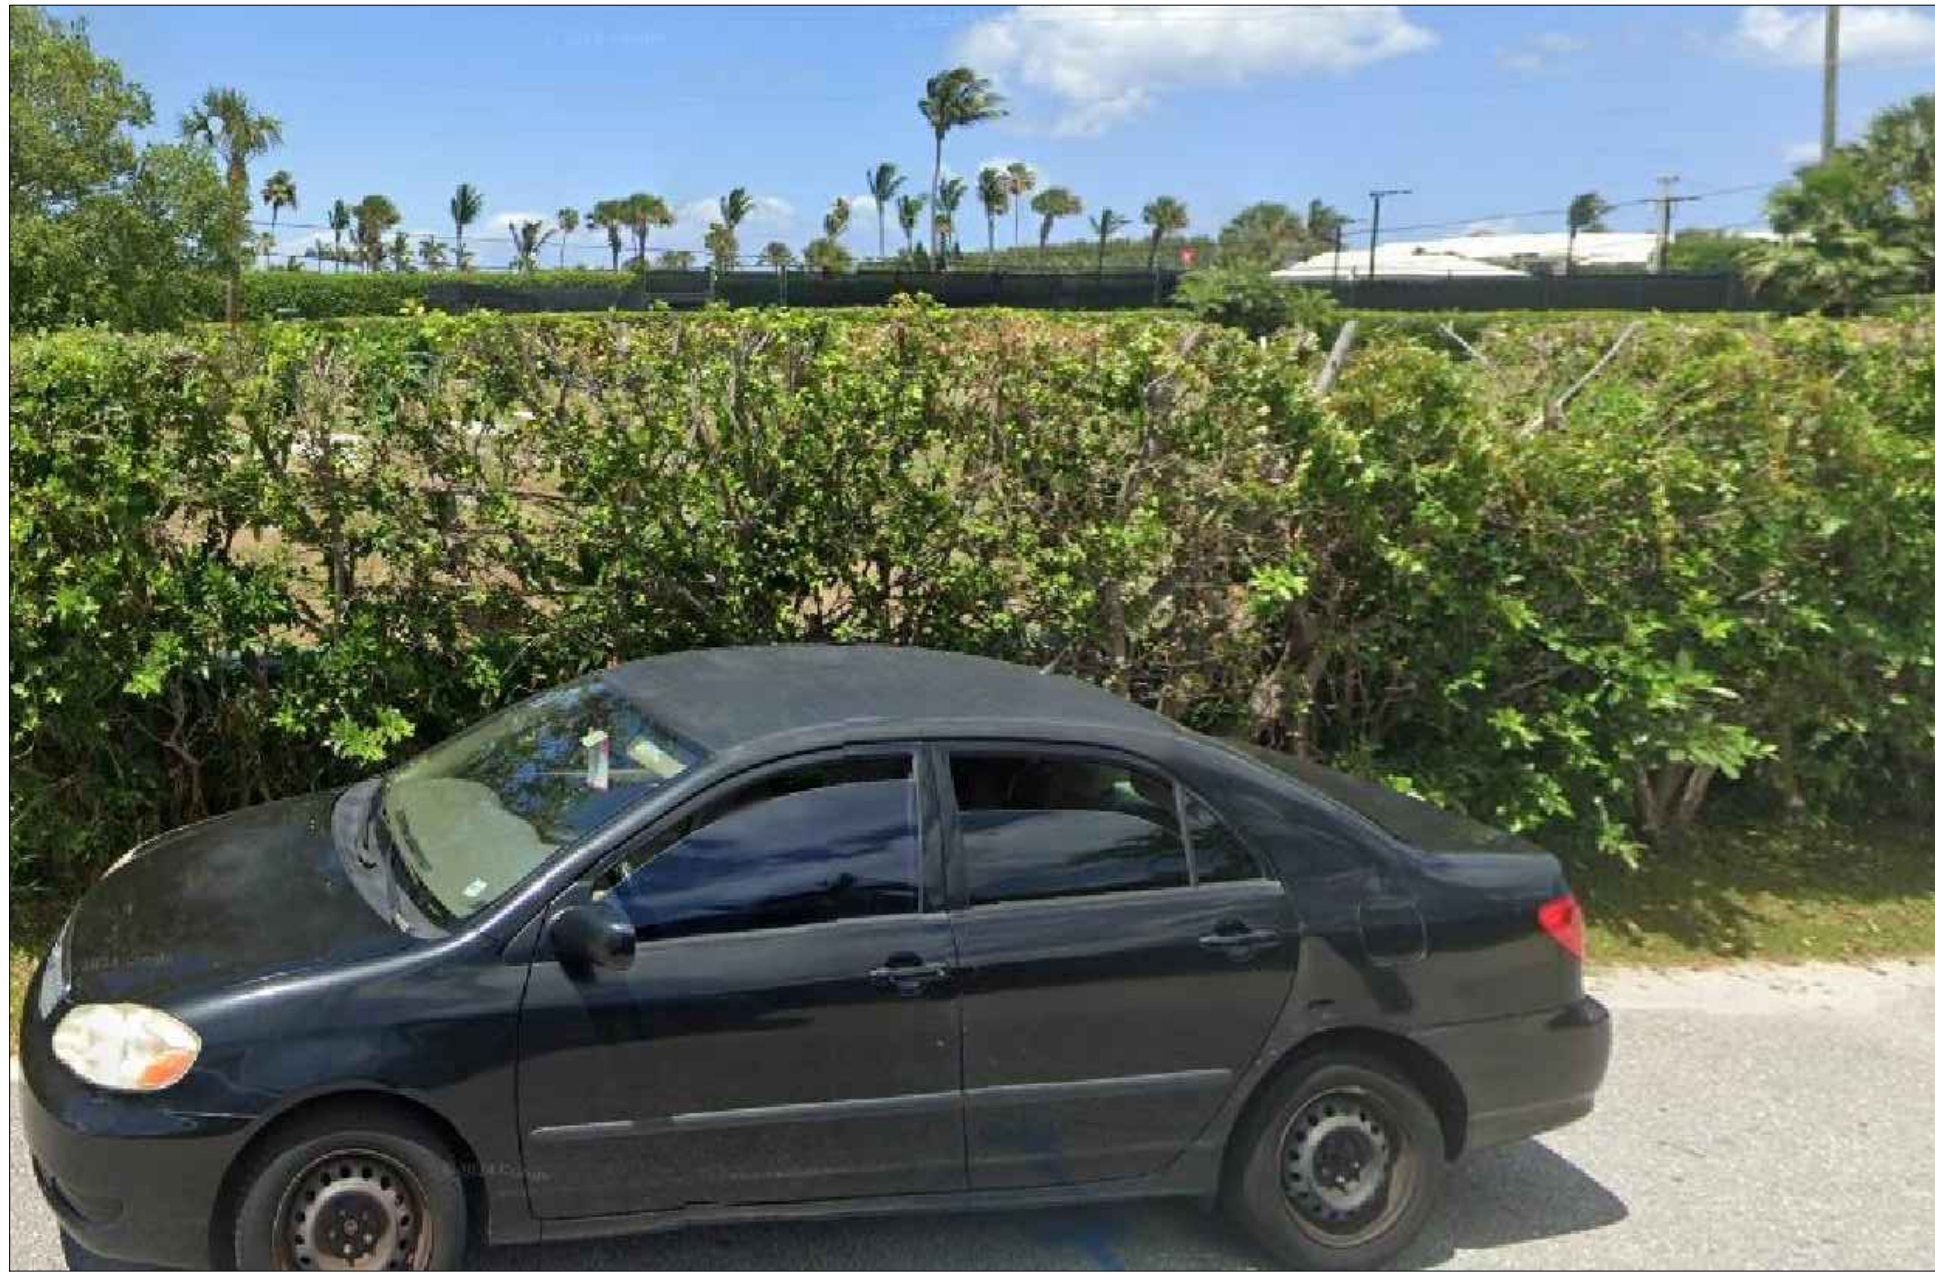

Palm Beach Country Club




241 Fairview Road



249 Fairview Road

ARC-24-062

Existing Site Pics/Neighbors

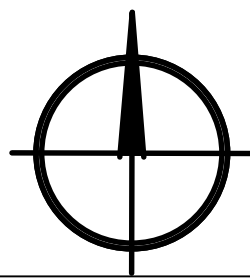

ATM

TODD MACLEAN
OUTDOORS

P.O. Box 2901, Palm Beach, FL 33480
(561) 310-2333

REV	DESCRIPTION	DATE

SEAL

Michael J. Phillips
FL LA 0001540

Private Residence
244 Fairview Road
Palm Beach, Florida 33480

04/01/24

Site Pics/Neighbors


SP2



258 Fairview Road



226 Fairview Road

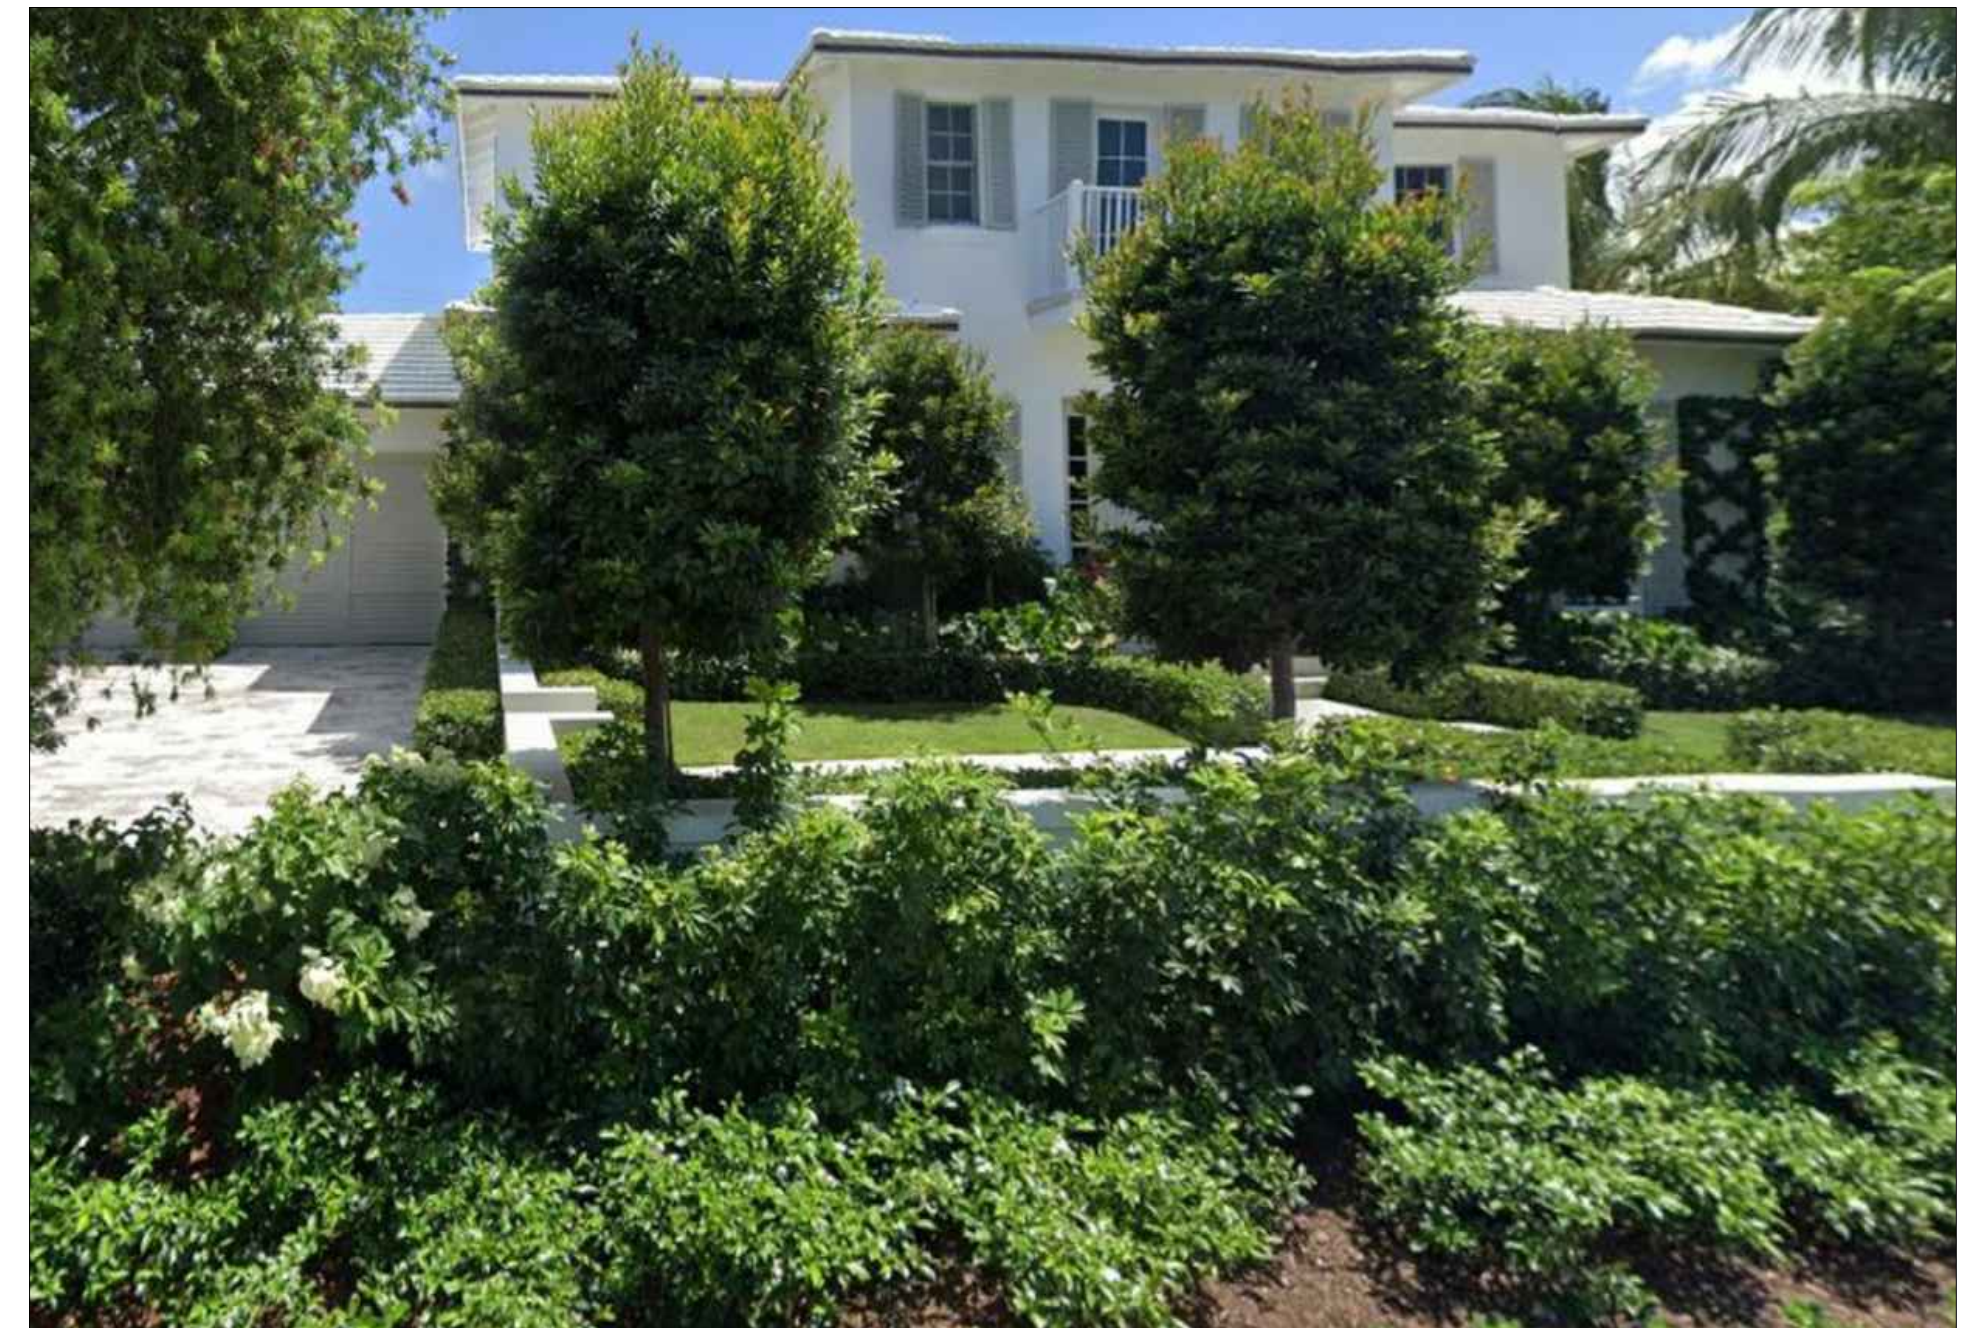



266 Fairview Road



257 Fairview Road

ARC-24-062

Existing Site Pics/Neighbors

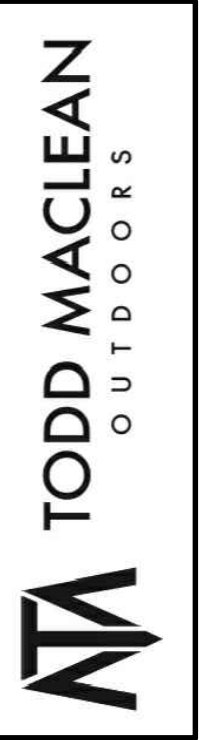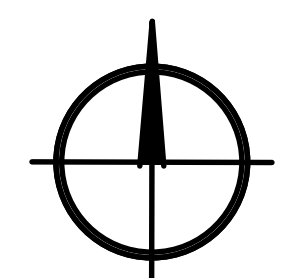

TODD MACCLEAN
OUTDOORS
P.O. Box 2901, Palm Beach, FL 33480
(561) 310-2333

REV	DESCRIPTION	DATE

SEAL



Michael J. Phillips
FL LA 0001540

Private Residence
244 Fairview Road
Palm Beach, Florida 33480

04/01/24

Site Pics/Neighbors


SP3

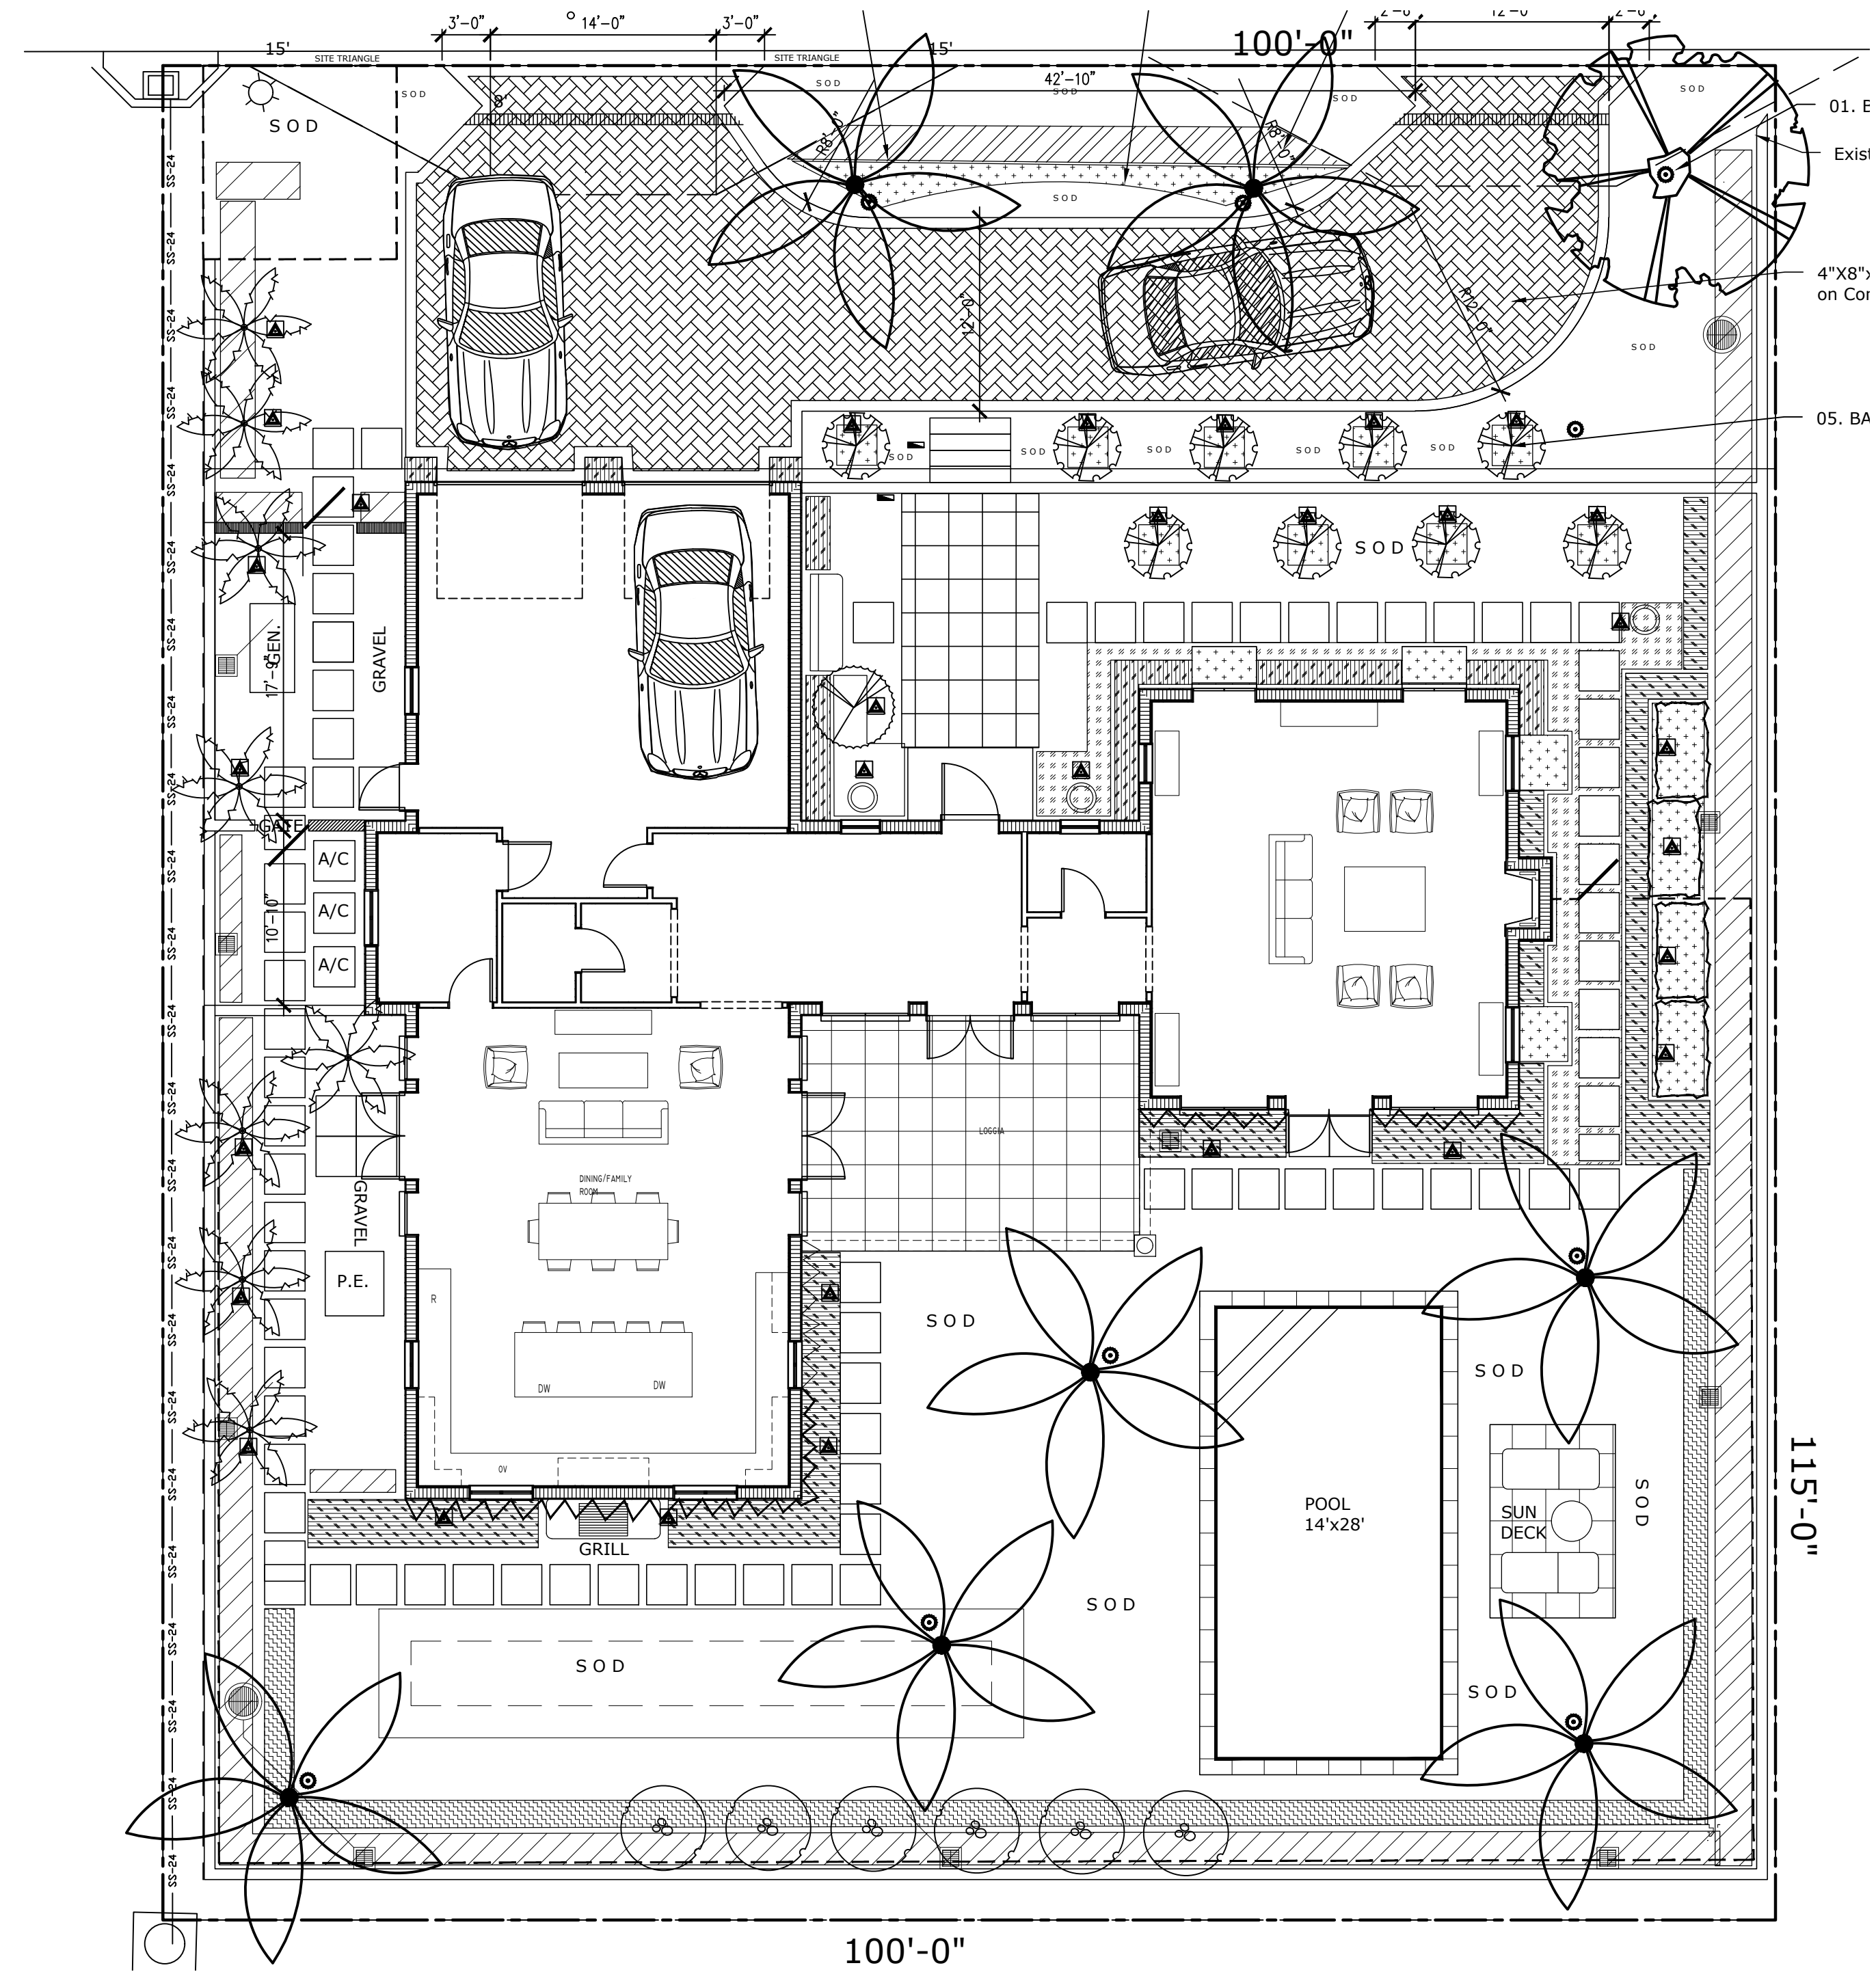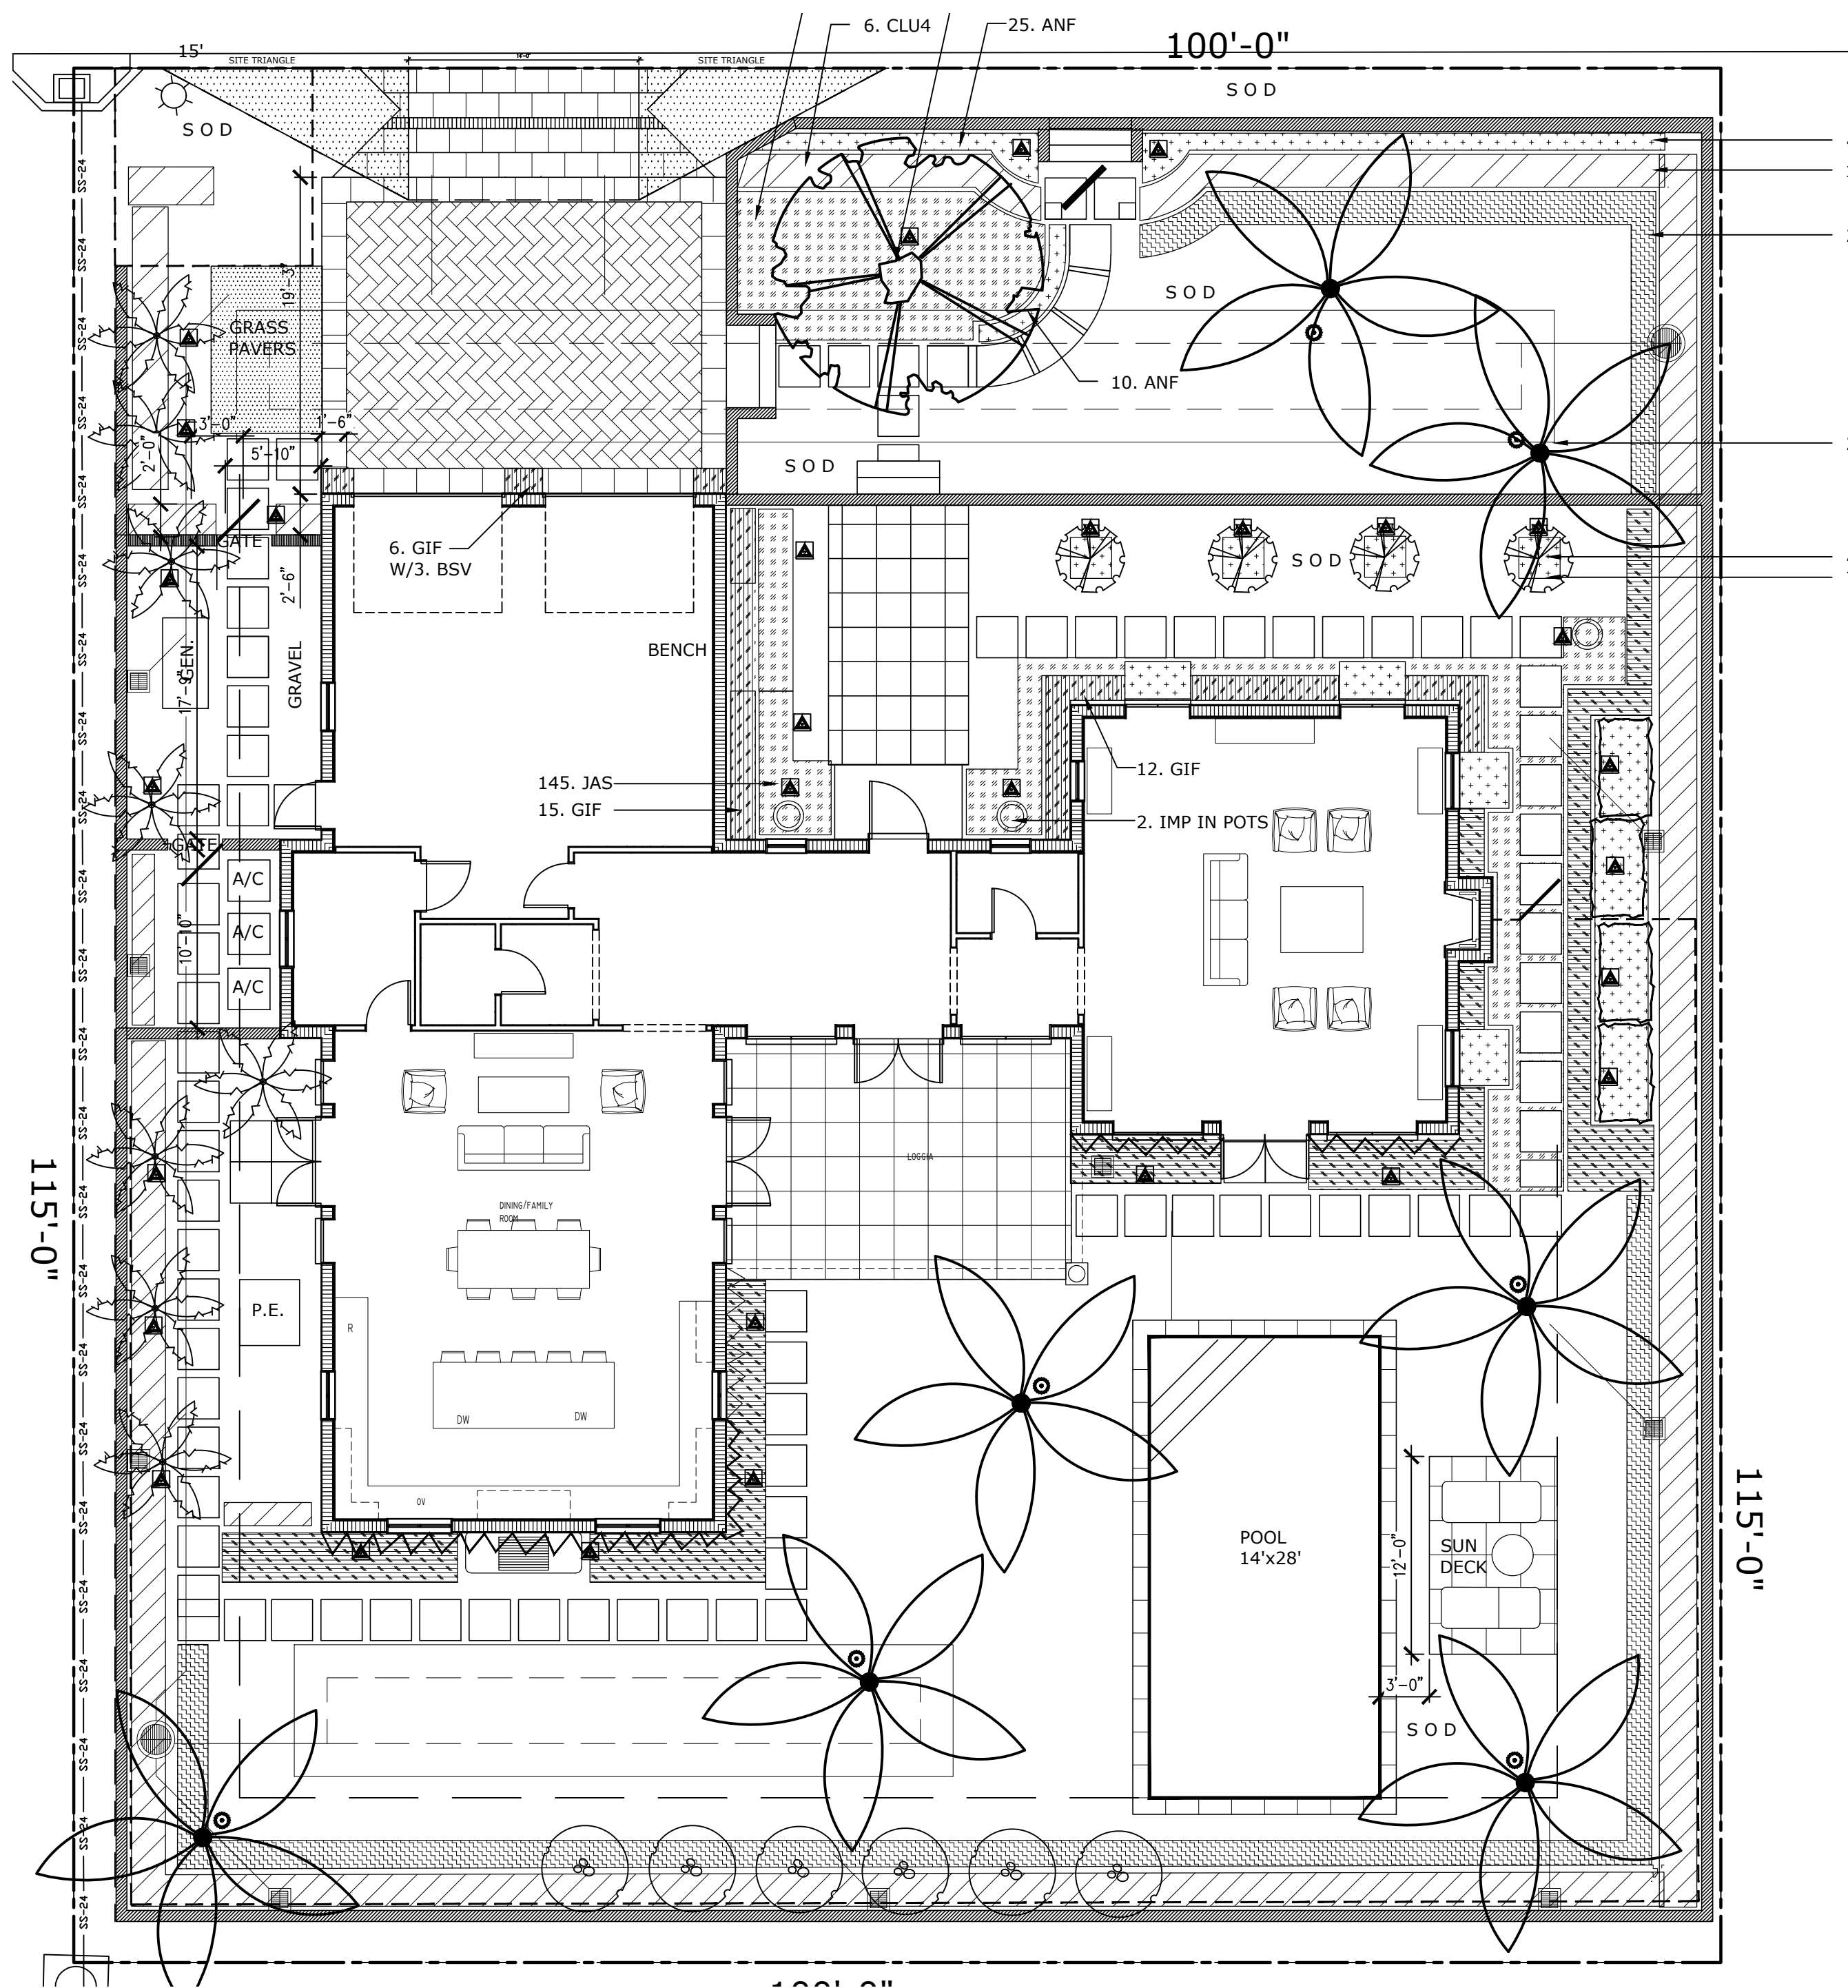

ARC-24-062

EXISTING/PROPOSED

scale: 1/16"=1'-0"

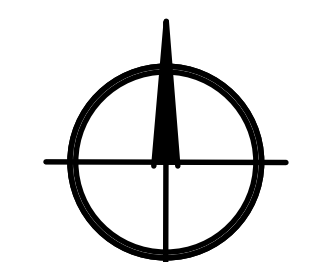

REV	DESCRIPTION	DATE


SEAL

Michael J. Phillips
FL LA 0001540

Private Residence
244 Fairview Road
Palm Beach, Florida 33480

04/01/24

Landscape Plan
LP-2

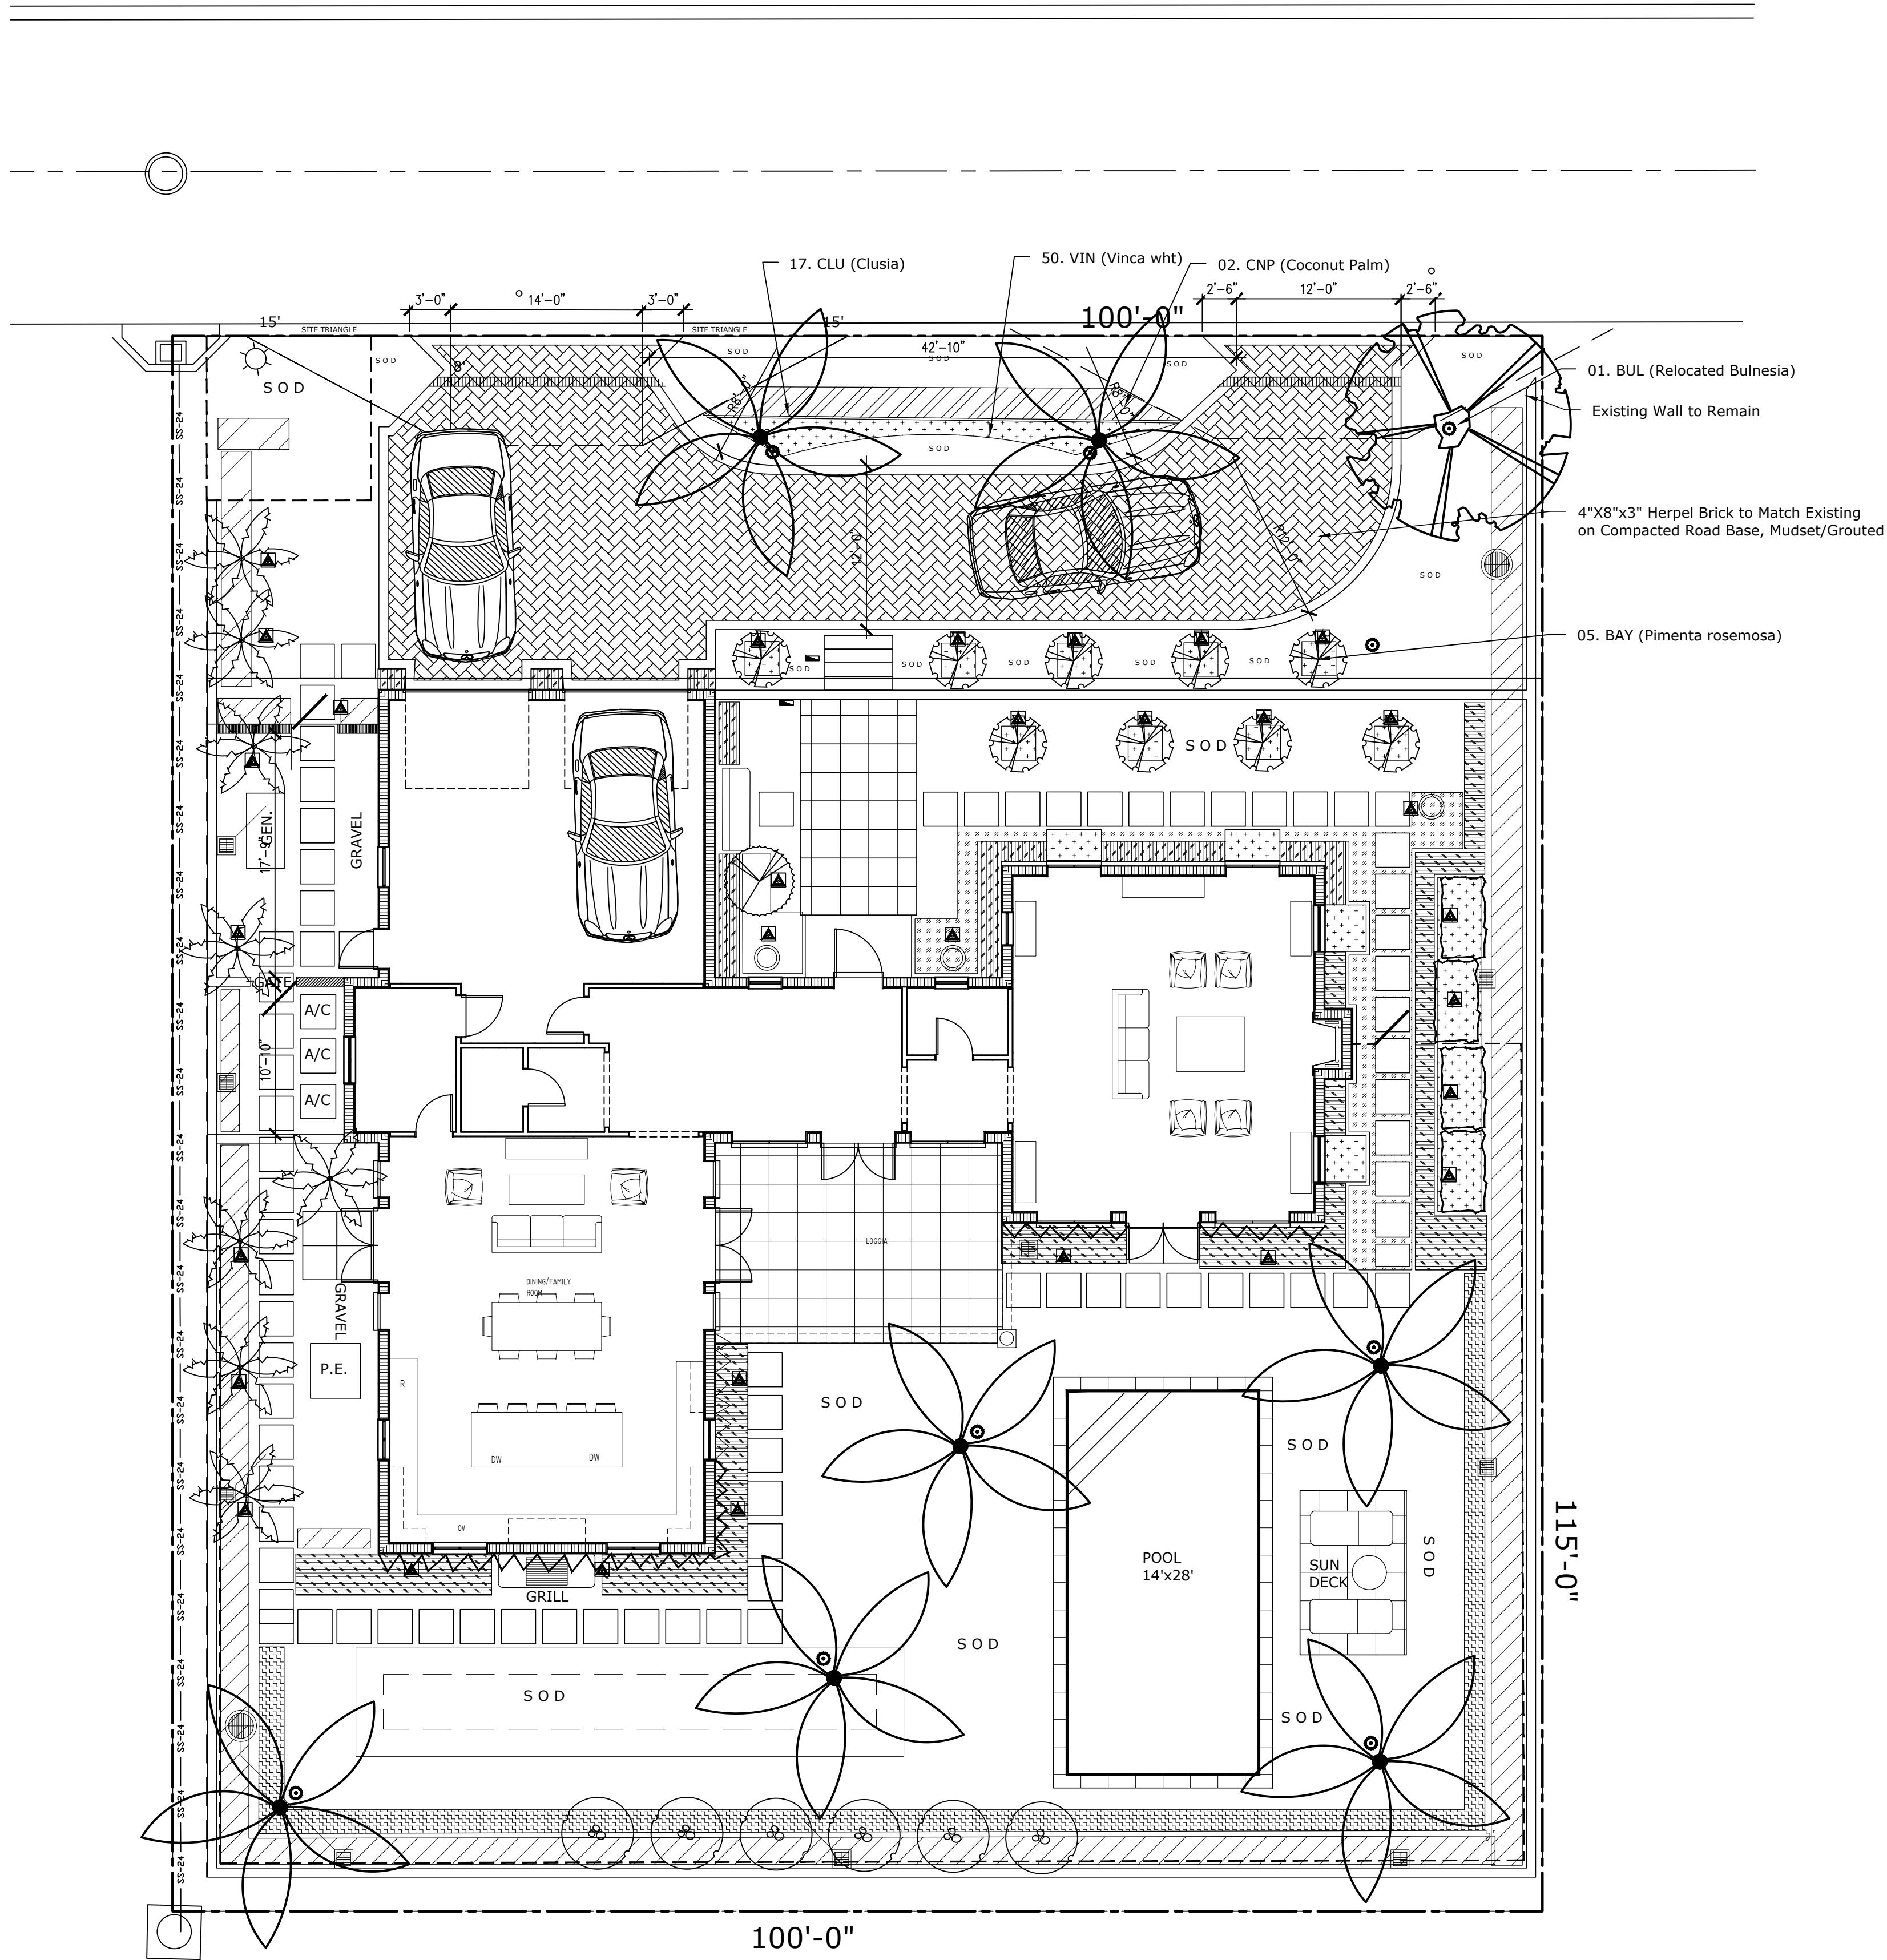

TREE

BAY	Pimenta rosemosa Bay Rum Trees	48" c.t., match existing Specimen, straight trunk	05	FF
BUL	Bulnesia arborea Verawood Tree	existing to be relocated Specimen, straight trunk	01	FF
CNP	Cocos nucifera Coconut Palm	existing to be relocated Specimen, straight trunk	02	FF

SHRUB



CLU	Clusia guttifera Small Leaf Clusia	72" height, 36"sprd 36" O.C. spacing	17	FF
-----	---------------------------------------	---	----	----

GRD CVR

VIN	Vinca, periwinkle white	1gal, 6" spread 12" O.C. spacing	80	FF
-----	-------------------------	-------------------------------------	----	----

ARC-24-062

PROPOSED LANDSCAPE PLAN

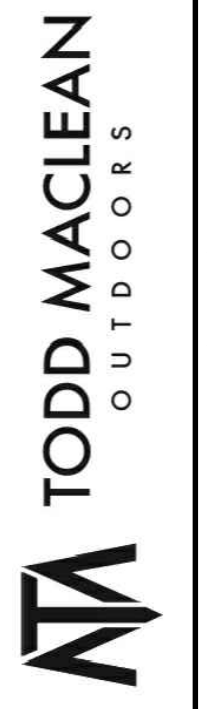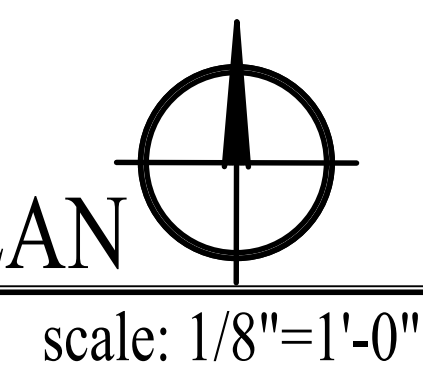

P.O. Box 2901, Palm Beach, FL 33480
(561) 310-2333

REV	DESCRIPTION	DATE

SEAL


Michael J. Phillips
FL LA 0001540

Private Residence
244 Fairview Road
Palm Beach, Florida 33480

04/01/24

Landscape Plan

LP3

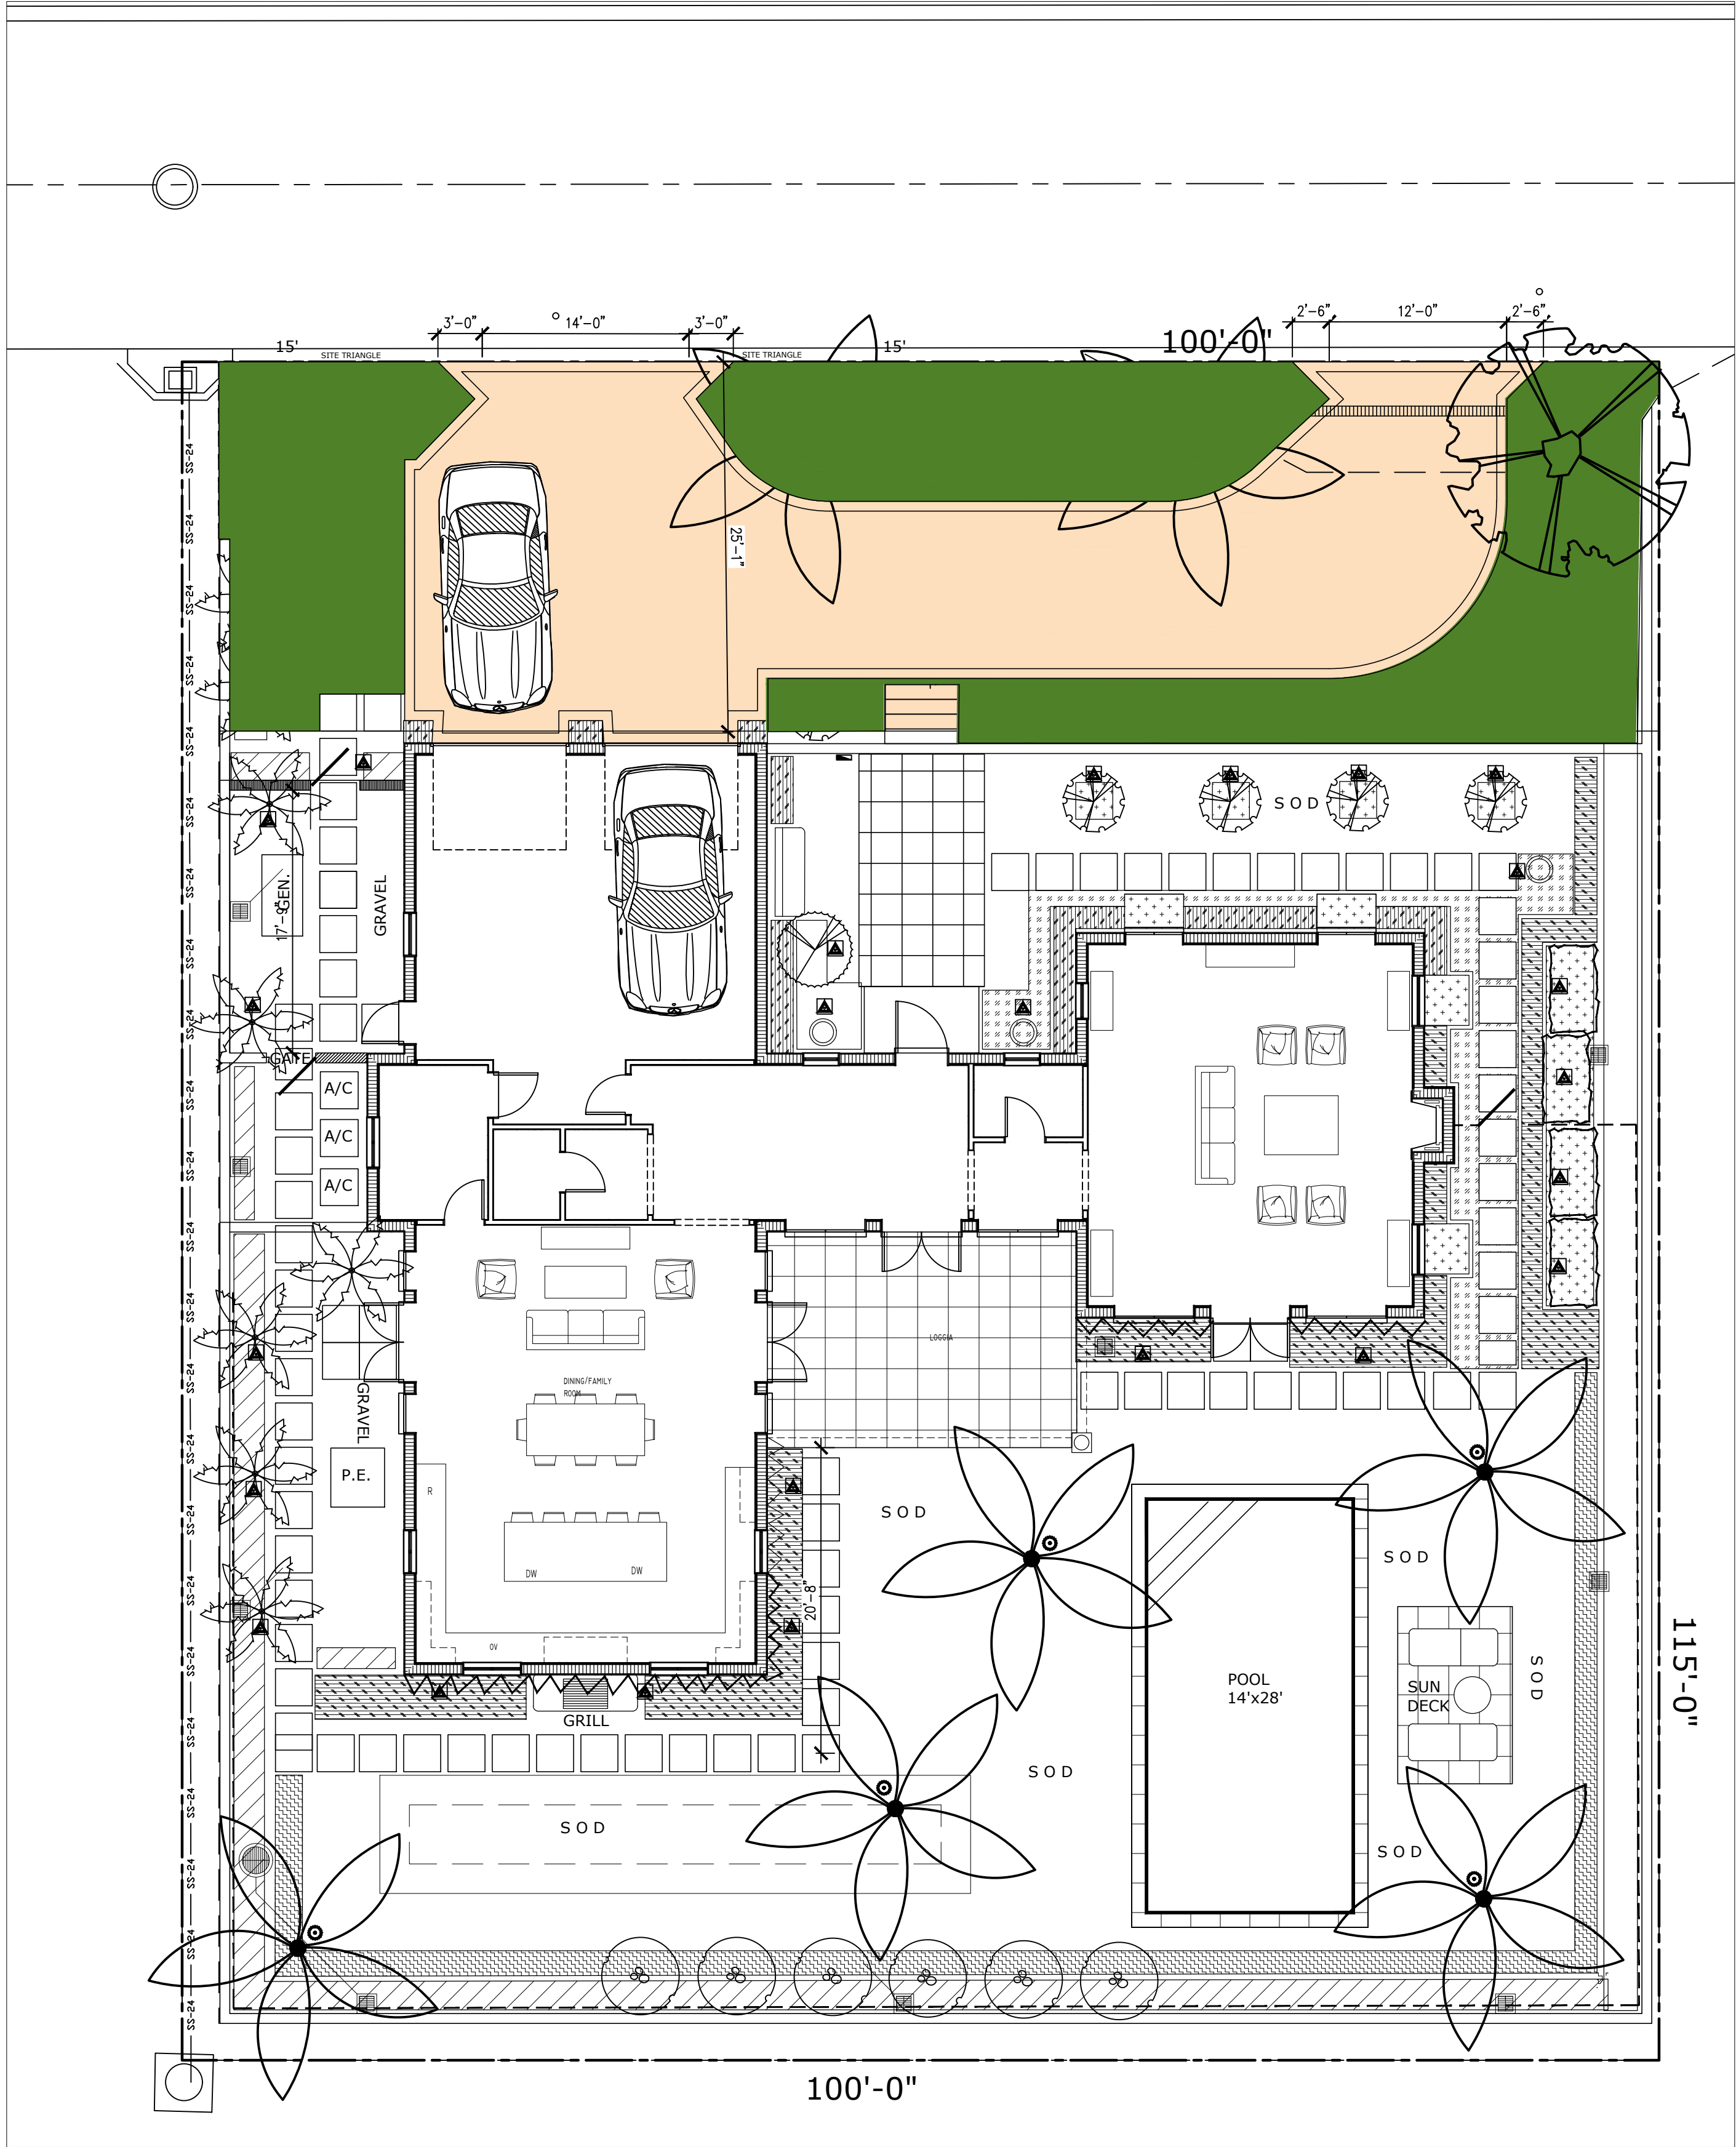

Town of Palm Beach
Planning Zoning and Building
360 S County Rd
Palm Beach, FL 33480
www.townofpalmbeach.com

Line #	Landscape Legend		
1	Property Address:	244 Fairview	
2	Lot Area (sq. ft.):	11,500sqft	
3		EXISTING	PROPOSED
4	Landscape Open Space (LOS) (Sq Ft and %)	6884 sqft 59%	6116 sqft 53%
5	LOS to be altered (Sq FT and %)		718 sqft 6%
6	Perimeter LOS (Sq Ft and %)	3400 sqft 50%	3400 sqft 50%
7	Front Yard LOS (Sq Ft and %)	1725 sqft 69%	1128 sqft 45%
8	Native Trees %	30% (number of trees)	0%
9	Native Shrubs & Vines %	30% (number of shrubs & vines)	0%
10	Native Groundcover %	30% (groundcover area)	0%

To determine qualifying native vegetation use either:

[the Institute for Regional Conservation Natives for Your Neighborhood FL Statewide Plant List](#)

OR

[the Florida Native Plant Society Native Plants for Your Area List](#)

Note: Modification of >50% of existing landscape/greenspace are subject to minimum native plant requirements and must submit a landscape and irrigation plan for review.


This table shall be included on the landscape species index sheet as prepared by a licensed landscape architect and landscape openspace data shall be incorporated on to corresponding zoning legend.

See Ord. 003-2023REV BF 20230727

TREE	BAY	Pimenta rosemosa Bay Rum Trees	48" c.t. match existing Specimen, straight trunk	05	FF
	BUL	Bulnesia arborea Verawood Tree	existing to be relocated Specimen, straight trunk	01	FF
	CNP	Cocos nucifera Coconut Palm	existing to be relocated Specimen, straight trunk	02	FF
SHRUB	CLU	Clusia guttifera Small Leaf Clusia	72" height ,36" sprd 36" O.C. spacing	17	FF
	VIN	Vinca, periwinkle white	1gal, 6" spread 12" O.C. spacing	80	FF
GRD CVR					

ARC-24-062

Proposed Landscape Zoning

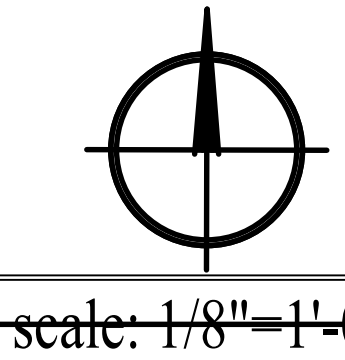

TODD MACLEAN
OUTDOORS

P.O. Box 2901, Palm Beach, FL 33480
(561) 310-2333

REV	DESCRIPTION	DATE

SEAL

Michael J. Phillips
FL LA 0001540

Private Residence
244 Fairview Road
Palm Beach, Florida 33480

04/01/24

Landscape Zoning
LP4



ARC-24-062

PROPOSED LANDSCAPE RENDER



TODD MACCLEAN
OUTDOORS
P.O. Box 2901, Palm Beach, FL 33480
(561) 310-2333

REV	DESCRIPTION	DATE

SEAL

Michael J. Phillips
FL LA 0001540

Private Residence
244 Fairview Road
Palm Beach, Florida 33480

04/01/24


Landscape
Renders

LP5



ARC-24-062

PROPOSED LANDSCAPE RENDERS

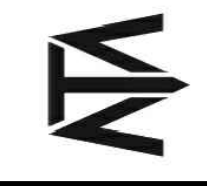

TODD MACLEAN
OUTDOORS

P.O. Box 2901, Palm Beach, FL 33480

(561) 310-2333

REV	DESCRIPTION	DATE

SEAL

Michael J. Phillips
FL LA 0001540

Private Residence
244 Fairview Road
Palm Beach, Florida 33480

04/01/24

Landscape
Renders
LP6



ARC-24-062

PROPOSED LANDSCAPE RENDERS

ATA

TODD MACLEAN
OUTDOORS

P.O. Box 2901, Palm Beach, FL 33480
(561) 310-2333

REV	DESCRIPTION	DATE


SEAL

Michael J. Phillips
FL LA 0001540

Private Residence
244 Fairview Road
Palm Beach, Florida 33480

04/01/24

Landscape
Renders
LP7

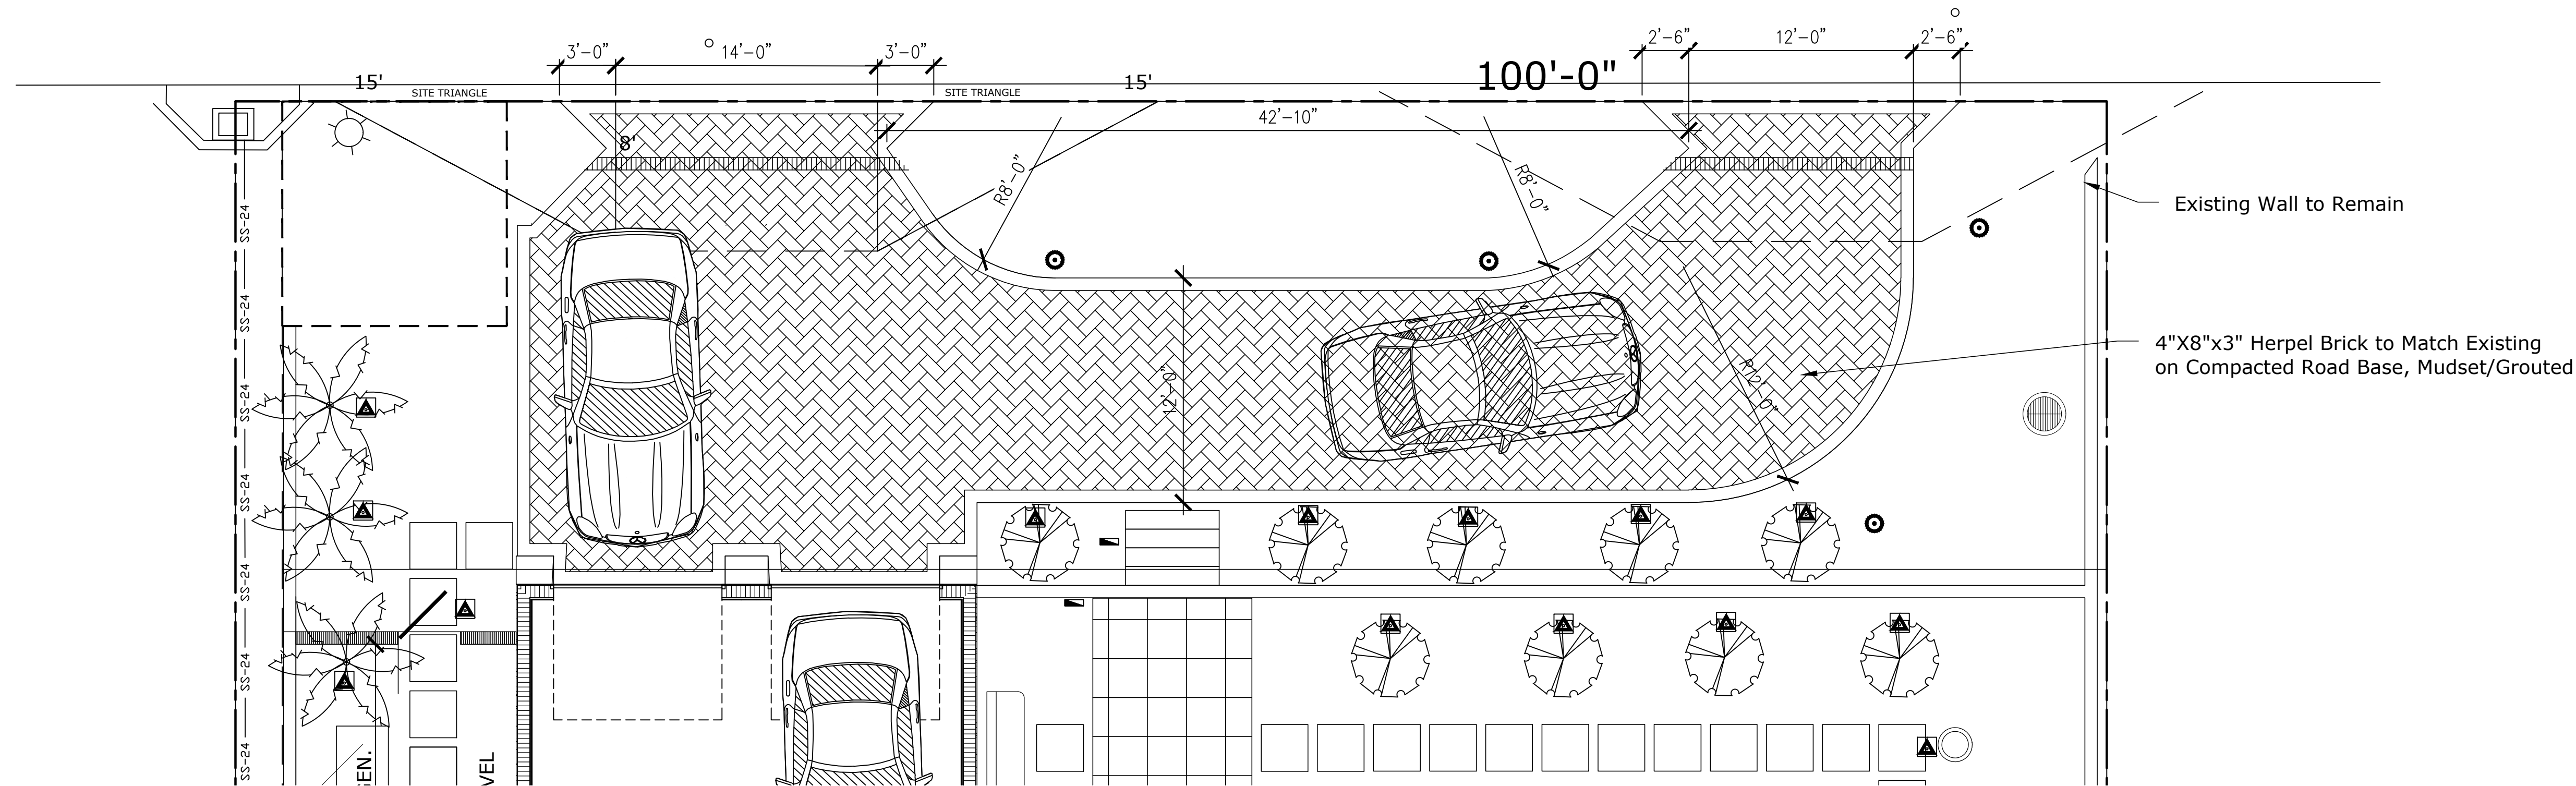


PROPOSED HERPEL STONE

HARDSCAPE MATERIALS LIST		
DESCRIPTION	LOCATION	QTY
4"x8"x3" Herpel Cast Stone Soda Finish to match existing	DRIVEWAY	1297 sqft
12"x24" x2" Herpel Cast Stone Soda Finish to match existing	FRONT ENTRY PADS	20 sqft
CONCRETE FORM AND POUR	FRONT ENTRY PADS AND FRONT ENTRY PATIO	80 SF

ARC-24-062

PROPOSED HARDSCAPE PLAN

HARDSCAPE DETAILS

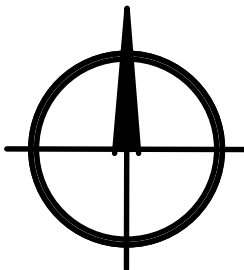

scale: 1/8"=1'-0"

TODD MACLEAN
OUTDOORS

P.O. Box 2901, Palm Beach, FL 33480
(561) 310-2333

REV	DESCRIPTION	DATE

SEAL


Michael J. Phillips
FL LA 0001540

Private Residence
244 Fairview Road
Palm Beach, Florida 33480

04/01/24

Hardscape Plan

HP-1

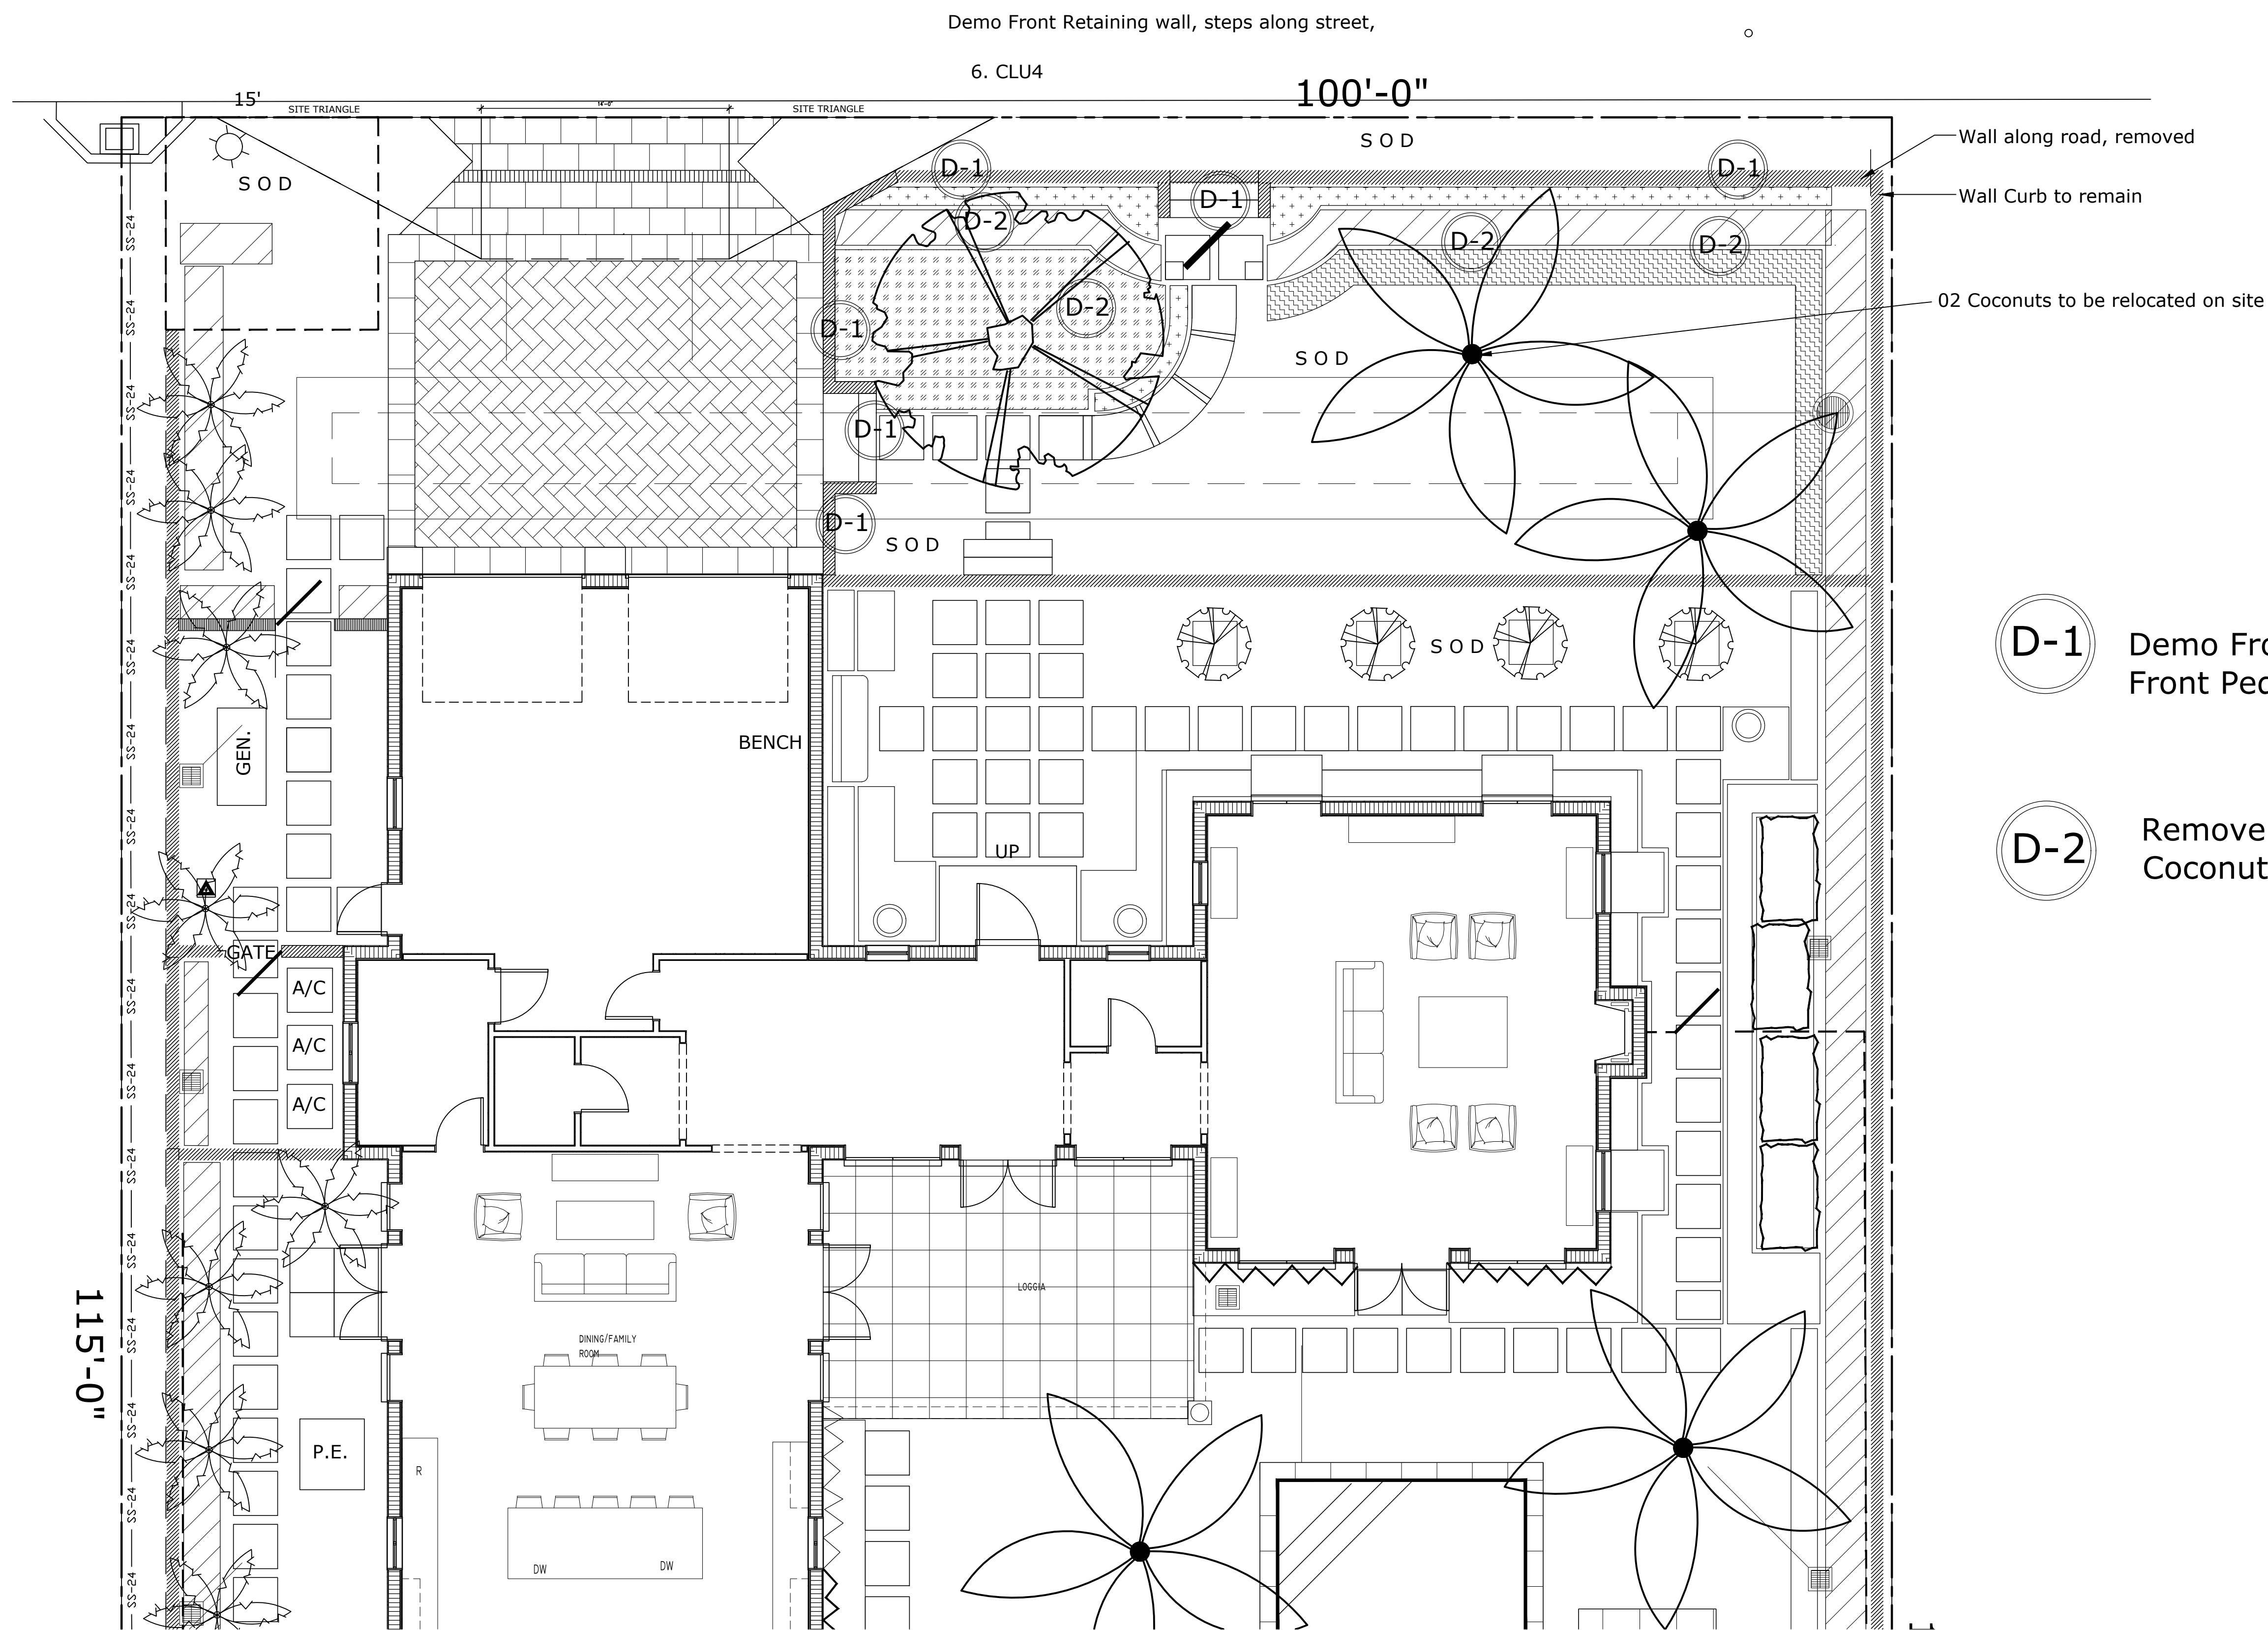

- D-1 Demo Front Retaining wall, steps along street, Front Pedestrian Gate and Columns.
- D-2 Remove landscape as indicated, relocate two Coconut Palms on site.

PROPOSED DEMOLISION PLAN
scale: 3/16"=1'-0"

ARC-24-062

TODD MACLEAN
OUTDOORS

P.O. Box 2901, Palm Beach, FL 33480
(561) 310-2333

REV	DESCRIPTION	DATE


SEAL

Michael J. Phillips
FL LA 0001540

Private Residence
244 Fairview Road
Palm Beach, Florida 33480

04/01/24

Landscape Demo
DP1

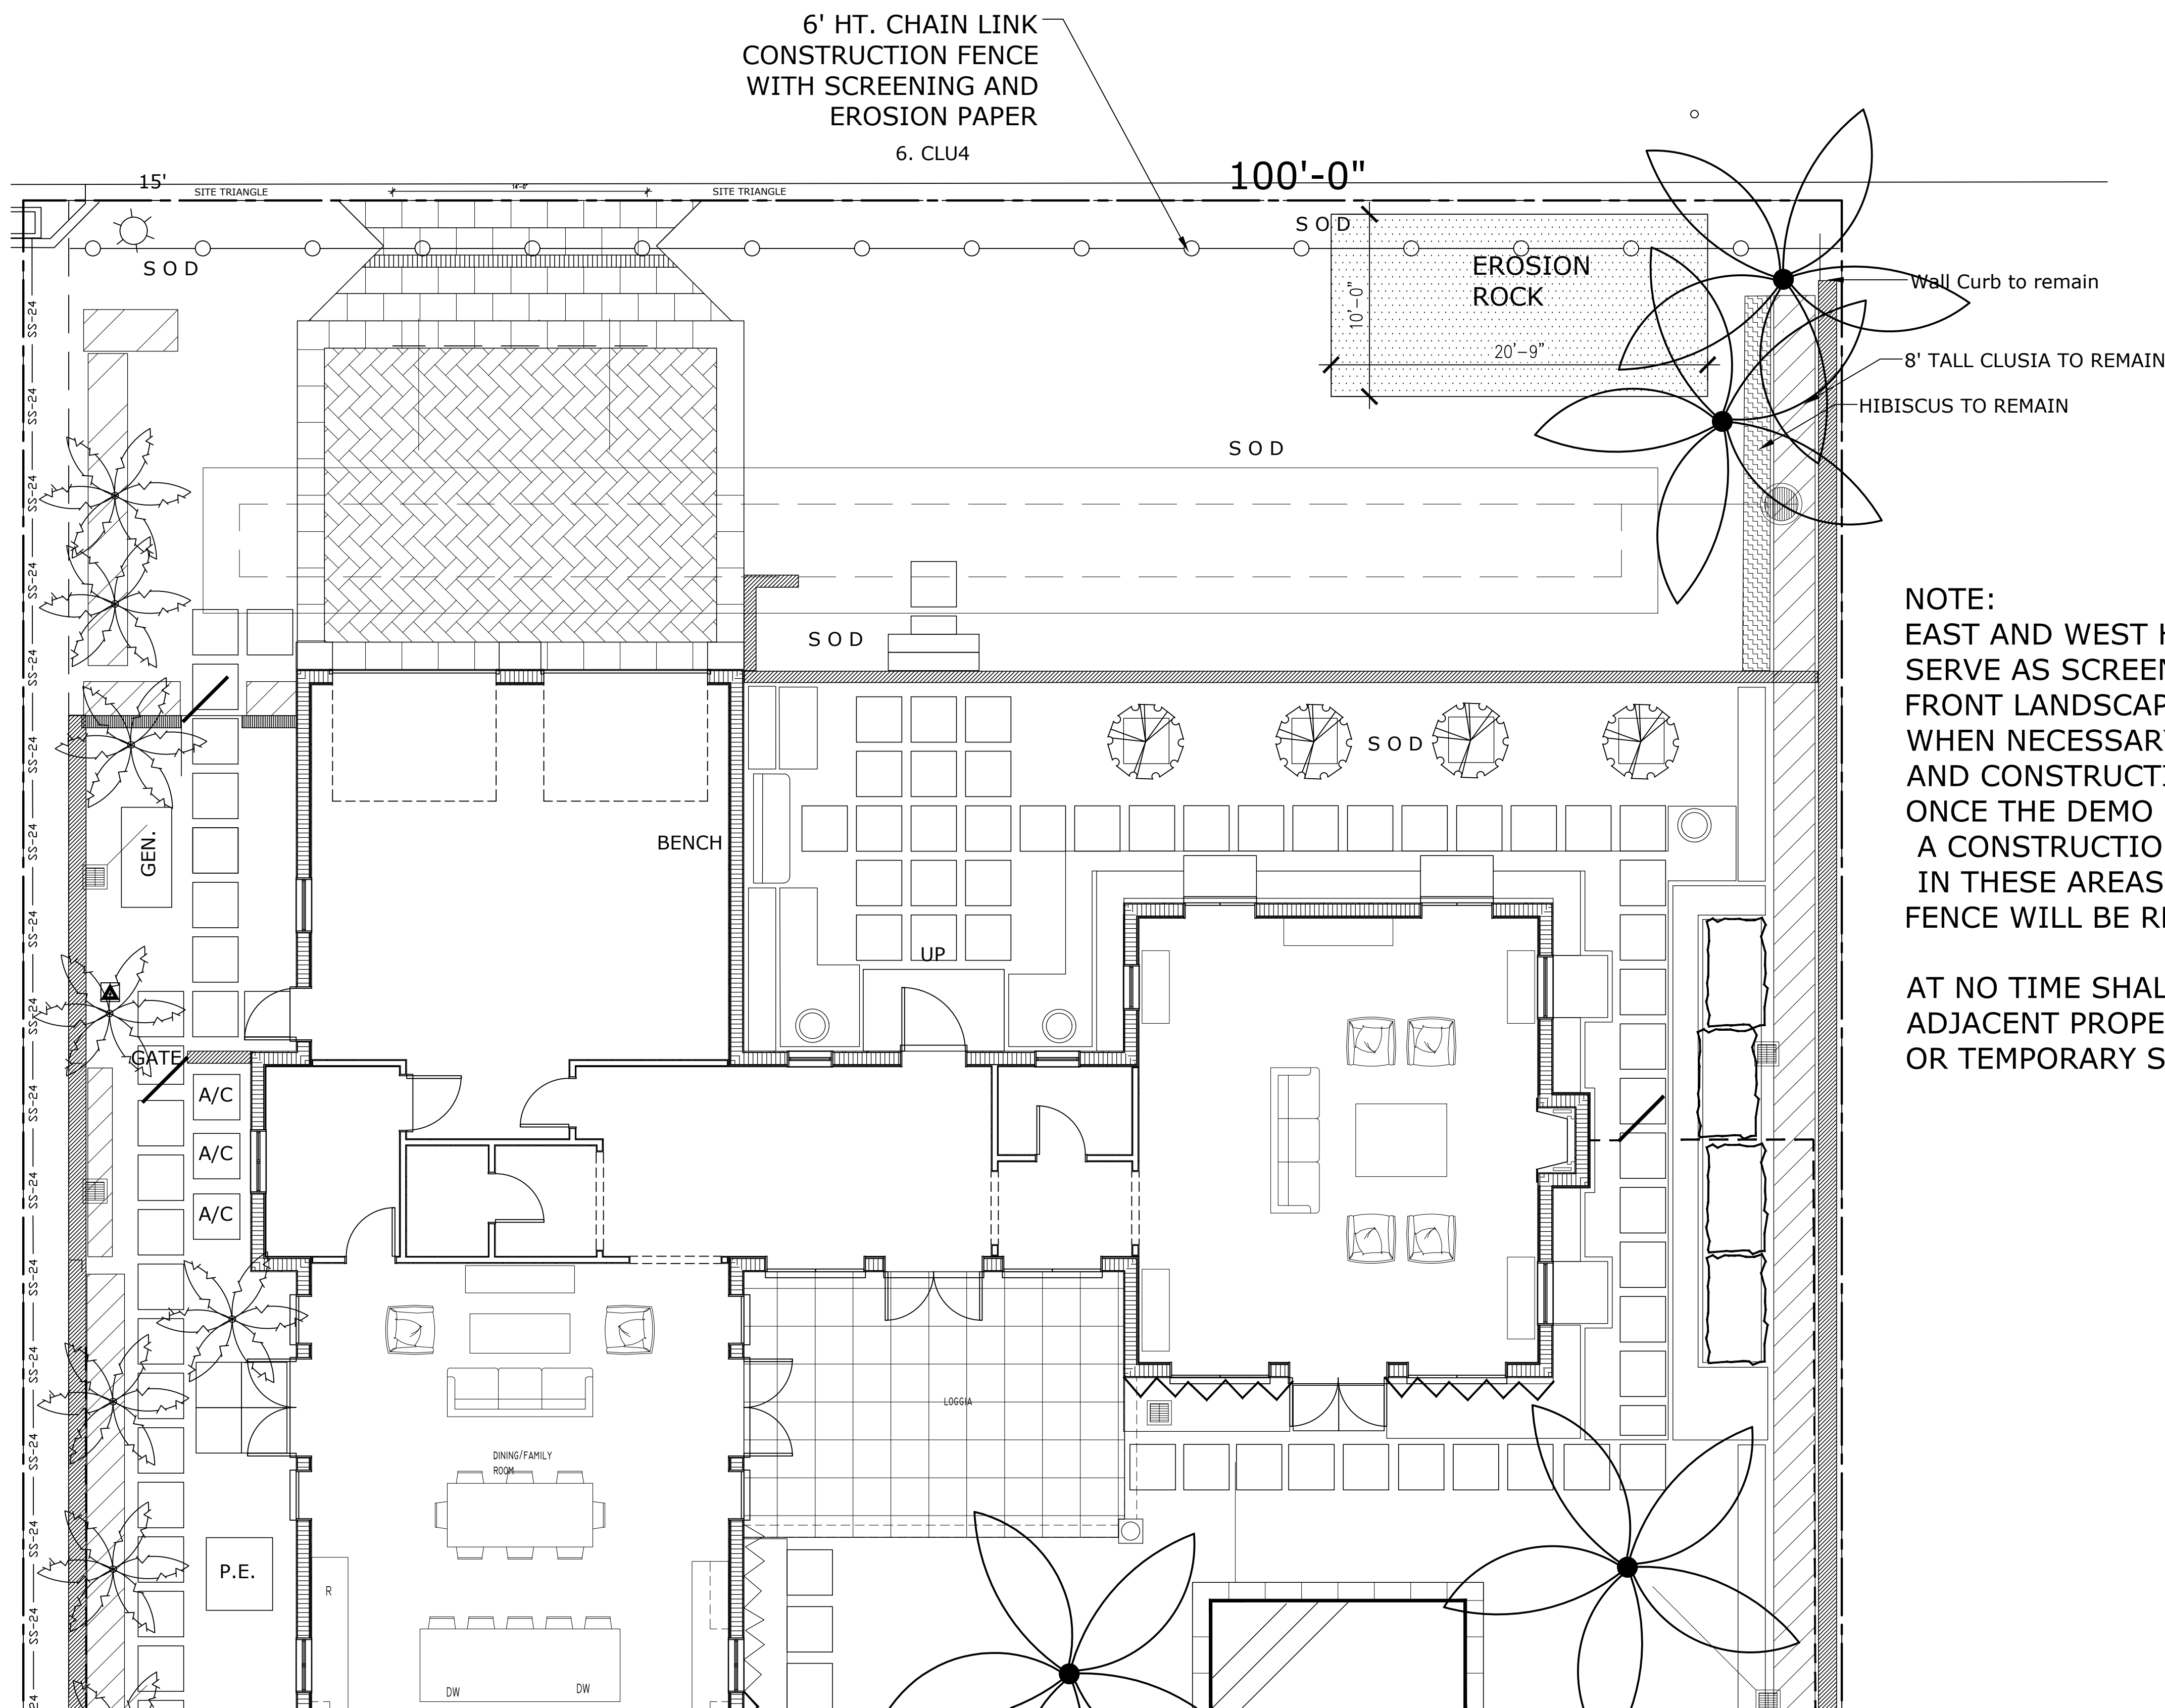


NOTE:
EAST AND WEST HEDGING TO REMAIN AND
SERVE AS SCREENING DURING CONSTRUCTION
FRONT LANDSCAPING AS INDICATED WILL BE REMOVED
WHEN NECESSARY FOR SITE UTILIZATION
AND CONSTRUCTION DEVELOPMENT.
ONCE THE DEMO HAS STARTED ALONG THE STREET
A CONSTRUCTION FENCE AND SCREEN WILL BE ADDED
IN THESE AREAS. ONCE HARDSCAPE IS COMPLETE
FENCE WILL BE REMOVED TO ALLOW LANDSCAPING INSTALLATION.

AT NO TIME SHALL THE SITE BE OPEN TO
ADJACENT PROPERTIES WITHOUT ANY PERMANENT
OR TEMPORARY SCREENING DURING CONSTRUCTION.

ARC-24-062

Construction Screening

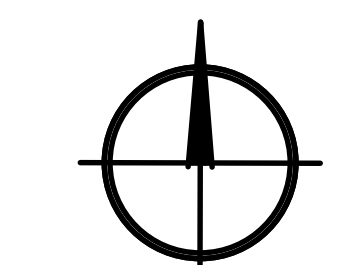

scale: 3/16"=1'-0"

TODD MACLEAN
OUTDOORS
P.O. Box 2901, Palm Beach, FL 33480
(561) 310-2333

REV	DESCRIPTION	DATE


SEAL

Michael J. Phillips
FL LA 0001540

Private Residence
244 Fairview Road
Palm Beach, Florida 33480

04/01/24

Construction Screening
Plan
CS1

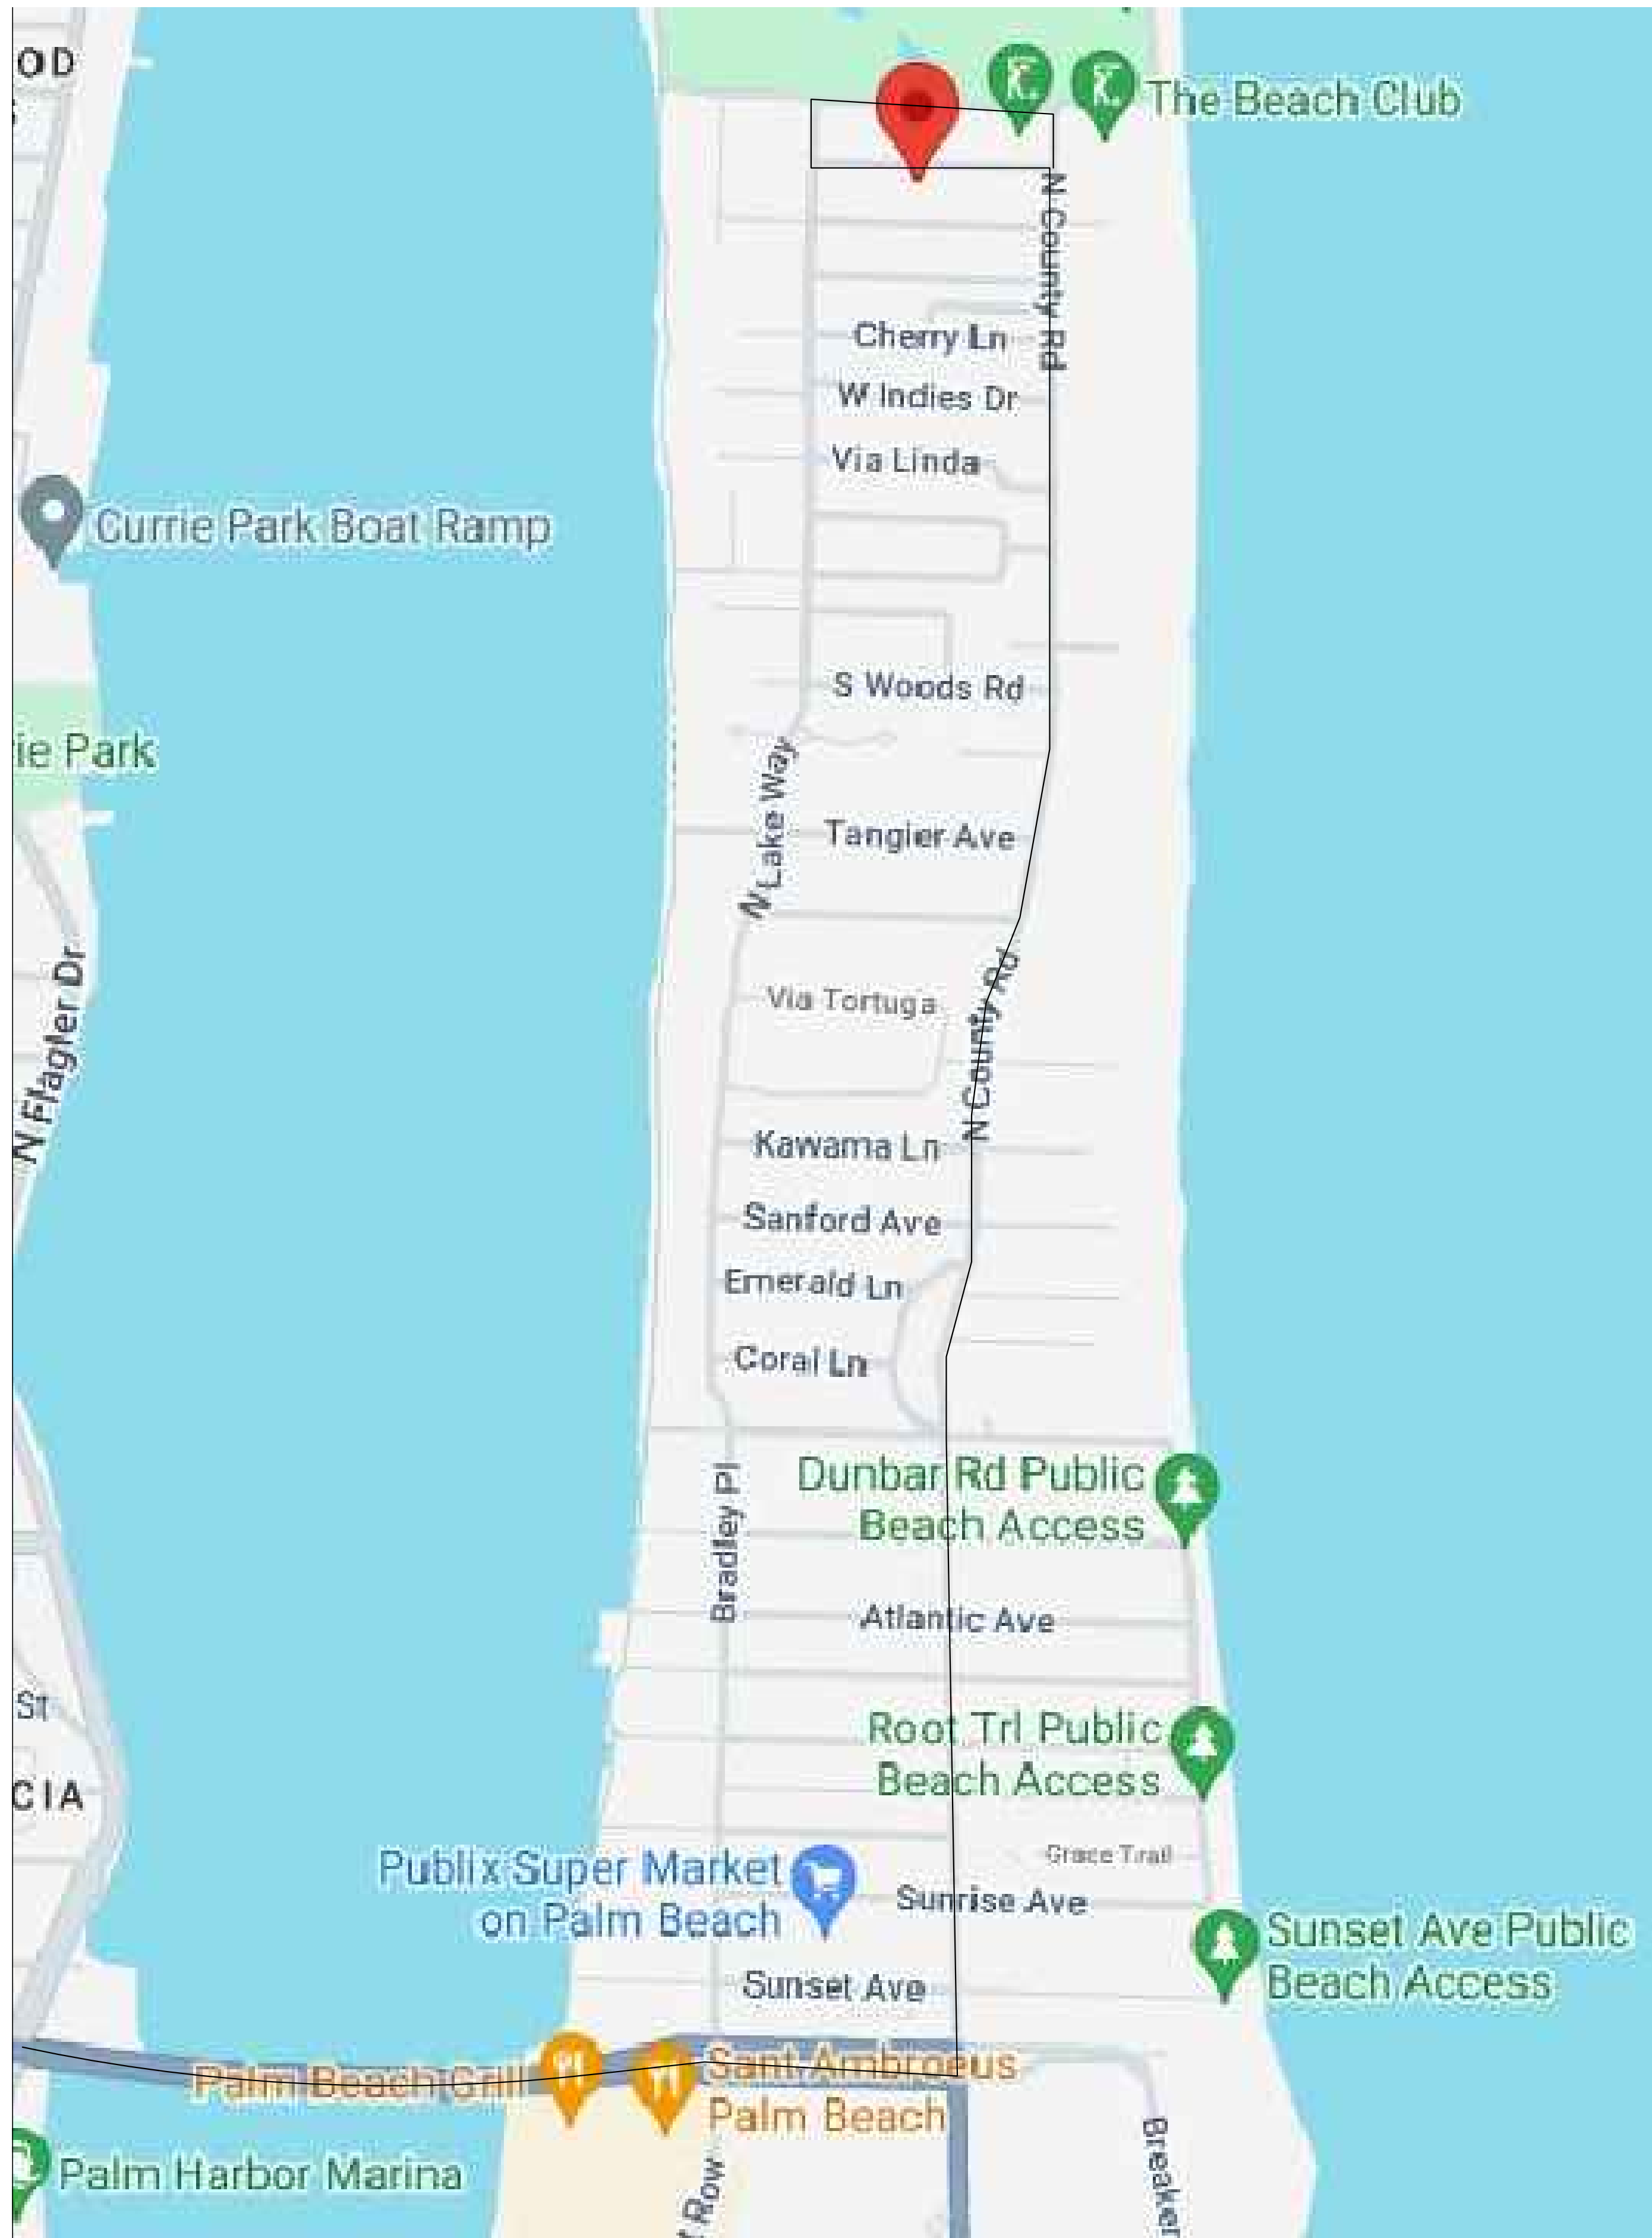


CONSTRUCTION SCHEDULE

- MONTH 1 - Demo and Screening
MONTH 2 - Site Work, Civil
MONTH 3 - Hardscape and Landscape
MONTH 4 - Final Landscape and Final Hardscape
MONTH 5 - LANDSCAPE, IRRIGATION AND FINAL INSPECTION

TRUCK SIZES & TYPES

- LARGEST TRUCK TO BE A LANDSCAPE FLATBED, APPROX 35' LONG
5 DUMPTRUCKS
5 DELIVERY TRUCKS
5 DUMPSTER TRUCKS
3 SUBCONTRACTOR VANS

ARC-24-062

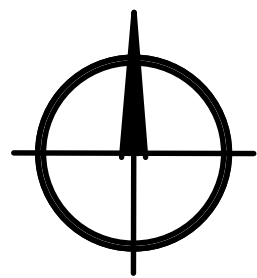

REV	DESCRIPTION	DATE

SEAL

Michael J. Phillips
FL LA 0001540

Private Residence
244 Fairview Road
Palm Beach, Florida 33480

04/01/24