



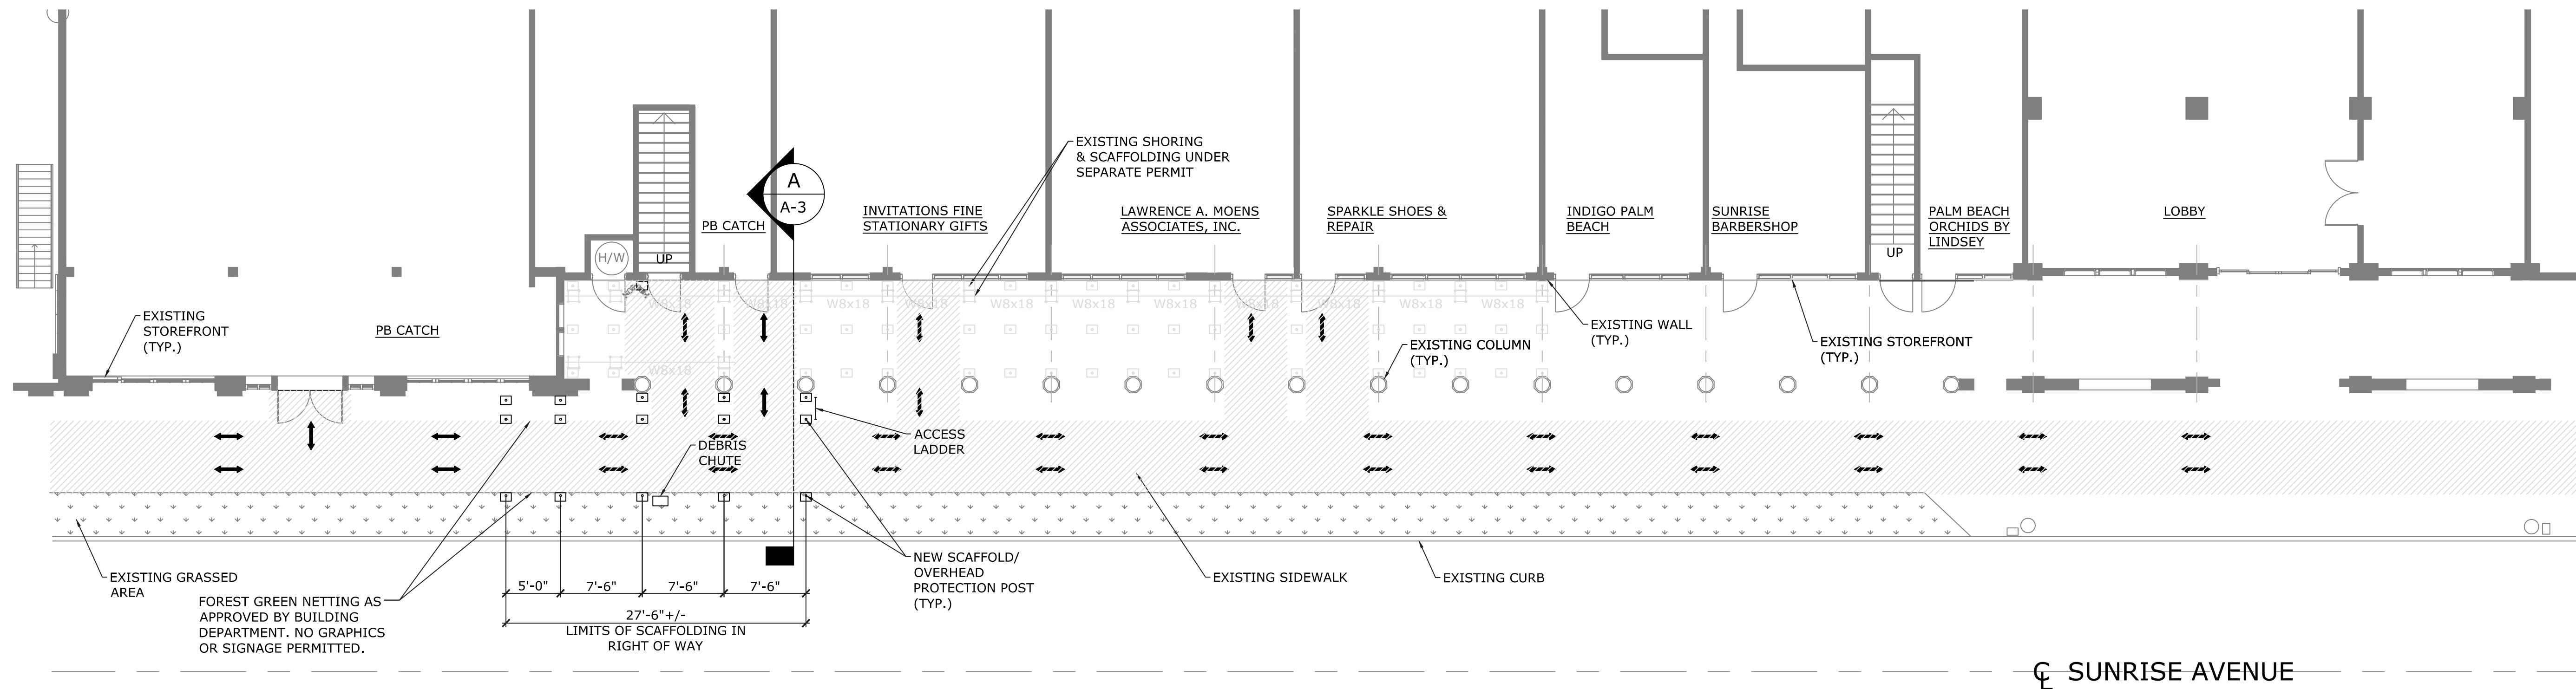


PARTIAL GROUND
FLOOR PLAN
- SCAFFOLDING
1/8" = 1' SCALE

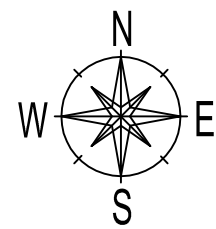

LEGEND:
[Hatched Box] = PEDESTRIAN AREA. TO REMAIN CLEAR OF OBSTRUCTIONS. PROVIDE OVERHEAD PROTECTION, DEBRIS NETTING AT WALLS/CEILING AND LIGHTING.

- NOTES:
1. ALL CONSTRUCTION & MATERIALS SHALL CONFORM TO THE 2023 FLORIDA BUILDING CODE, EPA & OSHA STANDARDS.
 2. CONTRACTOR TO VISIT SITE & UNDERSTAND ALL SITE CONDITIONS & RESTRICTIONS PRIOR TO BIDDING & CONSTRUCTION.
 3. SCAFFOLDING SHOWN IS FOR LAYOUT ONLY. SUBMIT SCAFFOLD & SHORING SHOP DRAWINGS FOR REVIEW & APPROVAL PRIOR TO CONSTRUCTION. SHOP DRAWINGS SHALL BE SIGNED AND SEALED BY A LICENSED FLORIDA PROFESSIONAL ENGINEER.
 4. CONTRACTOR TO TEMPORARILY PROTECT TILE FLOORING, STOREFRONTS & WINDOWS.
 5. CONTRACTOR TO OBTAIN ALL PERMITS INCLUDING RIGHT OF WAY PERMITS.
 6. CONTRACTOR SHALL FOLLOW ALL ASSOCIATION RULES REGARDING NOISE, DUST, DEBRIS, WORK HOURS, COORDINATION WITH RETAIL SPACES, ETC.
 7. CONTRACTOR TO PROVIDE CONSTRUCTION SAFE GUARDS DURING CONSTRUCTION TO PROTECT THE PUBLIC.

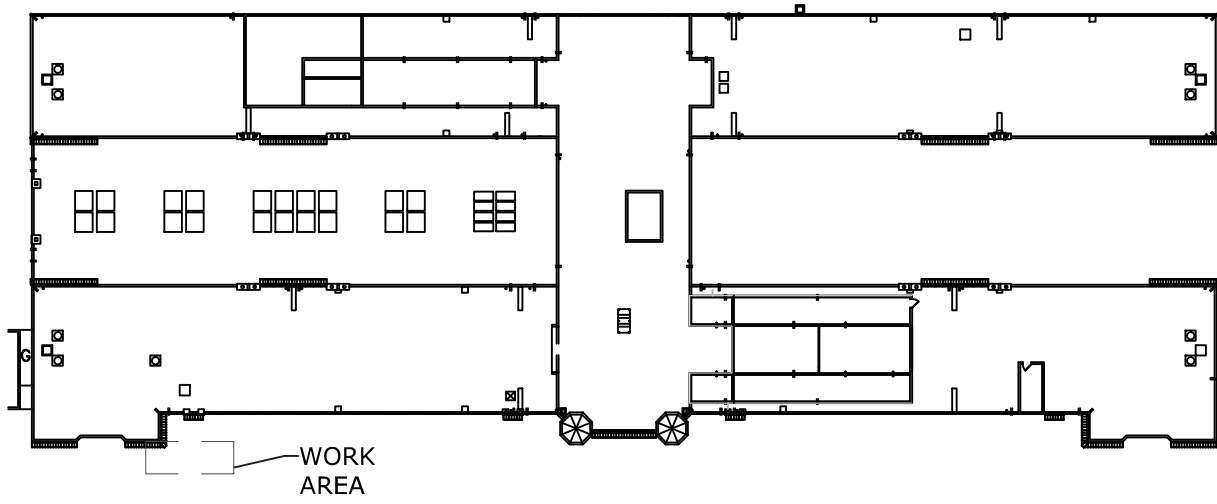

WORK AREA LOCATION


REVISION	DATE	DESCRIPTION

PALM BEACH HOTEL
235 SUNRISE AVENUE
PALM BEACH, FLORIDA
PHASE 1B WEST BALCONY
SCAFFOLD PLAN

DESIGNED BJM	DATE 03-24-24
DRAWN MJN	03-24-24
CHECKED	

JOB NO.
2024-106

A-1

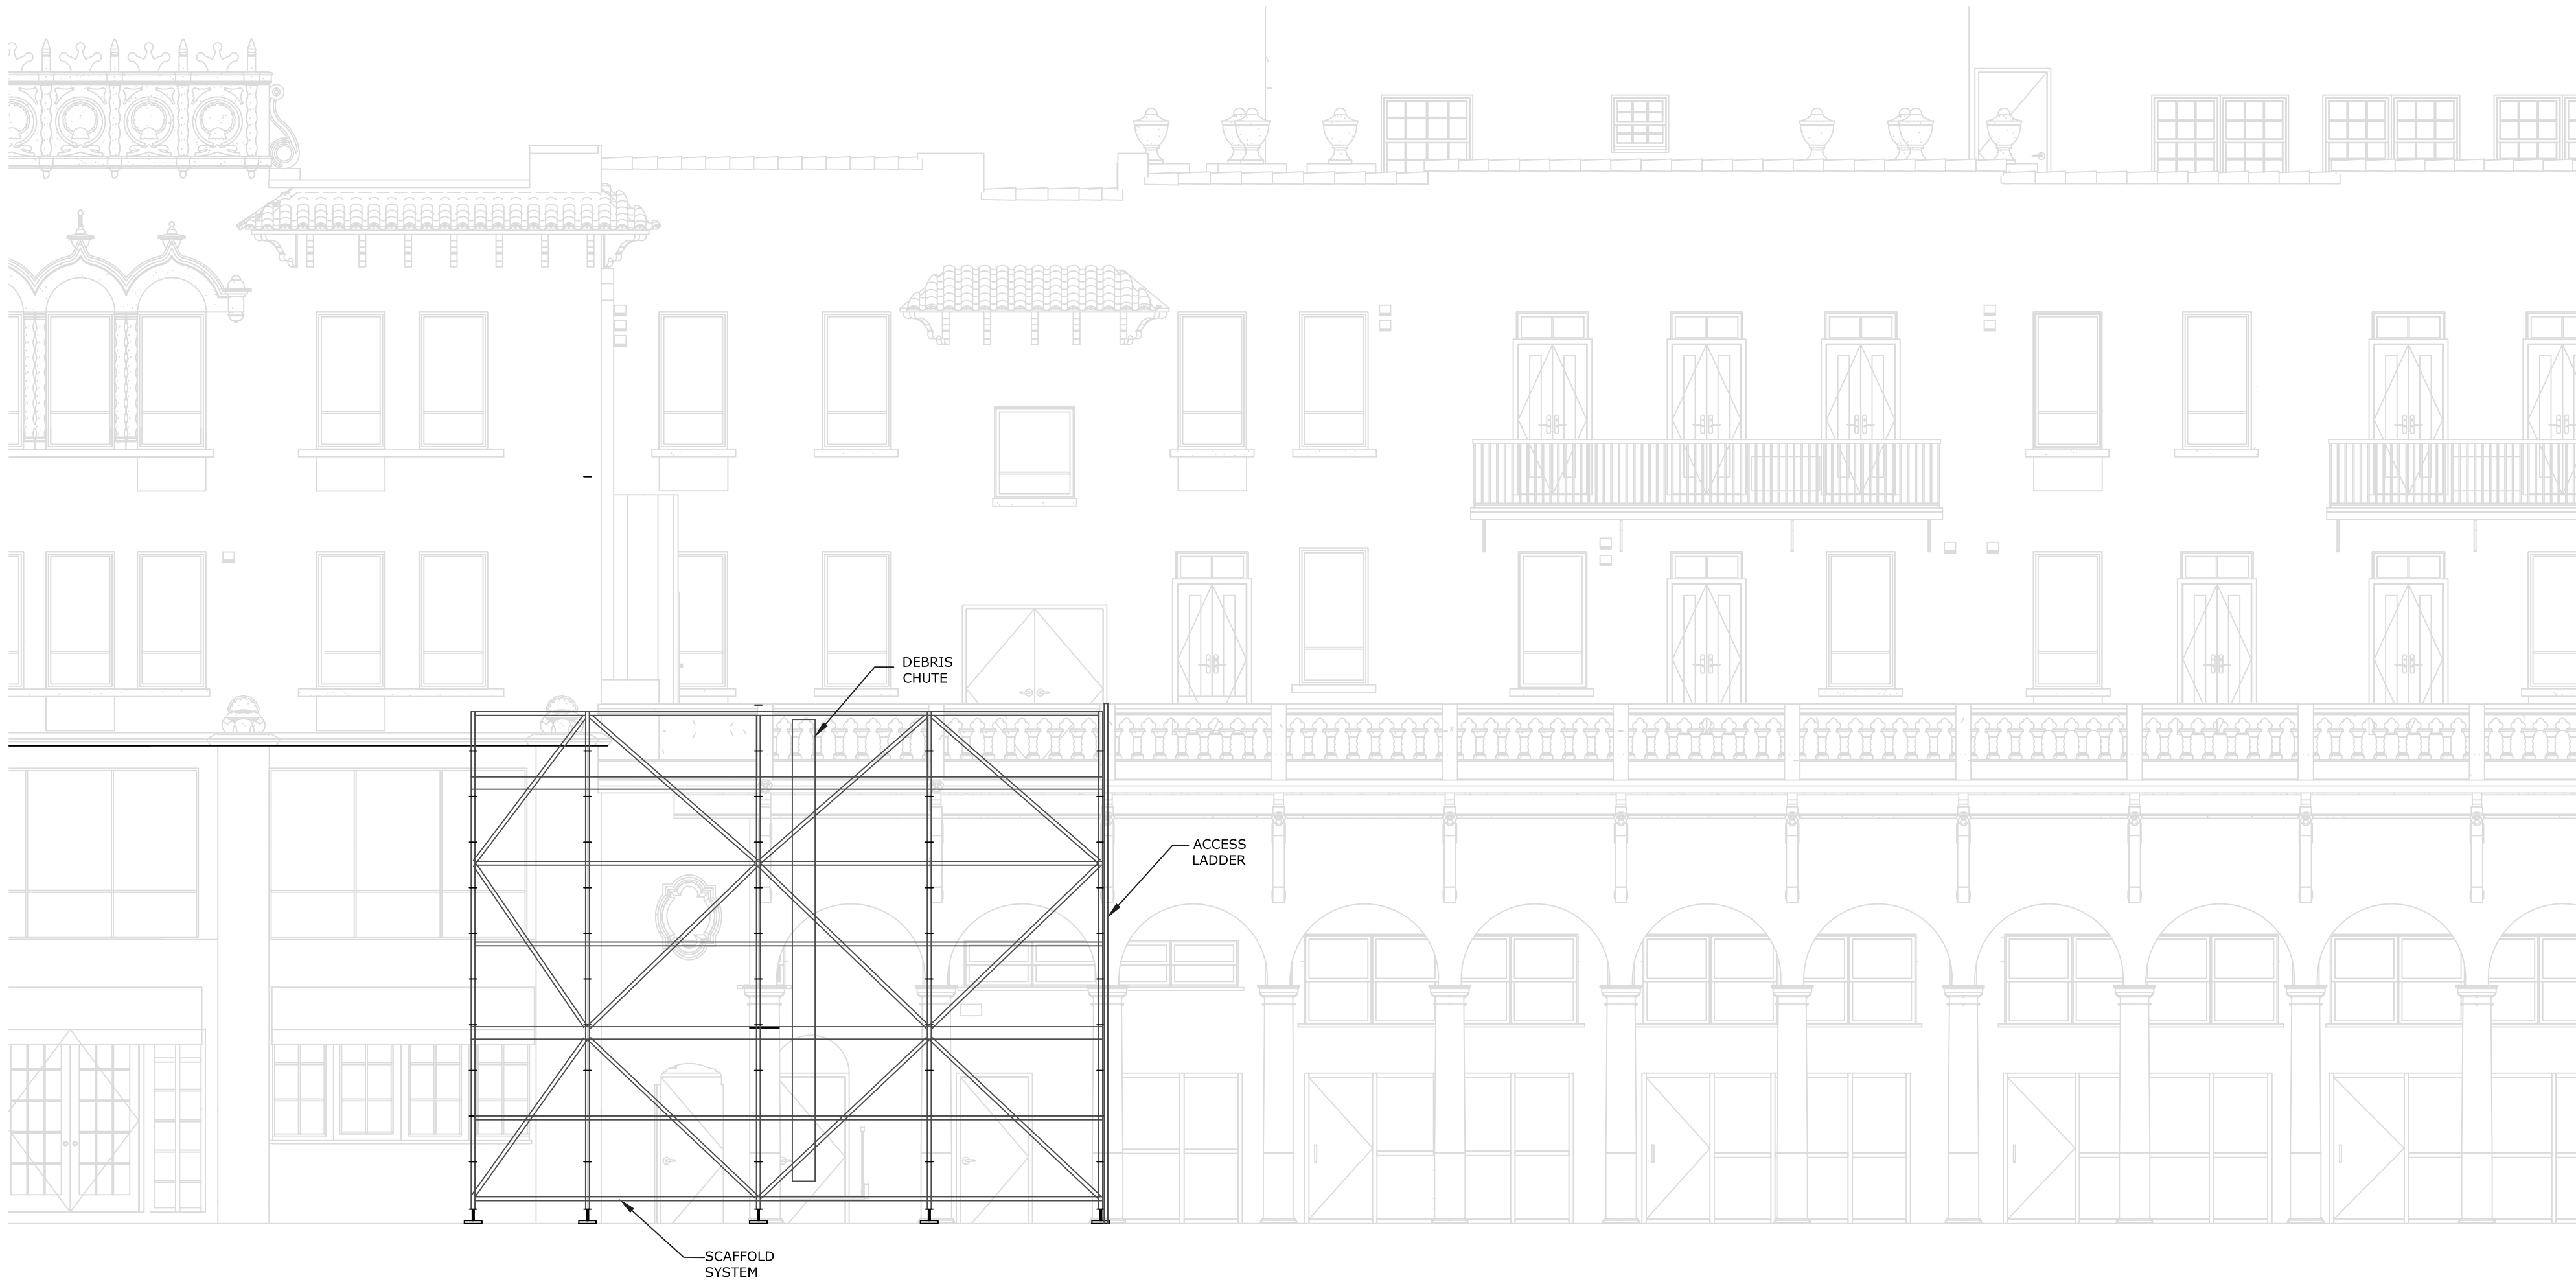

SOUTH ELEVATION-SCAFFOLDING

3/16" = 1'-0" SCALE

SUMMIT

DESIGN & FORENSICS, INC.

725 SE PORT SAINT LUCIE BLVD.

SUITE 203

PORT SAINT LUCIE FL 34984

(772) 285-0572

BRIAN J. MASKOL

FL PE #66080

REVISION	DATE	DESCRIPTION


PALM BEACH HOTEL
235 SUNRISE AVENUE
PALM BEACH, FLORIDA

PHASE 1B WEST BALCONY
SCAFFOLD ELEVATION

DESIGNED BJM	DATE 03-24-24
DRAWN MJN	03-24-24
CHECKED	

JOB NO.
2024-106

A-2

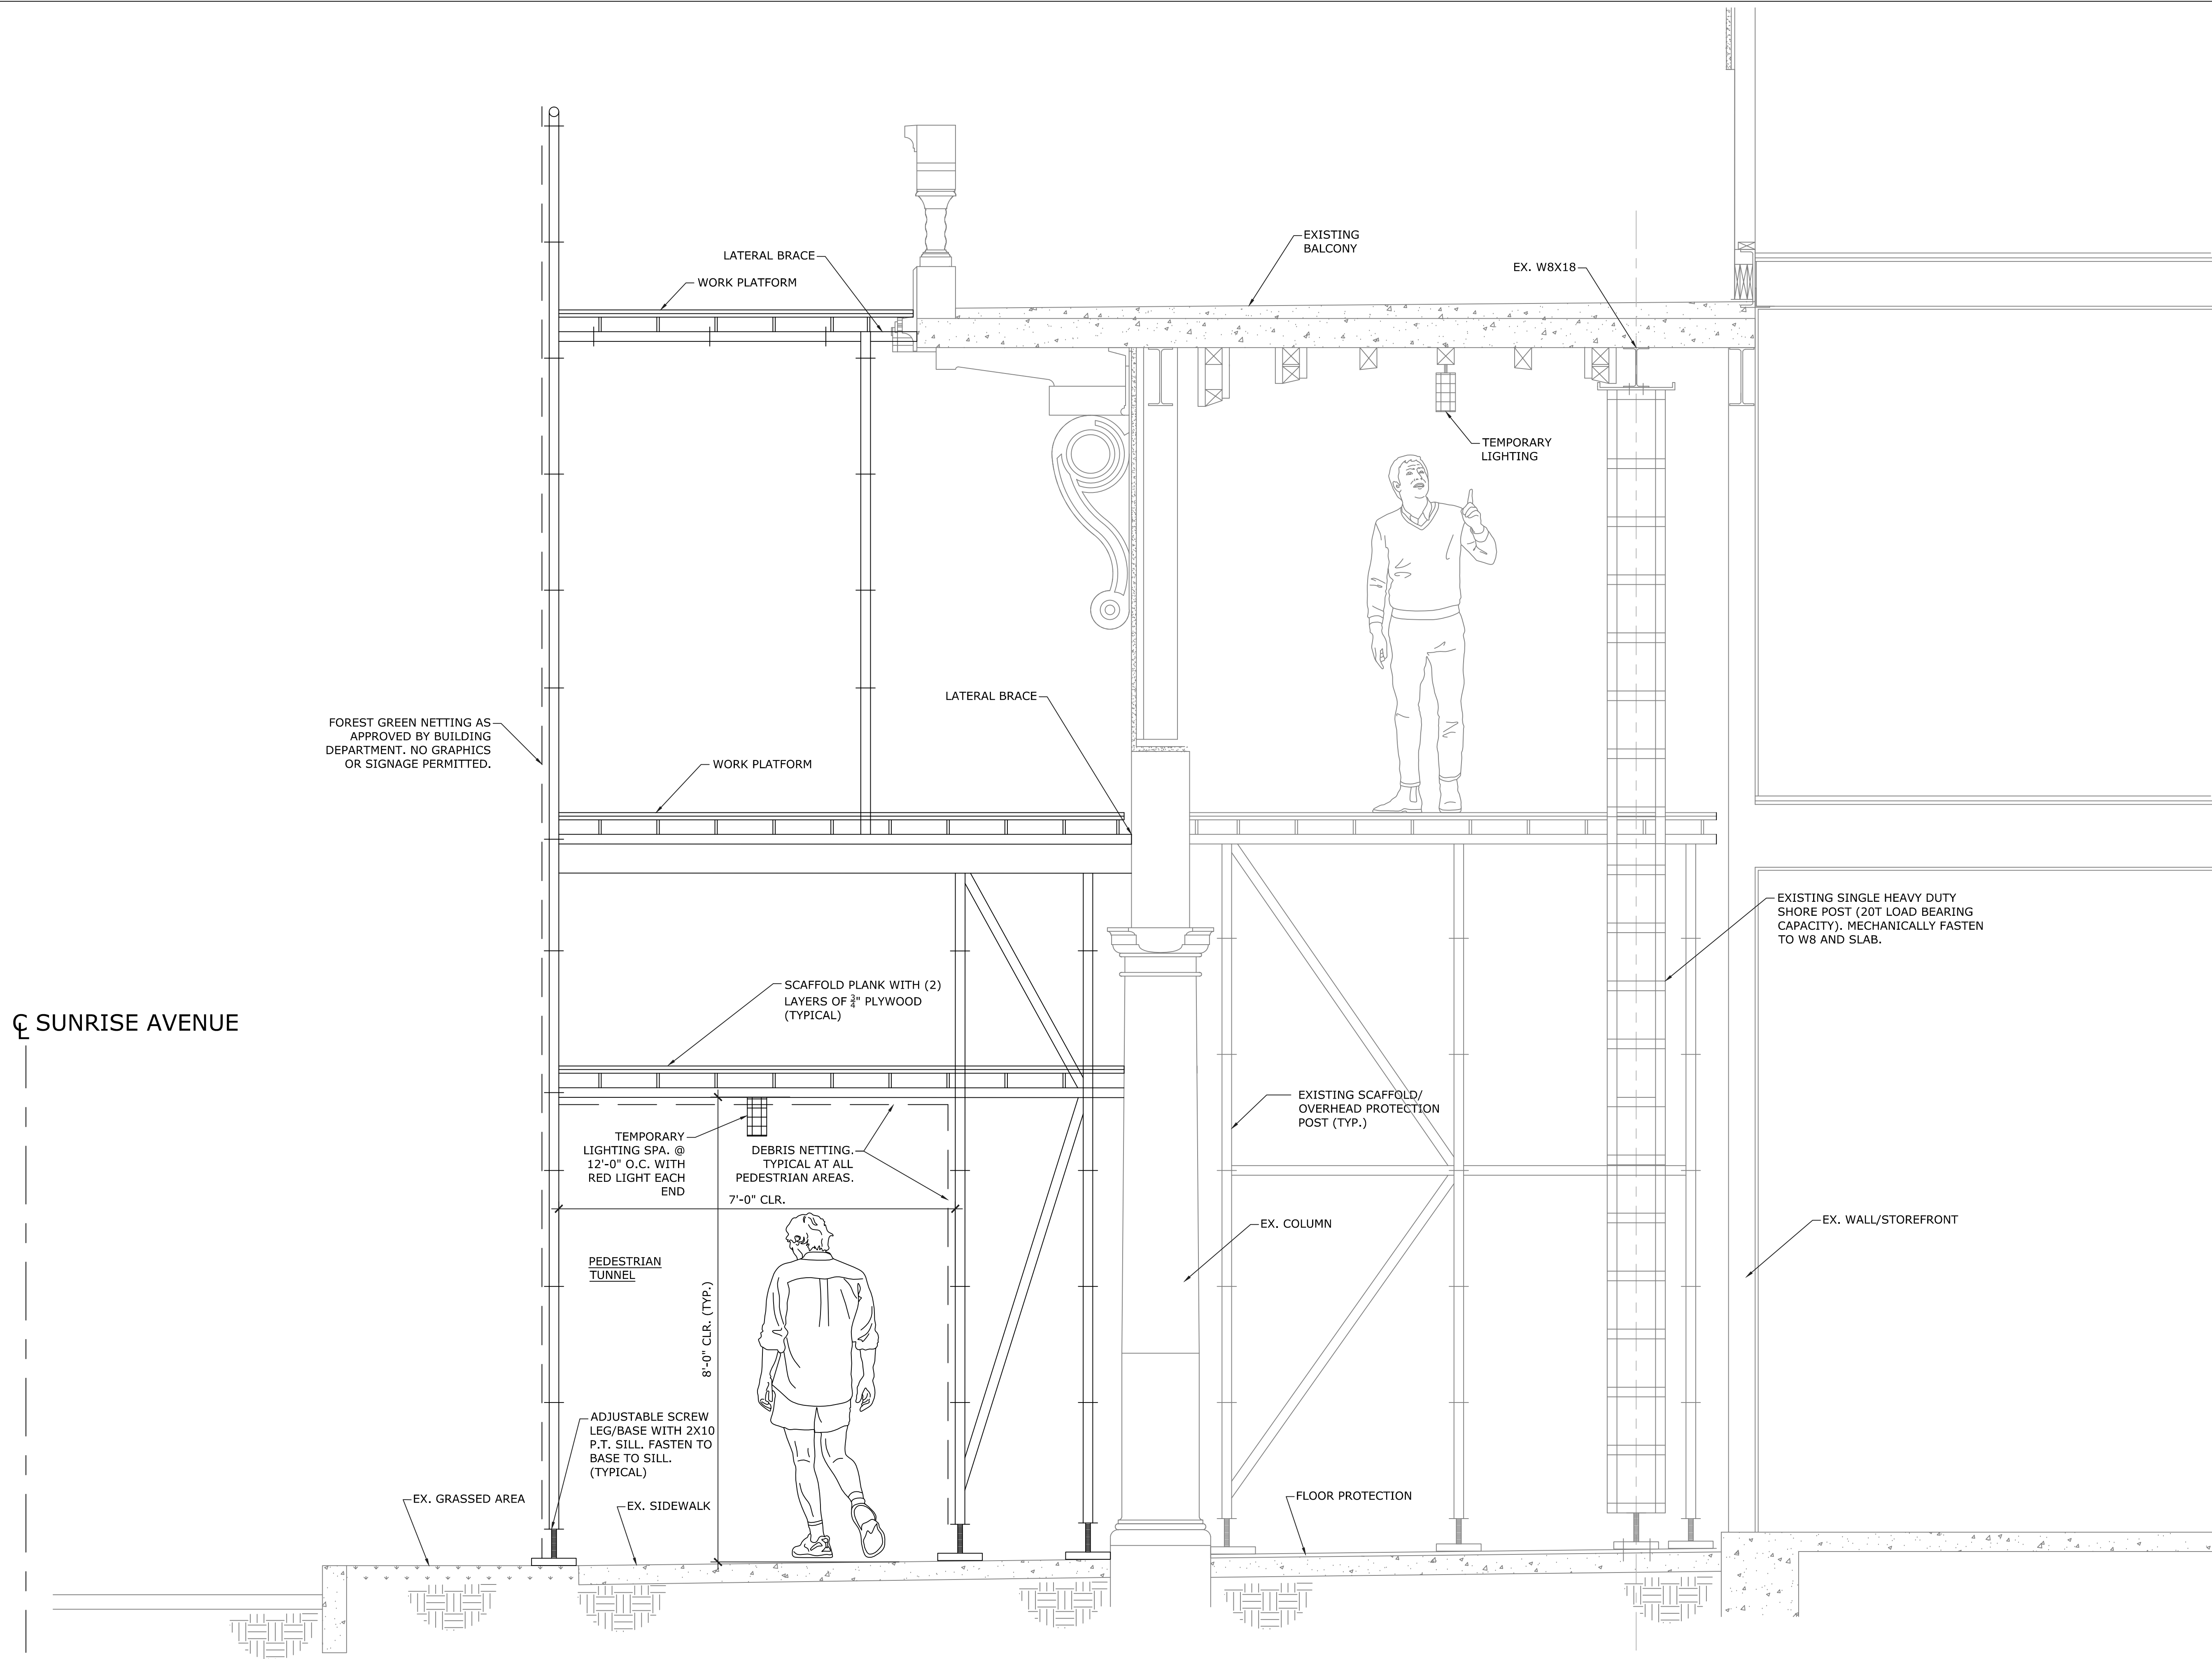

**SECTION A -
SCAFFOLDING**

$\frac{3}{4}" = 1'$ SCALE

REVISION	DATE	DESCRIPTION

**PALM BEACH HOTEL
235 SUNRISE AVENUE
PALM BEACH, FLORIDA
PHASE 1B WEST BALCONY
SCAFFOLD SECTION**

DESIGNED BJM	DATE 03-24-24
DRAWN MJN	03-24-24
CHECKED	

JOB NO.
2024-106

A-3