




WADIA ASSOCIATES, LLC
375 S. COUNTY RD.
PALM BEACH
FLORIDA 33480
PHONE (561) 282-9449
WADIAASSOCIATES.COM

318
Seaspray Ave.
PALM BEACH,
FLORIDA 33480

drawings and specifications, as Contract Documents are the property of Wadus Associates, LLC. The documents are not to be used for any purpose beyond the contract without written permission from Wadus Associates, LLC. Copyright 1999-2024




PAUL M. MASINO
FLORIDA AR99347

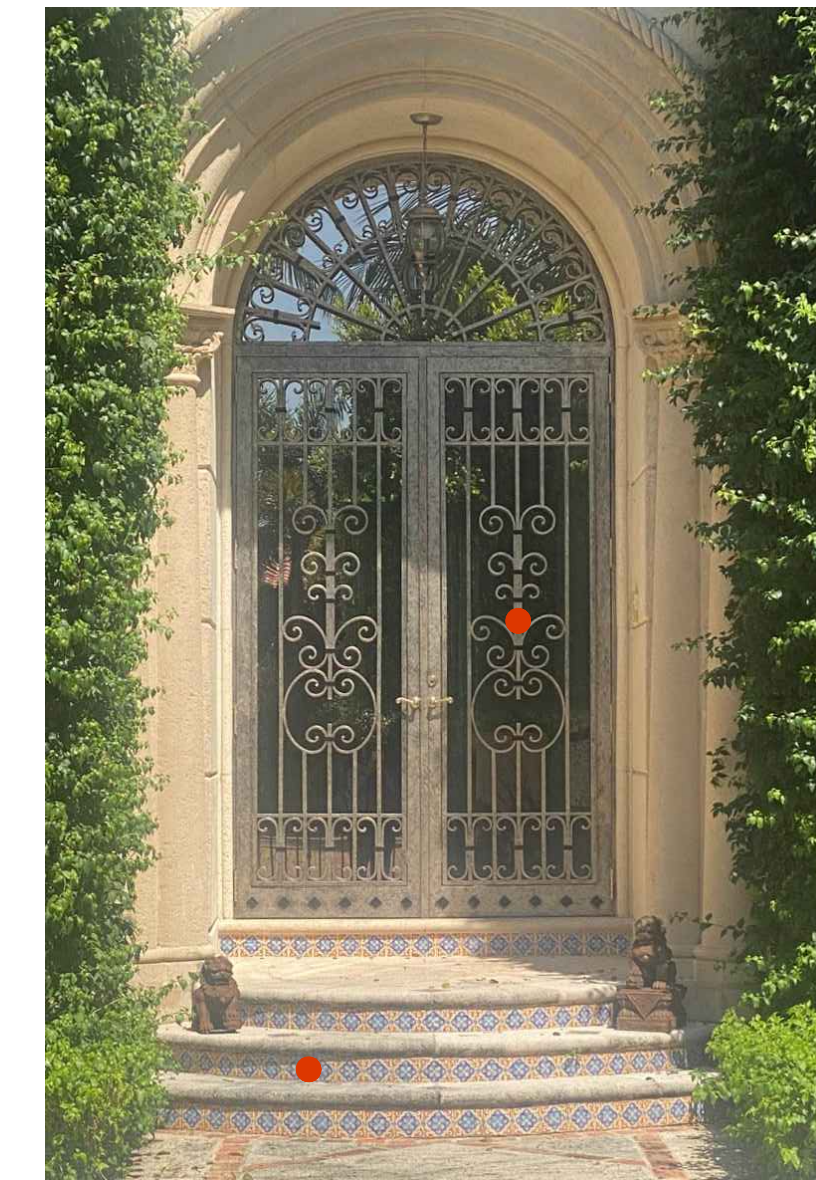


TILES AND METALWORK
219 CHILEAN AVE.
PALM BEACH, FL




STONE SURROUND AT ENTRY
1320 N. LAKE WAY
PALM BEACH, FL

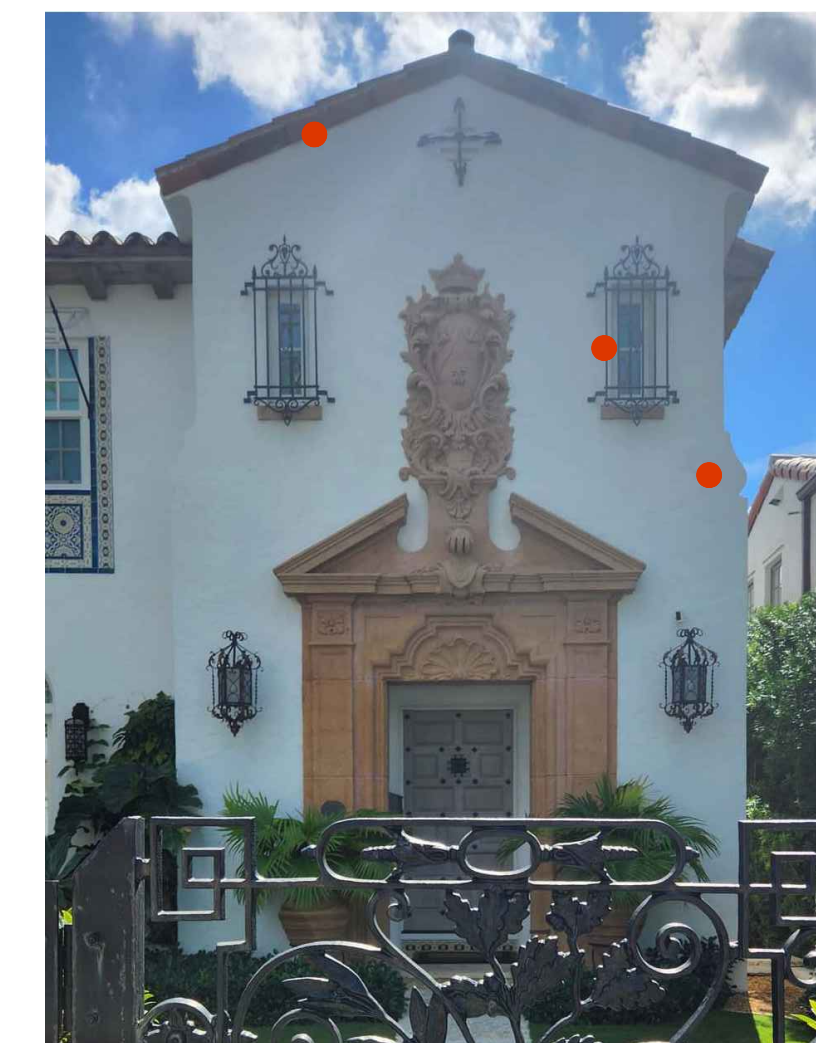

ROOF PITCH, STUCCO AND METALWORK
212 SEASPRAY AVE.
PALM BEACH, FL

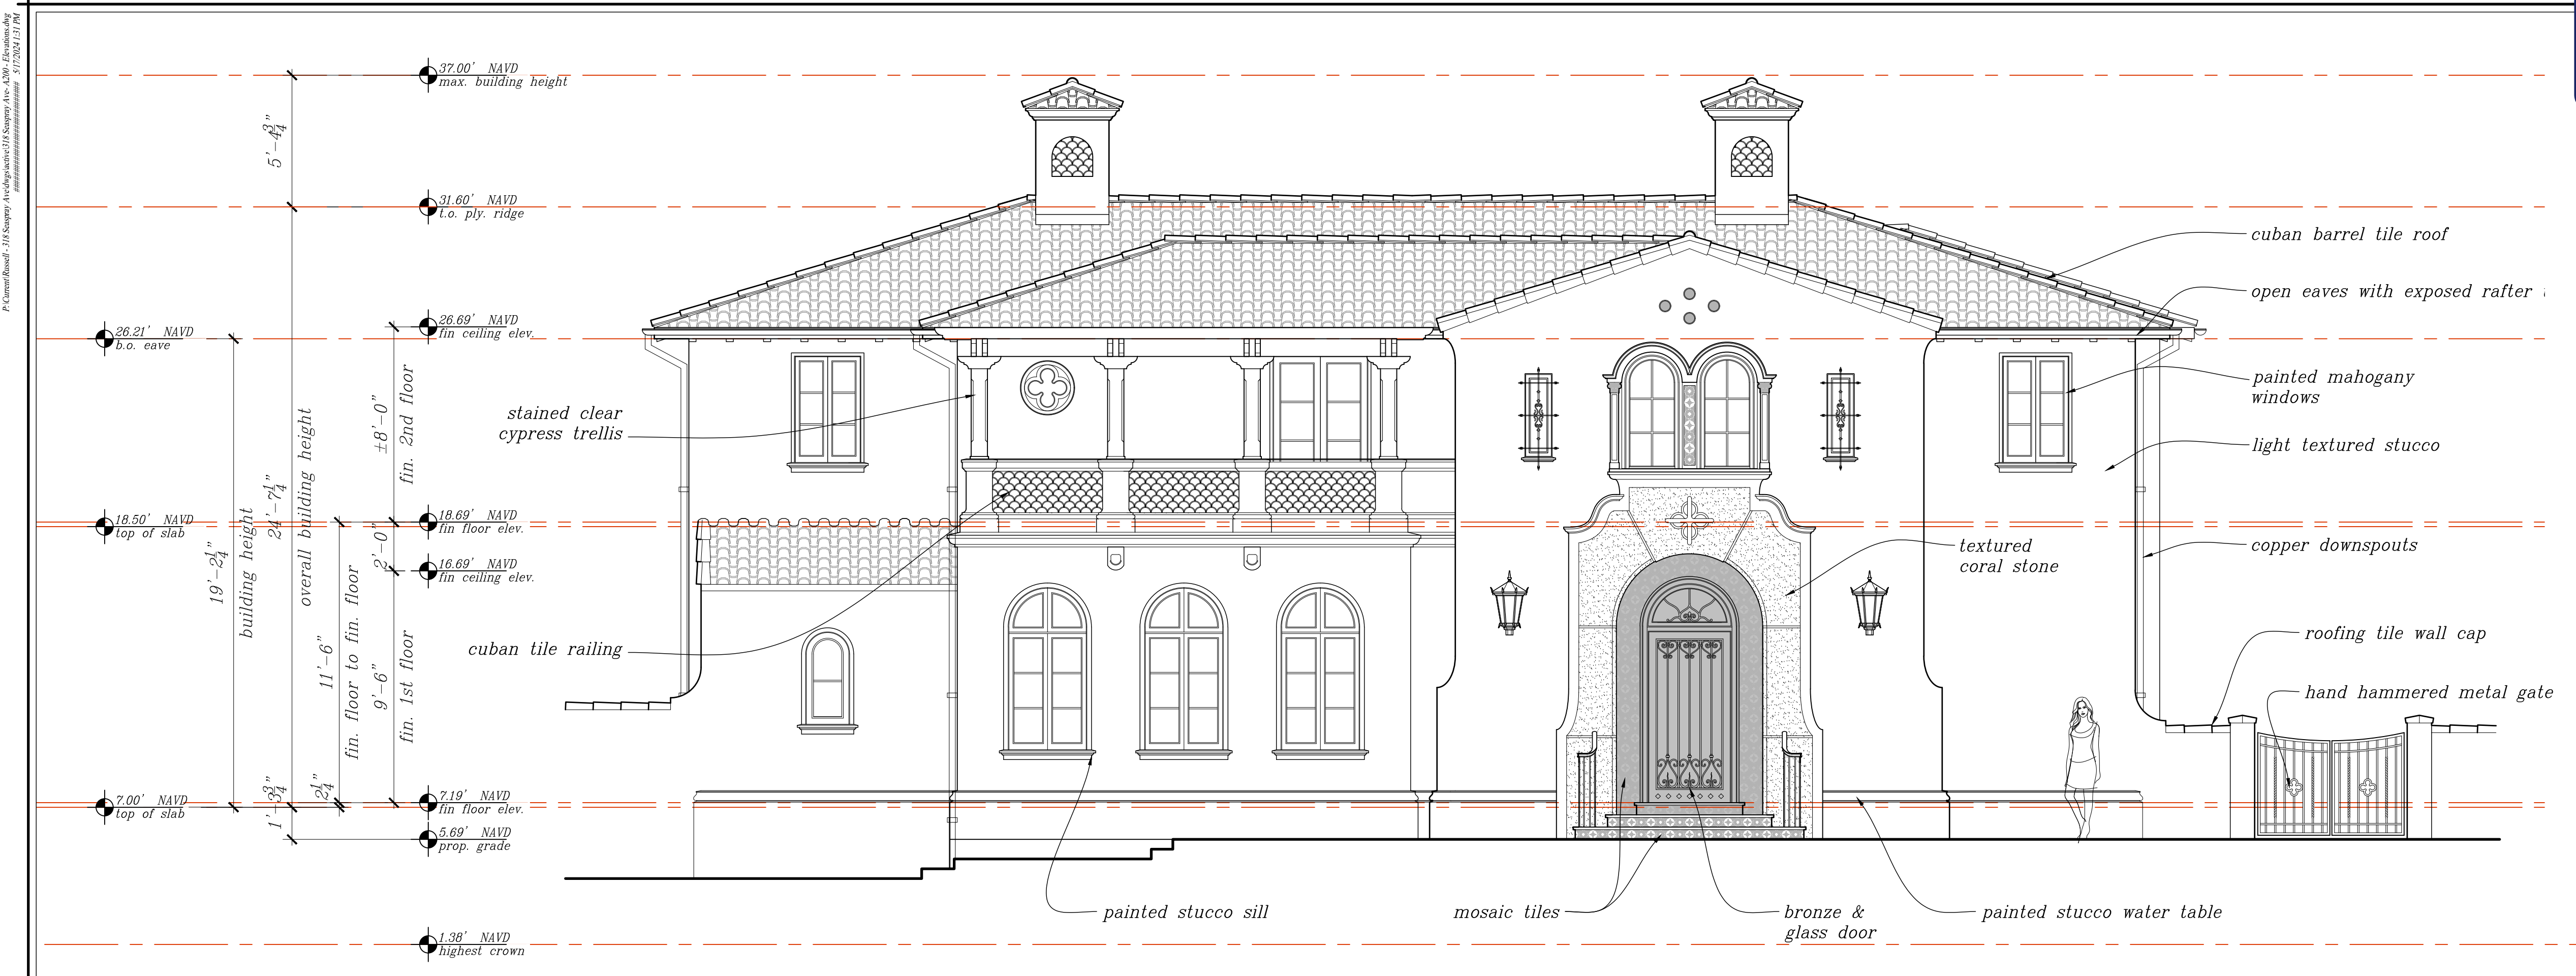

1 EXTERIOR ELEVATIONS- NORTH (PREVIOUS)
1/4" = 1'-0"

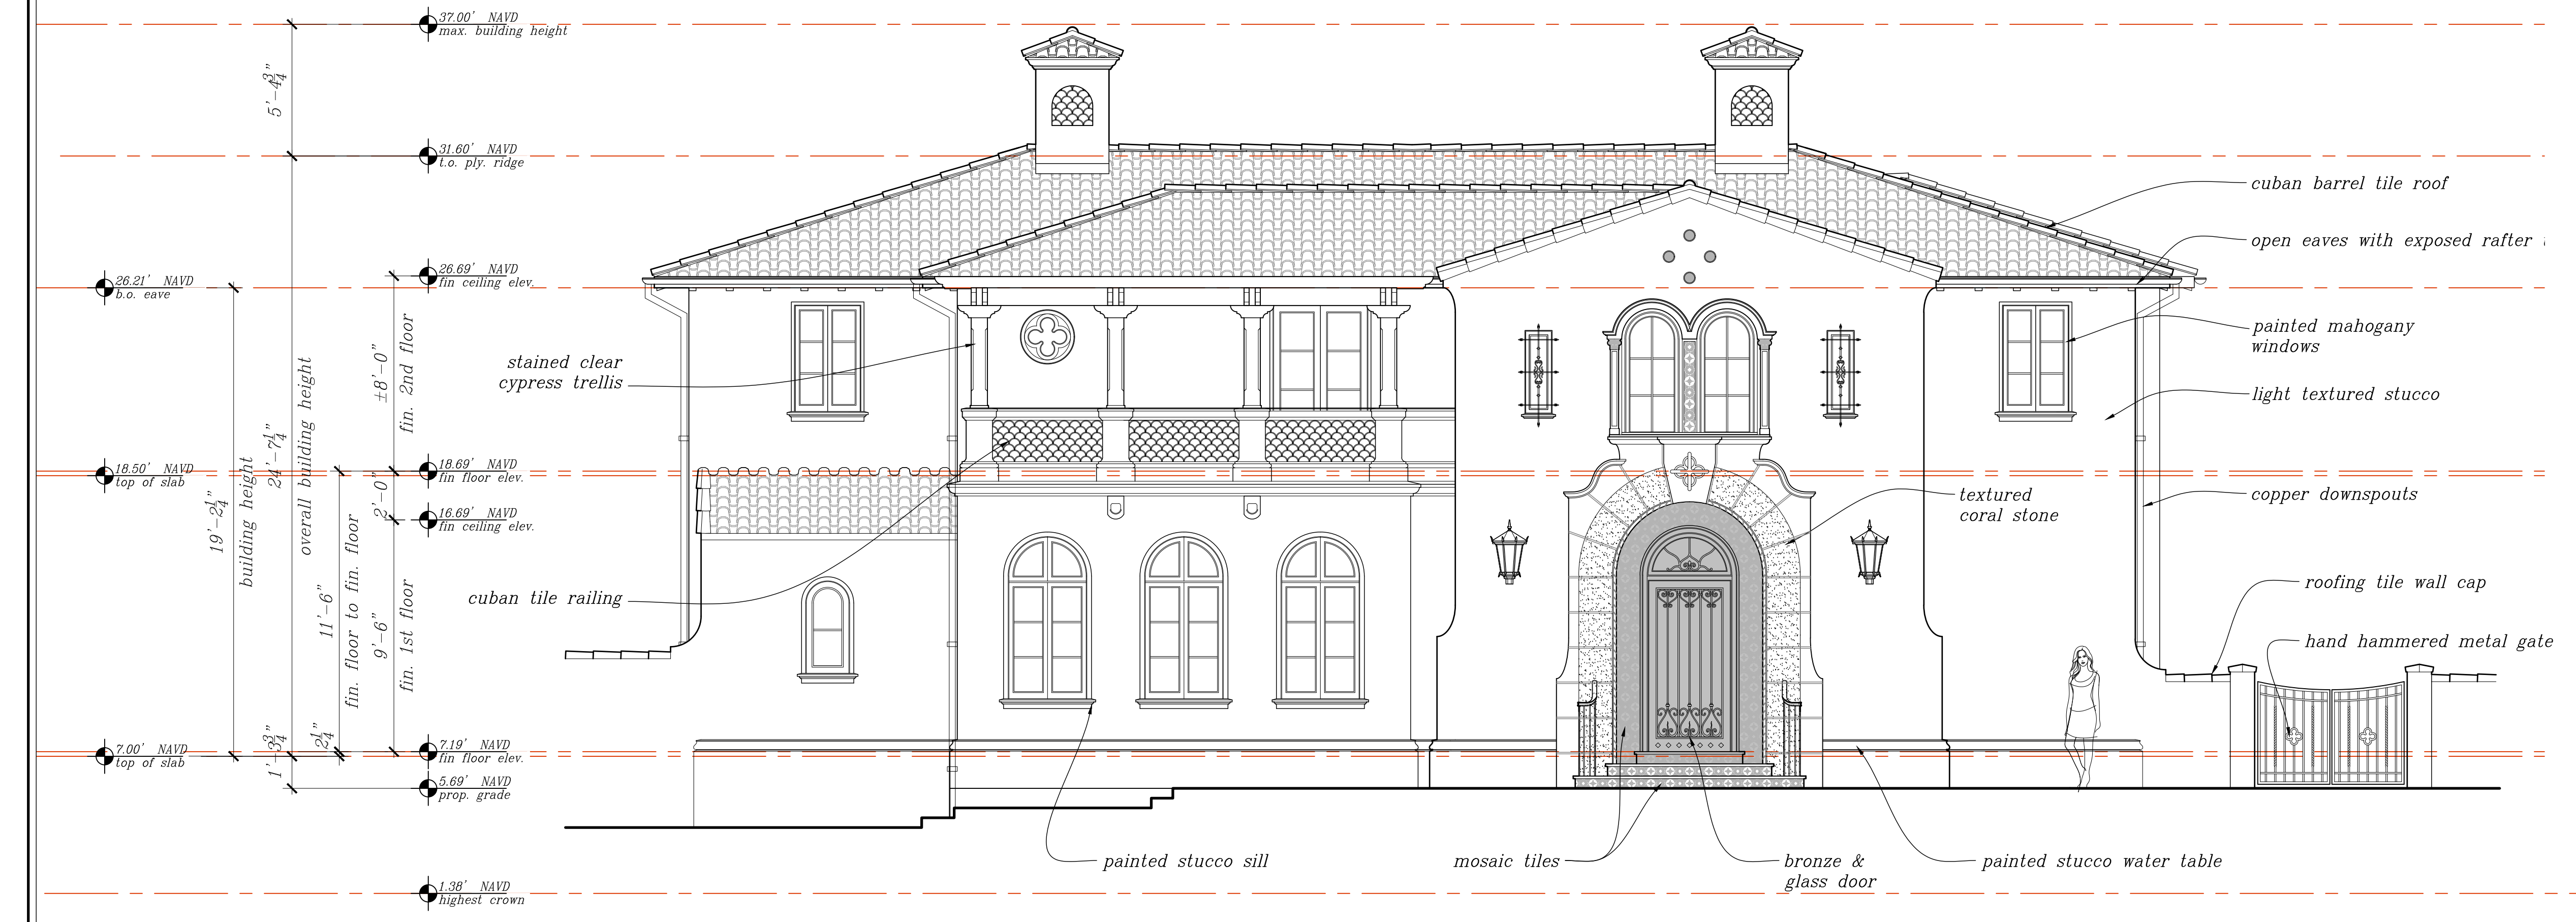


2 EXTERIOR ELEVATIONS- NORTH (CURRENT)
1/4" = 1'-0"

EXTERIOR ELEVATIONS


Revision:
ARCOM Chairman Review
2024.04.03
Drawn By:

A200

P:\Client\Boswell - 318 Seaspray Ave\318 Seaspray Ave.dwg - E:\Users\AUGUSTO\Documents\318 Seaspray Ave.dwg 27/04/2024 12:34

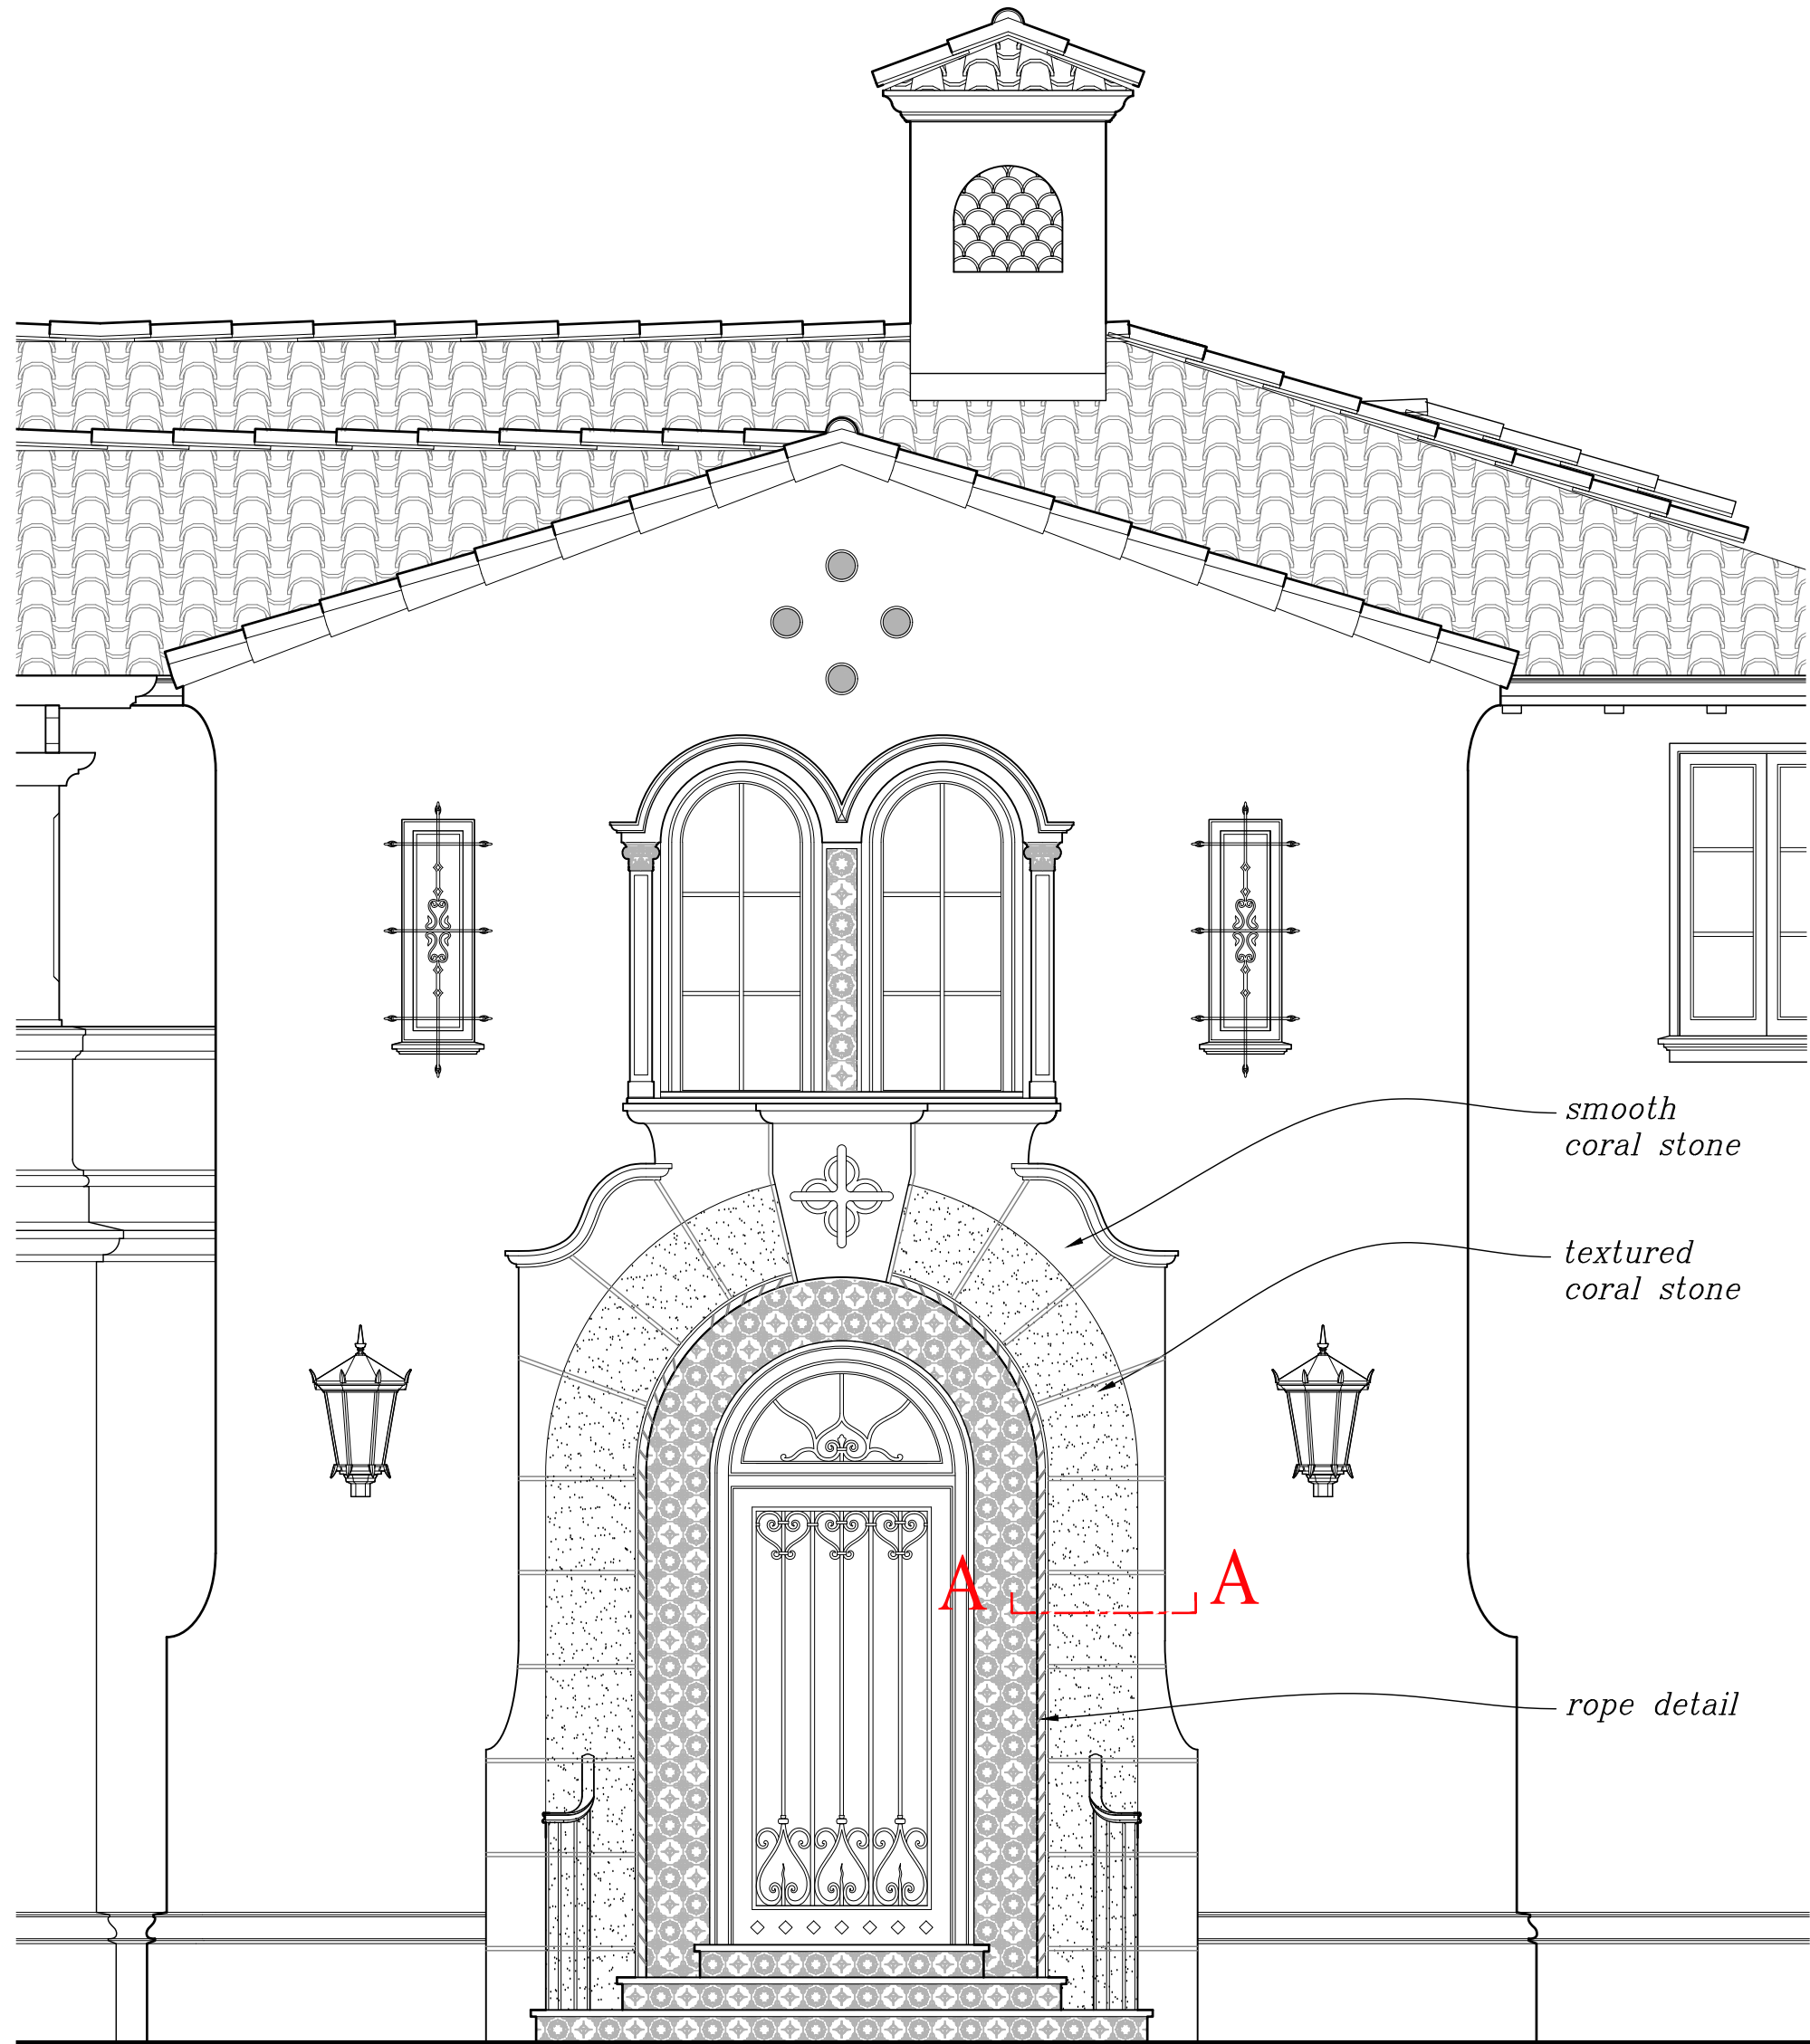

1 FRONT ENTRY
3/8" = 1'-0"

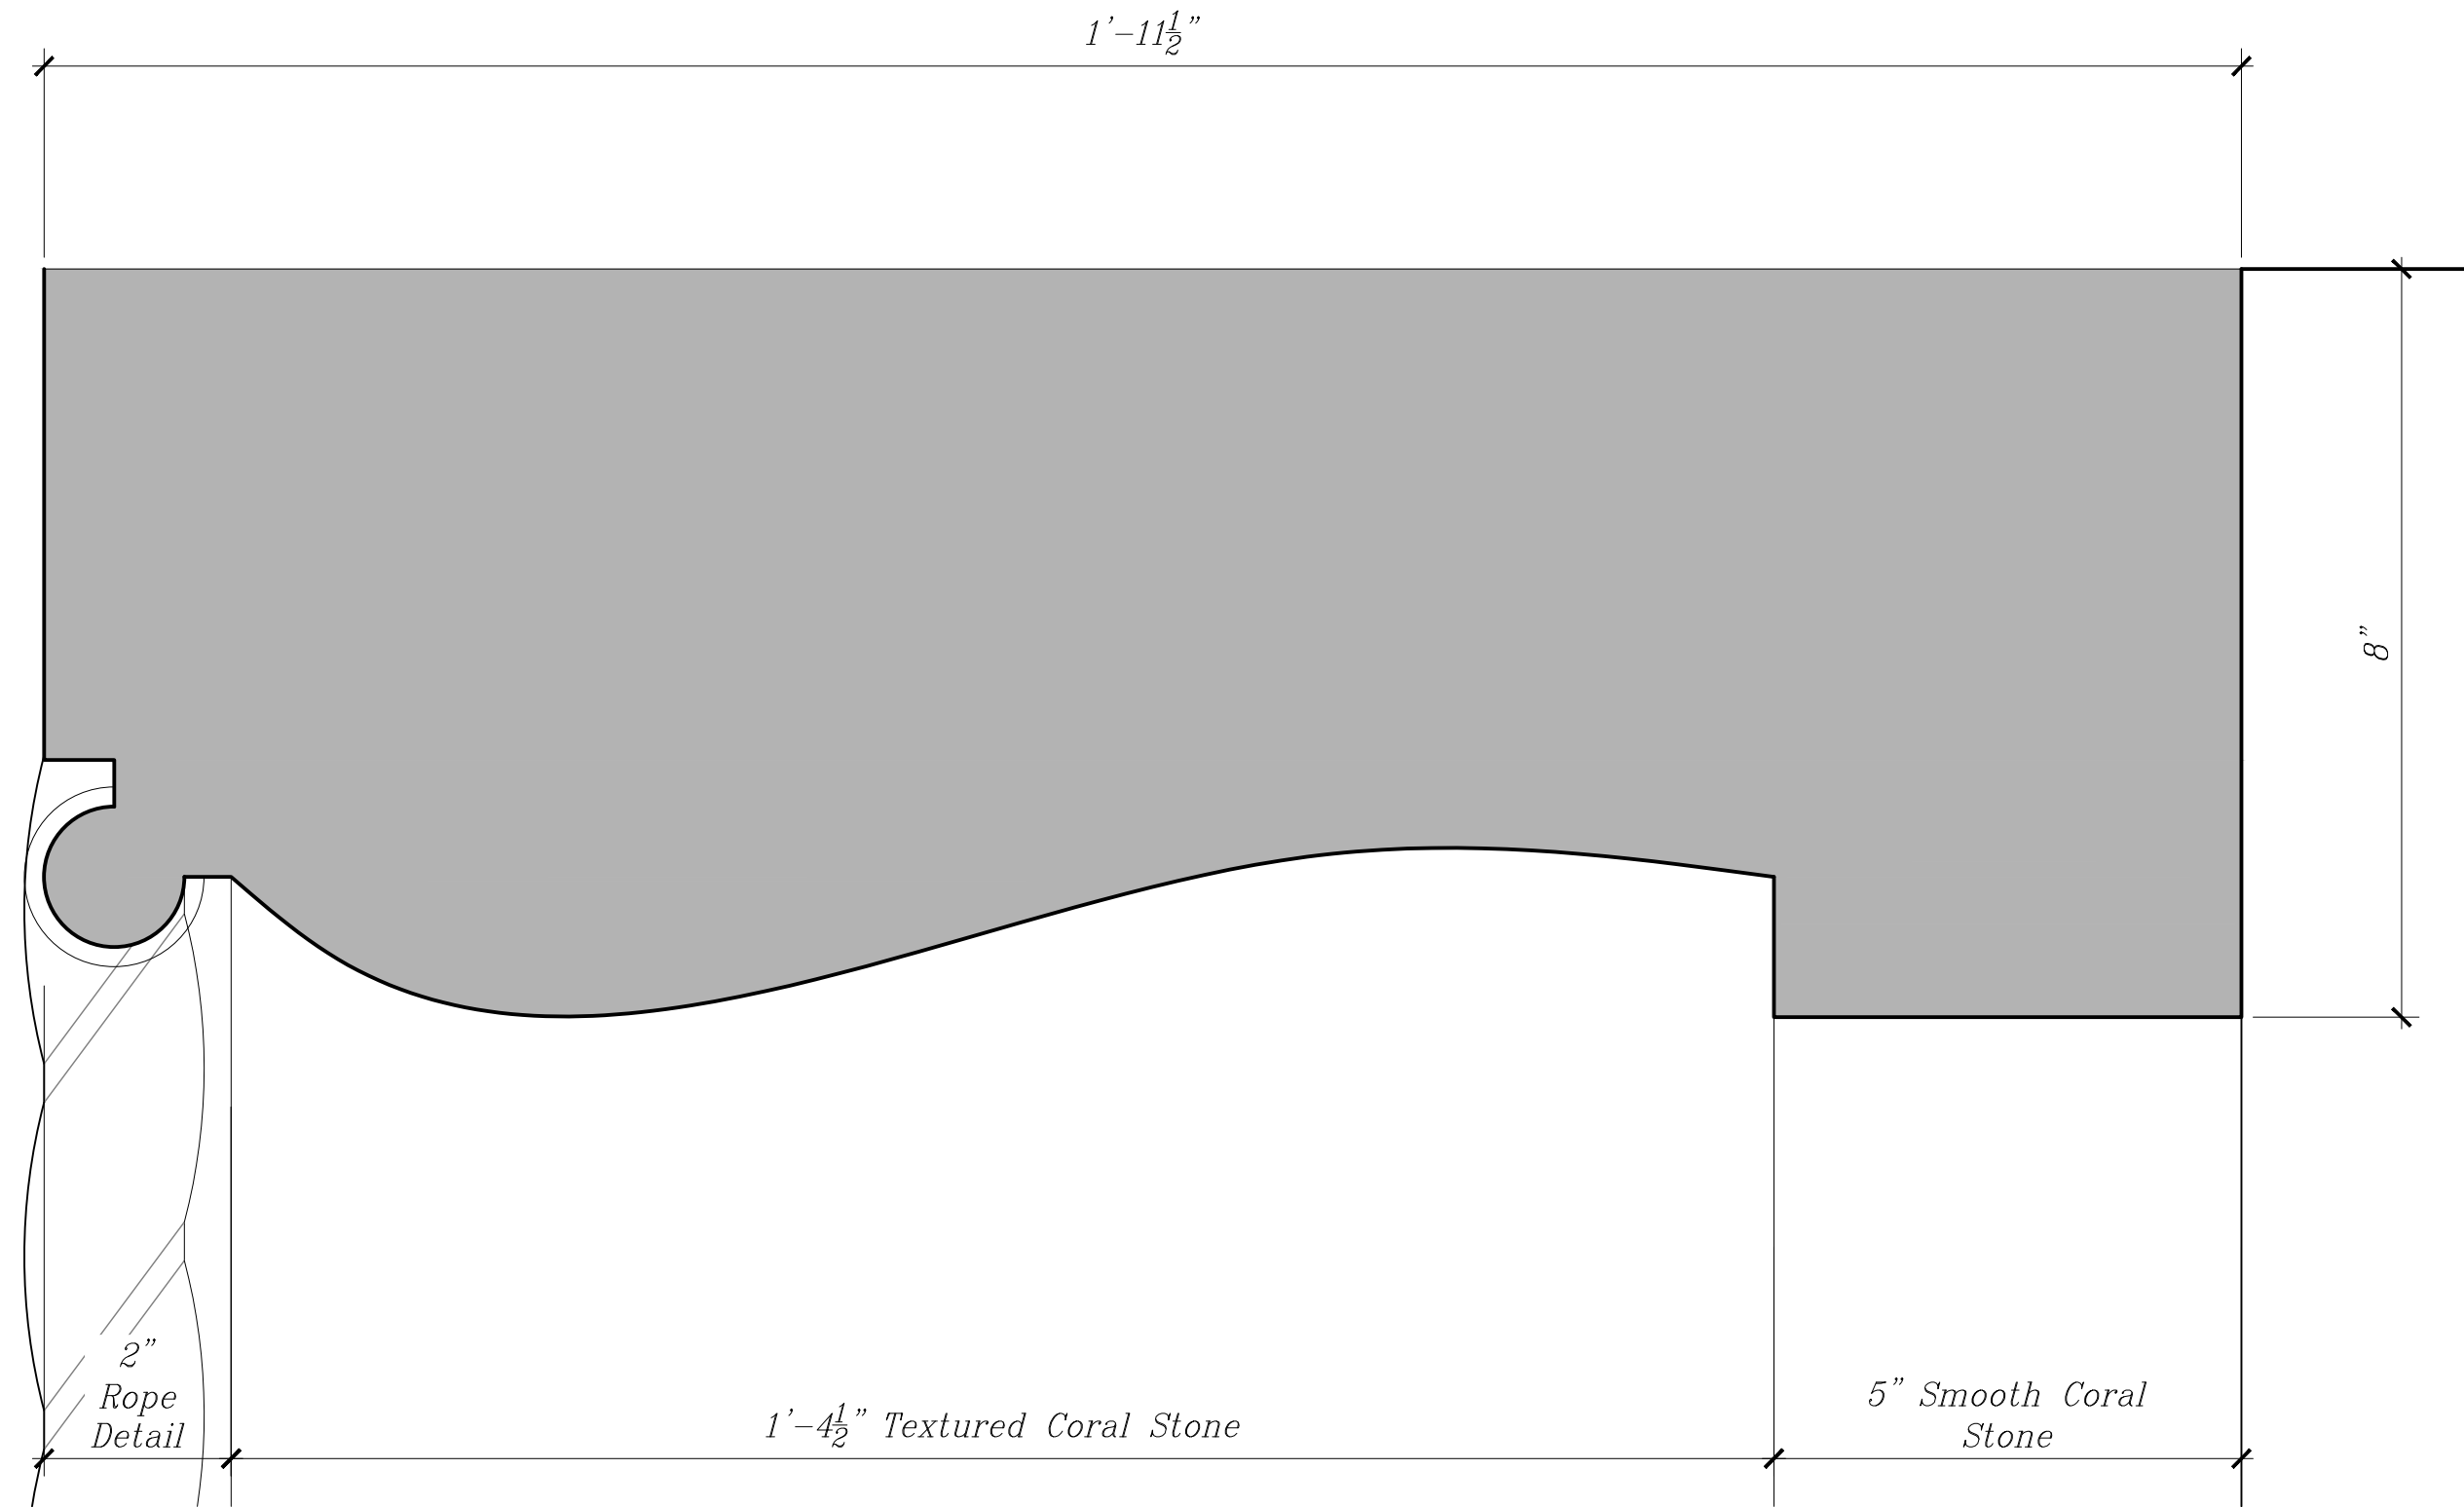

2 SECTION A-A FRONT ENTRY DETAIL
6" = 1'-0"