

P:\Current\Boswell - 318 Seaspray Ave\dwg\318 Seaspray Ave.dwg
11/11/2024 1:25:04 PM

RECEIVED
By yfigueroa at 1:25 pm, Jun 11, 2024

WADIA ASSOCIATES


WADIA ASSOCIATES, LLC
375 S. COUNTY RD.
PALM BEACH
FLORIDA 33480
PHONE (561) 282-9449
WADIAASSOCIATES.COM

318
Seaspray Ave.
PALM BEACH,
FLORIDA 33480


Drawings and specifications, as Contract Documents,
are the property of Wadia Associates, LLC. The
documents are not to be used for any purpose
beyond the contract without written permission from
Wadia Associates, LLC. Copyright 1999-2024




PAUL M. MASINO
FLORIDA ARCHITECT
AR99347

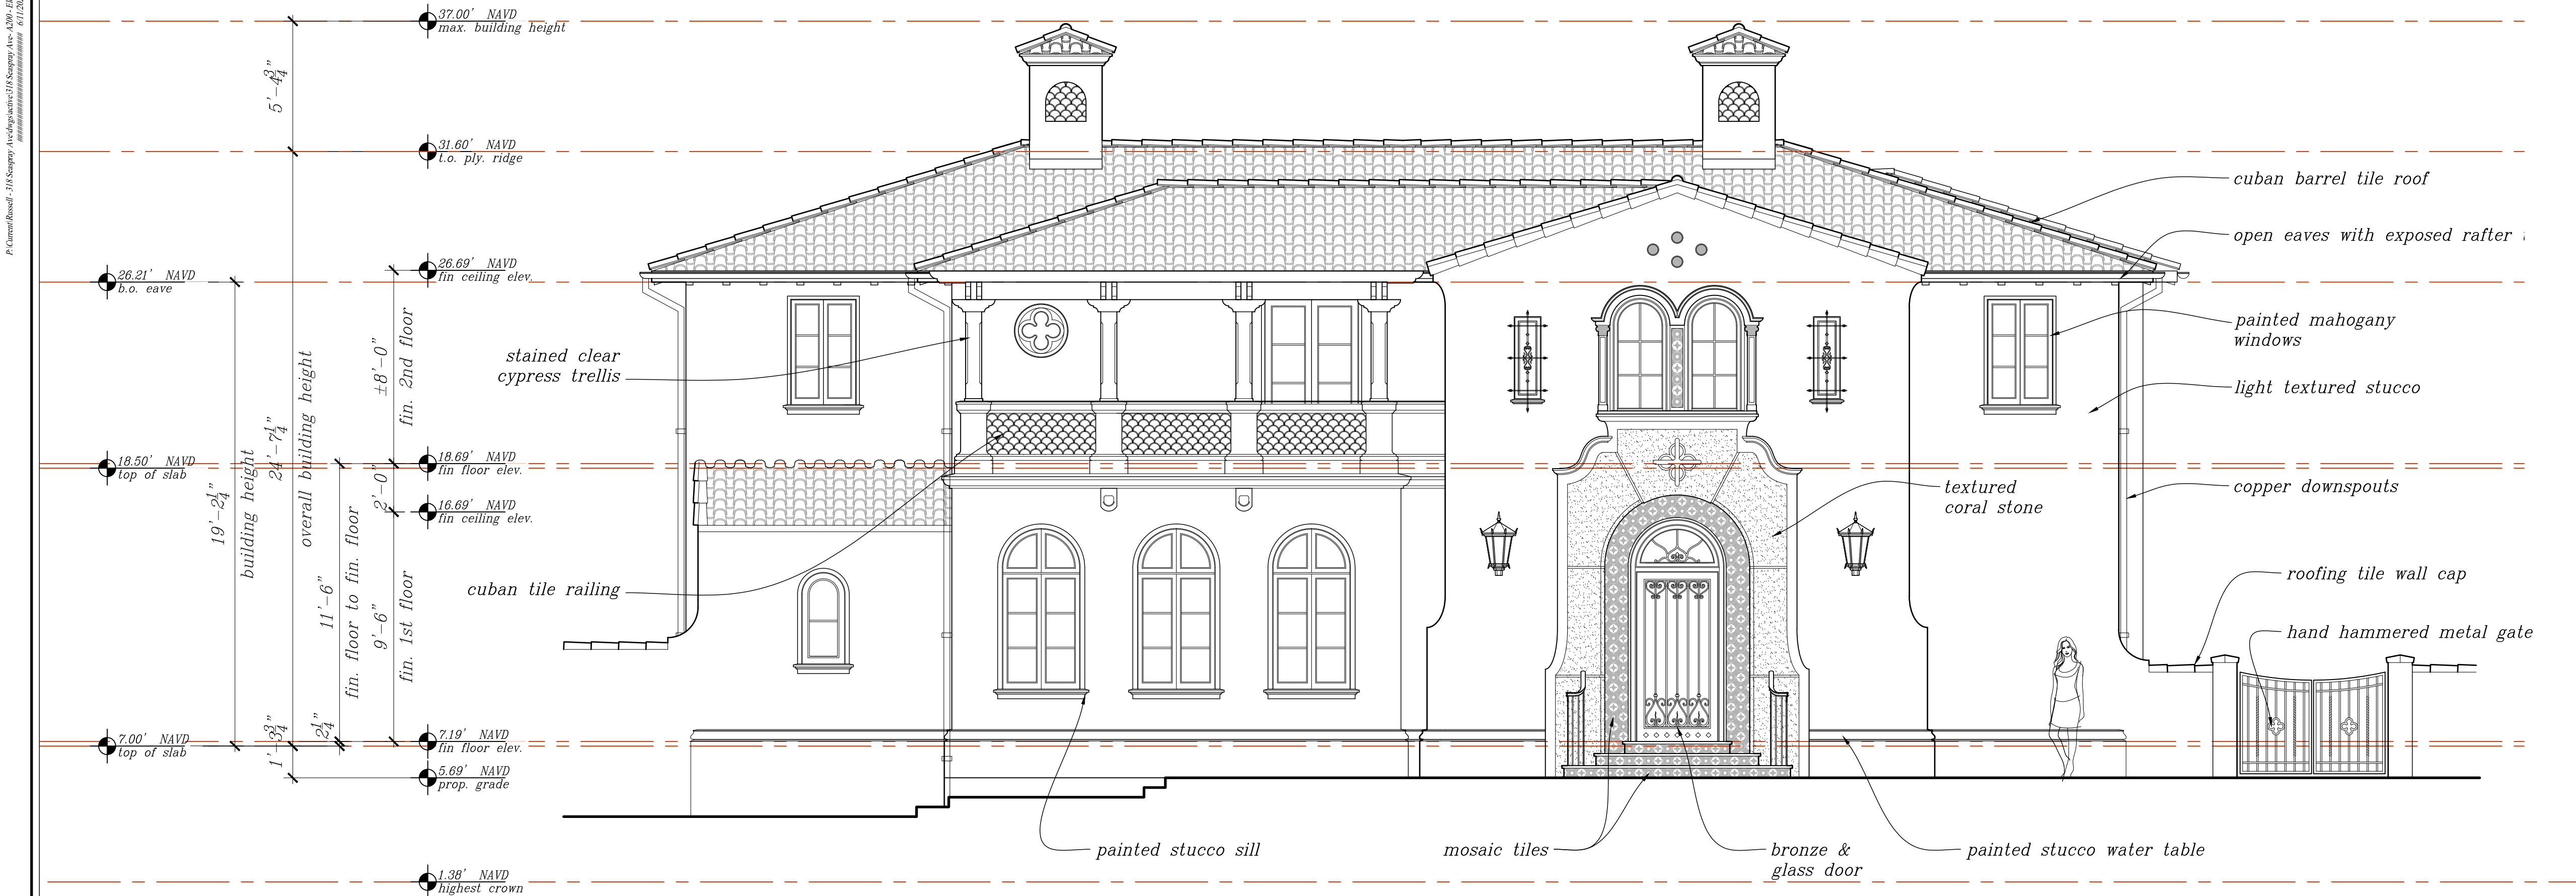

1 EXTERIOR ELEVATIONS- NORTH (PREVIOUS)
1/4" = 1'-0"

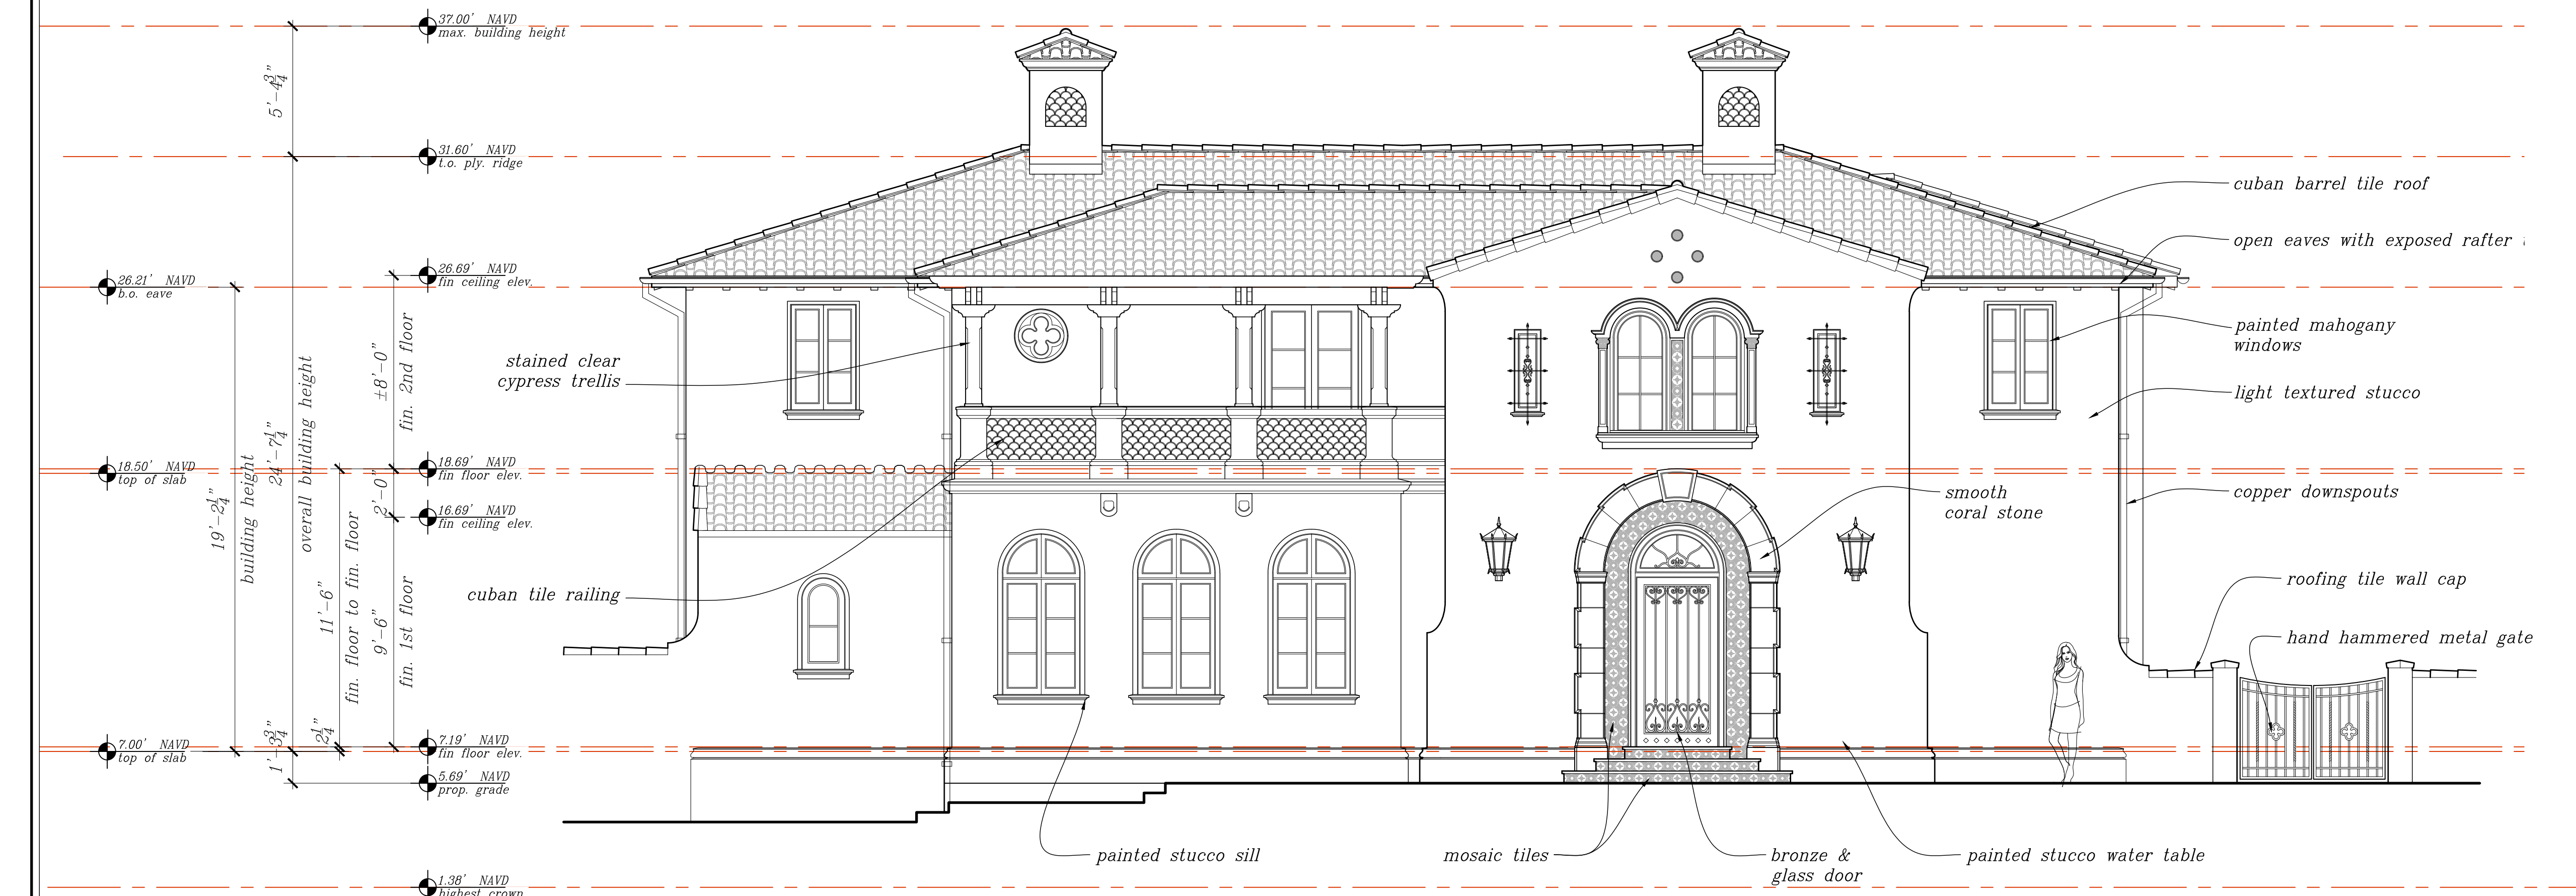


2 EXTERIOR ELEVATIONS- NORTH (CURRENT)
1/4" = 1'-0"

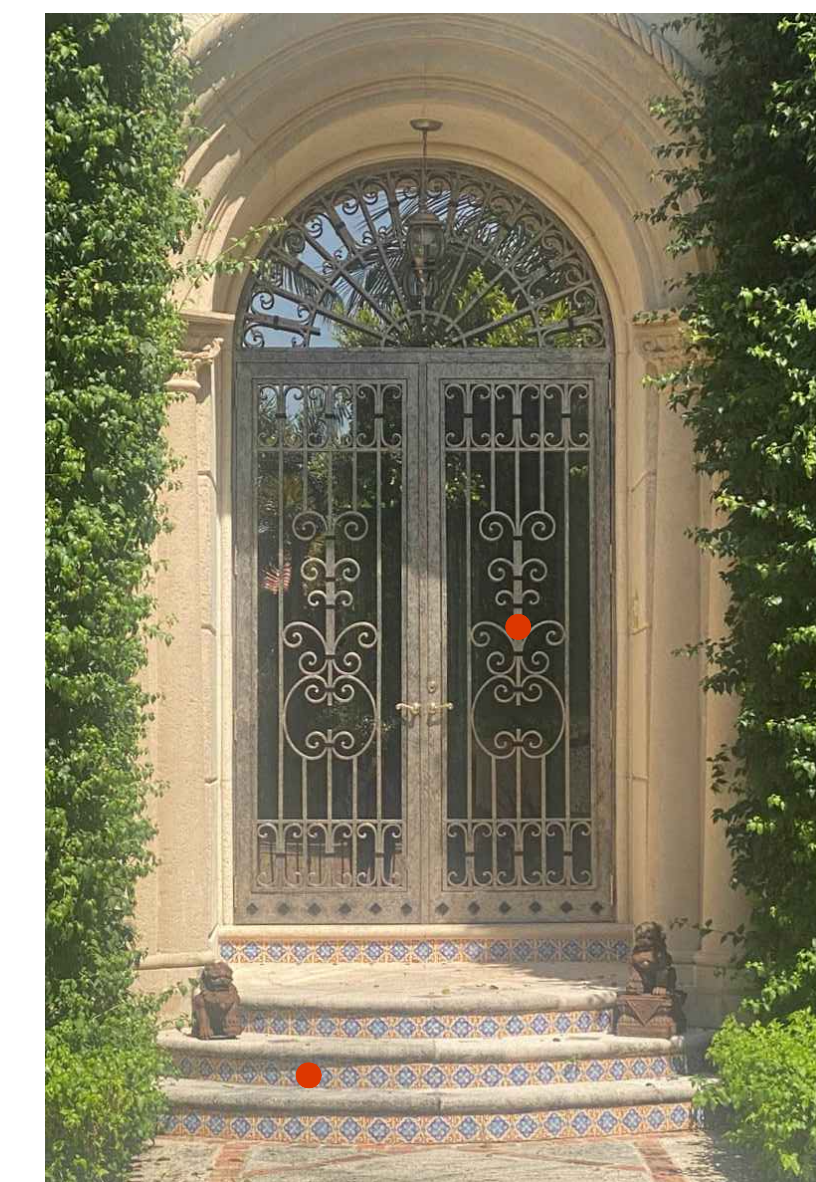

TILES AND METALWORK
219 CHILEAN AVE.
PALM BEACH, FL



STONE SURROUND AT ENTRY
WILLIAM GRAY WARDEN HOUSE, ADDISON MIZNER
112 SEMINOLE AVE.
PALM BEACH, FL

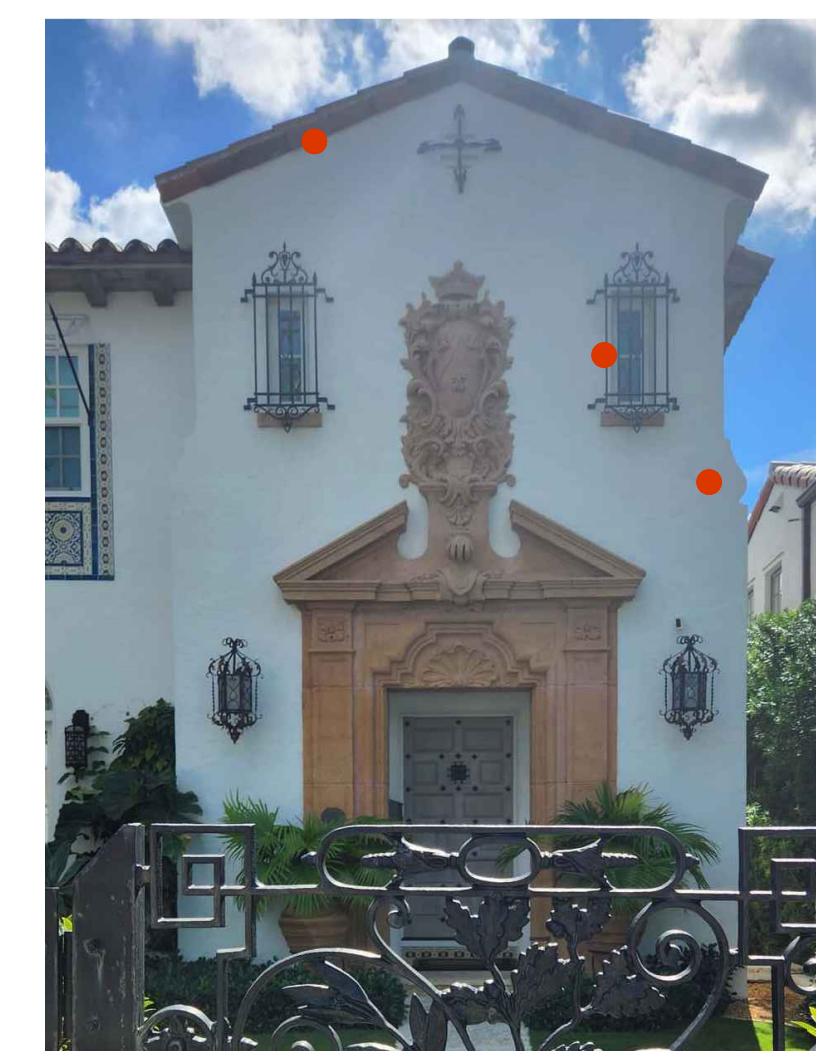

ROOF PITCH, STUCCO AND METALWORK
212 SEASPRAY AVE.
PALM BEACH, FL

REV. # DATE PURPOSE

EXTERIOR ELEVATIONS


Revision:
ARCOM Final Submission
2024.06.26
Drawn By:

A200

ARC-23-142



1 **PRECEDENT IMAGE- ADDISION MIZNER'S WARDEN HOUSE**
N.T.S.

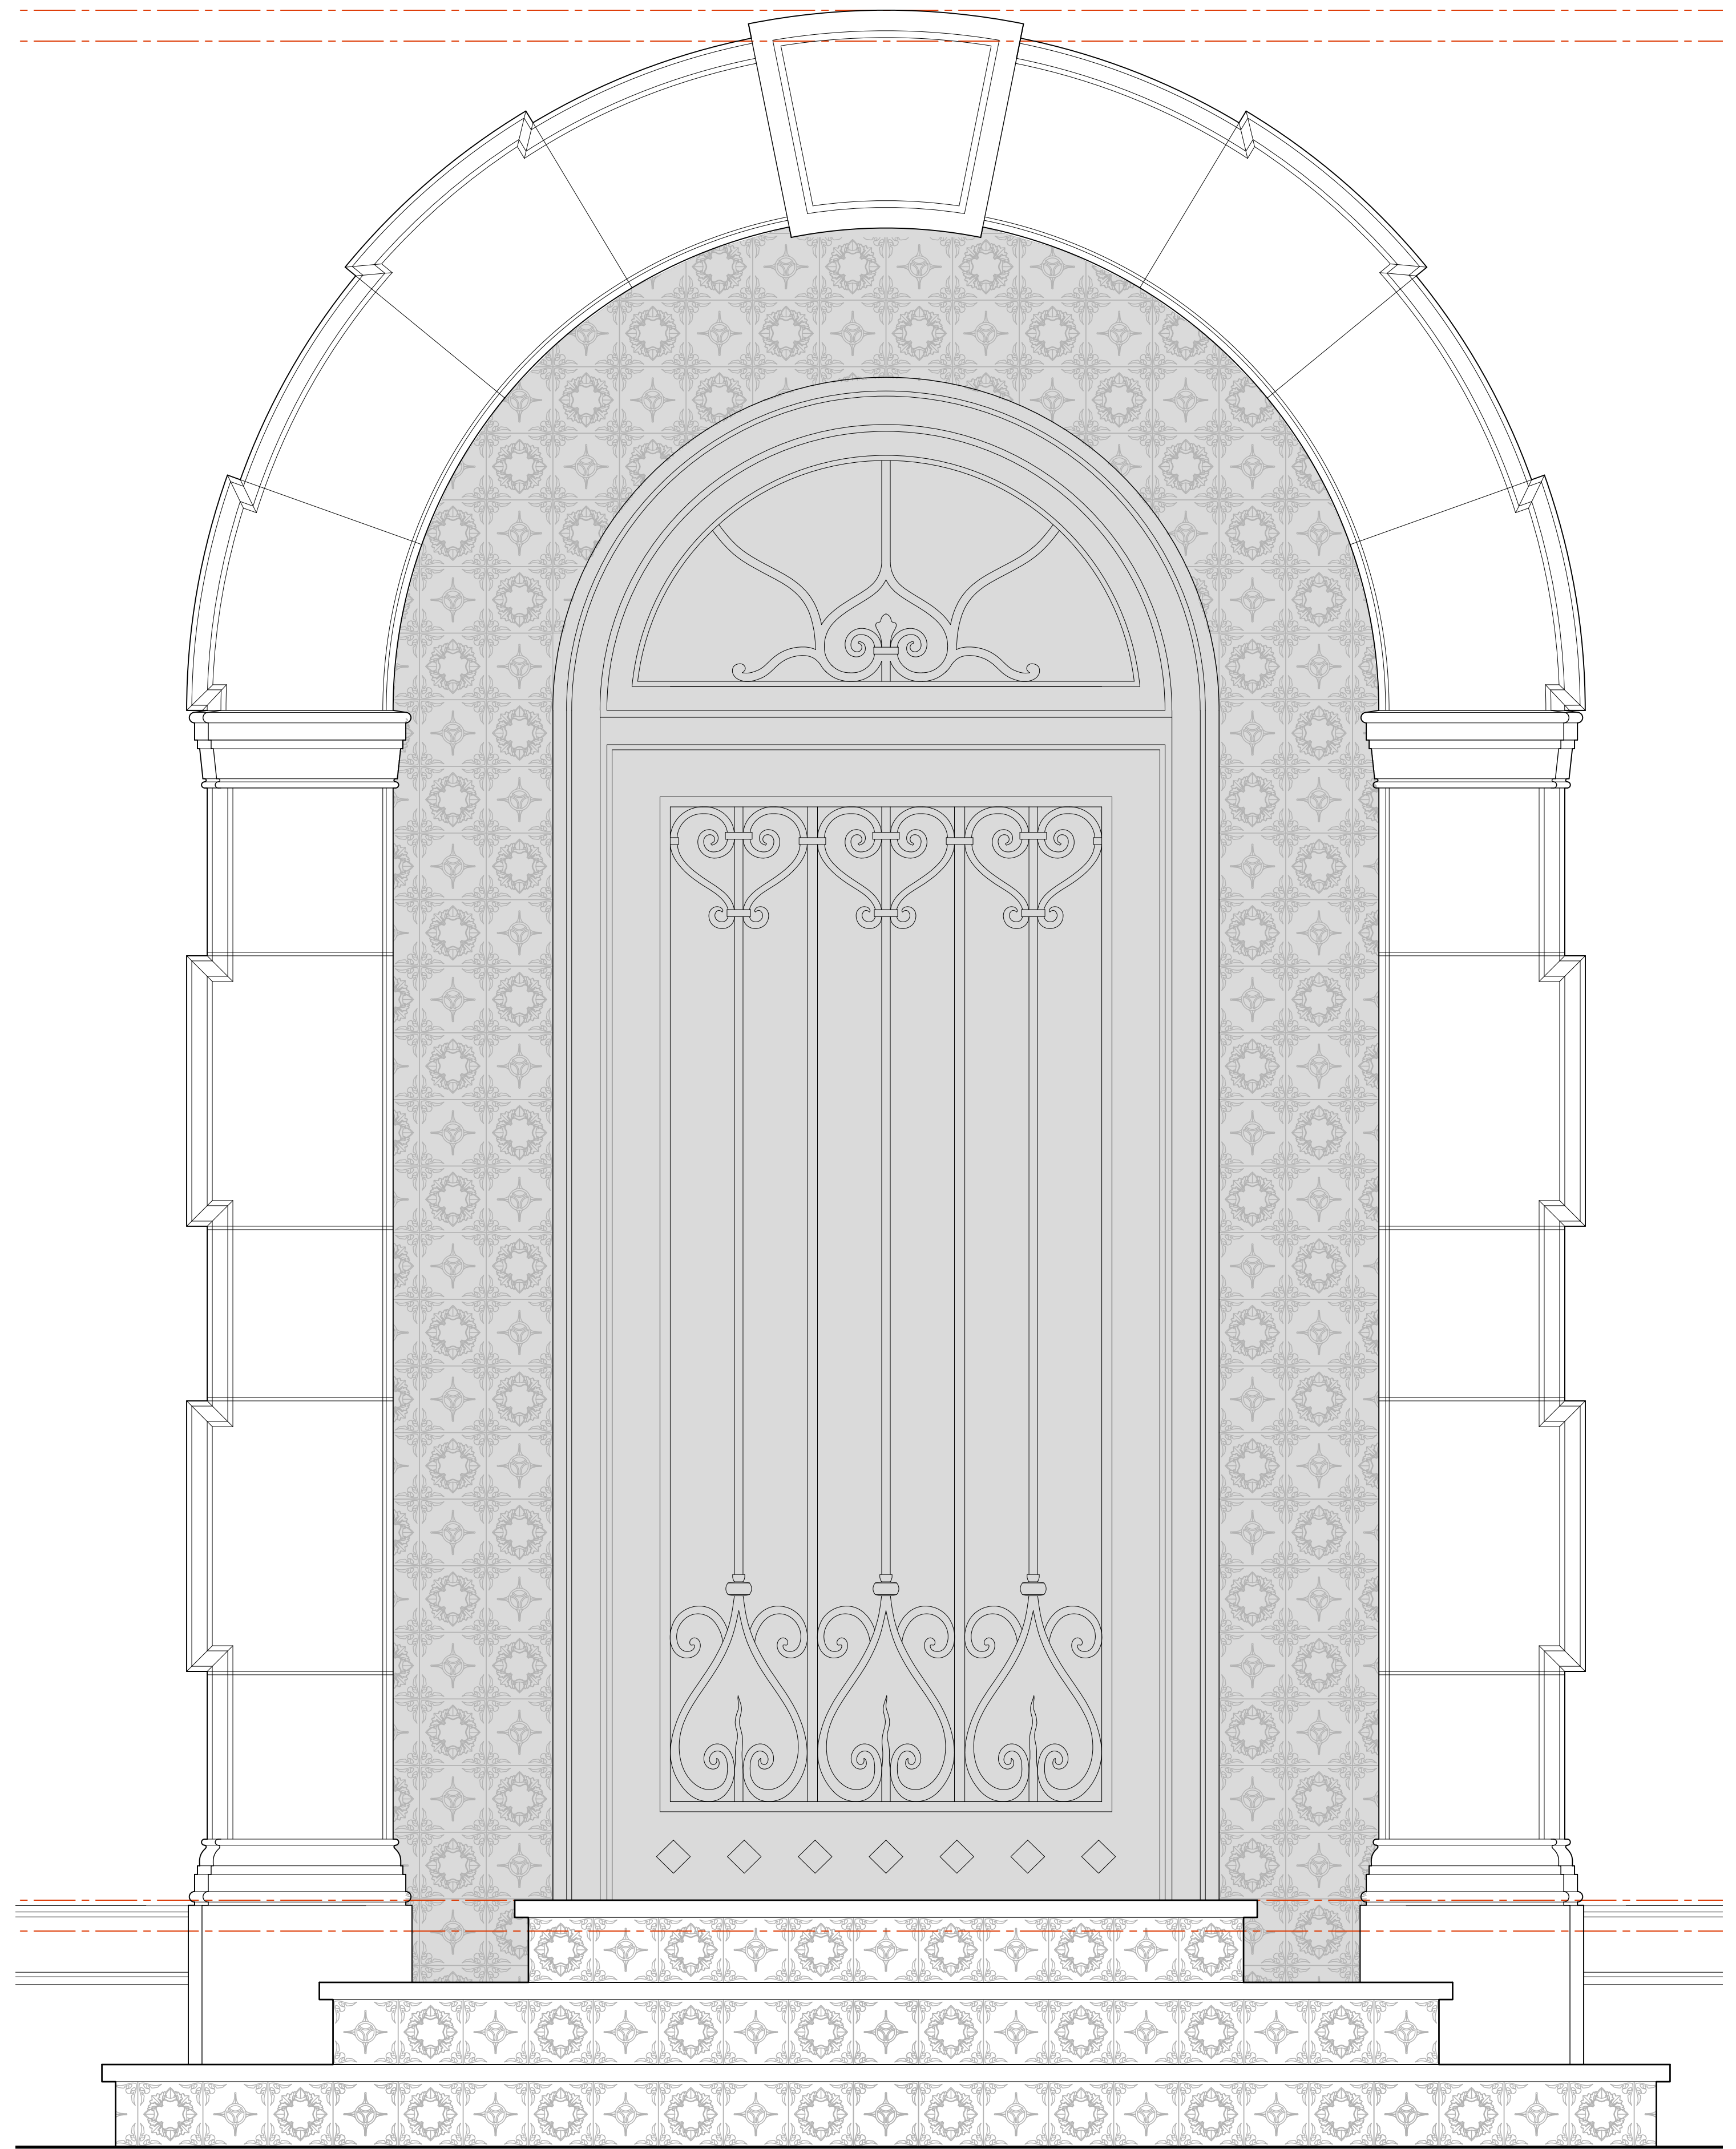

2 **ENLARGED FRONT ENTRY**
1-1/2" = 1'-0"