

MATERIALS	
LOUVERED SHUTTERS	BENJAMIN MOORE YARMOUTH BLUE HC-150
BREEZEWAY WALLS	CORAL STONE
STUCCO WALLS	BENJAMIN MOORE CHANTILLY LACE OC-65
RAILINGS, BAY WINDOW, OUTLOOKERS & WOOD TRIM	LIMED CYPRESS
ROOF	CEDAR SHINGLES



NORTH ELEVATION


1/4" = 1'-0"

ARC - 24 - 0052 ZON - 24 - 0033

PROJECT # : 2406	A3.7	
	SCALE : AS NOTED	DATE : 7.1.24
DWG REF : COPYRIGHT © 2024		

TOLKAN RESIDENCE

130 SEASPRAY ROAD
PALM BEACH, FL 33480

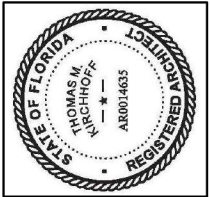

THOMAS M. KIRCHHOFF
 FL REG. NO. AR0014635

1907 COMMERCE LANE
 SUITE 106
 JUPITER, FLORIDA 33458
 561.575.9994



KIRCHOFF & ASSOCIATES
 ARCHITECTS

MATERIALS	
LOUVERED SHUTTERS	BENJAMIN MOORE YARMOUTH BLUE HC-150
BREEZEWAY WALLS	CORAL STONE
STUCCO WALLS	BENJAMIN MOORE CHANTILLY LACE OC-65
RAILINGS, BAY WINDOW, OUTLOOKERS & WOOD TRIM	LIMED CYPRESS
ROOF	CEDAR SHINGLES



WEST ELEVATION

3/16" = 1'-0"

ARC - 24 - 0052 ZON - 24 - 0033

PROJECT # :
2406

DWG REF :

A3.8


SCALE :
AS NOTED

DATE :
7.1.24

COPYRIGHT
© 2024

TOLKAN RESIDENCE

130 SEASPRAY AVE
PALM BEACH, FL 33480

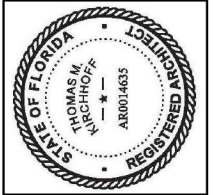

THOMAS M. KIRCHHOFF
FL REG. NO. AR0014635

1907 COMMERCIAL LANE
SUITE 106
JUPITER, FLORIDA 33458
561.575.9994

KIRCHHOFF & ASSOCIATES
ARCHITECTS

MATERIALS	
LOUVERED SHUTTERS	BENJAMIN MOORE YARMOUTH BLUE HC-150
BREEZEWAY WALLS	CORAL STONE
STUCCO WALLS	BENJAMIN MOORE CHANTILLY LACE OC-65
RAILINGS, BAY WINDOW, OUTLOOKERS & WOOD TRIM	LIMED CYPRESS
ROOF	CEDAR SHINGLES



WEST ELEVATION

3/16" = 1'-0"

ARC - 24 - 0052 ZON - 24 - 0033

PROJECT # :
2406

DWG REF :

COPYRIGHT
© 2024


A3.8A

SCALE :
AS NOTED

DATE :
7.1.24

TOLKAN RESIDENCE

130 SEASPRAY AVE
PALM BEACH, FL 33480

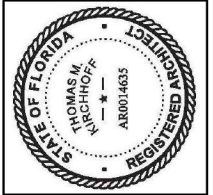

THOMAS M. KIRCHHOFF
 FL REG. NO. AR0014635

1907 COMMERCIAL LANE
 SUITE 106
 JUPITER, FLORIDA 33458
 561.575.9994



KIRCHHOFF & ASSOCIATES
 ARCHITECTS

MATERIALS	
LOUVERED SHUTTERS	BENJAMIN MOORE YARMOUTH BLUE HC-150
BREEZEWAY WALLS	CORAL STONE
STUCCO WALLS	BENJAMIN MOORE CHANTILLY LACE OC-65
RAILINGS, BAY WINDOW, OUTLOOKERS & WOOD TRIM	LIMED CYPRESS
ROOF	CEDAR SHINGLES



SOUTH ELEVATION


1/4" = 1'-0"

ARC - 24 - 0052 ZON - 24 - 0033

PROJECT # : 2406	A3.9	
	SCALE : AS NOTED	DATE : 7.1.24
DWG REF : COPYRIGHT © 2024		

TOLKAN RESIDENCE

130 SEASPRAY AVE
PALM BEACH, FL 33480

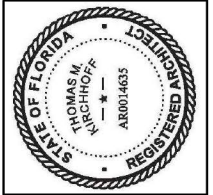

THOMAS M. KIRCHHOFF
 FL REG. NO. AR0014635

1907 COMMERCIAL LANE
 SUITE 106
 JUPITER, FLORIDA 33458
 561.575.9994

KIRCHHOFF & ASSOCIATES
 ARCHITECTS

MATERIALS	
LOUVERED SHUTTERS	BENJAMIN MOORE YARMOUTH BLUE HC-150
BREEZEWAY WALLS	CORAL STONE
STUCCO WALLS	BENJAMIN MOORE CHANTILLY LACE OC-65
RAILINGS, BAY WINDOW, OUTLOOKERS & WOOD TRIM	LIMED CYPRESS
ROOF	CEDAR SHINGLES



EAST ELEVATION


3/16" = 1'-0"

ARC - 24 - 0052 ZON - 24 - 0033

PROJECT # : 2406	A3.10	
	SCALE : AS NOTED	DATE : 7.1.24
DWG REF : COPYRIGHT © 2024		

TOLKAN RESIDENCE

130 SEASPRAY AVE
PALM BEACH, FL 33480

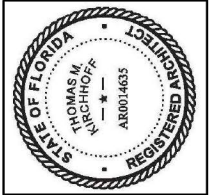

THOMAS M. KIRCHHOFF
FL REG. NO. AR0014635


1907 COMMERCIAL LANE
SUITE 106
JUPITER, FLORIDA 33458
561.575.9994

KIRCHHOFF & ASSOCIATES
ARCHITECTS



PERSPECTIVE FROM NORTHEAST CORNER

TOLKAN RESIDENCE
130 SEASPRAY AVE
PALM BEACH, FL 33480

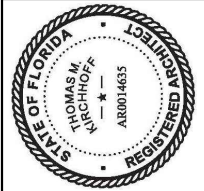

THOMAS M. KIRCHOFF
FL REG. NO. A80014635

1907 COMMERCE LANE
SUITE 106
JUPITER, FLORIDA 33458
561.575.9994



KIRCHOFF & ASSOCIATES
ARCHITECTS

PROJECT # : 2406	A3.11	SCALE : AS NOTED	DATE : 7.15.24
DWG REF :		COPYRIGHT © 2024	



PERSPECTIVE FROM NORTHWEST CORNER

TOLKAN RESIDENCE
130 SEASPRAY AVE
PALM BEACH, FL 33480

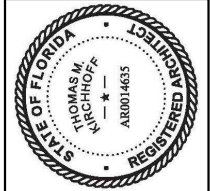

THOMAS M. KIRCHHOFF
FL REG. NO. AR0014635

1907 COMMERCE LANE
SUITE 106
JUPITER, FLORIDA 33458
561.575.9994


KIRCHOFF & ASSOCIATES
ARCHITECTS

PROJECT #:
2406
DWG REF:


A3.12
SCALE:
AS NOTED
DATE:
7.15.24

COPYRIGHT
© 2024



PERSPECTIVE FROM SOUTHWEST CORNER

TOLKAN RESIDENCE
130 SEASPRAY AVE
PALM BEACH, FL 33480

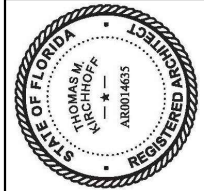


THOMAS M. KIRCHOFF
FL REG. NO. AR0014635
1907 COMMERCE LANE
SUITE 106
JUPITER, FLORIDA 33458
561.575.9994



KIRCHOFF & ASSOCIATES
ARCHITECTS

PROJECT # :
2406
DWG REF :
A3.13
COPYRIGHT
© 2024
SCALE :
AS NOTED
DATE :
7.15.24

- 43'-0" NAVD MAX ALLOWABLE BLDG HEIGHT
- 40'-3" NAVD OVERALL BLDG. HT.
- 32'-6" NAVD HT OF OUTSIDE EXT. WALLS
- 31'-0" NAVD HT OF OUTSIDE EXT. WALLS
- 24'-5" NAVD 2ND FF MAIN HOUSE
- 22'-11" NAVD 2ND FF FRONT OF HOUSE
- 13'-0" NAVD PT. OF MEASUREMENT/1ST FF
- 12'-6" NAVD GRADE
- 11.54' NAVD CROWN OF ROAD
- 7.00' NAVD BASE FLOOD ELEVATION
- 0.00'

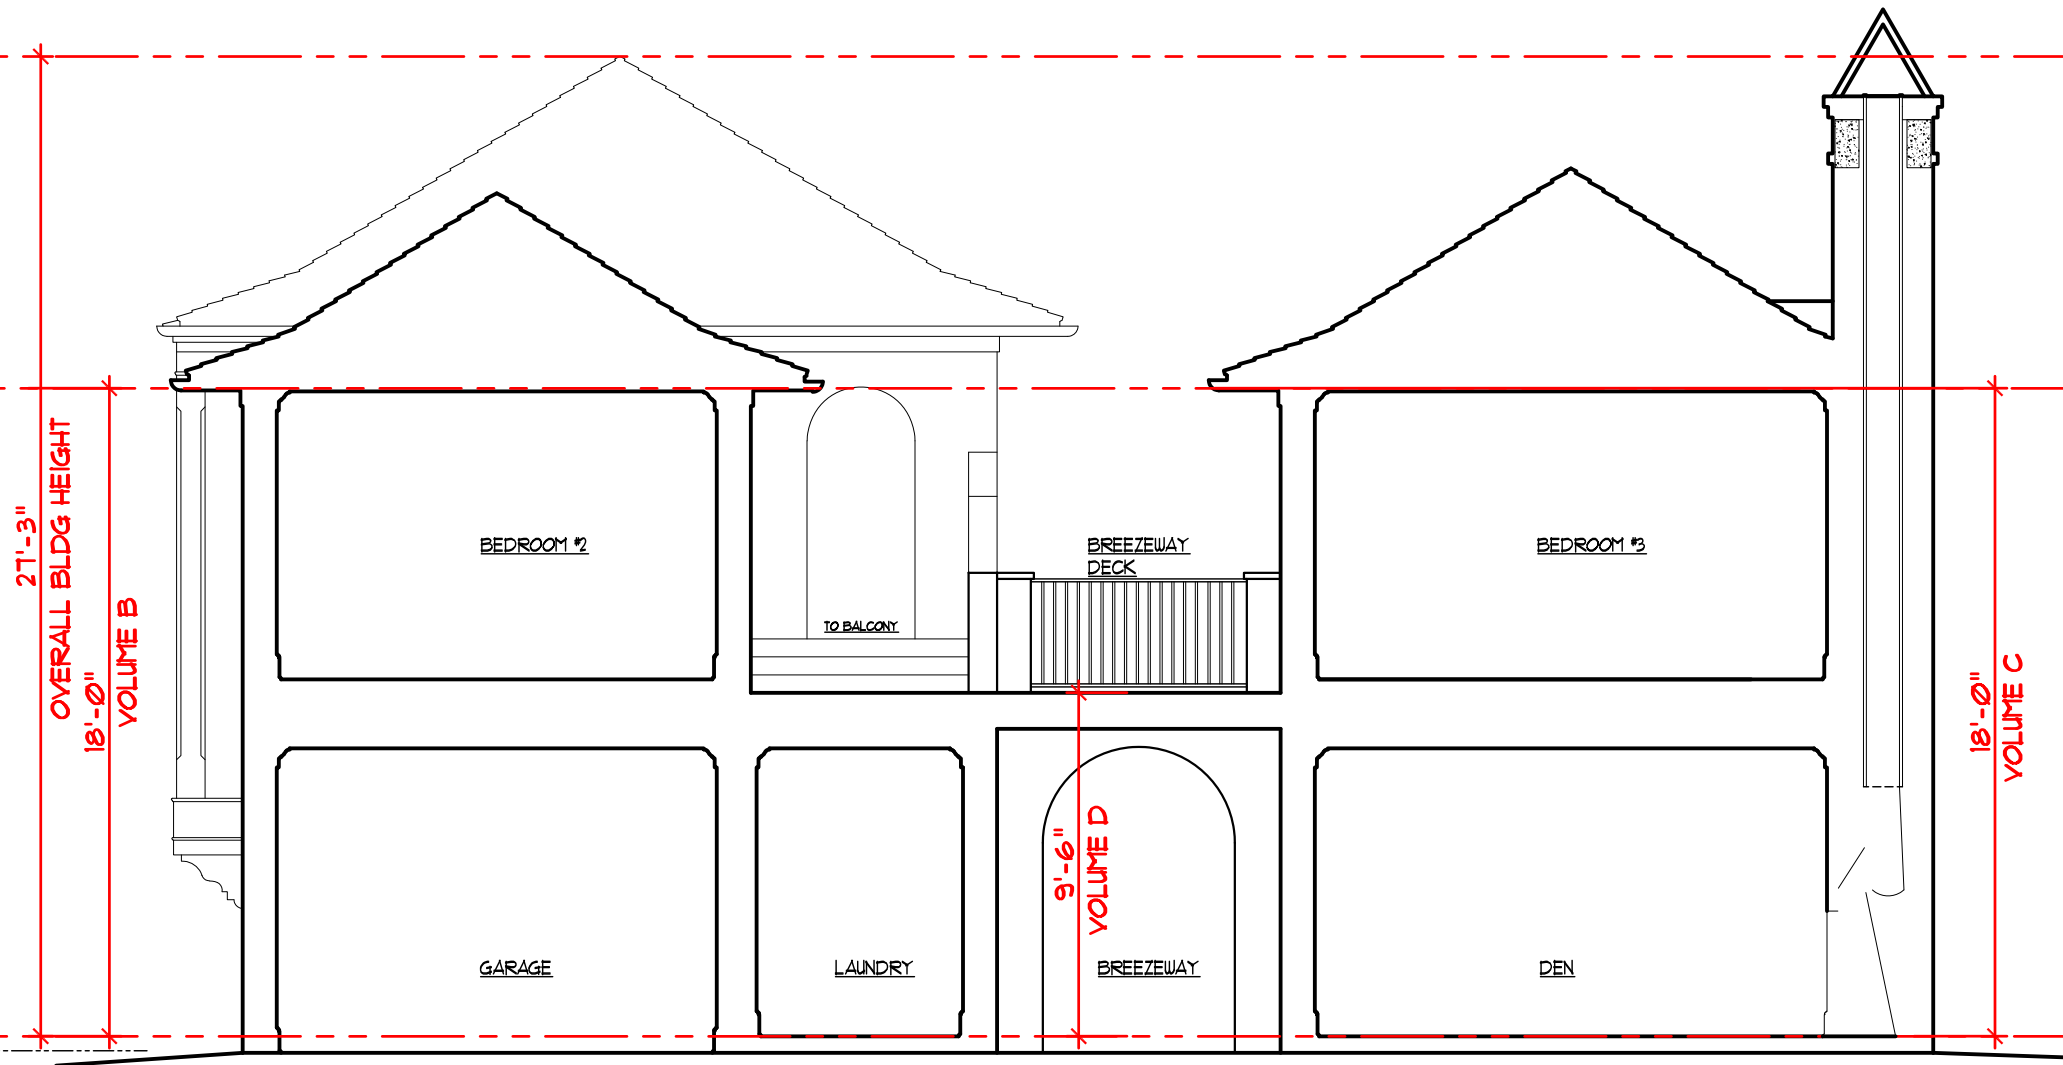


1 Section at Entry/Den
3/16" = 1'-0"

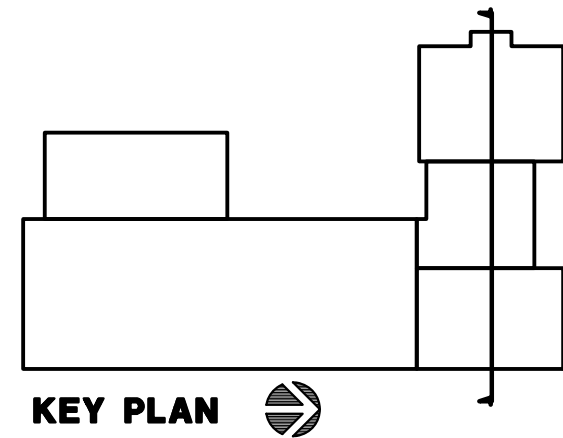


KEY PLAN

PROJECT #: 2406		DWG REF:		A5.1	
COPYRIGHT © 2024		SCALE: AS NOTED		DATE: 7.12.24	
TOLKAN RESIDENCE 130 SEASPRAY AVE PALM BEACH, FL 33480					
THOMAS M. KIRCHHOFF FL REG. NO. AR0014635		1907 COMMERCIAL LANE SUITE 106 JUPITER, FLORIDA 33458 561.575.9994			
 KIRCHHOFF & ASSOCIATES ARCHITECTS					

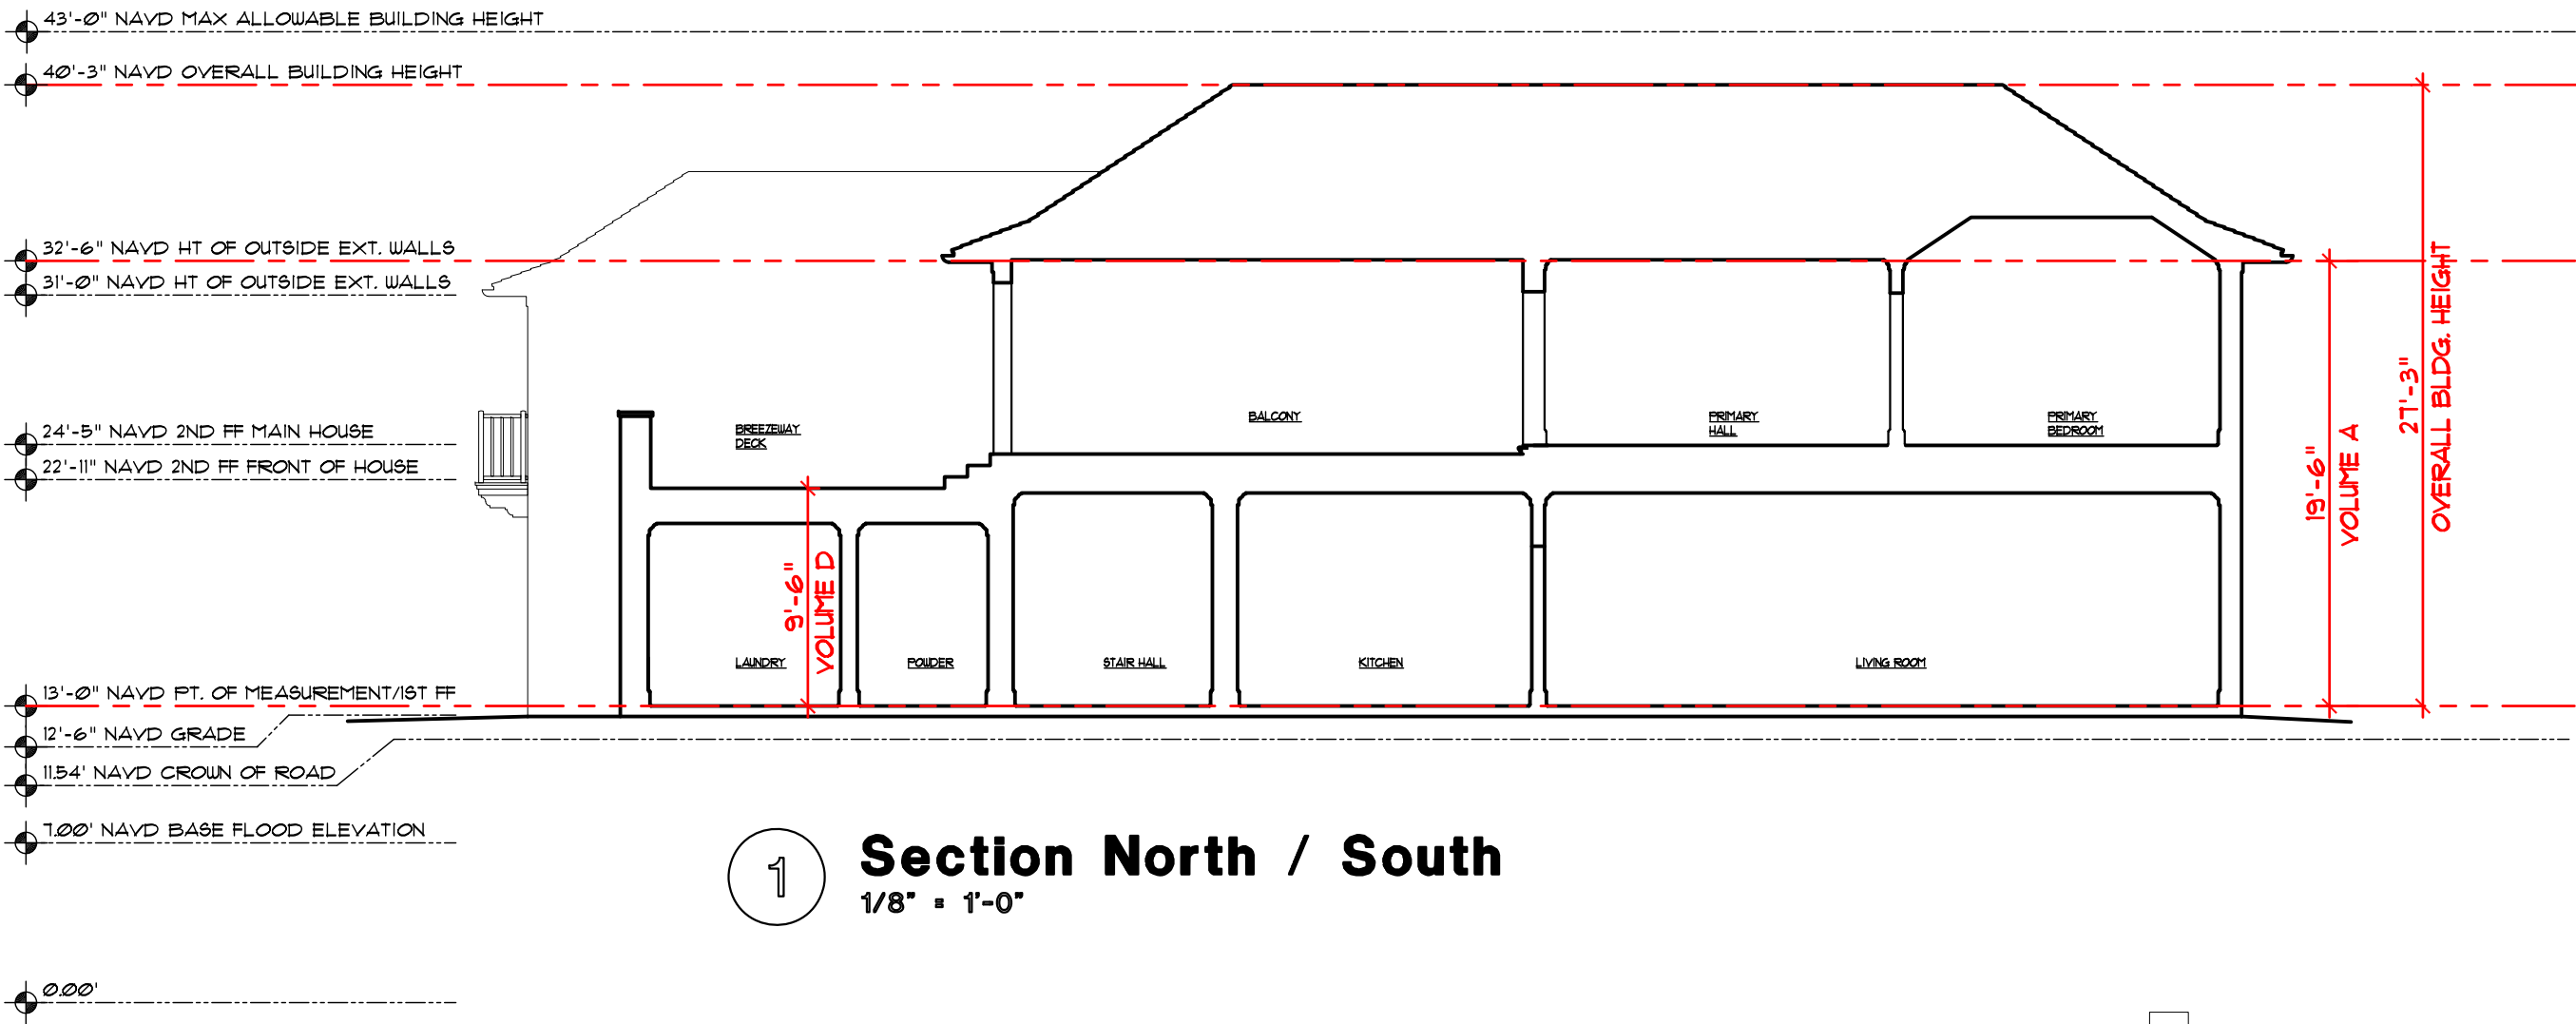


1 Section North / South
1/8" = 1'-0"

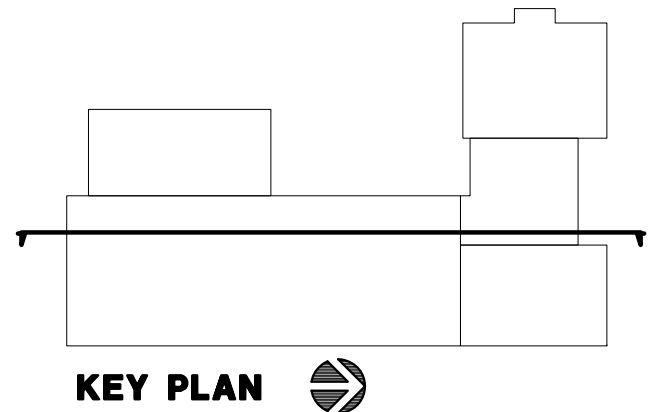

PROJECT #: 2406	A5.2	
	SCALE: AS NOTED	DATE: 7.1.24
DWG REF:	COPYRIGHT © 2024	

TOLKAN RESIDENCE
130 SEASPRAY AVE
PALM BEACH, FL 33480

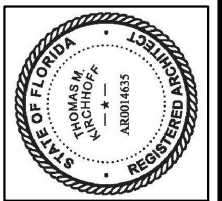

THOMAS M. KIRCHHOFF
FL REG. NO. AR0014635
1907 COMMERCE LANE
SUITE 106
JUPITER, FLORIDA 33458
561.575.9994


KIRCHHOFF & ASSOCIATES
ARCHITECTS



1

Section Living Room East / West


3/16" = 1'-0"

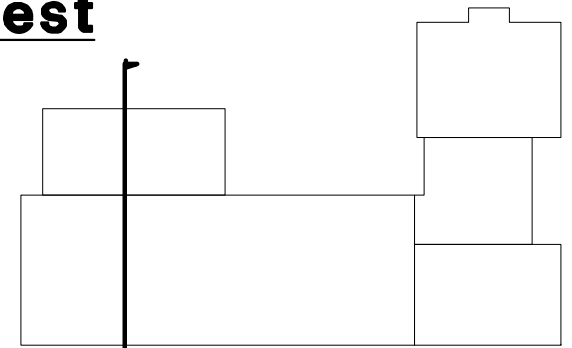

KEY PLAN


ARC - 24 - 0052 ZON - 24 - 0033

PROJECT #: 2406		DWG REF:		A5.3		SCALE: AS NOTED		DATE: 7.124	
TOLKAN RESIDENCE		130 SEASPRAY AVE		PALM BEACH, FL 33480					
THOMAS M. KIRCHHOFF FL REG. NO. AR0014635									
1907 COMMERCIAL LANE SUITE 106 JUPITER, FLORIDA 33458 561.575.9994									
KIRCHHOFF & ASSOCIATES ARCHITECTS									

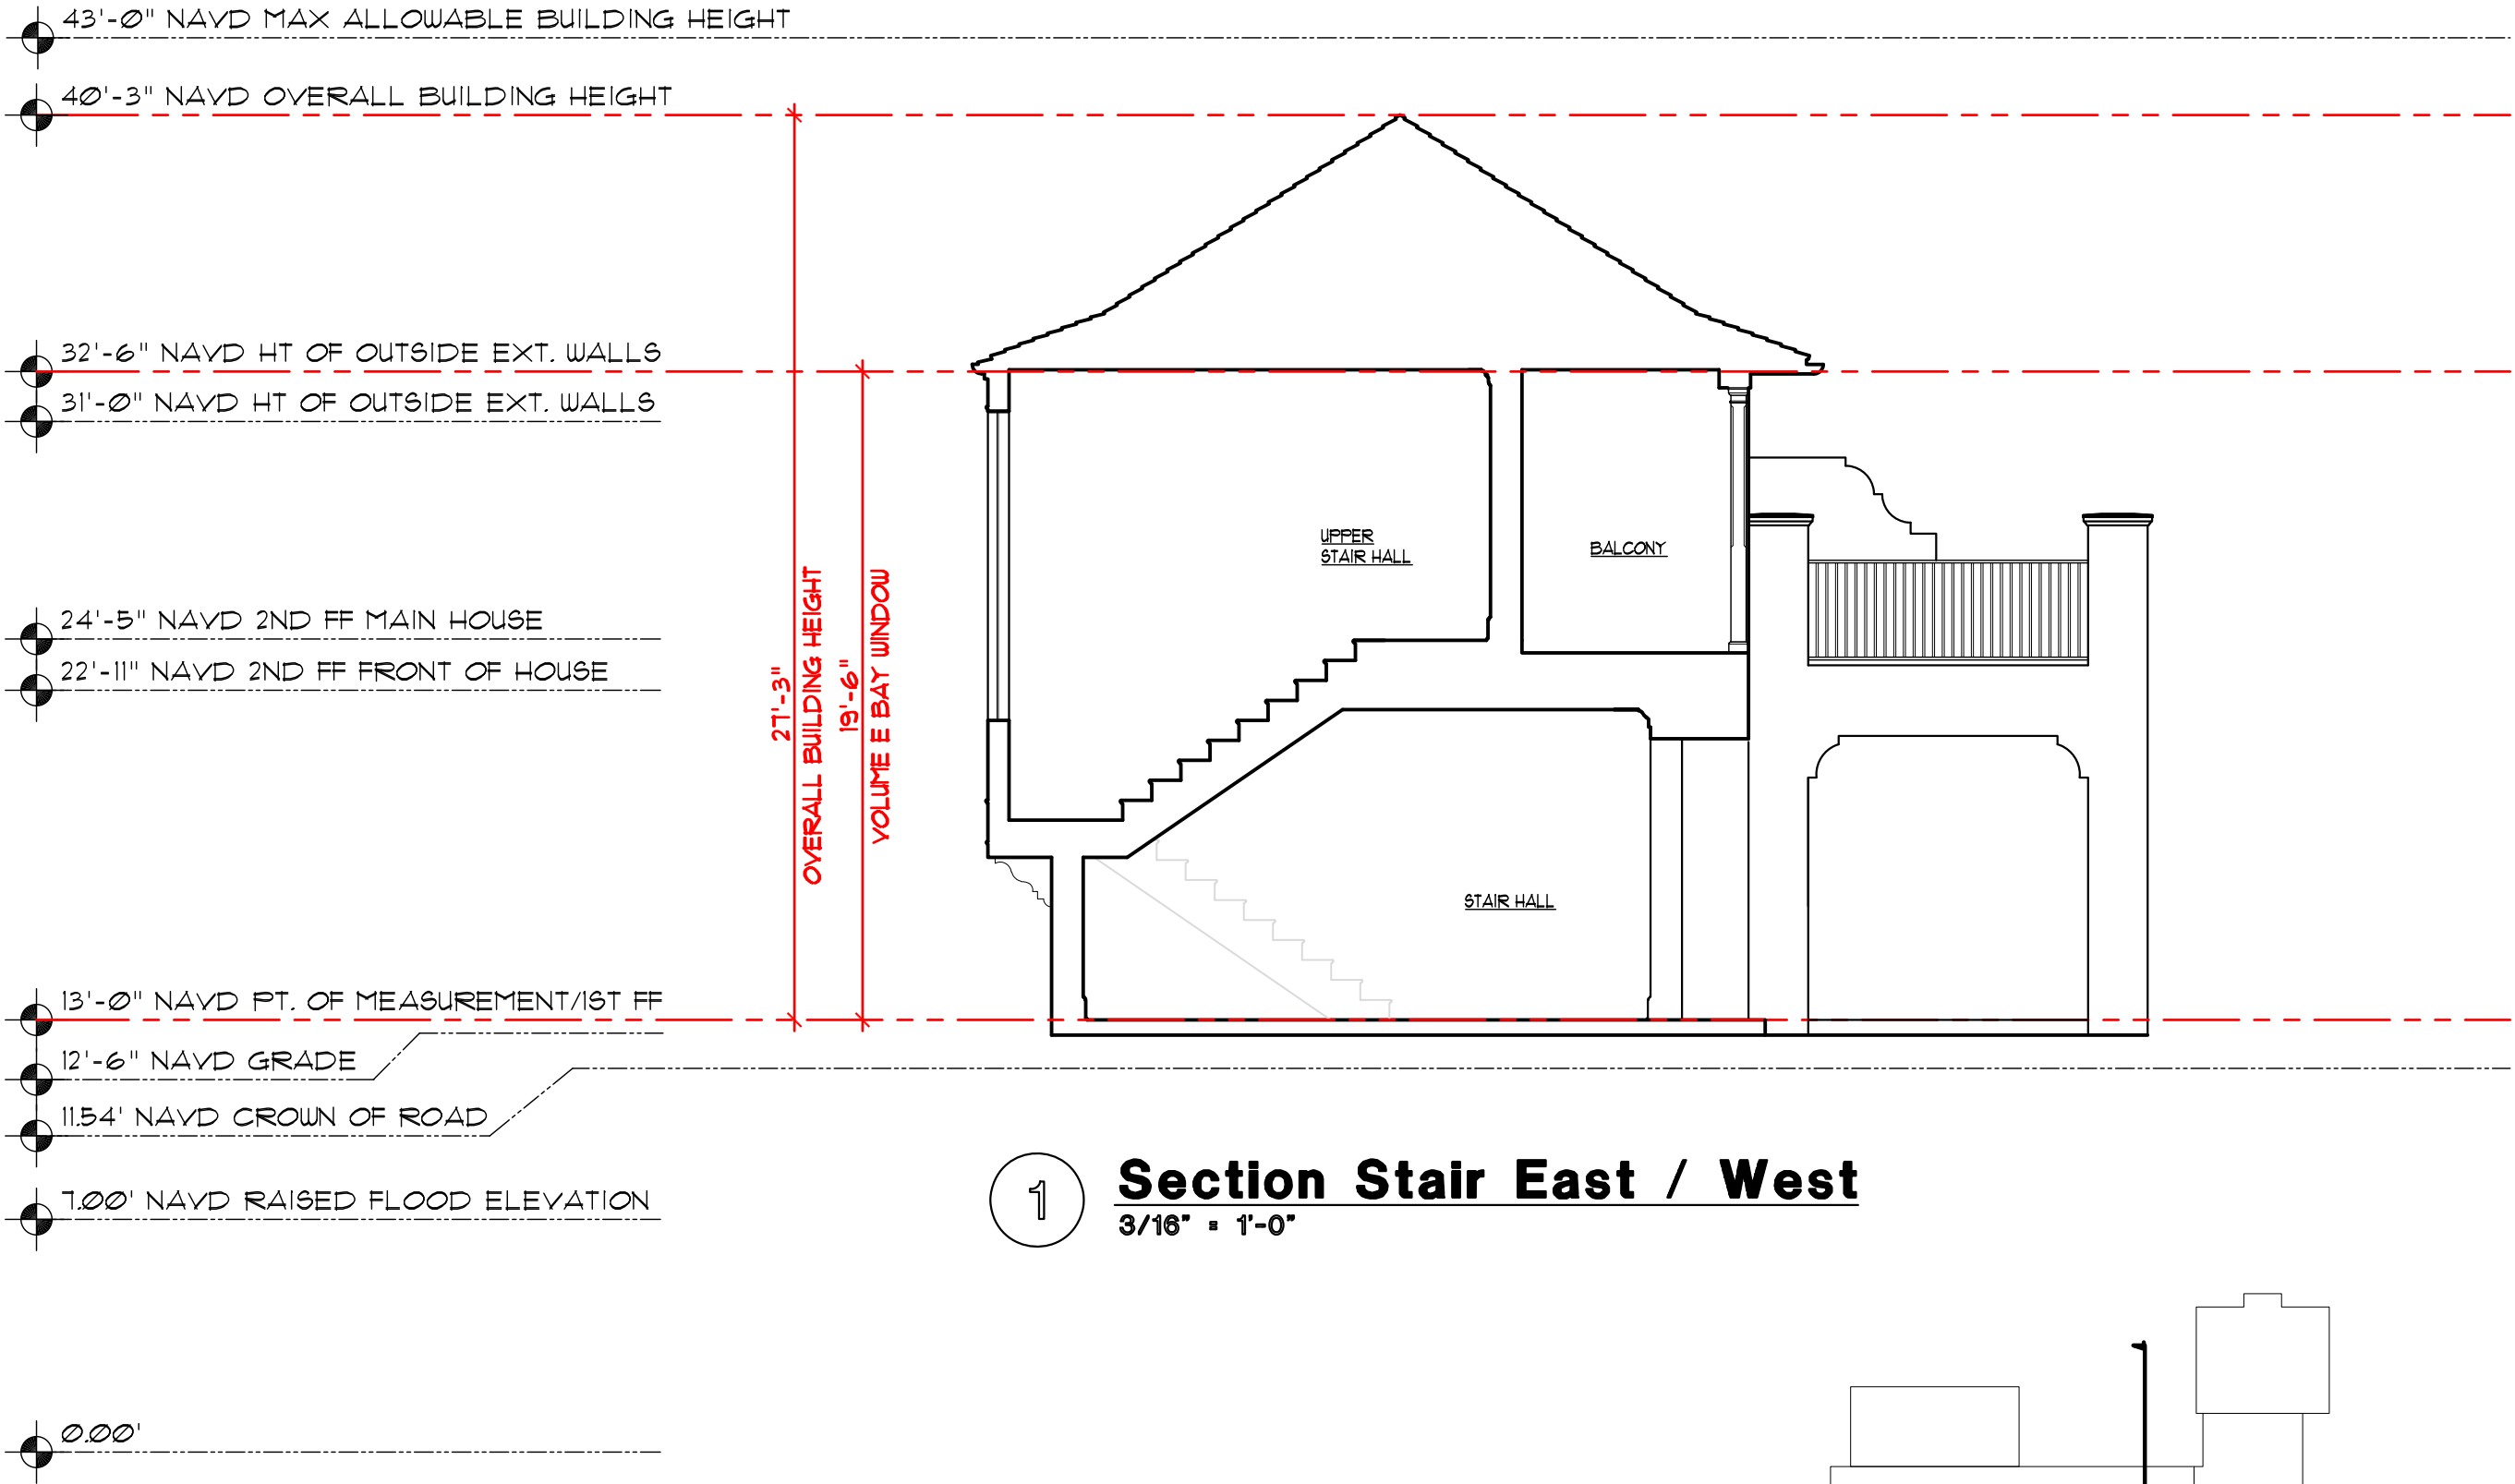

1


Section Stair East / West
3/16" = 1'-0"

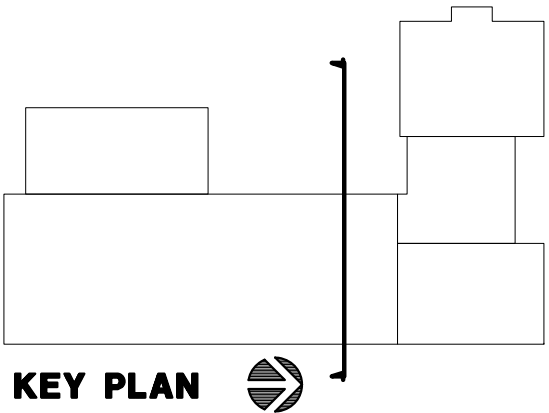

KEY PLAN



A5.4		PROJECT #: 2406	DWG REF:	SCALE: AS NOTED	DATE: 7.124
TOLKAN RESIDENCE 130 SEASPRAY AVE PALM BEACH, FL 33480		COPYRIGHT © 2024			
THOMAS M. KIRCHHOFF FL REG. NO: AR0014635 1907 COMMERCE LANE SUITE 106 JUPITER, FLORIDA 33458 561.575.9994					
 KIRCHOFF & ASSOCIATES ARCHITECTS					

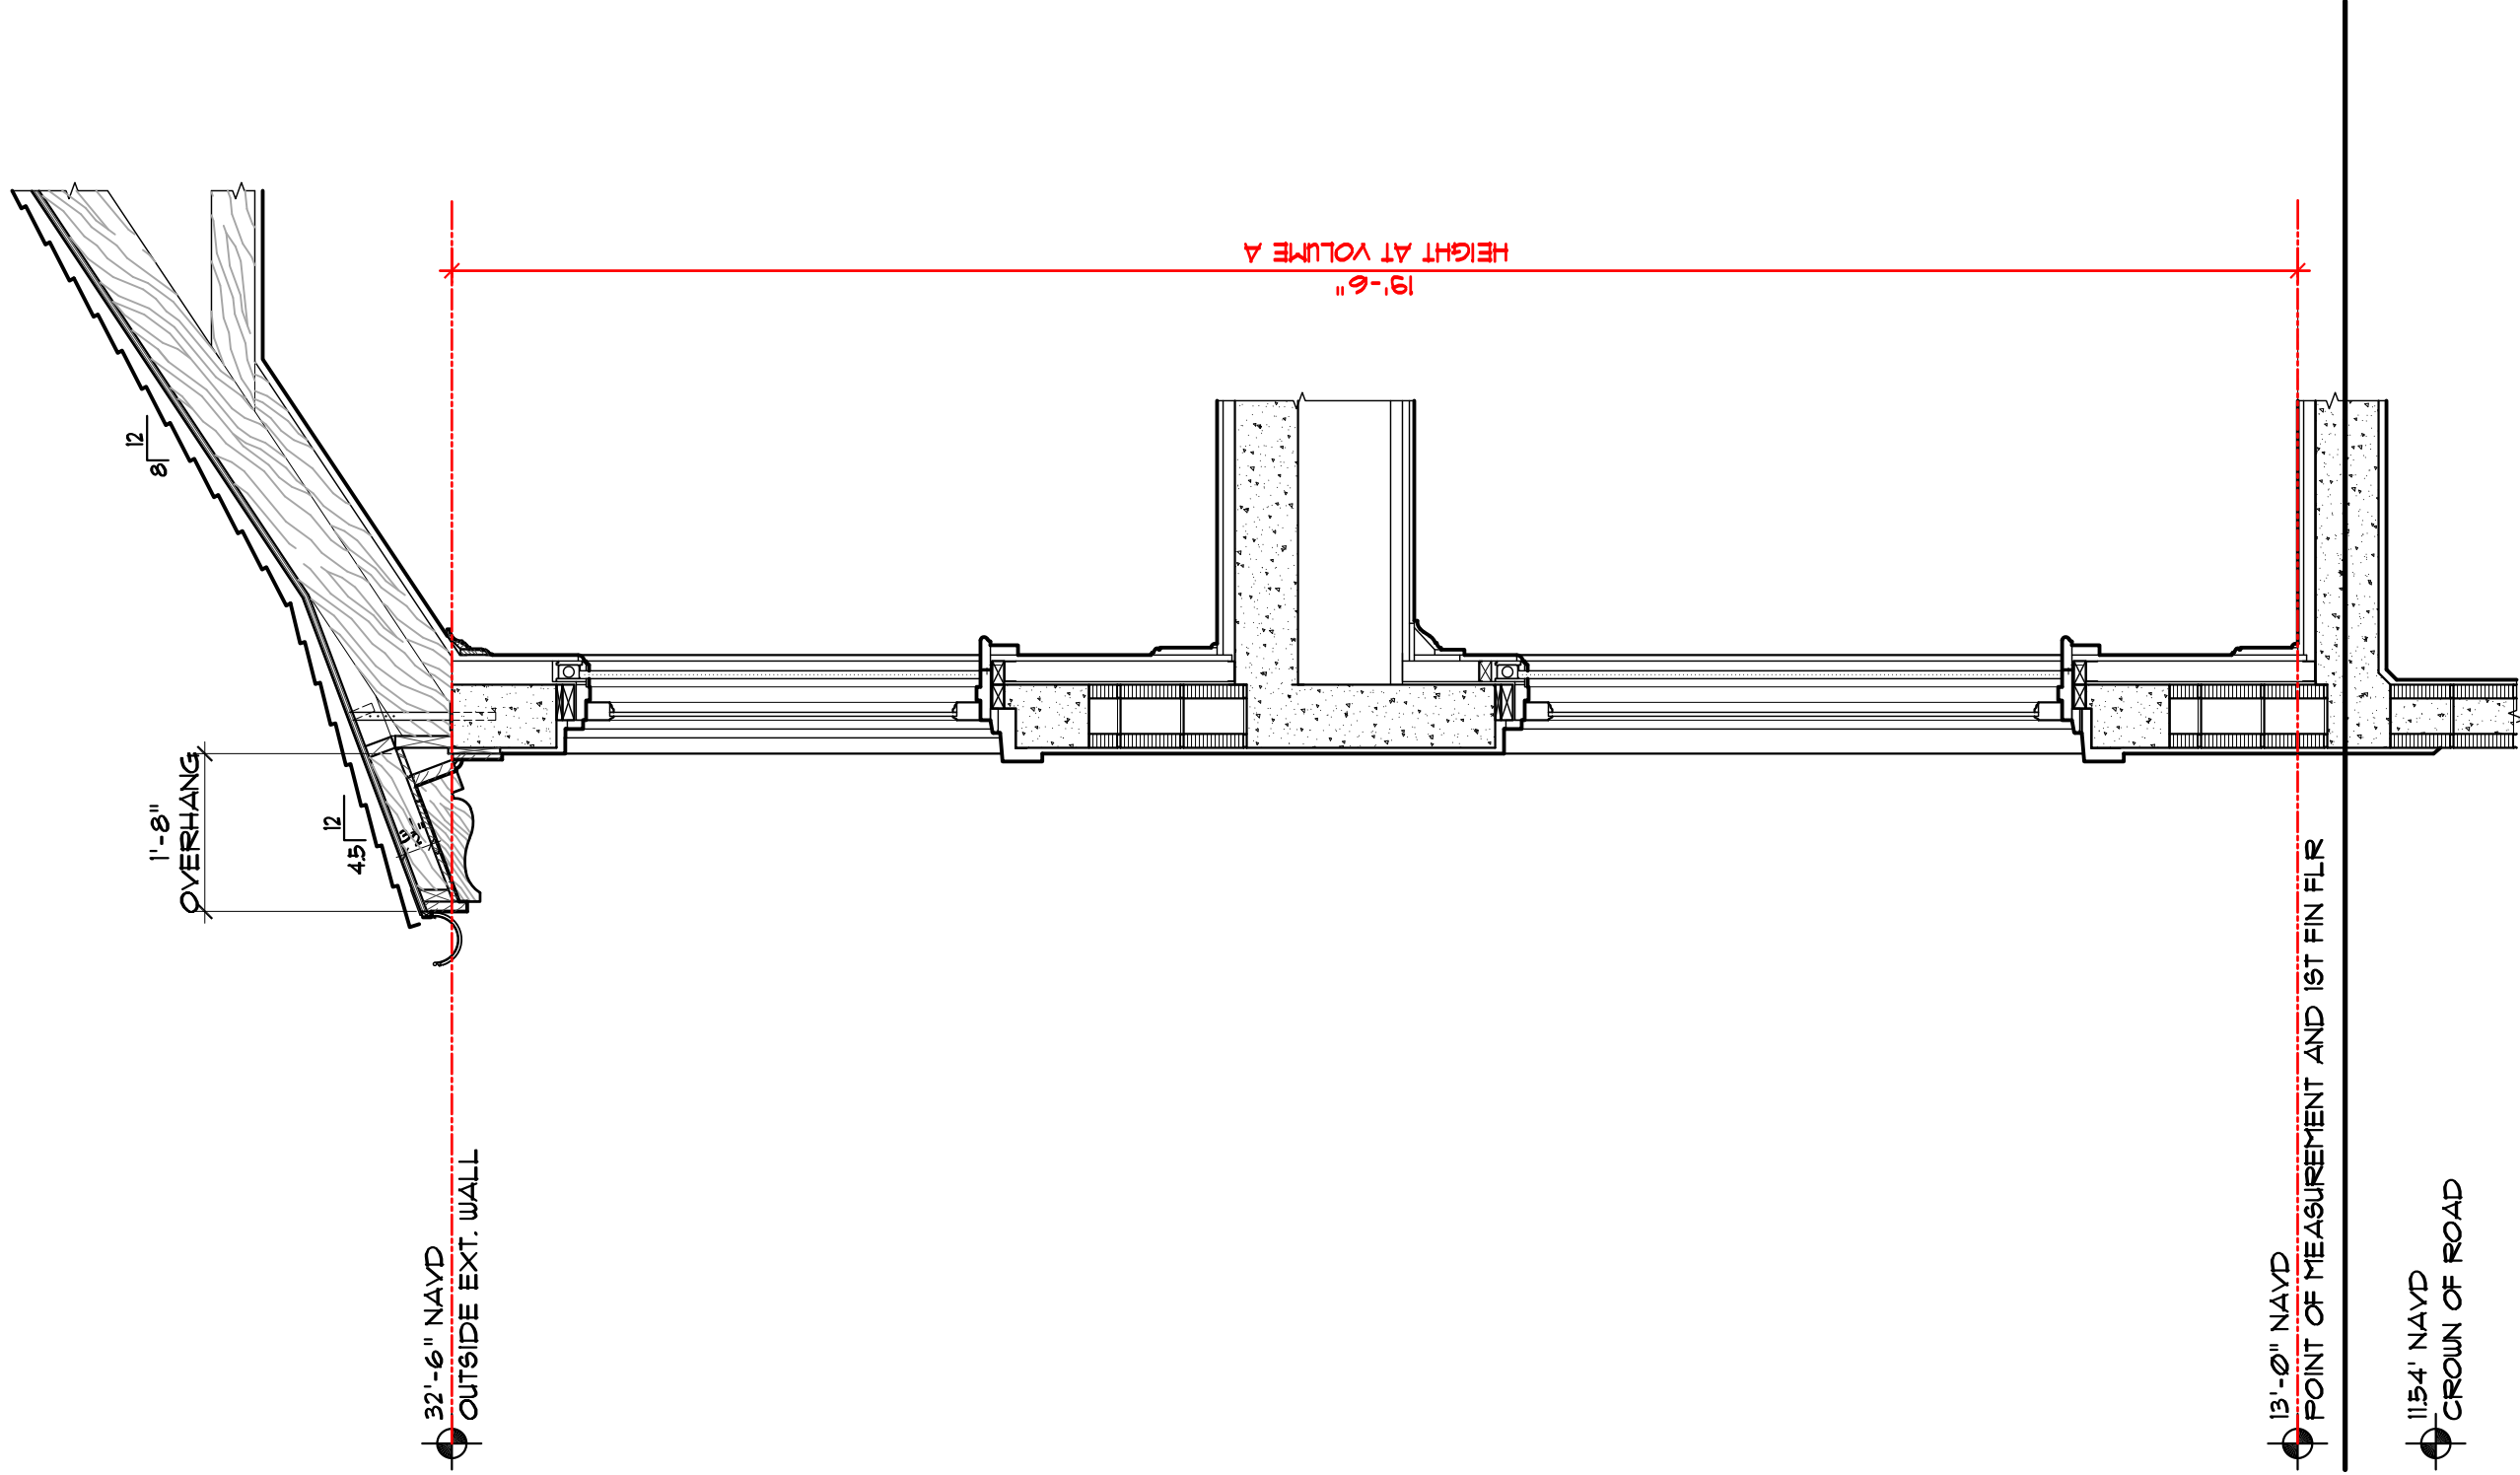

1

TYP. SECTION MAIN HOUSE
1/2" = 1'-0" **CUBIC CONTENT VOLUME A**

ARC - 24 - 0052 ZON 24 - 0033



KIRCHOFF & ASSOCIATES
ARCHITECTS

THOMAS M. KIRCHHOFF
FL REG. NO. AR000635


1907 COMMERCIAL LANE
SUITE 106
JUPITER, FLORIDA 33458
561.575.9994

REHABILITATION FOR:

TOLKAN RESIDENCE

130 SEASPRAY AVE
PALM BEACH, FLORIDA 33480

PROJECT # : 2406		A5.5	
DWG SIZE: 11 X 17		SCALE : AS NOTED	DATE : 7.1.24
COPYRIGHT © 2015			

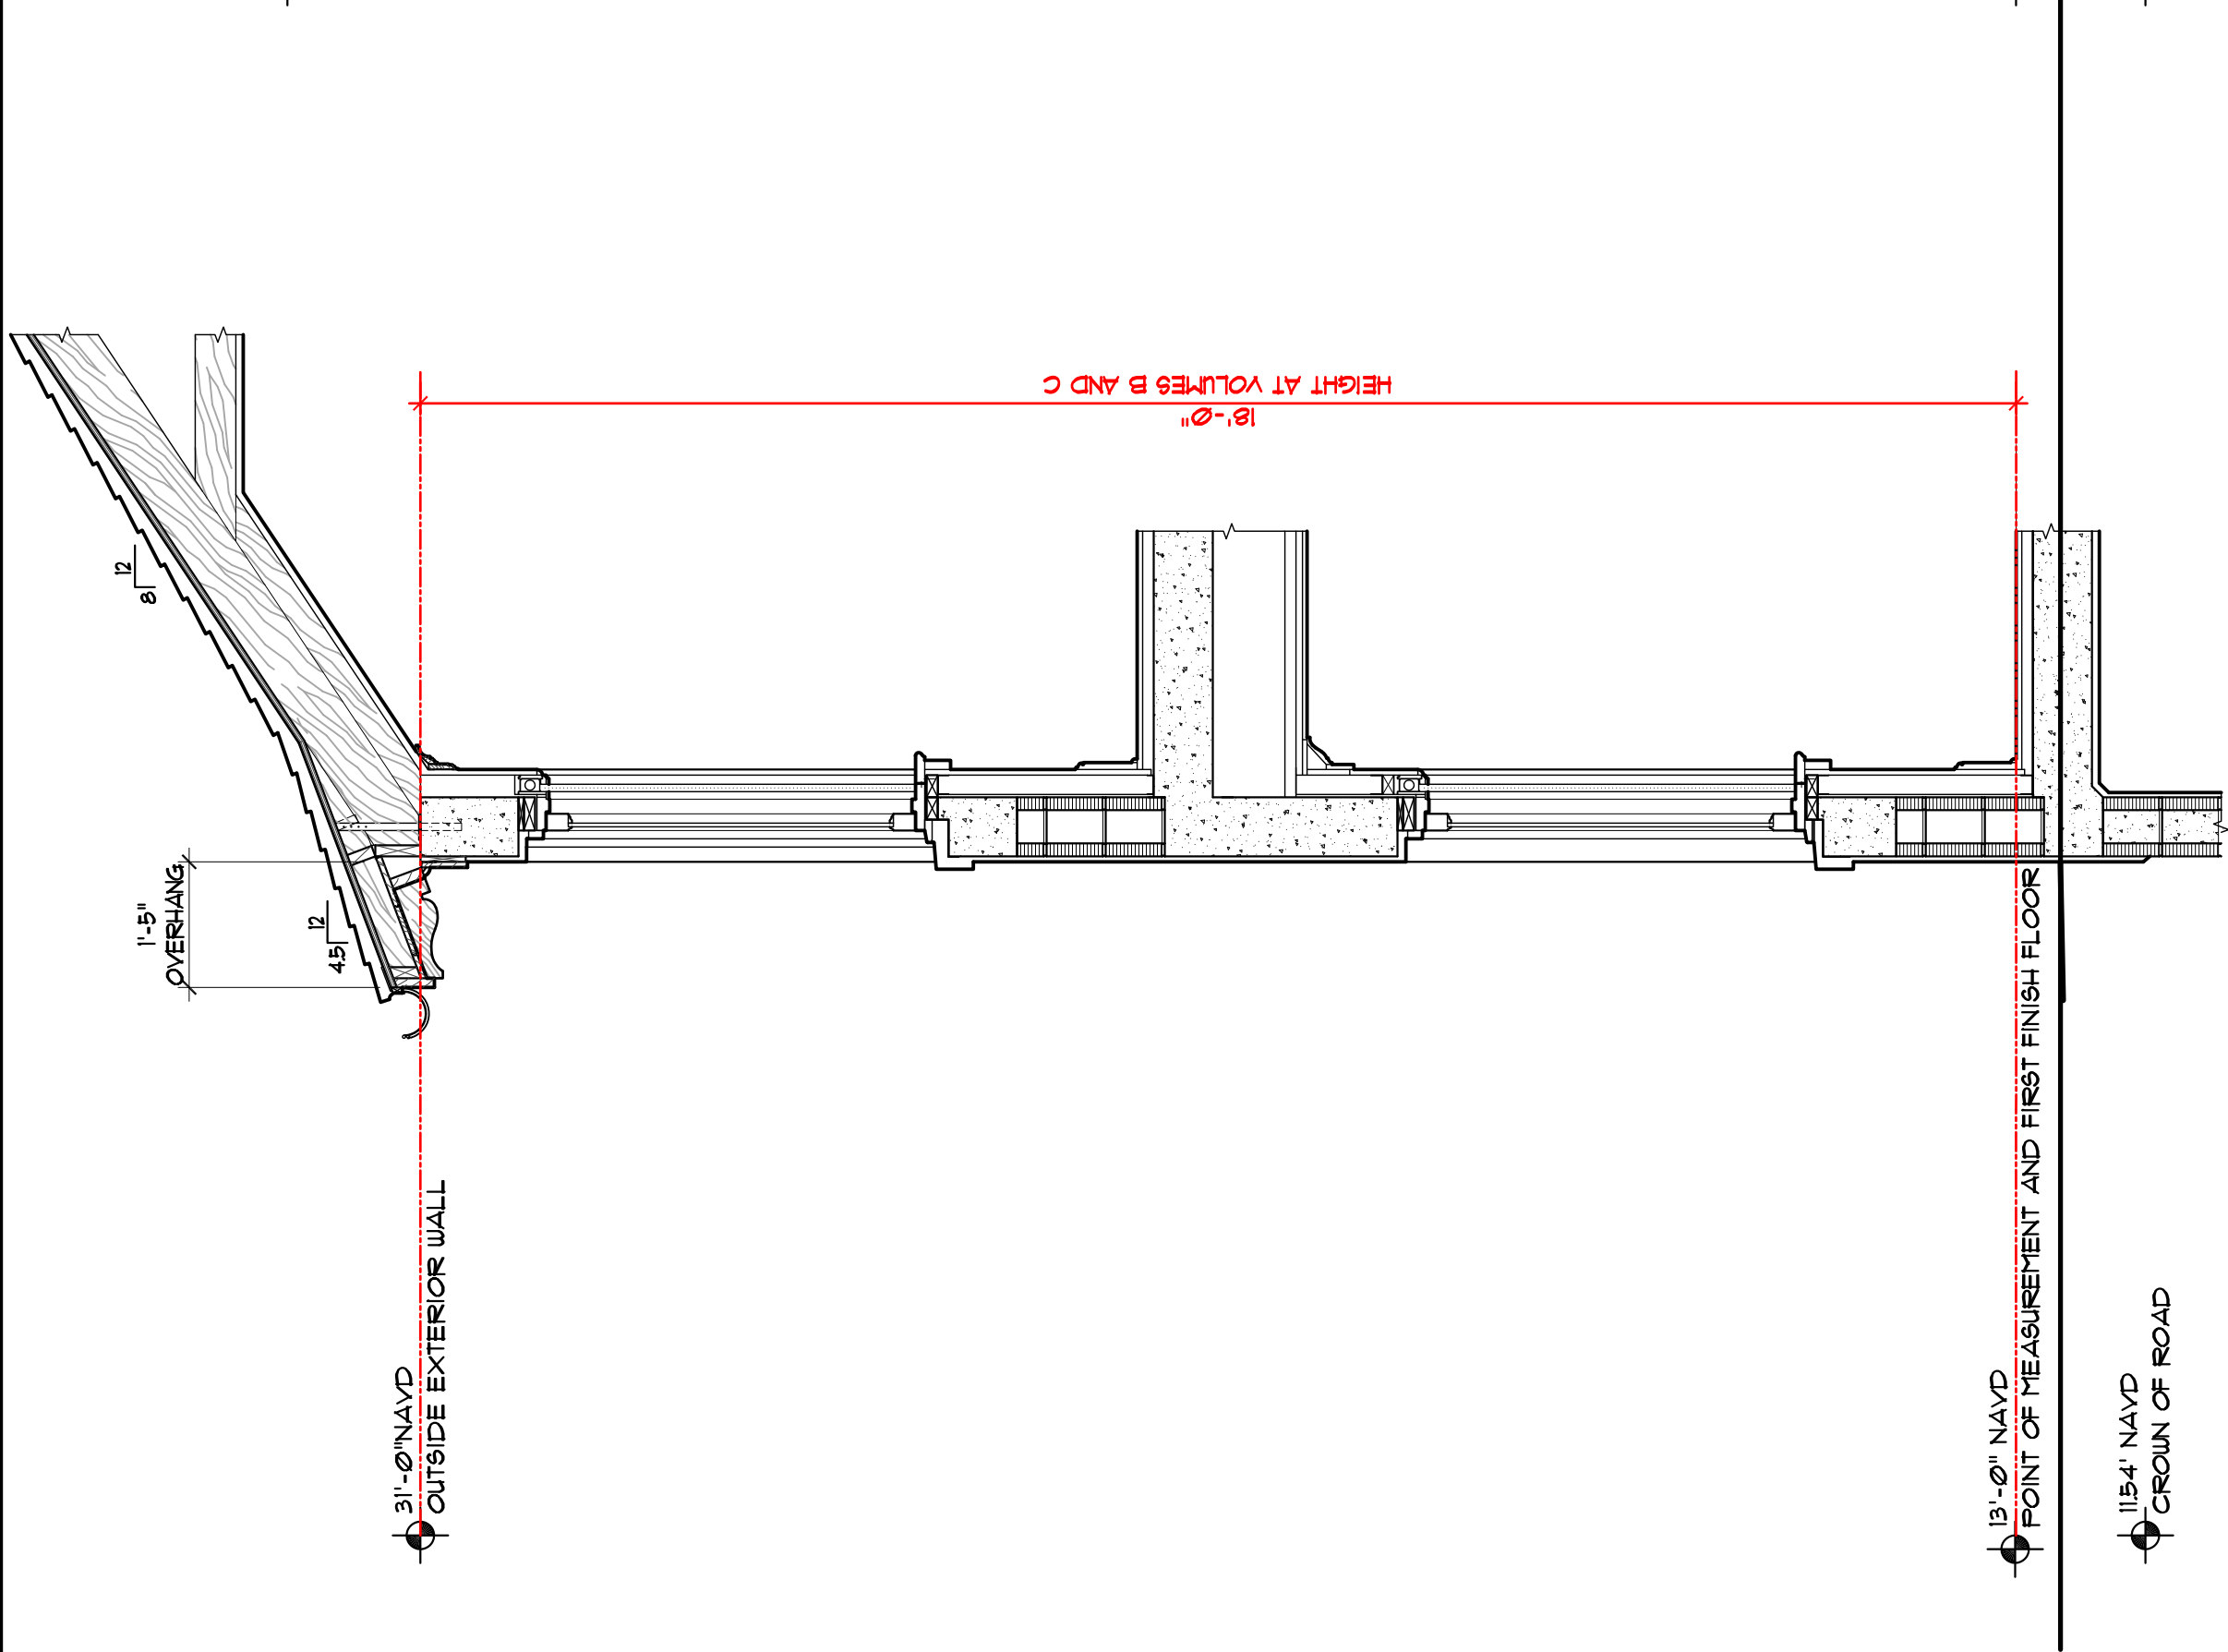

2

TYP. SECTION FRONT OF HOUSE

1/2" = 1'-0"

CUBIC CONTENT VOLUMES B & C

ARC - 24 - 0052 ZON 24 - 0033



KIRCHOFF & ASSOCIATES
ARCHITECTS

THOMAS M. KIRCHHOFF
FL REG. NO. AR000635

1907 COMMERCIAL LANE
SUITE 106
JUPITER, FLORIDA 33458
561.575.9994

REHABILITATION FOR:

TOLKAN RESIDENCE

130 SEASPRAY AVE
PALM BEACH, FLORIDA 33480

PROJECT # :

2406

DWG SIZE:

11 X 17

COPYRIGHT

© 2015

SCALE :

AS NOTED

DATE :

7.1.24

A5.6


$$1-1/2" = 1'-0"$$

18'-0"
ABOVE POINT OF
MEASUREMENT
PROPOSED
HEIGHT OF
OUTSIDE
EXTERIOR WALLS

2'-0"
TRAY
HEIGHT


TOP 10
3/4" CHORD

± 1'-4 1/2" PITCH CHANGE



KIRCHOFF & ASSOCIATES
ARCHITECTS

ARC - 24 - 0052 ZON - 24 - 0033

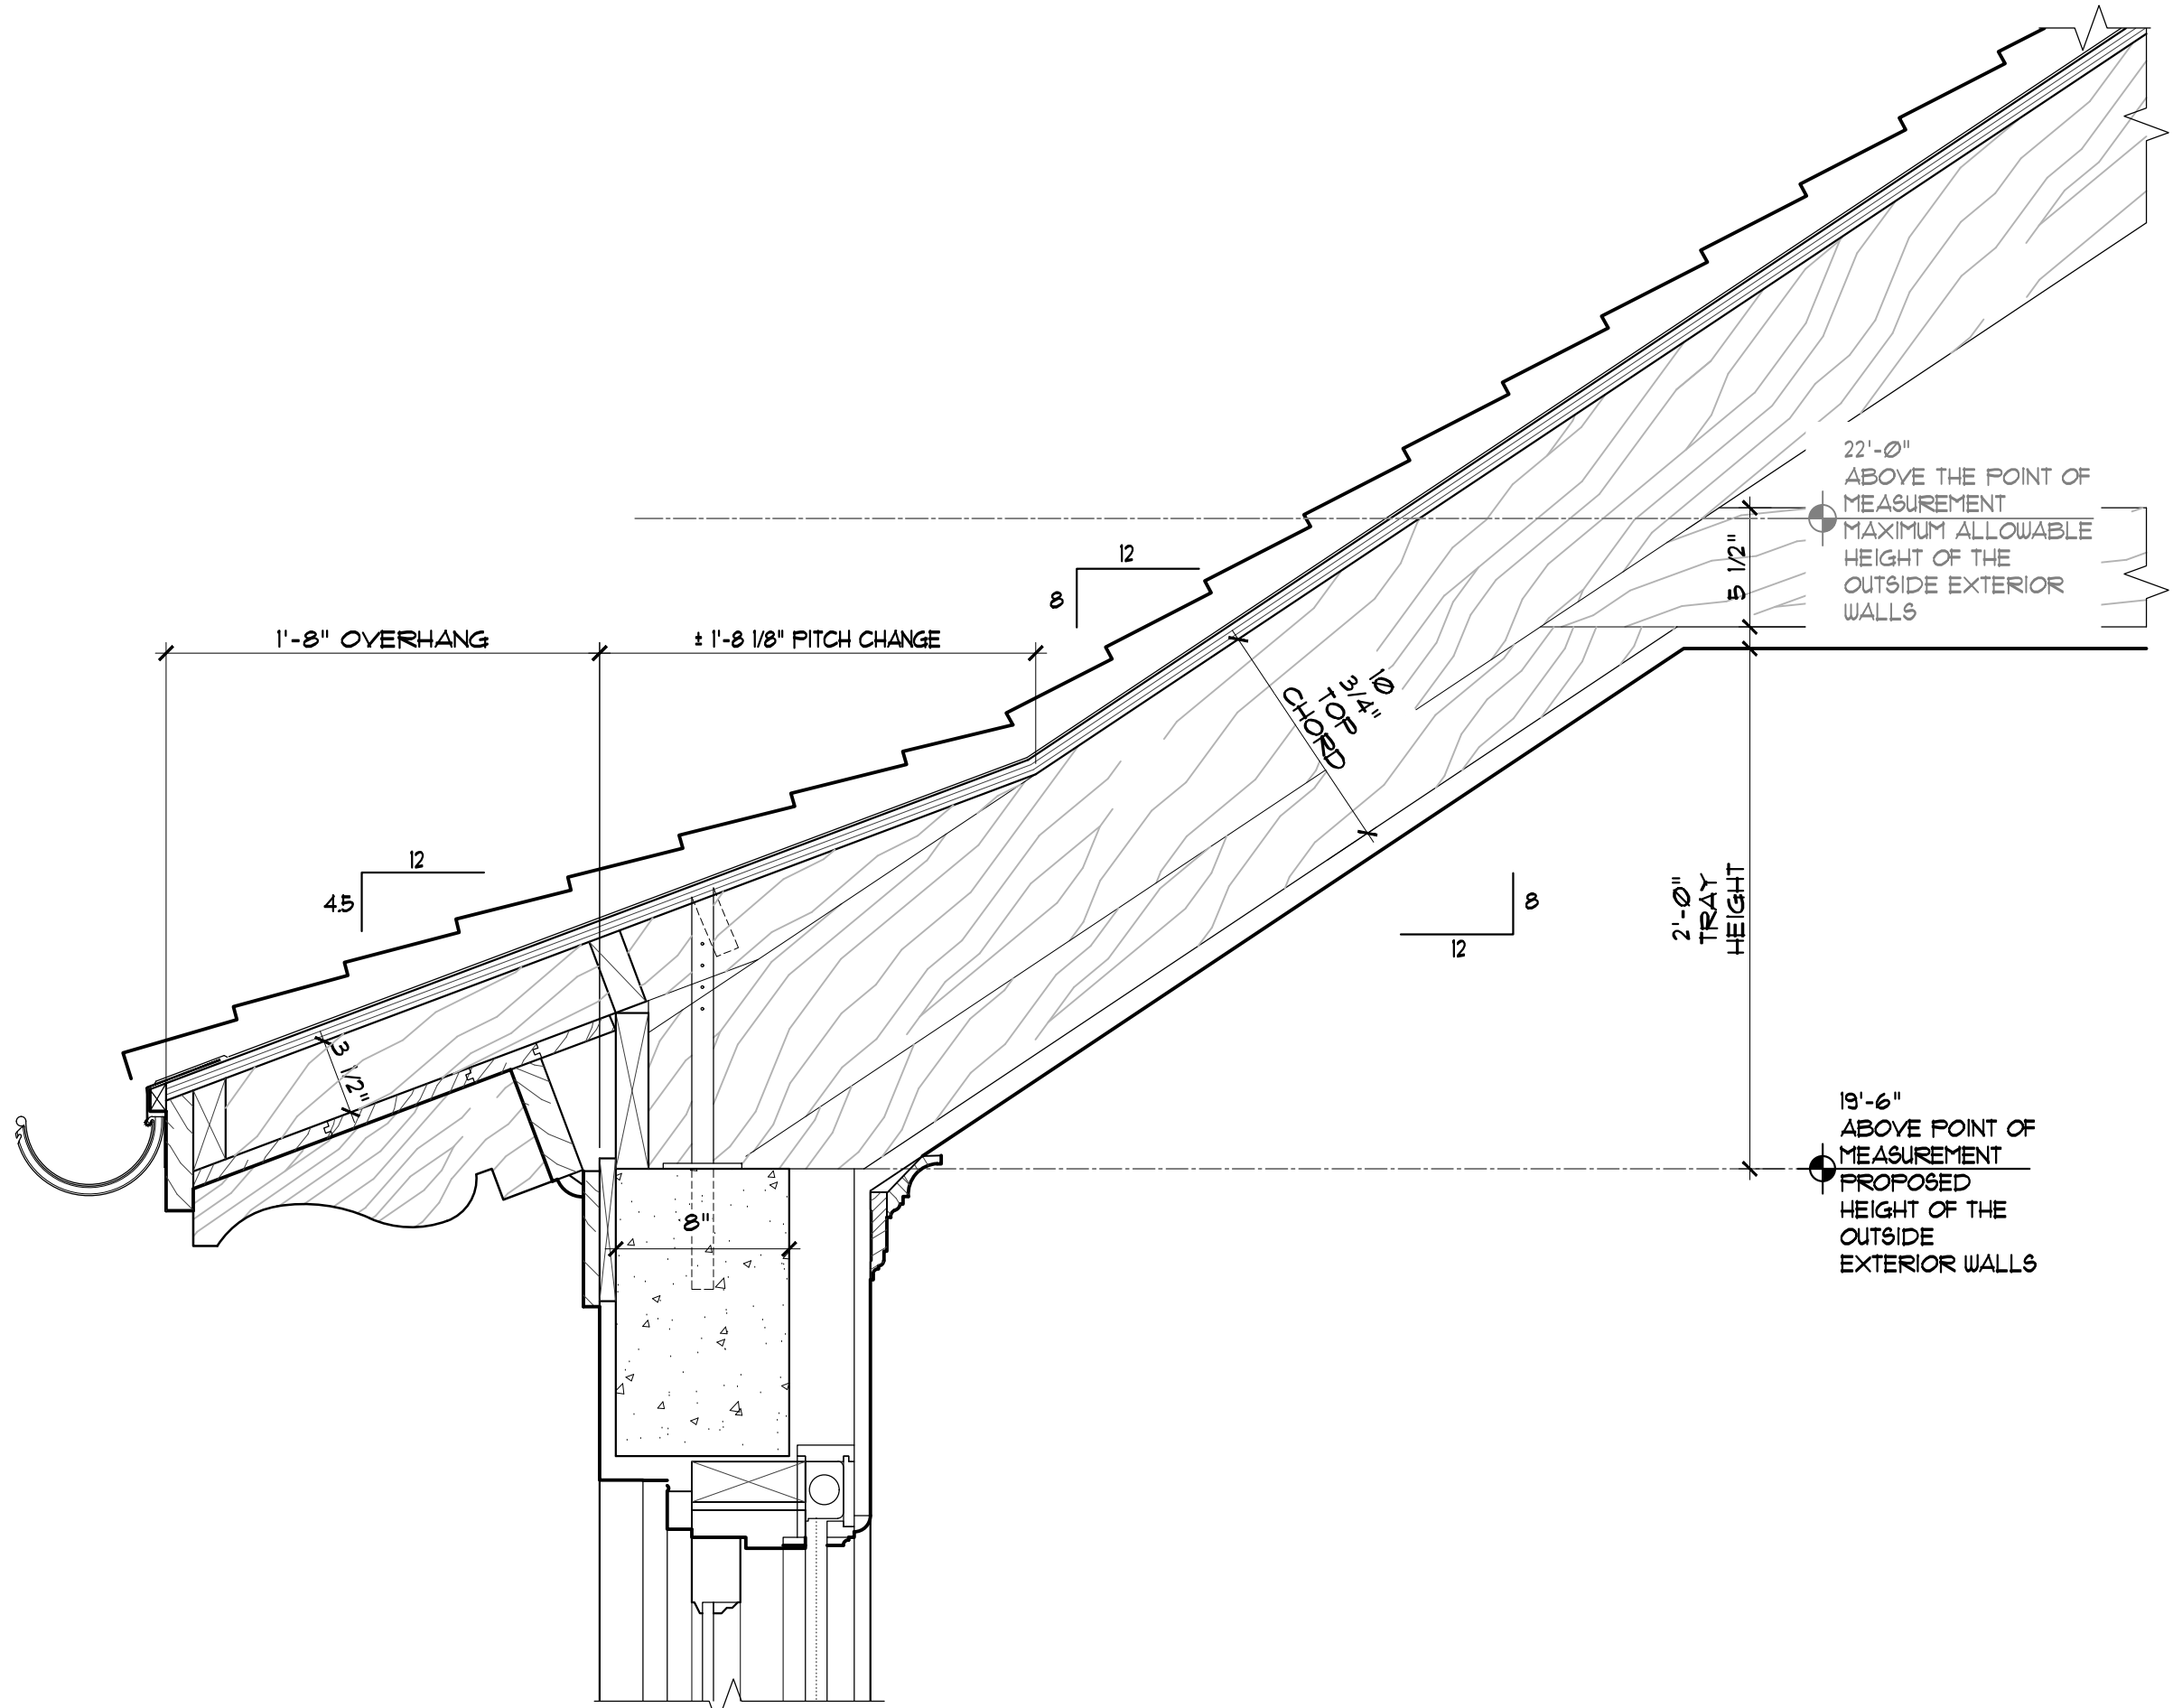

1 eave at main house - volume A
1-1/2" = 1'-0"

ARC - 24 - 0052 ZON - 24 - 0033

6/29/2024 8:46:23 PM

PROJECT #: 2406	DWG REF:	A5.8	SCALE: AS NOTED	DATE: 7.124
			COPYRIGHT © 2024	


TOLKAN RESIDENCE
130 SEASPRAY AVE
PALM BEACH, FL 33480

6/29/2024 8:46:23 PM


THOMAS M. KIRCHHOFF
FL REG. NO. AR000635

1907 COMMERCE LANE
SUITE 106
JUPITER, FLORIDA 33458
561.575.9994

KIRCHHOFF & ASSOCIATES
ARCHITECTS

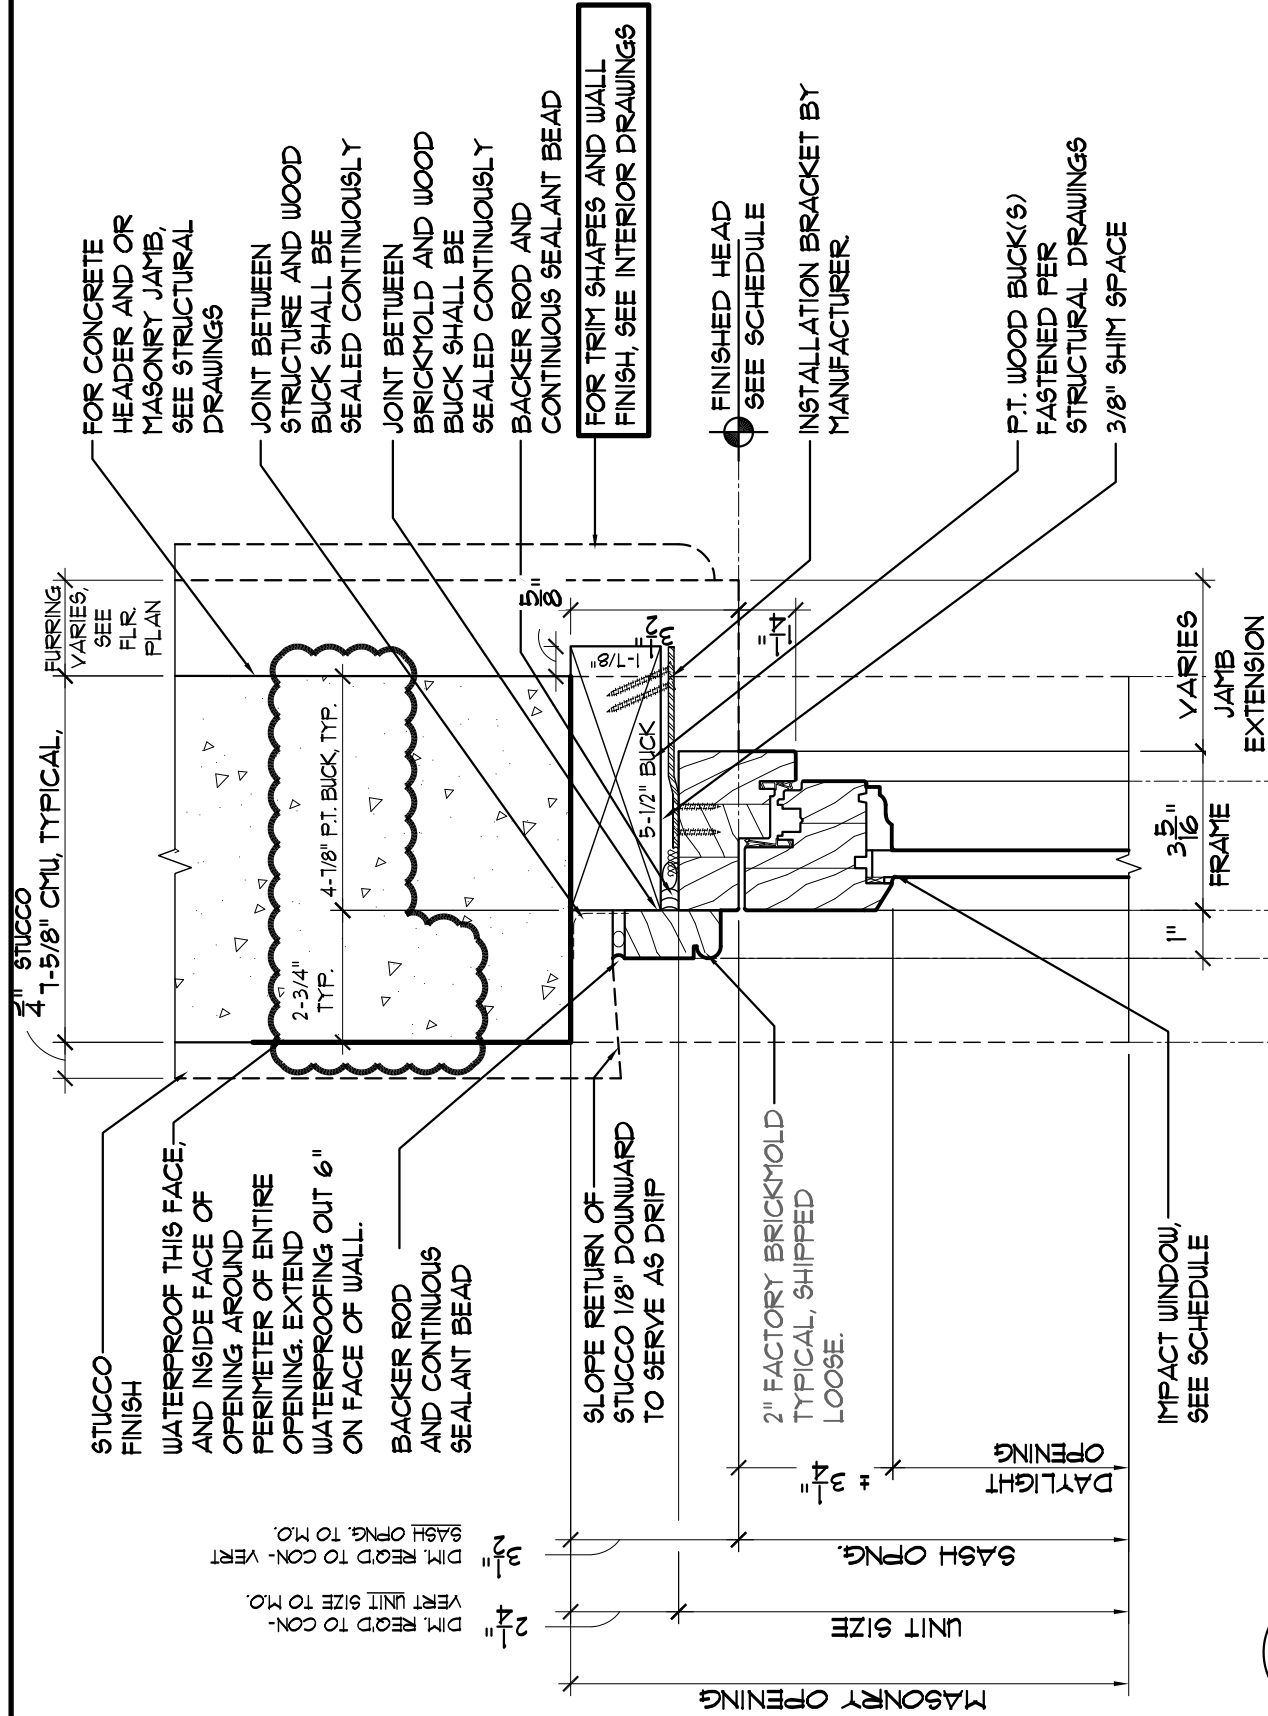

casement window head and typical notes
3" = 1'-0"
JAMB SIMILAR

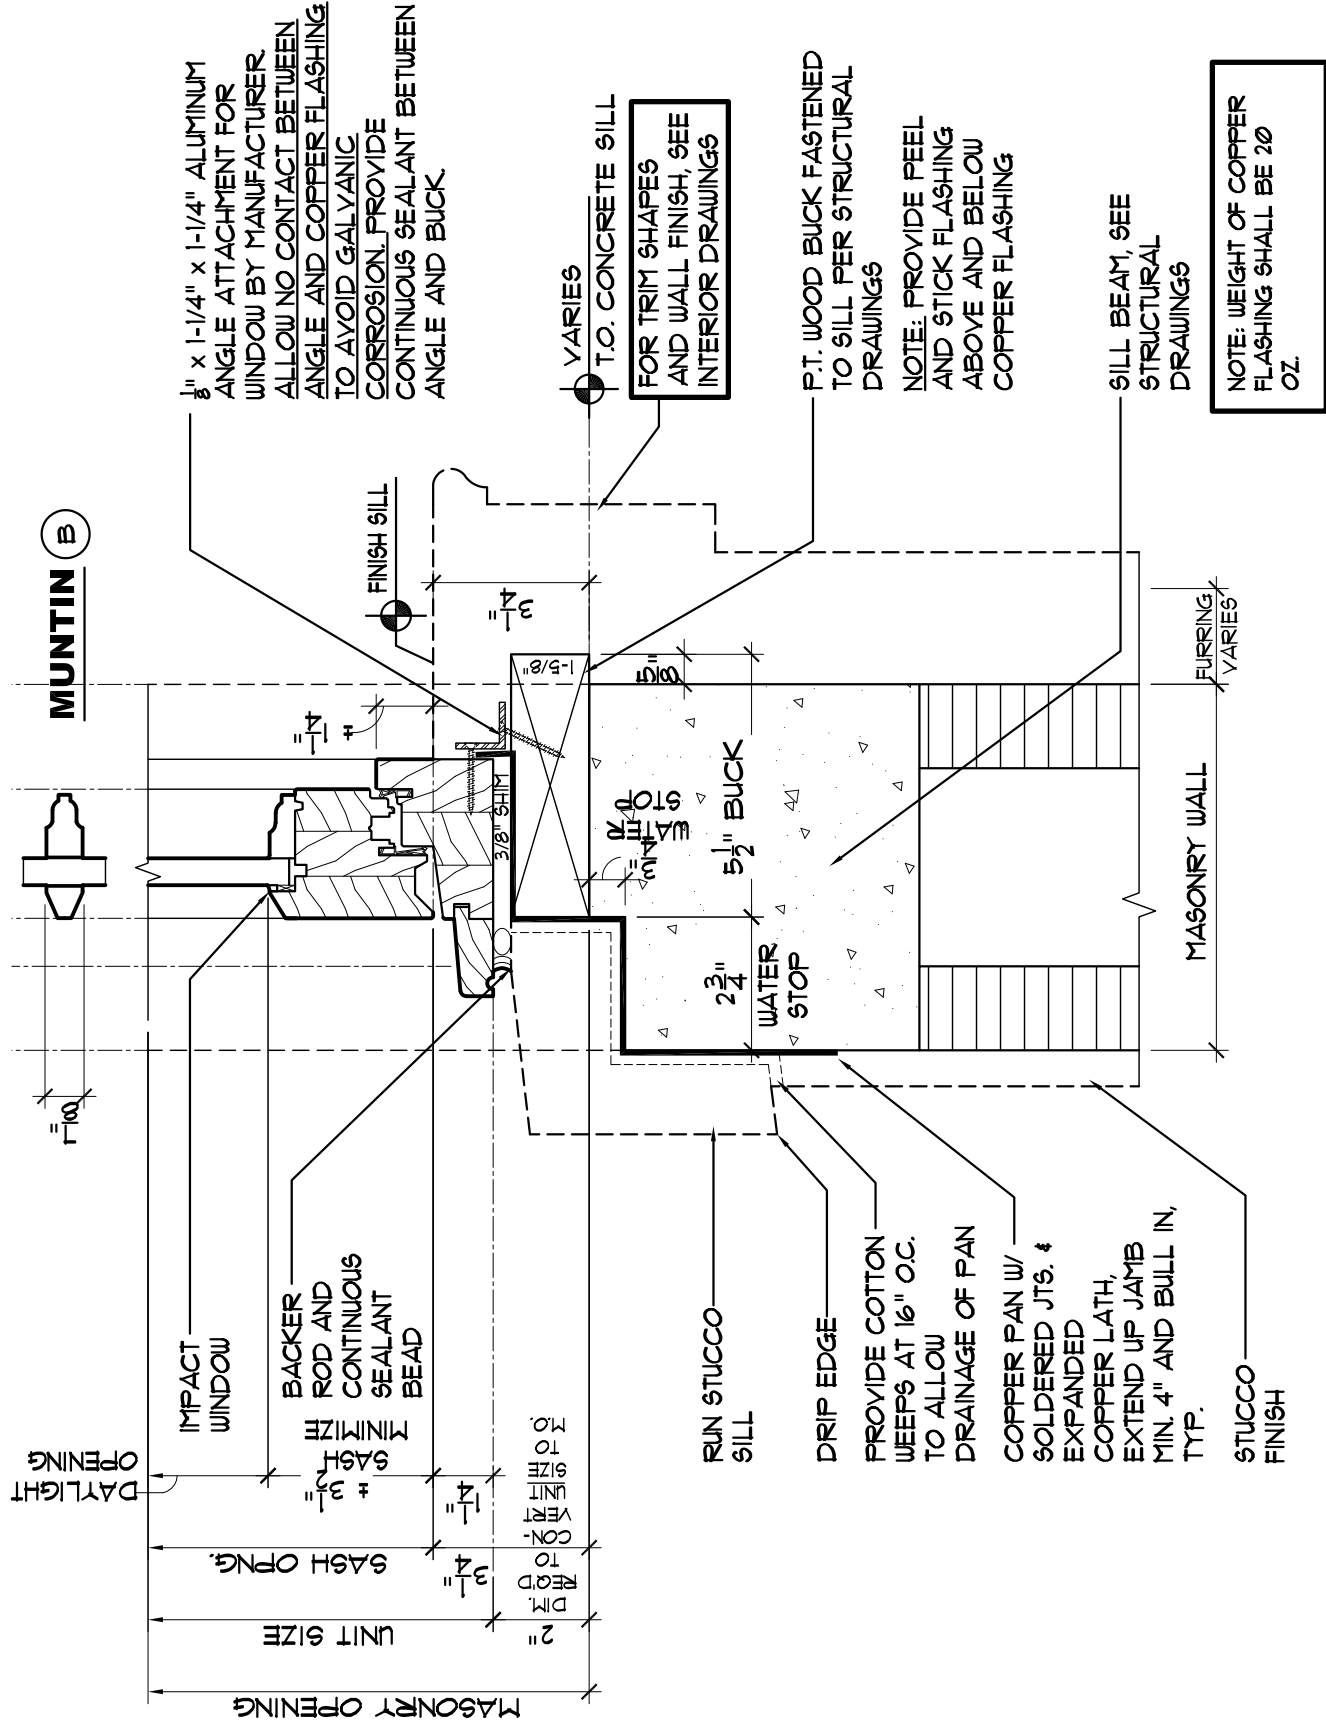

casement window sill and typical notes
3" = 1'-0"

ARC - 24 - 0052 ZON 24 - 0033



KIRCHOFF & ASSOCIATES
ARCHITECTS

THOMAS M. KIRCHHOFF
FL. REG. NO. AR0004635

1907 COMMERCE LANE
SUITE 106
JUPITER, FLORIDA 33458
561.575.9994

REHABILITATION FOR:

TOLKAN RESIDENCE

130 SEASPRAY AVE
PALM BEACH, FLORIDA 33480

PROJECT #:
2406


DWG SIZE
11 X 17

COPYRIGHT
© 2015

SCALE:
AS NOTED

DATE:
7.15.24

A5.9

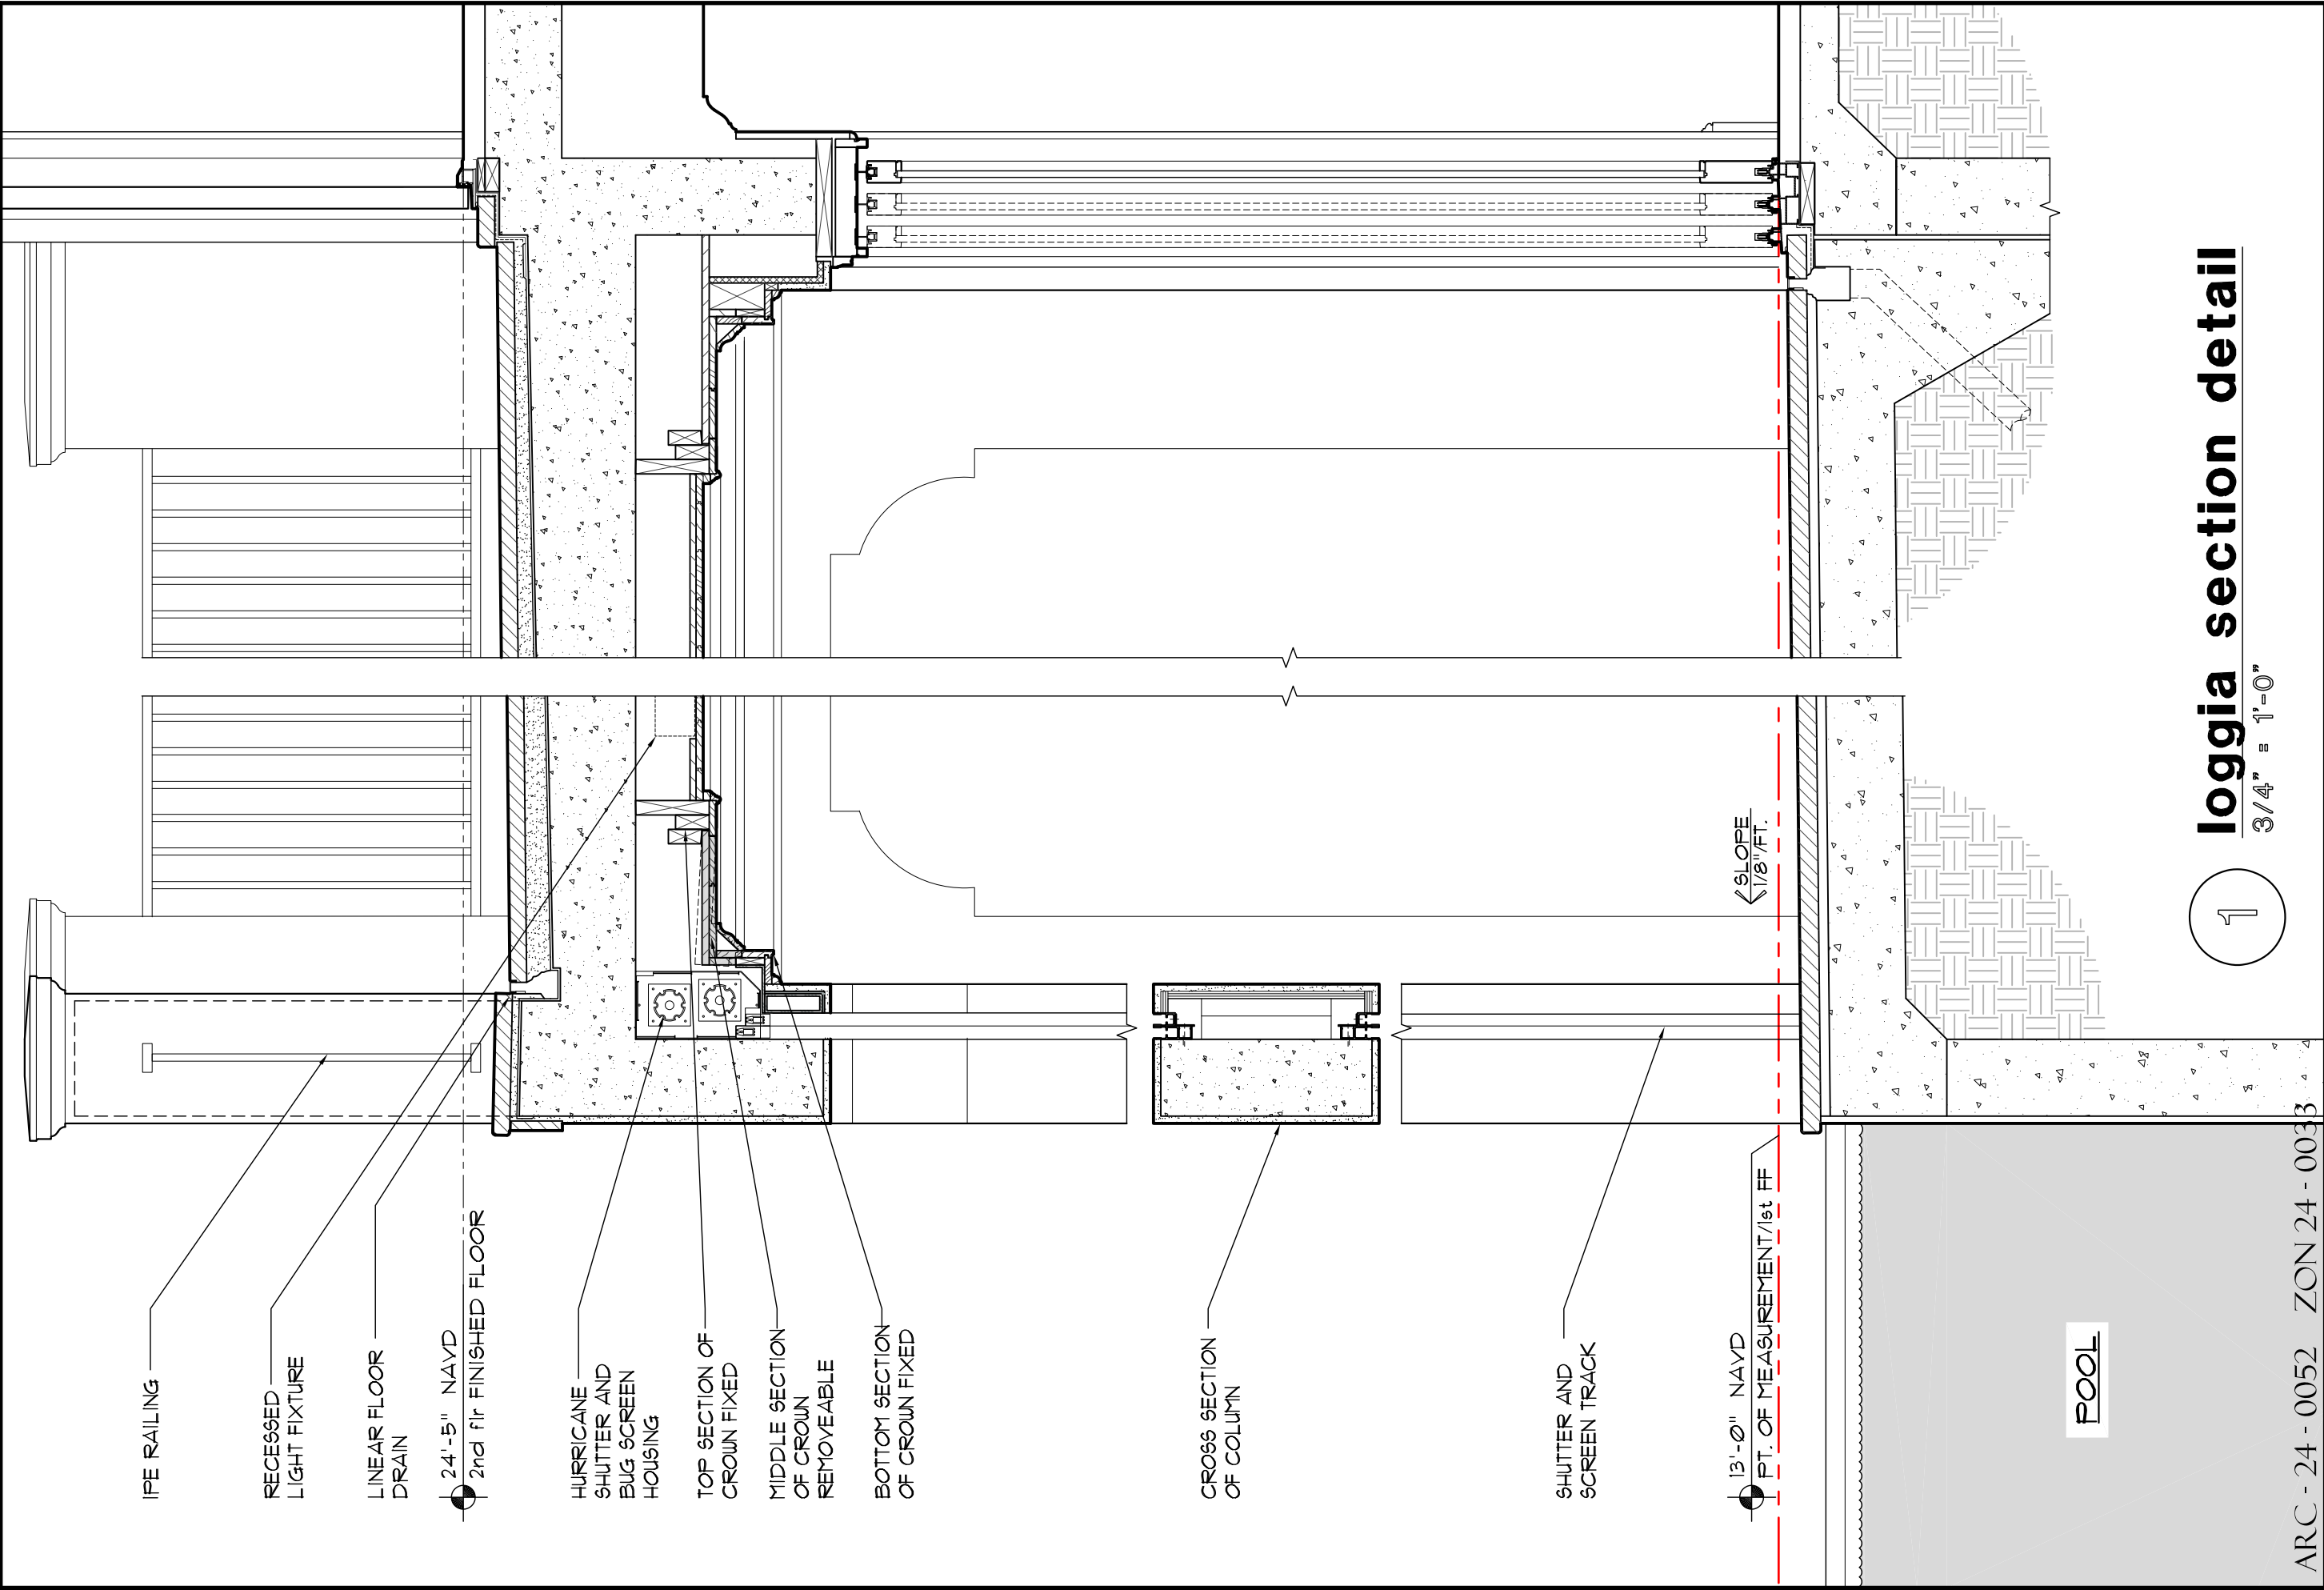

1 **loggia section detail** $\frac{3}{4}" = 1'-0"$



KIRCHOFF & ASSOCIATES
ARCHITECTS

THOMAS M. KIRCHHOFF
FL REG. NO. AR0014635

1907 COMMERCIAL LANE
SUITE 106
JUPITER, FLORIDA 33458
561.575.9994

REHABILITATION FOR:

TOLKAN RESIDENCE

130 SEASPRAY AVE
PALM BEACH, FLORIDA 33480

PROJECT # :
2406

DWG SIZE
11 X 17


COPYRIGHT
© 2015

SCALE :
AS SHOWN


DATE :
6/20/2024


A5.10


ARC - 24 - 0052 ZON 24 - 0033

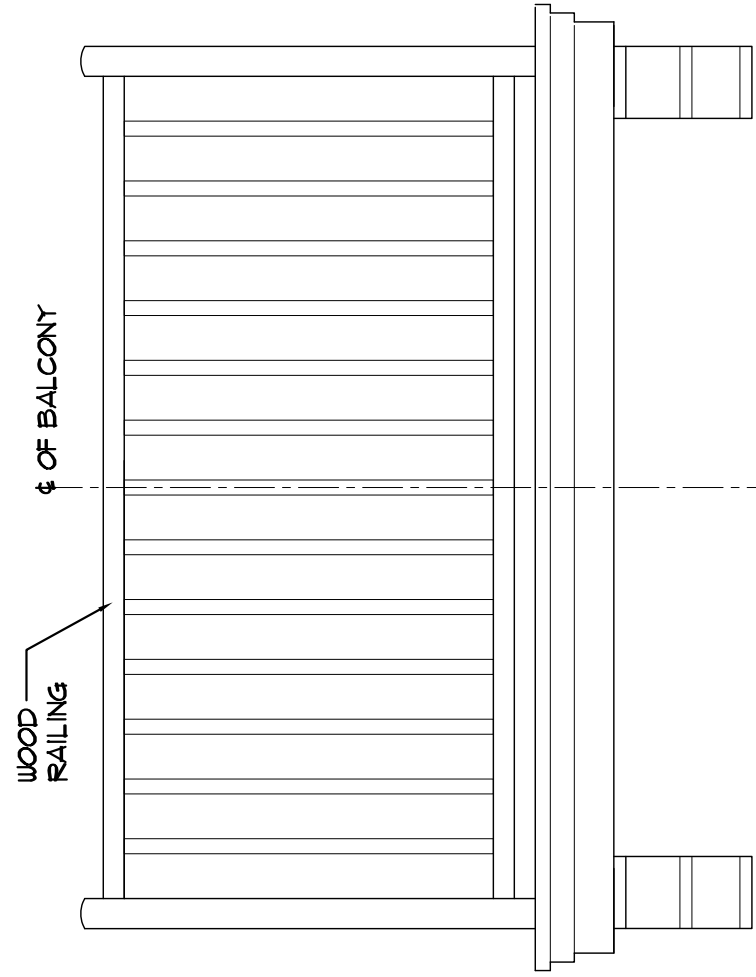


3 **elevation of balcony**
3/4" = 1'-0"

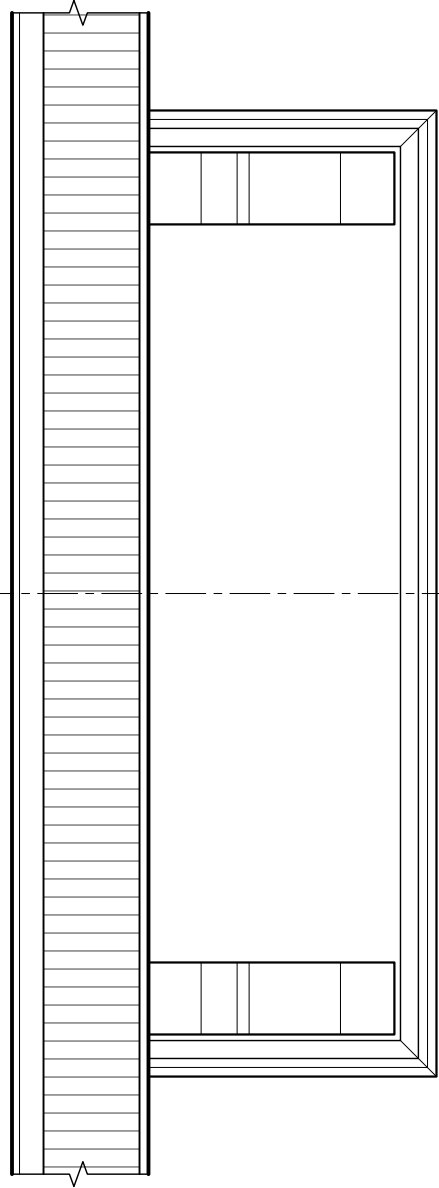

 2 **underside of balcony** 
3/4" = 1'-0"

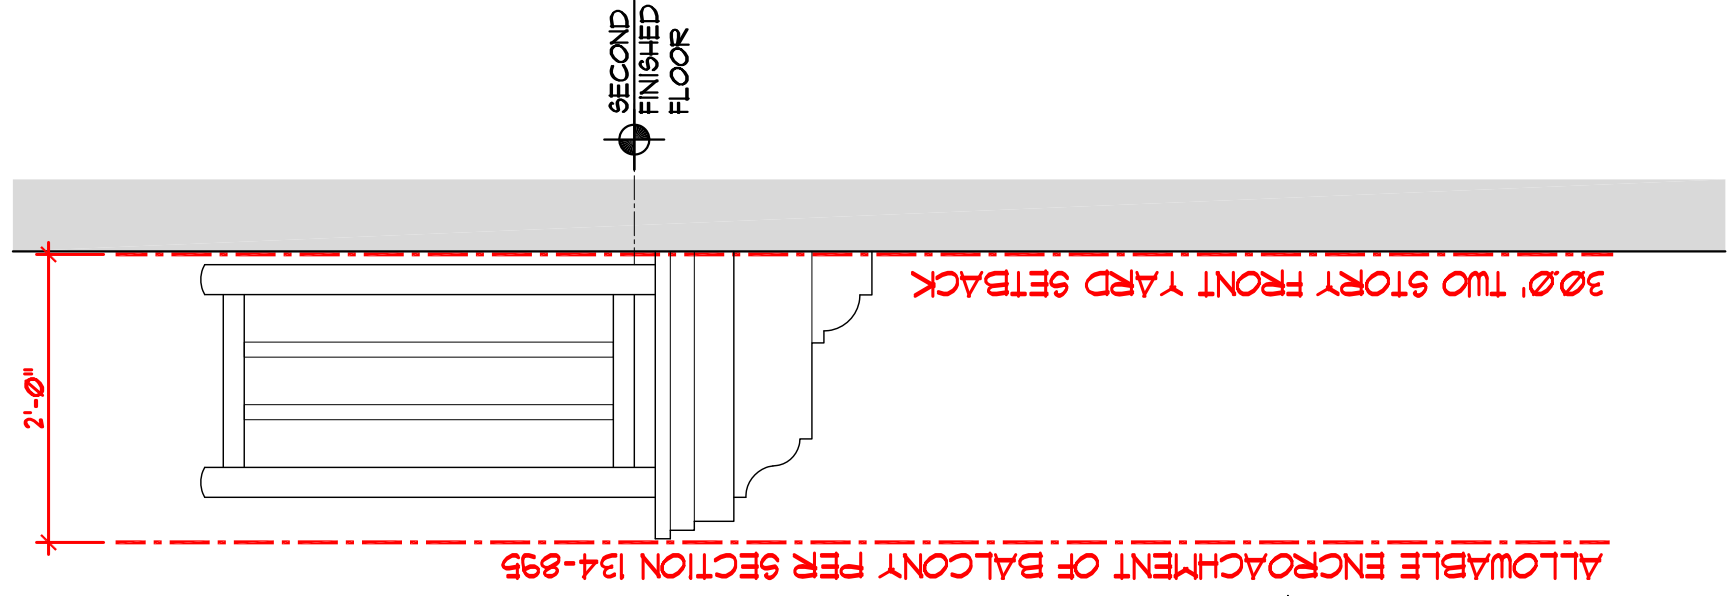

4 **side view**
3/4" = 1'-0"

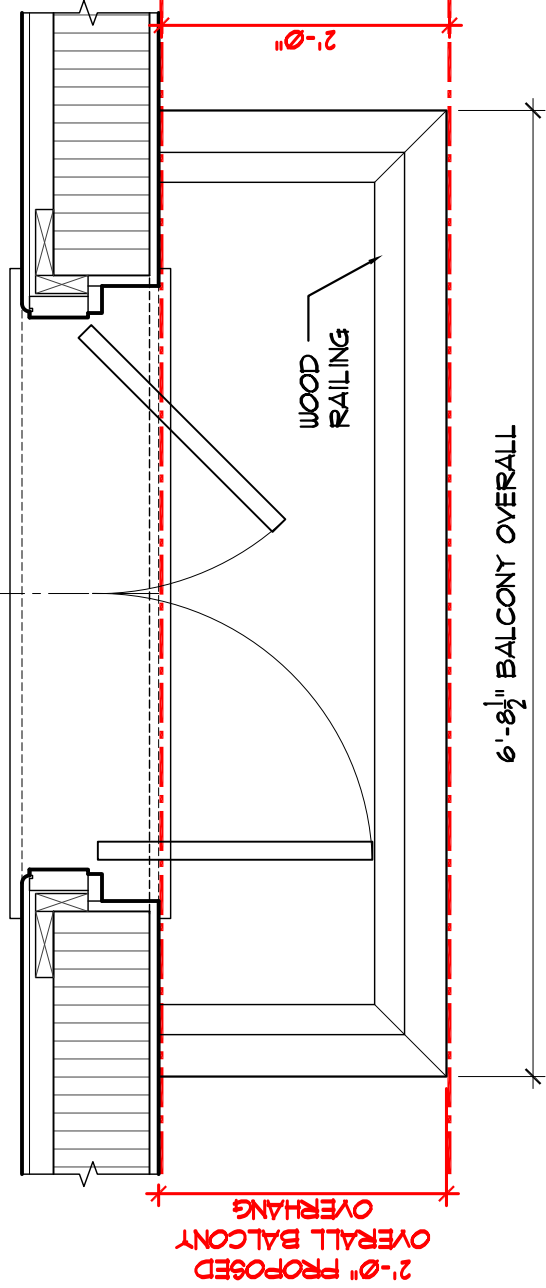

1 **plan of balcony** 
3/4" = 1'-0"

6/29/2024 8:10:00 PM

ARC - 24 - 0052 ZON 24 - 0033



KIRCHHOFF & ASSOCIATES
ARCHITECTS

THOMAS M. KIRCHHOFF
FL REG. NO. AR0014635

1907 COMMERCIAL LANE
SUITE 106
JUPITER, FLORIDA 33458
561.575.9994

REHABILITATION FOR:
TOLKAN RESIDENCE

130 SEASPRAY AVE
PALM BEACH, FLORIDA 33480

PROJECT # :
2406


DWG SIZE:
11 X 17

COPYRIGHT
© 2015


SCALE:
AS SHOWN

DATE:
7/1/2024

A5.11

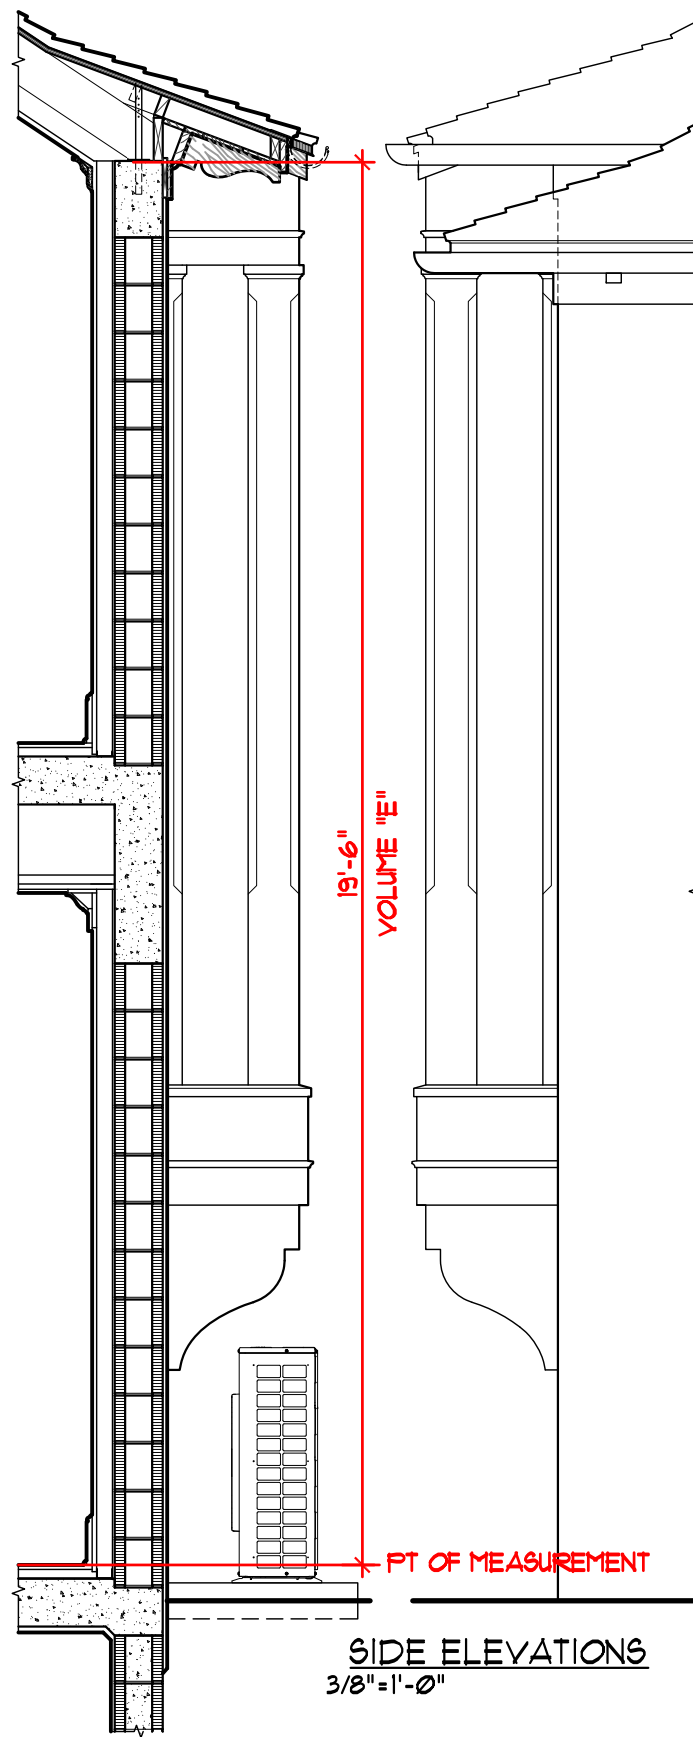


SIDE ELEVATIONS
3/8"=1'-0"

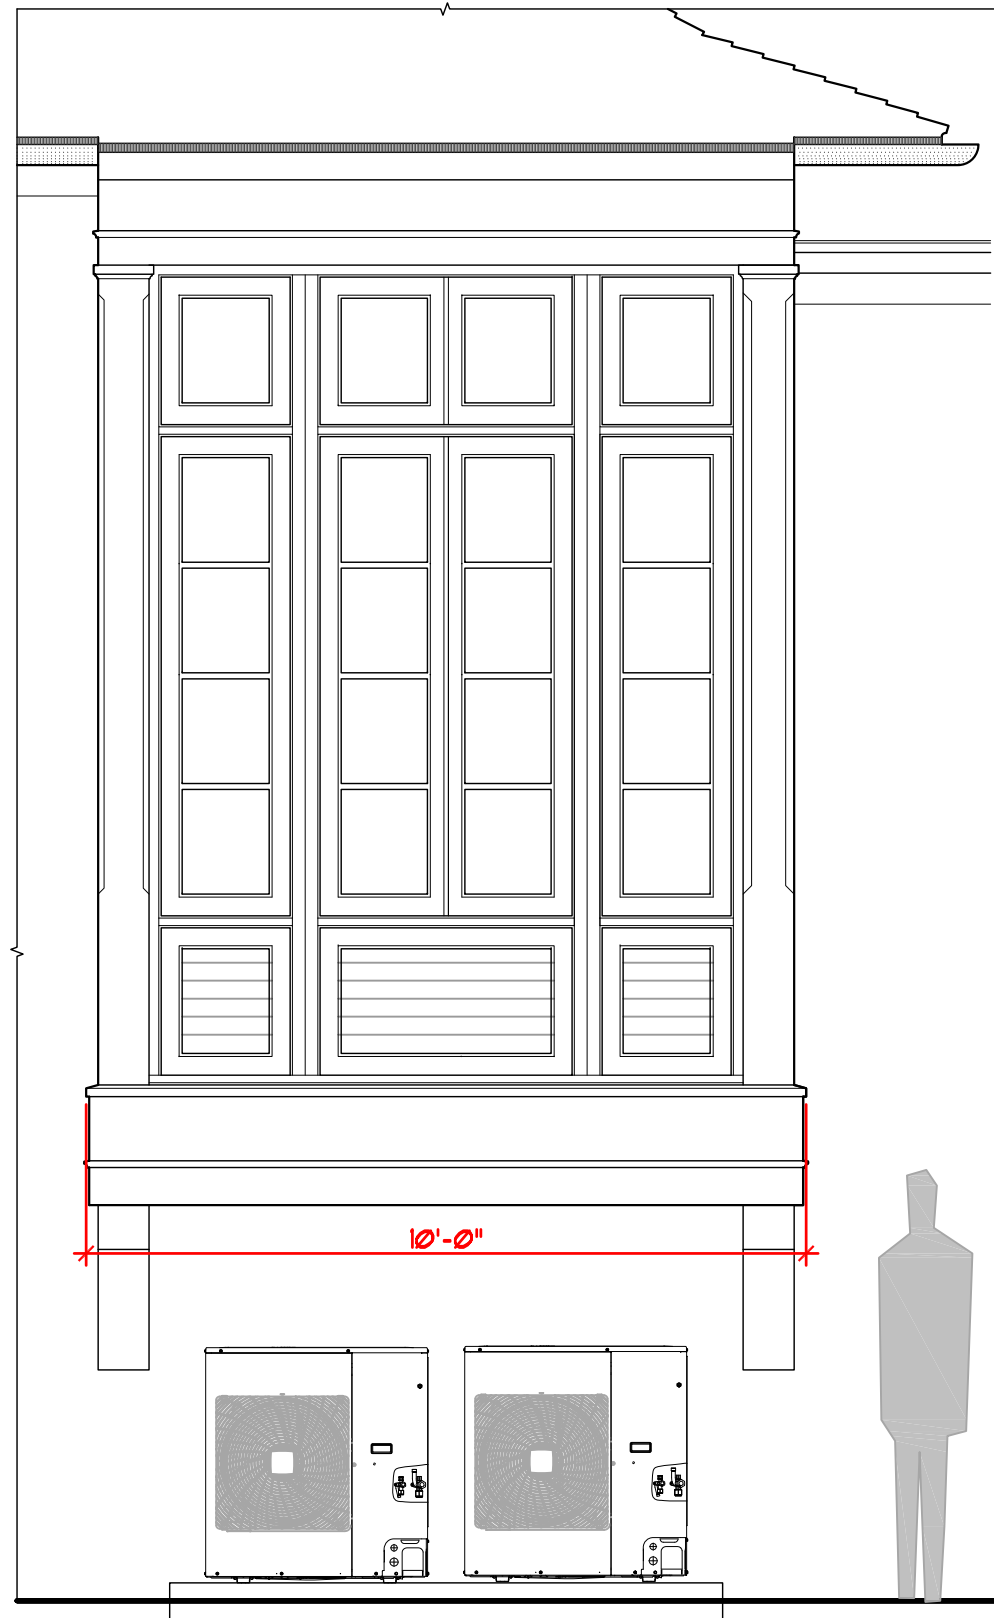

BAY WINDOW EAST ELEVATION (ABOVE)
3/8"=1'-0"

PLAN (BELOW)

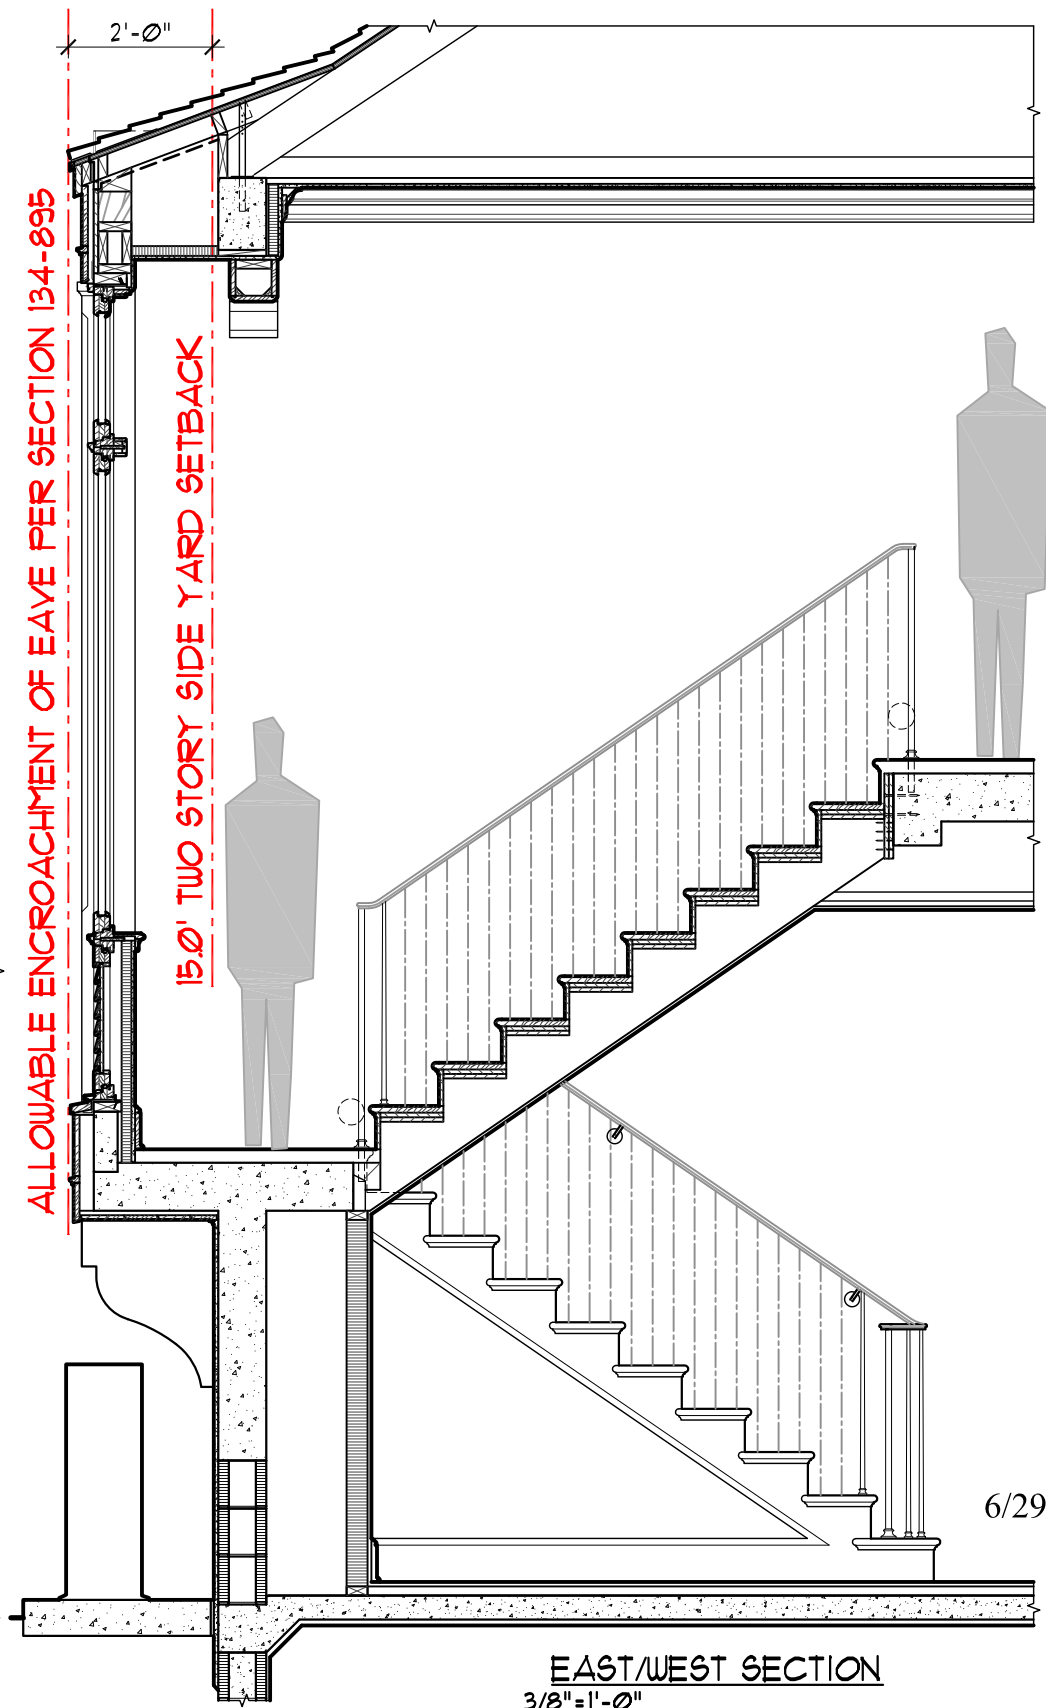


EAST/WEST SECTION
3/8"=1'-0"

SECTION 134-895 (1) - CHIMNEYS, CORNICES, EAVES, BAY WINDOWS AND BALCONIES MAY EXTEND 24 INCHES FROM THE MAIN AND/OR ACCESSORY BUILDING INTO THE YARD AREA. CHIMNEYS AND BAYS SHALL NOT EXCEED TEN FEET IN THE HORIZONTAL, MEASURED PARALLEL TO THE BUILDING WALL, AND THE TOTAL LINEAR DIMENSION FOR SUCH PROJECTION SHALL NOT EXCEED 25 PERCENT OF THE TOTAL DIMENSION ALONG THE BUILDING WALL FROM WHICH SUCH CHIMNEY AND/OR BAY WINDOW MAY PROJECT.

ARC - 24 - 0052 ZON - 24 - 0033

TOLKAN RESIDENCE
130 SEASPRAY AVE
PALM BEACH, FL 33480

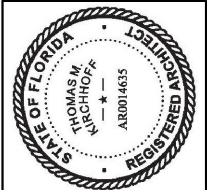


THOMAS M. KIRCHOFF
FL REG. NO. 0004635
1907 CONVILLE LANE
SUITE 105
JUPITER, FLORIDA 33458
561.575.9994

KIRCHOFF & ASSOCIATES
ARCHITECTS

PROJECT #: 2406
DWG REF:
COPYRIGHT © 2024
SCALE: AS NOTED
DATE: 7.1.24

A5.12

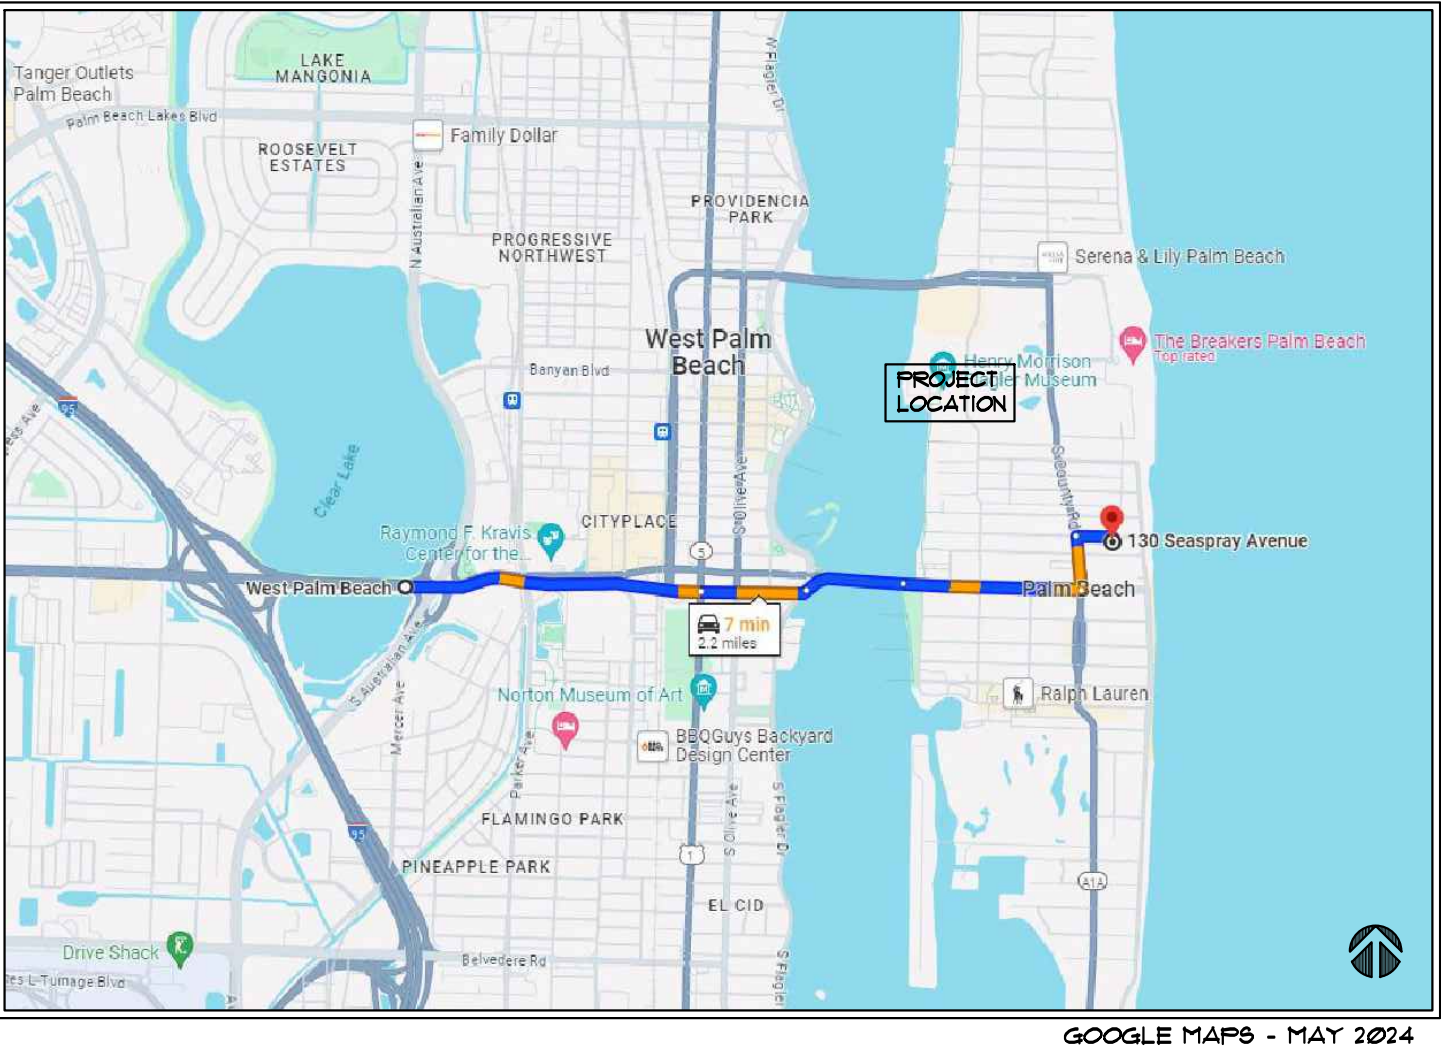


1 **TRUCK INGRESS/EGRESS ROUTE**

GENERAL NOTES

- 1. THE BEST ROUTE IS INDICATED VIA THE ROYAL PARK BRIDGE.
- 2. TRUCK DRIVERS WILL BE COGNIZANT OF SEASONS WHEN USE OF THE RIGHT-OF-WAY IS LIMITED/ RESTRICTED.
- 3. XX TRUCK DELIVERIES WILL ACCESS THE PROPERTY OVER XX MONTHS.

TOLKAN RESIDENCE
130 SEASPRAY AVE
PALM BEACH, FL 33480

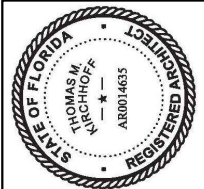

THOMAS M. KIRCHHOFF
FL. REG. NO. AR0014635
1907 COMMERCE LANE
SUITE 106
JUPITER, FLORIDA 33458
561.575.9994

KIRCHHOFF & ASSOCIATES
ARCHITECTS

PROJECT #: 2406	A9.1	
	DWG REF:	DATE:
COPYRIGHT © 2024	SCALE: AS NOTED	7.124



320 ISLAND ROAD OR TARPON COVE, AS IT IS COMMONLY CALLED, SERVED AS THE INSPIRATION FOR THE CORAL STONE ELEVATION PROPOSED FOR 130 SEASPRAY. USING THE CORAL STONE FOR THE FRONT ELEVATION WAS A DIRECT REQUEST FROM THE CURRENT OWVER OF 130 SEASPRAY.



320 ISLAND ROAD GUEST HOUSE ENTRY

TOLKAN RESIDENCE


130 SEASPRAY AVE

PALM BEACH, FL 33480

PROJECT #:

2406

DWG REF:

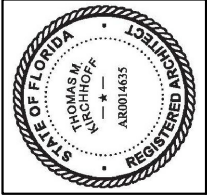

THOMAS M. KIRCHHOFF

FL REG. NO. AR0014635

1907 COMMERCET LANE

SUITE 106

JUPITER, FLORIDA 33458

561.575.9994

KIRCHHOFF & ASSOCIATES

ARCHITECTS

A9.3

SCALE:

AS NOTED

DATE:

7.1.24

COPYRIGHT

© 2024

47



228 SEABREEZE - CORAL STONE, FRONT ELEVATION WITH SMOOTH FINISH, COLOR AND JOINTS SIMILAR TO PROPOSED ELEVATION FOR 130 SEASPRAY



228 SEABREEZE - CORAL STONE ELEVATION




228 SEABREEZE - CORAL STONE WALL



228 SEABREEZE - CORAL STONE ELEVATION

TOLKAN RESIDENCE

130 SEASPRAY AVE
PALM BEACH, FL 33480

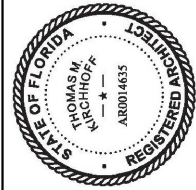

THOMAS M. KIRCHHOFF
FL REG. NO. AR0014635
1907 COMMERCIAL LANE
SUITE 106
JUPITER, FLORIDA 33458
561.575.9994



KIRCHHOFF & ASSOCIATES
ARCHITECTS

PROJECT #:
2406
DWG REF:
COPYRIGHT
© 2024

A9.4

SCALE:
AS NOTED
DATE:
7.1.24