

NEW SINGLE FAMILY HOME - 224 VIA MARILA



FINAL SUBMITTAL - AUGUST 12, 2024 ARCOM - SEPTEMBER 25, 2024

ARCHITECTURE:

JASON CUTAJAR ARCHITECTURAL DESIGN
39 BRAYWIN DRIVE
TORONTO, ONTARIO M6M 2N9 CANADA
P - 416.227.0179
F - 416.241.8125

LOCAL ARCHITECT:

LABERG & MENARD INC.
444 25TH STREET SUITE 1
WEST PALM BEACH, FLORIDA 33407
P - 561.655.8582
F - 561.655.3048

LANDSCAPE:

NIEVERA WILLIAMS DESIGN
625 N. FLAGLER DRIVE SUITE 502
WEST PALM BEACH, FLORIDA 33401
P - 561.659.2820
F - 561.659.2113

CIVIL ENGINEER:

GRUBER CONSULTING ENGINEERS
2475 MERCER AVE SUITE 305
WEST PALM BEACH, FLORIDA 33401
P - 561.312.2041

CONTENTS:

ARCHITECTURE:

CO	COVER PAGE
A0	SITE PLAN
A0.1	STATS
A1	1ST FLOOR PLAN
A2	2ND FLOOR PLAN
A3	ROOF PLAN
A4	NORTH (FRONT) & WEST (RIGHT) ELEVATIONS
A5	SOUTH (REAR) & EAST (LEFT) ELEVATIONS
A6	INTERIOR ELEVATIONS
A6.1	ELEVATION RENDERINGS
R1 - R3	RENDERINGS
A7	SECTIONS
D1	DETAILS
C01	CUBIC CONTENT CALCULATIONS
C02	LOT COVERAGE DIAGRAM

LANDSCAPE:

EX1	EXISTING CONDITIONS PLAN
EX2	EXISTING CONDITIONS PHOTOS
SITE	SITE RENDER
	PERSPECTIVE RENDER
	PERSPECTIVE RENDER
	PERSPECTIVE RENDER
EL1	ELEVATION RENDERS
EL2	ELEVATION RENDERS
OS1	OVERALL OPEN SPACE DIAGRAM
OS2	FRONT YARD OPEN SPACE DIAGRAM
OS3	PERIMETER OPEN SPACE DIAGRAM
OS4	NATIVE LANDSCAPE DIAGRAM
L1	HARDSCAPE PLAN
LP1	LANDSCAPE PLAN
LP2	LANDSCAPE SCHEDULE
D1	LOT FILL AND EQUIPMENT SECTIONS
D2	GATE DETAILS
CSP	CONSTRUCTION SCREENING PLAN

SCOPE OF WORK:

- DEMOLISH EXISTING RESIDENCE
- CONSTRUCT NEW 2 STORY HOME
- NEW LANDSCAPING
- NEW HARDCAPE

JASON CUTAJAR
ARCHITECTURAL DESIGN
P 416-227-0179 F 416-241-8125
39 BRAYWIN DRIVE
TORONTO, ONTARIO
M9P 2N9
CANADA

LOCAL ARCHITECT:

LABERGE & MENARD INC.
Architectural Corporation
FL Registration - AA26003344
444 25th Street #1
West Palm Beach, Florida 33407
Telephone 561.655.8582
Fax 561.655.3048

224 VIA MARILA
PALM BEACH, FL
USA

ARC-24-0071


10			
9			
8			
7			
6			
5	FINAL SUBMITTAL	08/12/24	
4	SECOND SUBMITTAL	07/29/24	
3	FIRST SUBMITTAL	07/11/24	
2	ARCOM PRE APP	06/24/24	
1	CONCEPT	02/23/24	
NO.	REVISIONS	DATE	

SHEET TITLE:


COVER

DRAWN BY: M.V.	CHECKED BY: J. CUTAJAR
DATE: 02/23/2024	SCALE: N/A
PROJECT NO.:	DRAWING NO.:

CO

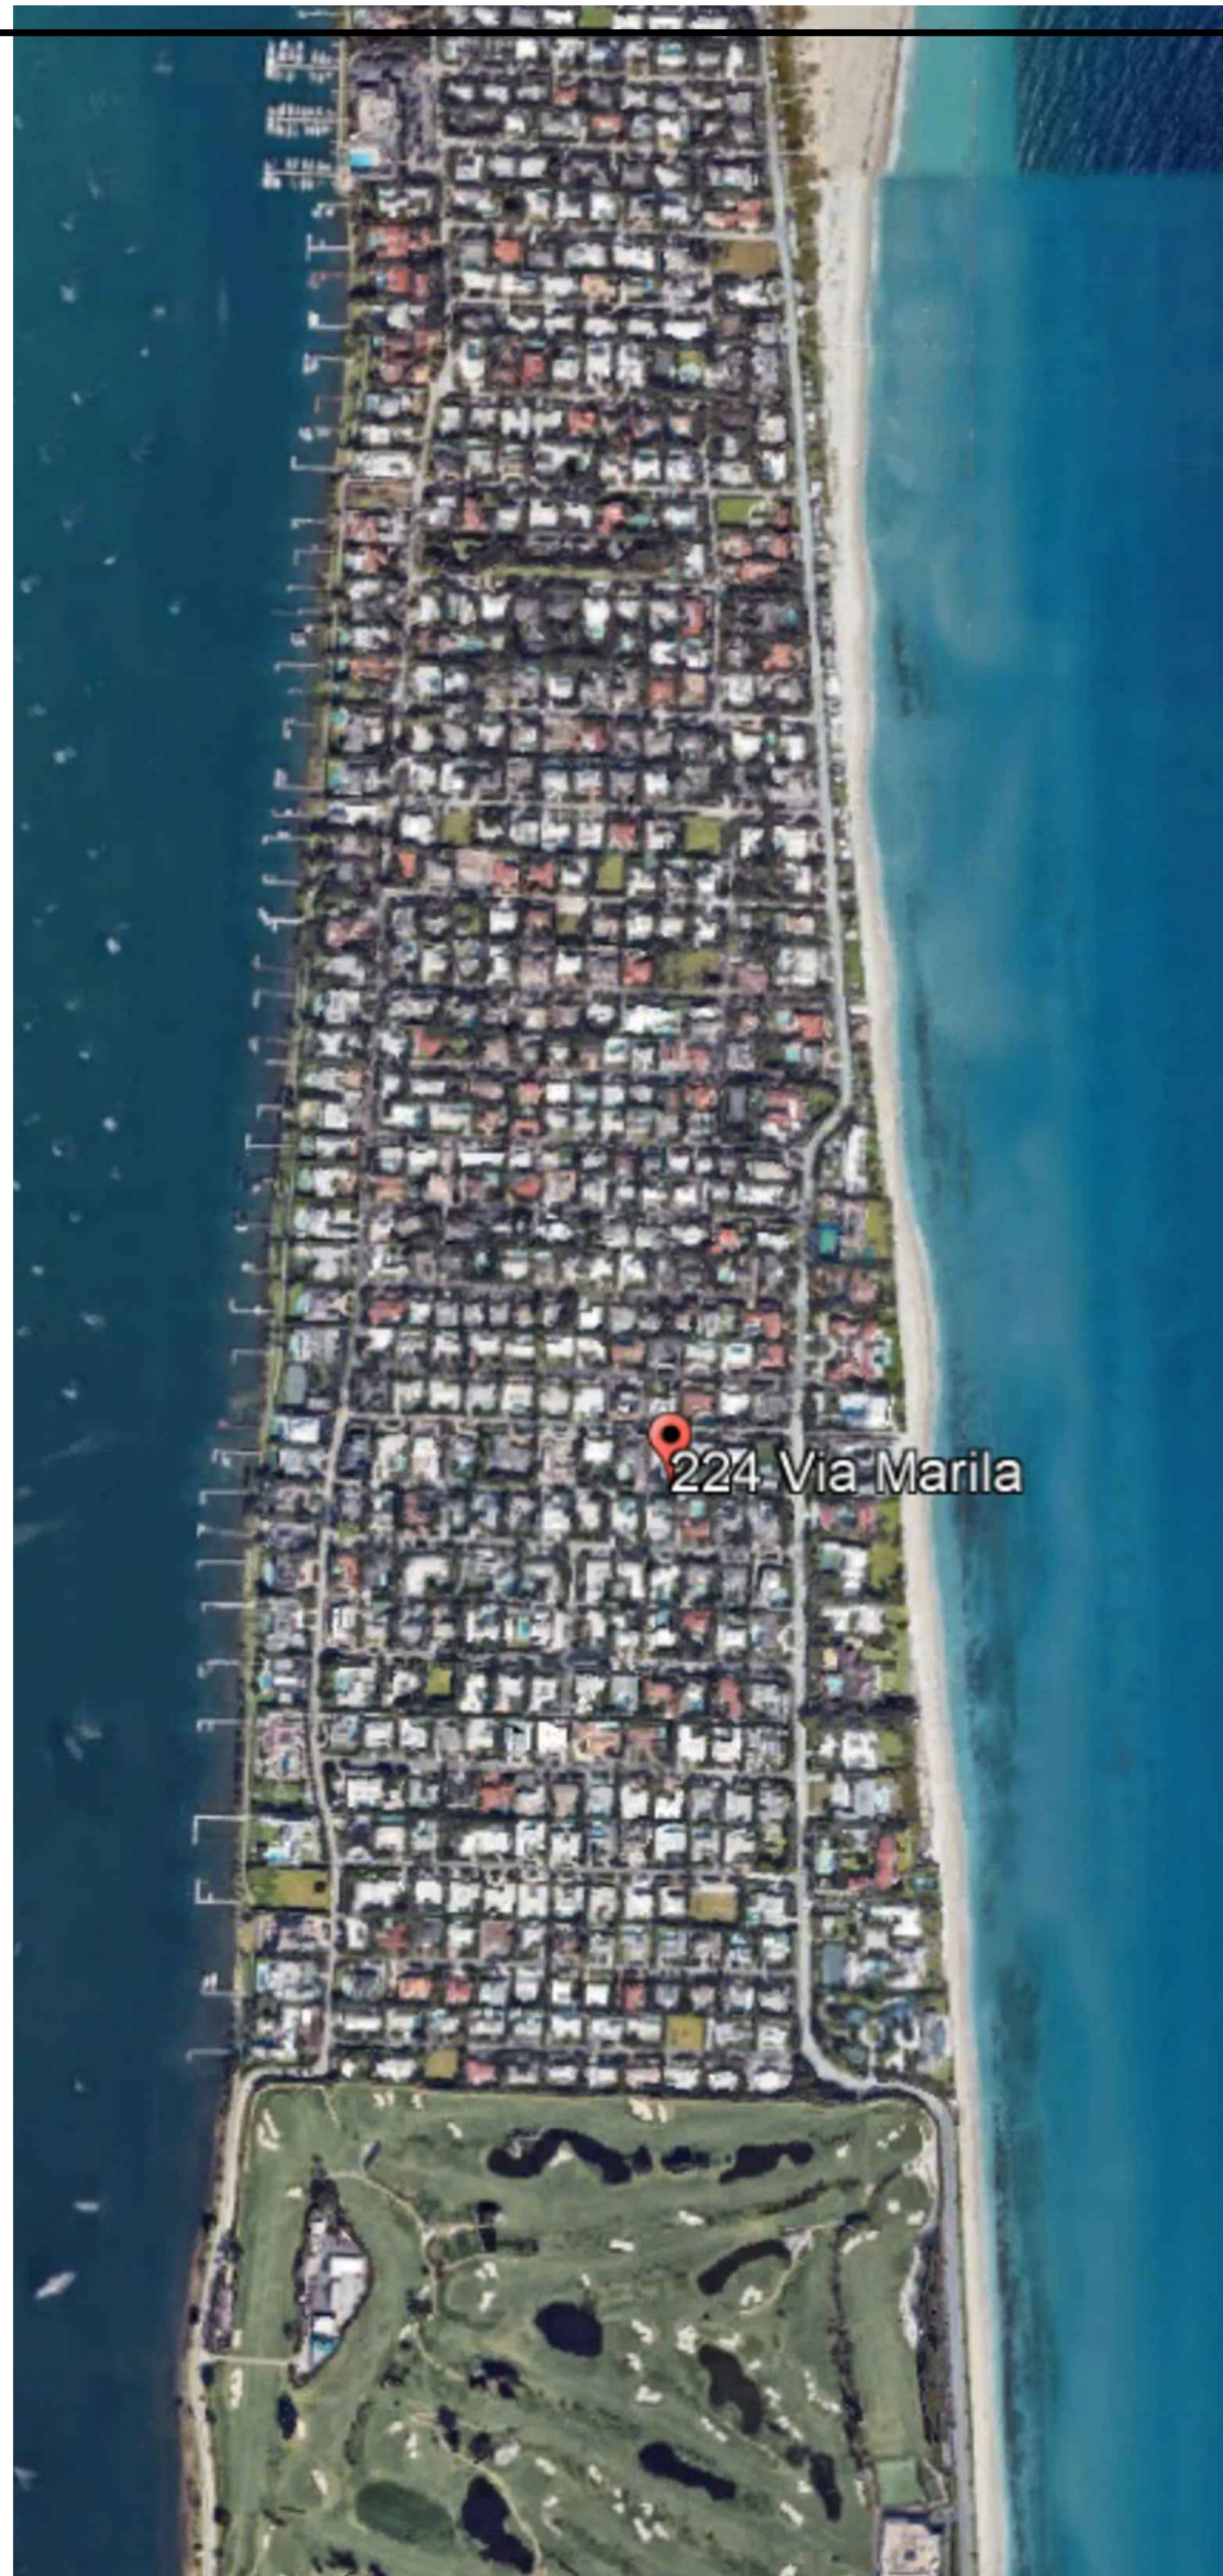

Subject Property
224 Via Marila

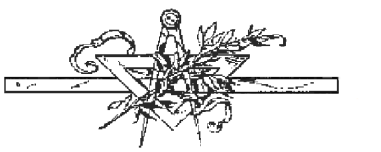

·LABERGE & MÉNARD INC.


Architectural Corporation
FL Registration - AA26003344
444 25th Street #1
West Palm Beach, Florida 33407
Telephone 561.655.8582

CONSULTANTS

224 VIA MARILA

224 VIA MARILA
PALM BEACH, FL
33480

ARC-24-0071

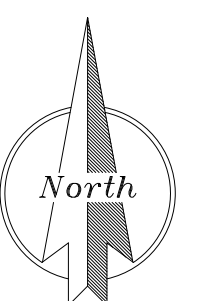[illegible]

ST-001

SHEET OF



LABERGE & MÉNARD INC.

Architectural Corporation
FL Registration - AA26003344
444 25th Street #1
West Palm Beach, Florida 33407
Telephone 561.655.6582

CONSULTANTS

224 VIA MARILA

224 VIA MARILA
PALM BEACH, FL
33480

ARC-24-0071

LAURIAN LN

VIA MARILA

STREETSCAPE
1/16"= 1'0"



STREETSCAPE ELEVATION
1/16"= 1'0"

MARK DATE DESCRIPTION

PROJECT NO: 0000

CAD DWG FILE: 224 VIA MARILA.DWG

DRAWN BY:

CHK'D BY:



DATE: 7.11.24

SHEET TITLE

STREETSCAPE PLAN &
ELEVATIONS

ST-002

SHEET 02

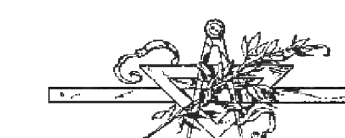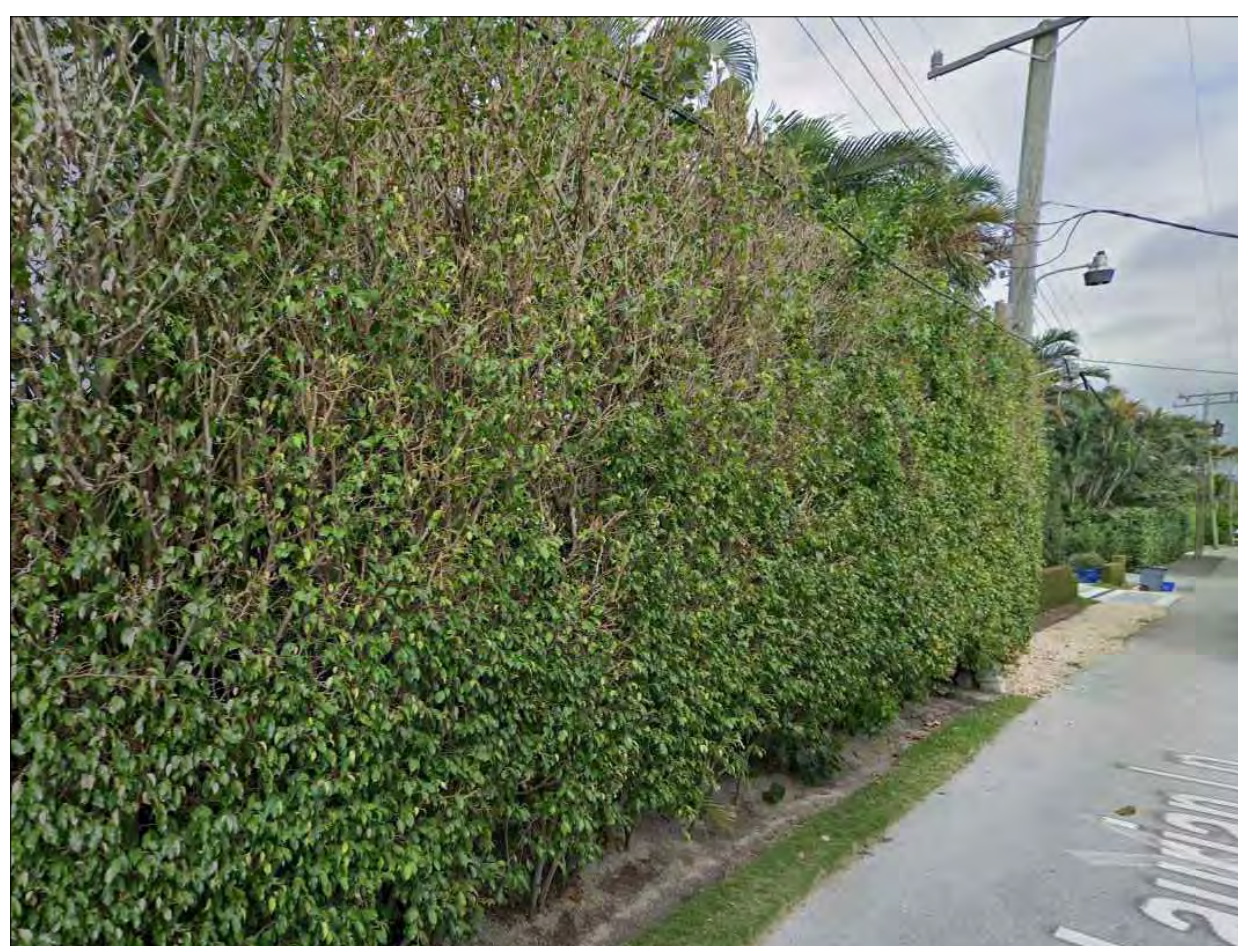

·LABERGE & MÉNARD INC.

Architectural Corporation
FL Registration - AA26003344
444 25th Street #1
West Palm Beach, Florida 33407
Telephone 561.655.8582

CONSULTANTS

224 VIA MARILA

224 VIA MARILA
PALM BEACH, FL
33480


ARC-24-0071

[illegible]

STREETSCAPE PICS

ST-003

SHEET 51 000

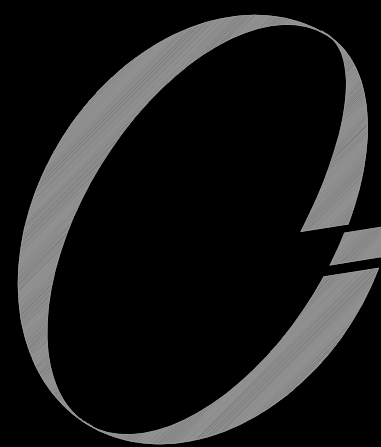

JASON CUTAJAR
ARCHITECTURAL DESIGN
P 416-277-0179 F 416-241-8125
39 BRAYWIN DRIVE
TORONTO, ONTARIO
M9P 2N9
CANADA

LOCAL ARCHITECT:



LABERGE & MÉNARD INC.

Architectural Corporation
FL Registration - AA26003344
444 25th Street #1
West Palm Beach, Florida 33407
Telephone 561.653.8582
Fax 561.653.3048

224 VIA MARILA
PALM BEACH, FL
USA

ARC-24-0071

10		
9		
8		
7		
6		
5	FINAL SUBMITTAL	08/12/24
4	SECOND SUBMITTAL	07/29/24
3	FIRST SUBMITTAL	07/11/24
2	ARCOM PRE APP	06/24/24
1	CONCEPT	02/23/24
NO.	REVISIONS	DATE

SHEET TITLE:

SITE PLAN

DRAWN BY:
M.V.

CHECKED BY:
J. CUTAJAR


DATE:
02/23/2024

SCALE:
1/8" = 1'-0"

PROJECT NO.:

DRAWING NO.:

A0

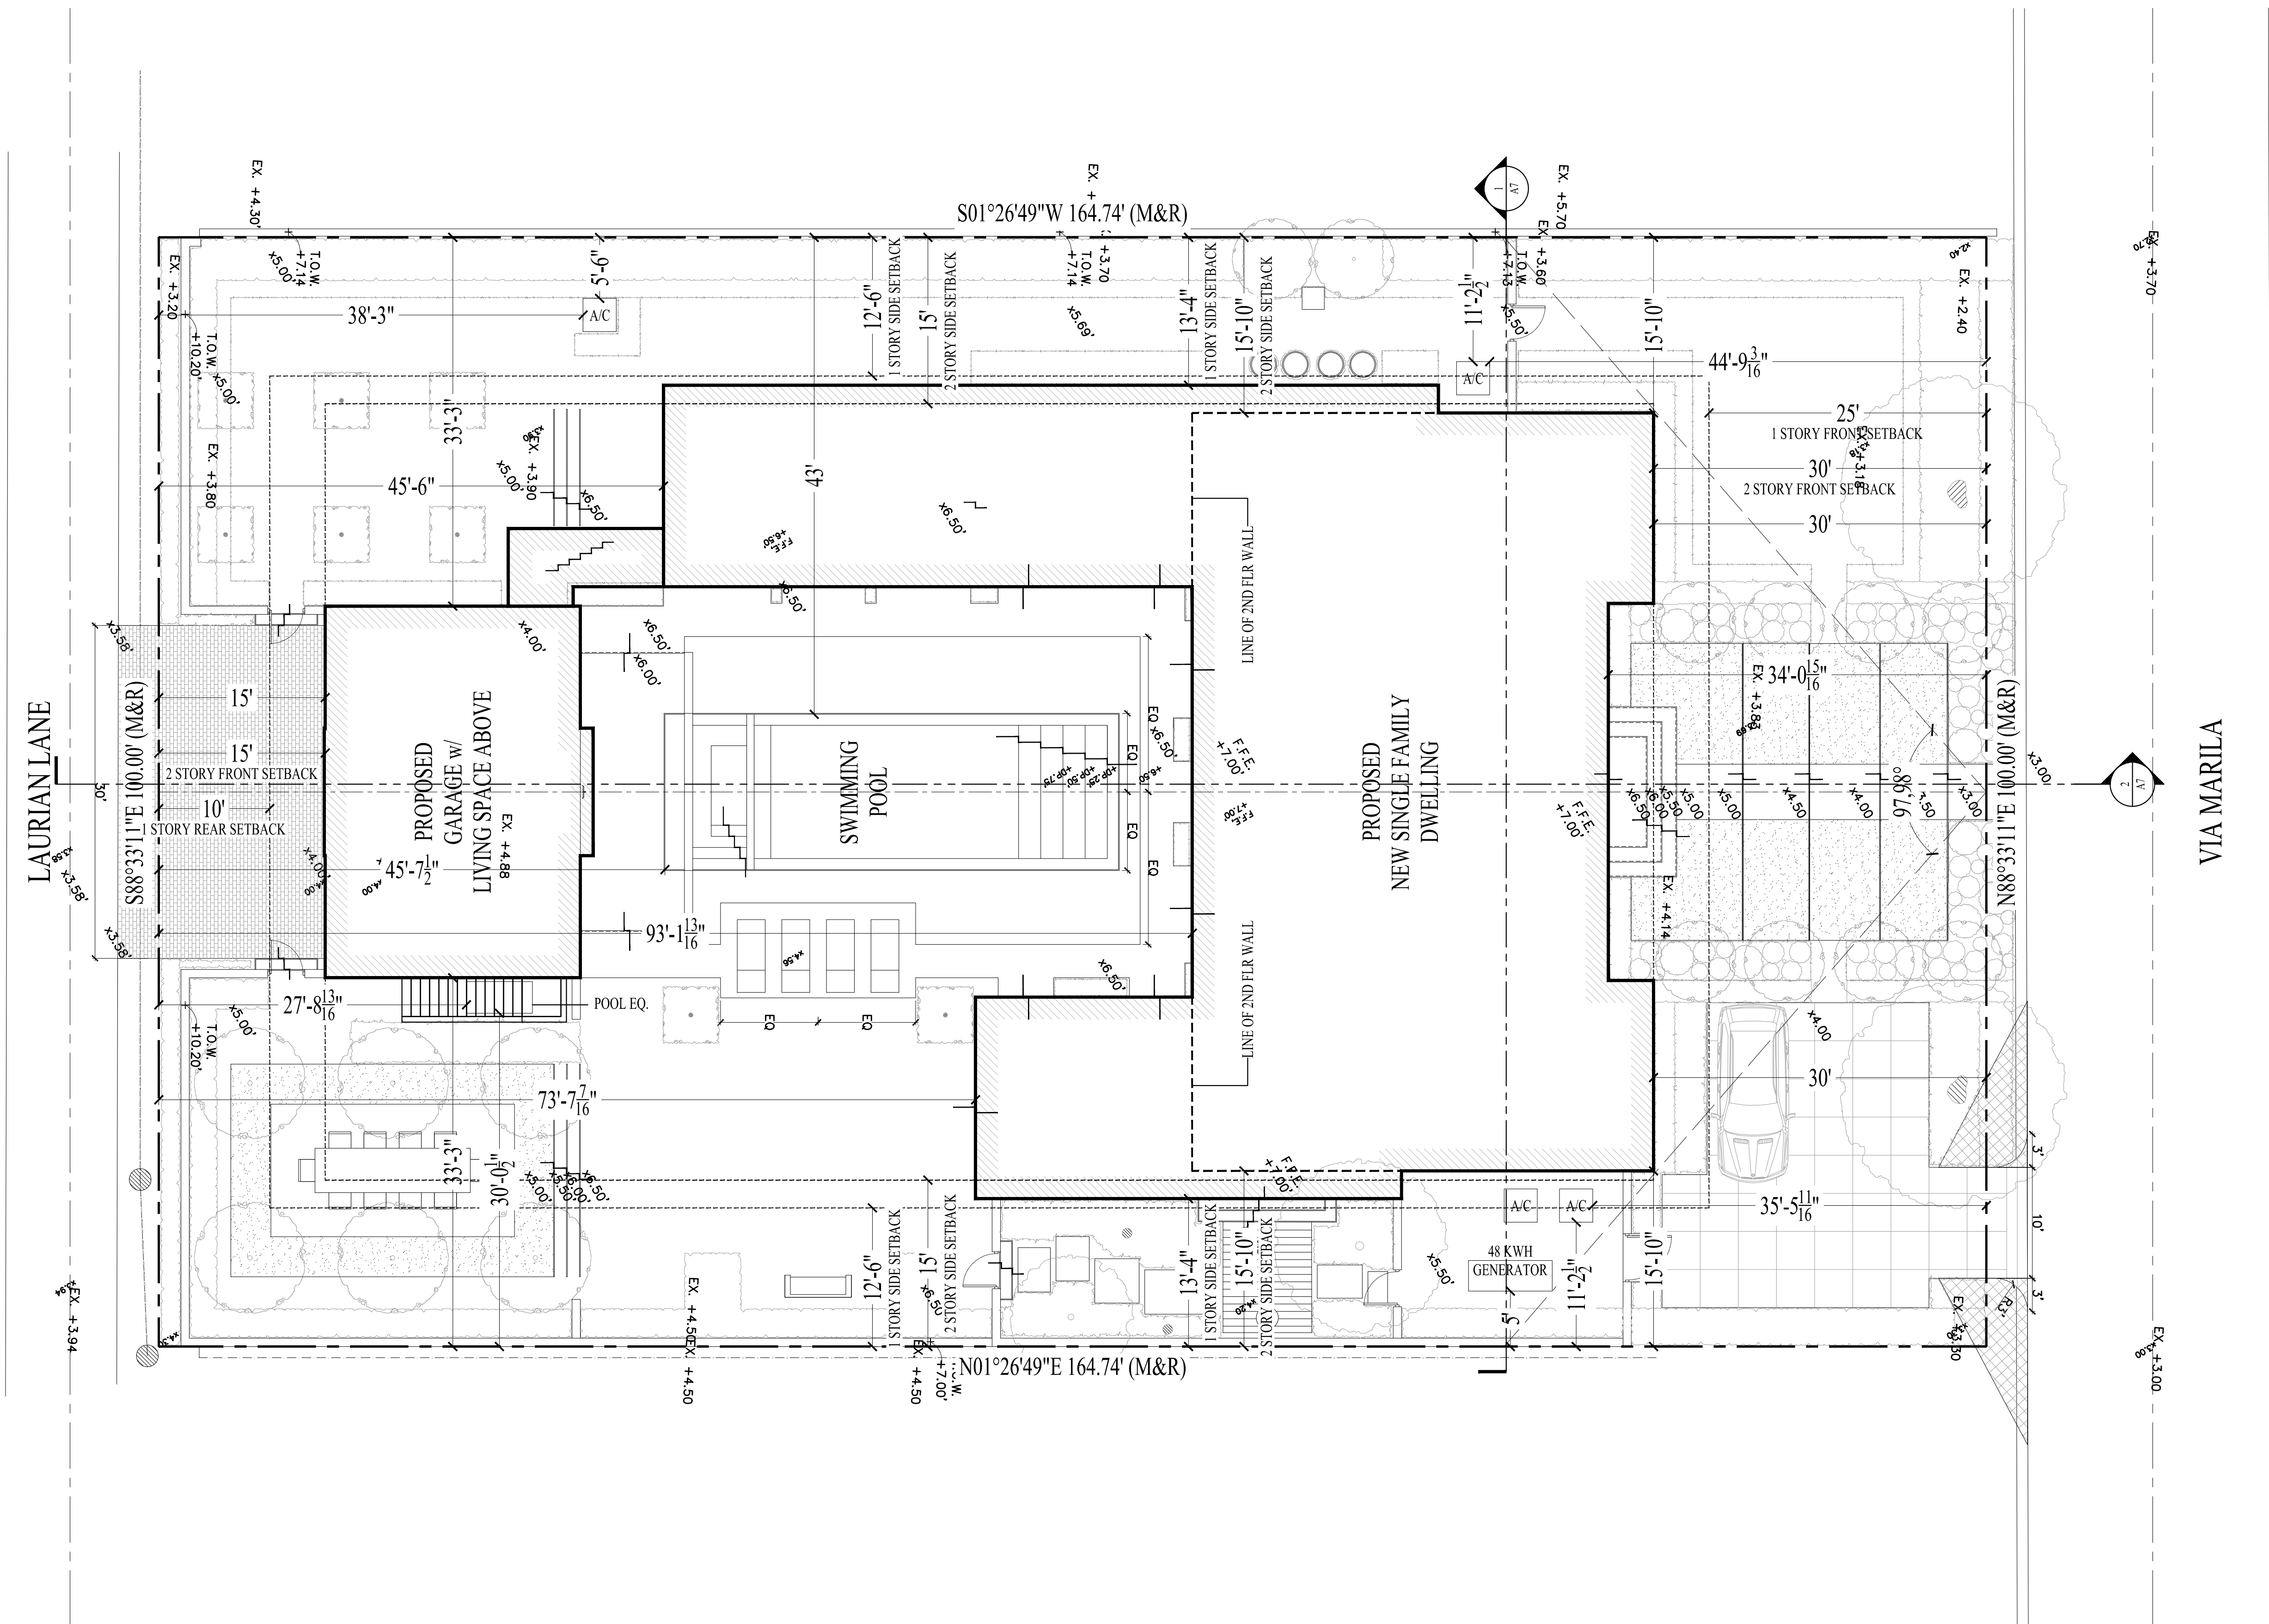

Line #	Zoning Legend			
1	Property Address:	224 Via Marila		
2	Zoning District:	R-B		
3	Lot Area (sq. ft.):	16,474 sqft		
4	Lot Width (W) & Depth (D) (ft.):	100'w 164.74'd		
5	Structure Type: (Single-Family, Multi-Family, Comm., Other)	single family concrete block/stucco		
6	FEMA Flood Zone Designation:	Zone AE		
7	Zero Datum for point of meas. (NAVD)	7.0 NAVD		
8	Crown of Road (COR) (NAVD)	2.85' navd		
9		REQ'D / PERMITTED	EXISTING	PROPOSED
10	Lot Coverage (Sq Ft and %)	30% 4,942 sq ft		29% 4,826 sq ft
11	Enclosed Square Footage (1st & 2nd Fl., Basement, Accs. Structure, etc)			7,555
12	*Front Yard Setback (Ft.)	25'-0" & 30'-0"		30'-0"
13	* Side Yard Setback (1st Story) (Ft.)	12'-6"		13'-4"
14	* Side Yard Setback (2nd Story) (Ft.)	15'-0"		15'-10"
15	*Rear Yard Setback (Ft.)	10'-0" & 15'-0"		15'-0"
16	Angle of Vision (Deg.)	100		97.98
17	Building Height (Ft.)	22'-0"		19'-0"
18	Overall Building Height (Ft.)	30'		29'-9 3/8"
19	Cubic Content Ratio (CCR) (R-B ONLY)	3.94 64,928		3.94 64,341
20	** Max. Fill Added to Site (Ft.)	2'-0"		1.81'
21	Finished Floor Elev. (FFE)(NAVD)	7'-0" NAVD		7'-0" NAVD
22	Base Flood Elevation (BFE)(NAVD)	6'-0" NAVD		6'-0" NAVD
23	Landscape Open Space (LOS) (Sq Ft and %)	7,413 SQFT 45%		7,490 SQFT 45.5%
24	Perimeter LOS (Sq Ft and %)	2,447 SQFT 50%		3,681 SQFT 75%
25	Front Yard LOS (Sq Ft and %)	1,000 SQFT 40%		1,304 SQFT 47.8%
26	*** Native Plant Species %	Please refer to TOPB Landscape Legend.		



JASON CUTAJAR
ARCHITECTURAL DESIGN
P 416-277-0179 • F 416-241-8125
39 BRAYWIN DRIVE
TORONTO, ONTARIO
M9P 2N9
CANADA

LOCAL ARCHITECT:



LABERGE & MÉNARD INC.

Architectural Corporation
FL Registration - AA26003344
444 25th Street #1
West Palm Beach, Florida 33407
Telephone 561.635.8582
Fax 561.635.3048

224 VIA MARILA
PALM BEACH, FL
USA

ARC-24-0071



10			
9			
8			
7			
6			
5	FINAL SUBMITTAL	08/12/24	
4	SECOND SUBMITTAL	07/29/24	
3	FIRST SUBMITTAL	07/11/24	
2	ARCOM PRE APP	06/24/24	
1	CONCEPT	02/23/24	
NO.	REVISIONS	DATE	

SHEET TITLE:

STATS

DRAWN BY: M.V.	CHECKED BY: J. CUTAJAR
DATE: 02/23/2024	SCALE: N/A
PROJECT NO.:	DRAWING NO.:

A0.1

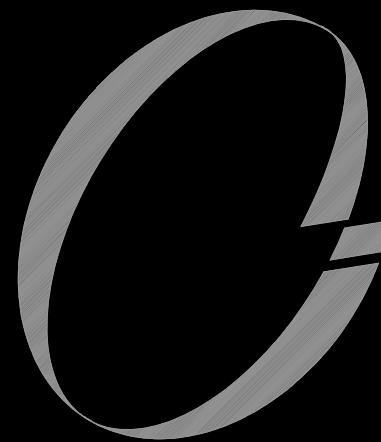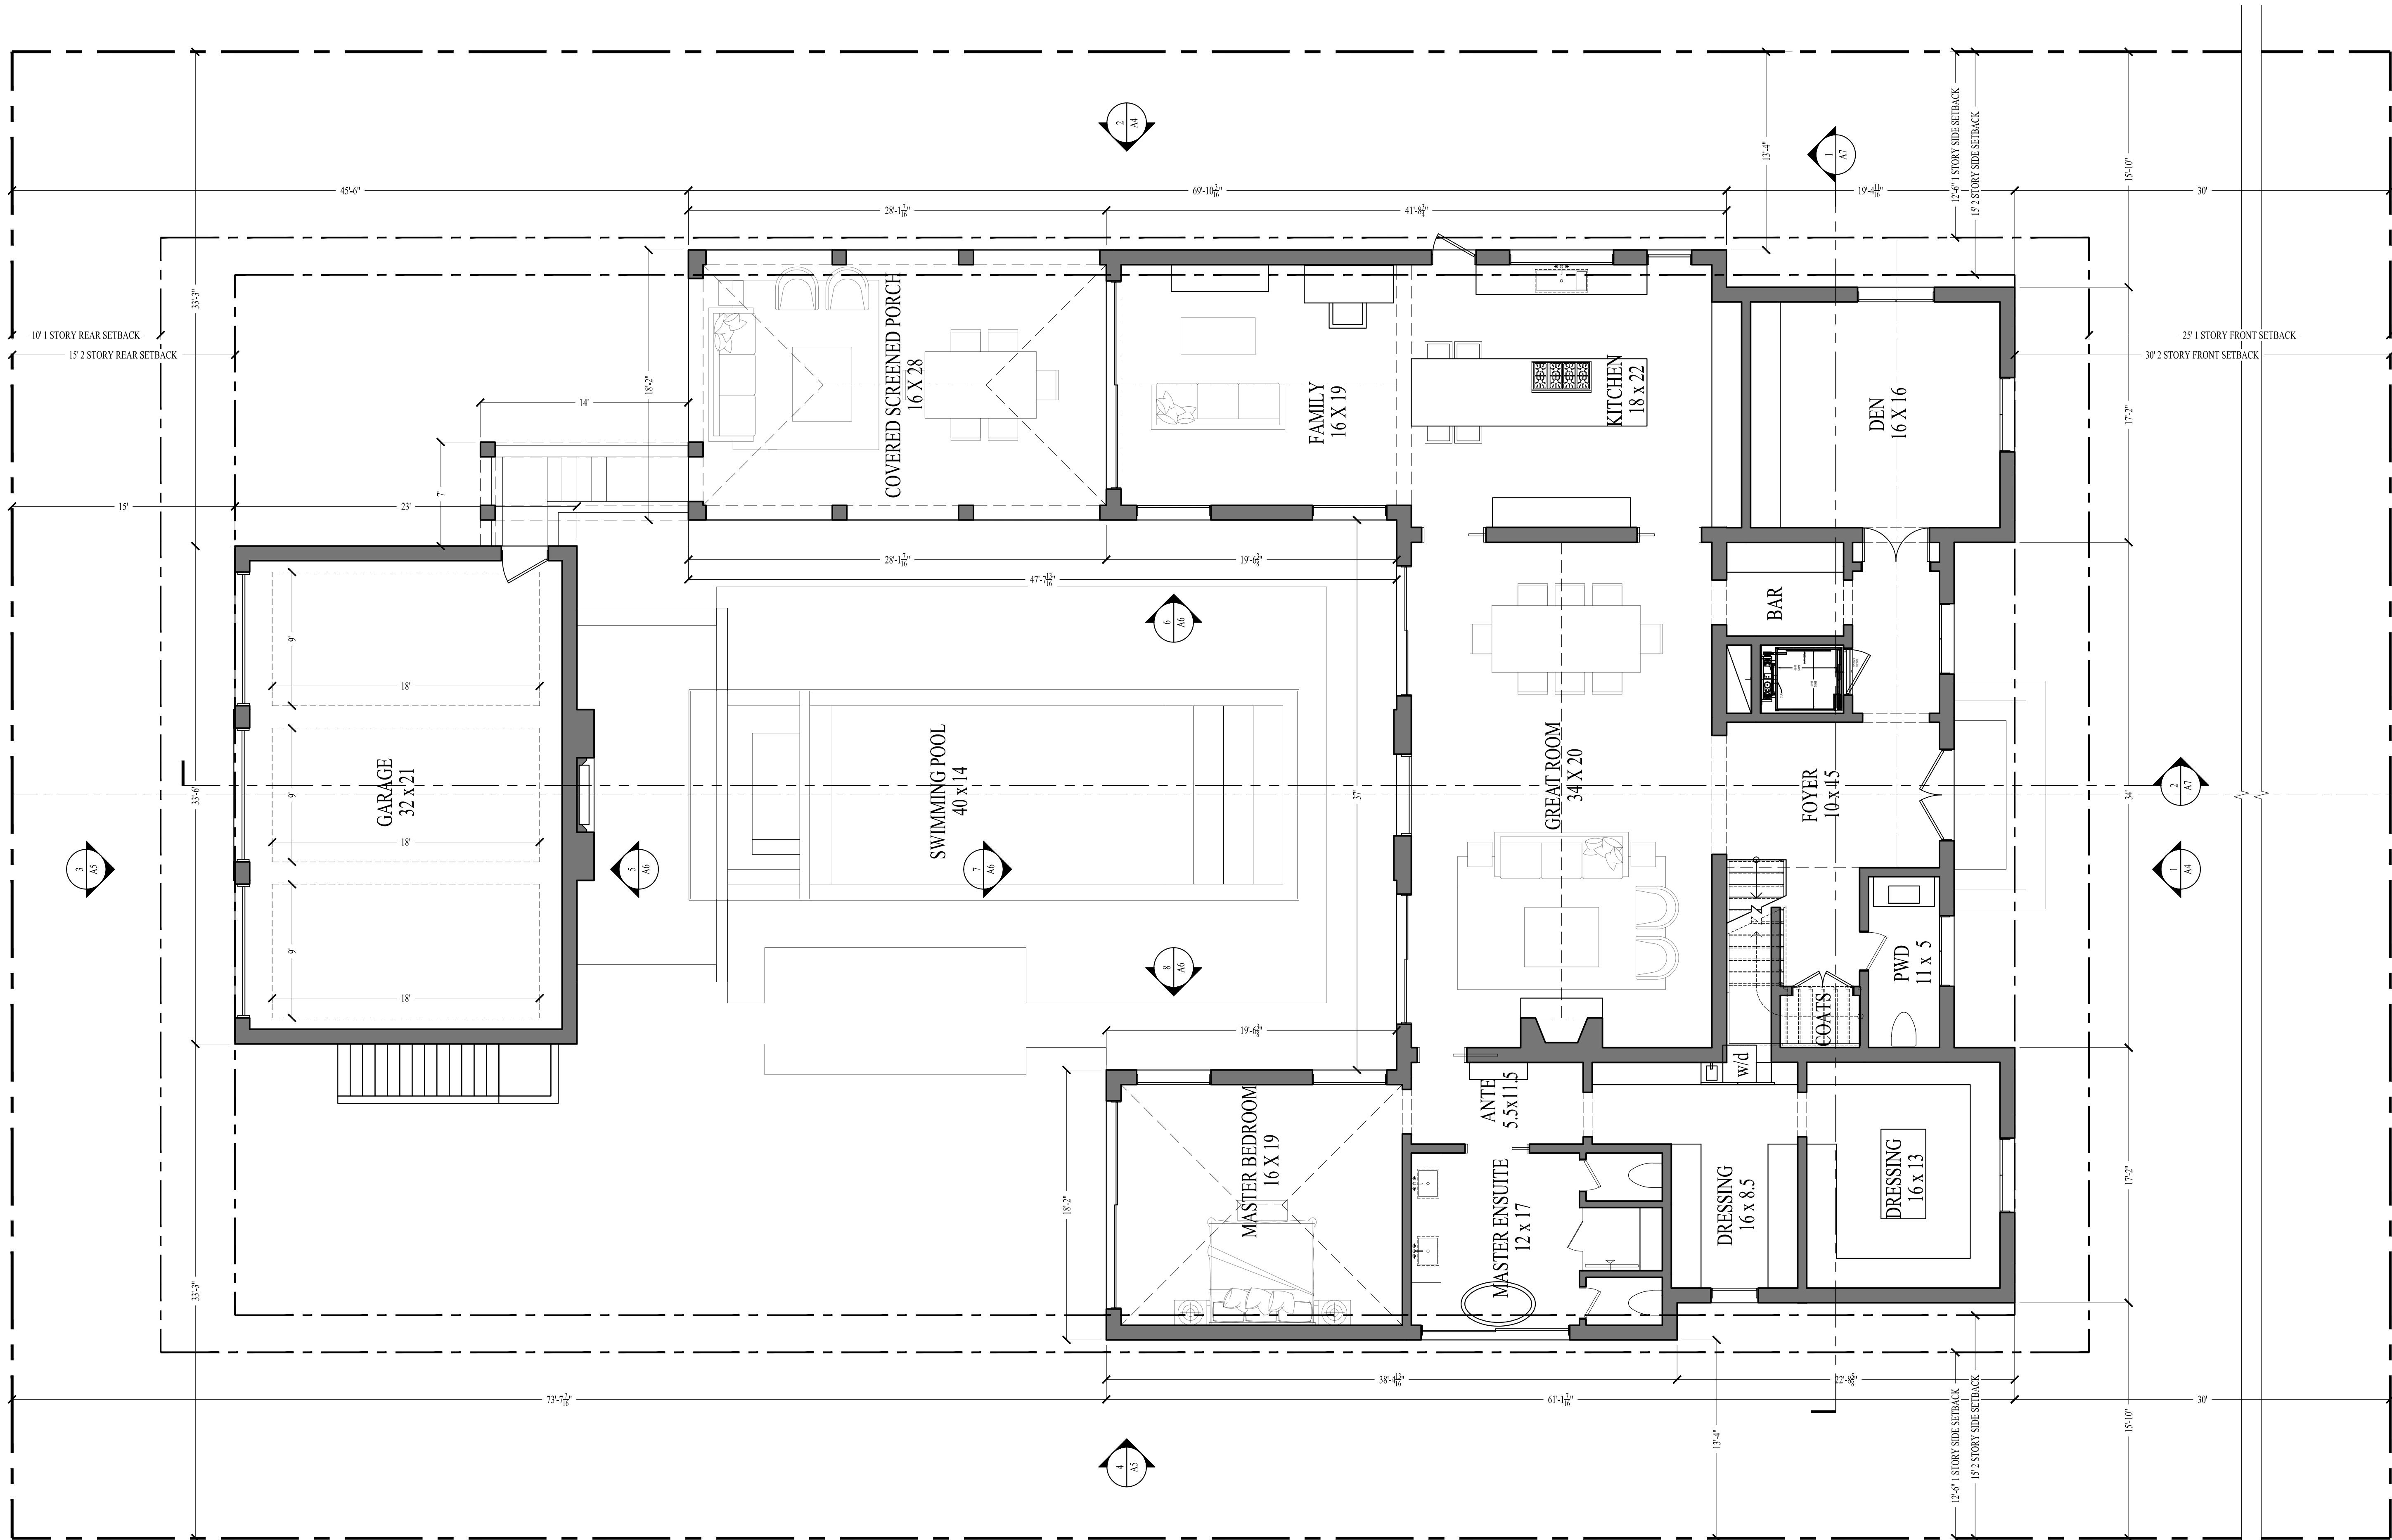

JASON CUTAJAR
ARCHITECTURAL DESIGN
P 416-277-0179 F 416-241-8125
39 BRAYWIN DRIVE
TORONTO, ONTARIO
M9P 2N9
CANADA

LOCAL ARCHITECT:



LABERGE & MÉNARD INC.

Architectural Corporation
FL Registration - AA26003344
444 25th Street #1
West Palm Beach, Florida 33407
Telephone 561.633.8582
Fax 561.633.3048

224 VIA MARILA
PALM BEACH, FL
USA

ARC-24-0071

10		
9		
8		
7		
6		
5	FINAL SUBMITTAL	08/12/24
4	SECOND SUBMITTAL	07/29/24
3	FIRST SUBMITTAL	07/11/24
2	ARCOM PRE APP	06/24/24
1	CONCEPT	02/23/24
NO.	REVISIONS	DATE

SHEET TITLE:

1ST FLOOR PLAN

DRAWN BY:
M.V.

CHECKED BY:
J. CUTAJAR



DATE:
02/23/2024

SCALE:
3/16" = 1'-0"

PROJECT NO.:

DRAWING NO.:

A1

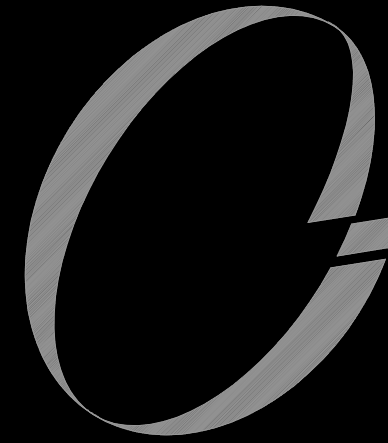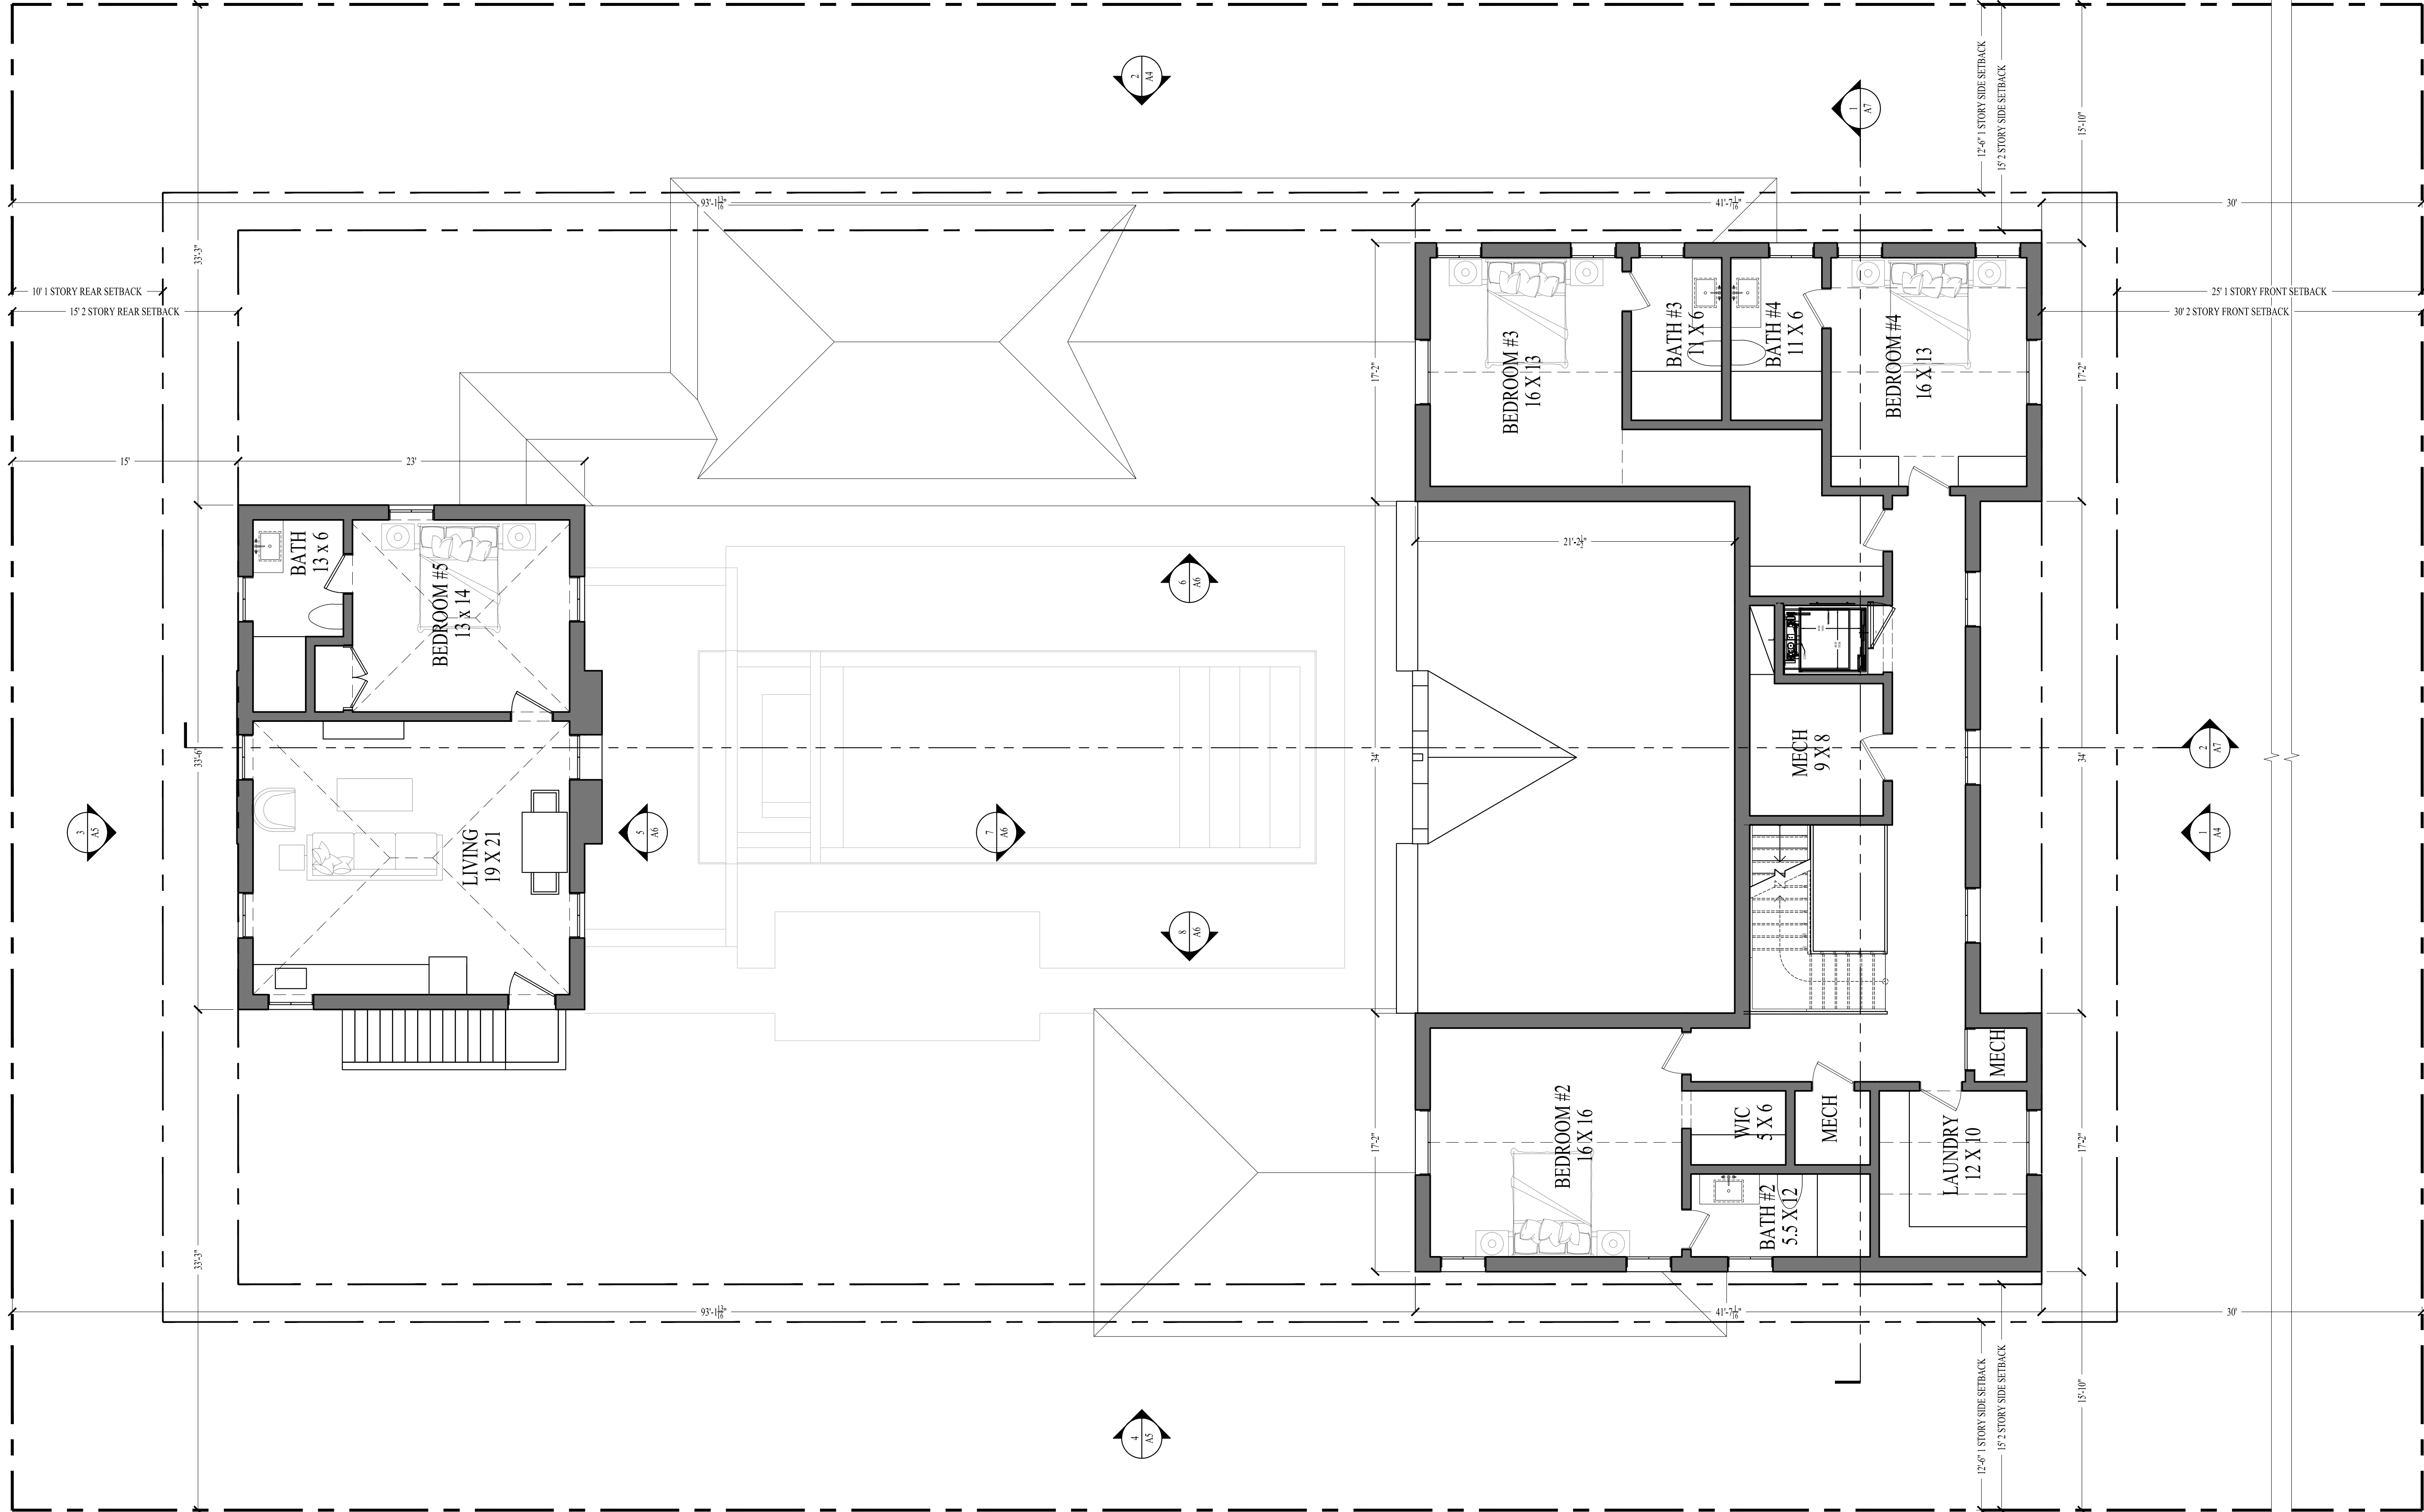

JASON CUTAJAR
ARCHITECTURAL DESIGN
P 416-277-0179 F 416-241-8125
39 BRAYWIN DRIVE
TORONTO, ONTARIO
M9P 2N9
CANADA

LOCAL ARCHITECT:



LABERGE & MÉNARD INC.

Architectural Corporation
FL Registration - AA26003344
444 25th Street #1
West Palm Beach, Florida 33407
Telephone 561.633.8582
Fax 561.633.3048

224 VIA MARILA
PALM BEACH, FL
USA

ARC-24-0071


10		
9		
8		
7		
6		
5	FINAL SUBMITTAL	08/12/24
4	SECOND SUBMITTAL	07/29/24
3	FIRST SUBMITTAL	07/11/24
2	ARCOM PRE APP	06/24/24
1	CONCEPT	02/23/24
NO.	REVISIONS	DATE

SHEET TITLE:

2ND FLOOR PLAN

DRAWN BY: M.V.	CHECKED BY: J. CUTAJAR
DATE: 02/23/2024	SCALE: 3/16" = 1'-0"
PROJECT NO.:	DRAWING NO.:

A2

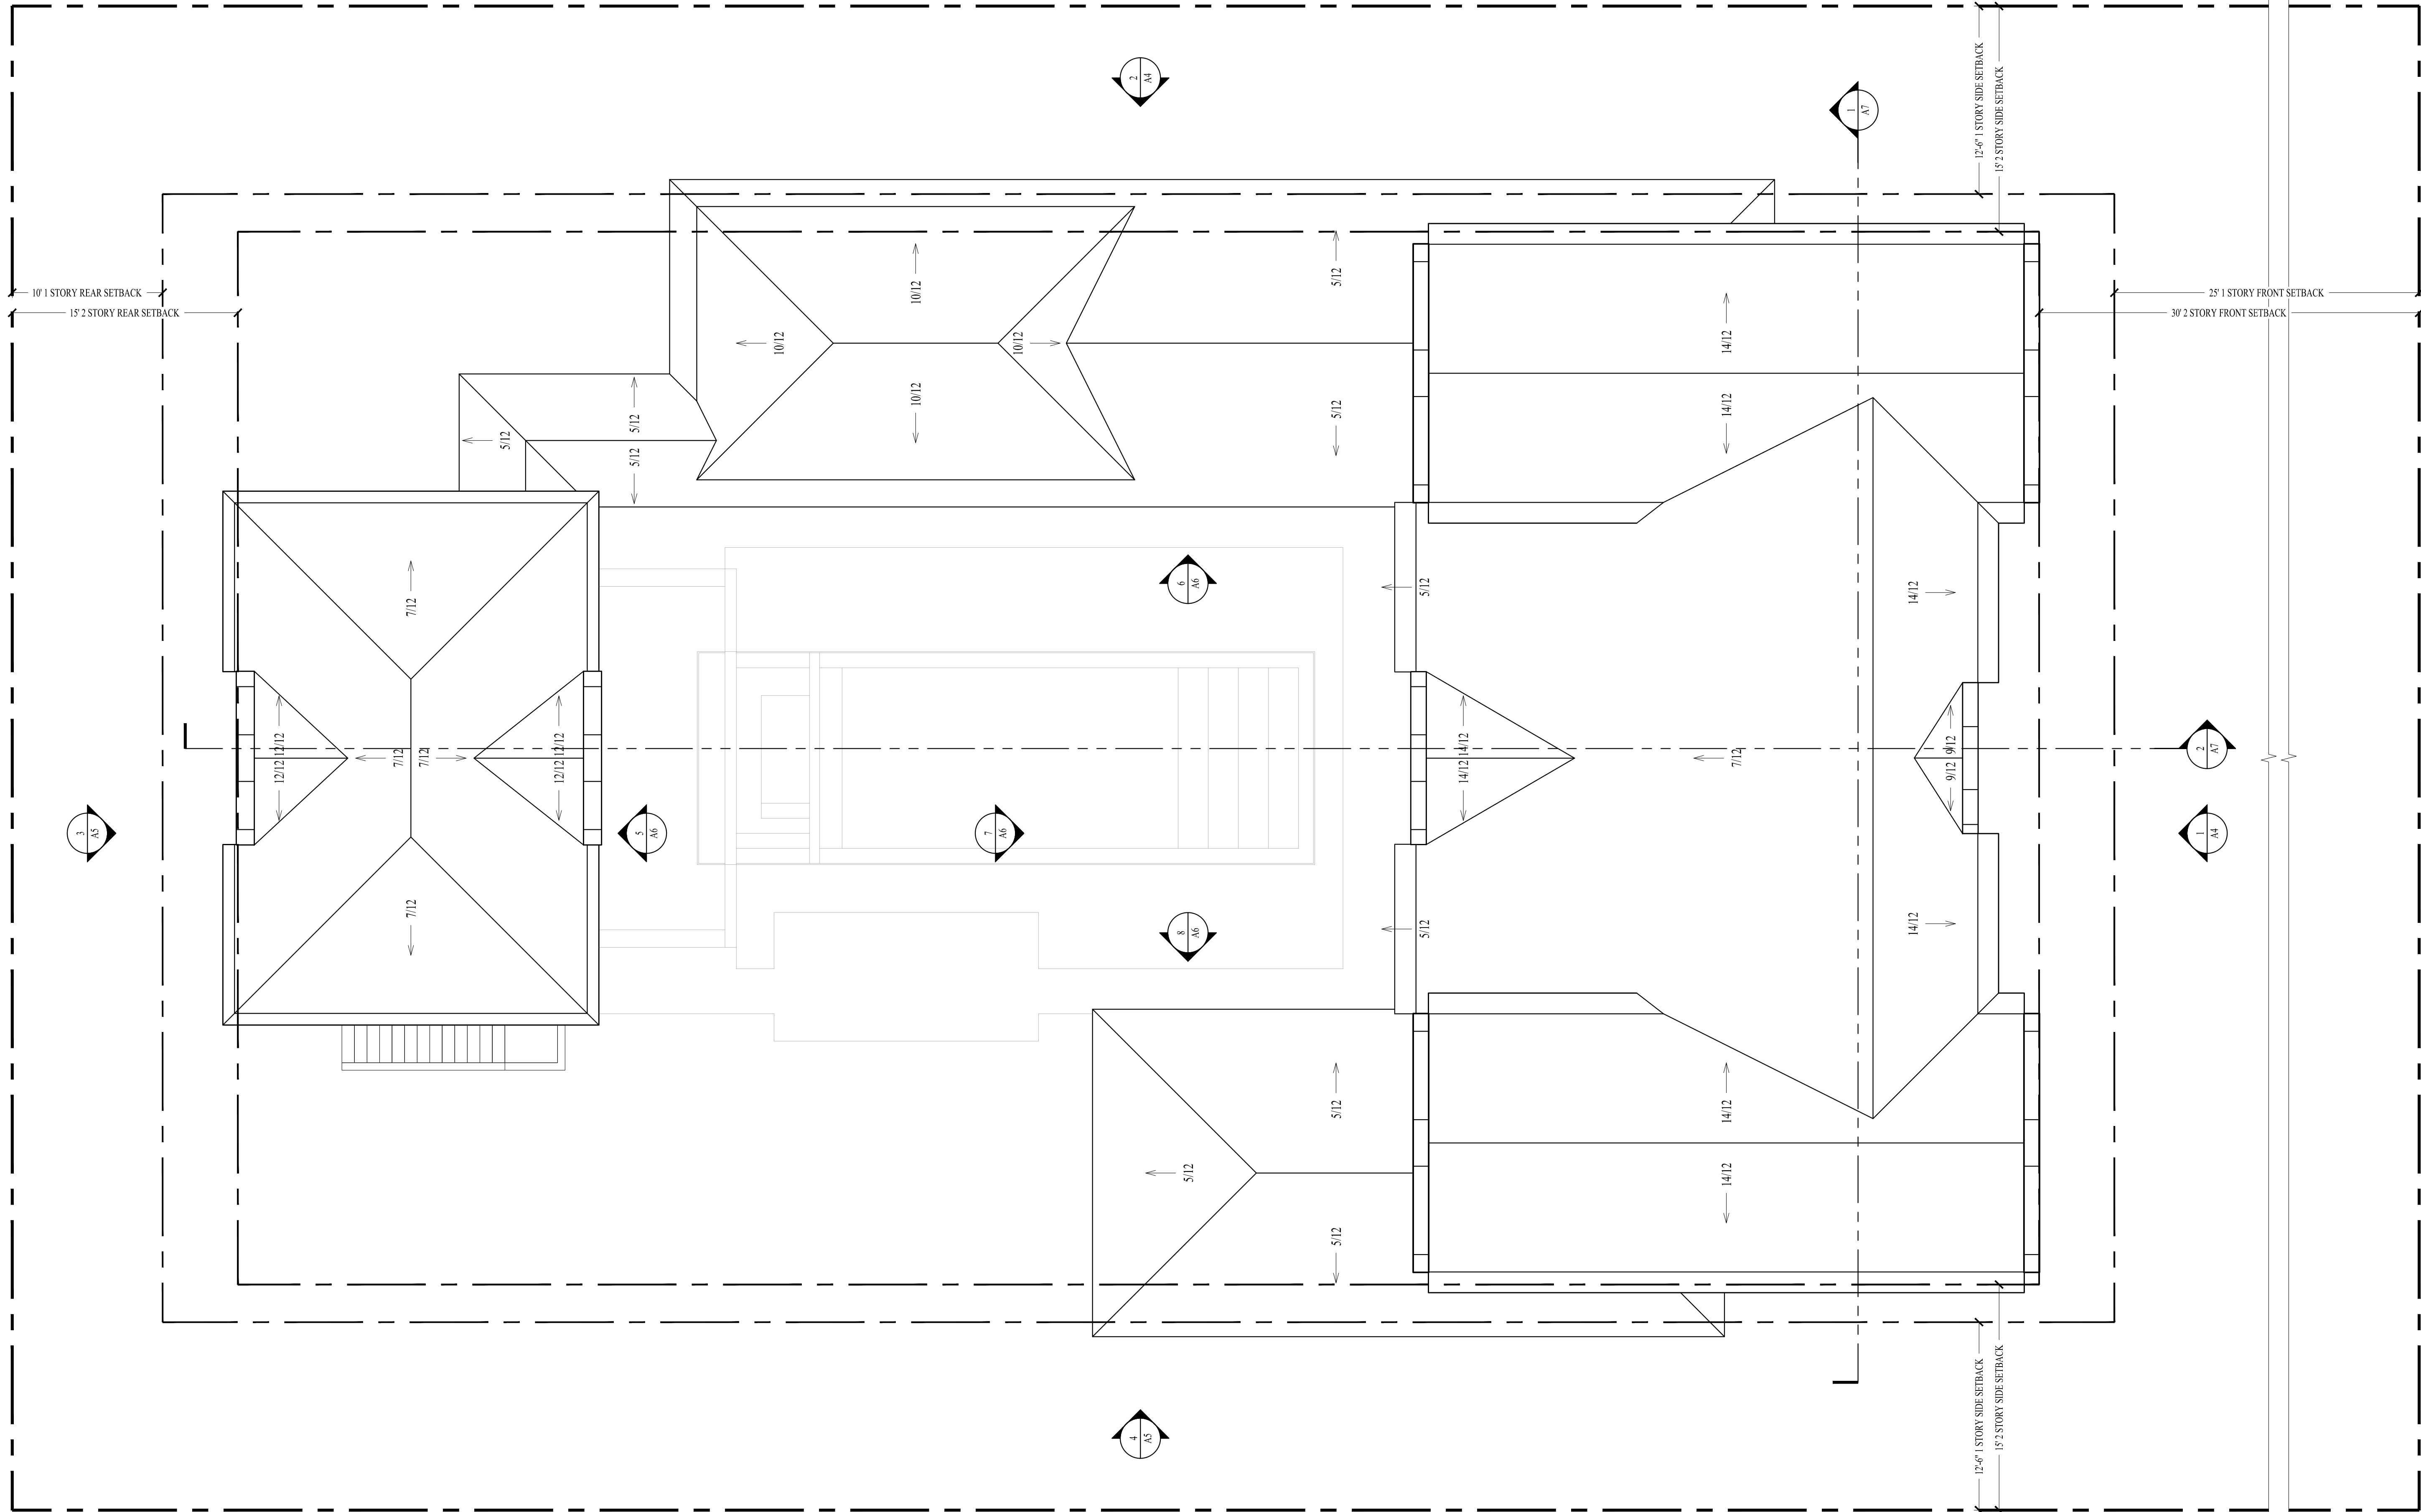




JASON CUTAJAR
ARCHITECTURAL DESIGN

P 416-277-0179 F 416-241-8125
39 BRAYWIN DRIVE
TORONTO, ONTARIO
M9P 2N9
CANADA

LOCAL ARCHITECT:

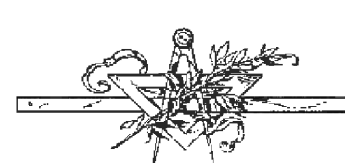

LABERGE & MÉNARD INC.

Architectural Corporation
FL Registration - AA2600344
444 25th Street #1
West Palm Beach, Florida 33407
Telephone 561.653.8582
Fax 561.653.3048

224 VIA MARILA
PALM BEACH, FL
USA

ARC-24-0071


10			
9			
8			
7			
6			
5	FINAL SUBMITTAL	08/12/24	
4	SECOND SUBMITTAL	07/29/24	
3	FIRST SUBMITTAL	07/11/24	
2	ARCOM PRE APP	06/24/24	
1	CONCEPT	02/23/24	
NO.	REVISIONS	DATE	




SHEET TITLE:

ROOF PLAN

DRAWN BY: M.V.	CHECKED BY: J. CUTAJAR
DATE: 02/23/2024	SCALE: 3/16" = 1'-0"
PROJECT NO.:	DRAWING NO.:

A3

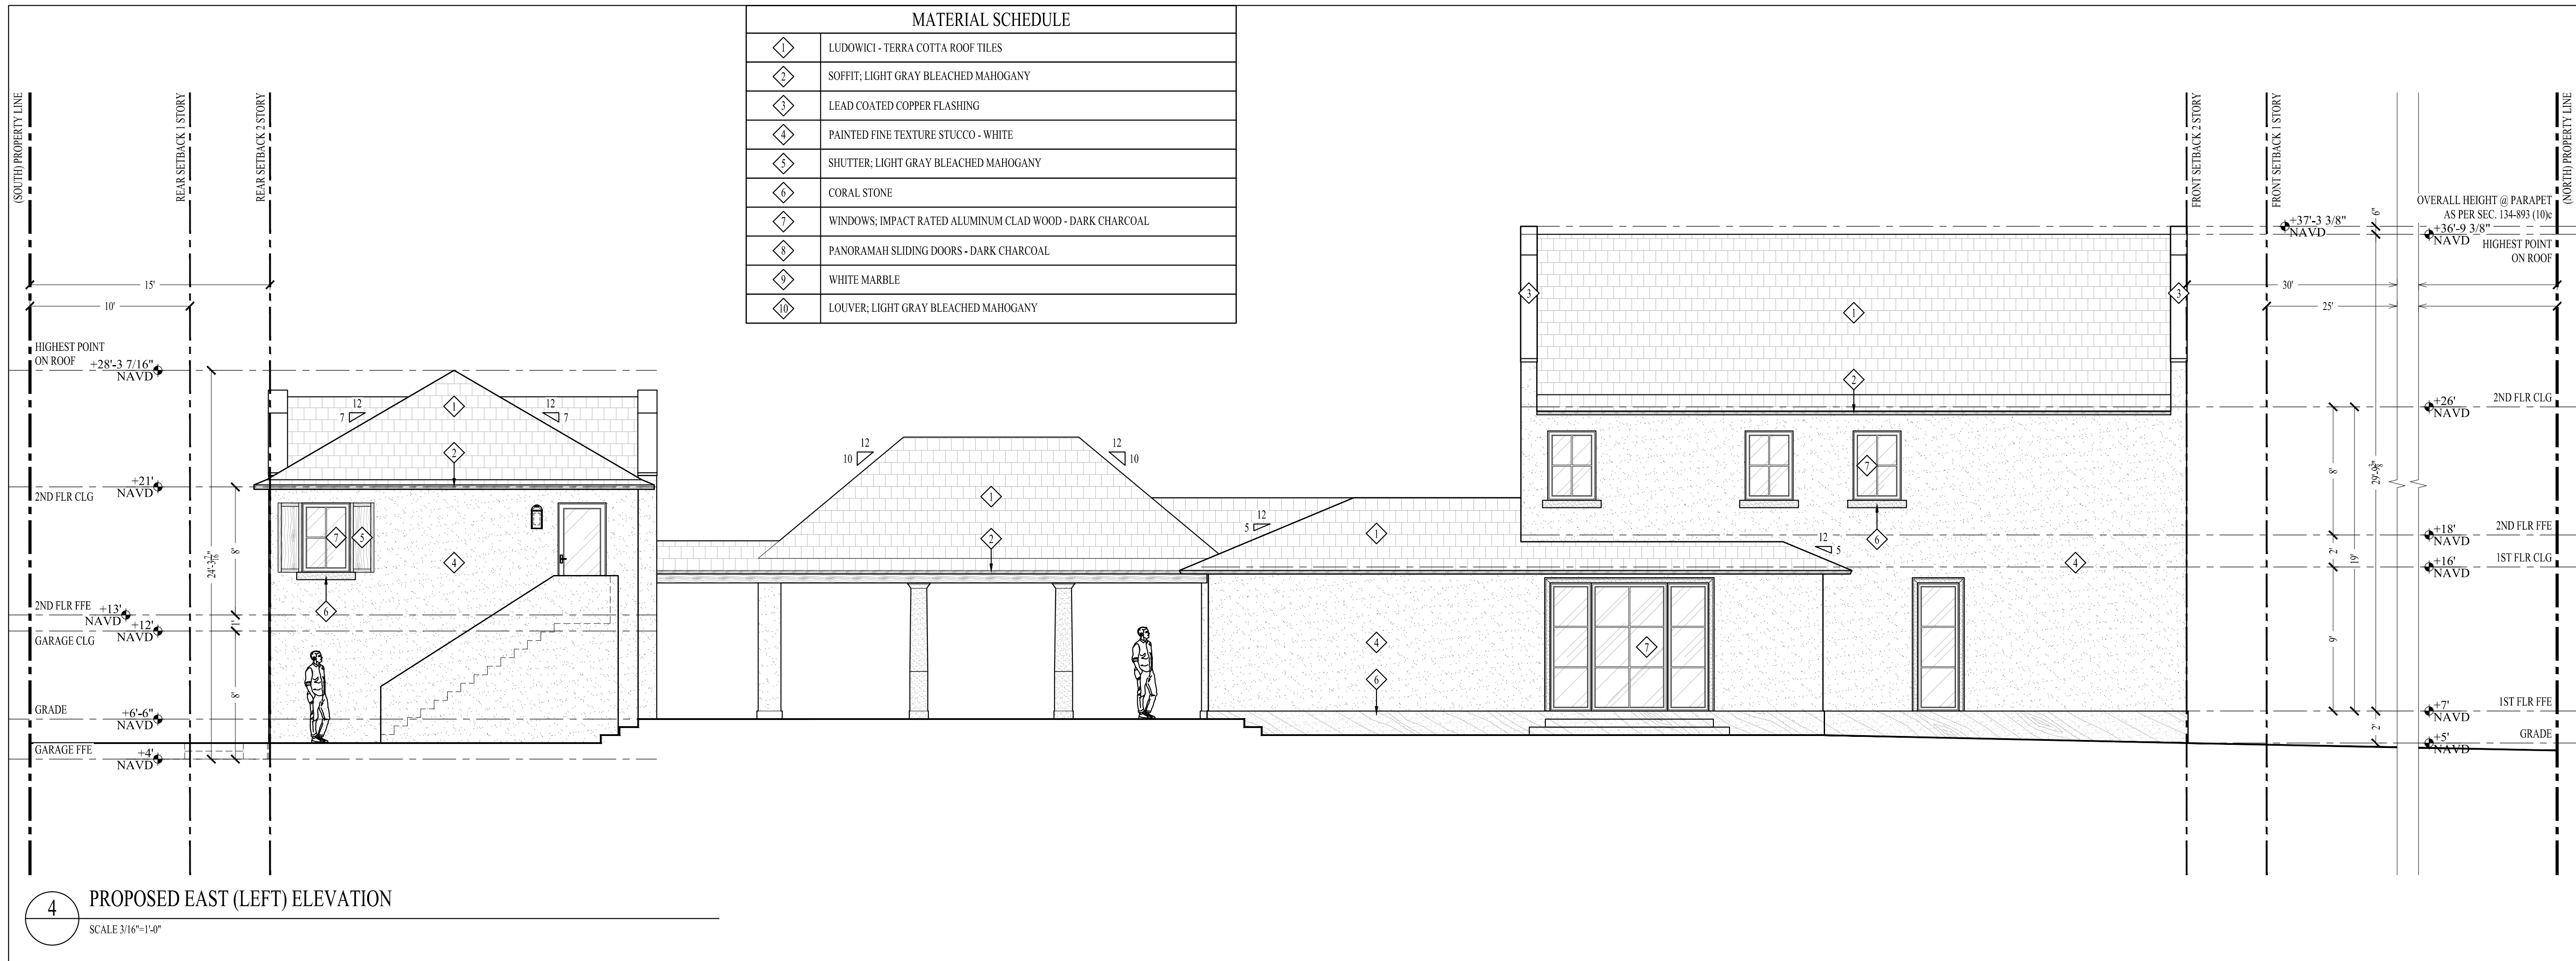


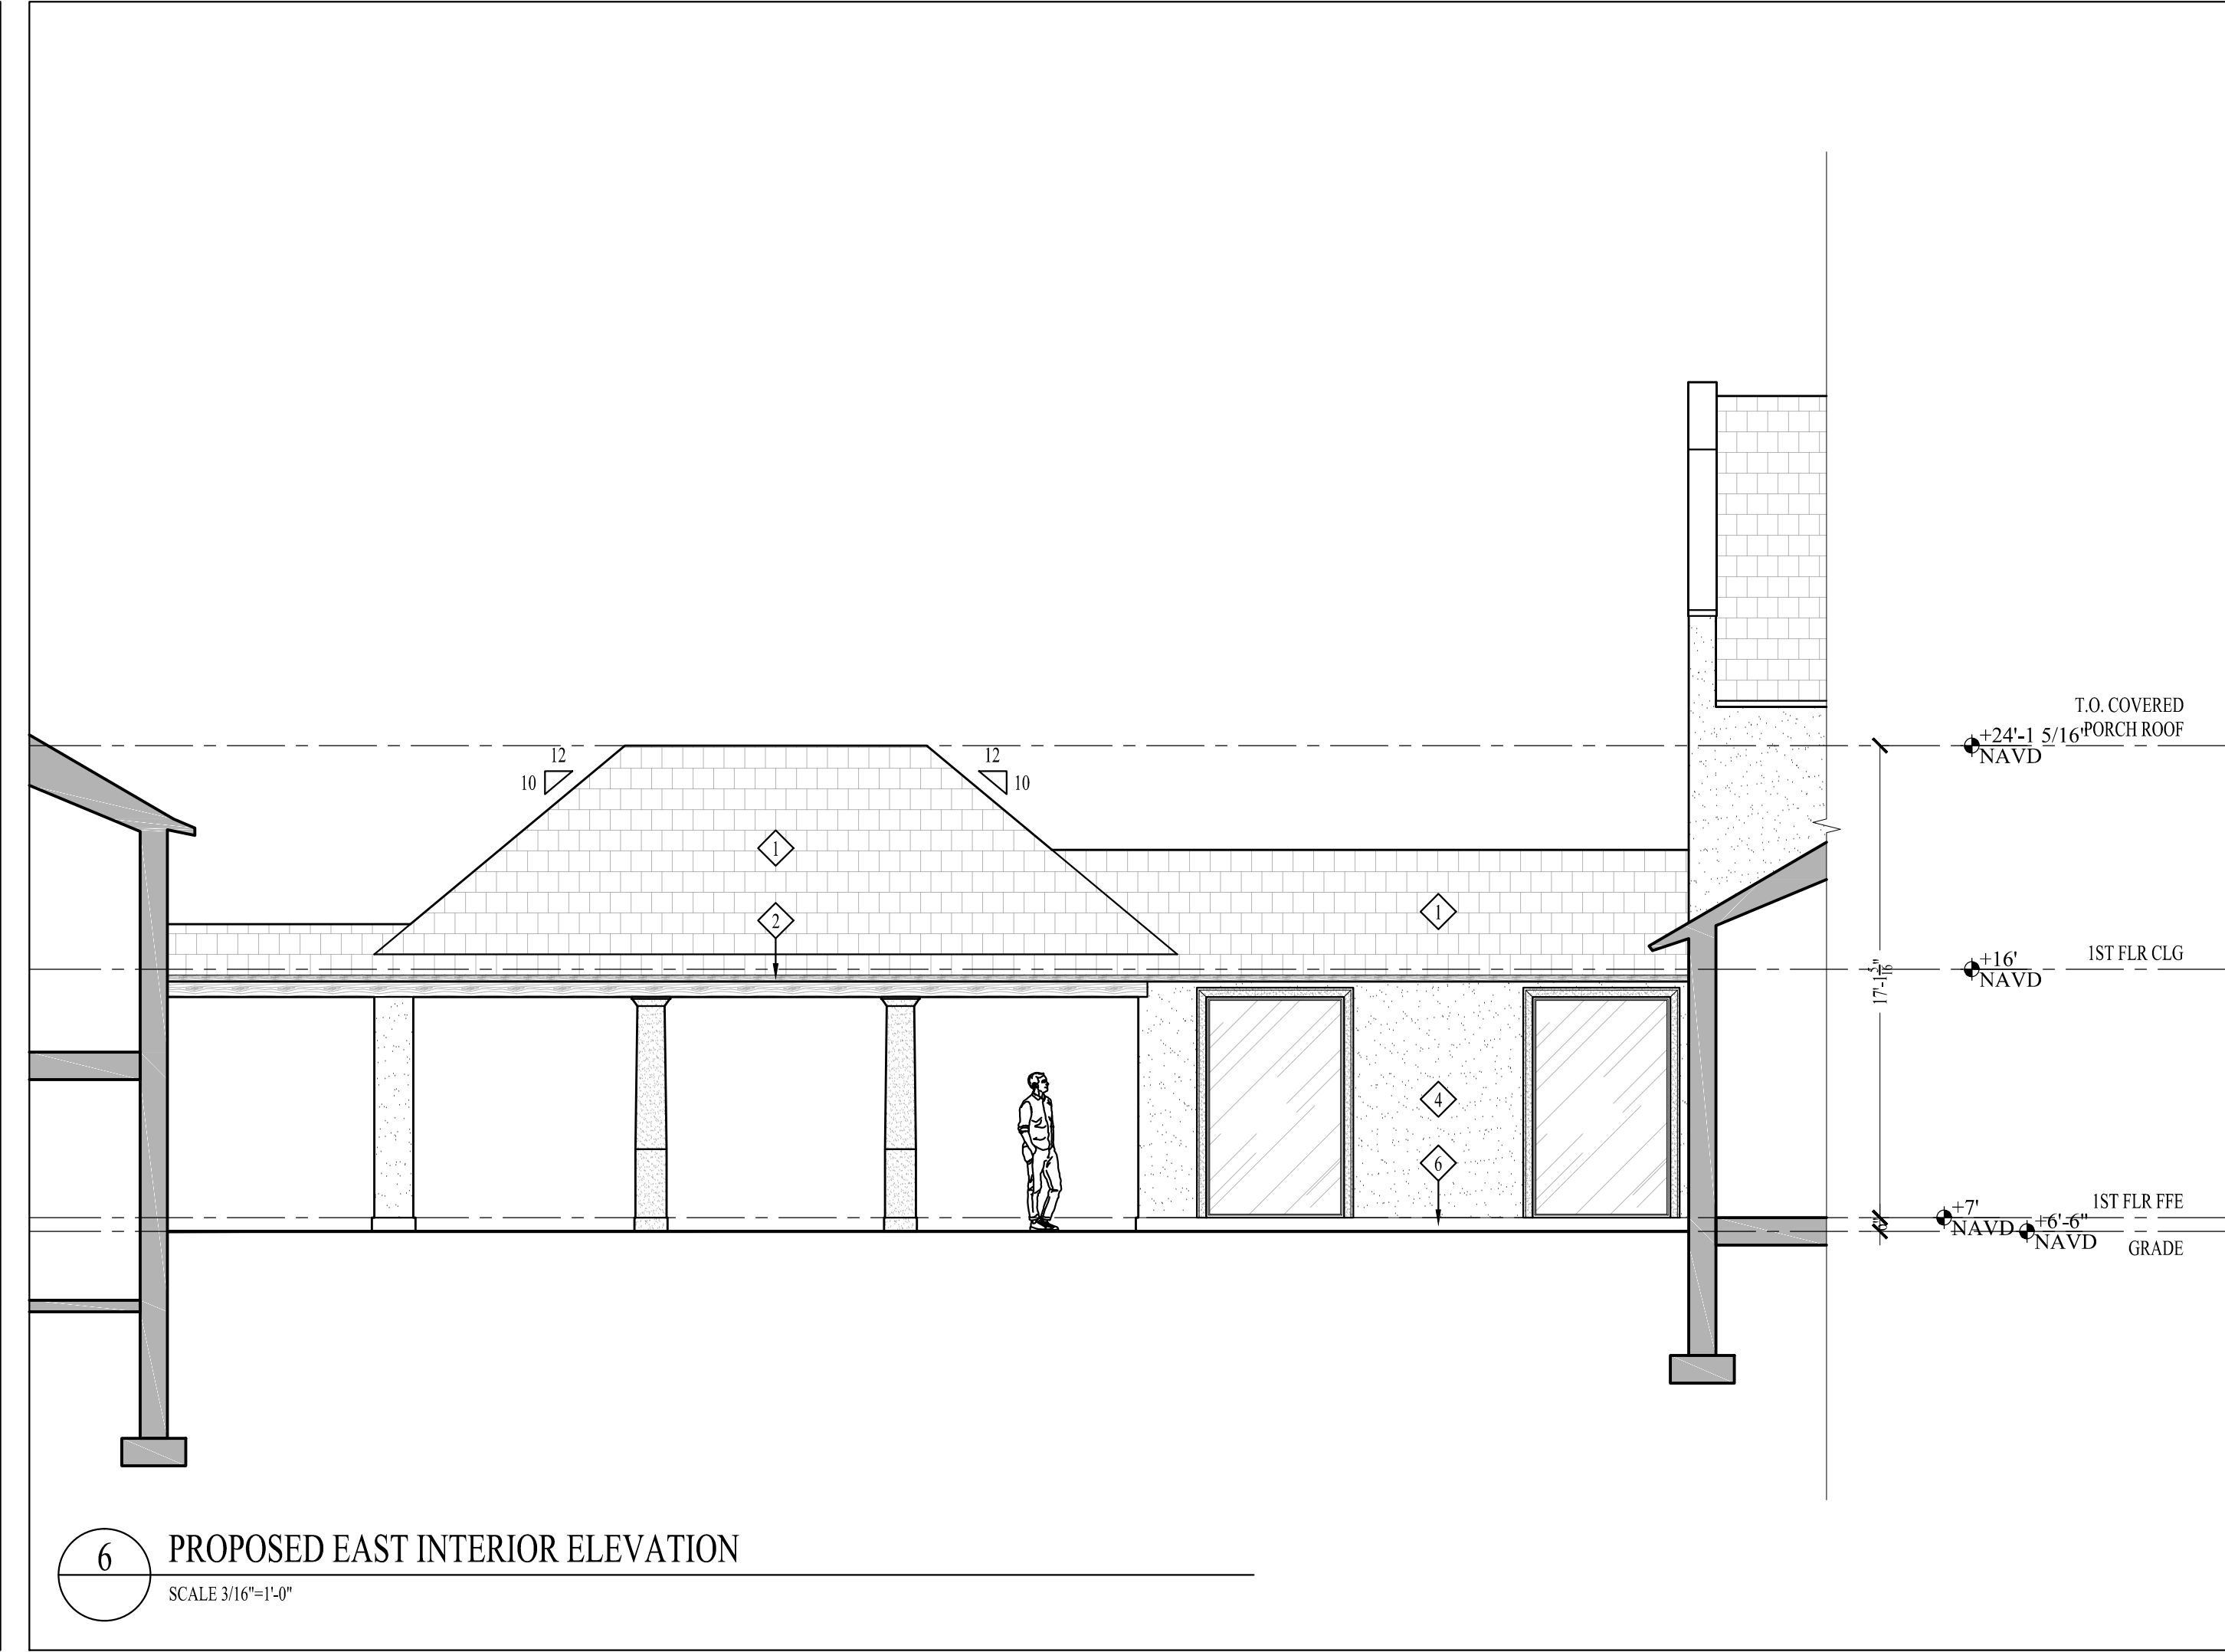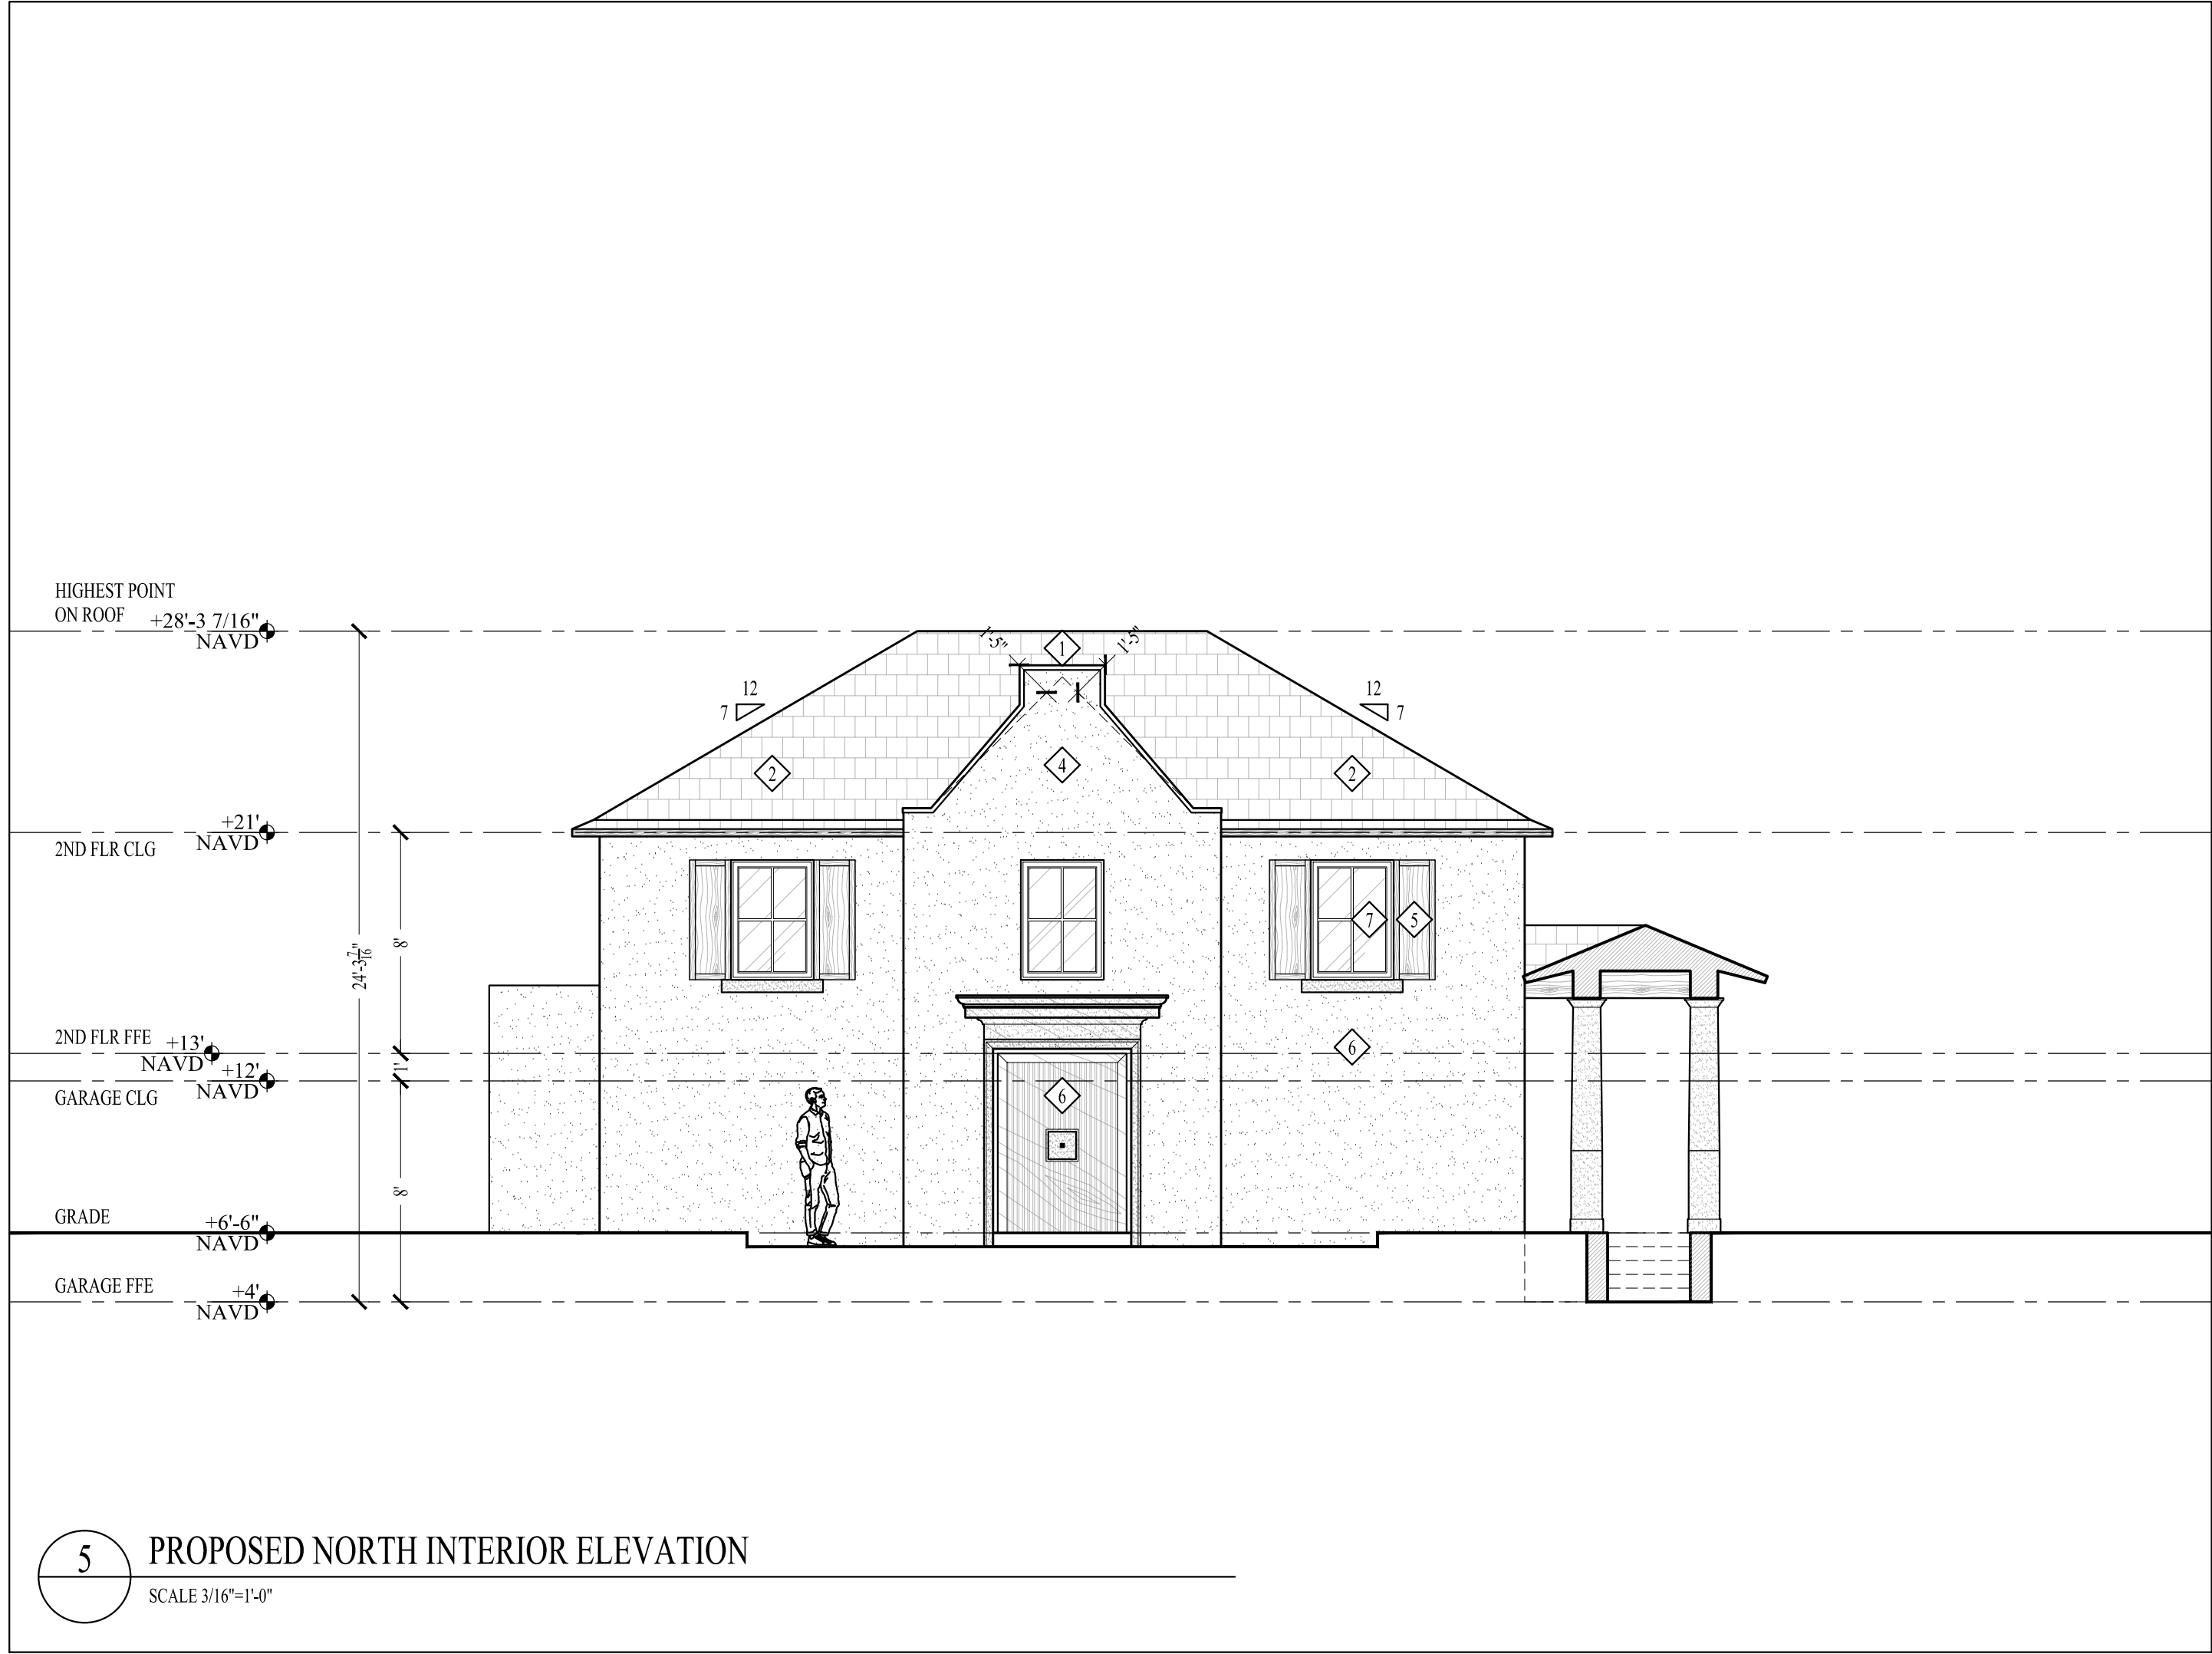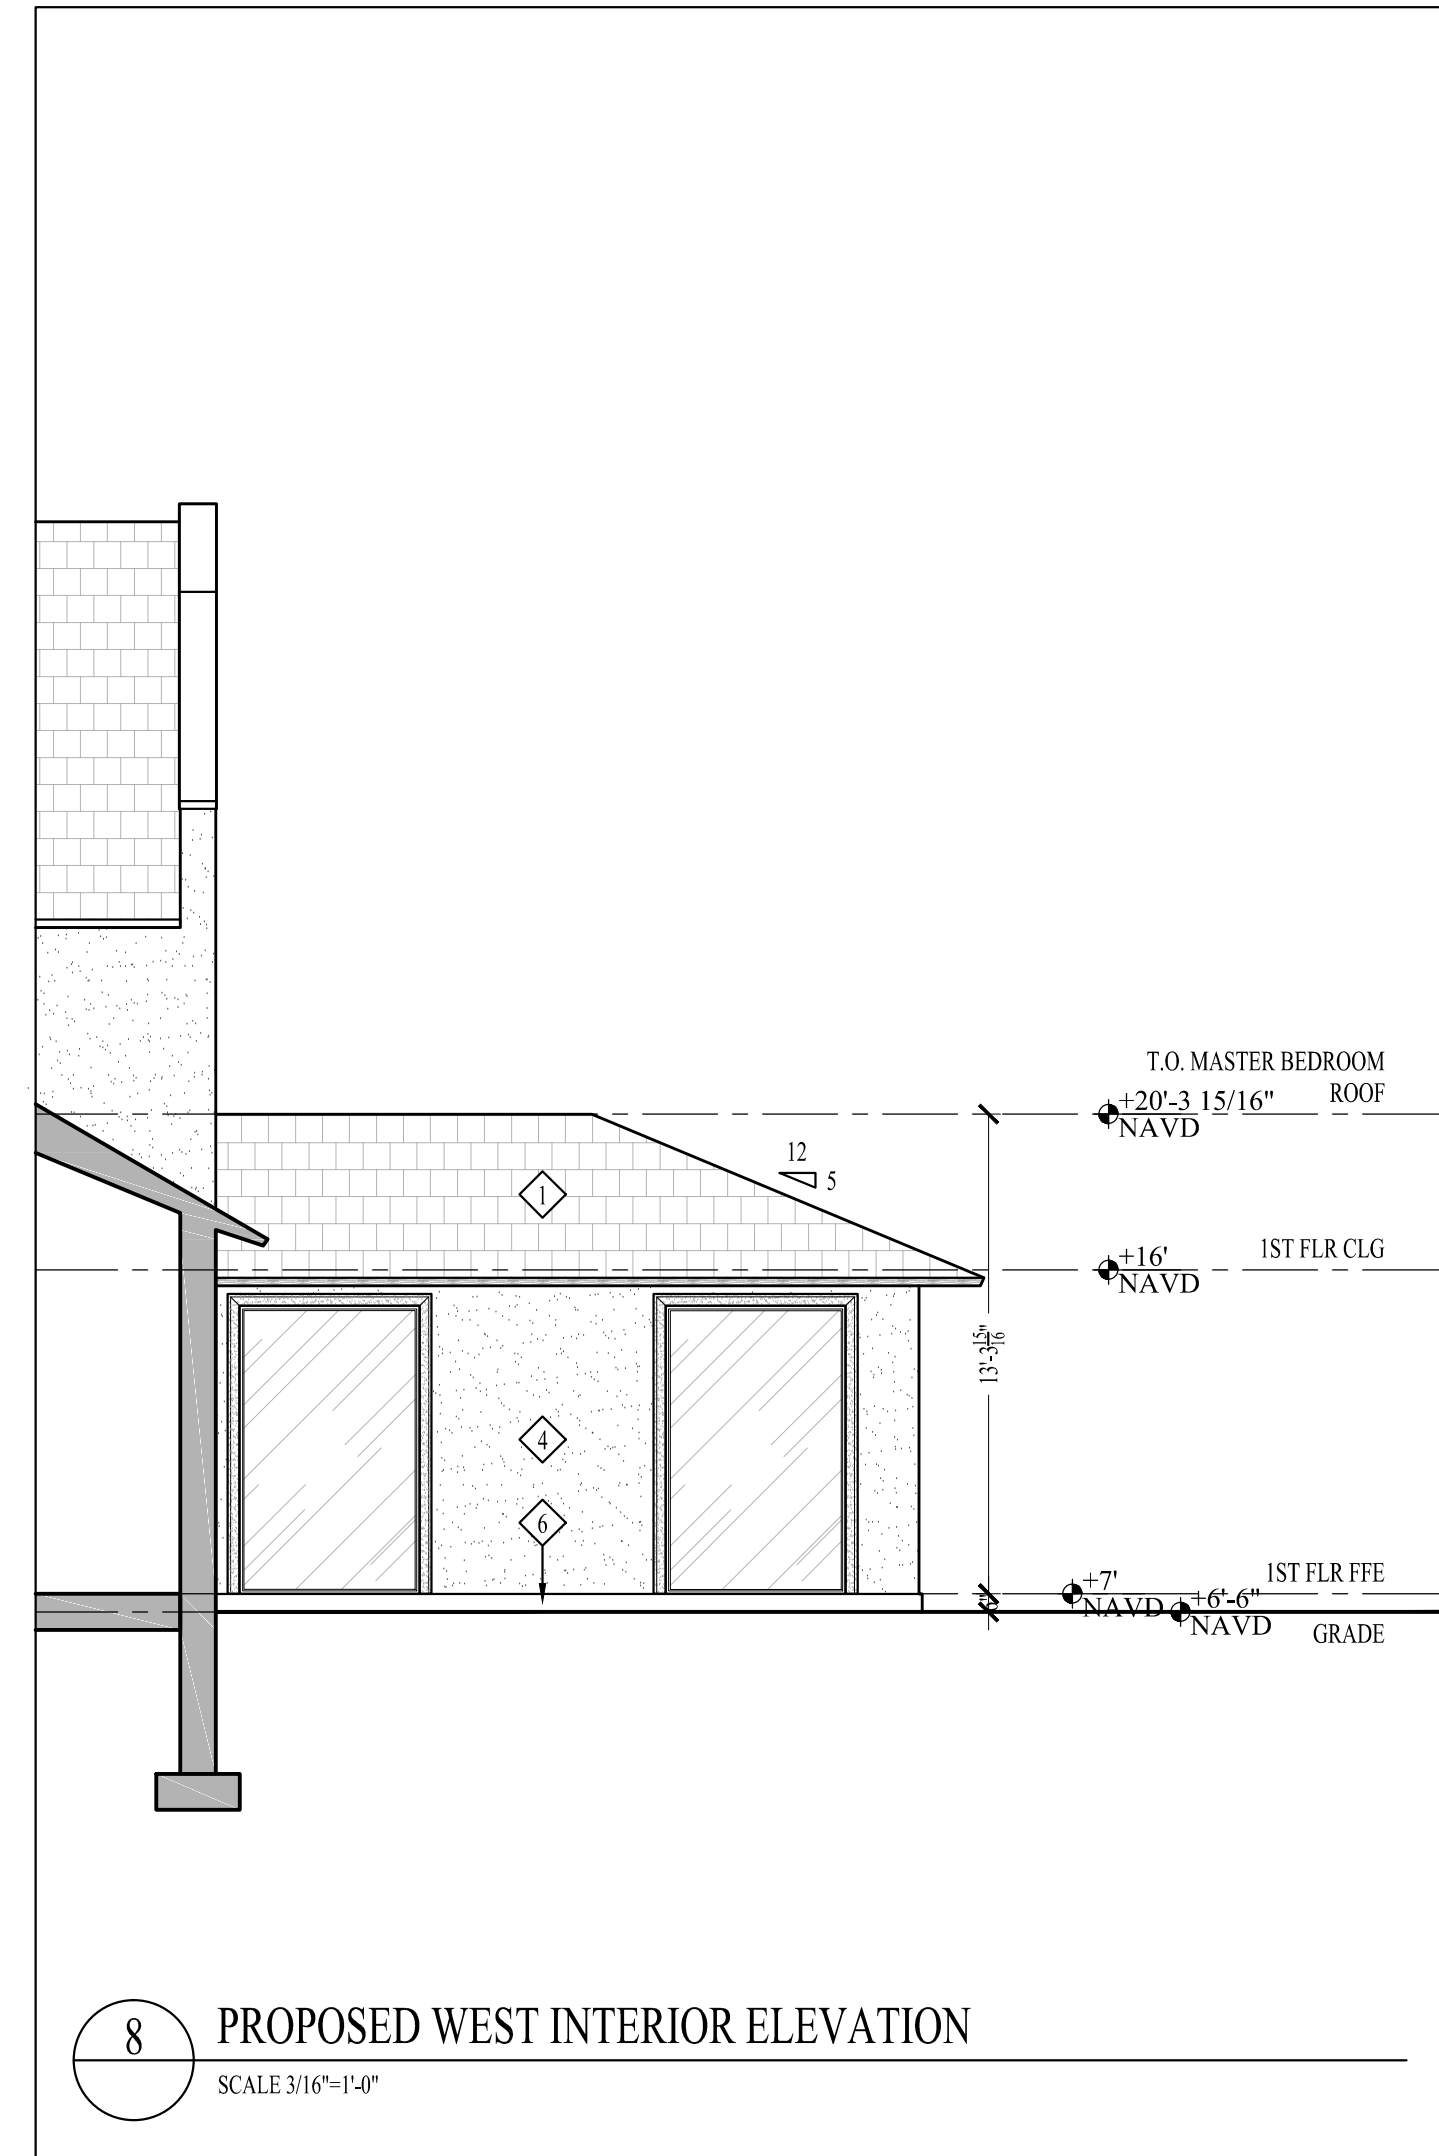

10			
9			
8			
7			
6			
5	FINAL SUBMITTAL	08/12/24	
4	SECOND SUBMITTAL	07/29/24	
3	FIRST SUBMITTAL	07/11/24	
2	ARCOM PRE APP	06/24/24	
1	CONCEPT	02/23/24	
NO.	REVISIONS	DATE	



2 PROPOSED WEST (RIGHT) ELEVATION RENDERING
SCALE 1/4"=1'-0"

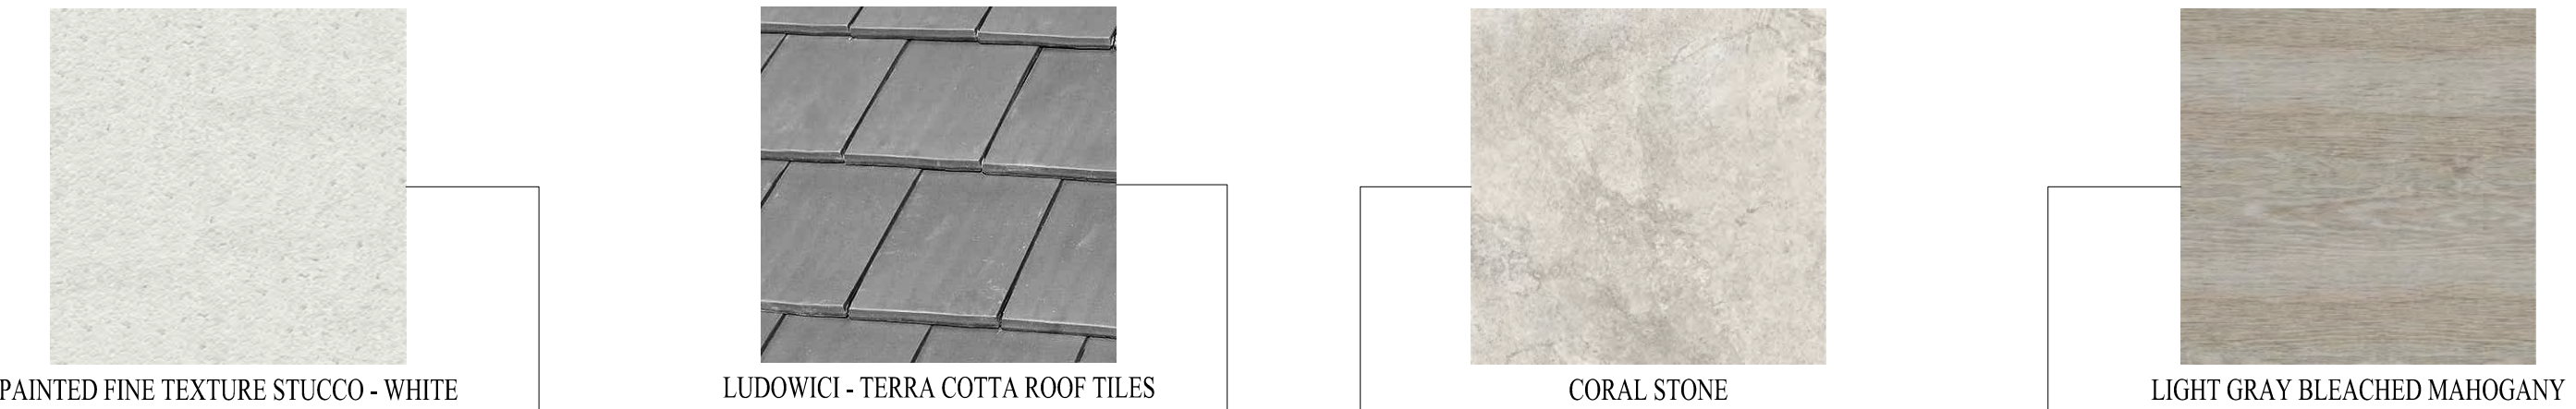

1 PROPOSED NORTH (FRONT) ELEVATION RENDERING
SCALE 1/4"=1'-0"



4 PROPOSED EAST (LEFT) ELEVATION RENDERING
SCALE 1/4"=1'-0"



3 PROPOSED SOUTH (REAR) ELEVATION RENDERING
SCALE 1/4"=1'-0"



JASON CUTAJAR
ARCHITECTURAL DESIGN
P 416-277-0179 F 416-241-8125
39 BRAYWIN DRIVE
TORONTO, ONTARIO
M9P 2N9
CANADA

LOCAL ARCHITECT:



LABERGE & MÉNARD INC.

Architectural Corporation
FL Registration - AA26003344
444 25th Street #1
West Palm Beach, Florida 33407
Telephone 561.635.8582
Fax 561.635.3048

224 VIA MARILA
PALM BEACH, FL
USA

ARC-24-0071

10			
9			
8			
7			
6			
5	FINAL SUBMITTAL	08/12/24	
4	SECOND SUBMITTAL	07/29/24	
3	FIRST SUBMITTAL	07/11/24	
2	ARCOM PRE APP	06/24/24	
1	CONCEPT	02/23/24	
NO.	REVISIONS	DATE	

SHEET TITLE:


ELEVATION
RENDERINGS

DRAWN BY: M.V.	CHECKED BY: J. CUTAJAR
DATE: 02/23/2024	SCALE: N/A
PROJECT NO.:	DRAWING NO.:

A6.1



LOCAL ARCHITECT:

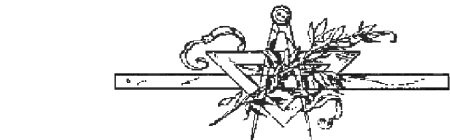

LABERGE & MÉNARD INC.

Architectural Corporation
FL Registration - AA26003344
444 25th Street #1
West Palm Beach, Florida 33407
Telephone 561.655.8582
Fax 561.655.3048

224 VIA MARILA
PALM BEACH, FL
USA

ARC-24-0071

10			
9			
8			
7			
6			
5	FINAL SUBMITTAL	08/12/24	
4	SECOND SUBMITTAL	07/29/24	
3	FIRST SUBMITTAL	07/11/24	
2	ARCOM PRE APP	06/24/24	
1	CONCEPT	02/23/24	
NO.	REVISIONS	DATE	

SHEET TITLE:


RENDERINGS

DRAWN BY: M.V.	CHECKED BY: J. CUTAJAR
DATE: 02/23/2024	SCALE: N/A
PROJECT NO.:	DRAWING NO.:

R1



LOCAL ARCHITECT:

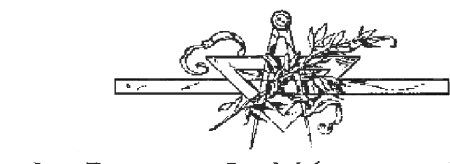

LABERGE & MÉNARD INC.

Architectural Corporation
FL Registration - AA26003344
444 25th Street #1
West Palm Beach, Florida 33407
Telephone 561.635.8582
Fax 561.635.3048

224 VIA MARILA
PALM BEACH, FL
USA

ARC-24-0071

10			
9			
8			
7			
6			
5	FINAL SUBMITTAL	08/12/24	
4	SECOND SUBMITTAL	07/29/24	
3	FIRST SUBMITTAL	07/11/24	
2	ARCOM PRE APP	06/24/24	
1	CONCEPT	02/23/24	
NO.	REVISIONS	DATE	

SHEET TITLE:


RENDERINGS

DRAWN BY: M.V.	CHECKED BY: J. CUTAJAR
DATE: 02/23/2024	SCALE: N/A
PROJECT NO.:	DRAWING NO.:

R2



LOCAL ARCHITECT:

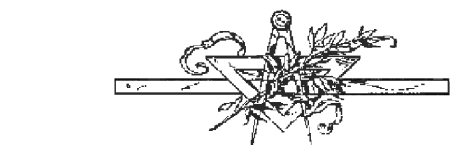

LABERGE & MÉNARD INC.

Architectural Corporation
FL Registration - AA26003344
444 25th Street #1
West Palm Beach, Florida 33407
Telephone 561.635.8582
Fax 561.635.3048

224 VIA MARILA
PALM BEACH, FL
USA

ARC-24-0071


10			
9			
8			
7			
6			
5	FINAL SUBMITTAL	08/12/24	
4	SECOND SUBMITTAL	07/29/24	
3	FIRST SUBMITTAL	07/11/24	
2	ARCOM PRE APP	06/24/24	
1	CONCEPT	02/23/24	
NO.	REVISIONS	DATE	

SHEET TITLE:


RENDERINGS

DRAWN BY: M.V.	CHECKED BY: J. CUTAJAR
DATE: 02/23/2024	SCALE: N/A
PROJECT NO.:	DRAWING NO.:

R3

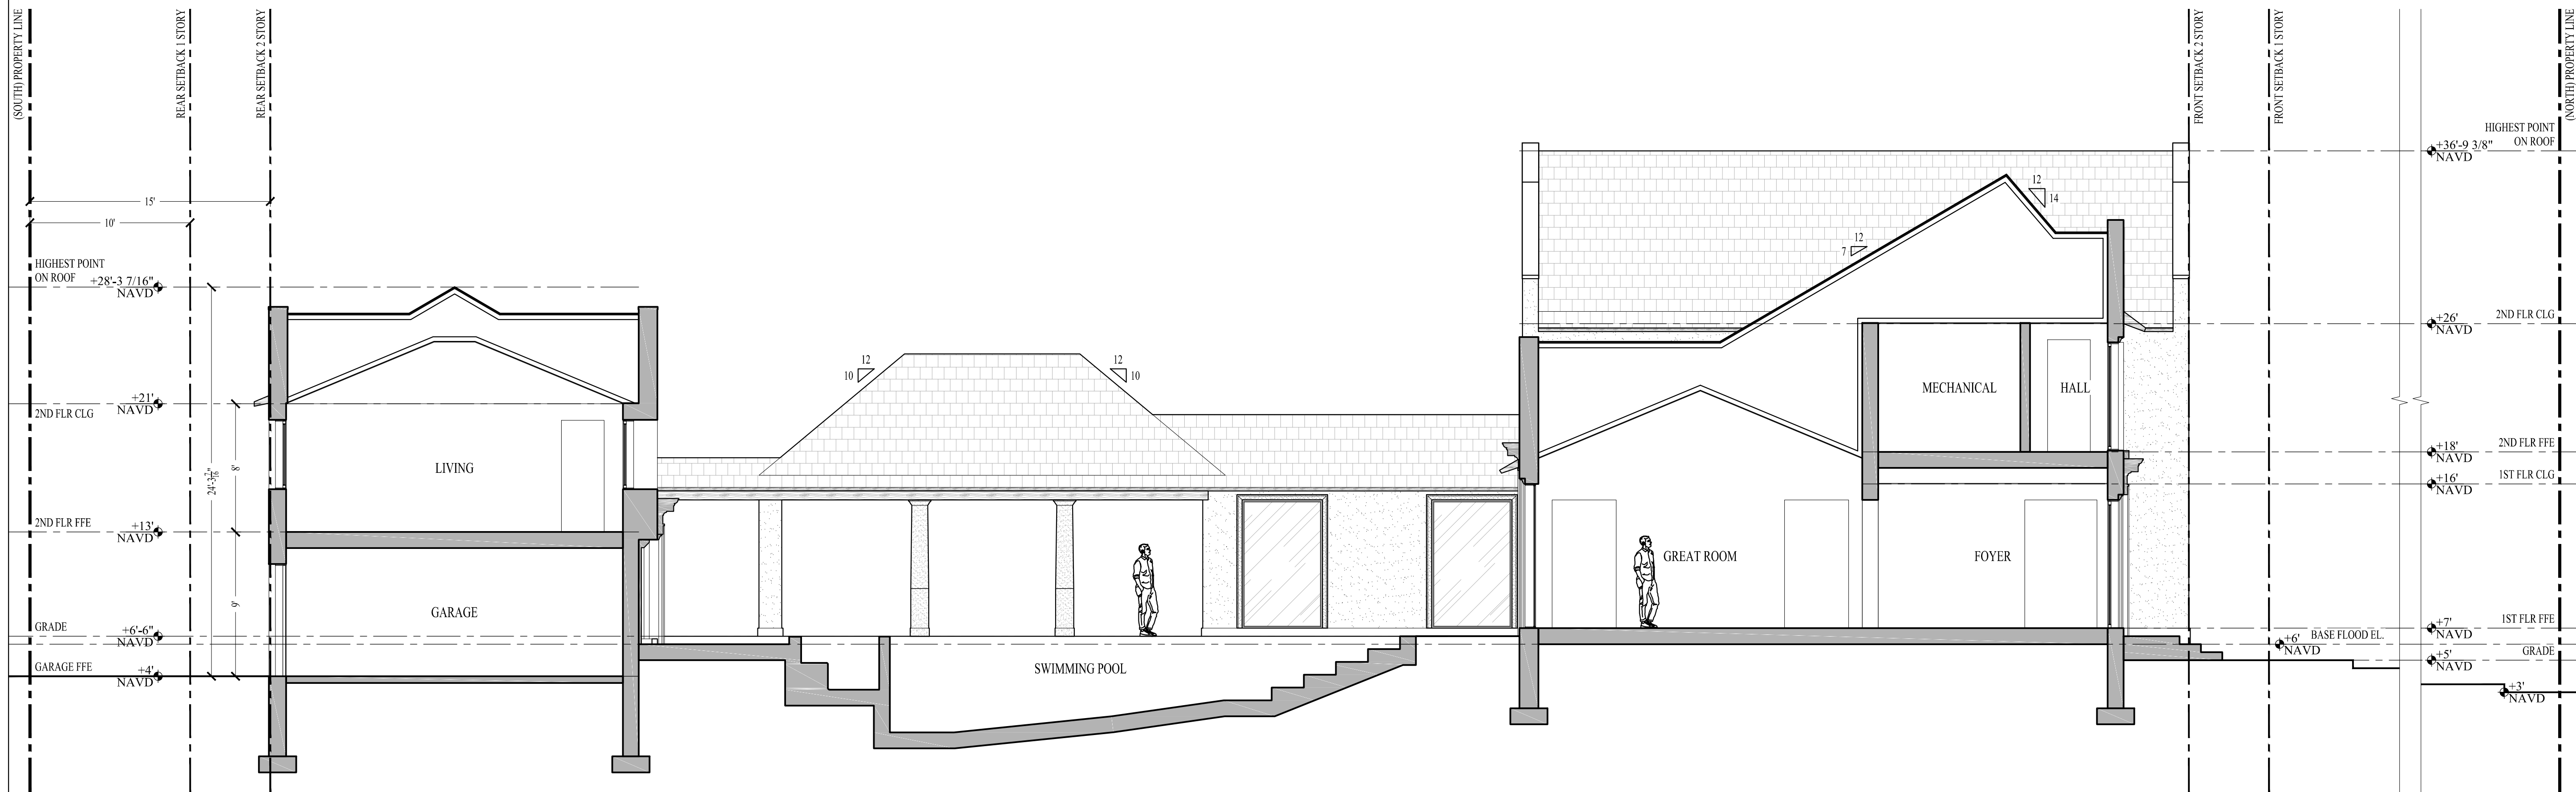

2 NORTH - SOUTH SECTION
SCALE 3/16"=1'-0"

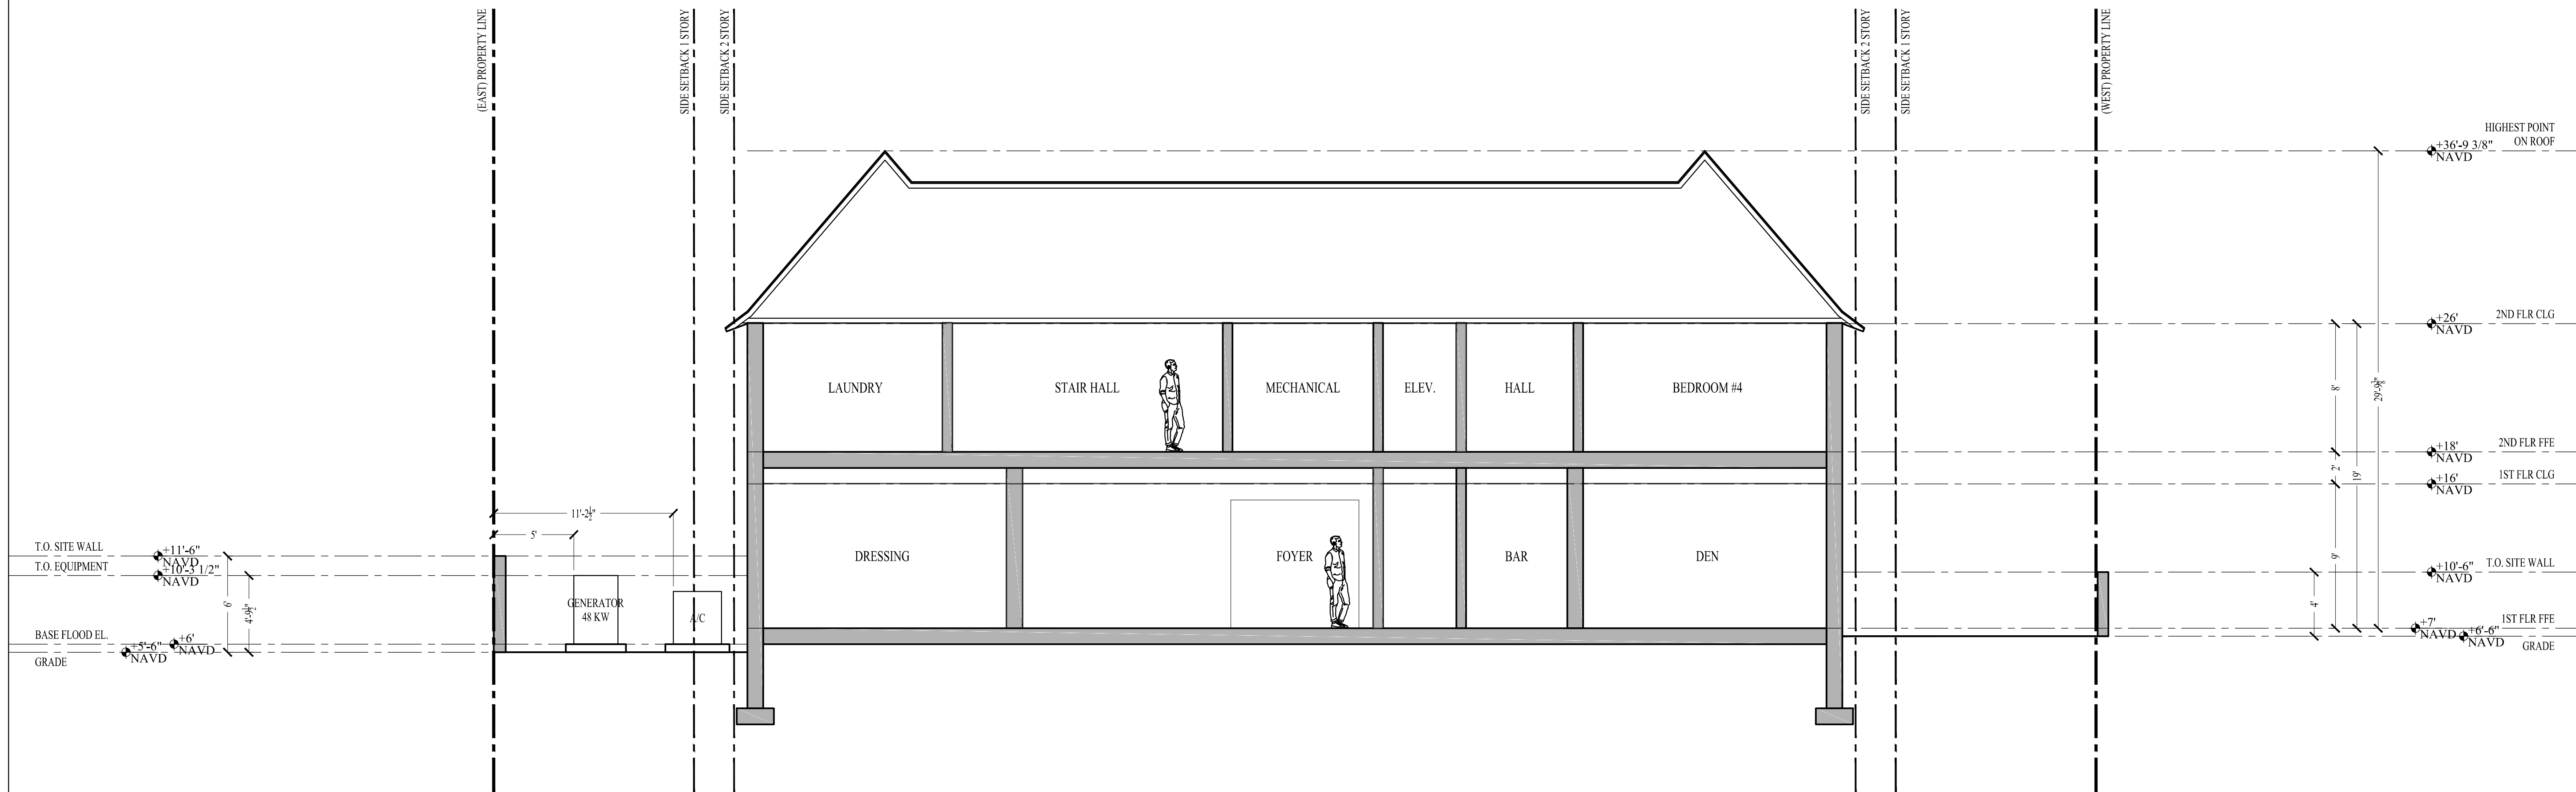

1 EAST - WEST SECTION
SCALE 3/16"=1'-0"



JASON CUTAJAR
ARCHITECTURAL DESIGN

P 416-277-0179 F 416-241-8125
39 BRAYWIN DRIVE
TORONTO, ONTARIO
M9P 2N9
CANADA

LOCAL ARCHITECT:



LABERGE & MÉNARD INC.

Architectural Corporation
FL Registration - AA26003344
444 25th Street #1
West Palm Beach, Florida 33407
Telephone 561.655.8582
Fax 561.655.3048

224 VIA MARILA
PALM BEACH, FL
USA

ARC-24-0071

10			
9			
8			
7			
6			
5	FINAL SUBMITTAL	08/12/24	
4	SECOND SUBMITTAL	07/29/24	
3	FIRST SUBMITTAL	07/11/24	
2	ARCOM PRE APP	06/24/24	
1	CONCEPT	02/23/24	
NO.	REVISIONS	DATE	

SHEET TITLE:


SECTIONS

DRAWN BY: M.V. CHECKED BY: J. CUTAJAR


DATE: 02/23/2024 SCALE: 3/16" = 1'-0"

PROJECT NO.: DRAWING NO.:


A7

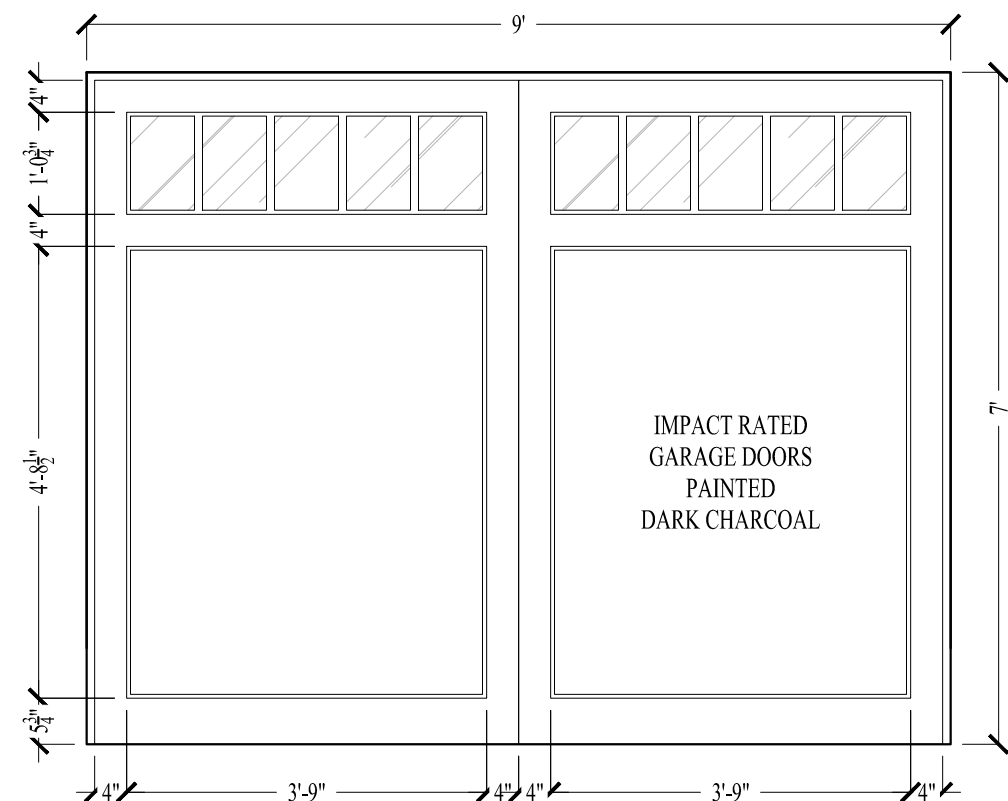


9 GARAGE DOOR DETAIL
SCALE 1/2"=1'-0"

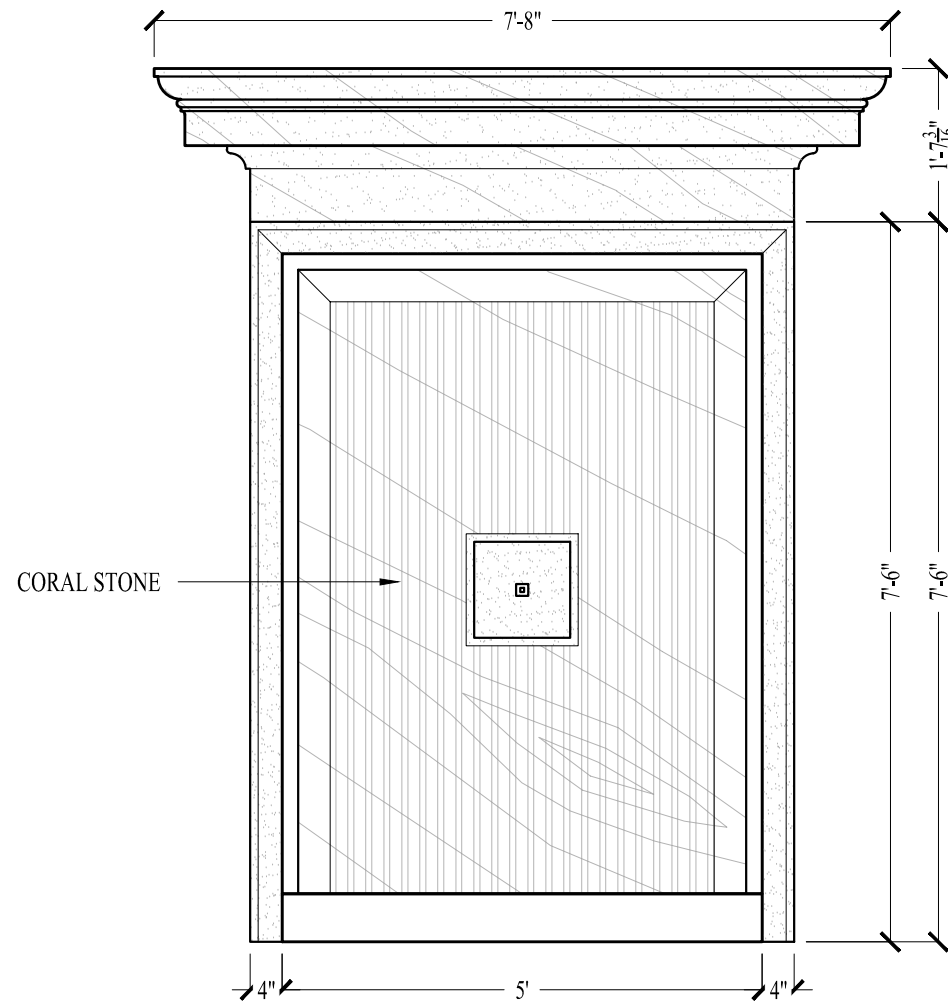


10 FOUNTAIN DETAIL
SCALE 1/2"=1'-0"

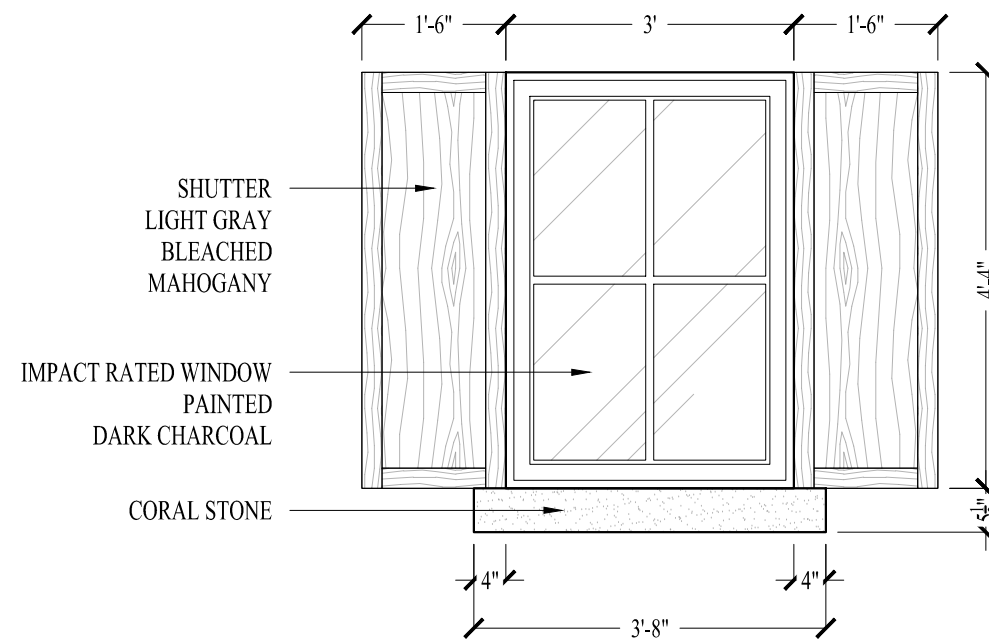


11 TYPICAL GARAGE WINDOW
SCALE 1/2"=1'-0"

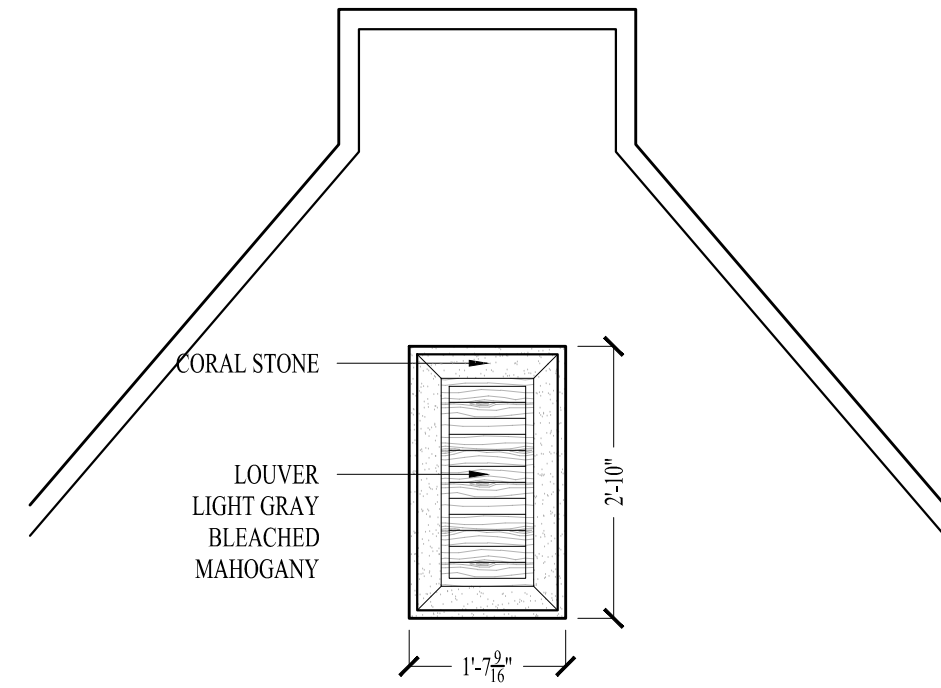


12 TYPICAL LOUVER
SCALE 1/2"=1'-0"

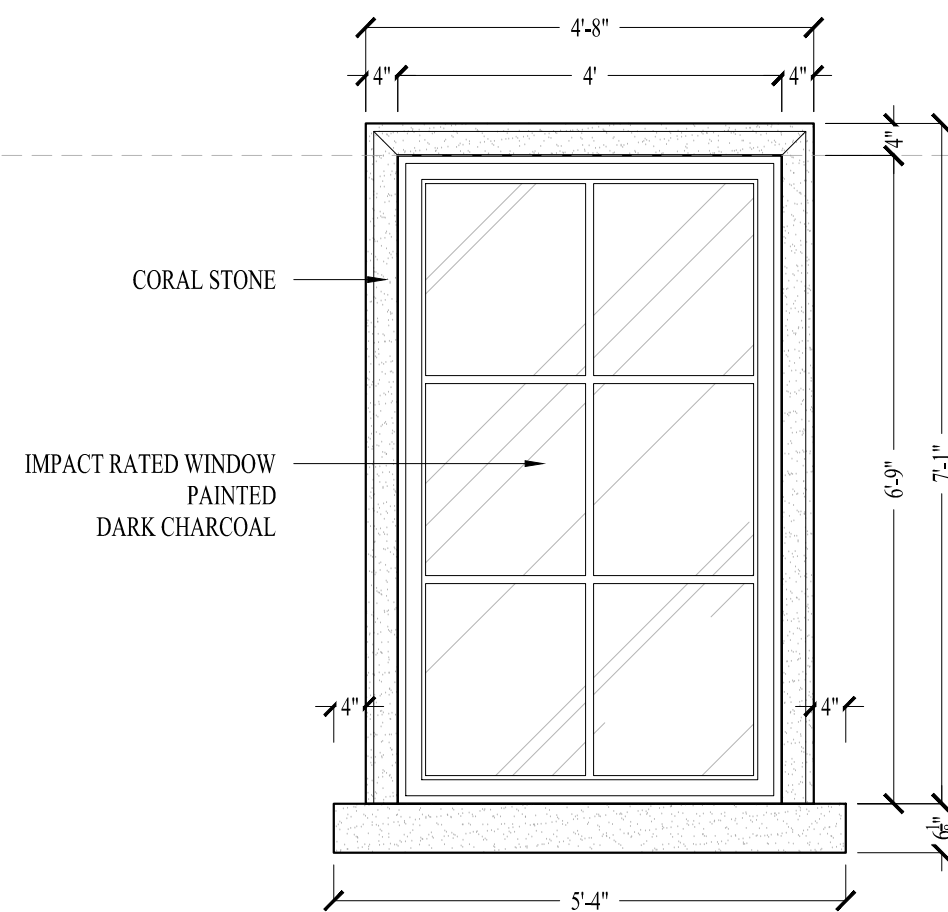


5 2ND FLOOR FRONT WINDOW TYP 1
SCALE 1/2"=1'-0"

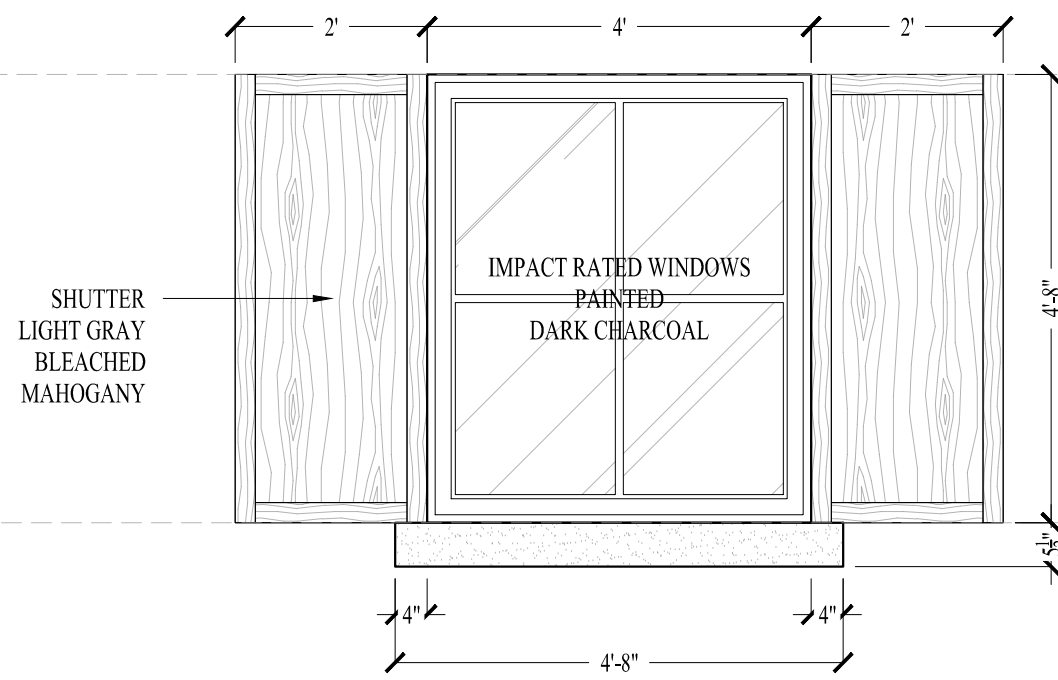


6 2ND FLOOR FRONT WINDOW TYPE 2
SCALE 1/2"=1'-0"

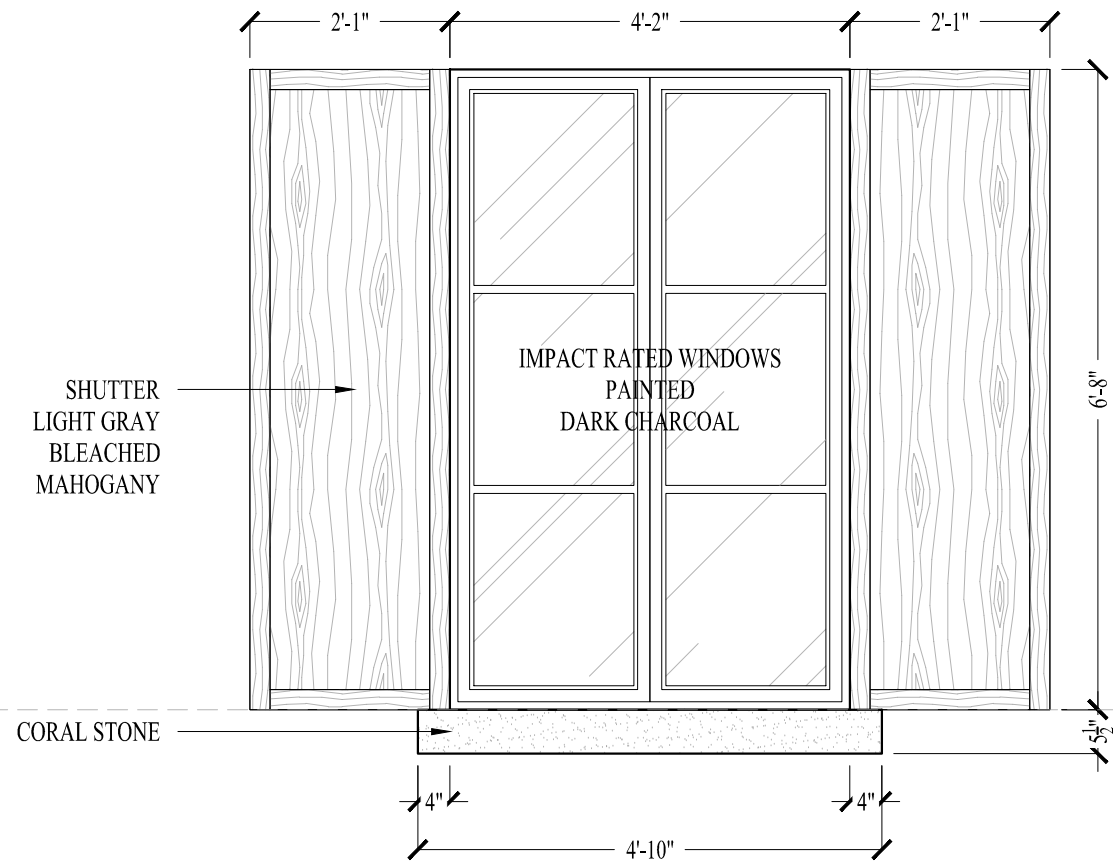


7 2ND FLOOR FRONT WINDOW TYPE 3
SCALE 1/2"=1'-0"

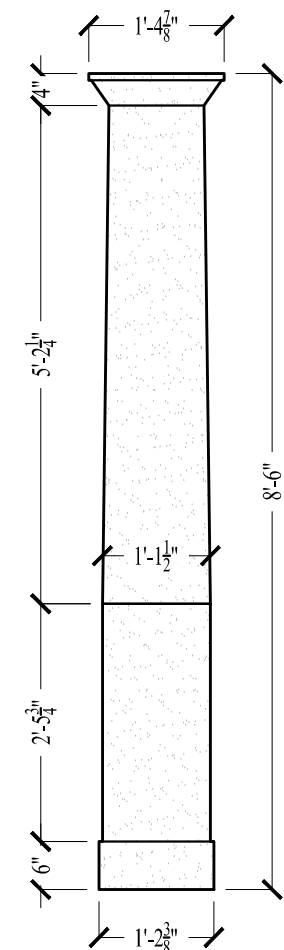


8 TYPICAL PORCH COLUMN DETAIL
SCALE 1/2"=1'-0"

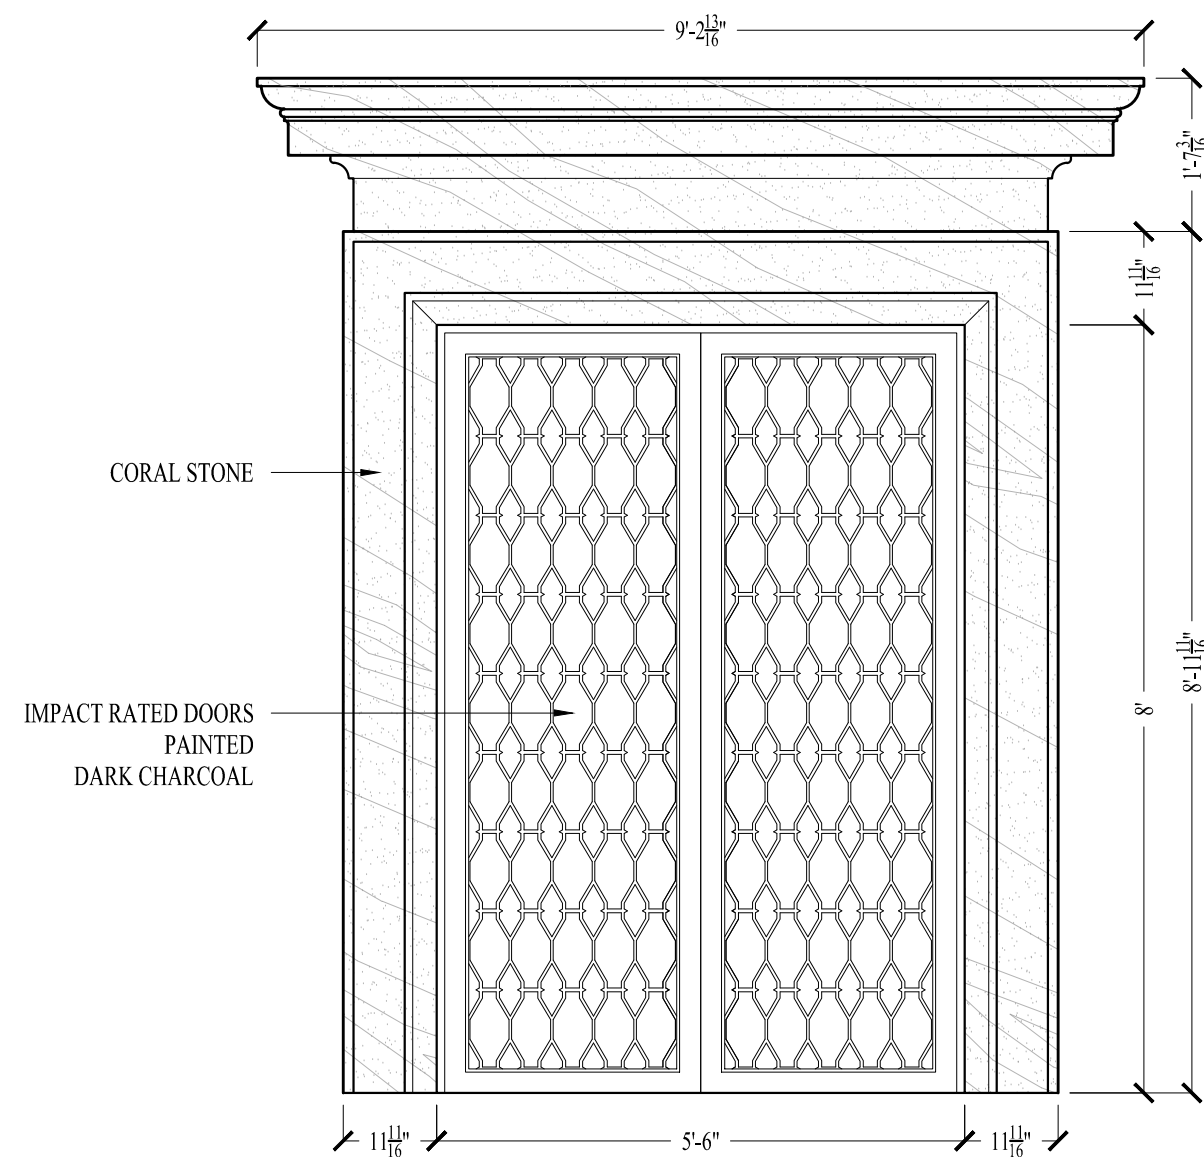


1 FRONT ENTRY DOOR DETAIL
SCALE 1/2"=1'-0"

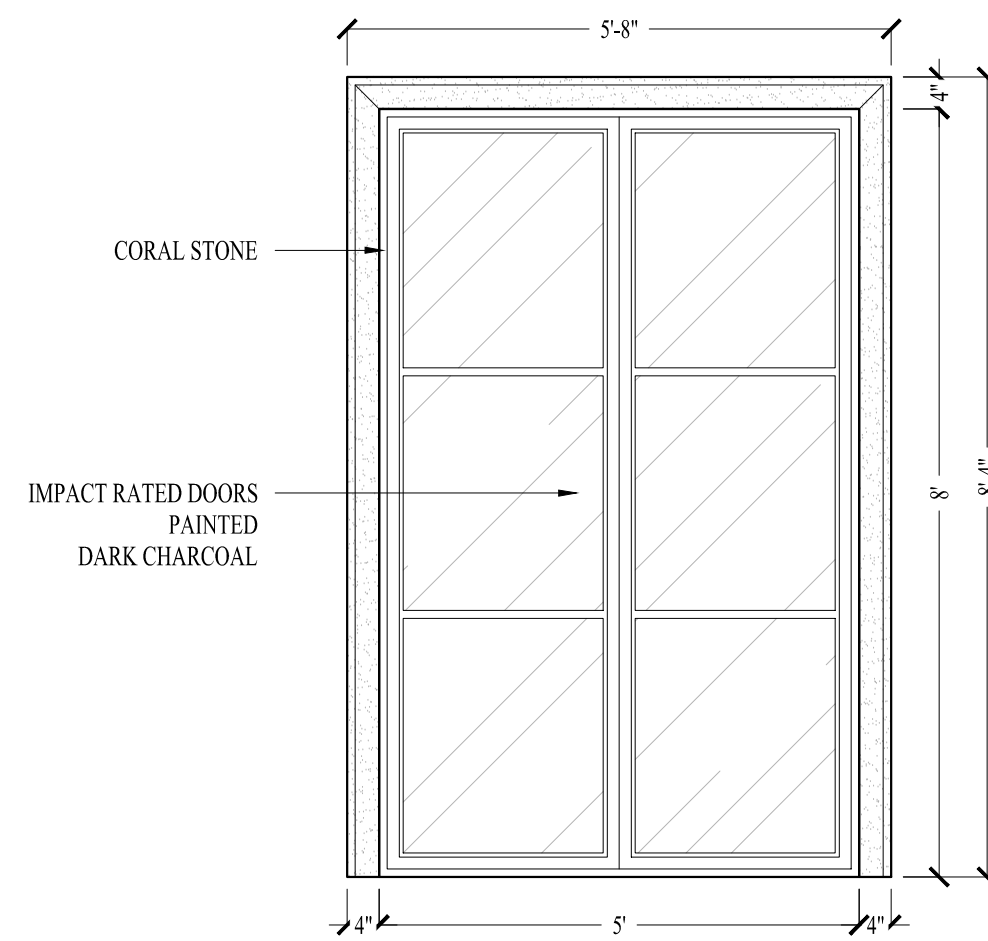

2 TYPICAL FIRST FLOOR DOOR
SCALE 1/2"=1'-0"

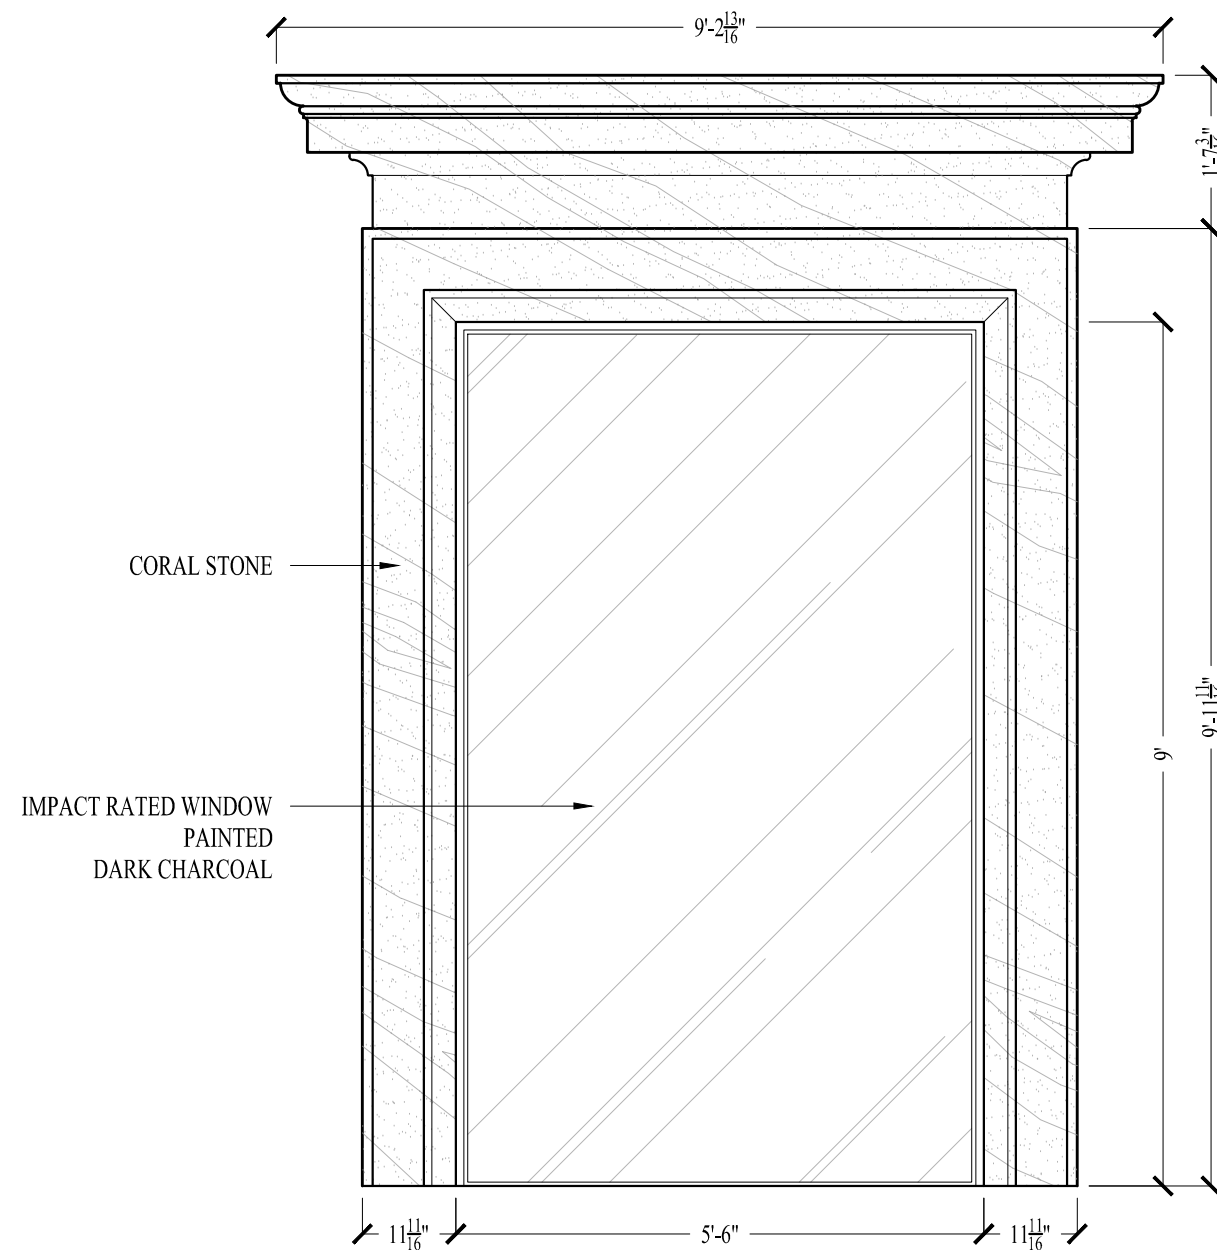

3 GREAT ROOM WINDOW
SCALE 1/2"=1'-0"

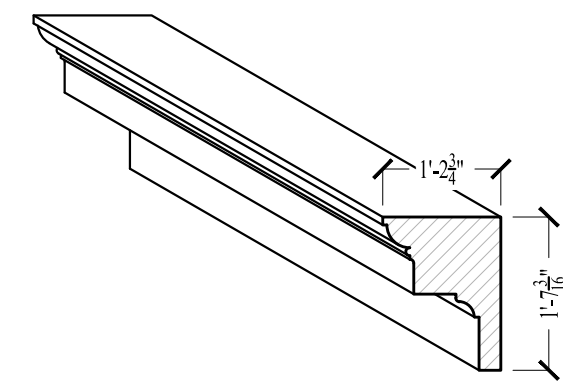

4 TYPICAL ENTABLATURE DETAIL
SCALE 1/2"=1'-0"



JASON CUTAJAR
ARCHITECTURAL DESIGN
P 416.277.0179 F 416.241.8125
39 BRAYWIN DRIVE
TORONTO, ONTARIO
M9P 2N9
CANADA

LOCAL ARCHITECT:



LABERGE & M  NARD INC.

Architectural Corporation
FL Registration - AA26003344
444 25th Street #1
West Palm Beach, Florida 33407
Telephone 561.655.8582
Fax 561.655.3048

224 VIA MARILA
PALM BEACH, FL
USA

ARC-24-0071



10			
9			
8			
7			
6			
5	FINAL SUBMITTAL	08/12/24	
4	SECOND SUBMITTAL	07/29/24	
3	FIRST SUBMITTAL	07/11/24	
2	ARCOM PRE APP	06/24/24	
1	CONCEPT	02/23/24	
NO.	REVISIONS	DATE	

SHEET TITLE:

DETAILS


DRAWN BY: M.V.	CHECKED BY: J. CUTAJAR
DATE: 02/23/2024	SCALE: AS NOTED
PROJECT NO.:	DRAWING NO.:

D1

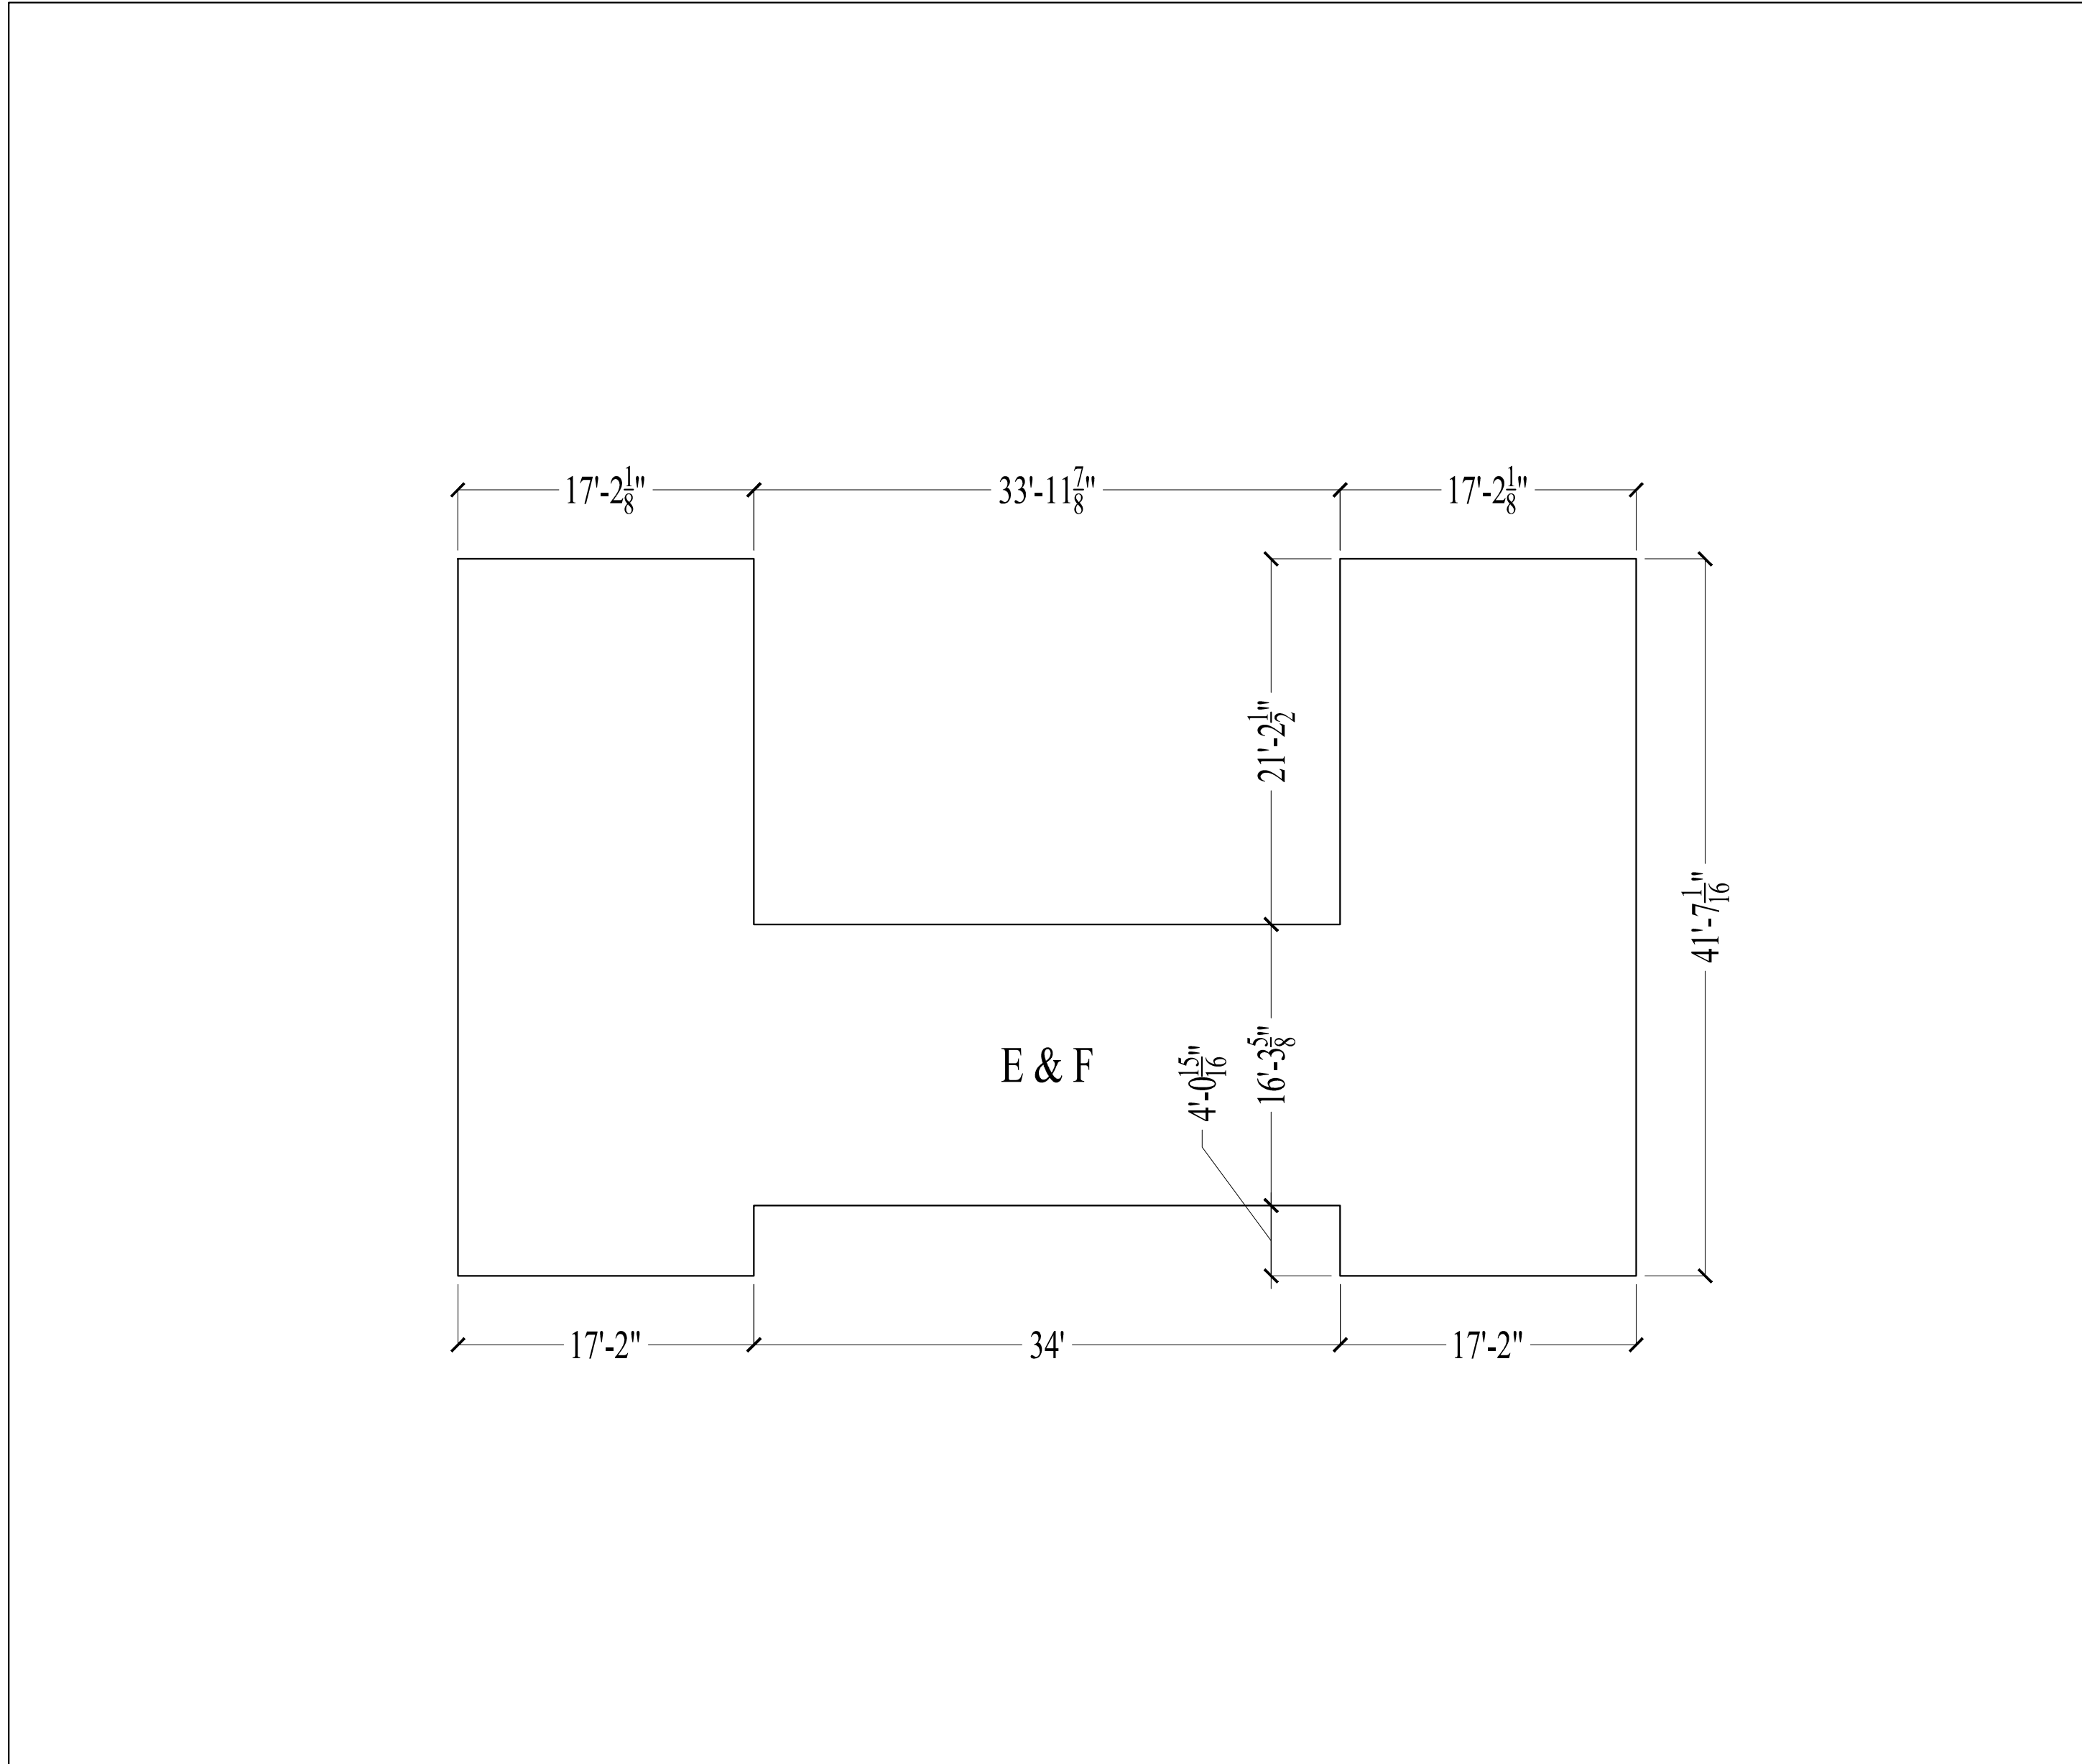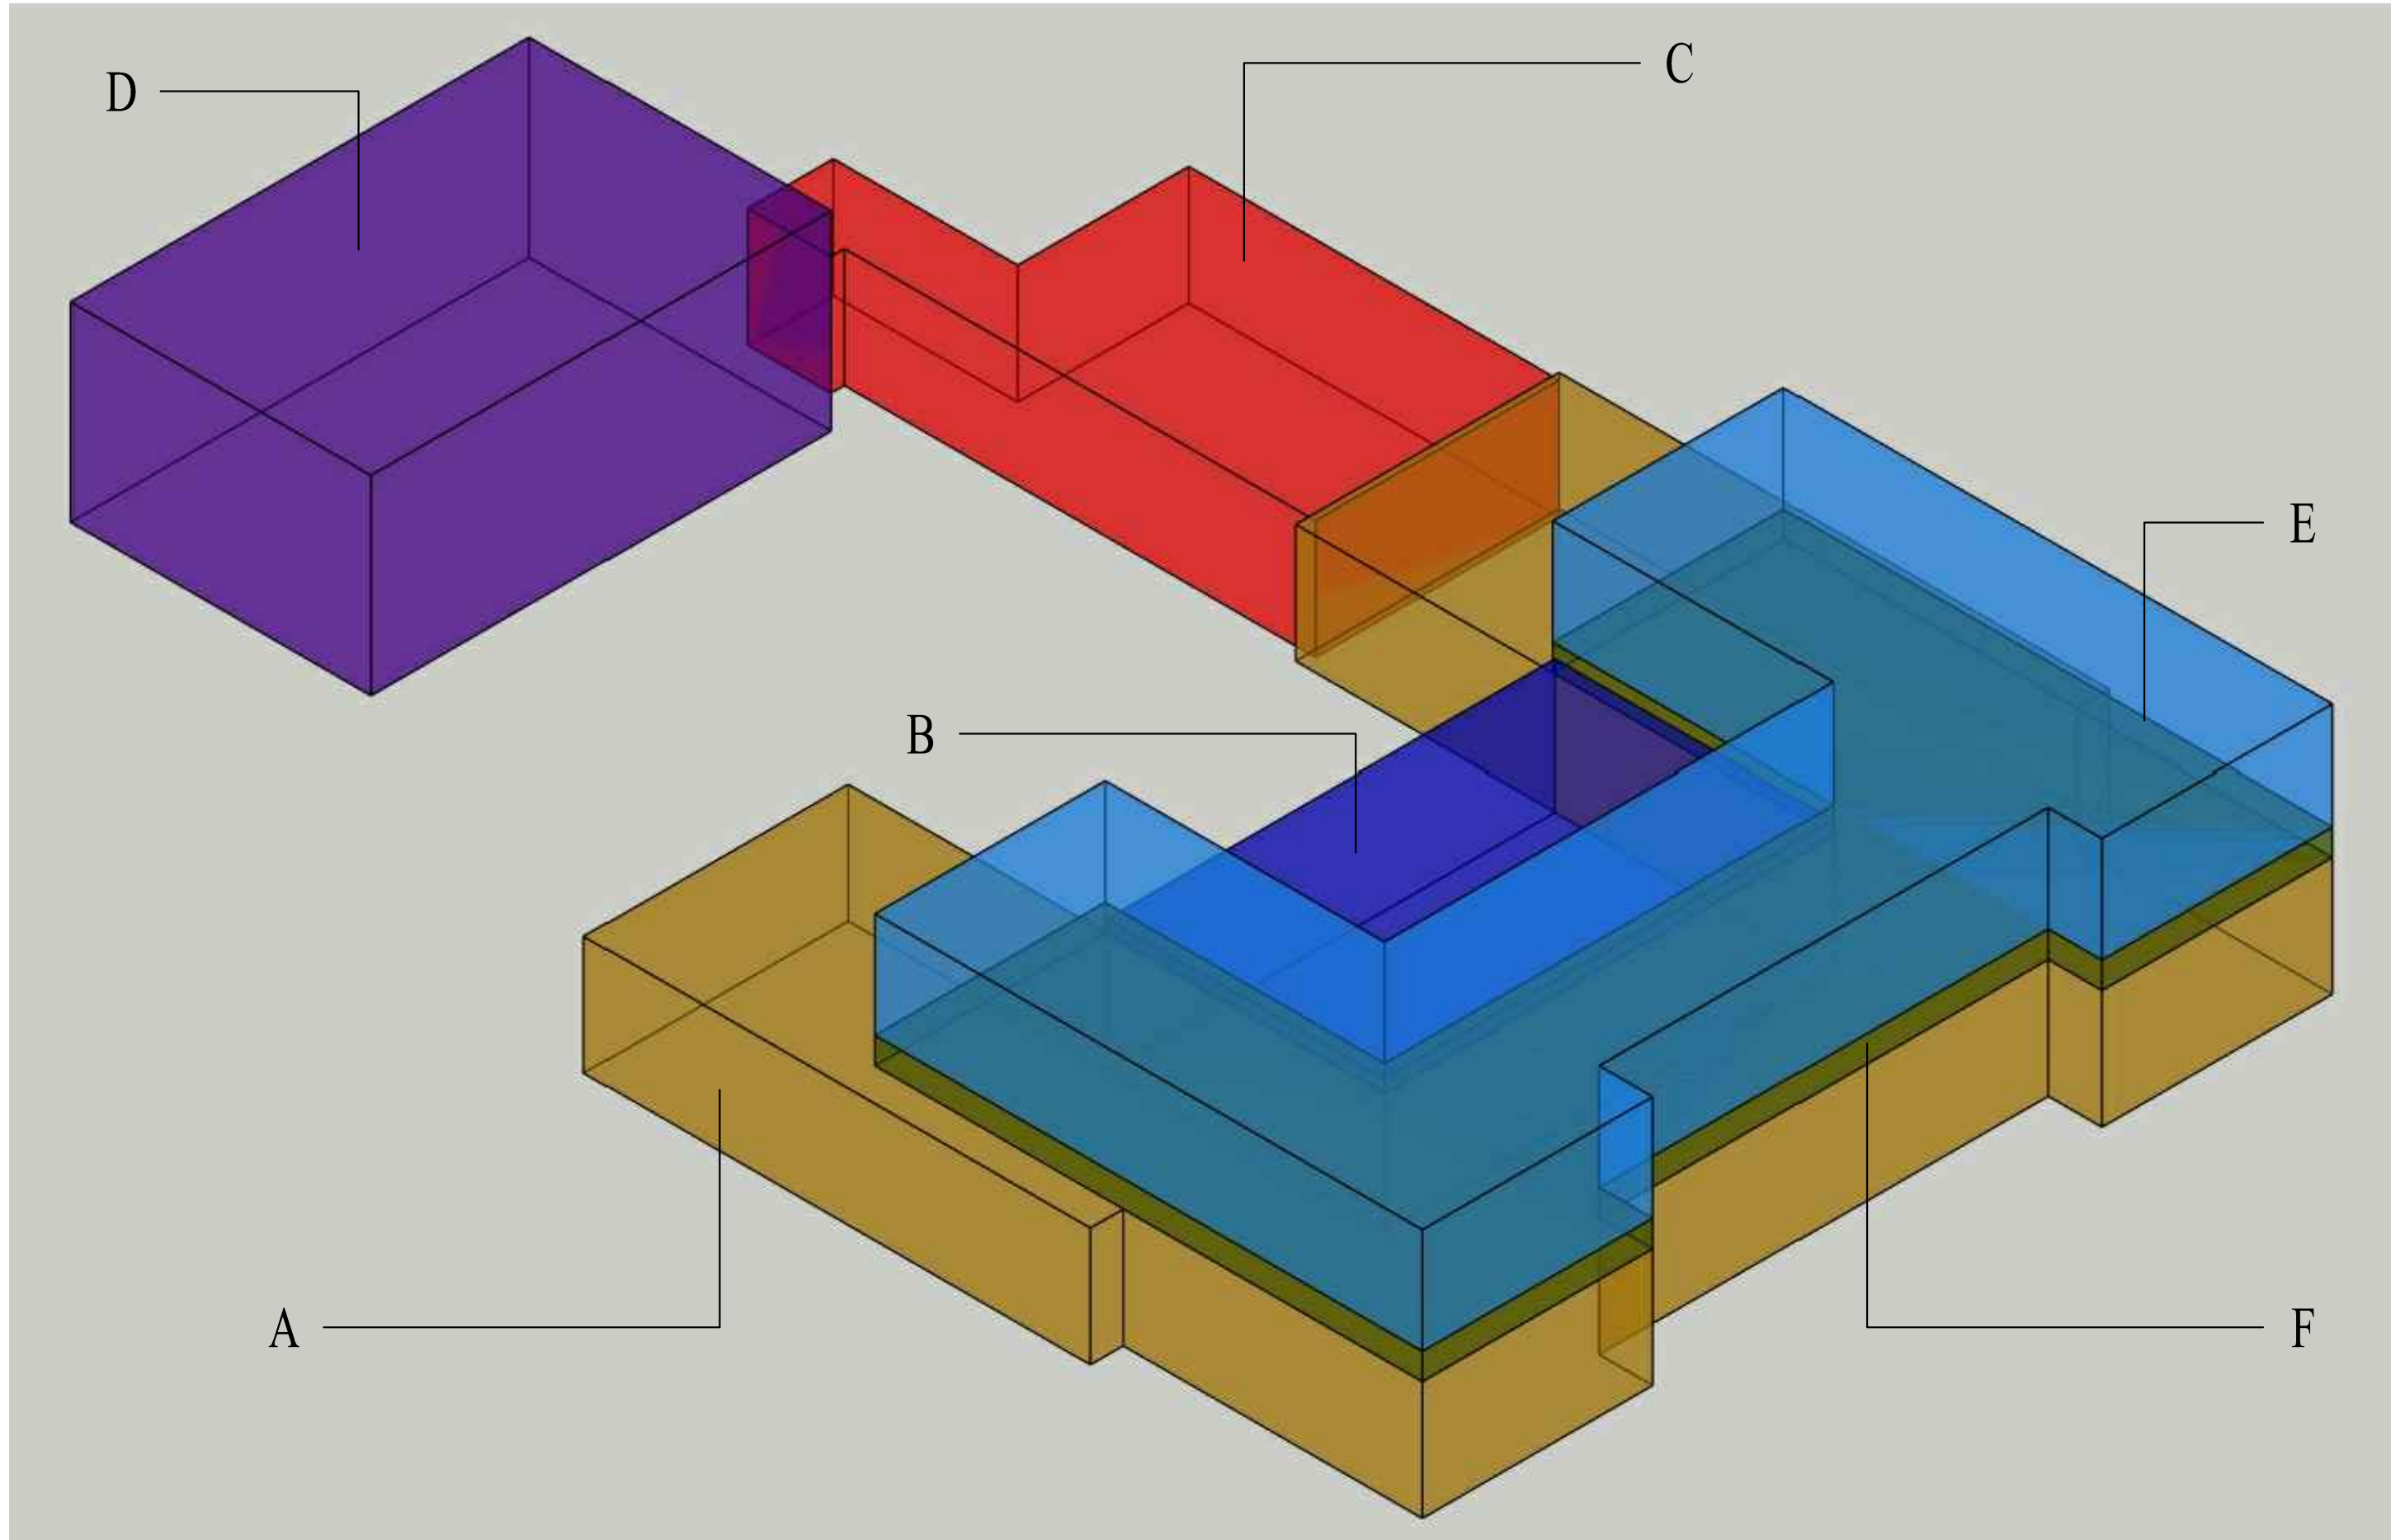

TOTAL SQ FT UNDER AIR	= 6,200
TOTAL SQ FT LOGGIA	= 585
TOTAL SQ FT GARAGE	= 770
TOTAL SQ FT	= 7,555
LOT SIZE	= 16,474 SQ FT
MAX C.C.	= 64,928 CU FT
MAX CCR	= 3.94
MAX LOGGIA CREDIT	= 3,246 CU FT

CUBIC CONTENT:		
A - FIRST FLOOR	= 2,758 SQ FT @ 9'-0"	= 24,822 CU FT
B - GREAT ROOM	= 712 SQ FT @ 10'-0"	= 7,120 CU FT
C - LOGGIA	= 585 SQ FT @ 9'-0"	= 5,265 CU FT
D - GARAGE	= 770 SQ FT @ 14'-0"	= 10,780 CU FT
E - 2ND FLOOR	= 1,960 SQ FT @ 8'-0"	= 15,680 CU FT
F - FLOOR ASSEMBLY B/W 1ST & 2ND FLOOR	= 1,960 SQ FT @ 2'-0"	= 3,920 CU FT
TOTAL CUBIC CONTENT	= 67,587 CU FT	
- 5% LOGGIA CREDIT	= 3,246	
ADJ. CUBIC CONTENT	= 64,341 CU FT	
PROPOSED CF	= 64,341 < MAX CF	= 64,928 CU FT
PROPOSED CCR 3.94	<	MAX.CCR 3.94 ALLOWABLE

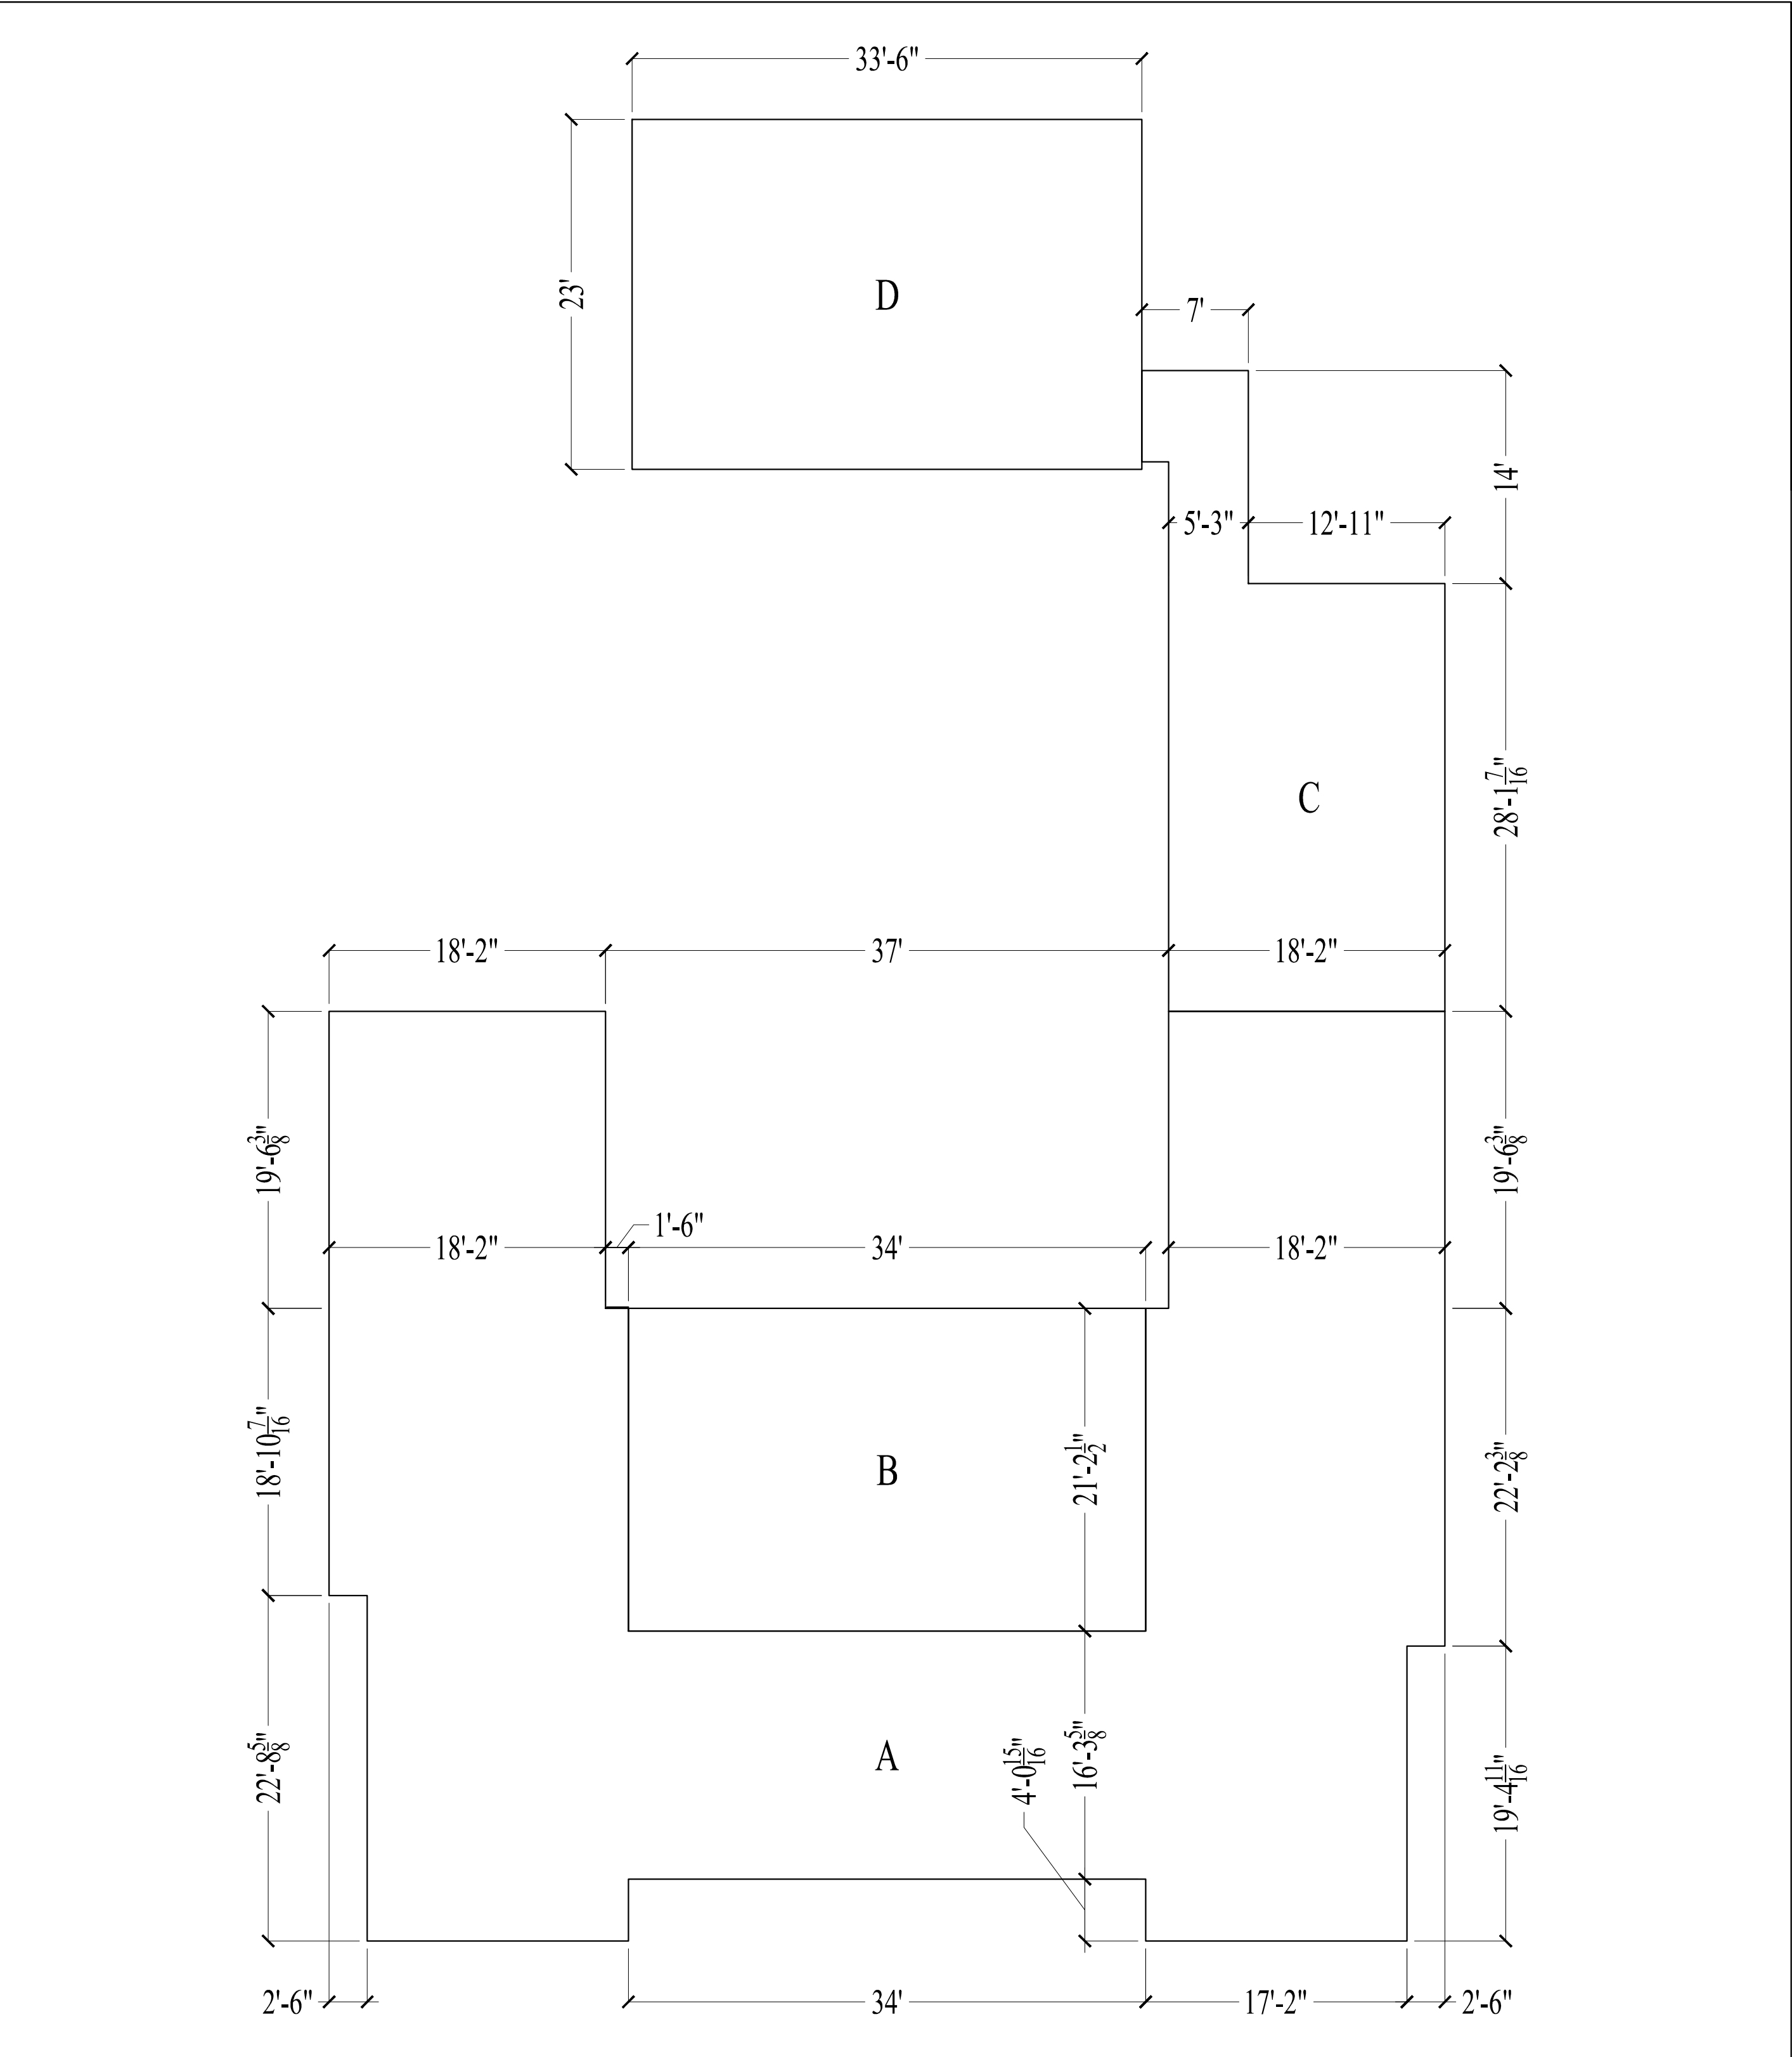



JASON CUTAJAR
ARCHITECTURAL DESIGN
P 416-277-0179 F 416-241-8125
39 BRAYWIN DRIVE
TORONTO, ONTARIO
M9P 2N9
CANADA

LOCAL ARCHITECT:


LABERGE & MÉNARD INC.
Architectural Corporation
FL Registration - AA26003344
444 25th Street #1
West Palm Beach, Florida 33407
Telephone 561.655.8582
Fax 561.655.3048

224 VIA MARILA
PALM BEACH, FL
USA

ARC-24-0071

10			
9			
8			
7			
6			
5	FINAL SUBMITTAL	08/12/24	
4	SECOND SUBMITTAL	07/29/24	
3	FIRST SUBMITTAL	07/11/24	
2	ARCOM PRE APP	06/24/24	
1	CONCEPT	02/23/24	
NO.	REVISIONS	DATE	

SHEET TITLE:
CUBIC CONTENT
CALCULATIONS

DRAWN BY: M.V.	CHECKED BY: J. CUTAJAR
DATE: 02/23/2024	SCALE: N/A
PROJECT NO.:	DRAWING NO.:

C01




HARDSCAPE 3,576 SQ FT= 22%





POOL 581.42 SQ FT = 3.50%



LOT COVERAGE 4,826.08 SQ FT = 29%

 

LANDSCAPE OPEN SPACE 7,490 SQ FT = 45.5%

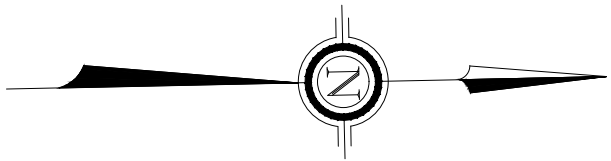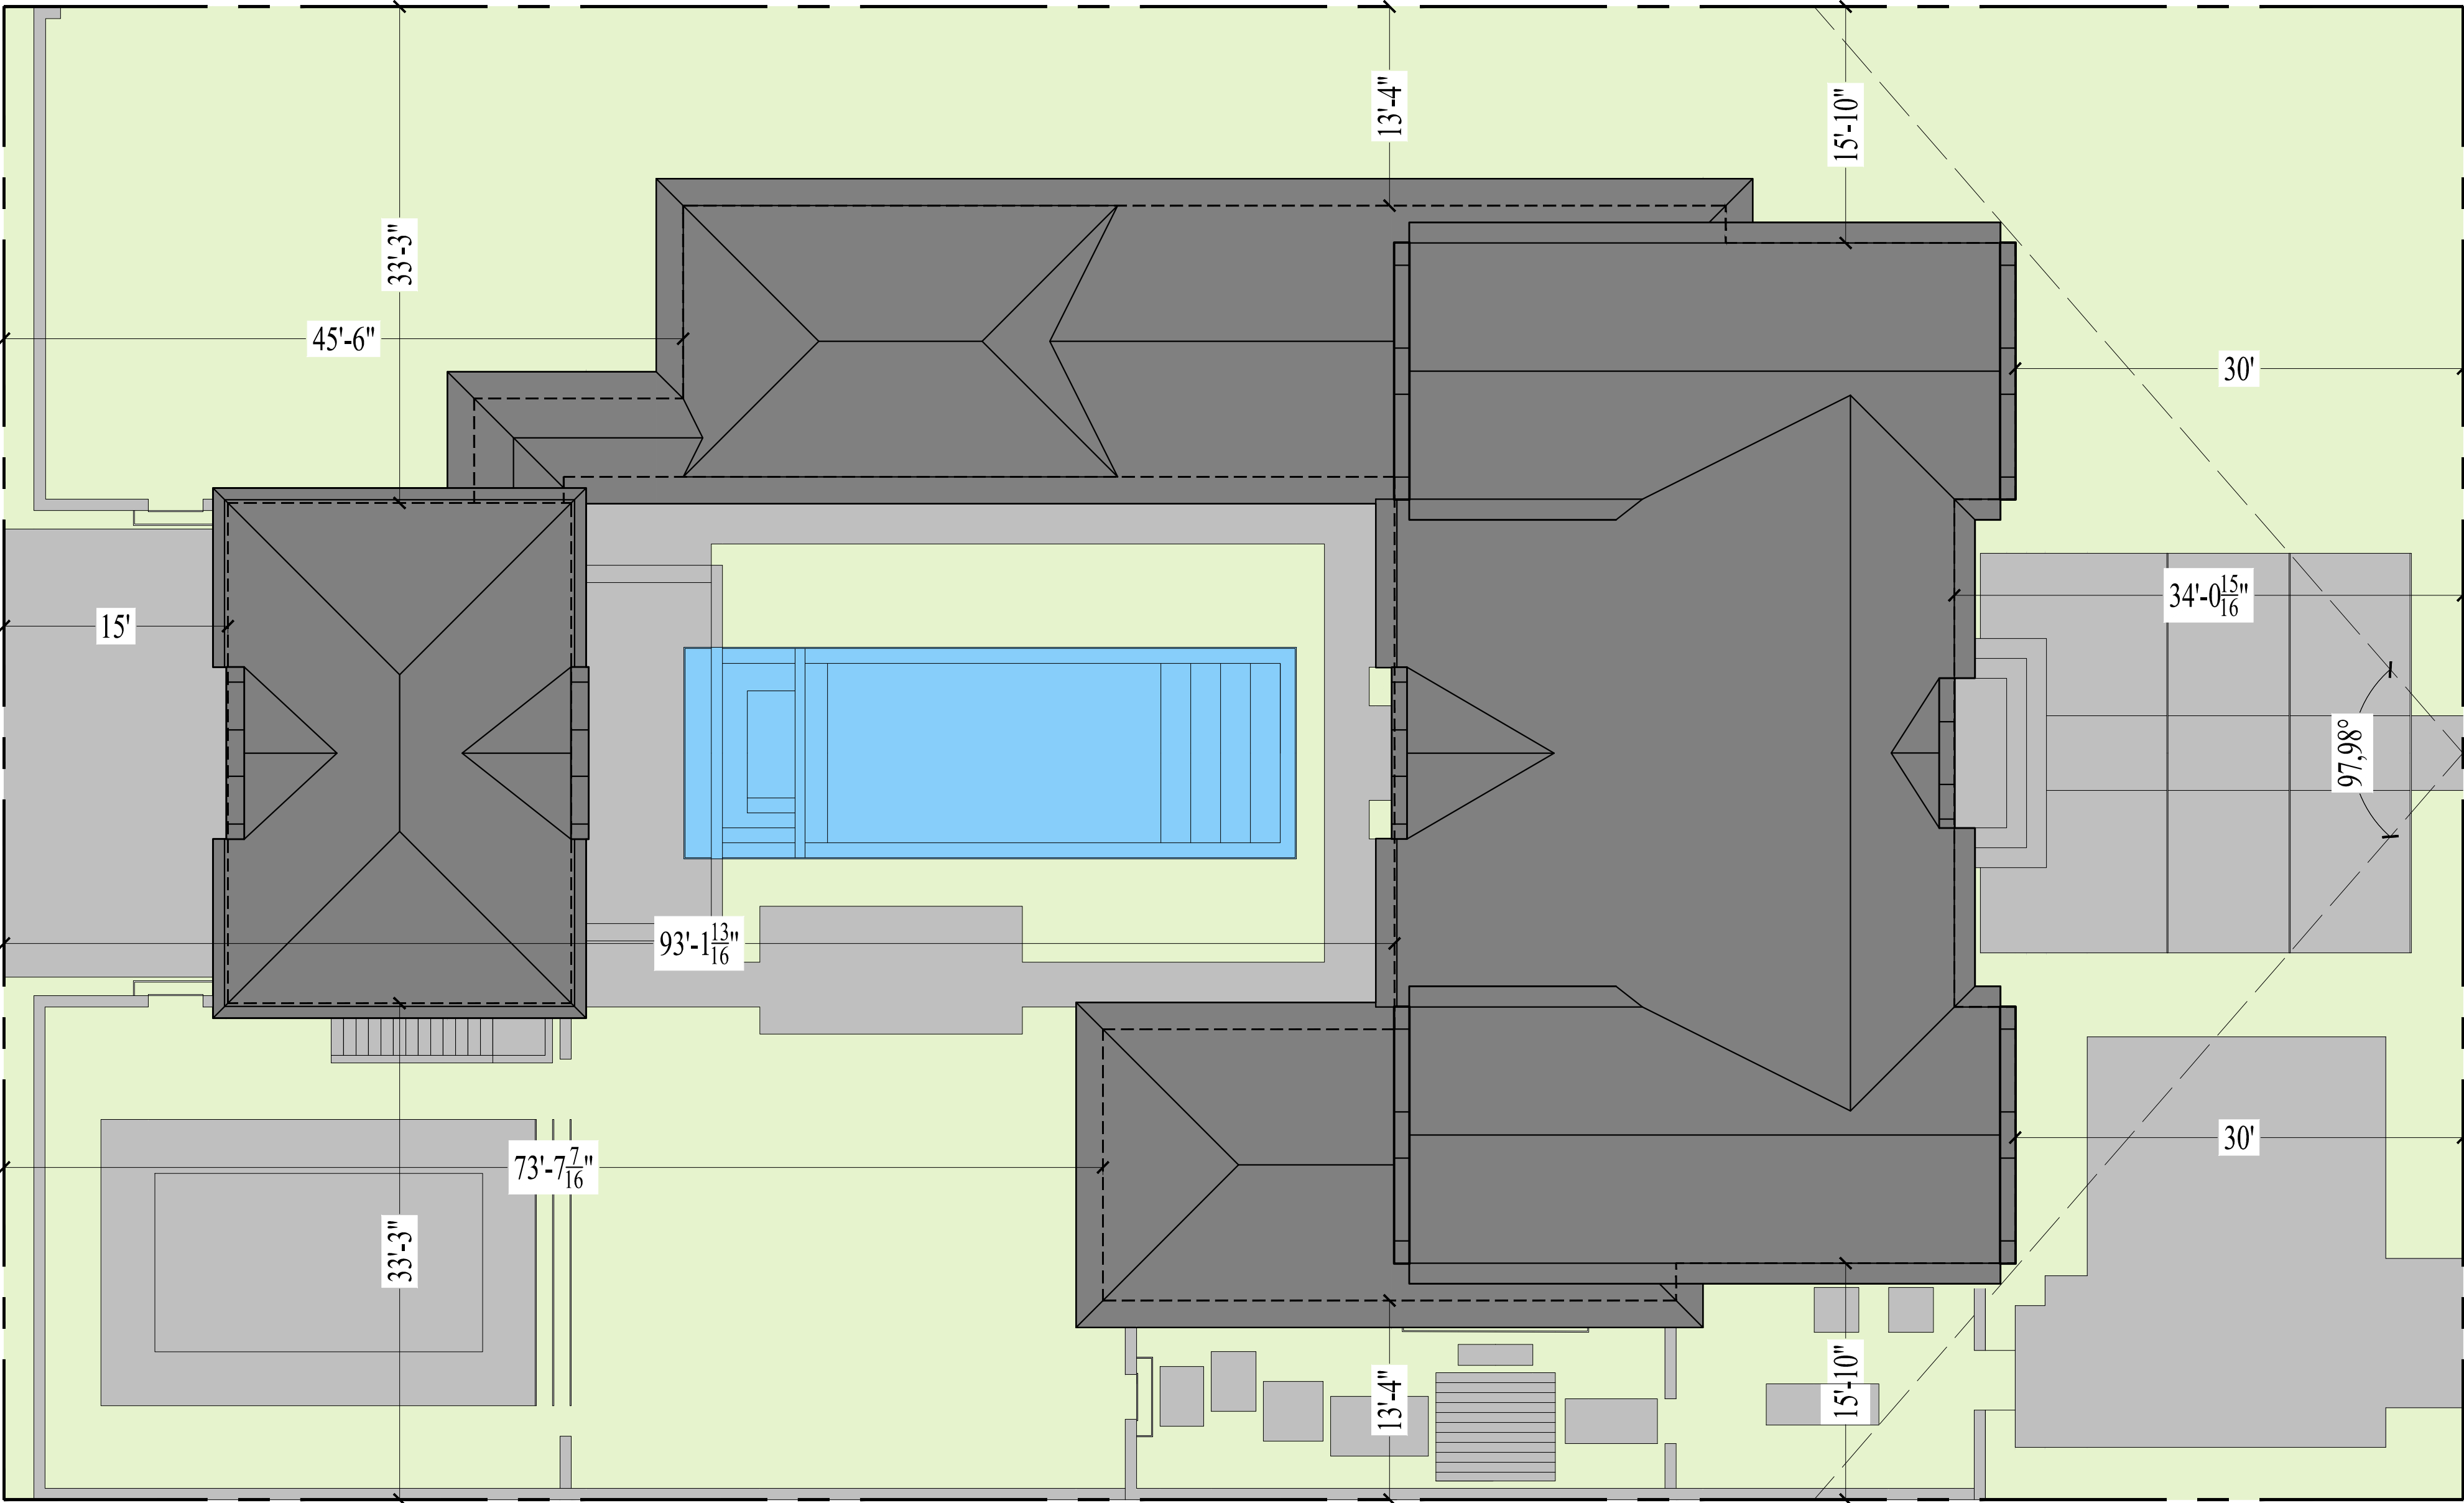

10			
9			
8			
7			
6			
5	FINAL SUBMITTAL	08/12/24	
4	SECOND SUBMITTAL	07/29/24	
3	FIRST SUBMITTAL	07/11/24	
2	ARCOM PRE APP	06/24/24	
1	CONCEPT	02/23/24	
NO.	REVISIONS	DATE	

