

Palm Beach, FL

OVER



ARRIVAL LOOKING NORTH



FRONT LOOKING EAST



FRONT LOOKING WEST



GARAGE LOOKING NORTH

REVISIONS / SUBMISSIONS	
△	
△	
△	
△	
△	
△	
△	
△	
△	
△	
△	
△	

Ryan Residence 135 Gulfstream Rd. Palm Beach 33480	
EXISTING CONDITIONS	

OWNER


--


FERNANDO WONG OUTDOOR LIVING DESIGN
--

DRAWN BY: CC
CHECKED BY: JB
DATE: 2024.01.01, 2024
SCALE:

EX-100

NOT FOR CONSTRUCTION

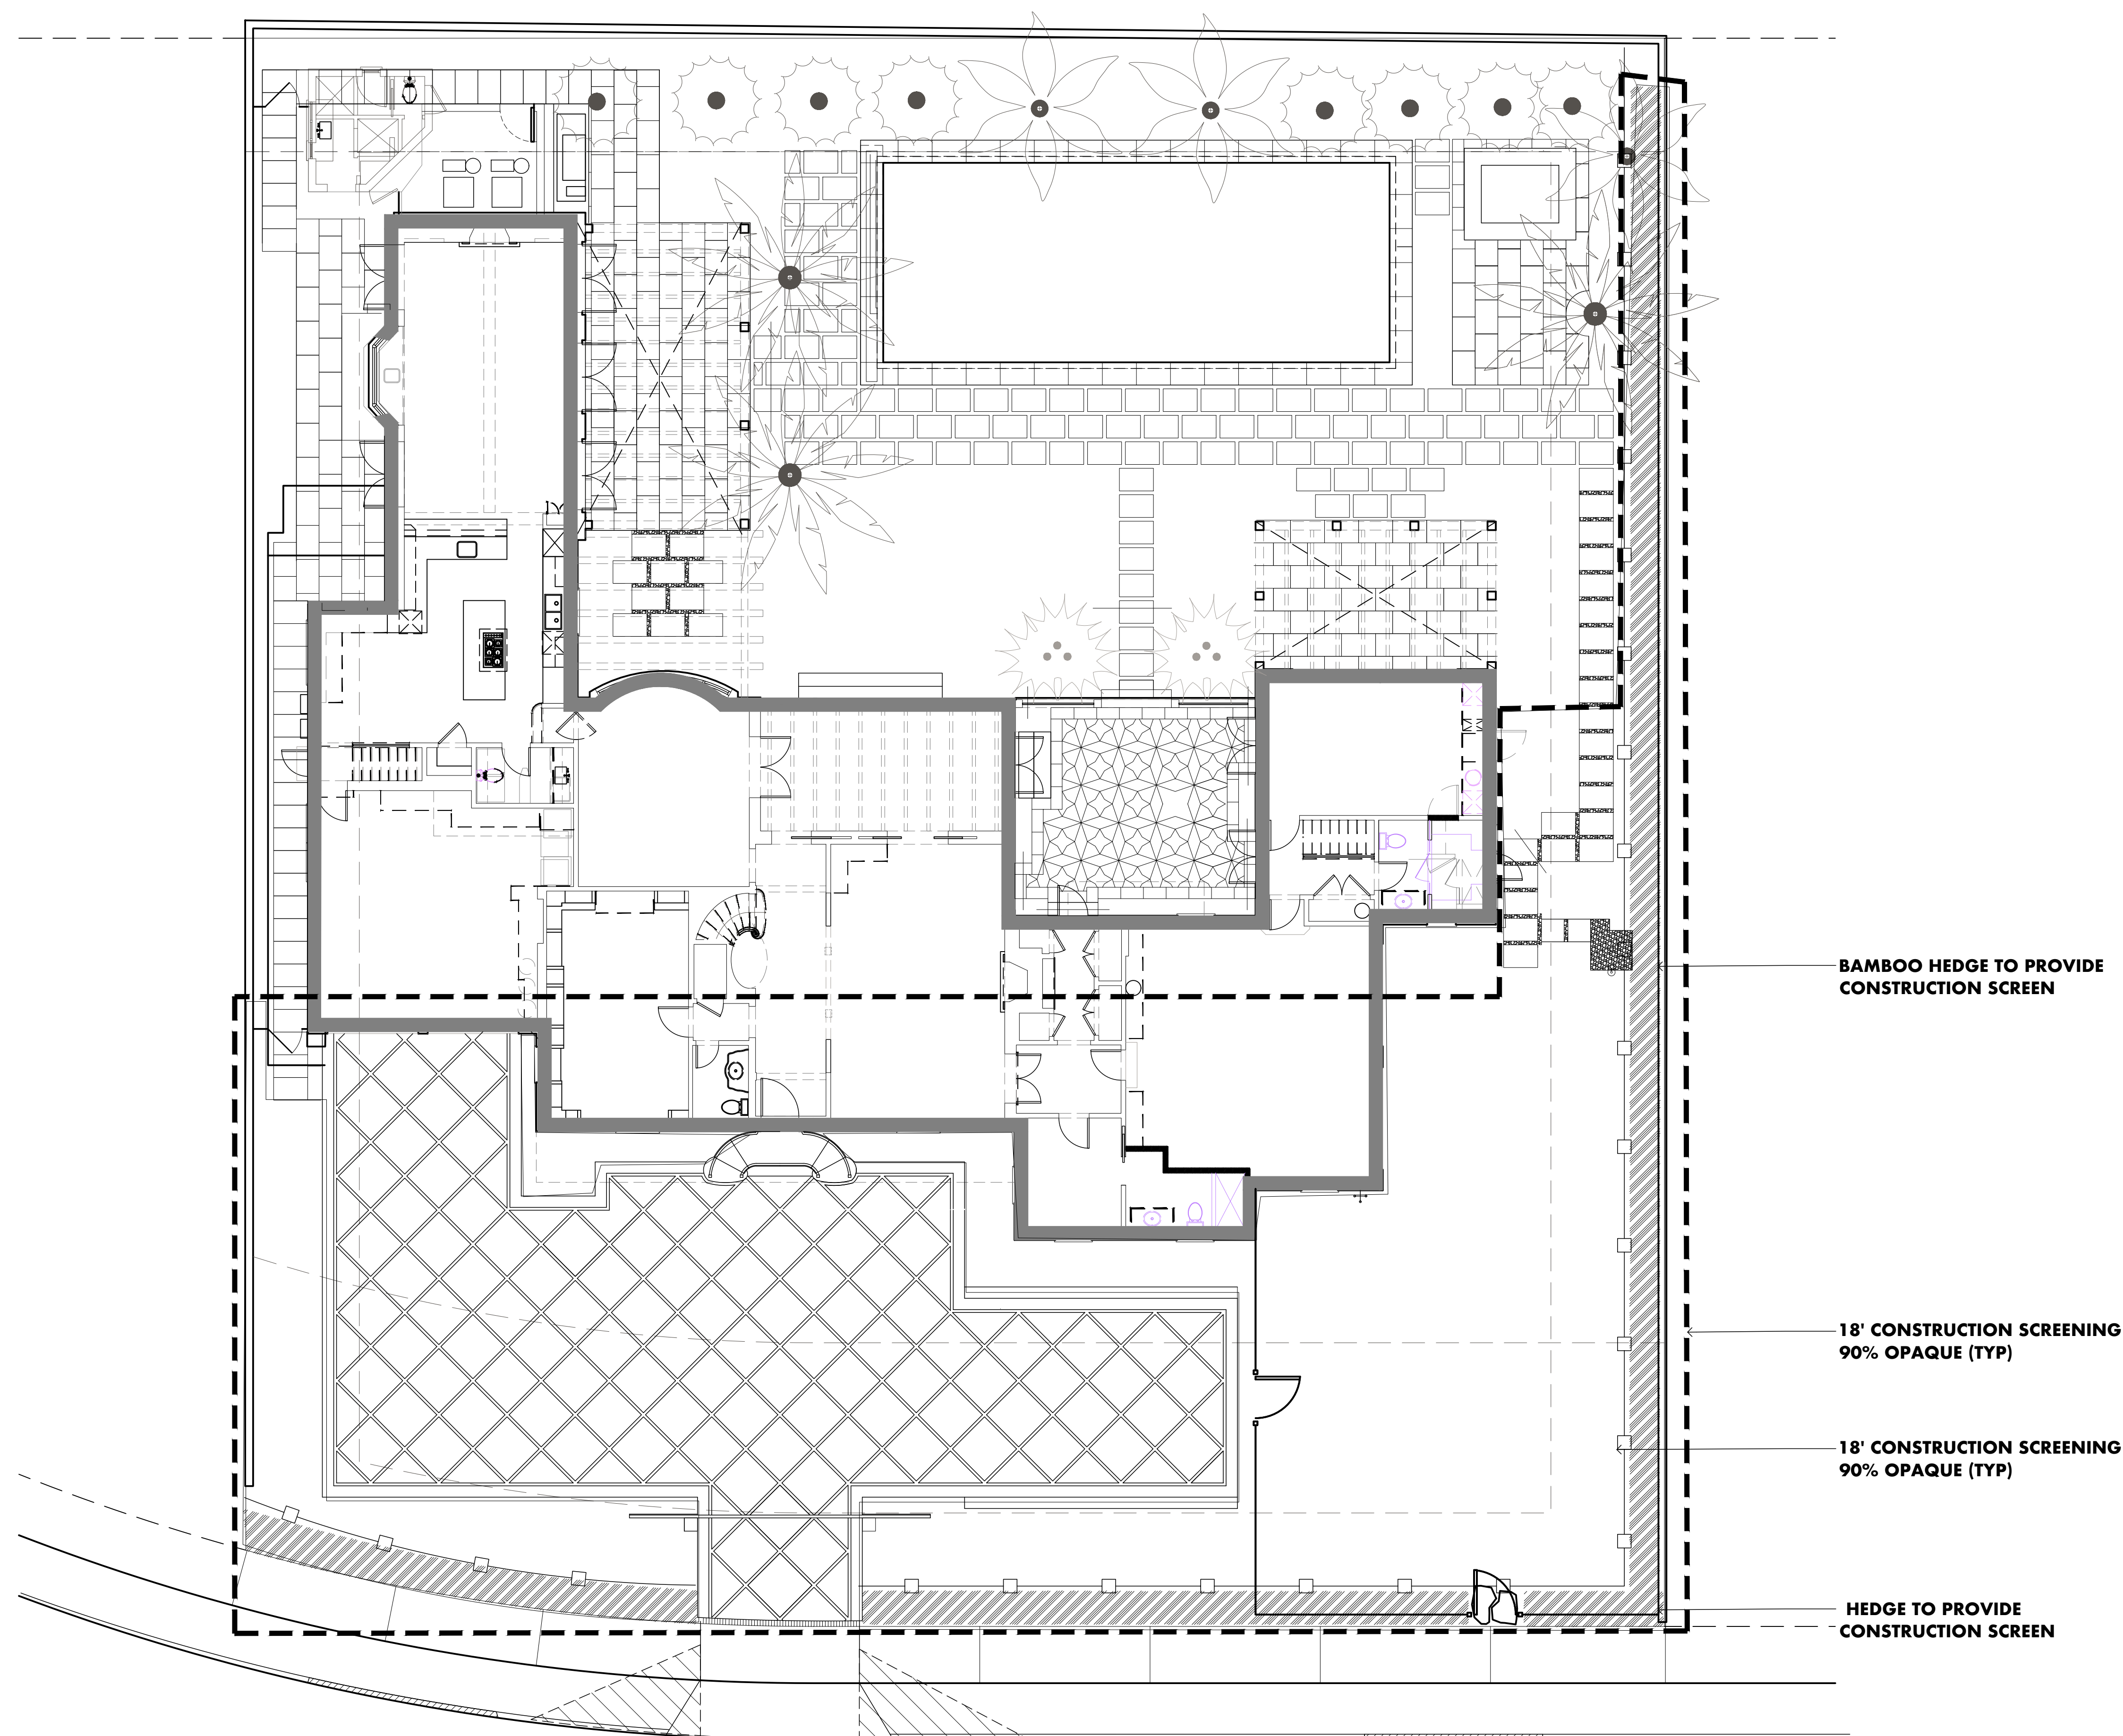

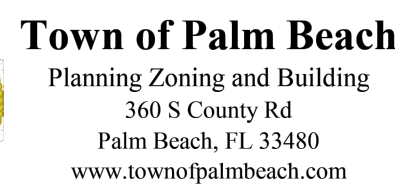


This architectural floor plan shows a complex building layout. A thick grey line delineates the 'LIMITS OF WORK', enclosing a central area that includes a large room with a diamond-patterned floor, a staircase, and several smaller rooms. The plan also features a large rectangular pool or courtyard at the top, a brick wall section on the right, and various other rooms and corridors. The text 'LIMITS OF WORK' is written in bold, black, uppercase letters across the plan, with one instance at the bottom center and another at the bottom right.

**New Aluminum Fence
5' HT., Black
To meet Pool Code**


~~LIMITS OF WORK~~

EX
001

 

ARC-22-006

H-100

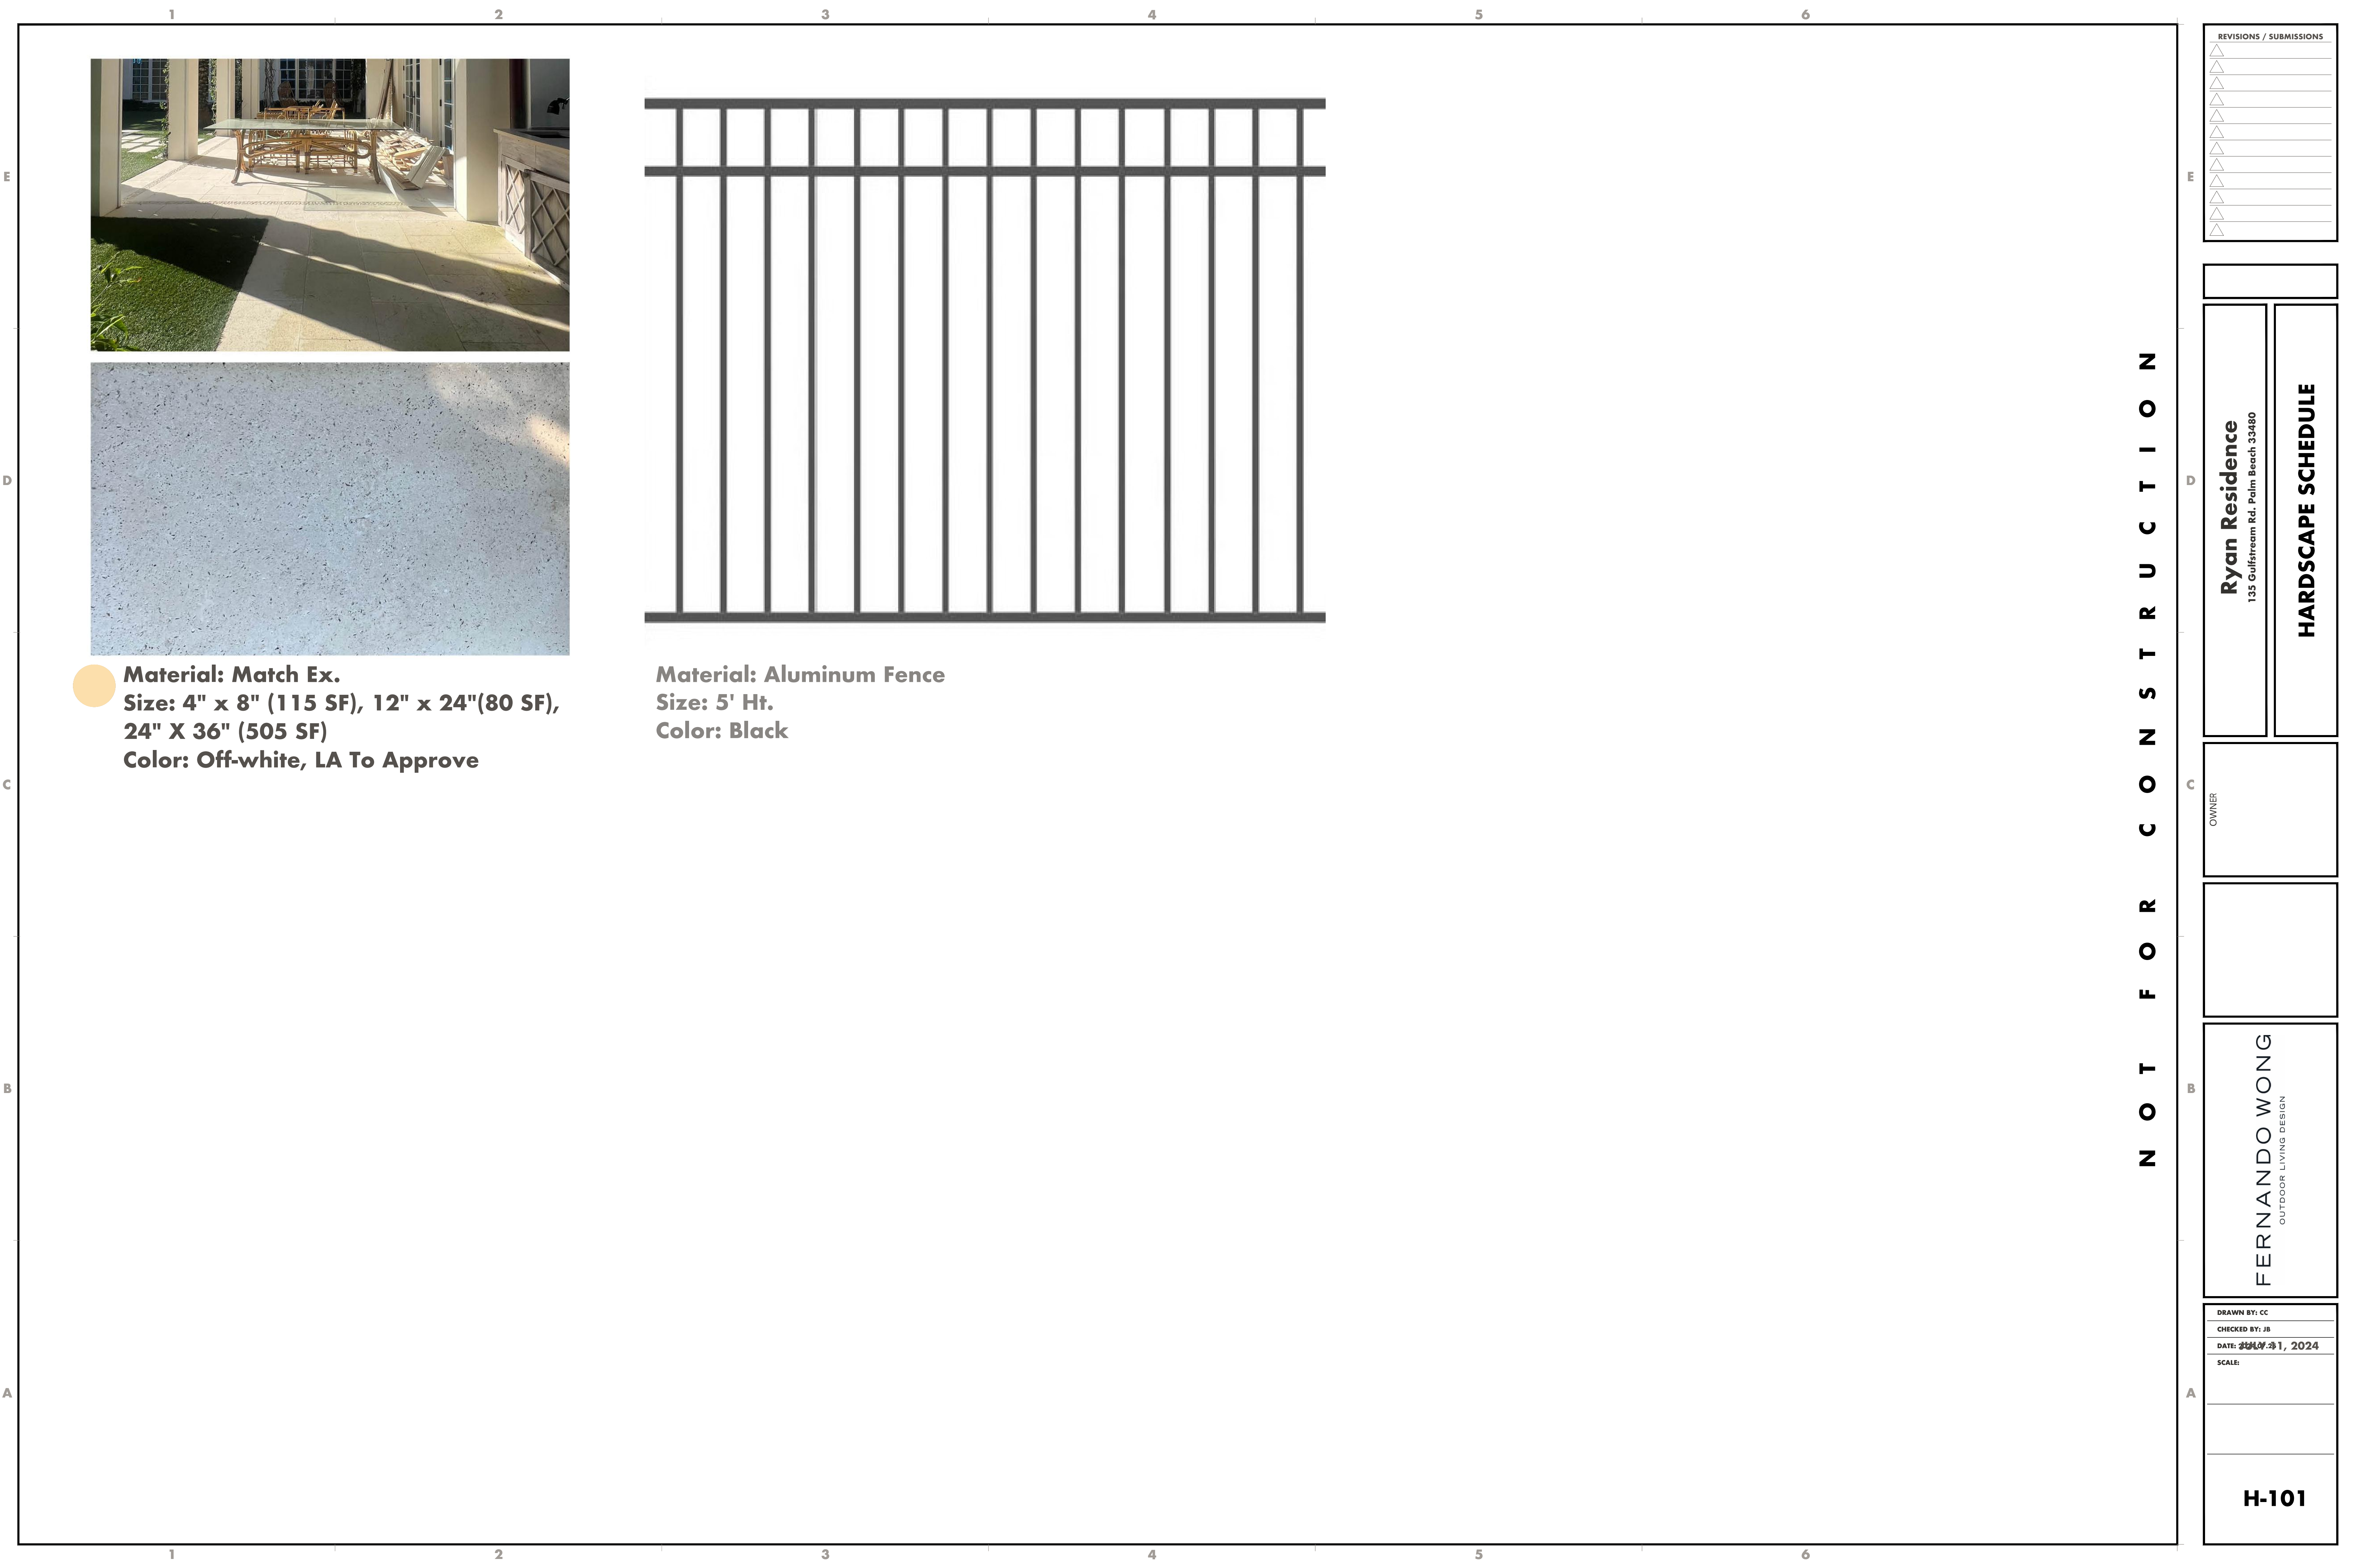

● **Material: Match Ex.**
Size: 4" x 8" (115 SF), 12" x 24"(80 SF),
24" X 36" (505 SF)
Color: Off-white, LA To Approve

Material: Aluminum Fence
Size: 5' Ht.
Color: Black



N O T F O R C O N S T R U C T I O N

REVISIONS / SUBMISSIONS	
△	
△	
△	
△	
△	
△	
△	
△	
△	
△	
△	

Ryan Residence 135 Gulfstream Rd. Palm Beach 33480	HARDSCAPE SCHEDULE



OWNER

--

FERNANDO WONG OUTDOOR LIVING DESIGN

DRAWN BY: CC
CHECKED BY: JB
DATE: 2024.07.1 2024.07.1, 2024
SCALE:

H-101

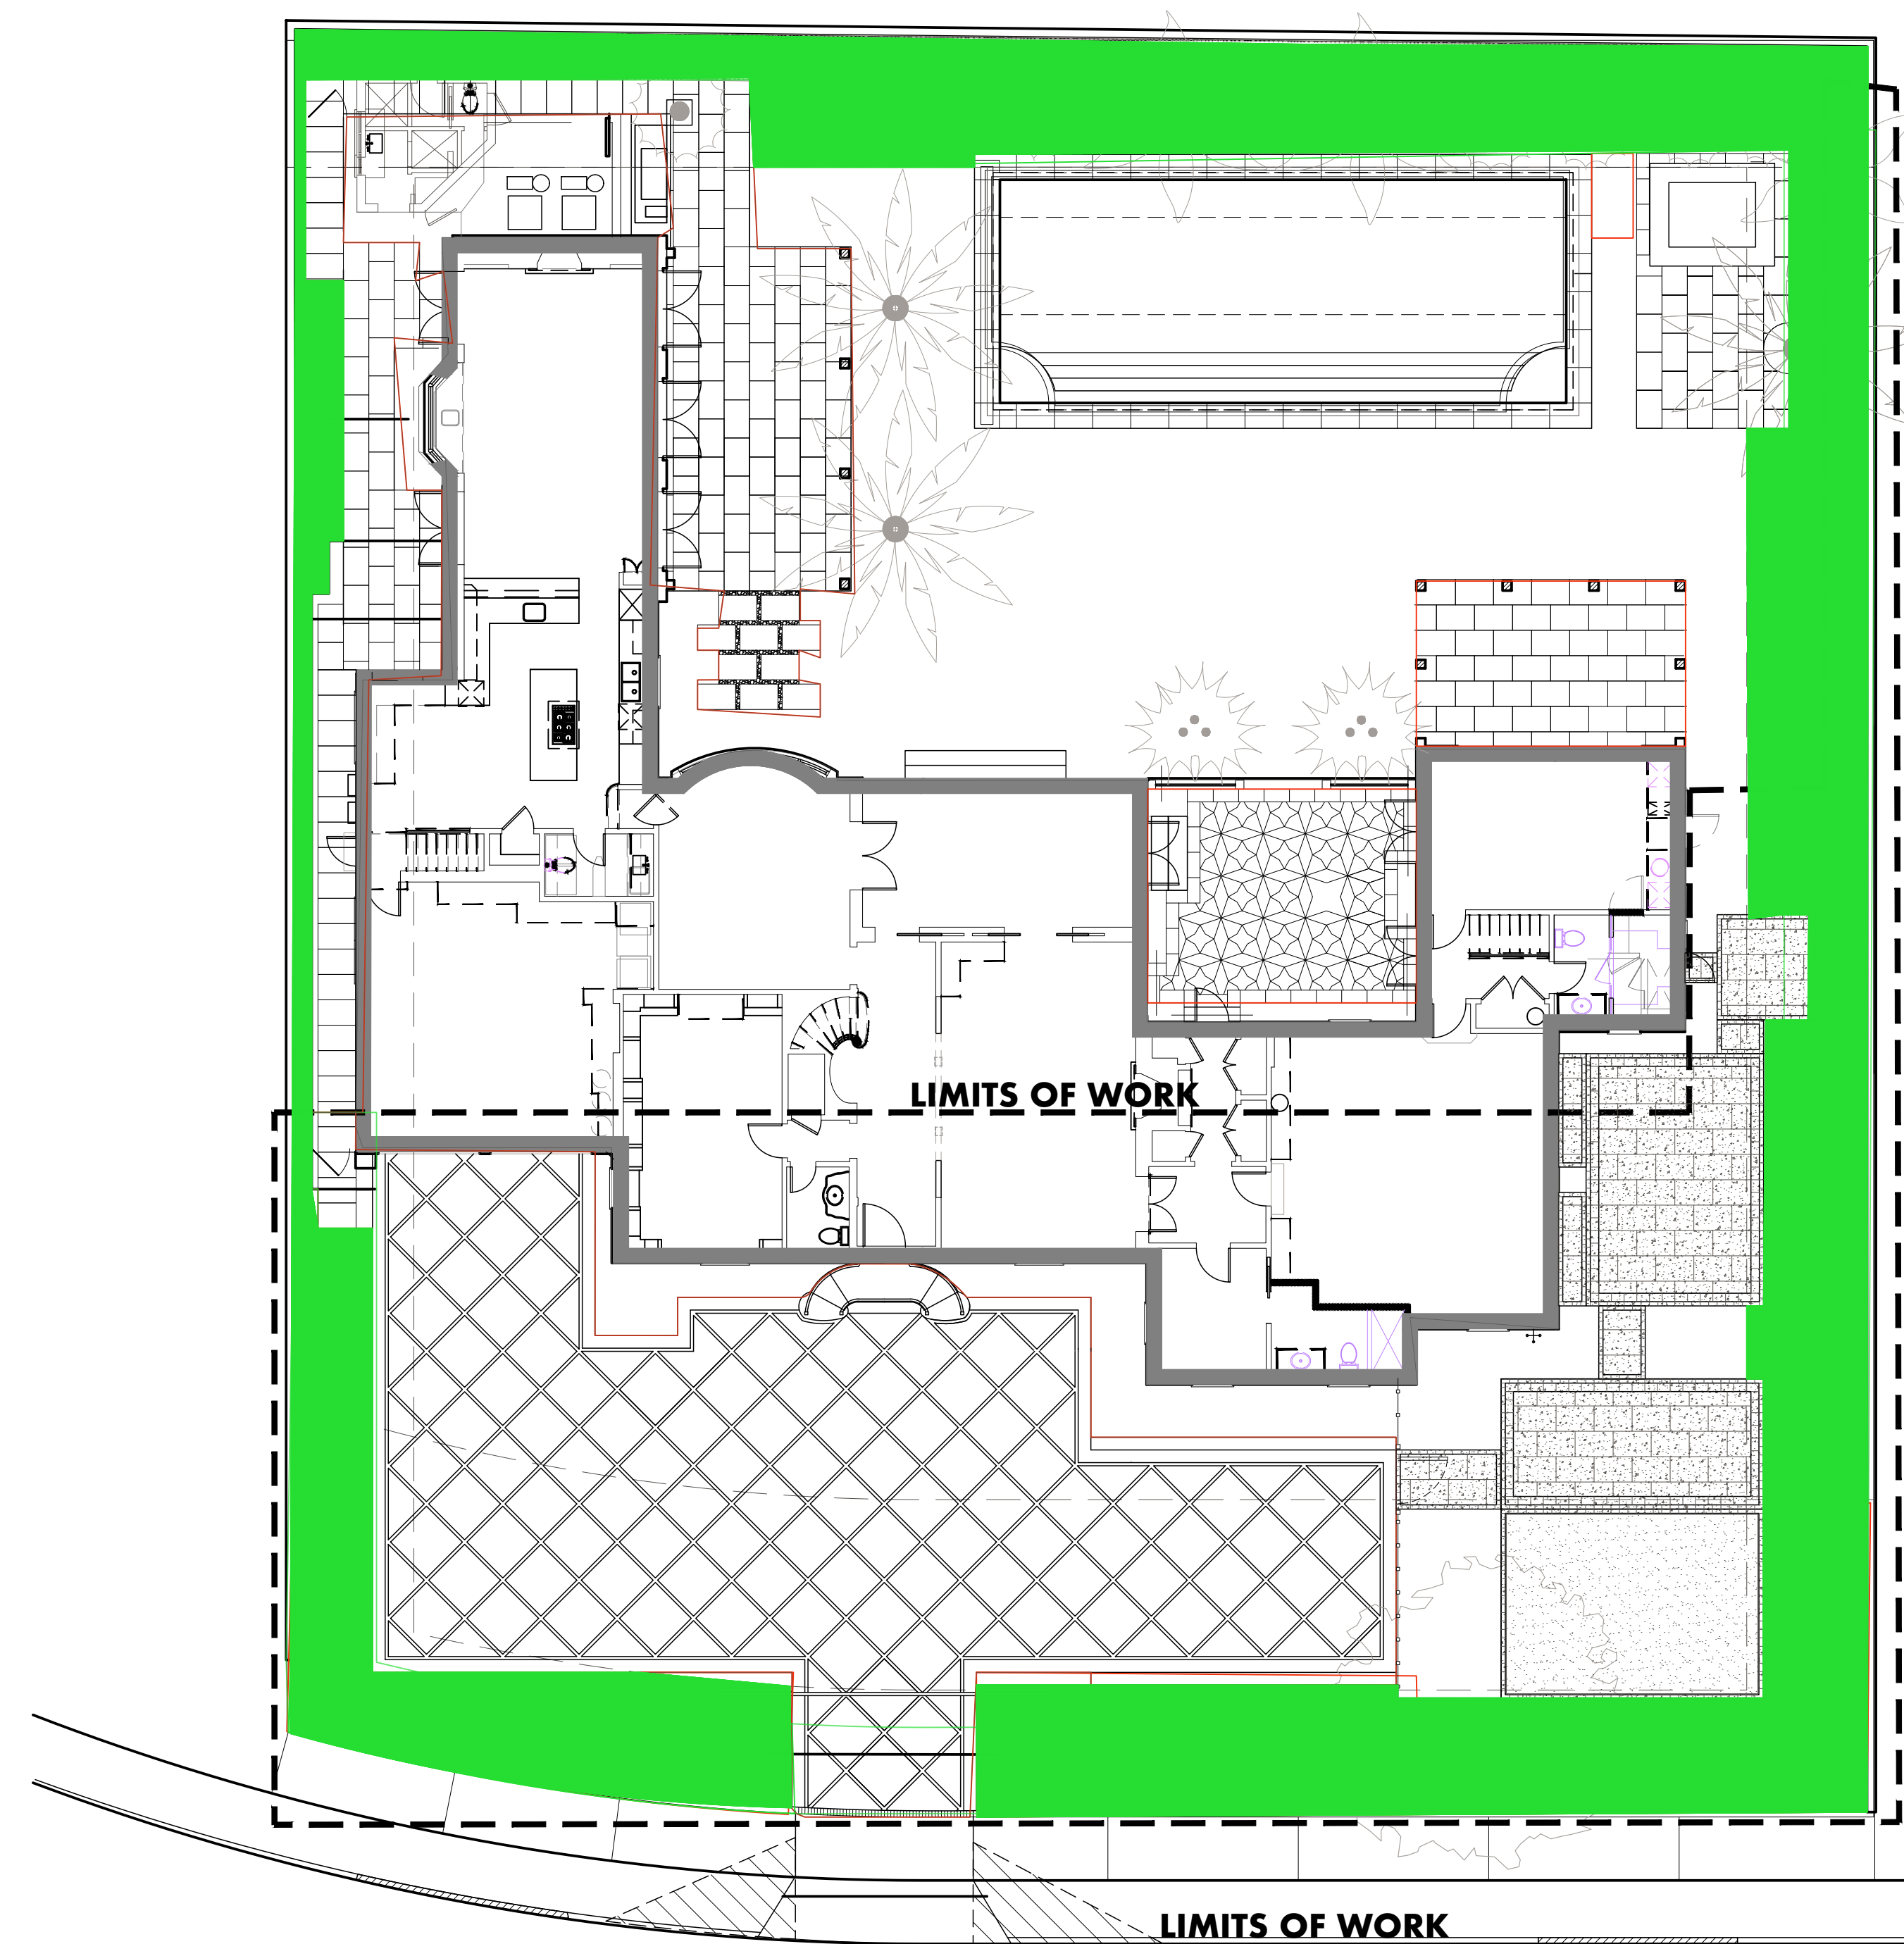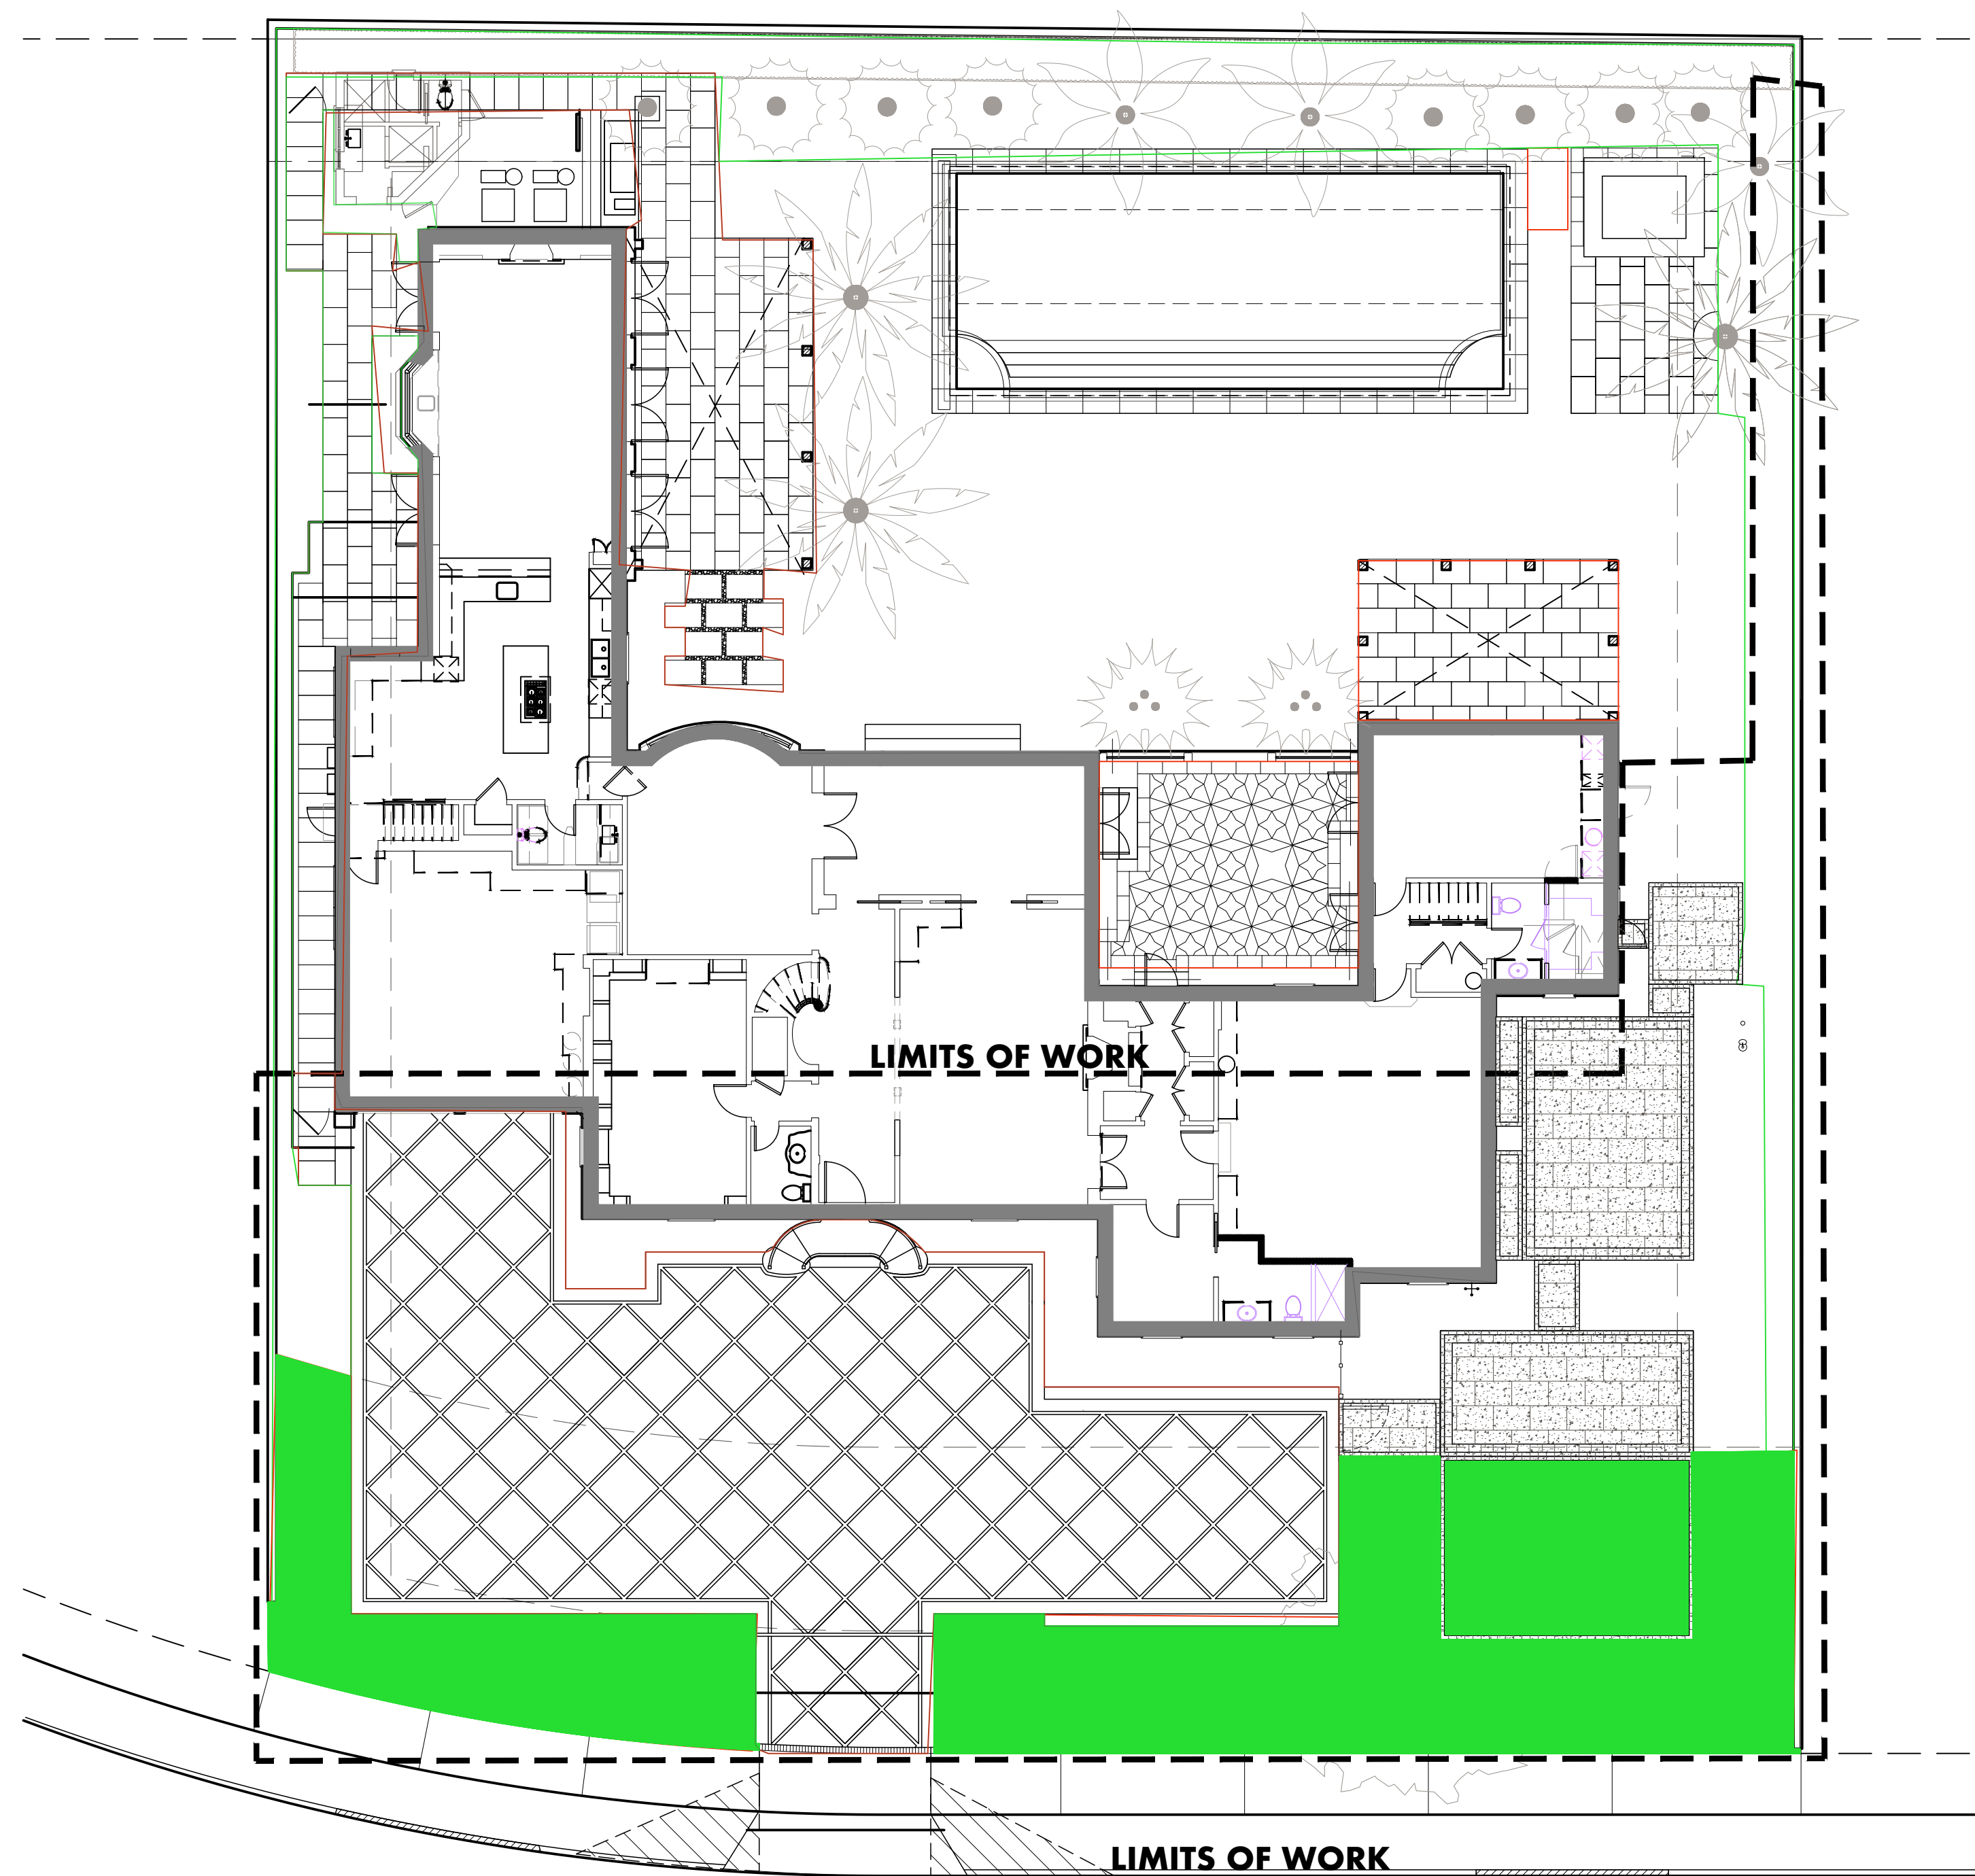

NOT FOR CONSTRUCTION

[illegible]

Ryan Residence
135 Gulfstream Rd. Palm Beach 33480

OWNED

FERNANDO WONG
OUTDOOR LIVING DESIGN

DRAWN BY: CC


CHECKED BY: JB


DATE: JUL 11, 2024

SCALE:

ARC-22-006

L-000

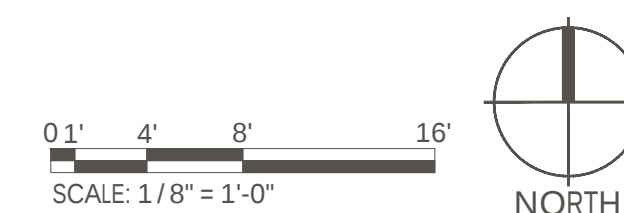

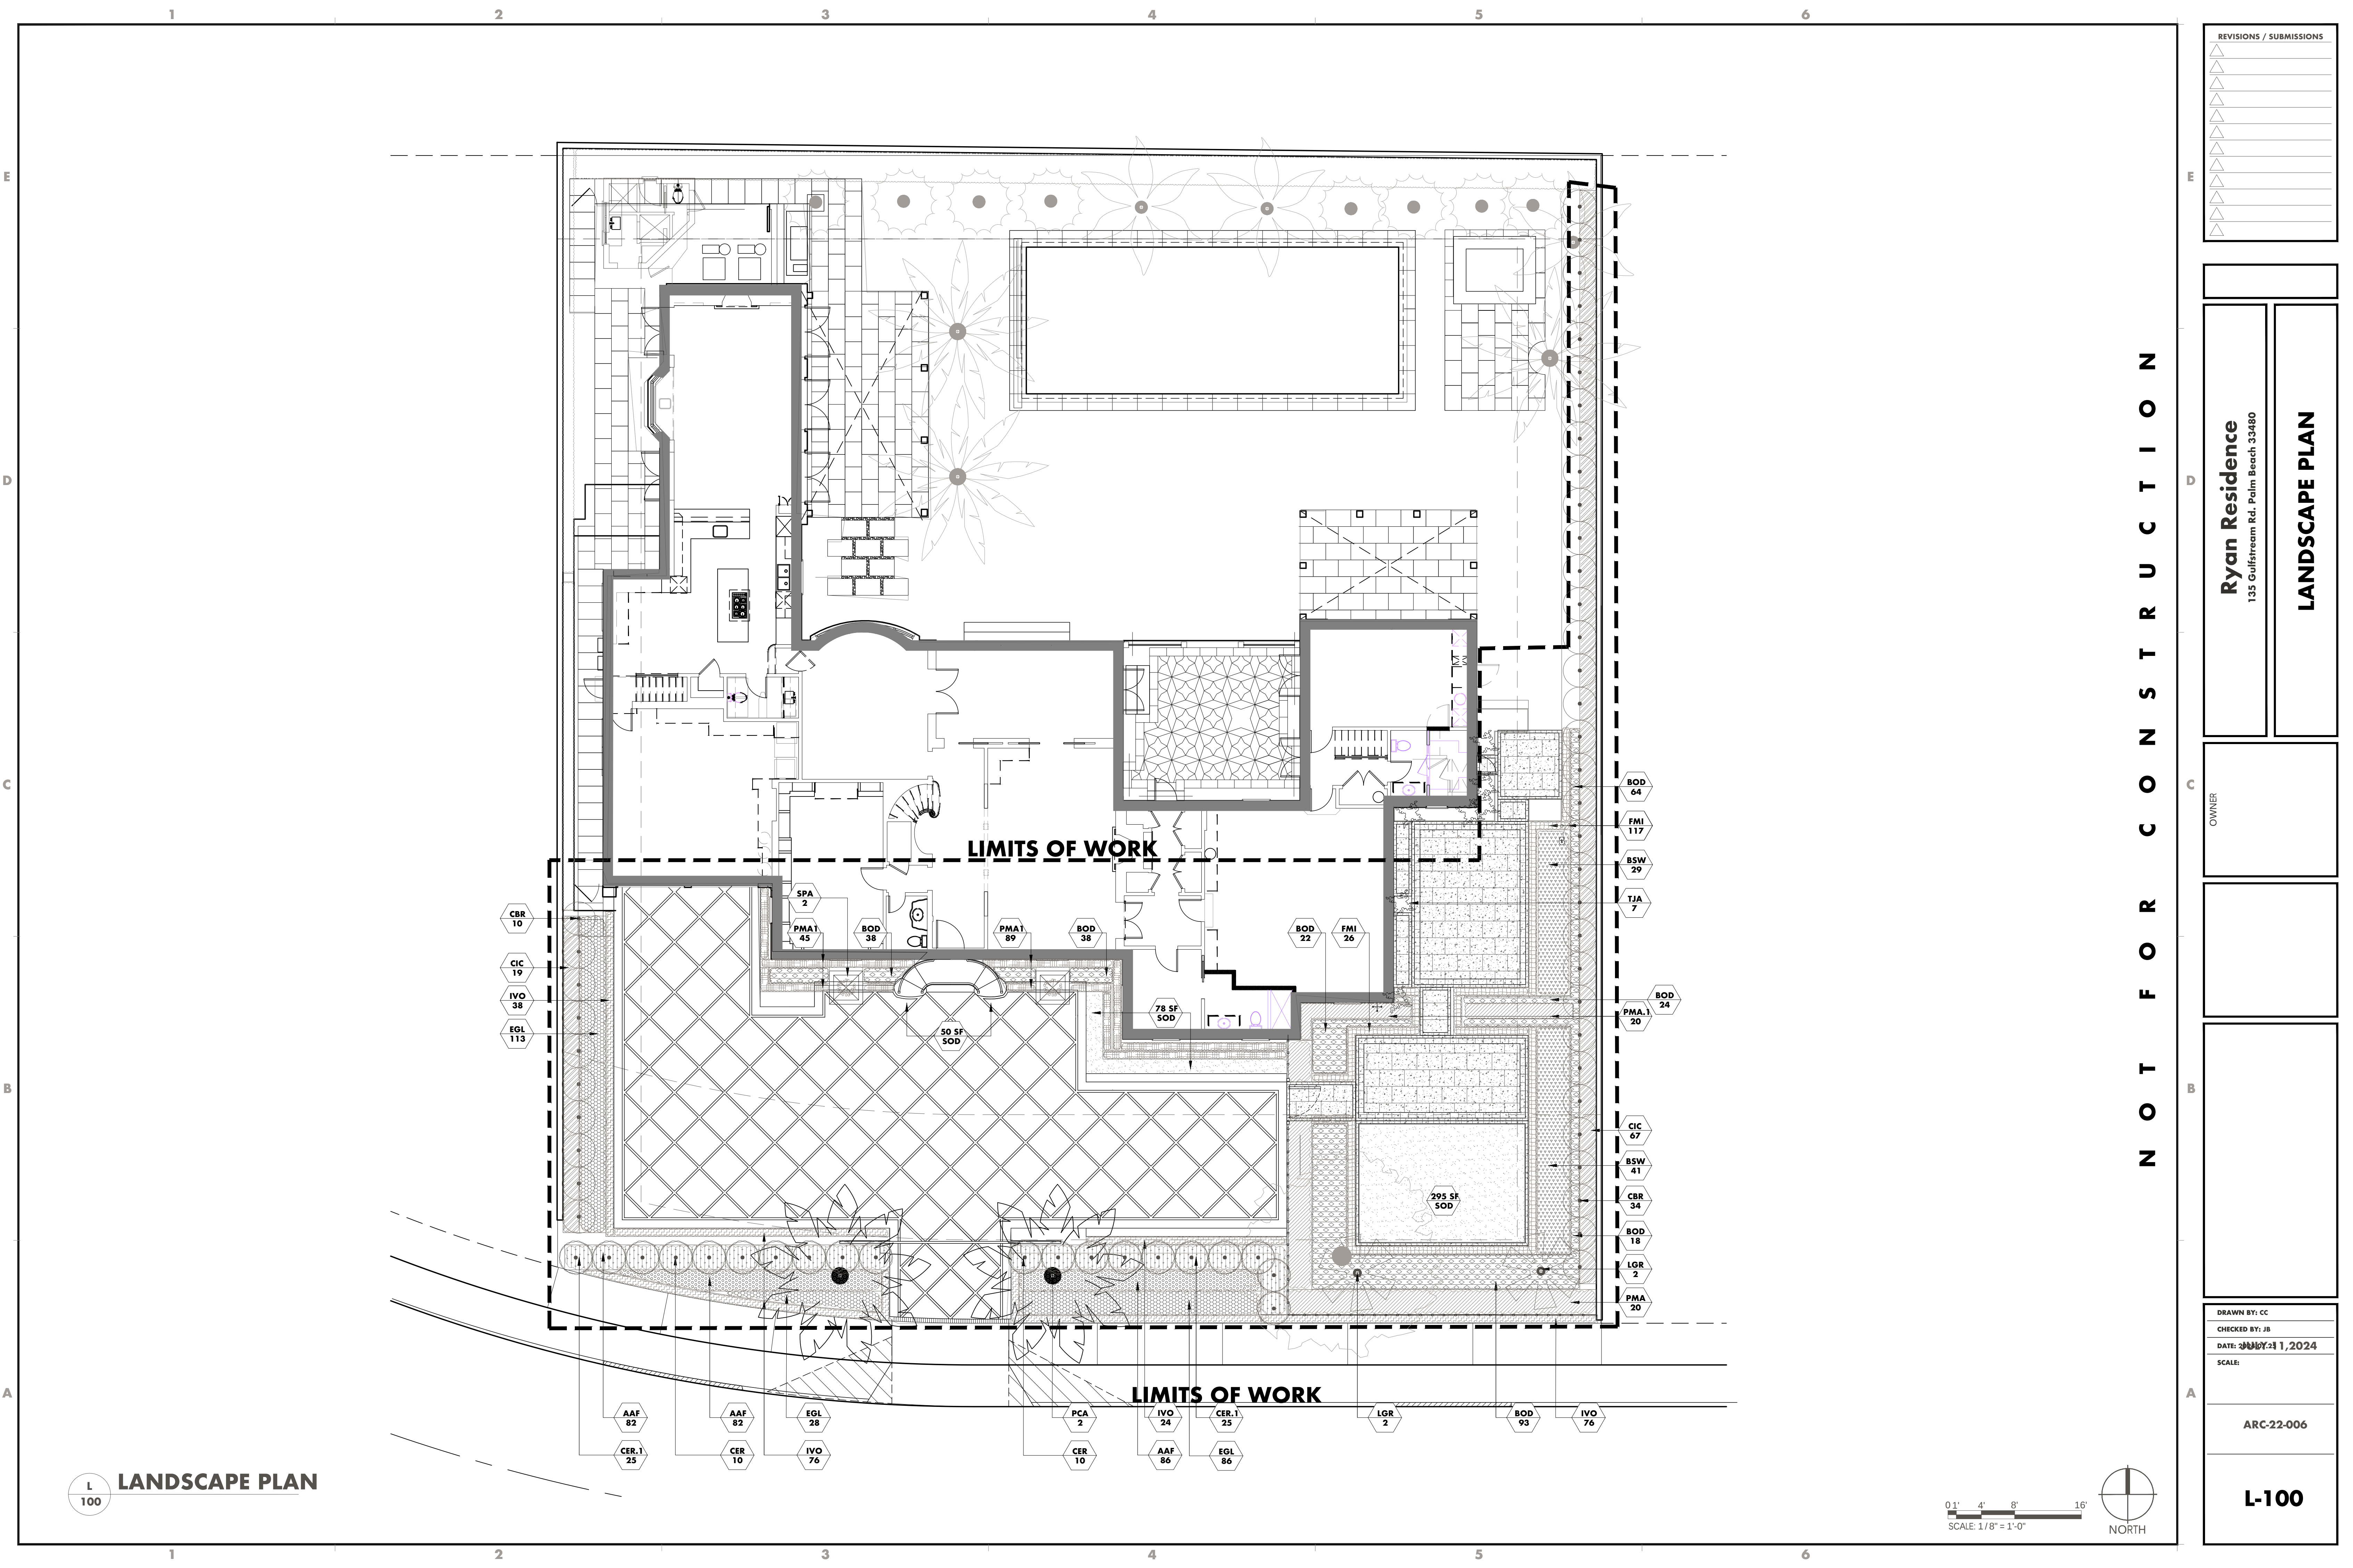

REVISIONS / SUBMISSIONS	
△	
△	
△	
△	
△	
△	
△	
△	
△	
△	

Ryan Residence
135 Gulfstream Rd. Palm Beach 33480

LANDSCAPE PLAN

OWNER

DRAWN BY: CC
CHECKED BY: JB
DATE: ~~JULY 11~~ 11, 2024
SCALE:

ARC-22-006

L-100

