





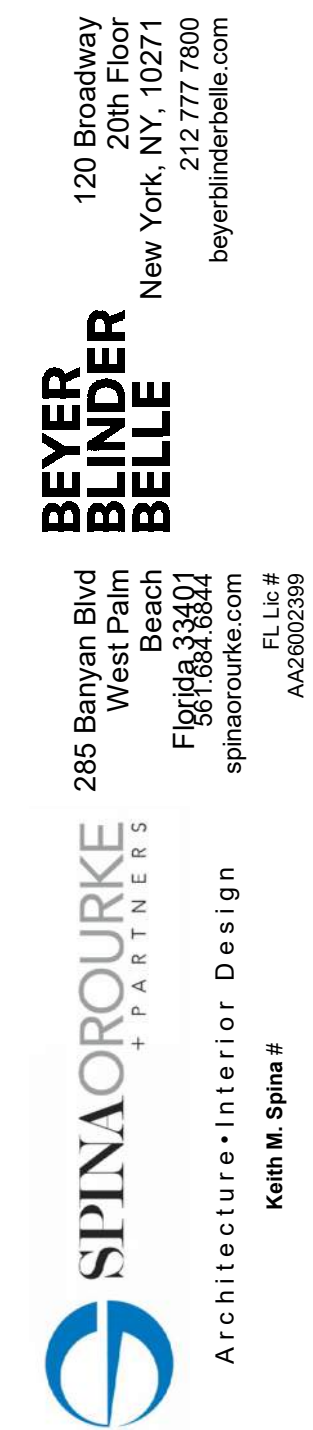


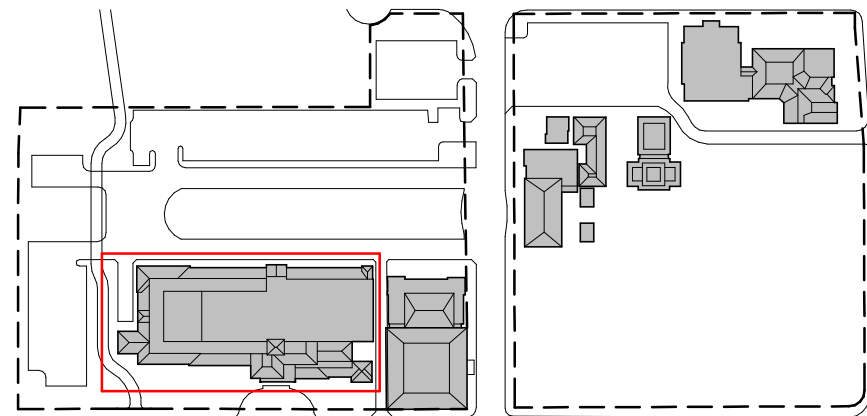


1 EXISTING PLAN - SECOND FLOOR
B-2.2.2 3/32" = 1'-0"

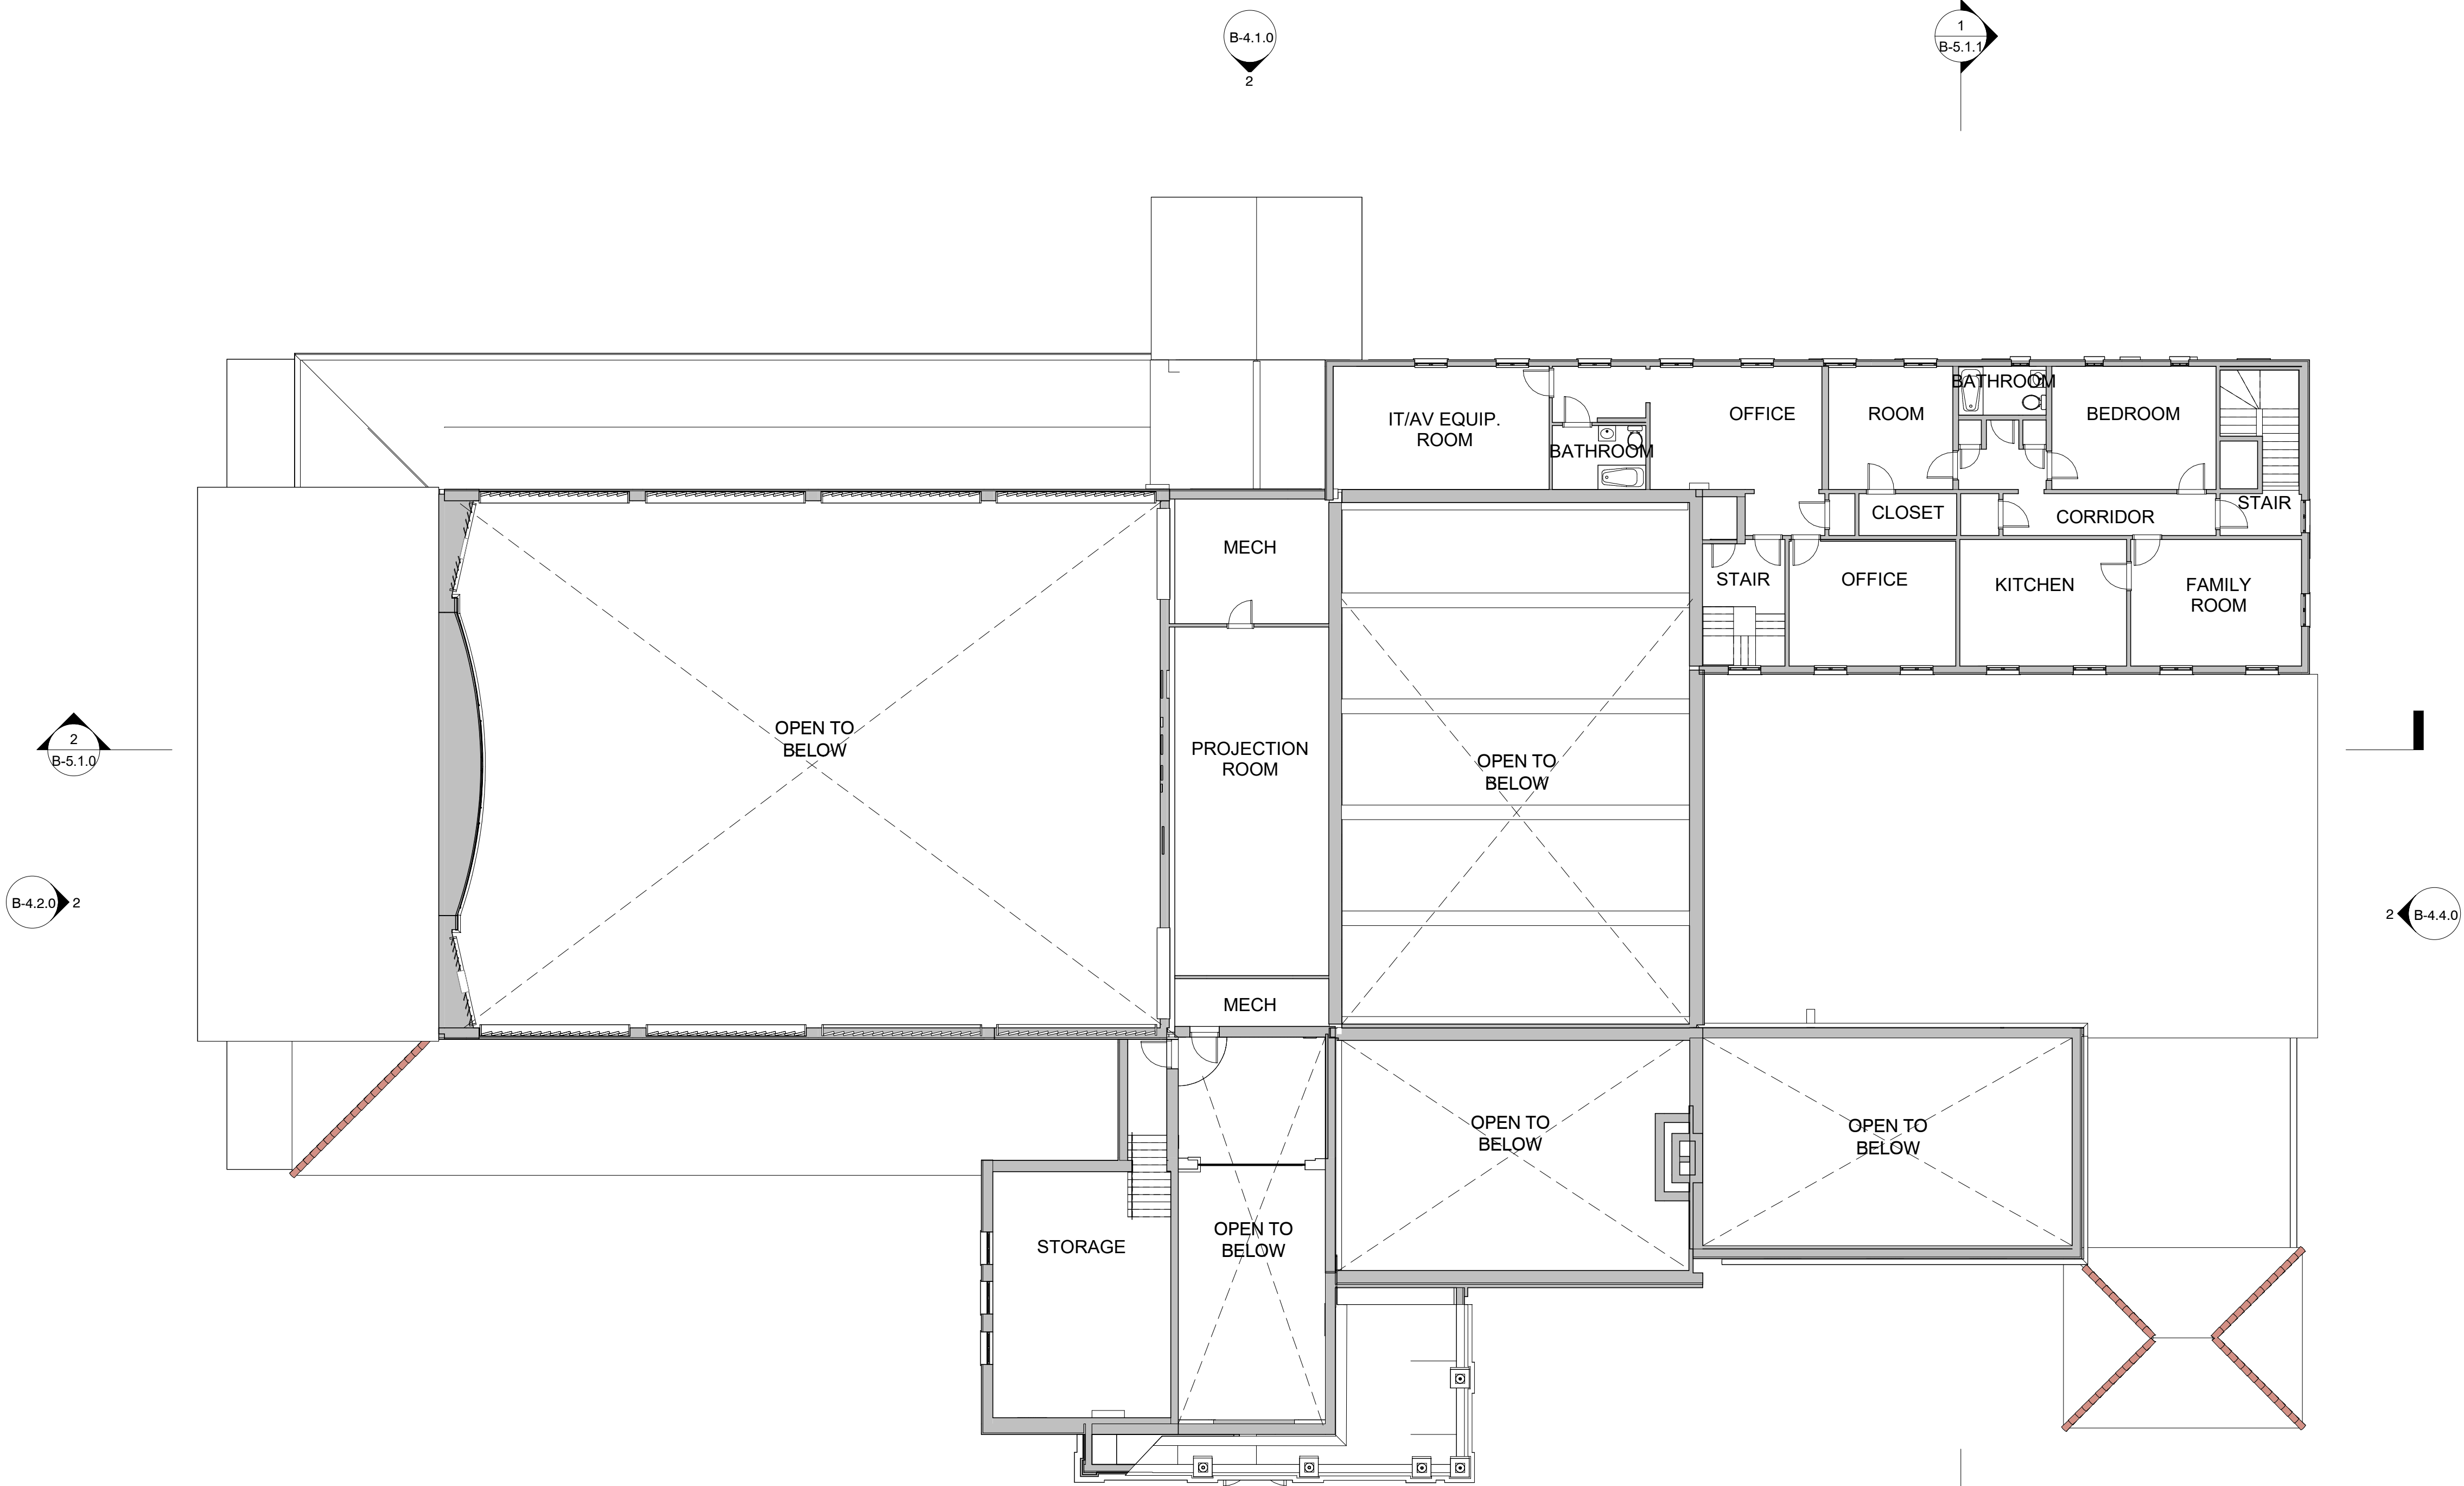

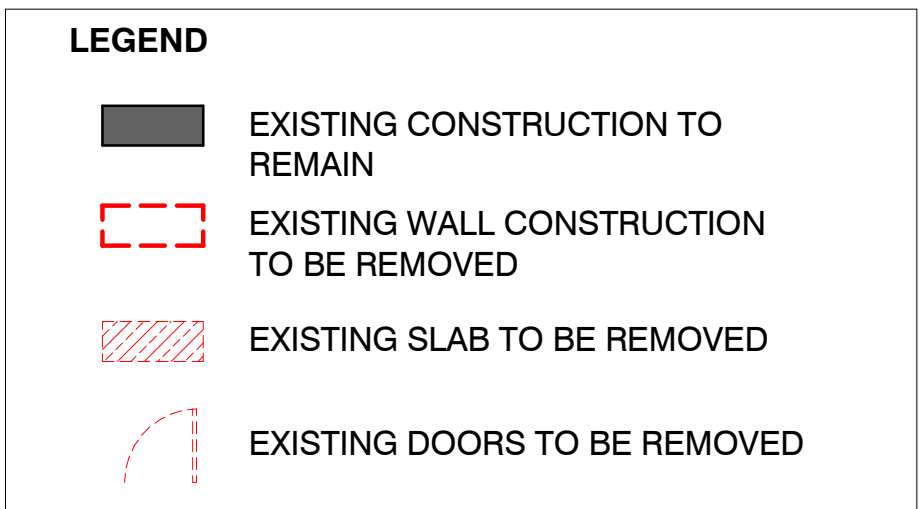

DEMOLITION & SALVAGE KEYNOTES	
KEYNOTE	DESCRIPTION
D-01	REMOVE PORTION OF BEARING WALL FOR NEW OPENING.
D-02	REMOVE STAIR.
D-04	REMOVE WINDOW.

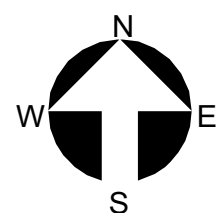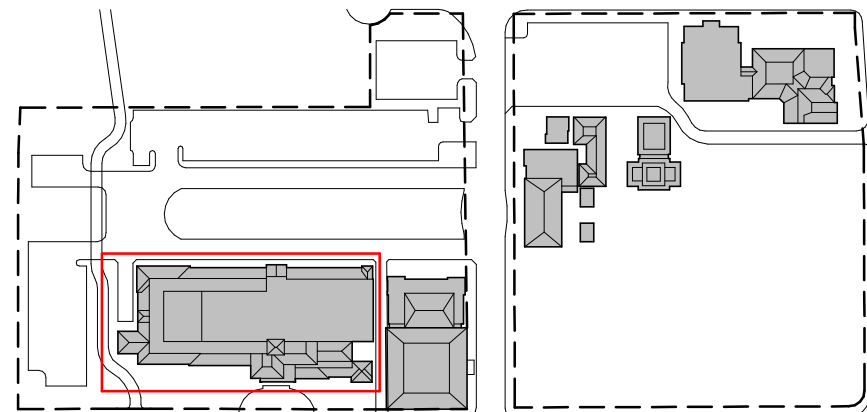

B-2.2.3

Second Submittal

Project no: 2953
Date: 2024.09.23
Drawn by: Author
Project Manager: Checker

THESE DRAWINGS ARE FOR THE
EXCLUSIVE USE OF SPINA OROURKE
PARTNERS, INC. AND MAY NOT BE
DUPLICATED, REPRODUCED OR USED
IN ANY MANNER WITHOUT THE
EXPRESS WRITTEN CONSENT OF SPINA
OROURKE + PARTNERS, INC. ALL
RIGHTS RESERVED

Revisions

The Society of the Four Arts - Esther B. O'Keeffe Building

100 Four Arts Plaza, Palm Beach, FL 33480



SPINAOROURKE
+ PARTNERS

Architecture • Interior Design

Keith M. Spina #

285 Banyan Blvd


West Palm Beach

Florida 33401
561 684 6844


spinaorourke.com

FL Lic #
AA26002399

**BEYER
BLINDER
BELLE**

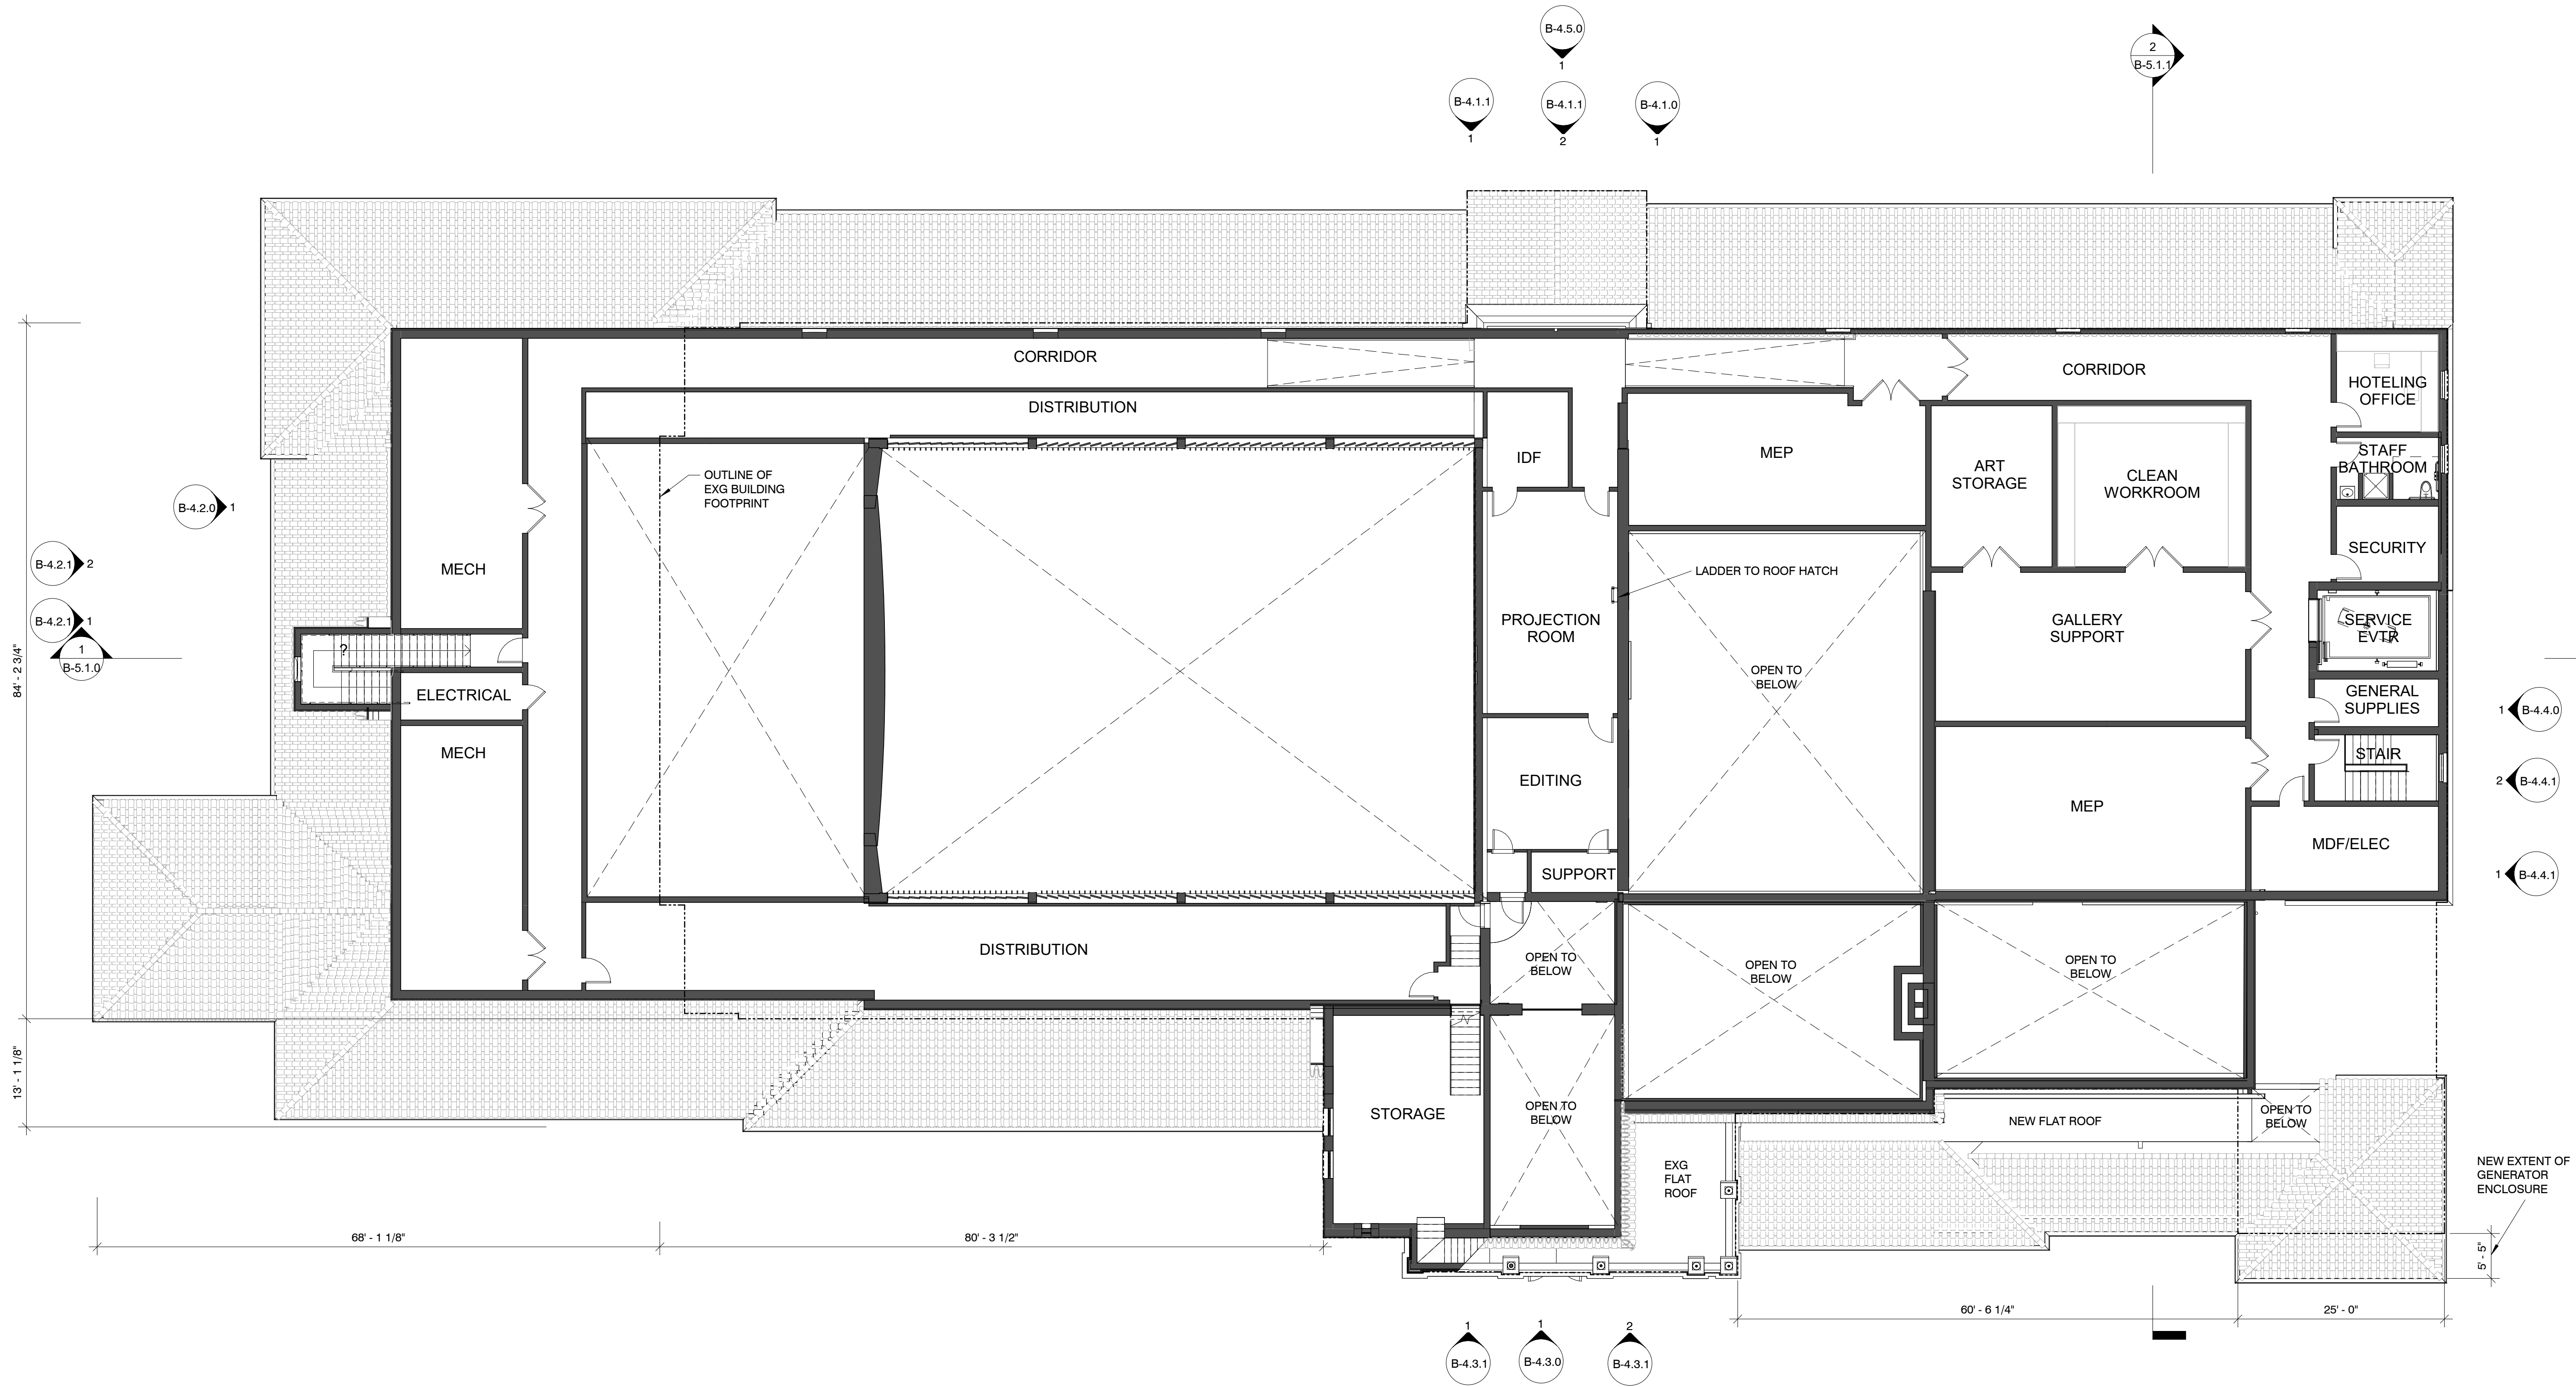

1 PROPOSED PLAN - SECOND FLOOR
B-2.2.4 3/32" = 1'-0"

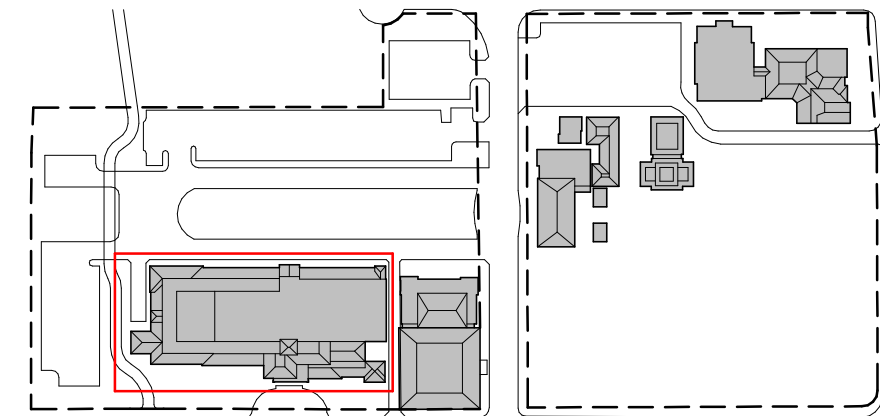

BEYER BLINDER BELLE
120 Broadway
20th Floor
New York, NY 10271
212.777.7800
beyerblinderbelle.com


SPINAOROURKE + PARTNERS
285 Banyan Blvd
West Palm Beach
FL 33407
561.884.8844
spinaorourke.com
AA26002399
Architecture • Interior Design
Keith M. Spina #

**The Society of the Four Arts -
Esther B. O'Keeffe Building**
100 Four Arts Plaza, Palm Beach, FL 33480

THESE DRAWINGS ARE FOR THE EXCLUSIVE USE OF SPINAOROURKE + PARTNERS, INC. AND MAY NOT BE REPRODUCED, REPRODUCED OR USED IN ANY MANNER WITHOUT THE EXPRESS WRITTEN CONSENT OF SPINAOROURKE + PARTNERS, INC. ALL RIGHTS RESERVED.


Revisions

Project no: 2953
Date: 2024.09.23
Drawn by: Author
Project Manager: Checker

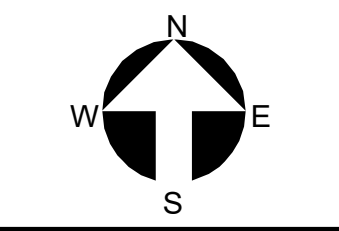

B-2.2.4
Second Submittal

PROPOSED PLAN - SECOND FLOOR

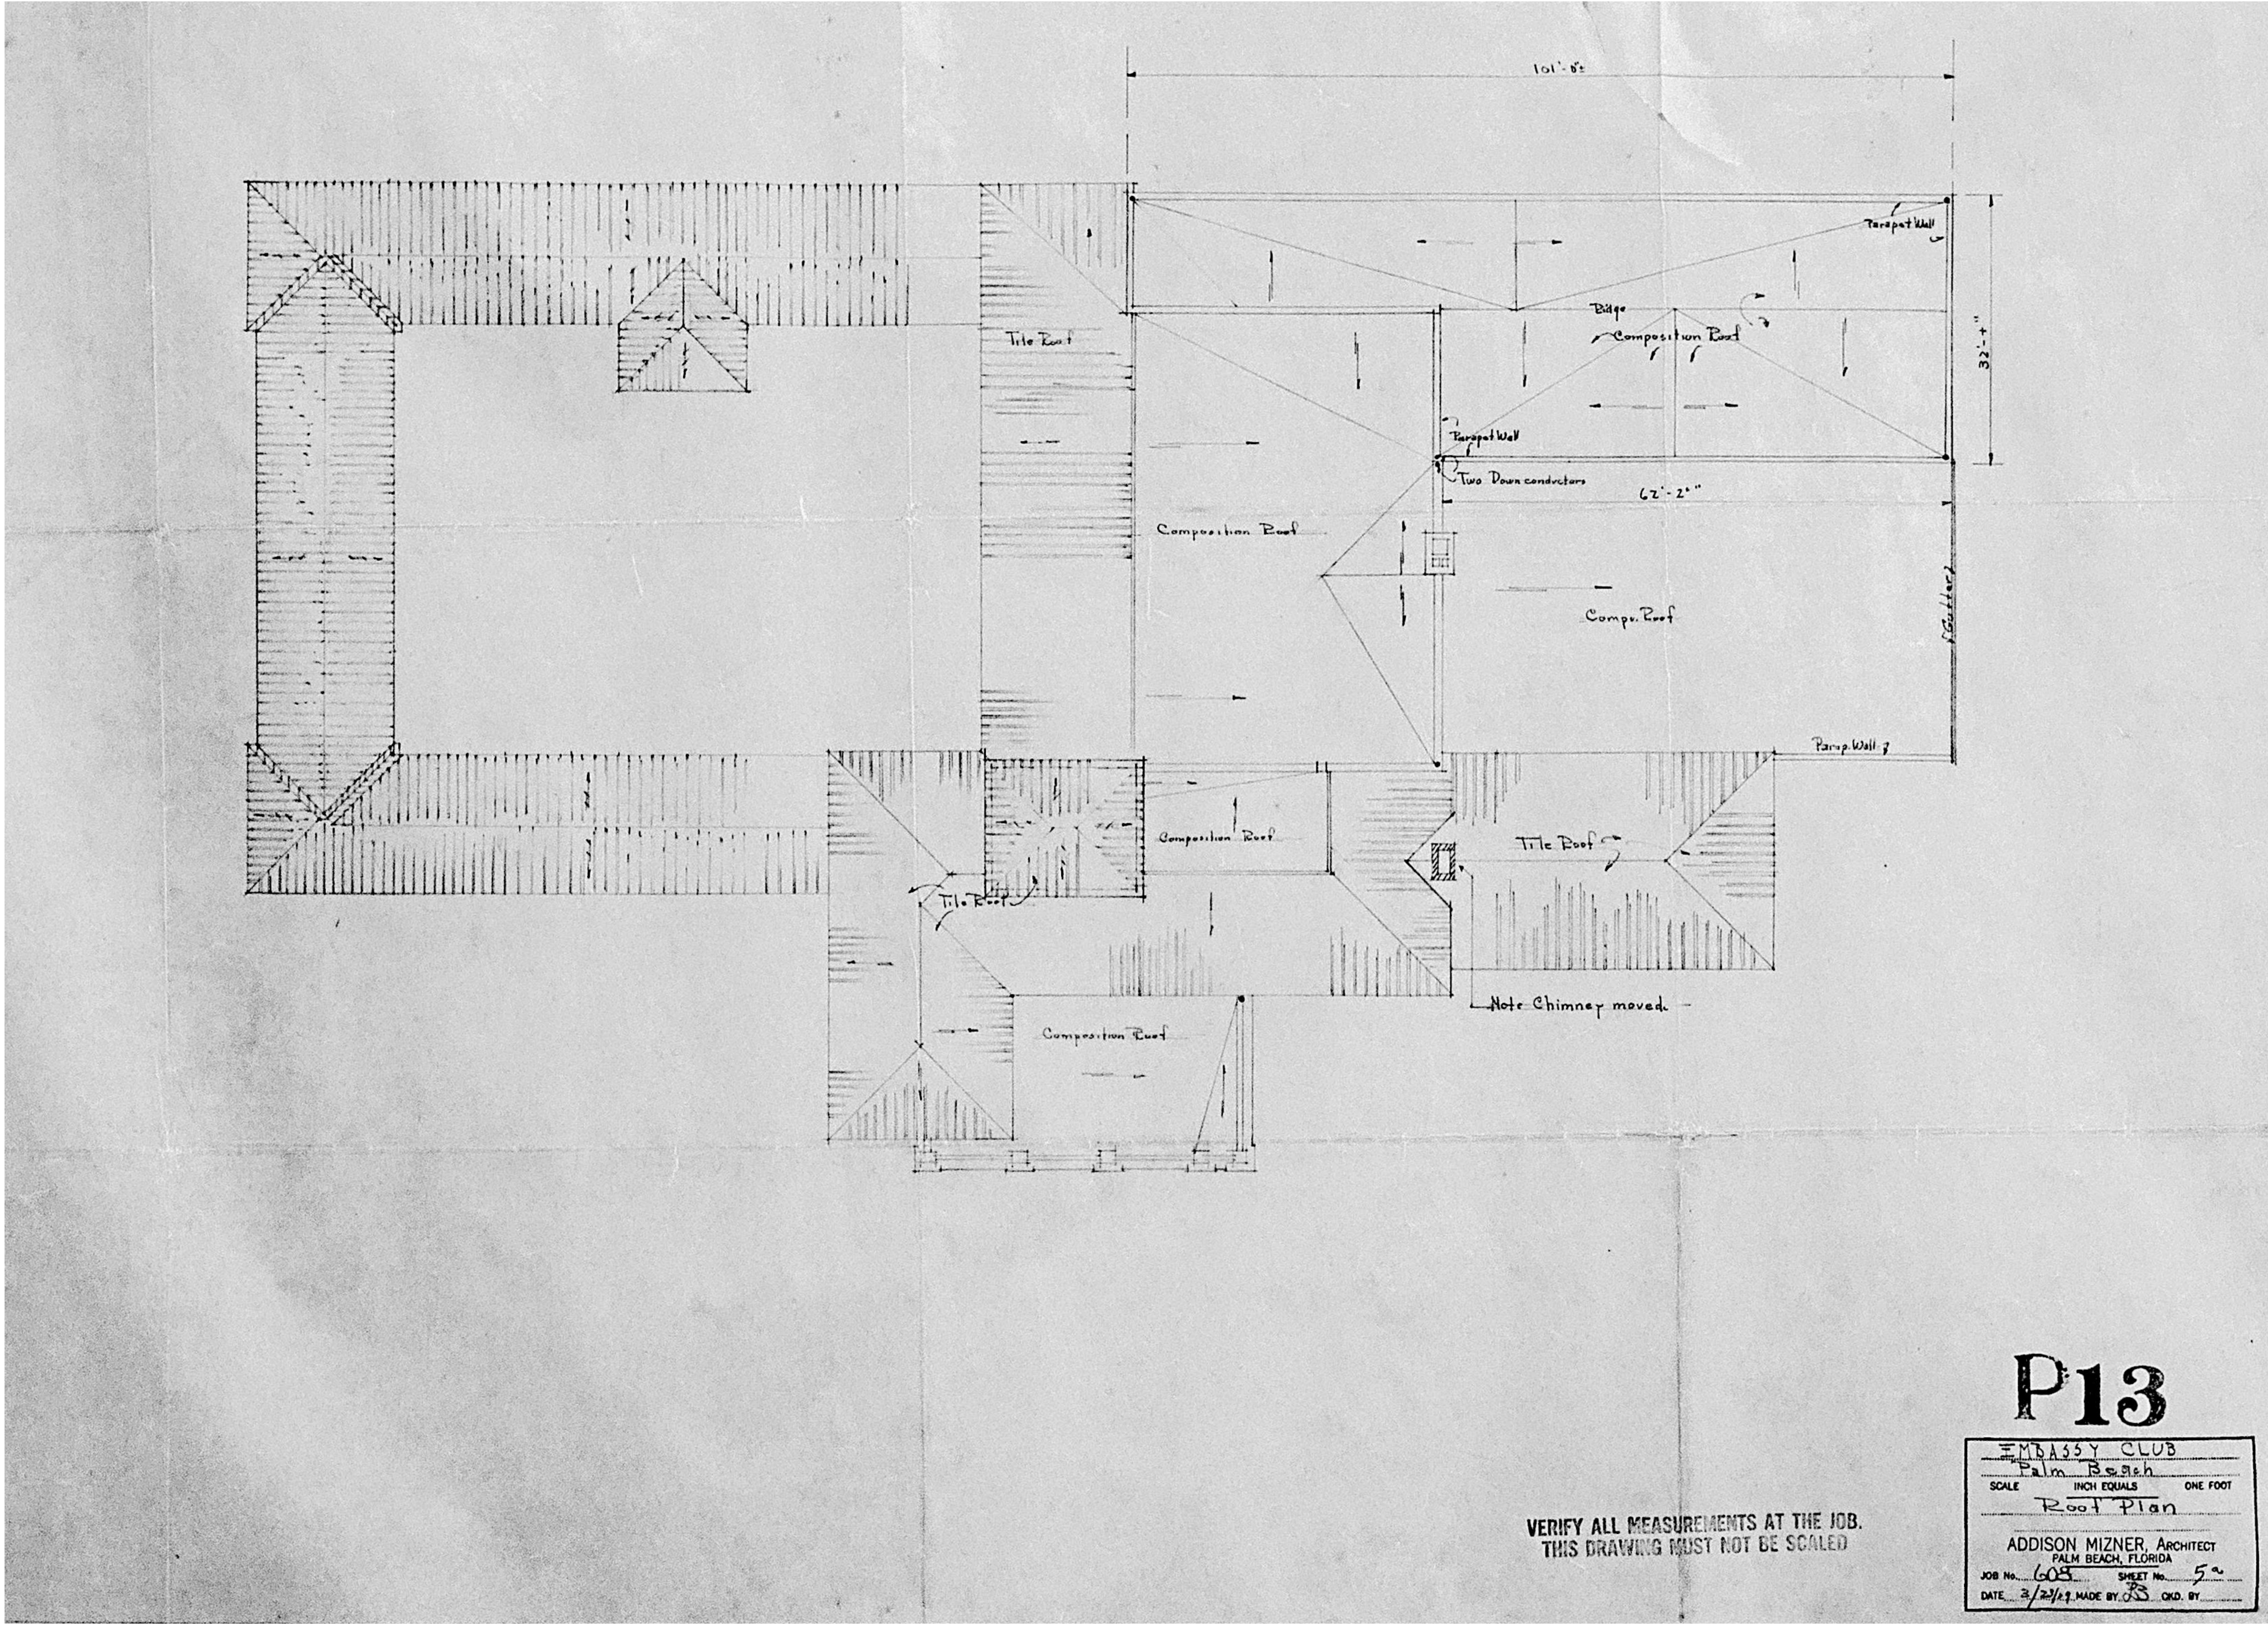

1 ROOF PLAN - ADDISON MIZNER, 1925
B-3.1.0 3/32" = 1'-0"

BEYER BLINDER BELLE
120 Broadway
20th Floor
New York, NY, 10271
212.777.7800
beyerblinderbelle.com

285 Banyan Blvd
West Palm Beach
FL 33407
305.884.8844
spinaorourke.com
AA26002399


SPINAOROURKE + PARTNERS
Architecture • Interior Design
Keith M. Spina #


The Society of the Four Arts -
Esther B. O'Keeffe Building
100 Four Arts Plaza, Palm Beach, FL 33480

THESE DRAWINGS ARE FOR THE EXCLUSIVE USE OF SPINA OROURKE + PARTNERS, INC. AND MAY NOT BE DUPLICATED, REPRODUCED OR USED IN ANY MANNER WITHOUT THE EXPRESS WRITTEN CONSENT OF SPINA OROURKE + PARTNERS, INC. ALL RIGHTS RESERVED.


Revisions

Project no: 2953
Date: 2024.09.23
Drawn by: Author
Project Manager: Checker


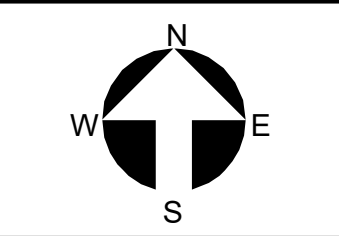


B-3.1.0
Second Submittal


HISTORIC PLAN - ROOF - MIZNER

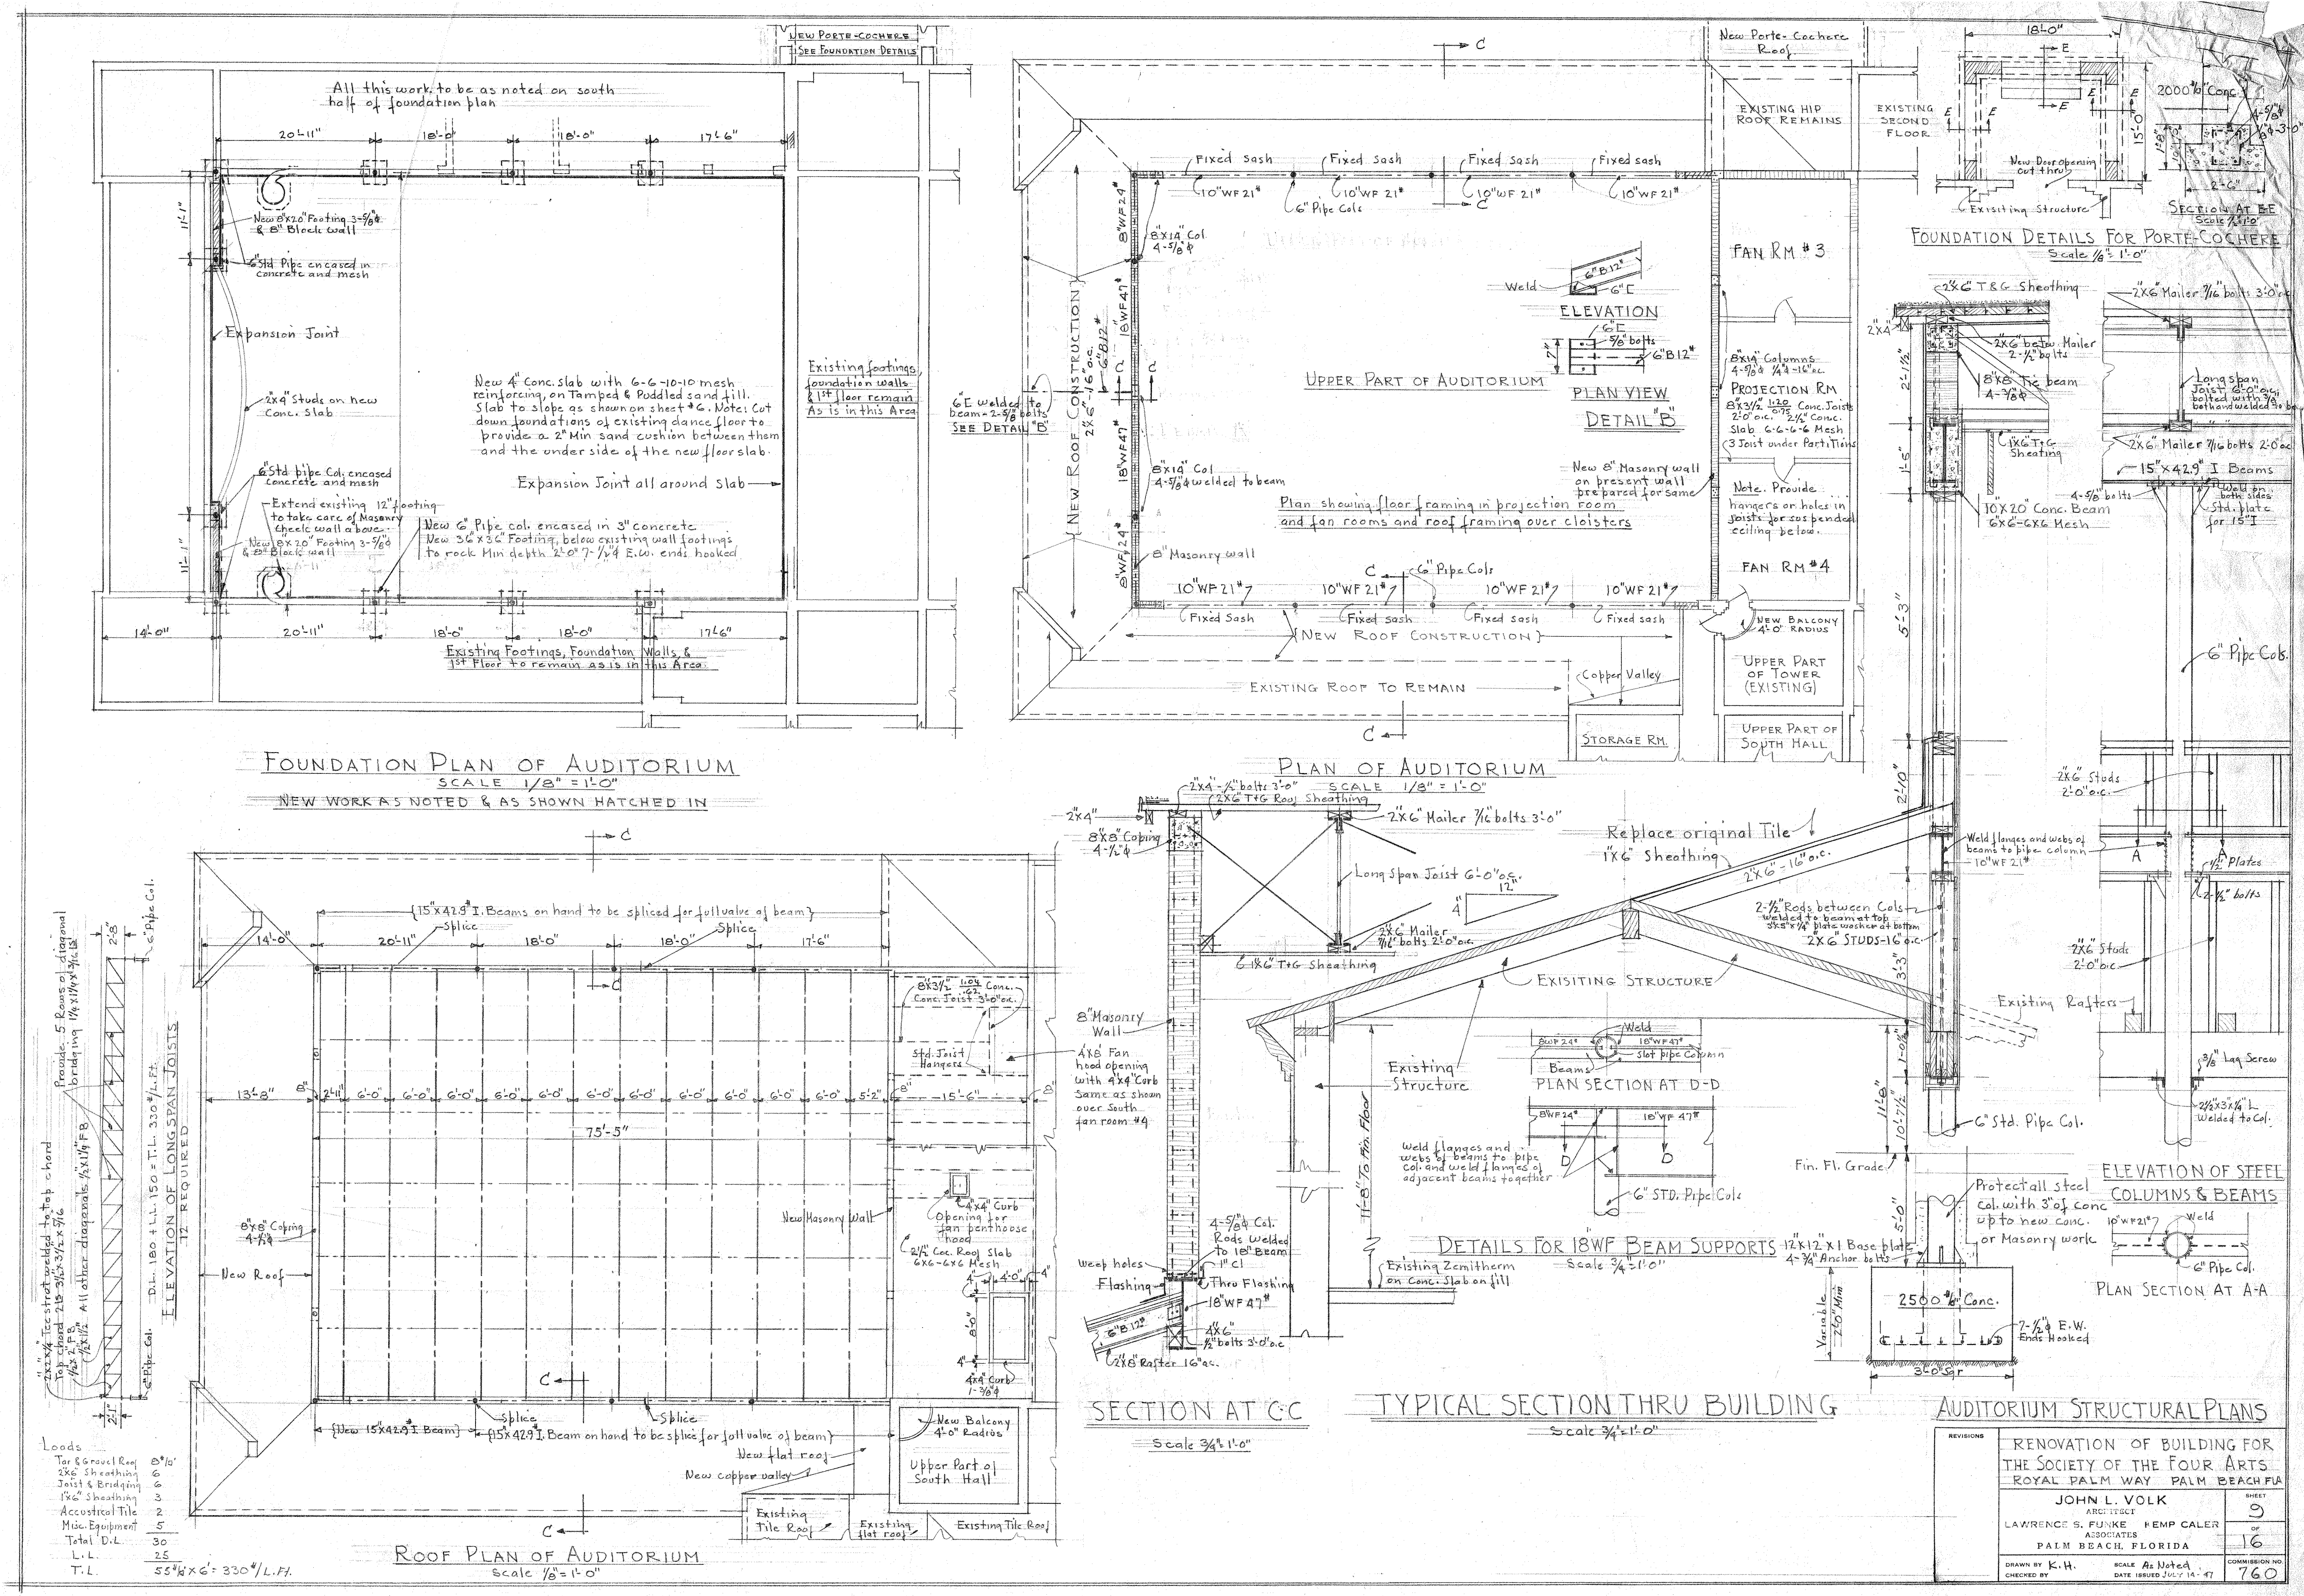

1
B-3.1.2
EXISTING PLAN - ROOF
3/32" = 1'-0"

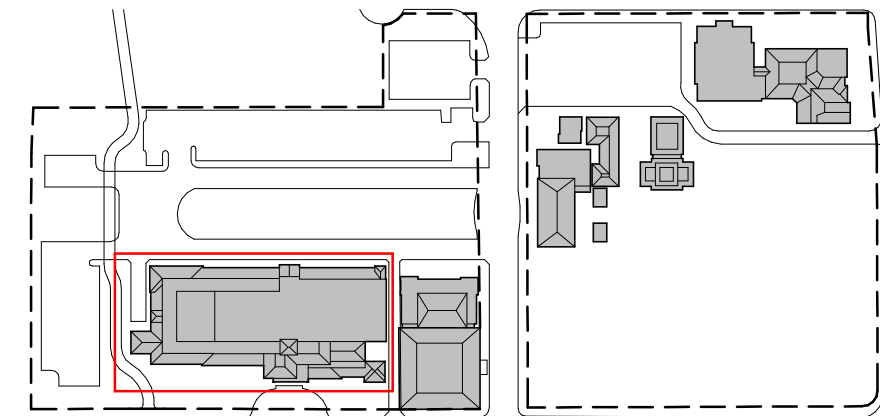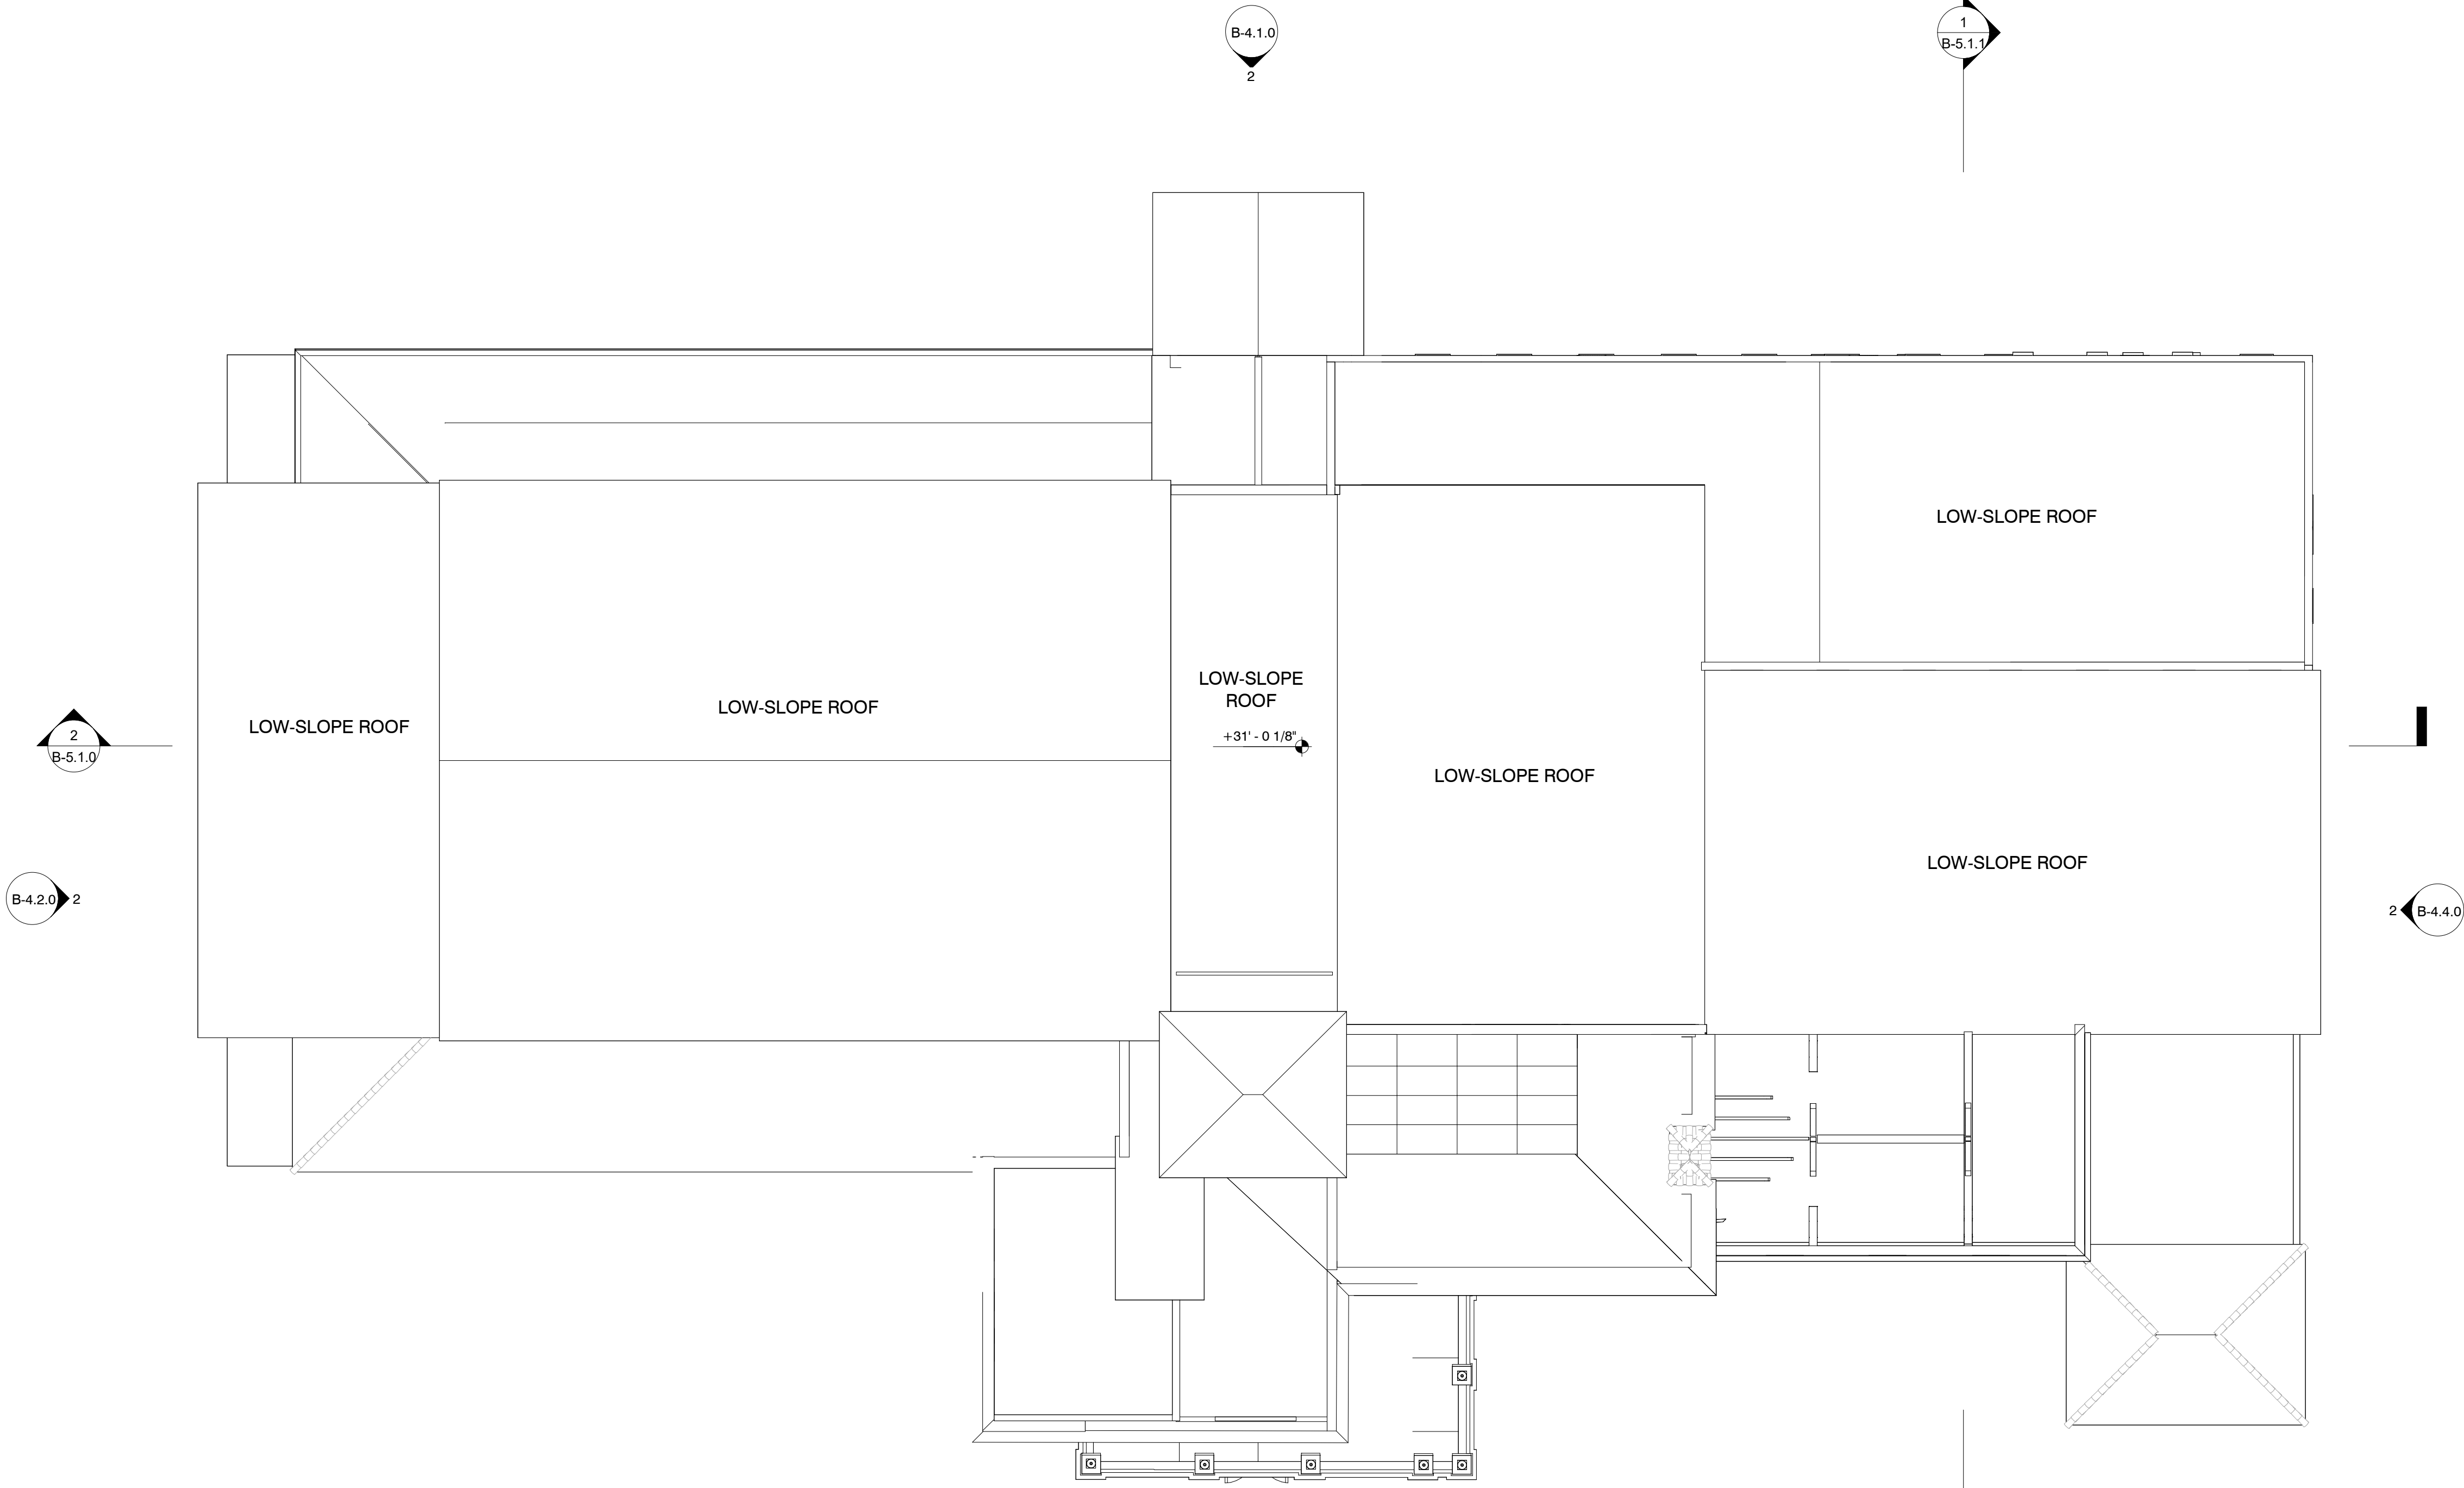

EXISTING PLAN - ROOF

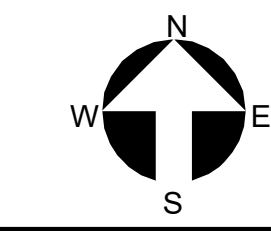

Project no: 2953
Date: 2024.09.23
Drawn by: Author
Project Manager: Checker

Revisions

THESE DRAWINGS ARE FOR THE EXCLUSIVE USE OF SPINA O'ROURKE + PARTNERS, INC. AND MAY NOT BE DUPLICATED, REPRODUCED OR USED IN ANY MANNER WITHOUT THE EXPRESS WRITTEN CONSENT OF SPINA O'ROURKE + PARTNERS, INC. ALL RIGHTS ARE RESERVED.

The Society of the Four Arts -
Esther B. O'Keeffe Building



100 Four Arts Plaza, Palm Beach, FL 33480



SPINA O'ROURKE
+ PARTNERS

Architecture • Interior Design

Kath M. Spina #

285 Banyan Blvd
West Palm Beach
FL 33407

Flag # 33407

spinaorourke.com


AA26002399

BEYER
BLINDER
BELLE


120 Broadway
20th Floor
New York, NY 10271

212.777.7800

beyerblinderbelle.com

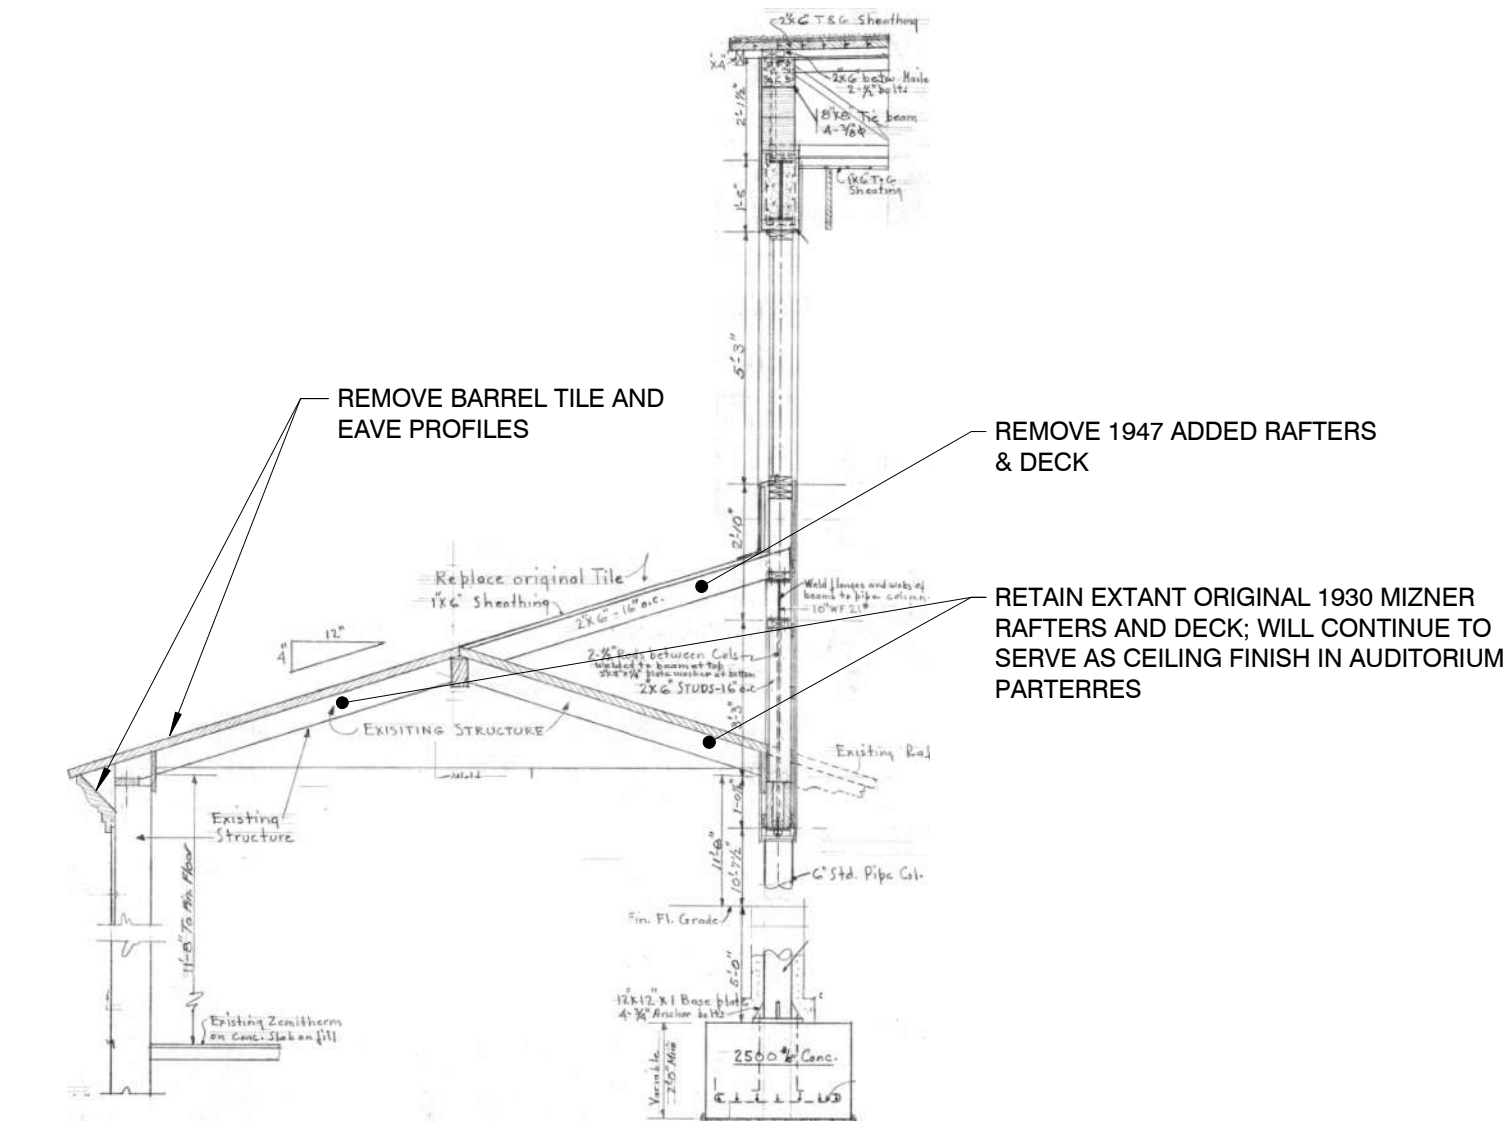

2 1947 Volk Auditorium Section - Parterre Roof
B-3.1.3 1/4" = 1'-0"

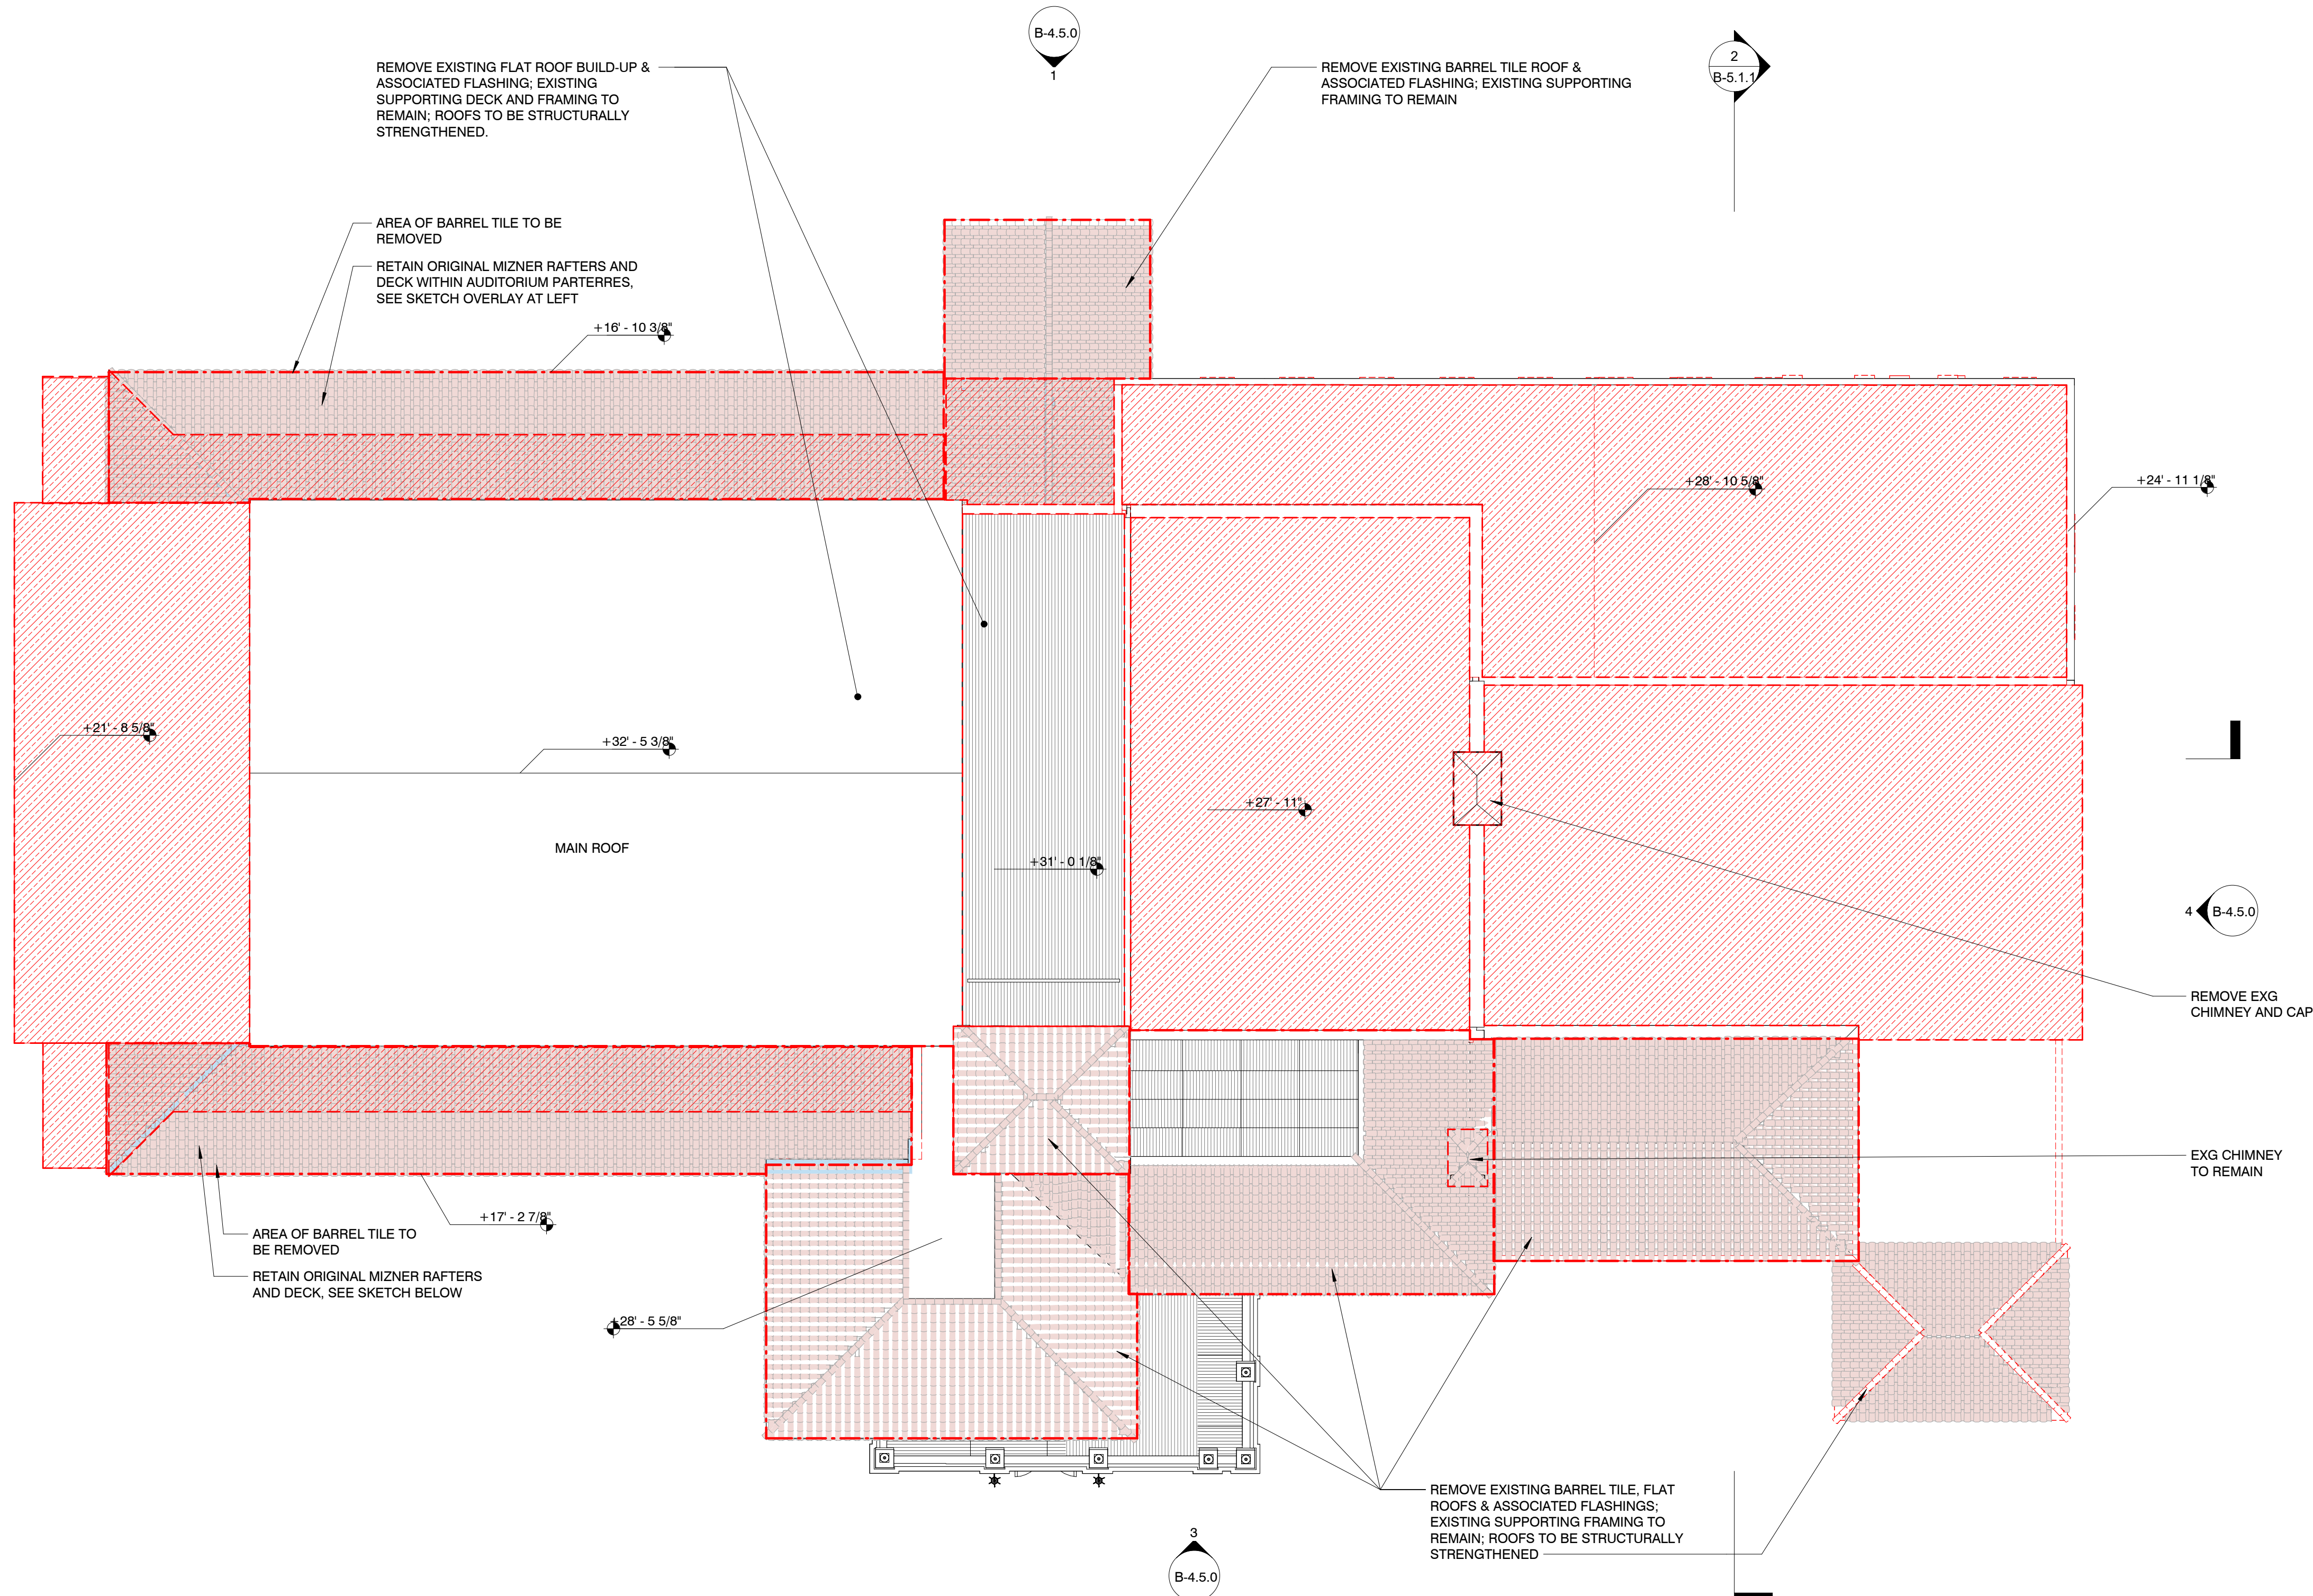



1 MATERIAL REMOVAL PLAN - ROOF
B-3.1.3 3/32" = 1'-0"

LEGEND	
	EXISTING ROOF AND ASSOCIATED STRUCTURAL FRAMING TO BE REMOVED
	EXISTING ROOF FINISH TO BE REMOVED; ASSOCIATED STRUCTURAL DECK AND FRAMING TO REMAIN
	EXTENT OF AREA TO BE RETAINED BUT OBSCURED BY 2ND-STORY OVERBUILD


TABULATION OF REMOVALS - ROOF

TOTAL EXISTING ROOF AREA (SF)	20,786
ROOF AREA TO BE REMOVED, INCL. STRUCTURE (SF)	9,894
% OF ROOF AREA TO BE REMOVED	47.6%
AREA OF EXISTING ROOF TO BE CONCEALED BY NEW CONSTRUCTION (INCLUDES DOUBLE-ROOF AT PARTERRES WHERE UPPER RAFTERS TO BE REMOVED)	2,590

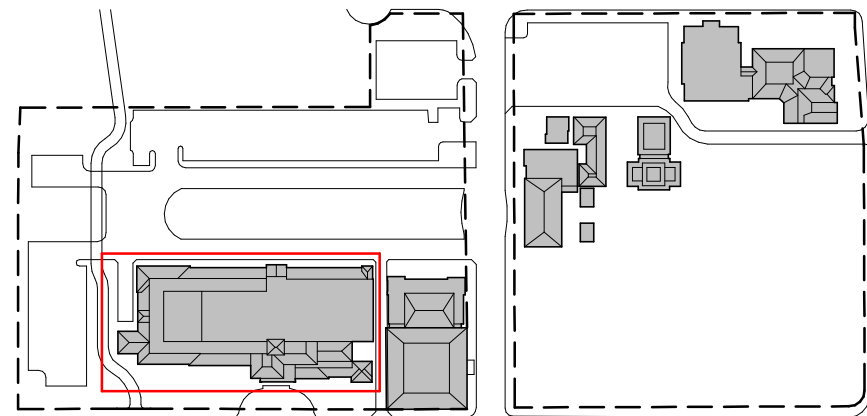

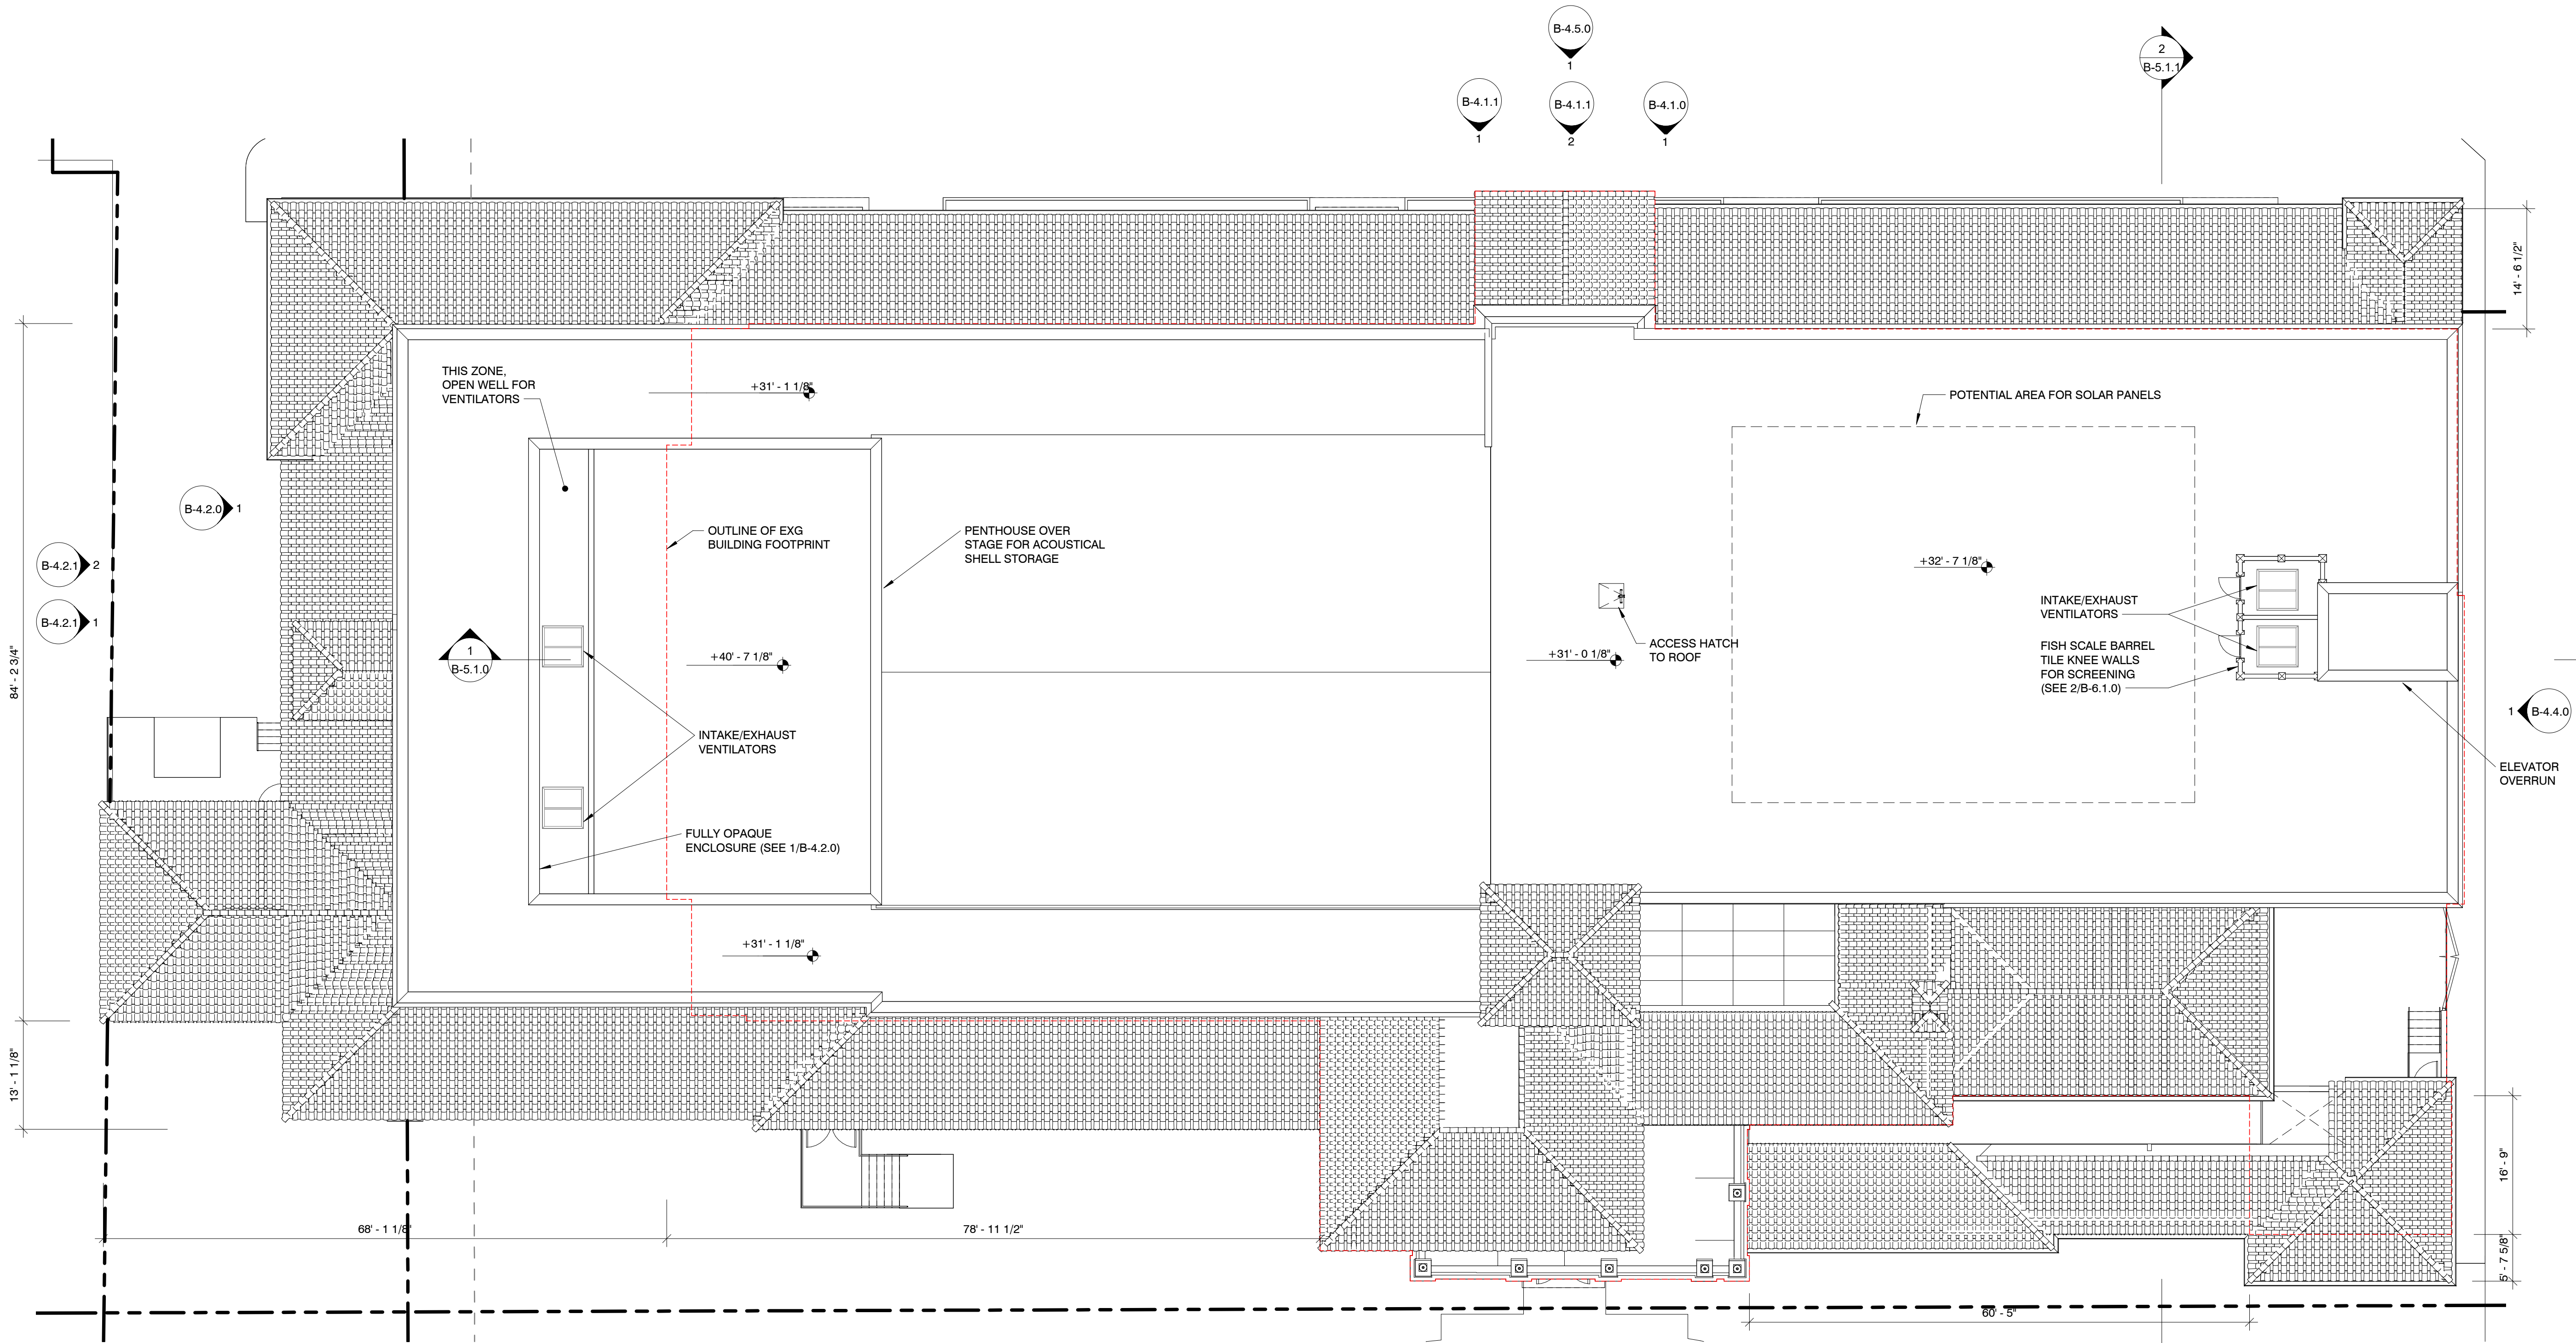

1 PROPOSED PLAN - ROOF
B-3.1.4 332' - 1' 0"

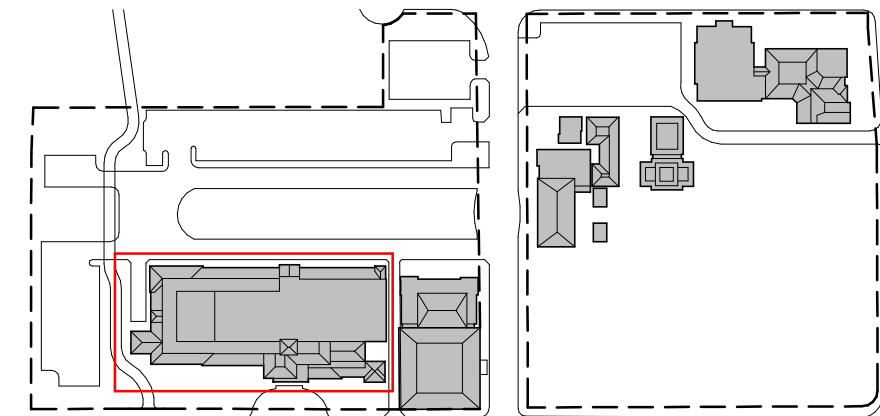

BEYER BLINDER BELLE
120 Broadway
20th Floor
New York, NY 10271
212.777.7800
beyerblinderbelle.com


SPINAOROURKE + PARTNERS
285 Banyan Blvd
West Palm Beach
FL 33407
305.884.8844
spinaorourke.com
AA26002399
Architecture • Interior Design
Keith M. Spina #

**The Society of the Four Arts -
Esther B. O'Keeffe Building**
100 Four Arts Plaza, Palm Beach, FL 33480

THESE DRAWINGS ARE FOR THE EXCLUSIVE USE OF SPINAOROURKE + PARTNERS, INC. AND MAY NOT BE REPRODUCED, COPIED, OR USED IN ANY MANNER WITHOUT THE EXPRESS WRITTEN CONSENT OF SPINAOROURKE + PARTNERS, INC. ALL RIGHTS RESERVED.

Revisions

Project no: 2953
Date: 2024.09.23
Drawn by: Author
Project Manager: Checker

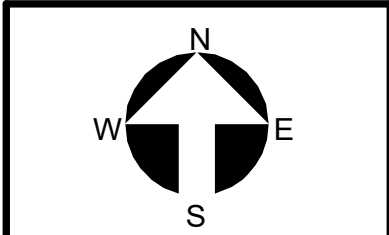

B-3.1.4
Second Submittal

PROPOSED PLAN - ROOF