

Shed Plus Interior

SHADE HOUSE & STORAGE BLDG

**BEYER
BLINDER
BELLE**
120 Broadway
20th Floor
New York, NY, 10271
212 777 7800
beyerblinderbelle.com

285 Banyan Blvd
West Palm Beach Florida 33401
561.684.6844 • Fax 561.684.5504
spinaorourke.com
FL Lic # A23002389




Architecture • Interior Design
Keith M. Spina #A213419


The Society of the Four Arts -
Shade House & Facilities Storage
Palm Beach, FL

THESE DRAWINGS ARE FOR THE
EXCLUSIVE USE OF SPINA OROURKE +
PARTNERS, INC. AND MAY NOT BE
DUPLICATED, REPRODUCED OR USED
IN ANY MANNER WITHOUT THE
EXPRESS WRITTEN CONSENT OF SPINA
OROURKE + PARTNERS, INC. ALL
RIGHTS ARE RESERVED.


Revisions

Project no: 2953
Date: 2024.10.07
Drawn by: Author
Project Manager: Checker

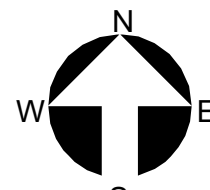


D-0.0.0


Final Submittal

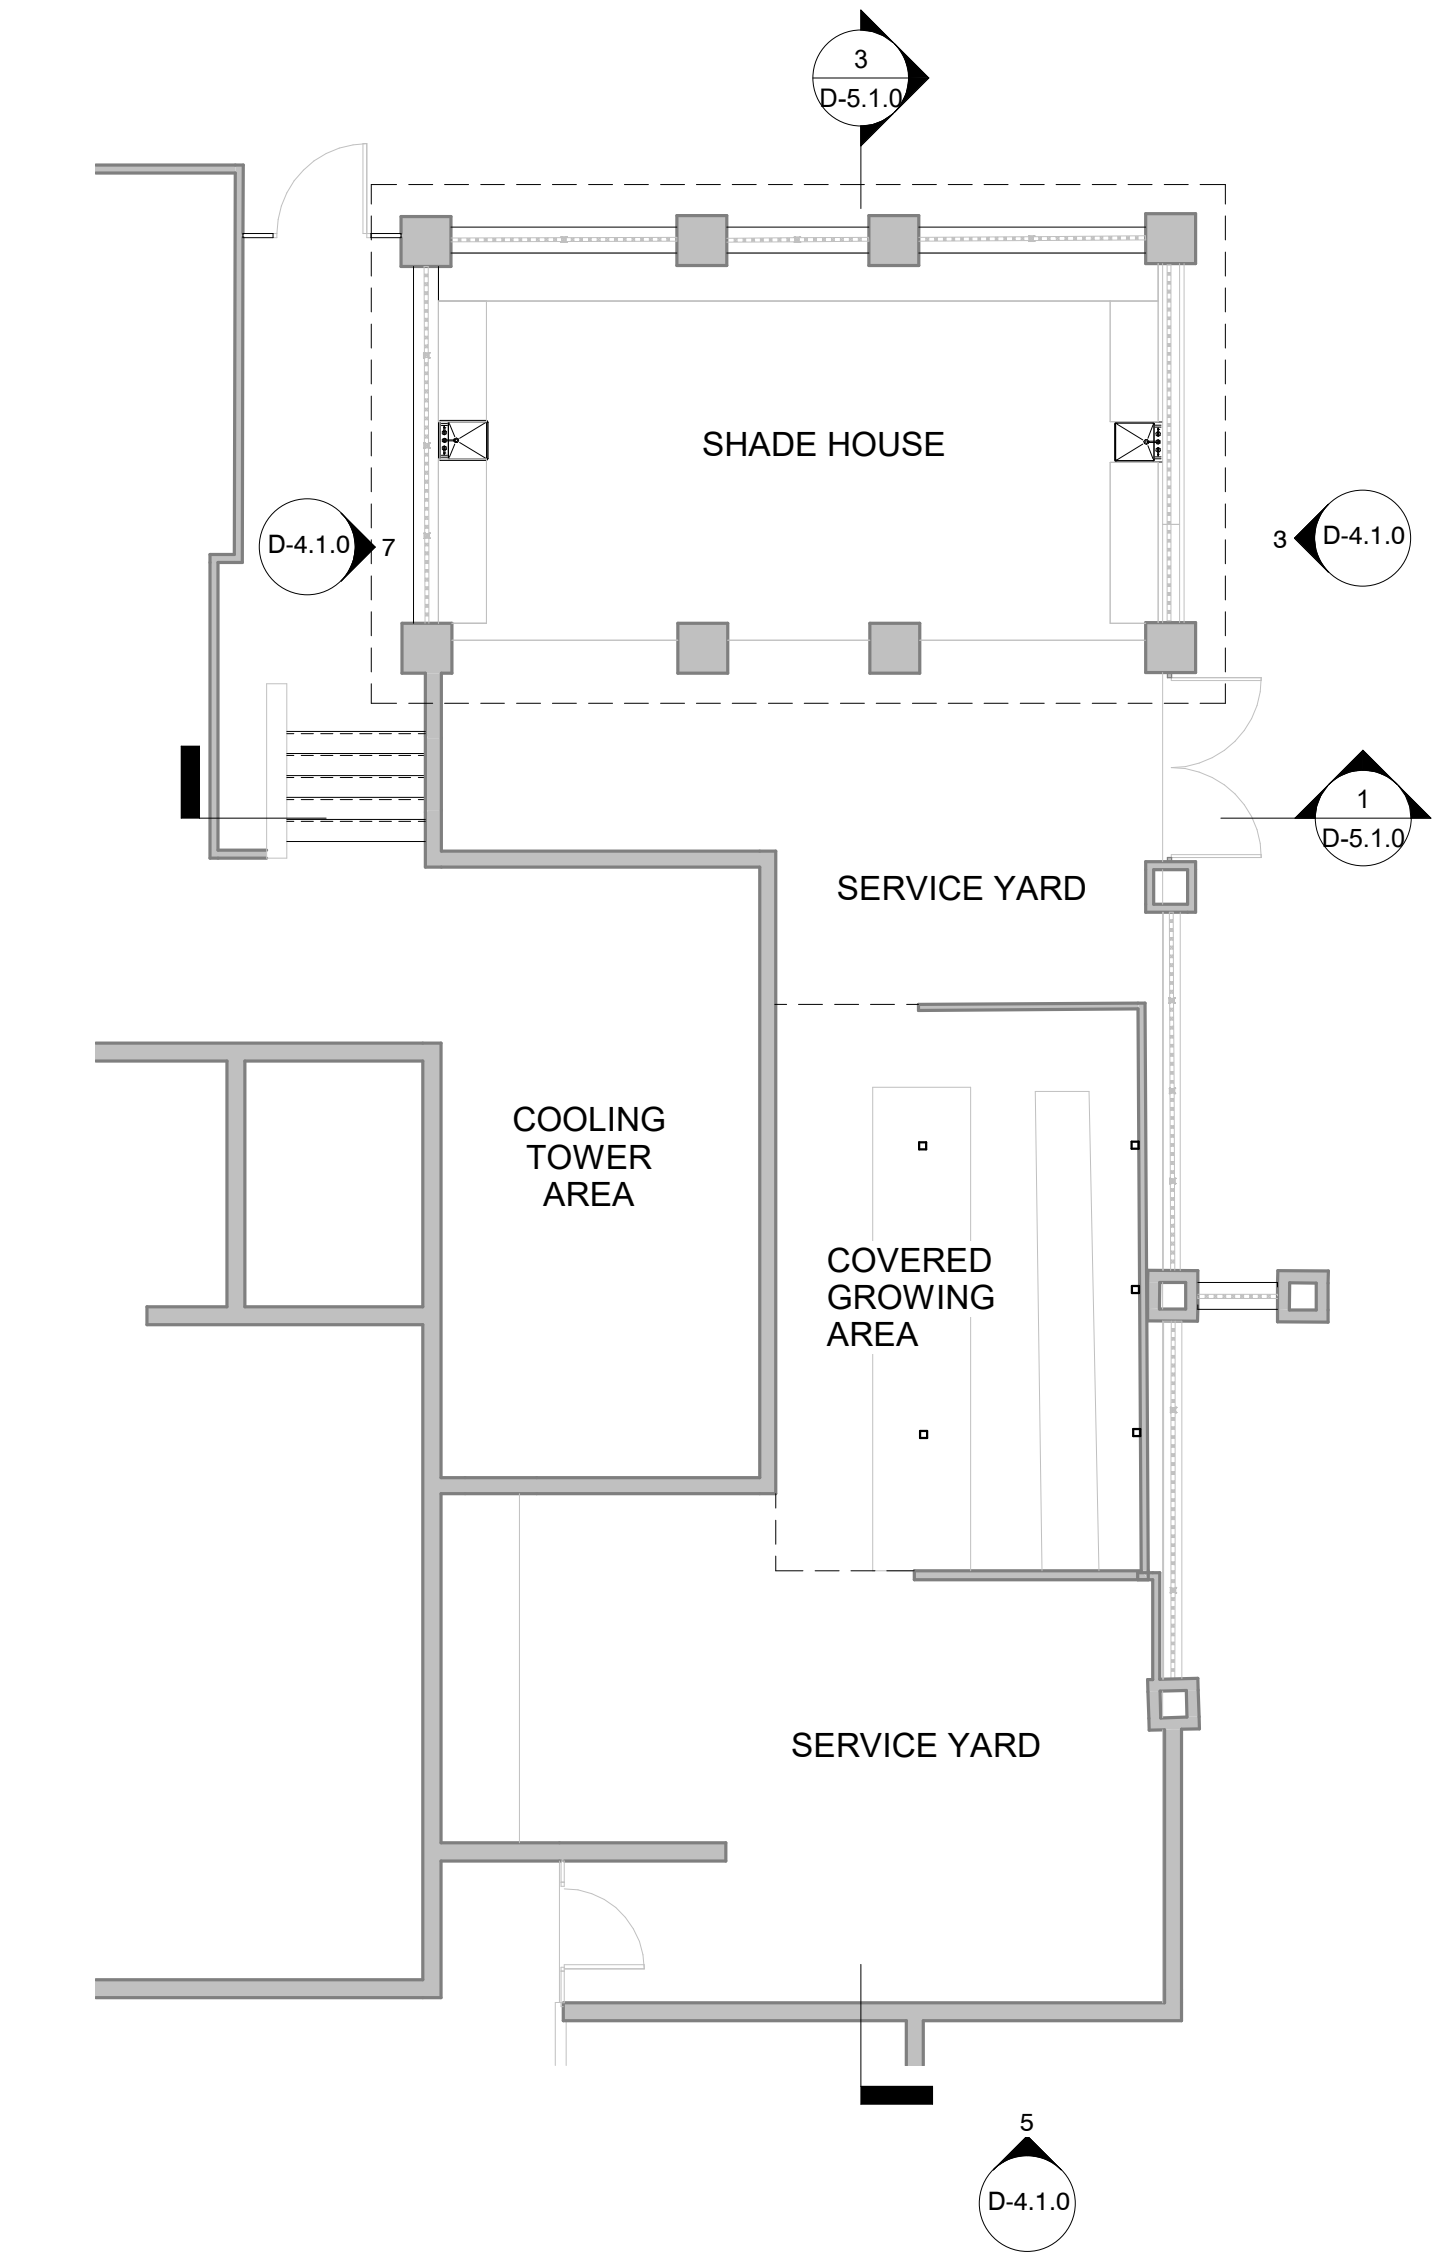



1 EXISTING FLOOR PLAN
D-2.1.0 1/8" = 1'-0"




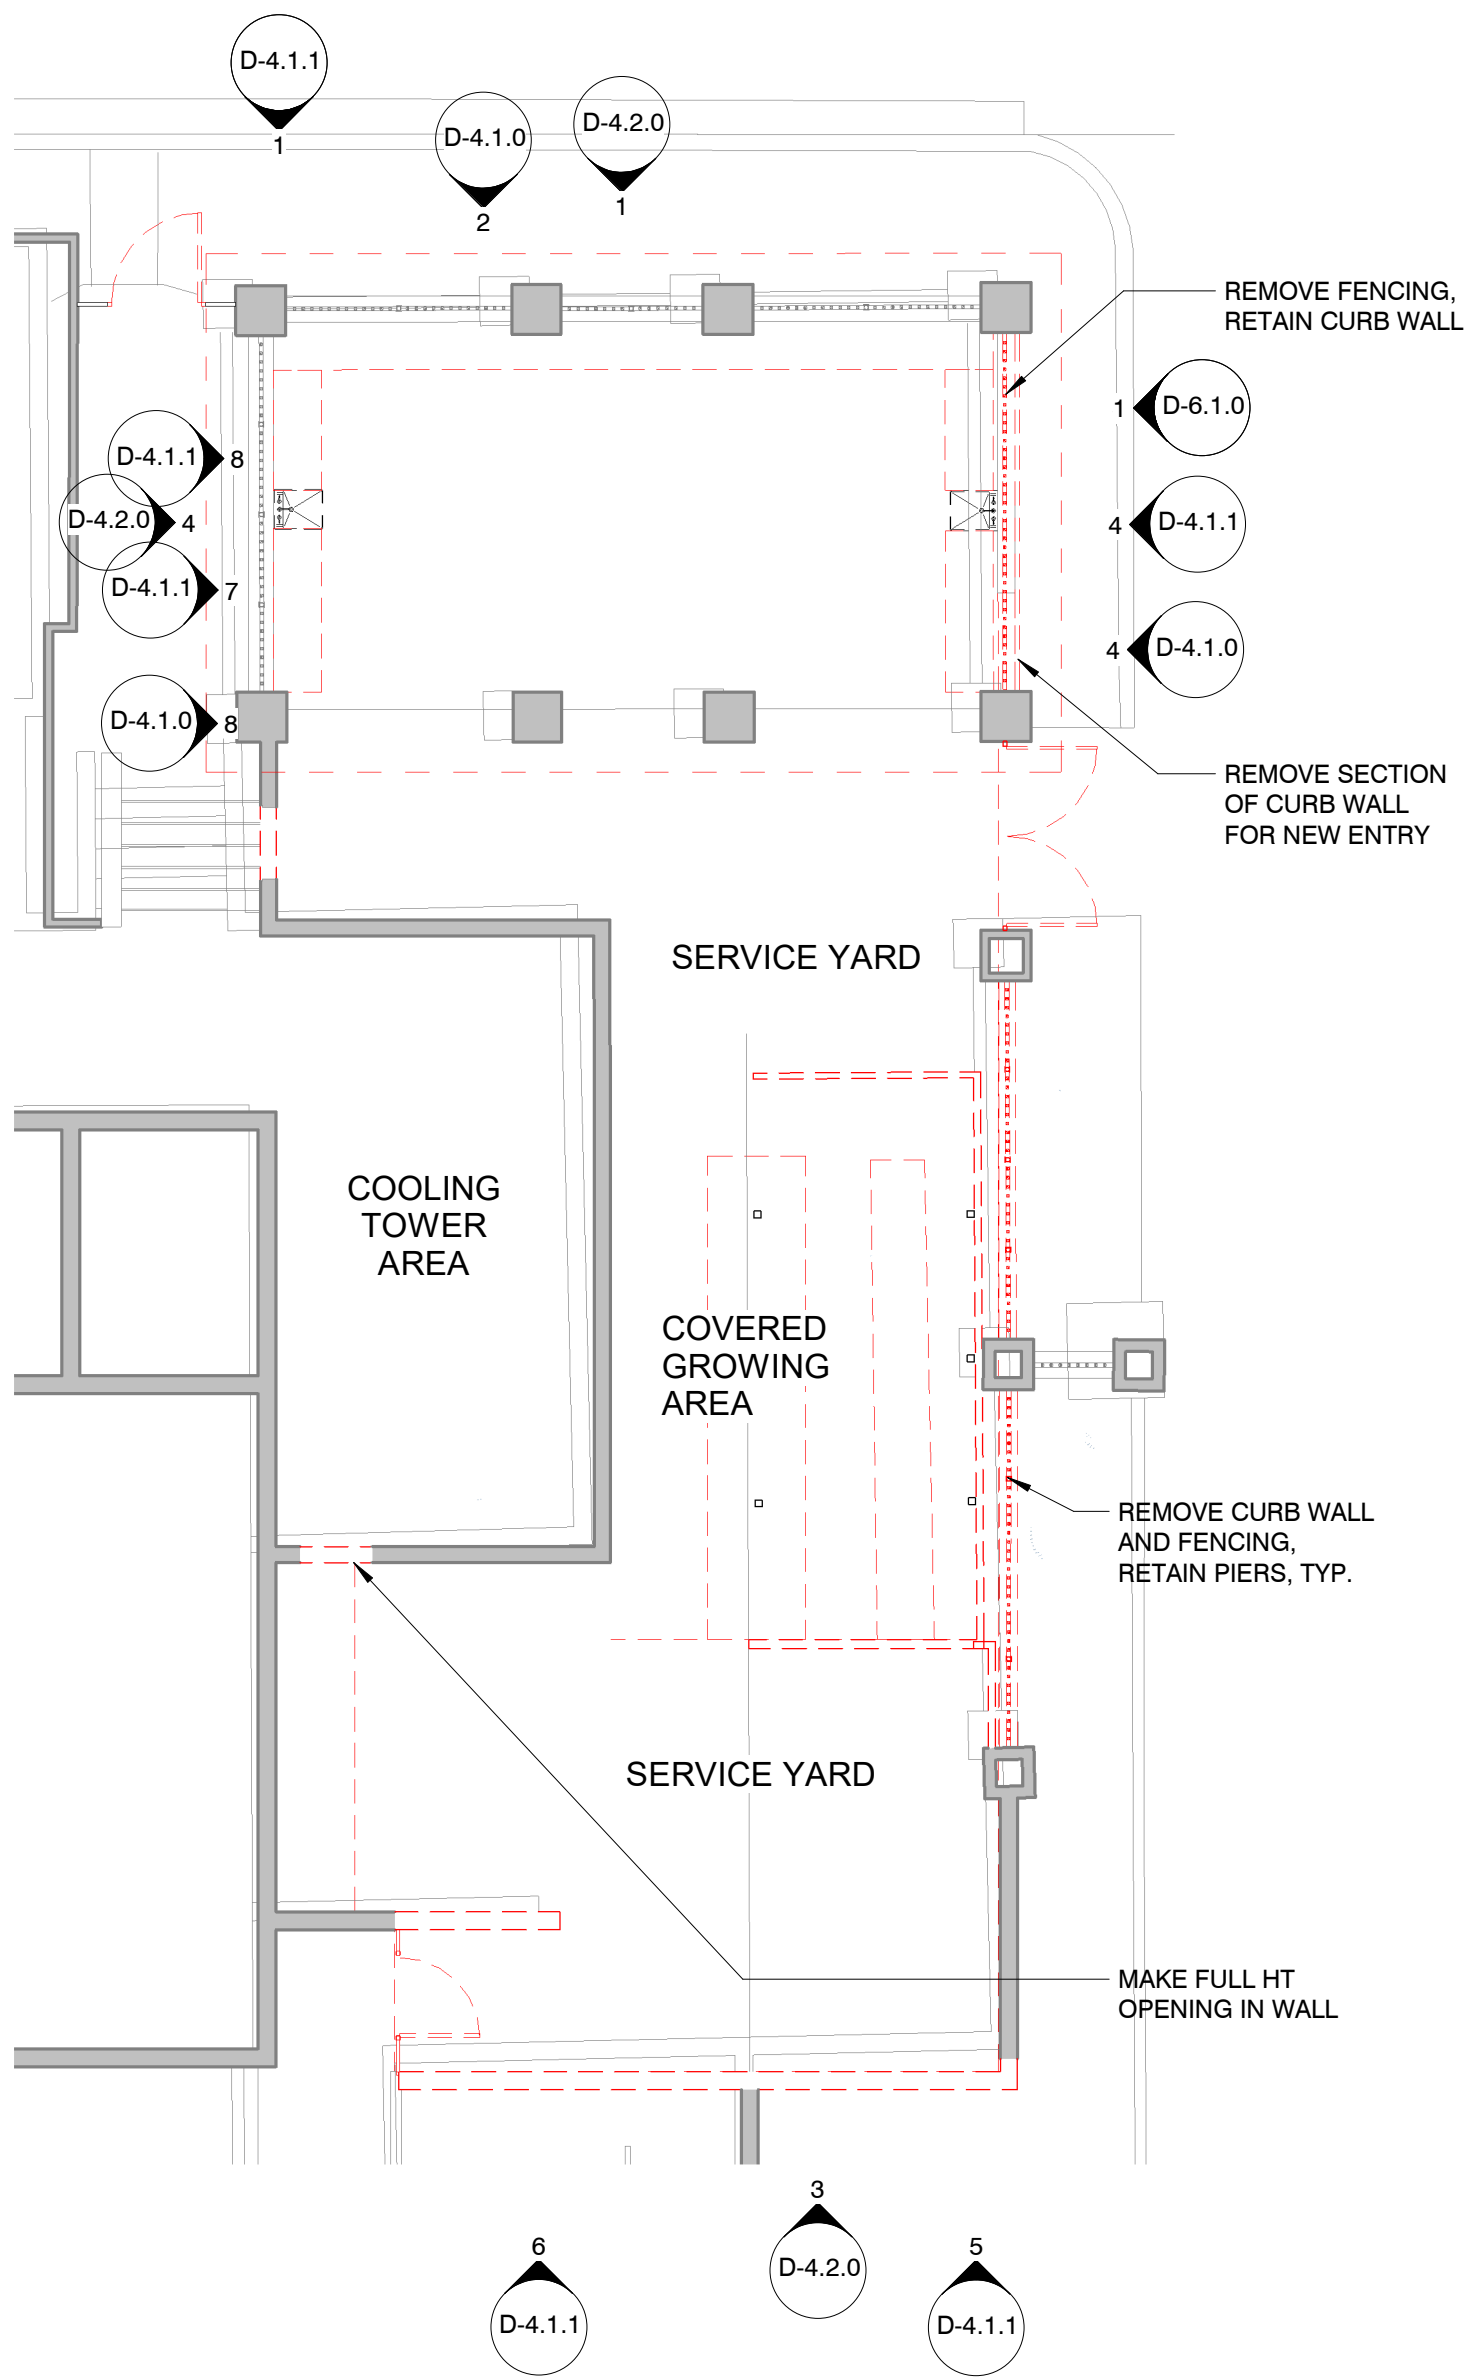


2 MATERIAL REMOVAL FLOOR PLAN
D-2.1.0 1/8" = 1'-0"

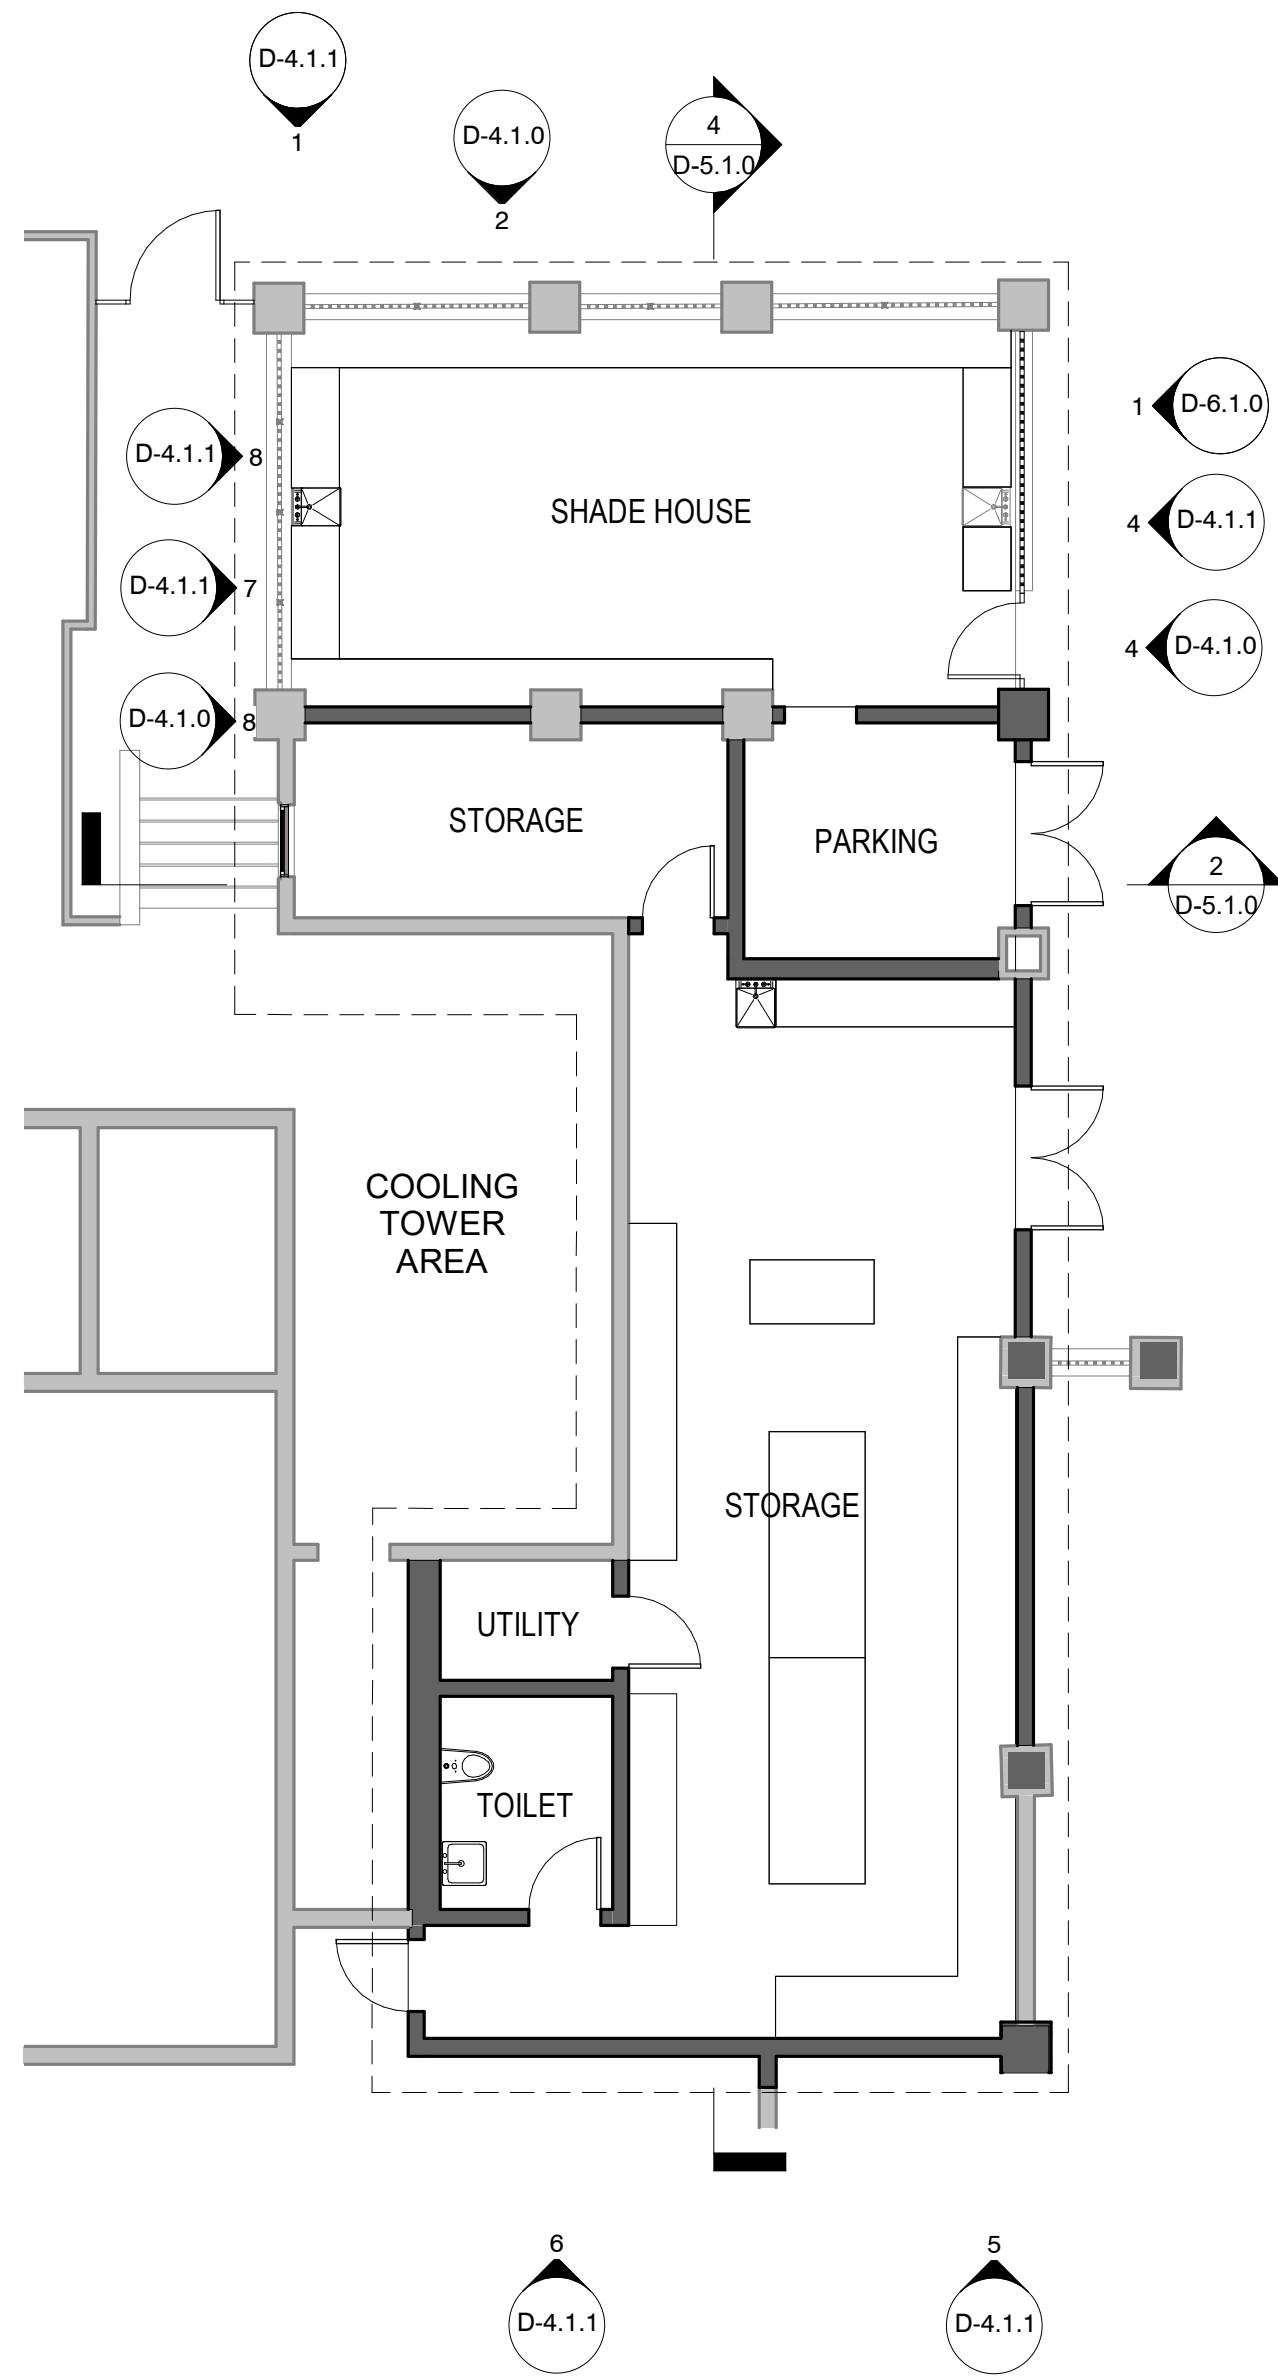


3 PROPOSED FLOOR PLAN
D-2.1.0 1/8" = 1'-0"

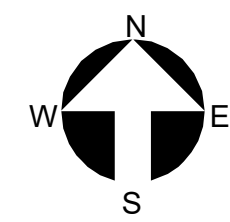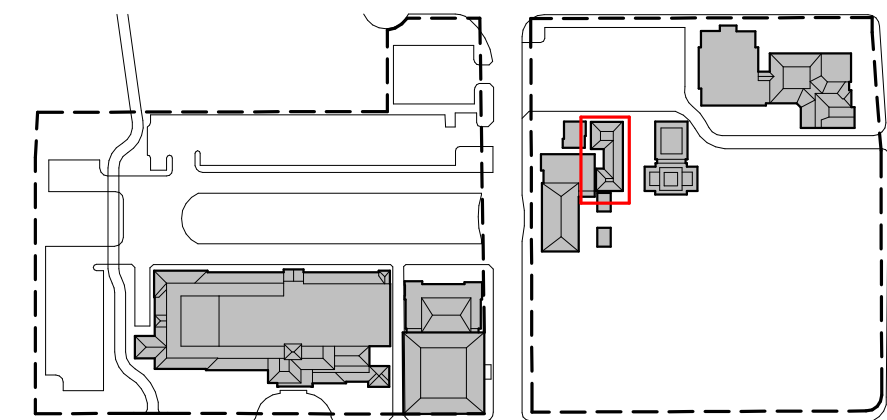

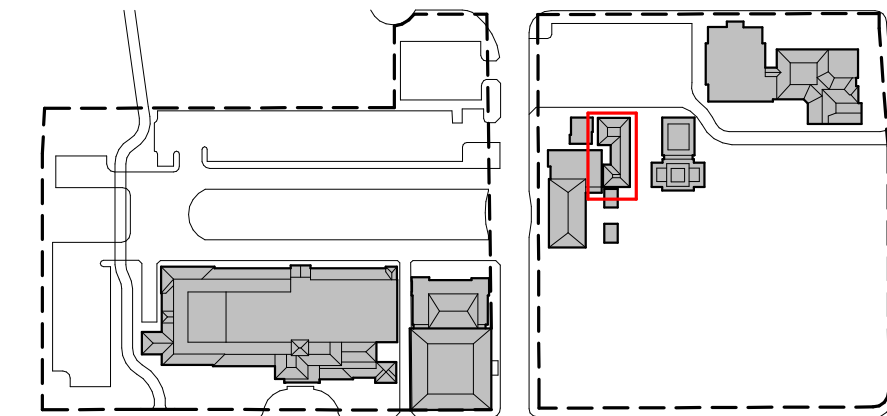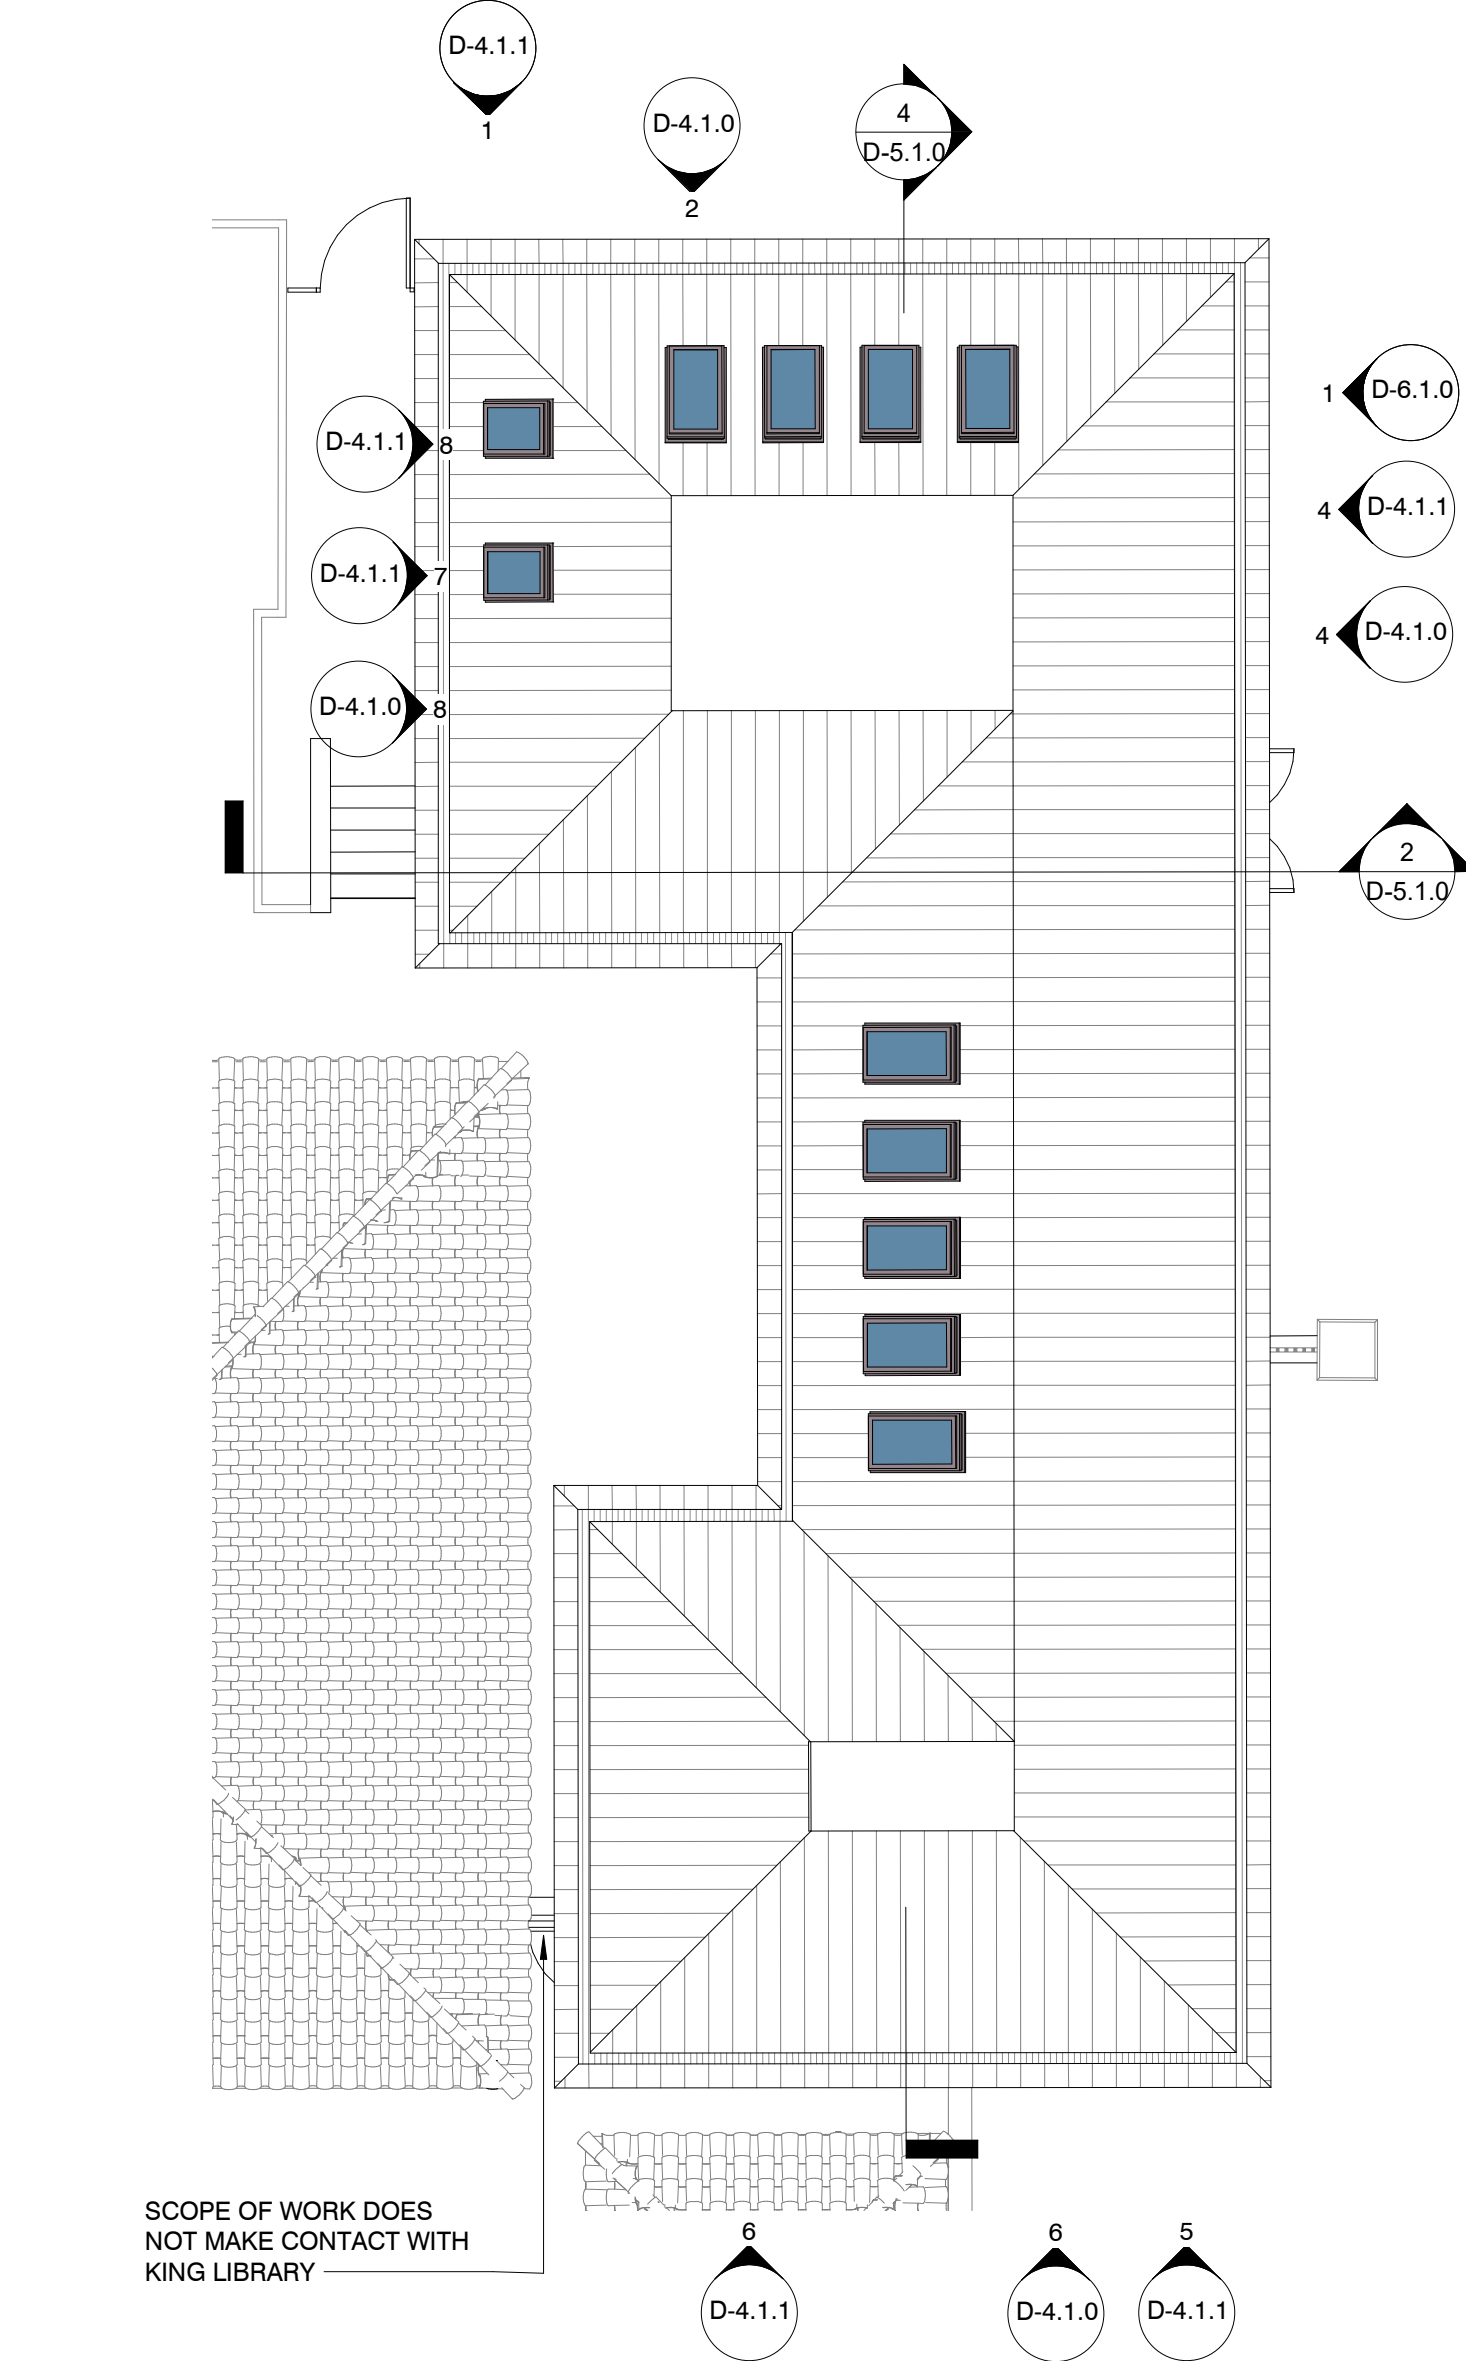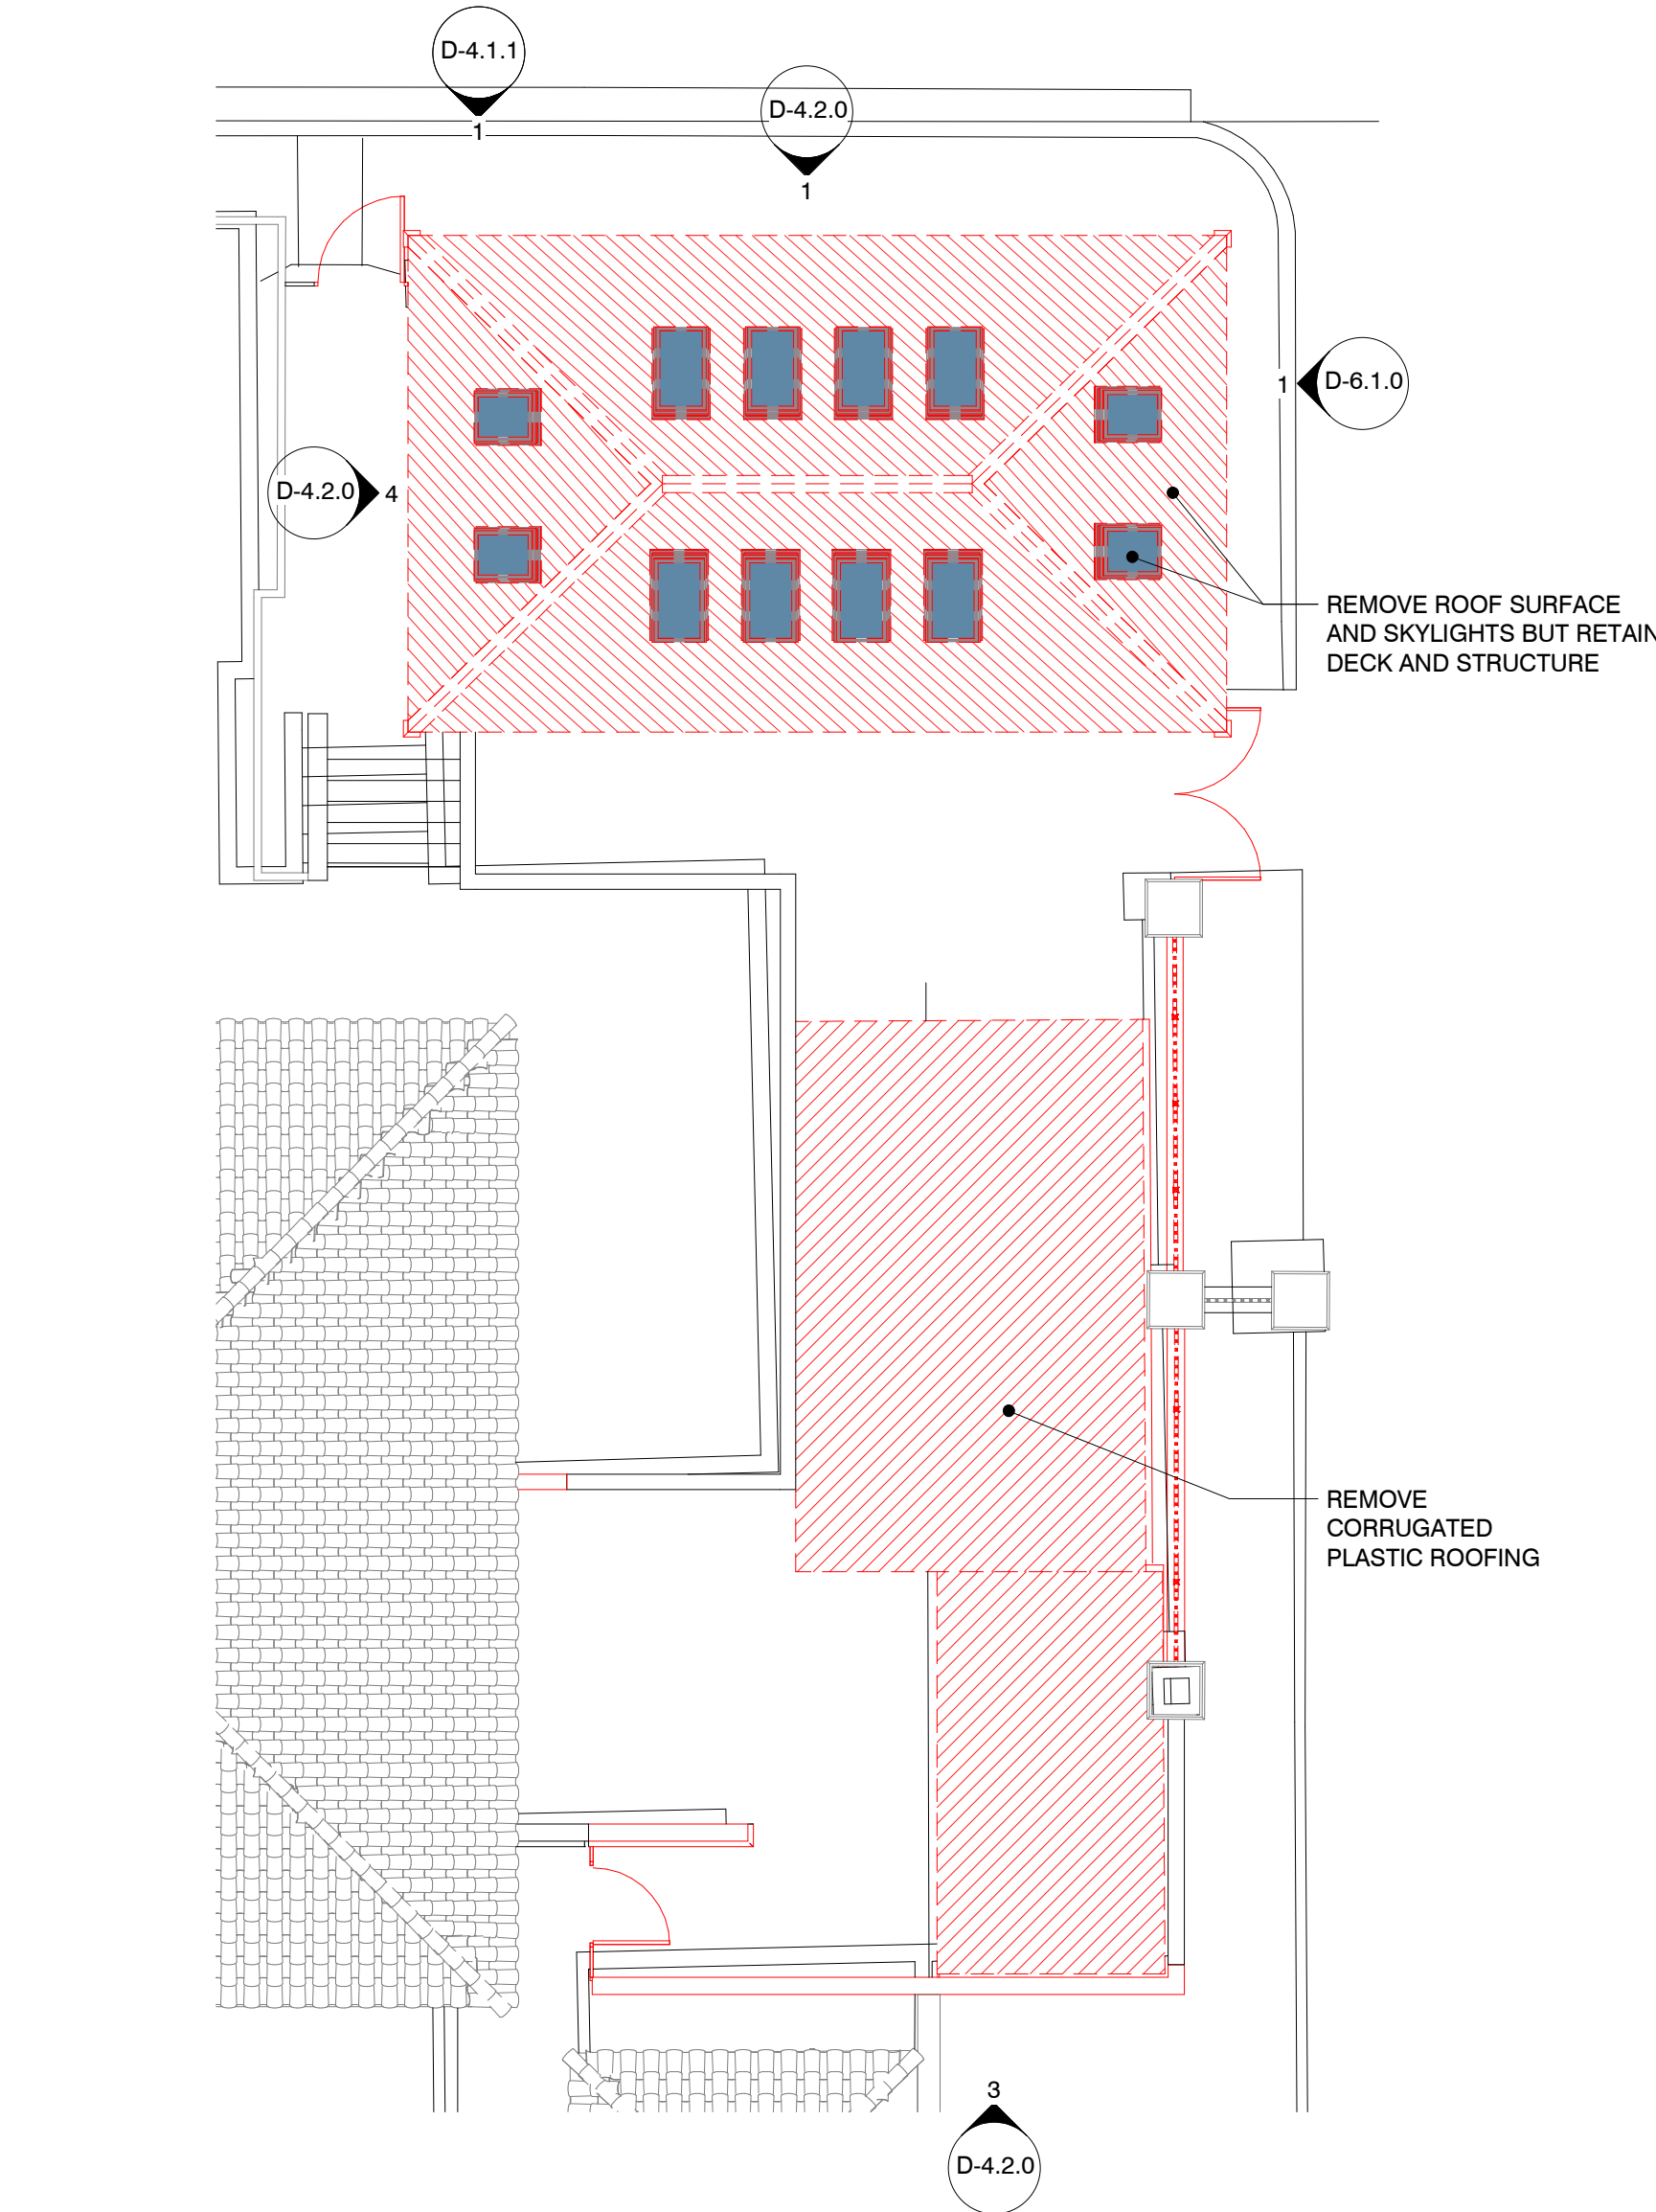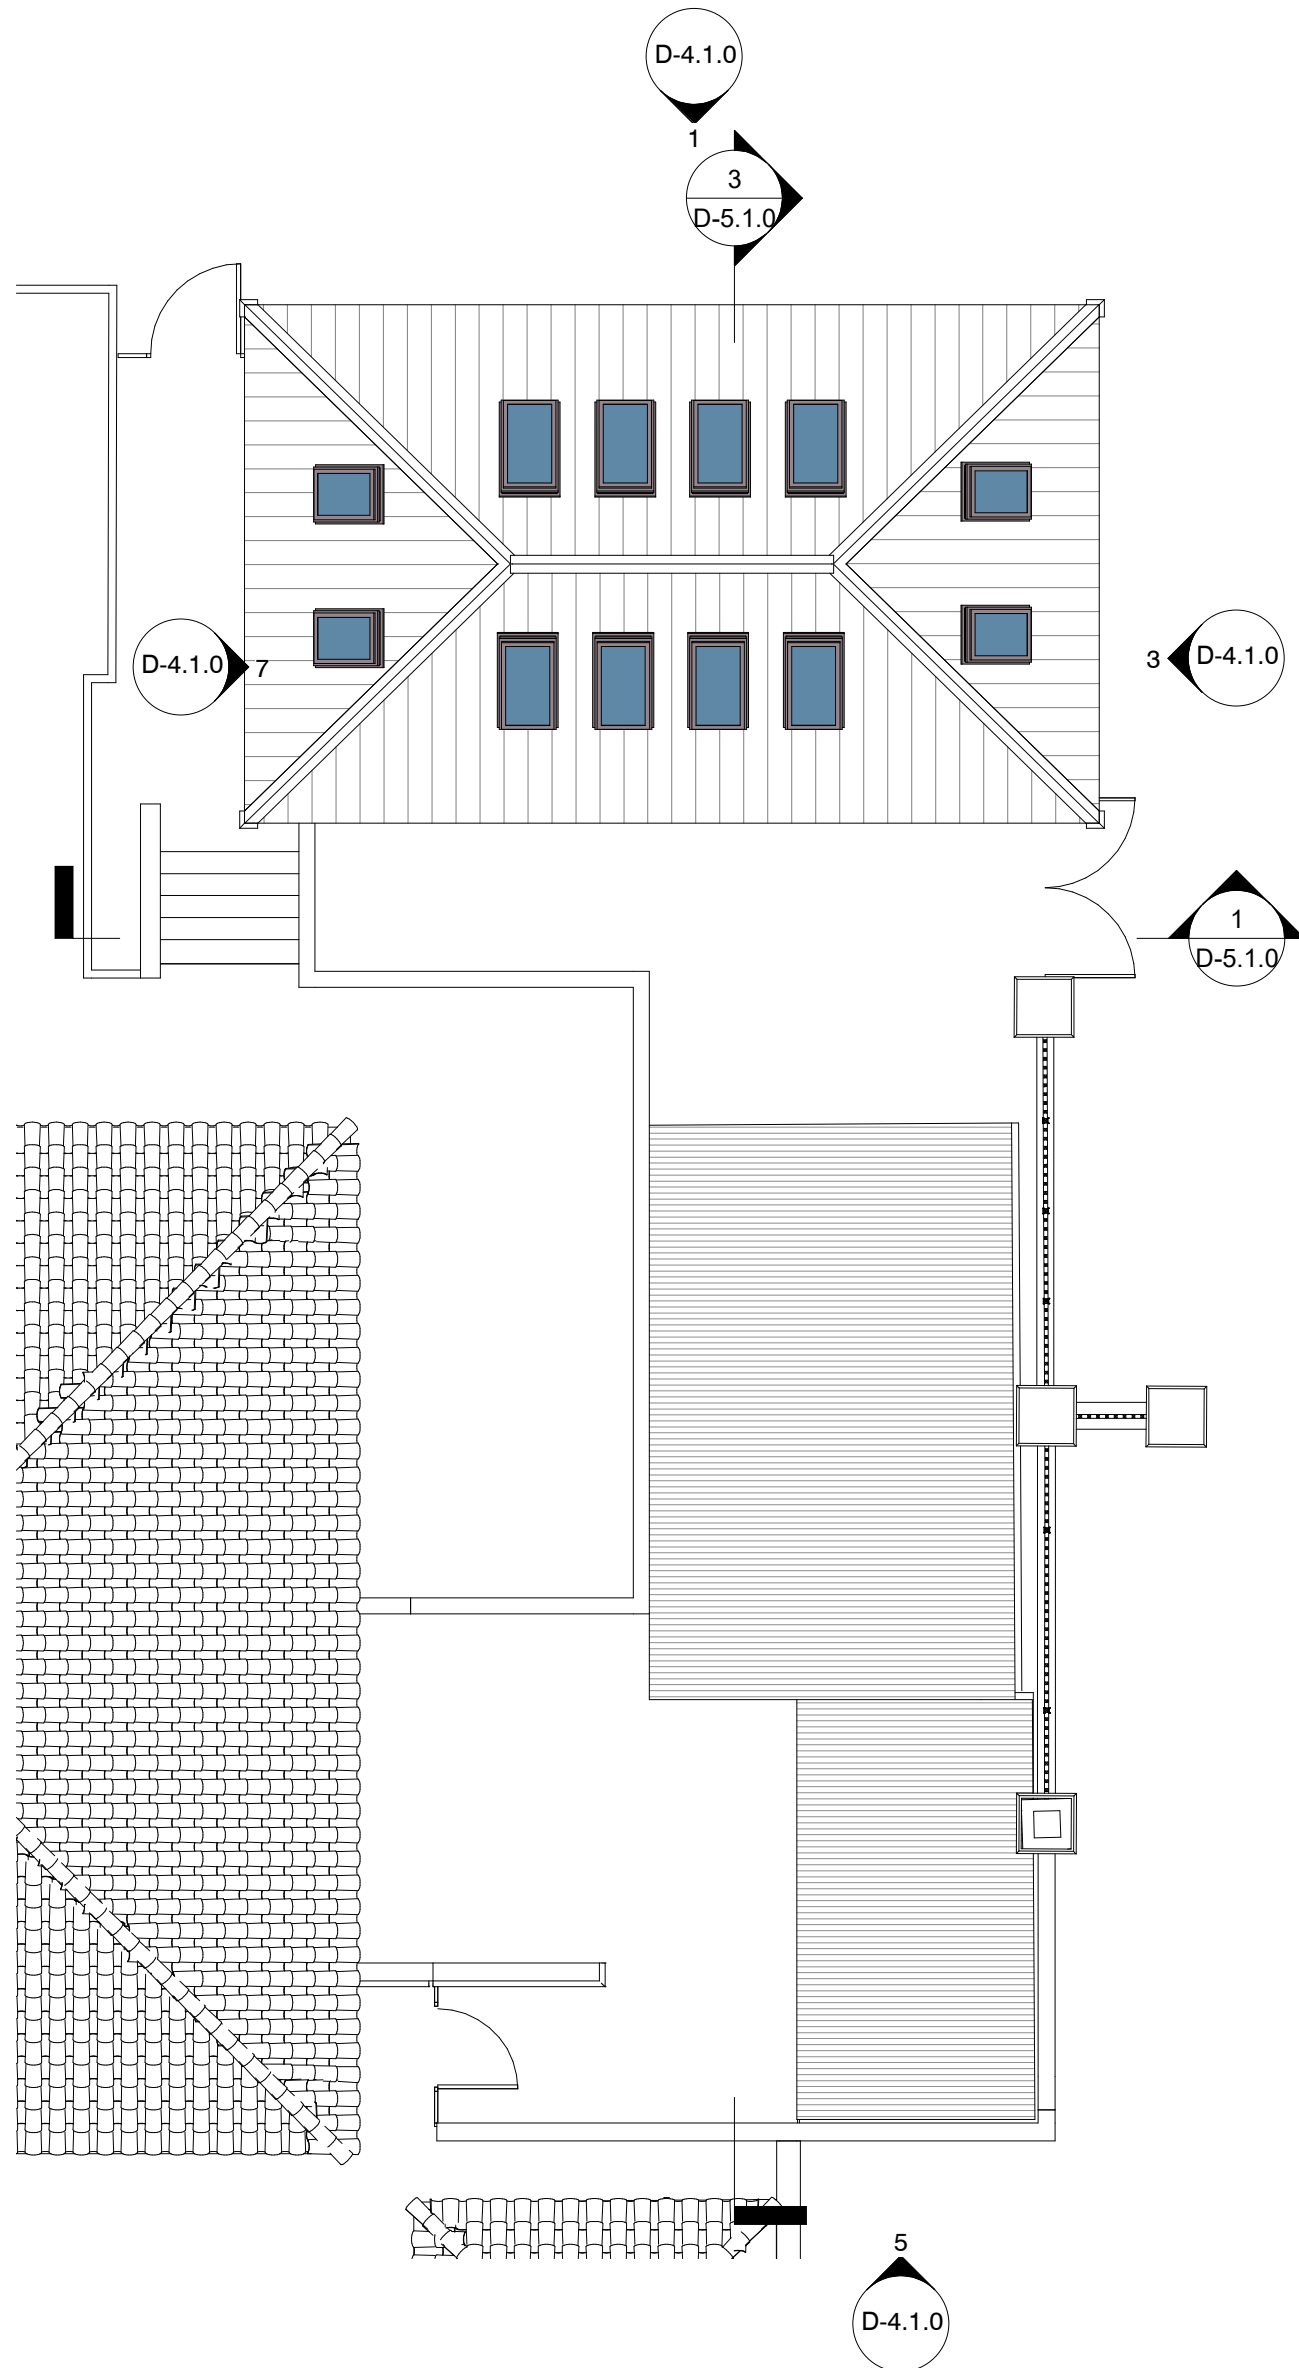

EXISTING, MATERIAL REMOVAL, PROPOSED PLANS - ROOF

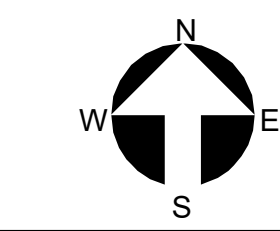

D-3.1.0

Final Submittal

THESE DRAWINGS ARE FOR THE EXCLUSIVE USE OF SPINA OROURKE + PARTNERS, INC. AND MAY NOT BE REPRODUCED, COPIED, OR USED IN ANY MANNER WITHOUT THE EXPRESS WRITTEN CONSENT OF SPINA OROURKE + PARTNERS, INC. ALL RIGHTS ARE RESERVED.

Revisions

Project no: 2953
Date: 2024.10.07
Drawn by: Author
Project Manager: Checker

The Society of the Four Arts - Shade House and Facilities Storage

240 Coconut Row, Palm Beach, FL



SPINA OROURKE + PARTNERS
Architecture • Interior Design
Keith M. Spina #A313419


285 Banyan Blvd
West Palm Beach, Florida 33401
561.684.6844 • Fax 561.684.5504
spinaorourke.com
FL Lic # AA2002389

BEYER BLINDER BELLE

120 Broadway
20th Floor
New York, NY 10271
212.777.7800
beyerblinderbelle.com



1 EXISTING NORTH ELEVATION
D-4.1.0 1/8" = 1'-0"

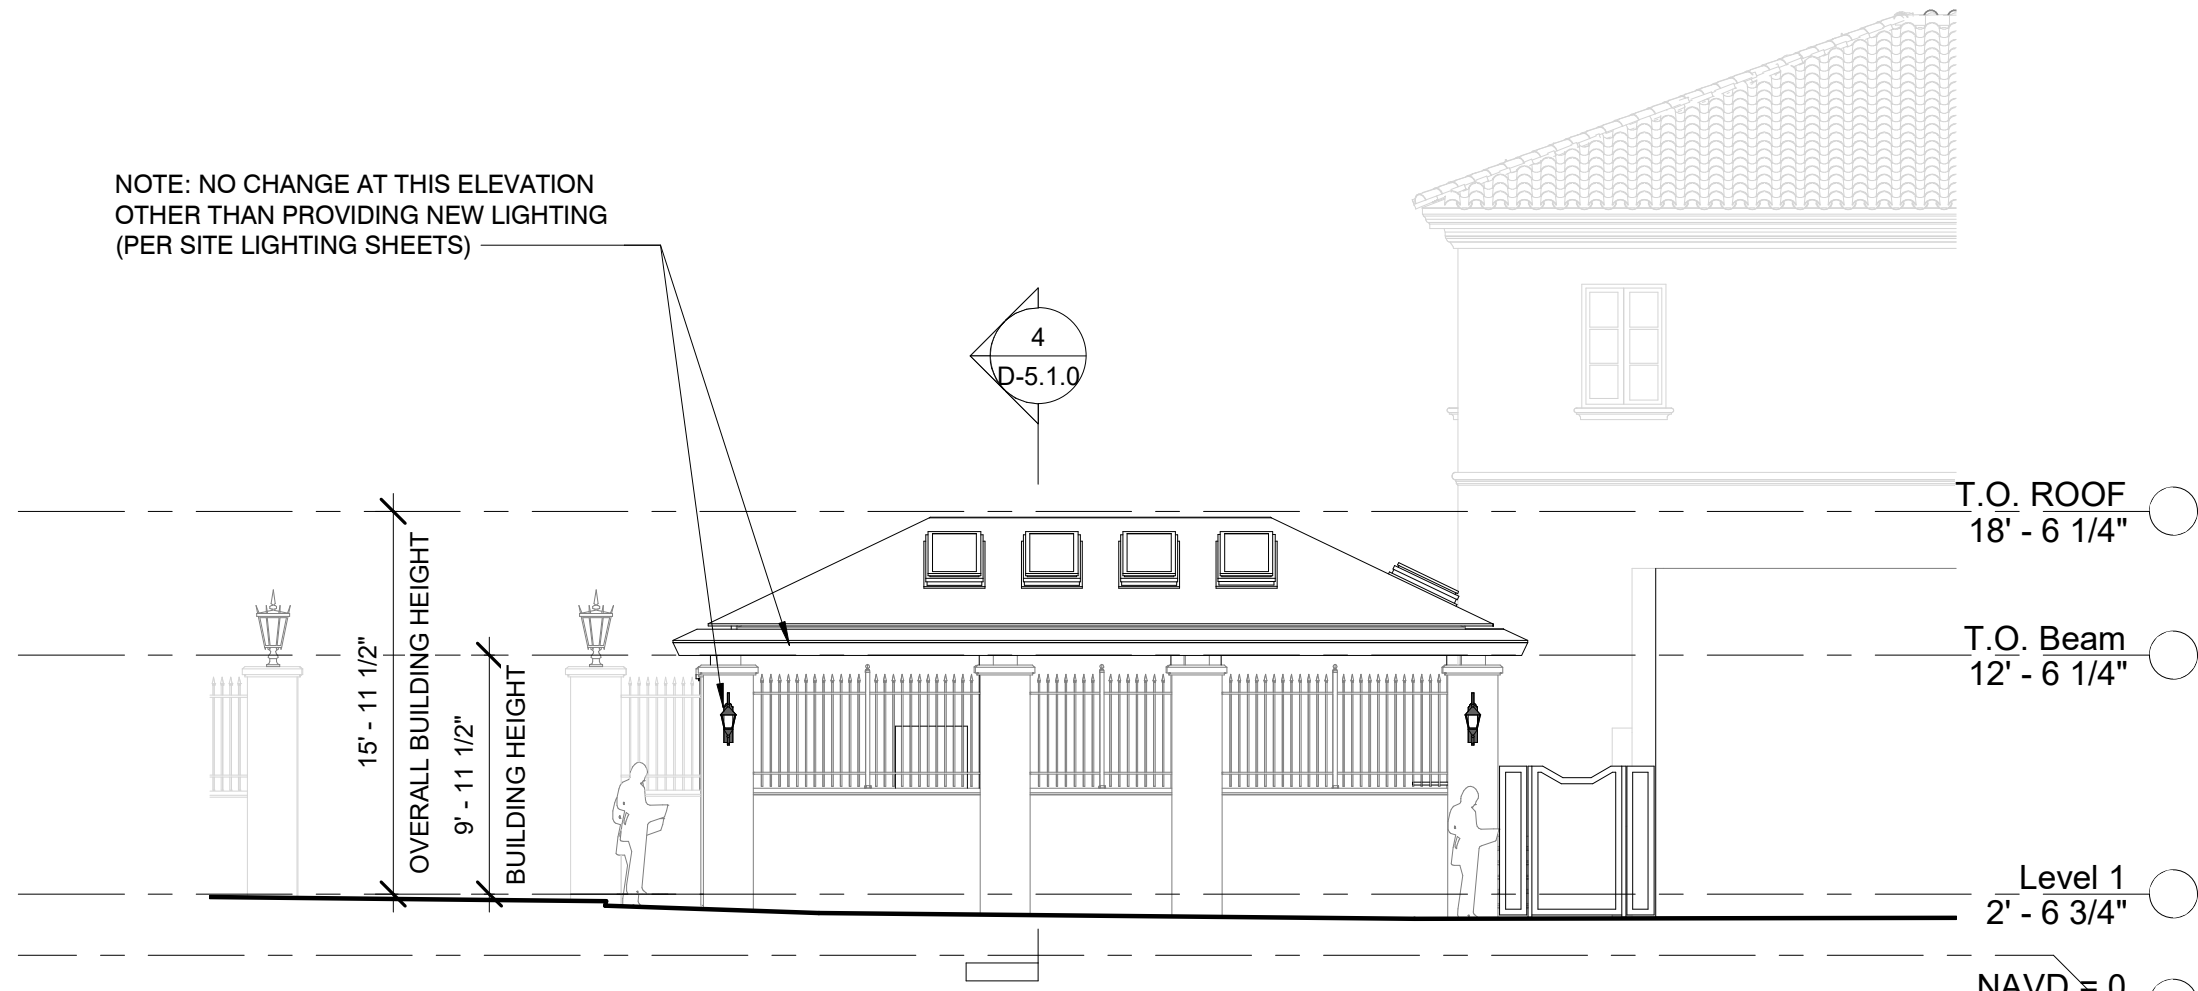


2 PROPOSED NORTH ELEVATION
D-4.1.0 1/8" = 1'-0"




3 EXISTING EAST ELEVATION
D-4.1.0 1/8" = 1'-0"




4 PROPOSED EAST ELEVATION
D-4.1.0 1/8" = 1'-0"

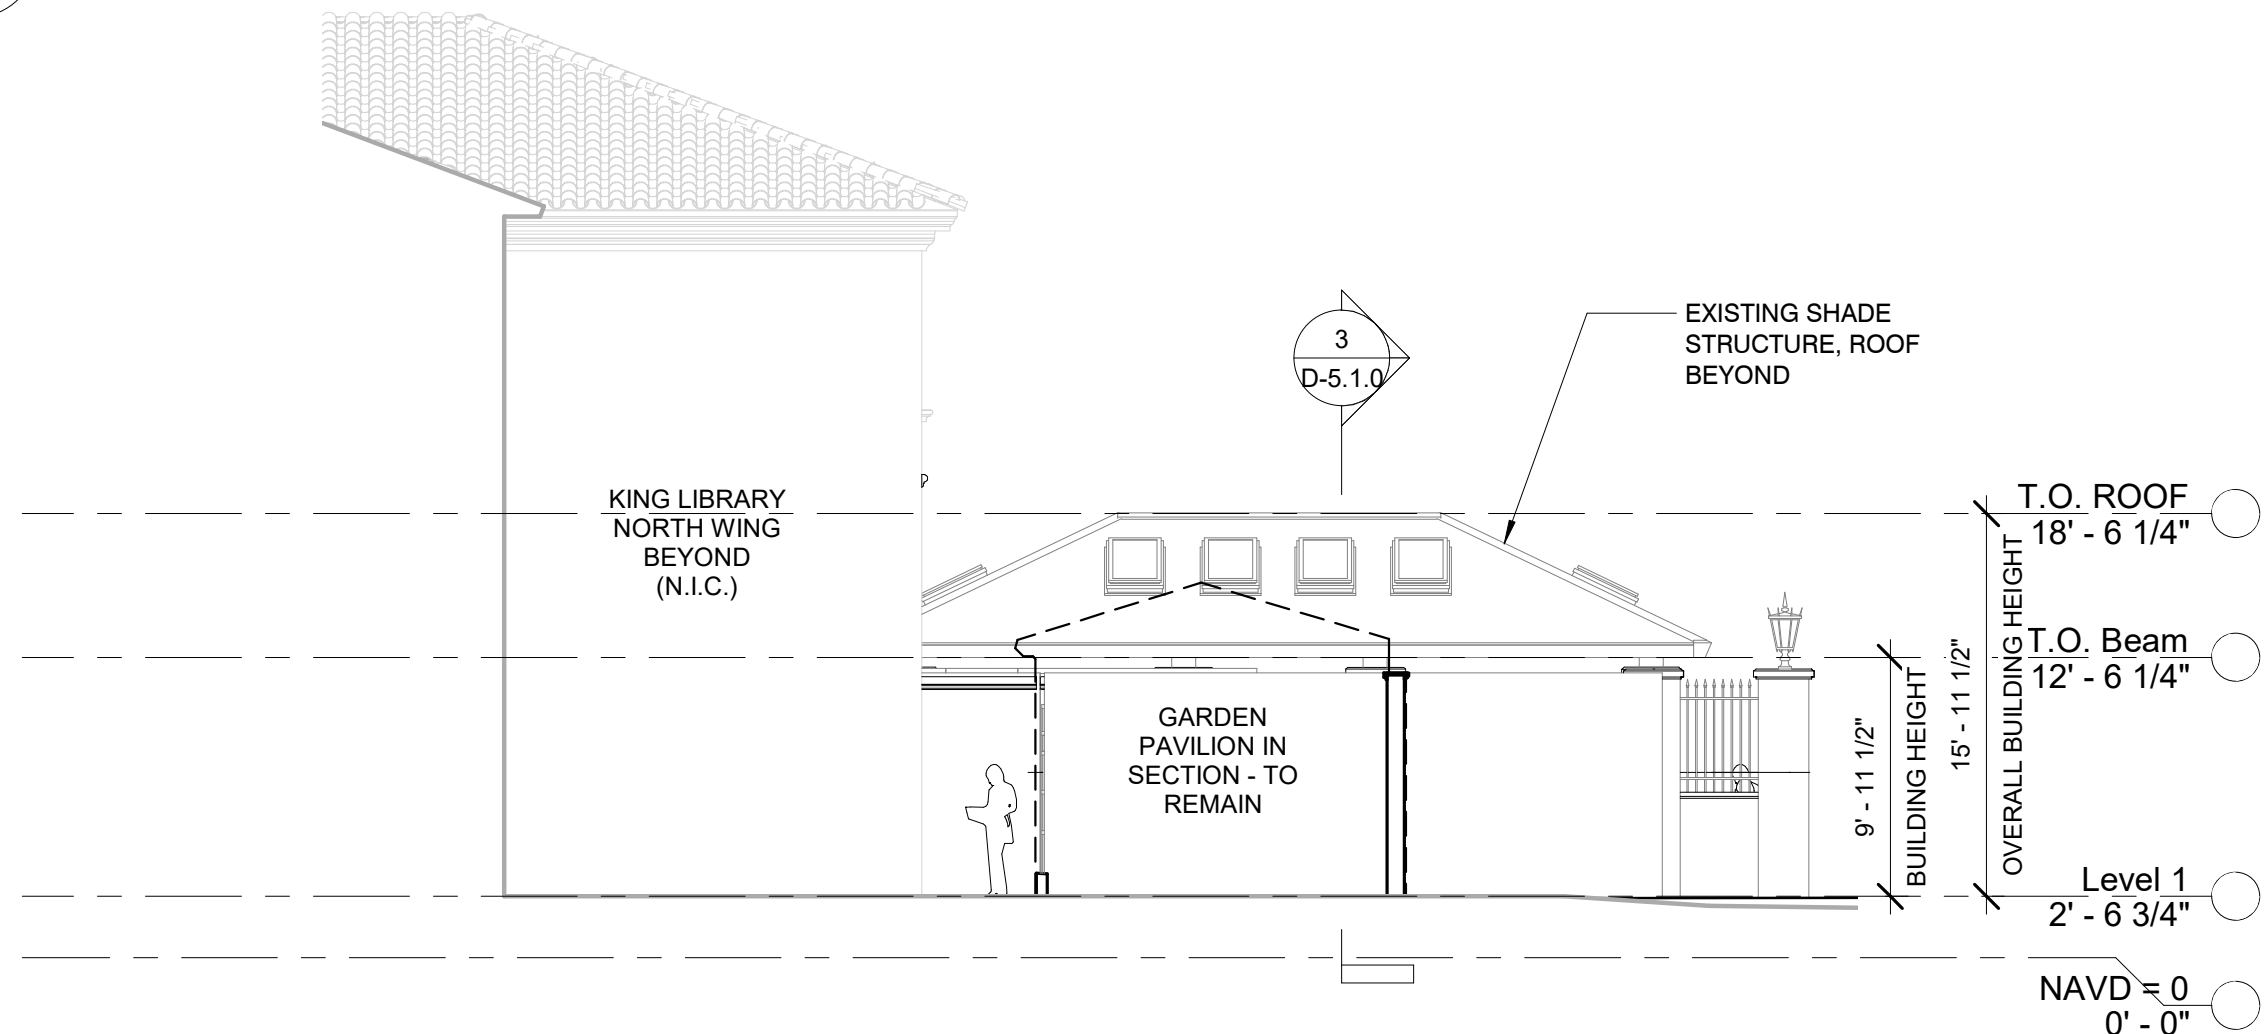


5 EXISTING SOUTH ELEVATION
D-4.1.0 1/8" = 1'-0"

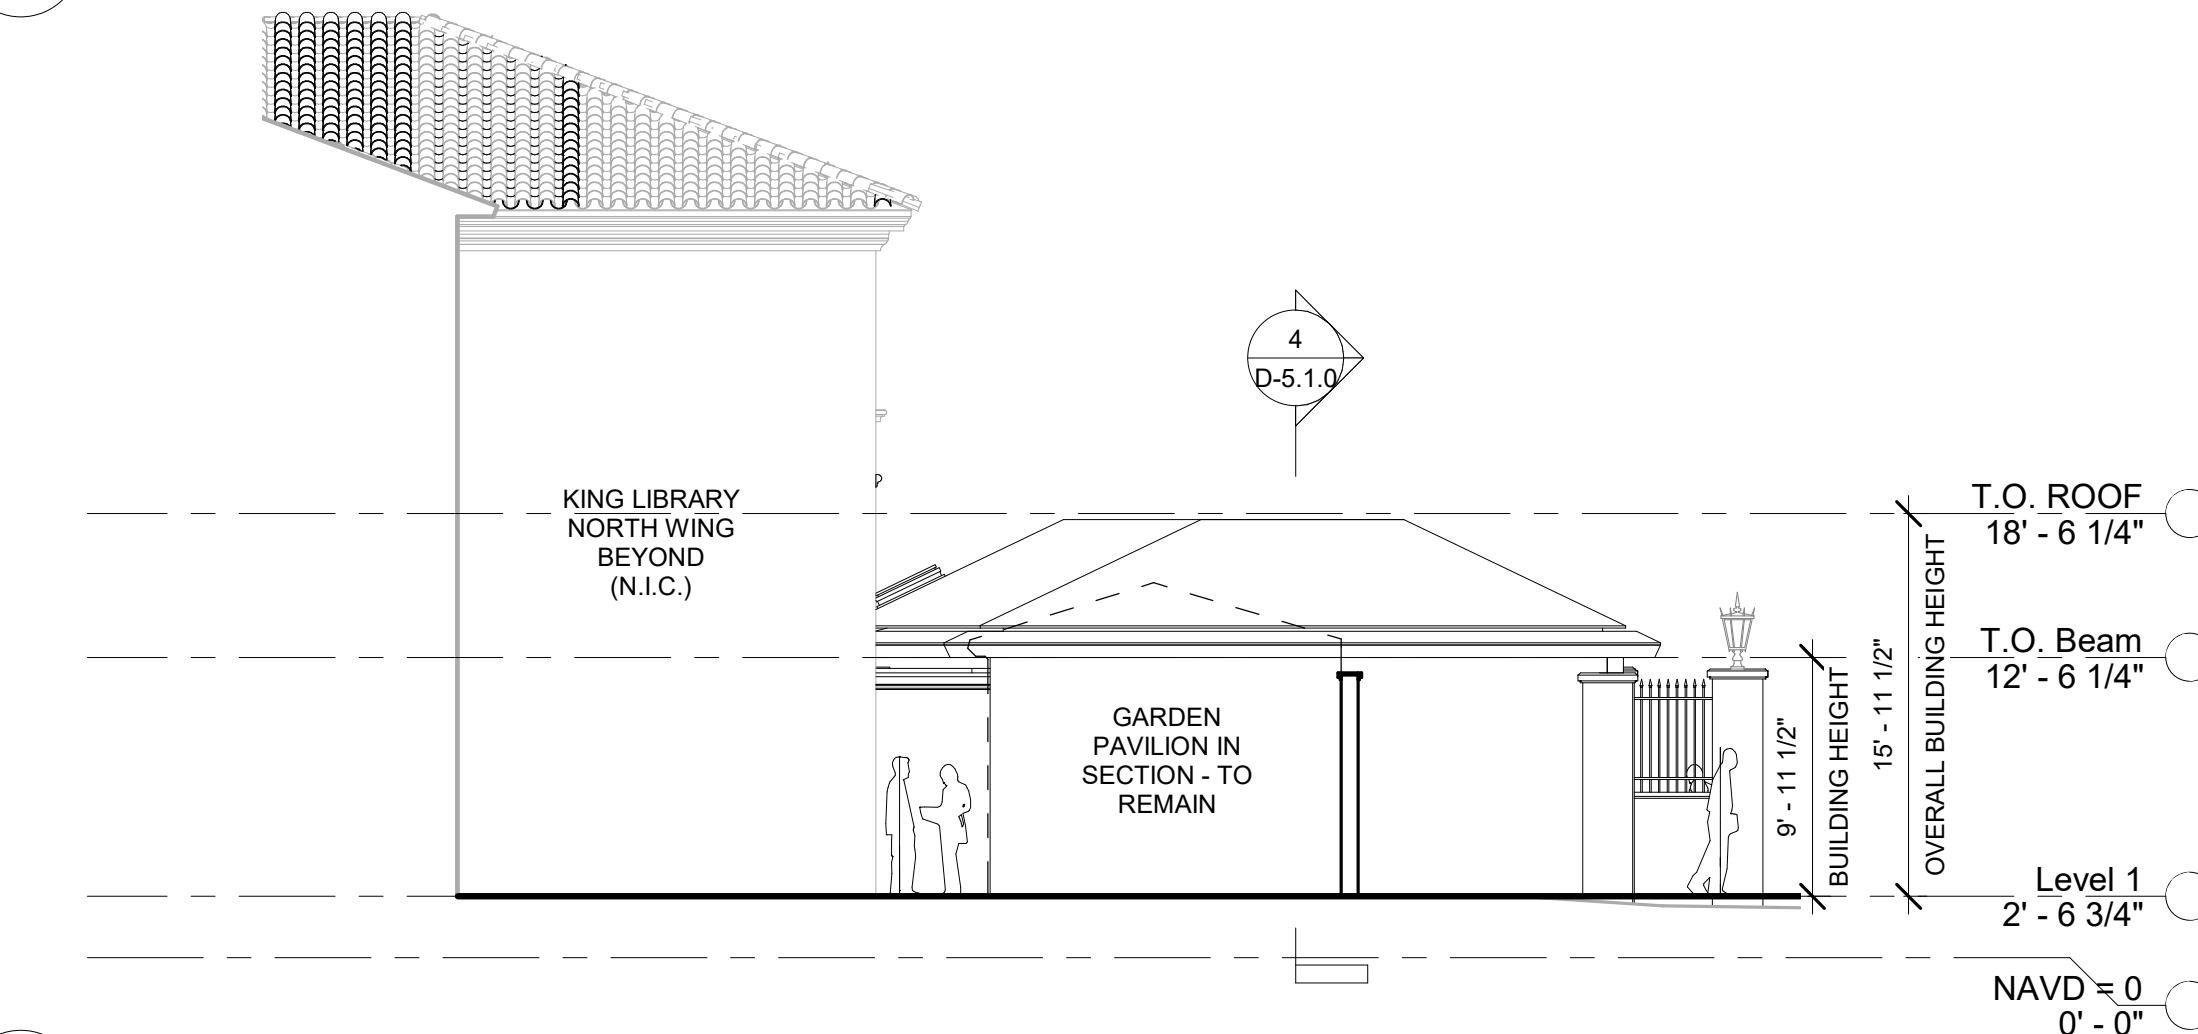


6 PROPOSED SOUTH ELEVATION
D-4.1.0 1/8" = 1'-0"

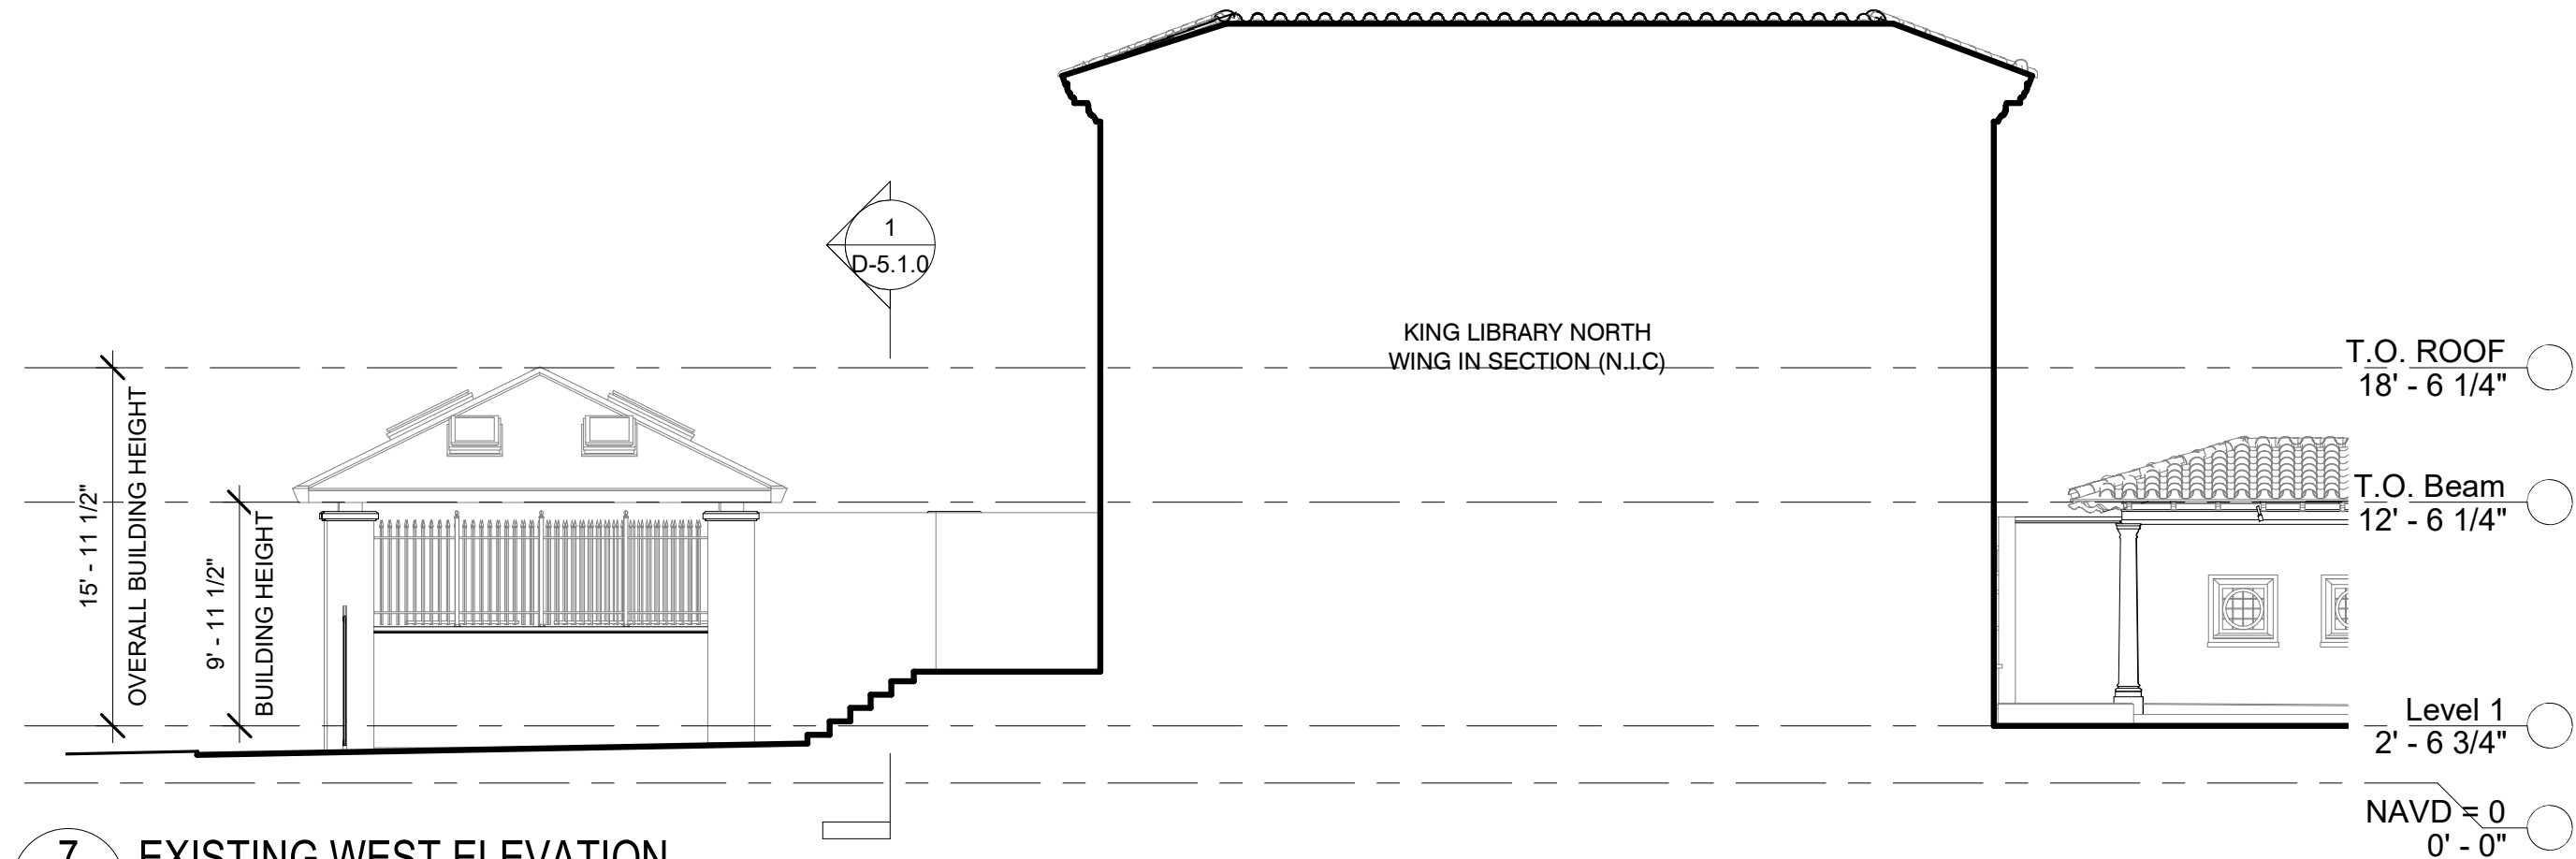


7 EXISTING WEST ELEVATION
D-4.1.0 1/8" = 1'-0"

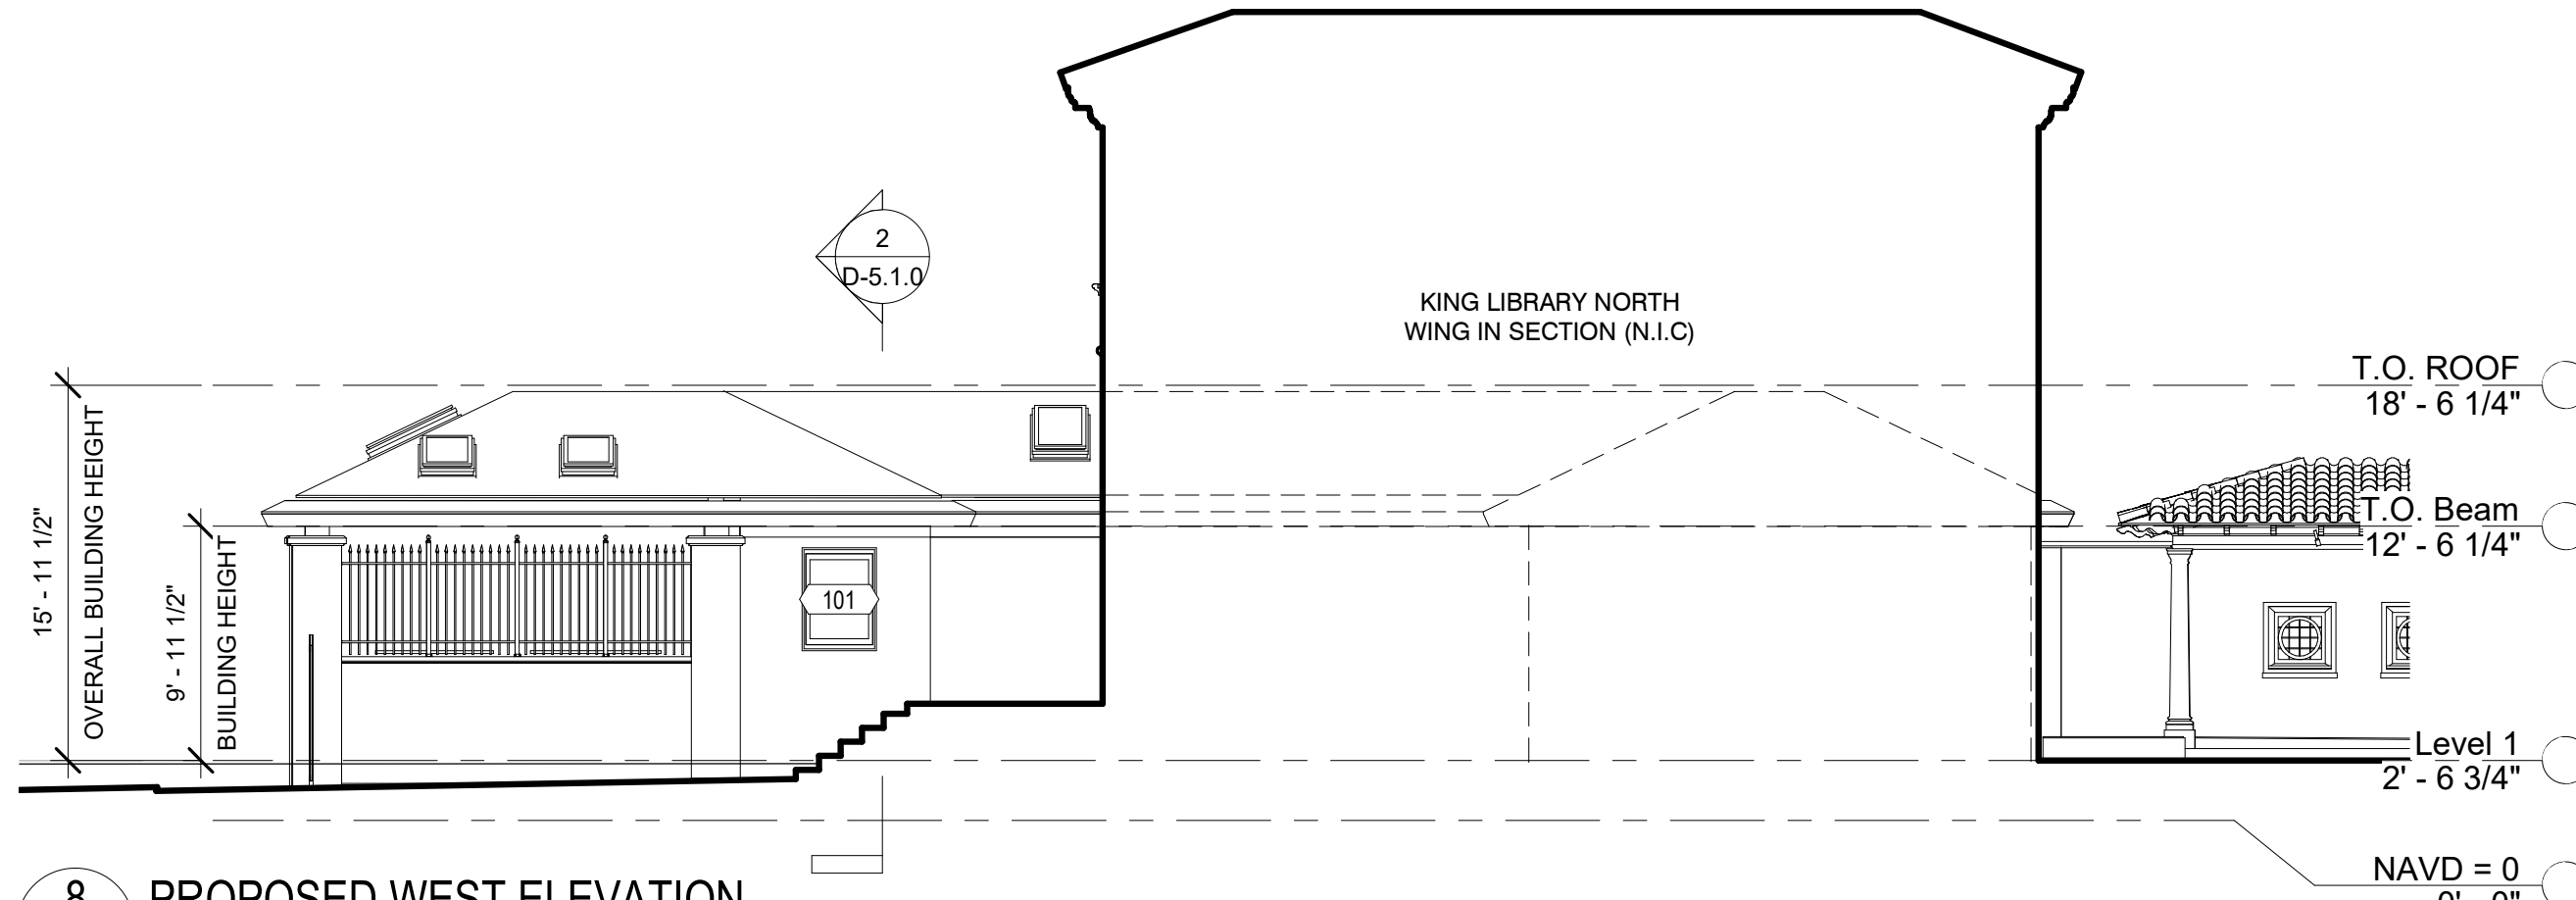

8 PROPOSED WEST ELEVATION
D-4.1.0 1/8" = 1'-0"

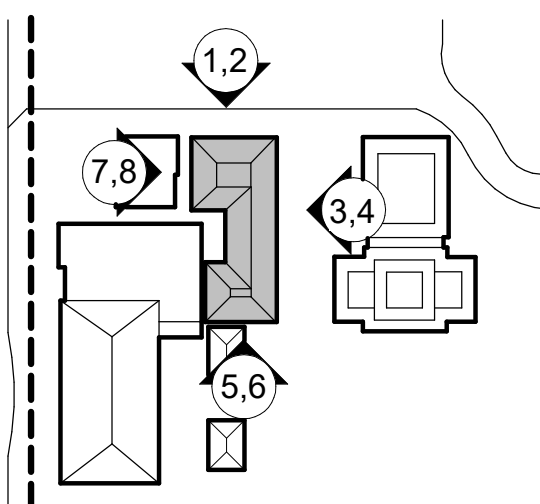

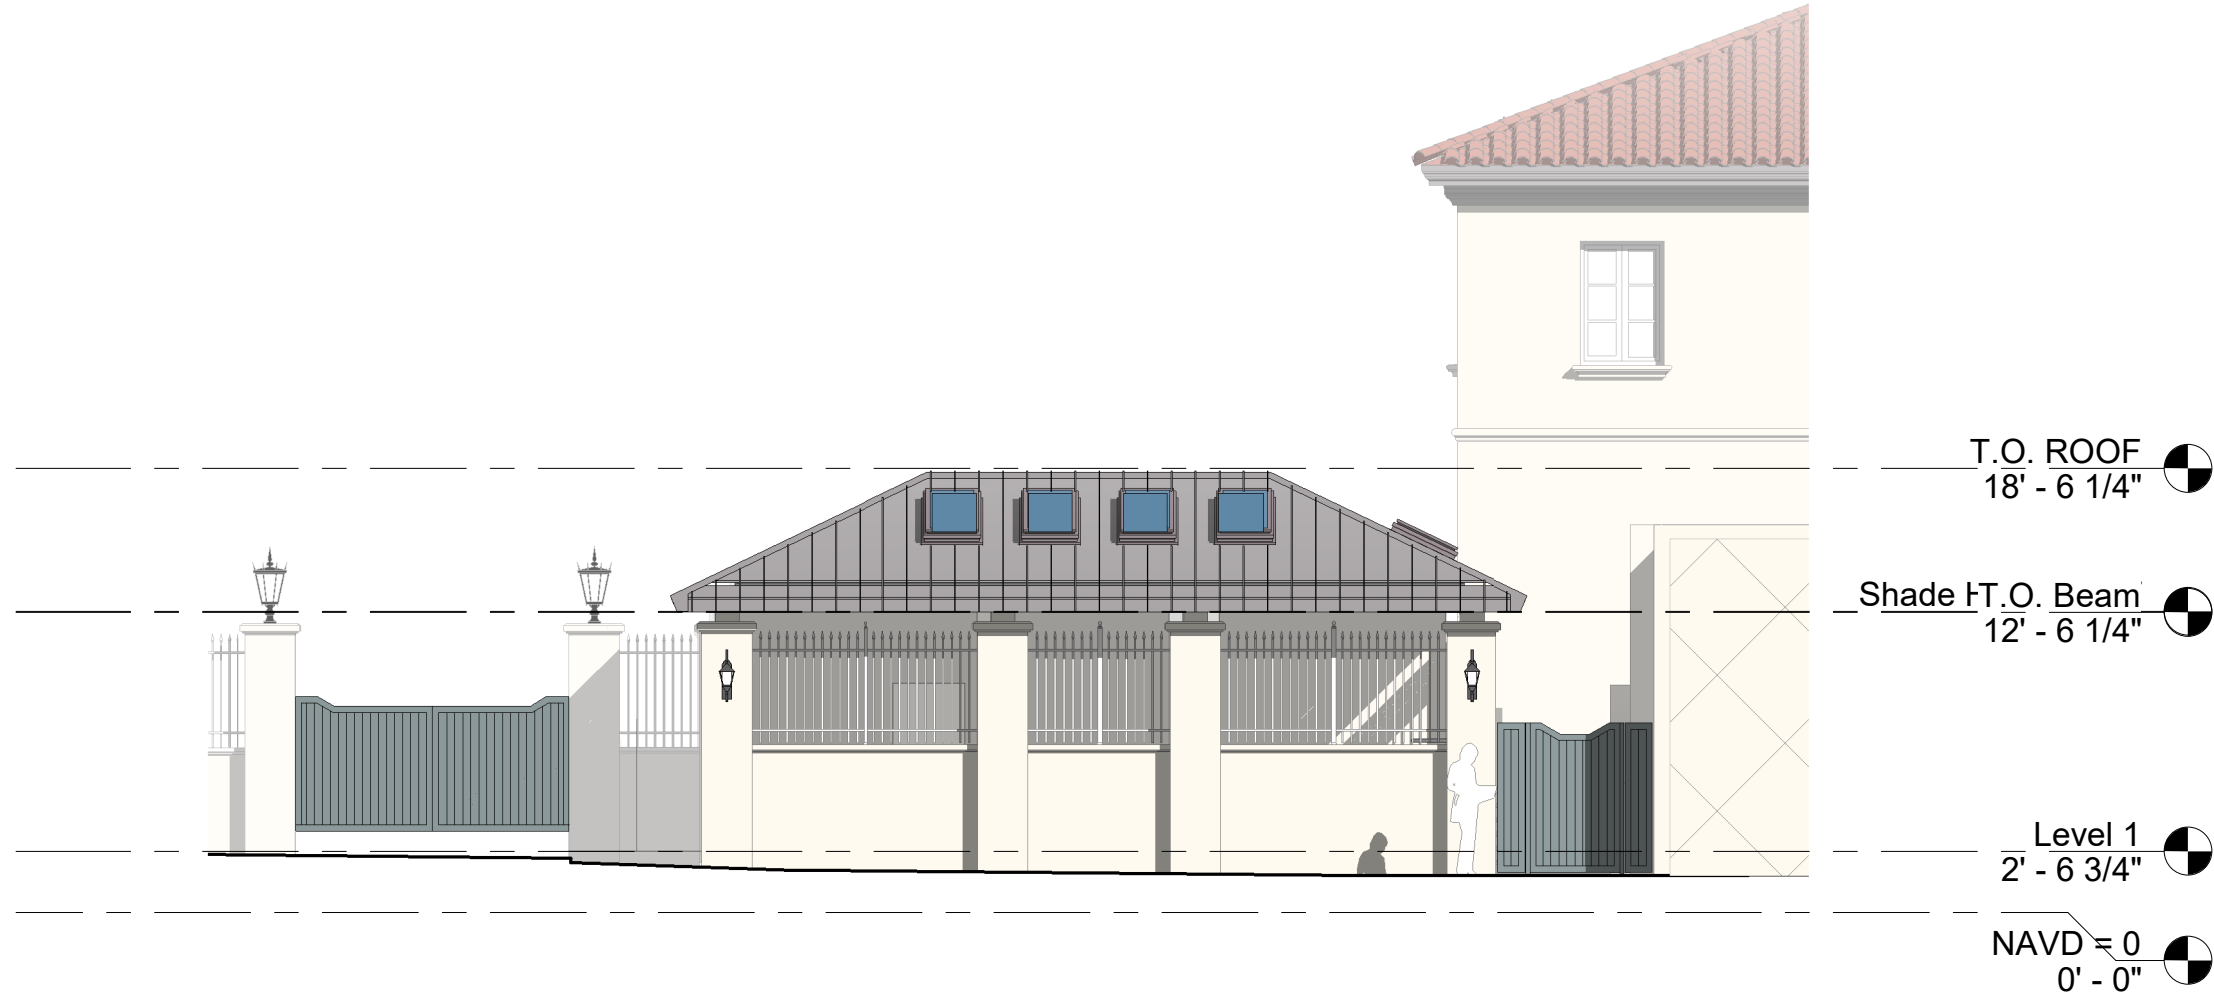

1 COLOR PROPOSED NORTH ELEVATION WITHOUT LANDSCAPE
D-4.1.1' 1/8" = 1'-0"



2 COLOR PROPOSED NORTH ELEVATION WITH LANDSCAPE
D-4.1.1' 1/8" = 1'-0"




3 COLOR PROPOSED EAST ELEVATION WITHOUT LANDSCAPE
D-4.1.1' 1/8" = 1'-0"




4 COLOR PROPOSED EAST ELEVATION WITH LANDSCAPE
D-4.1.1' 1/8" = 1'-0"




5 COLOR PROPOSED SOUTH ELEVATION WITHOUT LANDSCAPE
D-4.1.1' 1/8" = 1'-0"

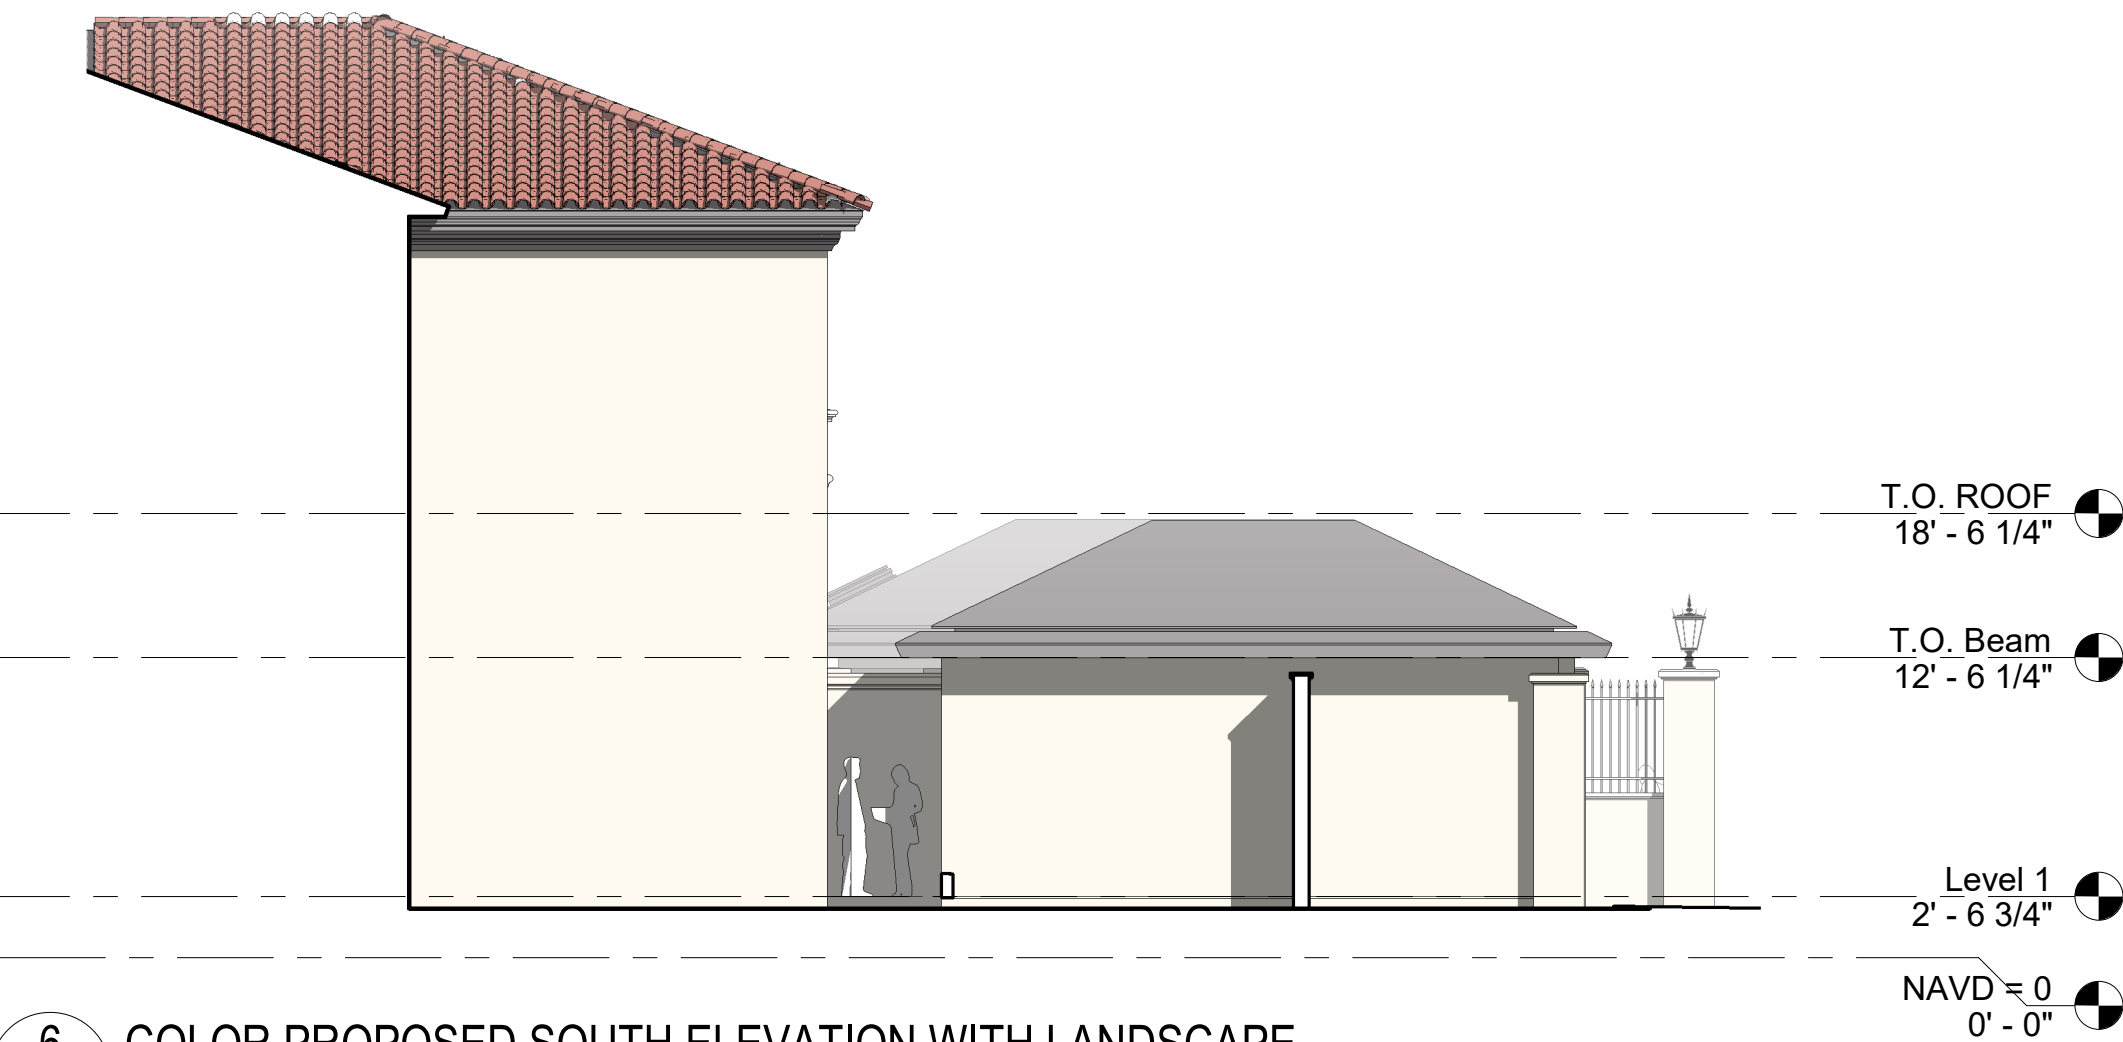


6 COLOR PROPOSED SOUTH ELEVATION WITH LANDSCAPE
D-4.1.1' 1/8" = 1'-0"


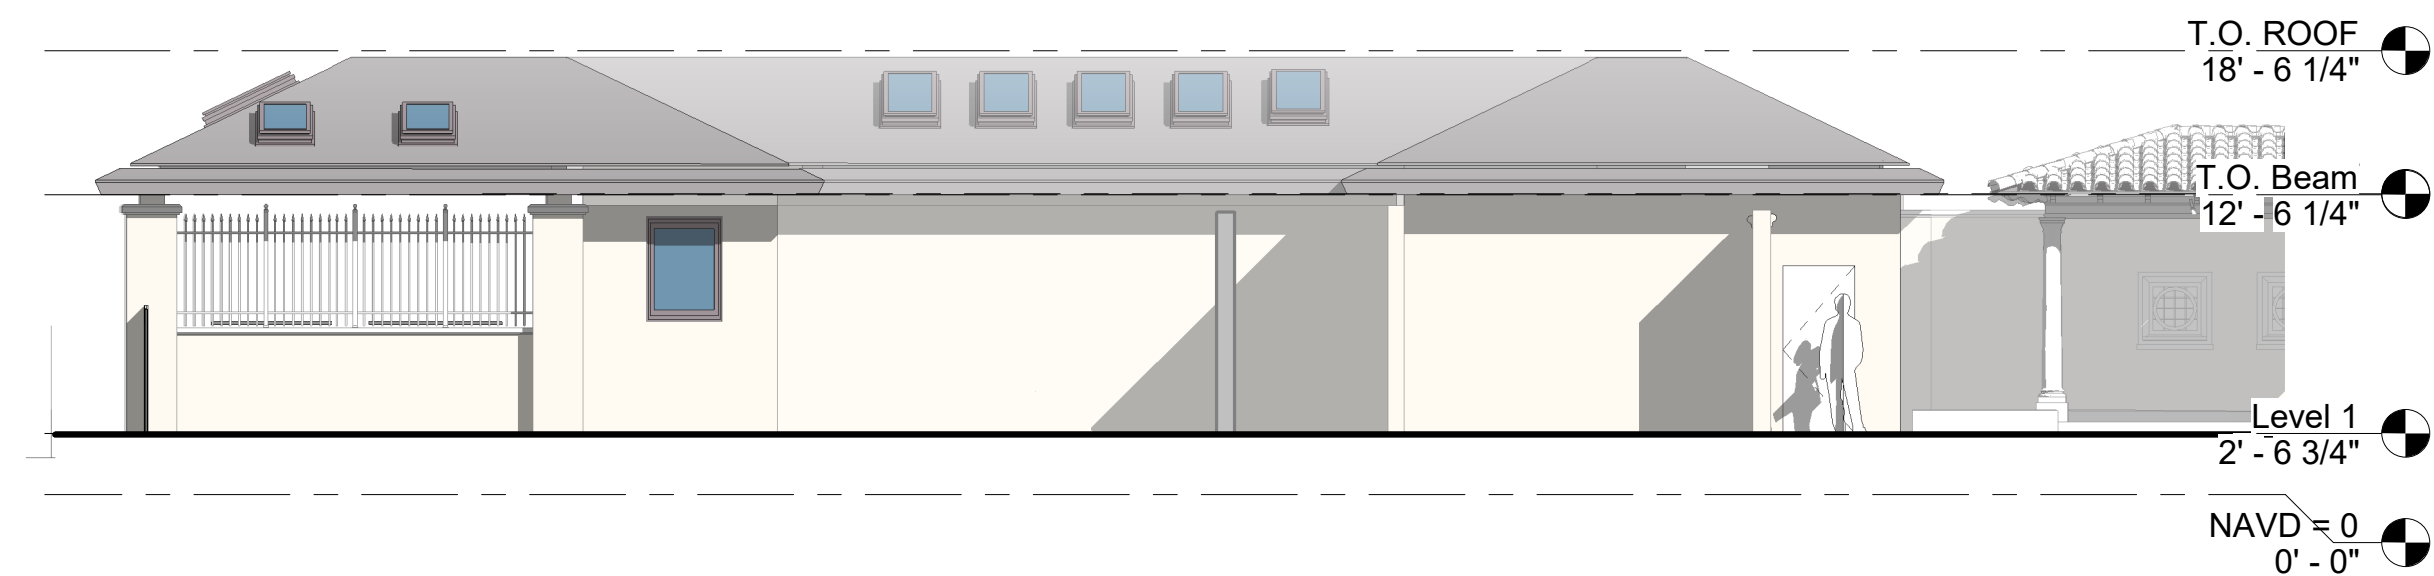


7 COLOR PROPOSED WEST ELEVATION WITHOUT LANDSCAPE
D-4.1.1' 1/8" = 1'-0"

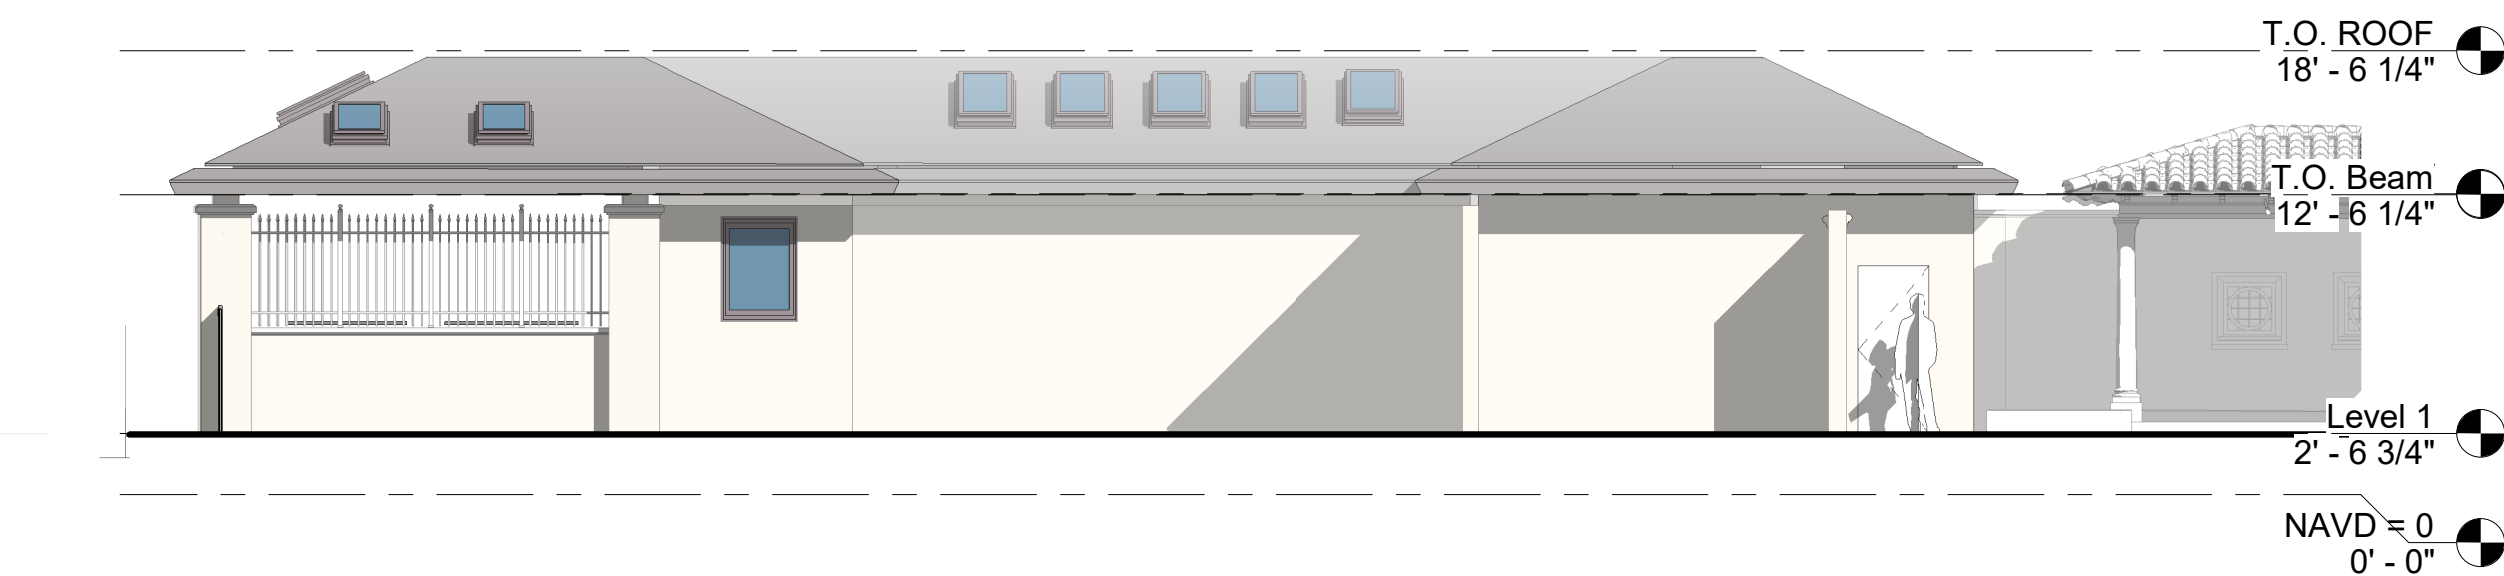

8 COLOR PROPOSED WEST ELEVATION WITH LANDSCAPE
D-4.1.1' 1/8" = 1'-0"

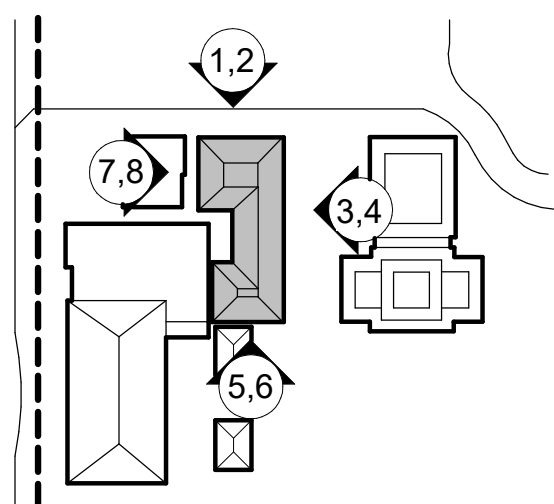


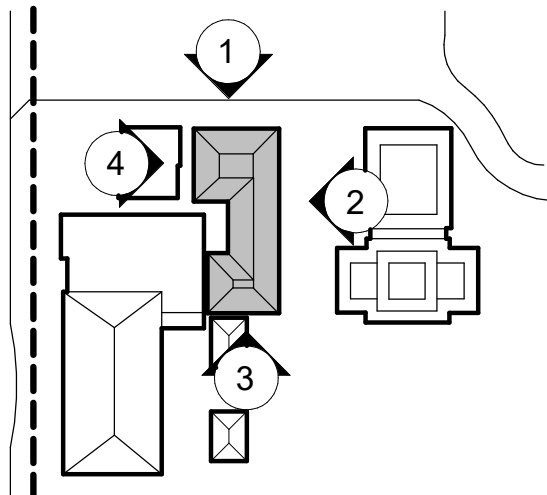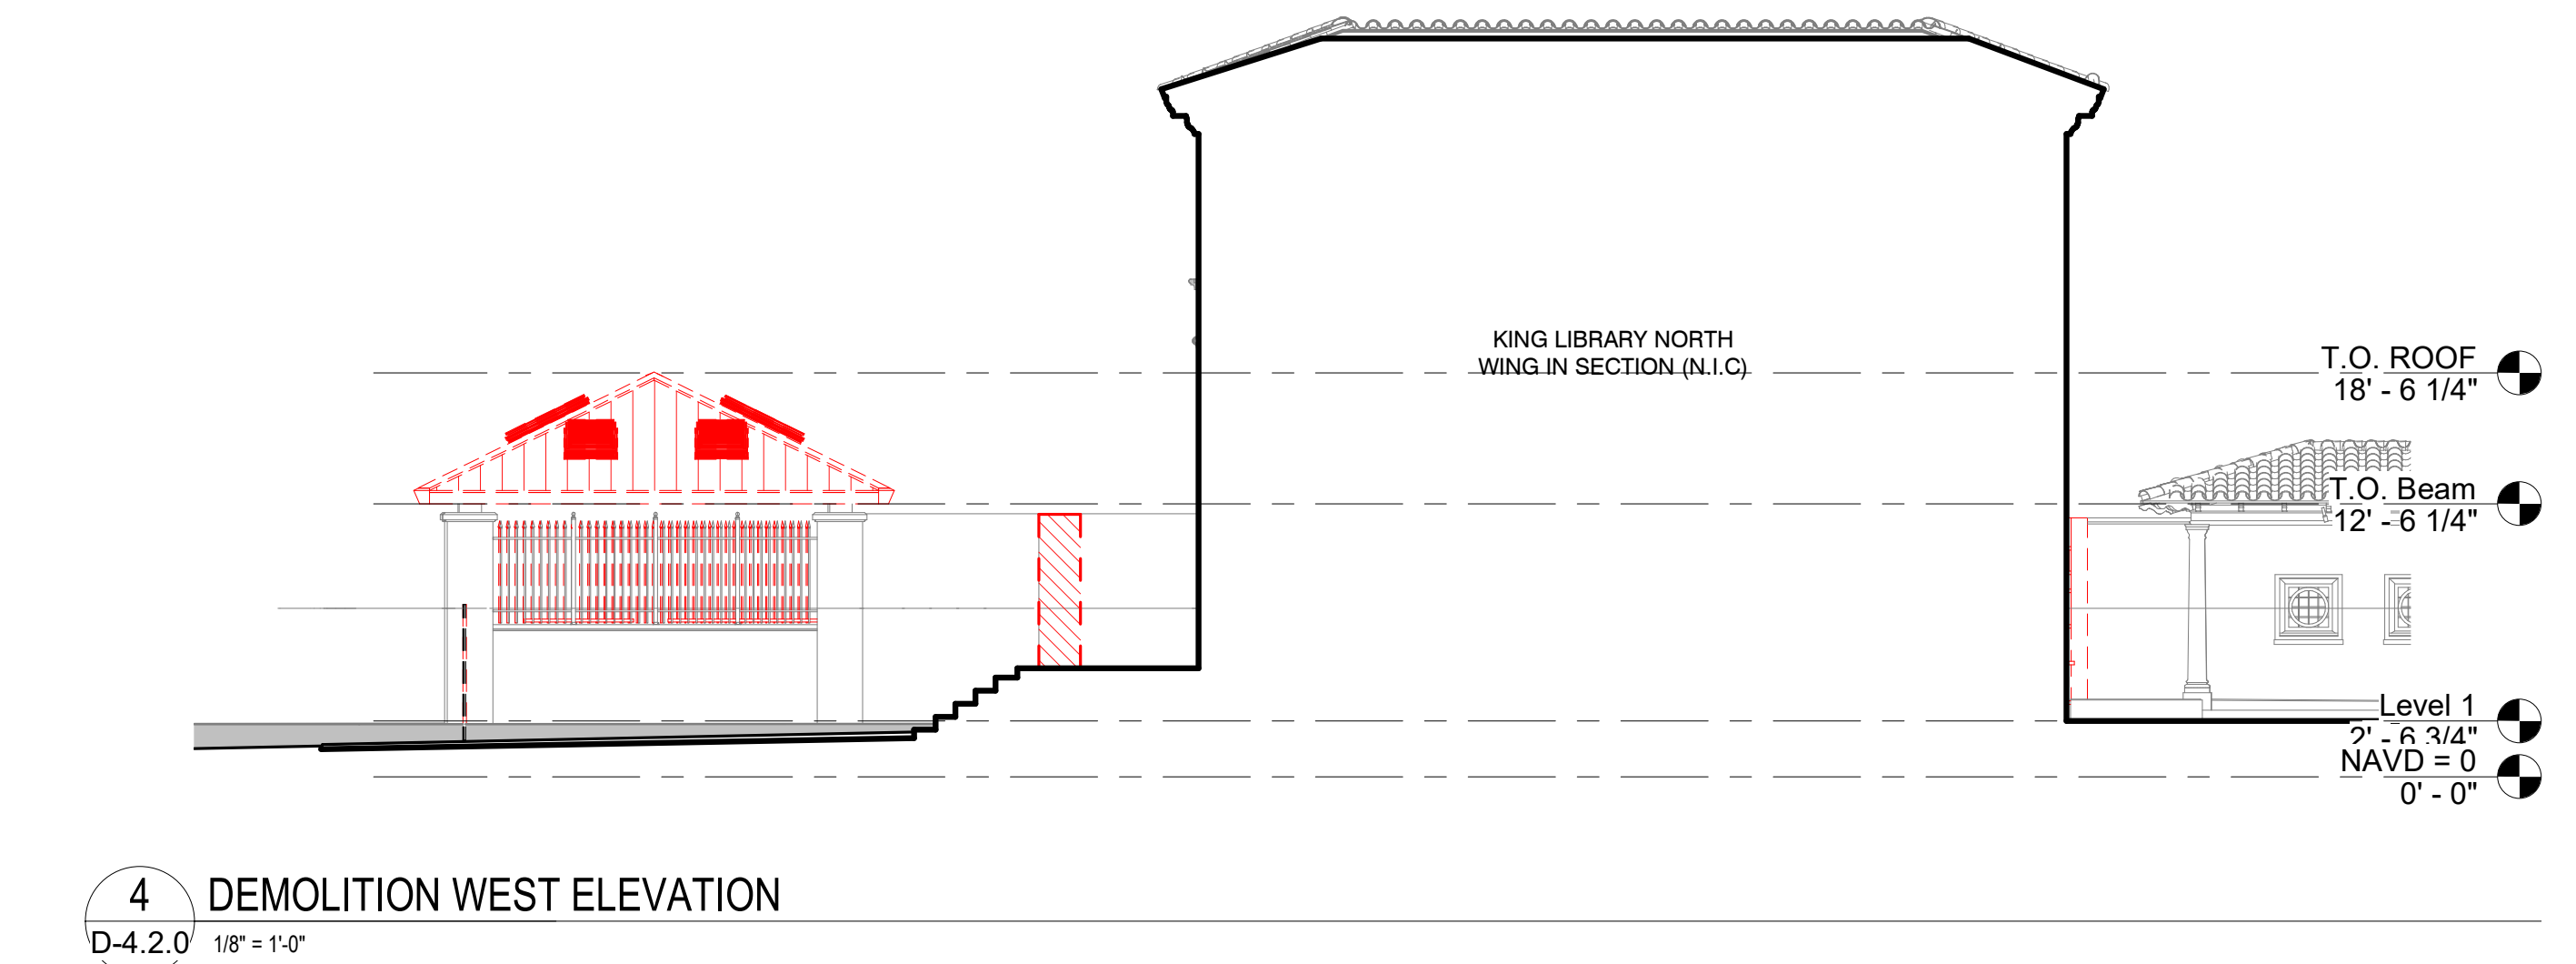


WINDOW SCHEDULE						
MARK	BLDG ELEV	TYPE	WIDTH	HEIGHT	MATERIAL / PRODUCT	COMMENTS
101	WEST	SINGLE - FIXED	3' - 0"	4' - 0"	ALUMINIUM	

DOOR SCHEDULE					
MARK	BLDG ELEV	HEIGHT	WIDTH	MATERIAL / PRODUCT	COMMENTS
D01	EAST	7' - 0"	6' - 0"		
D02	EAST	7' - 0"	6' - 0"		
D03	WEST	7' - 0"	3' - 0"		


ALL DOOR AND WINDOW DIMENSIONS AND SPECIFICATIONS ARE PROVIDED TO REPRESENT DESIGN INTENT AND ARE SUBJECT TO MINOR CHANGES DURING THE DEVELOPMENT OF CONSTRUCTION DOCUMENTS

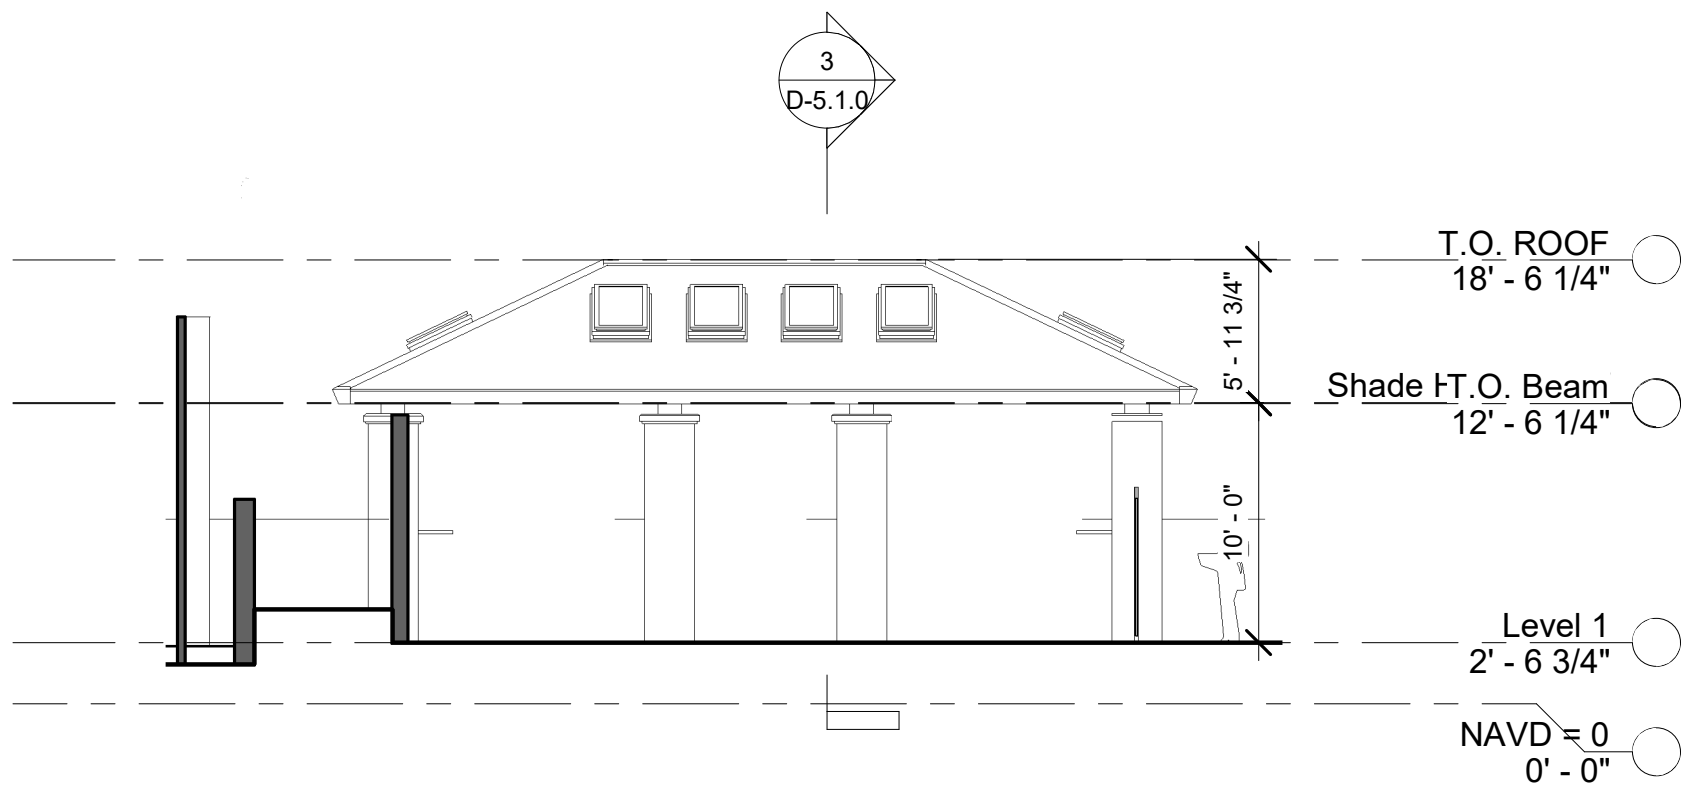


1 EXISTING EW SECTION
D-5.1.0 1/8" = 1'-0"

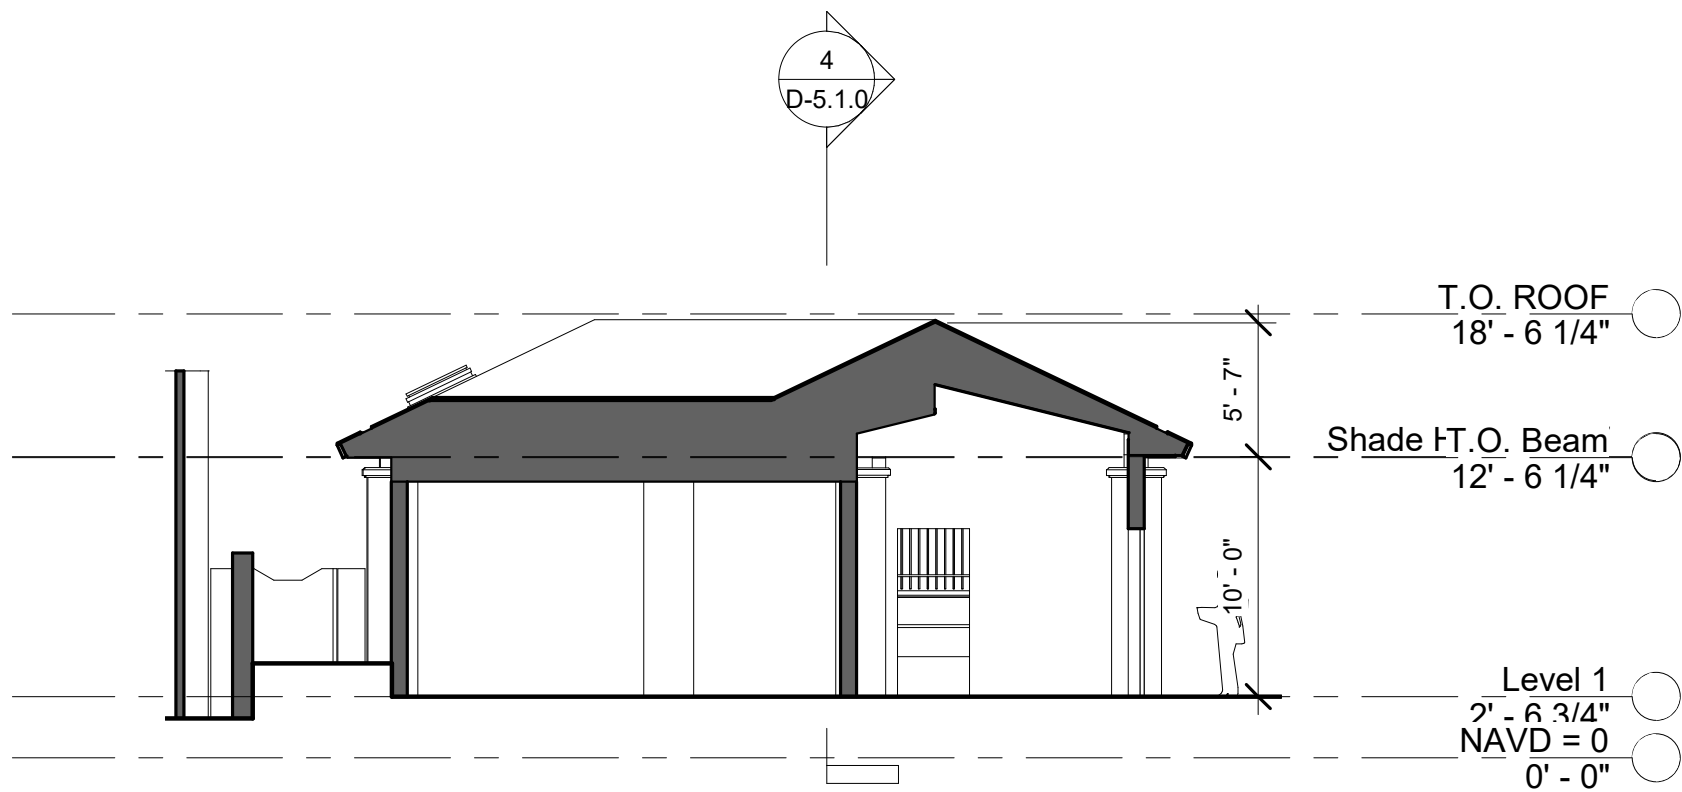



2 PROPOSED EW SECTION
D-5.1.0 1/8" = 1'-0"

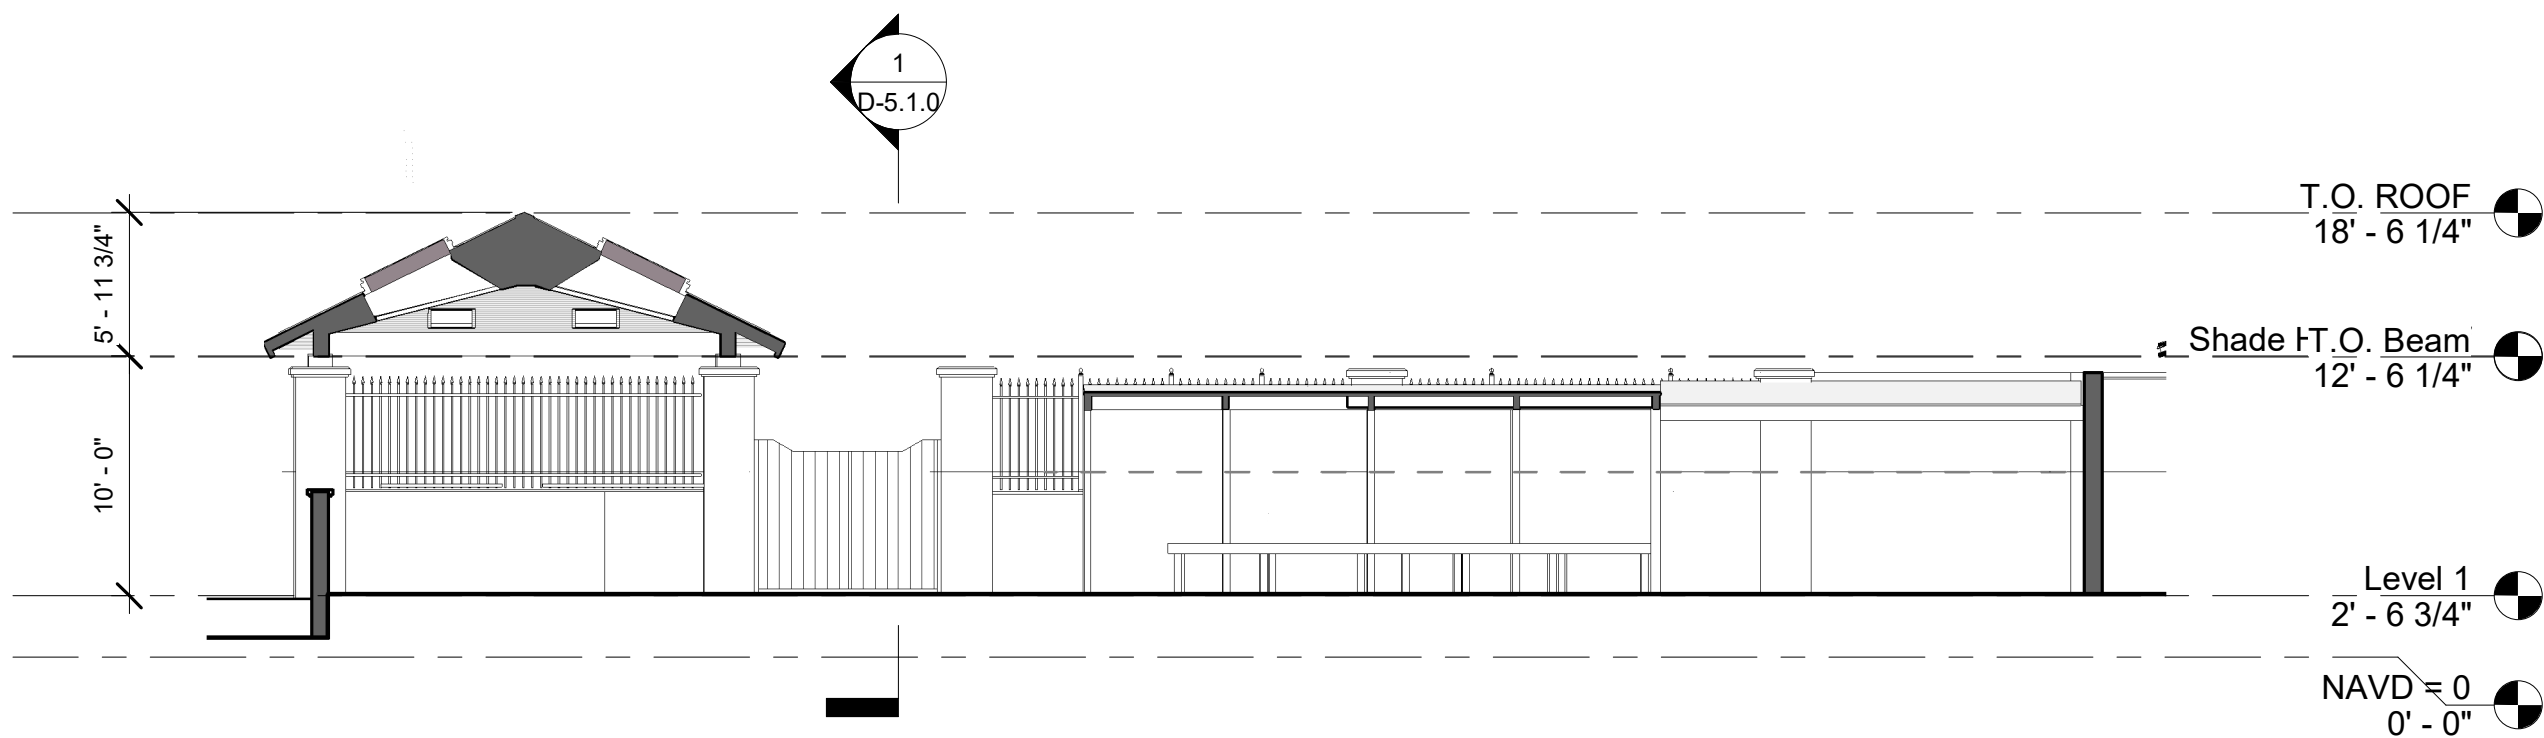

3 EXISTING N-S SECTION
D-5.1.0 1/8" = 1'-0"

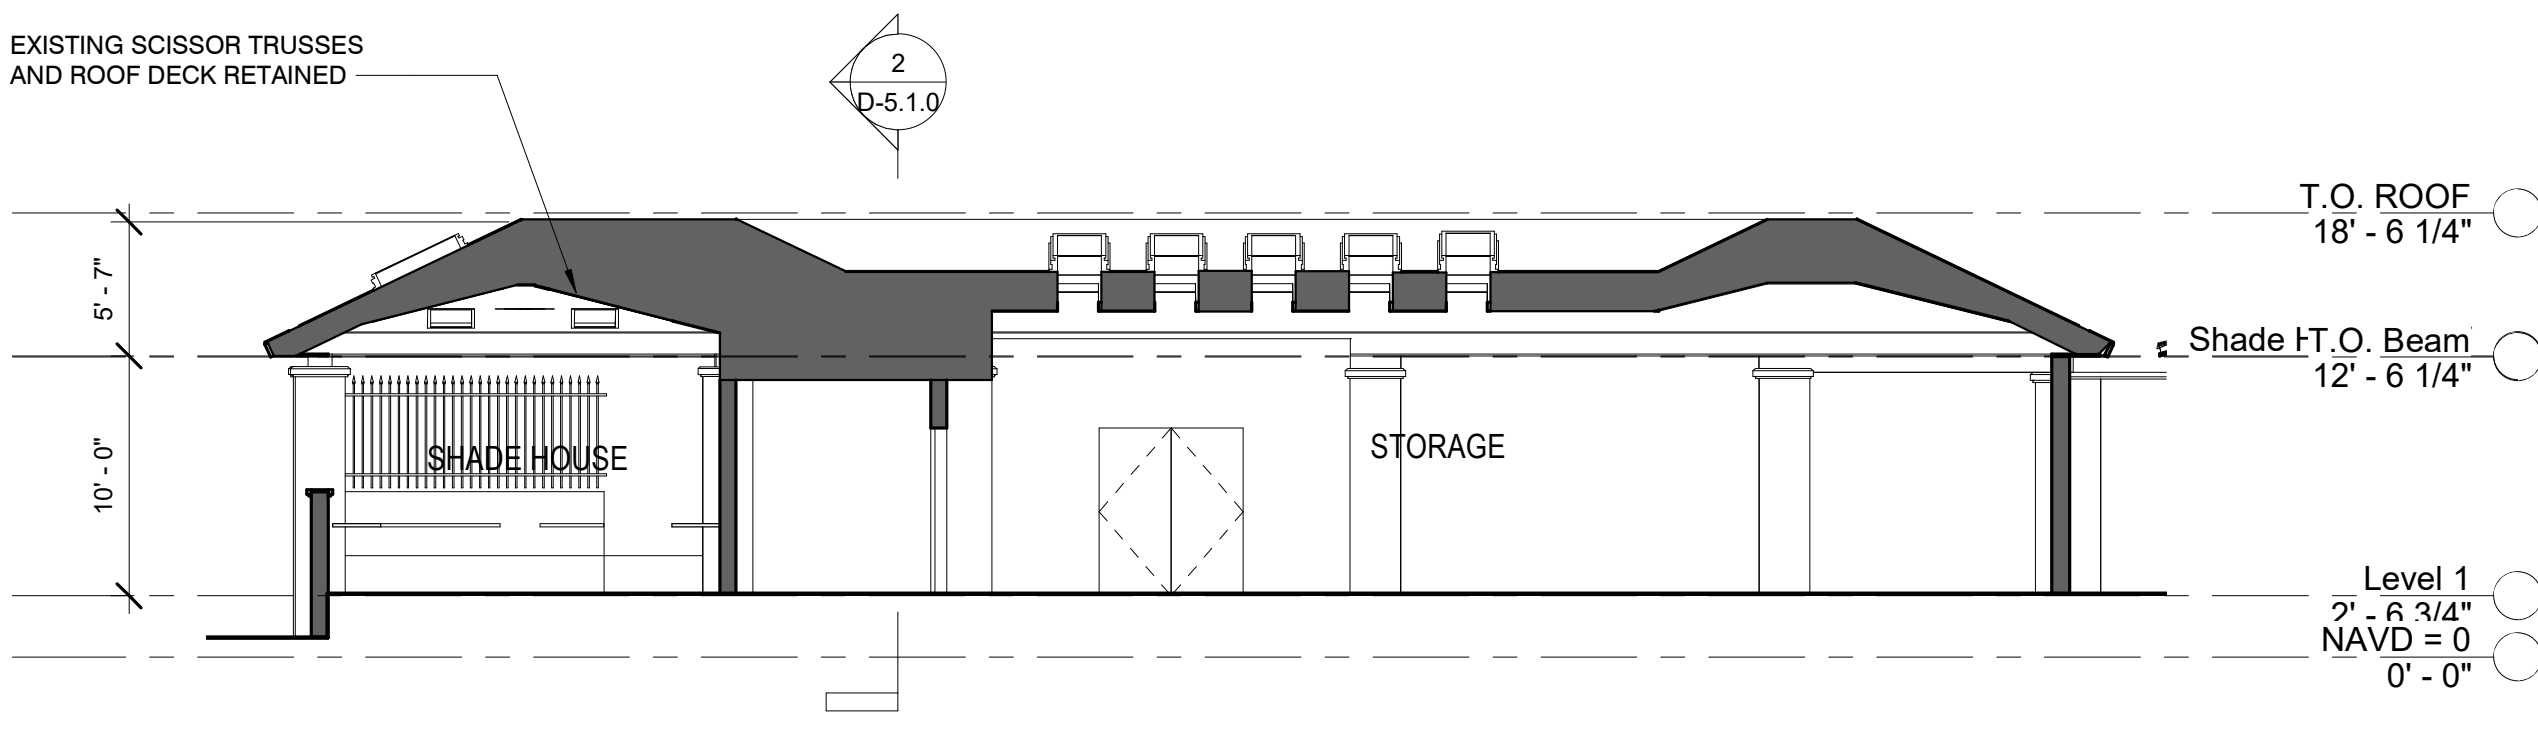

4 PROPOSED N-S SECTION
D-5.1.0 1/8" = 1'-0"

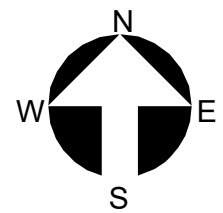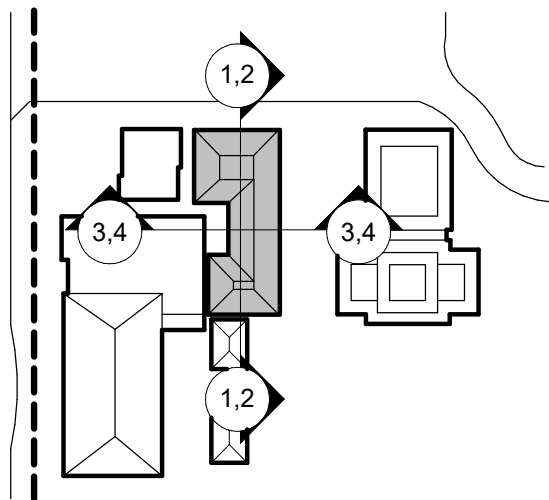



STANDING SEAM COPPER ROOF
TO MATCH EXISTING (ALSO SIMILAR
TO PANNILL PAVILION)




NEW DOORS TO BE PAINTED WOOD SLAT
CONSTRUCTION SIMILAR TO EXISTING GATES



STUCCO, ORNAMENTAL FENCING/GATE

2 MATERIALS - CONCEPT
D-6.1.0 NTS

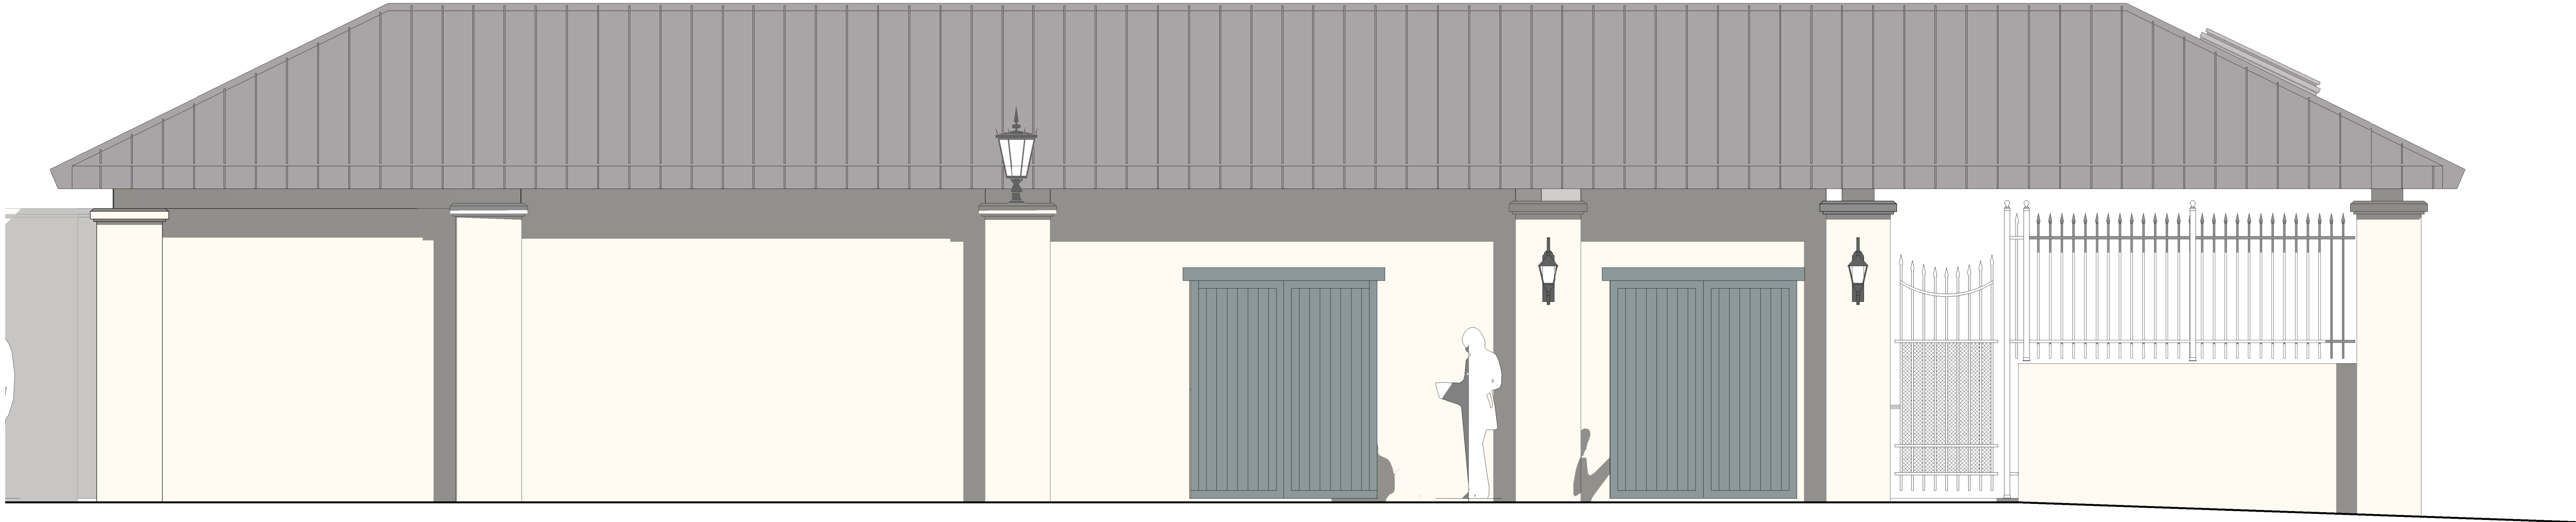

1 PART EAST ELEVATION - COLOR
D-6.1.0 3/8" = 1'-0"

