Palm

Plaza,

100

ociety

THESE DRAWINGS ARE FOR THE
EXCLUSIVE USE OF SPINA OROURKE +
PARTNERS, INC. AND MAY NOT BE
DUPLICATED, REPRODUCED OR USED
IN ANY MANNER WITHOUT THE
EXPRESS WRITTEN CONSENT OF SPINA
OROURKE + PARTNERS, INC. ALL
RIGHTS RESERVED


Revisions


Project no: 2953 Date: 2024.10.07 Drawn by: Author

Project Manager: Checker


Final Submittal


APPROACH TO SIGNAGE

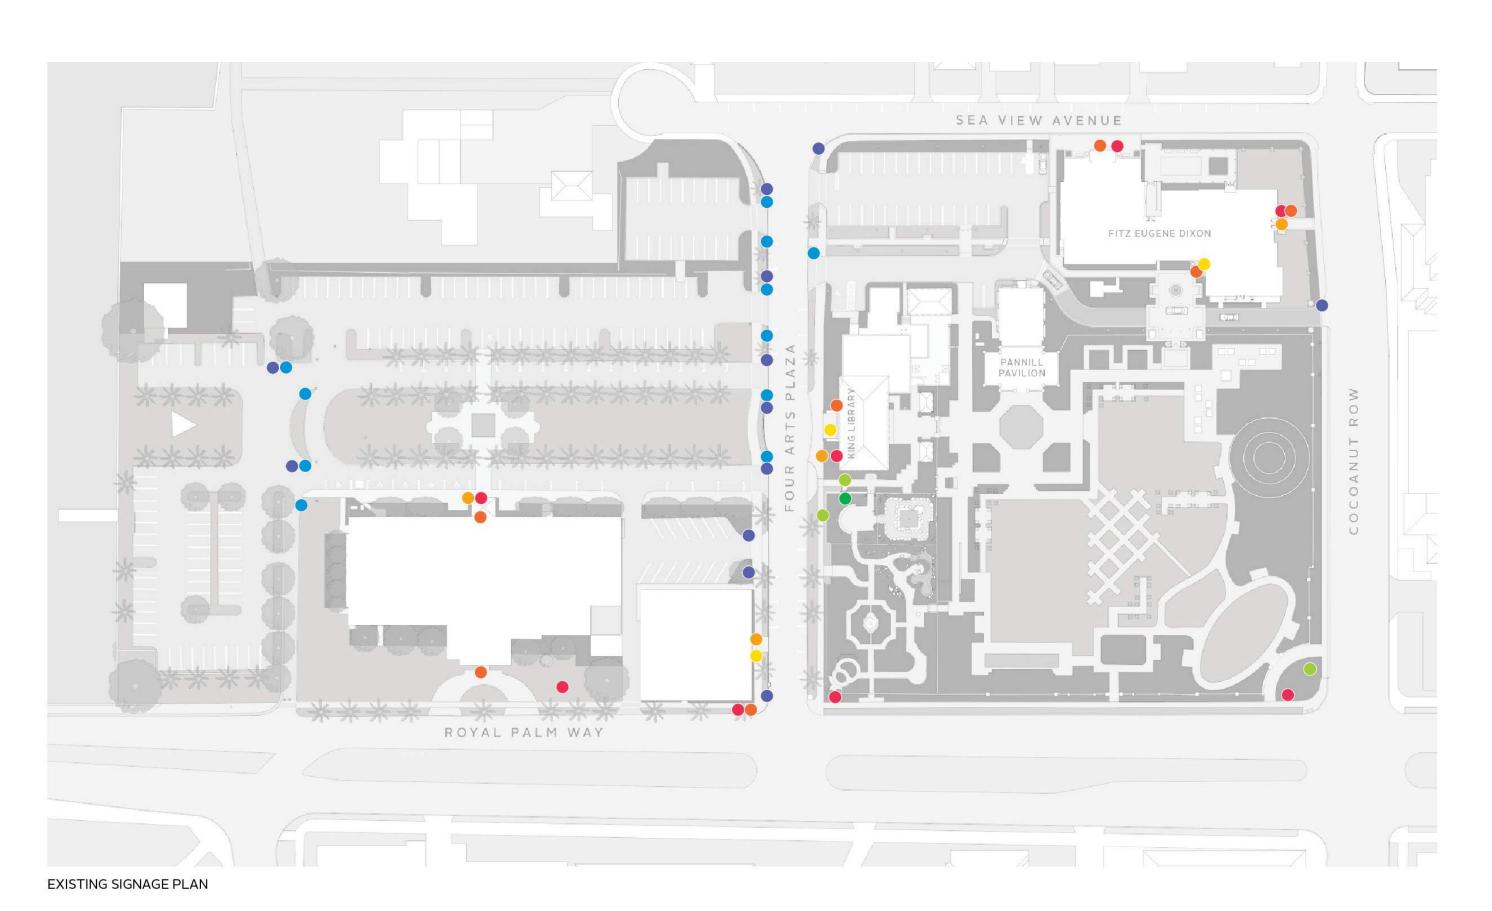

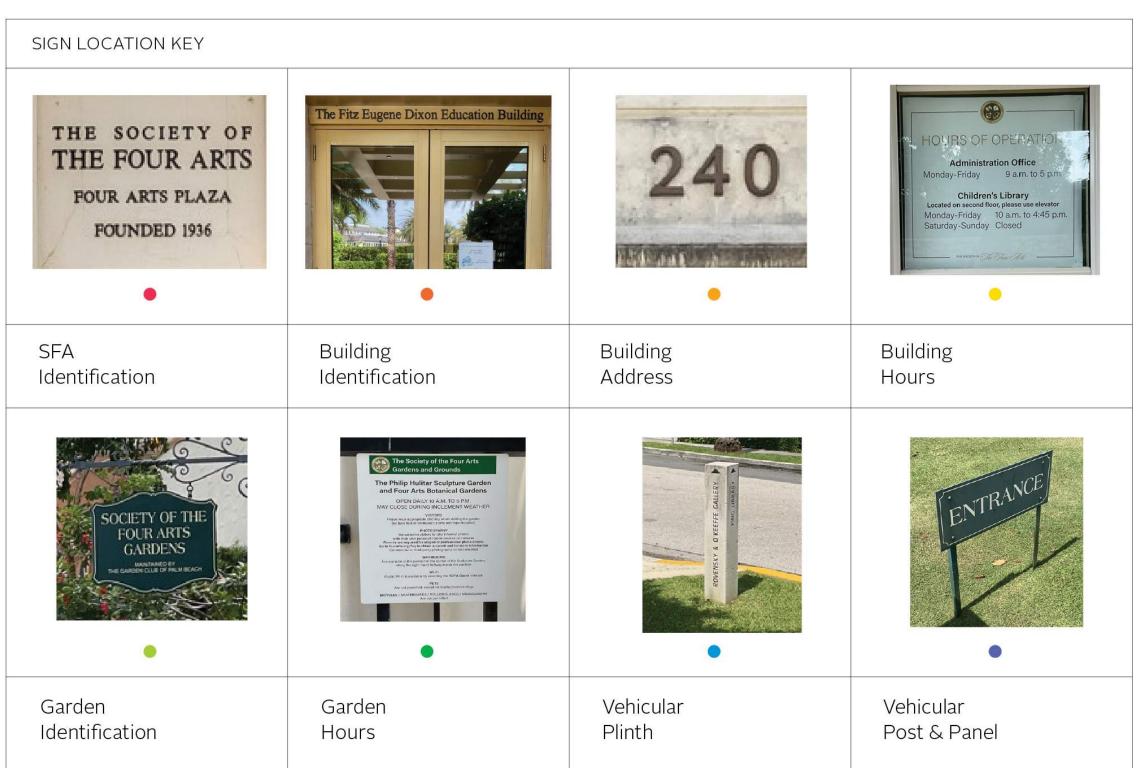

1 SURVEY OF EXISTING SIGNAGE E-1.0.0 NTS

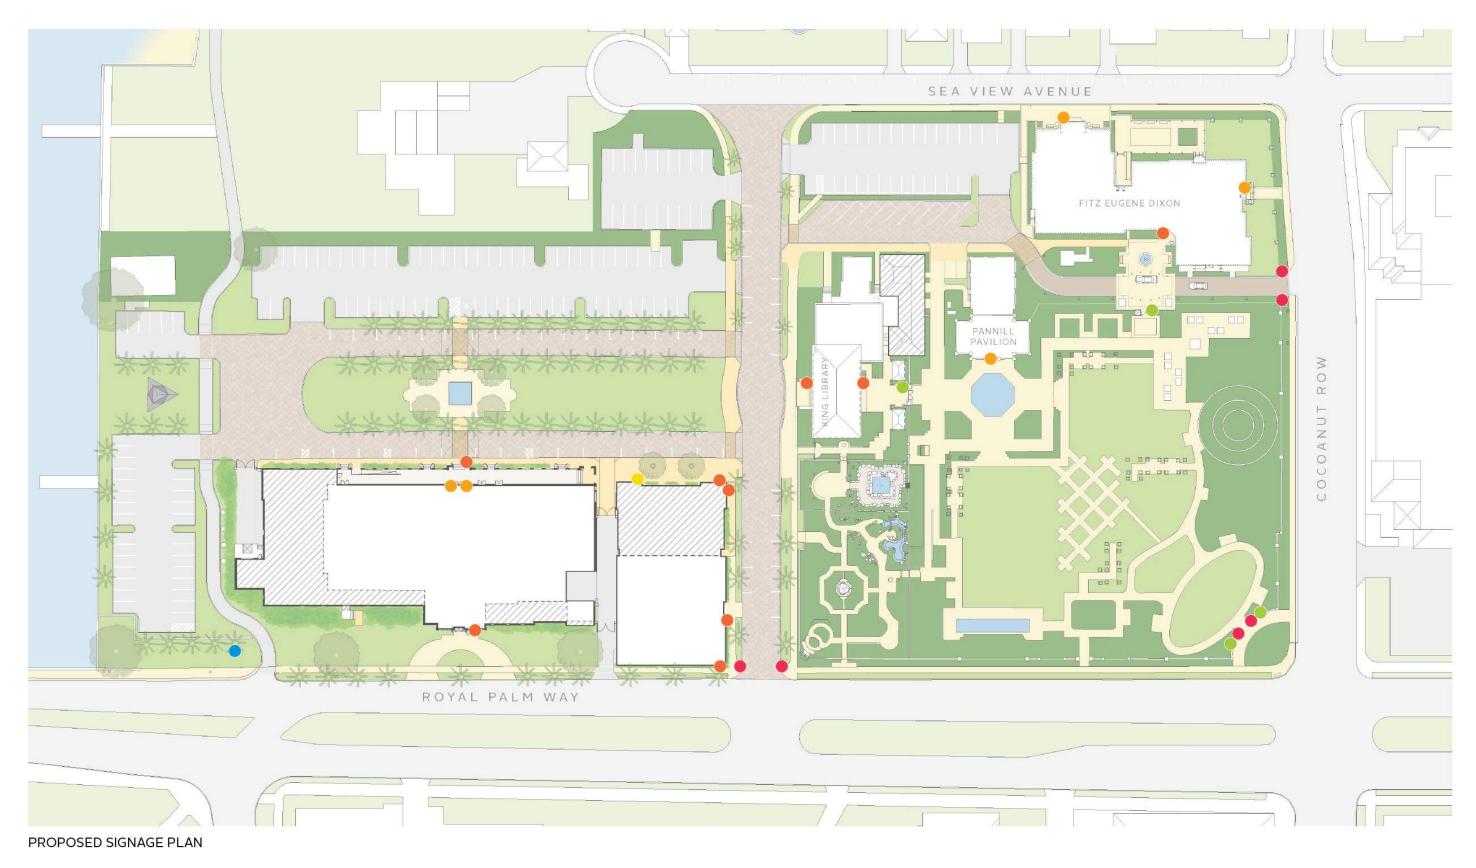

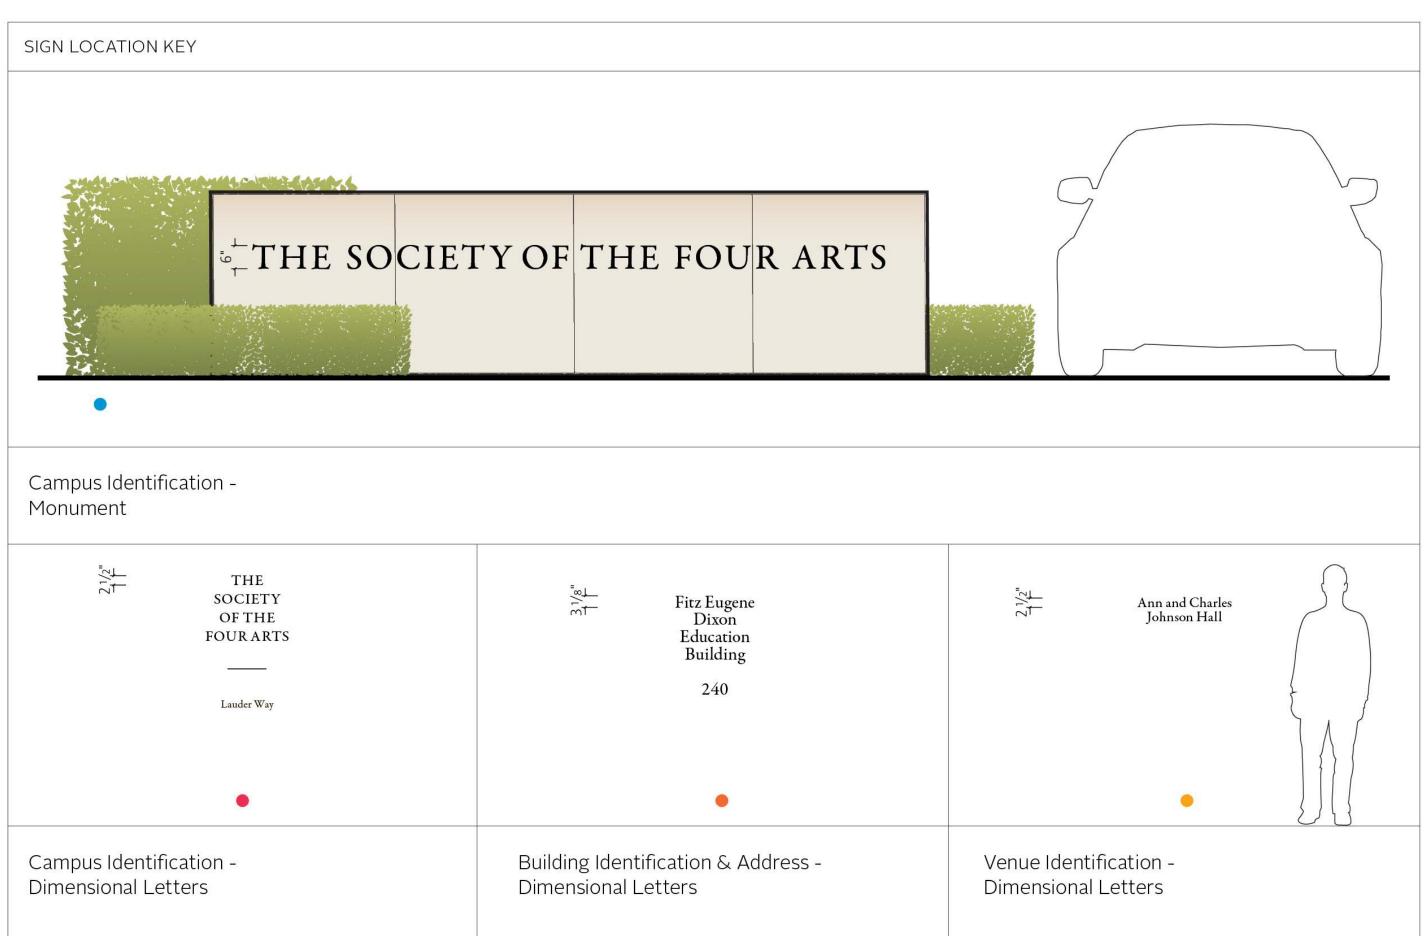


2 PROPOSED SIGNAGE - TYPE SIZING (CAP HEIGHT) E-1.0.0 NTS

of Society

THESE DRAWINGS ARE FOR THE EXCLUSIVE USE OF SPINA OROURKE + PARTNERS, INC. AND MAY NOT BE DUPLICATED, REPRODUCED OR USED IN ANY MANNER WITHOUT THE EXPRESS WRITTEN CONSENT OF SPINA OROURKE + PARTNERS, INC. ALL RIGHTS RESERVED

Revisions


Project no: 2953
Date: 2024.10.07
Drawn by: Author
Project Manager: Checker

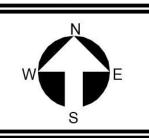

E-1.0.0 Final Submittal

PROPOSED RENDERING: FRONT ELEVATION



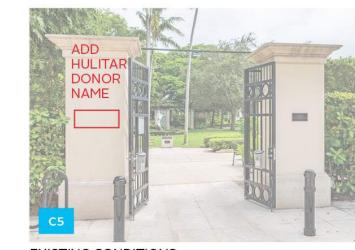

EXISTING CONDITIONS



EXISTING CONDITIONS

2 ENTRANCE AT DIXON BUILDING E-1.0.1 NTS

3 ENTRANCE AT KING LIBRARY
E-1.0.1 NTS




THE SOCIETY OF THE FOUR ARTS

PROPOSED RENDERING: FRONT ELEVATION

CAMPUS IDEINTIFICATION SIGNAGE PLAN

ROYAL PALM WAY

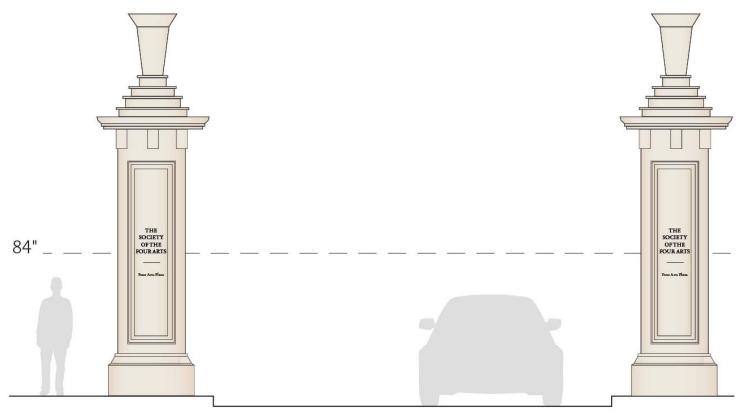


SEA VIEW AVENUE

8 80 00 00

CAMPUS IDENTIFICATION SIGN LOCATION

EXISTING CAMPUS IDENTIFICATION

PROPOSED RENDERING: FRONT ELEVATION

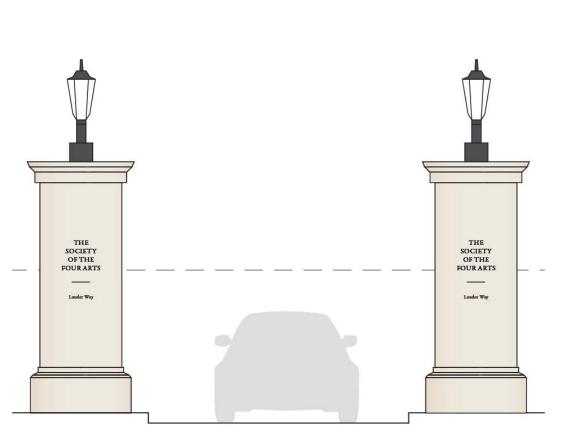


PROPOSED RENDERING: FRONT ELEVATION




PROPOSED RENDERING: FRONT ELEVATION



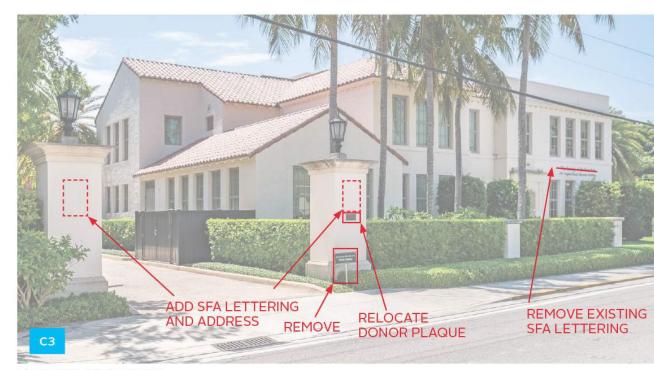

EXISTING CONDITIONS

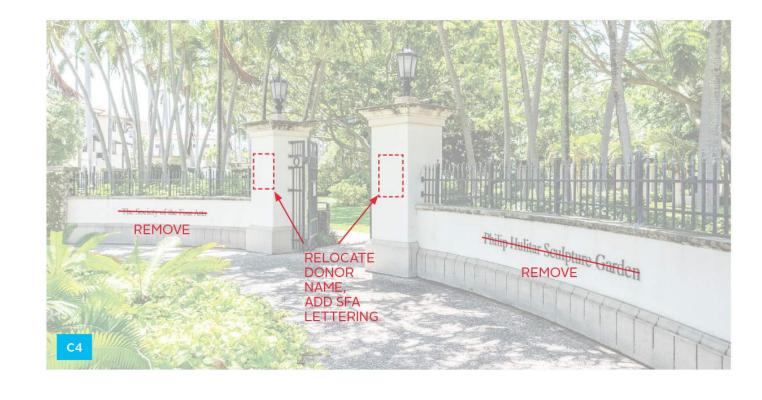

PEDESTRIAN ENTRANCE AT ROYAL PALM WAY AND COCOANUT ROW


E-1.0.1 NTS








Project no: 2953 Date: 2024.10.07 Drawn by: Author Project Manager: Checker

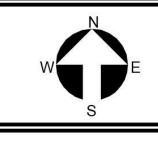


Plaza,

Date: 2024.10.07
Drawn by: Author
Project Manager: Checker

 

E-1.0.2 Final Submittal

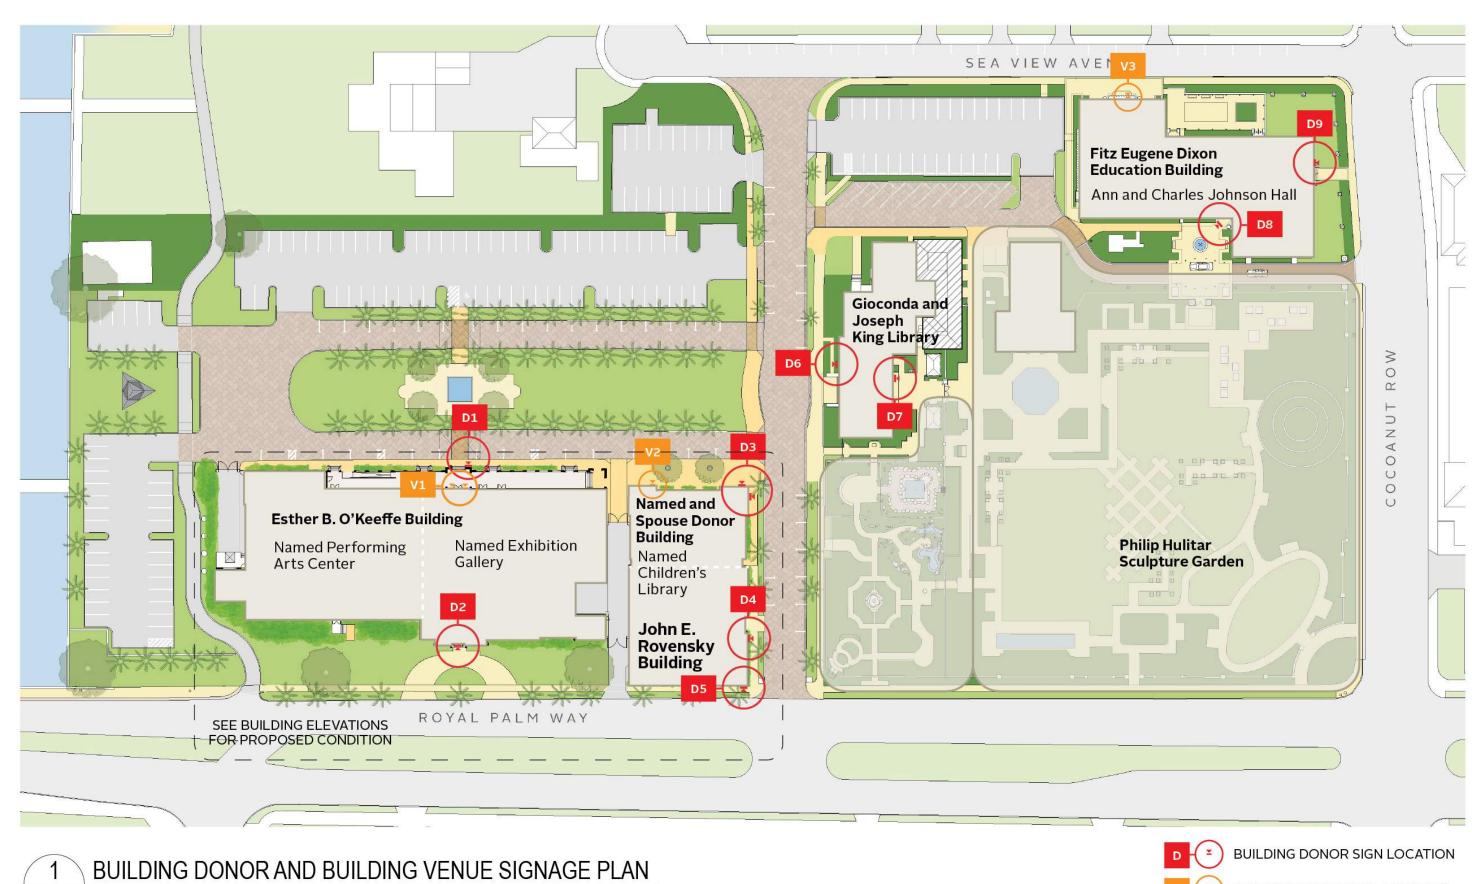





BUILDING DONOR SIGN LOCATION






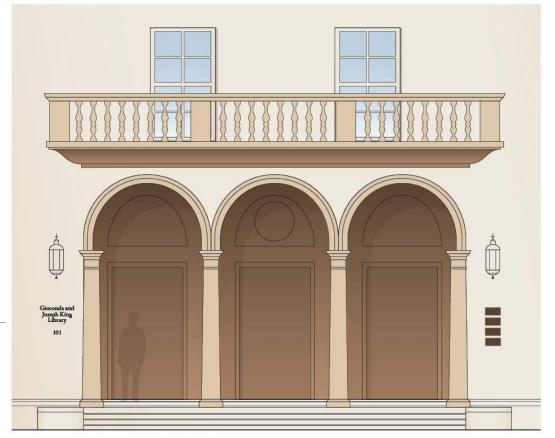

PROPOSED RENDERING: FRONT ELEVATION

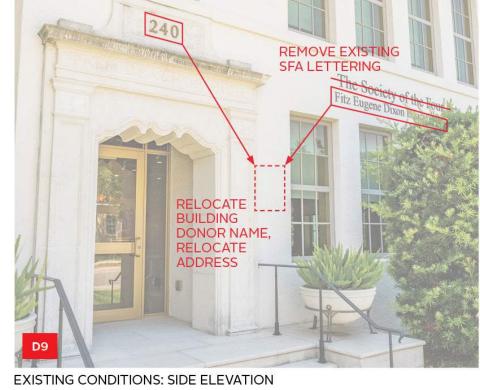



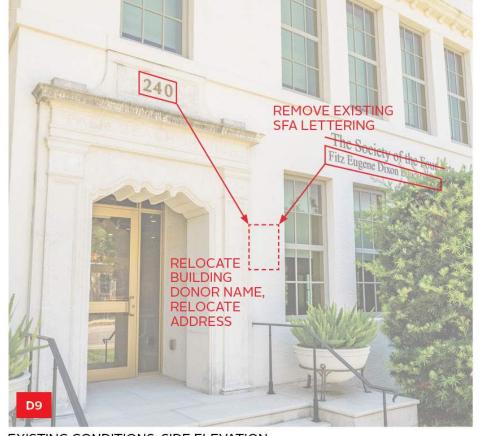


EXISTING CONDITIONS: FRONT ELEVATION

RELOCATE BUILDING DONOR NAME, ADD ADDRESS



PROPOSED RENDERING: FRONT ELEVATION

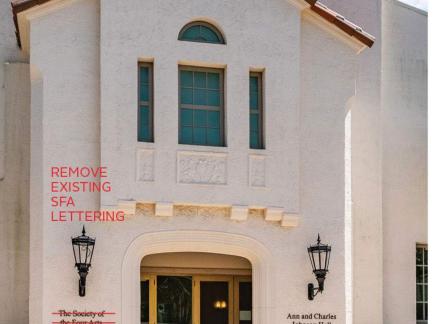



PROPOSED RENDERING: BACK ELEVATION







EXISTING CONDITIONS: BACK ELEVATION 3 KING LIBRARY E-1.0.2 NTS




RELOCATE ADDRESS AND ADD BUILDING DONOR NAME

OLUMNS

E-1.0.2 NTS


SEE BUILDING ELEVATIONS FOR PROPOSED CONDITION

 

W - WAYFINDING DIRECTIONAL SIGN LOCATION





2 WAYFINDING SIGNAGE - RENDERING OF W2 LOCATION E-1.0.3 NTS

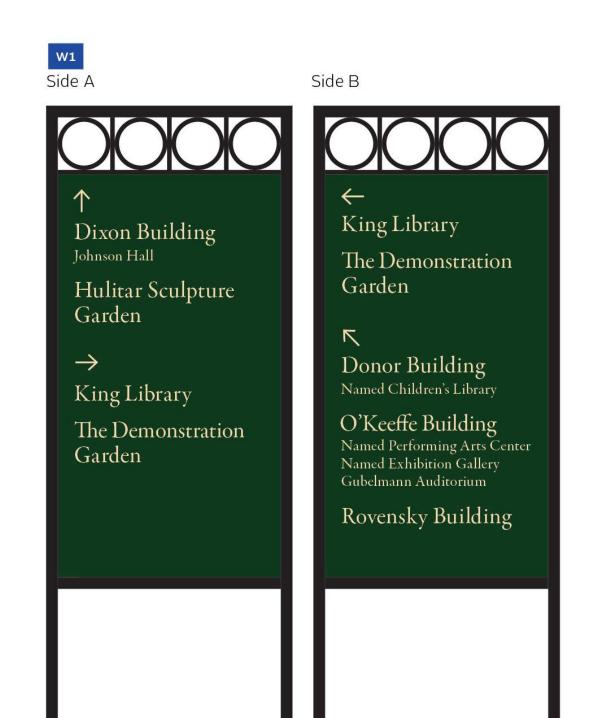


1 WAYFINDING SIGNAGE PLAN


E-1.0.3 NTS

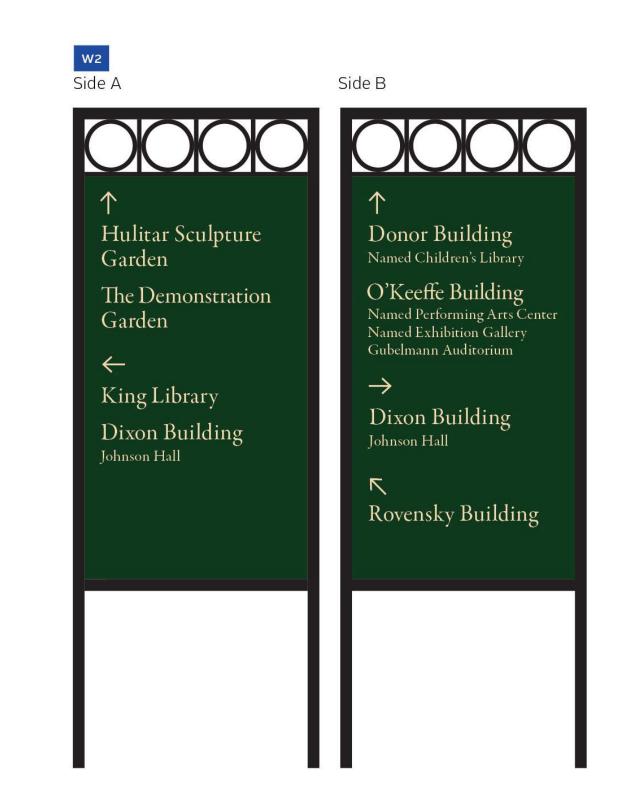

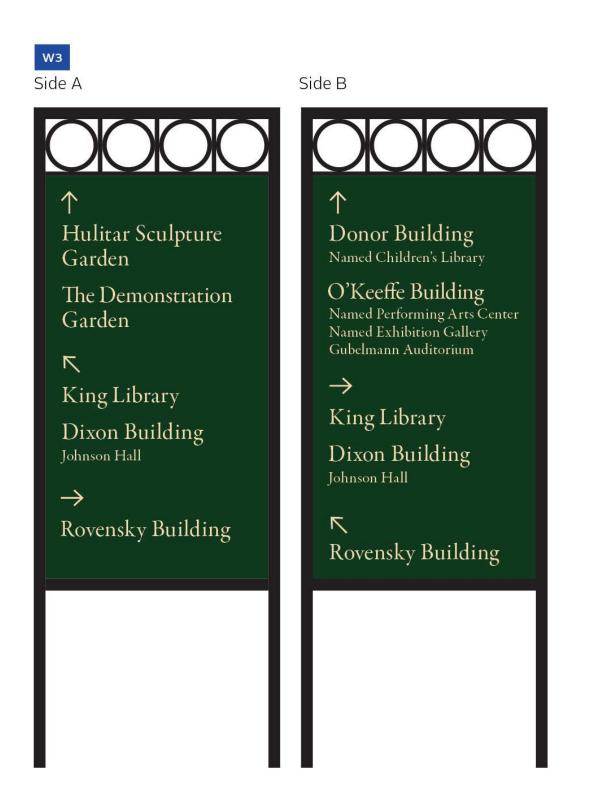

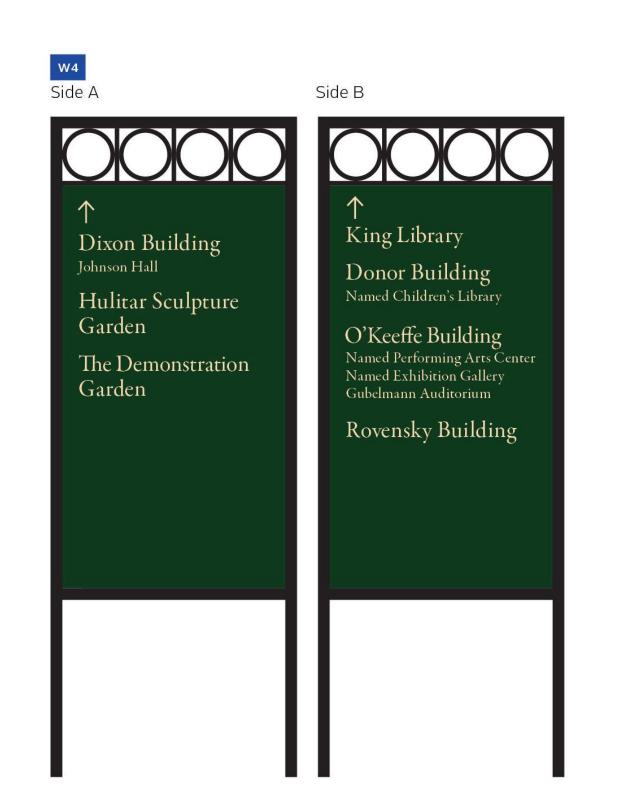



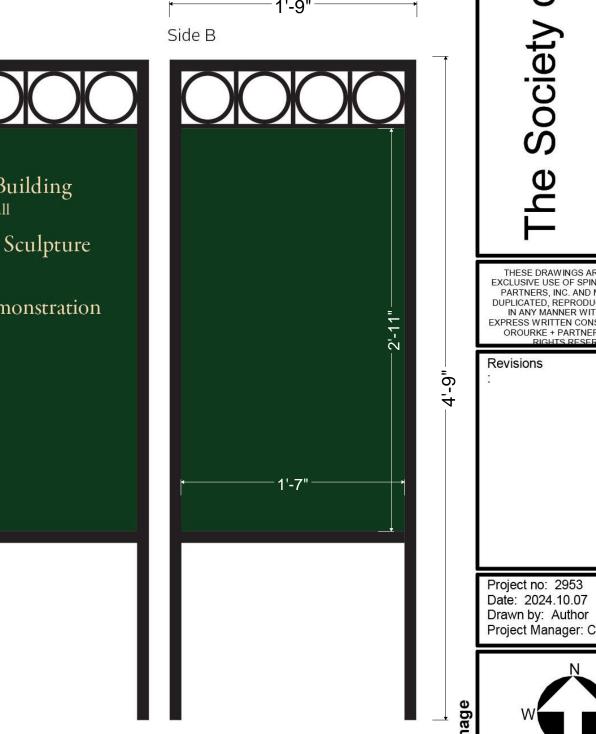

WAYFINDING SIGNAGE - ELEVATIONS E-1.0.3 NTS

Final Submittal

E-1.0.3

Plaza,

102 Four Arts

જ

100 THESE DRAWINGS ARE FOR THE
EXCLUSIVE USE OF SPINA OROURKE +
PARTNERS, INC. AND MAY NOT BE
DUPLICATED, REPRODUCED OR USED
IN ANY MANNER WITHOUT THE
EXPRESS WRITTEN CONSENT OF SPINA
OROURKE + PARTNERS, INC. ALL
RIGHTS RESERVED

Drawn by: Author Project Manager: Checker

