



Gate Inspiration



Gate Inspiration (Alternate Option)

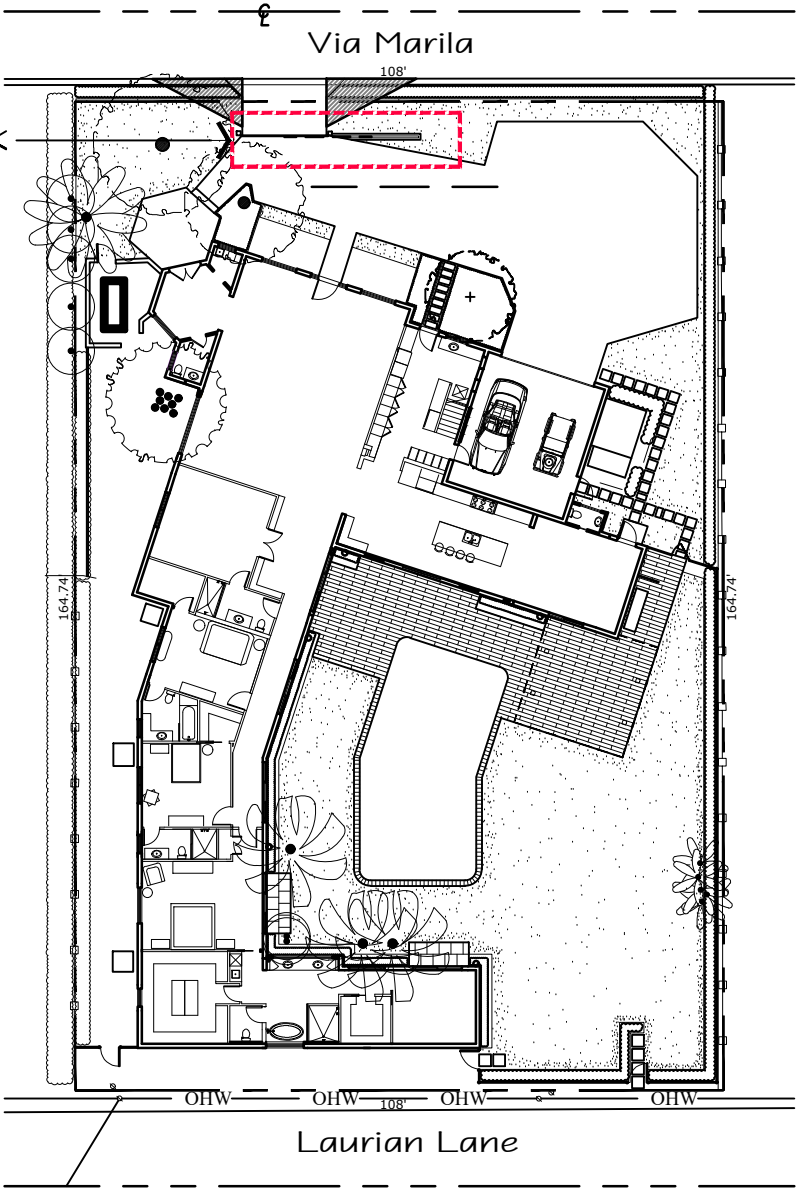

Site Map
SCALE IN FEET: 1/32"=1'-0"

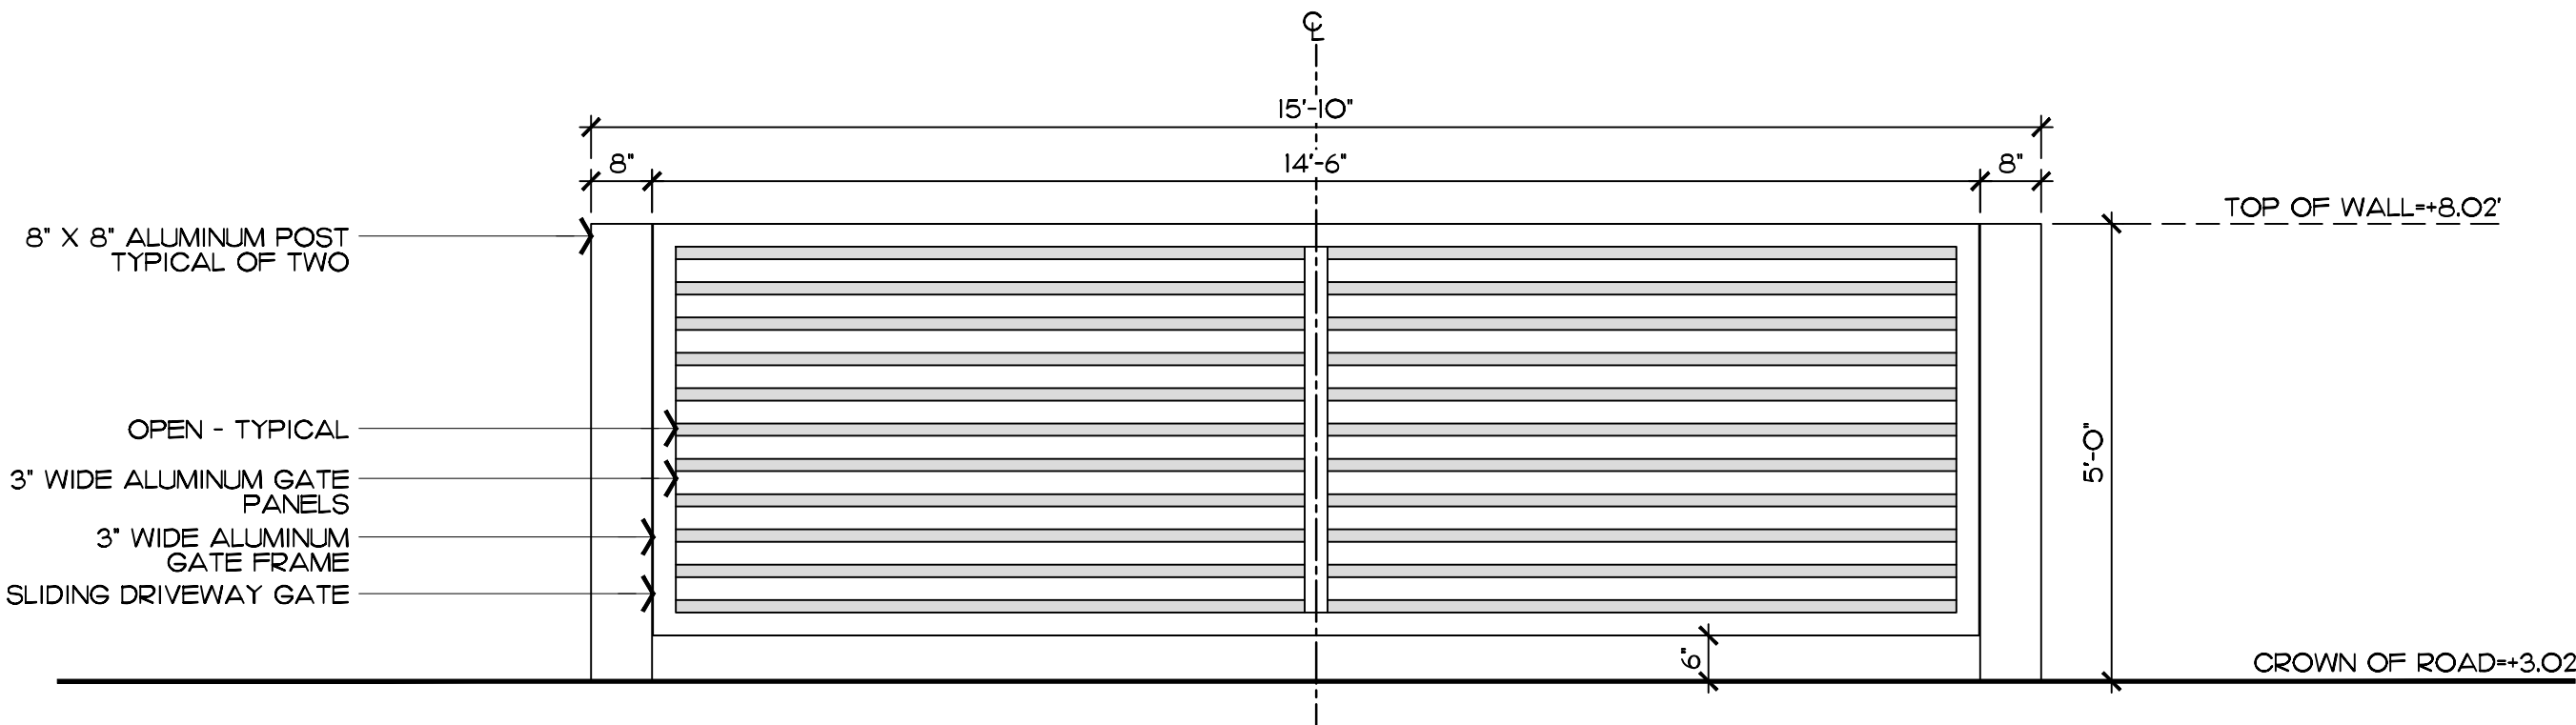

Proposed Driveway Gate Elevation Detail
SCALE IN FEET: 1/2"=1'-0"


ENVIRONMENT
DESIGN
GROUP

139 North County Road 570-B Palm Beach, FL 33480
Phone: 561.832.4600 Mobile: 561.313.4424

Landscape Architecture
Land Planning
Landscape Management

Dustin M. Mizell, M.L.A. #6666784
Dustin@environmentdesigngroup.com

Private Residence
272 Via Marila
Palm Beach

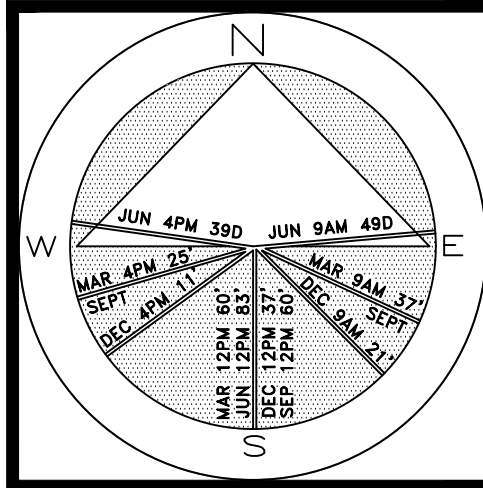

JOB NUMBER: # 24066.00 LA
DRAWN BY: Lauren Freeman

DATE: 04.29.2024
05.09.2024
05.28.2024
06.07.2024
08.05.2024
08.23.2024

SHEET L3.0

COPYRIGHT: 2024

The following drawings are instruments of service to the Landscape Architect. They are not products of design. All ideas, designs, arrangements and plans indicated or represented by this/these drawings are owned by and the property of the designer, and were created, evolved and developed for use on and in connection with this project. None of such ideas, designs, arrangements or plans shall be used by or disclosed to any person, firm or corporation without the written permission of the Landscape Architect.

DISCLAIMER: 2024

Construction, as the term is generally understood, and that ENVIRONMENT DESIGN GROUP does not provide landscape architectural services during construction, including on-site monitoring, site visits, shop drawing review, design clarification, etc., the client agrees to indemnify and hold harmless ENVIRONMENT DESIGN GROUP from any liability arising from acts or omissions in the performance of said services during construction by the client, and his/her agents, employees, or subcontractors.

48 HOURS BEFORE DIGGING
CALL TOLL FREE
1-800-432-4770
SUNSHINE STATE ONE CALL
OF FLORIDA, INC.

ARC-24-0032
(ZON-24-0028)

Site Plan
SCALE IN FEET: 3/32"=1'-0"



Private Residence
272 Via Marila
Palm Beach

F L O R D A

JOB NUMBER: # 24066.00 LA
DRAWN BY: Lauren Freeman
DATE: 06.07.2024
08.23.2024

SHEET L3.1

ARC-24-0032
(ZON-24-0028)

Proposed Gate Rendering