


EXISTING CONDITIONS PLAN
RESIDENCE
225 S COUNTY RD., PALM BEACH, FL.

04 DEC. 2024
21 OCT. 2024
07 OCT. 2024
23 SEPT. 2024
05 SEPT. 2024

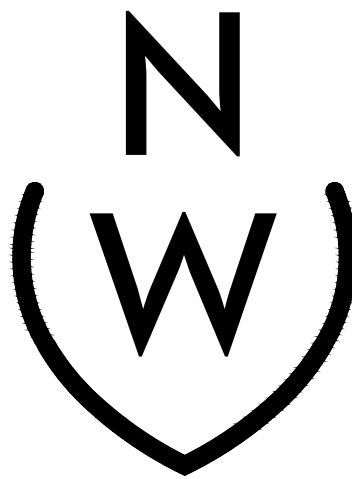

NIEVERA WILLIAMS
DESIGN

625 N. Flagler Drive
Suite 502
West Palm Beach, FL 33401
P: 561-659-2820
F: 561-659-2113

NIEVERAWILLIAMS.COM

EX



COA-24-0021
ZON-24-0056

SCALE: 3/16" = 1'-0"

SEASPRAY AVE.

S COUNTY RD.

0 1 2 4 8 12 FEET
SCALE: 3/16" = 1'-0"

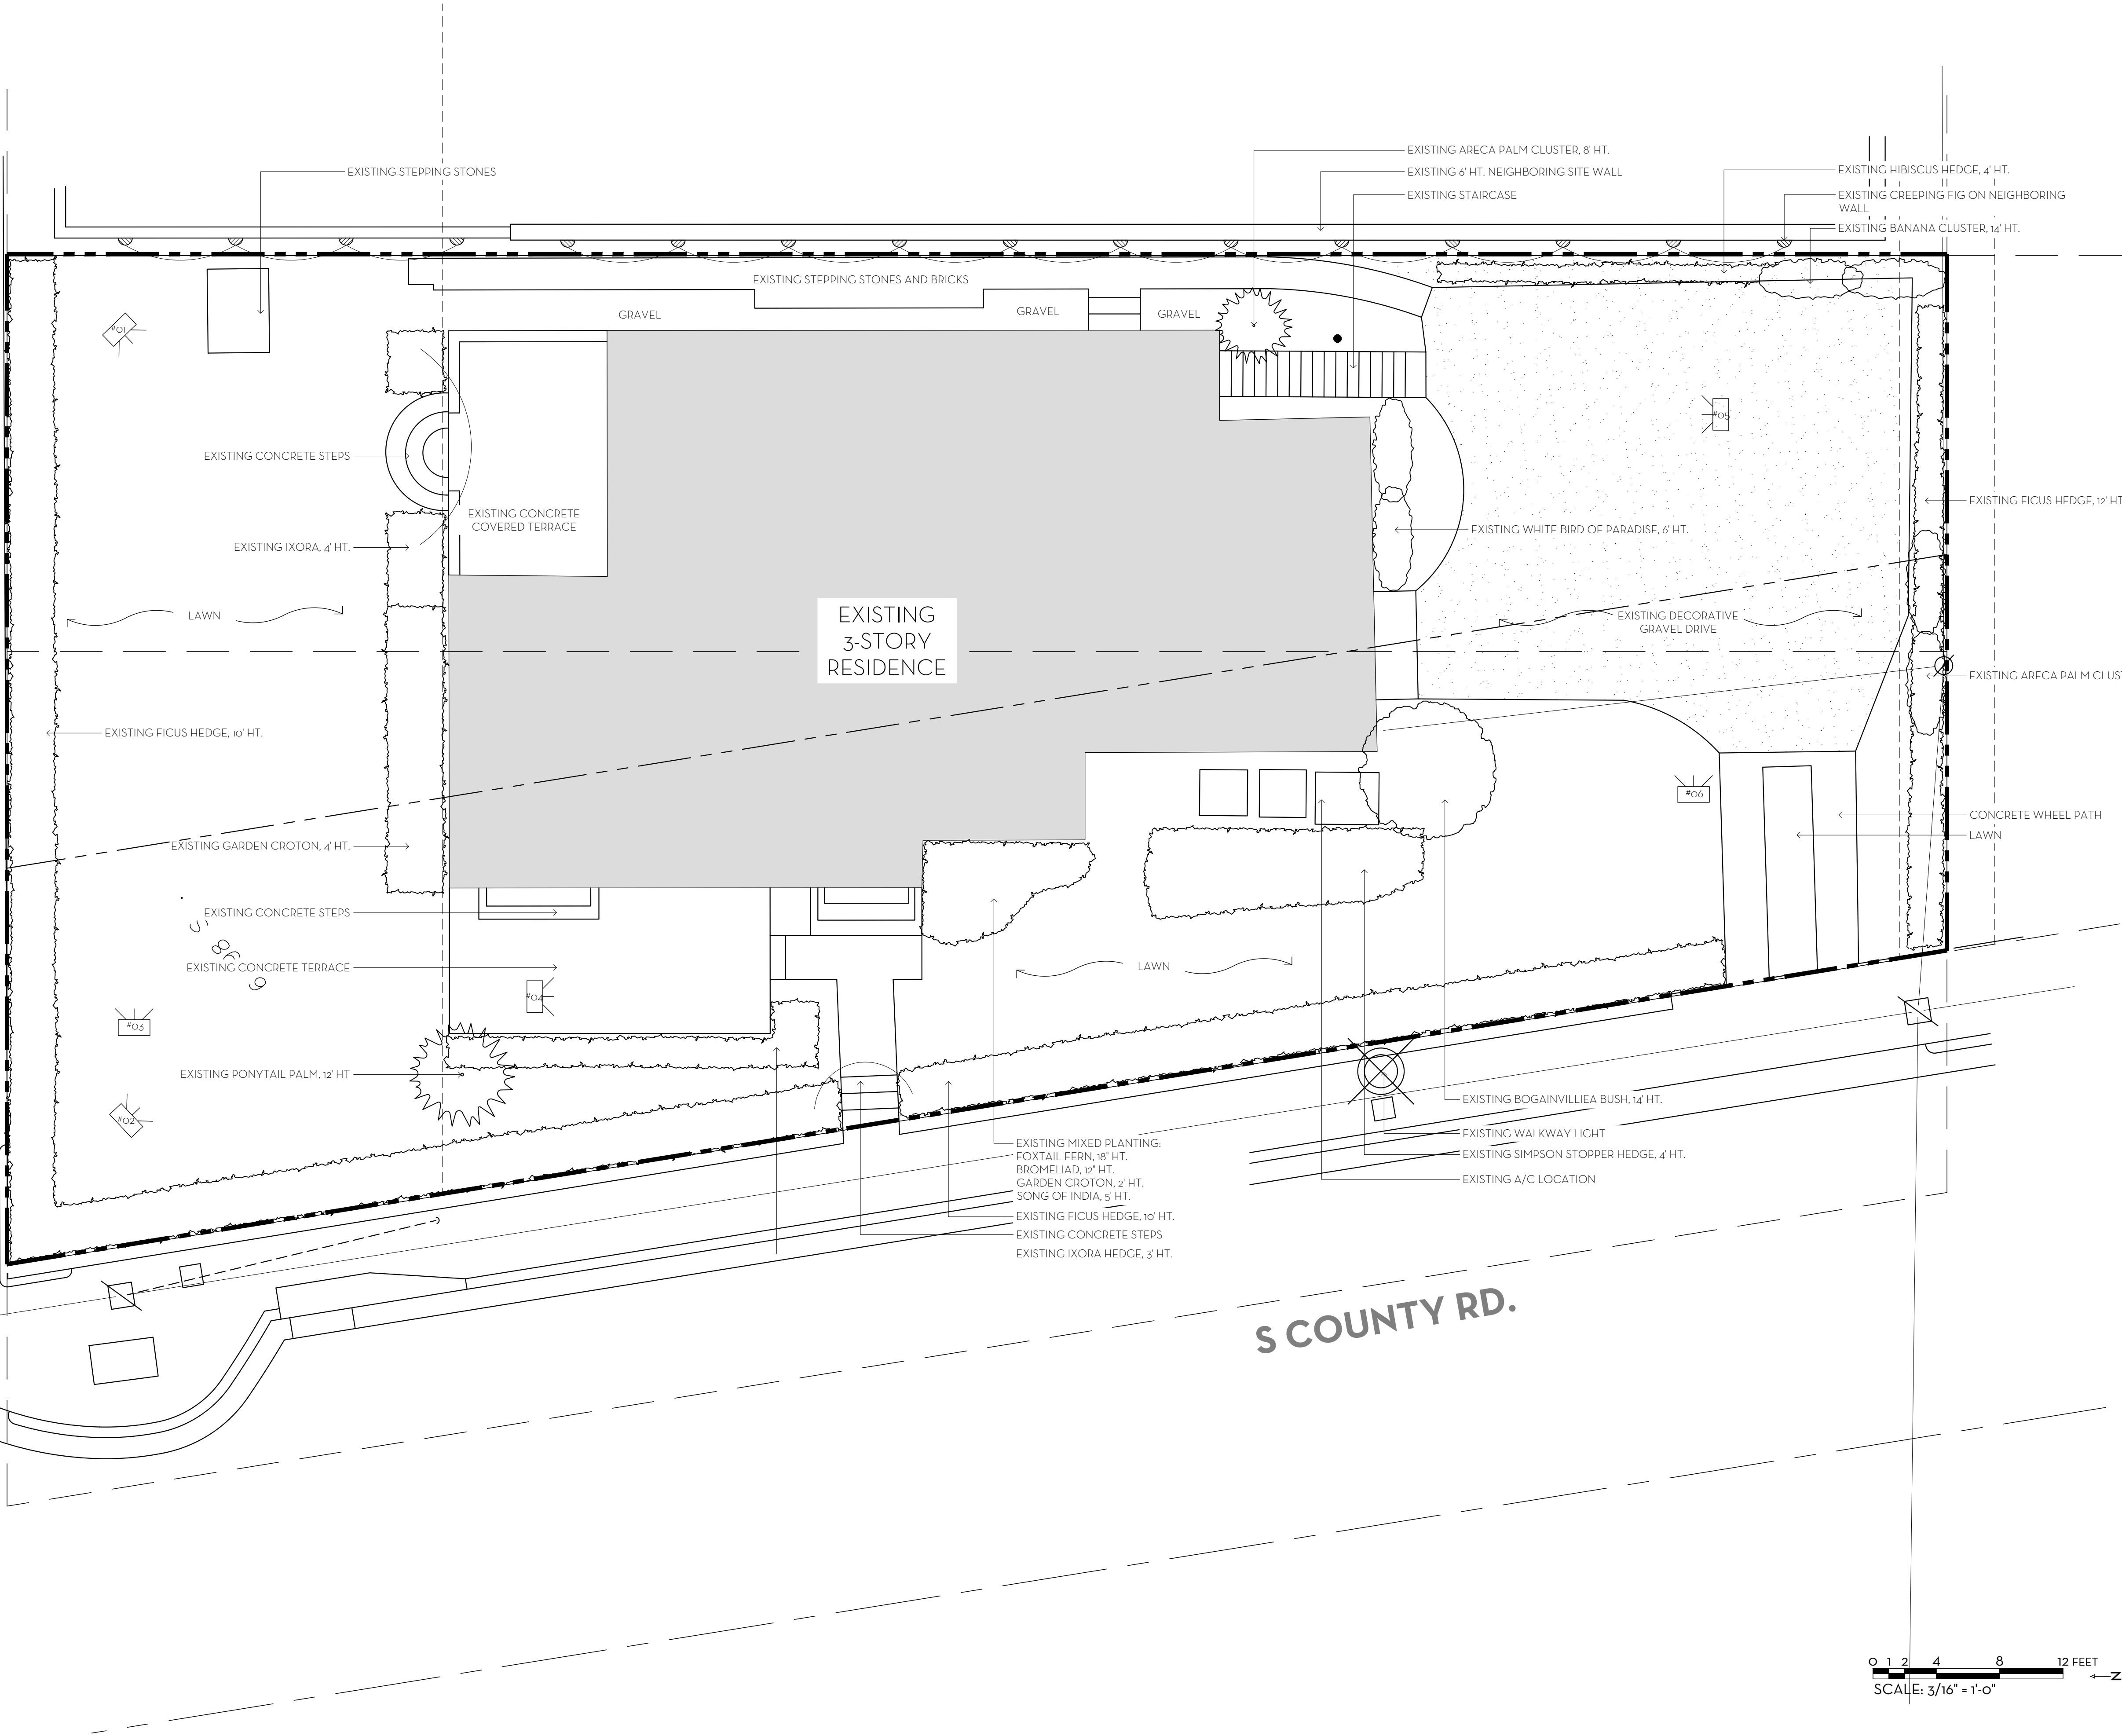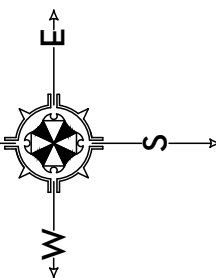


MARIO F. NIEVERA

State of Florida
Landscape Architect
Registration No.
6666856

SCALE: 3/16" = 1'-0"

EXISTING CONDITIONS PHOTOS
RESIDENCE
225 S COUNTY RD., PALM BEACH, FL.

04 DEC. 2024
21 OCT. 2024
07 OCT. 2024
23 SEPT. 2024
05 SEPT. 2024

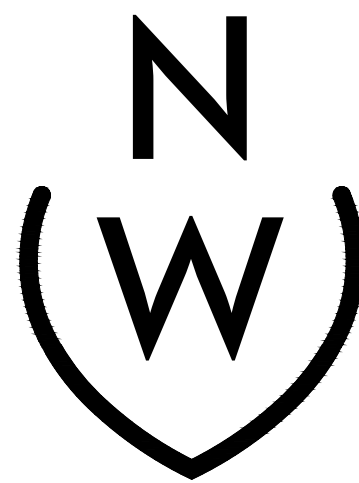

NIEVERA WILLIAMS
DESIGN

625 N. Flagler Drive
Suite 502
West Palm Beach, FL 33401
P: 561-659-2820
F: 561-659-2113

NIEVERAWILLIAMS.COM

EX2

COA-24-0021
ZON-24-0056



#1



#2



#3



#4



#5



#6

SEASPRAY AVE.

FINAL SUBMITTAL

MARIO F. NIEVERA

State of Florida
Landscape Architect
Registration No.
6666856

SCALE: 3/16" = 1'-0"

SITE PLAN
RESIDENCE
225 S COUNTY RD., PALM BEACH, FL.

11 DEC 2024
04 DEC 2024
21 OCT 2024
07 OCT 2024
23 SEPT 2024
03 SEPT 2024




NIEVERA WILLIAMS
DESIGN

625 N. Flagler Drive
Suite 502
West Palm Beach, FL 33401
P: 561-659-2820
F: 561-659-2113

NIEVERAWILLIAMS.COM

SITE

COA-24-0021
ZON-24-0056

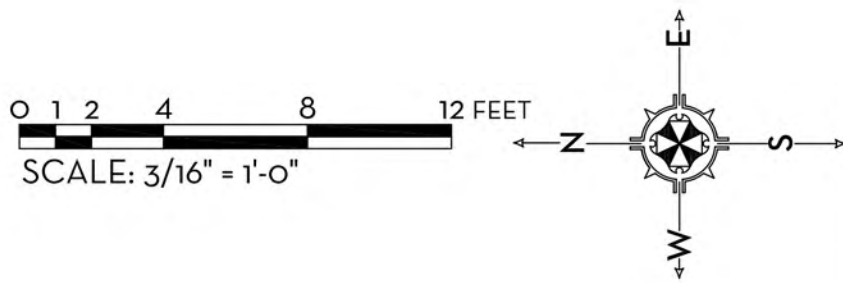









MARIO F. NIEVERA

State of Florida
Landscape Architect
Registration No.
6666856

SCALE: 3/8" = 1'-0"

NORTH ELEVATION
RESIDENCE
225 S COUNTY RD., PALM BEACH, FL.

23 SEPT. 2024
05 SEPT. 2024



NIEVERA WILLIAMS
DESIGN

625 N. Flagler Drive
Suite 502
West Palm Beach, FL 33401
P: 561-659-2820
F: 561-659-2113

NIEVERAWILLIAMS.COM

EL1

COA-24-0021
ZON-24-0056



MARIO F. NIEVERA

State of Florida
Landscape Architect
Registration No.
6666856

SCALE: 3/8" = 1'-0"

SOUTH ELEVATION
RESIDENCE
225 S COUNTY RD., PALM BEACH, FL.

23 SEPT. 2024
05 SEPT. 2024



NIEVERA WILLIAMS
DESIGN

625 N. Flagler Drive
Suite 502
West Palm Beach, FL 33401
P: 561-659-2820
F: 561-659-2113

NIEVERAWILLIAMS.COM

EL2

COA-24-0021
ZON-24-0056



MARIO F. NIEVERA

State of Florida
Landscape Architect
Registration No.
6666856

SCALE: 3/8" = 1'-0"

WEST AND EAST ELEVATIONS
RESIDENCE

225 S COUNTY RD., PALM BEACH, FL.

23 SEPT. 2024
05 SEPT. 2024



NIEVERA WILLIAMS
DESIGN

625 N. Flagler Drive
Suite 502
West Palm Beach, FL 33401
P: 561-659-2820
F: 561-659-2113

NIEVERAWILLIAMS.COM

EL3


COA-24-0021
ZON-24-0056



1 WEST ELEVATION
EL3 SCALE: 3/8"=1'-0"



2 EAST ELEVATION
EL3 SCALE: 3/8"=1'-0"

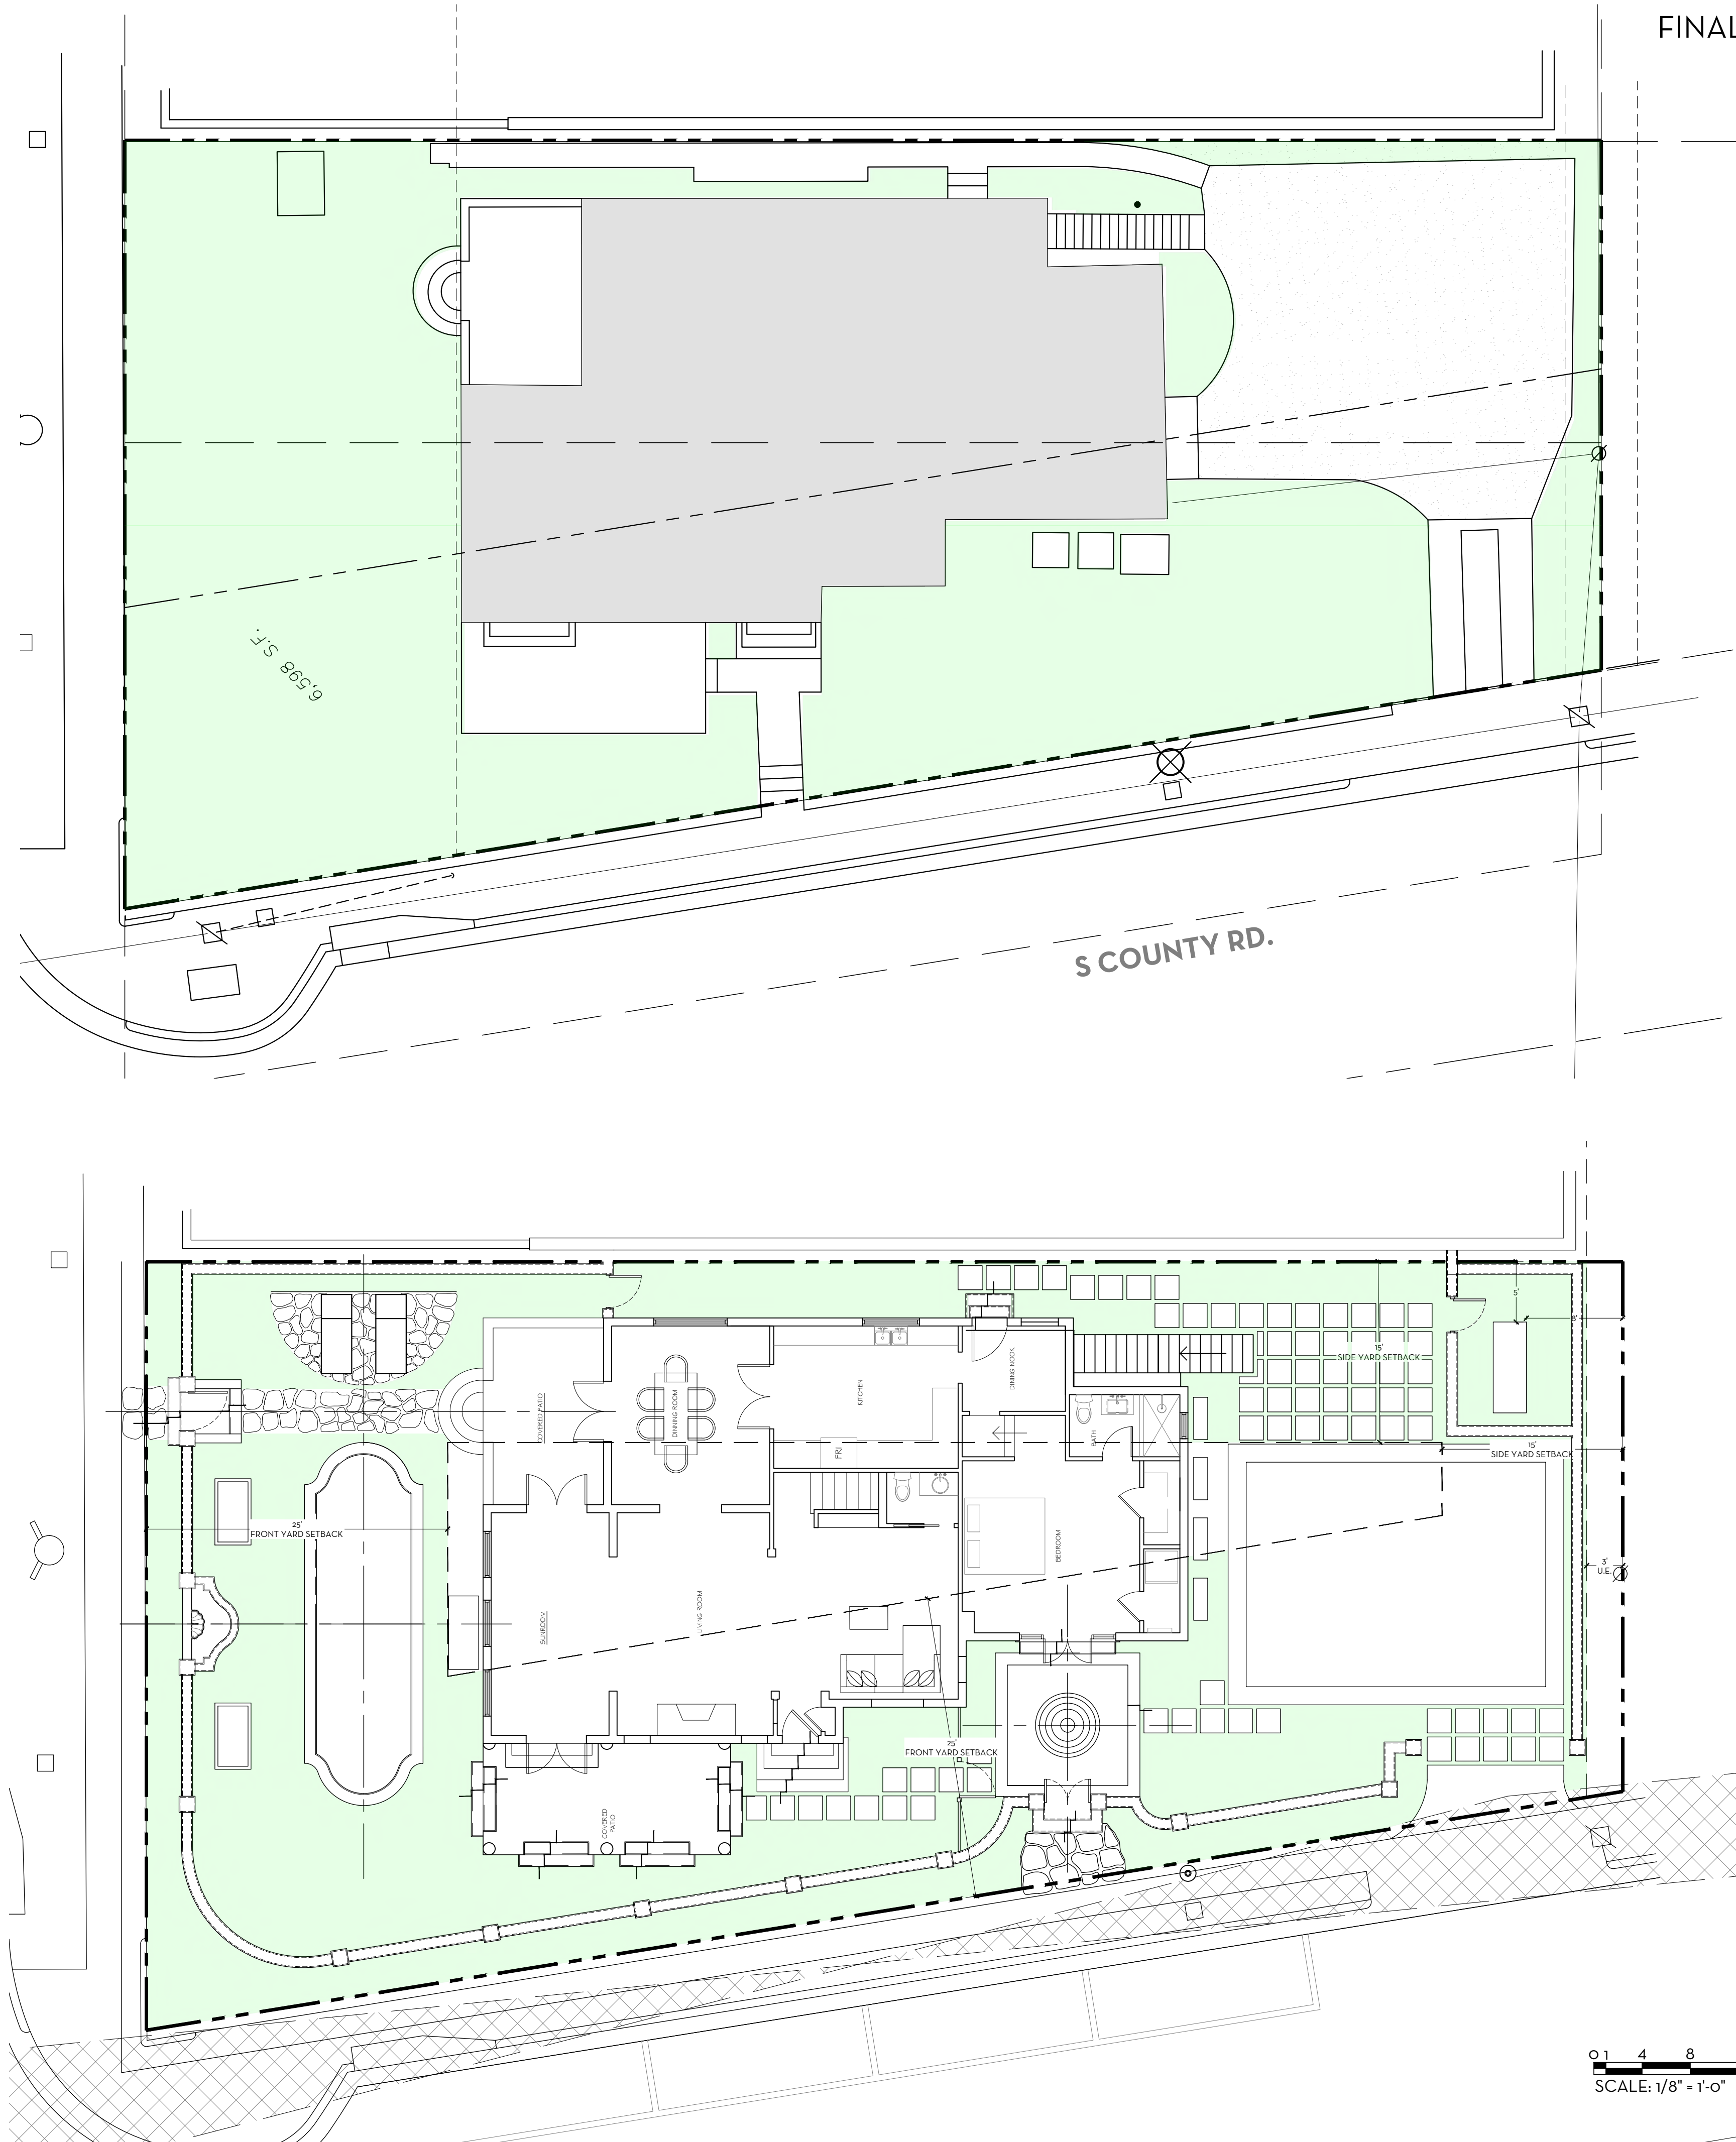

FINAL SUBMITTAL

S COUNTY RD.

6,598 S.F.

OVERALL R-B SITE CALCULATIONS:


SITE AREA =	6,598 SQ FT	100%
MINIMUM LANDSCAPE:		
REQUIRED =	2,969 SQ FT	45%
EXISTING =	3,273 SQ FT	49%
PROPOSED =	3,010 SQ FT	45.6%

FRONT SETBACK SITE CALCULATIONS:

25' SETBACK AREA =	3,062 SQ FT	100%
MINIMUM LANDSCAPE:		
REQUIRED =	1,224 SQ FT	40%
EXISTING =	1,540 SQ FT	50%
PROPOSED =	1,798 SQ FT	59%

10' PERIMETER SITE CALCULATIONS:

PERIMETER AREA =	3,140 SQ FT	
MINIMUM LANDSCAPE:		
(50% OF 2,969 SF) = 1,484 REQUIRED		
EXISTING =	2,075 SQ FT	
PROPOSED =	1,853 SQ FT	59%

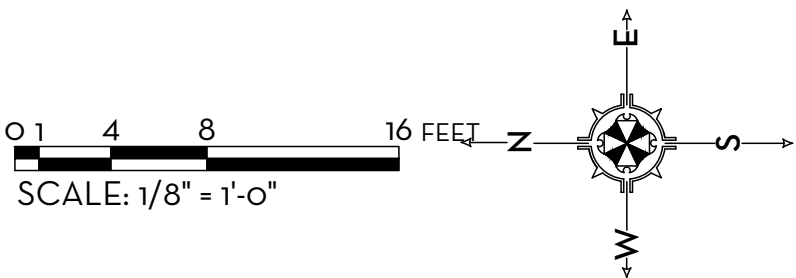

MARIO F. NIEVERA

State of Florida
Landscape Architect
Registration No.
6666856


OVERALL- OPEN SPACE DIAGRAM

RESIDENCE

225 S COUNTY RD., PALM BEACH, FL.

SCALE: 1/8" = 1'-0"

04 DEC. 2024
21 OCT. 2024
07 OCT. 2024
23 SEPT. 2024
05 SEPT. 2024

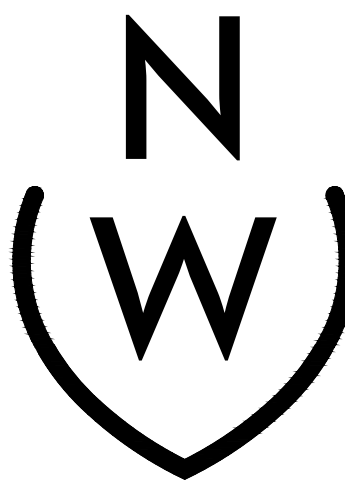


NIEVERA WILLIAMS
DESIGN

625 N. Flagler Drive
Suite 502
West Palm Beach, FL 33401
P: 561-659-2820
F: 561-659-2113


NIEVERAWILLIAMS.COM

OS1

COA-24-0021
ZON-24-0056

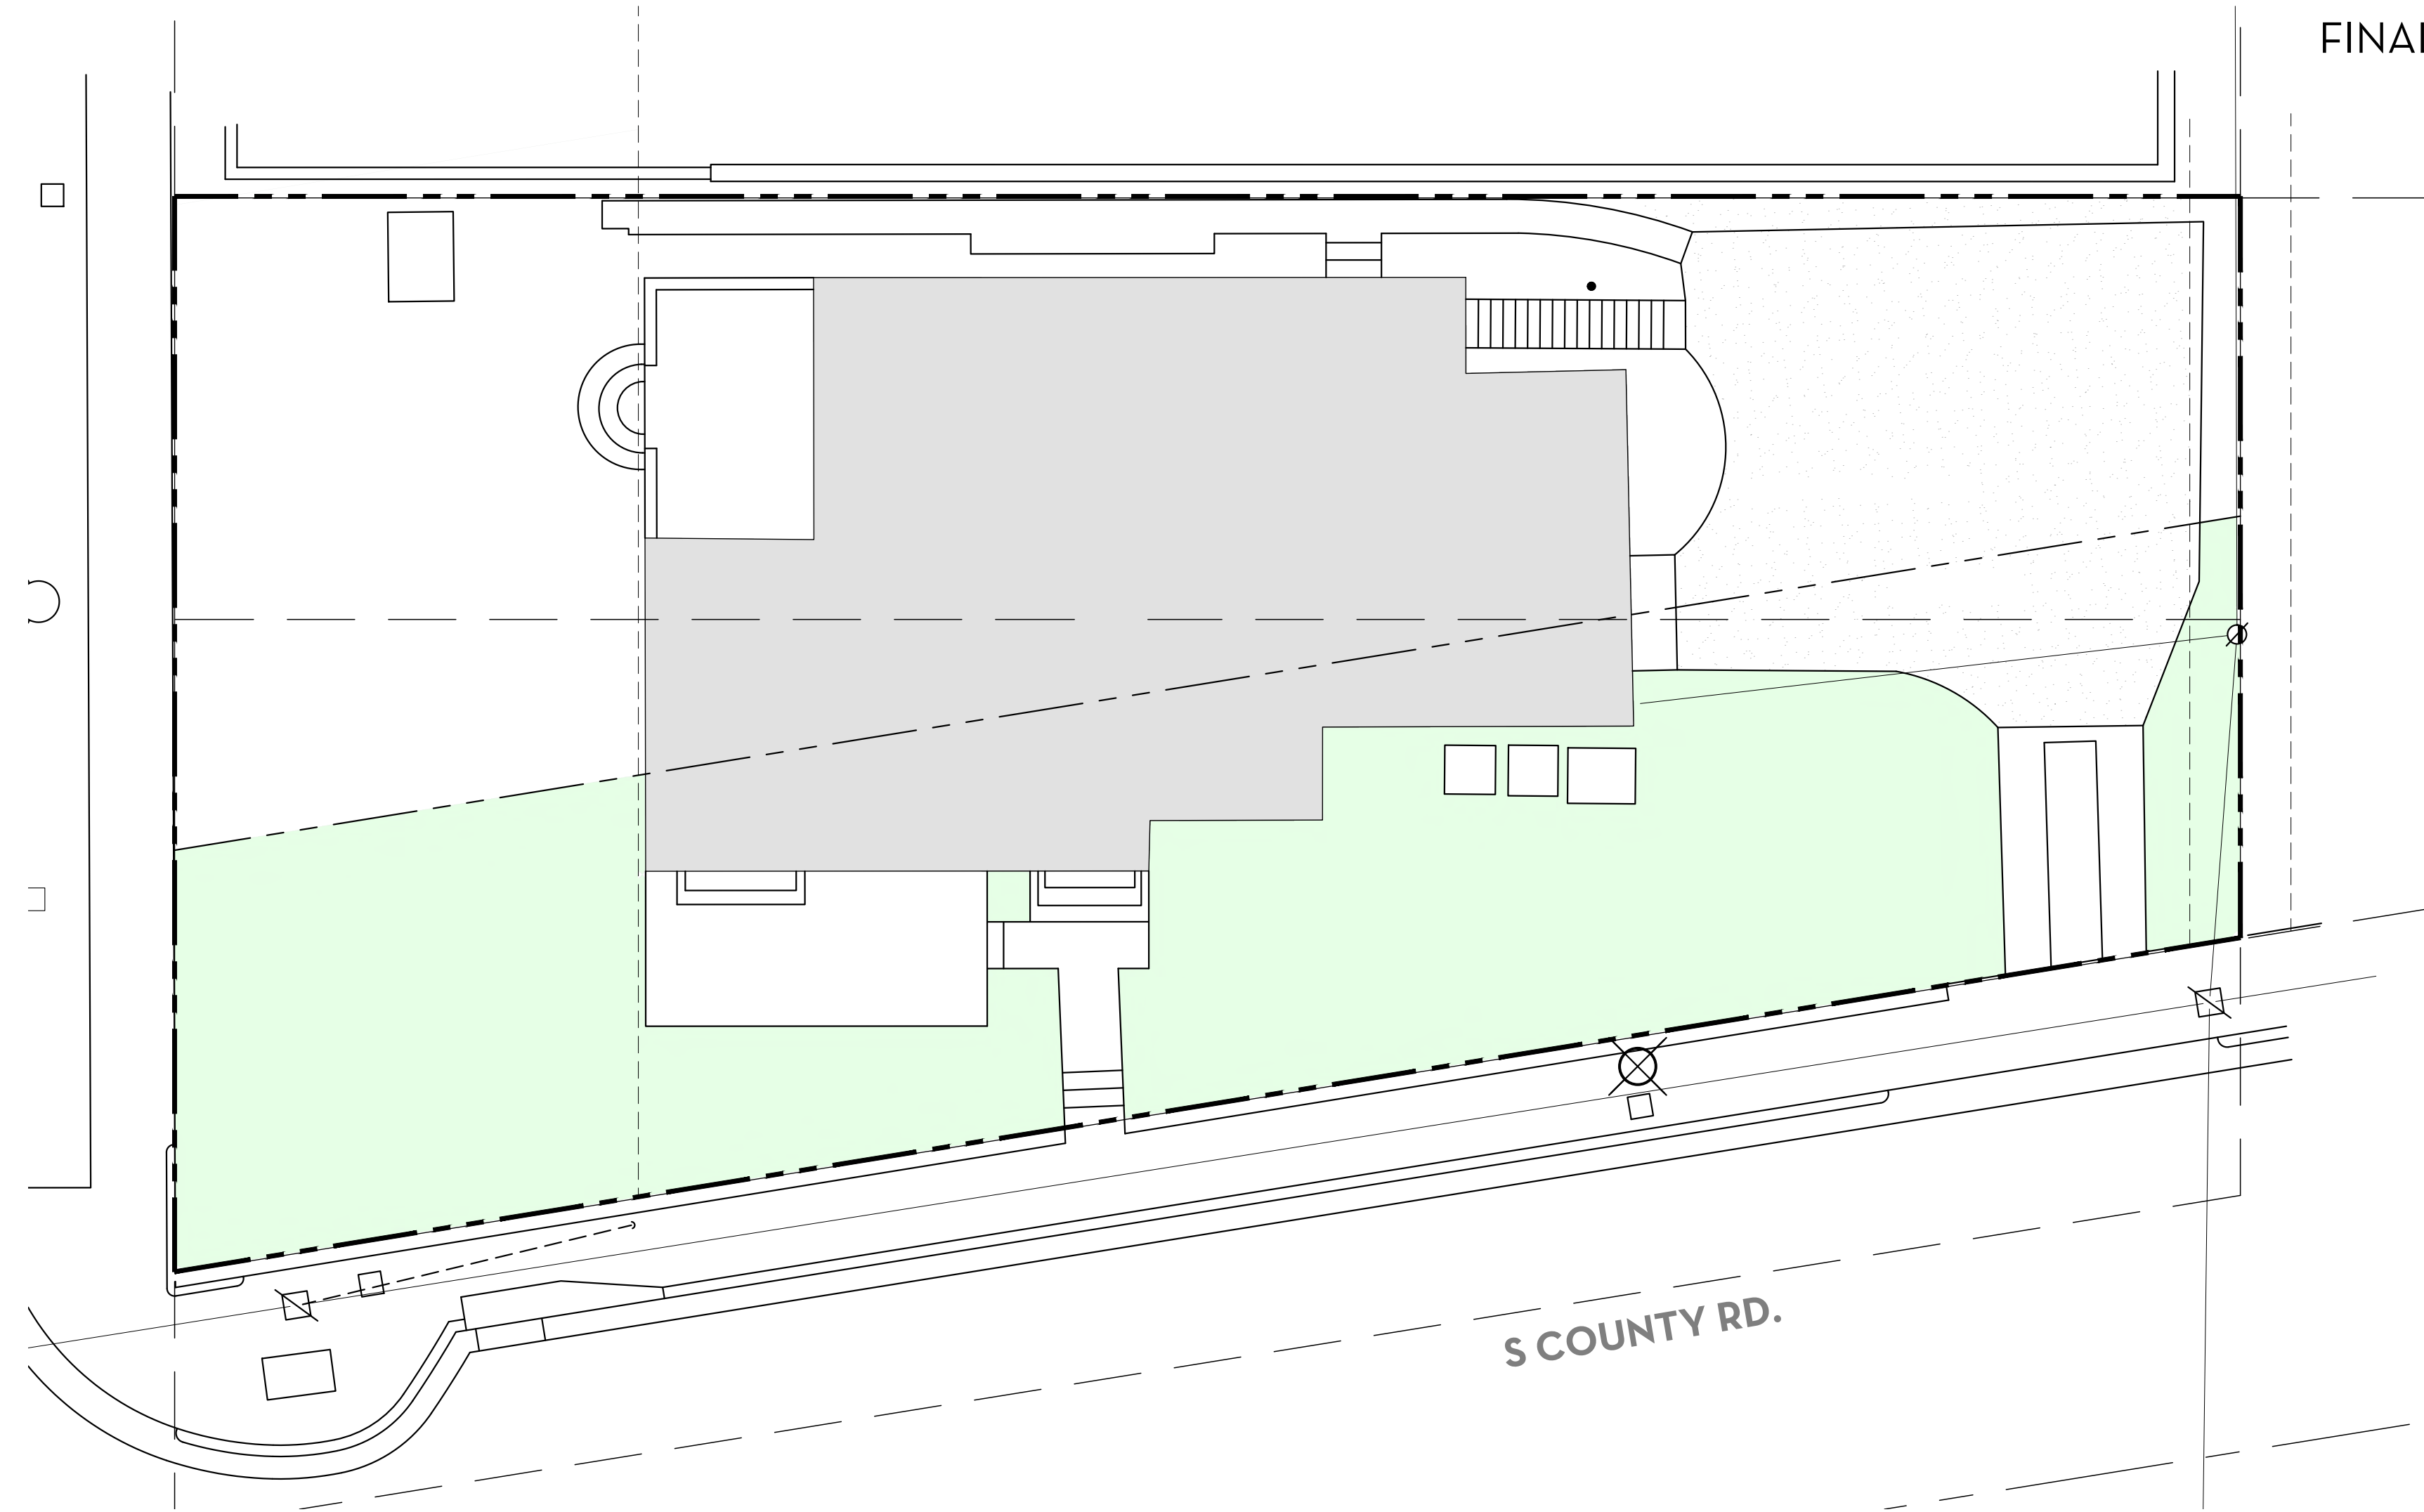

FINAL SUBMITTAL

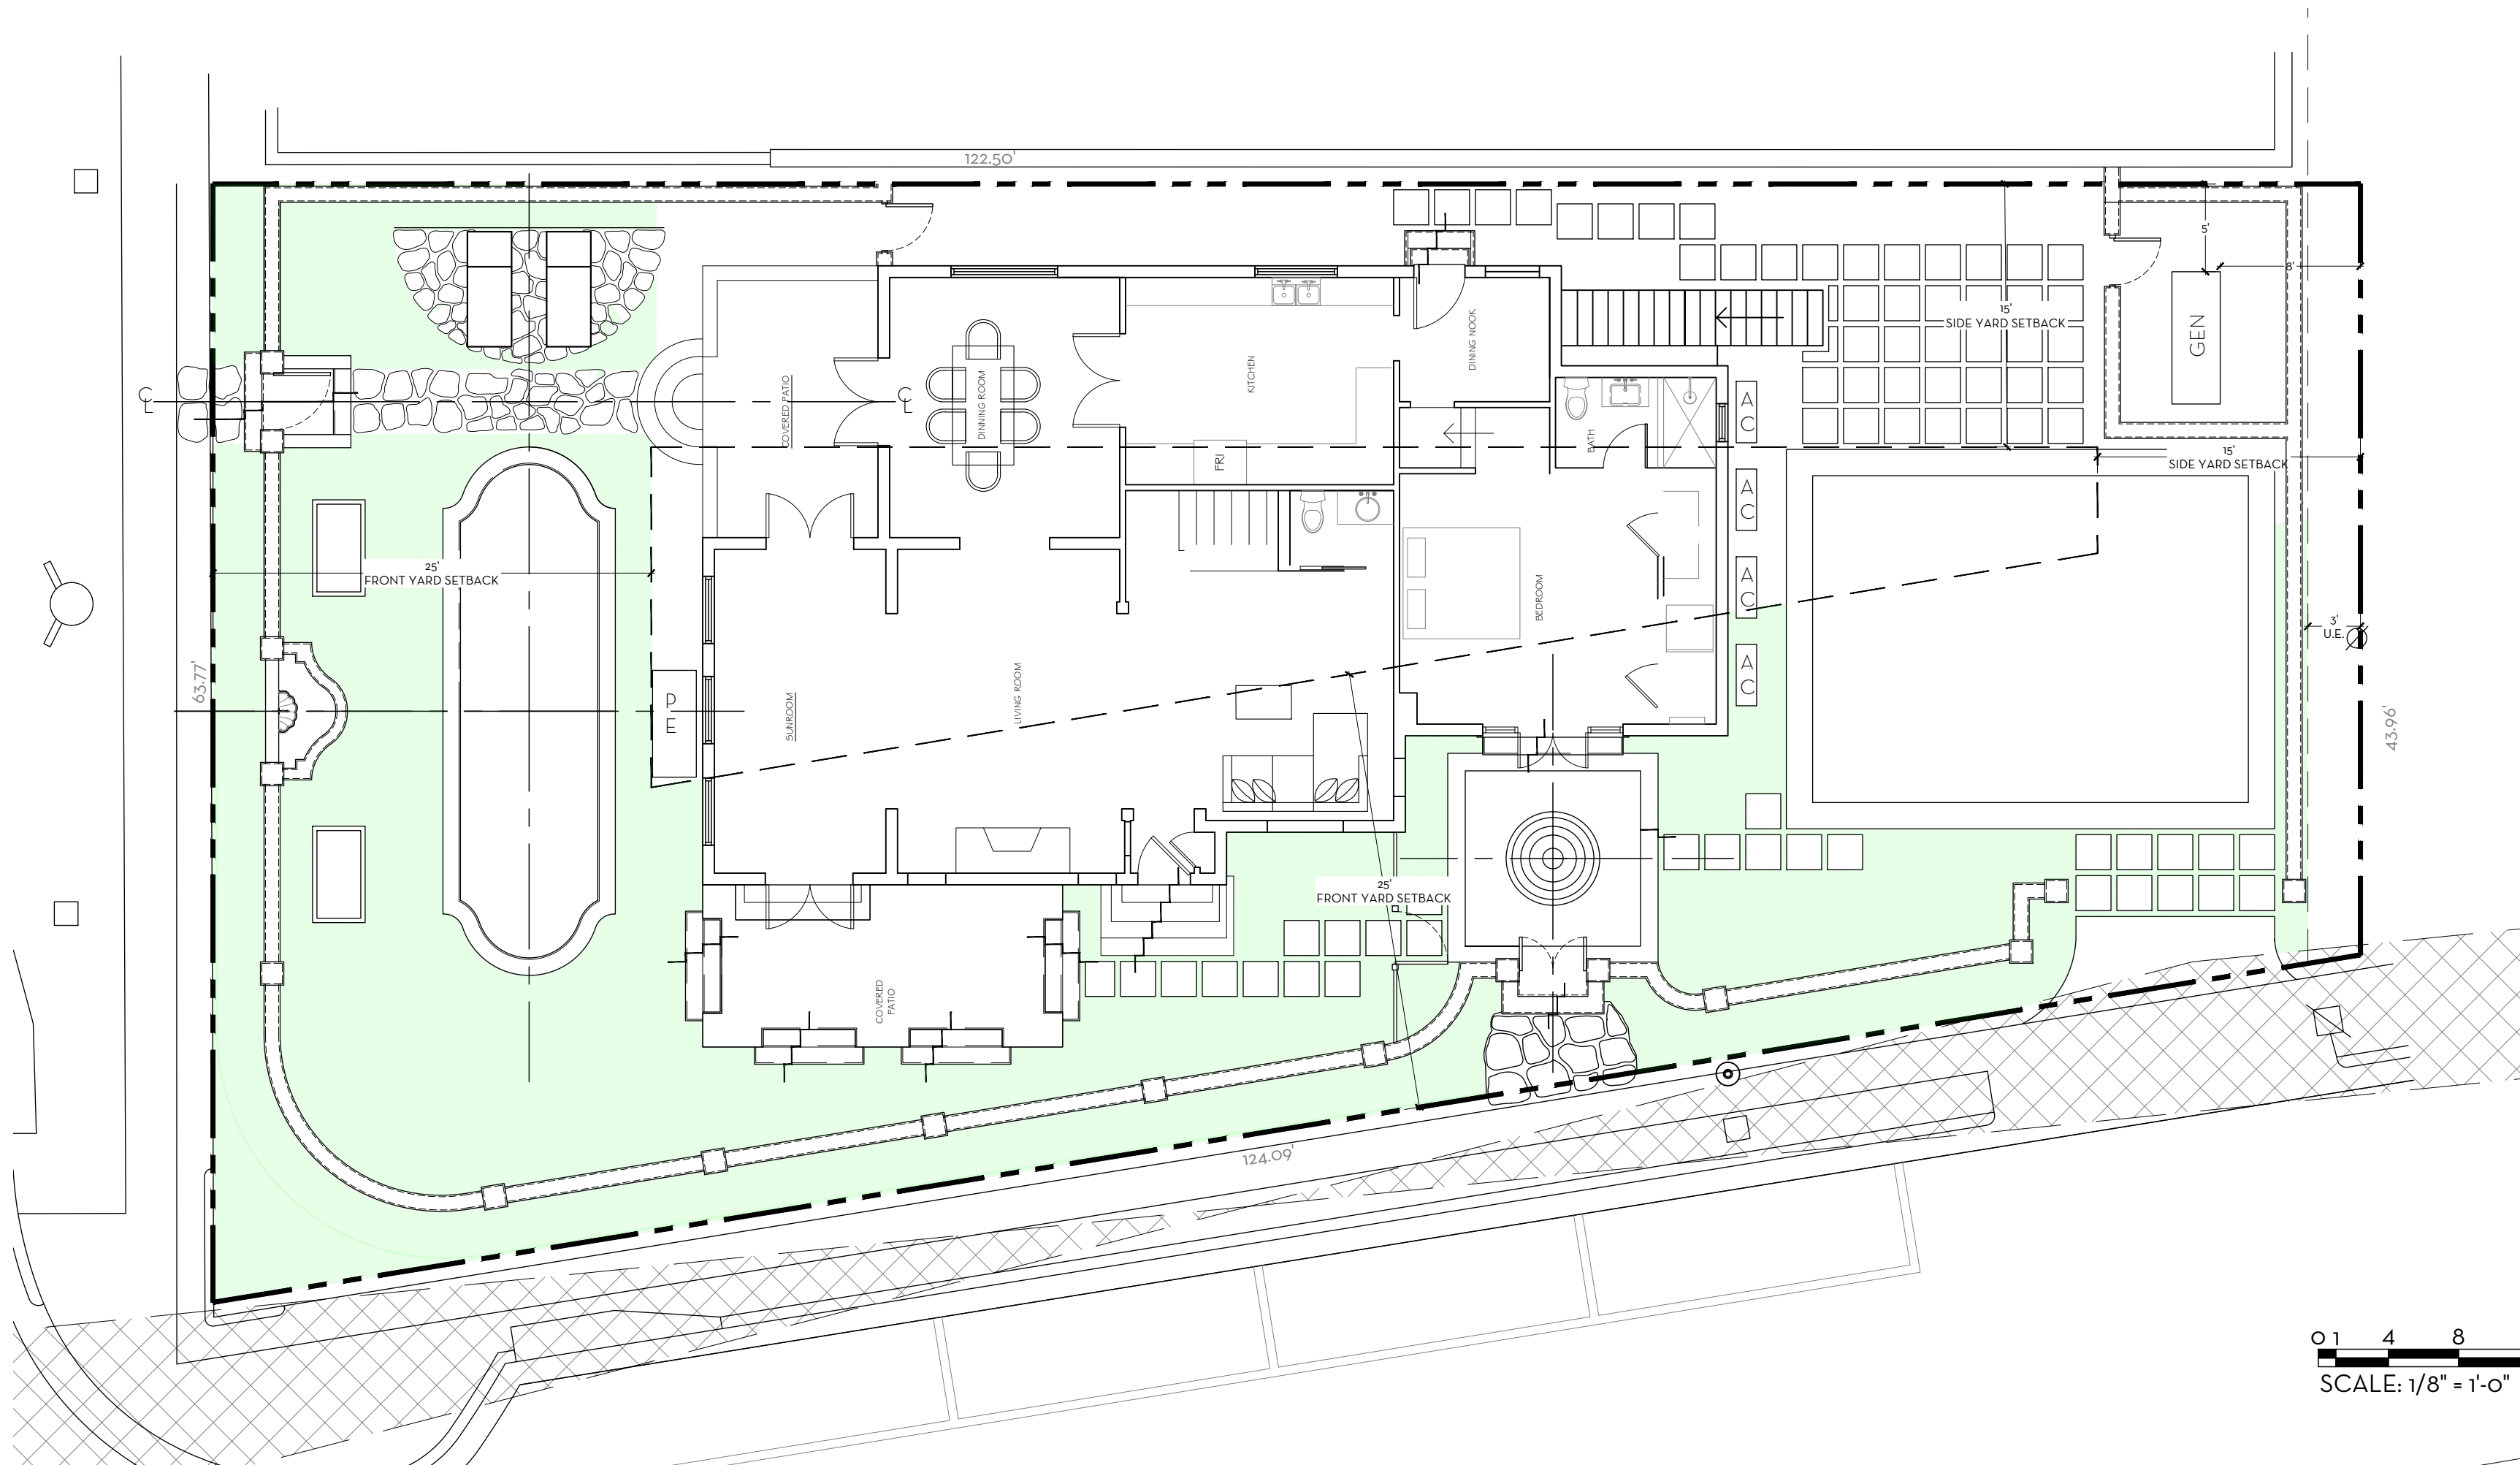

OVERALL R-B SITE CALCULATIONS:


SITE AREA =	6,598 SQ FT	100%
MINIMUM LANDSCAPE:		
REQUIRED =	2,969 SQ FT	45%
EXISTING =	3,273 SQ FT	49%
PROPOSED =	3,010 SQ FT	45.6%

FRONT SETBACK SITE CALCULATIONS:

25' SETBACK AREA =	3,062 SQ FT	100%
MINIMUM LANDSCAPE:		
REQUIRED =	1,224 SQ FT	40%
EXISTING =	1,540 SQ FT	50%
PROPOSED =	1,798 SQ FT	59%

10' PERIMETER SITE CALCULATIONS:

PERIMETER AREA =	3,140 SQ FT	
MINIMUM LANDSCAPE:		
(50% OF 2,969 SF) = 1,484 REQUIRED		
EXISTING =	2,075 SQ FT	
PROPOSED =	1,853 SQ FT	59%

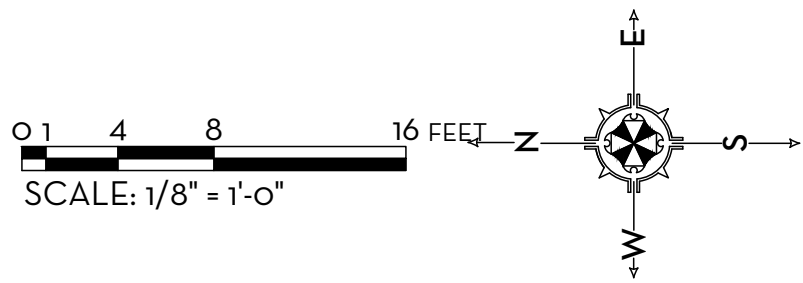

MARIO F. NIEVERA

State of Florida
Landscape Architect
Registration No.
6666856


FRONT YARD OPEN SPACE DIAGRAM

RESIDENCE

225 S COUNTY RD., PALM BEACH, FL.

SCALE: 1/8" = 1'-0"

04 DEC. 2024
21 OCT. 2024
07 OCT. 2024
23 SEPT. 2024
05 SEPT. 2024

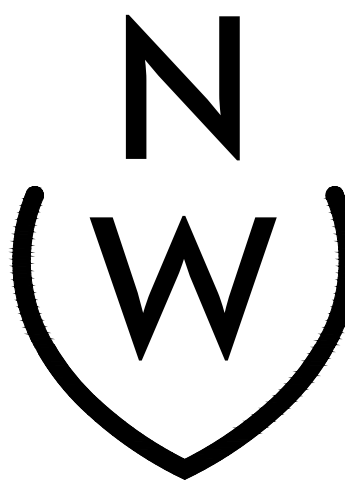


NIEVERA WILLIAMS
DESIGN

625 N. Flagler Drive
Suite 502
West Palm Beach, FL 33401
P: 561-659-2820
F: 561-659-2113


NIEVERAWILLIAMS.COM

OS2

COA-24-0021
ZON-24-0056

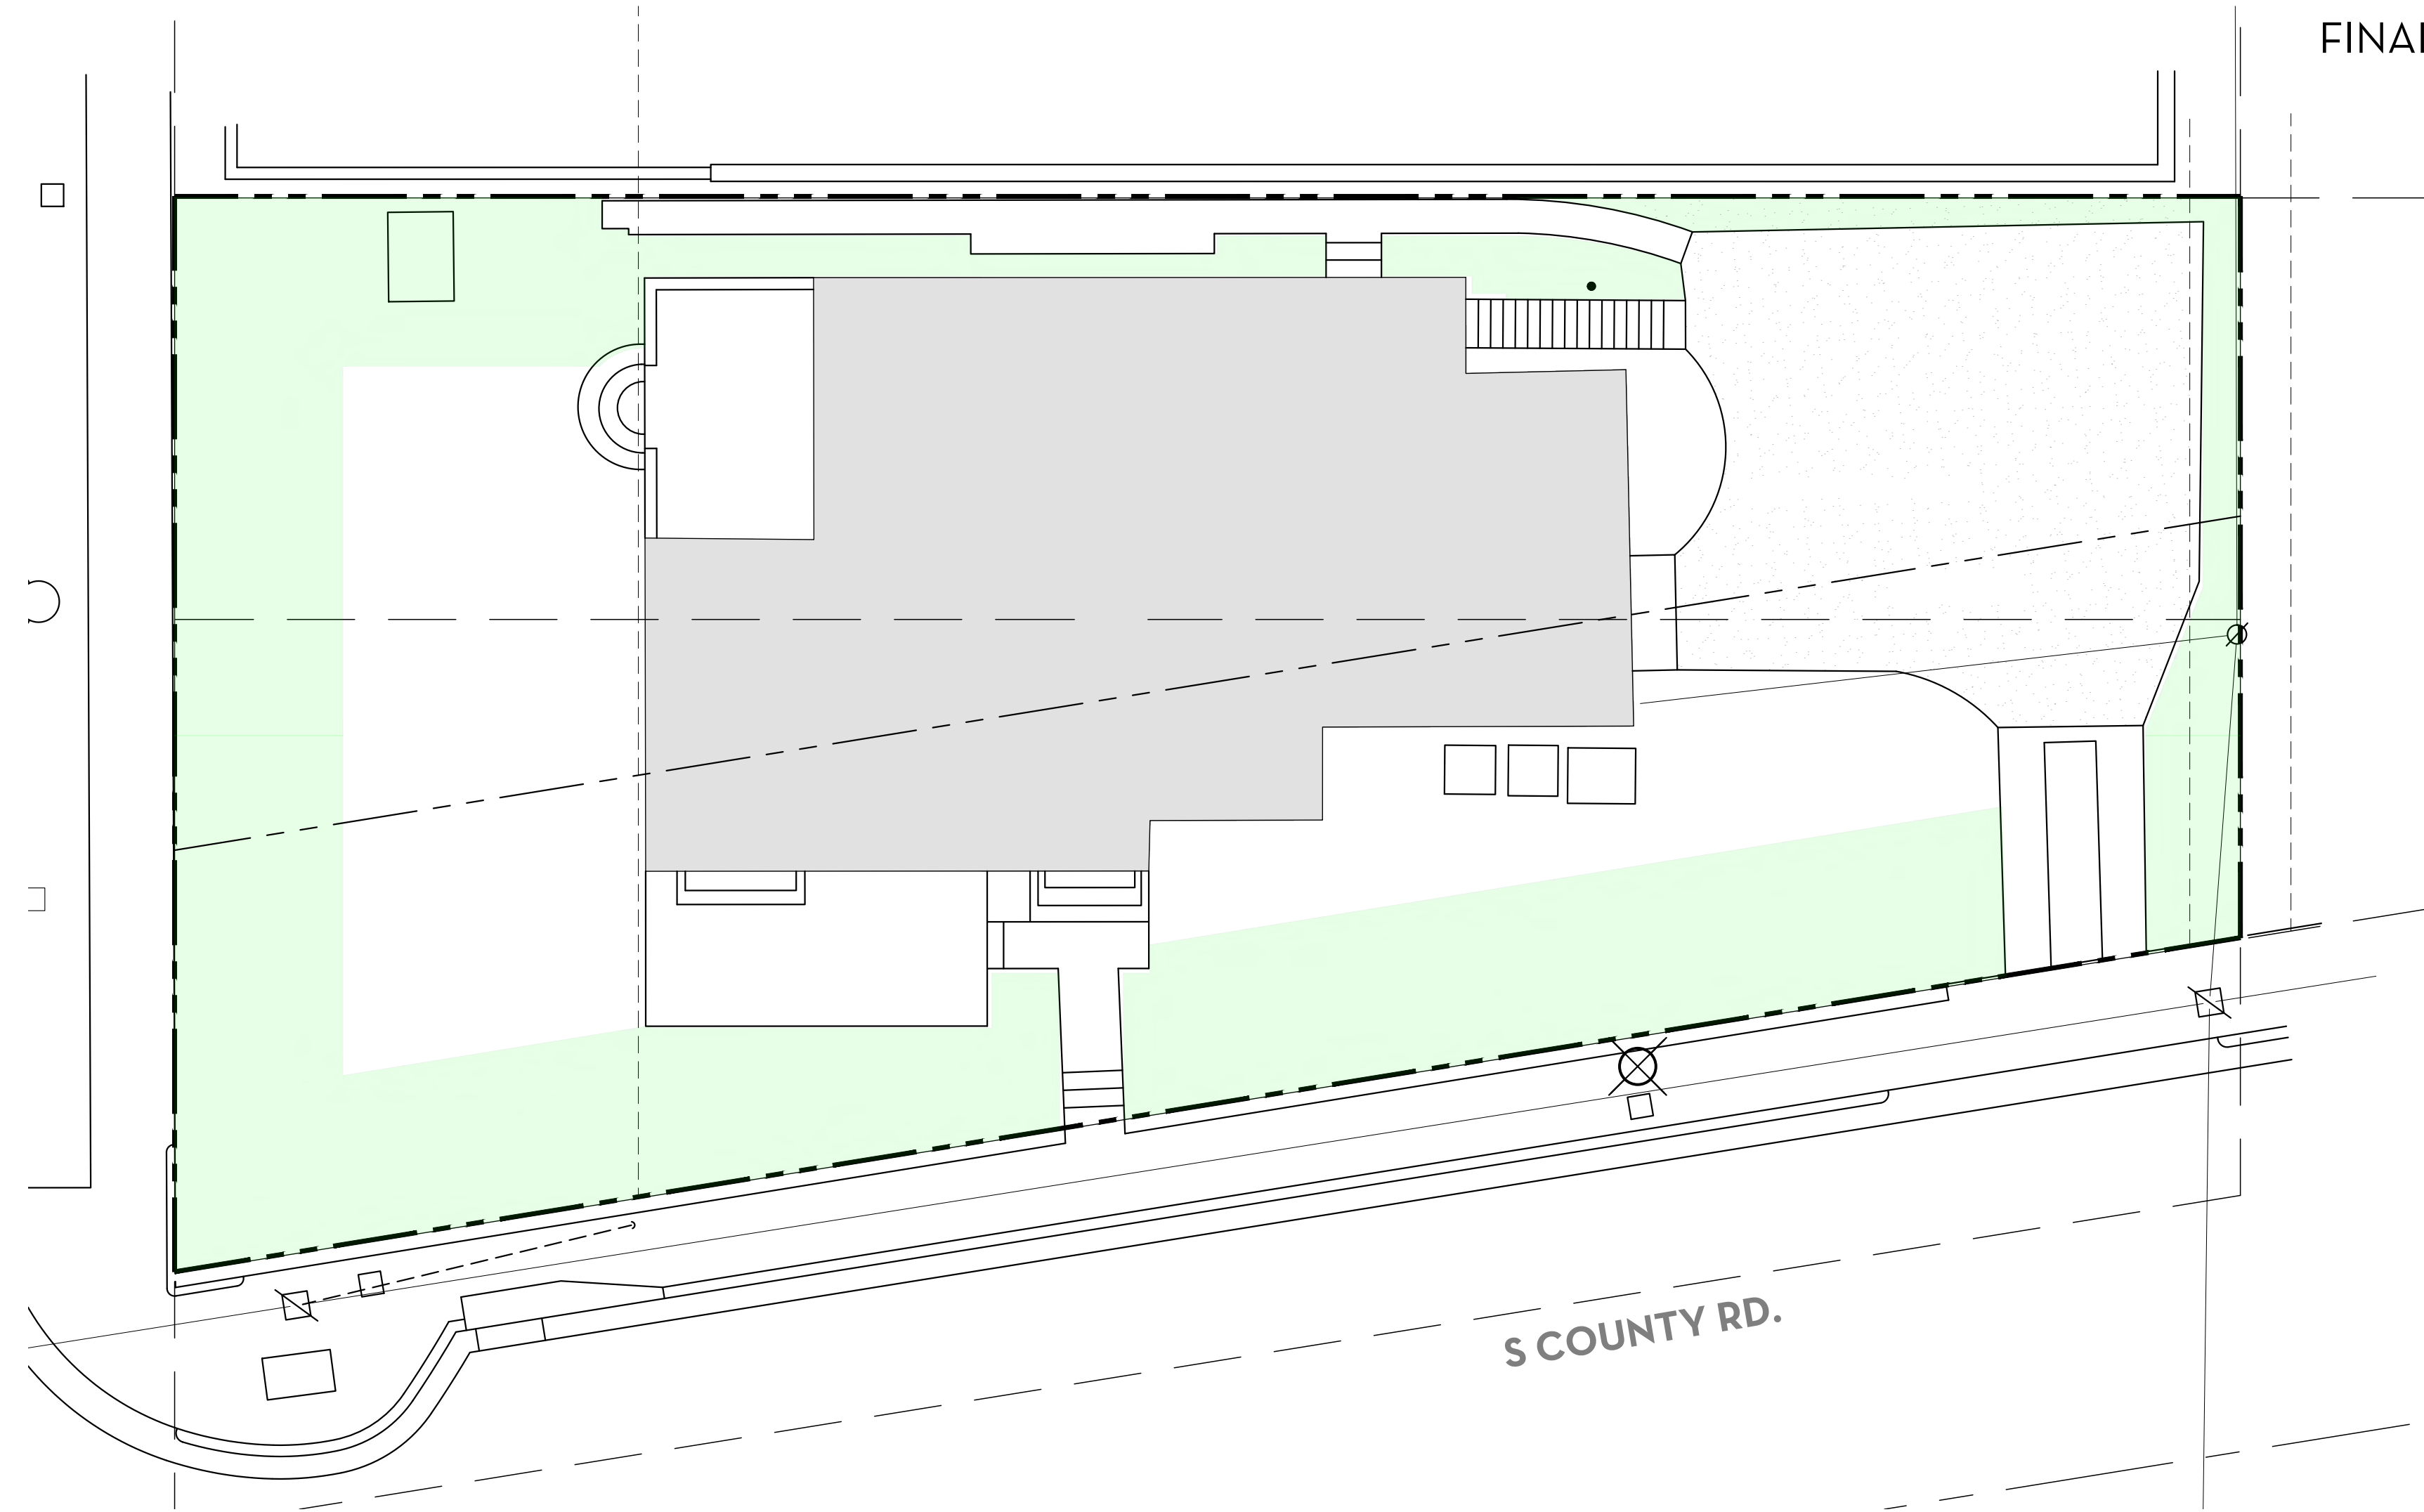

FINAL SUBMITTAL

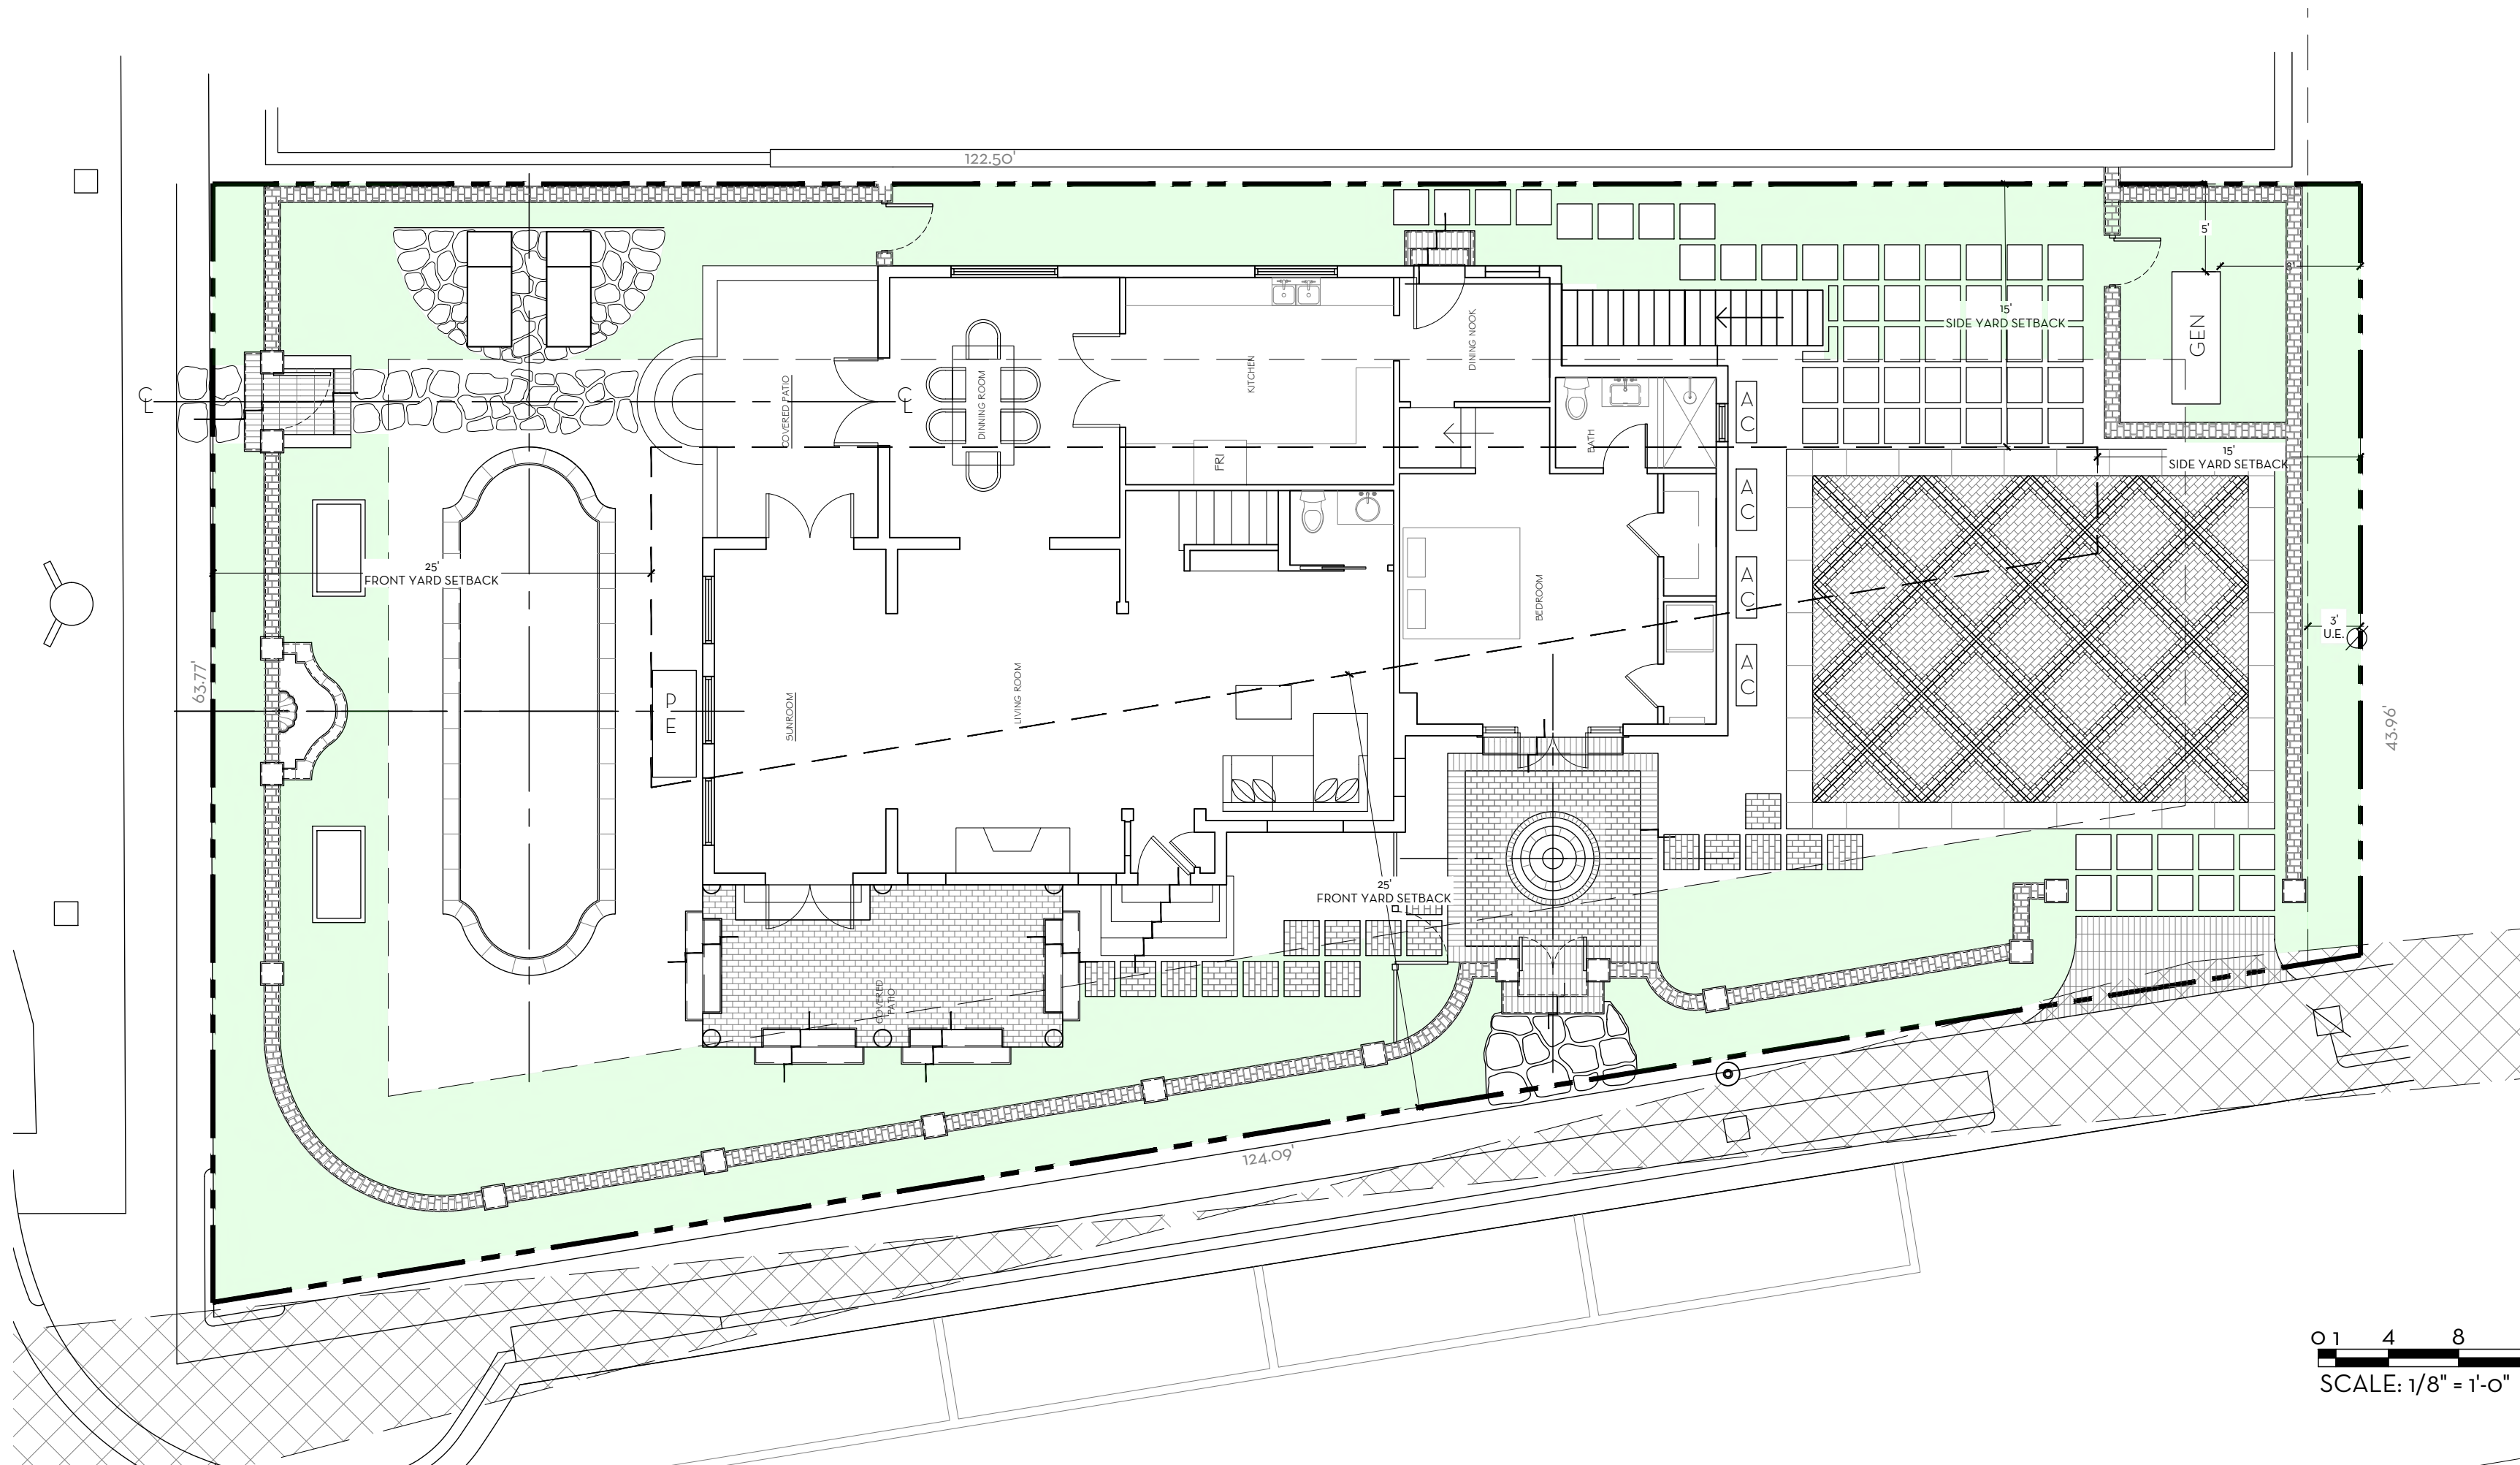

OVERALL R-B SITE CALCULATIONS:


SITE AREA =	6,598 SQ FT	100%
MINIMUM LANDSCAPE:		
REQUIRED =	2,969 SQ FT	45%
EXISTING =	3,273 SQ FT	49%
PROPOSED =	3,010 SQ FT	45.6%

FRONT SETBACK SITE CALCULATIONS:

25' SETBACK AREA =	3,062 SQ FT	100%
MINIMUM LANDSCAPE:		
REQUIRED =	1,224 SQ FT	40%
EXISTING =	1,540 SQ FT	50%
PROPOSED =	1,798 SQ FT	59%

10' PERIMETER SITE CALCULATIONS:

PERIMETER AREA =	3,140 SQ FT	
MINIMUM LANDSCAPE:		
(50% OF 2,969 SF) = 1,484 REQUIRED		
EXISTING =	2,075 SQ FT	59%
PROPOSED =	1,853 SQ FT	59%

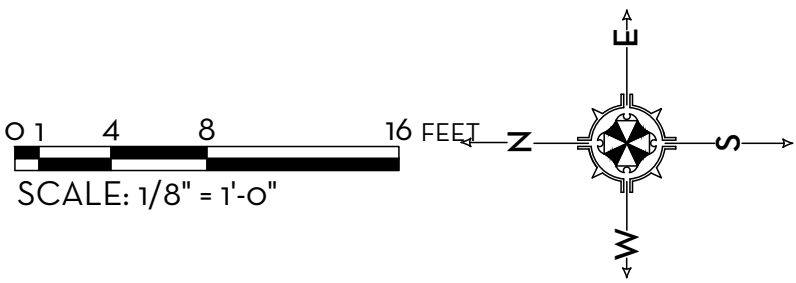

MARIO F. NIEVERA

State of Florida
Landscape Architect
Registration No.
6666856


PERIMETER - OPEN SPACE DIAGRAM

RESIDENCE

225 S COUNTY RD., PALM BEACH, FL.

SCALE: 1/8" = 1'-0"

04 DEC. 2024
21 OCT. 2024
07 OCT. 2024
23 SEPT. 2024
05 SEPT. 2024

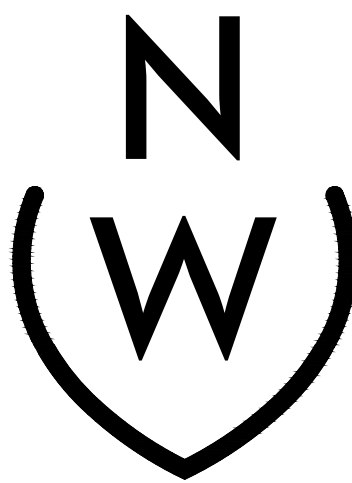

NIEVERA WILLIAMS
DESIGN

625 N. Flagler Drive
Suite 502
West Palm Beach, FL 33401
P: 561-659-2820
F: 561-659-2113


NIEVERAWILLIAMS.COM

OS3

COA-24-0021
ZON-24-0056

HARDSCAPE PLAN
RESIDENCE
225 S COUNTY RD., PALM BEACH, FL.


11 DEC 2024
04 DEC 2024
21 OCT 2024
07 OCT 2024
23 SEPT 2024
05 SEPT 2024

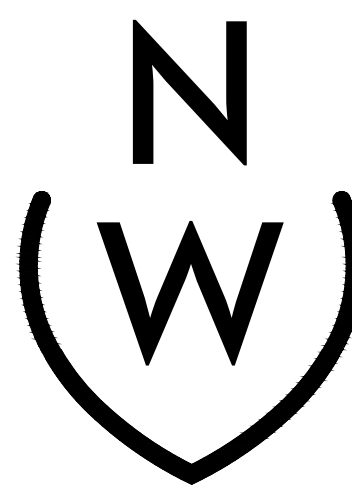

NIEVERA WILLIAMS
DESIGN


625 N. Flagler Drive
Suite 502
West Palm Beach, FL 33401
P: 561-659-2820
F: 561-659-2113

NIEVERAWILLIAMS.COM

 

COA-24-0021
ZON-24-0056

SCALE: 3/16" = 1'-0"

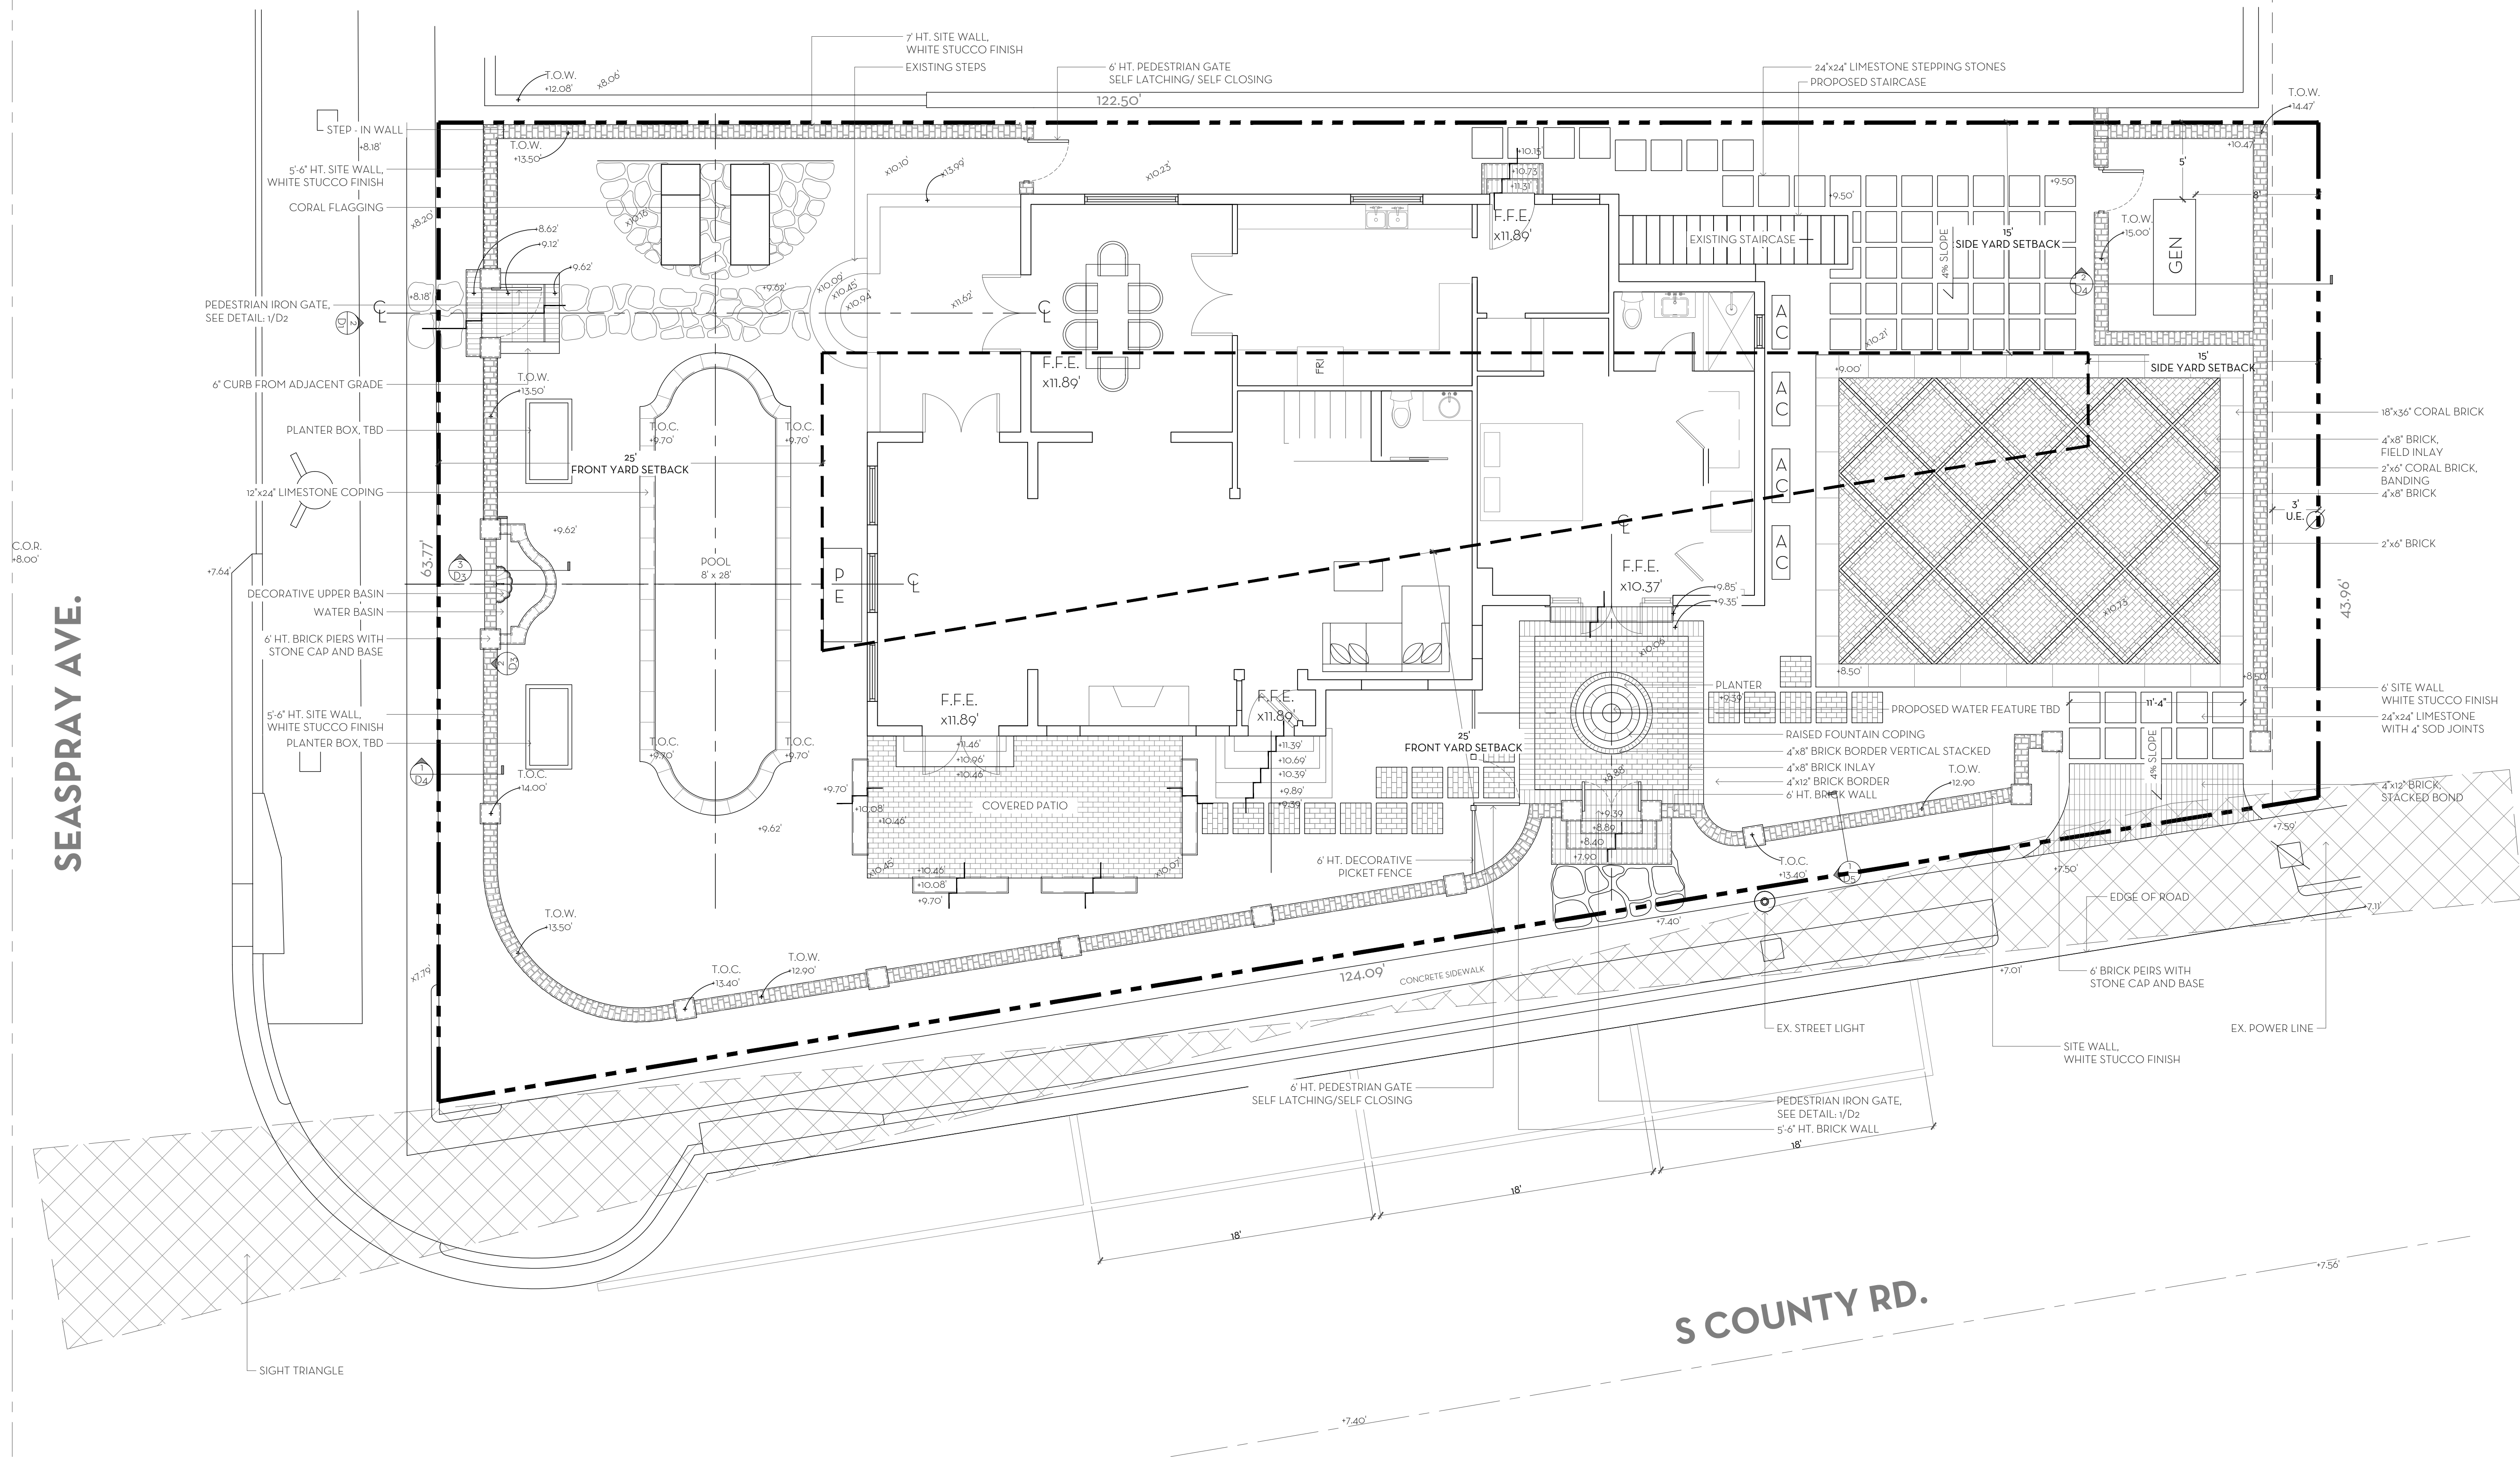

OVERALL R-B SITE CALCULATIONS:

SITE AREA = 6,598 SQ FT 100%

MINIMUM LANDSCAPE:

REQUIRED = 2,969 SQ FT 45%
EXISTING = 3,273 SQ FT 49%
PROPOSED = 3,010 SQ FT 45.6%

FRONT SETBACK SITE CALCULATIONS:

25' SETBACK AREA = 3,062 SQ FT 100%

MINIMUM LANDSCAPE:

REQUIRED = 1,224 SQ FT 40%
EXISTING = 1,540 SQ FT 50%
PROPOSED = 1,798 SQ FT 59%

10' PERIMETER SITE CALCULATIONS:

PERIMETER AREA = 3,140 SQ FT

MINIMUM LANDSCAPE:

(50% OF 2,969 SF) = 1,484 REQUIRED
EXISTING = 2,075 SQ FT
PROPOSED = 1,853 SQ FT 59%

FILL CALCULATIONS
10.34' F.F.E. - 8.00' COR ± 2 = 1.18' (MAXIMUM LOT FILL)

GRADE LEGEND

PROPOSED GRADES = +0.00


EXISTING GRADES = +0.00



WHITE BRICK




CORAL STONE

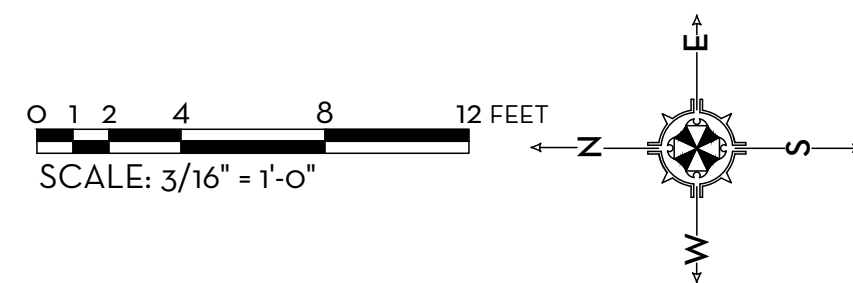

LANDSCAPE PLAN
RESIDENCE
225 S COUNTY RD., PALM BEACH, FL.

04 DEC. 2024
21 OCT. 2024
07 OCT. 2024
23 SEPT. 2024
05 SEPT. 2024

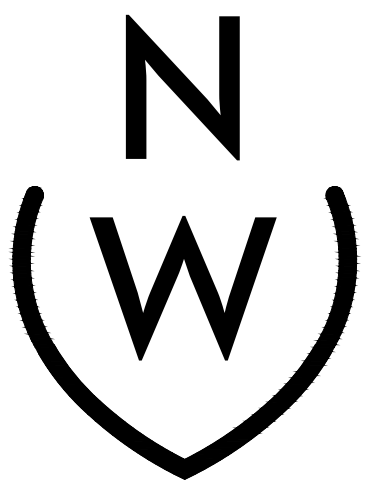

NIEVERA WILLIAMS
DESIGN

625 N. Flagler Drive
Suite 502
West Palm Beach, FL 33401
P: 561-659-2820
F: 561-659-2113

NIEVERAWILLIAMS.COM


LP1

COA-24-0021
ZON-24-0056


SEASPRAY AVE.


S COUNTY RD.

0 1 2 4 8 12 FEET
SCALE: 3/16" = 1'-0"

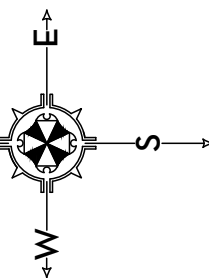

SCALE: 3/16" = 1'-0"

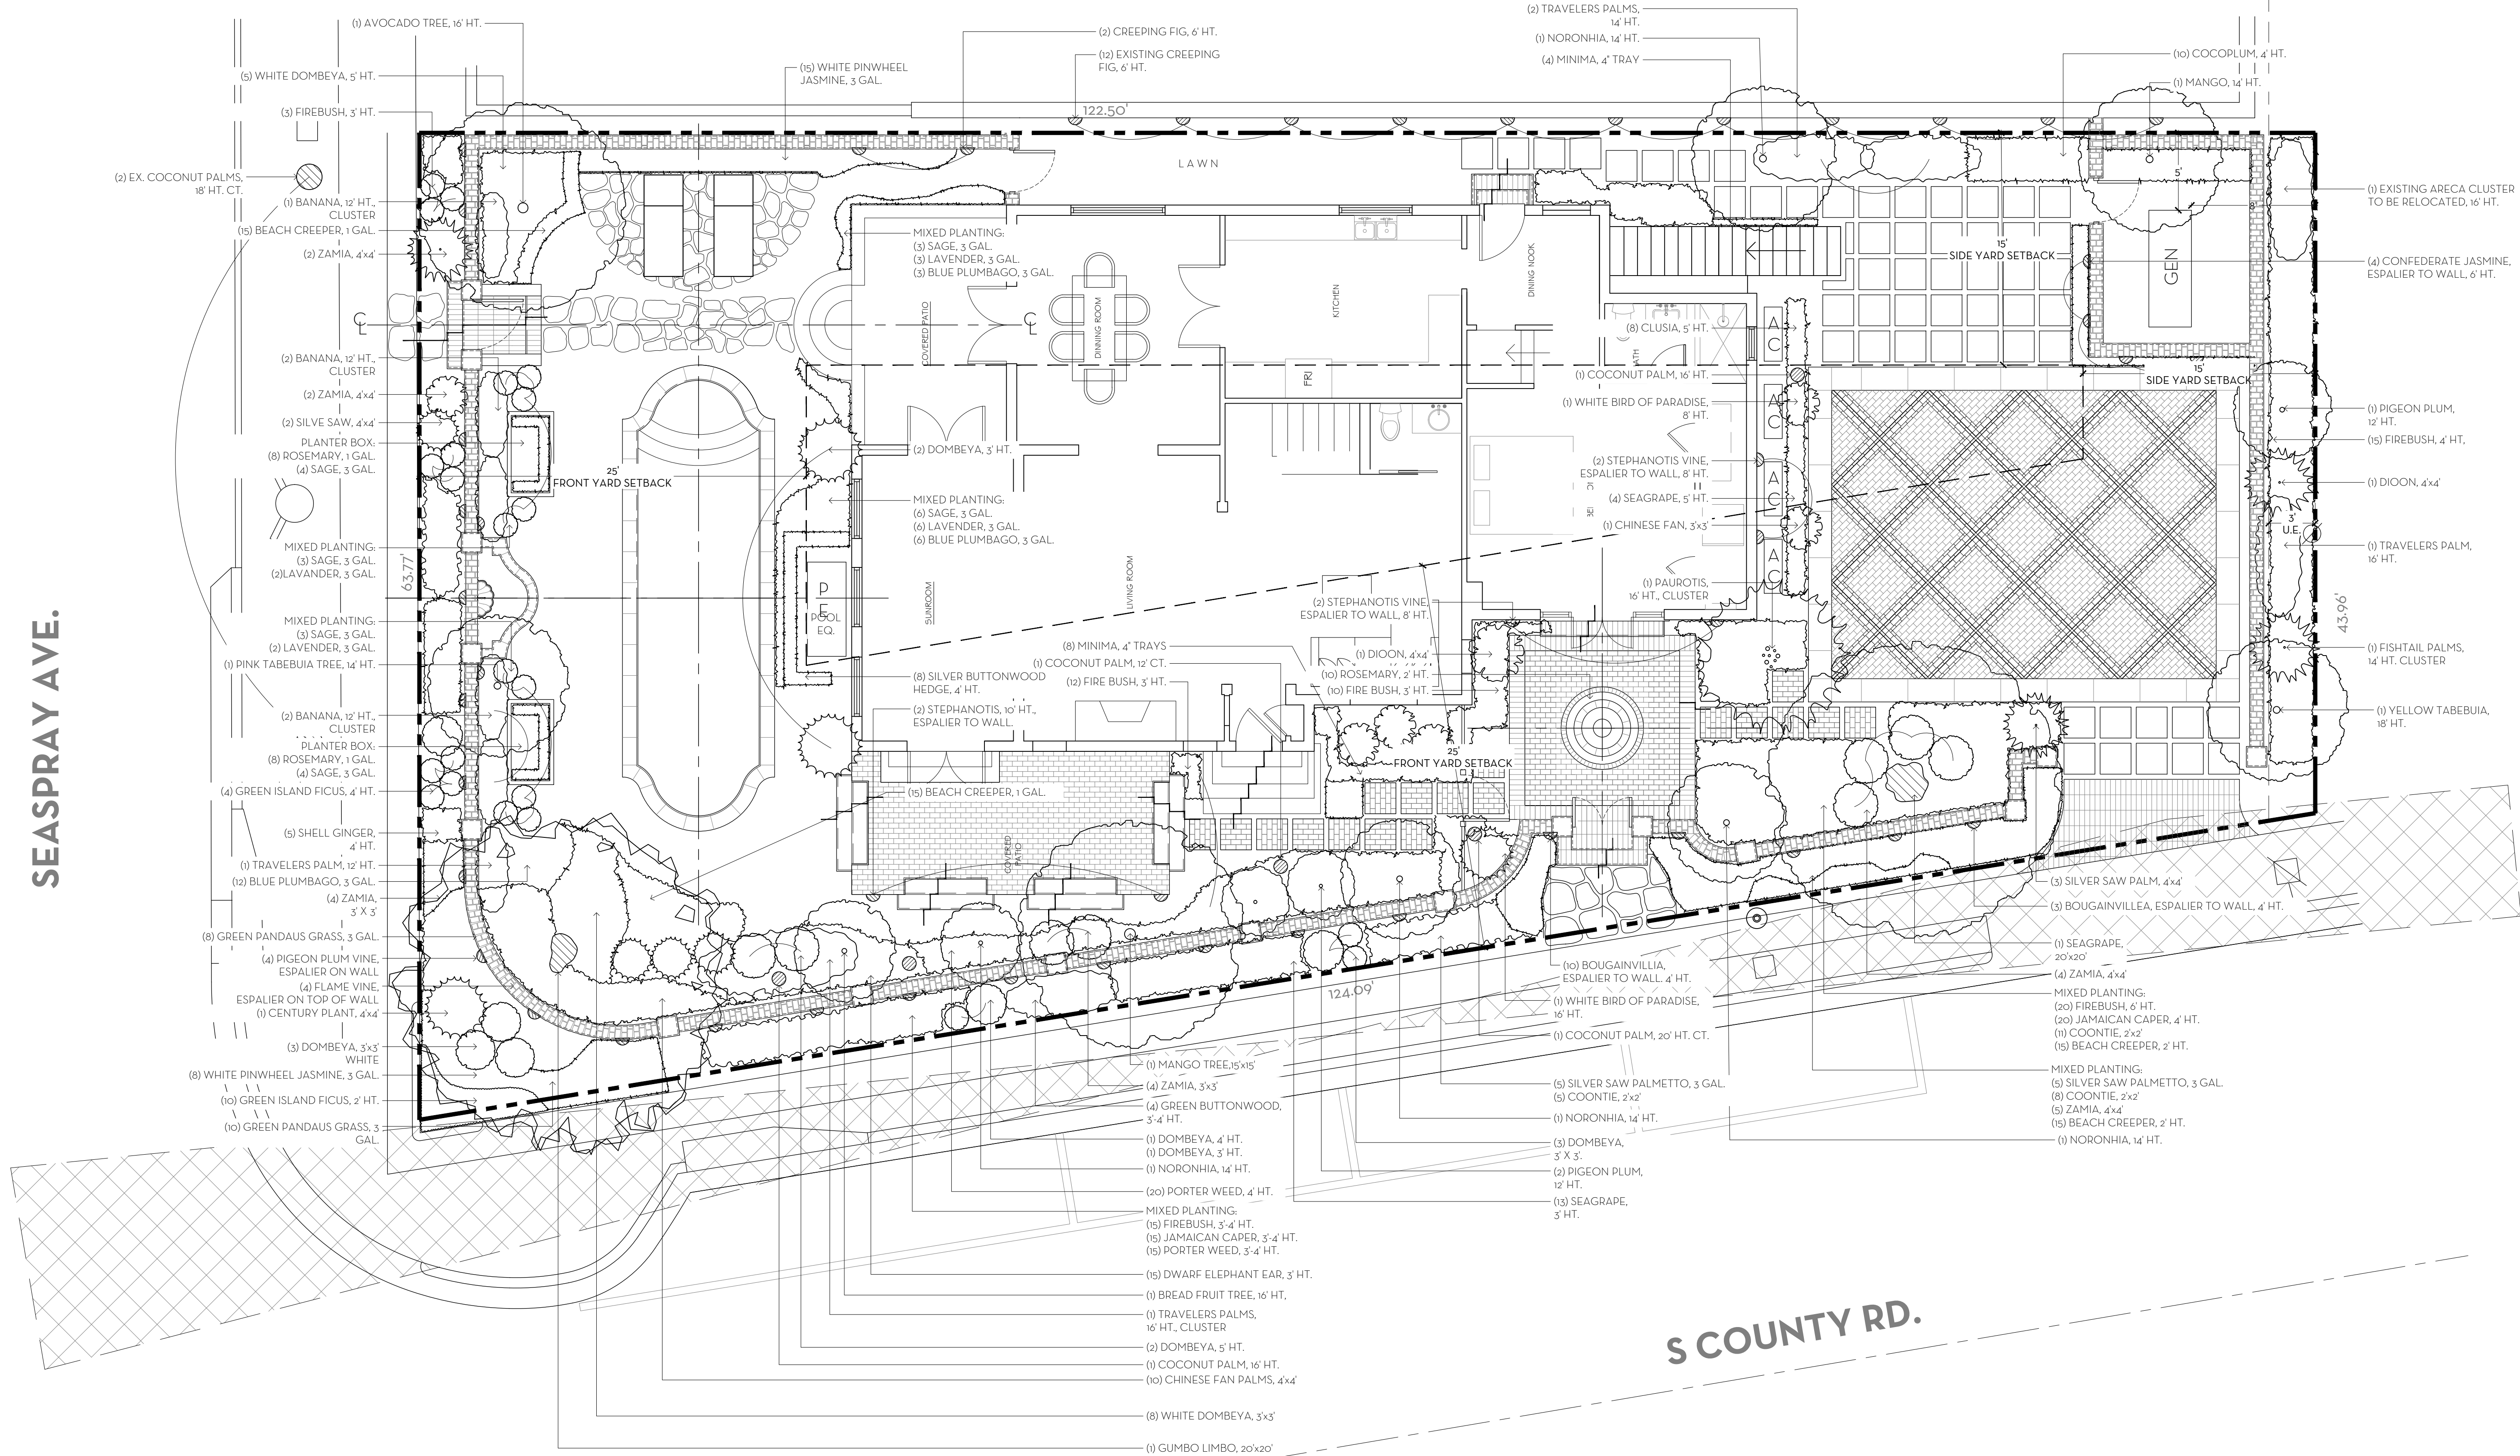

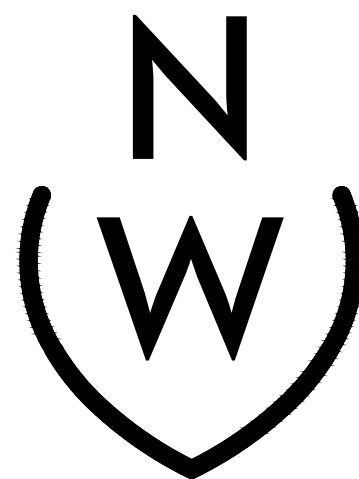

NIEVERA WILLIAMS
DESIGN

625 N. Flagler Drive
Suite 502
West Palm Beach, FL 33401
P: 561-659-2820
F: 561-659-2113

NIEVERAWILLIAMS.COM

LP2

COA-24-0021
ZON-24-0056

N W NIEVERA WILLIAMS 04.15.24 225 S County Rd, Palm Beach Landscape Material Schedule 12/4/2024					
Landscape Material Schedule					
COMMON NAME	BOTANICAL NAME	QUANTITY	NATIVE	SPECIFICATION	COVERED AREA
TREES					
Pigeon Plum	Coccoloba diversifolia	3	✓	12' HT.	
Gumbo Limbo	Buaya americana	1	✓	20' x 20'	
Mango Tree	Mangifera indica	1		14' HT.	
Mango Tree	Mangifera indica	1		15' x 15'	
Moroccan Tree	Moronia emarginata	3		14' HT.	
Breadfruit Tree	Artocarpus altilis	1		16' HT.	
Sagepalm Tree	Coccothrauxifera	1	✓	20' x 20'	
Yellow Tabebuia	Tabebuia thevetioides	1		18' HT.	
Pink Tabebuia	Tabebuia heterophylla	1		14' HT.	
Avocado Tree	Persea americana	1		16' HT.	
		34			
PALMS					
Coconut Palm	Cocos nucifera	1		12' CT.	
Coconut Palm	Cocos nucifera	2		16' HT.	
Coconut Palm	Cocos nucifera	1		18' CT.	
Silver Saw Palmetto	Serenoa repens	5		4' x 4'	
Travelers Palm	Ravennia madagascariensis	1		12' HT.	
Travelers Palm	Ravennia madagascariensis	2		14' HT.	
Travelers Palm	Ravennia madagascariensis	1		16' HT.	
Travelers Palm	Ravennia madagascariensis	1		16' HT., Cluster	
Paurotis Palm	Acrocalymma wrightii	1		16' HT., Cluster	
Fan Palm	Caryota mitis	1		14' HT., Cluster	
Chinese Fan Palm	Livistona chinensis	1		5' x 5'	
Chinese Fan Palm	Livistona chinensis	10		4' x 4'	
		27			
SHRUBS & VINES					
Dombeya	Dombeya sp.	3		5' HT.	
Dombeya	Dombeya sp.	3		5' x 5'	
Dombeya	Dombeya sp.	1		4' HT.	
Dombeya	Dombeya sp.	2		5' HT.	
Banana	Musa acuminata	5		12' HT., Cluster	
Sagepalm	Coccothrauxifera	13	✓	5' HT.	
Sagepalm	Coccothrauxifera	4	✓	5' HT.	
Shell Ginger	Alpinia zerumbet	5		4' HT.	
Amazon Caper	Quadrifida jamaicensis	15	✓	4'-6' HT.	
Amazon Caper	Quadrifida jamaicensis	20	✓	4' HT.	
Porter Weed	Stachytarpheta jamaicensis	15	✓	5'-6' HT.	
Porter Weed	Stachytarpheta jamaicensis	20	✓	4' HT.	
Rosemary	Salvia rosmarinus	10		1' Gal.	
Rosemary	Salvia rosmarinus	10		2' HT.	
Stephanotis Vine	Stephanotis floribunda	4		8' Ht. Exp. to Wall	
Stephanotis Vine	Stephanotis floribunda	2		10' Ht. Exp. to Wall	
Confederate Jasmine	Trachelospermum jasminoides	4		6' Ht. Exp. to Wall	
Bougainvillea	Bougainvillea	15		4' Ht. Exp. to Wall	
Carriage Tree	Coccoloba diversifolia	2		4' Ht. Exp. to Wall	
Pigeon Plum Vine	Coccoloba diversifolia	4	✓	6' Ht. Exp. to Wall	
Hone Vine	Pyrostegia venusta	4		Exp. on top of Wall	
Cocoplum	Chrysobalanus icaco	10	✓	4' HT.	
Farebush	Hamelia patens	25	✓	5' HT.	
Farebush	Hamelia patens	15	✓	5'-6' HT.	
Farebush	Hamelia patens	15	✓	4' HT.	
Farebush	Hamelia patens	20	✓	6' HT.	
Dwarf Elephant Ear	Alseodes cucullata	15		3' HT.	
Silver Buttonwood Hedge	Conocarpus verticillatus 'Silverleaf'	8		4' HT.	
Green Buttonwood	Conocarpus verticillatus	4	✓	3'-4' HT.	
Green Island Ficus	Ficus microcarpa 'Green Island'	10		2' HT.	
Green Island Ficus	Ficus microcarpa 'Green Island'	4		4' HT.	
White Bird of Paradise	Stratoliza nicotia	1		8' HT.	
White Bird of Paradise	Stratoliza nicotia	1		10' HT.	
Beach Creeper	Ernodea littoralis	30	✓	2' HT.	
Coontie	Zamia integrifolia	24	✓	2' x 2'	
Olson	Olson adula	2		4' x 4'	
Olson	Olson adula	8	✓	16' HT.	
Carriage Plant	Alpinia americana	1		2' x 4'	
White Dombeya	Dombeya sp.	11		5' x 5'	
White Dombeya	Dombeya sp.	5		5' HT.	
		324			
GROUND COVER					
Silver Saw Palmetto	Serenoa repens	10		3' Gal.	10
Green Pandanus Grass	Pandanus amarillifolius	16		3' Gal.	16
Zamia	Zamia integrifolia	8	✓	5' x 5'	24
Zamia	Zamia integrifolia	15	✓	4' x 4'	30
Beach Creeper	Ernodea littoralis	10	✓	1' Gal.	40
Sage	Salvia officinalis	23		3' Gal.	23
Lavender	Lavandula angustifolia	13		3' Gal.	13
Blue Plumbago	Plumbago auriculata	21		3' Gal.	21
White Dumbcane	Dieffenbachia leucomyrrhia 'White'	23		3' Gal.	23
Minimus	Trachelospermum asiaticum	12		4' DOTS	12
		121			259
SOD					
Diamond Zoyzia Sod	Zoyzia japonica			Solid sod, 2" deep base soil min. root top dress, rtg points, qty lft by contractor	

Landscape Legend			
Line #	Property Address:	225 S County Rd	
2	Lot Area (sq. ft.):	6,598 sq ft	
3		REQUIRED	PROPOSED
4	andscape Open Space (LOS) (Sq Ft and %)	2,969 sq ft (45%)	3,010 sq ft (45.6%)
5	LOS to be altered (Sq Ft and %)	N/A	N/A
6	Perimeter LOS (Sq Ft and %)	1,484 sq ft	1,853 sq ft
7	Front Yard LOS (Sq Ft and %)	1,224 sq ft (40%)	1,798 sq ft (59%)
8	Native Trees %	30% (number of trees)	36%
9	Native Shrubs & Vines %	30% (number of shrubs & vines)	65%
10	Native Groundcover %	30% (groundcover area)	53%

To determine qualifying native vegetation use either:

the Institute for Regional Conservation Natives for Your Neighborhood FL Statewide Plant List

OR

the Florida Native Plant Society Native Plants for Your Area List


Note: Modification of >50% of existing landscape/greenscape are subject to minimum native plant requirements and must submit a landscape and irrigation plan for review.

This table shall be included on the landscape species index sheet as prepared by a licensed landscape architect and landscape openspace data shall be incorporated on to corresponding zoning legend.


See Ord. 003-2023

REV BF 20230727

- NOTES:
1. ALL WOOD SHALL BE SPRUCE OR PINE NOT PRESSURE TREATED.
 2. CROSS TIES SHALL NOT CROSS OVER WOODY ROOTS
 3. REMOVE ALL STRIP &/OR WIRE WRAPPED AROUND TRUNK.
 4. REMOVE ALL STRIPS, ROPES, WIRE, &/OR STRINGS USED TO LIFT THE ROOTBALL.
 5. REMOVE ALL BURLAP &/OR WIRE FROM THE TOP OF THE ROOT BALL.
 6. TOP OF ROOTBALL TO BE SET 2" BELOW FINISH SURROUNDING FINISH GRADE.

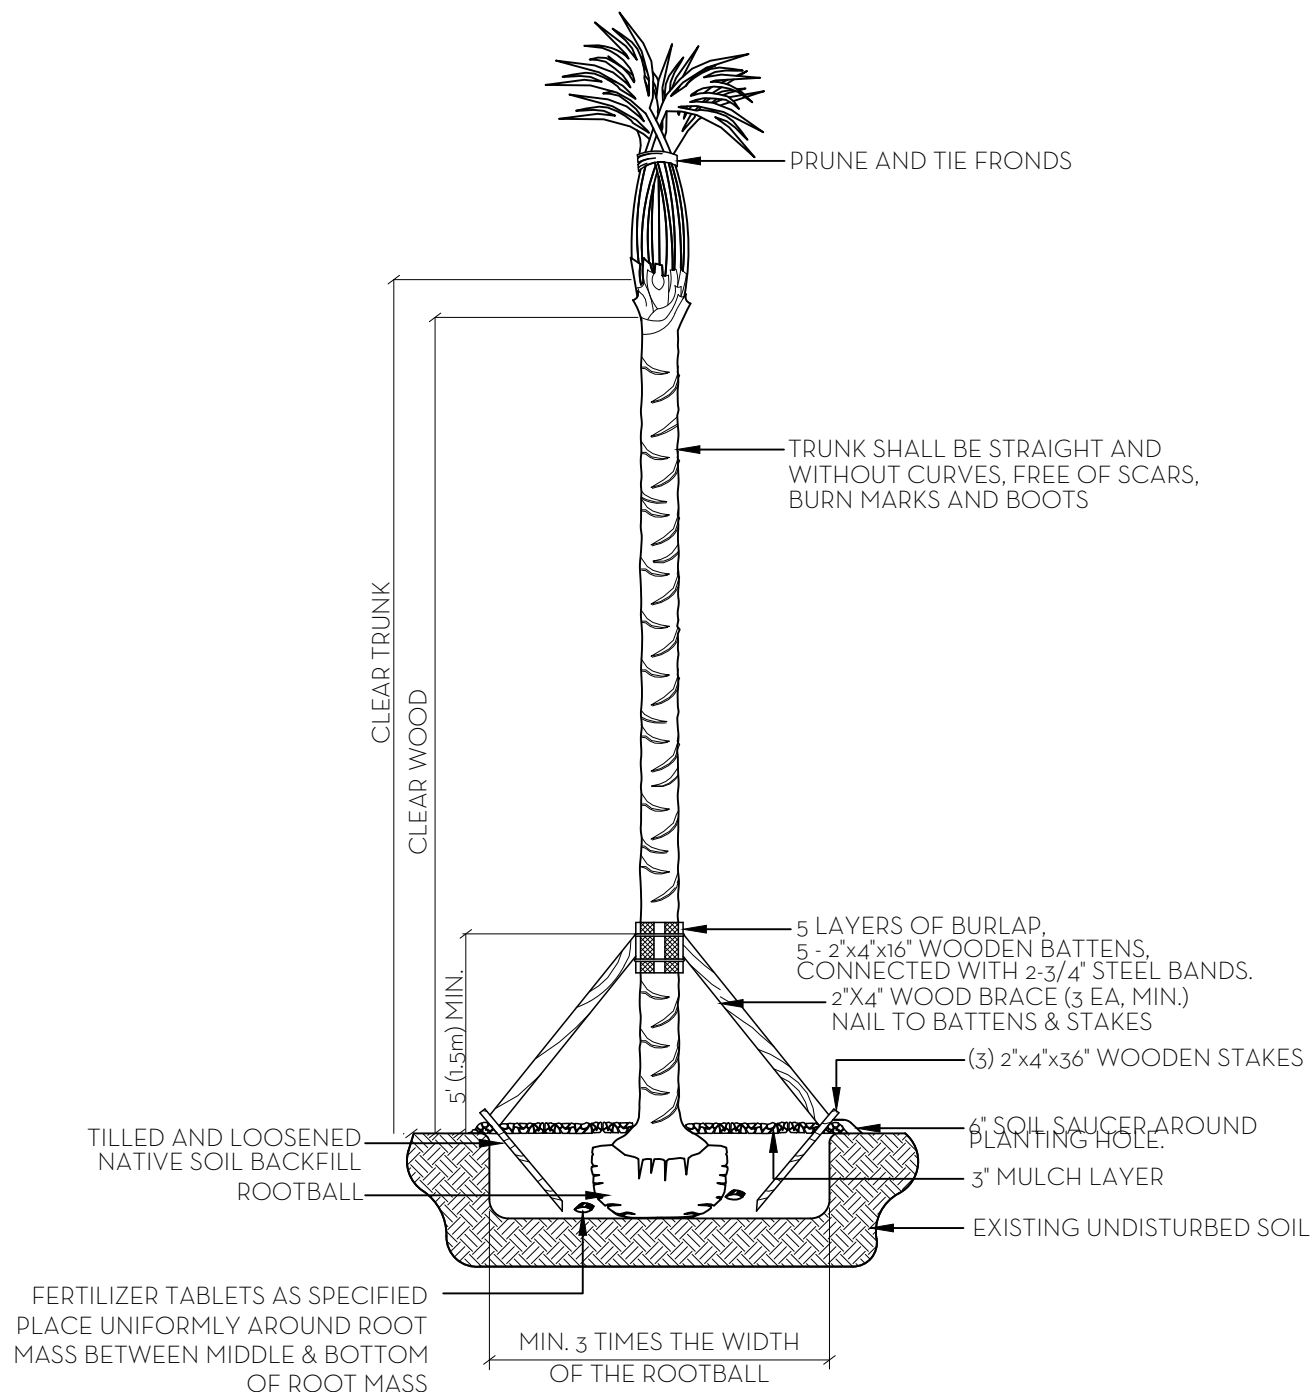


PALM PLANTING DETAIL
N.T.S.

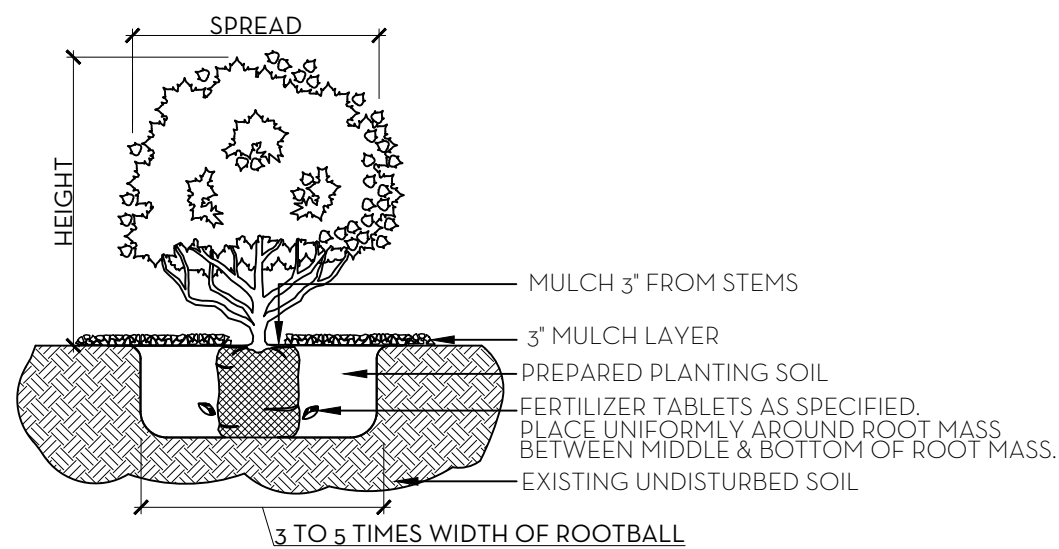

SHRUB & GROUND COVER PLANTING DETAIL
N.T.S.

NOTE: BUD SHALL BE PERPENDICULAR TO GROUND PLANE. TRUNK SHALL BE STRAIGHT AND WITHOUT CURVES. NO SCARRED OR BLACKENED TRUNKS.

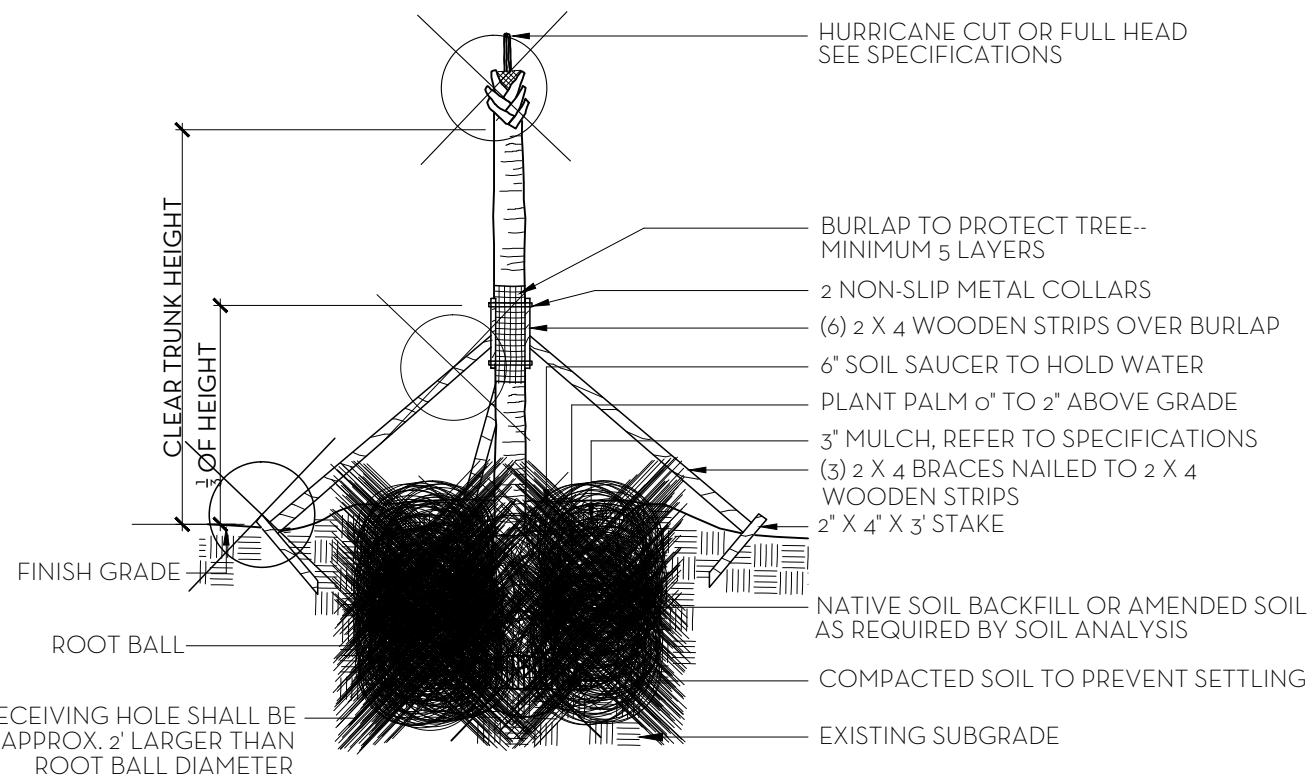

PALM TREE PLANTING AND STAKING DETAIL
N.T.S.

FERTILIZATION

SHRUBS AND TREES

ALL TREES AND SHRUBS SHALL BE FERTILIZED WITH "AGRIFORM" 20-15-5 PLANTING TABLETS AT TIME OF INSTALLATION AND PRIOR TO COMPLETION OF PIT BACKFILLING. TABLETS SHALL BE PLACED UNIFORM AROUND THE ROOT MASS OF A DEPTH THAT IS BETWEEN THE MIDDLE AND BOTTOM OF THE ROOT MASS.

APPLICATION RATE:

1 GALLON CAN: 1 - 21 GRAM TABLET

3 GALLON CAN: 2 - 21 GRAM TABLETS

5 GALLON CAN: 3 - 21 GRAM TABLETS

7 GALLON CAN: 4 - 21 GRAM TABLETS

TREES


3 - 21 GRAM TABLETS EACH 1/2" OF CALIPER

PALMS:


7 - 21 GRAM TABLETS

GROUND COVER AREAS

ALL GROUND COVER AREAS SHALL RECEIVE FERTILIZATION WITH "OZMOCOTE" TIME RELEASE FERTILIZER AS PER MANUFACTURER'S SPECIFICATIONS.

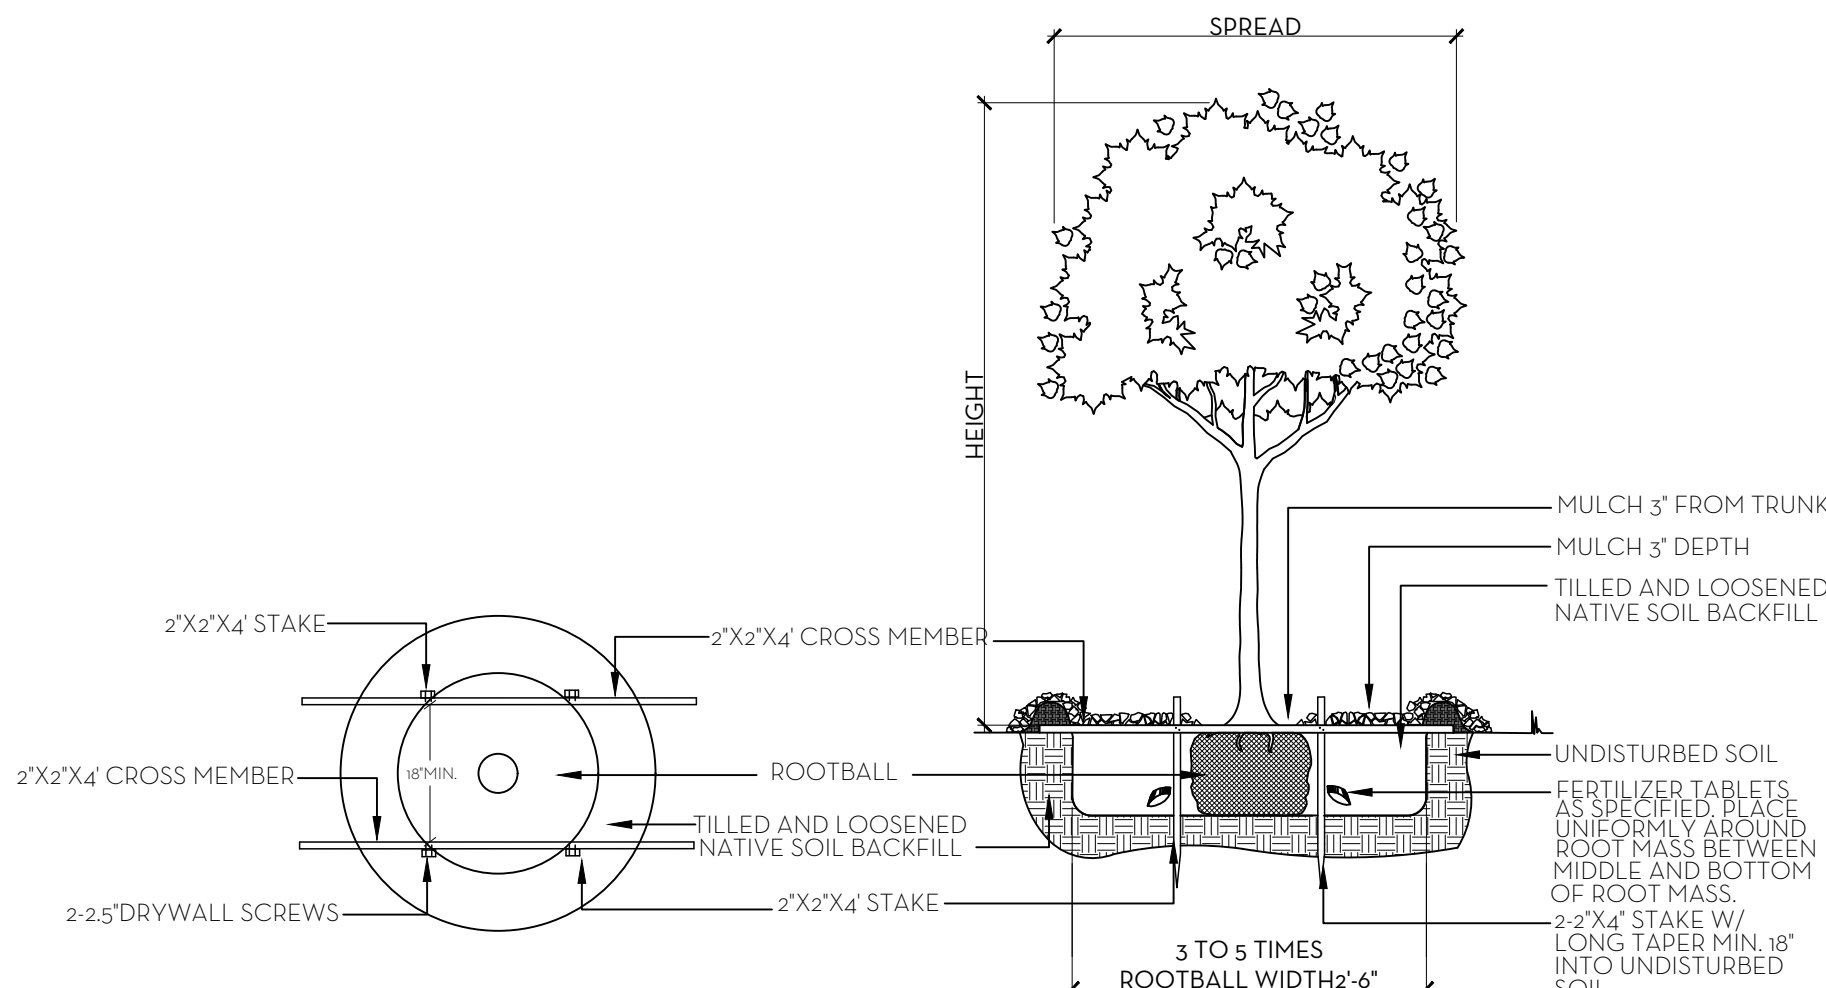


TREE PLANTING DETAIL
N.T.S.

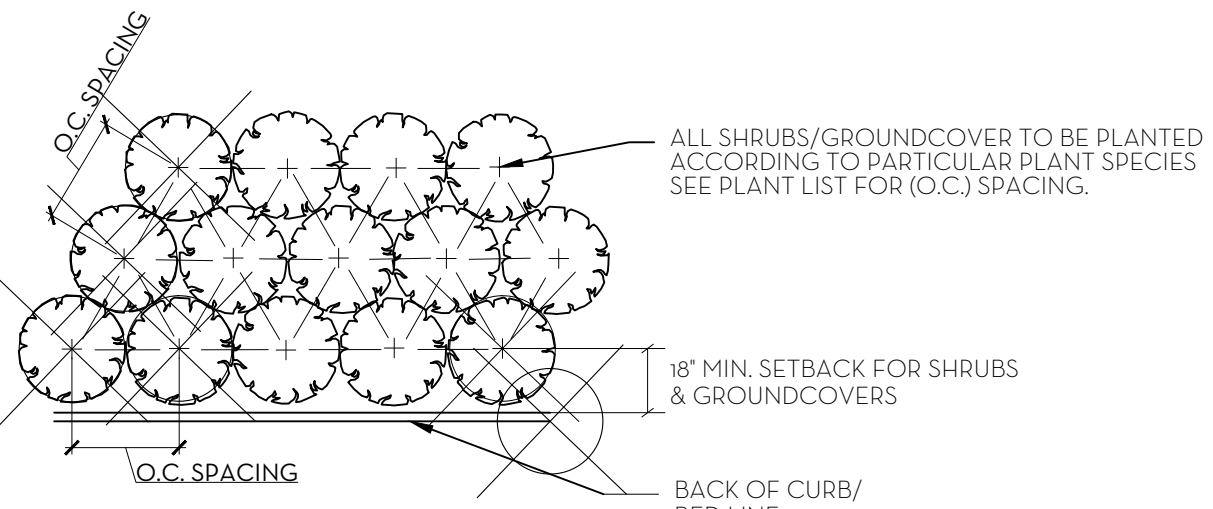


PLANT SPACING DETAIL
N.T.S.



- SOD NOTES:
1. ROUGH GRADE PROVIDED BY CONTRACTOR 4'-5" BELOW GRADE.
 2. RAKE AND REMOVE ALL CONSTRUCTION DEBRIS
 3. PRIOR TO LAYING SOD ADD 80% HORTANA AND 20% CANADIAN PEAT, 2" MIN.
 4. AFTER LAYING SOD APPLY NECESSARY PESTICIDES AND FUNGICIDES.
 5. IRRIGATE REGULARLY, REFER TO IRRIGATION DRAWINGS

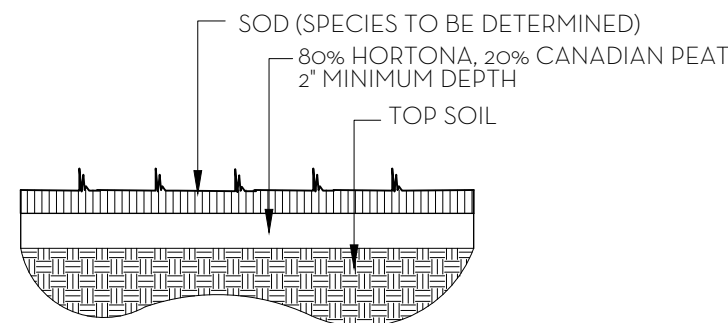


SOD PLANTING DETAIL
N.T.S.

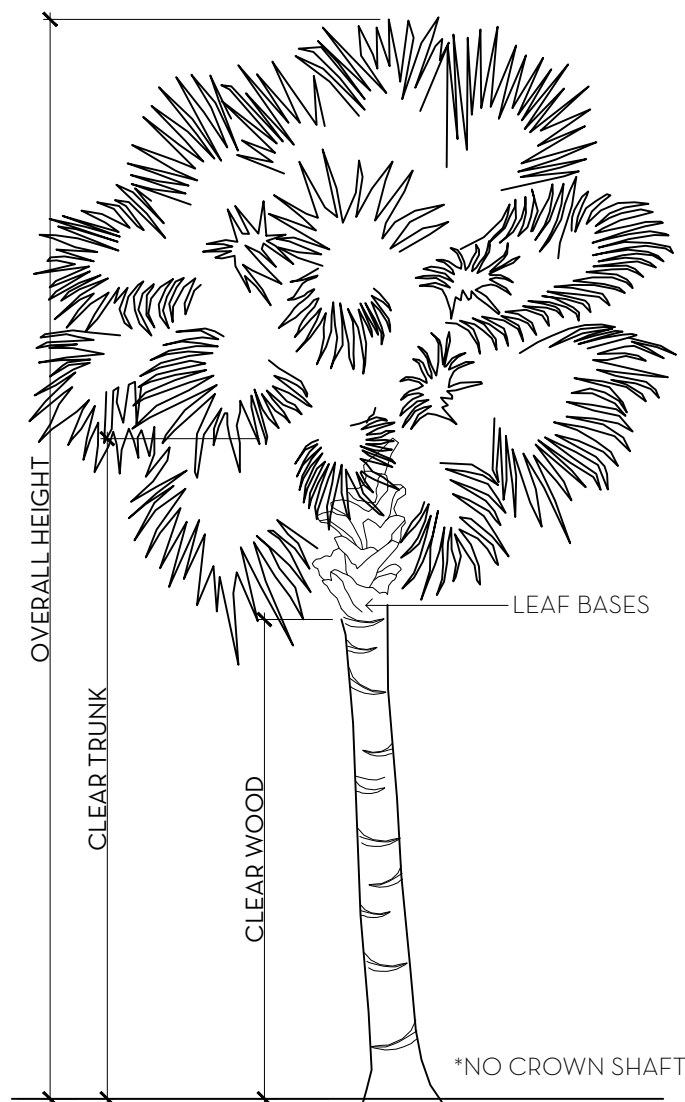

PALM SPECIFICATION DETAIL
N.T.S.

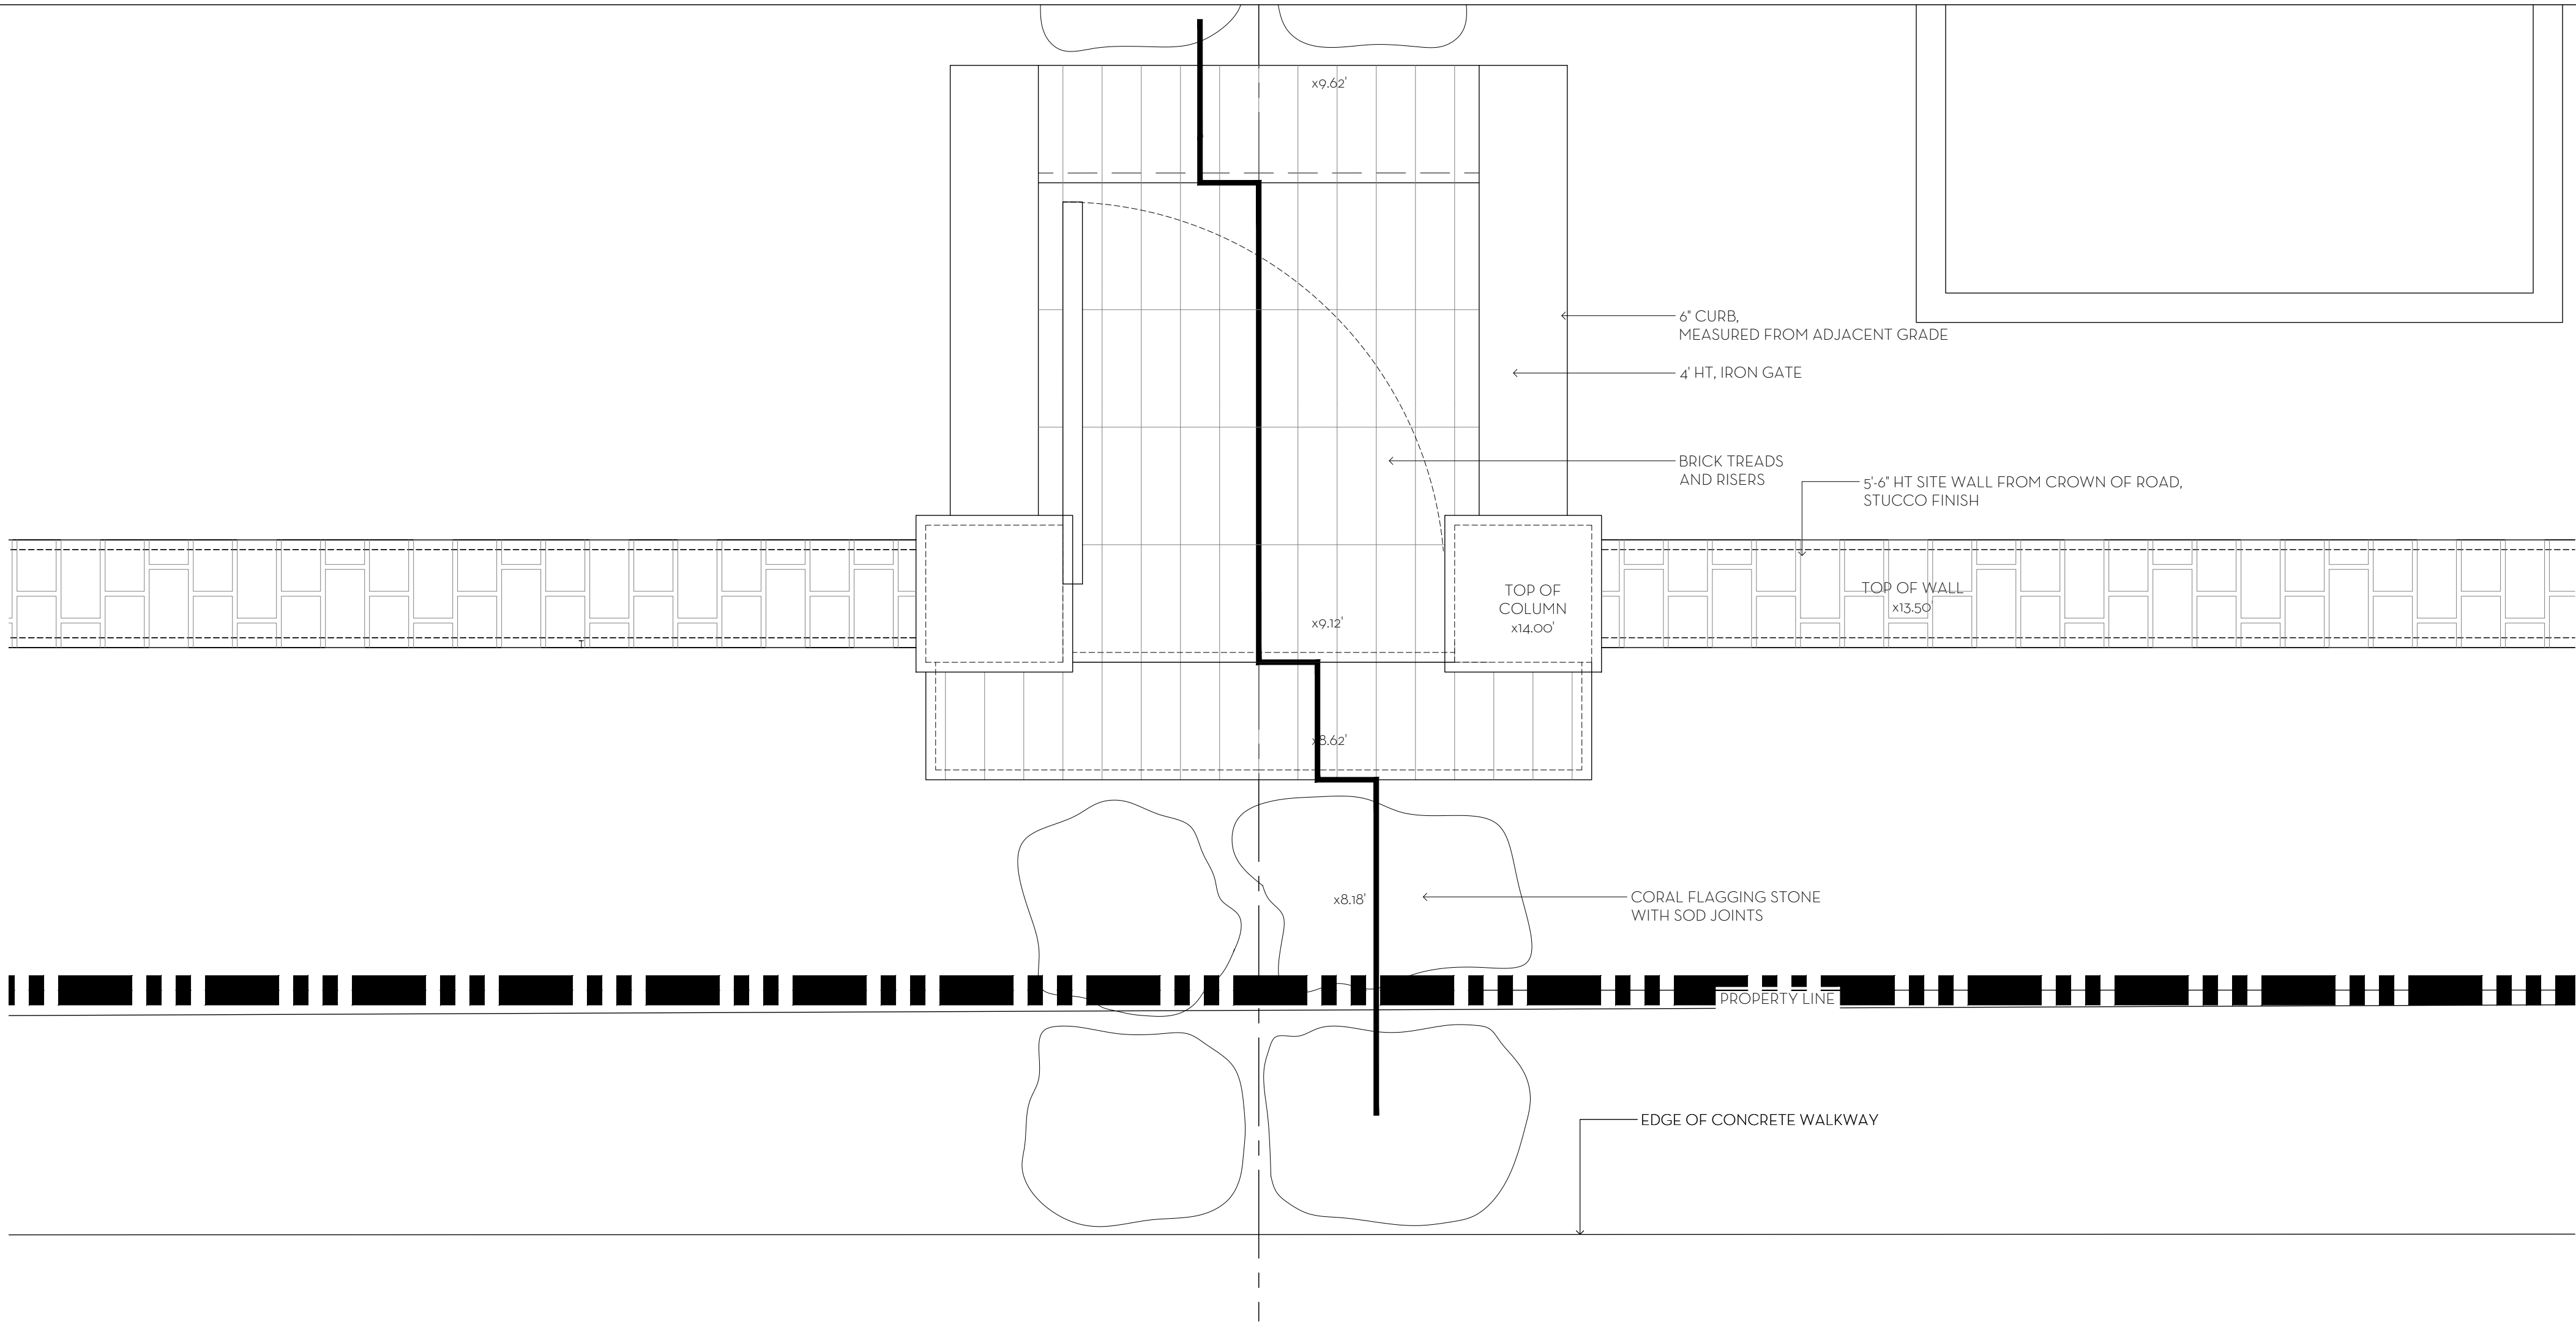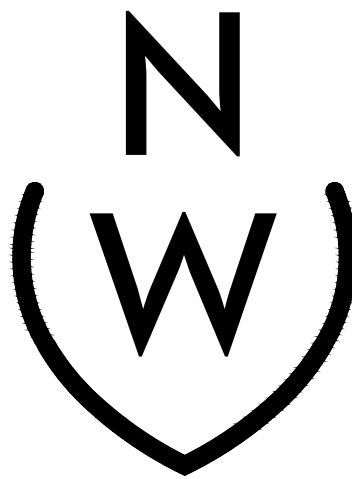

1
D1
PEDESTRIAN GATE PLAN
SCALE: 1"=1'-0"

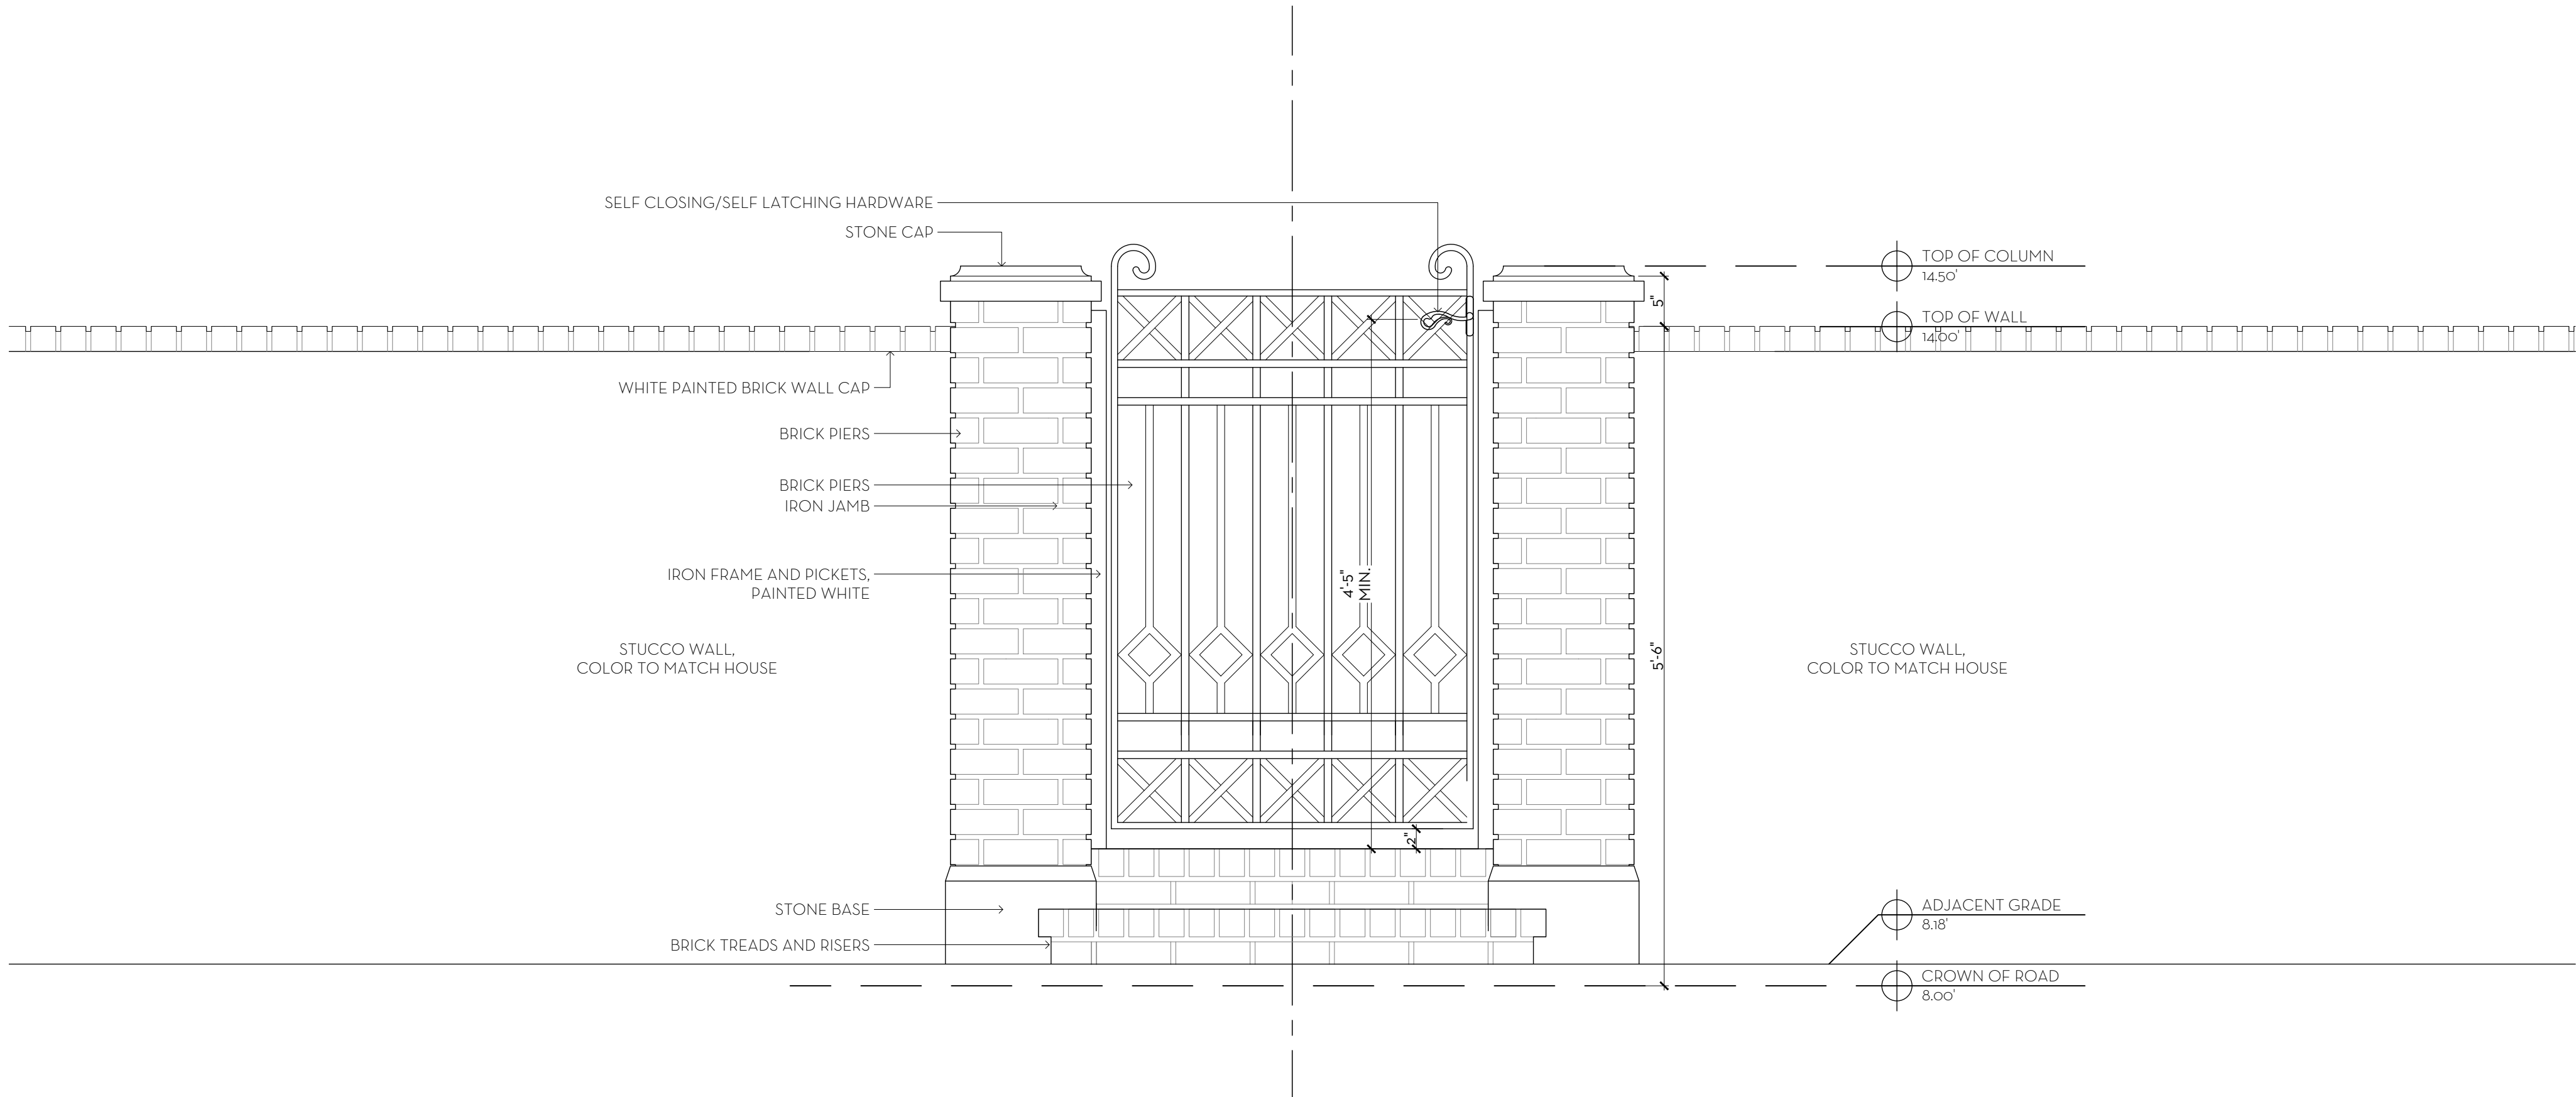

2
D1
PEDESTRIAN GATE- ELEVATION
SCALE: 1"=1'-0"


MARIO F. NIEVERA

State of Florida
Landscape Architect
Registration No.
6666856

SCALE: 1" = 1'-0"

WEST GATE ELEVATION
RESIDENCE
225 S COUNTY RD., PALM BEACH, FL.

04 DEC. 2024
21 OCT. 2024
07 OCT. 2024
23 SEPT. 2024
05 SEPT. 2024

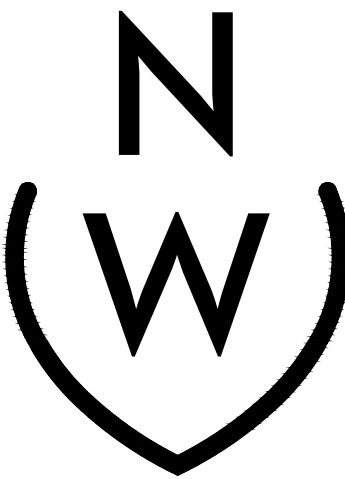


NIEVERA WILLIAMS
DESIGN

625 N. Flagler Drive
Suite 502
West Palm Beach, FL 33401
P: 561-659-2820
F: 561-659-2113



NIEVERAWILLIAMS.COM

D2


COA-24-0021
ZON-24-0056

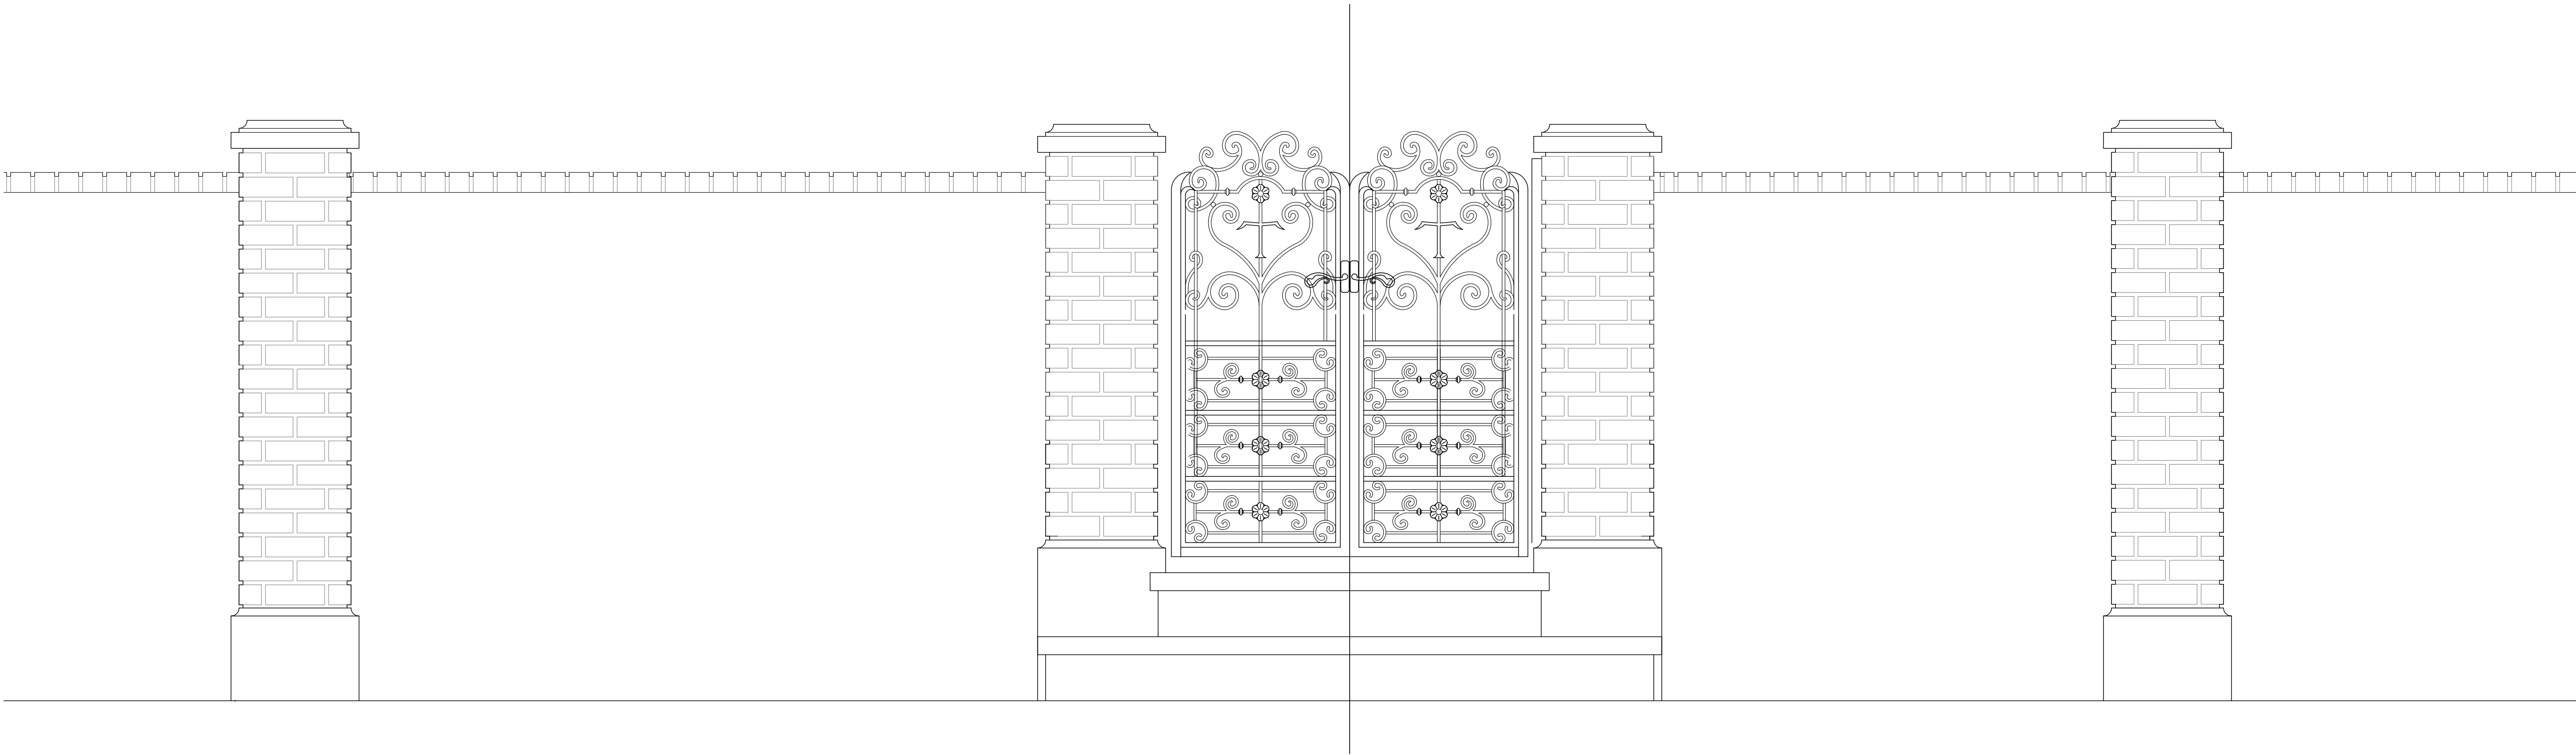


1 WEST PEDESTRIAN GATE ELEVATION
D2 SCALE: 1"=1'-0"

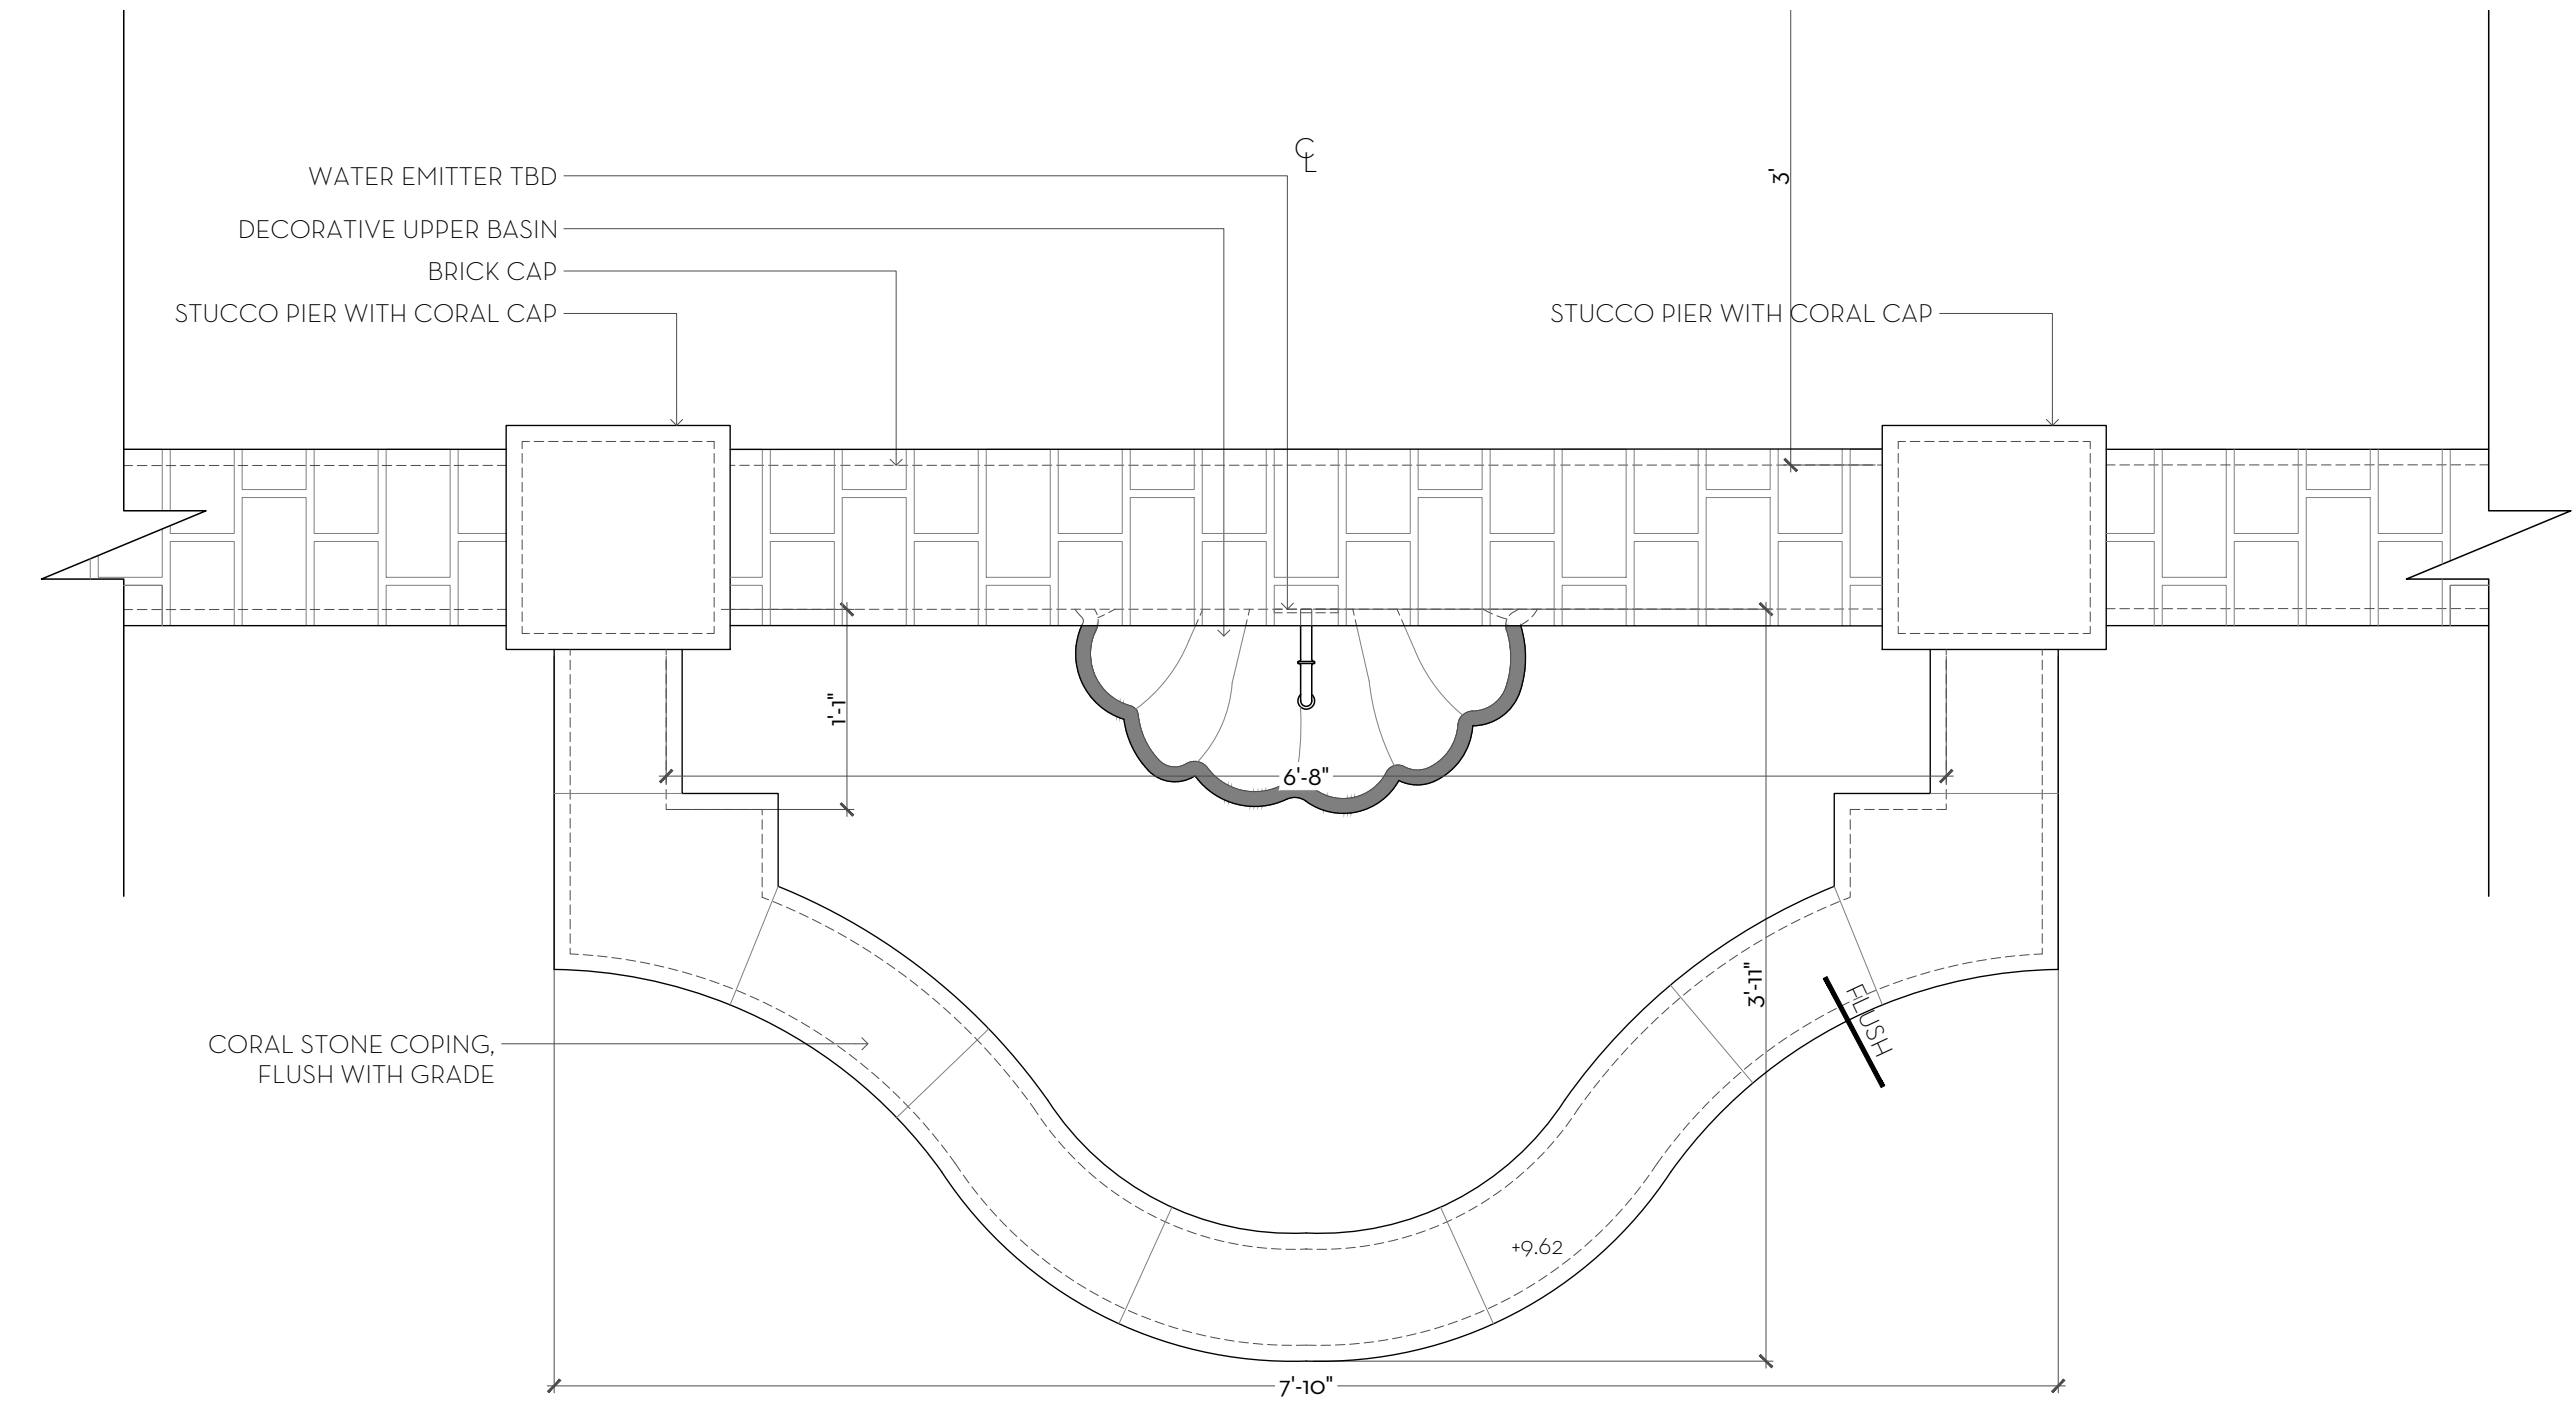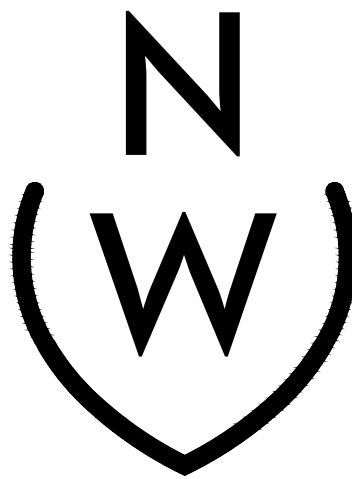


1 FOUNTAIN PLAN DETAIL
SCALE: 1"=1'-0"

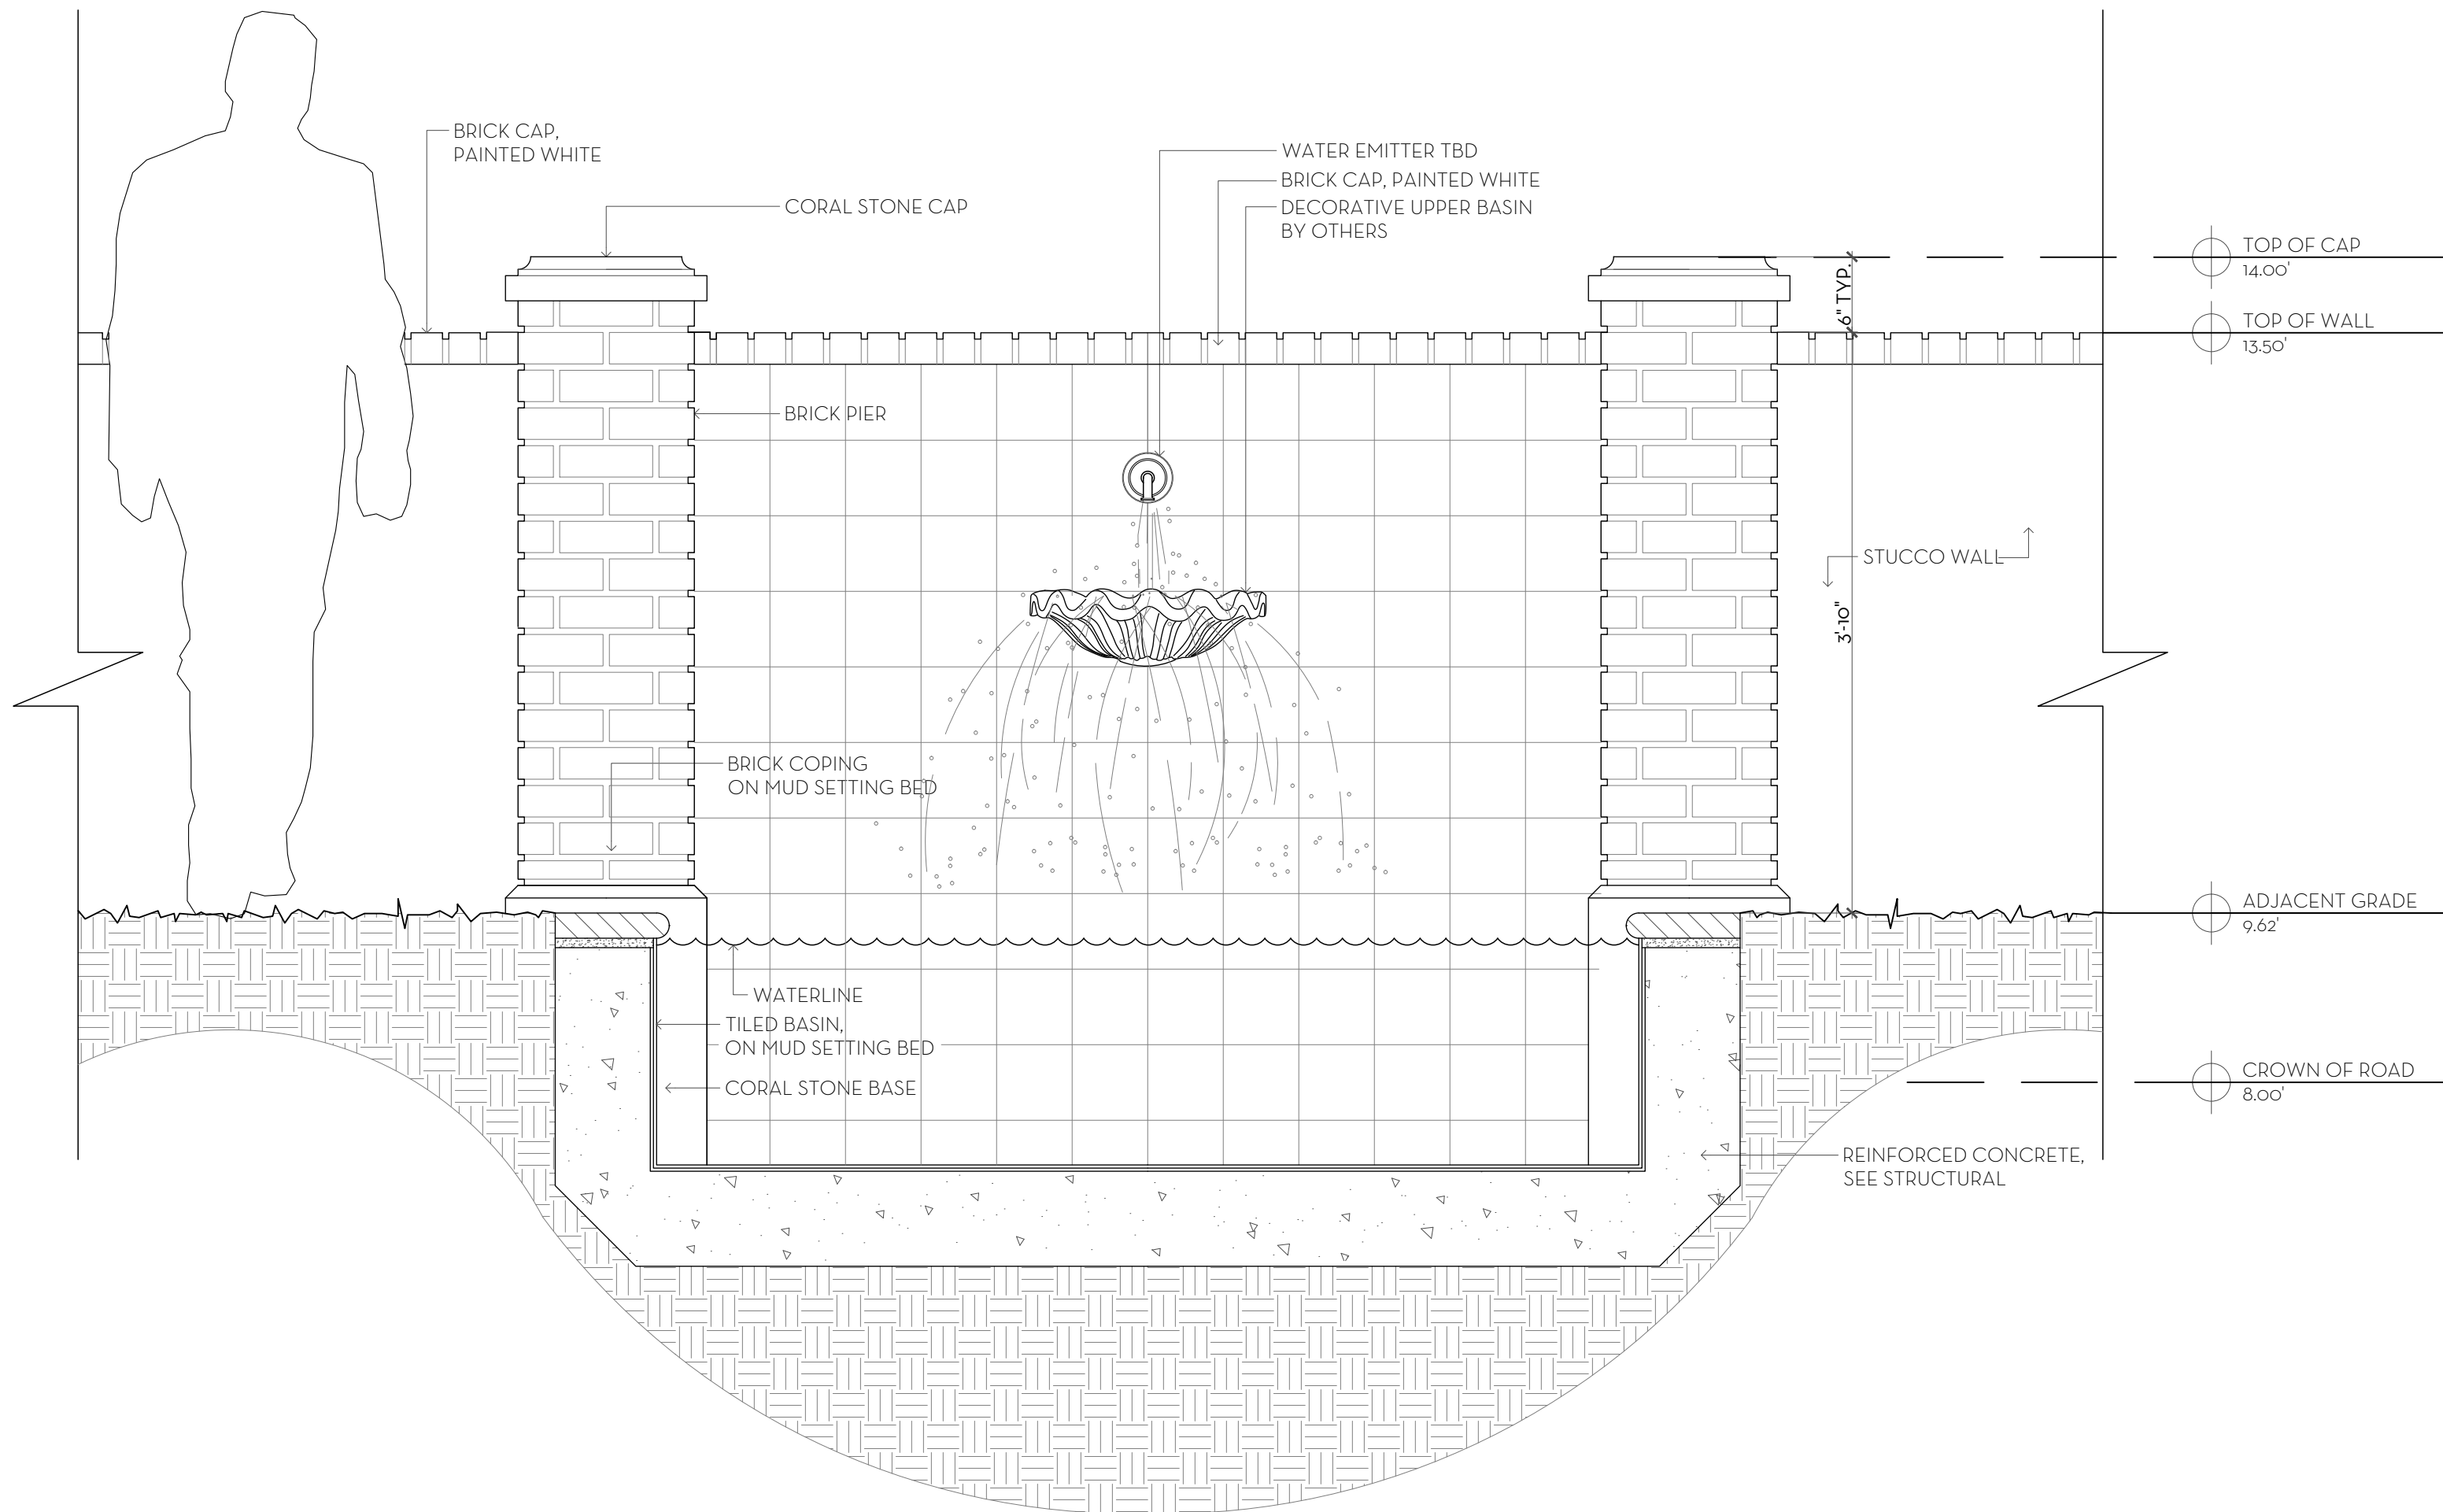

2 FOUNTAIN - SECTION
SCALE: 1"=1'-0"

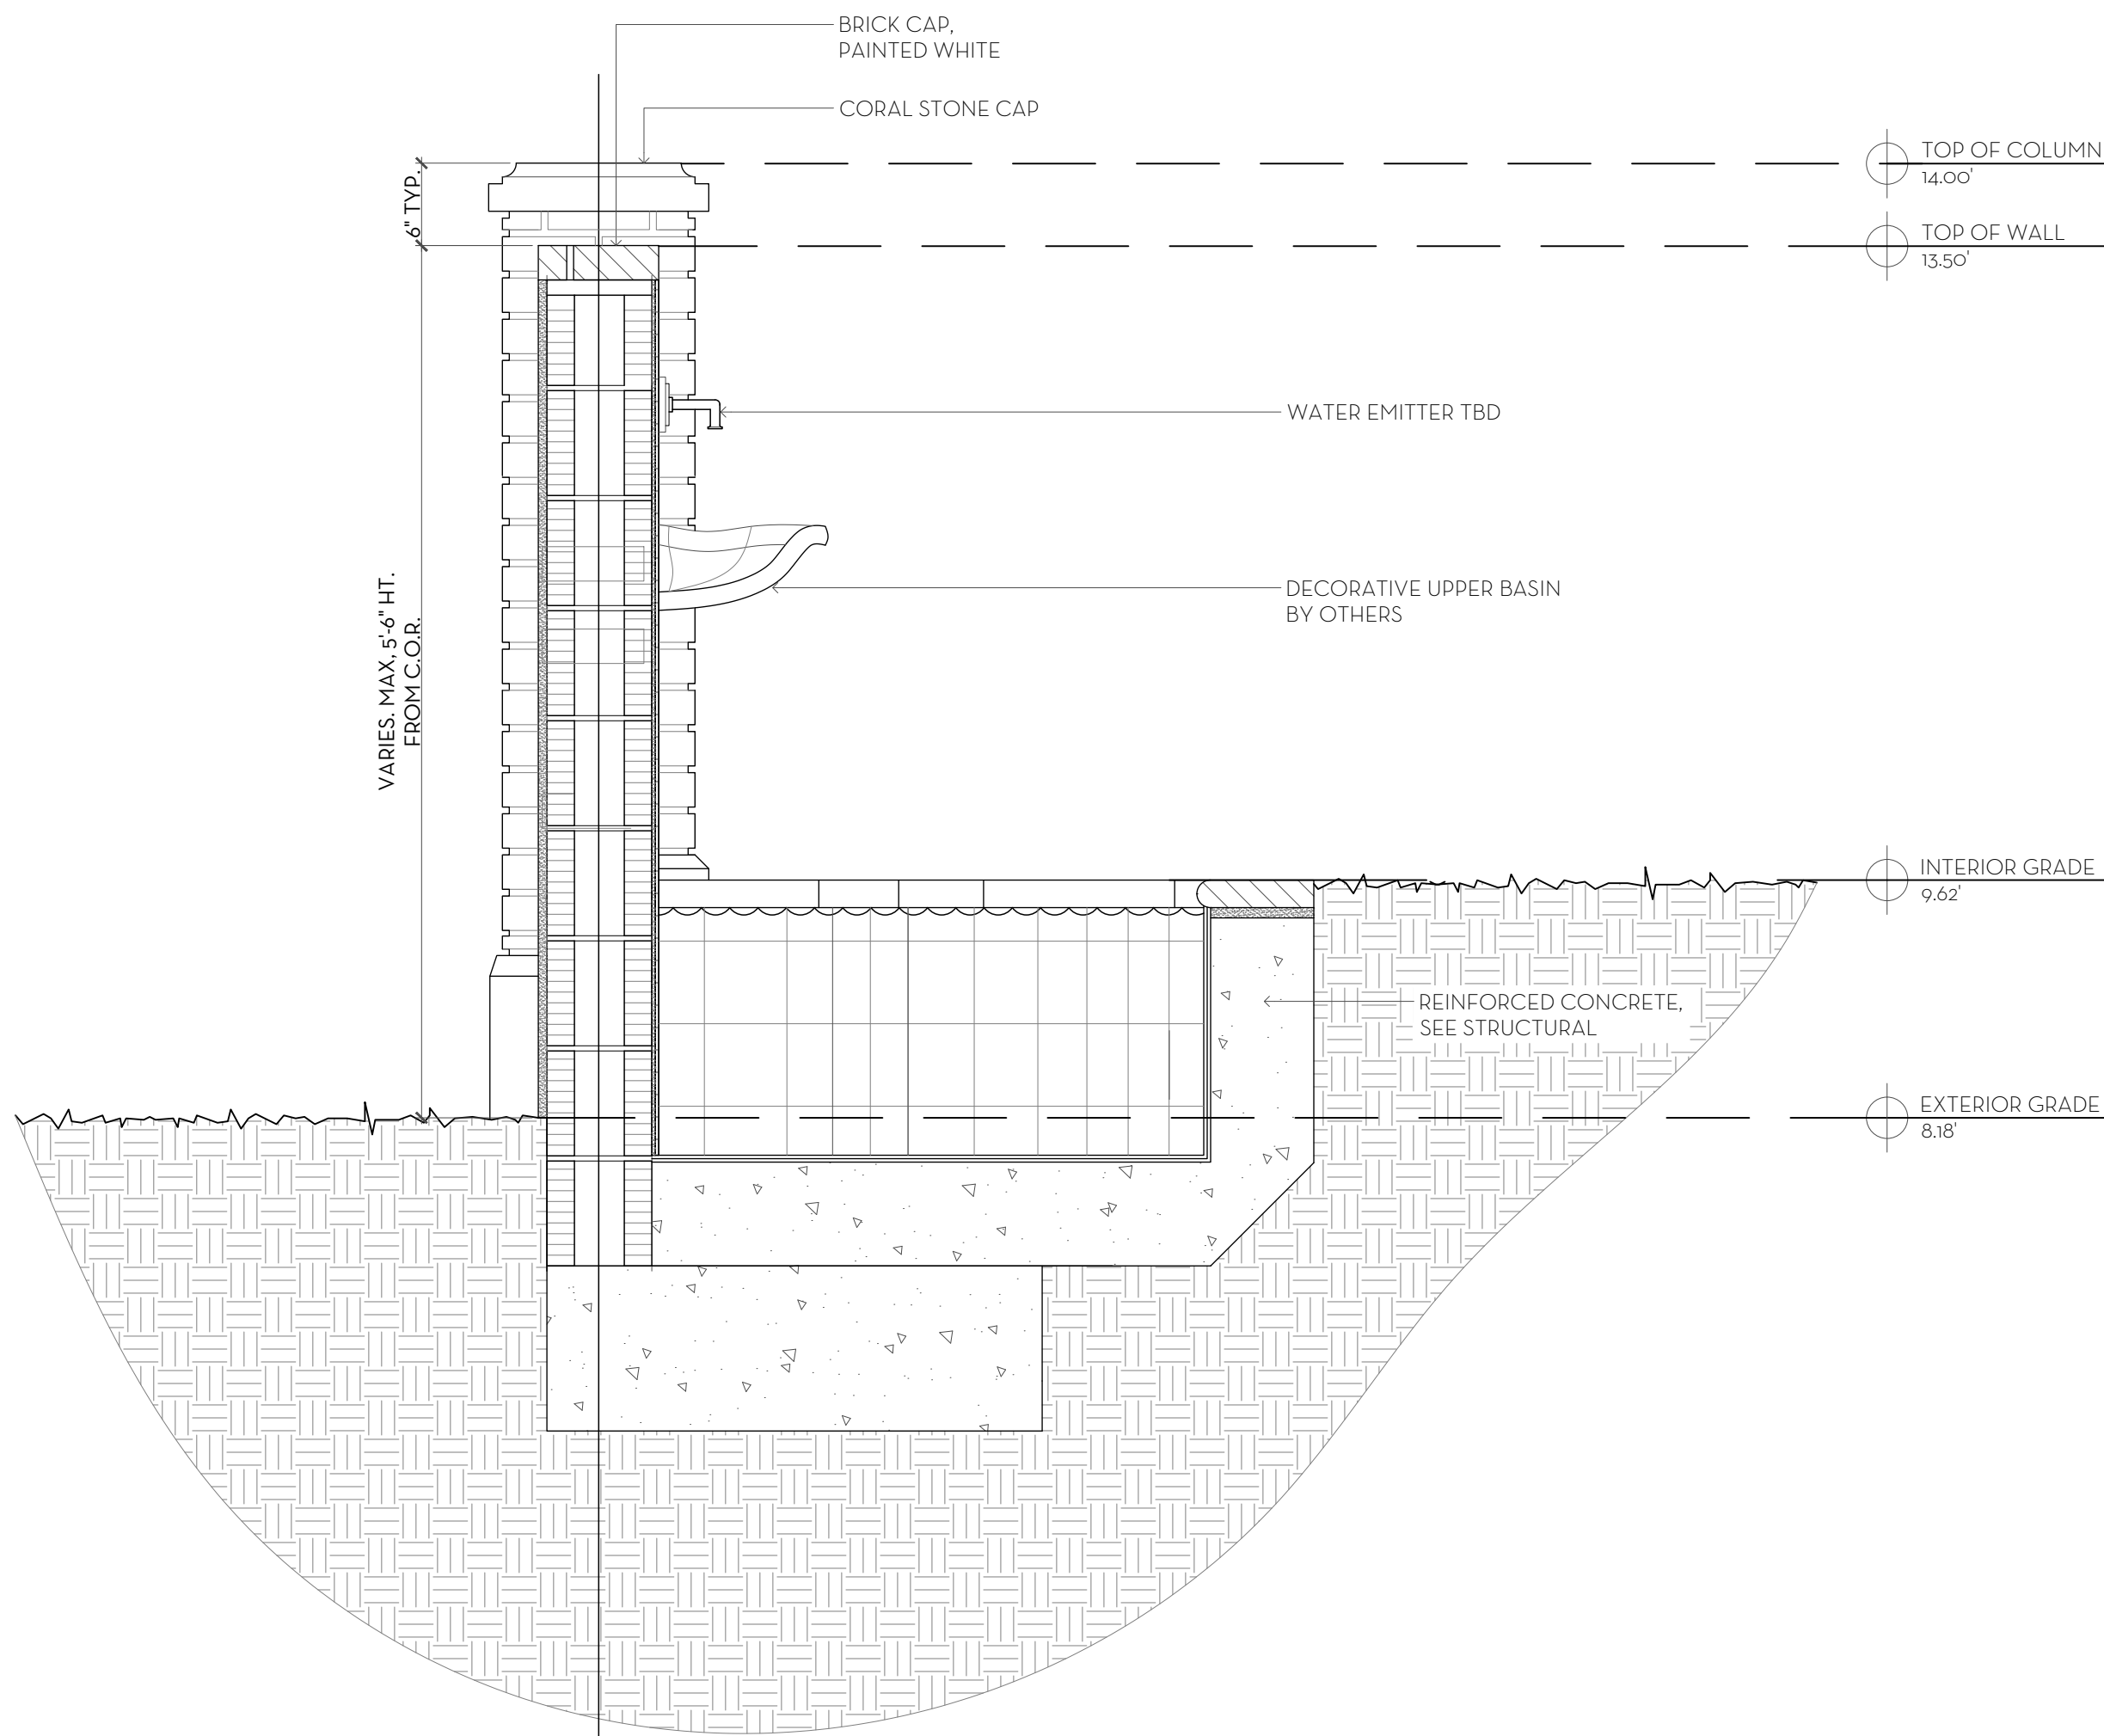

3 FOUNTAIN - SECTION
SCALE: 1"=1'-0"

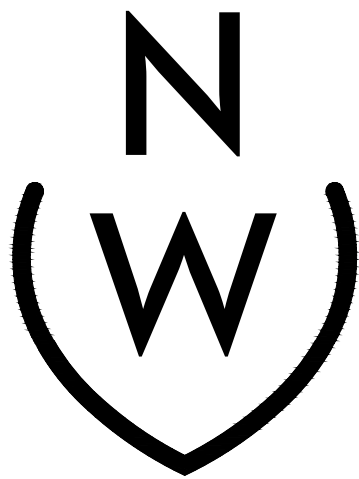


NIEVERA WILLIAMS
DESIGN


625 N. Flagler Drive
Suite 502
West Palm Beach, FL 33401
P: 561-659-2820
F: 561-659-2113

NIEVERAWILLIAMS.COM


D4
COA-24-0021
ZON-24-0056

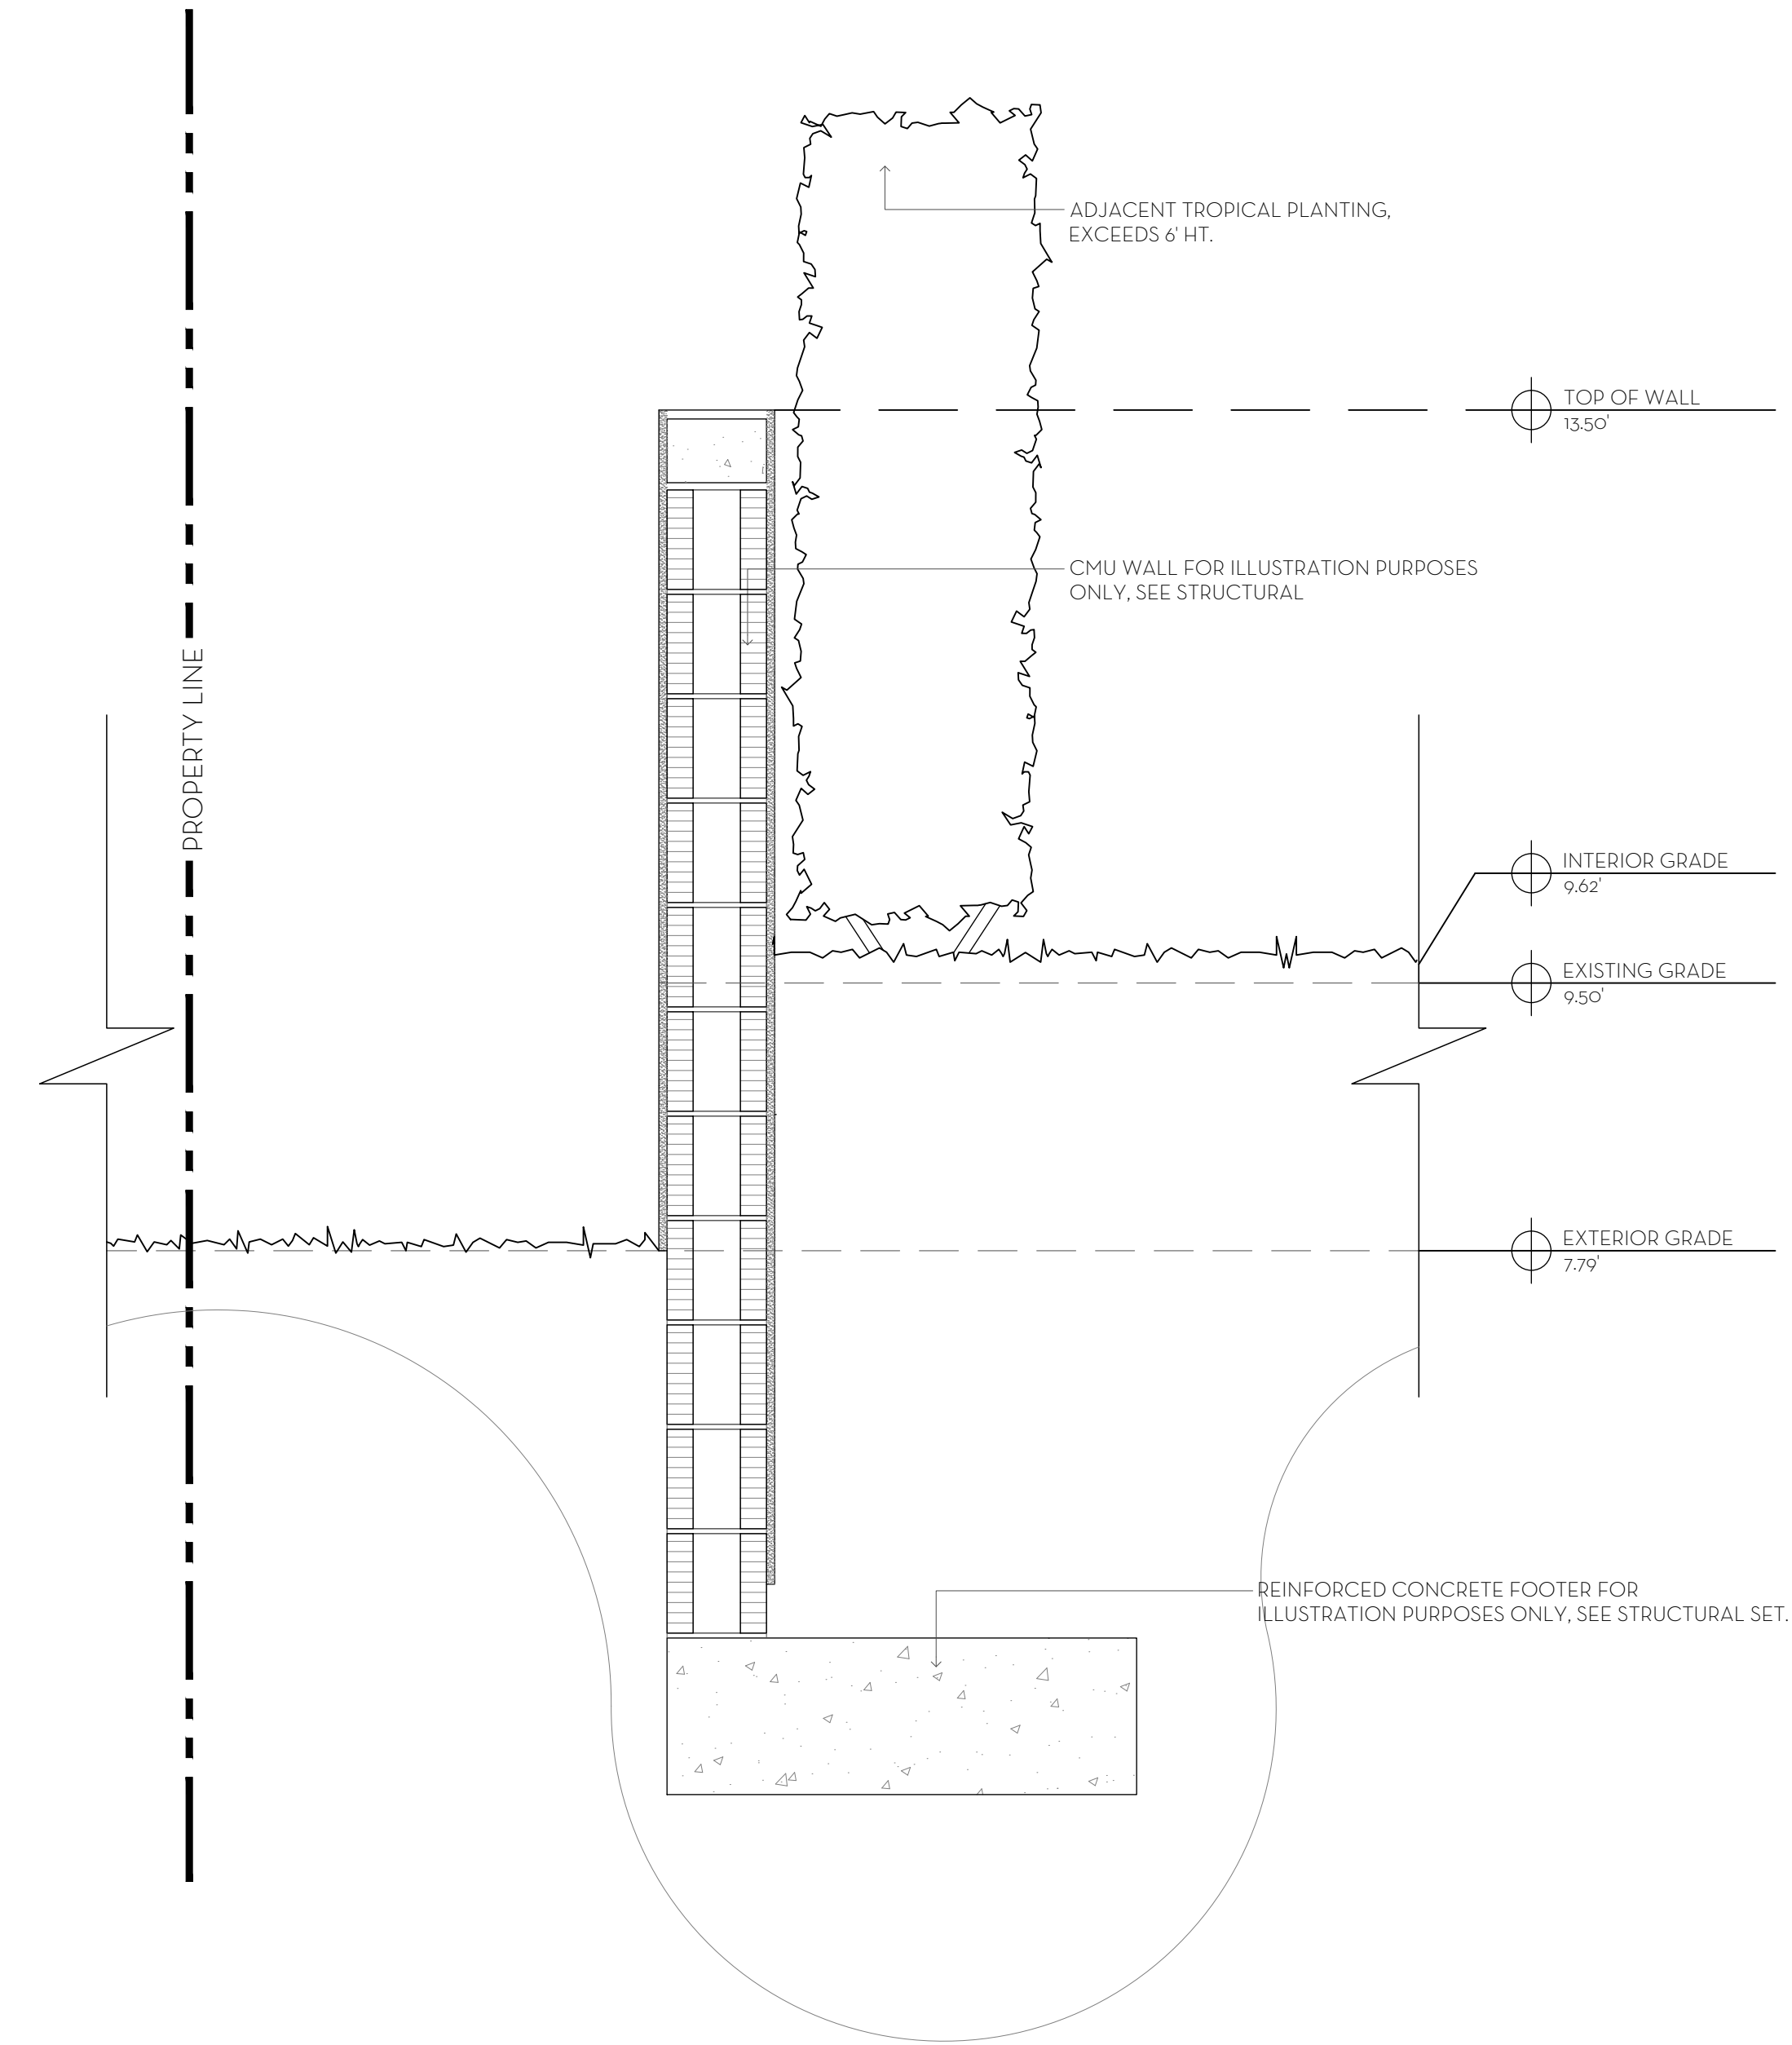

1 NORTH SITE WALL - SECTION TYP.
D4 SCALE: 1/4"=1'-0"

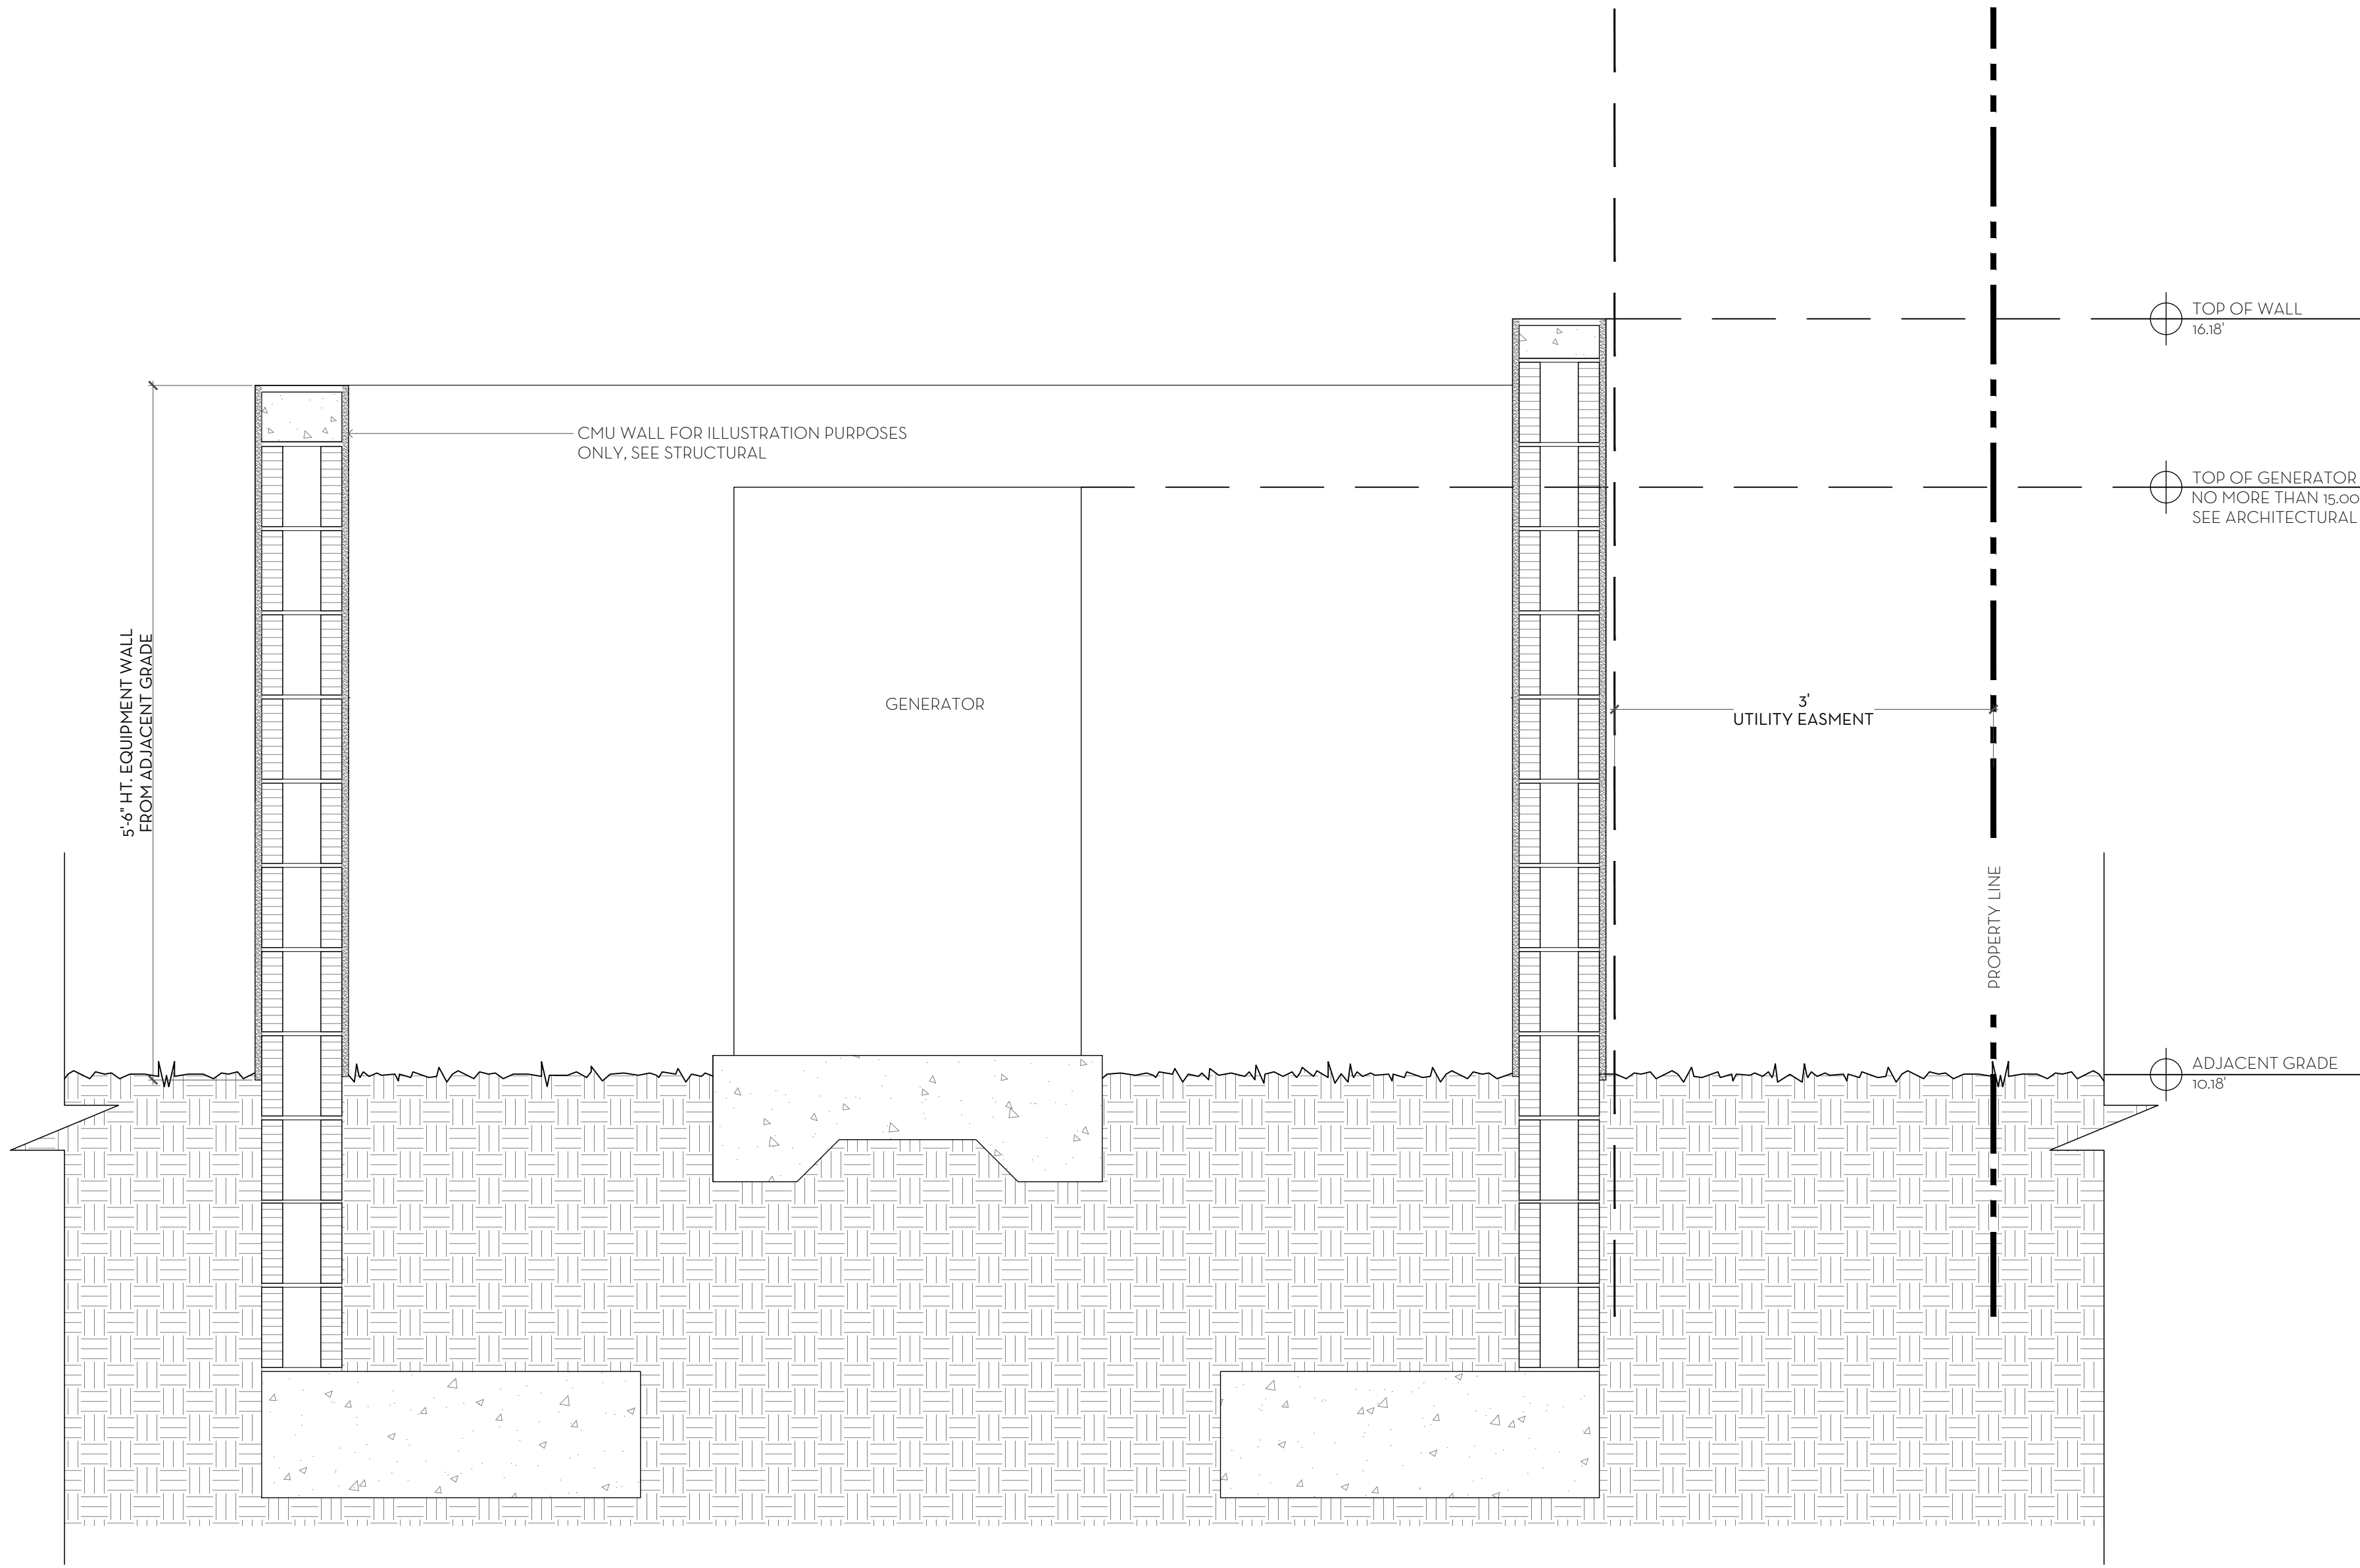

2 TYPICAL SITE WALL - SECTION
D4 SCALE: 3/4"=1'-0"

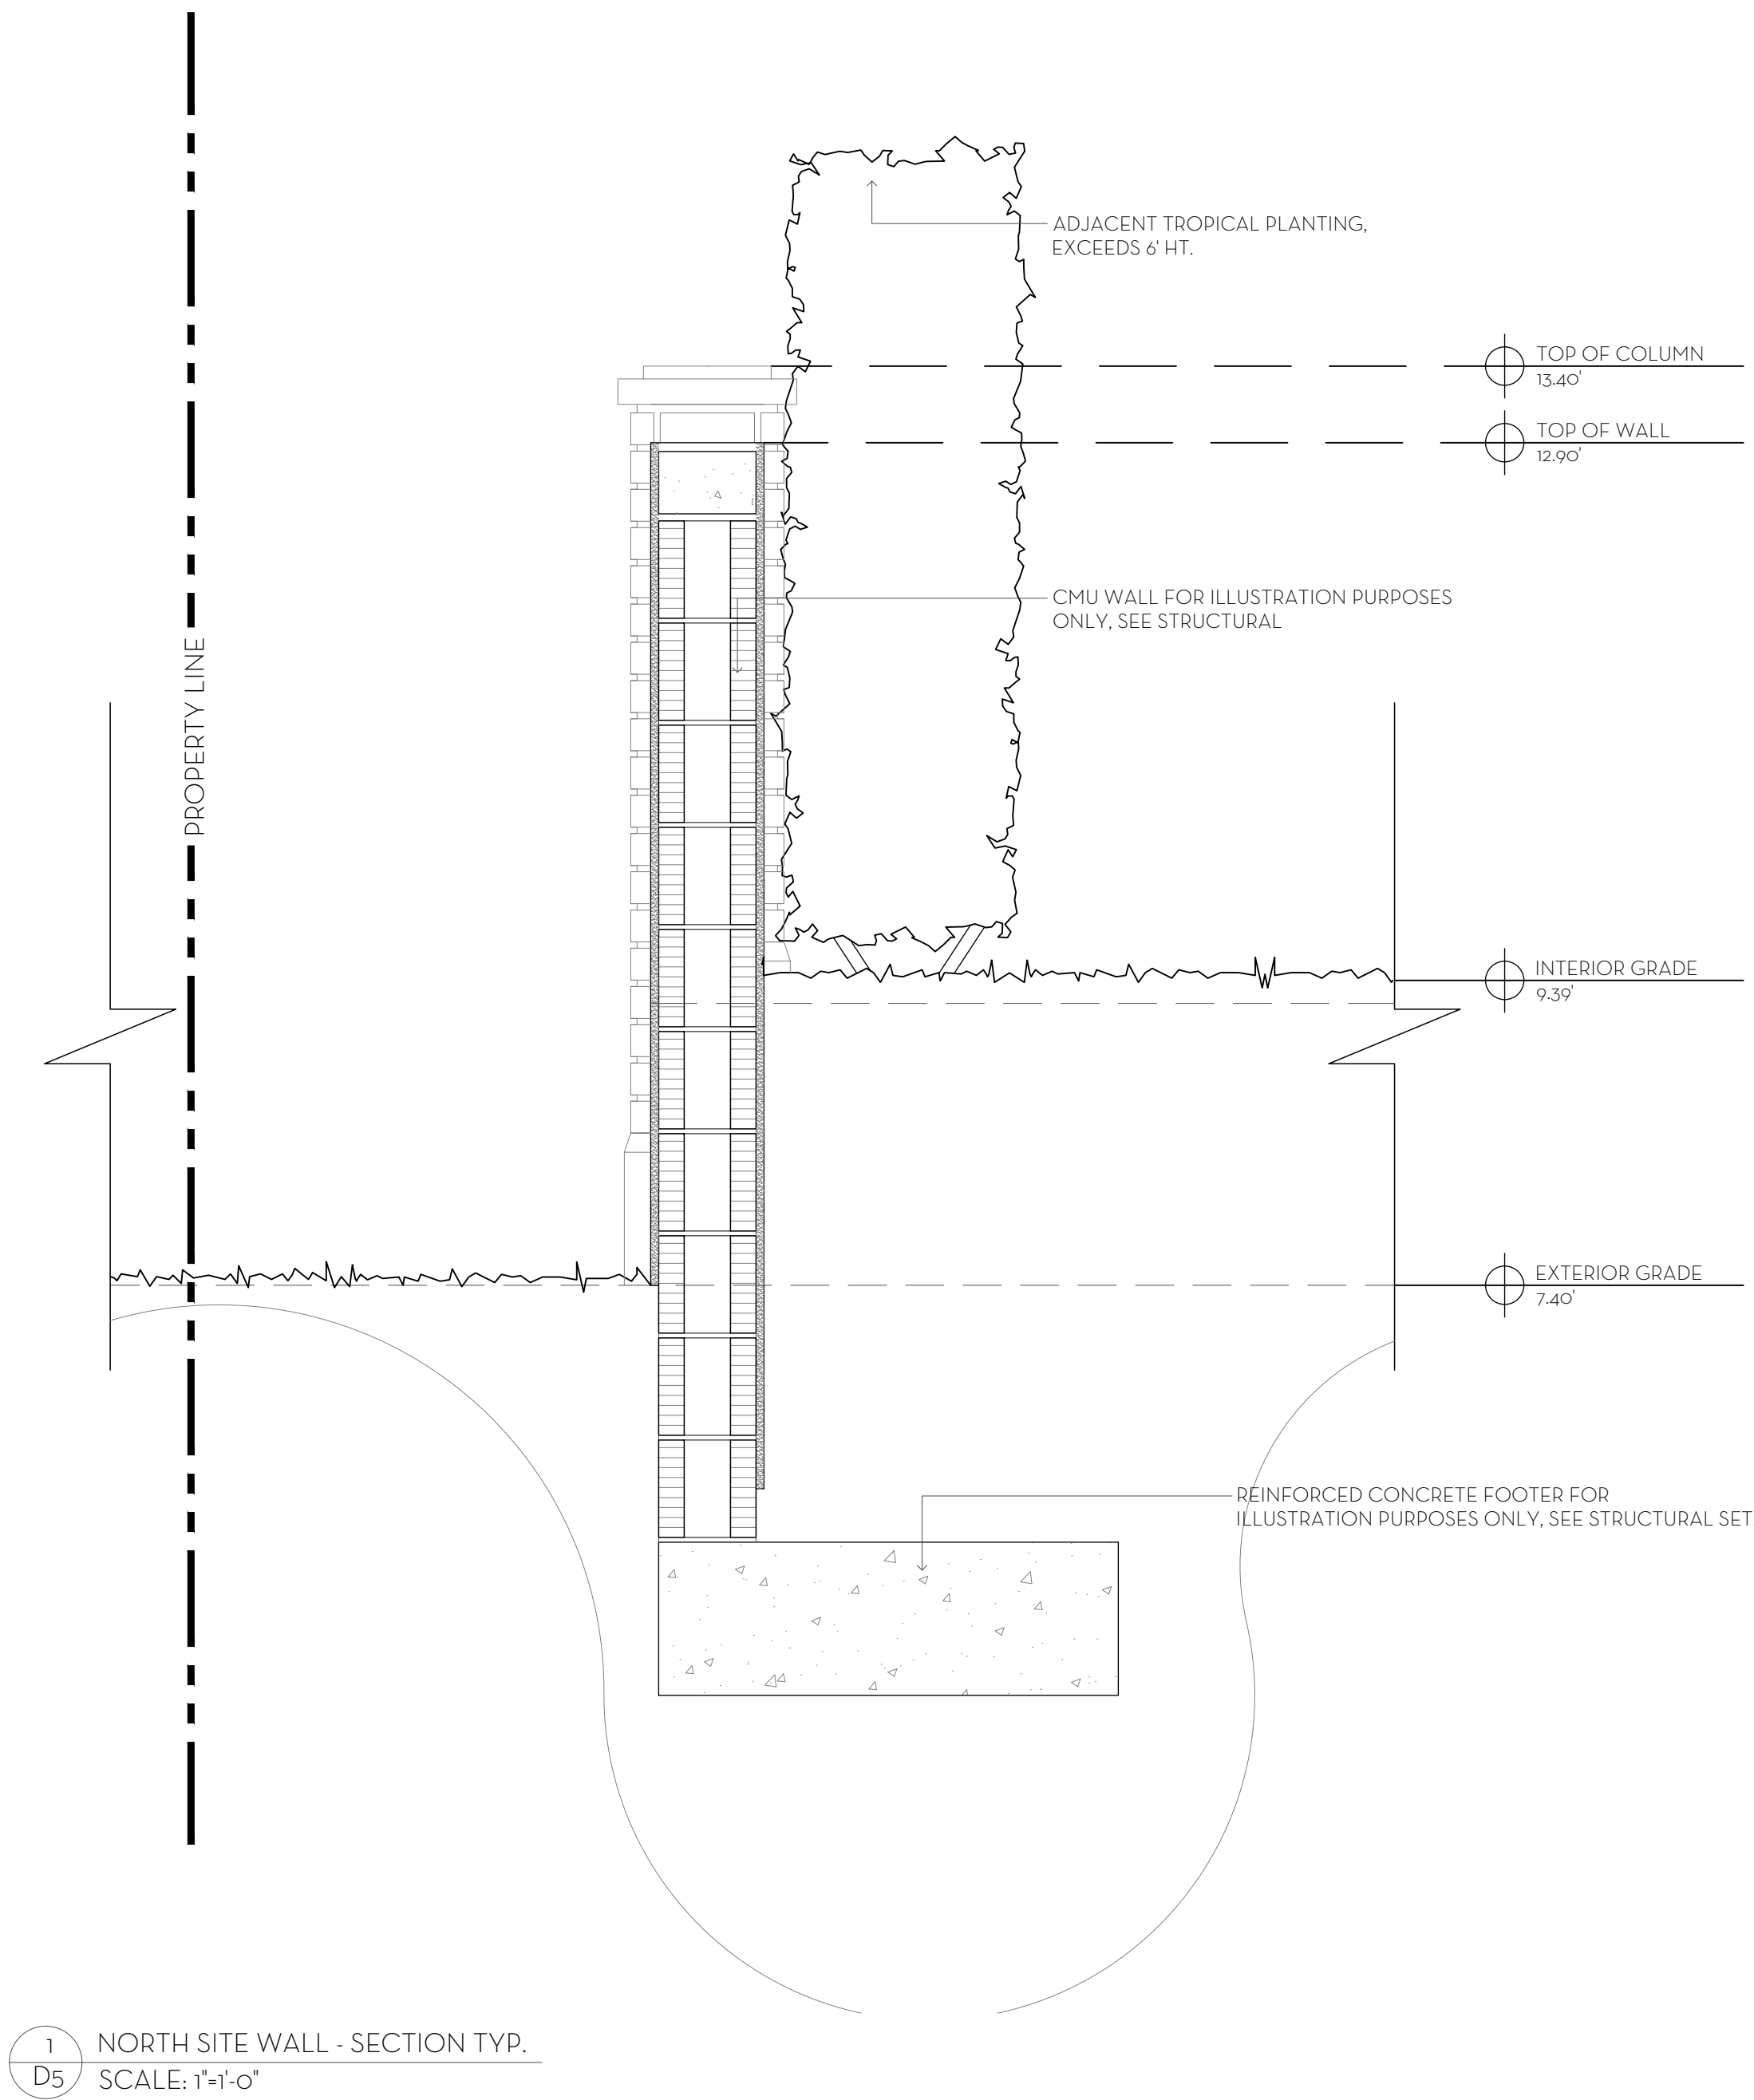

1 NORTH SITE WALL - SECTION TYP.
D5 SCALE: 1"=1'-0"


MARIO F. NIEVERA

State of Florida
Landscape Architect
Registration No.
6666856

SITE WALL DETAILS
RESIDENCE
225 S COUNTY RD., PALM BEACH, FL.

SCALE: SEE DETAIL

11 DEC 2024
04 DEC 2024
21 OCT 2024
07 OCT 2024
23 SEPT 2024
05 SEPT 2024

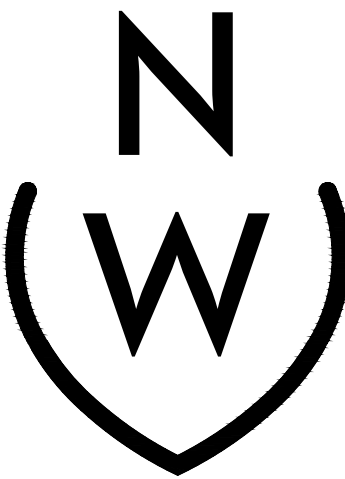

NIEVERA WILLIAMS
DESIGN

625 N. Flagler Drive
Suite 502
West Palm Beach, FL 33401
P: 561-659-2820
F: 561-659-2113

NIEVERAWILLIAMS.COM

D5
COA-24-0021
ZON-24-0056

