

THE EVERGLADES CLUB

Palm Beach, Florida


January 4, 2024
Revised: 3/5/2024,
3/11/2024, 3/21/2024
4/1/2024, 6/25/2024,
9/6/2024, 9/25/2024
9/28/2024, 10/24/2024,
10/30/24, 11/26/24, 12/2/24
Revised: December 14, 2024

Note: These Plans are the Final
Construction Drawings. Any future
revisions or change requests by the
client will be made in the field by the
G.C.A.

Schedule of Drawings:

- 0 - Cover Sheet
- 1 - Master Plan (Scale: 1" = 60')
- 2 - Grading Plan (Scale: 1" = 60')
- 3 - Area of Disturbance Plan (Scale: 1" = 60')
- 4 - Lake Stabilization Plan (Scale: 1" = 60')
- 5 - Earthwork Plan (Scale: 1" = 60')
- 6A - Cart Path Removal Plan (Scale: 1" = 60')
- 6B - Cart Path Plan (Scale: 1" = 60')
- 7 - Grassing Plan (Scale: 1" = 60')
- 8A & 8B - Construction Details (Scale: 1" = 60')
- 9A - 9C - Green Plans (Scale: 1" = 20') to be completed

LOCATION MAP

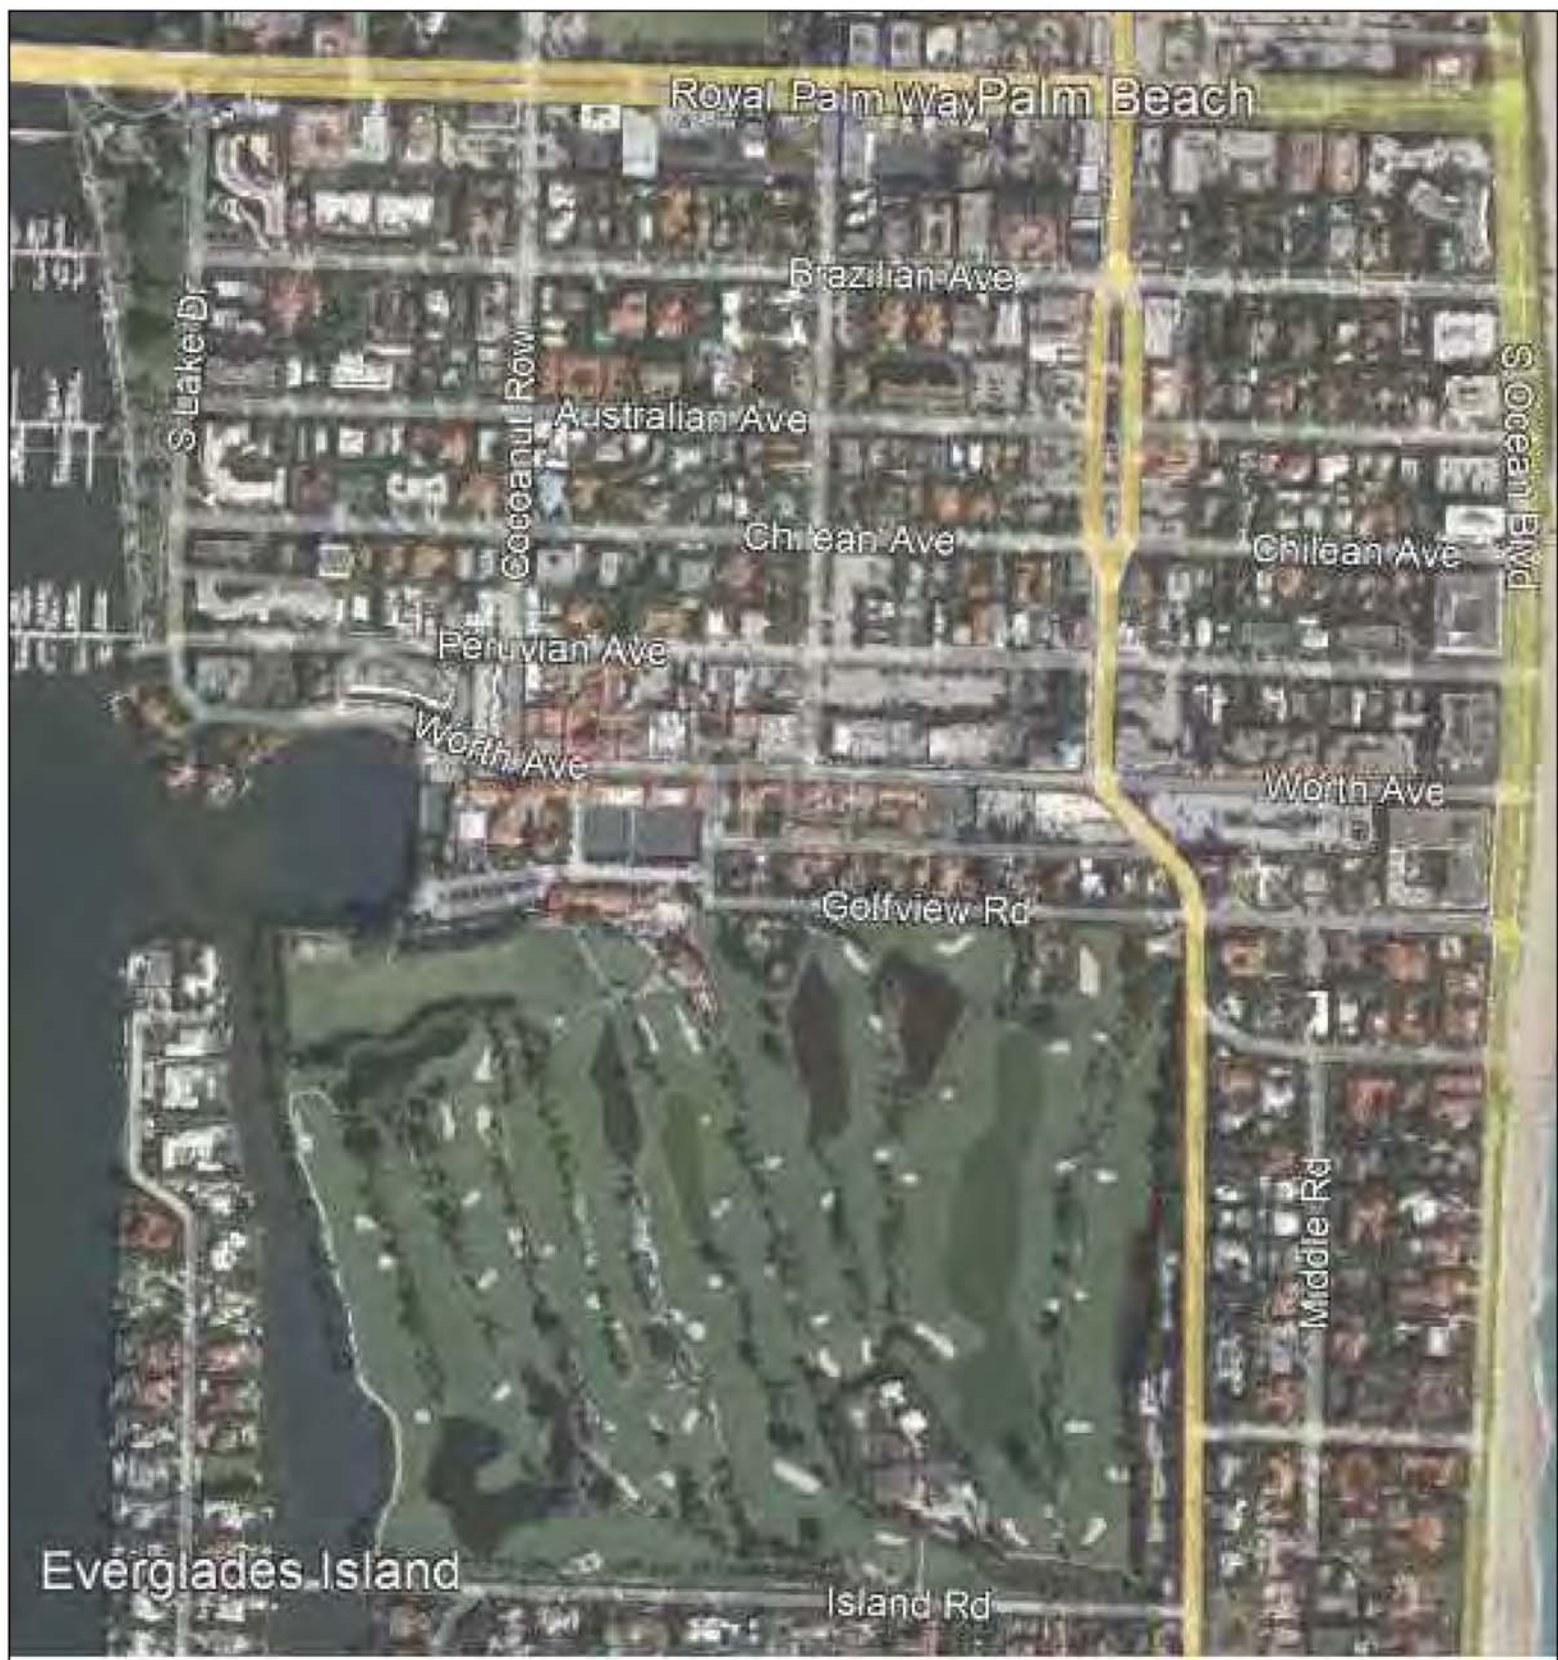

PROPOSED SCORECARD

HOLE	1	2	3	4	5	6	7	8	9	OUT	10	11	12	13	14	15	16	17	18	IN	TOTAL
BLUE (Max)	554	427	400	172	350	349	423	141	331	3147	399	366	162	371	206	508	498	196	434	3140	6287
WHITE (Back)	523	392	378	150	331	339	408	117	301	2939	371	333	140	343	182	489	474	175	413	2920	5859
GOLD (Medalist)	489	338	344	136	303	326	377	101	293	2707	349	316	107	314	156	403	452	142	388	2627	5334
RED (Forward)	456	319	305	116	262	234	337	83	269	2381	330	293	95	269	134	367	407	114	293	2302	4683
PAR	5	4	4	3	4	4	4	3	4	35	4	4	3	4	3	5	5	3	4	35	70

PROPOSED SCORECARD

HOLE	1	2	3	4	5	6	7	8	9	OUT	10	11	12	13	14	15	16	17	18	IN	TOTAL
BLUE (Max)	554	427	400	172	350	349	423	141	331	3147	399	366	162	371	205	508	498	196	434	3140	6287
WHITE (Back)	523	392	378	150	331	339	408	117	301	2909	371	333	140	343	182	489	474	175	413	2920	5859
GOLD (Median)	489	339	344	136	303	326	377	101	293	2707	349	316	107	314	156	403	452	142	388	2627	5334
RED (Forward)	456	319	305	116	262	234	337	83	269	2381	330	293	95	269	134	367	407	114	293	2302	4683
PAR	5	4	4	3	4	4	4	3	4	35	4	4	3	4	3	5	5	3	4	35	70

THE EVERGLADES CLUB

Palm Beach, Florida




January 4, 2024
Revised: 3/5/2024,
3/11/2024, 3/21/2024
4/1/2024, 6/25/2024,
9/6/2024, 9/25/2024
9/28/2024, 10/24/2024,
10/30/2024, 11/26/24, 12/2/24,
Revised: December 14, 2024

Note: These Plans are the Final Construction Drawings. Any future revisions or change requests by the client will be made in the field by the G.C.A.

THE EVERGLADES CLUB

Palm Beach, Florida

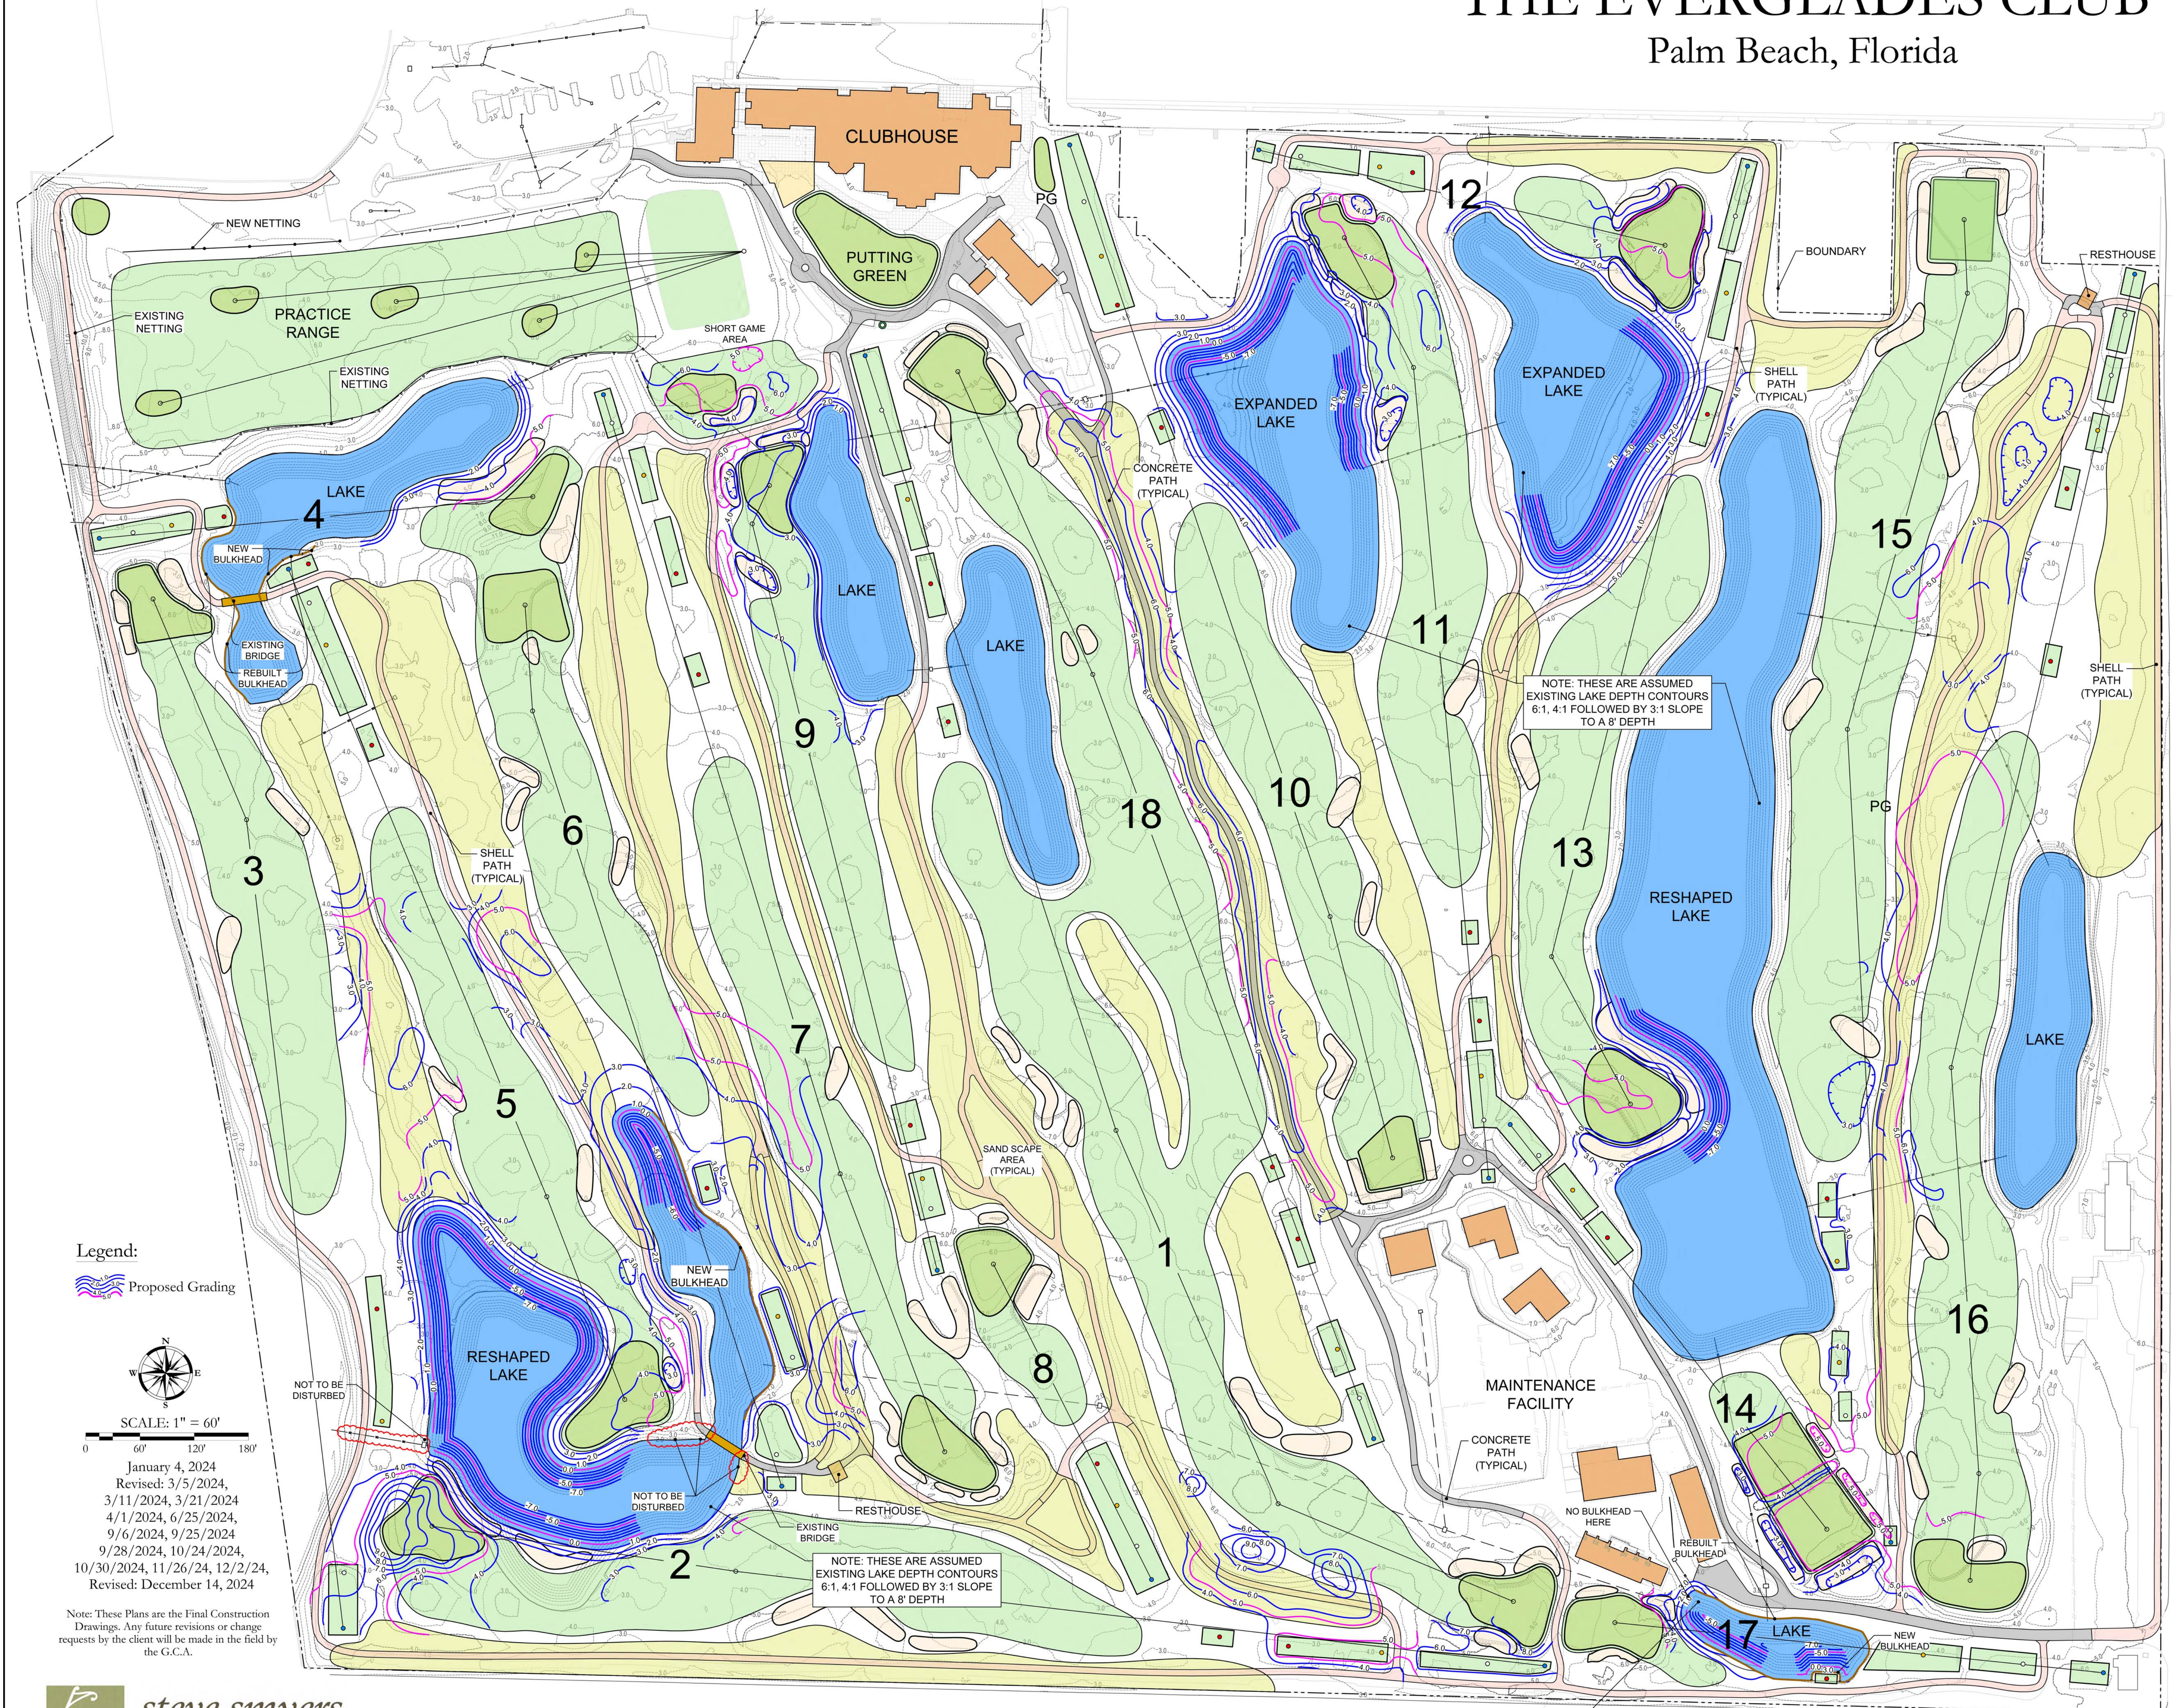

THE EVERGLADES CLUB

Palm Beach, Florida

