



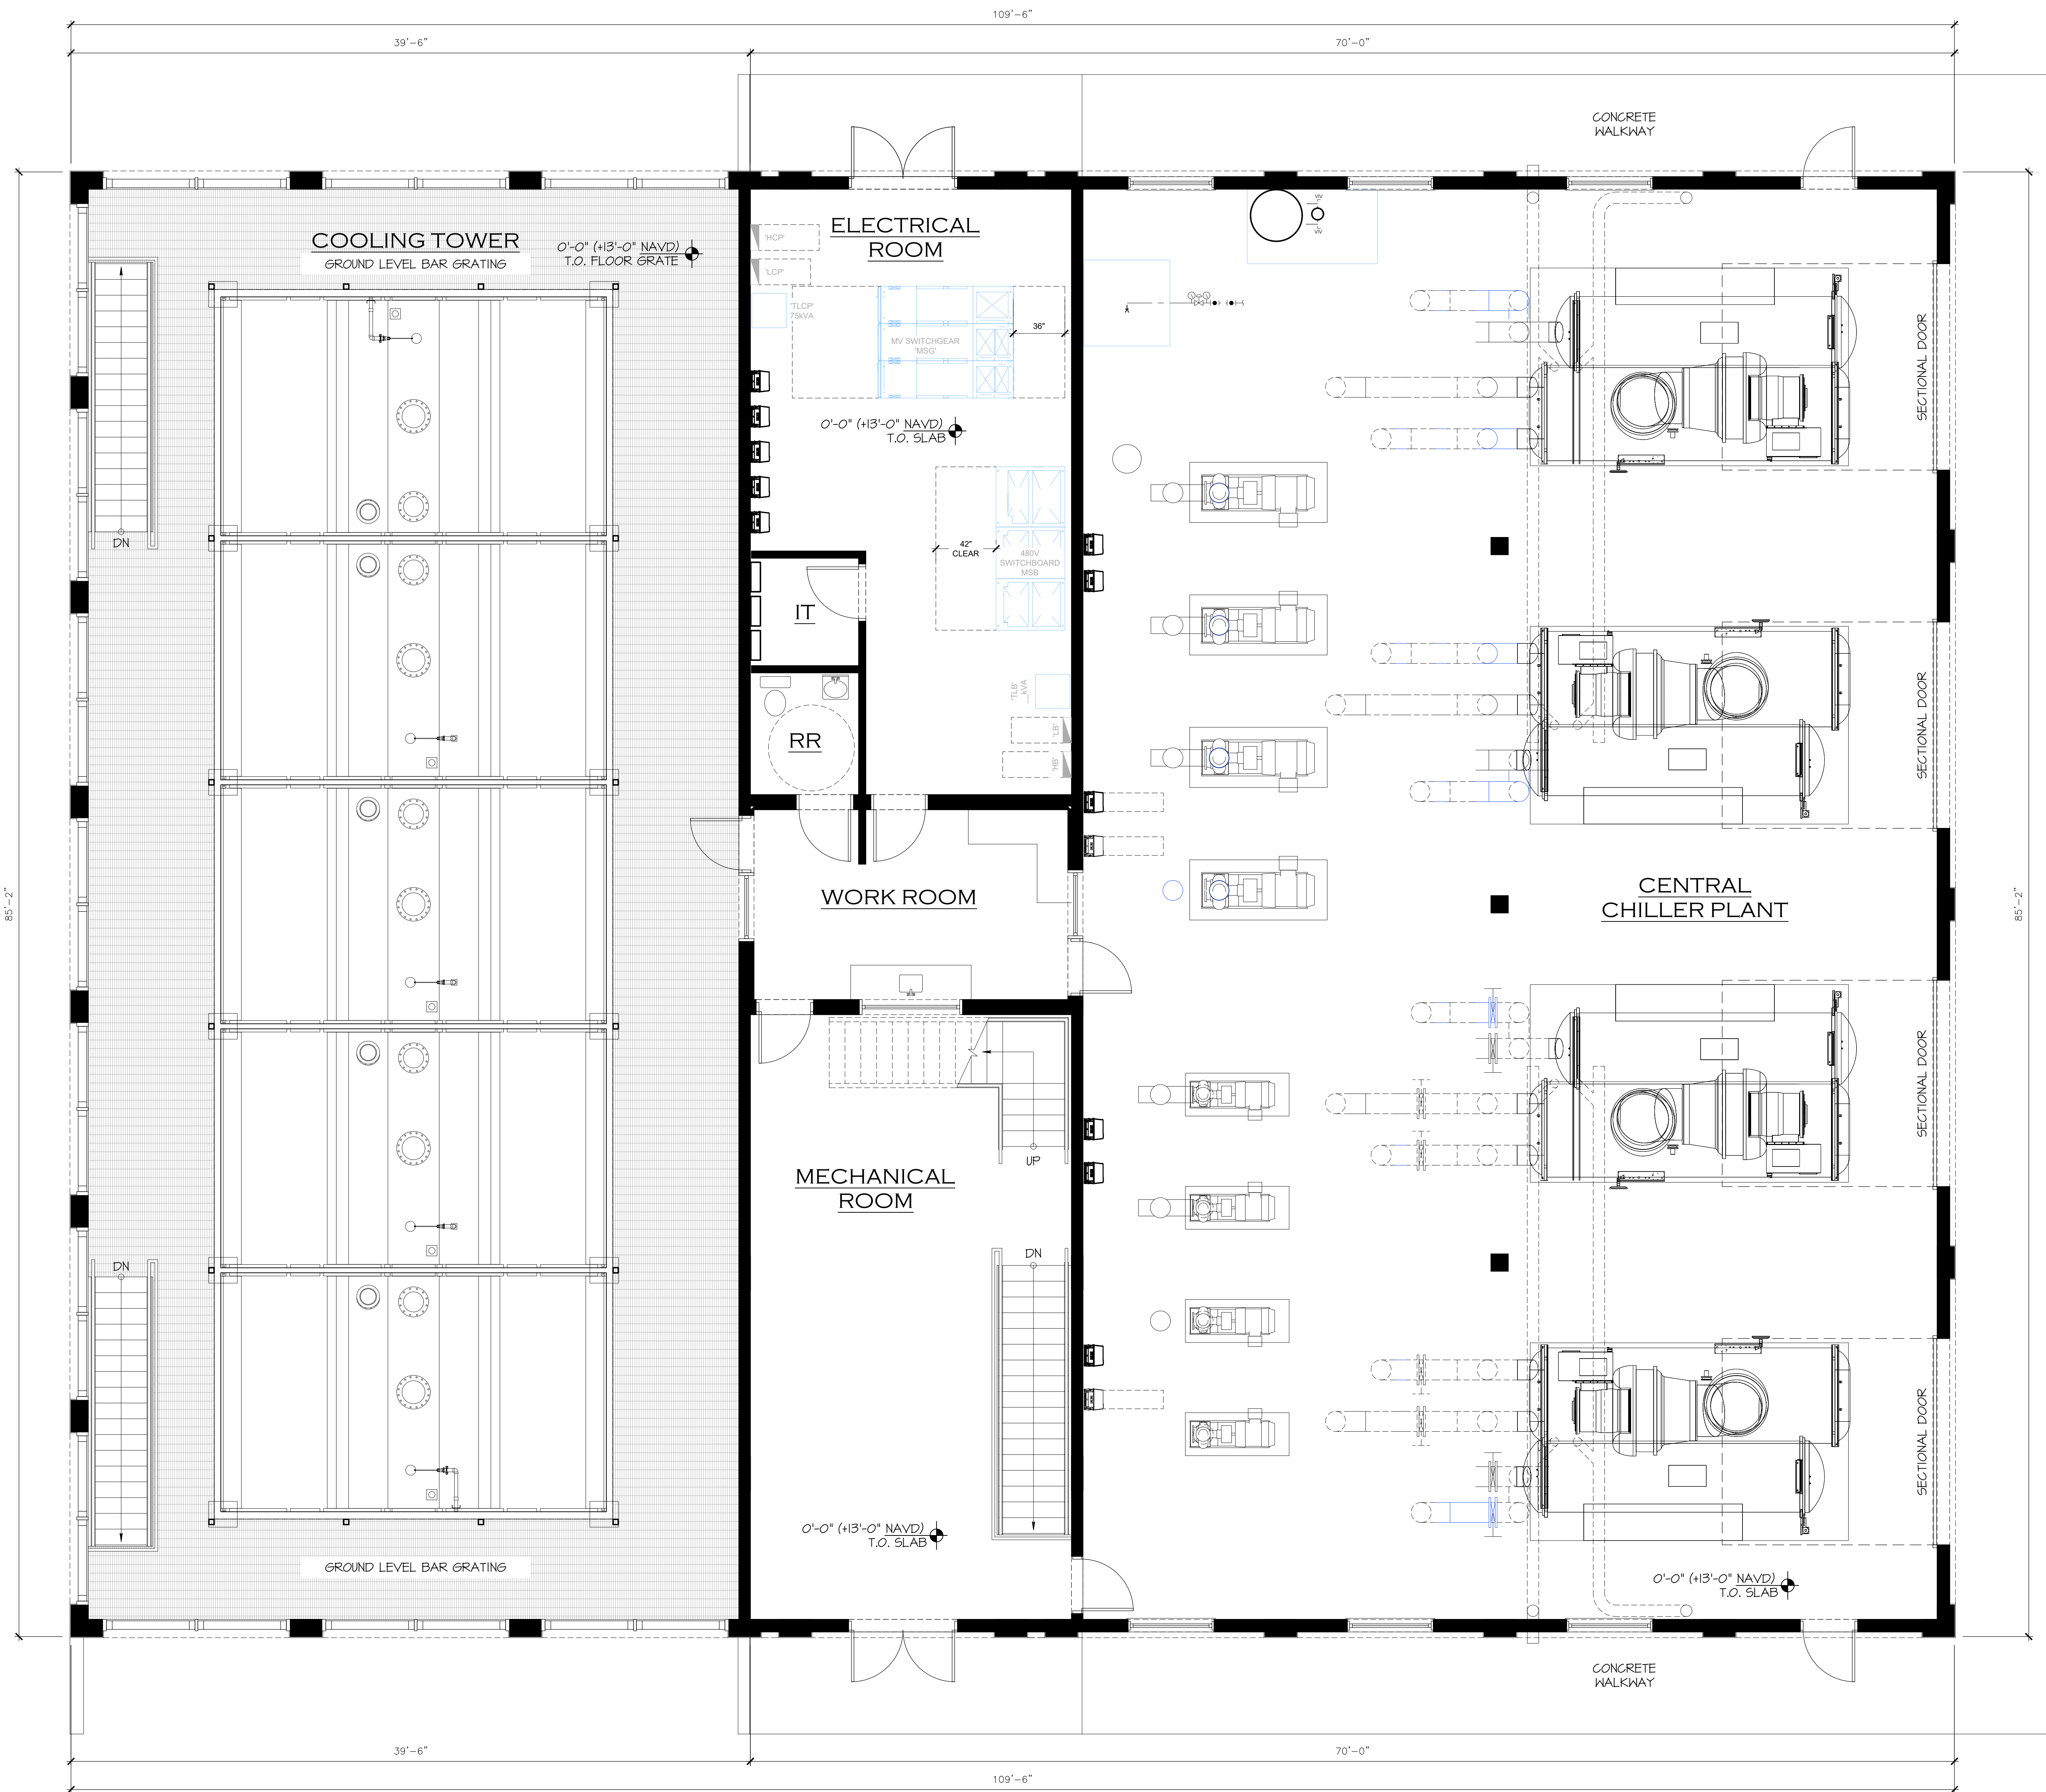

PROPOSED FIRST FLOOR PLAN

SCALE 1/4" = 1'-0"

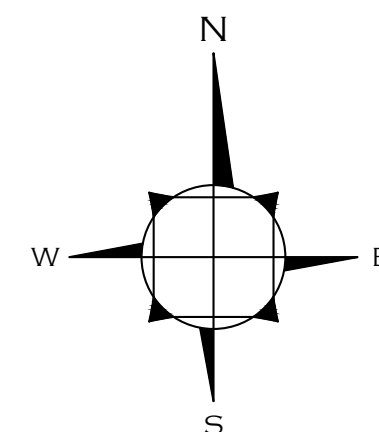


0' 4' 8' 16'

PROPOSED EQUIPMENT BUILDING FOR:
**THE CENTRAL CHILLER PLANT
THE BREAKERS PALM BEACH**
PALM BEACH COUNTY, FL
TOWN OF PALM BEACH

DATE: FIRST SUBMITTAL
12.12.2024
DRAWN: JKS
REVISIONS:
• SECOND SUBMITTAL
01.06.2025
• FINAL SUBMITTAL
01.21.2025

© COPYRIGHT 2024 DAILEY
JANSSEN ARCHITECTS, P.A.
ALL RIGHTS RESERVED.

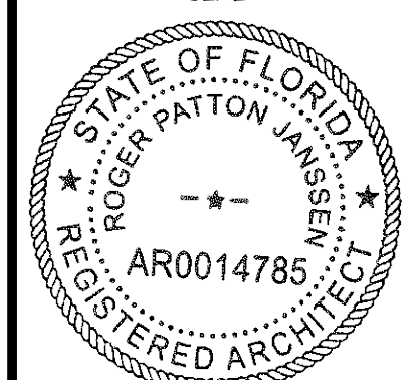


ROGER P. JANSSEN AR-14785

FINAL SUBMITTAL
COA-24-0032
ZON-24-0087

DRAWING NO.


A1.11

JOB NUMBER: 24-142

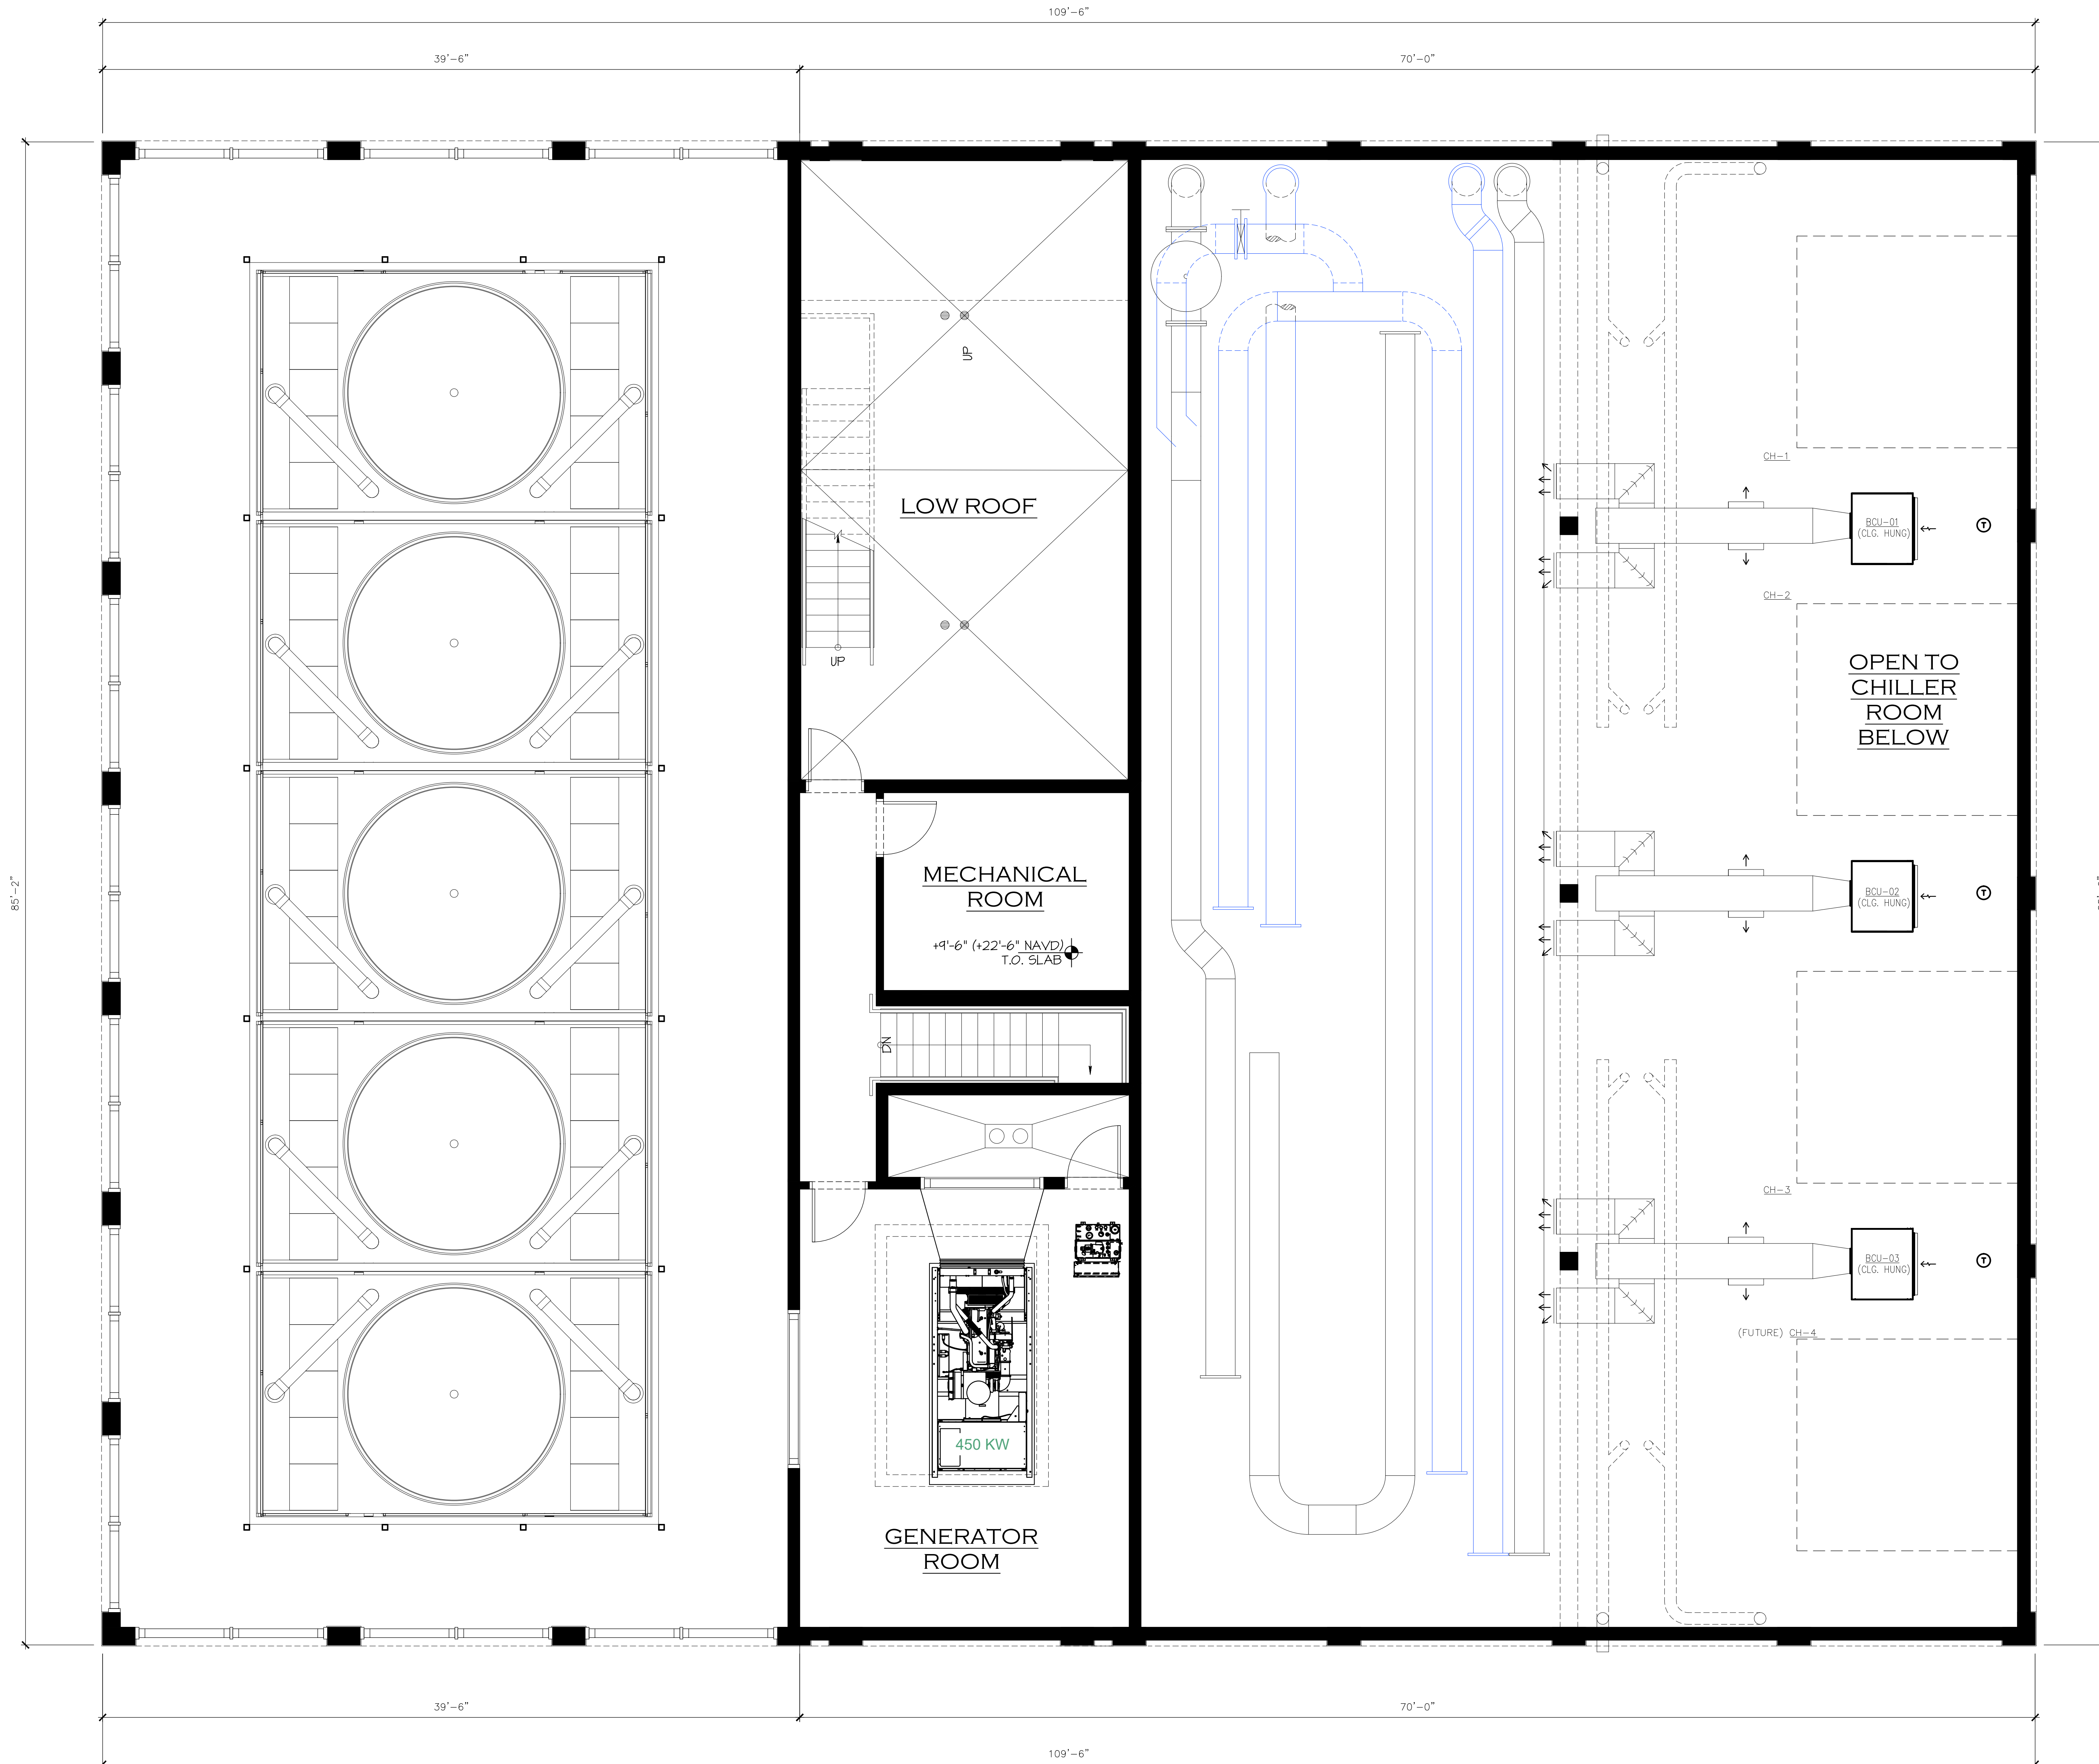

PROPOSED MEZZANINE FLOOR PLAN

SCALE 1/4" = 1'-0"

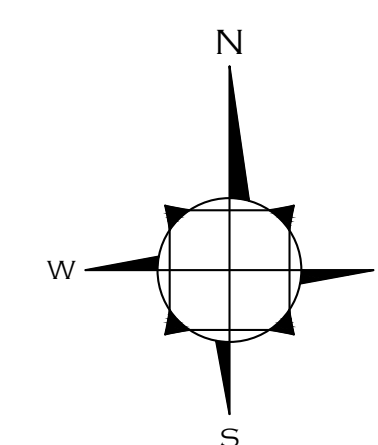

0' 4' 8' 16'

PROPOSED EQUIPMENT BUILDING FOR:

THE CENTRAL CHILLER PLANT
THE BREAKERS PALM BEACH

TOWN OF PALM BEACH
PALM BEACH COUNTY, FL

DAILEY JANSSEN ARCHITECTS
400 CLEMATIS STREET, SUITE 200, WEST PALM BEACH, FLORIDA 33401, TEL: 561-833-4101, LICENSE PA-000114


DATE: FIRST SUBMITTAL
12/12/2024

DRAWN: JKS

REVISIONS:

- SECOND SUBMITTAL
01/06/2025
- FINAL SUBMITTAL
01/21/2025

©COPYRIGHT 2024 DAILEY
JANSSEN ARCHITECTS, P.A.
ALL RIGHTS RESERVED.

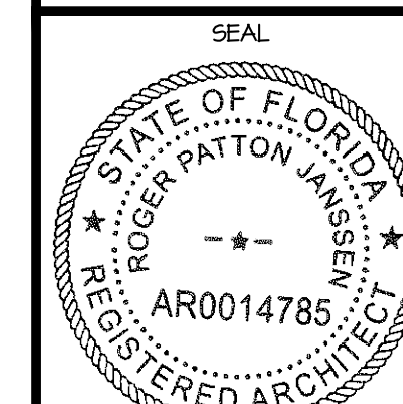


ROGER P. JANSSEN AR-14785

FINAL SUBMITTAL
COA-24-0032
ZON-24-0087

DRAWING NO.


A1.12

JOB NUMBER: 24-142

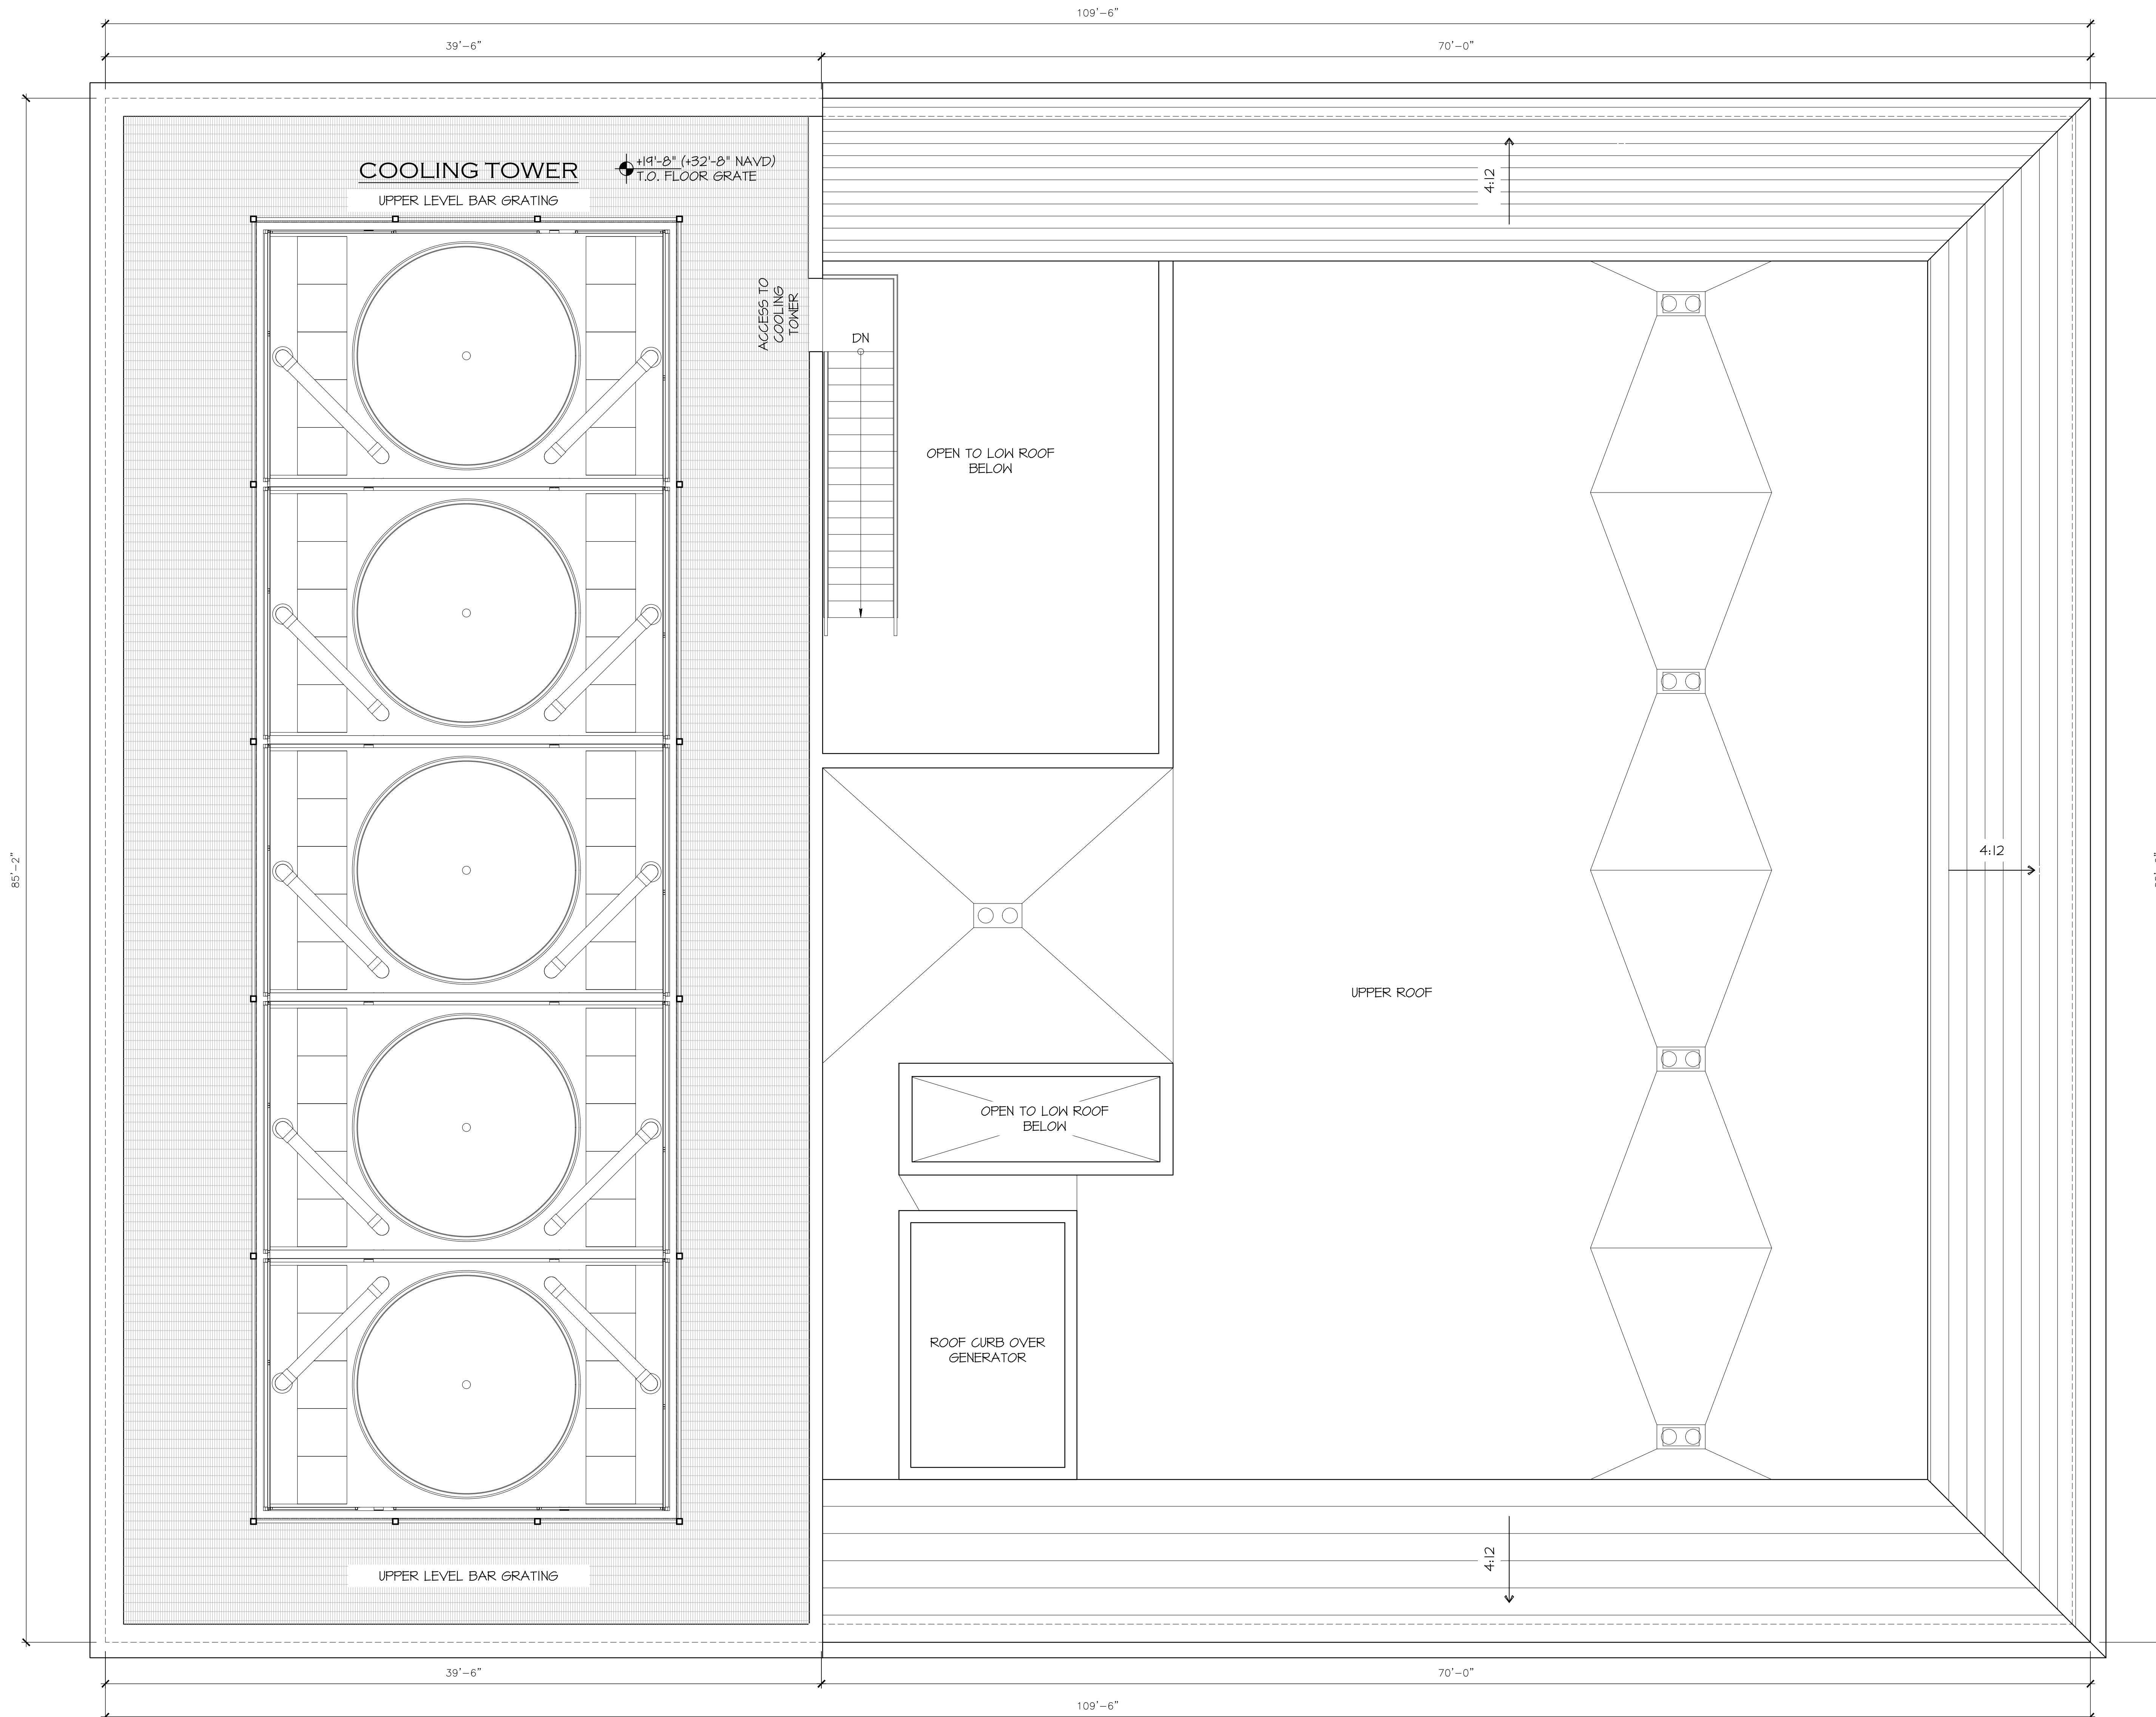


PROPOSED ROOF PLAN

SCALE 1/4" = 1'-0"

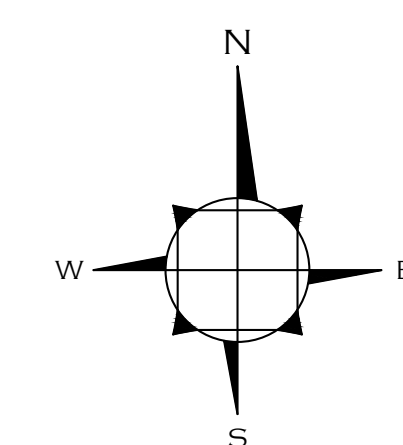

DATE: FIRST SUBMITTAL
12/12/2024
DRAWN: JKS
REVISIONS:
• SECOND SUBMITTAL
01/06/2025
• FINAL SUBMITTAL
01/21/2025

©COPYRIGHT 2024 DAILEY
JANSSEN ARCHITECTS, P.A.
ALL RIGHTS RESERVED.

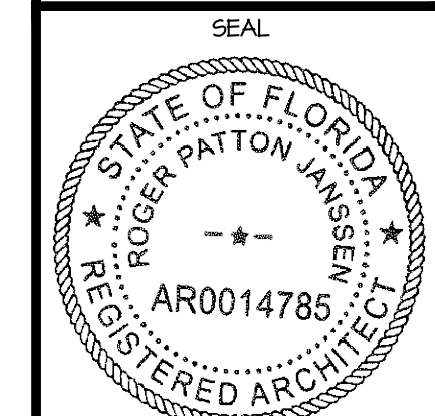

ROGER P. JANSSEN AR-14785

FINAL SUBMITTAL
COA-24-0032
ZON-24-0087

DRAWING NO.


A1.13

JOB NUMBER: 24-142




PROPOSED SOUTH ELEVATION


SCALE 1/4" = 1'-0"

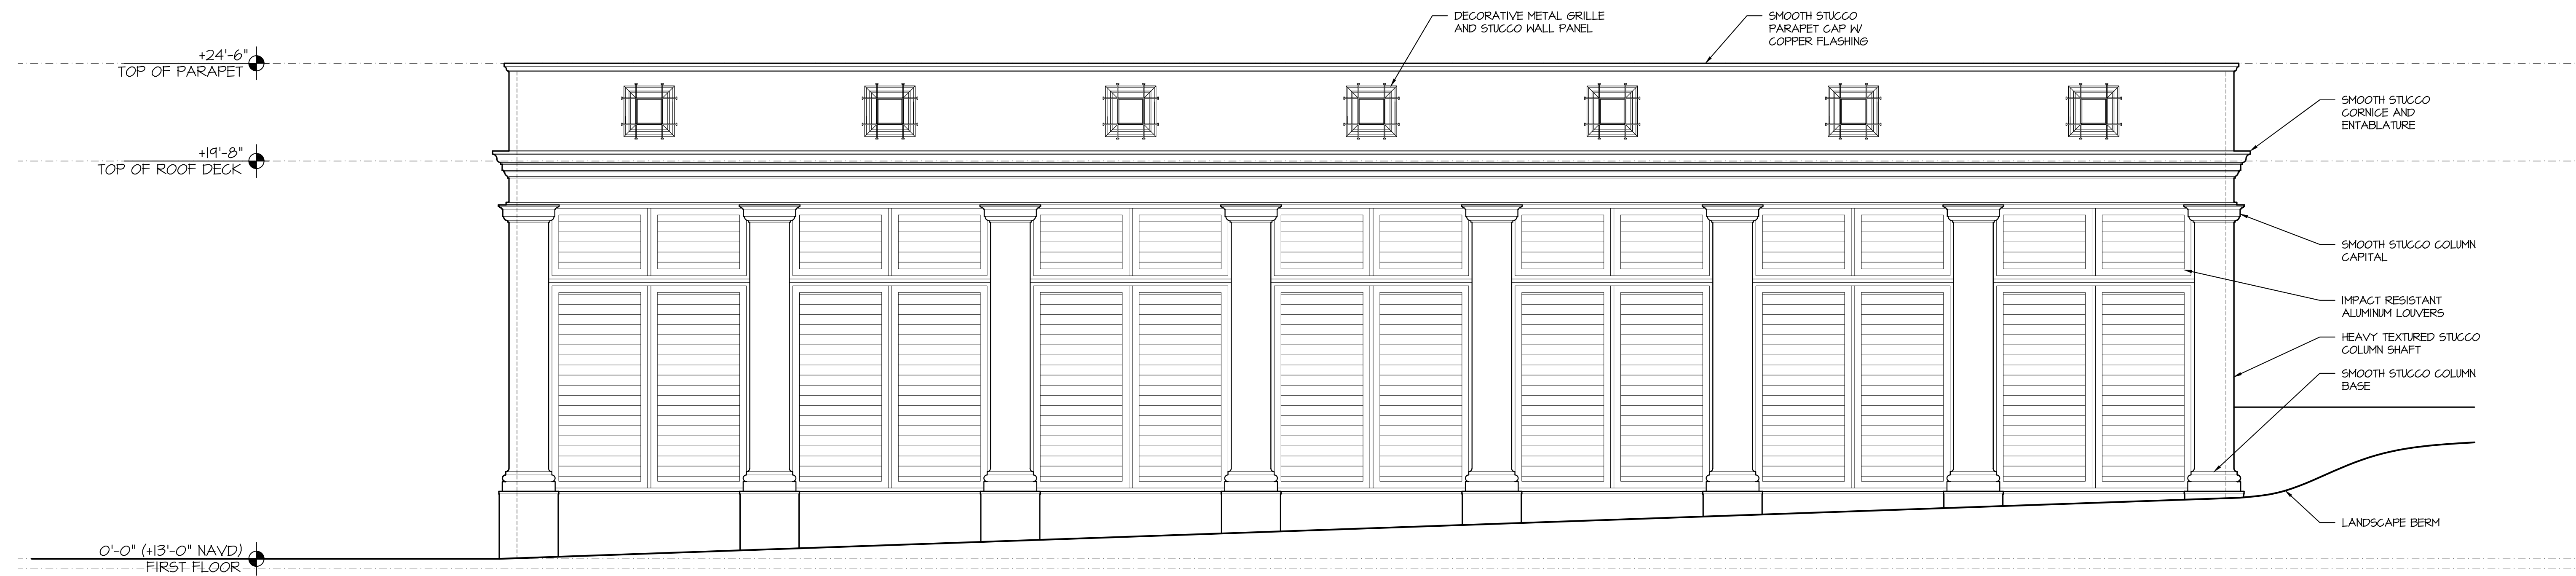

PROPOSED WEST ELEVATION


SCALE 1/4" = 1'-0"

 

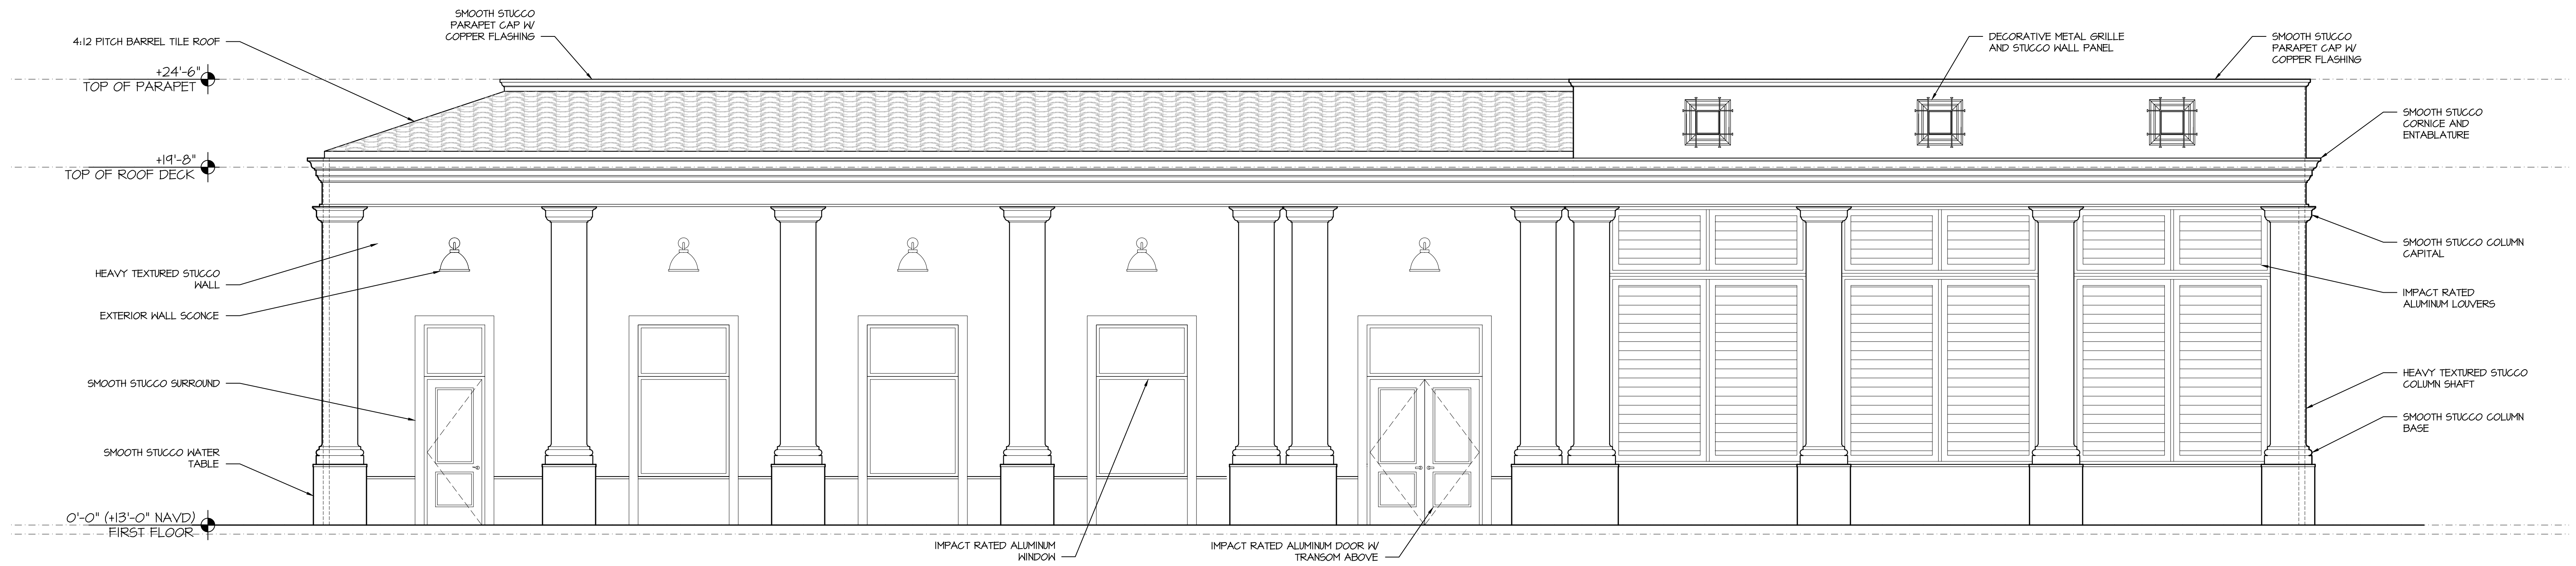

PROPOSED NORTH ELEVATION

SCALE 1/4" = 1'-0"

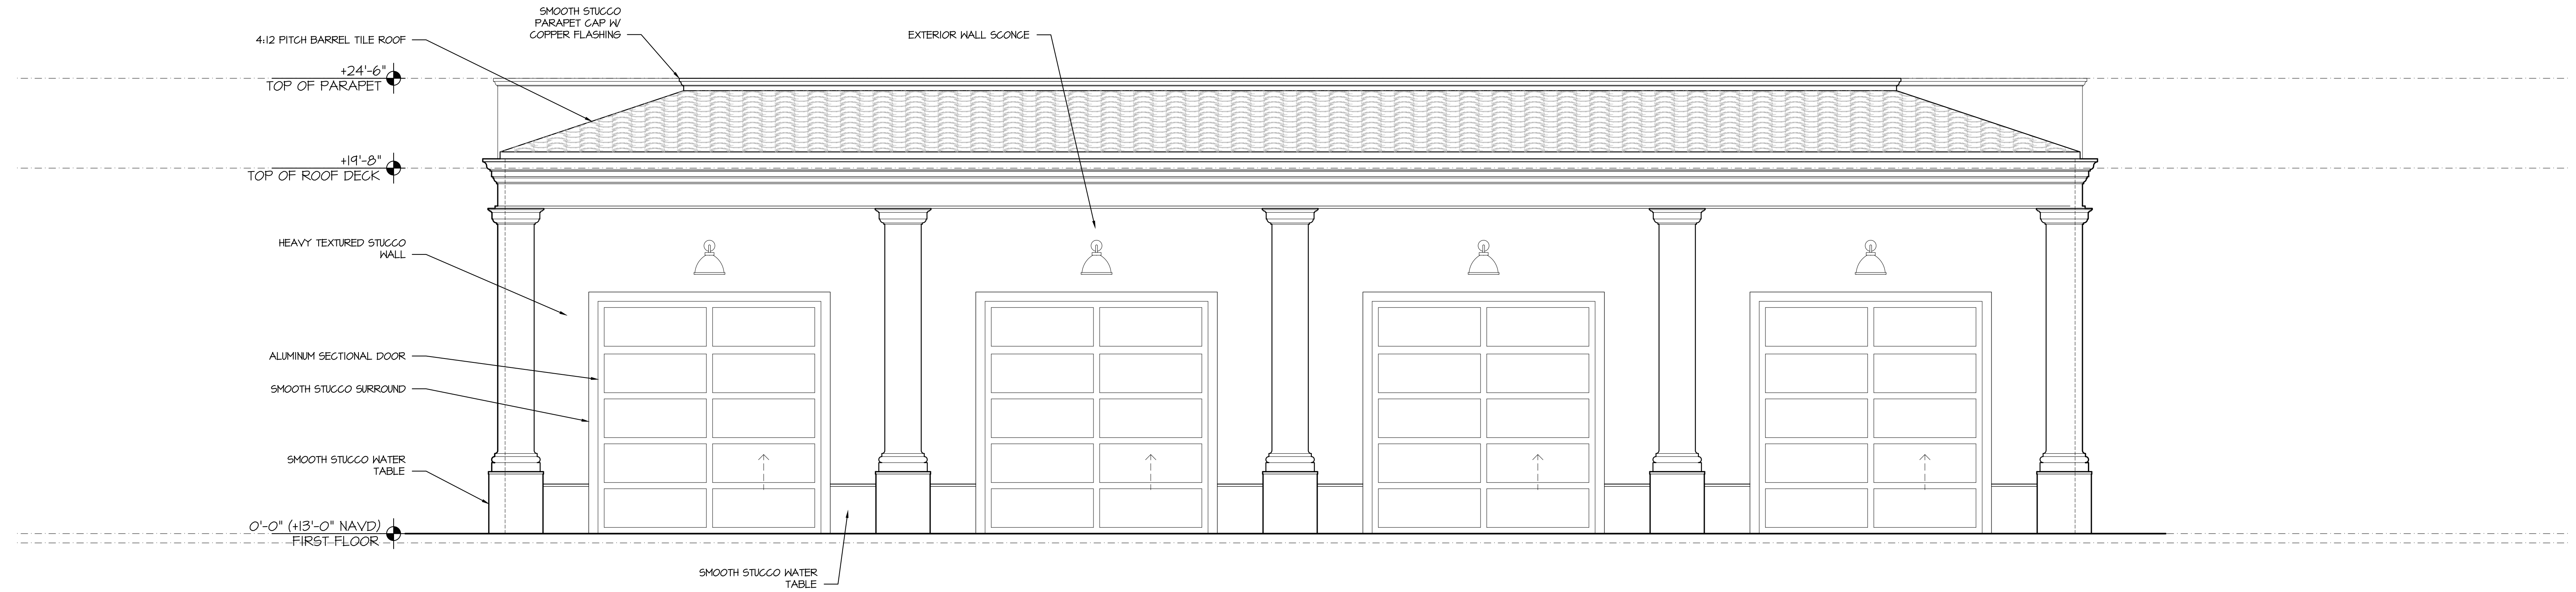

PROPOSED EAST ELEVATION

SCALE 1/4" = 1'-0"

