



4 Historic Dwg - Mizner 1925 North Elevation
C-4.1.0 3/32" = 1'-0"




3 Historic Dwg - Volk 1947 North Elevation
C-4.1.0 3/32" = 1'-0"

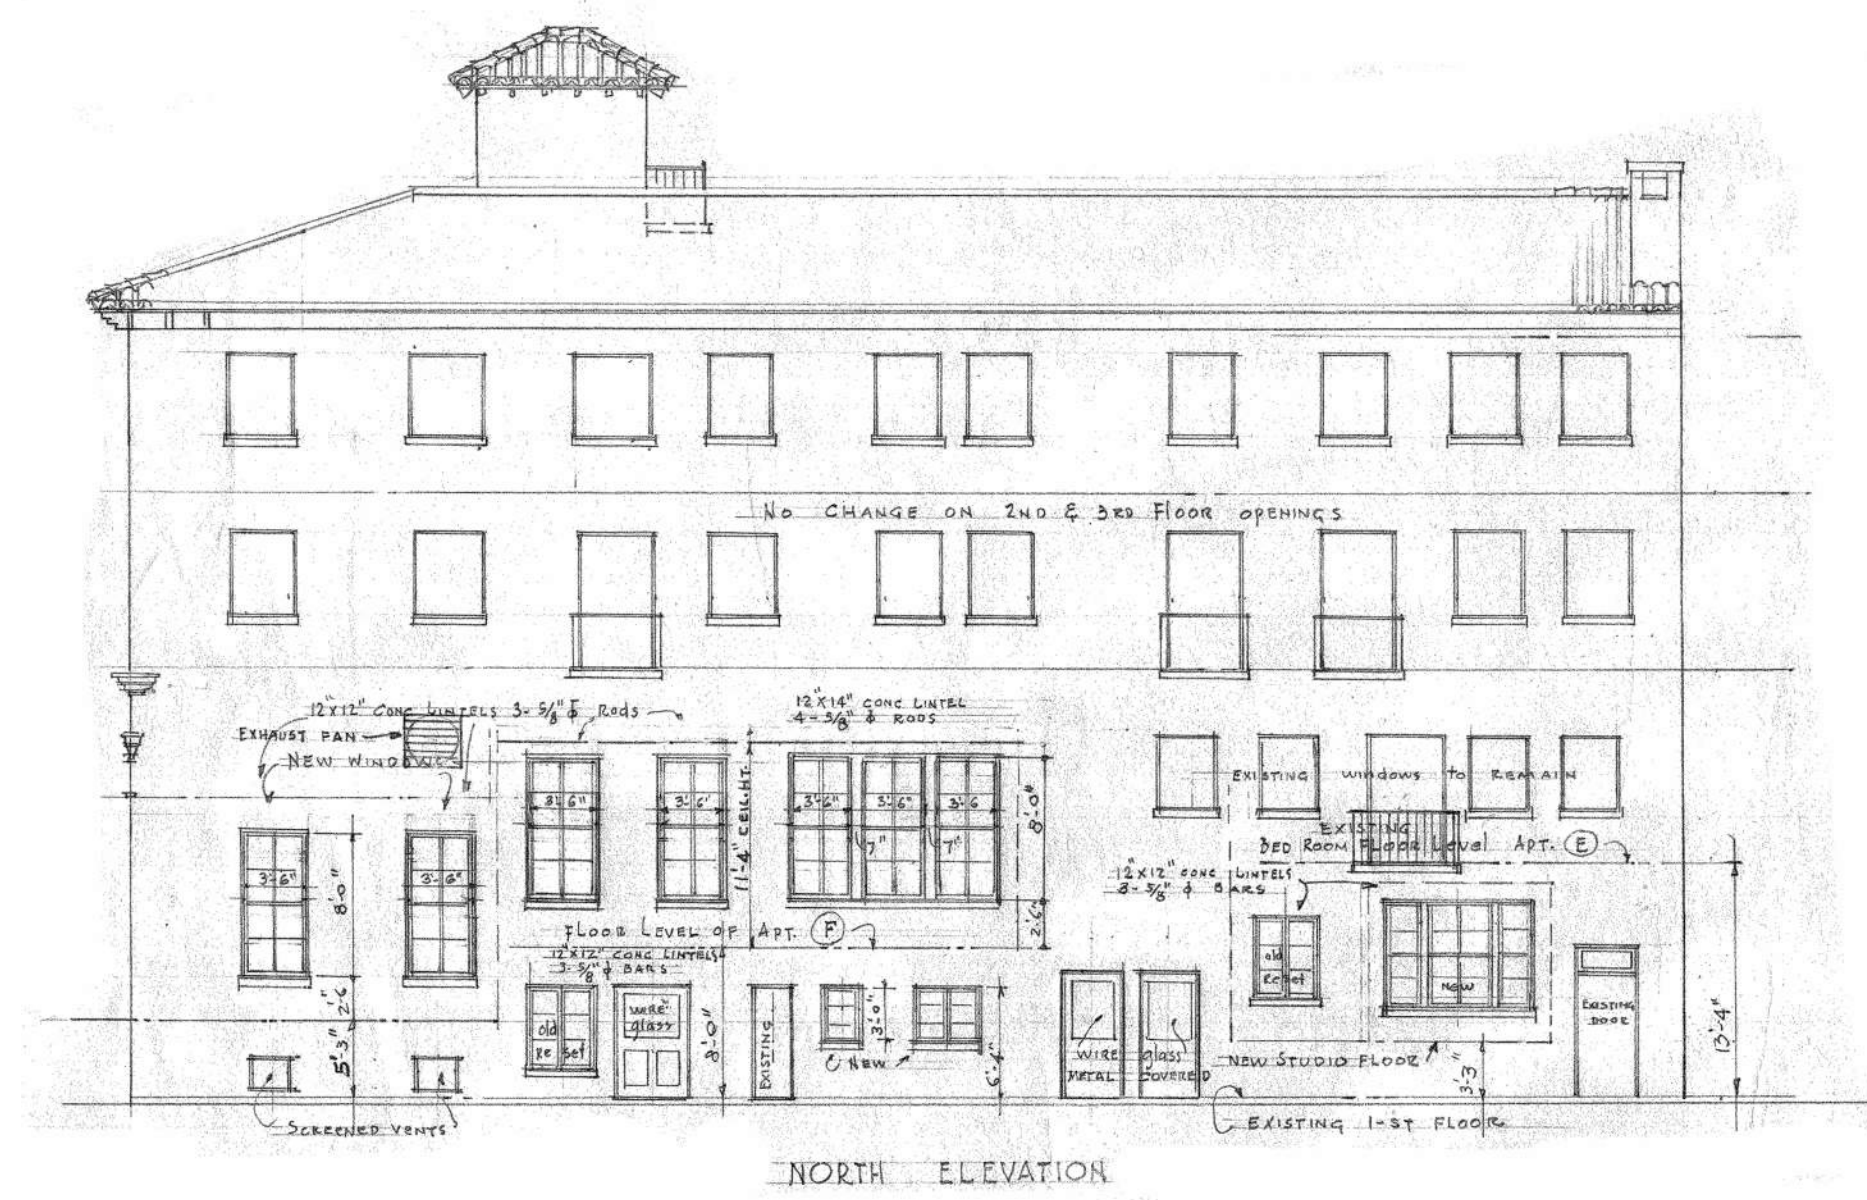

2 EXISTING NORTH ELEVATION (ROVENSKY BLDG)
C-4.1.0 3/32" = 1'-0"

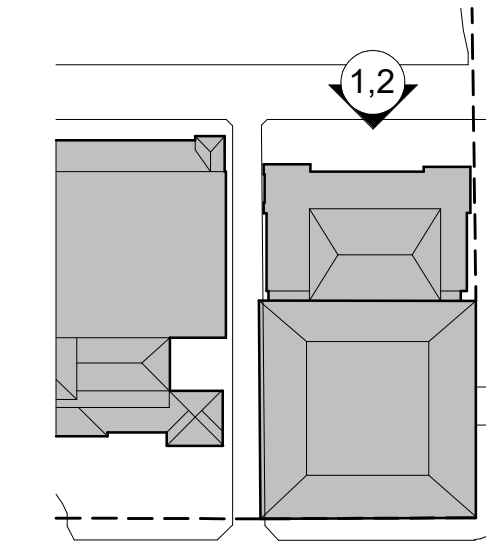

HISTORIC & EXISTING NORTH ELEVATIONS

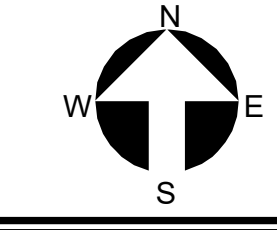

C-4.1.0

Final Submittal

THESE DRAWINGS ARE FOR THE EXCLUSIVE USE OF SPINA OROURKE + PARTNERS, INC. AND MAY NOT BE DUPLICATED, REPRODUCED OR USED IN ANY MANNER WITHOUT THE EXPRESS WRITTEN CONSENT OF SPINA OROURKE + PARTNERS, INC. ALL RIGHTS RESERVED.

REVISIONS		
No.	Date	Description

Project no: 2953
Date: 2024.10.07
Drawn by: Author
Project Manager: Checker

The Society of the Four Arts -
John E. Rovensky Building
100 Four Arts Plaza, Palm Beach, FL 33480

THE SOCIETY OF THE FOUR ARTS



SPINA OROURKE
+ PARTNERS


Architecture • Interior Design
Keith M. Spina #

285 Banyan Blvd
West Palm Beach
FL 33407
385.888.8844
spinaorourke.com
AA26002399


BEYER BLINDER BELLE
120 Broadway
20th Floor
New York, NY, 10271
212.777.7800
beyerblinderbelle.com



3 EXISTING NORTH ELEVATION (ROVENSKY BLDG)
C-4.1.1' 3/32" = 1'-0"

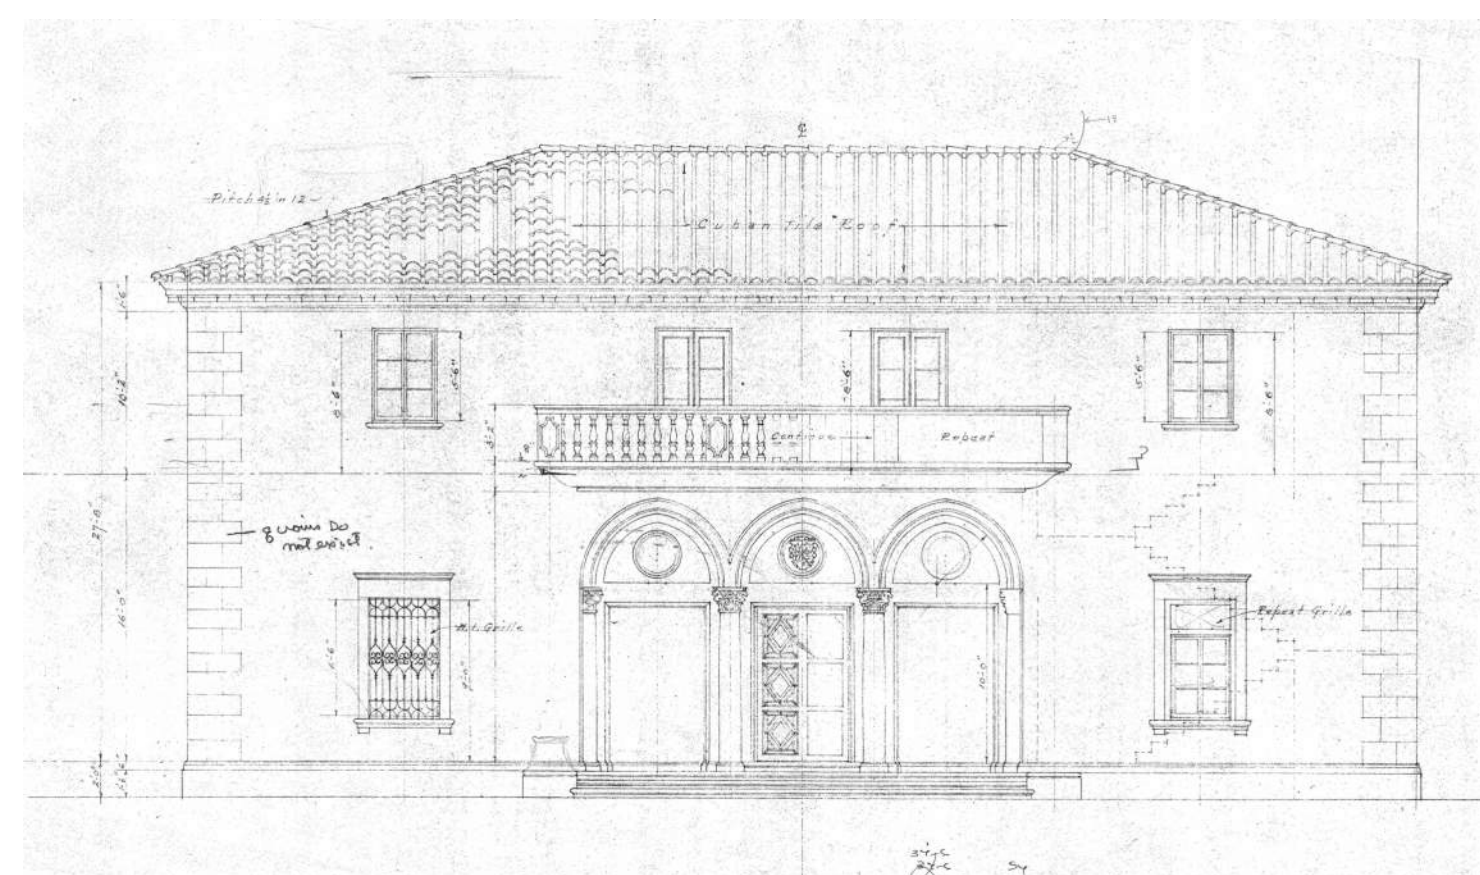


5 King Library West Elevation, Treanor & Fatio, 1937
C-4.1.1' 3/32" = 1'-0"

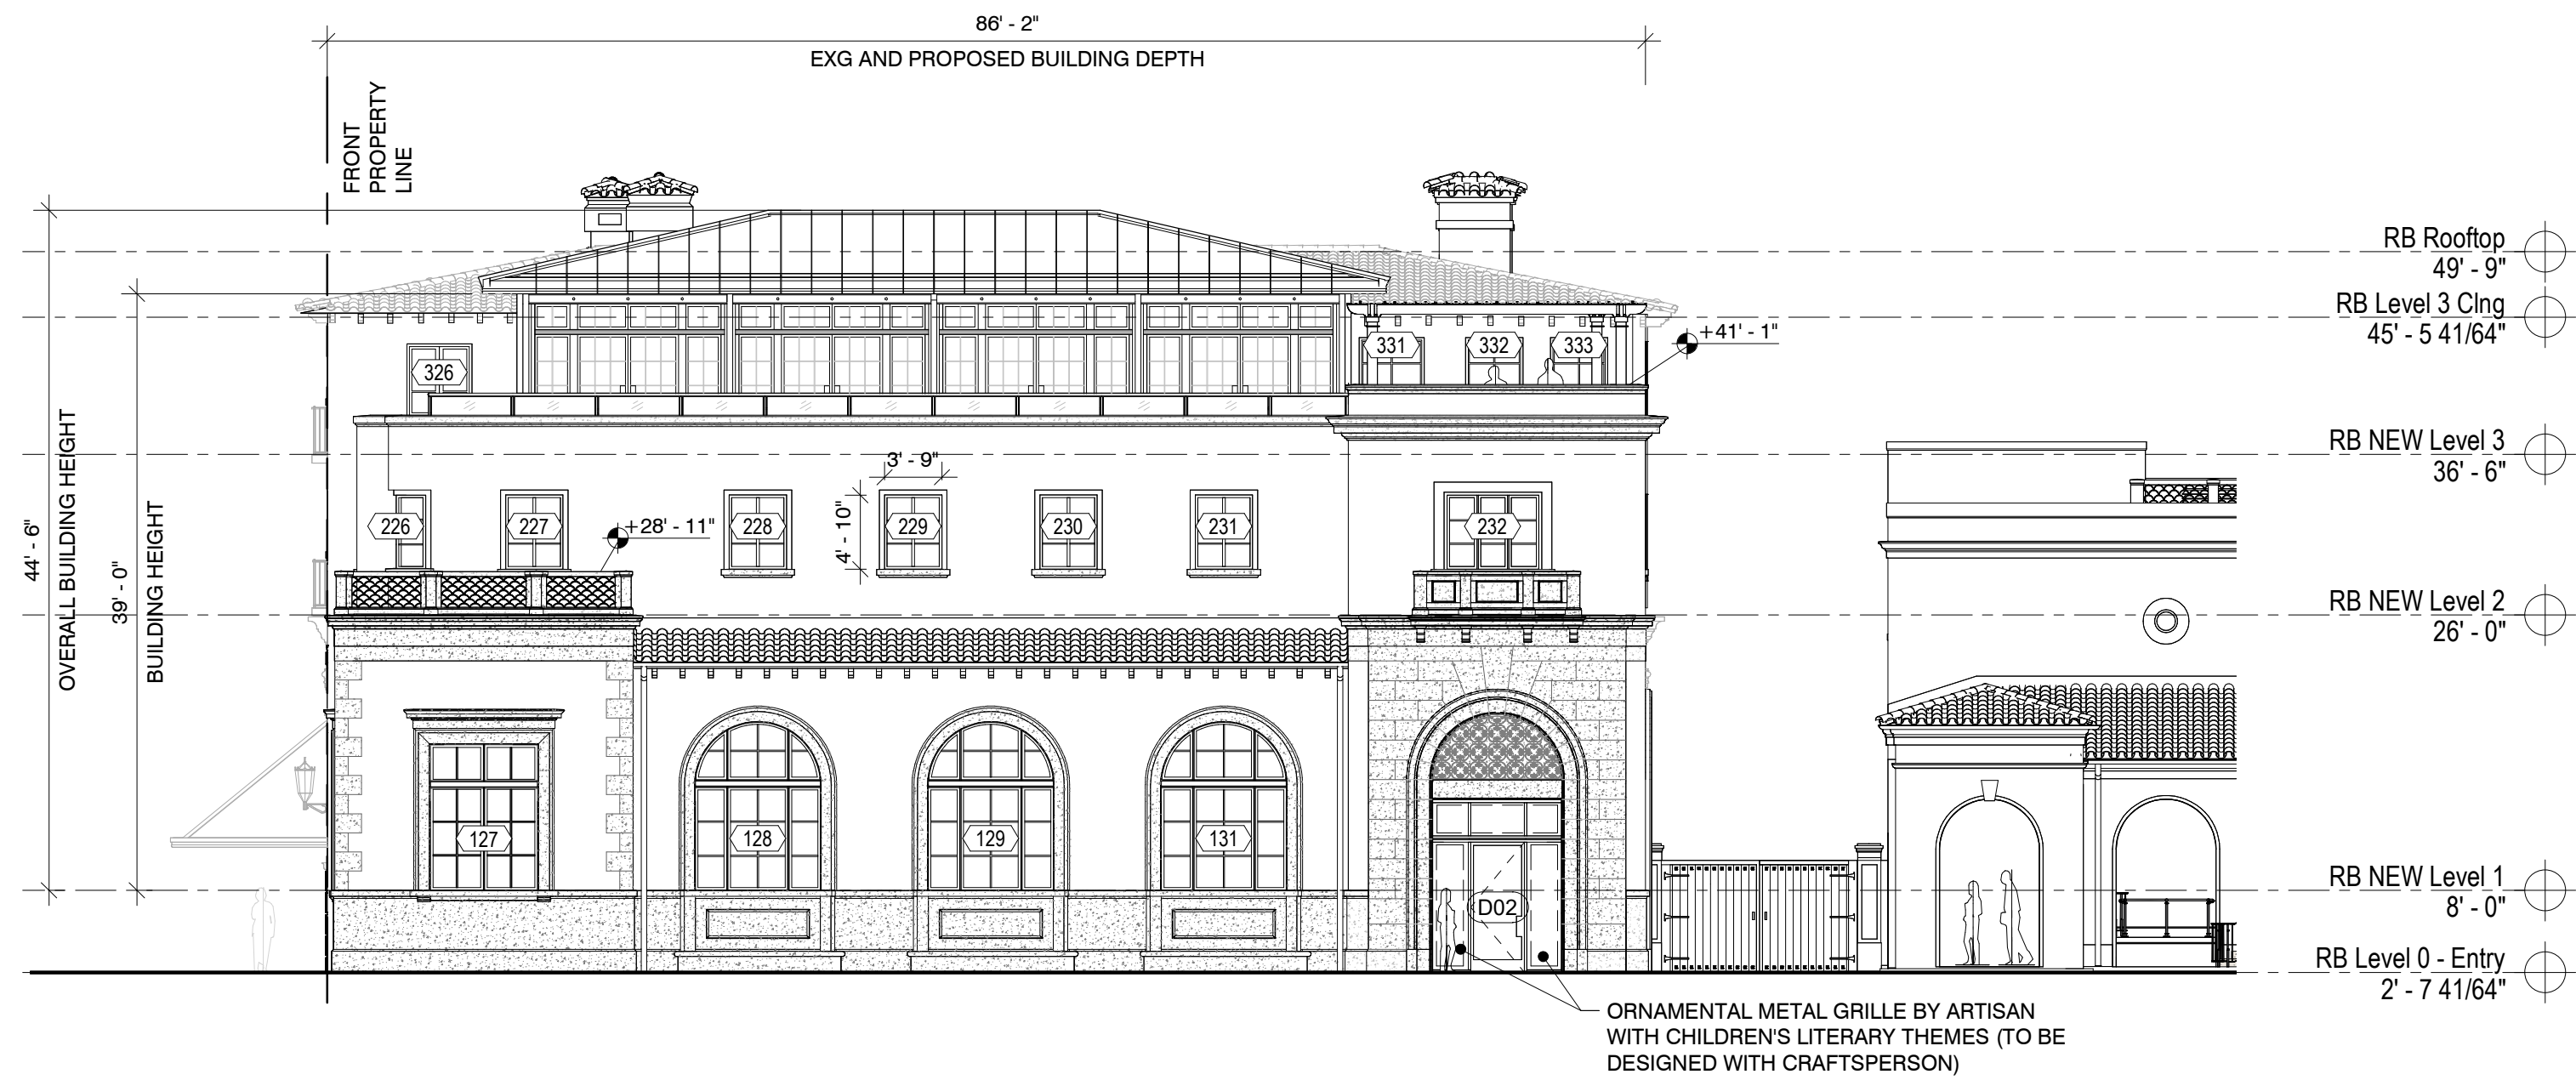

2 PREVIOUSLY PROPOSED NORTH ELEVATION - ADDITION
C-4.1.1' 3/32" = 1'-0"



4 King Library Renovation, 2017 - West Elevation (Kirchhoff & Associates) Scale
C-4.1.1' 3/32" = 1'-0"

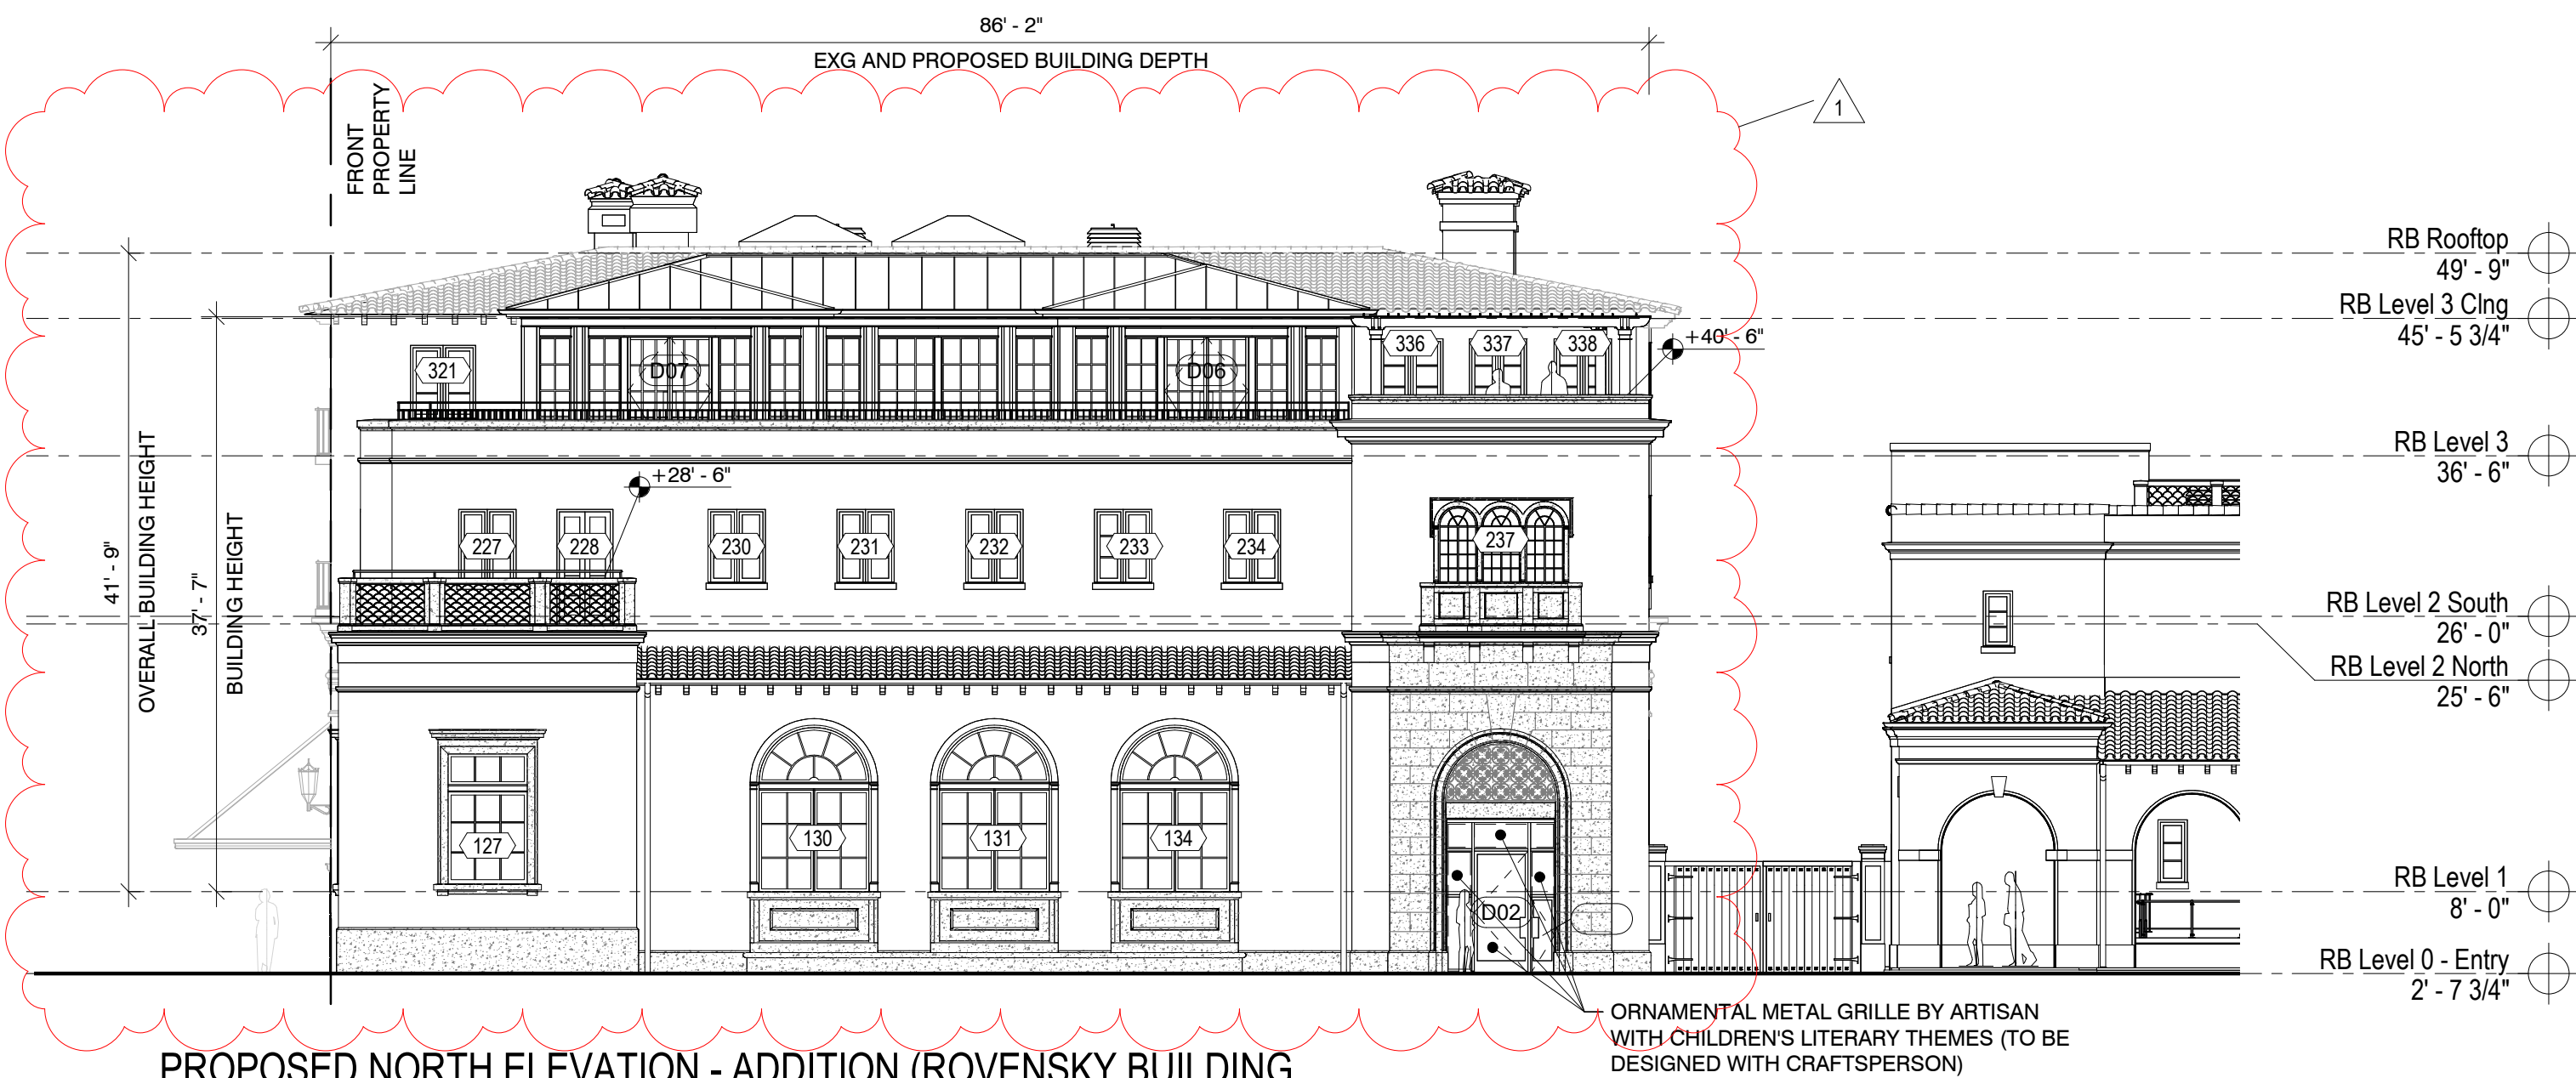


1 PROPOSED NORTH ELEVATION - ADDITION (ROVENSKY BUILDING BEYOND)
C-4.1.1' 3/32" = 1'-0"

THESE DRAWINGS ARE FOR THE EXCLUSIVE USE OF SPINAOROURKE + PARTNERS, INC. AND MAY NOT BE REPRODUCED, COPIED, OR USED IN ANY MANNER WITHOUT THE EXPRESS WRITTEN CONSENT OF SPINAOROURKE + PARTNERS, INC. ALL RIGHTS RESERVED.

REVISIONS		
No.	Date	Description
1	2024/12/30	LPC Resubmission #1

Project no: 2953
Date: 2024.10.07
Drawn by: Author
Project Manager: Checker

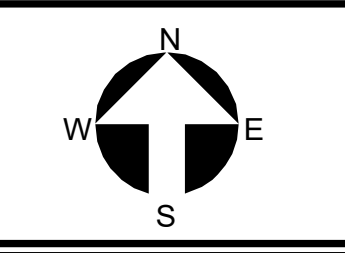

EXISTING & PROPOSED NORTH ELEVATIONS




3 PREVIOUSLY PROPOSED COLOR NORTH ELEVATION
C-4.1.2 3/32" = 1'-0"



2 COLOR PROPOSED NORTH ELEVATION WITHOUT LANDSCAPE
C-4.1.2 3/32" = 1'-0"



1 COLOR PROPOSED NORTH ELEVATION WITH LANDSCAPE
C-4.1.2 3/32" = 1'-0"

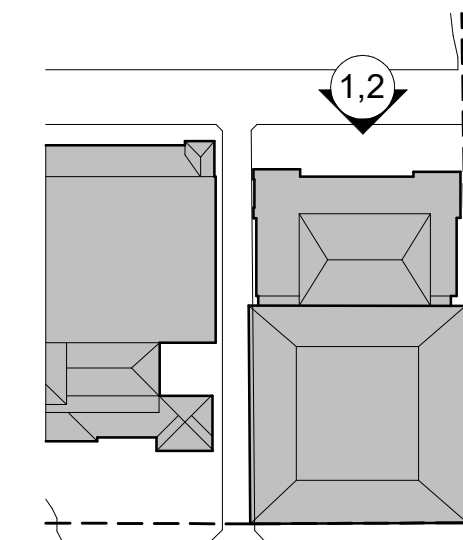

COLOR NORTH ELEVATIONS WITH & WITHOUT LANDSCAPE


**BEYER
BLINDER
BELLE**

120 Broadway
20th Floor
New York, NY, 10271
212.777.7800
beyerblinderbelle.com

**SPINAOROURKE
+ PARTNERS**




285 Banyan Blvd
West Palm
Beach
FL 33407
305.888.8844
spinaorourke.com
A02602399
Keith M. Spina #
Architecture • Interior Design


The Society of the Four Arts -
John E. Rovensky Building
100 Four Arts Plaza, Palm Beach, FL 33480


THESE DRAWINGS ARE FOR THE EXCLUSIVE USE OF SPINAOROURKE + PARTNERS, INC. AND MAY NOT BE DUPLICATED, REPRODUCED OR USED IN ANY MANNER WITHOUT THE EXPRESS WRITTEN CONSENT OF SPINAOROURKE + PARTNERS, INC. ALL RIGHTS RESERVED.

REVISIONS		
No.	Date	Description
1	2024/12/30	LPC Resubmission #1

Project no: 2953
Date: 2024.10.07
Drawn by: Author
Project Manager: Checker

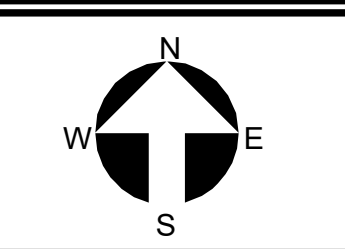

C-4.1.2
Final Submittal

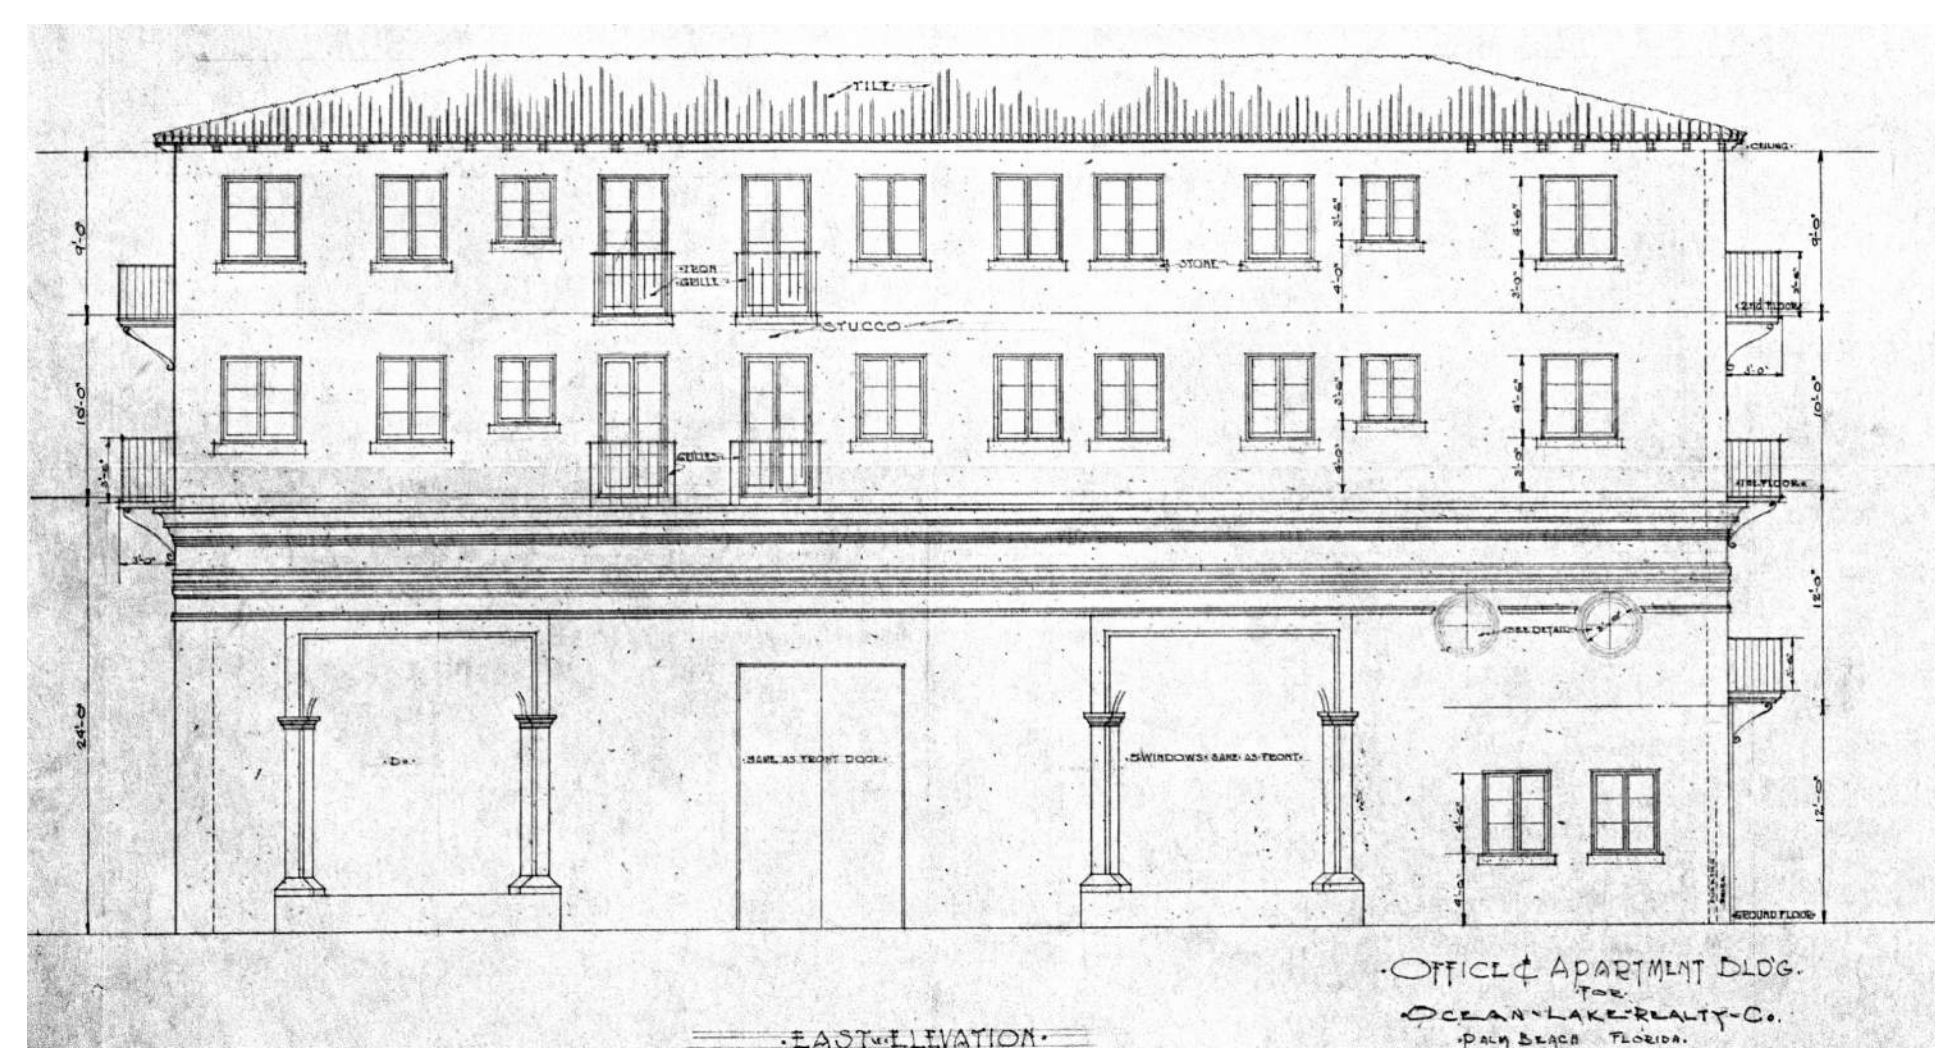


5 Historic Dwg - Mizner 1925 East Elevation
C-4.2.0 3/32" = 1'-0"



3 Historic Dwg - Volk 1947 East Elevation
C-4.2.0 3/32" = 1'-0"



2 EXISTING EAST ELEVATION
C-4.2.0 3/32" = 1'-0"

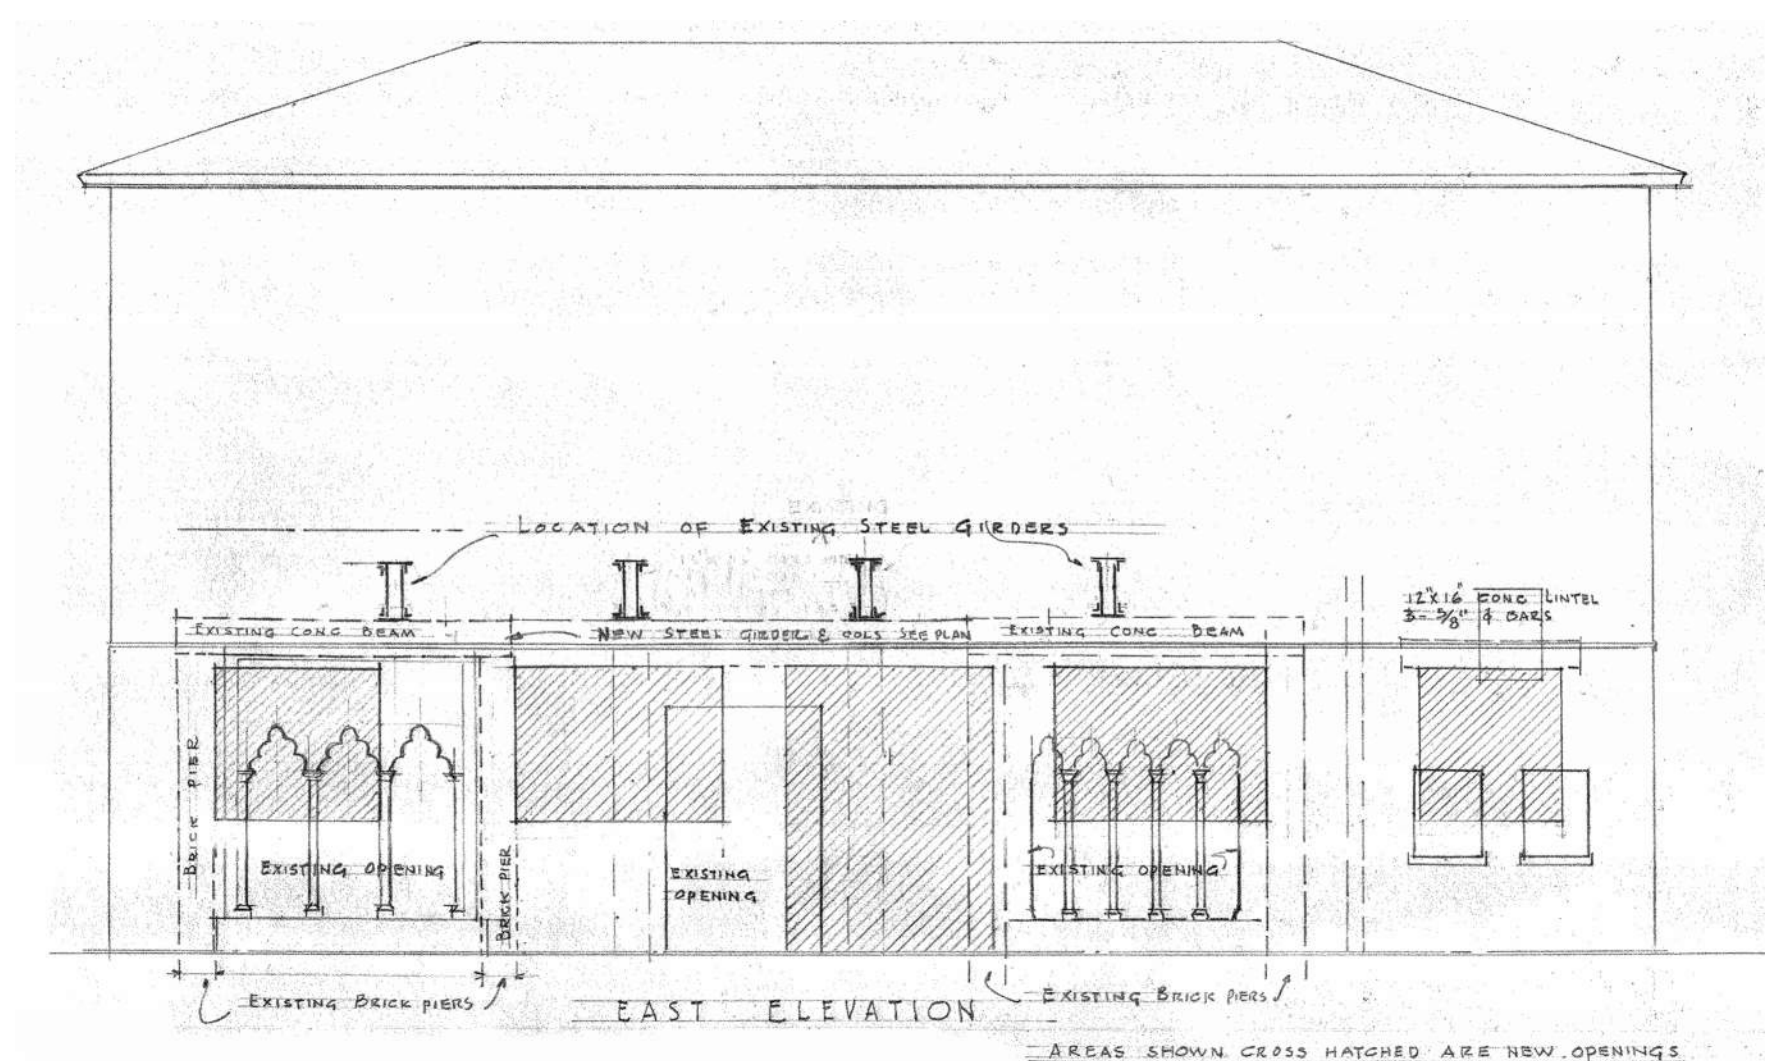


4 Historic Dwg - Volk 1947 East Demo Elevation
C-4.2.0 3/32" = 1'-0"

THESE DRAWINGS ARE FOR THE EXCLUSIVE USE OF SPINAOROURKE + PARTNERS, INC. AND MAY NOT BE DUPLICATED, REPRODUCED OR USED IN ANY MANNER WITHOUT THE EXPRESS WRITTEN CONSENT OF SPINAOROURKE + PARTNERS, INC. ALL RIGHTS RESERVED.


REVISIONS		
No.	Date	Description

Project no: 2953
Date: 2024.10.07
Drawn by: Author
Project Manager: Checker

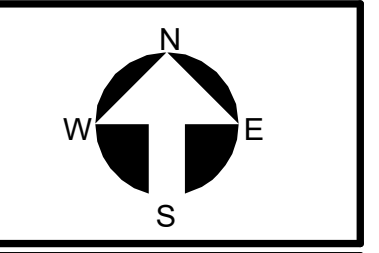

C-4.2.0
Final Submittal


HISTORIC & EXISTING EAST ELEVATIONS

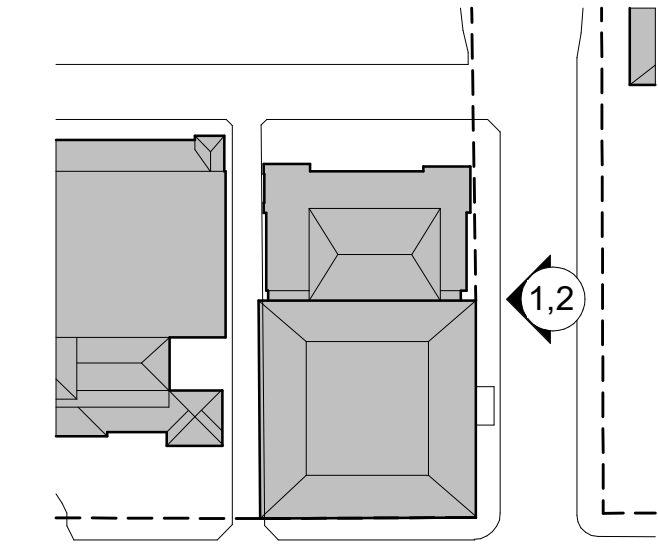



3 EXISTING EAST ELEVATION

C-4.2.1 3/32" = 1'-0"

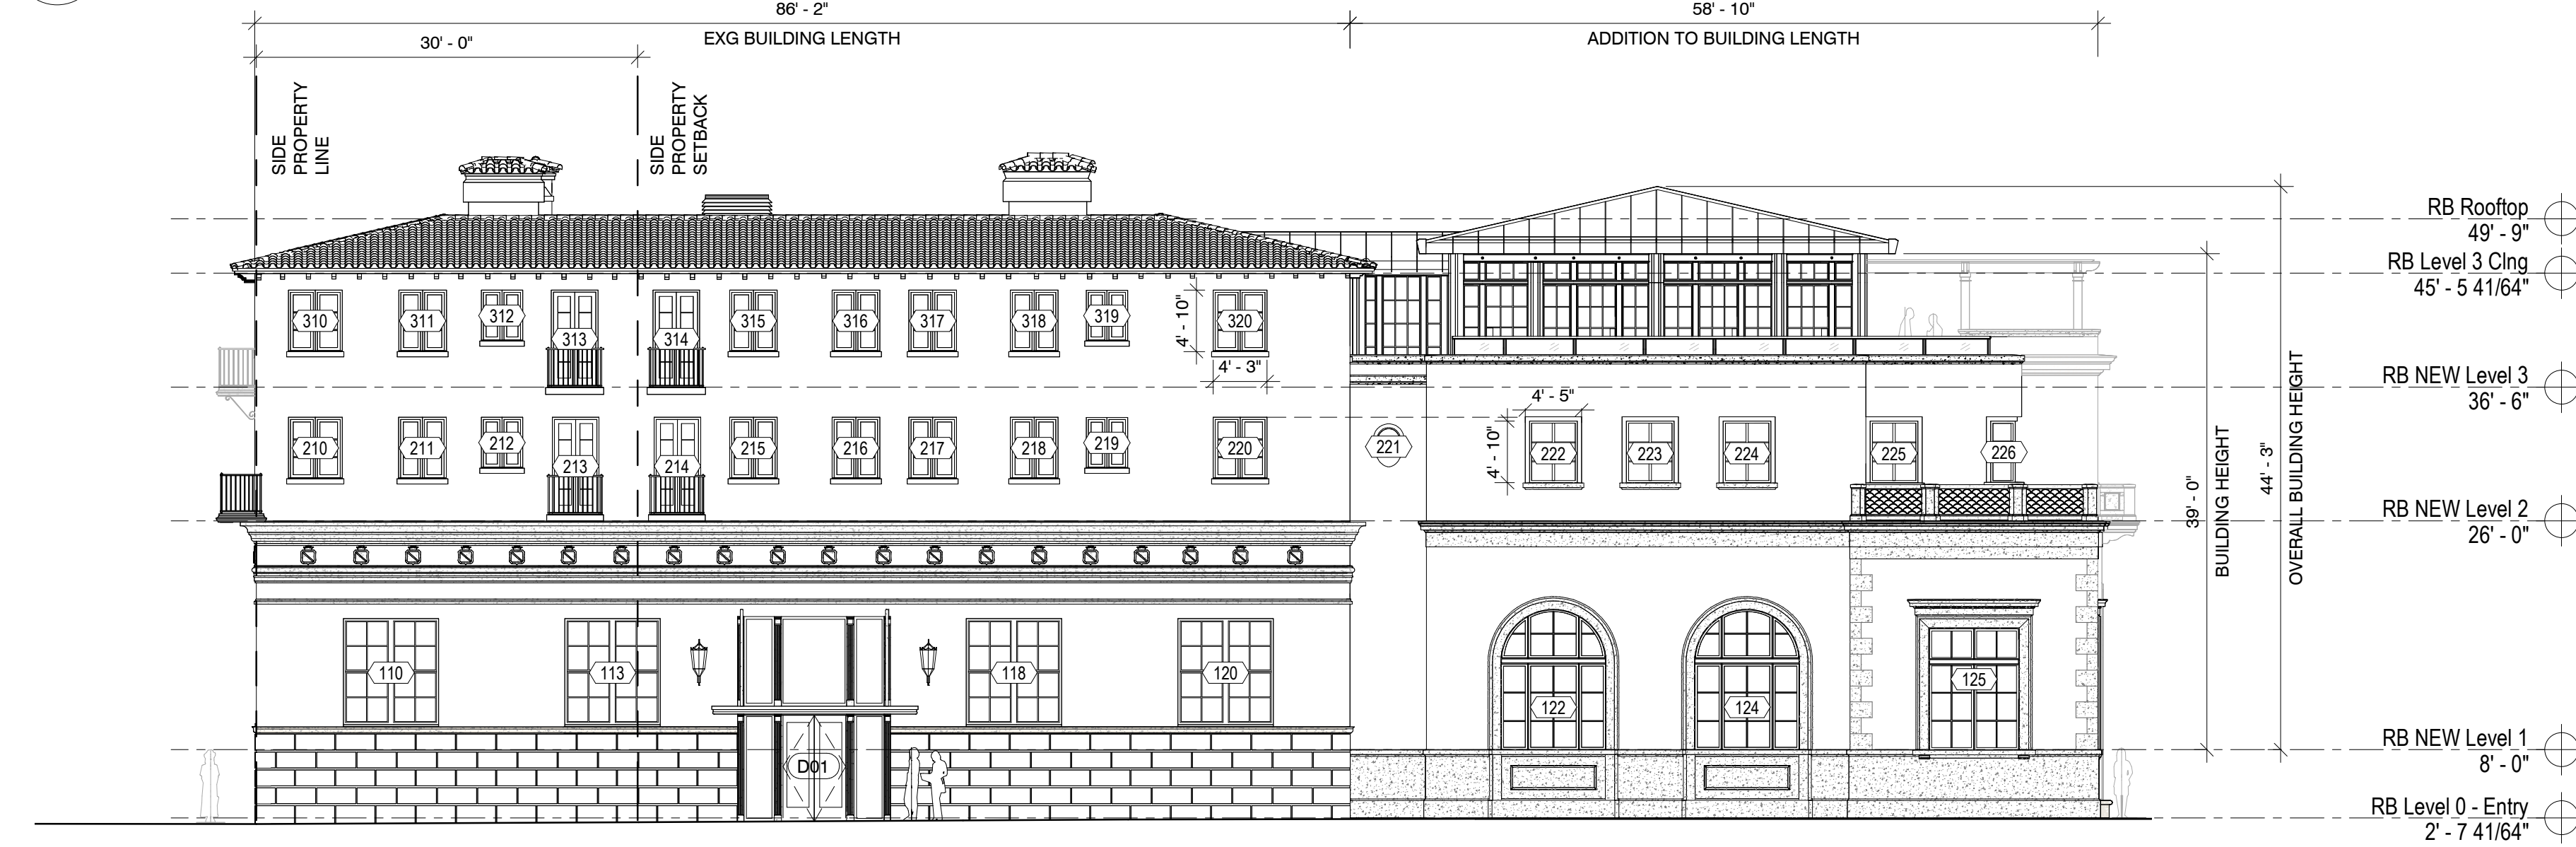


2 PREVIOUSLY PROPOSED EAST ELEVATION

C-4.2.1 3/32" = 1'-0"



1 PROPOSED EAST ELEVATION

C-4.2.1 3/32" = 1'-0"

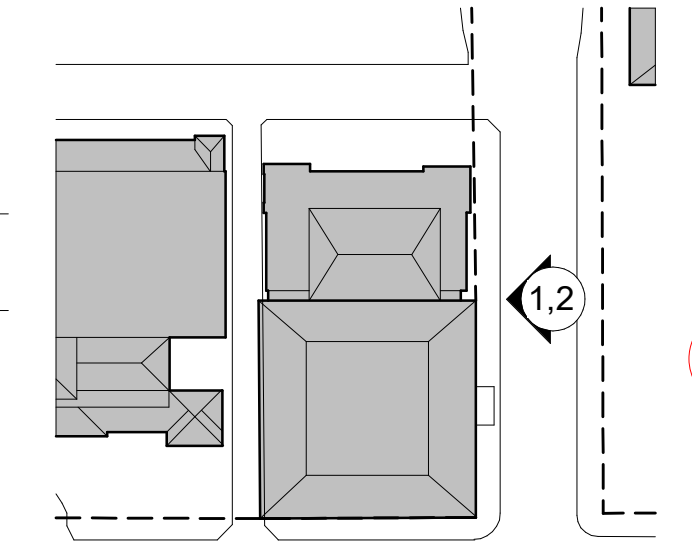

EXISTING & PROPOSED EAST ELEVATIONS

BEYER BLINDER BELLE
 120 Broadway
 20th Floor
 New York, NY, 10271
 212.777.7800
 beyerblinderbelle.com


SPINAOROURKE + PARTNERS
 285 Banyan Blvd
 West Palm Beach
 FL 33407
 387.684.8844
 spinaorourke.com
 Architecture • Interior Design
 Keith M. Spina # A26002399

The Society of the Four Arts -
 JOHN E. ROVENSKY BUILDING
 100 Four Arts Plaza, Palm Beach, FL 33480

THESE DRAWINGS ARE FOR THE EXCLUSIVE USE OF SPINAOROURKE + PARTNERS, INC. AND MAY NOT BE DUPLICATED, REPRODUCED OR USED IN ANY MANNER WITHOUT THE EXPRESS WRITTEN CONSENT OF SPINAOROURKE + PARTNERS, INC. ALL RIGHTS RESERVED.

No.	Date	Description
1	2024/12/30	LPC Resubmission #1

Project no: 2953
 Date: 2024.10.07
 Drawn by: Author
 Project Manager: Checker

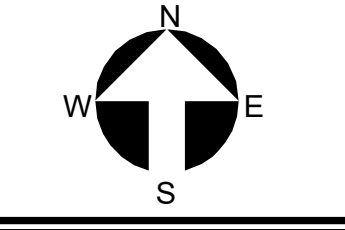

C-4.2.1
 Final Submittal




3 PREVIOUSLY PROPOSED COLOR EAST ELEVATION
C-4.2.2 3/32" = 1'-0"



1 COLOR PROPOSED EAST ELEVATION WITHOUT LANDSCAPE
C-4.2.2 3/32" = 1'-0"



2 COLOR PROPOSED EAST ELEVATION WITH LANDSCAPE
C-4.2.2 3/32" = 1'-0"

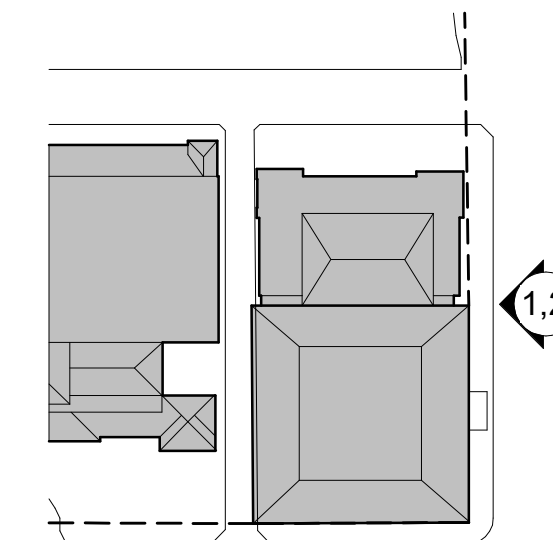

BEYER
BLINDER
BELLE

285 Banyan Blvd
West Palm Beach
FL 33407
305.884.8844
spinaorourke.com
A02602399


SPINAOROURKE
+ PARTNERS
Architecture • Interior Design
Keith M. Spina #

The Society of the Four Arts -
John E. Rovensky Building
100 Four Arts Plaza, Palm Beach, FL 33480

THESE DRAWINGS ARE FOR THE EXCLUSIVE USE OF SPINAOROURKE + PARTNERS, INC. AND MAY NOT BE DUPLICATED, REPRODUCED OR USED IN ANY MANNER WITHOUT THE EXPRESS WRITTEN CONSENT OF SPINAOROURKE + PARTNERS, INC. ALL RIGHTS RESERVED.


No.	Date	Description
1	2024/12/30	LPC Resubmission #1

Project no: 2953
Date: 2024.10.07
Drawn by: Author
Project Manager: Checker

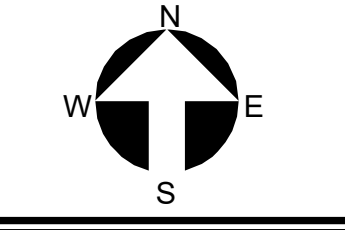


C-4.2.2
Final Submittal


COLOR EAST ELEVATIONS WITH & WITHOUT LANDSCAPE

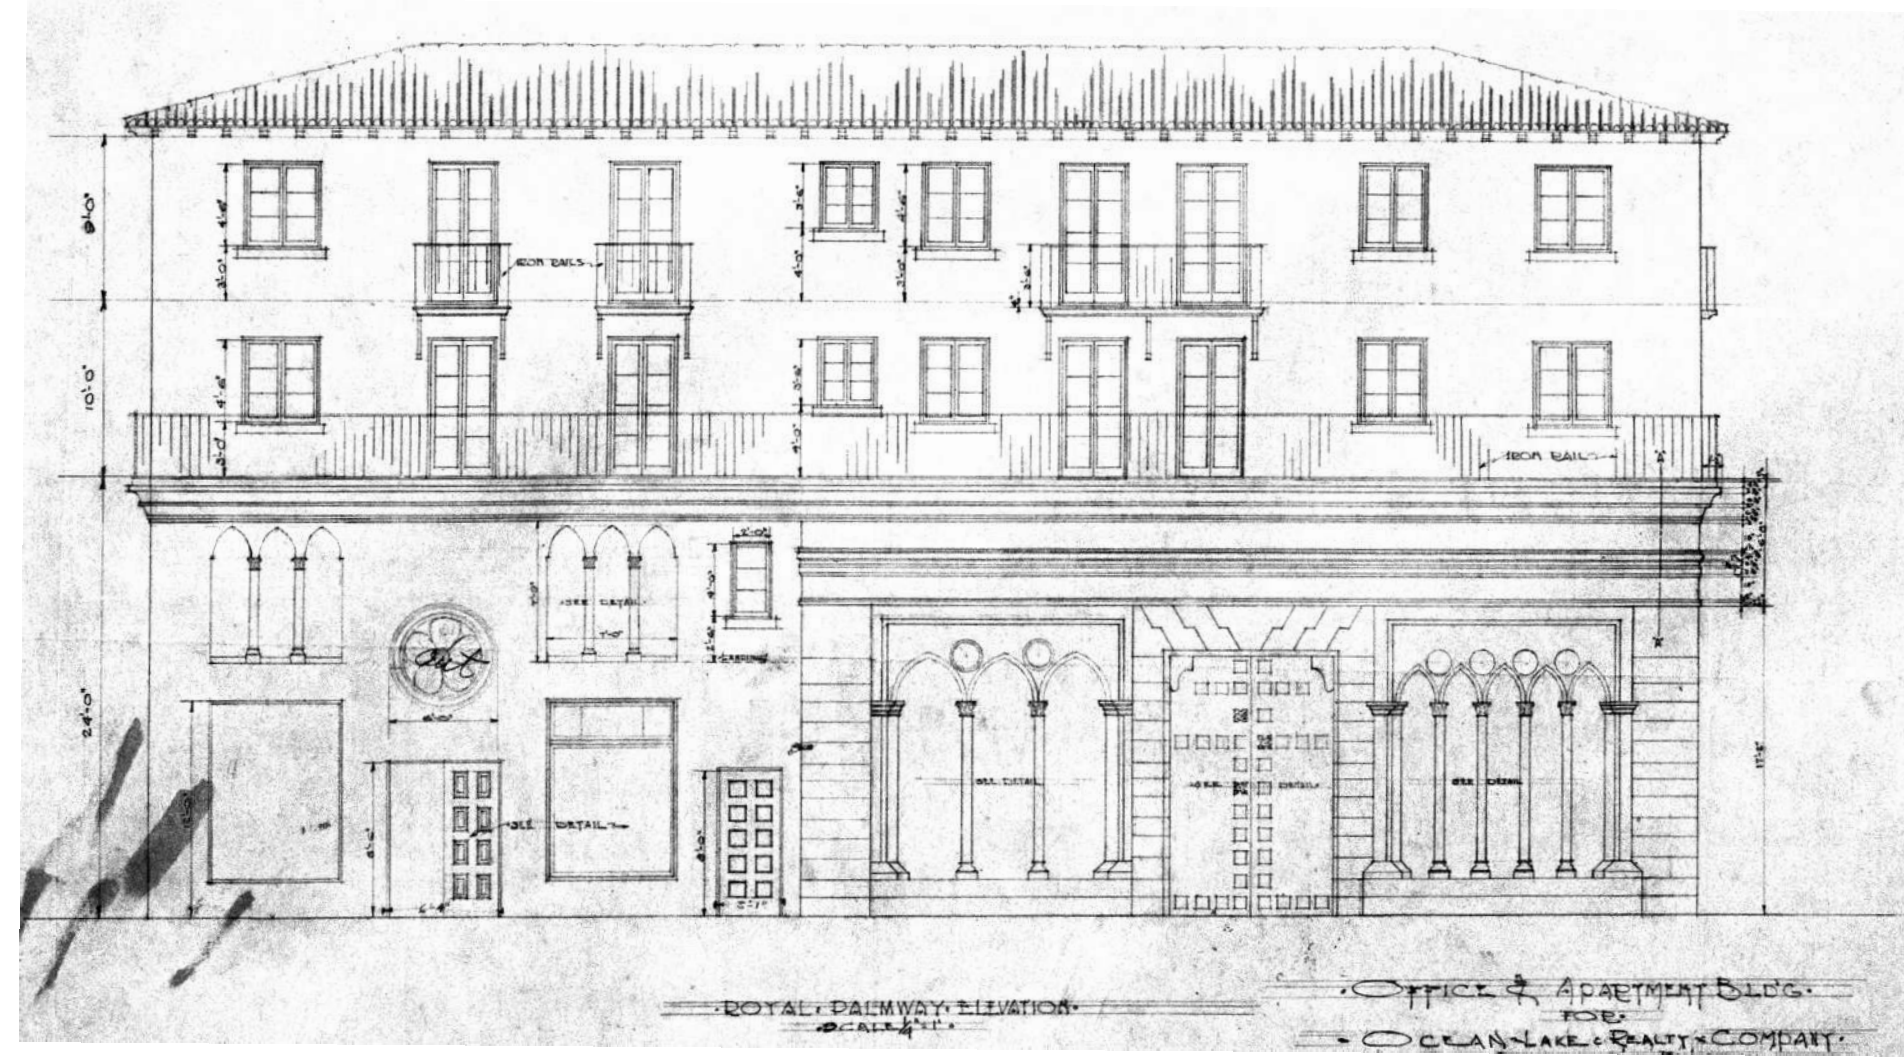


5 Historic Dwg - Mizner 1925 South Elevation
C-4.3.0 3/32" = 1'-0"

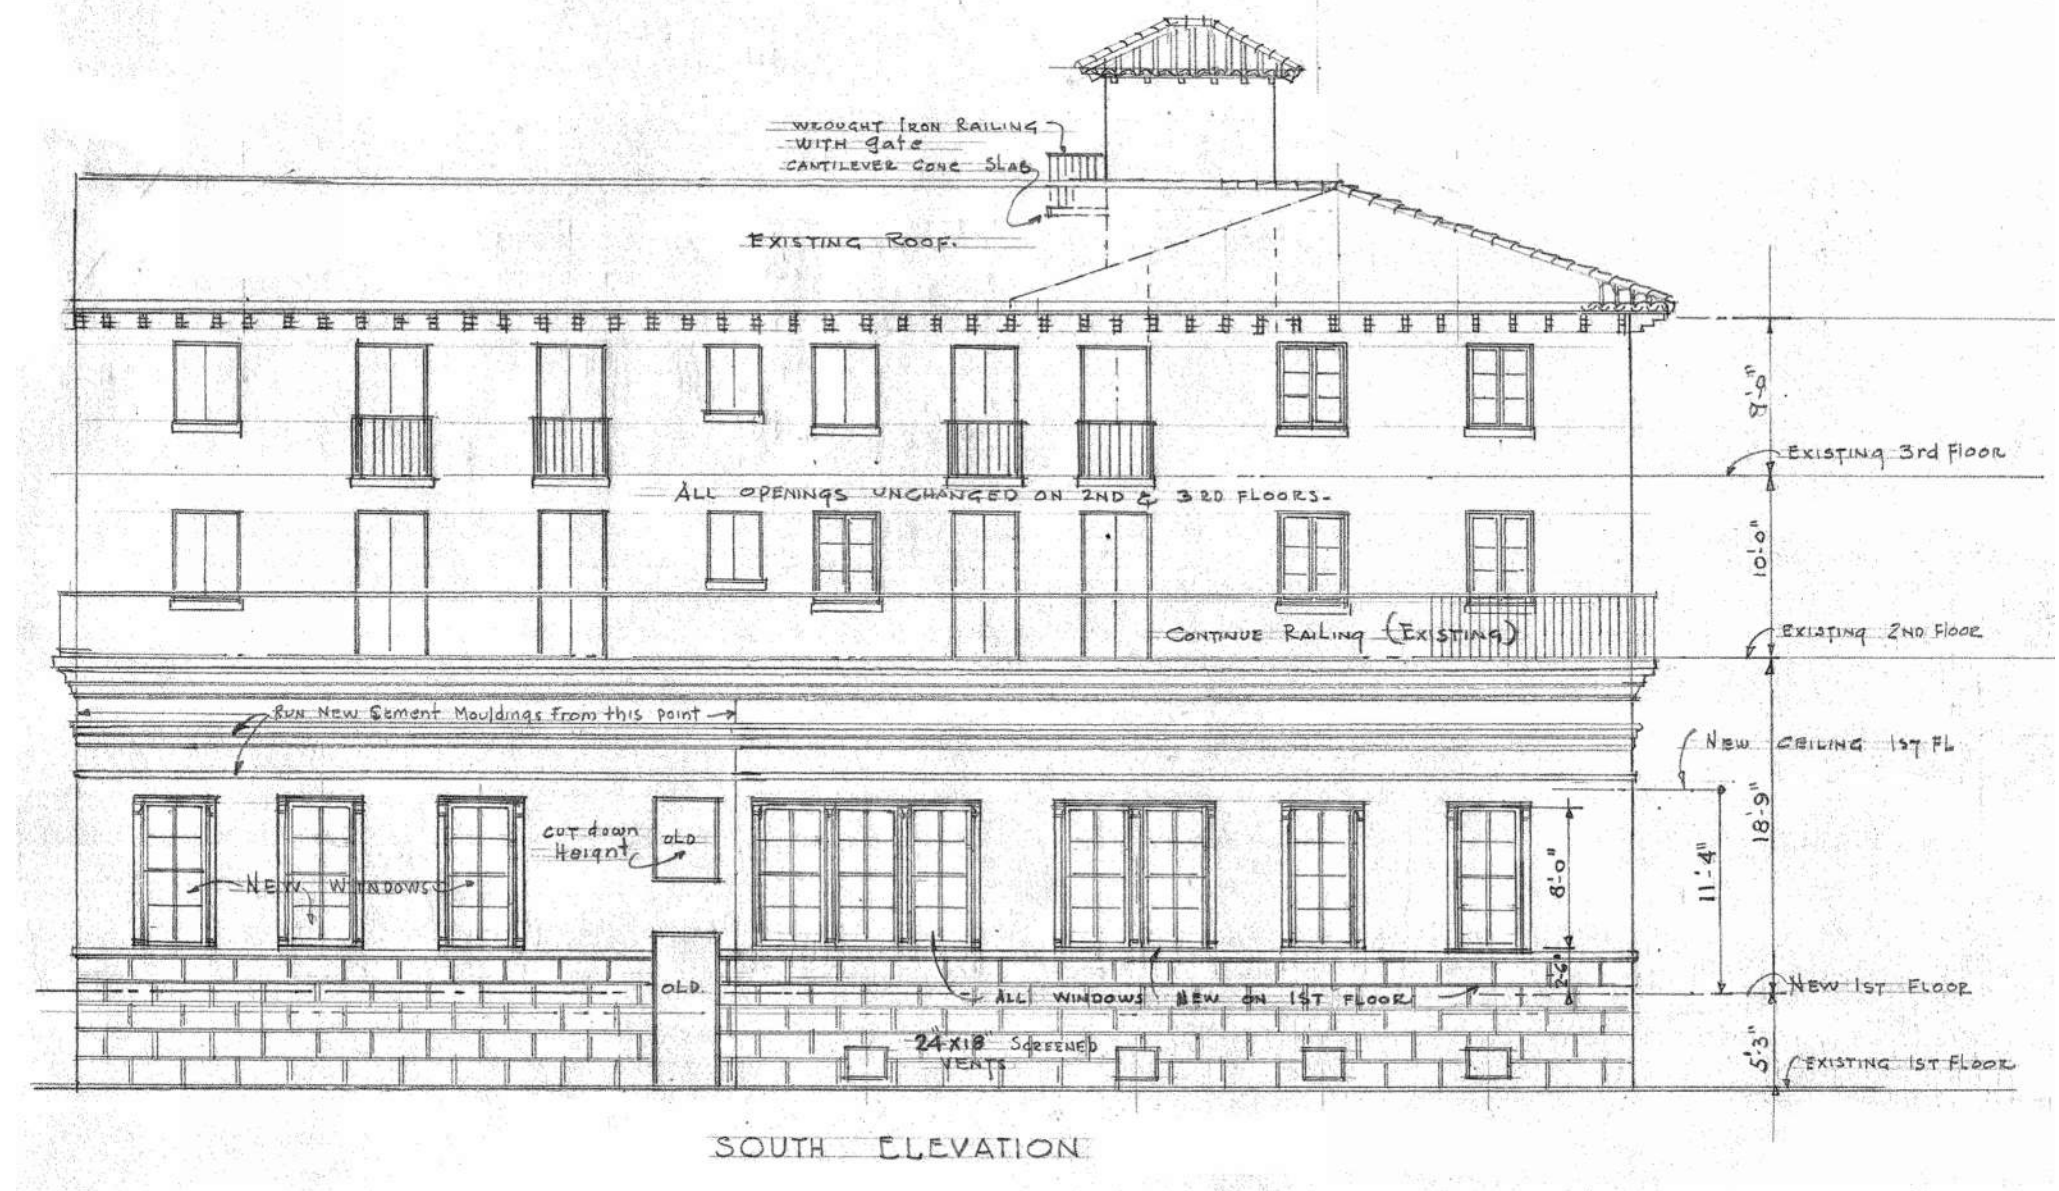


3 Historic Dwg - Volk 1947 South Elevation
C-4.3.0 3/32" = 1'-0"

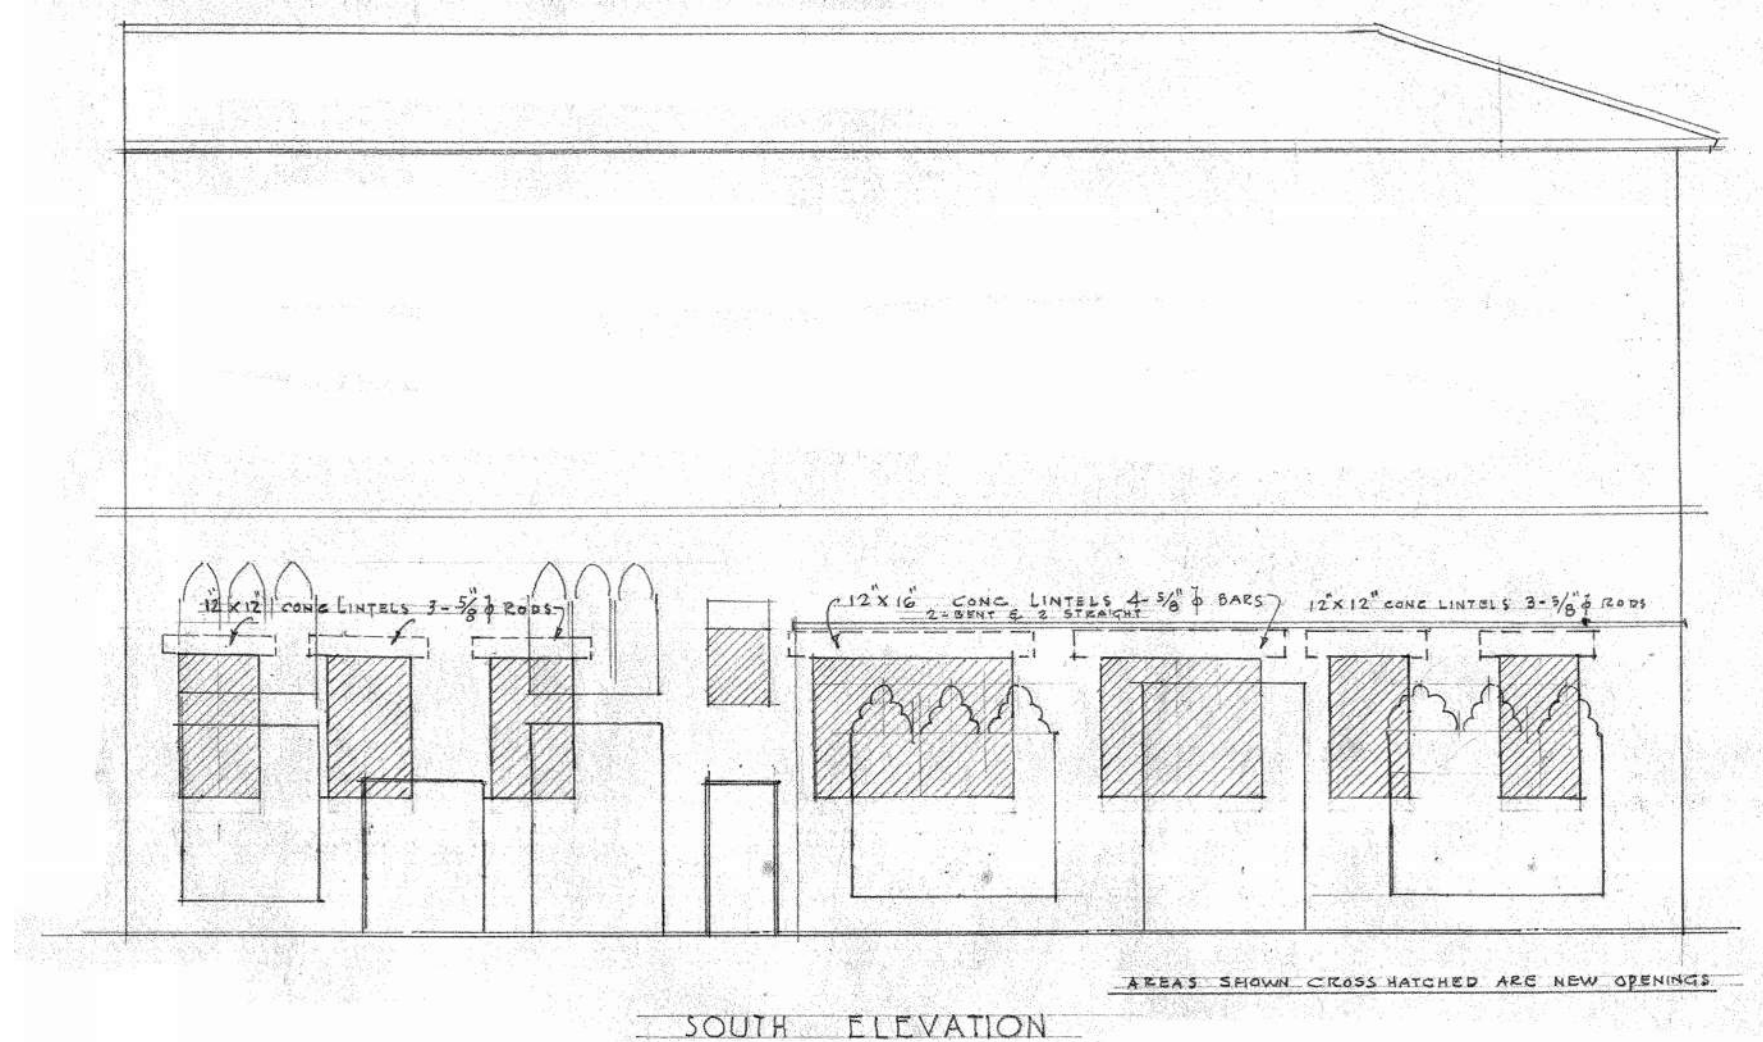


4 Historic Dwg - Volk 1947 South Demo Elevation
C-4.3.0 3/32" = 1'-0"

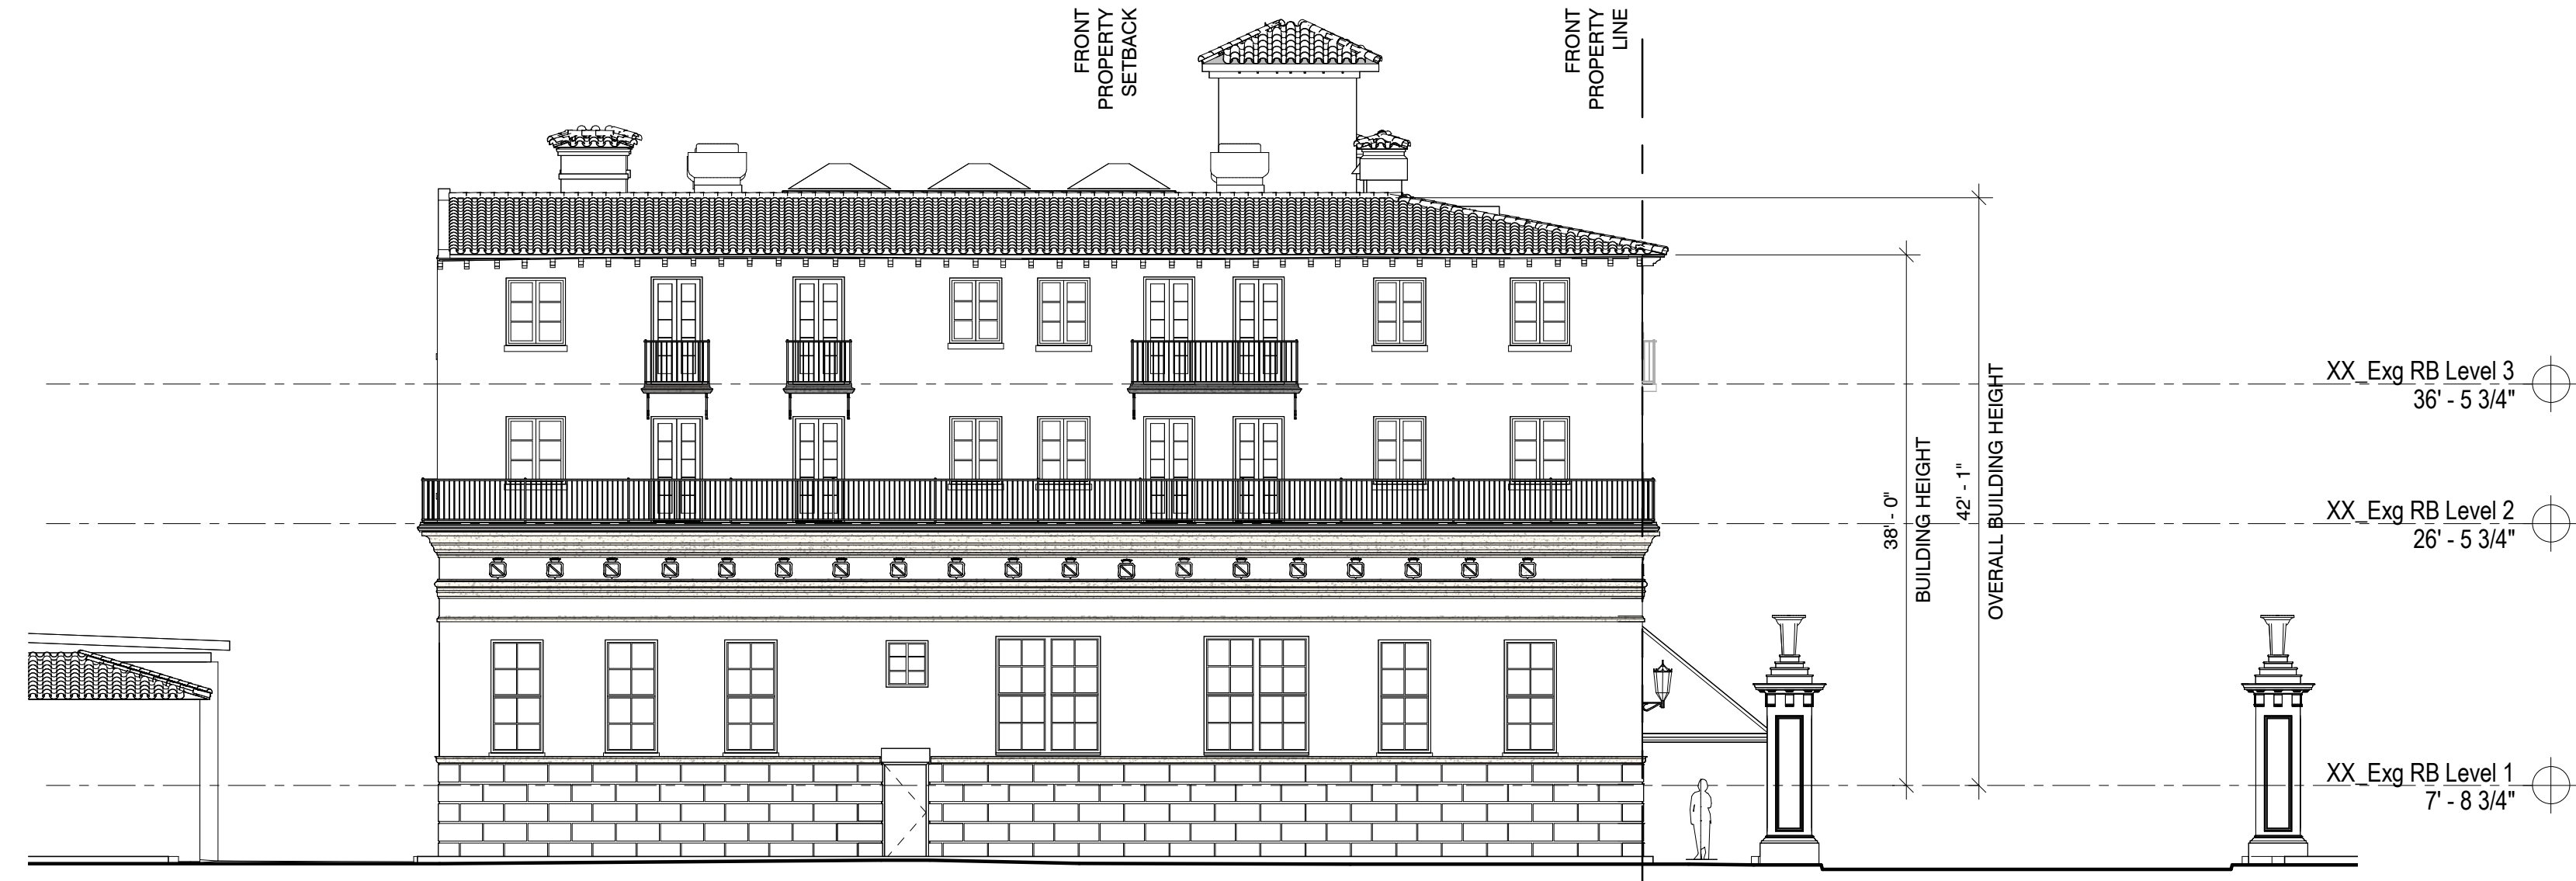

2 EXISTING SOUTH ELEVATION
C-4.3.0 3/32" = 1'-0"

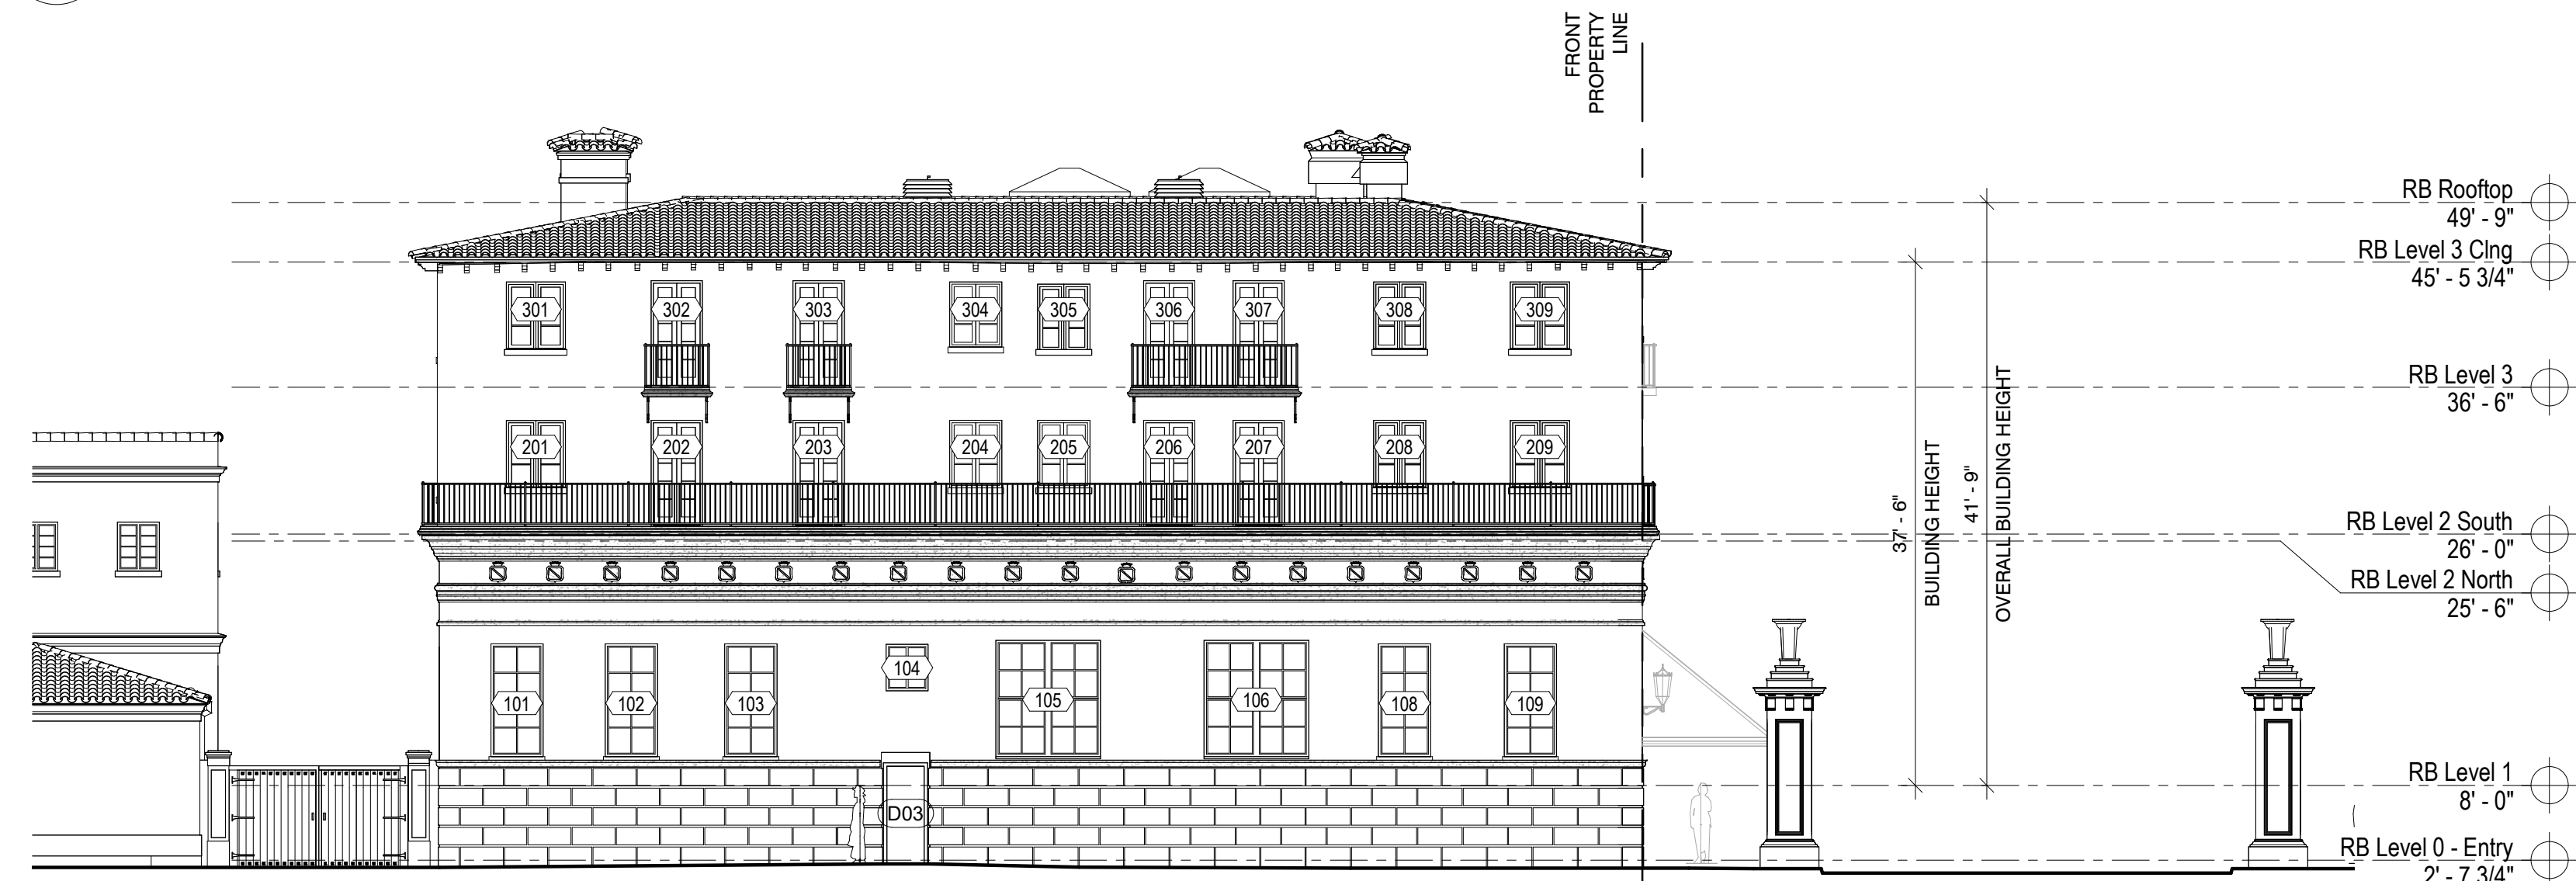

1 PROPOSED SOUTH ELEVATION (NO SIG. CHANGE FROM PREVIOUS)
C-4.3.0 3/32" = 1'-0"

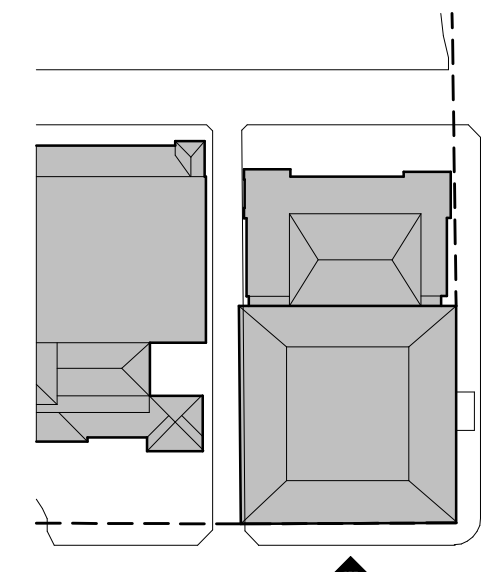


1.2

THESE DRAWINGS ARE FOR THE EXCLUSIVE USE OF SPINAOROURKE + PARTNERS, INC. AND MAY NOT BE DUPLICATED, REPRODUCED OR USED IN ANY MANNER WITHOUT THE EXPRESS WRITTEN CONSENT OF SPINAOROURKE + PARTNERS, INC. ALL RIGHTS RESERVED.

REVISIONS		
No.	Date	Description

Project no: 2953
Date: 2024.10.07
Drawn by: Author
Project Manager: Checker

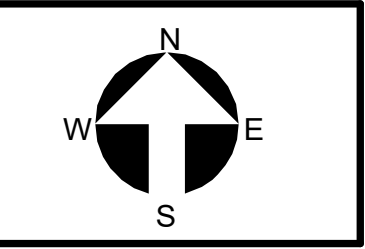

HISTORIC, EXISTING & PROPOSED SOUTH ELEVATIONS




3 PREVIOUSLY PROPOSED COLOR SOUTH ELEVATION
C-4.3.1 3/32" = 1'-0"



2 COLOR PROPOSED SOUTH ELEVATION WITHOUT LANDSCAPE
C-4.3.1 3/32" = 1'-0"




1 COLOR PROPOSED SOUTH ELEVATION WITH LANDSCAPE
C-4.3.1 3/32" = 1'-0"

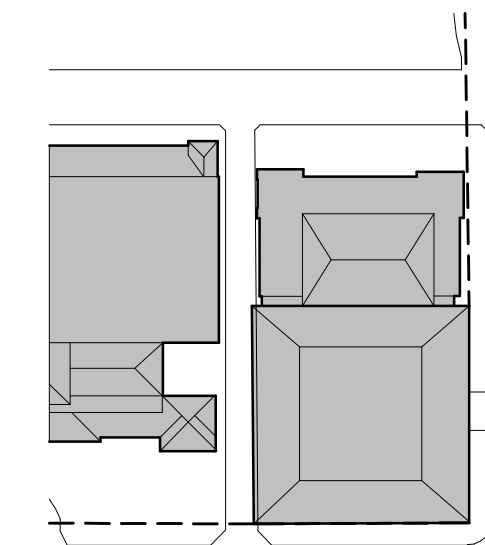


THESE DRAWINGS ARE FOR THE EXCLUSIVE USE OF SPINAOROURKE + PARTNERS, INC. AND MAY NOT BE DUPLICATED, REPRODUCED OR USED IN ANY MANNER WITHOUT THE EXPRESS WRITTEN CONSENT OF SPINAOROURKE + PARTNERS, INC. ALL RIGHTS RESERVED.

REVISIONS		
No.	Date	Description
1	2024/12/30	LPC Resubmission #1

Project no: 2953
Date: 2024.10.07
Drawn by: Author
Project Manager: Checker

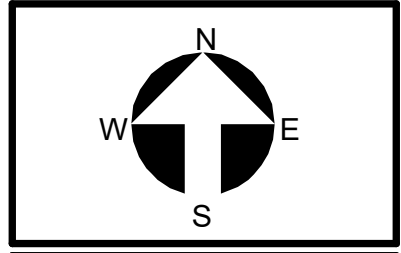


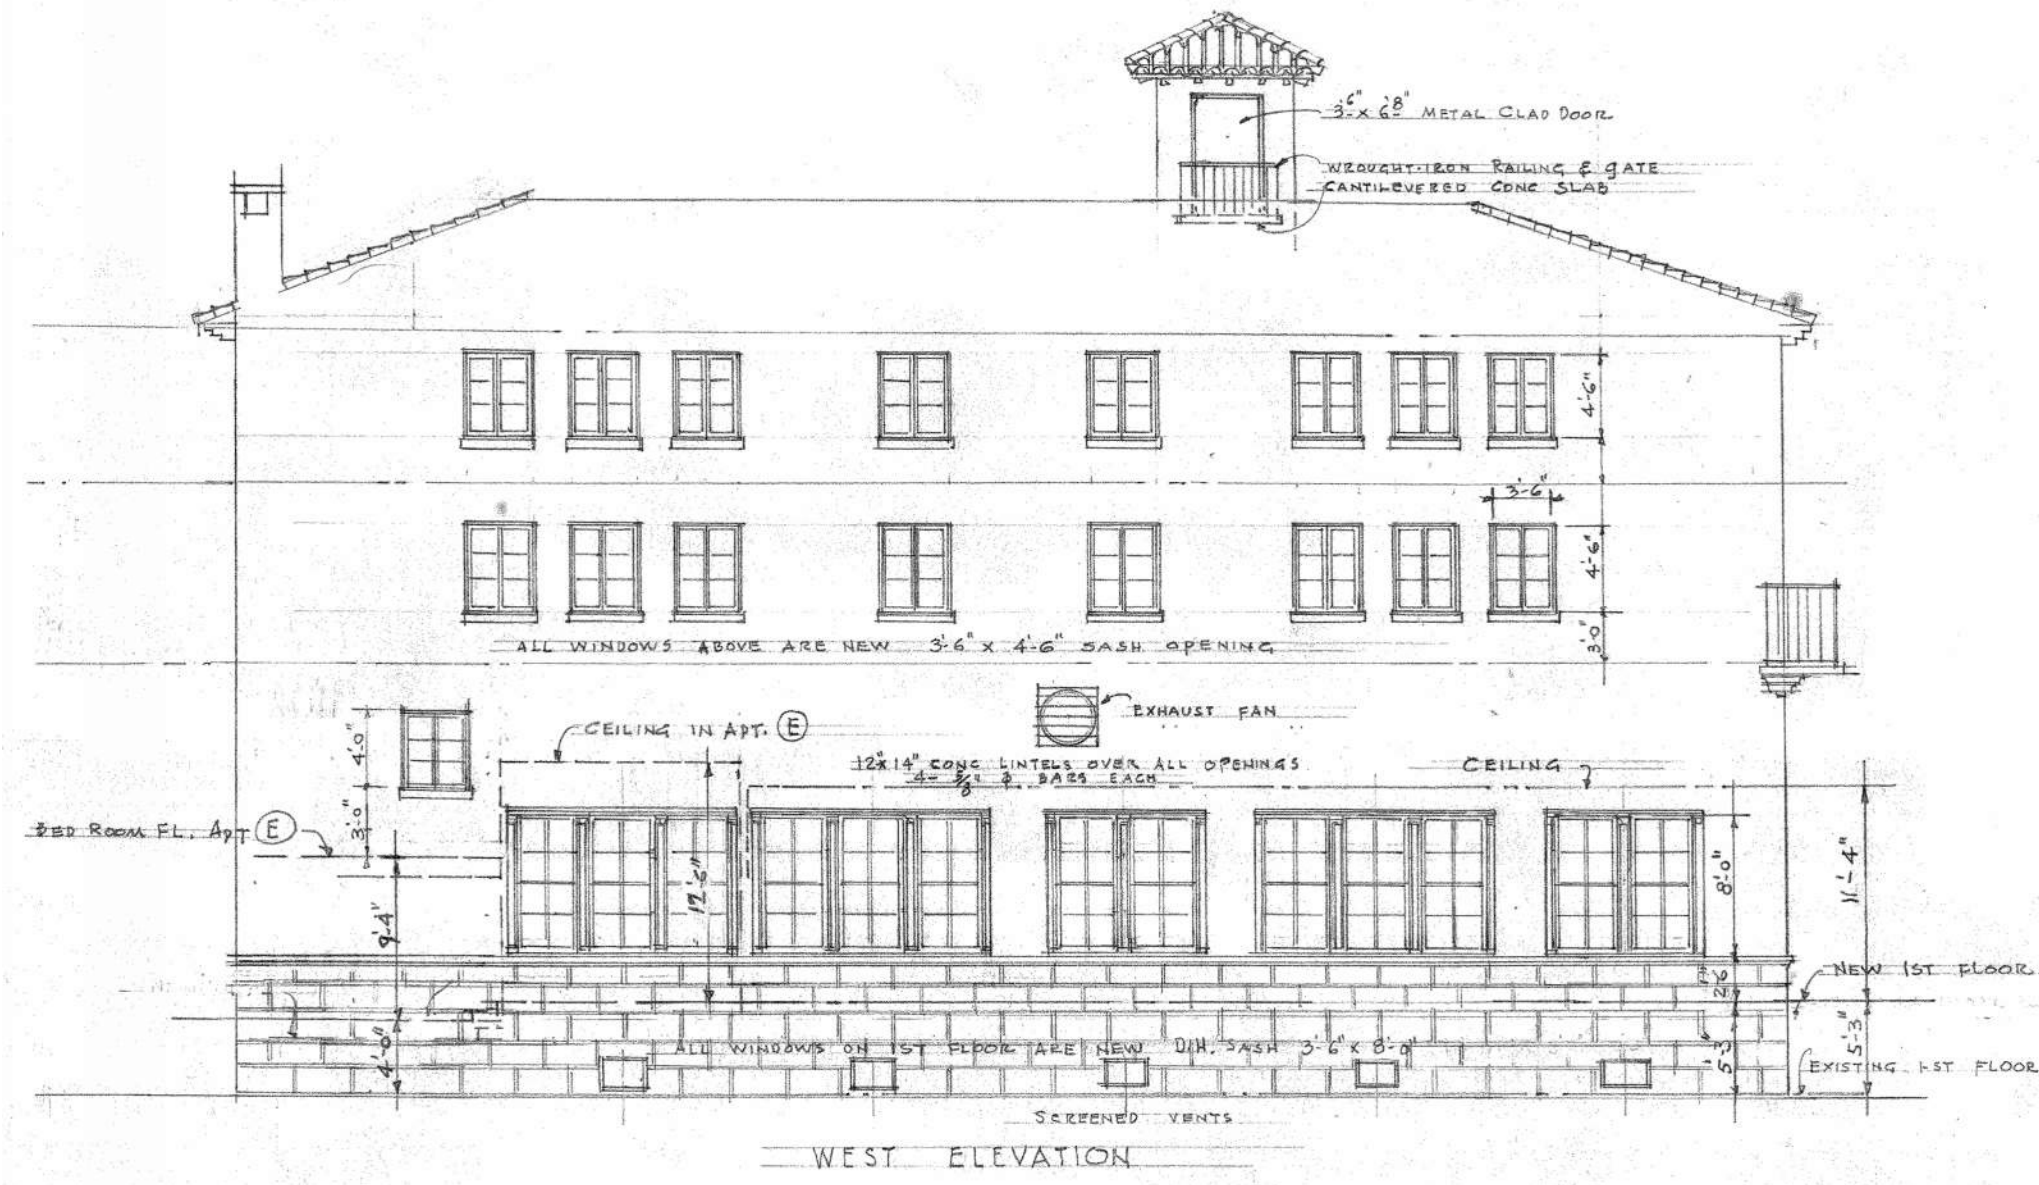


4 Historic Dwg - Volk 1947 West Elevation
C-4.4.0 3/32" = 1'-0"

NOTE: NO MIZNER DRAWING OF THIS ELEVATION TO BE FOUND, SEE 1930s PHOTOGRAPHS OF O'KEEFE

3 EXISTING WEST ELEVATION
C-4.4.0 3/32" = 1'-0"

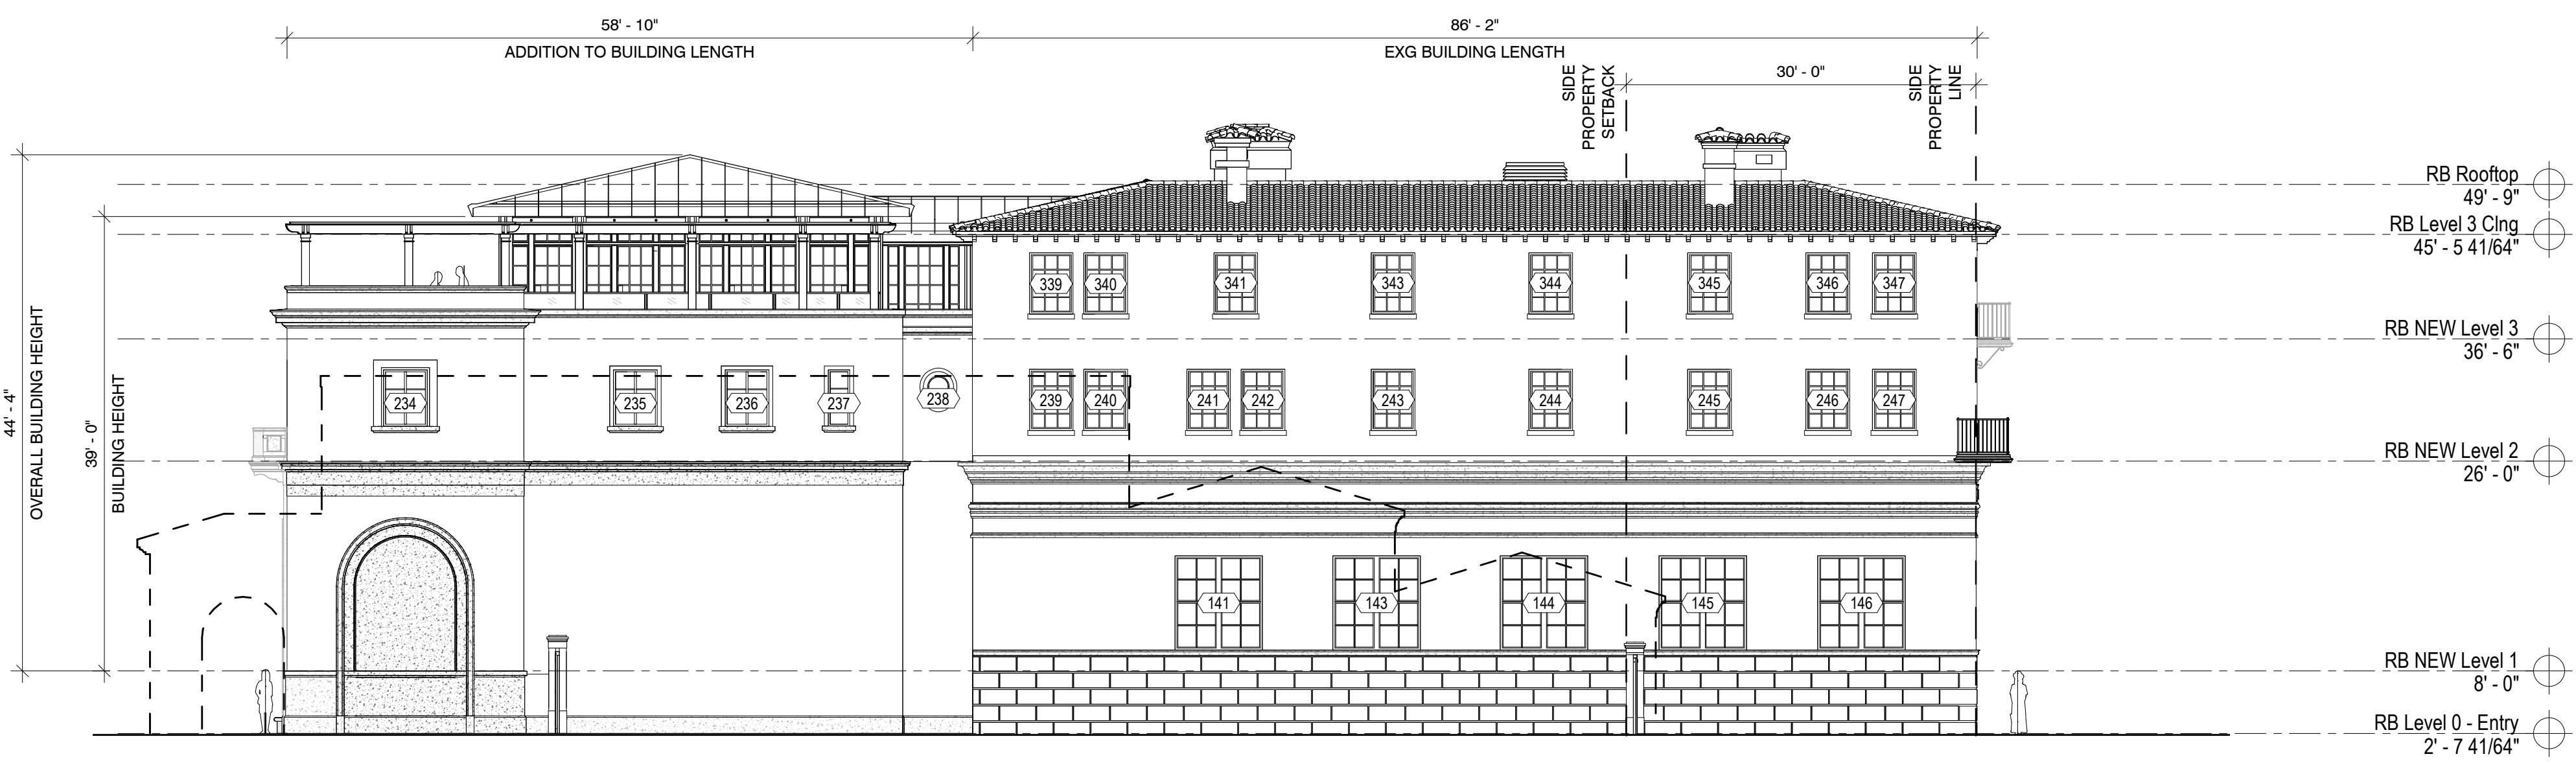

2 PREVIOUSLY PROPOSED WEST ELEVATION
C-4.4.0 3/32" = 1'-0"

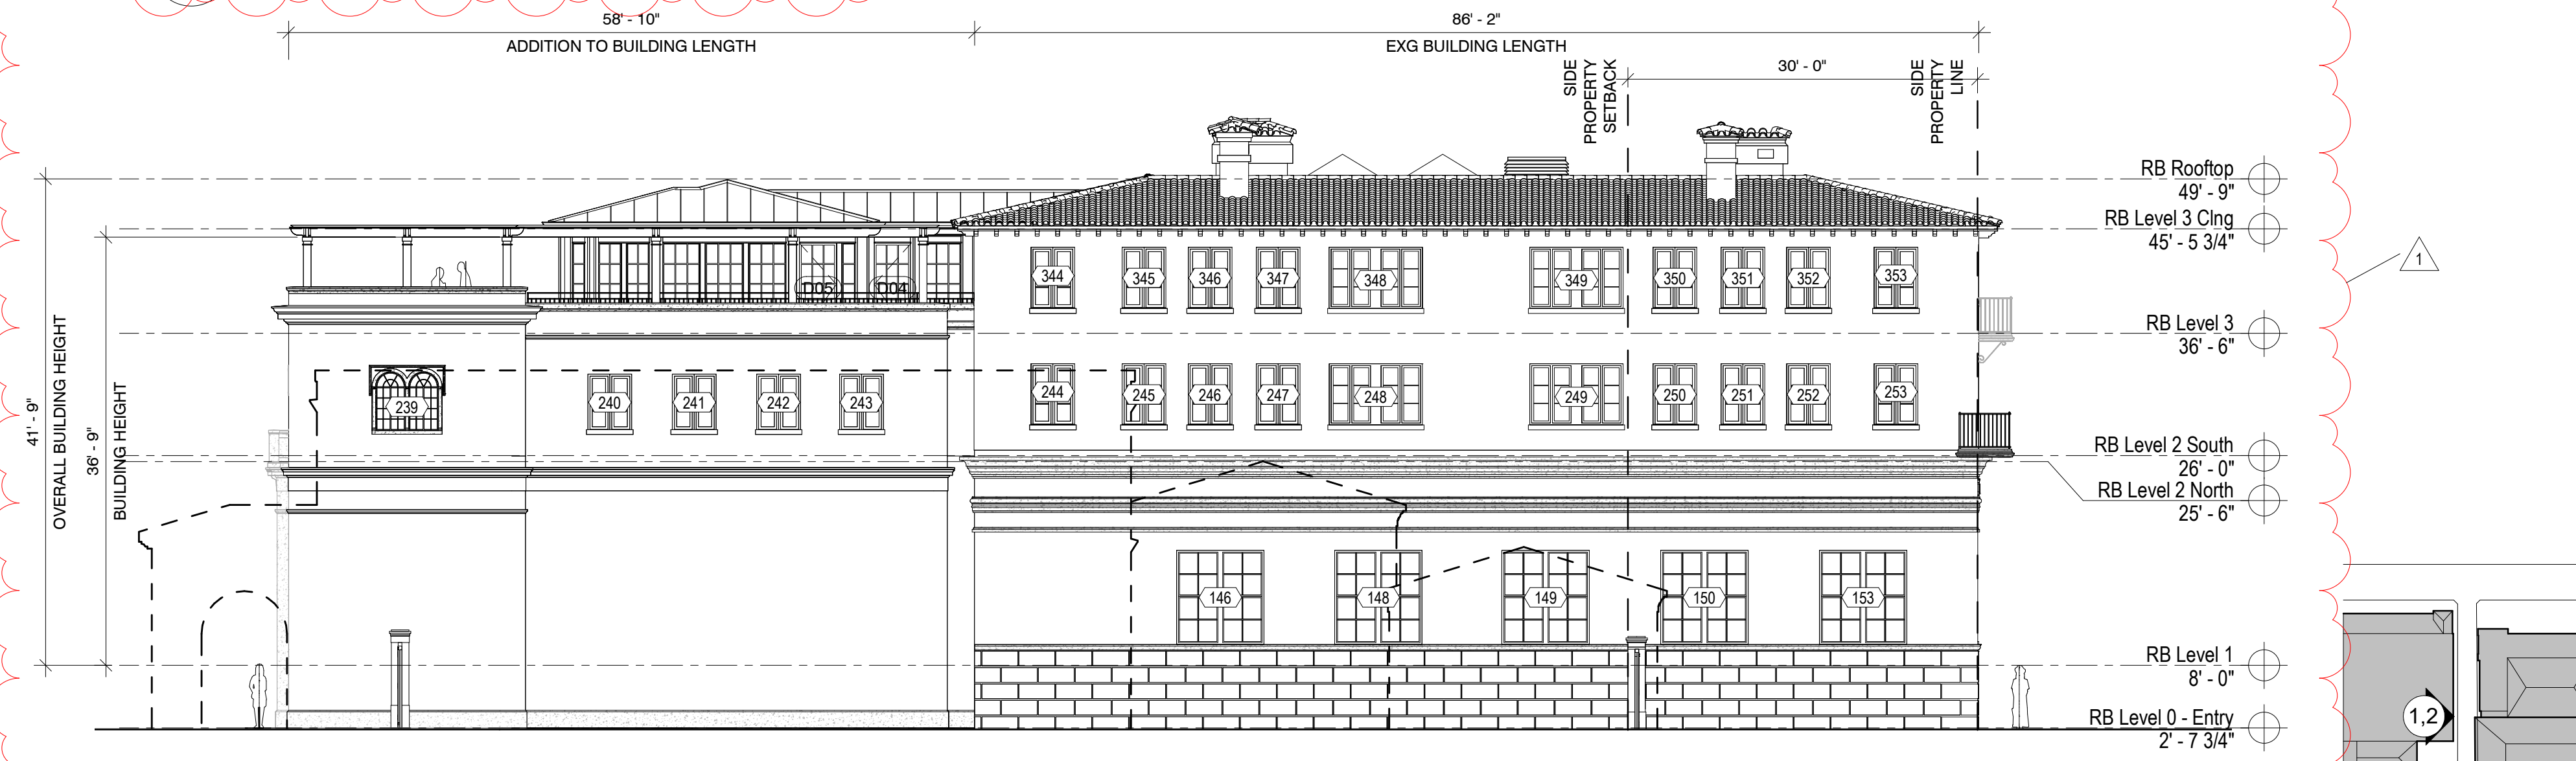


1 PROPOSED WEST ELEVATION
C-4.4.0 3/32" = 1'-0"

THESE DRAWINGS ARE FOR THE EXCLUSIVE USE OF SPINAOROURKE + PARTNERS, INC. AND MAY NOT BE DUPLICATED, REPRODUCED OR USED IN ANY MANNER WITHOUT THE EXPRESS WRITTEN CONSENT OF SPINAOROURKE + PARTNERS, INC. ALL RIGHTS RESERVED.

REVISIONS	No.	Date	Description
	1	2024/12/30	LPC Resubmission #1

Project no: 2953
Date: 2024.10.07
Drawn by: Author
Project Manager: Checker

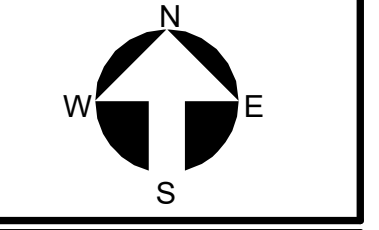

C-4.4.0
Final Submittal


HISTORIC, EXISTING & PROPOSED WEST ELEVATIONS




2 PREVIOUSLY PROPOSED COLOR WEST ELEVATION
C-4.4.1 3/32" = 1'-0"



1 COLOR PROPOSED WEST ELEVATION (NO LANDSCAPE THIS ELEVATION)
C-4.4.1 3/32" = 1'-0"

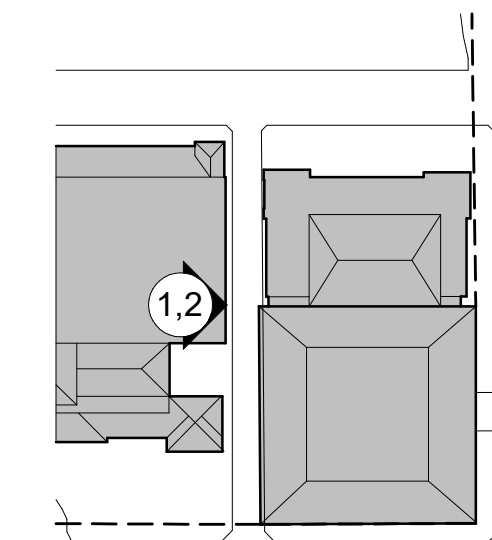


COLOR WEST ELEVATIONS WITH & WITHOUT LANDSCAPE


The Society of the Four Arts -
John E. Rovensky Building
 100 Four Arts Plaza, Palm Beach, FL 33480

THESE DRAWINGS ARE FOR THE EXCLUSIVE USE OF SPINA OROURKE + PARTNERS, INC. AND MAY NOT BE DUPLICATED, REPRODUCED OR USED IN ANY MANNER WITHOUT THE EXPRESS WRITTEN CONSENT OF SPINA OROURKE + PARTNERS, INC. ALL RIGHTS RESERVED.

No.	Date	Description
1	2024/12/30	LPC Resubmission #1

Project no: 2953
Date: 2024.10.07
Drawn by: Author
Project Manager: Checker

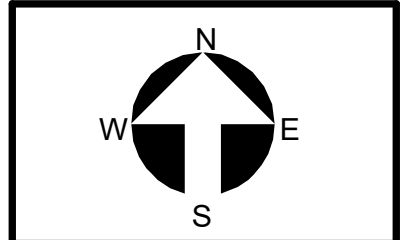

C-4.4.1
Final Submittal



SPINA OROURKE
+ PARTNERS
Architecture • Interior Design
Keith M. Spina #


285 Banyan Blvd
West Palm Beach
FL 33407
305.884.8844
spinaorourke.com
AA2602399

BEYER BLINDER BELLE
120 Broadway
20th Floor
New York, NY, 10271
212.777.7800
beyerblinderbelle.com


THESE DRAWINGS ARE FOR THE EXCLUSIVE USE OF SPINAOROURKE + PARTNERS, INC. AND MAY NOT BE REPRODUCED, COPIED, OR USED IN ANY MANNER WITHOUT THE EXPRESS WRITTEN CONSENT OF SPINAOROURKE + PARTNERS, INC. ALL RIGHTS RESERVED.

REVISIONS		
No.	Date	Description

Project no: 2953
Date: 2024.10.07
Drawn by: Author
Project Manager: Checker

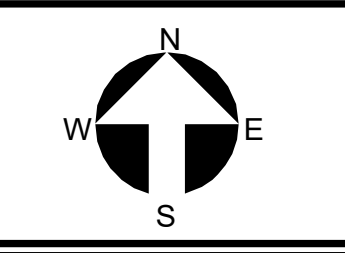


C-4.5.0
Final Submittal

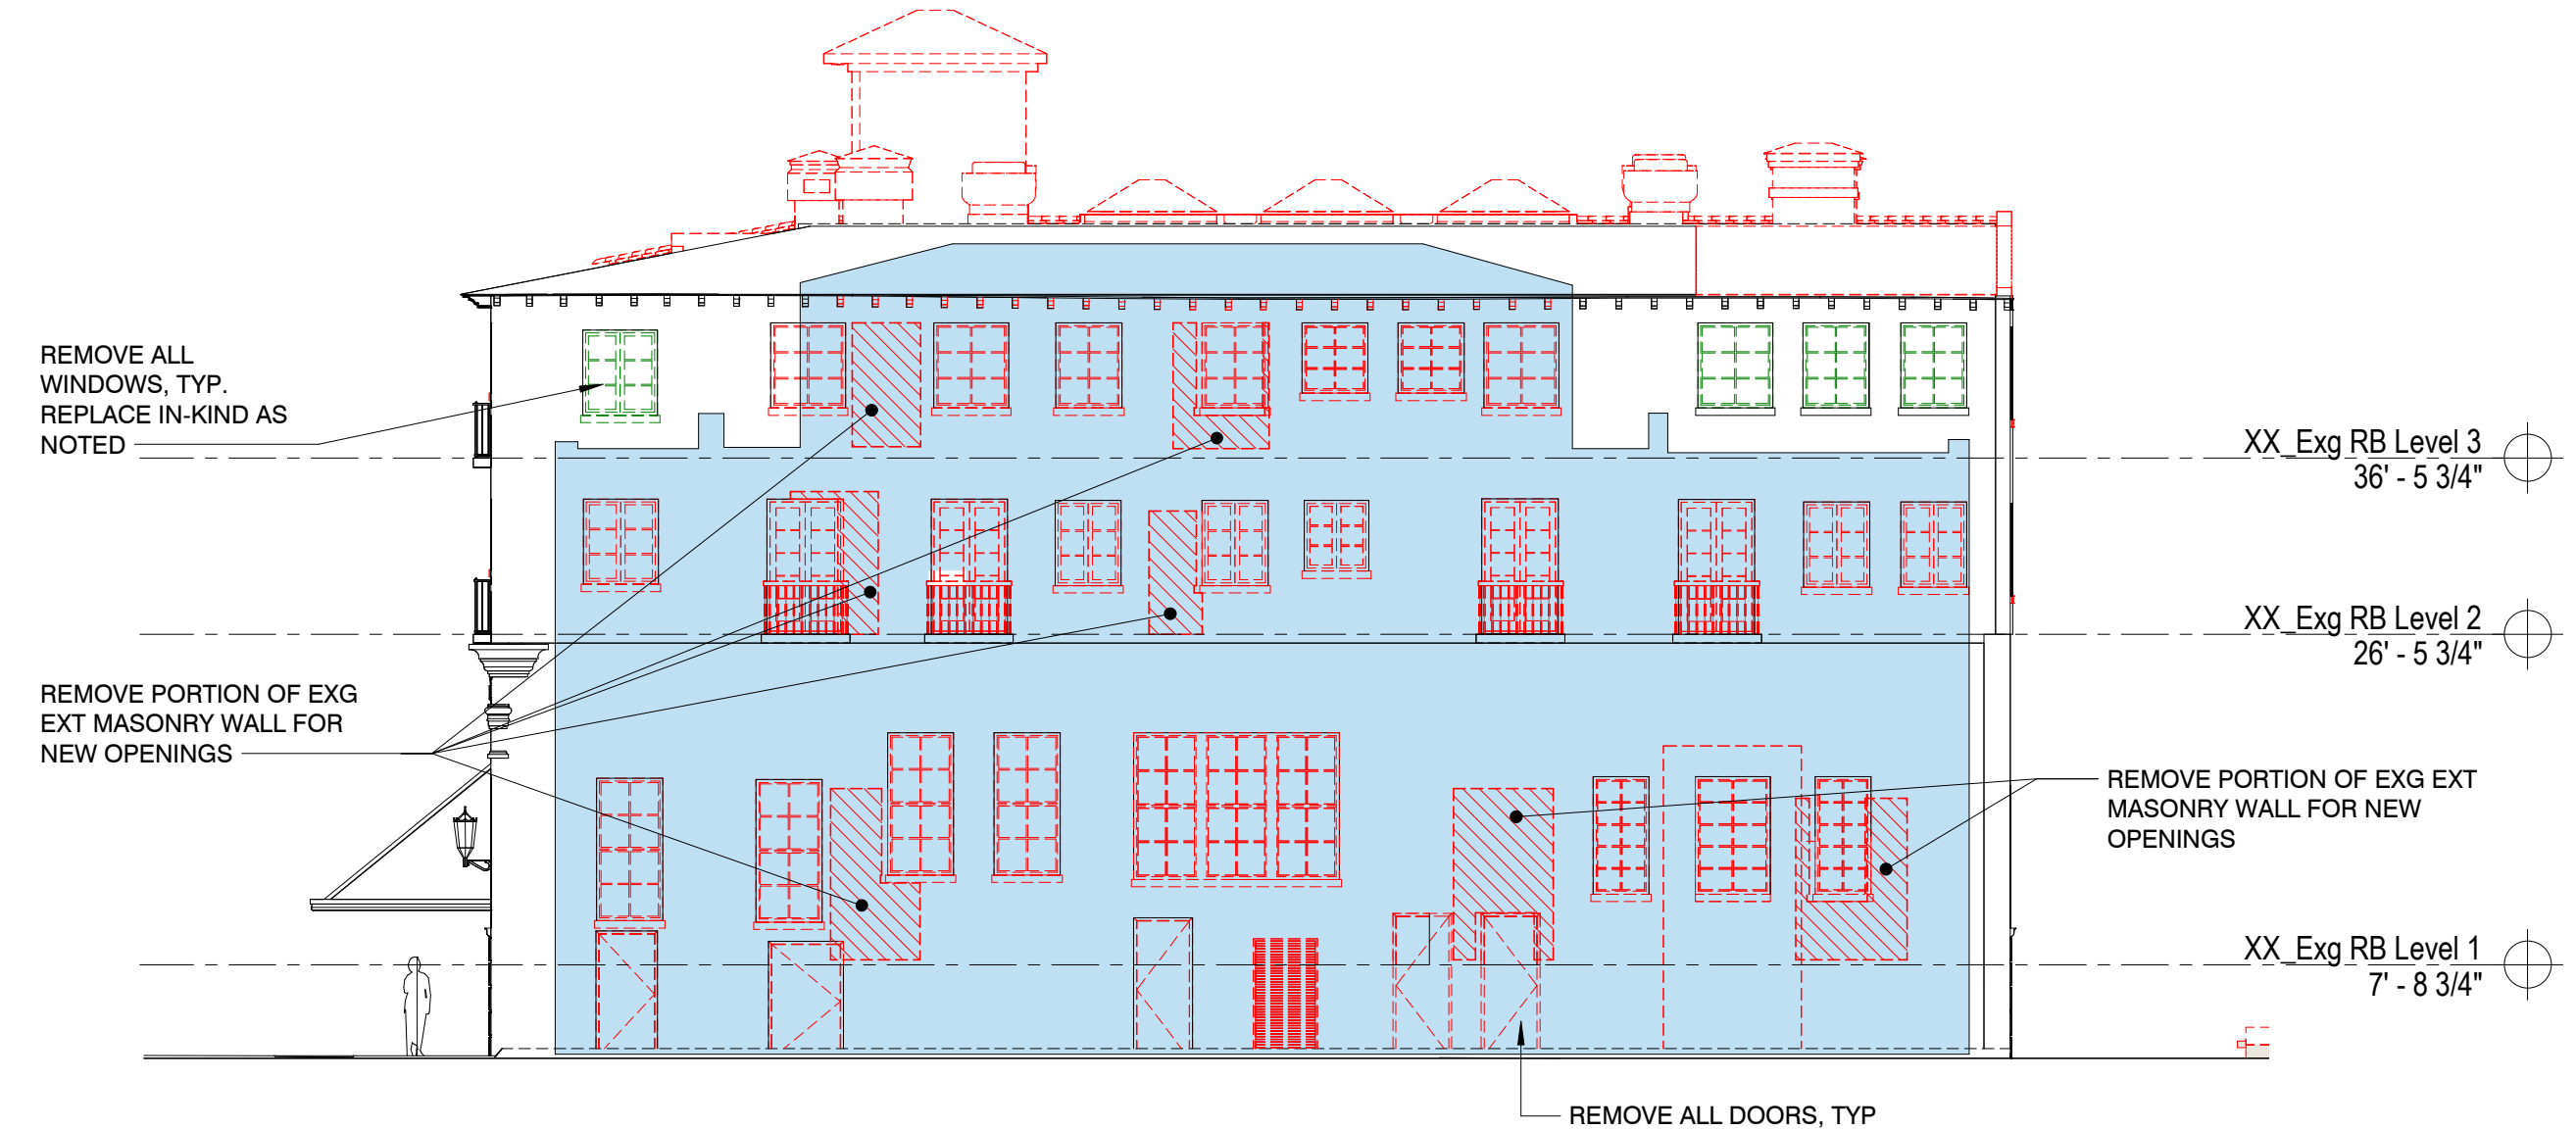


1 MATERIAL REMOVAL ELEVATION - NORTH
C-4.5.0 3/32" = 1'-0"



2 MATERIAL REMOVAL ELEVATION - EAST
C-4.5.0 3/32" = 1'-0"

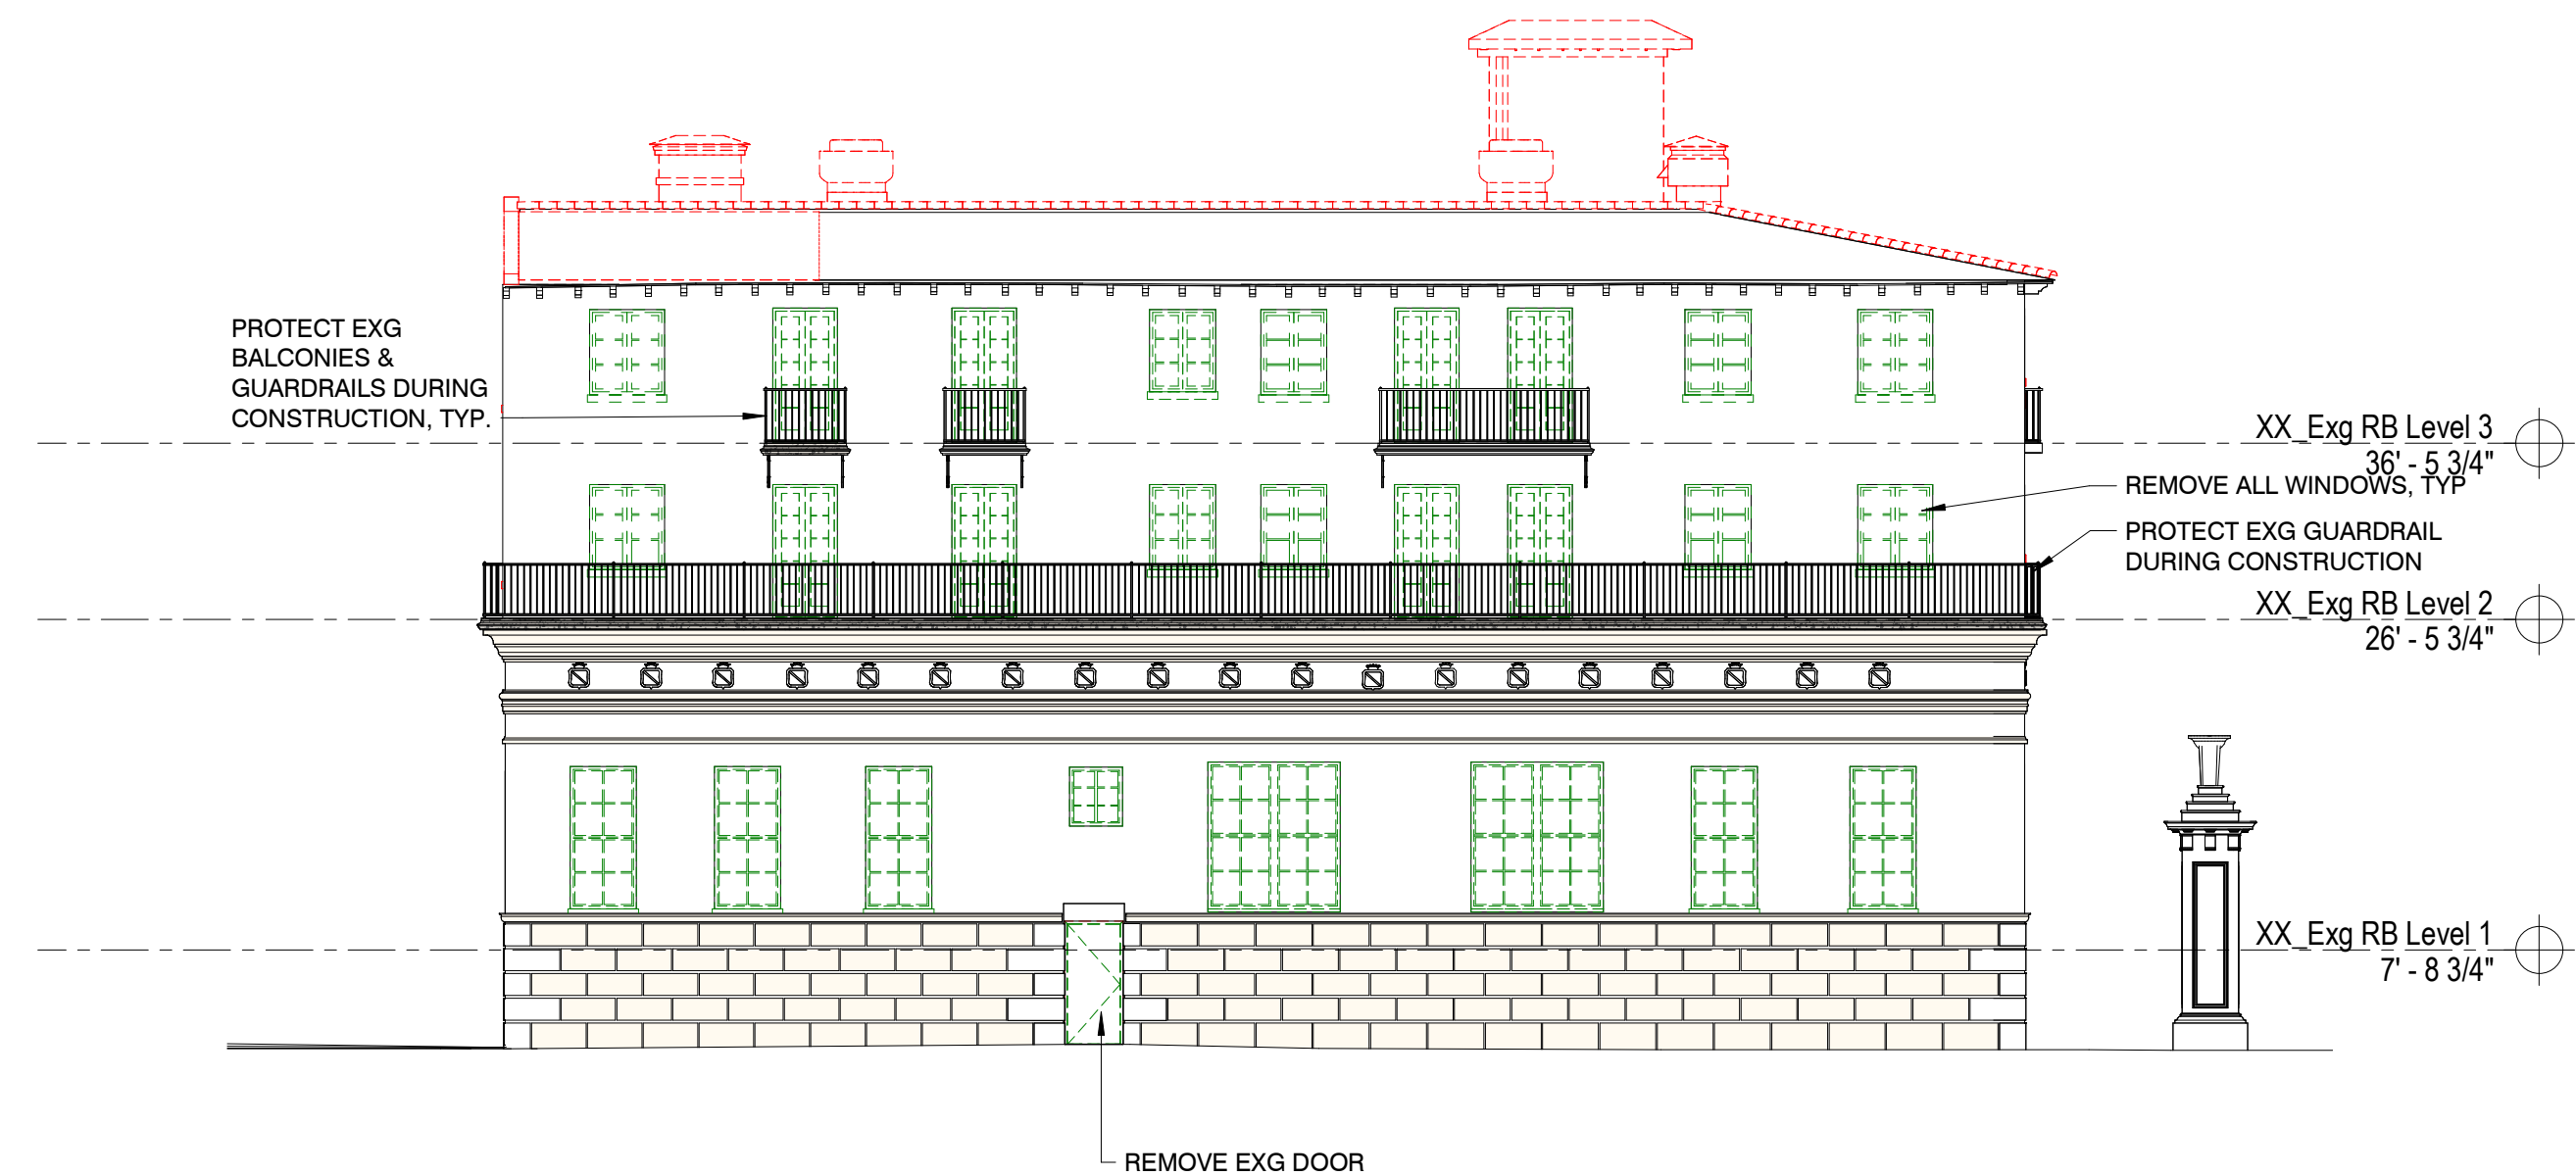

3 MATERIAL REMOVAL ELEVATION - SOUTH
C-4.5.0 3/32" = 1'-0"

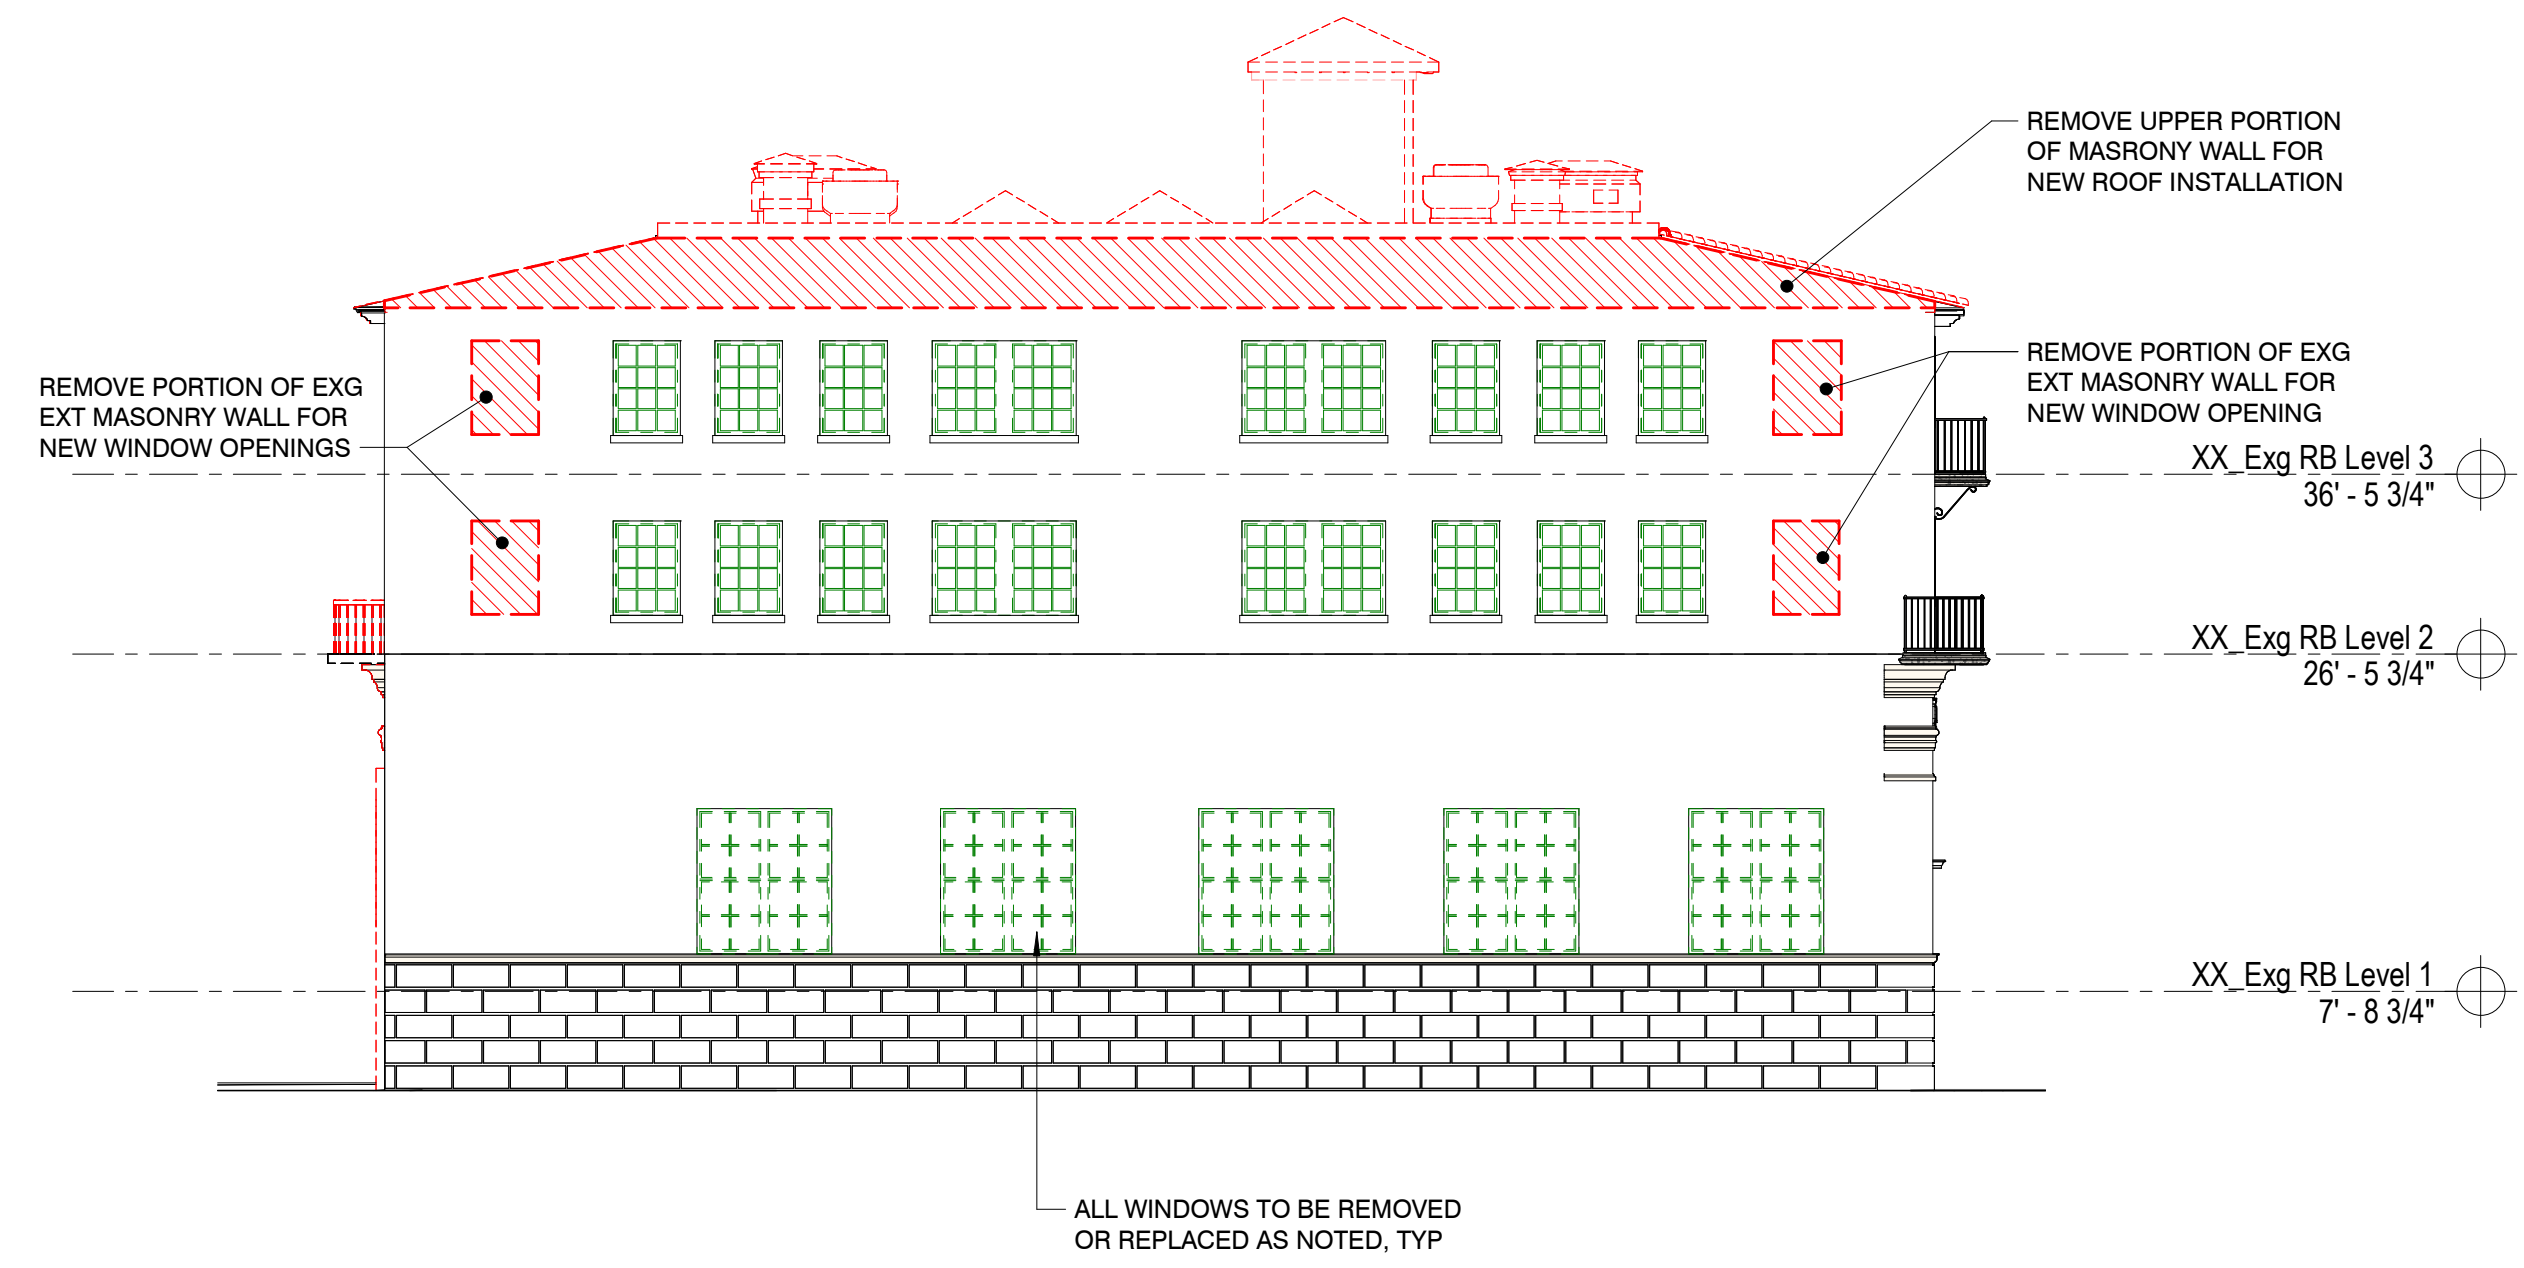


4 MATERIAL REMOVAL ELEVATION - WEST
C-4.5.0 3/32" = 1'-0"

TABULATION OF REMOVALS - WALLS


	NORTH	EAST	SOUTH	WEST
TOTAL ELEVATION EXTERIOR WALL AREA (SF)	3,694	3,736	3,720	4,029
EXTERIOR WALL AREA TO BE REMOVED (SF)	227	0	0	448
% OF WALL AREA TO BE REMOVED (EA, ELEVATION)	6.1%	0.0%	0.0%	11.1%
AREA OF EXTERIOR WALL TO BE CONCEALED BY NEW CONSTRUCTION	3,245	0	0	0

LEGEND

- EXISTING CONSTRUCTION TO REMAIN
- EXISTING CONSTRUCTION TO BE REPLACED IN-KIND
- EXISTING CONSTRUCTION TO BE REMOVED
- AREA OF EXISTING EXTERIOR WALL CONSTRUCTION TO BE REMOVED
- EXTENT OF AREA TO BE RETAINED BUT OBSCURED BY NEW CONSTRUCTION

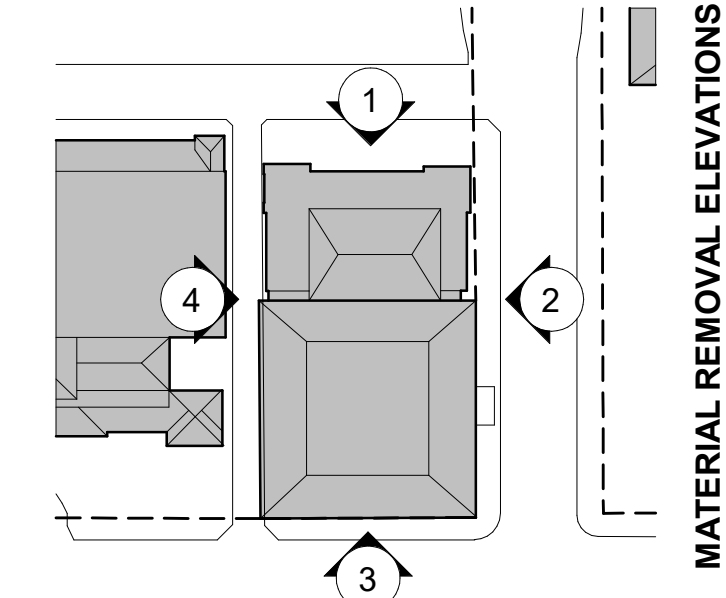


AREAS OF BARREL TILE ROOF NOT COLORED RED; ROOF TILE TO BE REPLACED IN KIND, UNDERLYING DECK AND STRUCTURE TO REMAIN

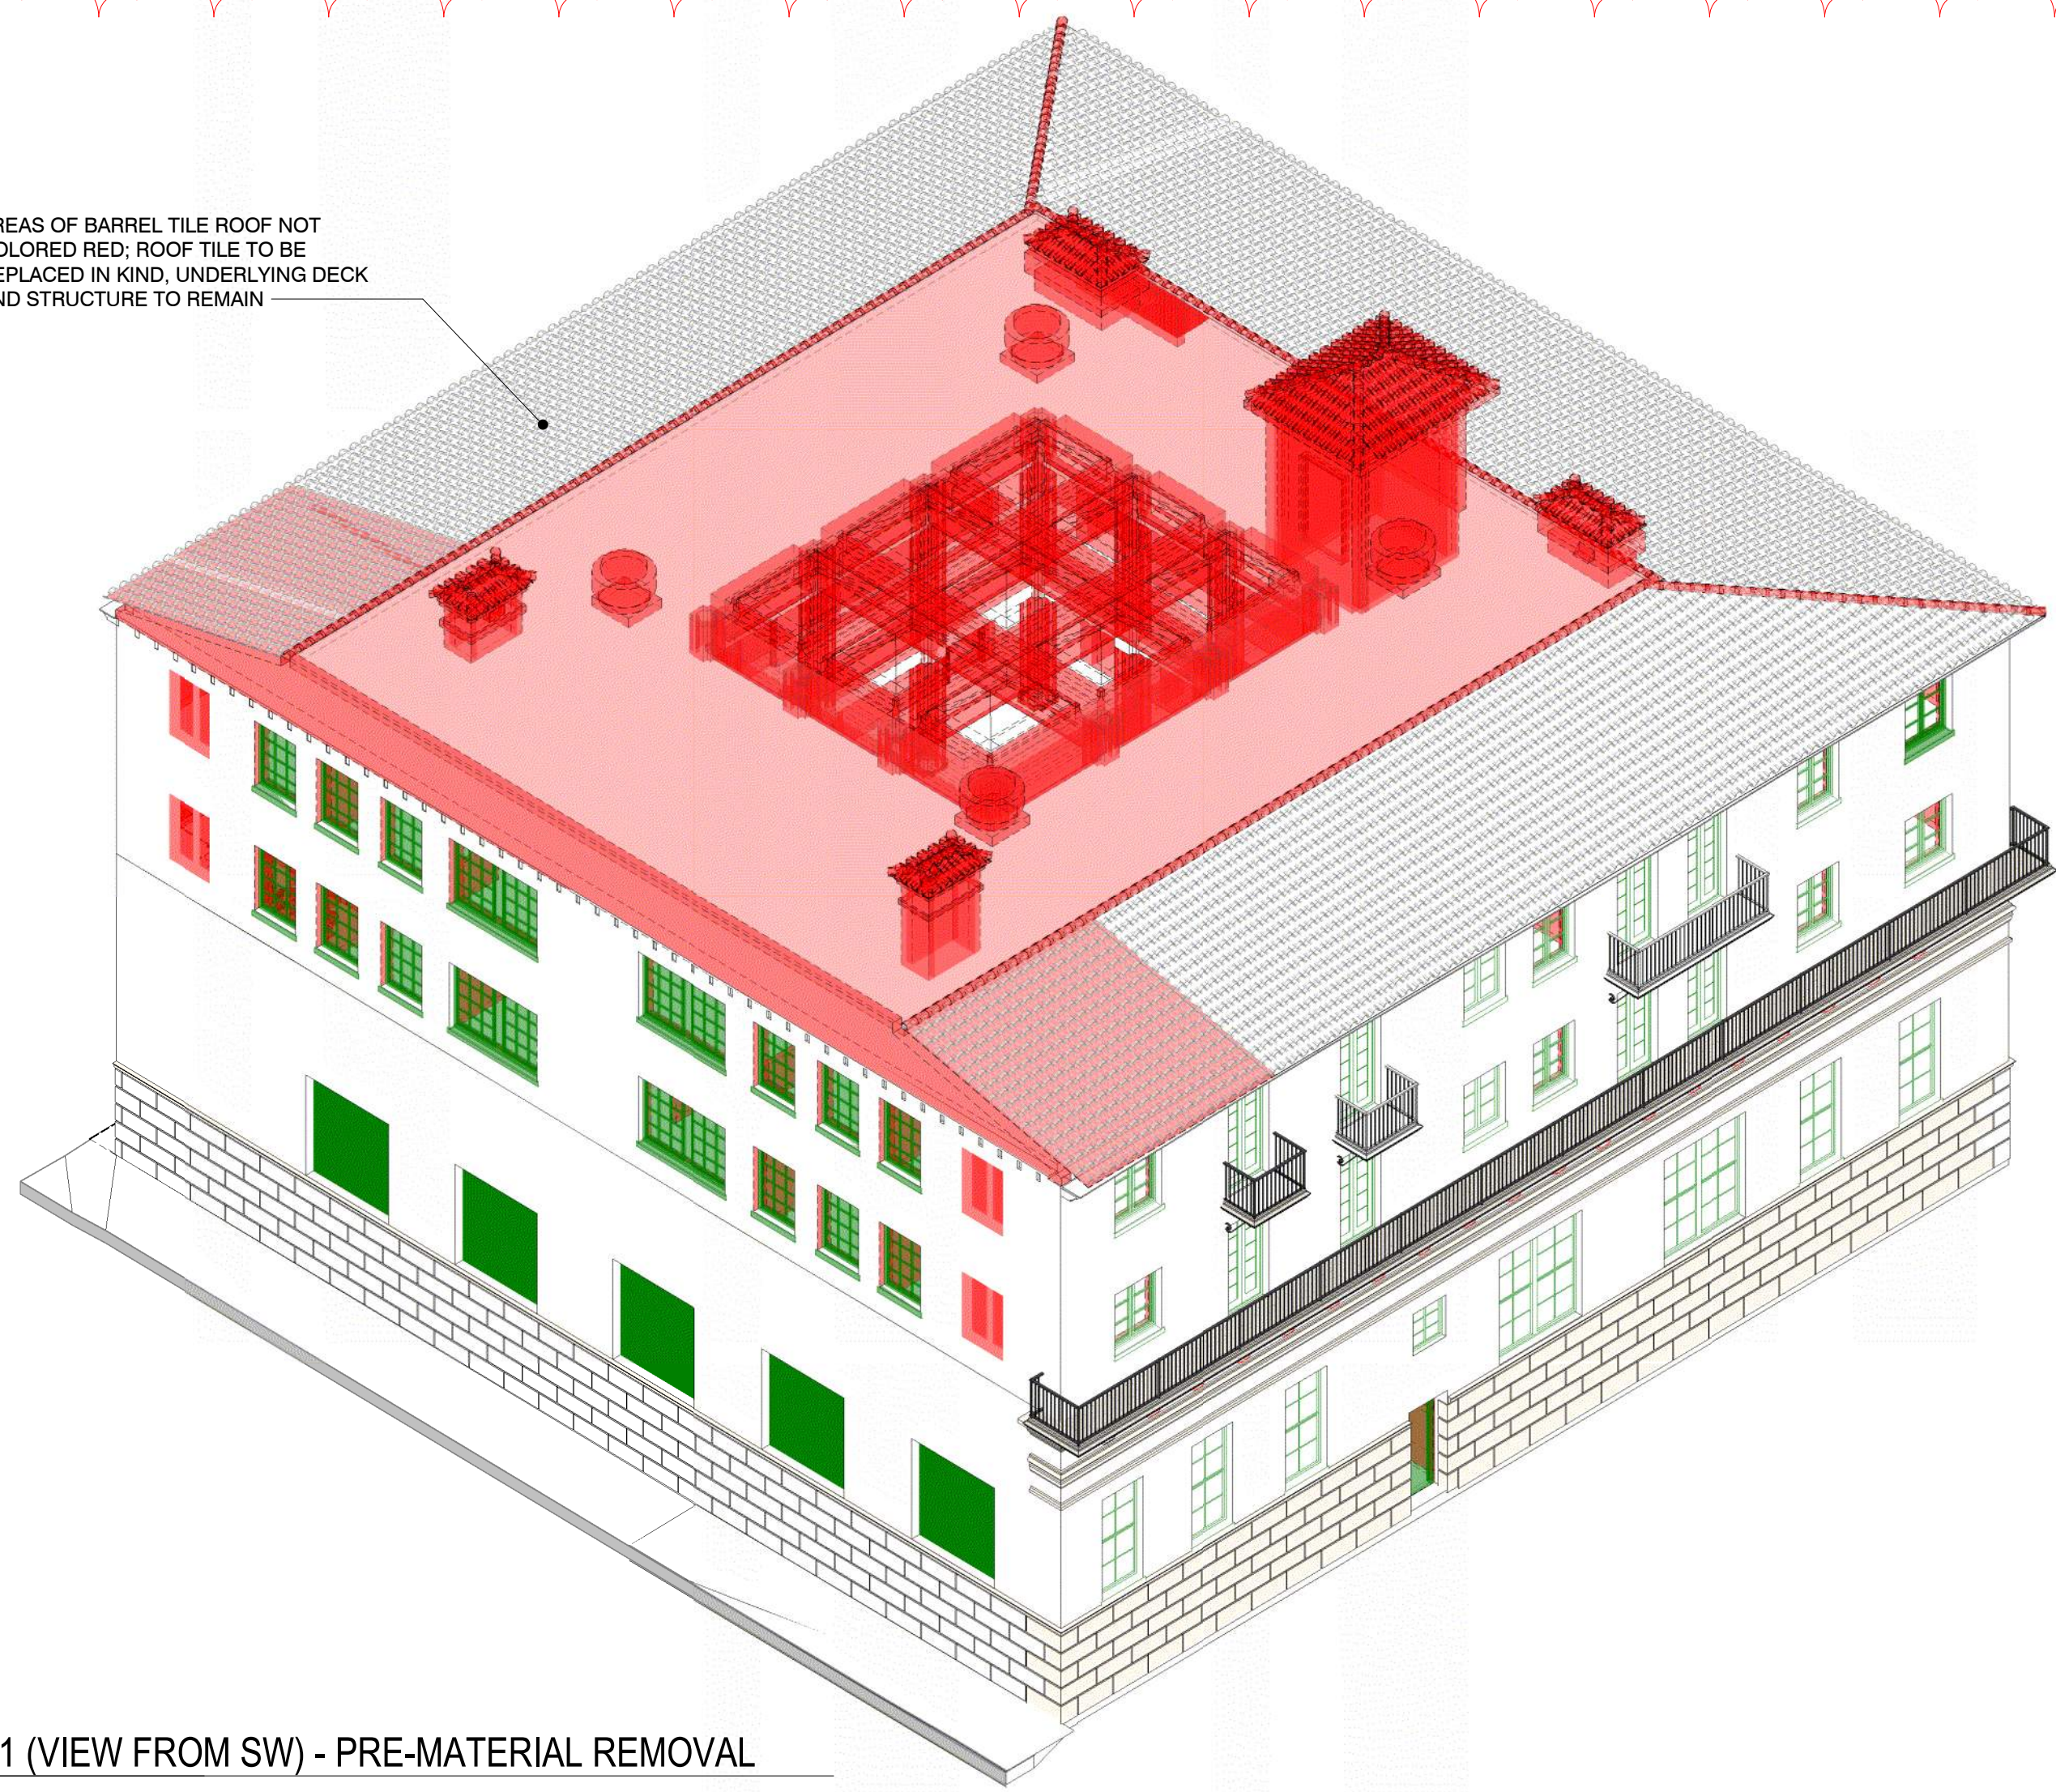


1 AXON 1 (VIEW FROM SW) - PRE-MATERIAL REMOVAL
C-4.5.1

SALVAGE OR TAKE PROFILES OF ORIGINAL CHIMNEYS FOR REUSE/RECREATION

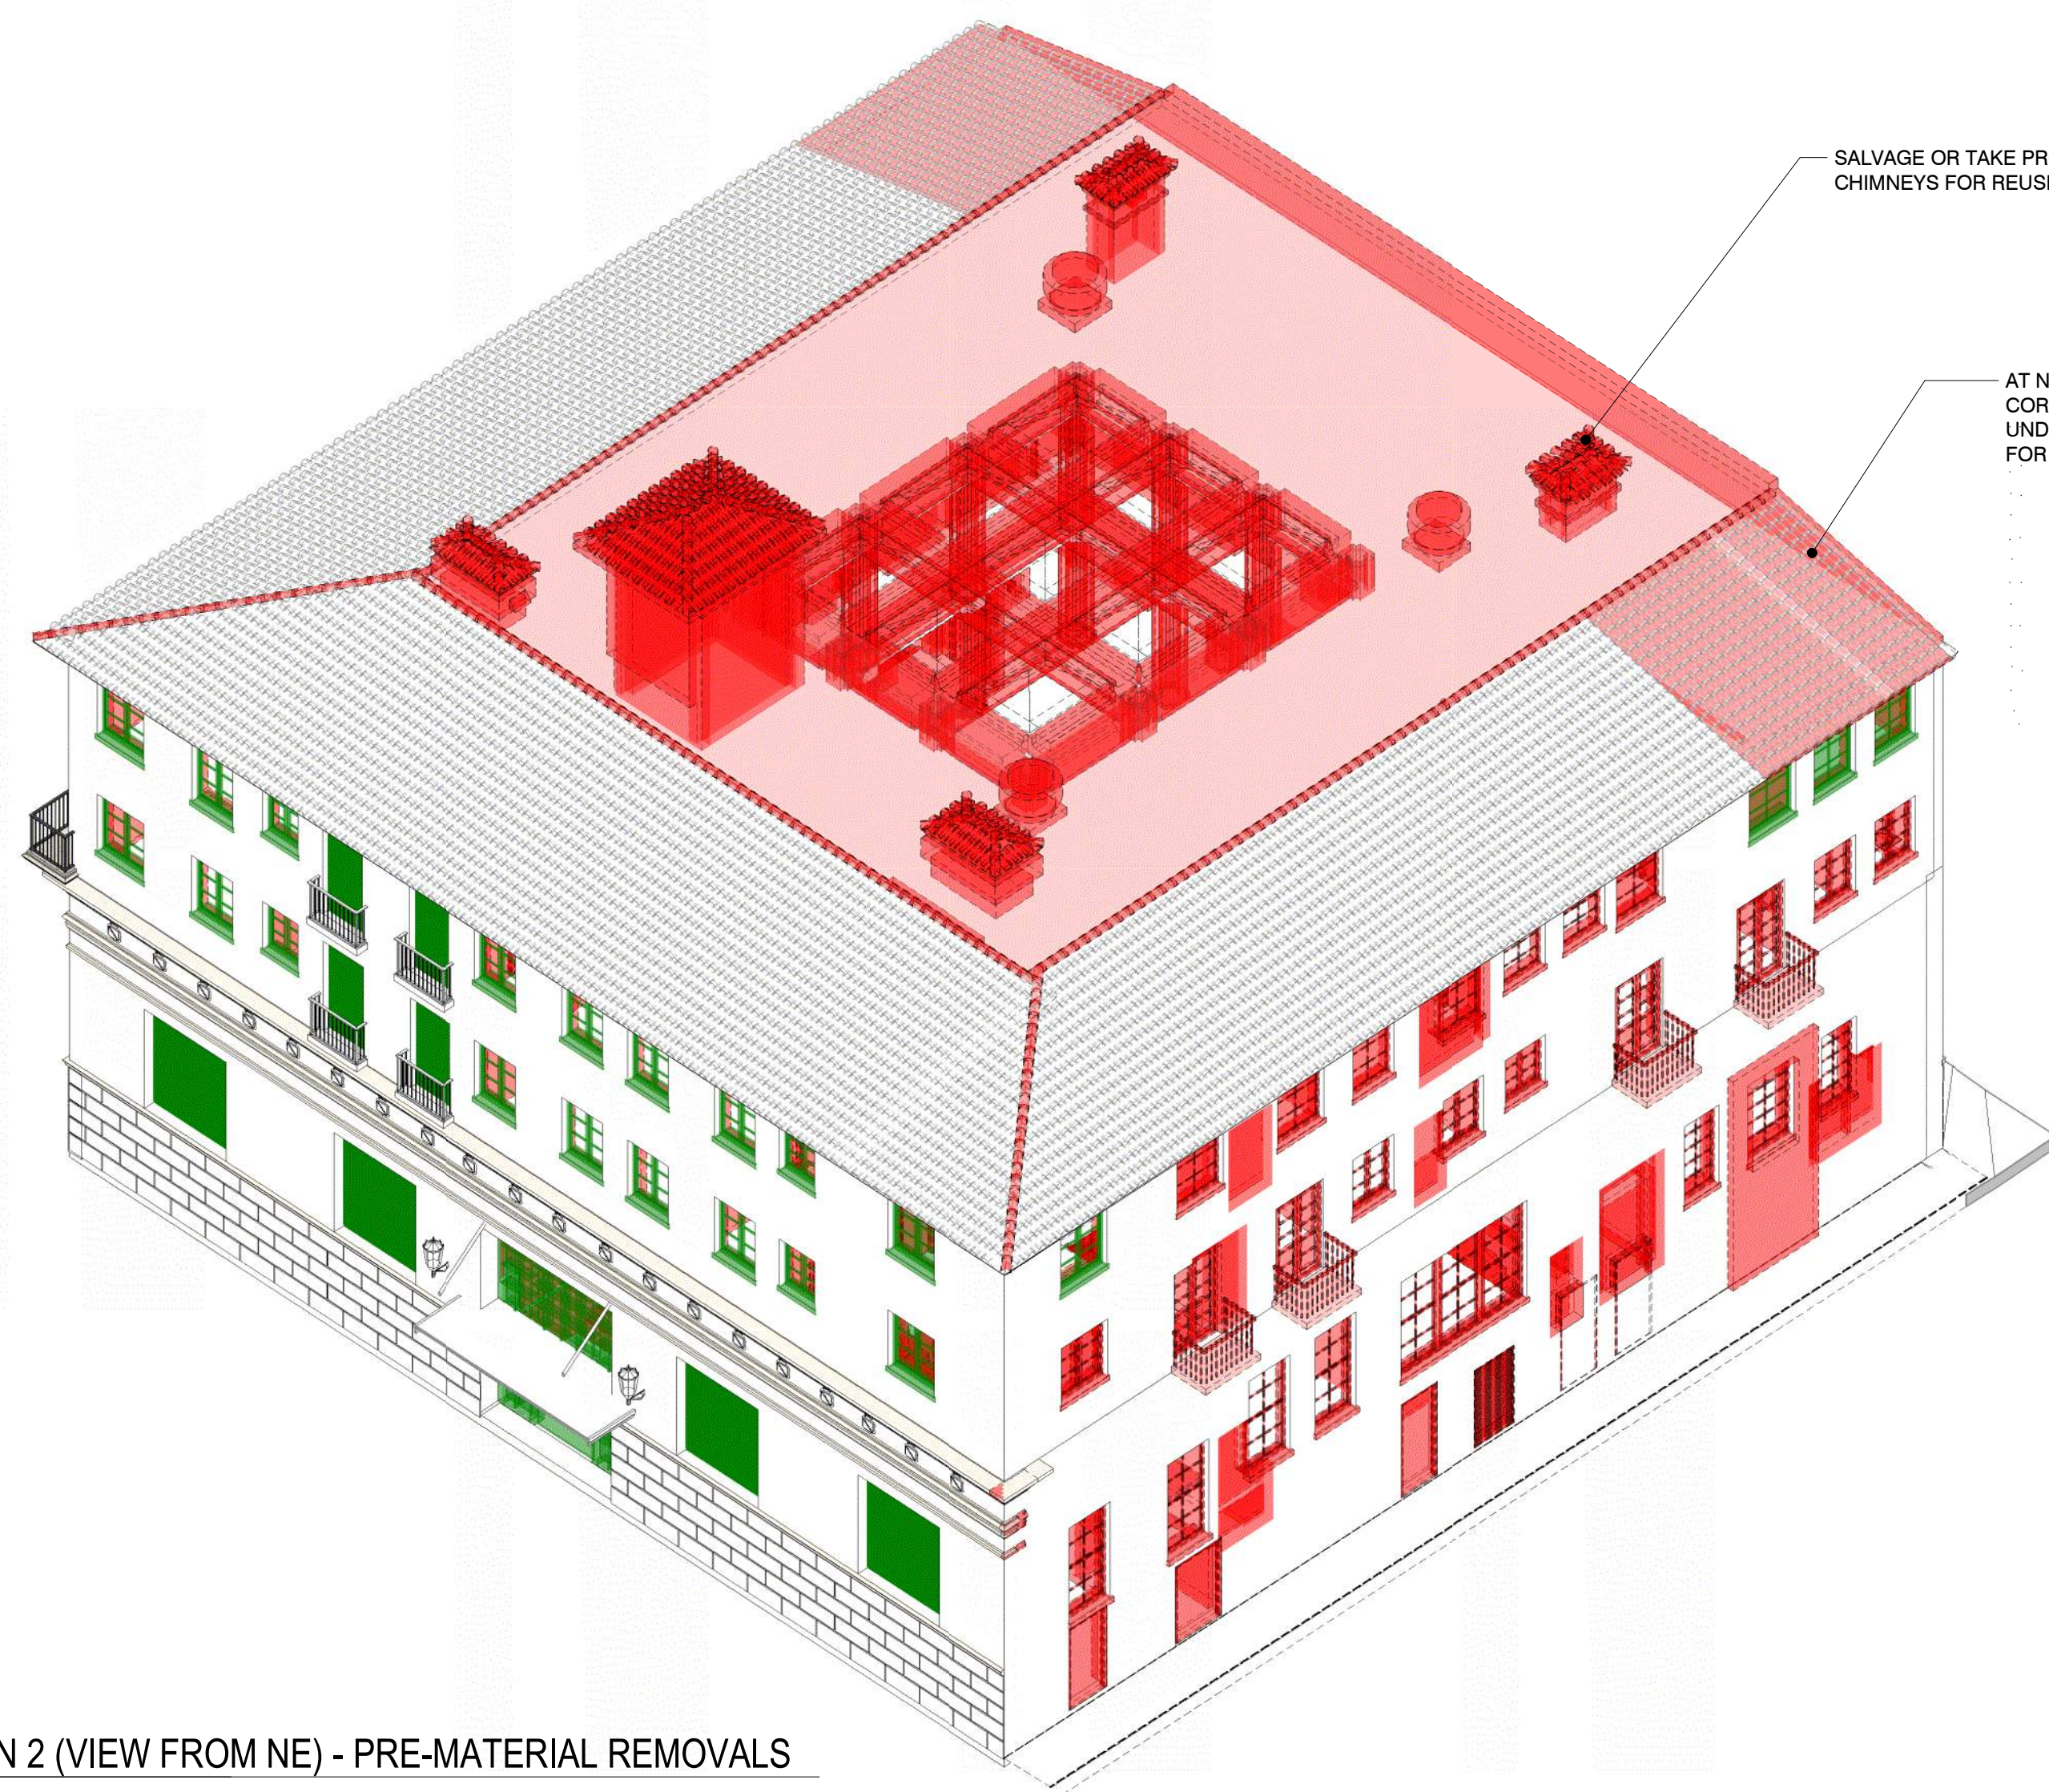


2 AXON 2 (VIEW FROM NE) - PRE-MATERIAL REMOVALS
C-4.5.1


AT NORTHWEST AND SOUTHWEST CORNERS, REMOVE ROOF DECK AND UNDERLYING STRUCTURE TO ALLOW FOR HIPPED ROOF ON WEST ELEVATION

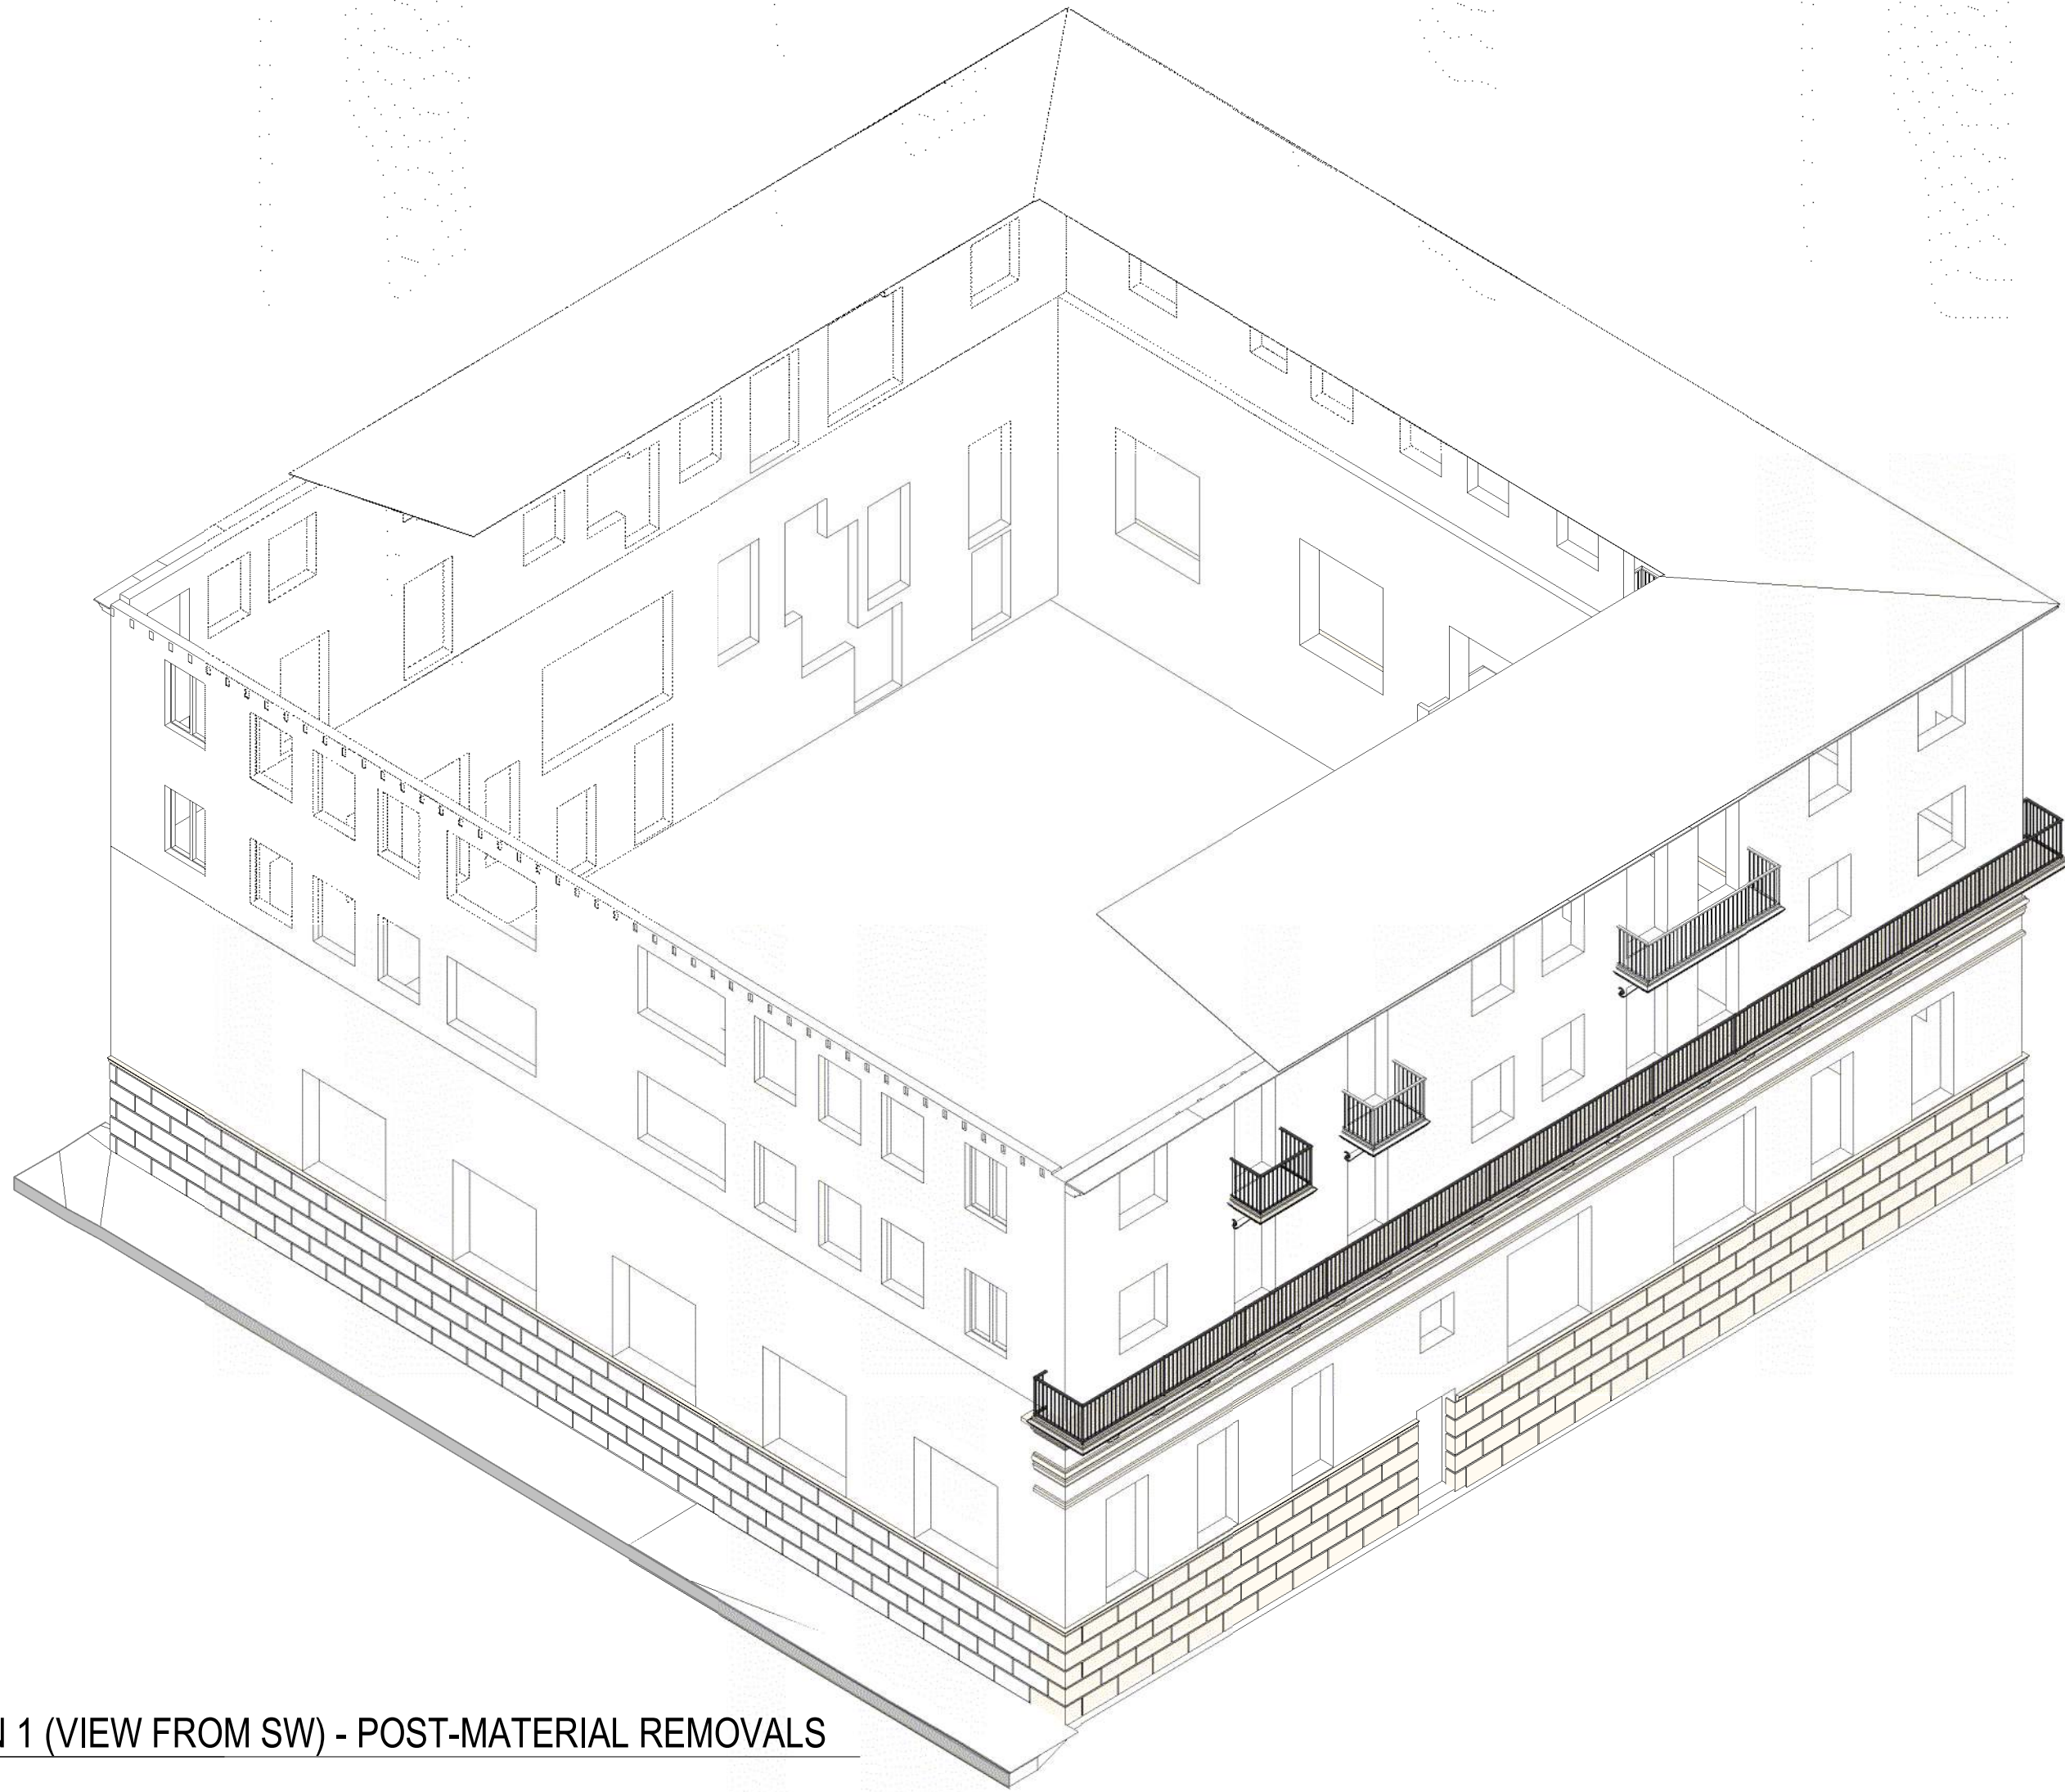

3 AXON 1 (VIEW FROM SW) - POST-MATERIAL REMOVALS
C-4.5.1

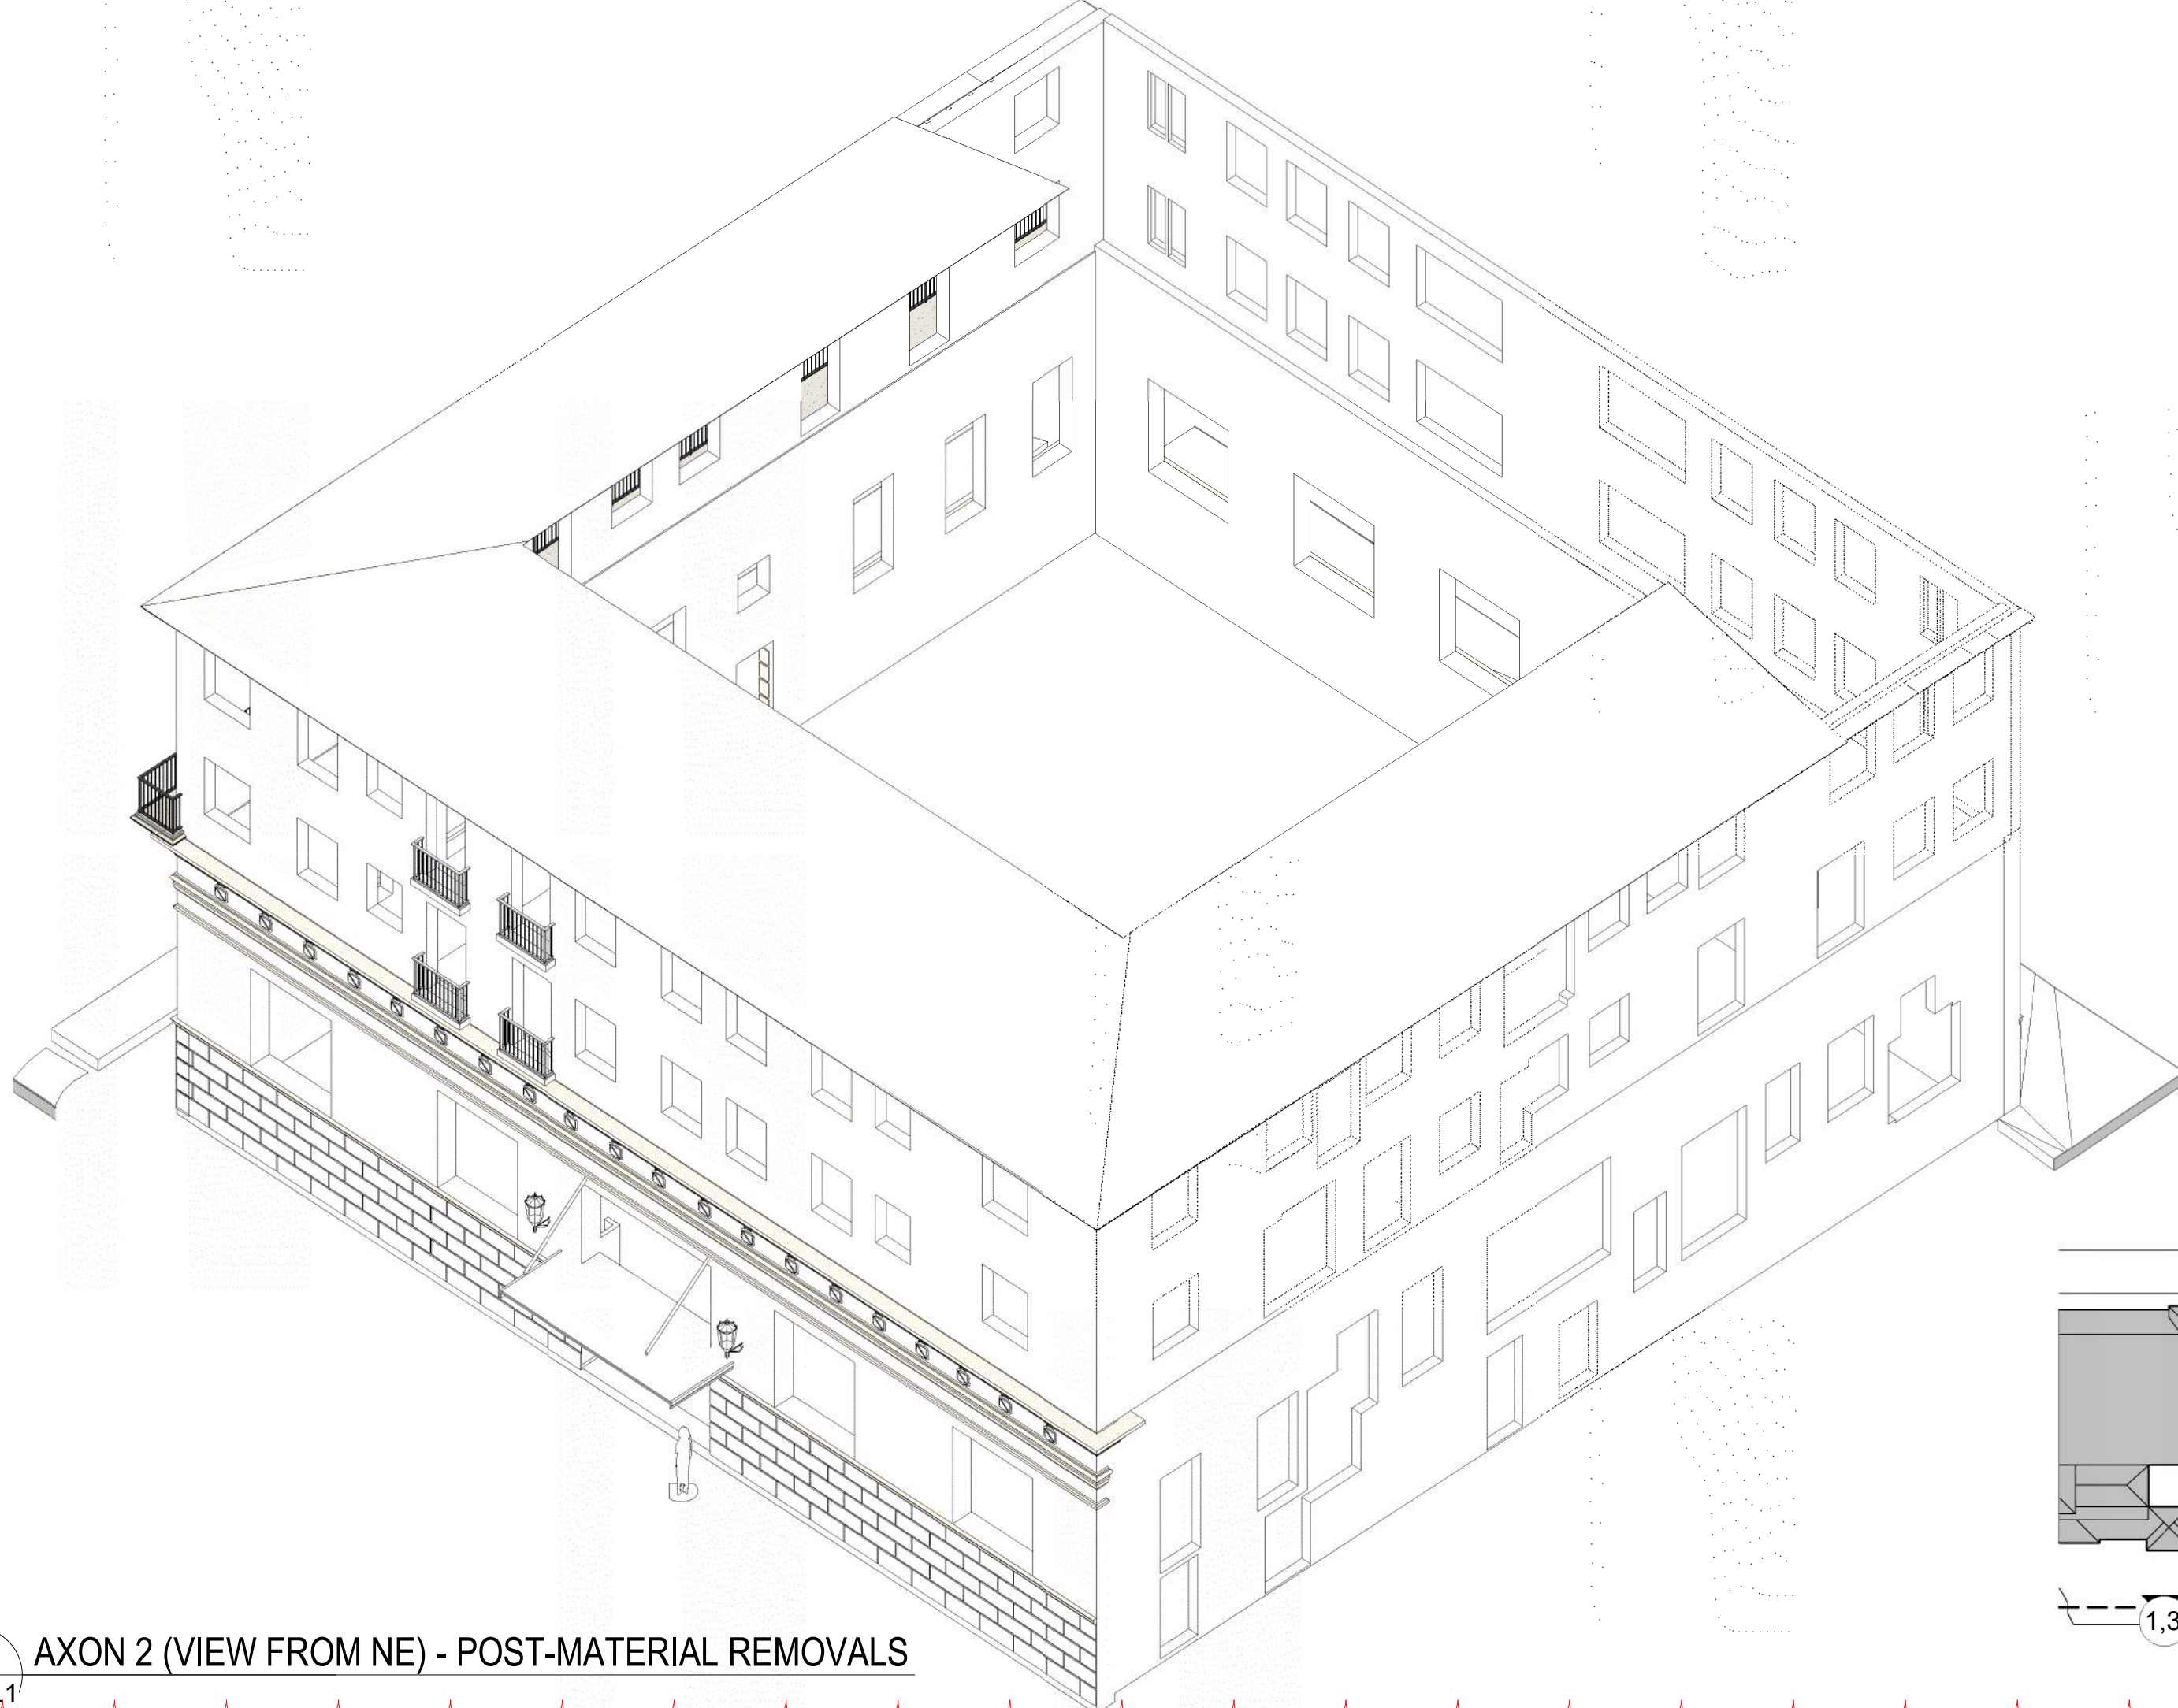

4 AXON 2 (VIEW FROM NE) - POST-MATERIAL REMOVALS
C-4.5.1

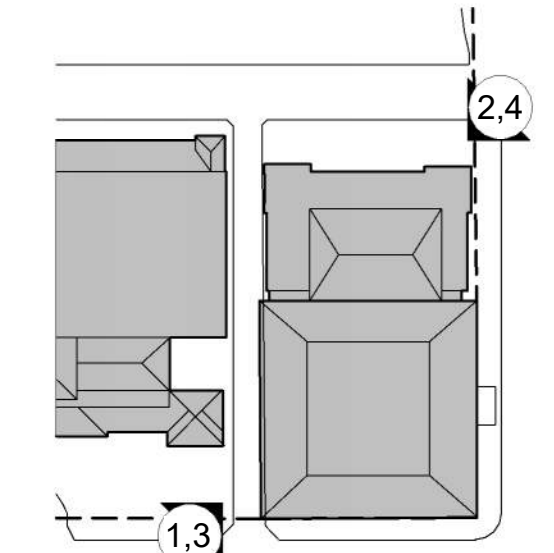

120 Broadway
20th Floor
New York, NY, 10271
212 777 7800
beyerblinderbelle.com

285 Banyan Blvd
West Palm Beach
FL 33407
305.888.8844
spinaorourke.com
FL A26002399


SPINAOROURKE
+ PARTNERS
Architecture • Interior Design
Keith M. Spina #

The Society of the Four Arts -
John E. Rovensky Building
100 Four Arts Plaza, Palm Beach, FL 33480

THESE DRAWINGS ARE FOR THE EXCLUSIVE USE OF SPINAOROURKE + PARTNERS, INC. AND MAY NOT BE DUPLICATED, REPRODUCED OR USED IN ANY MANNER WITHOUT THE EXPRESS WRITTEN CONSENT OF SPINAOROURKE + PARTNERS, INC. ALL RIGHTS RESERVED.

No.	Date	Description
1	2024/12/30	LPC Resubmission #1

Project no: 2953
Date: 2024.10.07
Drawn by: Author
Project Manager: Checker

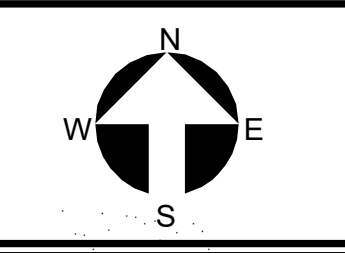

C-4.5.1
Final Submittal