






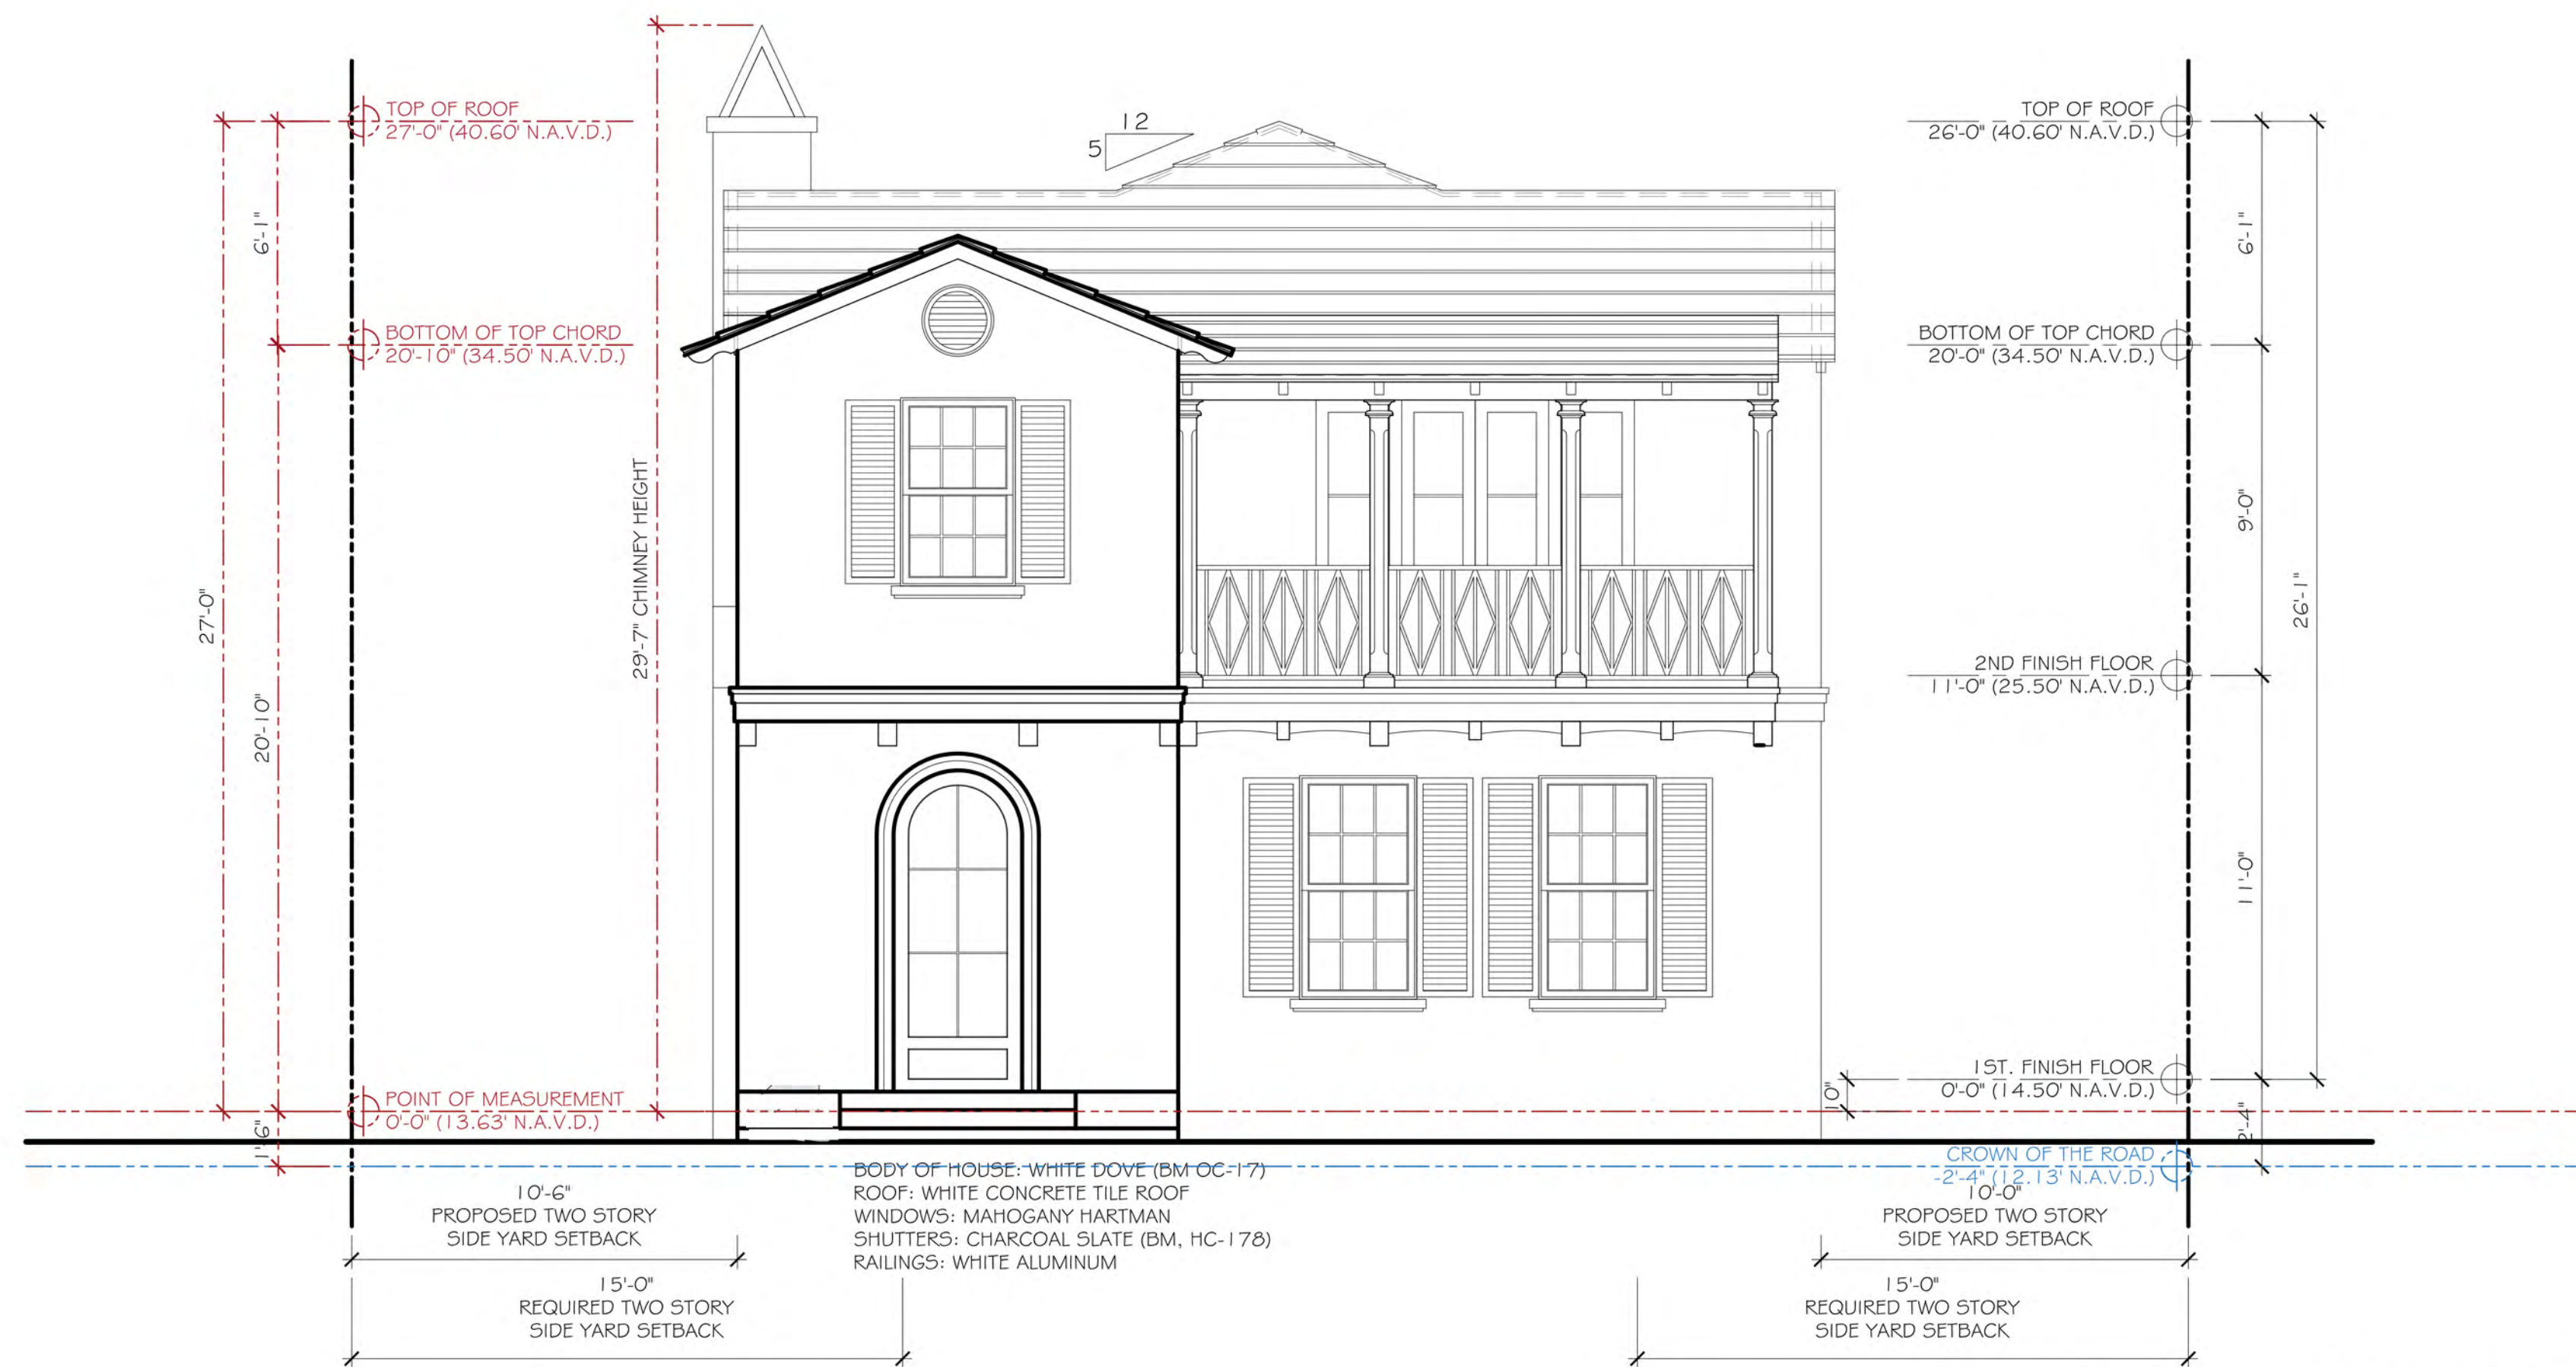

PREVIOUSLY PROPOSED SOUTH ELEVATION

SCALE: 1/4" = 1'-0"



CURRENTLY PROPOSED SOUTH ELEVATION


SCALE: 1/4" = 1'-0"

CONSULTANT:

PROPOSED RESIDENCE FOR:
BISHOP

123 CHILEAN AVENUE
PALM BEACH, FLORIDA 33480

A.A. #001345
A.R. #10,181

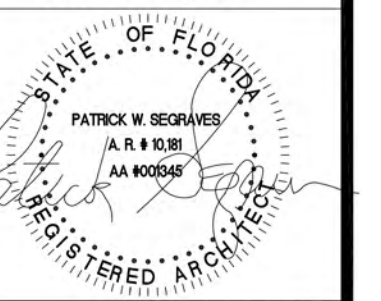

REVISIONS:



SHEET NUMBER:

18

ISSUE DATE: 8-25-23

JOB # ARC-23-145
ZON-23-113



PREVIOUSLY PROPOSED NORTH ELEVATION

SCALE: 1/4" = 1'-0"



CURRENTLY PROPOSED NORTH ELEVATION

SCALE: 1/4" = 1'-0"

CONSULTANT:

PROPOSED RESIDENCE FOR:
BISHOP
123 CHILEAN AVENUE
PALM BEACH, FLORIDA 33480

A.A. #001345
A.R. #10,181
PATRICK W. SEORAMES
A.A. #0008
REGISTERED ARCHITECT

REVISIONS:

△
△
△
△
△

SHEET NUMBER:
19
ISSUE DATE: 8-25-23
JOB # ARC-23-145
ZON-23-113



PREVIOUSLY PROPOSED WEST ELEVATION

SCALE: 1/4" = 1'-0"



CURRENTLY PROPOSED WEST ELEVATION

SCALE: 1/4" = 1'-0"

CONSULTANT:


PROPOSED RESIDENCE FOR:
BISHOP
123 CHILEAN AVENUE
PALM BEACH, FLORIDA 33480

A.A. #001345
A.R. #10,181
PATRICK W. BECKWITH
A.R. #1838
REGISTERED ARCHITECT

REVISIONS:

- △
- △
- △
- △
- △

SHEET NUMBER:
20
ISSUE DATE: 8-25-23
ARC-23-145
JOB #: ZON-23-113

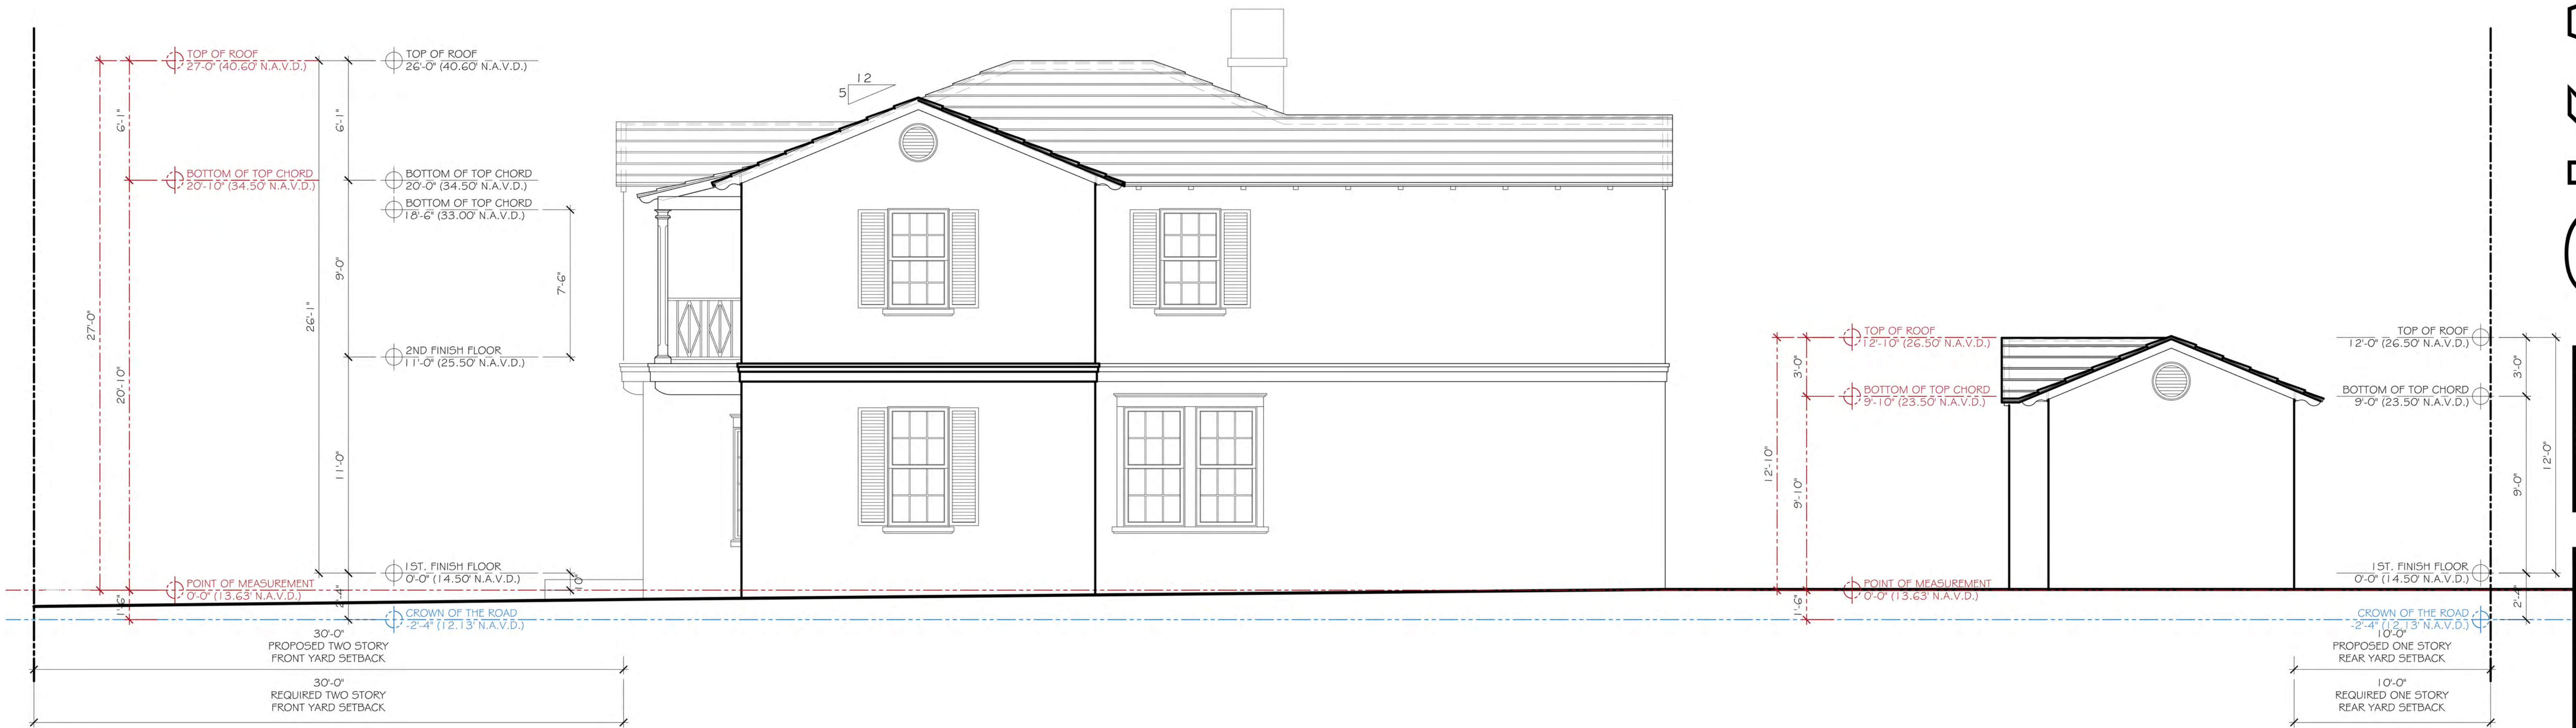

PREVIOUSLY PROPOSED WEST ELEVATION

SCALE: 1/4" = 1'-0"




CURRENTLY PROPOSED WEST ELEVATION

SCALE: 1/4" = 1'-0"

CONSULTANT:

PROPOSED RESIDENCE FOR:
BISHOP
123 CHILEAN AVENUE
PALM BEACH, FLORIDA 33480

A.A. #001345
A.R. #10,181

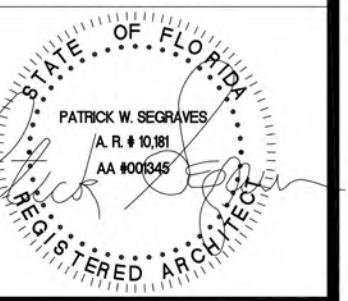


REVISIONS:



SHEET NUMBER:

21

ISSUE DATE: 8-25-23
JOB #: ARC-23-145
ZON-23-113

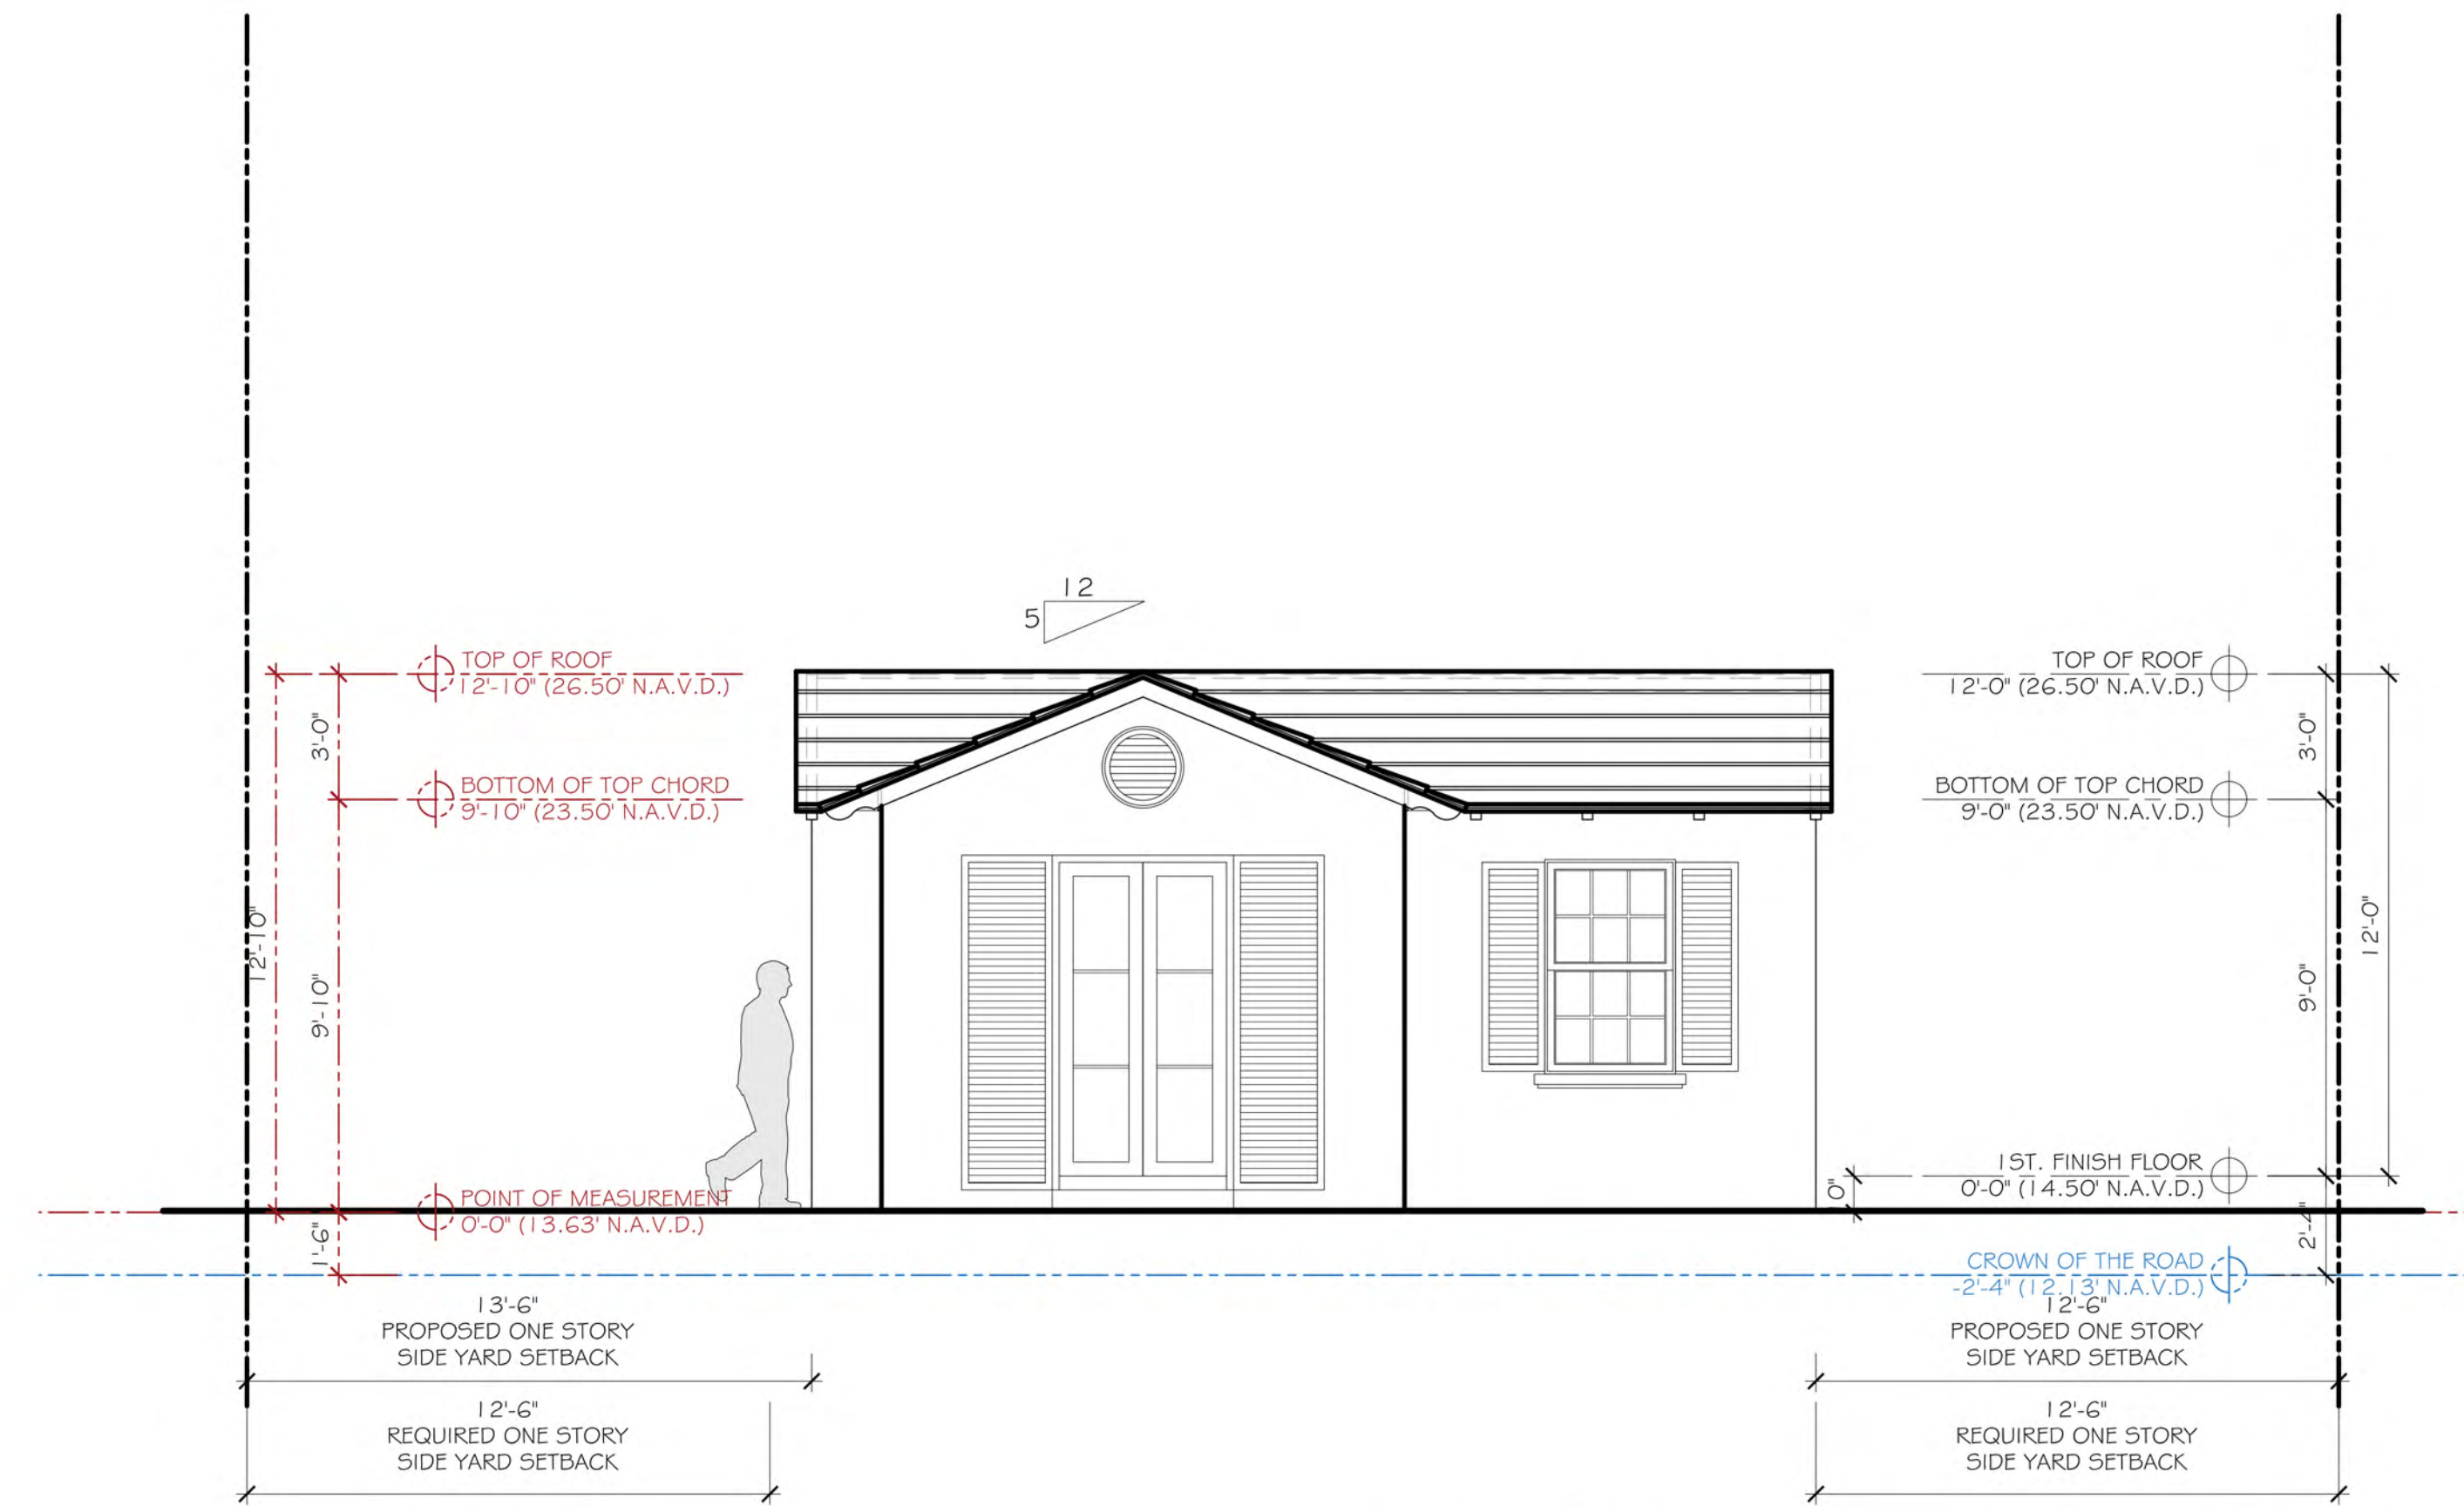

PREVIOUSLY PROPOSED SOUTH ELEVATION (GUEST HOUSE)

SCALE: 1/4" = 1'-0"



CURRENTLY PROPOSED NORTH ELEVATION (GUEST HOUSE)

SCALE: 1/4" = 1'-0"

CONSULTANT:

PROPOSED RESIDENCE FOR:
BISHOP
123 CHILEAN AVENUE
PALM BEACH, FLORIDA 33480

A.A. #001345
A.R. #10,181
STATE OF FLORIDA
PATRICK W. SEGRAVES
JULIA R. BISHOP
A.A. ROSS
REGISTERED ARCHITECTS

REVISIONS:

△
△
△
△
△

SHEET NUMBER:
22
ISSUE DATE: 8-25-23
ARC-23-145
ZON-23-113



PREVIOUSLY PROPOSED NORTH ELEVATION (GUEST HOUSE)

SCALE: 1/4" = 1'-0"



CURRENTLY PROPOSED NORTH ELEVATION (GUEST HOUSE)

SCALE: 1/4" = 1'-0"

CONSULTANT:

PROPOSED RESIDENCE FOR:
BISHOP
123 CHILEAN AVENUE
PALM BEACH, FLORIDA 33480

A.A. #001345
A.R. #10,181
PATRICK W. SEGRIVES
A.A. #181
A.A. #00567
REGISTERED ARCHITECT

REVISIONS:

△
△
△
△
△

SHEET NUMBER:
23
ISSUE DATE: 8-25-23
JOB #: ARC-23-145
ZON-23-113