





24 Tenth Street South
Naples, FL 34102
phone: 239-206-5909
harrisonsdesign.com

All drawings are the property of Harrison Design Associates, Inc. and must be returned at the completion of work. These shall not be reproduced, modified, or revised in any way without the written consent from, and proper compensation to, Harrison Design. The contractor shall check and verify all dimensions and report any discrepancies to Harrison Design before proceeding with the work. Harrison Design shall protect this right and be reimbursed for all legal and court costs, etc. for any necessary protection of the drawings. Submission of these drawings to any public body for any use does not release, in any way, the copyright and ownership of drawings provisions listed herein.

1285 NORTH OCEAN BLVD
PALM BEACH, FLORIDA

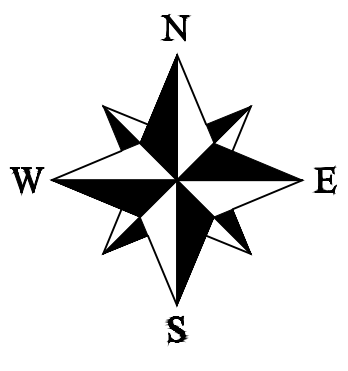


Issue	2024-12-20 ARCOM MEETING
ARC-24-0040	
12-04-2024 PAIR, CLMNS.	
12-04-2024 ROOF CHANG	
12-04-2024 NEW POSTS	
01-27-2025 ROOF EDITS	
Date	2024-08-26
Scale	1/8"=1'-0"
Drawn	SD checked GP
Project no.	235732
Title	REFERENCE UPPER LEVEL ORIGINAL AND RE-SUBMITTAL
Sheet number	A-2.020

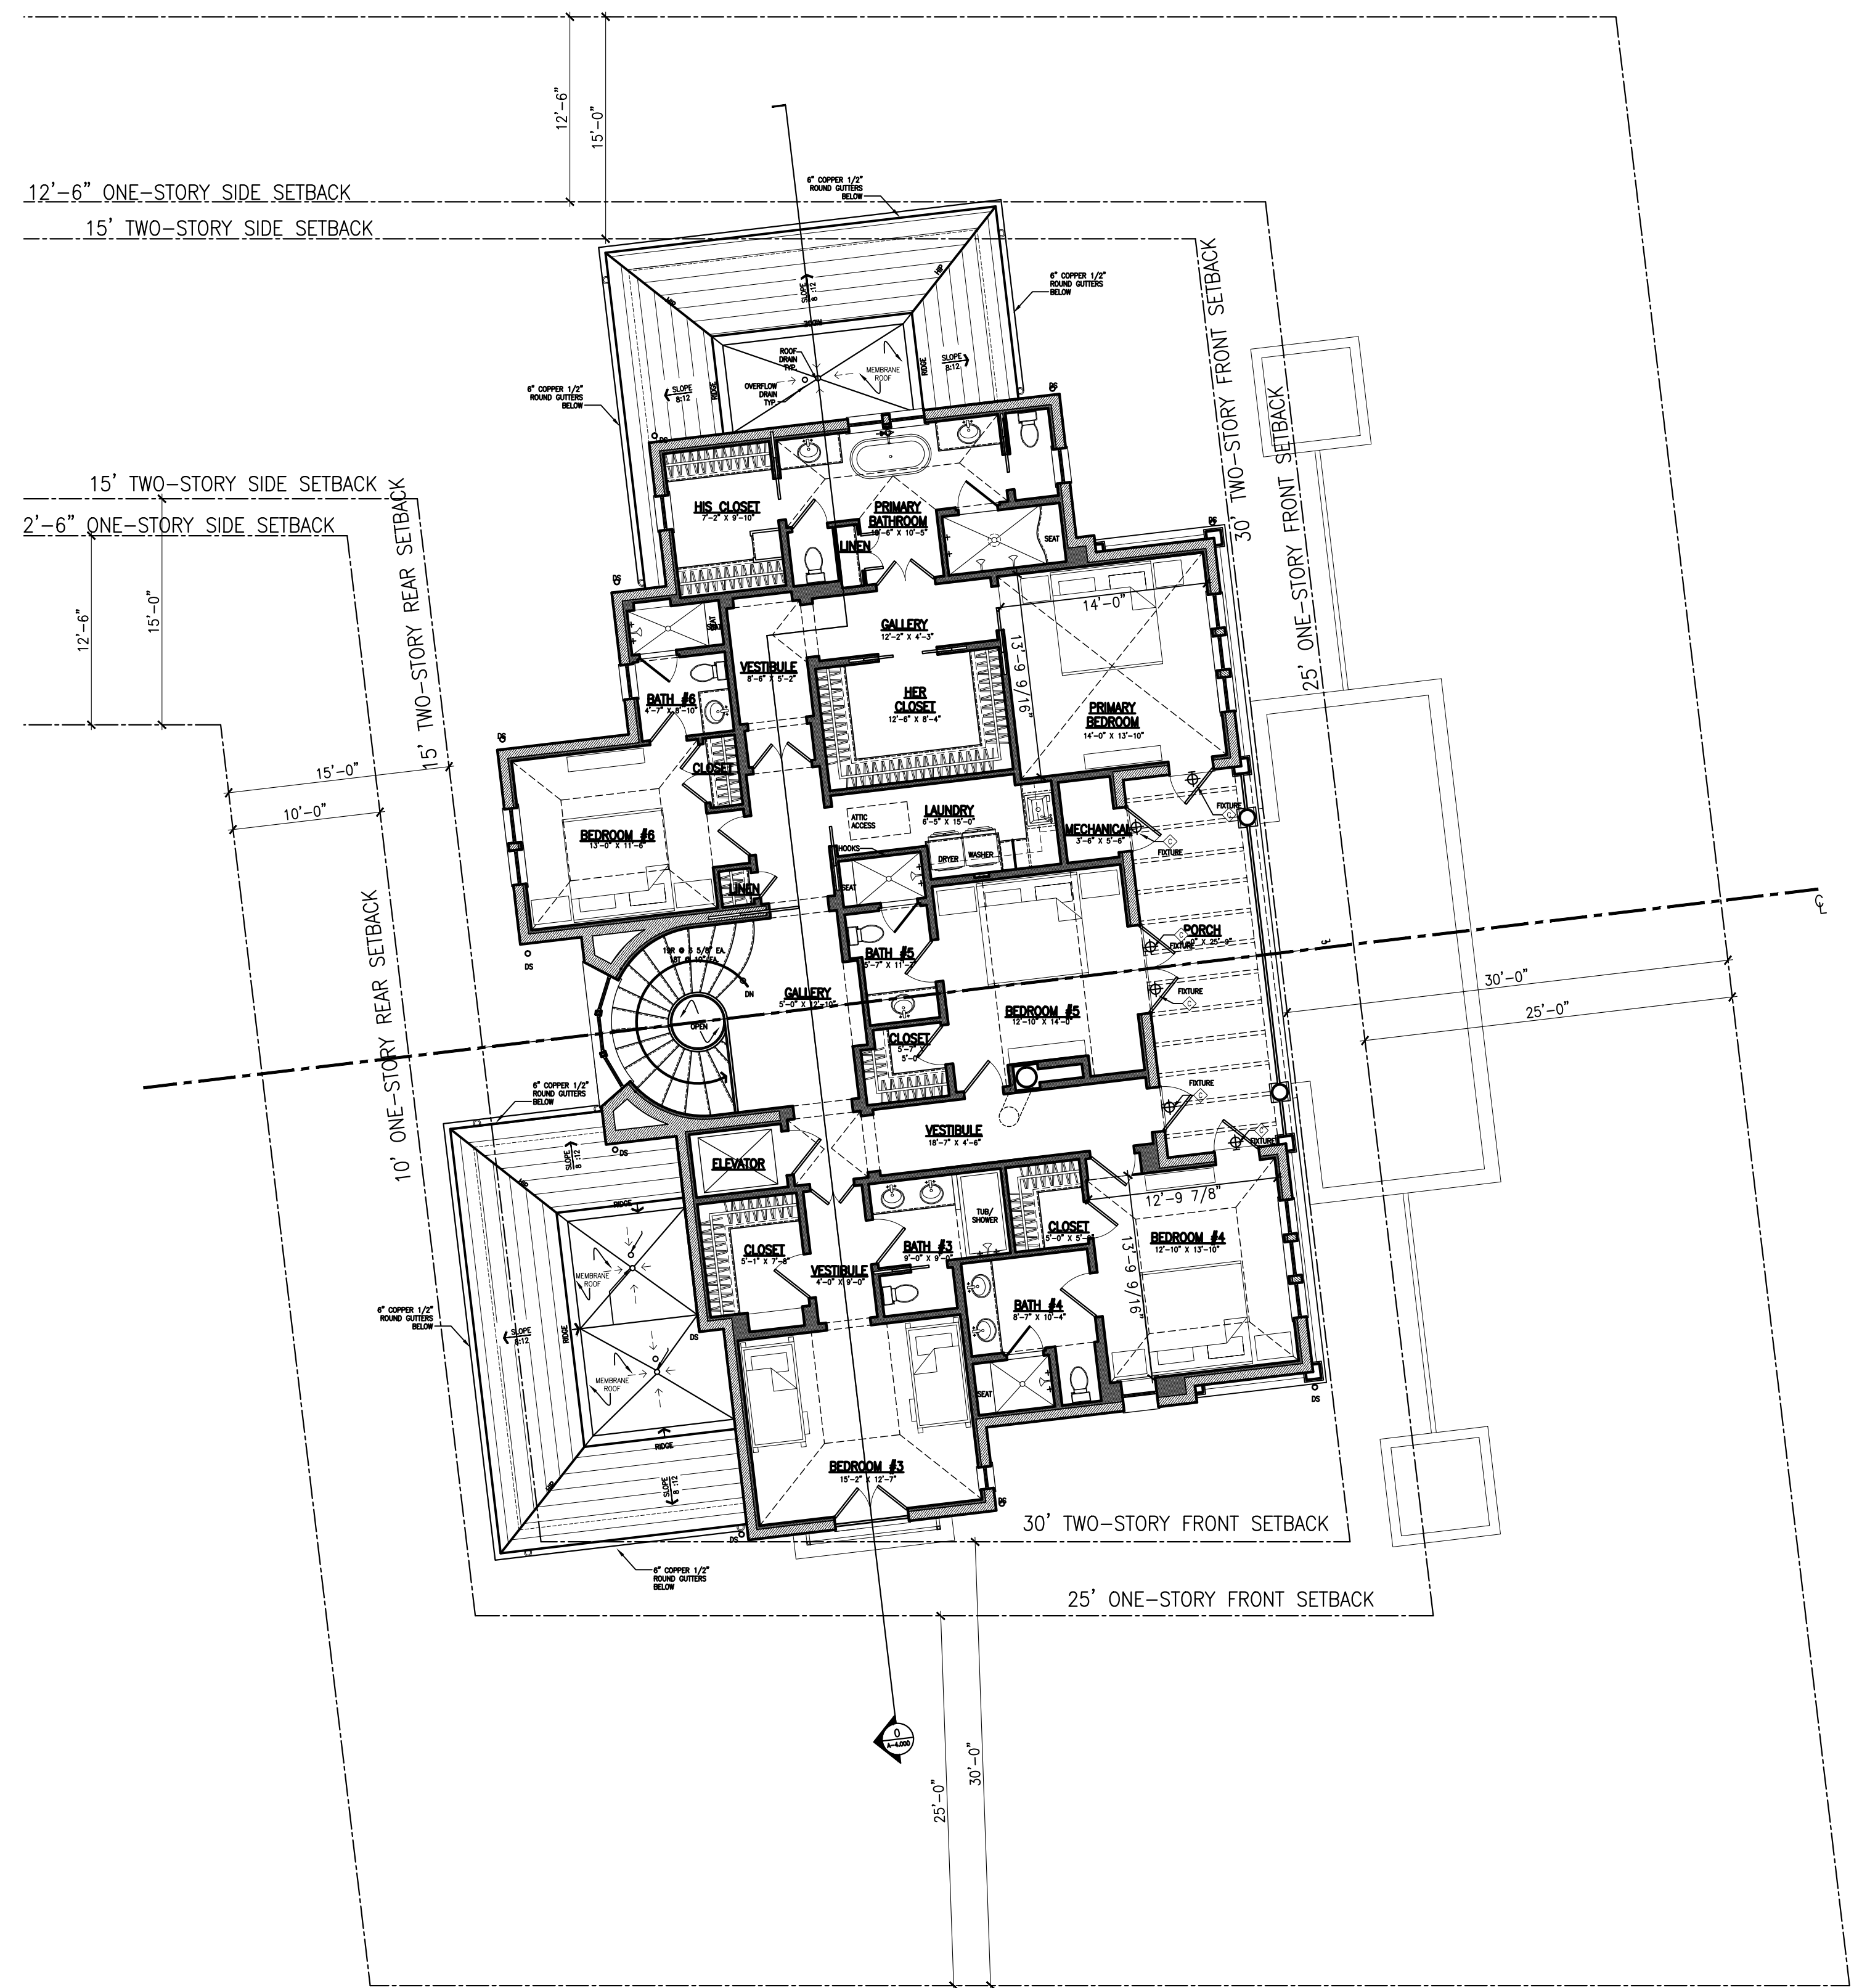

EXTERIOR LIGHTING LEGEND (SEE A-8.000)
BEVOLO ITALIANATE STANDARD WALL MOUNT - SCONCE - GAS
FRENCH QUARTER YOKE PENDANT DECORATIVE FIXTURE - ELECTRIC
WAC LIGHT FIXTURE DS-WS05 - SCONCE


1
A-2.020
REFERENCE FLOOR PLAN - UPPER LEVEL (ORIGINAL ARCOM SUBMITTAL)
SCALE: 1/8" = 1'-0"

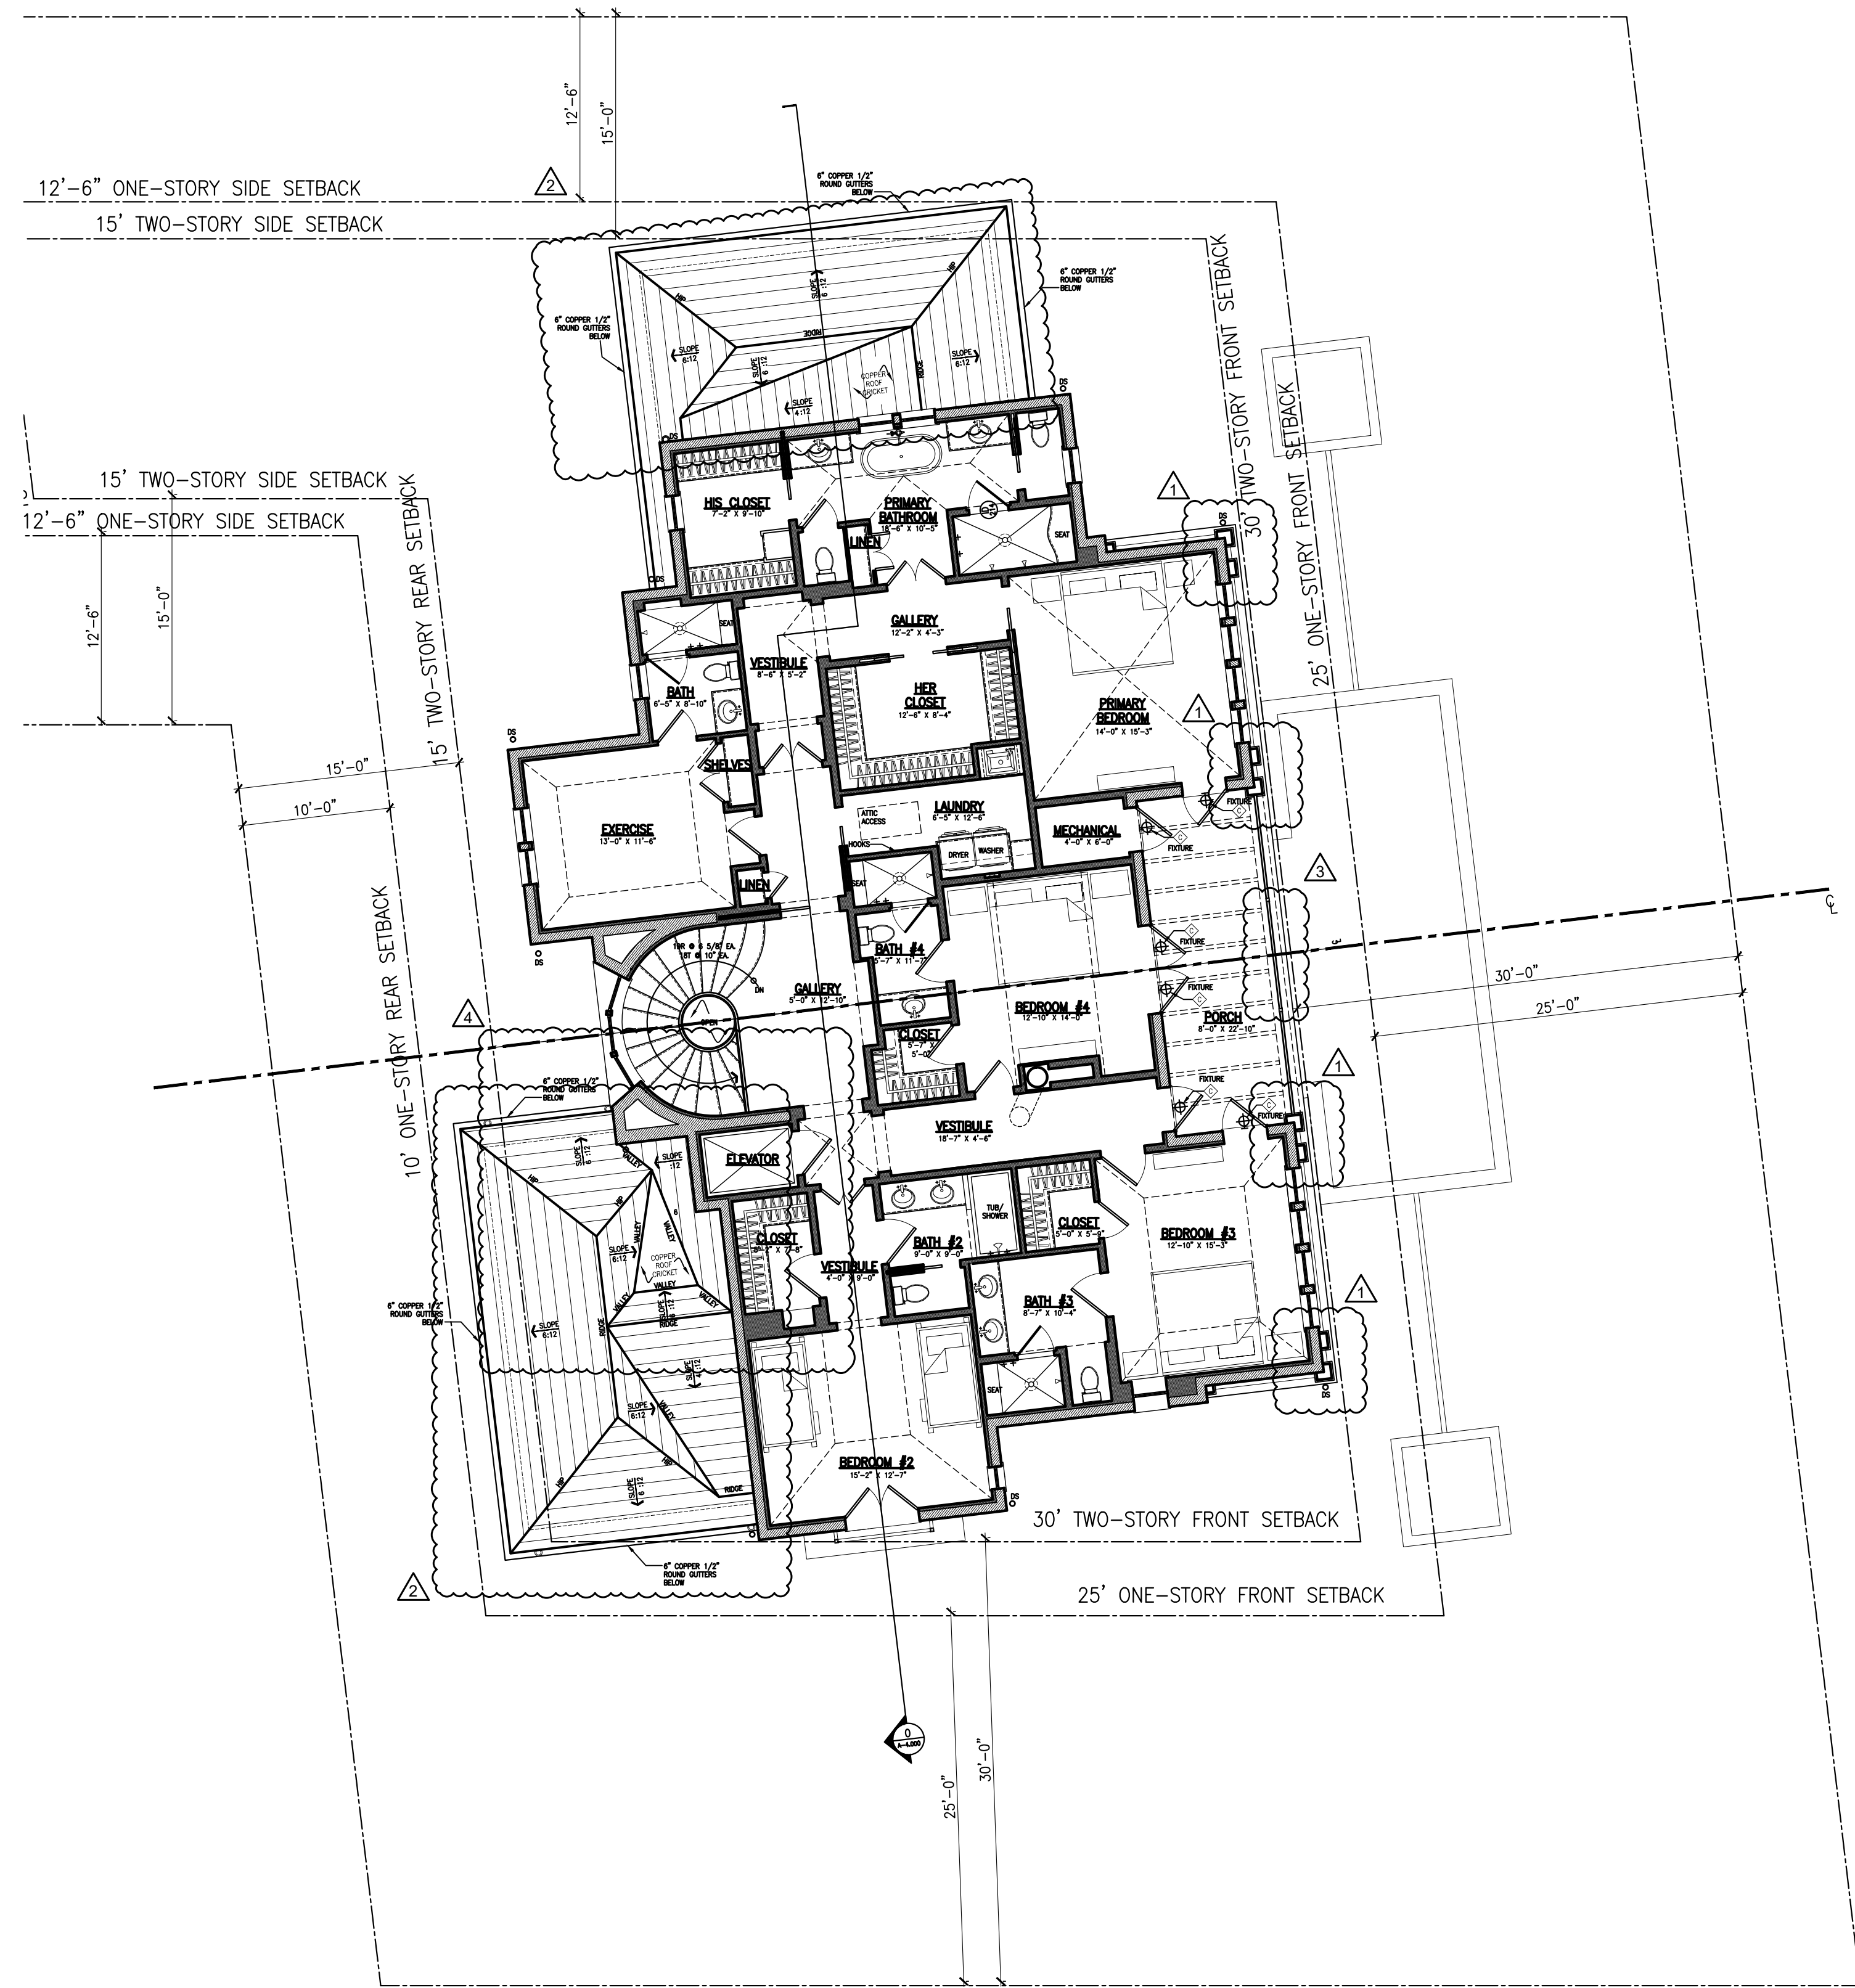

2
A-2.020
REFERENCE FLOOR PLAN - UPPER LEVEL (PROPOSED ARCOM RE-SUBMITTAL)
SCALE: 1/8" = 1'-0"




NOT RELEASED FOR CONSTRUCTION

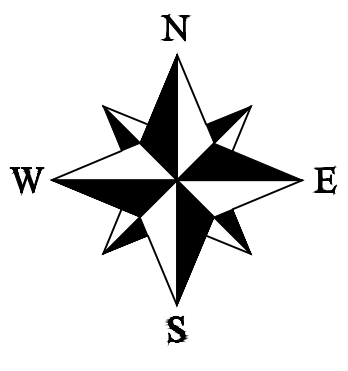

24 Tenth Street South
Naples, FL 34102
phone: 239-206-5909
harrisonsdesign.com


All drawings are the property of Harrison Design Associates, Inc. and must be returned at the completion of work. These shall not be reproduced, modified, or revised in any way without the written consent from, and proper compensation to, Harrison Design. The contractor shall check and verify all dimensions and report any discrepancies to Harrison Design before proceeding with the work. Harrison Design shall protect this right and be reimbursed for all legal and court costs, etc. for any necessary protection of the drawings. Submission of these drawings to any public body for any use does not release, in any way, the copyright and ownership of drawings provisions listed herein.

1285 NORTH OCEAN BLVD
PALM BEACH, FLORIDA

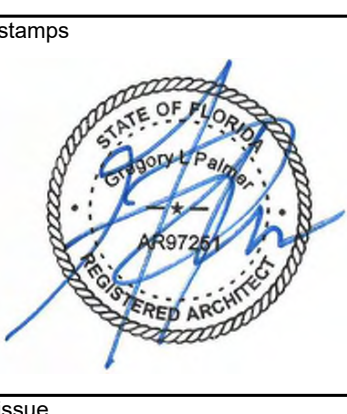


Issue
2024-12-20 ARCOM MEETING
ARC-24-0040
12-04-2024 ROOF EDITS
01-27-2025 ROOF EDITS

date 2024-08-26
scale 1/8"=1'-0"
drawn SD checked GP
project no. 235732
title REFERENCE ROOF PLAN ORIGINAL AND RE-SUBMITTAL
sheet number A-2.030

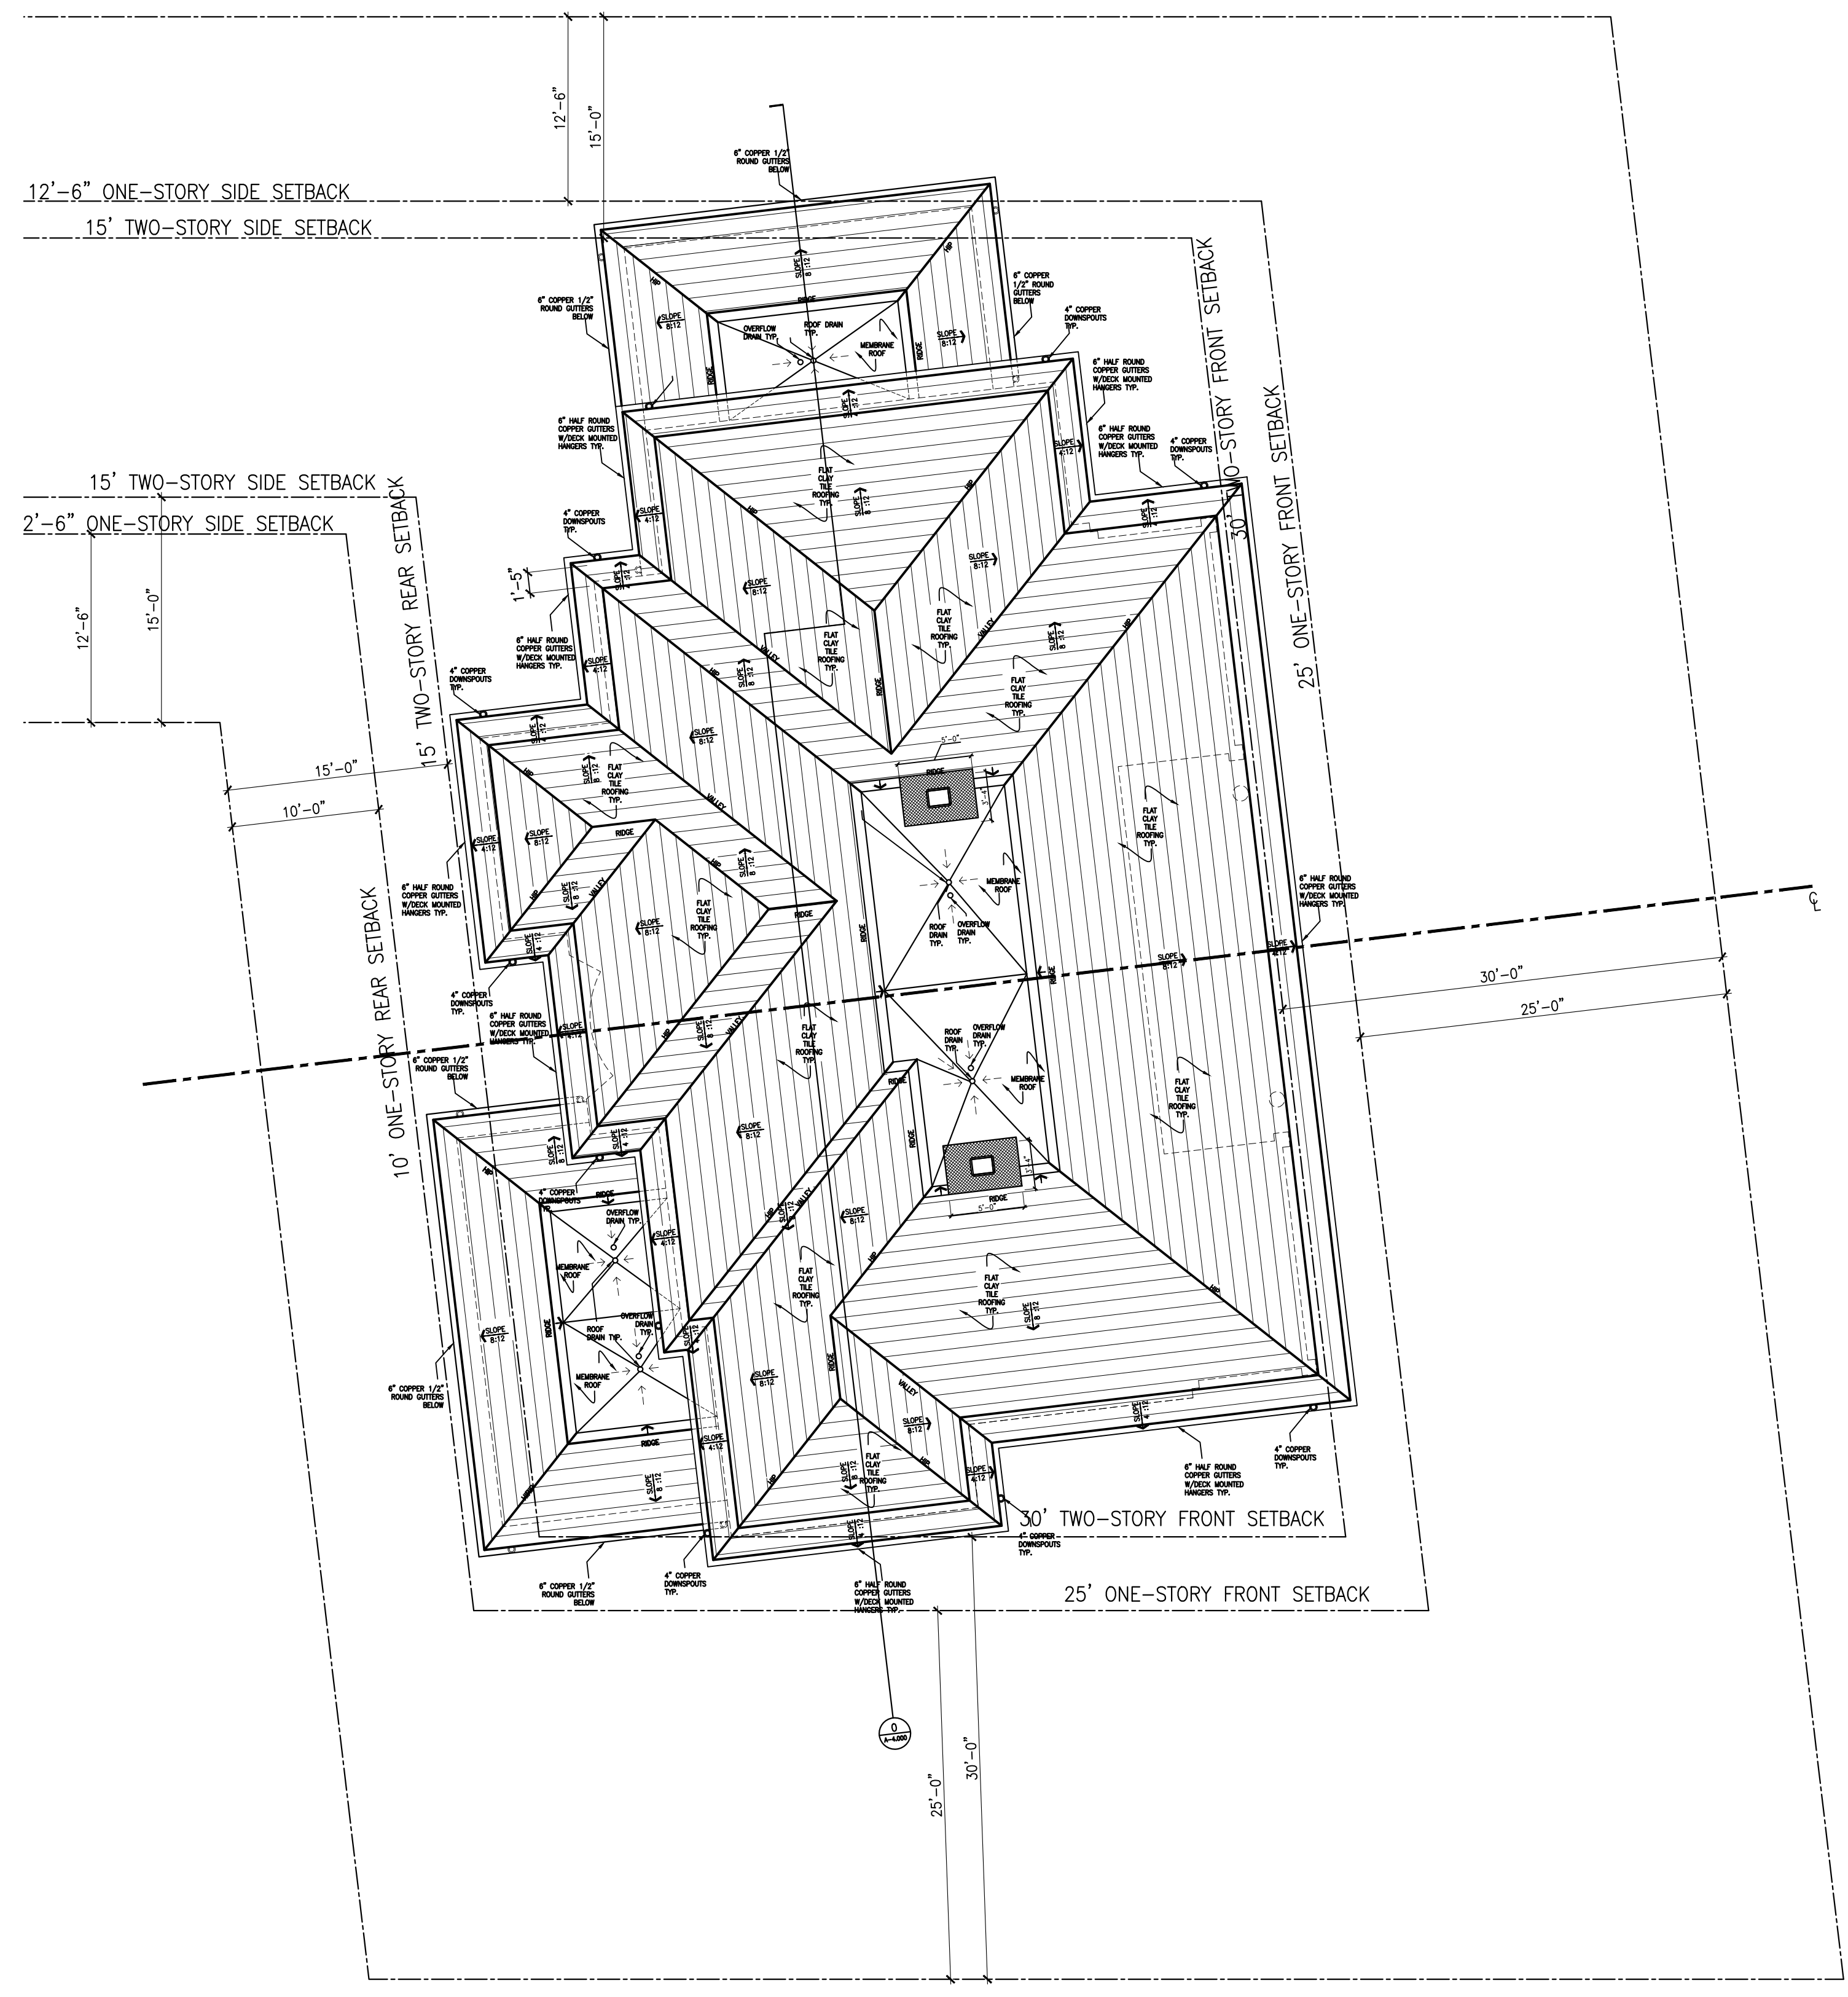

EXTERIOR LIGHTING LEGEND (SEE A-8.000)	
	BEVOILO ITALIANATE STANDARD WALL MOUNT - SCONCE - GAS
	FRENCH QUARTER YOKE PENDANT DECORATIVE FIXTURE - ELECTRIC
	WAC LIGHT FIXTURE DS-WS05 - SCONCE



1
A-2.030
REFERENCE FLOOR PLAN - ROOF PLAN (ORIGINAL ARCOM SUBMITTAL)
SCALE: 1/8" = 1'-0"

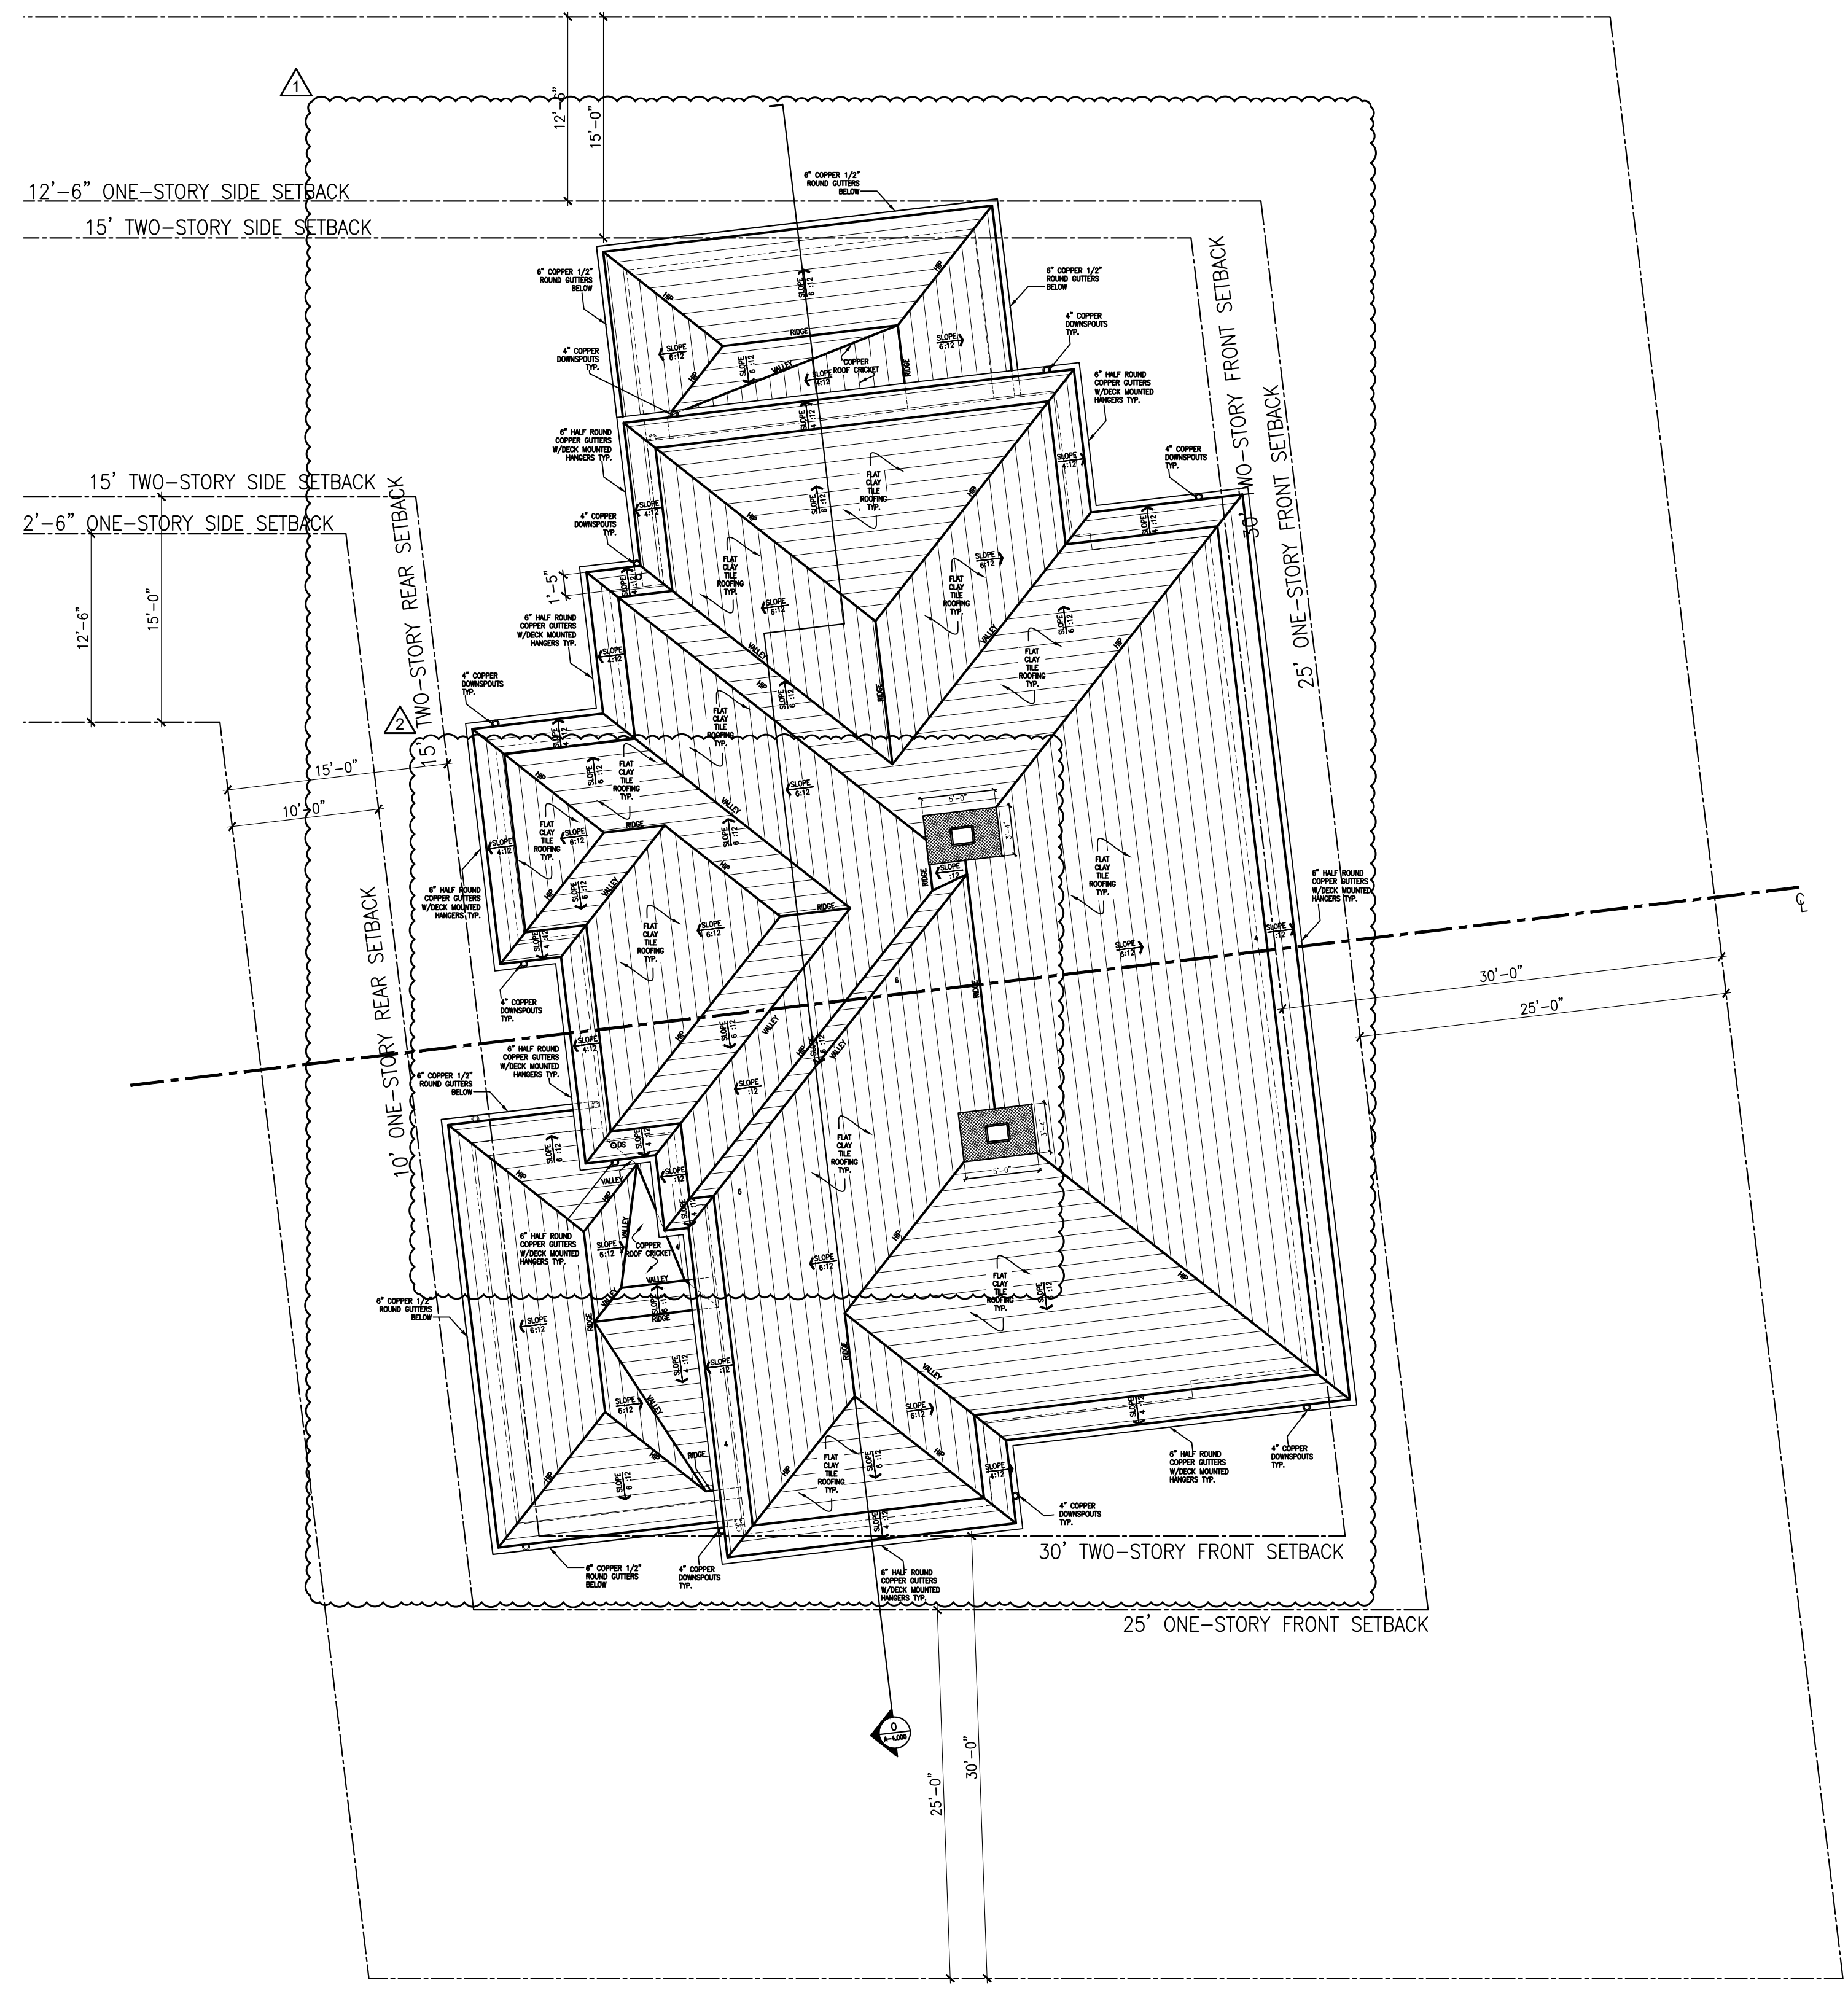

2
A-2.030
REFERENCE FLOOR PLAN - ROOF PLAN (PROPOSED ARCOM RE-SUBMITTAL)
SCALE: 1/8" = 1'-0"



NOT RELEASED FOR CONSTRUCTION

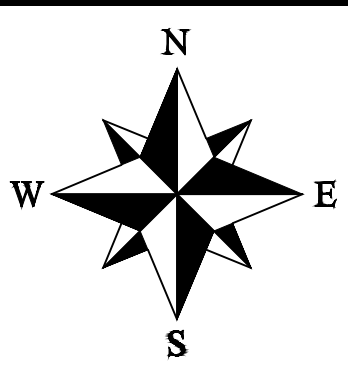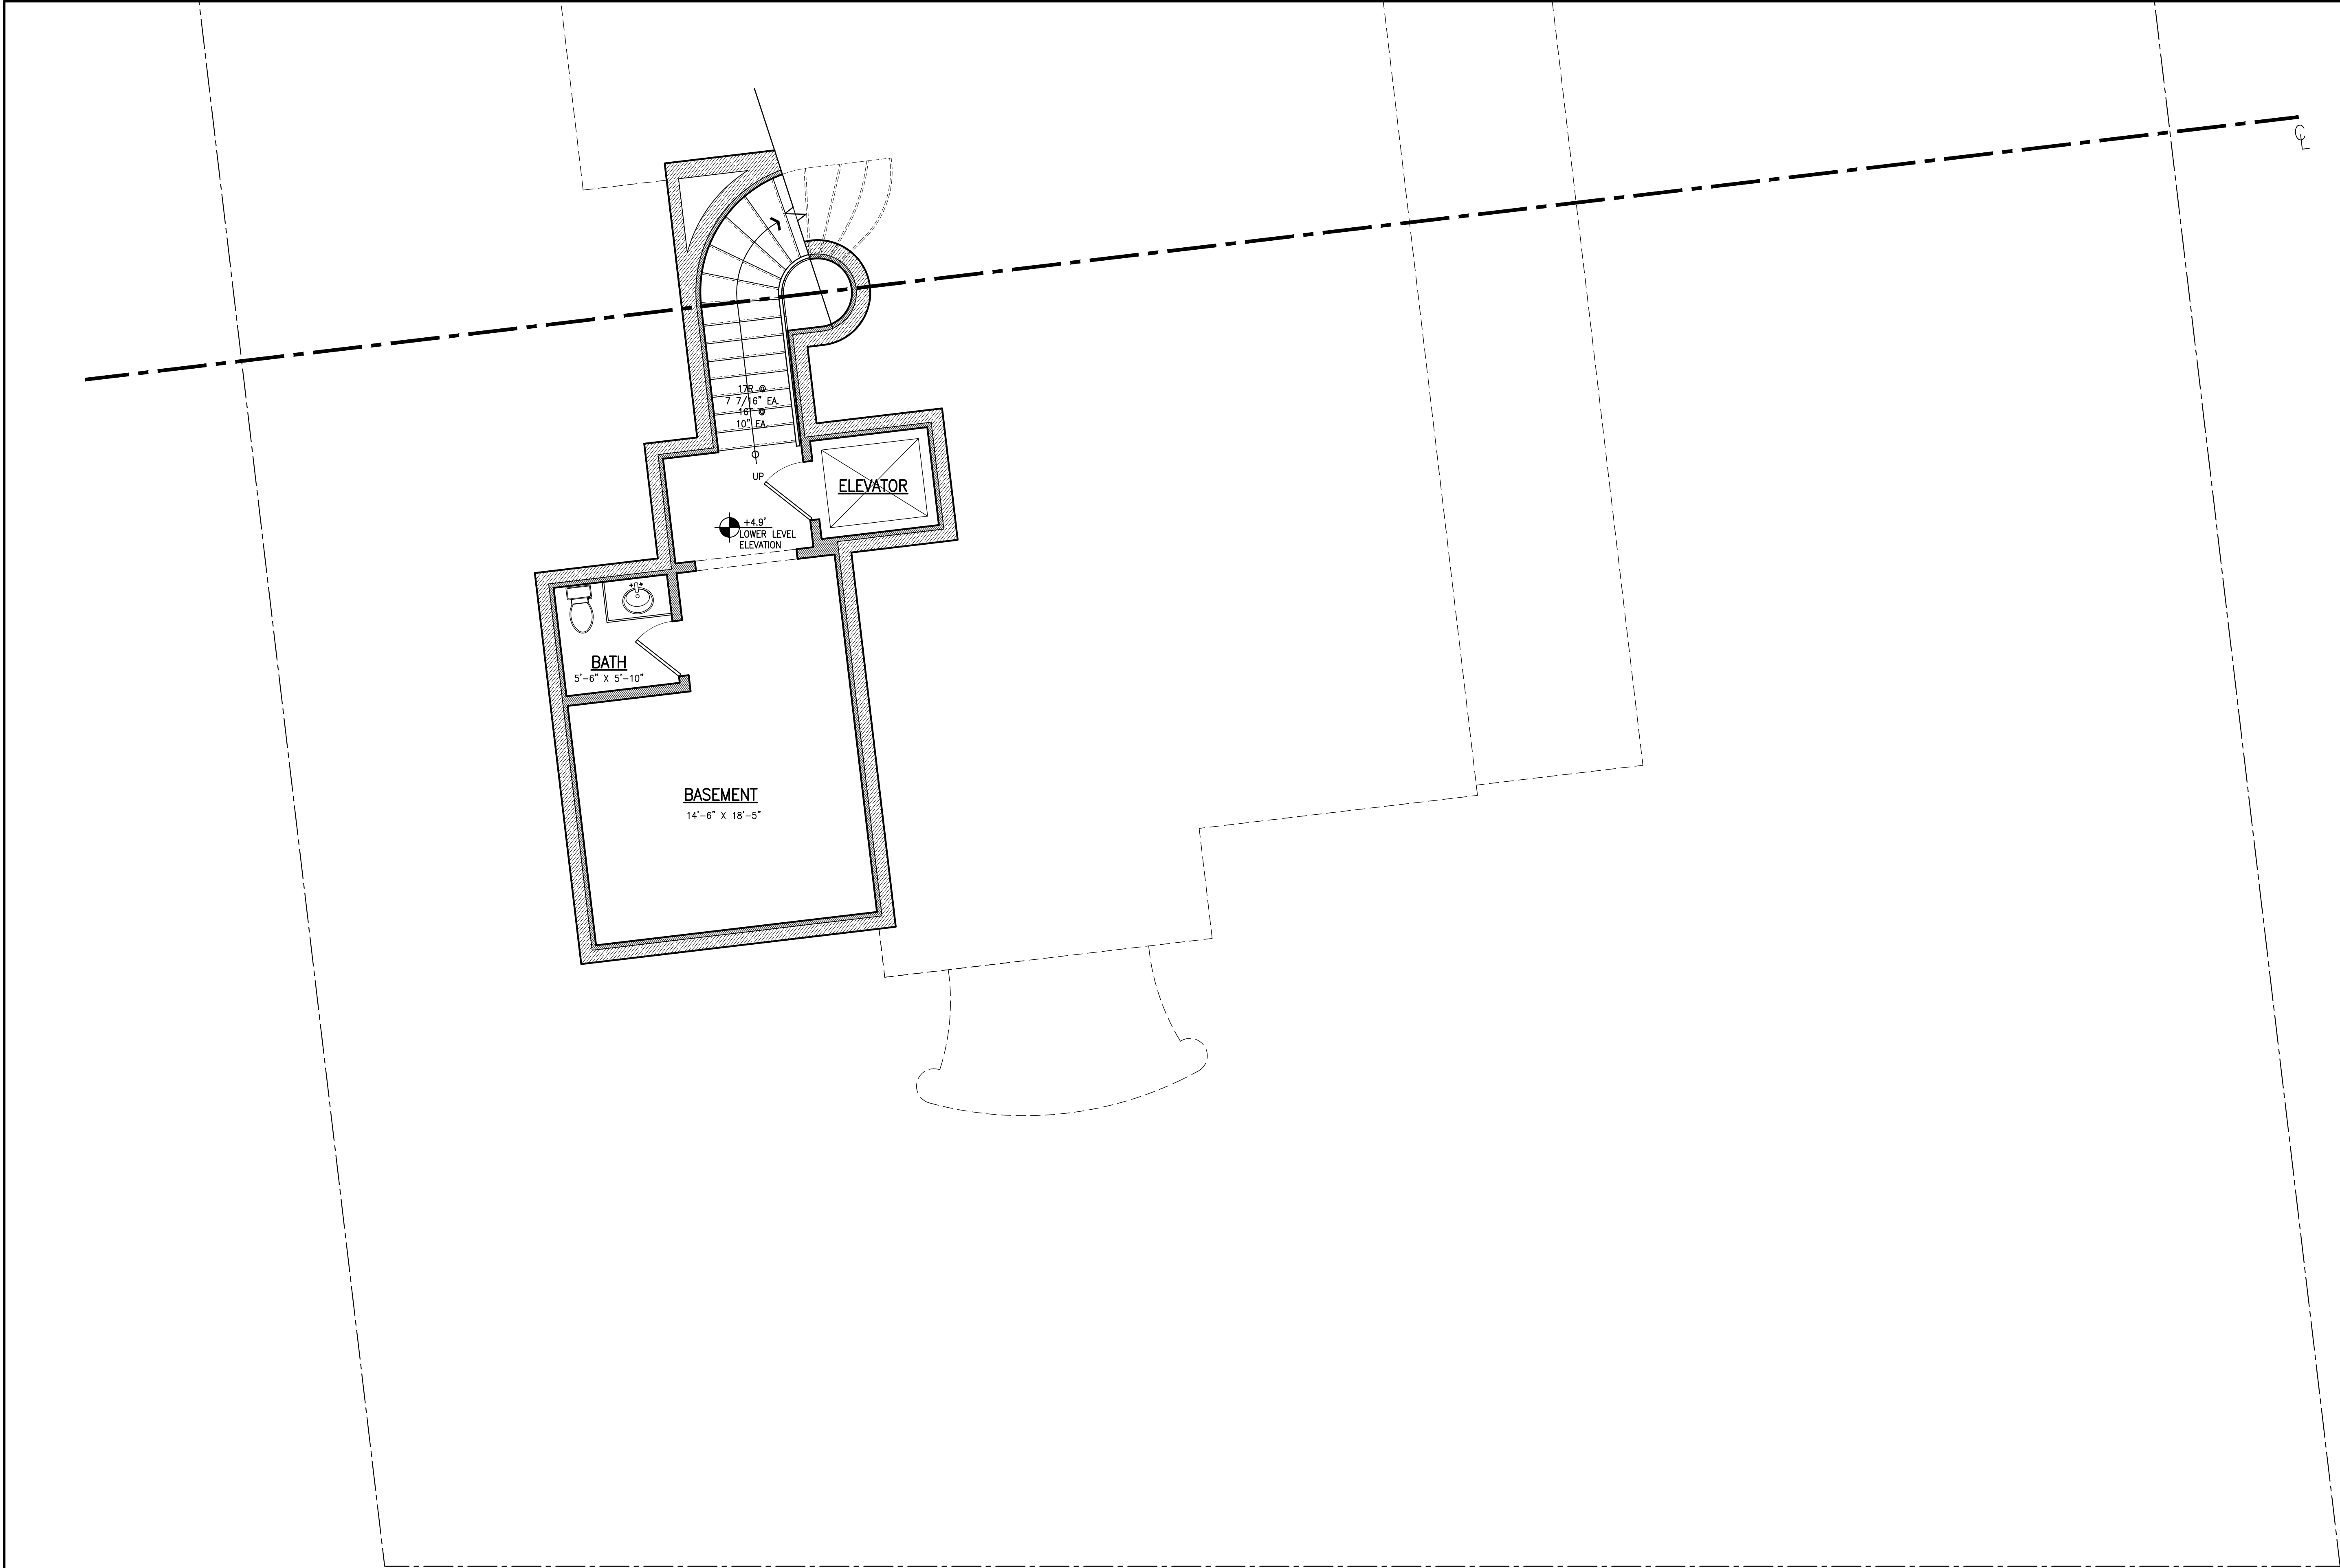

24 Tenth Street South
Naples, FL 34102
phone: 239-206-5909
harrisonsdesign.com

All drawings are the property of Harrison Design Associates, Inc. and must be returned at the completion of work. These shall not be reproduced, modified, or revised in any way without the written consent from, and proper compensation to, Harrison Design. The contractor shall check and verify all dimensions and report any discrepancies to Harrison Design before proceeding with the work. Harrison Design shall protect this right and be reimbursed for all legal and court costs, etc., for any necessary protection of the drawings. Submission of these drawings to any public body for any use does not release, in any way, the copyright and ownership of drawings provisions listed herein.

1285 NORTH OCEAN BLVD
PALM BEACH, FLORIDA



Issue
2024-12-20 ARCOM MEETING
ARC-24-0040

date
2024-08-26


scale
1/4"=1'-0"

drawn
SD checked GP

project no.
235732



title
ENLARGED BASEMENT LEVEL
ORIGINAL ARCOM SUBMITTAL

sheet number
XA-2.100

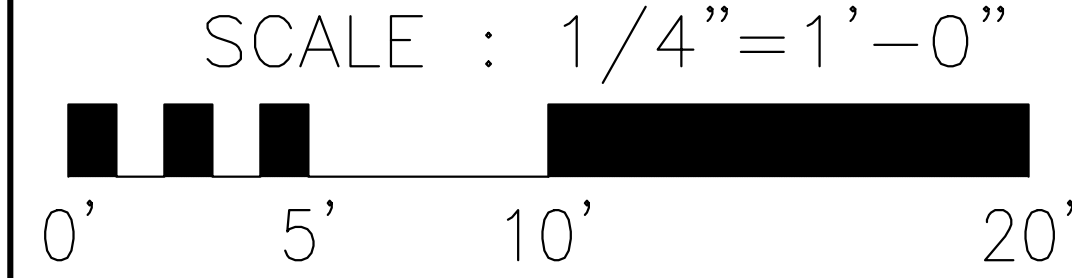


1
XA-2.100
ENLARGED FLOOR PLAN - BASEMENT LEVEL (ORIGINAL ARCOM SUBMITTAL)
SCALE: 1/4" = 1'-0"

NOT RELEASED FOR CONSTRUCTION

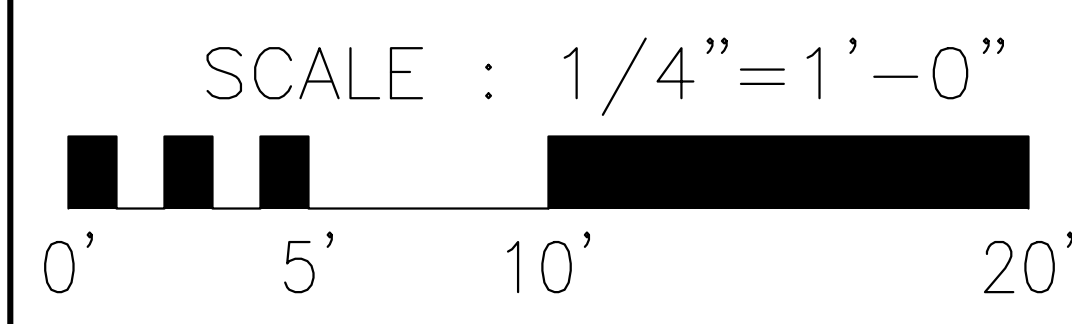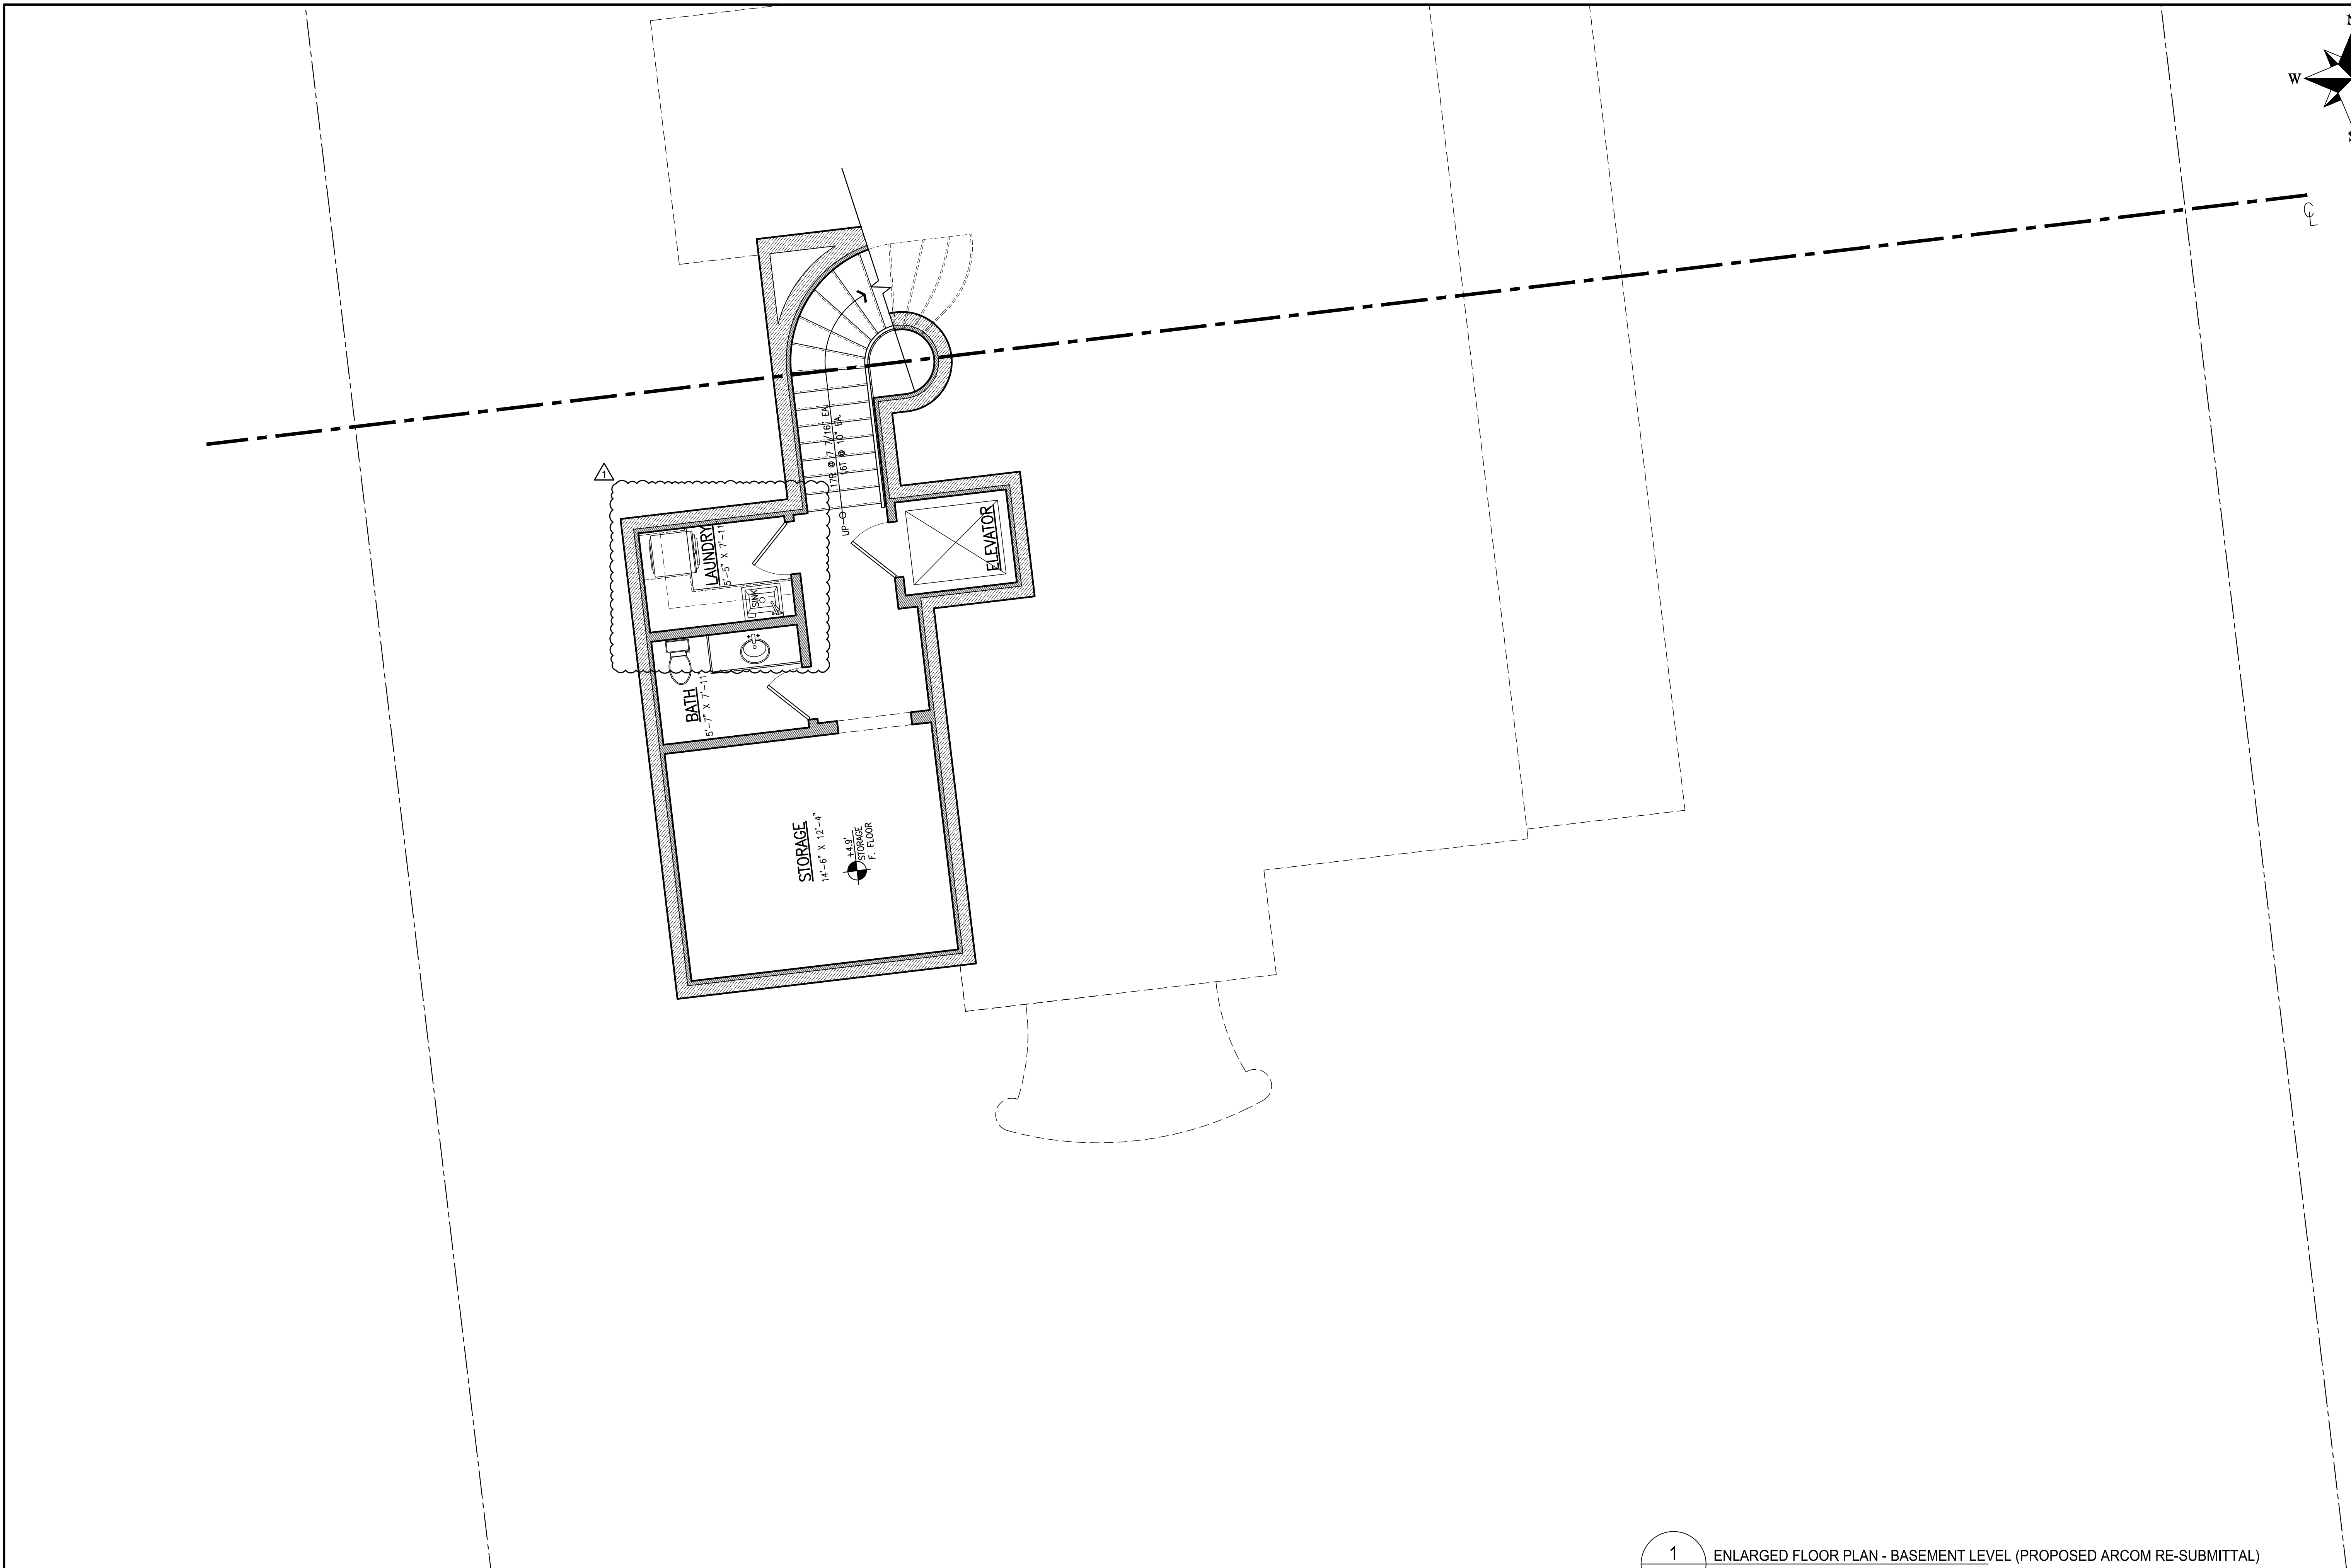

1 ENLARGED FLOOR PLAN - BASEMENT LEVEL (PROPOSED ARCOM RE-SUBMITTAL)
A-2.100 SCALE: 1/4"=1'-0"

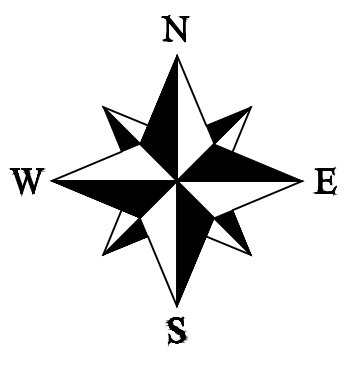

H
HARRISON DESIGN

24 Tenth Street South
Naples, FL 34102
phone: 239-206-5909
harrisonsdesign.com

All drawings are the property of Harrison Design Associates, Inc. and must be returned at the completion of work. These shall not be reproduced, modified, or revised in any way without the written consent from, and proper compensation to, Harrison Design. The contractor shall check and verify all dimensions and report any discrepancies to Harrison Design before proceeding with the work. Harrison Design shall protect this right and be reimbursed for all legal and court costs, etc. for any necessary protection of the drawings. Submission of these drawings to any public body for any use does not release, in any way, the copyright and ownership of drawings provisions listed herein.




1285 NORTH OCEAN BLVD
PALM BEACH, FLORIDA



Issue
2024-12-20 ARCOM MEETING
ARC-24-0040
12-04-2024 ADD LNDRY.

date 2024-08-26
scale 1/4"=1'-0"
drawn SD checked GP
project no. 235732
title ENLARGED BASEMENT LEVEL
PROP. ARCOM RE-SUBMITTAL
sheet number A-2.100

NOT RELEASED FOR CONSTRUCTION

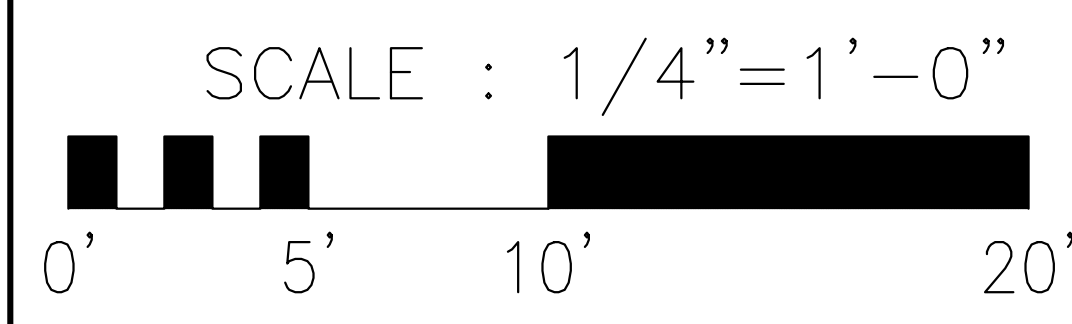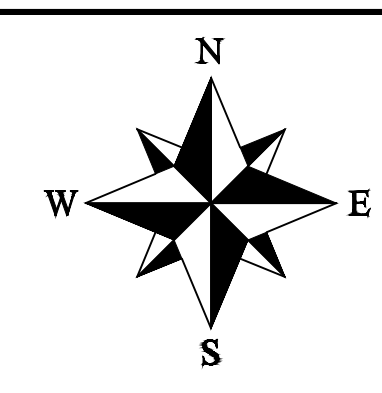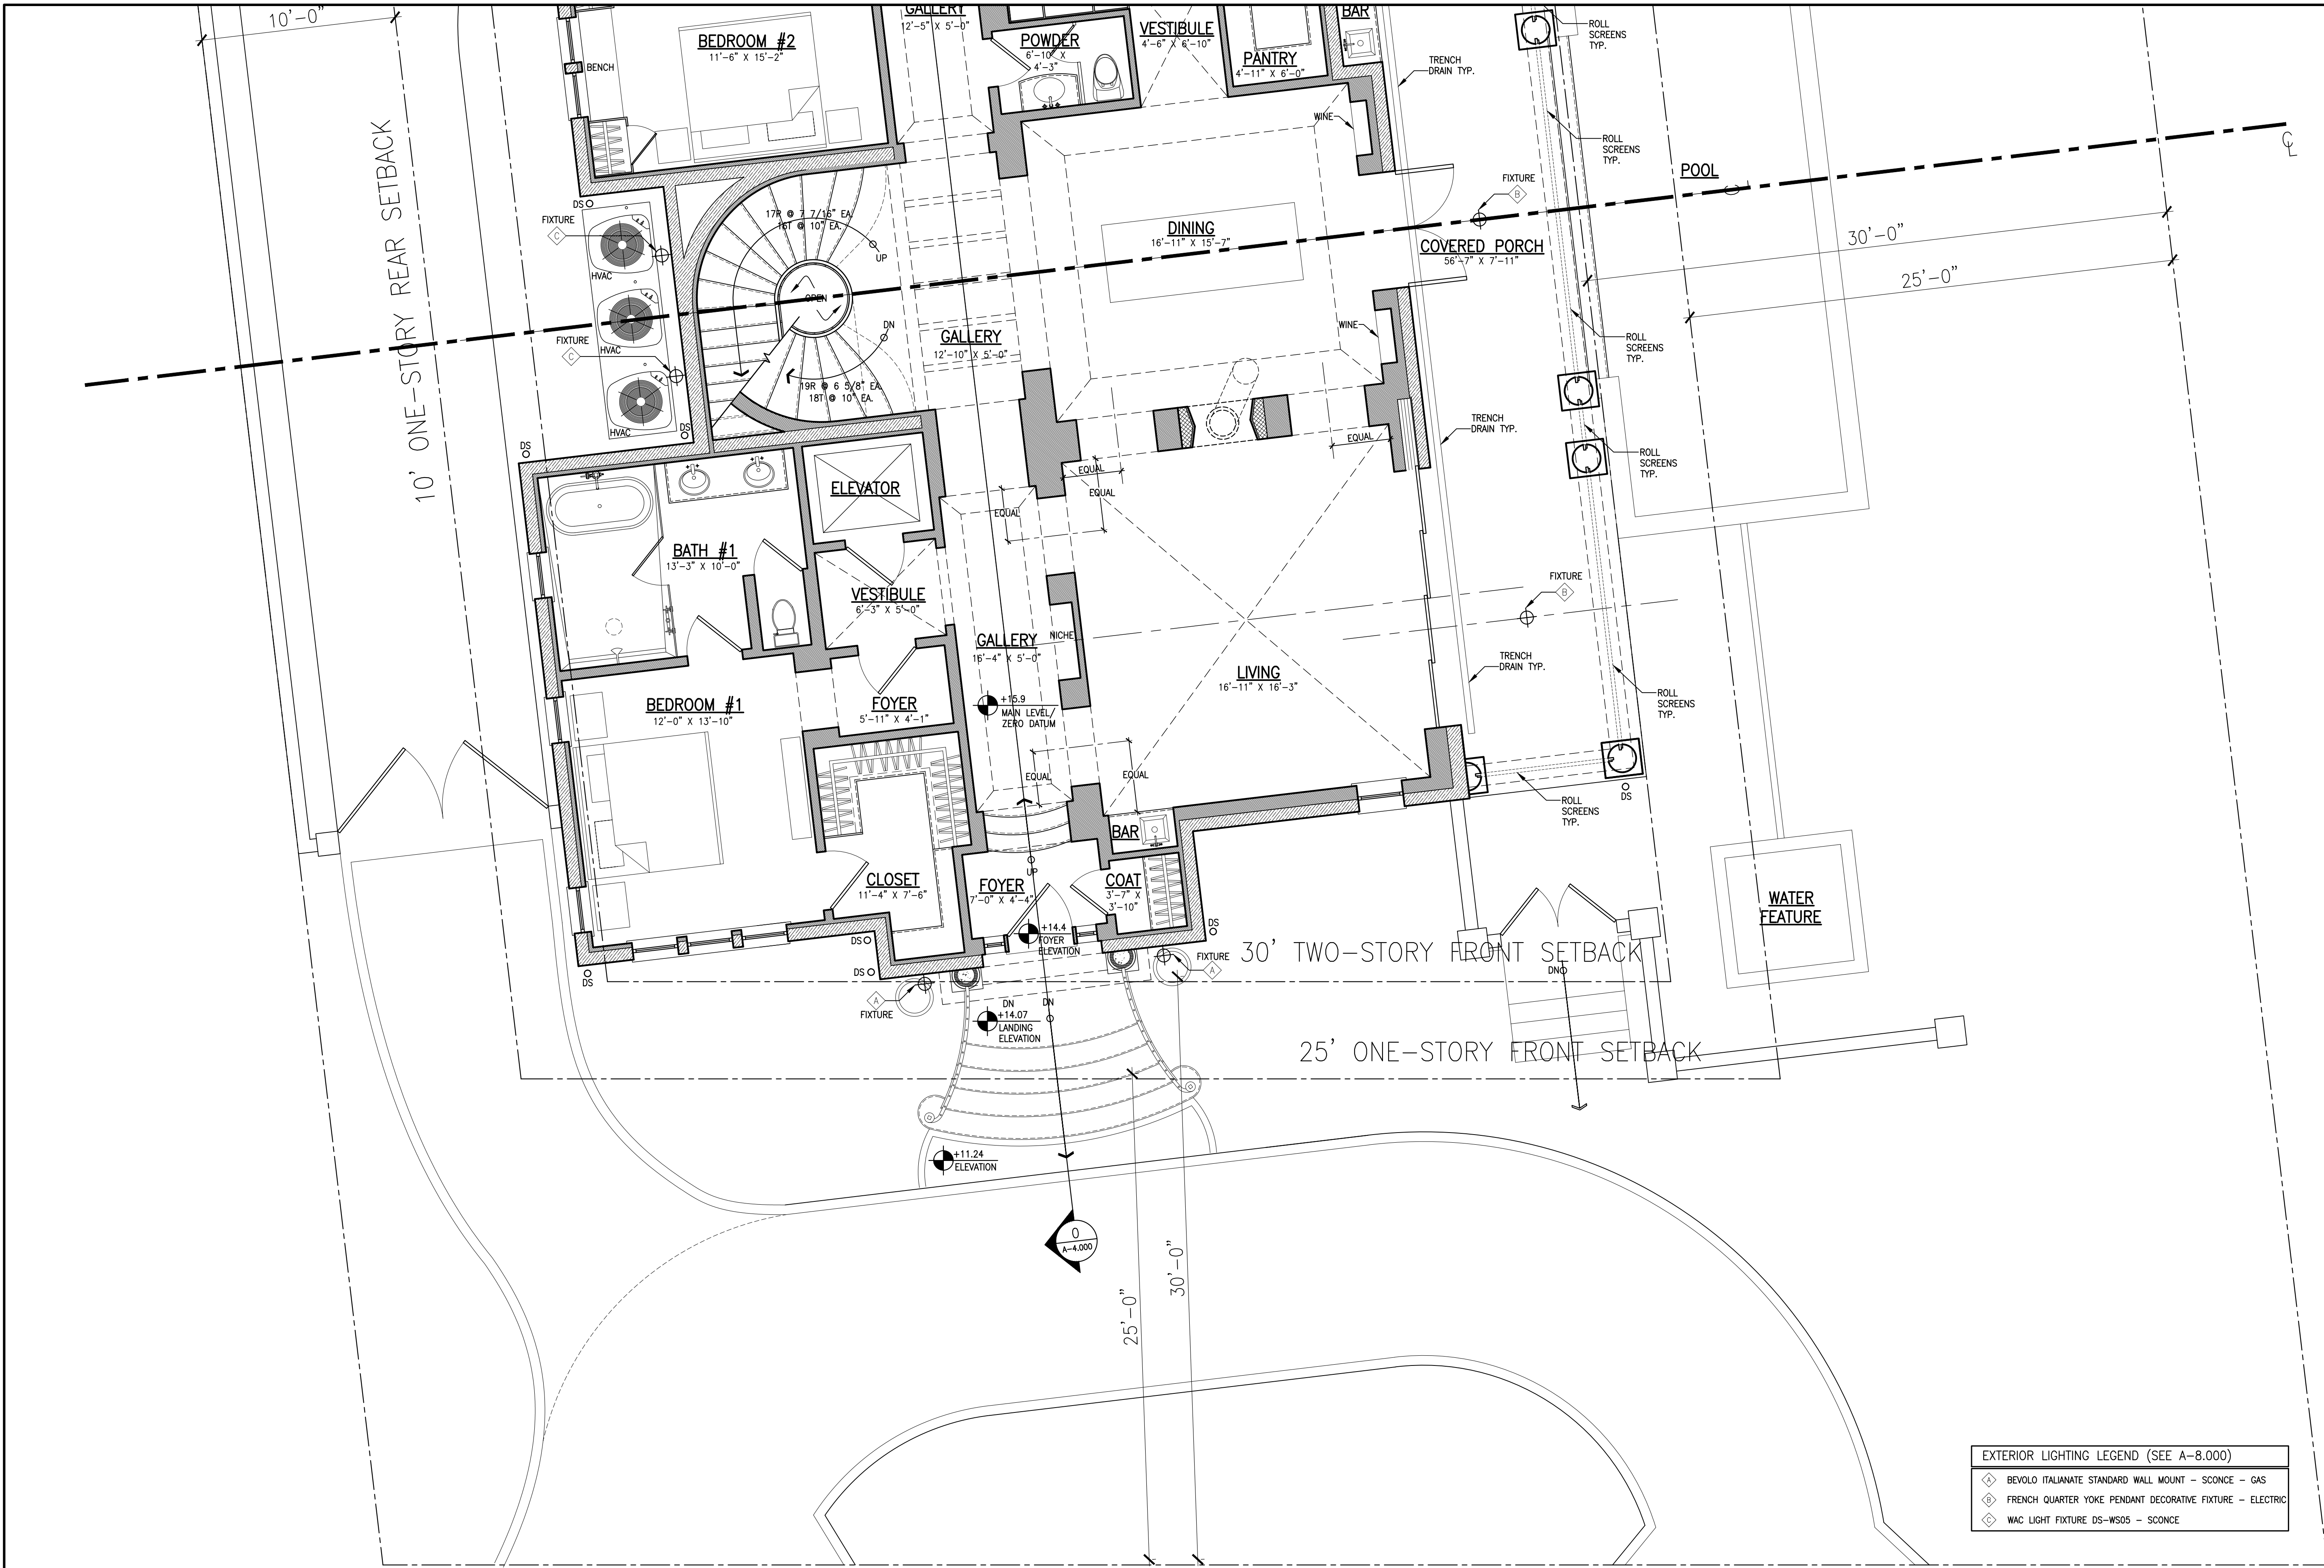

EXTERIOR LIGHTING LEGEND (SEE A-8.000)	
	BEVOLO ITALIANATE STANDARD WALL MOUNT - SCONCE - GAS
	FRENCH QUARTER YOKE PENDANT DECORATIVE FIXTURE - ELECTRIC
	WAC LIGHT FIXTURE DS-WS05 - SCONCE

1 ENLARGED FLOOR PLAN - MAIN LEVEL SOUTH END (ORIGINAL ARCOM SUBMITTAL)
XA-2.110 SCALE: 1/4" = 1'-0"

H

HARRISON DESIGN

24 Tenth Street South
Naples, FL 34102
phone: 239-206-5909
harrisonsdesign.com

All drawings are the property of Harrison Design Associates, Inc. and must be returned at the completion of work. These shall not be reproduced, modified, or revised in any way without the written consent from, and proper compensation to, Harrison Design. The contractor shall check and verify all dimensions and report any discrepancies to Harrison Design before proceeding with the work. Harrison Design shall protect this right and be reimbursed for all legal and court costs, etc., for any necessary protection of the drawings. Submission of these drawings to any public body for any use does not release, in any way, the copyright and ownership of drawings provisions listed herein.

1285 NORTH OCEAN BLVD

PALM BEACH, FLORIDA

stamps

issue

2024-12-20 ARCOM MEETING

ARC-24-0040

date

2024-08-26

scale

1/4"=1'-0"

drawn

SD

checked

GP

project no.

235732



title

ENLARGED FLOOR PLAN MAIN LEVEL SOUTH END - ORIGINAL

sheet number

XA-2.110

NOT RELEASED FOR CONSTRUCTION

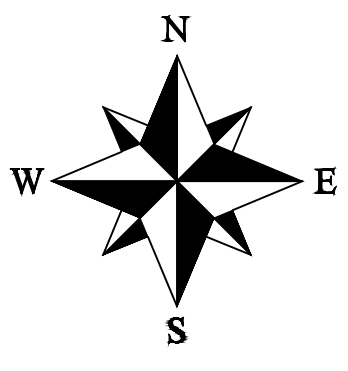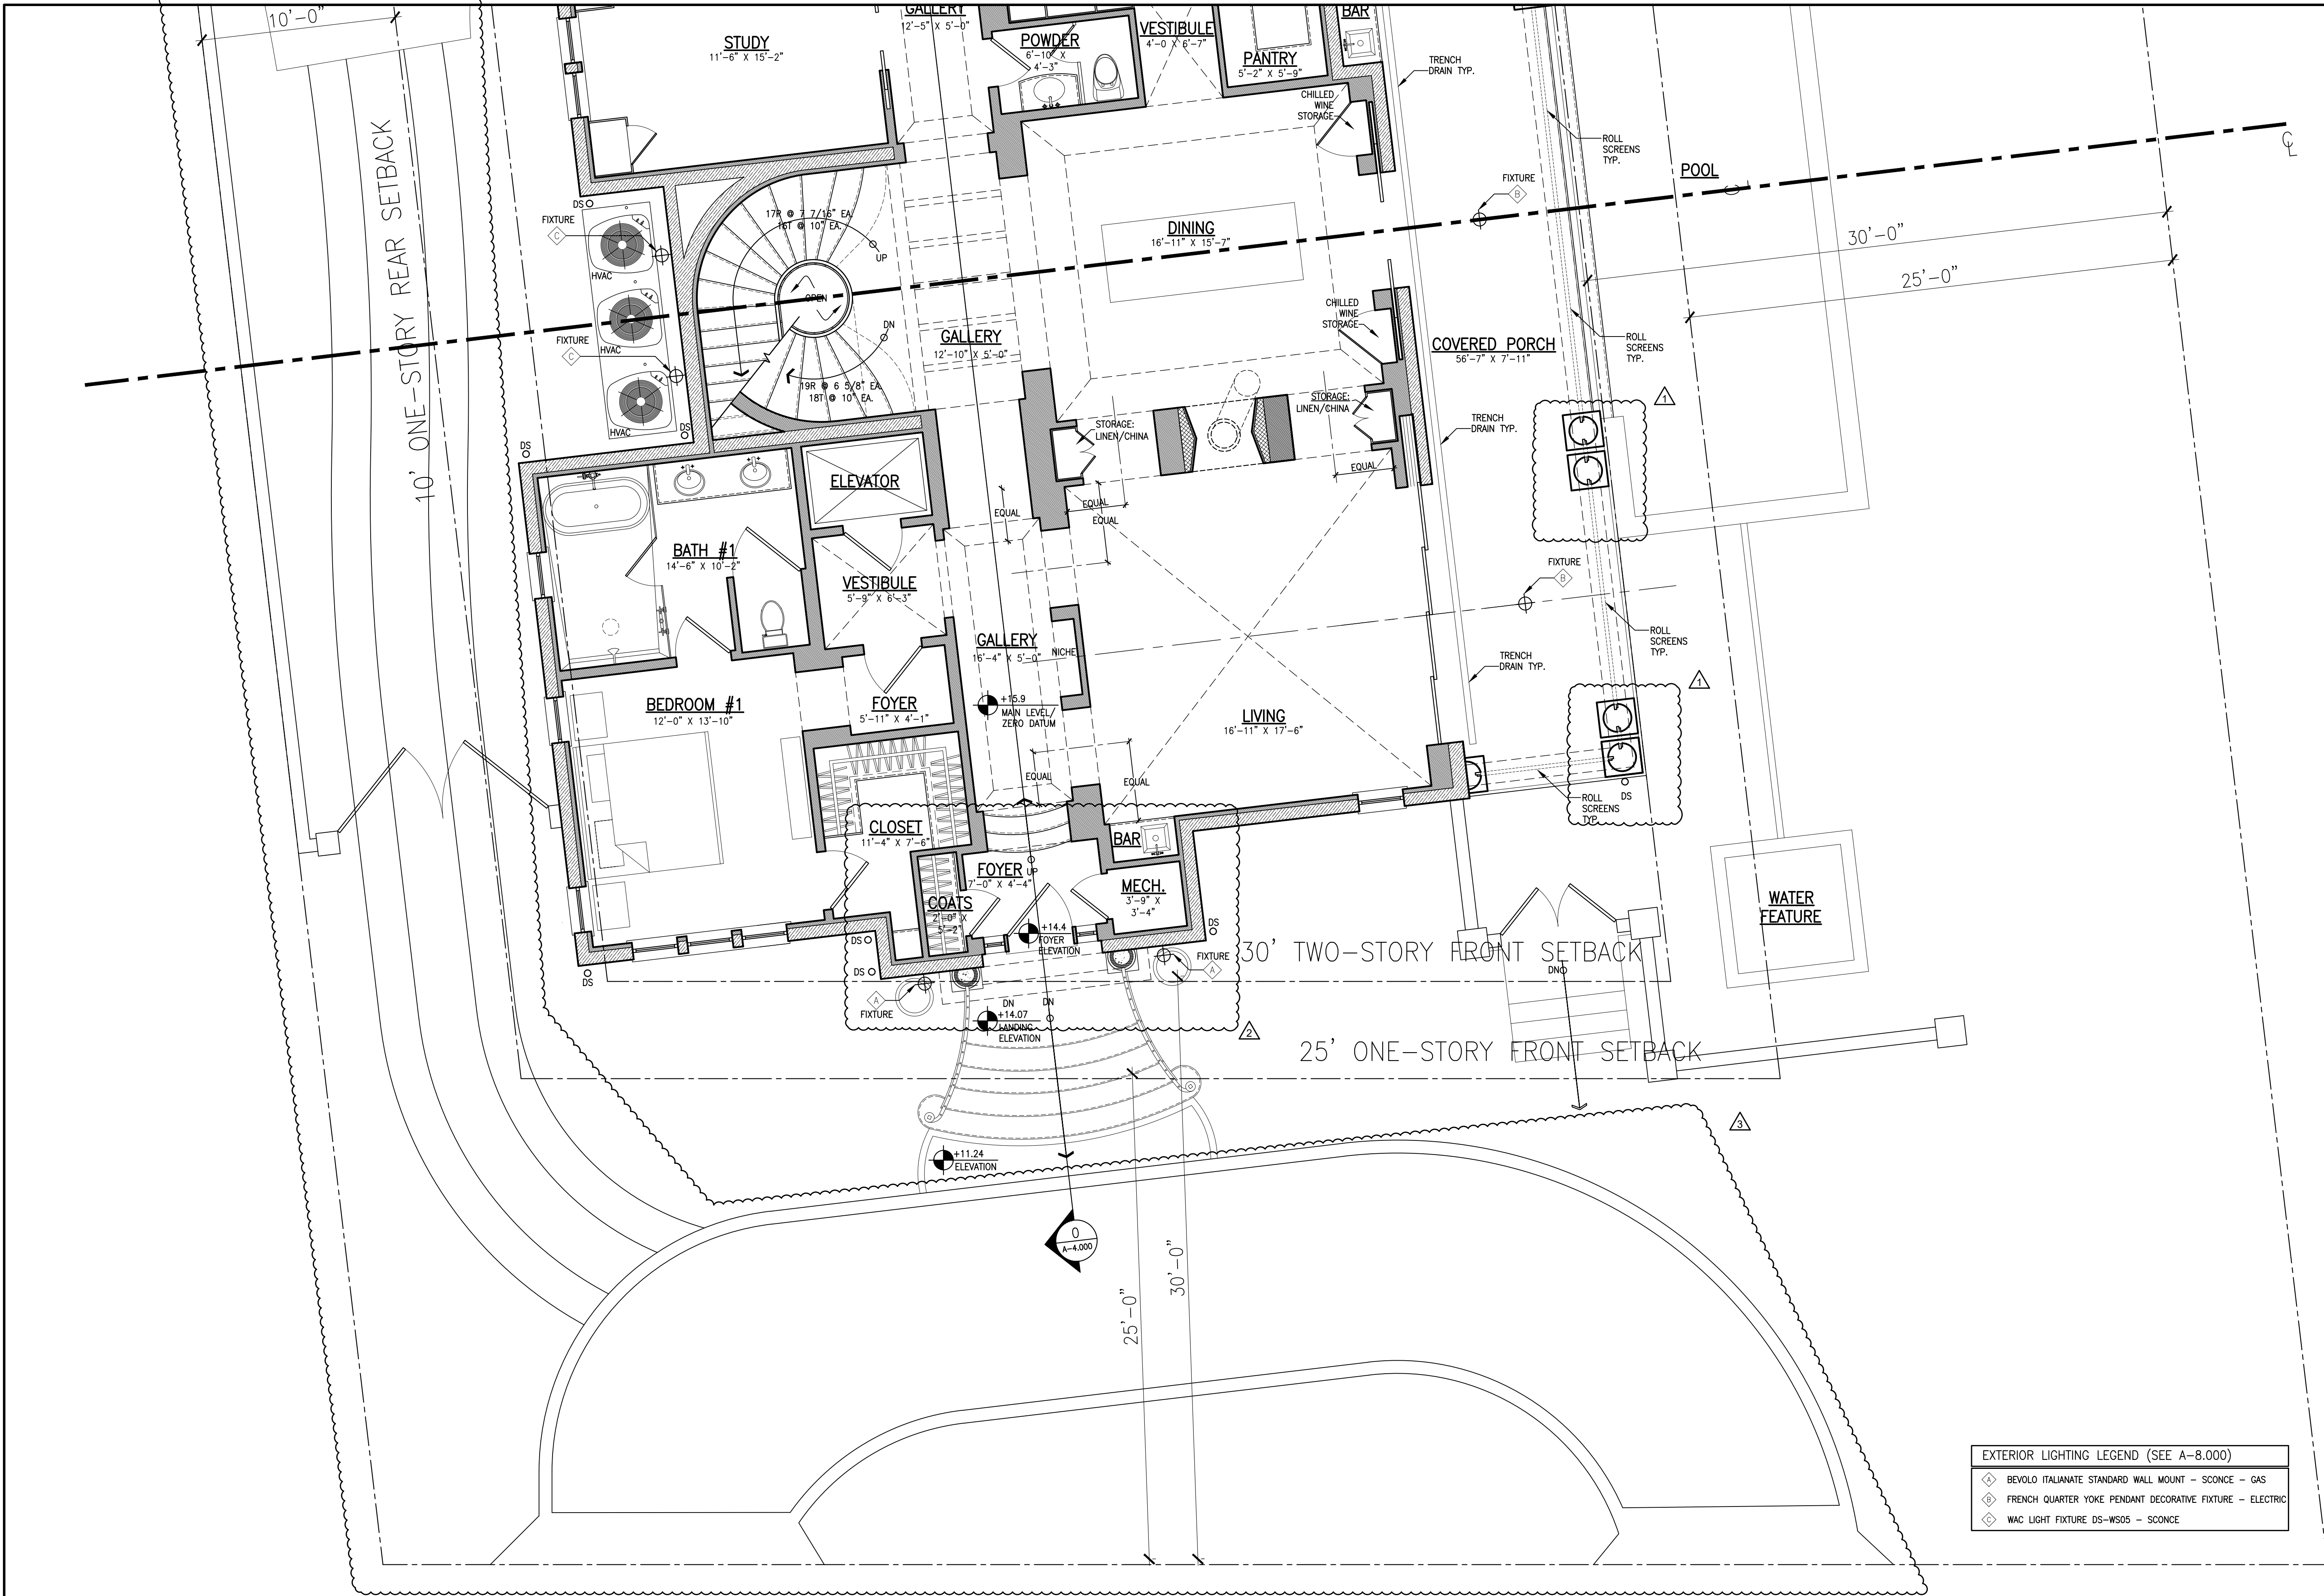


H
HARRISON DESIGN
24 Tenth Street South
Naples, FL 34102
phone: 239-206-5909
harrisonsdesign.com

All drawings are the property of Harrison Design Associates, Inc. and must be returned at the completion of work. These shall not be reproduced, modified, or revised in any way without the written consent from, and proper compensation to, Harrison Design. The contractor shall check and verify all dimensions and report any discrepancies to Harrison Design before proceeding with the work. Harrison Design shall protect this right and be reimbursed for all legal and court costs, etc., for any necessary protection of the drawings. Submission of these drawings to any public body for any use does not release, in any way, the copyright and ownership of drawings provisions listed herein.

1285 NORTH OCEAN BLVD
PALM BEACH, FLORIDA


EXTERIOR LIGHTING LEGEND (SEE A-8.000)	
◆	BEVOLO ITALIANATE STANDARD WALL MOUNT - SCONCE - GAS
◇	FRENCH QUARTER YOKE PENDANT DECORATIVE FIXTURE - ELECTRIC
◇	WAC LIGHT FIXTURE DS-WS05 - SCONCE

1
A-2.110 ENLARGED FLOOR PLAN - MAIN LEVEL SOUTH END (PROPOSED ARCOM RE-SUBMITTAL)
SCALE: 1/4" = 1'-0"

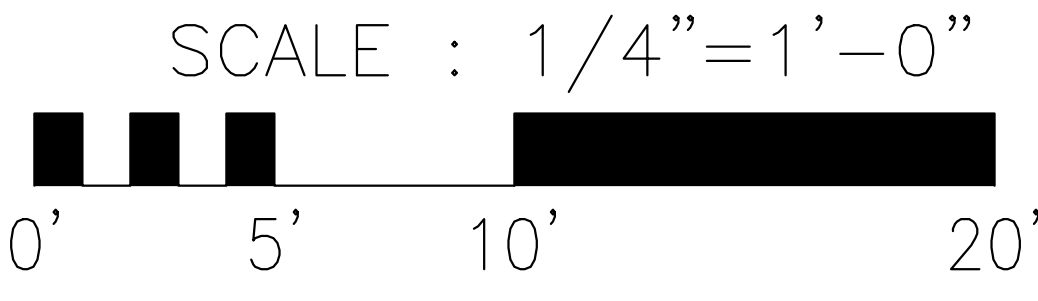

stamps	
issue	
2024-12-20 ARCOM MEETING	
ARC-24-0040	
12-04-2024 PAIR. CLMNS.	
12-04-2024 FOYER CHNG	
12-04-2024 UPDT. DRIVE	
date	2024-08-26
scale	1/4"=1'-0"
drawn	SD
checked	GP
project no.	235732
title	
ENLARGED FLOOR PLAN MAIN LEVEL SOUTH END-PROPOSED	
sheet number	
A-2.110	

NOT RELEASED FOR CONSTRUCTION

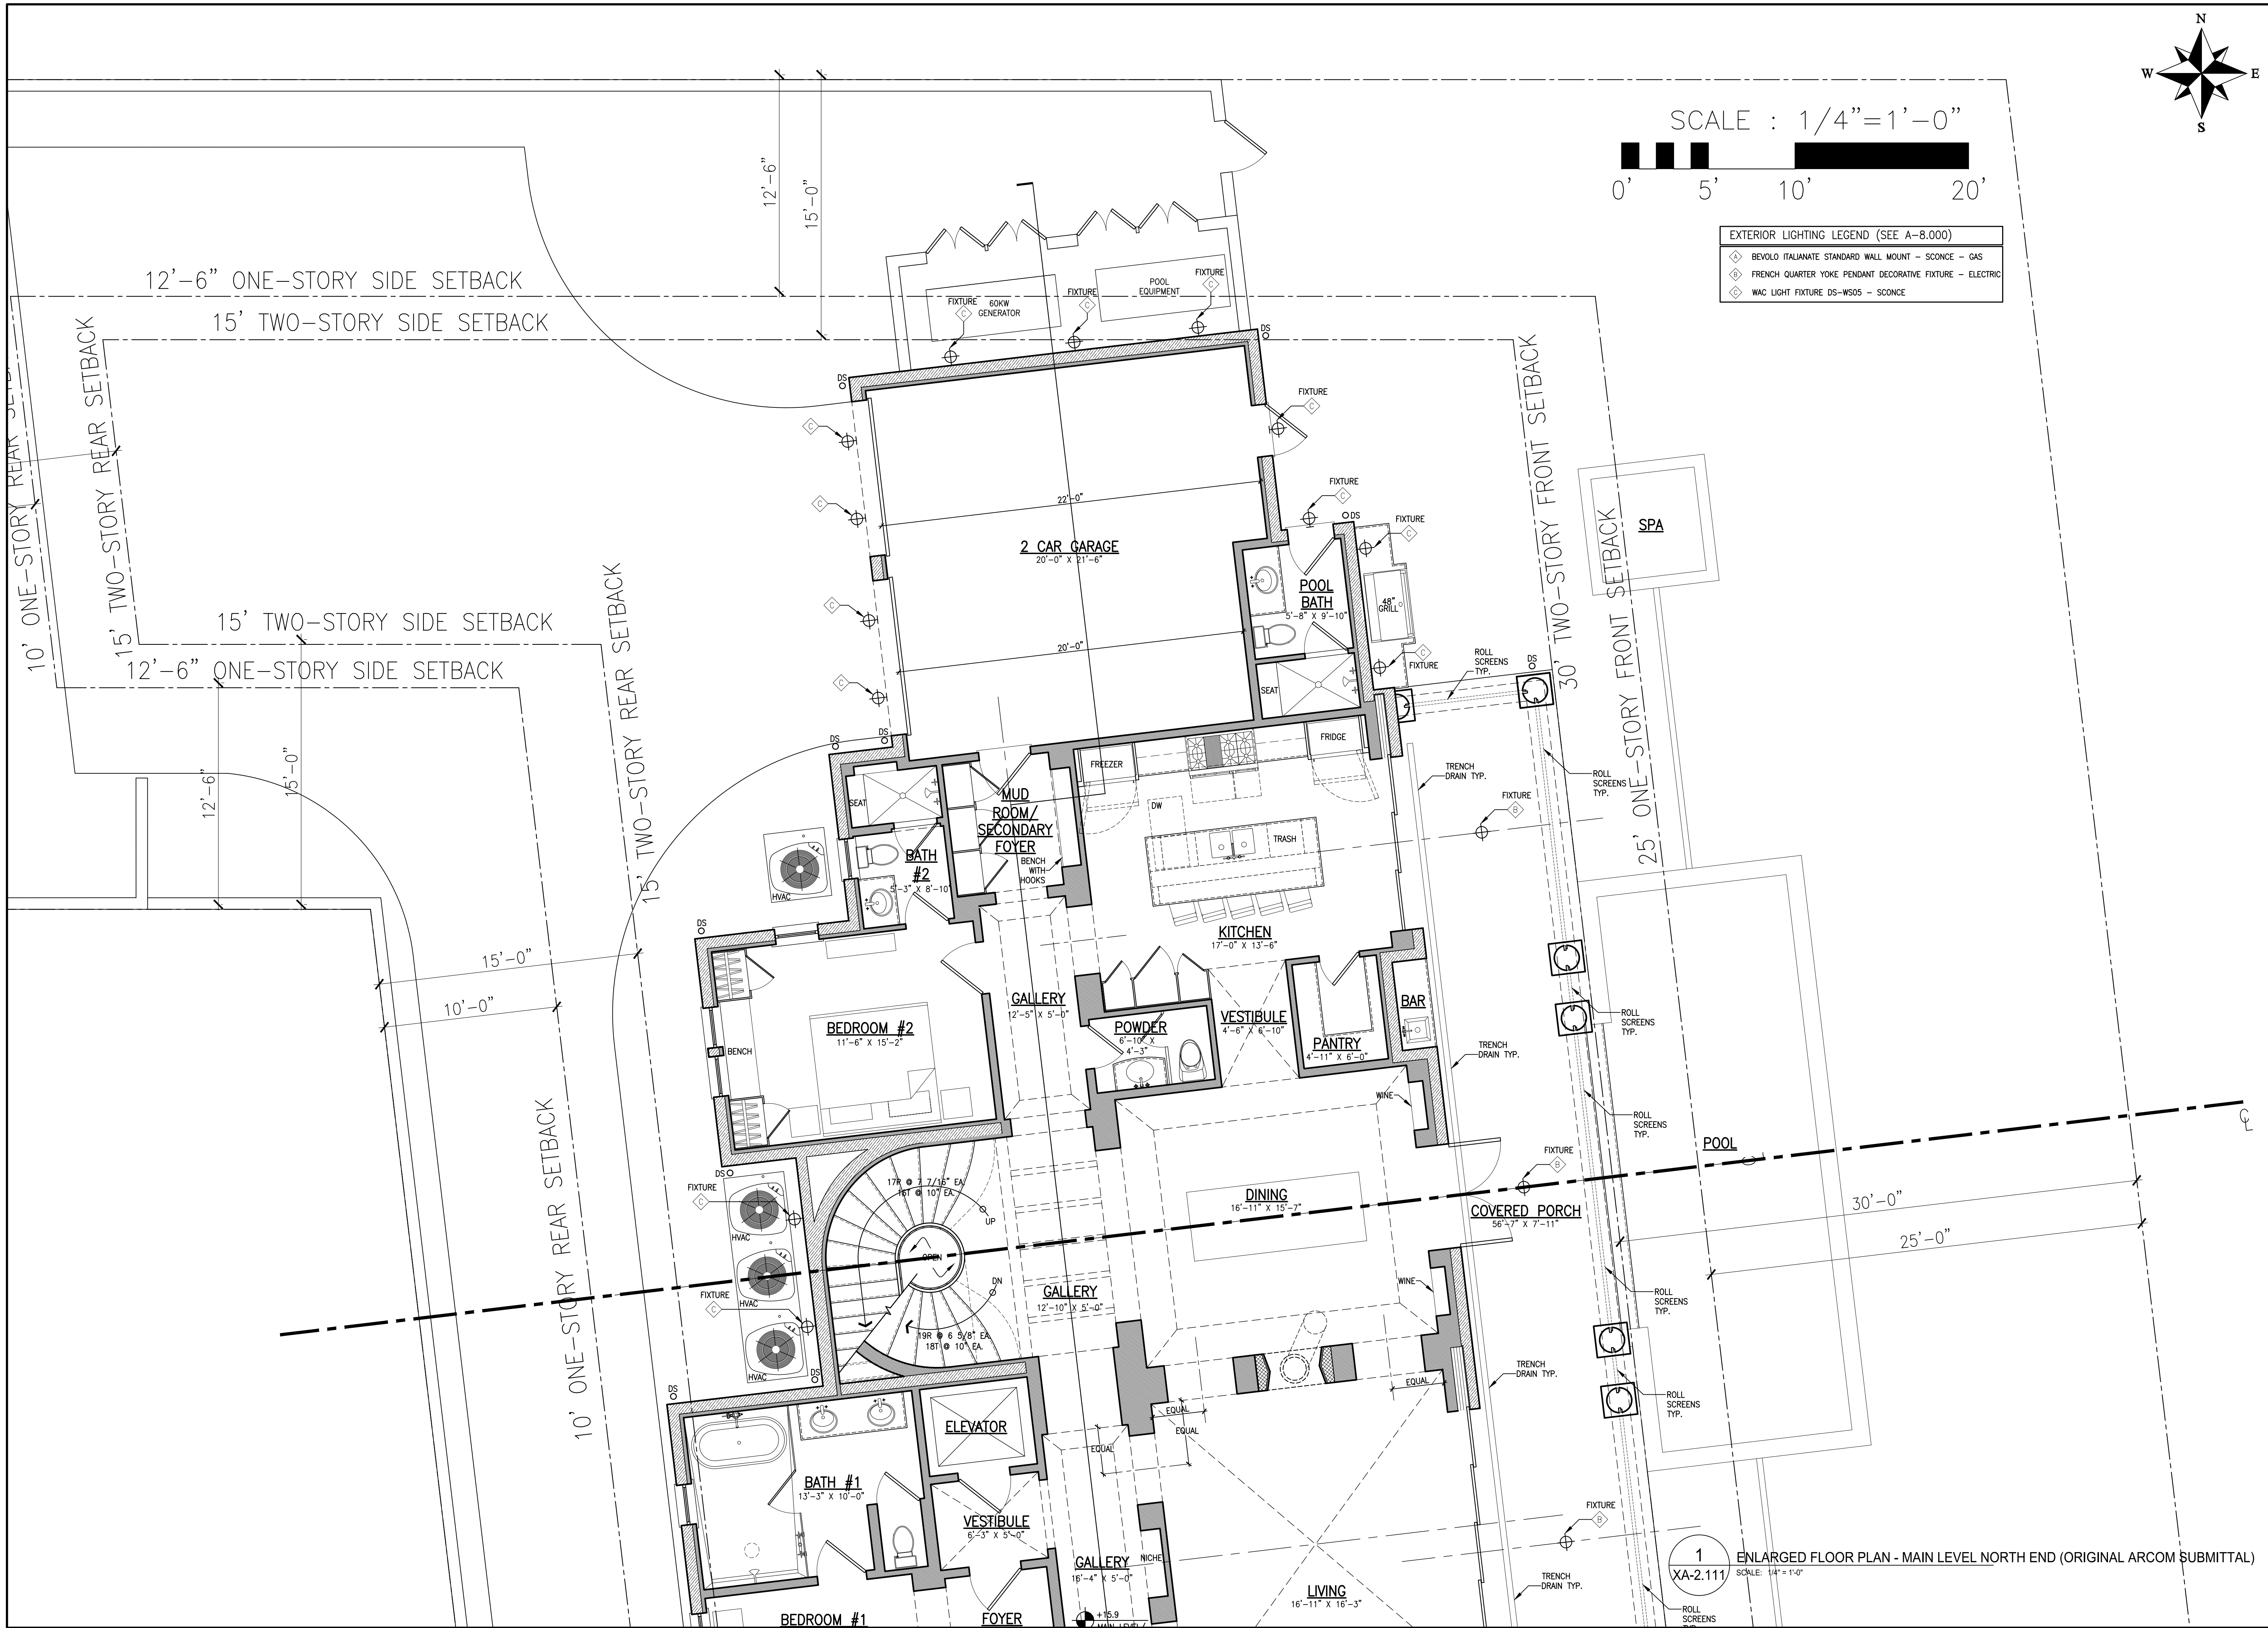

EXTERIOR LIGHTING LEGEND (SEE A-8.000)	
◇	BEVOLO ITALIANATE STANDARD WALL MOUNT - SCONCE - GAS
◇	FRENCH QUARTER YOKE PENDANT DECORATIVE FIXTURE - ELECTRIC
◇	WAC LIGHT FIXTURE DS-WS05 - SCONCE

H

HARRISON DESIGN

24 Tenth Street South
Naples, FL 34102
phone: 239-206-5909
harrisonsdesign.com

All drawings are the property of Harrison Design Associates, Inc. and must be returned at the completion of work. These shall not be reproduced, modified, or revised in any way without the written consent from, and proper compensation to, Harrison Design. The contractor shall check and verify all dimensions and report any discrepancies to Harrison Design before proceeding with the work. Harrison Design shall protect this right and be reimbursed for all legal and court costs, etc., for any necessary protection of the drawings. Submission of these drawings to any public body for any use does not release, in any way, the copyright and ownership of drawings provisions listed herein.

1285 NORTH OCEAN BLVD

PALM BEACH, FLORIDA

stamps

STATE OF FLORIDA
COUNTY OF PALM BEACH
REGISTERED ARCHITECT
J. HARRISON
18727

issue

2024-12-20 ARCOM MEETING

ARC-24-0040

date

2024-08-26

scale

1/4"=1'-0"

drawn

SD

checked

GP

project no.

235732

title

ENLARGED FLOOR PLAN MAIN LEVEL NORTH END - ORIGINAL

sheet number

XA-2.111

NOT RELEASED FOR CONSTRUCTION

NOT RELEASED FOR CONSTRUCTION

1 ENLARGED FLOOR PLAN - MAIN LEVEL NORTH END (ORIGINAL ARCOM SUBMITTAL)
XA-2.111 SCALE: 1/4" = 1'-0"








All drawings are the property of Harrison Design Associates, Inc. and must be returned at the completion of work. These shall not be reproduced, modified, or revised in any way without the written consent from, and proper compensation to, Harrison Design. The contractor shall check and verify all dimensions and report any discrepancies to Harrison Design before proceeding with the work. Harrison Design shall protect this right and be reimbursed for all legal and court costs, etc., for any necessary protection of the drawings. Submission of these drawings to any public body for any use does not release, in any way, the copyright and ownership of drawings provisions listed herein.

PALM BEACH, FLORIDA

issue
2024-12-20 ARCOM MEETING
ARC-24-0040
1 12-04-2024 PAIR. CLMNS.
2 12-04-2024 WALL EXTSN.
3 12-04-2024 UPDT. DRIVE

A-2.111

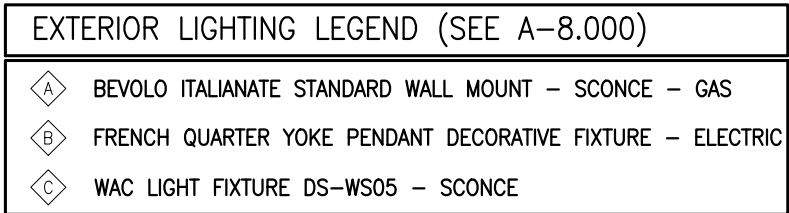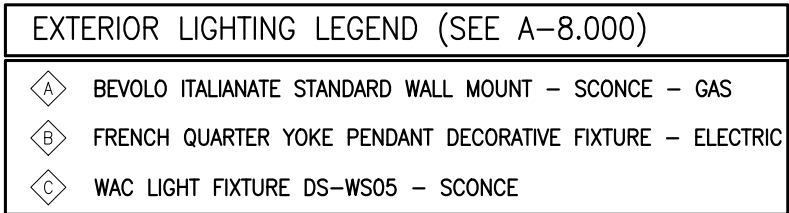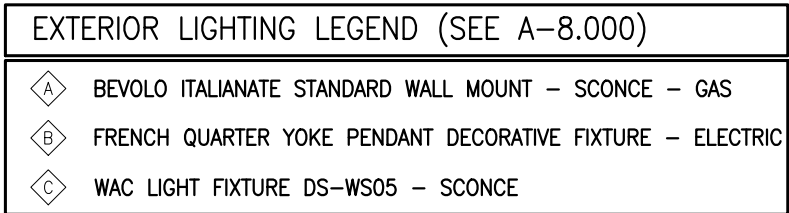

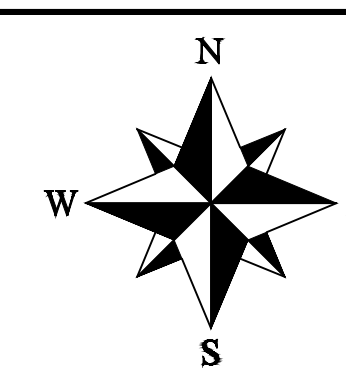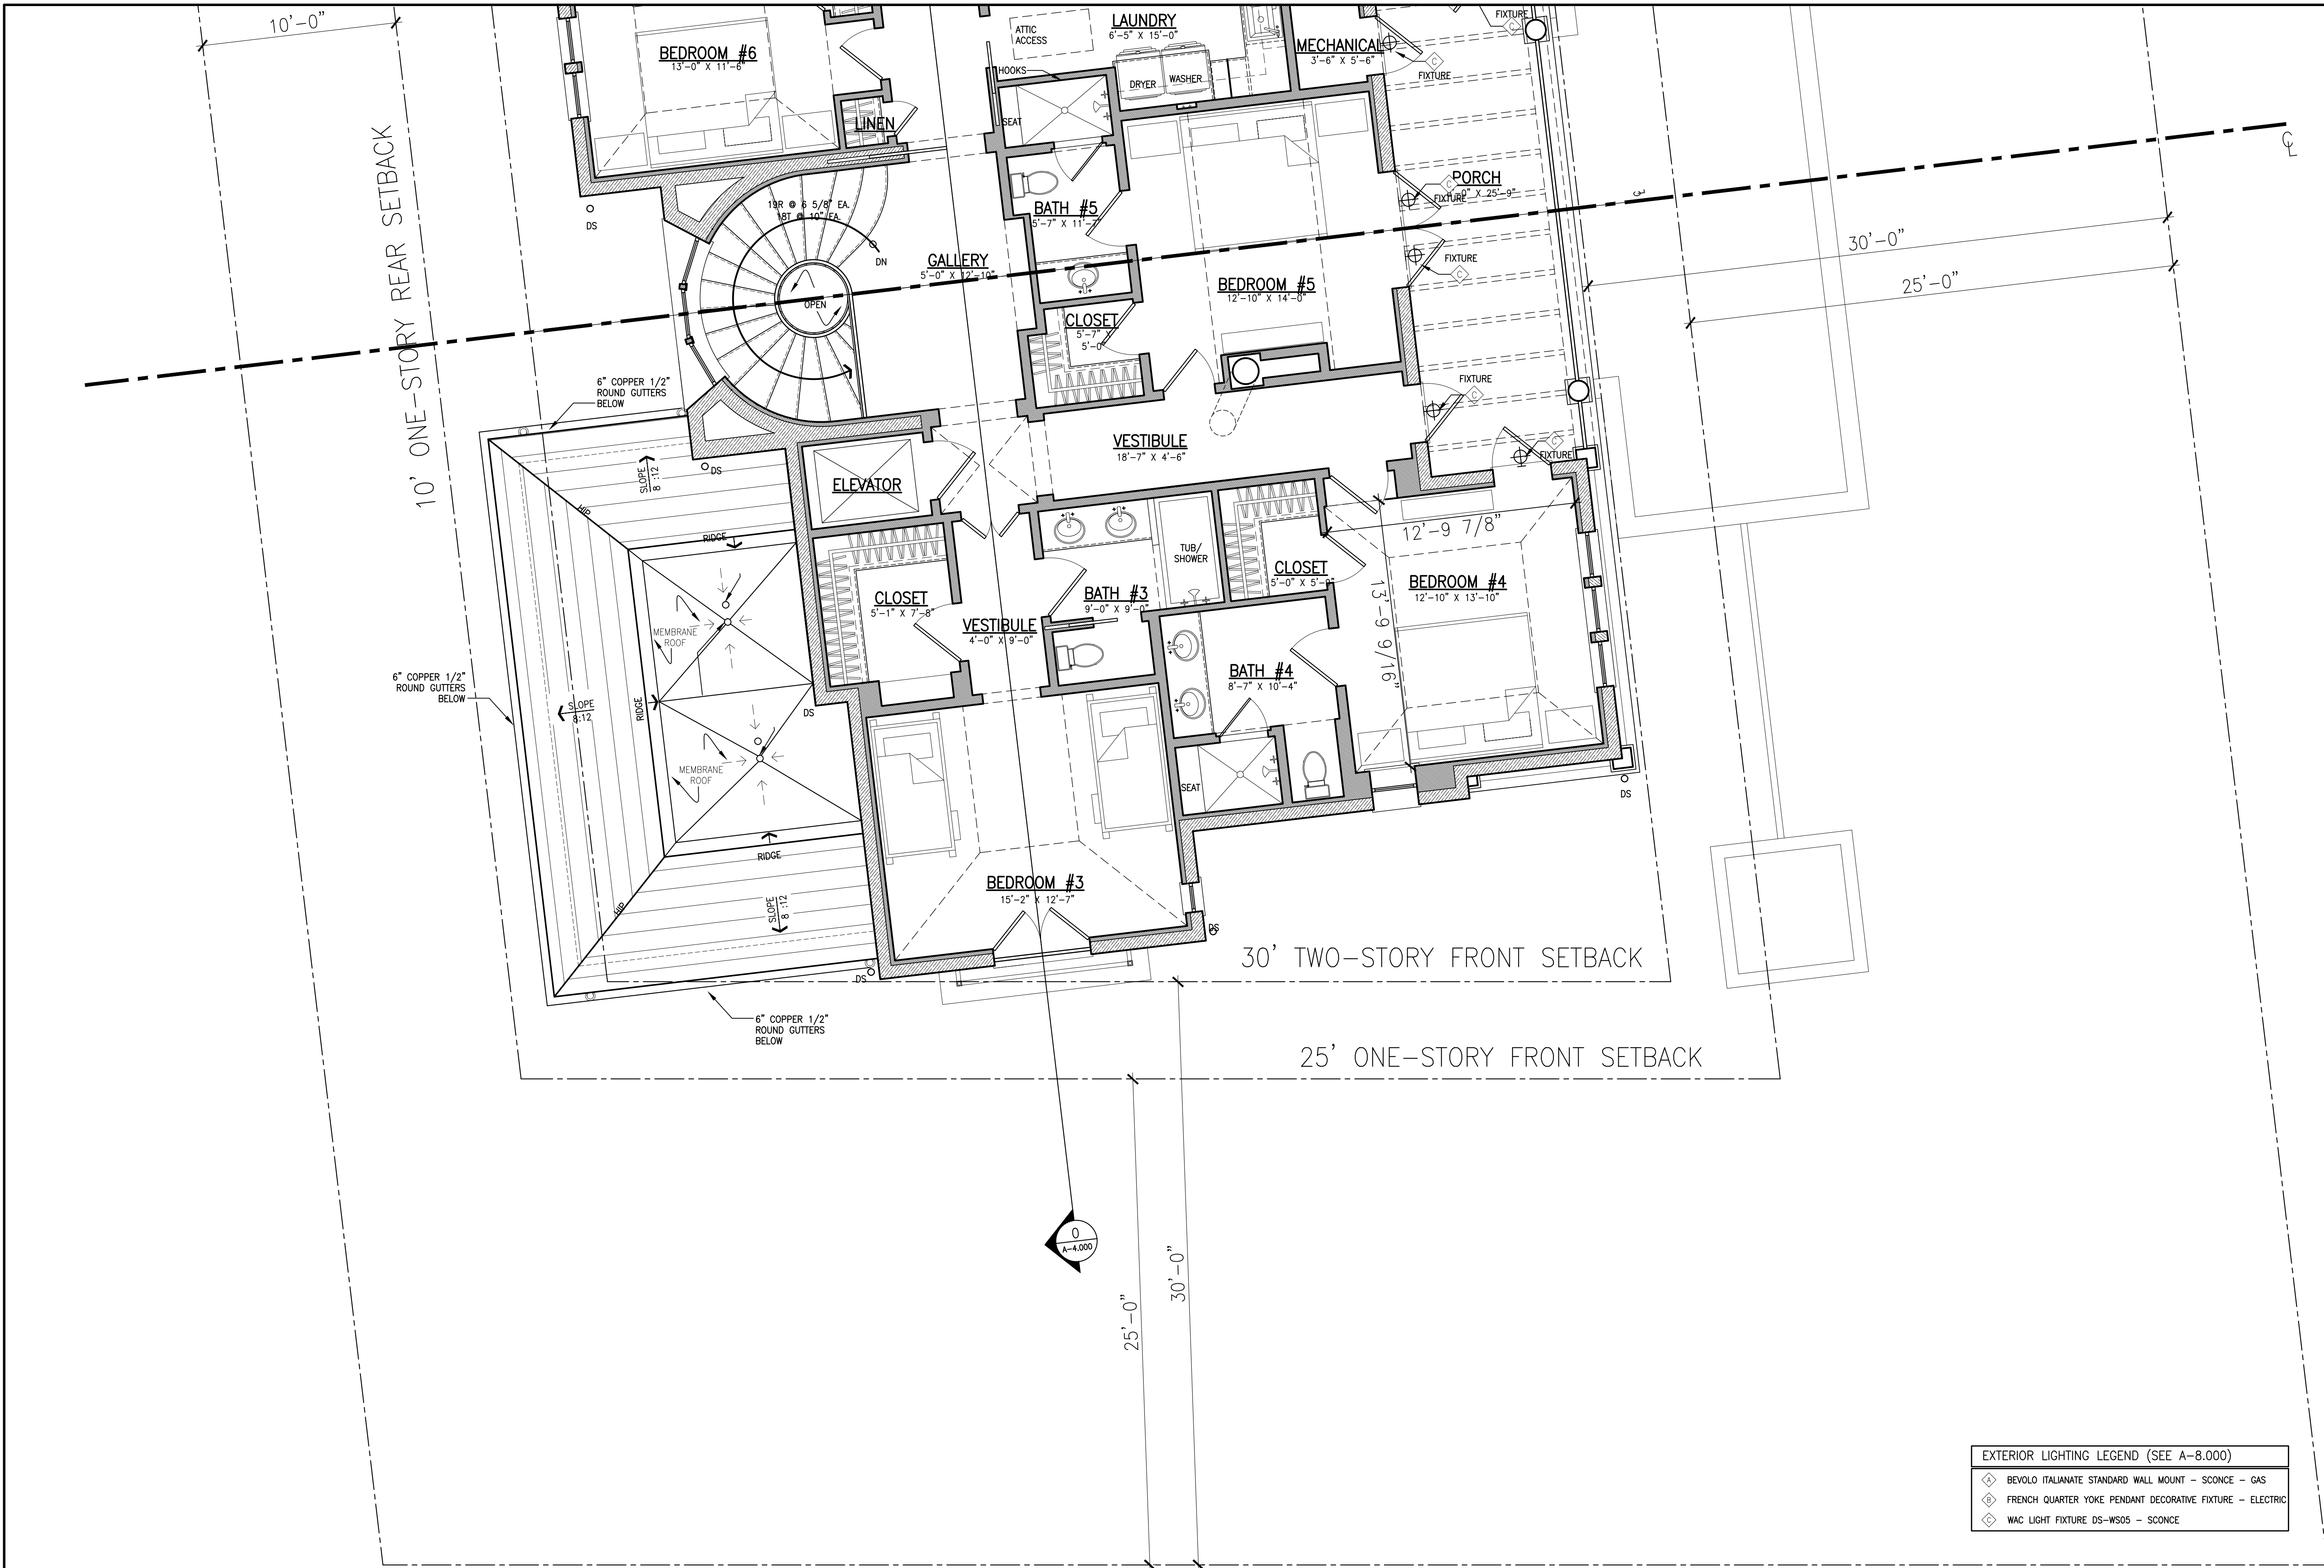


H
HARRISON DESIGN

24 Tenth Street South
Naples, FL 34102
phone: 239-206-5909
harrisonsdesign.com

All drawings are the property of Harrison Design Associates, Inc. and must be returned at the completion of work. These shall not be reproduced, modified, or revised in any way without the written consent from, and proper compensation to, Harrison Design. The contractor shall check and verify all dimensions and report any discrepancies to Harrison Design before proceeding with the work. Harrison Design shall protect this right and be reimbursed for all legal and court costs, etc., for any necessary protection of the drawings. Submission of these drawings to any public body for any use does not release, in any way, the copyright and ownership of drawings provisions listed herein.


1285 NORTH OCEAN BLVD
PALM BEACH, FLORIDA

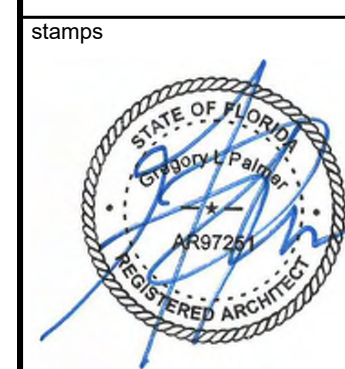



stamps
issue
2024-12-20 ARCOM MEETING
ARC-24-0040
date
2024-08-26
scale
1/4"=1'-0"
drawn
SD checked GP
project no.
235732
title
ENLARGED FLOOR PLAN UPR LEVEL SOUTH END - ORIGINAL
sheet number
XA-2.120

EXTERIOR LIGHTING LEGEND (SEE A-8.000)	
◆	BEVOLO ITALIANATE STANDARD WALL MOUNT - SCONCE - GAS
◆	FRENCH QUARTER YOKE PENDANT DECORATIVE FIXTURE - ELECTRIC
◆	WAC LIGHT FIXTURE DS-WS05 - SCONCE

1
XA-2.120
ENLARGED FLOOR PLAN - UPPER LEVEL SOUTH END (ORIGINAL ARCOM SUBMITTAL)
SCALE: 1/4" = 1'-0"

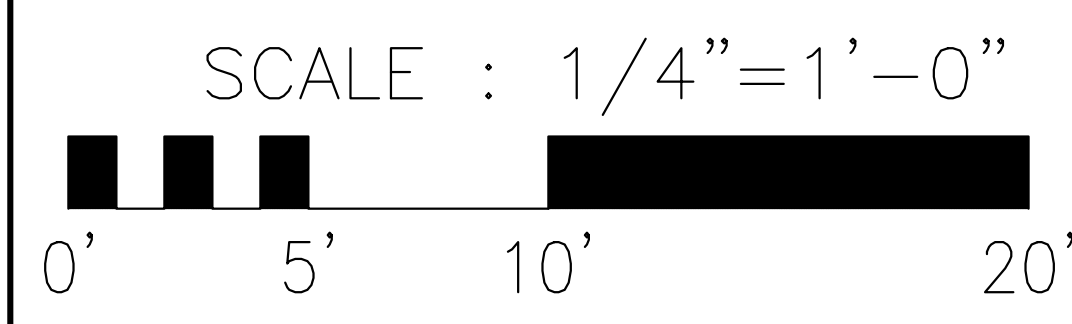

NOT RELEASED FOR CONSTRUCTION

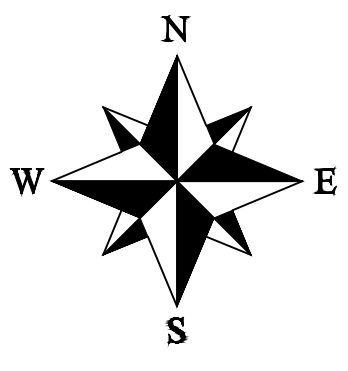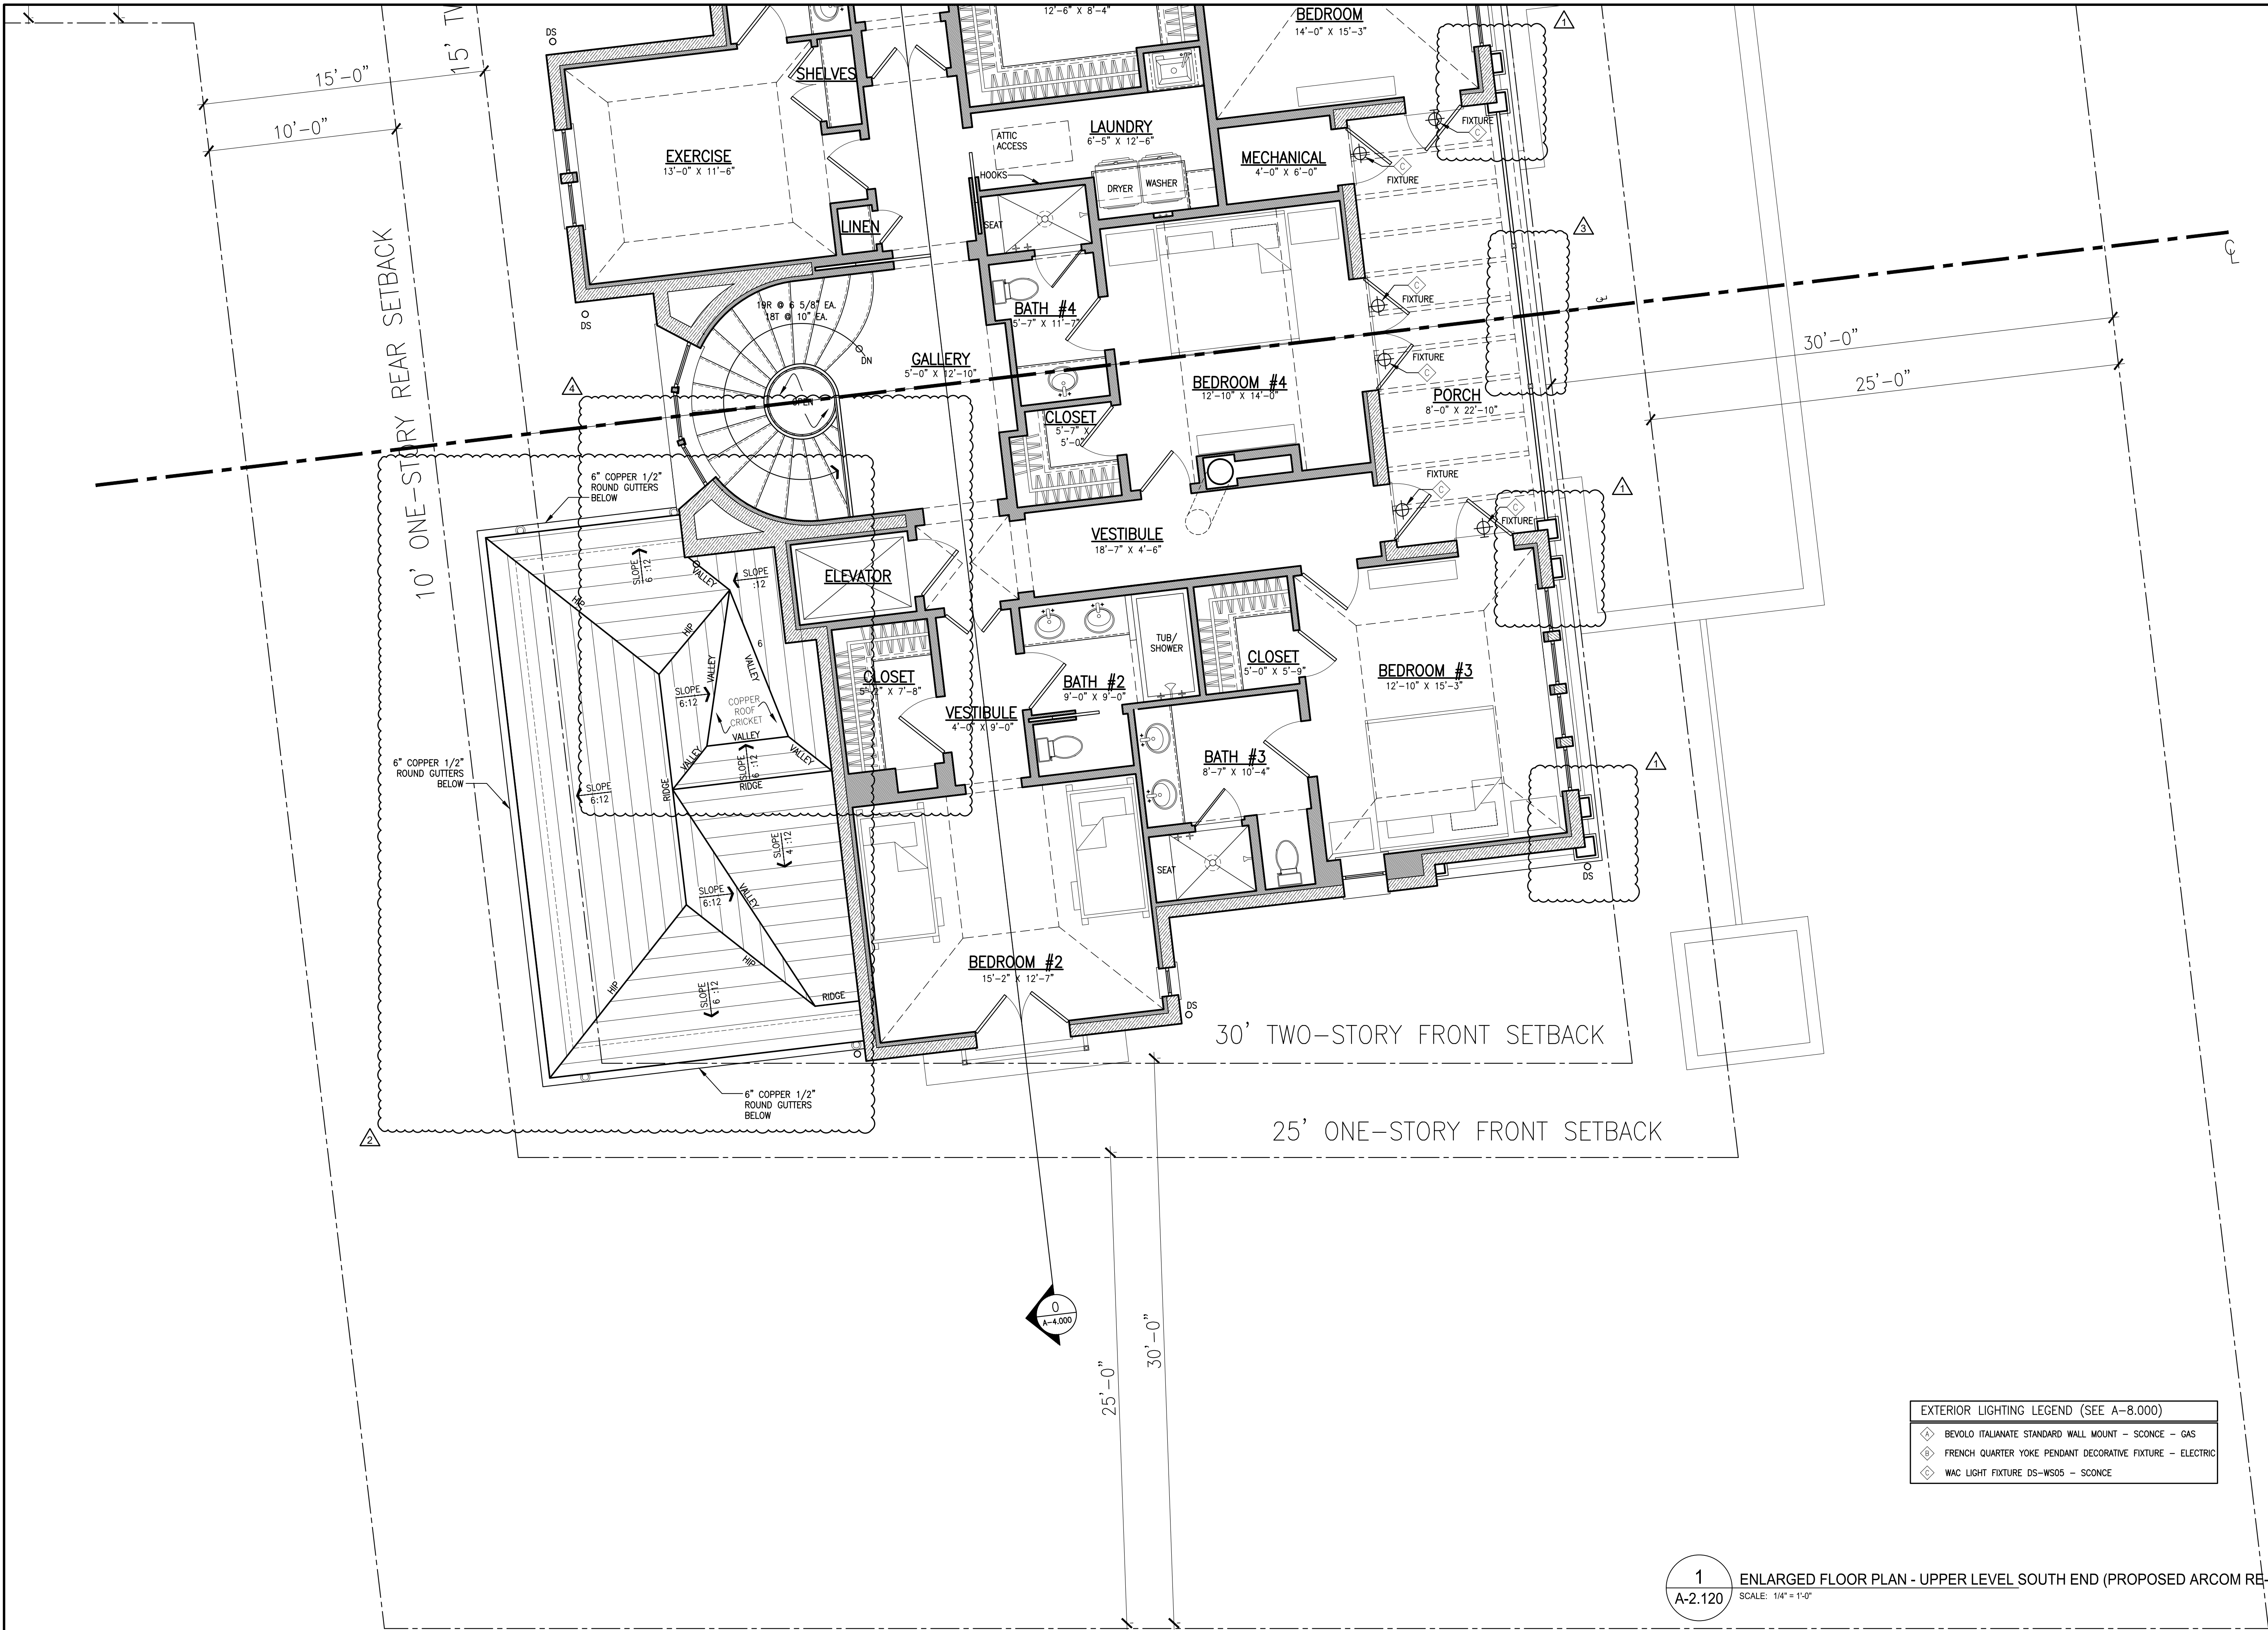


H
HARRISON DESIGN

24 Tenth Street South
Naples, FL 34102
phone: 239-206-5909
harrisonsdesign.com

All drawings are the property of Harrison Design Associates, Inc. and must be returned at the completion of work. These shall not be reproduced, modified, or revised in any way without the written consent from, and proper compensation to, Harrison Design. The contractor shall check and verify all dimensions and report any discrepancies to Harrison Design before proceeding with the work. Harrison Design shall protect this right and be reimbursed for all legal and court costs, etc., for any necessary protection of the drawings. Submission of these drawings to any public body for any use does not release, in any way, the copyright and ownership of drawings provisions listed herein.

1285 NORTH OCEAN BLVD
PALM BEACH, FLORIDA

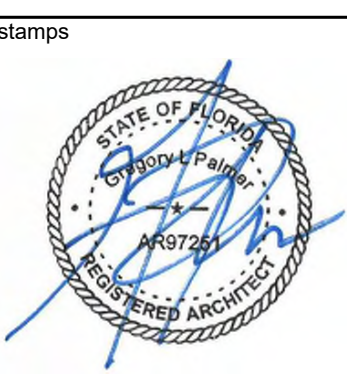

Issue	
2024-12-20 ARCOM MEETING	
ARC-24-0040	
12-04-2024 PAIR. CLMNS.	
12-04-2024 ROOF DESIGN	
12-04-2024 NEW POSTS	
01-27-2025 CLOSET/ROOF	
Date	2024-08-26
Scale	1/4"=1'-0"
Drawn	SD
Checked	Gp
Project no.	235732
Title	ENLARGED FLOOR PLAN UPR. LEVEL SOUTH END-PROPOSED
Sheet number	A-2.120

EXTERIOR LIGHTING LEGEND (SEE A-8.000)	
◆	BEVOLO ITALIANATE STANDARD WALL MOUNT - SCONCE - GAS
◆	FRENCH QUARTER YOKE PENDANT DECORATIVE FIXTURE - ELECTRIC
◆	WAC LIGHT FIXTURE DS-WS05 - SCONCE

1
A-2.120
ENLARGED FLOOR PLAN - UPPER LEVEL SOUTH END (PROPOSED ARCOM RE-SUBMITTAL)
SCALE: 1/4" = 1'-0"



NOT RELEASED FOR CONSTRUCTION






drawings are the property of Harrison Design Associates, Inc. and must be returned upon the completion of work. These shall not be reproduced, modified, or revised in any way without the written consent from, and proper compensation to, Harrison Design. The Contractor shall check and verify dimensions and report any discrepancies to Harrison Design before proceeding with the work. Harrison Design shall protect this right to be reimbursed for all legal and costs, etc., for any necessary protection of drawings. Submission of these drawings to any public body for any use does not release in any way, the copyright and ownership provisions listed herein.

te	2024-08-26
ale	1/4"=1'-0"
awn	checked
SD	GP
ject no.	235732


enlarged floor plan up
level north end - origin
sheet number
XA-2.121

NOT RELEASED FOR CONSTRUCTION

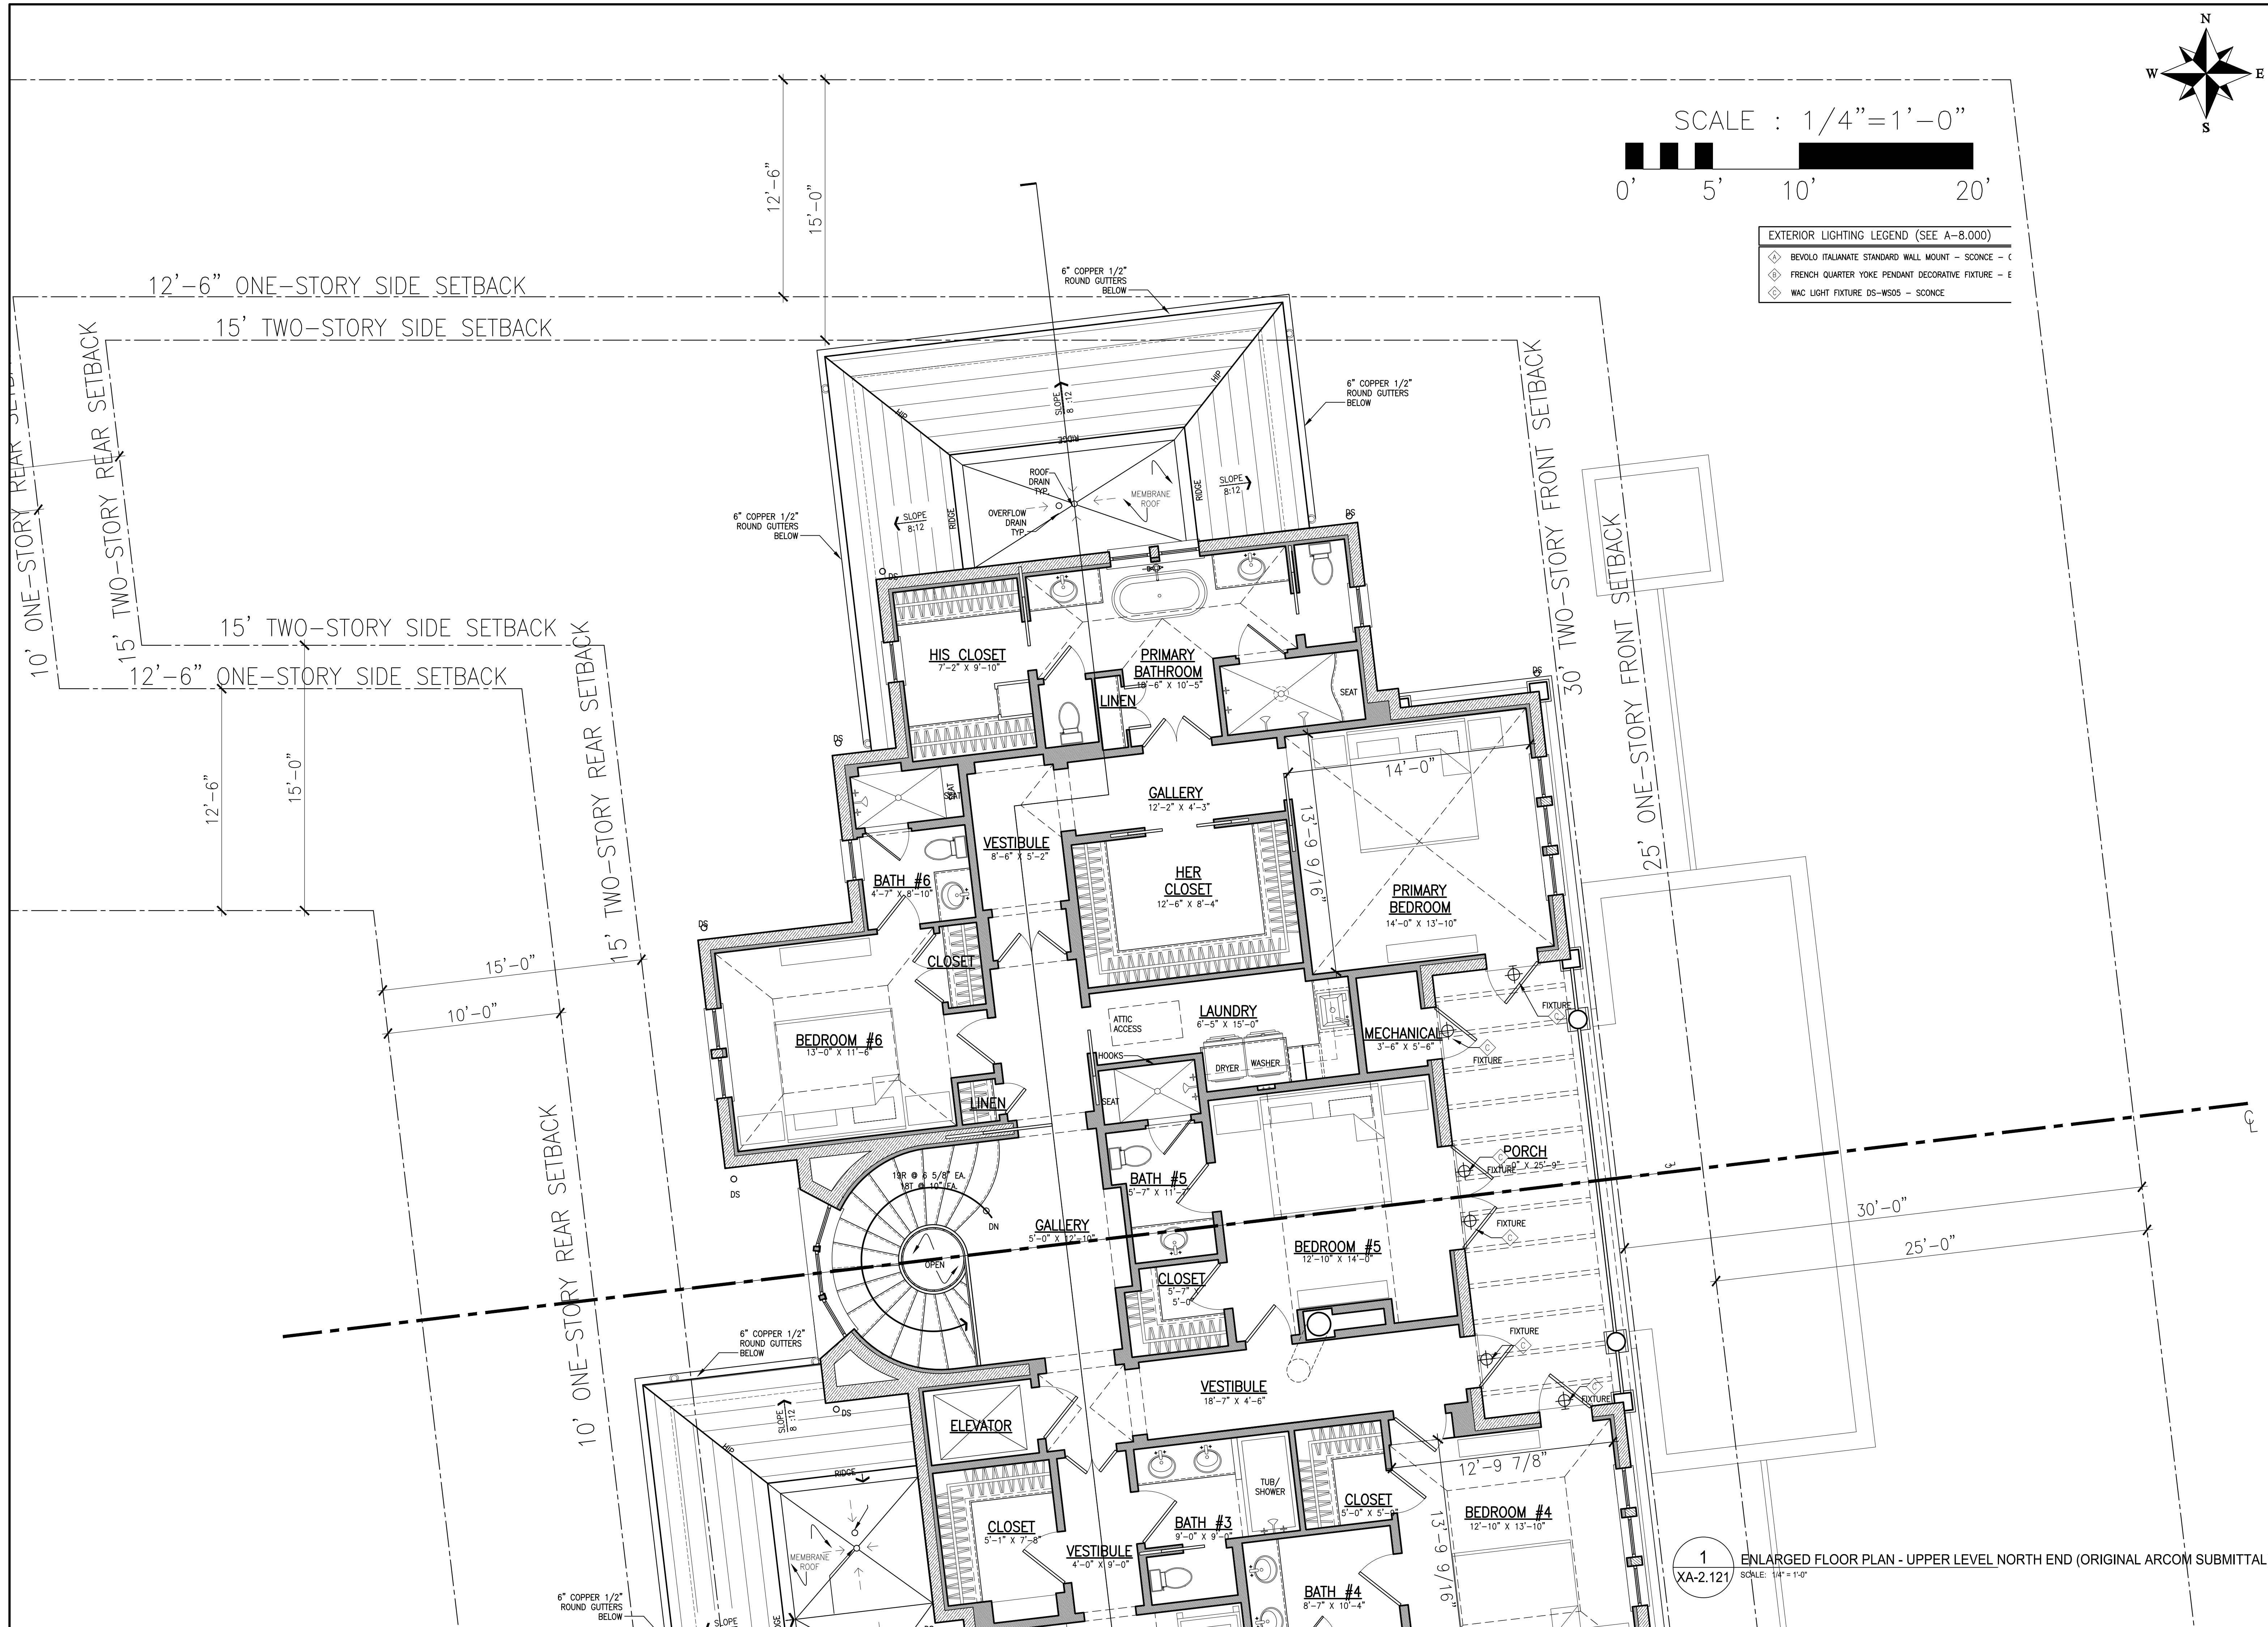

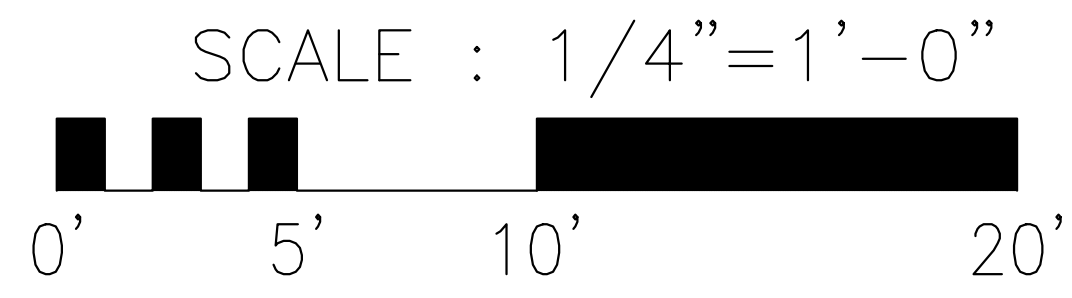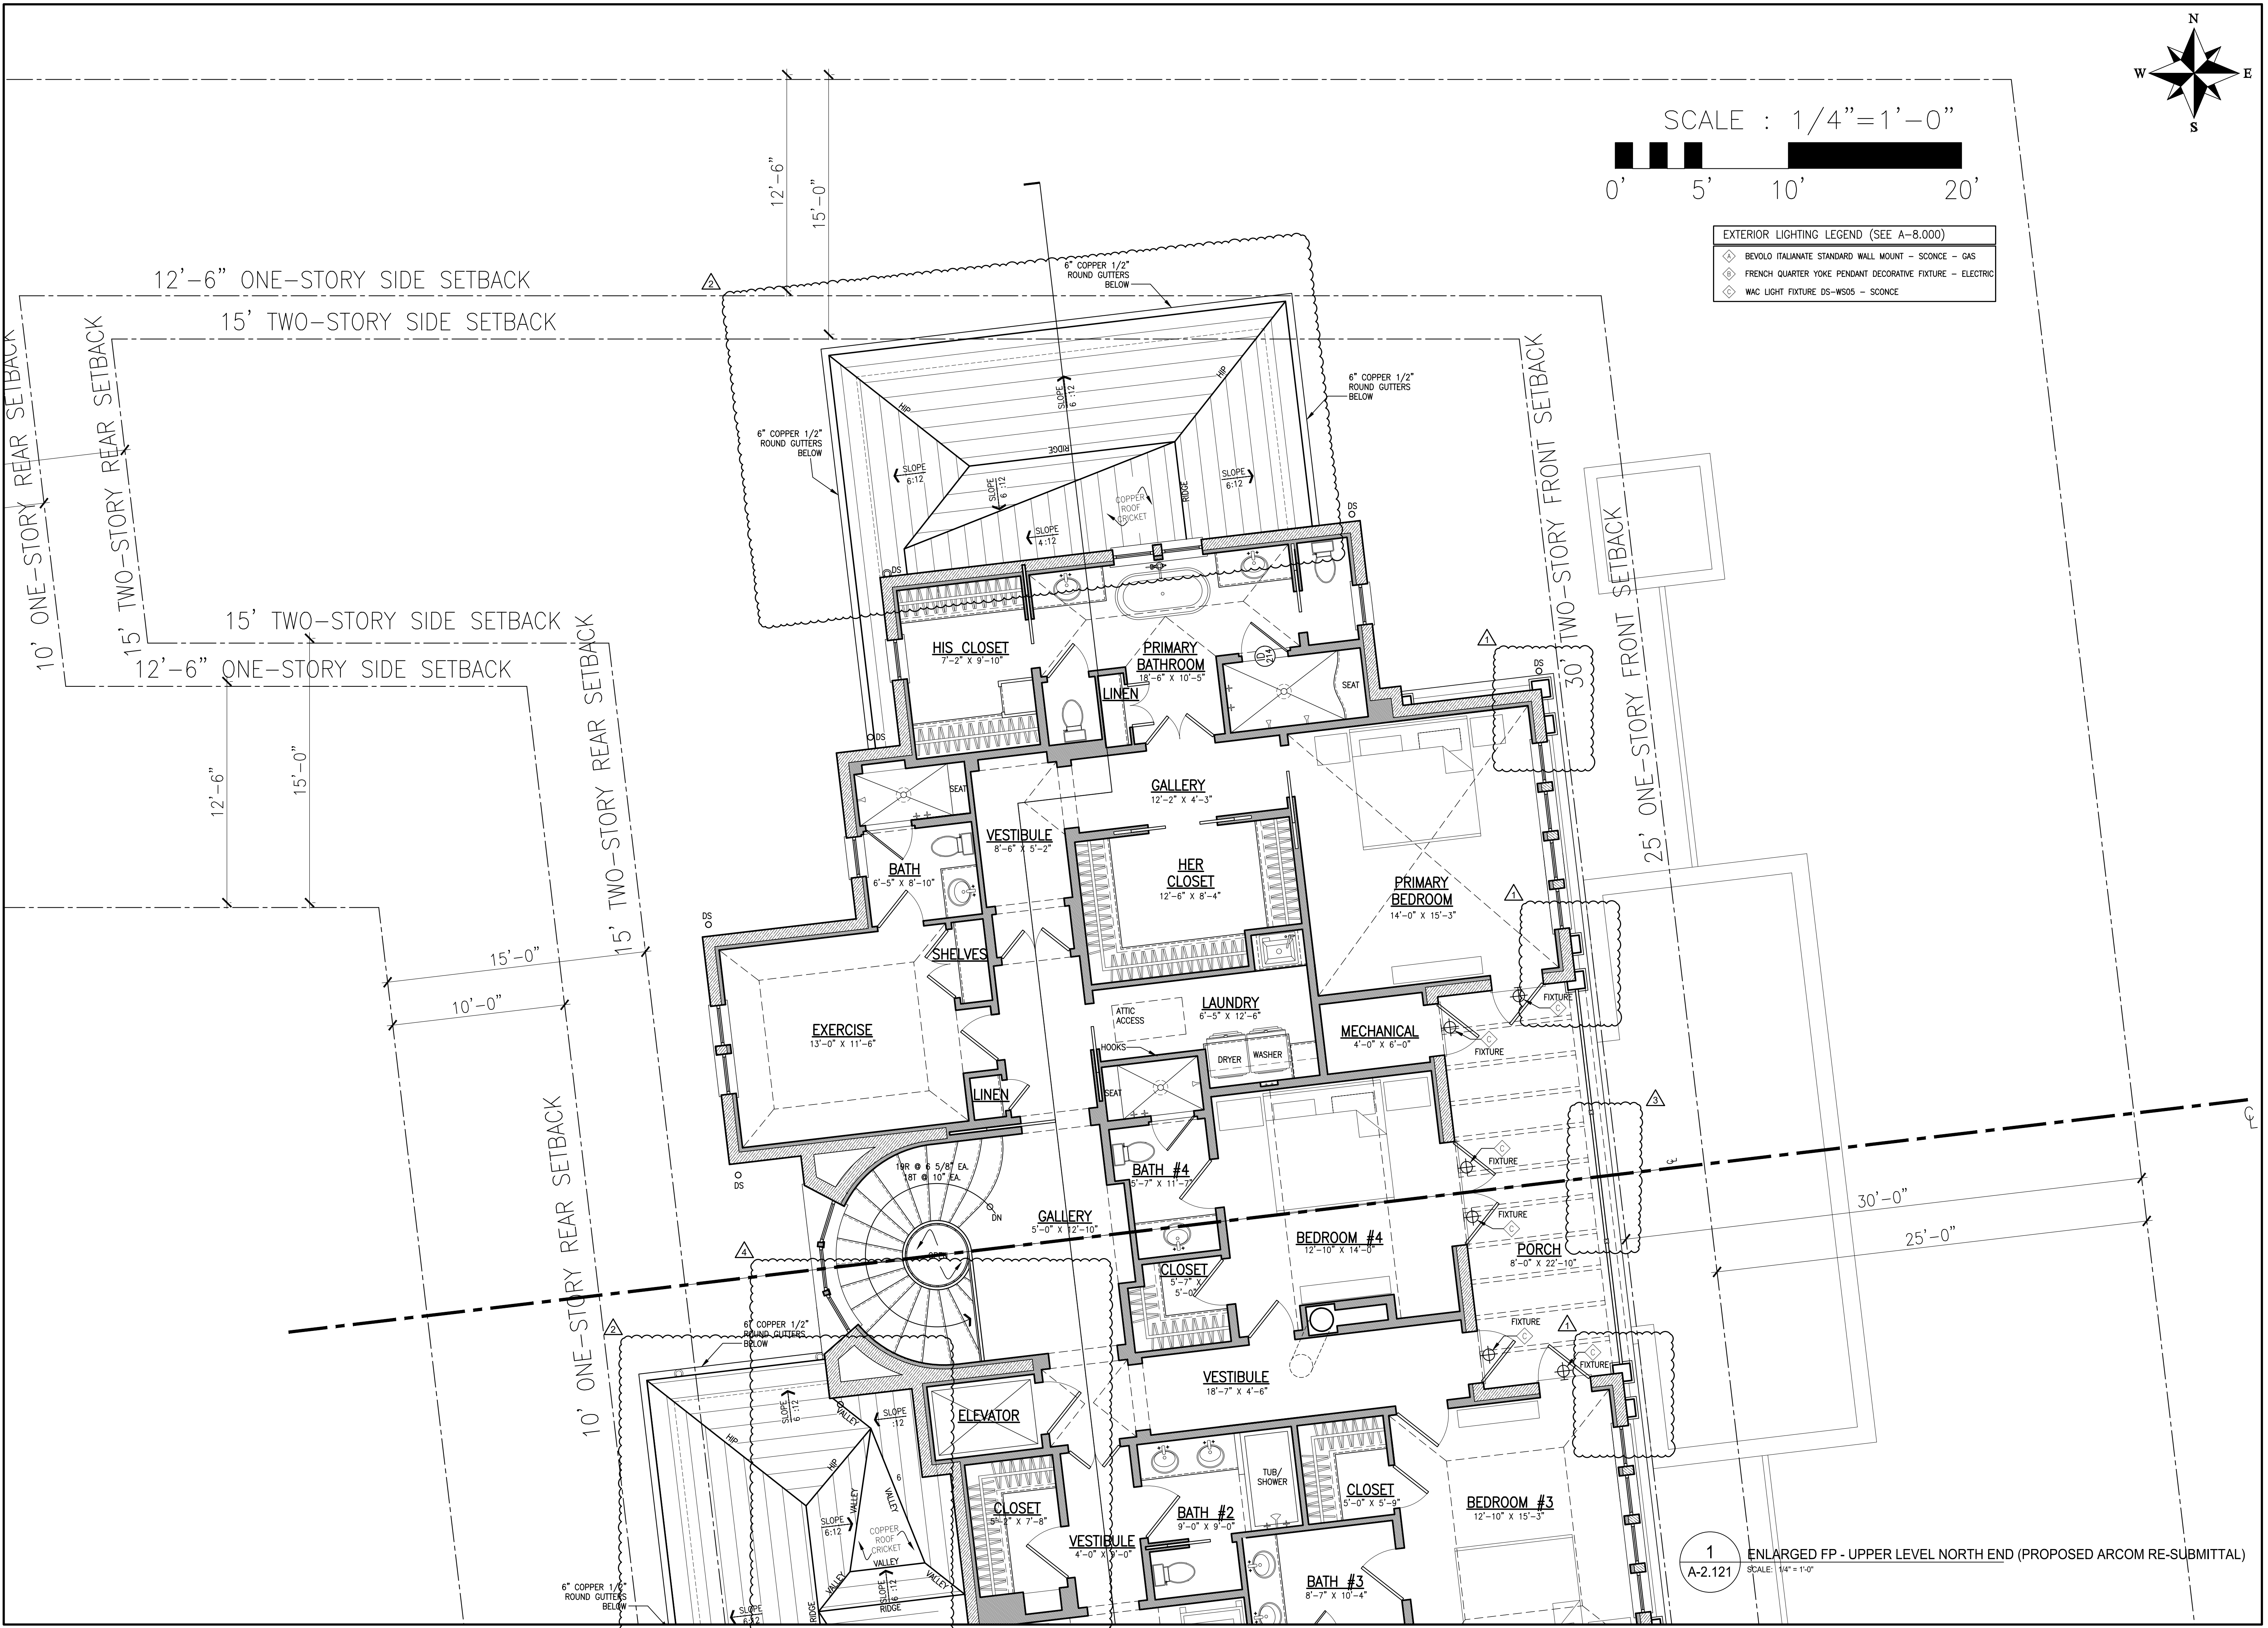


EXTERIOR LIGHTING LEGEND (SEE A-8.000)	
	BEVOLO ITALIANATE STANDARD WALL MOUNT - SCONCE - GAS
	FRENCH QUARTER YOKE PENDANT DECORATIVE FIXTURE - ELECTRIC
	WAC LIGHT FIXTURE DS-WS05 - SCONCE

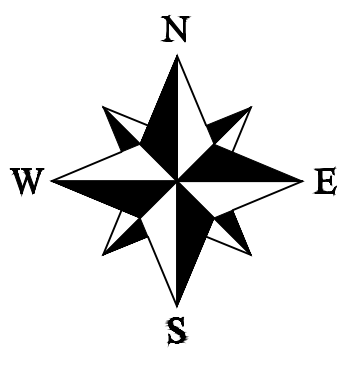

24 Tenth Street South
Naples, FL 34102
phone: 239-206-5909
harrisonsdesign.com

All drawings are the property of Harrison Design Associates, Inc. and must be returned at the completion of work. These shall not be reproduced, modified, or revised in any way without the written consent from, and proper compensation to, Harrison Design. The contractor shall check and verify all dimensions and report any discrepancies to Harrison Design before proceeding with the work. Harrison Design shall protect this right and be reimbursed for all legal and court costs, etc., for any necessary protection of the drawings. Submission of these drawings to any public body for any use does not release, in any way, the copyright and ownership of drawings provisions listed herein.



1285 NORTH OCEAN BLVD
PALM BEACH, FLORIDA

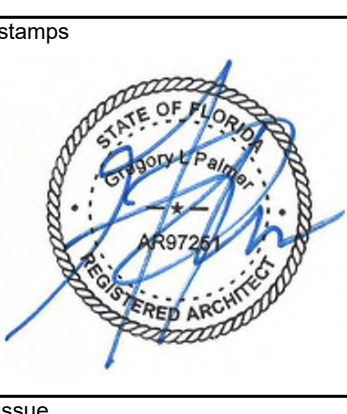

Issue	
2024-12-20 ARCOM MEETING	
ARC-24-0040	
	12-04-2024 PAIR. CLMNS.
	12-04-2024 ROOF CHNGS
	12-04-2024 NEW POSTS
	01-27-2025 CLOSET/ROOF
Date	2024-08-26
Scale	1/4"=1'-0"
Drawn	SD
Checked	GP
Project no.	235732

1
A-2.121
ENLARGED FP - UPPER LEVEL NORTH END (PROPOSED ARCOM RE-SUBMITTAL)
SCALE: 1/4" = 1'-0"
sheet number
A-2.121

NOT RELEASED FOR CONSTRUCTION

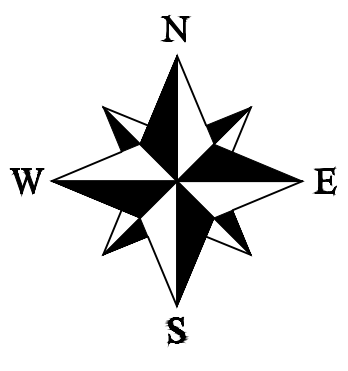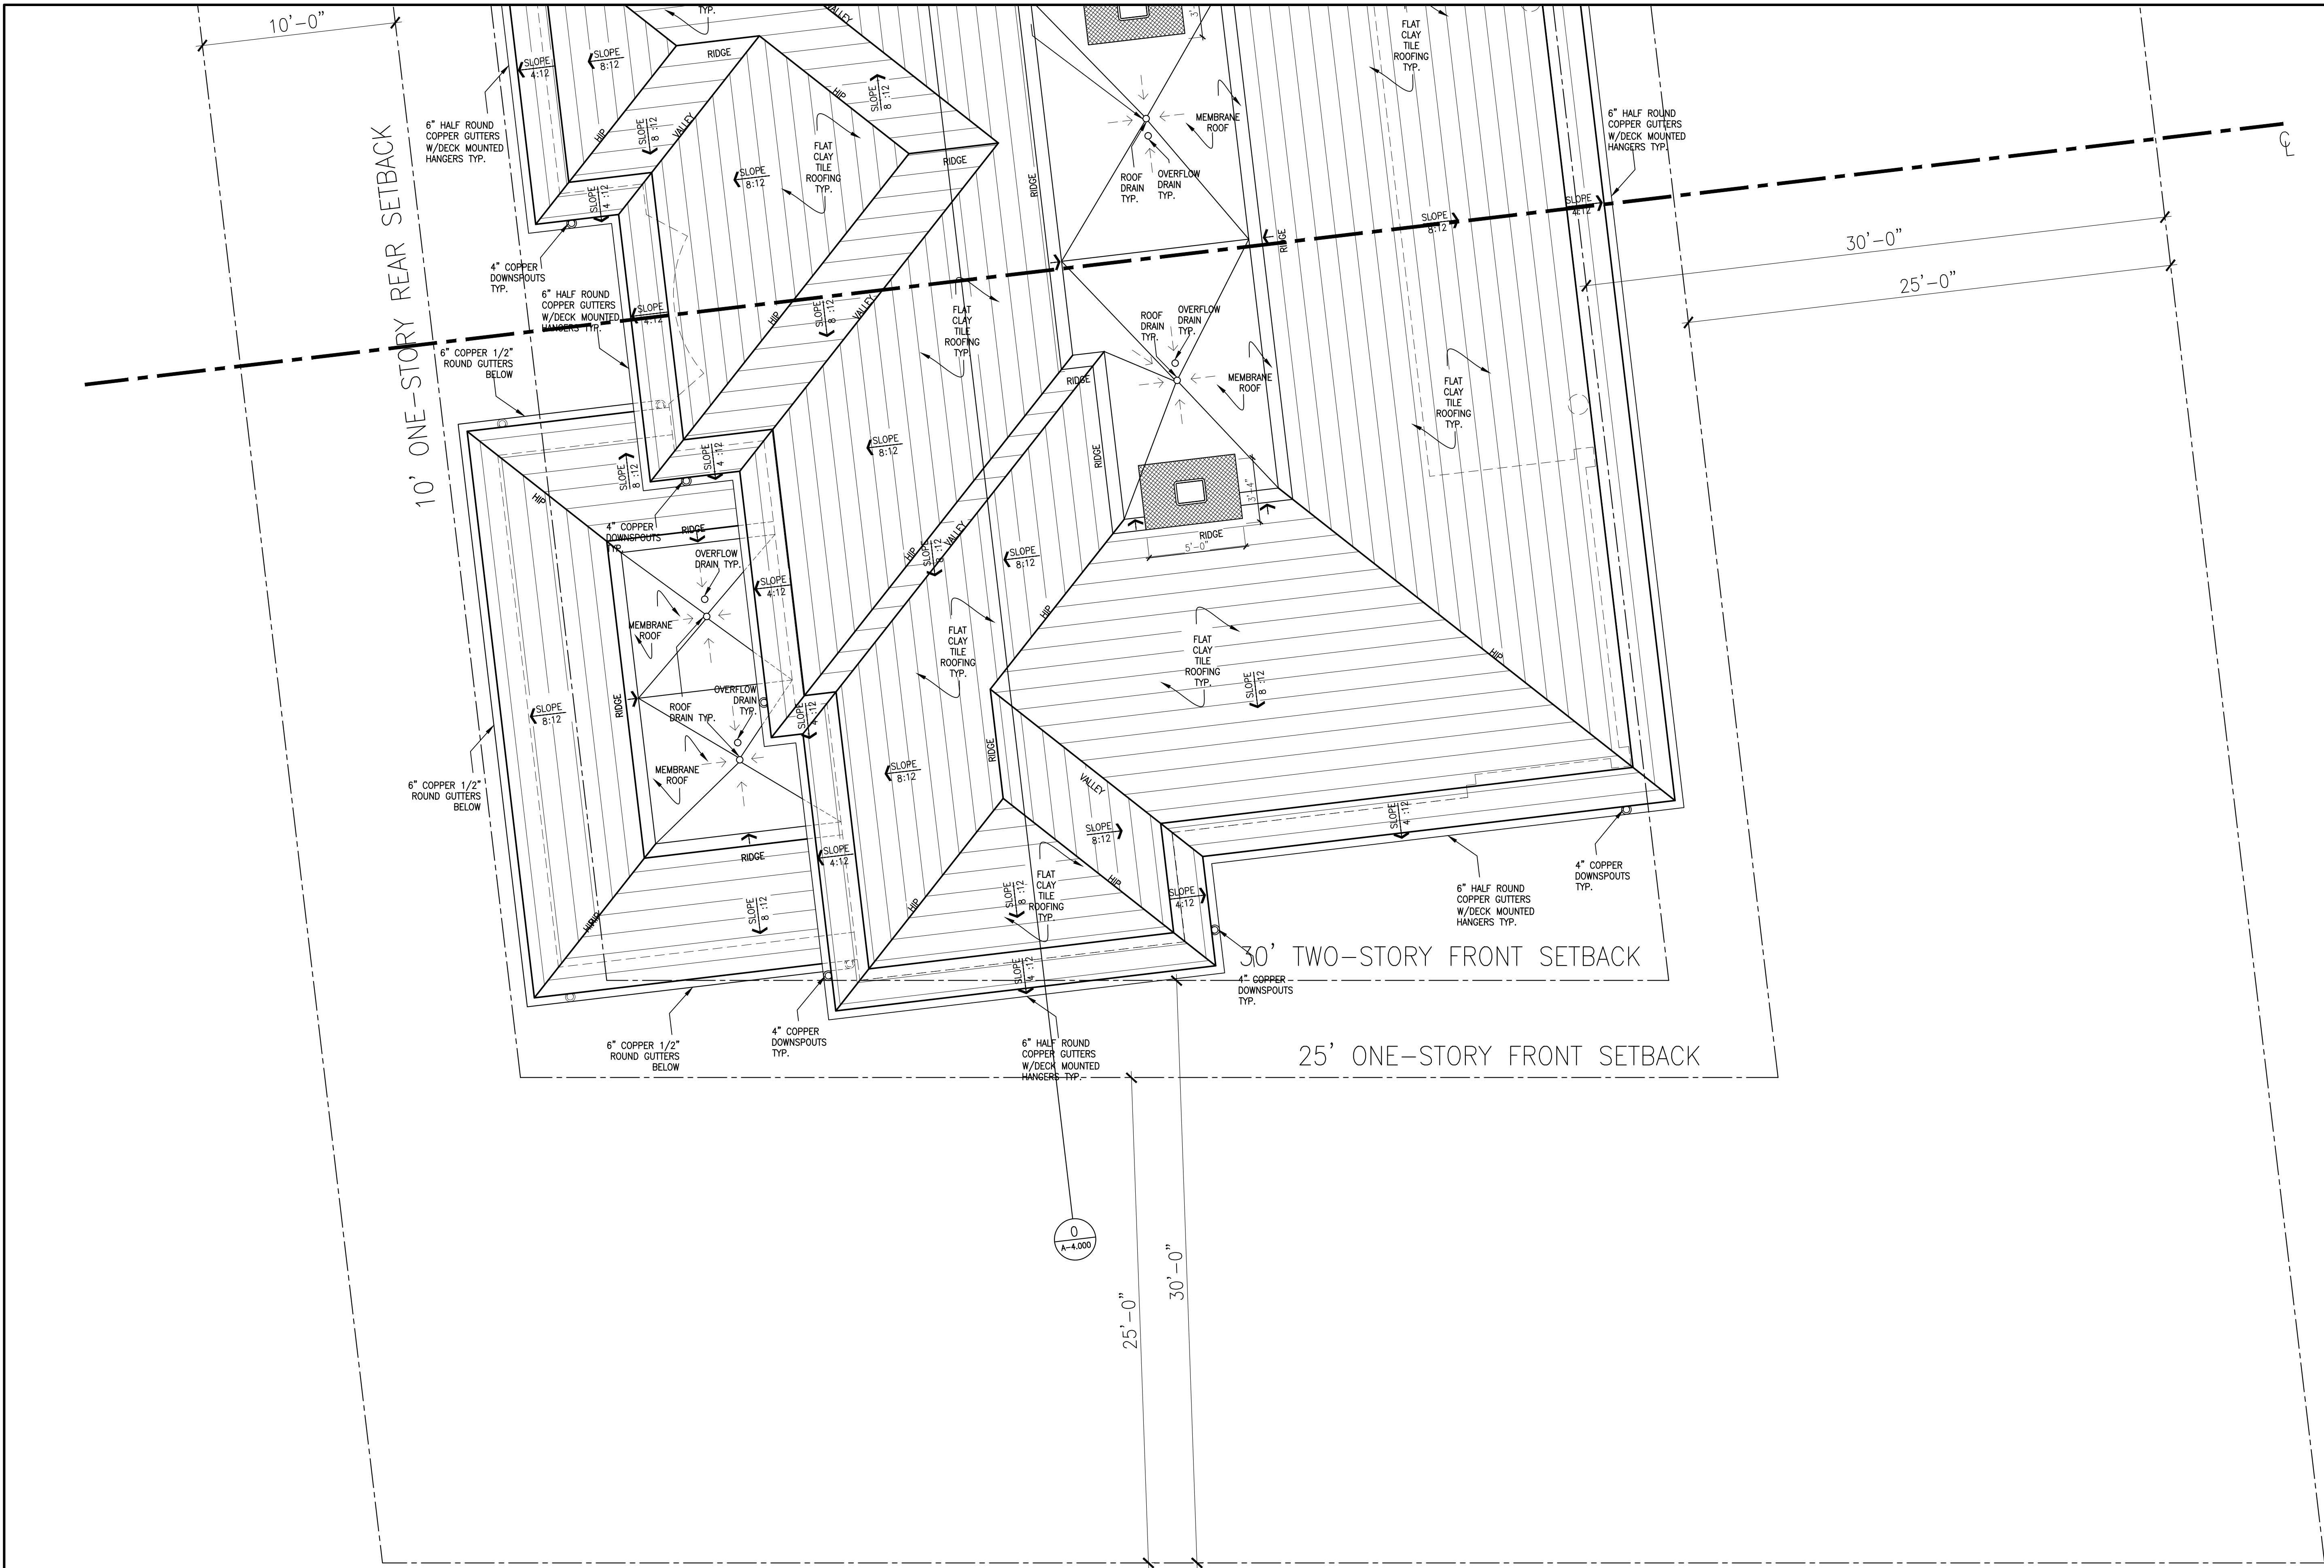

H
HARRISON DESIGN

24 Tenth Street South
Naples, FL 34102
phone: 239-206-5909
harrisonsdesign.com

All drawings are the property of Harrison Design Associates, Inc. and must be returned at the completion of work. These shall not be reproduced, modified, or revised in any way without the written consent from, and proper compensation to, Harrison Design. The contractor shall check and verify all dimensions and report any discrepancies to Harrison Design before proceeding with the work. Harrison Design shall protect this right and be reimbursed for all legal and court costs, etc., for any necessary protection of the drawings. Submission of these drawings to any public body for any use does not release, in any way, the copyright and ownership of drawings provisions listed herein.



1285 NORTH OCEAN BLVD
PALM BEACH, FLORIDA



Issue	
2024-12-20 ARCOM MEETING	
ARC-24-0040	
date	2024-08-26
scale	1/4"=1'-0"
drawn	SD checked GP
project no.	235732
title	ENLARGED ROOF PLAN LEVEL SOUTH END - ORIGINAL
sheet number	XA-2.130

1
XA-2.130 ENLARGED ROOF PLAN SOUTH END (ORIGINAL ARCOM SUBMITTAL)
SCALE: 1/4"=1'-0"

NOT RELEASED FOR CONSTRUCTION

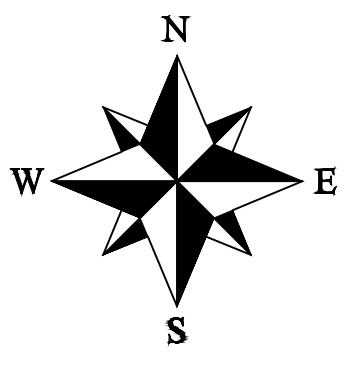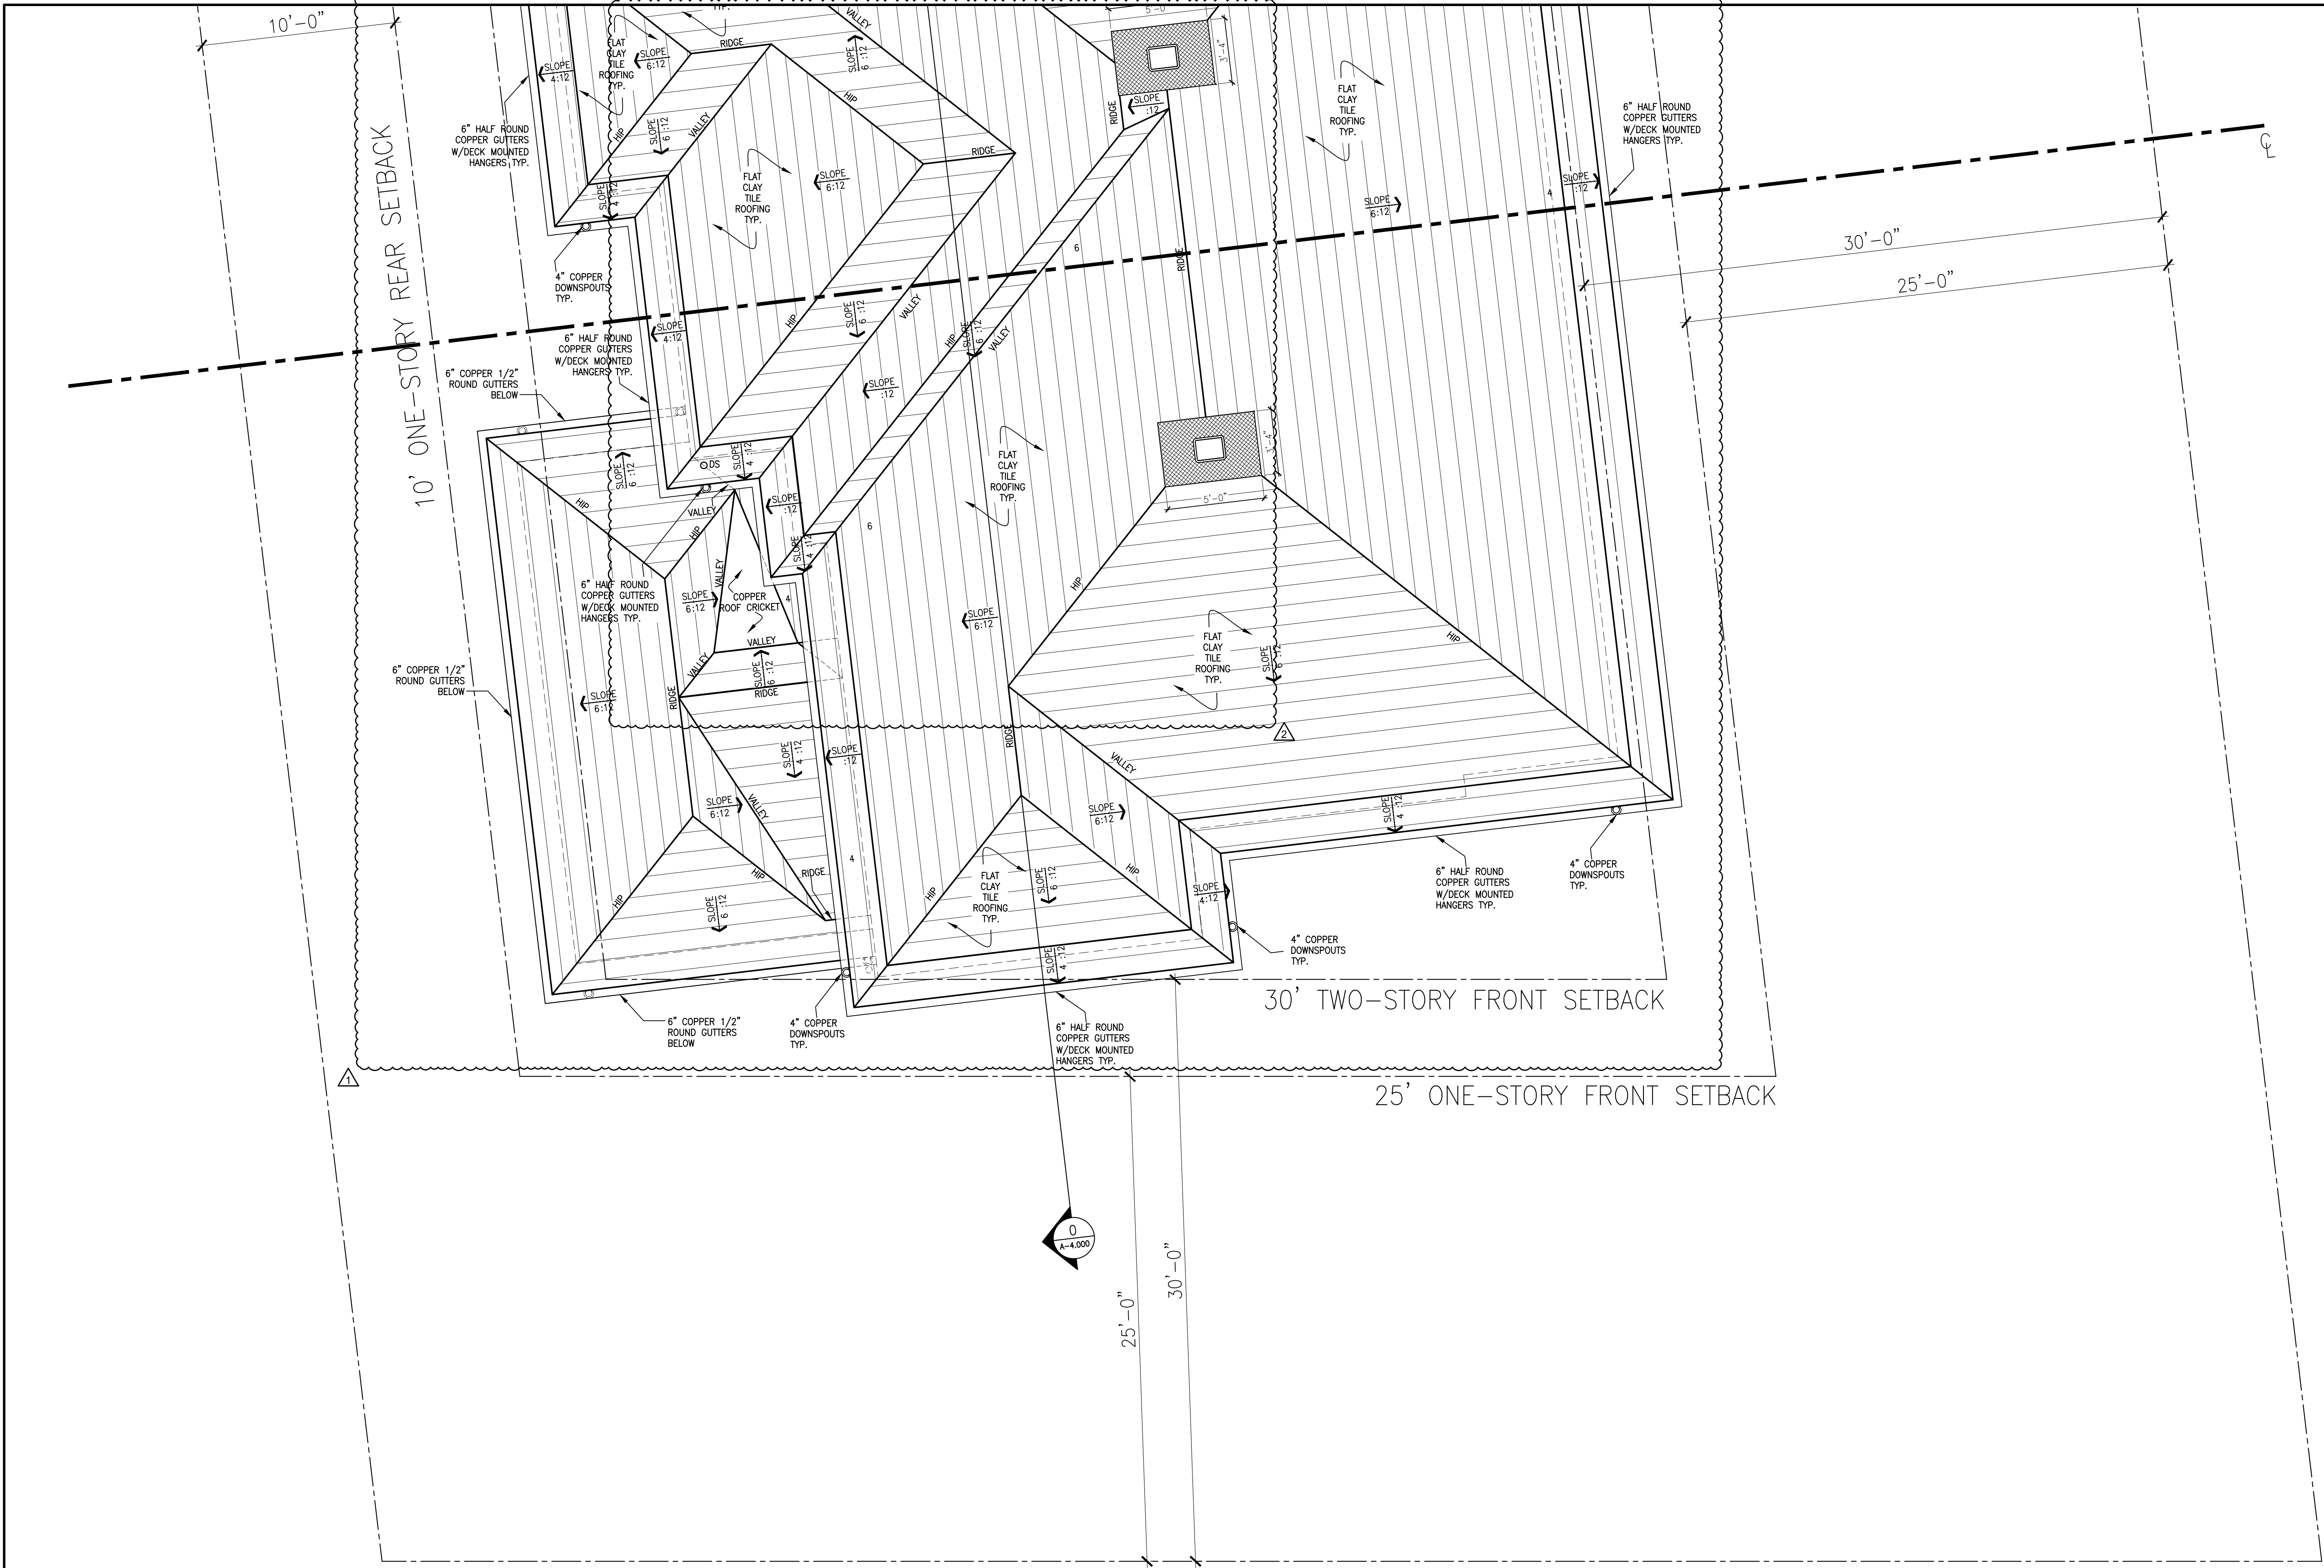

H


HARRISON DESIGN

24 Tenth Street South
Naples, FL 34102
phone: 239-206-5909
harrisonsdesign.com

All drawings are the property of Harrison Design Associates, Inc. and must be returned at the completion of work. These shall not be reproduced, modified, or revised in any way without the written consent from, and proper compensation to, Harrison Design. The contractor shall check and verify all dimensions and report any discrepancies to Harrison Design before proceeding with the work. Harrison Design shall protect this right and be reimbursed for all legal and court costs, etc., for any necessary protection of the drawings. Submission of these drawings to any public body for any use does not release, in any way, the copyright and ownership of drawings provisions listed herein.


1285 NORTH OCEAN BLVD

PALM BEACH, FLORIDA

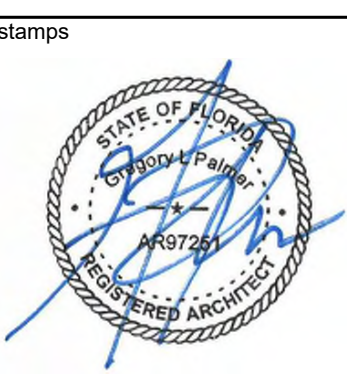

Issue
2024-12-20 ARCOM MEETING
ARC-24-0040
12-04-2024 ROOF EDITS
01-27-2025 ROOF EDITS

date	2024-08-26
scale	1/4"=1'-0"
drawn	SD checked GP
project no.	235732
title	ENLARGED ROOF PLAN LEVEL SOUTH END-PROPOSED
sheet number	A-2.130

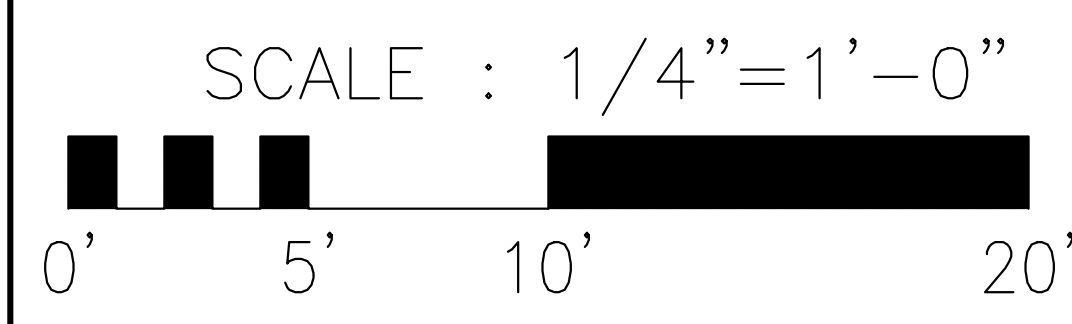



1

ENLARGED ROOF PLAN SOUTH END (PROPOSED ARCOM RE-SUBMITTAL)


A-2.130

SCALE: 1/4"=1'-0"

NOT RELEASED FOR CONSTRUCTION

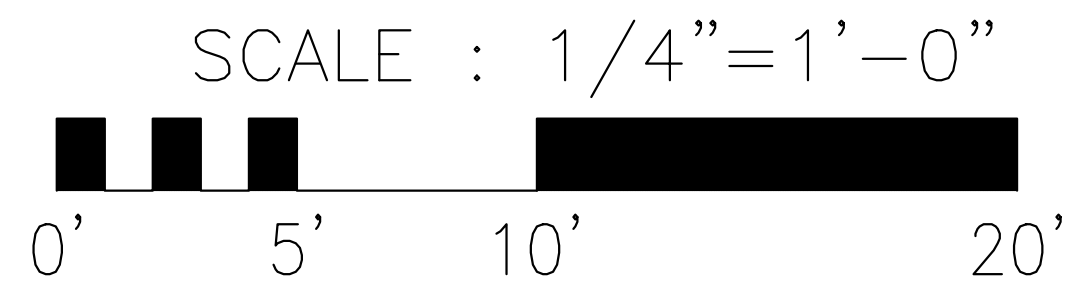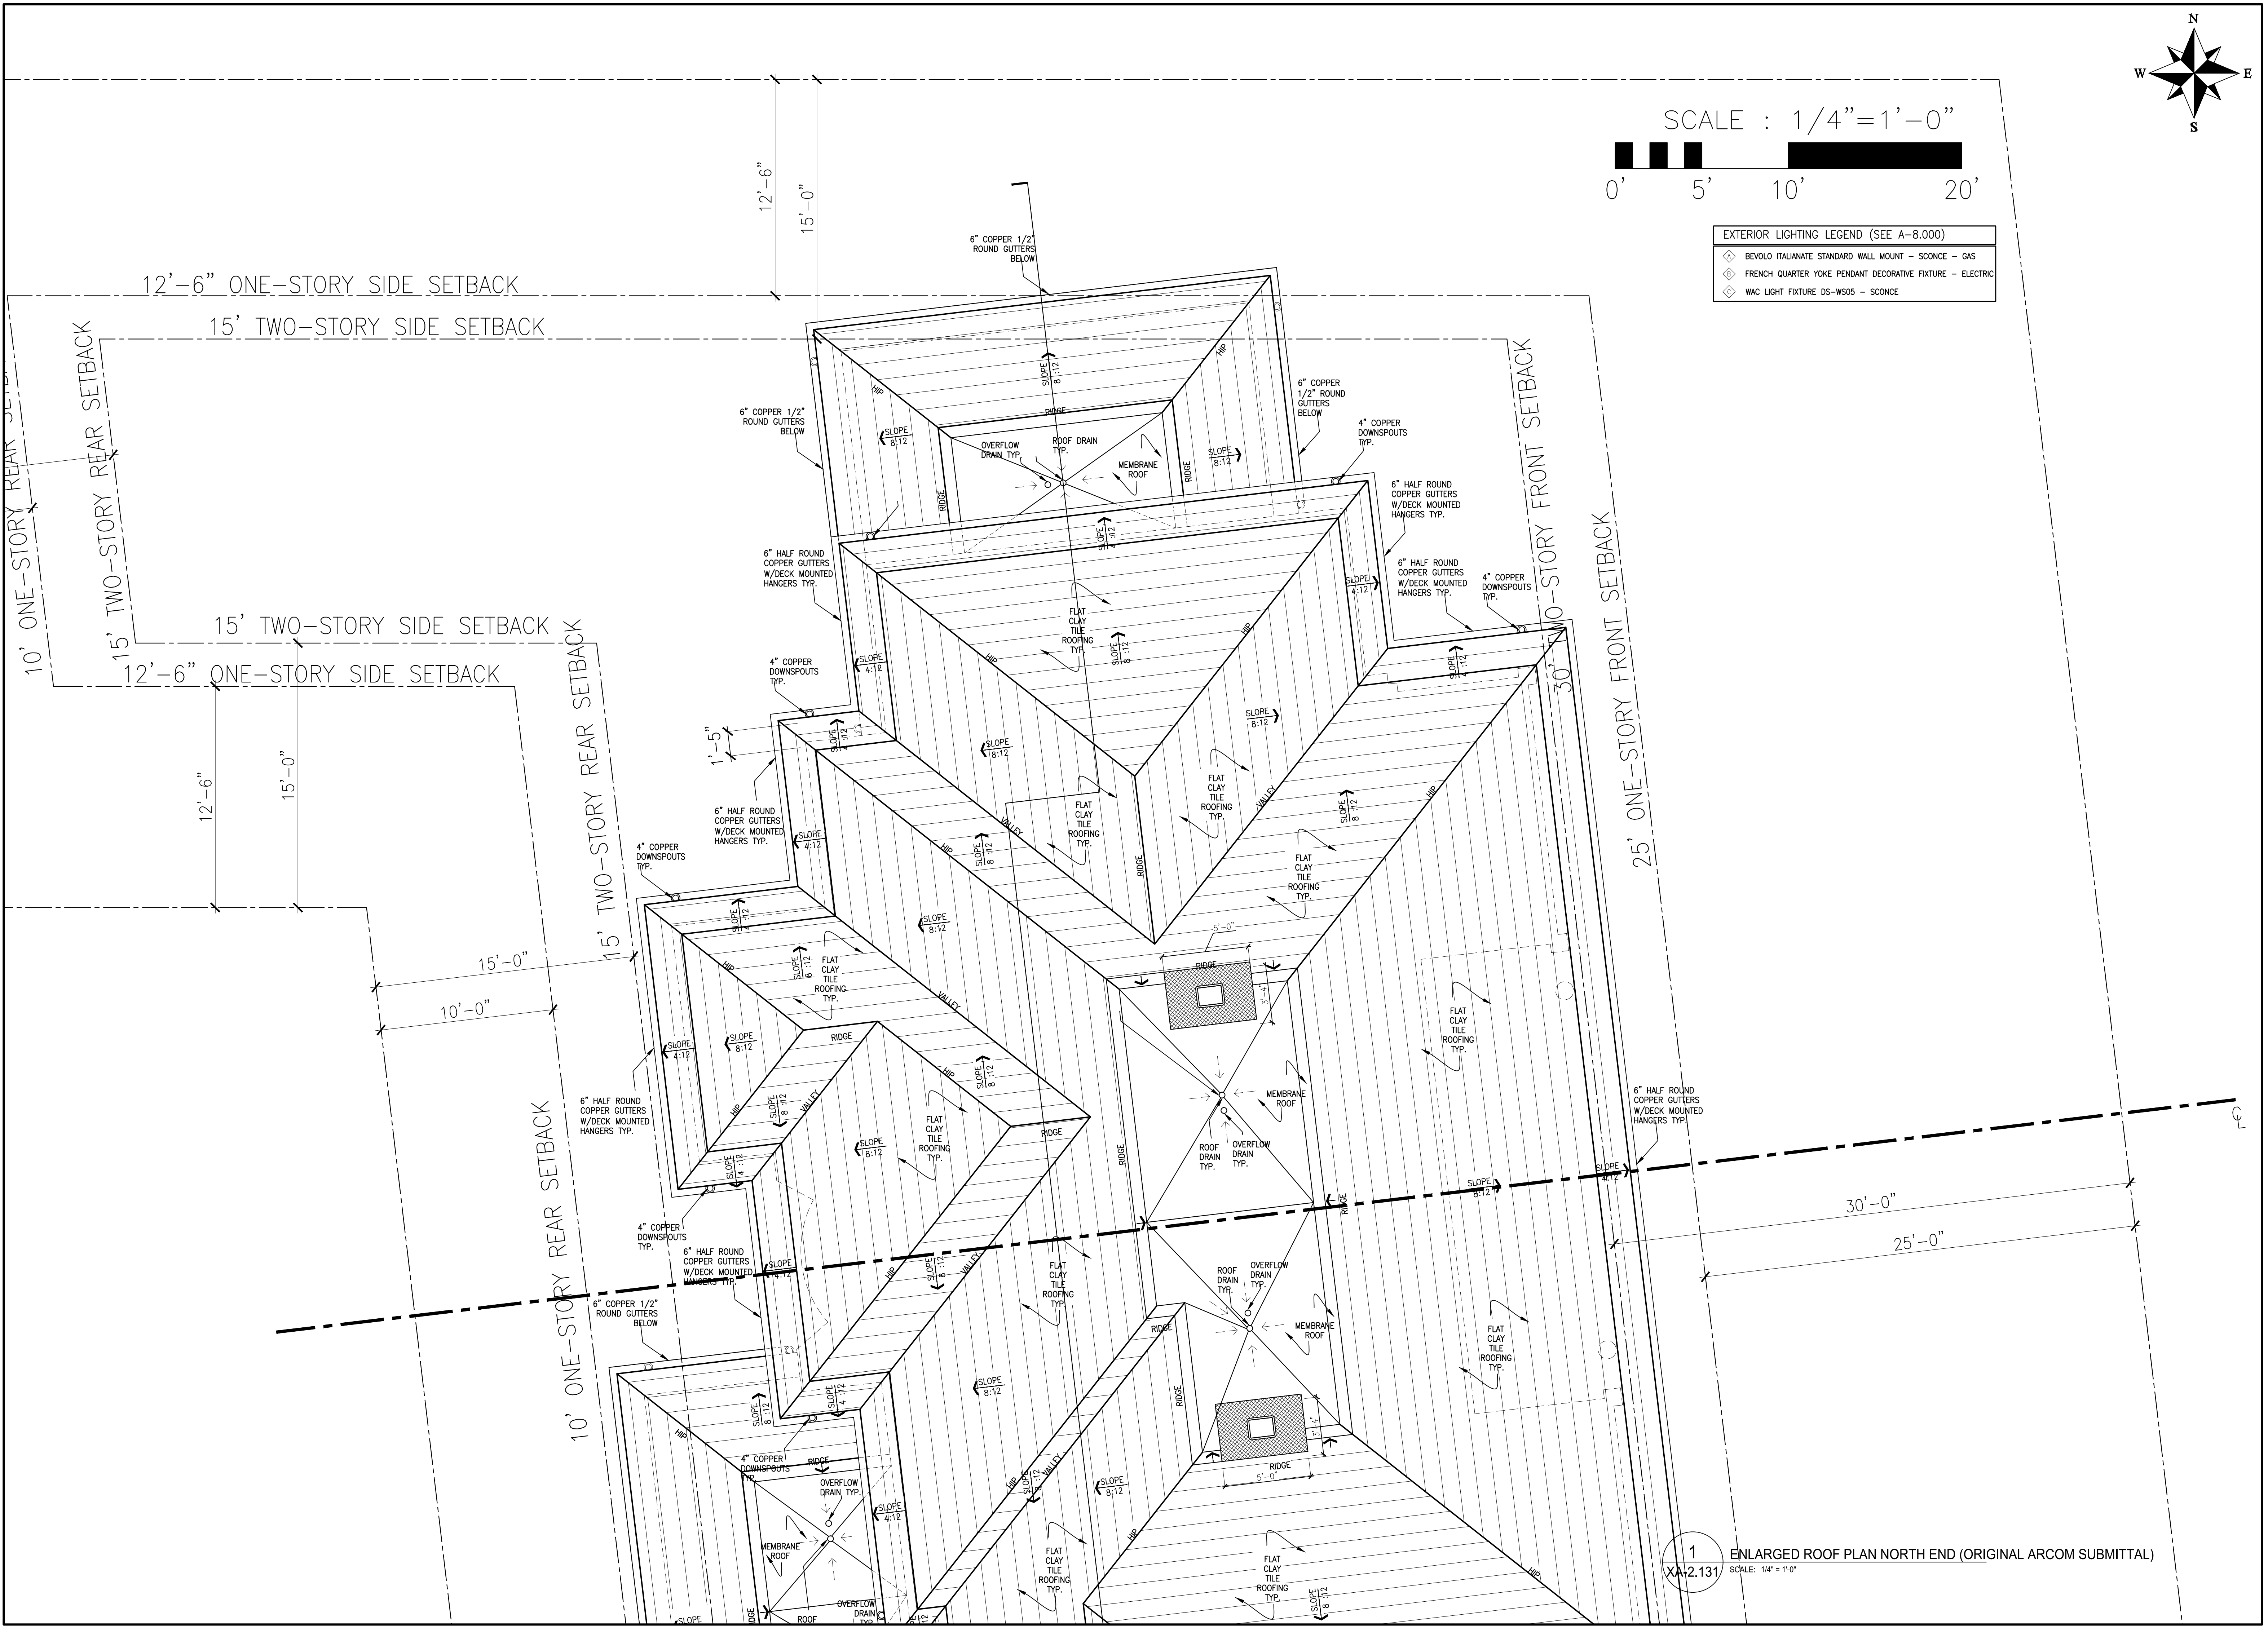

EXTERIOR LIGHTING LEGEND (SEE A-8.000)	
◇	BEVOLO ITALIANATE STANDARD WALL MOUNT - SCONCE - GAS
◇	FRENCH QUARTER YOKE PENDANT DECORATIVE FIXTURE - ELECTRIC
◇	WAC LIGHT FIXTURE DS-WS05 - SCONCE

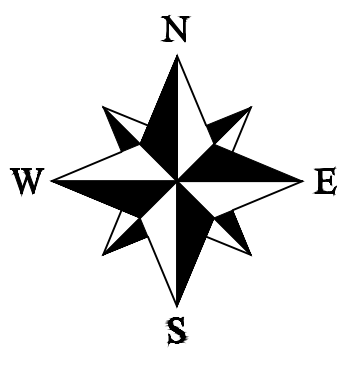

24 Tenth Street South
Naples, FL 34102
phone: 239-206-5909
harrisonsdesign.com

All drawings are the property of Harrison Design Associates, Inc. and must be returned at the completion of work. These shall not be reproduced, modified, or revised in any way without the written consent from, and proper compensation to, Harrison Design. The contractor shall check and verify all dimensions and report any discrepancies to Harrison Design before proceeding with the work. Harrison Design shall protect this right and be reimbursed for all legal and court costs, etc., for any necessary protection of the drawings. Submission of these drawings to any public body for any use does not release, in any way, the copyright and ownership of drawings provisions listed herein.

1285 NORTH OCEAN BLVD
PALM BEACH, FLORIDA





Issue	2024-12-20 ARCOM MEETING
ARC-24-0040	
date	2024-08-26
scale	1/4"=1'-0"
drawn	SD checked GP
project no.	235732
title	ENLARGED ROOF PLAN NORTH END - ORIGINAL
sheet number	XA-2.131


1
XA-2.131

ENLARGED ROOF PLAN NORTH END (ORIGINAL ARCOM SUBMITTAL)
SCALE: 1/4" = 1'-0"

NOT RELEASED FOR CONSTRUCTION

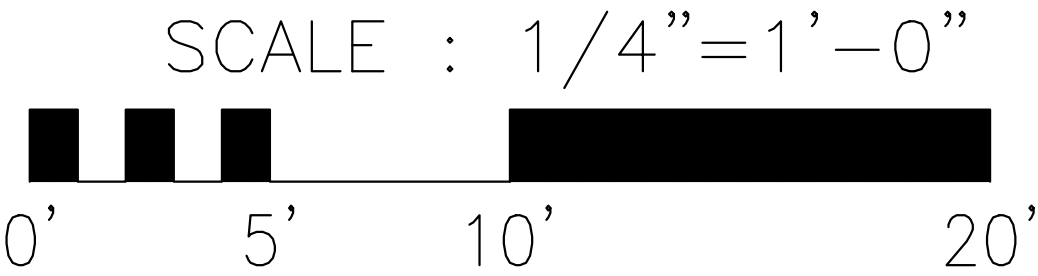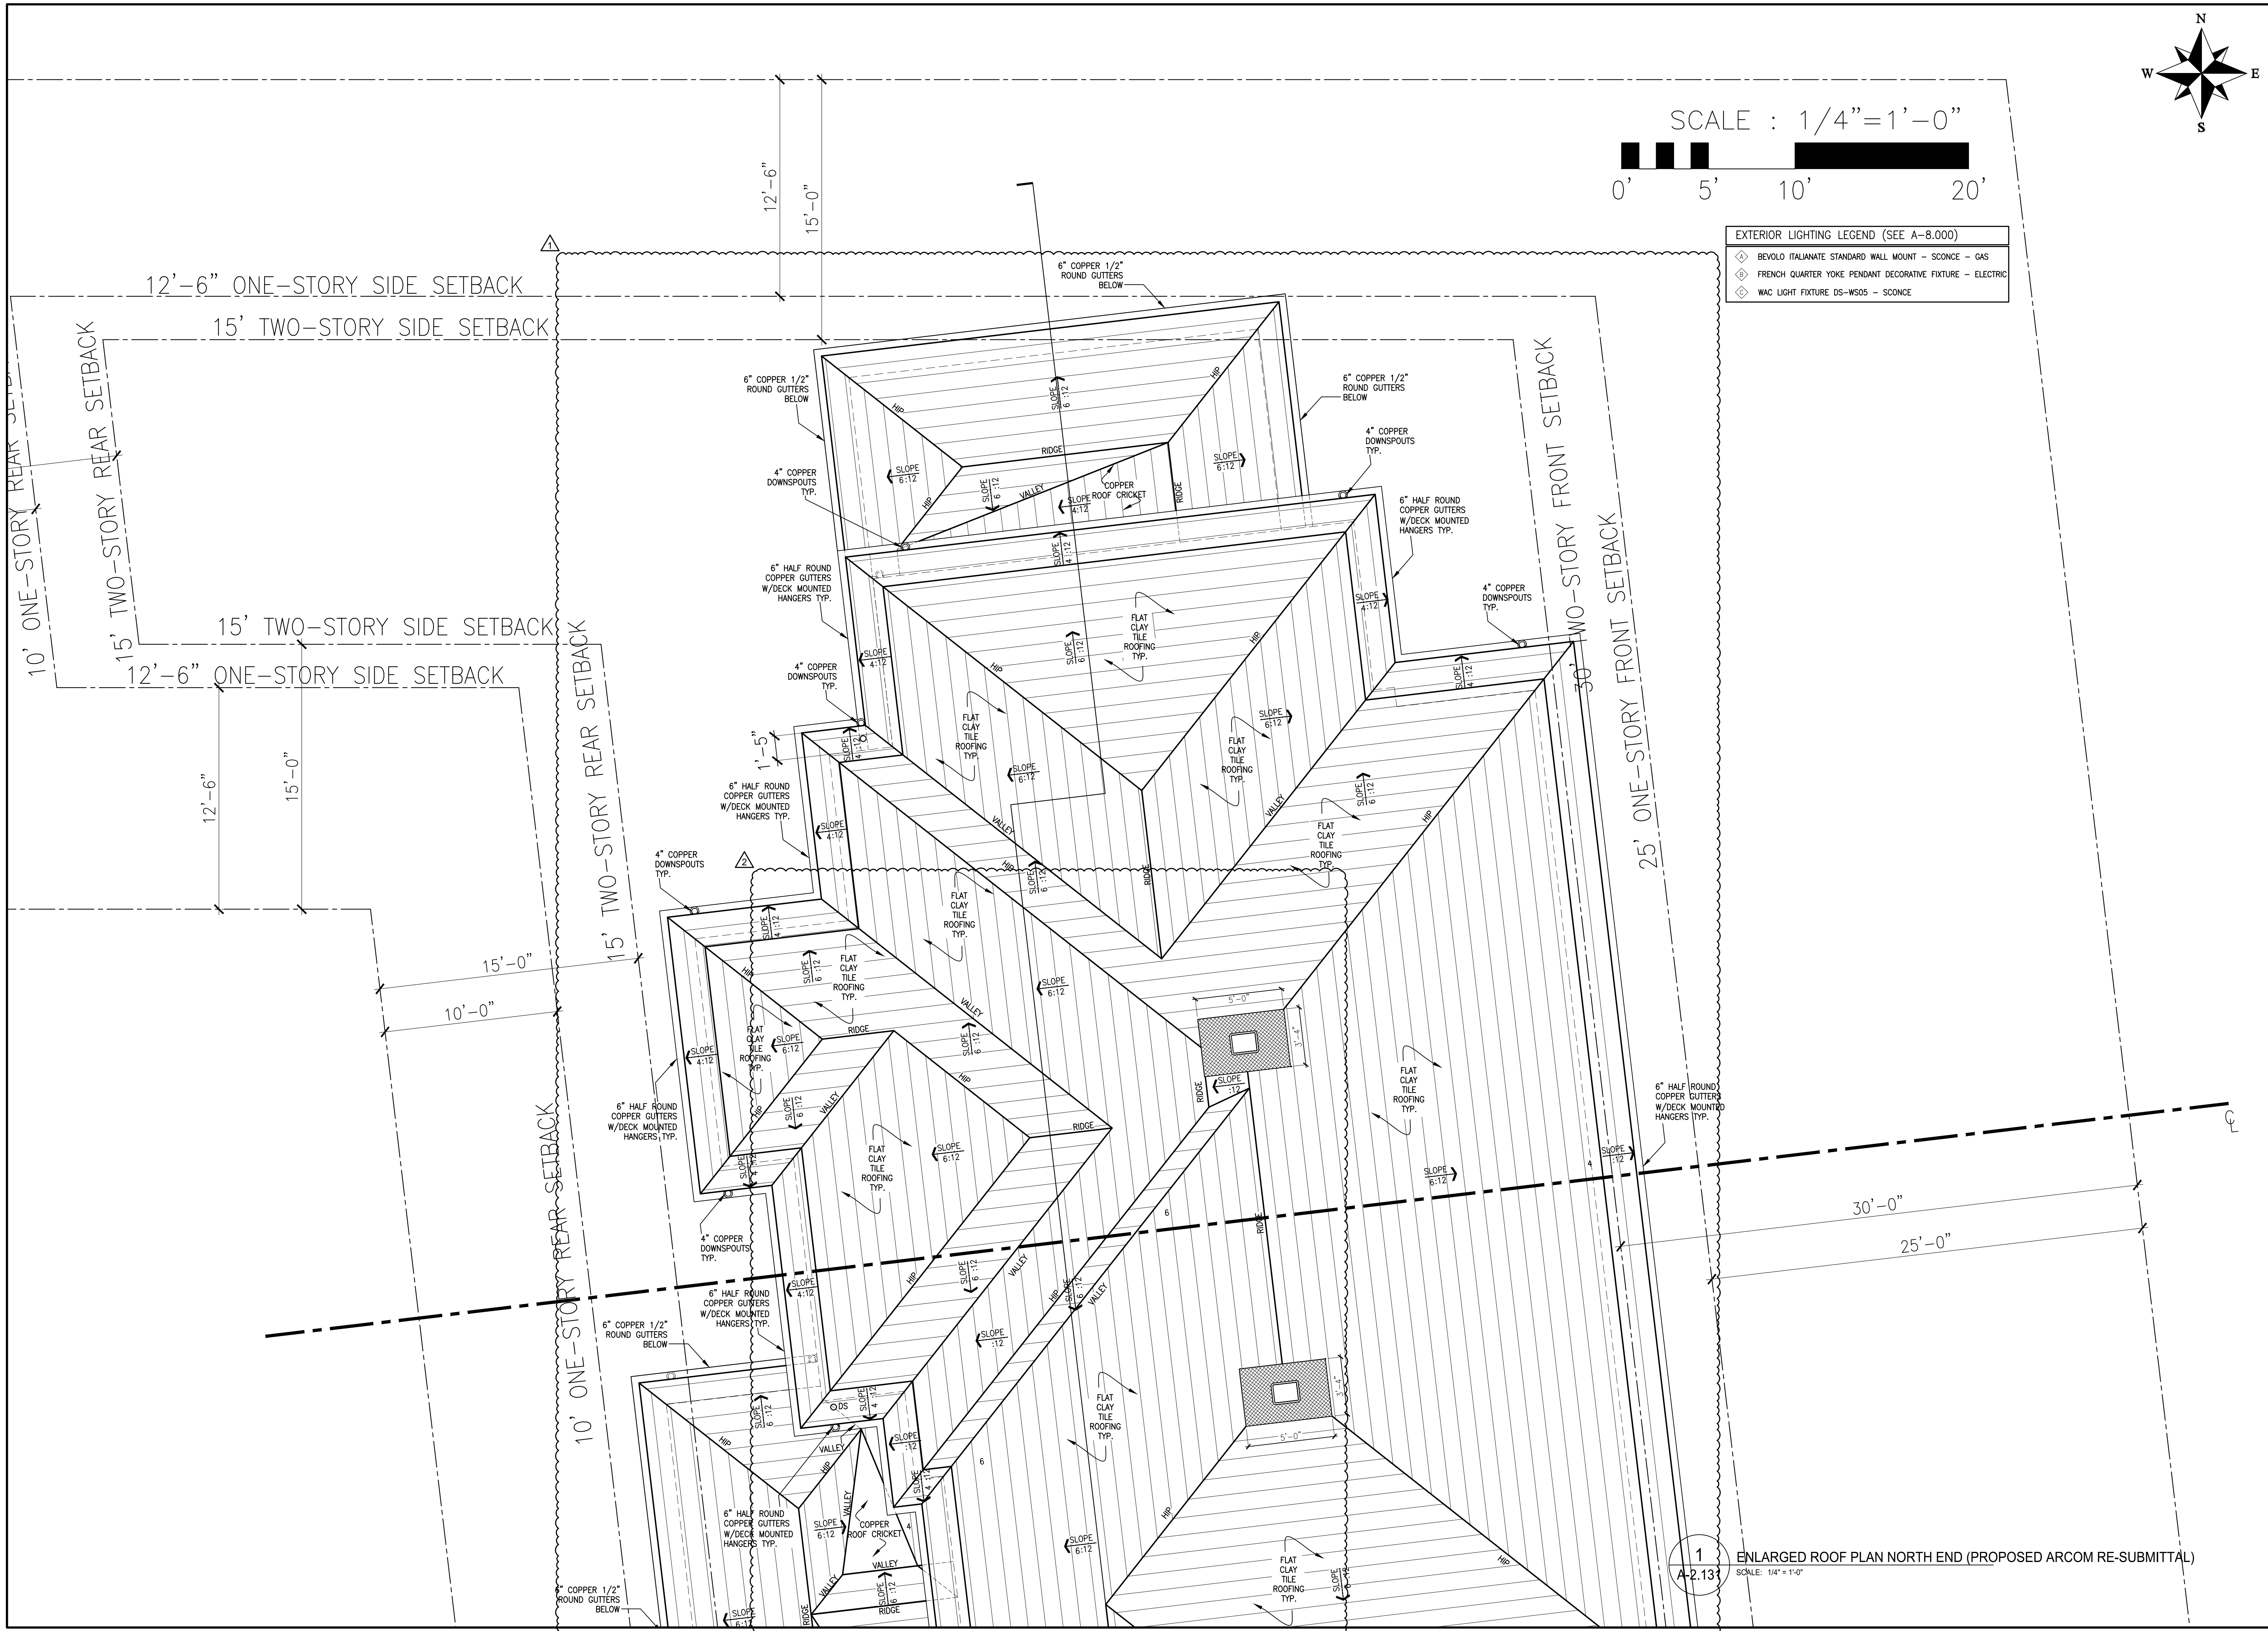

EXTERIOR LIGHTING LEGEND (SEE A-8.000)	
◇	BEVOLO ITALIANATE STANDARD WALL MOUNT - SCONCE - GAS
◇	FRENCH QUARTER YOKE PENDANT DECORATIVE FIXTURE - ELECTRIC
◇	WAC LIGHT FIXTURE DS-WS05 - SCONCE

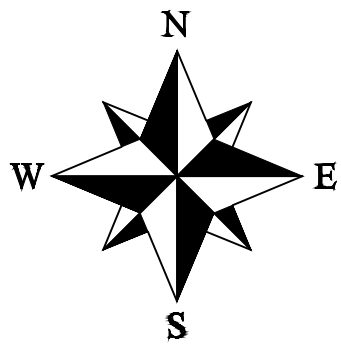

H

HARRISON DESIGN

24 Tenth Street South
Naples, FL 34102
phone: 239-206-5909
harrisonsdesign.com

All drawings are the property of Harrison Design Associates, Inc. and must be returned at the completion of work. These shall not be reproduced, modified, or revised in any way without the written consent from, and proper compensation to, Harrison Design. The contractor shall check and verify all dimensions and report any discrepancies to Harrison Design before proceeding with the work. Harrison Design shall protect this right and be reimbursed for all legal and court costs, etc., for any necessary protection of the drawings. Submission of these drawings to any public body for any use does not release, in any way, the copyright and ownership of drawings provisions listed herein.

1285 NORTH OCEAN BLVD

PALM BEACH, FLORIDA

stamps

issue

2024-12-20 ARCOM MEETING

ARC-24-0040

12-04-2024 ROOF EDITS

01-27-2025 ROOF EDITS

date

2024-08-26

scale

1/4"=1'-0"

drawn

SD

checked

GP

project no.

235732

title

ENLARGED ROOF PLAN NORTH END - PROPOSED

sheet number

A-2.131

1

A-2.131

ENLARGED ROOF PLAN NORTH END (PROPOSED ARCOM RE-SUBMITTAL)

SCALE: 1/4"=1'-0"

NOT RELEASED FOR CONSTRUCTION

stamps



issue

2024-12-20 ARCOM MEETING

ARC-24-0040

12-04-2024 CHIMN. DSGN.

12-04-2024 ROOF MODFS.

date

2024-08-26

scale

1/8"=1'-0"

drawn

SD

checked

GP


project no.

235732

title

REFERENCE ELEVATIONS
SOUTH (ORIGINAL AND PROP.)
sheet number

A-3.000

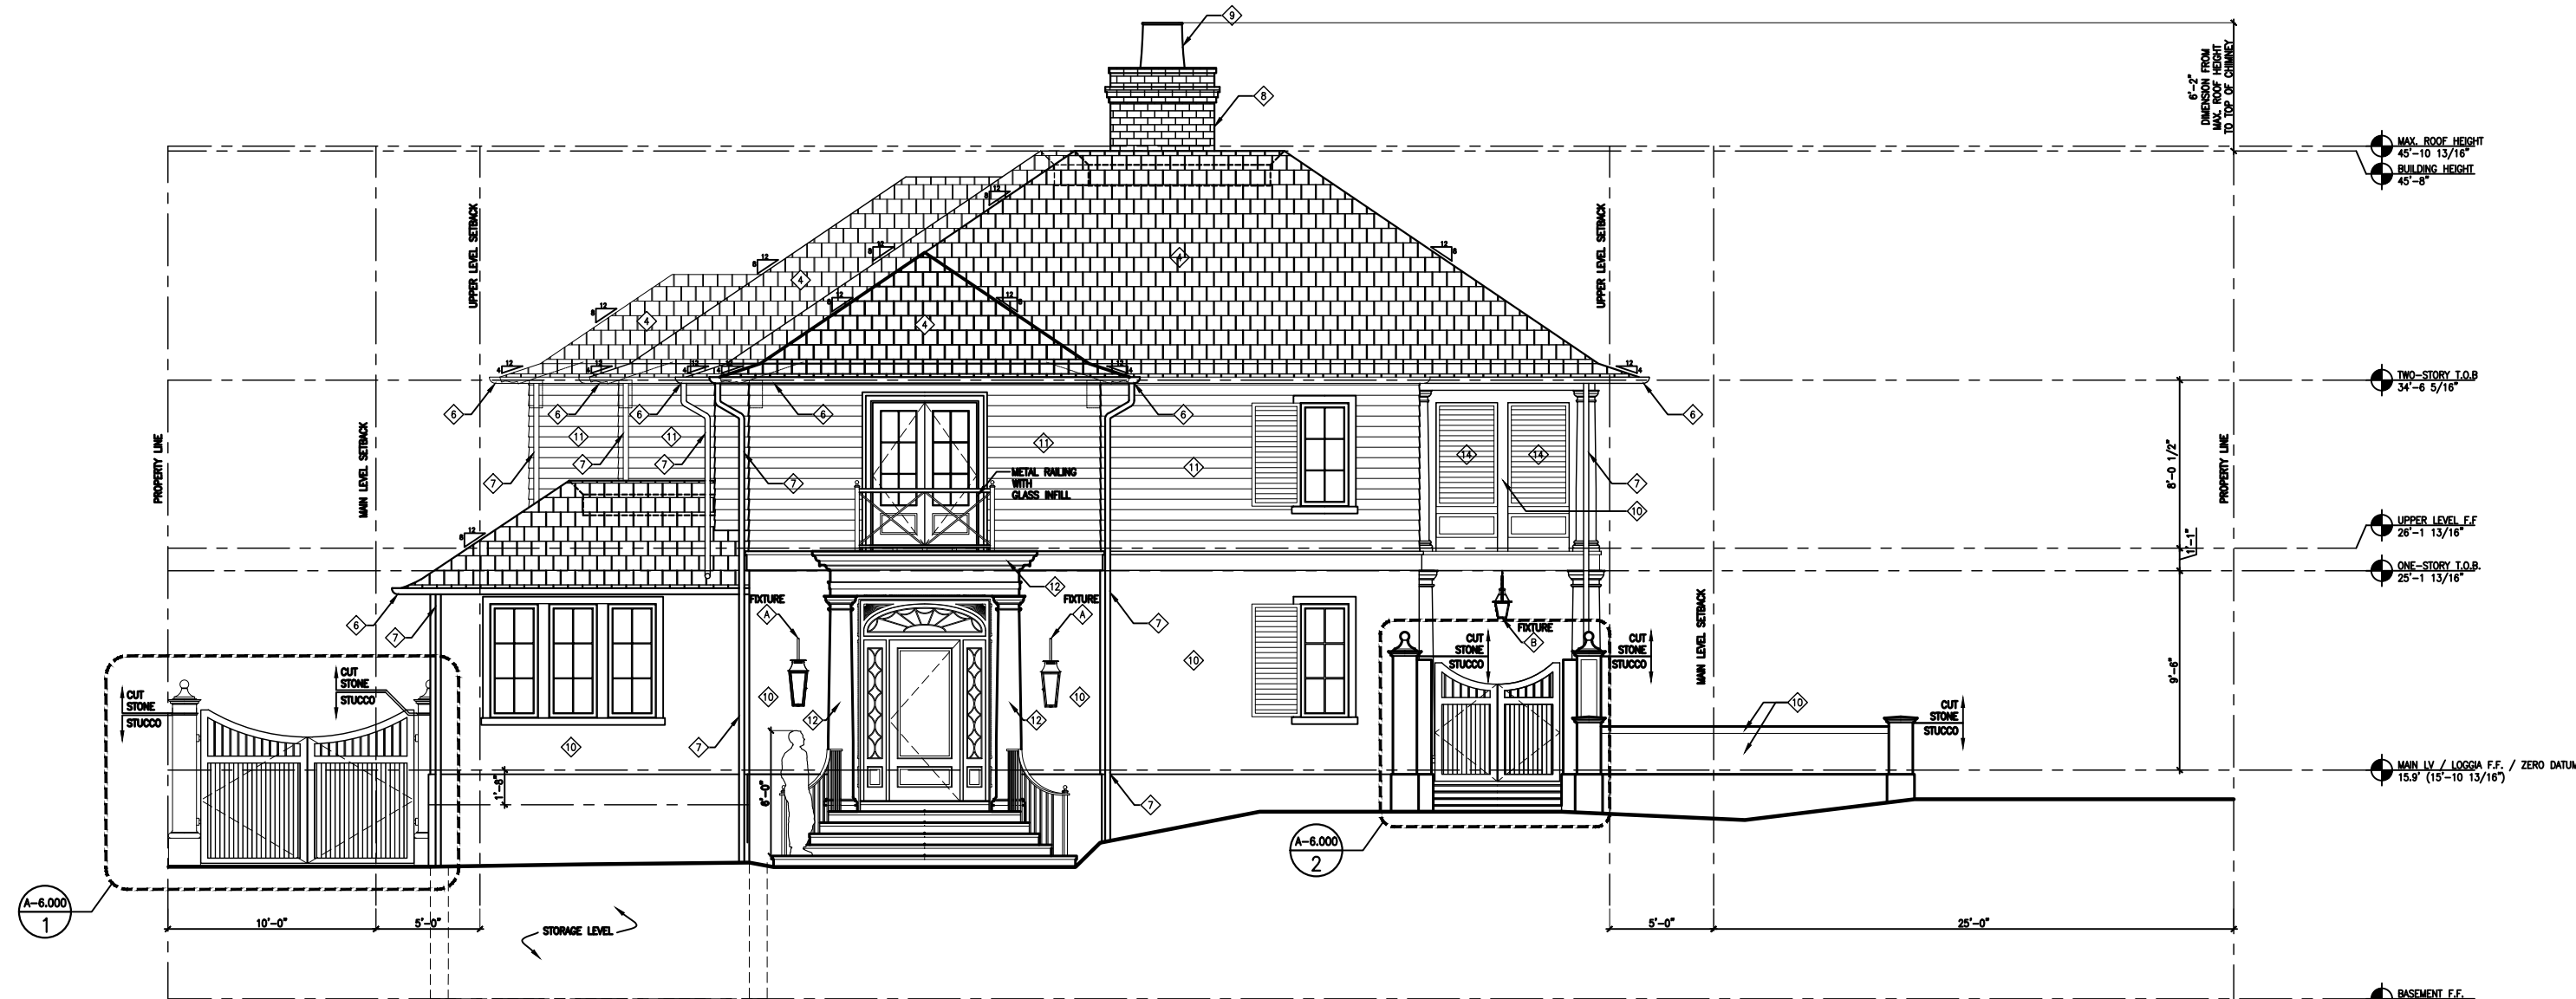


1

A-3.000

REFERENCE ELEVATION - SOUTH (ORIGINAL ARCOM SUBMITTAL)

SCALE: 1/8" = 1'-0"

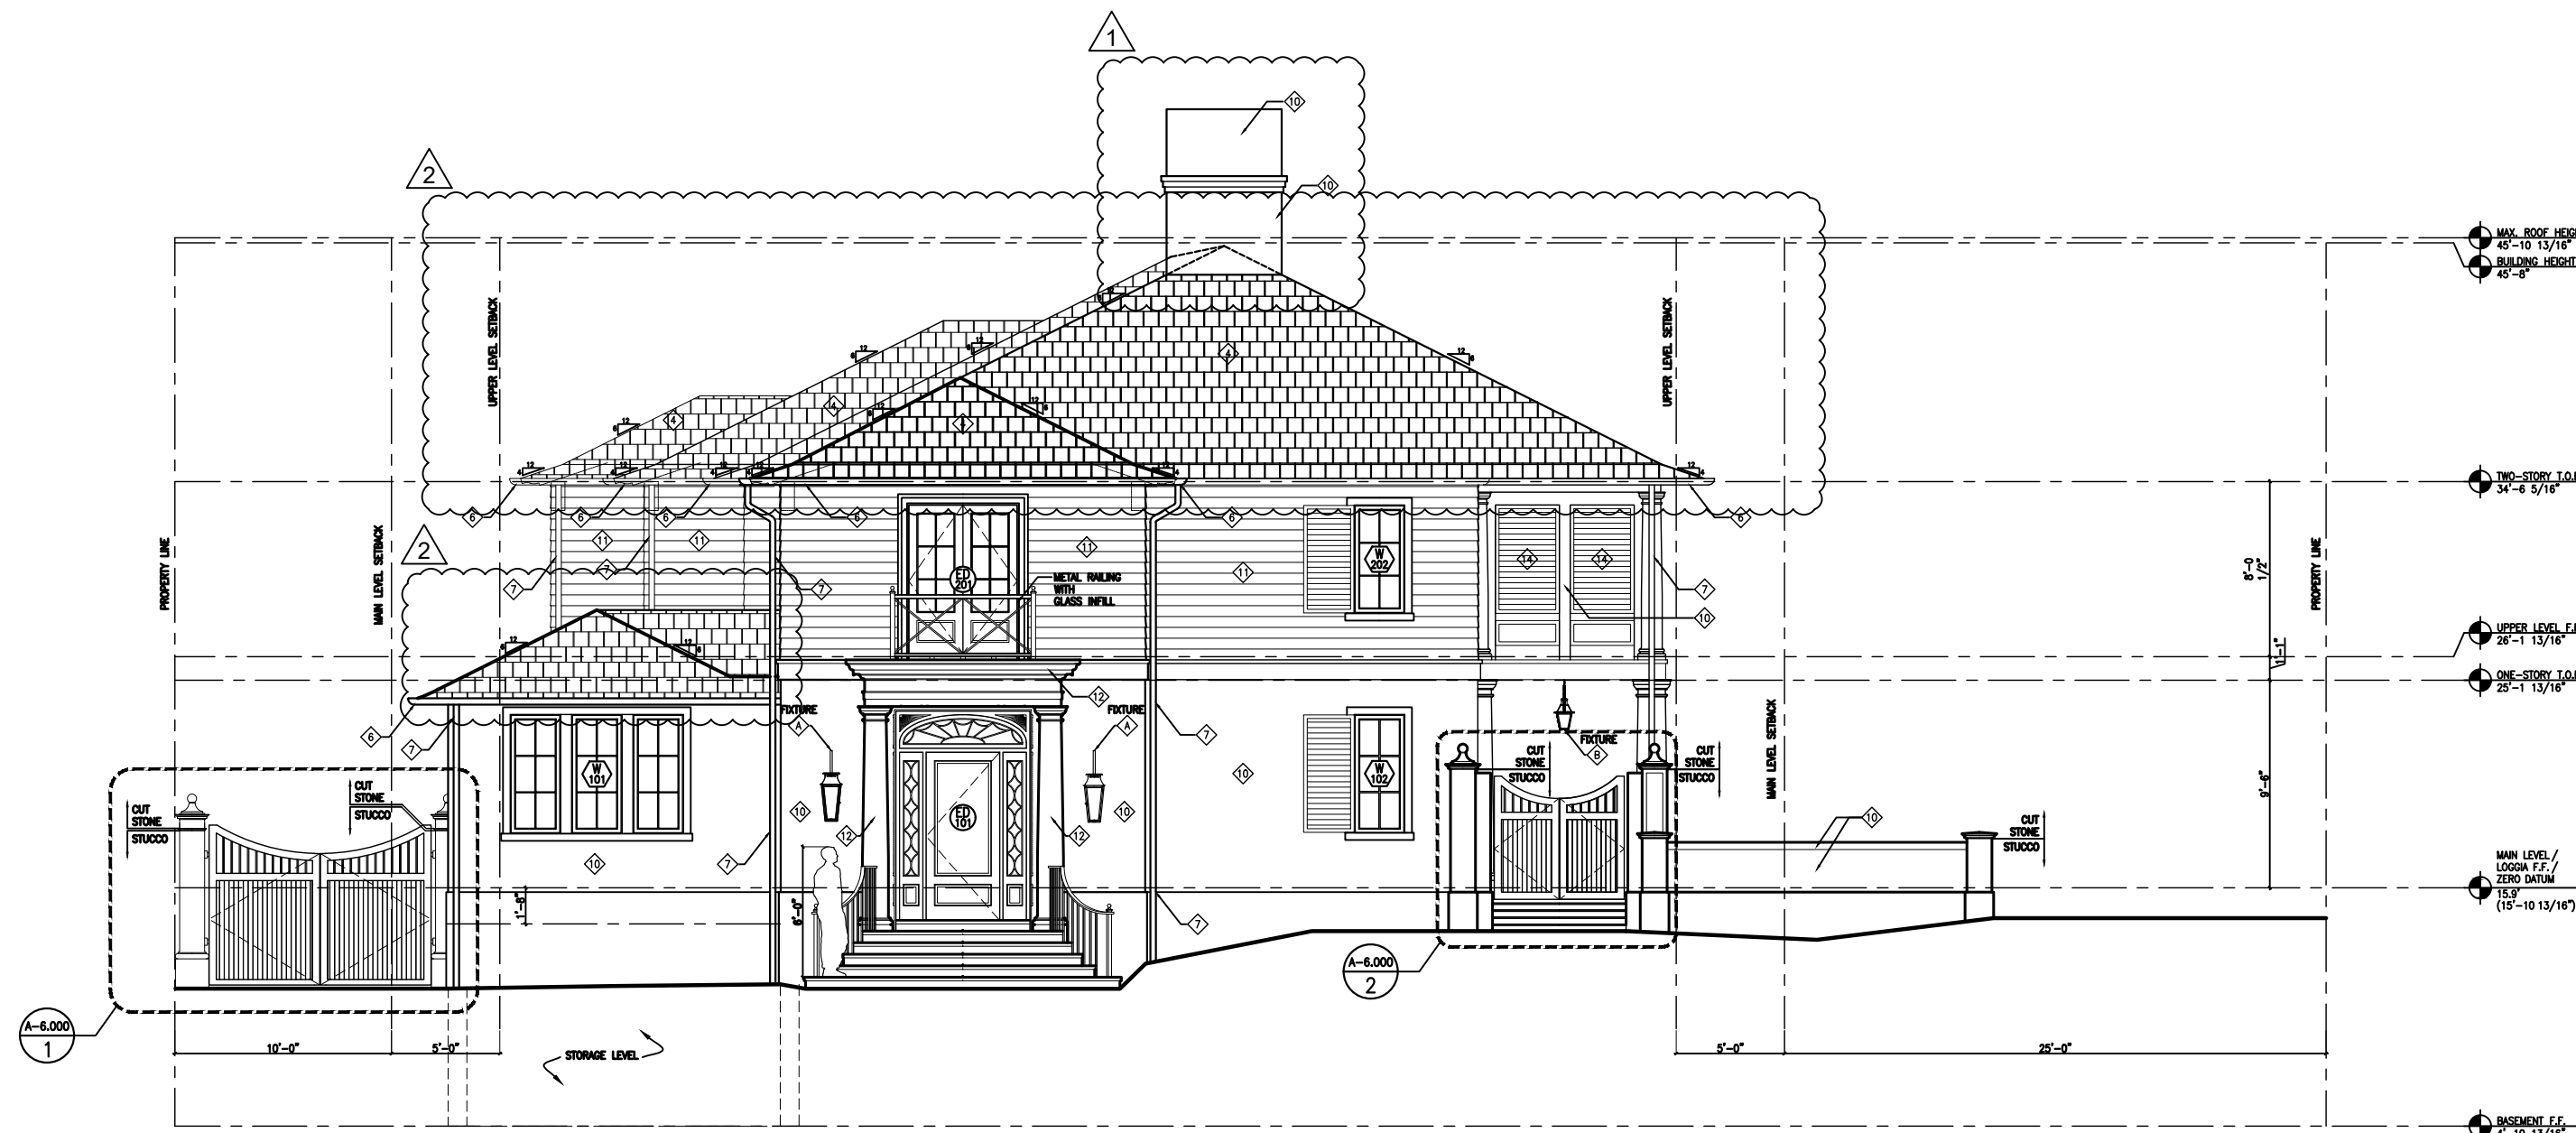

2

A-3.000

REFERENCE ELEVATION - SOUTH (PROPOSED ARCOM RE-SUBMITTAL)

SCALE: 1/8" = 1'-0"

EXTERIOR MATERIAL LEGEND

- BM - OC 149 - DECORATORS WHITE
- SW - 7603 - POOLHOUSE
- SW - 6533 - MILD BLUE
- LUDOWICI CENTURY SHAKE IN EARTH GRAY
- LIMED CYPRESS
- COPPER 1/2" ROUND GUTTERS
- COPPER 4" DIAMETER DOWNSPOUTS
- SAVANNAH GRAY BRICK
- STUCCO GOTHIC ARCH CHIMNEY CAP
- STEEL TROWEL FINISH STUCCO

EXTERIOR LIGHTING LEGEND (SEE A-8.000)


- BEVOLO ITALIANATE STANDARD WALL MOUNT - SCONCE - GAS
- FRENCH QUARTER YOKE PENDANT DECORATIVE FIXTURE - ELECTRIC
- WAC LIGHT FIXTURE DS-WS05 - SCONCE

SIDING PROFILE STUCCO (STEEL TROWEL FINISH)

- CUT STONE
- DORIC COLUMNS AND PLASTERS
- FIXED LOUVERED PANELS
- RAISED PANEL


ADD CRICKETS

- AS REQ'D
- TUSCAN COLUMNS AND PLASTERS

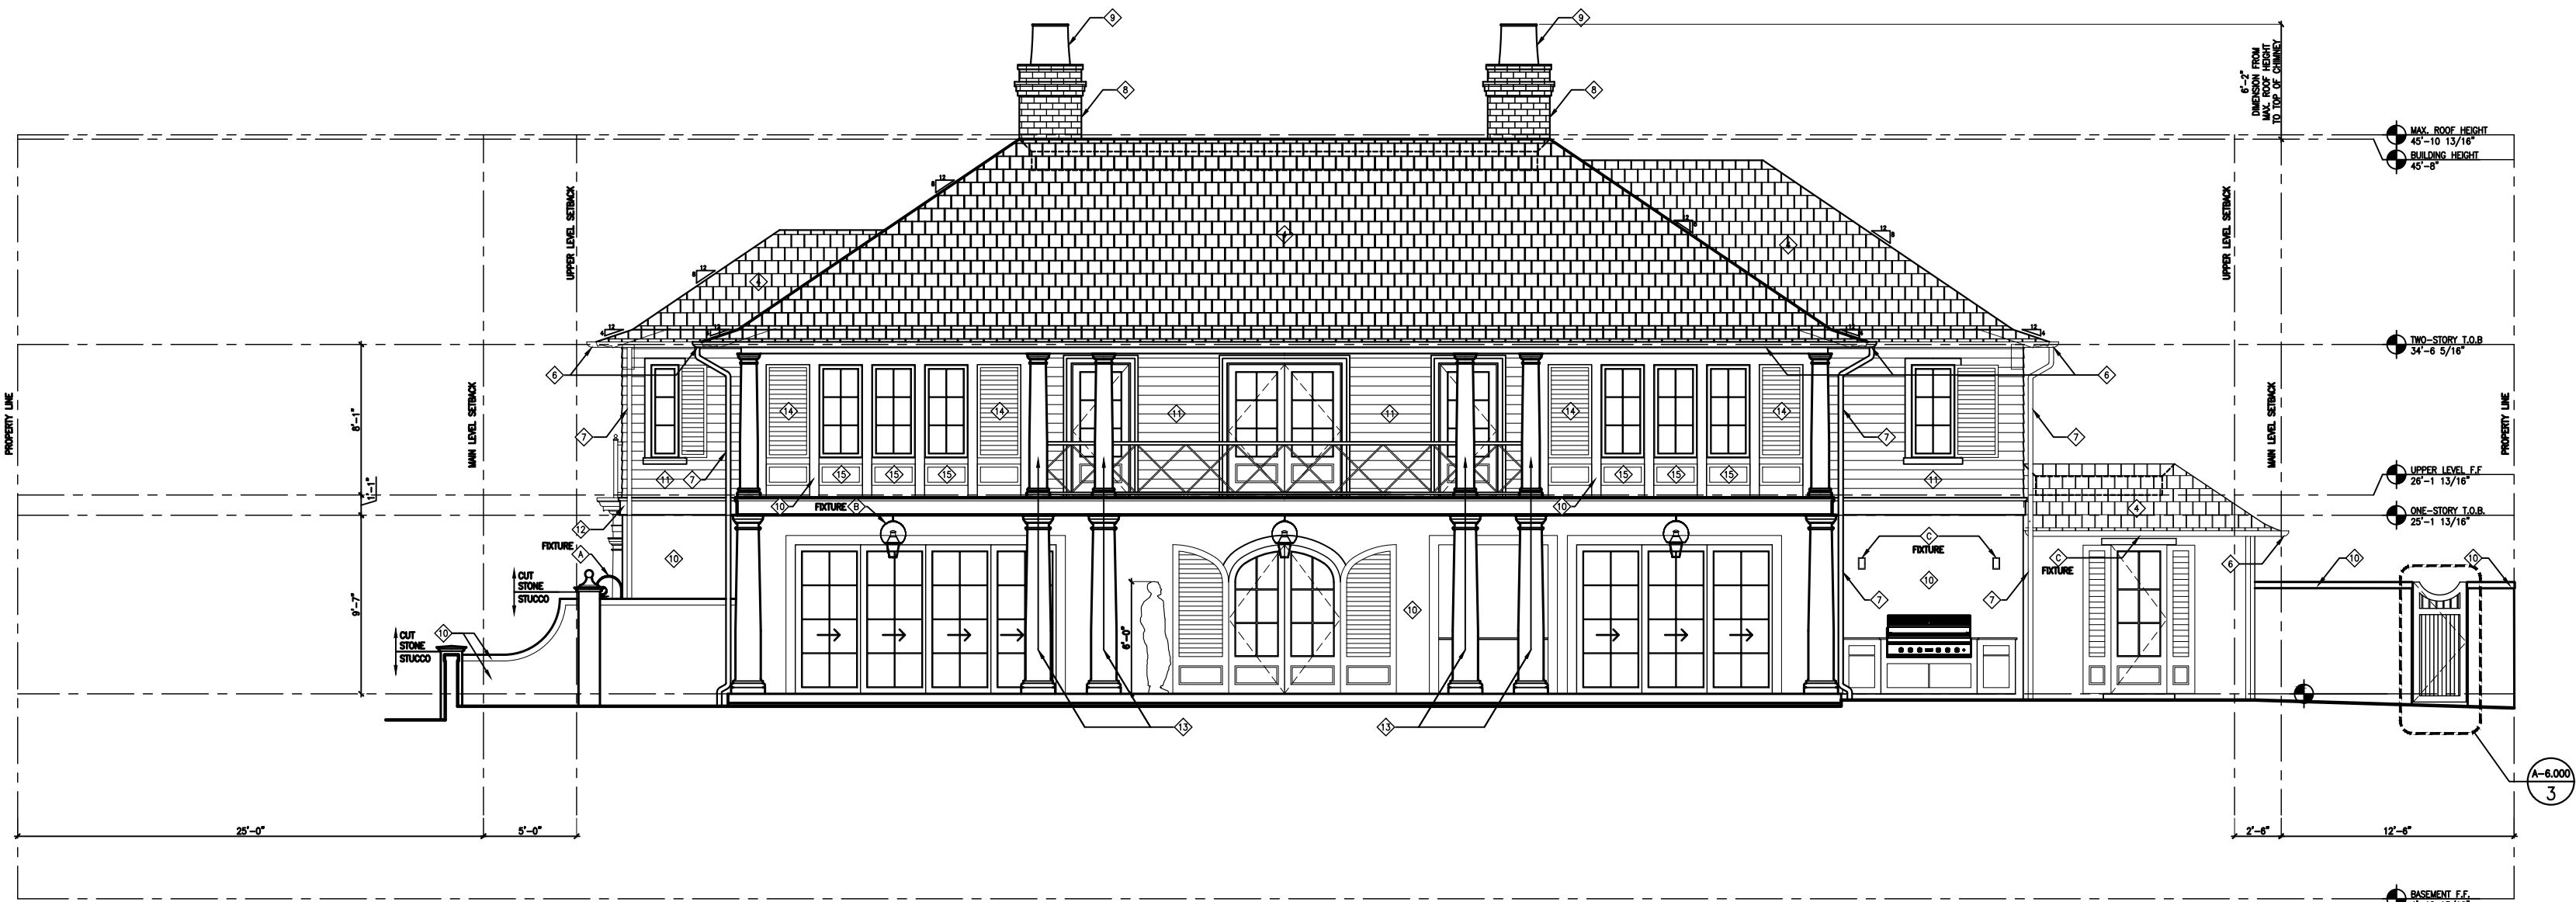

1
A-3.001

REFERENCE ELEVATION - EAST (ORIGINAL ARCOM SUBMITTAL)
SCALE: 1/8" = 1'-0"

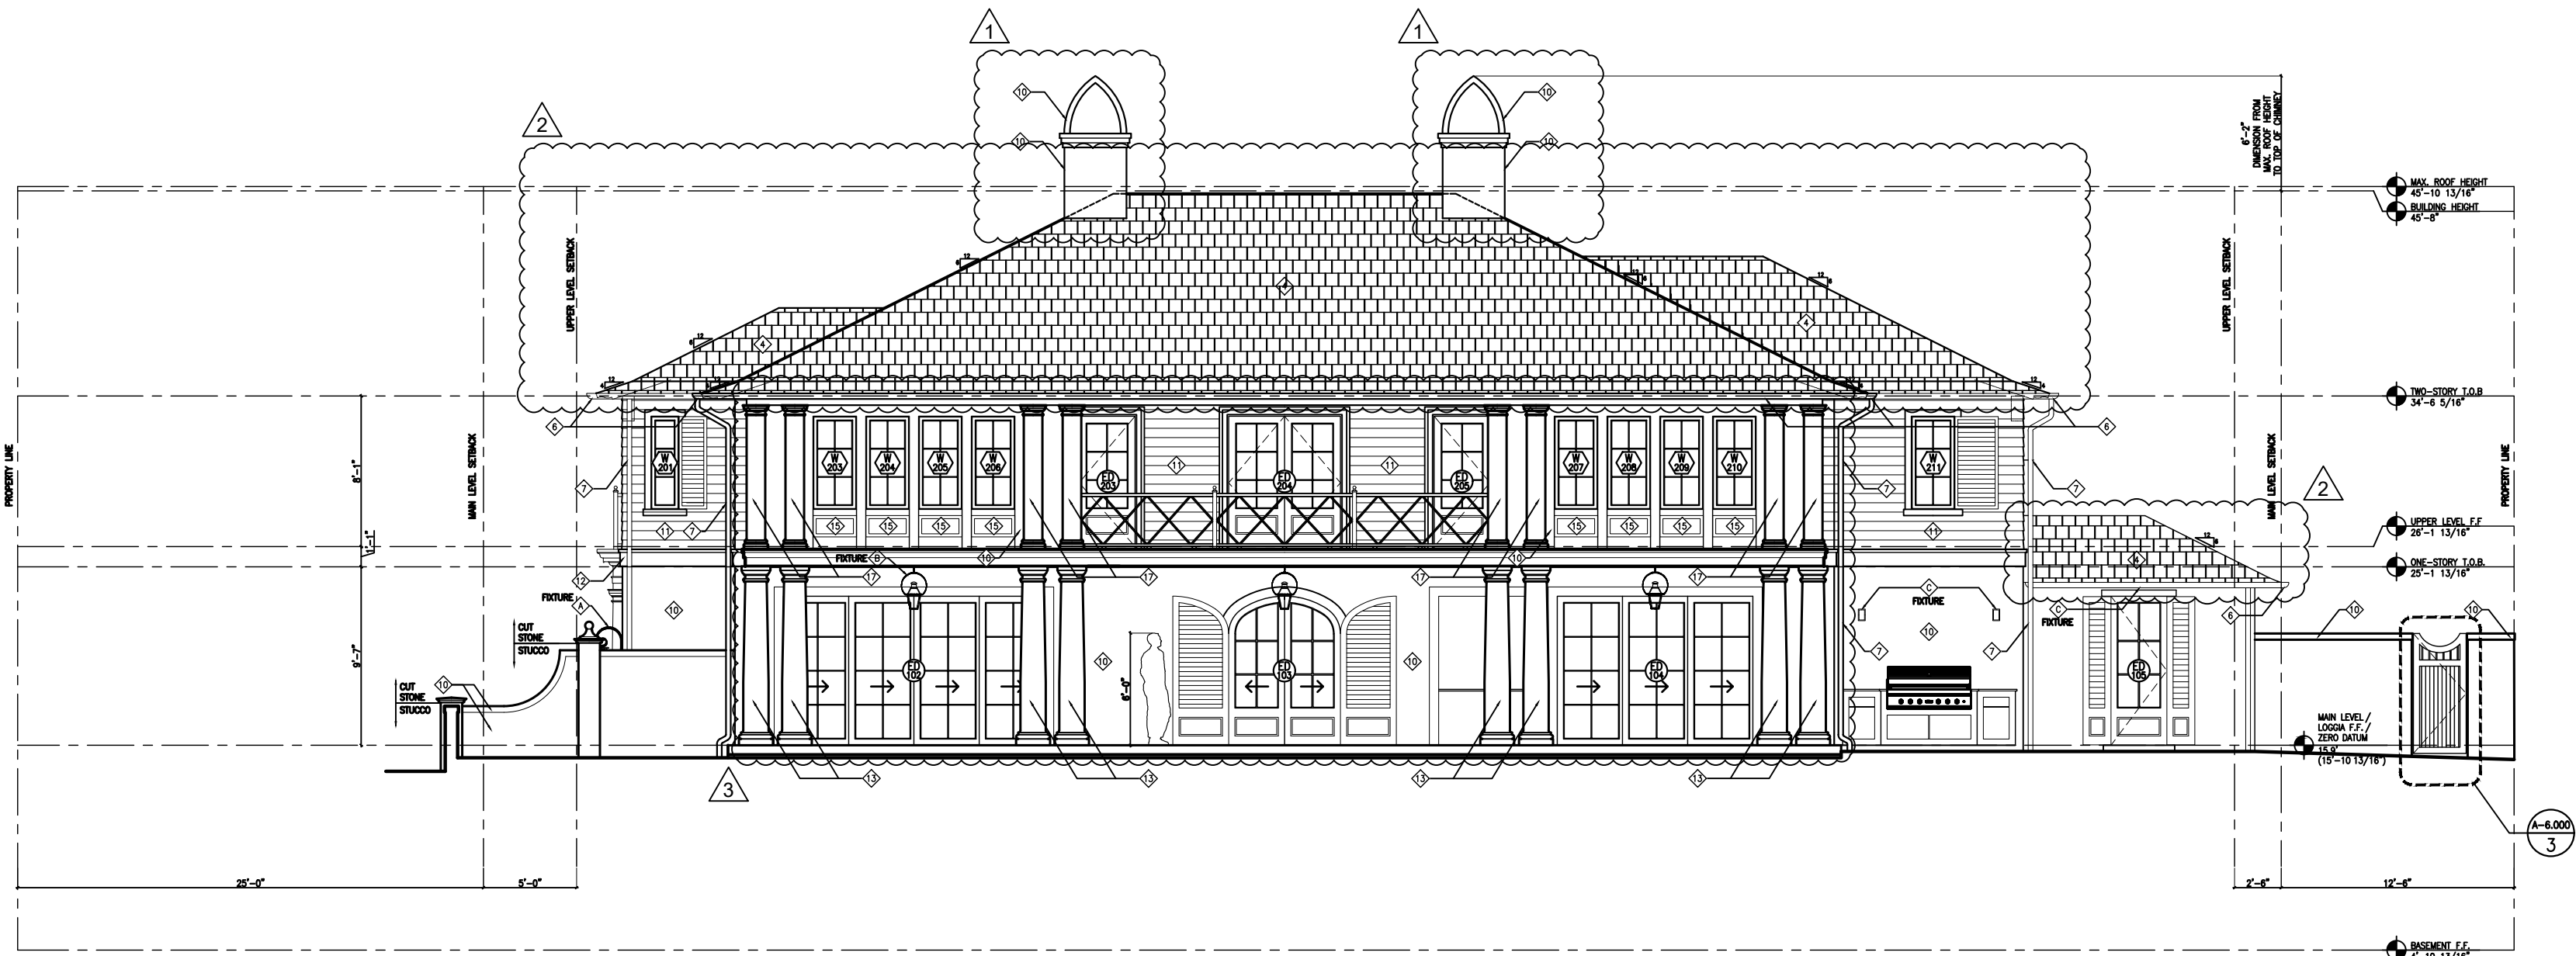

2
A-3.001

REFERENCE ELEVATION - EAST (PROPOSED ARCOM RE-SUBMITTAL)
SCALE: 1/8" = 1'-0"

EXTERIOR MATERIAL LEGEND	
◇ BM - OC 149 - DECORATORS WHITE	◇ SW - 7603 - POOLHOUSE
◇ SW - 6533 - MILD BLUE	◇ LUDOWICI CENTURY SHAKE IN EARTH GRAY
◇ LIMED CYPRESS	◇ COPPER 1/2" ROUND GUTTERS
◇ COPPER 4" DIAMETER DOWNSPOUTS	◇ SAVANNAH GRAY BRICK
◇ STUCCO GOTHIC ARCH CHIMNEY CAP	◇ STEEL TROWEL FINISH STUCCO

◇ SIDING PROFILE STUCCO (STEEL TROWEL FINISH)	◇ ADD CRICKETS AS REQ'D
◇ CUT STONE	◇ TUSCAN COLUMNS AND PLASTERS
◇ DORIC COLUMNS AND PLASTERS	◇ FIXED LOUVERED PANELS
◇ RAISED PANEL	
EXTERIOR LIGHTING LEGEND (SEE A-8.000)	
◇ BEVOLO ITALIANITE STANDARD WALL MOUNT - SCONCE - GAS	◇ FRENCH QUARTER YOKE PENDANT DECORATIVE FIXTURE - ELECTRIC
◇ WAC LIGHT FIXTURE DS-W505 - SCONCE	



24 Tenth Street South
Naples, FL 34102
phone: 239-206-5909
harrisonsdesign.com

All drawings are the property of Harrison Design Associates, Inc. and must be returned at the completion of work. These shall not be reproduced, modified, or revised in any way without the written consent from, and proper compensation to, Harrison Design. The contractor shall check and verify all dimensions and report any discrepancies to Harrison Design before proceeding with the work. Harrison Design shall protect this right and be reimbursed for all legal and court costs, etc. for any necessary protection of the drawings. Submission of these drawings to any public body for any use does not release, in any way, the copyright and ownership of drawings provisions listed herein.

1285 NORTH OCEAN BLVD

PALM BEACH, FLORIDA

stamps



issue

2024-12-20 ARCOM MEETING

ARC-24-0040

12-04-2024 CHIMN. DSGN.

12-04-2024 ROOF MODFS.

12-04-2024 PAIR-COLMNS

date

2024-08-26

scale

1/8"=1'-0"

drawn

SD

checked

GP

project no.

235732

title

REFERENCE ELEVATIONS
EAST (ORIGINAL AND PROP.)
sheet number

A-3.001

NOT RELEASED FOR CONSTRUCTION

NOT RELEASED FOR CONSTRUCTION

drawings are the property of Harrison Design Associates, Inc. and must be returned upon the completion of work. These shall not be reproduced, modified, or revised in any way without the written consent from, and proper compensation to, Harrison Design. The contractor shall check and verify dimensions and report any discrepancies to Harrison Design before proceeding with work. Harrison Design shall protect this work and be reimbursed for all legal and costs, etc., for any necessary protection or enclosures. Submission of these drawings to any public body for any use does not release in any way, the copyright and ownership provisions listed herein.

1285 NORTH OCEAN BLVD

PALM BEACH, FLORIDA

stamps



issue

2024-12-20 ARCOM MEETING

ARC-24-0040

1 12-04-2024 CHIMN. DSGN

2 12-04-2024 ROOF MODFS

3 12-04-2024 WALL EXTENS

4 12-04-2024 WNDW RMVD.

2024-08-26

1/8"=1'-0"


	SD	GP
project no.		

235732

REFERENCE ELEVATIONS

NORTH (ORIGINAL AND PROP.

A-3.002

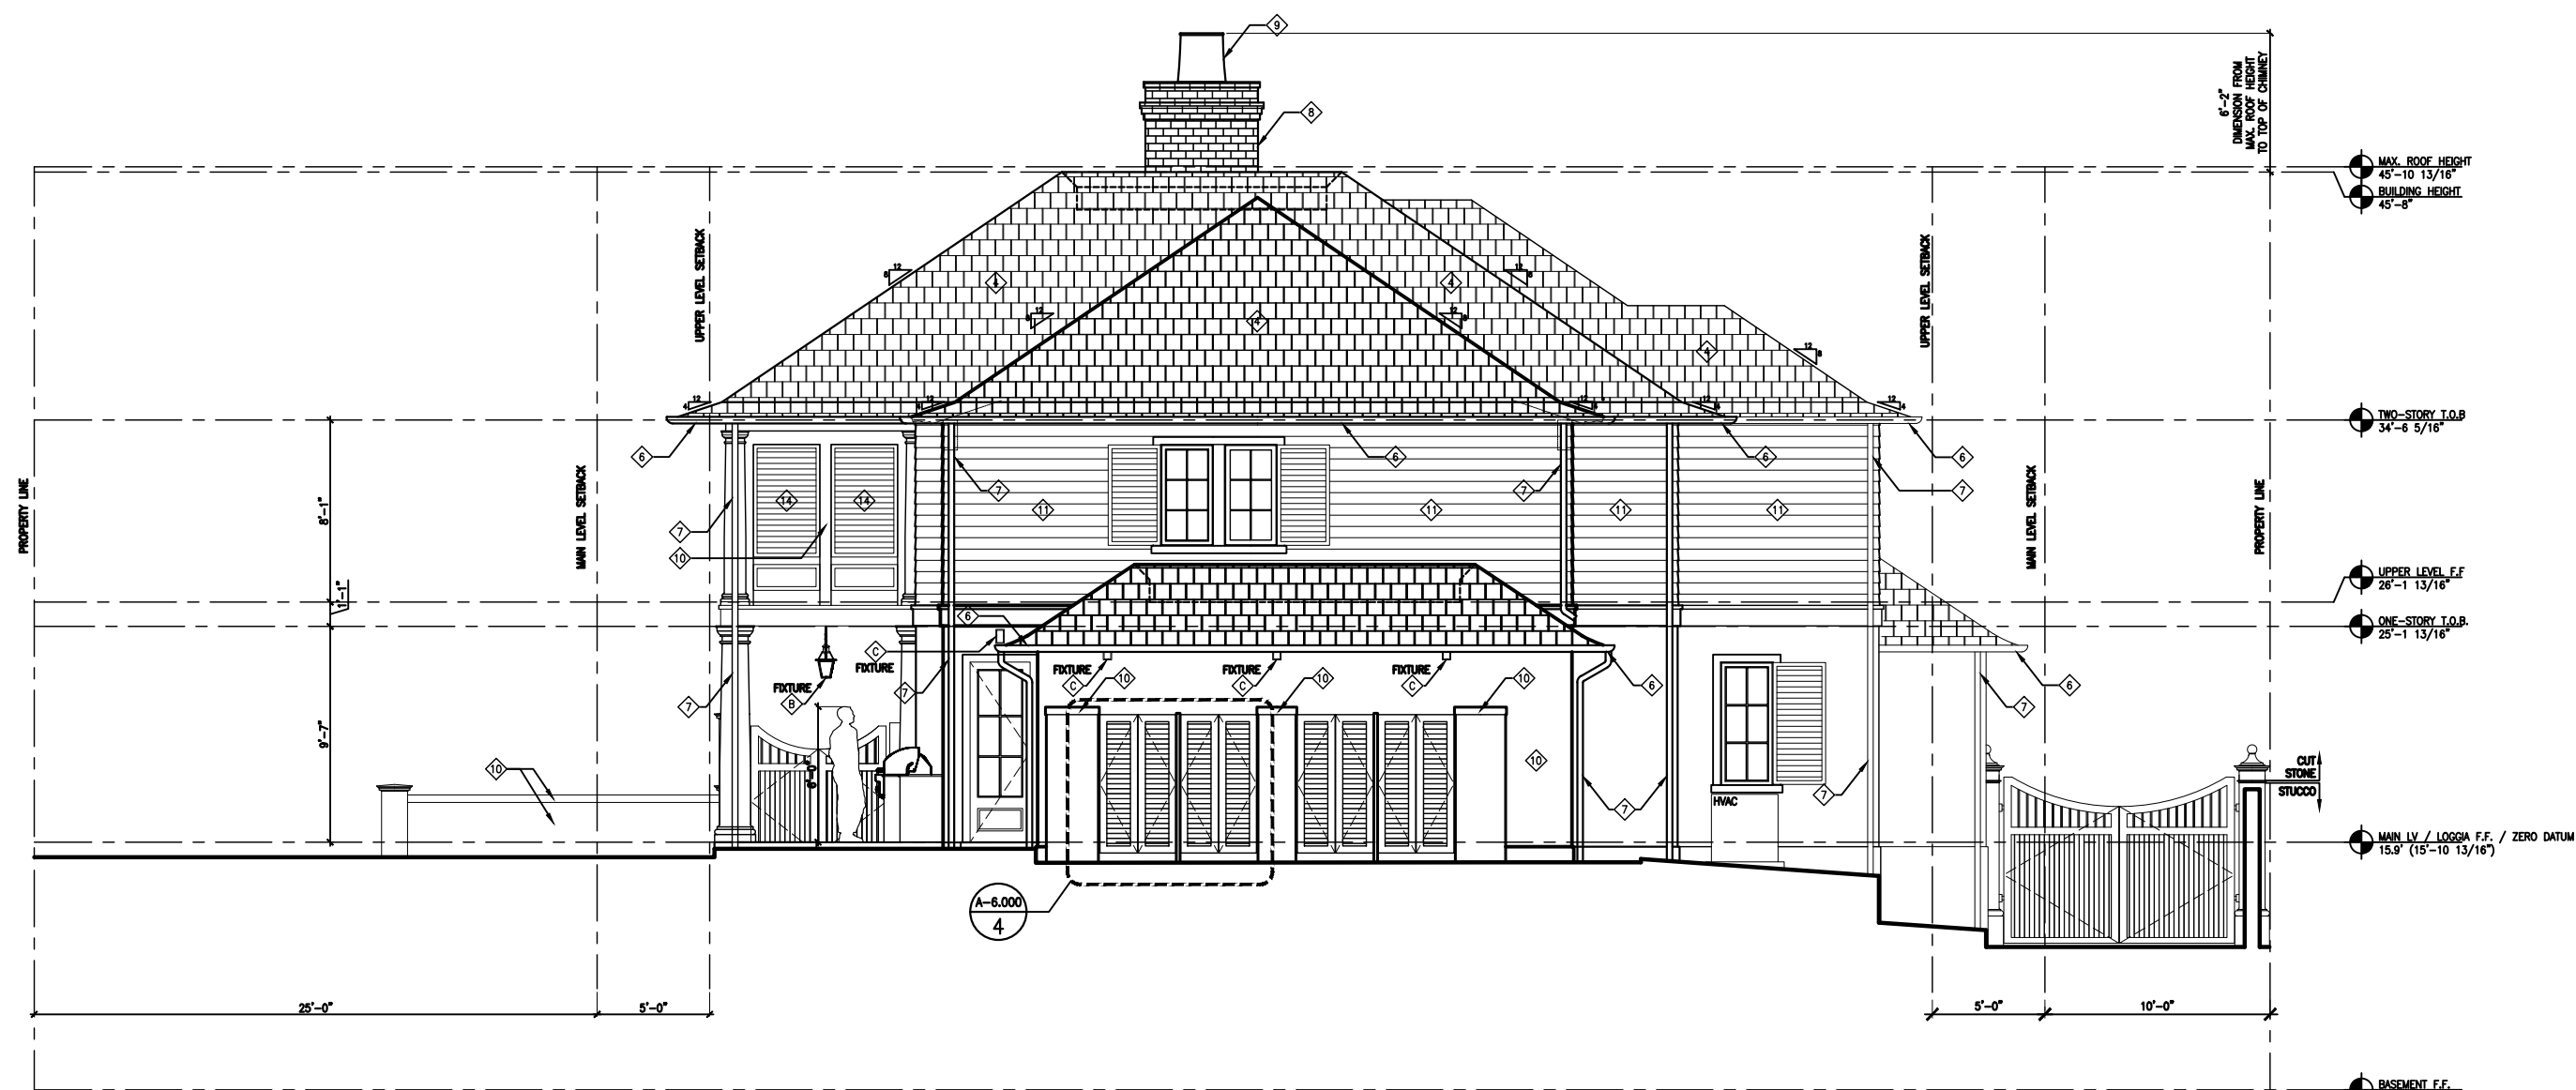


1

A-3.002

REFERENCE ELEVATION - NORTH (ORIGINAL ARCOM SUBMITTAL)

SCALE: 1/8" = 1'-0"

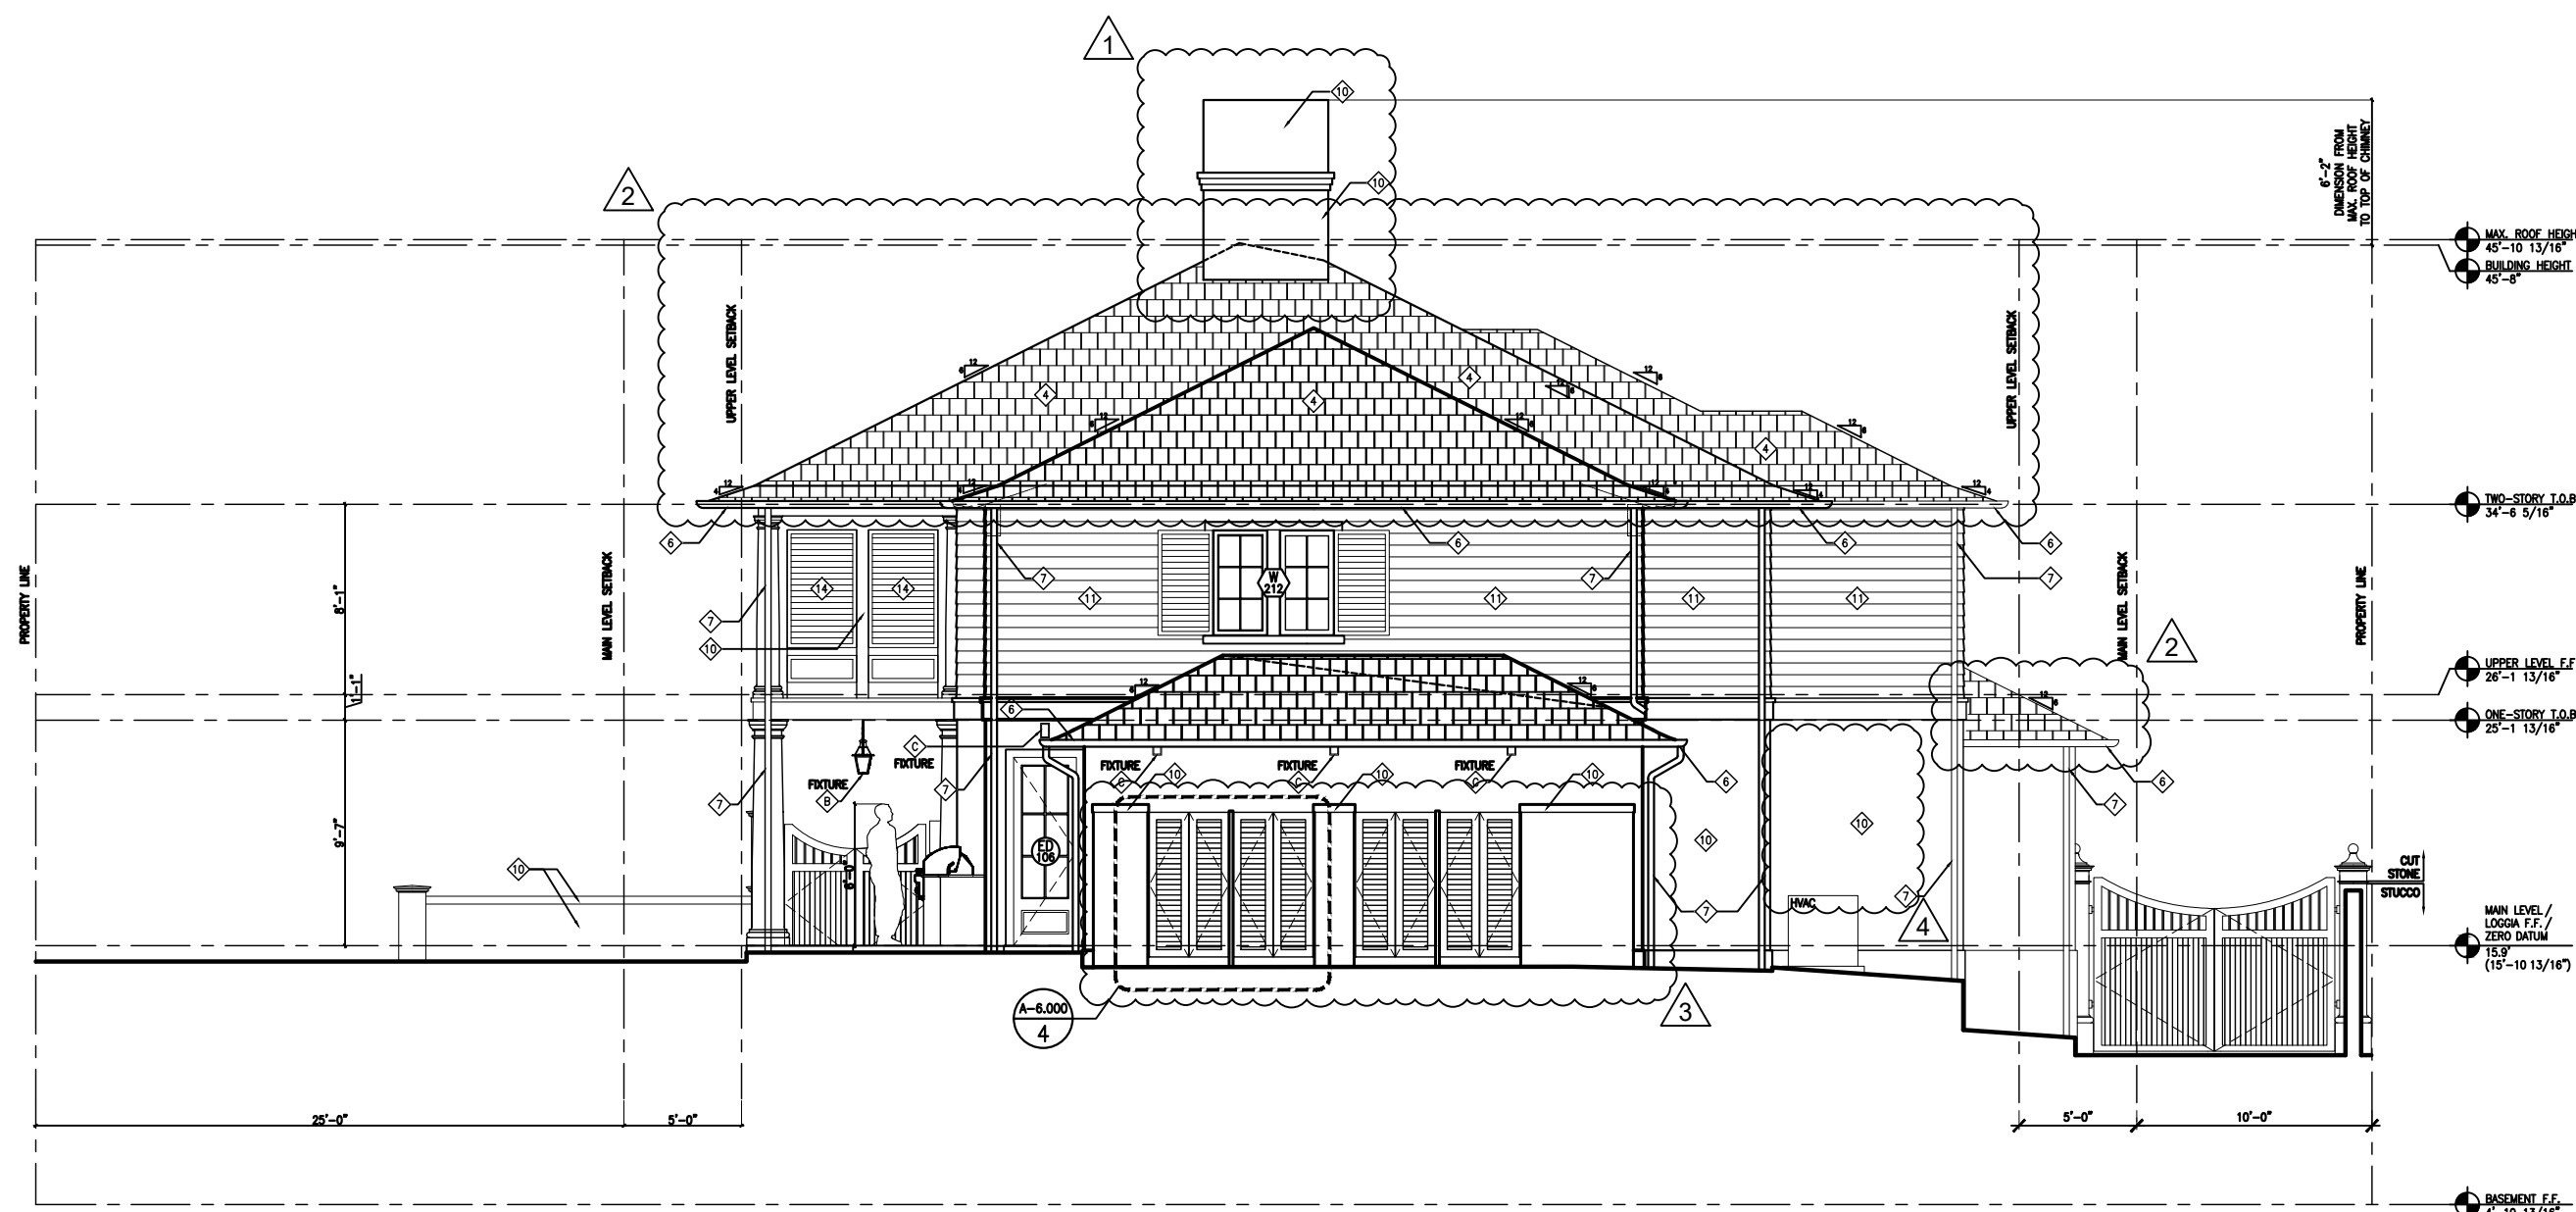

EXTERIOR MATERIAL LEGEND

- | | |
|----|--------------------------------------|
| 1 | BM - OC 149 - DECORATORS WHITE |
| 2 | SW - 7603 - POOLHOUSE |
| 3 | SW - 6533 - MILD BLUE |
| 4 | LUDOWICI CENTURY SHAKE IN EARTH GRAY |
| 5 | LIMED CYPRESS |
| 6 | COPPER 1/2" ROUND GUTTERS |
| 7 | COPPER 4" DIAMETER DOWNSPOUTS |
| 8 | SAVANNAH GRAY BRICK |
| 9 | STUCCO GOTHIC ARCH CHIMNEY CAP |
| 10 | STEEL TROWEL FINISH STUCCO |

- 11 SIDING PROFILE STUCCO (STEEL TROWEL FINISH)

- 12 CUT STONE
- 13 DORIC COLUMNS AND PILASTERS
- 14 FIXED LOUVERED PANELS
- 15 RAISED PANEL

- 16 ADD CRICKETS

- 17 TUSCAN COLUMNS
AND PILASTERS

EXTERIOR LIGHTING LEGEND (SEE A-8.000)

- | | |
|---|---|
| A | BEVOLO ITALIANATE STANDARD WALL MOUNT - SCONCE - GAS |
| B | FRENCH QUARTER YOKE PENDANT DECORATIVE FIXTURE - ELECTRIC |
| C | WAC LIGHT FIXTURE DS-WS05 - SCONCE |

2

A-3.002

REFERENCE ELEVATION - NORTH (PROPOSED ARCOM RE-SUBMITTAL)

SCALE: 1/8" = 1'-0"



1
A-3.003

REFERENCE ELEVATION - WEST (ORIGINAL ARCOM SUBMITTAL)
SCALE: 1/8" = 1'-0"



2
A-3.003

REFERENCE ELEVATION - WEST (PROPOSED ARCOM RE-SUBMITTAL)
SCALE: 1/8" = 1'-0"

EXTERIOR MATERIAL LEGEND	EXTERIOR LIGHTING LEGEND (SEE A-8.000)
- BM - OC 149 - DECORATORS WHITE - SW - 7603 - POOLHOUSE - SW - 6533 - MILD BLUE - LUDOWIC CENTURY SHAKE IN EARTH GRAY - LINED CYPRESS - COPPER 1/2" ROUND DOWNSPOUTS - COPPER 4" DIAMETER DOWNSPOUTS - SAVANNAH GRAY BRICK - STUCCO GOTHIC ARCH CHIMNEY CAP - STEEL TROWEL FINISH STUCCO	- SIDING PROFILE STUCCO (STEEL TROWEL FINISH) - CUT STONE - DORIC COLUMNS AND PLASTERS - FIXED LOUVERED PANELS - RAISED PANEL - BEVOLO ITALIANATE STANDARD WALL MOUNT - SCIENCE - GAS - FRENCH QUARTER YOKO PENDANT DECORATIVE FIXTURE - ELECTRIC - WAC LIGHT FIXTURE DS-W505 - SCIENCE
- ADD CRICKETS AS REQ'D - TUSCAN COLUMNS AND PLASTERS	



24 Tenth Street South
Naples, FL 34102
phone: 239-206-5909
harrisonsdesign.com

All drawings are the property of Harrison Design Associates, Inc. and must be returned at the completion of work. These shall not be reproduced, modified, or revised in any way without the written consent from, and proper compensation to, Harrison Design. The contractor shall check and verify all dimensions and report any discrepancies to Harrison Design before proceeding with the work. Harrison Design shall protect this right and be reimbursed for all legal and court costs, etc. for any necessary protection of the drawings. Submission of these drawings to any public body for any use does not release, in any way, the copyright and ownership of drawings provisions listed herein.

1285 NORTH OCEAN BLVD

PALM BEACH, FLORIDA

stamps



issue

2024-12-20 ARCOM MEETING

ARC-24-0040

12-04-2024 CHIMN. DSGN.

12-04-2024 ROOF MODFS.

12-04-2024 WALL EXTENS

01-27-2024 WALL ALIGNM

date 2024-08-26

scale 1/8"=1'-0"

drawn SD checked GP

project no.

235732

title REFERENCE ELEVATIONS

WEST (ORIGINAL AND PROP.)

sheet number

A-3.003

NOT RELEASED FOR CONSTRUCTION

NOT RELEASED FOR CONSTRUCTION



H

HARRISON DESIGN

24 Tenth Street South
Naples, FL 34102
phone: 239-206-5909
harrisonsdesign.com

All drawings are the property of Harrison Design Associates, Inc. and must be returned at the completion of work. These shall not be reproduced, modified, or revised in any way without the written consent from, and proper compensation to, Harrison Design. The contractor shall check and verify all dimensions and report any discrepancies to Harrison Design before proceeding with the work. Harrison Design shall protect this right and be reimbursed for all legal and court costs, etc. for any necessary protection of the drawings. Submission of these drawings to any public body for any use does not release, in any way, the copyright and ownership of drawings provisions listed herein.

1285 NORTH OCEAN BLVD

PALM BEACH, FLORIDA

stamps

STATE OF FLORIDA

CONSTRUCTION

ARCHITECT

issue

2024-12-20 ARCOM MEETING

ARC-24-0040

12-04-2024 CHIMN. DSGN.

12-04-2024 ROOF MODFS.

date

2024-12-12

scale

1/4"=1'-0"

drawn

SD

checked

Gp

project no.

235732


title

ENLARGED SOUTH ELEVATION

sheet number

A-3.100

NOT RELEASED FOR CONSTRUCTION

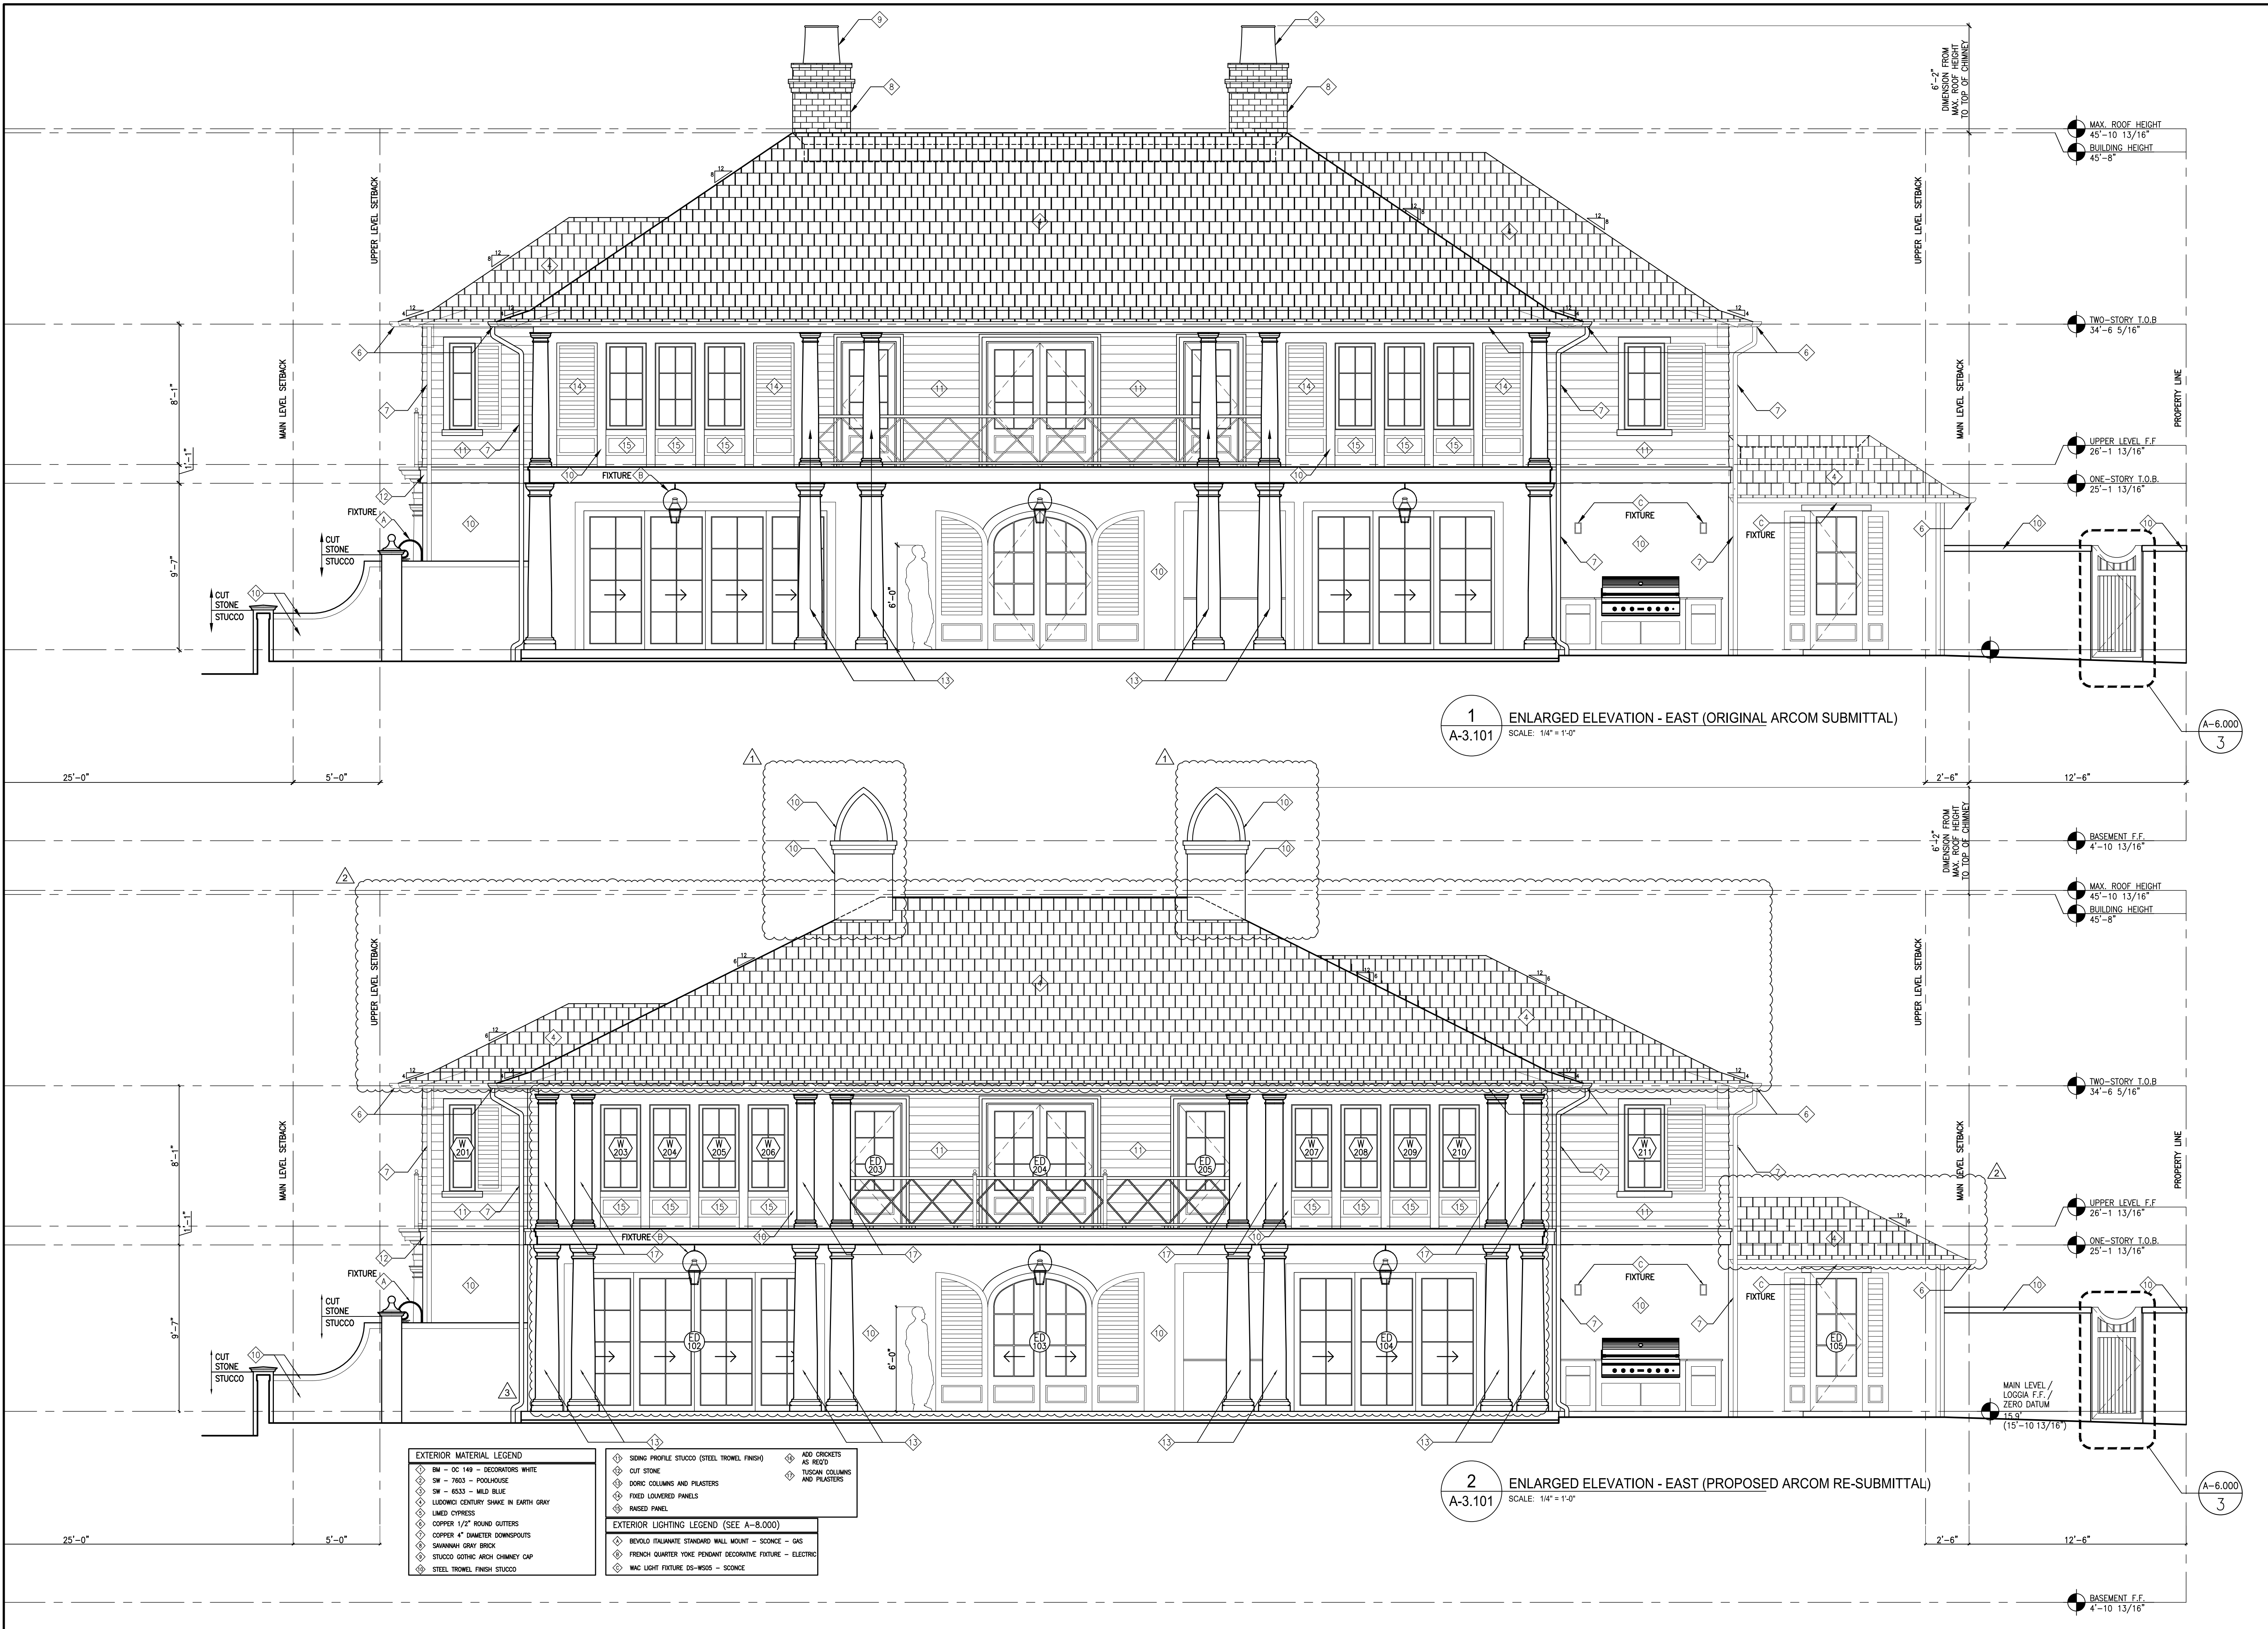

H

HARRISON DESIGN

24 Tenth Street South
Naples, FL 34102
phone: 239-206-5909
harrisonsdesign.com

All drawings are the property of Harrison Design Associates, Inc. and must be returned at the completion of work. These shall not be reproduced, modified, or revised in any way without the written consent from, and proper compensation to, Harrison Design. The contractor shall check and verify all dimensions and report any discrepancies to Harrison Design before proceeding with the work. Harrison Design shall protect this right and be reimbursed for all legal and court costs, etc., for any necessary protection of the drawings. Submission of these drawings to any public body for any use does not release, in any way, the copyright and ownership of drawings provisions listed herein.

1285 NORTH OCEAN BLVD

PALM BEACH, FLORIDA

NOT RELEASED FOR CONSTRUCTION

NOT RELEASED FOR CONSTRUCTION

stamps

STATE OF FLORIDA
COUNTY OF PALM BEACH
REGISTERED ARCHITECT
A-6724

issue

2024-12-20 ARCOM MEETING

ARC-24-0040

12-04-2024 CHIMN. DSGN.

12-04-2024 ROOF MODFS.

12-04-2024 PAIR-COLMNS

date

2024-08-26

scale

1/4"=1'-0"

drawn

SD

checked

Gp

project no.



235732


title

ENLARGED ELEVATIONS
EAST (ORIGINAL AND PROP.)

sheet number

A-3.101

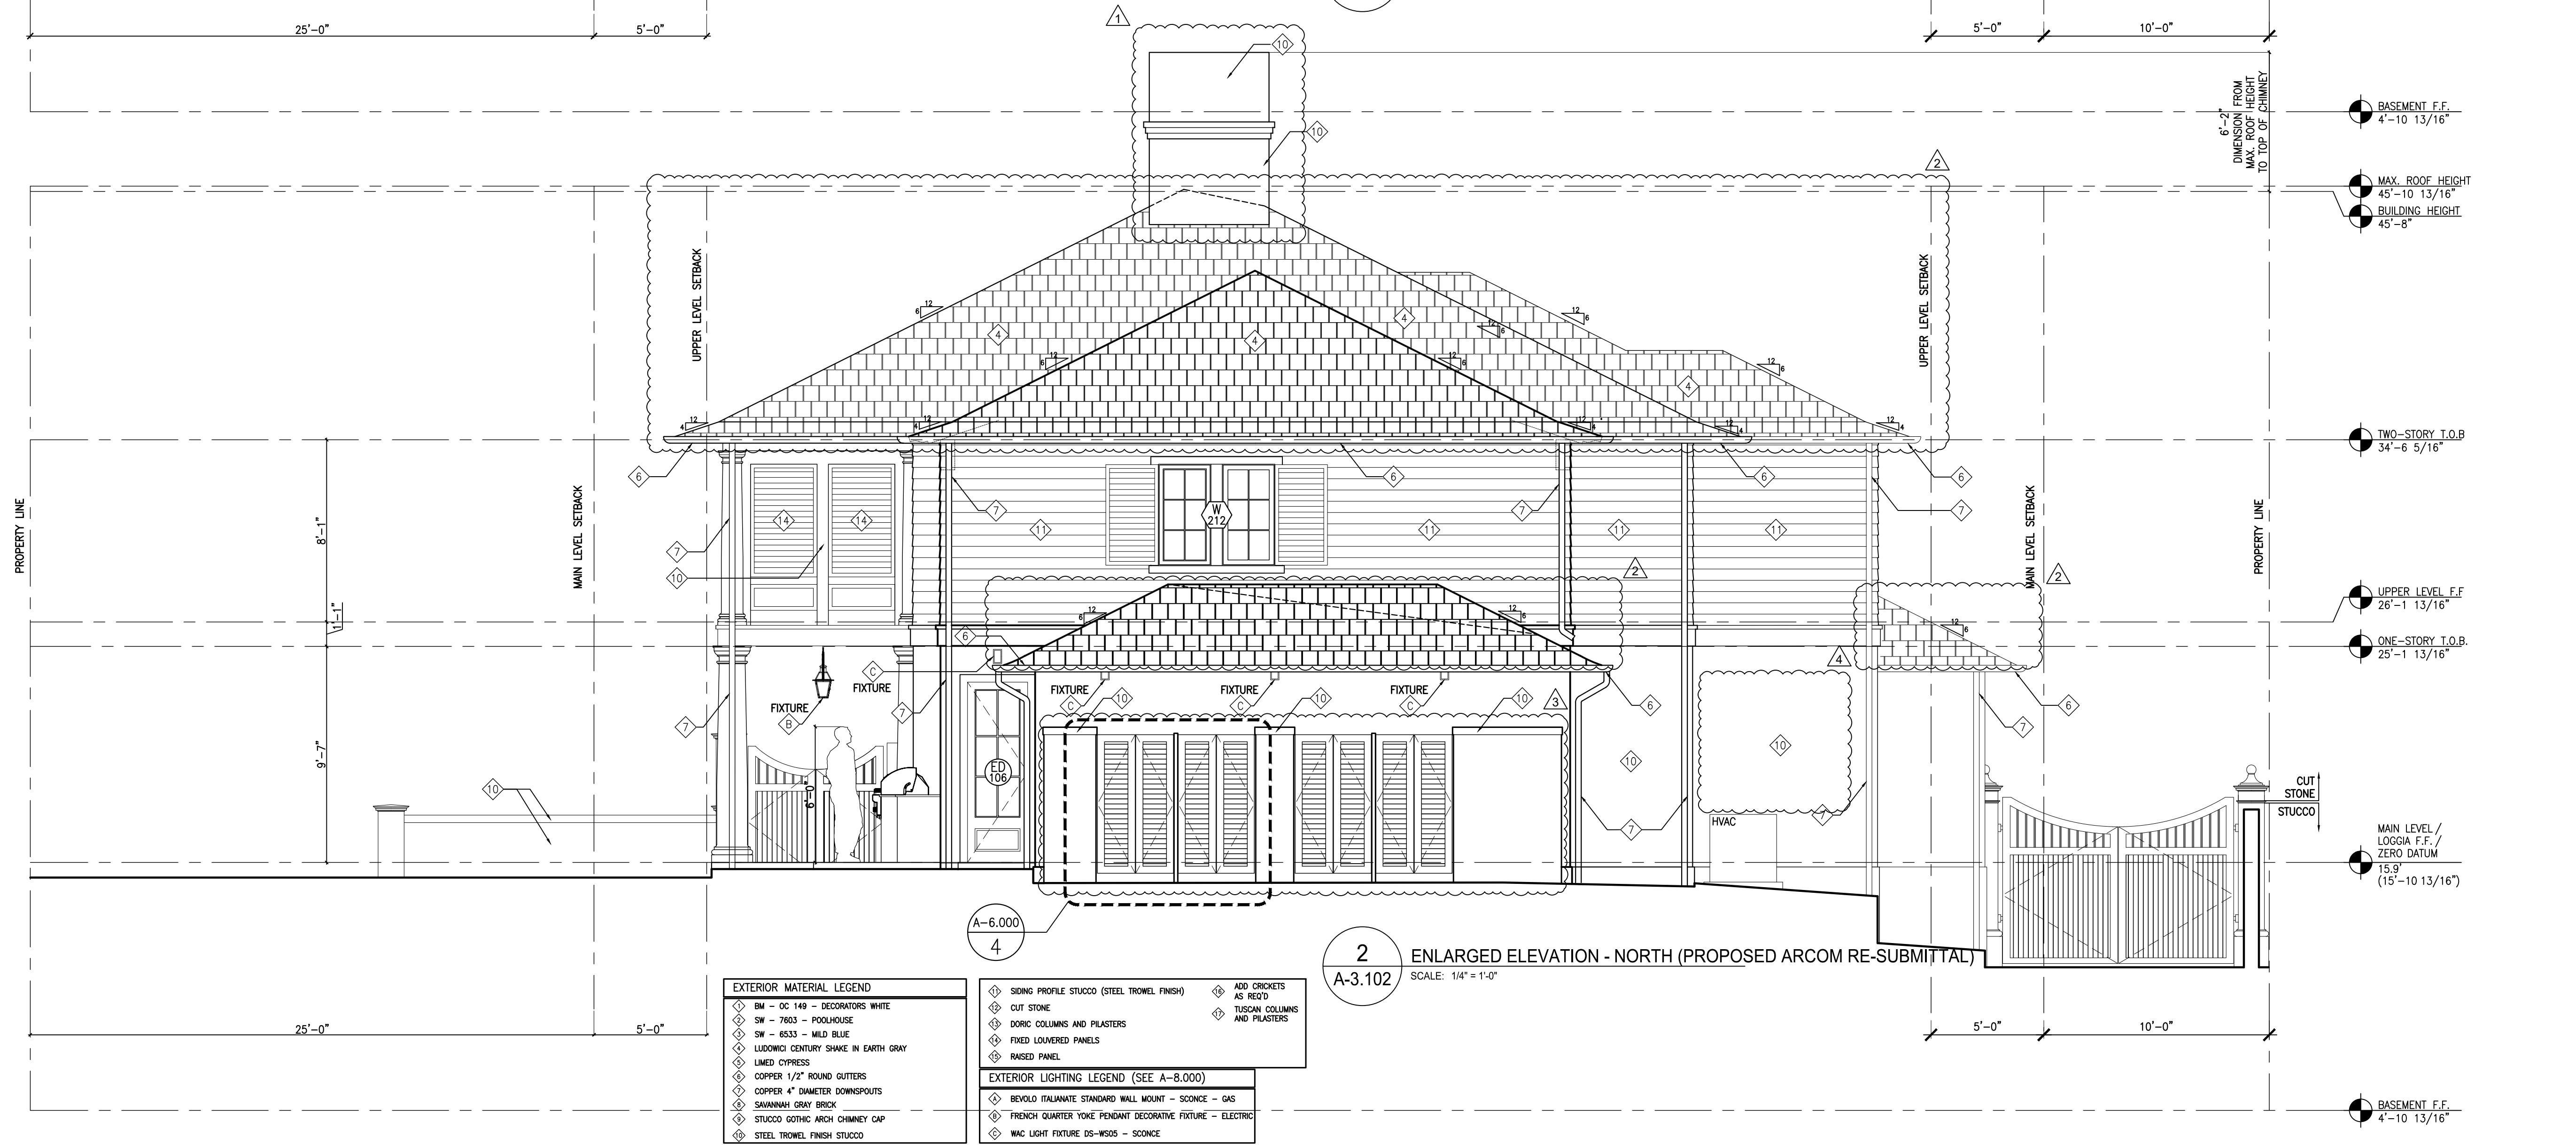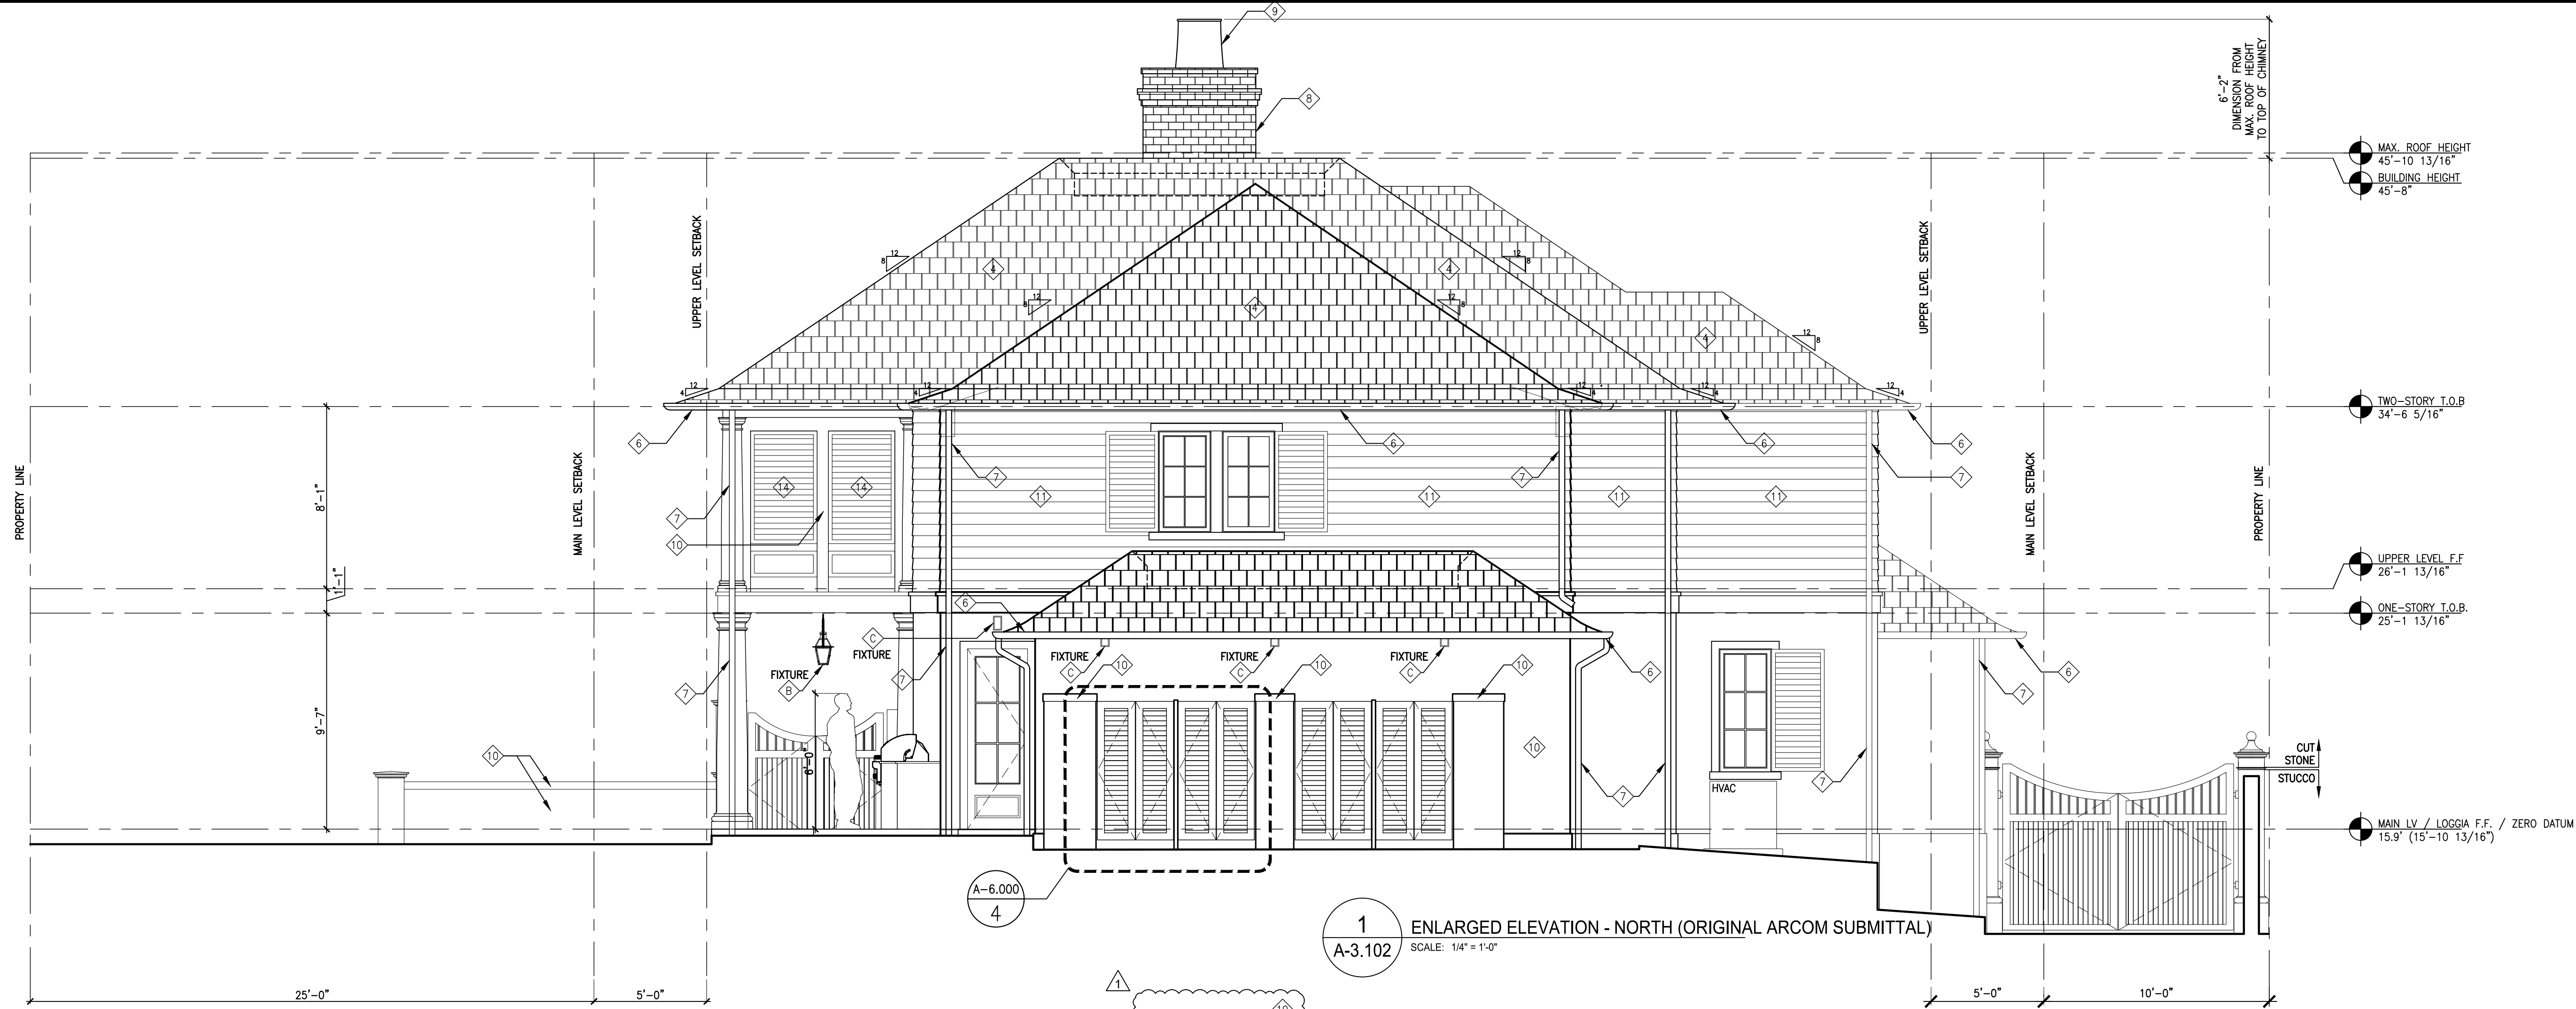

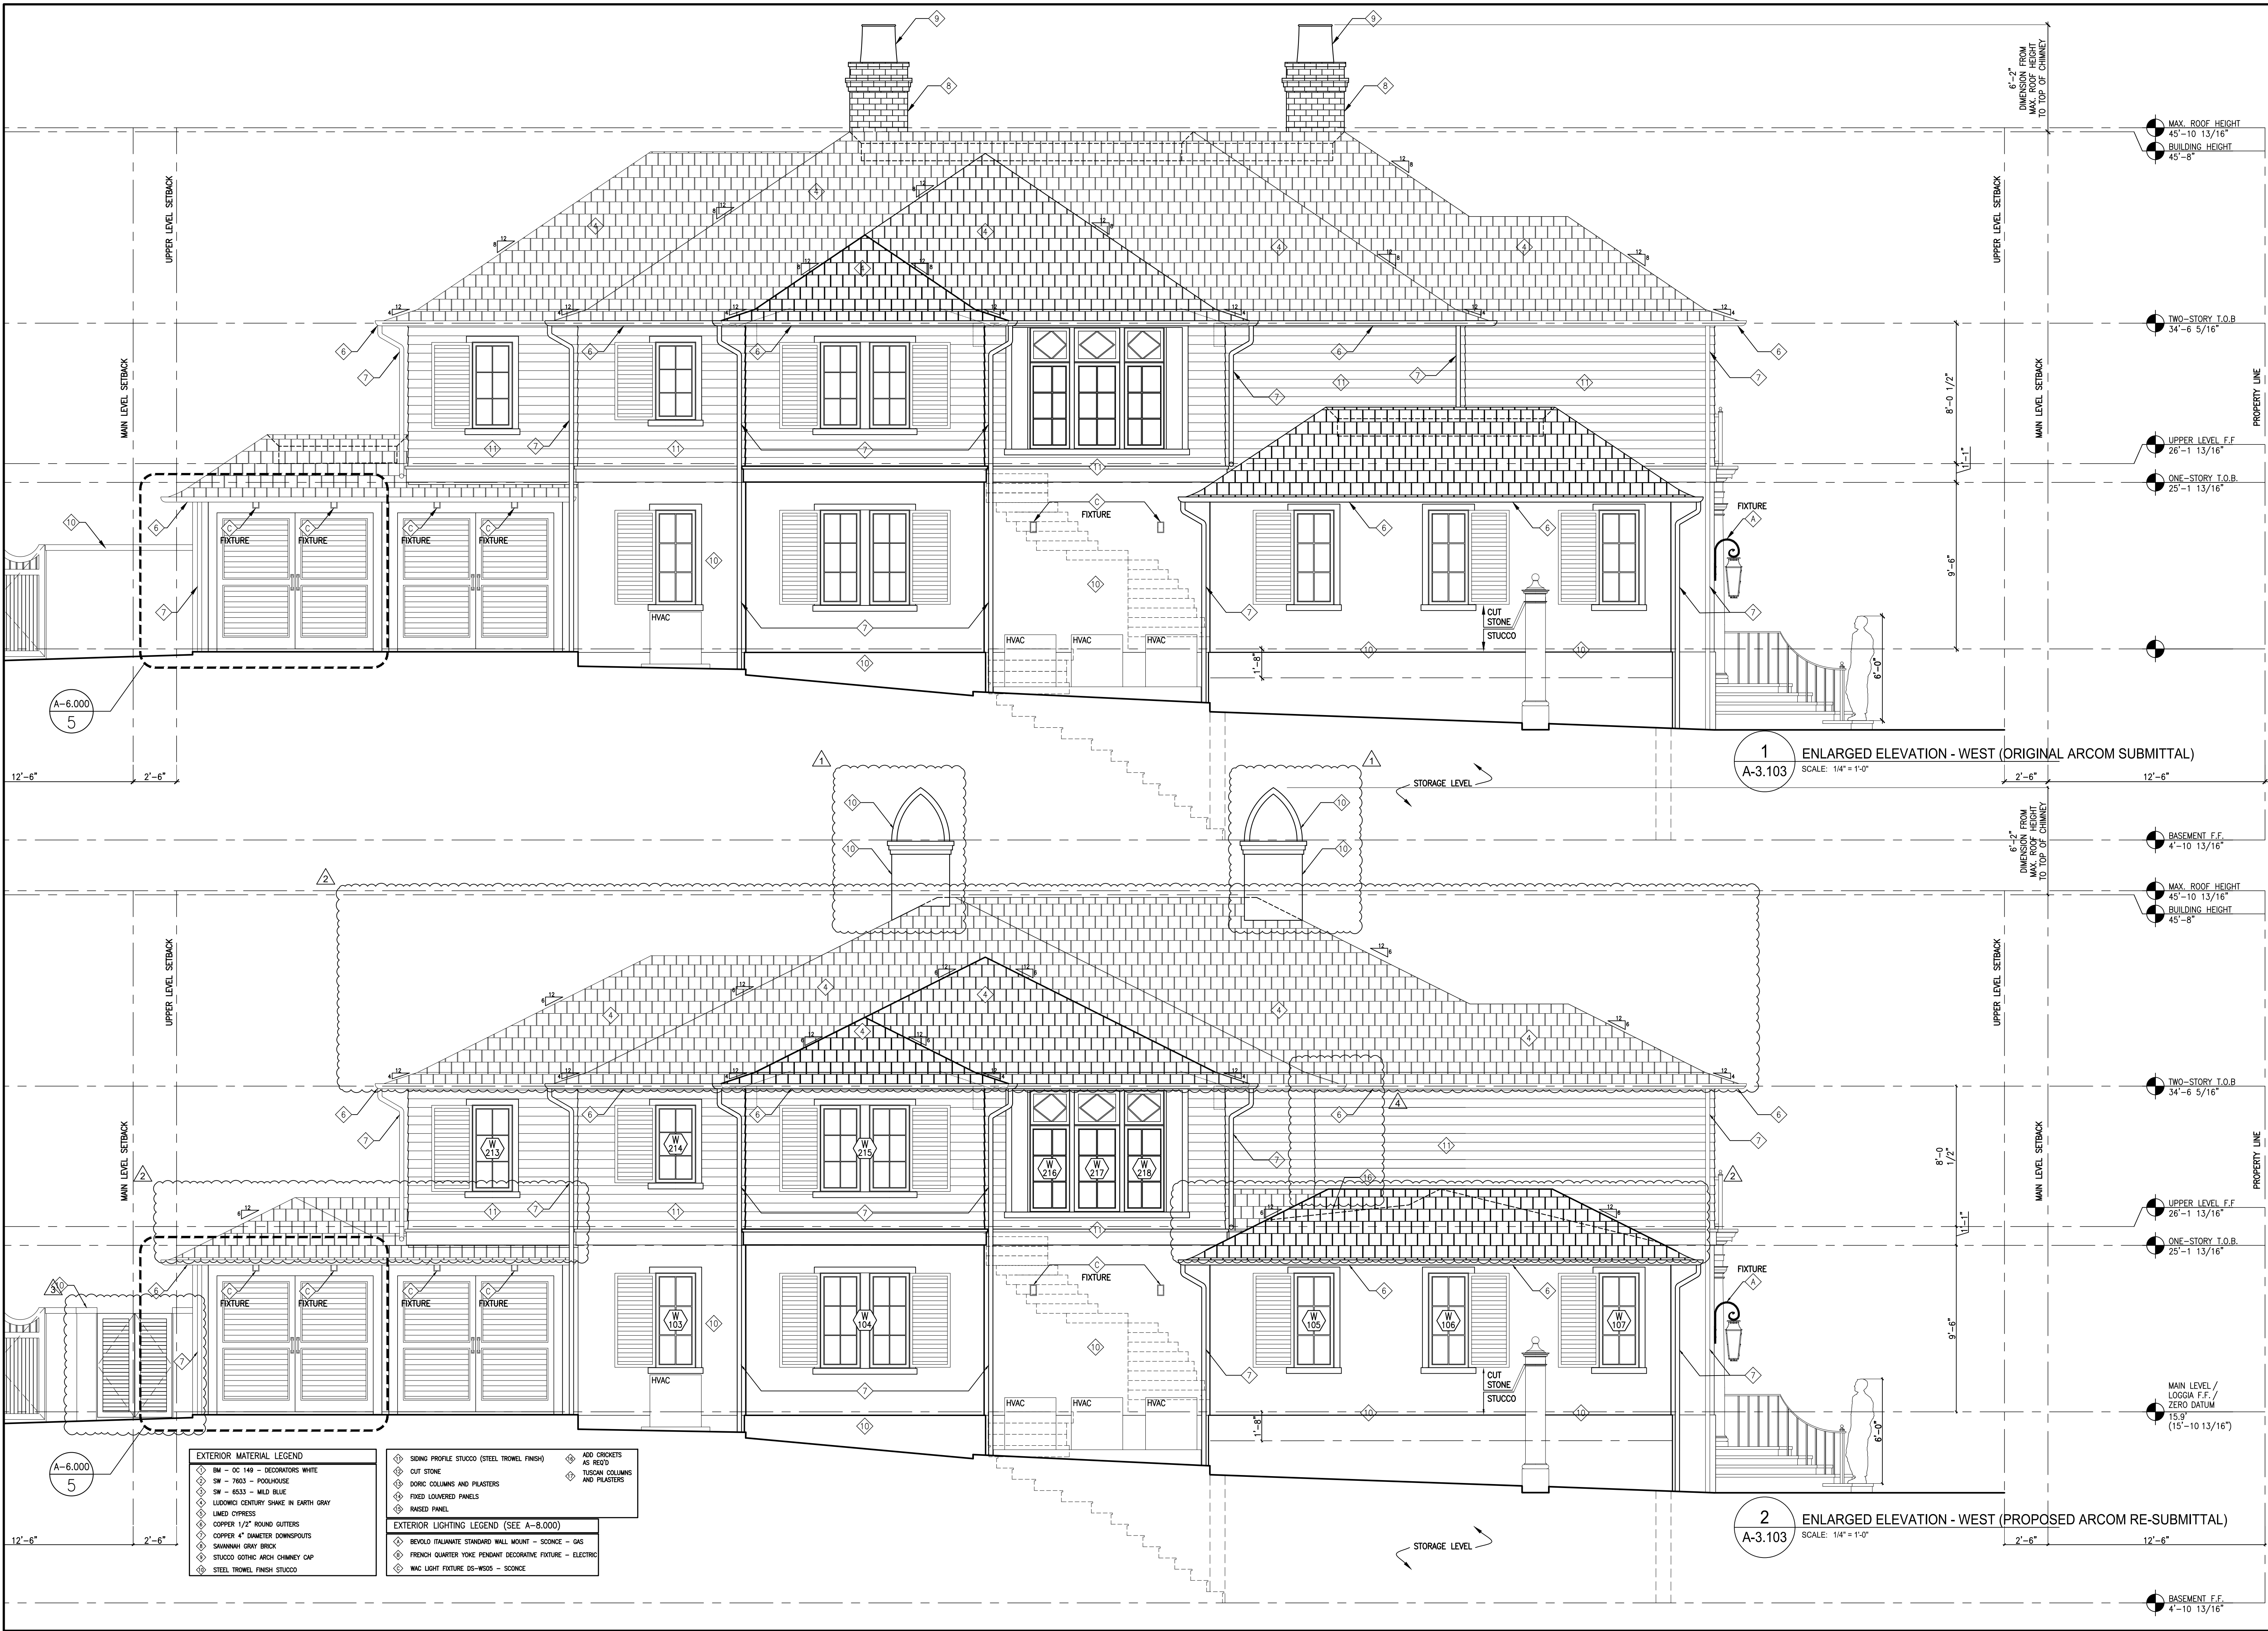

H

HARRISON DESIGN

24 Tenth Street South
Naples, FL 34102
phone: 239-206-5909
harrisonsdesign.com

All drawings are the property of Harrison Design Associates, Inc. and must be returned at the completion of work. These shall not be reproduced, modified, or revised in any way without the written consent from, and proper compensation to, Harrison Design. The contractor shall check and verify all dimensions and report any discrepancies to Harrison Design before proceeding with the work. Harrison Design shall protect this right and be reimbursed for all legal and court costs, etc. for any necessary protection of the drawings. Submission of these drawings to any public body for any use does not release, in any way, the copyright and ownership of drawings provisions listed herein.

1285 NORTH OCEAN BLVD

PALM BEACH, FLORIDA

Issue

2024-12-20 ARCOM MEETING

ARC-24-0040

12-04-2024 SHTS. ORDER

12-04-2024 ARCOM DATE

12-04-2024 WALL EXTENS

01-27-2024 WALL ALIGNM

Date

2024-08-26

Scale

1/4"=1'-0"

Drawn

SD

Checked

GP

Project no.

235732


Title

ENLARGED ELEVATIONS
WEST (ORIGINAL AND PROP.)

Sheet number

A-3.103

NOT RELEASED FOR CONSTRUCTION

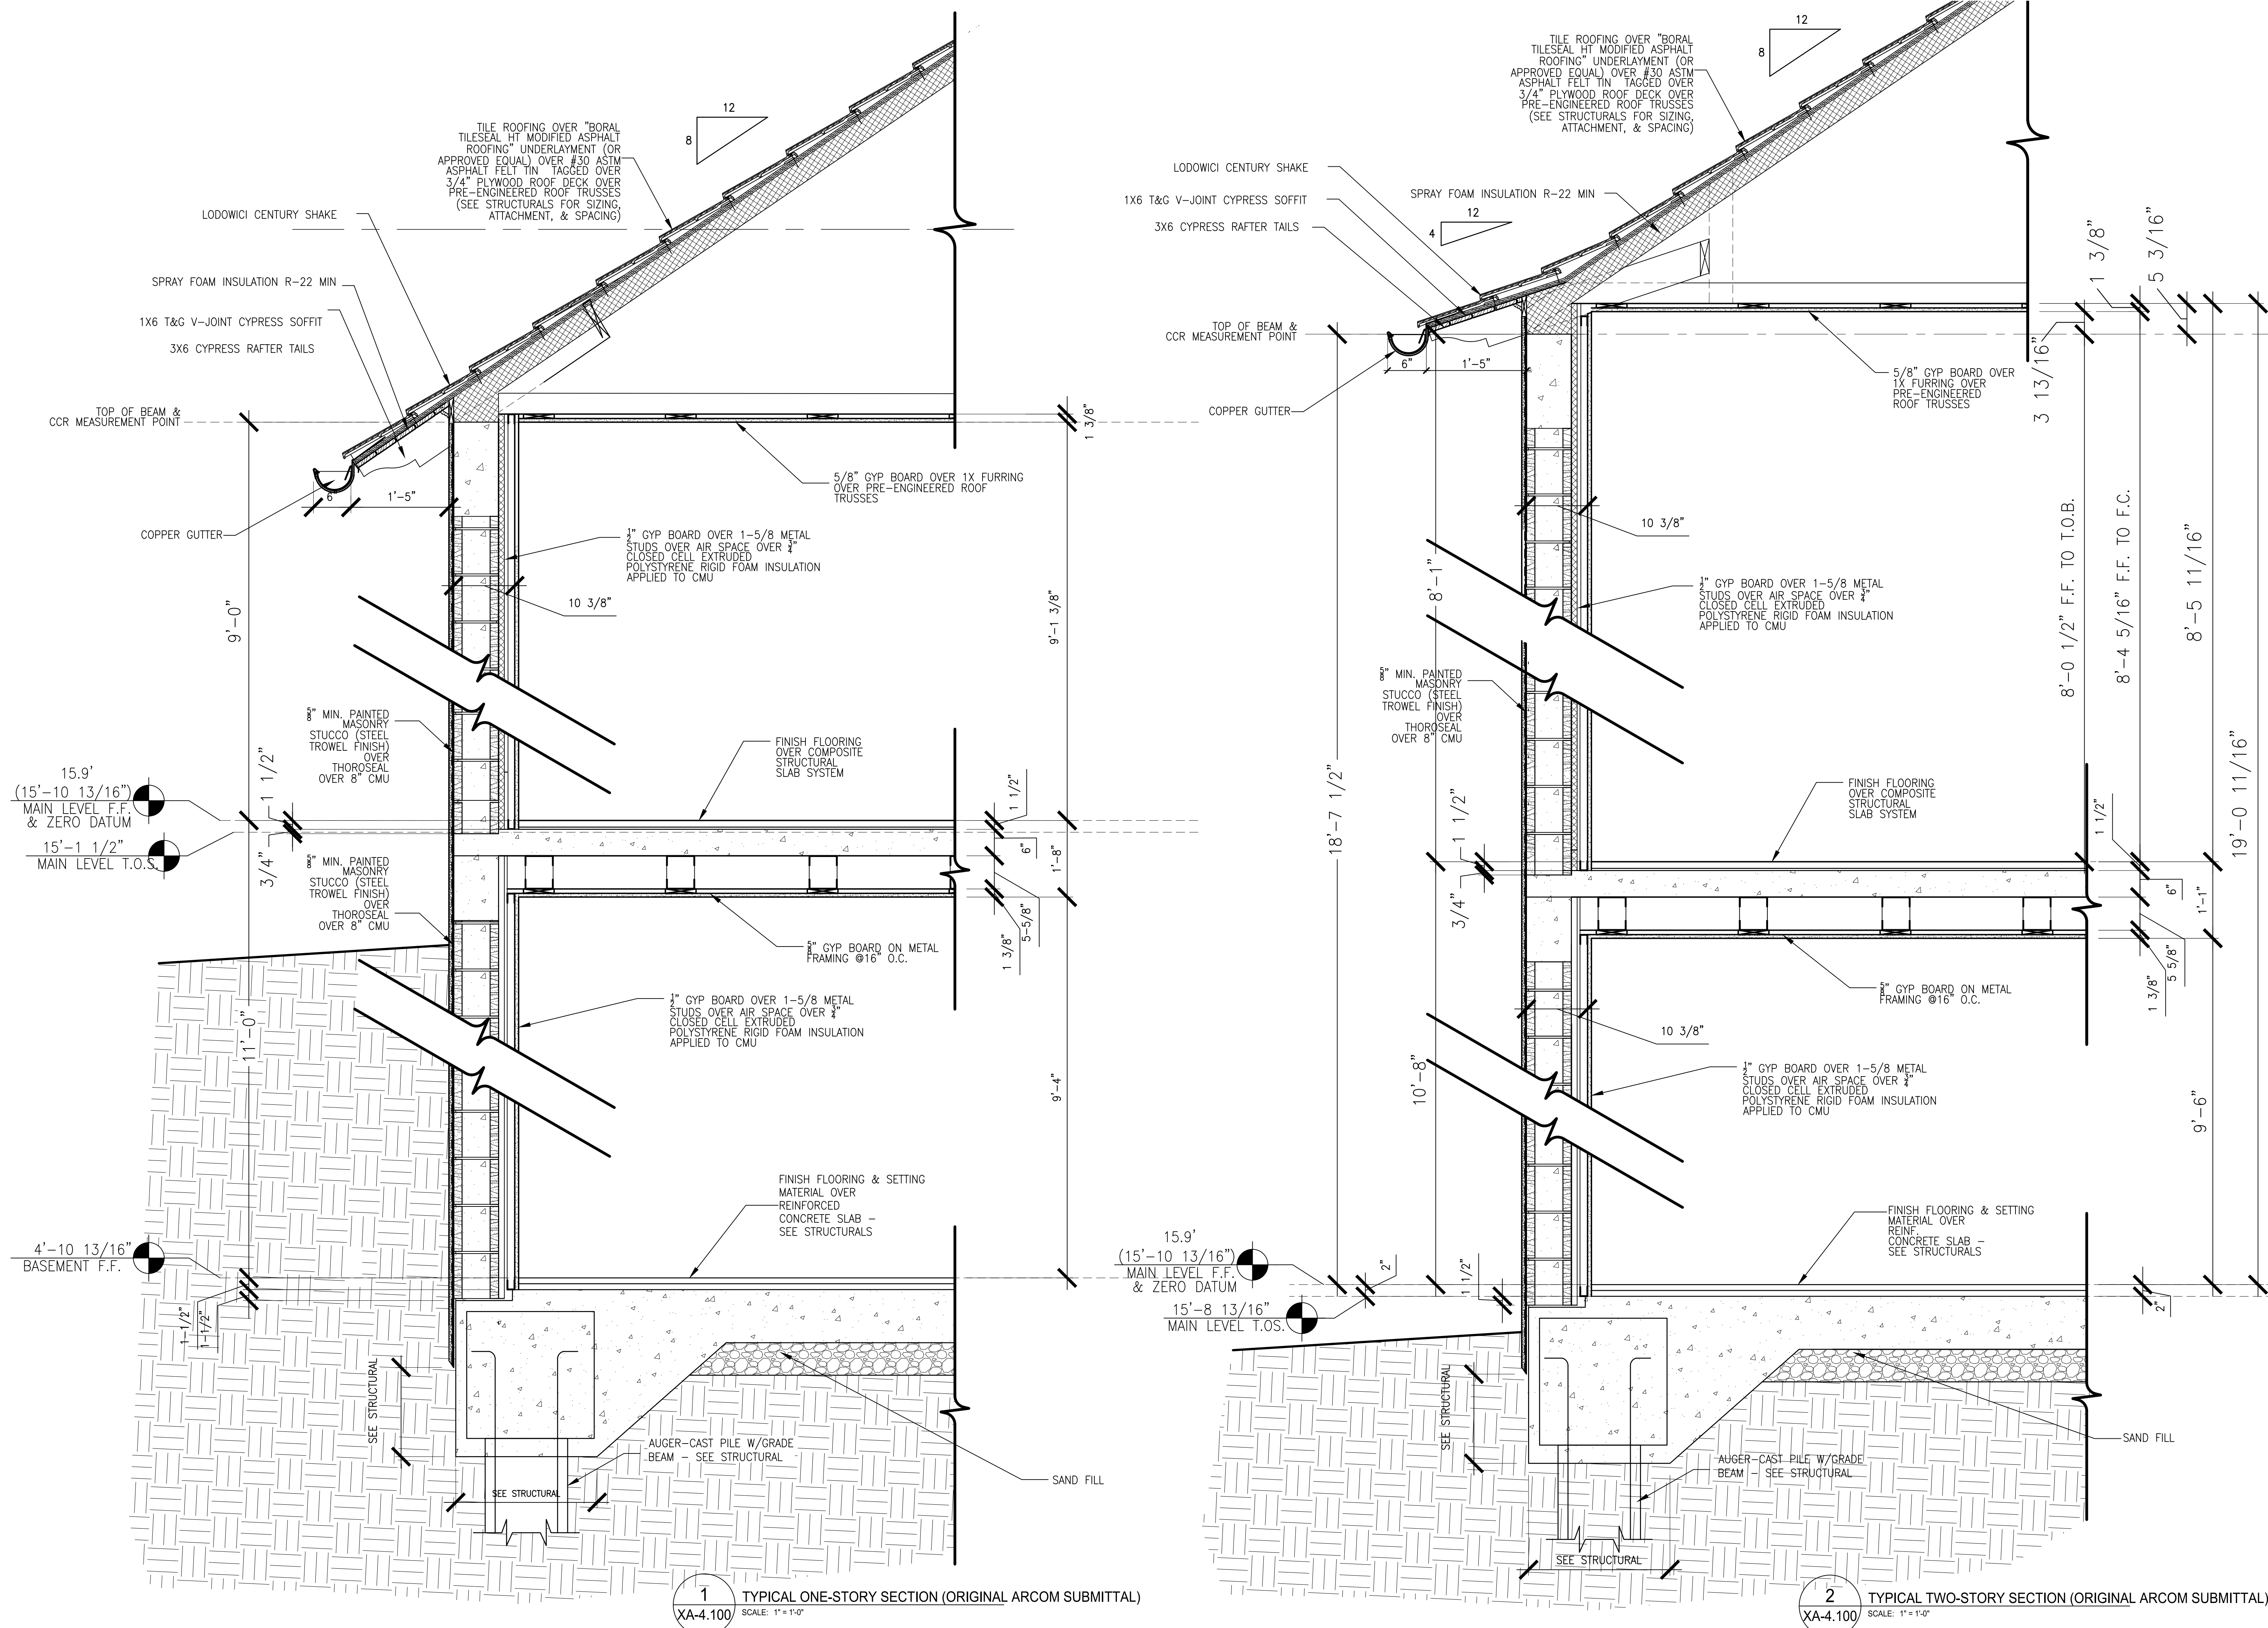

H

HARRISON DESIGN

24 Tenth Street South
Naples, FL 34102
phone: 239-206-6909
harrisonsdesign.com

All drawings are the property of Harrison Design Associates, Inc. and must be returned at the completion of work. These shall not be reproduced, modified, or revised in any way without the written consent from, and proper compensation to, Harrison Design. The contractor shall check and verify all dimensions and report any discrepancies to Harrison Design before proceeding with the work. Harrison Design shall protect the right and be reimbursed for all legal and court costs, etc., for any necessary protection of the drawings. Submission of these drawings to any public body for any use does not release, in any way, the copyright and ownership of drawings provisions listed herein.

1285 NORTH OCEAN BLVD

PALM BEACH, FLORIDA

stamps

STATE OF FLORIDA

COUNTY OF PALM BEACH

REGISTERED ARCHITECT

12574

issue

2024-12-20 ARCOM MEETING

ARC-24-0040

date

2024-08-26

scale

1"=1'-0"

drawn

SD

checked

GLP

project no.

235732

title


TYPICAL WALL SECTIONS
ORIGINAL ARCOM SUBMITTAL

sheet number

XA-4.100

NOT RELEASED FOR CONSTRUCTION

NOT RELEASED FOR CONSTRUCTION

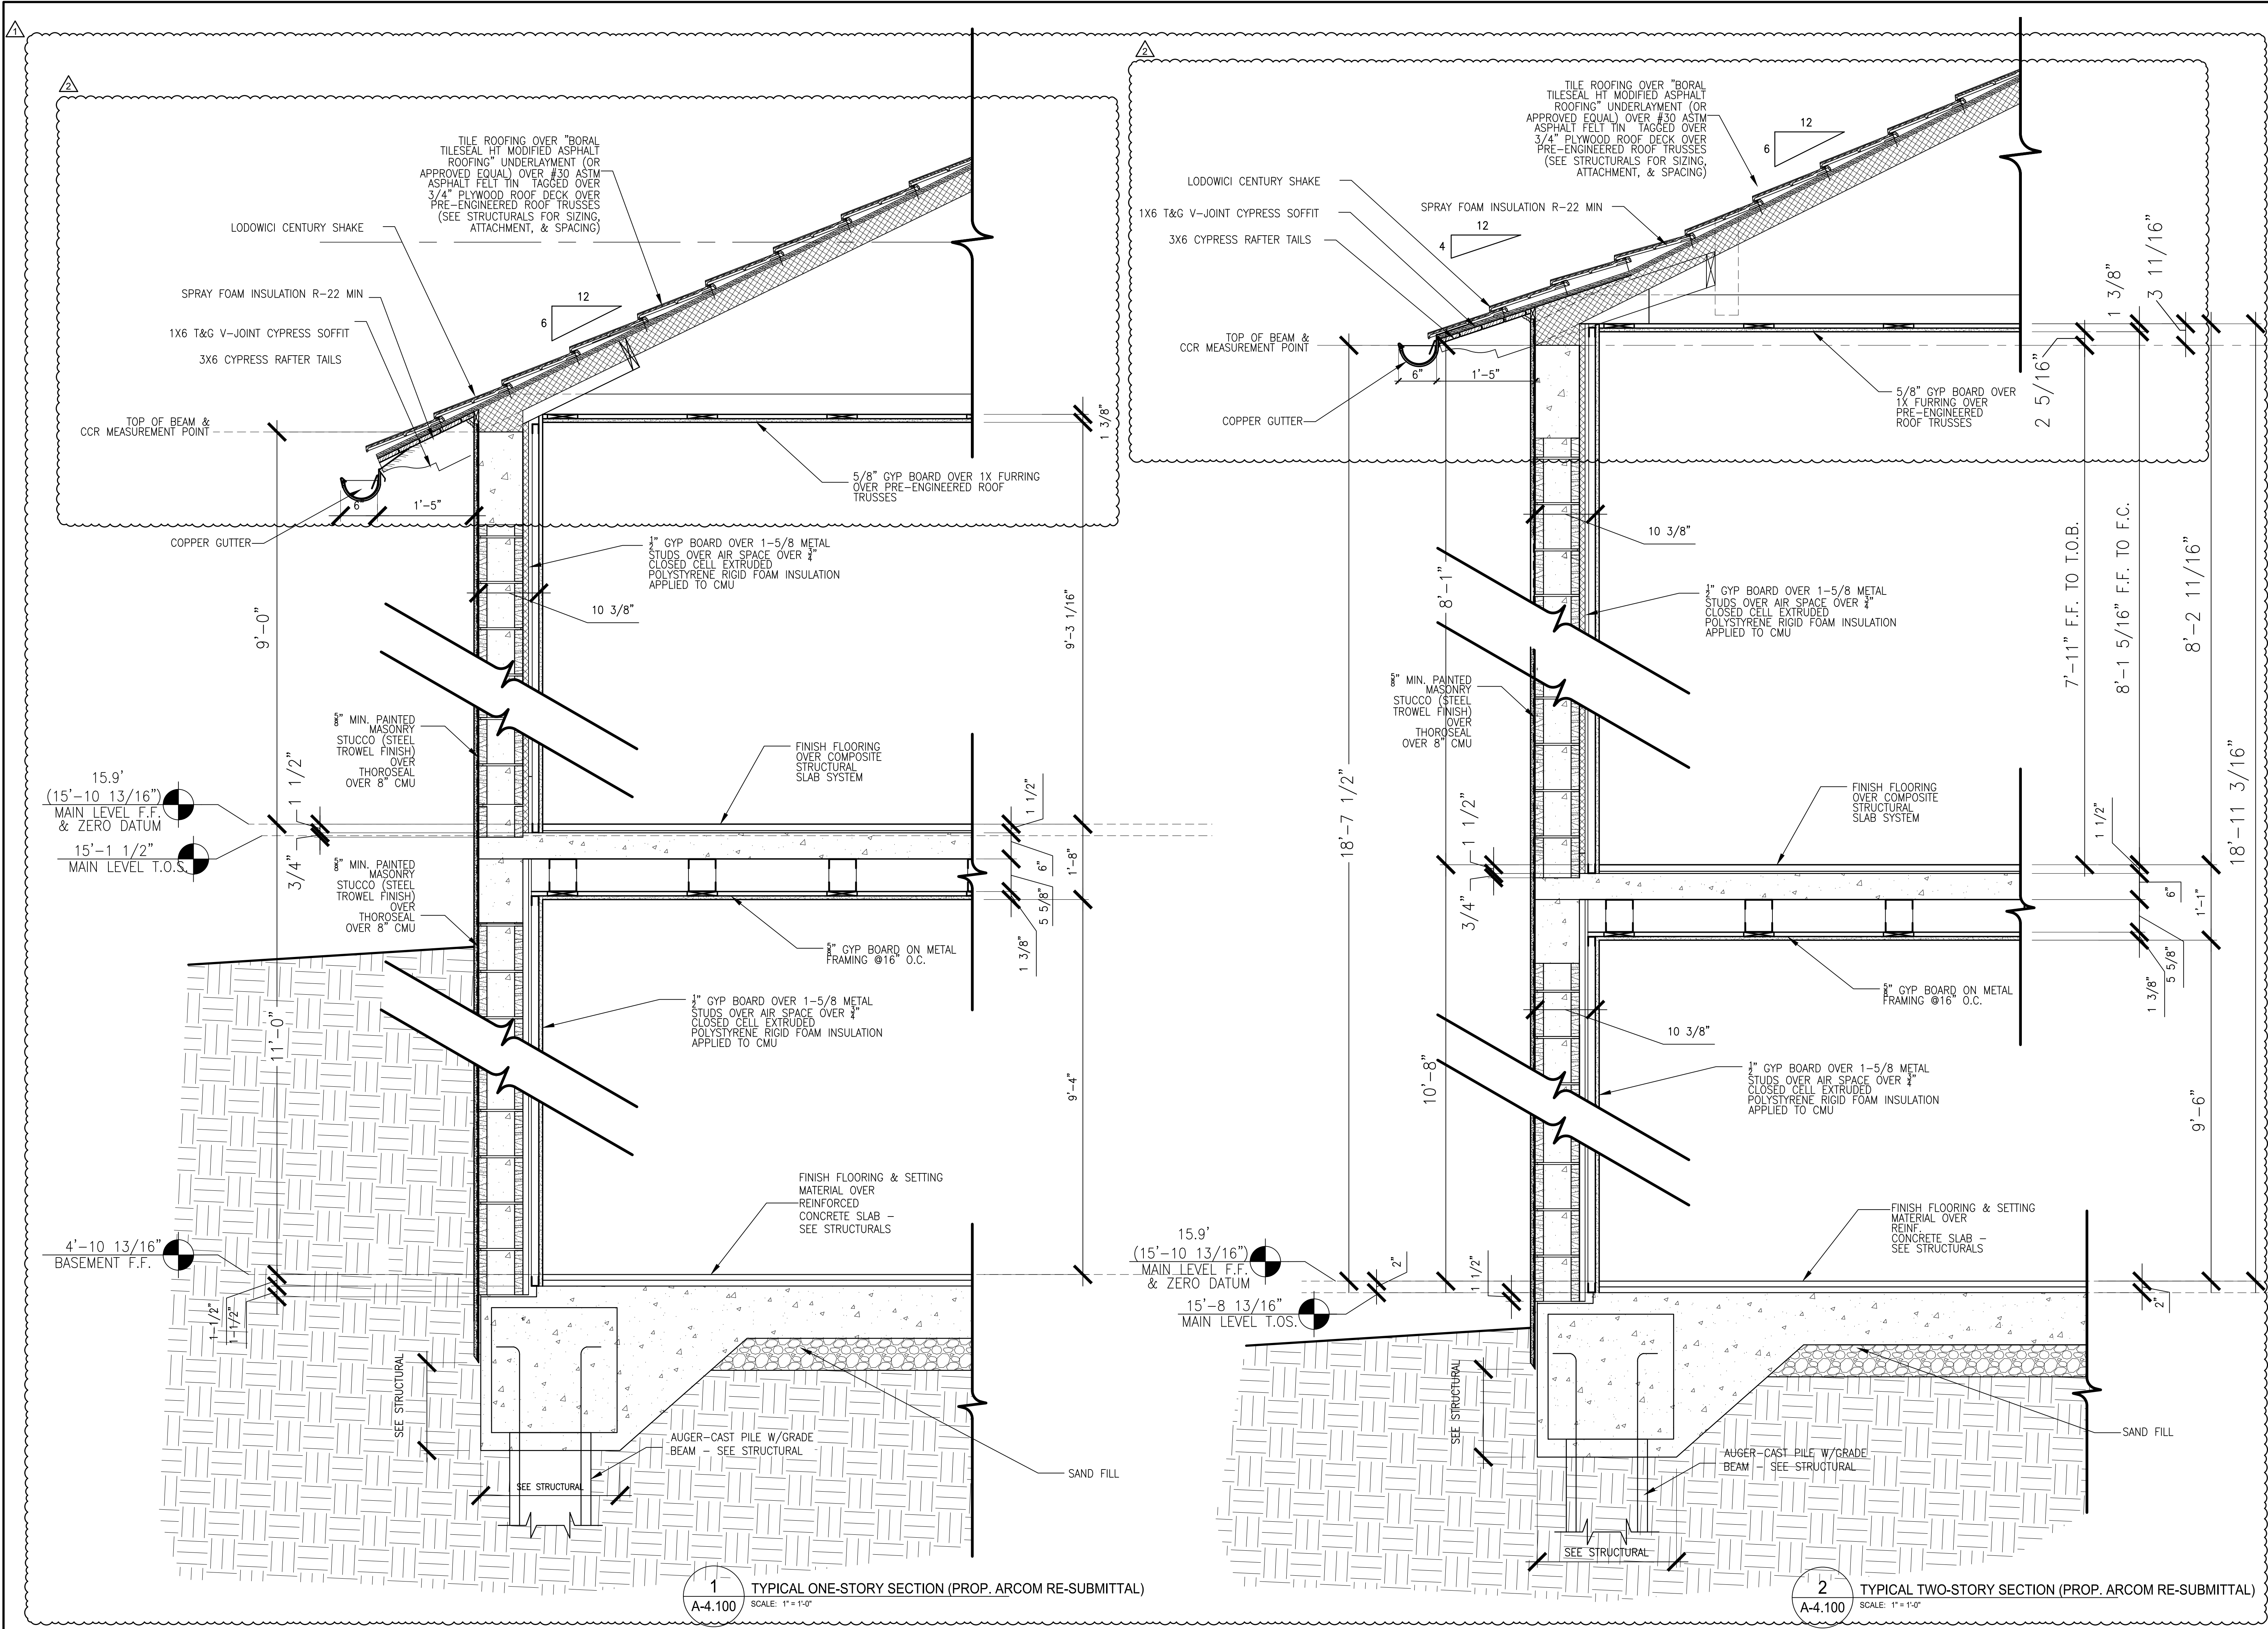

H

HARRISON DESIGN

24 Tenth Street South
Naples, FL 34102
phone: 239-206-5909
harrisonsdesign.com

All drawings are the property of Harrison Design Associates, Inc. and must be returned at the completion of work. These shall not be reproduced, modified, or revised in any way without the written consent from, and proper compensation to, Harrison Design. The contractor shall check and verify all dimensions and report any discrepancies to Harrison Design before proceeding with the drawings. Submission of these drawings to any public body for any use does not release, in any way, the copyright and ownership of drawings provisions listed herein.

1285 NORTH OCEAN BLVD

PALM BEACH, FLORIDA

stamps

STATE OF FLORIDA

PROFESSIONAL SEAL

ARCHITECT

1285 NORTH OCEAN BLVD

1285 NORTH OCEAN BLVD

issue

2024-12-20 ARCOM MEETING

ARC-24-0040

12-04-2024 DIMS. MODS.

12-04-2024 R.SLOPE CHG

date

2024-08-26

scale

1"=1'-0"

drawn

SD

checked

GLP

project no.

235732

title

TYPICAL WALL SECTIONS


PROP. ARCOM R-SUBMITTAL

sheet number


A-4.100

NOT RELEASED FOR CONSTRUCTION


NOT RELEASED FOR CONSTRUCTION

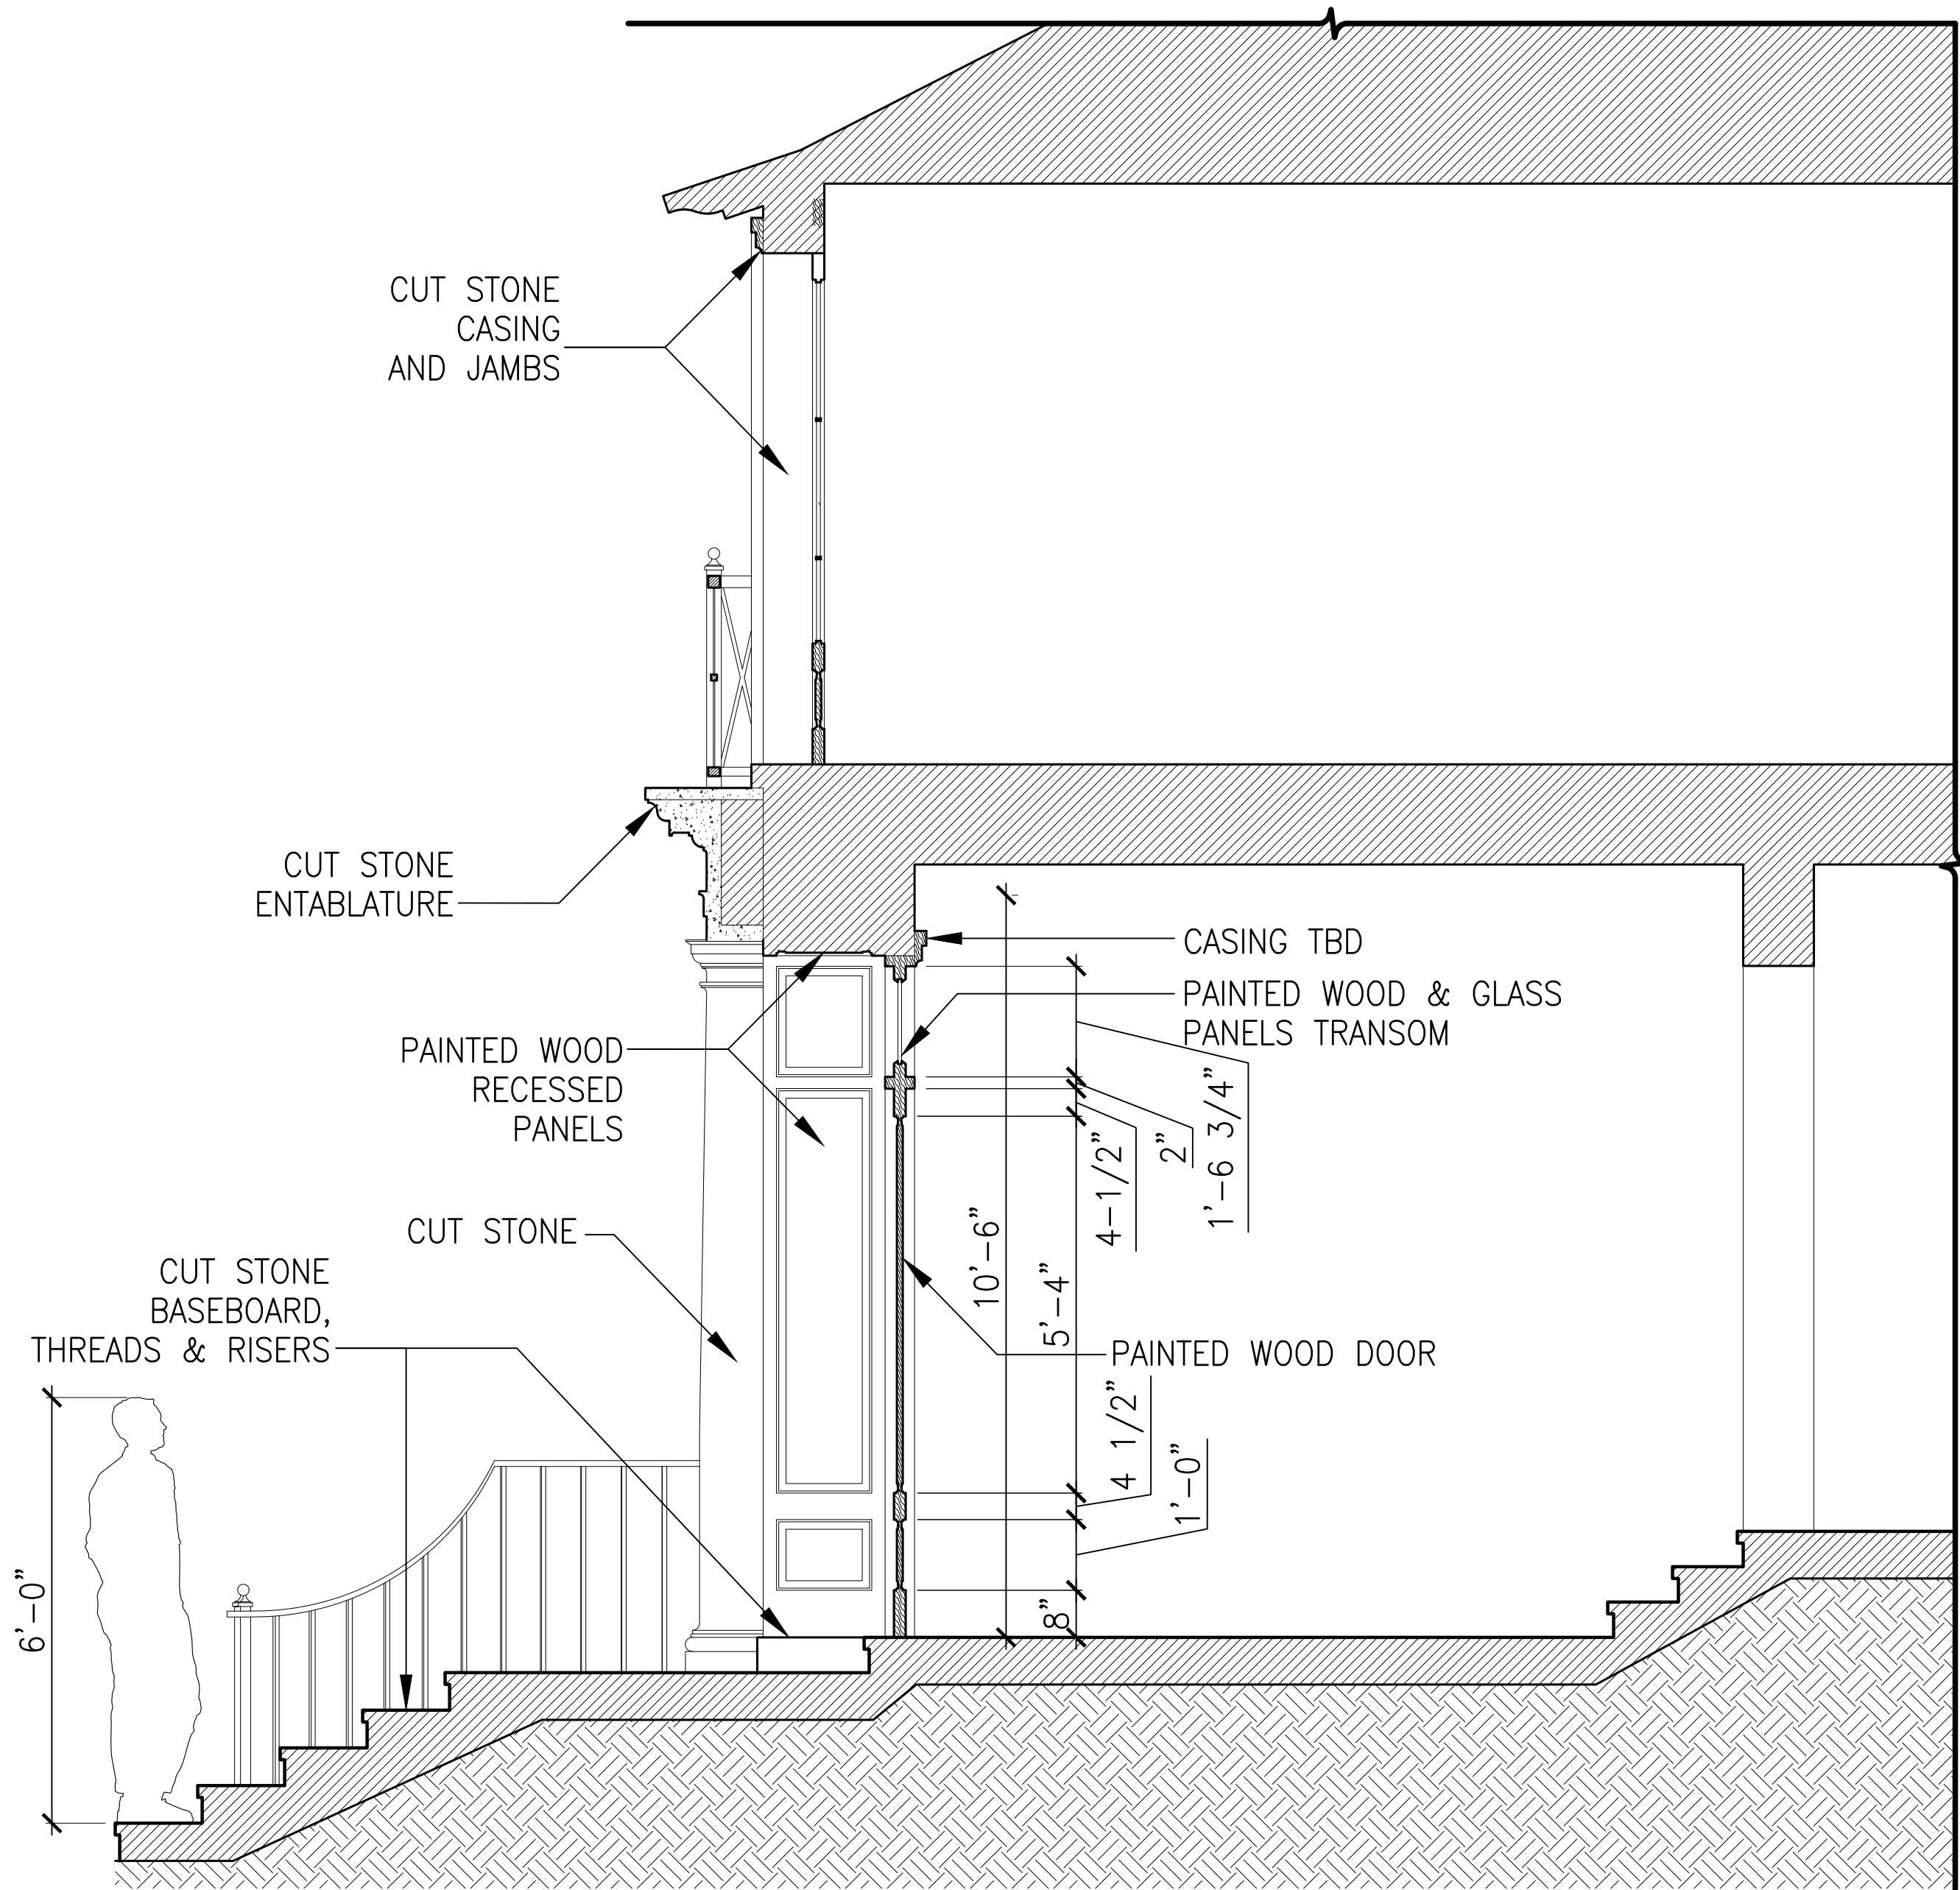


1 MAIN DOOR AND UPPER LEVEL DOOR DETAIL
SCALE: 1/2" = 1'-0"

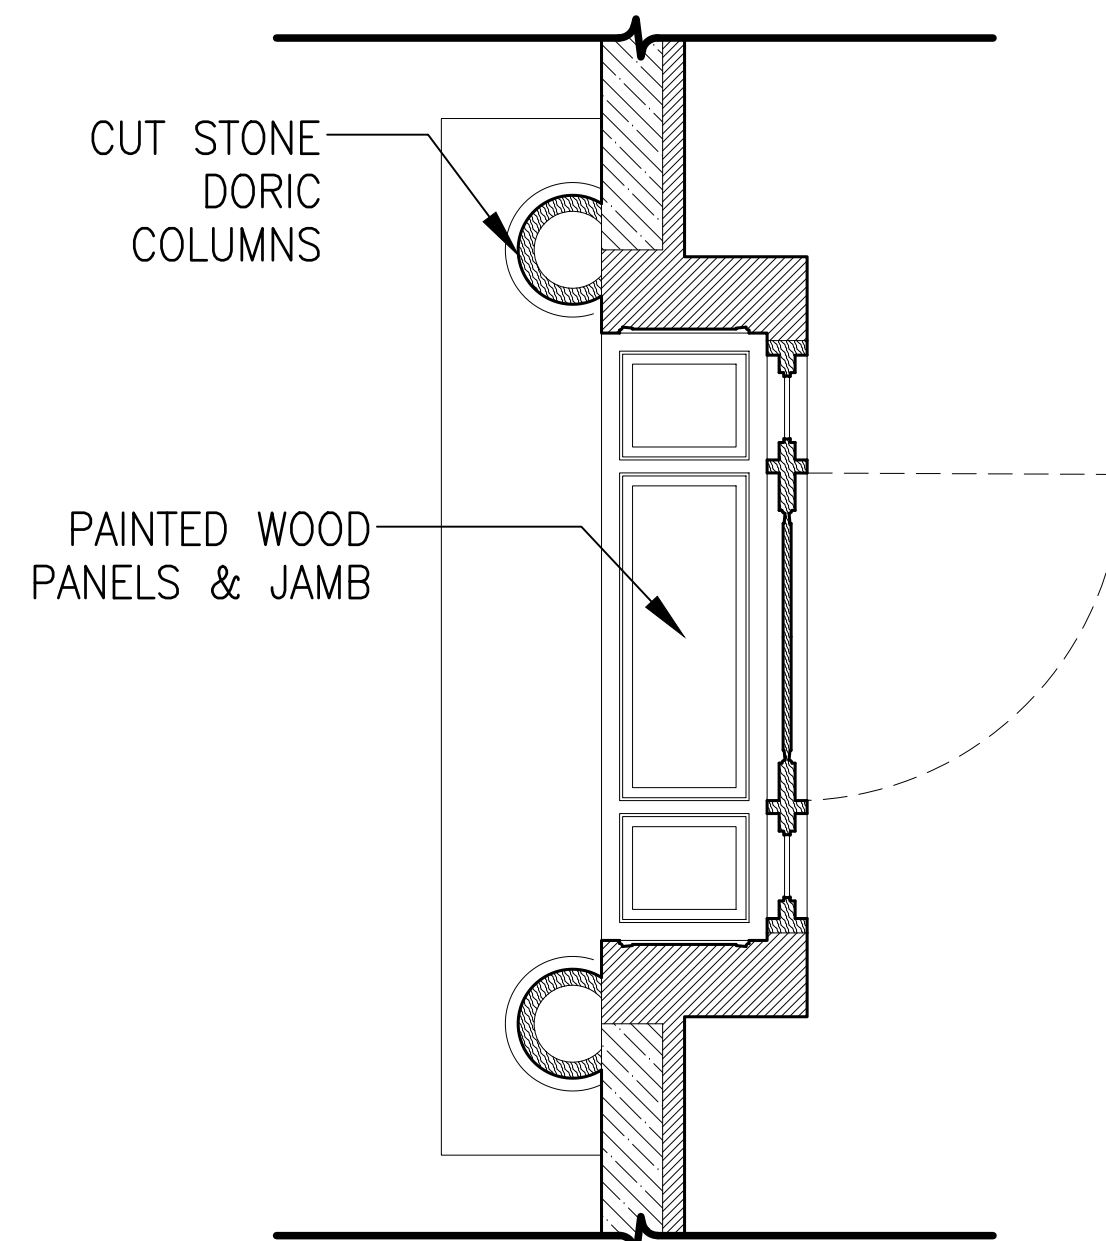



2 CROSS SECTION THROUGH MAIN ENTRY DOOR (RCP)
SCALE: 1/2" = 1'-0"

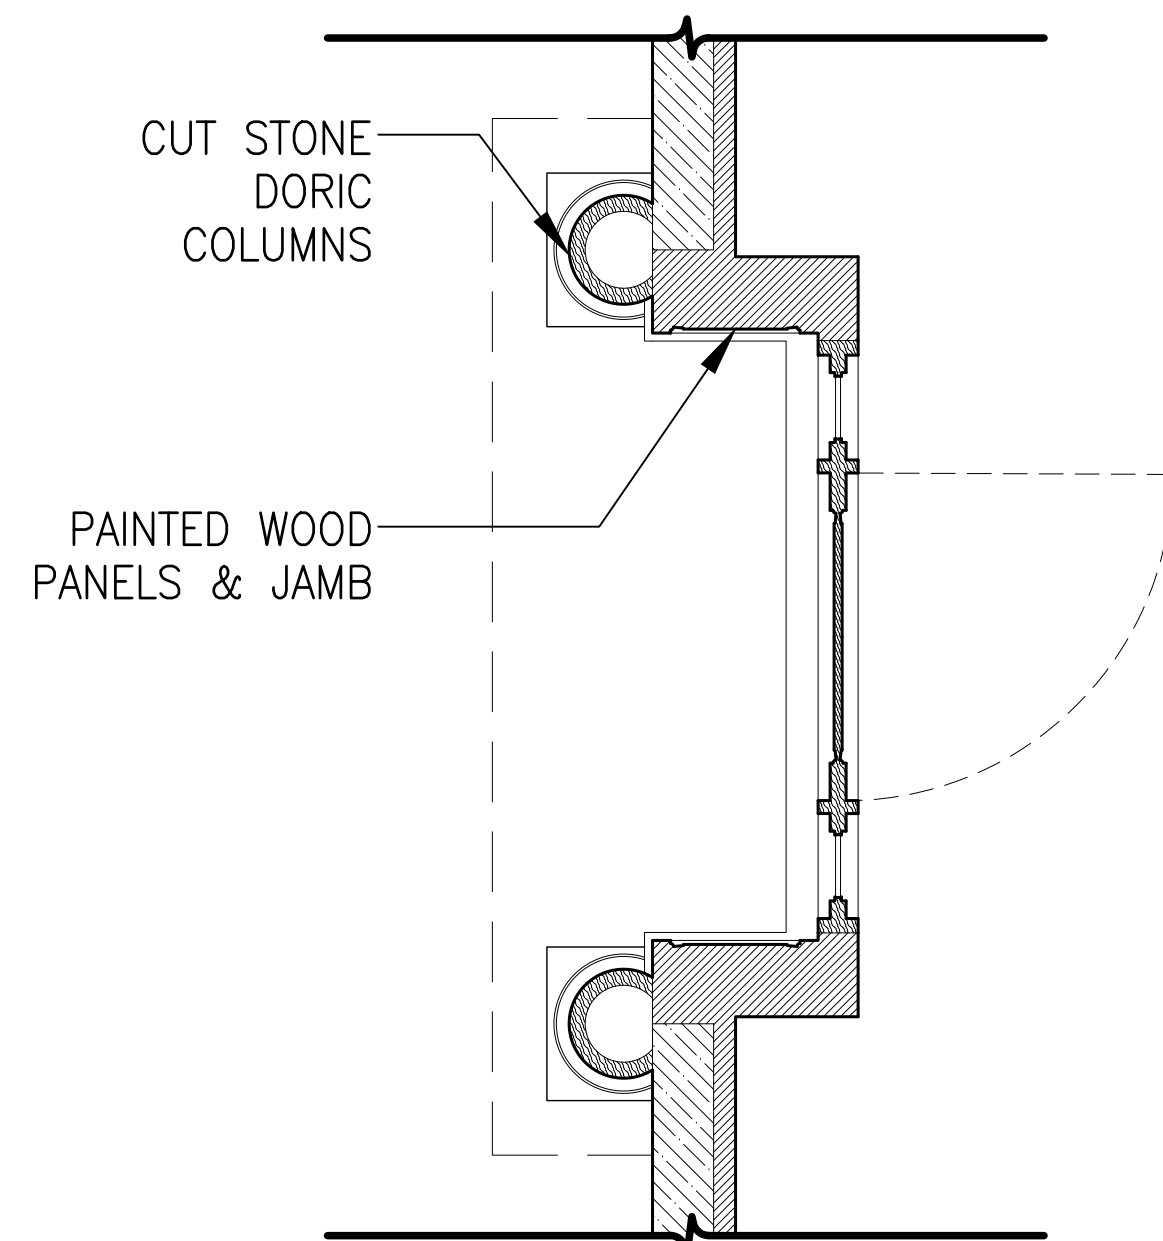


3 CROSS SECTION THROUGH MAIN ENTRY DOOR
SCALE: 1/2" = 1'-0"

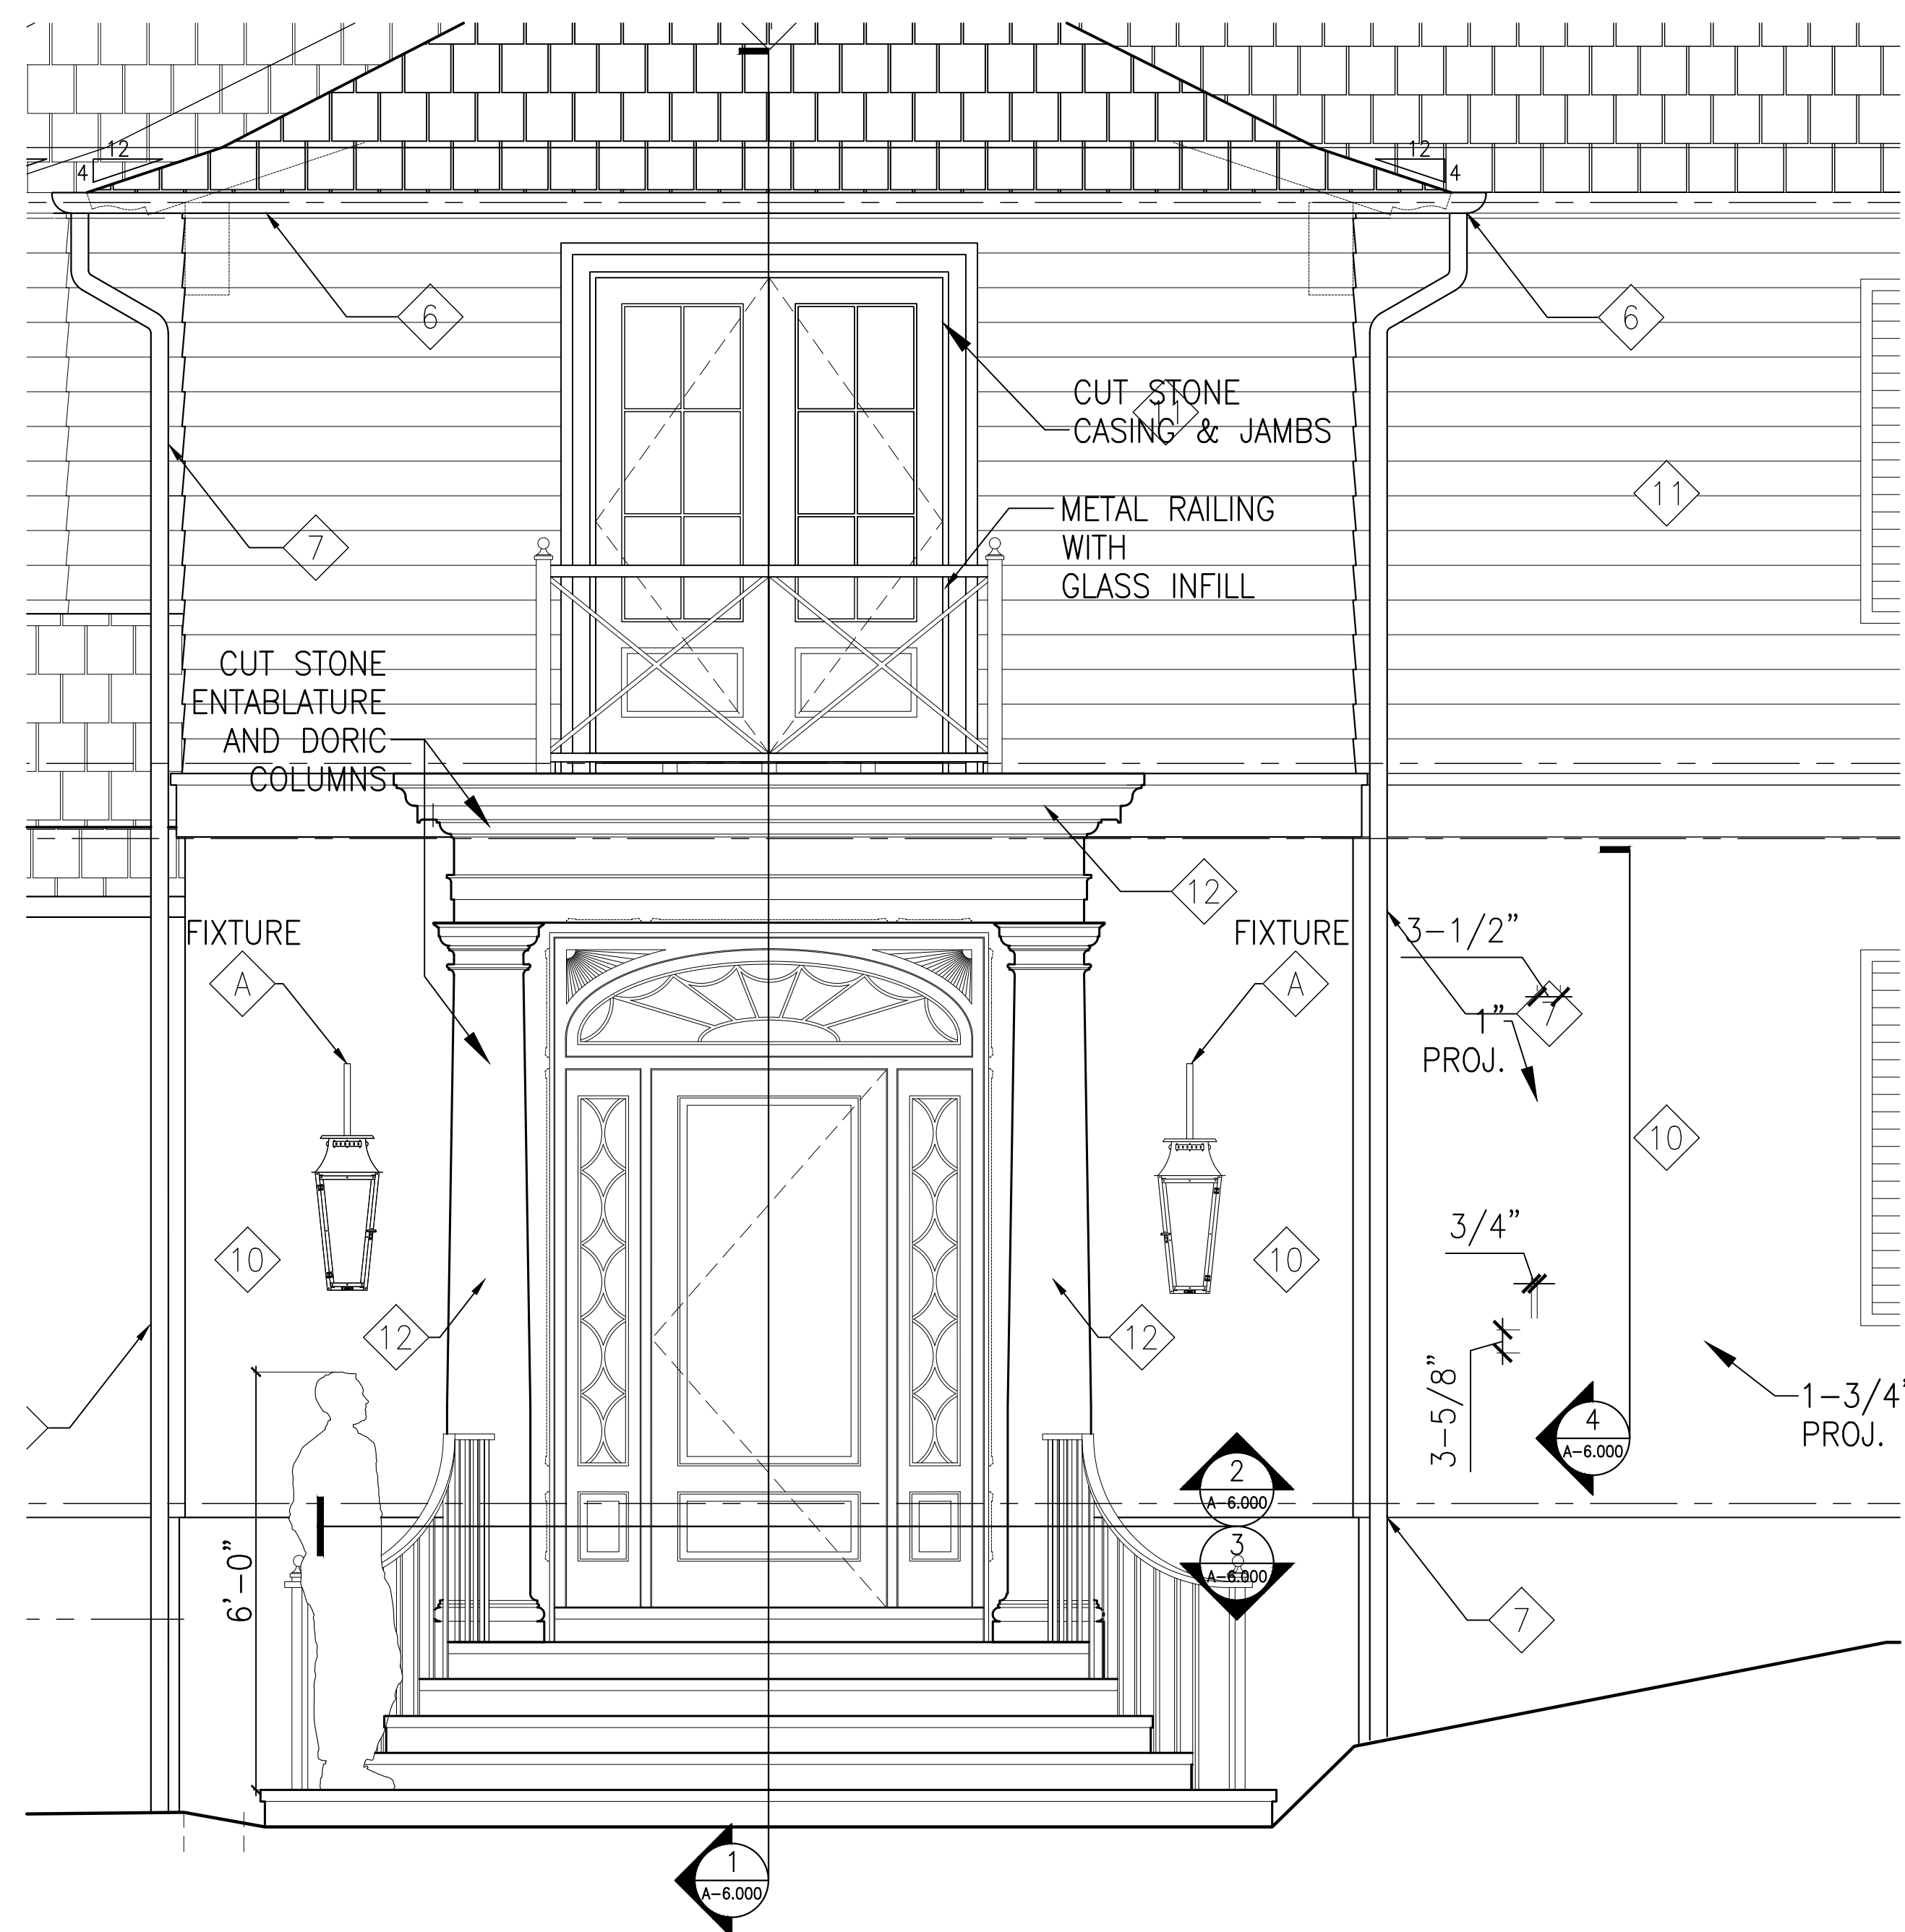


DOORS' DETAILS REFERENCE ELEVATION
SCALE: 1/2" = 1'-0"

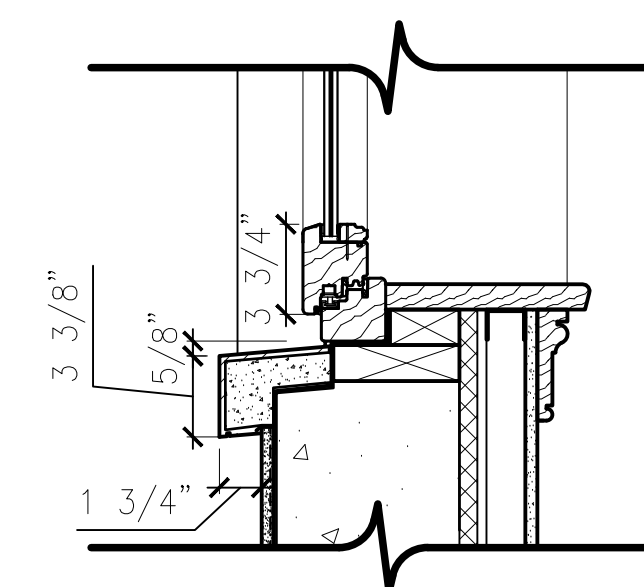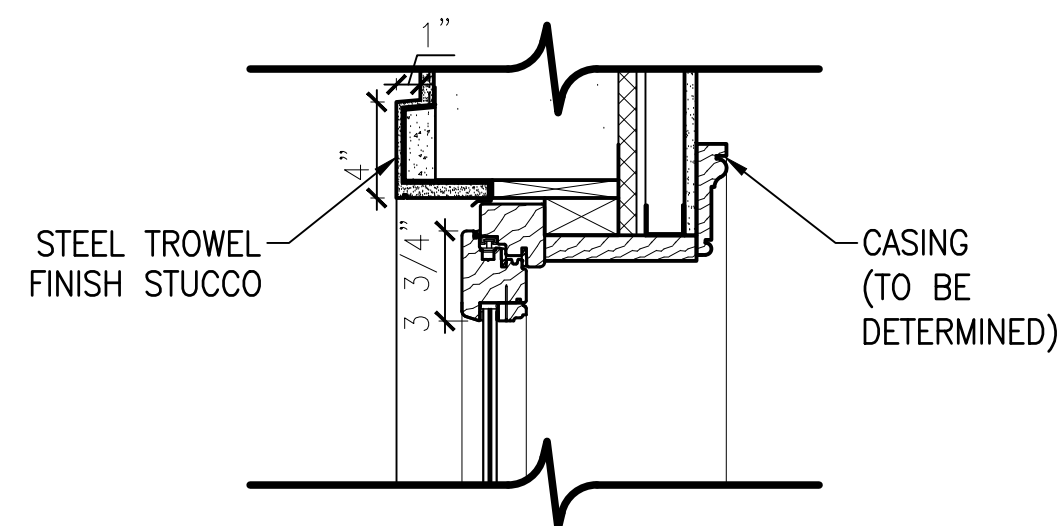


4 TYPICAL WINDOW DETAIL (CAOBA)
SCALE: 1 1/2" = 1'-0"

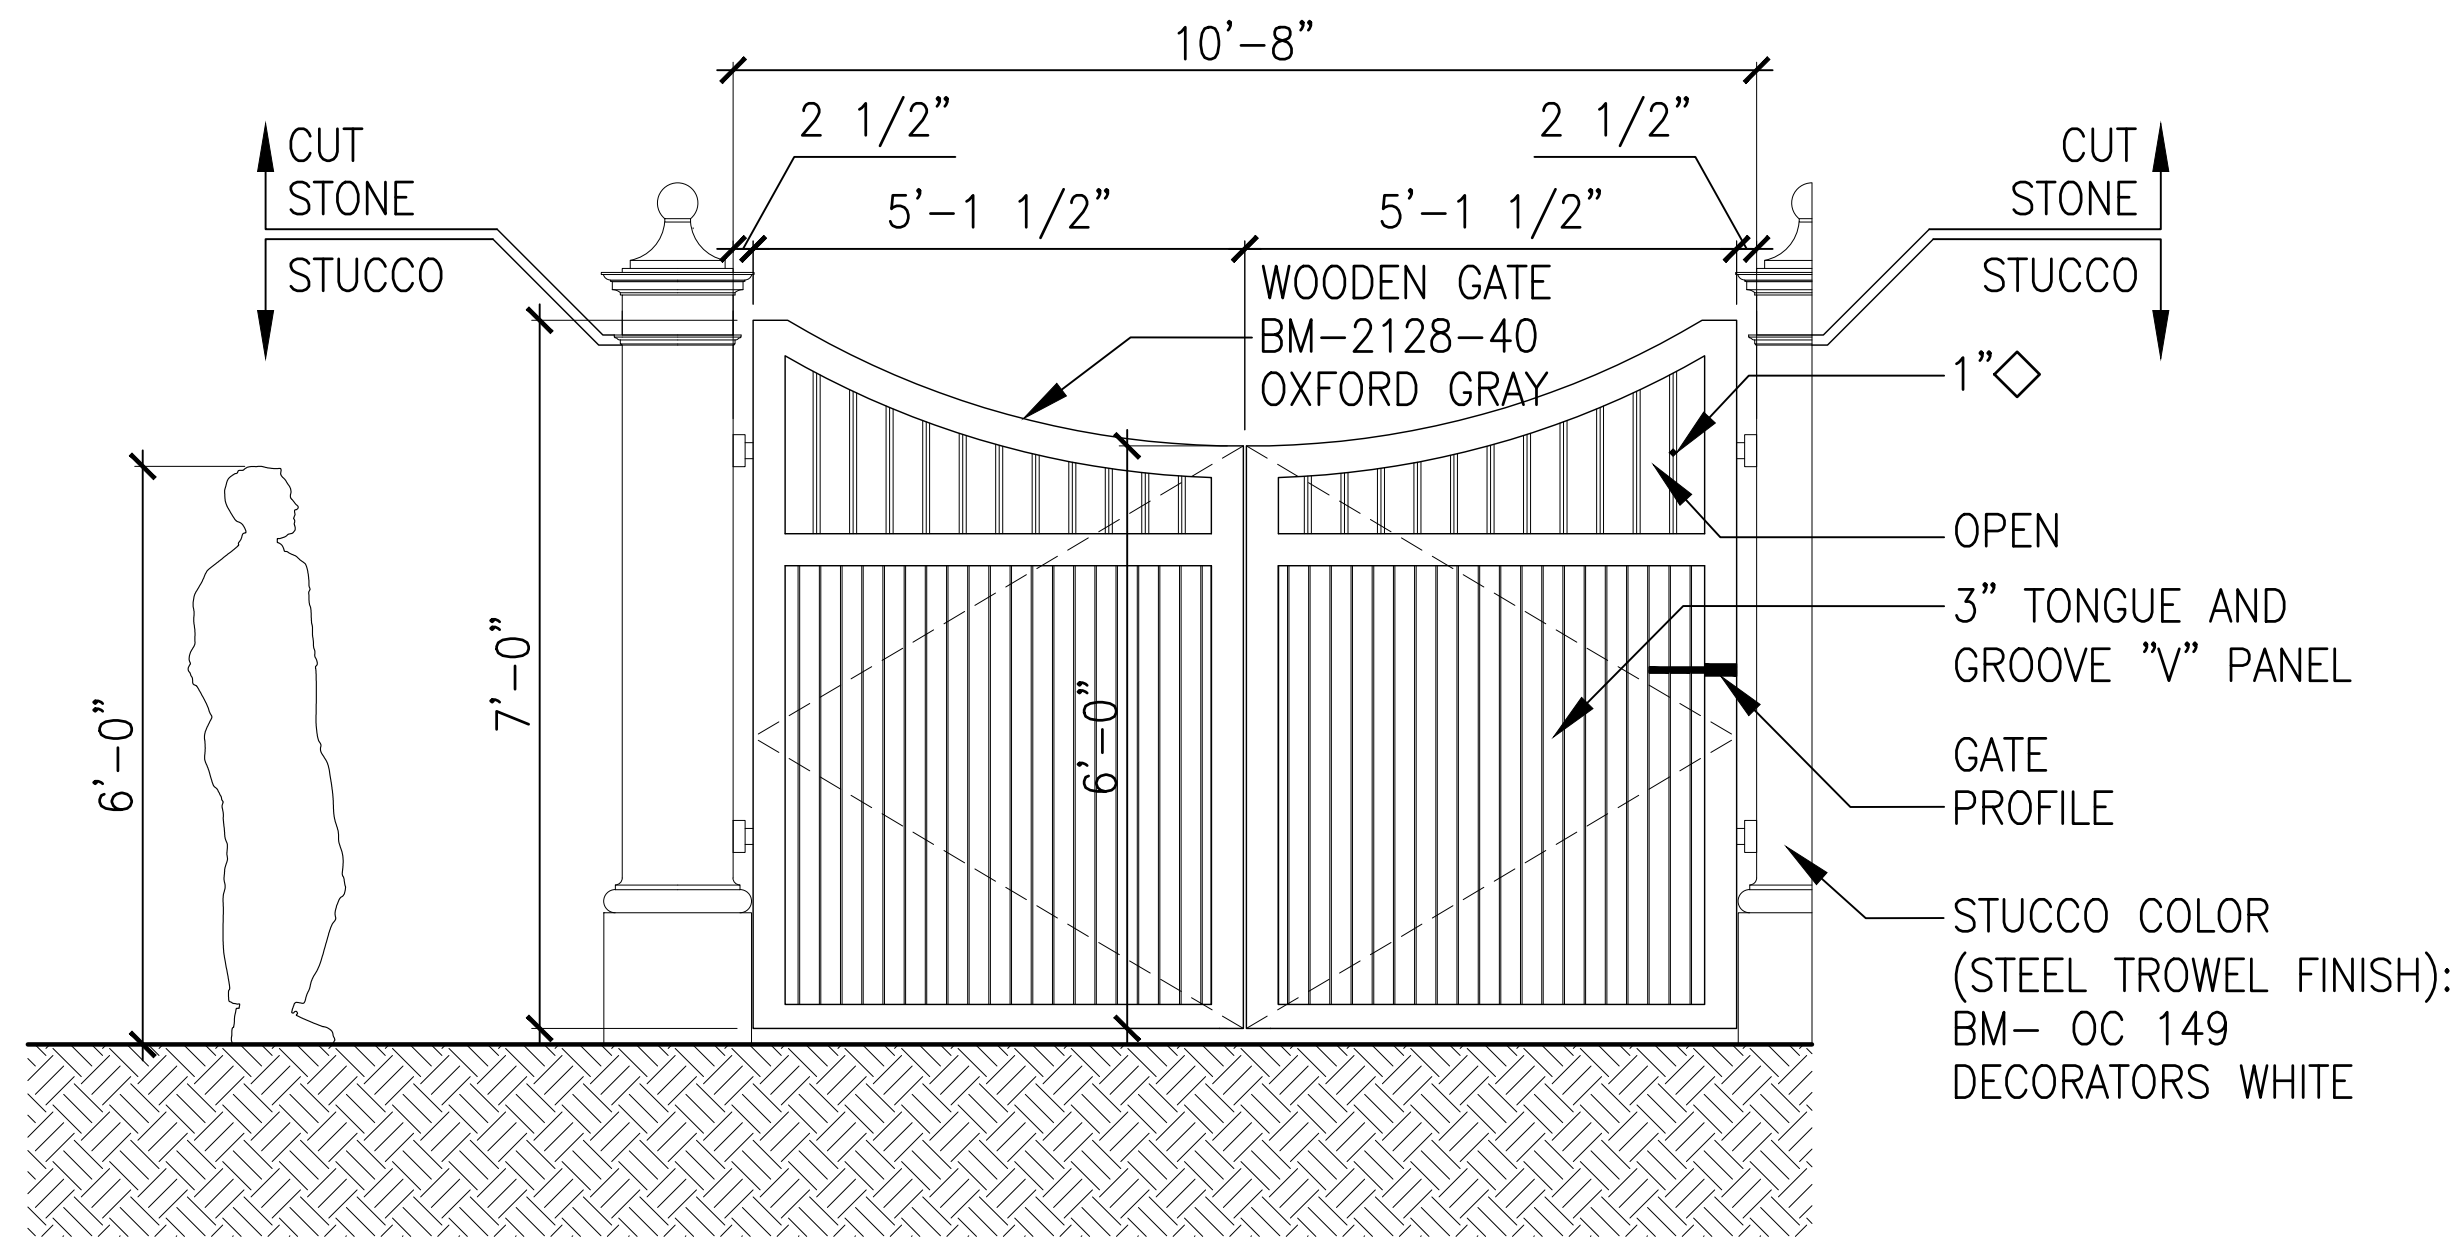


1 DRIVEWAY GATE ELEVATION DETAIL
SCALE: 1/2" = 1'-0"

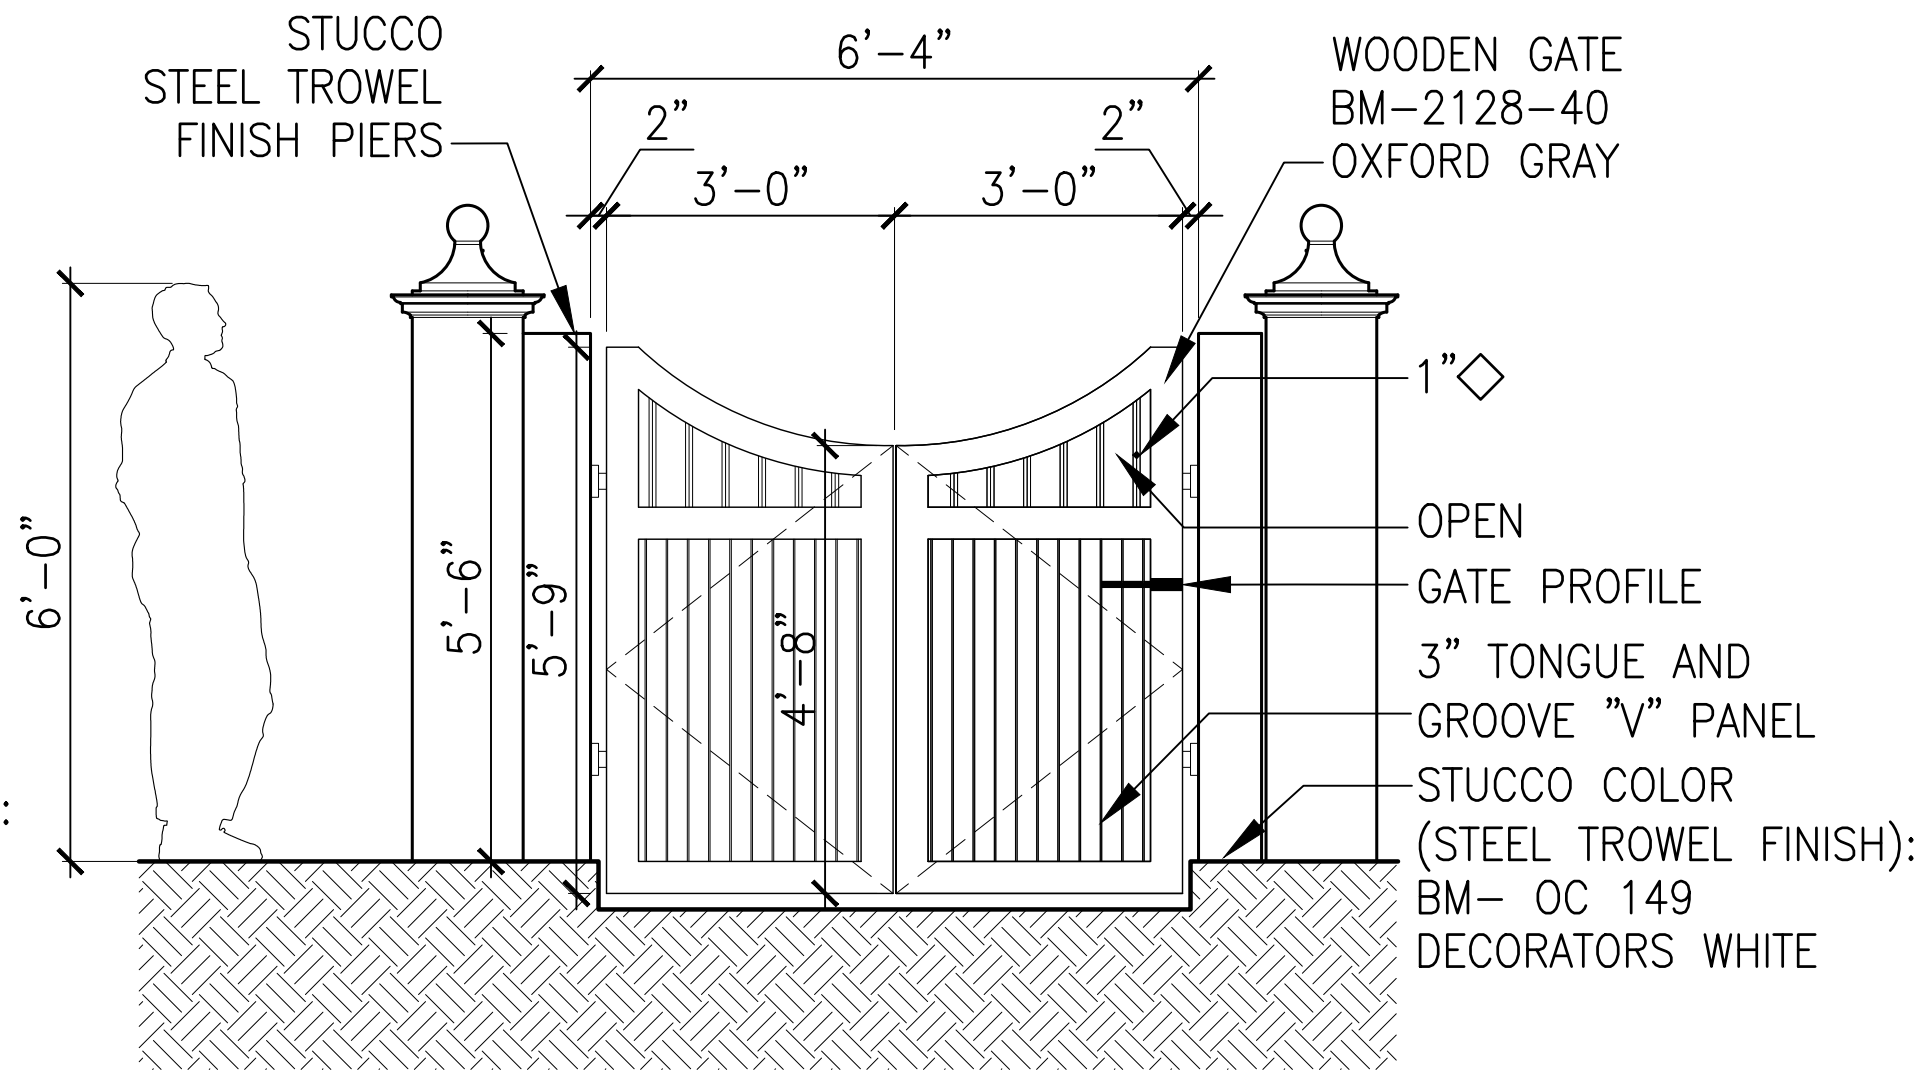


2 SOUTH GARDEN GATE ELEVATION DETAIL
SCALE: 1/2" = 1'-0"

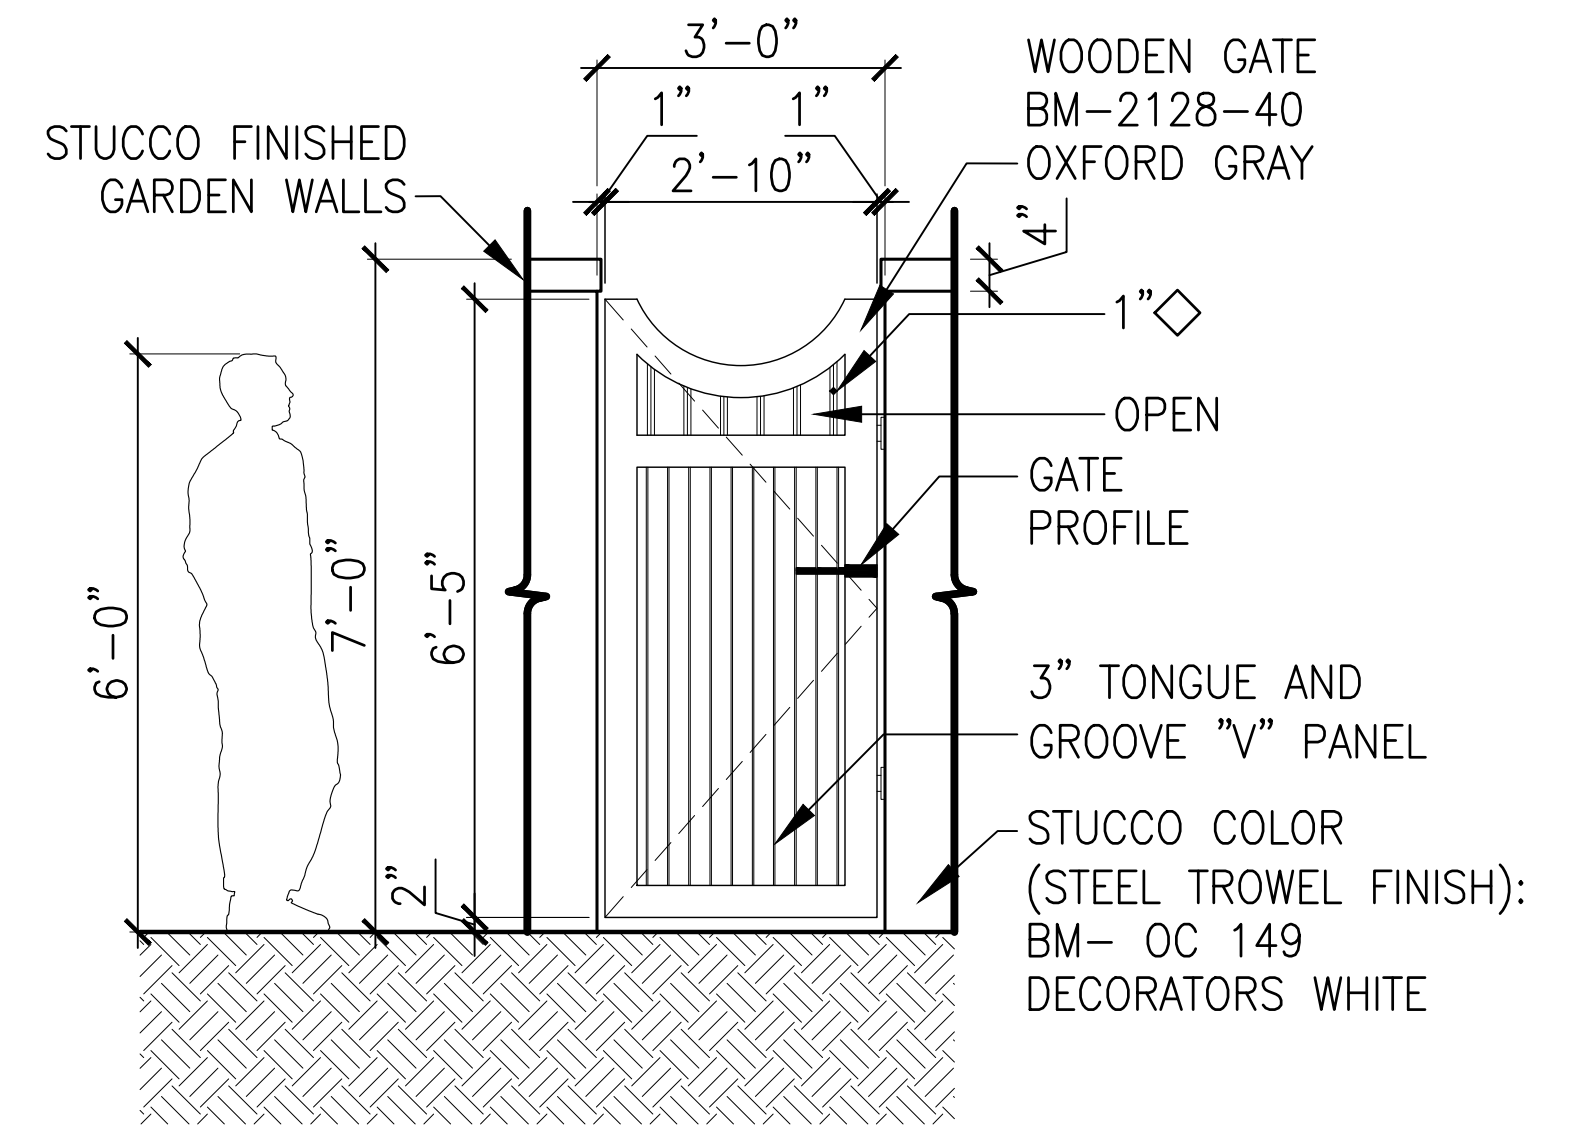


3 OUTDOOR GATE ELEVATION DETAIL
SCALE: 1/2" = 1'-0"

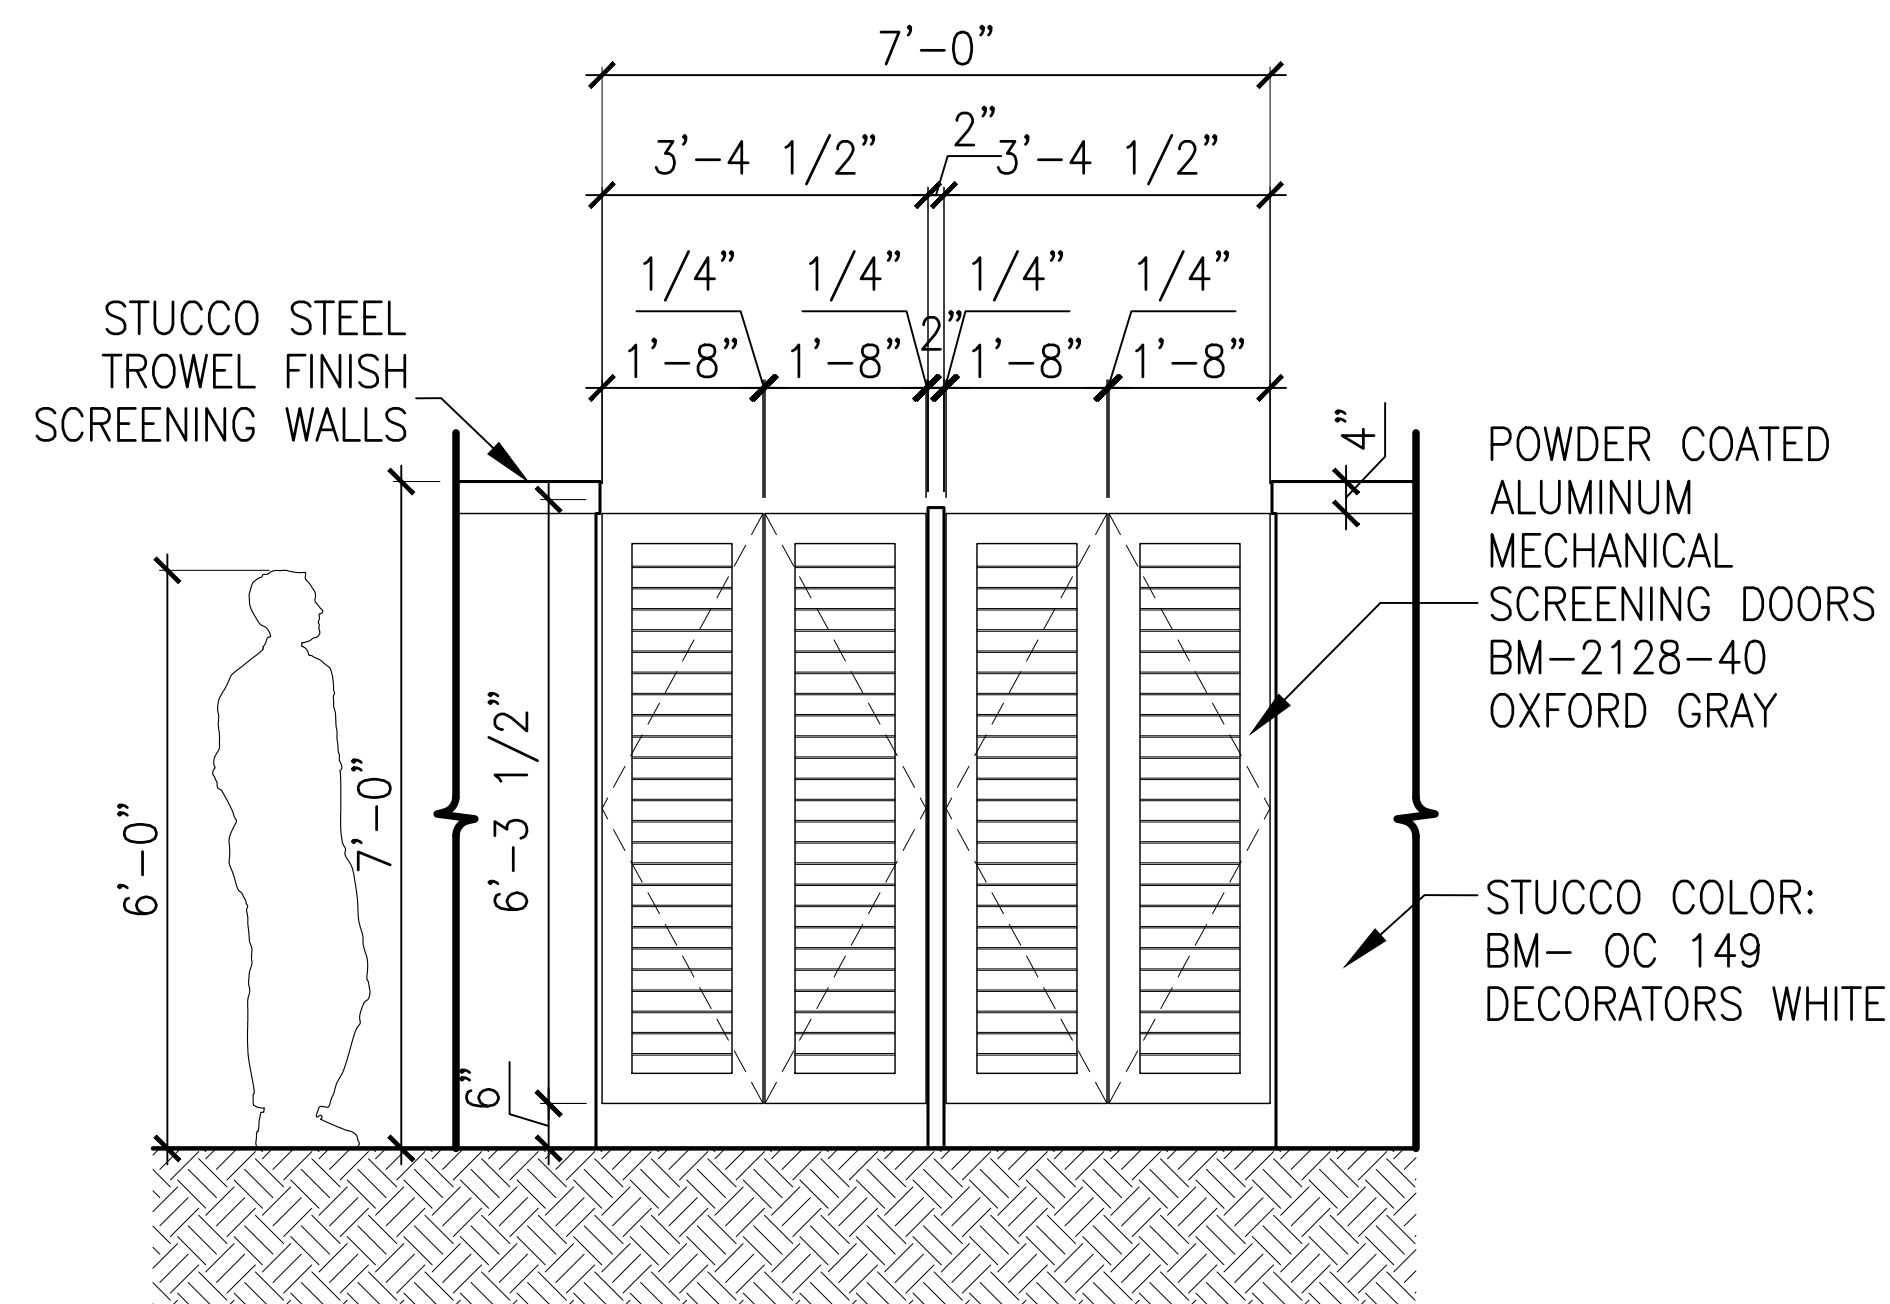

4 TYP. GENERATOR SCREEN GATES ELEVATION DETAIL
SCALE: 1/2" = 1'-0"

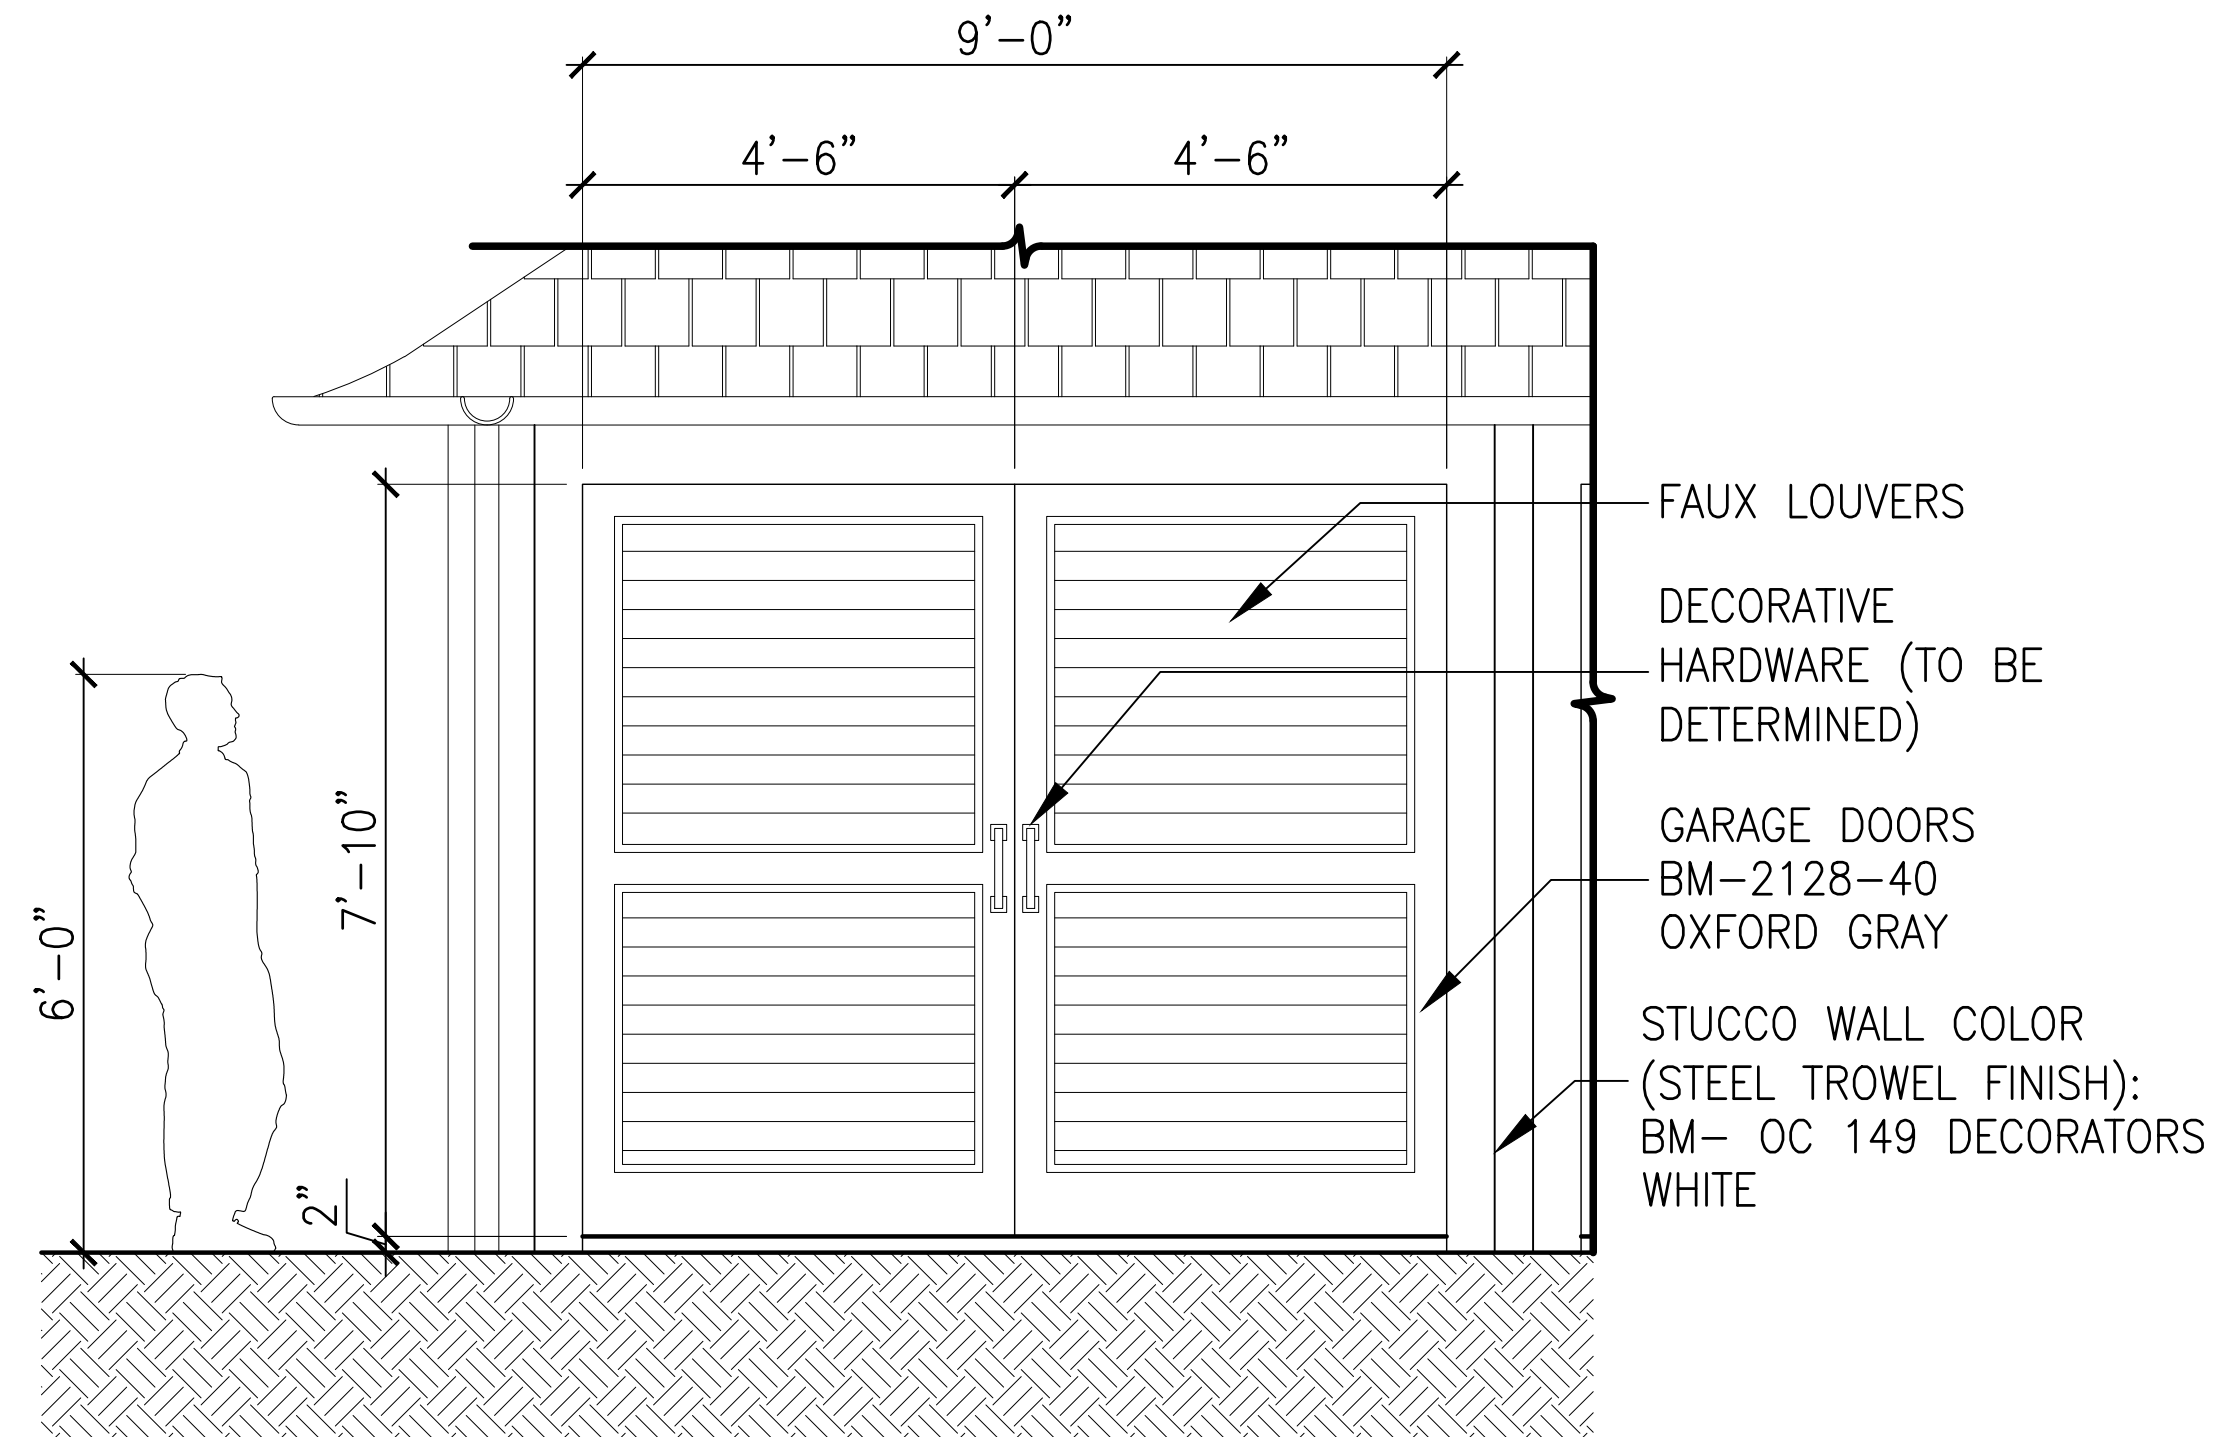

5 TYP. GARAGE DOORS ELEVATION DETAIL
SCALE: 1/2" = 1'-0"

 

1 BM - OC 149 - DECORATORS WHITE
WALLS, EXTERIOR TRIM AND RAFTER TAILS




4 LUDOWICI CENTURY SHAKE IN EARTH GRAY
ROOF TILE



2 SW 7603 POOLHOUSE
FRONT DOOR, GARAGE DOOR, SHUTTERS,
DRIVEWAY AND PEDESTRIAN GATES




5 LIMED CYPRESS
PORCH CEILINGS AT EAST COVERED
PORCHES (BOTH LEVELS)

 


3 SW 6533 MILD BLUE
WINDOW SASHES




5 SAVANNAH GRAY BRICK
PAVER

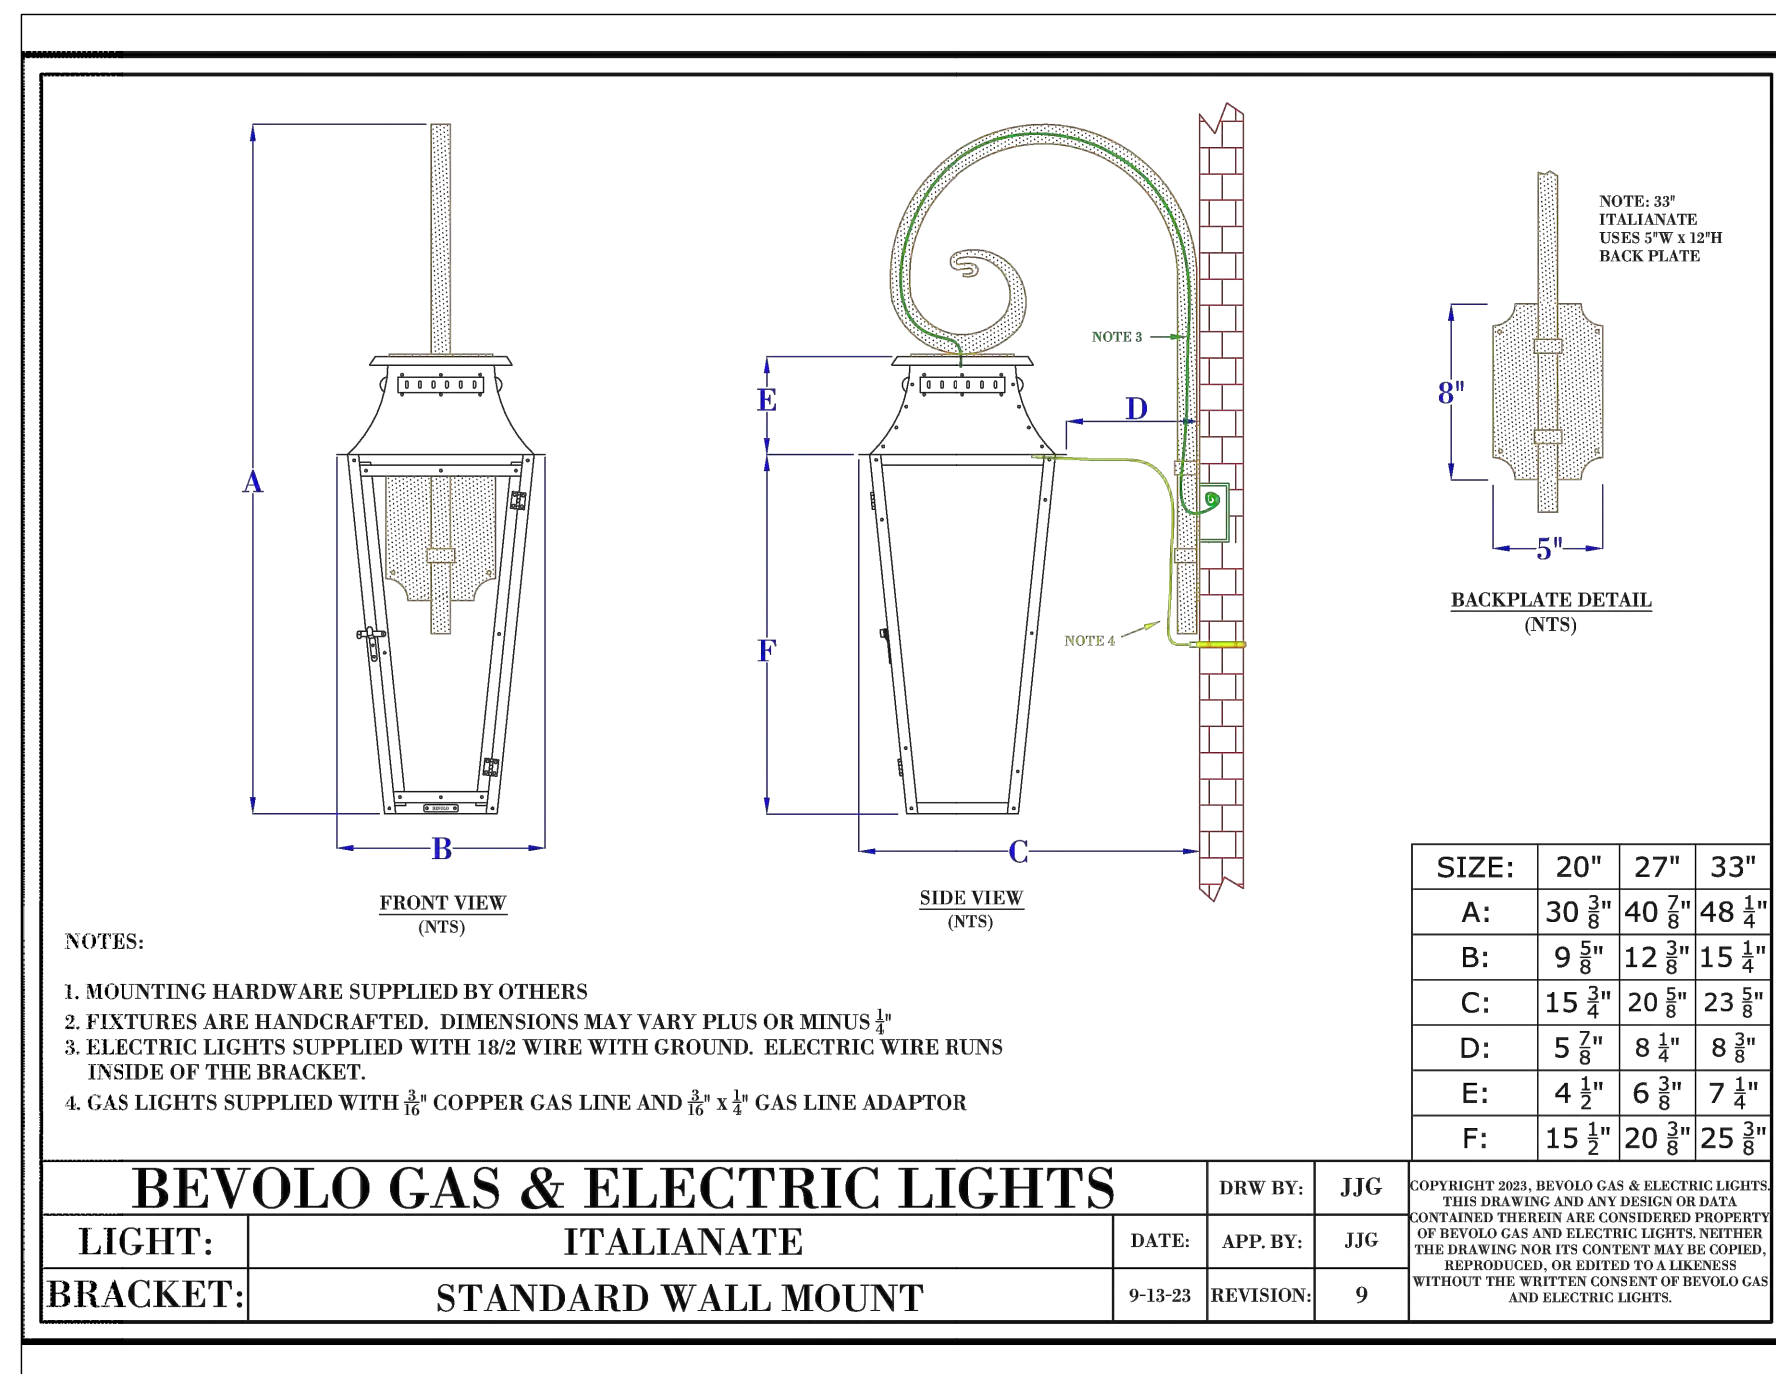

 BEVOLO ITALIANATE STANDARD WALL MOUNT – SCONCE – GAS

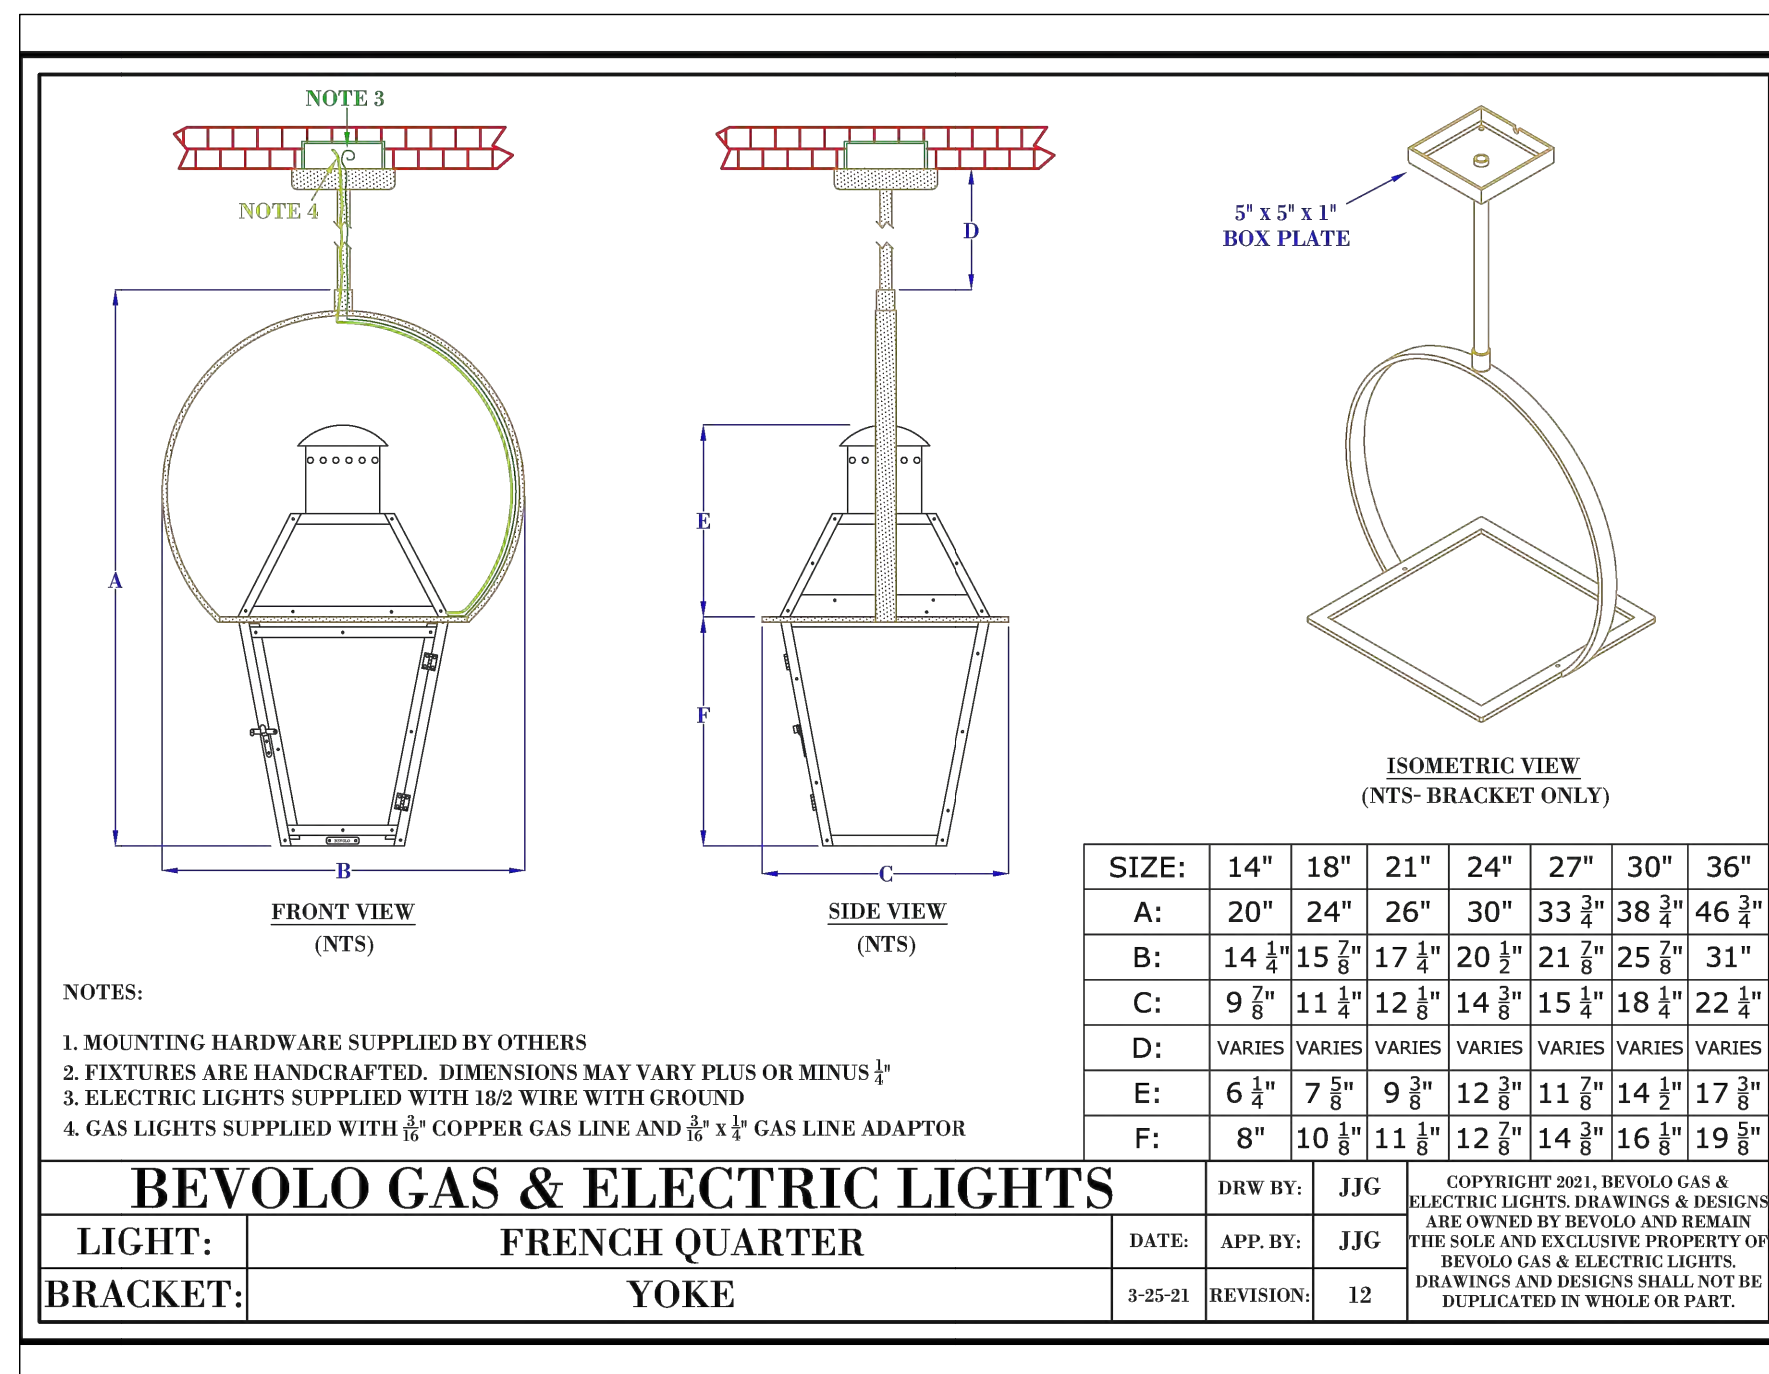

◊B FRENCH QUARTER YOKE PENDANT DECORATIVE FIXTURE – ELECTRICAL ◊C WAC LIGHT FIXTURE DS-WS05 – SCENCE (WHITE)

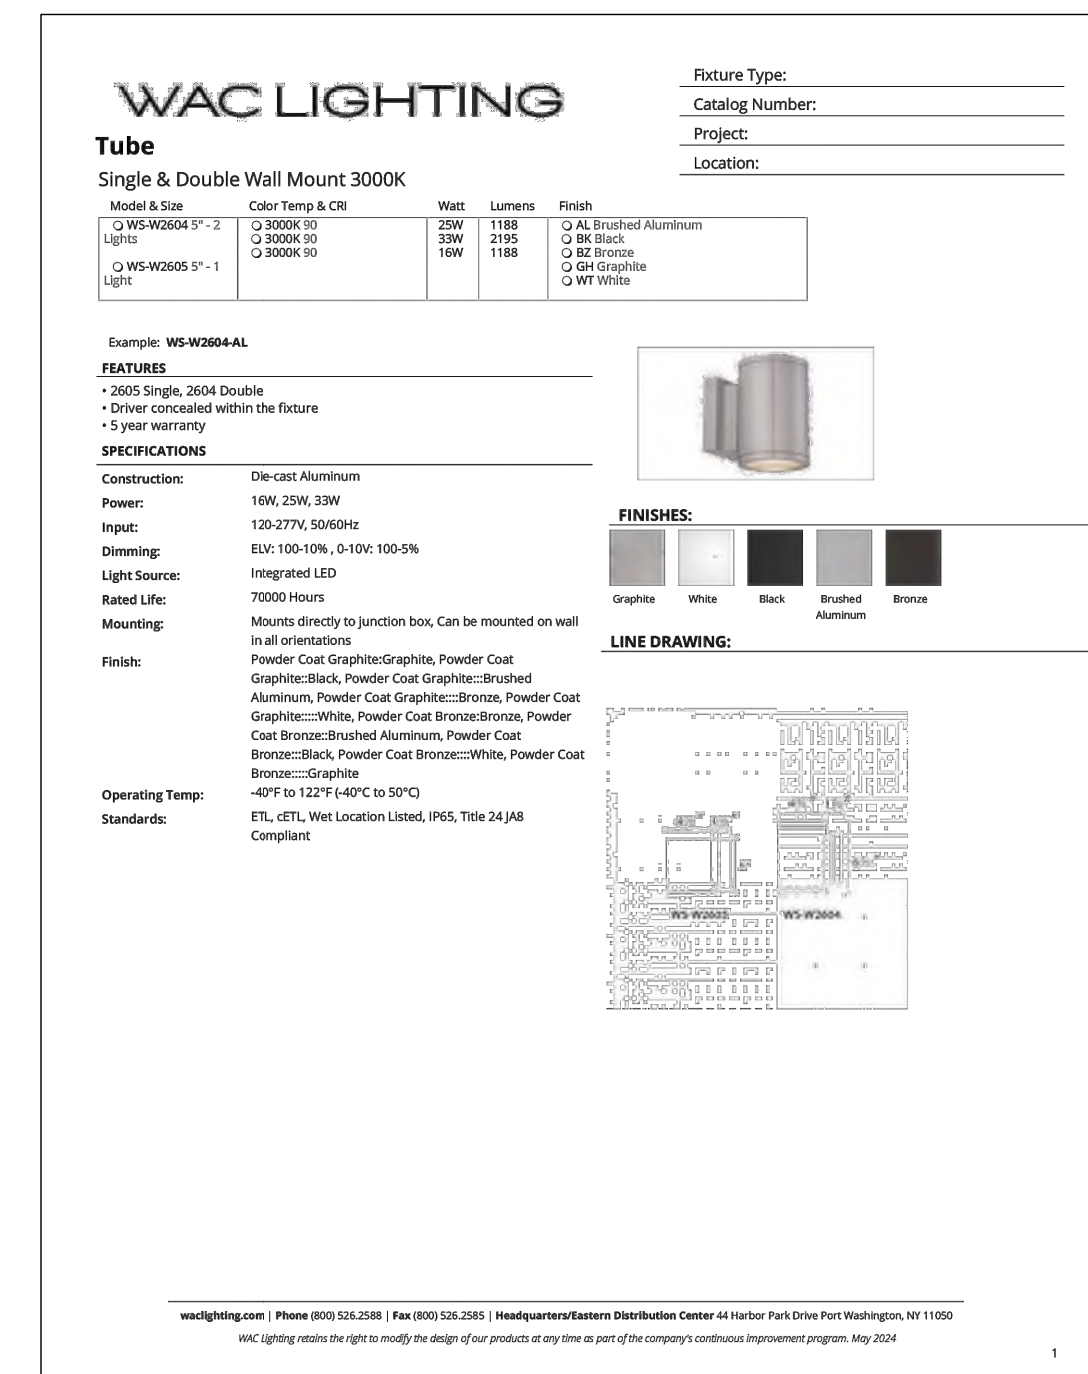

WAC LIGHT FIXTURE DS-WS05 - SCENCE (WHITE)

Planning Zoning and Building 380 S County Rd Palm Beach, FL 33480 www.townofpalmbeach.com		
Line #	Landscape Legend	
1	Property Address:	1285 North Ocean Blvd
2	Lot Area (sq. ft.):	14,498 (sq. ft. does not include area in roadway)
3		REQUIRED PROPOSED
4	Landscape Open Space (LOS) (Sq Ft and %)	6,524 sf (45%) 6,662 (46%)
5	LOS to be altered (Sq Ft and %)	100%
6	Perimeter LOS (Sq Ft and %)	3,262 (50%) 3,665 (56.2%)
7	Front Yard LOS (Sq Ft and %)	970 (40%) 1,271.4 (52.5%)
8	Native Trees %	30% (number of trees) 40% (12)
9	Native Shrubs & Vines %	30% (number of shrubs & vines) 41% (364)
10	Native Groundcover %	30% (groundcover area) N/A
To determine qualifying native vegetation use either: the Institute for Regional Conservation Natives for Your Neighborhood FL Statewide Plant List OR the Florida Native Plant Society Native Plants for Your Area List		
Note: Modification of >50% of existing landscape/greenscape are subject to minimum native plant requirements and must submit a landscape and irrigation plan for review.		
This table shall be included on the landscape species index sheet as prepared by a licensed landscape architect and landscape openspace data shall be incorporated on to corresponding zoning legend.		
See Ord. 003-2023 REV BF 20230727		

Landscape Sheet List



- L1.0 Site Illustration / Title Sheet
- IL1.1 Landscape Elevations
- IL1.2 Landscape Elevations
- OS1 Openspace Diagrams
- EP1.0 Tree Survey
- EP1.1 Tree Disposition and Existing Landscape Plan
- EP1.2 Tree Disposition Chart
- EP1.3 Existing Landscape Photos
- L1.1 Site Plan / Materials Sheet
- L1.2 Dimension Plan
- L2.2 Pool Details
- L3.1 Planting Plan
- L4.1 Plant List and Legend
- CS1.1 Construction Screening Plan
- SS1.1 Site Sections
- SS1.2 Site Section
- TR1.1 Truck Logistics Plan



1285 North Ocean Blvd.

Palm Beach, Florida

ARC-24-0040 FINAL SUBMITTAL REV I

 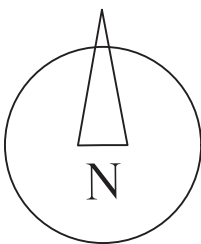

VERTESCH LANDSCAPE ARCHITECTURE
6430 Robinson Street, Jupiter, FL 33458
Telephone: 561-316-6232 Email: hello@VerteschLA.com
FL LIC#: LA6666691 NY LIC: 002927

DATE:		
1	01/29/2024	Pre-App Submittal
2	05/09/2024	First Submittal
3	07/26/2024	Second Submittal
4	08/23/2024	Final Submittal
5	12/03/2024	Revisions for ARCOM

SCALE
1/8" = 1'-0"

SHEET

Site Illustration / Title Sheet

L1.0




South Elevation



North Elevation

1285 North Ocean Blvd.
Palm Beach, Florida
ARC-24-0040 FINAL SUBMITTAL REV1

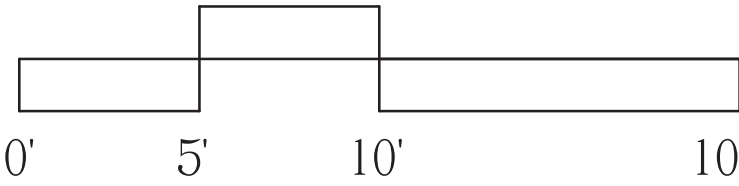

VERTESCH LANDSCAPE ARCHITECTURE
6430 Robinson Street, Jupiter, FL 33458
Telephone: 561-316-6232 Email: hello@VerteschLA.com
FL LIC#: LA6666691 NY LIC: 002927

DATE:	
1	01/29/2024 Pre-App Submittal
2	03/09/2024 First Submittal
3	07/26/2024 Second Submittal
4	08/23/2024 Final Submittal
5	12/03/2024 Revisions for ARCOM

SCALE
3/16" = 1'-0"

SHEET
Landscape
Elevations
IL1.1





East Elevation




West Elevation

1285 North Ocean Blvd.

Palm Beach, Florida

ARC-24-0040 FINAL SUBMITTAL REV 1

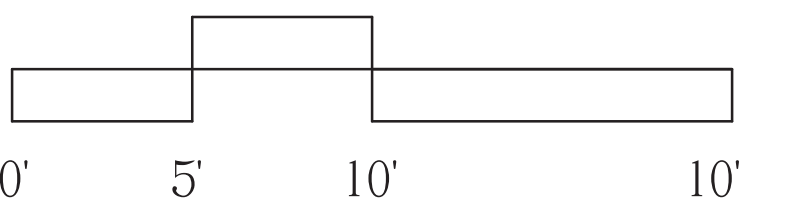

VERTESCH LANDSCAPE ARCHITECTURE
6430 Robinson Street, Jupiter, FL 33458
Telephone: 561-316-6232 Email: hello@VerteschLA.com
FL LIC#: LA6666691 NY LIC: 002927


DATE	
1	01/29/2024 Pre-App Submittal
2	03/09/2024 First Submittal
3	07/26/2024 Second Submittal
4	08/23/2024 Final Submittal
5	12/03/2024 Revisions for ARCOM

SCALE
3/16" = 1'-0"


SHEET
Landscape
Elevations

IL1.2




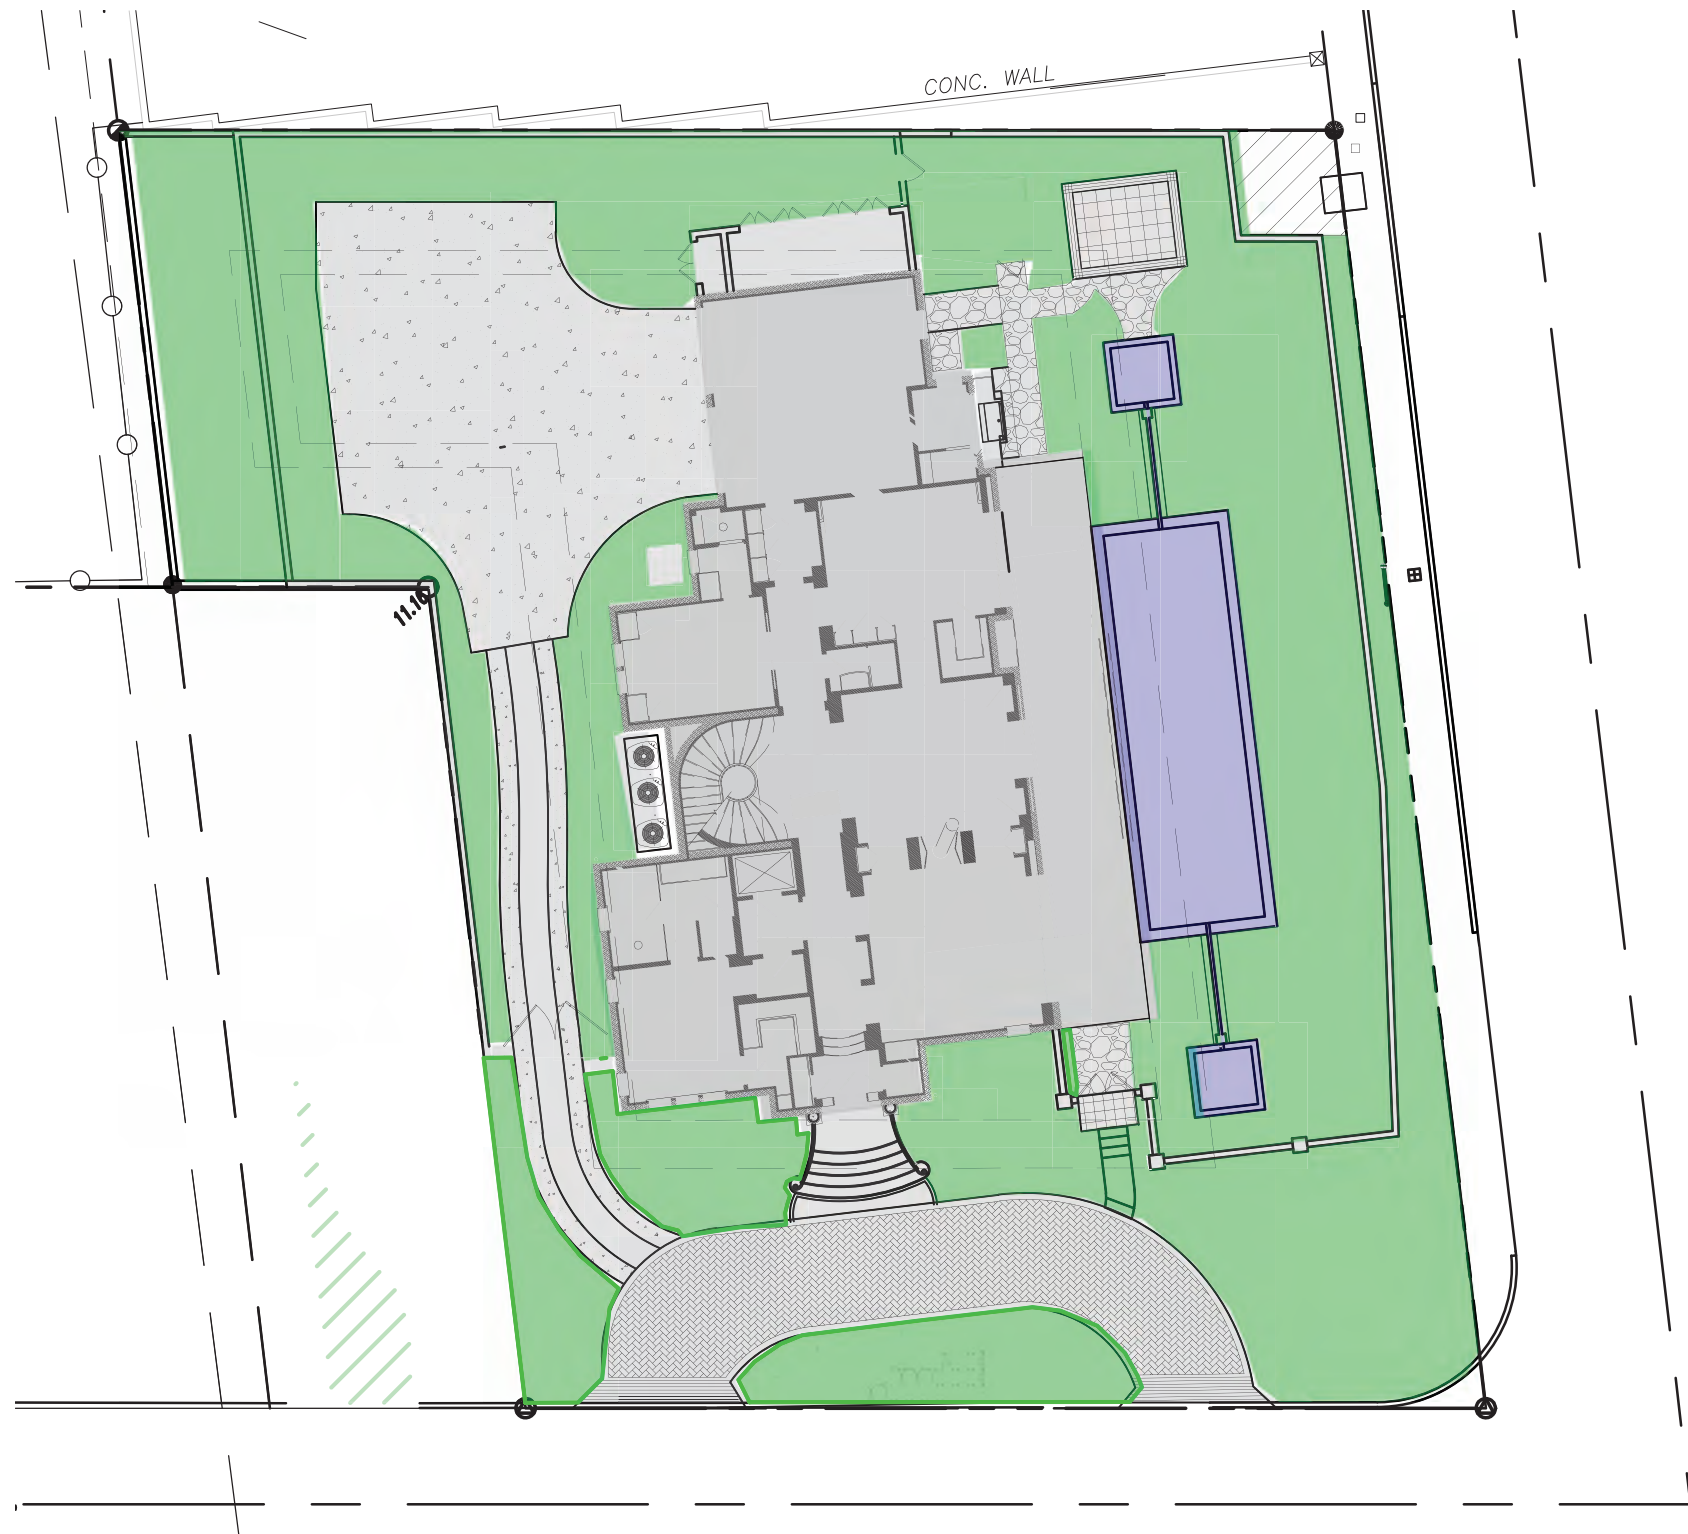

Overall Landscape
Openspace


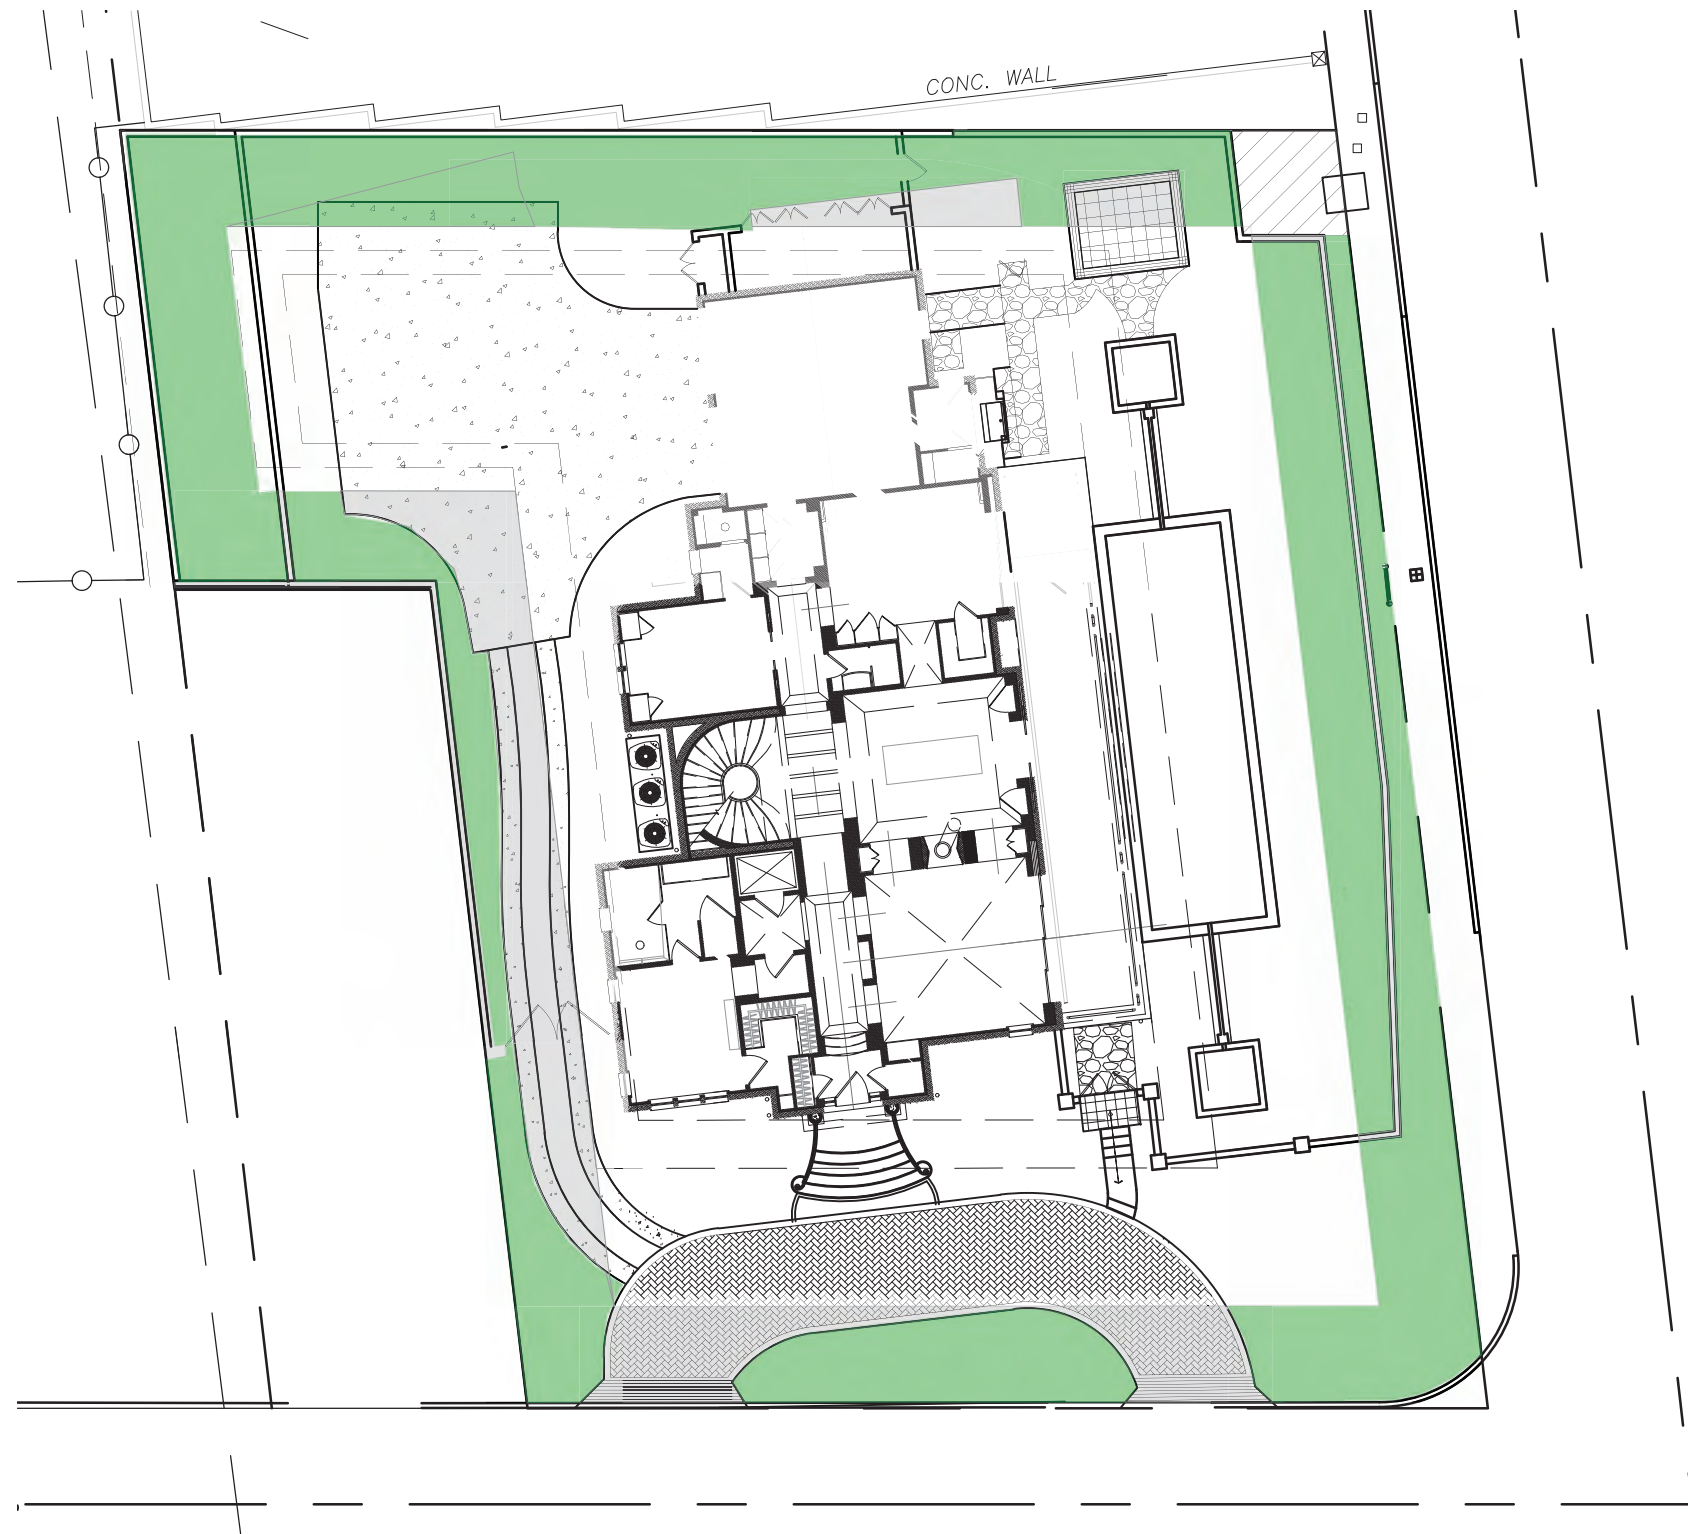


Perimeter Landscape
Openspace

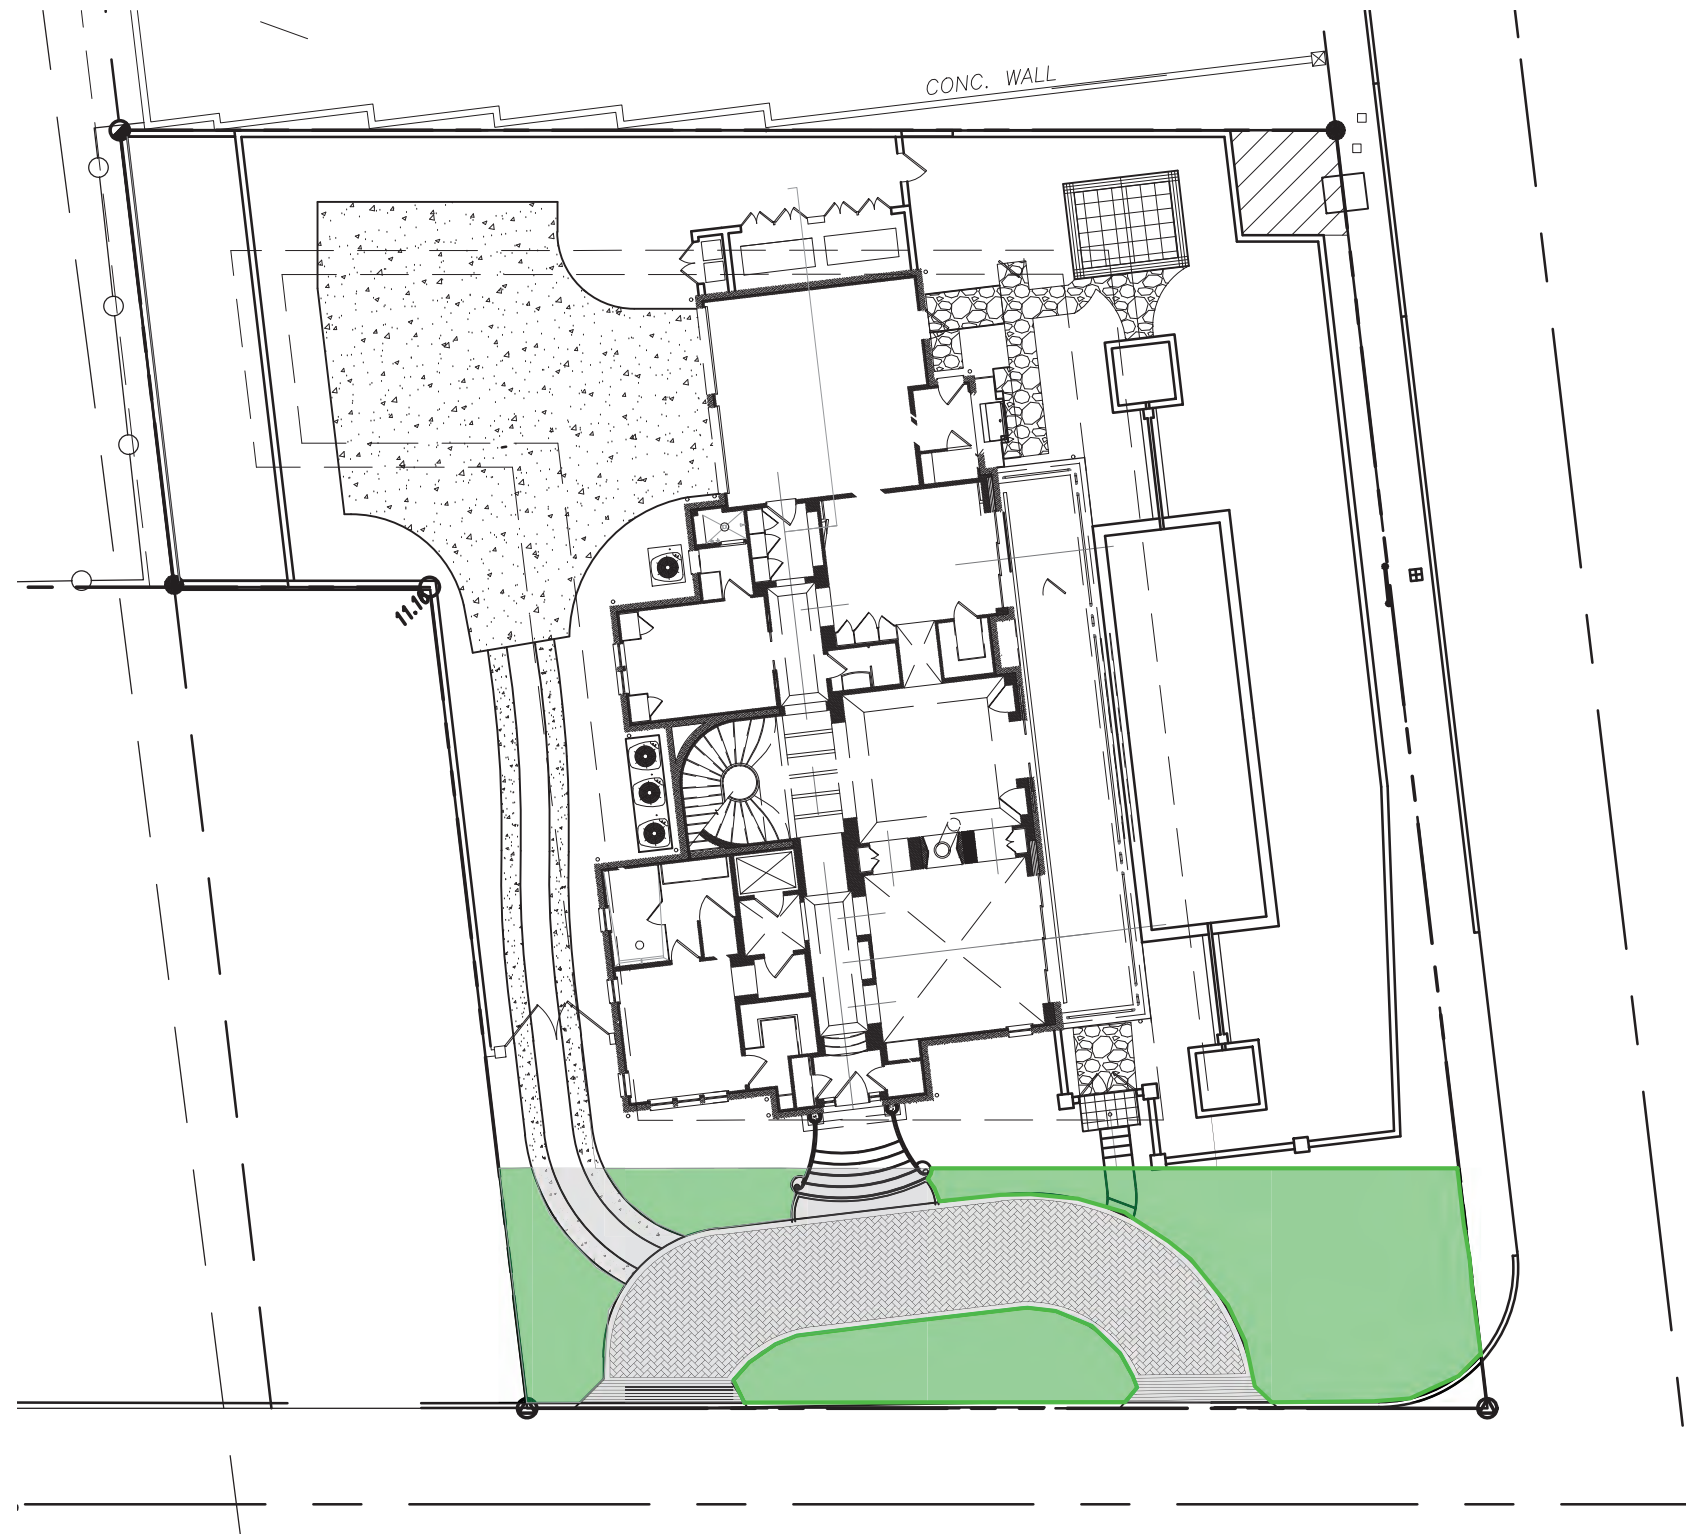

Front Yard Landscape
Openspace

Town of Palm Beach Planning Zoning and Building 360 S County Rd Palm Beach, FL 33480 www.townofpalmbeach.com			
Line #	Landscape Legend		
1	Property Address:	1285 North Ocean Blvd	
2	Lot Area (sq. ft.):	14,498 (sq. ft. does not include area in roadway)	
3		REQUIRED	PROPOSED
4	Landscape Open Space (LOS) (Sq Ft and %)	6,524 sf (45%)	6,662 (46%)
5	LOS to be altered (Sq Ft and %)		100%
6	Perimeter LOS (Sq Ft and %)	3,262 (50%)	3,665 (56.2%)
7	Front Yard LOS (Sq Ft and %)	970 (40%)	1,271.4 (52.5%)
8	Native Trees %	30% (number of trees)	40% (12)
9	Native Shrubs & Vines %	30% (number of shrubs & vines)	41% (364)
10	Native Groundcover %	30% (groundcover area)	N/A
To determine qualifying native vegetation use either: the Institute for Regional Conservation Natives for Your Neighborhood FL Statewide Plant List OR the Florida Native Plant Society Native Plants for Your Area List			
Note: Modification of >50% of existing landscape/greenscape are subject to minimum native plant requirements and must submit a landscape and irrigation plan for review.			
This table shall be included on the landscape species index sheet as prepared by a licensed landscape architect and landscape openspace data shall be incorporated on to corresponding zoning legend.			
See Ord. 003-2023		REV BF 20230727	

 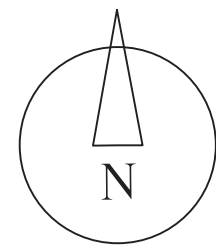

VERTESCH LANDSCAPE ARCHITECTURE
6430 Robinson Street, Jupiter, FL 33458
Telephone: 561-316-6232 Email: hello@VerteschLA.com
FL LIC#: LA6666691 NY LIC: 002927

DATE:		
1	01/29/2024	Pre-App Submittal
2	05/09/2024	First Submittal
3	07/26/2024	Second Submittal
4	08/23/2024	Final Submittal
5	12/03/2024	Revisions for ARCOM

SCALE

1" = 20'-0"

SHEET

Open Space Diagrams


OS 1





See Sheet EP1.1 for Existing Tree/Palm Disposition Plan
See Sheet EP1.2 for Existing Tree/Palm Disposition Table

1285 North Ocean Blvd.
Palm Beach, Florida
ARC-24-0040 FINAL SUBMITTAL REV I

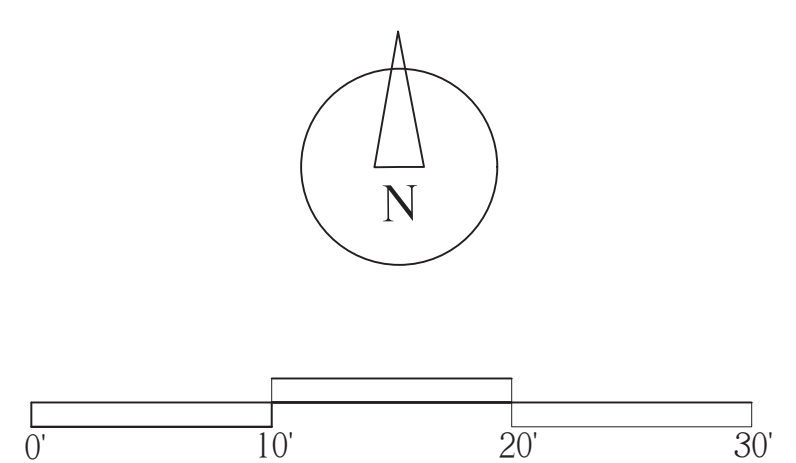

VERTESCH LANDSCAPE ARCHITECTURE
6430 Robinson Street, Jupiter, FL 33458
Telephone: 561-316-6232 Email: hello@VerteschLA.com
FL LIC#: LA6666691 NY LIC: 002927

DATE:	
1 01/29/2024	Pre-App Submittal
2 05/09/2024	First Submittal
3 07/26/2024	Second Submittal
4 08/23/2024	Final Submittal
5 12/03/2024	Revisions for ARCOM

SCALE
1/8" = 1'-0"

SHEET
Tree Survey

EP1.0

