


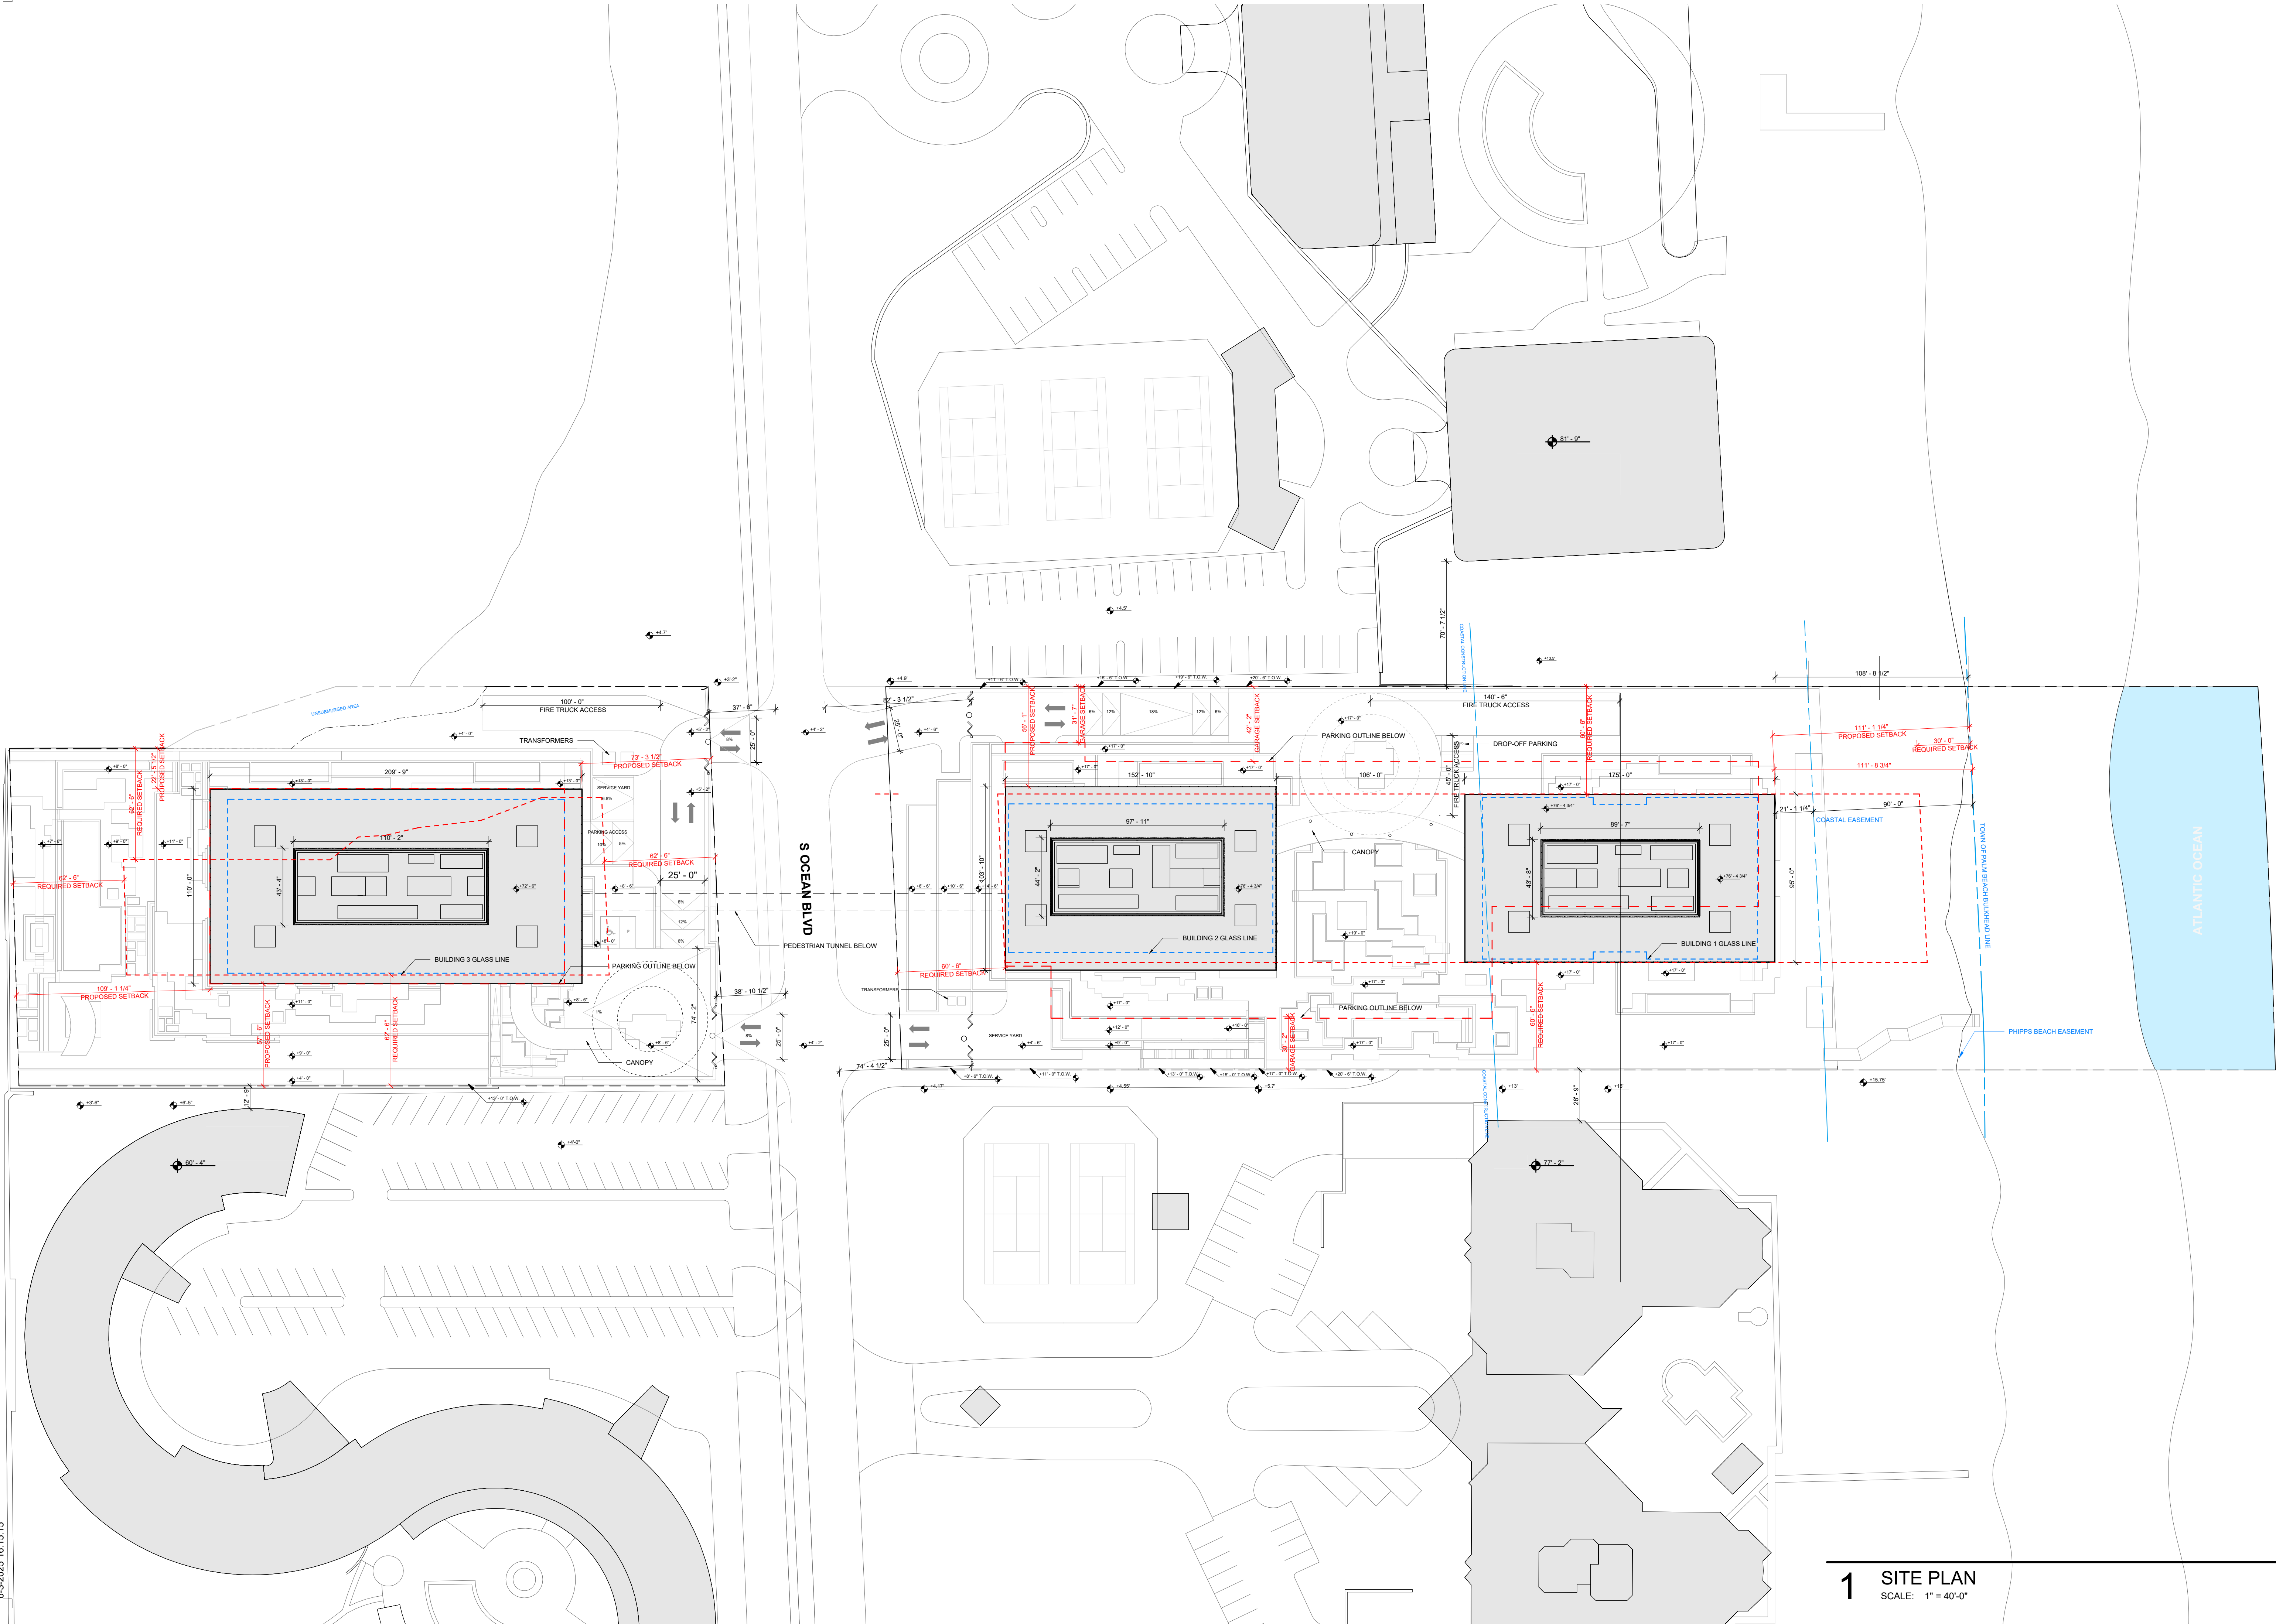

1 SITE PLAN
SCALE: 1" = 40'-0"

Submittal for:
Ambassador
2720 S. Ocean Blvd &
2730 S. Ocean Blvd
Palm Beach, Florida 33480


THESE DRAWINGS ARE FOR THE
EXCLUSIVE USE OF SPINA OROURKE +
PARTNERS, INC. AND MAY NOT BE
DUPLICATED, REPRODUCED OR USED
IN ANY MANNER WITHOUT THE
EXPRESS WRITTEN CONSENT OF SPINA
OROURKE + PARTNERS, INC. ALL
RIGHTS RESERVED.

Revisions:
FINAL SUBMITTAL 03-10-2025

Project no: 22049
Date: 03/10/2025
Drawn by: Author
Project Architect: Checker

A-010

SITE PLAN

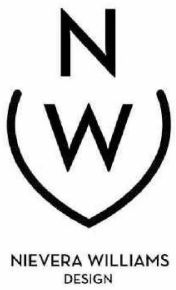


NIEVERA WILLIAMS
DESIGN

625 N. Flagler Drive
Suite 502
West Palm Beach, FL 33401
T: 561 659 2820

OMA


180 Varick Street, Suite 1328
New York, NY 10014
T: +1 212 337 0770

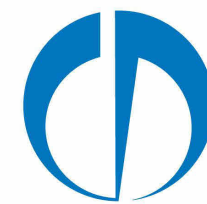

SPINA OROURKE
+ PARTNERS

Architecture • Interior Design
Keith M. Spina # AK13419

285 BANYAN BLVD
West Palm Beach Florida 33401
SPINA OROURKE + PARTNERS
561.694.6844 • Fax 561.694.5584
SPINA OROURKE + PARTNERS
FL Lic # AC2002289

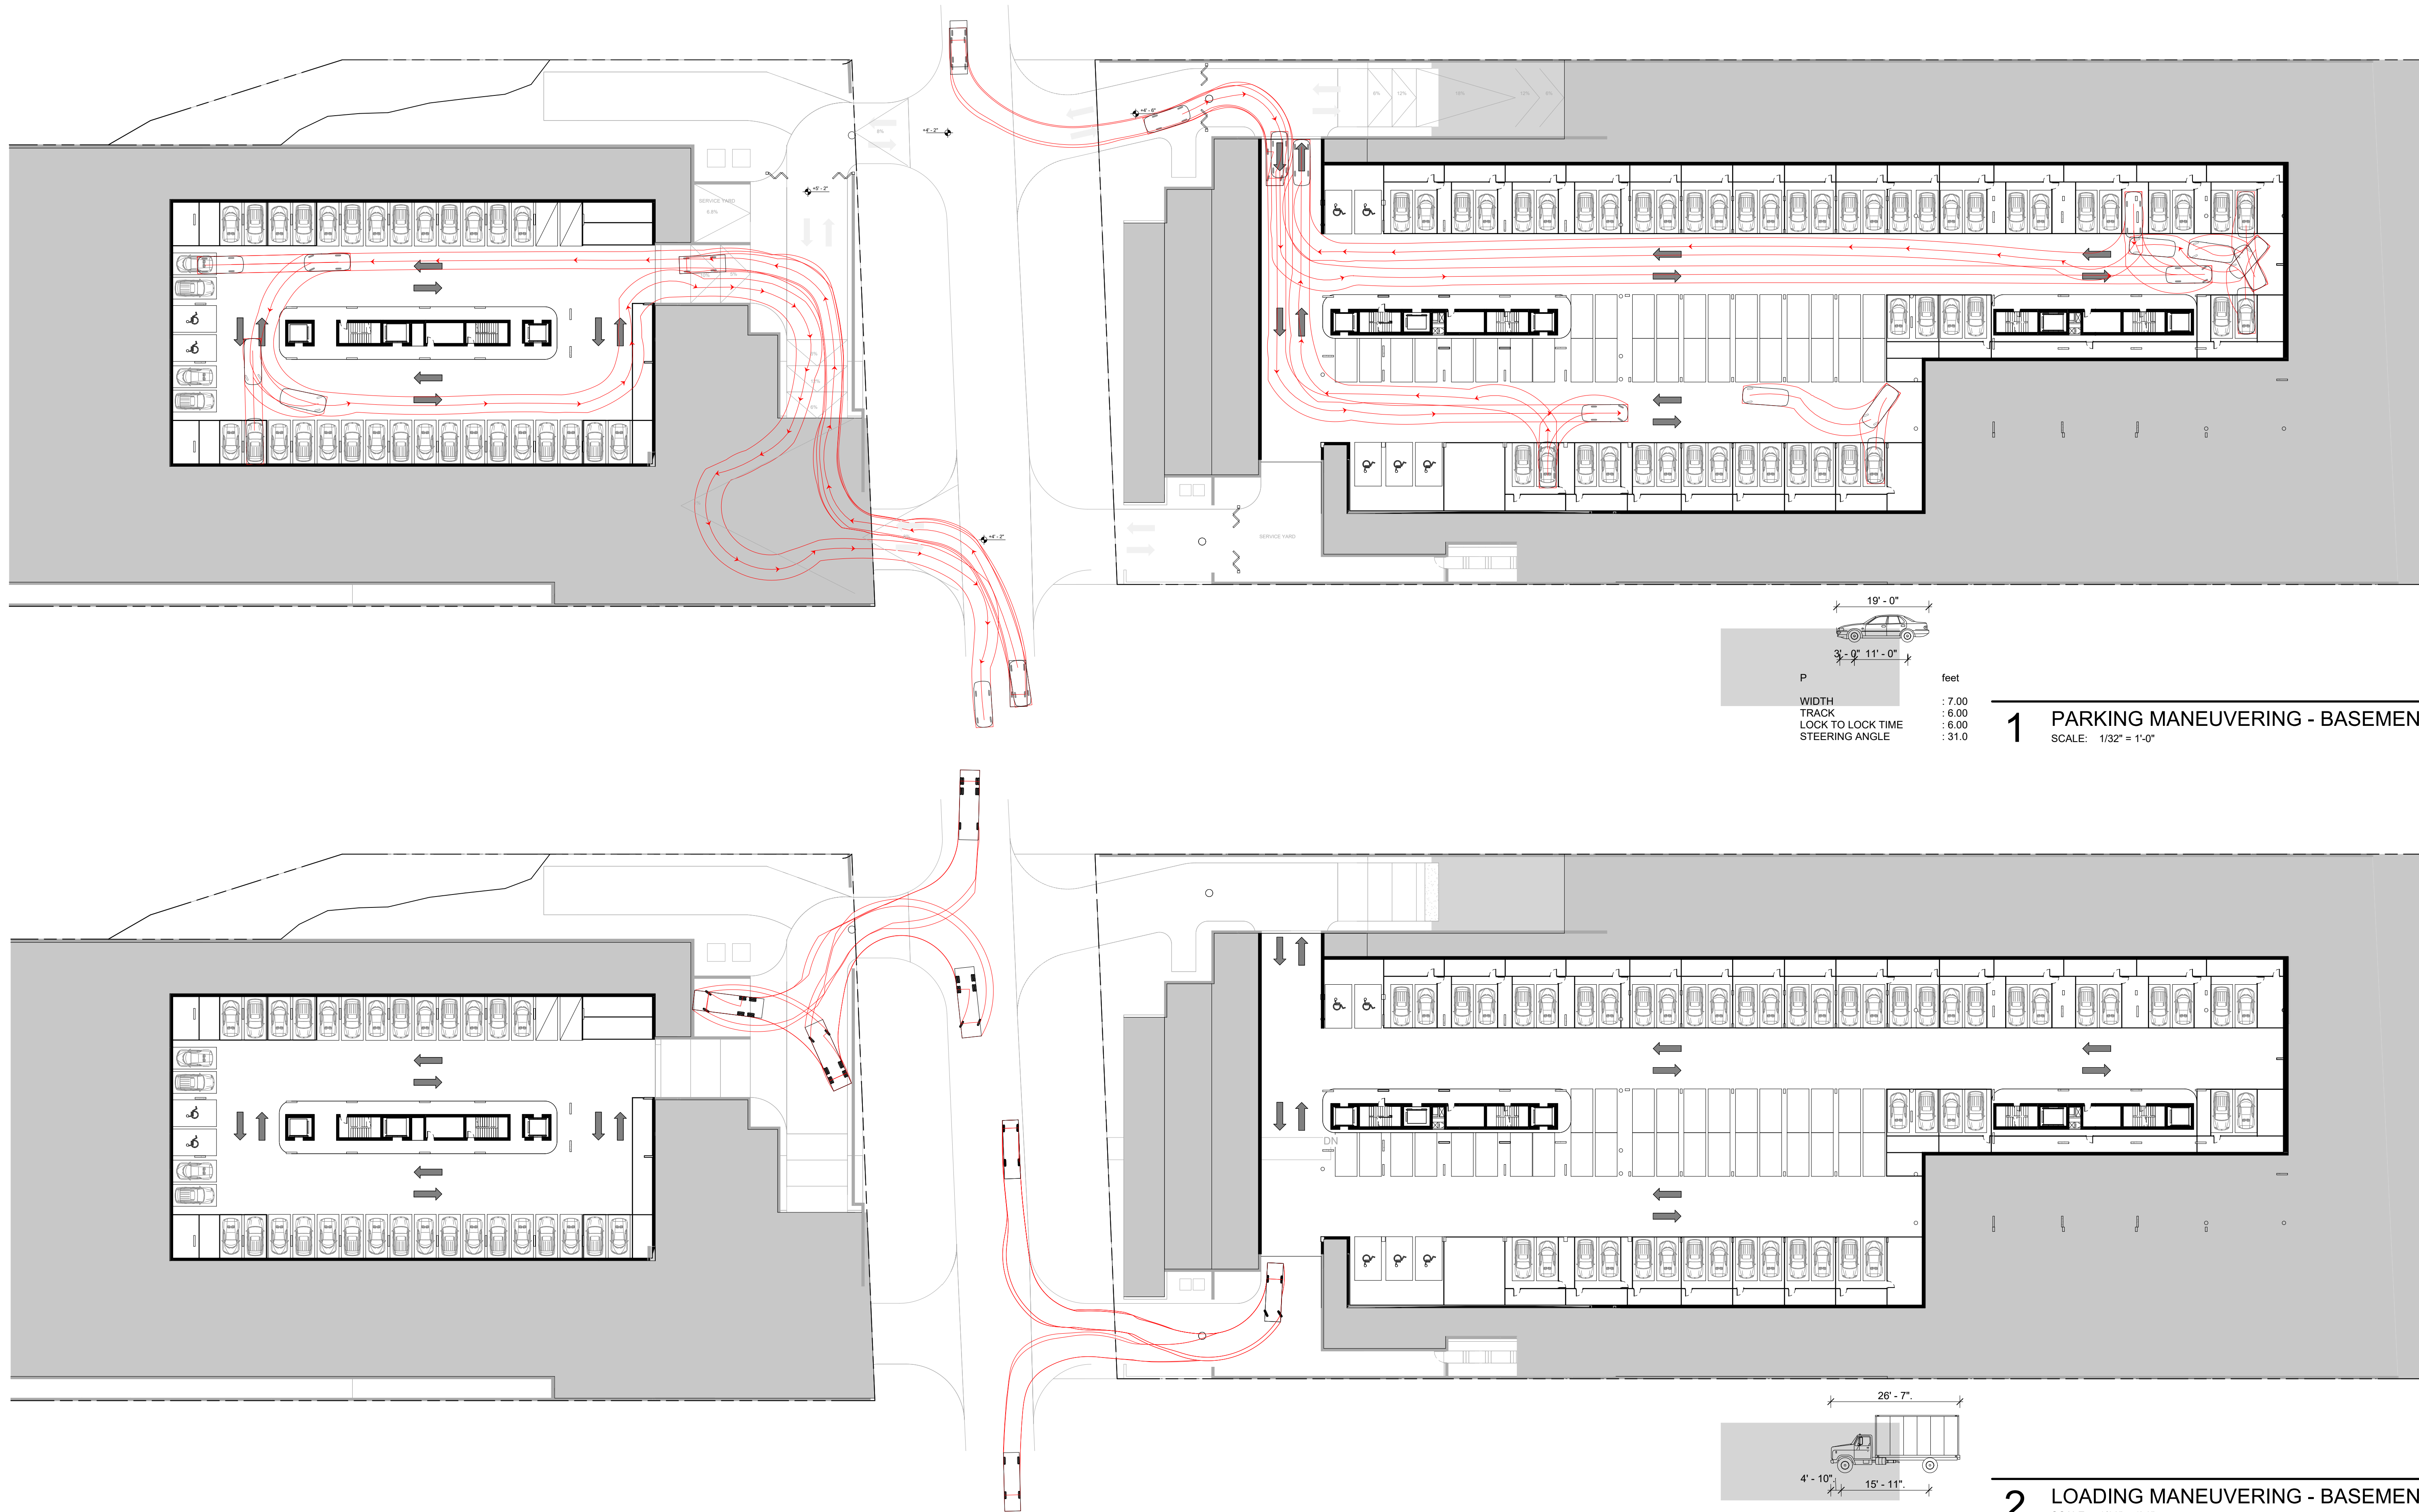

1 PARKING MANEUVERING - BASEMENTS


SCALE: 1/32" = 1'-0"

2 LOADING MANEUVERING - BASEMENTS

SCALE: 1/32" = 1'-0"

285 BANYAN BLVD
West Palm Beach, Florida 33401
561.694.6844 • Fax 561.694.5584
SPINAOROURKE
P.L.L.C. # A26202289

SPINAOROURKE
+ PARTNERS

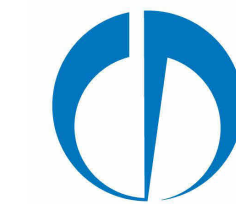

OMA

180 Varick Street, Suite 1328
New York, NY 10014
T: +1 212 337 0770



NIEVERA WILLIAMS
DESIGN

625 N. Flagler Drive
Suite 502
West Palm Beach, FL 33401
T: 561 659 2820

Submittal for:

Ambassador
2720 S. Ocean Blvd &
2730 S. Ocean Blvd
Palm Beach, Florida 33480

THESE DRAWINGS ARE FOR THE
EXCLUSIVE USE OF SPINAOROURKE +
PARTNERS, INC. AND MAY NOT BE
DUPLICATED, REPRODUCED OR USED
IN ANY MANNER WITHOUT THE
EXPRESS WRITTEN CONSENT OF SPINA
OROURKE + PARTNERS, INC. ALL
RIGHTS RESERVED.

Revisions:

FINAL SUBMITTAL 03-10-2025

Project no: 22049
Date: 03/10/2025
Drawn by: Author
Project Architect: Checker

A-011

MANEUVERING PLANS 1

Architecture • Interior Design
Keith M. Spina # AK13419

