



6-3-2025 16:10:35

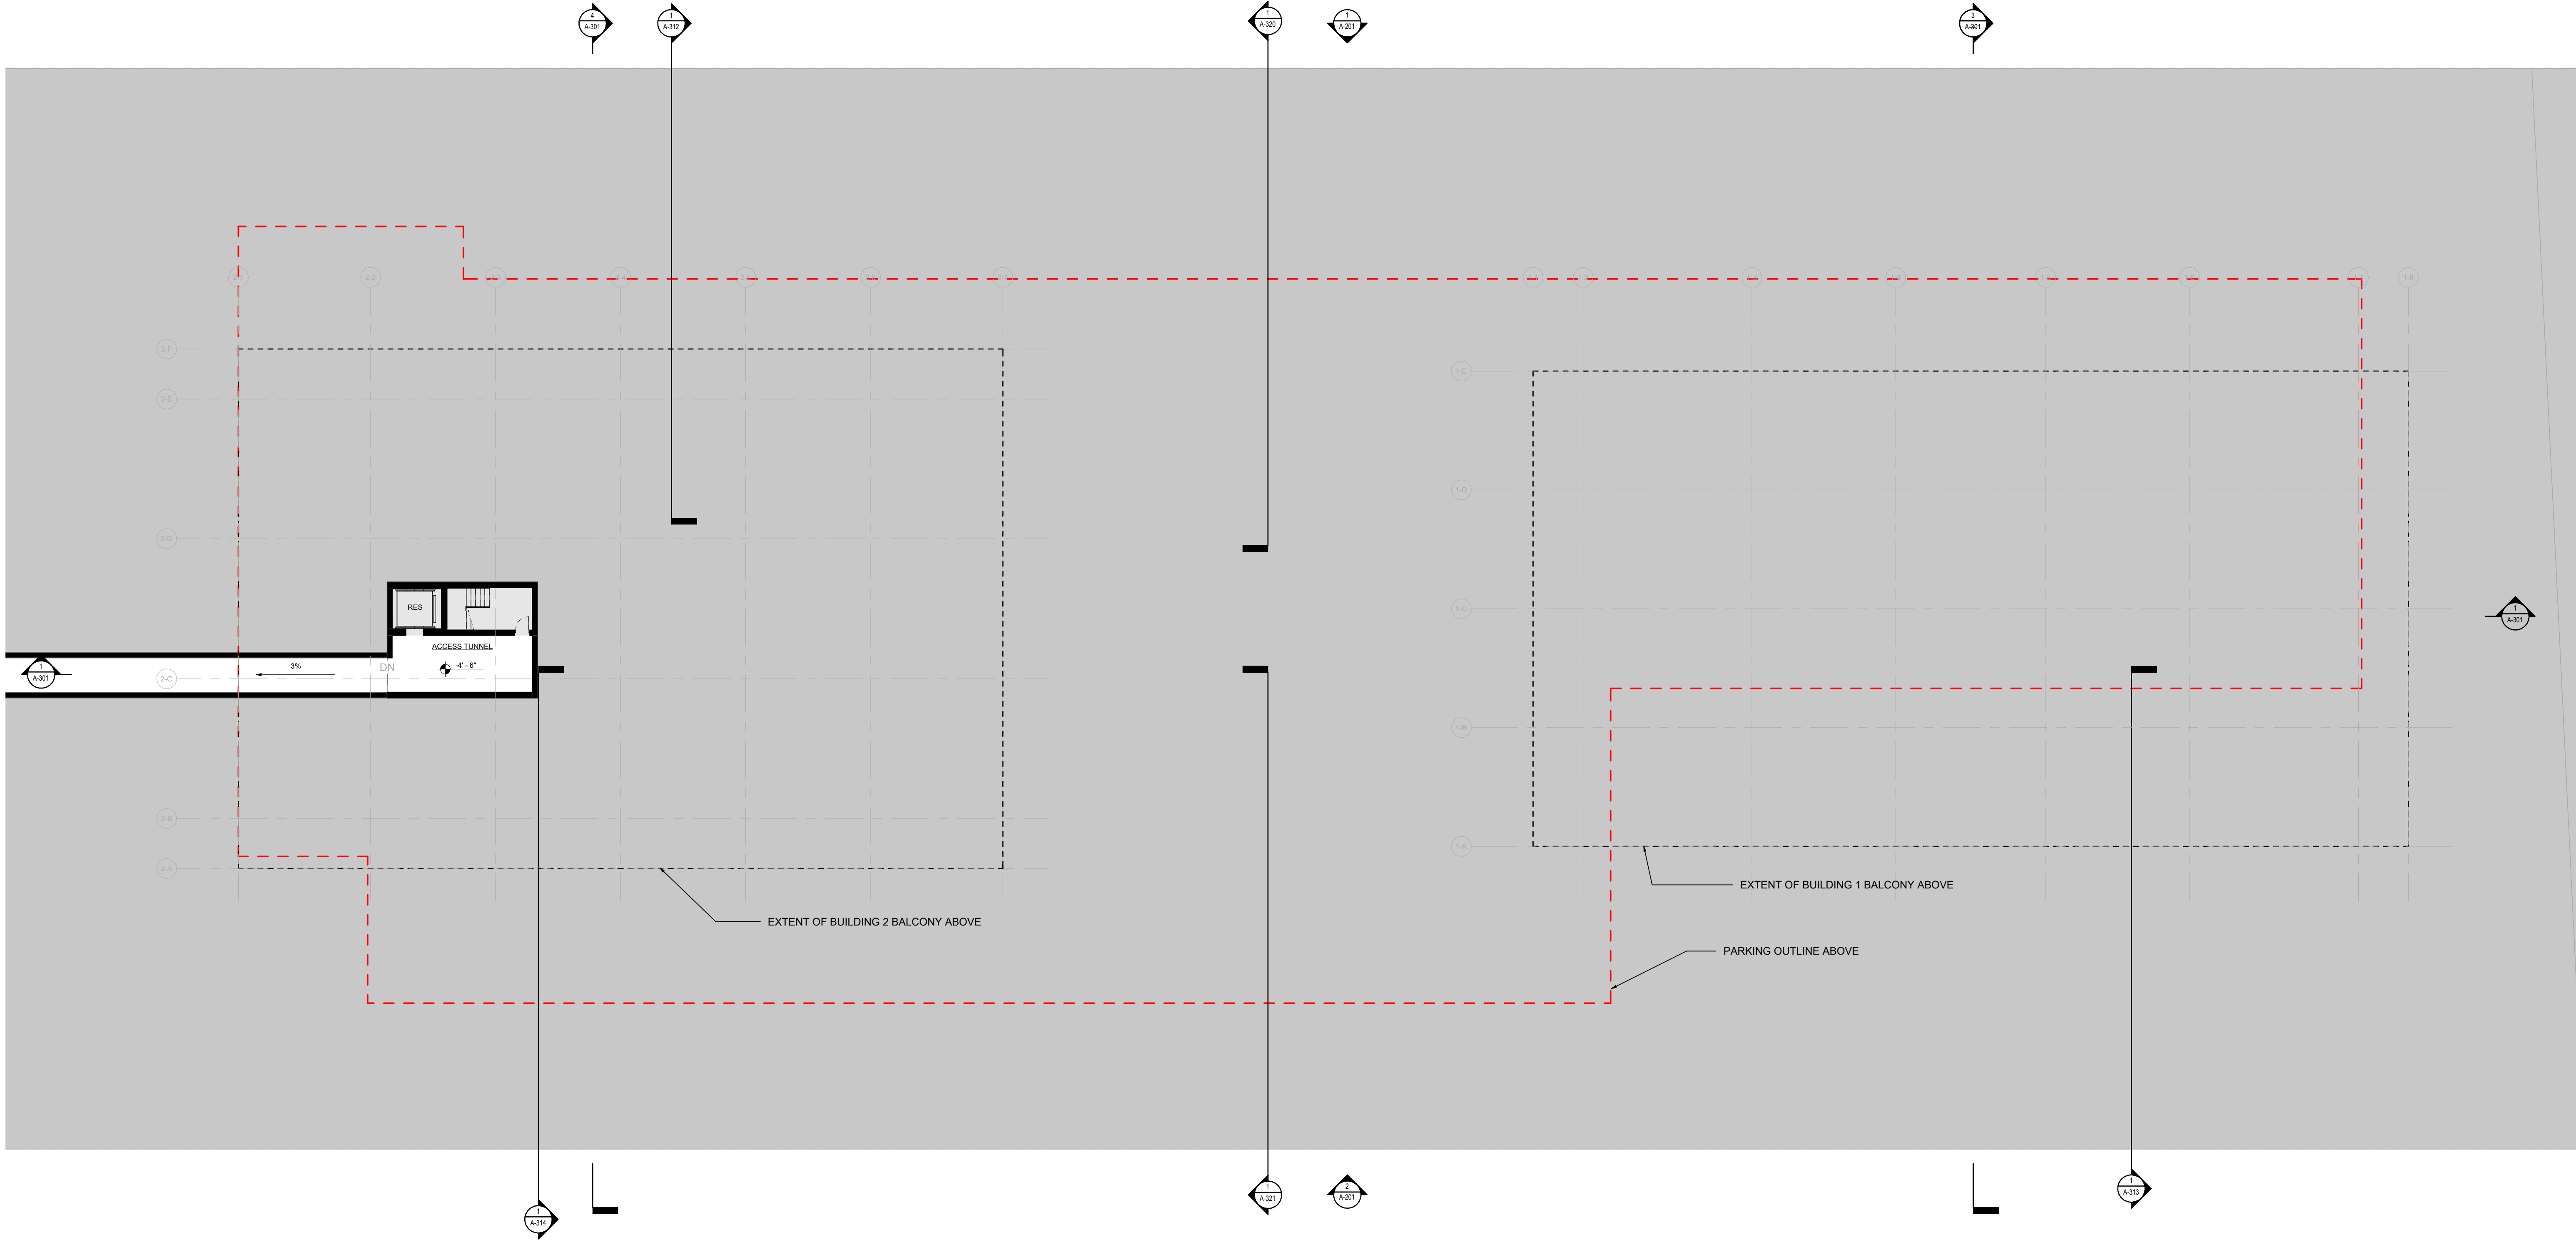


1 BLDG 1&2 B2 FLOOR PLAN
SCALE: 1/16" = 1'-0"

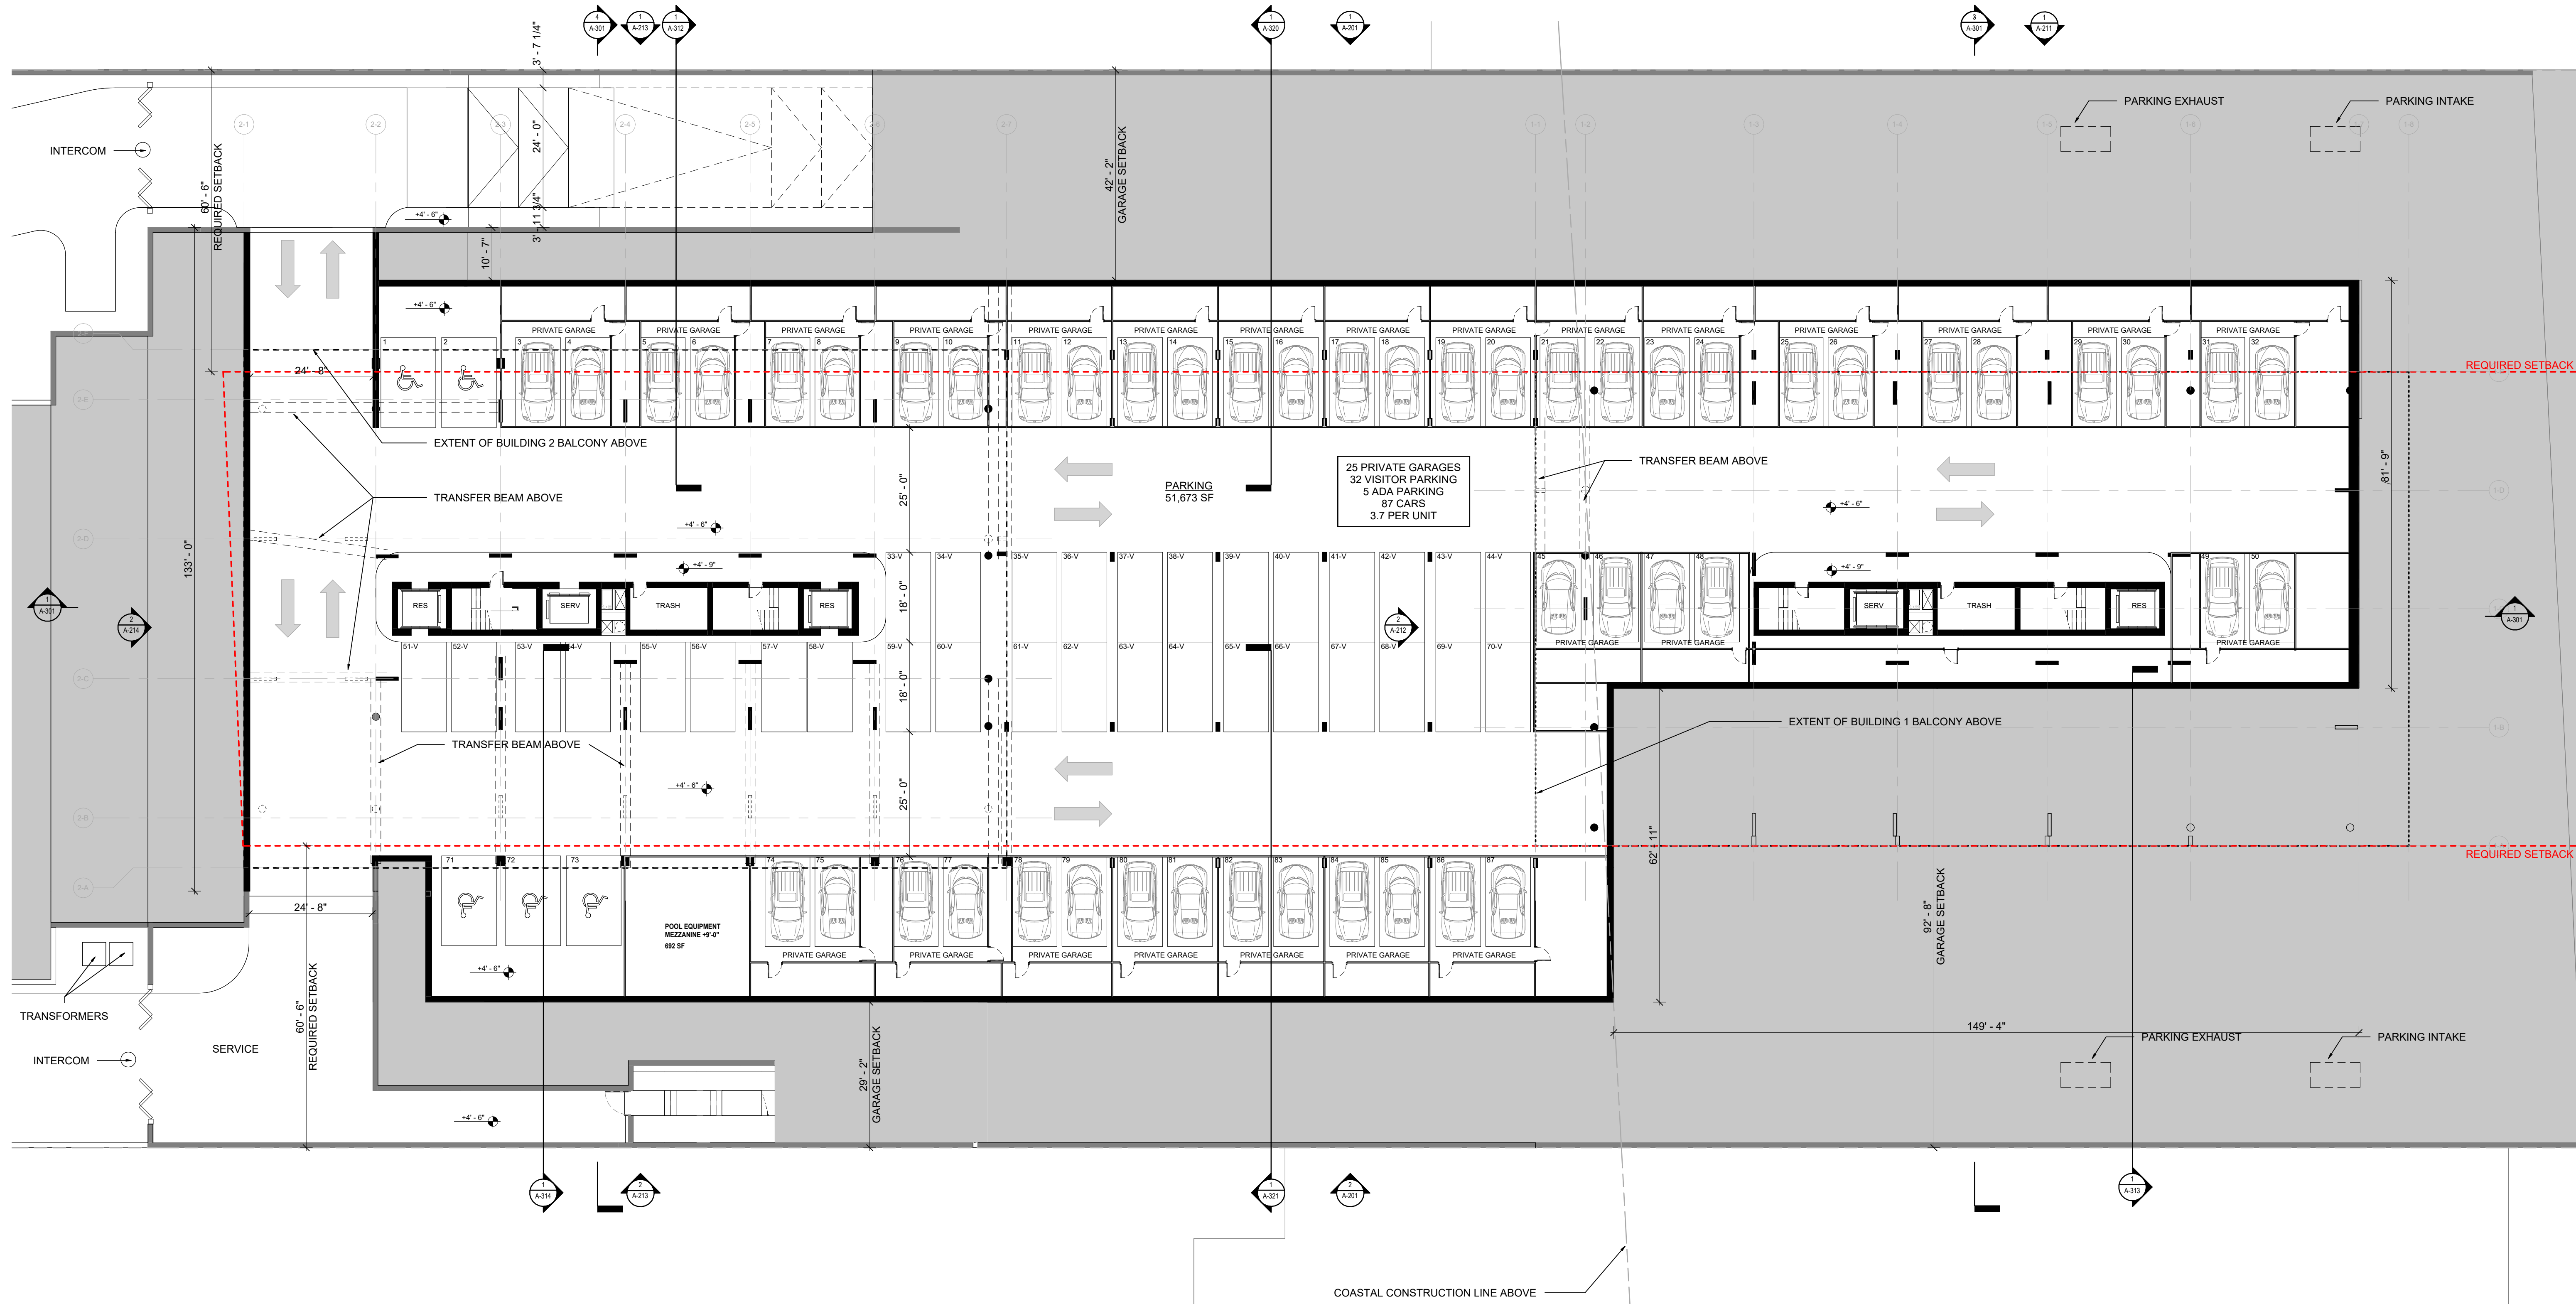

1 BLDG 1&2 B1 FLOOR PLAN
SCALE: 1/16" = 1'-0"


285 BANYAN BLVD
West Palm Beach, Florida 33401
561.694.6844 • Fax: 561.694.5594
SPINAOROURKE + PARTNERS
FL Lic # AC2002289

SPINAOROURKE
+ PARTNERS

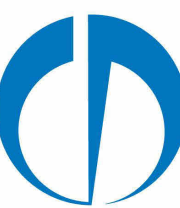

OMA

180 Varick Street, Suite 1328
New York, NY 10014
T: +1 212 337 0770

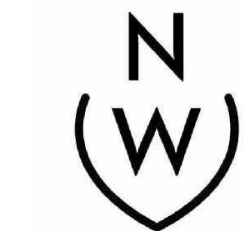

NEVERA WILLIAMS
DESIGN

625 N. Flagler Drive
Suite 502
West Palm Beach, FL 33401
T: 561 659 2820

Submittal for:
Ambassador
2720 S. Ocean Blvd &
2730 S. Ocean Blvd
Palm Beach, Florida 33480


THESE DRAWINGS ARE FOR THE
EXCLUSIVE USE OF SPINAOROURKE +
PARTNERS, INC. AND MAY NOT BE
DUPLICATED, REPRODUCED OR USED
IN ANY MANNER WITHOUT THE
EXPRESS WRITTEN CONSENT OF SPINA
OROURKE + PARTNERS, INC. ALL
RIGHTS RESERVED.

Revisions:
FINAL SUBMITTAL 03-10-2025


Project no: 22049
Date: 03/10/2025
Drawn by: Author
Project Architect: Checker

A-100a

BLDG 1 & 2 LEVEL B01

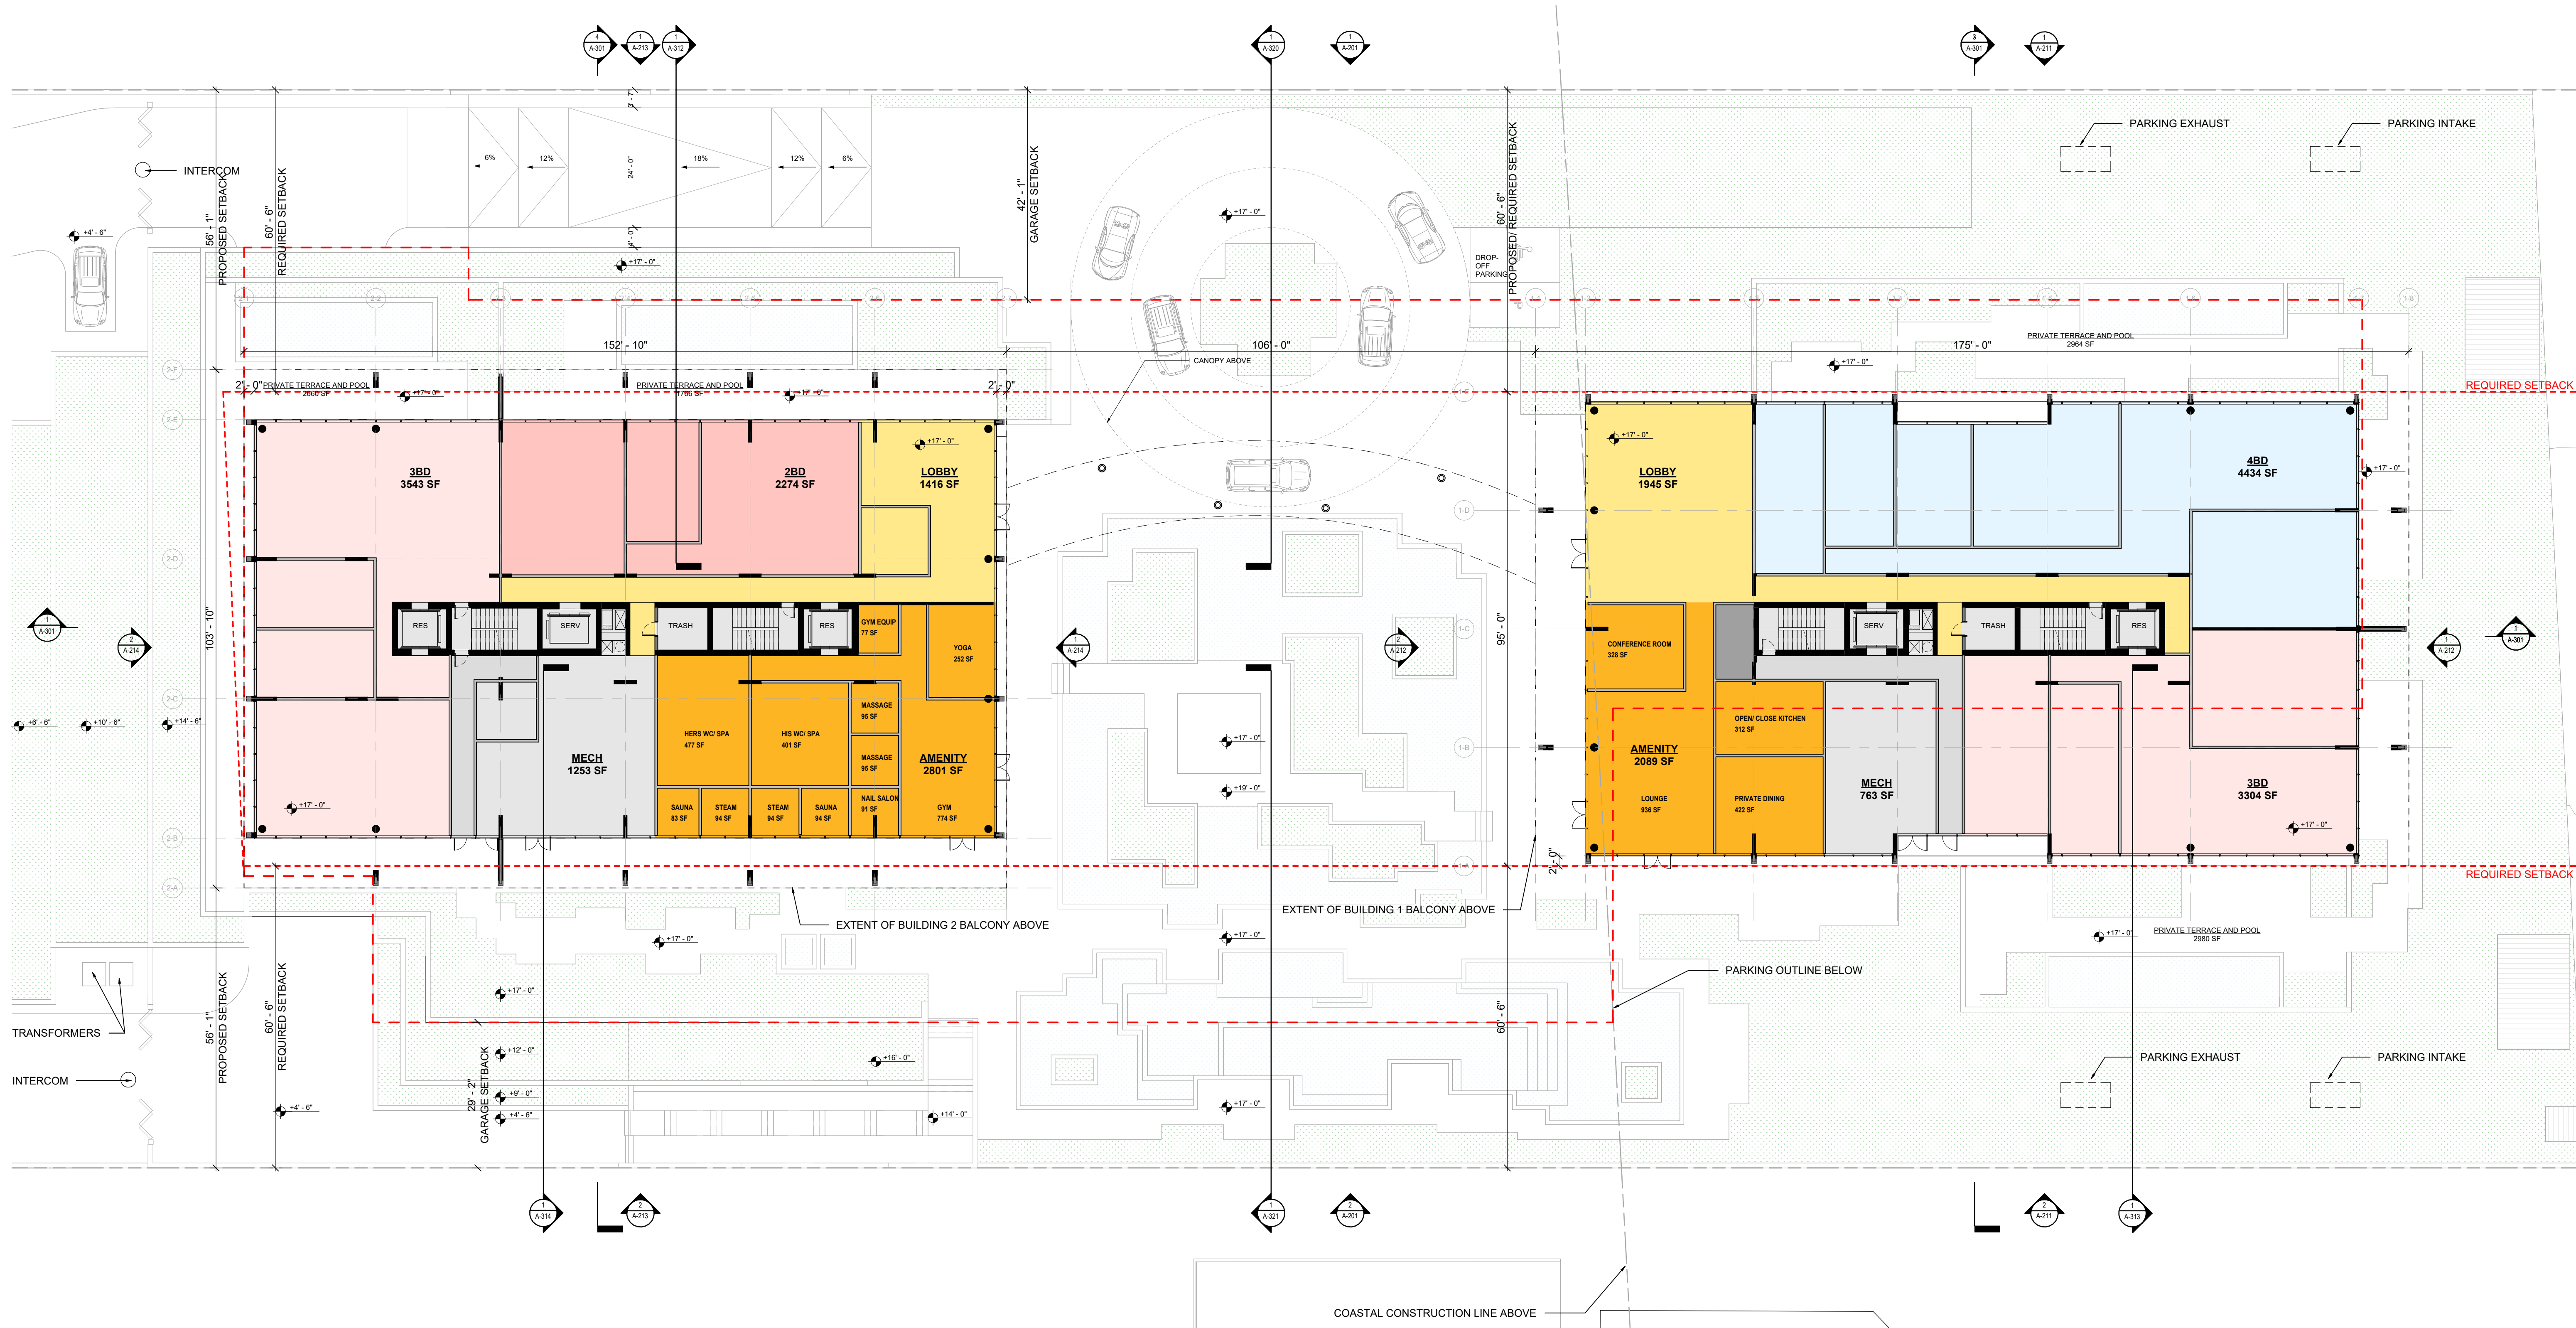

1 BLDG 1&2 GROUND FLOOR PLAN
SCALE: 1/16" = 1'-0"

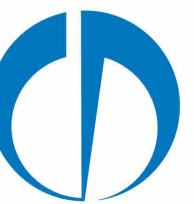


Submittal for:
Ambassador
2720 S. Ocean Blvd &
2730 S. Ocean Blvd
Palm Beach, Florida 33480

THESE DRAWINGS ARE FOR THE
EXCLUSIVE USE OF SPINAOROURKE +
PARTNERS, INC. AND MAY NOT BE
DUPLICATED, REPRODUCED OR USED
IN ANY MANNER WITHOUT THE
EXPRESS WRITTEN CONSENT OF SPINA
OROURKE + PARTNERS, INC. ALL
RIGHTS RESERVED.

Revisions:
FINAL SUBMITTAL 03-10-2025


Project no: 22049
Date: 03/10/2025
Drawn by: Author
Project Architect: Checker

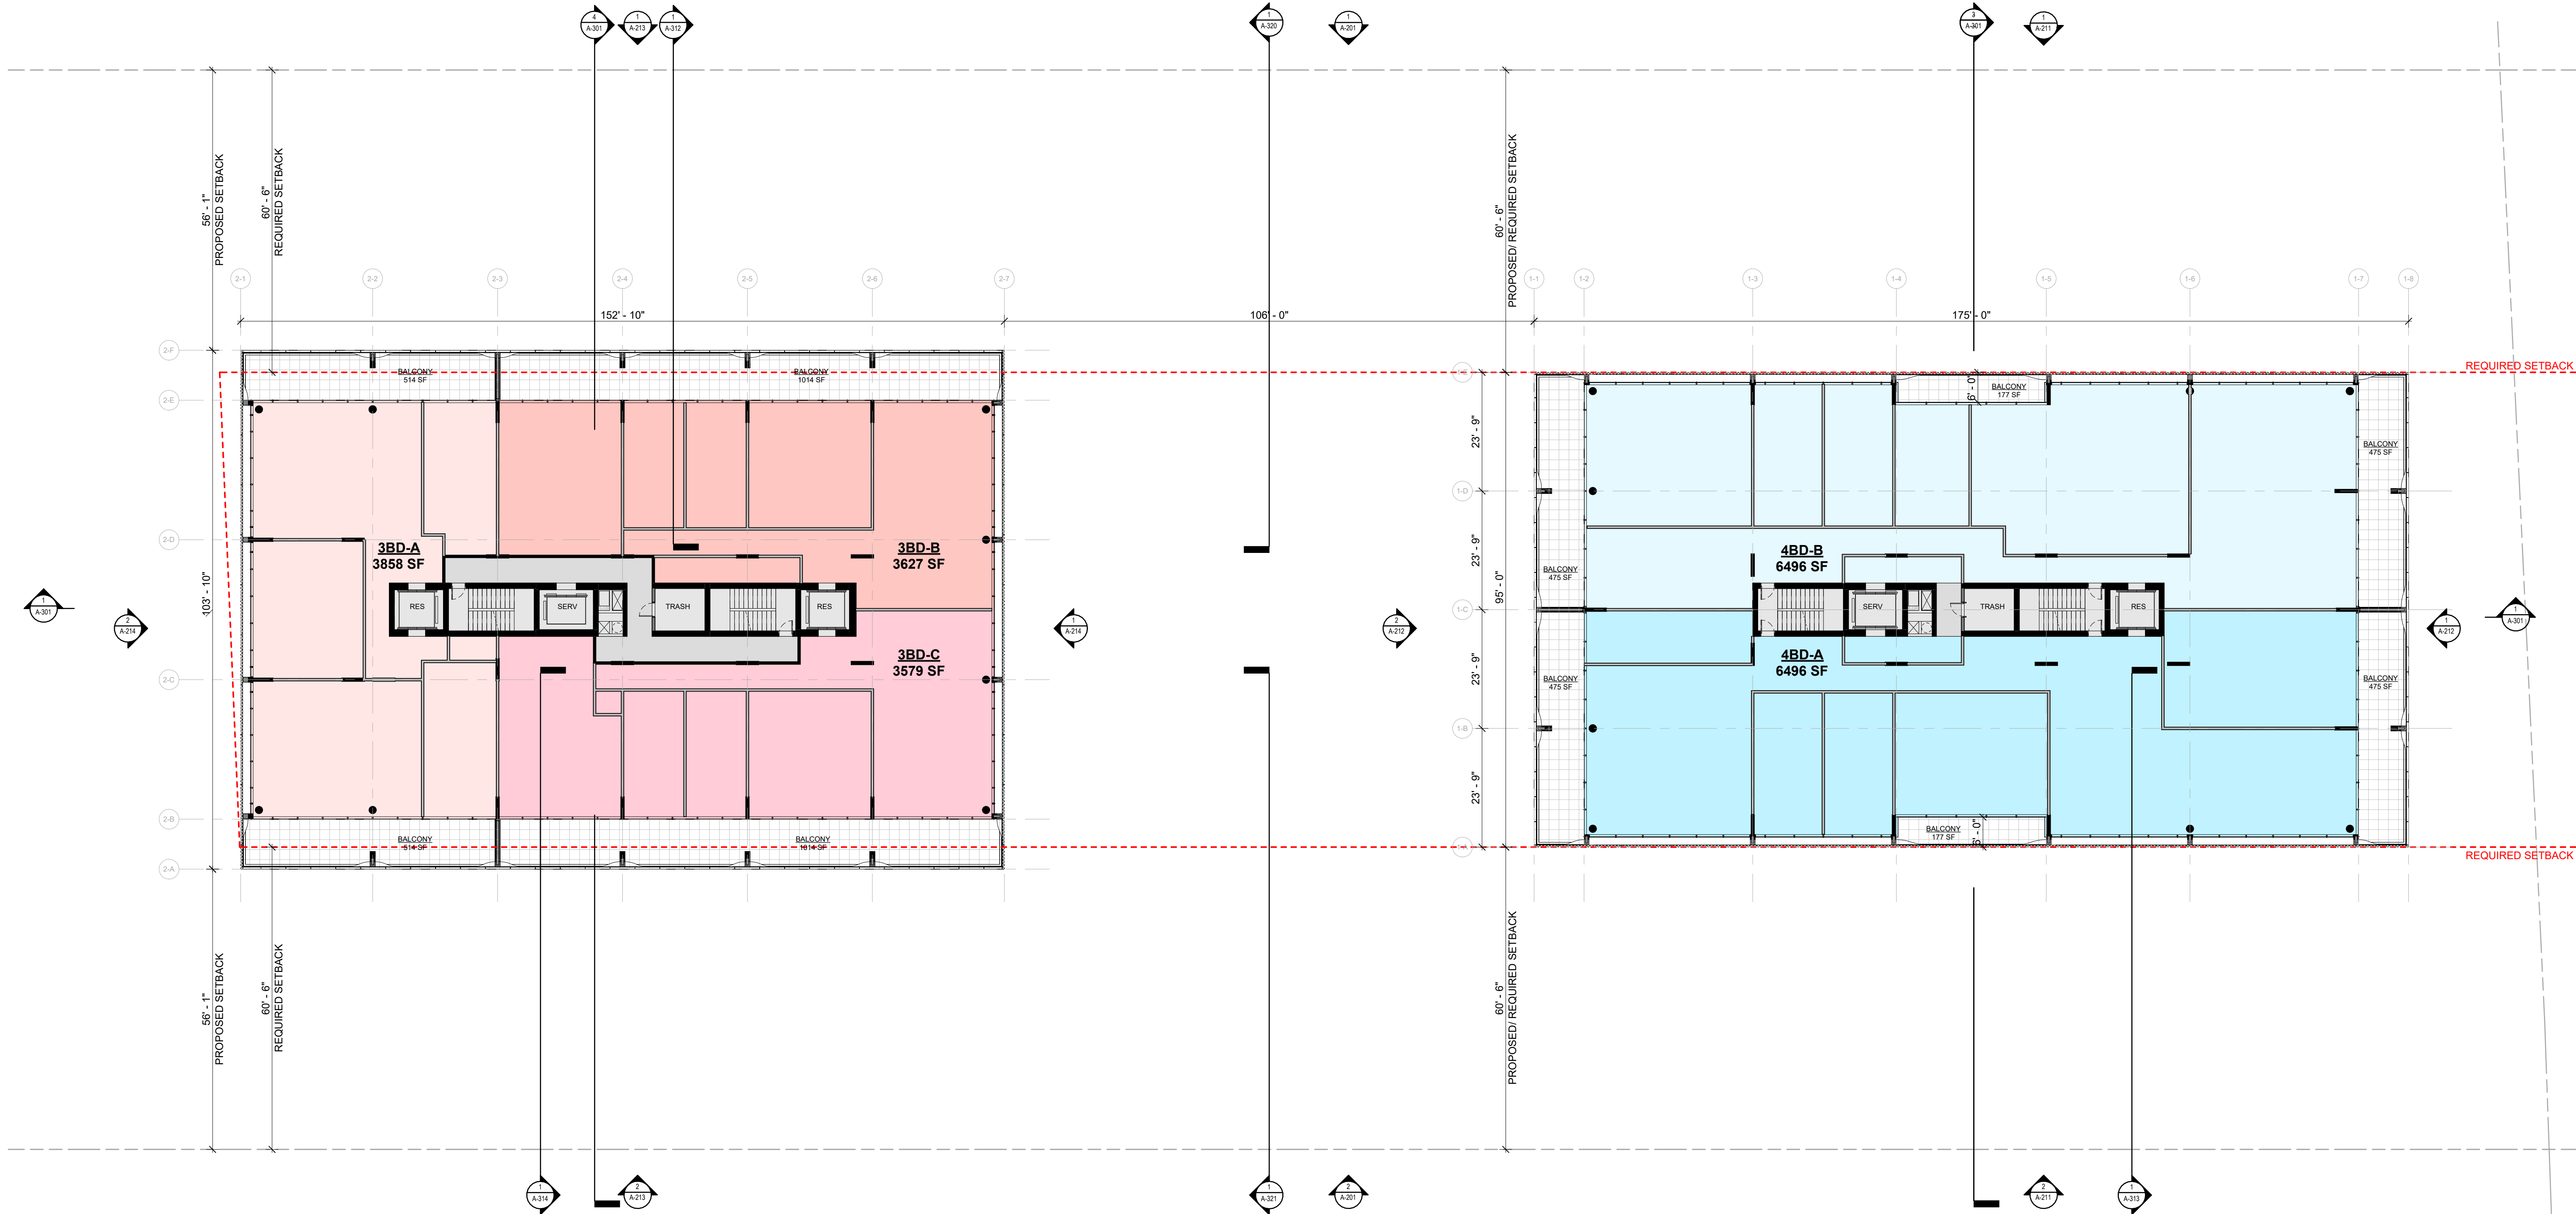

1 BLDG 1&2 LEVEL 2-4 PLAN
SCALE: 1/16" = 1'-0"

285 BANYAN BLVD
West Palm Beach, Florida 33401
561.694.6844 • Fax: 561.694.5594
SPINAOROURKE
P.L.L.C. # AC2002289

SPINAOROURKE
+ PARTNERS

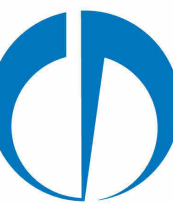

OMA

180 Varick Street, Suite 1328
New York, NY 10014
T: +1 212 337 0770



NIEVERA WILLIAMS
DESIGN

625 N. Flagler Drive
Suite 502
West Palm Beach, FL 33401
T: 561 659 2820

Submittal for:
Ambassador

2720 S. Ocean Blvd &
2730 S. Ocean Blvd
Palm Beach, Florida 33480


THESE DRAWINGS ARE FOR THE
EXCLUSIVE USE OF SPINAOROURKE +
PARTNERS, INC. AND MAY NOT BE
DUPLICATED, REPRODUCED OR USED
IN ANY MANNER WITHOUT THE
EXPRESS WRITTEN CONSENT OF SPINA
OROURKE + PARTNERS, INC. ALL
RIGHTS RESERVED.

Revisions:
FINAL SUBMITTAL 03-10-2025

Project no: 22049
Date: 03/10/2025
Drawn by: Author
Project Architect: Checker

A-102a


BLDG 1 & 2 TYP. LEVEL
02-04

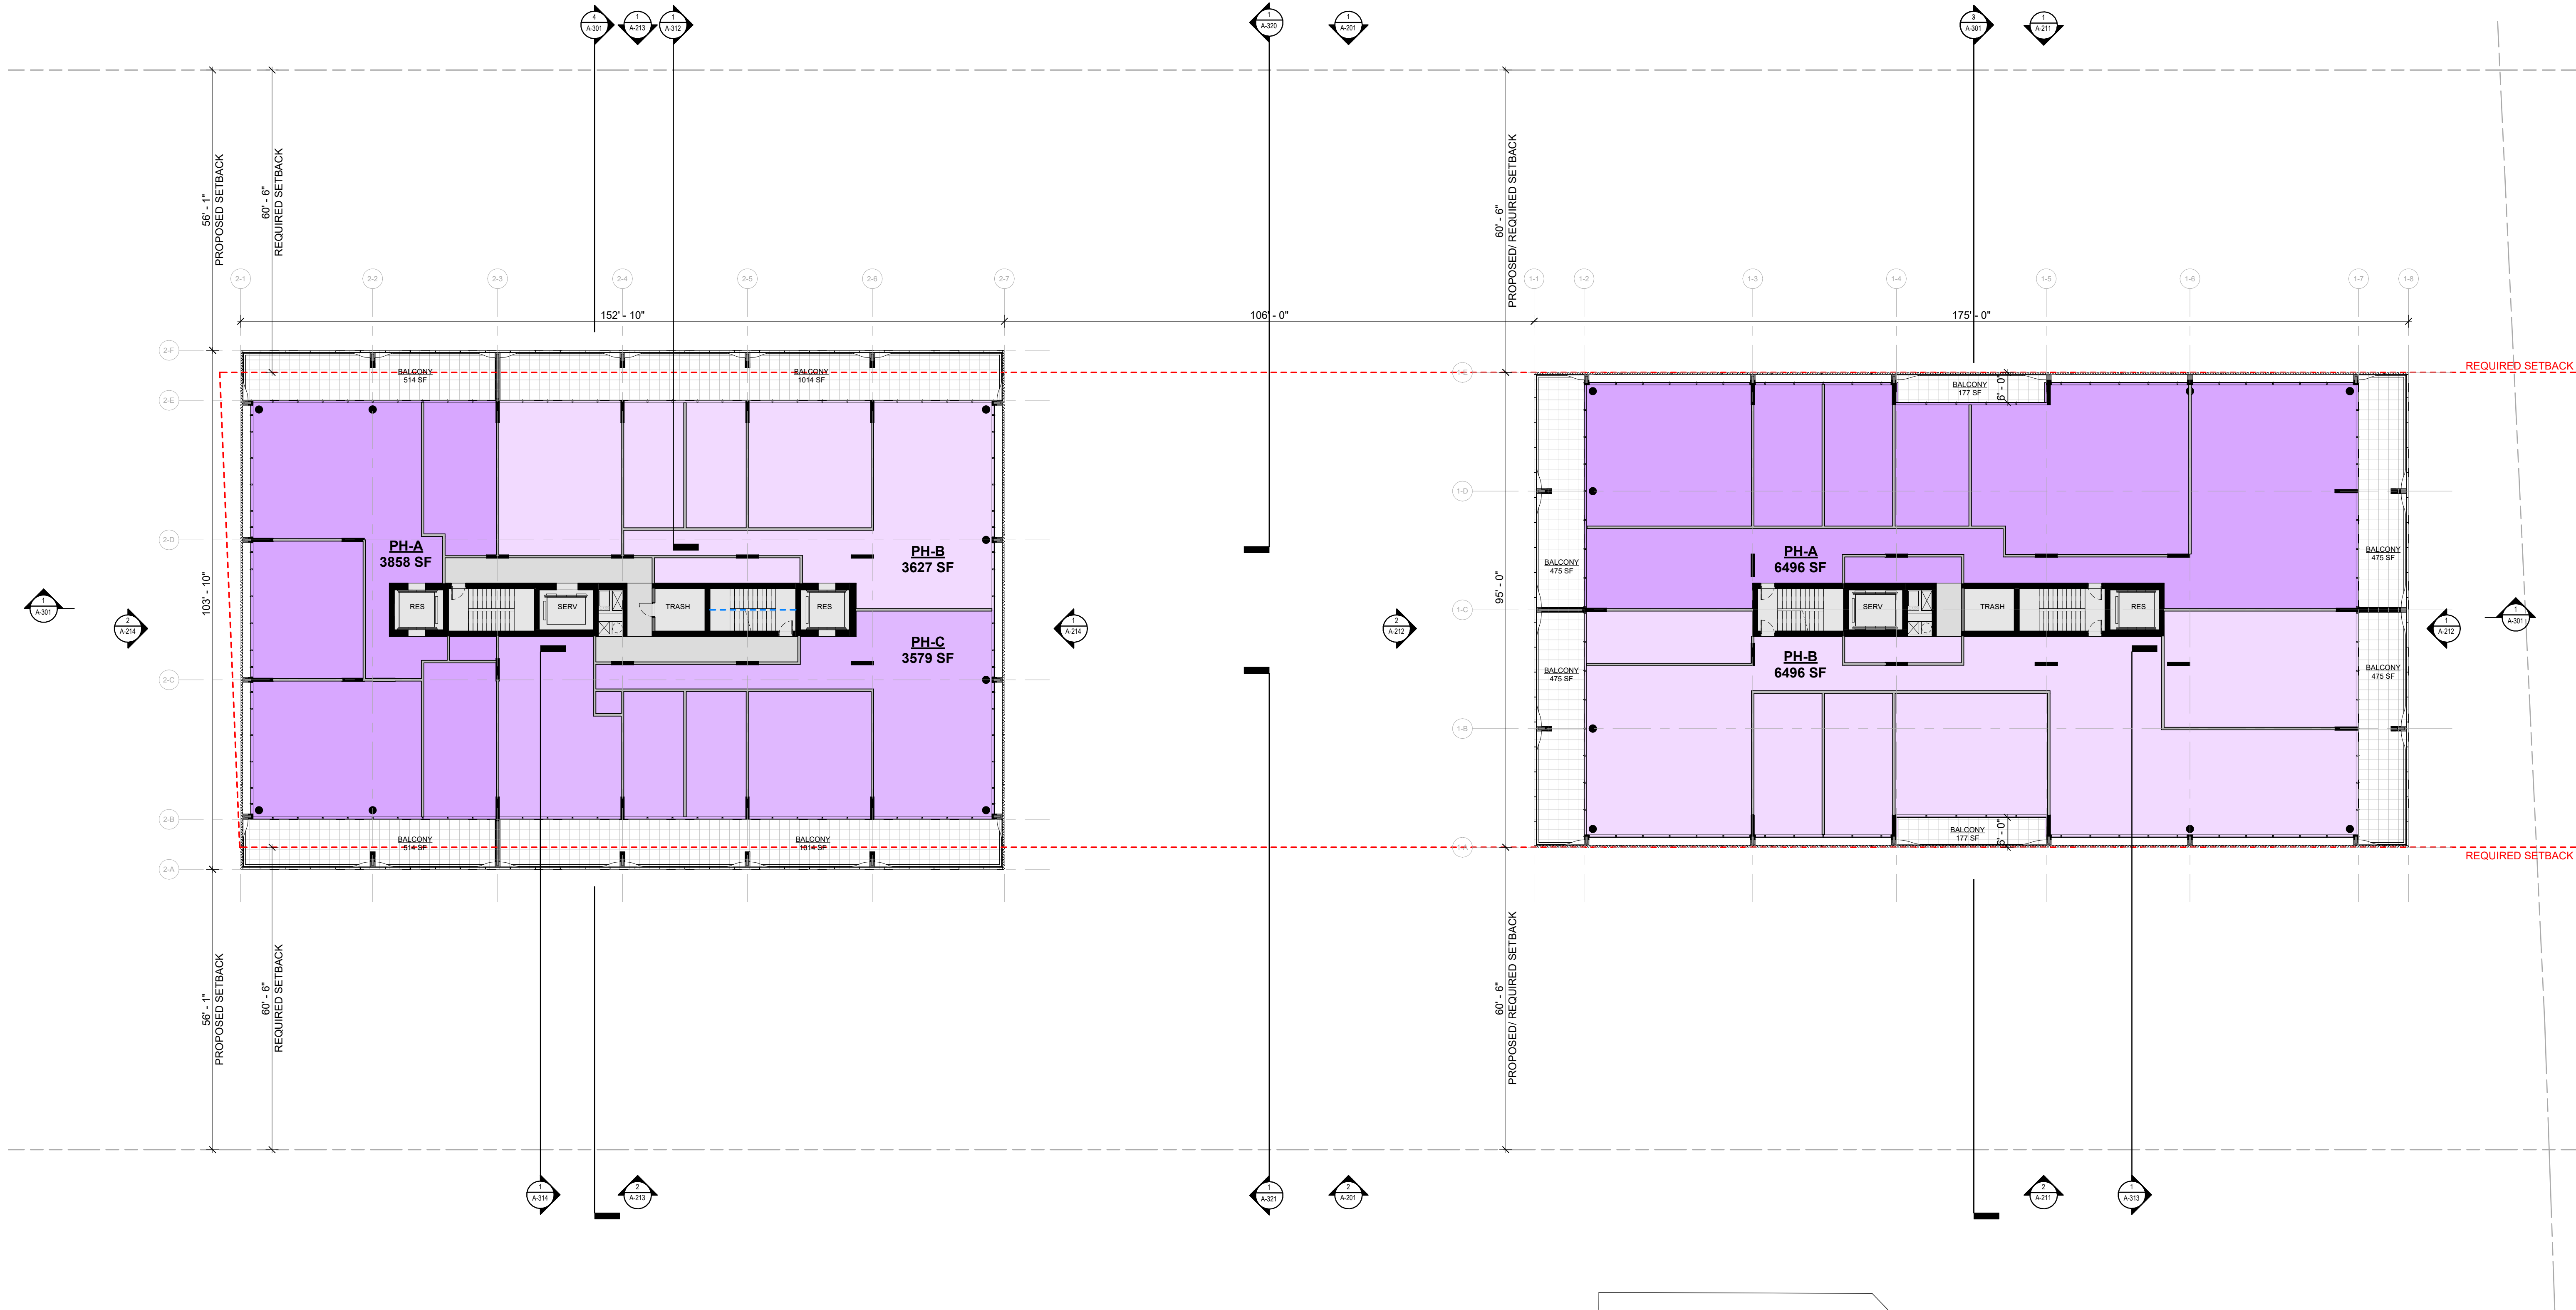

1 BLDG 1&2 LEVEL 5 PLAN
SCALE: 1/16" = 1'-0"

285 BANYAN BLVD
West Palm Beach, Florida 33401
561.694.6844 • Fax: 561.694.5594
SPINAOROURKE
P.L.L.C. # A26022289

SPINAOROURKE
+ PARTNERS

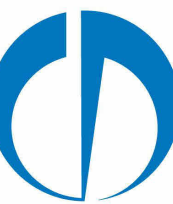

OMA

180 Varick Street, Suite 1328
New York, NY 10014
T: +1 212 337 0770



NIEVERA WILLIAMS
DESIGN
625 N. Flagler Drive
Suite 502
West Palm Beach, FL 33401
T: 561 659 2820

Submittal for:
Ambassador
2720 S. Ocean Blvd &
2730 S. Ocean Blvd
Palm Beach, Florida 33480


THESE DRAWINGS ARE FOR THE
EXCLUSIVE USE OF SPINAOROURKE +
PARTNERS, INC. AND MAY NOT BE
DUPLICATED, REPRODUCED OR USED
IN ANY MANNER WITHOUT THE
EXPRESS WRITTEN CONSENT OF SPINA
OROURKE + PARTNERS, INC. ALL
RIGHTS RESERVED.

Revisions:
FINAL SUBMITTAL 03-10-2025

Project no: 22049
Date: 03/10/2025
Drawn by: Author
Project Architect: Checker

A-105a


BLDG 1 & 2 LEVEL 5

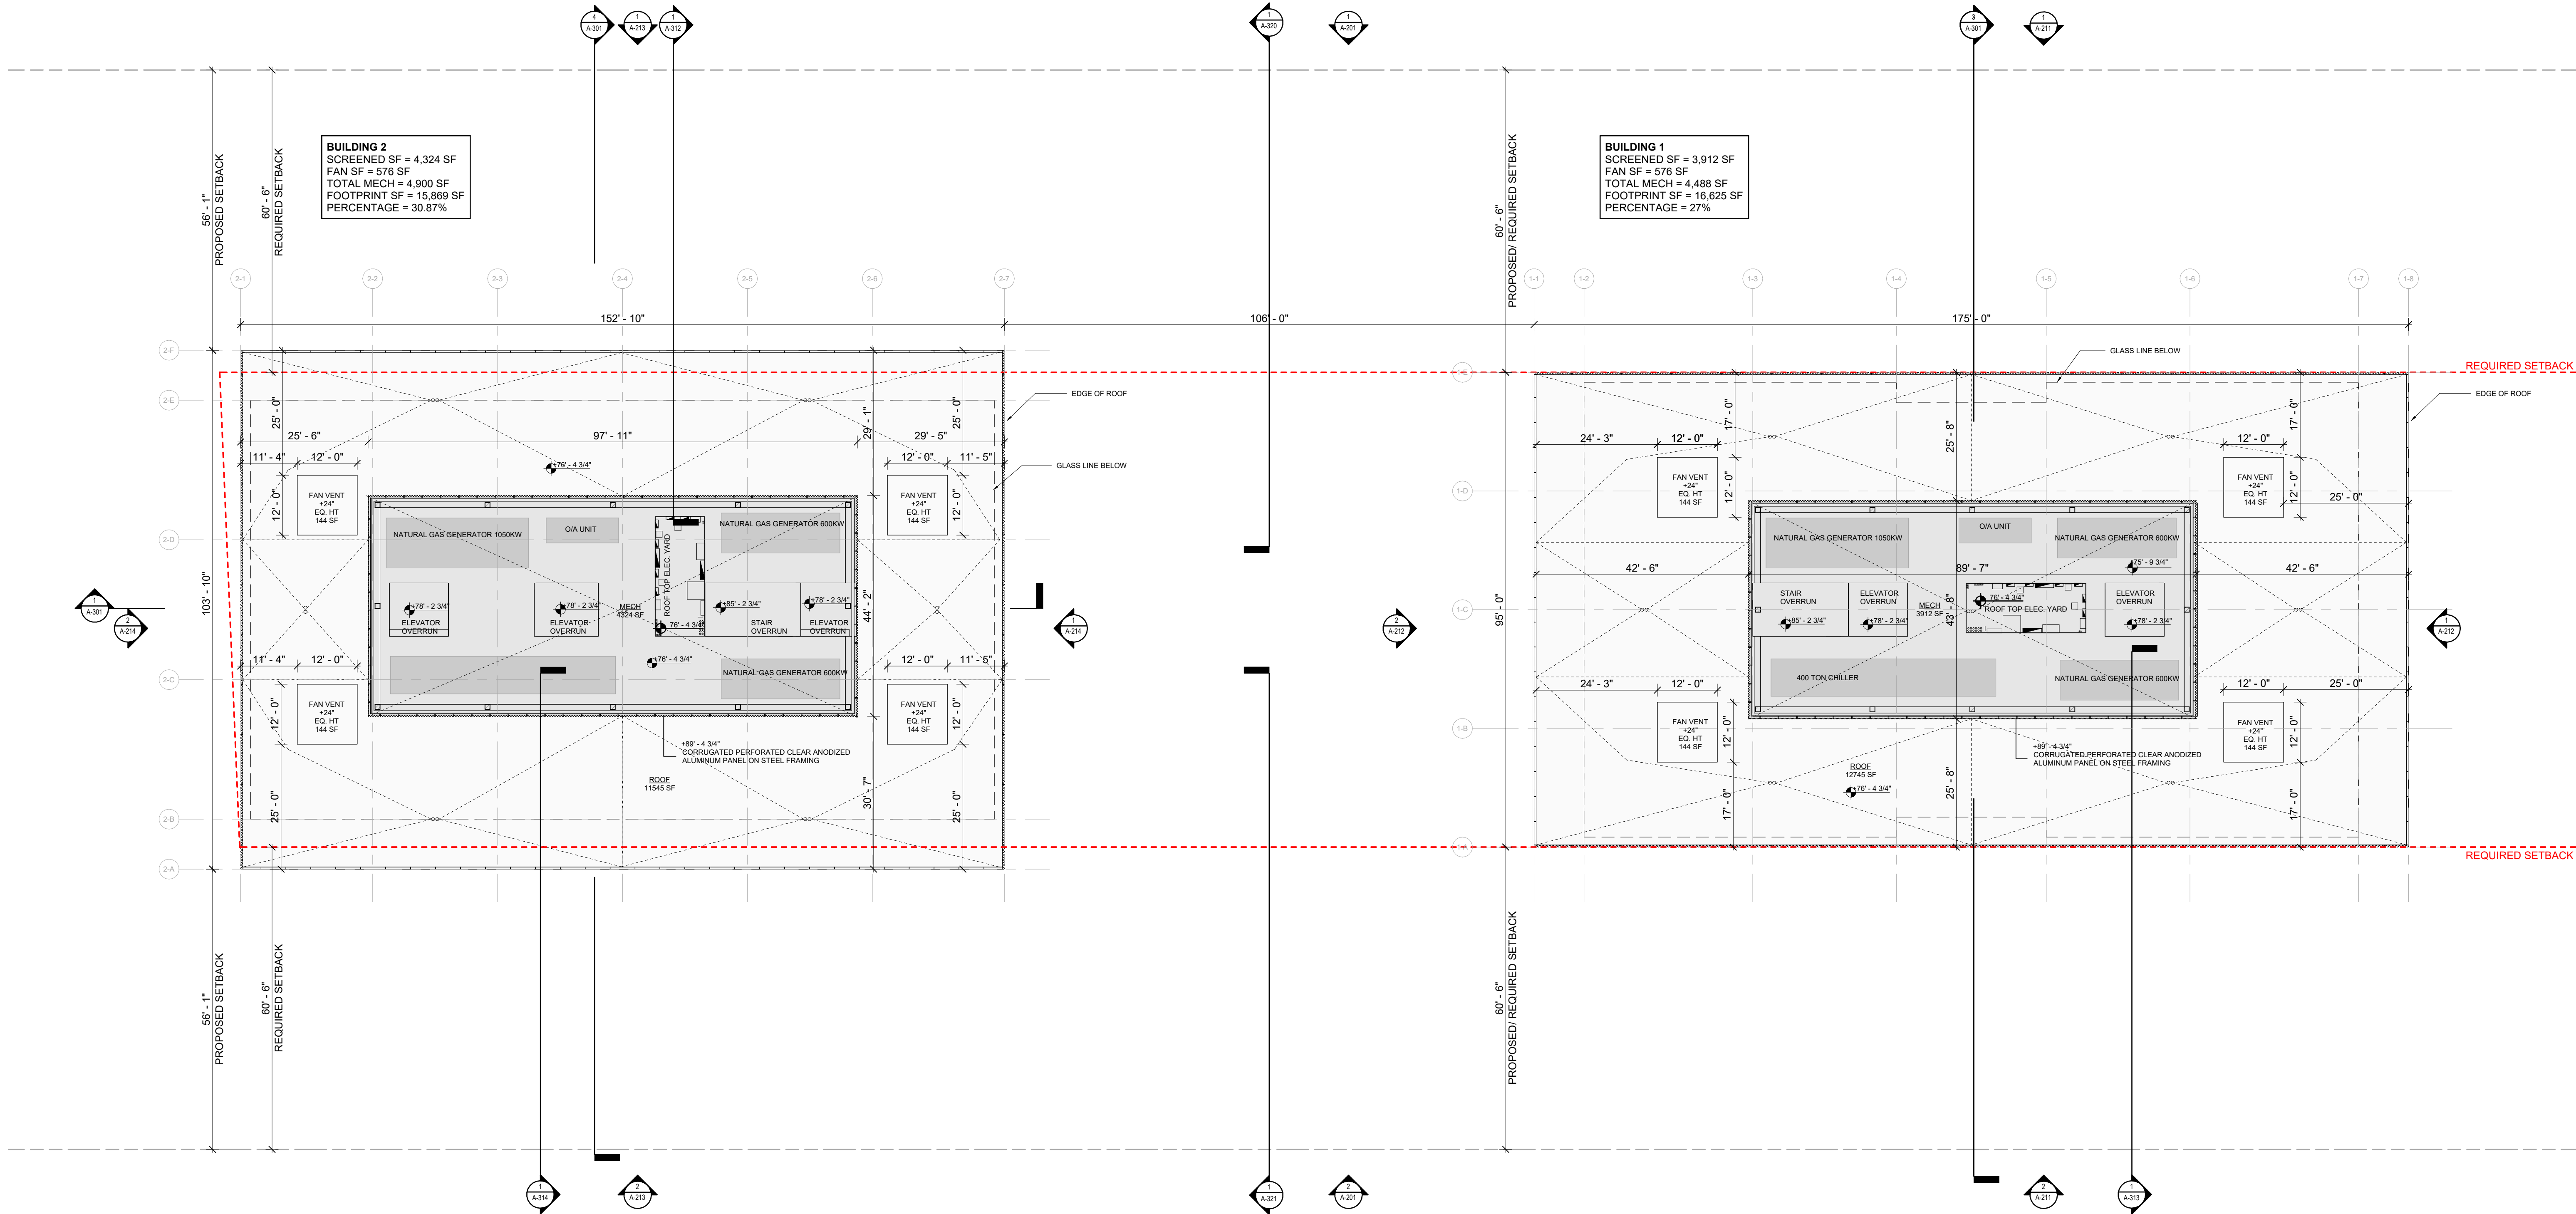

MECHANICAL EQUIPMENT SCHEDULE

- | | |
|---------------------------------|--------------------------|
| 1. NATURAL GAS GENERATOR 1050KW | 28'-6" x 10'-0" x 11'-5" |
| 2. NATURAL GAS GENERATOR 600KW | 20'-0" x 6'-4" x 9'-0" |
| 3. OJA UNIT | 14'-6" x 5'-0" x 10'-8" |
| 4. 400 TON CHILLER | 45'-0" x 7'-6" x 12'-4" |
| 5. ROOF TOP ELECTRICAL YARD | 24'-0" x 10'-8" x 8'-0" |

1 BLDG 1&2 ROOF PLAN
SCALE: 1/16" = 1'-0"

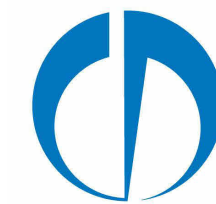

OMA

180 Varick Street, Suite 1328
New York, NY 10014
T: +1 212 337 0770



625 N. Flagler Drive
Suite 502
West Palm Beach, FL 33401
T: 561 659 2820

Submittal for:
Ambassador
2720 S. Ocean Blvd &
2730 S. Ocean Blvd
Palm Beach, Florida 33480

THESE DRAWINGS ARE FOR THE
EXCLUSIVE USE OF SPINAOROURKE +
PARTNERS, INC. AND MAY NOT BE
DUPLICATED, REPRODUCED OR USED
IN ANY MANNER WITHOUT THE
EXPRESS WRITTEN CONSENT OF SPINA
OROURKE + PARTNERS, INC. ALL
RIGHTS RESERVED.


Revisions:
FINAL SUBMITTAL 03-10-2025

Project no: 22049
Date: 03/10/2025
Drawn by: Author
Project Architect: Checker

A-106a

BLDG 1 & 2 ROOF LEVEL

6-3-2025 16:11:03

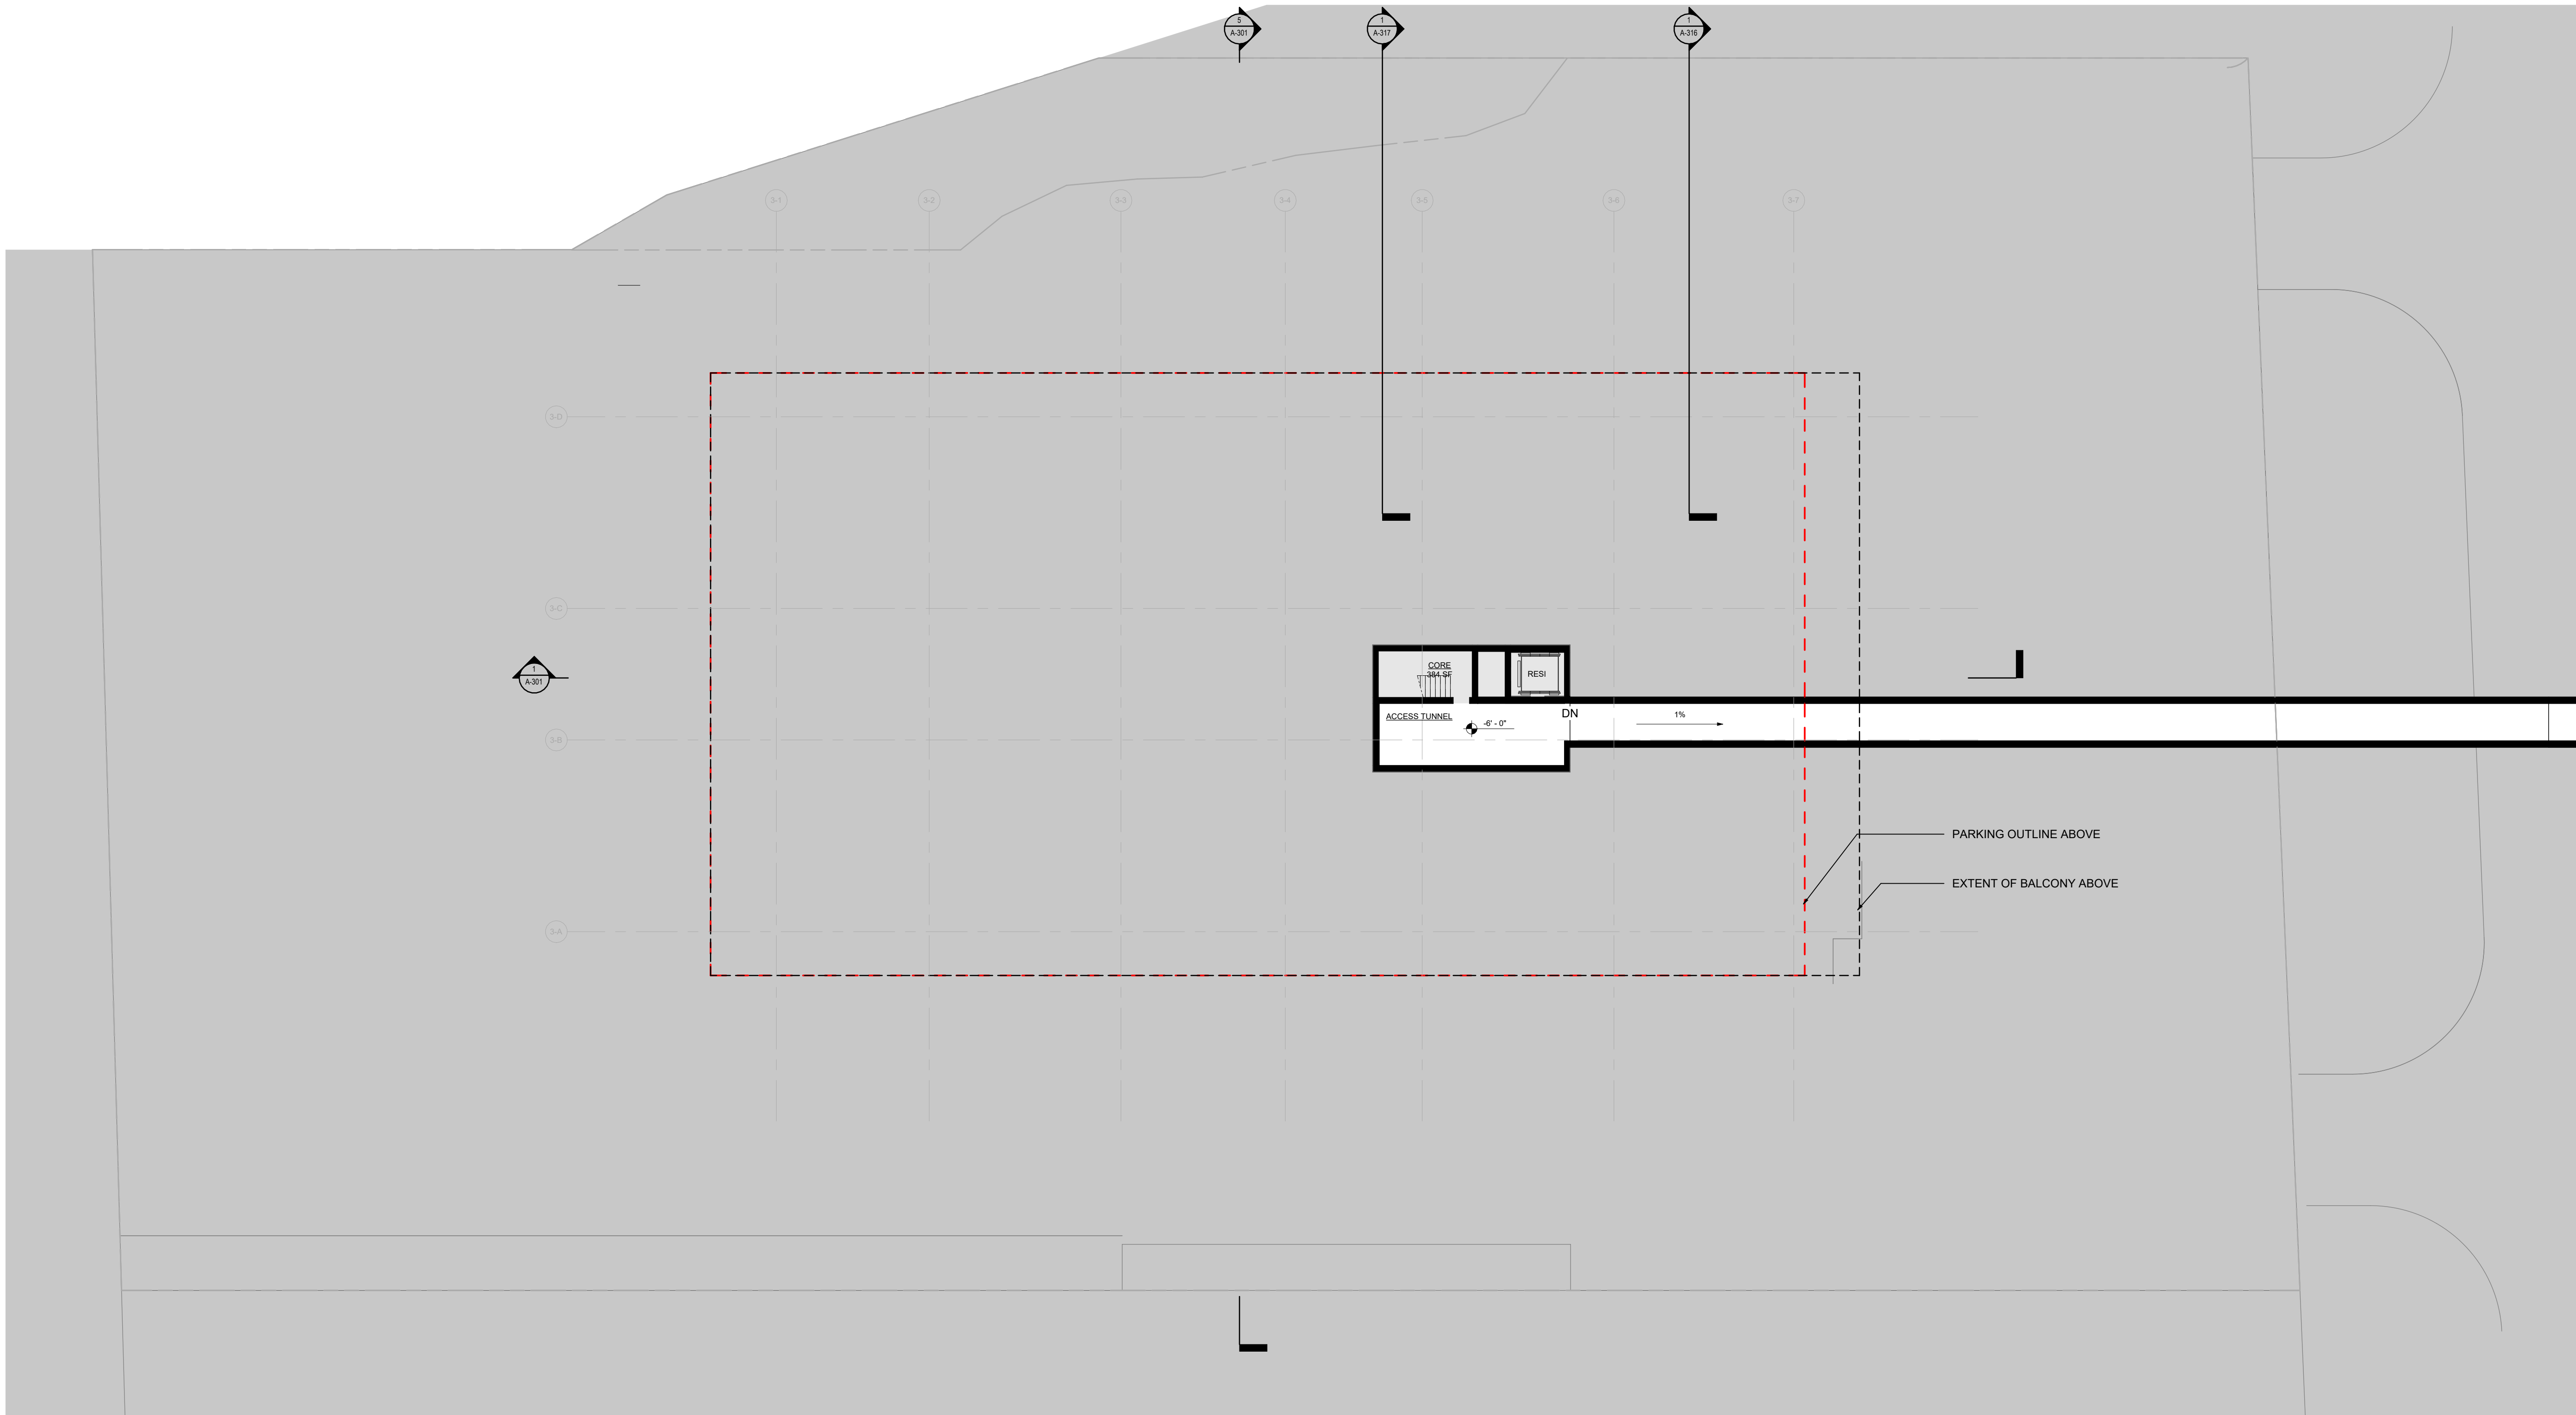

1 BLDG 3 B2 FLOOR PLAN
SCALE: 1/16" = 1'-0"

Submittal for:
Ambassador
2720 S. Ocean Blvd &
2730 S. Ocean Blvd
Palm Beach, Florida 33480

THESE DRAWINGS ARE FOR THE
EXCLUSIVE USE OF SPINA OROURKE +
PARTNERS, INC. AND MAY NOT BE
DUPLICATED, REPRODUCED OR USED
IN ANY MANNER WITHOUT THE
EXPRESS WRITTEN CONSENT OF SPINA
OROURKE + PARTNERS, INC. ALL
RIGHTS RESERVED.

Revisions:
FINAL SUBMITTAL 03-10-2025

Project no: 22049
Date: 03/10/2025
Drawn by: Author
Project Architect: Checker


A-099b

BLDG 3 LEVEL B02




625 N. Flagler Drive
Suite 502
West Palm Beach, FL 33401
T: 561 659 2820

OMA
180 Varick Street, Suite 1328
New York, NY 10014
T: +1 212 337 0770

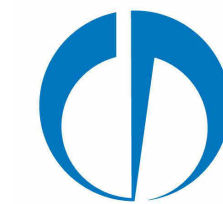

SPINA OROURKE
+ PARTNERS
Architecture • Interior Design
Keith M. Spina # AK13419


285 BANYAN BLVD
West Palm Beach Florida 33401
561.694.6844 • Fax 561.694.5594
SPINA OROURKE + PARTNERS
P.L.L.C. # AC26022899

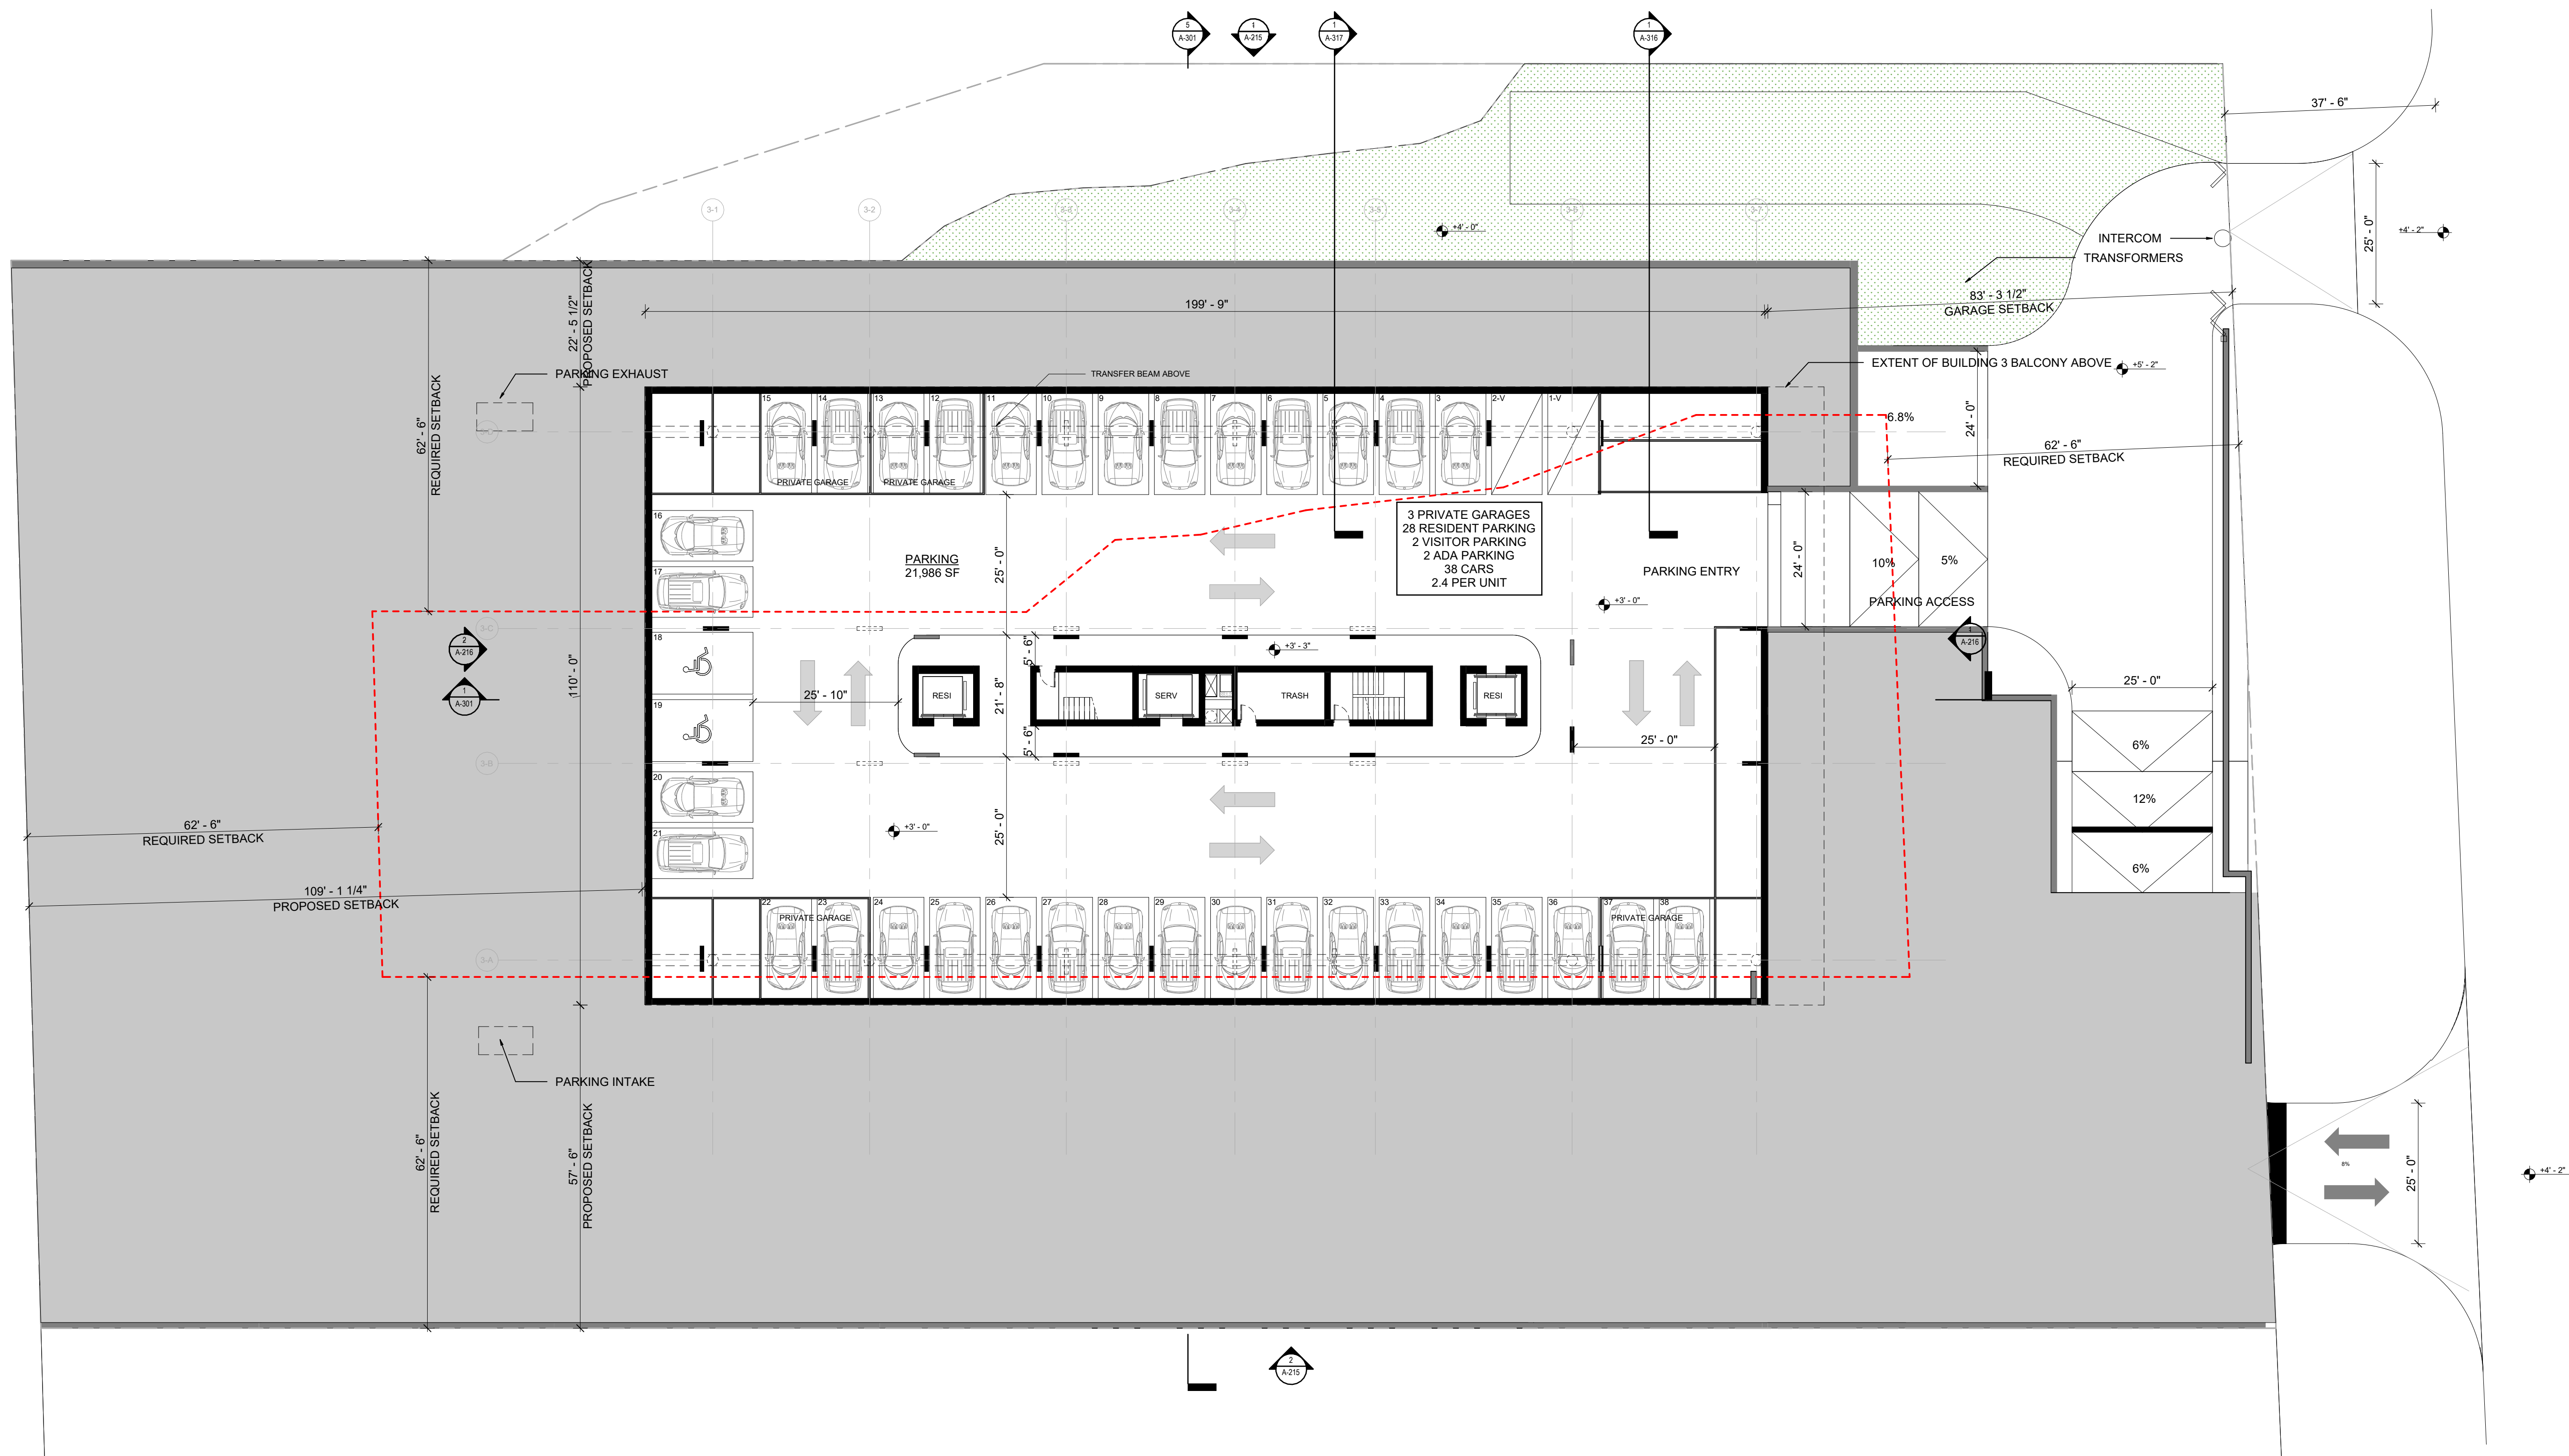

1 BLDG 3 B1 FLOOR PLAN
SCALE: 1/16" = 1'-0"

285 BANYAN BLVD
West Palm Beach, Florida 33401
561.694.6844 • Fax 561.694.5594
SPINAOROURKE + PARTNERS
FL Lic # AC20022399

SPINAOROURKE
+ PARTNERS
Architecture • Interior Design
Keith M. Spina # AK13419

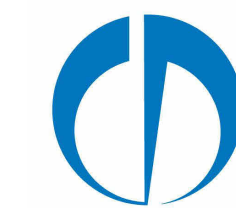

OMA
180 Varick Street, Suite 1328
New York, NY 10014
T: +1 212 337 0770



625 N. Flagler Drive
Suite 502
West Palm Beach, FL 33401
T: 561 659 2820

Submittal for:
Ambassador
2720 S. Ocean Blvd &
2730 S. Ocean Blvd
Palm Beach, Florida 33480


THESE DRAWINGS ARE FOR THE
EXCLUSIVE USE OF SPINAOROURKE +
PARTNERS, INC. AND MAY NOT BE
DUPLICATED, REPRODUCED OR USED
IN ANY MANNER WITHOUT THE
EXPRESS WRITTEN CONSENT OF SPINA
OROURKE + PARTNERS, INC. ALL
RIGHTS RESERVED.

Revisions:
FINAL SUBMITTAL 03-10-2025

Project no: 22049
Date: 03/10/2025
Drawn by: Author
Project Architect: Checker

A-100b

BLDG 3 LEVEL B01

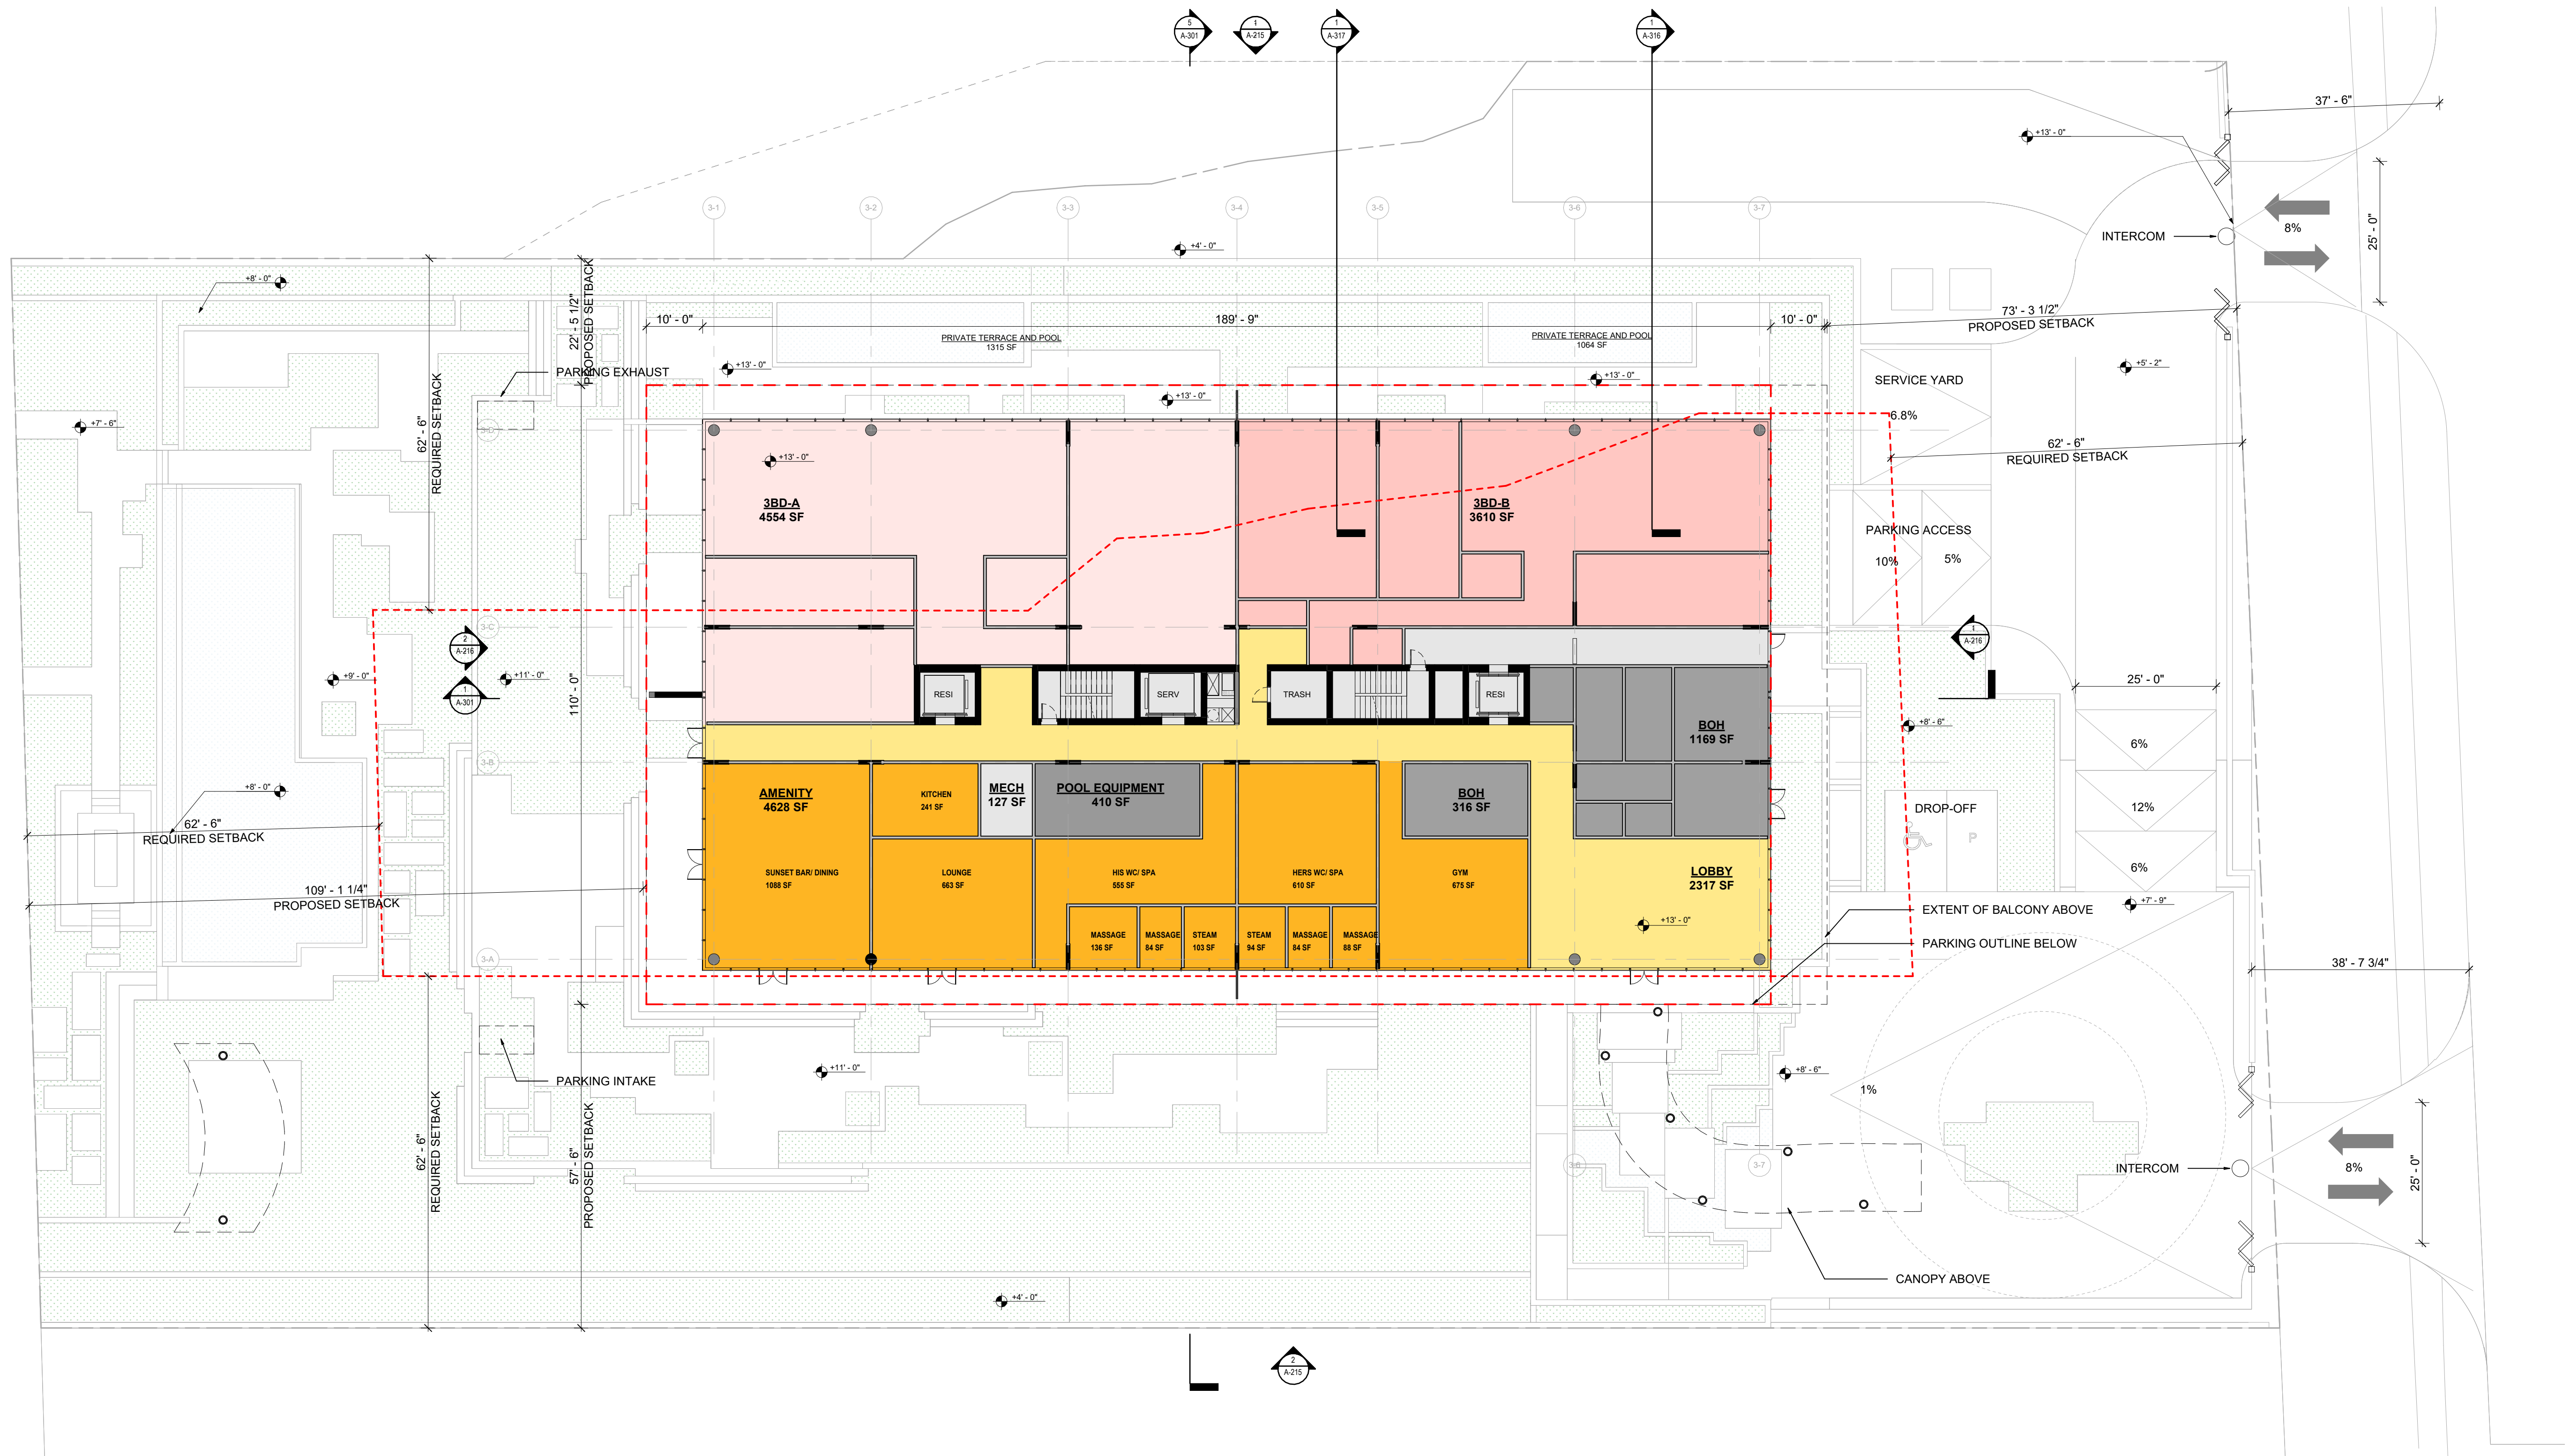


1 BLDG 3 GROUND FLOOR PLAN
SCALE: 1/16" = 1'-0"

285 BANYAN BLVD
West Palm Beach, Florida 33401
561.694.6844 • Fax: 561.694.5594
SPINAOROURKE + PARTNERS
FL Lic # AC2002289

SPINAOROURKE
+ PARTNERS

Architecture • Interior Design
Keith M. Spina # AK13419

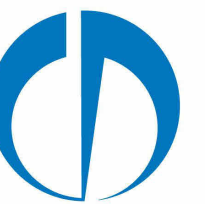

OMA
180 Varick Street, Suite 1328
New York, NY 10014
T: +1 212 337 0770



NIEVERA WILLIAMS
DESIGN
625 N. Flagler Drive
Suite 502
West Palm Beach, FL 33401
T: 561 659 2820

Submittal for:
Ambassador
2720 S. Ocean Blvd &
2730 S. Ocean Blvd
Palm Beach, Florida 33480


THESE DRAWINGS ARE FOR THE
EXCLUSIVE USE OF SPINAOROURKE +
PARTNERS, INC. AND MAY NOT BE
DUPLICATED, REPRODUCED OR USED
IN ANY MANNER WITHOUT THE
EXPRESS WRITTEN CONSENT OF SPINA
OROURKE + PARTNERS, INC. ALL
RIGHTS RESERVED.

Revisions:
FINAL SUBMITTAL 03-10-2025

Project no: 22049
Date: 03/10/2025
Drawn by: Author
Project Architect: Checker

A-101b


BLDG 3 GROUND FLOOR

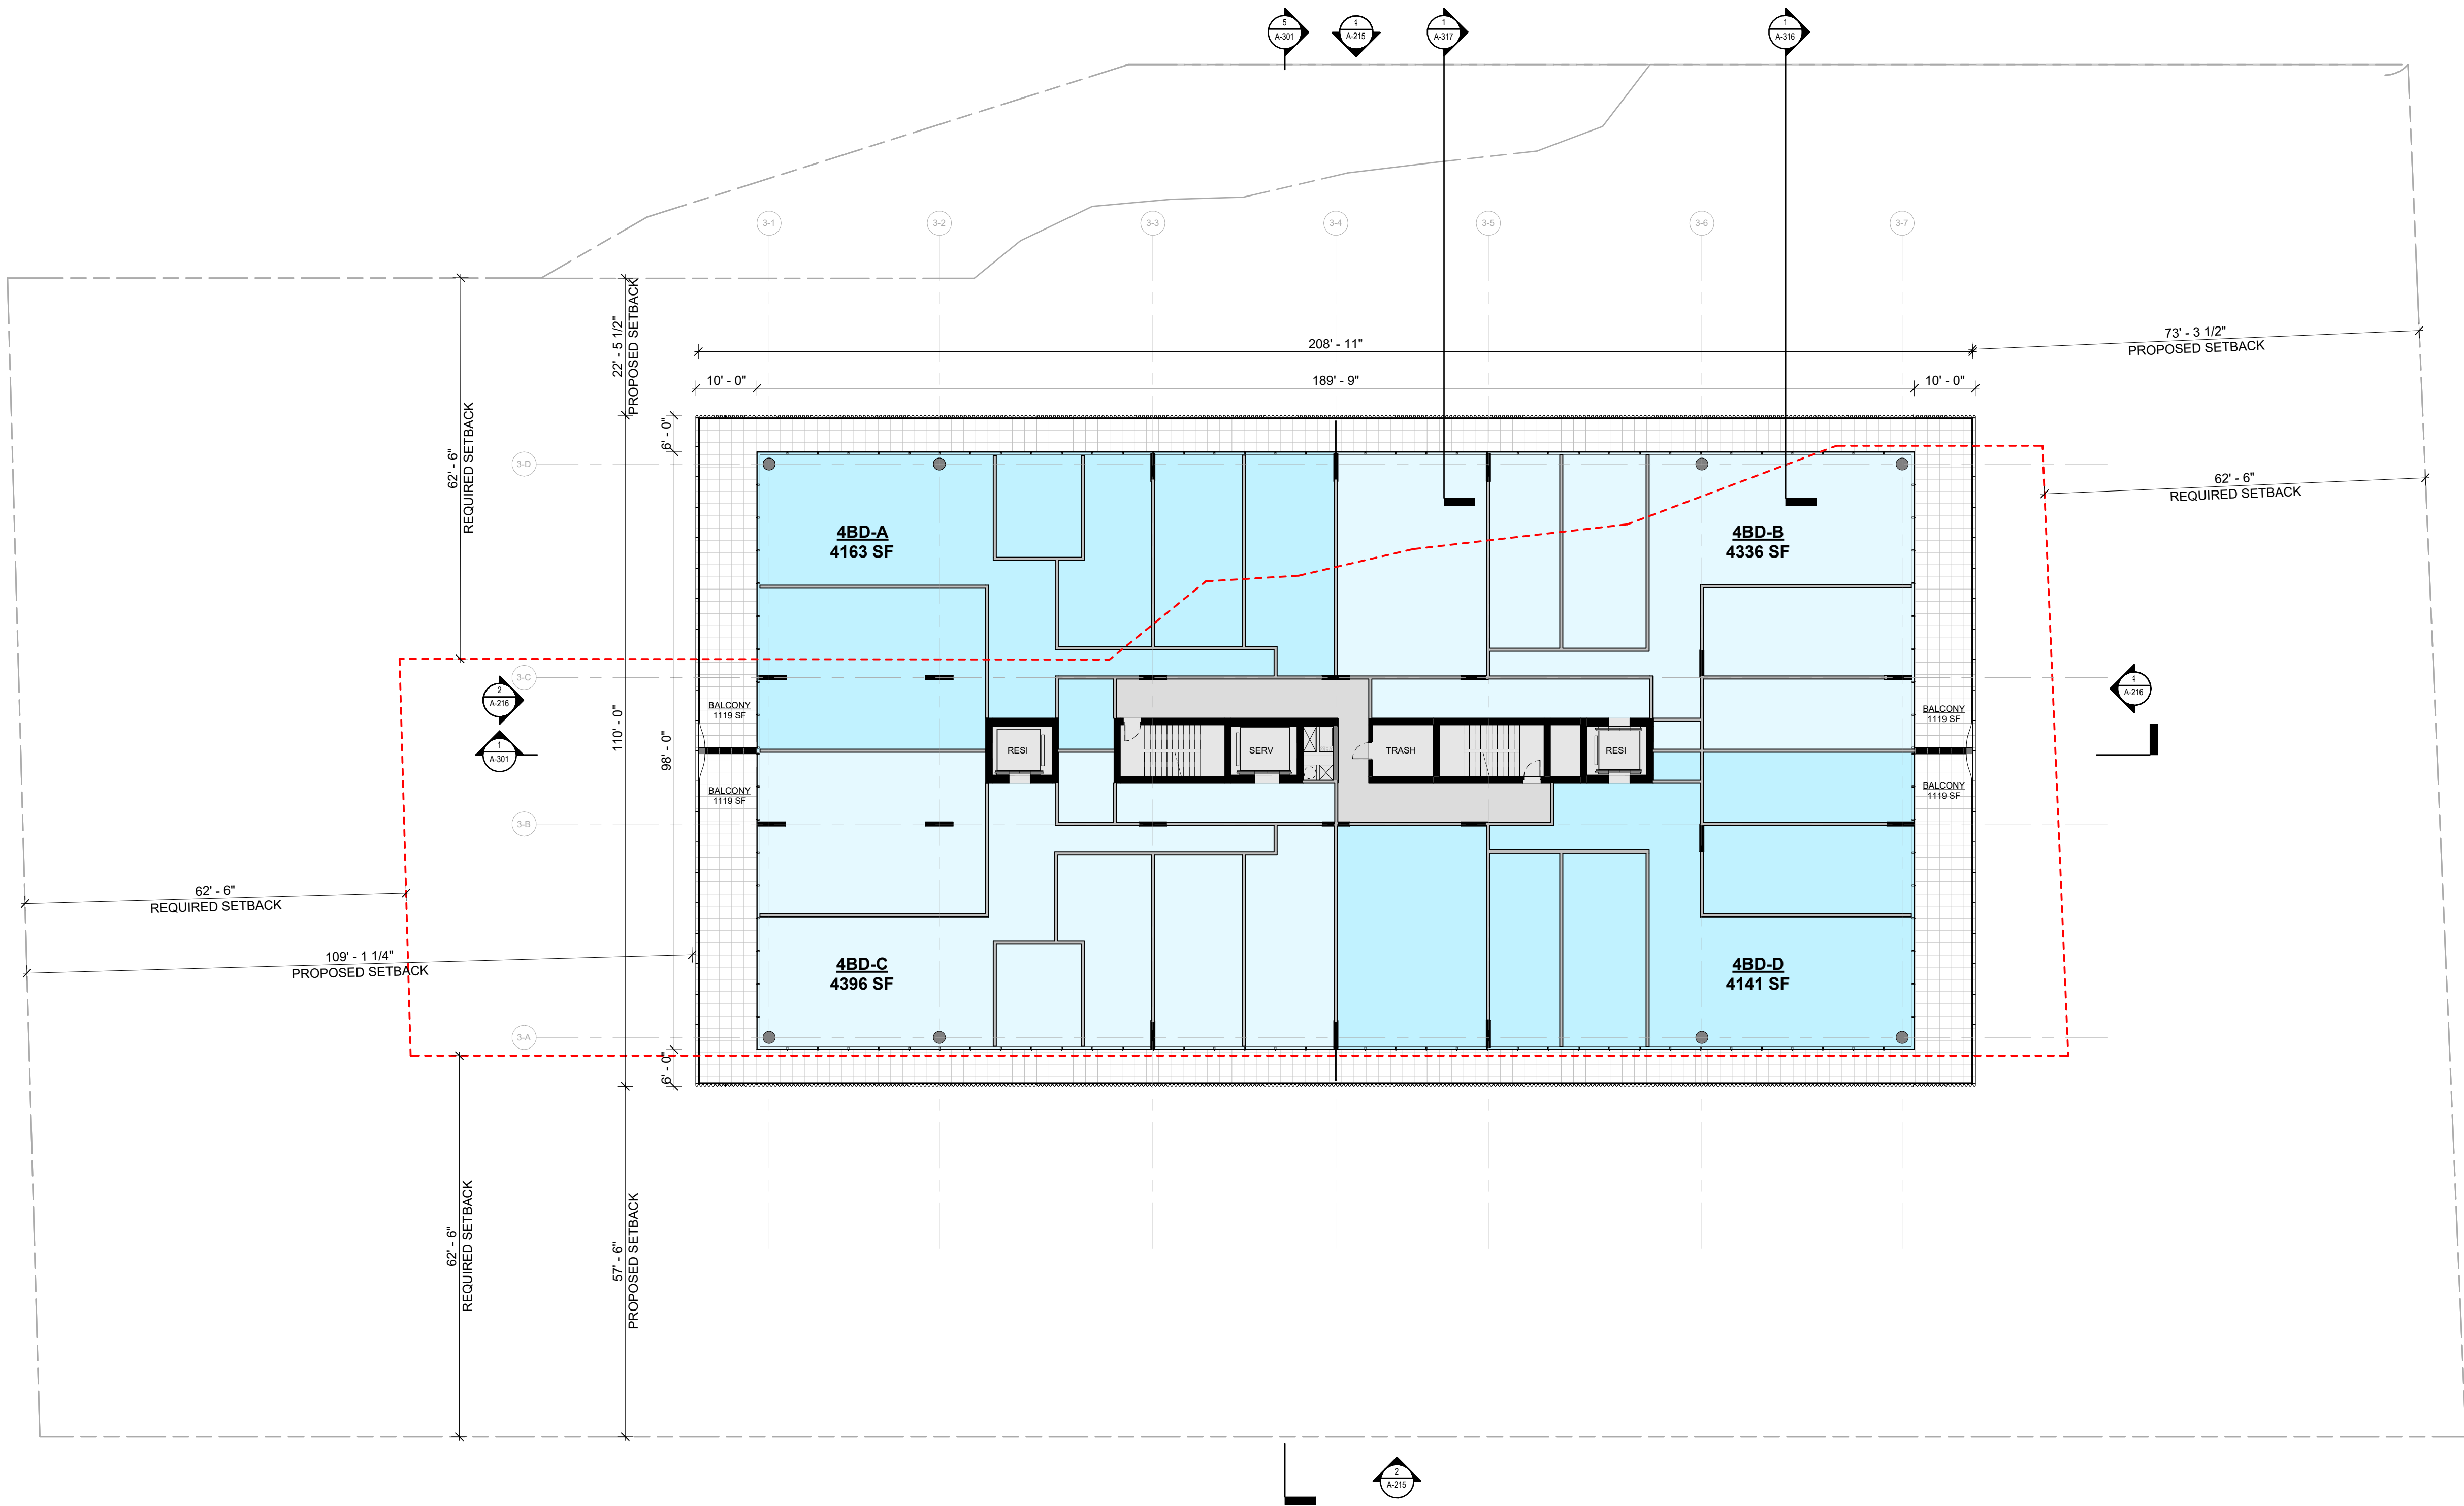

1 BLDG 3 LEVEL 2-4 PLAN
SCALE: 1/16" = 1'-0"


285 BANYAN BLVD
West Palm Beach, Florida 33401
561.694.6844 • Fax: 561.694.5584
SPINAOROURKE
P.L.L.C. # A26002289

SPINAOROURKE
+ PARTNERS

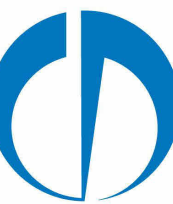

OMA

180 Varick Street, Suite 1328
New York, NY 10014
T: +1 212 337 0770

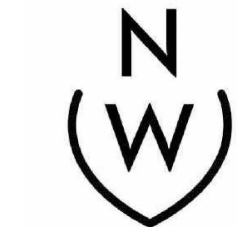

NIEVERA WILLIAMS
DESIGN

625 N. Flagler Drive
Suite 502
West Palm Beach, FL 33401
T: 561 659 2820

Submittal for:
Ambassador
2720 S. Ocean Blvd &
2730 S. Ocean Blvd
Palm Beach, Florida 33480


THESE DRAWINGS ARE FOR THE
EXCLUSIVE USE OF SPINAOROURKE +
PARTNERS, INC. AND MAY NOT BE
DUPLICATED, REPRODUCED OR USED
IN ANY MANNER WITHOUT THE
EXPRESS WRITTEN CONSENT OF SPINA
OROURKE + PARTNERS, INC. ALL
RIGHTS RESERVED.

Revisions:
FINAL SUBMITTAL 03-10-2025

Project no: 22049
Date: 03/10/2025
Drawn by: Author
Project Architect: Checker

A-102b


BLDG 3 TYP. LEVEL 02-04

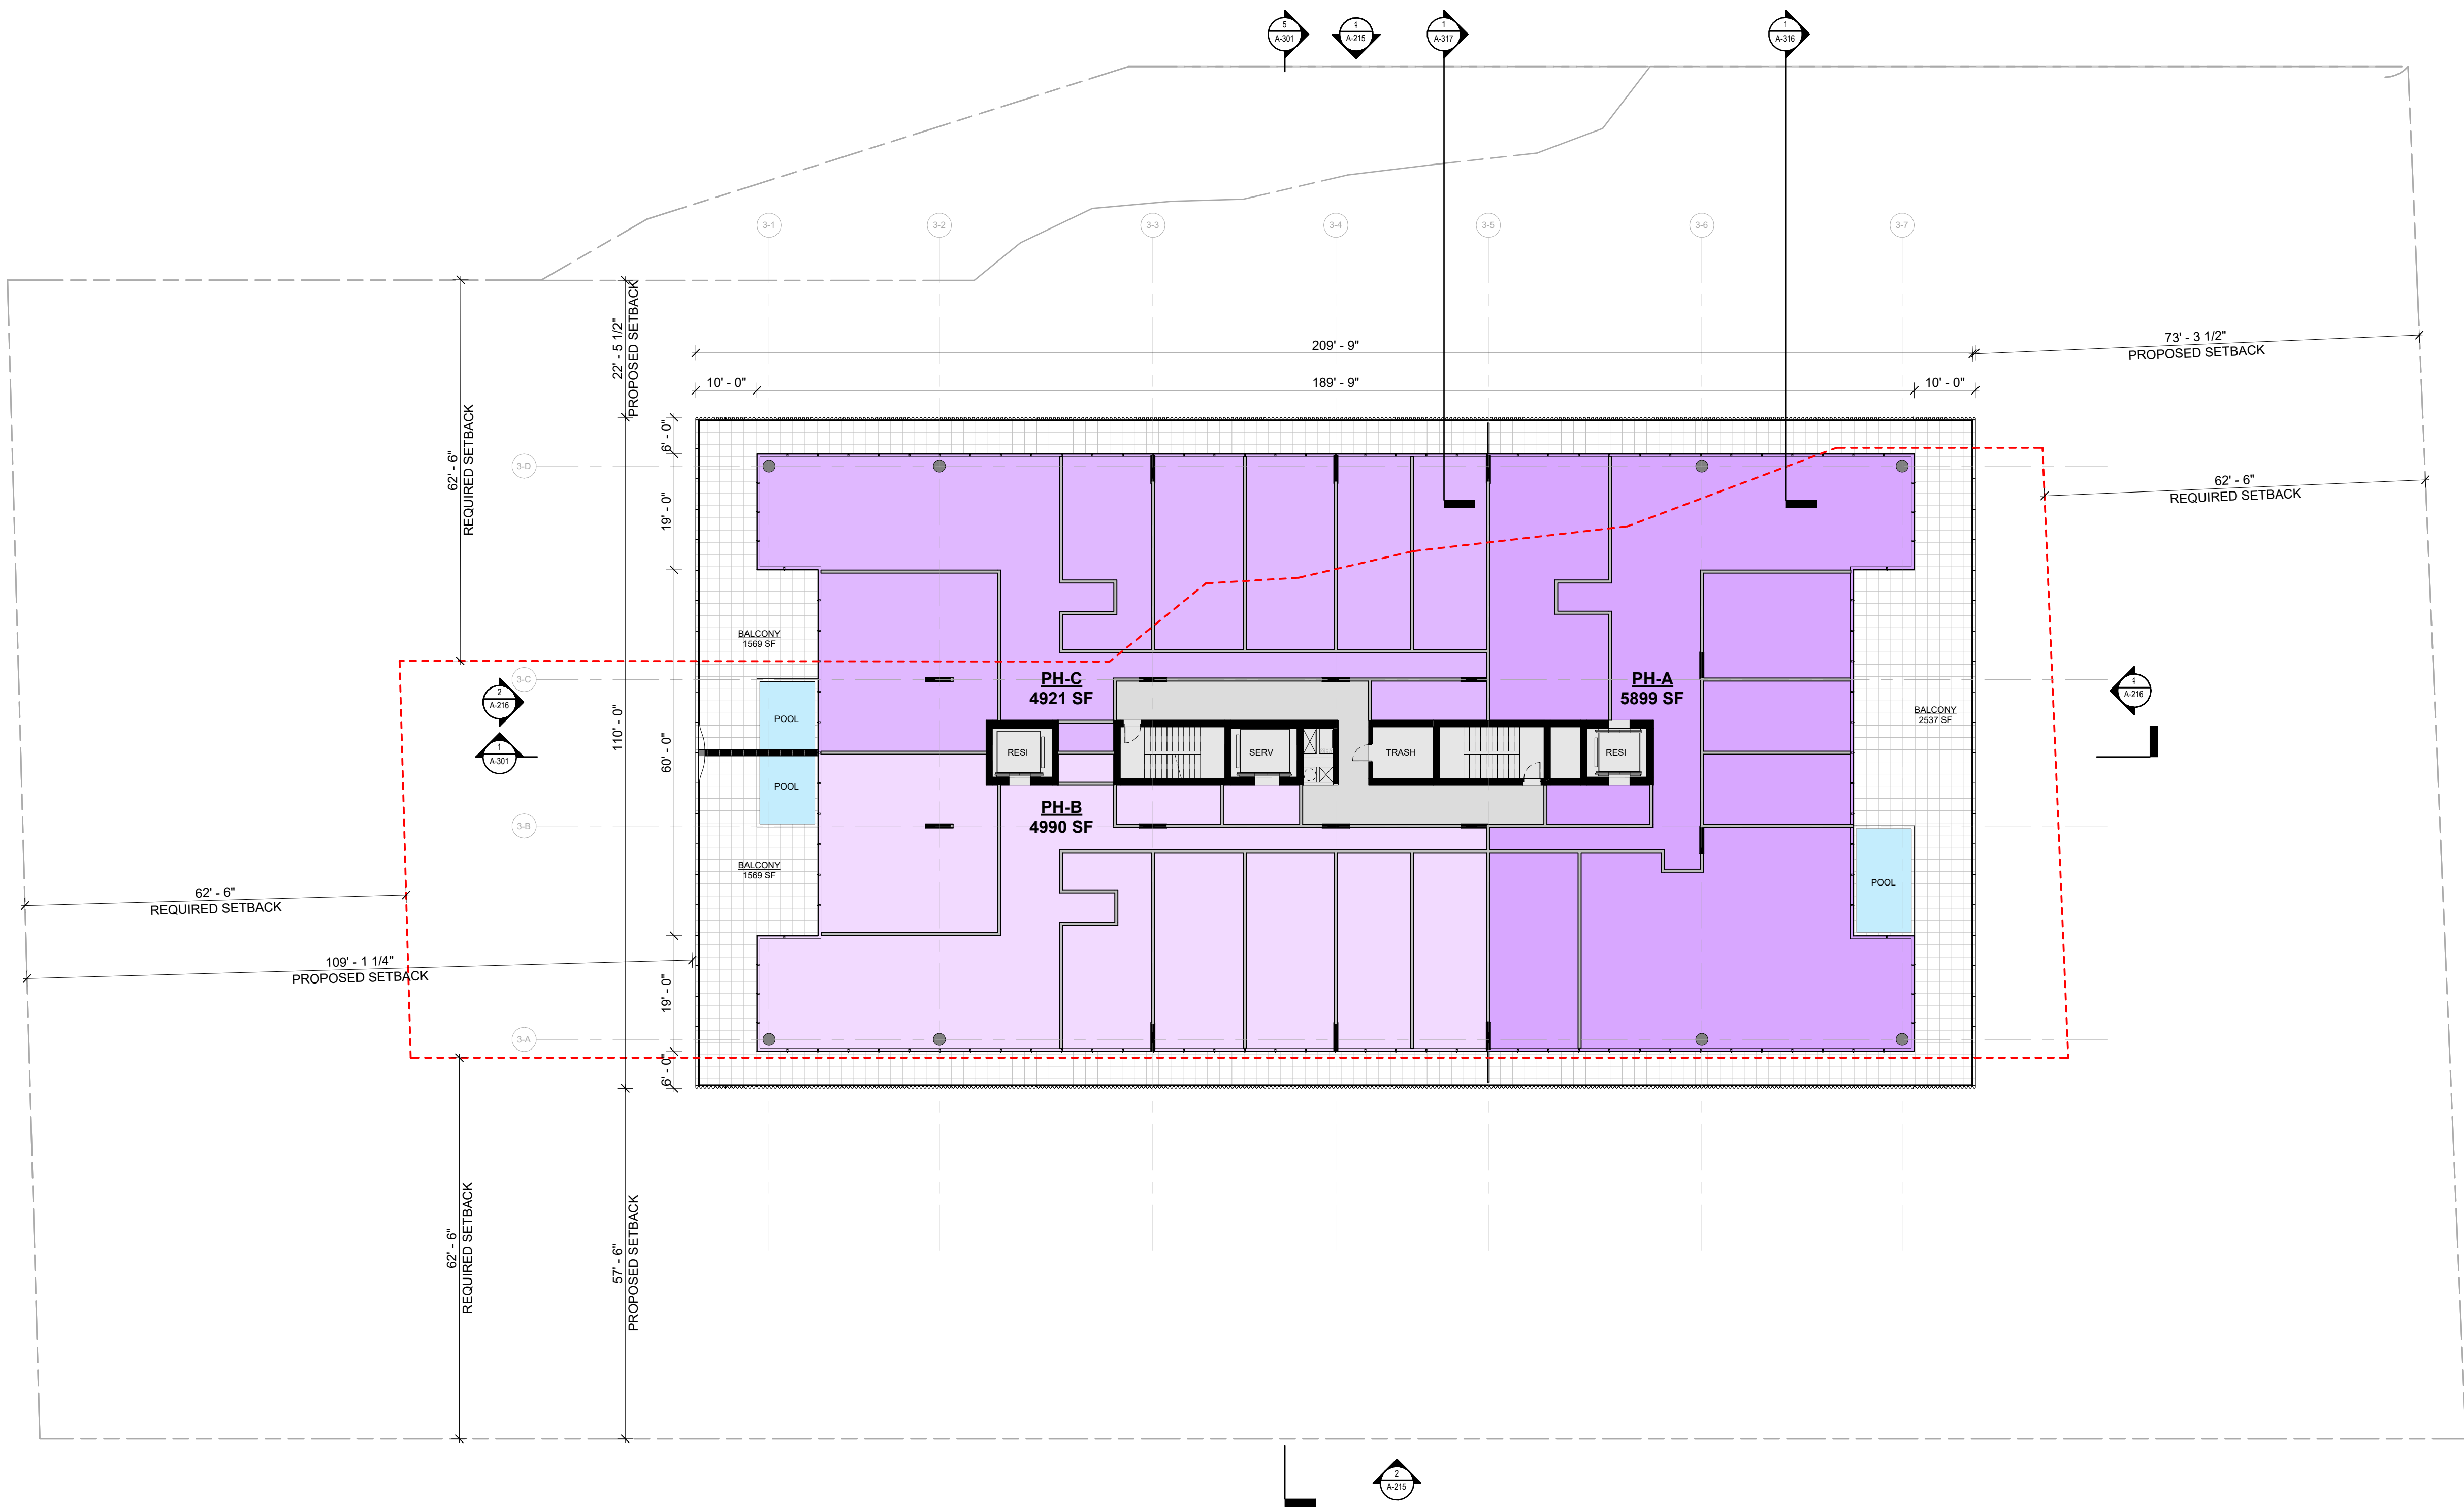

1 BLDG 3 LEVEL 5 PLAN
SCALE: 1/16" = 1'-0"

285 BANYAN BLVD
West Palm Beach, Florida 33401
561.694.6844 • Fax: 561.694.5584
SPINAOROURKE + PARTNERS
P.L.L.C. # A26002289

SPINAOROURKE
+ PARTNERS

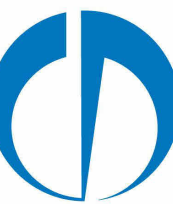

OMA

180 Varick Street, Suite 1328
New York, NY 10014
T: +1 212 337 0770



NIEVERA WILLIAMS
DESIGN
625 N. Flagler Drive
Suite 502
West Palm Beach, FL 33401
T: 561 659 2820

Submittal for:
Ambassador
2720 S. Ocean Blvd &
2730 S. Ocean Blvd
Palm Beach, Florida 33480

THESE DRAWINGS ARE FOR THE
EXCLUSIVE USE OF SPINAOROURKE +
PARTNERS, INC. AND MAY NOT BE
DUPLICATED, REPRODUCED OR USED
IN ANY MANNER WITHOUT THE
EXPRESS WRITTEN CONSENT OF SPINA
OROURKE + PARTNERS, INC. ALL
RIGHTS RESERVED.


Revisions:
FINAL SUBMITTAL 03-10-2025

Project no: 22049
Date: 03/10/2025
Drawn by: Author
Project Architect: Checker

A-105b

BLDG 3 LEVEL 05


BUILDING 3
SCREENED SF = 4,774 SF
FAN SF = 576 SF
TOTAL MECH = 5340 SF
FOOTPRINT SF = 23,073 SF
PERCENTAGE = 23.18%

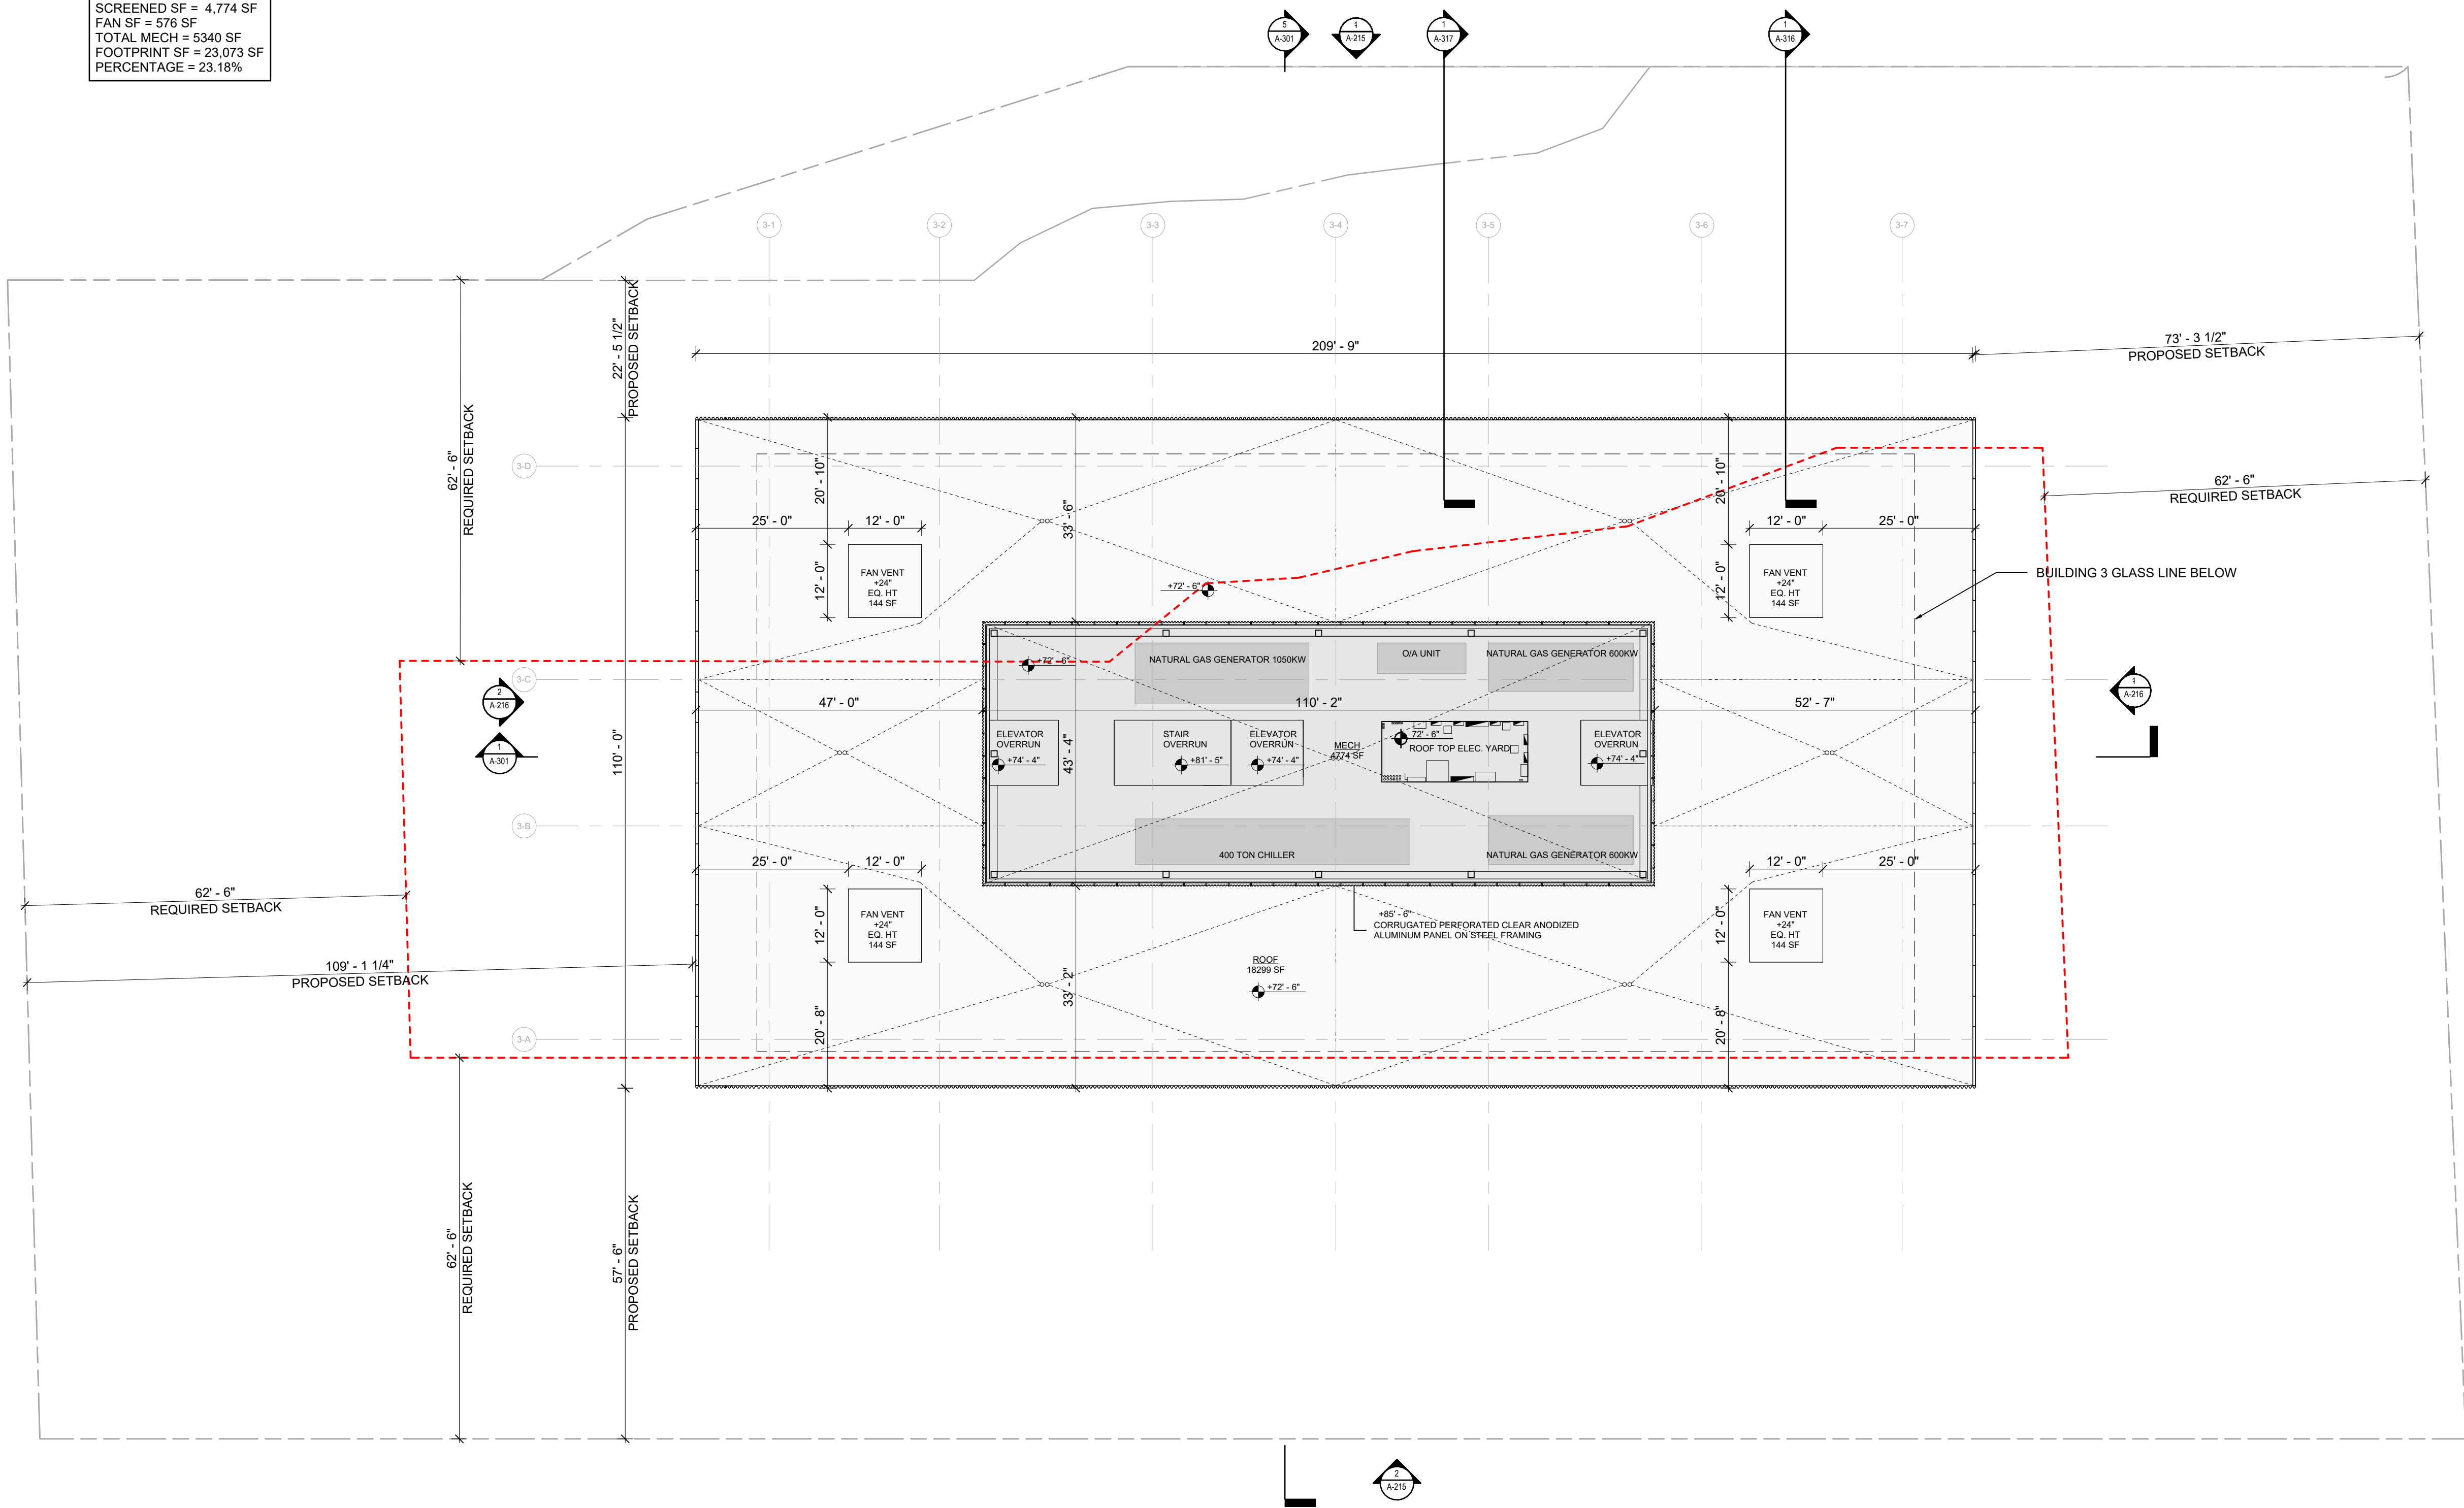

MECHANICAL EQUIPMENT SCHEDULE

1. NATURAL GAS GENERATOR 1050KW
2. NATURAL GAS GENERATOR 600KW
3. O/A UNIT
4. 400 TON CHILLER
5. ROOF TOP ELECTRICAL YARD

L x W x H
28'-6" x 10'-0" x 11'-5"
20'-0" x 6'-4" x 9'-0"
14'-6" x 5'-0" x 10'-6"
45'-0" x 7'-6" x 12'-4"
24'-0" x 10'-8" x 8'-0"

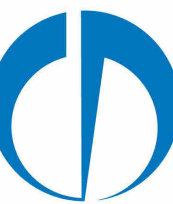

OMA

180 Varick Street, Suite 1328
New York, NY 10014
T: +1 212 337 0770



NIEVERA WILLIAMS
DESIGN

625 N. Flagler Drive
Suite 502
West Palm Beach, FL 33401
T: 561 659 2820

Submittal for:
Ambassador
2720 S. Ocean Blvd &
2730 S. Ocean Blvd
Palm Beach, Florida 33480


THESE DRAWINGS ARE FOR THE
EXCLUSIVE USE OF SPINAOROURKE +
PARTNERS, INC. AND MAY NOT BE
DUPLICATED, REPRODUCED OR USED
IN ANY MANNER WITHOUT THE
EXPRESS WRITTEN CONSENT OF SPINA
OROURKE + PARTNERS, INC. ALL
RIGHTS RESERVED.

Revisions:
FINAL SUBMITTAL 03-10-2025

Project no: 22049
Date: 03/10/2025
Drawn by: Author
Project Architect: Checker

A-106b

BLDG 3 ROOF LEVEL

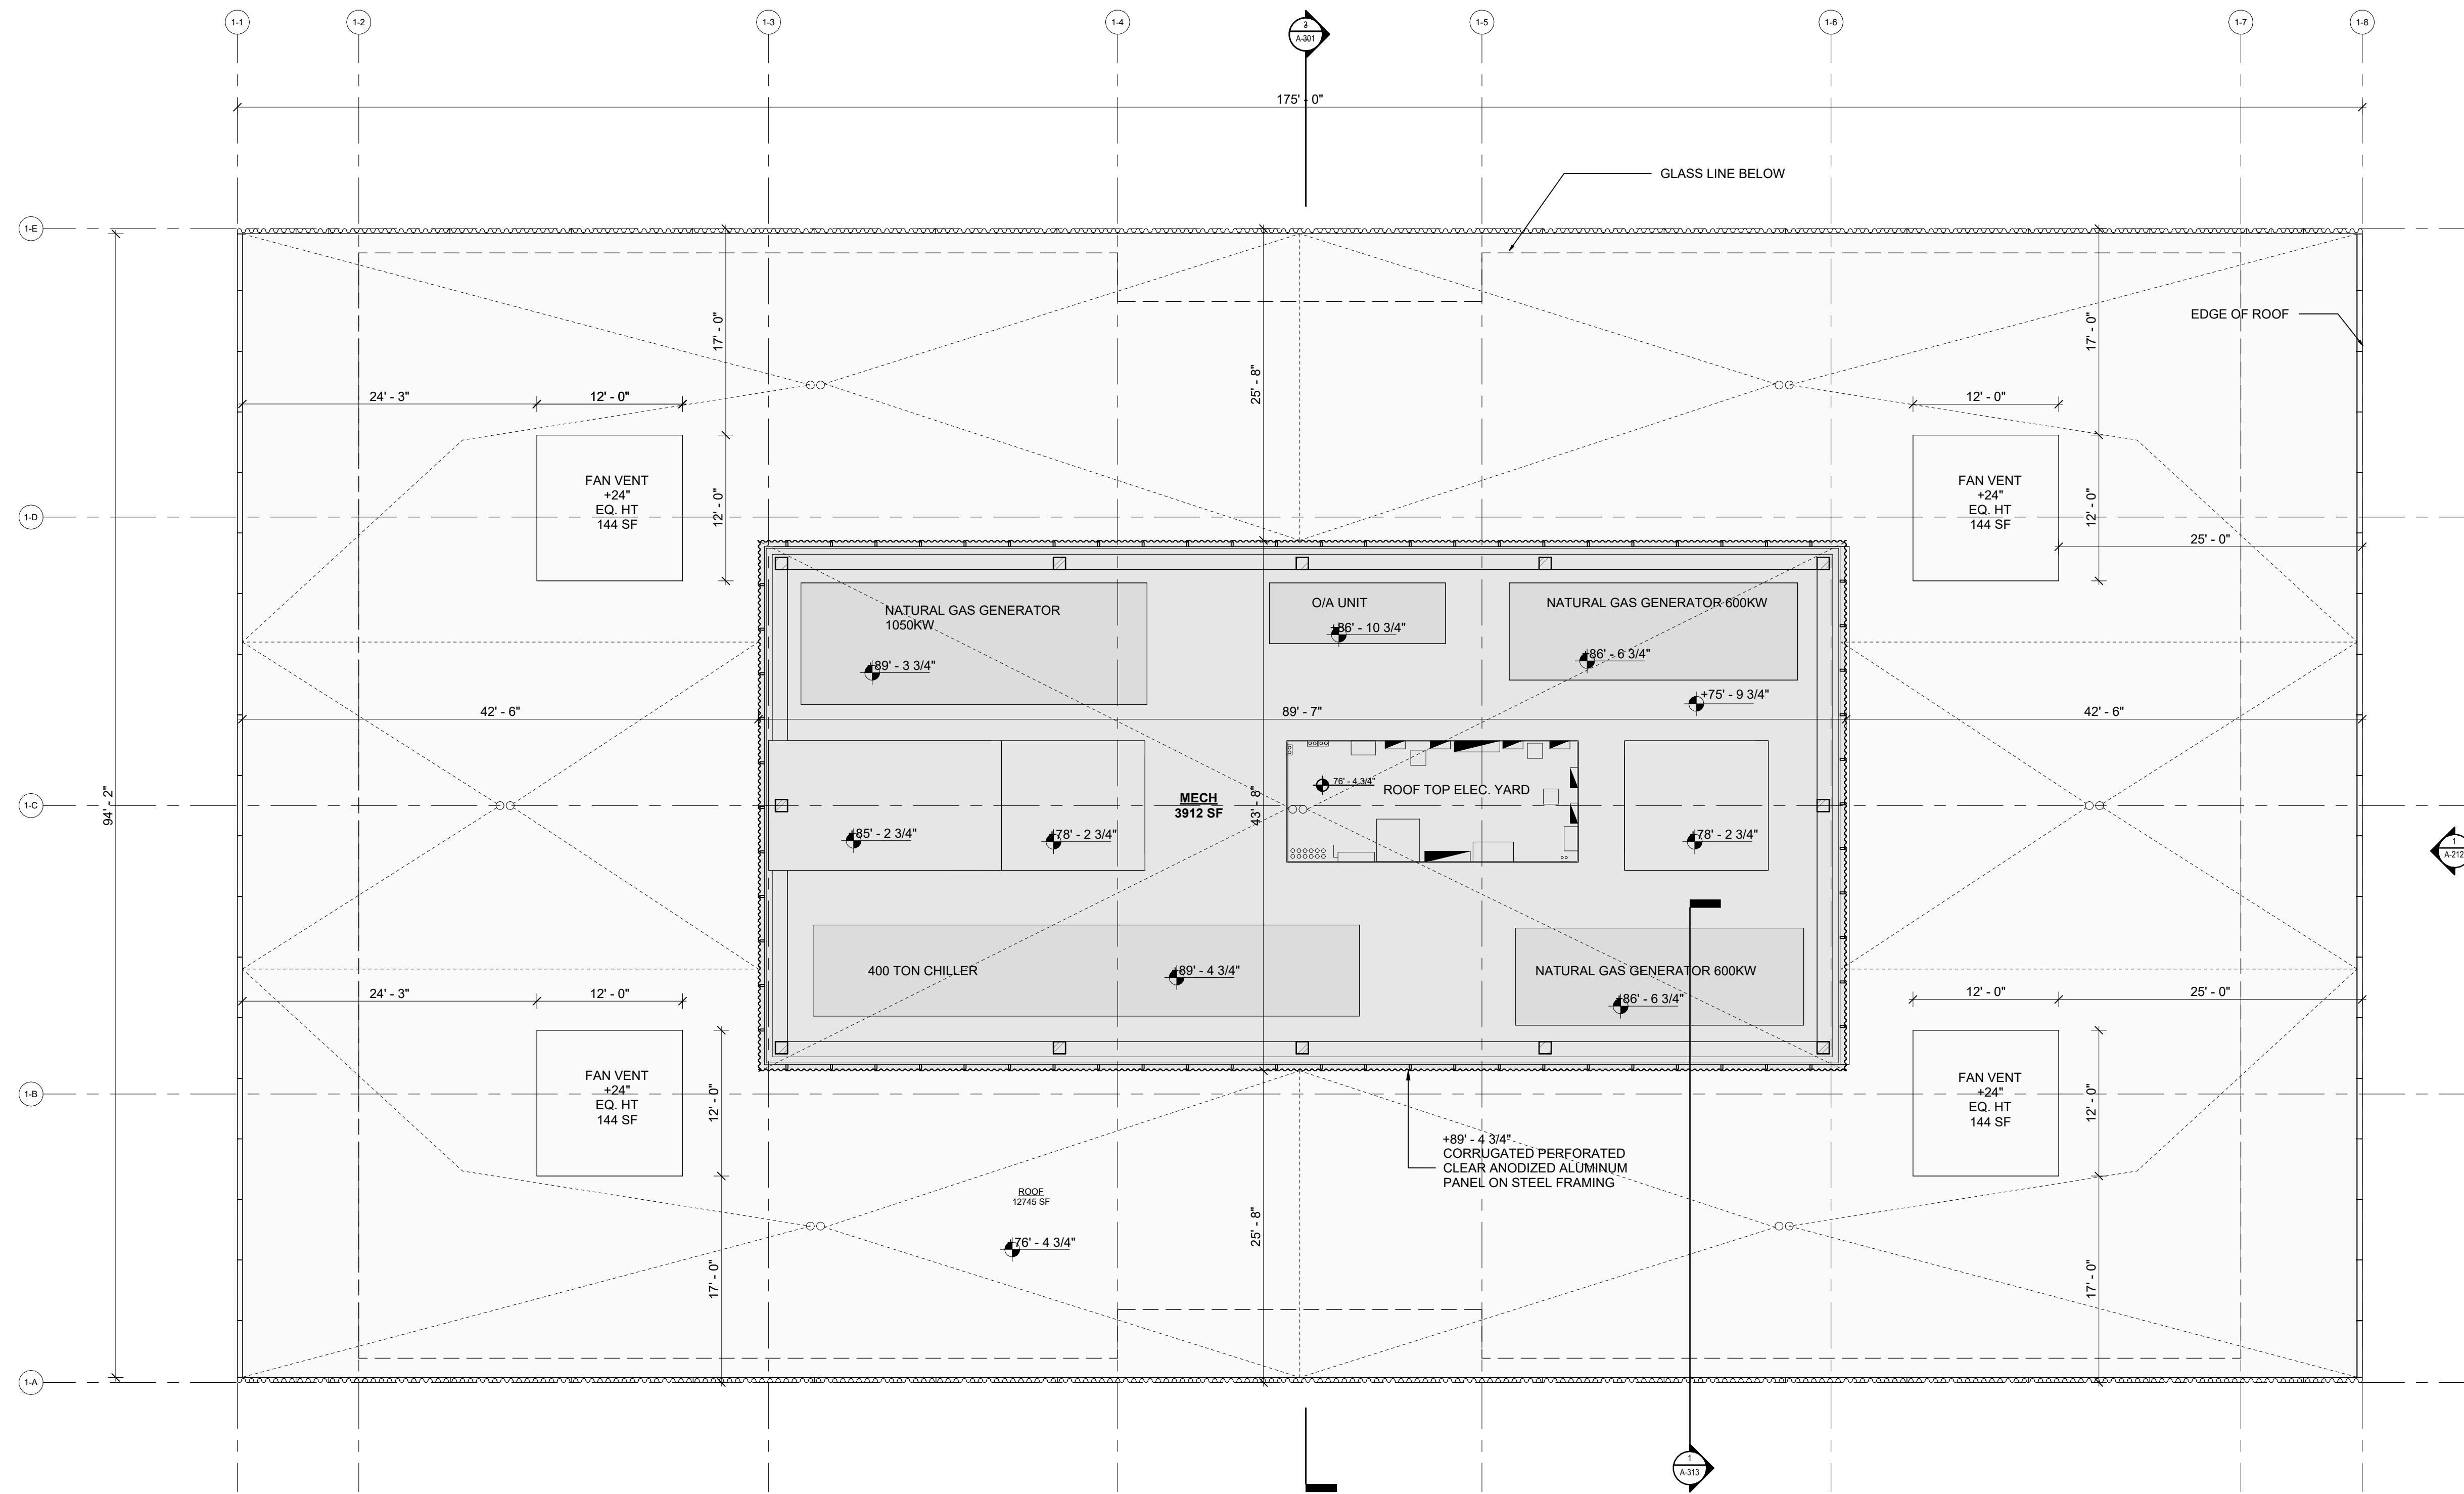

2 BLDG 1 ROOF PLAN


SCALE: 1/8" = 1'-0"

BUILDING 1
SCREENED SF = 3,912 SF
FAN SF = 576 SF
TOTAL MECH = 4,488 SF
FOOTPRINT SF = 16,625 SF
PERCENTAGE = 27%

MECHANICAL EQUIPMENT SCHEDULE

1. NATURAL GAS GENERATOR 1050KW
2. NATURAL GAS GENERATOR 600KW
3. O/A UNIT
4. 400 TON CHILLER
5. ROOF TOP ELECTRICAL YARD

L x W x H
28'-6" x 10'-0" x 11'-5"
20'-0" x 6'-4" x 9'-0"
14'-6" x 5'-0" x 10'-6"
45'-0" x 7'-6" x 12'-4"
24'-0" x 10'-8" x 8'-0"

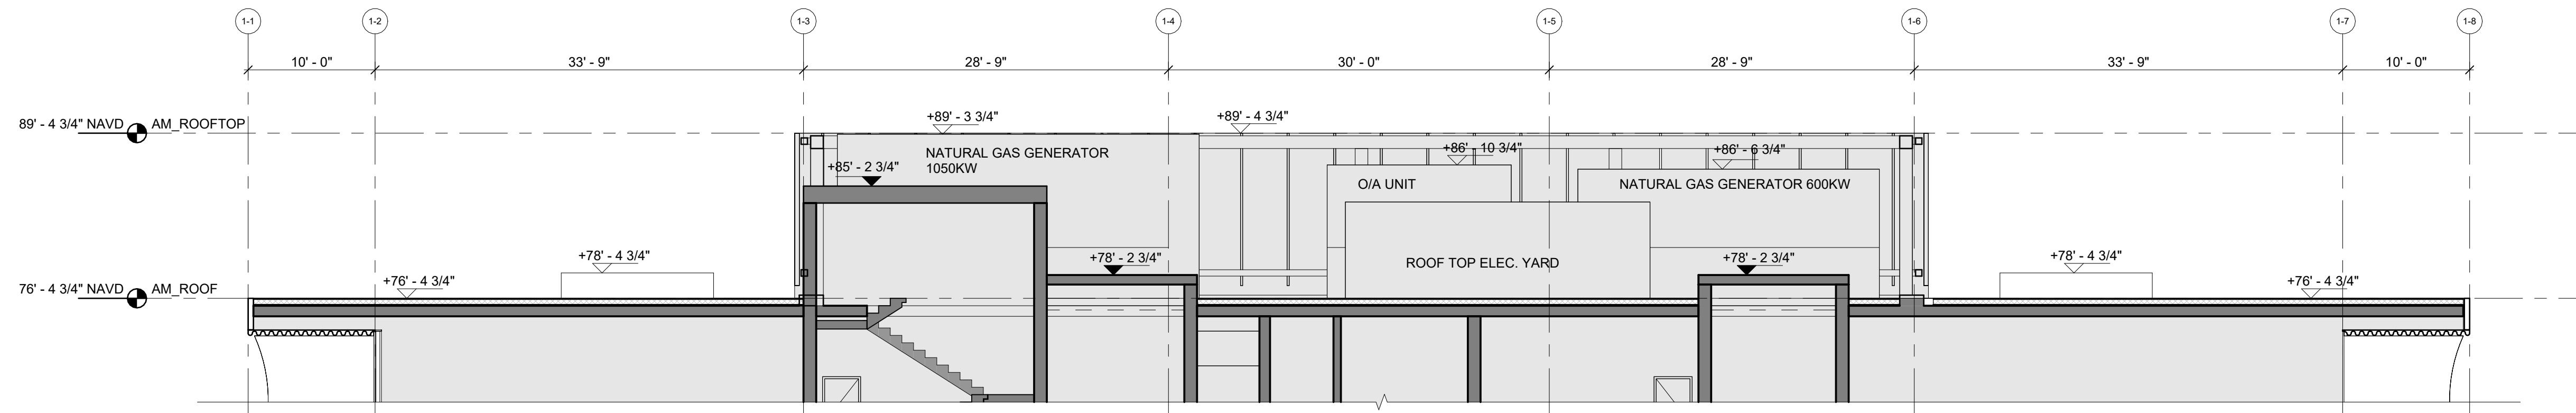


1 BLDG 1 ROOF SECTION

SCALE: 1/8" = 1'-0"

285 BANYAN BLVD
West Palm Beach, Florida 33401
561.694.6844 • Fax: 561.694.5594
SPINAOROURKE
P.L.L.C. # A02602399

SPINAOROURKE
+ PARTNERS

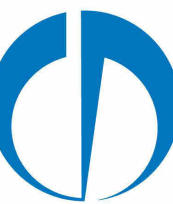

OMA

180 Varick Street, Suite 1328
New York, NY 10014
T: +1 212 337 0770



NIEVERA WILLIAMS
DESIGN

625 N. Flagler Drive
Suite 502
West Palm Beach, FL 33401
T: 561 659 2820

Submitted for:

Ambassador

2720 S. Ocean Blvd &
2730 S. Ocean Blvd
Palm Beach, Florida 33480

THESE DRAWINGS ARE FOR THE
EXCLUSIVE USE OF SPINAOROURKE +
PARTNERS, INC. AND MAY NOT BE
DUPLICATED, REPRODUCED OR USED
IN ANY MANNER WITHOUT THE
EXPRESS WRITTEN CONSENT OF SPINA
OROURKE + PARTNERS, INC. ALL
RIGHTS RESERVED.


Revisions:

FINAL SUBMITTAL 03-10-2025

Project no: 22049
Date: 03/10/2025
Drawn by: Author
Project Architect: Checker

A-111

BLDG 1 ROOF LEVEL

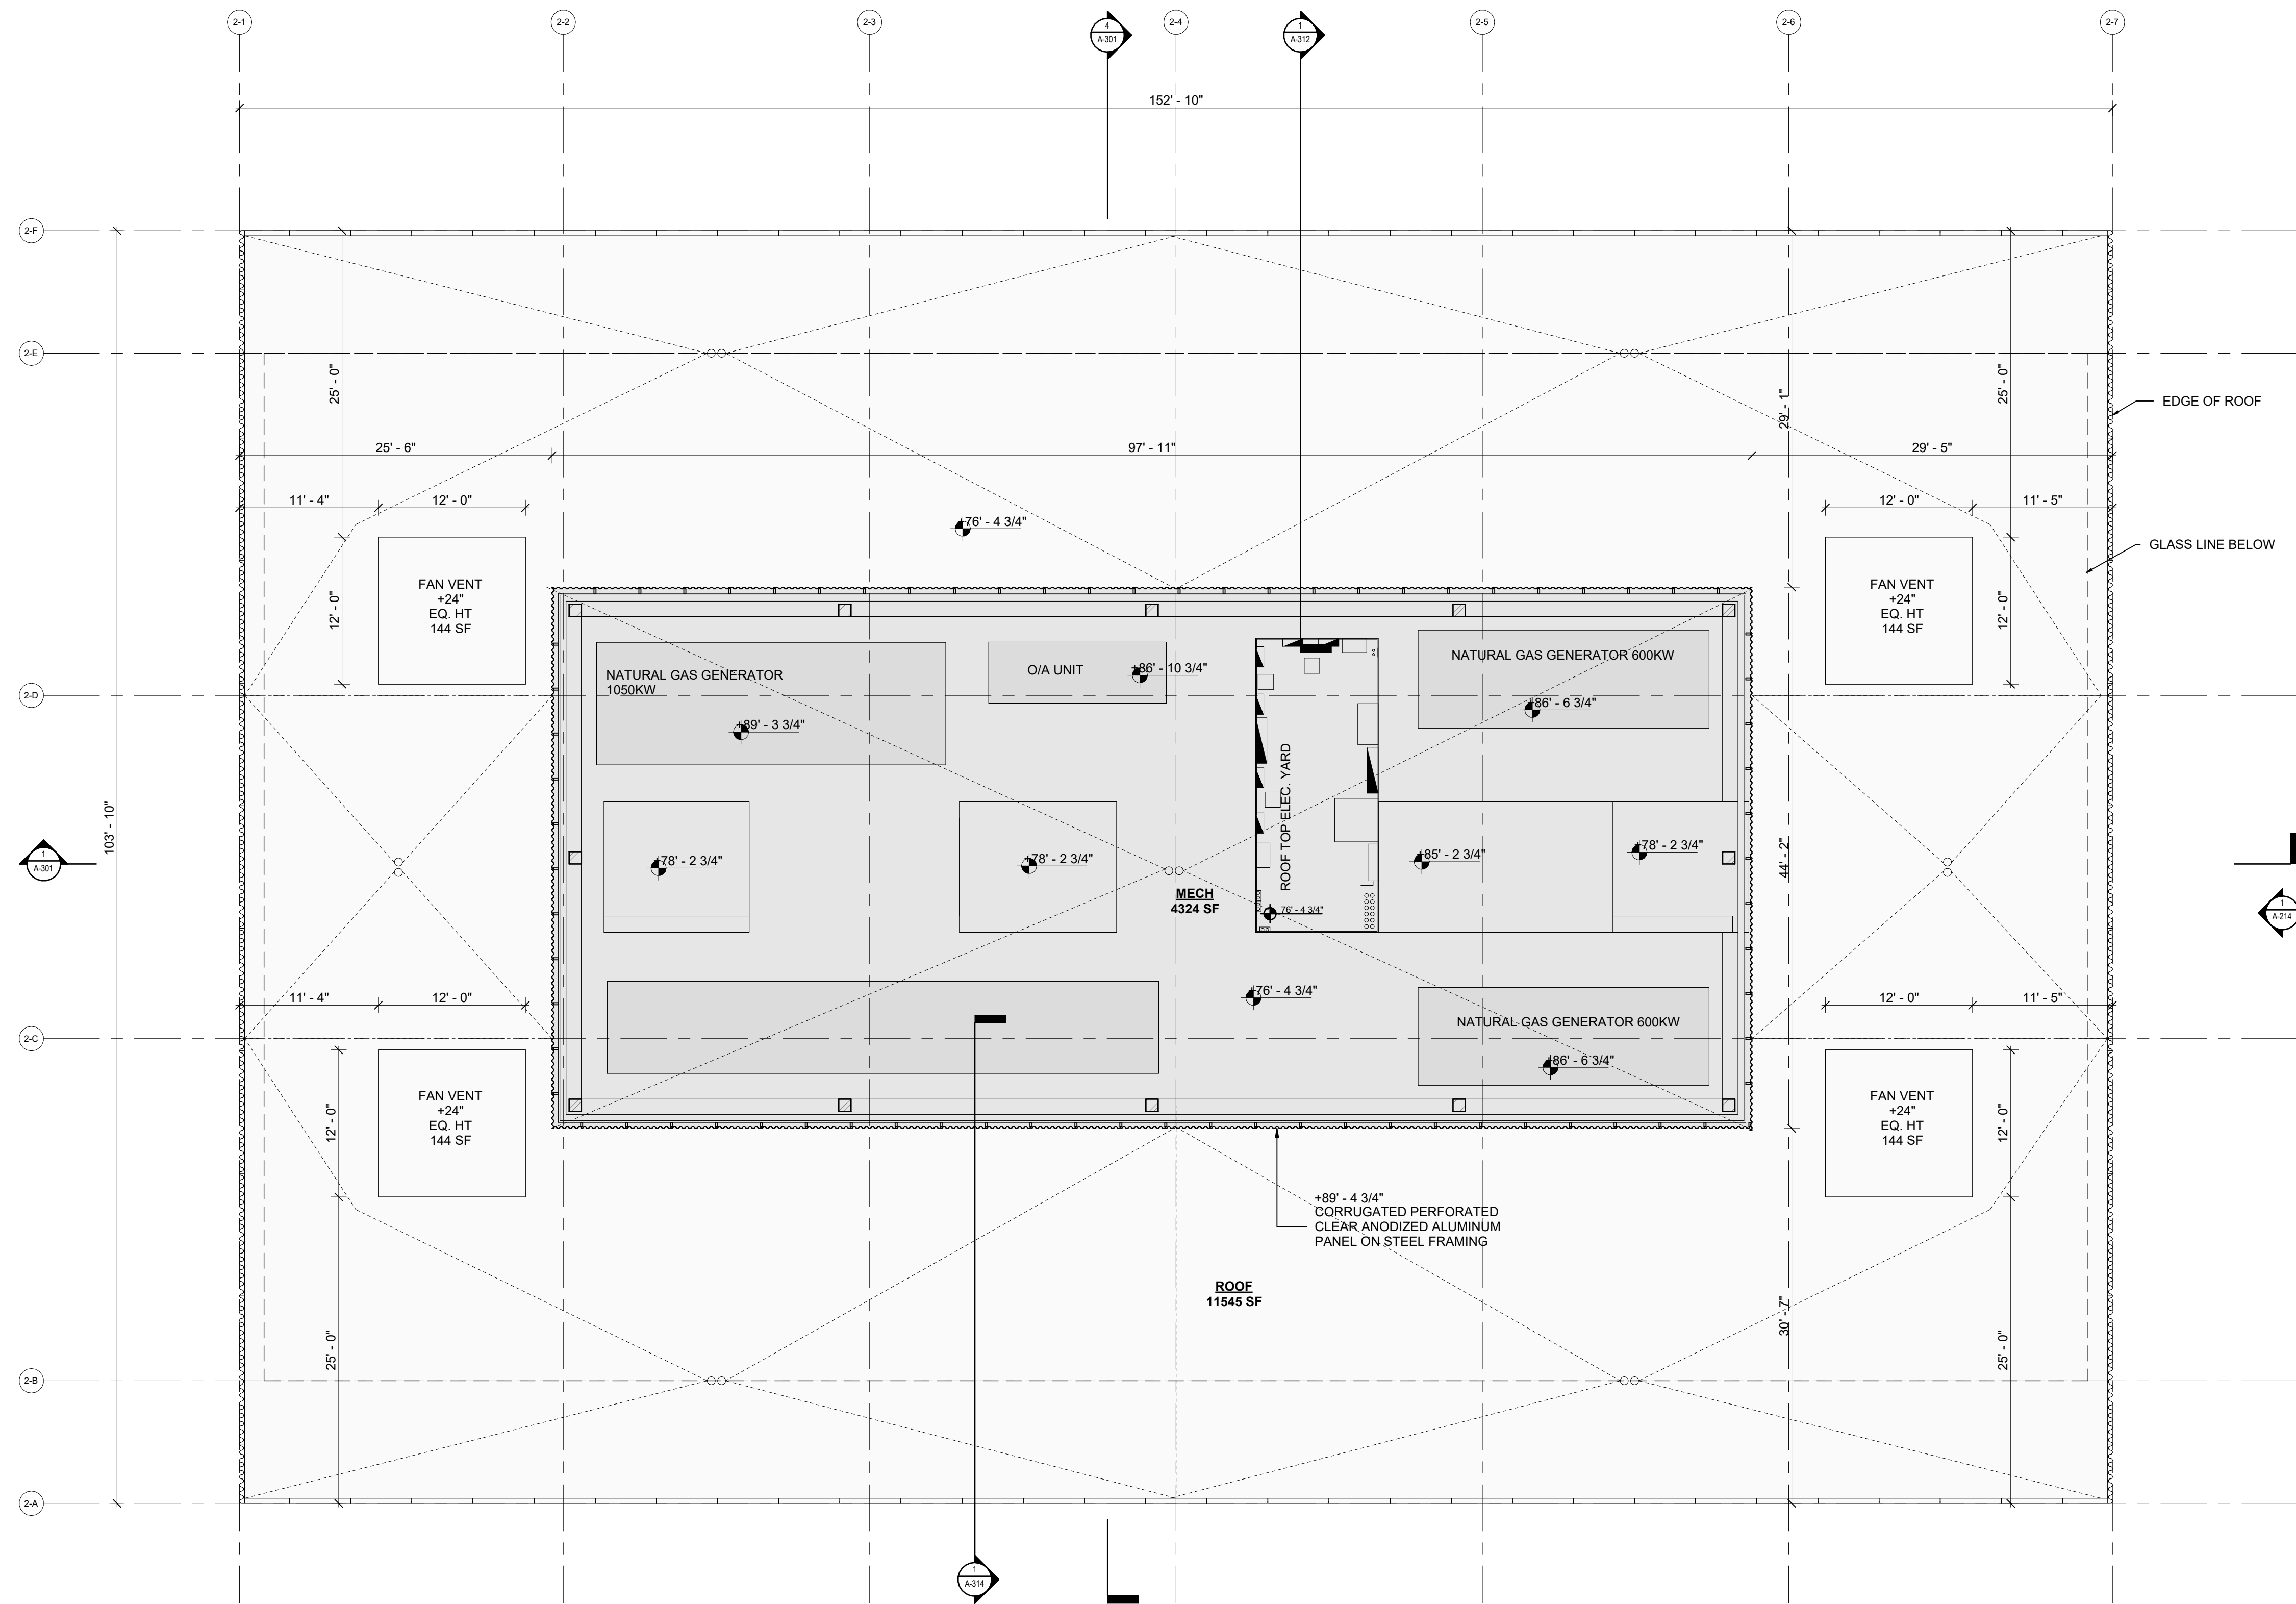


2 BLDG 2 ROOF PLAN
SCALE: 1/8" = 1'-0"

BUILDING 2
SCREENED SF = 4,324 SF
FAN SF = 576 SF
TOTAL MECH = 4,900 SF
FOOTPRINT SF = 15,869 SF
PERCENTAGE = 30.87%

MECHANICAL EQUIPMENT SCHEDULE

1. NATURAL GAS GENERATOR 1050KW
2. NATURAL GAS GENERATOR 600KW
3. O/A UNIT
4. 400 TON CHILLER
5. ROOF TOP ELECTRICAL YARD


L x W x H
28'-0" x 10'-0" x 11'-5"
20'-0" x 6'-4" x 9'-0"
14'-6" x 5'-0" x 10'-6"
45'-0" x 7'-6" x 12'-4"
24'-0" x 10'-8" x 8'-0"

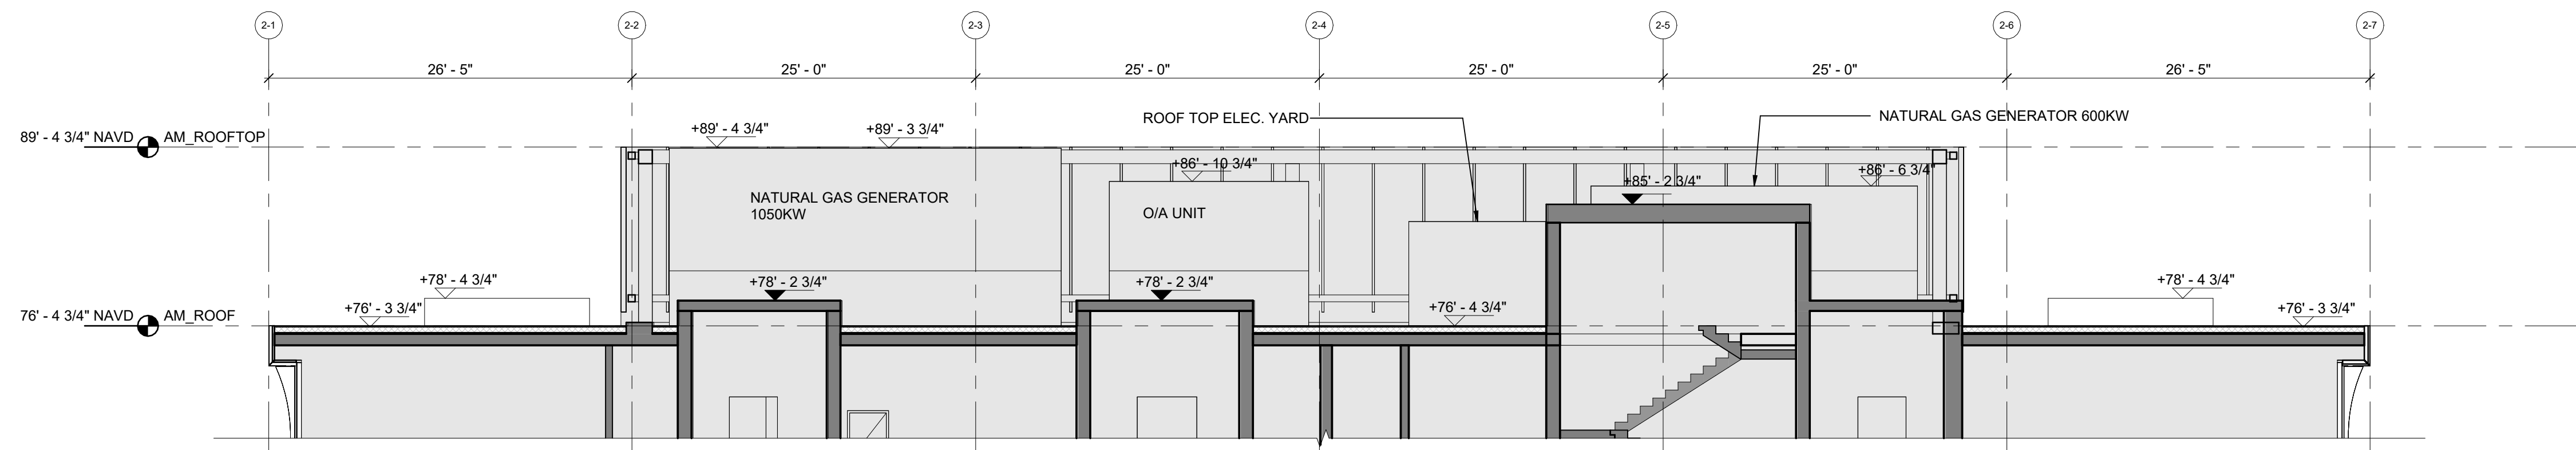

1 BLDG 2 ROOF SECTION
SCALE: 1/8" = 1'-0"

285 BANYAN BLVD
West Palm Beach, Florida 33401
561.694.6844 • Fax 561.694.5594
SPINAOROURKE
P.L.L.C. # A02002399

SPINAOROURKE
+ PARTNERS

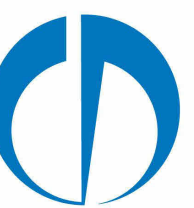

OMA

180 Varick Street, Suite 1328
New York, NY 10014
T: +1 212 337 0770



NIEVERA WILLIAMS
DESIGN

625 N. Flagler Drive
Suite 502
West Palm Beach, FL 33401
T: 561 659 2820

Submittal for:
Ambassador
2720 S. Ocean Blvd &
2730 S. Ocean Blvd
Palm Beach, Florida 33480

THESE DRAWINGS ARE FOR THE
EXCLUSIVE USE OF SPINAOROURKE +
PARTNERS, INC. AND MAY NOT BE
DUPLICATED, REPRODUCED OR USED
IN ANY MANNER WITHOUT THE
EXPRESS WRITTEN CONSENT OF SPINA
OROURKE + PARTNERS, INC. ALL
RIGHTS RESERVED.

Revisions:

FINAL SUBMITTAL 03-10-2025

Project no: 22049
Date: 03/10/2025
Drawn by: Author
Project Architect: Checker

A-112

BLDG 2 ROOF LEVEL


6-3-2025 16:11:57

1 BLDG 3 ROOF SECTION

SCALE: 1/8" = 1'-0"

2 BLDG 3 ROOF PLAN

SCALE: 1/8" = 1'-0"

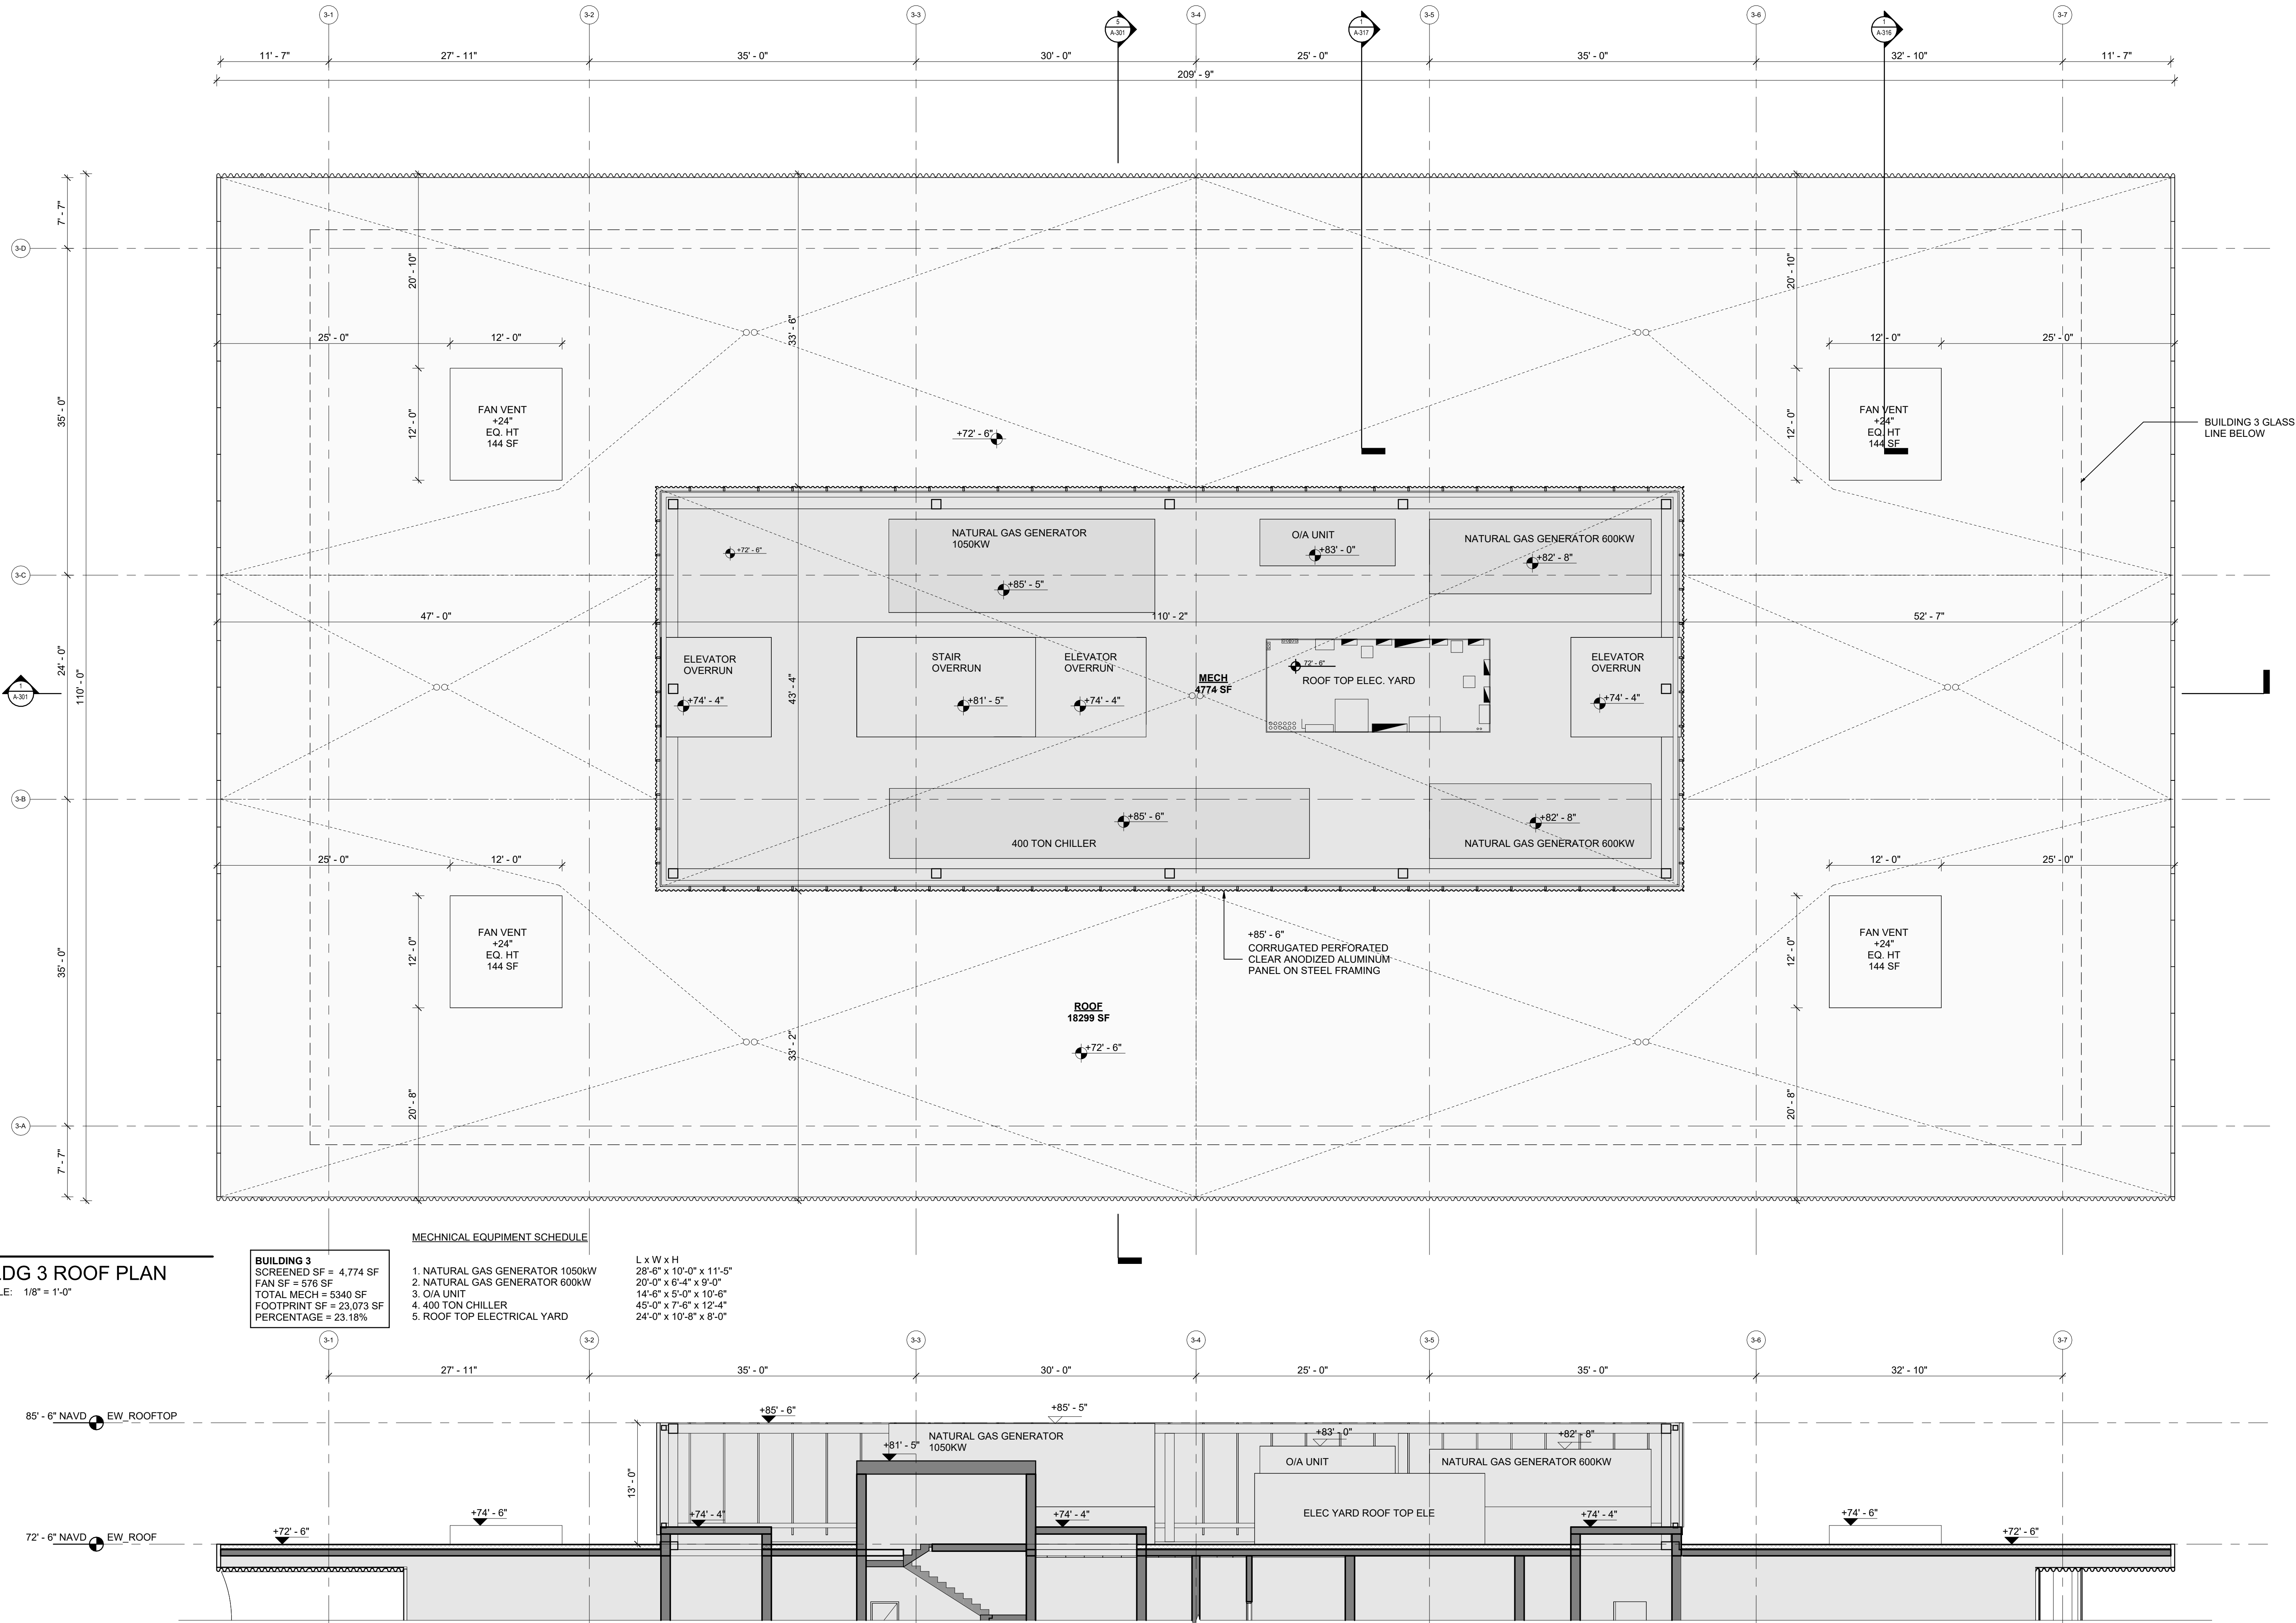

285 BANYAN BLVD
West Palm Beach, Florida 33401
561.694.6844 • Fax: 561.694.5594
SPINAOROURKE + PARTNERS
P.L.L.C. # A26262289

SPINAOROURKE
+ PARTNERS
Architecture • Interior Design
Keith M. Spina # AK13419

OMA
180 Varick Street, Suite 1328
New York, NY 10014
T: +1 212 337 0770

NW
NIEVERA WILLIAMS
DESIGN

625 N. Flagler Drive
Suite 502
West Palm Beach, FL 33401
T: 561 659 2820

Submittal for:
Ambassador
2720 S. Ocean Blvd &
2730 S. Ocean Blvd
Palm Beach, Florida 33480

THESE DRAWINGS ARE FOR THE
EXCLUSIVE USE OF SPINAOROURKE +
PARTNERS, INC. AND MAY NOT BE
DUPLICATED, REPRODUCED OR USED
IN ANY MANNER WITHOUT THE
EXPRESS WRITTEN CONSENT OF SPINA
OROURKE + PARTNERS, INC. ALL
RIGHTS RESERVED.

Revisions:
FINAL SUBMITTAL 03-10-2025

Project no: 22049
Date: 03/10/2025
Drawn by: Author
Project Architect: Checker

A-113
BLDG 3 ROOF LEVEL