



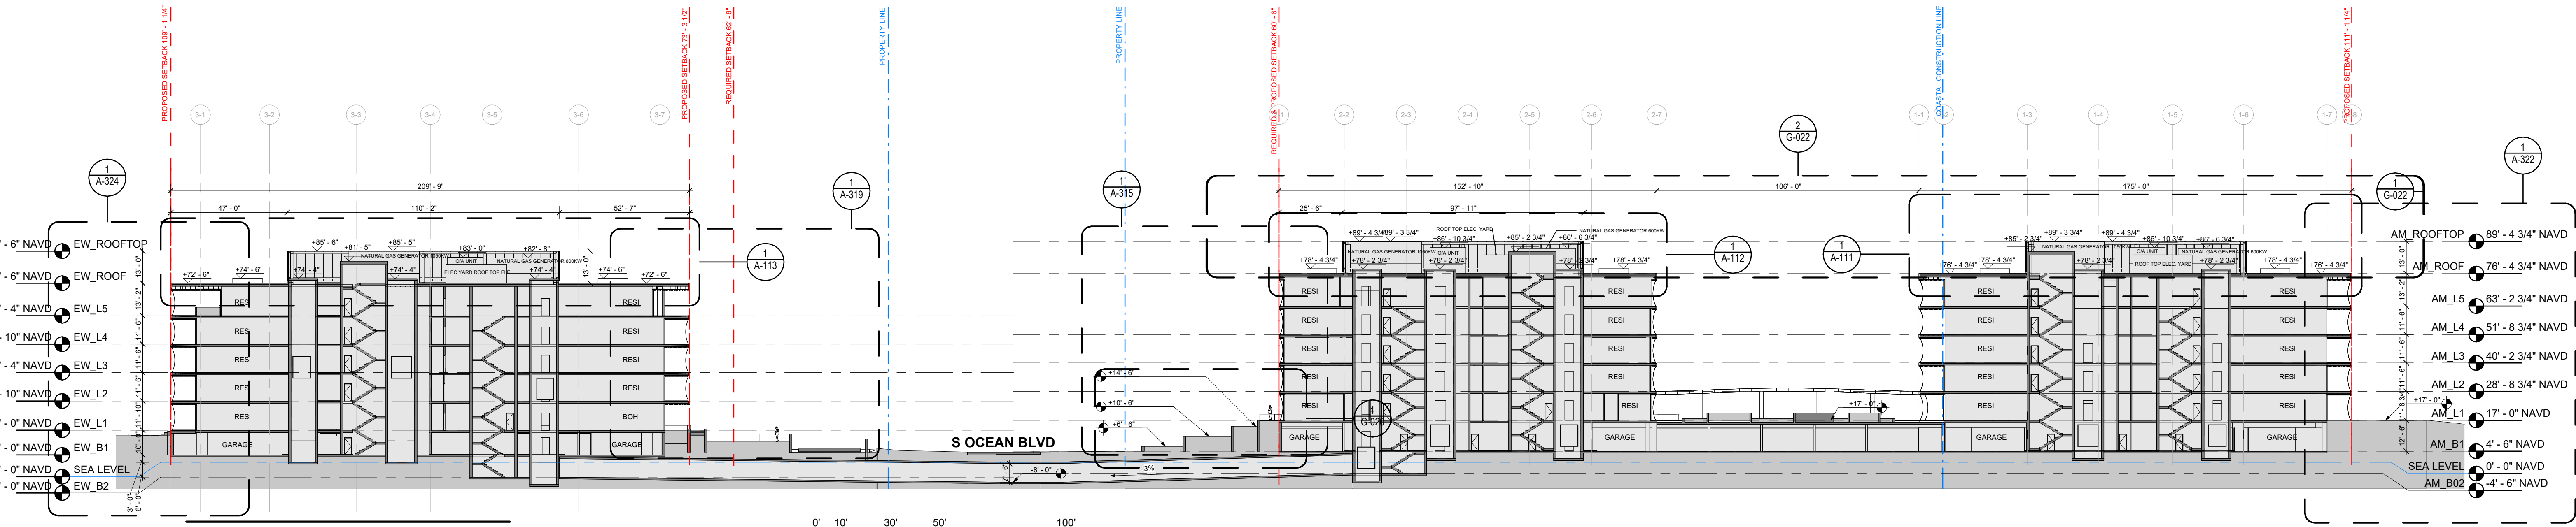


1 SECTION EW @ CORES

SCALE: 1/32" = 1'-0"

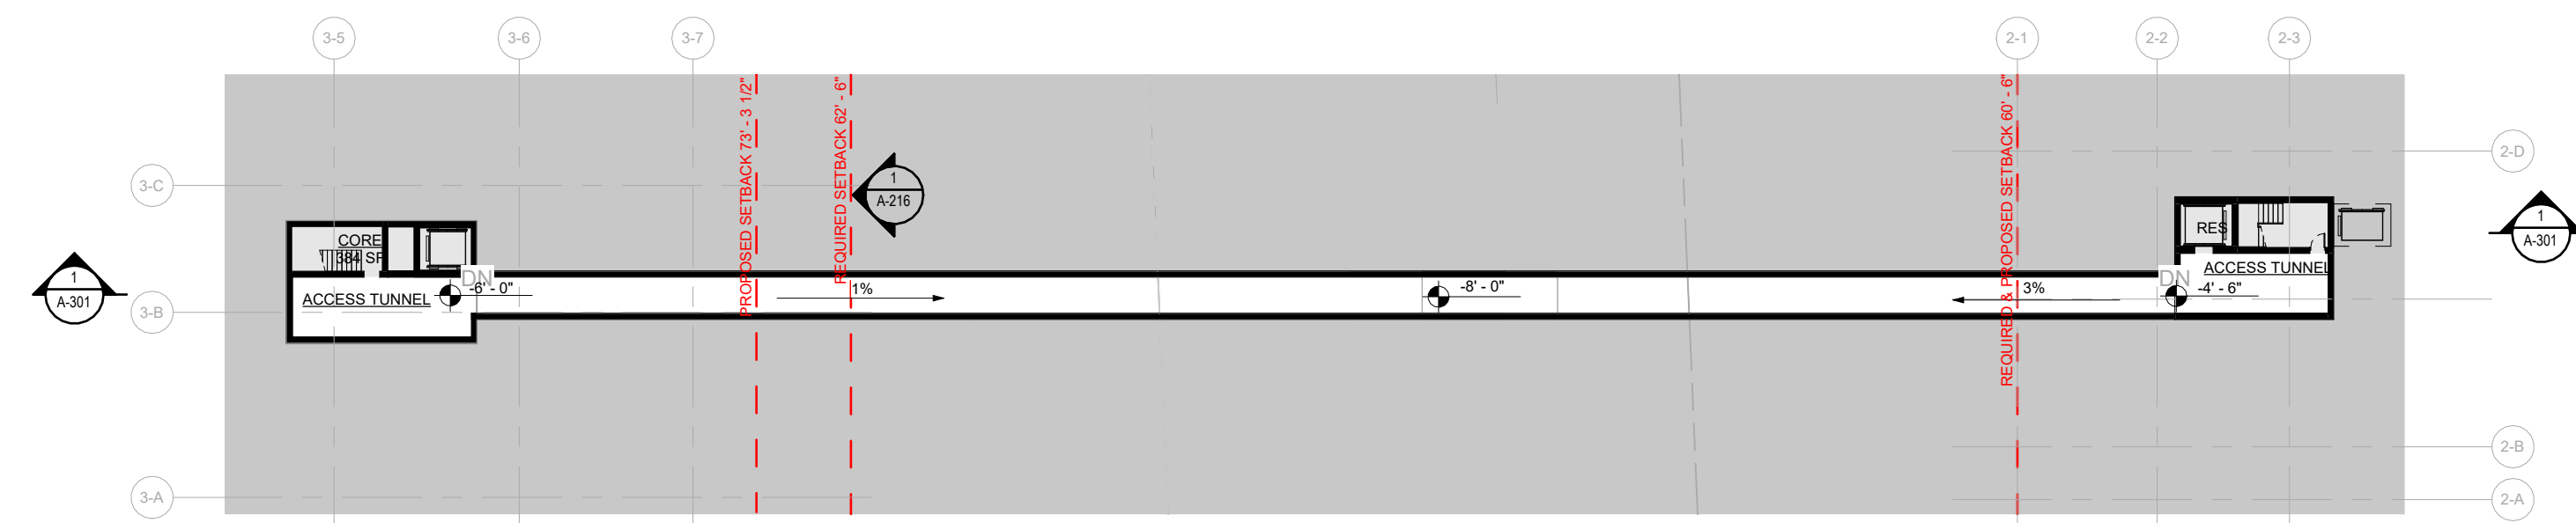


2 PEDESTRIAN PASSAGE PLAN - B2

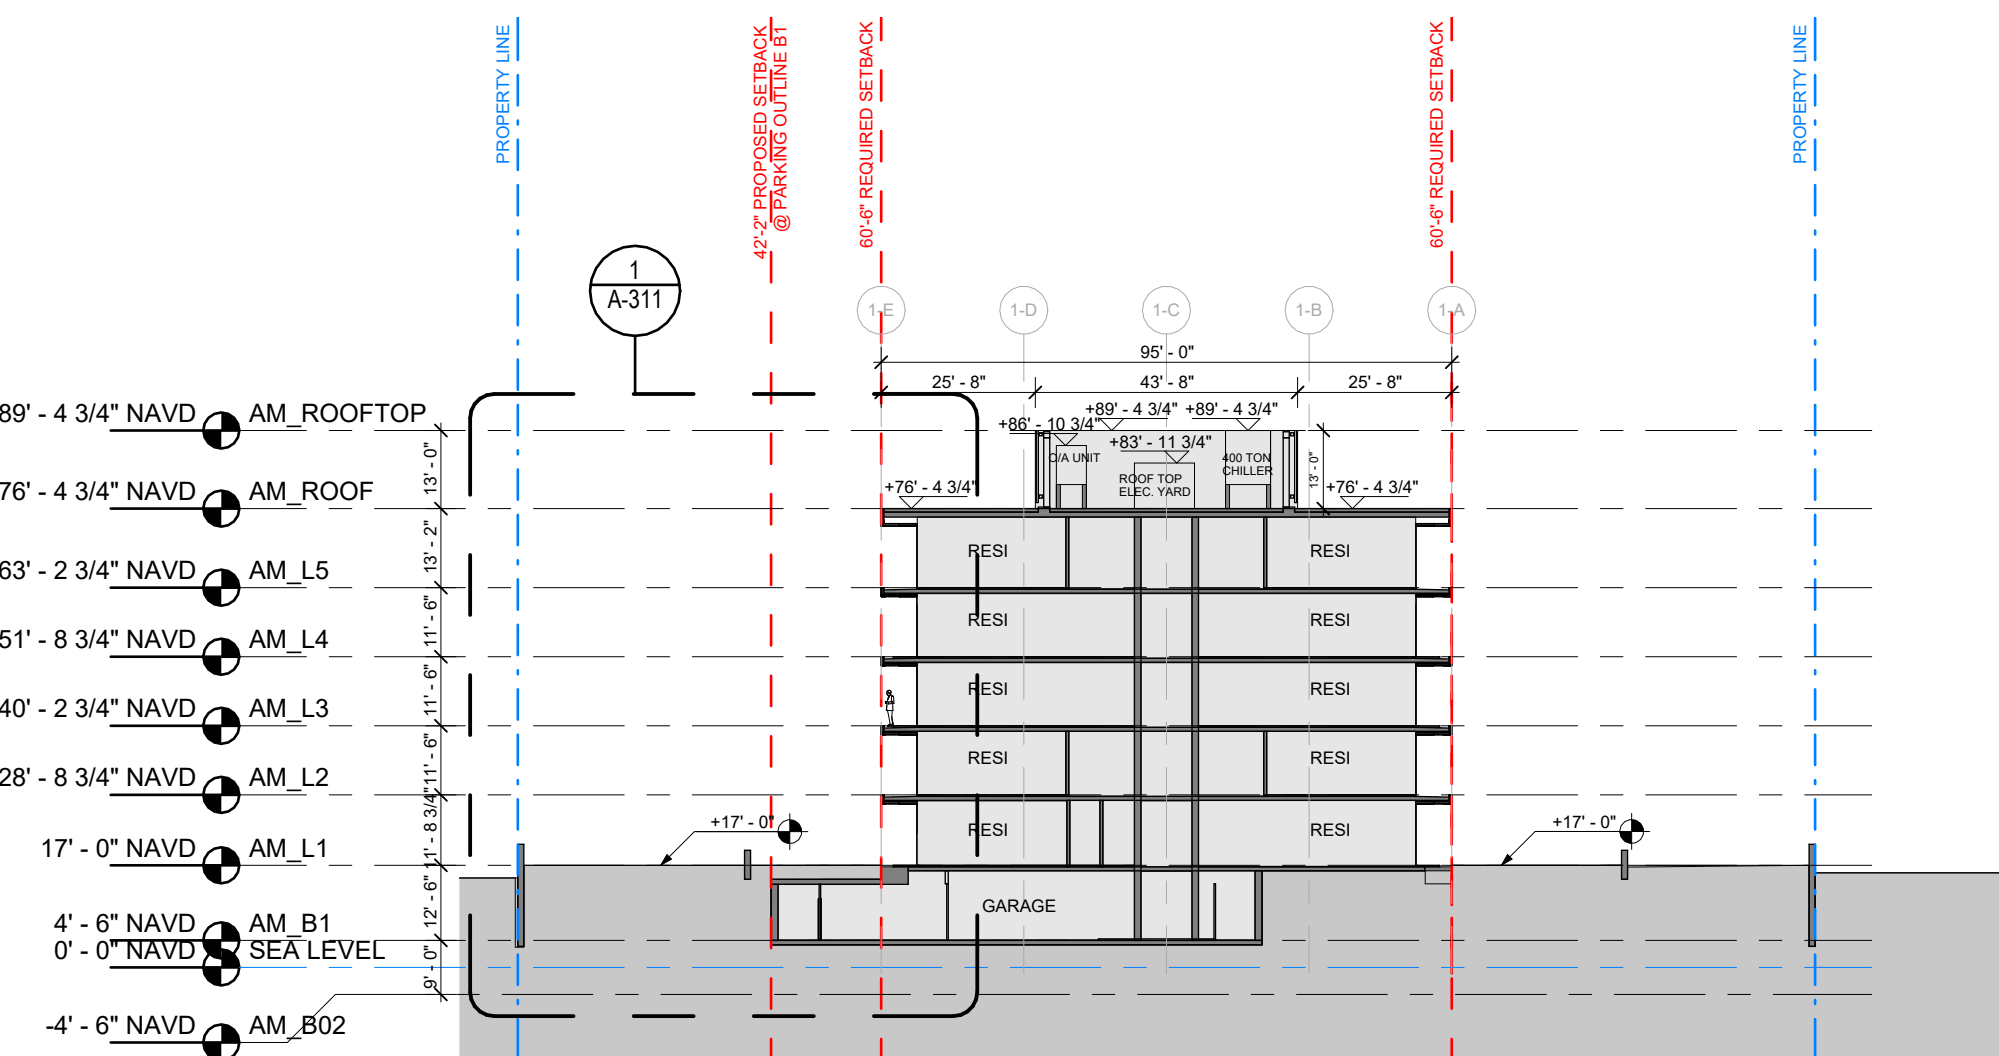


3 SECTION N-S: BUILDING 1

SCALE: 1/32" = 1'-0"

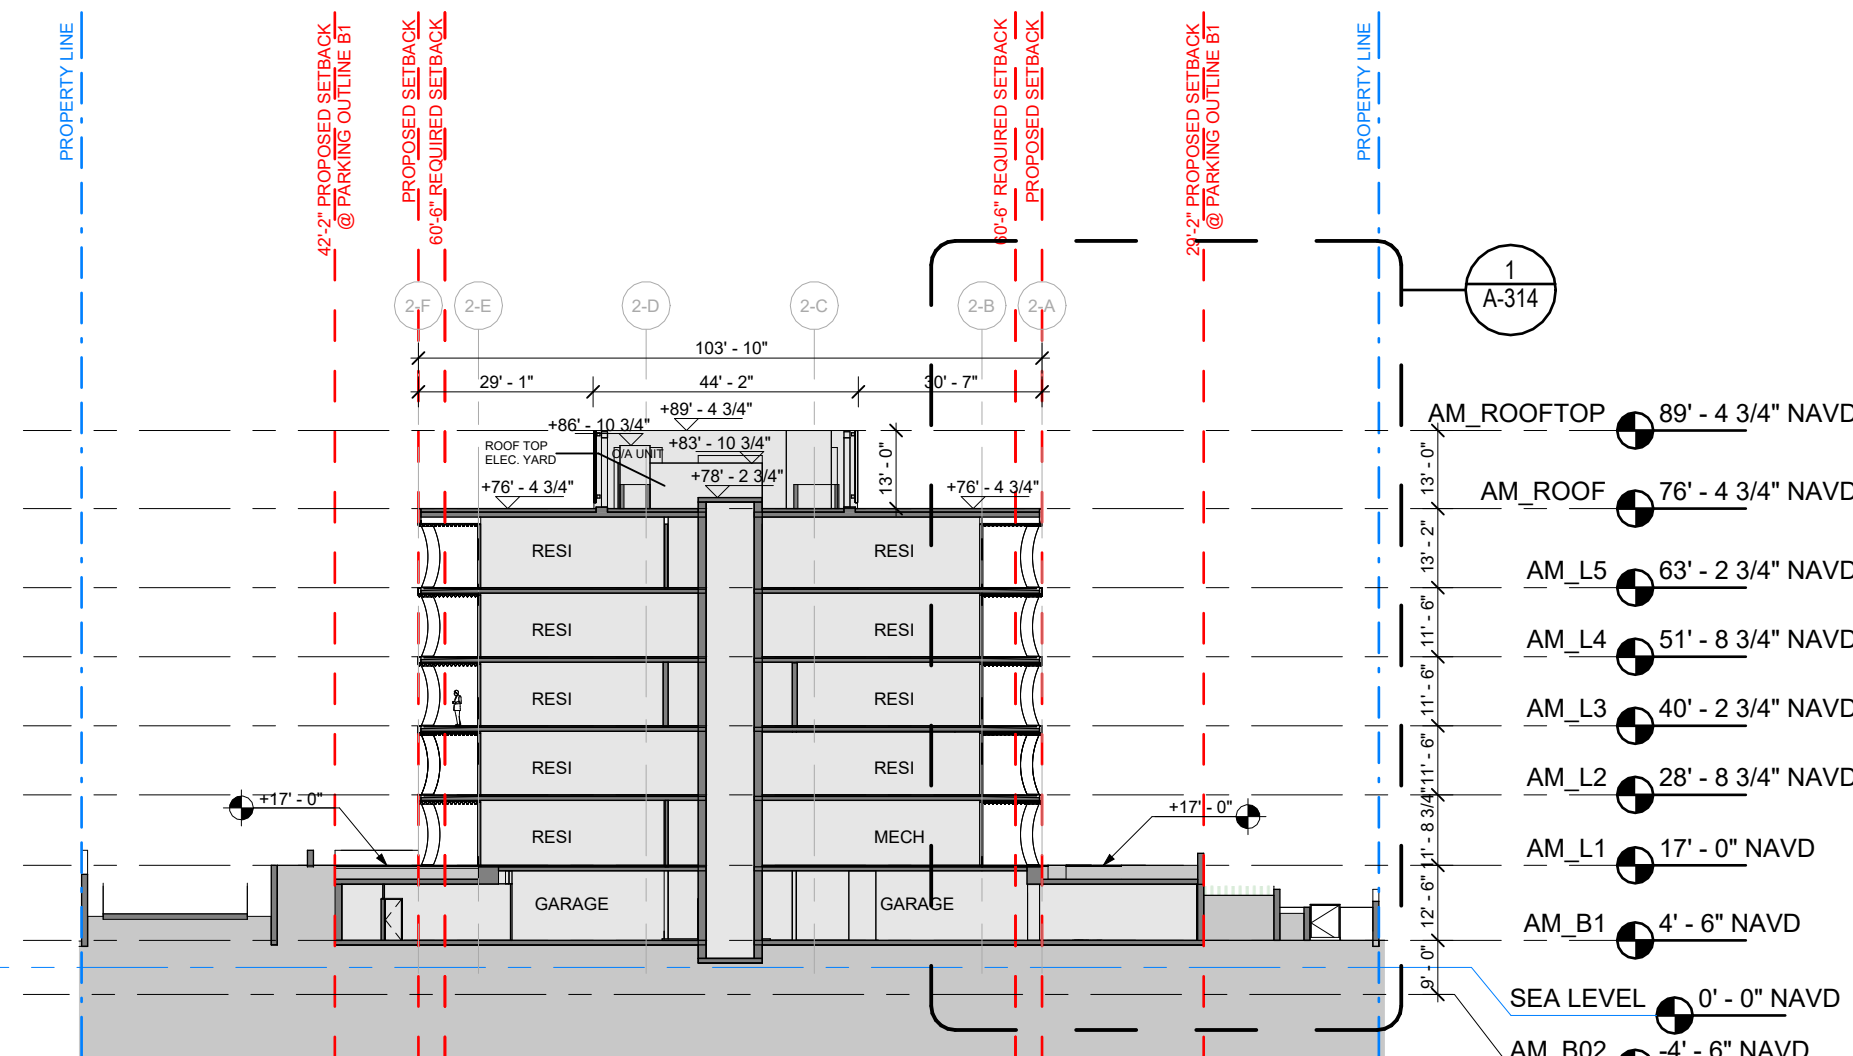


4 SECTION N-S: BUILDING 2
SCALE: 1/32" = 1'-0"

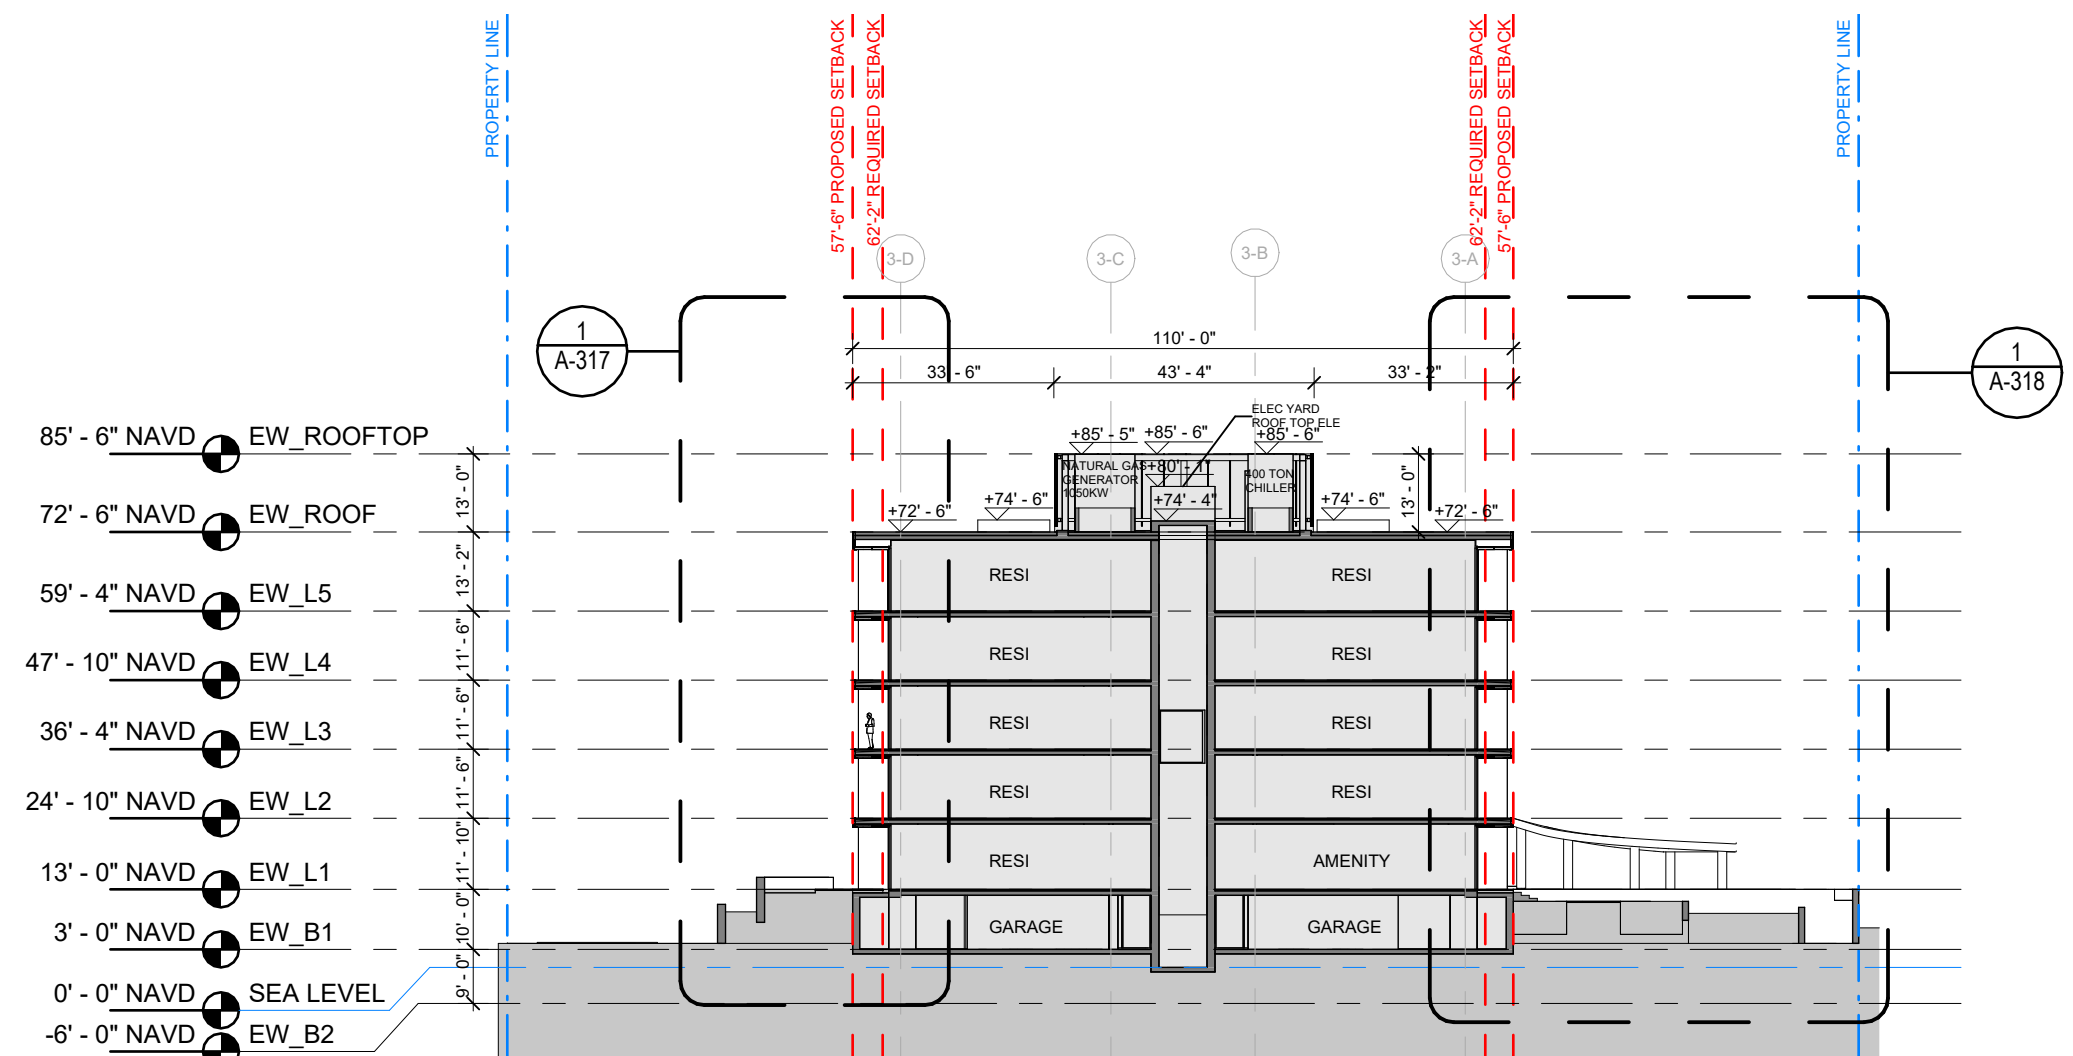

5 SECTION N-S: BUILDING 3

SCALE: 1/32" = 1'-0"

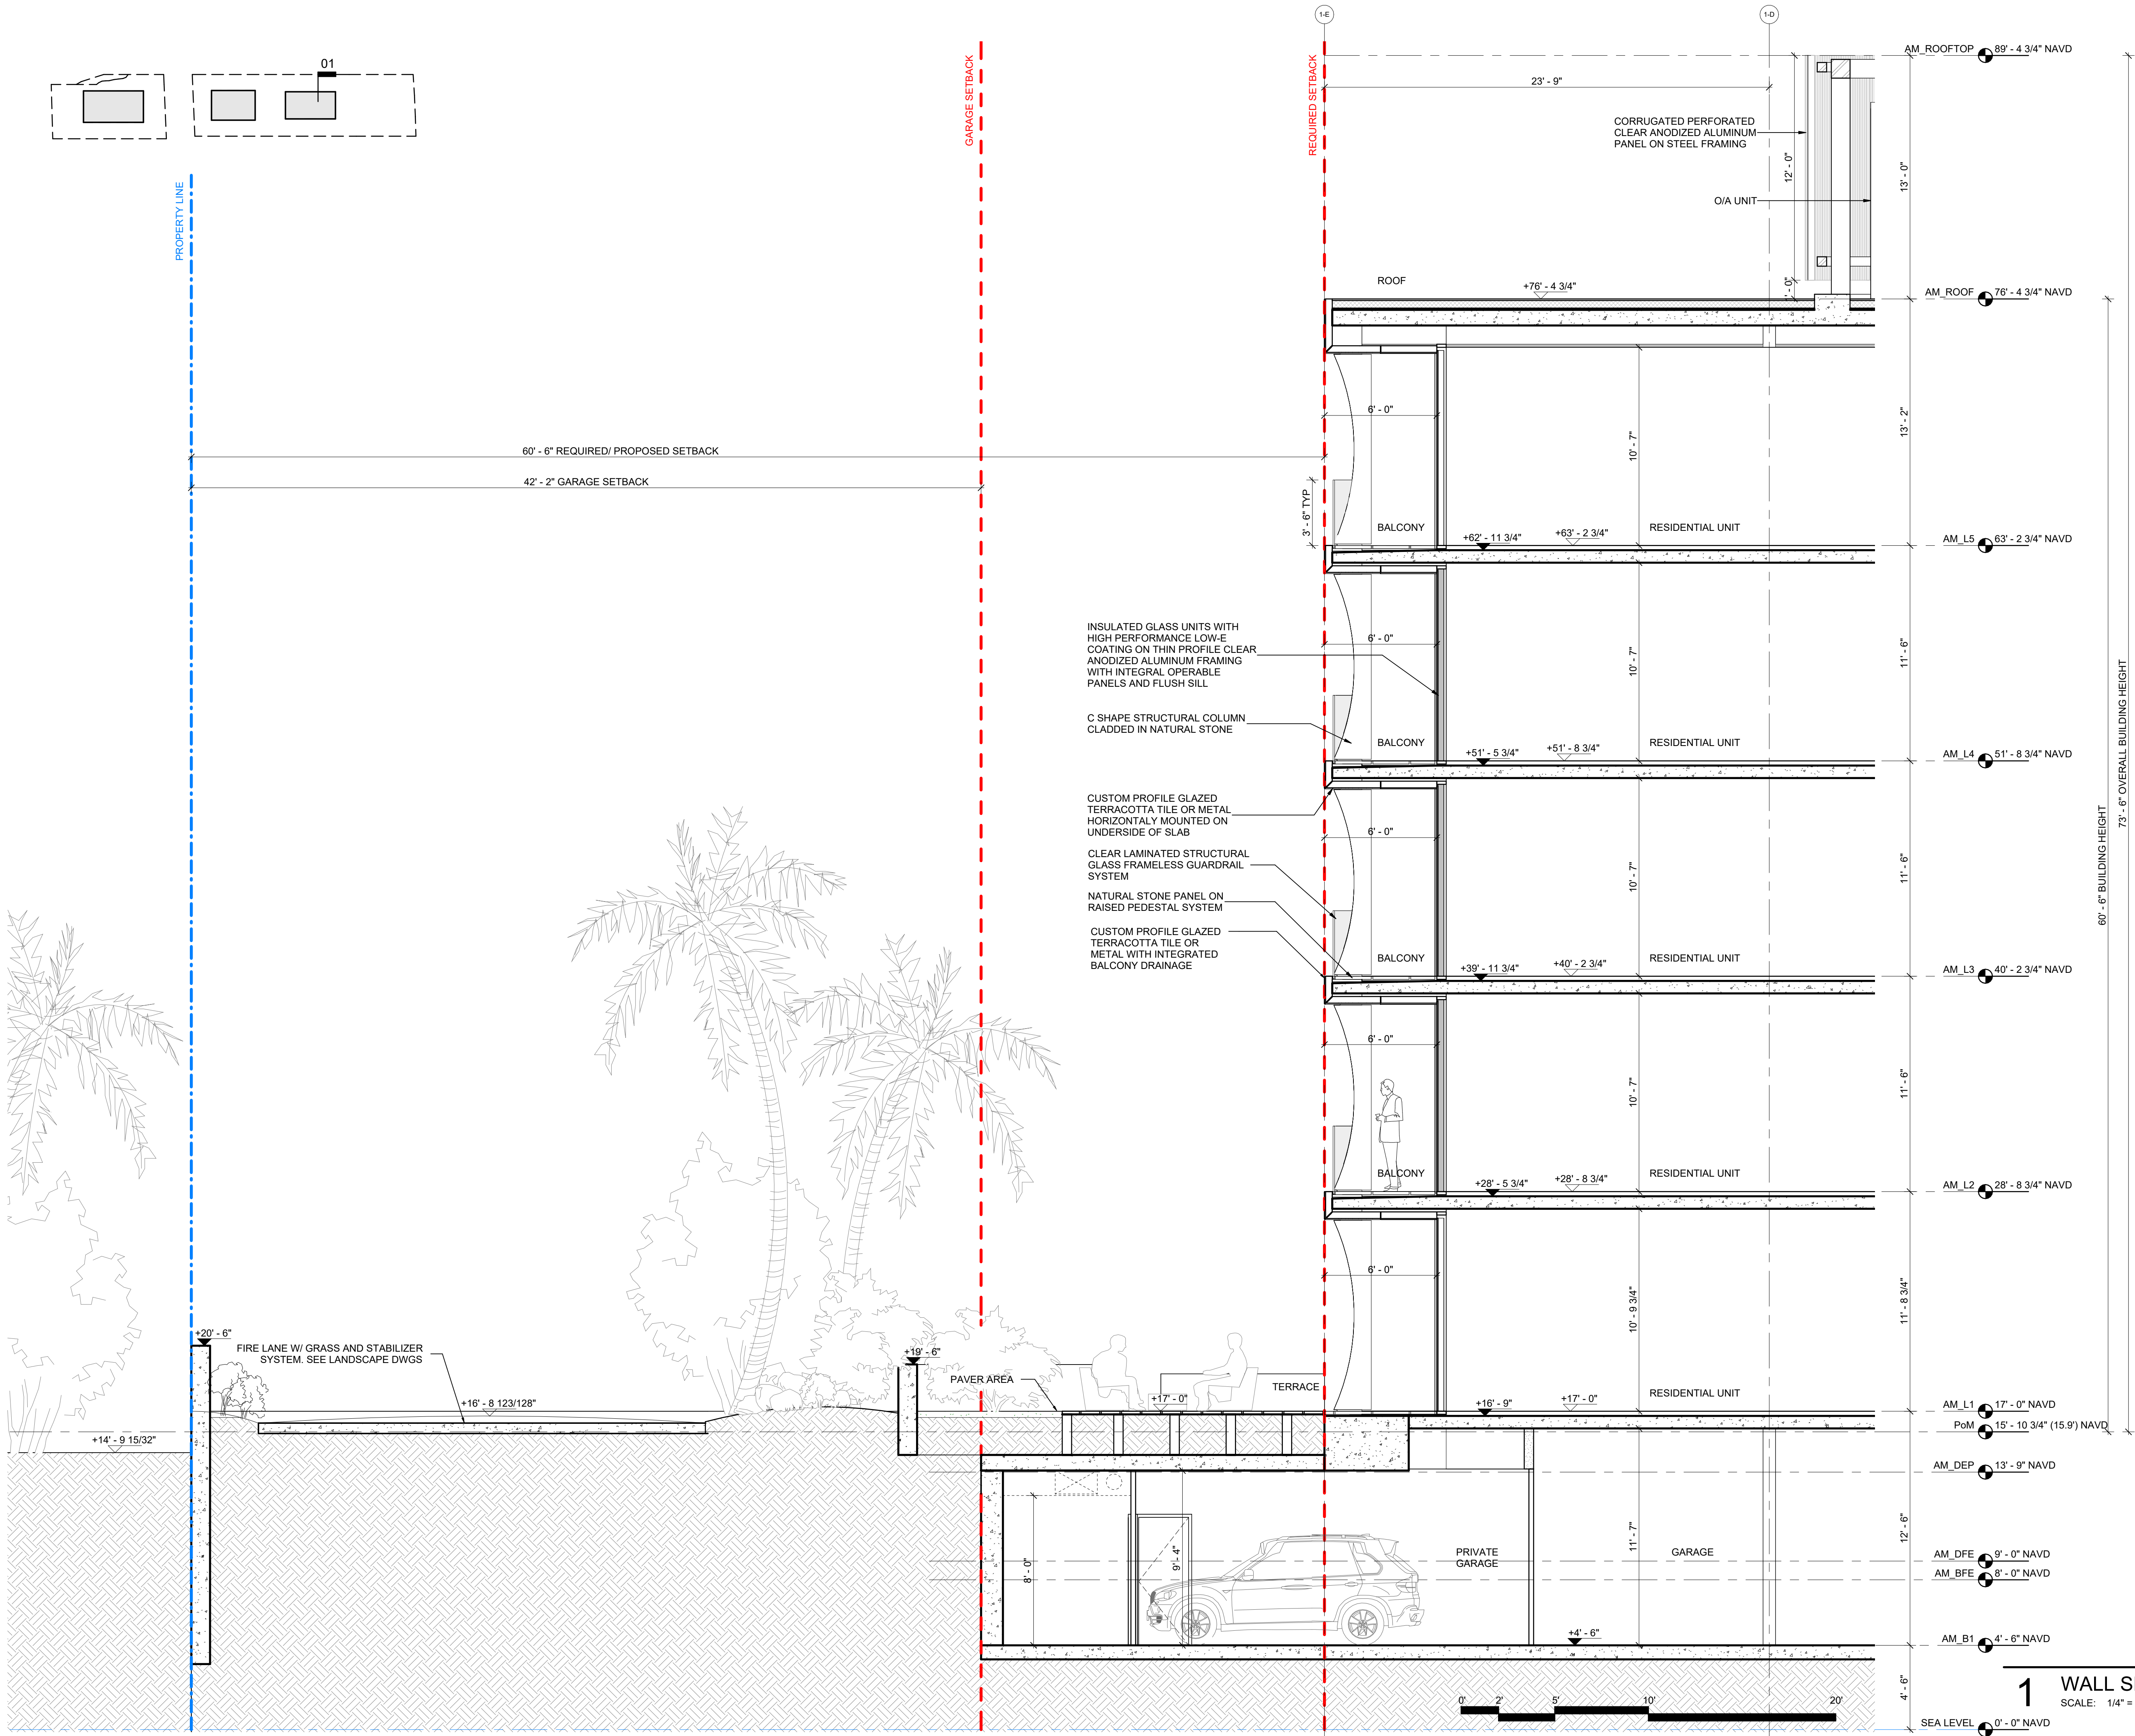

285 BANYAN BLVD
West Palm Beach, Florida 33401
561.694.6844 • Fax 561.694.5594
SPINAOROURKE + PARTNERS
FL Lic # AC26023299

SPINAOROURKE
+ PARTNERS
Architecture • Interior Design
Keith M. Spina # AK13419

OMA
180 Varick Street, Suite 1328
New York, NY 10014
T: +1 212 337 0770

N
W
NIEVERA WILLIAMS
DESIGN

625 N. Flagler Drive
Suite 502
West Palm Beach, FL 33401
T: 561 659 2820


Submittal for:
Ambassador
2720 S. Ocean Blvd &
2730 S. Ocean Blvd
Palm Beach, Florida 33480


THESE DRAWINGS ARE FOR THE
EXCLUSIVE USE OF SPINAOROURKE +
PARTNERS, INC. AND MAY NOT BE
DUPLICATED, REPRODUCED OR USED
IN ANY MANNER WITHOUT THE
EXPRESS WRITTEN CONSENT OF SPINA
OROURKE + PARTNERS, INC. ALL
RIGHTS RESERVED.

Revisions:
FINAL SUBMITTAL 03-10-2025

Project no: 22049
Date: 03/10/2025
Drawn by: Author
Project Architect: Checker

A-311
WALL SECTION - BLDG 1 -
NORTH

 

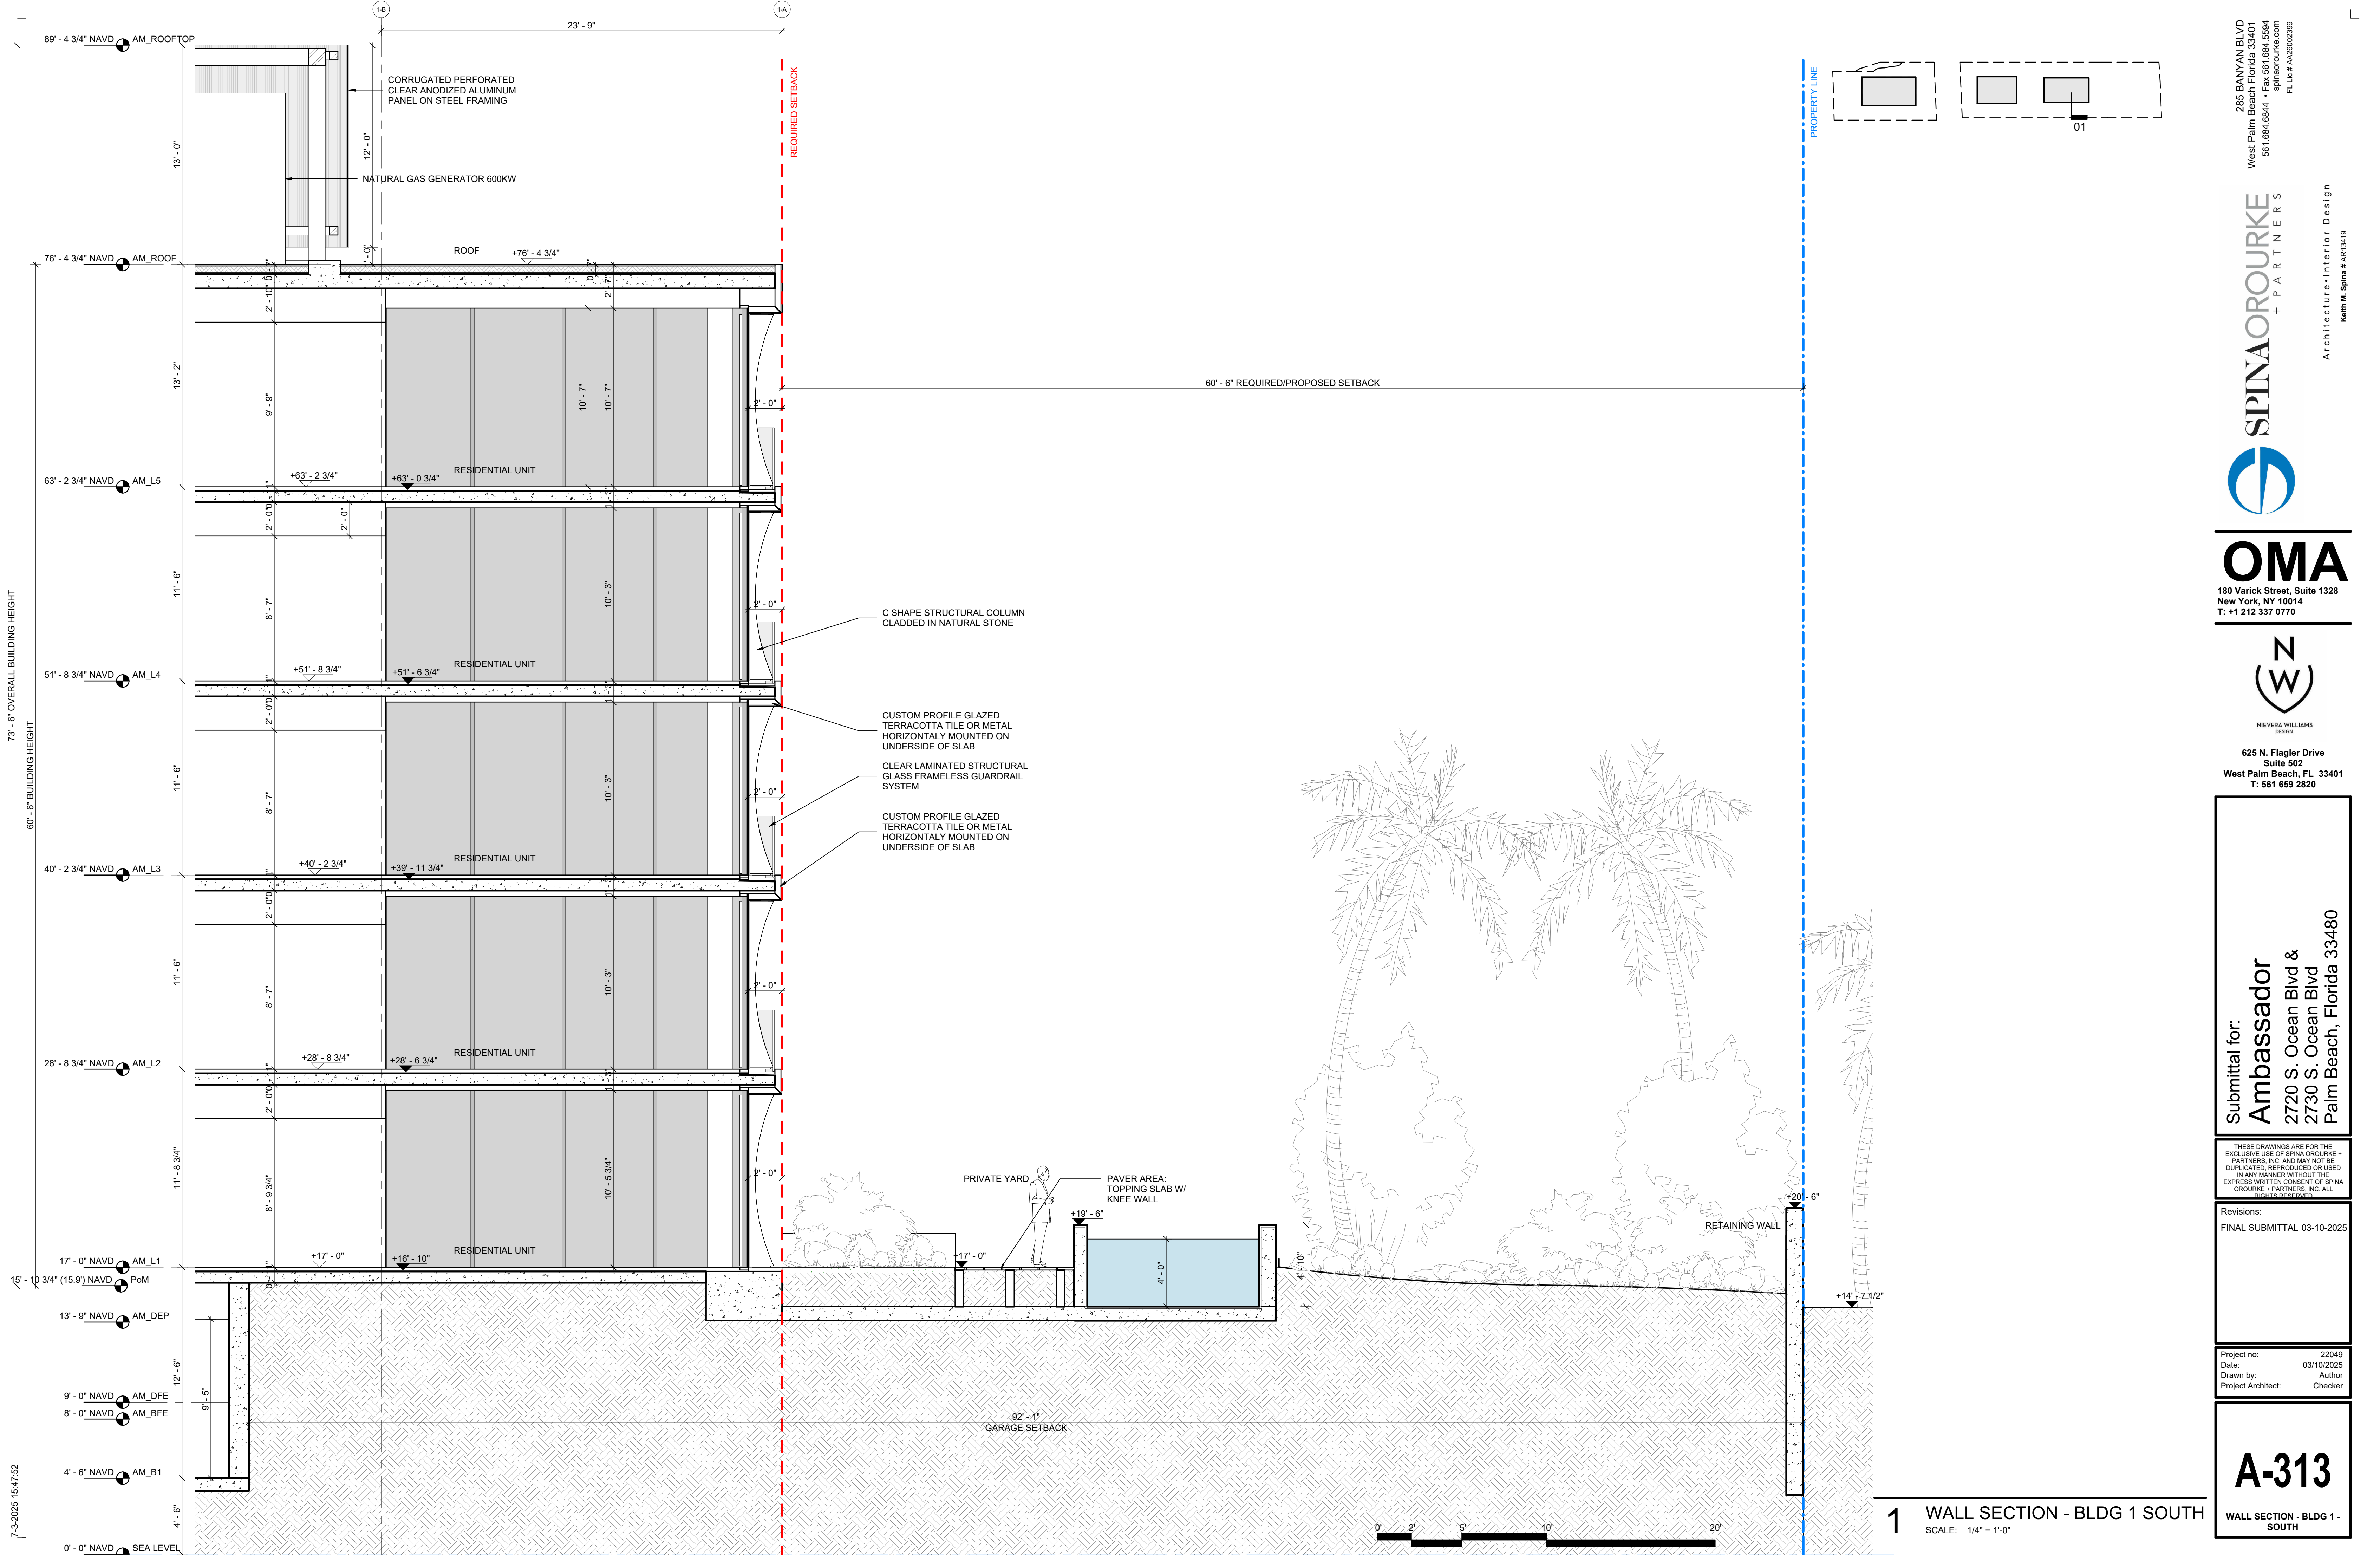

285 BANYAN BLVD
West Palm Beach, Florida 33401
561.694.6844 • Fax 561.694.5594
SPINAOROURKE + PARTNERS
FL Lic # AC2602289

SPINAOROURKE
+ PARTNERS
Architecture • Interior Design
Keith W. Spina # AK13419

OMA
180 Varick Street, Suite 1328
New York, NY 10014
T: +1 212 337 0770

NW
NIEVERA WILLIAMS
DESIGN

625 N. Flagler Drive
Suite 502
West Palm Beach, FL 33401
T: 561 659 2820


Submittal for:
Ambassador
2720 S. Ocean Blvd &
2730 S. Ocean Blvd
Palm Beach, Florida 33480

THESE DRAWINGS ARE FOR THE
EXCLUSIVE USE OF SPINAOROURKE +
PARTNERS, INC. AND MAY NOT BE
DUPLICATED, REPRODUCED OR USED
IN ANY MANNER WITHOUT THE
EXPRESS WRITTEN CONSENT OF SPINA
OROURKE + PARTNERS, INC. ALL
RIGHTS RESERVED.

Revisions:
FINAL SUBMITTAL 03-10-2025

Project no: 22049
Date: 03/10/2025
Drawn by: Author
Project Architect: Checker

A-313
WALL SECTION - BLDG 1 -
SOUTH

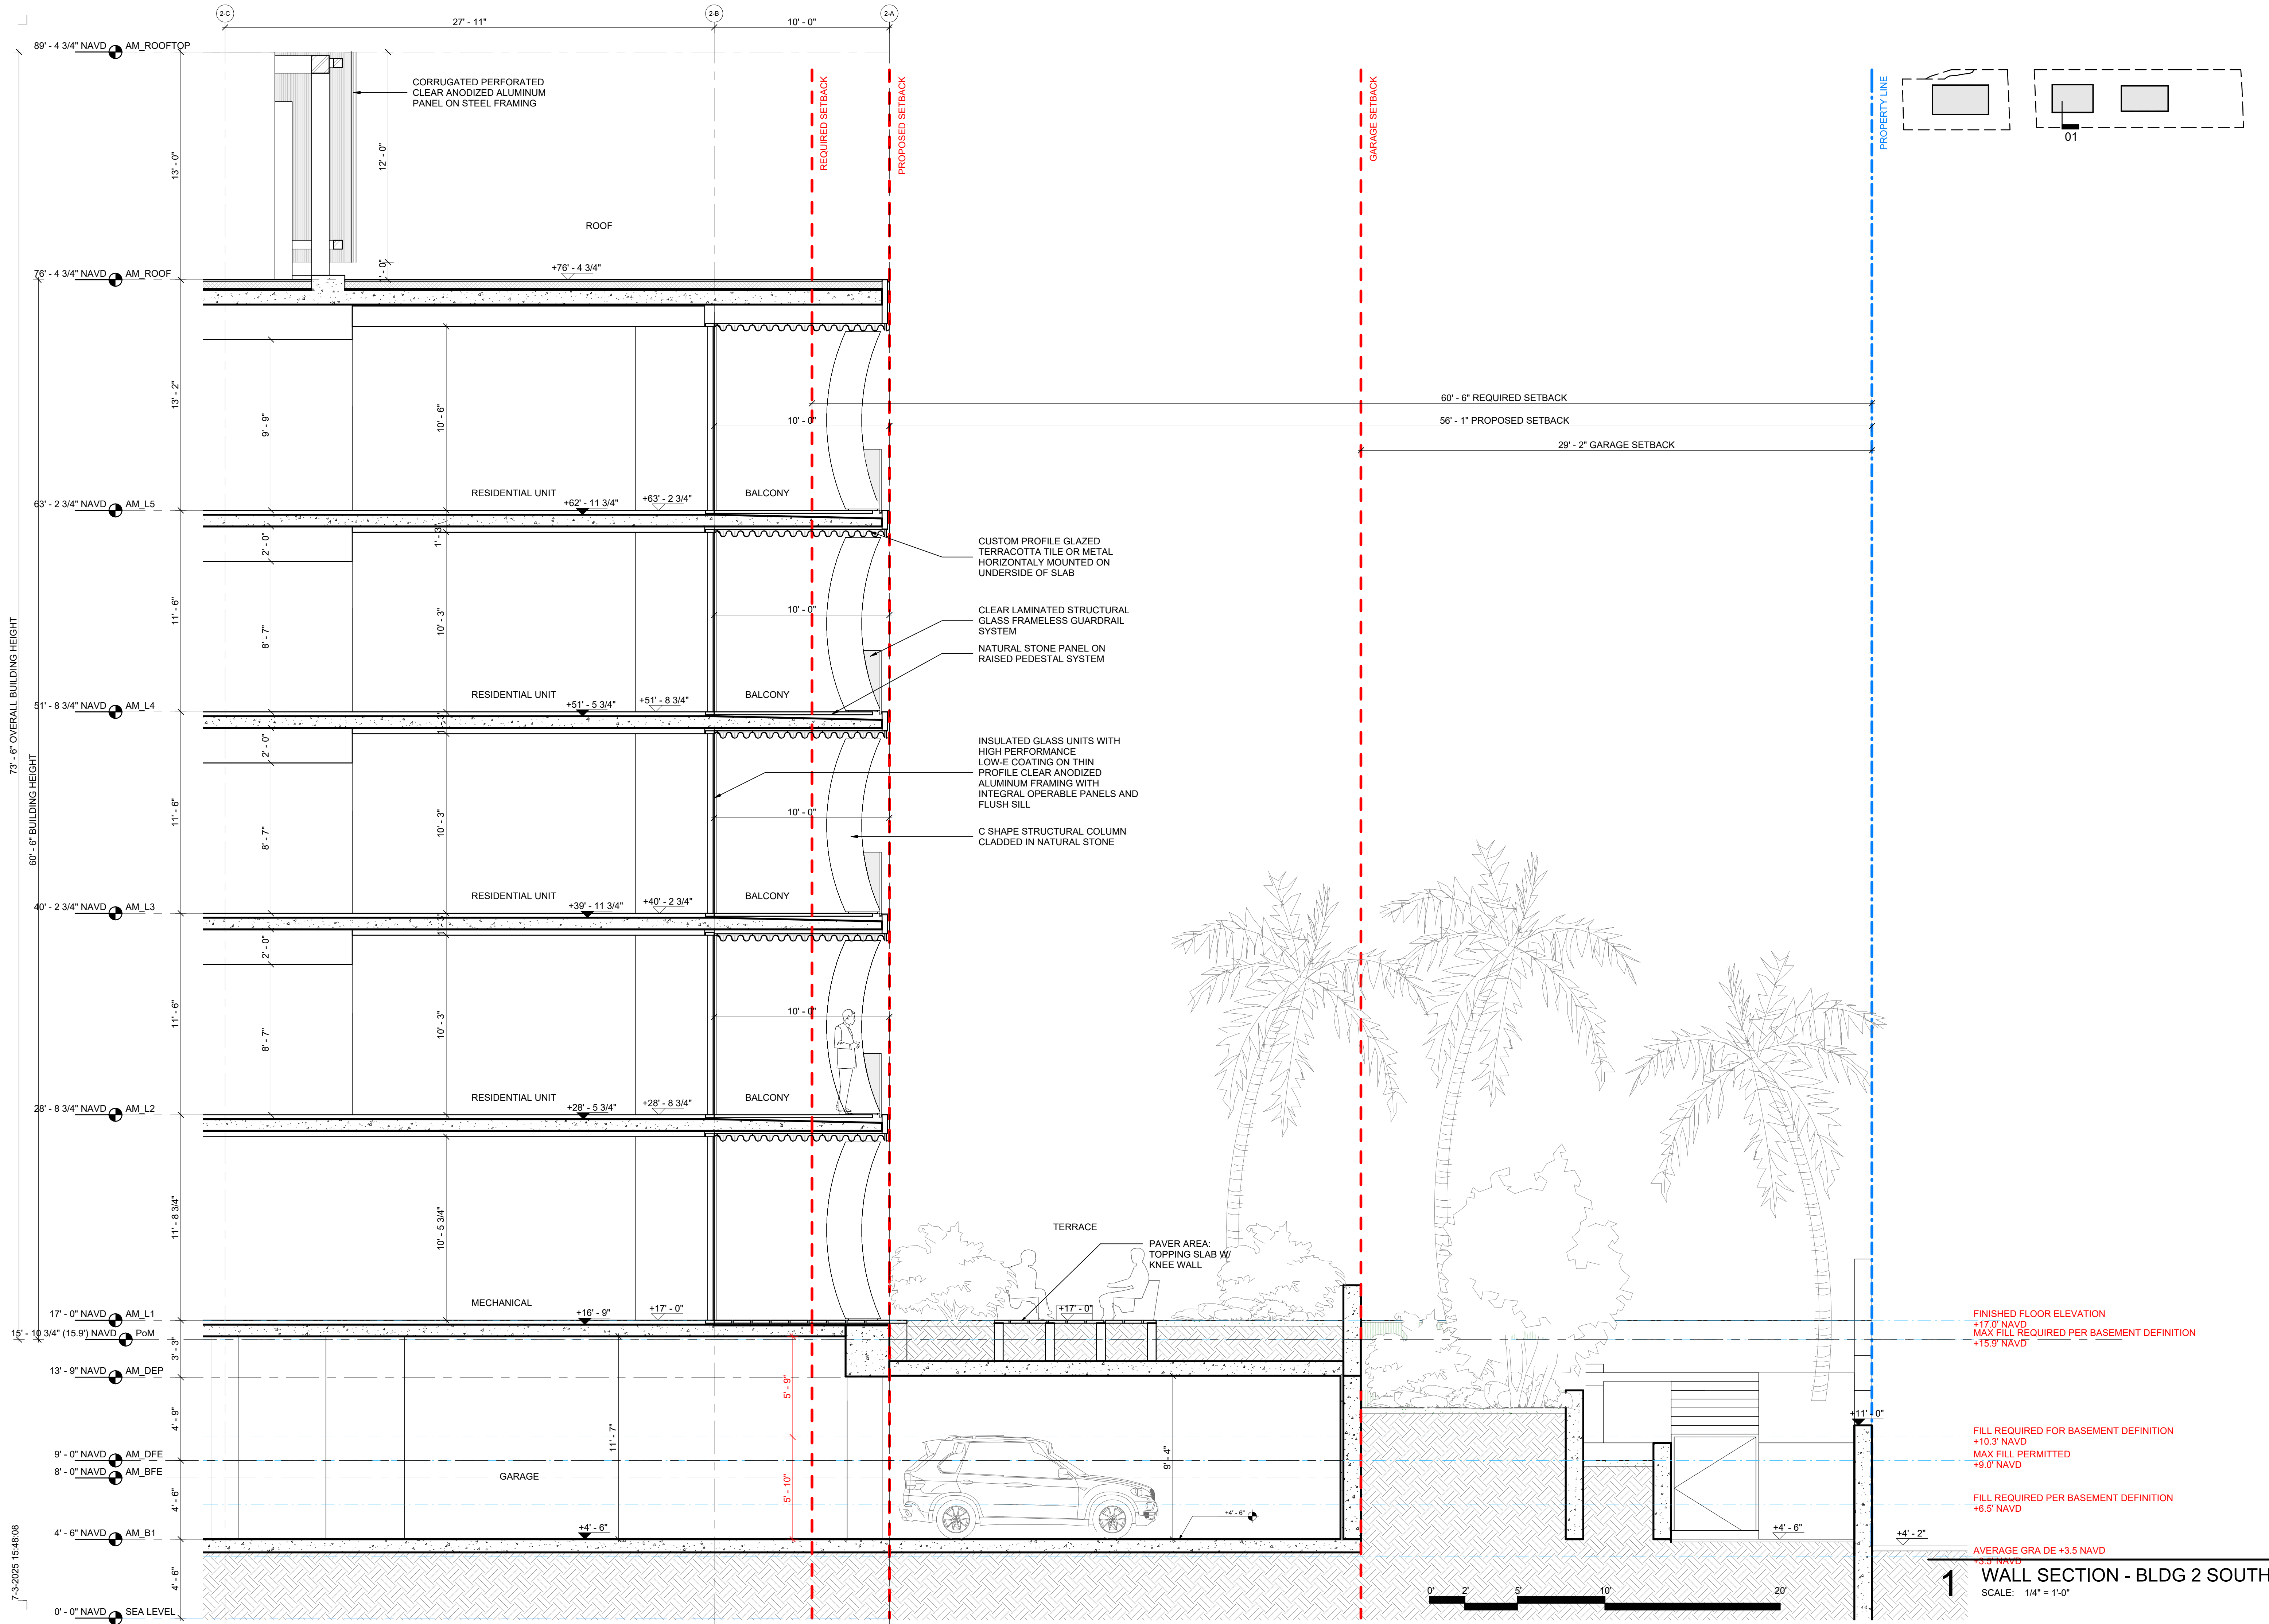

285 BANYAN BLVD
West Palm Beach, Florida 33401
561.694.6844 • Fax: 561.694.5594
SPINAOROURKE.COM
FL Lic # AC26022399

SPINAOROURKE
+ PARTNERS

Architecture • Interior Design
Keith M. Spina # AK13419

OMA
180 Varick Street, Suite 1328
New York, NY 10014
T: +1 212 337 0770

N
W

NIEVERA WILLIAMS
DESIGN

625 N. Flagler Drive
Suite 502
West Palm Beach, FL 33401
T: 561 659 2820

Submittal for:
Ambassador
2720 S. Ocean Blvd &
2730 S. Ocean Blvd
Palm Beach, Florida 33480

THESE DRAWINGS ARE FOR THE
EXCLUSIVE USE OF SPINAOROURKE +
PARTNERS, INC. AND MAY NOT BE
DUPLICATED, REPRODUCED OR USED
IN ANY MANNER WITHOUT THE
EXPRESS WRITTEN CONSENT OF SPINA
OROURKE + PARTNERS, INC. ALL
RIGHTS RESERVED.


Revisions:
FINAL SUBMITTAL 03-10-2025

Project no: 22049
Date: 03/10/2025
Drawn by: Author
Project Architect: Checker

A-314


WALL SECTION - BLDG 2 -
SOUTH

7-3-2025 15:48:19

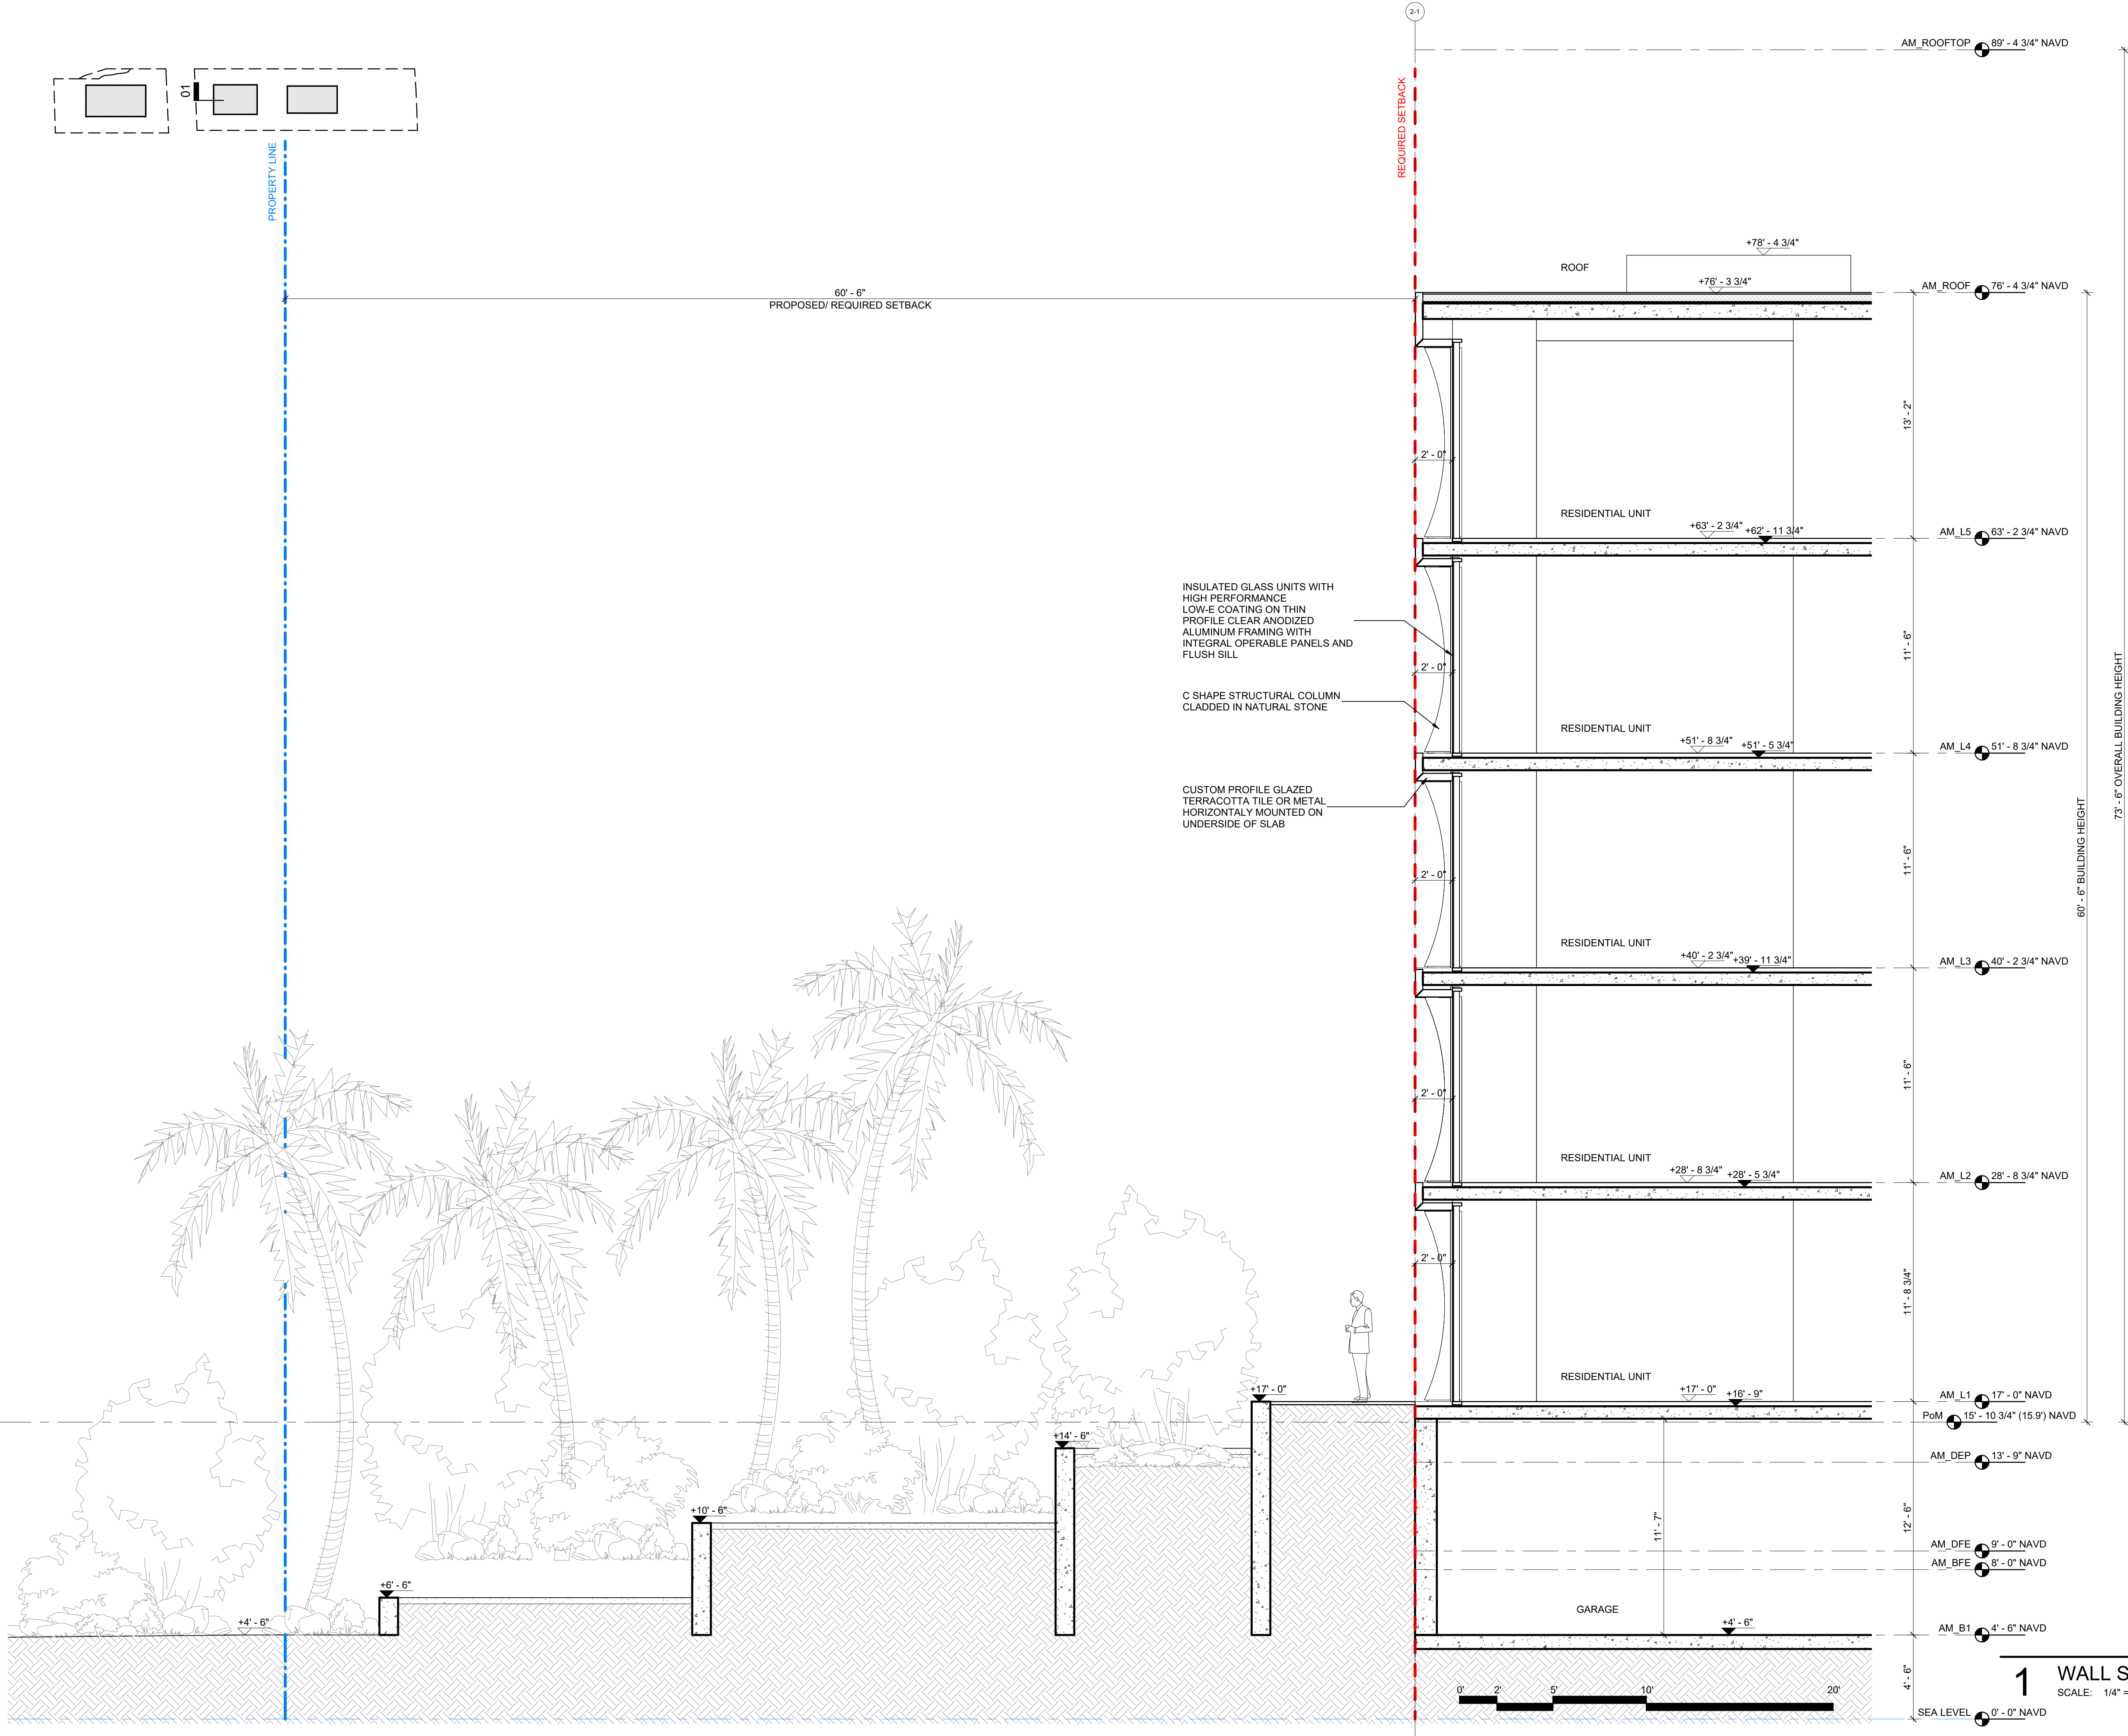

285 BANYAN BLVD
West Palm Beach, Florida 33401
561.694.6844 • Fax: 561.694.6844
SPINAOROURKE + PARTNERS
FL Lic # AR2602289

SPINAOROURKE
+ PARTNERS

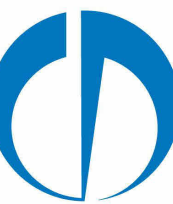

OMA

180 Varick Street, Suite 1328
New York, NY 10014
T: +1 212 337 0770



NIEVERA WILLIAMS
DESIGN

625 N. Flagler Drive
Suite 502
West Palm Beach, FL 33401
T: 561 659 2820

Submittal for:
Ambassador
2720 S. Ocean Blvd &
2730 S. Ocean Blvd
Palm Beach, Florida 33480

THESE DRAWINGS ARE FOR THE
EXCLUSIVE USE OF SPINAOROURKE +
PARTNERS, INC. AND MAY NOT BE
DUPLICATED, REPRODUCED OR USED
IN ANY MANNER WITHOUT THE
EXPRESS WRITTEN CONSENT OF SPINA
OROURKE + PARTNERS, INC. ALL
RIGHTS RESERVED.


Revisions:
FINAL SUBMITTAL 03-10-2025

Project no: 22049
Date: 03/10/2025
Drawn by: Author
Project Architect: Checker

A-315

WALL SECTION - BLDG 2 -
WEST

1 WALL SECTION - BLDG 2 WEST
SCALE: 1/4" = 1'-0"

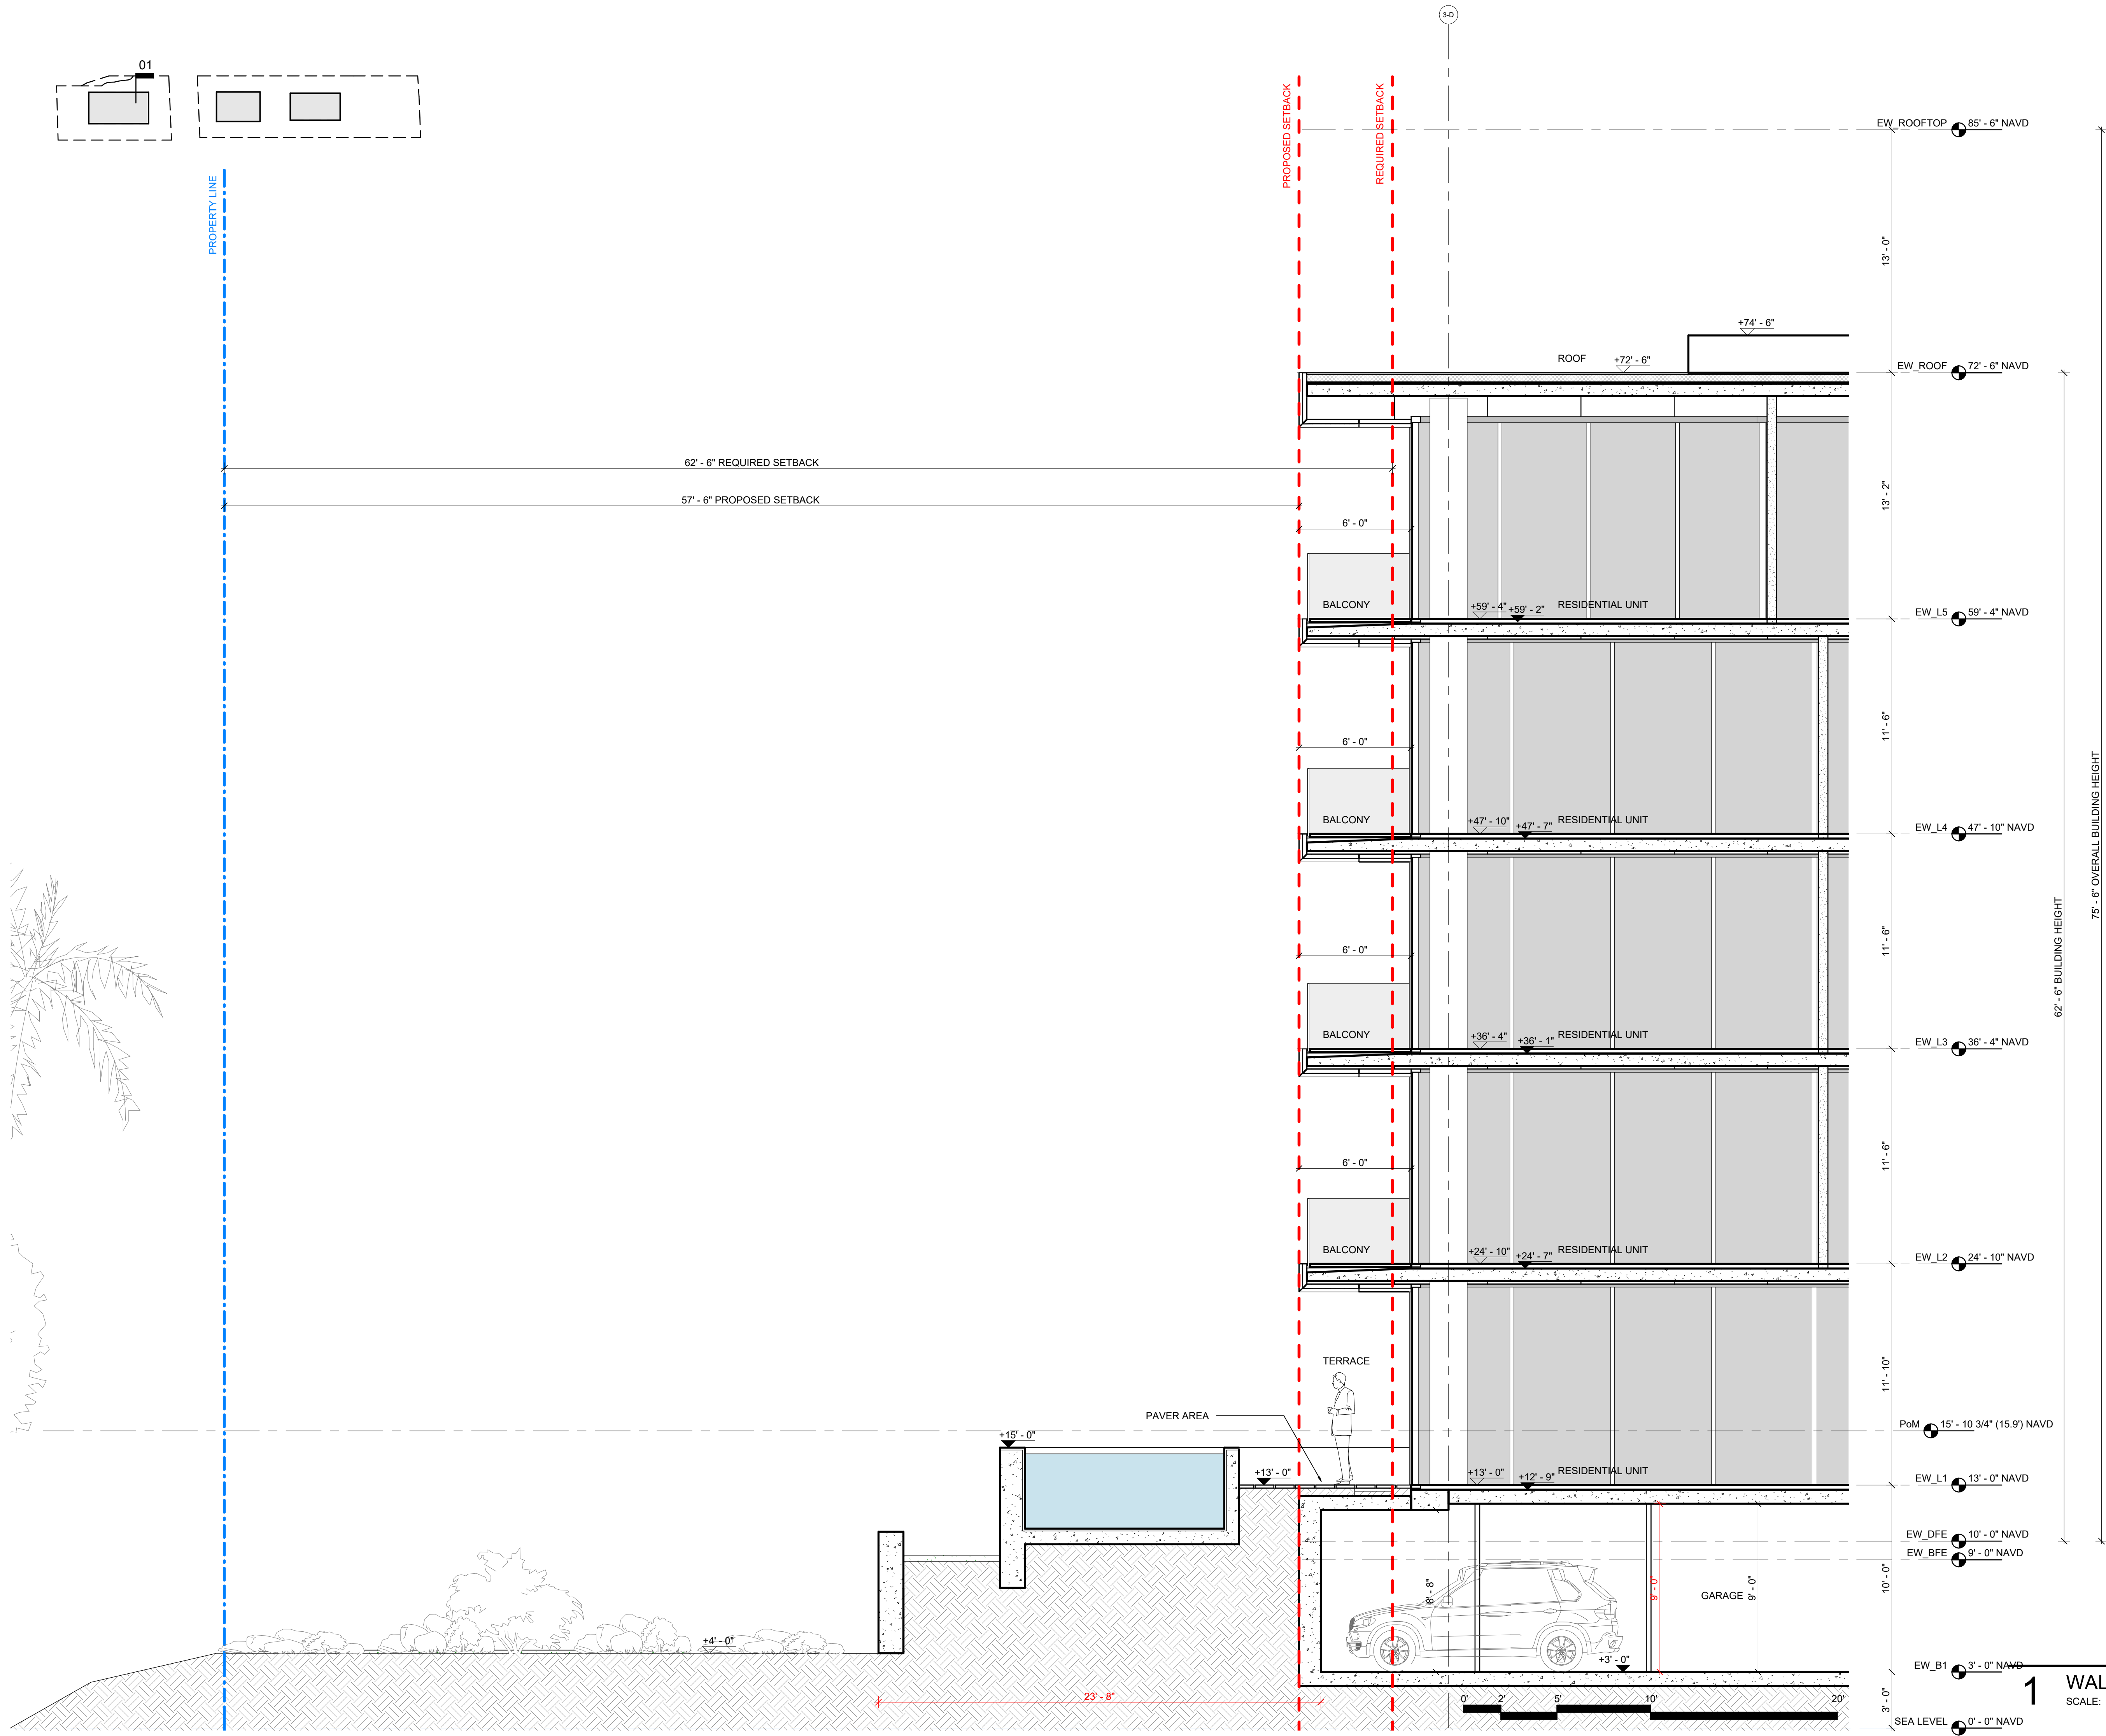

285 BANYAN BLVD
West Palm Beach, Florida 33401
561.694.6844 • Fax 561.694.5594
SPINAOROURKE + PARTNERS
FL Lic # AC26002289

SPINAOROURKE
+ PARTNERS
Architecture • Interior Design
Keith M. Spina # AK13419

OMA
180 Varick Street, Suite 1328
New York, NY 10014
T: +1 212 337 0770

NW
NIEVERA WILLIAMS
DESIGN

625 N. Flagler Drive
Suite 502
West Palm Beach, FL 33401
T: 561 659 2820

Submittal for:
Ambassador
2720 S. Ocean Blvd &
2730 S. Ocean Blvd
Palm Beach, Florida 33480


THESE DRAWINGS ARE FOR THE
EXCLUSIVE USE OF SPINAOROURKE +
PARTNERS, INC. AND MAY NOT BE
DUPLICATED, REPRODUCED OR USED
IN ANY MANNER WITHOUT THE
EXPRESS WRITTEN CONSENT OF SPINA
OROURKE + PARTNERS, INC. ALL
RIGHTS RESERVED.

Revisions:
FINAL SUBMITTAL 03-10-2025

Project no: 22049
Date: 03/10/2025
Drawn by: Author
Project Architect: Checker

A-316
WALL SECTION - BLDG 3 -
NORTH POOL


7-3-2025 15:48:36

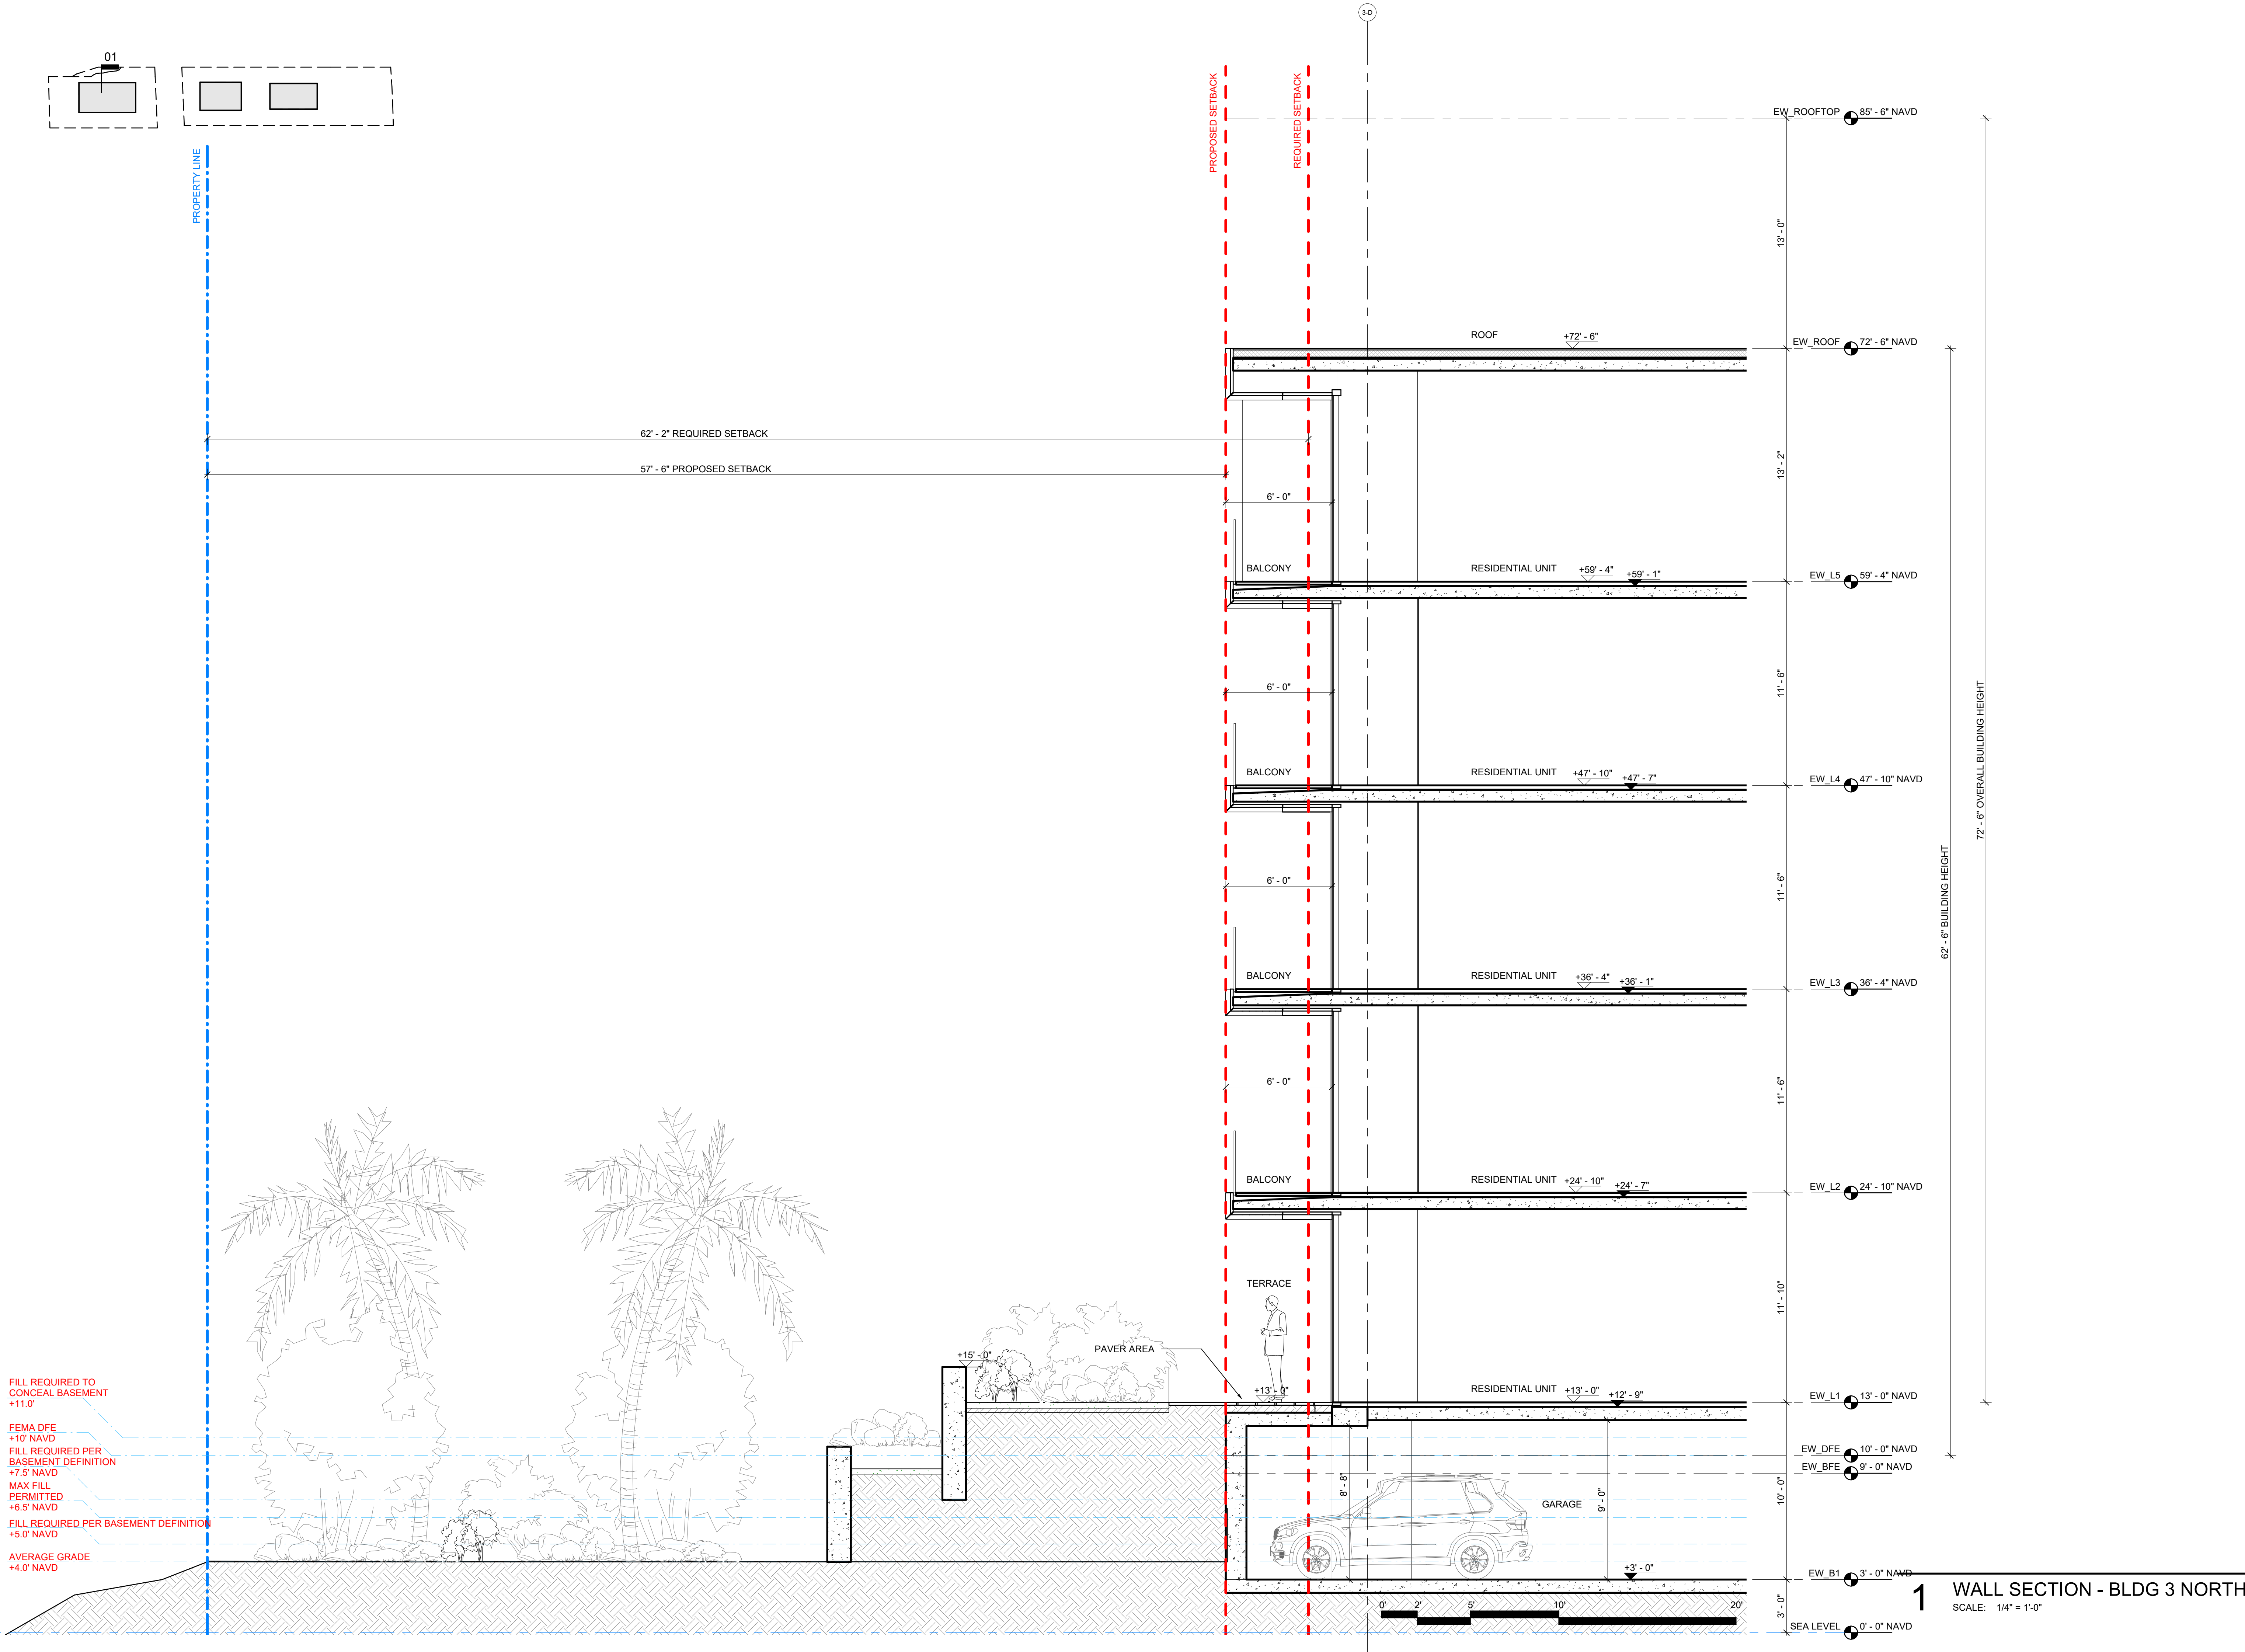

285 BANYAN BLVD
West Palm Beach, Florida 33401
961.694.6844 • Fax: 961.694.6594
SPINAOROURKE + PARTNERS
FL Lic # AC26002289

SPINAOROURKE
+ PARTNERS

Architecture • Interior Design
Keith M. Spina # AK13419

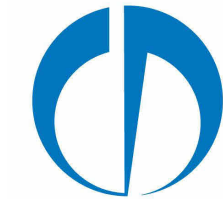**OMA**
180 Varick Street, Suite 1328
New York, NY 10014
T: +1 212 337 0770

**NIEVERA WILLIAMS
DESIGN**

625 N. Flagler Drive
Suite 502
West Palm Beach, FL 33401
T: 561 659 2820

Submittal for:
Ambassador
2720 S. Ocean Blvd &
2730 S. Ocean Blvd
Palm Beach, Florida 33480

THESE DRAWINGS ARE FOR THE
EXCLUSIVE USE OF SPINAOROURKE +
PARTNERS, INC. AND MAY NOT BE
DUPLICATED, REPRODUCED OR USED
IN ANY MANNER WITHOUT THE
EXPRESS WRITTEN CONSENT OF SPINA
OROURKE + PARTNERS, INC. ALL
RIGHTS RESERVED.



Revisions:
FINAL SUBMITTAL 03-10-2025

Project no: 22049
Date: 03/10/2025
Drawn by: Author
Project Architect: Checker

A-317

WALL SECTION - BLDG 3 -
NORTH

7-3-2025 15:49:12

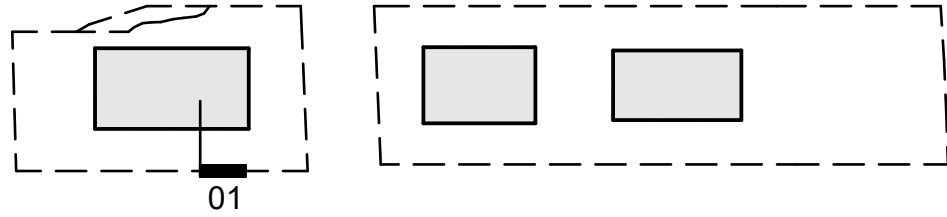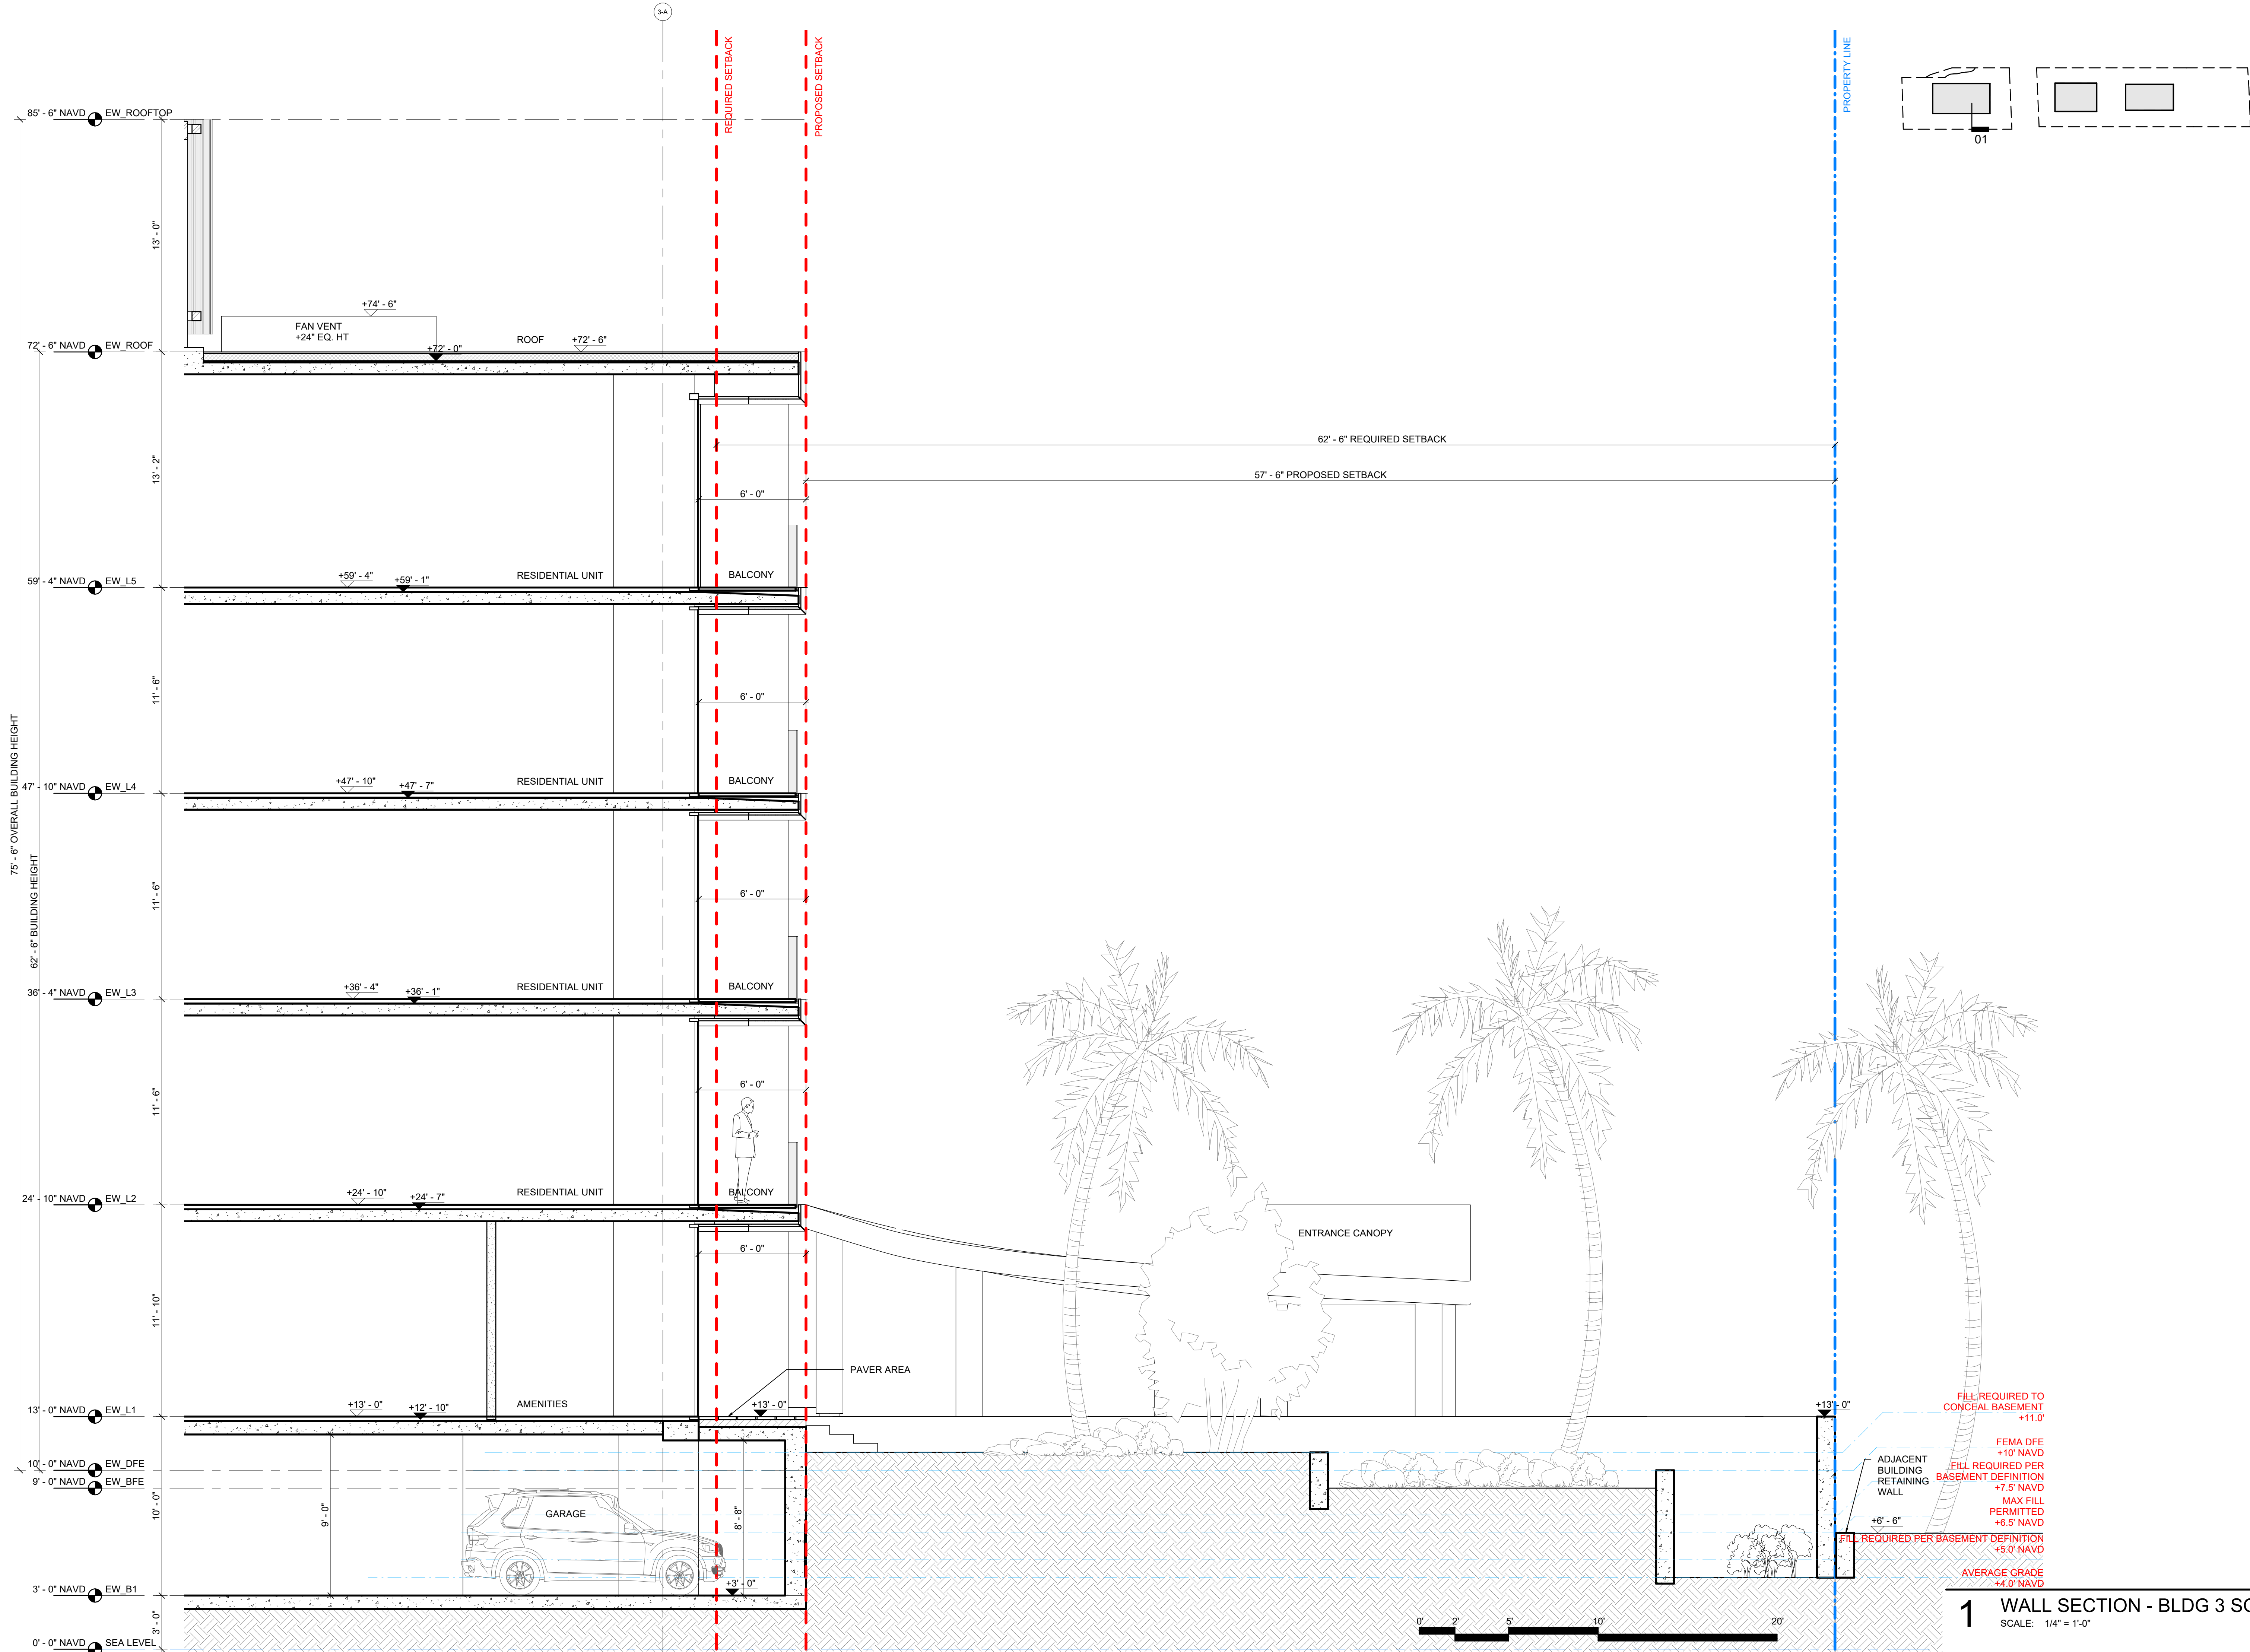

FILL REQUIRED TO
CONCEAL BASEMENT
+11.0'

FEMA DFE
+10' NAVD
FILL REQUIRED PER
BASEMENT DEFINITION
+7.5' NAVD
MAX FILL
PERMITTED
+6.5' NAVD
FILL REQUIRED PER BASEMENT DEFINITION
+5.0' NAVD
AVERAGE GRADE
+4.0' NAVD

ADJACENT
BUILDING
RETAINING
WALL

+6' - 6"

+13' - 0"

1 WALL SECTION - BLDG 3 SOUTH
SCALE: 1/4" = 1'-0"

285 BANYAN BLVD
West Palm Beach, Florida 33401
561.694.6844 • Fax 561.694.5594
SPINAOROURKE + PARTNERS
FL Lic # AC26022599

SPINAOROURKE
+ PARTNERS
Architecture • Interior Design
Keith M. Spina # AK13419

OMA
180 Varick Street, Suite 1328
New York, NY 10014
T: +1 212 337 0770

NIEVERA WILLIAMS
DESIGN
625 N. Flagler Drive
Suite 502
West Palm Beach, FL 33401
T: 561 659 2820

Submittal for:
Ambassador
2720 S. Ocean Blvd &
2730 S. Ocean Blvd
Palm Beach, Florida 33480



THESE DRAWINGS ARE FOR THE
EXCLUSIVE USE OF SPINAOROURKE +
PARTNERS, INC. AND MAY NOT BE
DUPLICATED, REPRODUCED OR USED
IN ANY MANNER WITHOUT THE
EXPRESS WRITTEN CONSENT OF SPINA
OROURKE + PARTNERS, INC. ALL
RIGHTS RESERVED.

Revisions:
FINAL SUBMITTAL 03-10-2025


Project no: 22049
Date: 03/10/2025
Drawn by: Author
Project Architect: Checker

A-318
WALL SECTION - BLDG 3 -
SOUTH

7-3-2025 15:49:16

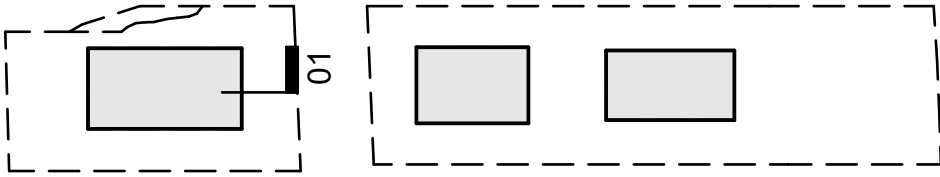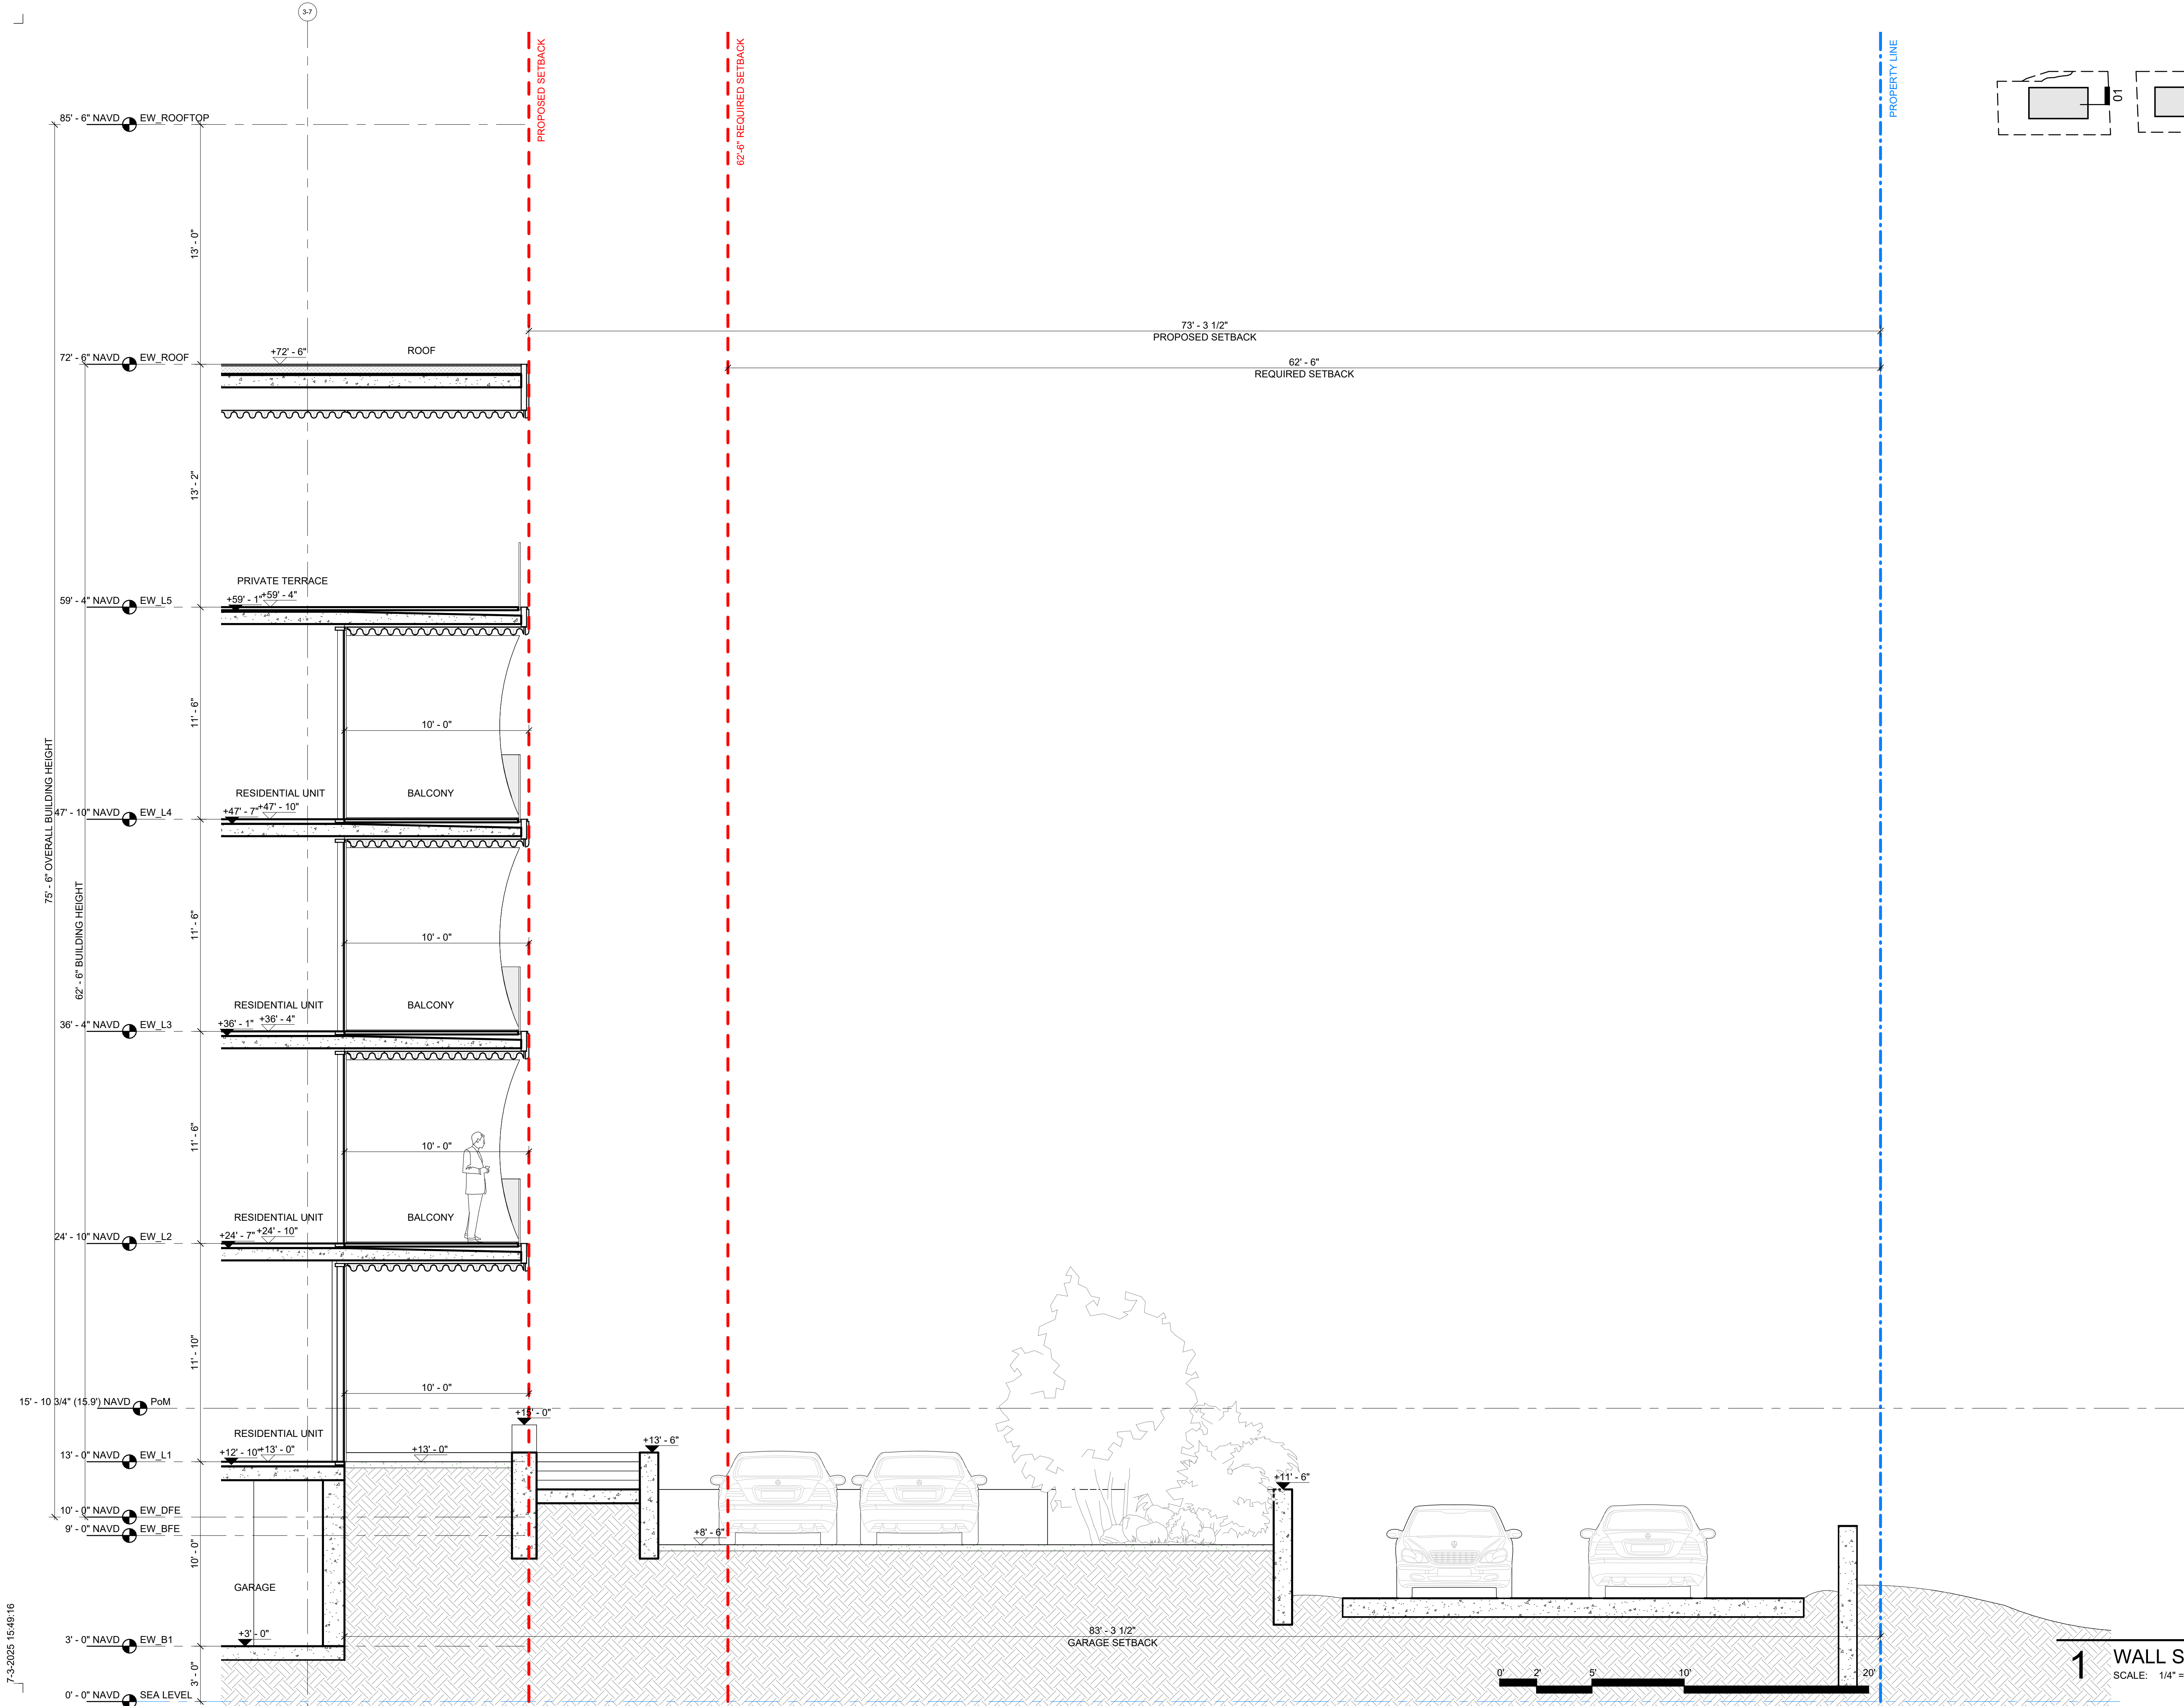

1 WALL SECTION - BLDG 3 EAST
SCALE: 1/4" = 1'-0"

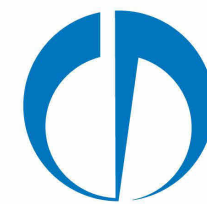

OMA
180 Varick Street, Suite 1328
New York, NY 10014
T: +1 212 337 0770



625 N. Flagler Drive
Suite 502
West Palm Beach, FL 33401
T: 561 659 2820




Submittal for:
Ambassador
2720 S. Ocean Blvd &
2730 S. Ocean Blvd
Palm Beach, Florida 33480

THESE DRAWINGS ARE FOR THE
EXCLUSIVE USE OF SPINAOROURKE +
PARTNERS, INC. AND MAY NOT BE
DUPLICATED, REPRODUCED OR USED
IN ANY MANNER WITHOUT THE
EXPRESS WRITTEN CONSENT OF SPINA
OROURKE + PARTNERS, INC. ALL
RIGHTS RESERVED.

Revisions:
FINAL SUBMITTAL 03-10-2025

Project no: 22049
Date: 03/10/2025
Drawn by: Author
Project Architect: Checker

A-319
WALL SECTION - BLDG 3 -
EAST

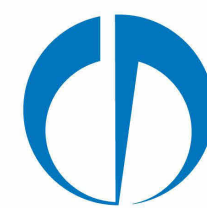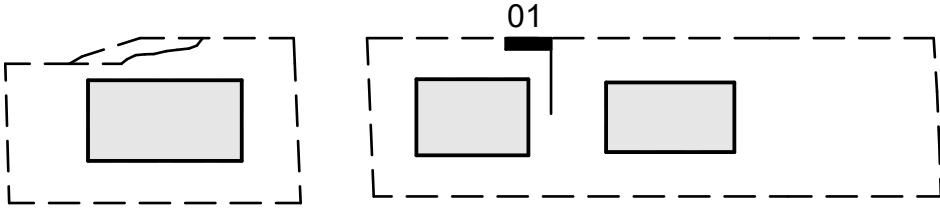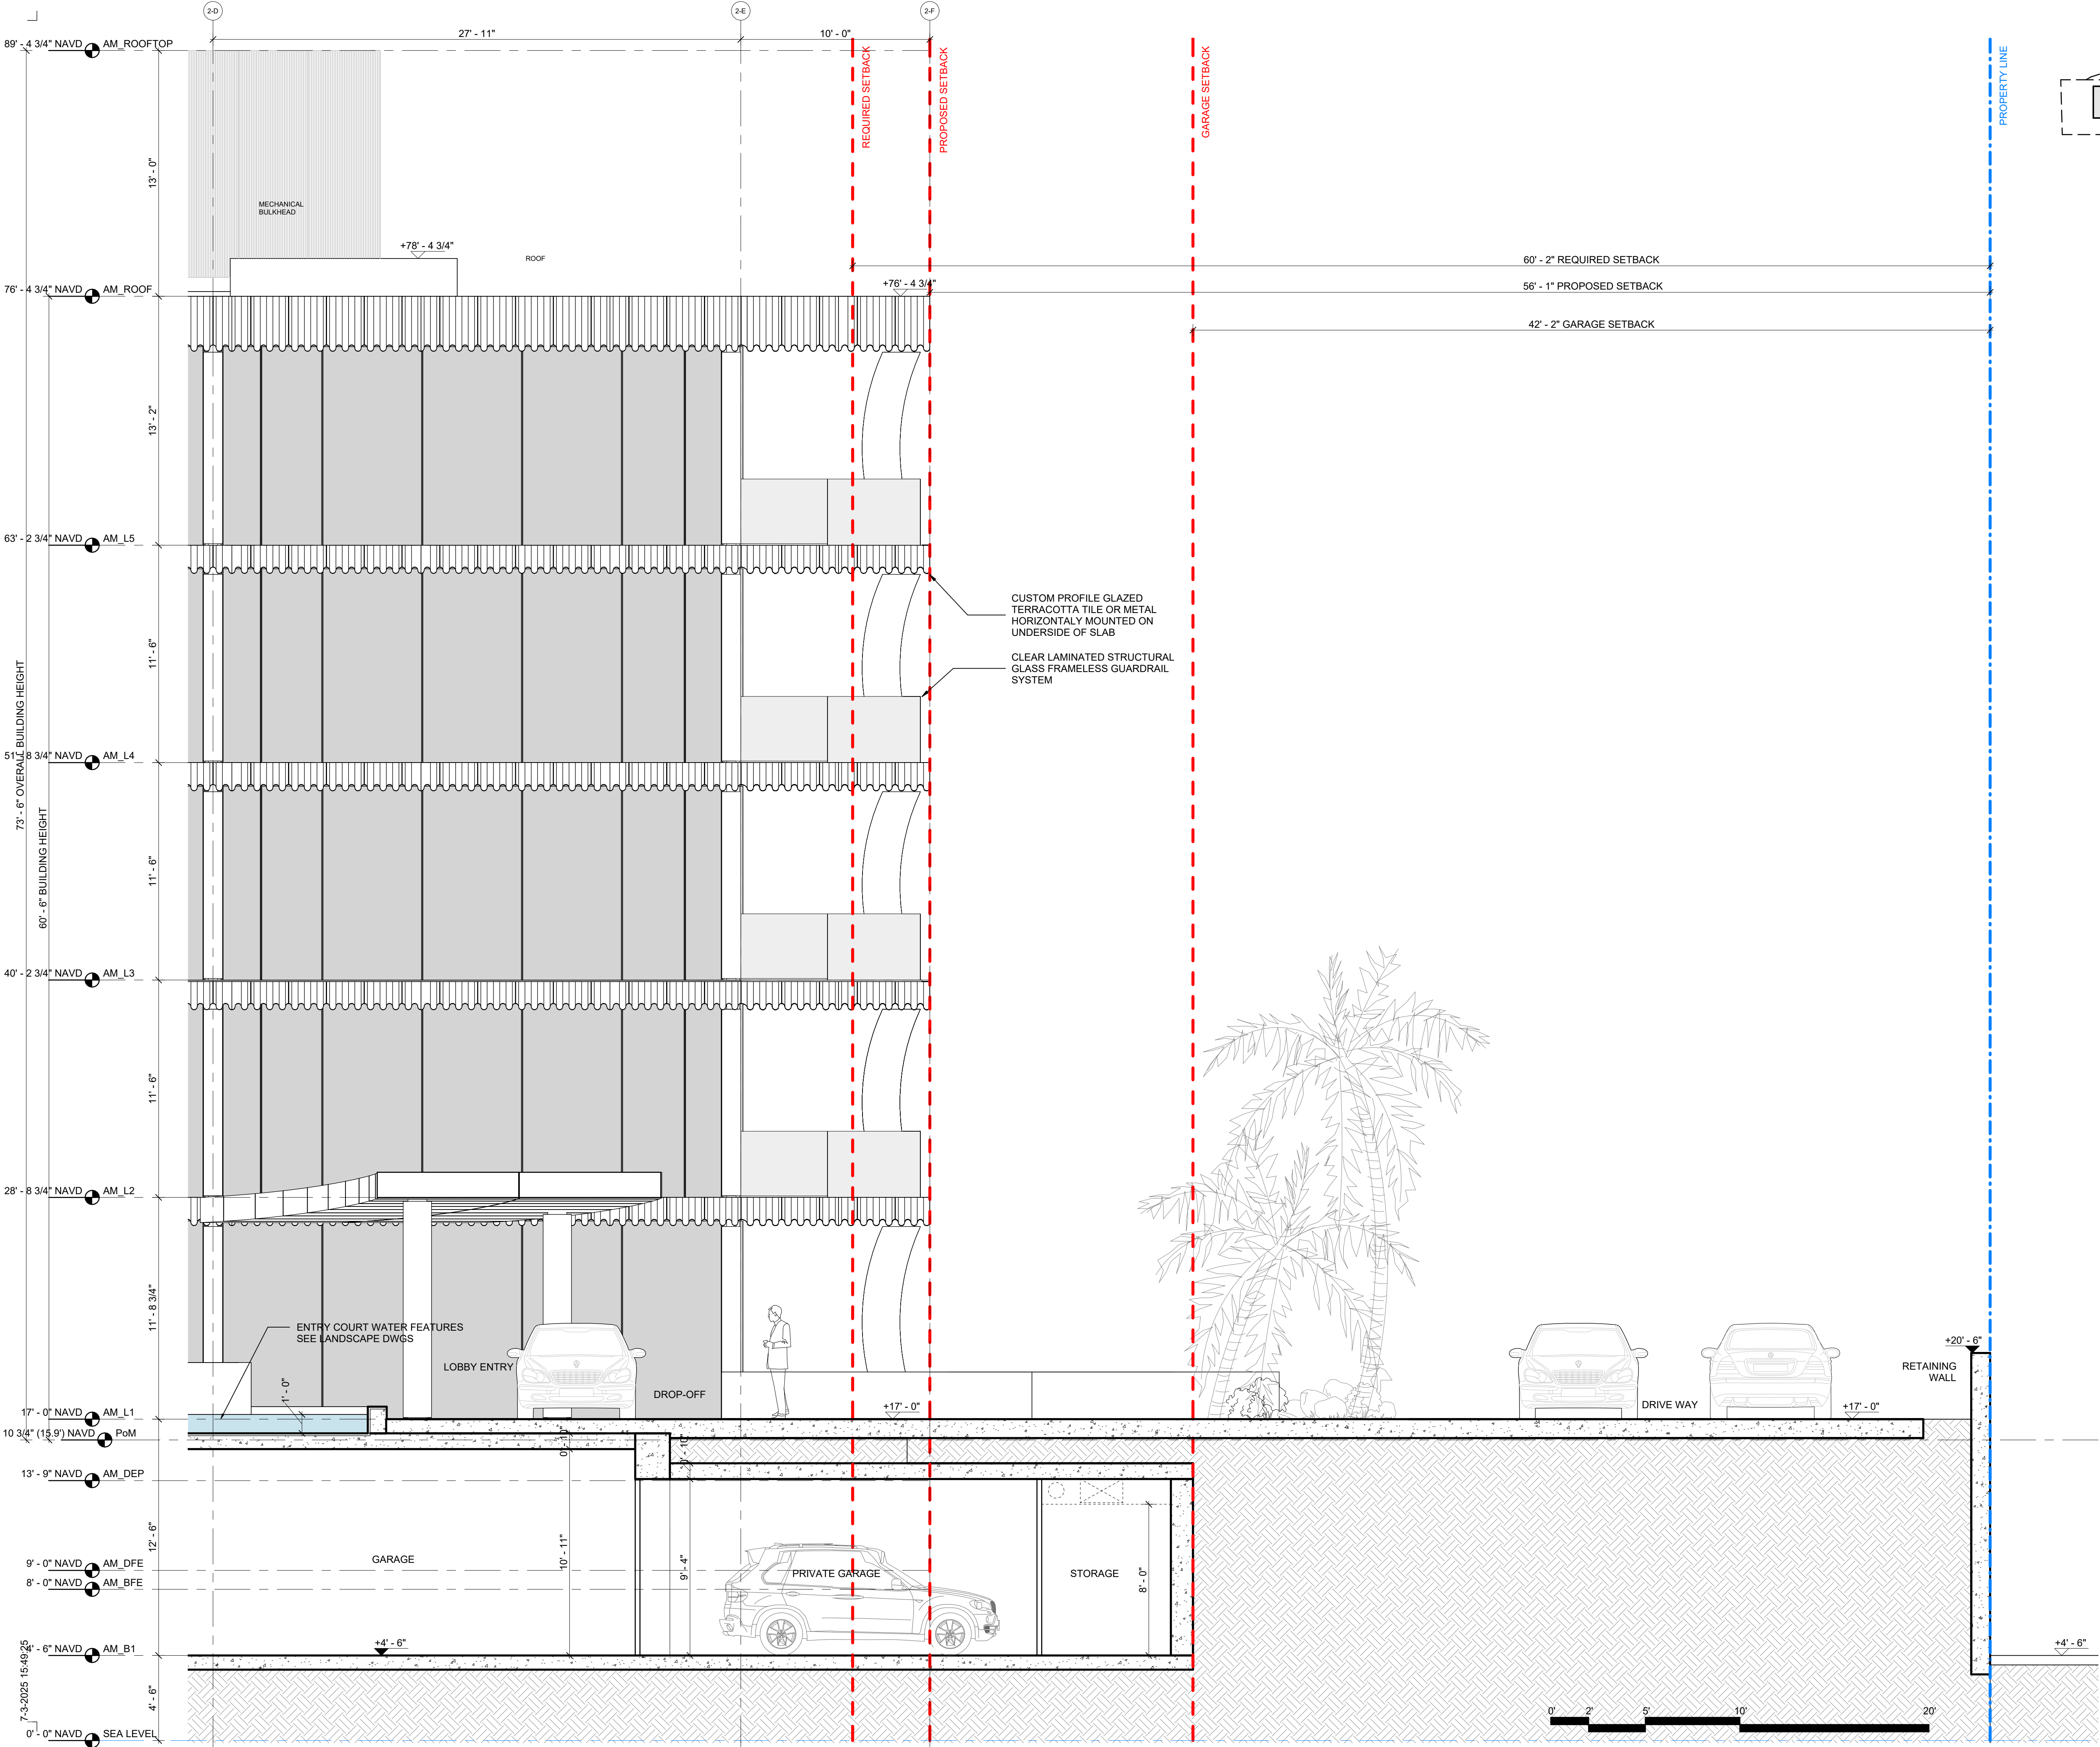

OMA
180 Varick Street, Suite 1328
New York, NY 10014
T: +1 212 337 0770



625 N. Flagler Drive
Suite 502
West Palm Beach, FL 33401
T: 561 659 2820

Submittal for:
Ambassador
2720 S. Ocean Blvd &
2730 S. Ocean Blvd
Palm Beach, Florida 33480

THESE DRAWINGS ARE FOR THE
EXCLUSIVE USE OF SPINAOROURKE +
PARTNERS, INC. AND MAY NOT BE
DUPLICATED, REPRODUCED OR USED
IN ANY MANNER WITHOUT THE
EXPRESS WRITTEN CONSENT OF SPINA
OROURKE + PARTNERS, INC. ALL
RIGHTS RESERVED.

Revisions:
FINAL SUBMITTAL 03-10-2025

Project no: 22049
Date: 03/10/2025
Drawn by: Author
Project Architect: Checker

A-320
WALL SECTION
AMBASSADOR
@MOTORCOURT

1 WALL SECTION MOTOR COURT
SCALE: 1/4" = 1'-0"



OMA
180 Varick Street, Suite 1328
New York, NY 10014
T: +1 212 337 0770



Submittal for:
Ambassador
2720 S. Ocean Blvd &
2730 S. Ocean Blvd
Palm Beach, Florida 33480



THESE DRAWINGS ARE FOR THE
EXCLUSIVE USE OF SPINA OROURKE +
PARTNERS, INC. AND MAY NOT BE
DUPLICATED, REPRODUCED OR USED
IN ANY MANNER WITHOUT THE
EXPRESS WRITTEN CONSENT OF SPINA
OROURKE + PARTNERS, INC. ALL
RIGHTS RESERVED

Revisions:
FINAL SUBMITTAL 03-10-2025

Project no:	22049
Date:	03/10/2025
Drawn by:	Author
Project Architect:	Checker

A-321

WALL SECTION @
COURTYARD

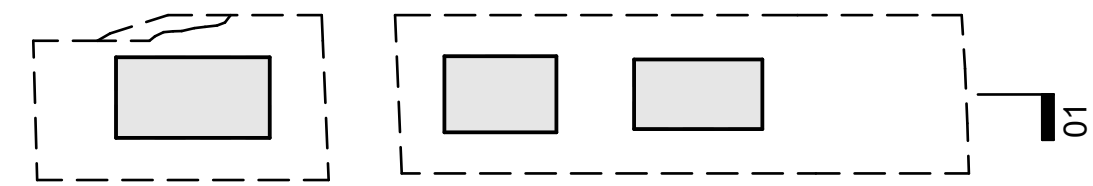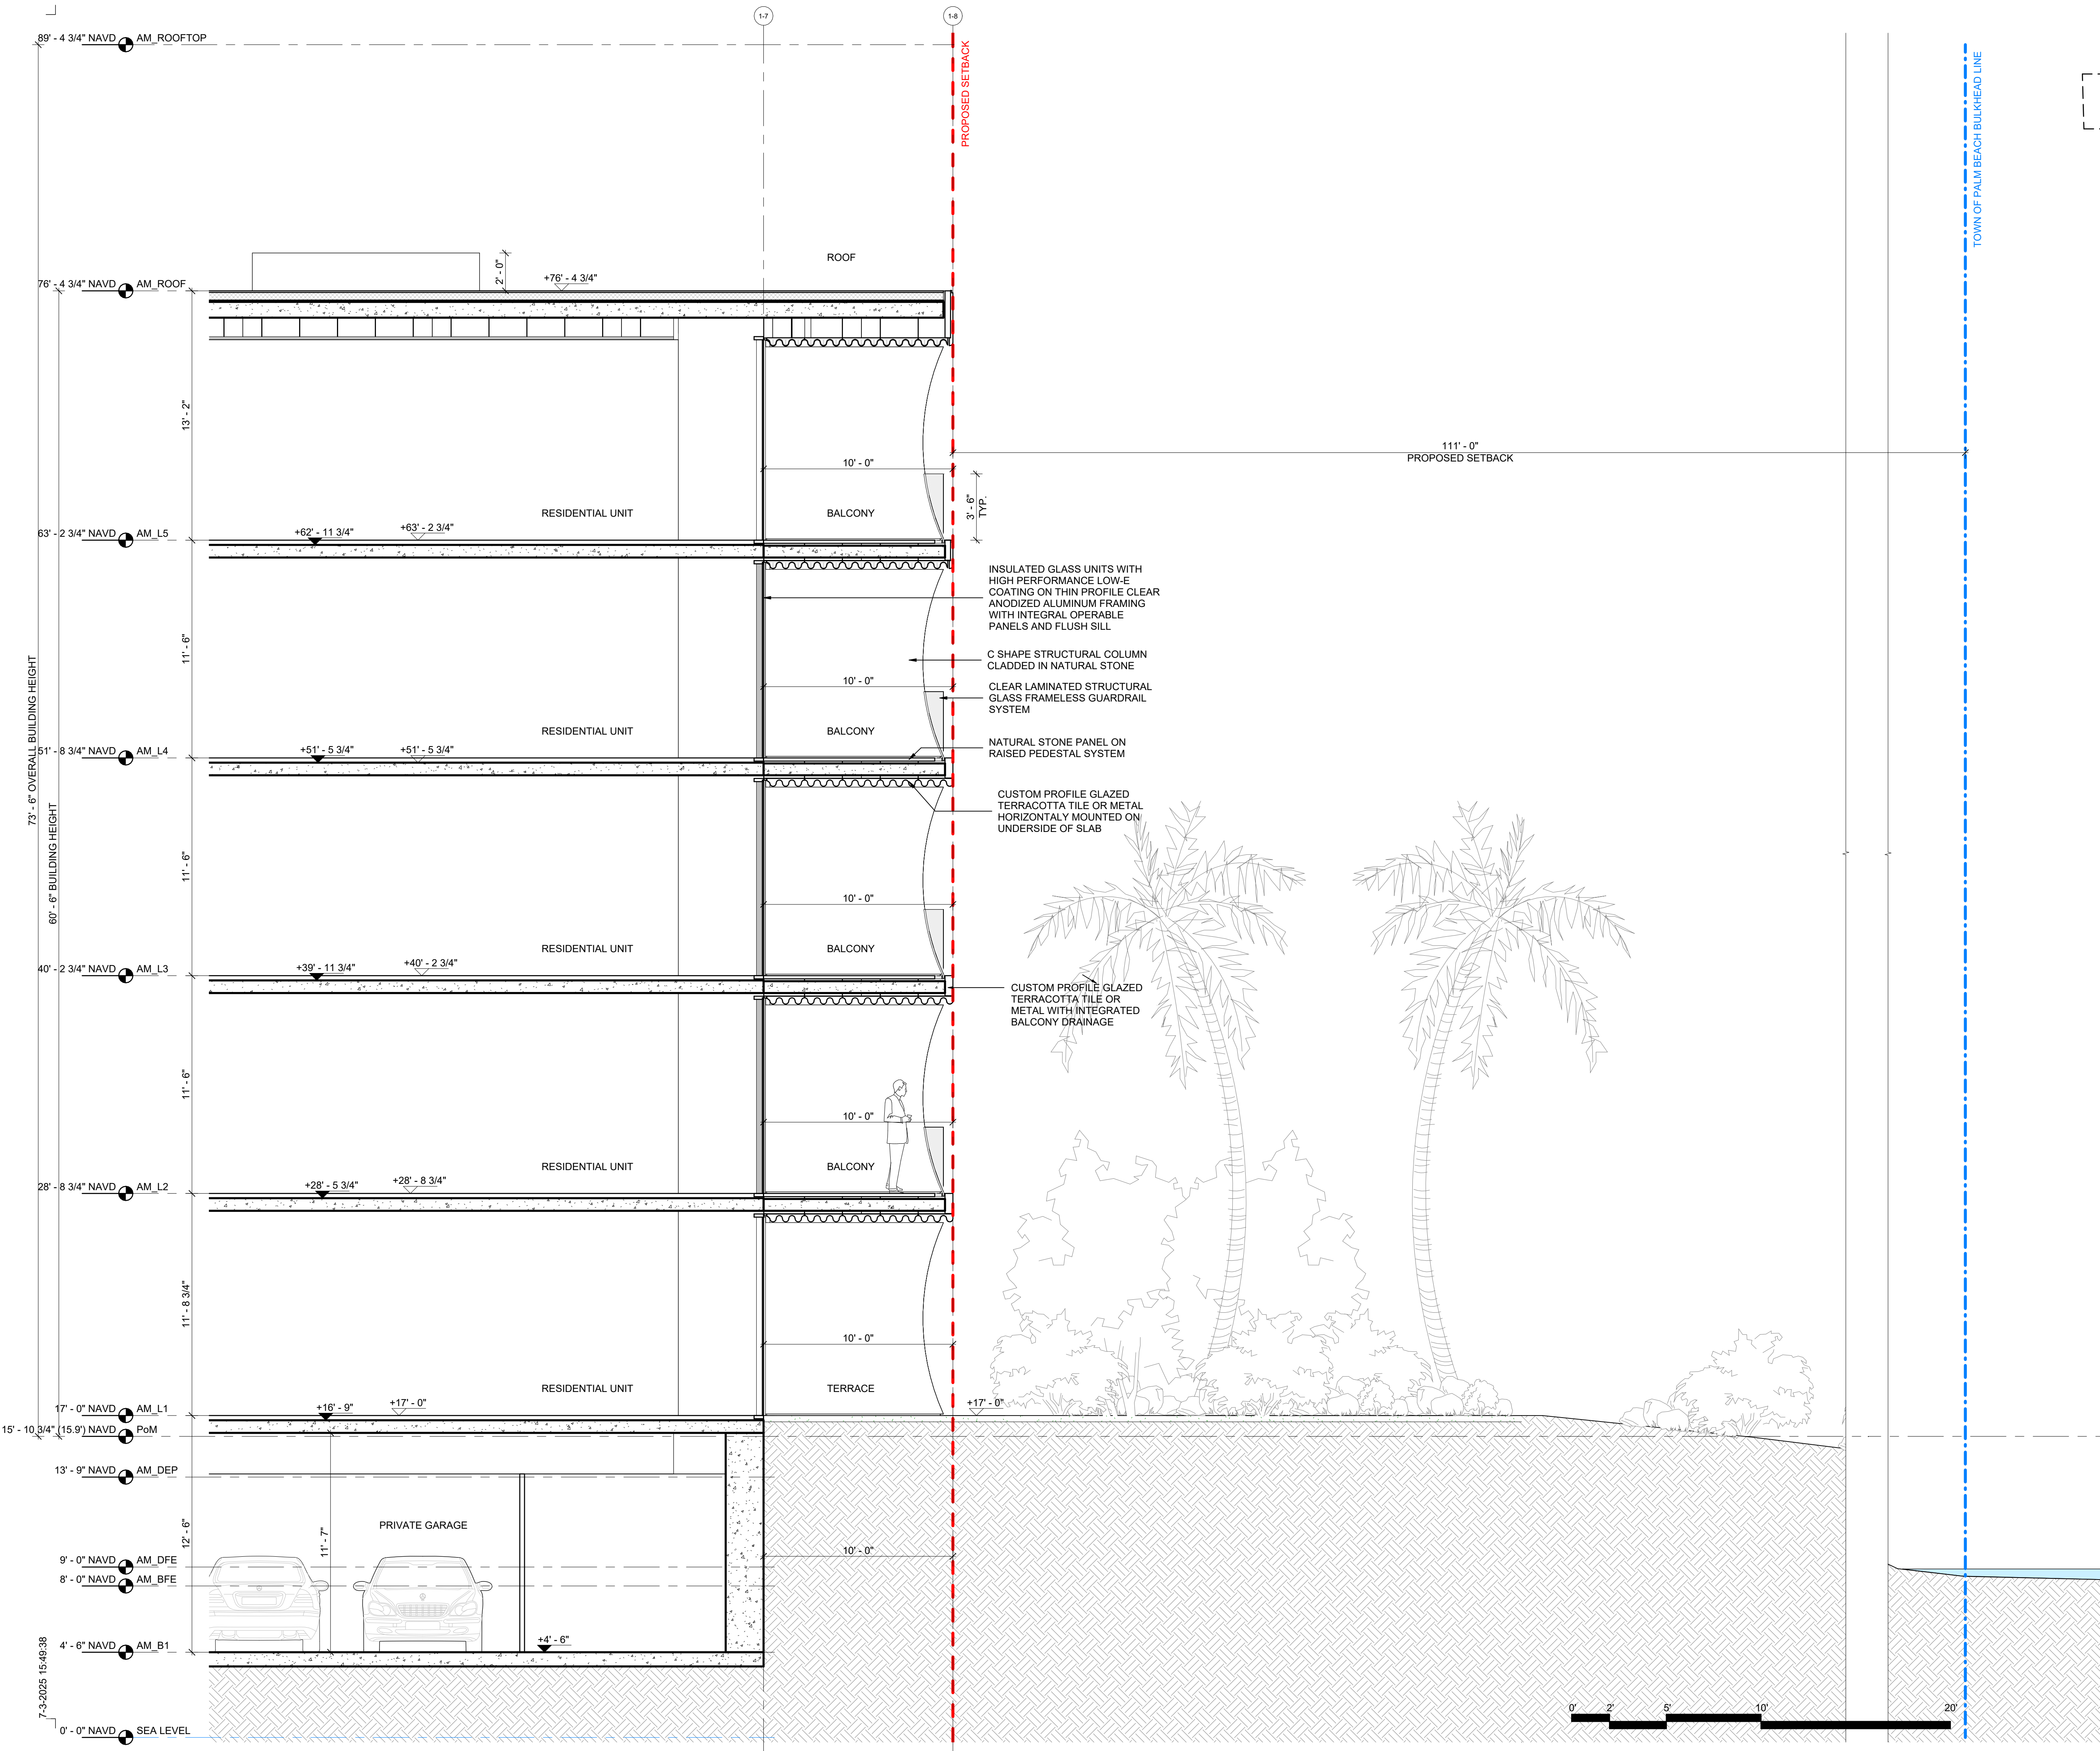

1 WALL SECTION - BLDG 1 EAST
SCALE: 1/4" = 1'-0"

285 BANYAN BLVD
West Palm Beach, Florida 33401
561.684.6844 • Fax 561.684.5584
SPINAOROURKE + PARTNERS
FL Lic # AC2802289

SPINAOROURKE
+ PARTNERS
Architecture • Interior Design
Keith M. Spina # AK13419

OMA
180 Varick Street, Suite 1328
New York, NY 10014
T: +1 212 337 0770

N
W
NIEVERA WILLIAMS
DESIGN

625 N. Flagler Drive
Suite 502
West Palm Beach, FL 33401
T: 561 659 2820


Submittal for:
Ambassador
2720 S. Ocean Blvd &
2730 S. Ocean Blvd
Palm Beach, Florida 33480

THESE DRAWINGS ARE FOR THE
EXCLUSIVE USE OF SPINAOROURKE +
PARTNERS, INC. AND MAY NOT BE
DUPLICATED, REPRODUCED OR USED
IN ANY MANNER WITHOUT THE
EXPRESS WRITTEN CONSENT OF SPINA
OROURKE + PARTNERS, INC. ALL
RIGHTS RESERVED.

Revisions:
FINAL SUBMITTAL 03-10-2025

Project no: 22049
Date: 03/10/2025
Drawn by: Author
Project Architect: Checker

A-322
WALL SECTION - BLDG 1 -
REAR YARD

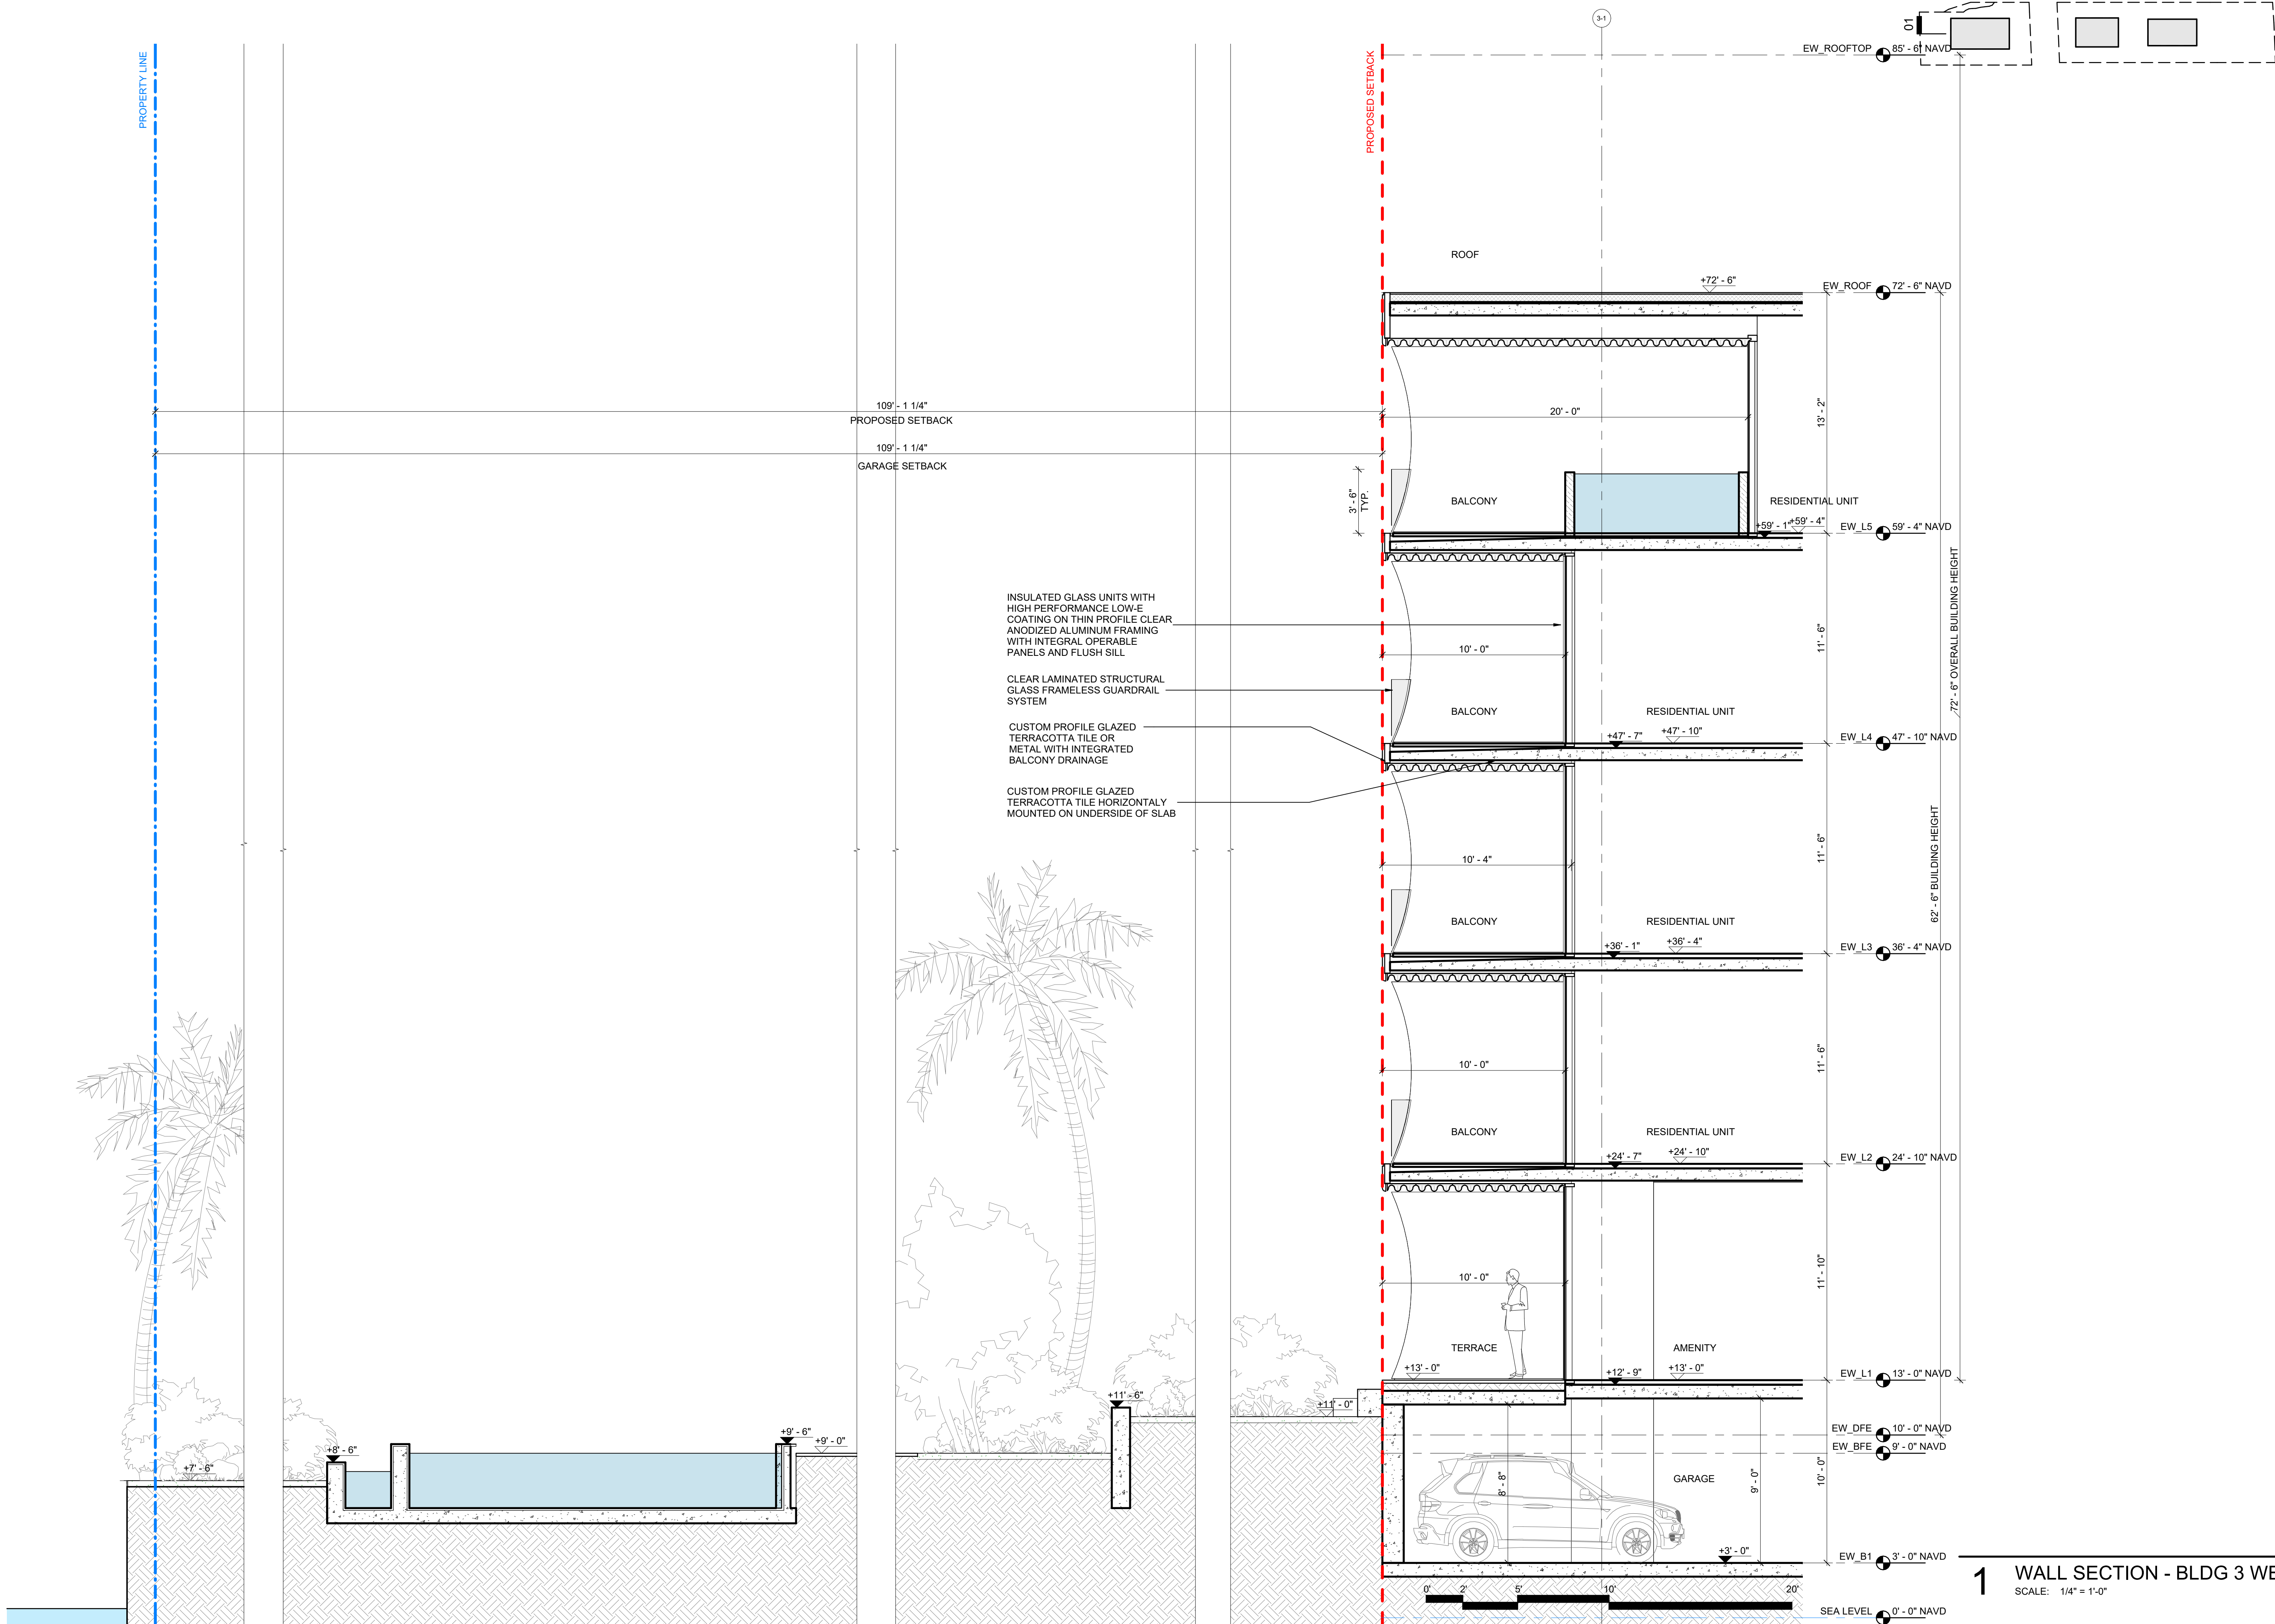

1 WALL SECTION - BLDG 3 WEST
SCALE: 1/4" = 1'-0"

285 BANYAN BLVD
West Palm Beach, Florida 33401
561.684.6844 • Fax 561.684.5584
SPINAOROURKE + PARTNERS
FL Lic # AC26002399

SPINAOROURKE
+ PARTNERS

Architecture • Interior Design
Keith M. Spina # AK13419

OMA
180 Varick Street, Suite 1328
New York, NY 10014
T: +1 212 337 0770

NW
NIEVERA WILLIAMS
DESIGN

625 N. Flagler Drive
Suite 502
West Palm Beach, FL 33401
T: 561 659 2820

Submittal for:
Ambassador
2720 S. Ocean Blvd &
2730 S. Ocean Blvd
Palm Beach, Florida 33480

THESE DRAWINGS ARE FOR THE EXCLUSIVE USE OF SPINAOROURKE + PARTNERS, INC. AND MAY NOT BE DUPLICATED, REPRODUCED OR USED IN ANY MANNER WITHOUT THE EXPRESS WRITTEN CONSENT OF SPINAOROURKE + PARTNERS, INC. ALL RIGHTS RESERVED.

Revisions:
FINAL SUBMITTAL 03-10-2025

Project no: 22049
Date: 03/10/2025
Drawn by: Author
Project Architect: Checker

A-324
WALL SECTION - BLDG 3 - REAR YARD