

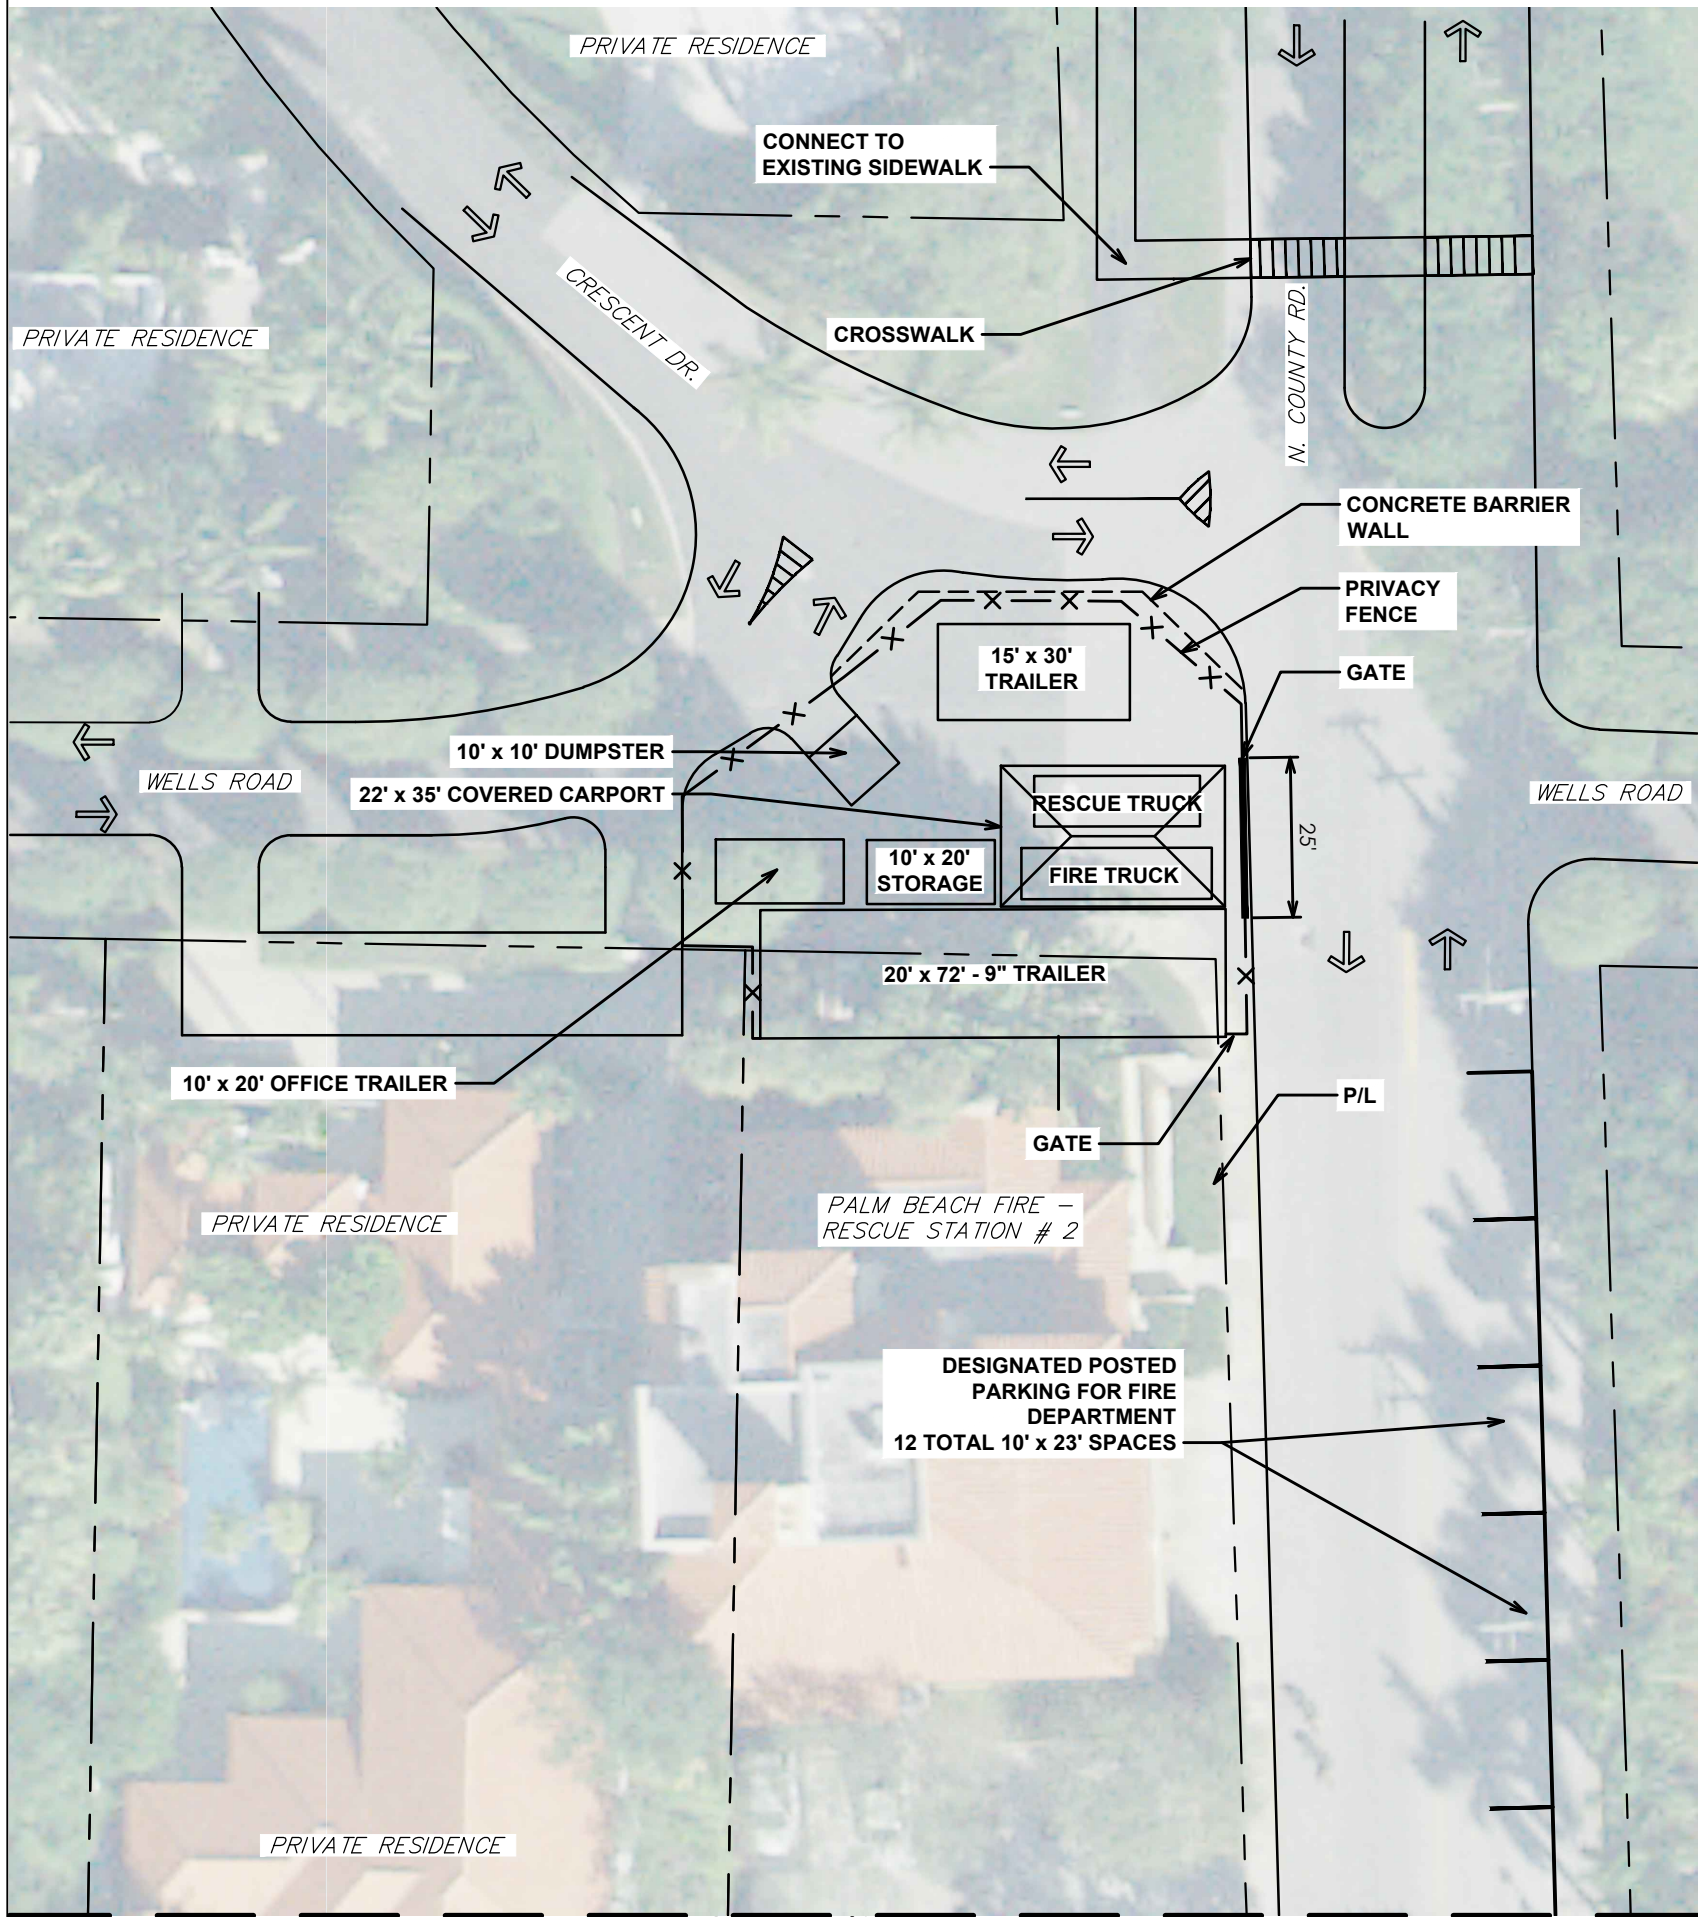


Plot Date: 9/23/2021 4:31:50 PM Username: bbourgault Layout Name: Wells Road Site Concept #1
Folder Path: V:\Projects\2021\21-431.036 - North Fire Station Temporary Facilities\Design\CAD\Sheets\Updated Wells Road_2021.09.10 Filename: Wells Road Site Plan Option 1.dwg

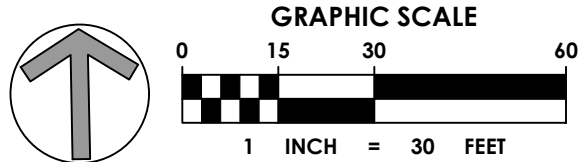

Matchline - (See above)

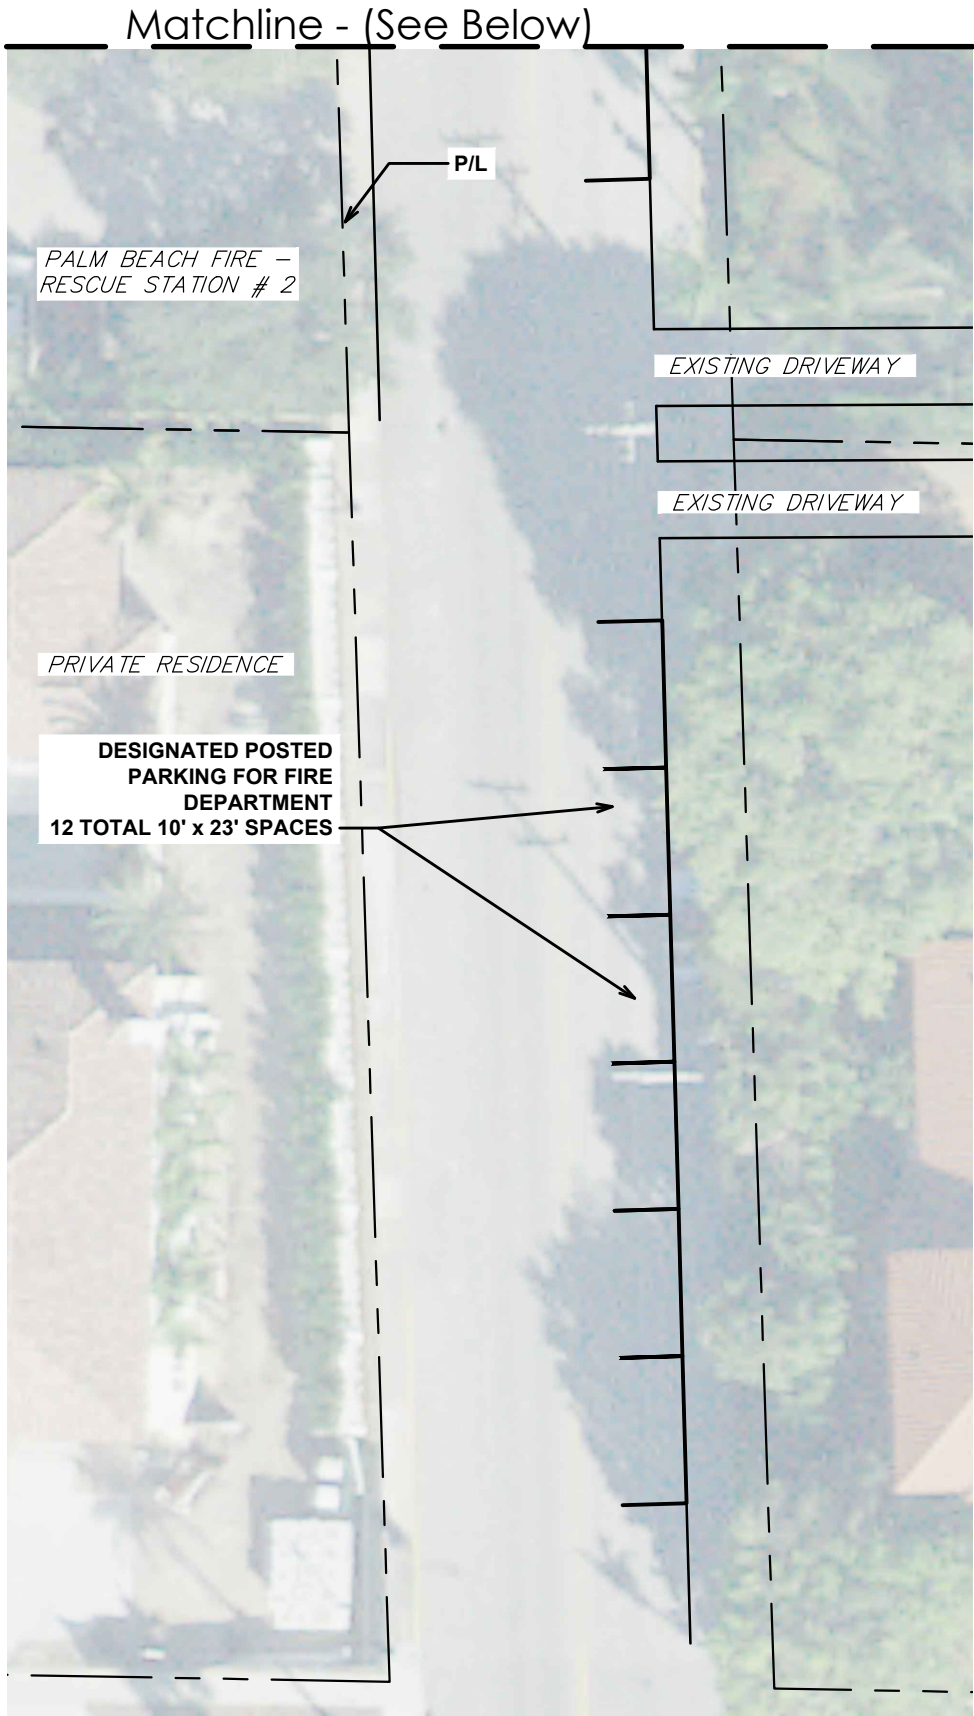

CONCEPTUAL SITE PLAN



500 Australian Avenue South
Suite 850
West Palm Beach, FL 33401
561.746.6900
www.chenmoore.com

SUB-CONSULTANT

CLIENT



PROJECT INFORMATION

**FIRE STATION
TEMPORARY
FACILITIES**

PROJECT NUMBER
431.036

CLIENT PROJECT NUMBER

VERIFY SCALES
0 1"
IF NOT ONE INCH ON THIS SHEET,
ADJUST SCALES ACCORDINGLY

DATE OF ISSUE
9/3/2021

DESIGNED BY
BB

DRAWN BY
BB

CHECKED BY
SD

DRAWING TITLE

**WELLS ROAD
CONCEPT 1**

DRAWING NUMBER

4 OF 5