




Beach side stairs to north of property



Neighboring Beach
Cabana
1900 + 1906 S Ocean Blvd

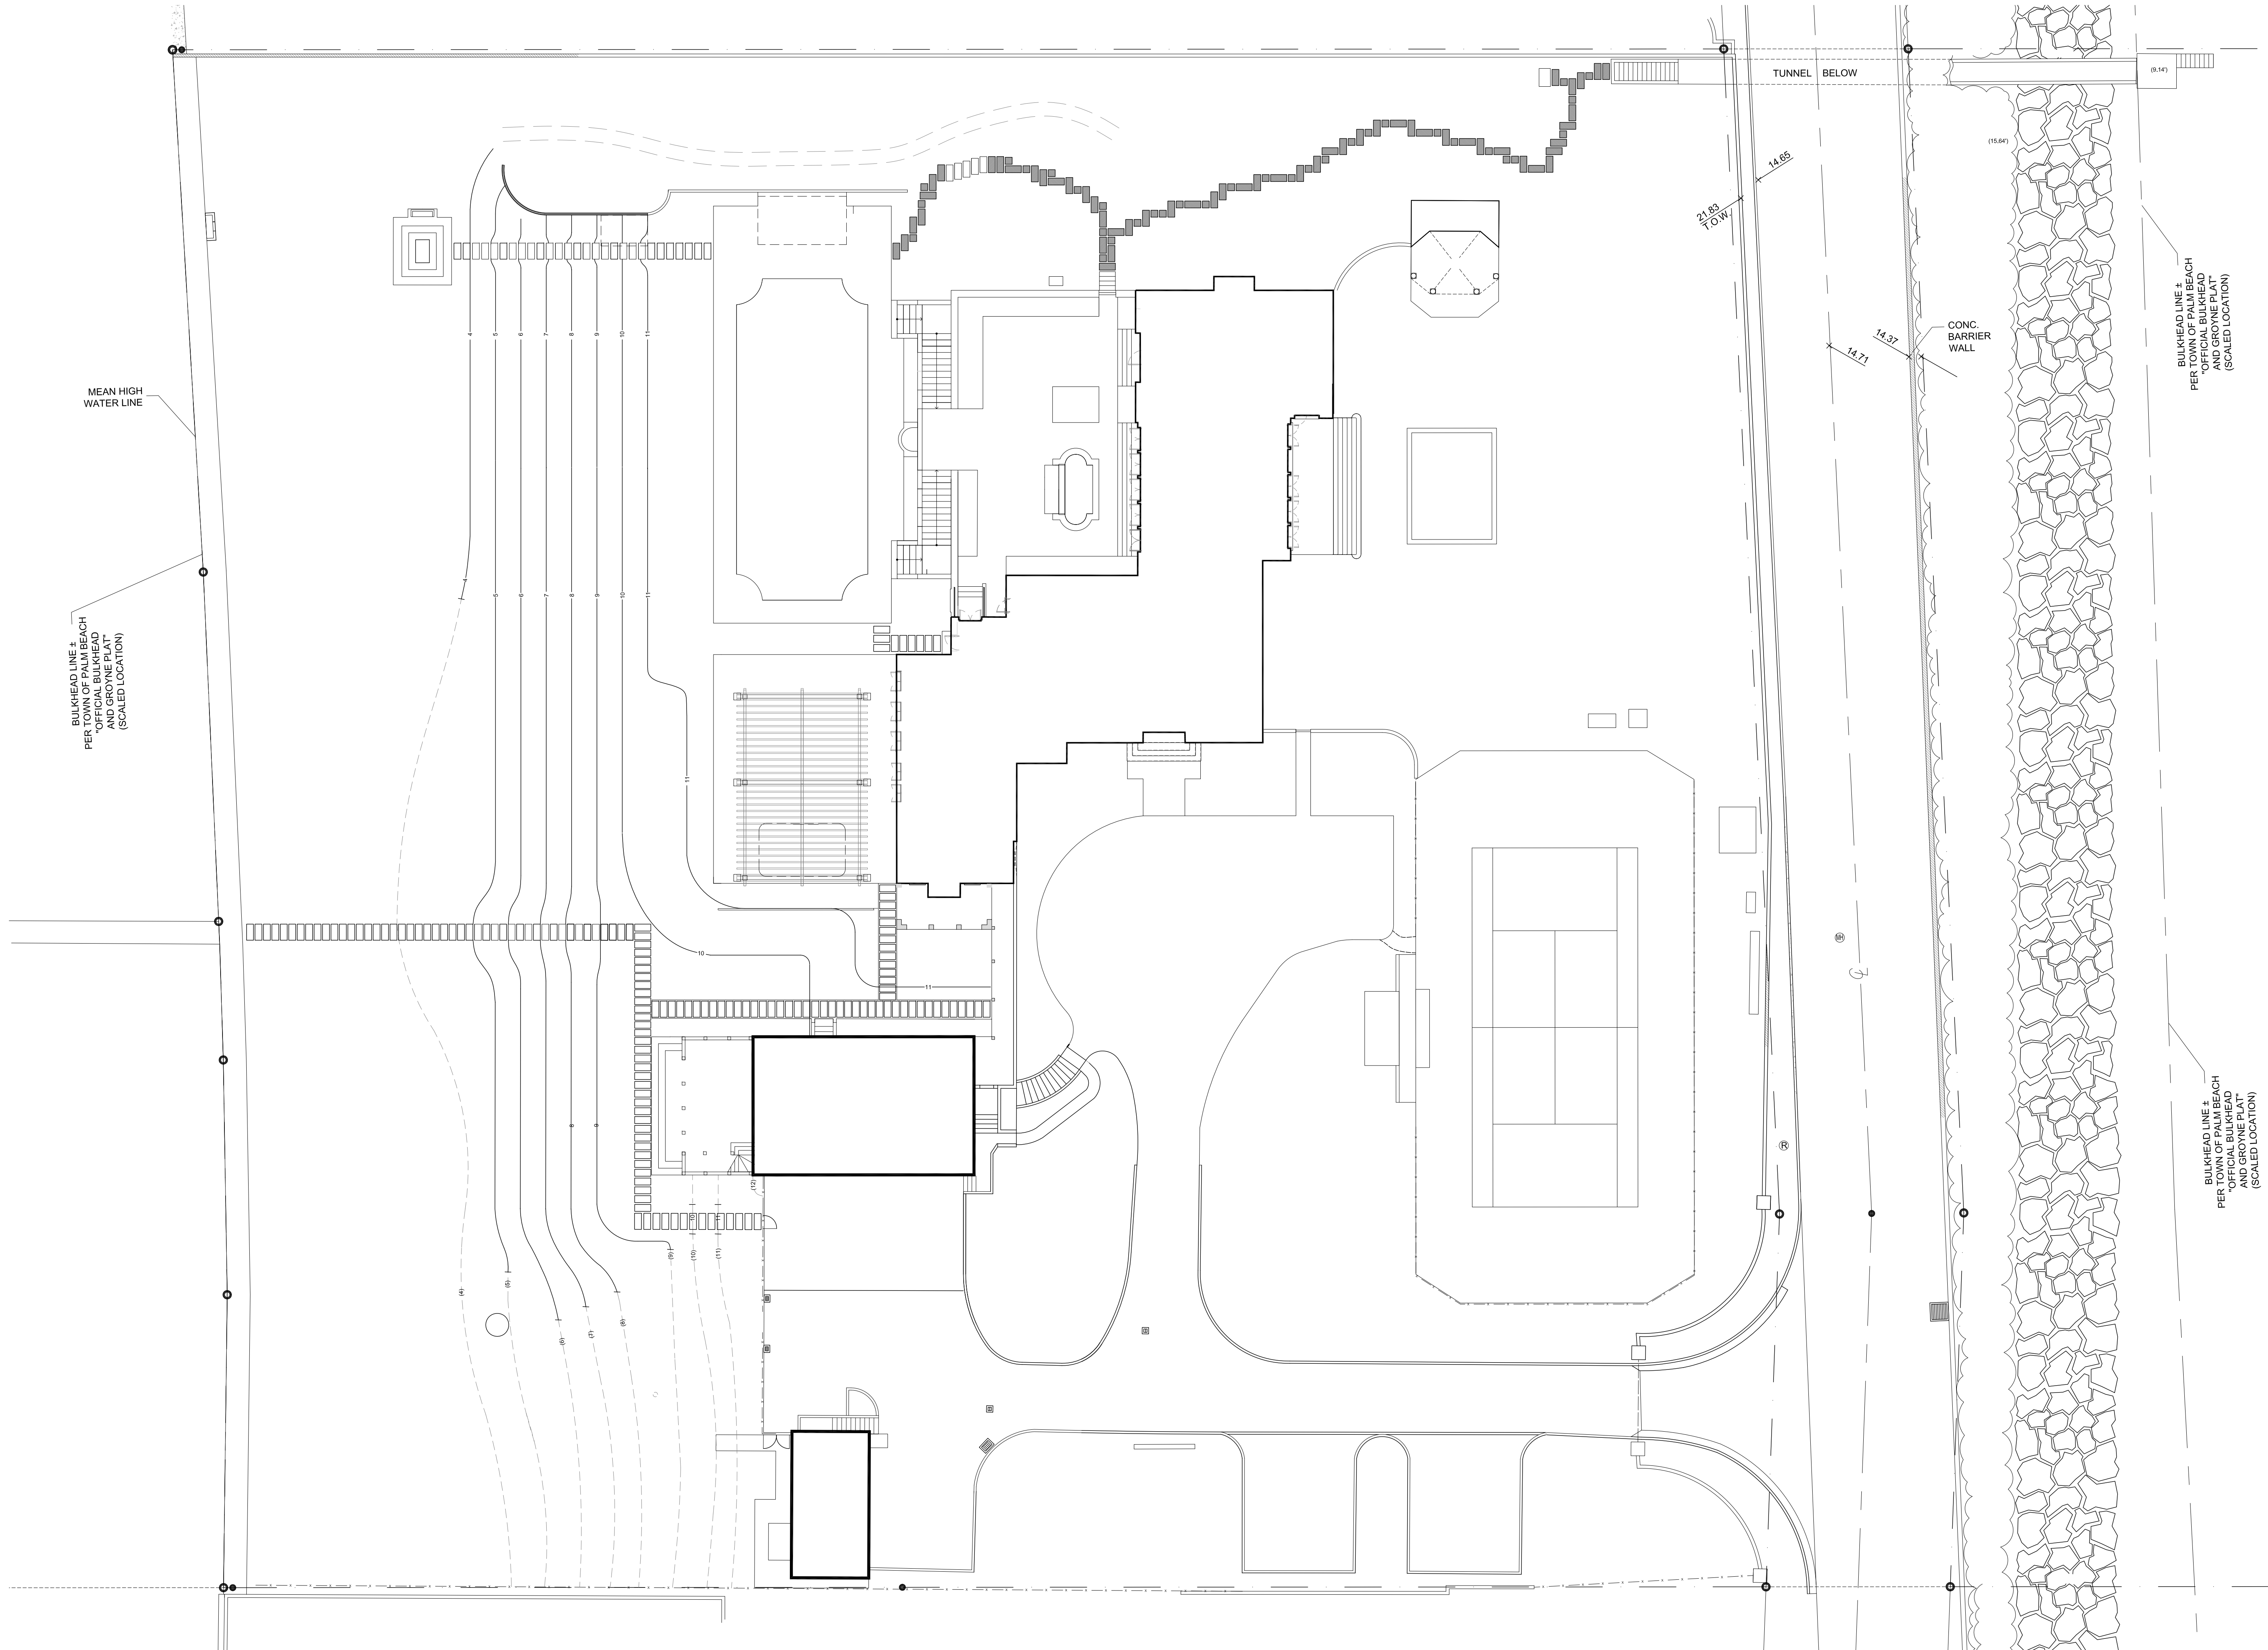

MEAN HIGH
WATER LINE

BULKHEAD LINE ±
PER TOWN OF PALM BEACH
"OFFICIAL BULKHEAD
AND GROUNE PLAT"
(SCALED LOCATION)

21.83
T.O.W.

14.95

14.37
CONC.
BARRIER
WALL

14.71

BULKHEAD LINE ±
PER TOWN OF PALM BEACH
"OFFICIAL BULKHEAD
AND GROUNE PLAT"
(SCALED LOCATION)

BULKHEAD LINE ±
PER TOWN OF PALM BEACH
"OFFICIAL BULKHEAD
AND GROUNE PLAT"
(SCALED LOCATION)

EXISTING SITE PLAN

SCALE: 1/16" = 1'-0"

SKA
SKA ARCHITECT + PLANNER
OFFICE 561-655-1116 FAX 561-852-7828
249 PERMAN AVE. SUITE F-2 PALM BEACH FL 33480

CONSULTANT:

PROPOSED RENOVATION FOR:
WHITE BIRCH FARM, INC
1820 SOUTH OCEAN BOULEVARD
PALM BEACH, FLORIDA 33480

A.A. #001345
A.R. #10,181
STATE OF FLORIDA
PATRICK W. BERNIERI
A.R. #10,181
REGISTERED ARCHITECT


REVISIONS:

△
△
△
△

SHEET NUMBER:

22

ISSUE DATE: 02-28-22
JOB #: COA-22-017
ZON-22-060

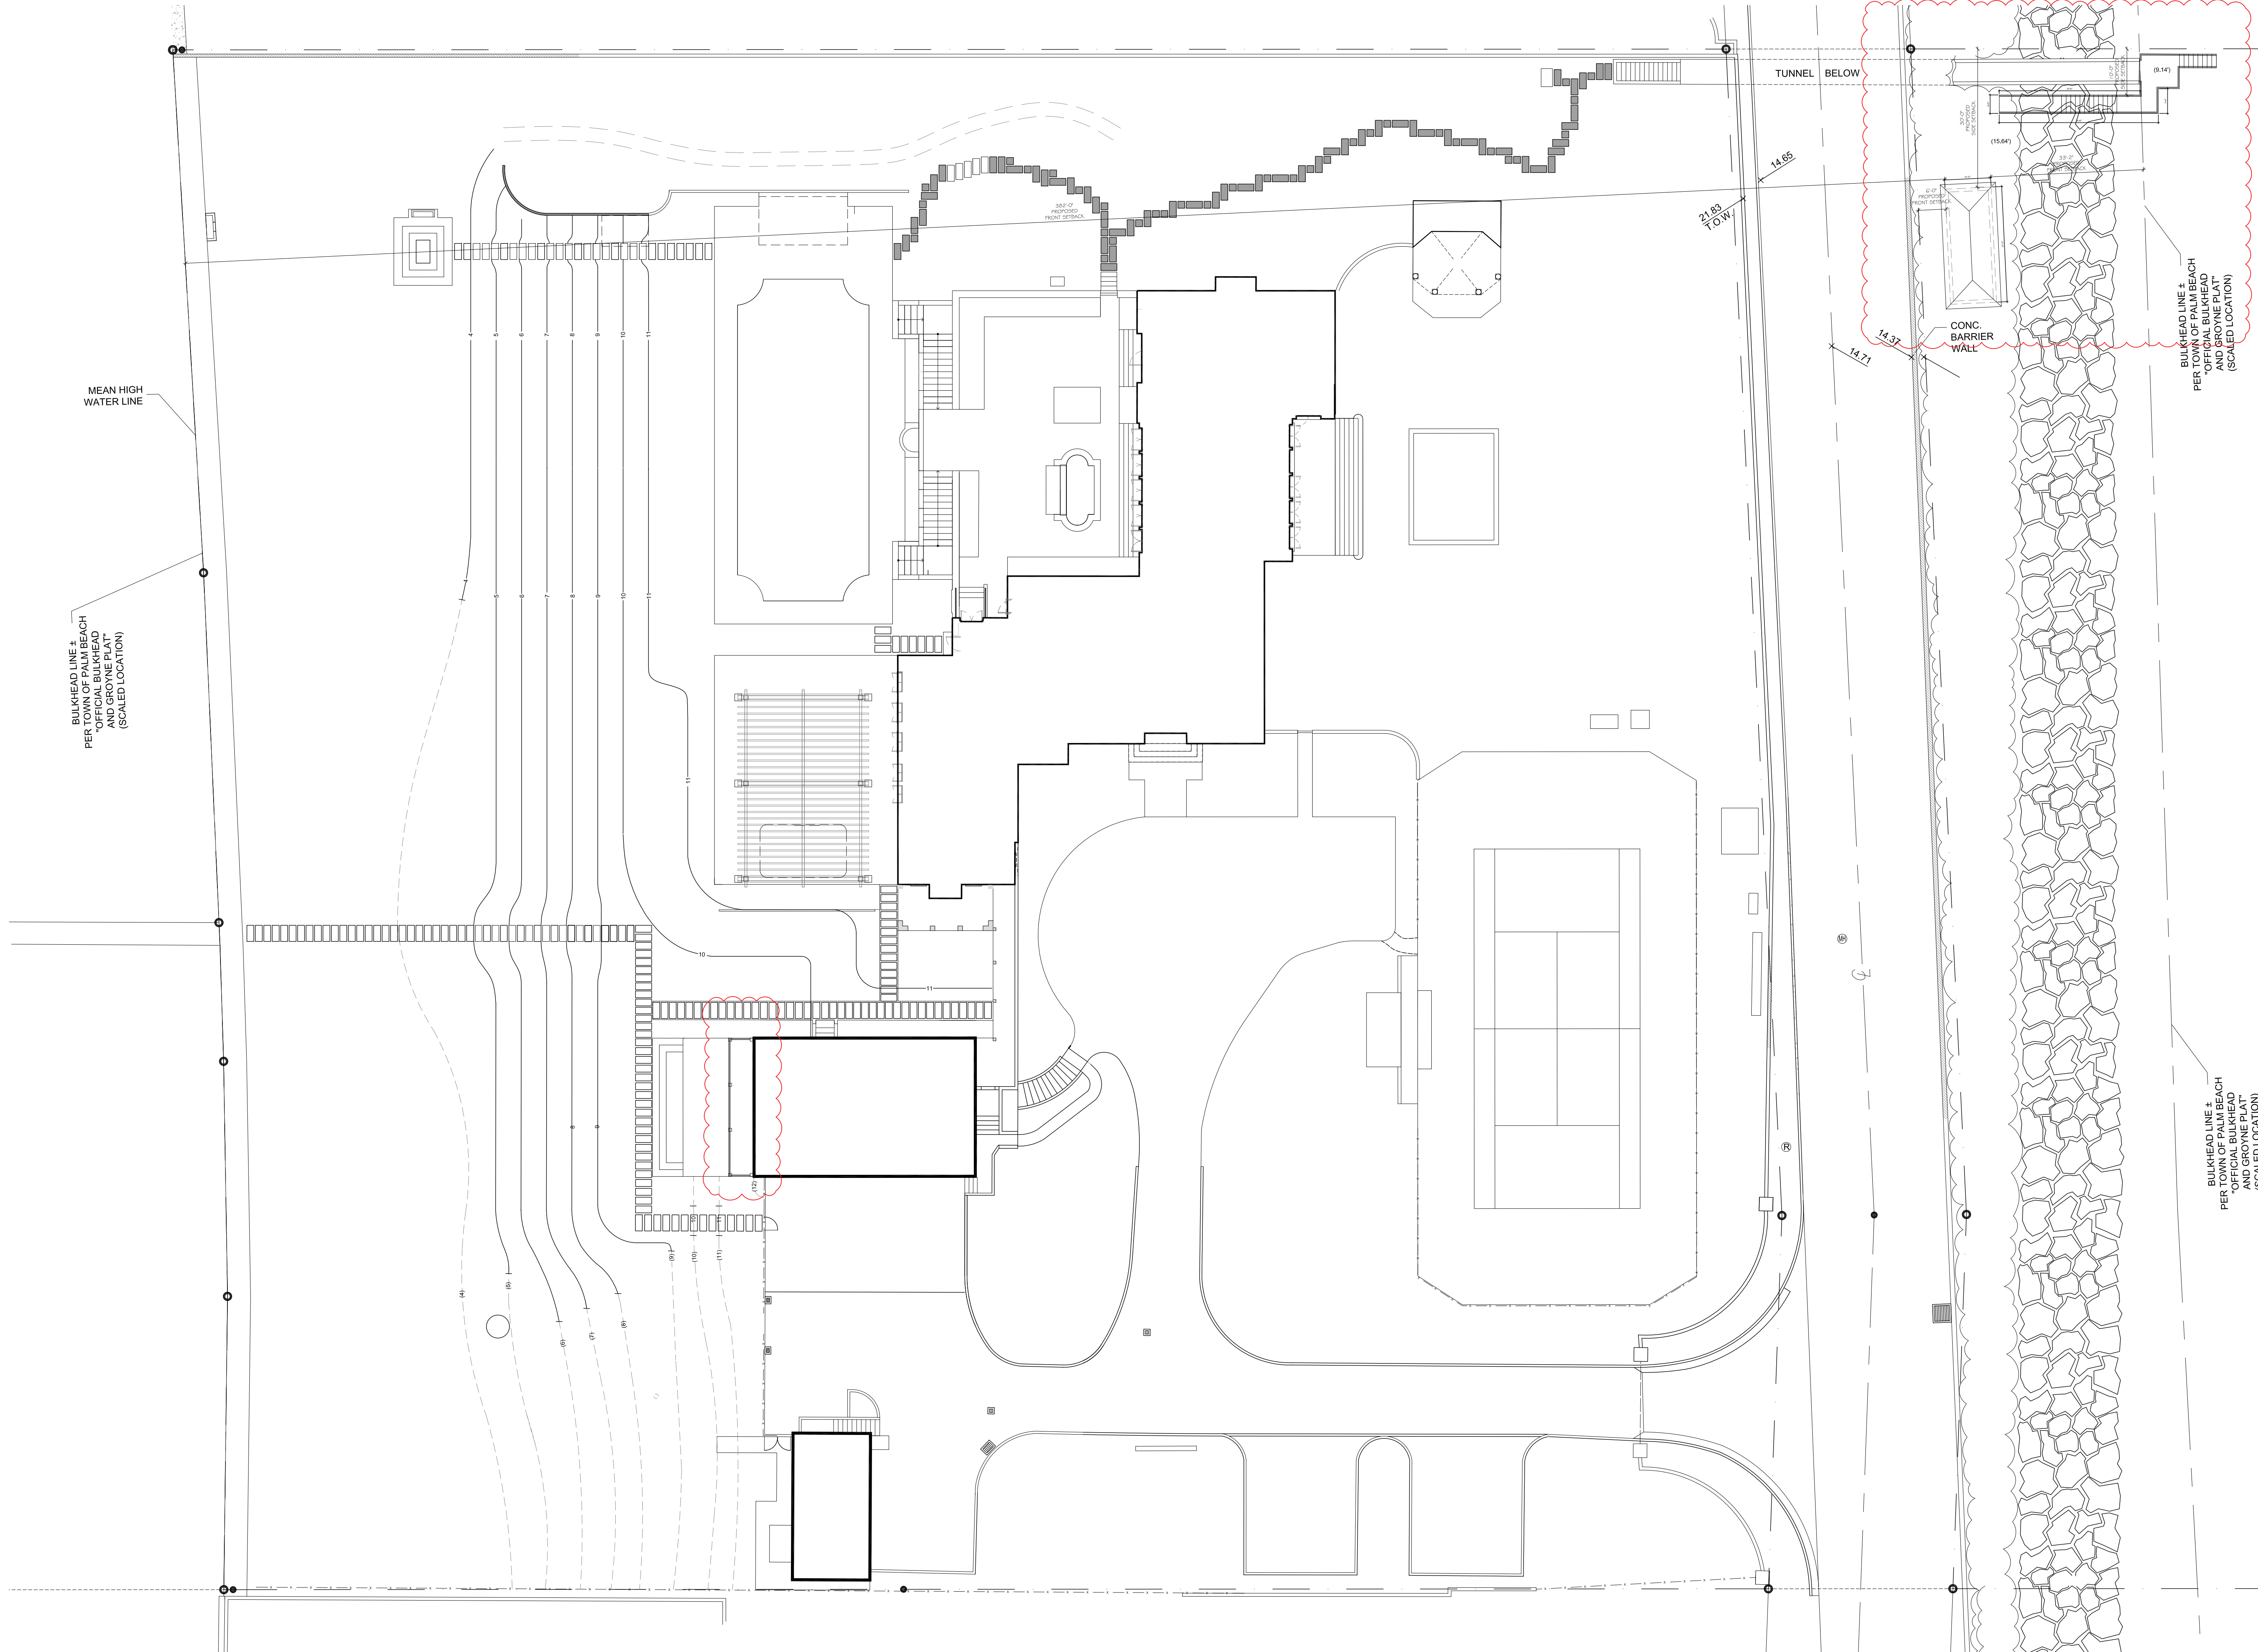

PROPOSED SITE PLAN

SCALE: 1/16" = 1'-0"

CONSULTANT:

PROPOSED RENOVATION FOR:
WHITE BIRCH FARM, INC
1820 SOUTH OCEAN BOULEVARD
PALM BEACH, FLORIDA 33480


A.A. #001345
A.R. #10,181
PATRICK W. SEARLES
A.R. & R.E.
REGISTERED ARCHITECT
STATE OF FLORIDA

REVISIONS:

△
△
△
△

SHEET NUMBER:
23
ISSUE DATE: 02-28-22
JOB #: COA-22-017
ZON-22-060

SKA
SKA ARCHITECT + PLANNER
OFFICE 561-655-1116 FAX 561-852-7828
249 PERMAN AVE. SUITE F-2 PALM BEACH FL 33480

 


SKA
SKA ARCHITECT + PLANNER
OFFICE 561-655-1116 FAX 561-832-7628
249 PERDUE AVE. SUITE 2 PALM BEACH, FL 33480

PROPOSED RENOVATION FOR:
WHITE BIRCH FARM, INC
1820 SOUTH OCEAN BOULEVARD
PALM BEACH, FLORIDA 33480


△
△
△
△
△

24

COA-22-017
B #: ZON-22-060

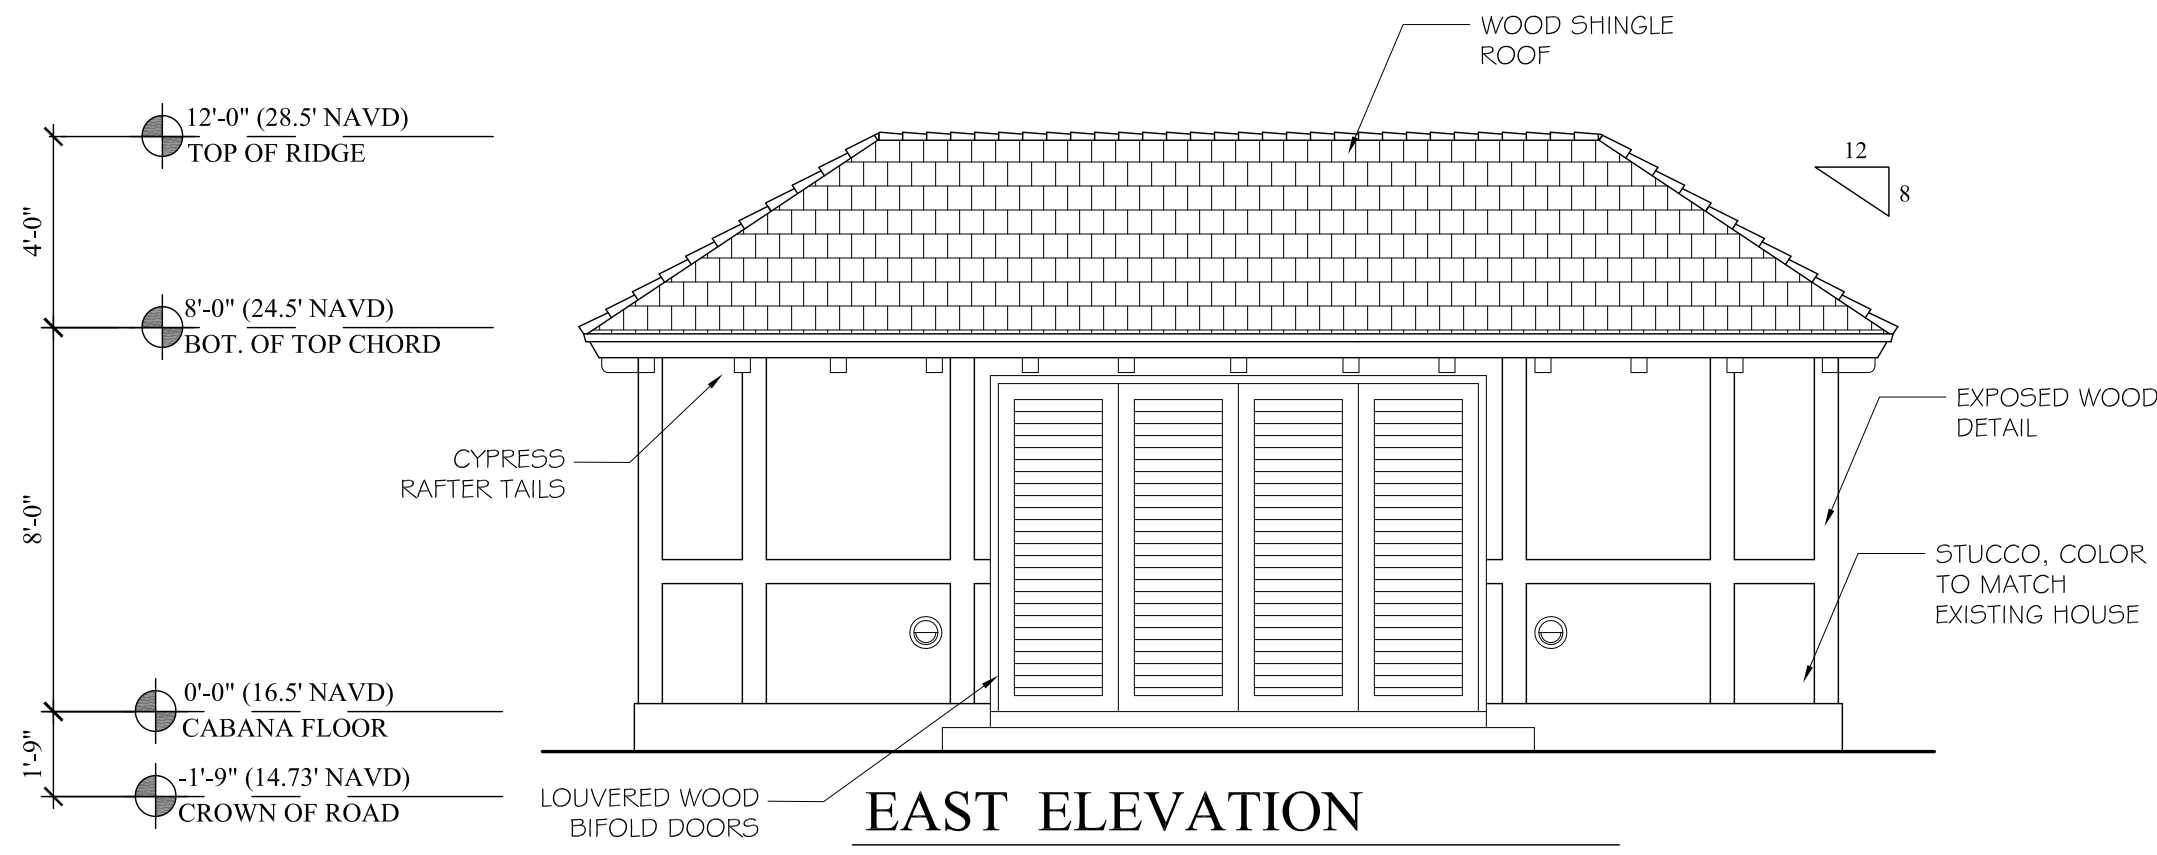


EAST ELEVATION

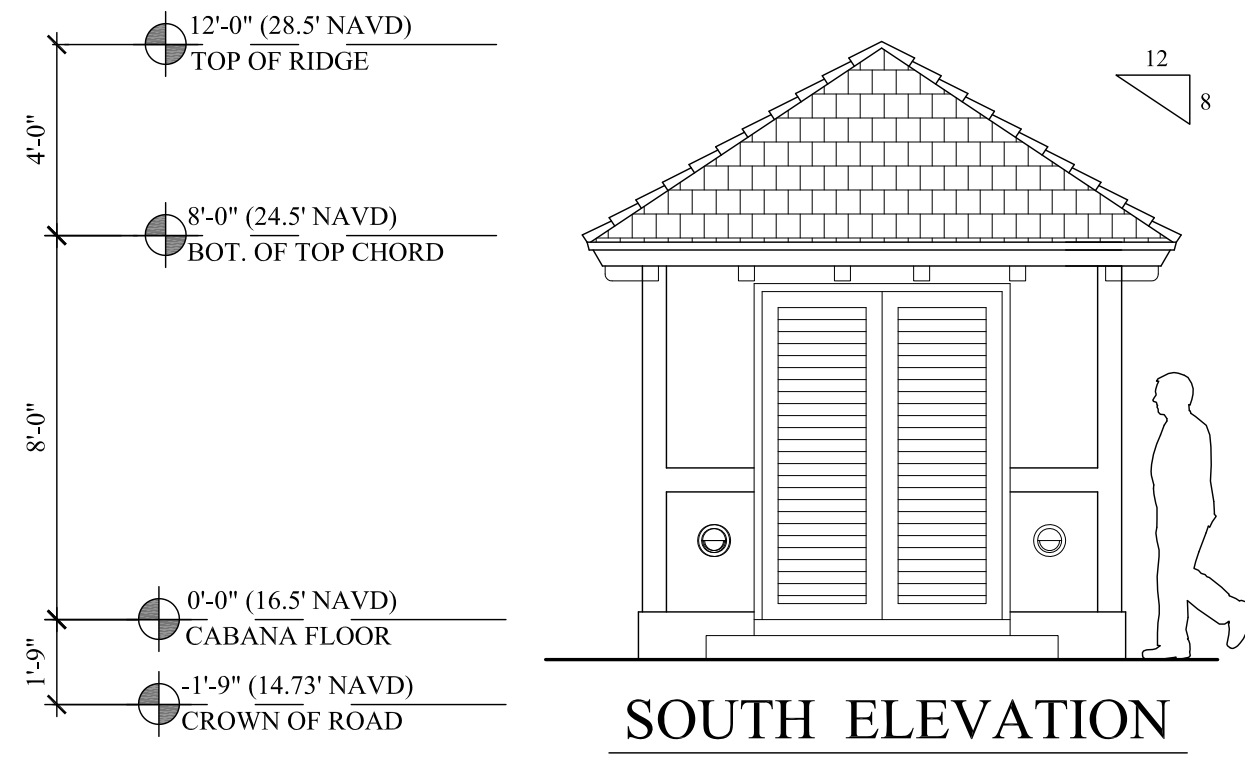



SOUTH ELEVATION



WEST ELEVATION

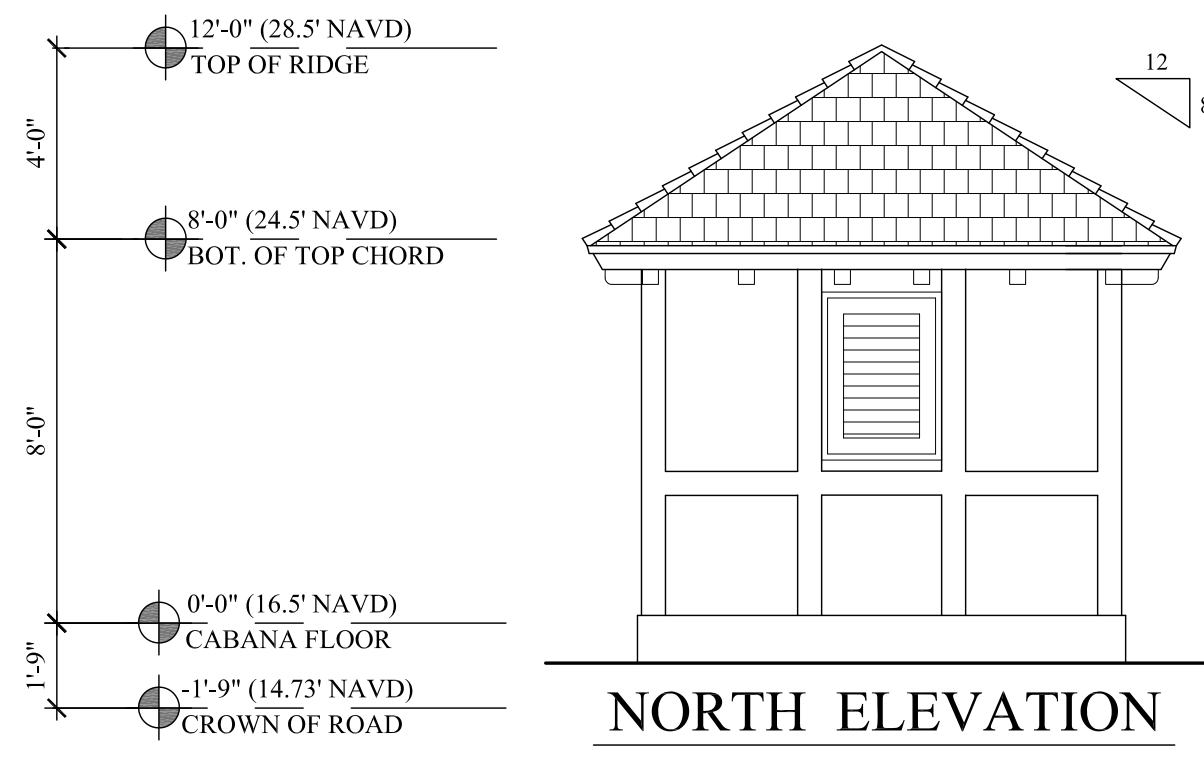

NORTH ELEVATION

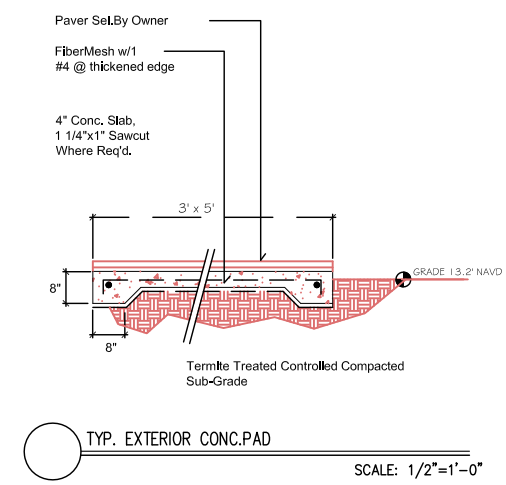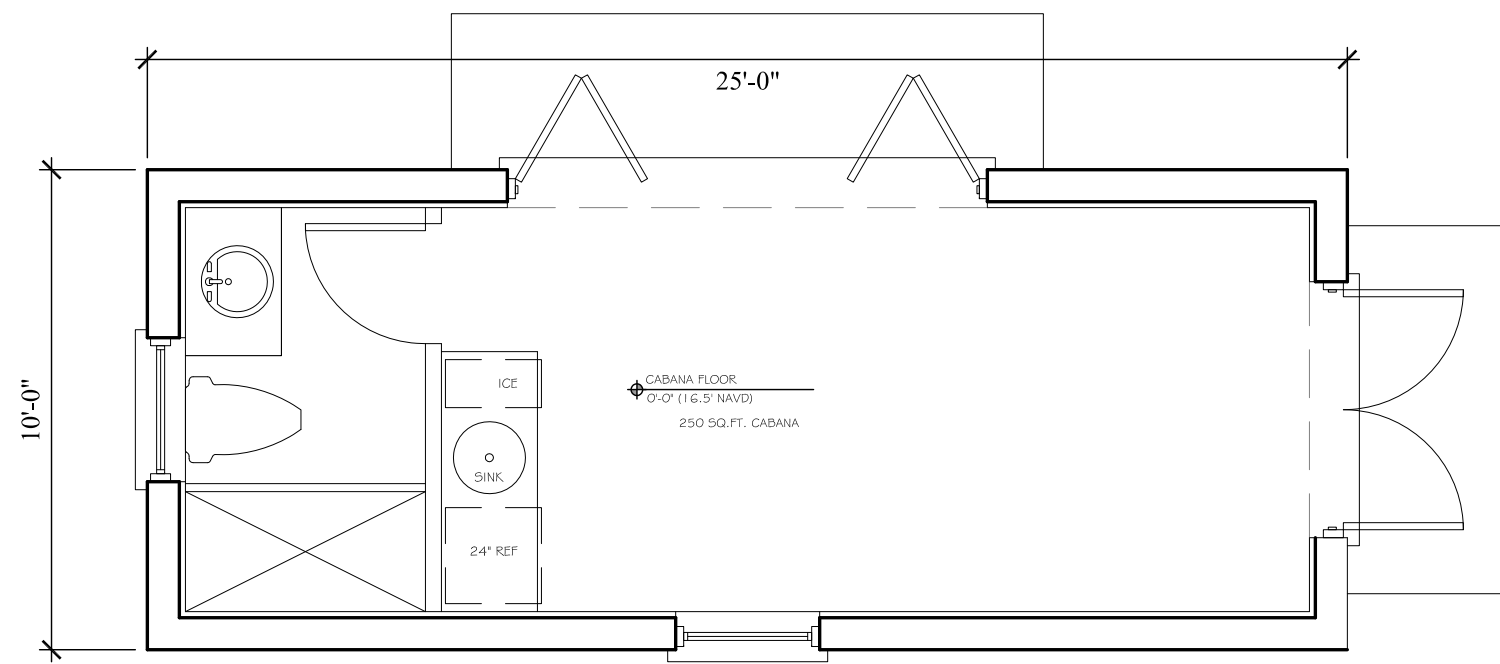

CONSULTANT:

PROPOSED RENOVATION FOR:
WHITE BIRCH FARM, INC
1820 SOUTH OCEAN BOULEVARD
PALM BEACH, FLORIDA 33480

A.A. #001345
A.R. #10,181

PATRICK W. SECOR
A.A. #001345
A.R. #10,181
REGISTERED ARCHITECT

REVISIONS:

△
△
△
△
△


SHEET NUMBER:

25


ISSUE DATE: 02-28-22
JOB #: COA-22-017
ZON-22-060

PROPOSED CABANA PLANS


SCALE: 1/16" = 1'-0"

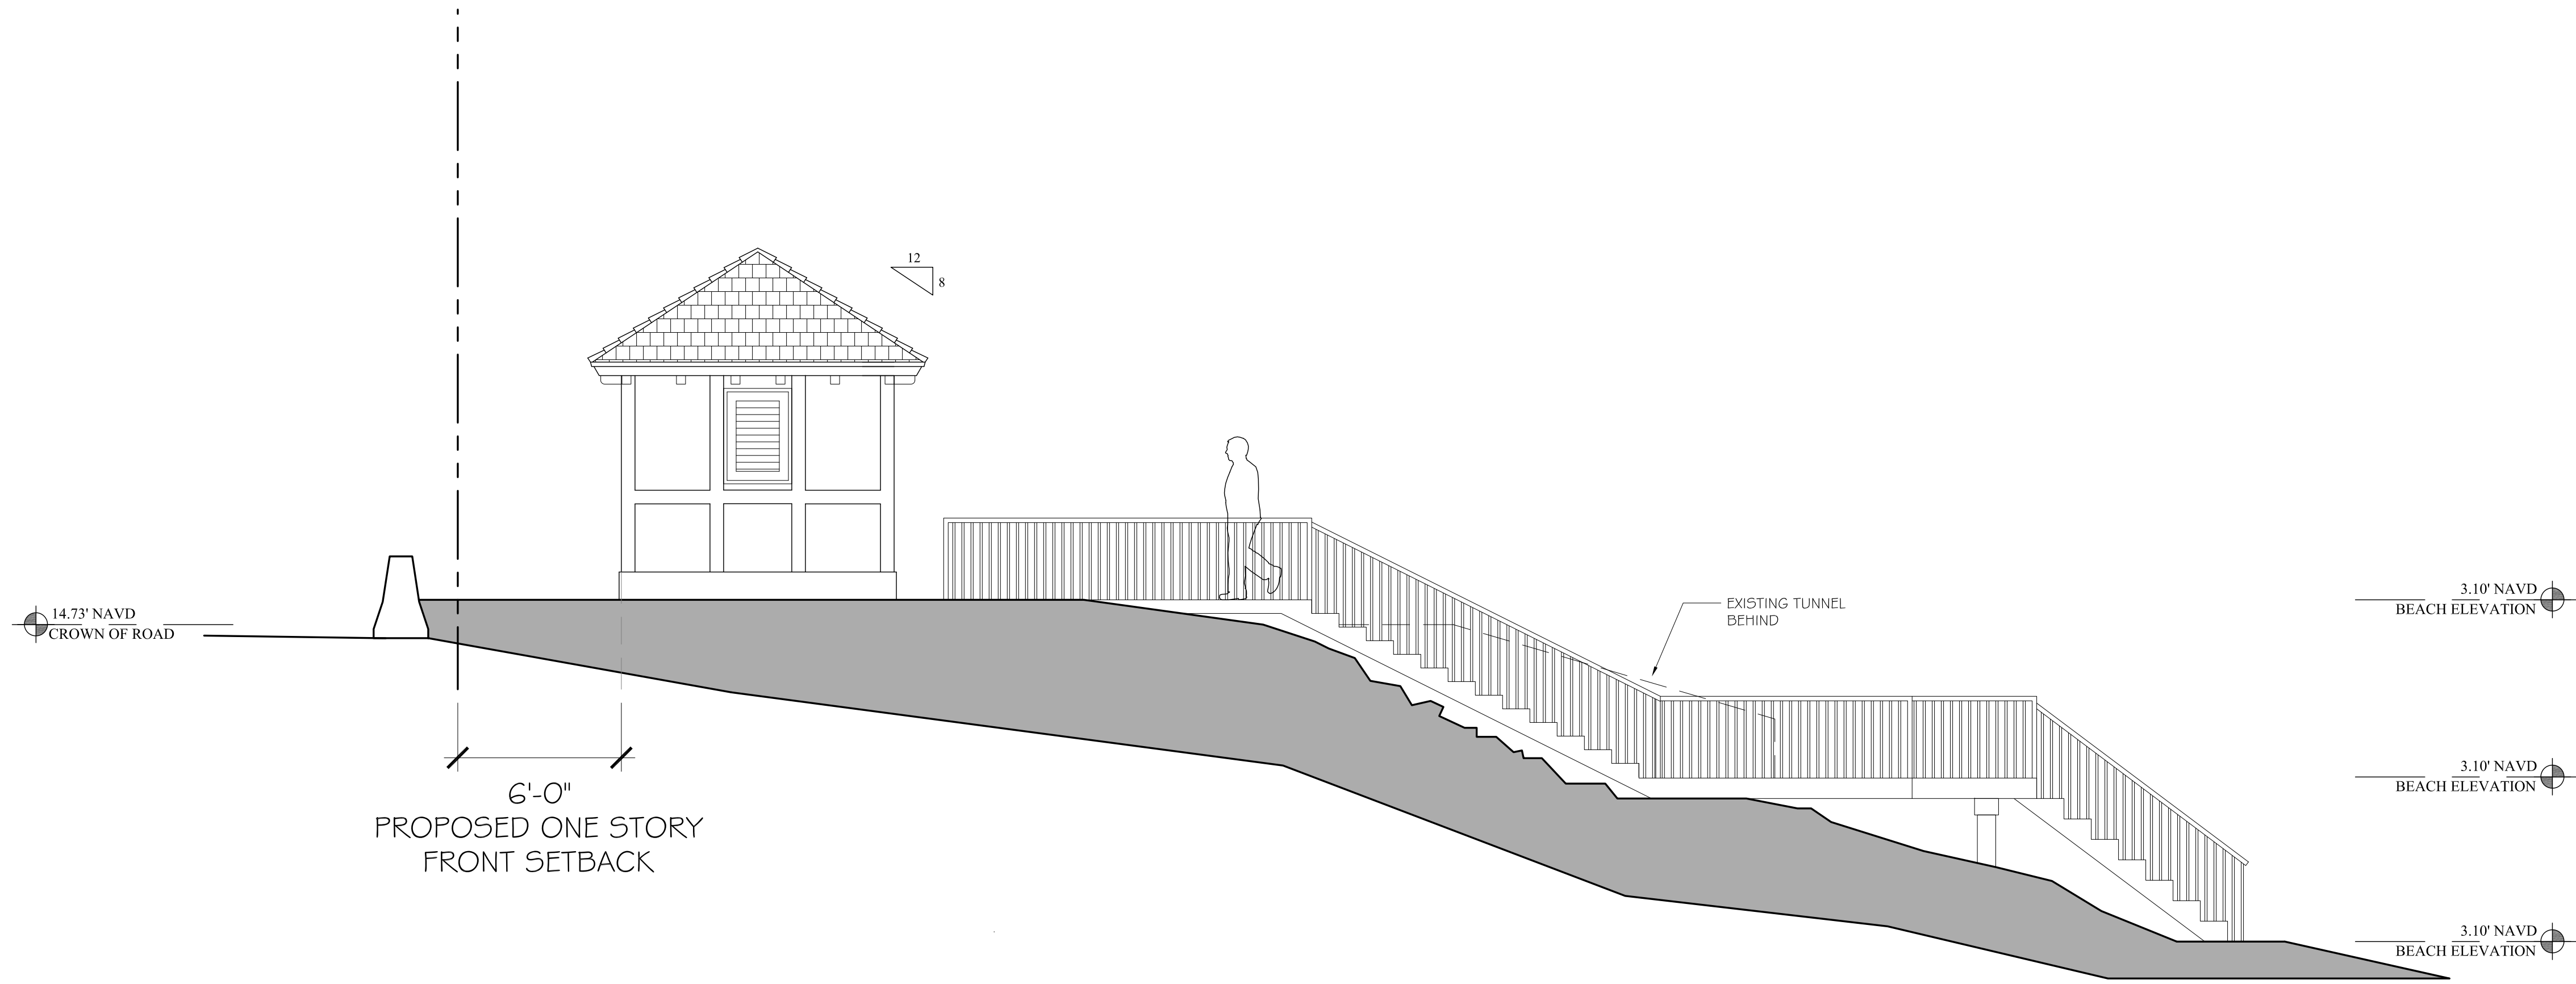

SITE SECTION
SCALE: 1/4" = 1'-0"

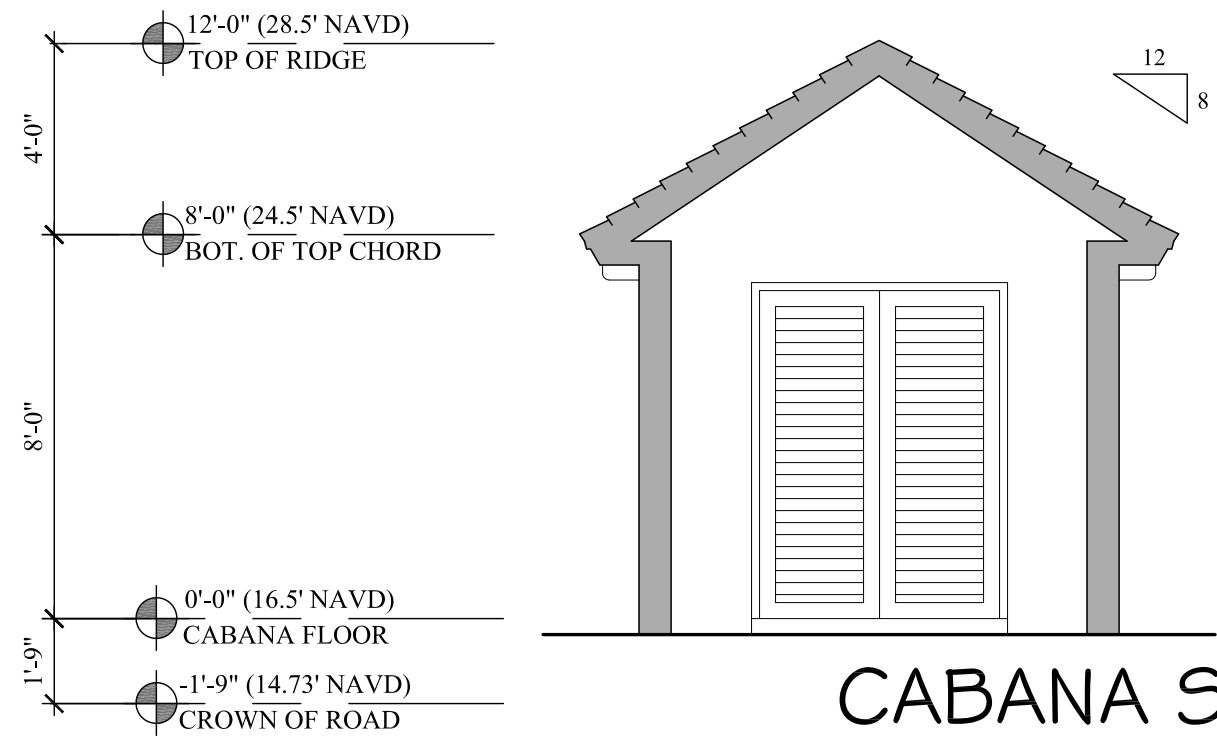

CABANA SECTION
SCALE: 1/4" = 1'-0"

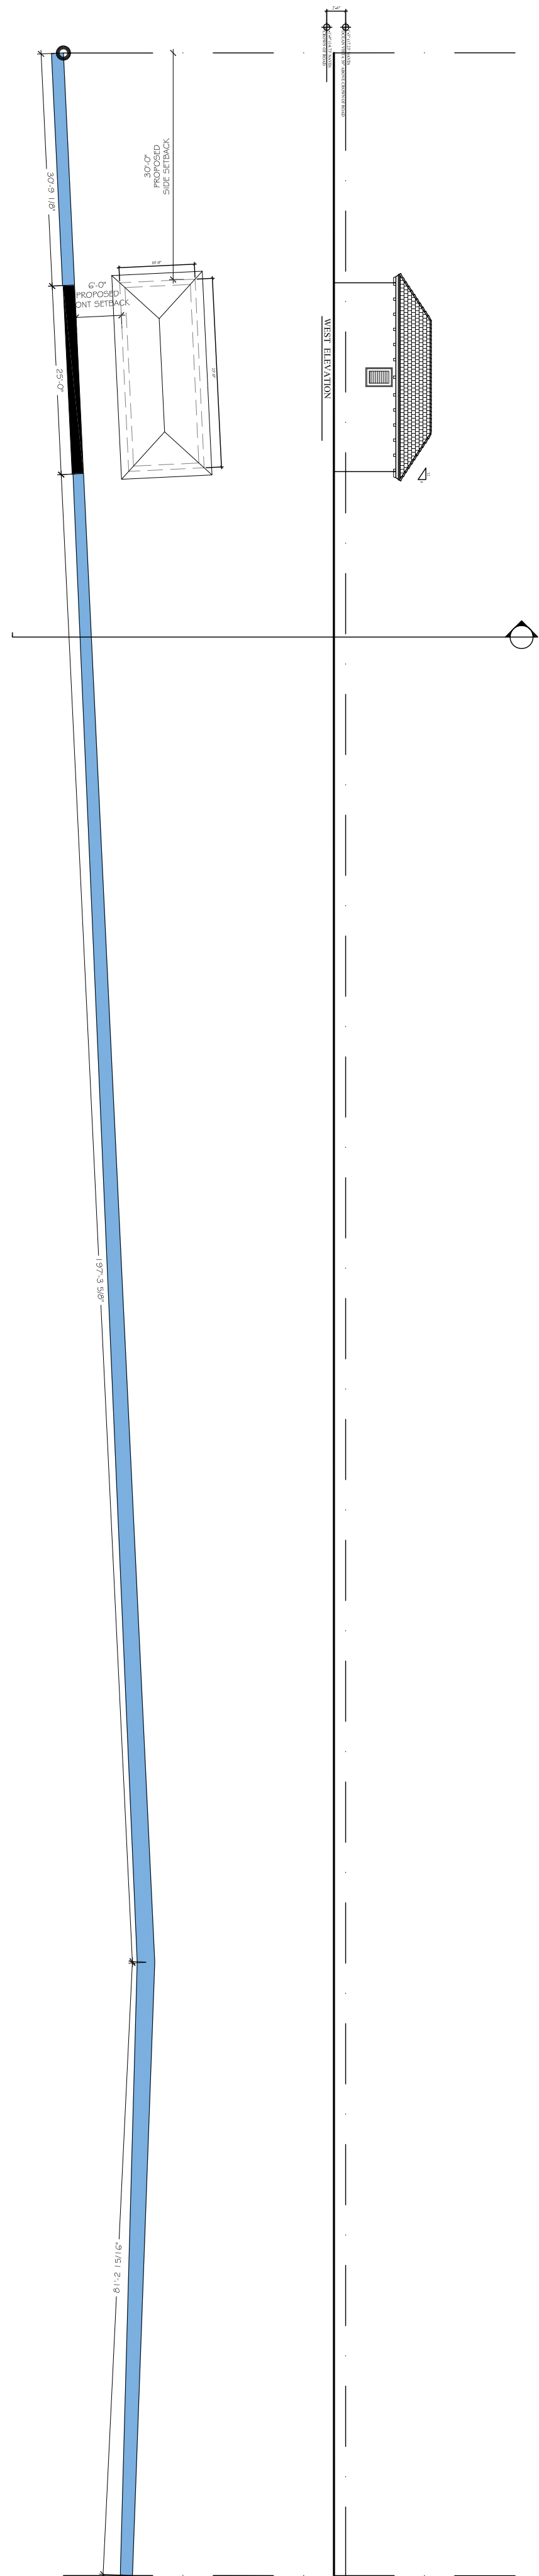



CONSULTANT:

PROPOSED RENOVATION FOR:
WHITE BIRCH FARM, INC
1820 SOUTH OCEAN BOULEVARD
PALM BEACH, FLORIDA 33480

A.A. #001345
A.R. #10,181

REVISIONS:

△
△
△
△
△

SHEET NUMBER:

27

ISSUE DATE: 02-28-22

COA-22-017
B #: ZON-22-060

SCALE: 1/4" = 1'-0"

DRAWING CODE

ROOM NAME

FINISHES SCHEDULE

LIST OF REVISIONS / COMMENTS

- 210115 FIRST ISSUE

LEGEND

NOTES

CO-ORDINATION NOTE:
Facade envelope details shown indicatively only for coordination. Structure and building services shown indicatively, please refer to appropriate Consultants' information for further details.

SCALE NOTE:
Do not scale from drawings. To be read in conjunction with all relevant Architects' Services and Structural Engineers' drawings. All dimensions to be checked on site. All information based on indicative drawings and subject to full review post receipt of full dimensioned survey.

DISCLAIMER - Drawings of the Interior Designer

- All indexes are specific to the design scheme reviewed and approved by the client;
- Drawings are provided for design intent only. To the fullest extent permitted by law, any document prepared by the Interior Designer, shall remain the property of the Interior Designer, who retains all its rights, including, without limitation, the copyrights and other intellectual property rights thereto;
- The Contractor and/or architect of record and/or fabricator shall have sole responsibility for construction means, methods, techniques, sequences, procedures for coordinating all portions of the work to produce the intent of the drawings;
- The Interior Designer relies on the contractor and/or architect of record and/or fabricator which shall ensure that all services/items/materials/dimensions/elevations provided by them to the Interior Designer comply with all applicable local laws, rules, regulations, codes, permits, judgments, orders, and decrees;
- Interior Designer counts are indicative only. The fabricator shall specify exact quantities;
- For all metal fabrication, edges must be smooth and free of excess solder, burrs and sharp edges as long as this is possible in the course of fabrication to meet the design requirement;
- The Interior Designer provides only design advisory service and is not responsible for the logistics of implementation;
- The Interior Designer shall fully rely on the information provided by fabrication contractor and/or subcontractor and/or supplier with respect to existing conditions or facilities and on all dimensions to be verified on site. They shall promptly report any error, discrepancy, and omission to the Interior Designer;
- The Interior Designer does not represent that this disclaimer is complete nor does he make any representation or warranty about the fitness for any particular purpose of the documents.


Documents prepared by JDA SARL are protected by intellectual property rights. JDA SARL shall retain all legal and other reserved rights, including, without limitation, the copyrights thereto

INTERIOR DESIGNER:
JOSEPH DIRAND ARCHITECTURE
81, rue Saint-Georges 1059 Fribourg
Tel : +33 (0) 44 69 04 80 - Fax : +33 (0) 45 74 13 21


PROJECT COLLADO HUECO

PHASE DEVELOPMENT DESIGN


DRAWING NAME		EXISTING CONDITION LAYOUTS	
DATE	SCALE	REVISION	CAD FILE NAME
2024-08	1/4" = 1'-0"	FIRST ISSUE	COLLADO HUECO 210115

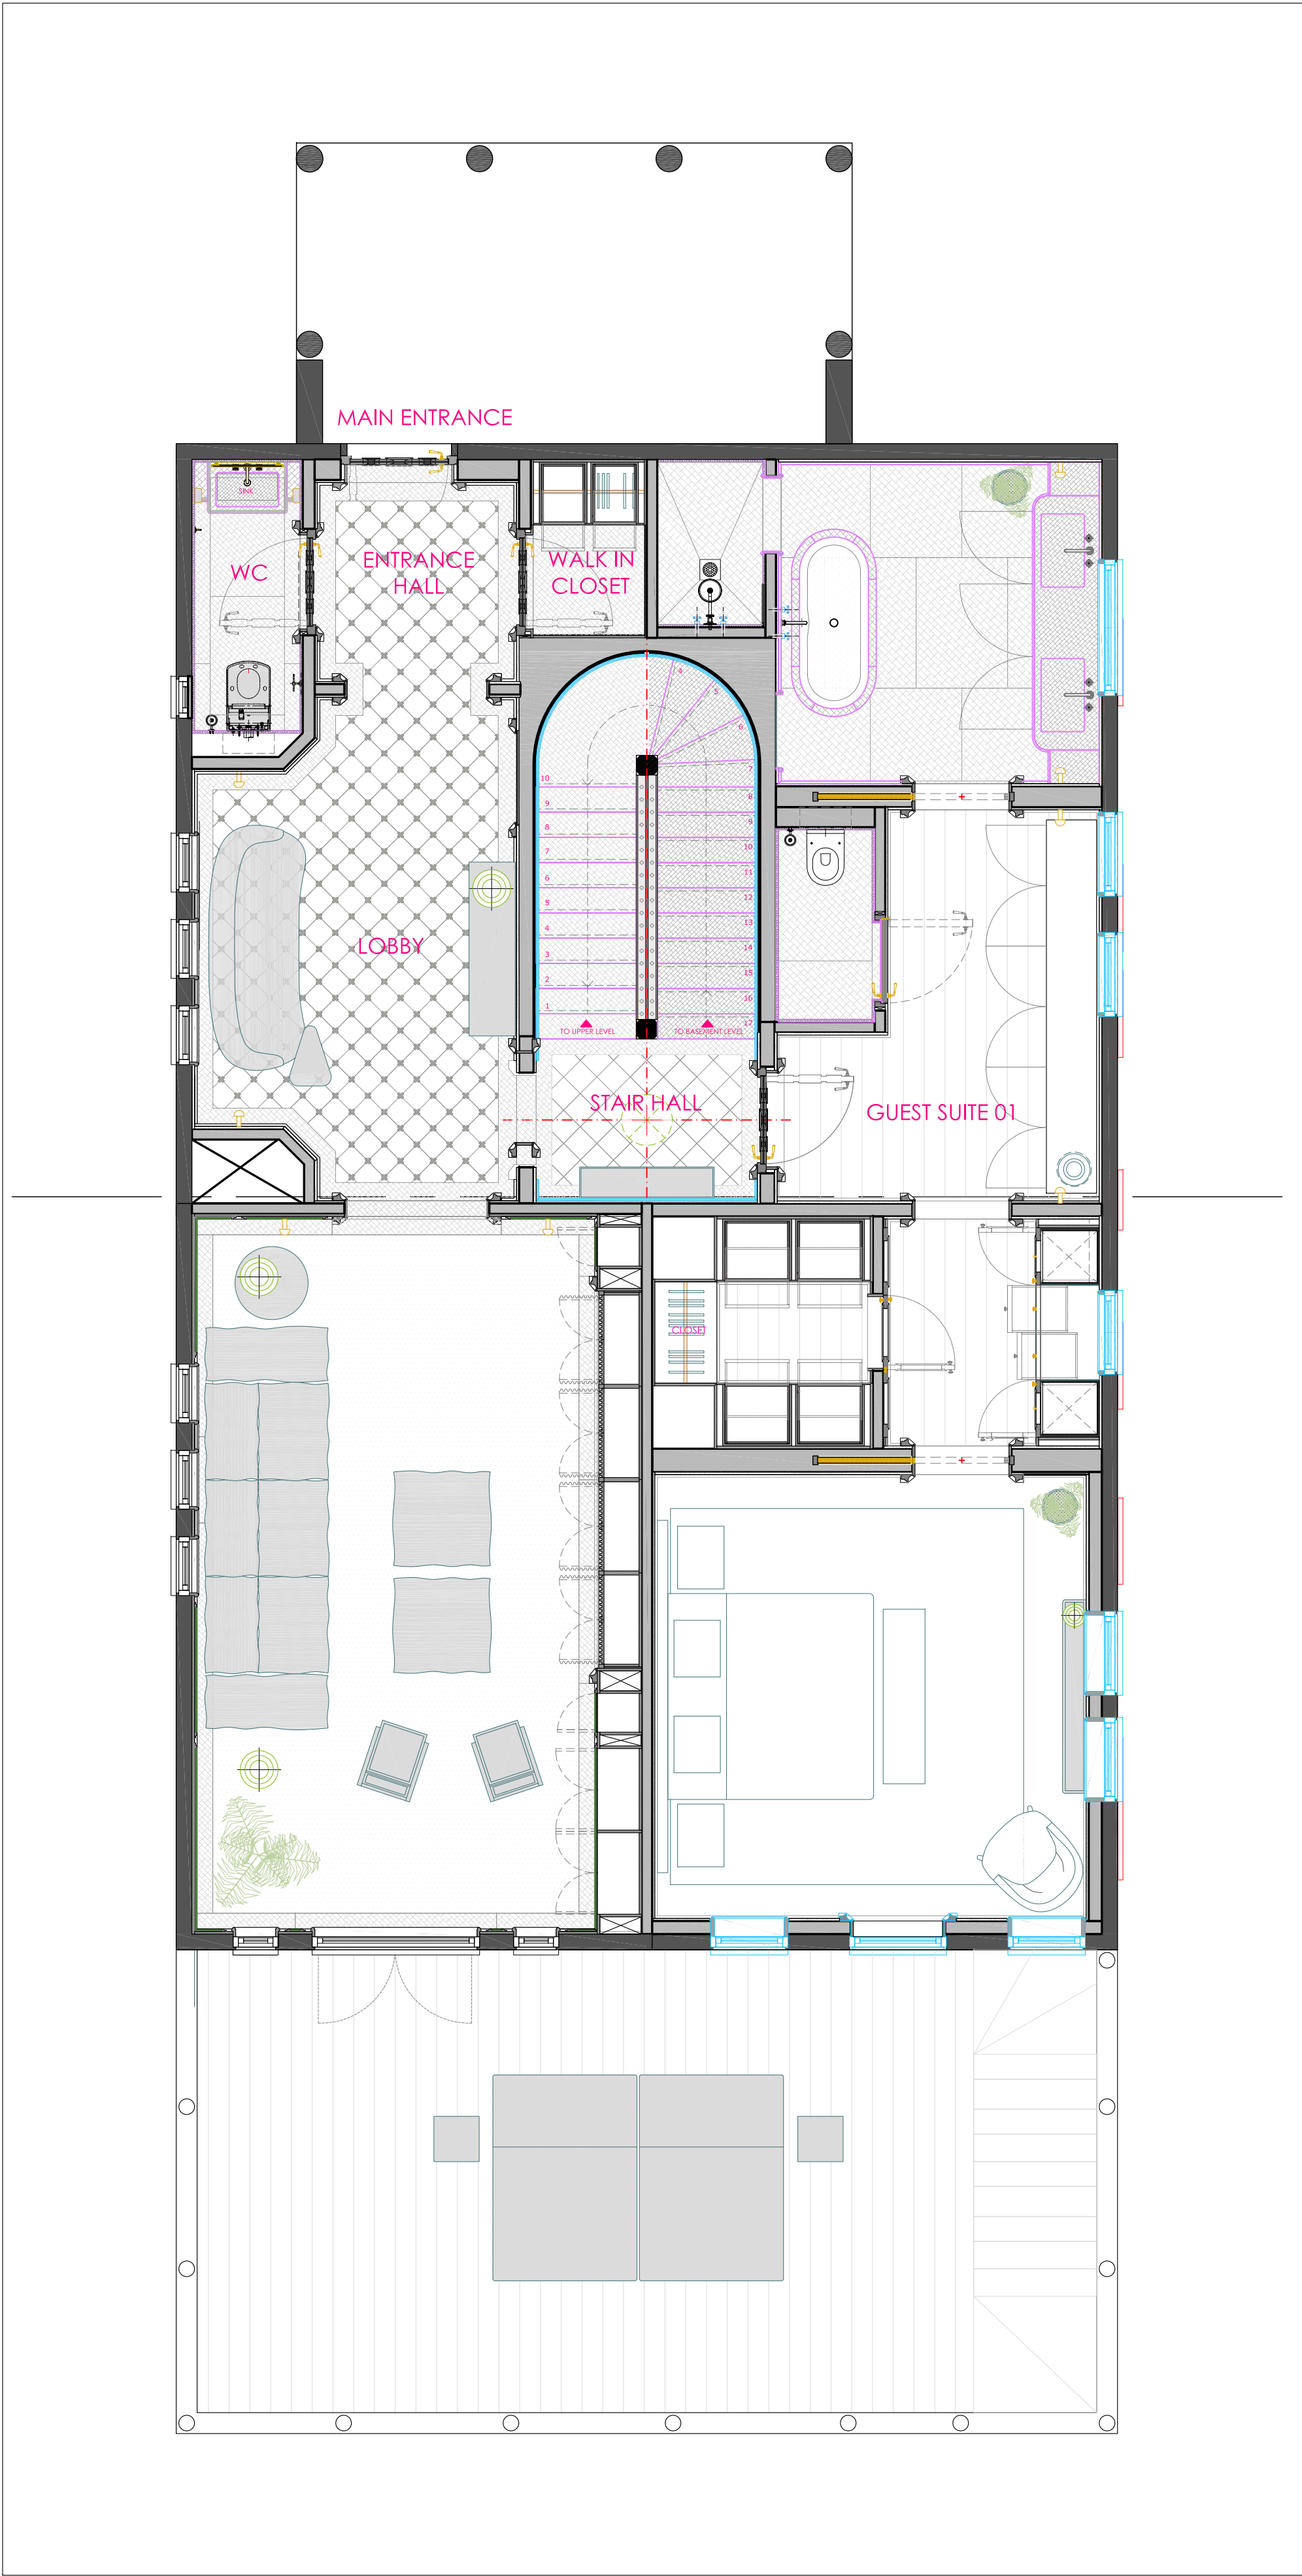

EXISTING MAIN LEVEL PLAN

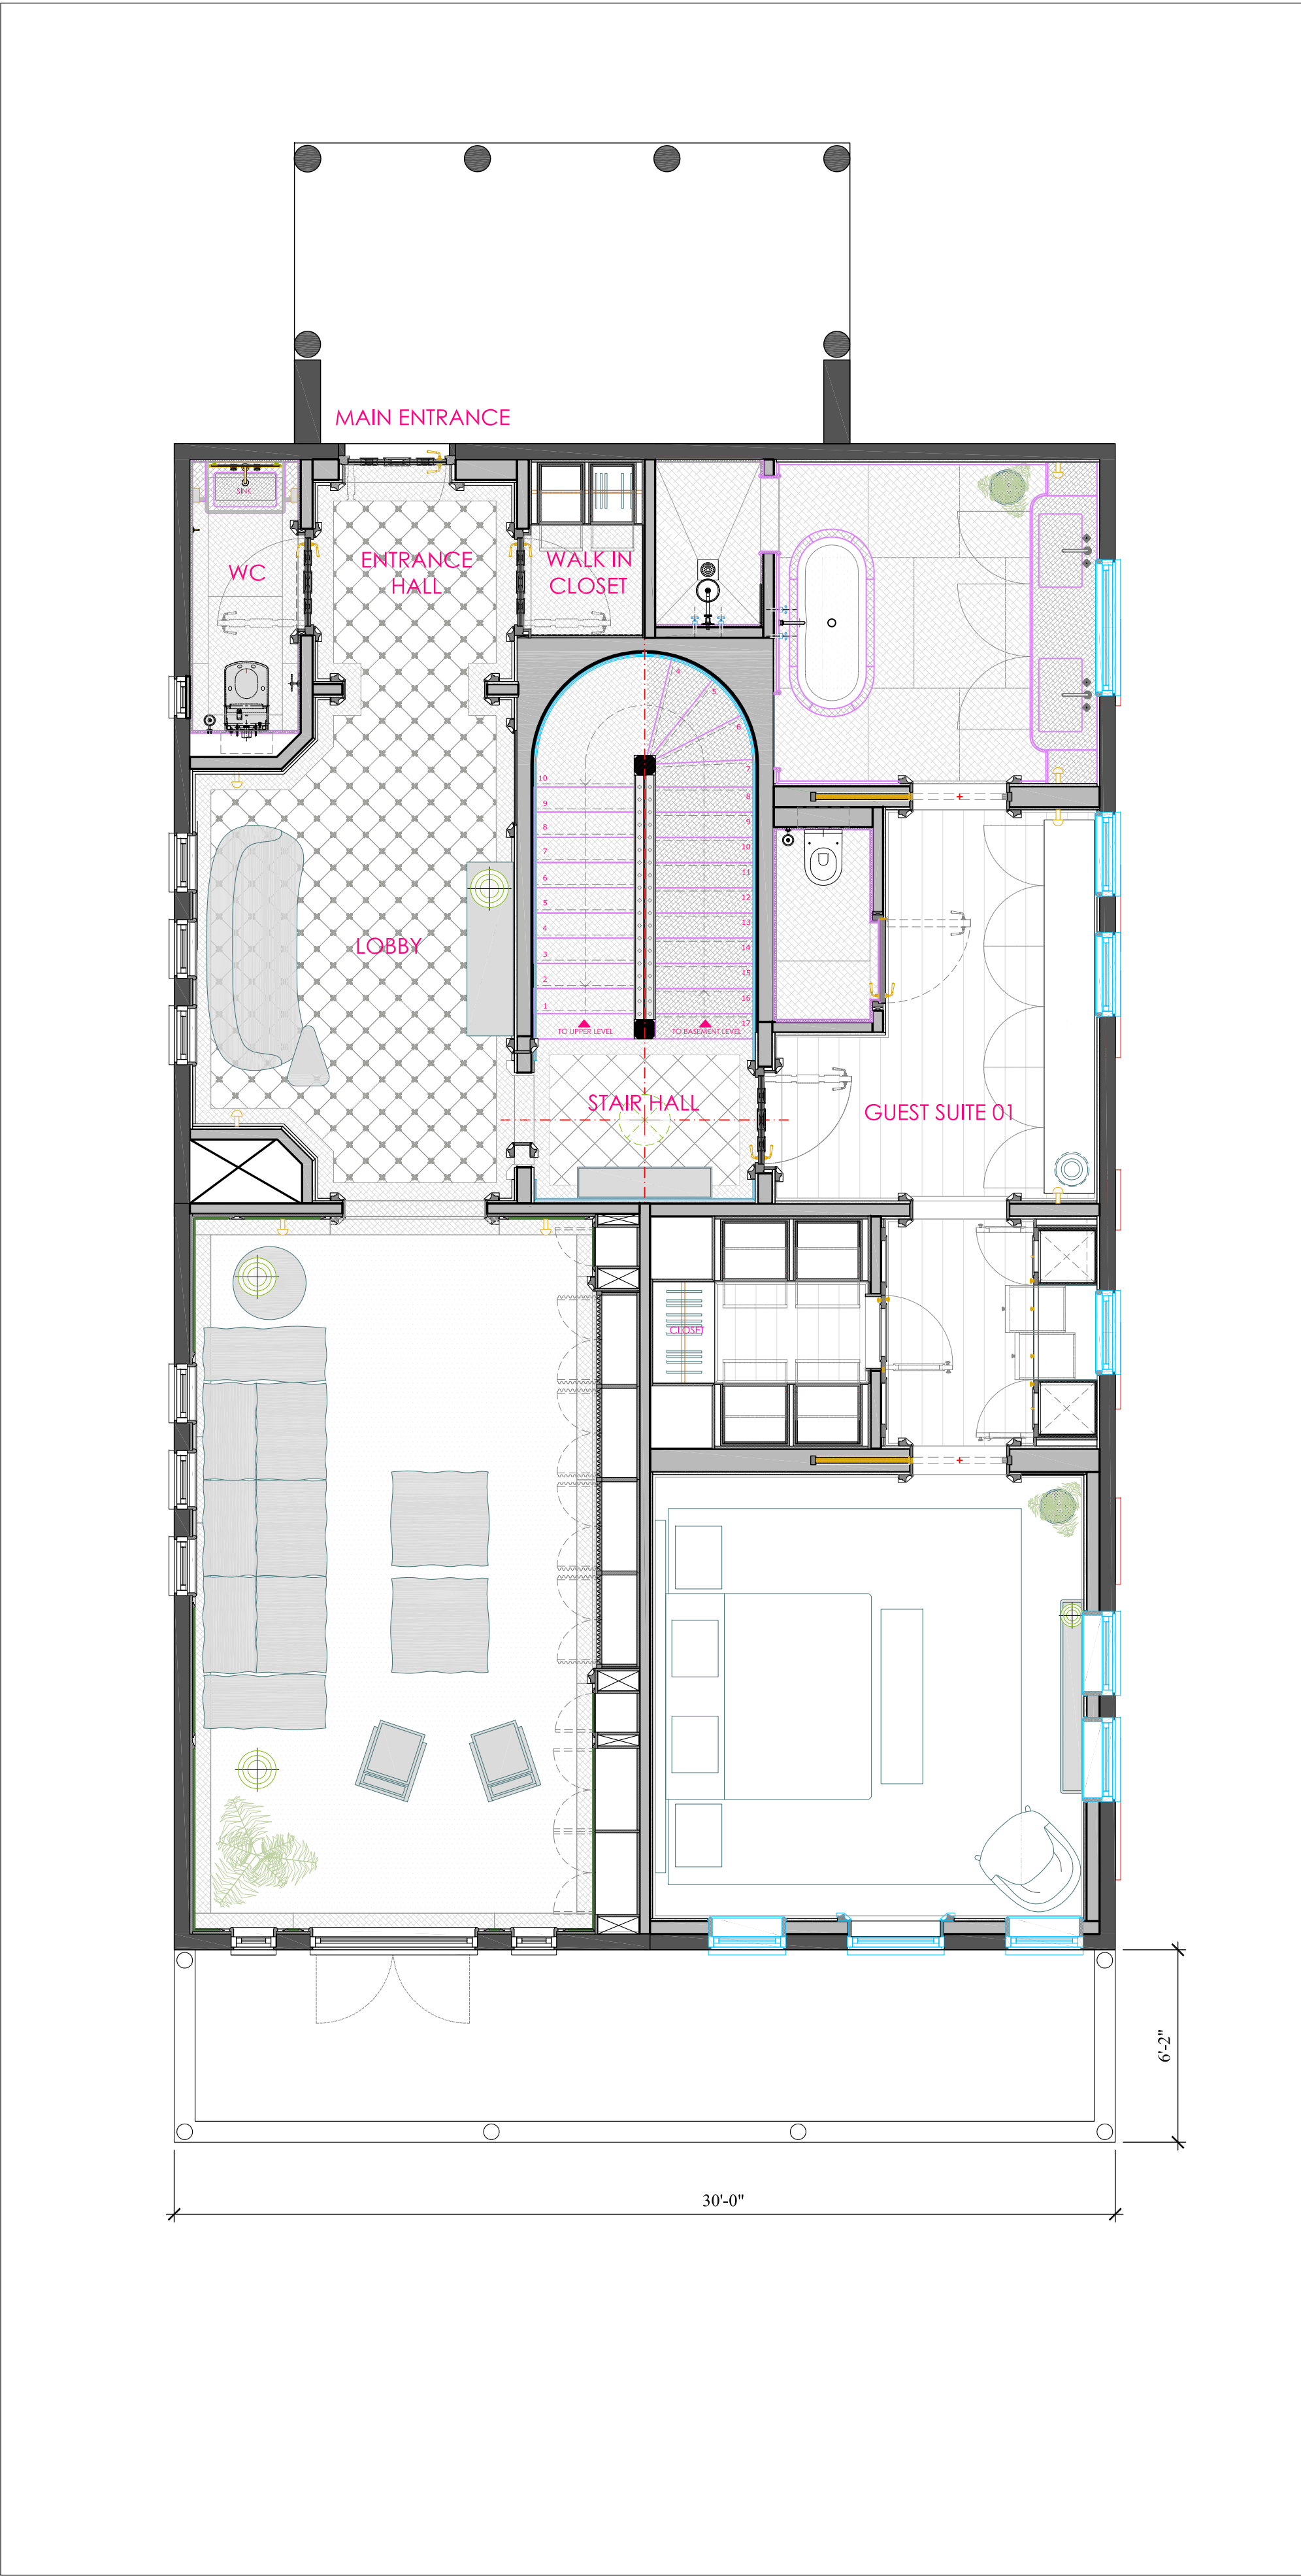


PROPOSED MAIN LEVEL PLAN

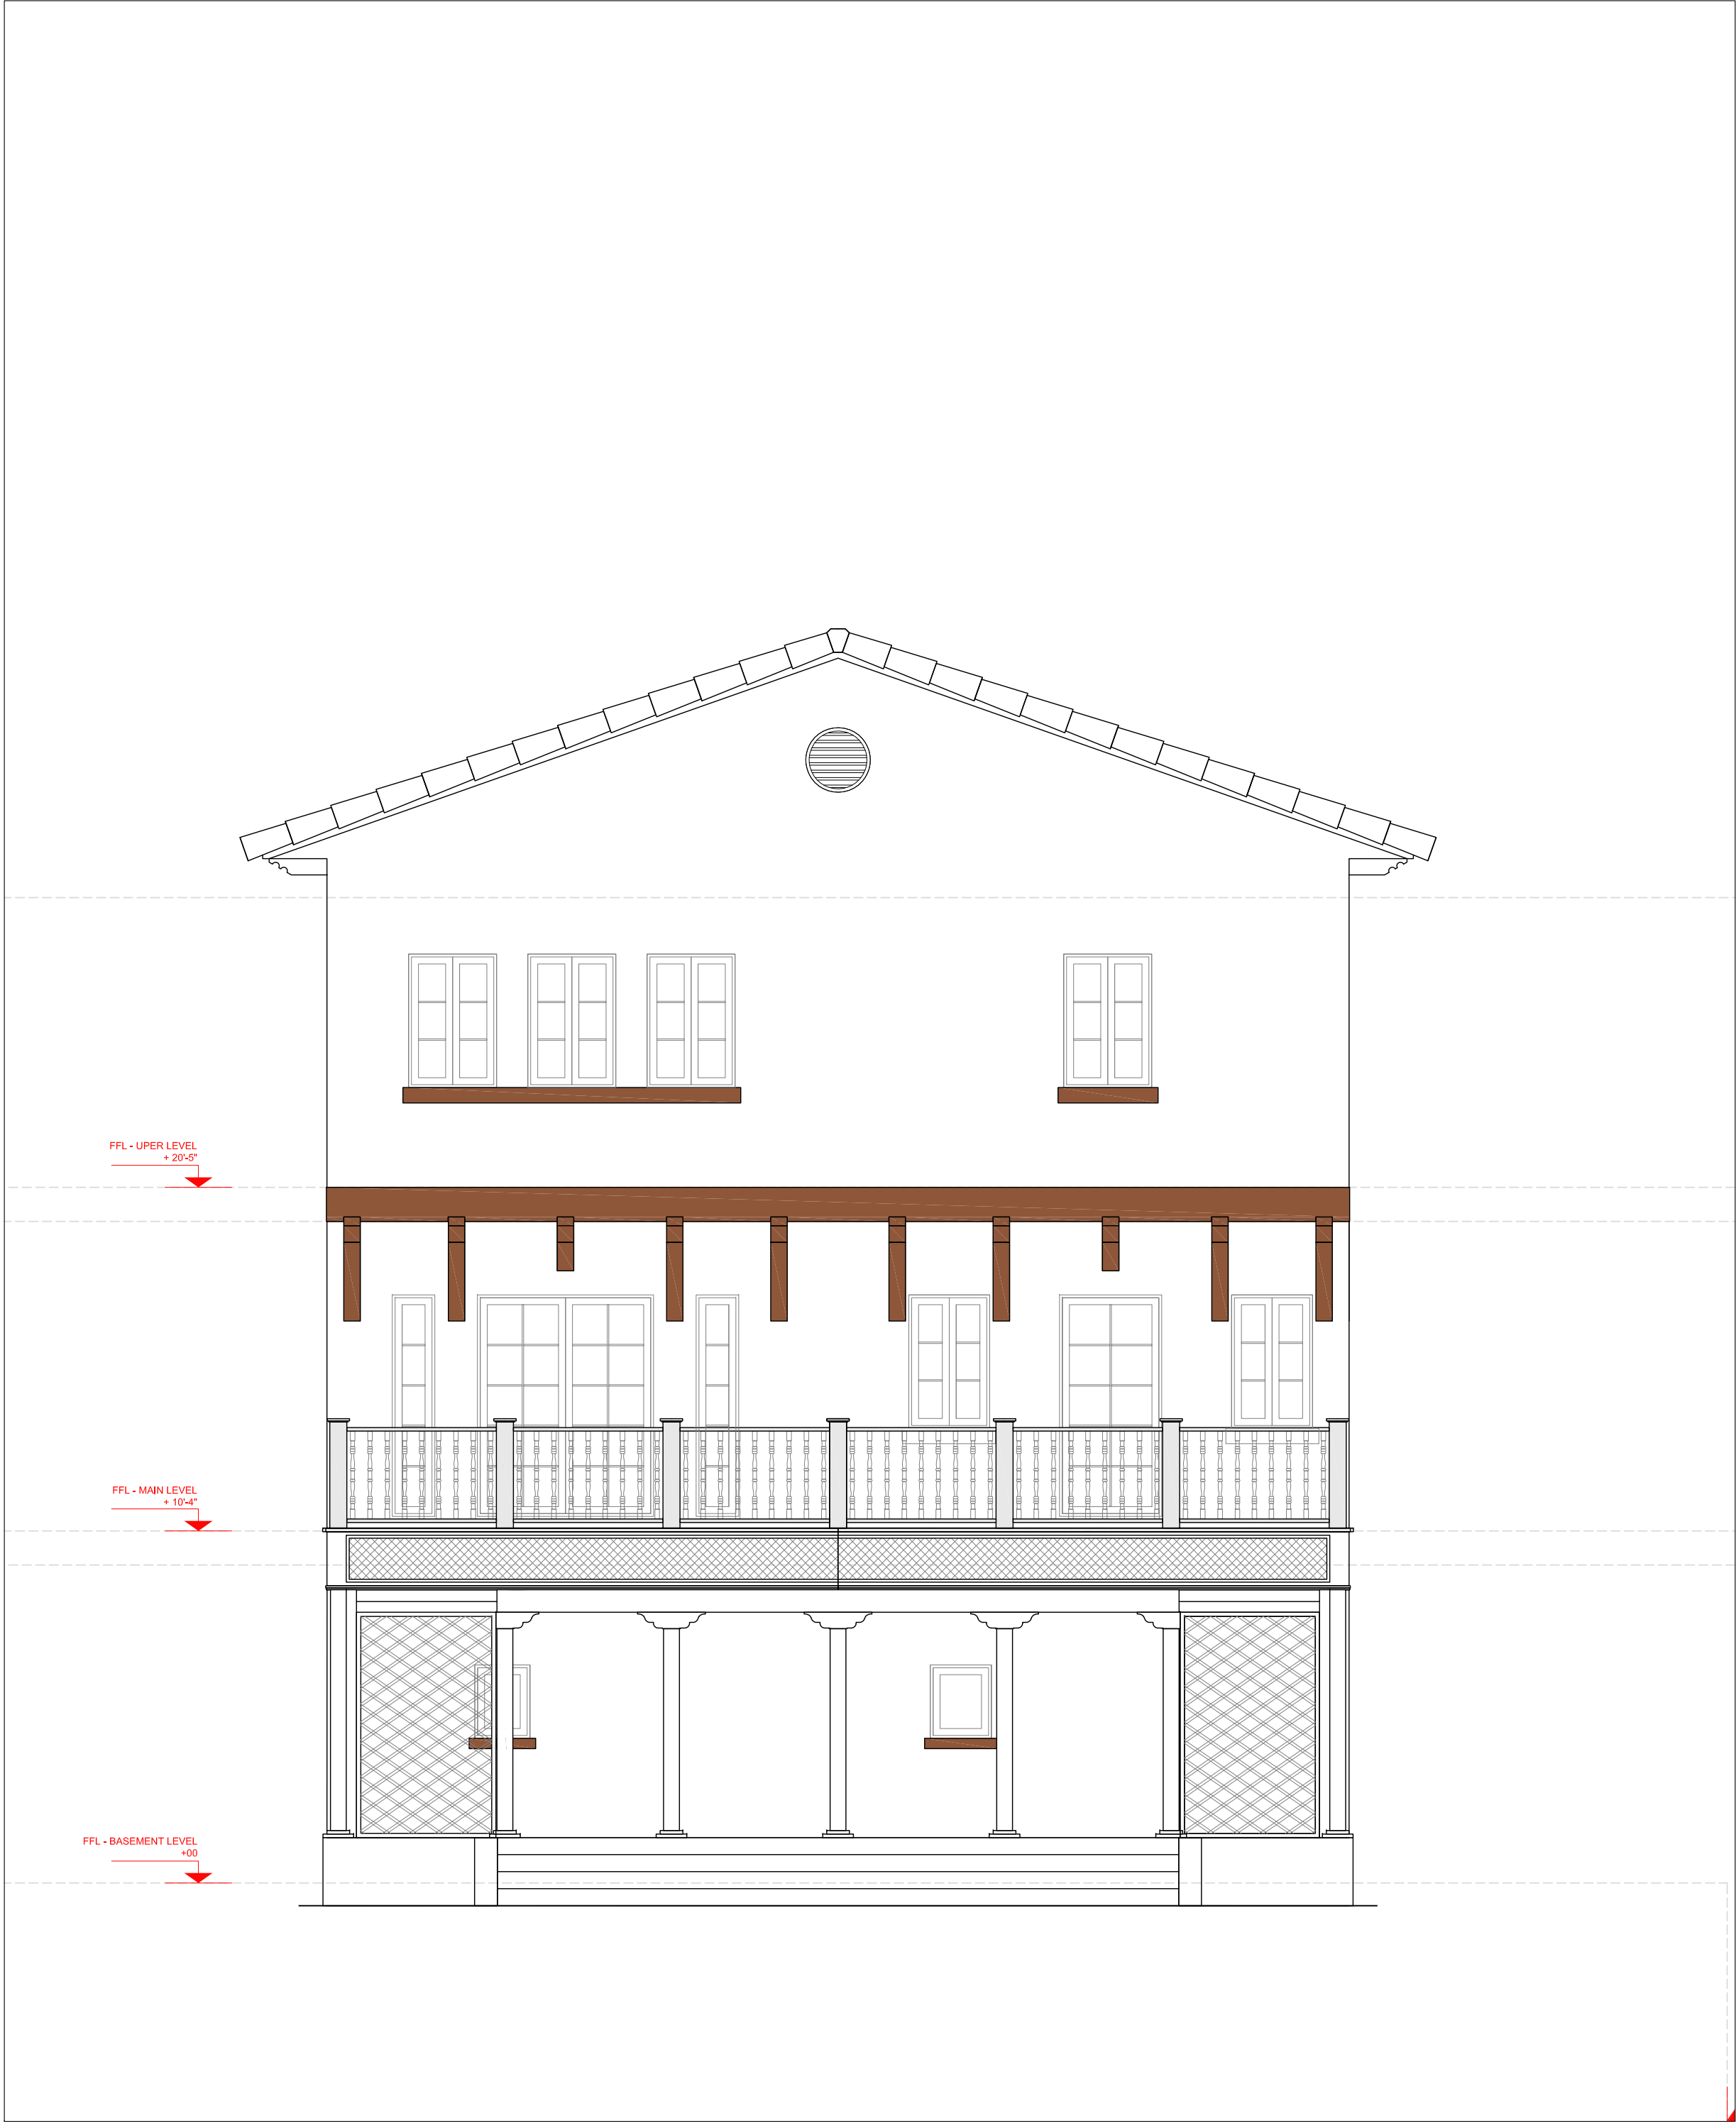

EXISTING WEST FACADE



EXISTING SOUTH FACADE

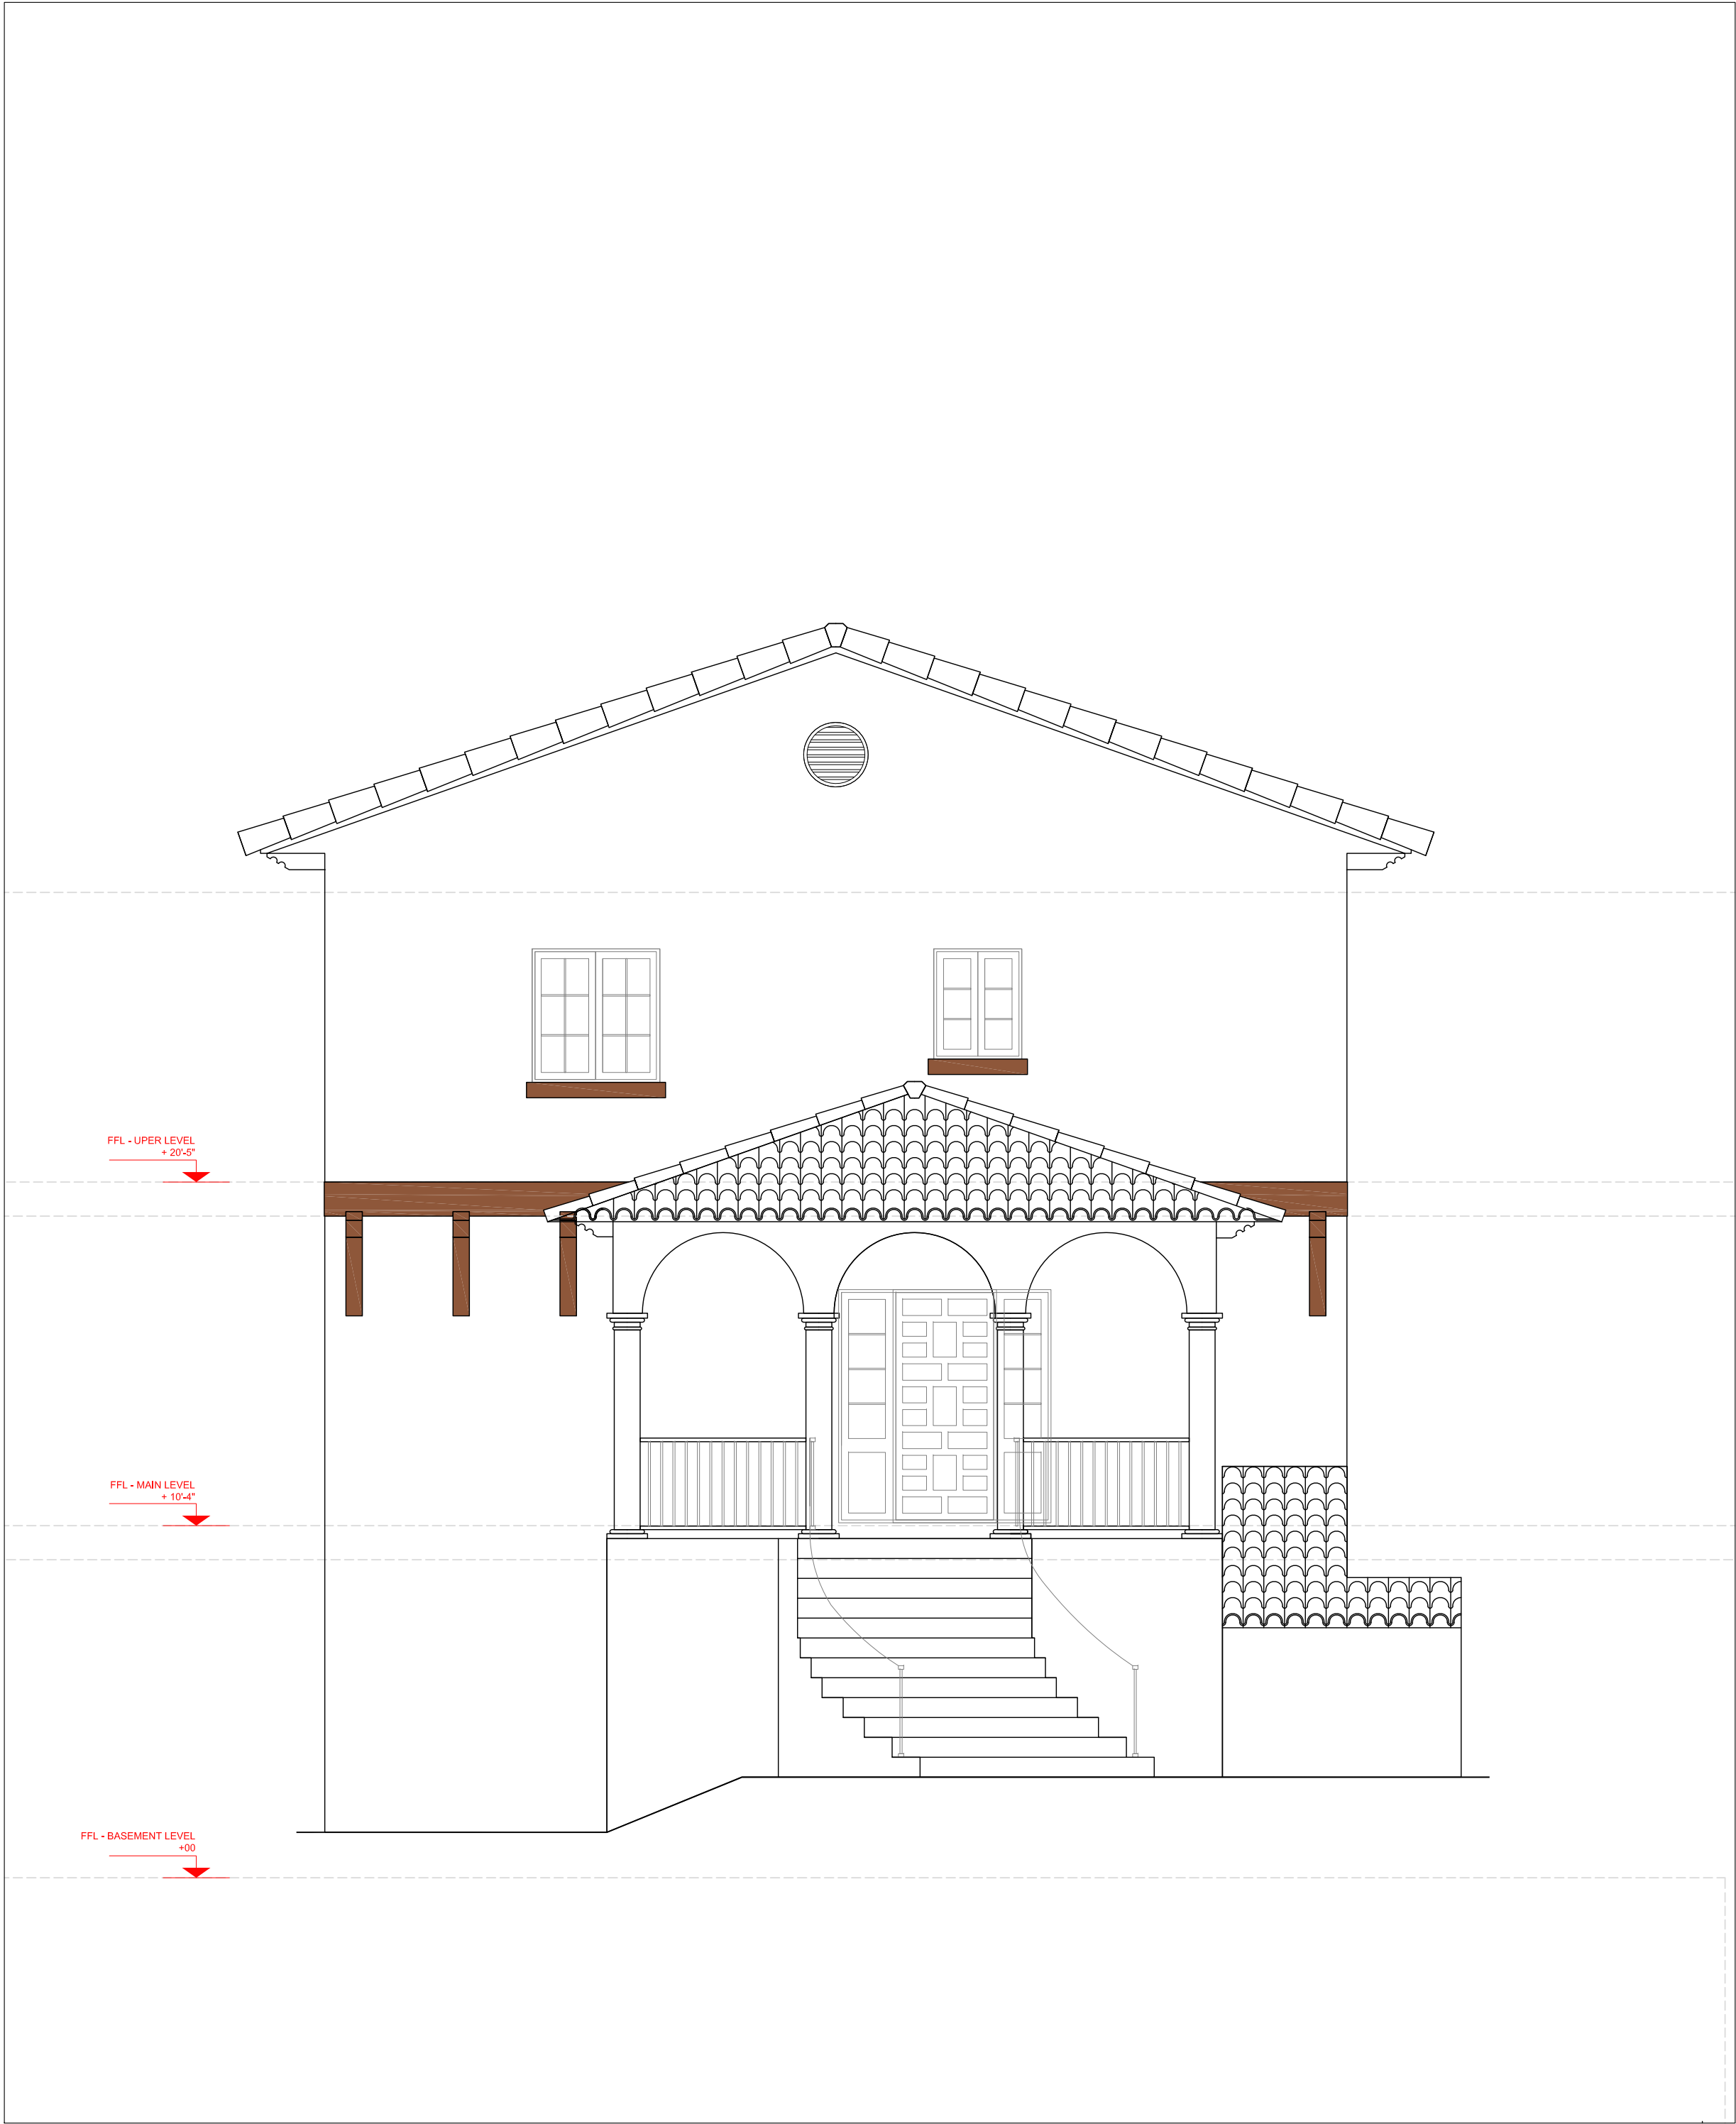

EXISTING EAST FACADE



EXISTING NORTH FACADE

EXISTING ELEVATIONS

SCALE: 1/4" = 1'-0"

DRAWING CODE

ROOM NAME

FINISHES SCHEDULE

LIST OF REVISIONS / COMMENTS

- 210203 FIRST ISSUE

LEGEND

NOTES

CO-ORDINATION NOTE:
Facade envelope details shown indicatively only for coordination. Structure and building services shown indicatively, please refer to appropriate Consultants' information for further details.

SCALE NOTE:
Do not scale from drawings. To be read in conjunction with all relevant Architects' Services and Structural Engineers' drawings. All dimensions to be checked on site. All information based on indicative drawings and subject to full review post receipt of full dimensioned survey.

DISCLAIMER - Drawings of the Interior Designer

- All indexes are specific to the design scheme reviewed and approved by the client;
- Drawings are provided for design intent only. To the fullest extent permitted by law, any document prepared by the Interior Designer, shall remain the property of the Interior Designer, who retains all its rights, including, without limitation, the copyrights and other intellectual property rights thereto;
- The Contractor and/or architect of record and/or fabricator shall have sole responsibility for construction means, methods, techniques, sequences, procedures for coordinating all portions of the work to produce the intent of the drawings;
- The Interior Designer relies on the contractor and/or architect of record and/or fabricator which shall ensure that all services/items/materials/dimensions/elevations provided by them to the Interior Designer comply with all applicable local laws, rules, regulations, codes, permits, judgments, orders, and decrees;
- Interior Designer counts are indicative only. The fabricator shall specify exact quantities;
- For all metal fabrication, edges must be smooth and free of excess solder, burrs and sharp edges as long as this is possible in the course of fabrication to meet the design requirement;
- The Interior Designer provides only design advisory service and is not responsible for the logistics of implementation;
- The Interior Designer shall fully rely on the information provided by fabrication contractor and/or subcontractor and/or supplier with respect to existing conditions or facilities and on all dimensions to be verified on site. They shall promptly report any error, discrepancy, and omission to the Interior Designer;
- The Interior Designer does not represent that this disclaimer is complete nor does he make any representation or warranty about the fitness for any particular purpose of the documents.

Documents prepared by JDA SARL are protected by intellectual property rights. JDA SARL shall retain all legal and other reserved rights, including, without limitation, the copyrights thereto.


INTERIOR DESIGNER:
JOSEPH DIRAND ARCHITECTURE
85 rue Saint-Georges 1059 PARIS
Tel : +33 (0) 44 69 04 80 - Fax : +33 (0) 45 74 12 21

PROJECT: COLLADO HUECO


PHASE: DEVELOPMENT DESIGN

DRAWING NAME	EXISTING CONDITION FACADES		
DATE	SCALE	REVISION	CAD FILE NAME
2024-02-01	1/4" = 1'-0"	FIRST ISSUE	COLLADO_HUECO_HOUSE.dwg

GUEST HOUSE

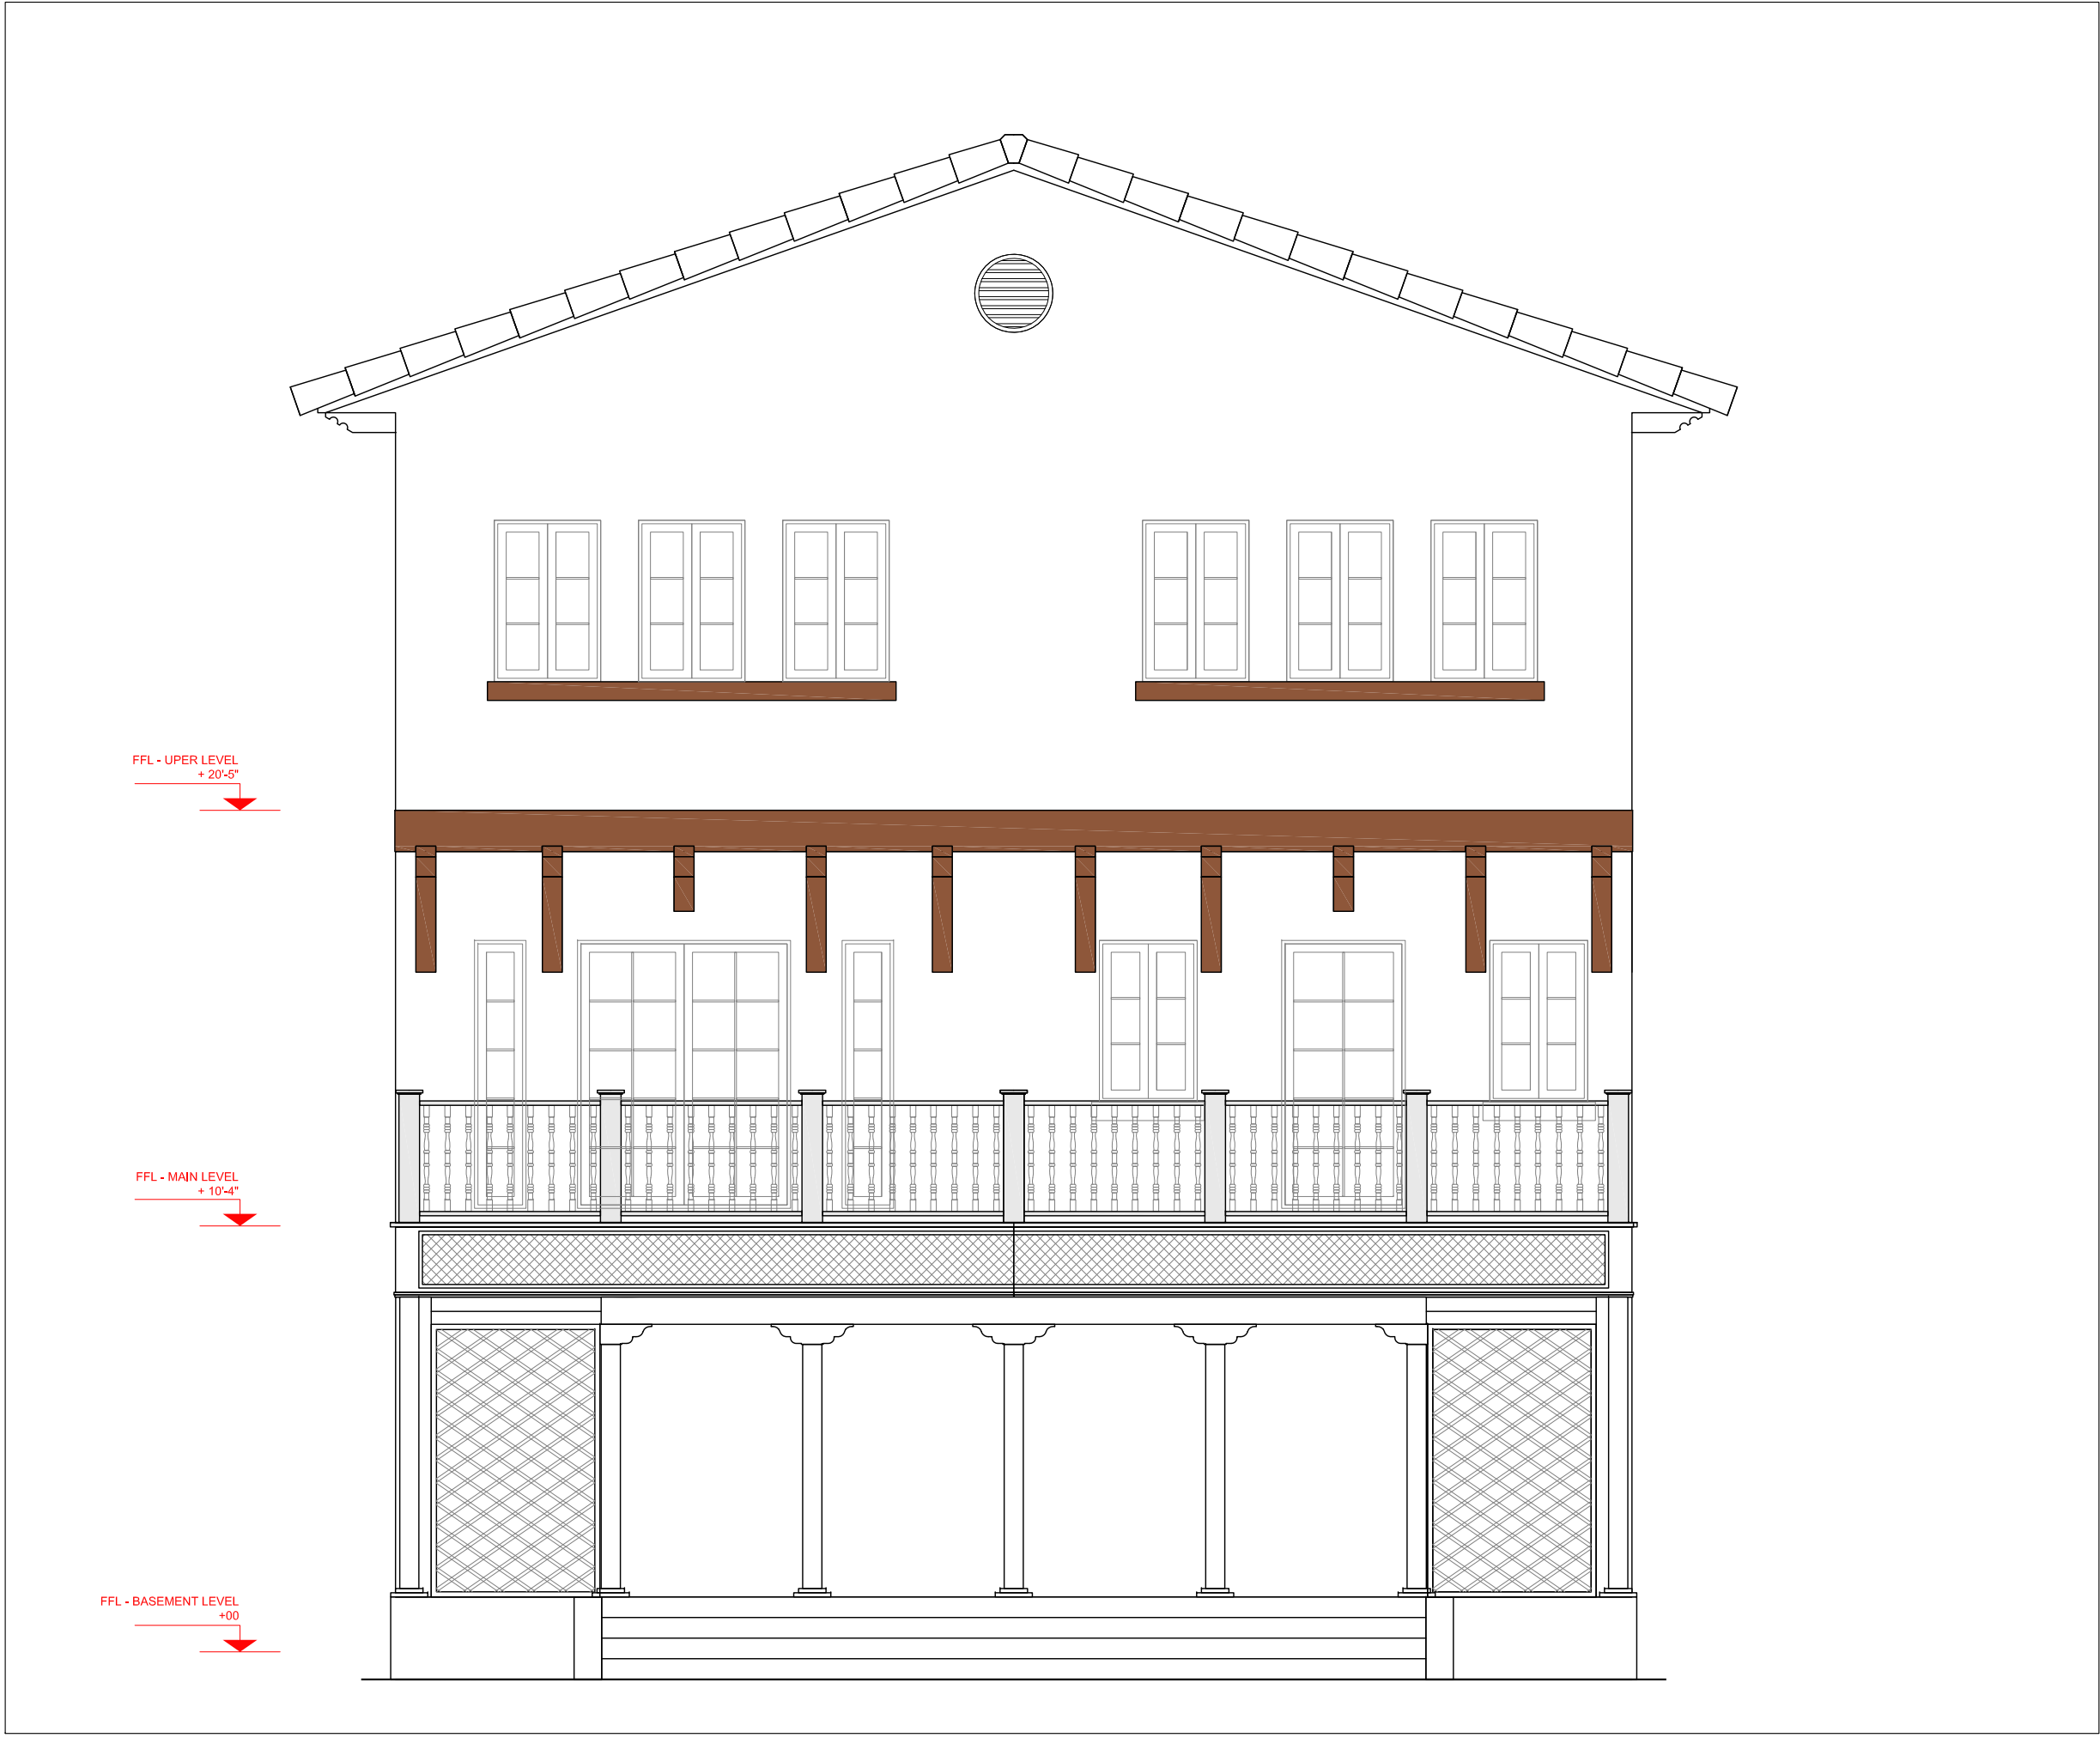

EXISTING WEST FACADE

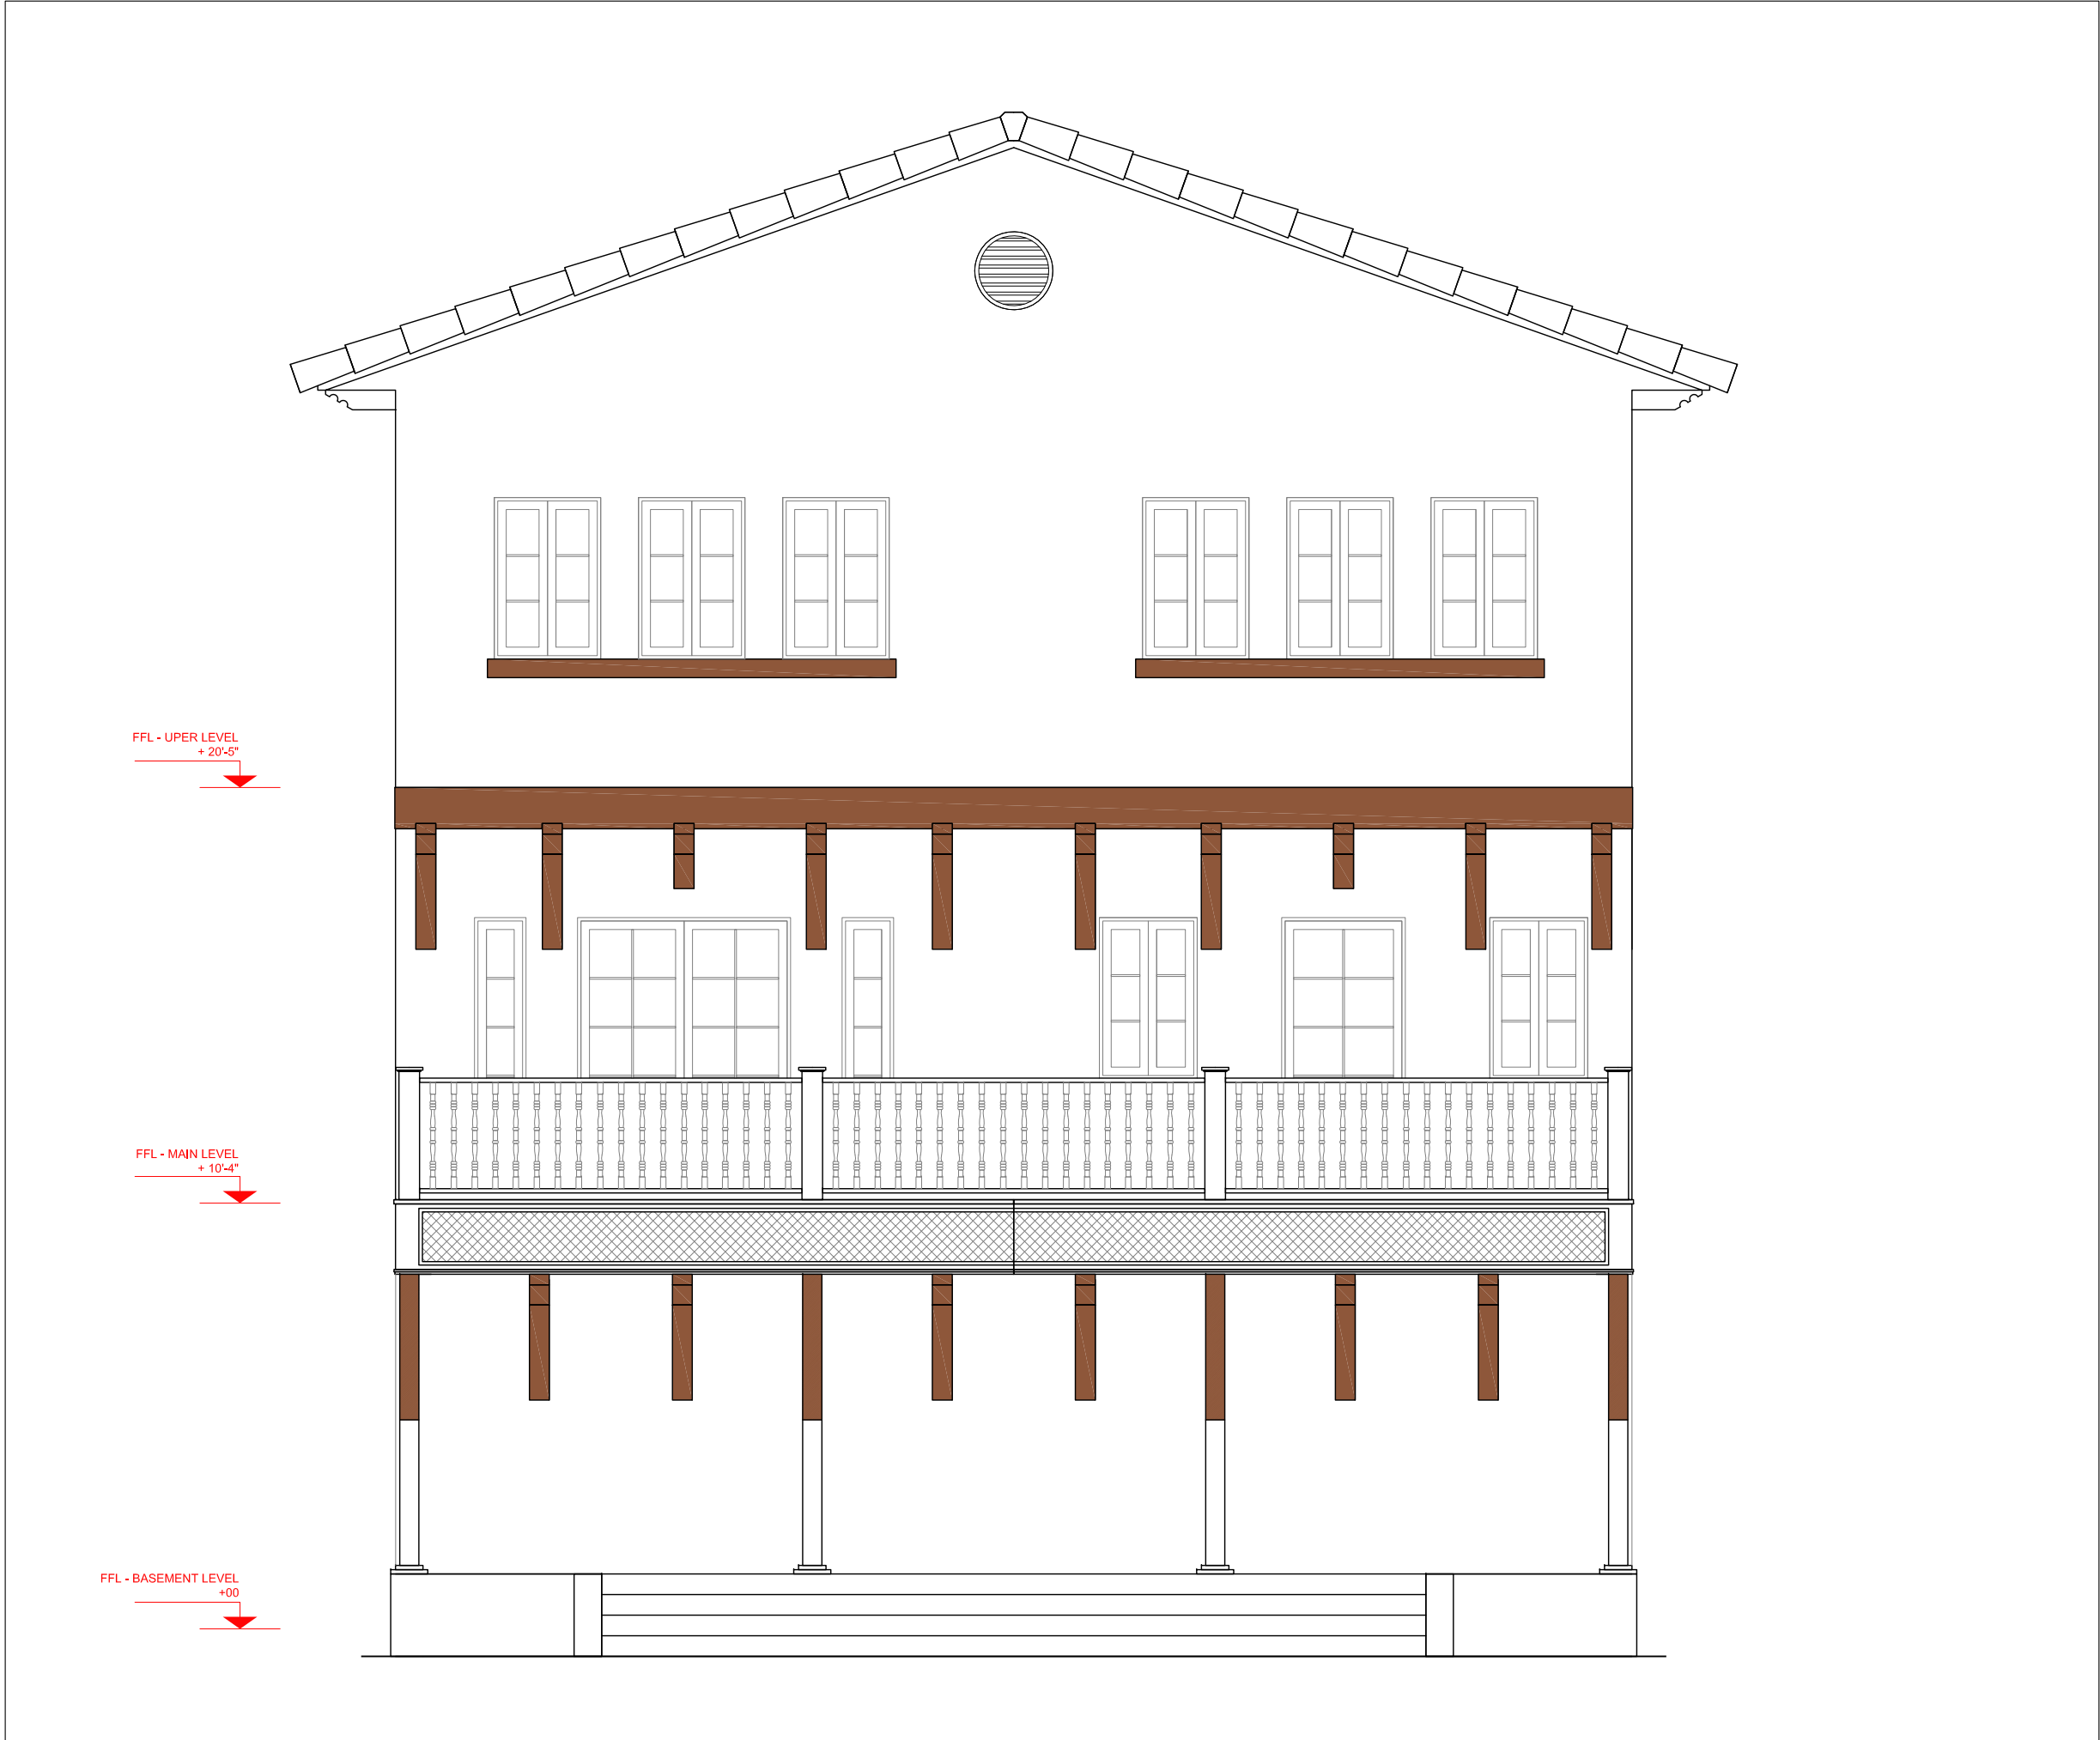


PROPOSED WEST FACADE



EXISTING SOUTH FACADE



PROPOSED SOUTH FACADE

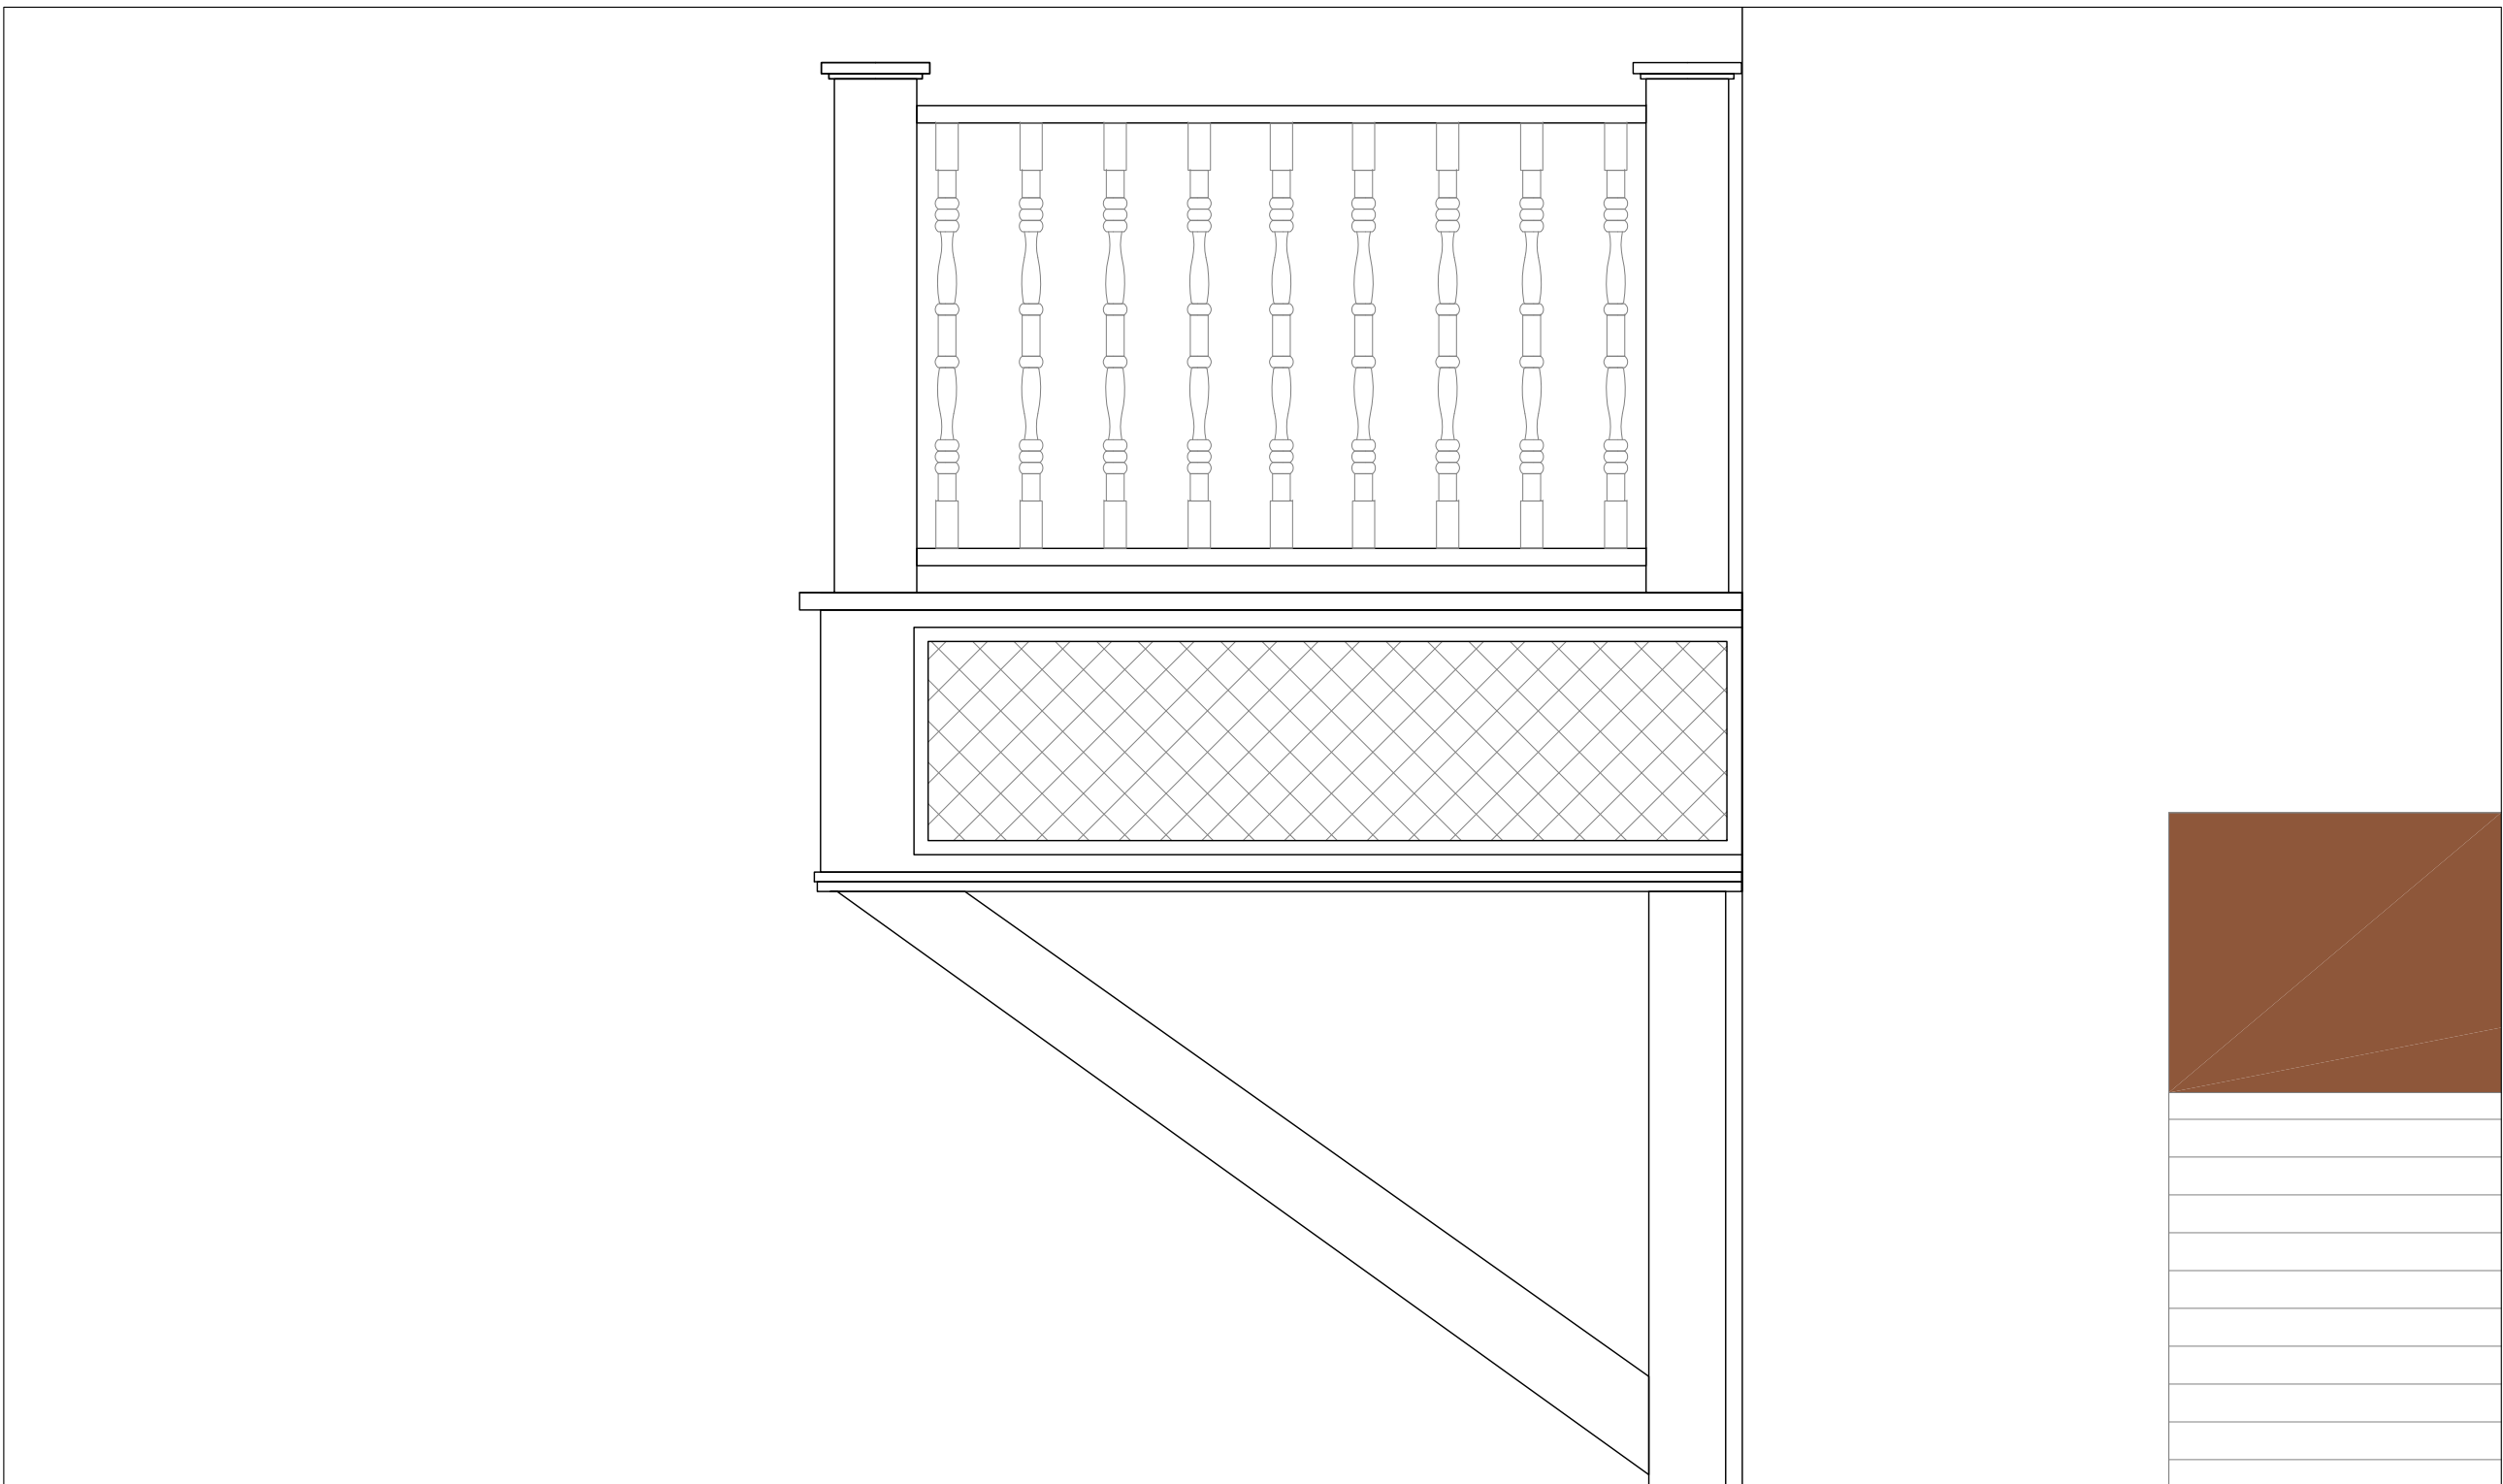

EXISTING & PROPOSED ELEVATIONS

SCALE: 1/4" = 1'-0"

DRAWING CODE

ROOM NAME

FINISHES SCHEDULE

LIST OF REVISIONS / COMMENTS

- 210203 FIRST ISSUE

LEGEND

NOTES

CO-ORDINATION NOTE:
Facade envelope details shown indicatively only for coordination. Structure and building services shown indicatively, please refer to appropriate Consultants' information for further details.

SCALE NOTE:
Do not scale from drawings. To be read in conjunction with all relevant Architects' Services and Structural Engineers' drawings. All dimensions to be checked on site. All information based on indicative drawings and subject to full review post receipt of full dimensioned survey.

DISCLAIMER - Drawings of the Interior Designer

- All indexes are specific to the design scheme reviewed and approved by the client;
- Drawings are provided for design intent only. To the fullest extent permitted by law, any document prepared by the Interior Designer, shall remain the property of the Interior Designer, who retains all its rights, including, without limitation, the copyrights and other intellectual property rights thereto;
- The Contractor and/or architect of record and/or fabricator shall have sole responsibility for construction means, methods, techniques, sequences, procedures for coordinating all portions of the work to produce the intent of the drawings;
- The Interior Designer relies on the contractor and/or architect of record and/or fabricator which shall ensure that all services/items/materials/dimensions/elevations provided by them to the Interior Designer comply with all applicable local laws, rules, regulations, codes, permits, judgments, orders, and decrees;
- Interior Designer counts are indicative only. The fabricator shall specify exact quantities;
- For all metal fabrication, edges must be smooth and free of excess solder, burrs and sharp edges as long as this is possible in the course of fabrication to meet the design requirement;
- The Interior Designer provides only design advisory service and is not responsible for the logistics of implementation;
- The Interior Designer shall fully rely on the information provided by fabrication contractor and/or subcontractor and/or supplier with respect to existing conditions or facilities and on all dimensions to be verified on site. They shall promptly report any error, discrepancy, and omission to the Interior Designer;
- The Interior Designer does not represent that this disclaimer is complete nor does he make any representation or warranty about the fitness for any particular purpose of the documents.

Documents prepared by JDA SARL are protected by intellectual property rights. JDA SARL shall retain all legal and other reserved rights, including, without limitation, the copyrights thereto.

INTERIOR DESIGNER:

JOSEPH DIRAND ARCHITECTURE
85 rue Saint-Georges 10390 PARIS
Tel : +33 (0) 1 44 83 04 85 - Fax : +33 (0) 1 45 74 13 21

PROJECT: **COLLADO HUECO**

PHASE: **DEVELOPMENT DESIGN**

DRAWING NAME: **EXISTING CONDITION FACADES**

DATE	SCALE	REVISION	CAD FILE NAME
2024-02-28	1/4" = 1'-0"	PART 0001	COLLADO_HUECO_0001.dwg