




EAST ELEVATION

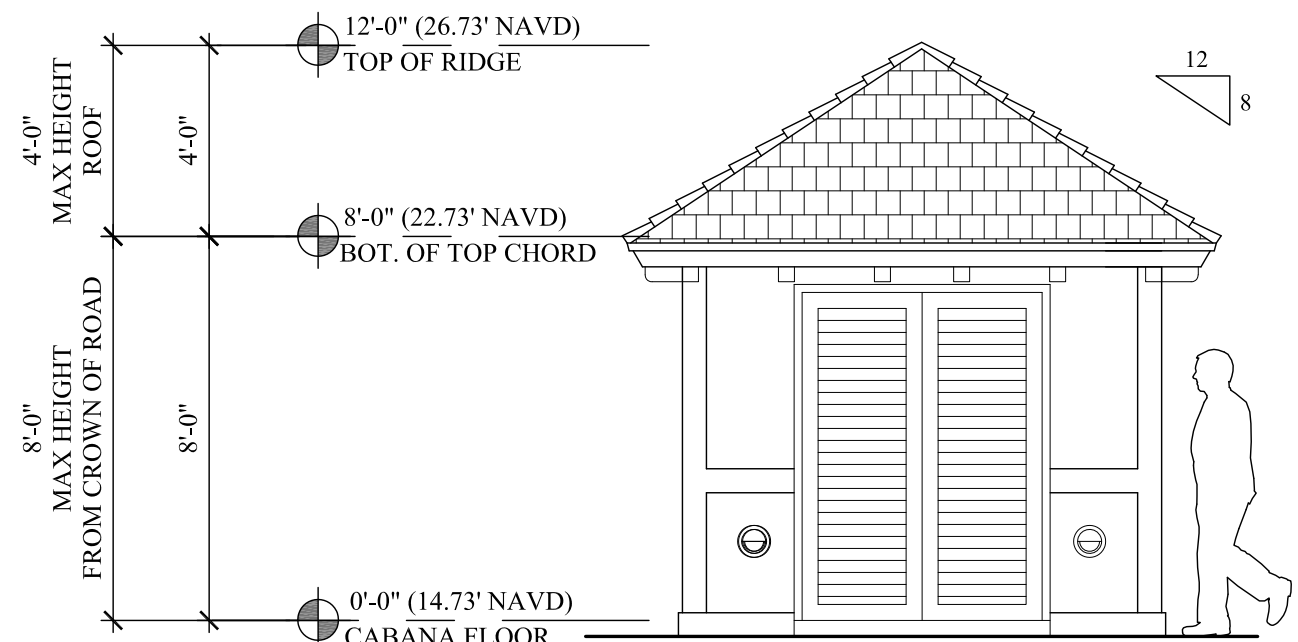



NORTH ELEVATION

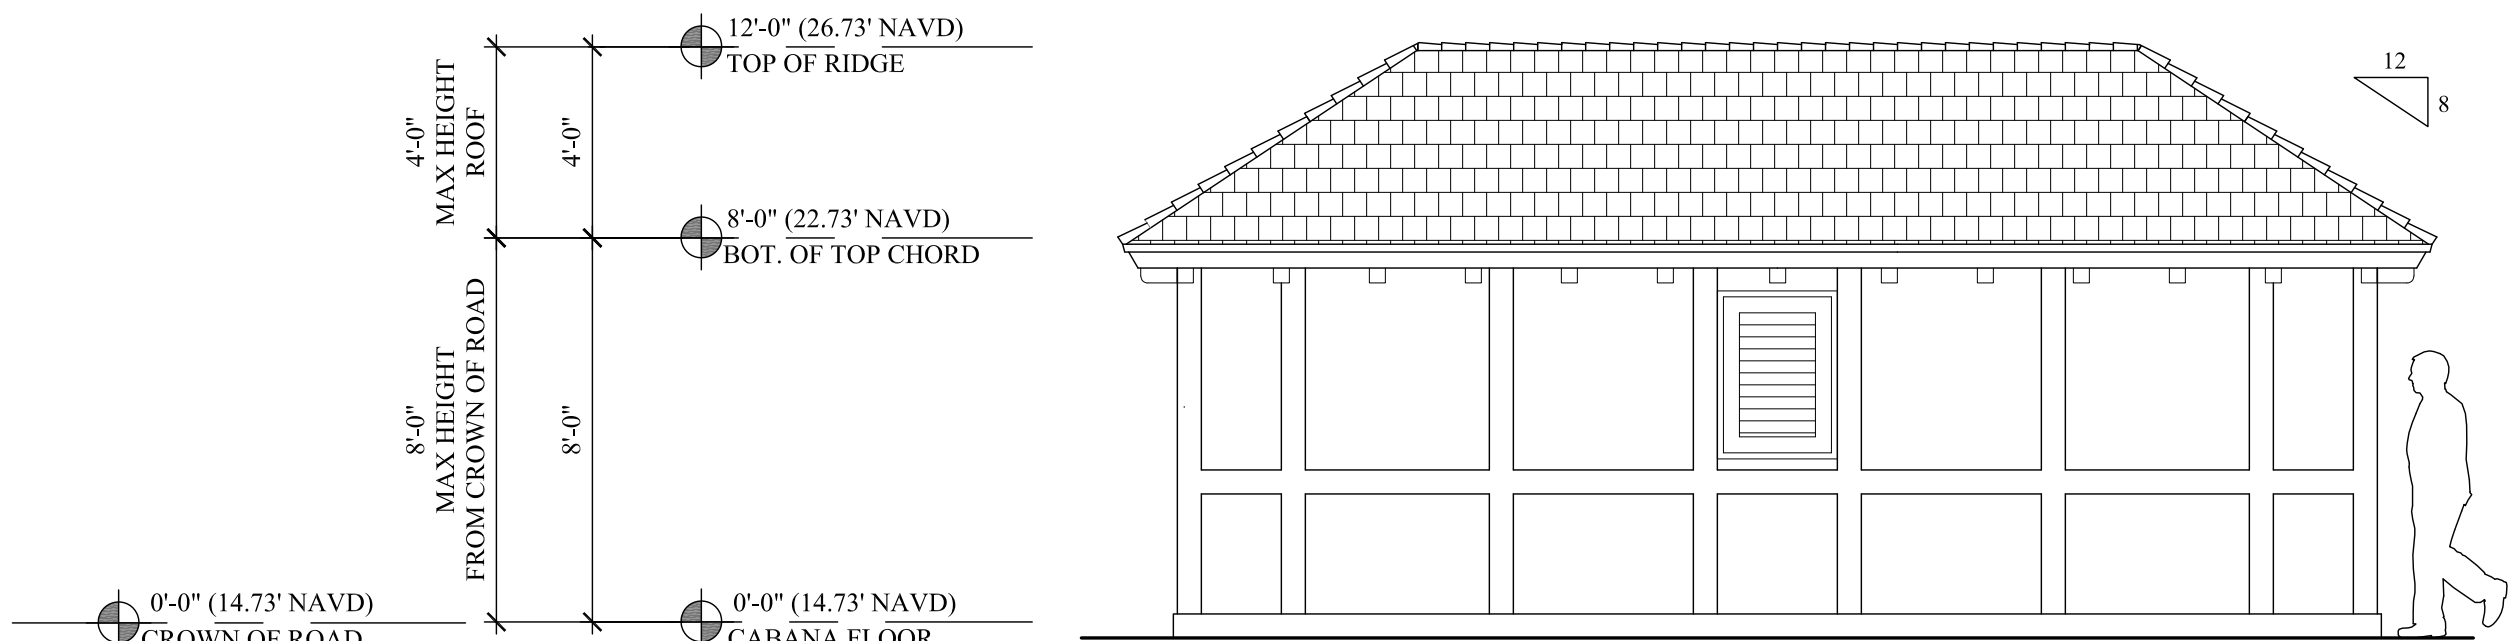


WEST ELEVATION

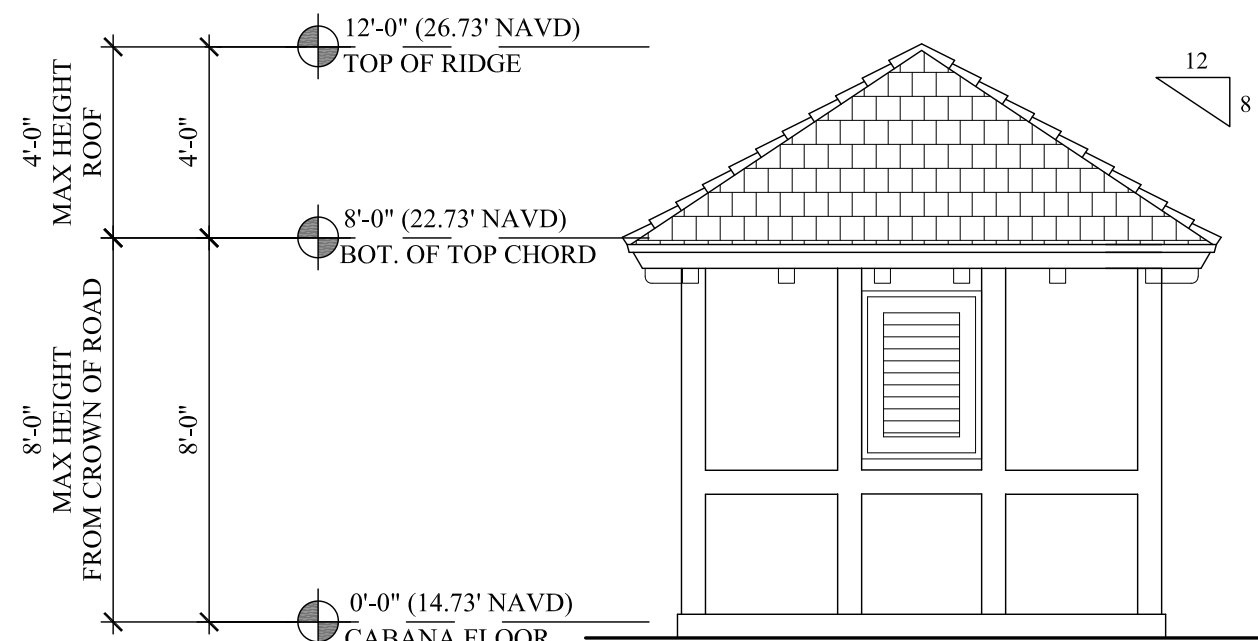


SOUTH ELEVATION

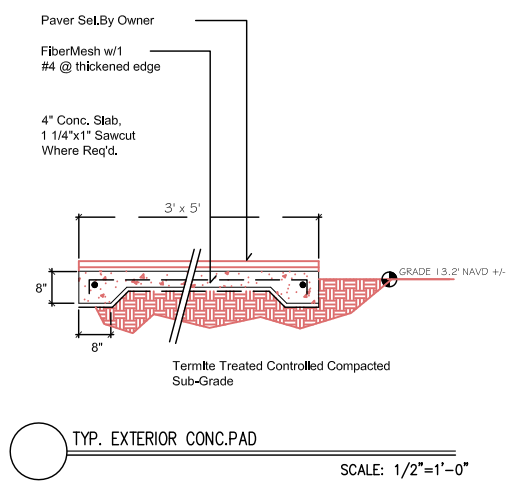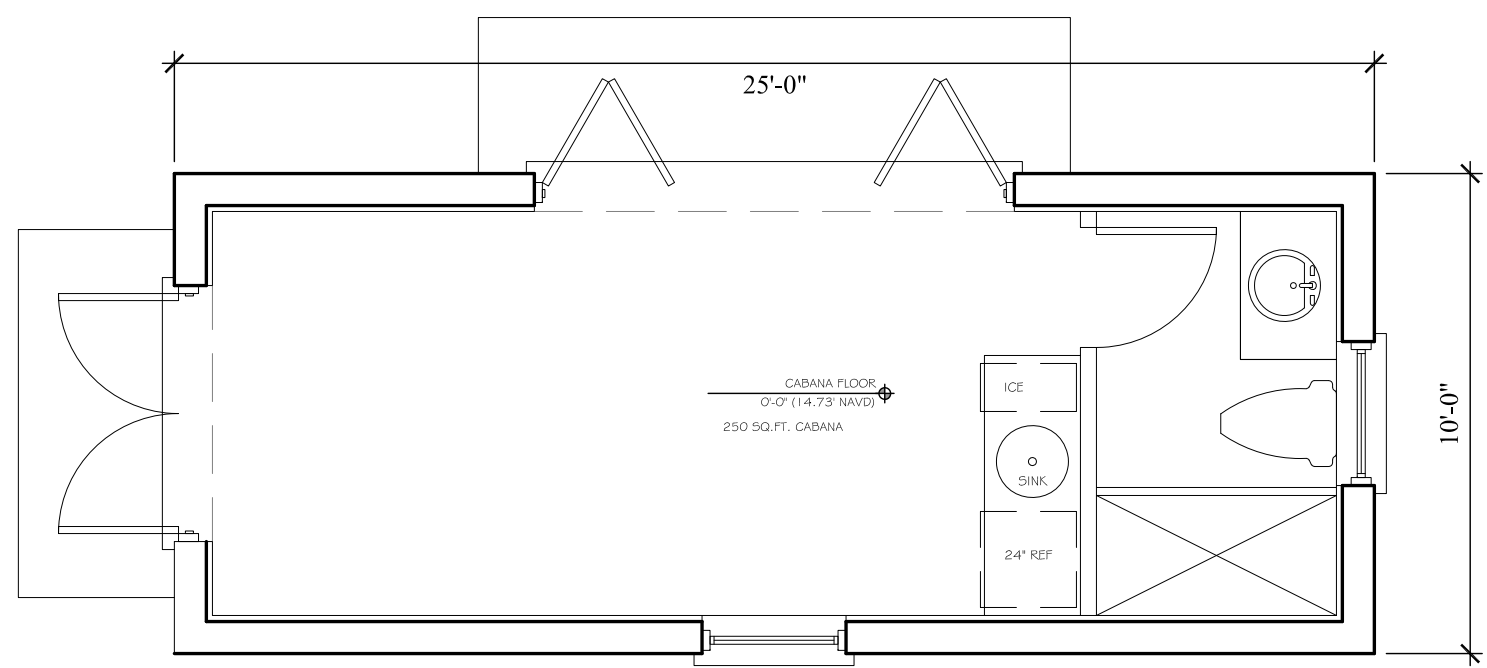

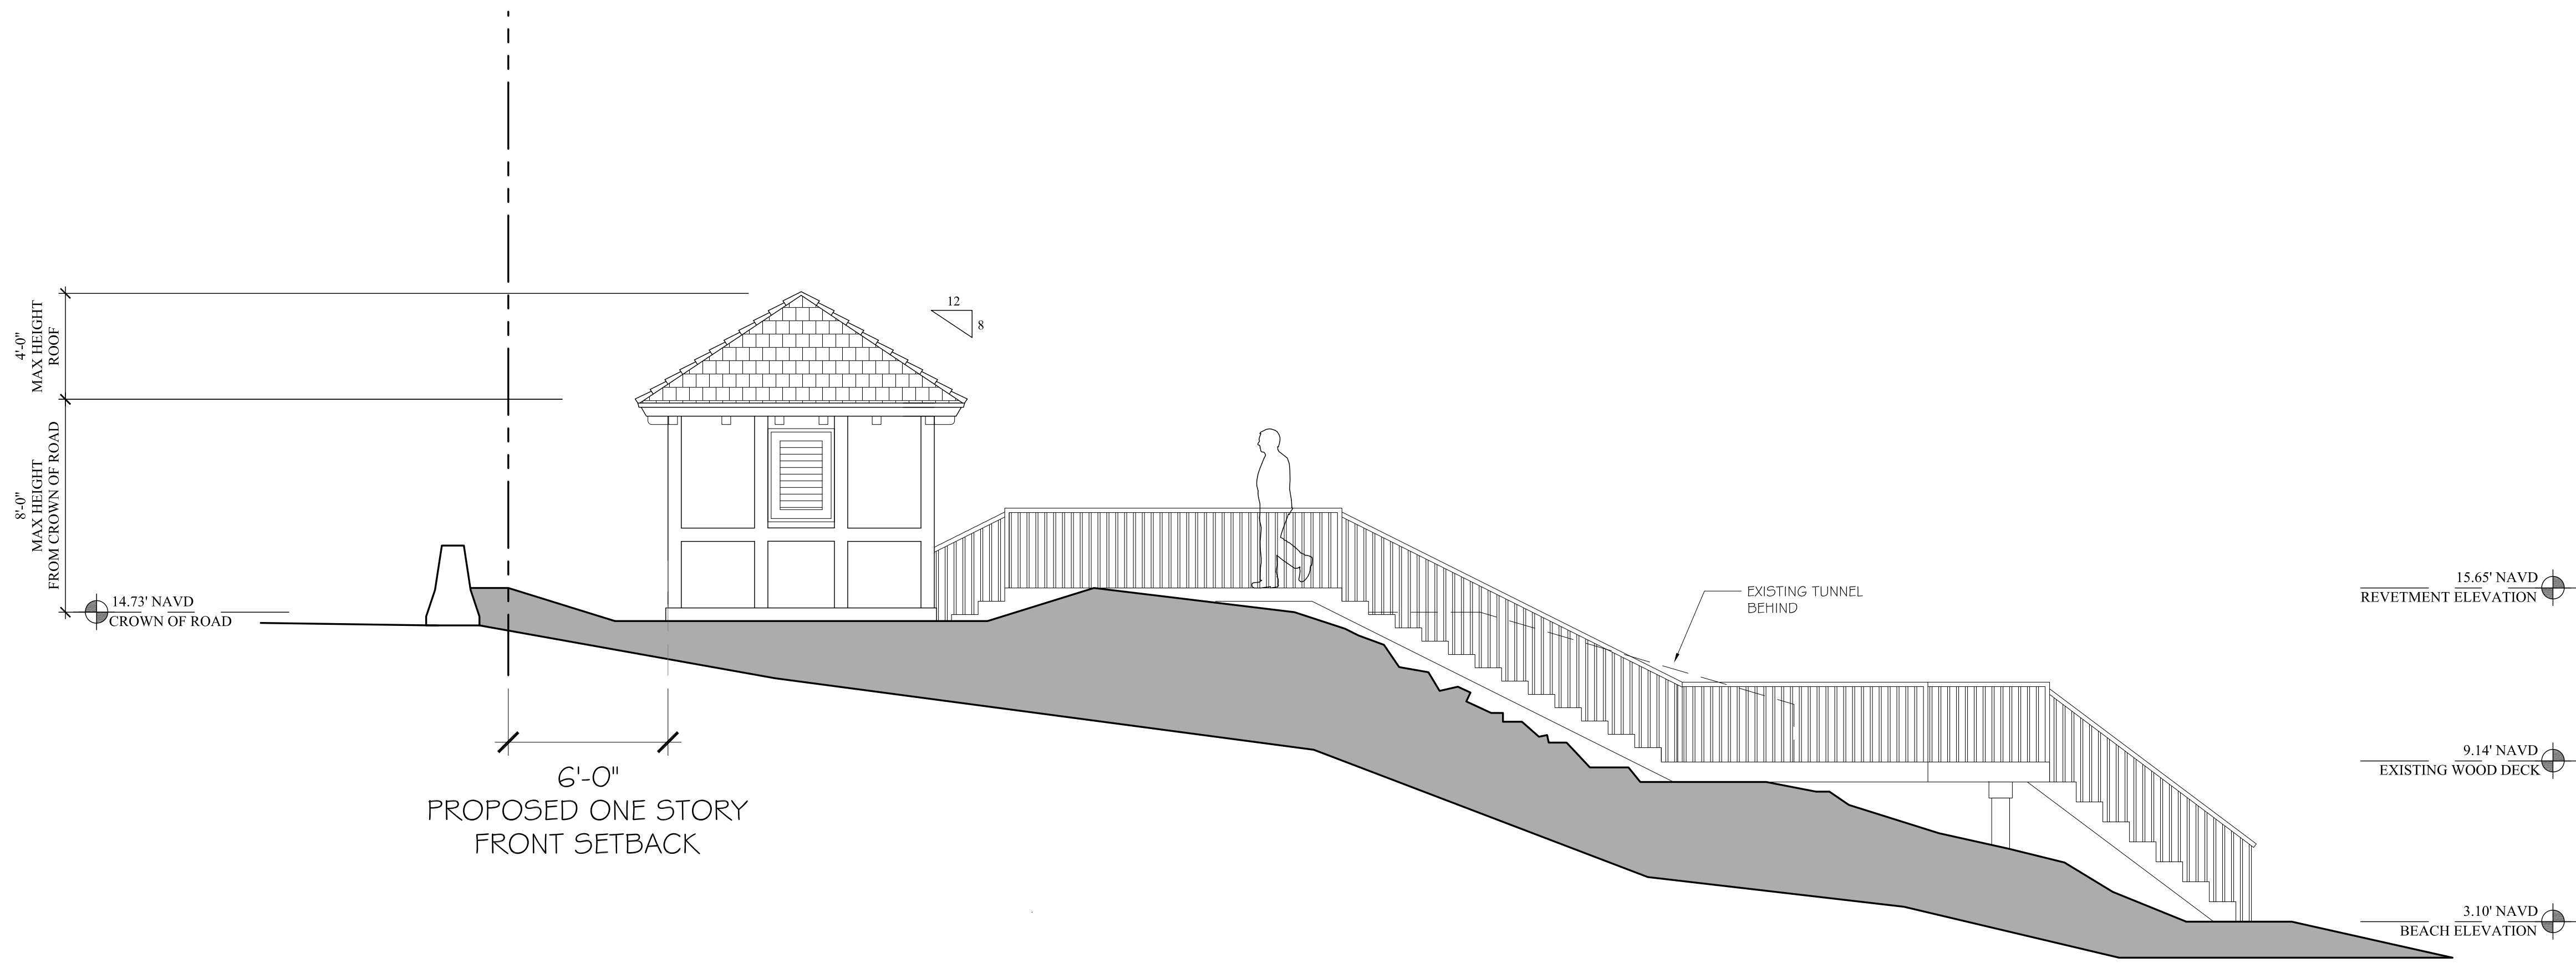

SITE SECTION
SCALE: 1/4" = 1'-0"

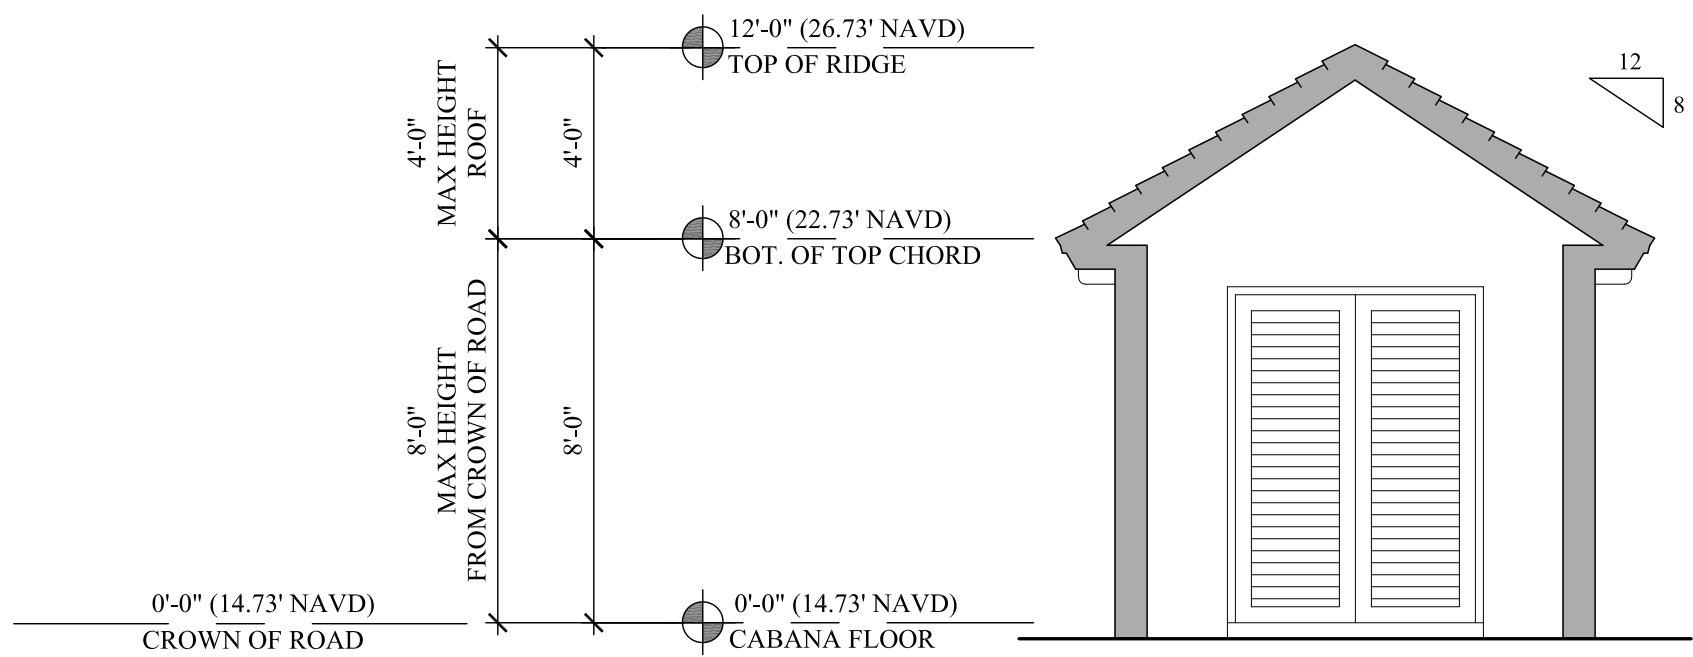

CABANA SECTION
SCALE: 1/4" = 1'-0"

