


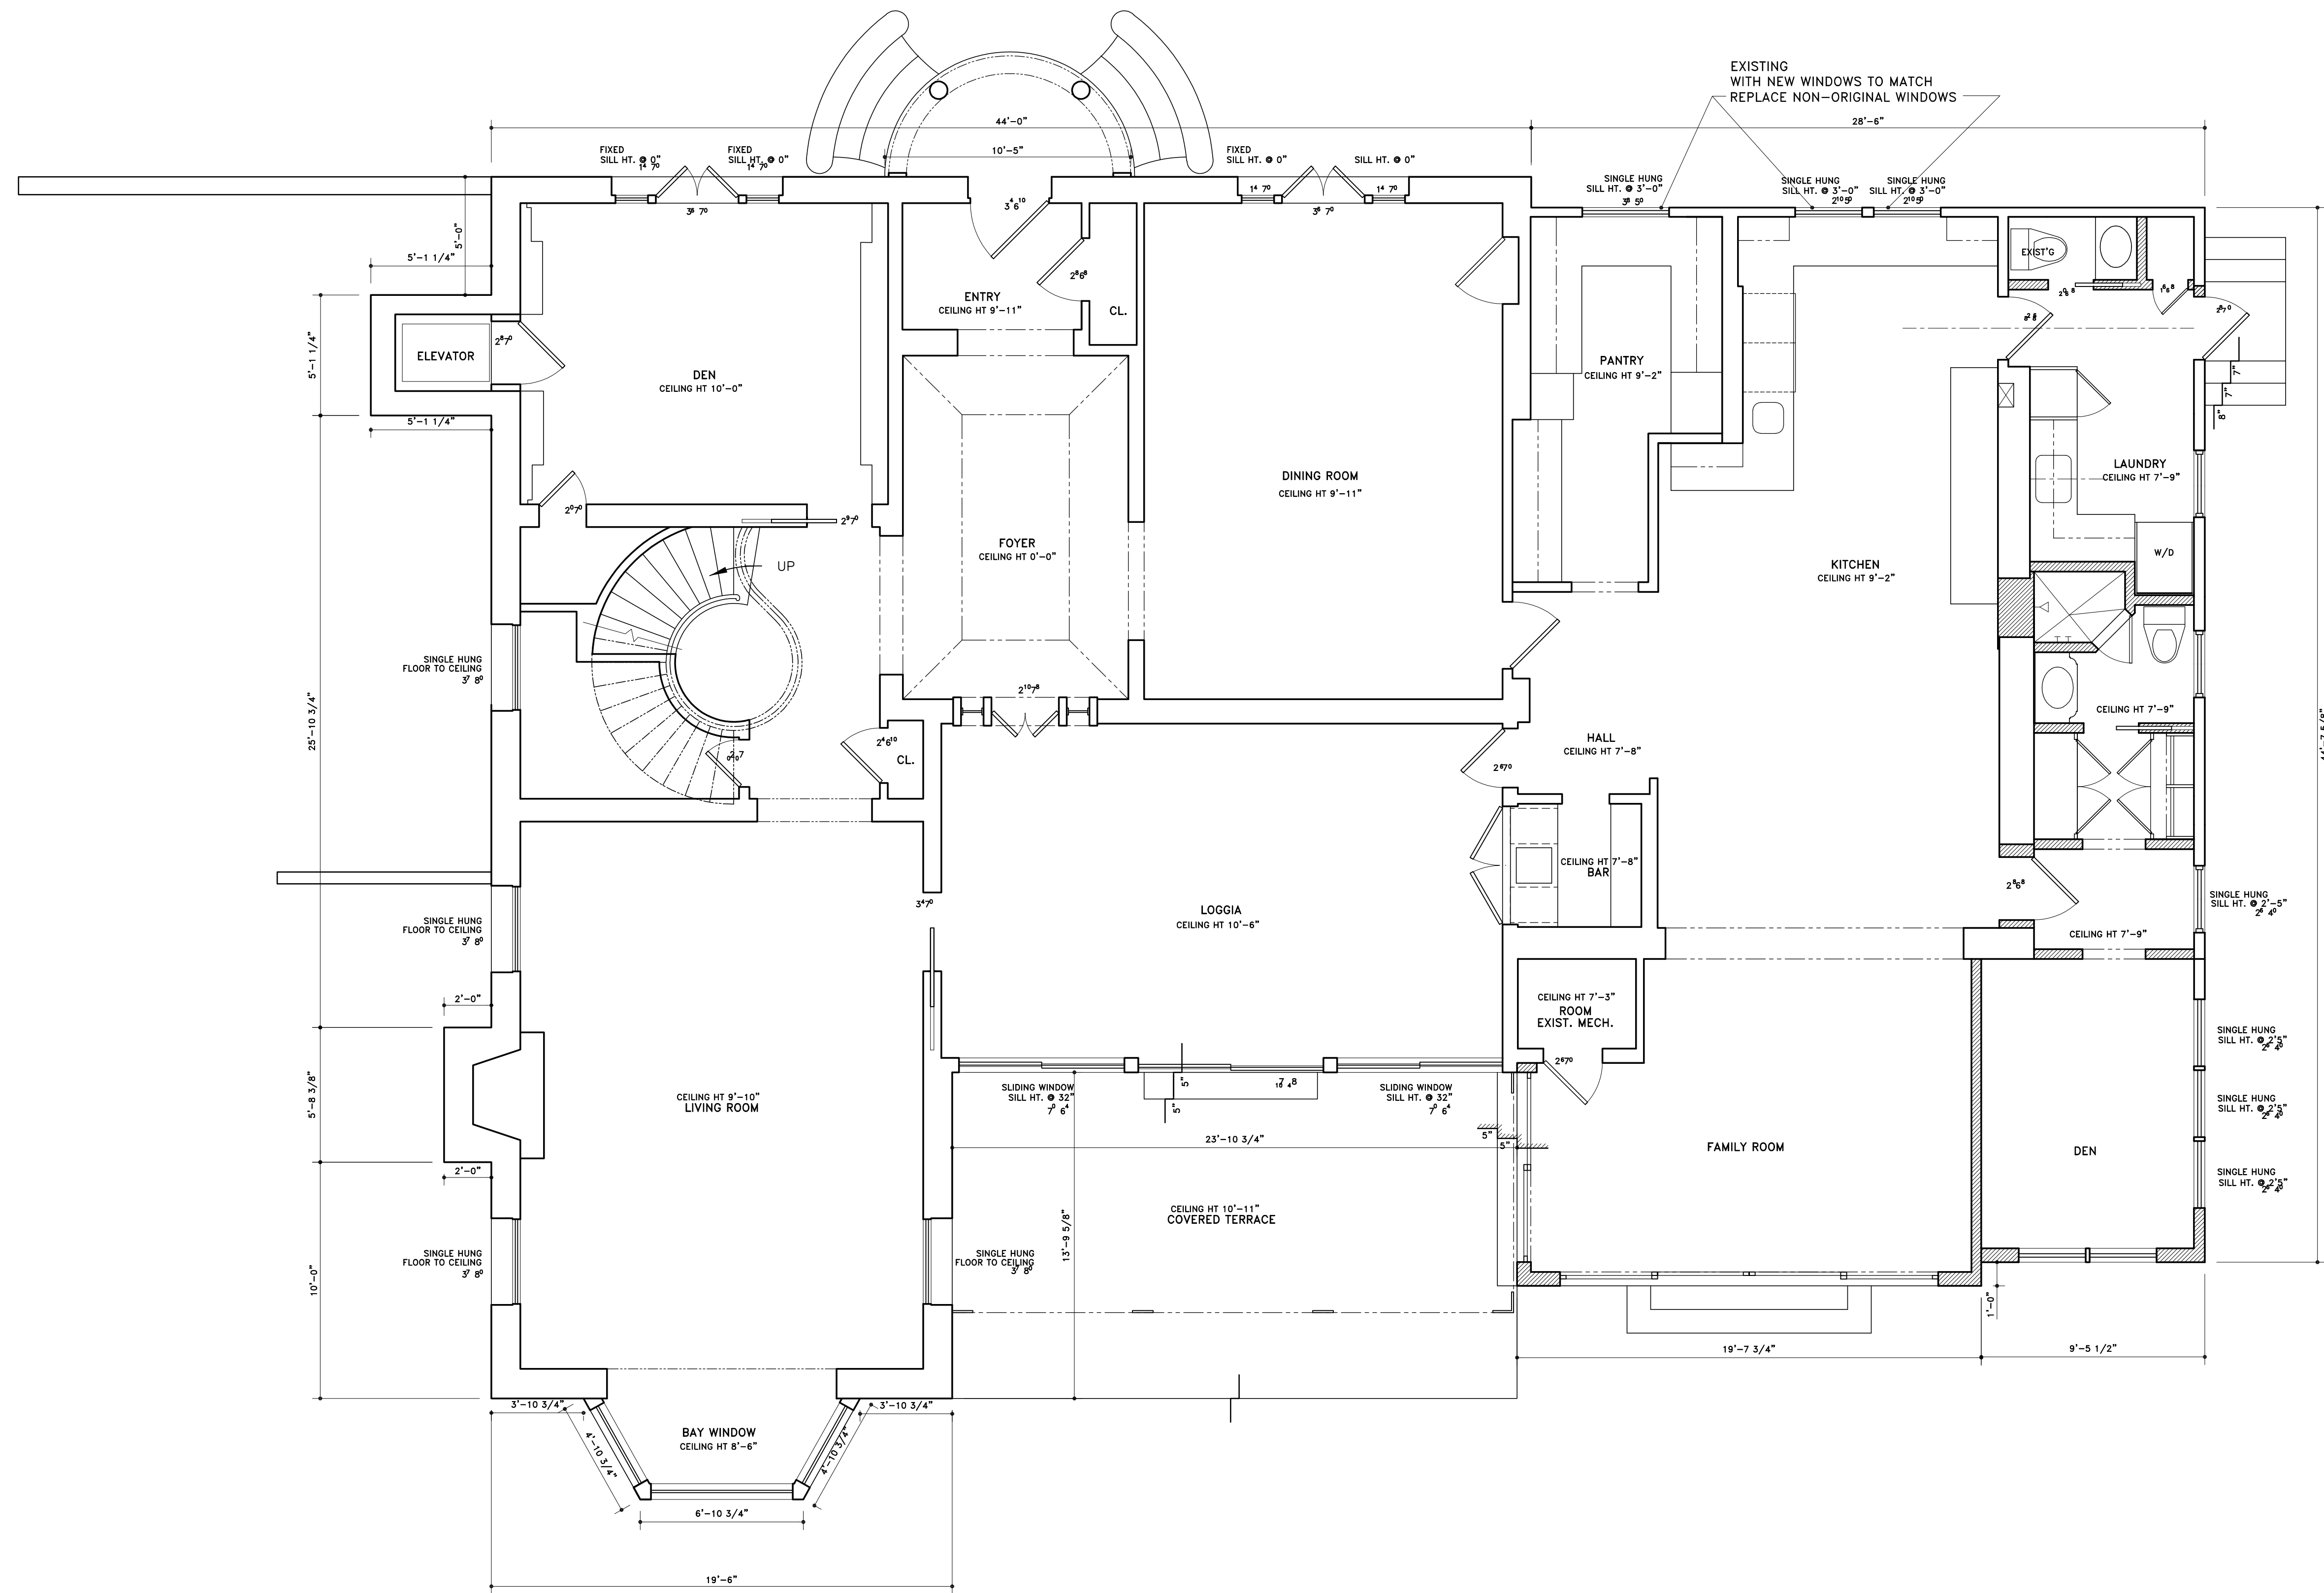

GENERAL NOTE:  
THE GENERAL CONTRACTOR SHALL VERIFY ALL DIMENSIONS, DRAWINGS AND SPECIFICATION REQUIREMENTS WITH EXISTING CONDITIONS IN THE FIELD AND BRING ANY DISCREPANCIES TO THE ARCHITECT'S ATTENTION BEFORE PROCEEDING WITH THE WORK.  
DO NOT SCALE DRAWING. ALL DIMENSIONS SUPERSEDE ANY GRAPHIC REPRESENTATION.  
ALL CONSTRUCTION TO BE ACCORDING TO CURRENT LOCAL CODES: FBC 7th EDITION 2020.


LEGEND:  
— EXISTING WALLS TO REMAIN  
— NEW WALLS  
- - - TO BE REMOVED  
- - - ELEMENTS ABOVE

GENERAL NOTES:  
-THE G.C. SHALL VISIT THE SITE TO VERIFY ALL EXISTING CONDITIONS PRIOR TO DEMOLITION AND REPORT ANY DISCREPANCIES TO THE ARCHITECT.  
-SHORE-UP AND SECURE ALL STRUCTURAL COMPONENTS OF THE AREA TO BE REMOVED OR ALTERED.  
-REMOVE ALL ABANDONED ELECTRICAL WIRING BACK TO MAIN PANEL OR ACCESSIBLE JUNCTION BOX.  
-SEE STRUCTURAL DRAWINGS FOR ANY EXTERIOR CHANGES.

PROPOSED MAIN HOUSE FIRST FLOOR PLAN  
SCALE: 1/4" = 1'-0"

SKA  
SKA ARCHITECT + PLANNER  
324 ROYAL PALM WAY, SUITE 227, PALM BEACH, FLORIDA  
TEL: 561.655.7676 FAX: 561.655.3533

HSB-22-004 ZON-22-054  
MILLER RESIDENCE  
324 BARTON AVENUE  
PALM BEACH, FLORIDA

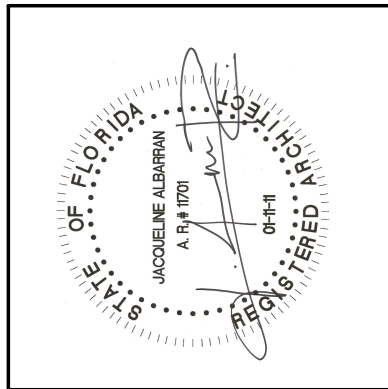


| REVISIONS: |  |
|------------|--|
| 1          |  |
|            |  |
|            |  |
|            |  |

| SHEET NUMBER: |          |
|---------------|----------|
| A8            |          |
| DATE:         | 03-28-22 |
| JOB #         | 0454     |




GENERAL NOTE:  
THE GENERAL CONTRACTOR SHALL VERIFY ALL DIMENSIONS, DRAWINGS AND SPECIFICATION REQUIREMENTS WITH EXISTING CONDITIONS IN THE FIELD AND BRING ANY DISCREPANCIES TO THE ARCHITECT'S ATTENTION BEFORE PROCEEDING WITH THE WORK.  
DO NOT SCALE DRAWING. ALL DIMENSIONS SUPERSEDE ANY GRAPHIC REPRESENTATION.  
ALL CONSTRUCTION TO BE ACCORDING TO CURRENT LOCAL CODES: FBC 7th EDITION 2020.

LEGEND:  
EXISTING WALLS TO REMAIN  
NEW WALLS  
ELEMENTS ABOVE

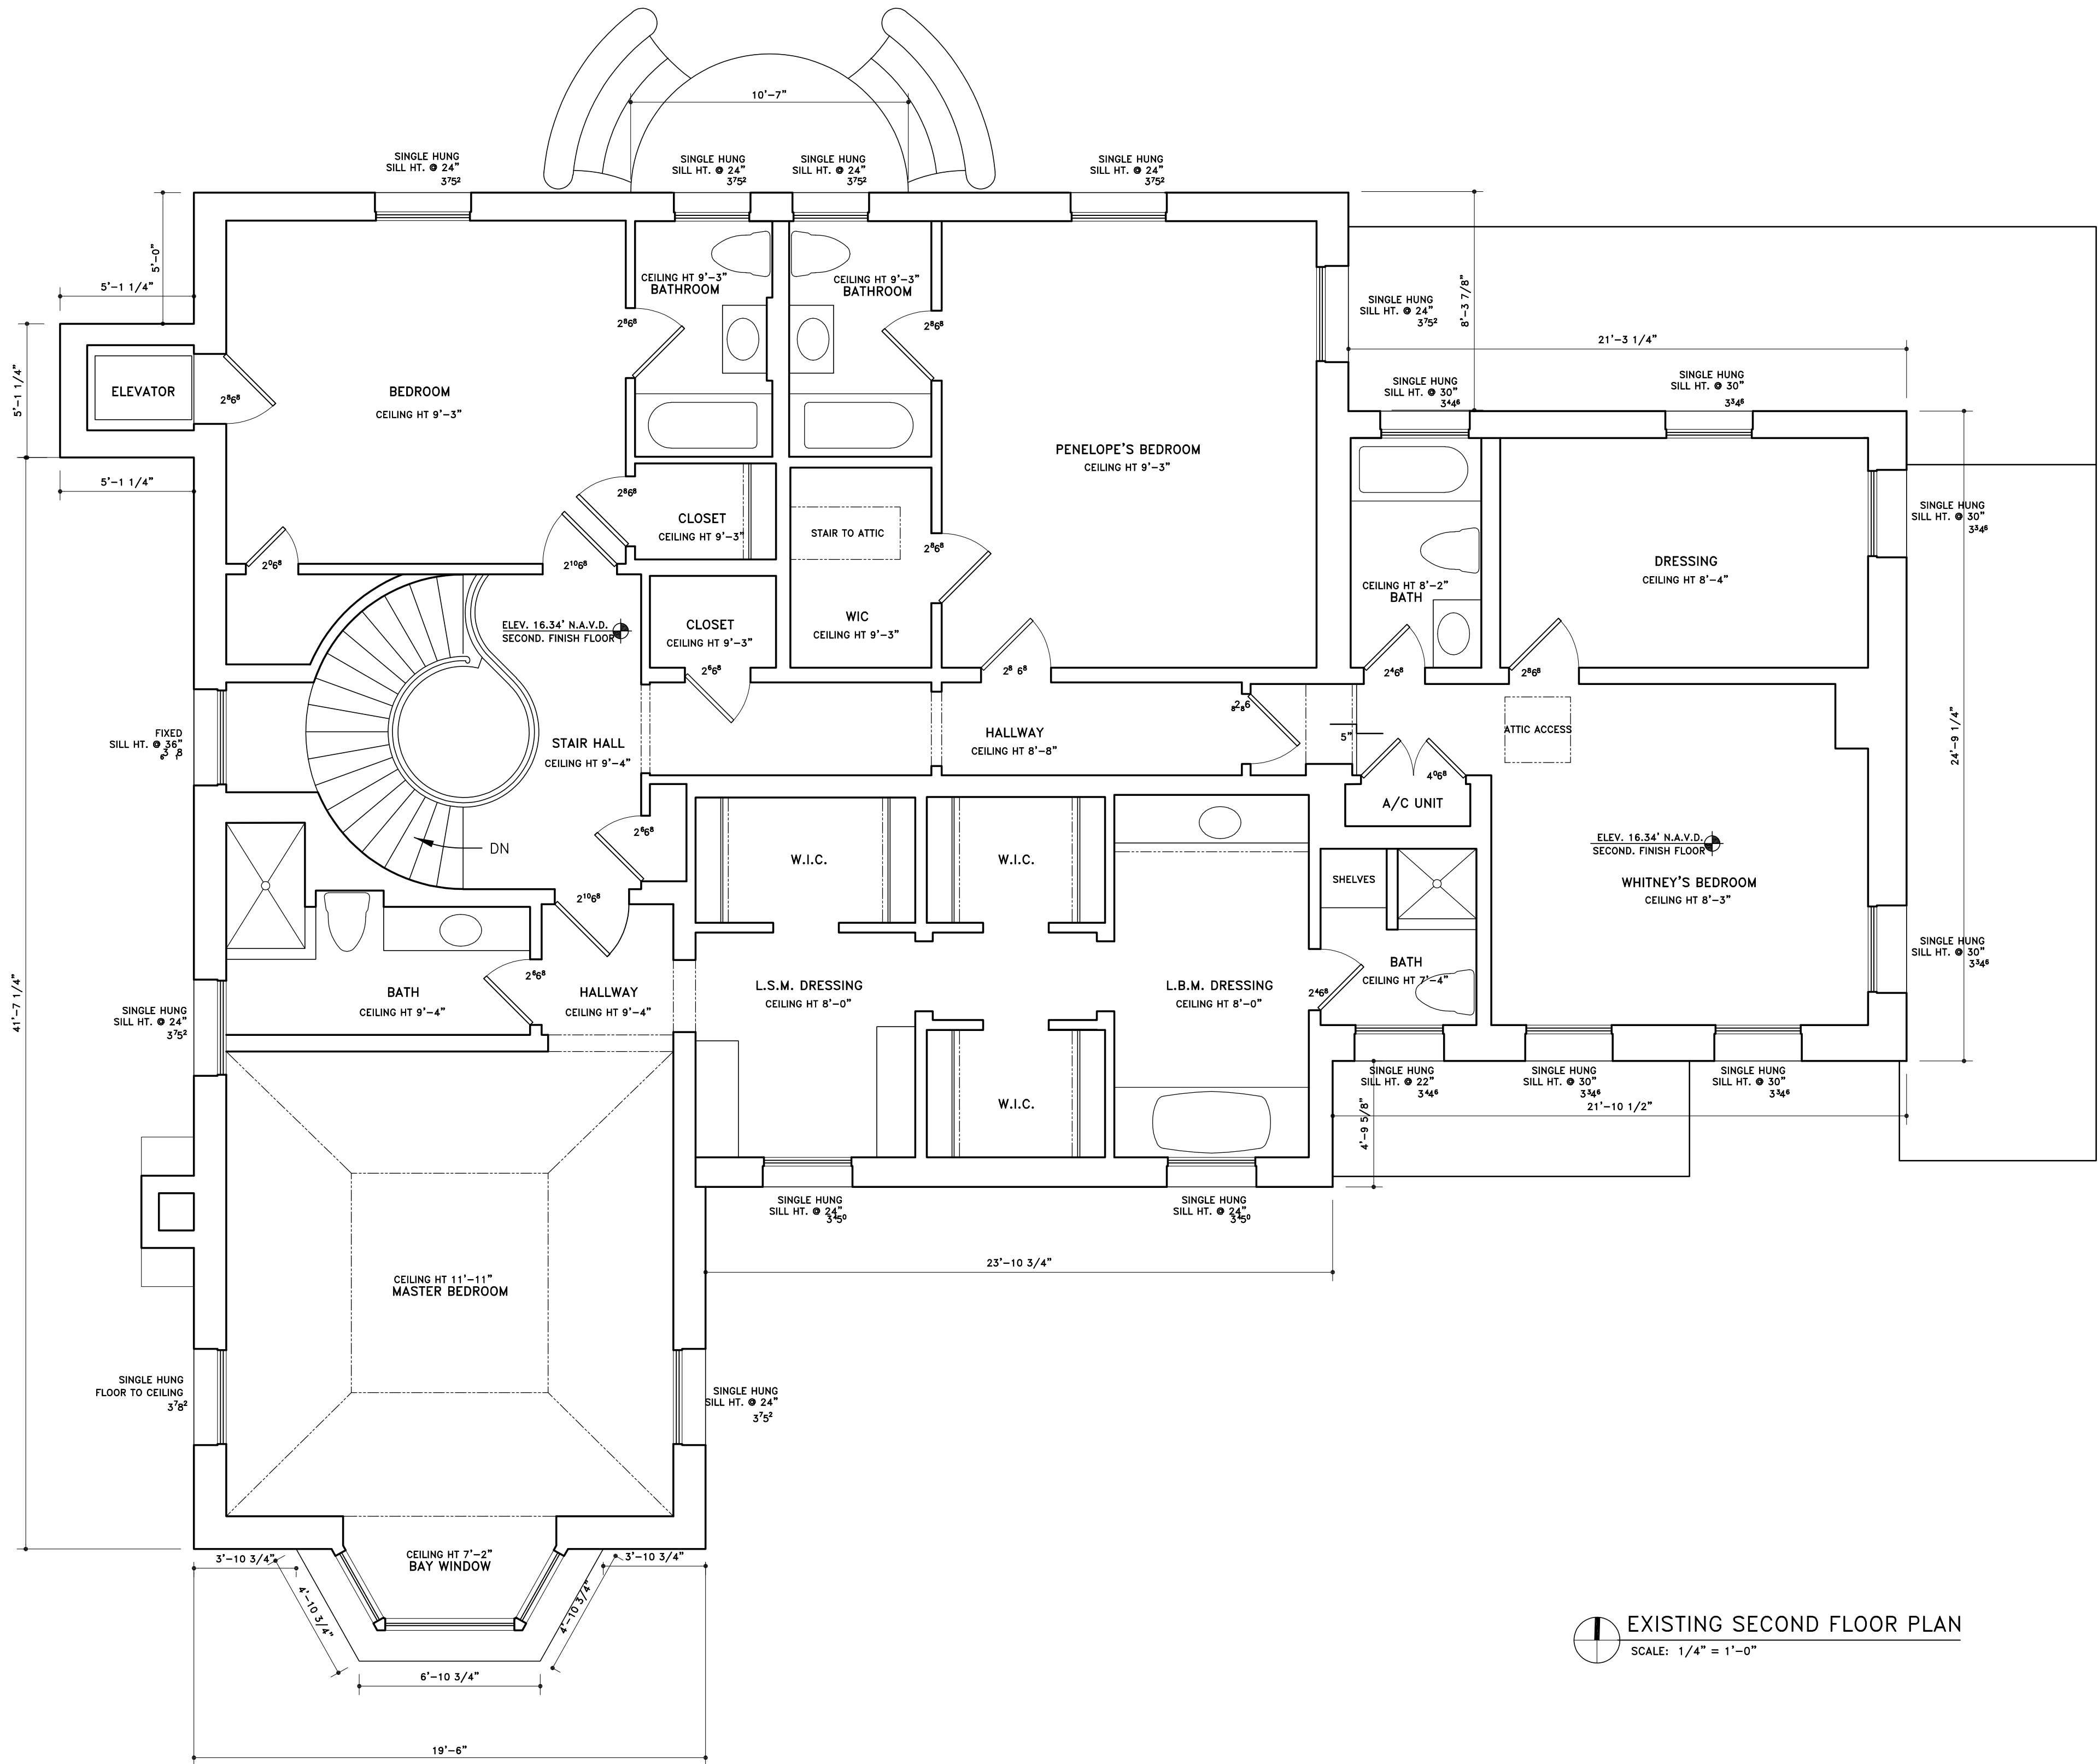


EXISTING SECOND FLOOR PLAN  
SCALE: 1/4" = 1'-0"

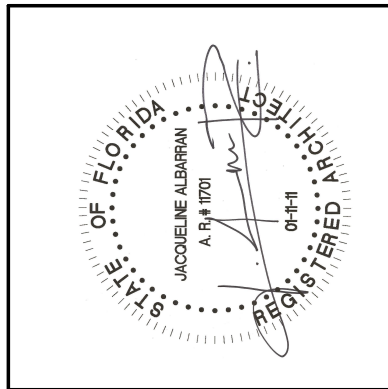

| REVISIONS: |  |
|------------|--|
| 1          |  |
|            |  |
|            |  |
|            |  |

| SHEET NUMBER:  |      |
|----------------|------|
| A9             |      |
| DATE: 03-28-22 |      |
| JOB #          | 0454 |



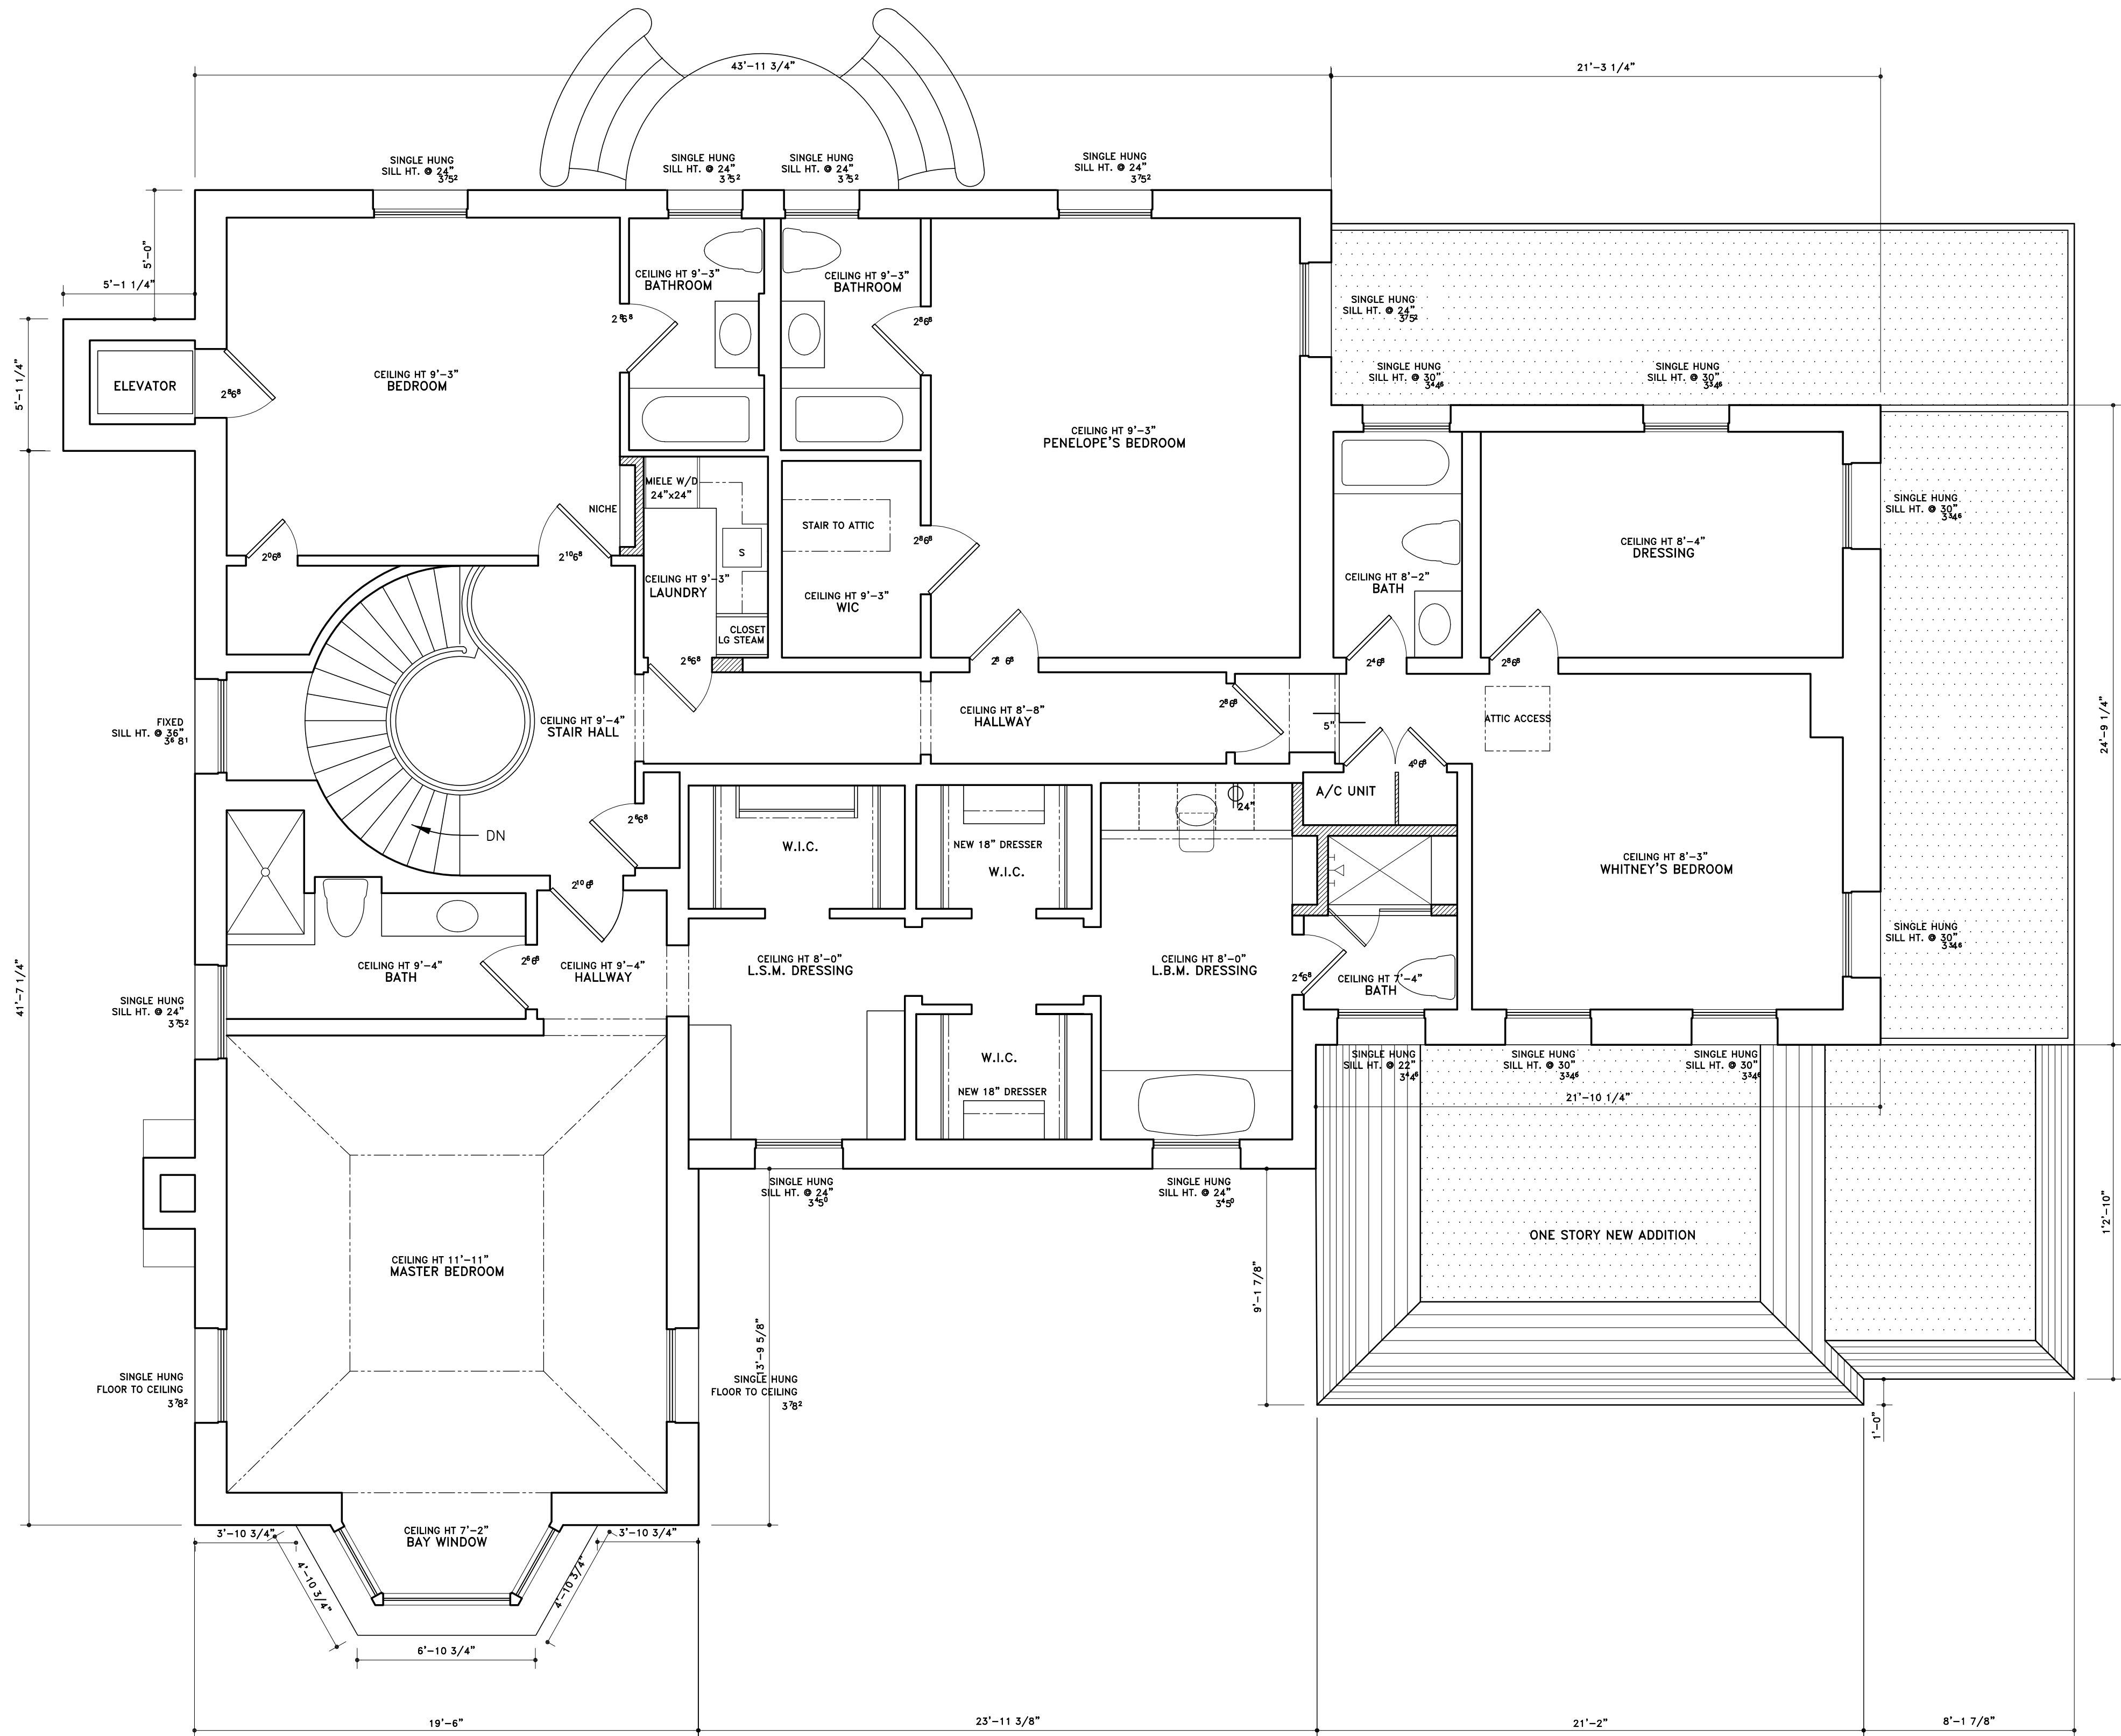


PROPOSED MAIN HOUSE SECOND FLOOR PLAN  
SCALE: 1/4" = 1'-0"

**GENERAL NOTE:**  
THE GENERAL CONTRACTOR SHALL VERIFY ALL DIMENSIONS, DRAWINGS AND SPECIFICATION REQUIREMENTS WITH EXISTING CONDITIONS IN THE FIELD AND BRING ANY DISCREPANCIES TO THE ARCHITECT'S ATTENTION BEFORE PROCEEDING WITH THE WORK.  
DO NOT SCALE DRAWING. ALL DIMENSIONS SUPERSEDE ANY GRAPHIC REPRESENTATION.  
ALL CONSTRUCTION TO BE ACCORDING TO CURRENT LOCAL CODES: FBC 7th EDITION 2020.

**LEGEND:**  
EXISTING WALLS TO REMAIN  
NEW WALLS  
ELEMENTS ABOVE

**GENERAL NOTES:**  
-THE G.C. SHALL VISIT THE SITE TO VERIFY ALL EXISTING CONDITIONS PRIOR TO DEMOLITION AND REPORT ANY DISCREPANCIES TO THE ARCHITECT.  
-SHORE-UP AND SECURE ALL STRUCTURAL COMPONENTS OF THE AREA TO BE REMOVED OR ALTERED.  
-REMOVE ALL ABANDONED ELECTRICAL WIRING BACK TO MAIN PANEL OR ACCESSIBLE JUNCTION BOX.  
-SEE STRUCTURAL DRAWINGS FOR ANY EXTERIOR CHANGES.

HSB-22-004 ZON-22-054  
**MILLER RESIDENCE**  
324 BARTON AVENUE  
PALM BEACH, FLORIDA


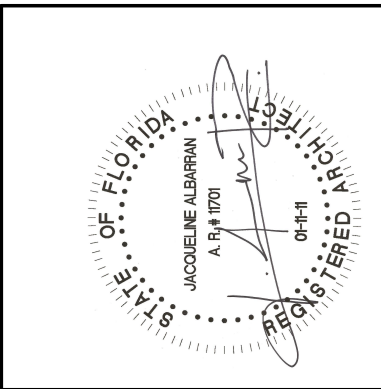


| REVISIONS: |  |
|------------|--|
| 1          |  |
|            |  |
|            |  |
|            |  |

| SHEET NUMBER: |          |
|---------------|----------|
| A10           |          |
| DATE:         | 03-28-22 |
| JOB #         | 0454     |

**SKA**  
SKA ARCHITECT + PLANNER  
324 ROYAL PALM WAY, SUITE 227, PALM BEACH, FLORIDA  
TEL: 561.655.7676 FAX: 561.655.3533




  

**MILLER RESIDENCE**  
324 BARTON AVENUE  
PALM BEACH, FLORIDA

ZON-22-054

HSB-22-004

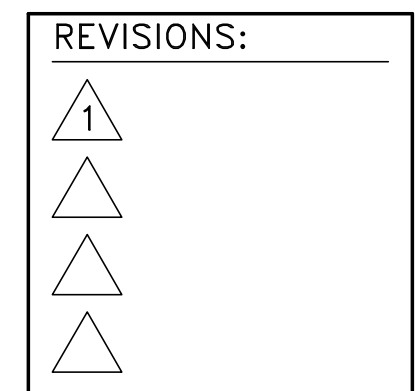

SHEET NUMBER:

A11.1

|       |          |
|-------|----------|
| DATE: | 03-28-22 |
|-------|----------|


0454



GENERAL NOTE:  
THE GENERAL CONTRACTOR SHALL VERIFY ALL DIMENSIONS, DRAWINGS AND SPECIFICATION REQUIREMENTS WITH EXISTING CONDITIONS IN THE FIELD AND BRING ANY DISCREPANCIES TO THE ARCHITECT'S ATTENTION BEFORE PROCEEDING WITH THE WORK.  
DO NOT SCALE DRAWING. ALL DIMENSIONS SUPERSEDE ANY GRAPHIC REPRESENTATION.  
ALL CONSTRUCTION TO BE ACCORDING TO CURRENT LOCAL CODES: FBC 7th EDITION 2020.

SKA  
SKA ARCHITECT + PLANNER  
324 ROYAL PALM WAY, SUITE 227, PALM BEACH, FLORIDA  
TEL: 561.655.7676 FAX: 561.655.3533

HSB-22-004 ZON-22-054  
MILLER RESIDENCE  
324 BARTON AVENUE  
PALM BEACH, FLORIDA

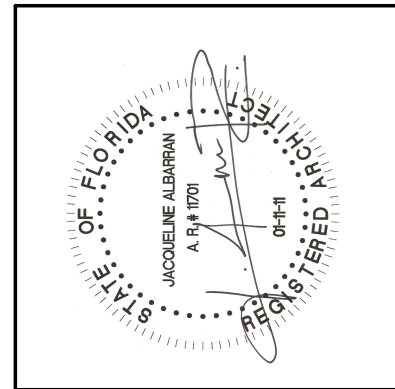

| REVISIONS: |  |
|------------|--|
| 1          |  |
|            |  |
|            |  |
|            |  |

| SHEET NUMBER: |  |
|---------------|--|
| A11.2         |  |
| DATE:         |  |
| 03-28-22      |  |
| JOB #         |  |
| 0454          |  |



EXISTING MAIN HOUSE NORTH ELEVATION  
SCALE: 1/4" = 1'-0"



PROPOSED MAIN HOUSE NORTH ELEVATION  
SCALE: 1/4" = 1'-0"






NEW WINDOWS AND SHUTTERS  
TO MATCH EXISTING

PROPOSED MAIN HOUSE NORTH ELEVATION  
SCALE: 1/4" = 1'-0"

HSB-22-004      ZON-22-054

**MILLER RESIDENCE**  
324 BARTON AVENUE  
PALM BEACH, FLORIDA


**SKA**  
SKA ARCHITECT + PLANNER  
324 ROYAL PALM WAY, SUITE 227, PALM BEACH, FLORIDA  
TEL: 561.655.7676      FAX: 561.655.3533

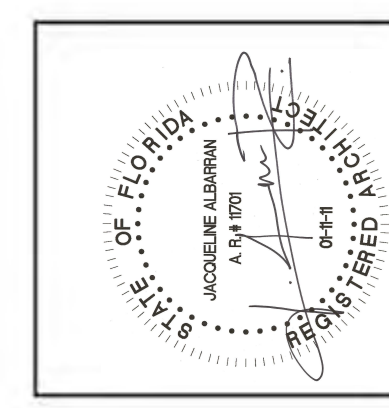


| REVISIONS: |  |
|------------|--|
| 1          |  |
| △          |  |
| △          |  |
| △          |  |

| SHEET NUMBER: |          |
|---------------|----------|
| A11.3         |          |
| DATE:         | 03-28-22 |
| JOB #         | 0454     |




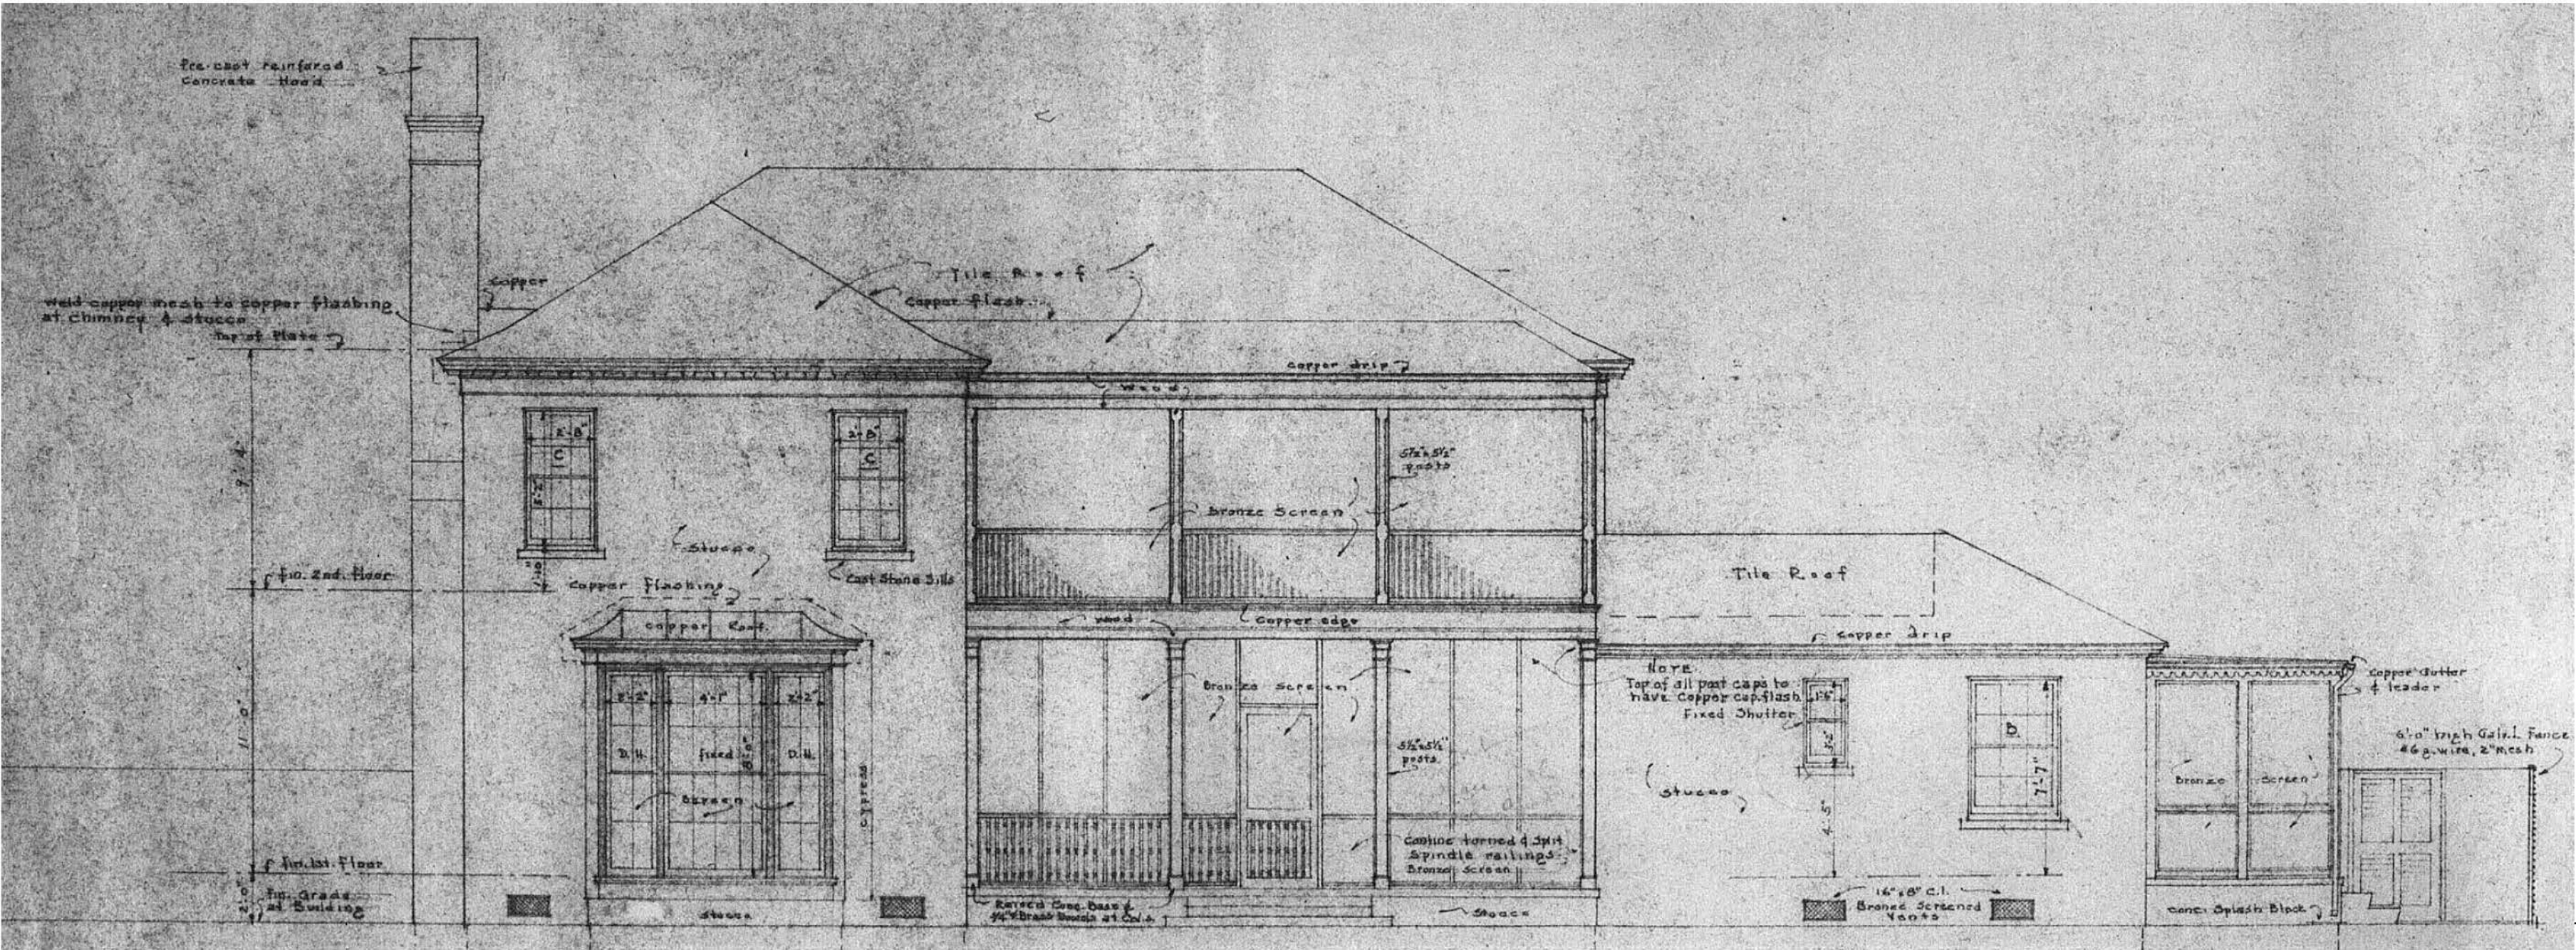


ORIGINAL MAIN HOUSE SOUTH ELEVATION  
SCALE: 3/16" = 1'-0"

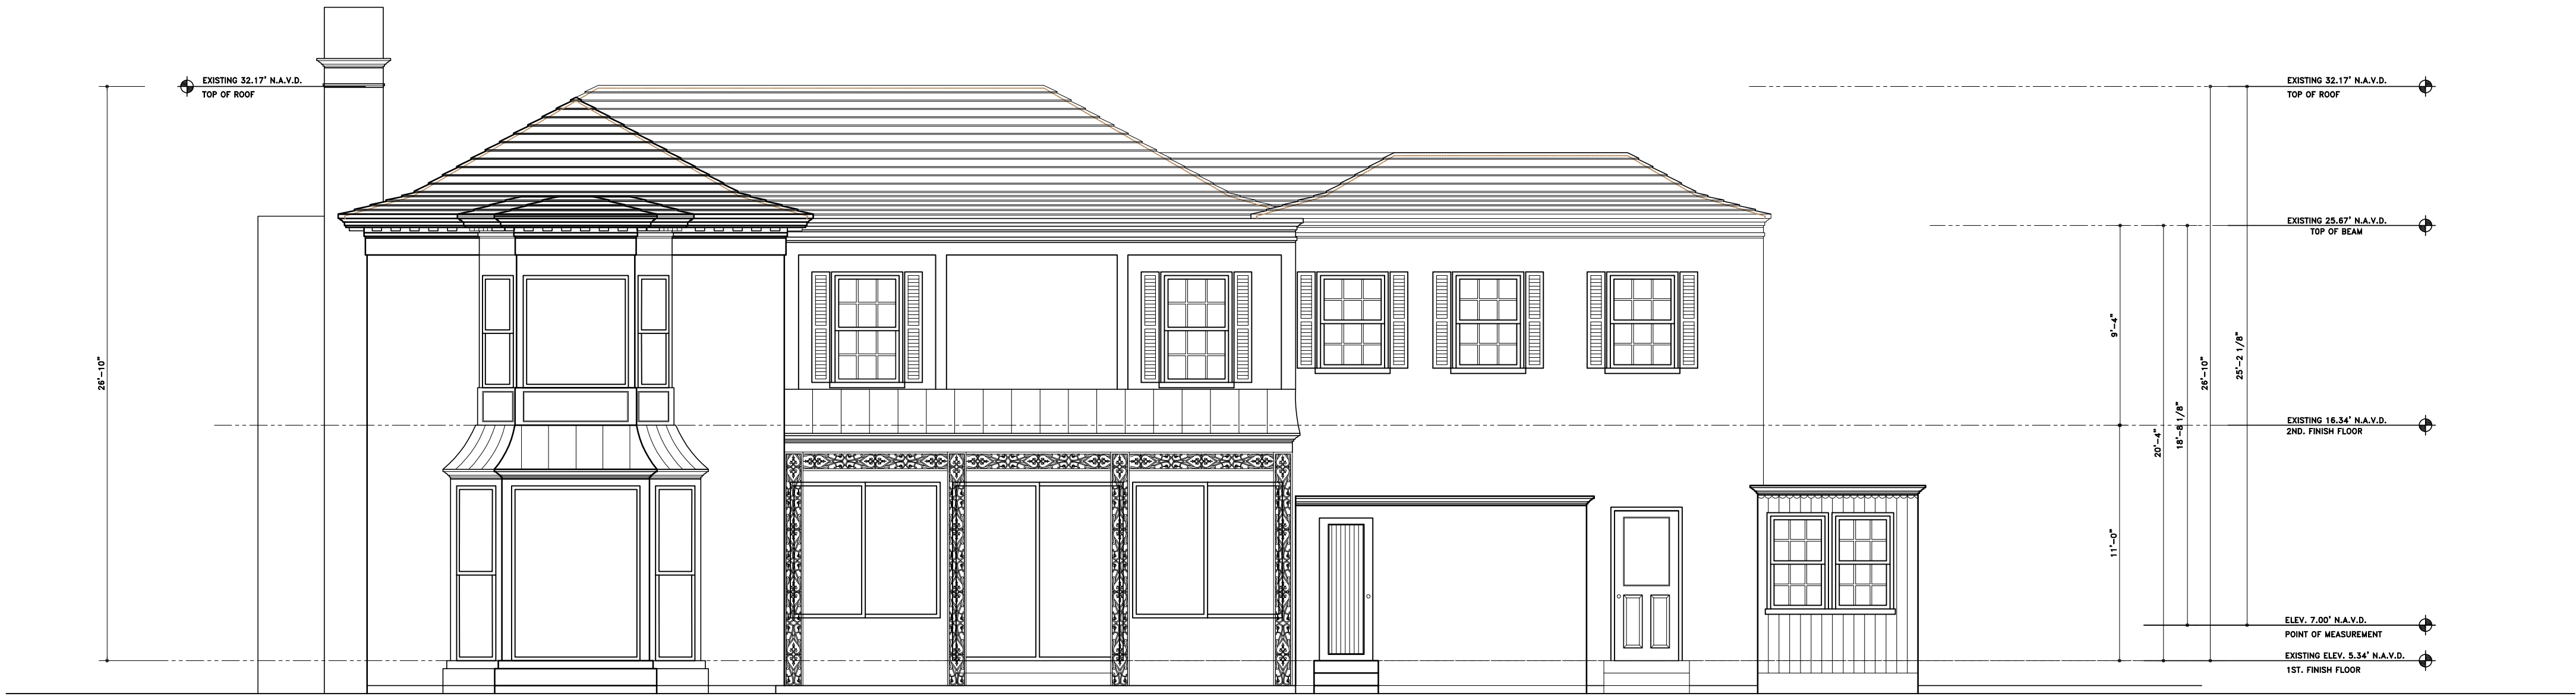

EXISTING MAIN HOUSE SOUTH ELEVATION  
SCALE: 3/16" = 1'-0"

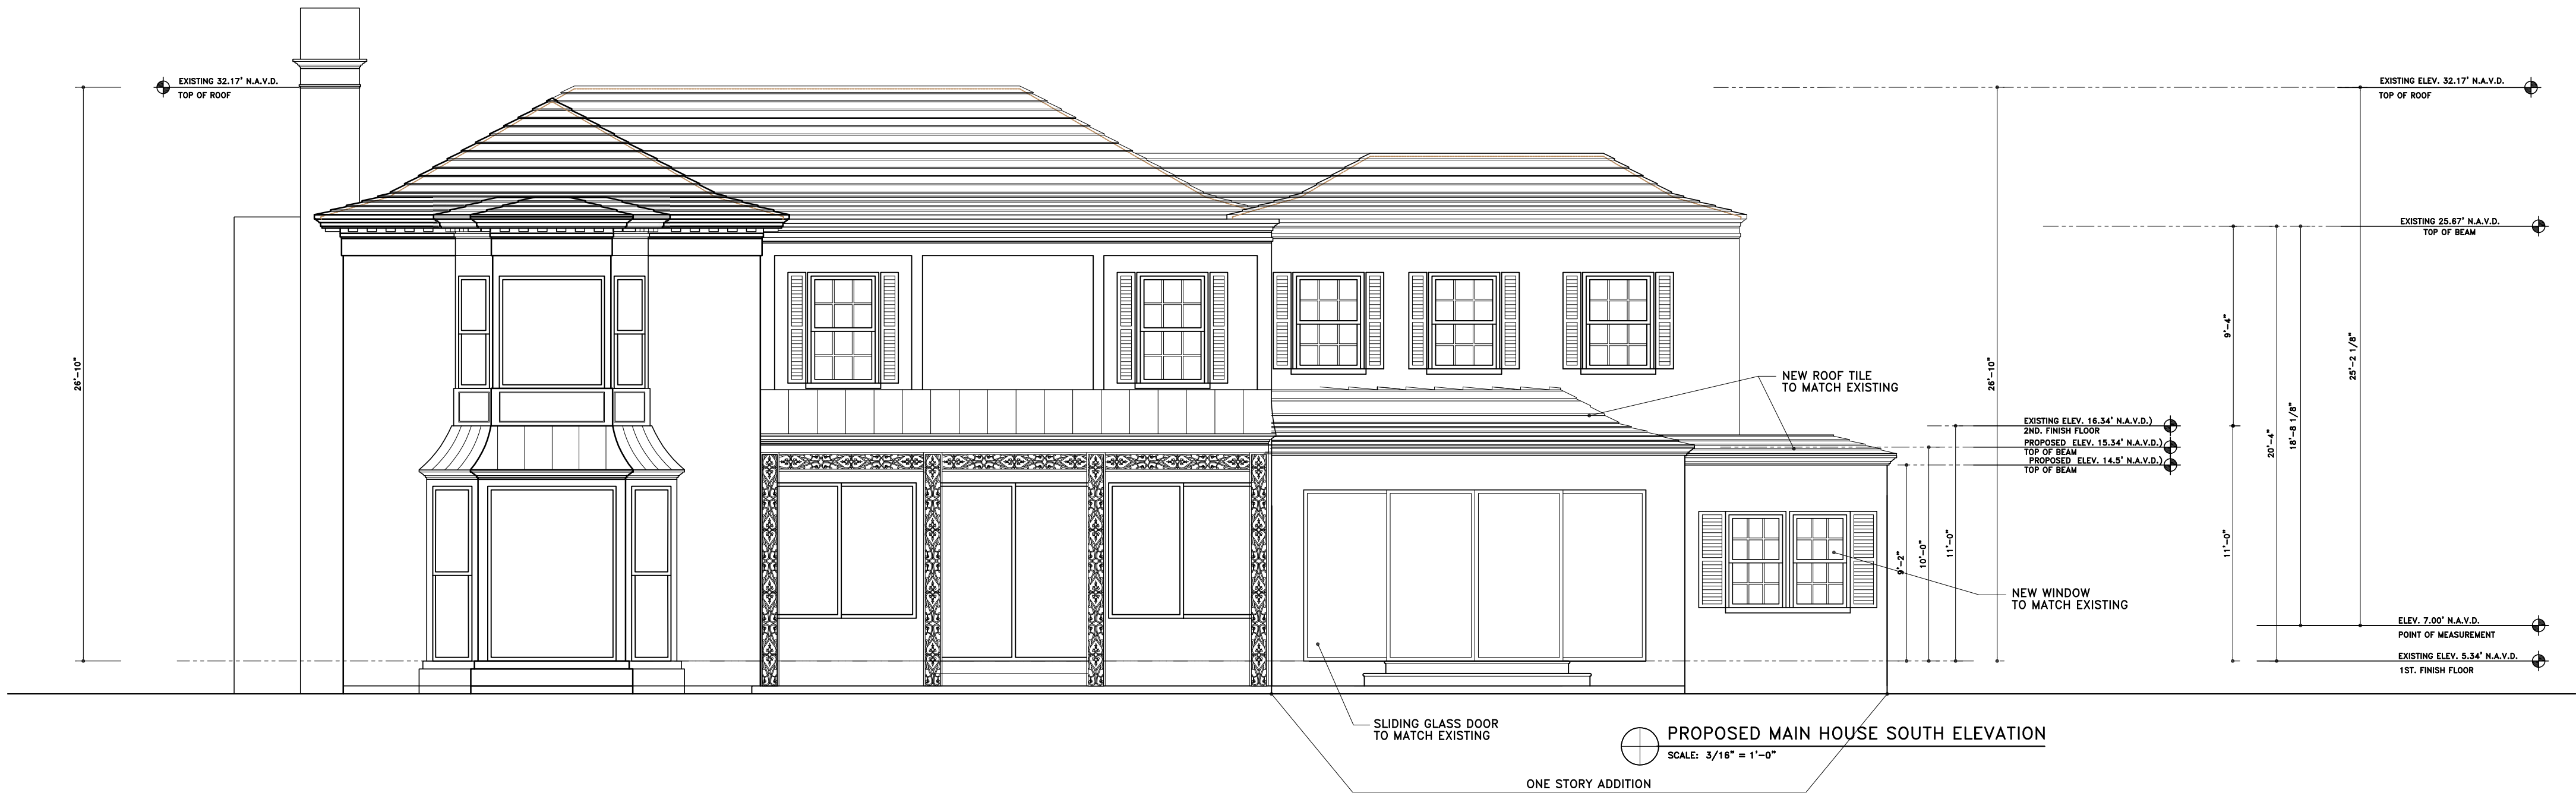

PROPOSED MAIN HOUSE SOUTH ELEVATION  
SCALE: 3/16" = 1'-0"

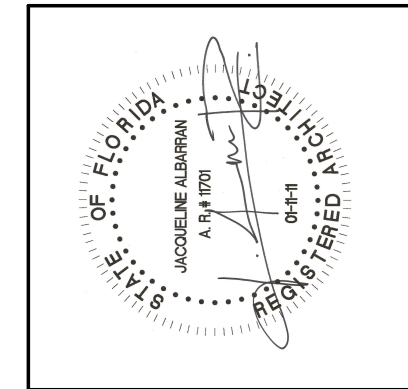

| REVISIONS: |  |
|------------|--|
| 1          |  |
|            |  |
|            |  |
|            |  |

| SHEET NUMBER: |  |
|---------------|--|
| A12.1         |  |
| DATE:         |  |
| 03-28-22      |  |
| JOB #         |  |
| 0454          |  |




GENERAL NOTE:  
THE GENERAL CONTRACTOR SHALL VERIFY ALL DIMENSIONS, DRAWINGS AND SPECIFICATION REQUIREMENTS WITH EXISTING CONDITIONS IN THE FIELD AND BRING ANY DISCREPANCIES TO THE ARCHITECT'S ATTENTION BEFORE PROCEEDING WITH THE WORK.  
DO NOT SCALE DRAWING. ALL DIMENSIONS SUPERSEDE ANY GRAPHIC REPRESENTATION.  
ALL CONSTRUCTION TO BE ACCORDING TO CURRENT LOCAL CODES: FBC 7th EDITION 2020.



HSB-22-004 ZON-22-054

MILLER RESIDENCE  
324 BARTON AVENUE  
PALM BEACH, FLORIDA

SKA  
SKA ARCHITECT + PLANNER  
324 ROYAL PALM WAY, SUITE 227, PALM BEACH, FLORIDA  
TEL: 561.655.7676 FAX: 561.655.3533

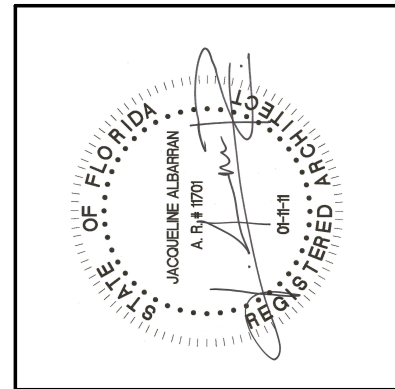

| REVISIONS: |  |
|------------|--|
| 1          |  |
|            |  |
|            |  |
|            |  |

| SHEET NUMBER: |  |
|---------------|--|
| A12.2         |  |
| DATE:         |  |
| 03-28-22      |  |
| JOB #         |  |
| 0454          |  |






HSB-22-004      ZON-22-054

MILLER RESIDENCE  
324 BARTON AVENUE  
PALM BEACH, FLORIDA

**SKA**  
SKA ARCHITECT + PLANNER  
324 ROYAL PALM WAY, SUITE 227, PALM BEACH, FLORIDA  
TEL: 561.655.7676      FAX: 561.655.3535

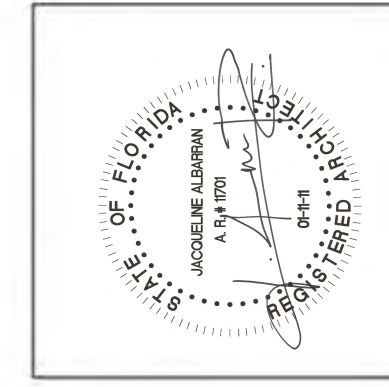

| REVISIONS: |  |
|------------|--|
| 1          |  |
| △          |  |
| △          |  |
| △          |  |

| SHEET NUMBER: |  |
|---------------|--|
| A12.3         |  |
| DATE:         |  |
| 03-28-22      |  |
| JOB #         |  |
| 0454          |  |

PROPOSED MAIN HOUSE SOUTH ELEVATION  
SCALE: 1/4" = 1'-0"





# FINISHES OF ADDITIONS AND REMODEL TO MATCH EXISTING AS SHOWN




\*ALL NEW IMPACT WINDOWS AND FRENCH DOORS TO MATCH EXISTING



  

HSB-22-004

MILLER RESIDENCE  
324 BARTON AVENUE  
PALM BEACH, FLORIDA

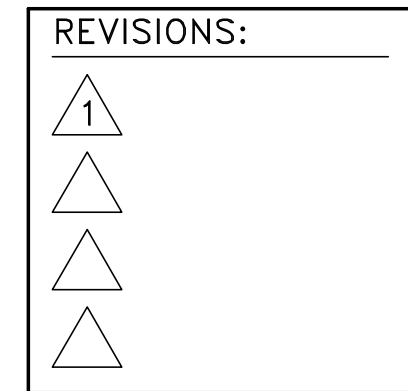

|               |          |
|---------------|----------|
| SHEET NUMBER: | A13.1    |
| DATE:         | 03-28-22 |
| JOB #         | 0454     |

# SKA


**SKA ARCHITECT + PLANNER**  
324 ROYAL PALM WAY, SUITE 227, PALM BEACH, FLORIDA  
TEL: 561.655.7676 FAX: 561.655.3533



GENERAL NOTE:  
THE GENERAL CONTRACTOR SHALL VERIFY ALL DIMENSIONS, DRAWINGS AND SPECIFICATION REQUIREMENTS WITH EXISTING CONDITIONS IN THE FIELD AND BRING ANY DISCREPANCIES TO THE ARCHITECT'S ATTENTION BEFORE PROCEEDING WITH THE WORK.  
DO NOT SCALE DRAWING. ALL DIMENSIONS SUPERSEDE ANY GRAPHIC REPRESENTATION.  
ALL CONSTRUCTION TO BE ACCORDING TO CURRENT LOCAL CODES: FBC 7th EDITION 2020.




EXISTING MAIN HOUSE EAST ELEVATION  
SCALE: 1/4" = 1'-0"

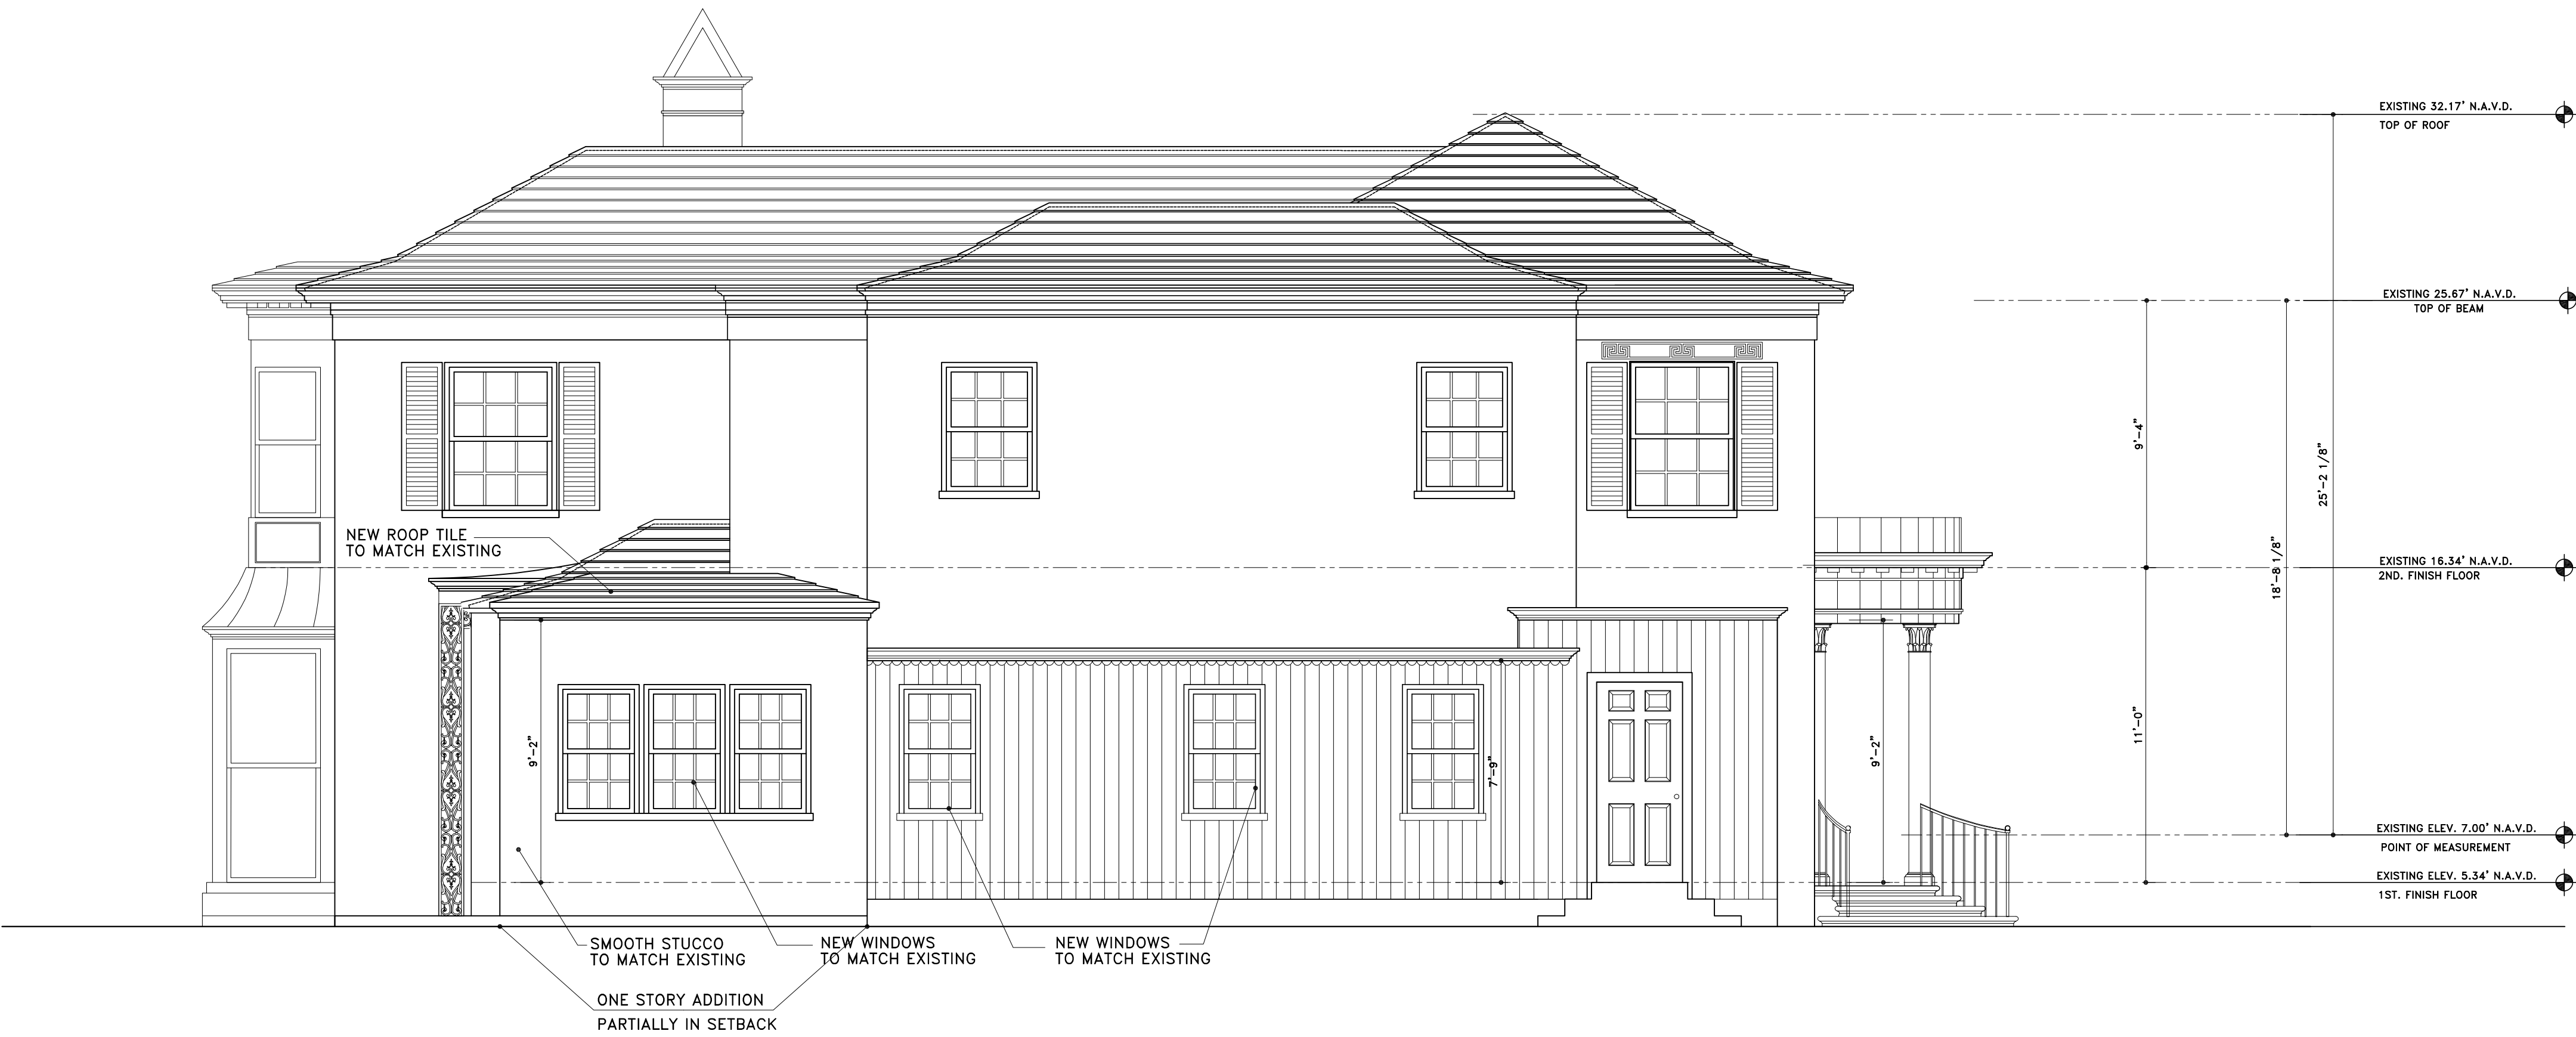

PROPOSED MAIN HOUSE EAST ELEVATION  
SCALE: 1/4" = 1'-0"

**SKA**  
SKA ARCHITECT + PLANNER  
324 ROYAL PALM WAY, SUITE 227, PALM BEACH, FLORIDA  
TEL: 561.655.7766 FAX: 561.655.3533

HSB-22-004 ZON-22-054  
**MILLER RESIDENCE**  
324 BARTON AVENUE  
PALM BEACH, FLORIDA

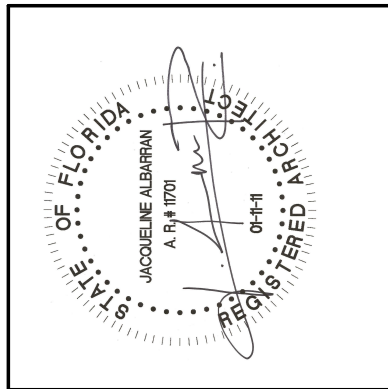

| REVISIONS: |  |
|------------|--|
| 1          |  |
|            |  |
|            |  |
|            |  |


| SHEET NUMBER: |          |
|---------------|----------|
| A13.2         |          |
| DATE:         | 03-28-22 |
| JOB #         | 0454     |



GENERAL NOTE:  
THE GENERAL CONTRACTOR SHALL VERIFY ALL DIMENSIONS, DRAWINGS AND SPECIFICATION REQUIREMENTS WITH EXISTING CONDITIONS IN THE FIELD AND BRING ANY DISCREPANCIES TO THE ARCHITECT'S ATTENTION BEFORE PROCEEDING WITH THE WORK.  
DO NOT SCALE DRAWING. ALL DIMENSIONS SUPERSEDE ANY GRAPHIC REPRESENTATION.  
ALL CONSTRUCTION TO BE ACCORDING TO CURRENT LOCAL CODES: FBC 7th EDITION 2020



SKA  
SKA ARCHITECT + PLANNER  
324 ROYAL PALM WAY, SUITE 227, PALM BEACH, FLORIDA  
TEL: 561.655.7676 FAX: 561.655.3533

HSB-22-004 ZON-22-054  
MILLER RESIDENCE  
324 BARTON AVENUE  
PALM BEACH, FLORIDA

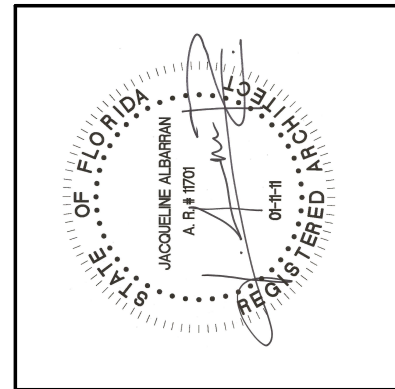


| REVISIONS: |  |
|------------|--|
| 1          |  |
| 2          |  |
| 3          |  |
| 4          |  |

| SHEET NUMBER: |  |
|---------------|--|
| A13.3         |  |
| DATE:         |  |
| 03-28-22      |  |
| JOB #         |  |
| 0454          |  |

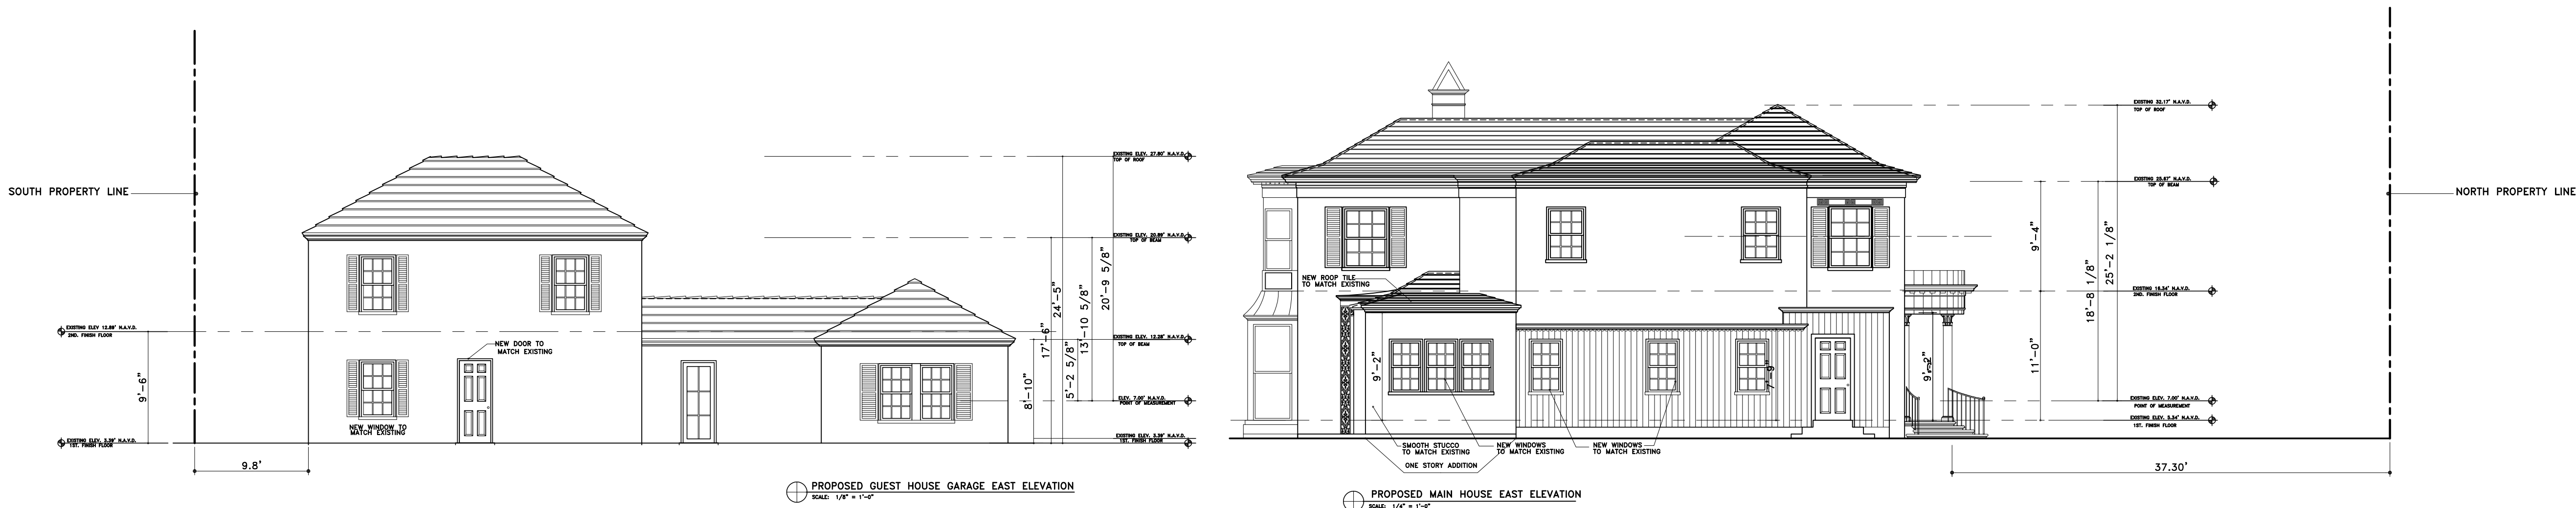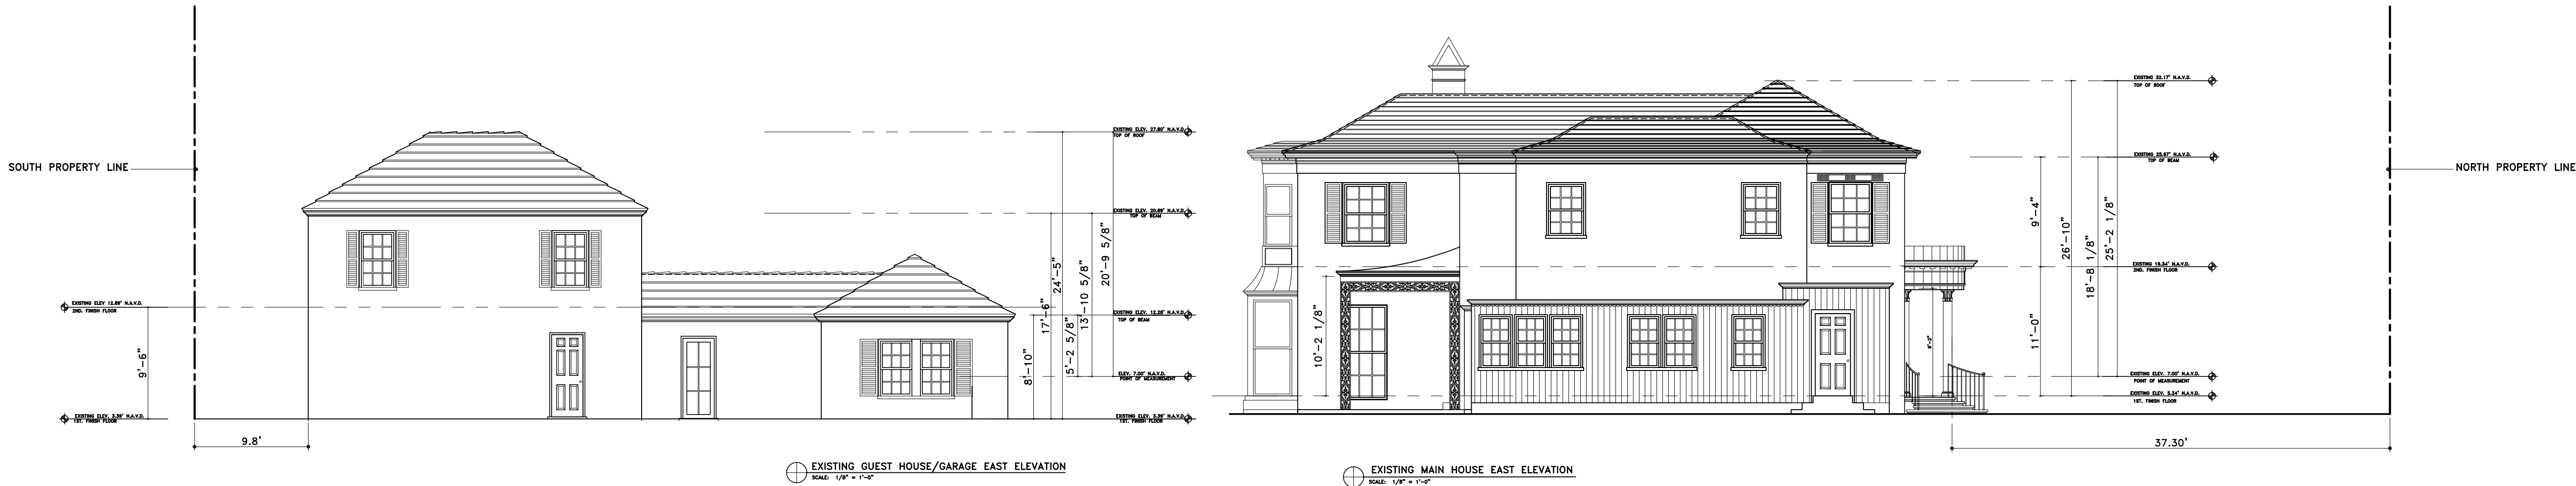




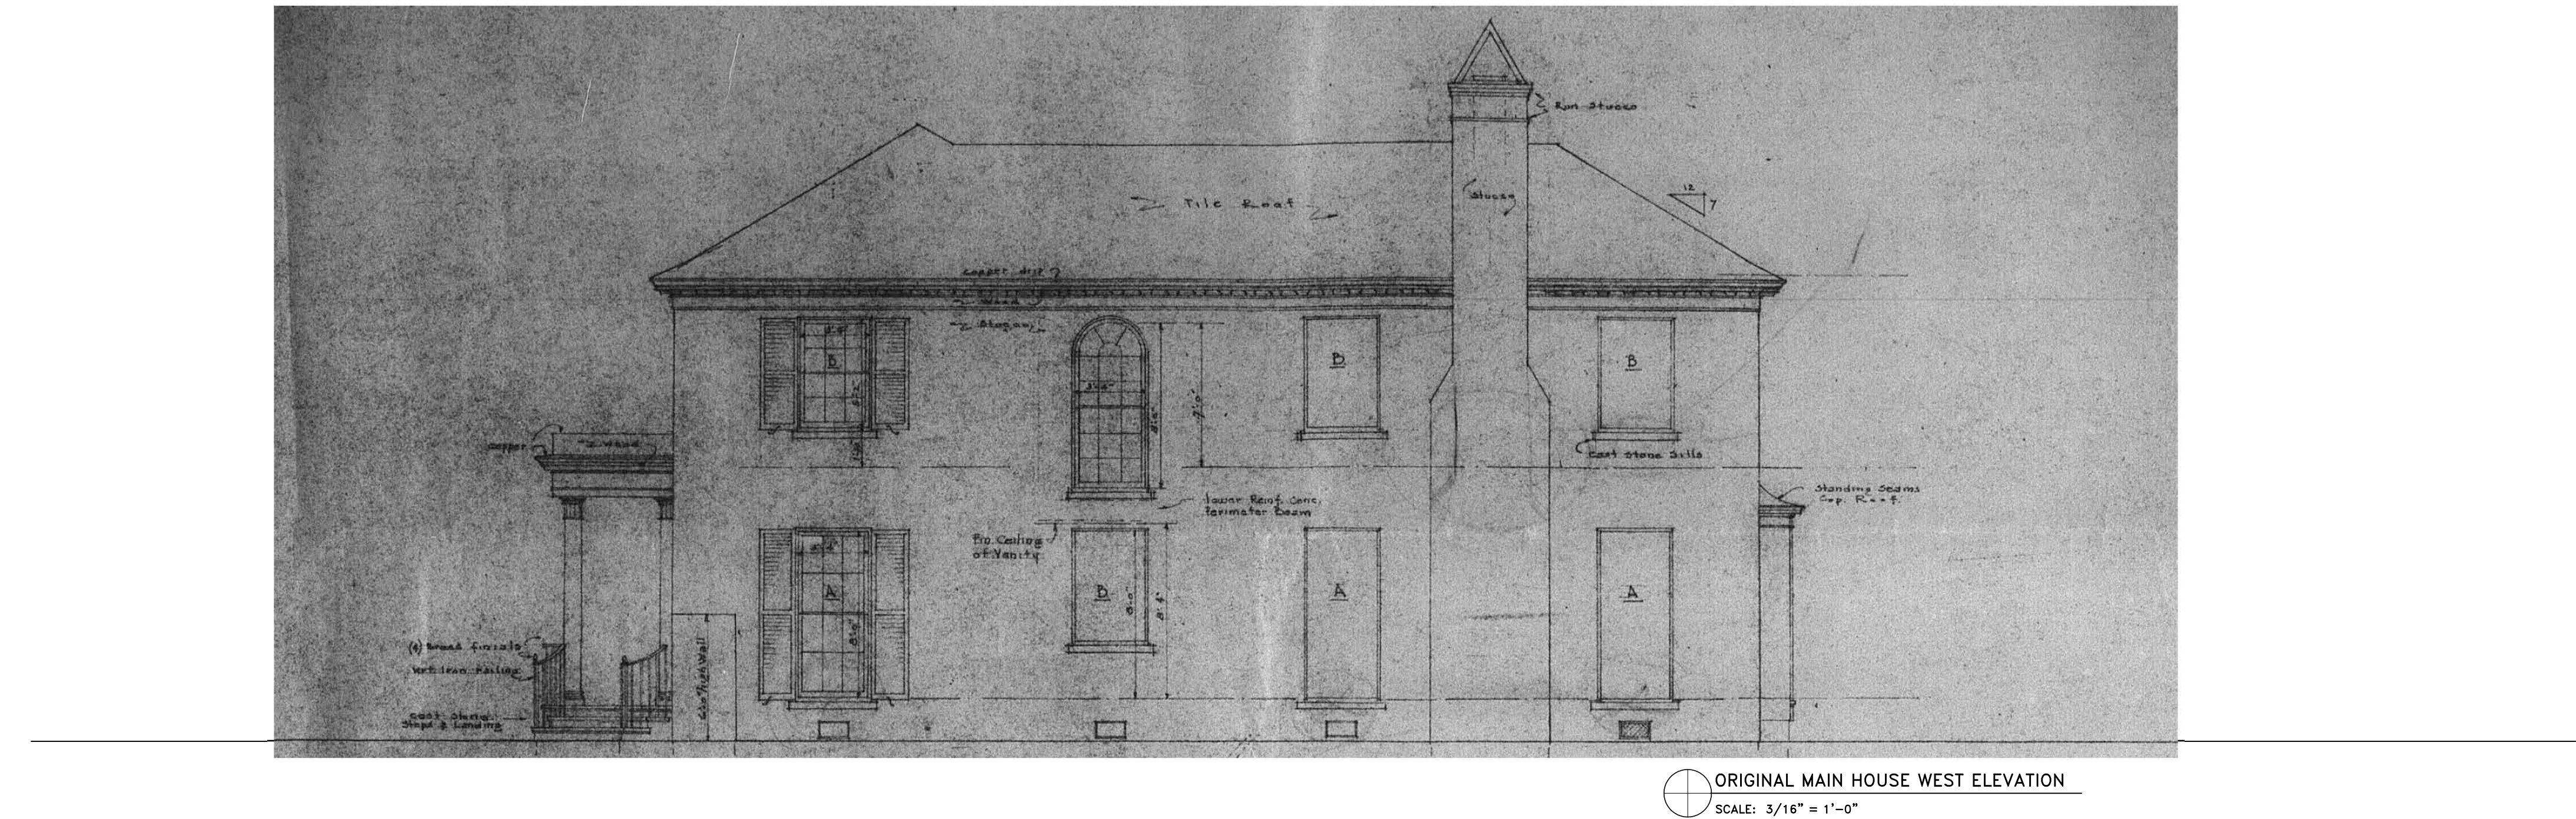

HSB-22-004 ZON-22-054

MILLER RESIDENCE  
324 BARTON AVENUE  
PALM BEACH, FLORIDA

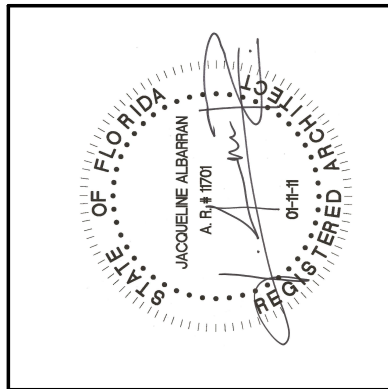

| REVISIONS: |  |
|------------|--|
| 1          |  |
|            |  |
|            |  |
|            |  |

| SHEET NUMBER: |  |
|---------------|--|
| A14.1         |  |
| DATE:         |  |
| 03-28-22      |  |
| JOB #         |  |
| 0454          |  |

SKA  
SKA ARCHITECT + PLANNER  
324 ROYAL PALM WAY, SUITE 227, PALM BEACH, FLORIDA  
TEL: 561.655.7766 FAX: 561.655.3533



GENERAL NOTE:  
THE GENERAL CONTRACTOR SHALL VERIFY ALL DIMENSIONS, DRAWINGS AND SPECIFICATION REQUIREMENTS WITH EXISTING CONDITIONS IN THE FIELD AND BRING ANY DISCREPANCIES TO THE ARCHITECT'S ATTENTION BEFORE PROCEEDING WITH THE WORK.  
DO NOT SCALE DRAWING. ALL DIMENSIONS SUPERSEDE ANY GRAPHIC REPRESENTATION.  
ALL CONSTRUCTION TO BE ACCORDING TO CURRENT LOCAL CODES: FBC 7th EDITION 2020.




EXISTING MAIN HOUSE WEST ELEVATION  
SCALE: 1/4" = 1'-0"



PROPOSED MAIN HOUSE WEST ELEVATION  
SCALE: 1/4" = 1'-0"  
(NO CHANGE)

**SKA**  
SKA ARCHITECT + PLANNER  
324 ROYAL PALM WAY, SUITE 227, PALM BEACH, FLORIDA  
TEL: 561.655.7676 FAX: 561.655.3533

HSB-22-004 ZON-22-054  
**MILLER RESIDENCE**  
324 BARTON AVENUE  
PALM BEACH, FLORIDA

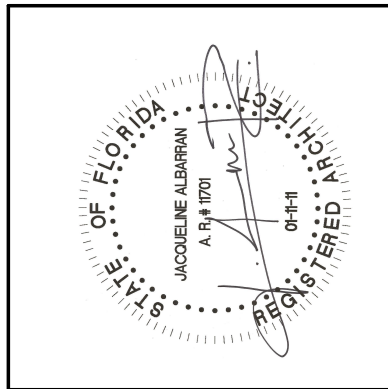

| REVISIONS: |  |
|------------|--|
| 1          |  |
|            |  |
|            |  |
|            |  |

|               |          |
|---------------|----------|
| SHEET NUMBER: |          |
| A14.2         |          |
| DATE:         | 03-07-22 |
| JOB #         | 0454     |