
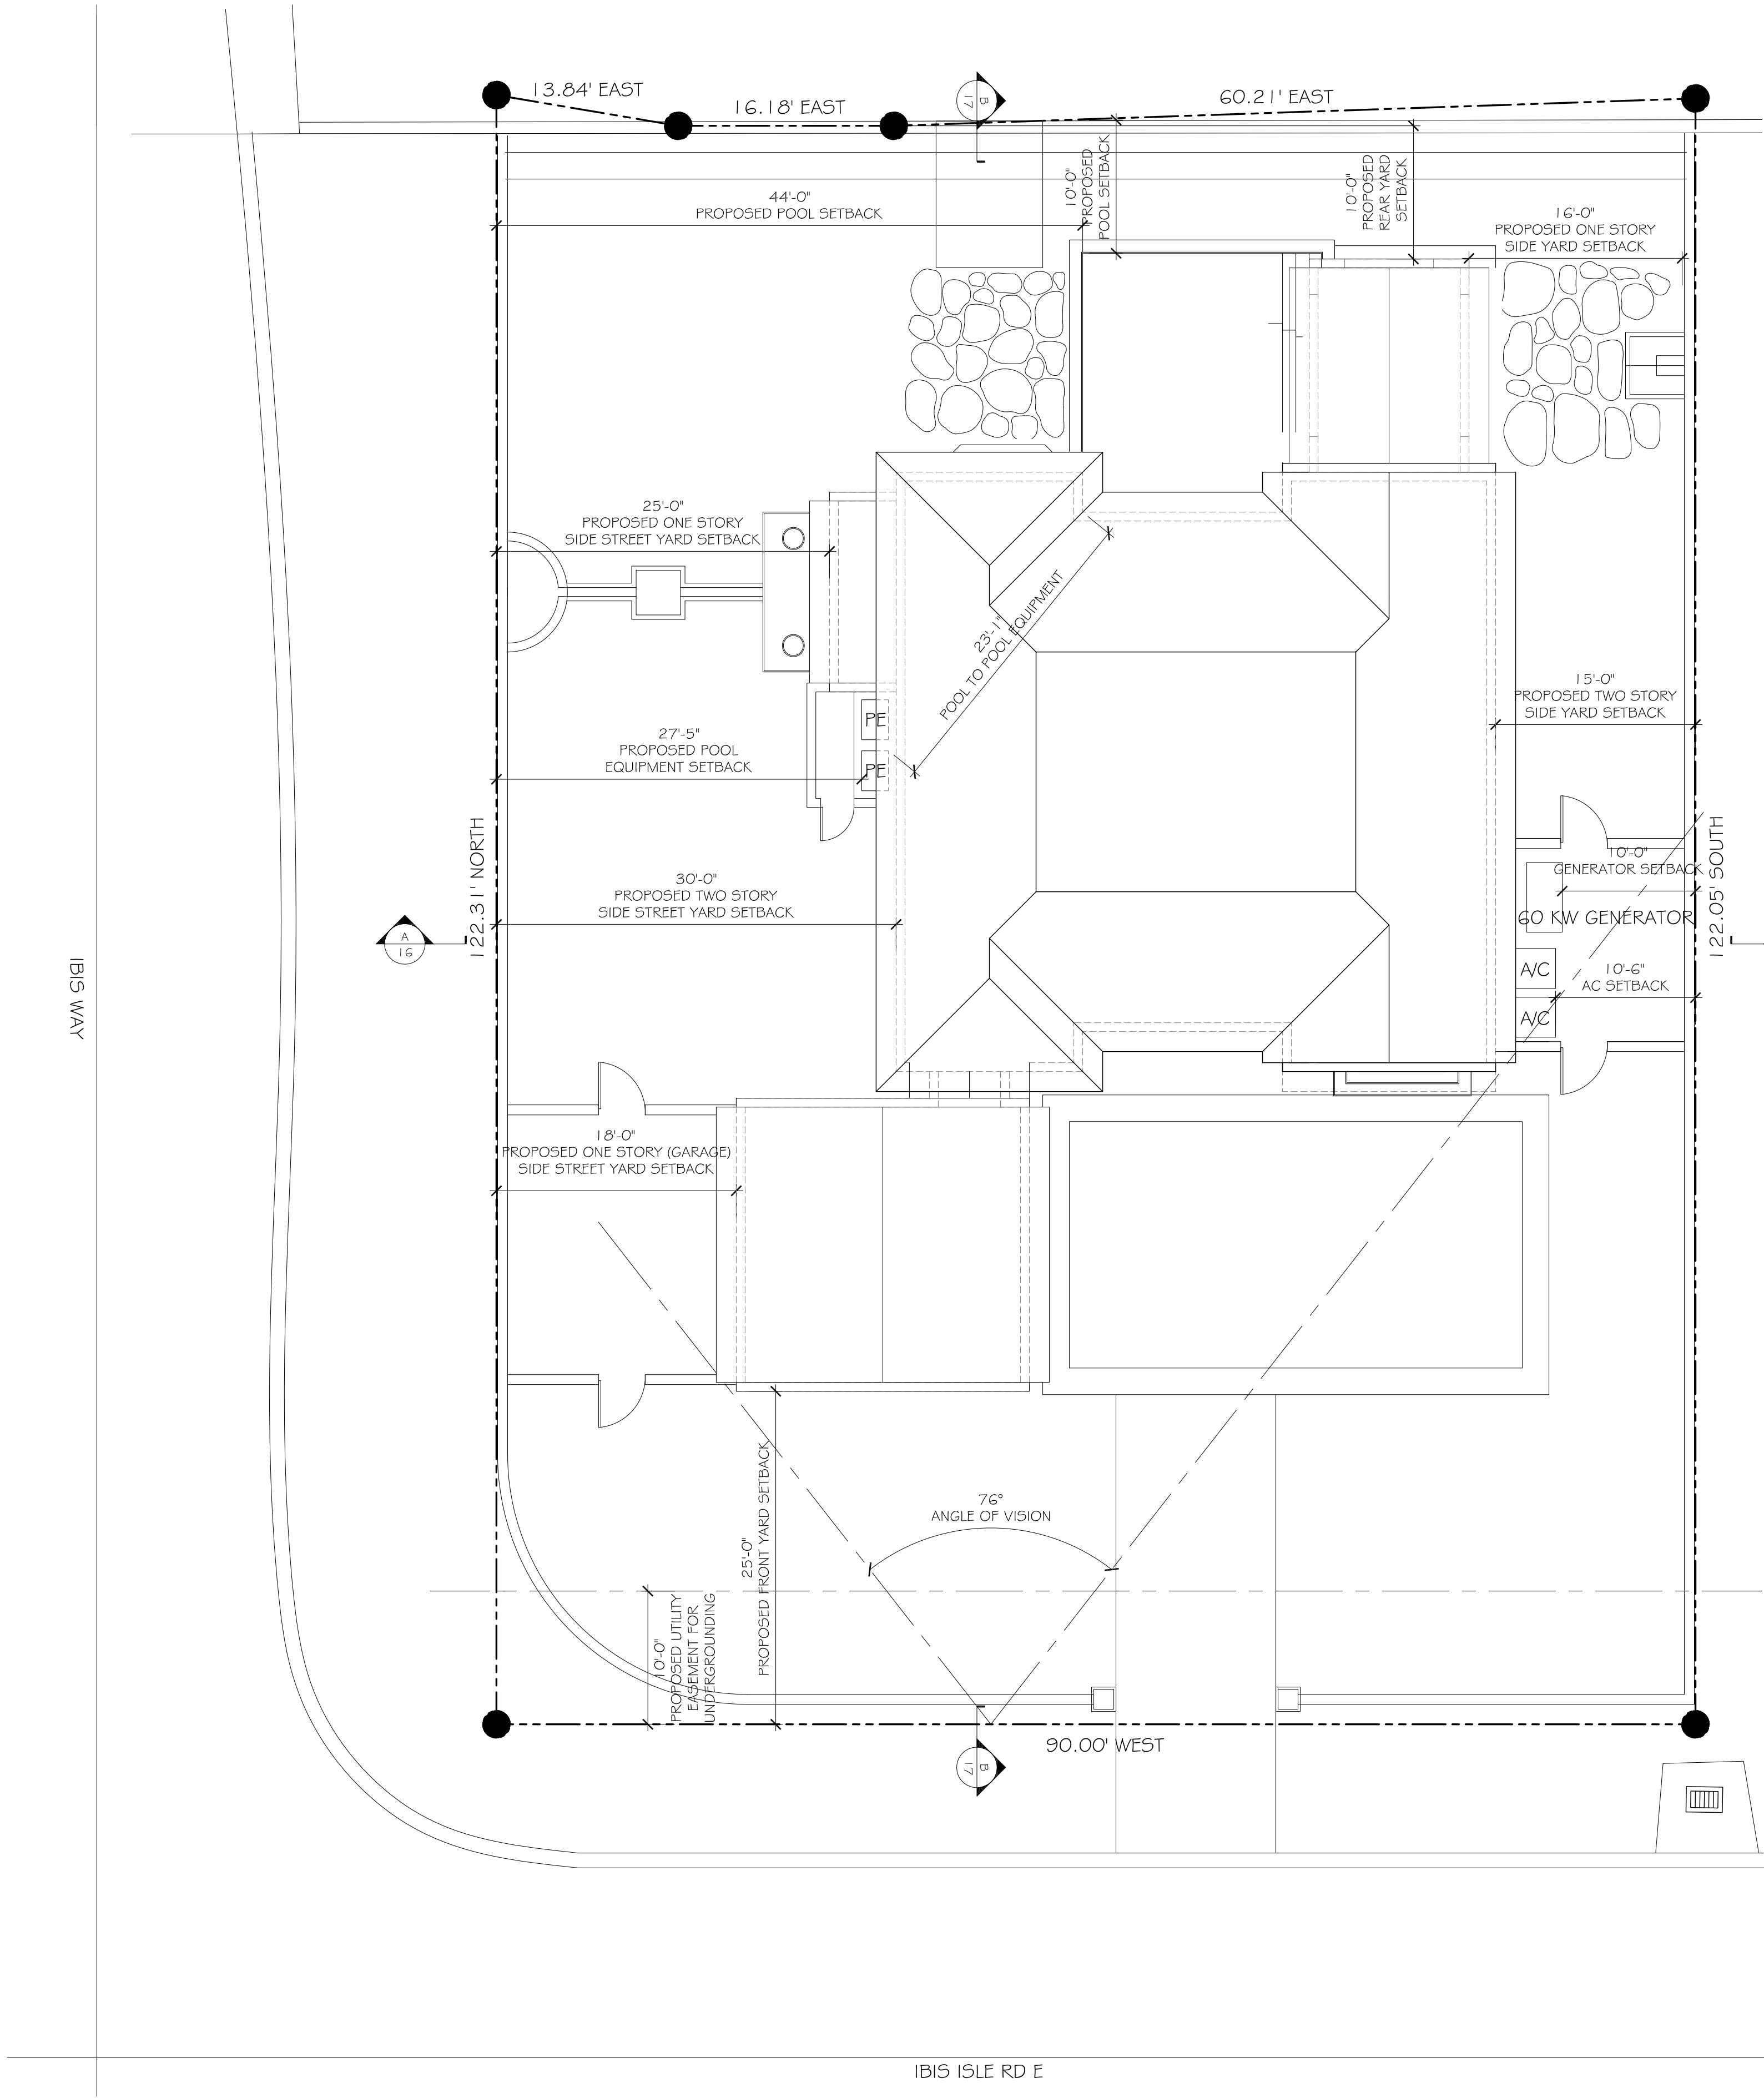


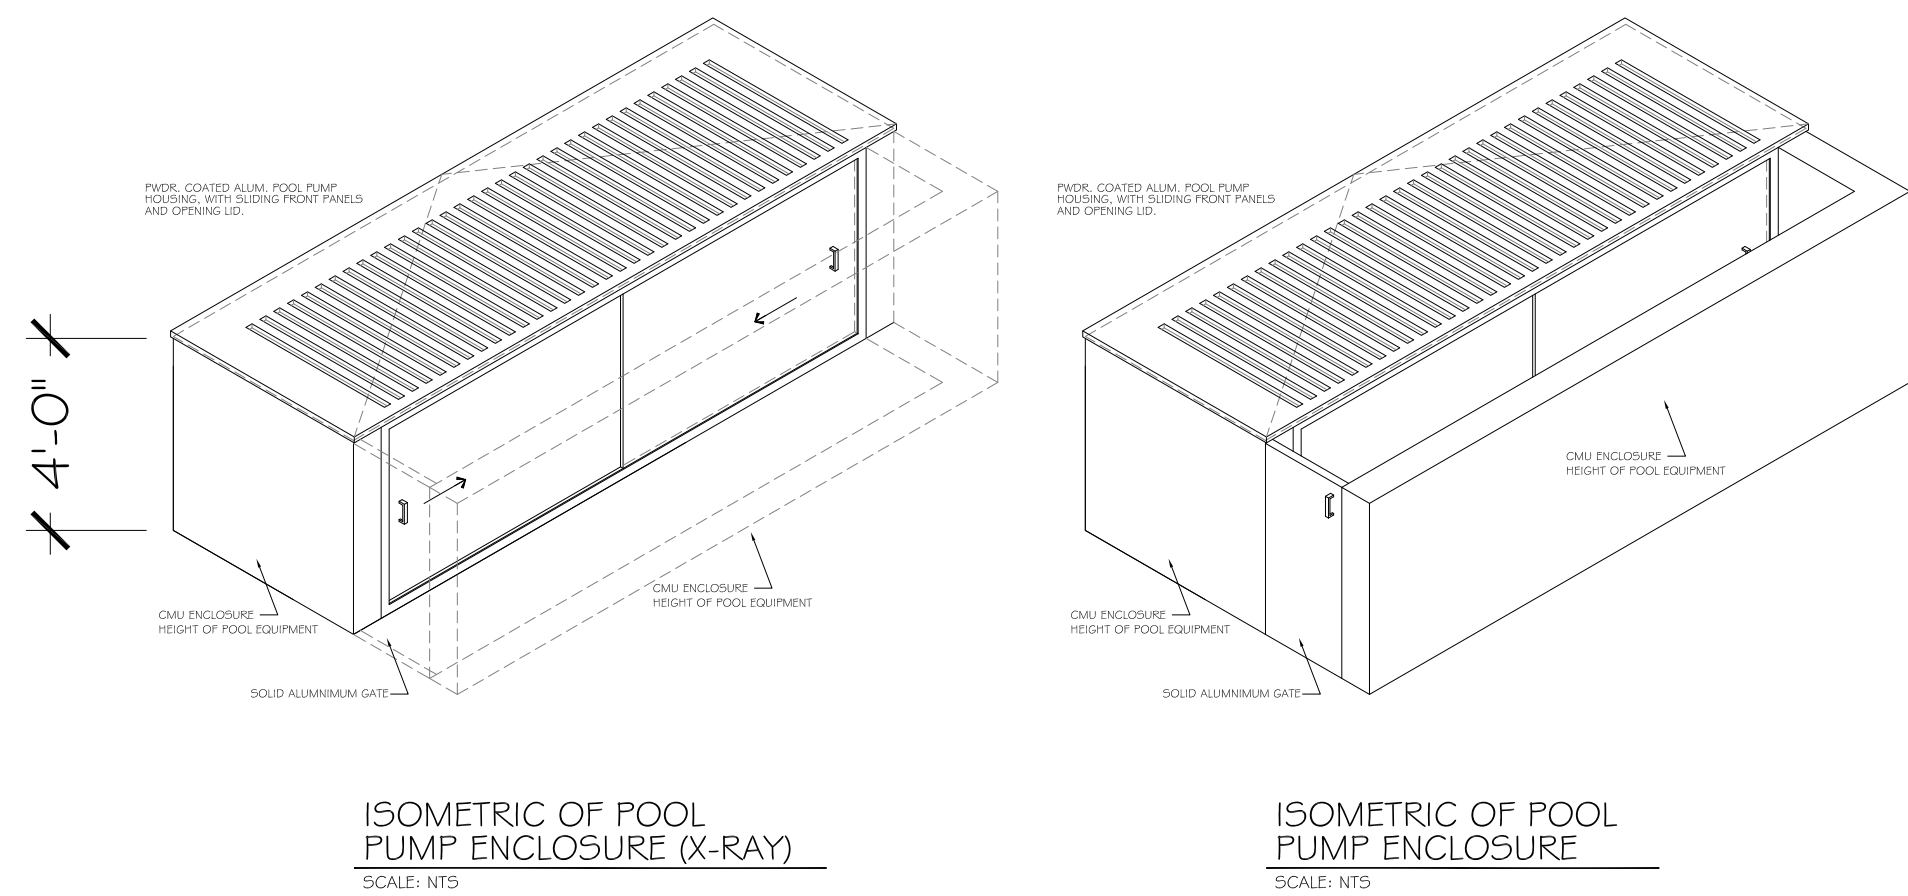

PROPOSED SITE PLAN

SCALE: 1/8" = 1'-0"

CONSULTANT:

PROPOSED RENOVATIONS OF RESIDENCE FOR:
GLOBAL I INVESTMENT GROUP, LLC
2219 Ibis Isle Rd E.
PALM BEACH, FLORIDA 33480

A.A. #001345
A.R. #10,181

REVISIONS:

SHEET NUMBER:
10
ISSUE DATE: 2-7-22
JOB #: ARC-022-086
ZON-22-059

CONSULTANT:

PROPOSED RENOVATIONS OF RESIDENCE FOR:

GLOBAL I INVESTMENT GROUP, LLC

2219 Ibis Isle Rd E.

PALM BEACH, FLORIDA 33480

A.A. #001345
A.R. #10,181

REVISIONS:


△
△
△
△

SHEET NUMBER:

11


ISSUE DATE: 2-7-22

JOB #: ARC-022-086
ZON-22-059

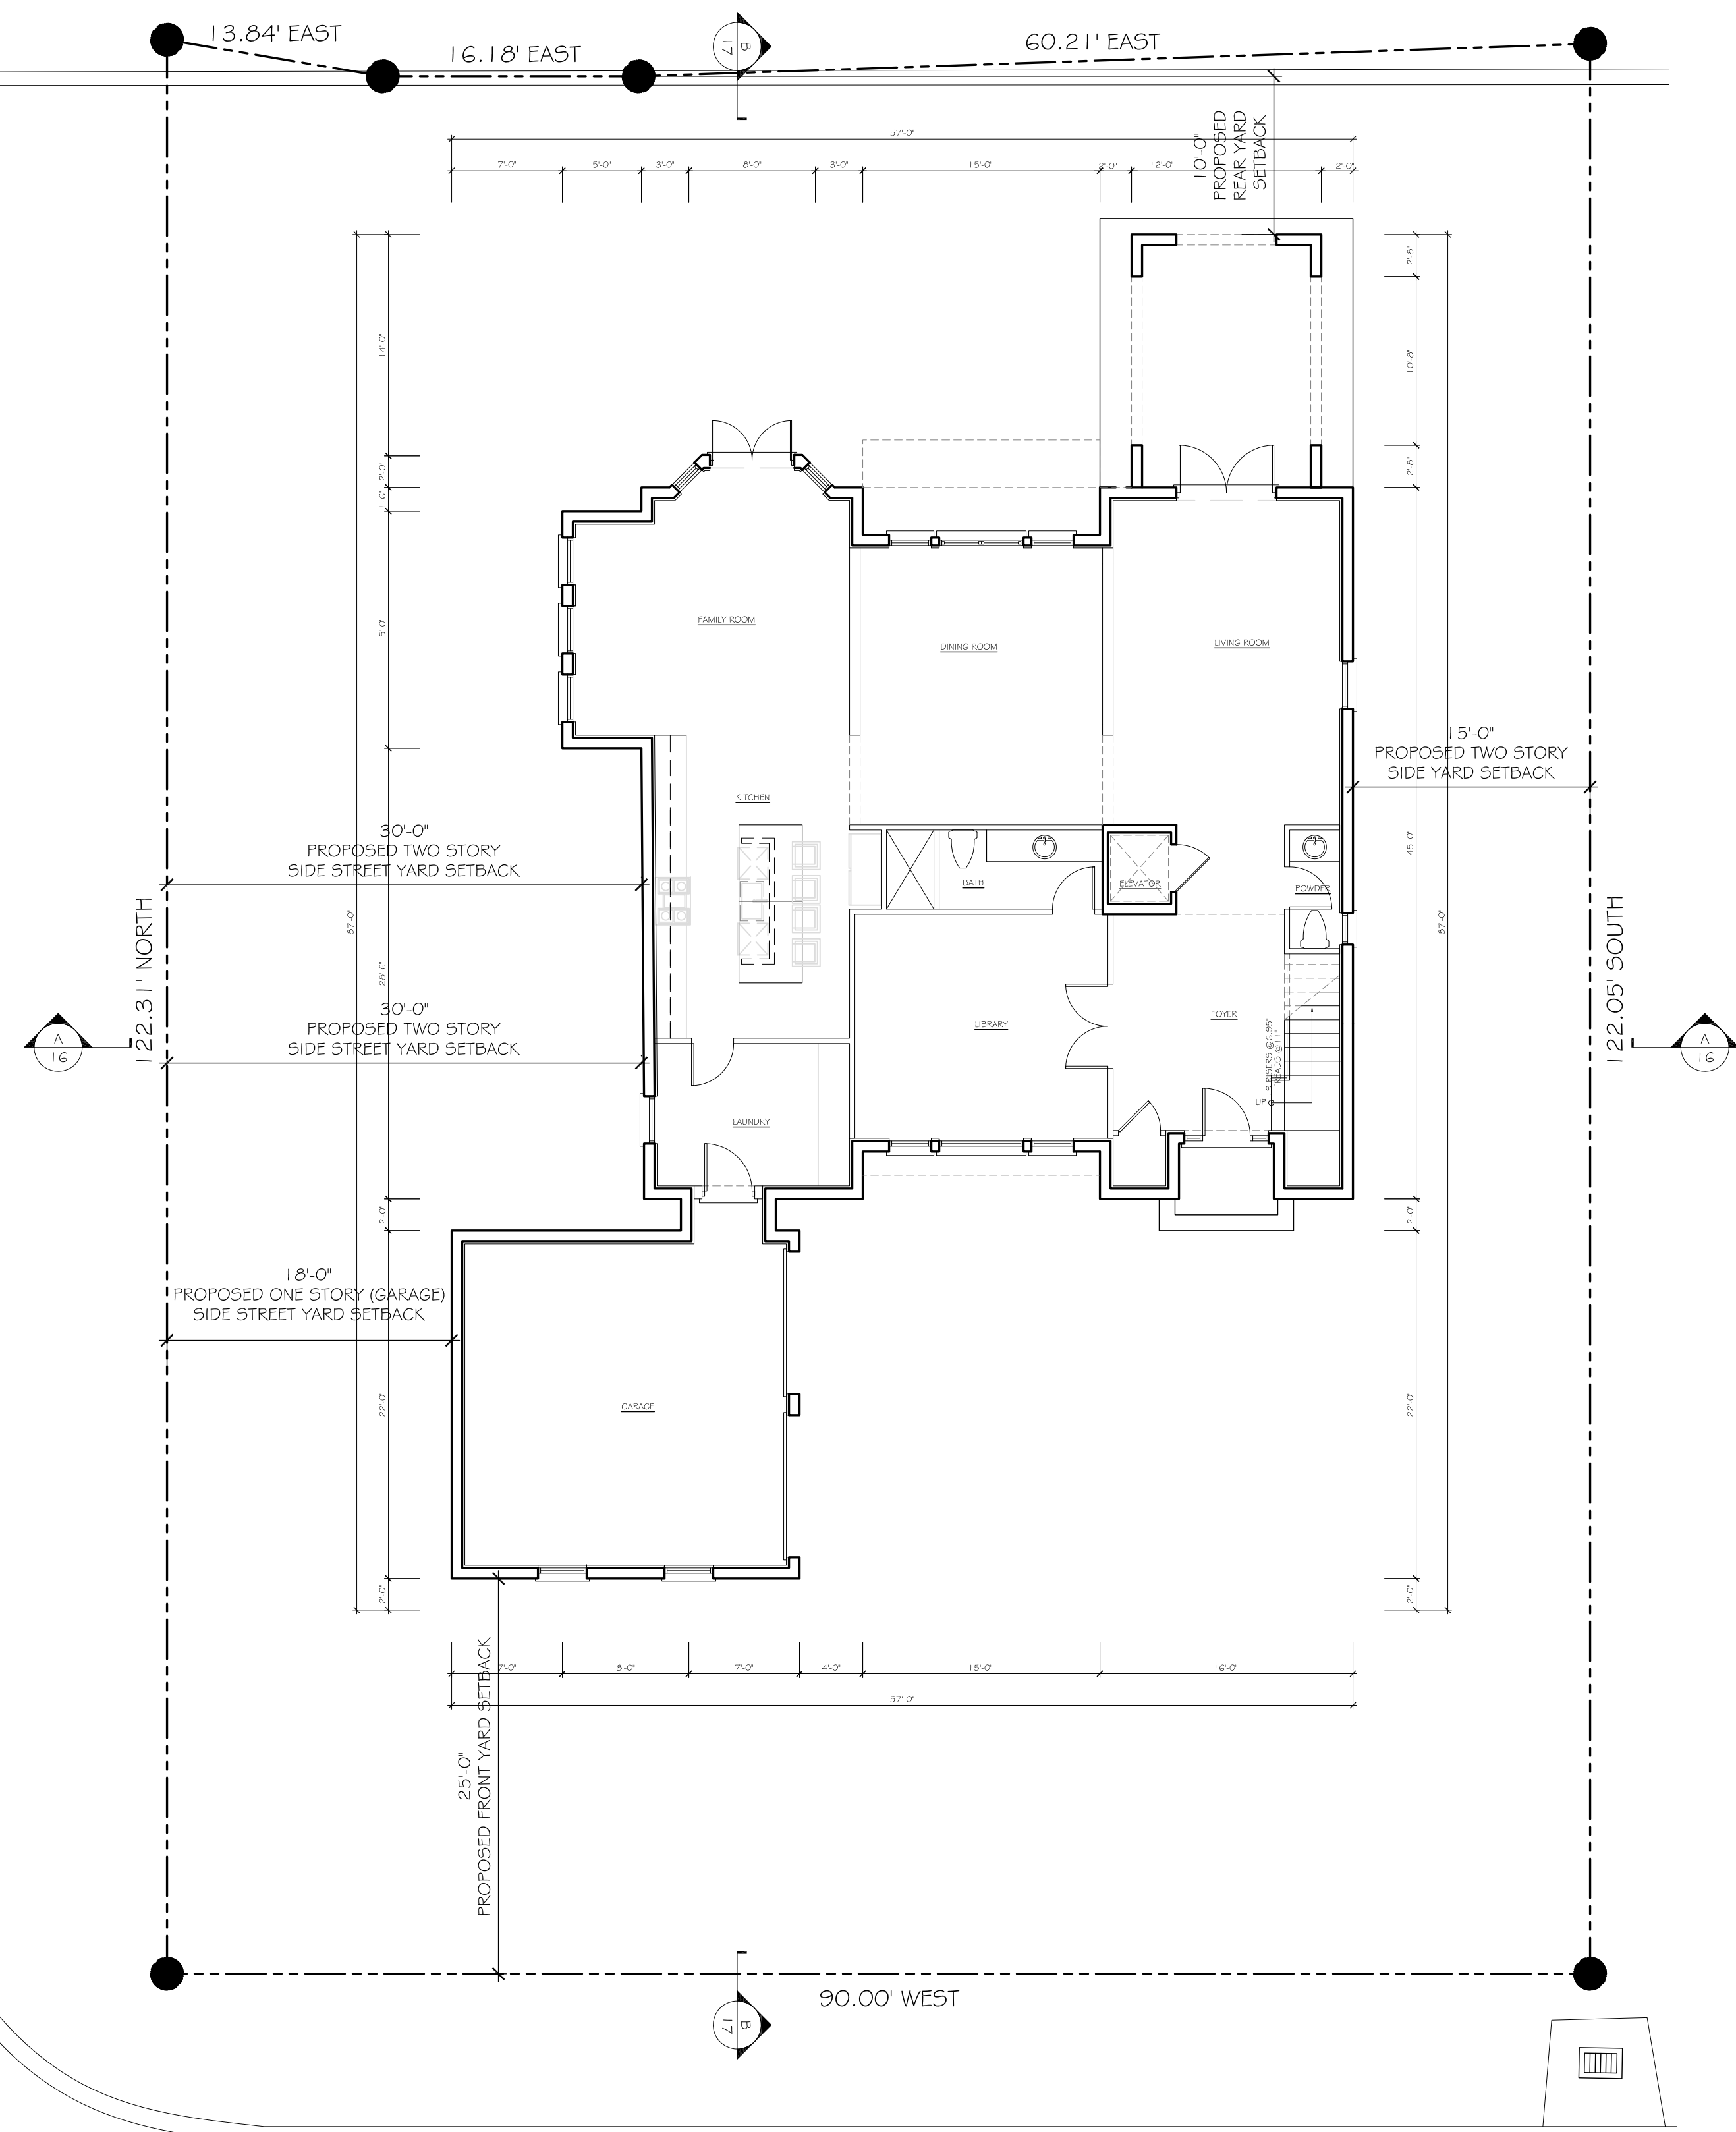

PROPOSED FIRST FLOOR PLAN

SCALE: 1/8" = 1'-0"

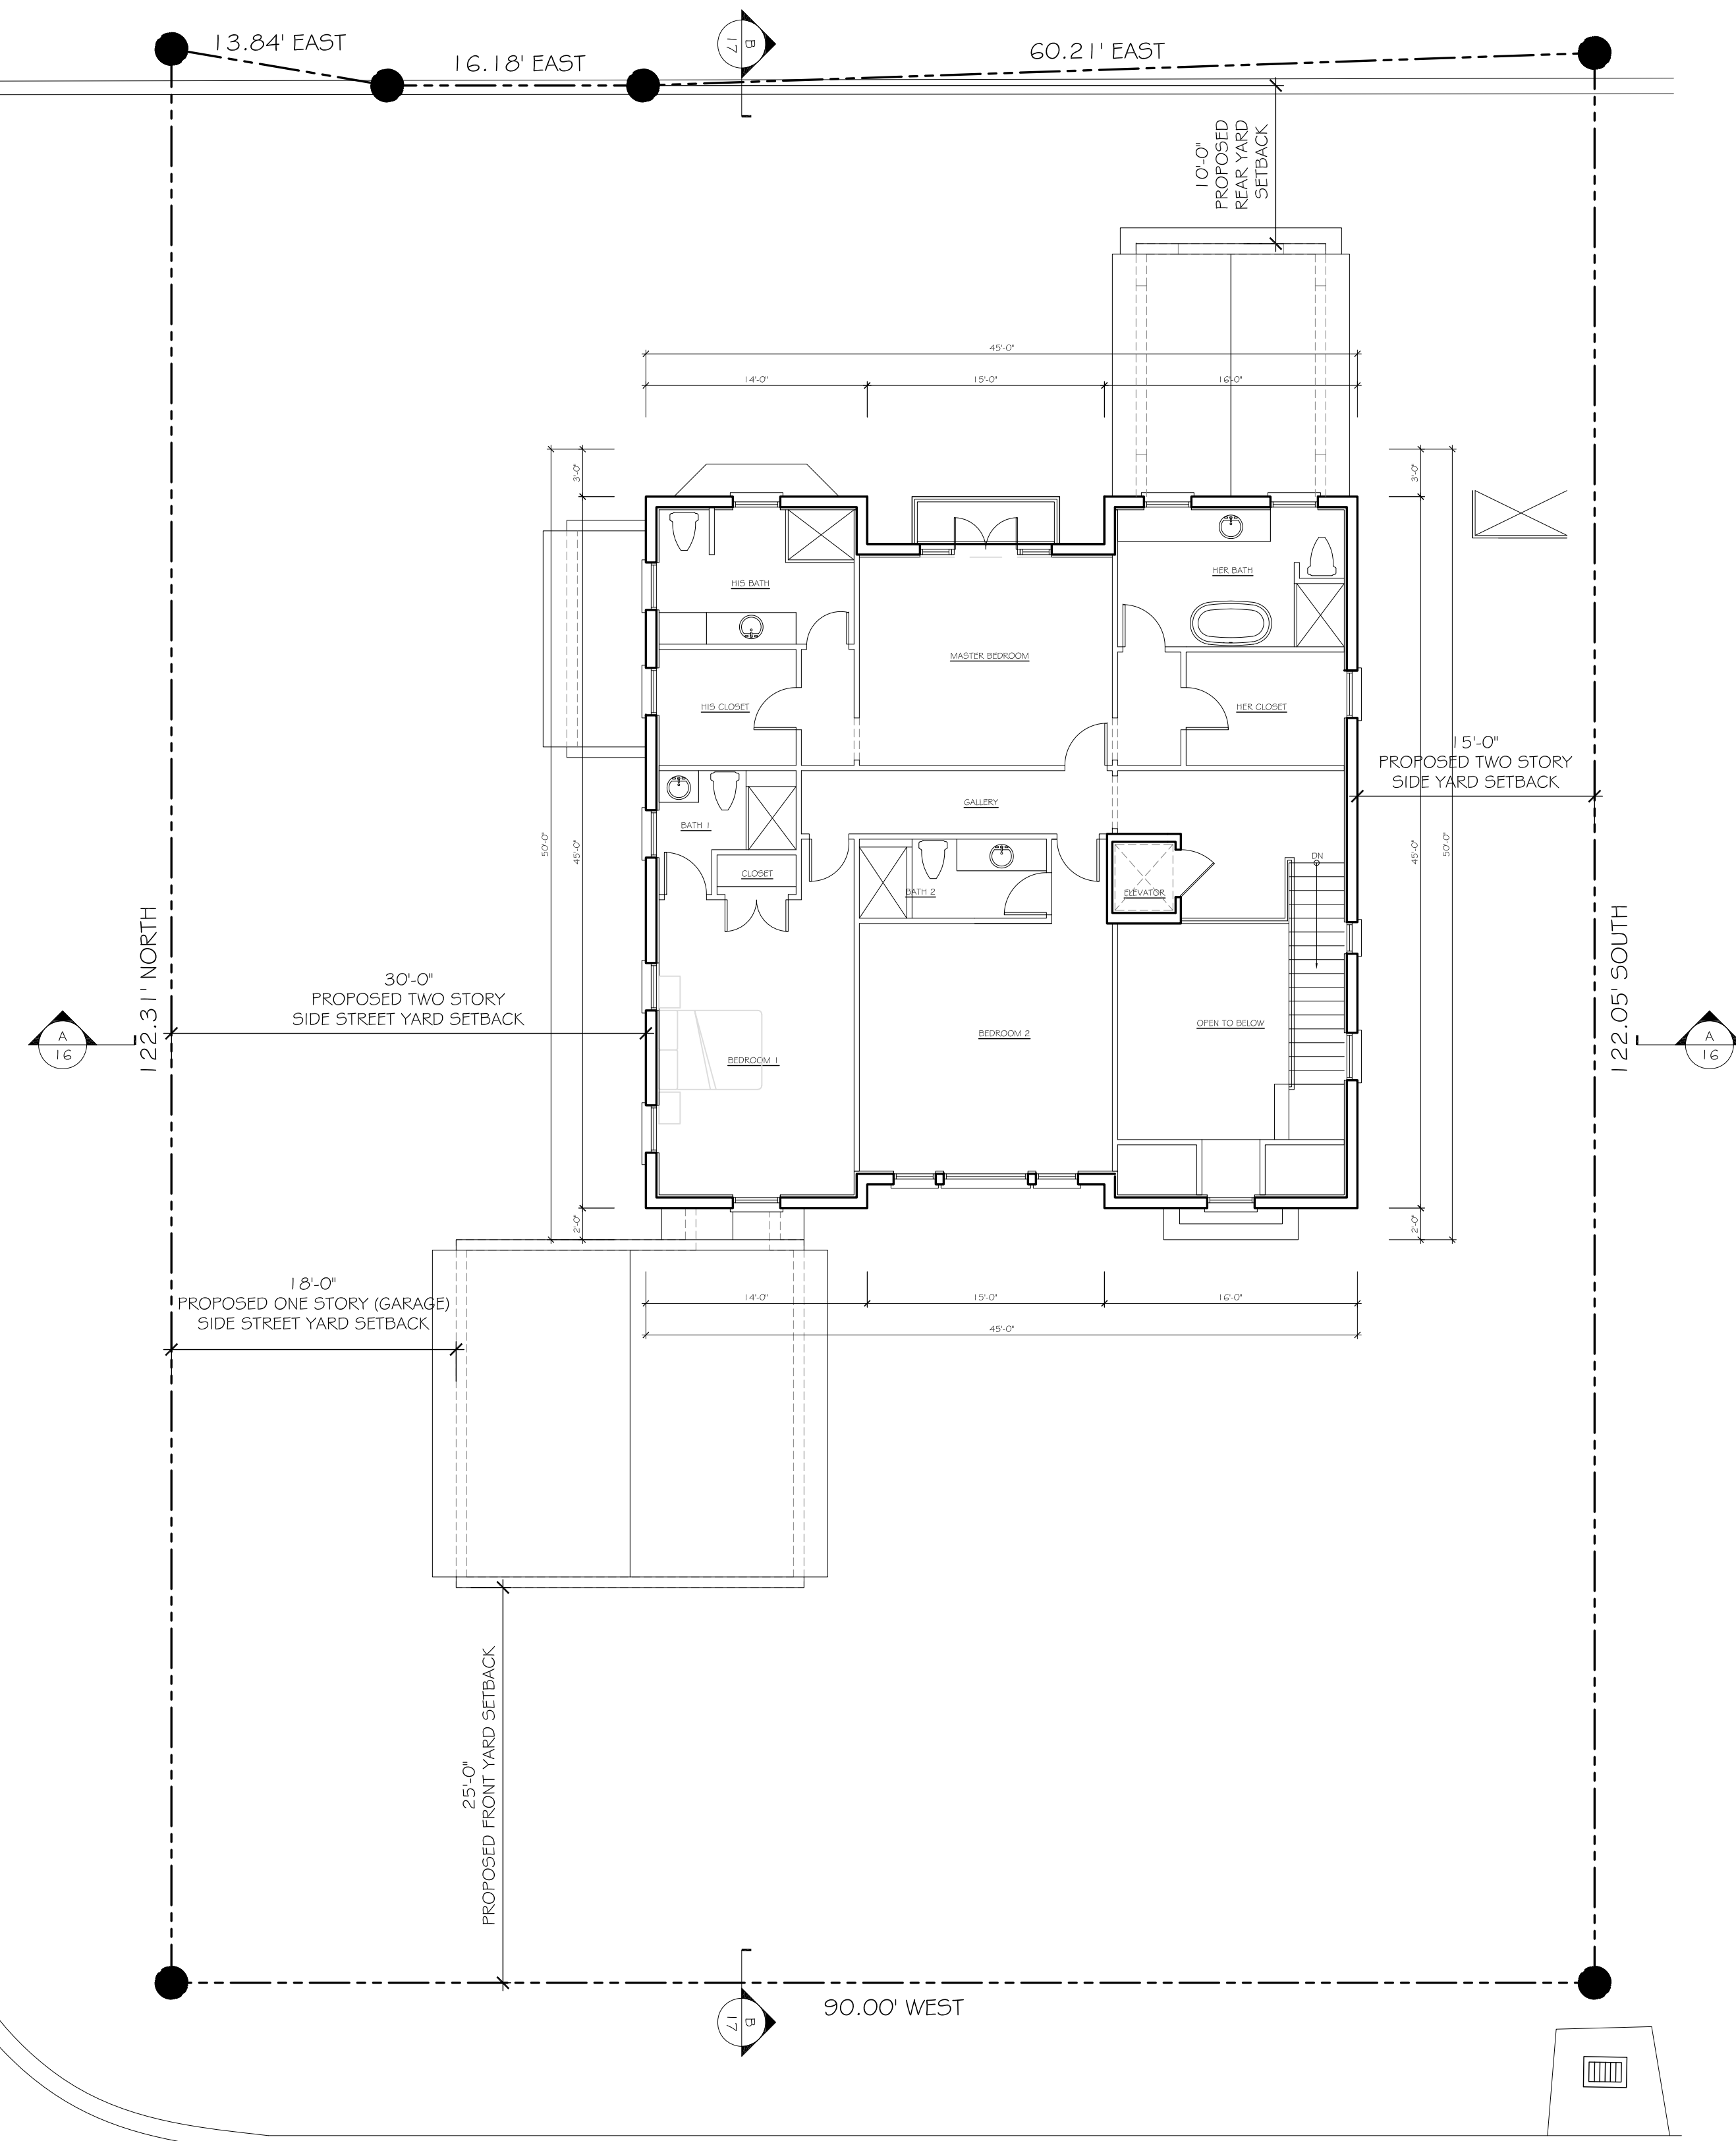

PROPOSED SECOND FLOOR PLAN

SCALE: 1/8" = 1'-0"