


**PROPOSED ENLARGED PARTIAL NORTH ELEVATION
- WITHOUT LANDSCAPE**

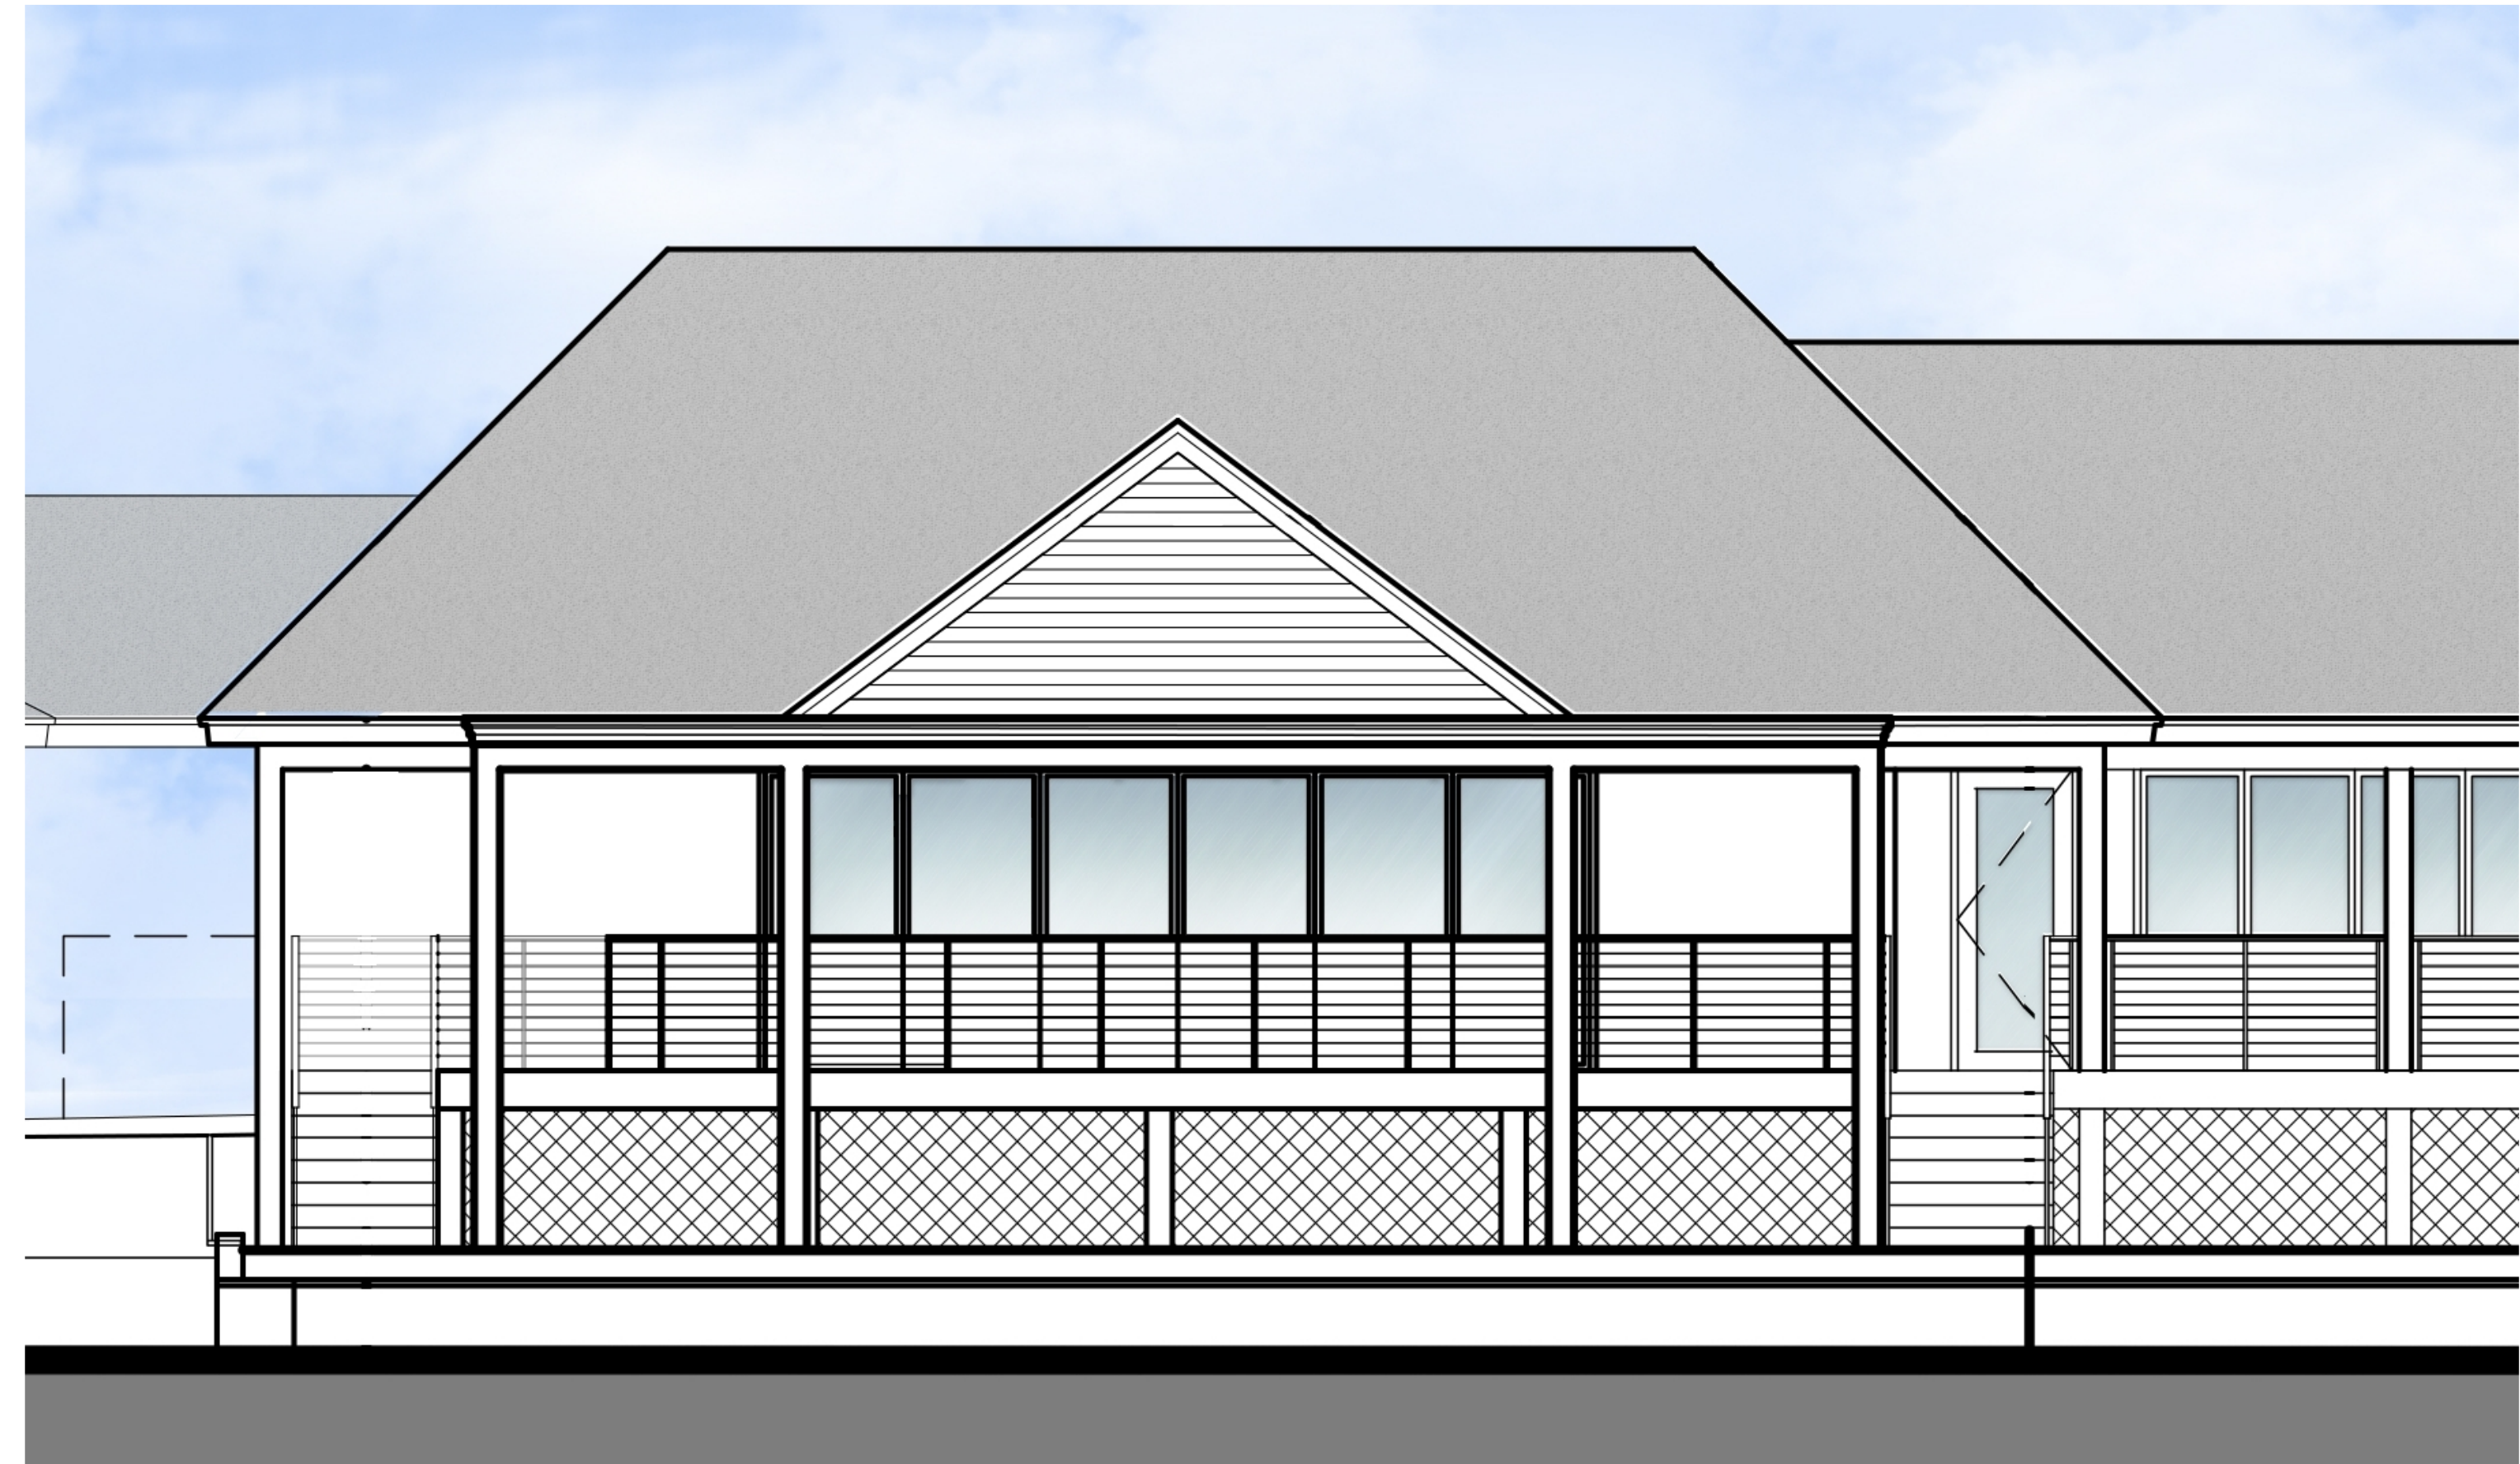


**PROPOSED ENLARGED PARTIAL NORTH ELEVATION
- WITH LANDSCAPE**




**PROPOSED ENLARGED PARTIAL WEST ELEVATION
- WITHOUT LANDSCAPE**



**PROPOSED ENLARGED PARTIAL WEST ELEVATION
- WITH LANDSCAPE**

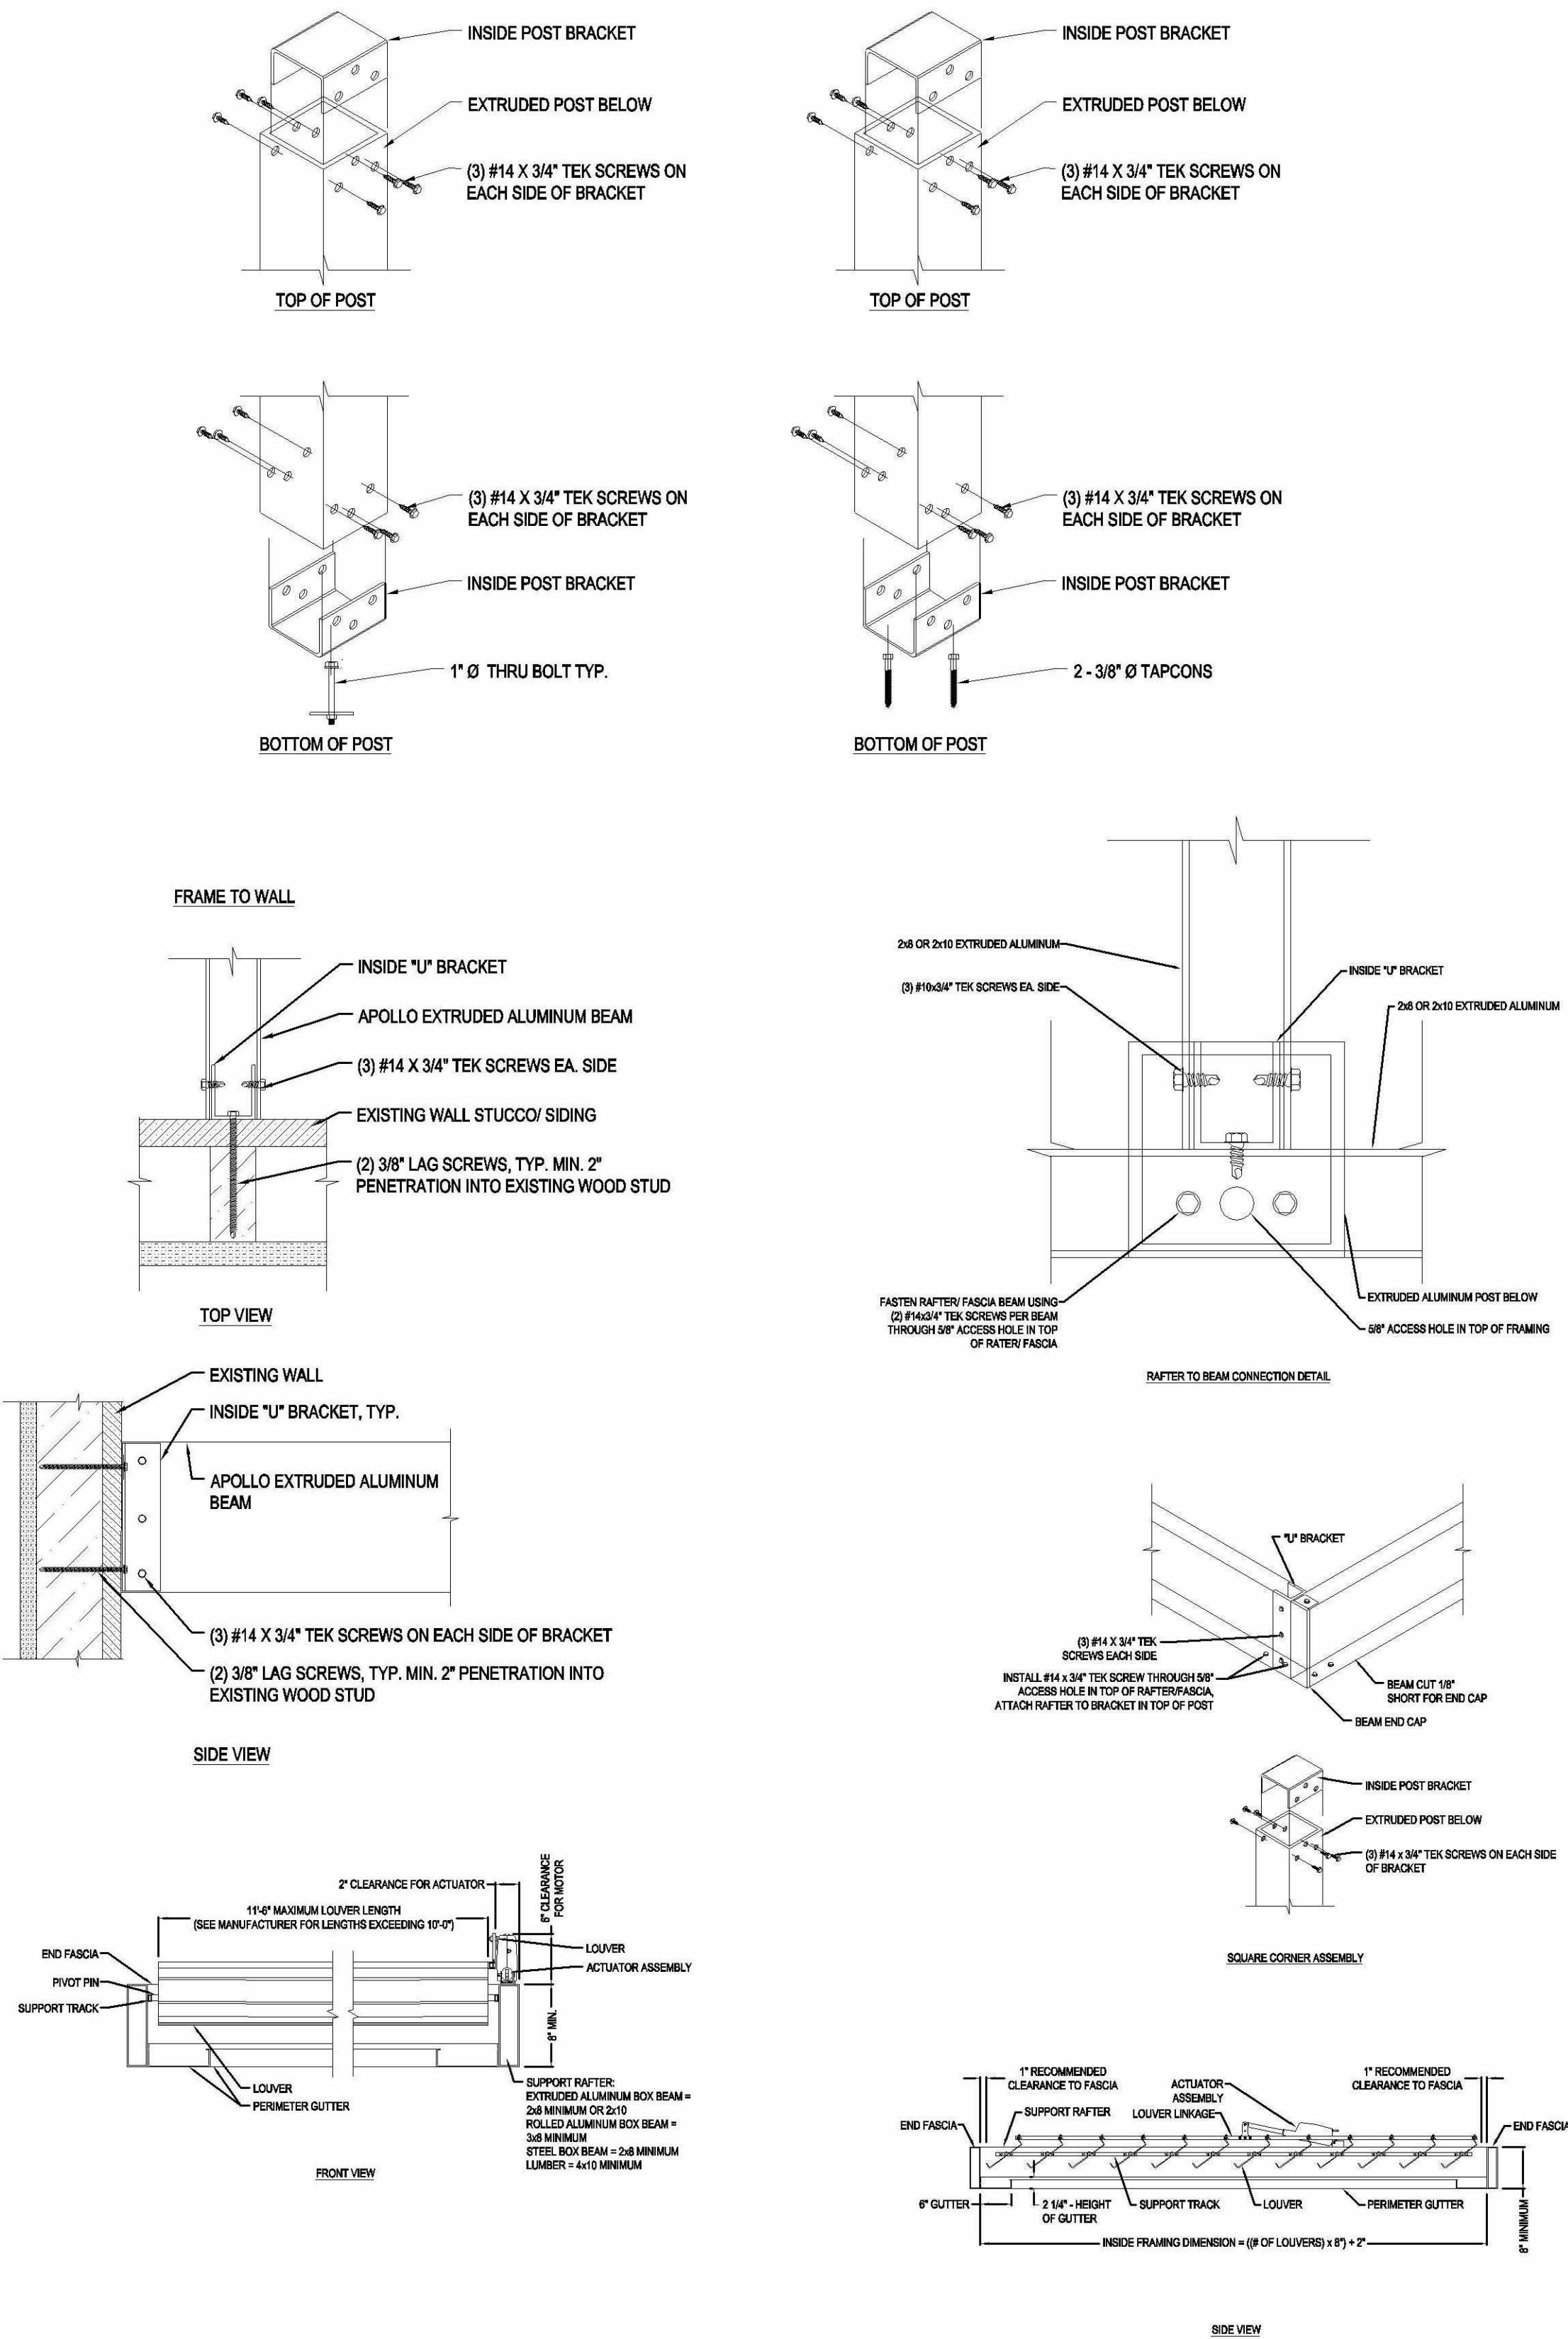

ATTACHMENT & CONNECTION DETAILS OF OPERABLE AWNING

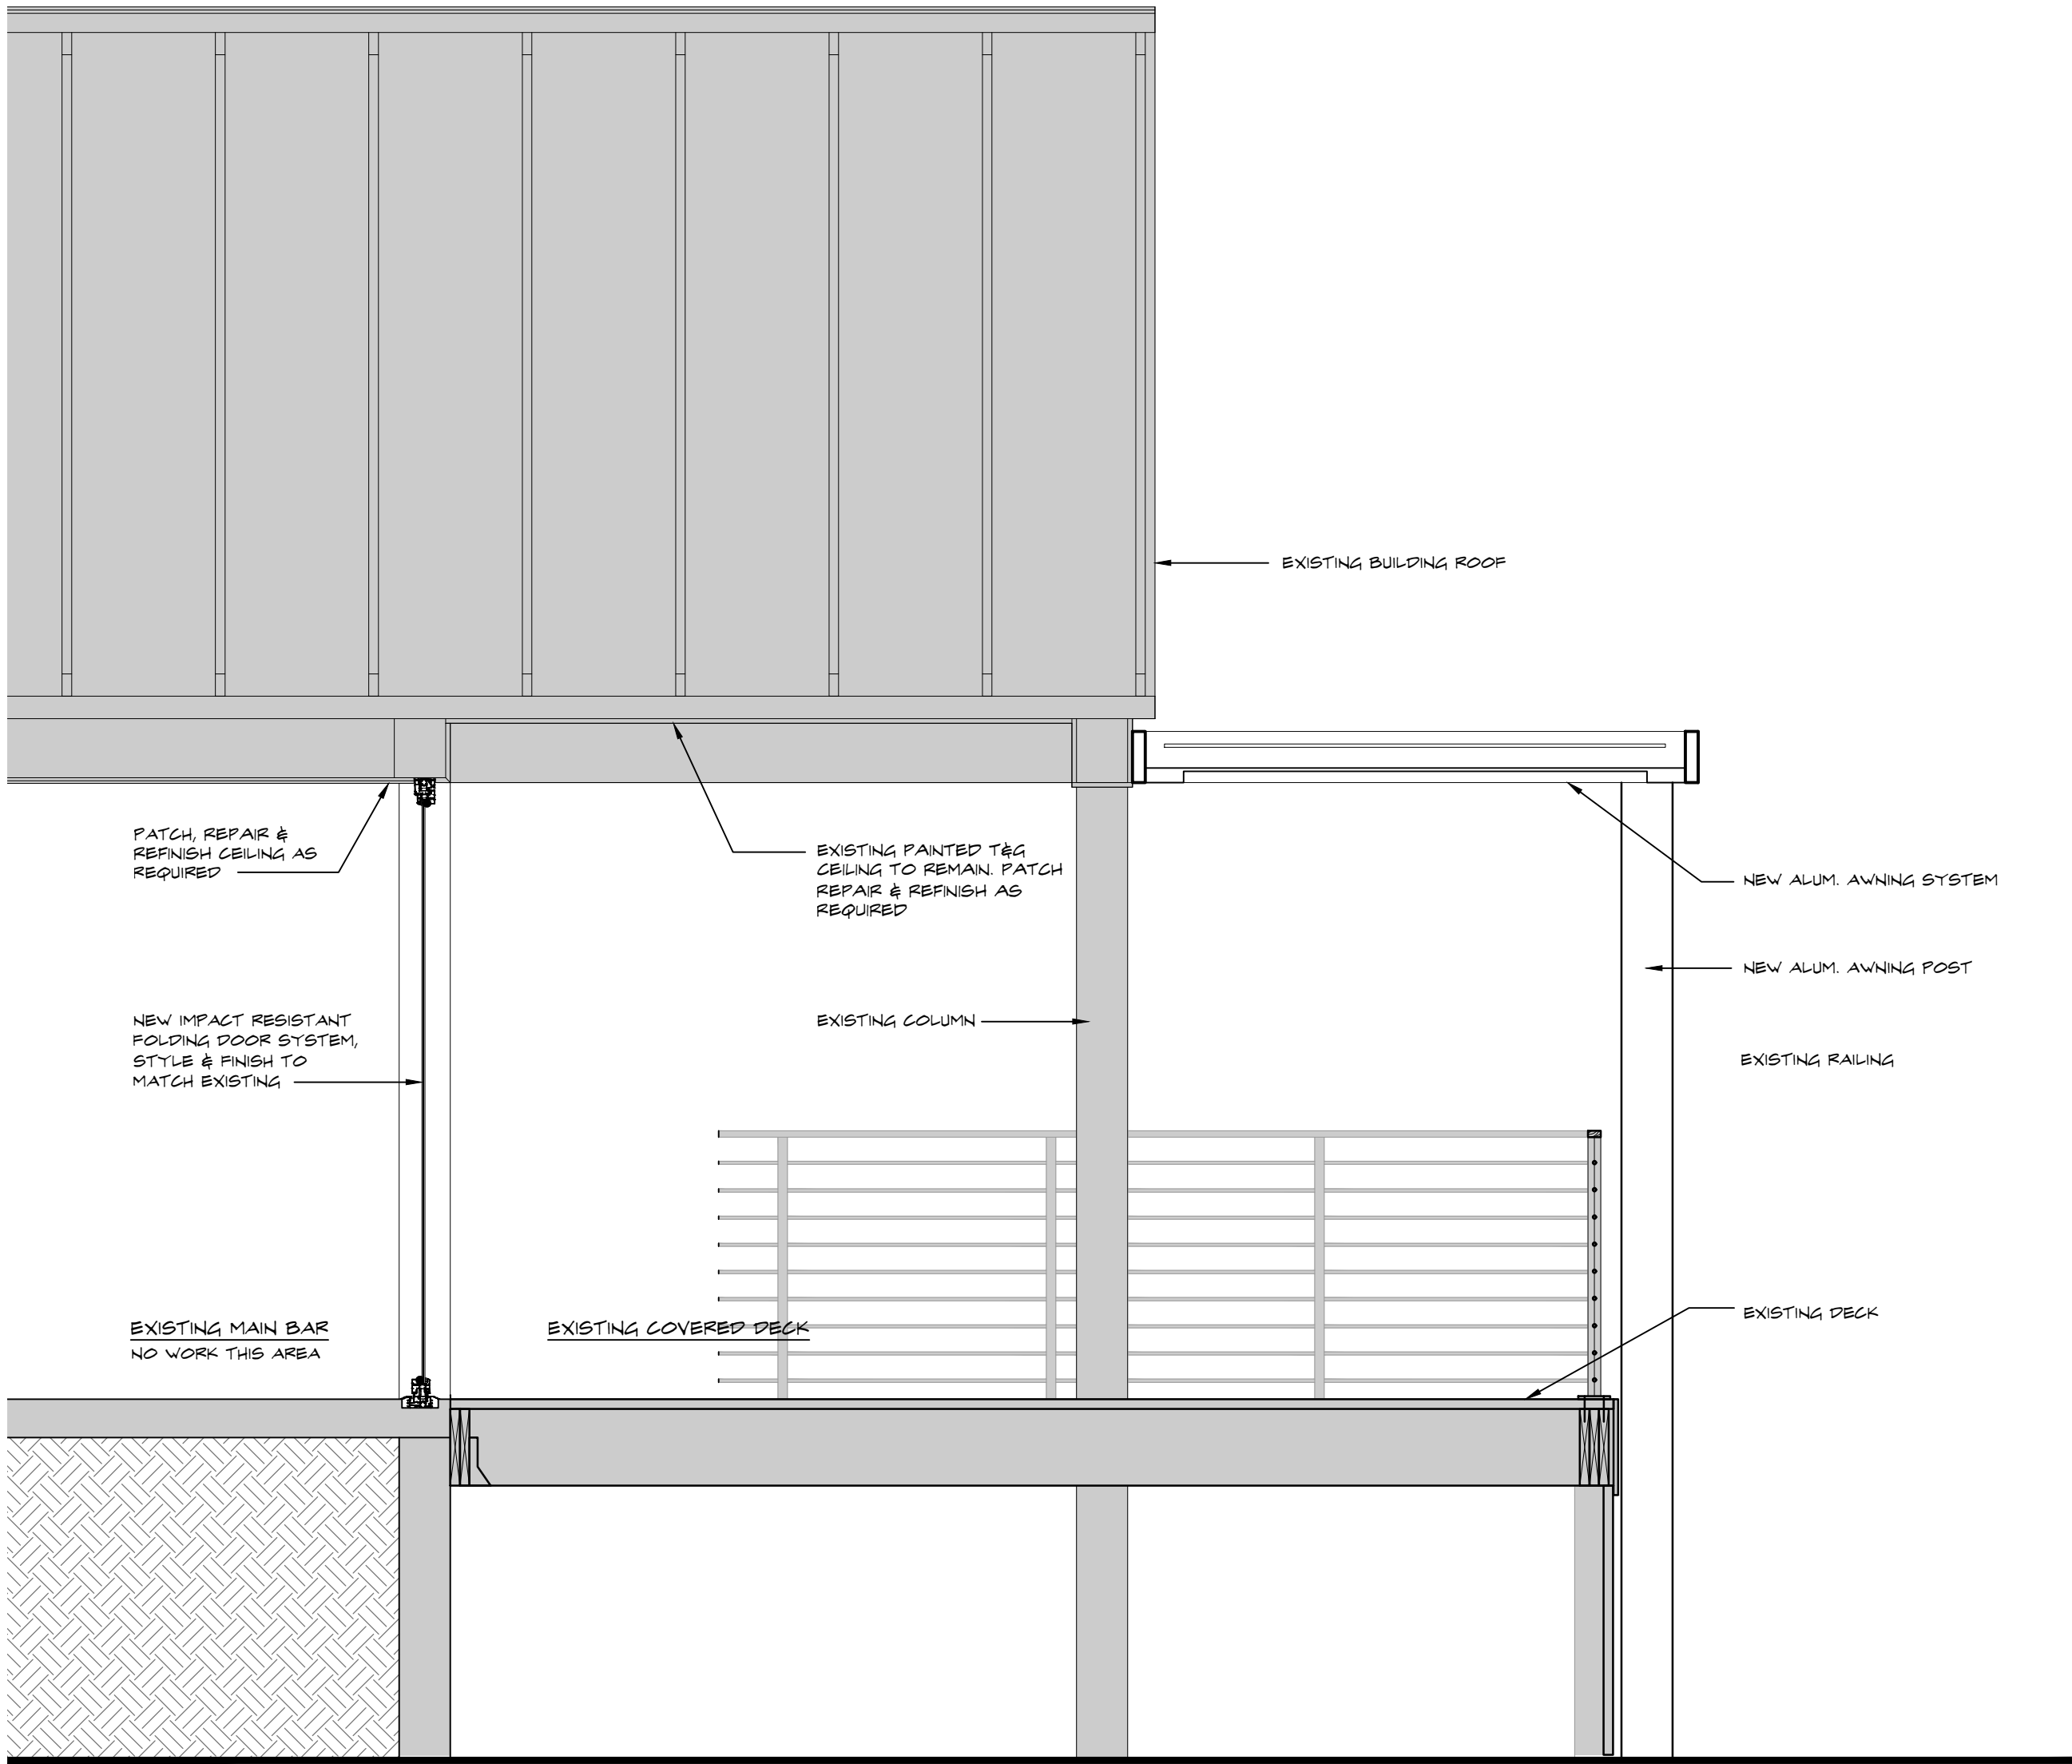

BUILDING SECTION AT
1
A4.2.0
EXISTING PATIO DECK WITH PROPOSED AWNING & FOLDING DOORS - AREA OF WORK
SCALE: 1/2" = 1'-0"