

RENOVATIONS FOR:
SAILFISH CLUB OF FLORIDA
1338 NORTH LAKE WAY
PALM BEACH, FLORIDA 33480



Keith M. Spina # AR13419

Architecture • Interior Design

285 BANYAN BLVD.
WEST PALM BEACH, FLORIDA 33401
ph: 561.684.6844 • spinaorourke.com
FL Lic. # AA26002399

REVISED FINAL SUBMITTAL 07-25-2022

ARCOM (ARC: 22-116) - 06-29- 2022

ZONING (ZON: 22-082) - 07-13- 2022

SHEET INDEX

NO.	SHEET TITLE					
CVR	COVER SHEET					
SURVEY	SURVEY					
	ARCHITECTURAL					
A-0.1.0	VICINITY LOCATION MAP					
A-0.2.0	SUBJECT PROPERTY IMAGES					
A-0.2.1	SUBJECT PROPERTY IMAGES					
A-0.3.0	ADJACENT PROPERTY IMAGES					
A-0.3.1	ADJACENT PROPERTY IMAGES					
A-0.3.2	ADJACENT PROPERTY IMAGES					
A-1.0.0	ZONING LEGEND					
A-1.1.0	EXISTING OVERALL SITE PLAN					
A-1.1.1	PROPOSED OVERALL SITE PLAN					
A-1.2.0	ZONING DIAGRAMS					
A-1.2.1	CUBIC CONTENT RATIO DIAGRAMS					
A-2.1.0	EXISTING & PROPOSED FLOOR PLAN - AREA OF WORK PARTIAL					
A-2.2.0	EXISTING & PROPOSED ROOF PLAN - AREA OF WORK PARTIAL					
A-3.1.0	EXISTING & PROPOSED EXTERIOR ELEVATIONS					
A-3.1.1	EXISTING & PROPOSED EXTERIOR ELEVATIONS					
A-4.1.0	ENLARGED EXISTING & PROPOSED PARTIAL EXTERIOR ELEVATIONS					
A-4.1.1	EXTERIOR ELEVATIONS (COLOR WITHOUT LANDSCAPE)					
A-4.1.2	EXTERIOR ELEVATIONS (COLOR WITH LANDSCAPE)					
A-4.1.3	ENLARGED PROPOSED ELEVATIONS (WITH & WITHOUT LANDSCAPE)					
A-4.2.0	PARTIAL PROPOSED BUILDING SECTION & AWNING DETAILS					
A-5.1.0	EXISTING & PROPOSED RENDERING VIEWS					
A-6.1.0	CONSTRUCTION STAGING & SCREENING PLAN					
A-6.1.1	CONSTRUCTION TRUCK LOGISTIC PLAN					
A-6.1.1	CONSTRUCTION SCHEDULE					
A-7.1.0	SITE PHOTOMETRIC PLAN					

THE PROPOSED WORK INCLUDES:


- NEW SITE LIGHTING AT THE EAST PARKING LOT, REPLACEMENT OF EXISTING FIXTURE HEADS AT NORTH PARKING LOT AND MODIFICATIONS TO EXISTING BUILDING LIGHTING. PARKING LOT FIXTURE COLOR TEMPERATURE AND LUMEN OUTPUT TO MATCH NEARBY STREET LIGHTING.

THE ADDITIONAL SITE LIGHTING WERE NEEDED DUE TO REMOVAL OF THREE (3) FPL POLES TO UNGERGROUND ALONG NORTH LAKE WAY THAT PREVIOUSLY LIGHT THIS PORTION OF THE PROPERTY.

WORK PREVIOUSLY APPROVED UNDER THIS APPLICATION INCLUDES:

- REPLACEMENT OF ONE (1) EXISTING STOREFRONT WINDOW AND DOOR TO IMPACT RESISTANT ALUMINUM FOLDING DOOR SYSTEM AT THE BAR TERRACE. TO MATCH EXISTING AT THE DINING TERRACE.

- NEW ALUMINUM OPERABLE AWNING SYSTEM AT THE BAR TERRACE TO MATCH EXISTING AWNING AT THE THE POOL DECK.

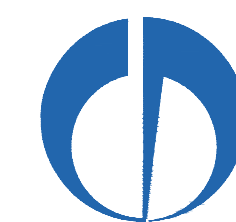

PROPOSED RENOVATIONS FOR:
SAILFISH CLUB OF FLORIDA
1338 NORTH LAKE WAY
PALM BEACH, FLORIDA 33480

THESE DRAWINGS ARE FOR THE EXCLUSIVE USE OF SPINA OROURKE + PARTNERS, INC. AND MAY NOT BE DUPLICATED, REPRODUCED OR USED IN ANY MANNER WITHOUT THE EXPRESS WRITTEN CONSENT OF SPINA OROURKE + PARTNERS, INC. ALL RIGHTS RESERVED



Revisions:

Project no: 21217
Date: 05-02-22
Drawn by: CLS/QAE
Project Architect: CLS


CVR
FINAL SUBMITTAL

COVER SHEET

285 BANYAN BLVD
West Palm Beach Florida 33401
561.684.6844 • Fax 561.684.5594
spinaorourke.com
FL Lic. # AA26002399
SPINAOROURKE + PARTNERS
Architecture • Interior Design
Keith M. Spina # AR13419

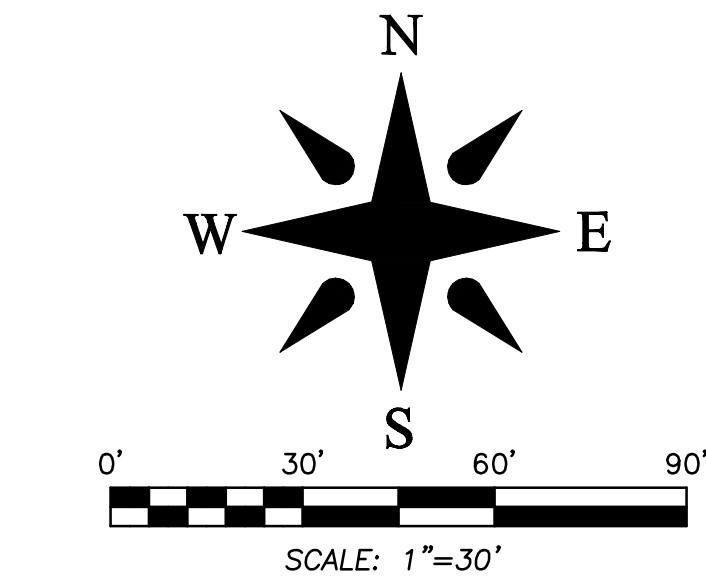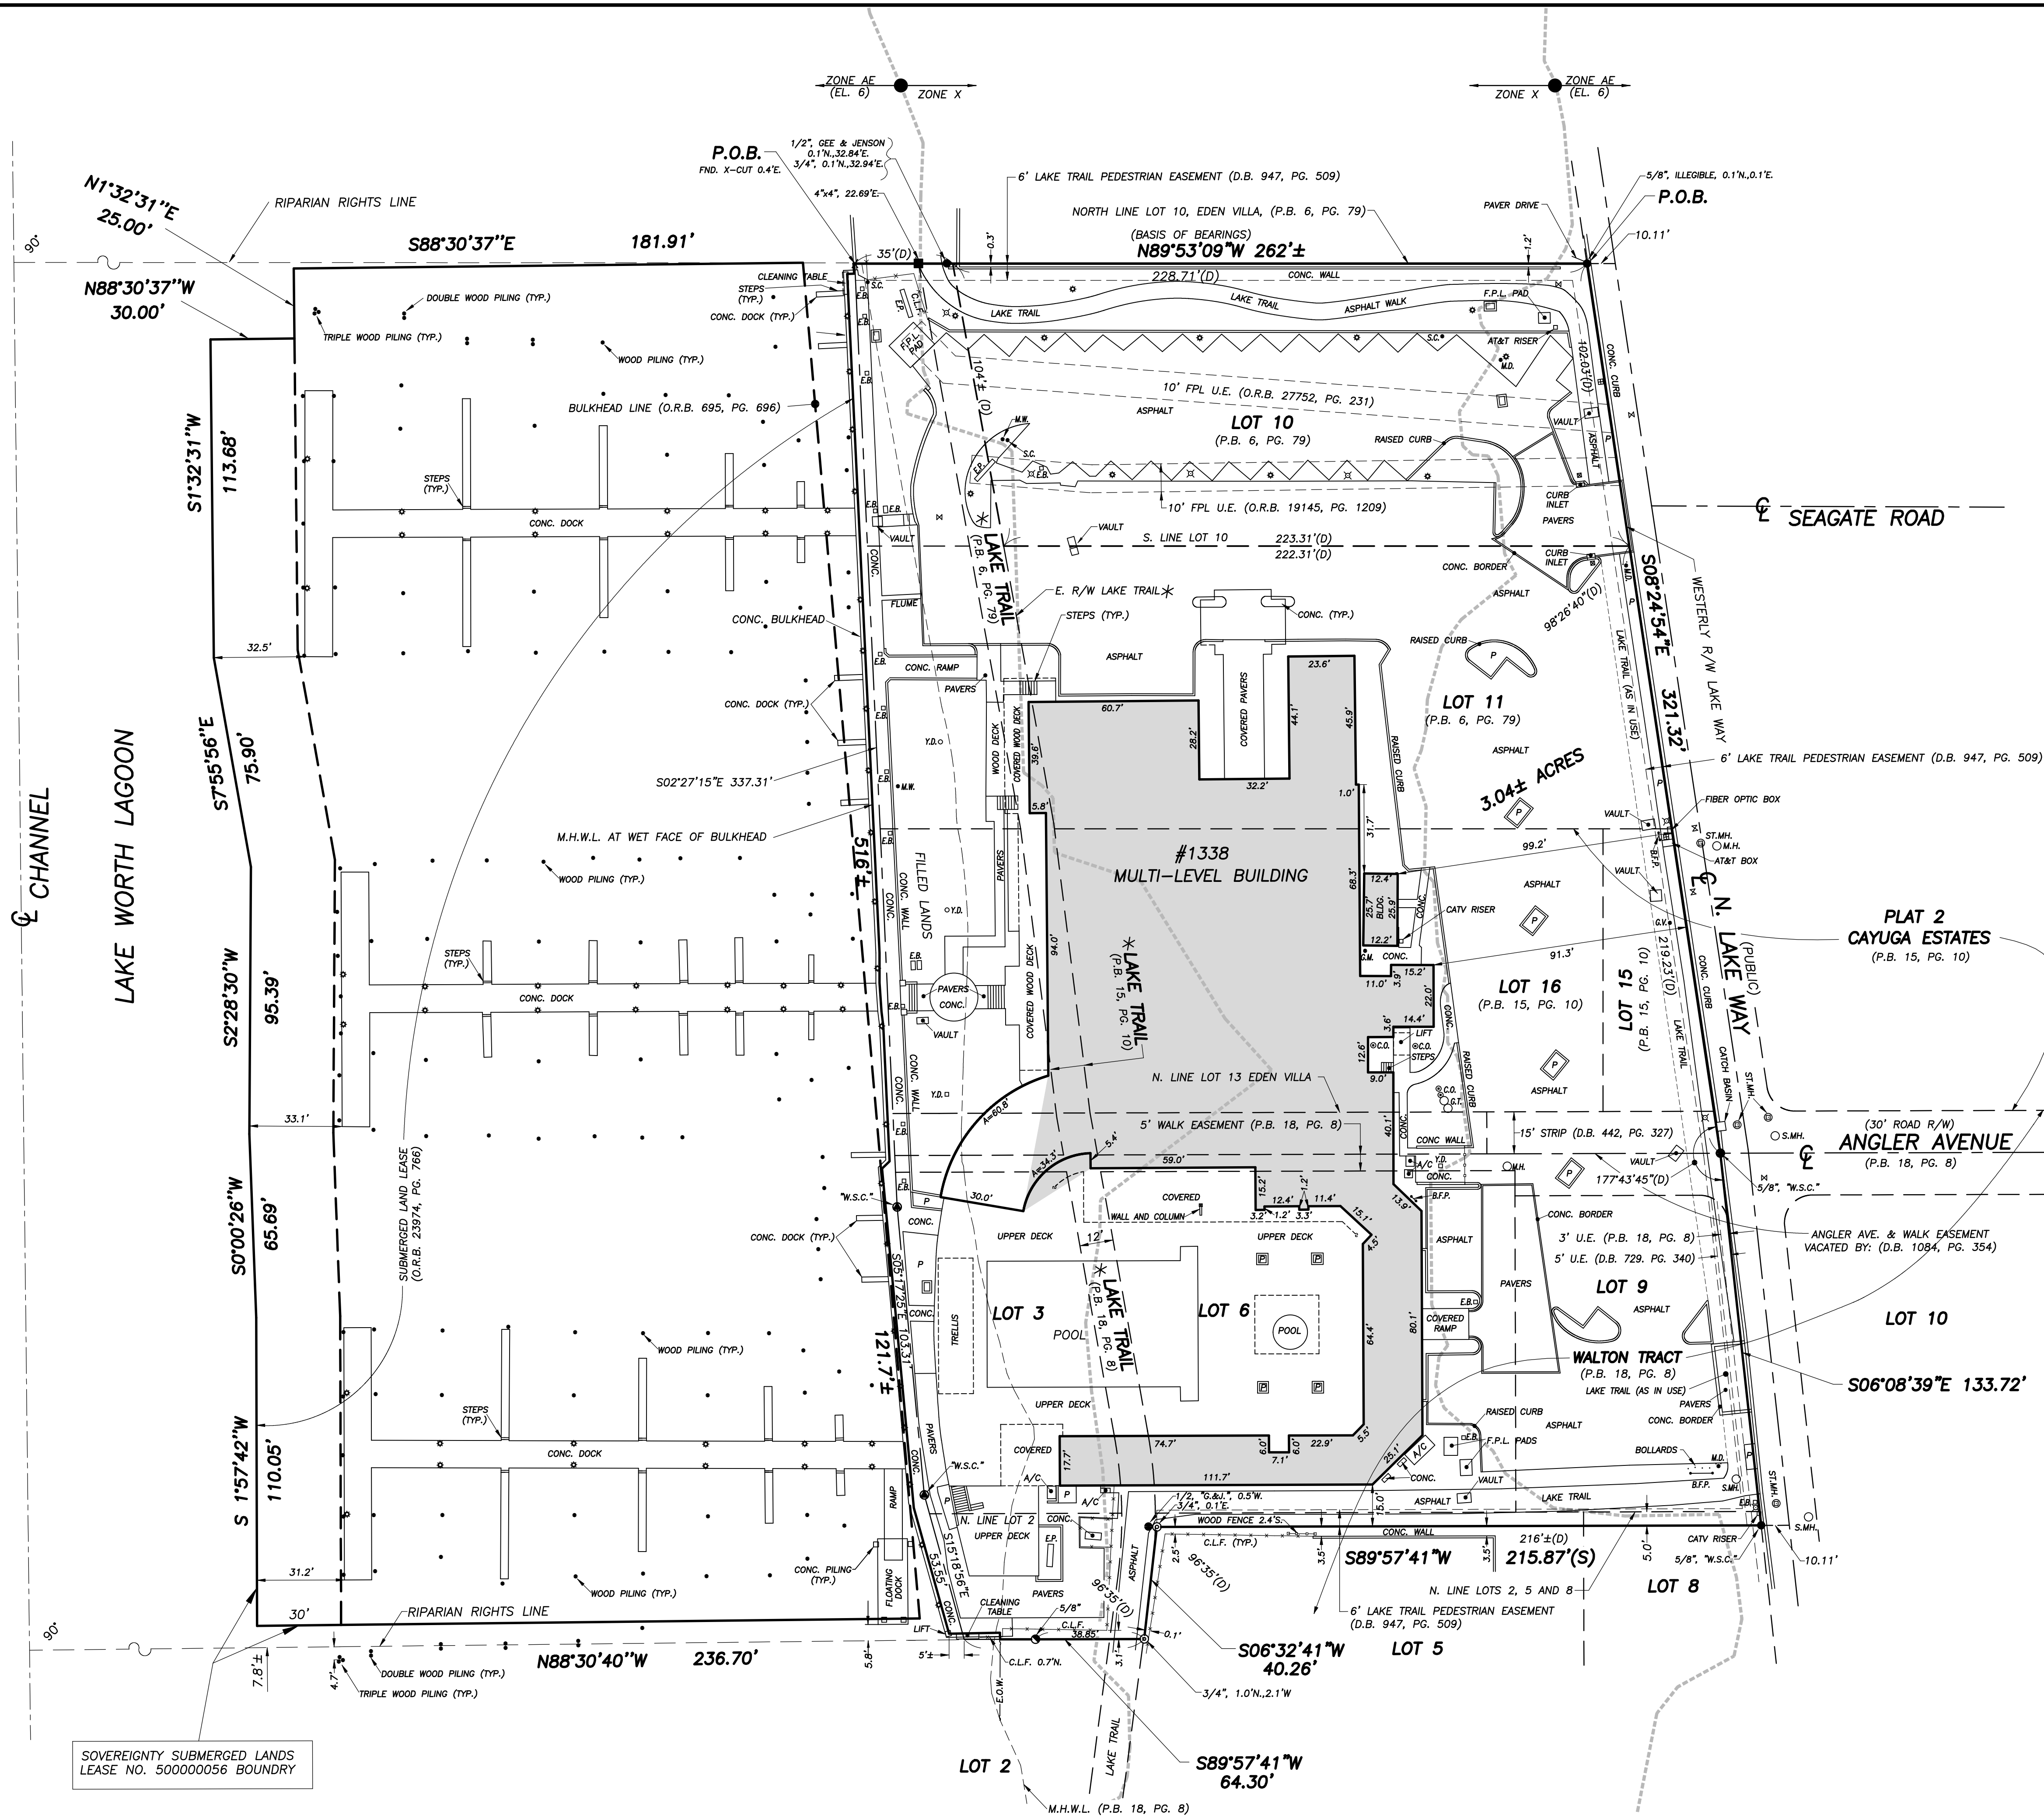

*=DENOTES PUBLIC USE OF LAKE TRAIL, AS PLATTED, ABANDONED BY: (D.B. 965, PG. 125) & REPLACED BY: (D.B. 947, PG. 509)

 BOUNDARY SURVEY FOR:			
THE SAILFISH CLUB OF FLORIDA, INC.			
 WALLACE SURVEYING CORP. LICENSED BUSINESS # 4581 5553 VILLAGE BOULEVARD, WEST PALM BEACH, FLORIDA 33407 • (561) 640-6551			
FIELD: G.W.	JOB NO.: 02-1184	F.B. PB51 PG. 2	
OFFICE: M.B.	DATE: 9/25/02	DWG. NO. 02-1184-7	
C/K'd: C.W.	REF: 02-1184-7.DWG	SHEET 2 OF 2	