



The Colony Hotel - 2022 Improvements
155 Hammon Avenue
Palm Beach, Florida 33480

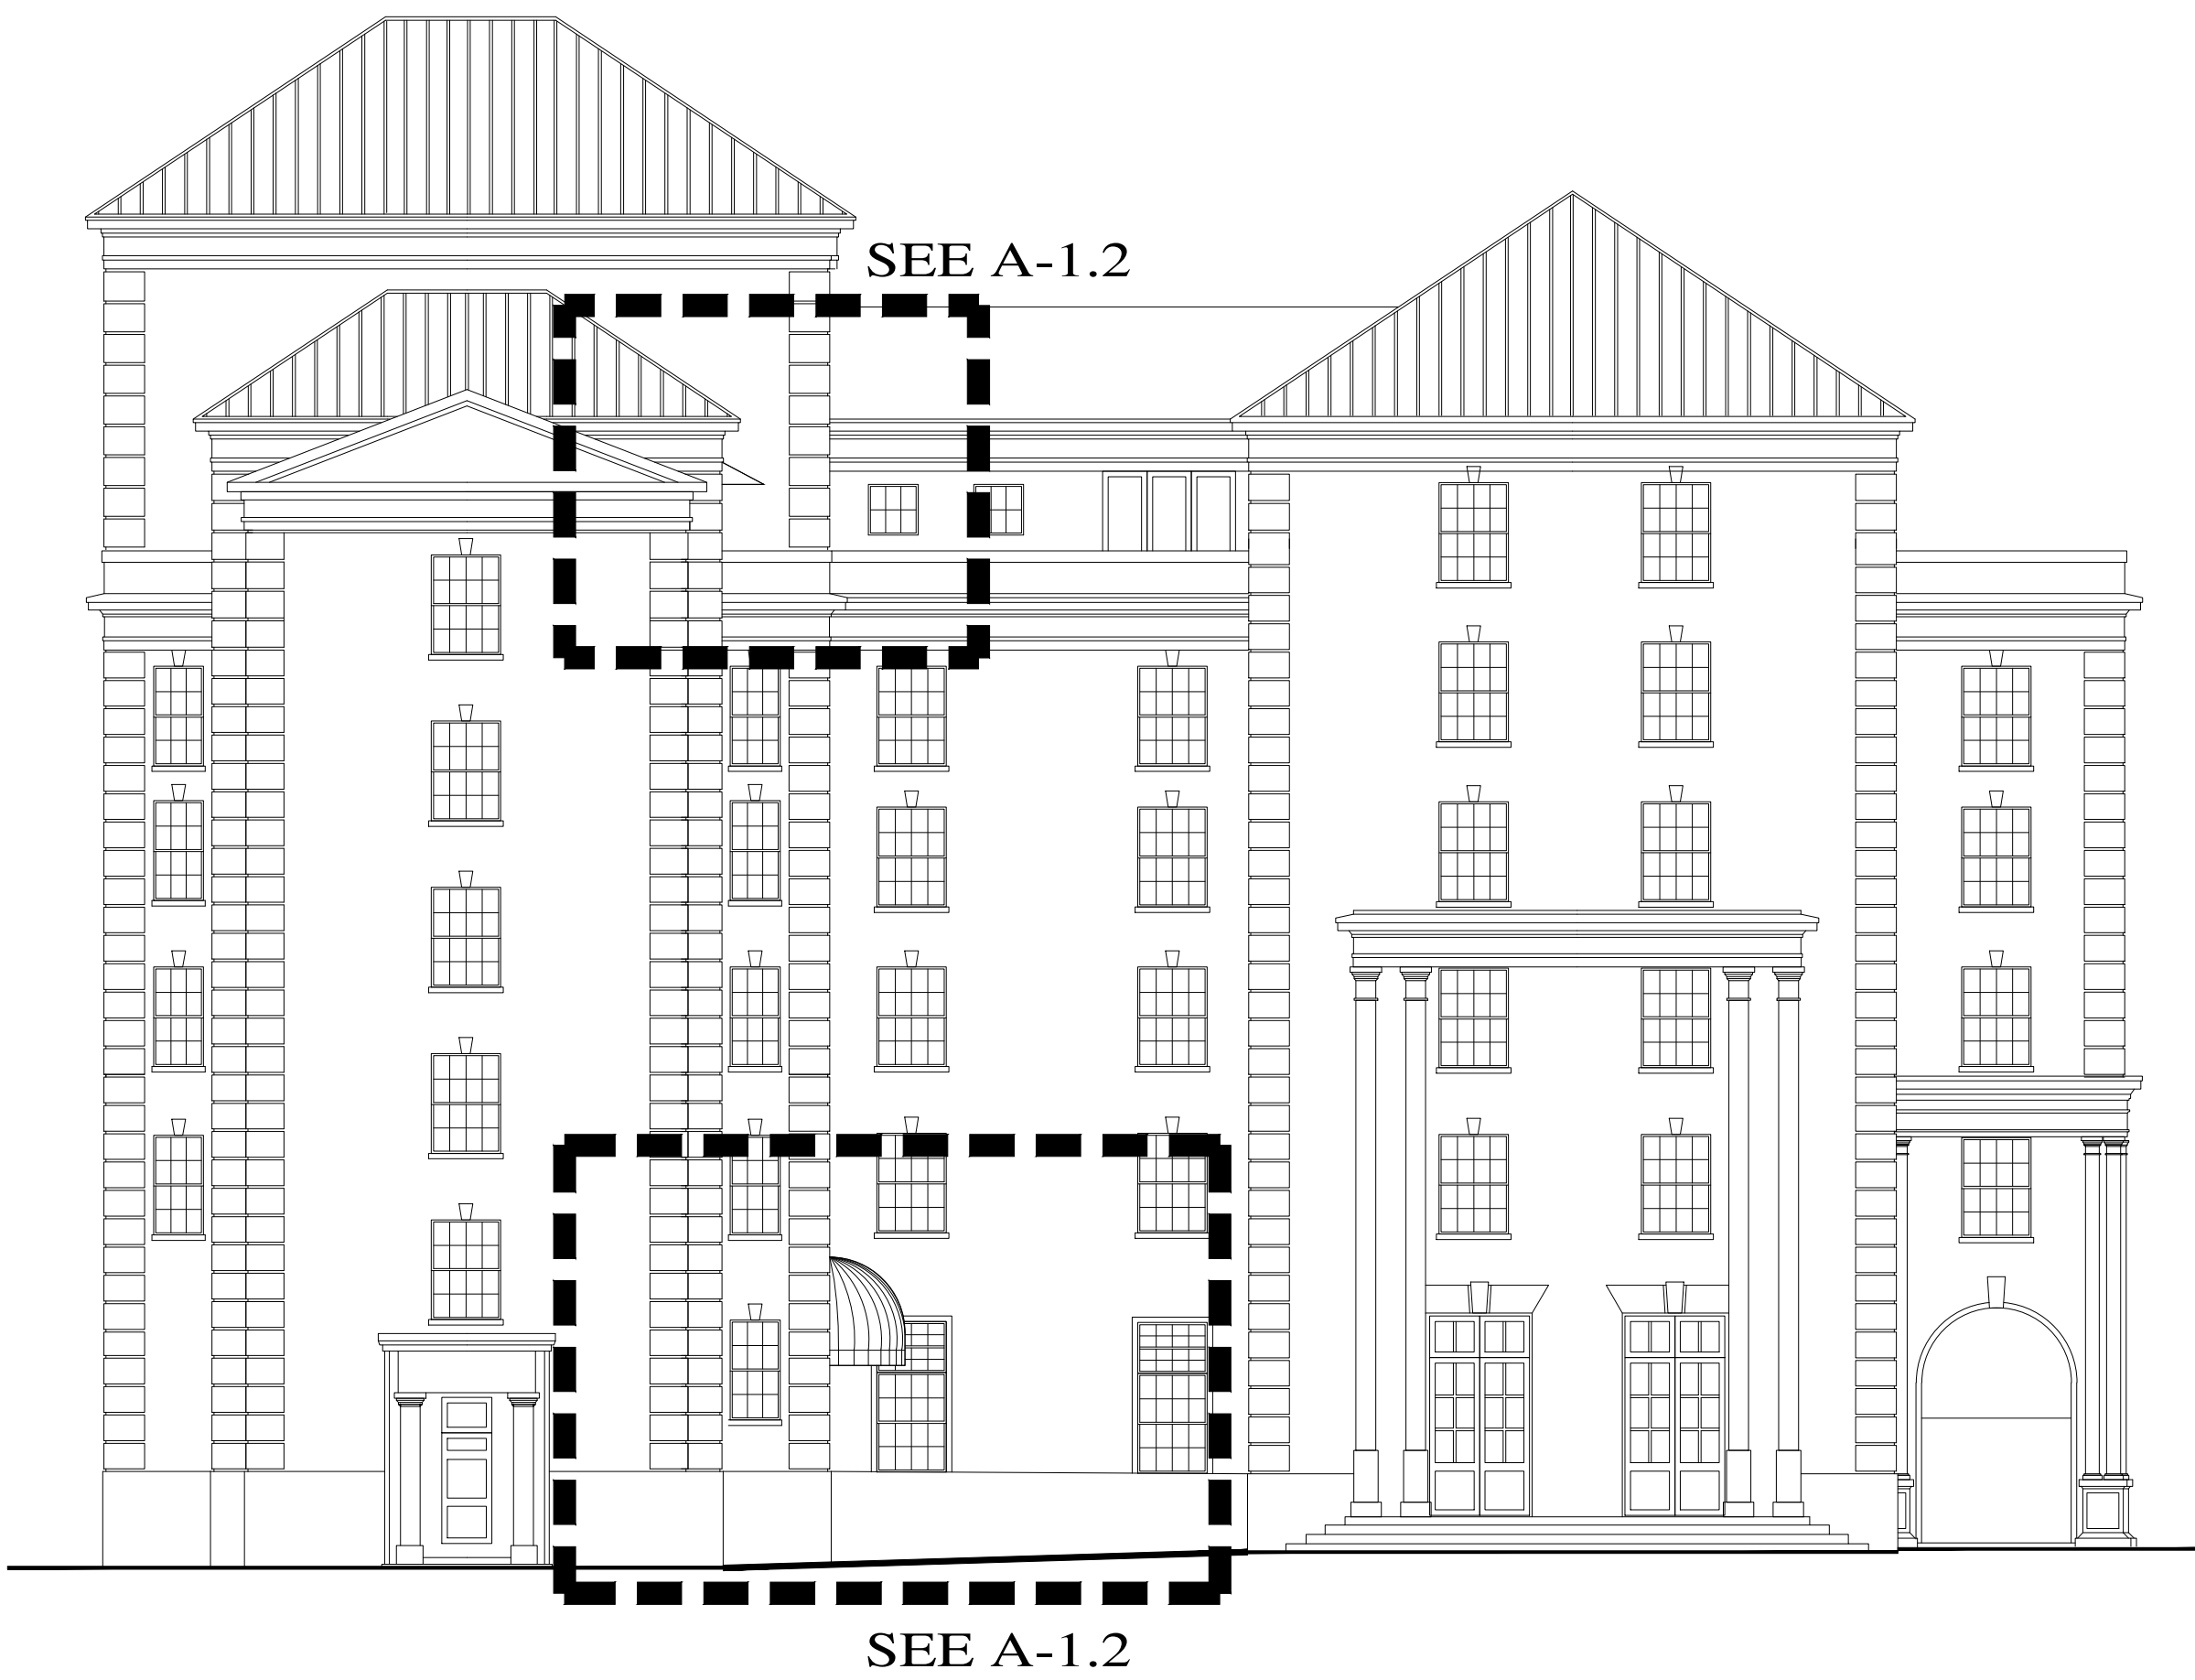


WEST ELEVATION
3/32" = 1'-0"

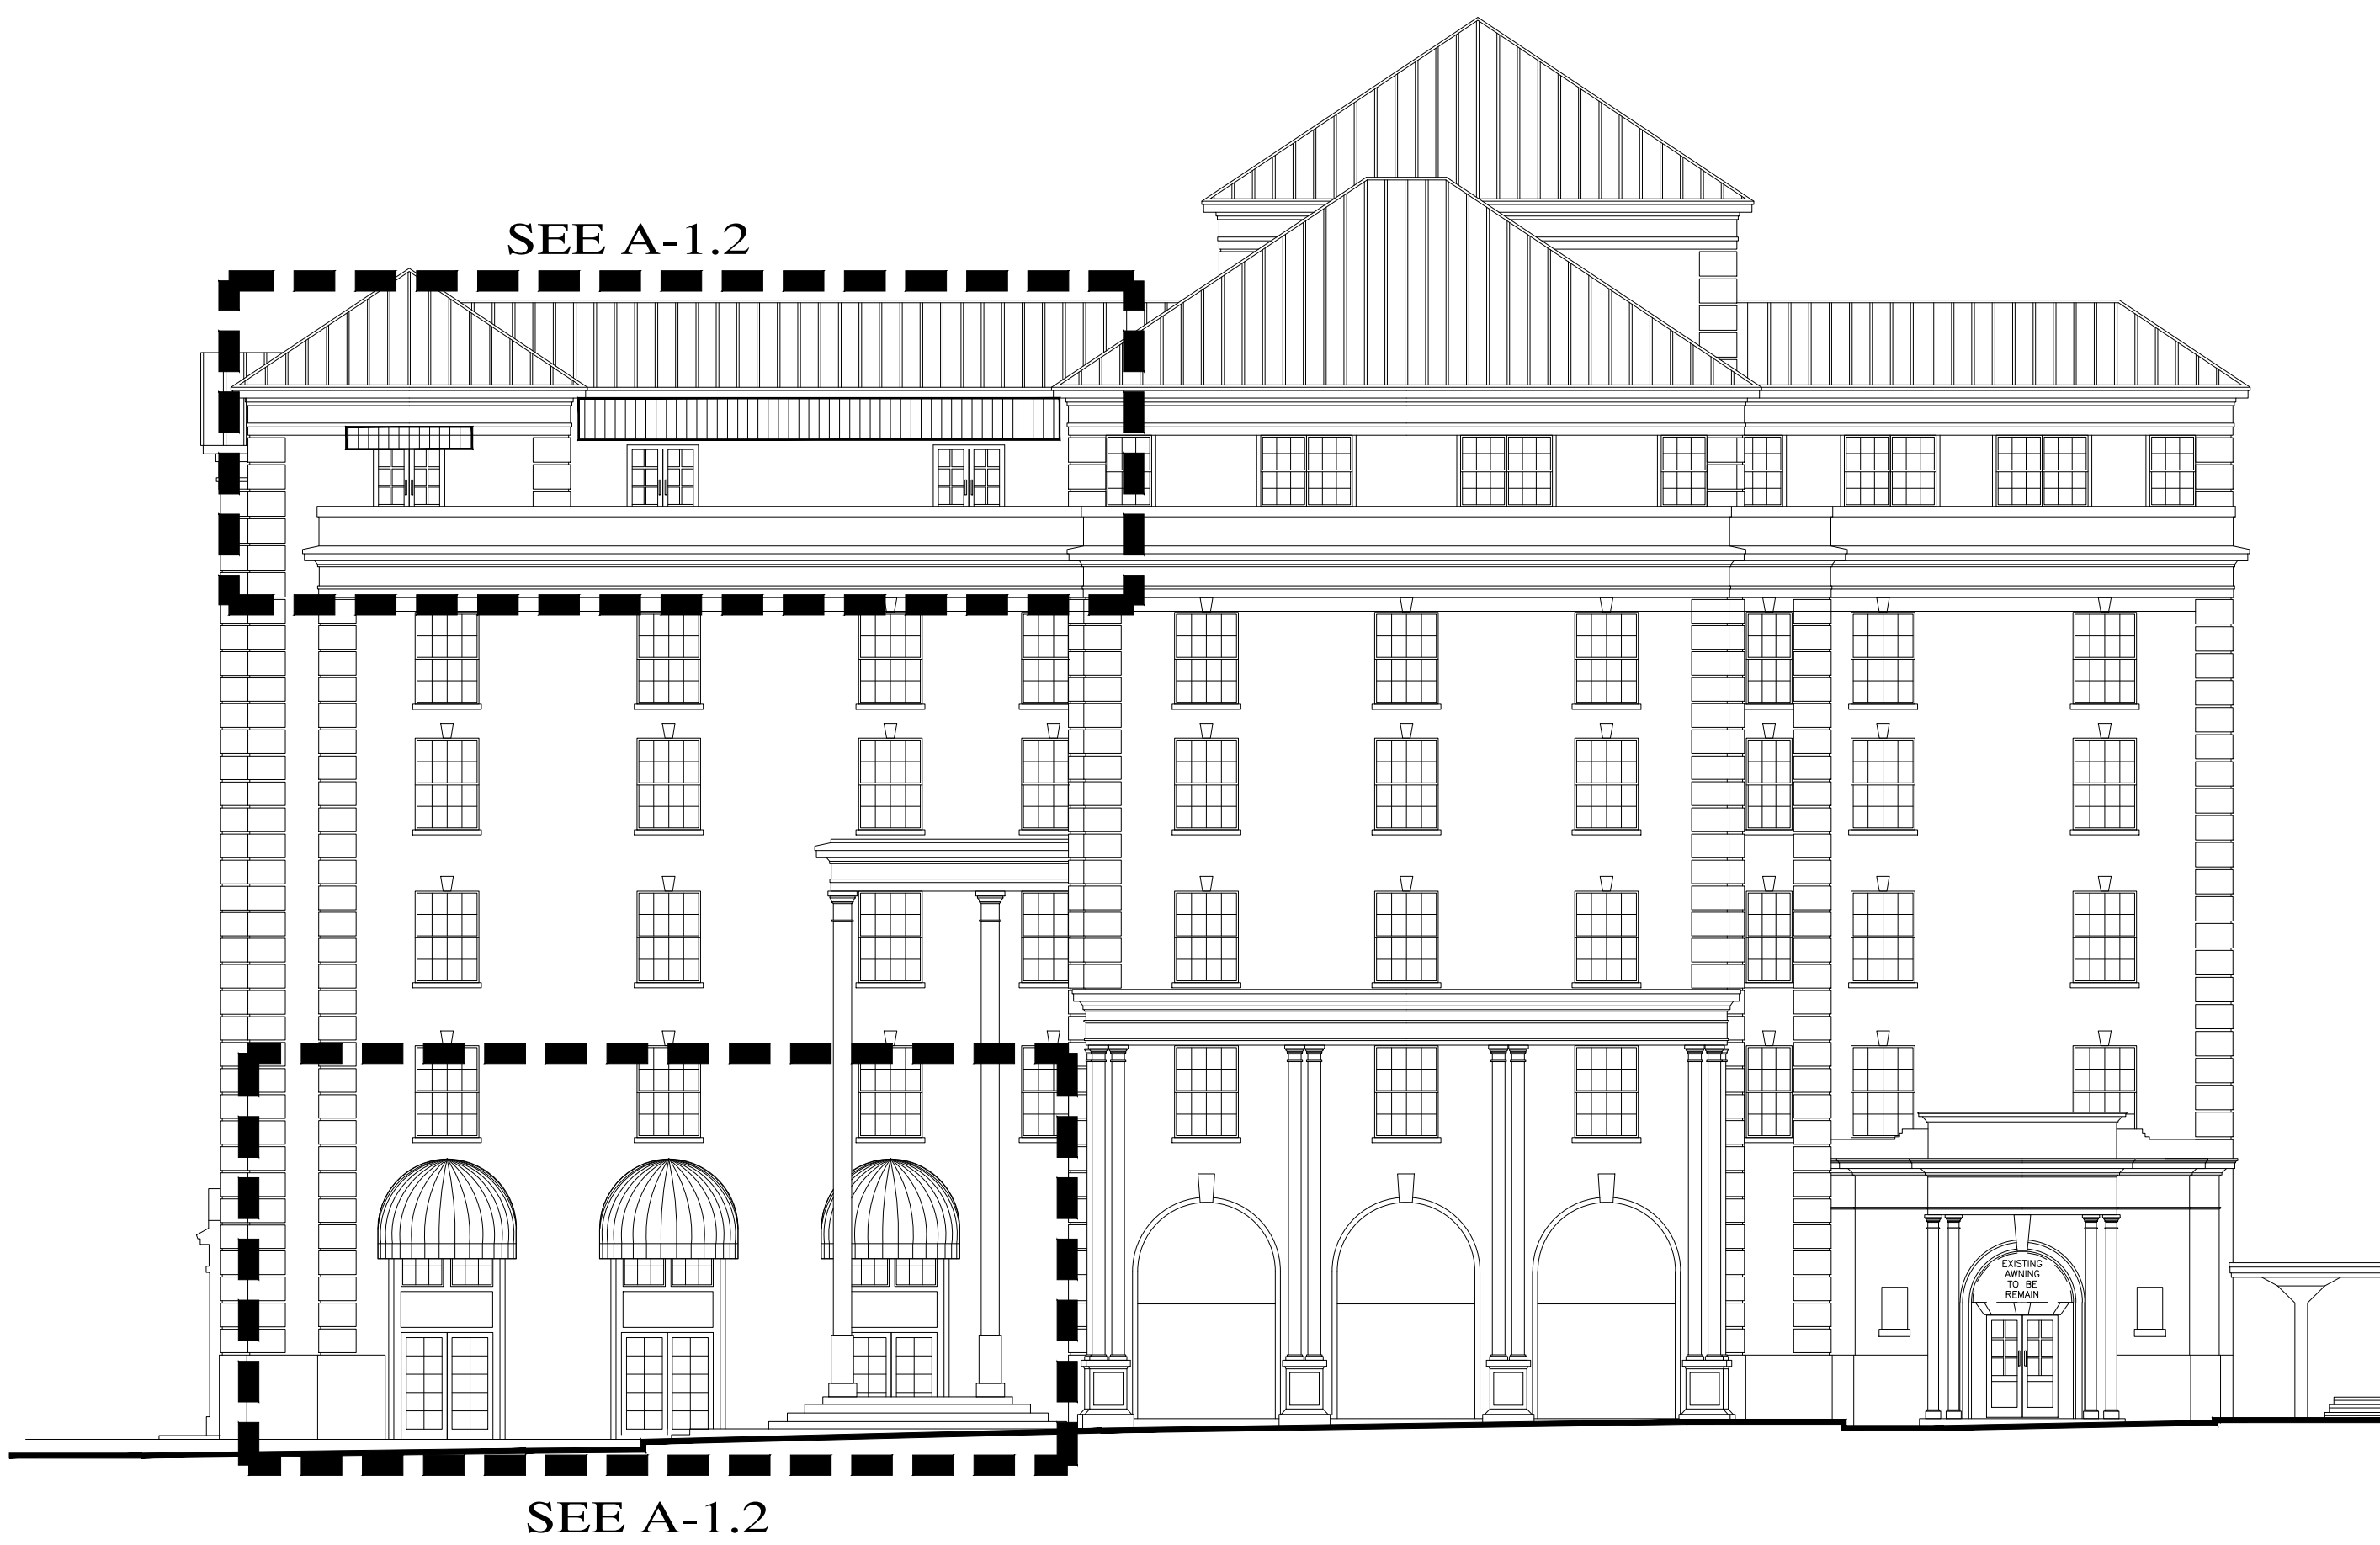

SOUTH ELEVATION
3/32" = 1'-0"

PROPOSED EXTERIOR ELEVATIONS

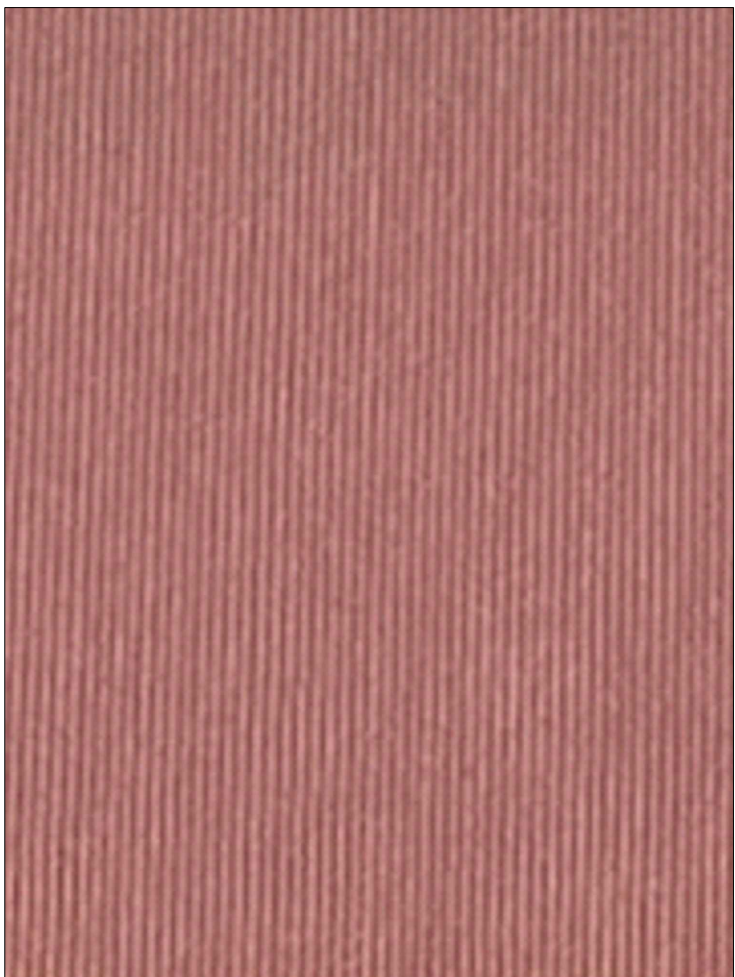

PROPOSED NEW COLOR
PINK & WHITE STRIPED PERENNIALS FABRIC

Bauman Group, Inc.
339 Australian Avenue
Palm Beach, FL 33480

David Miller and Associates, P.A.
319 Clematis Street Suite 802
West Palm Beach, Florida 33401
(561) 833-0164 (561) 833-0165 fax
dma@davidmillerarchitect.com


Final Submittal
The Colony Hotel - 2022 Improvements
COA - 22-030
ZON-22-081
A-1.1
5.31.2022

The Colony Hotel - 2022 Improvements

155 Hammon Avenue
Palm Beach, Florida 33480




UPPER LEVEL
NEW AWNINGS OVER EXISTING FRAMES

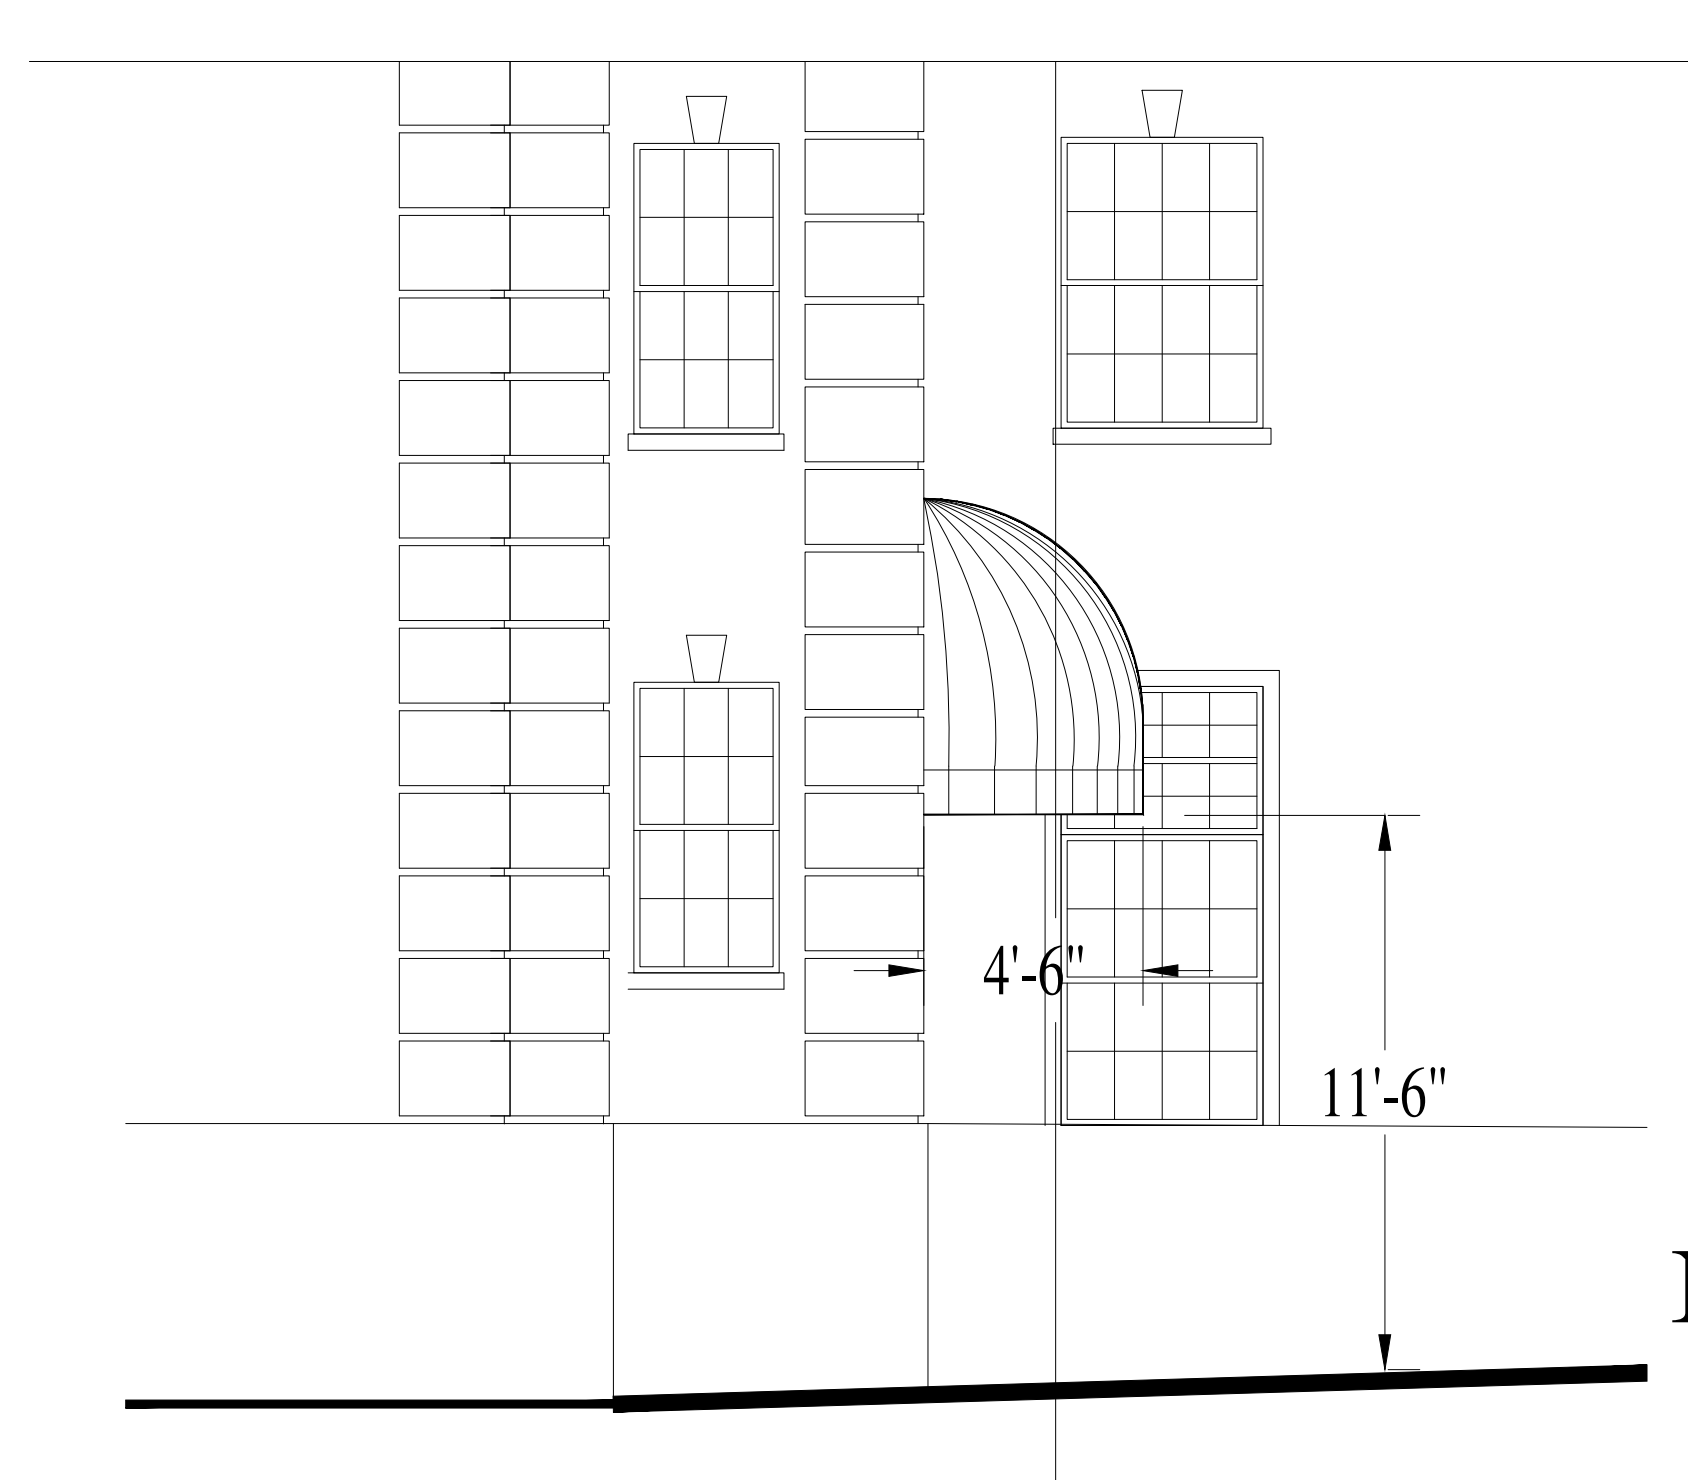

WEST ELEVATIONS
1/4" = 1'-0"

CAFE LEVEL
NEW AWNINGS
& FRAMES

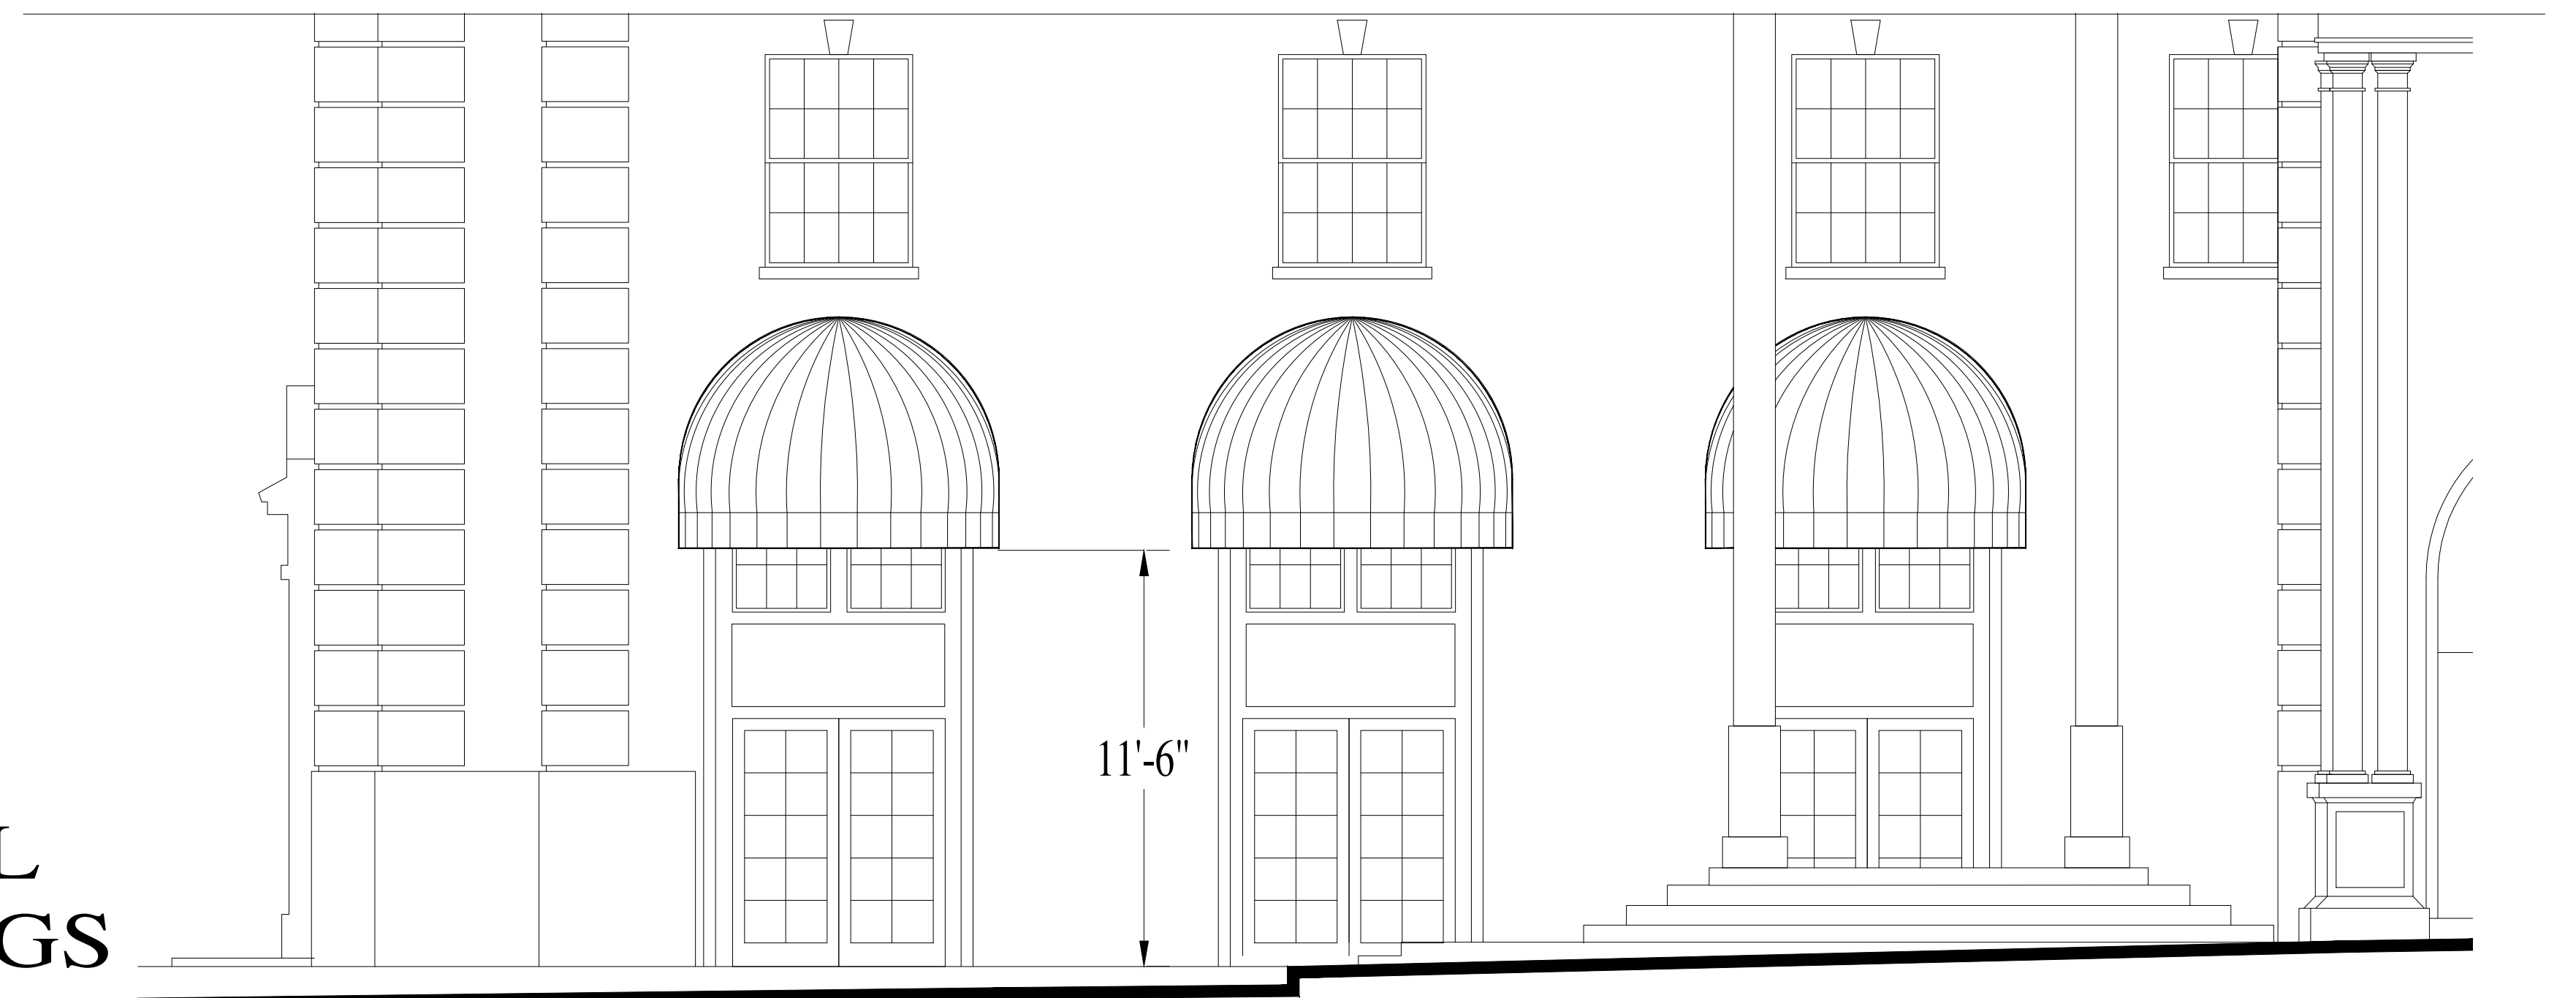

SOUTH ELEVATIONS
1/4" = 1'-0"

PROPOSED PARTIAL EXTERIOR ELEVATIONS

NOTE: AWNINGS WILL BE ENGINEERED AND INSTALLED UNDER ALL
TOWN OF PALM BEACH AND STATE OF FLORIDA CODES.

Bauman Group, Inc.
339 Australian Avenue
Palm Beach, FL 33480

David Miller and Associates, P.A.
319 Clematis Street Suite 802
West Palm Beach, Florida 33401
(561) 833-0164 (561) 833-0165 fax
dma@davidmillerarchitect.com


Final Submittal
The Colony Hotel - 2022 Improvements
COA - 22-030
ZON-22-081

A-1.2


5.31.2022

The Colony Hotel - 2022 Improvements


155 Hammon Avenue
Palm Beach, Florida 33480

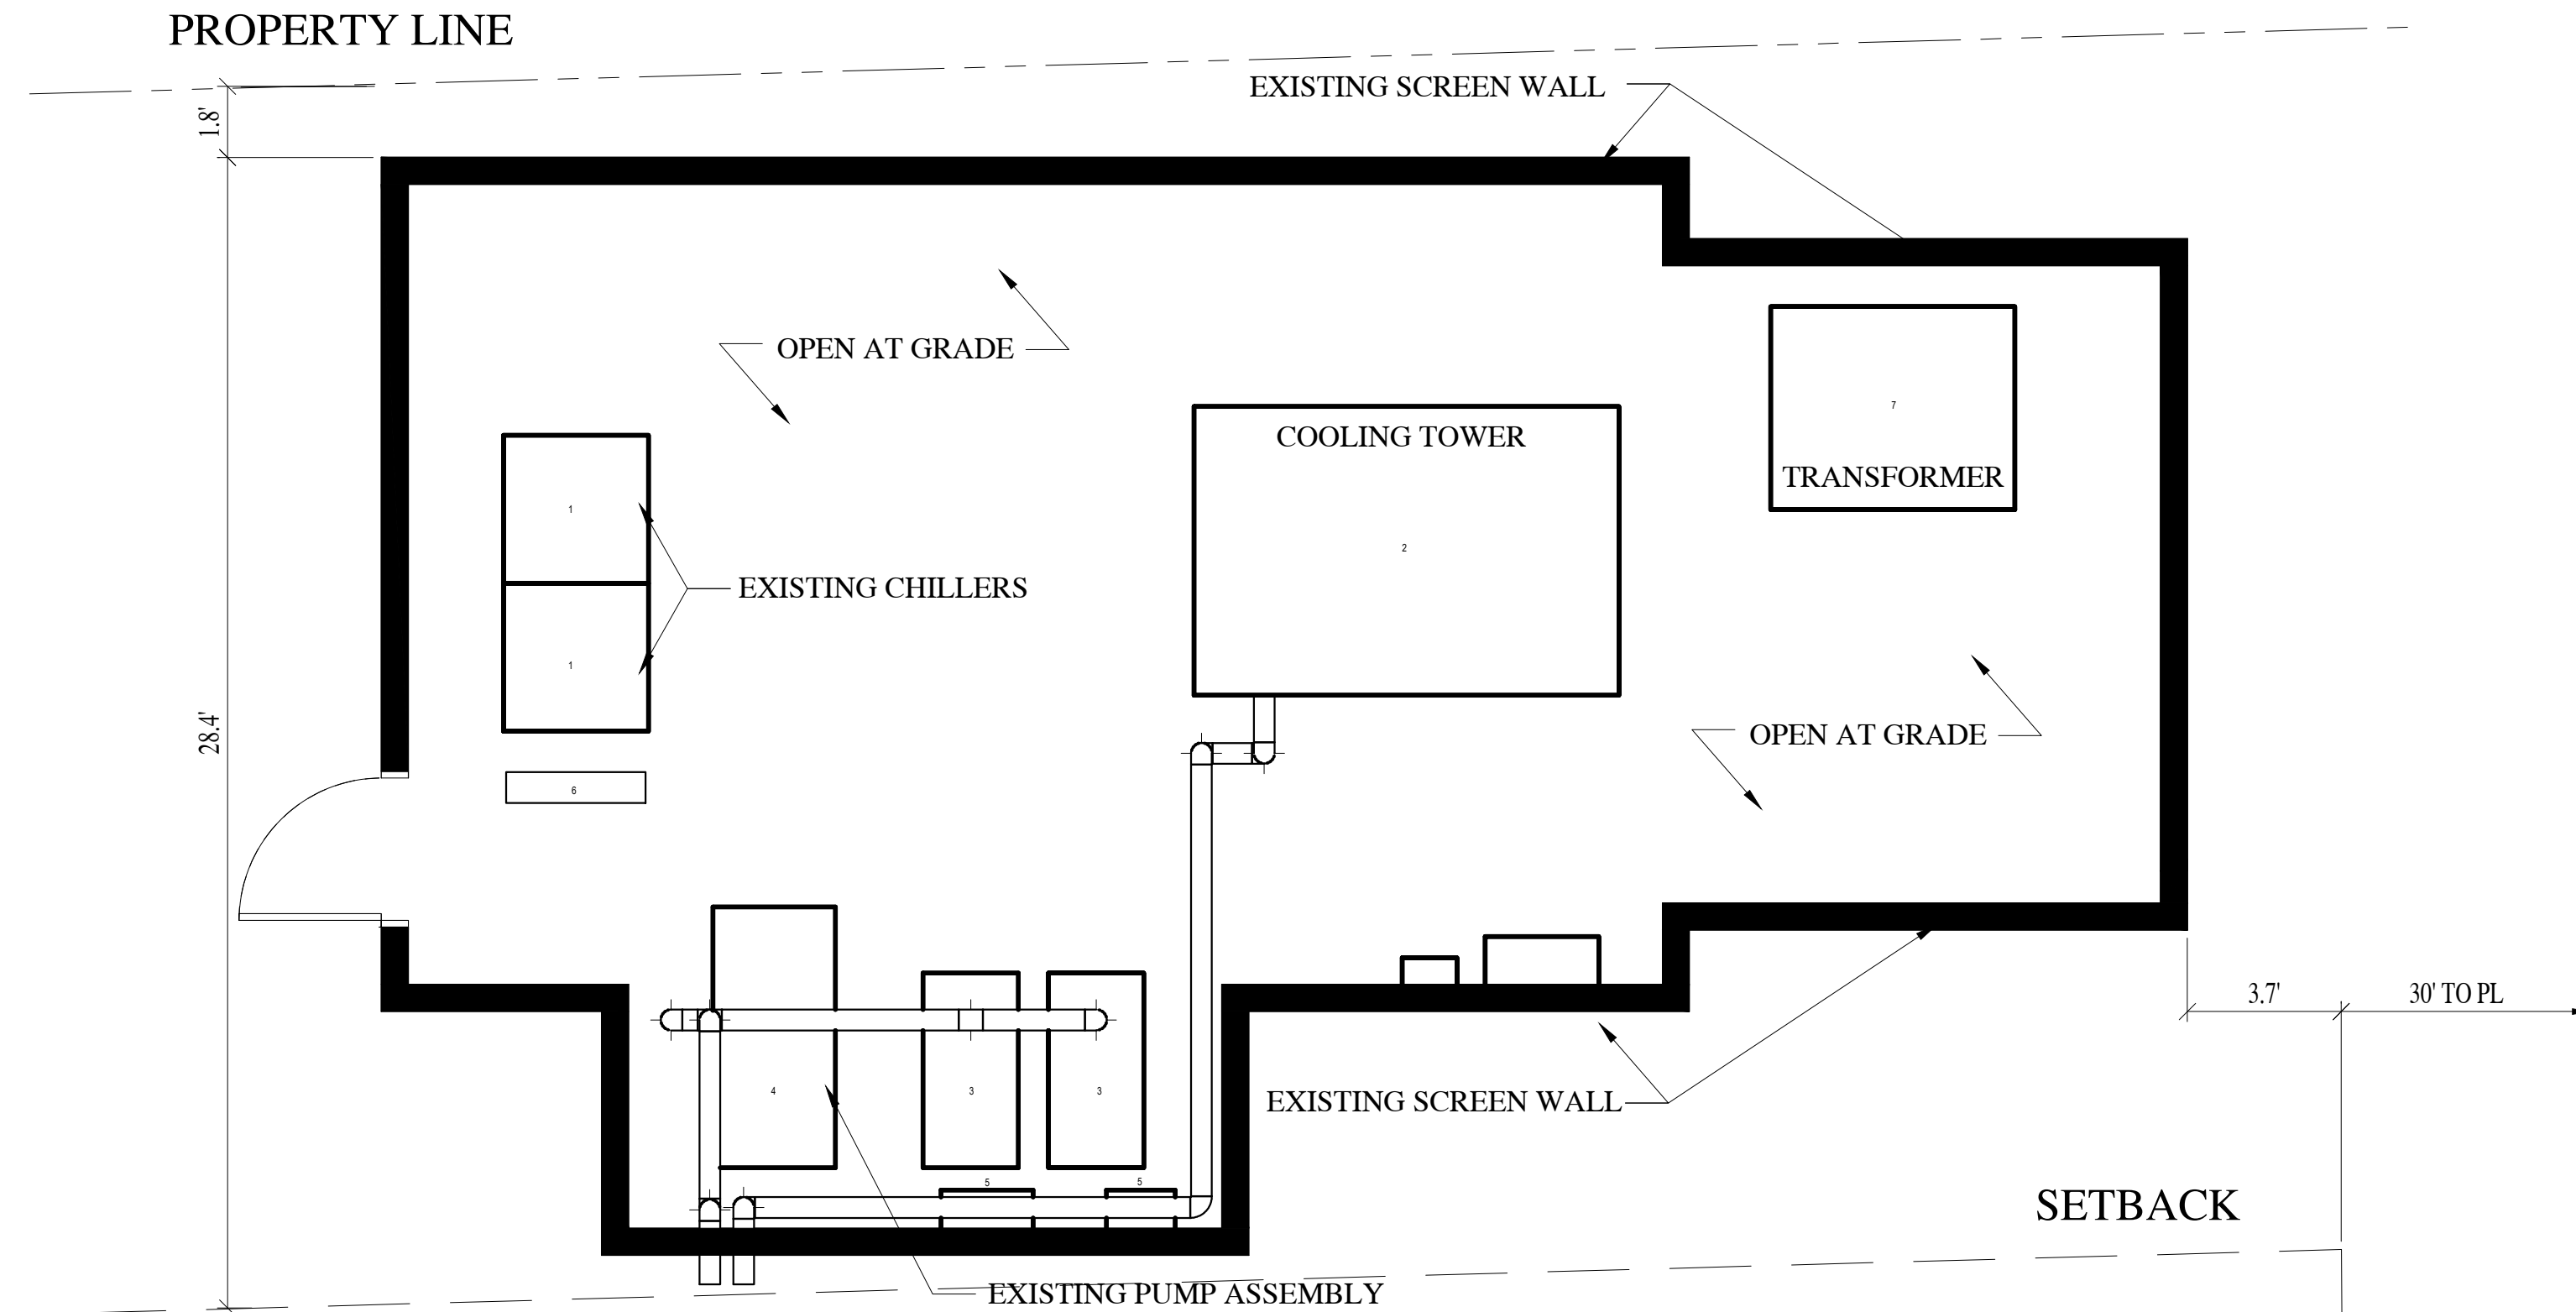


CHILLER SCREEN WALL - EXISTING PLAN
SCALE: 1/4" = 1'-0"

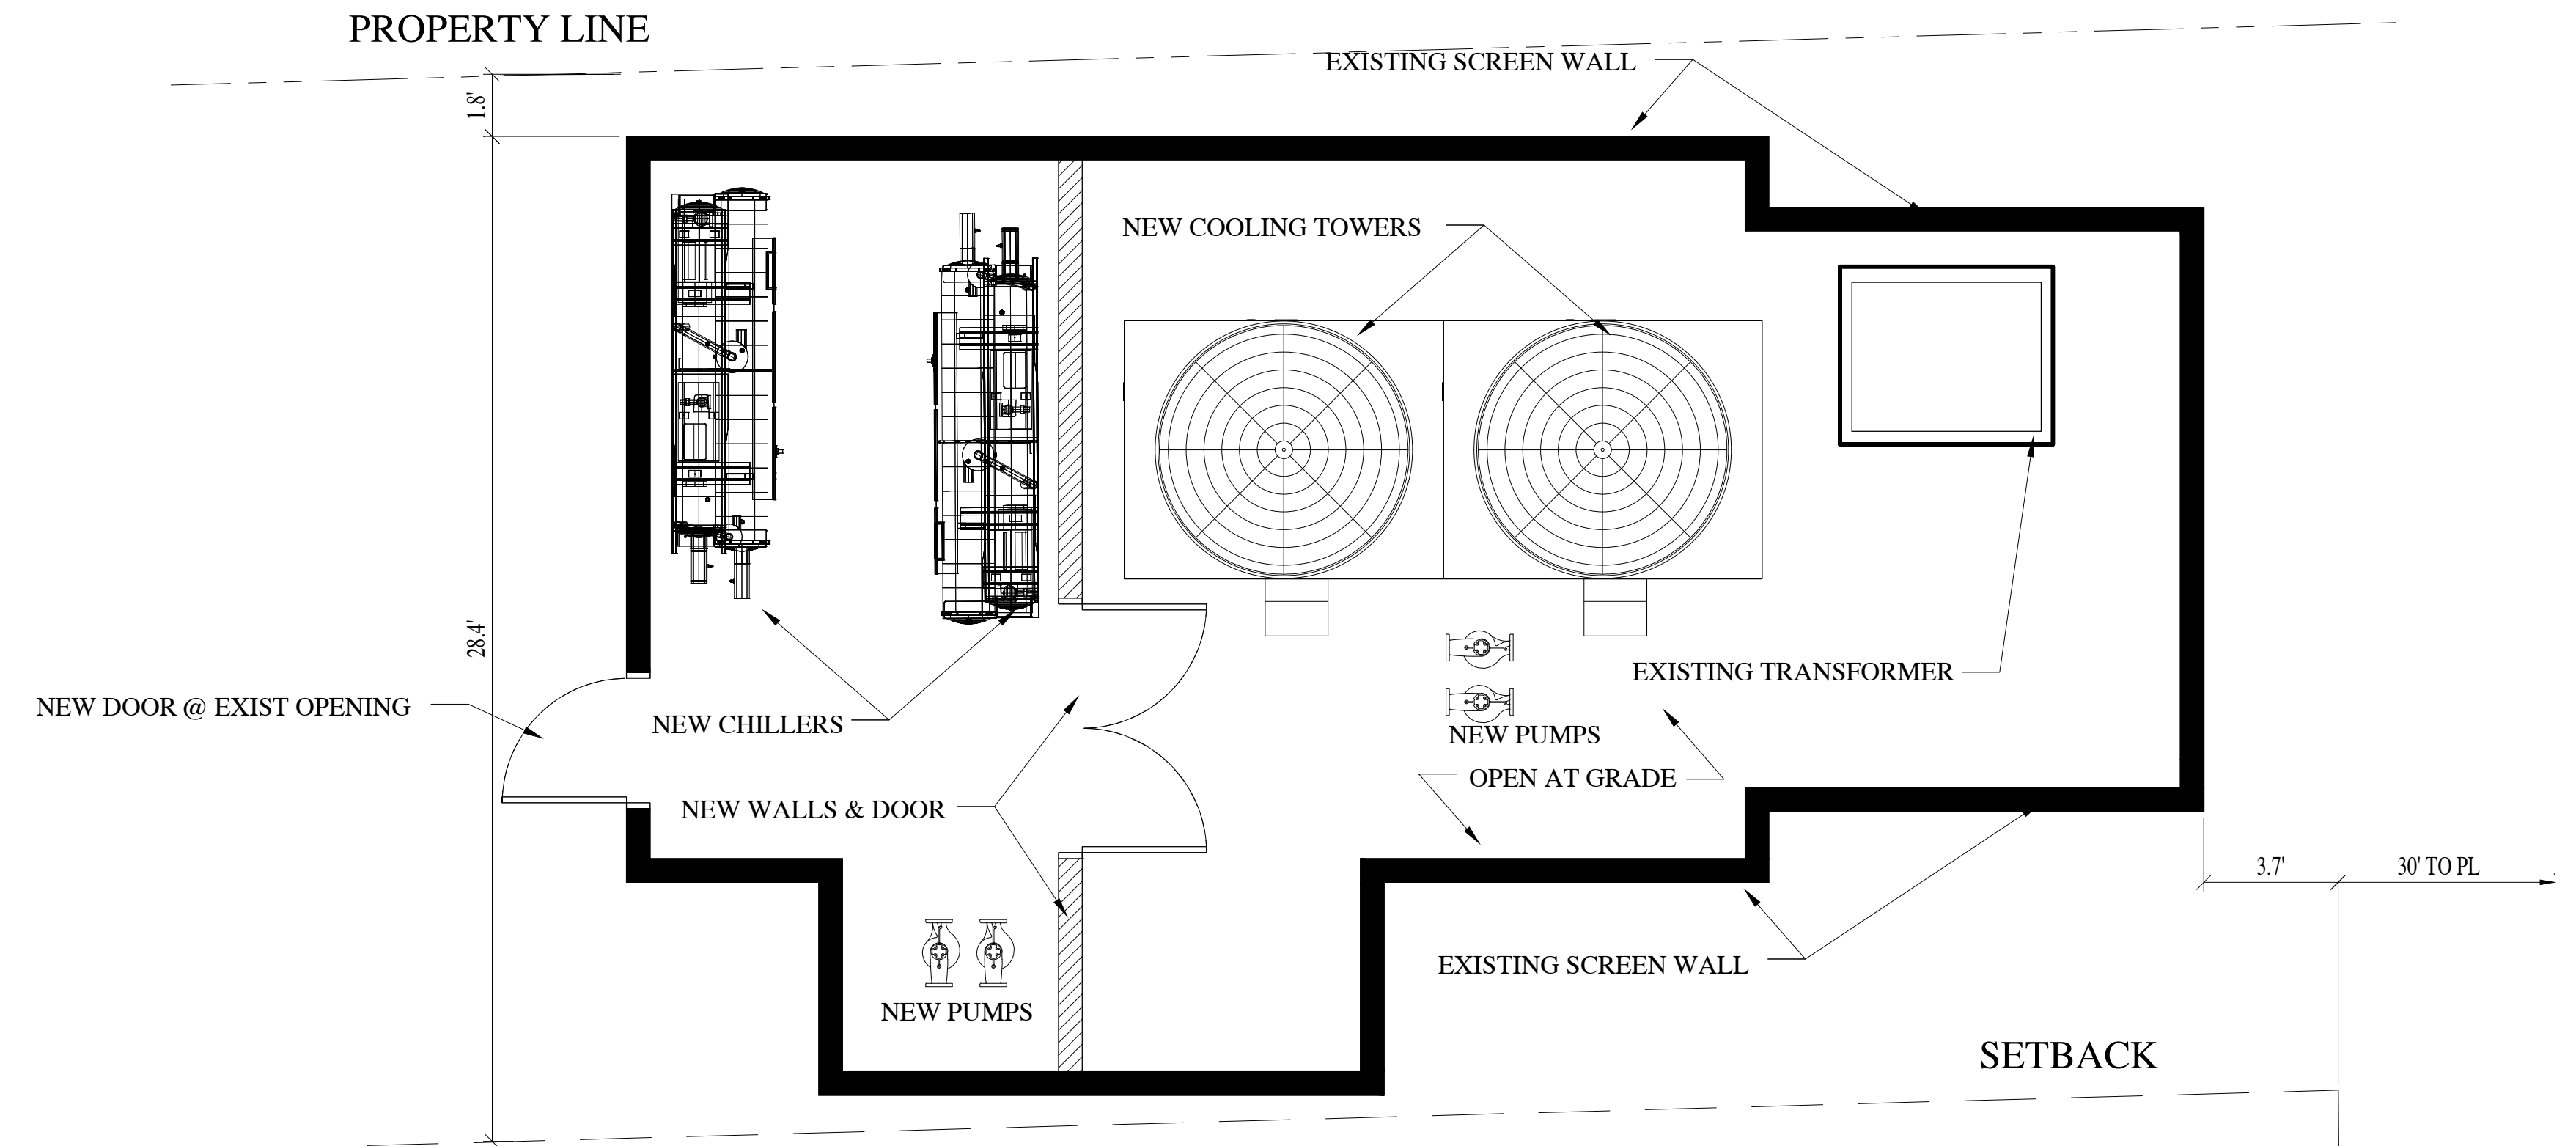

CHILLER SCREEN WALL - PROPOSED PLAN
SCALE: 1/4" = 1'-0"

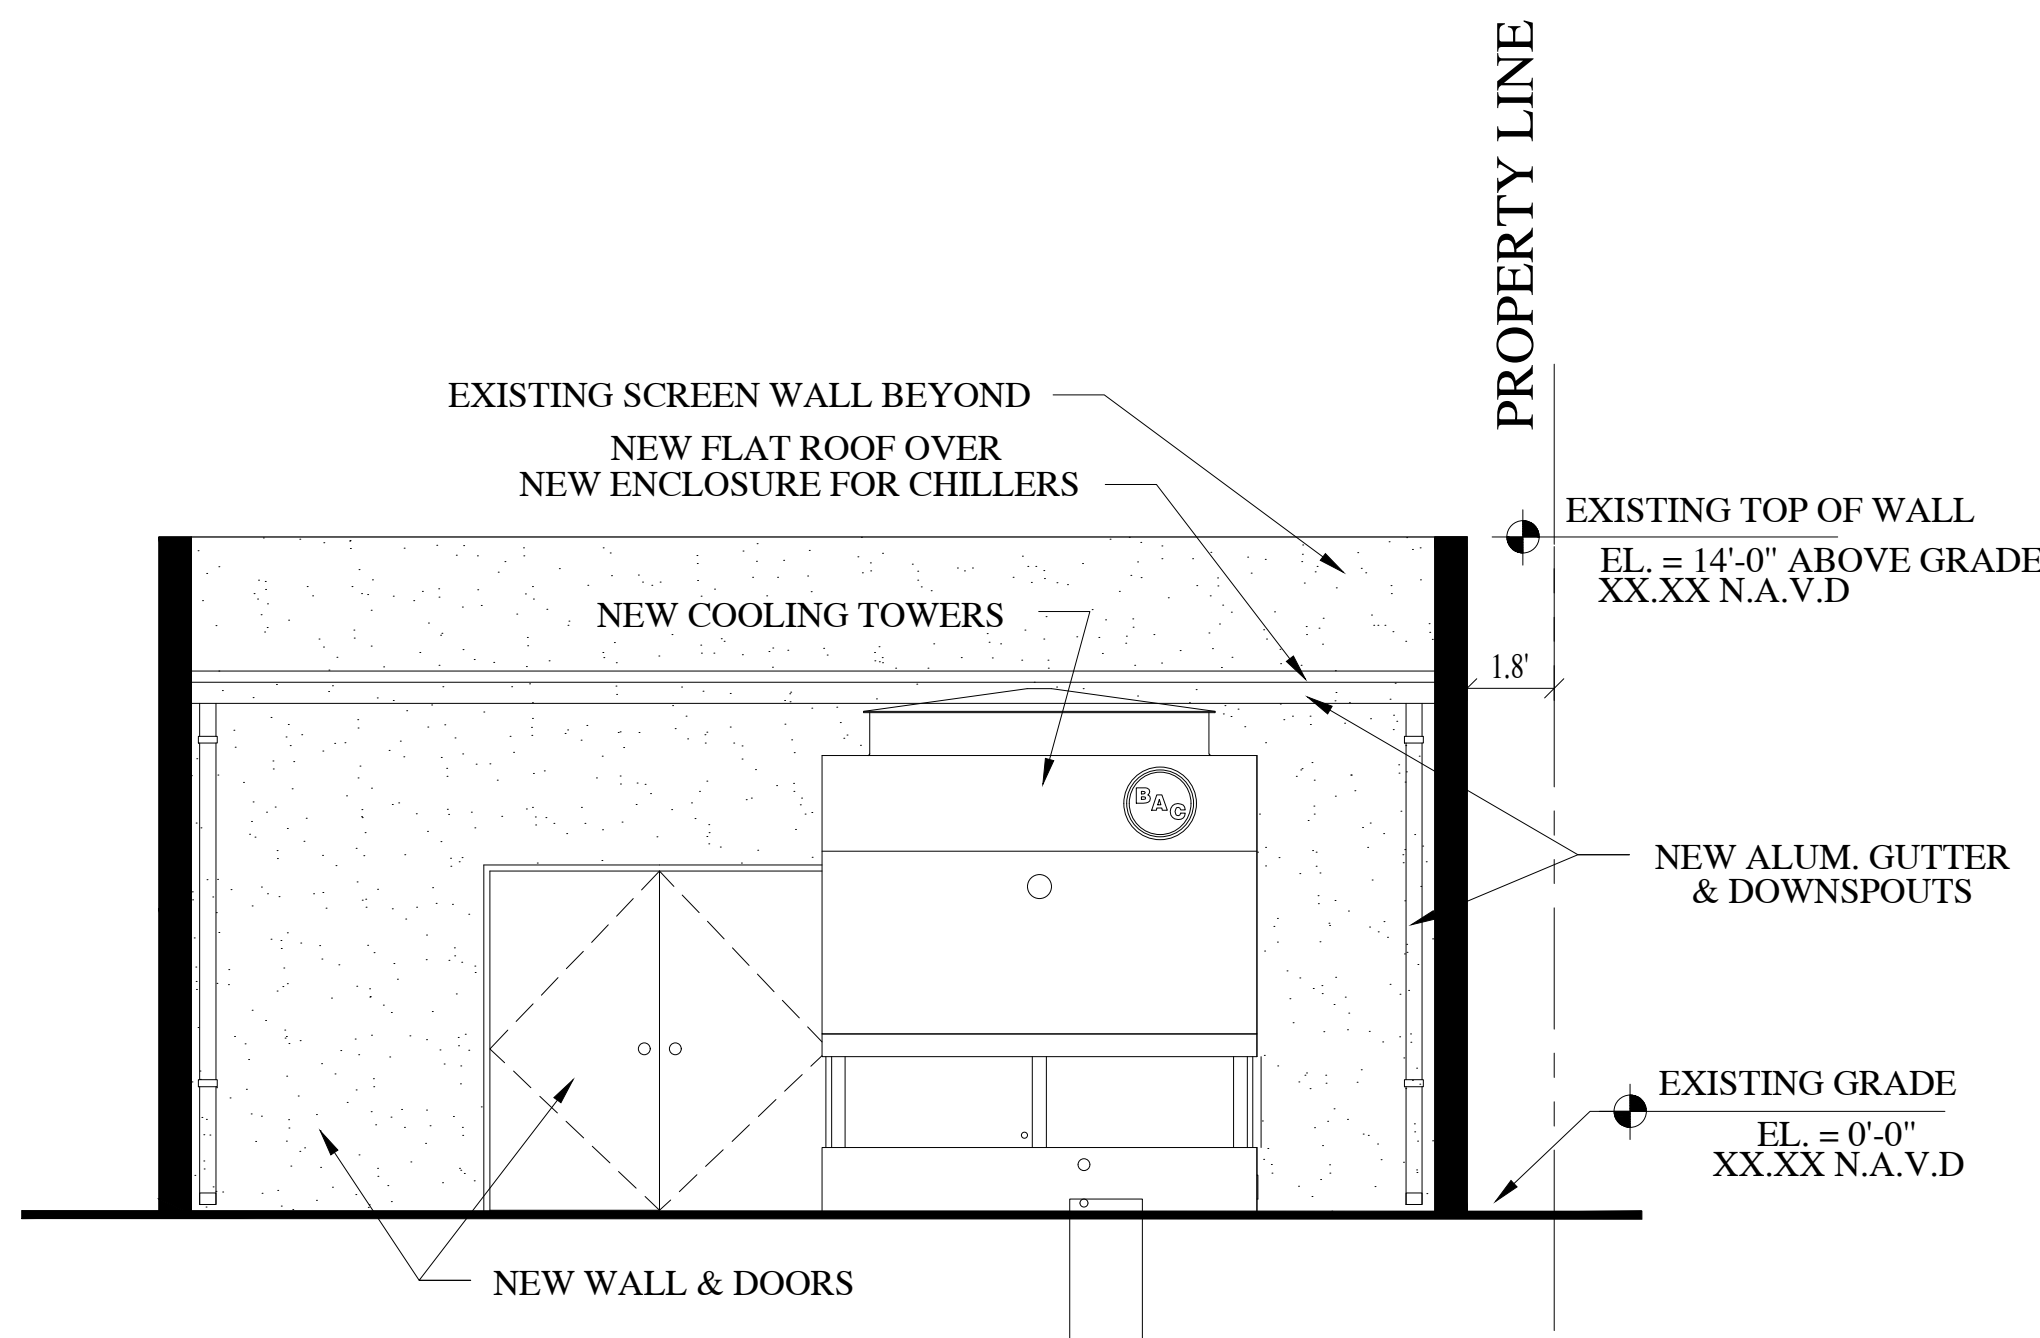

NORTH-SOUTH SECTION THRU PROPOSED CHILLER
SCALE: 1/4" = 1'-0"

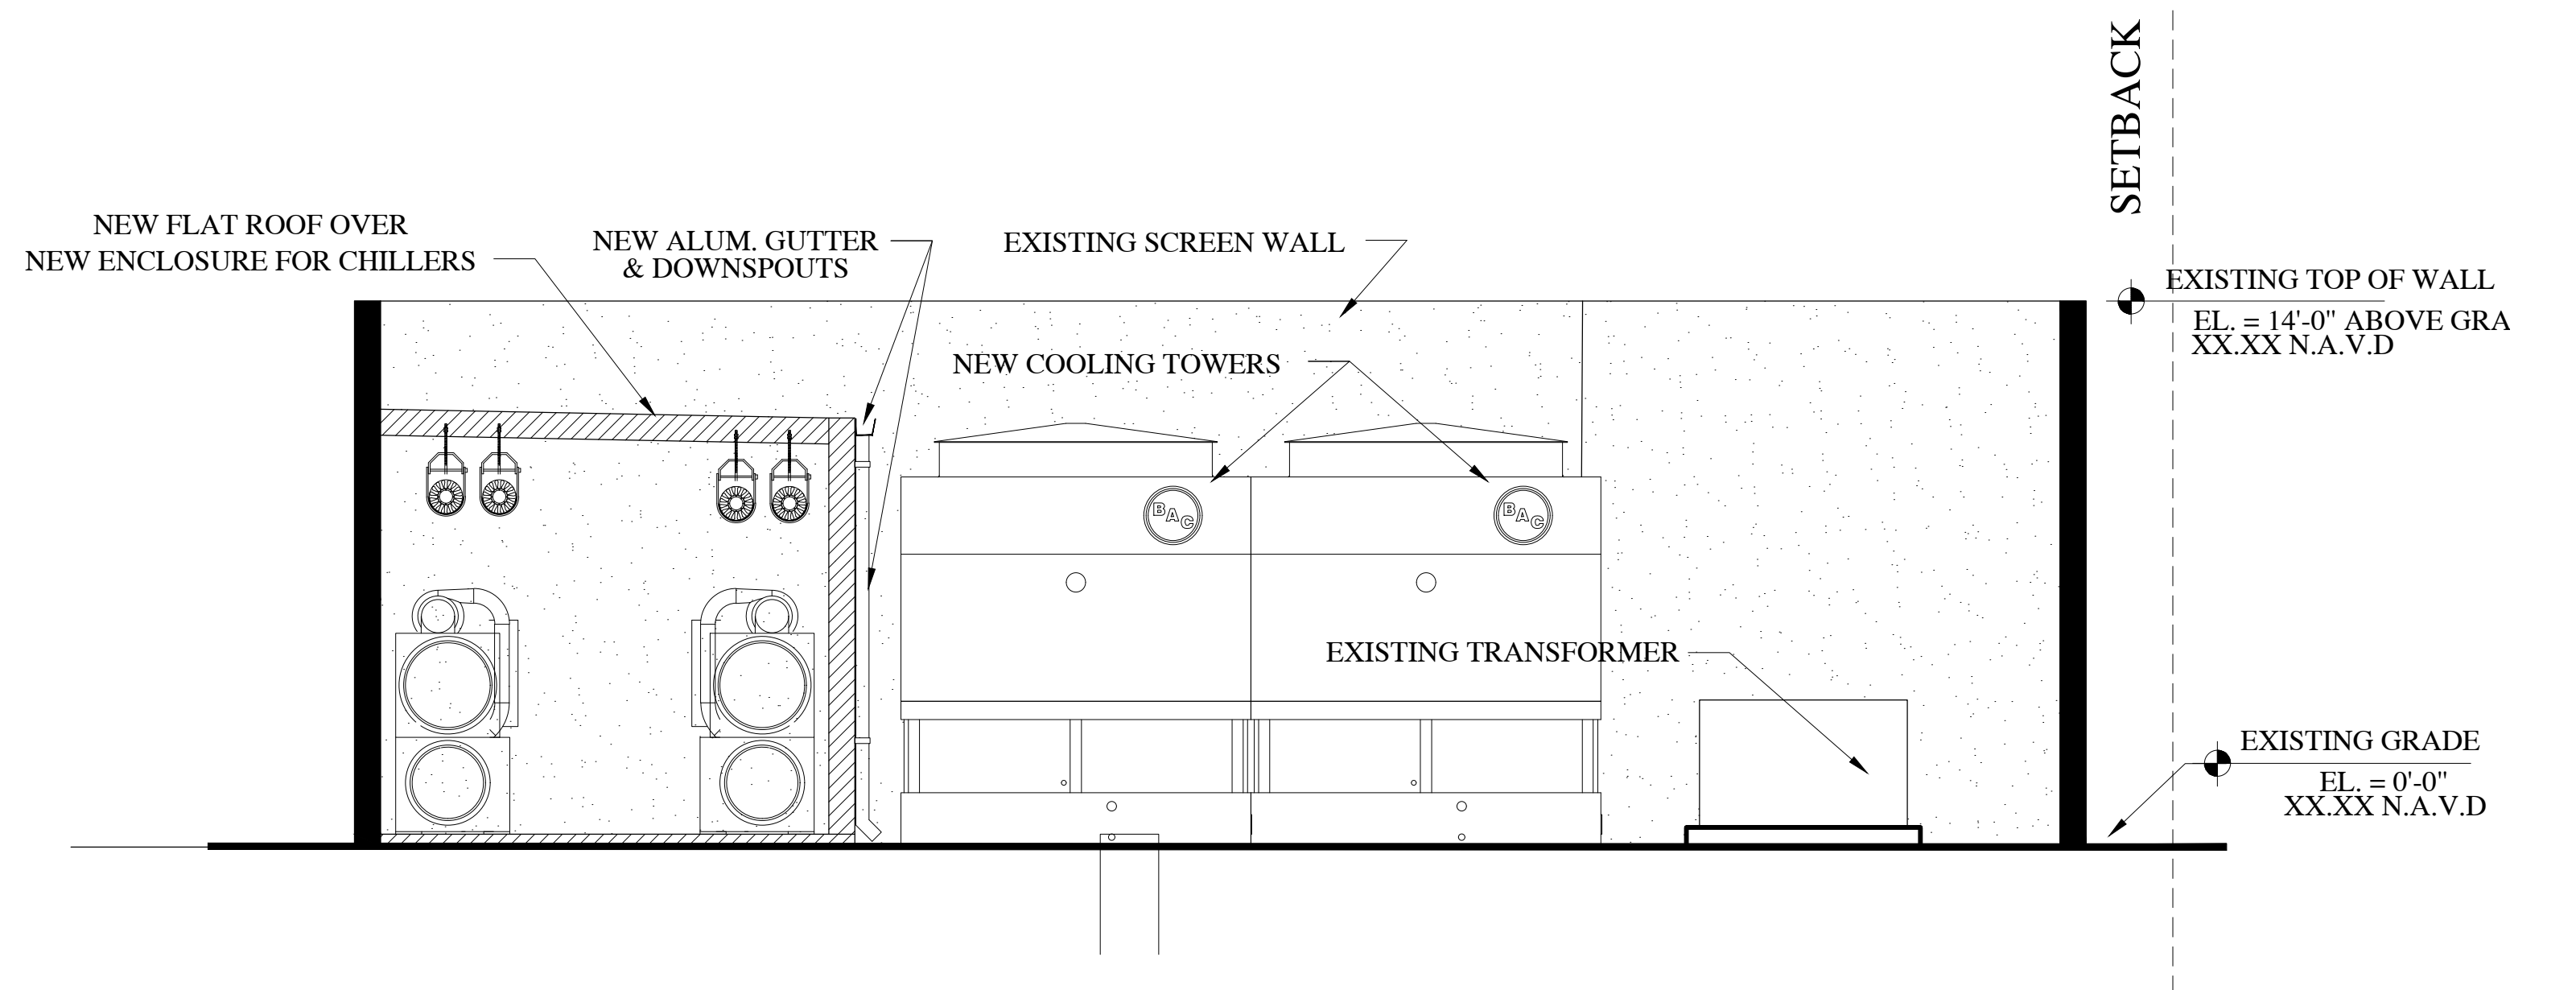

EAST-WEST SECTION THRU PROPOSED CHILLER
SCALE: 1/4" = 1'-0"

Bauman Group, Inc.
339 Australian Avenue
Palm Beach, FL 33480

COOLING TOWER ENCLOSURE - PLANS & SECTIONS





NOTE: ALL EQUIPMENT IS ON CONC. PADS

David Miller and Associates, P.A.
319 Clematis Street Suite 802
West Palm Beach, Florida 33401
(561) 833-0164 (561) 833-0165 fax
dma@davidmillerarchitect.com

Final Submittal
The Colony Hotel - 2022 Improvements
COA - 22-030
ZON-22-081


A-2
5.31.2022

The Colony Hotel - 2022 Improvements
155 Hammon Avenue
Palm Beach, Florida 33480

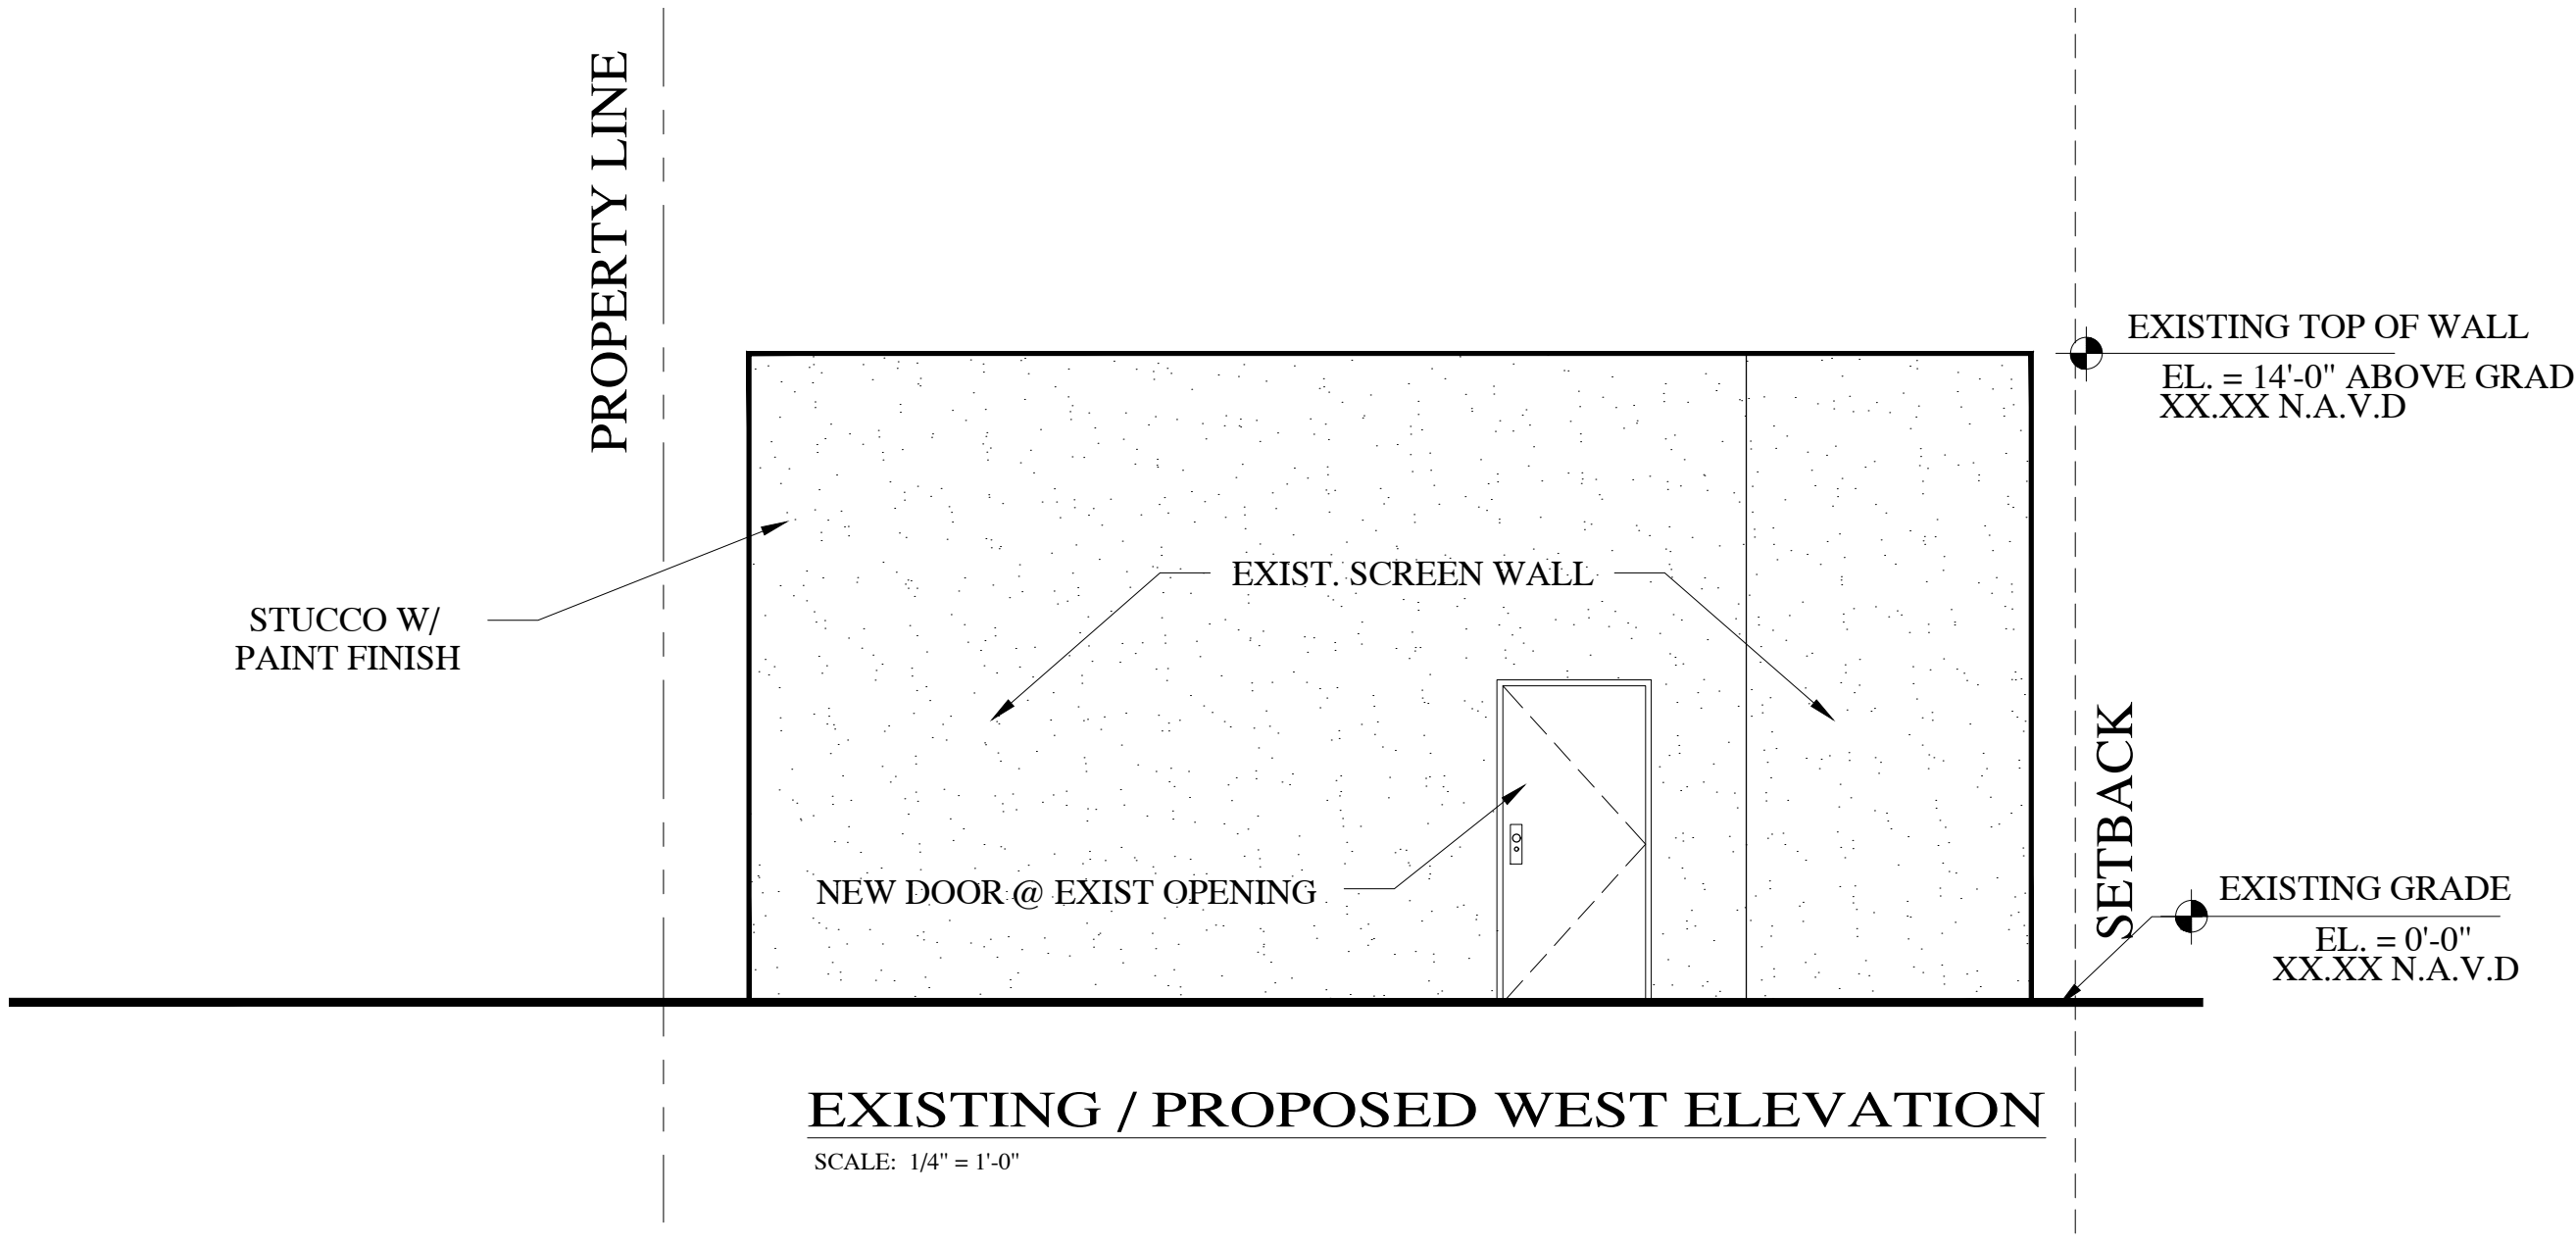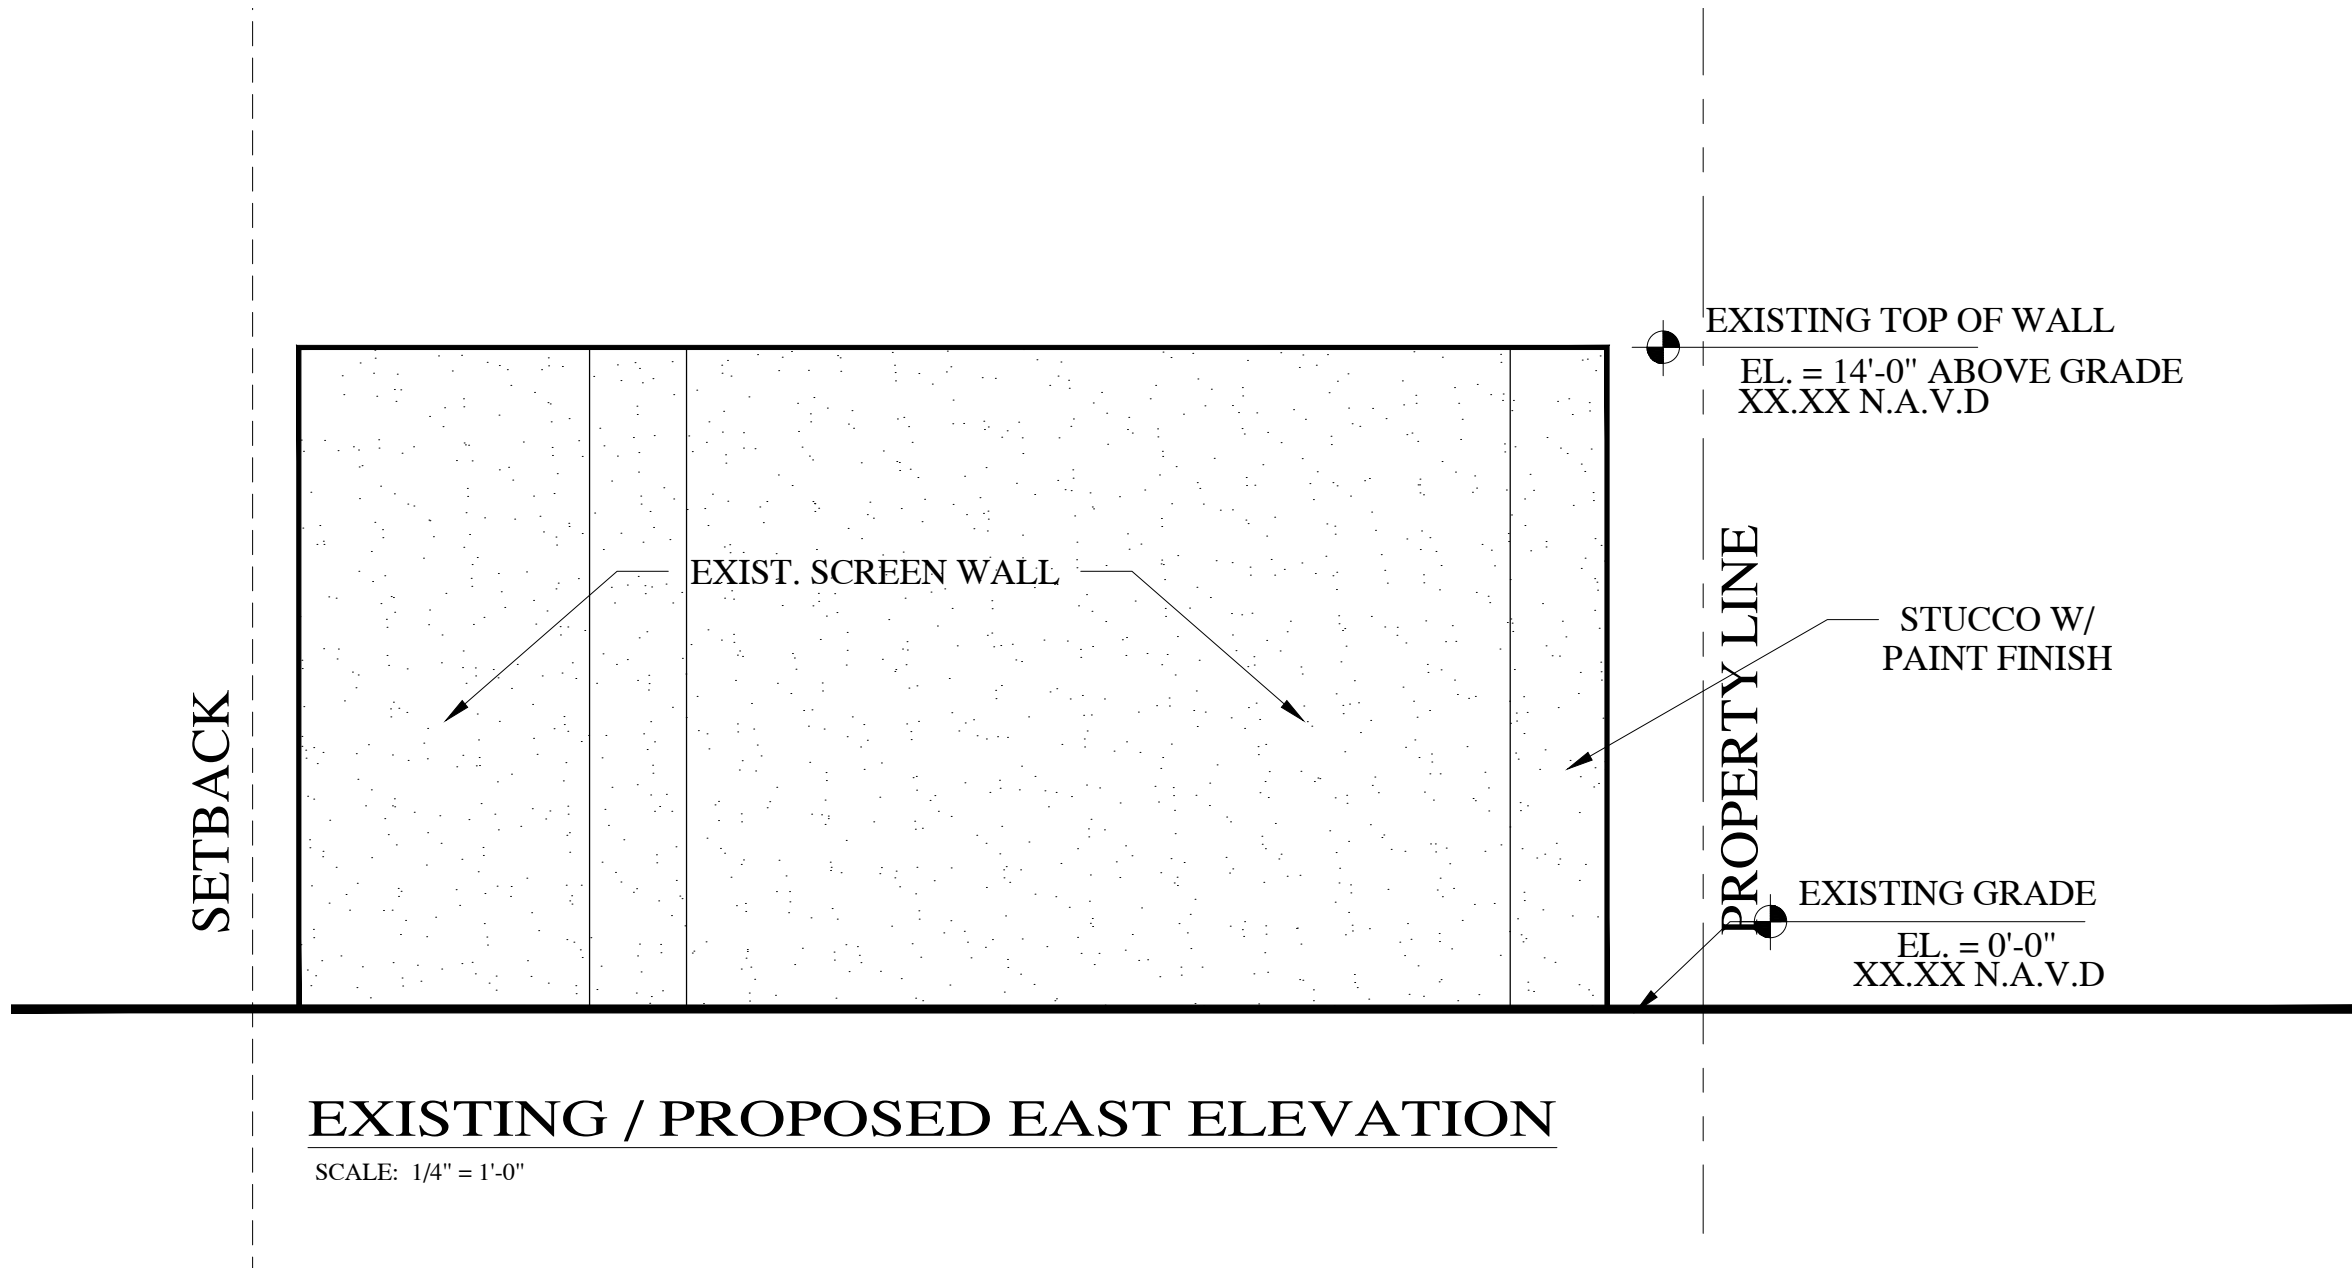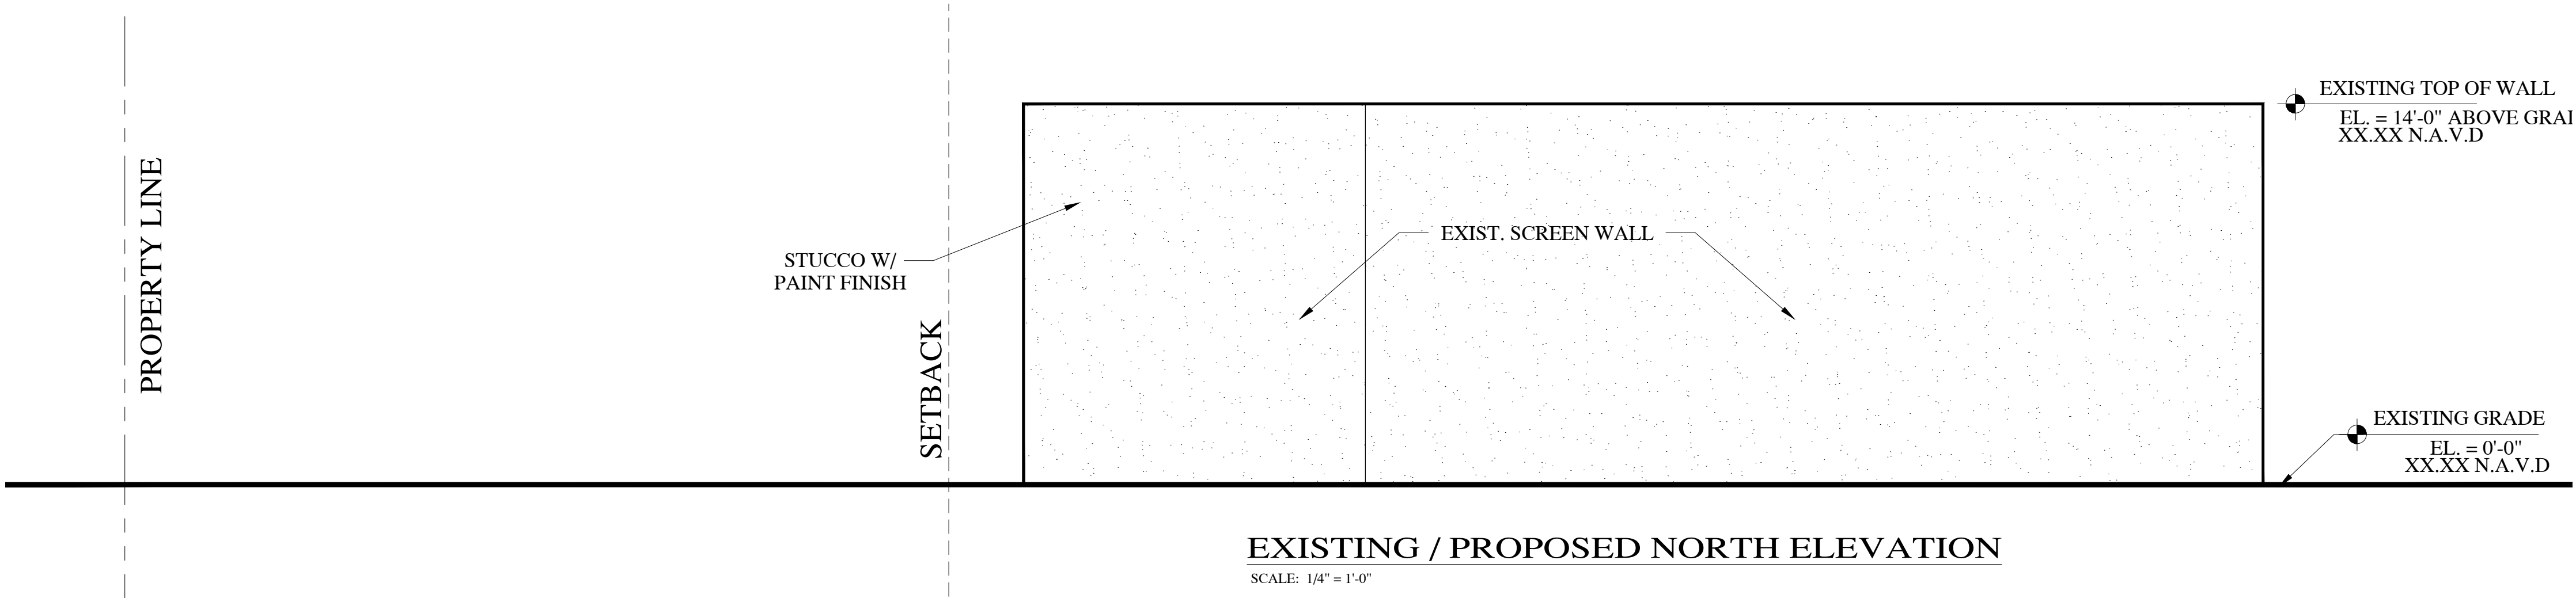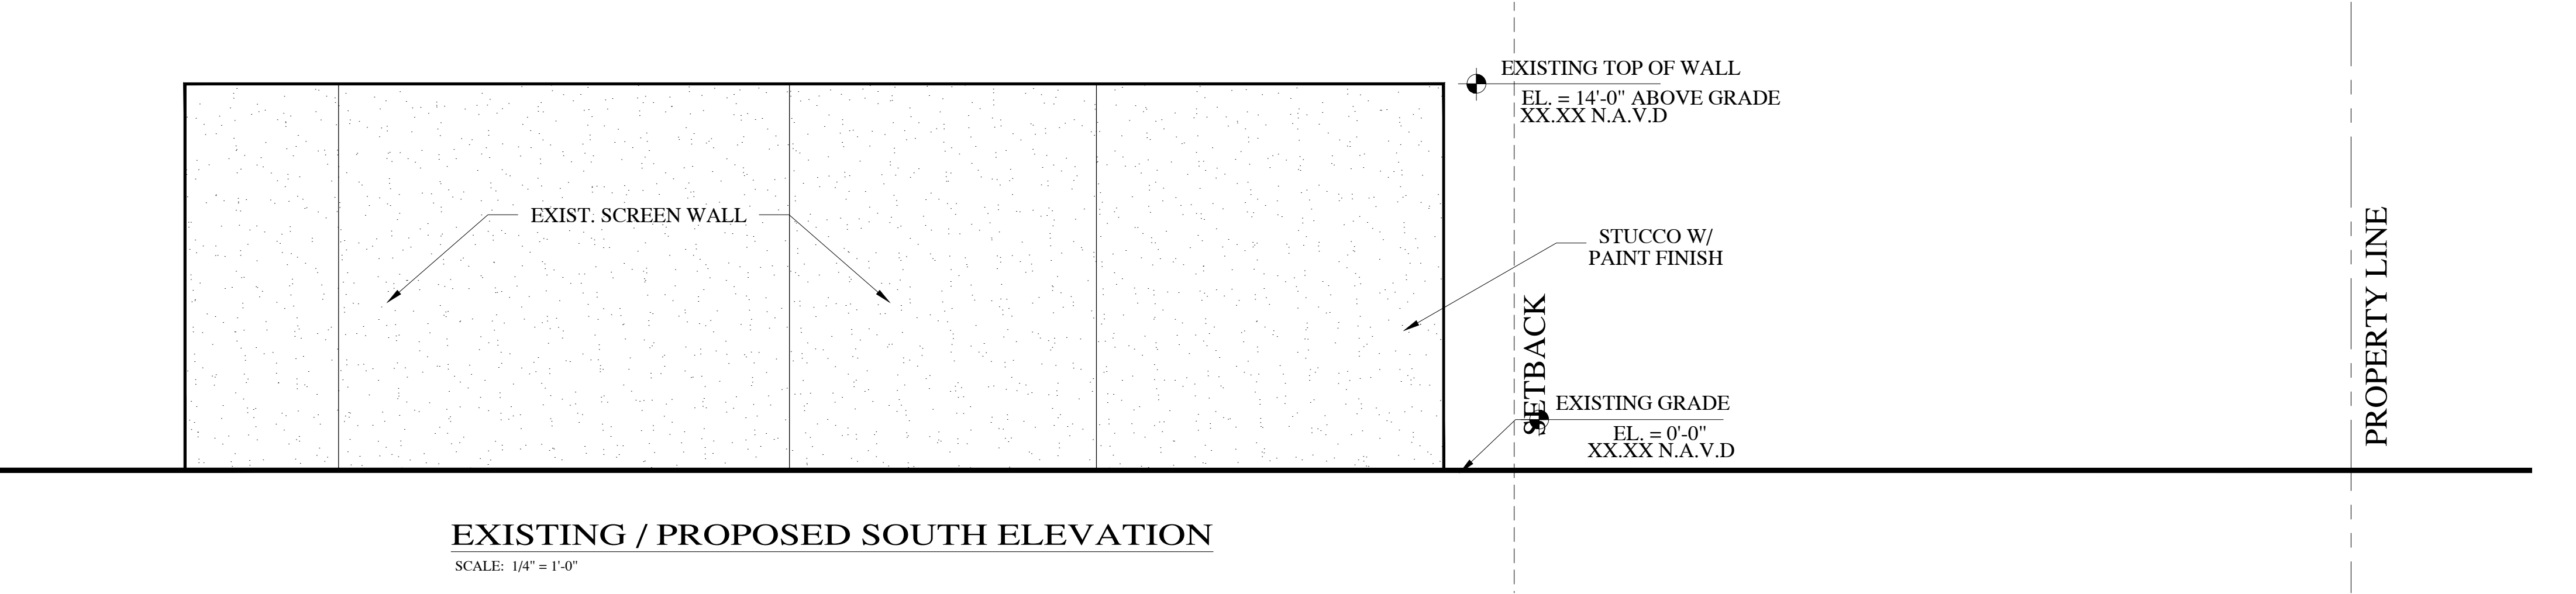


The Colony Hotel - 2022 Improvements

155 Hammon Avenue
Palm Beach, Florida 33480

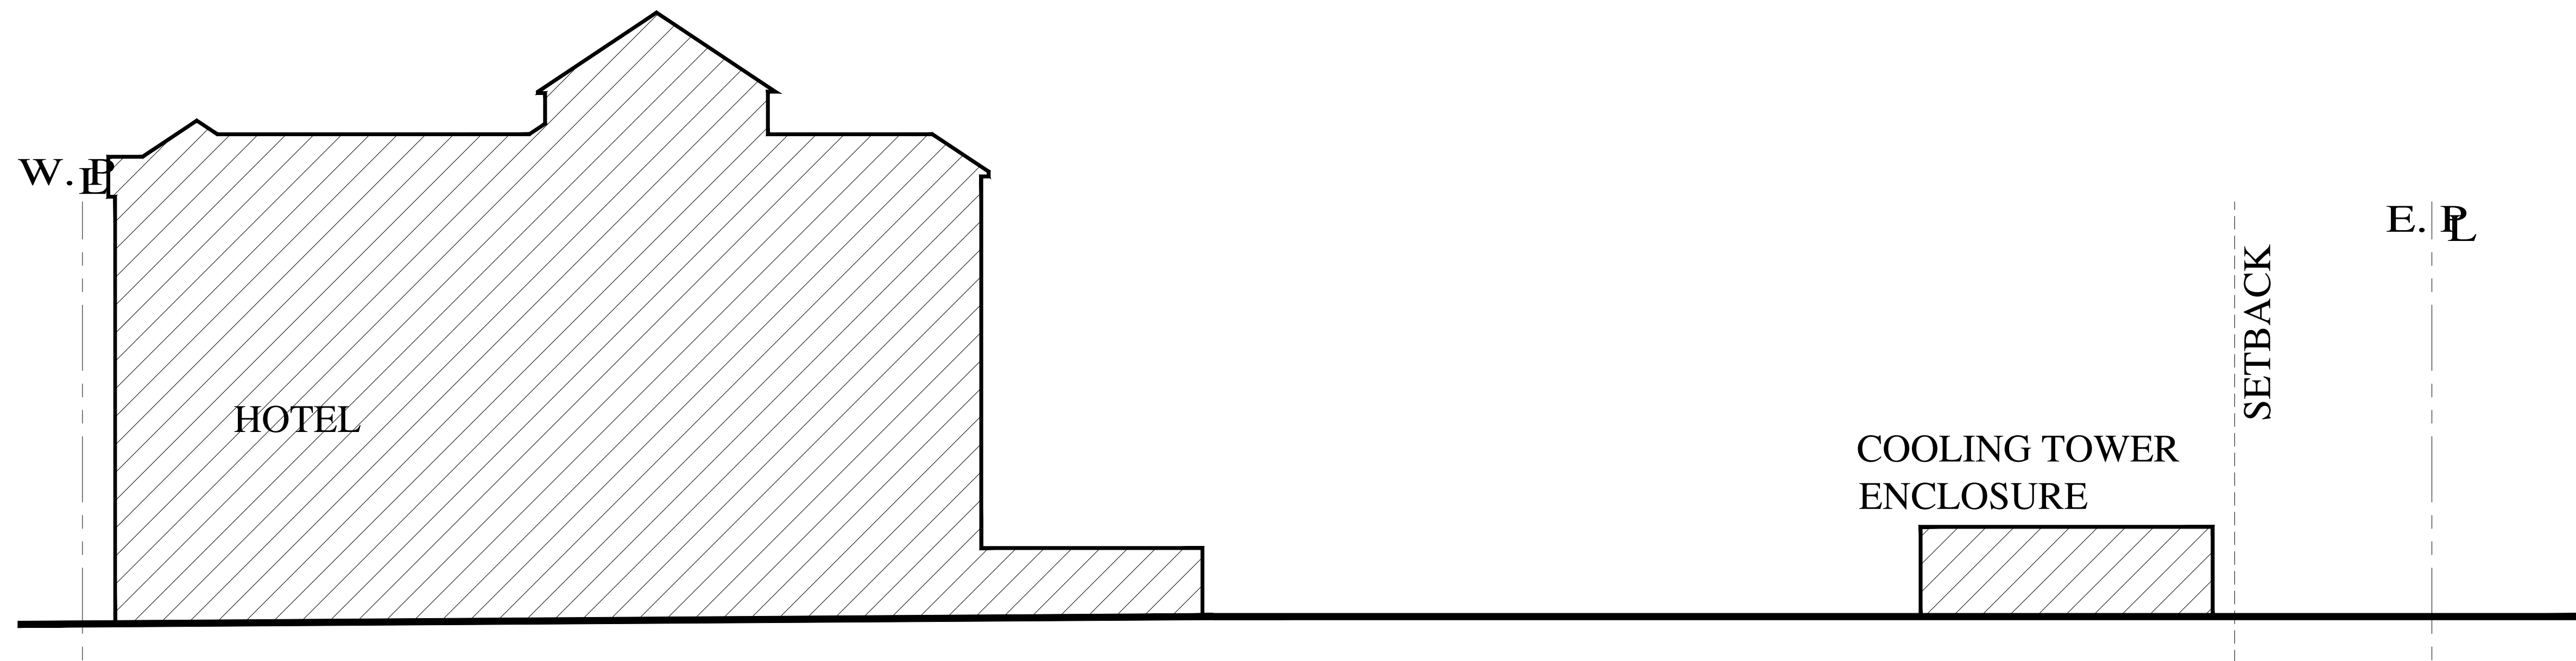

EAST / WEST - SITE SECTION
SCALE: 1/16"=1'-0"

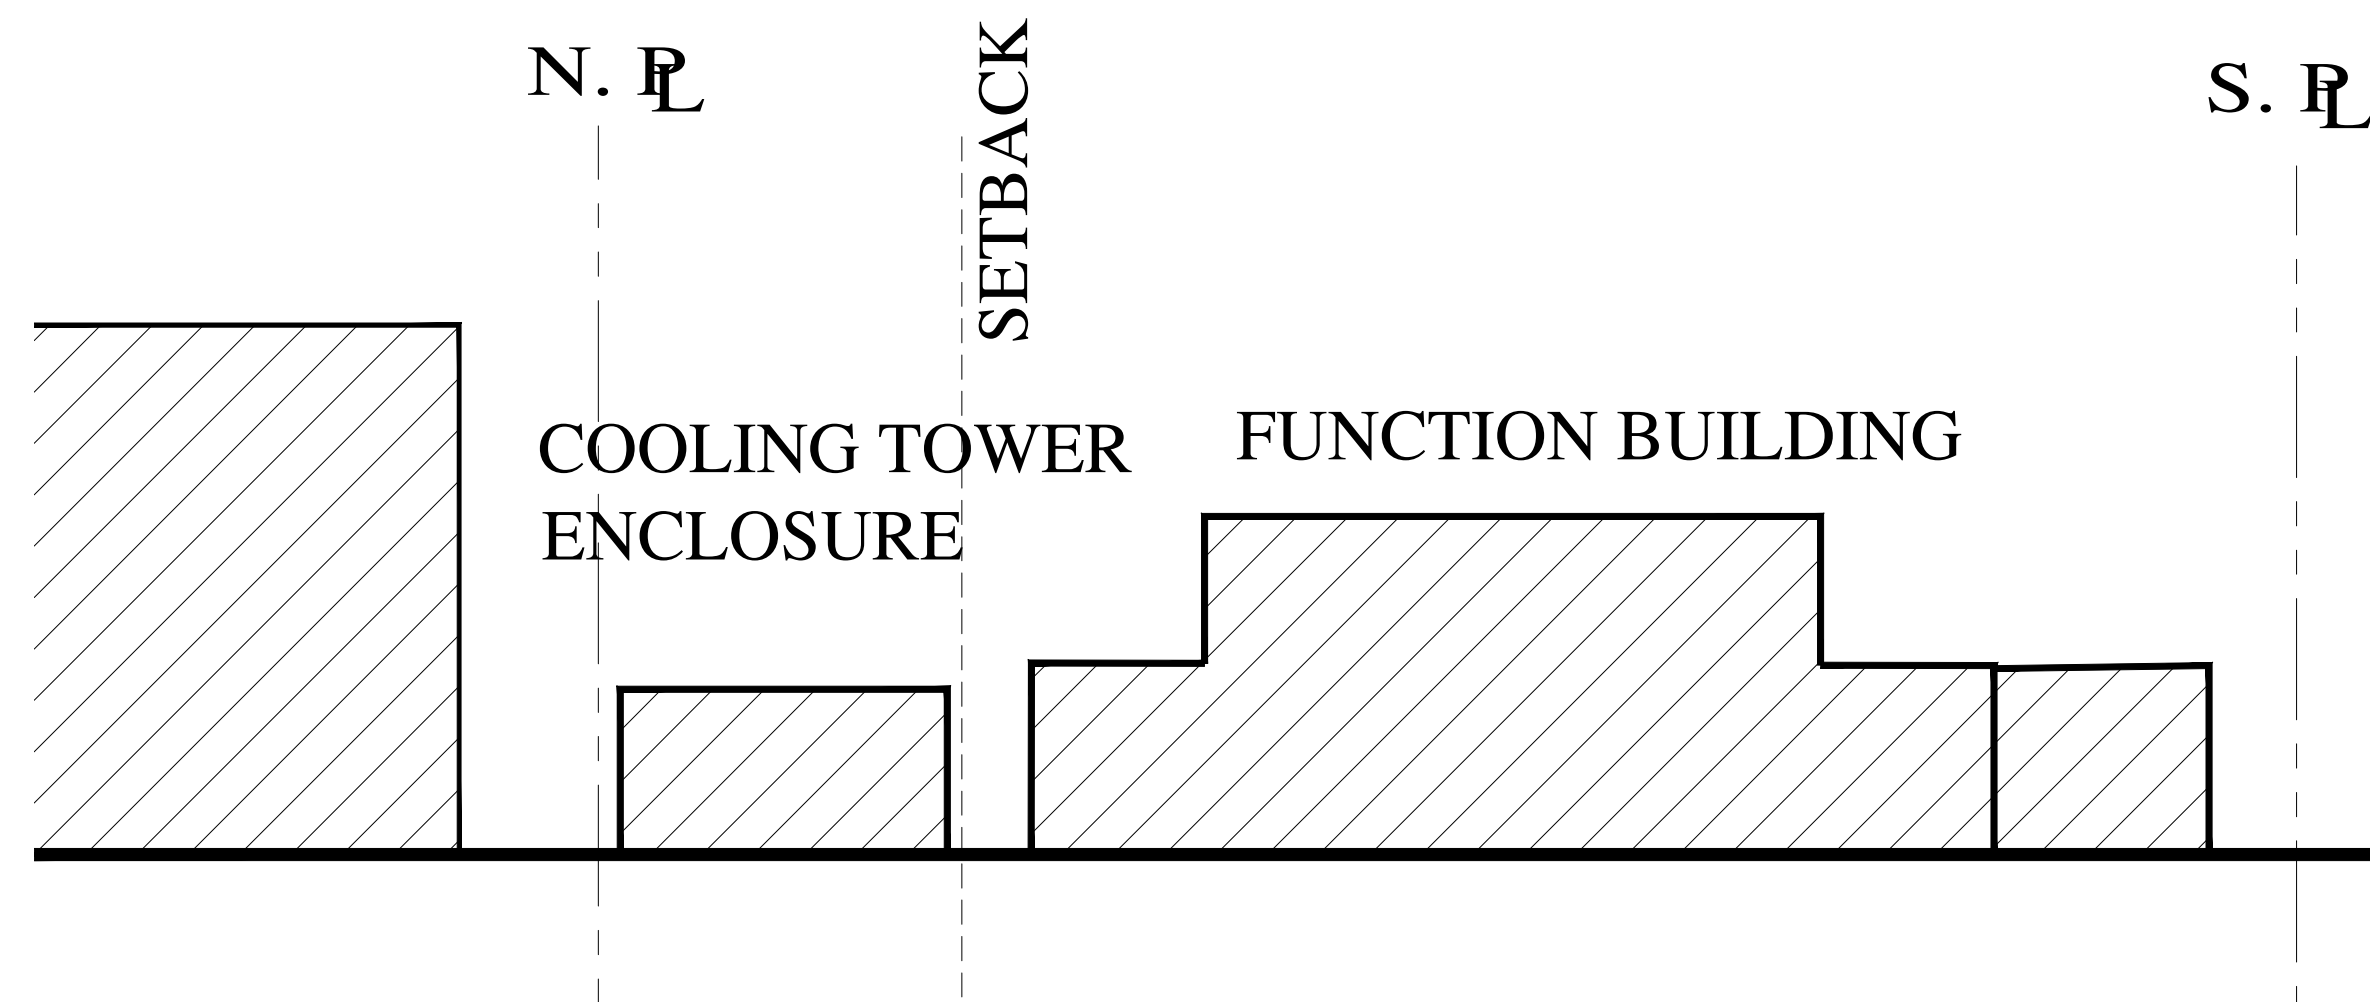

NORTH / SOUTH - SITE SECTION
SCALE: 1/16"=1'-0"

SITE CROSS SECTIONS

NOTE: ALL STRUCTURES AND SITE CONDITIONS ARE EXISTING.

Bauman Group, Inc.
339 Australian Avenue
Palm Beach, FL 33480

David Miller and Associates, P.A.
319 Clematis Street Suite 802
West Palm Beach, Florida 33401
(561) 833-0164 (561) 833-0165 fax
dma@davidmillerarchitect.com

Final Submittal
The Colony Hotel - 2022 Improvements
COA - 22-030
ZON-22-081

A-4

5.31.2022