

MATERIAL LEGEND

1. SMOOTH STUCCO FIN.
2. FLAT CONCRETE TILE ROOF
W/ MITER JOINTS
3. DECORATIVE ALUM. SHUTTER
4. CAST STONE SILL
5. NEW WOOD LOUVERED GARAGE DOOR
6. NEW IMPACT RATED DOORS AND
WINDOWS




A
A2.04

EXISTING WEST ELEVATION

SCALE:

1/4" = 1'-0"

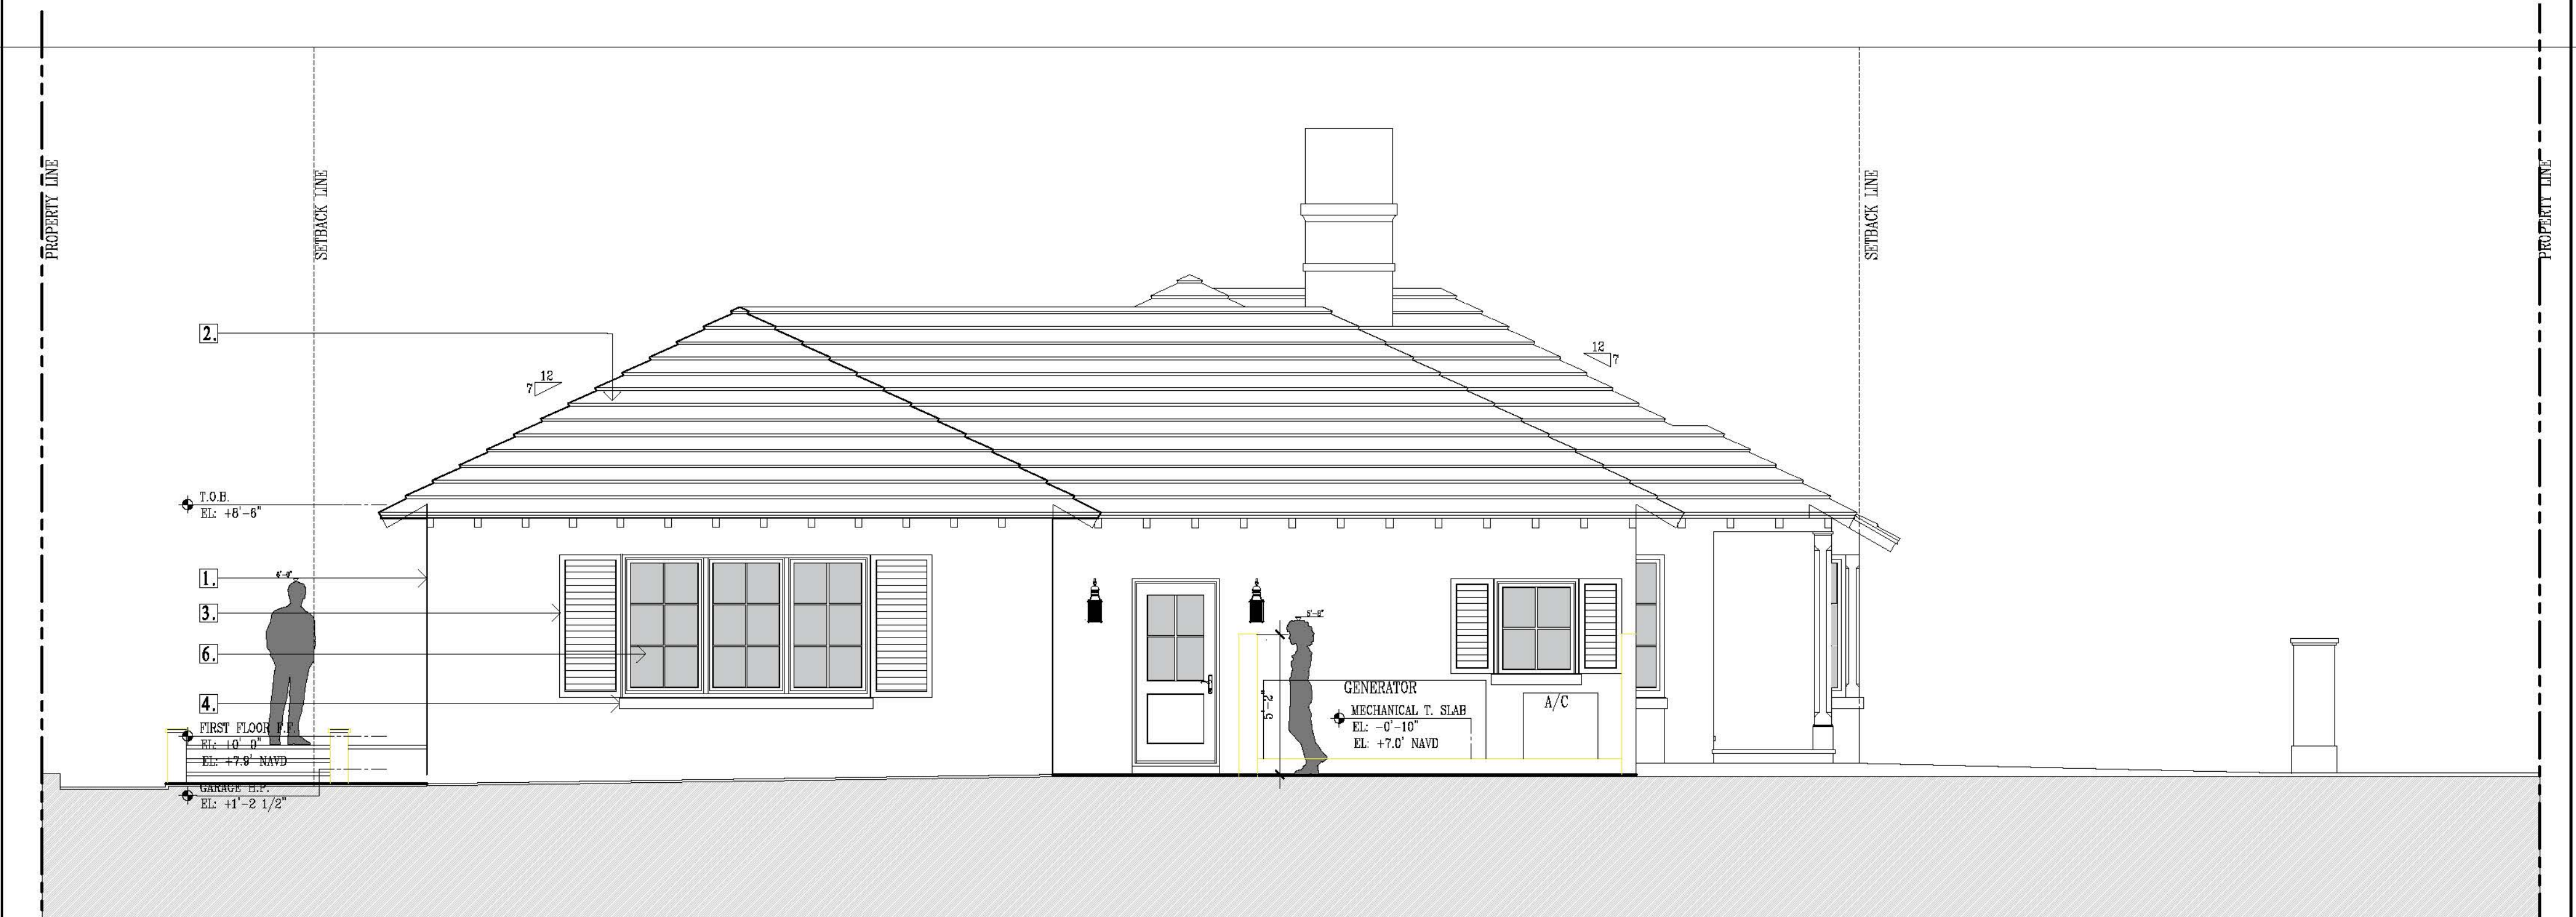

B
A2.04

PROPOSED WEST ELEVATION

SCALE:

1/4" = 1'-0"

StudioSR
Architecture+Design

License Number AA26003104
44 Coconut Row, Suite T-6 Palm Beach, FL 33480 561.659.3616

EXISTING HOUSE RENOVATION
233 BAHAMA LANE, PALM BEACH
FLORIDA, 33480

Rafael A. Rodriguez

LIC Number AR0016608

REVISIONS

DATE:
05.31.2022

A2.04

StudioSR
Architecture+Design
License Number AA26003104
44 Coconut Row, Suite T-6 Palm Beach, FL 33480 561.659.3616



EXTERIOR PAINT COLORS

 STUCCO WALLS: COLOR NAME: OC-117 SIMPLY WHITE COLLECTION: OFF WHITE COLORS MANUFACTURER: BENJAMIN MOORE OC-117 Simply White	 SHUTTERS & GARAGE DOORS: COLOR NAME: CHARLESTON HANT BLUE COLLECTION: CLASSIC COLOR COLLECTION MANUFACTURER: SHERWIN-WILLIAMS CHARLESTON HANT BLUE	 WINDOW & DOOR'S FRAMES: COLOR NAME: CLOUD WINDOW COLLECTION: ULTRA SERIES WINDOW MANUFACTURER: KOLBE WINDOWS & DOORS DOOR MANUFACTURER: ULTIMATE DOOR CLOUD	 ROOF CONCRETE TILE: COLOR NAME: BOCA WHITE TILE PROFILE: HERMUDA SMOOTH MANUFACTURER: BORAL BOCA WHITE	 FRONT DOOR: COLOR NAME: CHARCOAL GRAY COLLECTION: CLASSIC COLOR COLLECTION MANUFACTURER: SHERWIN-WILLIAMS CHARLESTON HANT BLUE
--	---	--	---	---

EXISTING HOUSE RENOVATION
233 BAHAMA LANE, PALM BEACH
FLORIDA, 33480

Rafael A. Rodriguez

LIC Number AR0016608

REVISIONS

DATE:
05.31.2022

A2.05

ARC: 22-115
ZON: 22-125



EAST ELEVATION



WEST ELEVATION

COLOR & MATERIAL LEGEND									
EXTERIOR PAINT COLORS									
OC-117 Simply White	STUCCO WALLS: COLOR NAME: OC-117 SIMPLY WHITE COLLECTION: OFF WHITE COLORS MANUFACTURER: BENJAMIN MOORE	CHARLESTON HAINT BLUE	SHUTTERS & GARAGE DOORS: COLOR NAME: CHARLESTON HAINTE BLUE COLLECTION: CLASSIC COLOR COLLECTION MANUFACTURER: SHERWIN-WILLIAMS	CLOUD	WINDOW & DOOR'S FRAMES: COLOR NAME: CLOUD WINDOW COLLECTION: ULTRA SERIES WINDOW MANUFACTURER: KOLBE WINDOWS & DOORS DOOR MANUFACTURER: ULTIMATE DOOR	BOCA WHITE	ROOF CONCRETE TILE: COLOR NAME: BOCA WHITE TILE PROFILE: BERMDA SMOOTH MANUFACTURER: BORAL	CHARLESTON HAINT BLUE	FRONT DOOR: COLOR NAME: CHARCOAL GRAY COLLECTION: CLASSIC COLOR COLLECTION MANUFACTURER: SHERWIN-WILLIAMS

StudioSR
Architecture+Design
License Number A226003104
44 Coconut Row, Suite T-6 Palm Beach, FL 33480 561.659.3616



Rafael A. Rodriguez

LIC Number AR0016608

REVISIONS

DATE:
05.31.2022


A2.07

ARC: 22-115
ZON: 22-125



PROPOSED BUILDING SECTION
SCALE:

1/4" = 1'-0"

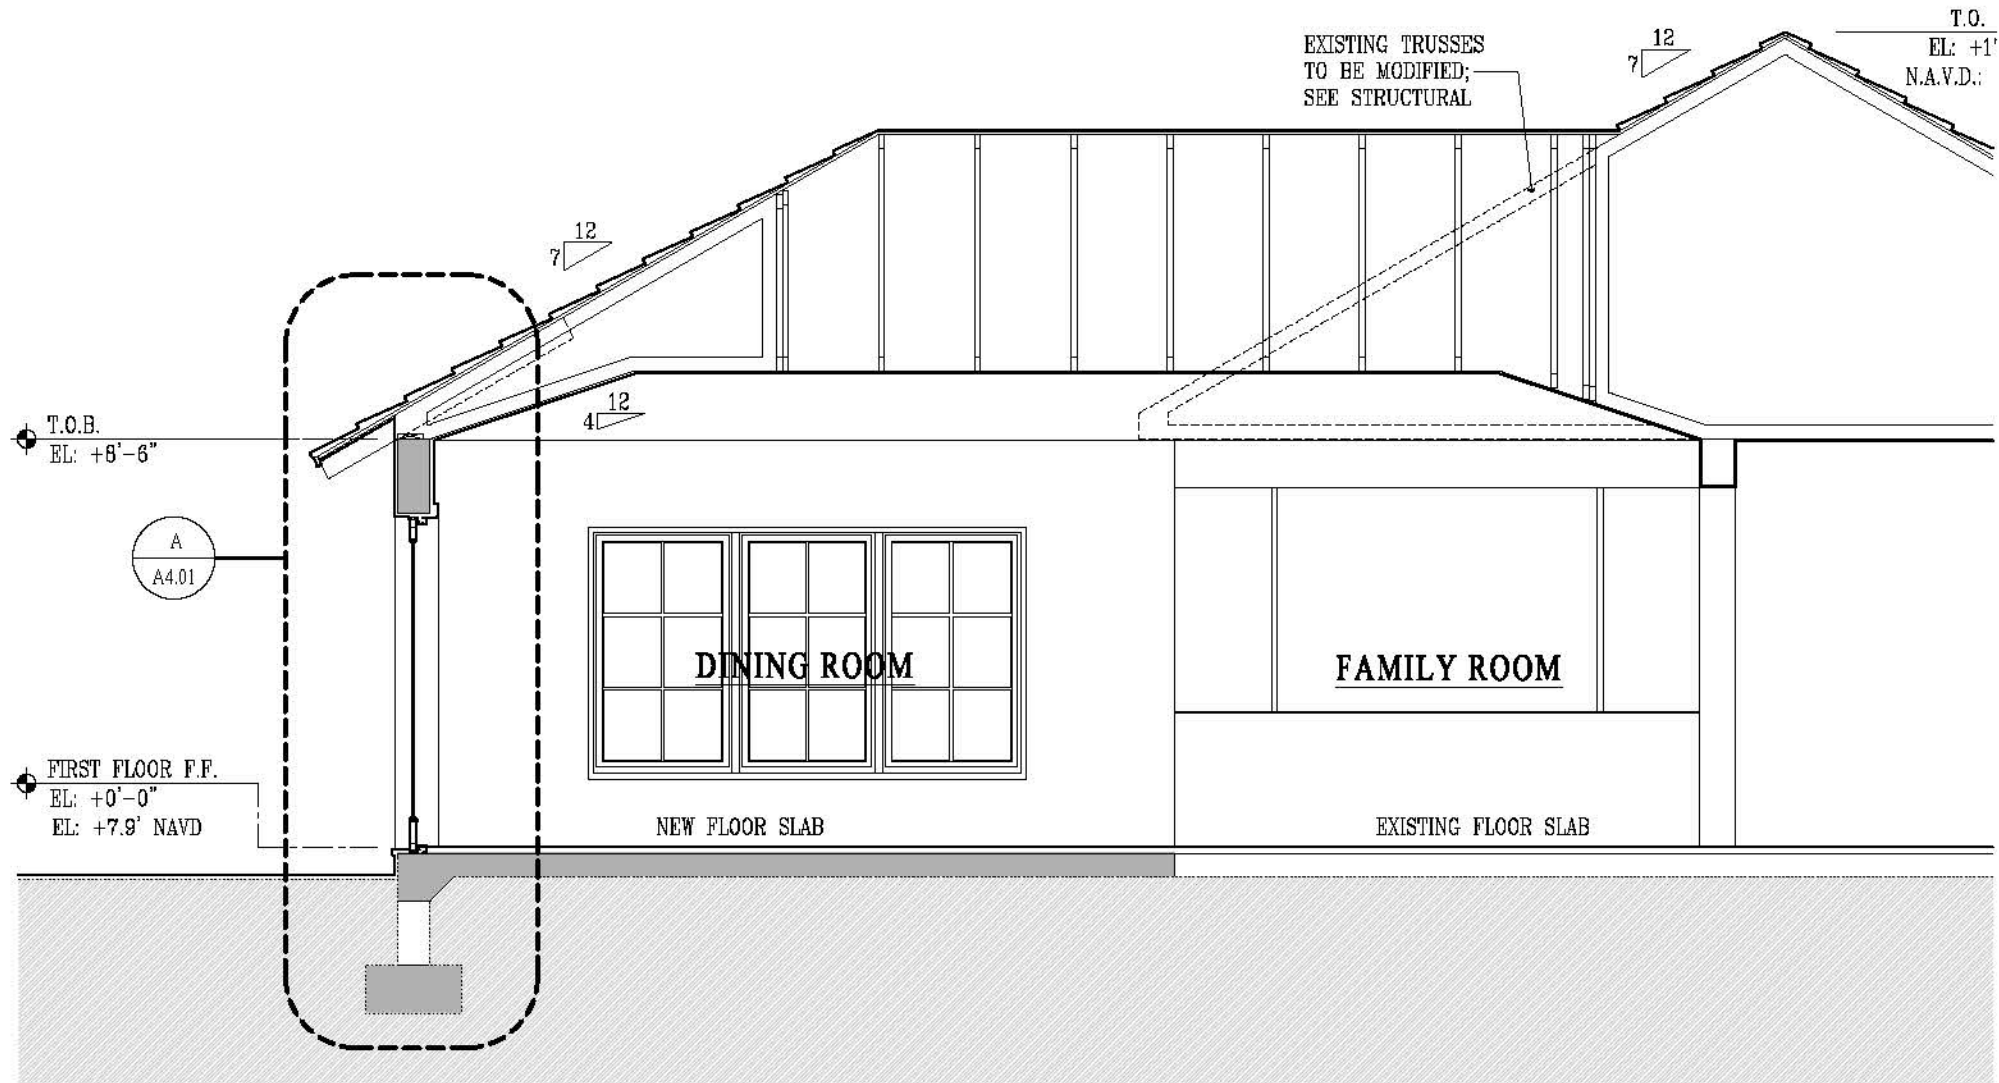

PARTIAL PROPOSED BUILDING SECTION
SCALE:

1/4" = 1'-0"

StudioSR
Architecture+Design

License Number AA26003104
44 Coconut Row, Suite T-6 Palm Beach, FL 33480 561.659.3616

EXISTING HOUSE RENOVATION
233 BAHAMA LANE, PALM BEACH
FLORIDA, 33480

Rafael A. Rodriguez

LIC Number AR0016608

REVISIONS

DATE:
05.31.2022

A3.01

StudioSR
Architecture+Design
License Number AA26003104
44 Coconut Row, Suite T-6 Palm Beach, FL 33480 561.659.3616



PROPOSED BUILDING EAST-WEST SECTION

EXISTING HOUSE RENOVATION
233 BAHAMA LANE, PALM BEACH
FLORIDA, 33480

LIC Number AR0016608

A3.02


StudioSR
Architecture+Design
License Number AA26003104
44, Cocoonat Row, Suite T-6 Palm Beach, FL 33480 561.659.3616


EXISTING HOUSE RENOVATION
233 BAHAMA LANE, PALM BEACH
FLORIDA, 33480




REVISIONS	
DATE: 05.31.2022	

A4.01

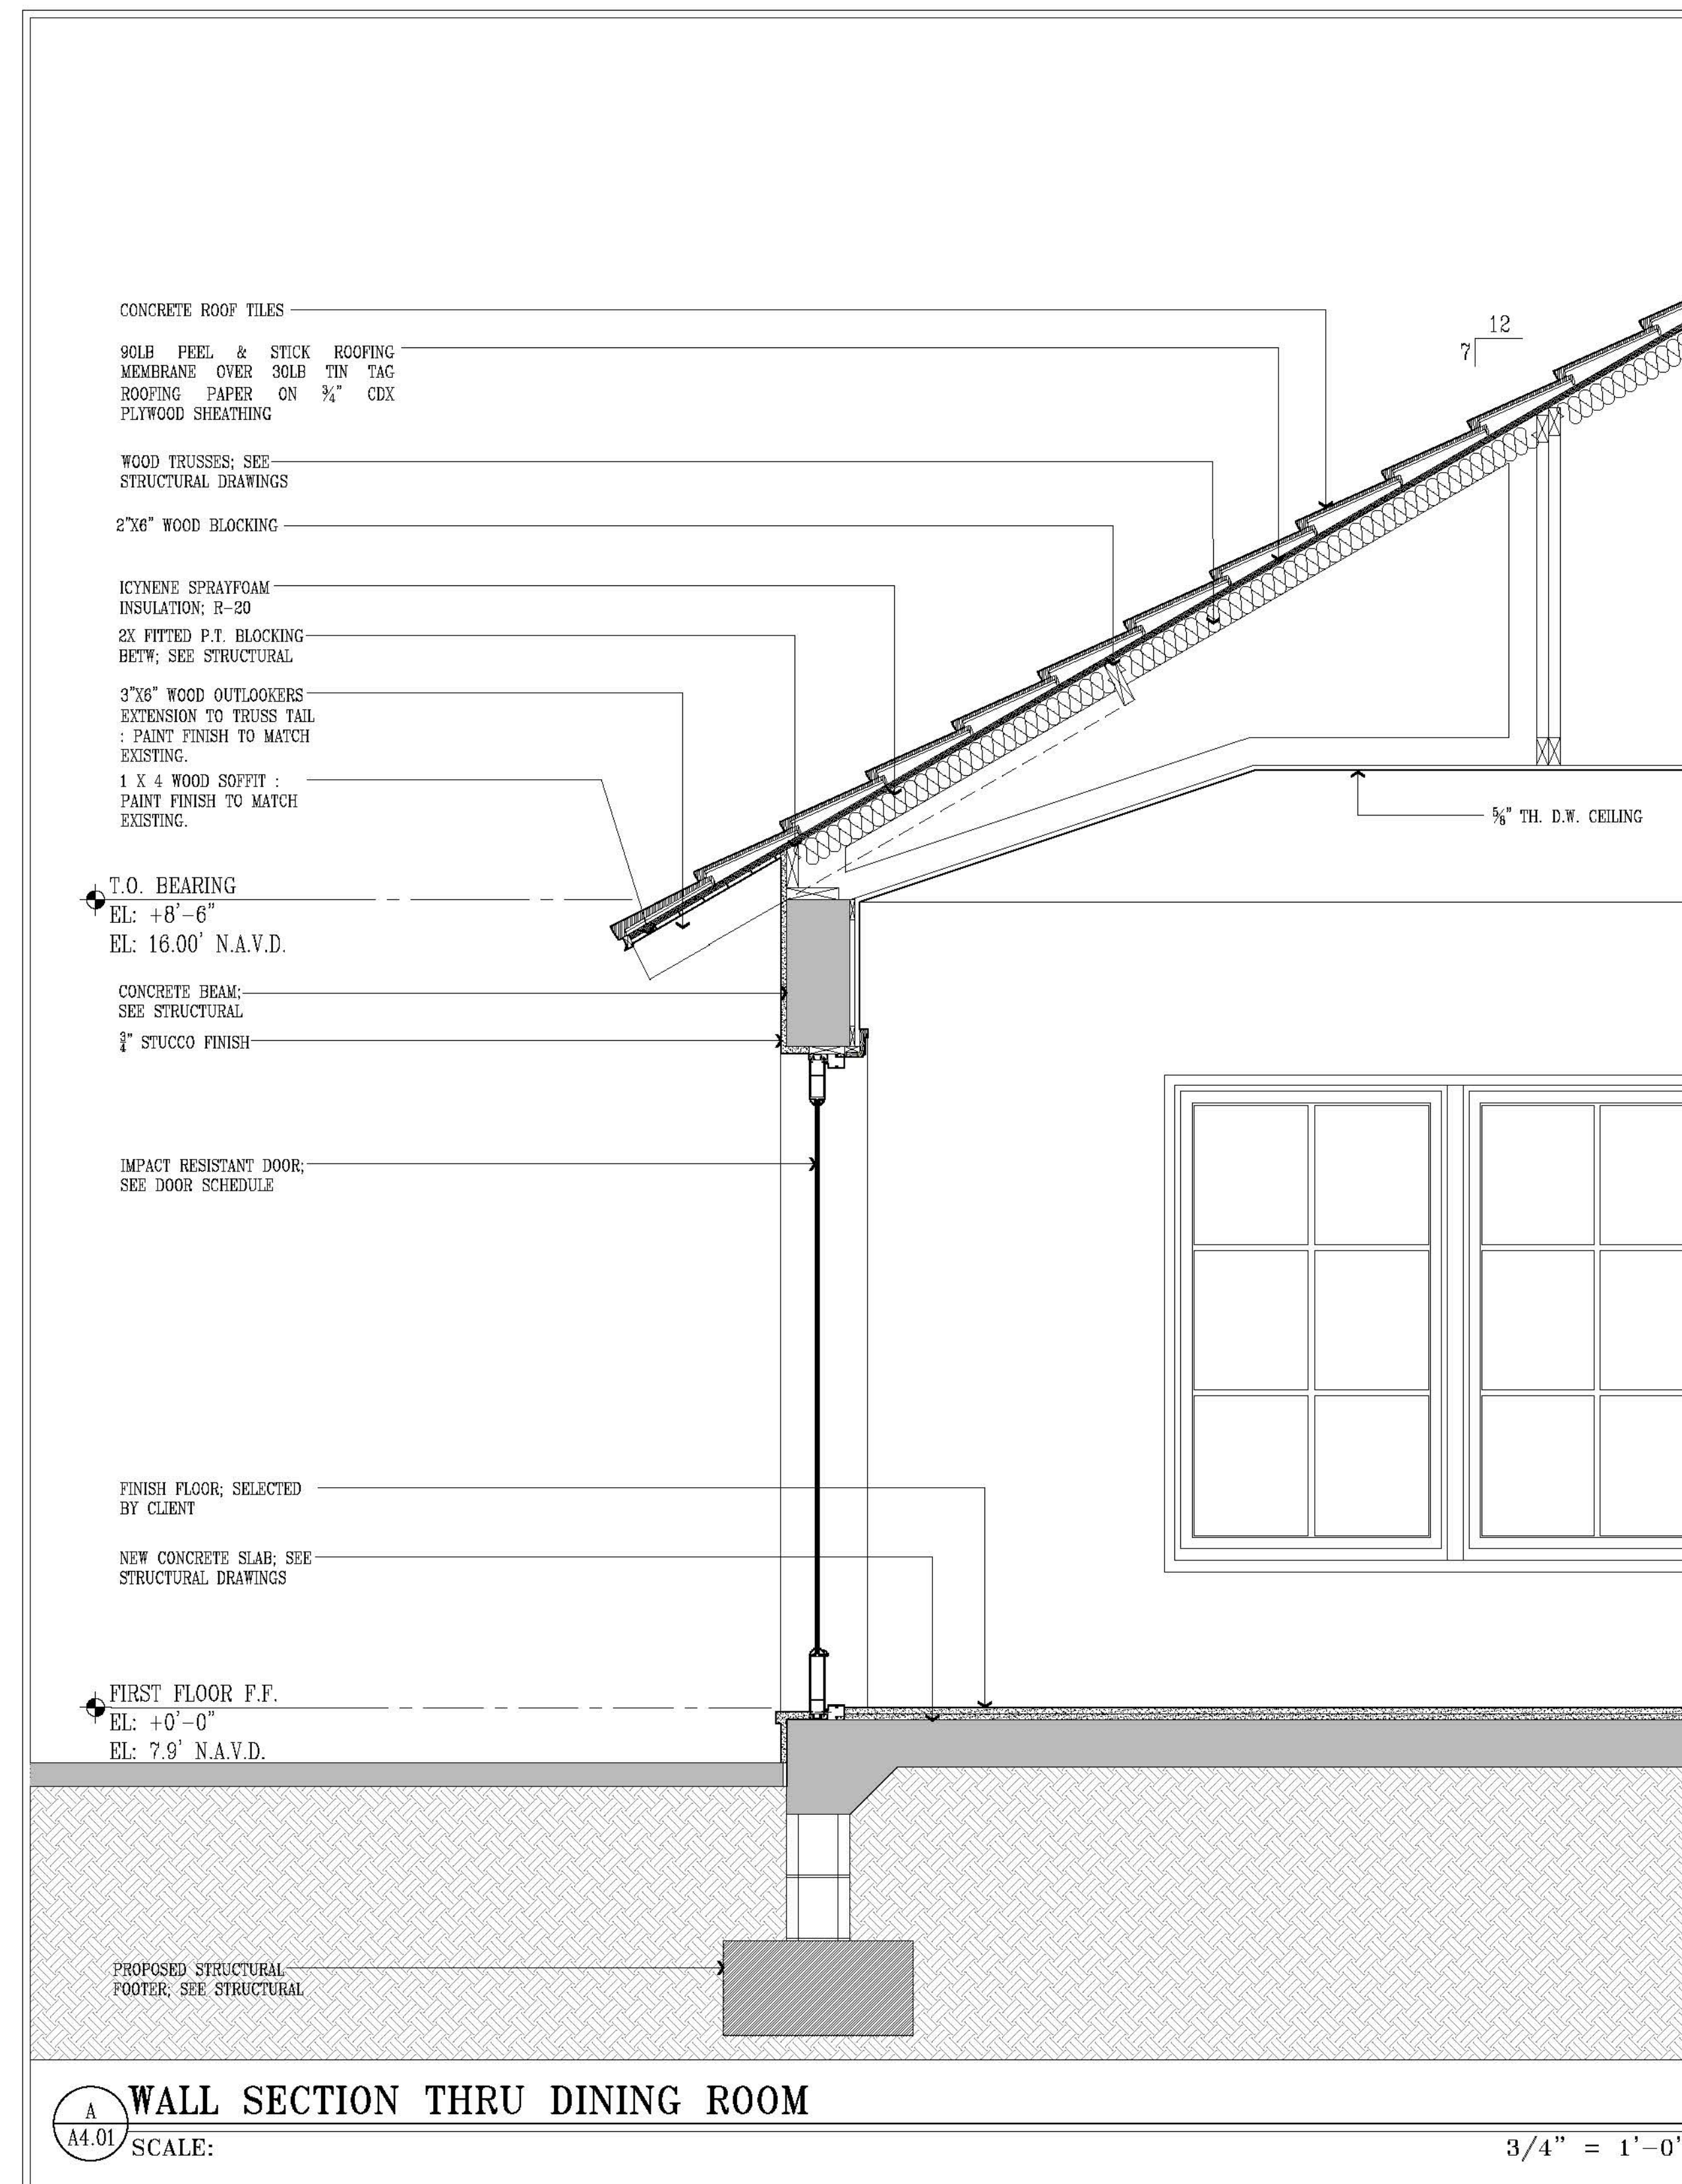


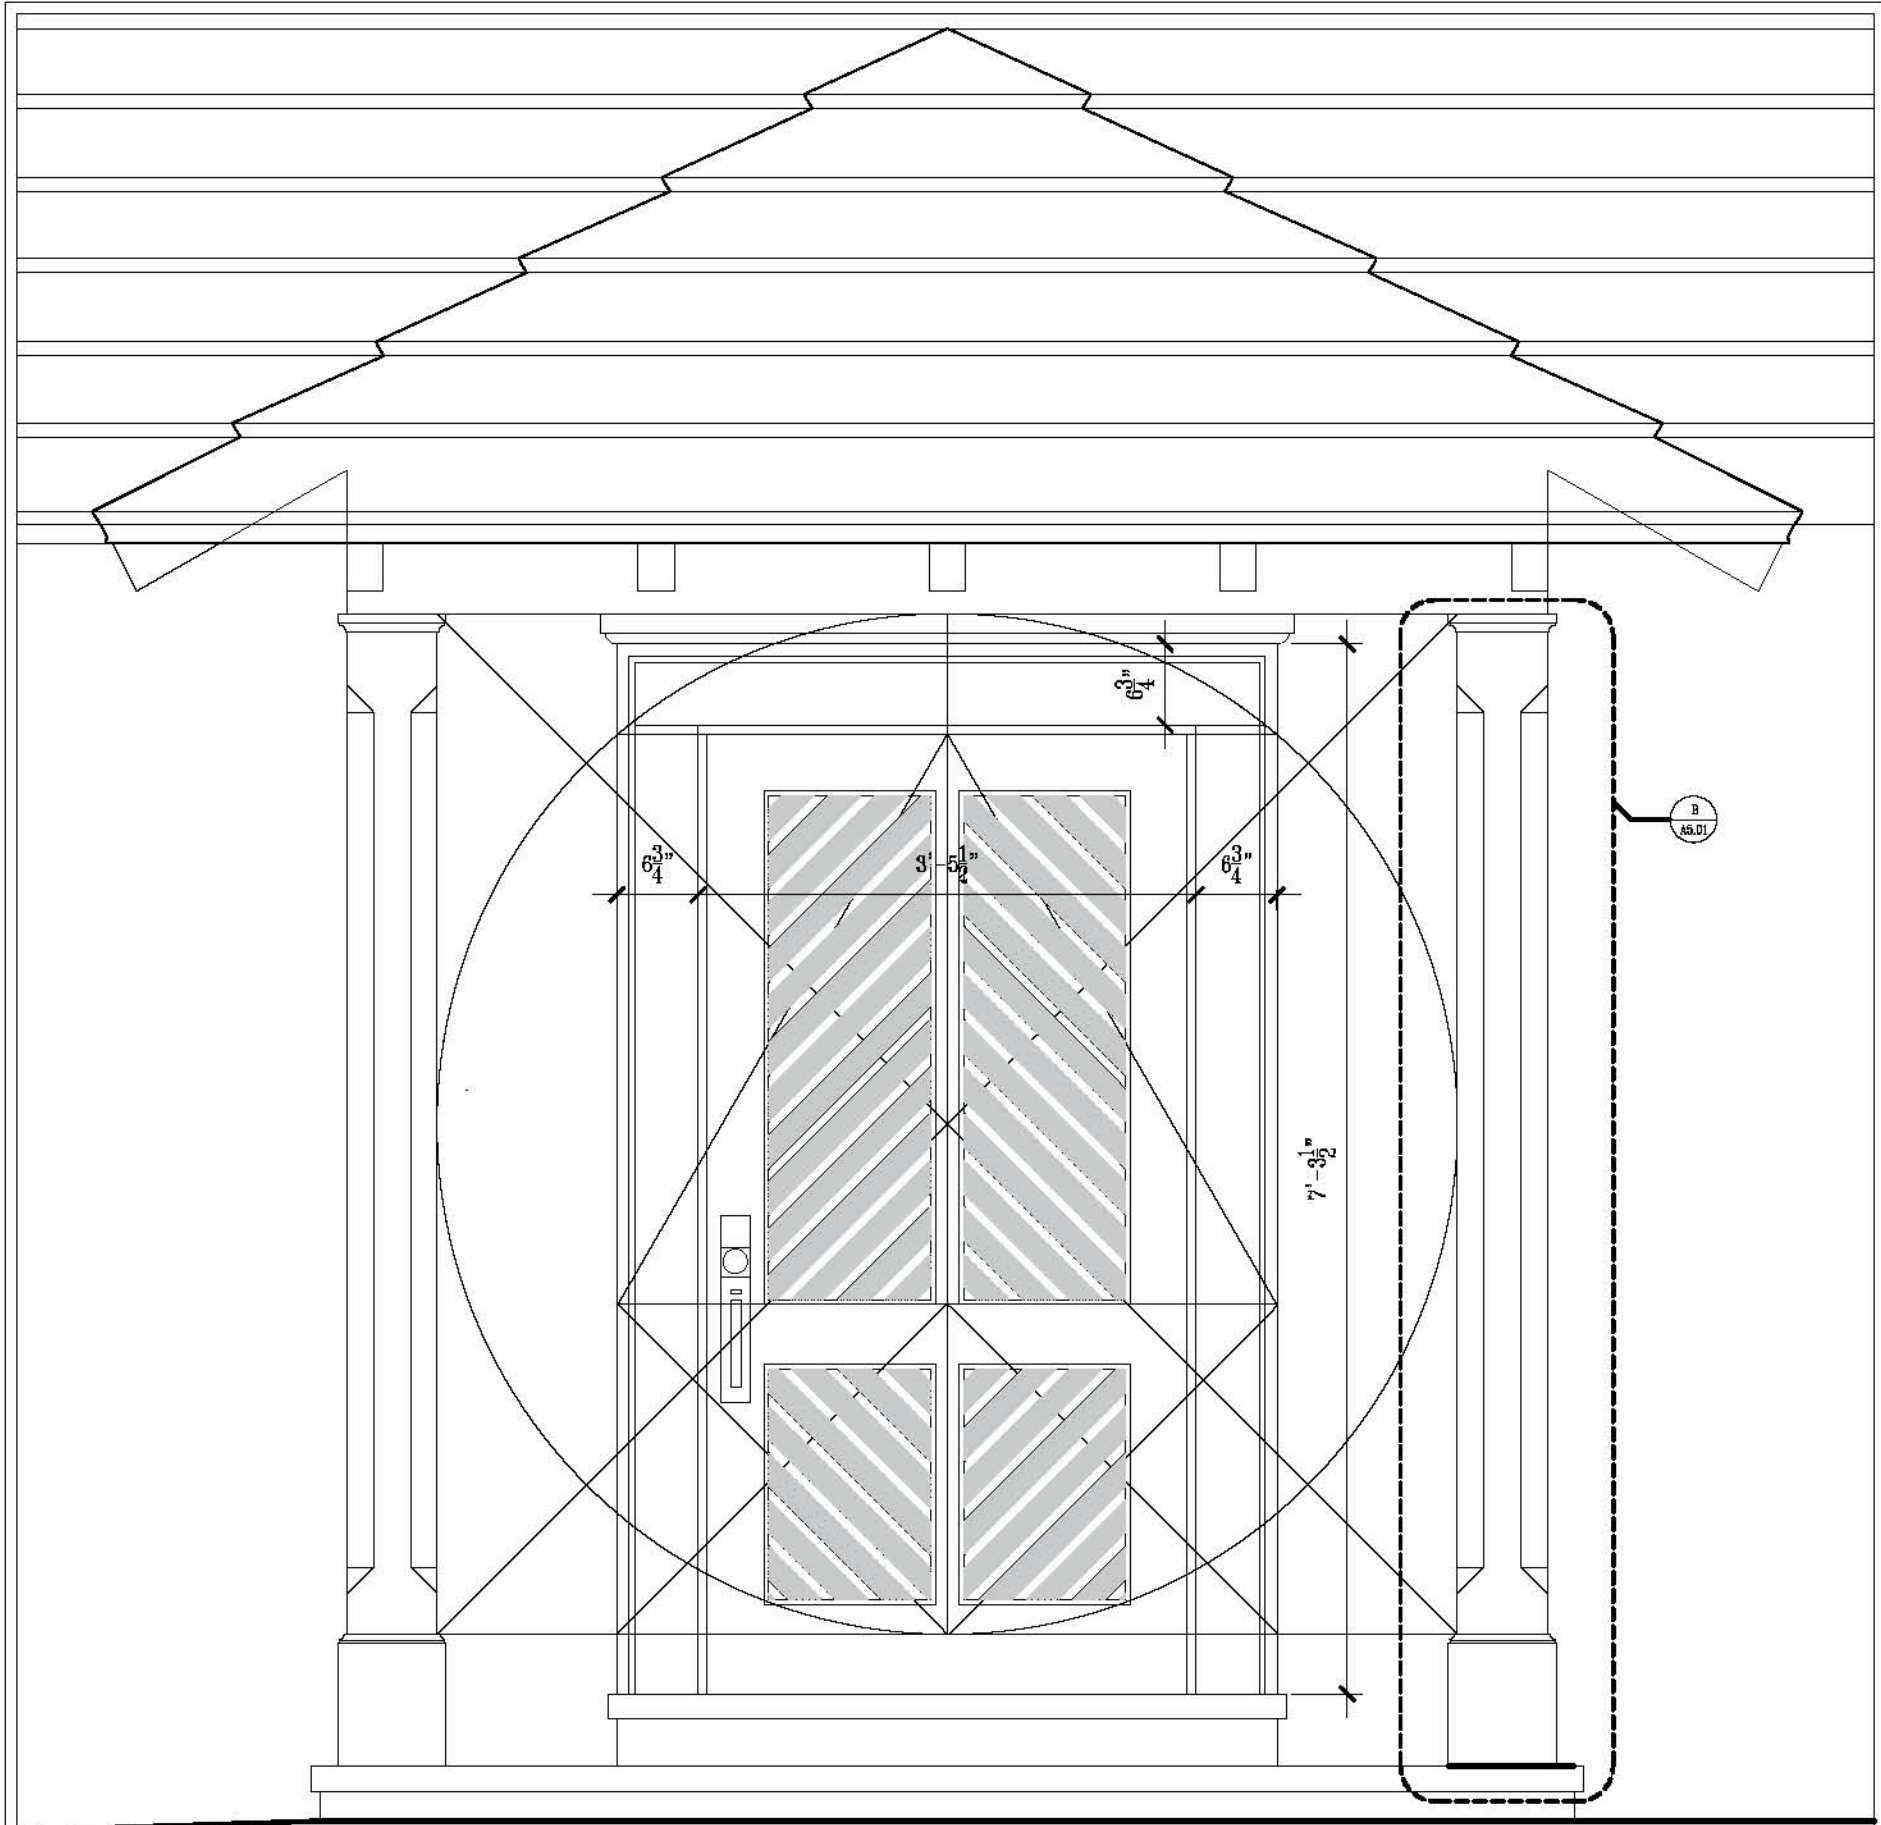


A
A5.01 **FRONT ENTRY DETAIL**
SCALE: 3/4" = 1'-0"

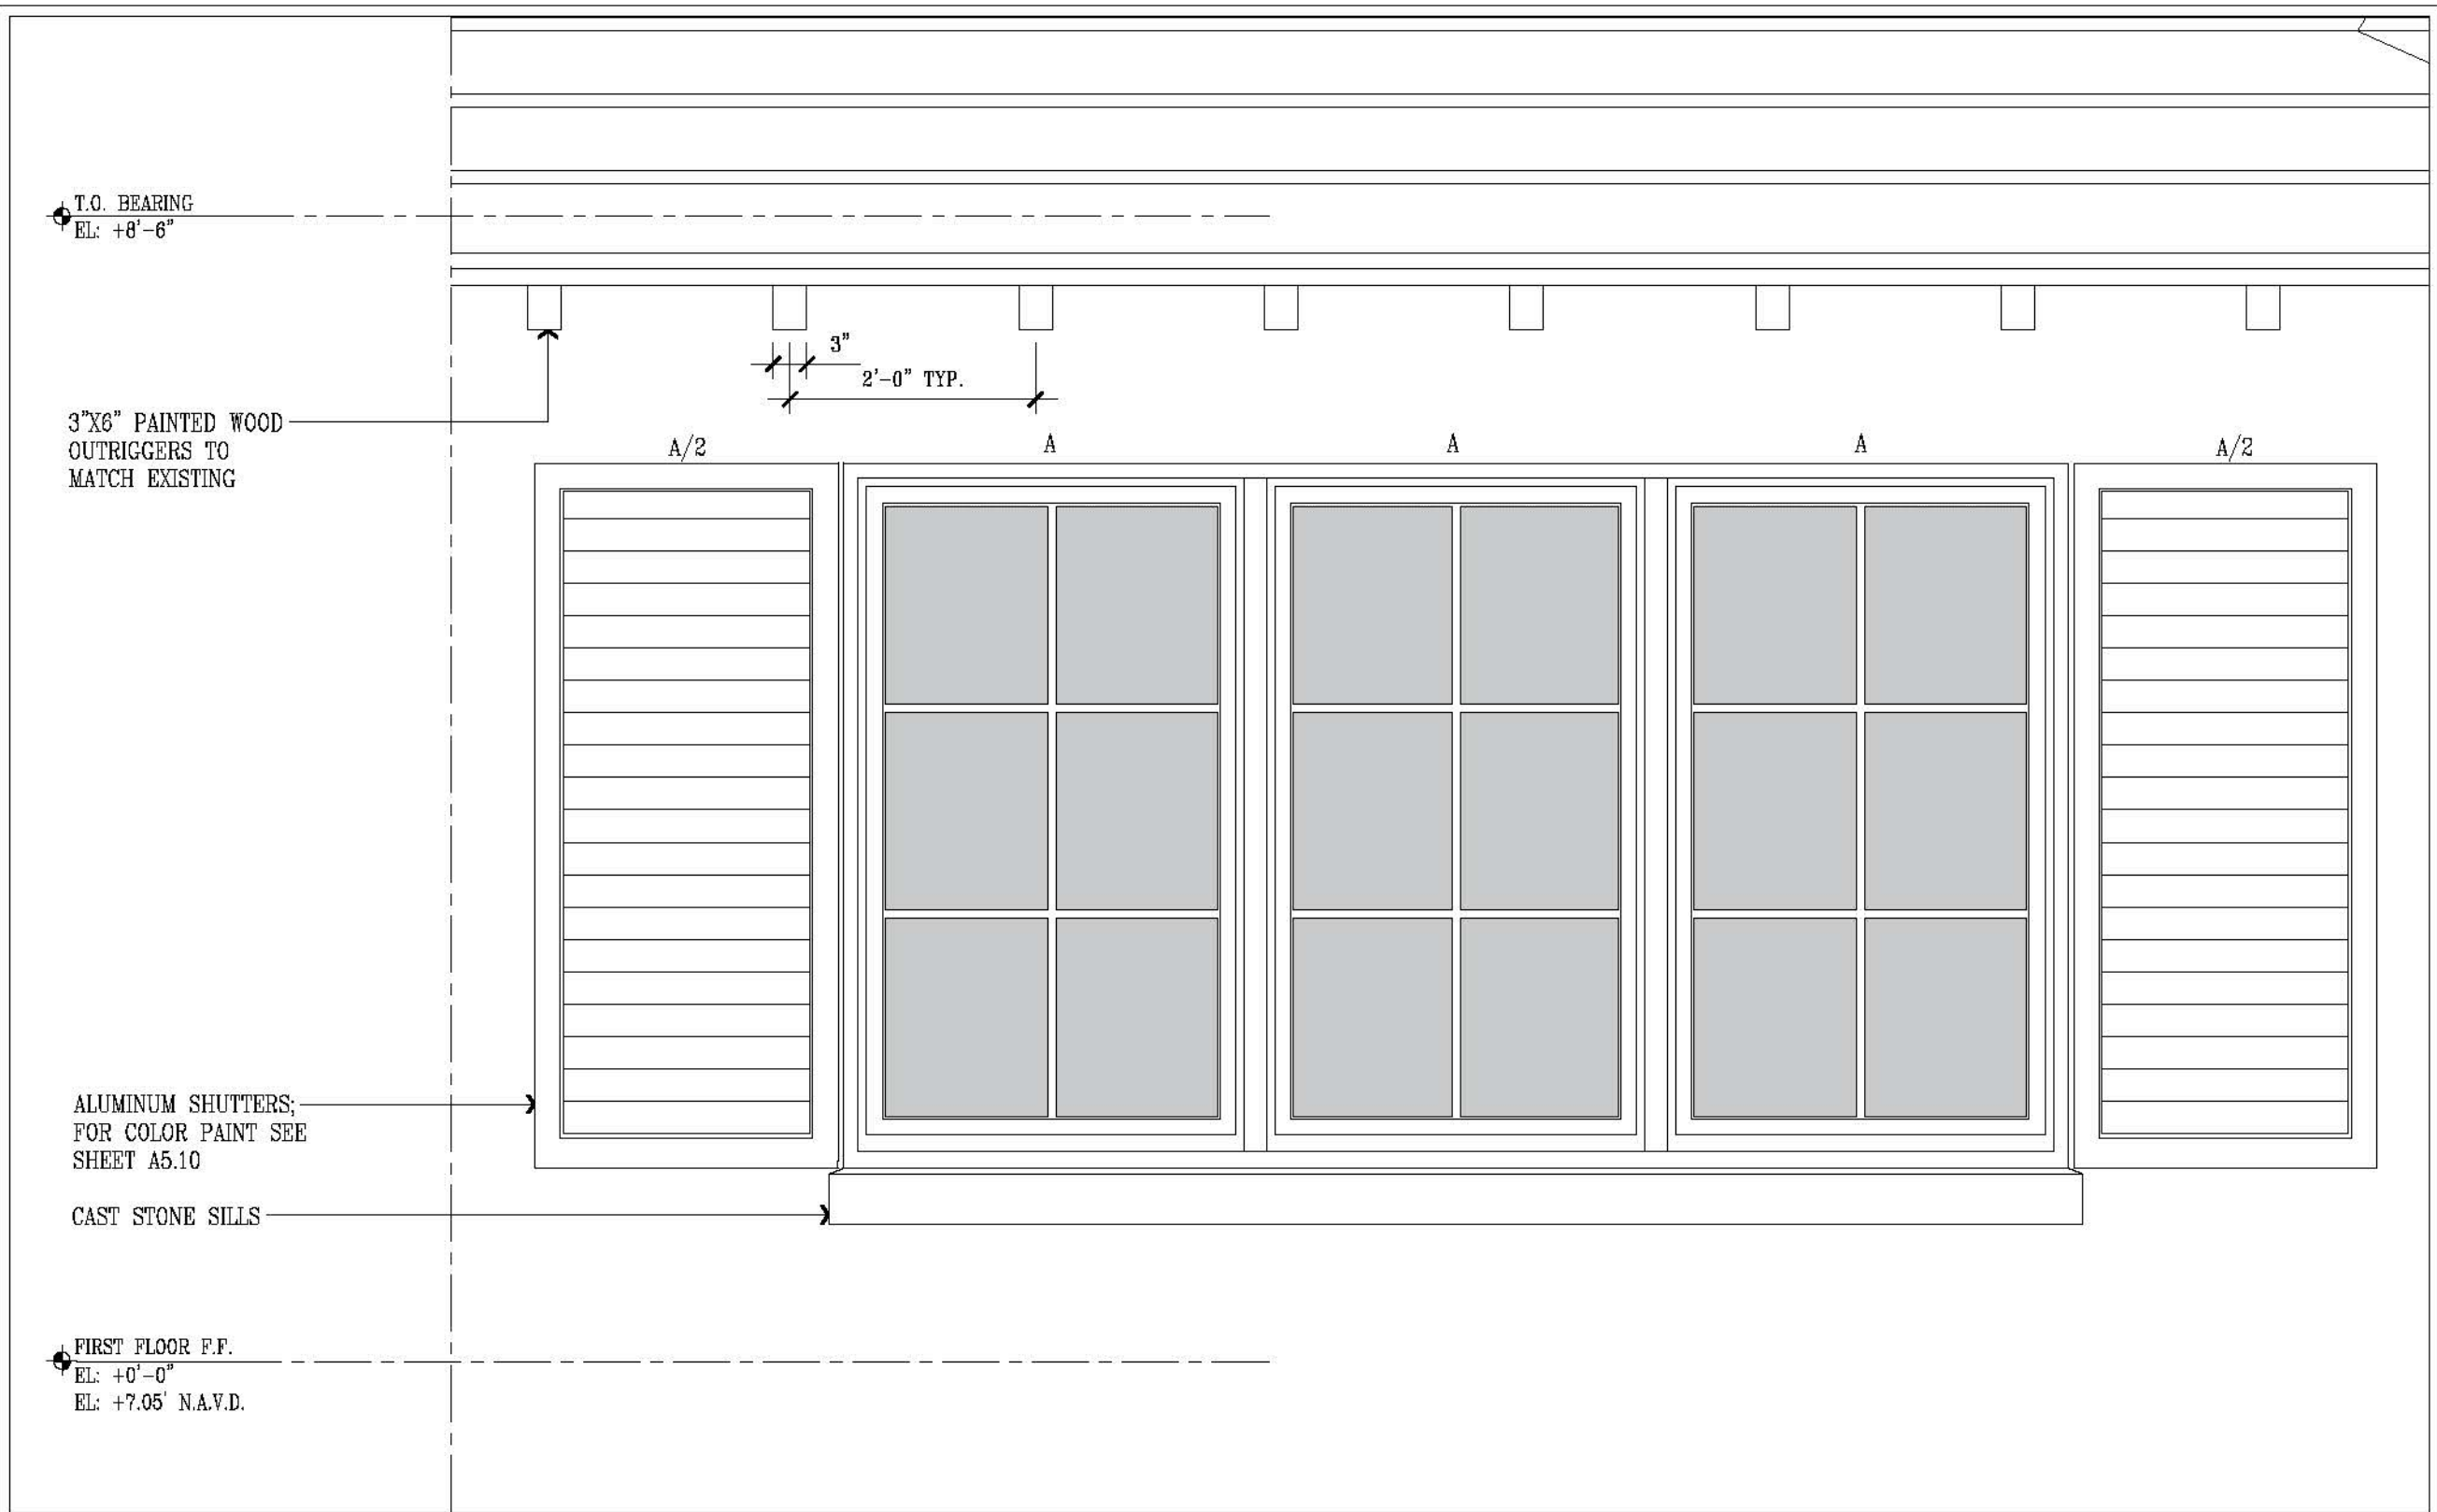


D
A5.01 **TYP. WINDOW DETAIL**
SCALE: 3/4" = 1'-0"

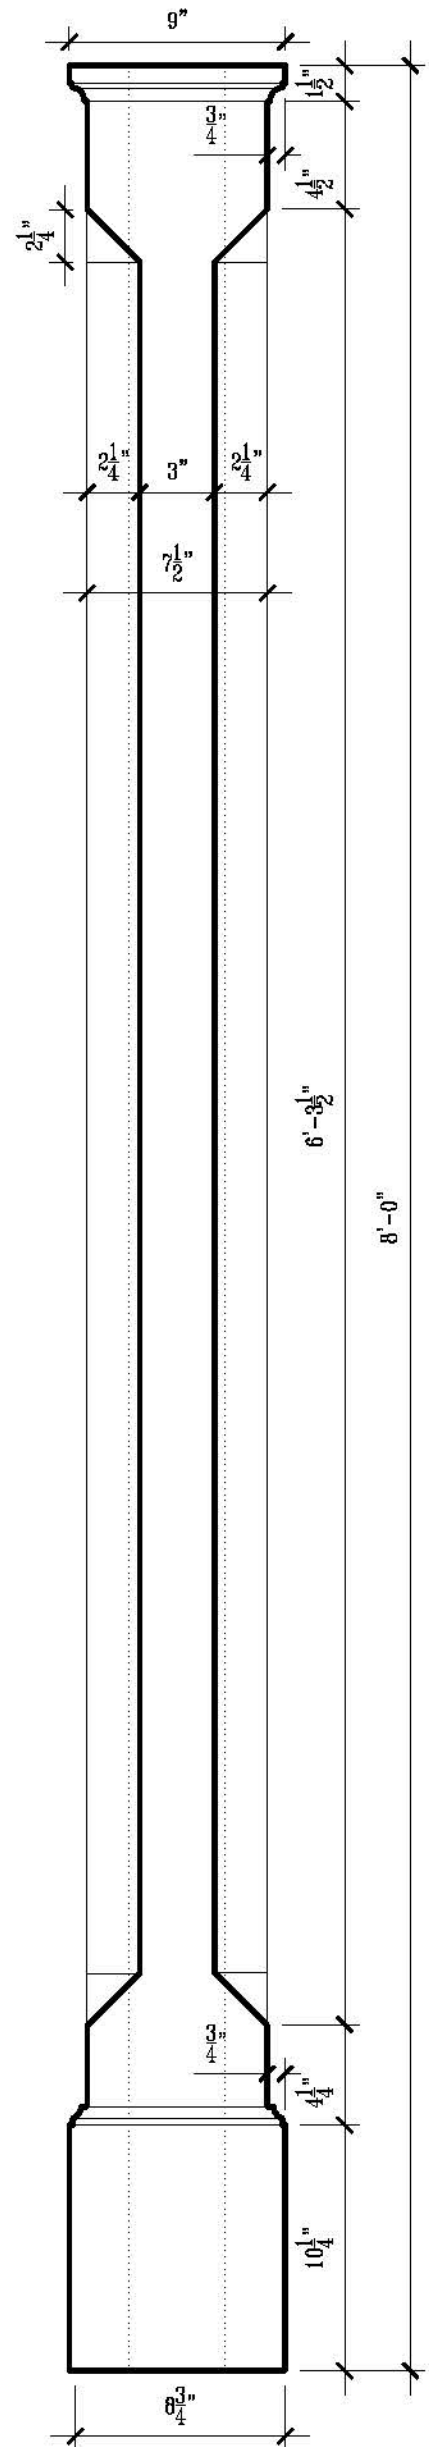

B
A5.01 **COLUMN DETAIL @ ENTRANCE**
SCALE: 1 1/2" = 1'-0"

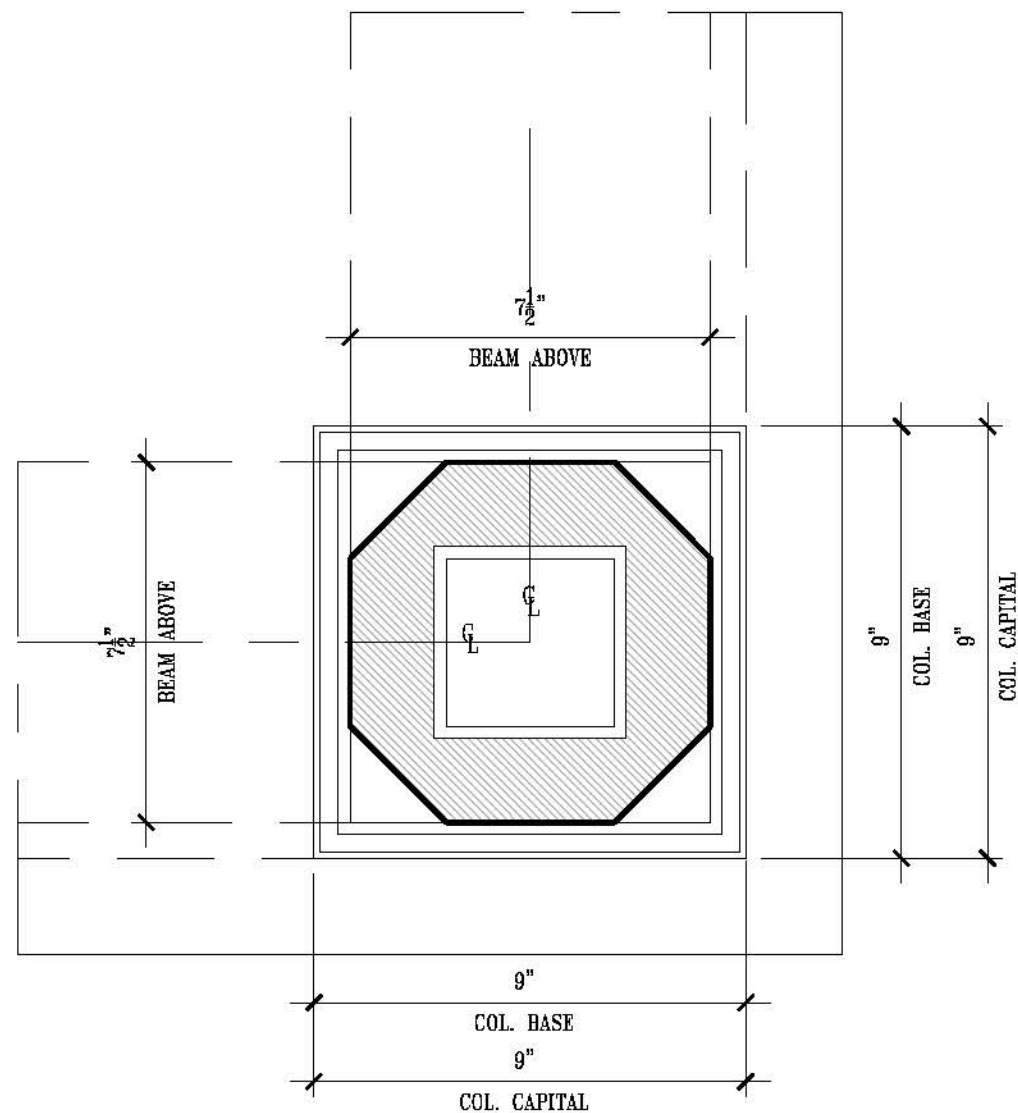

C
A5.01 **COLUMN PLAN DETAIL @ ENTRANCE**
SCALE: 3" = 1'-0"

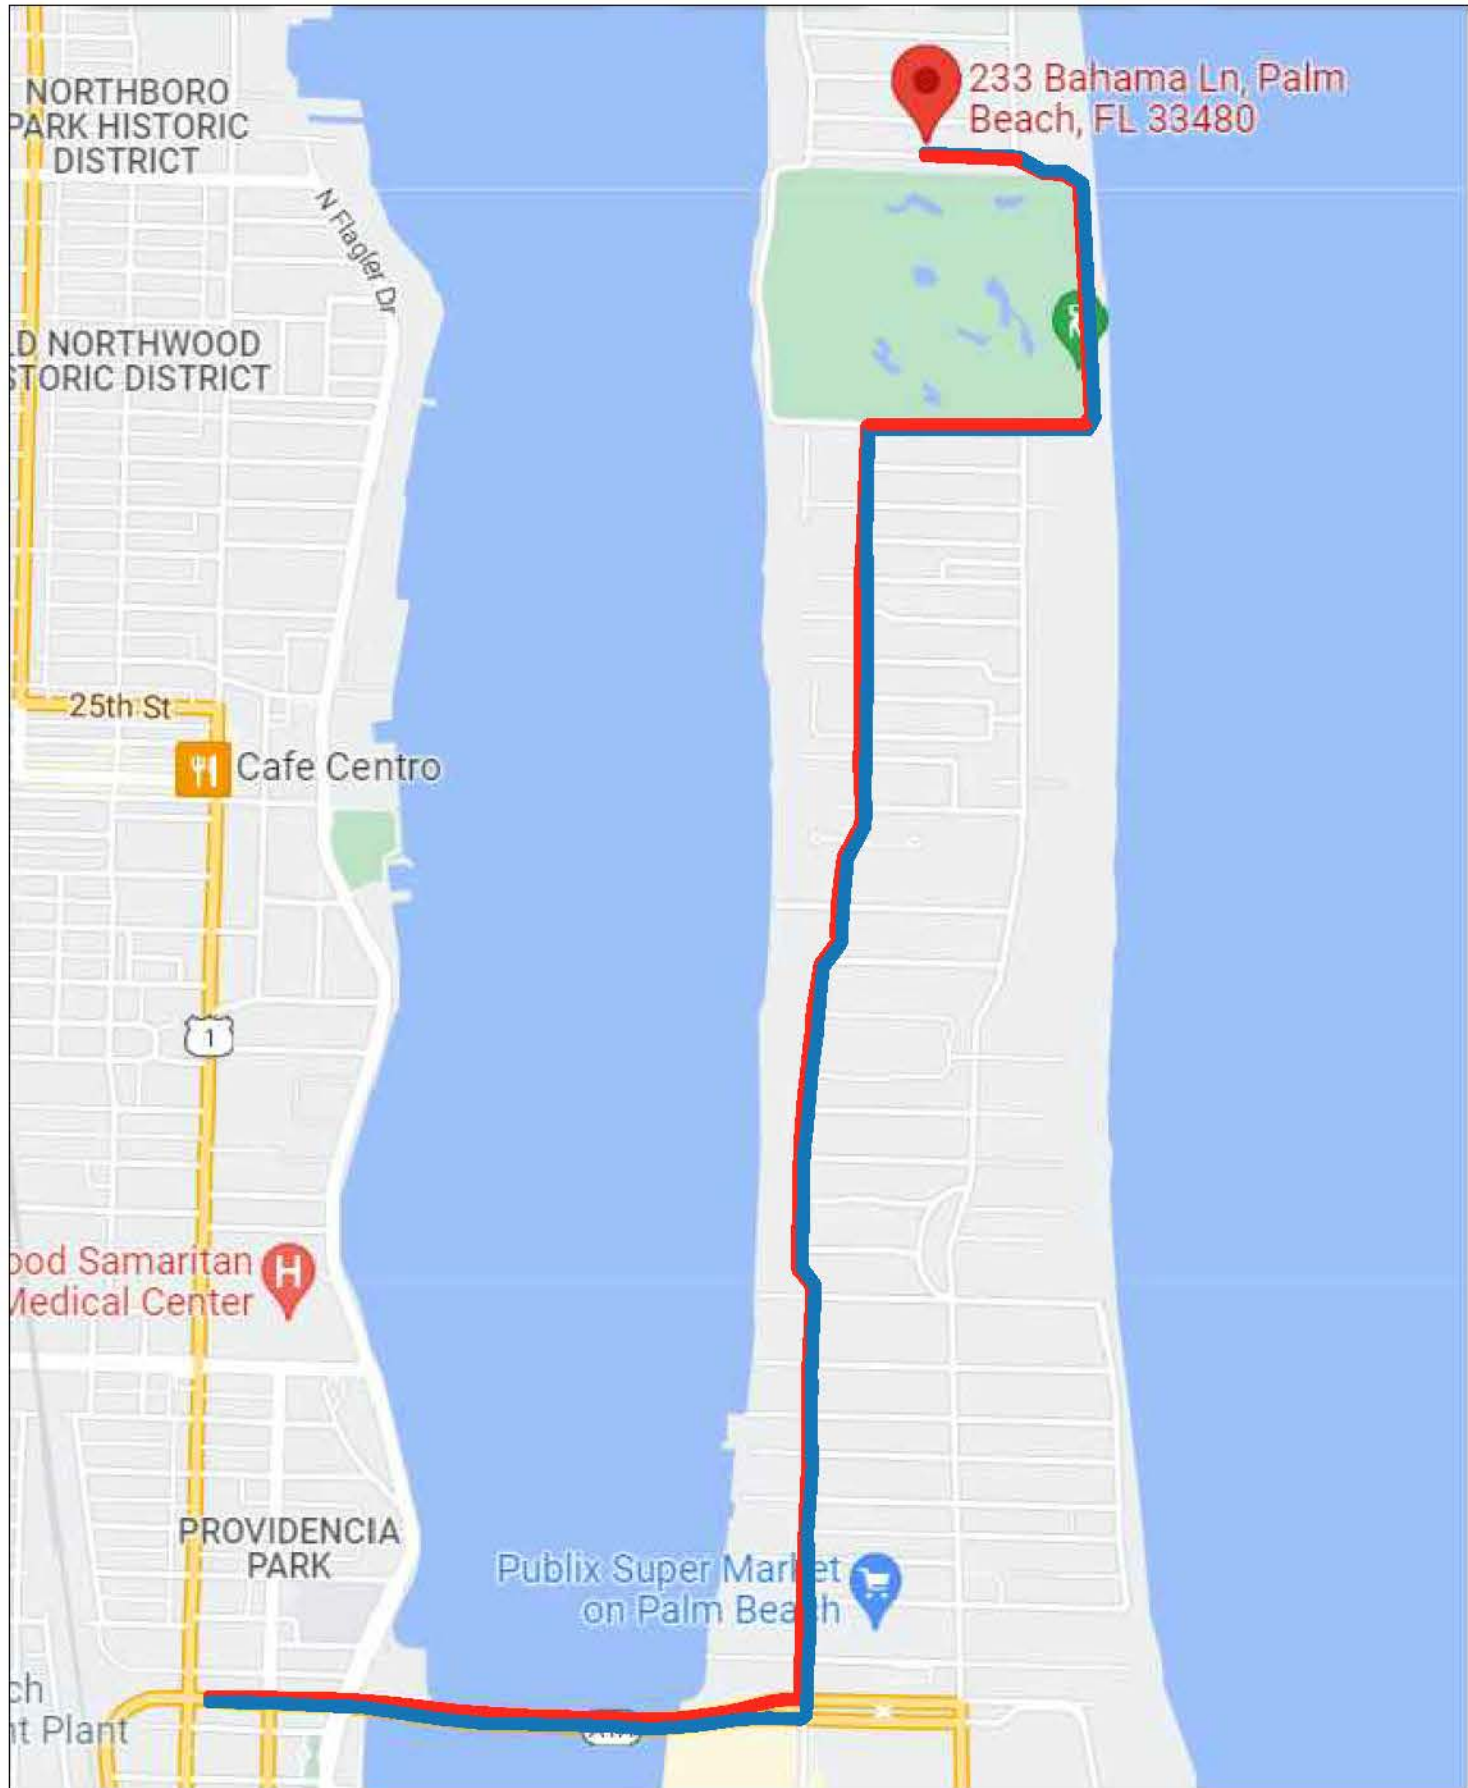

- PROPOSED INGRESS
TRUCK ROUTE
- PROPOSED EGRESS
TRUCK ROUTE

PRELIMINARY CONSTRUCTION SCHEDULE	
233 BAHAMA LANE, PALM BEACH, FL 33480	
TASK	DURATION
1. PERMITS	NOVEMBER 2022
2. EARTHWORK	(0.5) MONTHS
3. SLAB POURS & ROUGHS	(1.5) MONTHS
4. MASONRY & WINDOW / DOOR PREPARATION	(2) MONTHS
5. ROOFS & WINDOW & DOOR (DRY IN)	(2.0) MONTHS
6. INTERIOR FRAMING & ROUGHS	(1.5) MONTHS
7. DRYWALL & FINISHES	(5.0) MONTHS
8. POOL & LANDSCAPE FINAL	(1.0) MONTH
TOTAL ESTIMATED TIME OF CONSTRUCTION	(13.5) MONTHS
CERTIFICATE OF OCCUPANCY	MARCH 2024

ESTIMATED CONSTRUCTION VEHICLE TRIPS
270 WORKING DAYS
4 (2 WAY) TRIPS PER DAY
4 (TRIPS) X 270 (DAYS)
1080 ESTIMATED TOTAL VEHICLE TRIPS

* DELIVERY TRUCK SIZE TO BE LIMITED TO MEDIUM DUTY-
MAXIMUM LENGHT TO BE 30'-0" LONG.

PROPOSED TRUCK INGRESS/EGRESS ROUTES MAP
N.T.S.

StudioSR

Architecture+Design

License Number AA26003104
44 Coconut Row, Suite T-6 Palm Beach, FL 33480 561.659.3616

EXISTING HOUSE RENOVATION

233 BAHAMA LANE, PALM BEACH
FLORIDA, 33480

Rafael A. Rodriguez

LIC Number AR0016608

REVISIONS

DATE:
05.31.2022

A1