


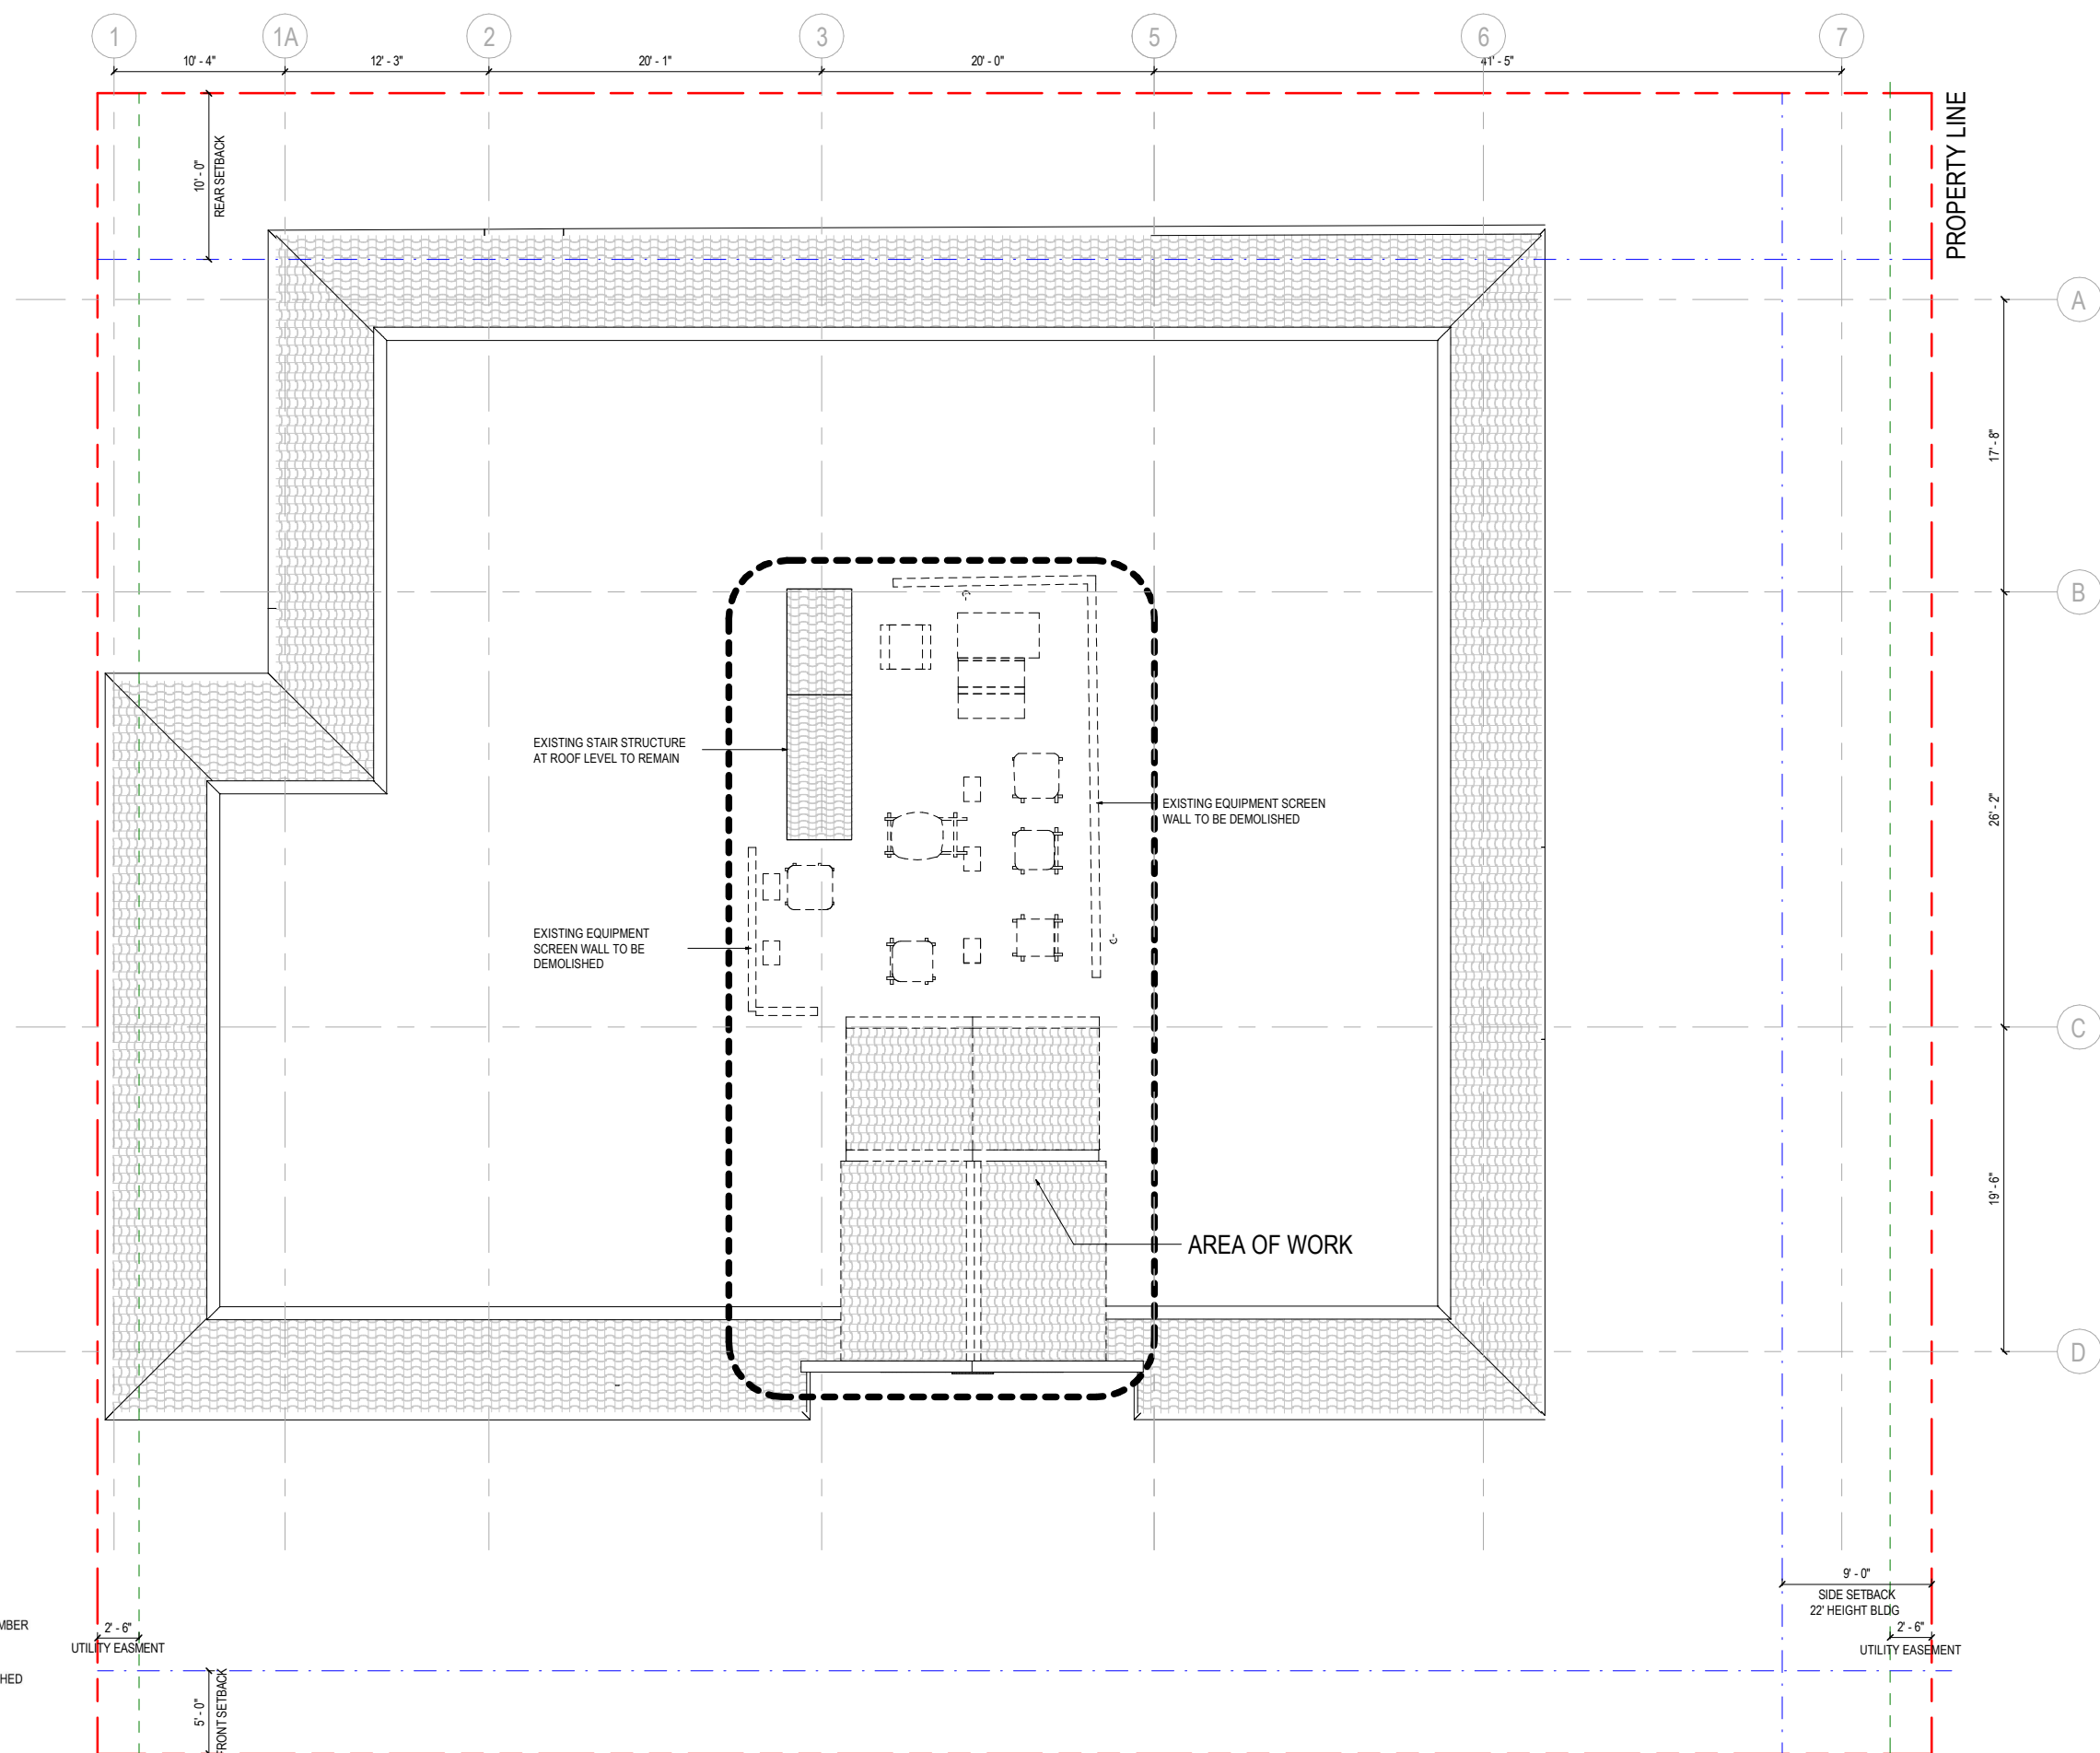


CONSTRUCTION


- 1. COLUMN GRID REFERENCE NUMBER
- COLUMN GRID LINES AND REFERENCE NUMBER
- EXISTING CONSTRUCTION TO REMAIN
- EXISTING CONSTRUCTION TO BE DEMOLISHED
- NEW PARTITION

DEMOLITION PLAN - ROOF

ARC-22-123 ZON-22-078- 231 BRADLEY PLACE PALM BEACH, FL 33480_ARCOM_09-28-22 15

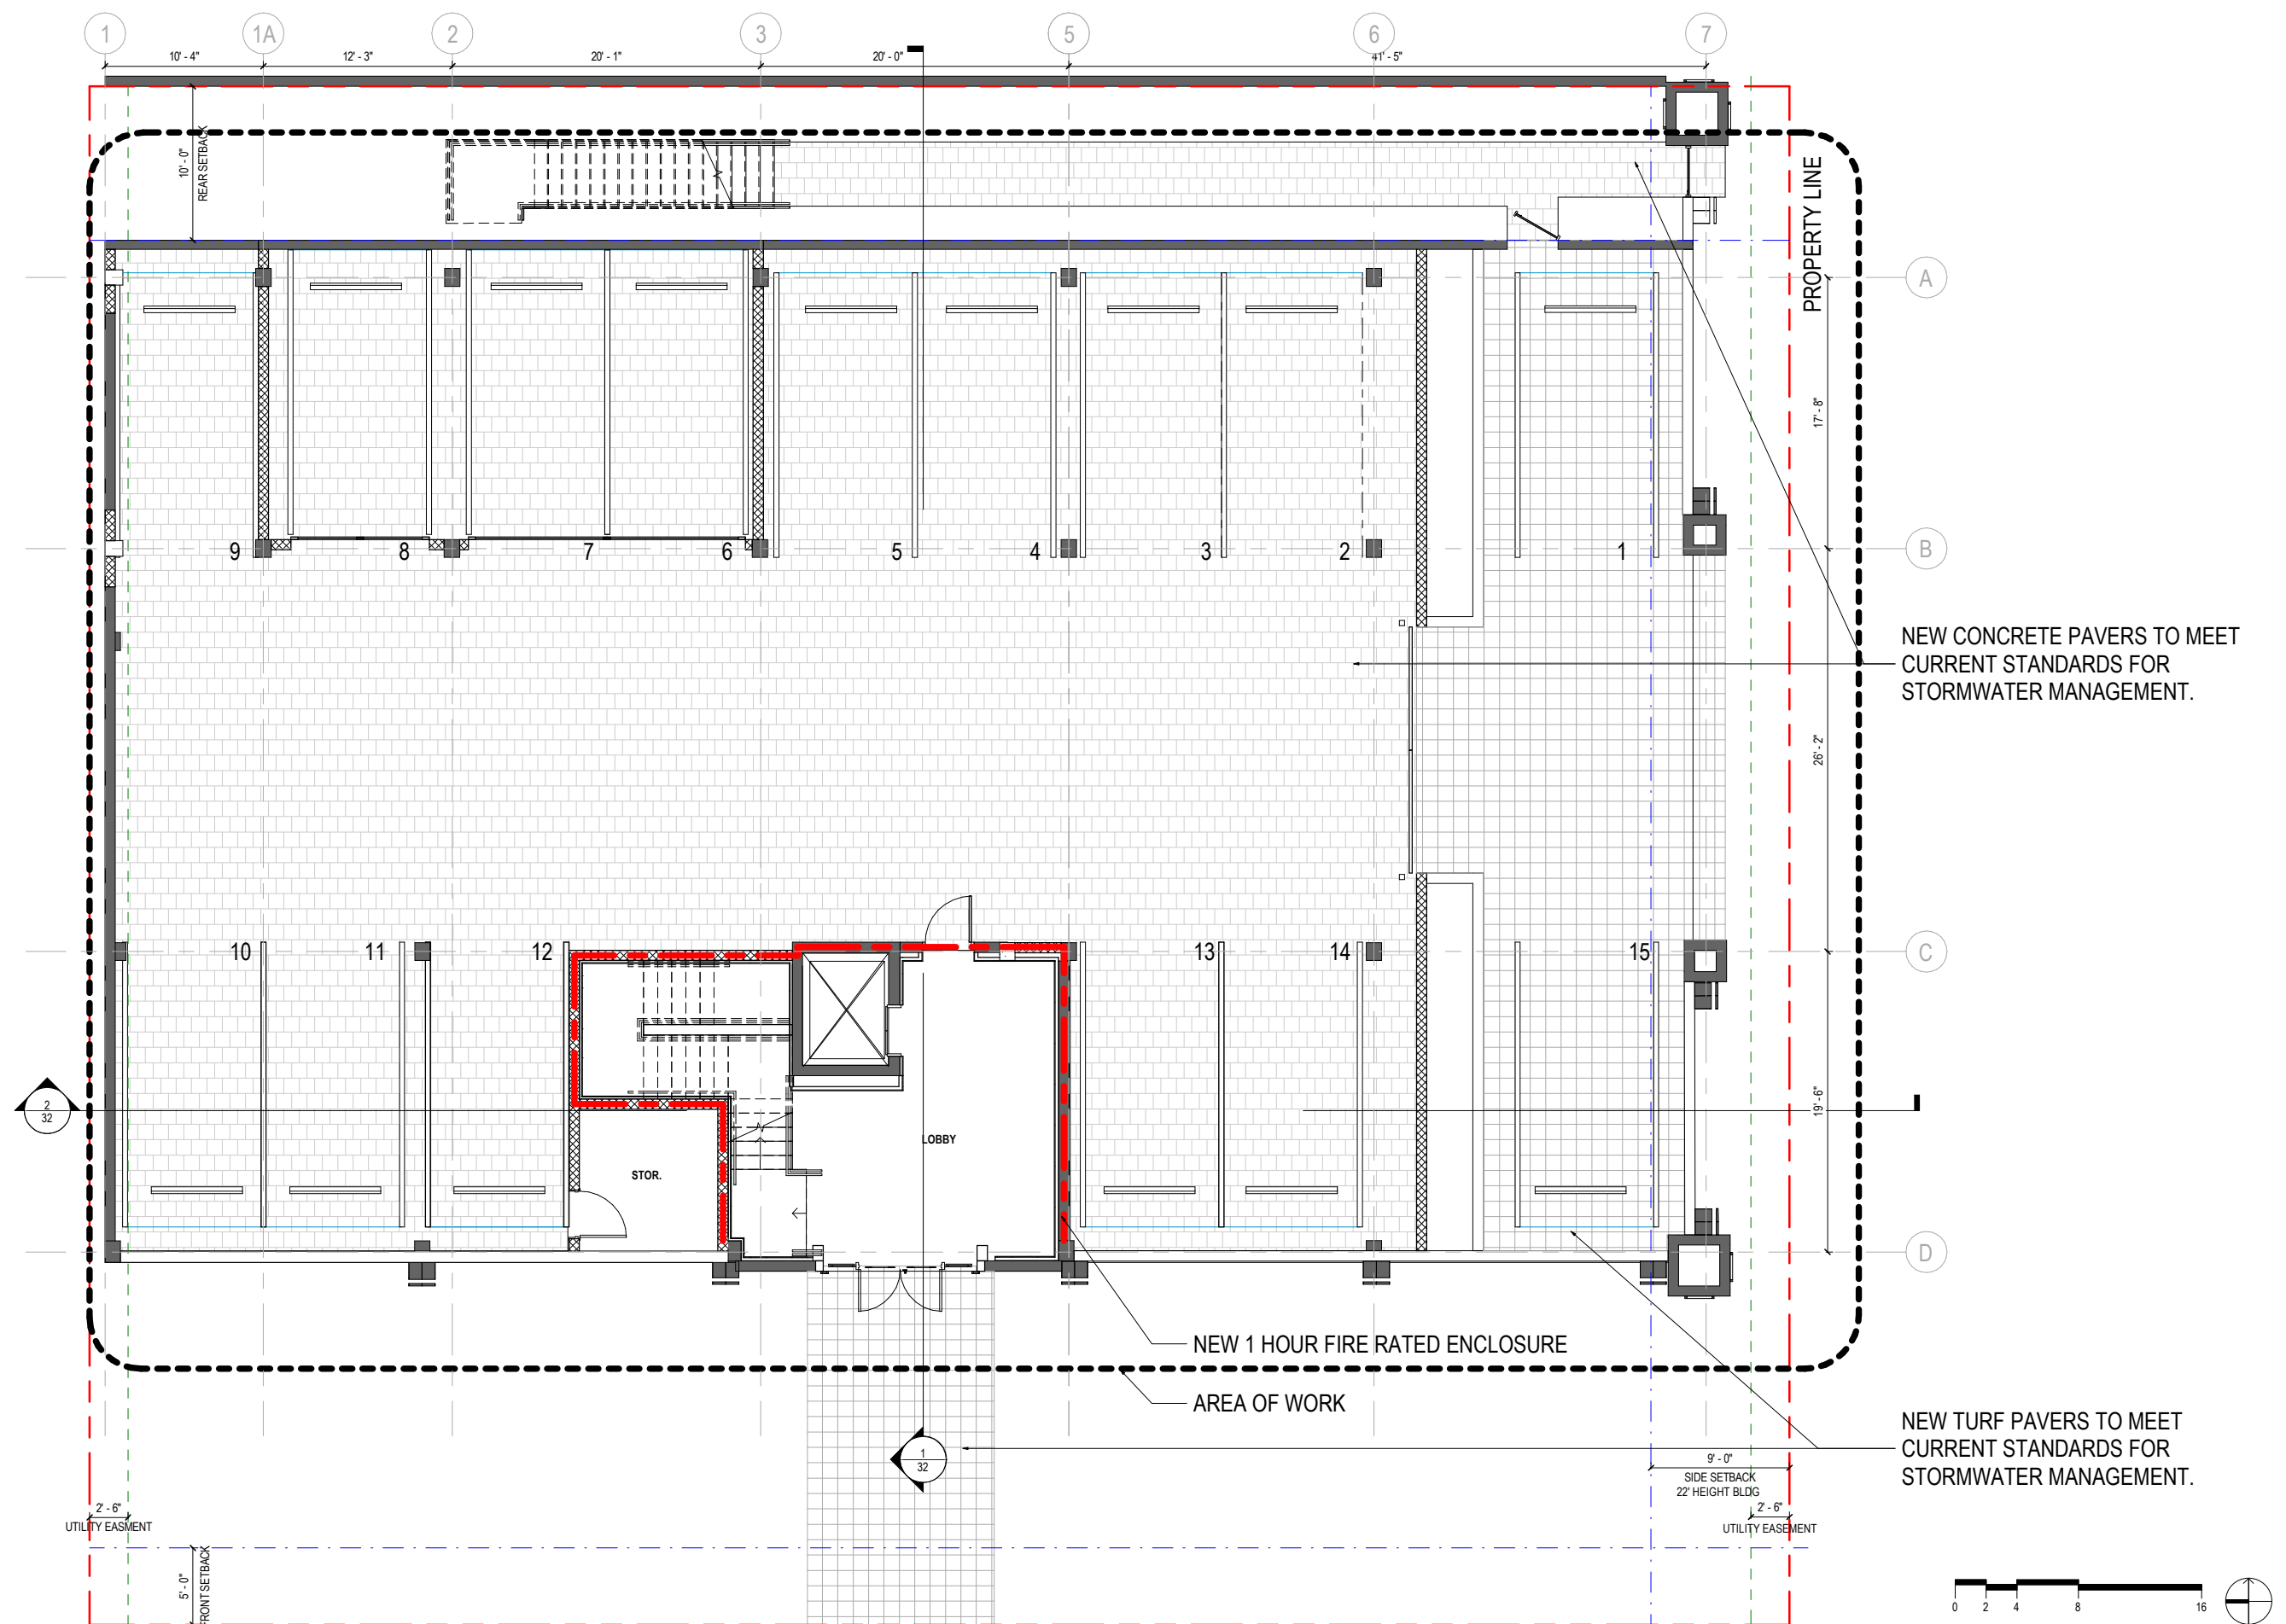


PROPOSED LEVEL 01 PLAN

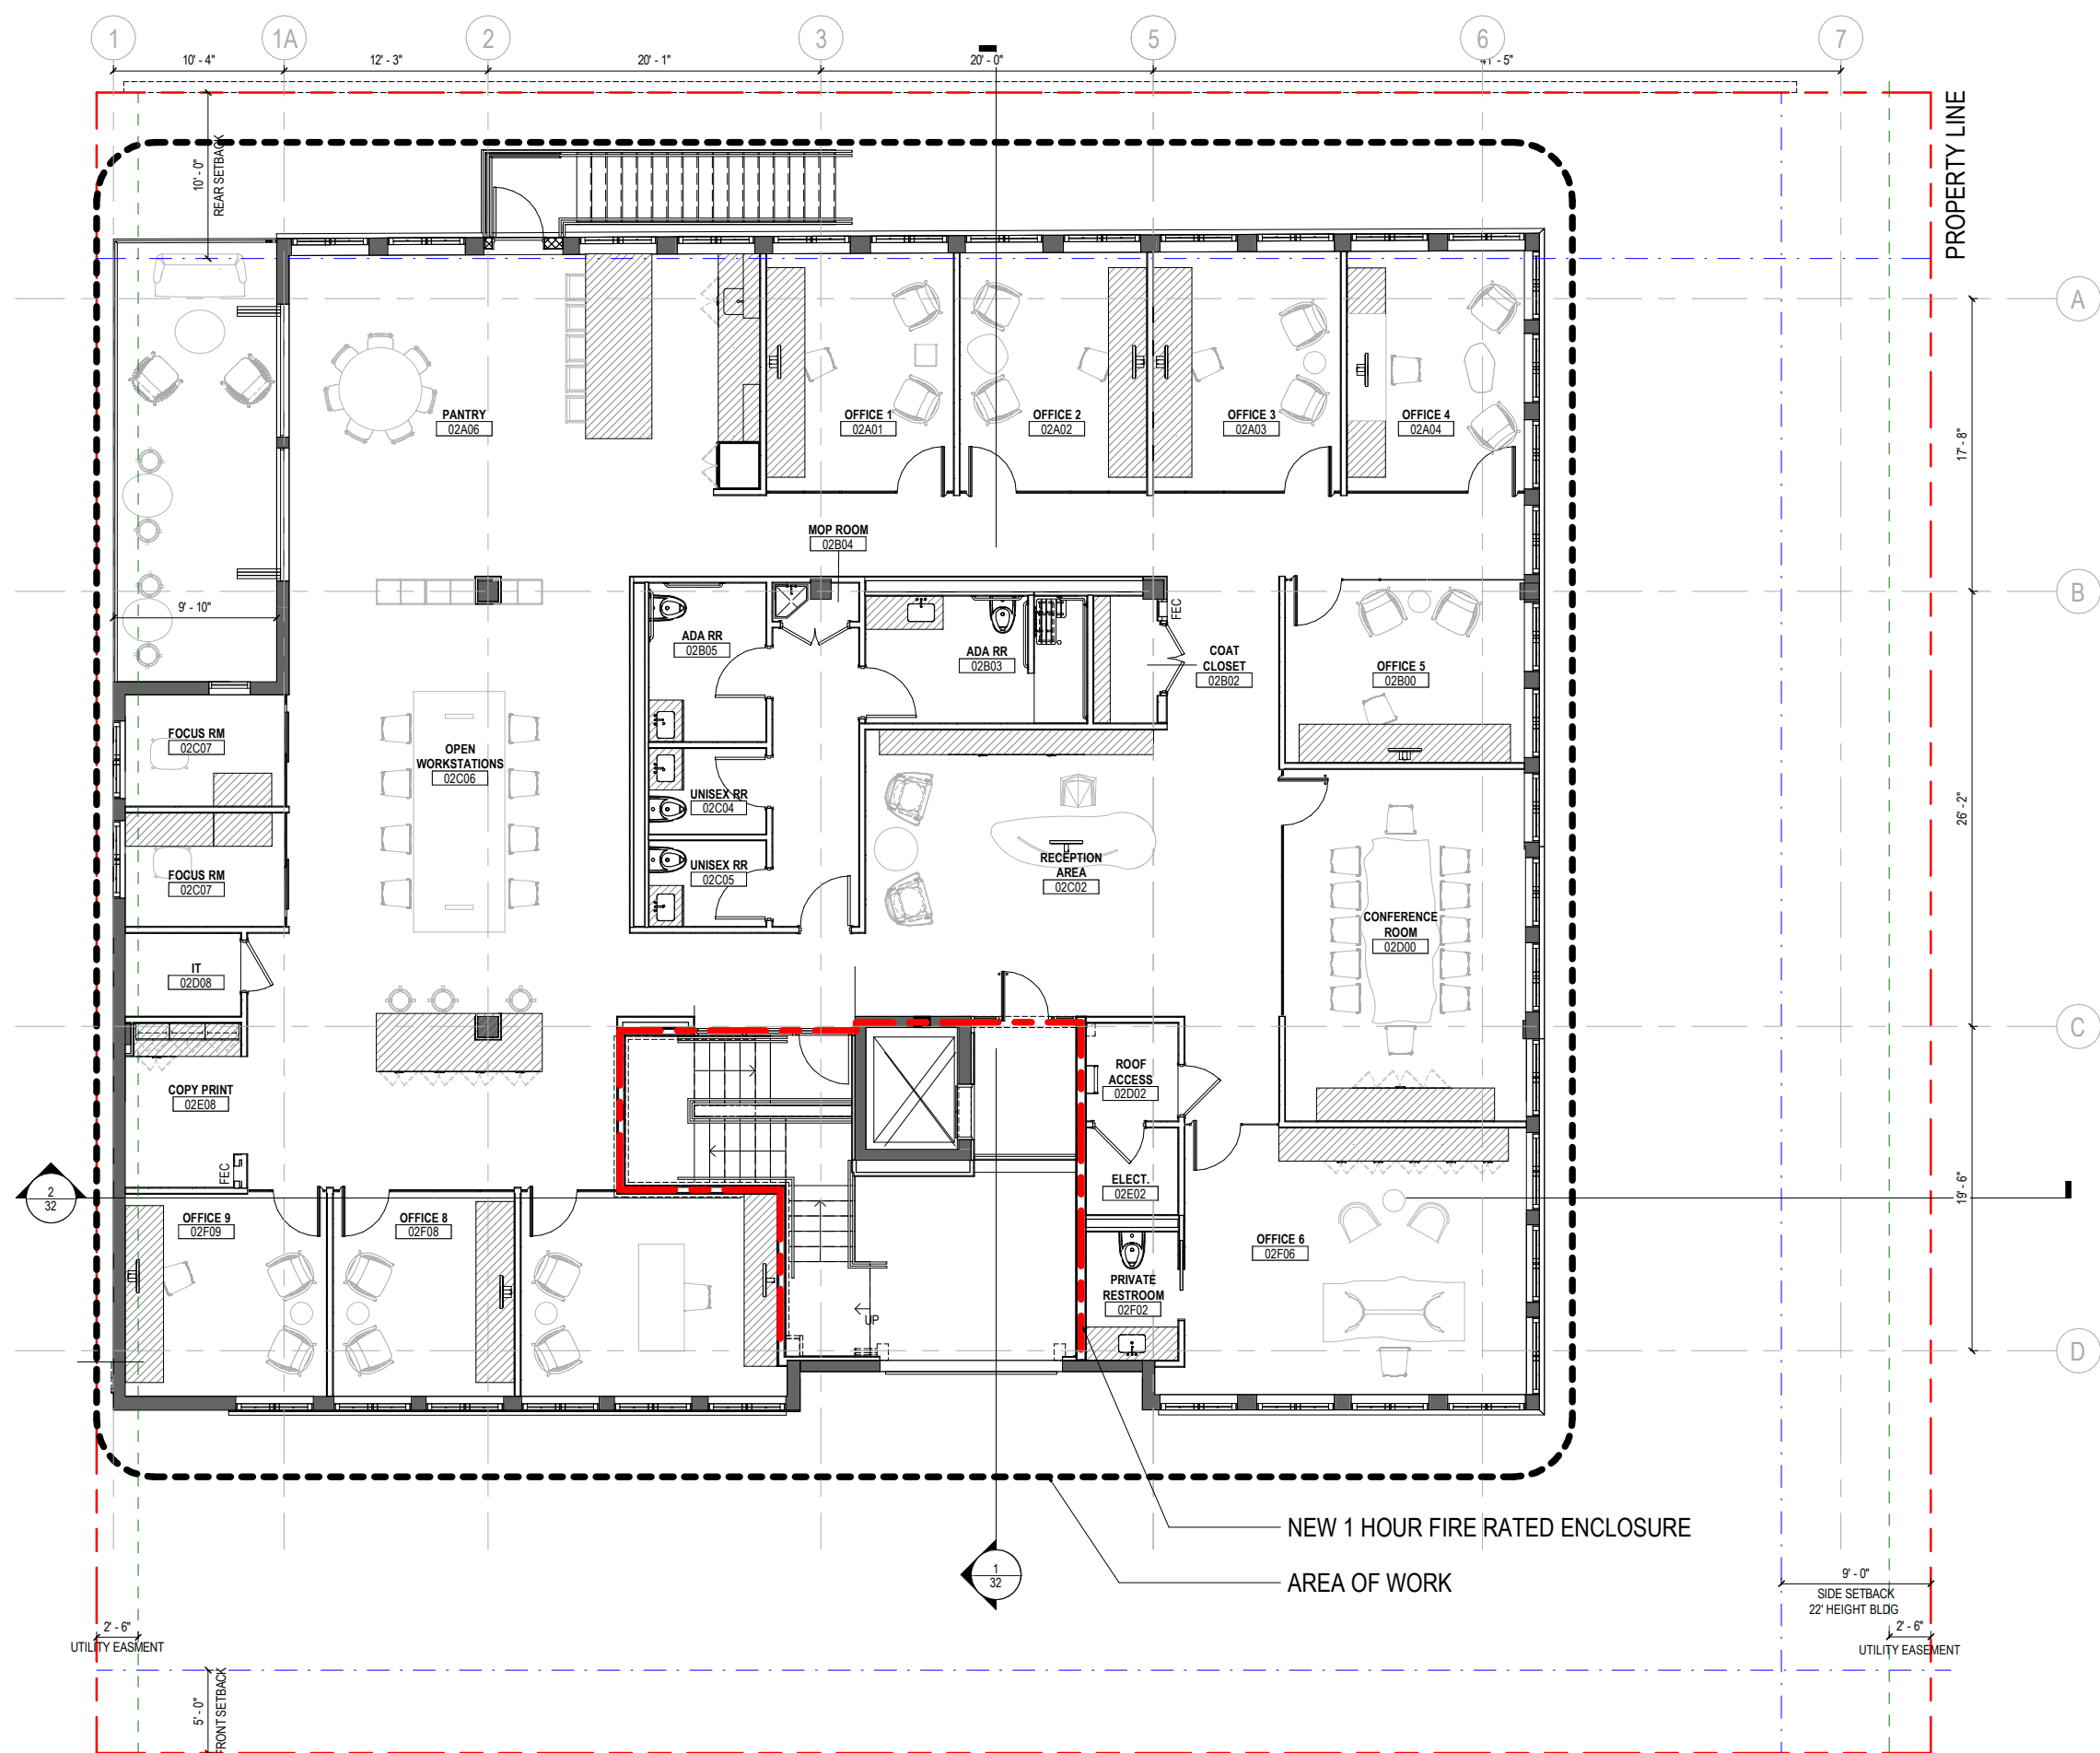


PROPOSED LEVEL 02 PLAN

ARC-22-123 ZON-22-078- 231 BRADLEY PLACE PALM BEACH, FL 33480_ARCOM_09-28-22 17

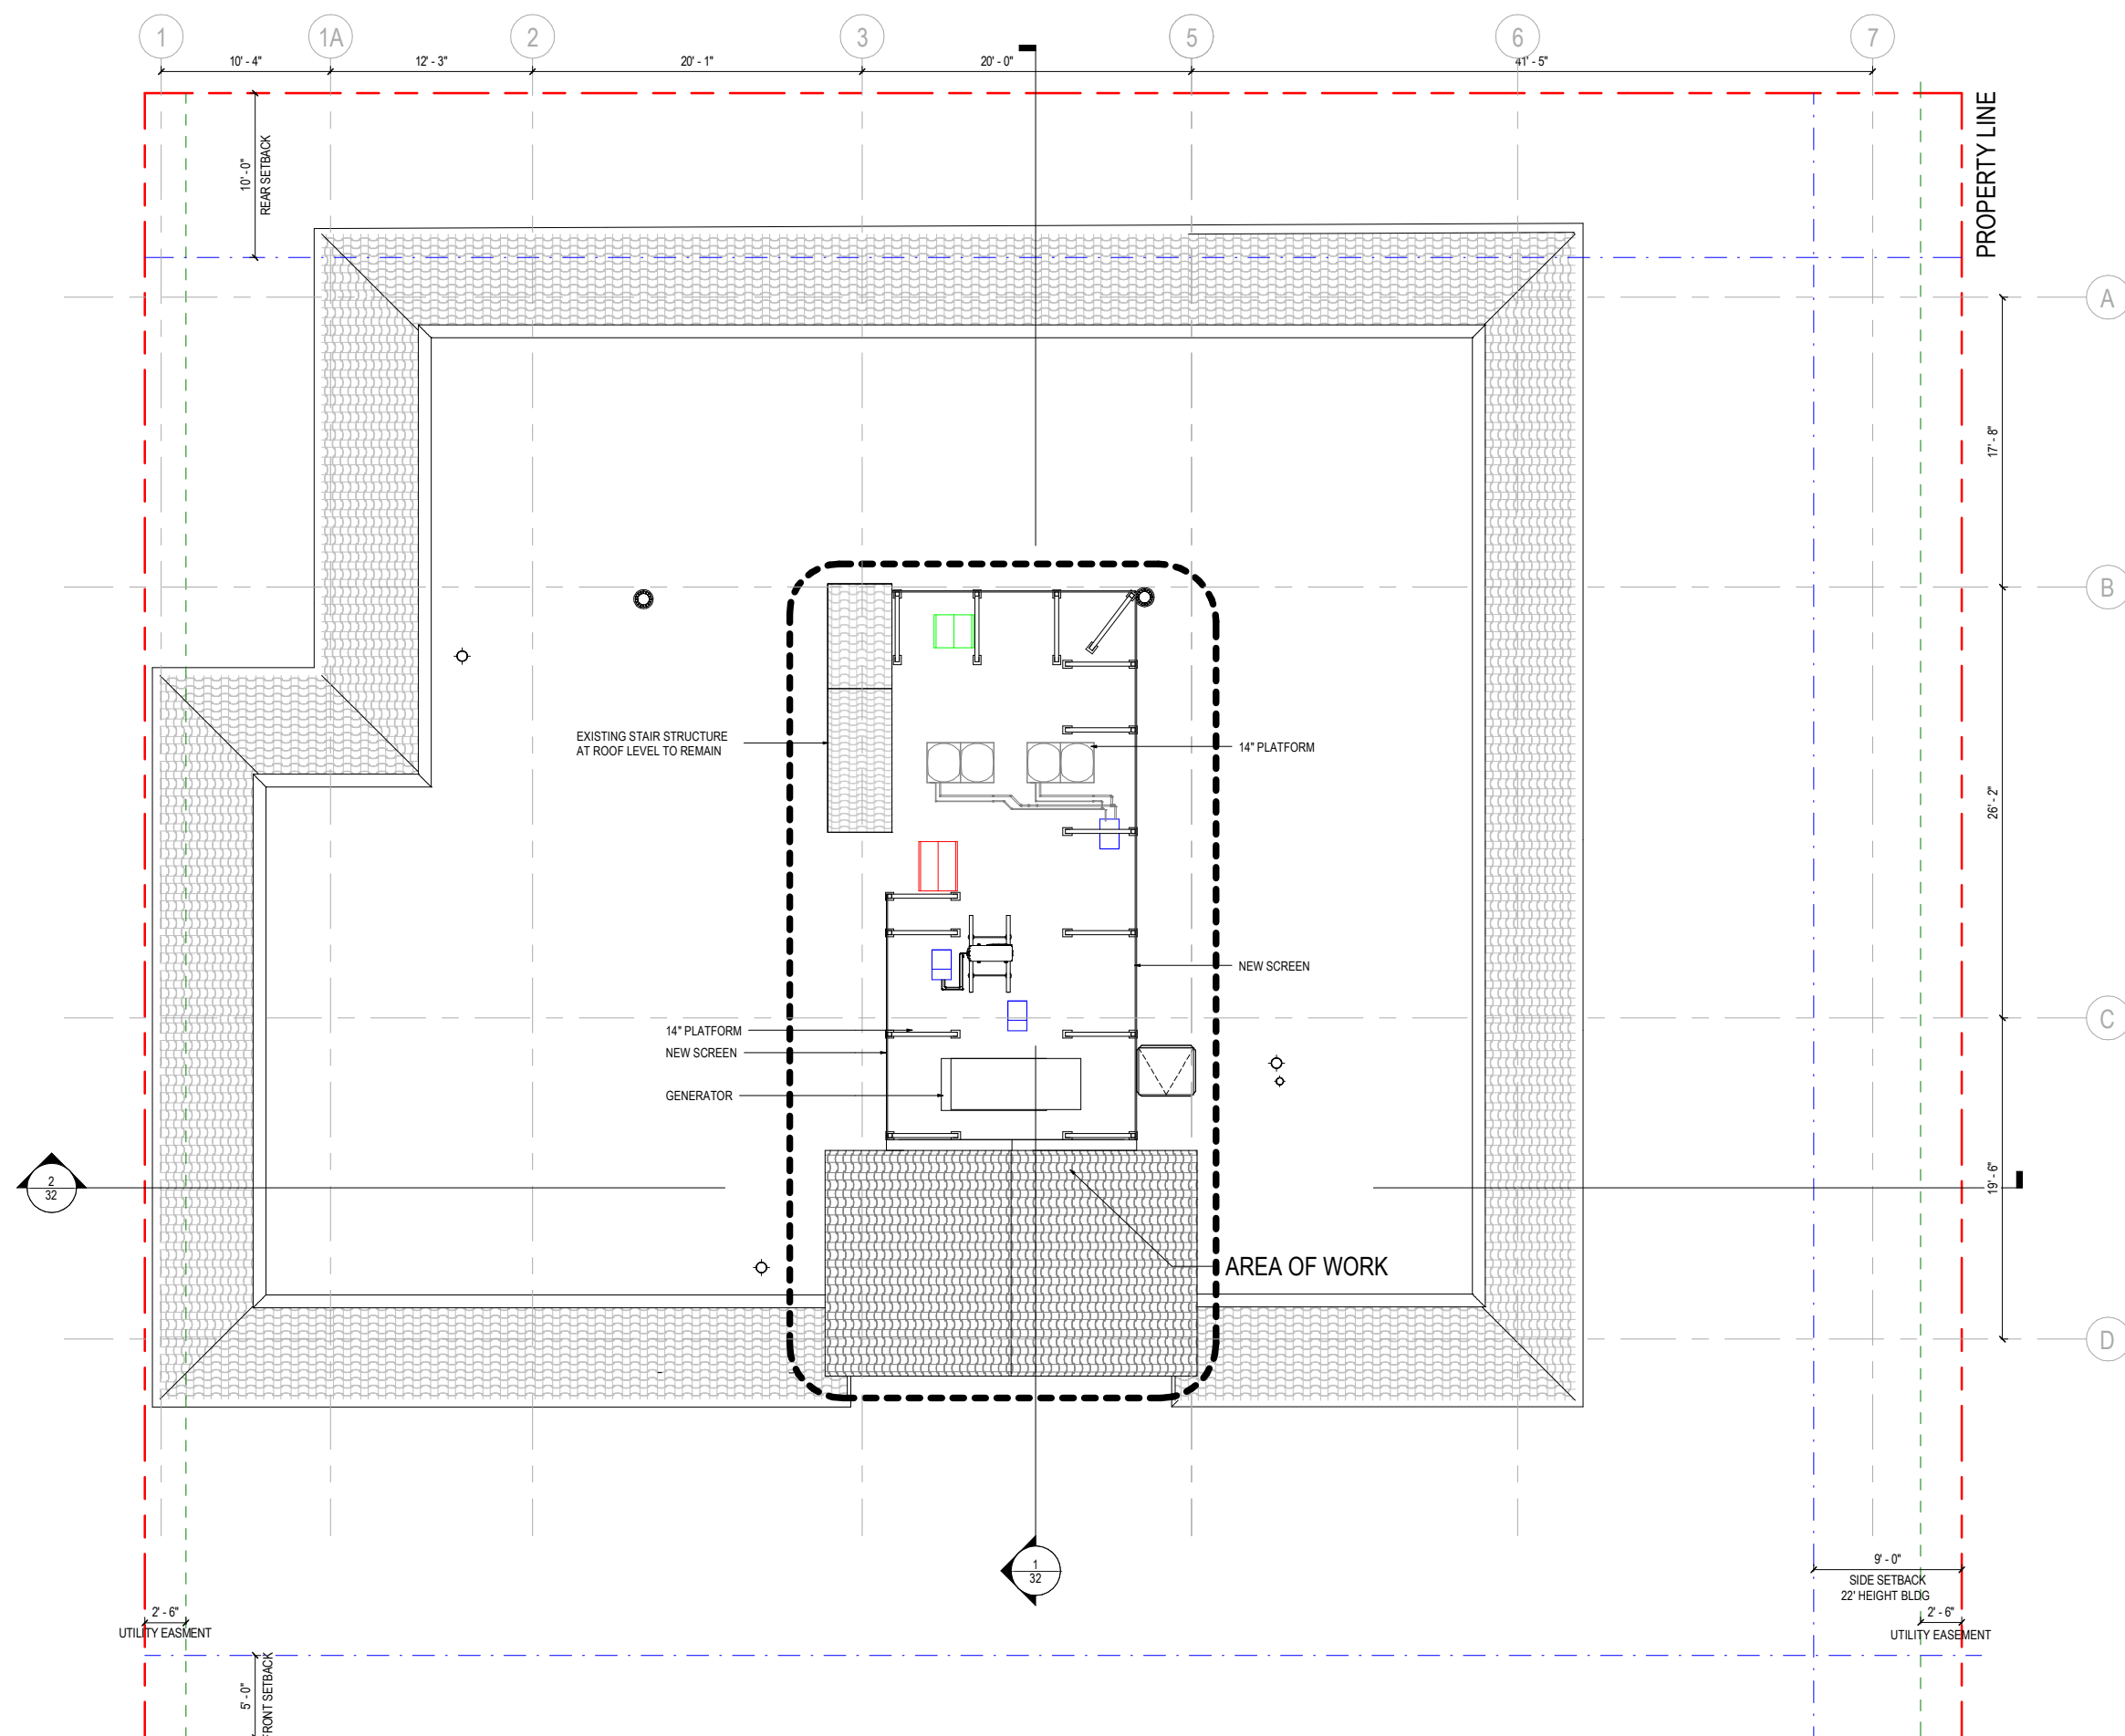


PROPOSED ROOF PLAN

ARC-22-123 ZON-22-078- 231 BRADLEY PLACE PALM BEACH, FL 33480_ARCOM_09-28-22 18

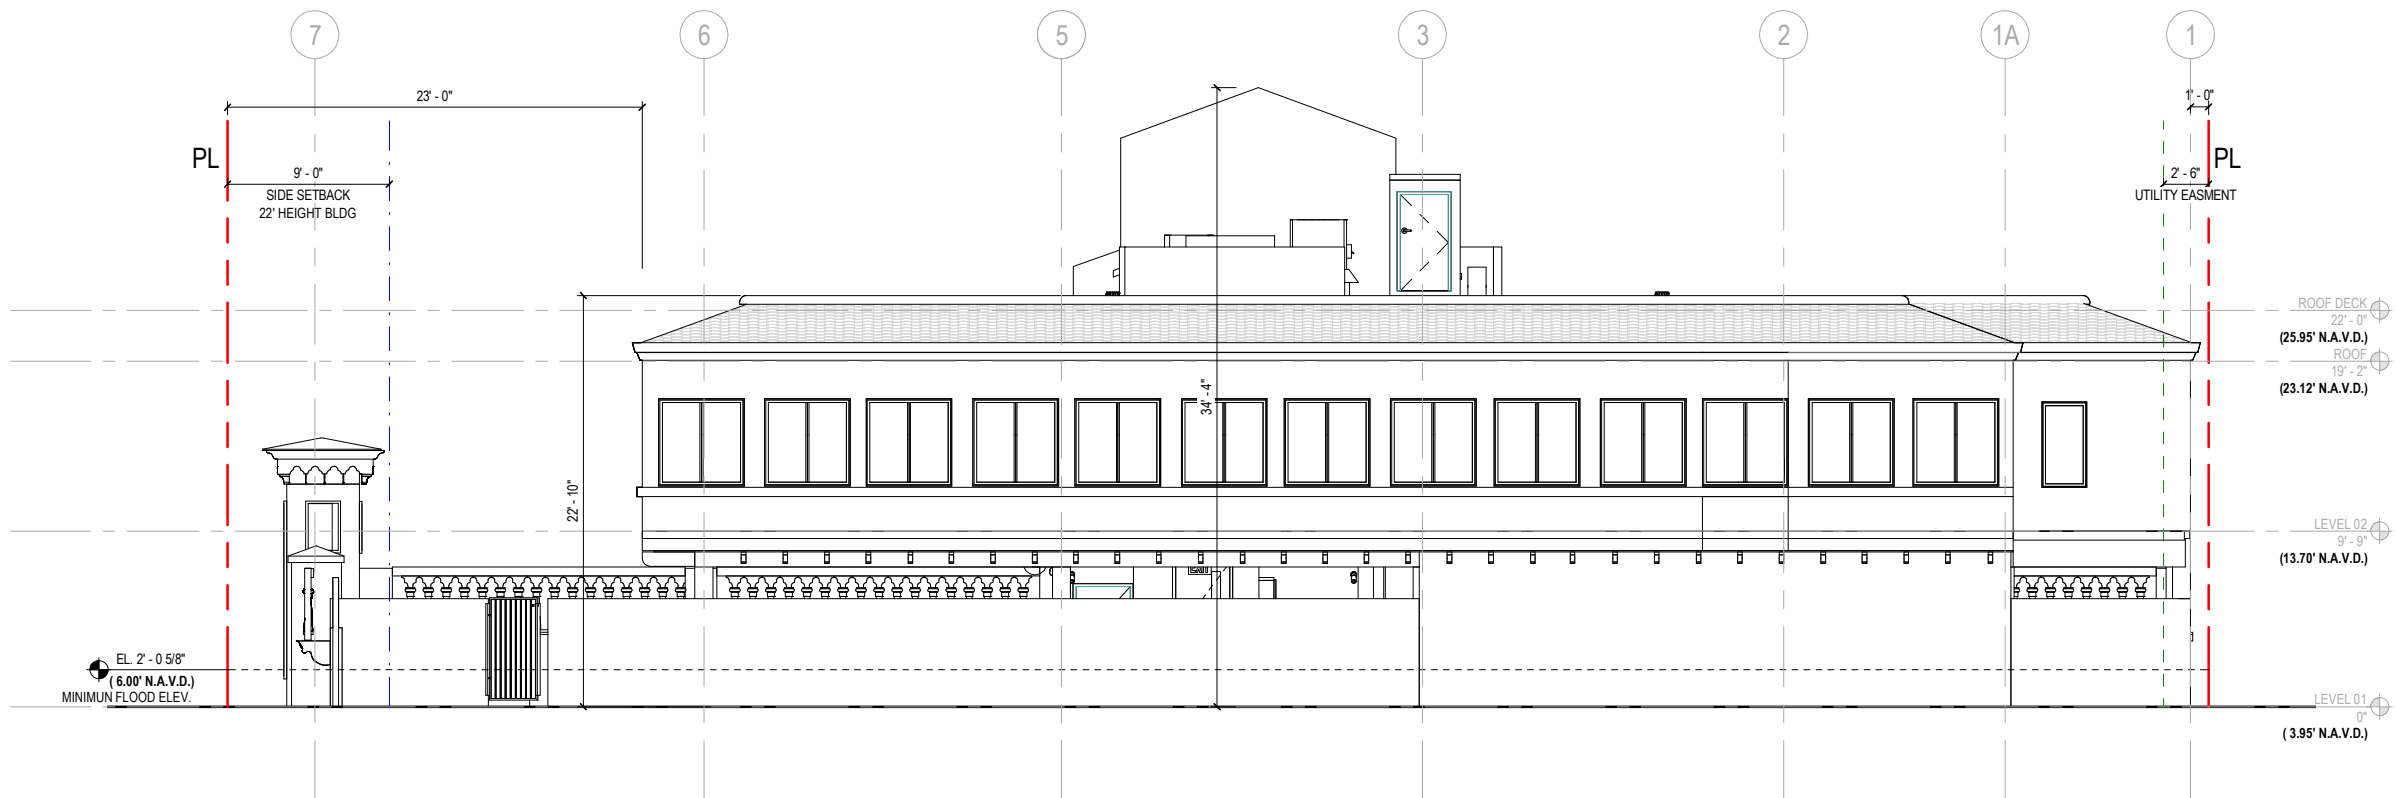


1 EXISTING ELEVATION - EAST
SCALE: 3/16" = 1'-0"

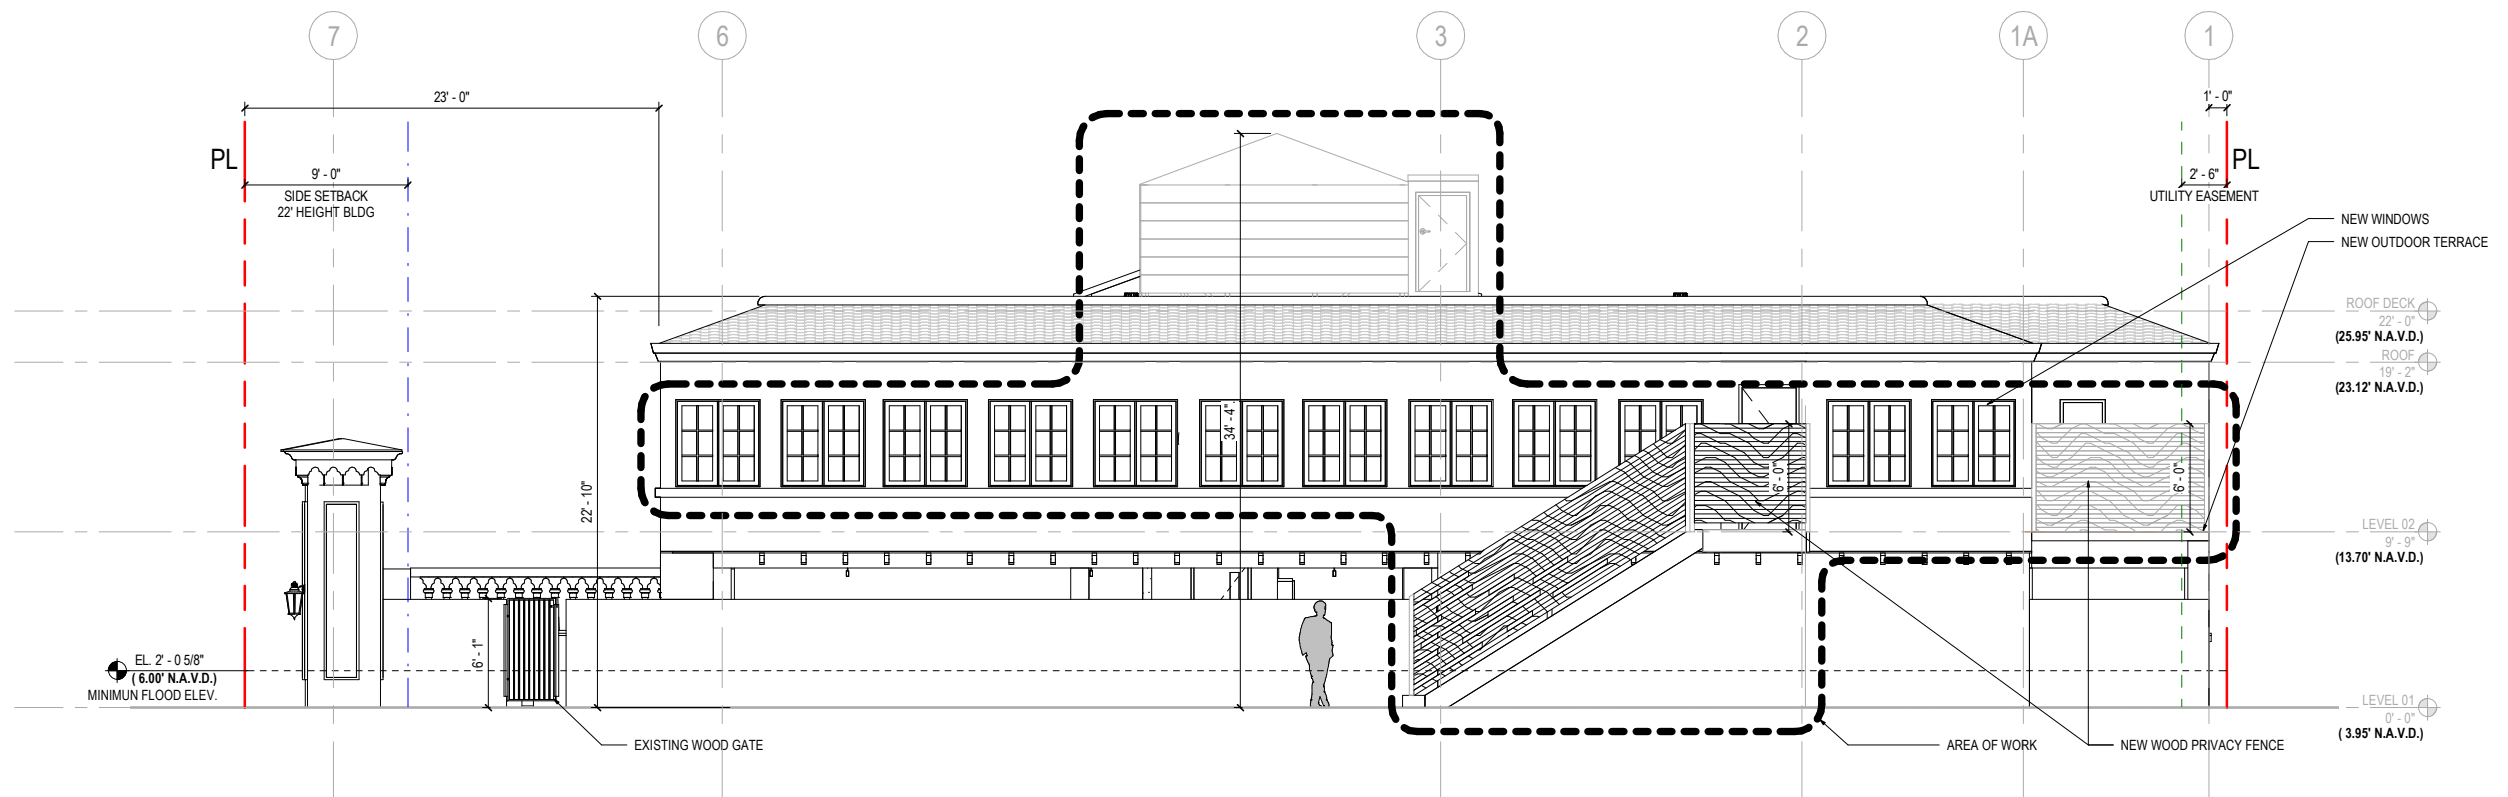


2 PROPOSED ELEVATION - EAST
SCALE: 3/16" = 1'-0"

ELEVATIONS - EAST

ARC-22-123 ZON-22-078- 231 BRADLEY PLACE PALM BEACH, FL 33480_ARCOM_09-28-22 19

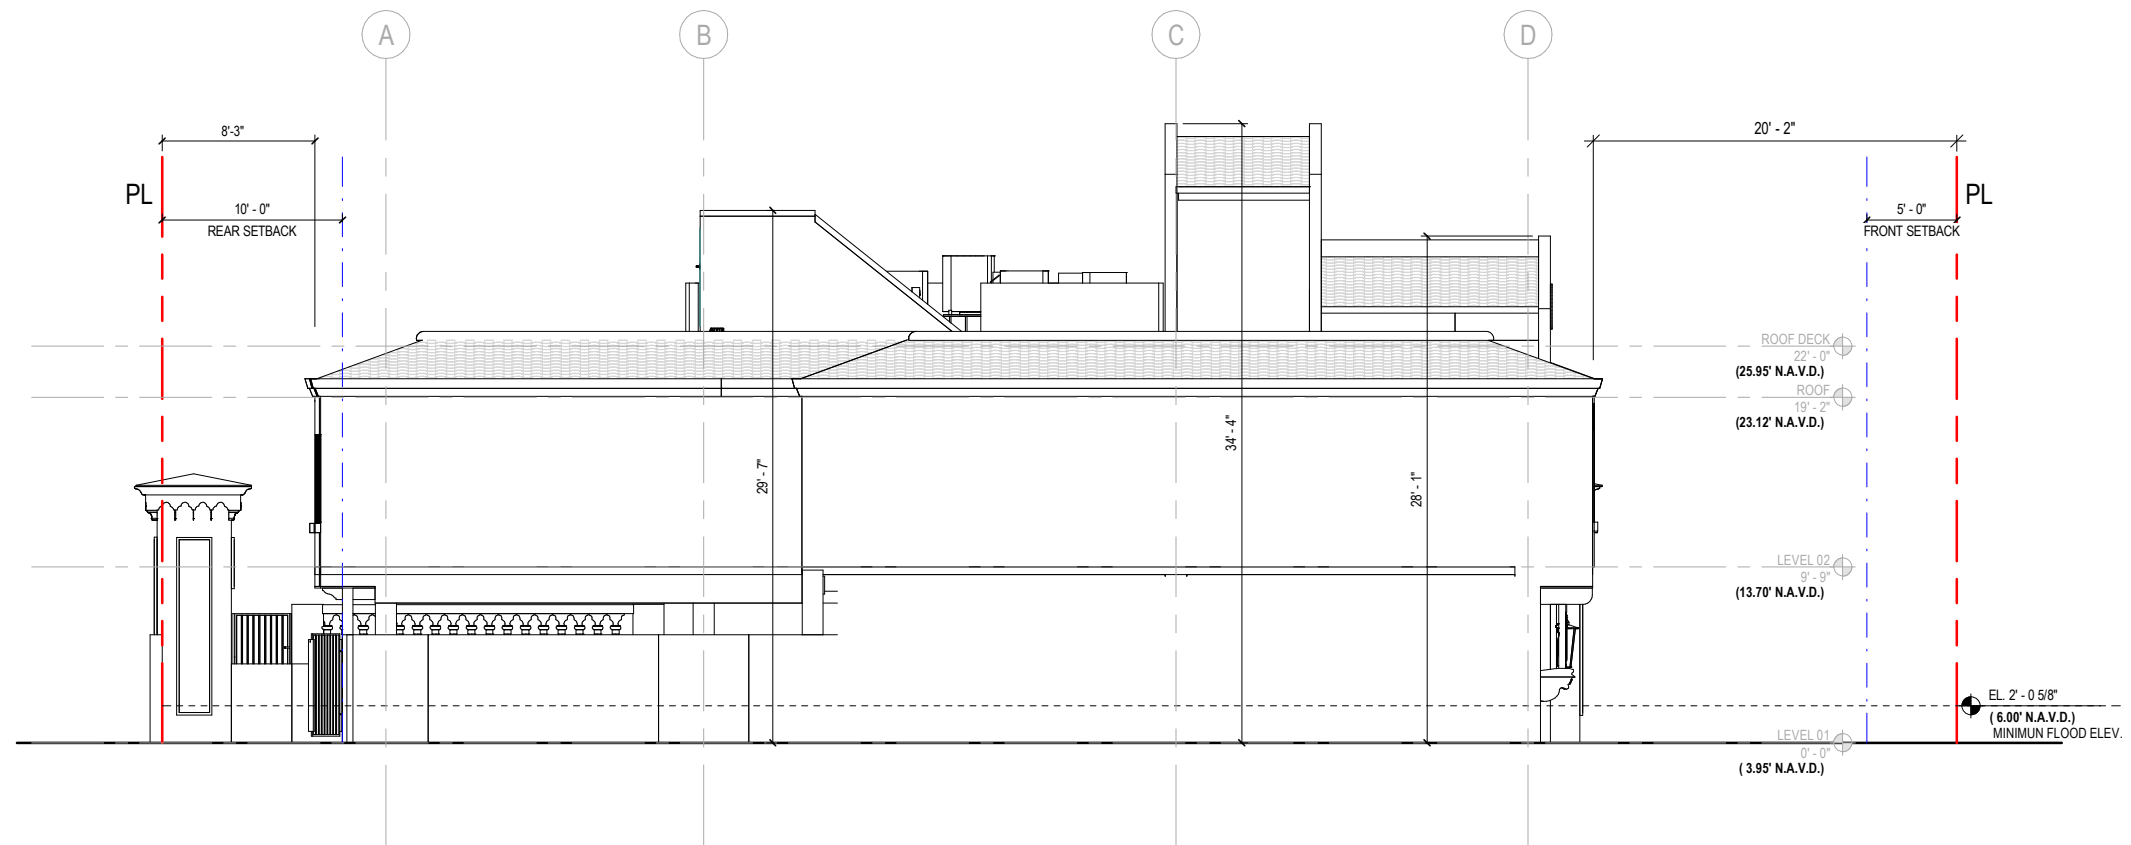


1 EXISTING ELEVATION - NORTH
SCALE: 3/16" = 1'-0"

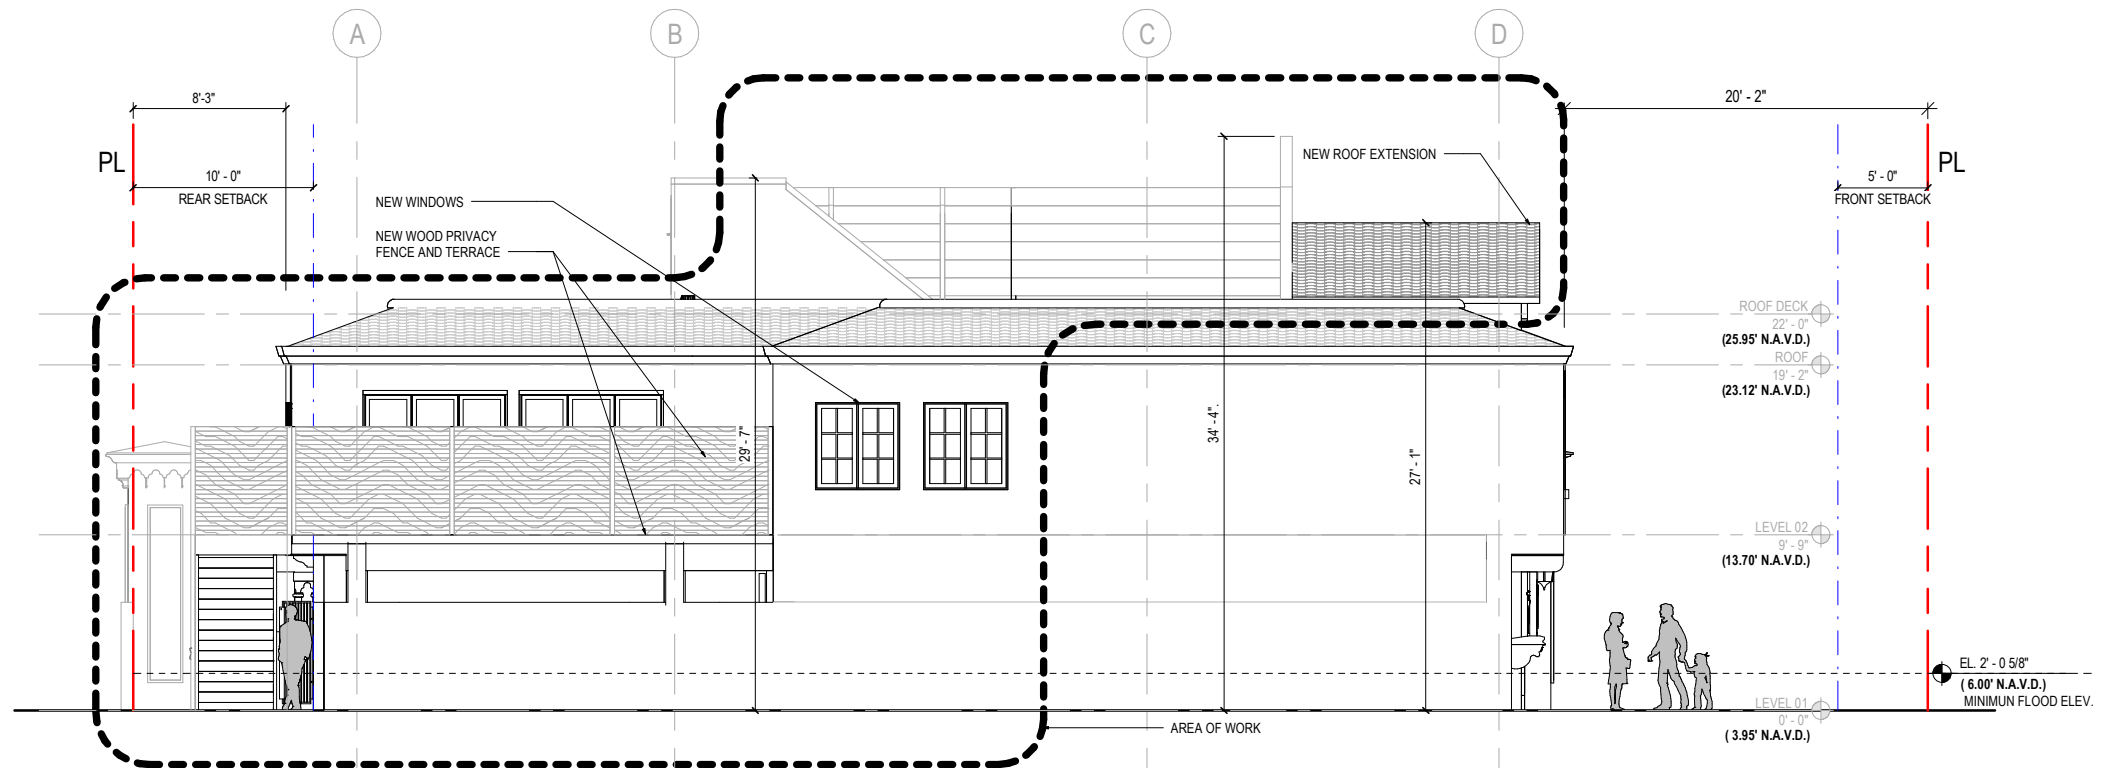

2 PROPOSED ELEVATION - NORTH
SCALE: 3/16" = 1'-0"




1 EXISTING ELEVATION - WEST
SCALE: 3/16" = 1'-0"

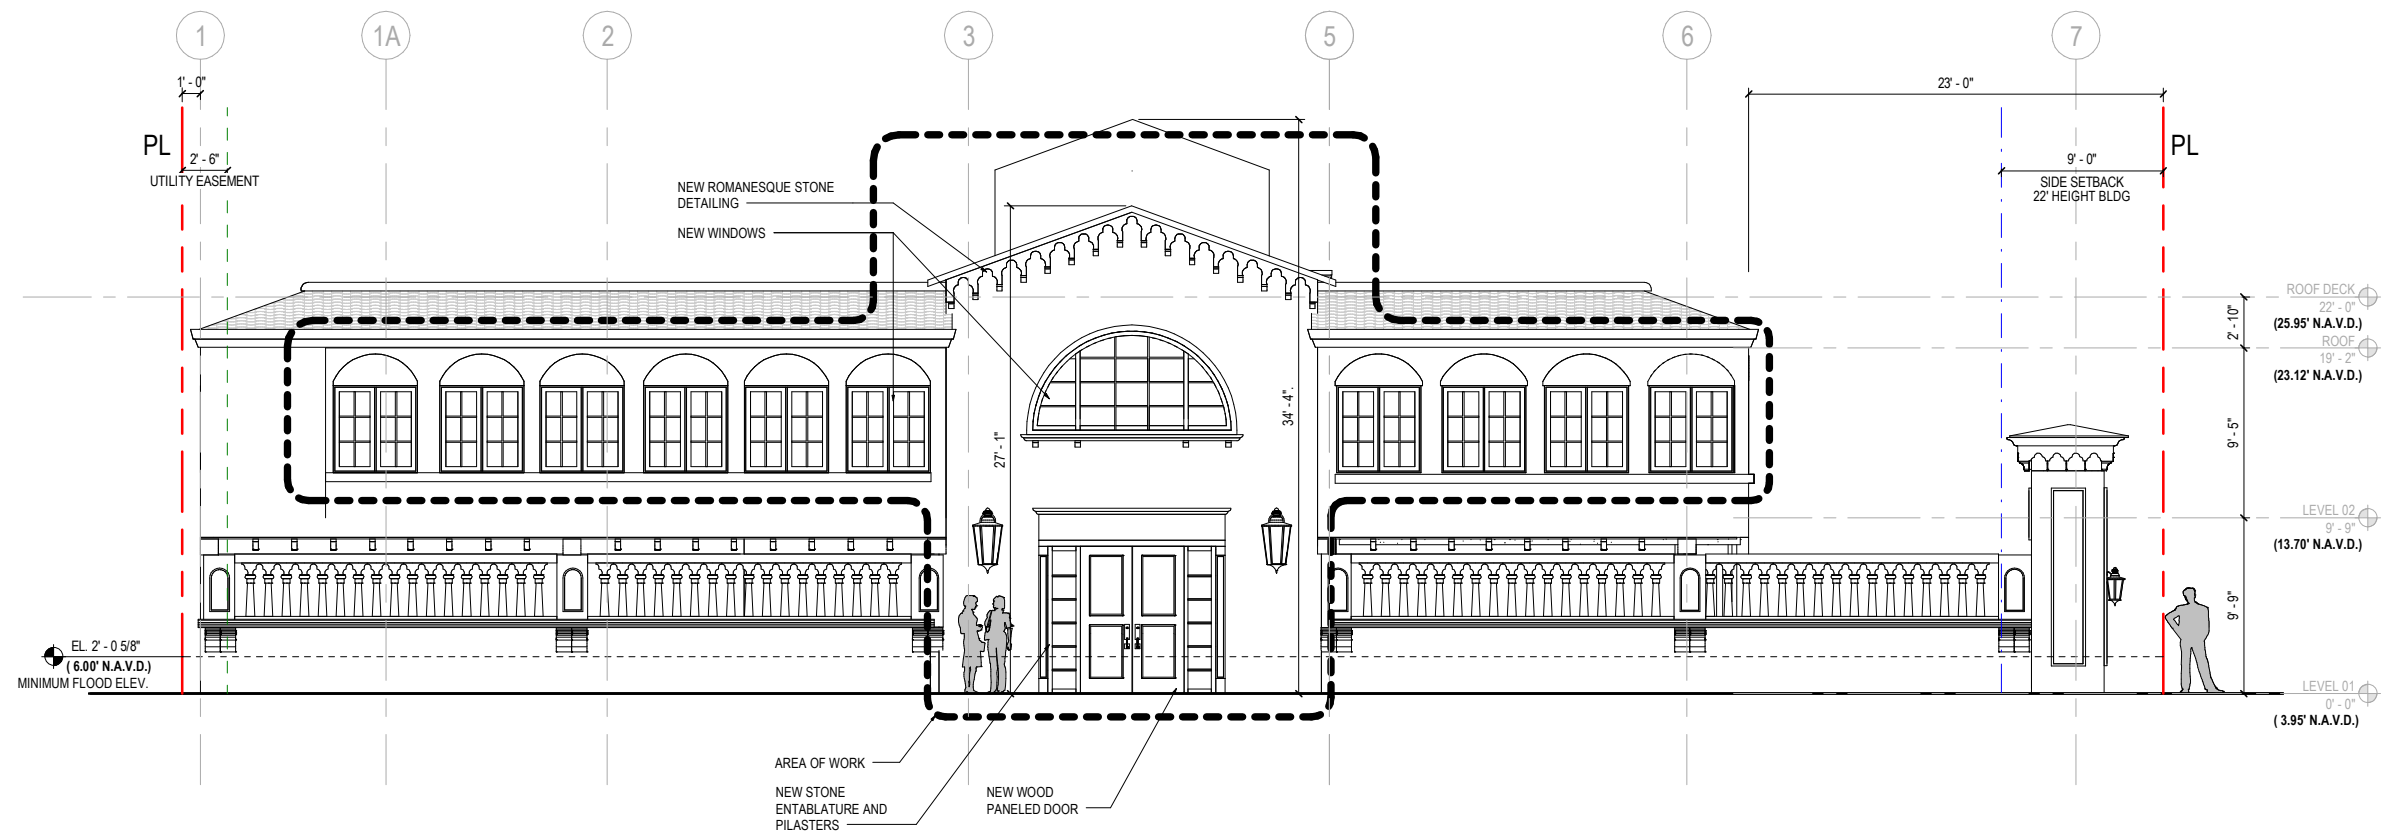


2 PROPOSED ELEVATION - WEST
SCALE: 3/16" = 1'-0"

ELEVATIONS - WEST


ARC-22-123 ZON-22-078- 231 BRADLEY PLACE PALM BEACH, FL 33480_ARCOM_09-28-22 21

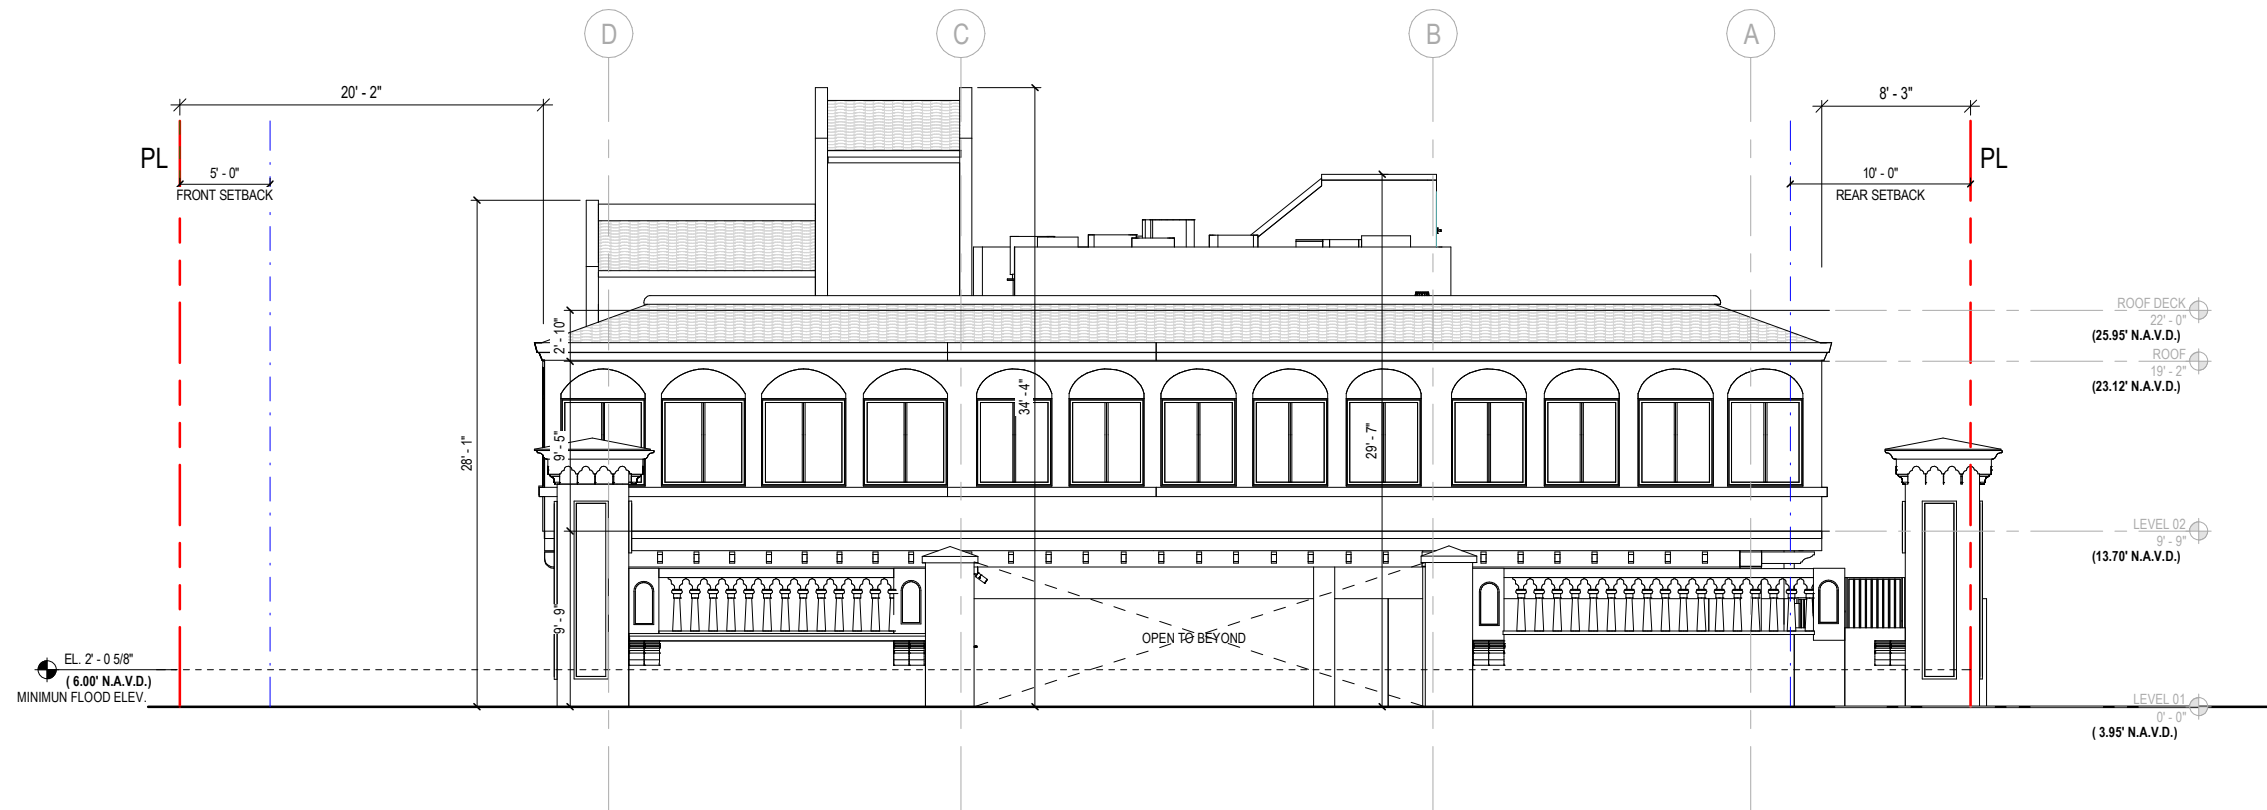


1 EXISTING ELEVATION - SOUTH
SCALE: 3/16" = 1'-0"

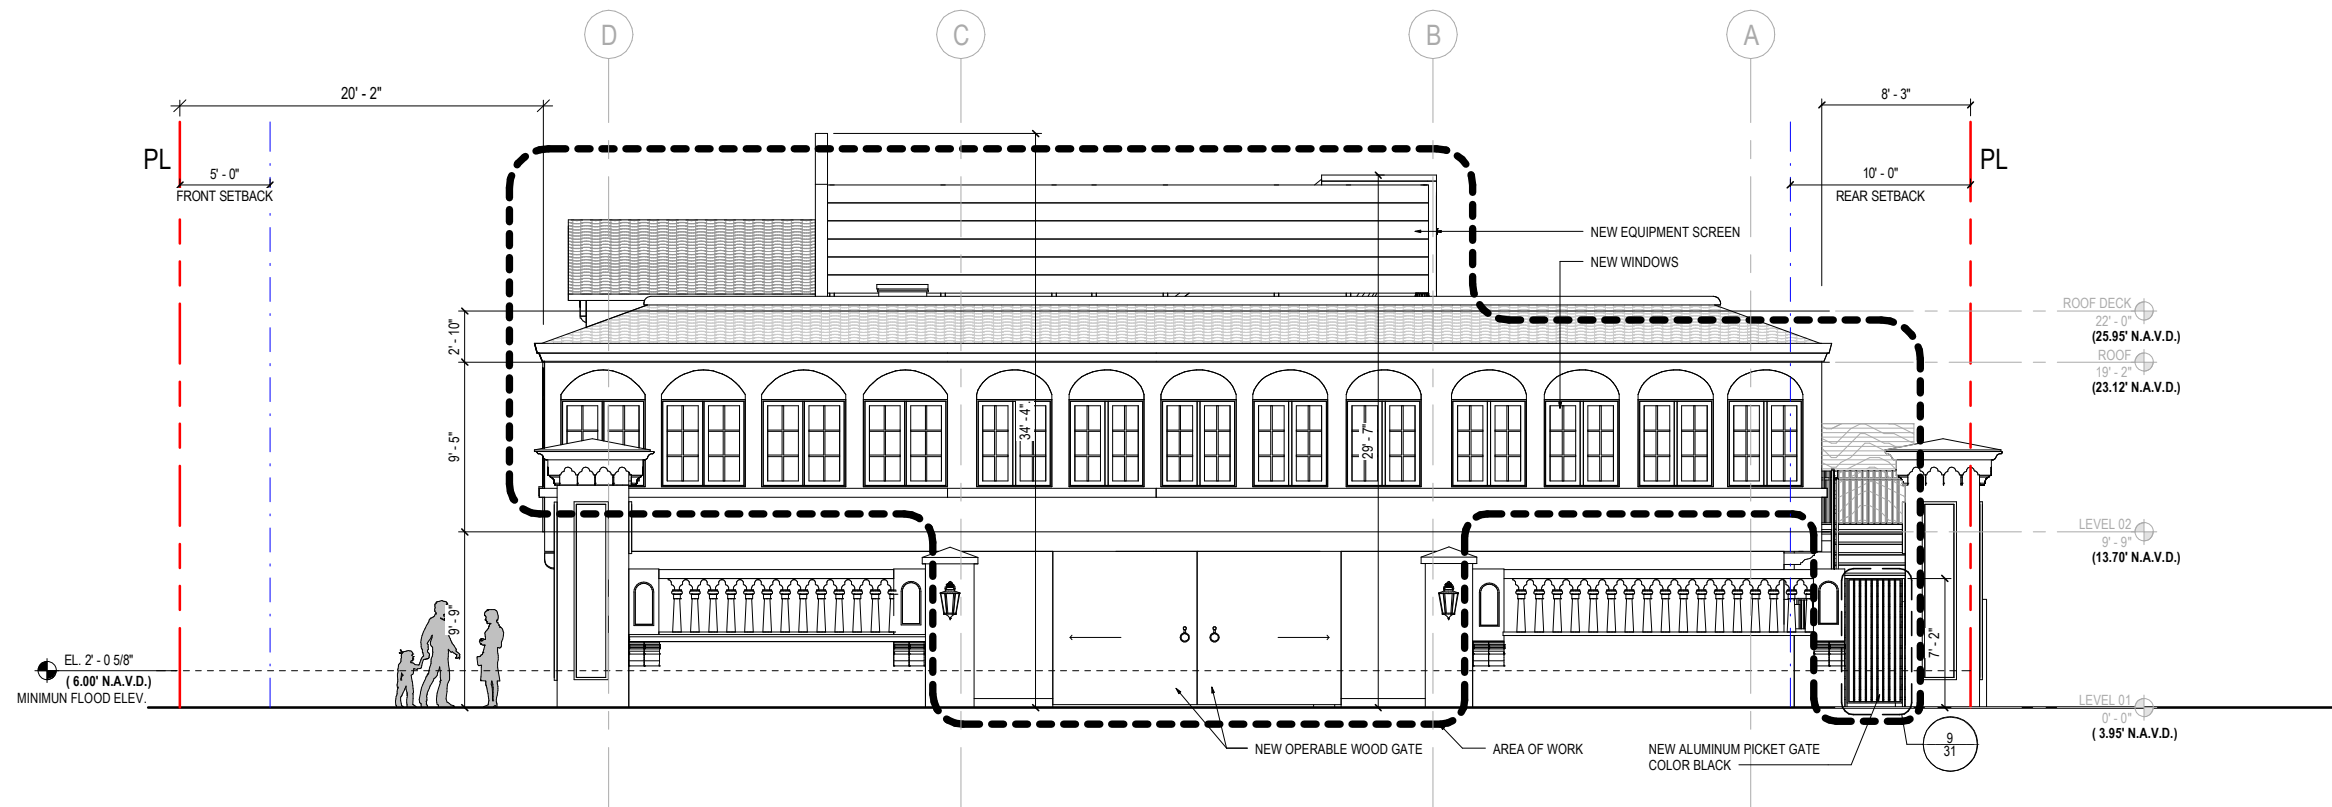


2 PROPOSED ELEVATION - SOUTH
SCALE: 3/16" = 1'-0"

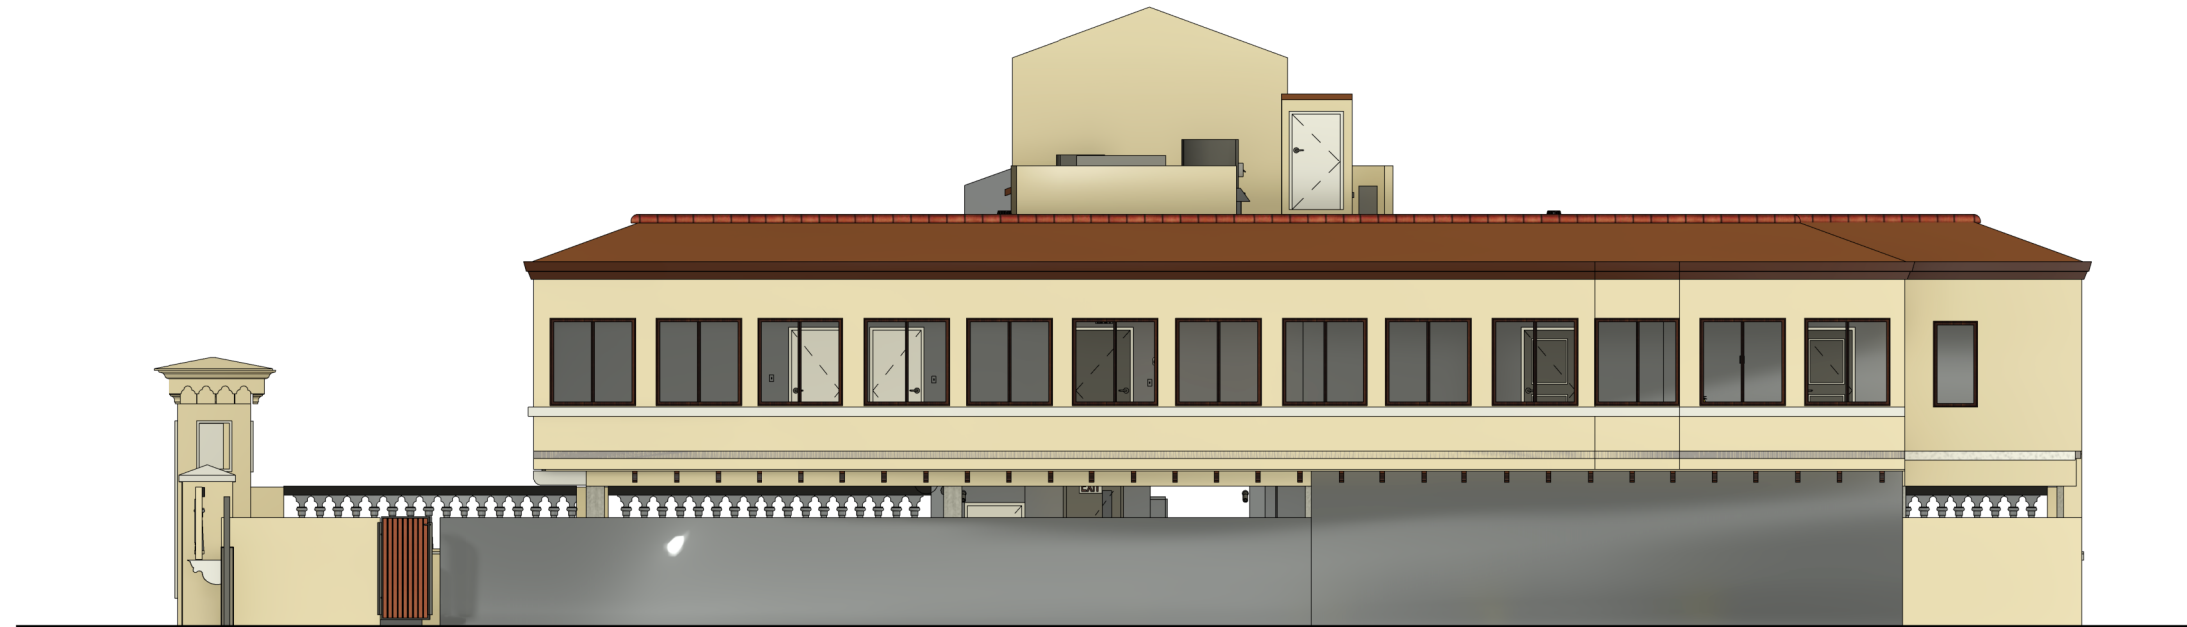


1 COLOR EXISTING ELEVATION - EAST.
SCALE: 3/16" = 1'-0"

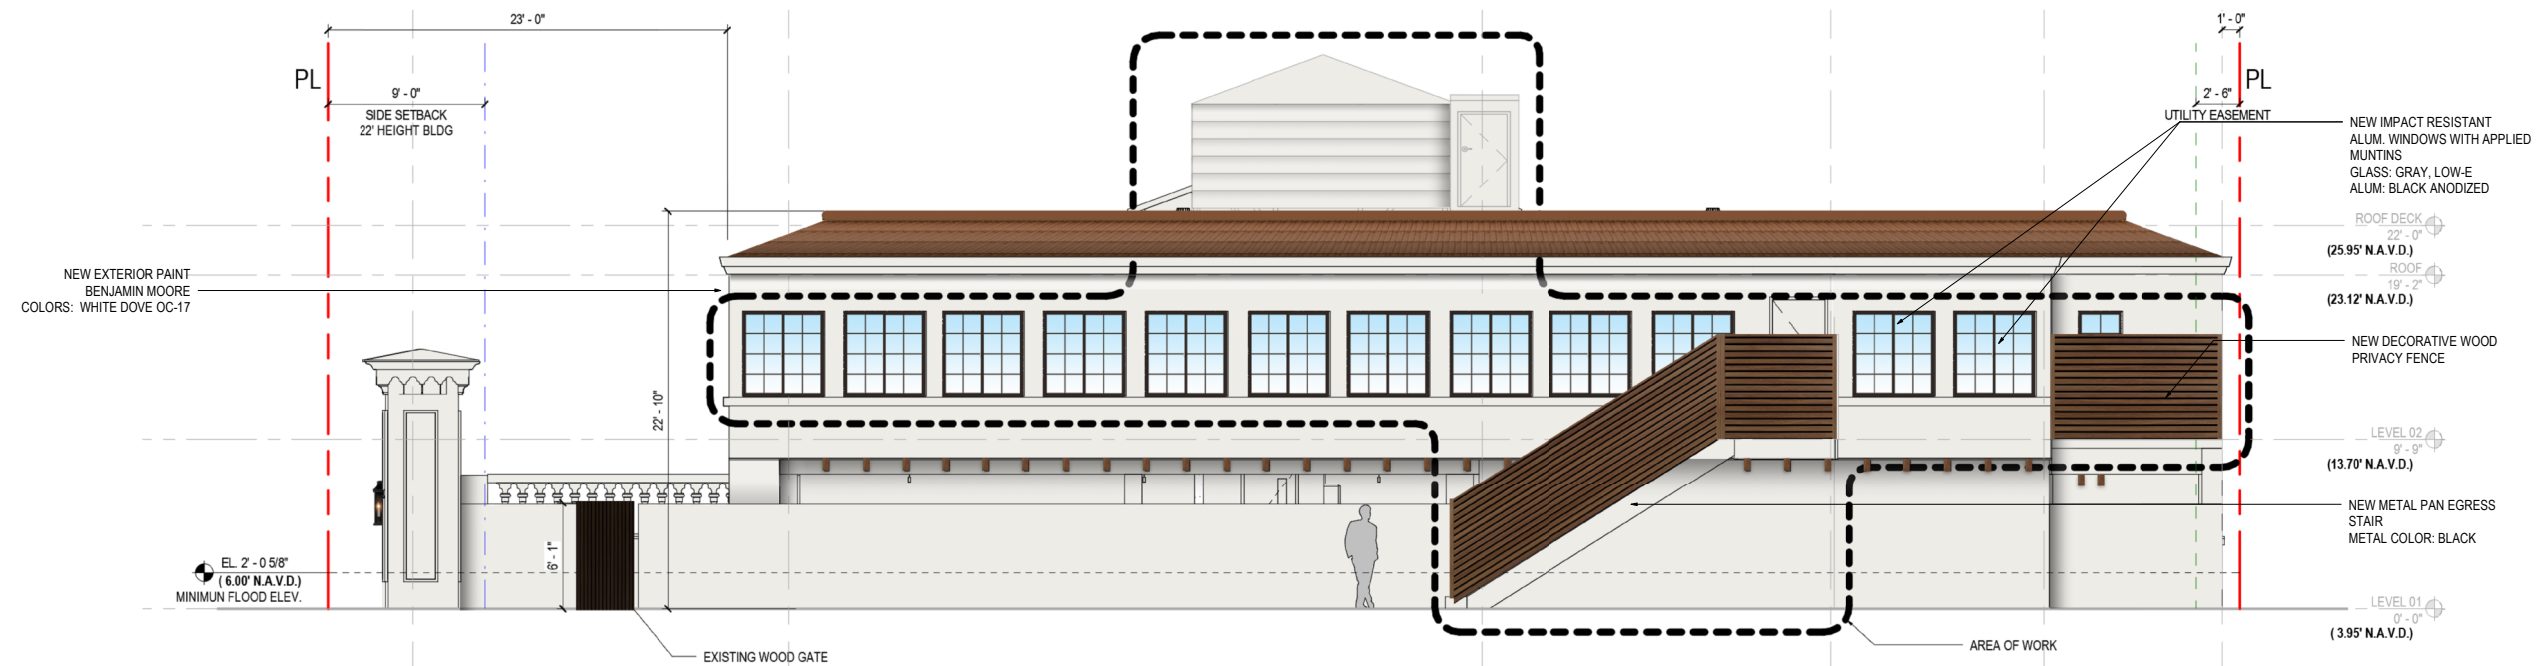

2 COLOR PROPOSED ELEVATION - EAST.
SCALE: 3/16" = 1'-0"

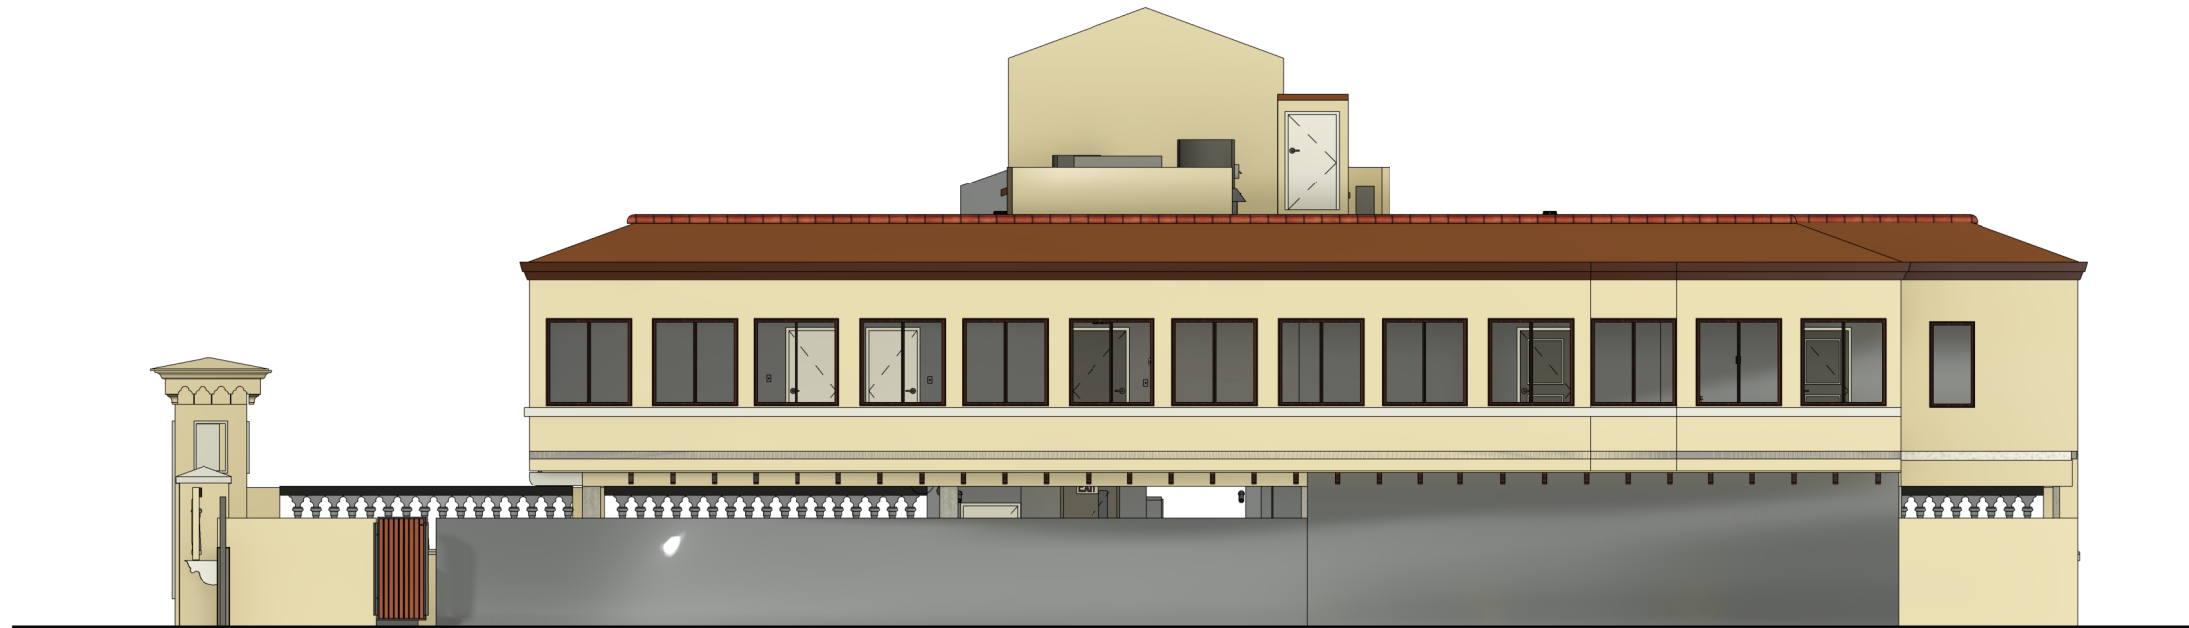

1 COLOR EXISTING ELEVATION - EAST
SCALE: 3/16" = 1'-0"

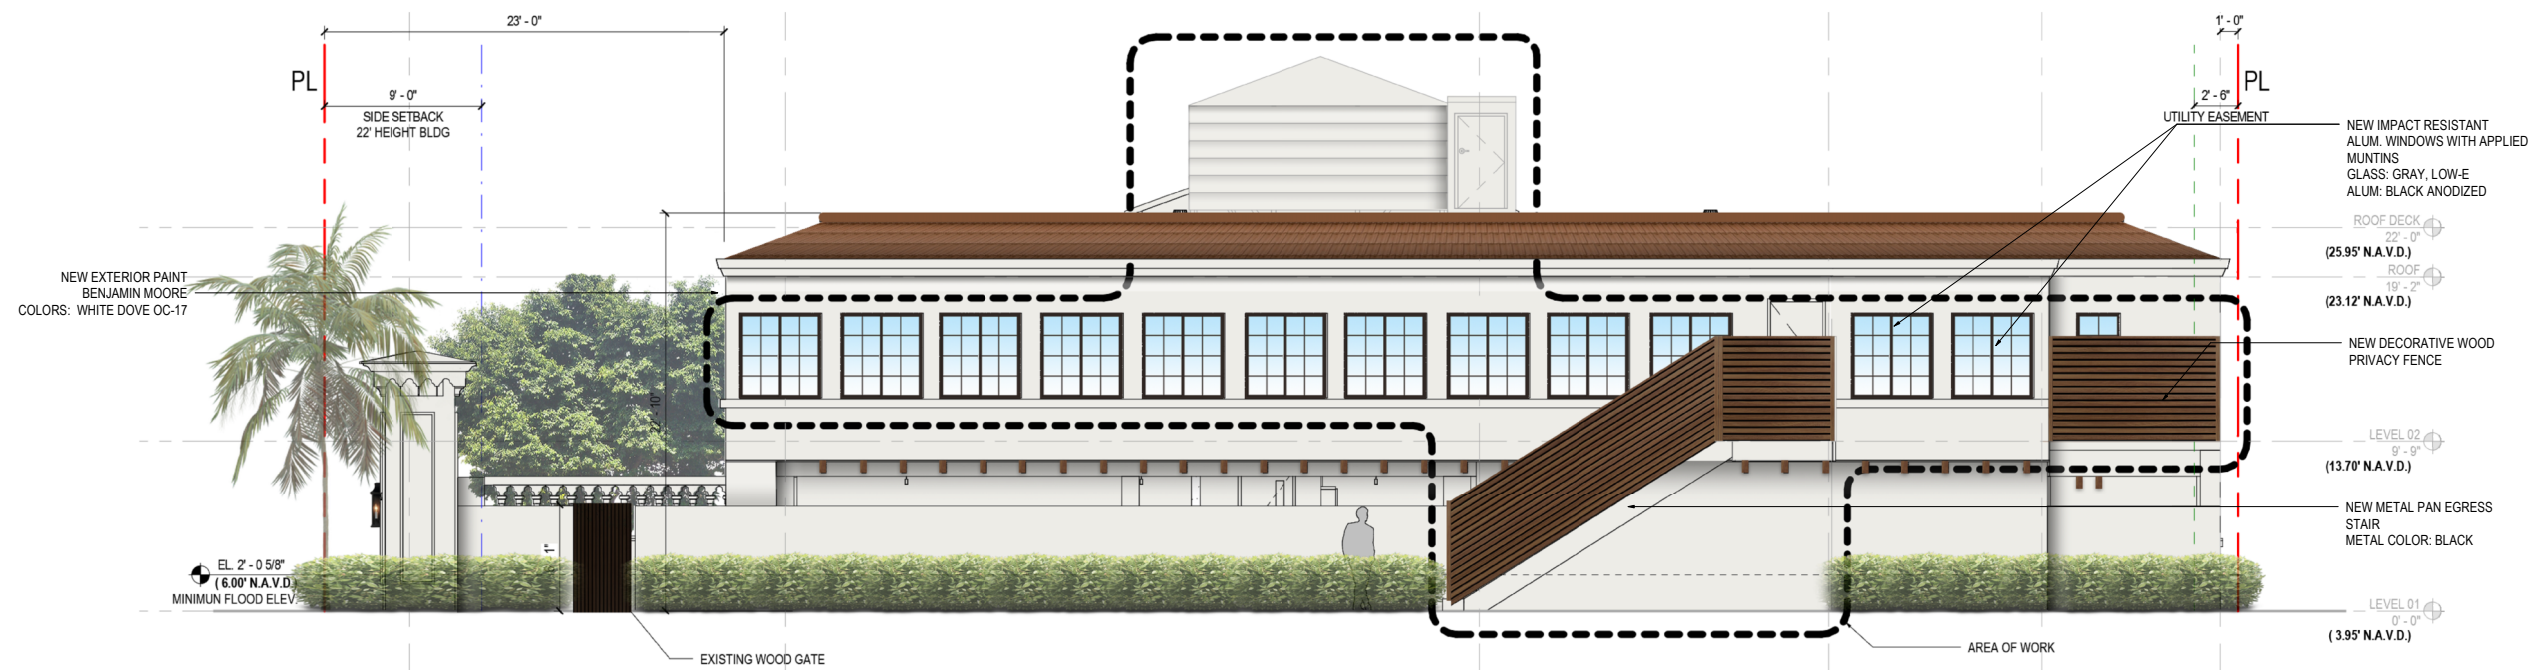

2 COLOR PROPOSED ELEVATION - EAST WITH LANDSCAPE
SCALE: 3/16" = 1'-0"