



ALTERATIONS TO
3 5 7 N. L A K E W A Y
357 N LAKE WAY PALM BEACH, FL 33480

SMITH AND MOORE ARCHITECTS, INC.
• 1500 SOUTH OLIVE AVENUE WEST PALM BEACH, FLORIDA 33401 • TEL (561) 835-1888 FAX (561) 832-7015 •

THIS DRAWING IS AN INSTRUMENT OF SERVICE AND NOT BE USED FOR ANY OTHER LOCATION, PROJECT, DATE, AND RIGHTS RESERVED. SMITH AND MOORE ARCHITECTS, INC. IS NOT BE RESPONSIBLE FOR ANY OTHER INSTRUMENT OF SERVICE OR ANY OTHER INSTRUMENT OF SERVICE.

FLORIDA AAC

NO. 001285

HAROLD J. SMITH
REGISTERED ARCHITECT 8742

JONATHAN C. MOORE
REGISTERED ARCHITECT 13541

PETER G. PAPADOPOULOS
REGISTERED ARCHITECT 92952

DANIEL KAHAN
REGISTERED ARCHITECT 94757

PRE-APP SUBMITTAL	2022-05-23
FIRST SUBMITTAL	2022-06-07
FINAL SUBMITTAL	2022-08-01
NOTICE TO PROCEED	2022-08-08
PAPER SETS	2022-08-12


NO:
DWG. BY: DK/VB
SHEET:

17

ARC-22-163 ZON-22-124


WALL LEGEND:

- WALL TO BE REMOVED
- WALL TO REMAIN

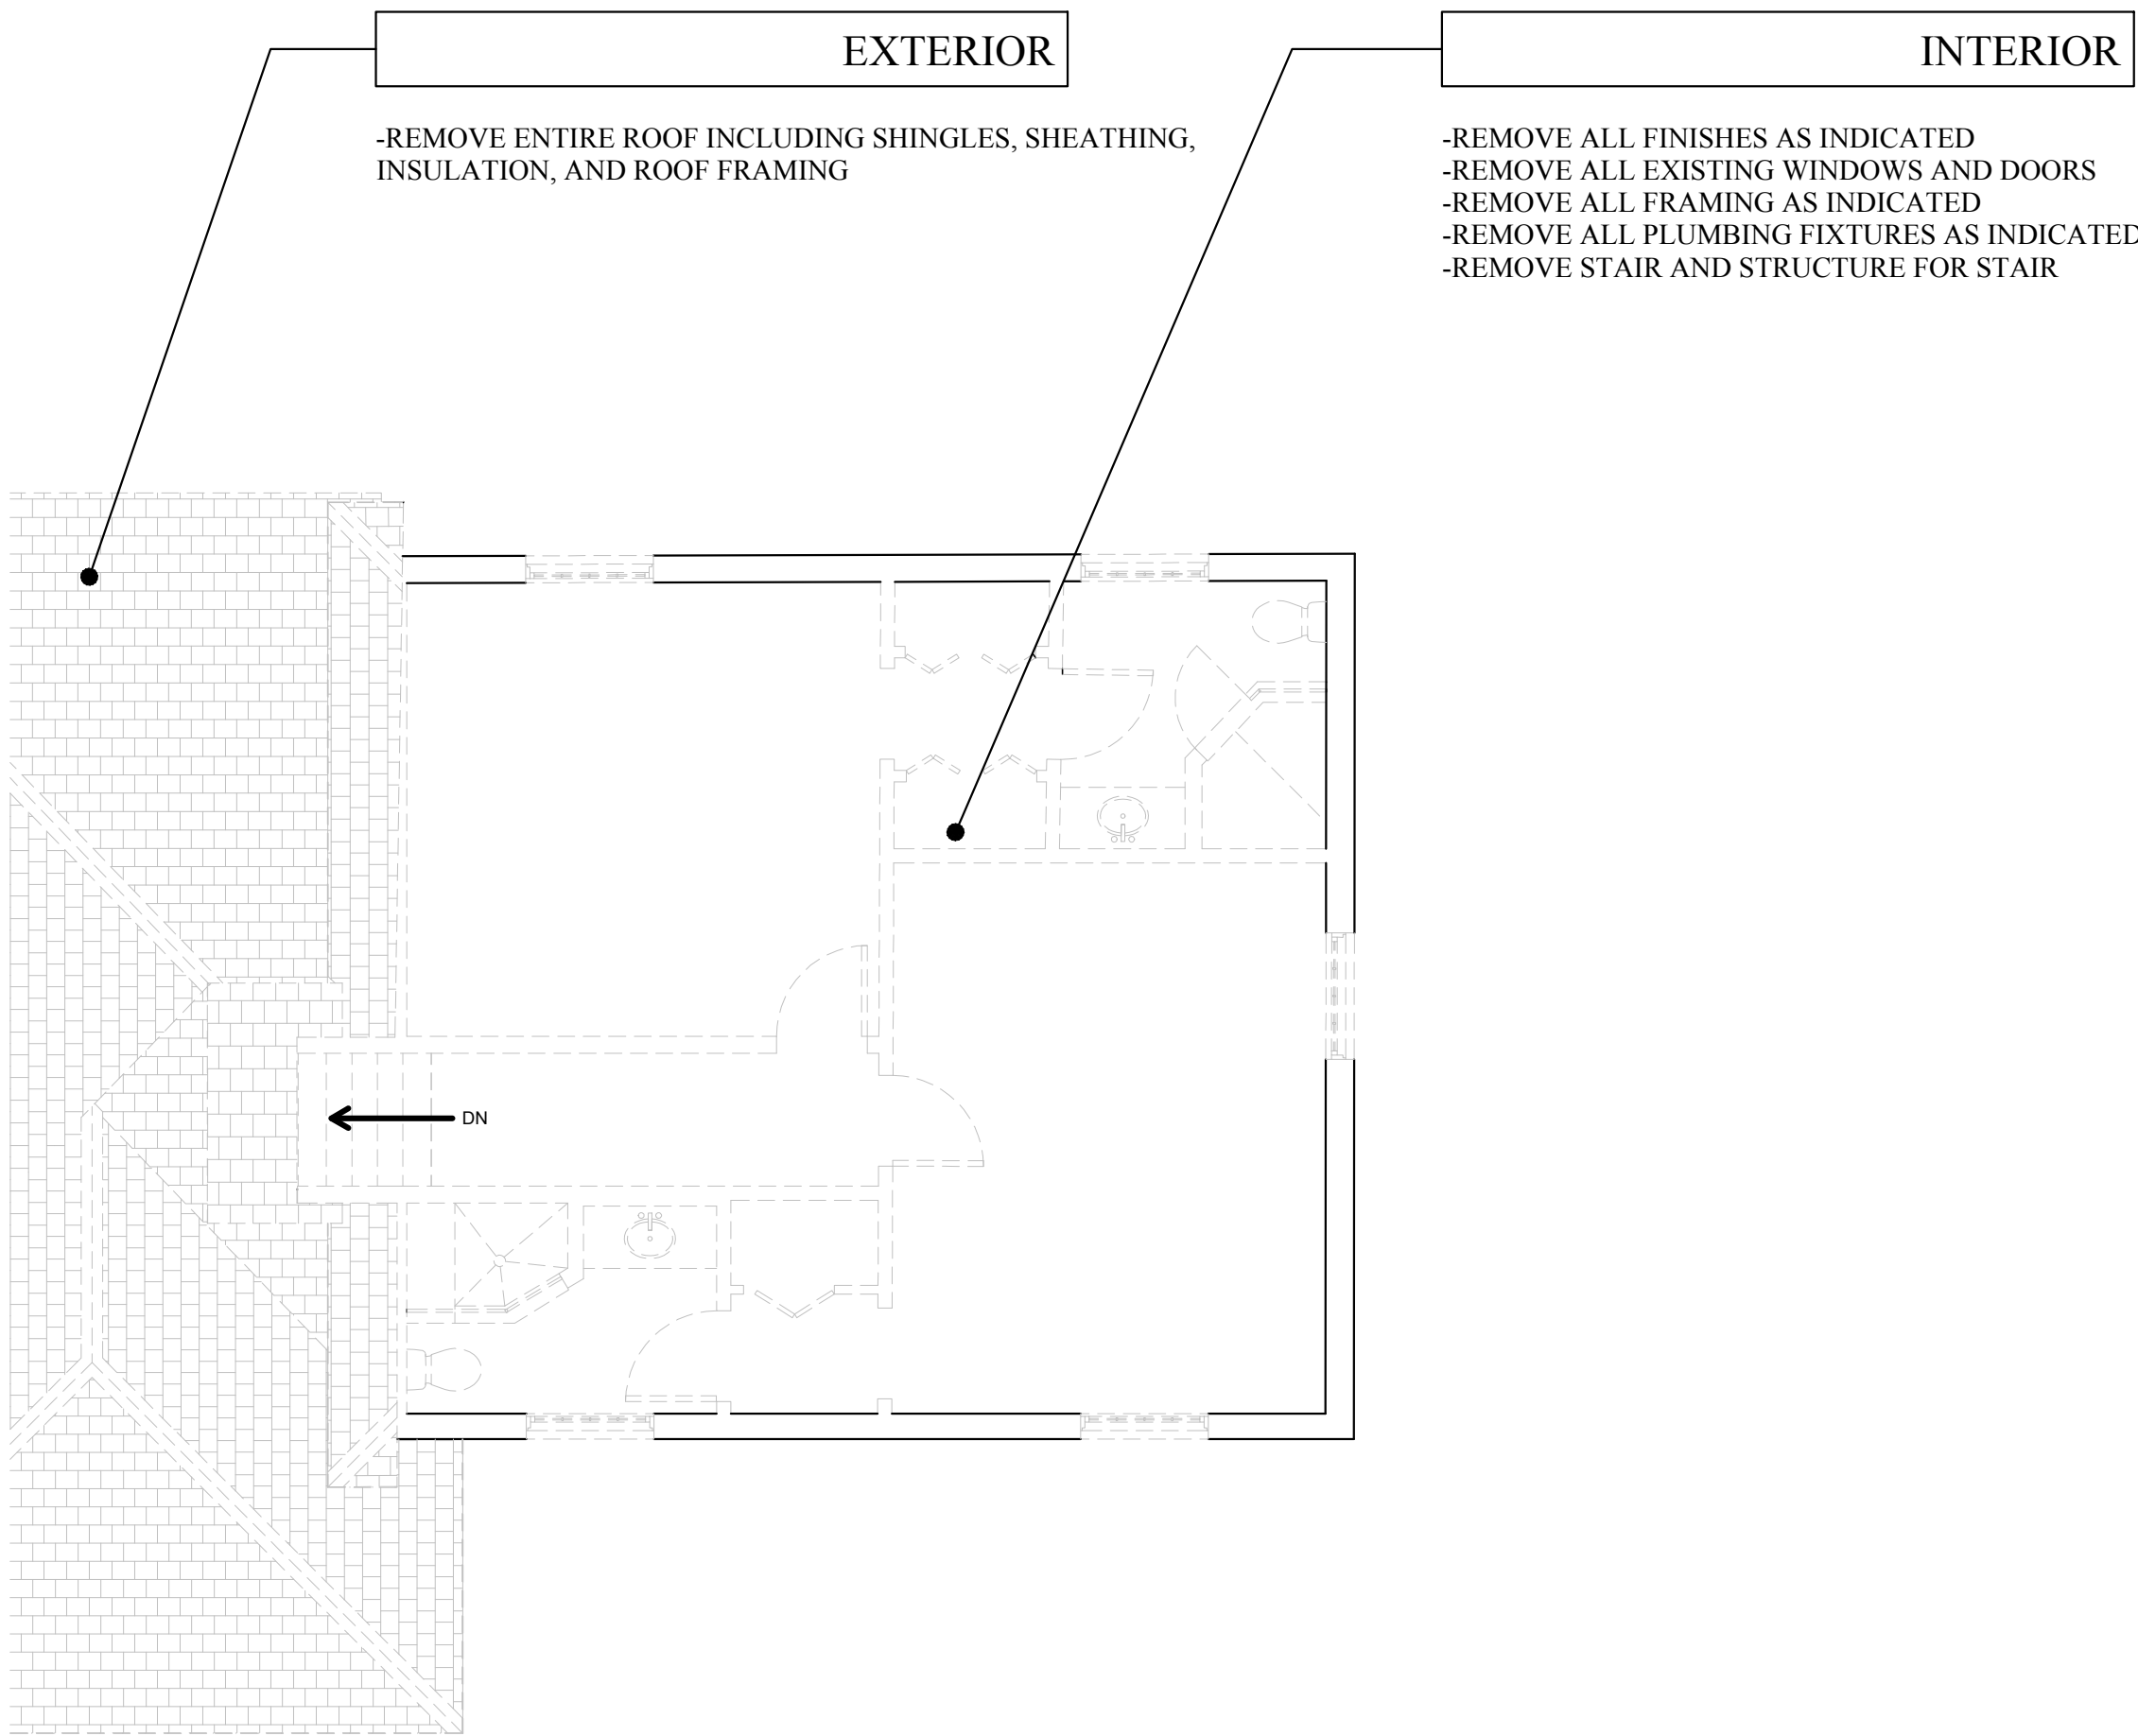

DEMO SECOND FLOOR PLAN

SCALE: 3/16"=1'-0"

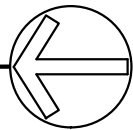



ALTERATIONS TO
357 N. LAKE WAY
357N LAKE WAY PALM BEACH, FL 33480

SMITH AND MOORE ARCHITECTS, INC.
• 1500 SOUTH OLIVE AVENUE WEST PALM BEACH, FLORIDA 33401 • TEL (561) 835-1888 FAX (561) 832-7015 •

THIS DRAWING IS AN INSTRUMENT OF SERVICE, AND AS SUCH SHALL REMAIN THE PROPERTY OF SMITH AND MOORE ARCHITECTS, INC. UNAUTHORIZED USE OR REPRODUCTION WITHOUT WRITTEN PERMISSION OF SMITH AND MOORE ARCHITECTS, INC. IS PROHIBITED. THIS DRAWING IS FOR USE IN CONNECTION WITH THIS PROJECT AND SHALL NOT BE USED FOR ANY OTHER LOCATION. COPYRIGHT SMITH AND MOORE ARCHITECTS, INC. ALL RIGHTS RESERVED.

FLORIDA AAC

NO. 001285

HAROLD J. SMITH
REGISTERED ARCHITECT 8742

JONATHAN C. MOORE
REGISTERED ARCHITECT 13541

PETER G. PAPADOPOULOS
REGISTERED ARCHITECT 92952

PRE-APP SUBMITTAL	2022-05-23
FIRST SUBMITTAL	2022-06-07
FINAL SUBMITTAL	2022-08-01
NOTICE TO PROCEED	2022-08-08
PAPER SETS	2022-08-12


11

NO:
DWG. BY: DK/VB
SHEET:
18

18



SCALE: 3/16"=1'-0"

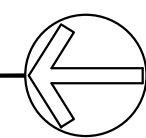



ALTERATIONS TO
3 5 7 N. LAKE W A Y
357 N LAKE WAY PALM BEACH, FL 33480

SMITH AND MOORE ARCHITECTS, INC.
• 1500 SOUTH OLIVE AVENUE WEST PALM BEACH, FLORIDA 33401 • TEL (561) 835-1888 FAX (561) 832-7015 •

THIS DRAWING IS AN INSTRUMENT OF SERVICE AND NOT BE USED FOR ANY OTHER LOCATION, PROJECT, DATE, AND RIGHTS RESERVED.
SMITH AND MOORE ARCHITECTS, INC. IS NOT RESPONSIBLE FOR ANY OTHER INSTRUMENT OF SERVICE OR FOR ANY OTHER PROJECTS.

FLORIDA AAC

NO. 001285

HAROLD J. SMITH
REGISTERED ARCHITECT 8742

JONATHAN C. MOORE
REGISTERED ARCHITECT 13541

PETER G. PAPADOPOULOS
REGISTERED ARCHITECT 92952


DANIEL KAHAN
REGISTERED ARCHITECT 94757

PRE-APP SUBMITTAL	2022-05-23
FIRST SUBMITTAL	2022-06-07
FINAL SUBMITTAL	2022-08-01
NOTICE TO PROCEED	2022-08-08
PAPER SETS	2022-08-12

ARC-22-163 ZON-22-124

NO:
DWG. BY: DK/VB
SHEET:

19

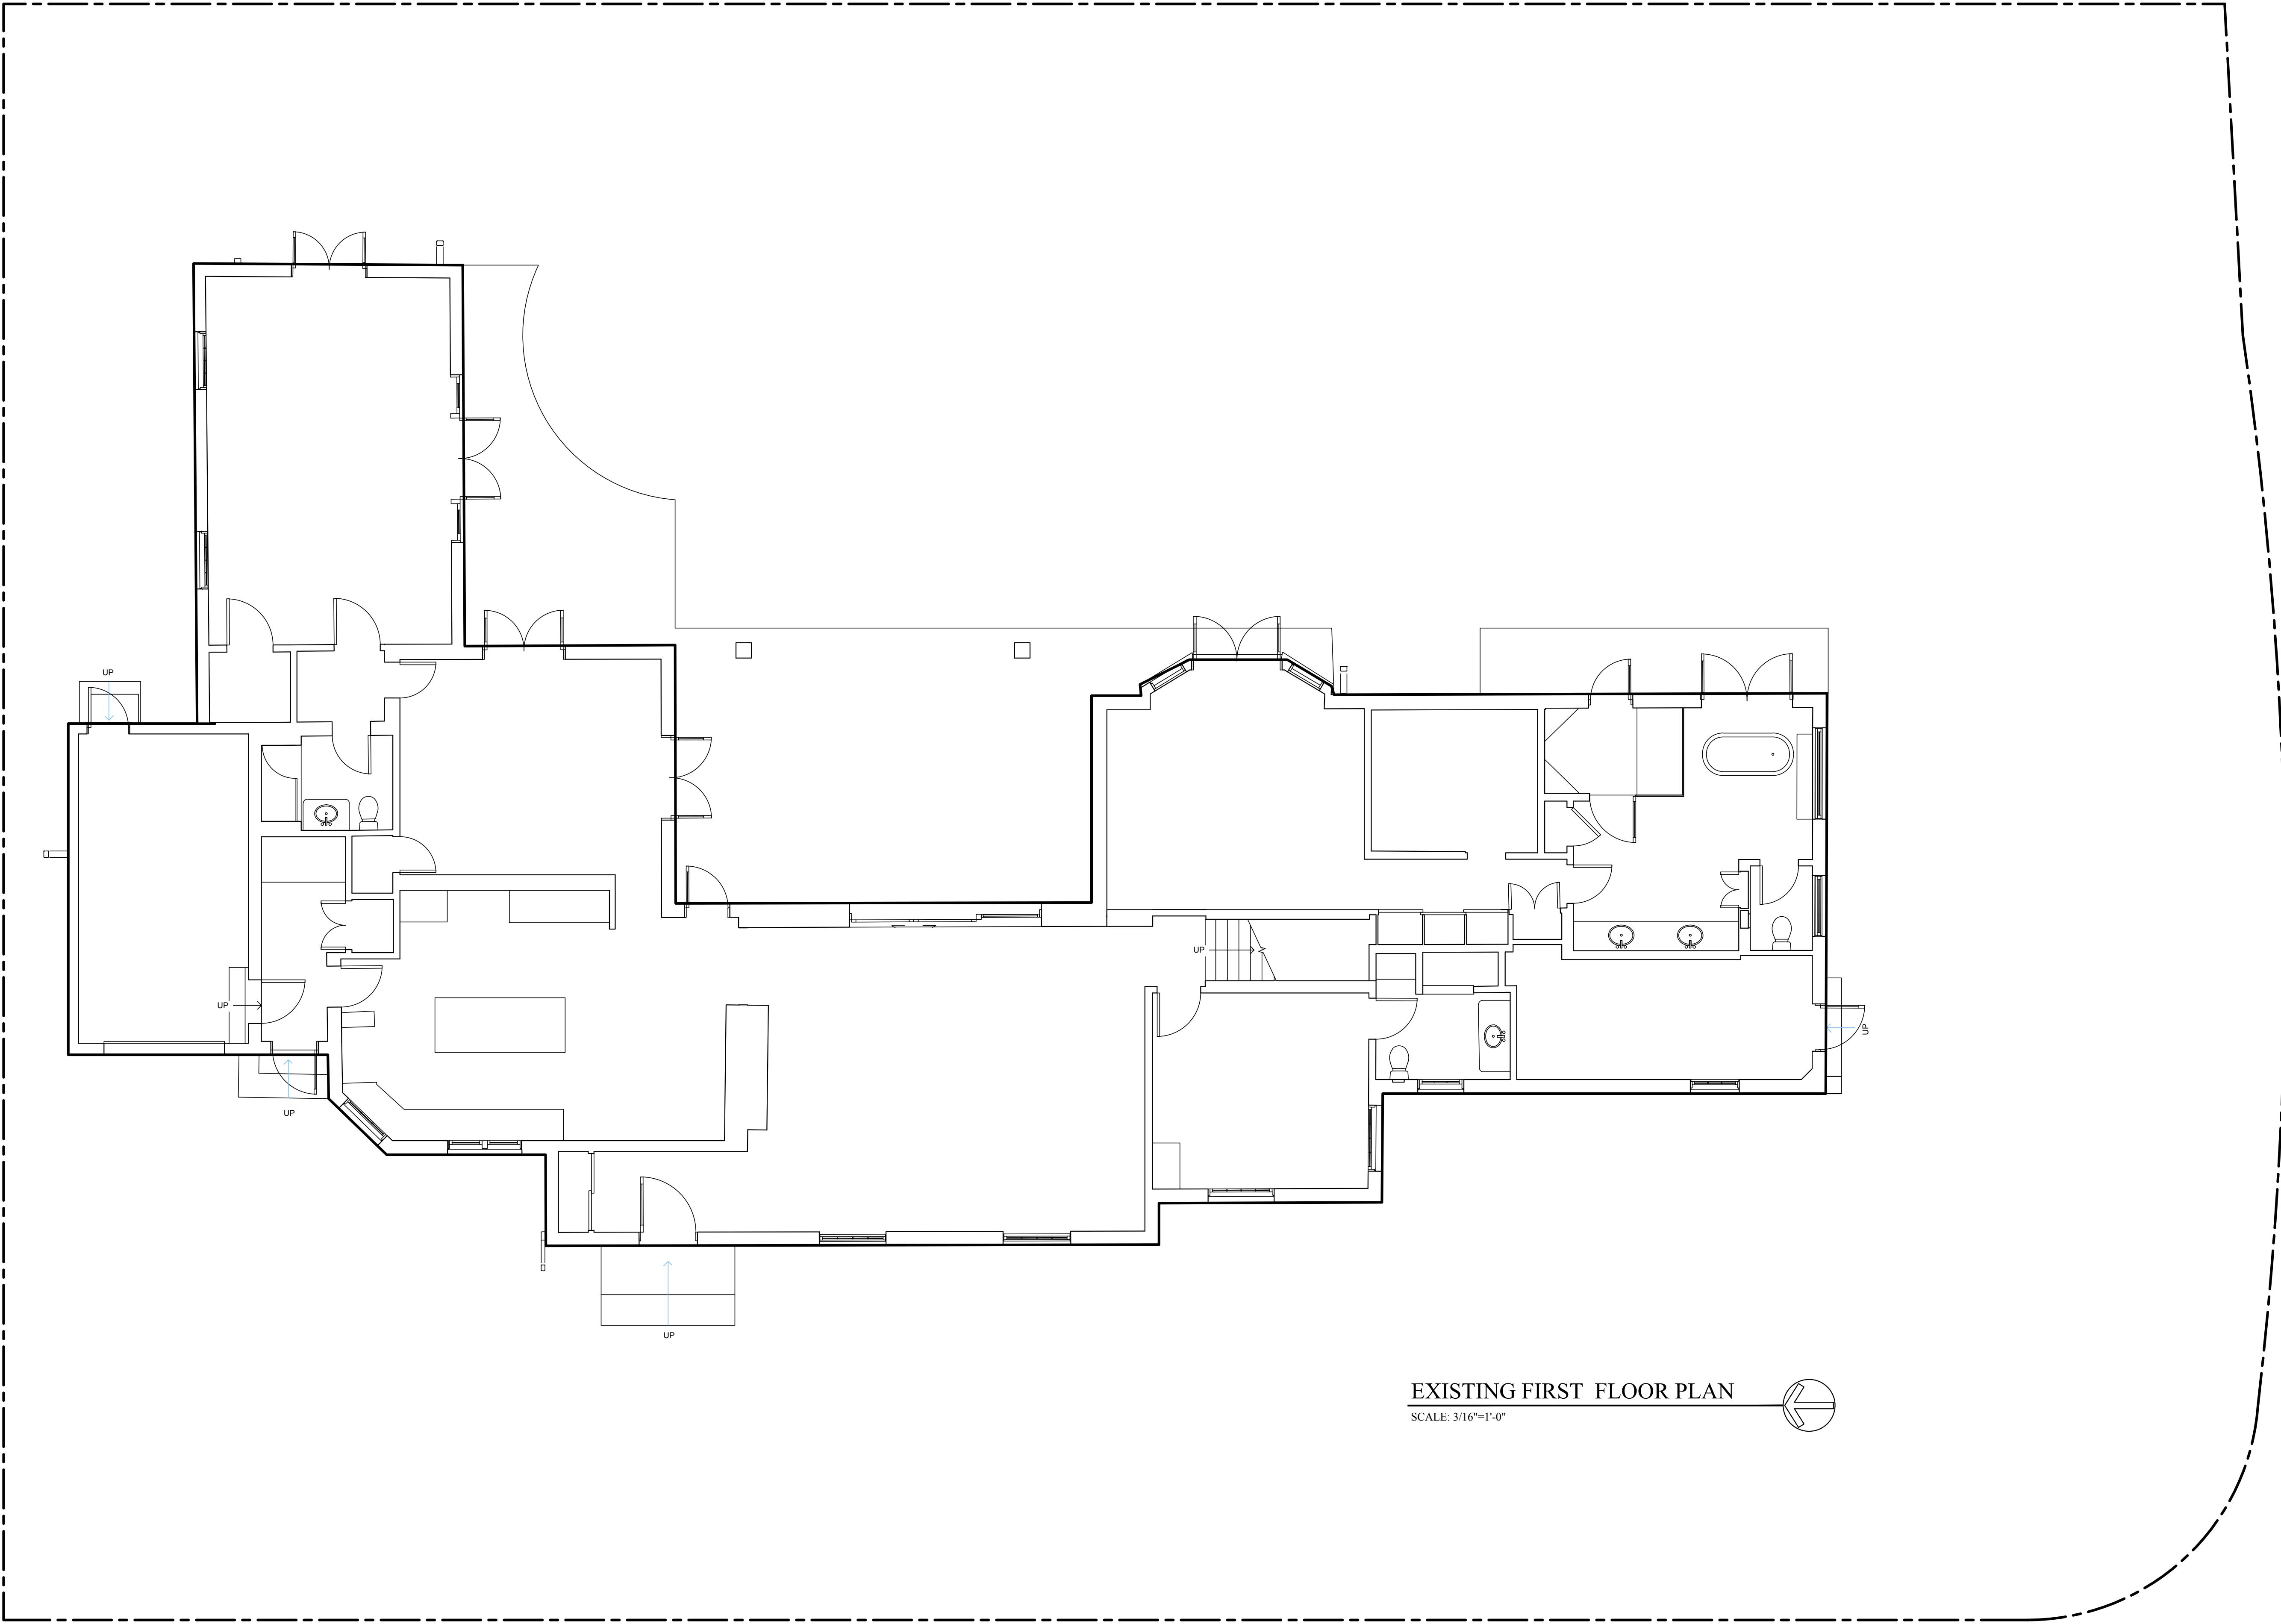

EXISTING FIRST FLOOR PLAN

SCALE: 3/16"=1'-0"



ALTERATIONS TO
357 N. LAKE WAY
357 N LAKE WAY PALM BEACH, FL 33480

SMITH AND MOORE ARCHITECTS, INC.
• 1500 SOUTH OLIVE AVENUE WEST PALM BEACH, FLORIDA 33401 • TEL (561) 835-1888 FAX (561) 832-7015 •
THIS DRAWING IS AN INSTRUMENT OF SERVICE AND NOT BE LOANED, REPRODUCED, COPIED, OR OTHERWISE USED FOR ANY OTHER PROJECT WITHOUT THE WRITTEN CONSENT OF SMITH AND MOORE ARCHITECTS, INC. ALL RIGHTS RESERVED.

FLORIDA AAC

NO. 001285

HAROLD J. SMITH
REGISTERED ARCHITECT 8742

JONATHAN C. MOORE
REGISTERED ARCHITECT 13541

PETER G. PAPADOPOULOS
REGISTERED ARCHITECT 92952


DANIEL KAHAN
REGISTERED ARCHITECT 94757

PRE-APP SUBMITTAL 2022-05-23
FIRST SUBMITTAL 2022-06-07
FINAL SUBMITTAL 2022-08-01
NOTICE TO PROCEED 2022-08-08
PAPER SETS 2022-08-12


ARC-22-163 ZON-22-124

NO:
DWG. BY: DK/VB
SHEET:

20

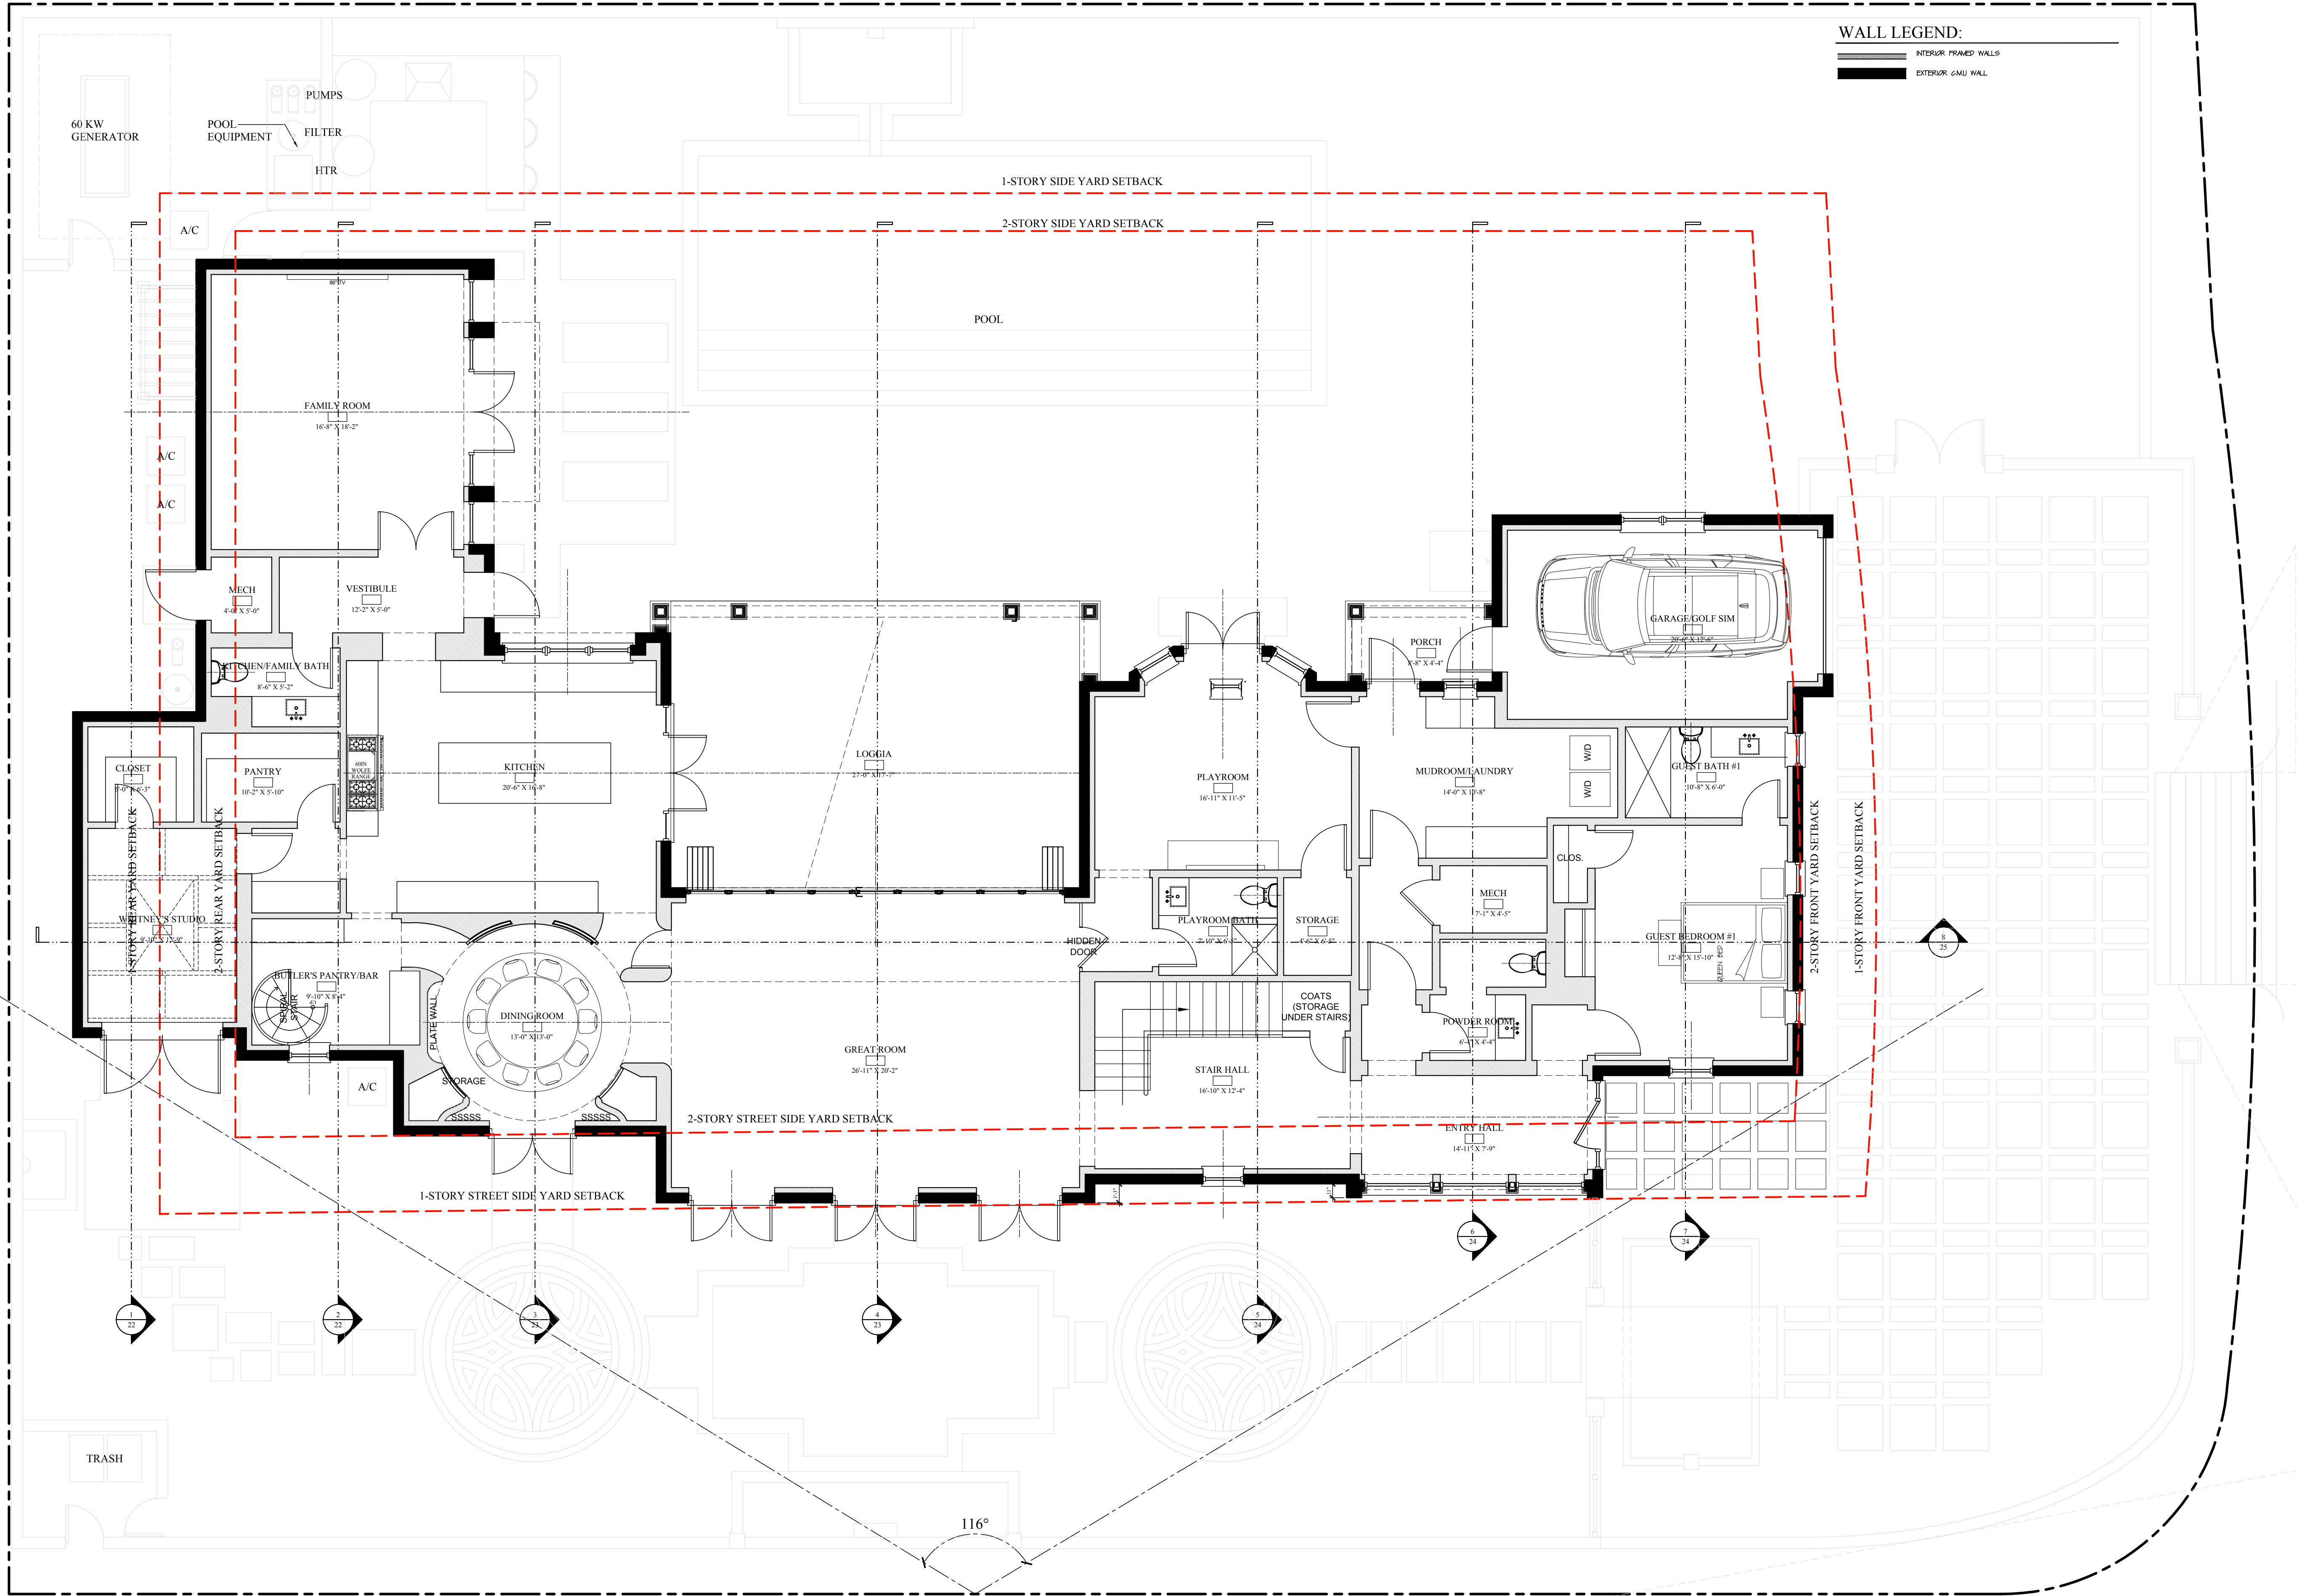


PROPOSED FIRST FLOOR PLAN
SCALE: 3/16"=1'-0"

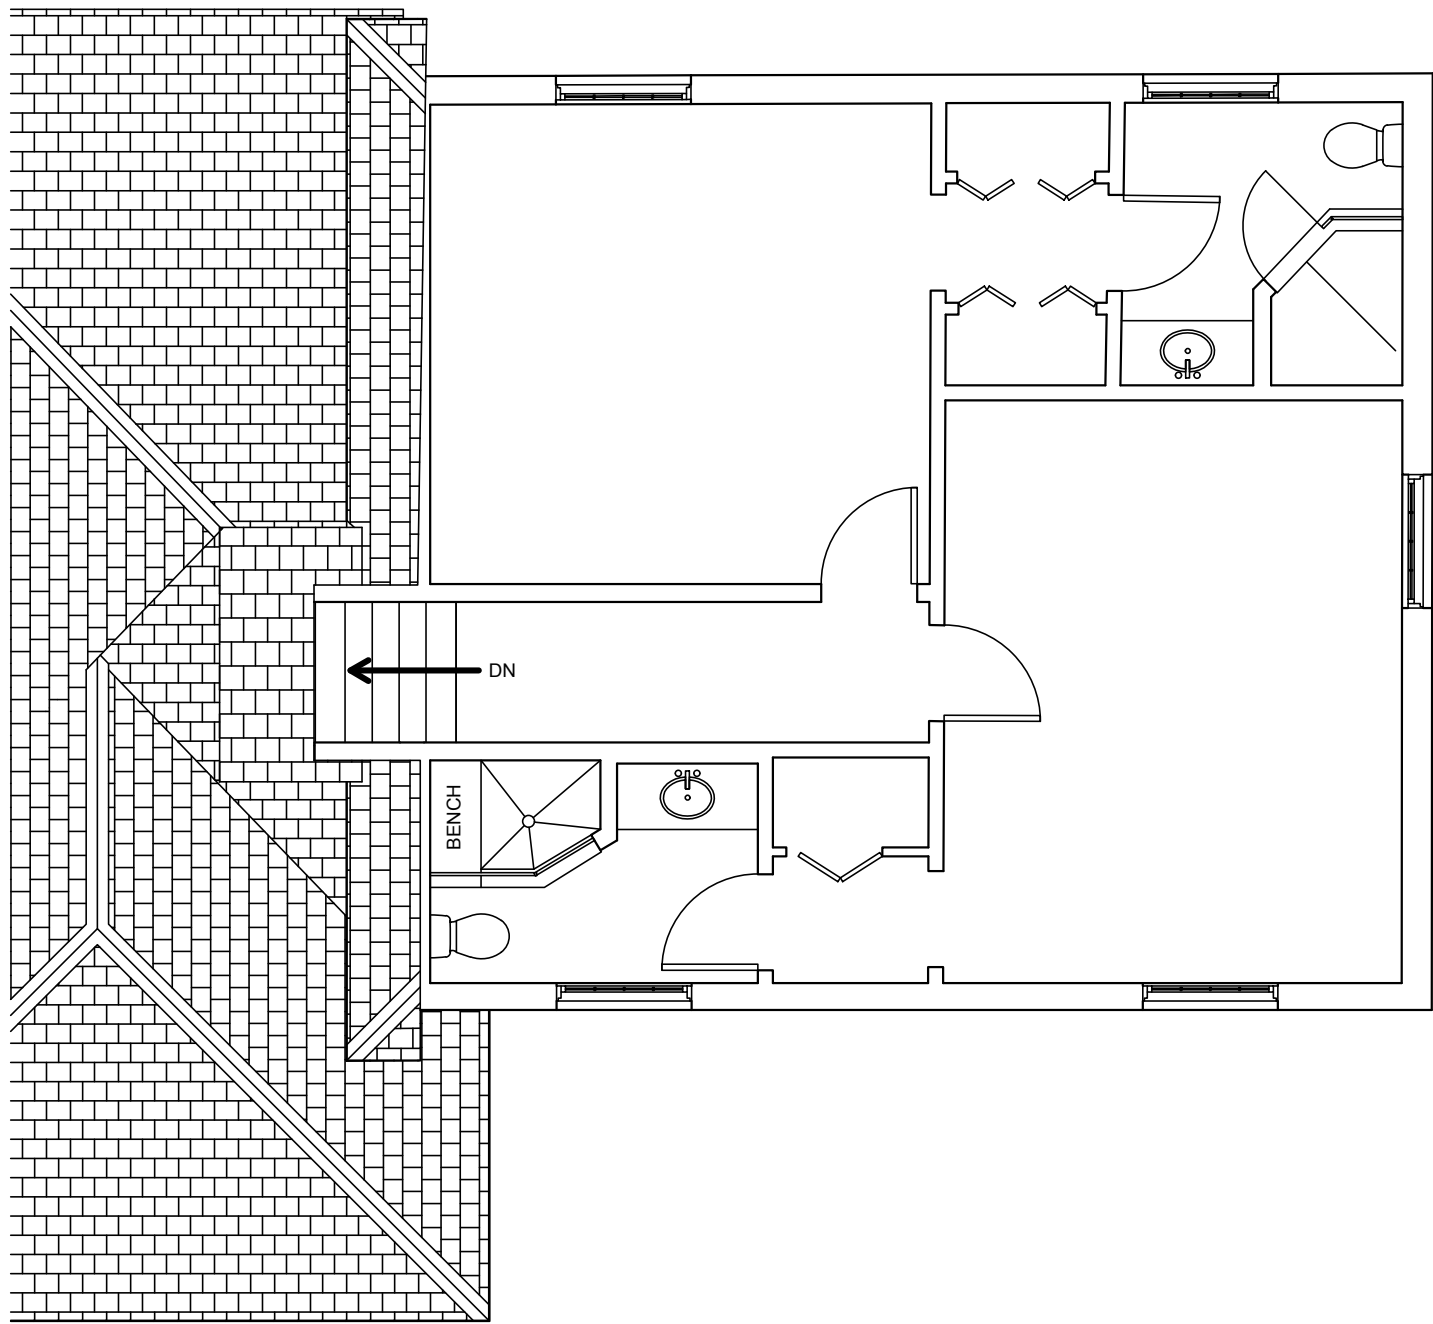

EXISTING SECOND FLOOR PLAN

SCALE: 3/16"=1'-0"

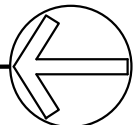

ALTERATIONS TO
3 5 7 N. L A K E W A Y
357 N LAKE WAY PALM BEACH, FL 33480

SMITH AND MOORE ARCHITECTS, INC.
• 1500 SOUTH OLIVE AVENUE WEST PALM BEACH, FLORIDA 33401 • TEL (561) 835-1888 FAX (561) 832-7015 •

FLORIDA AAC

NO. 001285

HAROLD J. SMITH
REGISTERED ARCHITECT 8742

JONATHAN C. MOORE
REGISTERED ARCHITECT 13541

PETER G. PAPADOPOULOS
REGISTERED ARCHITECT 92952

DANIEL KAHAN
REGISTERED ARCHITECT 94757

PRE-APP SUBMITTAL	2022-05-23
FIRST SUBMITTAL	2022-06-07
FINAL SUBMITTAL	2022-08-01
NOTICE TO PROCEED	2022-08-08
PAPER SETS	2022-08-12

ARC-22-163 ZON-22-124

NO:
DWG. BY: DK/VB
SHEET:

21



ALTERATIONS TO

357 N. LAKE WAY

357 N LAKE WAY PALM BEACH, FL 33480

SMITH AND MOORE ARCHITECTS, INC.

• 1500 SOUTH OLIVE AVENUE WEST PALM BEACH, FLORIDA 33401 • TEL (561) 835-1888 FAX (561) 832-7015 •

THIS DRAWING IS AN INSTRUMENT OF SERVICE AND NOT BE LOANED, REPRODUCED, COPIED, OR OTHERWISE USED FOR ANY OTHER PROJECT WITHOUT THE WRITTEN CONSENT OF SMITH AND MOORE ARCHITECTS, INC. ALL RIGHTS RESERVED.

FLORIDA AAC

NO. 001285

HAROLD J. SMITH
REGISTERED ARCHITECT 8742

JONATHAN C. MOORE
REGISTERED ARCHITECT 13541

PETER G. PAPADOPOULOS
REGISTERED ARCHITECT 92952


DANIEL KAHAN
REGISTERED ARCHITECT 94757

PRE-APP SUBMITTAL	2022-05-23
FIRST SUBMITTAL	2022-06-07
FINAL SUBMITTAL	2022-08-01
NOTICE TO PROCEED	2022-08-08
PAPER SETS	2022-08-12

NO:

DWG. BY: DK/VB

SHEET:

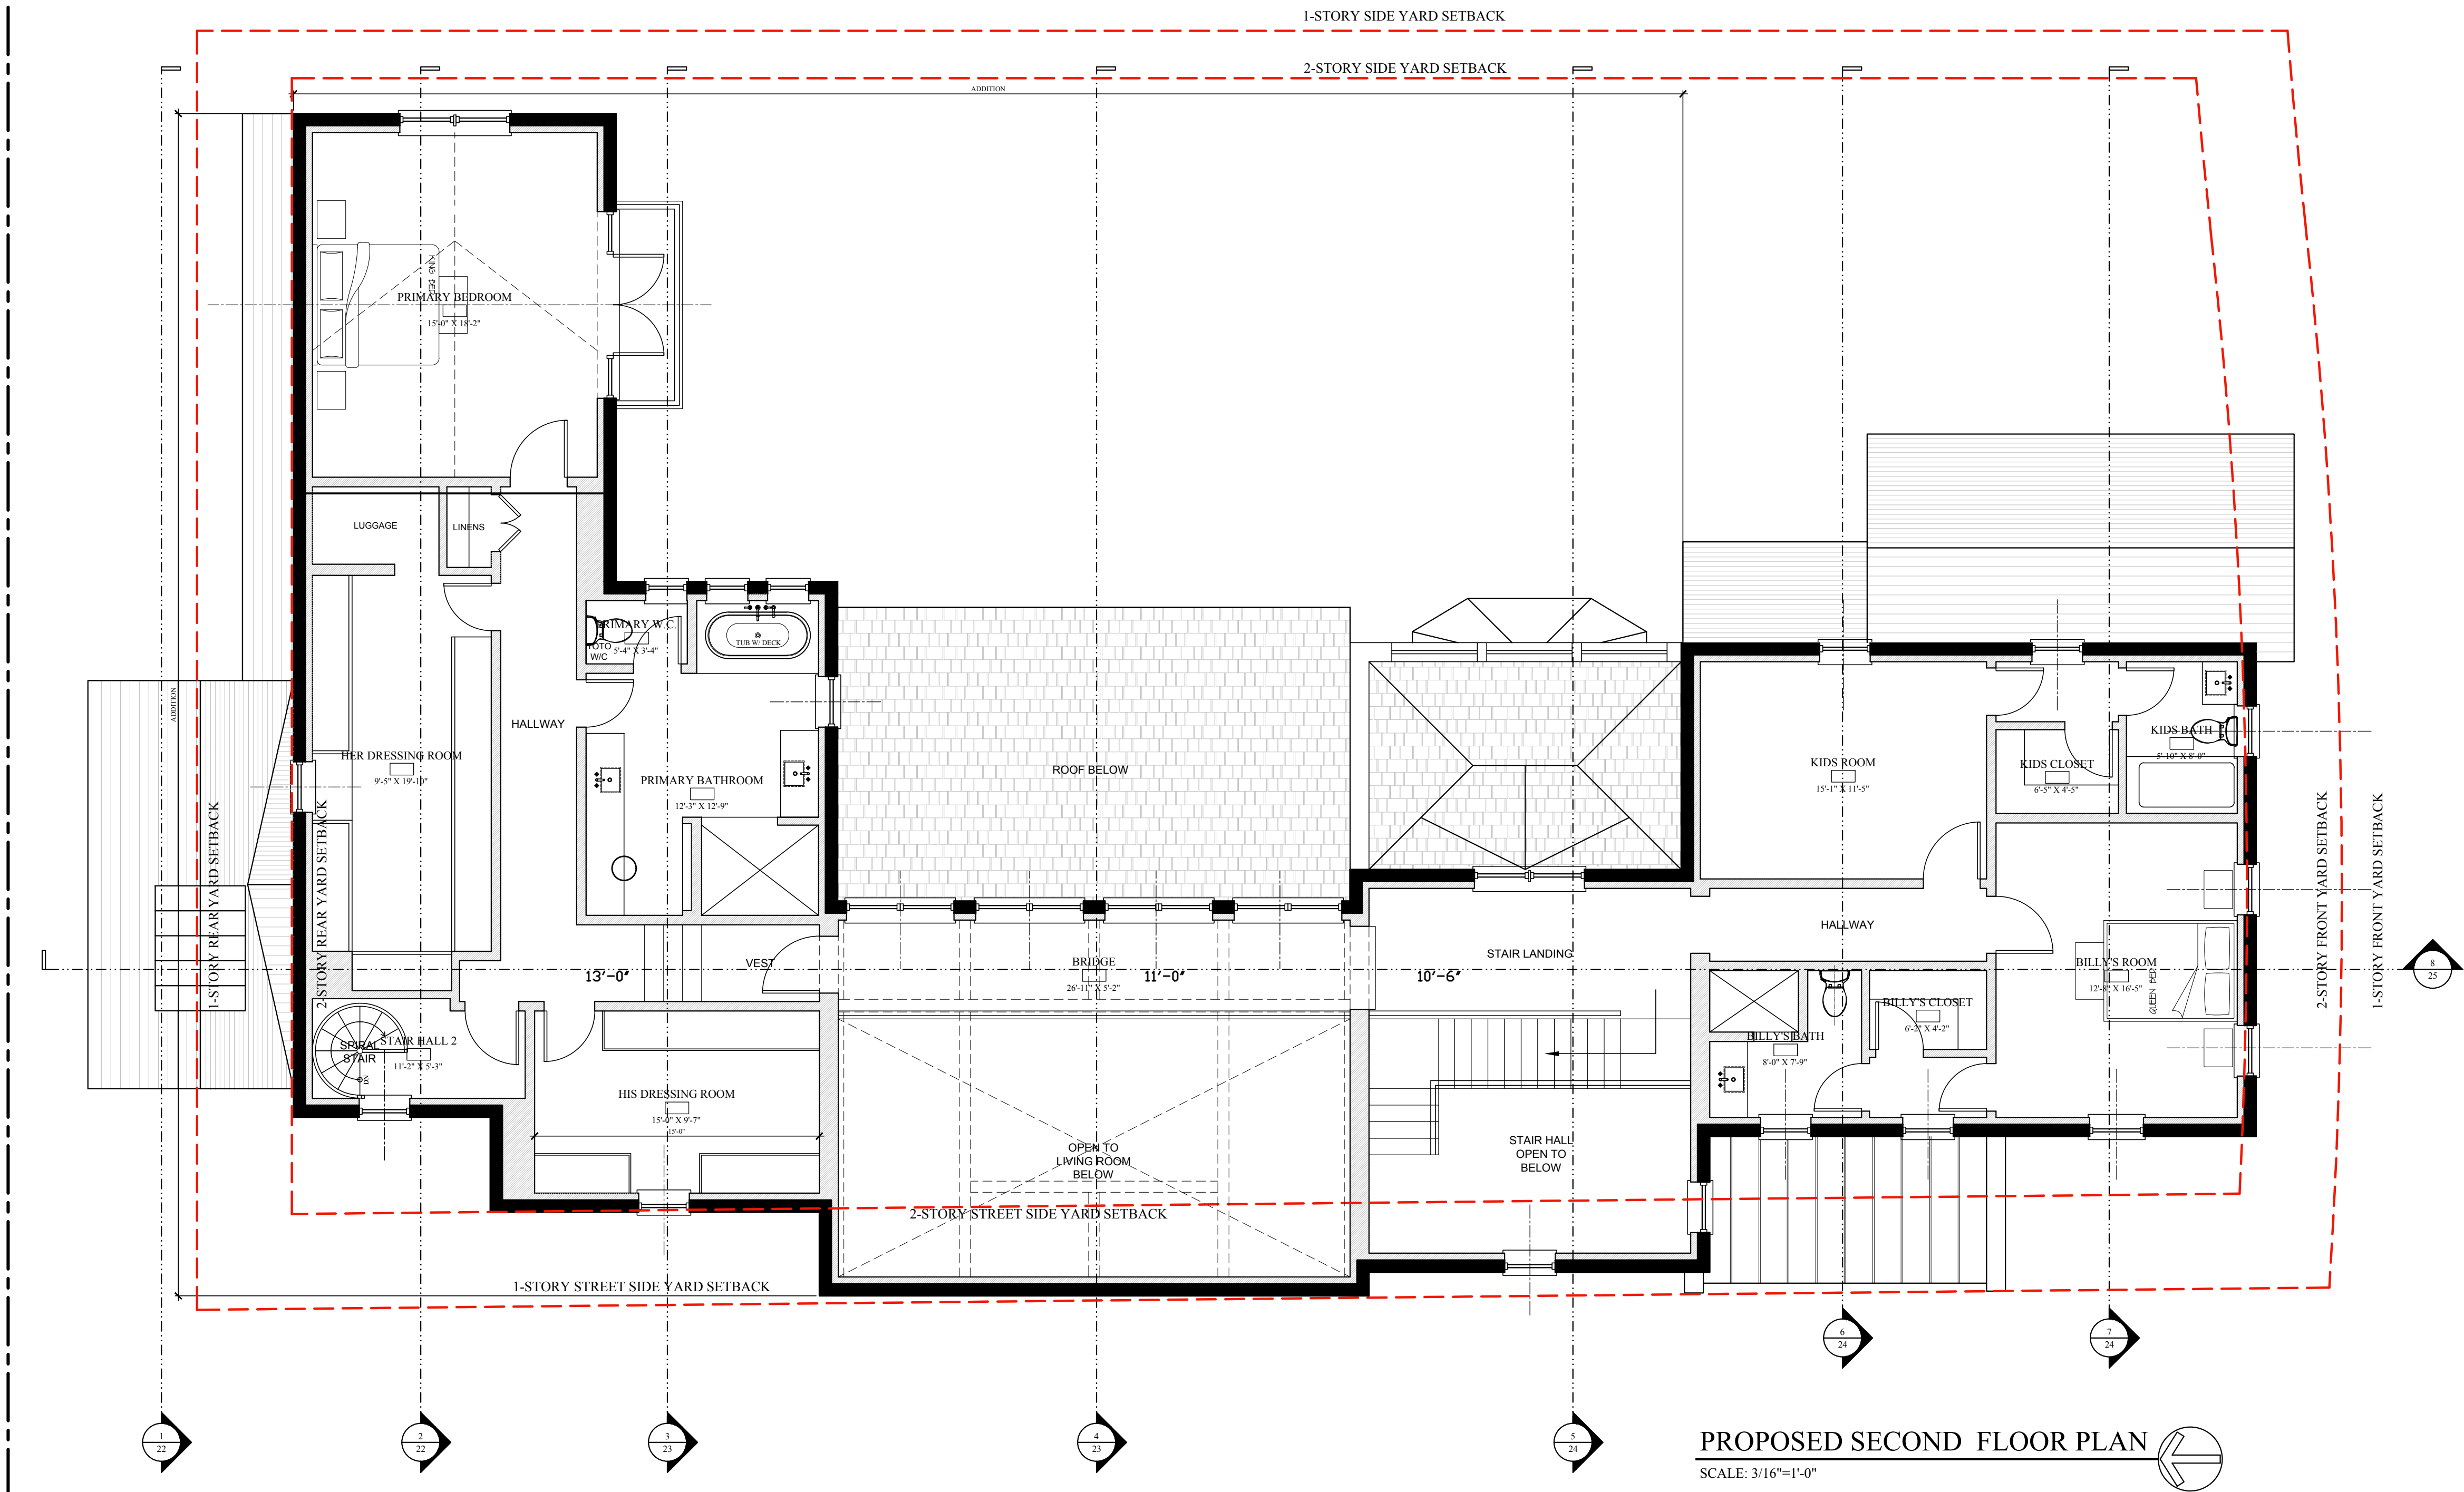



ALTERATIONS TO
357 N. LAKE WAY
357 N LAKE WAY PALM BEACH, FL 33480

SMITH AND MOORE ARCHITECTS, INC.
• 1500 SOUTH OLIVE AVENUE WEST PALM BEACH, FLORIDA 33401 • TEL (561) 835-1888 FAX (561) 832-7015 •

THIS DRAWING IS AN INSTRUMENT OF SERVICE AND NOT BE USED FOR ANY OTHER LOCATION, CAPACITY, OR PURPOSE WITHOUT THE WRITTEN PERMISSION OF SMITH AND MOORE ARCHITECTS, INC. ALL RIGHTS RESERVED.

FLORIDA AAC

NO. 001285

HAROLD J. SMITH
REGISTERED ARCHITECT 8742

JONATHAN C. MOORE
REGISTERED ARCHITECT 13541

PETER G. PAPADOPOULOS
REGISTERED ARCHITECT 92952


DANIEL KAHAN
REGISTERED ARCHITECT 94757

PRE-APP SUBMITTAL	2022-05-23
FIRST SUBMITTAL	2022-06-07
FINAL SUBMITTAL	2022-08-01
NOTICE TO PROCEED	2022-08-08
PAPER SETS	2022-08-12

ARC-22-163 ZON-22-124

NO:
DWG. BY: DK/VB
SHEET:

15

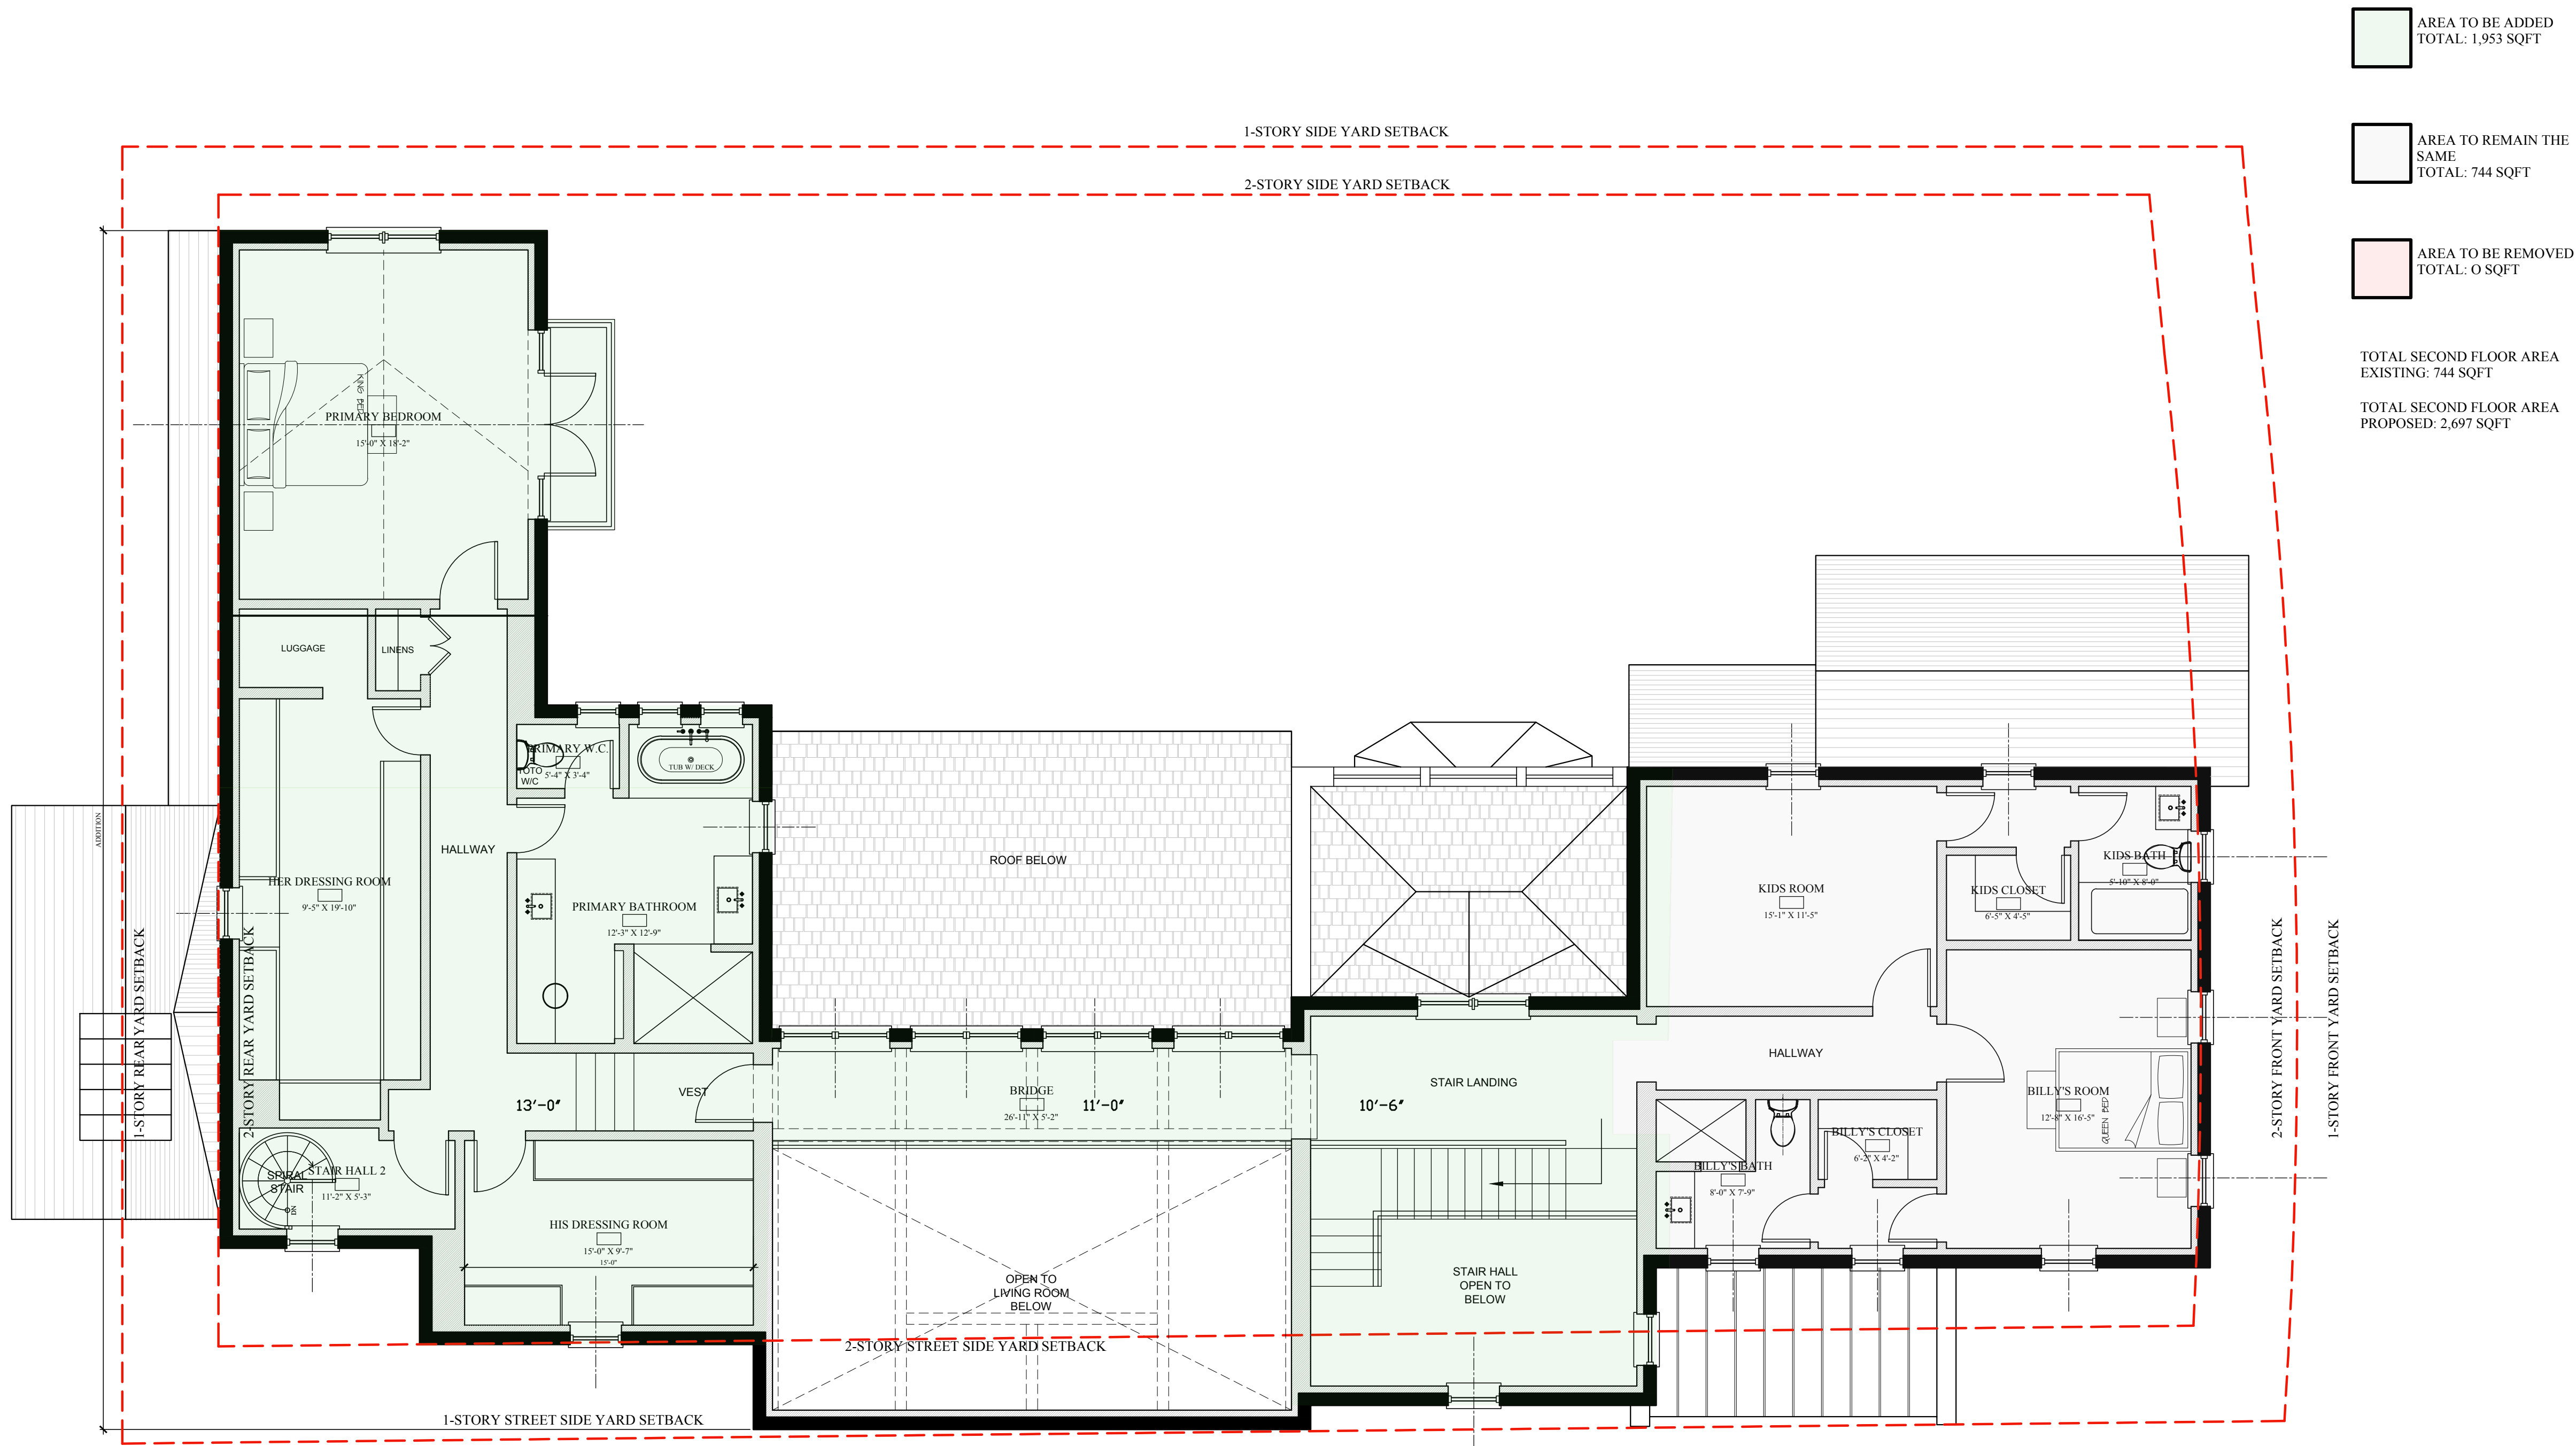

PROPOSED SECOND FLOOR PLAN

SCALE: 3/16"=1'-0"



ALTERATIONS TO

357 N. LAKE WAY

357 N LAKE WAY PALM BEACH, FL 33480

SMITH AND MOORE ARCHITECTS, INC.

• 1500 SOUTH OLIVE AVENUE WEST PALM BEACH, FLORIDA 33401 • TEL (561) 835-1888 FAX (561) 832-7015 •

THIS DRAWING IS AN INSTRUMENT OF SERVICE AND NOT BE USED FOR ANY OTHER PROJECT, AND SHALL NOT BE USED FOR ANY OTHER PROJECT, AND SHALL NOT BE USED FOR ANY OTHER PROJECT, AND SHALL NOT BE USED FOR ANY OTHER PROJECT.

FLORIDA AAC

NO. 001285

HAROLD J. SMITH
REGISTERED ARCHITECT 8742

JONATHAN C. MOORE
REGISTERED ARCHITECT 13541

PETER G. PAPADOPOULOS
REGISTERED ARCHITECT 92952

DANIEL KAHAN
REGISTERED ARCHITECT 94757

PRE-APP SUBMITTAL 2022-05-23

FIRST SUBMITTAL 2022-06-07

FINAL SUBMITTAL 2022-08-01

NOTICE TO PROCEED 2022-08-08

PAPER SETS 2022-08-12

NO:

DWG. BY: DK/VB


SHEET:



EXISTING SOUTH ELEVATION


SCALE: 1/4"=1'-0"

HOUSE BODY
AND WINDOW
COLOR

 

F&B JAMES
WHITE
NO.2010

SHUTTER AND
FRONT DOOR,
GARAGE DOOR
COLOR

 

F&B PALM
NO. CC4

MAIN ROOF
MATERIAL



WOOD SHINGLE

SECONDARY
ROOF MATERIAL



COPPER



PROPOSED SOUTH ELEVATION

SCALE: 1/4"=1'-0"

COLOR INFORMATION

ROOFING MATERIAL:	NATURAL WOOD SHINGLE
HOUSE BODY COLOR:	FARROW AND BALL JAMES WHITE
TRIM, DOORS & WINDOWS:	FARROW AND BALL JAMES WHITE
SHUTTER COLOR:	FARROW AND BALL PALM
FRONT DOOR & SIDE-LITES:	FARROW AND BALL PALM



EXISTING EAST ELEVATION

SCALE: 1/4"=1'-0"



PROPOSED EAST ELEVATION

SCALE: 1/4"=1'-0"



ALTERATIONS TO
357 N. LAKE WAY
357 N LAKE WAY PALM BEACH, FL 33480
SMITH AND MOORE ARCHITECTS, INC.
• 1500 SOUTH OLIVE AVENUE WEST PALM BEACH, FLORIDA 33401 • TEL (561) 835-1888 FAX (561) 832-7015 •
THIS DRAWING IS AN INSTRUMENT OF SERVICE AND NOT BE USED FOR ANY OTHER PROJECT. SMITH AND MOORE ARCHITECTS, INC. IS NOT RESPONSIBLE FOR THE DESIGN OR CONSTRUCTION OF ANY OTHER PROJECTS. SMITH AND MOORE ARCHITECTS, INC. IS NOT RESPONSIBLE FOR THE DESIGN OR CONSTRUCTION OF ANY OTHER PROJECTS.

FLORIDA AAC

NO. 001285

HAROLD J. SMITH
REGISTERED ARCHITECT 8742

JONATHAN C. MOORE
REGISTERED ARCHITECT 13541


PETER G. PAPADOPOULOS
REGISTERED ARCHITECT 92952

DANIEL KAHAN
REGISTERED ARCHITECT 94757

PRE-APP SUBMITTAL 2022-05-23
FIRST SUBMITTAL 2022-06-07
FINAL SUBMITTAL 2022-08-01
NOTICE TO PROCEED 2022-08-08
PAPER SETS 2022-08-12


ARC-22-163 ZON-22-124
NO:
DWG. BY: DK/VB
SHEET:

24

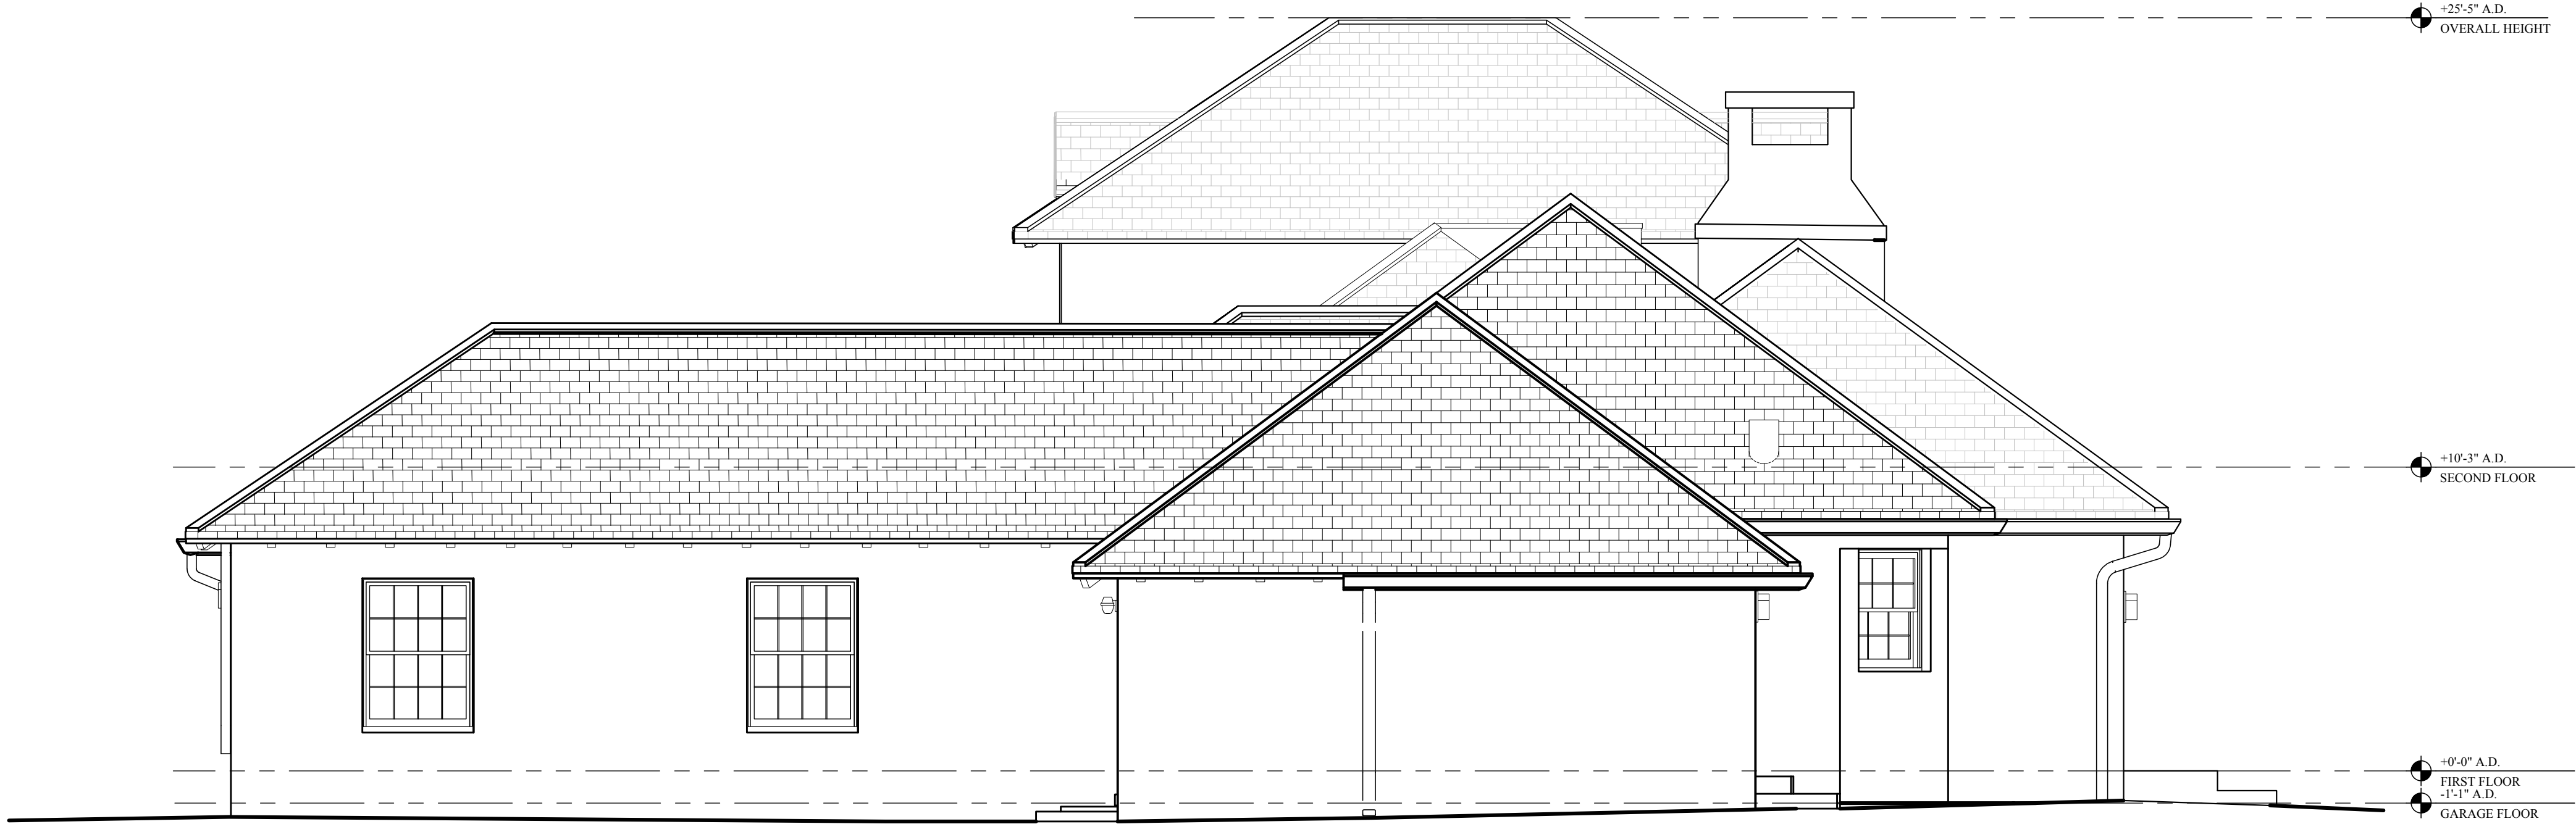

EXISTING NORTH ELEVATION

SCALE: 1/4"=1'-0"

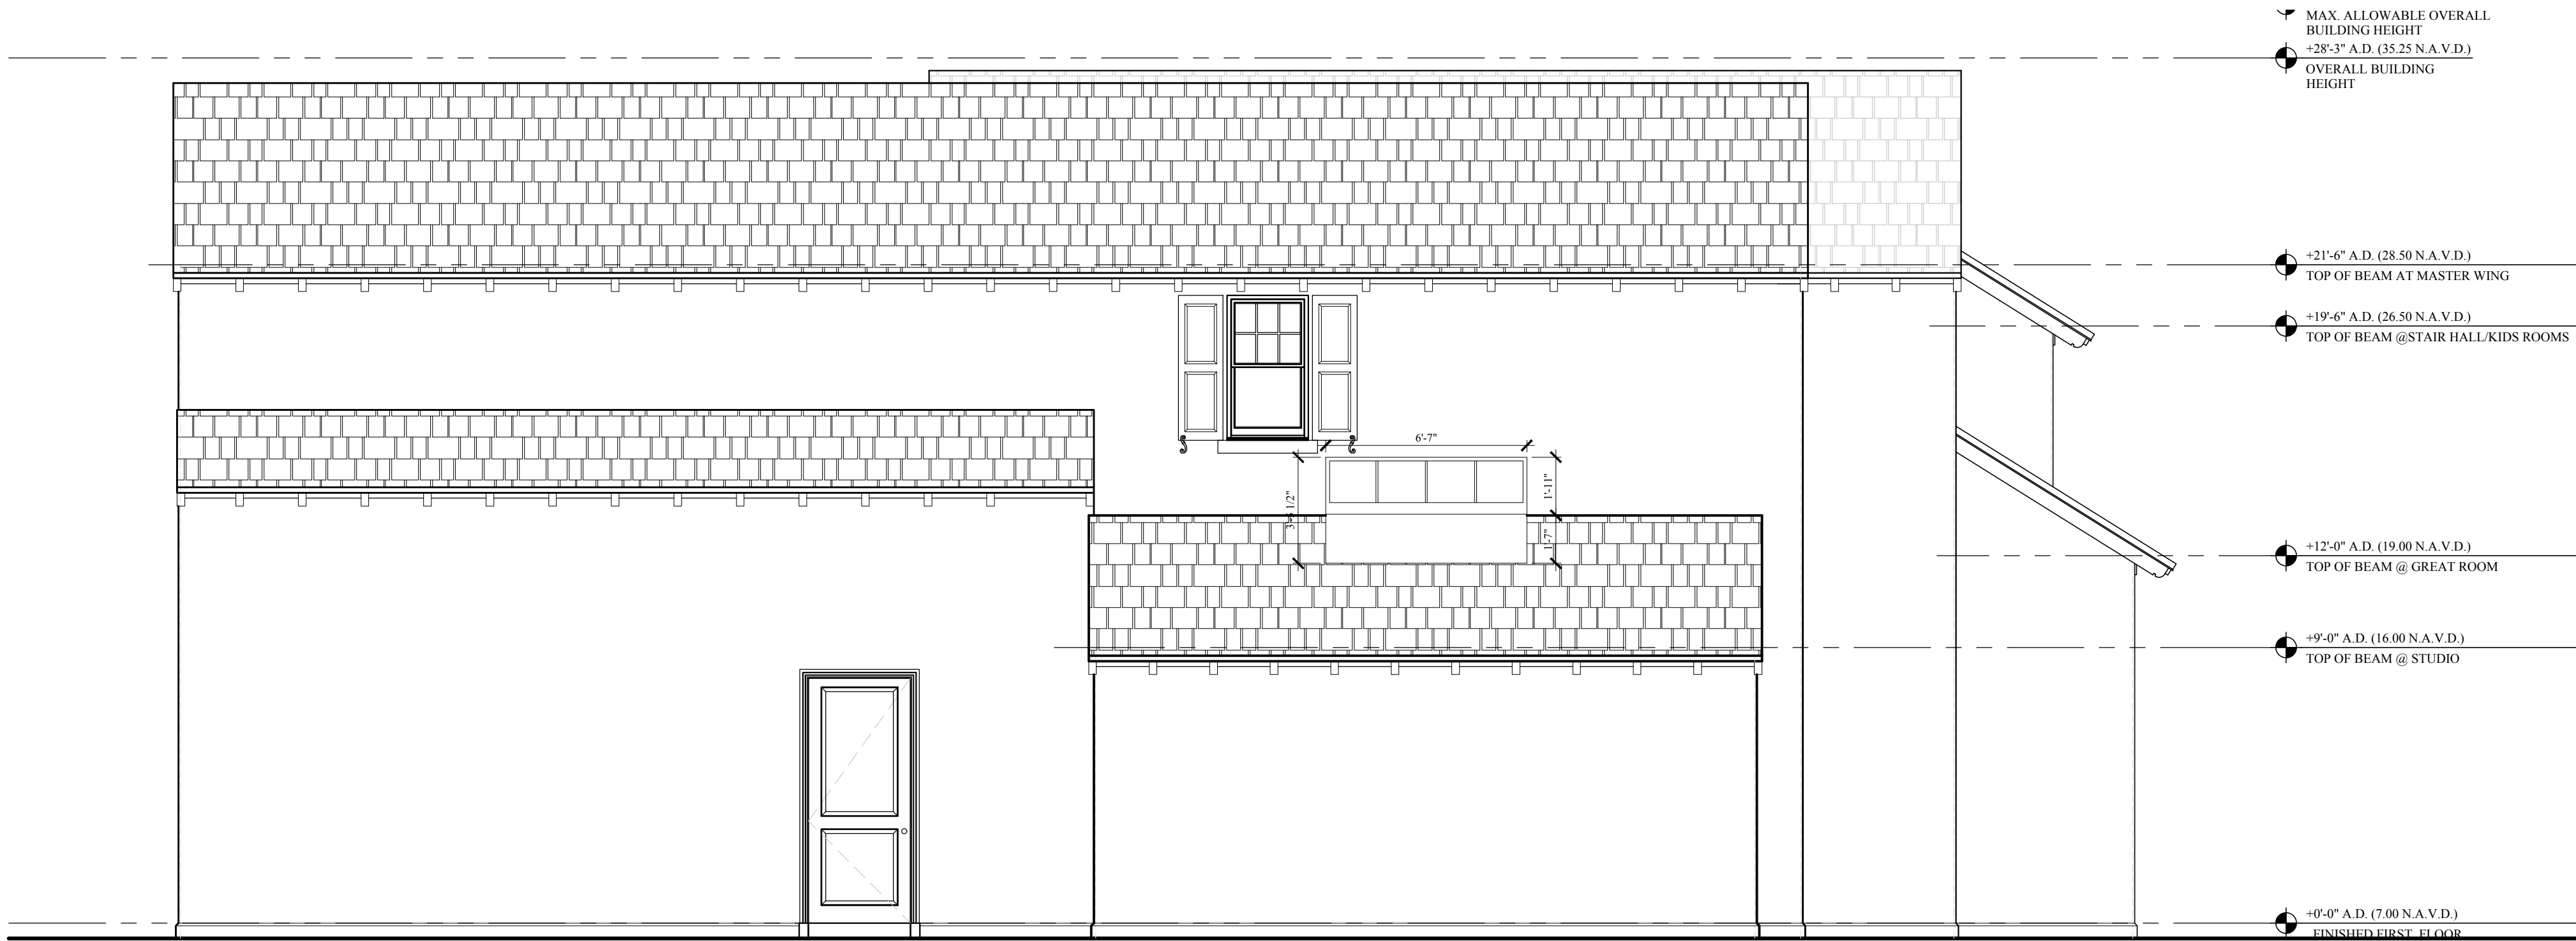

PROPOSED NORTH ELEVATION

SCALE: 1/4"=1'-0"



ALTERATIONS TO

357 N. LAKE WAY

357 N LAKE WAY PALM BEACH, FL 33480

SMITH AND MOORE ARCHITECTS, INC.

• 1500 SOUTH OLIVE AVENUE WEST PALM BEACH, FLORIDA 33401 • TEL (561) 835-1888 FAX (561) 832-7015 •

THIS DRAWING IS AN INSTRUMENT OF SERVICE AND NOT BE USED FOR ANY OTHER PROJECT. SMITH AND MOORE ARCHITECTS, INC. IS NOT RESPONSIBLE FOR THE ACCURACY OF ANY INFORMATION PROVIDED BY ANY OTHER PARTY. SMITH AND MOORE ARCHITECTS, INC. IS NOT RESPONSIBLE FOR THE ACCURACY OF ANY INFORMATION PROVIDED BY ANY OTHER PARTY.

FLORIDA AAC

NO. 001285

HAROLD J. SMITH
REGISTERED ARCHITECT 8742

JONATHAN C. MOORE
REGISTERED ARCHITECT 13541

PETER G. PAPADOPOULOS
REGISTERED ARCHITECT 92952

DANIEL KAHAN
REGISTERED ARCHITECT 94757

PRE-APP SUBMITTAL	2022-05-23
FIRST SUBMITTAL	2022-06-07
FINAL SUBMITTAL	2022-08-01
NOTICE TO PROCEED	2022-08-08
PAPER SETS	2022-08-12


ARC-22-163 ZON-22-124

NO:

DWG. BY: DK/VB

SHEET:

25

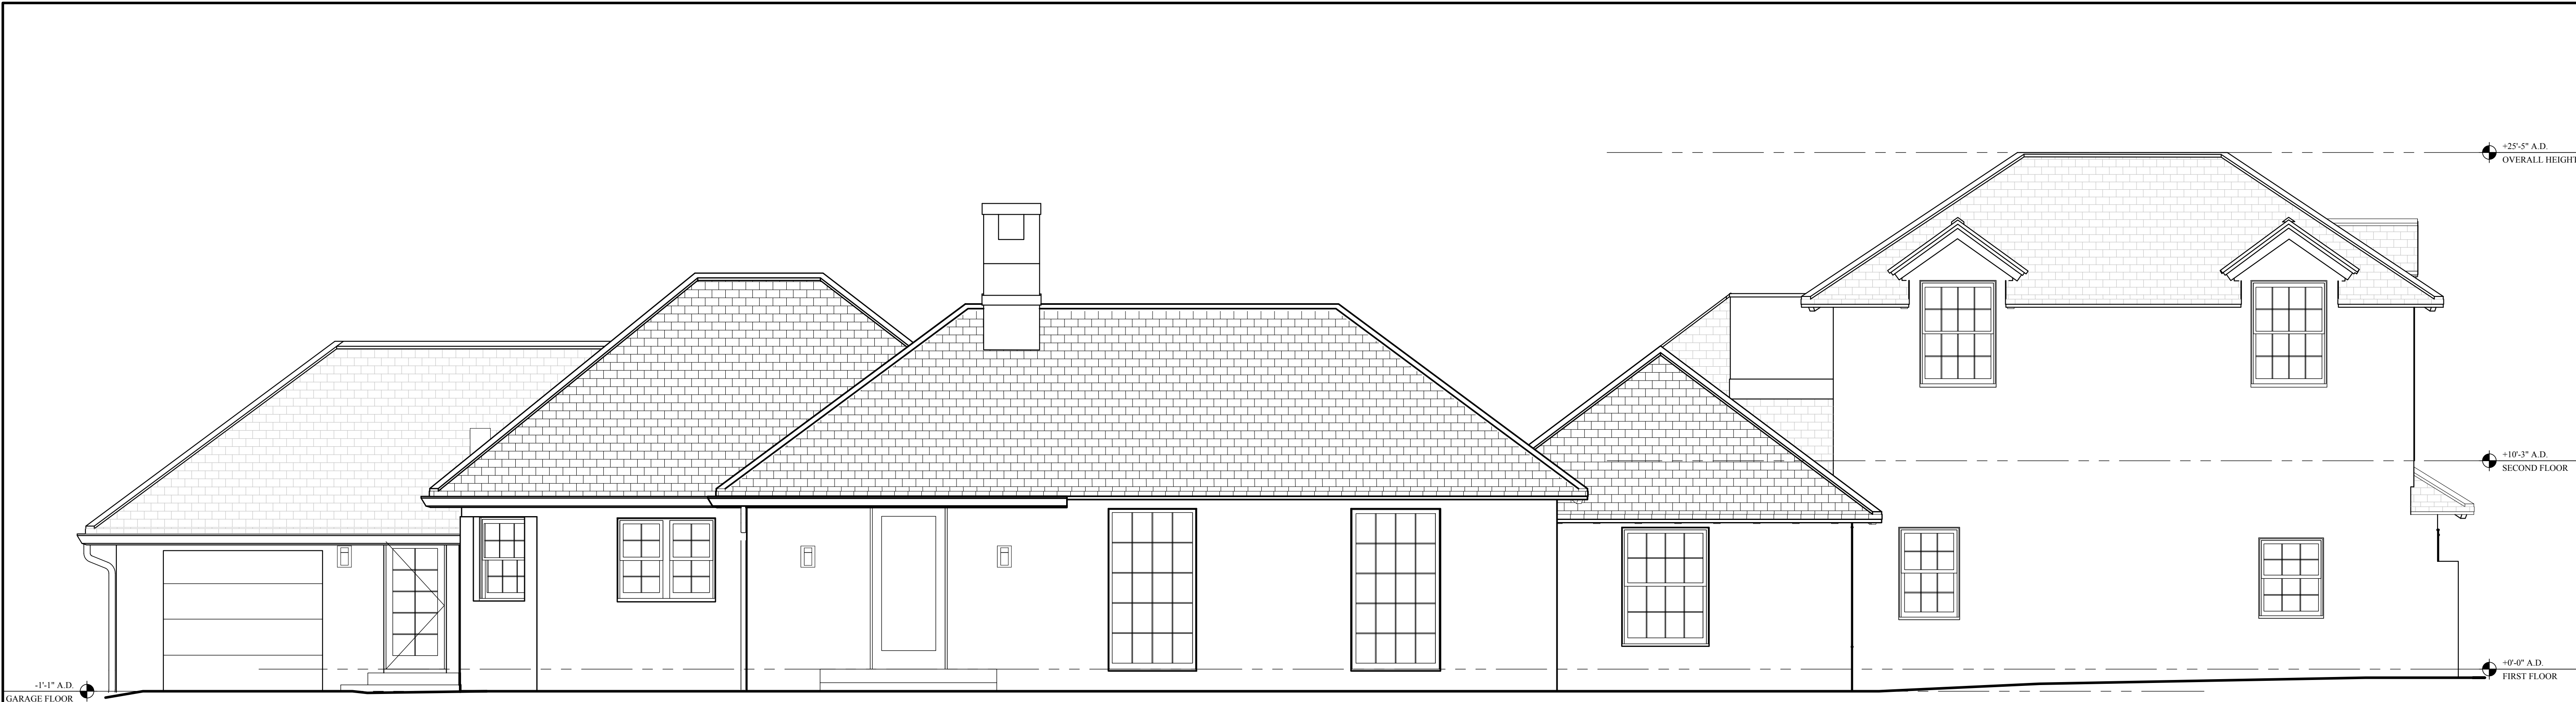


EXISTING WEST ELEVATION

SCALE: 1/4"=1'-0"



PROPOSED WEST ELEVATION

SCALE: 1/4"=1'-0"

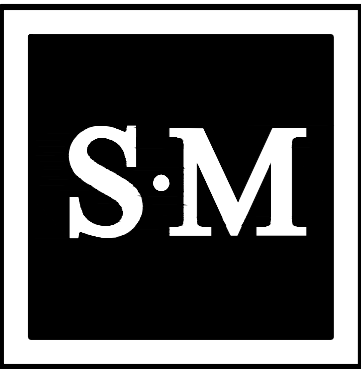

ALTERATIONS TO
357 N. LAKE WAY
357 N LAKE WAY PALM BEACH, FL 33480
SMITH AND MOORE ARCHITECTS, INC.
• 1500 SOUTH OLIVE AVENUE WEST PALM BEACH, FLORIDA 33401 • TEL (561) 835-1888 FAX (561) 832-7015 •
THIS DRAWING IS AN INSTRUMENT OF SERVICE AND AS SUCH SHALL REMAIN THE PROPERTY OF SMITH AND MOORE ARCHITECTS, INC. UNLESS OTHERWISE NOTED. NO REPRODUCTION, WITHOUT WRITTEN PERMISSION OF SMITH AND MOORE ARCHITECTS, INC. IS PERMITTED. THIS DRAWING IS FOR USE IN CONNECTION WITH THIS PROJECT, AND SHALL NOT BE USED FOR ANY OTHER LOCATION, CAPASITY, OR PROJECT WITHOUT THE WRITTEN PERMISSION OF SMITH AND MOORE ARCHITECTS, INC. ALL RIGHTS RESERVED.

FLORIDA AAC

NO. 001285

HAROLD J. SMITH
REGISTERED ARCHITECT 8742

JONATHAN C. MOORE
REGISTERED ARCHITECT 13541

PETER G. PAPADOPOULOS
REGISTERED ARCHITECT 92952

DANIEL KAHAN
REGISTERED ARCHITECT 94757

PRE-APP SUBMITTAL 2022-05-23
FIRST SUBMITTAL 2022-06-07
FINAL SUBMITTAL 2022-08-01
NOTICE TO PROCEED 2022-08-08
PAPER SETS 2022-08-12

ARC-22-163 ZON-22-124
NO:
DWG. BY: DK/VB
SHEET:

26