




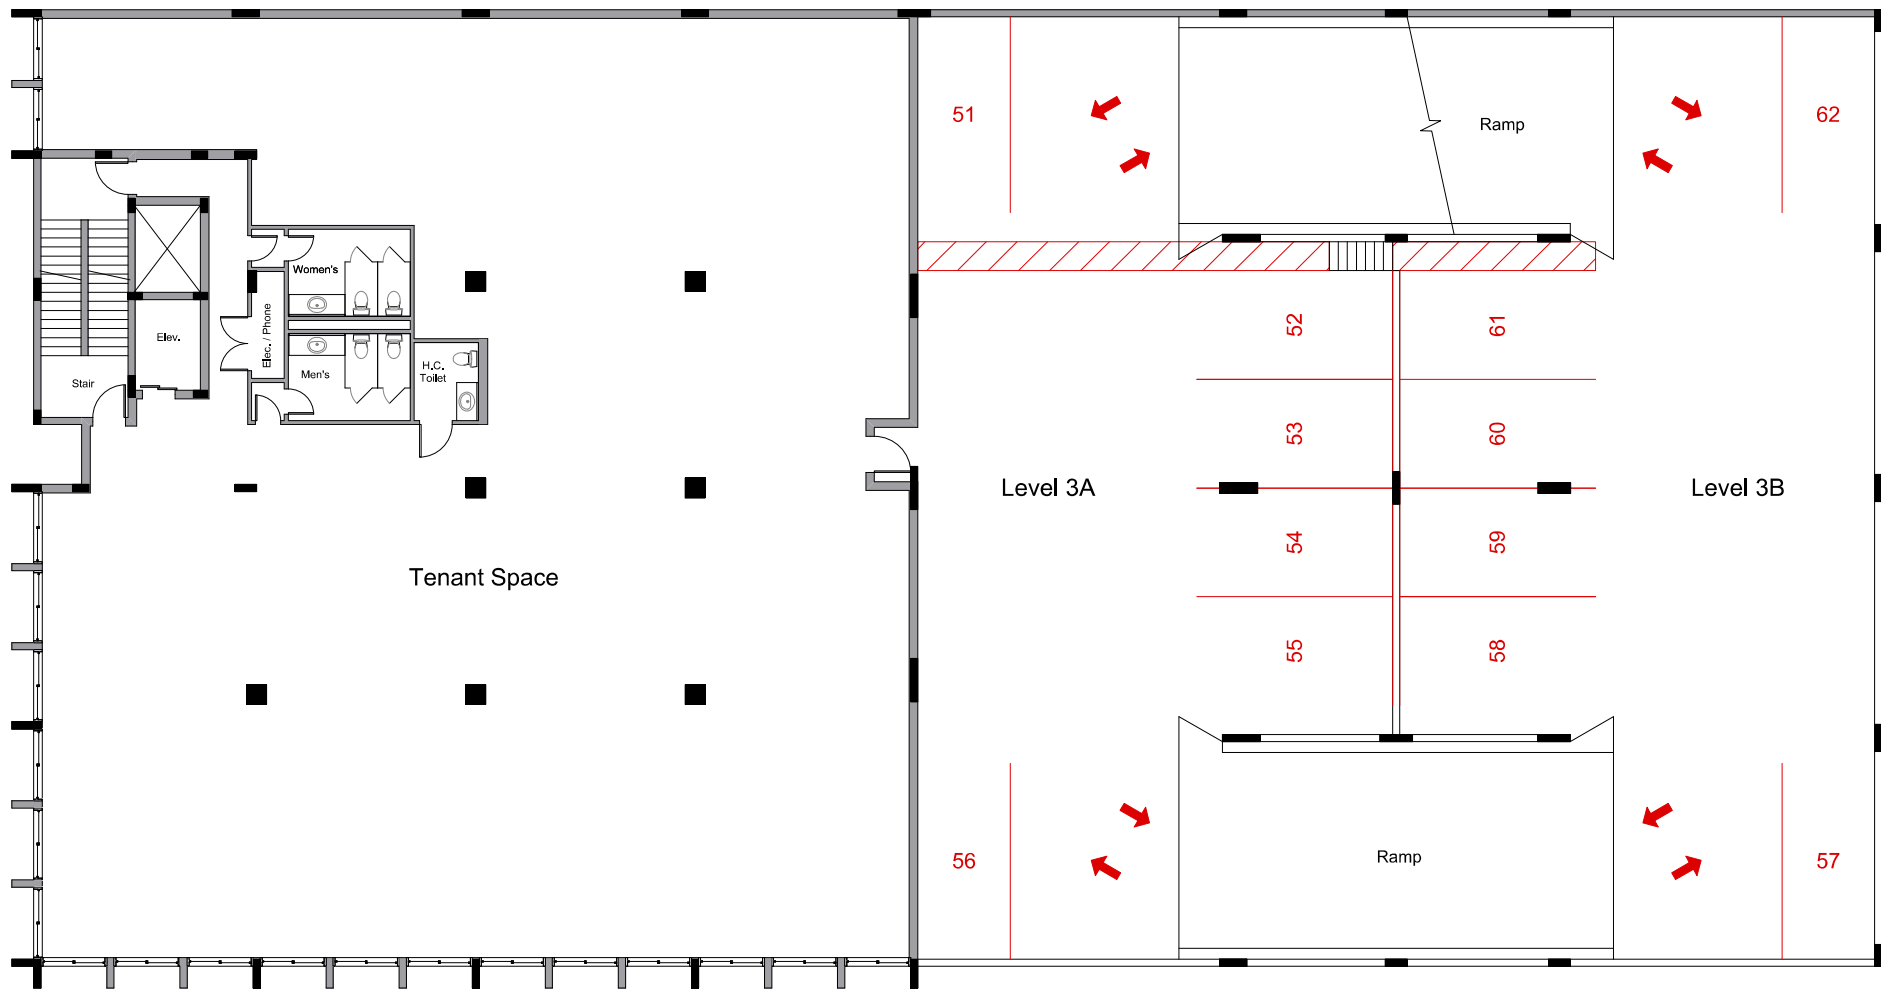


Level 3 Plan
July 28, 2022

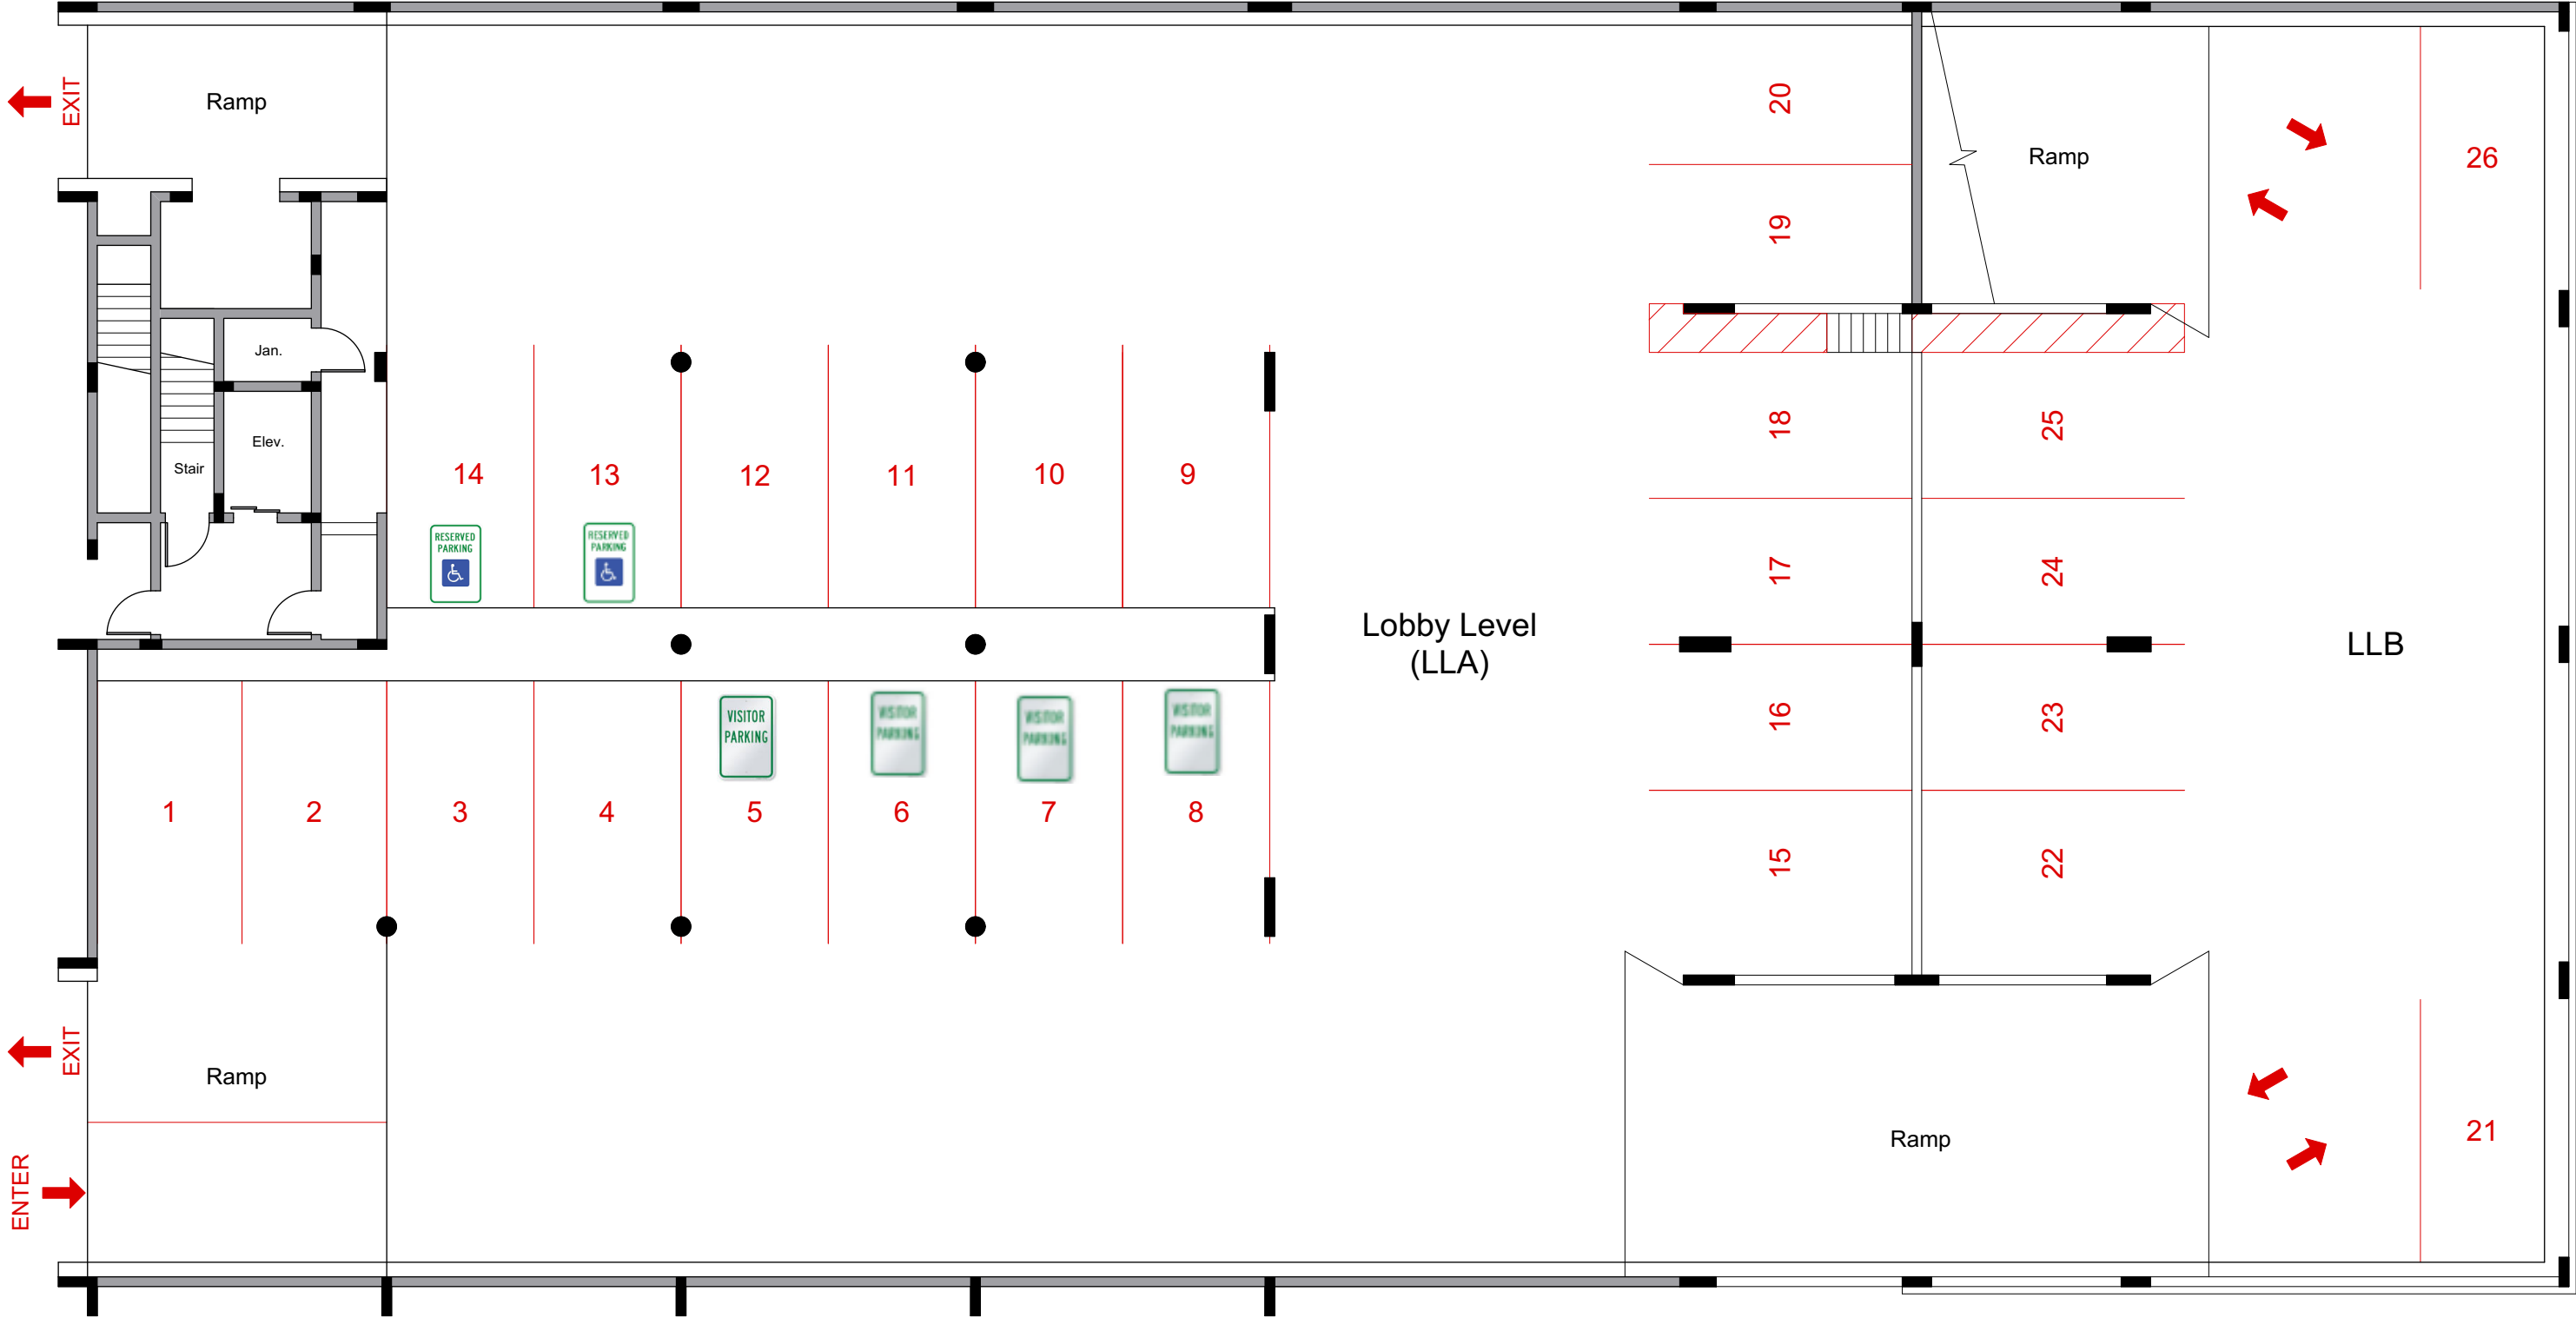

Lobby Level Plan
July 28, 2022

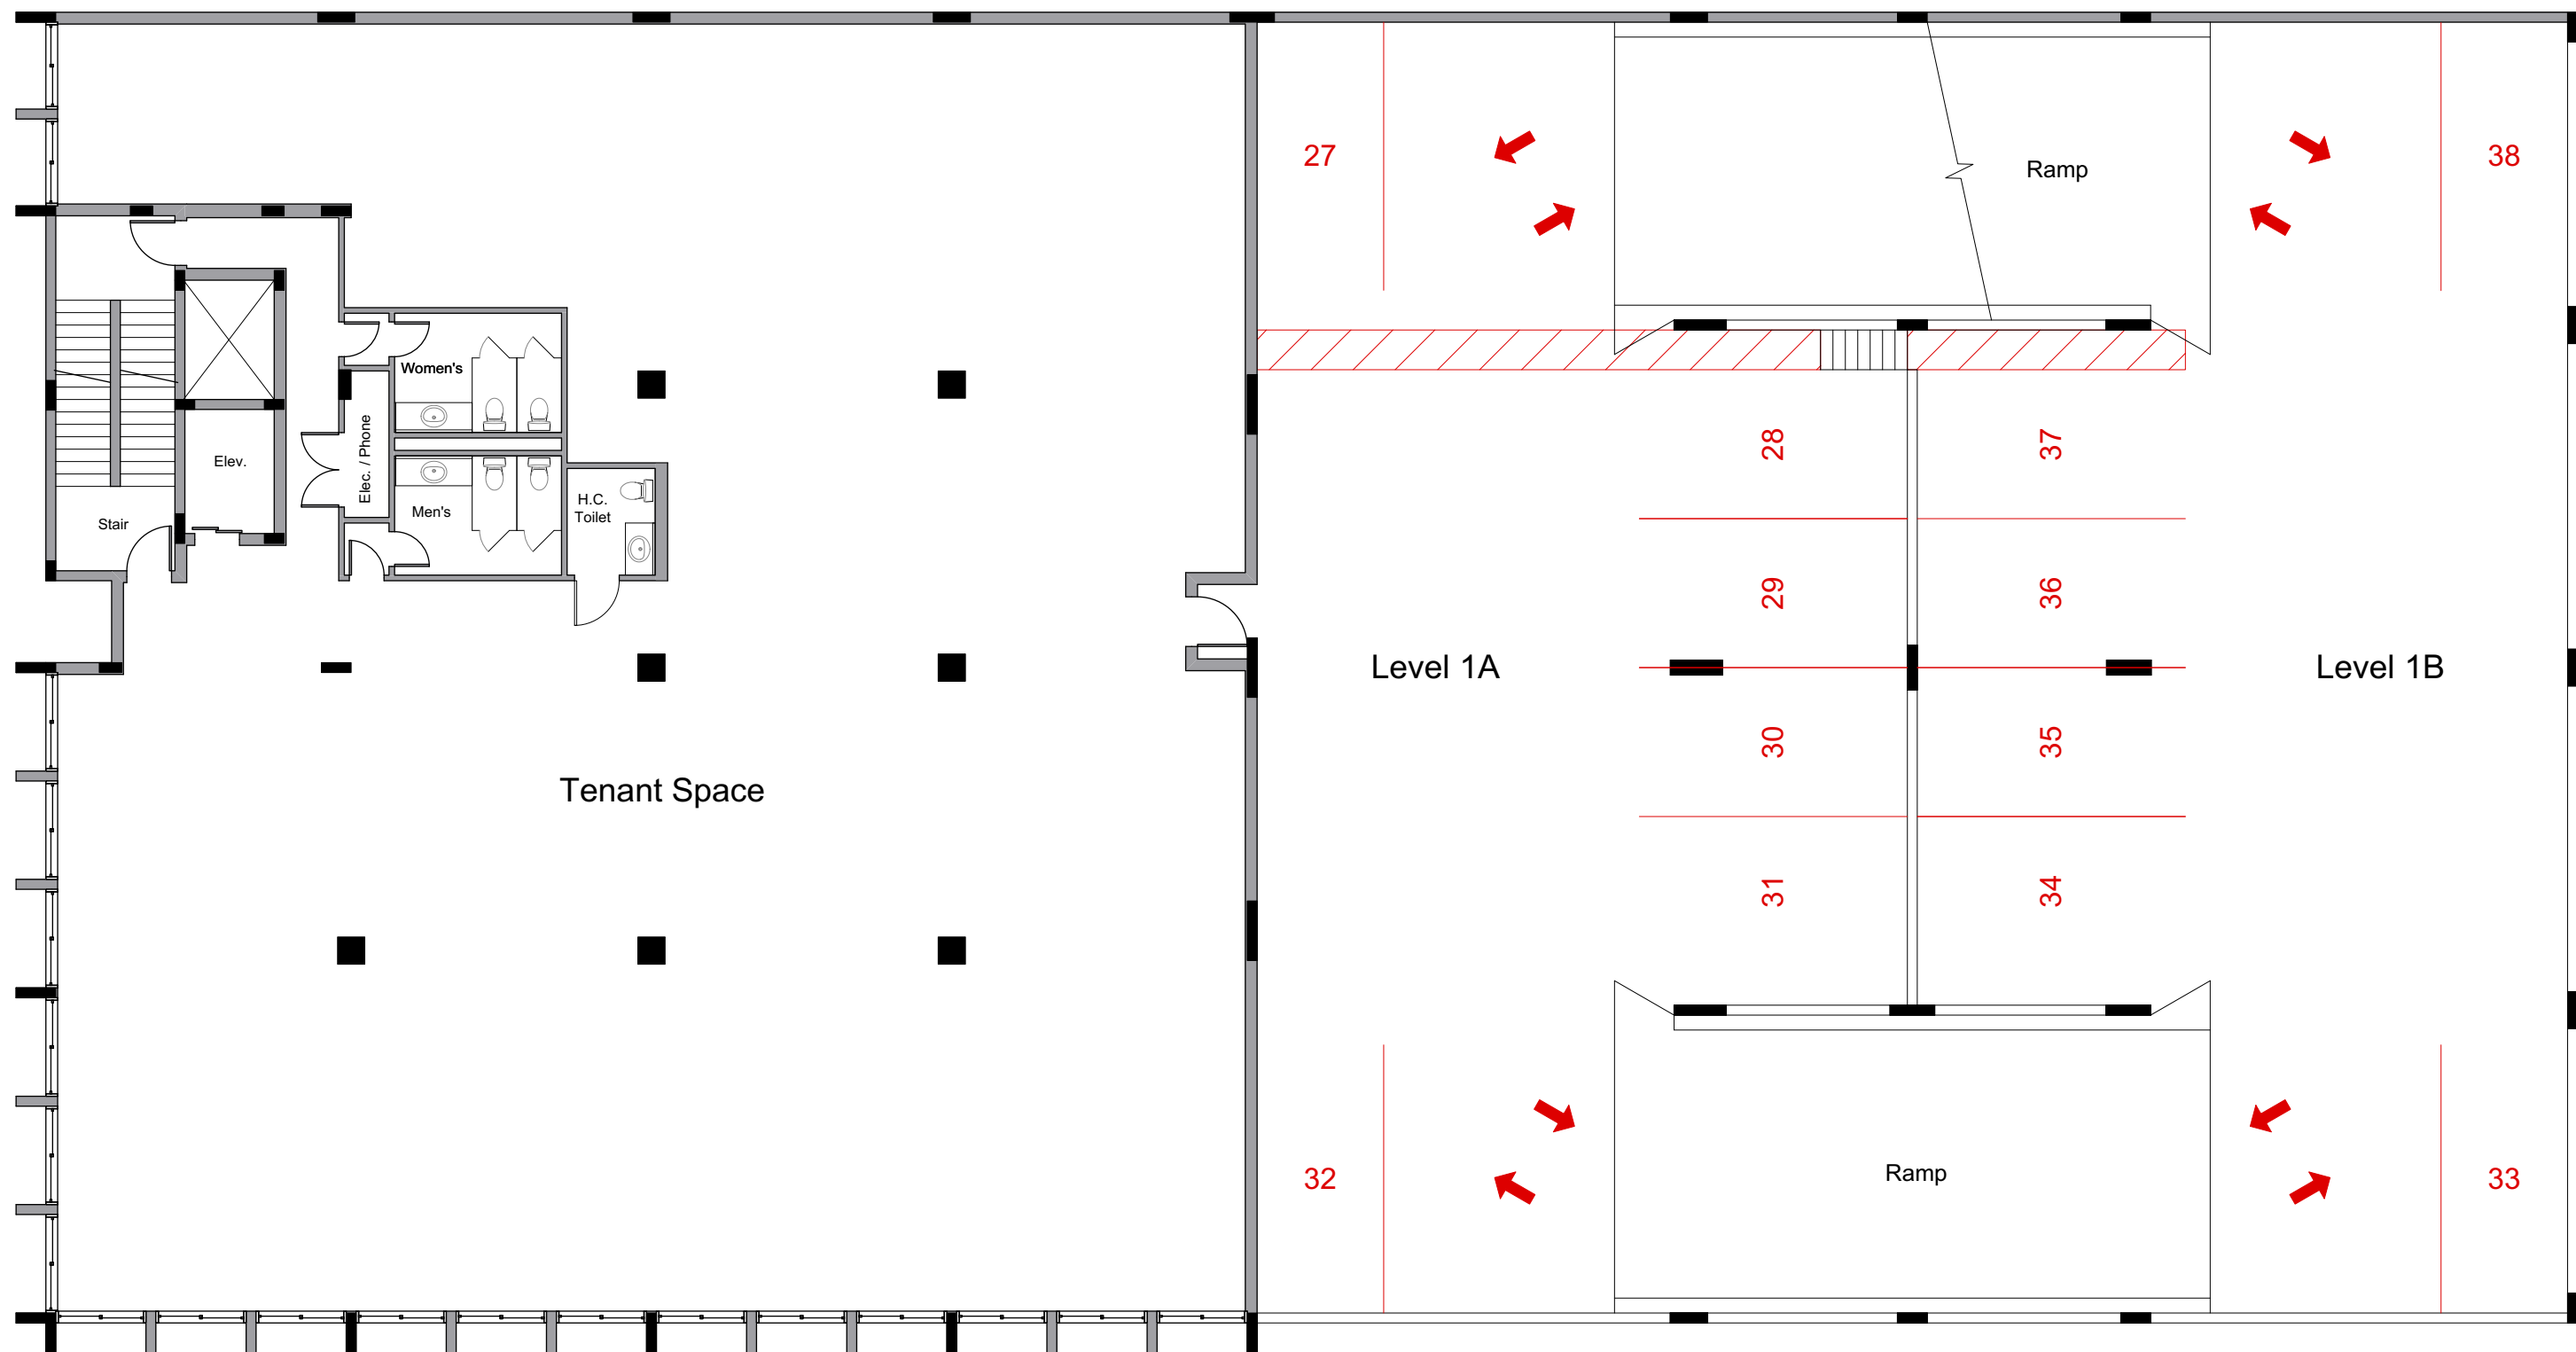


Level 1 Plan

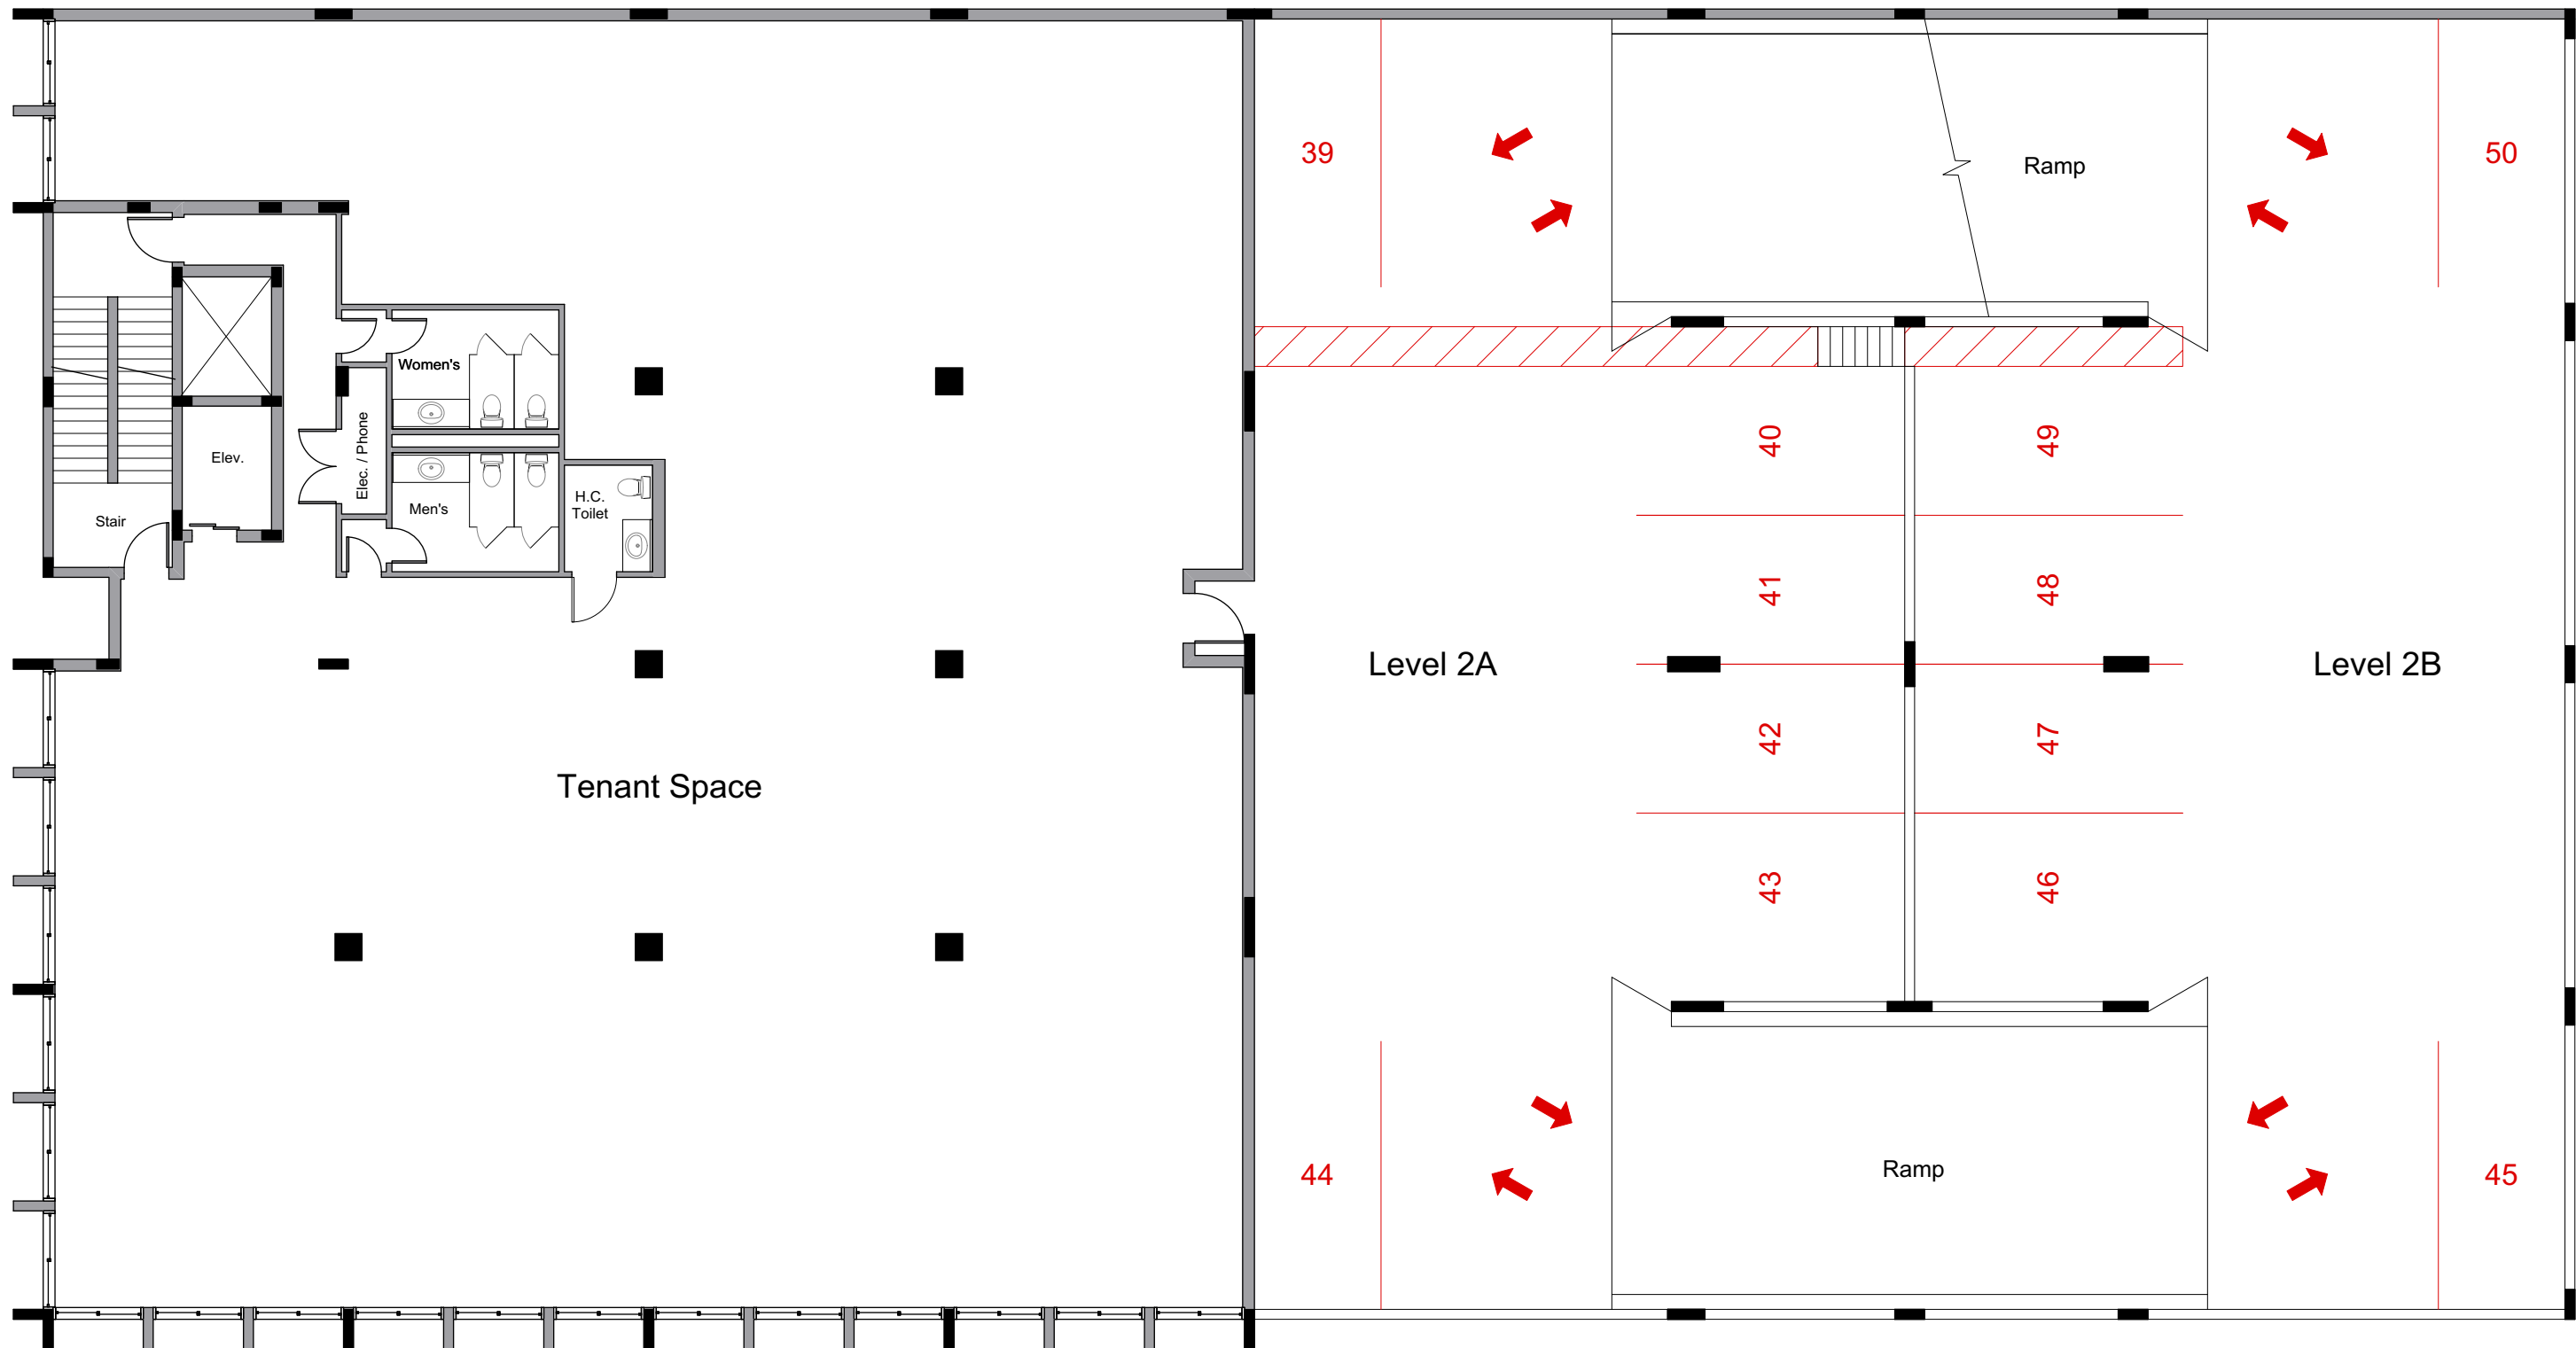

Level 2 Plan

July 28, 2022

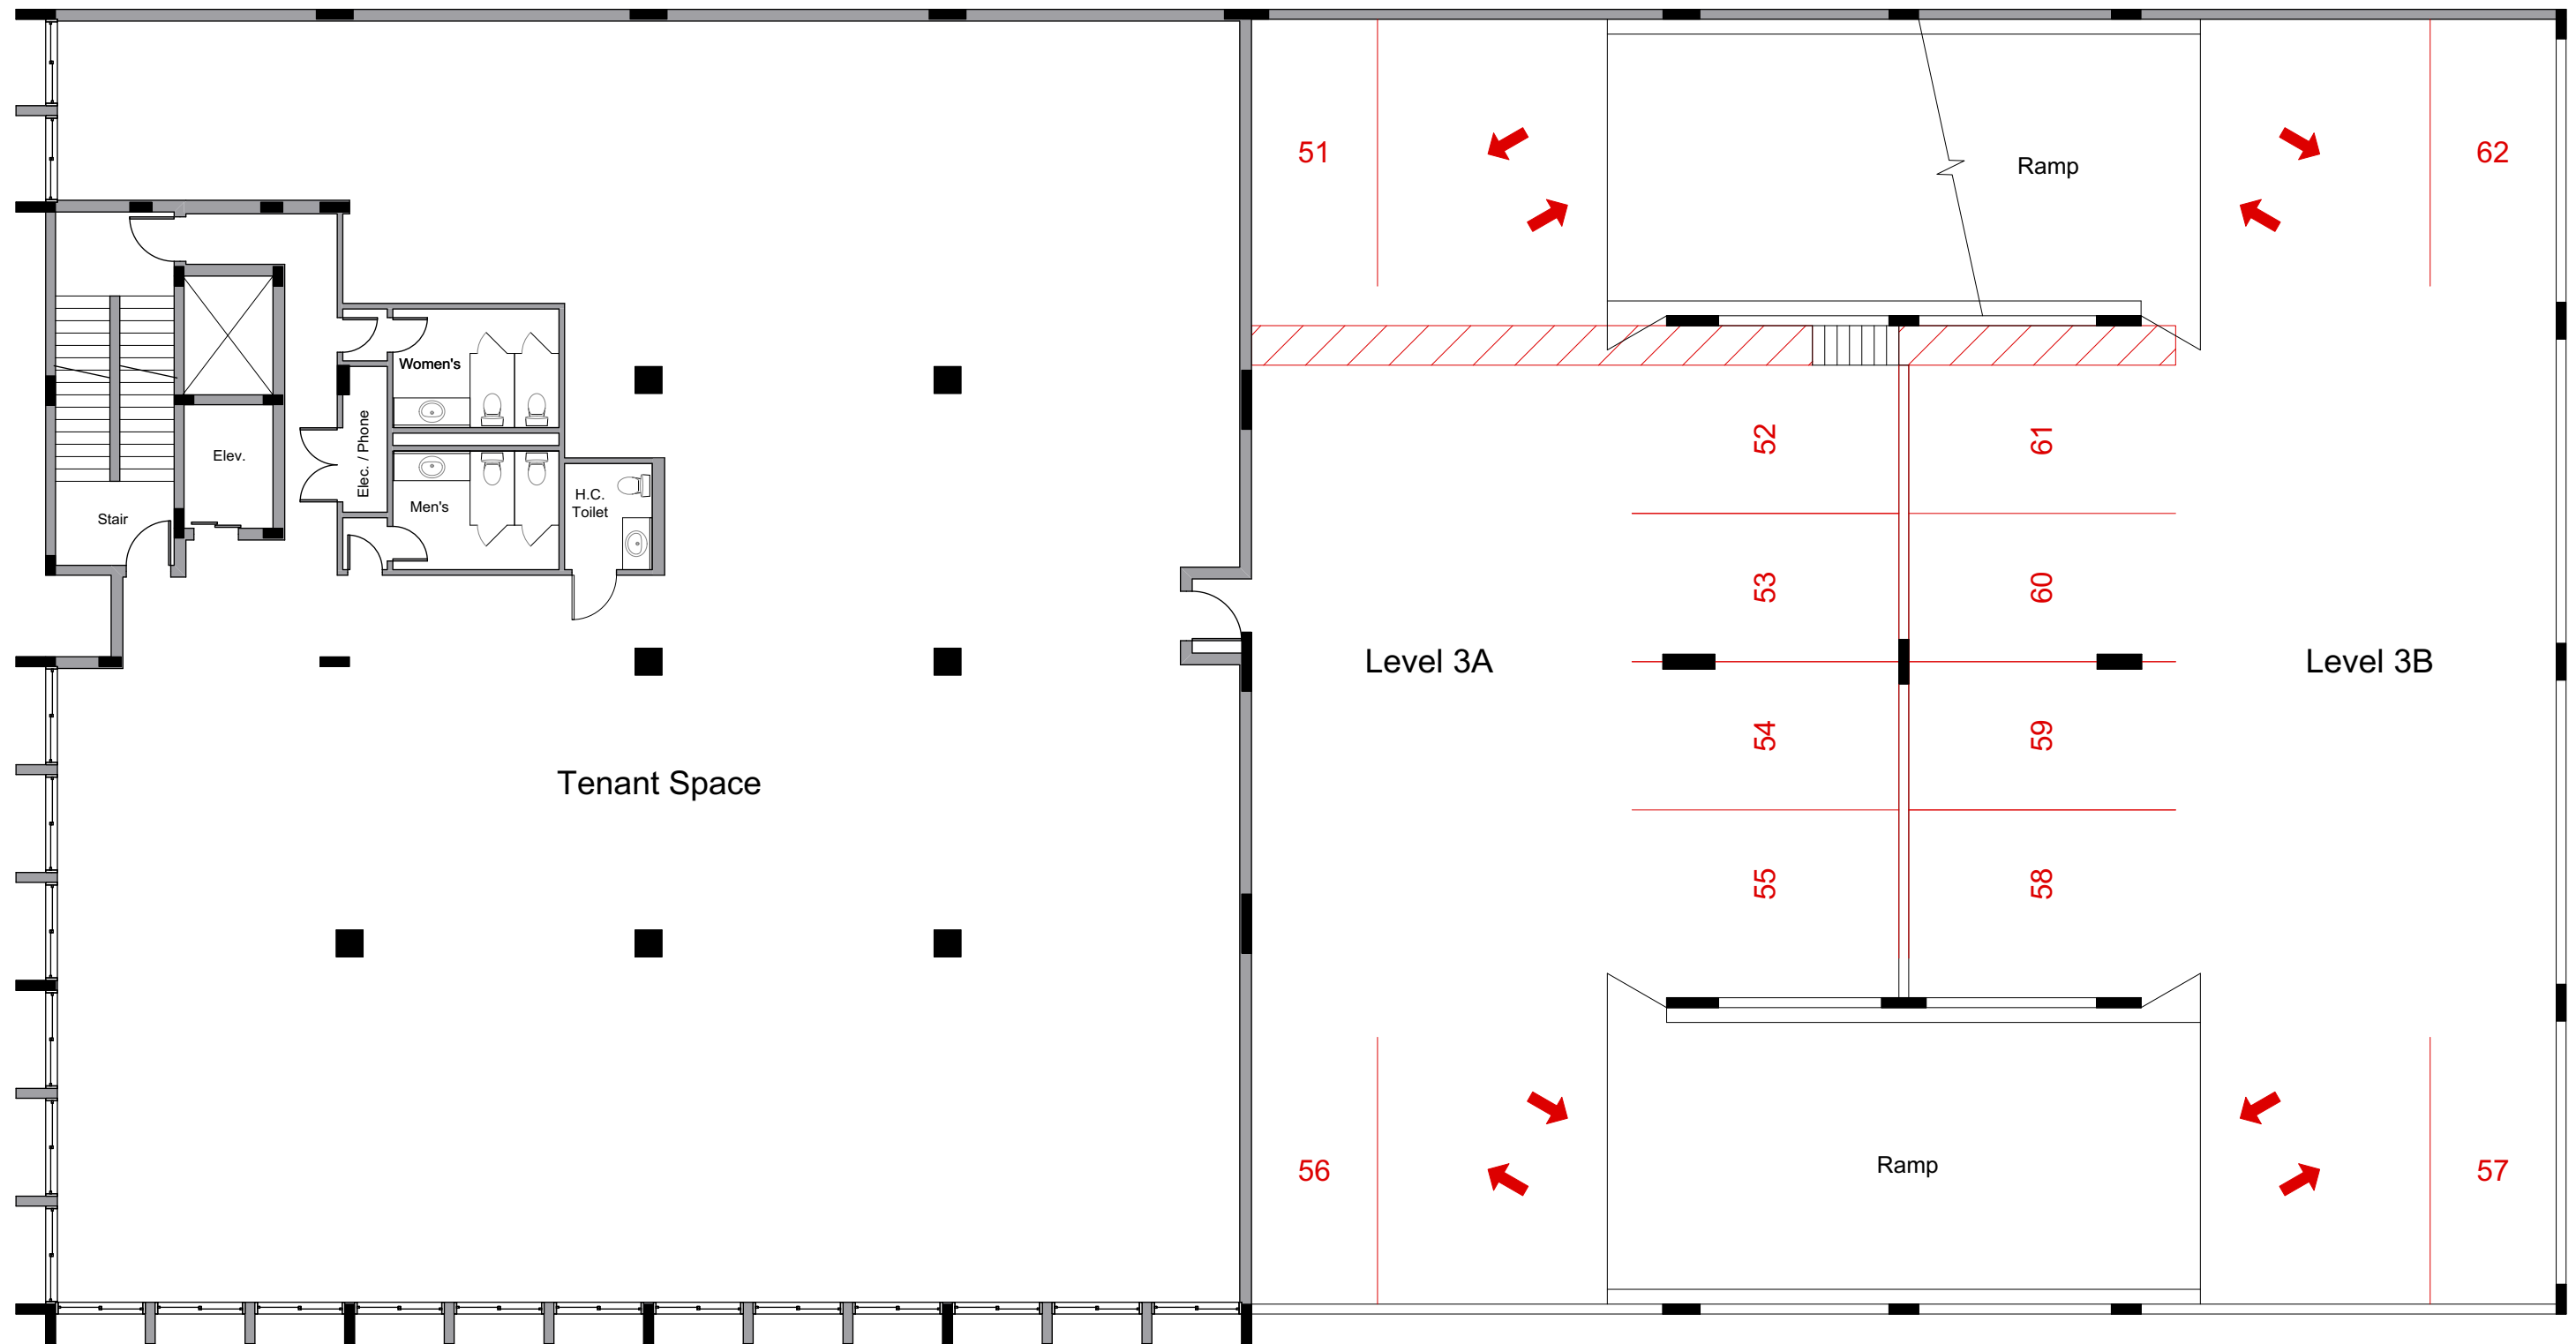

Level 3 Plan

July 28, 2022





EDRC Architects
Ralph Cantin, AIA
FL Lic. AA0002284

1120 GATOR TRAIL
WEST PALM BEACH, FL 33409
561-310-8039 PH
561-687-3854 FAX
RTCantin@mindspring.com

INTEGRITY OF RATED WALLS
AND CEILINGS MUST
BE MAINTAINED

SUBJECT TO COMPLIANCE WITH
ALL CODES AND ORDINANCES
IN EFFECT IN THE TOWN OF
PALM BEACH, FLORIDA

REVIEWED
As submitted this date JUN 23 2003
Town of Palm Beach, Building Department

PROJECT TITLE
EIB OFFICE
RENOVATION
SUITE 300

340 ROYAL PALM WAY
PALM BEACH, FL 33480

ISSUED FOR/ REVISIONS:
3/18/03 -PERMIT

1	2	
---	---	---	---	---	---	---	---	---	----	----	-----

SHEET TITLE
FLOOR
PLAN

DRAWN BY RTC

DATE 1/27/03

PROJ. NO. 651 EIBOFFICE

SHEET NO.


A-102

FLOOR PLAN
SCALE 1/4" = 1'-0"

RECEIVED

By yfigueroa at 7:53 am, Aug 05, 2022

ROYAL PALM WAY

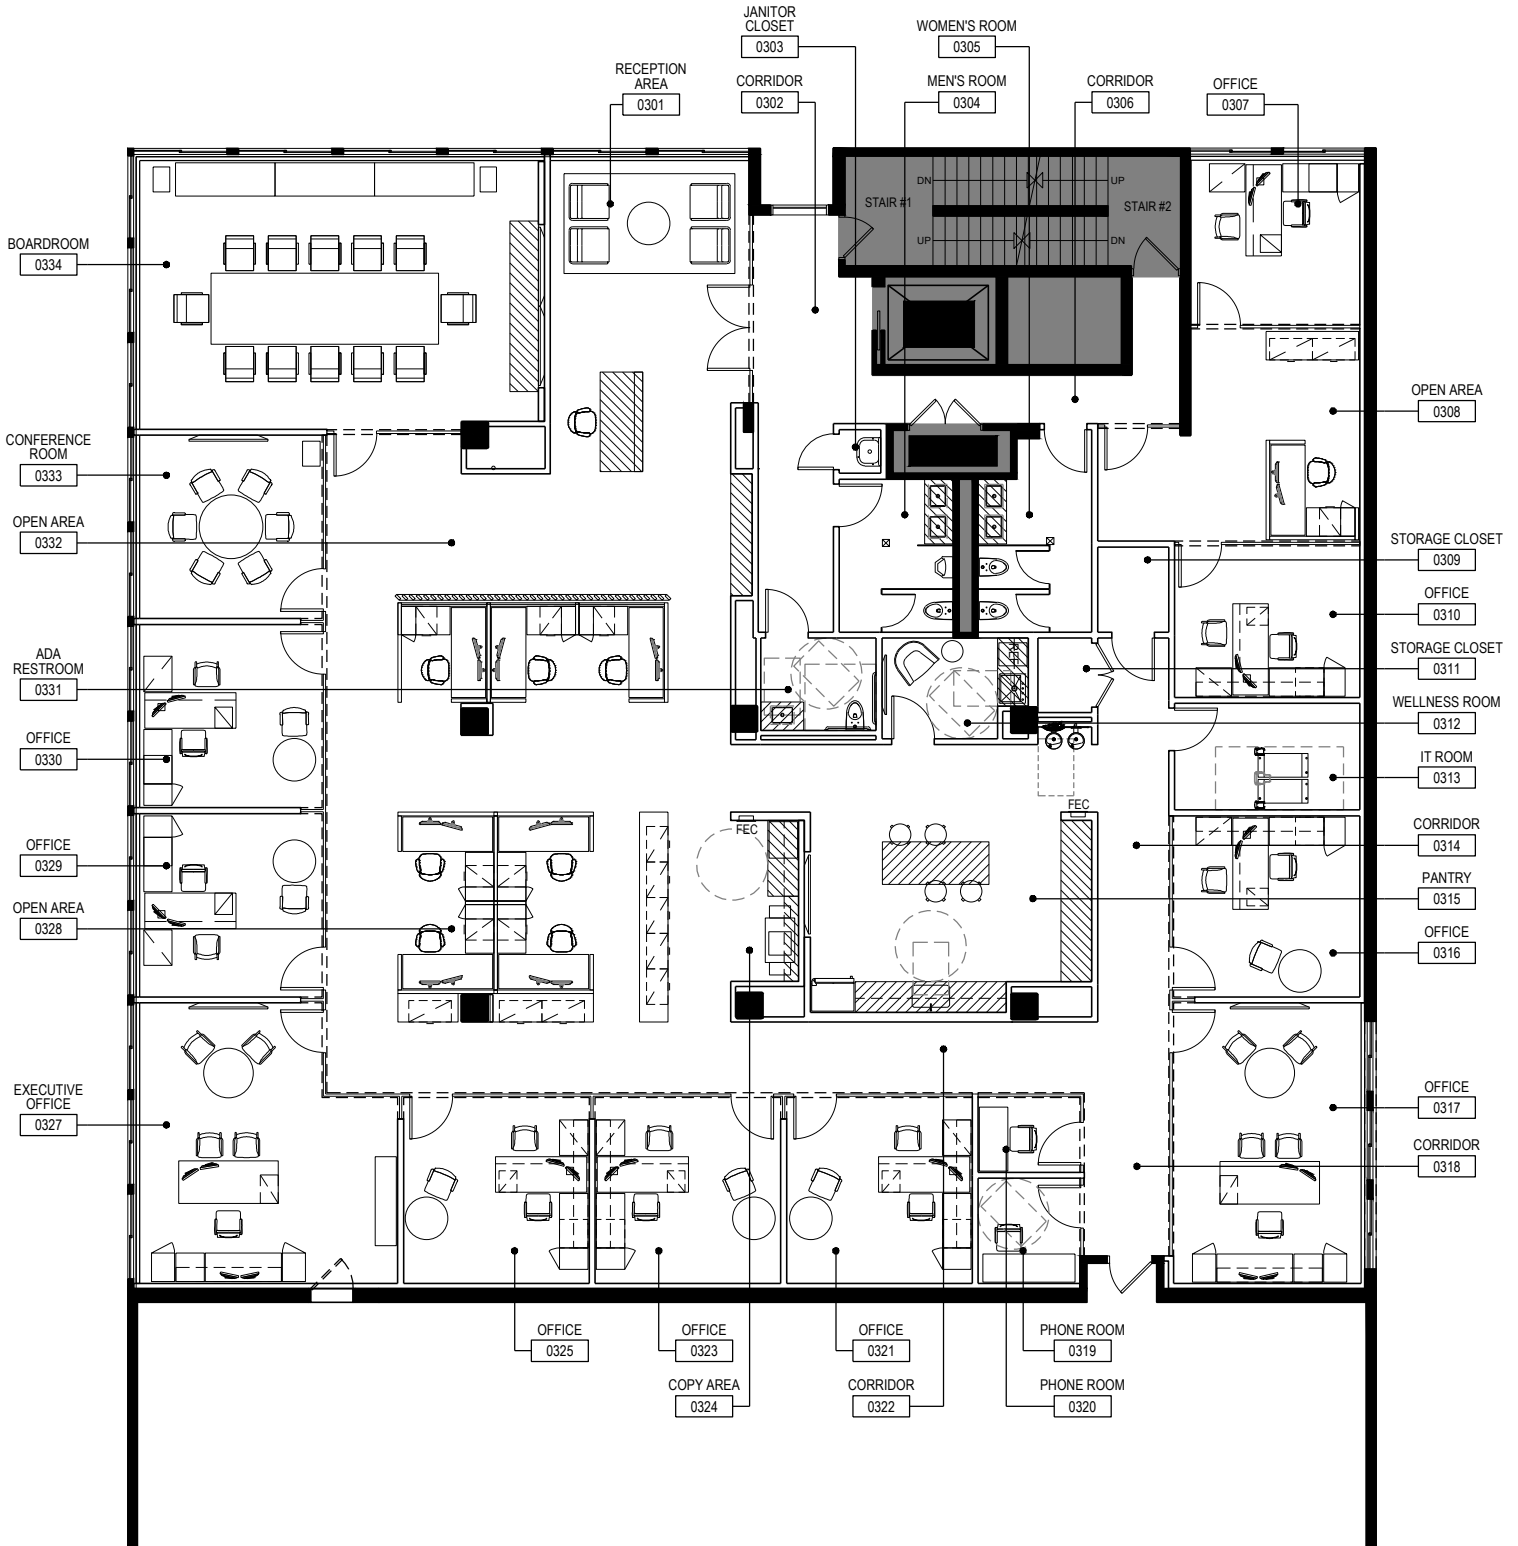

TPG\rchitecture

TPG ARCHITECTURE, LLP

31 PENN PLAZA
132 WEST 31ST STREET, 5TH FLOOR, NEW YORK, NY 10001
212.768.0800 | TPGARCHITECTURE.COM

PROJECT

BDT CAPITAL PARTNERS
340 ROYAL PALM WAY, SUITE 300
PALM BEACH, FL 33480

PROJECT NO.

1522333-00

DRAWN BY

MJP

DATE

07/28/22

DRAWING TITLE

FLOOR PLAN
APPROX. 7000 SF OFFICE SPACE

SCALE

NTS

FLOOR

3

DRAWING

A-1