


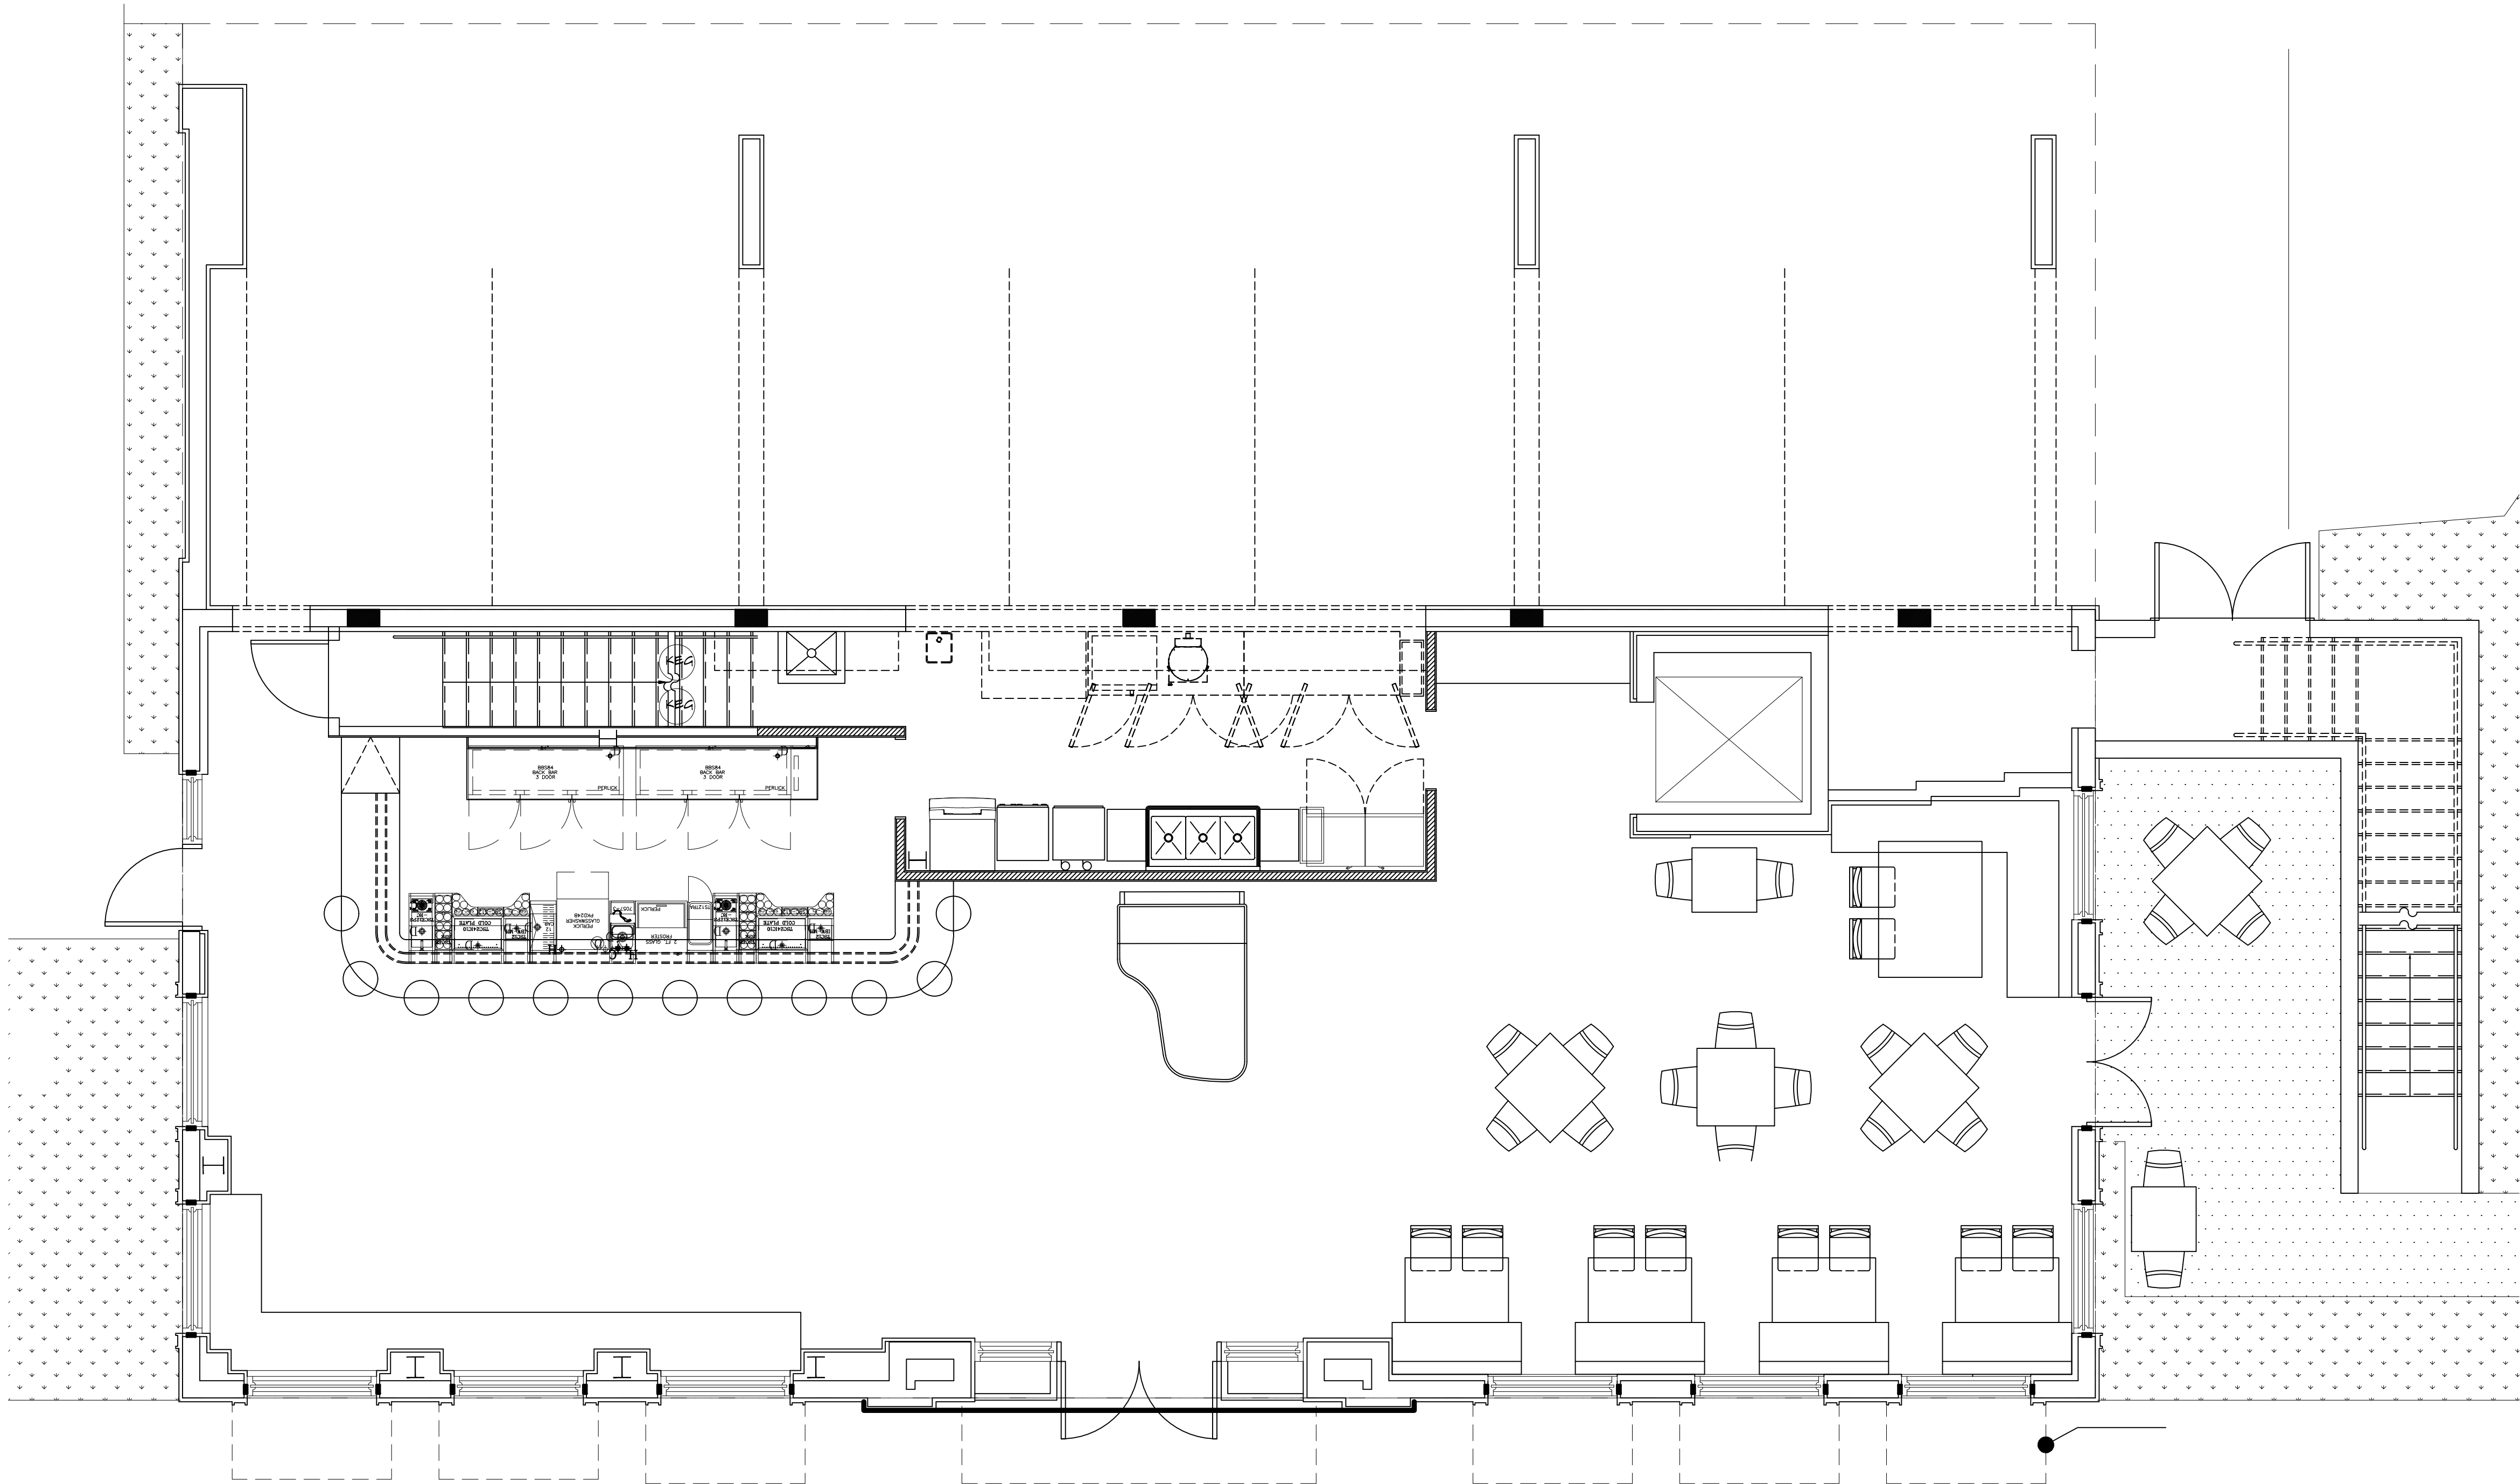

1 GROUND FLOOR DEMOLITION PLAN
AC 1.7 SCALE: 1/8" = 1'-0"

OVERALL DEMOLITION PLAN

AC 1.7


FINAL SUBMITTAL

Revisions:

Project no: 21076
Date: 12.27.21
Drawn by: CG
Project Architect: NF

THESE DRAWINGS ARE FOR THE EXCLUSIVE USE OF SPINA OROURKE + PARTNERS, INC. AND MAY NOT BE DUPLICATED, REPRODUCED OR USED IN ANY MANNER WITHOUT THE EXPRESS WRITTEN CONSENT OF SPINA OROURKE + PARTNERS, INC. ALL RIGHTS RESERVED.


Building Renovations for:
380 S. County Road
Le Bar - Ground Floor
Palm Beach, FL 33480

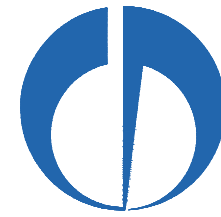


SPINA OROURKE
+ PARTNERS

Architecture • Interior Design
Keith M. Spina #A153419

285 BANYAN BLVD
West Palm Beach, Florida 33401
361.684.6844 • Fax 361.684.1594
www.spinaorourke.com
FL Lic # A42620299

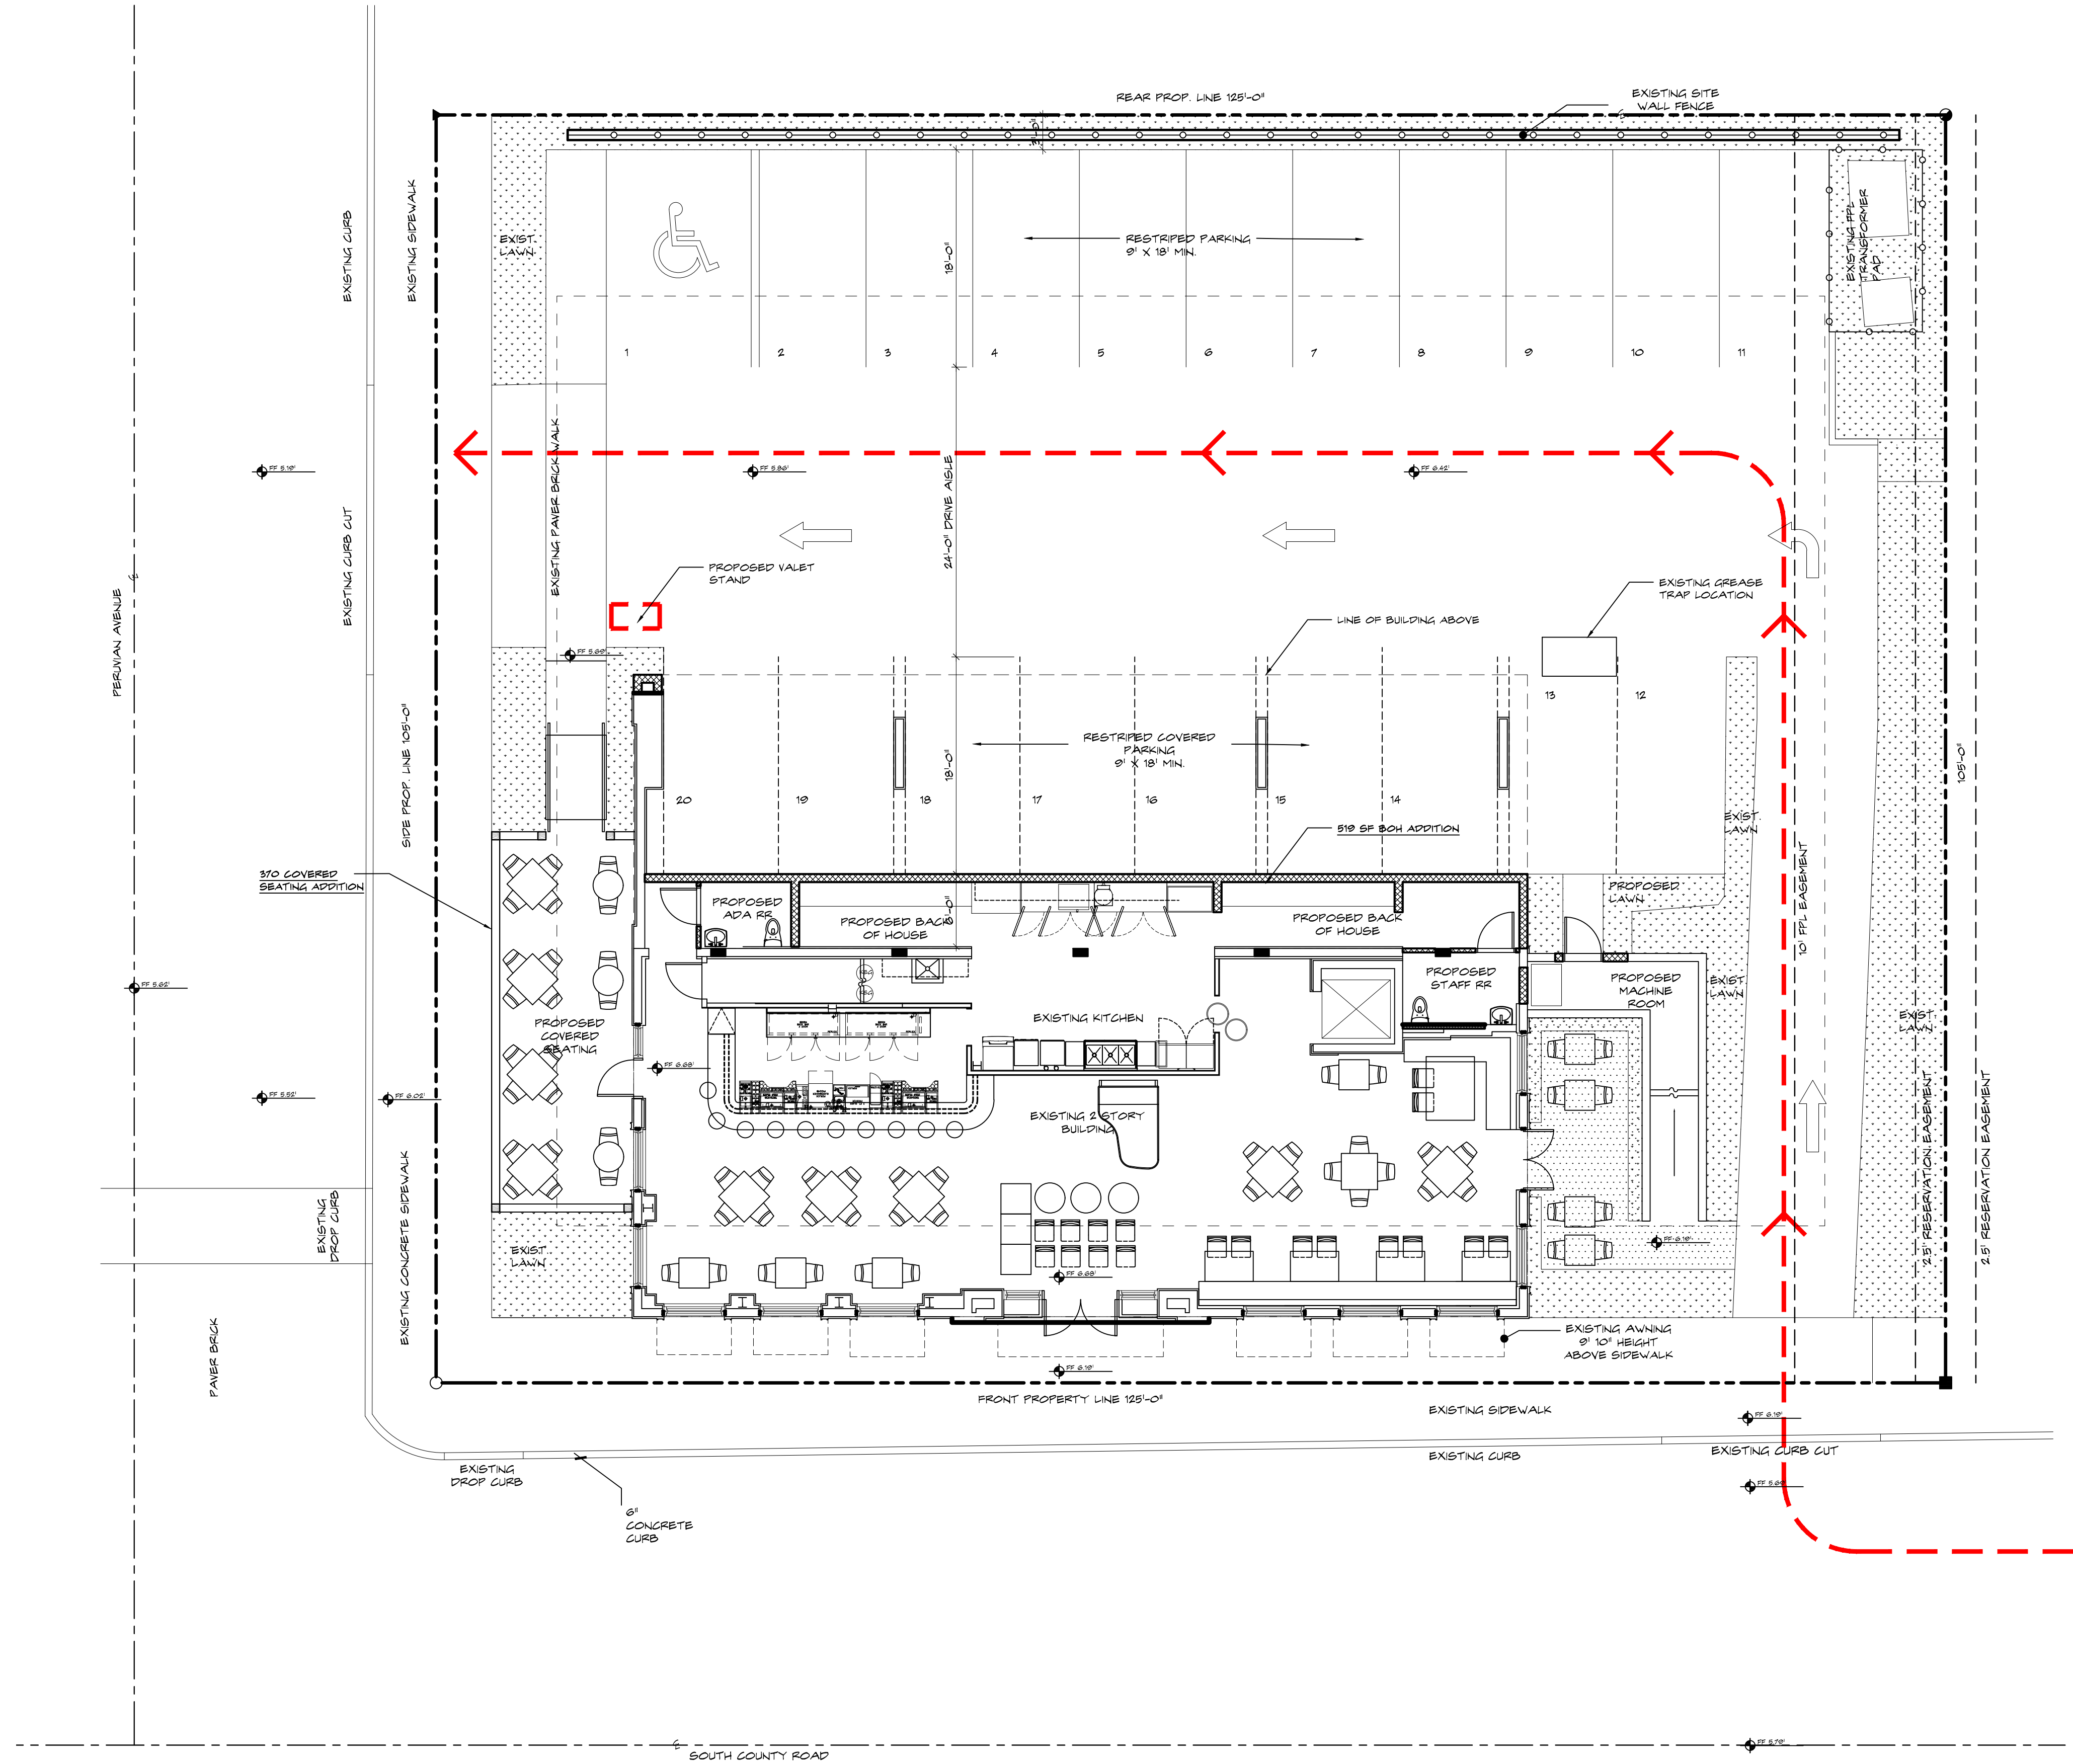

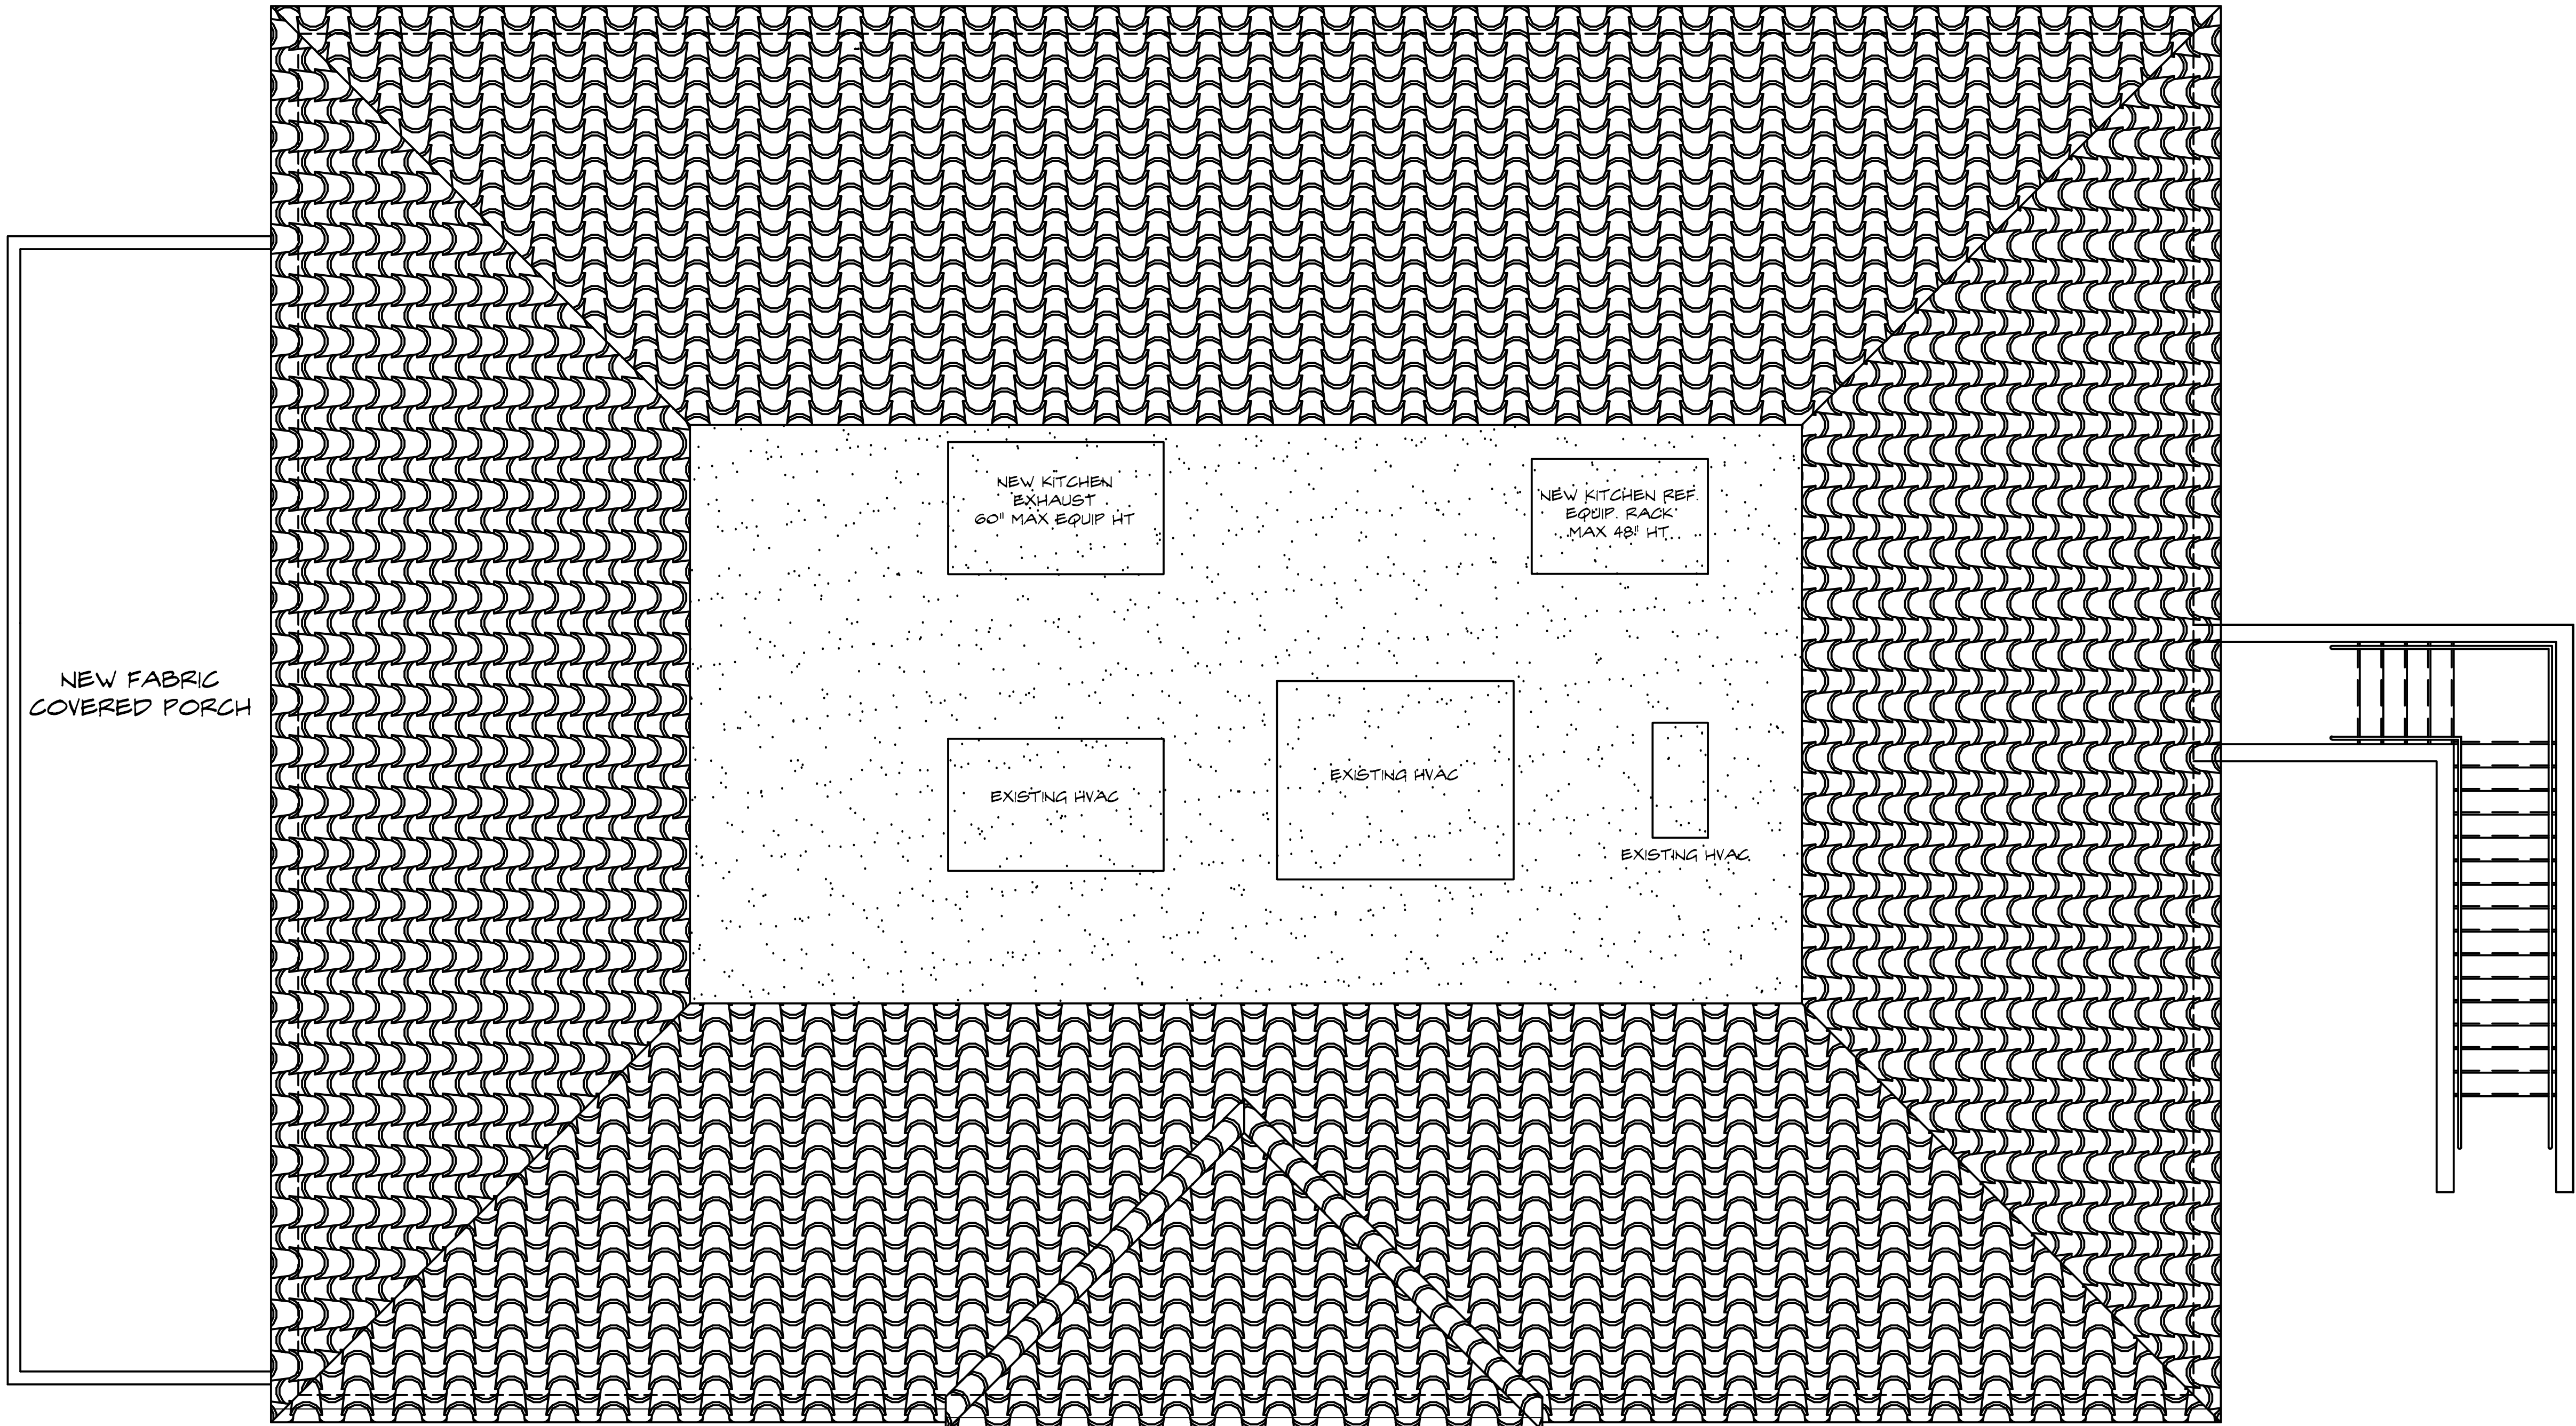

1
AC 3.1

PROPOSED ROOF PLAN
SCALE: 1/8" = 1'-0"

PROPOSED ROOF PLAN


AC 3.1

FINAL SUBMITTAL


THESE DRAWINGS ARE FOR THE EXCLUSIVE USE OF SPINA OROURKE + PARTNERS, INC. AND MAY NOT BE DUPLICATED, REPRODUCED OR USED IN ANY MANNER WITHOUT THE EXPRESS WRITTEN CONSENT OF SPINA OROURKE + PARTNERS, INC. ALL RIGHTS RESERVED

Revisions:

Project no: 21076
Date: 12.27.21
Drawn by: CG
Project Architect: NF

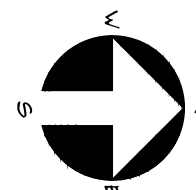


Building Renovations for:
380 S. County Road
Le Bar - Ground Floor
Palm Beach, FL 33480

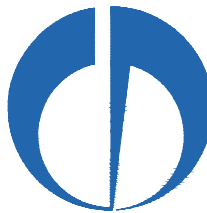

SPINAOROURKE
+ PARTNERS

Architecture • Interior Design
Keith W. Spina # AR15419


285 BANYAN BLVD
West Palm Beach, Florida 33401
561.684.6844 • Fax 561.684.3594
spinaorourke.com
FL Lic # AC0502297

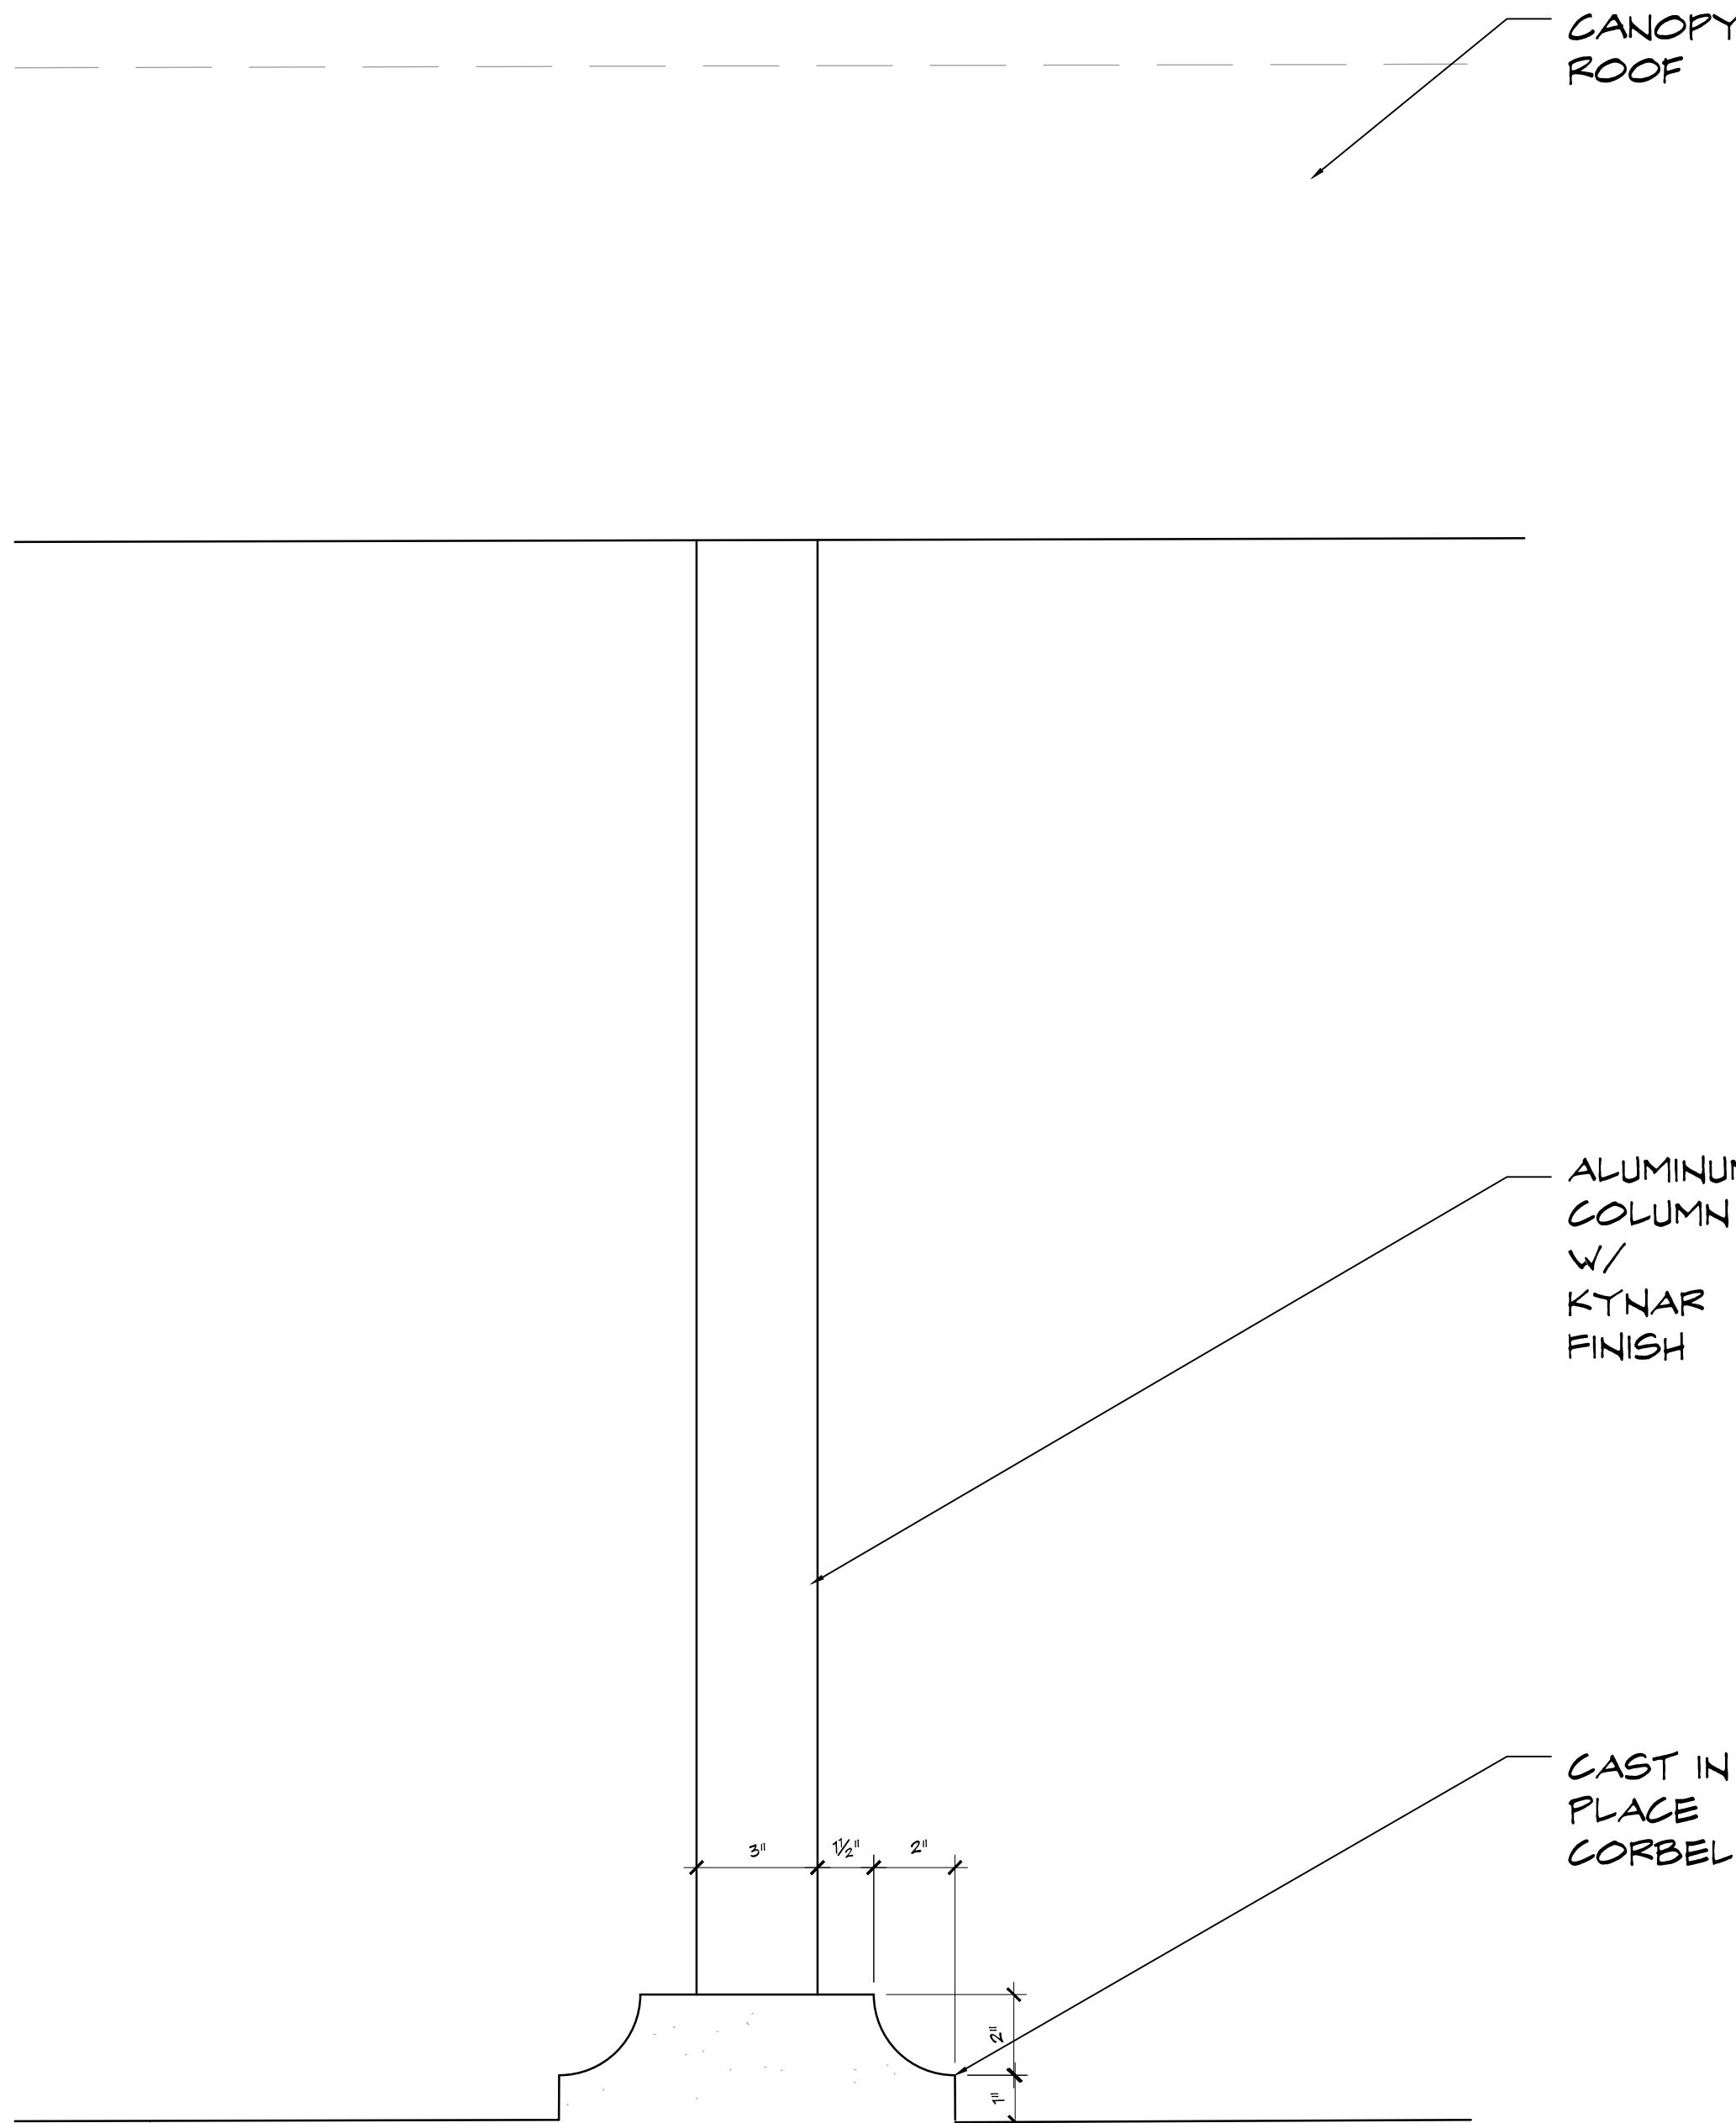


1
AC 4.1
DETAIL @ NEW PATIO
SCALE: 3" = 1'-0"




1
AC 4.1
PROPOSED EAST ELEVATION
SCALE: 1/8" = 1'-0"

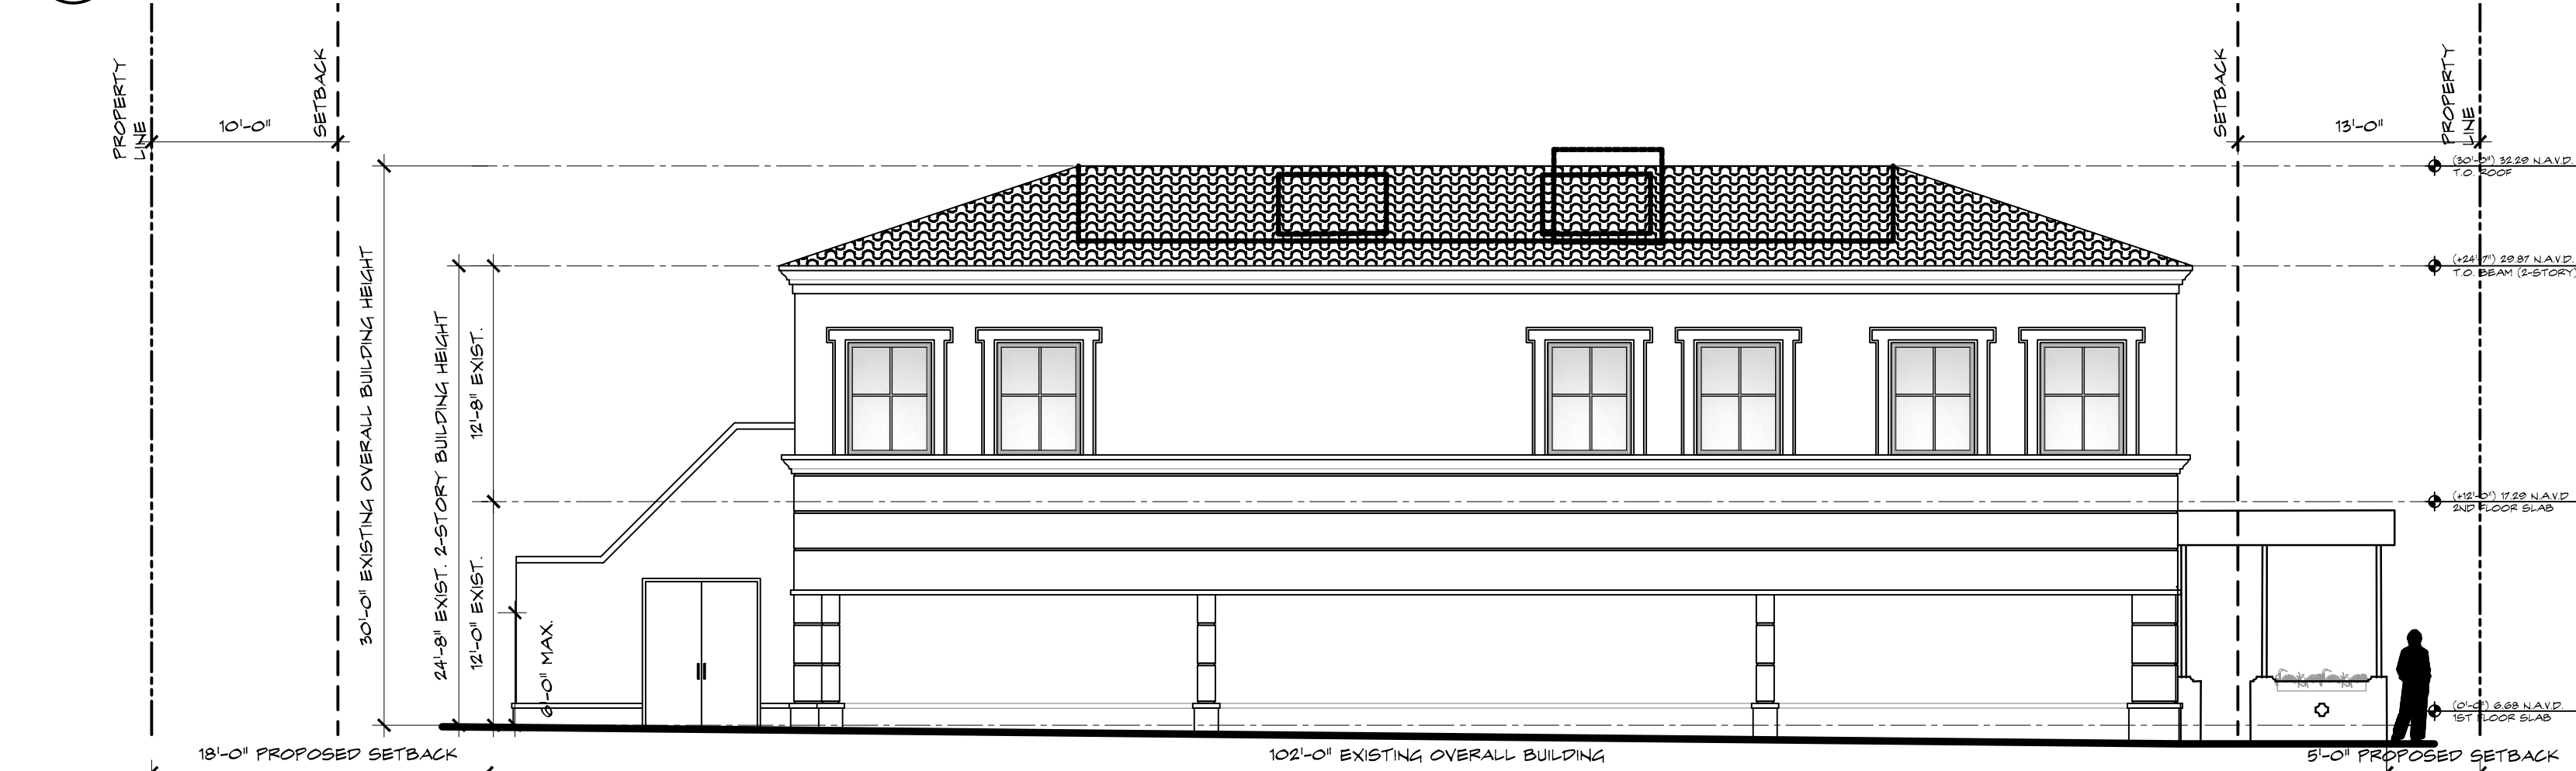


2
AC 4.1
PROPOSED WEST ELEVATION
SCALE: 1/8" = 1'-0"

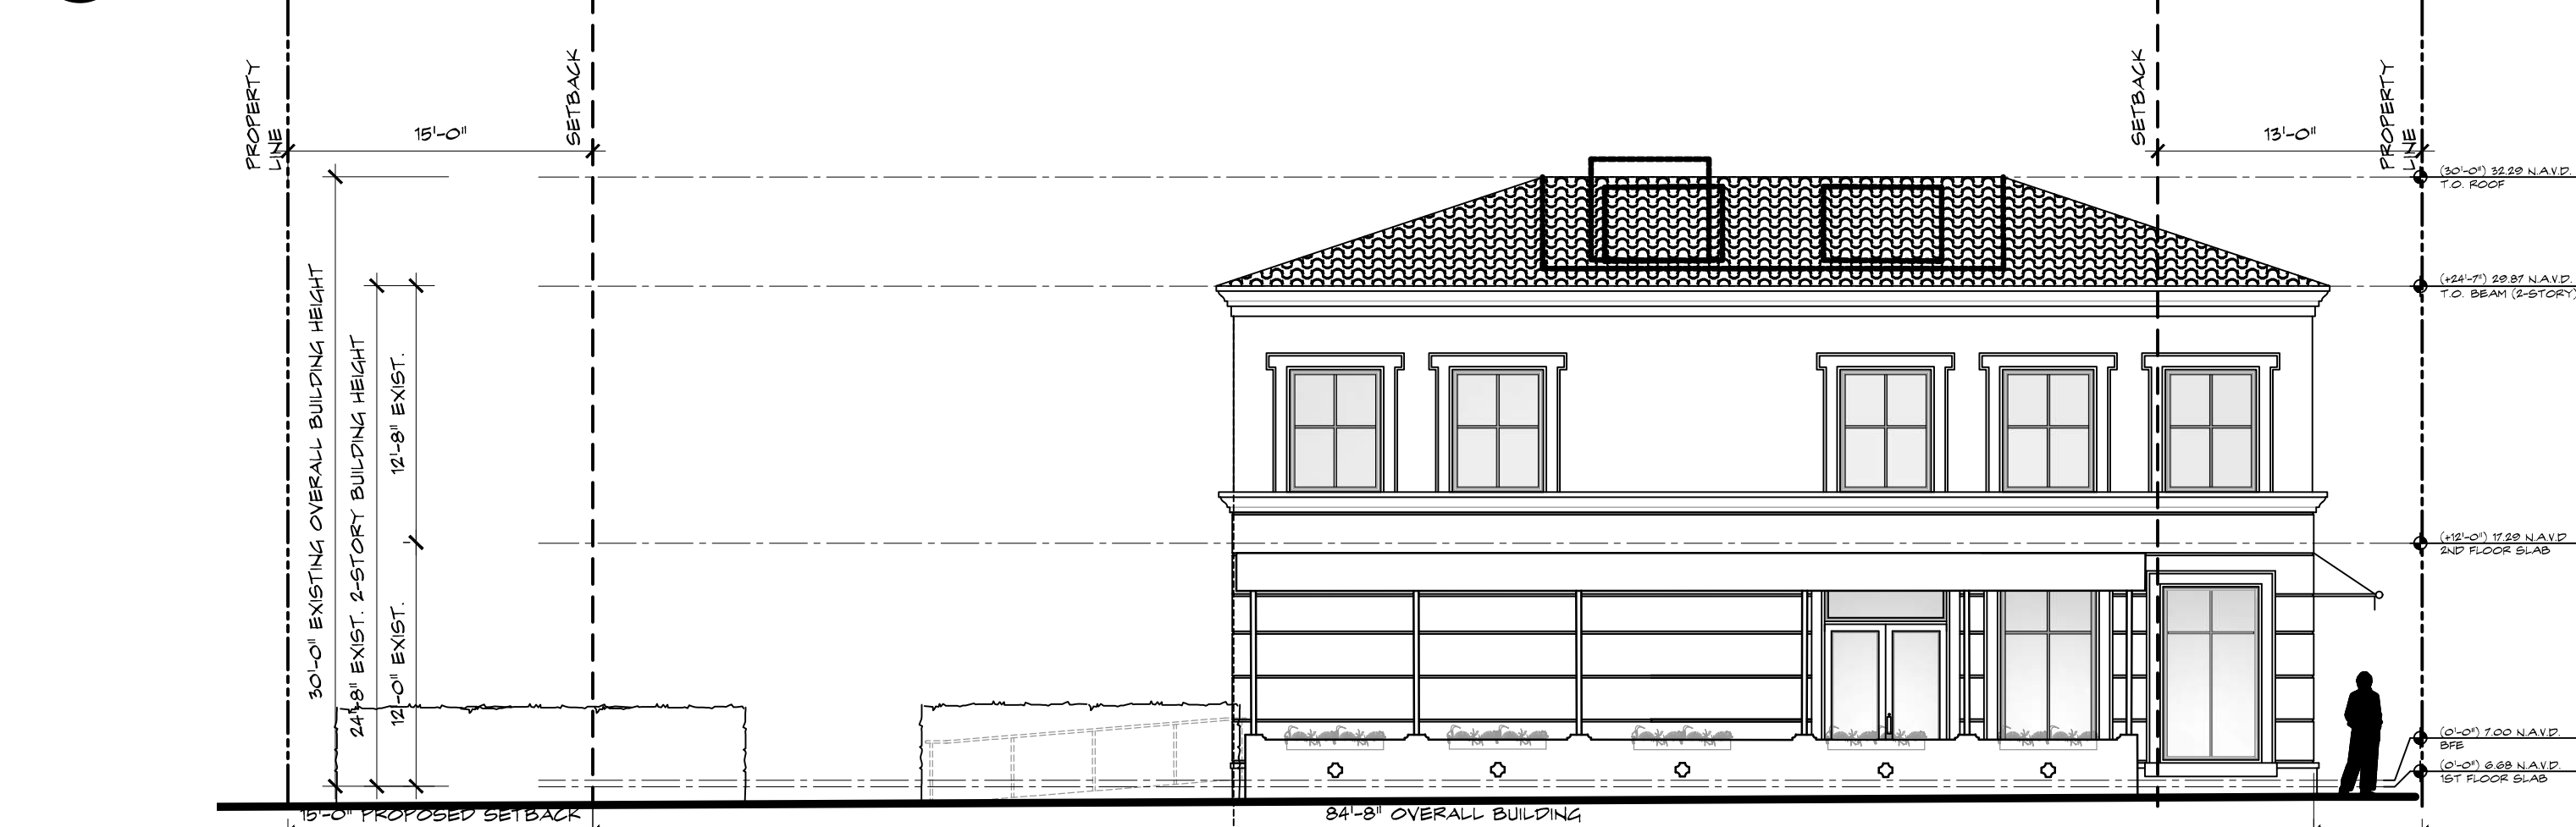

3
AC 4.1
PROPOSED SOUTH ELEVATION
SCALE: 1/8" = 1'-0"

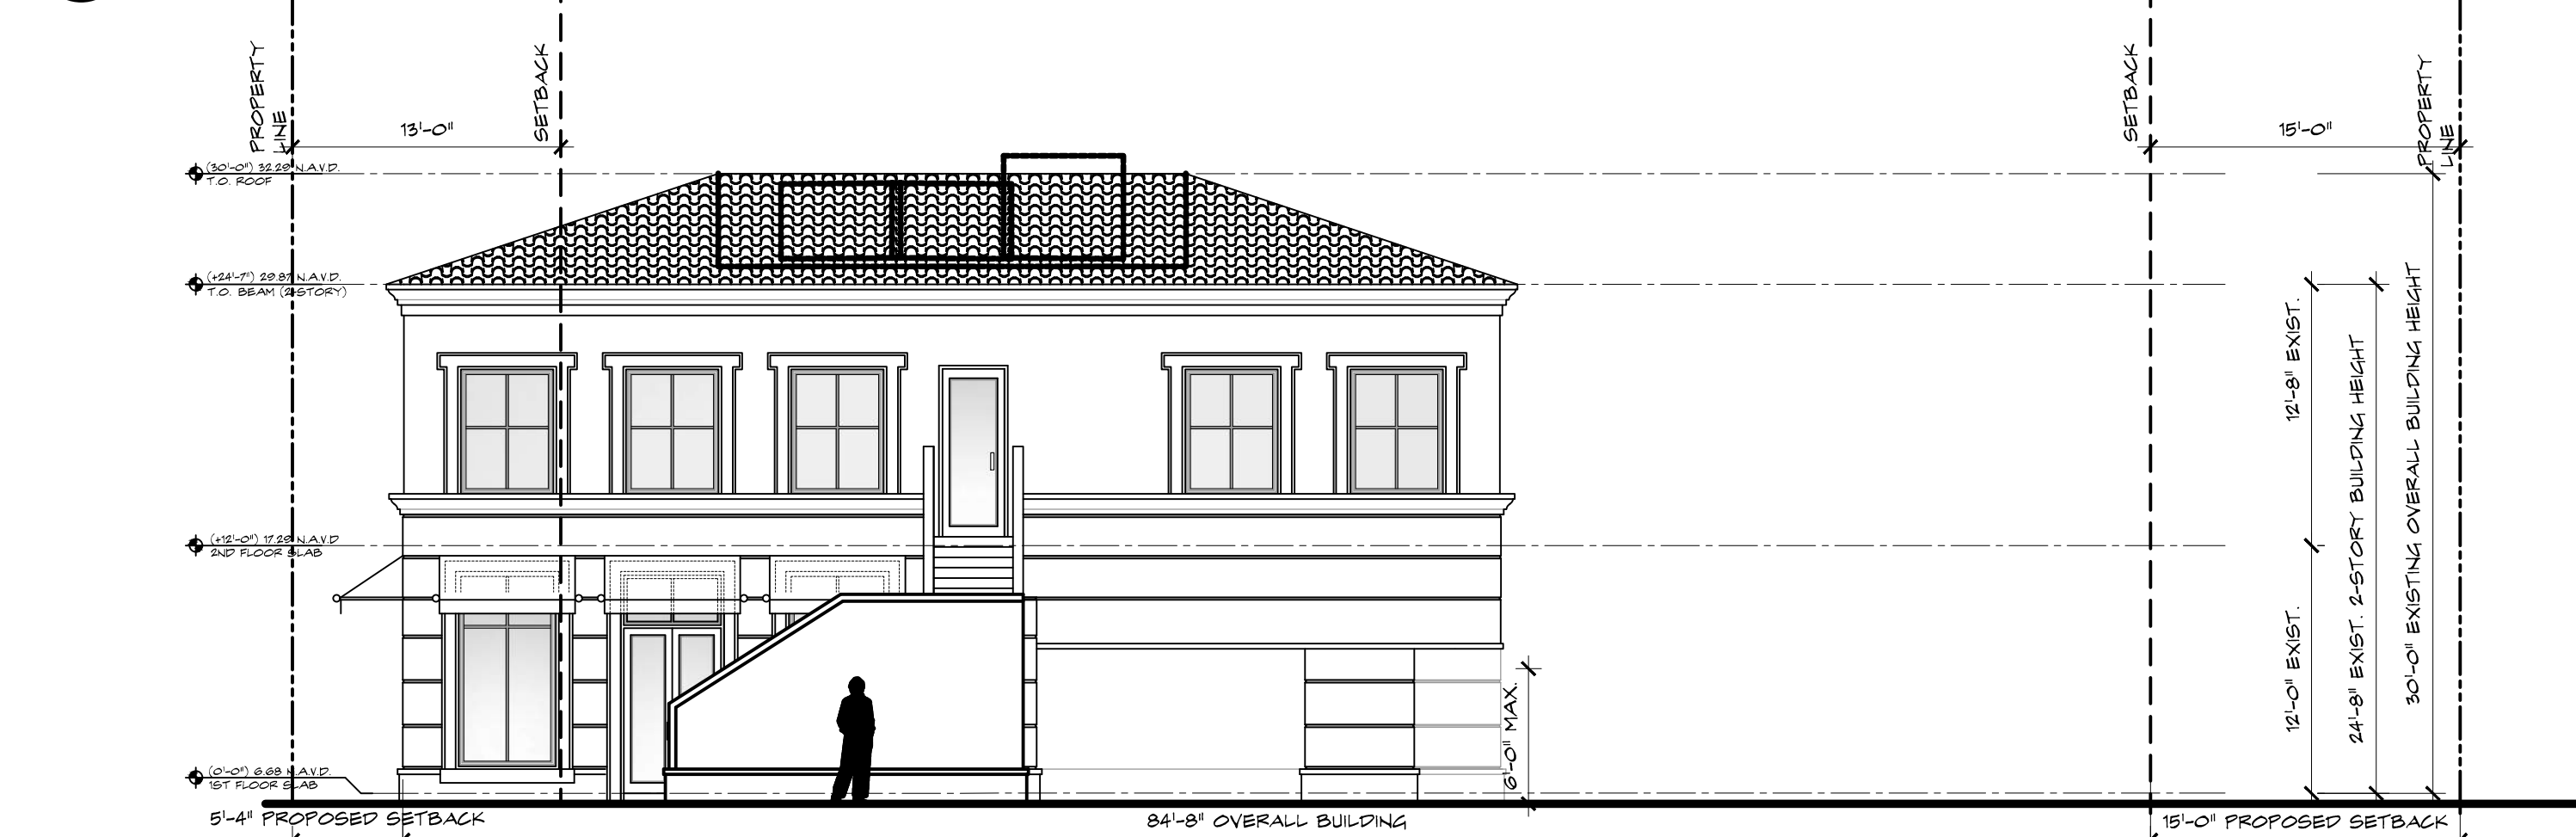


4
AC 4.1
PROPOSED NORTH ELEVATION
SCALE: 1/8" = 1'-0"

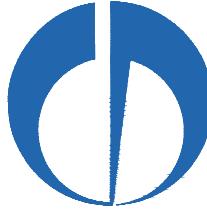


1
AC 4.2**EXISTING EAST ELEVATION**


SCALE: 1/4" = 1'-0"

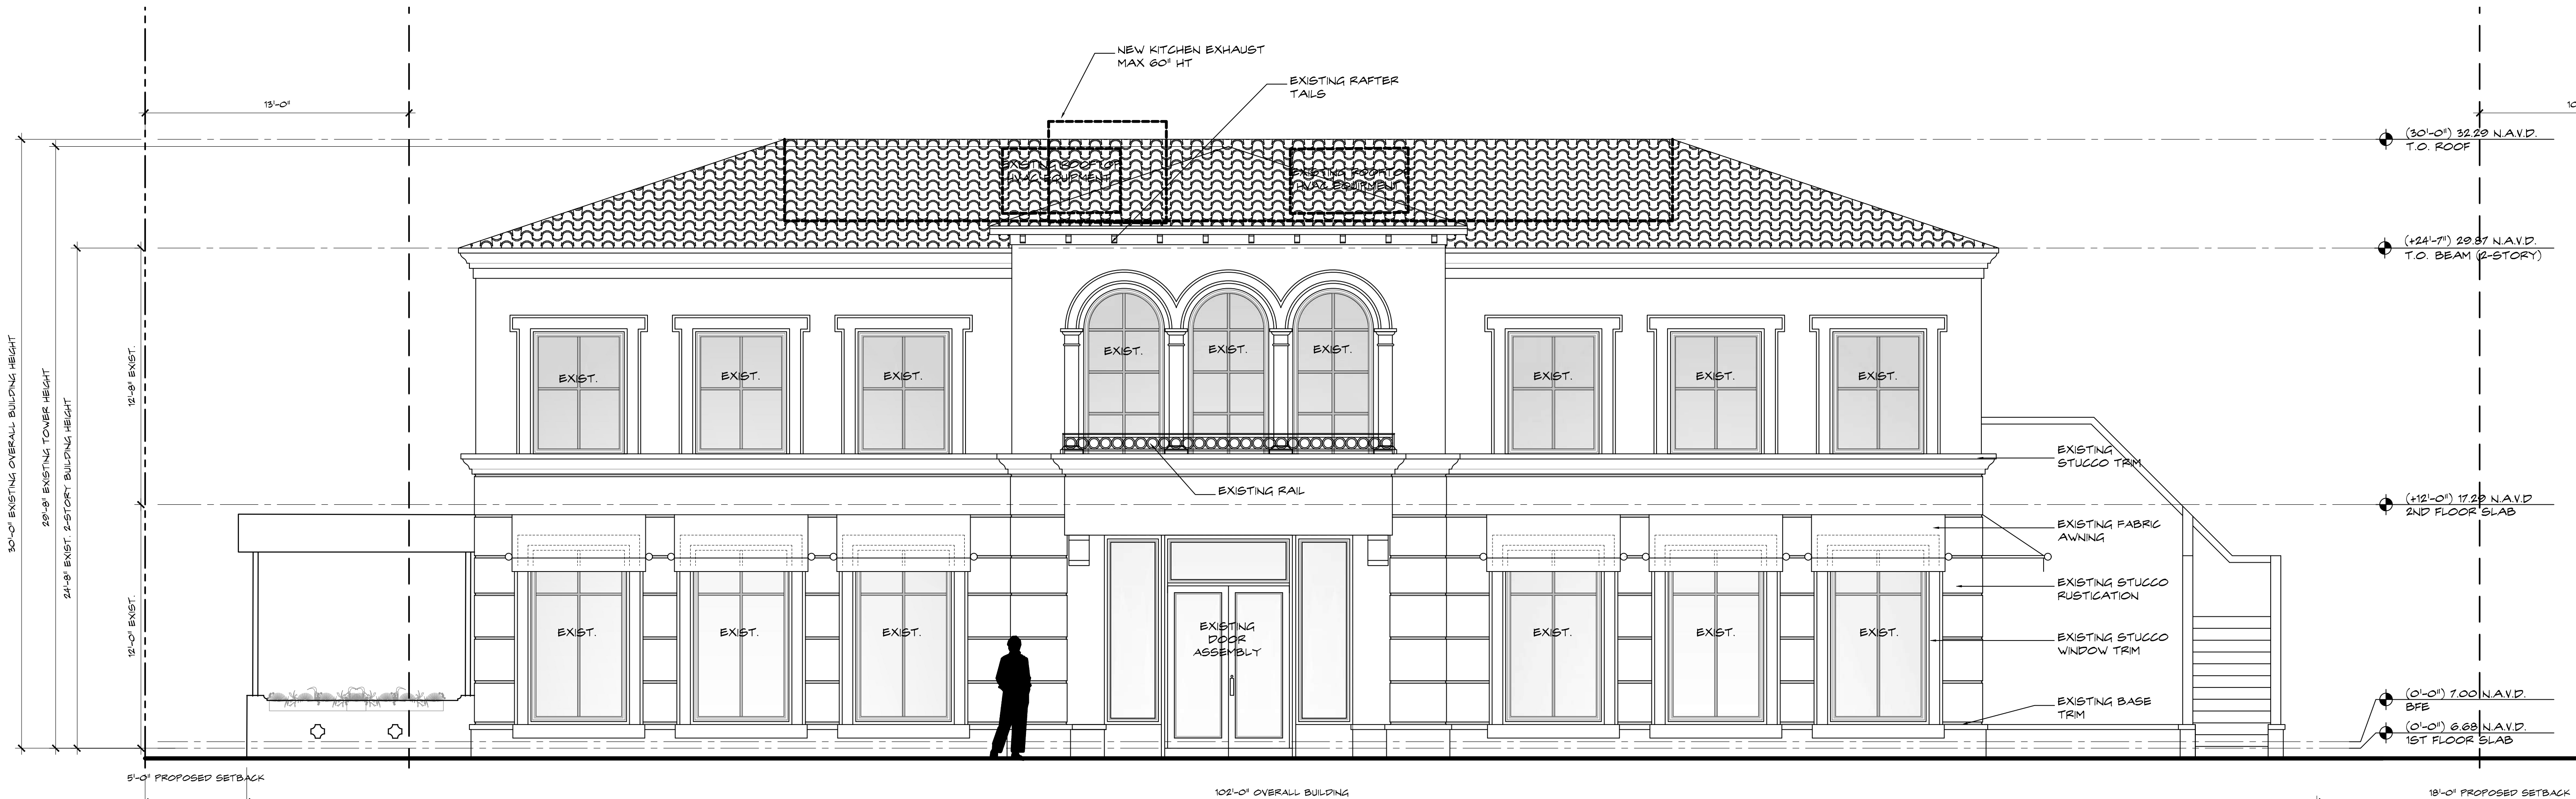2
AC 4.2**CURRENTLY PROPOSED EAST ELEVATION**


SCALE: 1/4" = 1'-0"

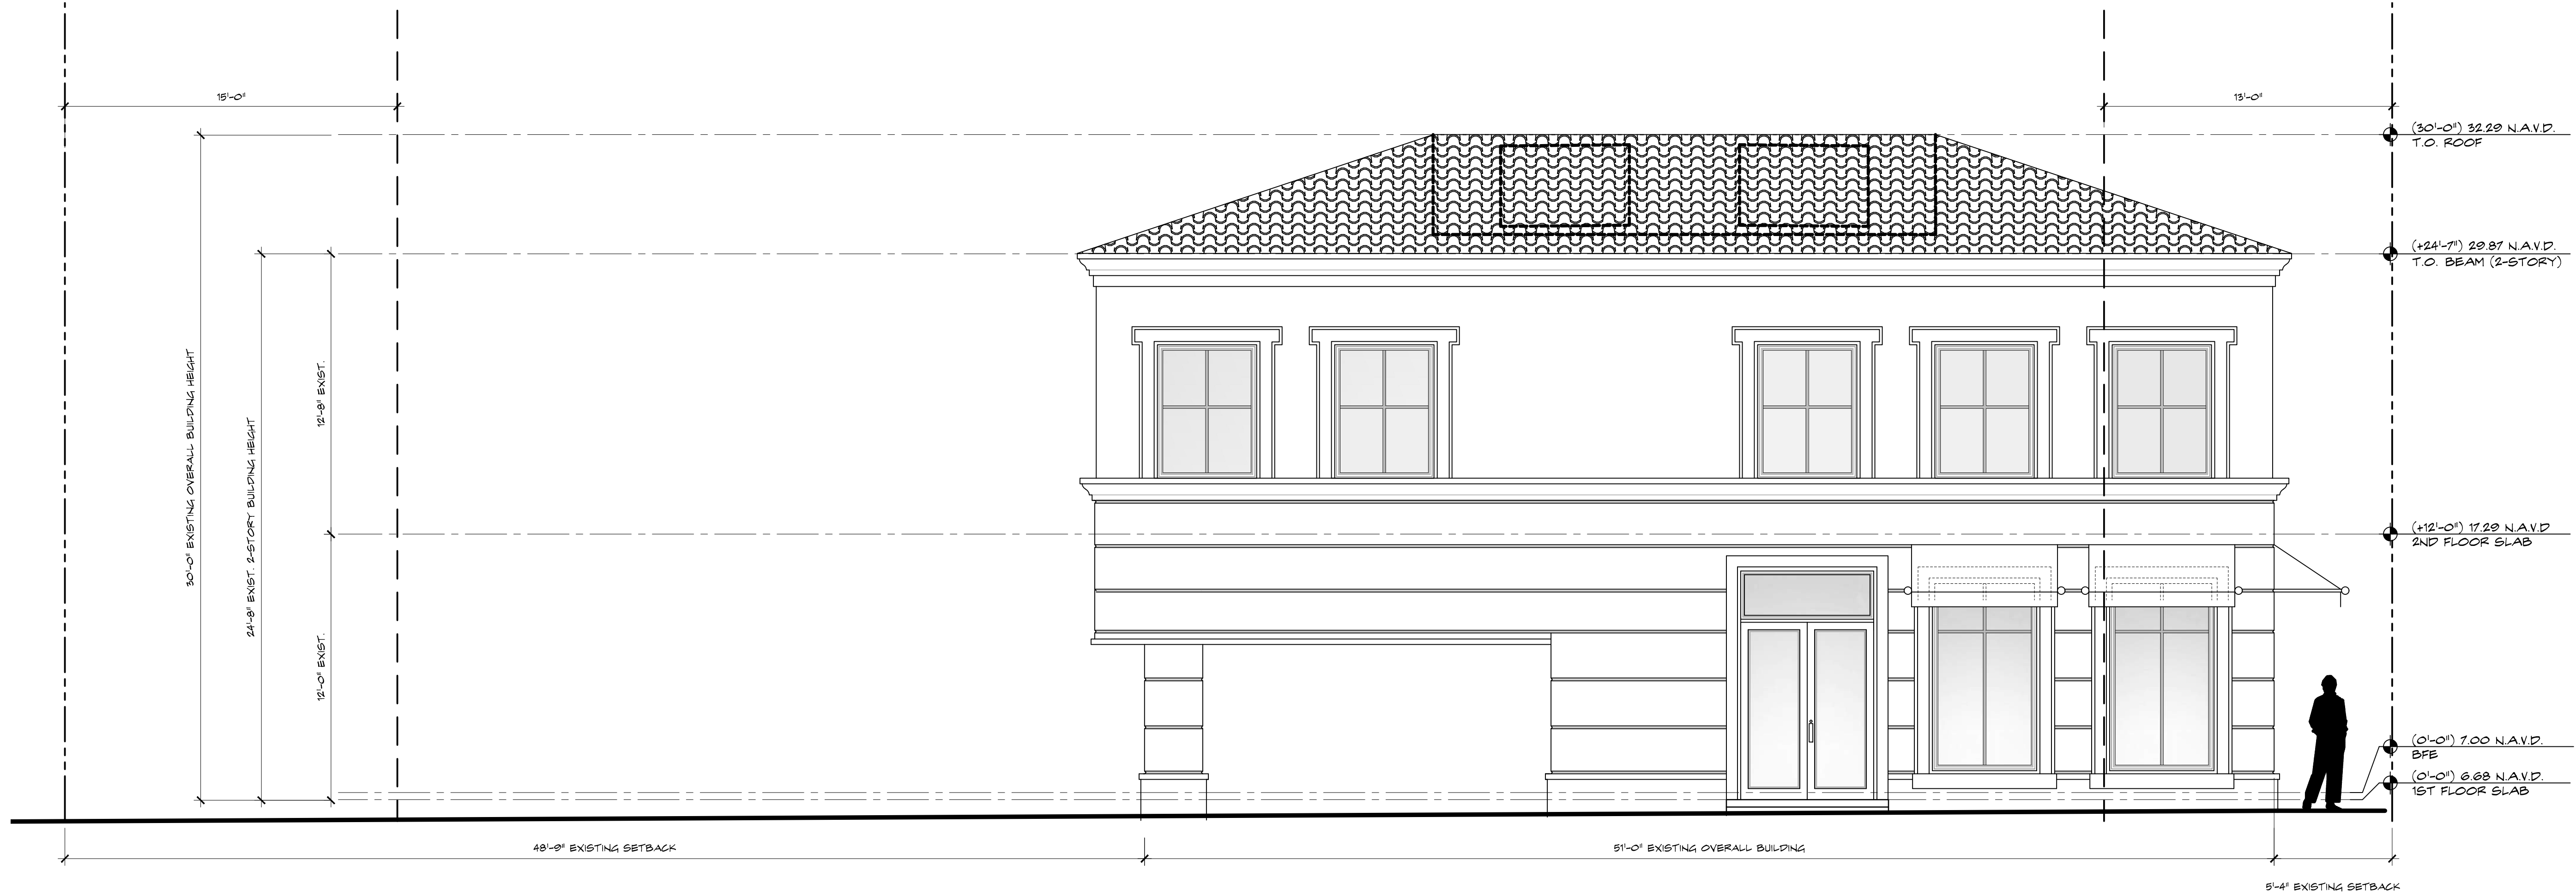

1 EXISTING SOUTH ELEVATION
AC 4.3 SCALE: 1/4" = 1'-0"

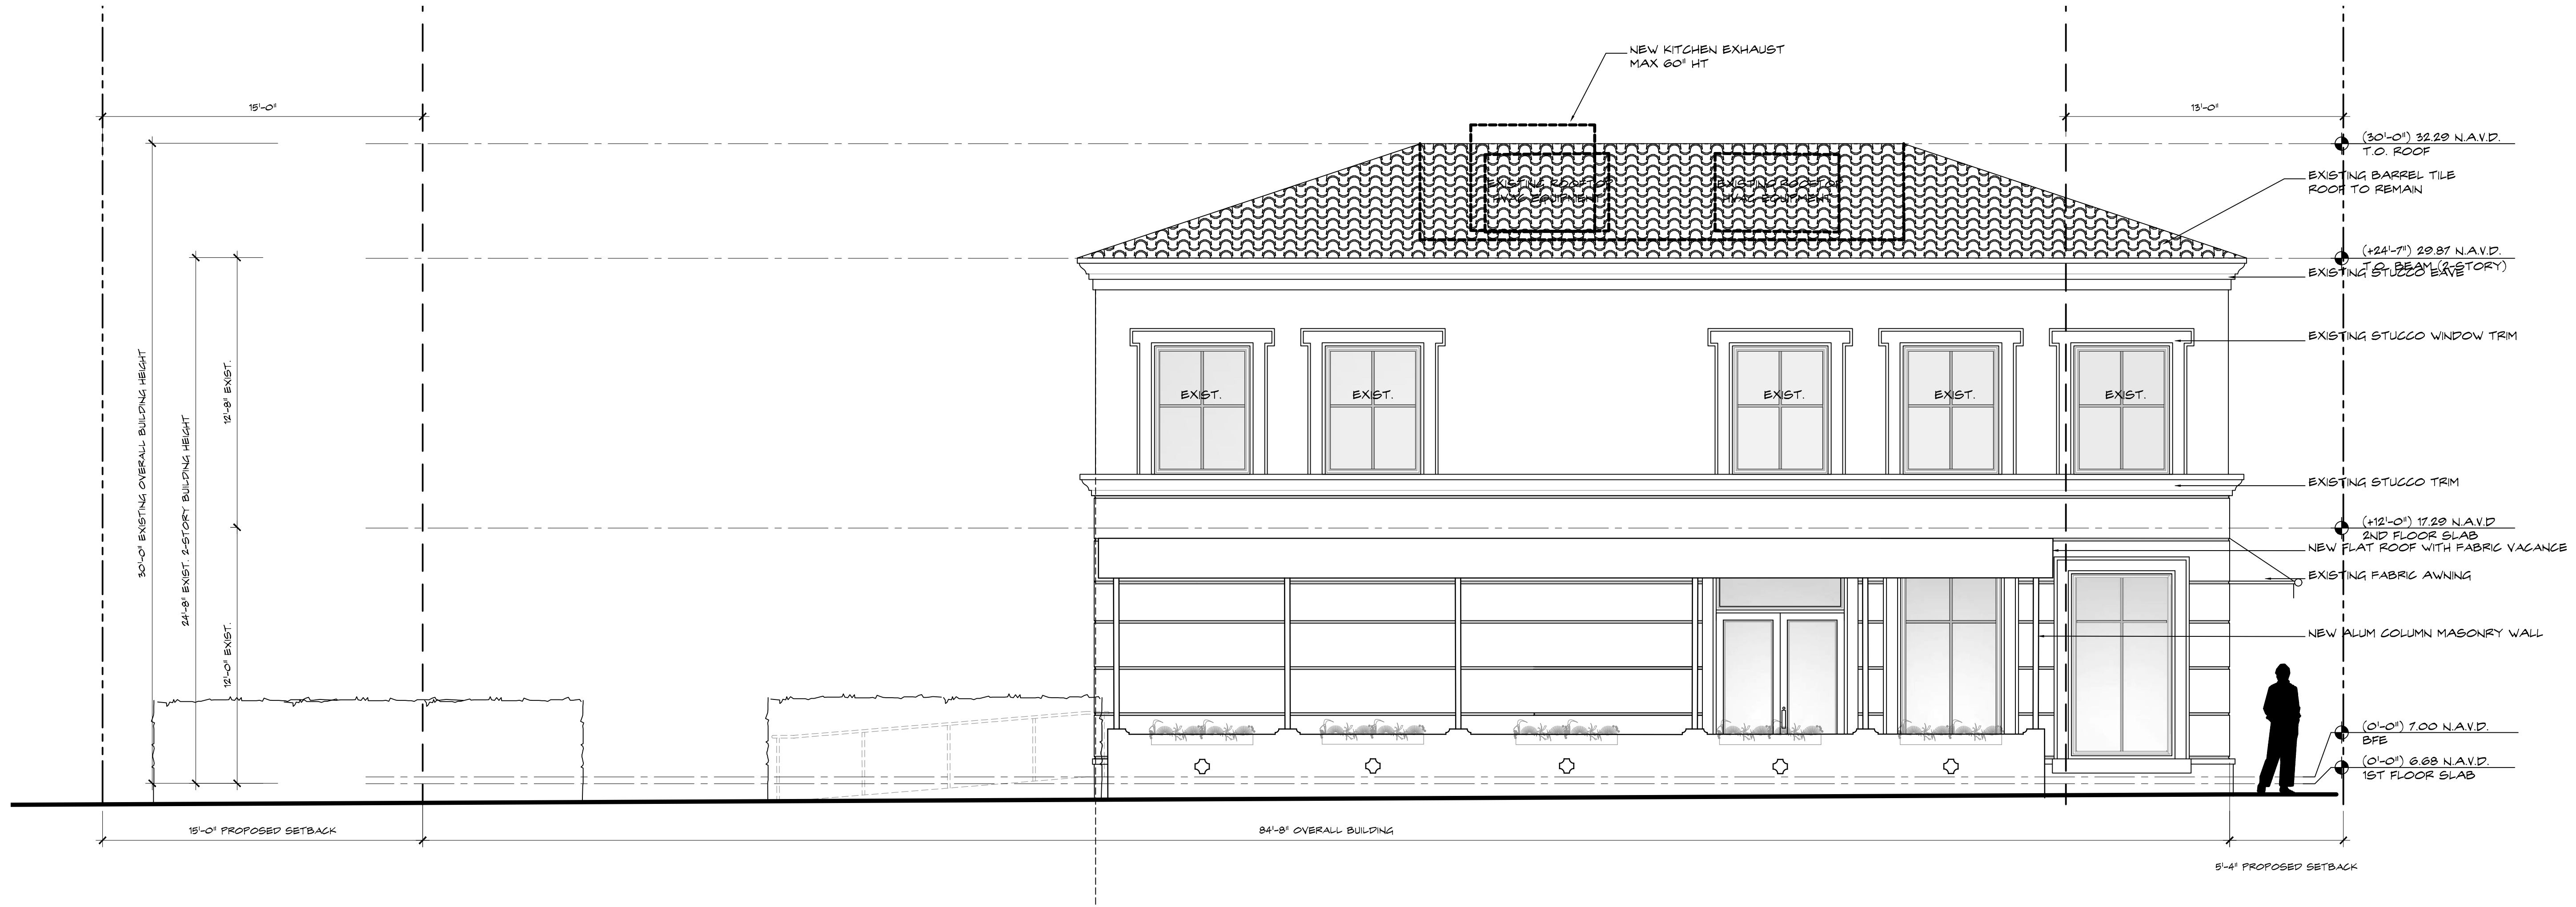

2 CURRENTLY PROPOSED SOUTH ELEVATION
AC 4.3 SCALE: 1/4" = 1'-0"

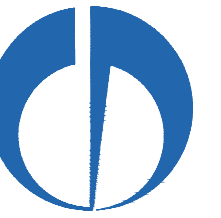


Building Renovations for:
380 S. County Road
Le Bar - Ground Floor
Palm Beach, FL 33480

THESE DRAWINGS ARE FOR THE
EXCLUSIVE USE OF SPINA OROURKE +
PARTNERS, INC. AND MAY NOT BE
DUPLICATED, REPRODUCED OR USED IN
ANY MANNER WITHOUT THE EXPRESS
WRITTEN CONSENT OF SPINA OROURKE
+ PARTNERS, INC. ALL RIGHTS RESERVED


Revisions:

Project no: 21076
Date: 07.12.22
Drawn by: CG
Project Architect: NF


SOUTH ELEVATIONS
AC 4.3
REVISED FIRST SUBMITTAL

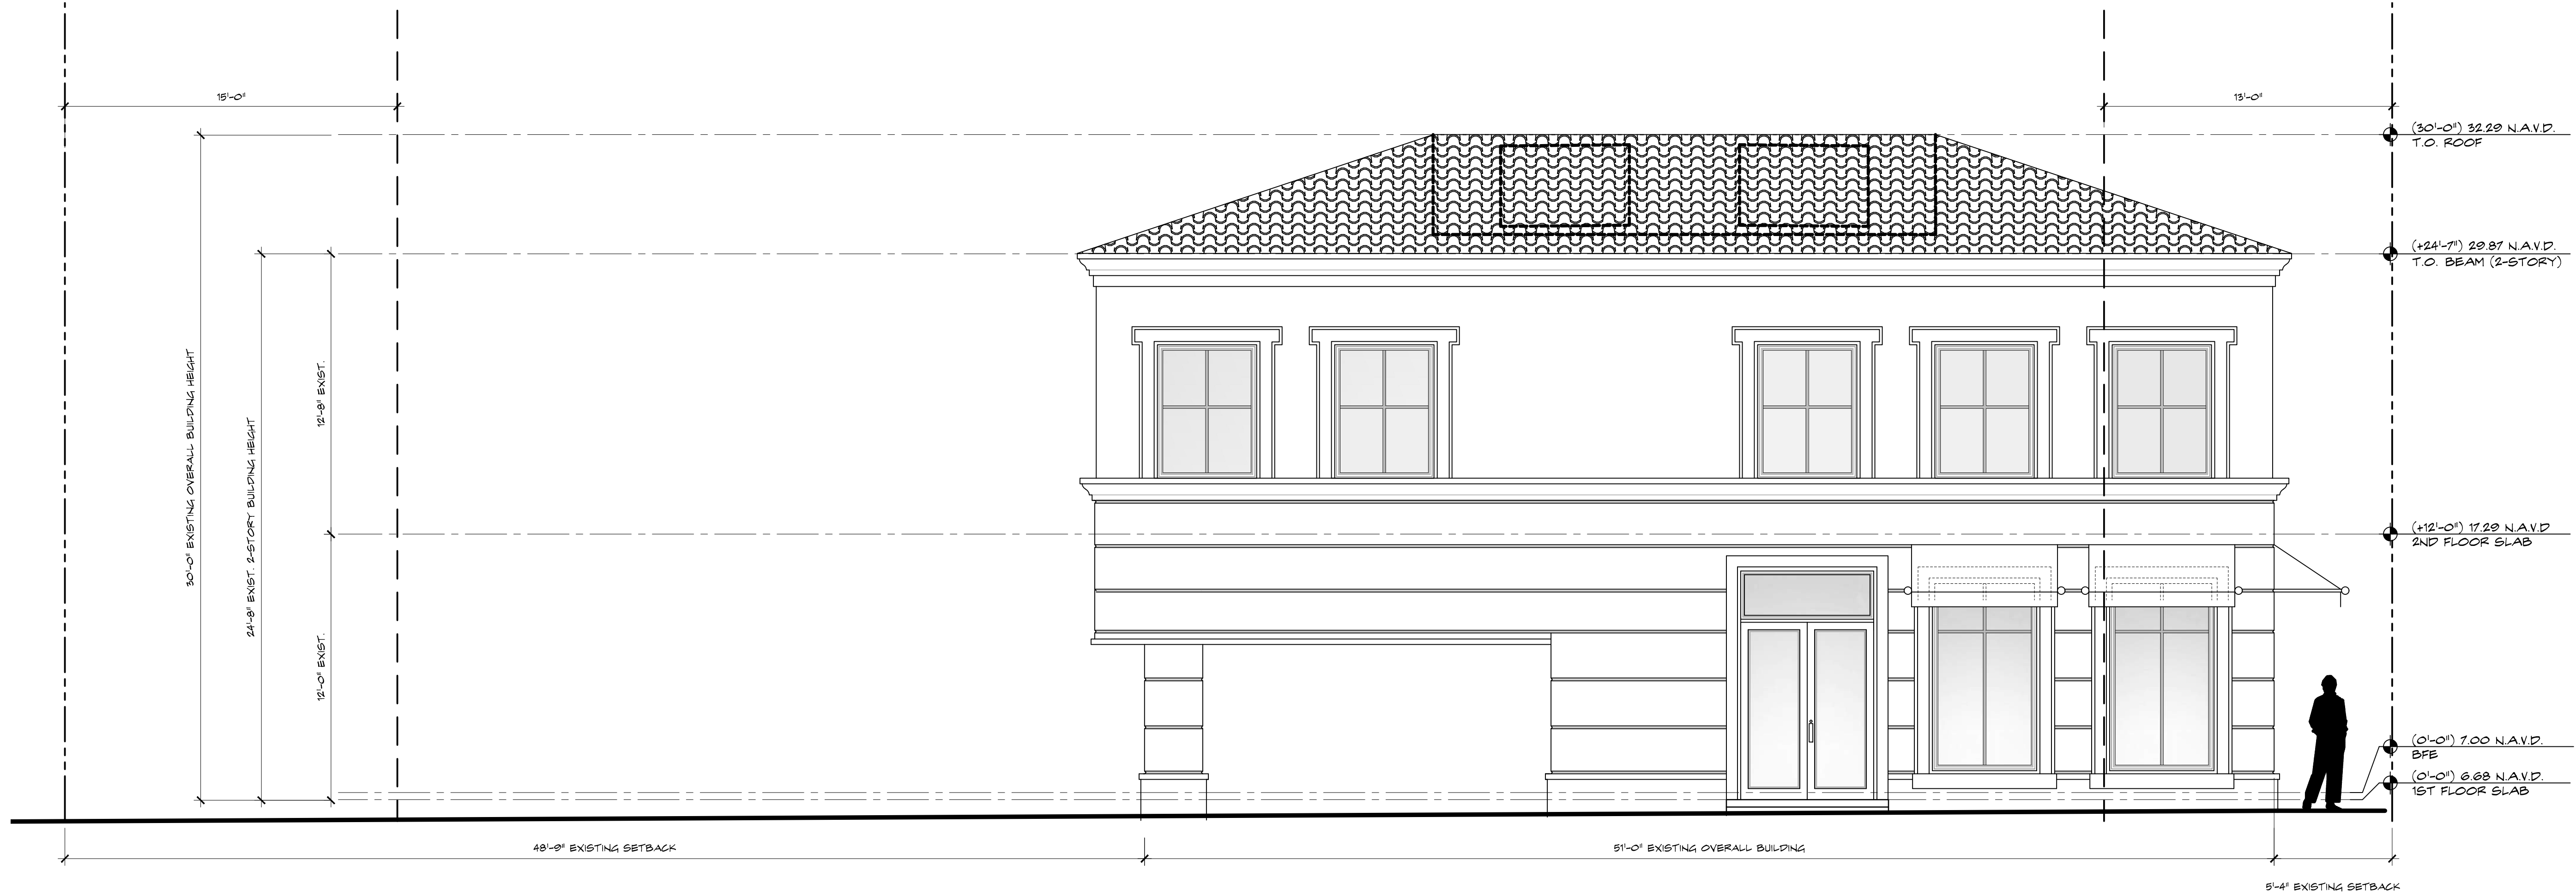

1 EXISTING SOUTH ELEVATION
AC 4.3 SCALE: 1/4" = 1'-0"

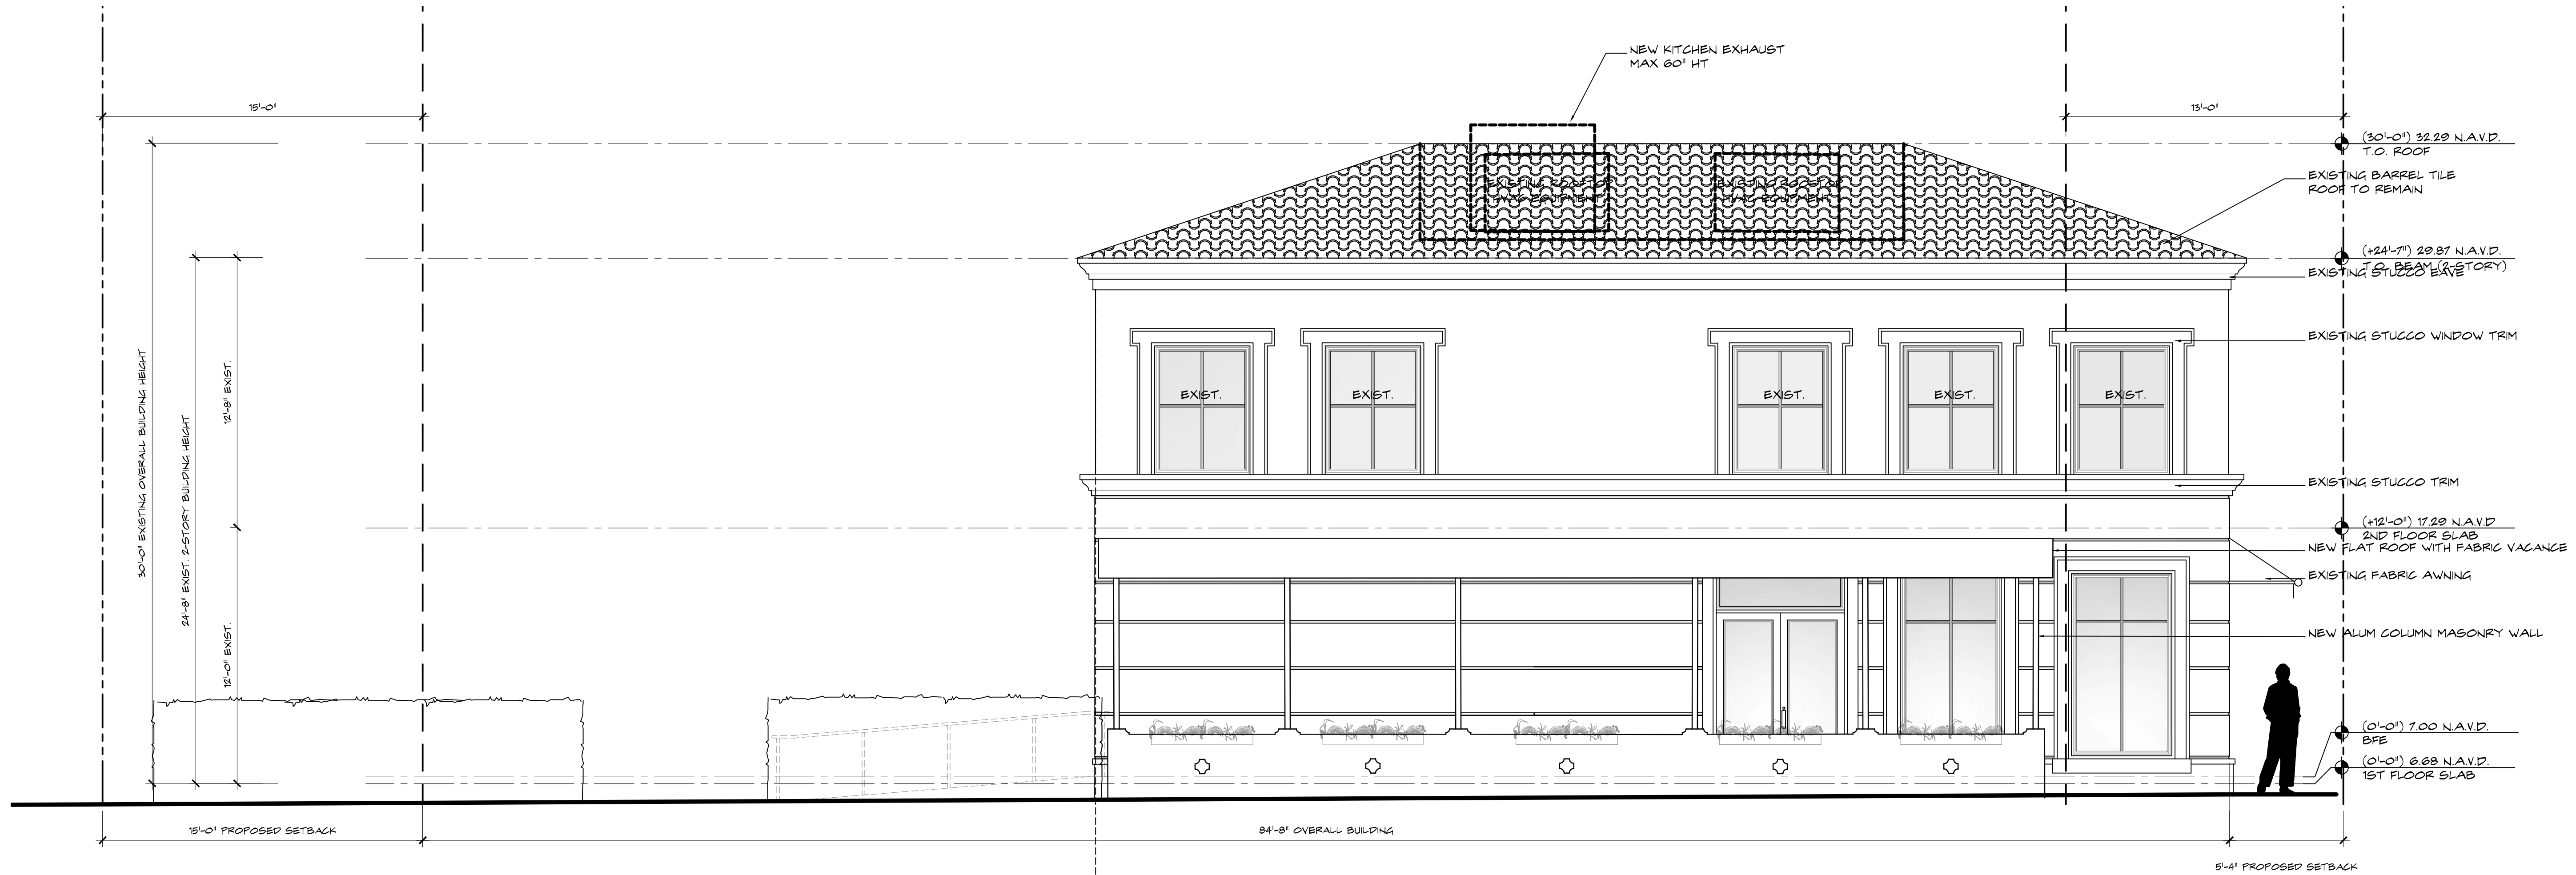

2 CURRENTLY PROPOSED SOUTH ELEVATION
AC 4.3 SCALE: 1/4" = 1'-0"

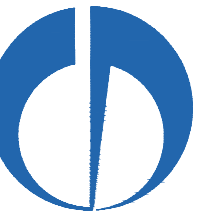

Building Renovations for:
380 S. County Road
Le Bar - Ground Floor
Palm Beach, FL 33480

THESE DRAWINGS ARE FOR THE
EXCLUSIVE USE OF SPINA OROURKE +
PARTNERS, INC. AND MAY NOT BE
DUPLICATED, REPRODUCED OR USED IN
ANY MANNER WITHOUT THE EXPRESS
WRITTEN CONSENT OF SPINA OROURKE
+ PARTNERS, INC. ALL RIGHTS RESERVED


Revisions:

Project no: 21076
Date: 07.12.22
Drawn by: CG
Project Architect: NF


SOUTH ELEVATIONS

AC 4.3

REVISED FIRST SUBMITTAL

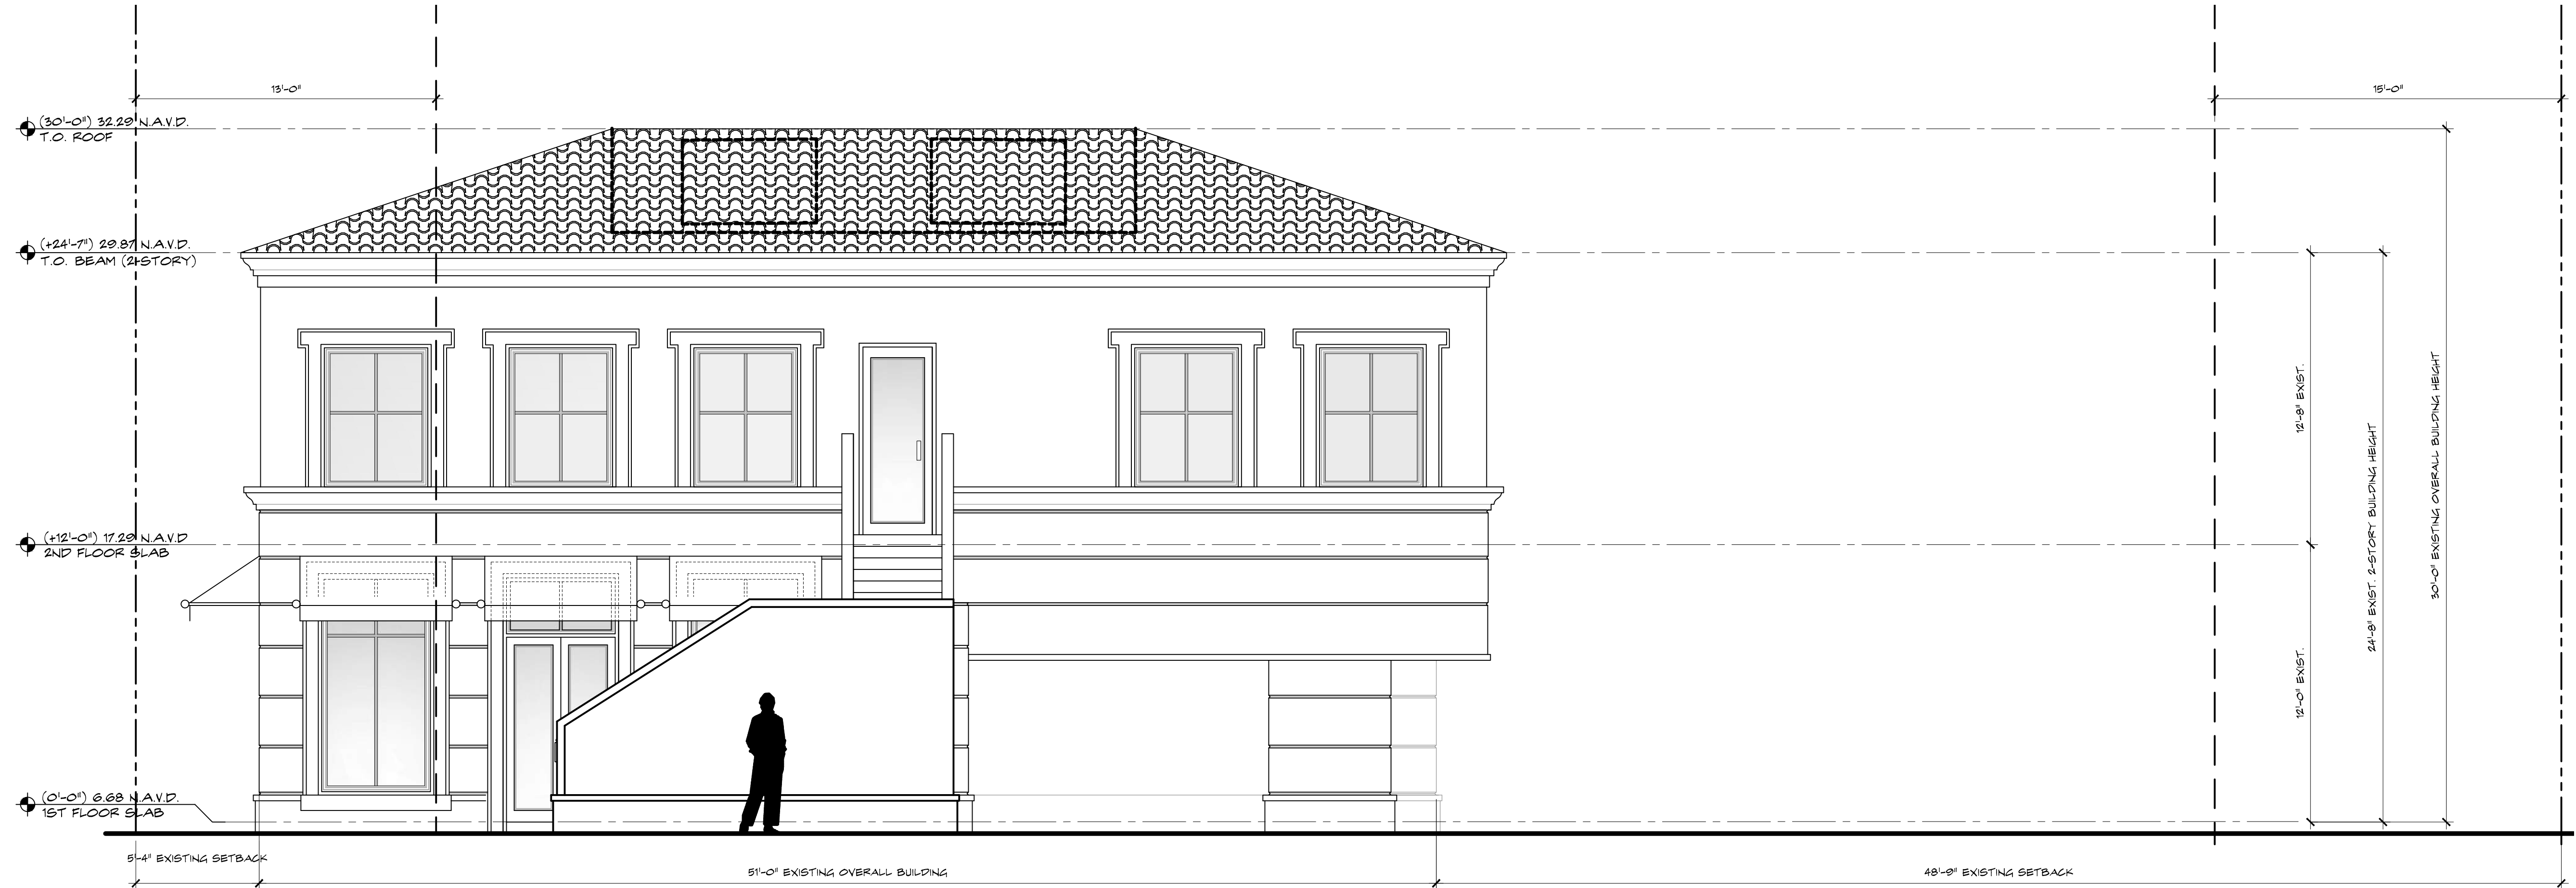

1 EXISTING NORTH ELEVATION
SCALE: 1/4" = 1'-0"

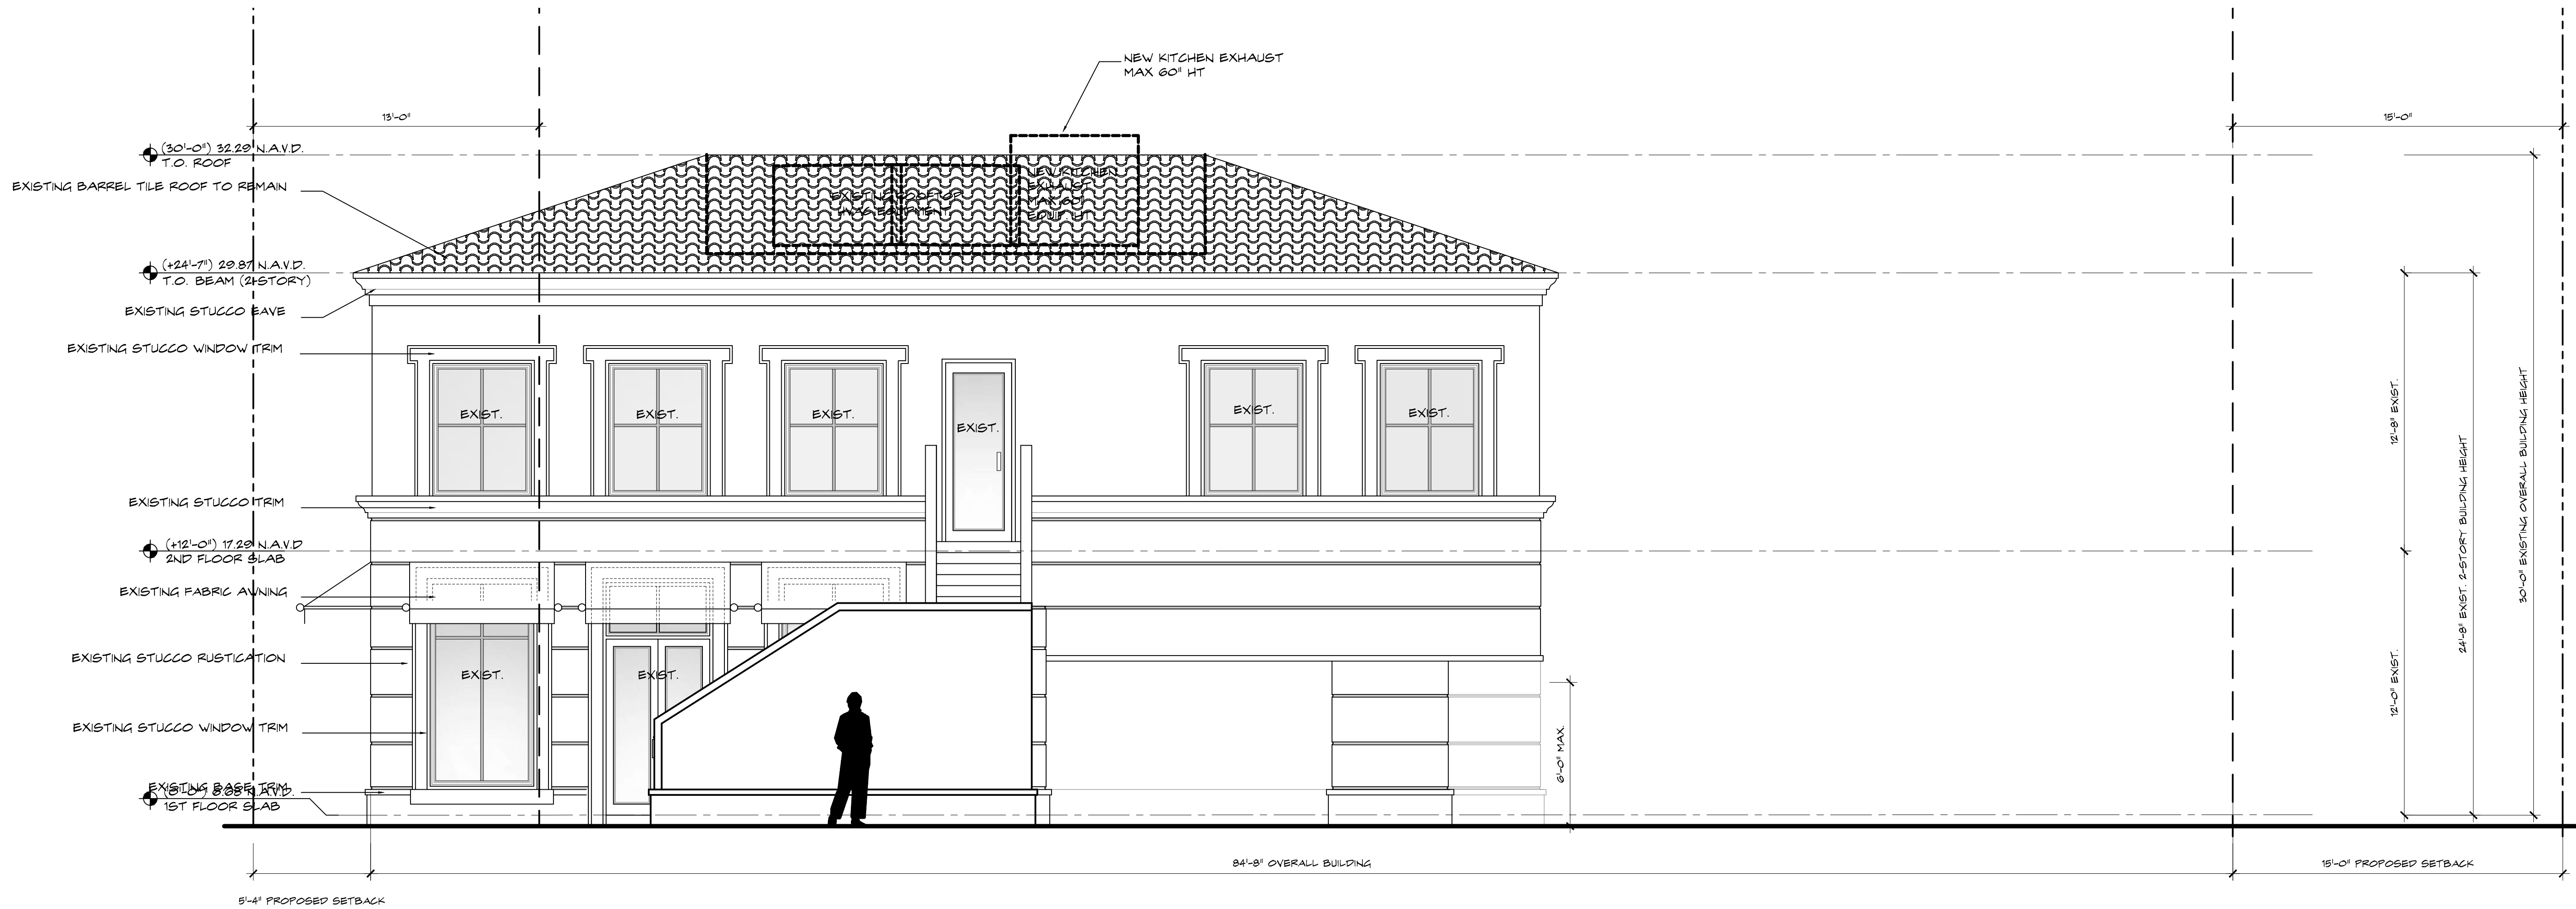

2 CURRENTLY PROPOSED NORTH ELEVATION
SCALE: 1/4" = 1'-0"

285 BANYAN BLVD
West Palm Beach, Florida 33401
561.684.6844 • Fax 561.684.3594
spinaorourke.com
FL Lic # AC0502297

SPINAOROURKE

+ PARTNERS

Architecture • Interior Design
Keith M. Spina # AR15419

Building Renovations for:
380 S. County Road
Le Bar - Ground Floor
Palm Beach, FL 33480

THESE DRAWINGS ARE FOR THE EXCLUSIVE USE OF SPINA OROURKE + PARTNERS, INC. AND MAY NOT BE DUPLICATED, REPRODUCED OR USED IN ANY MANNER WITHOUT THE EXPRESS WRITTEN CONSENT OF SPINA OROURKE + PARTNERS, INC. ALL RIGHTS RESERVED


Revisions:

Project no: 21076
Date: 07.12.22
Drawn by: CG
Project Architect: NF

NORTH ELEVATIONS

AC 4.4

REVISED FIRST SUBMITTAL

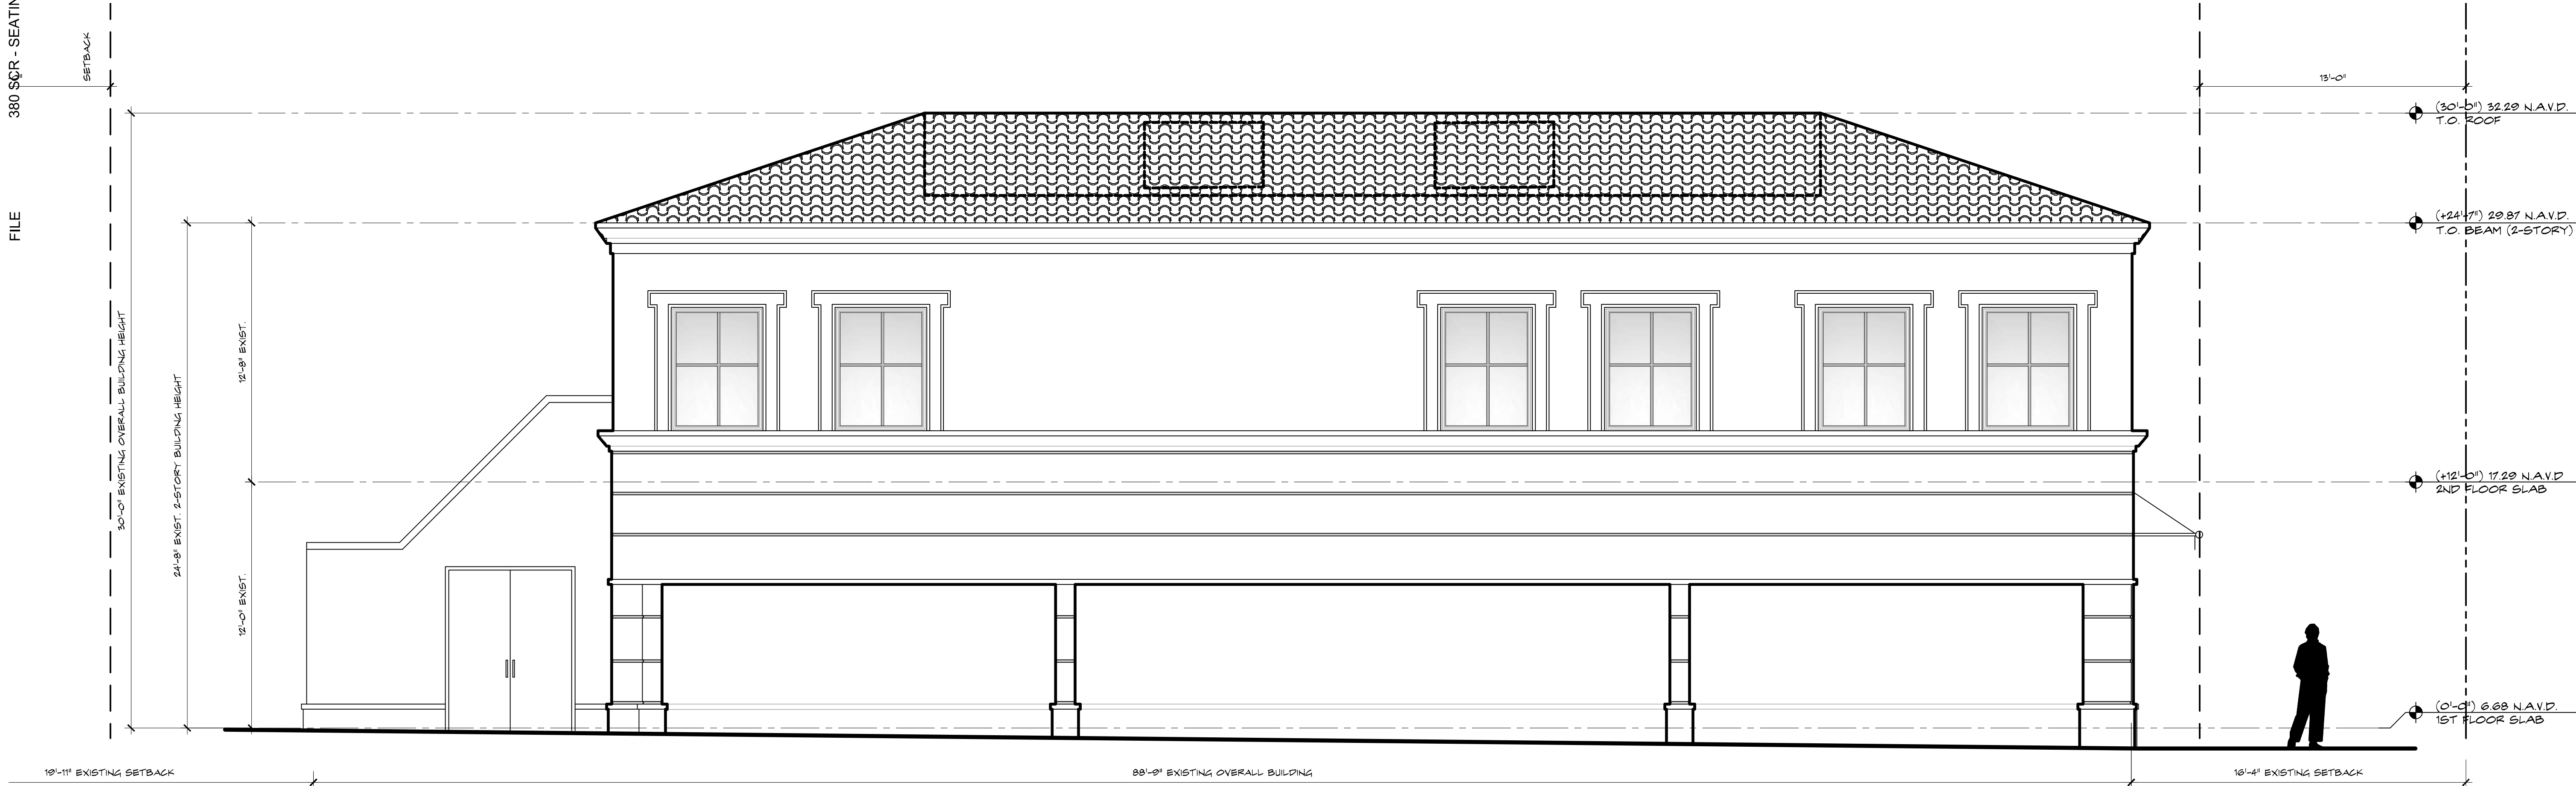

1
AC 4.5
EXISTING WEST ELEVATION
SCALE: 1/4" = 1'-0"



2
AC 4.5
CURRENTLY PROPOSED WEST ELEVATION
SCALE: 1/4" = 1'-0"



Building Renovations for:
380 S. County Road
Le Bar - Ground Floor
Palm Beach, FL 33480

THESE DRAWINGS ARE FOR THE EXCLUSIVE USE OF SPINA OROURKE + PARTNERS, INC. AND MAY NOT BE DUPLICATED, REPRODUCED OR USED IN ANY MANNER WITHOUT THE EXPRESS WRITTEN CONSENT OF SPINA OROURKE + PARTNERS, INC. ALL RIGHTS RESERVED

Revisions:

Project no: 21076
Date: 07.12.22
Drawn by: CG
Project Architect: NF

AC 4.5

REVISED FIRST SUBMITTAL

WEST ELEVATIONS



EXISTING VIEW FROM SE CORNER

285 BANYAN BLVD
West Palm Beach, Florida 33401
561.684.6844 • Fax 561.684.3594
spinaorourke.com
FL Lic # AR050297

SPINAOROURKE

+ PARTNERS

Architecture • Interior Design
Keith W. Spina # AR15419

Building Additions for:
380 S. County Road
Palm Beach, FL 33480

THESE DRAWINGS ARE FOR THE EXCLUSIVE USE OF SPINA OROURKE + PARTNERS, INC. AND MAY NOT BE DUPLICATED, REPRODUCED OR USED IN ANY MANNER WITHOUT THE EXPRESS WRITTEN CONSENT OF SPINA OROURKE + PARTNERS, INC. ALL RIGHTS RESERVED

Revisions:

Project no: 21076
Date: 12.27.21
Drawn by: CG
Project Architect: NF

VIEW FROM SOUTEAST - EXISTING

AC 4.8A
FINAL SUBMITTAL



PROPOSED VIEW FROM SE CORNER

VIEW FROM SOUTHEAST - PROPOSED

AC 4.8B


FINAL SUBMITTAL

Building Additions for:
380 S. County Road
Palm Beach, FL 33480

THESE DRAWINGS ARE FOR THE EXCLUSIVE USE OF SPINA OROURKE + PARTNERS, INC. AND MAY NOT BE DUPLICATED, REPRODUCED OR USED IN ANY MANNER WITHOUT THE EXPRESS WRITTEN CONSENT OF SPINA OROURKE + PARTNERS, INC. ALL RIGHTS RESERVED

Revisions:

Project no: 21076
Date: 12.27.21
Drawn by: CG
Project Architect: NF

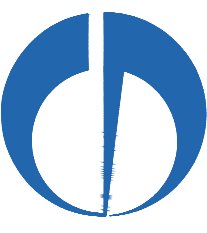

SPINA OROURKE

+ PARTNERS

285 BANYAN BLVD
West Palm Beach, Florida 33401
561.684.6844 • Fax 561.684.3394
spinaorourke.com
FL Lic # AC0502297

Architecture • Interior Design
Keith W. Spina # AR15419



EXISTING VIEW FROM SW CORNER

VIEW FROM SOUTHWEST - EXISTING

AC 4.9A

FINAL SUBMITTAL

Building Additions for:
380 S. County Road
Palm Beach, FL 33480

THESE DRAWINGS ARE FOR THE EXCLUSIVE USE OF SPINA CROURKE + PARTNERS, INC. AND MAY NOT BE DUPLICATED, REPRODUCED OR USED IN ANY MANNER WITHOUT THE EXPRESS WRITTEN CONSENT OF SPINA CROURKE + PARTNERS, INC. ALL RIGHTS RESERVED


Revisions:

Project no: 21076

Date: 12.27.21

Drawn by: CG

Project Architect: NF

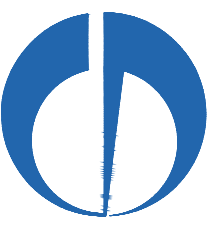

SPINACROURKE

+ PARTNERS

285 BANYAN BLVD
West Palm Beach, Florida 33401
561.684.6844 • Fax 561.684.3394
spina@crouke.com
FL Lic # AR0502297

Architecture • Interior Design
Keith W. Spina # AR15419



PROPOSED VIEW FROM SW CORNER

VIEW FROM SOUTHWEST - PROPOSED

AC 4.9B


FINAL SUBMITTAL

Building Additions for:
380 S. County Road
Palm Beach, FL 33480

THESE DRAWINGS ARE FOR THE EXCLUSIVE USE OF SPINA OROURKE + PARTNERS, INC. AND MAY NOT BE DUPLICATED, REPRODUCED OR USED IN ANY MANNER WITHOUT THE EXPRESS WRITTEN CONSENT OF SPINA OROURKE + PARTNERS, INC. ALL RIGHTS RESERVED.

Revisions:

Project no: 21076
Date: 12.27.21
Drawn by: CG
Project Architect: NF

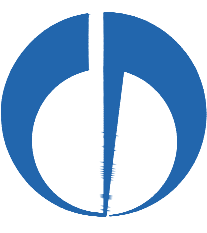


SPINA OROURKE

+ PARTNERS

285 BANYAN BLVD
West Palm Beach, Florida 33401
561.684.6844 • Fax 561.684.3394
spinaorourke.com
FL Lic # AC0502297

Architecture • Interior Design
Keith W. Spina # AR15419

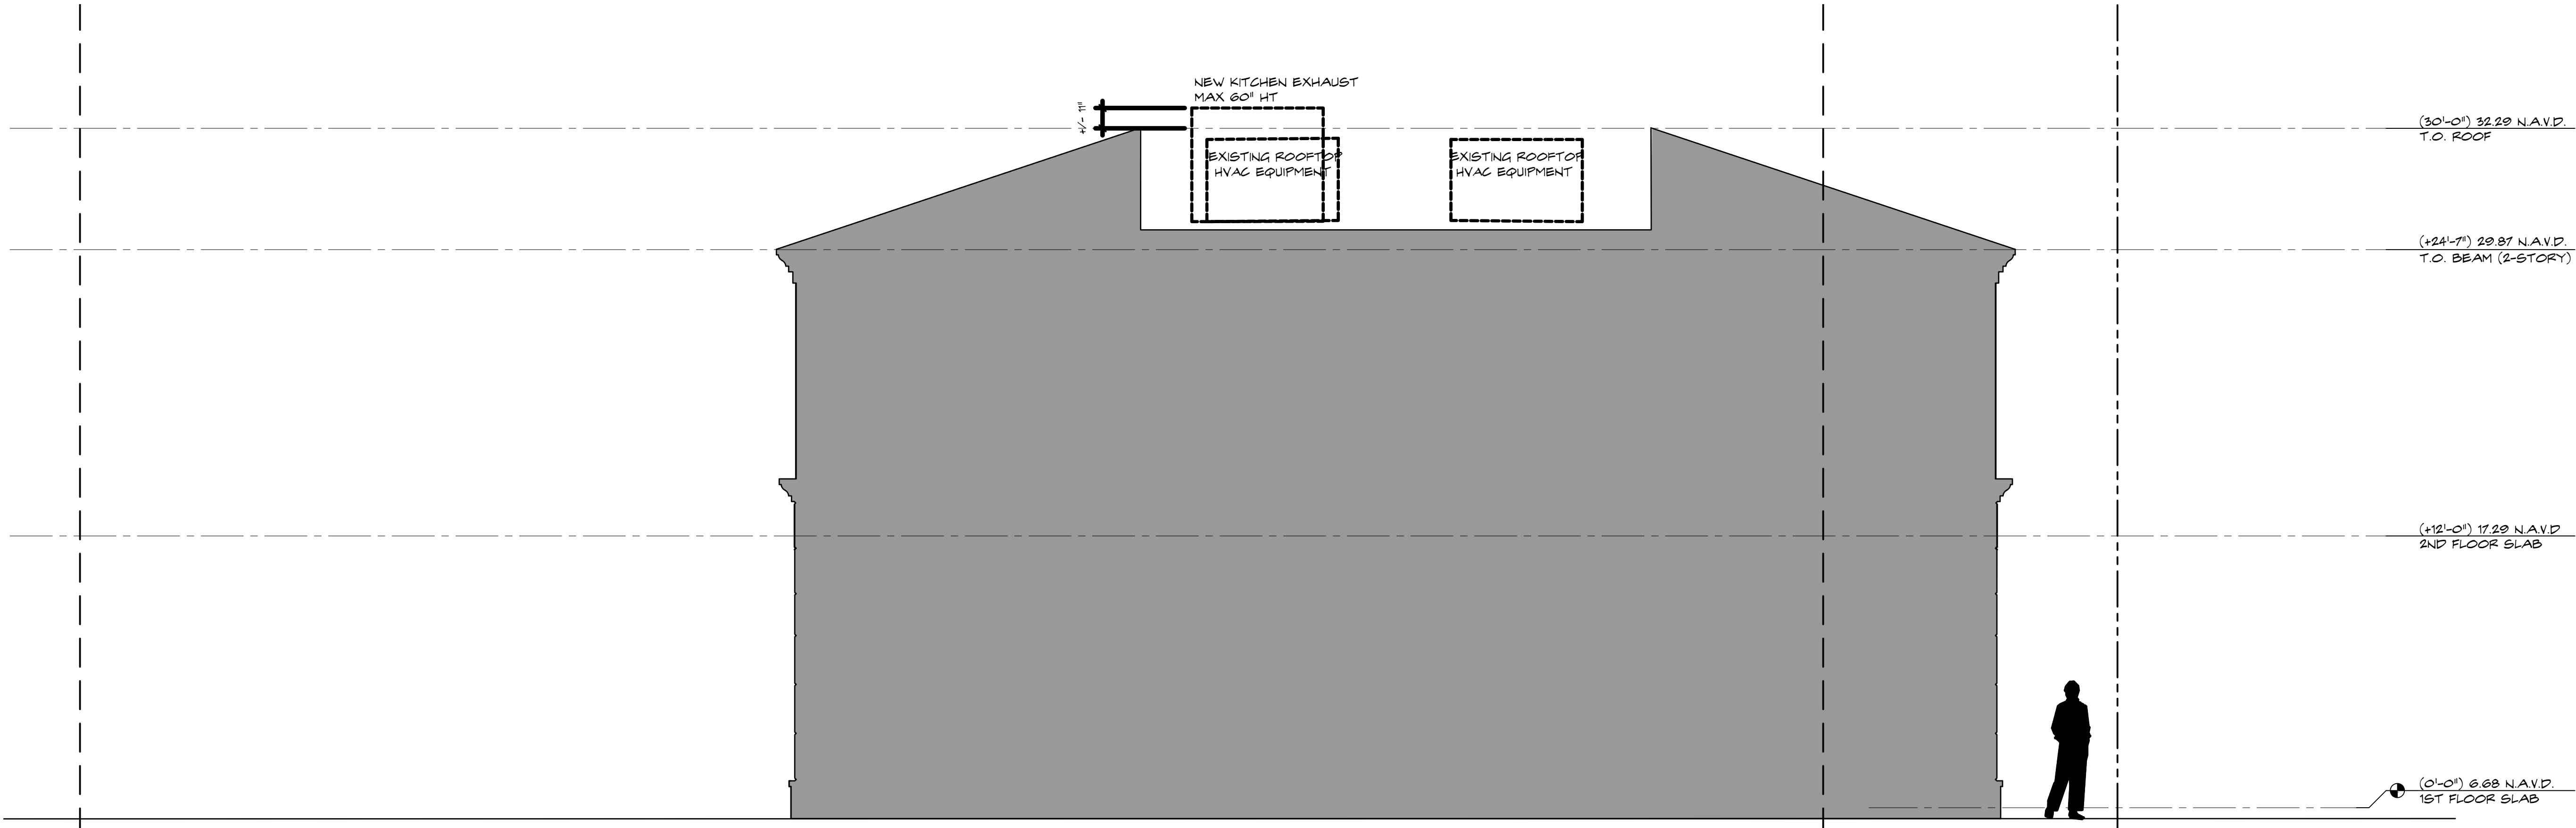

1
AC 4.5

CONCEPTUAL BUILDING SECTION

SCALE: 1/4" = 1'-0"

OVERALL BUILDING SECTION

Building Renovations for:
380 S. County Road
Le Bar - Ground Floor
Palm Beach, FL 33480


THESE DRAWINGS ARE FOR THE EXCLUSIVE USE OF SPINA OROURKE + PARTNERS, INC. AND MAY NOT BE DUPLICATED, REPRODUCED OR USED IN ANY MANNER WITHOUT THE EXPRESS WRITTEN CONSENT OF SPINA OROURKE + PARTNERS, INC. ALL RIGHTS RESERVED

Revisions:

Project no: 21076
Date: 12.27.21
Drawn by: CG
Project Architect: NF

AC 5.1

FINAL SUBMITTAL

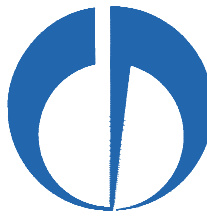


SPINA OROURKE
+ PARTNERS

Architecture • Interior Design
Keith W. Spina # AR15419

285 BANYAN BLVD
West Palm Beach, Florida 33401
561.684.6844 • Fax 561.684.3594
spinaorourke.com
FL Lic # AC0502297

380 S. County Road
Palm Beach

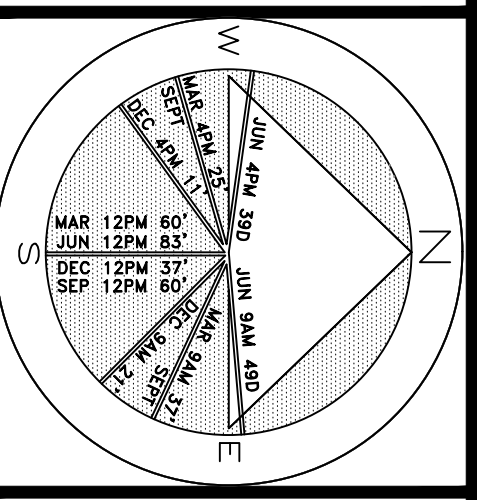


JOB NUMBER: # 21153.00 LA
DRAWN BY: Lauren Freeman
DATE: 08.16.2021
12.06.2021
12.27.2021
03.02.2022

SHEET L4.0

64 sf.

AREA IN SQ. FT.

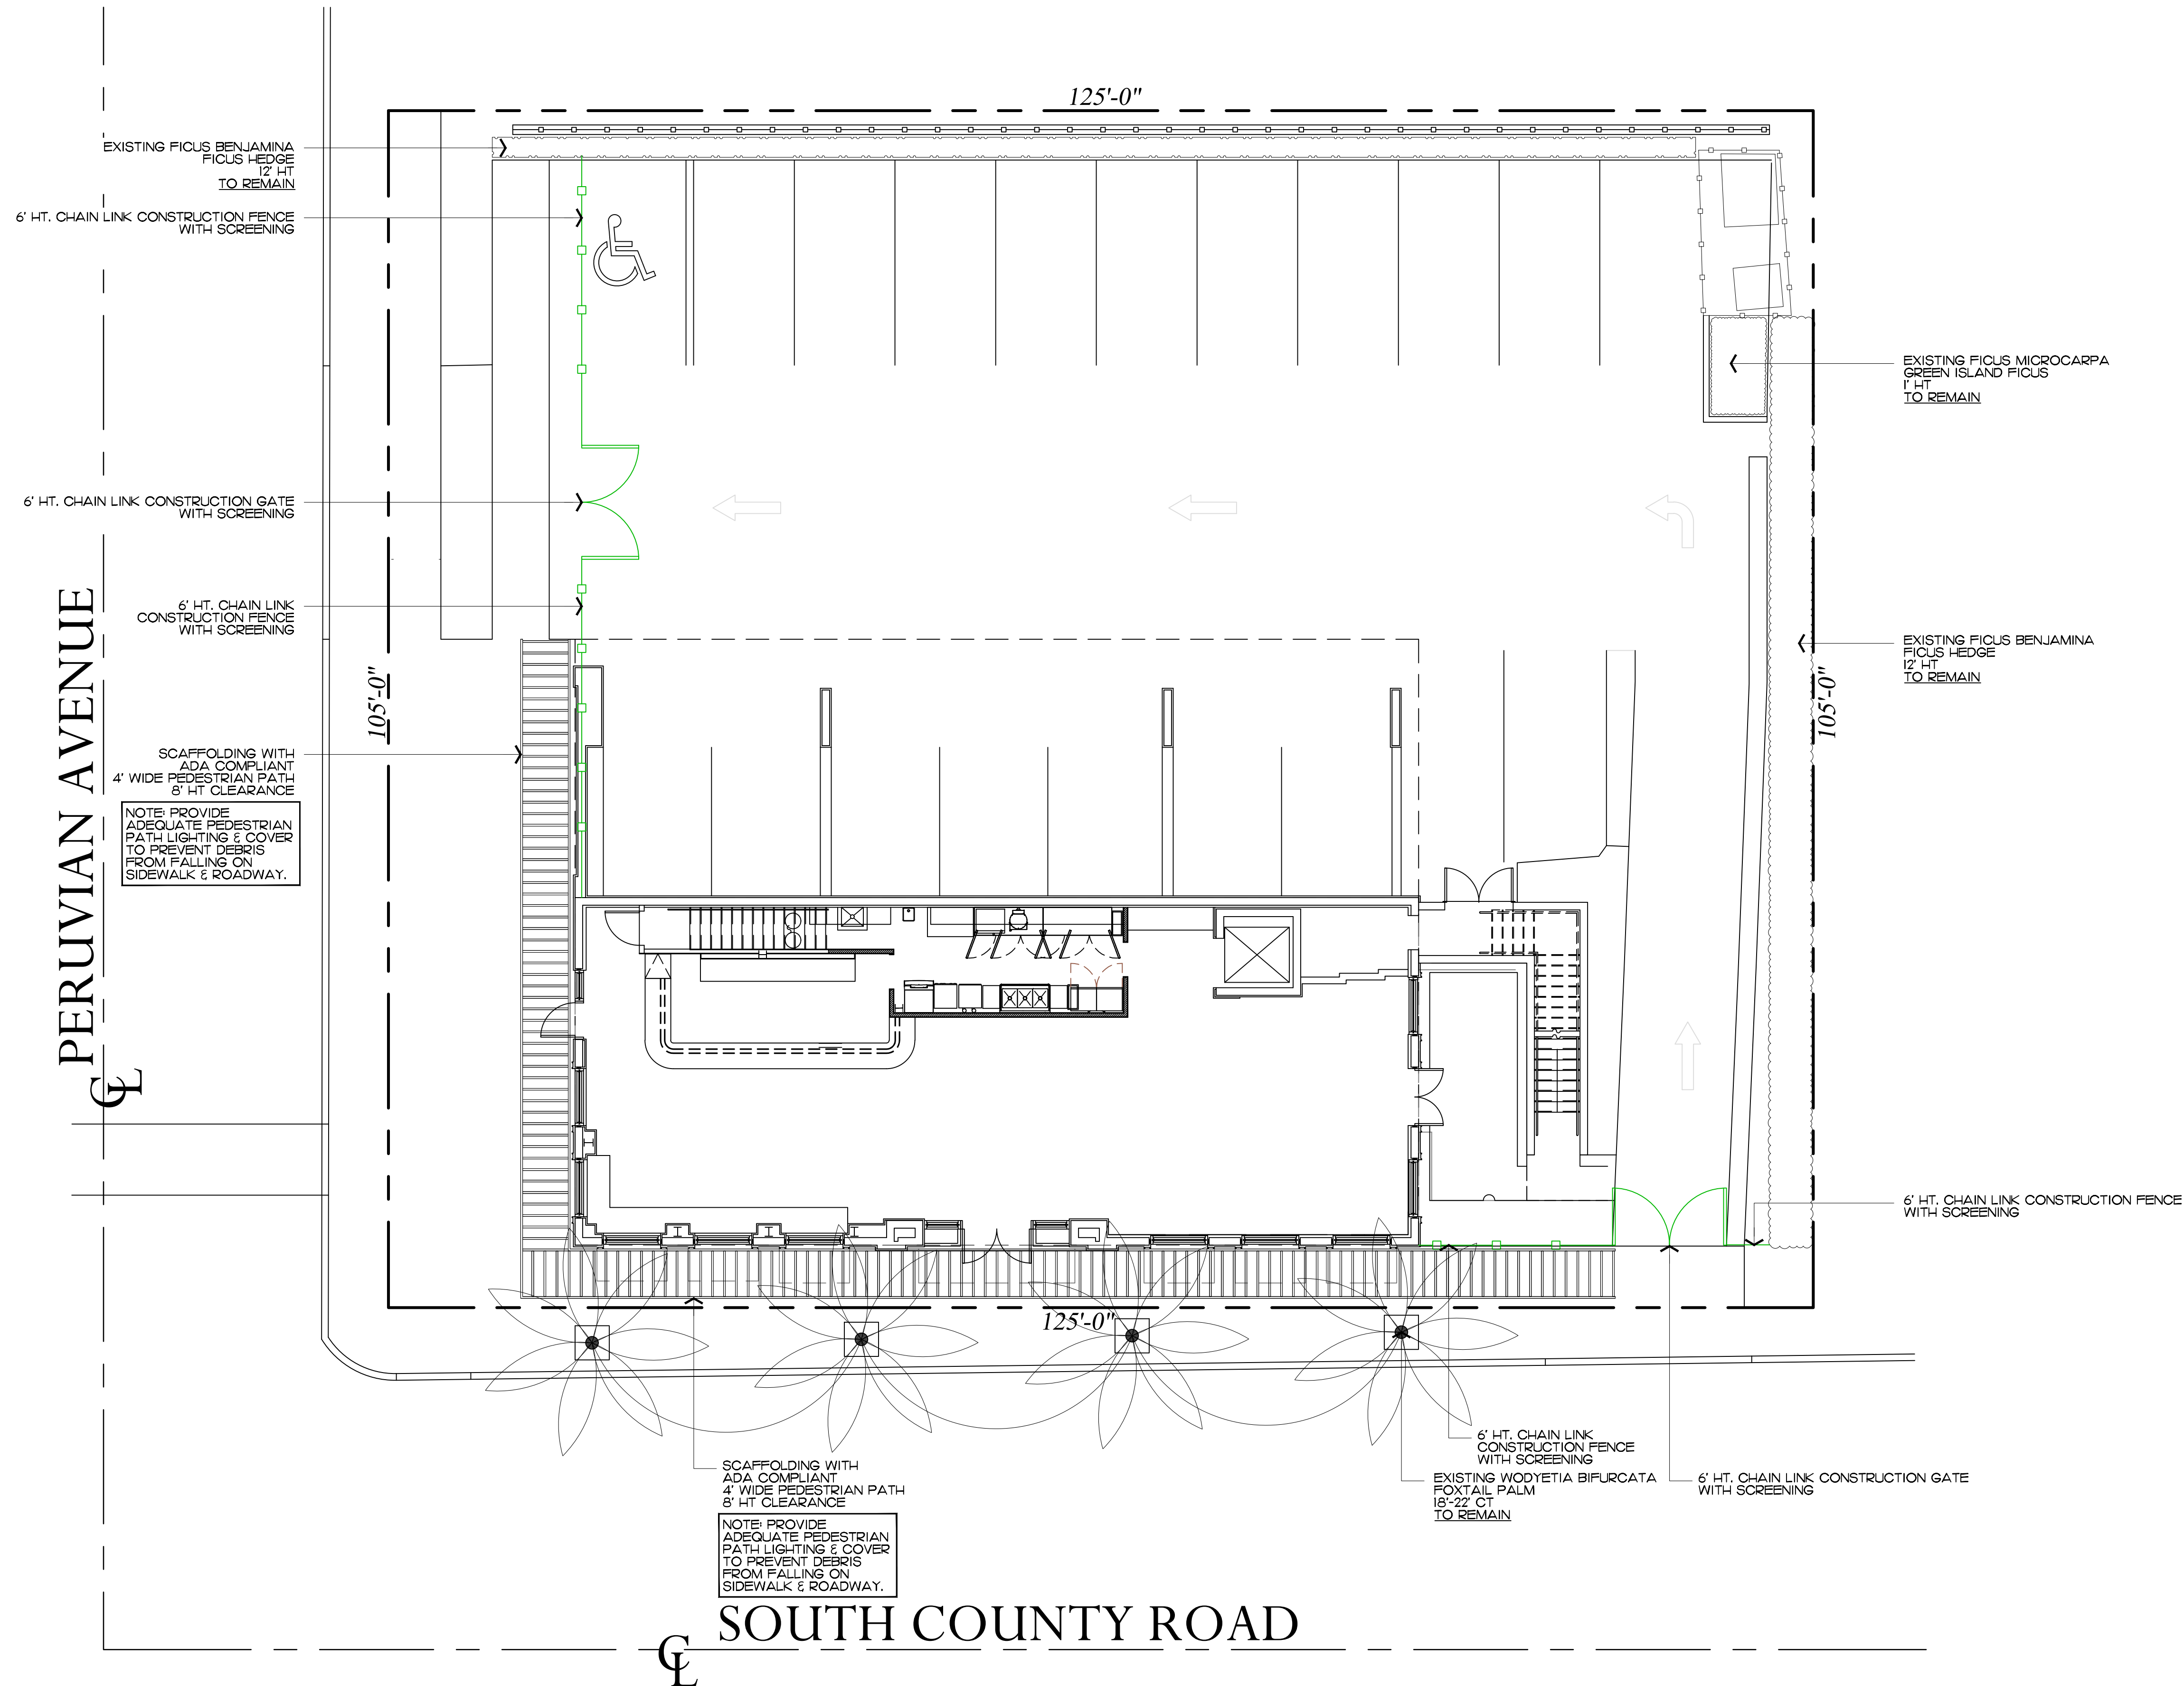


COPYRIGHT: 2021
The following drawings are instruments of service to the Landscape Architect. They are not products of design. All ideas, designs, arrangements and plans indicated or represented by this/these drawings are owned by and the property of the designer, and were created, evolved and developed for use on and in connection with this project. None of such ideas, designs, arrangements or plans shall be used by or disclosed to any person, firm or corporation without the written permission of the Landscape Architect.

DISCLAIMER: 2021
Construction, as the term is generally understood, and that ENVIRONMENT DESIGN GROUP does not provide landscape architectural services during construction, including on-site monitoring, site visits, shop drawing review, design clarification, etc., the client agrees to indemnify and hold harmless ENVIRONMENT DESIGN GROUP from any liability arising from, acts or omissions in the performance of said services during construction by the client, and his/her agents, employees, or subcontractors.

48 HOURS BEFORE DIGGING
CALL TOLL FREE
1-800-432-4770
SUNSHINE STATE ONE CALL
OF FLORIDA, INC.

ARC-21-038
ZON-21-003
Construction Screening Plan
SCALE IN FEET 0' 8' 16' 24'

380 S. County Road
Palm Beach

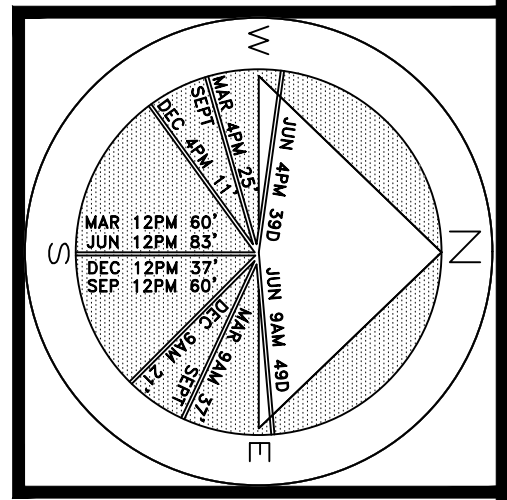


JOB NUMBER: # 21153.00 LA
DRAWN BY: Lauren Freeman
DATE: 08.16.2021
12.06.2021
12.27.2021
03.02.2022

SHEET L5.0

64 sf.

AREA IN SQ.FT.

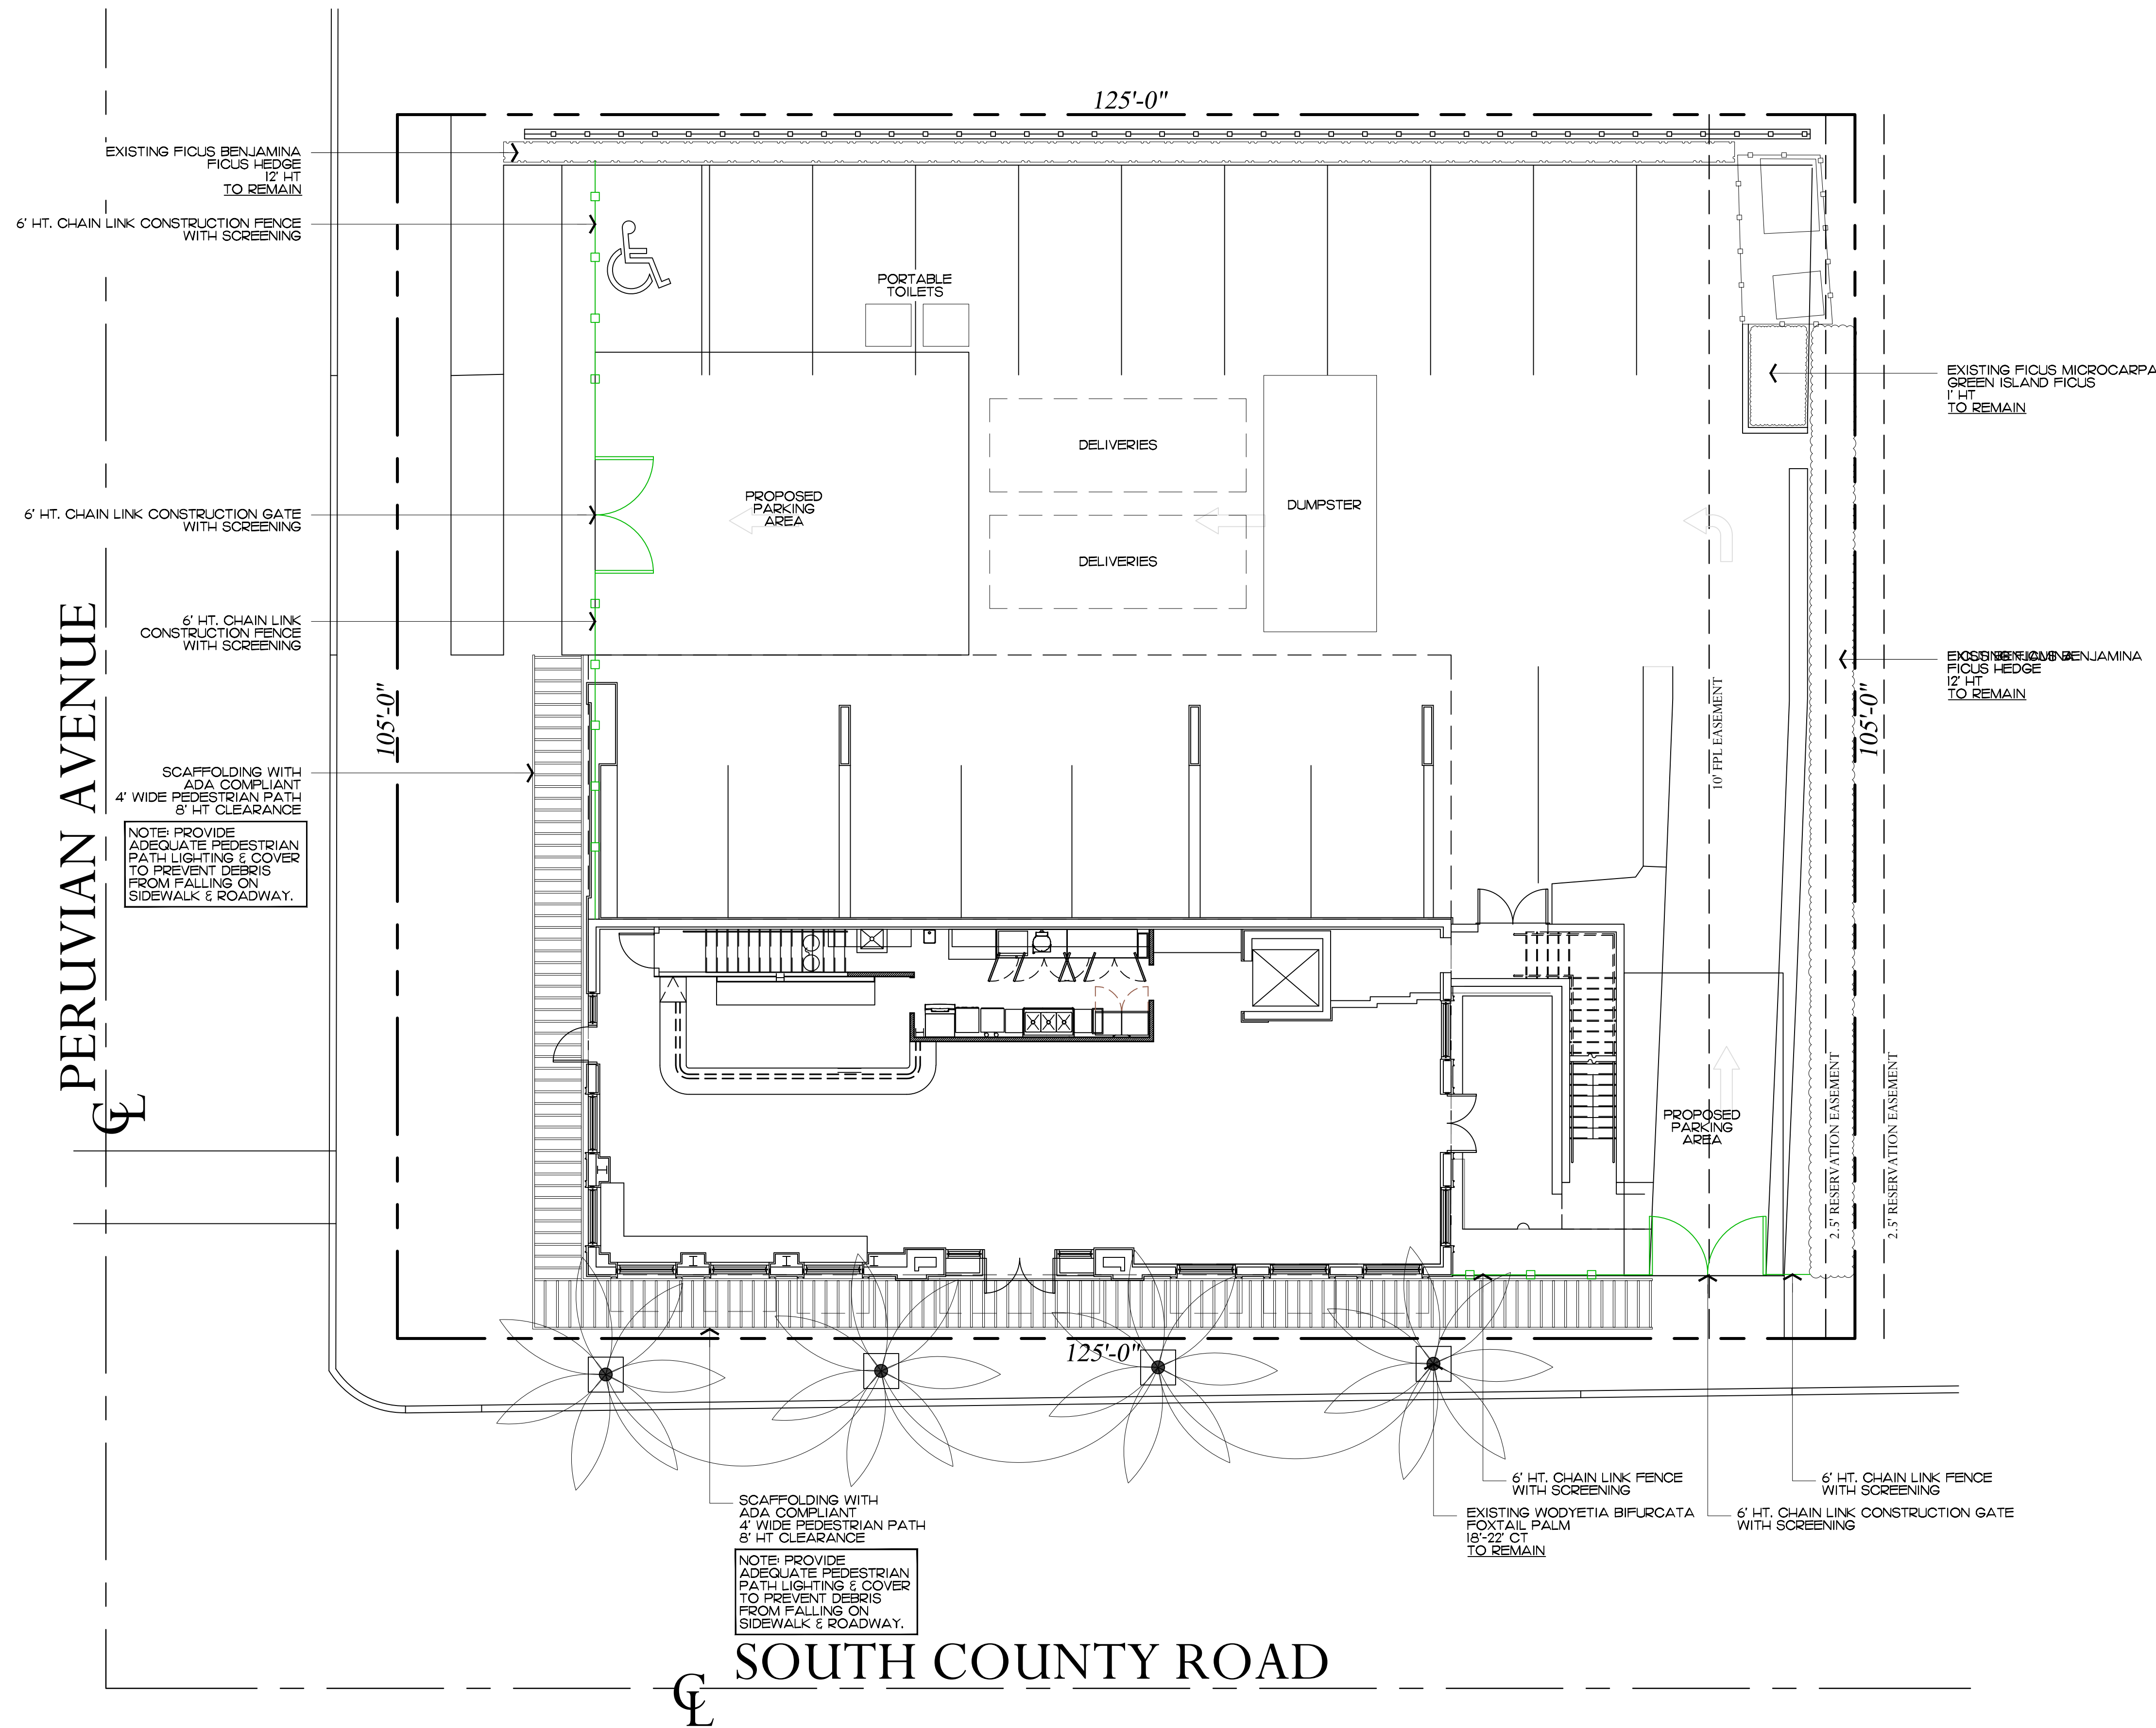


COPYRIGHT: 2021
The following drawings are instruments of service to the Landscape Architect. They are not products of design. All ideas, designs, arrangements and plans indicated or represented by this/these drawings are owned by and the property of the designer, and were created, evolved and developed for use on and in connection with this project. None of such ideas, designs, arrangements or plans shall be used by or disclosed to any person, firm or corporation without the written permission of the Landscape Architect.

DISCLAIMER: 2021
Construction, as the term is generally understood, and that ENVIRONMENT DESIGN GROUP does not provide landscape architectural services during construction, including on-site monitoring, site visits, shop drawing review, design clarification, etc., the client agrees to indemnify and hold harmless ENVIRONMENT DESIGN GROUP from any liability arising from, acts or omissions in the performance of said services during construction by the client, and his/her agents, employees, or subcontractors.

48 HOURS BEFORE DIGGING
CALL TOLL FREE
1-800-432-4770
SUNSHINE STATE ONE CALL
OF FLORIDA, INC.

ARC-21-038
ZON-21-003
Construction Staging Plan
SCALE IN FEET 0' 8' 16' 24'

380 S. County Road
Palm Beach

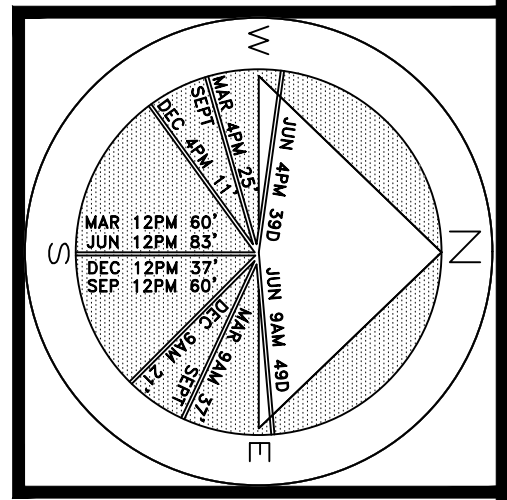


JOB NUMBER: # 21153.00 LA
DRAWN BY: Lauren Freeman
DATE: 08.16.2021
12.06.2021
12.27.2021
03.02.2022
08.01.2022
10.04.2022

SHEET L8.0

64 sf.

AREA IN SQ.FT.

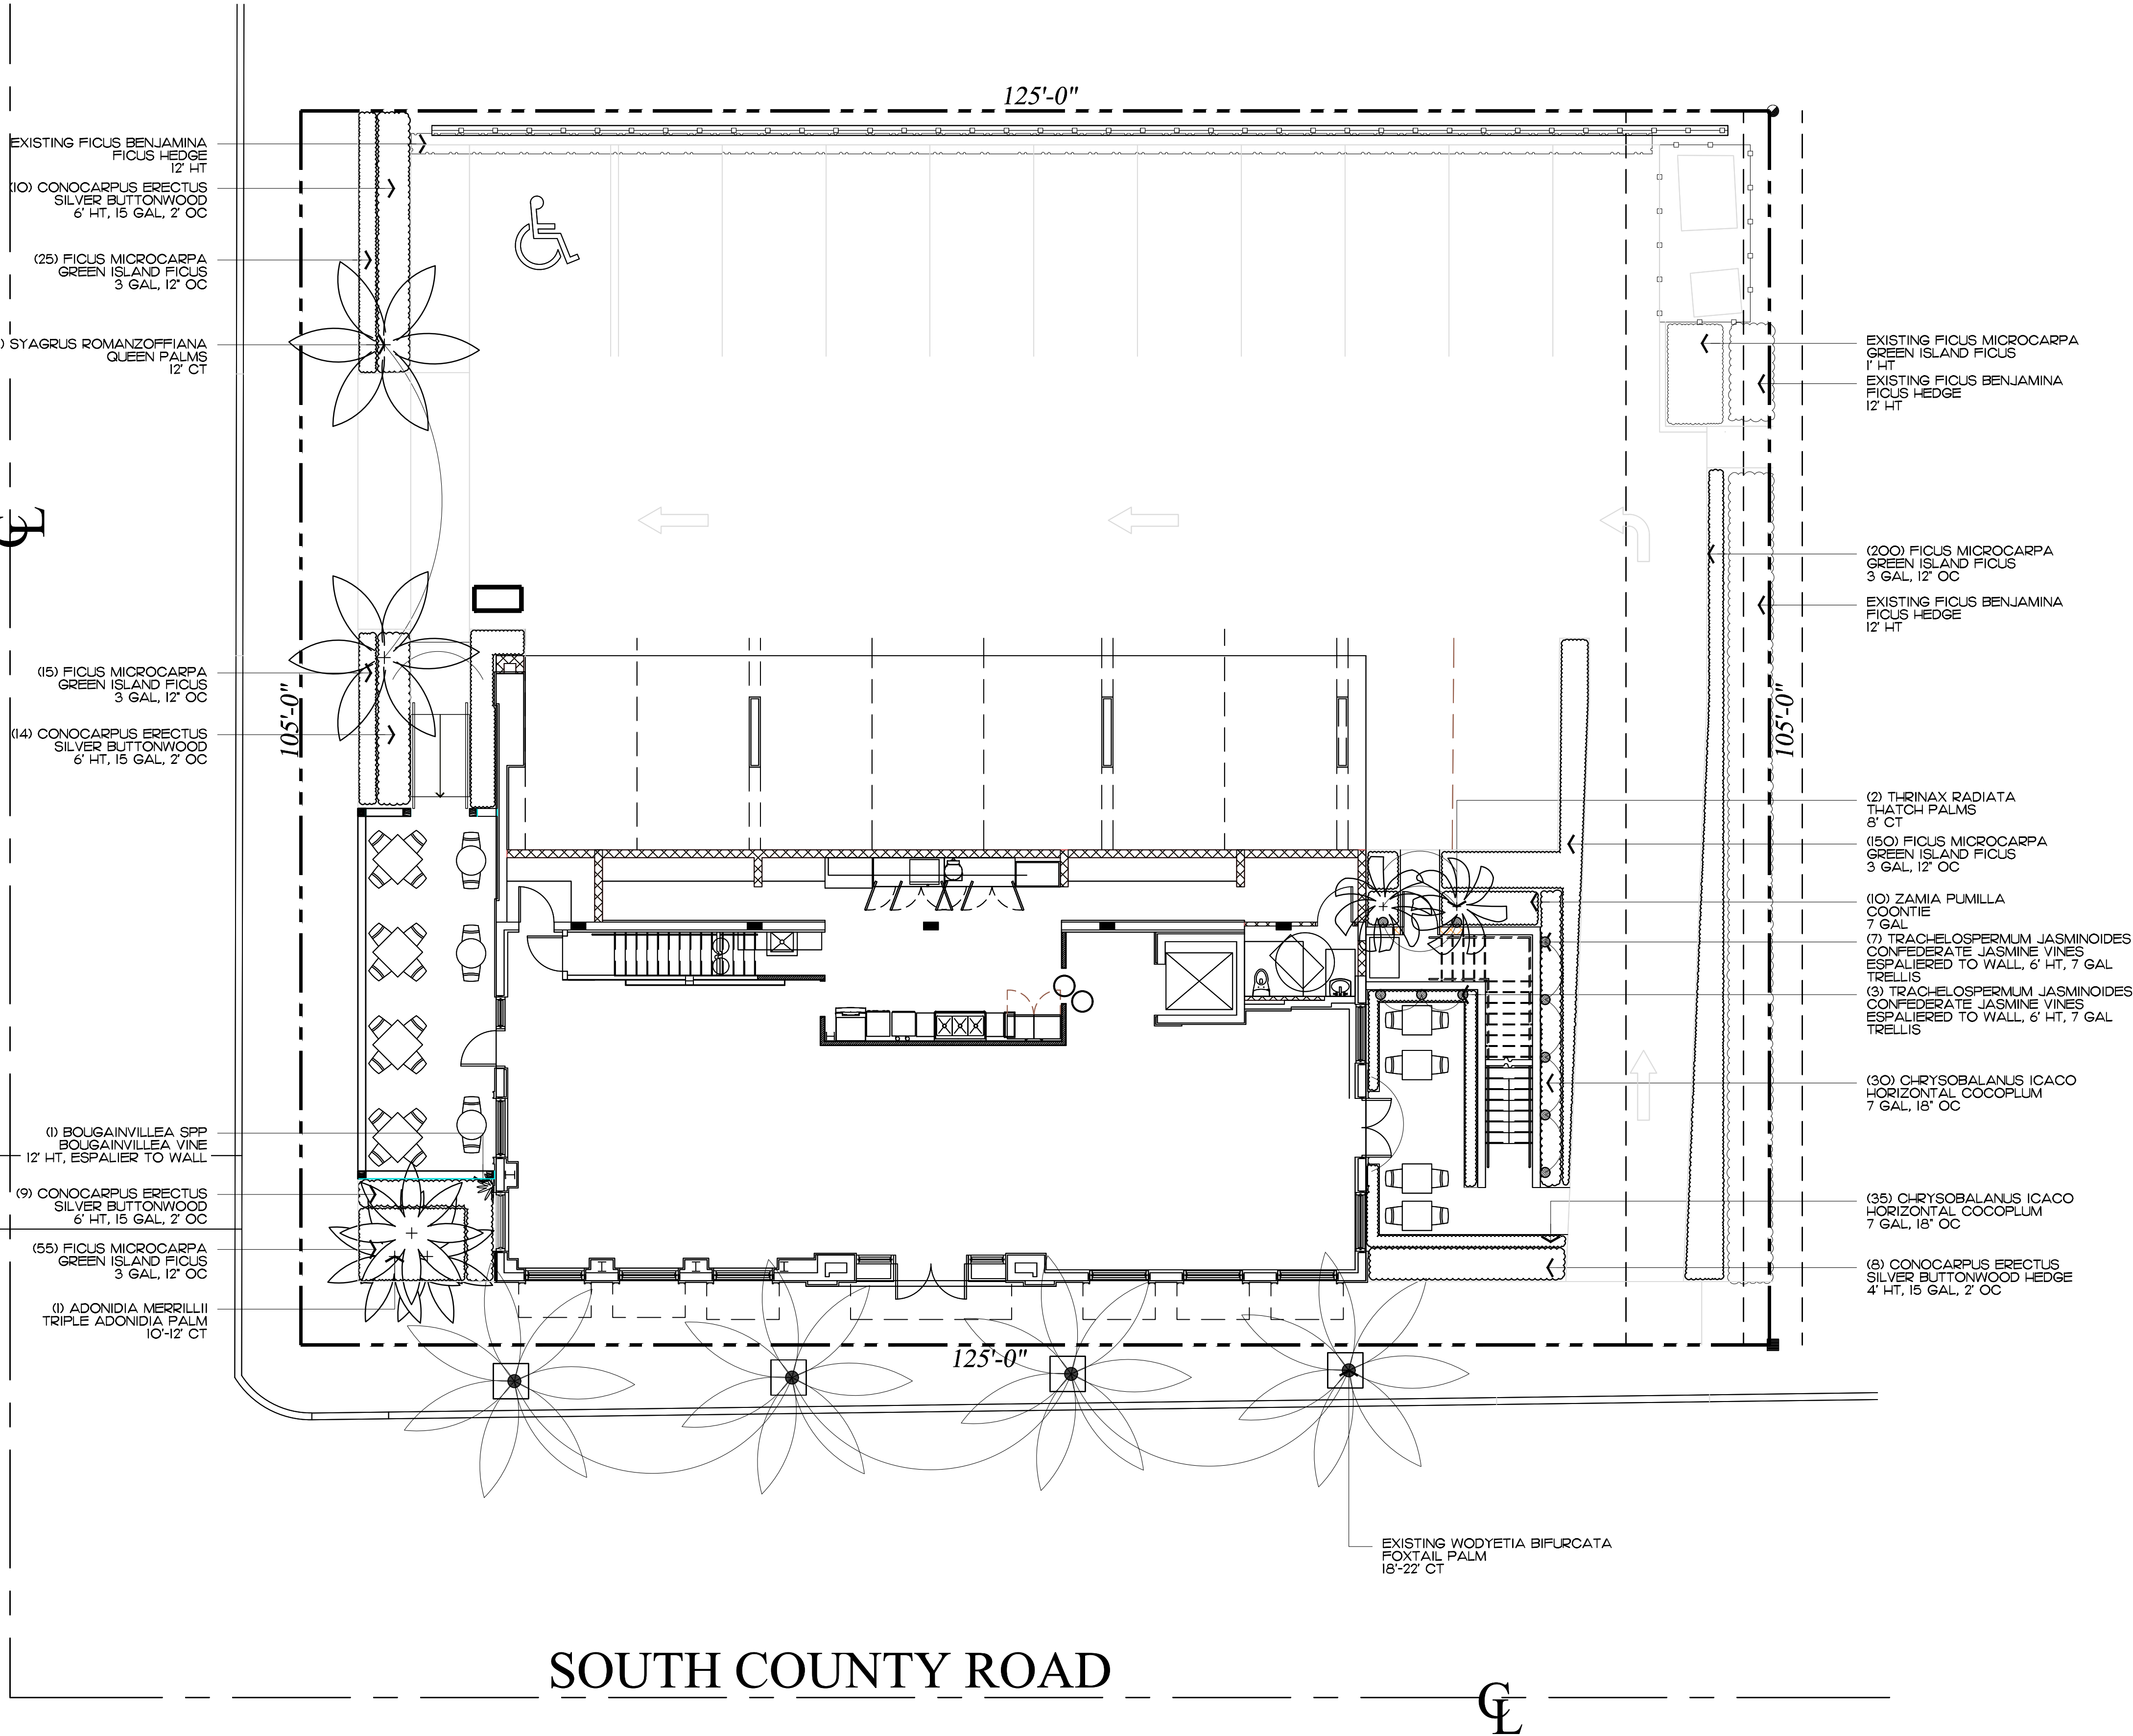

SOUTH COUNTY ROAD




COPYRIGHT: 2022
The following drawings are statements of service to the Landscape Architect. They are not products of design. All ideas, designs, arrangements and plans indicated or represented by this/these drawings are owned by and the property of the designer, and were created, evolved and developed for use on and in connection with this project. None of such ideas, designs, arrangements or plans shall be used by or disclosed to any person, firm or corporation without the written permission of the Landscape Architect.

DISCLAIMER: 2022
Construction, as the term is generally understood, and that ENVIRONMENT DESIGN GROUP does not provide landscape architectural services during construction, including on-site monitoring, site visits, shop drawing review, design clarification, etc., the client agrees to indemnify and hold harmless ENVIRONMENT DESIGN GROUP from any liability arising from, acts or omissions in the performance of said services during construction by the client, and his/her agents, employees, or subcontractors.

48 HOURS BEFORE DIGGING
CALL TOLL FREE
1-800-432-4770
SUNSHINE STATE ONE CALL
OF FLORIDA, INC.

ARC-21-038
ZON-21-003
Landscape Plan
SCALE IN FEET 0' 8' 16' 24'

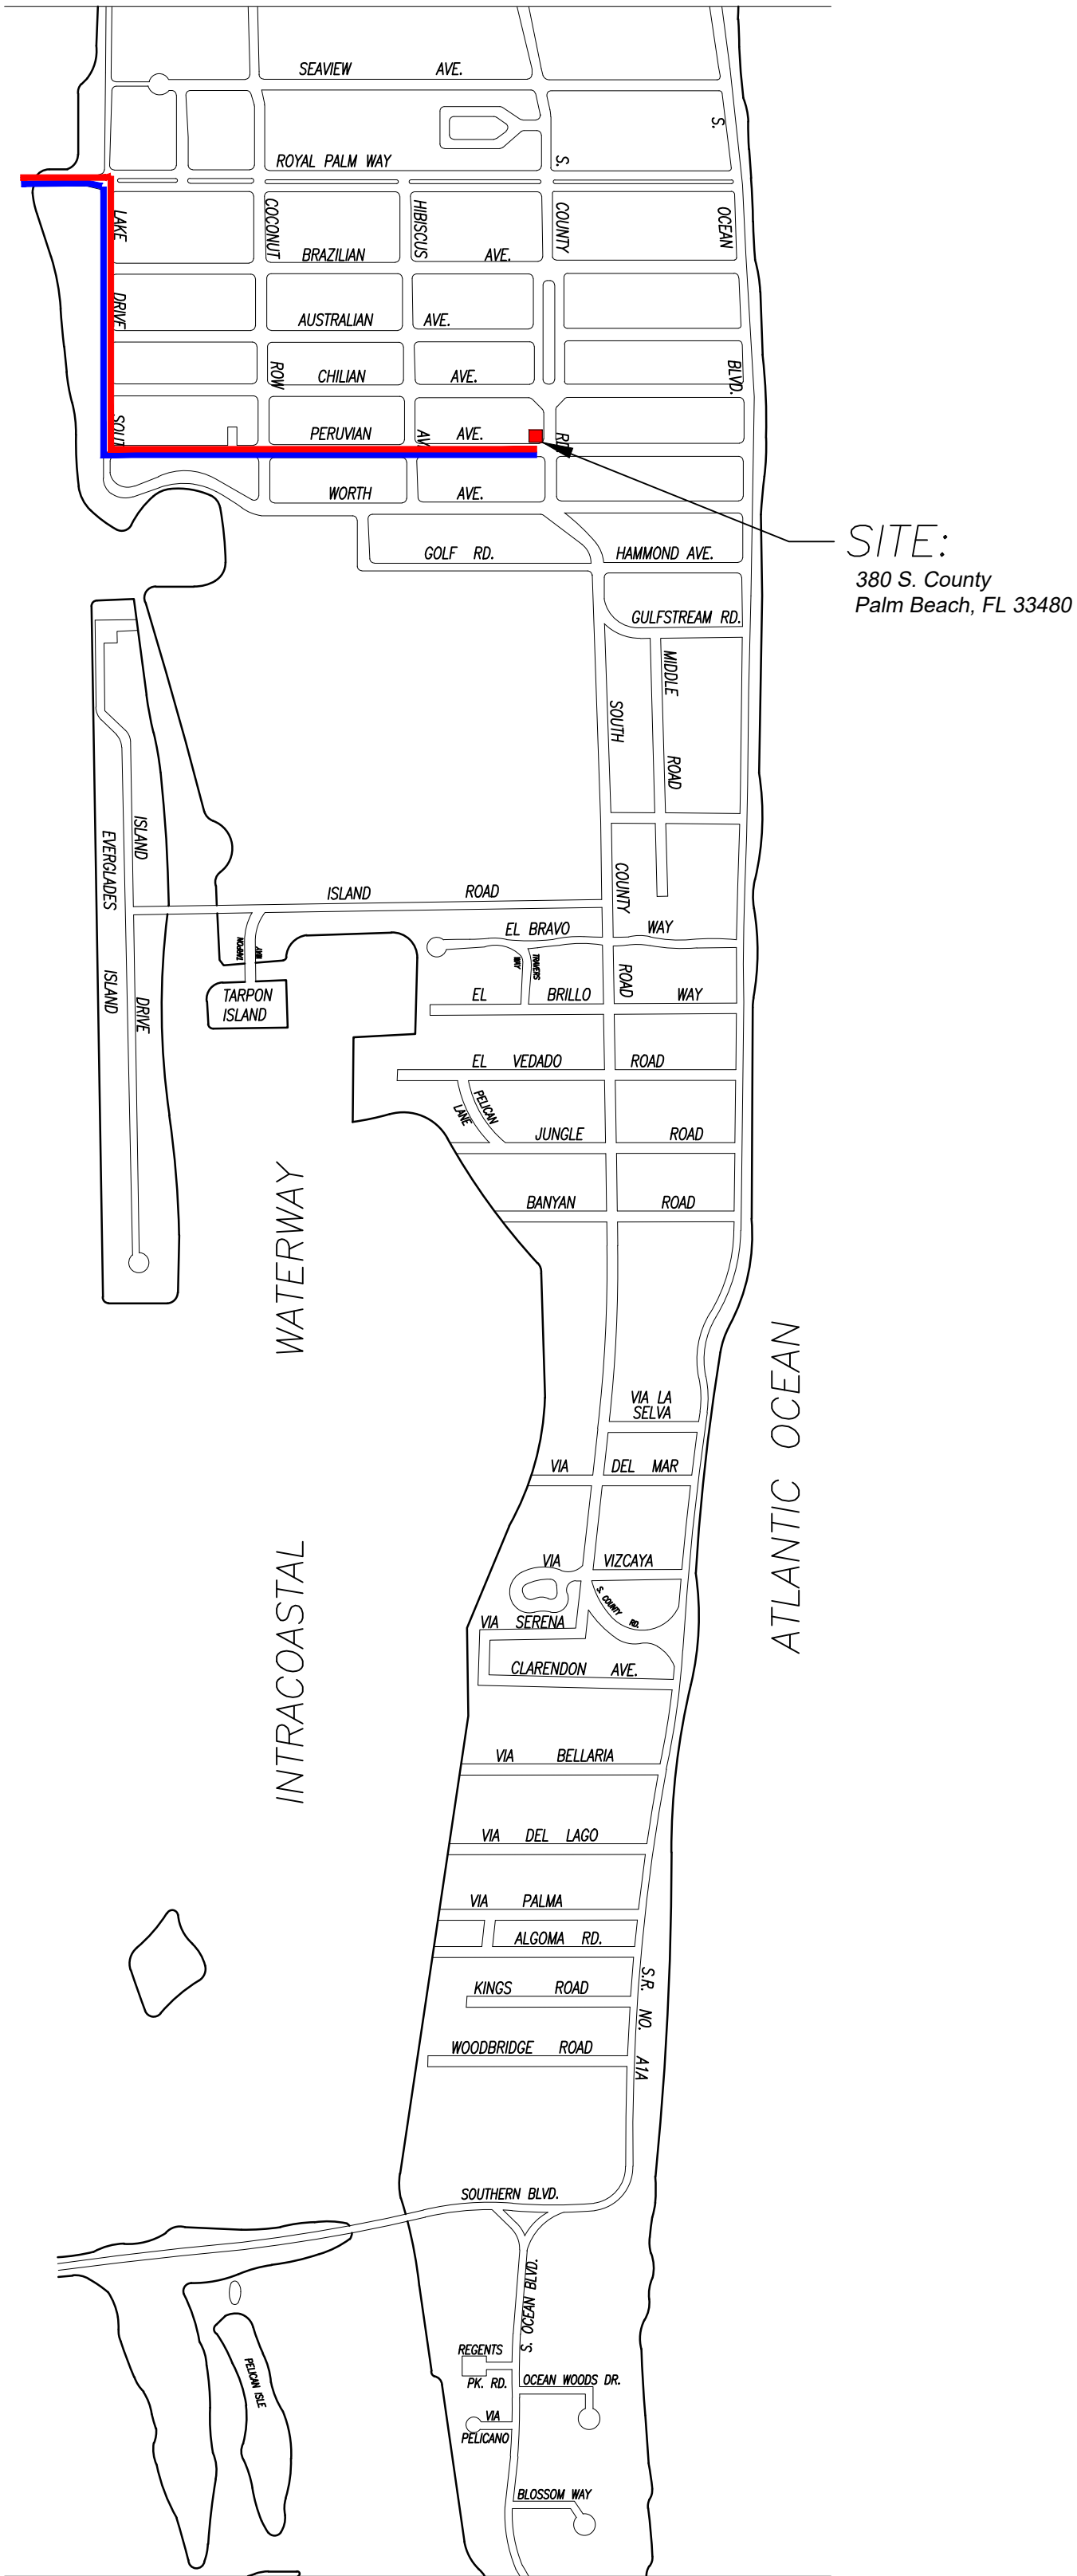

1 PROPOSED TRUCK INGRESS / EGRESS ROUTES MAP

SCHEDULE:


MONTH 1: DEMOLITION AND CLEANUP
(3 - 5 DAYS)

LARGEST TRUCK ->
10-15 DUMP TRUCKS FOR DEBRIS REMOVAL
TRAILER FOR EXCAVATOR / DEMOLITION
LANDSCAPE TRUCKS ->
SOD
IRRIGATION

NOTE: SEE SEPARATE "CONSTRUCTION STAGING PLAN" SHEET FOR INFORMATION ON LOCATIONS FOR PARKING, MATERIAL STORAGE, DELIVERIES, DUMPSTER, PORTABLE TOILETS, TIRE CLEANING AREA, SILT FENCE, ETC.

- PROPOSED INGRESS TRUCK ROUTE
- PROPOSED EGRESS TRUCK ROUTE

380 S. County Road
Palm Beach
FL 33480

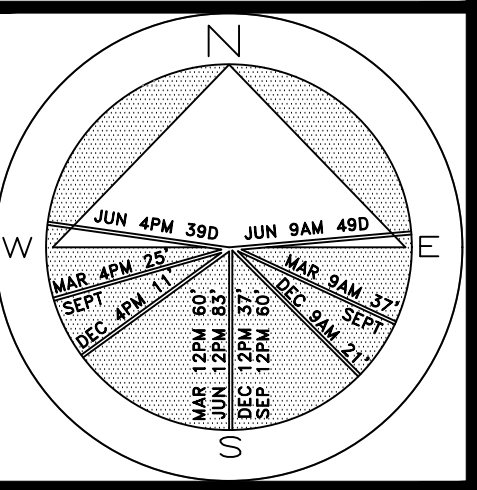

JOB NUMBER: # 21153.00 LA
DRAWN BY: Lauren Freeman
DATE: 08.16.2021
12.06.2021
12.27.2021
03.02.2022