







Worth
Avenue

Worth
Avenue

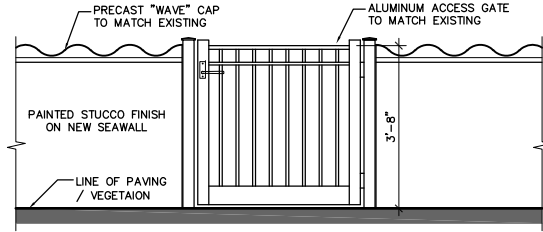


SINGLE PEDESTRIAN ACCESS GATE WEST ELEVATION

1/2"=1'-0"

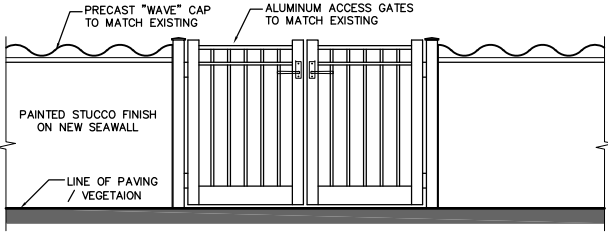

DOUBLE PEDESTRIAN ACCESS GATE WEST ELEVATION


1/2"=1'-0"

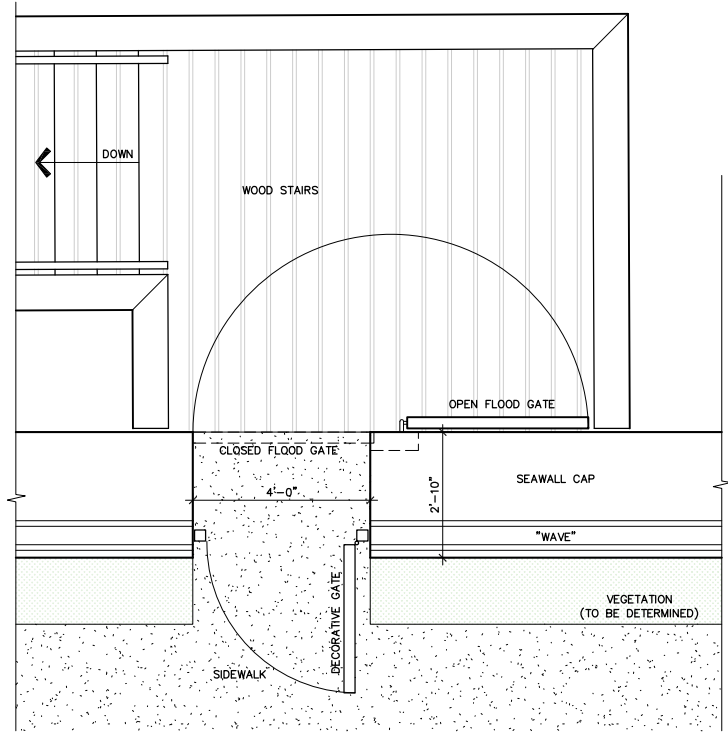

SINGLE PEDESTRIAN ACCESS GATE PLAN

GULFSTREAM ROAD PEDESTRIAN ACCESS


1/2"=1'-0"

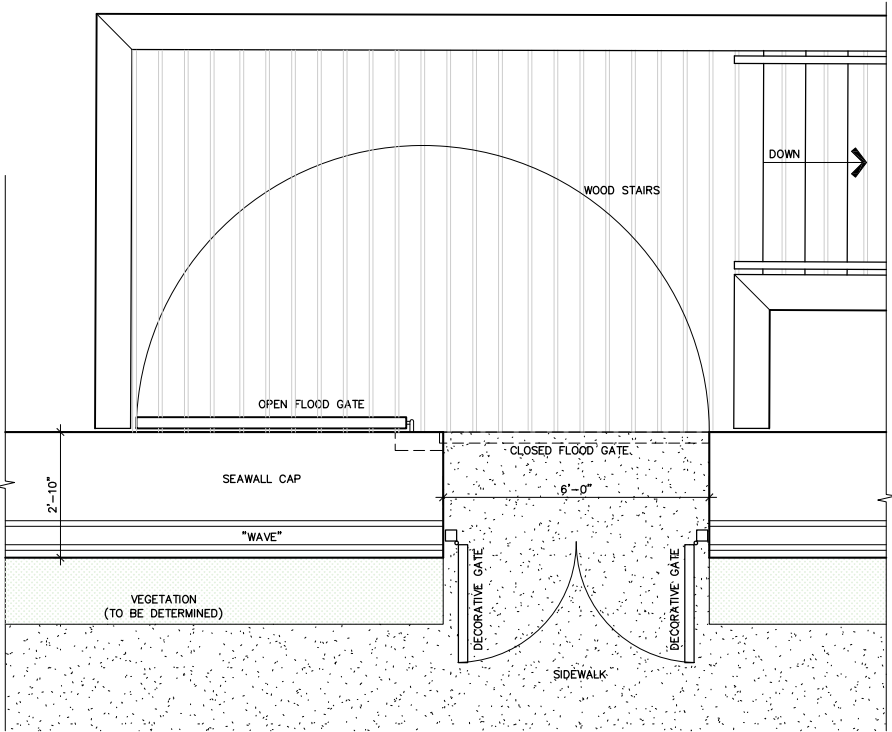

DOUBLE PEDESTRIAN ACCESS GATE PLAN


BRAZILIAN AVE PEDESTRIAN ACCESS SHOWN
RAMP AT CHILEAN SIMILAR

1/2"=1'-0"

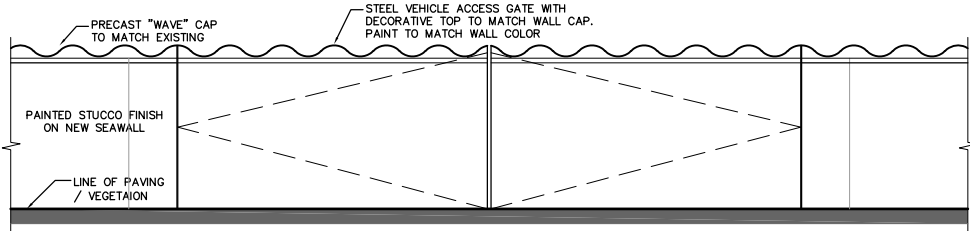

VEHICLE ACCESS GATE WEST ELEVATION

1/2"=1'-0"

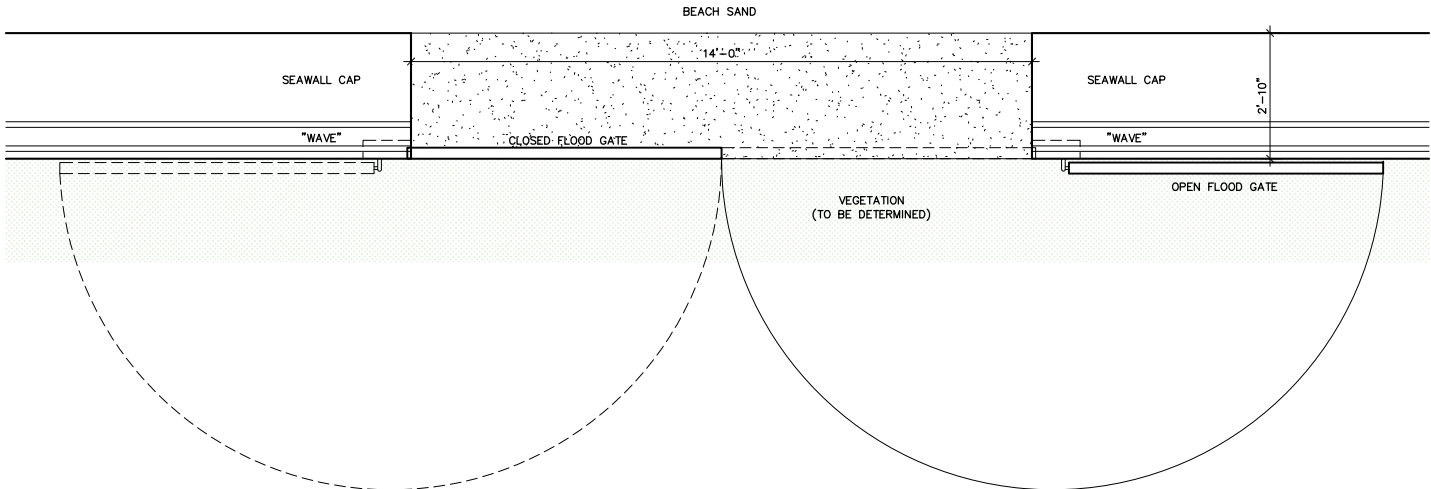


VEHICLE ACCESS GATE PLAN

GULFSTREAM ROAD PEDESTRIAN ACCESS

1/2"=1'-0"



**BRIDGES MARSH
& ASSOCIATES, INC.**
CHARTERED ARCHITECTS
Eighteen Via Mizner
Palm Beach, Florida 33480
Phone: (561) 832 1533
Fax: (561) 832 1520

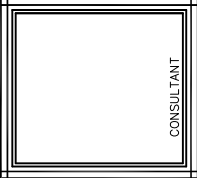

**TOWN OF PALM BEACH
MID-TOWN
SEAWALL
REPLACEMENT**
JOB
**S. OCEAN BLVD.
PALM BEACH, FLORIDA**

ELEVATIONS
DRAWING

22104
JOB NO.





NOTE:
ALL DRAWINGS FOR THIS PROJECT ARE TO BE READ IN CONJUNCTION WITH EACH OTHER. THESE INCLUDE, BUT ARE NOT LIMITED TO: ARCHITECTURAL, SURVEYING, STRUCTURAL, CIVIL, MECHANICAL, ELECTRICAL, SPECIALTY DRAWINGS, AND WRITTEN SPECIFICATIONS.
CONTRACTOR TO VERIFY ALL EXISTING SITE CONDITIONS AND THOROUGHLY CHECK ELEVATIONS AND DIMENSIONS BEFORE COMMENCING WORK. REPORT TO THE ARCHITECT ENGINEER ANY DISCREPANCIES, ERRORS OR CONDITIONS THAT WILL ALTER CONSTRUCTION AS INTENDED BY THESE DRAWINGS. ARCHITECT IS NOT RESPONSIBLE FOR ANY WORK AND/OR MATERIALS FURNISHED ON THE JOB.

REVISIONS	1	6
	2	7
	3	8
	4	9
	5	10

AS NOTED
SCALE

8/8/22 DATE
M.M. CHK. DRWN

A4.1
DWG. NO.

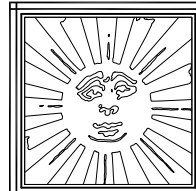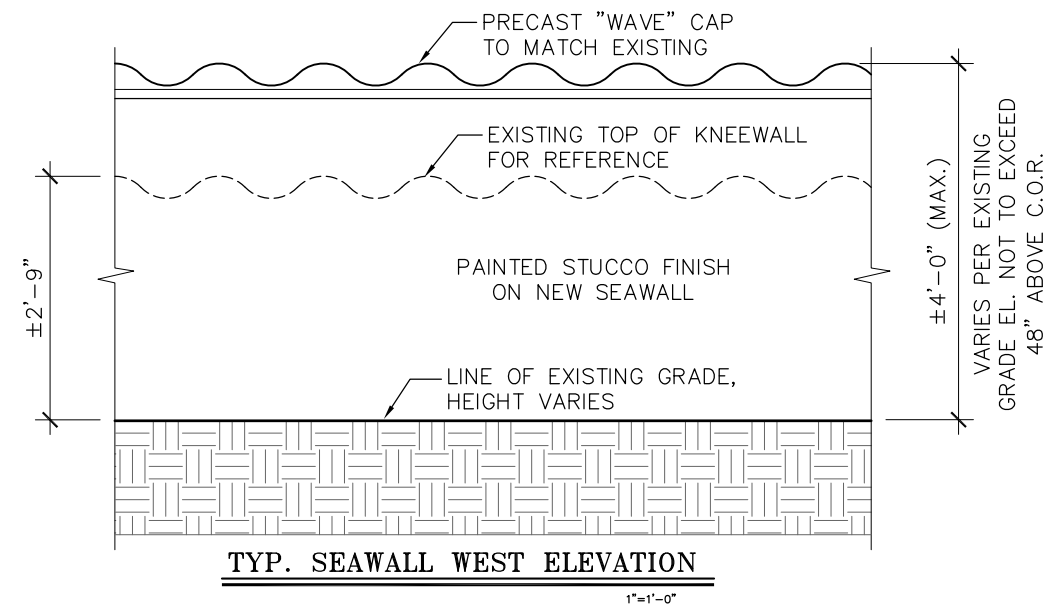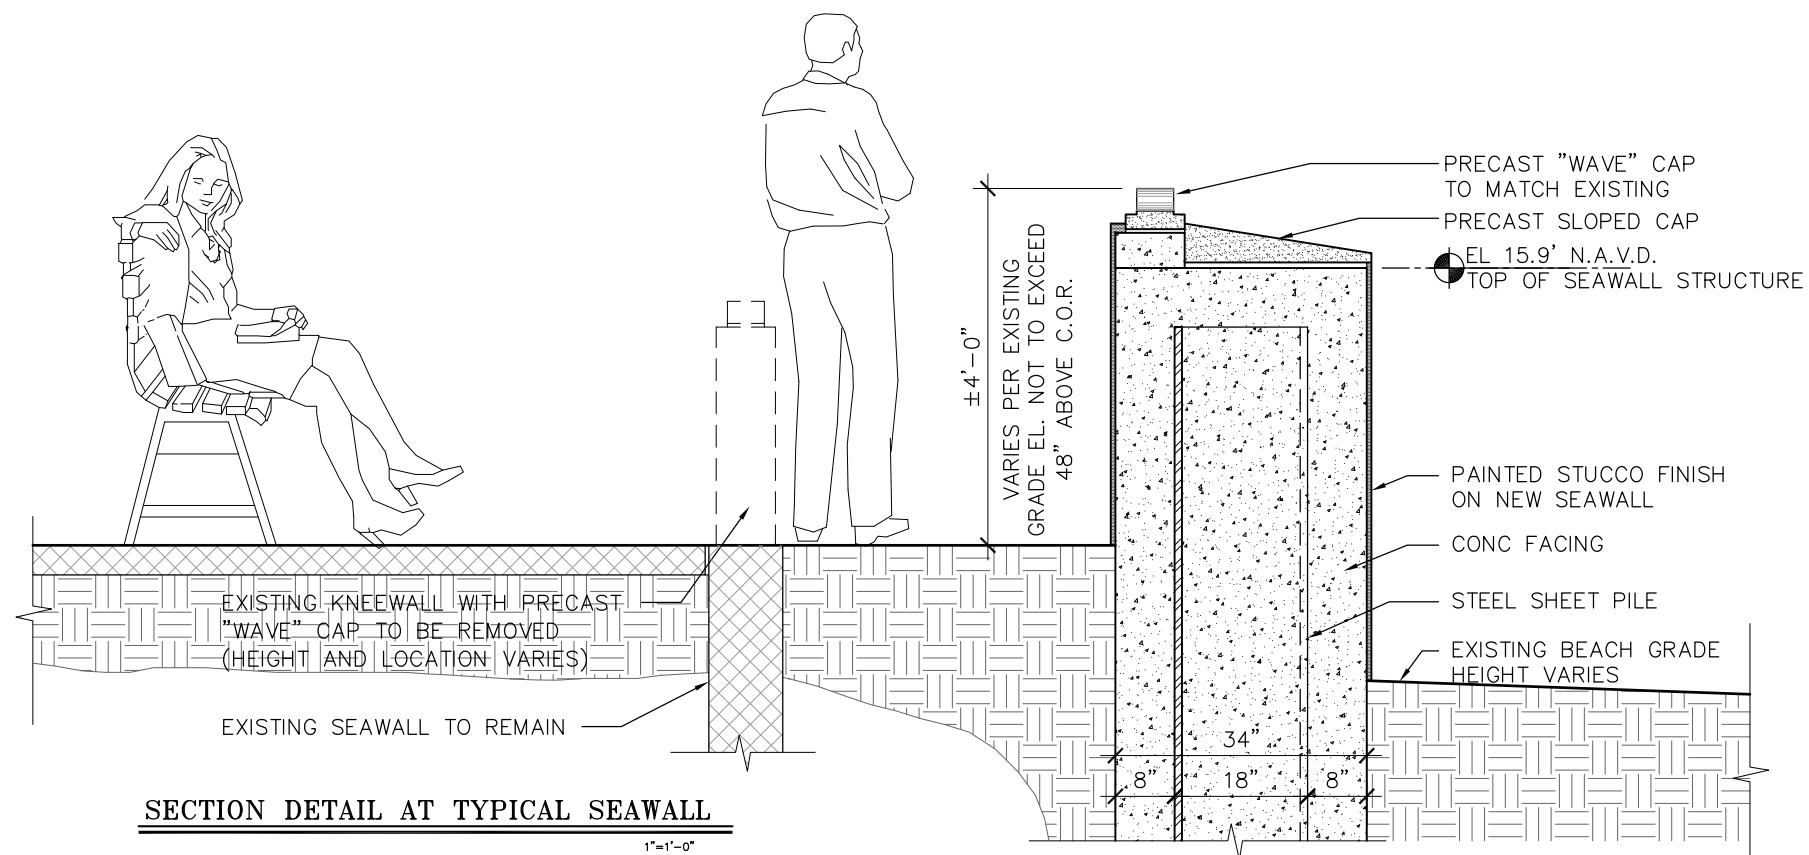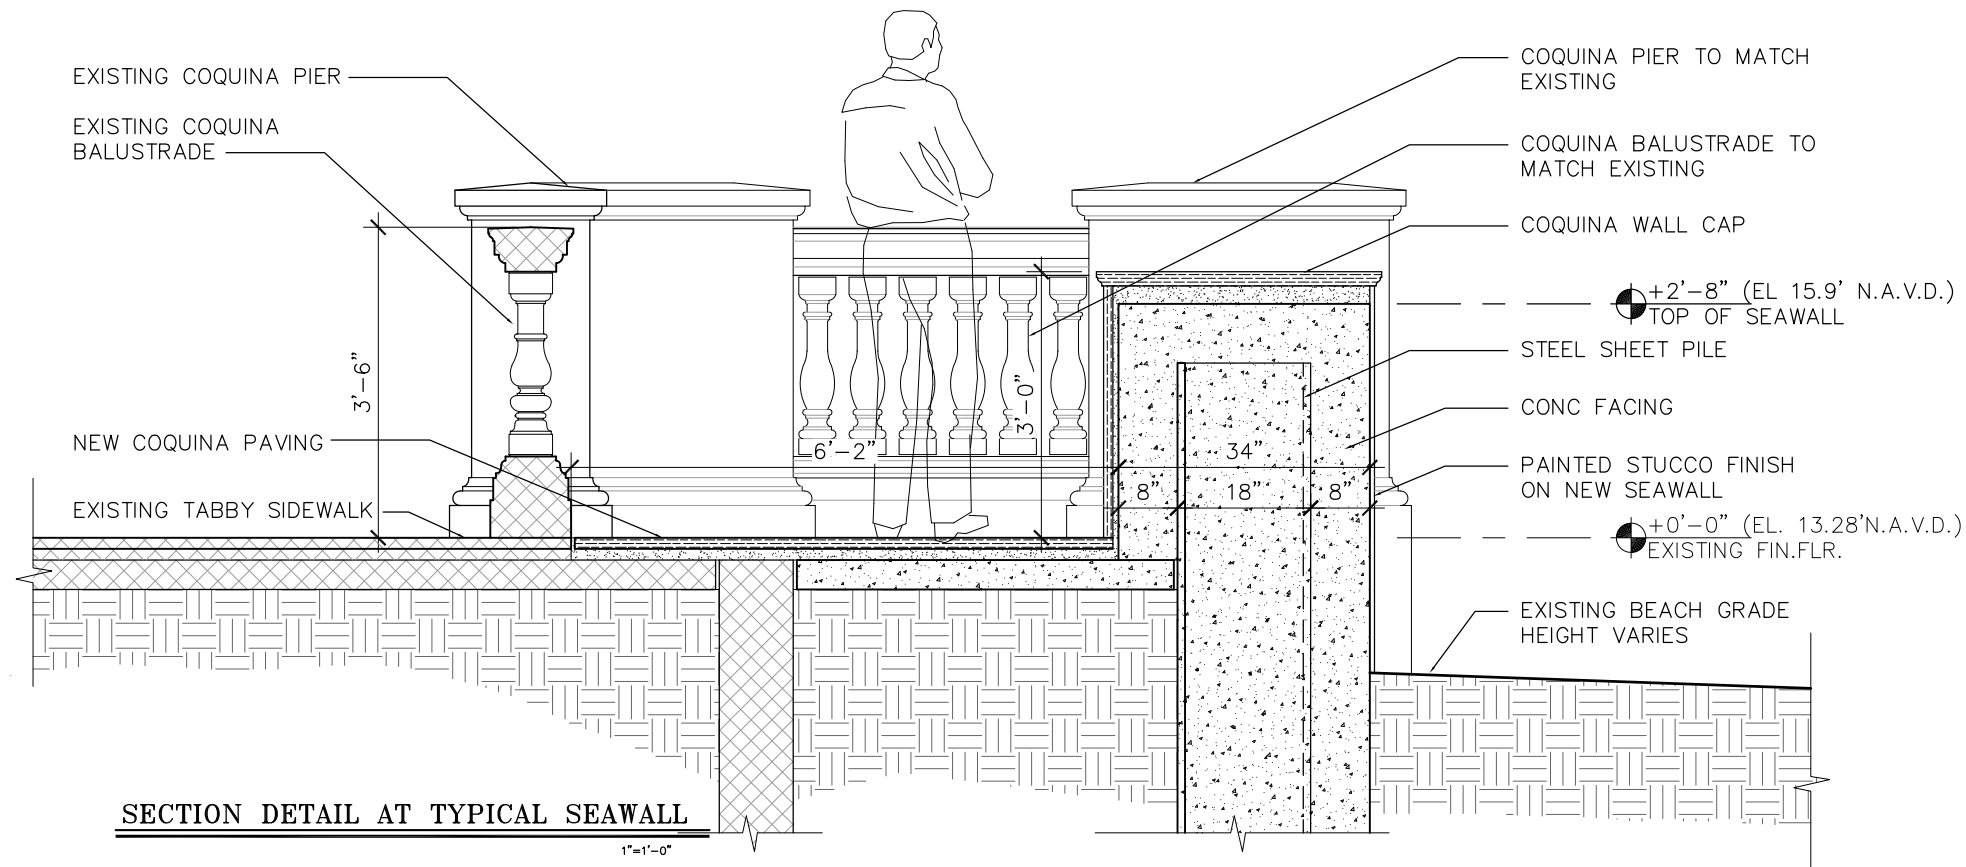

BRIDGES MARSH & ASSOCIATES, INC.
CHARTERED ARCHITECTS
Eighteen Via Mizner
Palm Beach, Florida 33480
Phone: (561) 832 1533
Fax: (561) 832 1520

CONSULTANT

MICHAEL MARK MARSH
AR9030
SEAL

**TOWN OF PALM BEACH
MID-TOWN
SEAWALL
REPLACEMENT**

S. OCEAN BLVD.
PALM BEACH, FLORIDA

ELEVATIONS
DRAWING

22104
JOB NO.

NOTE:
ALL DRAWINGS FOR THIS PROJECT ARE TO BE READ IN CONJUNCTION WITH EACH OTHER. THESE INCLUDE, BUT ARE NOT LIMITED TO: ARCHITECTURAL, SURVEYING, STRUCTURAL, CIVIL, MECHANICAL, ELECTRICAL, SPECIALTY DRAWINGS, AND WRITTEN SPECIFICATIONS.
CONTRACTOR TO VERIFY ALL EXISTING SITE CONDITIONS AND THOROUGHLY CHECK ELEVATIONS AND DIMENSIONS BEFORE COMMENCING WORK. REPORT TO THE ARCHITECT ENGINEER ANY DISCREPANCIES, ERRORS OR CONDITIONS THAT WILL ALTER CONSTRUCTION AS INTENDED BY THESE DRAWINGS. ARCHITECT IS NOT RESPONSIBLE FOR ANY WORK AND/OR MATERIALS FURNISHED ON THE JOB.

1	6
2	7
3	8
4	9
5	10

REVISIONS

AS NOTED
SCALE


8/8/22 DATE
M.M. CHK. DRWN

A4.2
DWG. NO.





PROJECT LOCATION

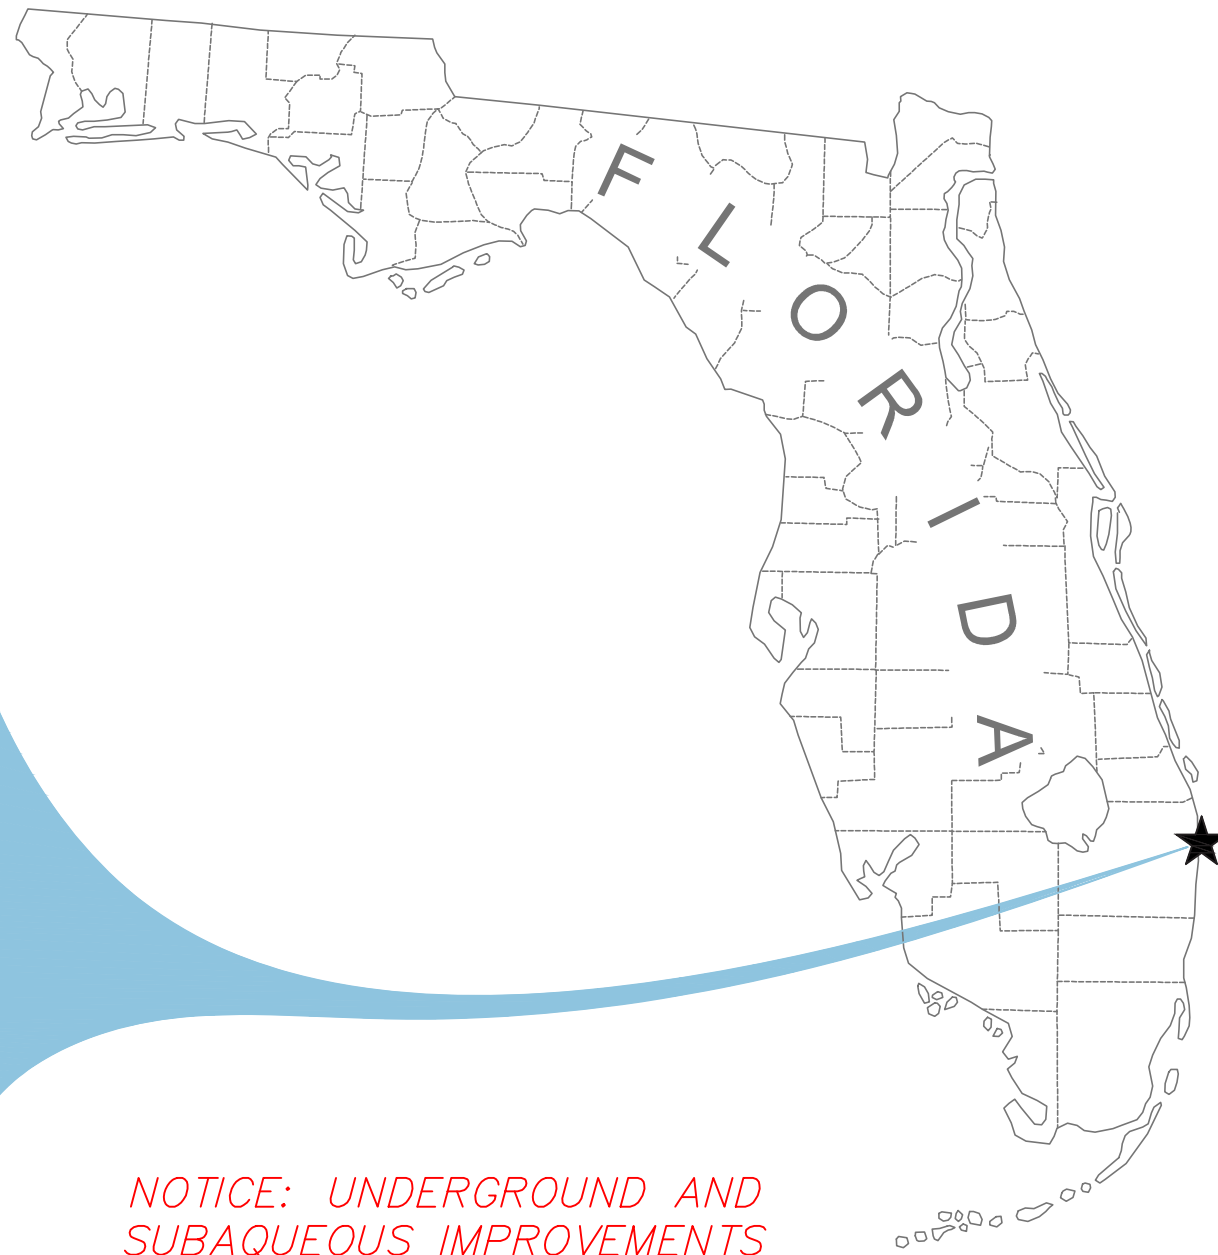

NOTICE: UNDERGROUND AND SUBAQUEOUS IMPROVEMENTS WERE NOT LOCATED AS PART OF THIS SURVEY



LEGEND:

APX	APPROXIMATE
CL	CENTERLINE
LB	LICENSED BUSINESS
PSM	PROFESSIONAL SURVEYOR AND MAPPER
MHWL	MEAN HIGH WATER LINE
MLW	MEAN LOW WATER
NAVD-88	NORTH AMERICAN VERTICAL DATUM OF 1988
NGVD-29	NATIONAL GEODETIC VERTICAL DATUM OF 1929
SHWL	SEASONAL HIGH WATER LINE
TYP	TYPICAL

TOWN OF PALM BEACH
MID-TOWN SEAWALL REPLACEMENT PROJECT
TOPOGRAPHIC DESIGN SURVEY
OCTOBER, 2020

ROYAL PALM WAY to GULFSTREAM ROAD

PREPARED FOR:



360 SOUTH COUNTY ROAD
PALM BEACH, FLORIDA 33480



3380 FAIRLANE FARMS ROAD, SUITE 16
WELLINGTON, FLORIDA 33414

PREPARED BY:



1220 TANGELO TERR, UNIT A12
DELRAY BEACH, FLORIDA 33444

SURVEY NOTES:

- THIS TOPOGRAPHIC WAS CONDUCTED, AS DEFINED IN THE STANDARDS OF PRACTICE FOR SURVEYING AND MAPPING IN CHAPTER 5J-17 FLORIDA ADMINISTRATIVE CODE, BETWEEN OCTOBER 13th & 19th, 2020.
- REFER TO SURVEY NUMBER 20-1030.
- THE CLIENT FOR THIS SURVEY WAS THE TOWN OF PALM BEACH VIA CONTRACT WITH GHD.
- THE PURPOSE OF THIS SURVEY WAS TO COLLECT TOPOGRAPHIC DATA ALONG THE EAST SIDE OF OCEAN BLVD FROM SOUTH OF GULFSTREAM ROAD TO NORTH OF ROYAL PALM WAY IN SUPPORT OF A SEAWALL REPLACEMENT PROJECT WITHIN THE TOWN OF PALM BEACH.
- THIS SURVEY, AND ANY REPRODUCTION THEREOF, IS NOT VALID WITHOUT AN ORIGINAL OR VERIFIED DIGITAL SIGNATURE AND SEAL OF A FLORIDA REGISTERED SURVEYOR. ADDITIONALLY, THIS SURVEY IS NOT VALID IF PRINTED BEARING A DIGITAL SIGNATURE AND SEAL.
- THIS SURVEY IS INTENDED TO BE DISPLAYED AT THE SCALE OF 1 INCH = 30 FEET OR SMALLER.
- POSITIONS ARE REFERENCED TO THE NORTH AMERICA DATUM OF 1983, 1990 ADJUSTMENT (NAD83/90), FLORIDA STATE PLANE, ZONE 0901, TRANSVERSE MERCATOR PROJECTION IN THE U.S. SURVEY FOOT UNIT OF MEASUREMENT.
- HORIZONTAL AND VERTICAL POSITIONS WERE OBTAINED USING REAL TIME KINEMATIC GPS METHODOLOGIES WITH BROADCAST CORRECTIONS FROM A CONVENTIONAL BASE STATION UTILIZING THE SURVEY CONTROL TABULATED HEREON AND ARE ACCURATE TO THIRD ORDER, CLASS II.
- ELEVATIONS ARE RELATIVE TO THE NORTH AMERICAN VERTICAL DATUM, 1988 (NAVD88).
- CONTOURS ARE AT ONE-FOOT INTERVALS RELATIVE TO THE NORTH AMERICAN VERTICAL DATUM OF 1988 (NAVD88).
- EXCEPT AS INDICATED, NO NO UNDERGROUND STRUCTURES, UTILITIES, OR FOUNDATIONS WERE LOCATED AS PART OF THIS SURVEY.
- AERIAL PHOTOGRAPHY WAS OBTAINED FROM PALM BEACH COUNTY INFORMATION SYSTEMS SERVICES (ISS) AND IS SHOWN FOR GRAPHIC PURPOSES ONLY, FLIGHT DATE 2021.
- THIS SURVEY IS NOT VALID WITHOUT THE NUMBERED SEQUENCE OF SHEETS.
- THE INFORMATION DEPICTED ON THIS MAP REPRESENTS THE RESULTS OF THE SURVEY ON THE DATES INDICATED AND CAN ONLY BE CONSIDERED AS IDENTIFYING THE GENERAL CONDITIONS EXISTING AT THAT TIME.

SURVEY CONTROL

MONUMENT	PUBLISHED					DESCRIPTION	FOUND					Δ N	Δ E	Δ Z
	NORTHING	EASTING	LATITUDE	LONGITUDE	ELEVATION		NORTHING	EASTING	LATITUDE	LONGITUDE	ELEVATION			
R-099 1974	861,159.22	971,782.36	N26° 41' 58.42538"	W80° 01' 59.90170"	12.85	FDNR BD/WALK "PM BH R99 1974"	861,159.21	971,782.46	N26° 41' 58.4253"	W80° 01' 59.9006"	12.90	-0.01	0.10	0.05
06 78 E02	861,713.59	971,829.20	N26° 42' 03.91153"	W80° 01' 59.33894"	12.73	FDNR BD/WALK "GO 78 E02 BCE RM1 1978"	861,713.56	971,829.28	N26° 42' 03.9112"	W80° 01' 59.3381"	12.86	-0.03	0.08	0.13
93-89-A-11	862,664.35	971,809.57	N26° 42' 13.32794"	W80° 01' 59.47588"	13.19	FDNR BD/WALK "93 89 A11"	862,664.33	971,809.41	N26° 42' 13.3278"	W80° 01' 59.4776"	13.08	-0.02	-0.16	-0.11
BREAKERS 1929	866,507.42	971,776.72	N26° 42' 51.38657"	W80° 01' 59.51666"	15.83	USCGS BD/CONC "BREAKERS 1929"	866,507.33	971,776.49	N26° 42' 51.3856"	W80° 01' 59.5192"	15.96	-0.09	-0.23	0.13
PALM BEACH	N/A	N/A	N/A	N/A	13.31	USCGS BD/CMON "PALM BEACH 1932"	863,335.27	971,697.98	N26° 42' 19.9801"	W80° 02' 00.6501"	13.29	N/A	N/A	-0.02
FDEP 2621F 2006	N/A	N/A	N/A	N/A	10.53	FDEP BD/WALK "2621F 2006"	863,457.79	968,098.36	N26° 42' 21.4621"	W80° 02' 40.3284"	10.54	N/A	N/A	0.01
TR10 RM1	N/A	N/A	N/A	N/A	15.91	USACE BD/WALL "TR 10 RM1 1945 PB8E"	866,964.36	971,657.47	N26° 42' 53.2467"	W80° 02' 00.8160"	15.89	N/A	N/A	-0.02
USCGS J310 1970	N/A	N/A	N/A	N/A	13.50	USCGS BD/CONC "J310 1970"	858,393.44	971,667.66	N26° 41' 31.0457"	W80° 02' 01.3973"	13.42	N/A	N/A	-0.09

SHEET INDEX	
No.	DESCRIPTION
1	COVER SHEET
2-4	PLANVIEW
5-7	PROFILES

PREPARED FOR:



TOWN OF PALM BEACH
360 SOUTH COUNTY ROAD
PALM BEACH, FL 33480



TERRAQUATIC, INC. - PHONE: (561) 400-8348
1220 TANGELO TERR, UNIT A12 - DELRAY BEACH, FLORIDA 33444

CERTIFICATION:


KENNETH C. JACKSON, PSM
FLORIDA REGISTRATION LS4549 - CERTIFICATE OF AUTHORIZATION NO. 7324

TOWN OF PALM BEACH
MID-TOWN SEAWALL REPLACEMENT PROJECT
TOPOGRAPHIC DESIGN SURVEY
PALM BEACH COUNTY, FLORIDA

DRAWN BY: BL		CHECKED BY: KCJ	
JOB No.: 20-1030		DATE: 9/7/22	
REV	DESCRIPTION	DATE	
No.1	ADDED CCCL, ECL & SHWL	9/7/22	

SHEET

1
of 7

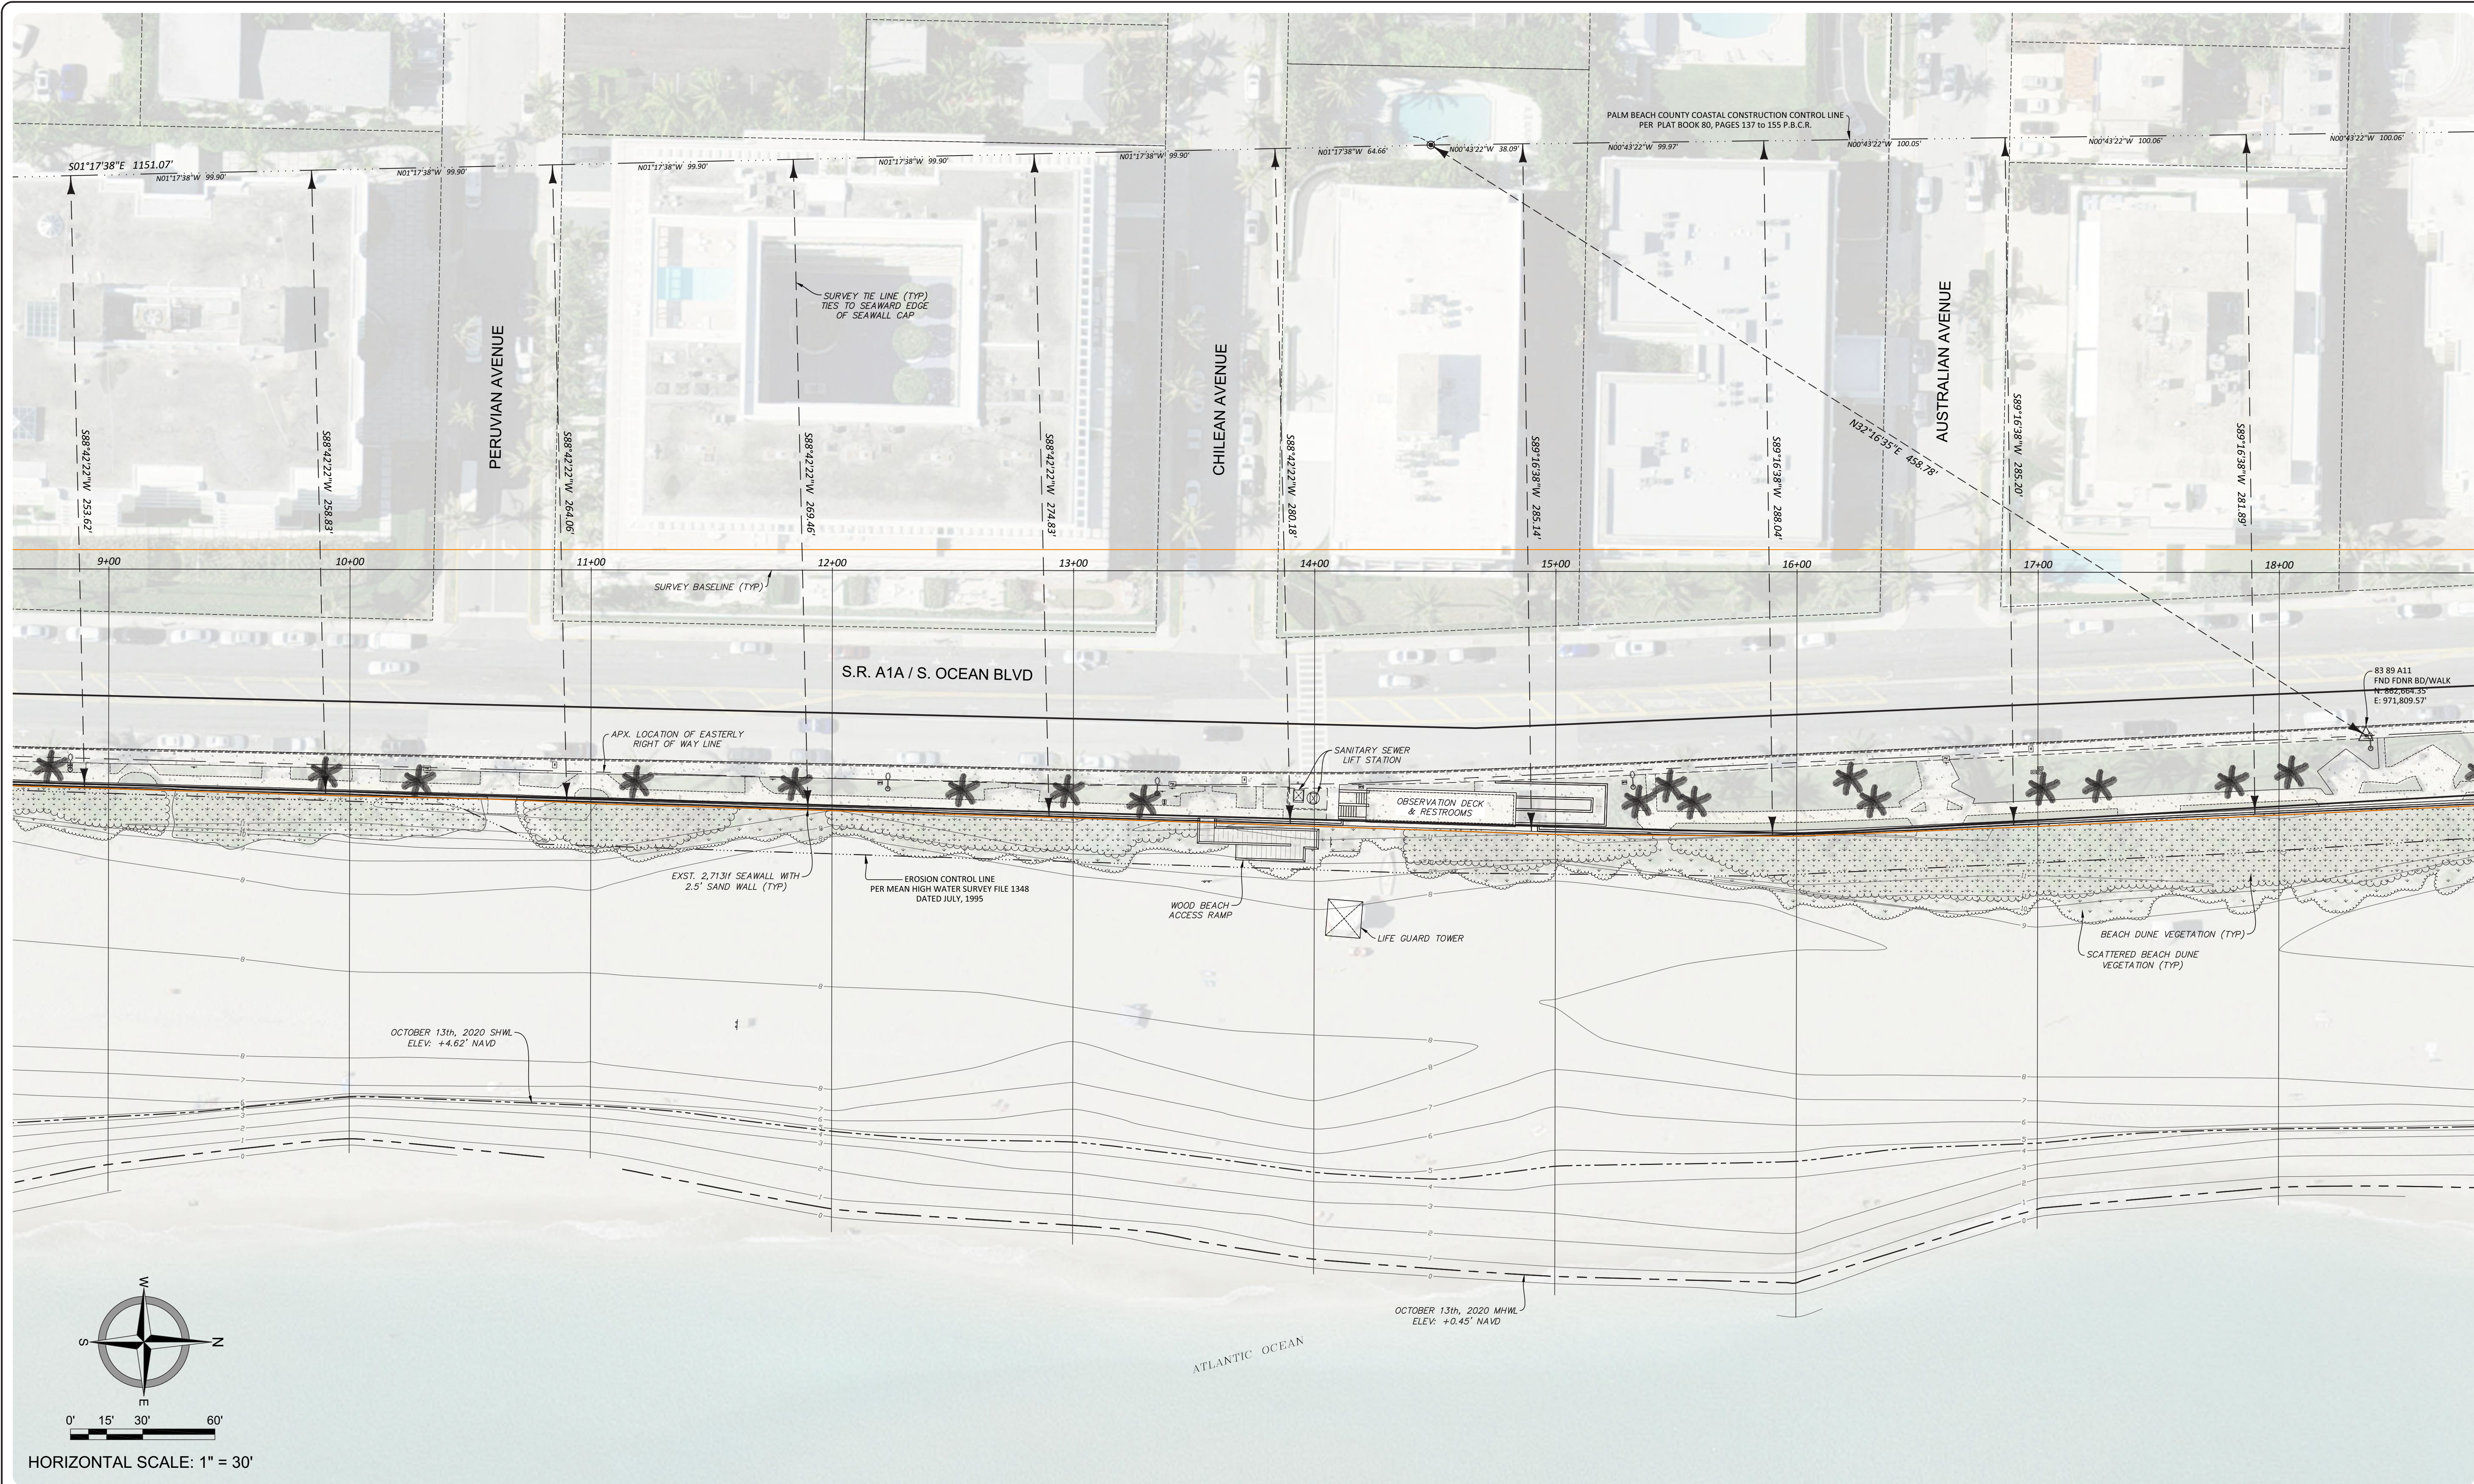

PREPARED FOR:

 TOWN OF PALM BEACH
360 SOUTH COUNTY ROAD
PALM BEACH, FL 33480

TERRAQUATIC
SURVEYING AND MAPPING

TERRAQUATIC, INC. - PHONE: (561) 400-8348
1220 TANGELO TERR, UNIT A12 - DELRAY BEACH, FLORIDA 33444

TOWN OF PALM BEACH
MID-TOWN SEAWALL REPLACEMENT PROJECT
TOPOGRAPHIC DESIGN SURVEY
PALM BEACH COUNTY, FLORIDA

DRAWN BY: BL		CHECKED BY: KCJ	
JOB No.: 20-1030		DATE: 9/7/22	
REV	DESCRIPTION	DATE	

SHEET

3

of 7



PREPARED FOR:

 TOWN OF PALM BEACH
360 SOUTH COUNTY ROAD
PALM BEACH, FL 33480


SURVEYING AND MAPPING

TERRAQUATIC, INC. - PHONE: (561) 400-8348
1220 TANGELO TERR, UNIT A12 - DELRAY BEACH, FLORIDA 33444











TOWN OF PALM BEACH
MID-TOWN SEAWALL REPLACEMENT PROJECT
TOPOGRAPHIC DESIGN SURVEY
PALM BEACH COUNTY, FLORIDA

DRAWN BY: BL		CHECKED BY: KCJ
JOB No.: 20-1030		DATE: 9/7/22
REV	DESCRIPTION	DATE

SHEET

4

of 7

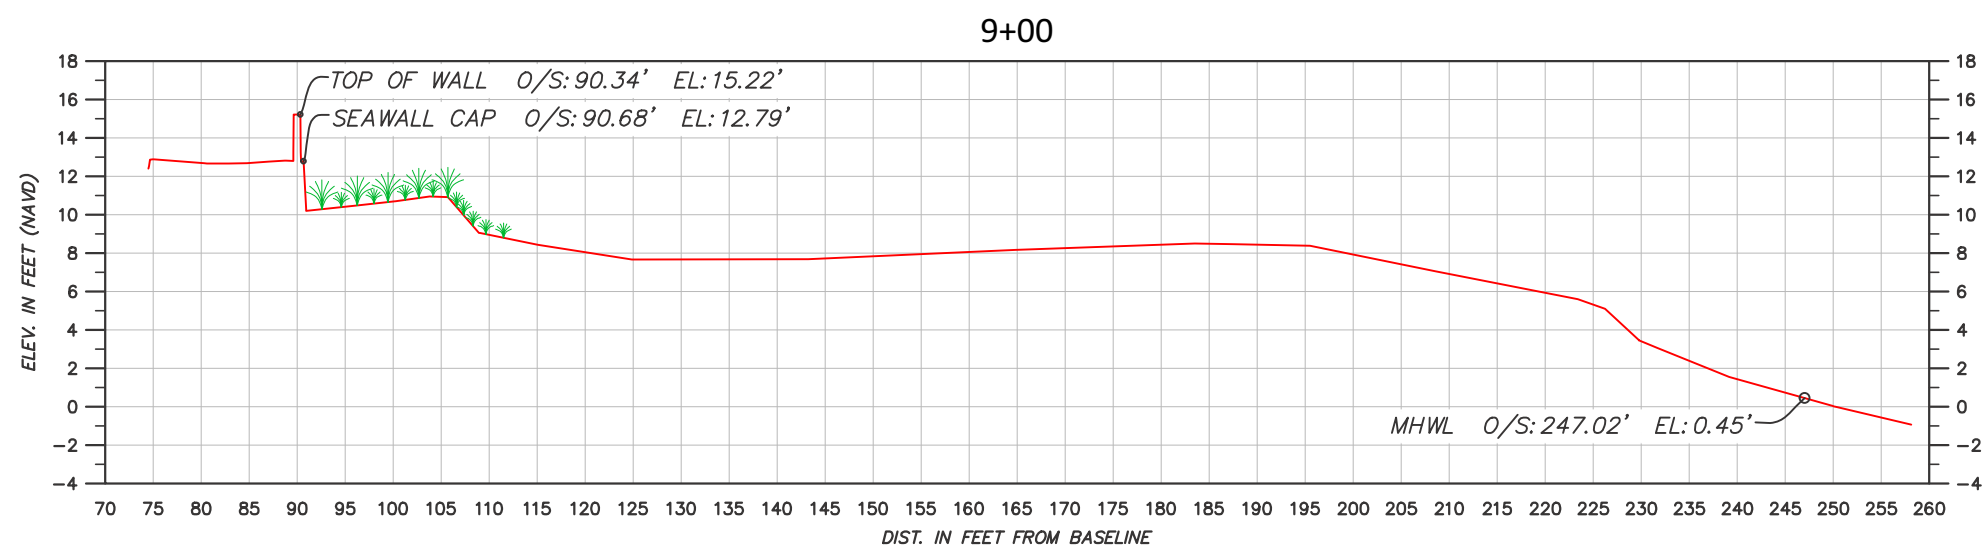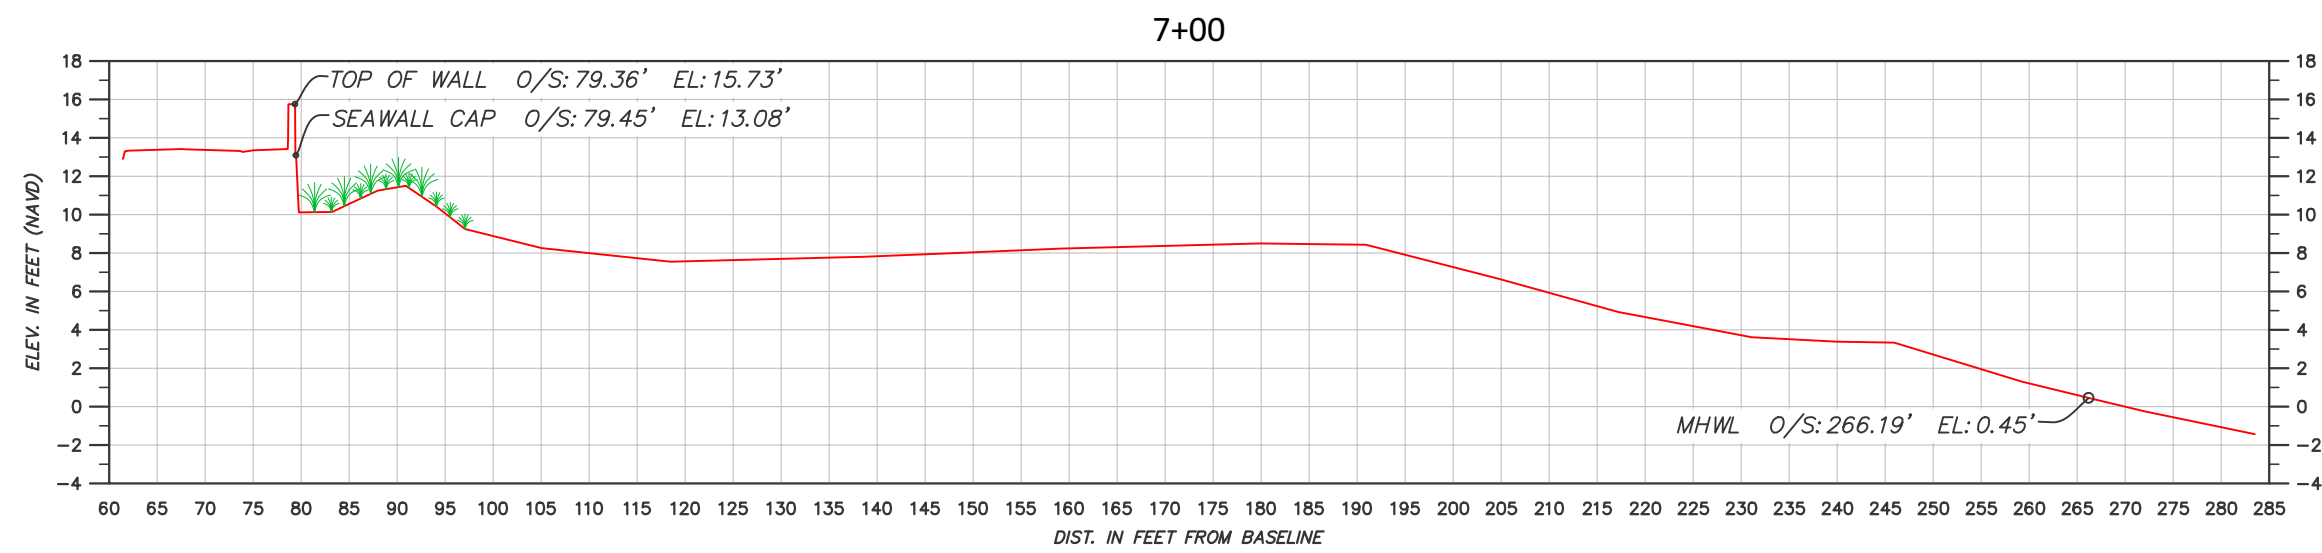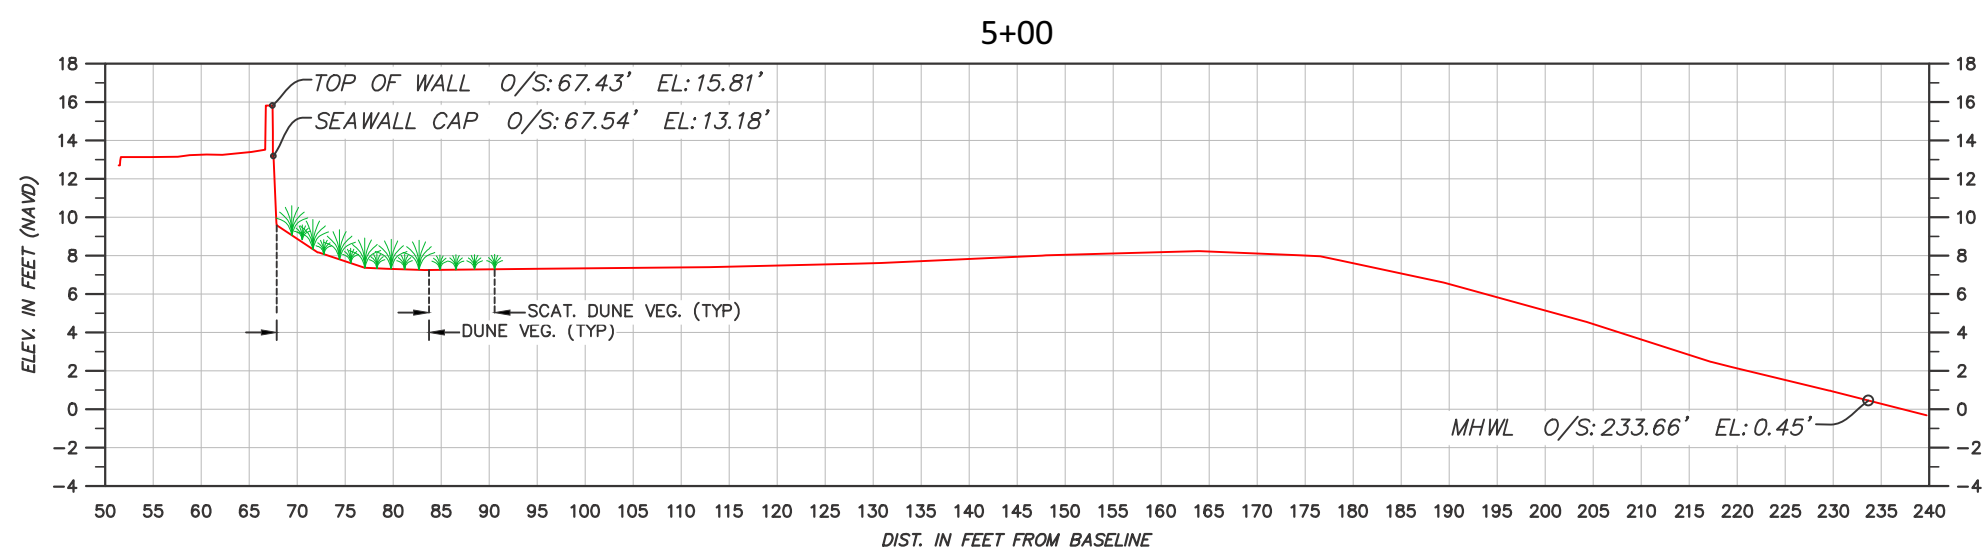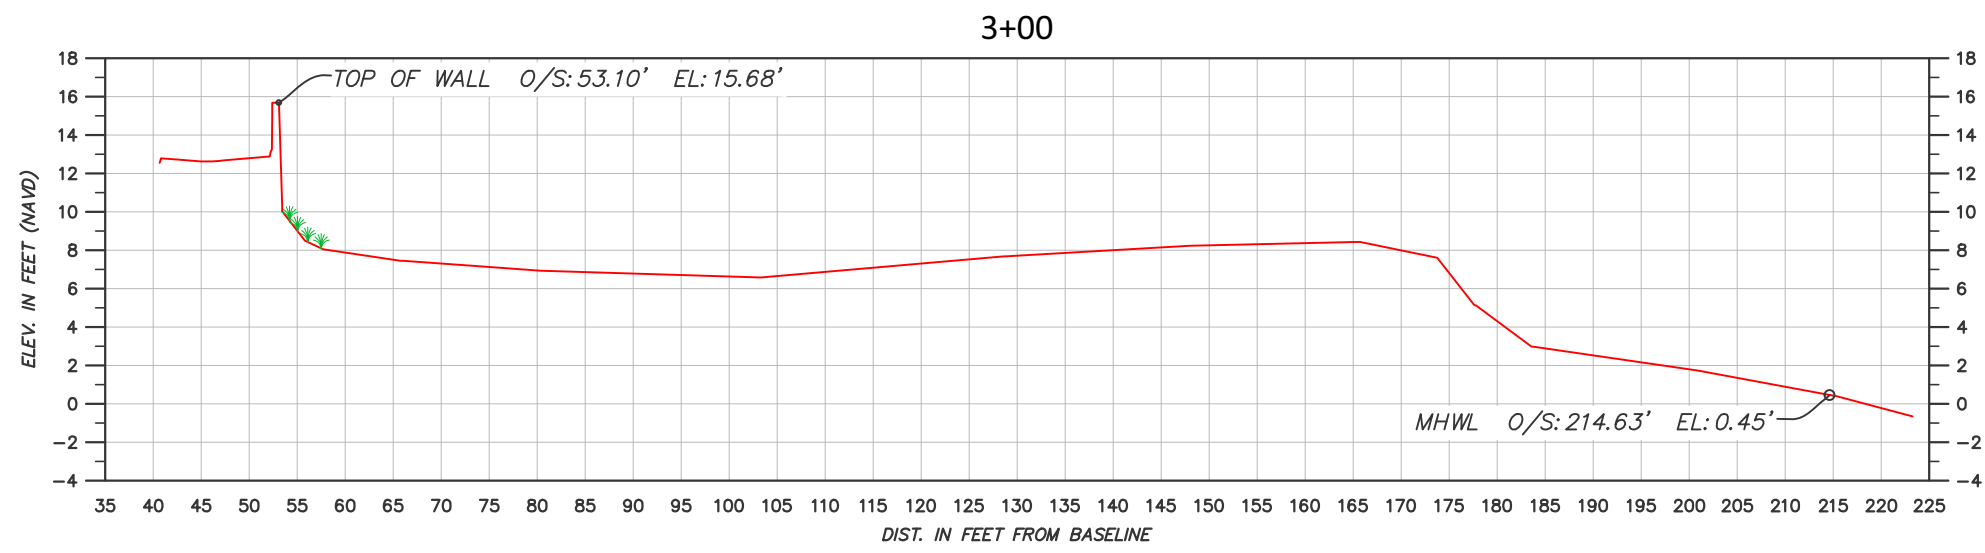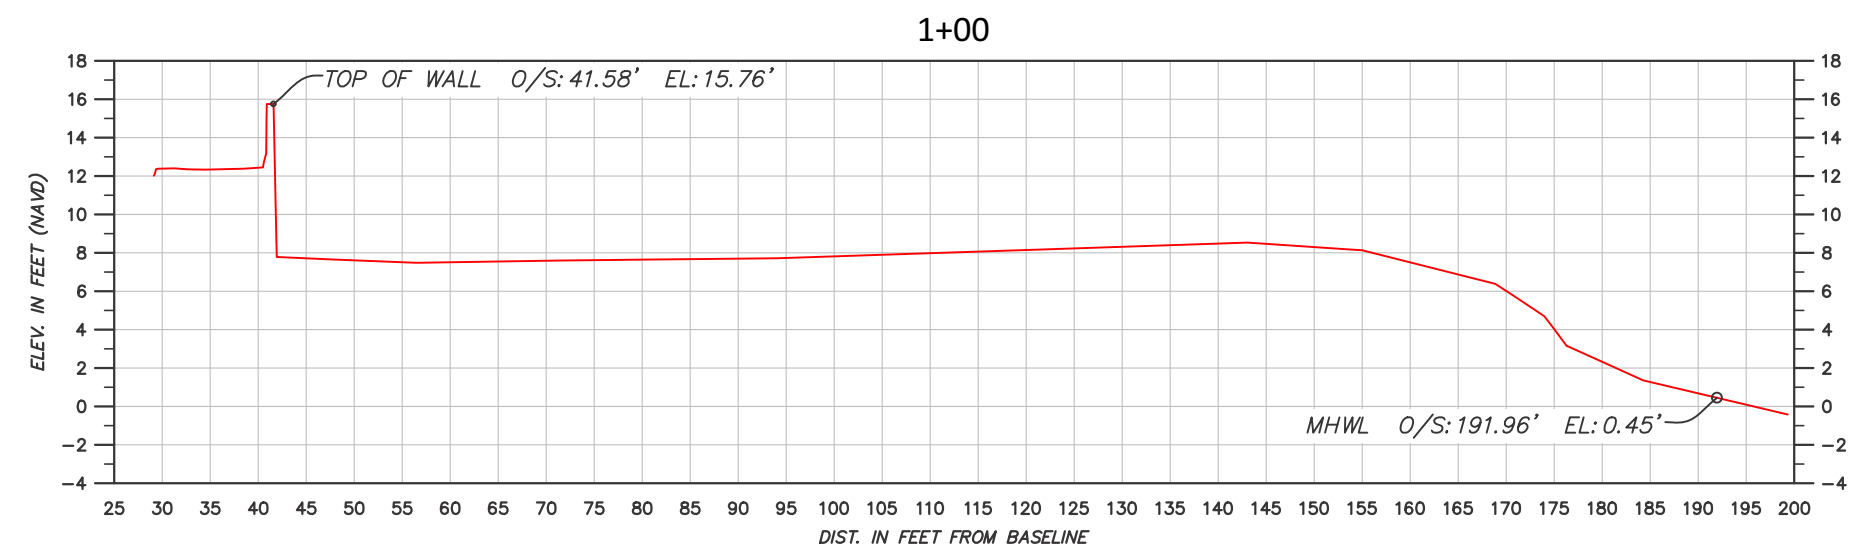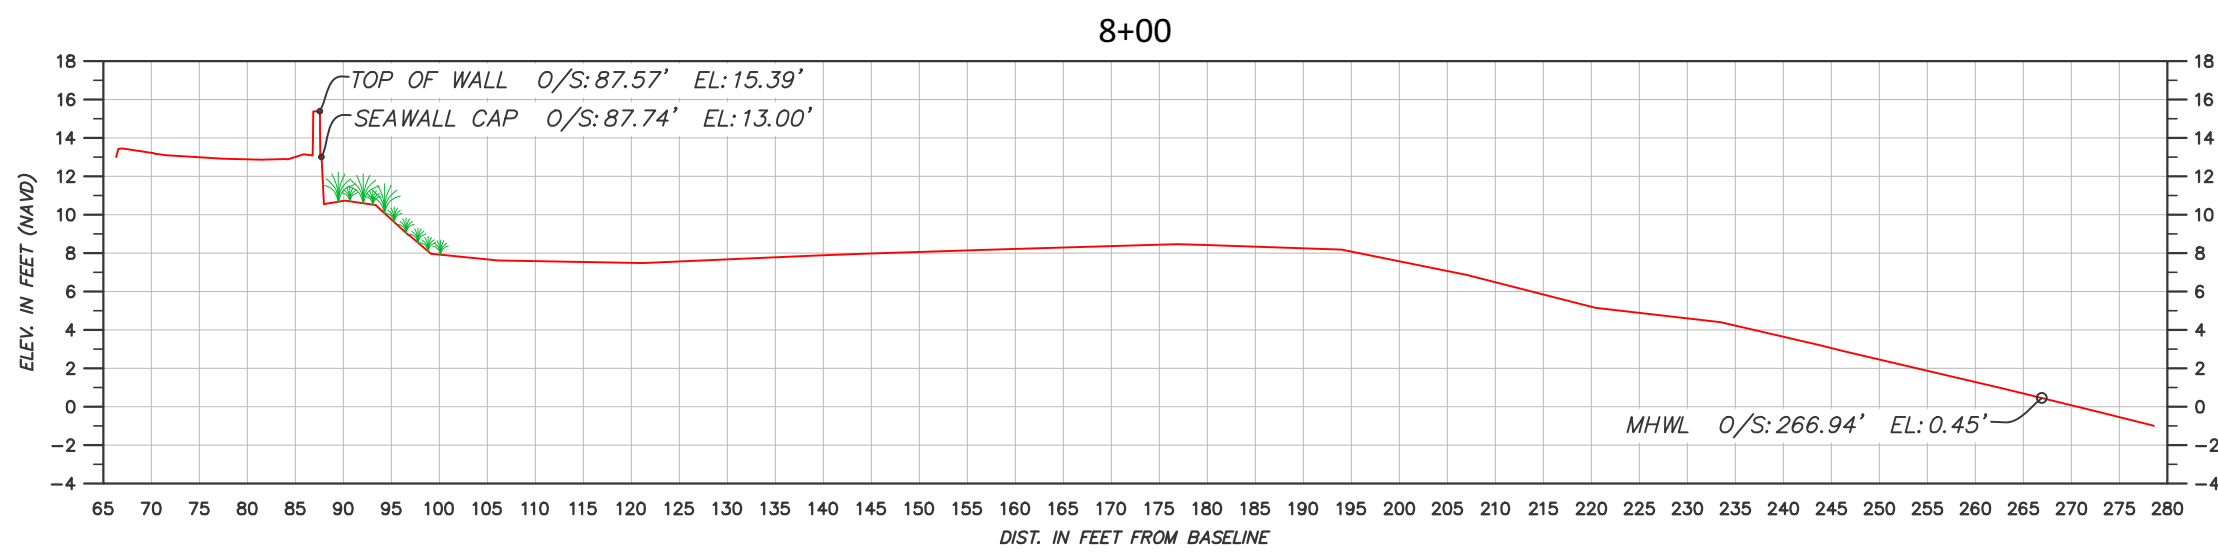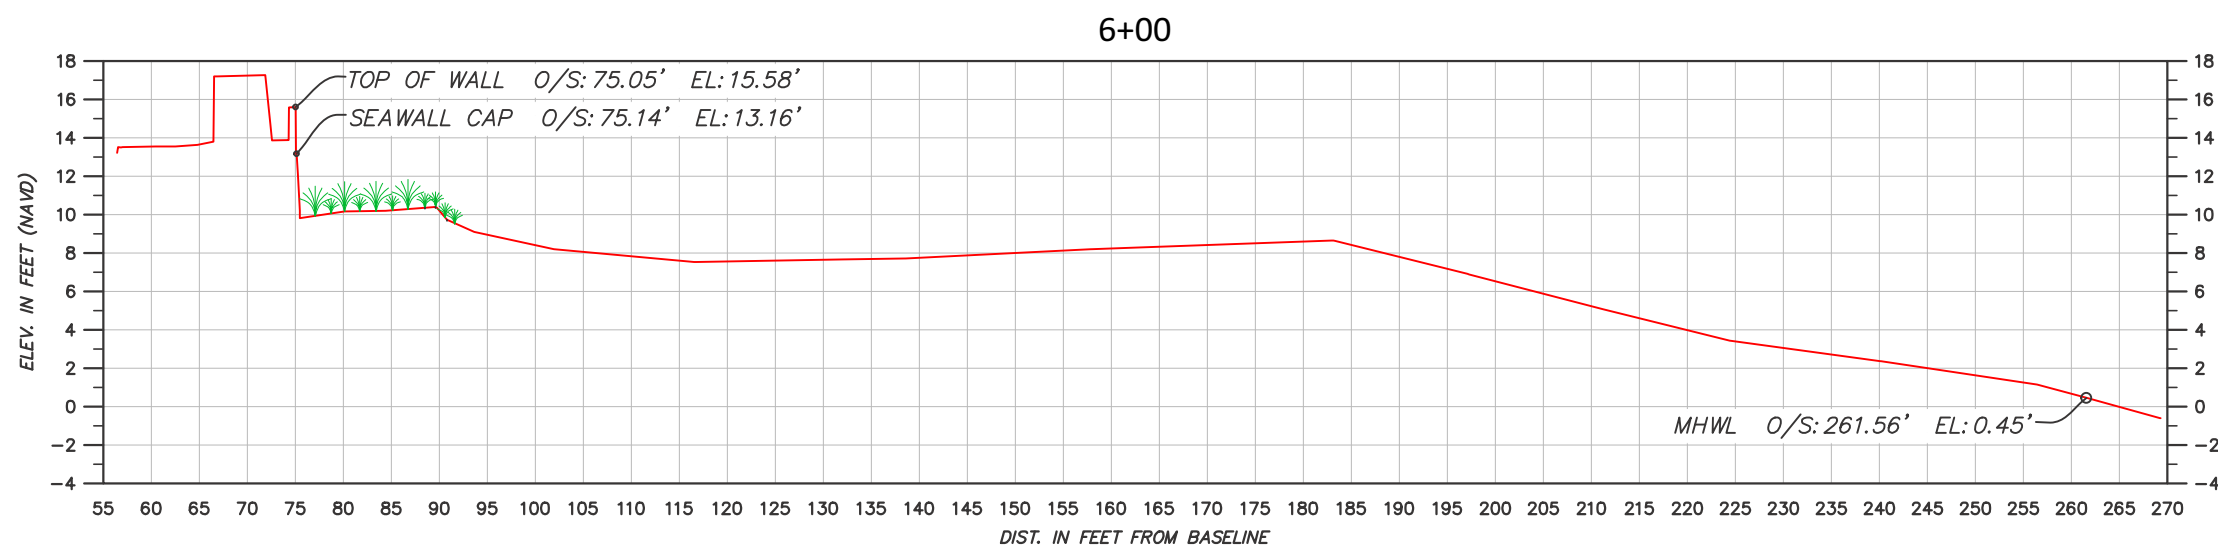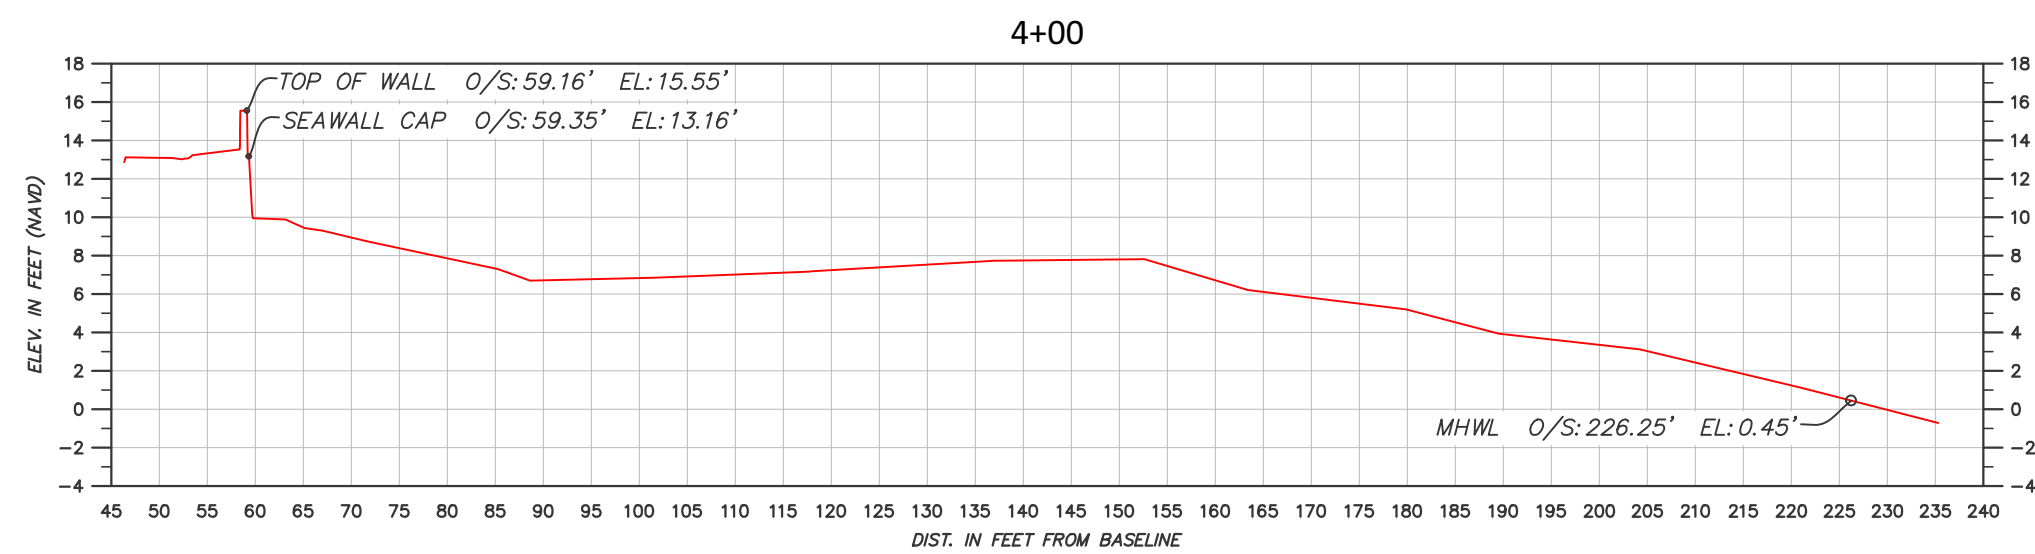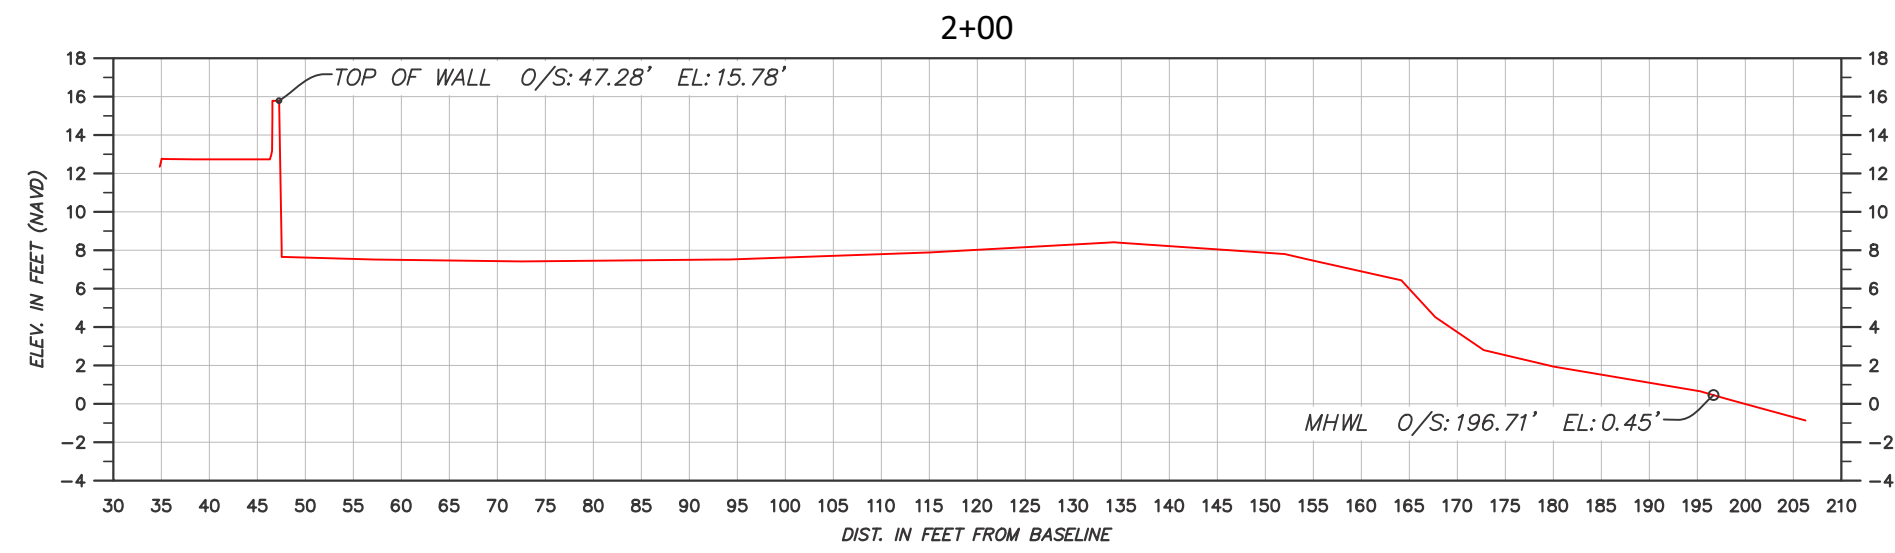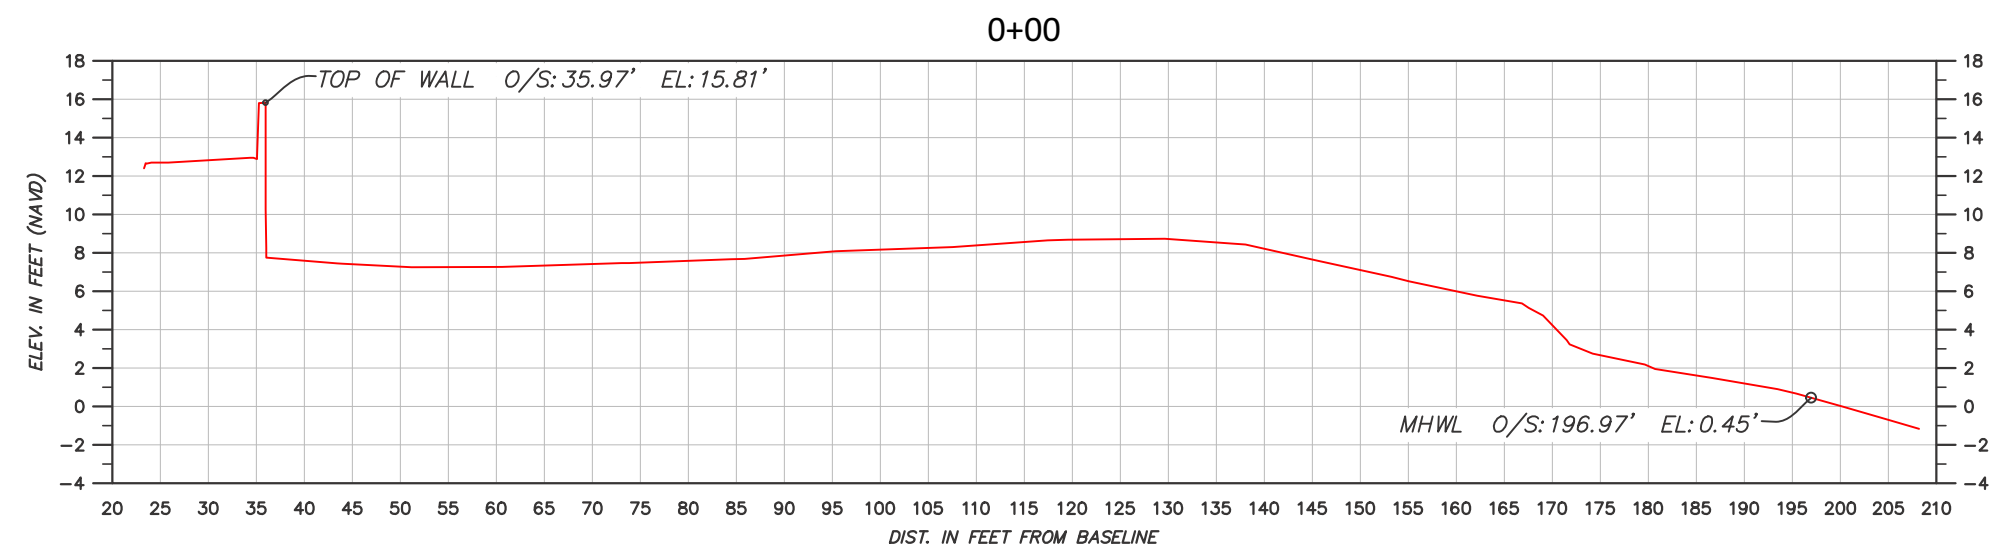

SCALE: 1H:2V

PREPARED FOR:



TOWN OF PALM BEACH
360 SOUTH COUNTY ROAD
PALM BEACH, FL 33480













TERRAQUATIC, INC. - PHONE: (561) 400-8348
1220 TANGELO TERR, UNIT A12 - DELRAY BEACH, FLORIDA 33444

TOWN OF PALM BEACH
MID-TOWN SEAWALL REPLACEMENT PROJECT
TOPOGRAPHIC DESIGN SURVEY
PALM BEACH COUNTY, FLORIDA

DRAWN BY: BL		CHECKED BY: KCJ
JOB No.: 20-1030		DATE: 9/7/22
REV	DESCRIPTION	DATE

SHEET

5
of 7

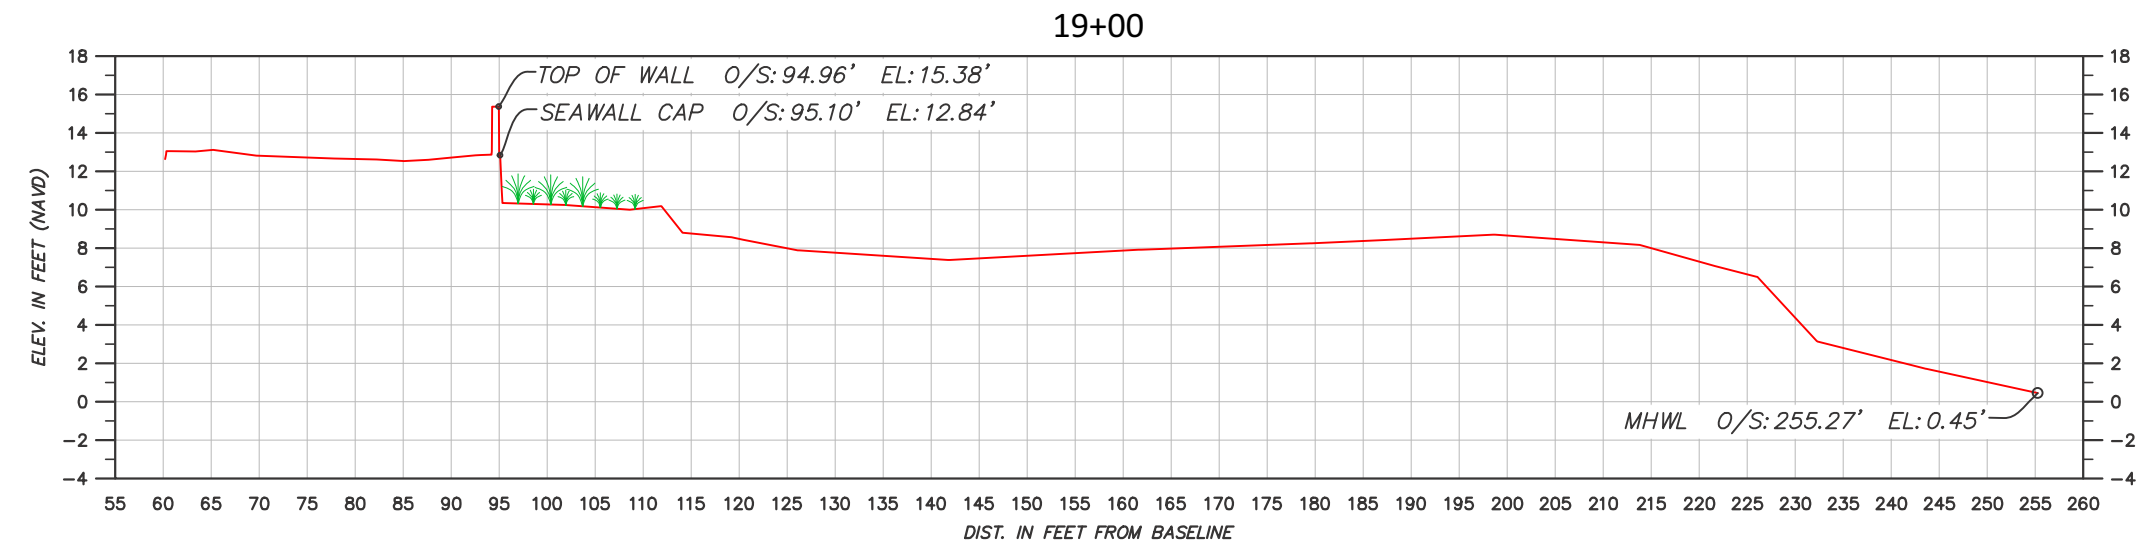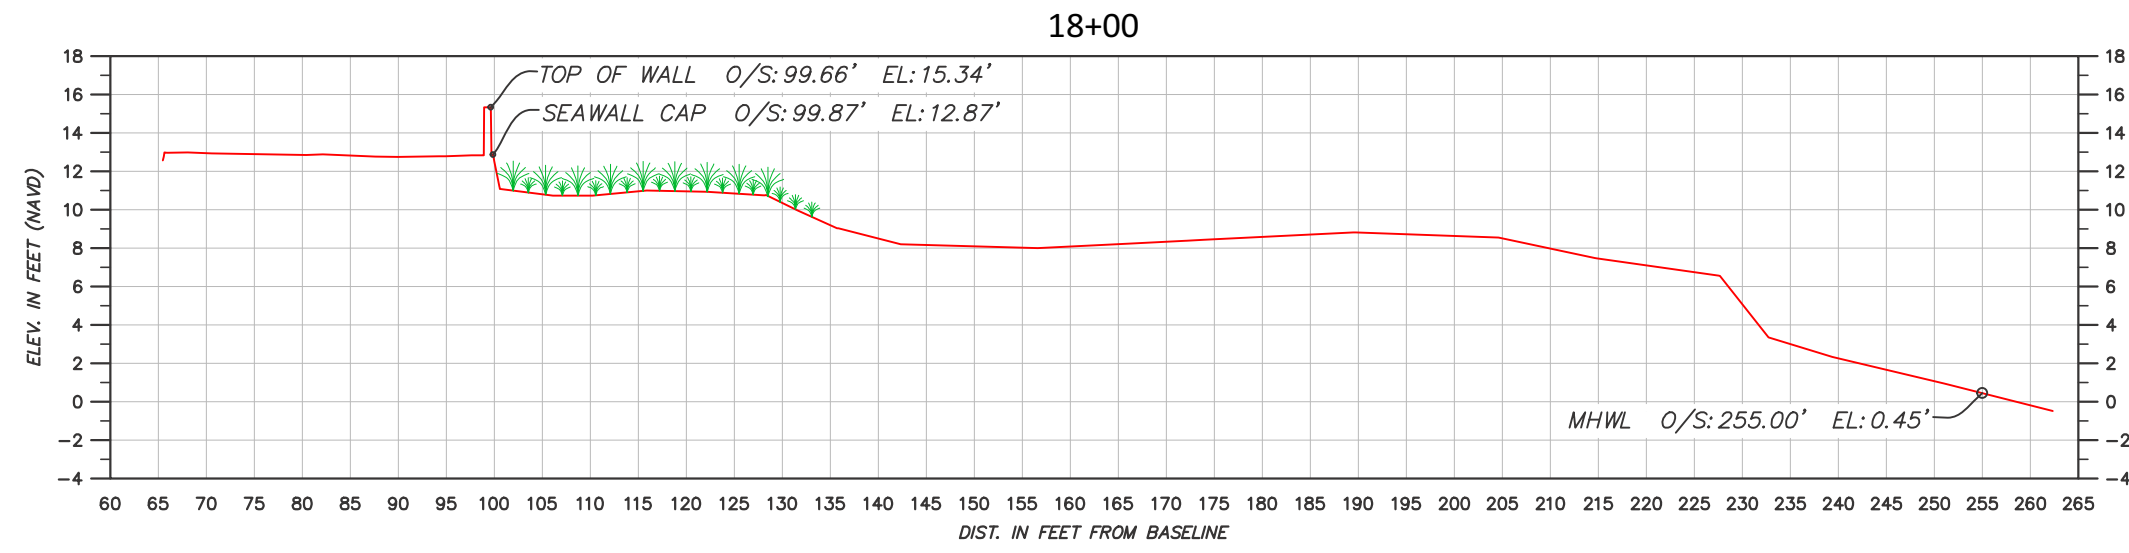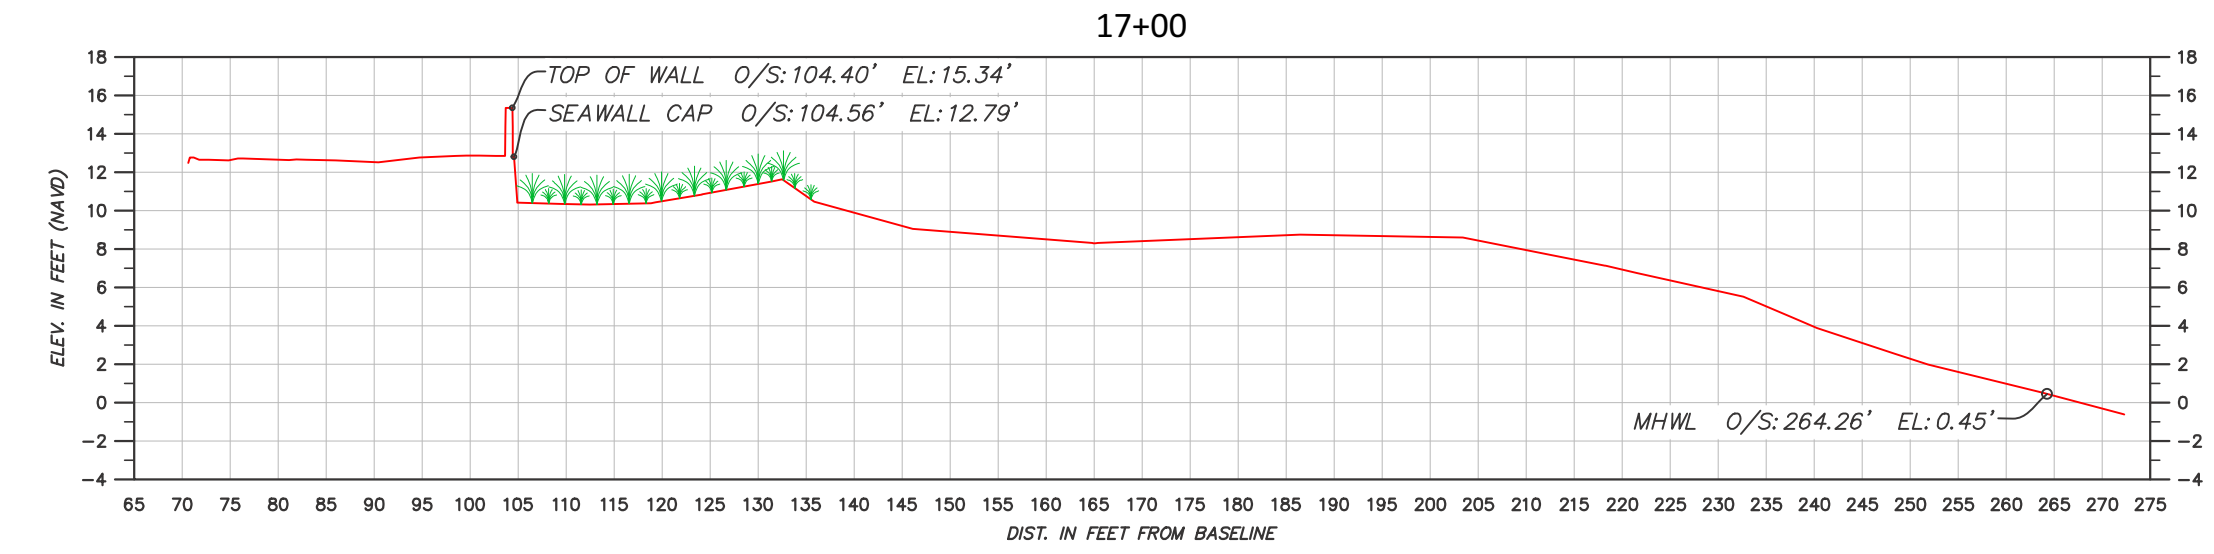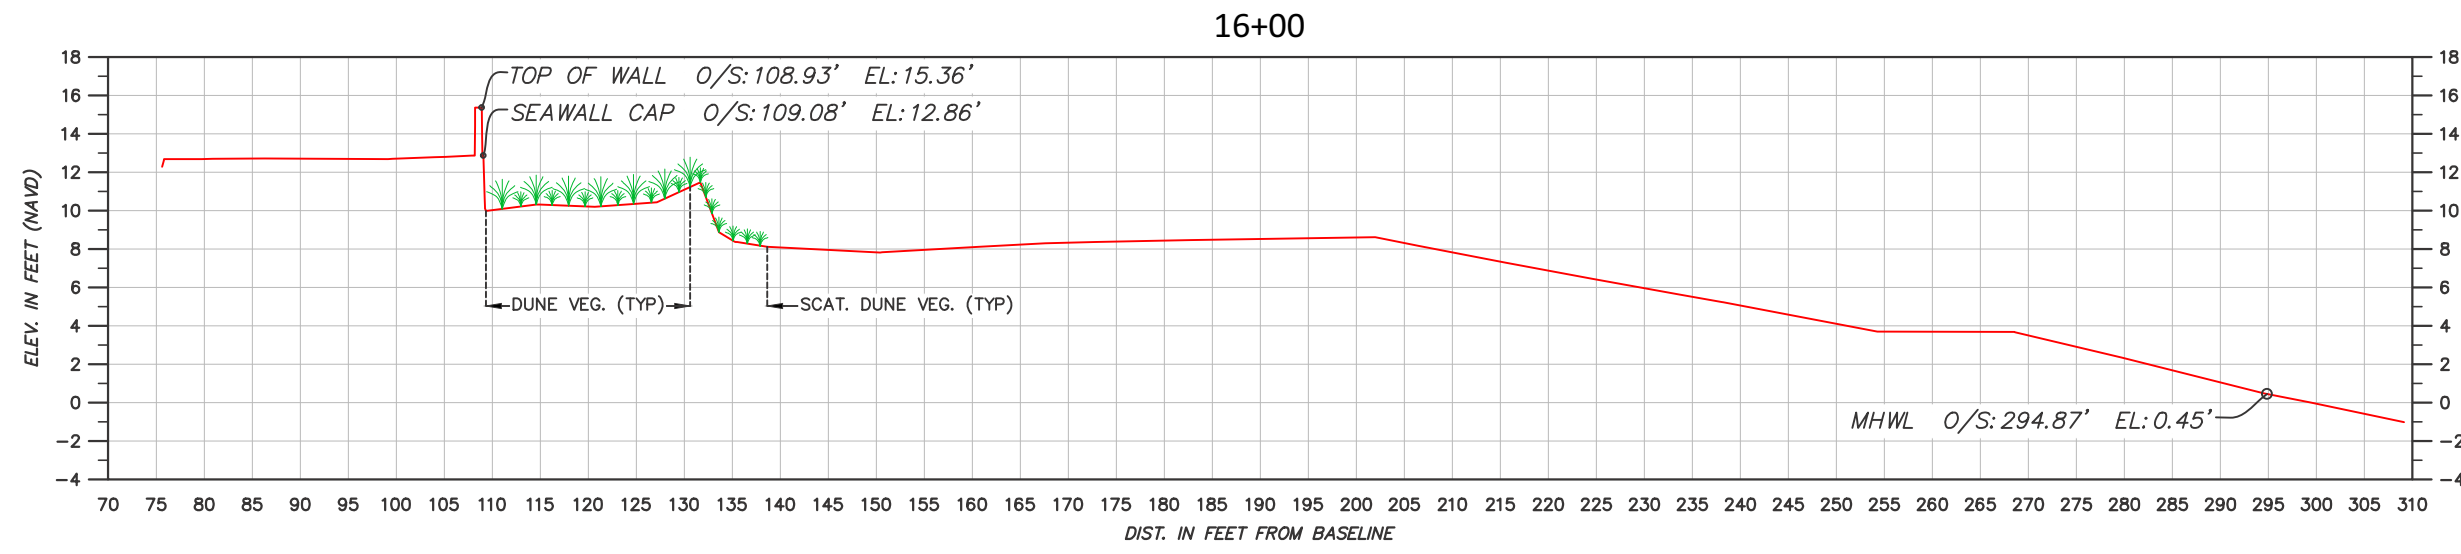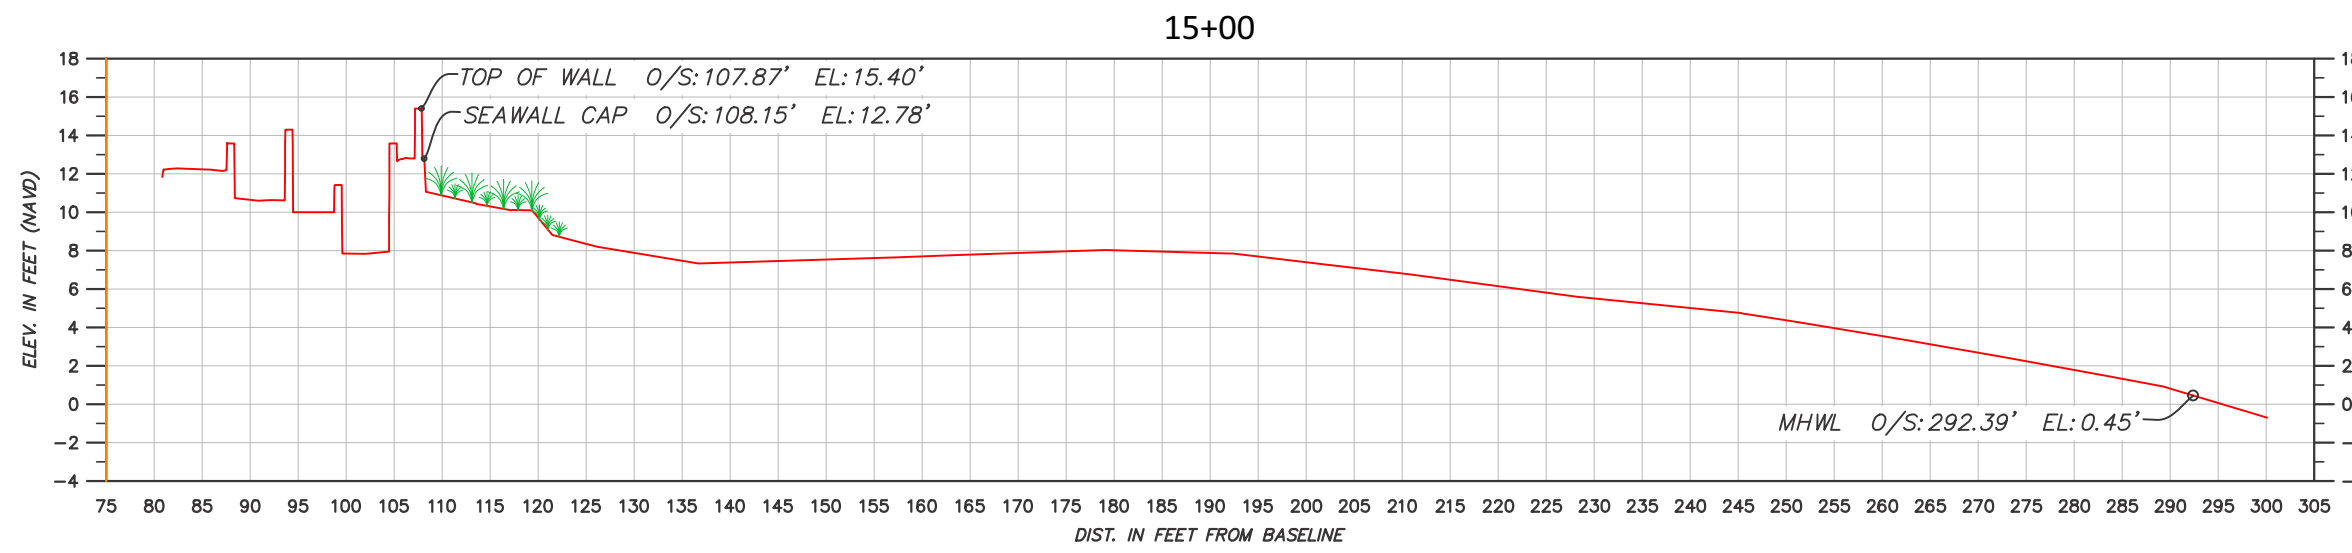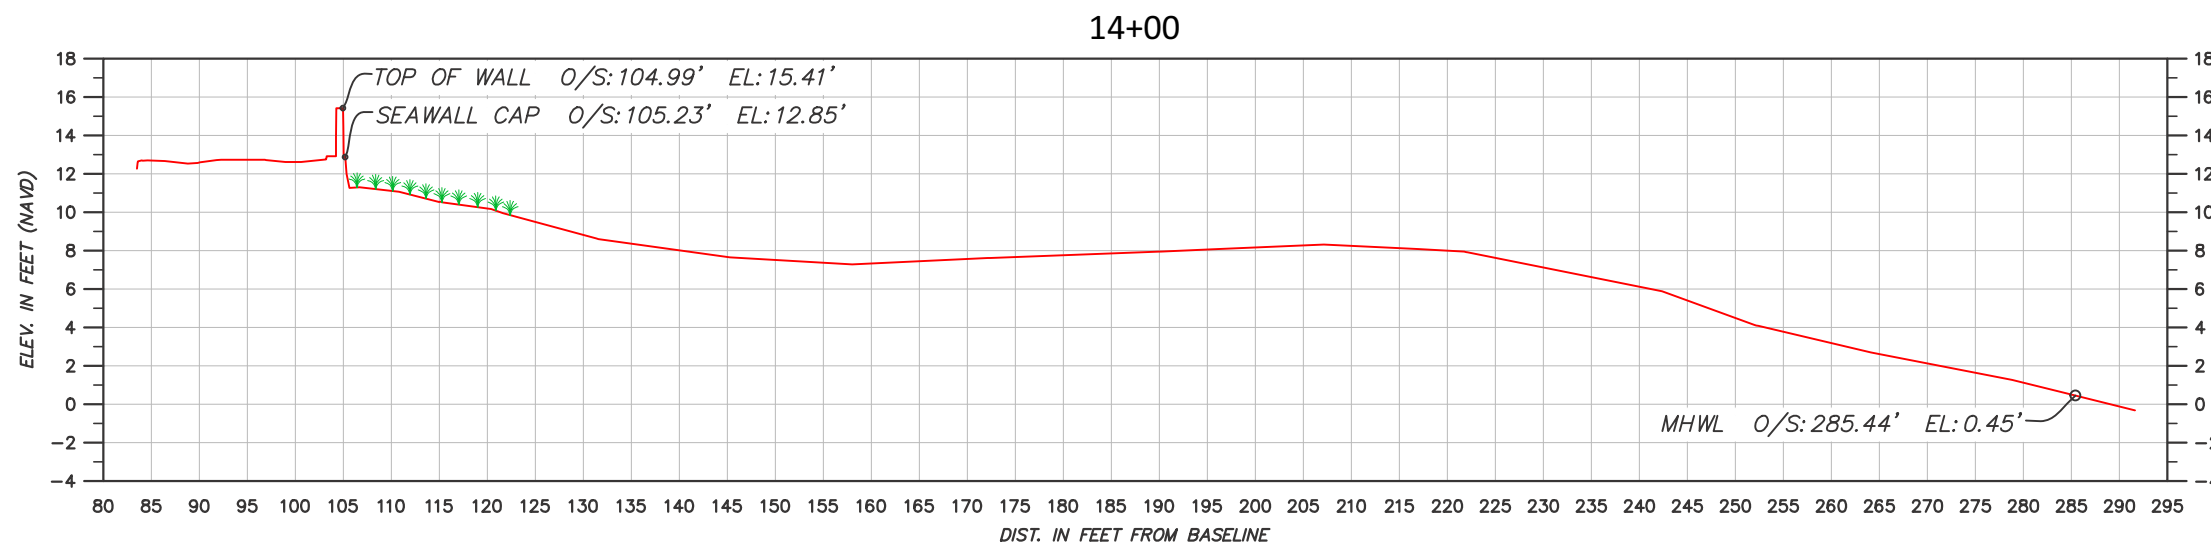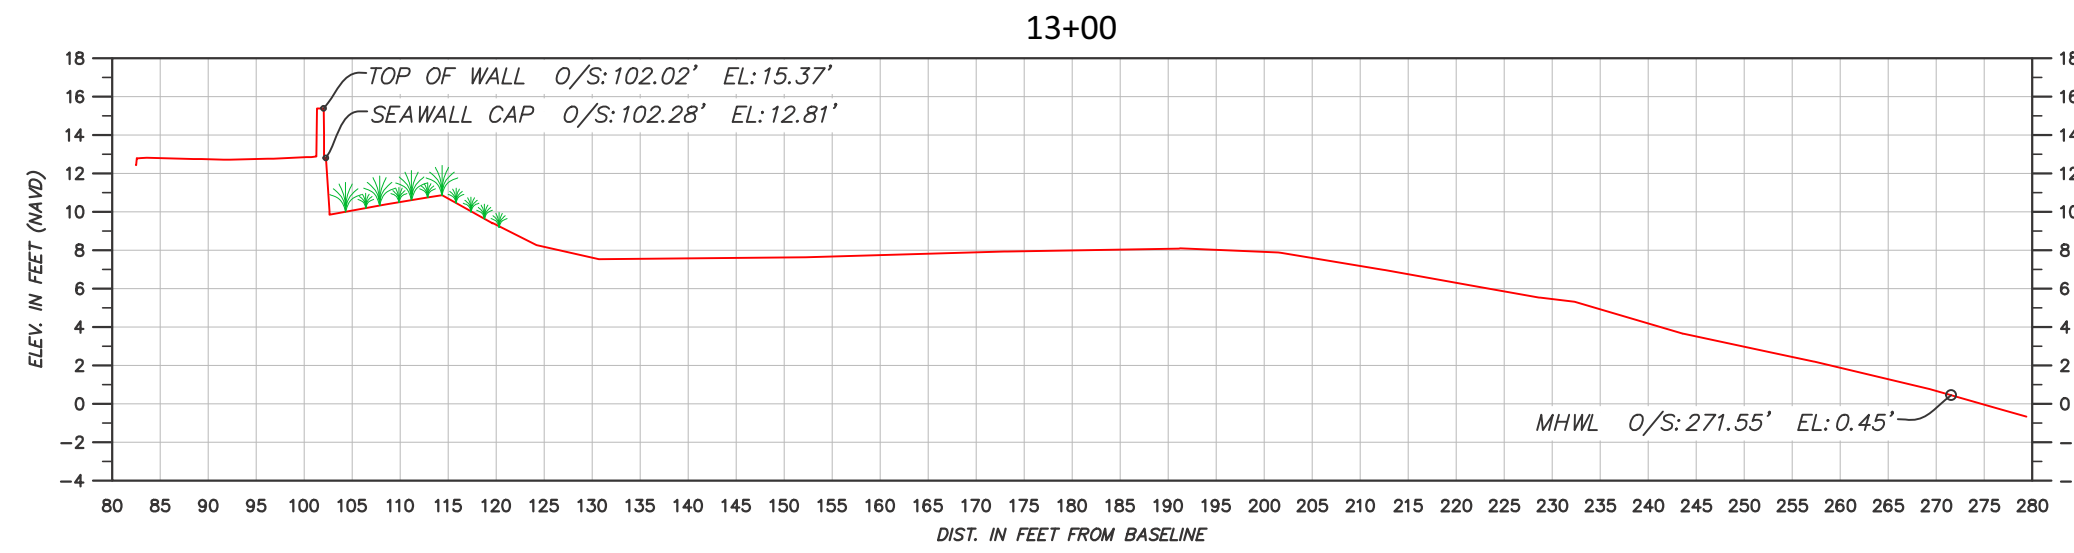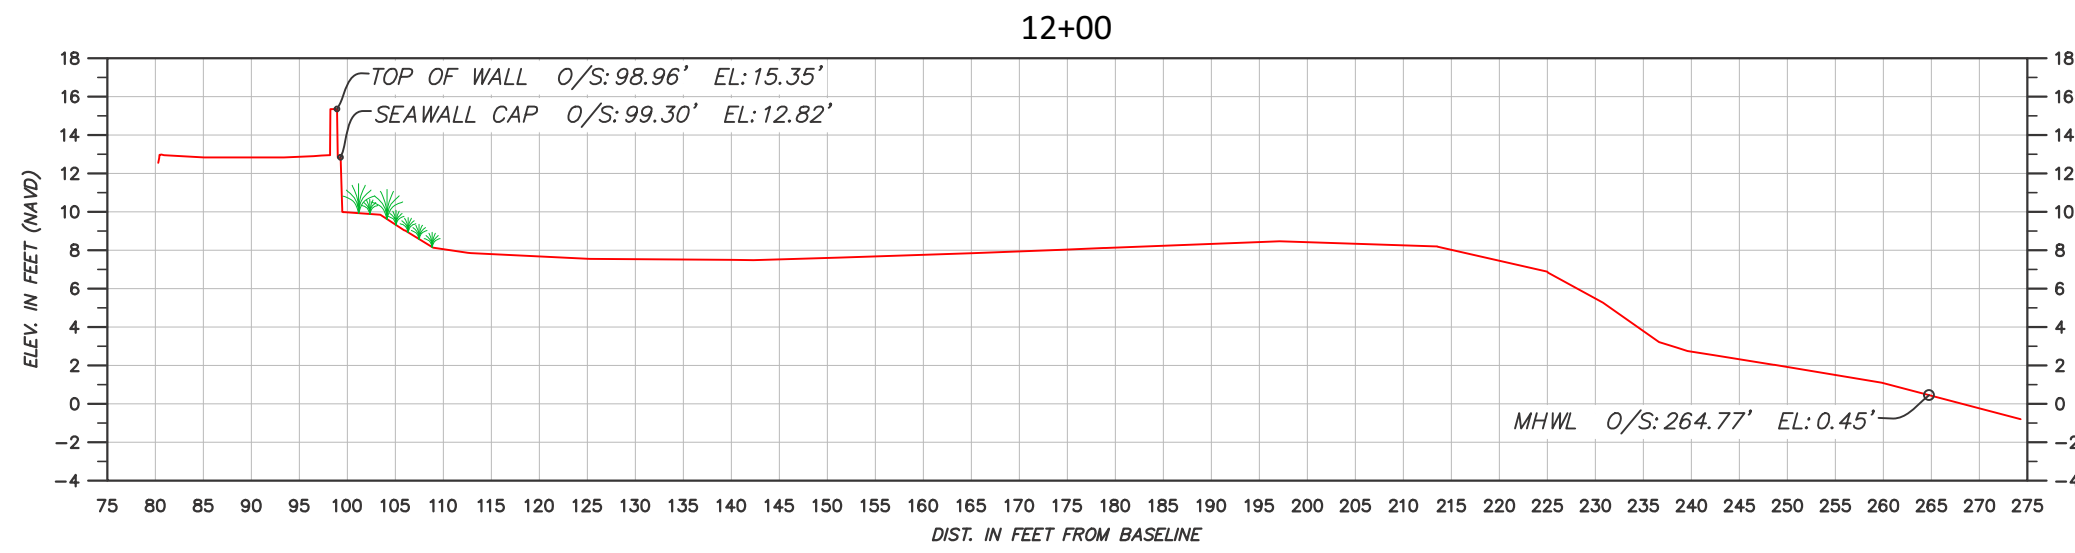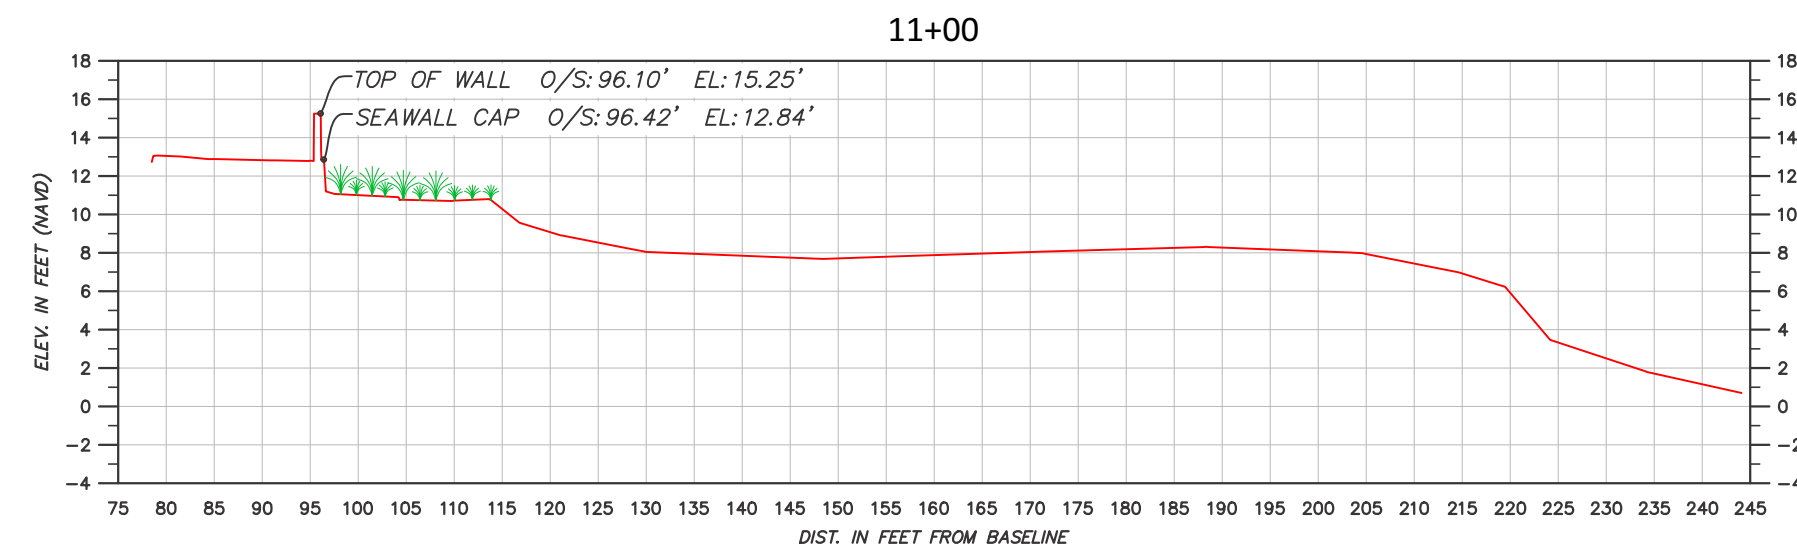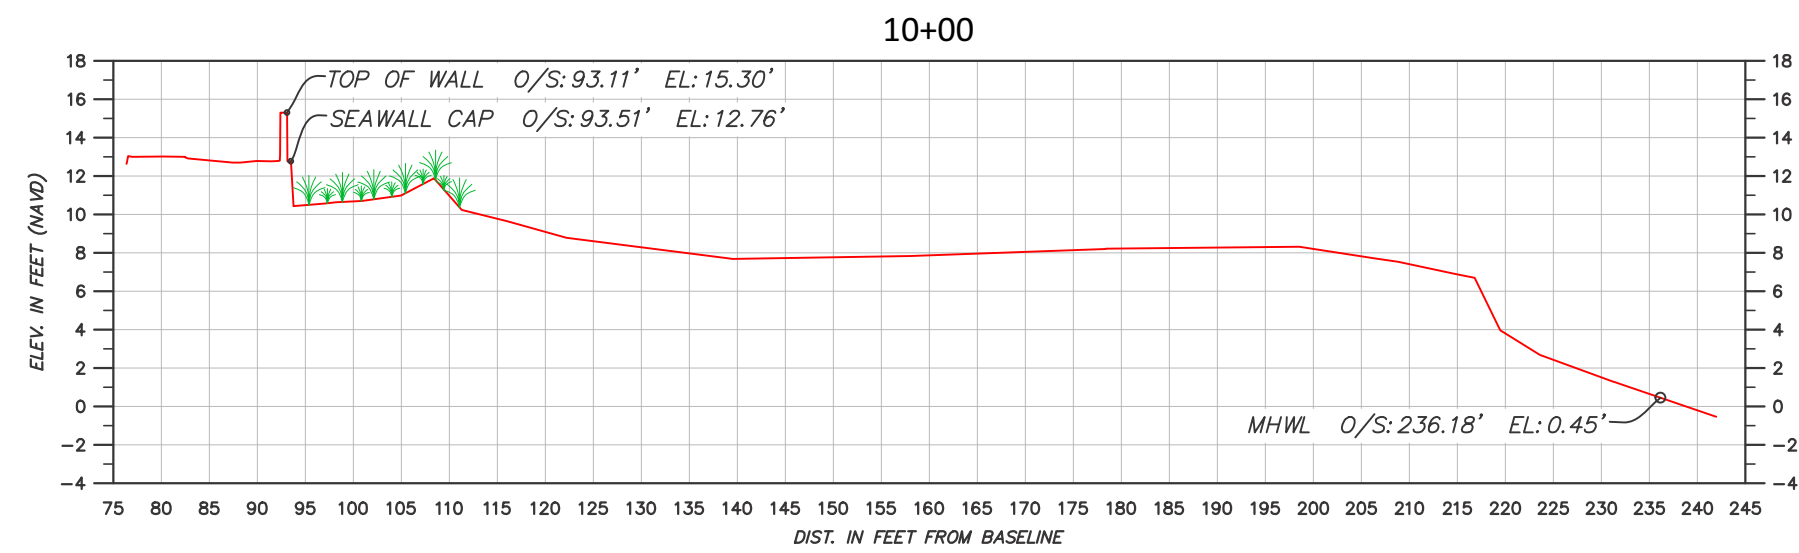

SCALE: 1H:2V

PREPARED FOR:



TOWN OF PALM BEACH
360 SOUTH COUNTY ROAD
PALM BEACH, FL 33480



SURVEYING AND MAPPING

TERRAQUATIC, INC. - PHONE: (561) 400-8348
1220 TANGELO TERR, UNIT A12 - DELRAY BEACH, FLORIDA 33444









TOWN OF PALM BEACH
MID-TOWN SEAWALL REPLACEMENT PROJECT
TOPOGRAPHIC DESIGN SURVEY
PALM BEACH COUNTY, FLORIDA

DRAWN BY: BL		CHECKED BY: KCJ
JOB No.: 20-1030		DATE: 9/7/22
REV	DESCRIPTION	DATE

SHEET

6

of 7

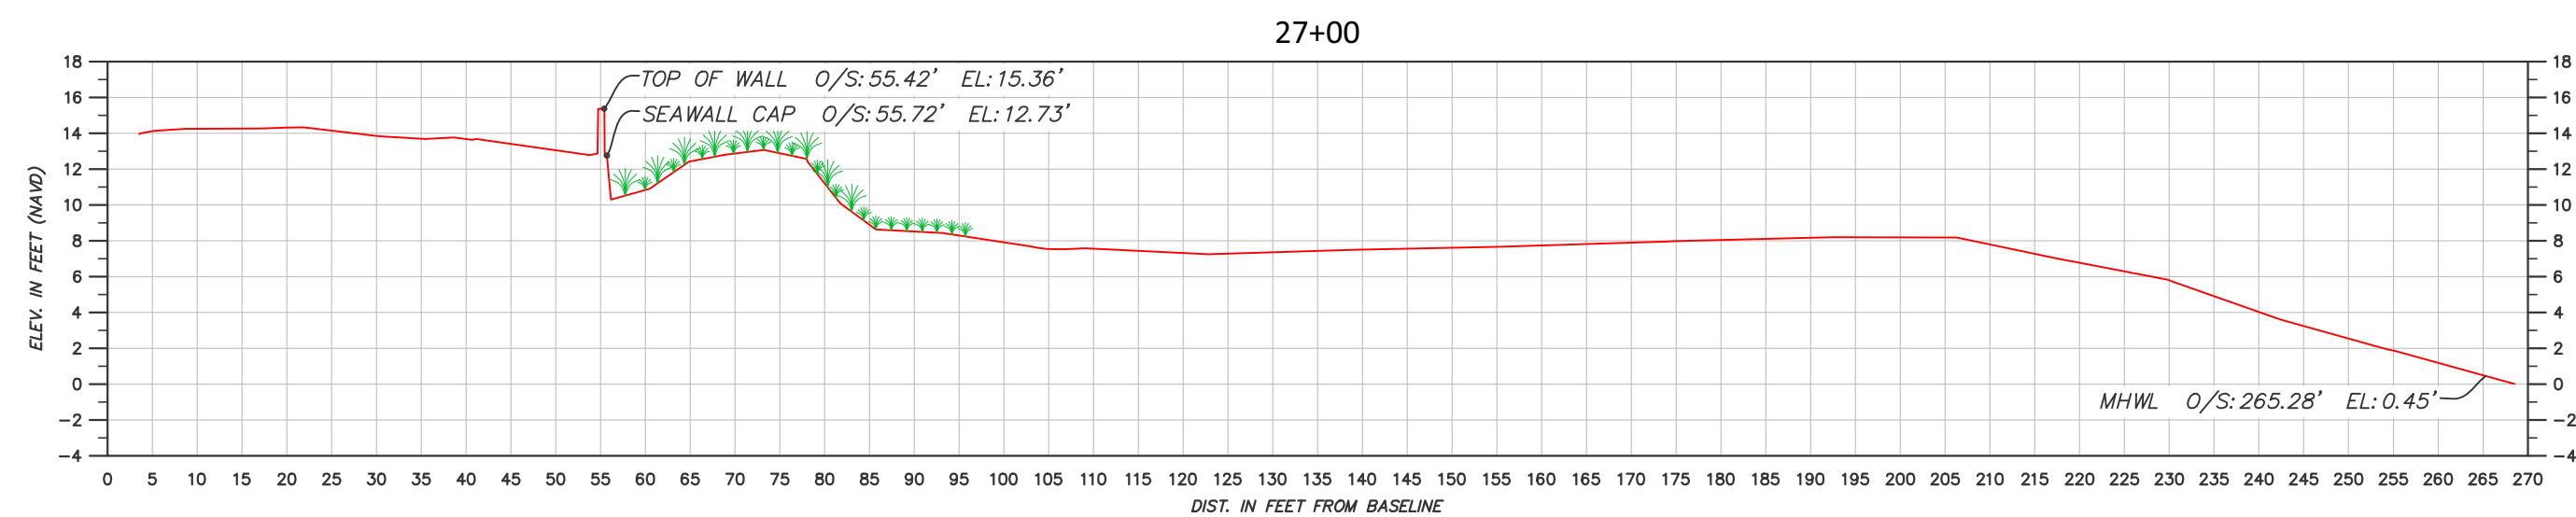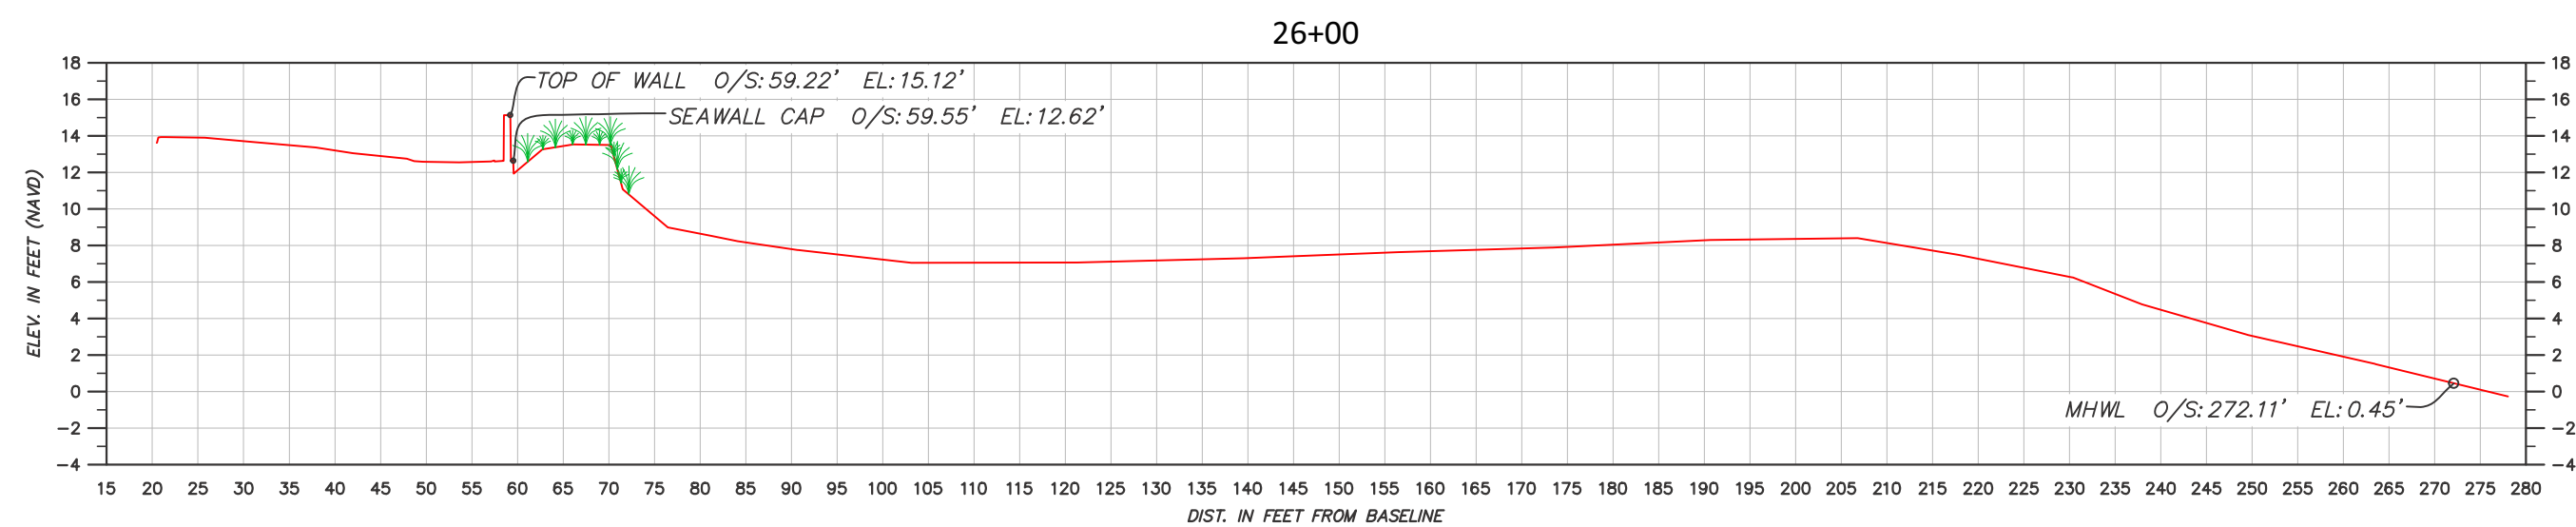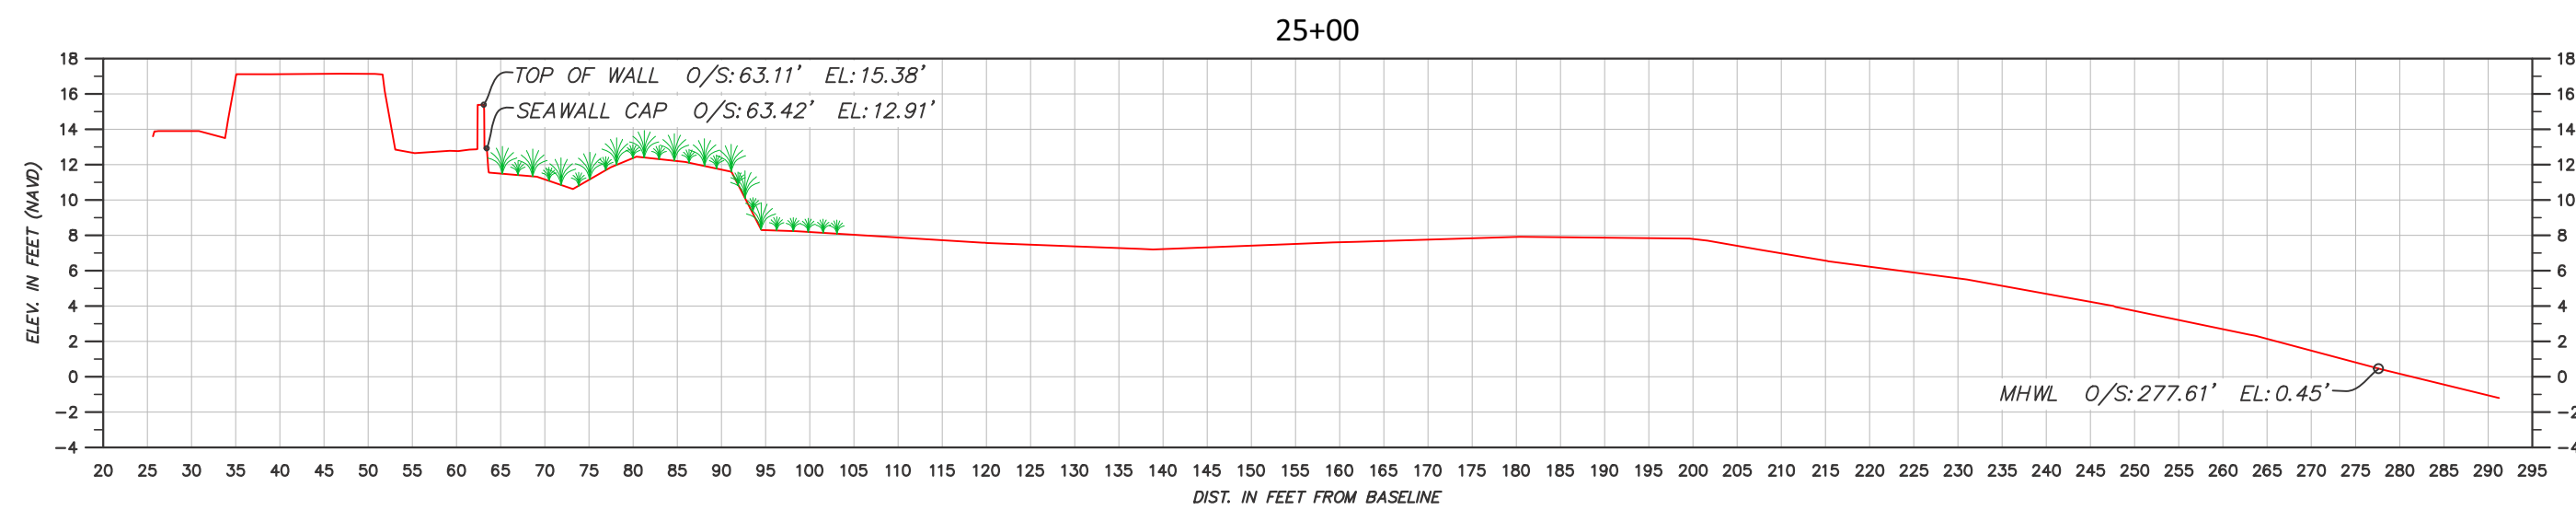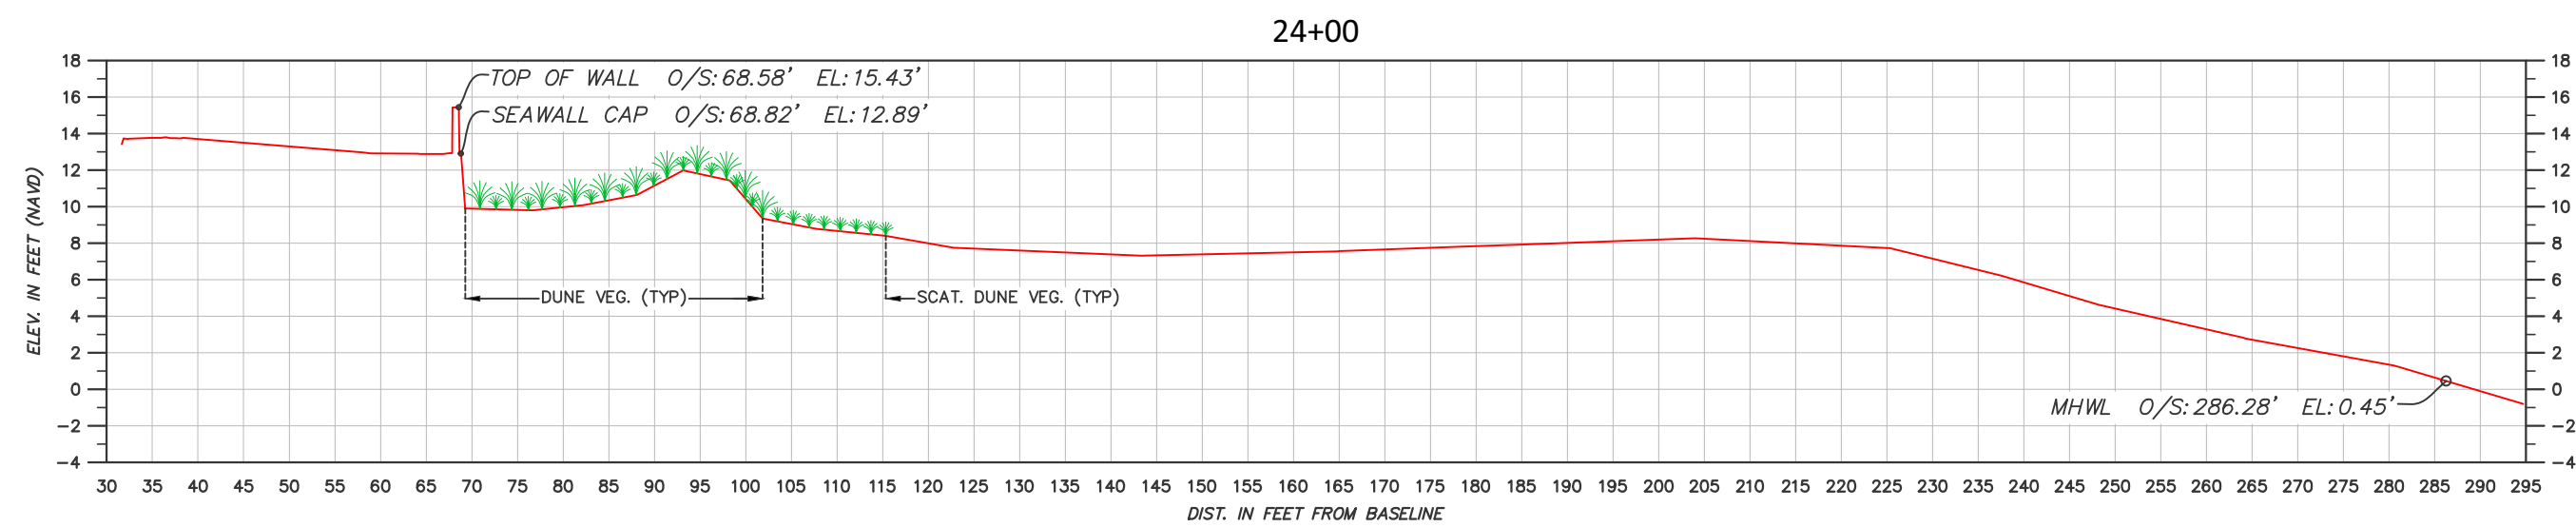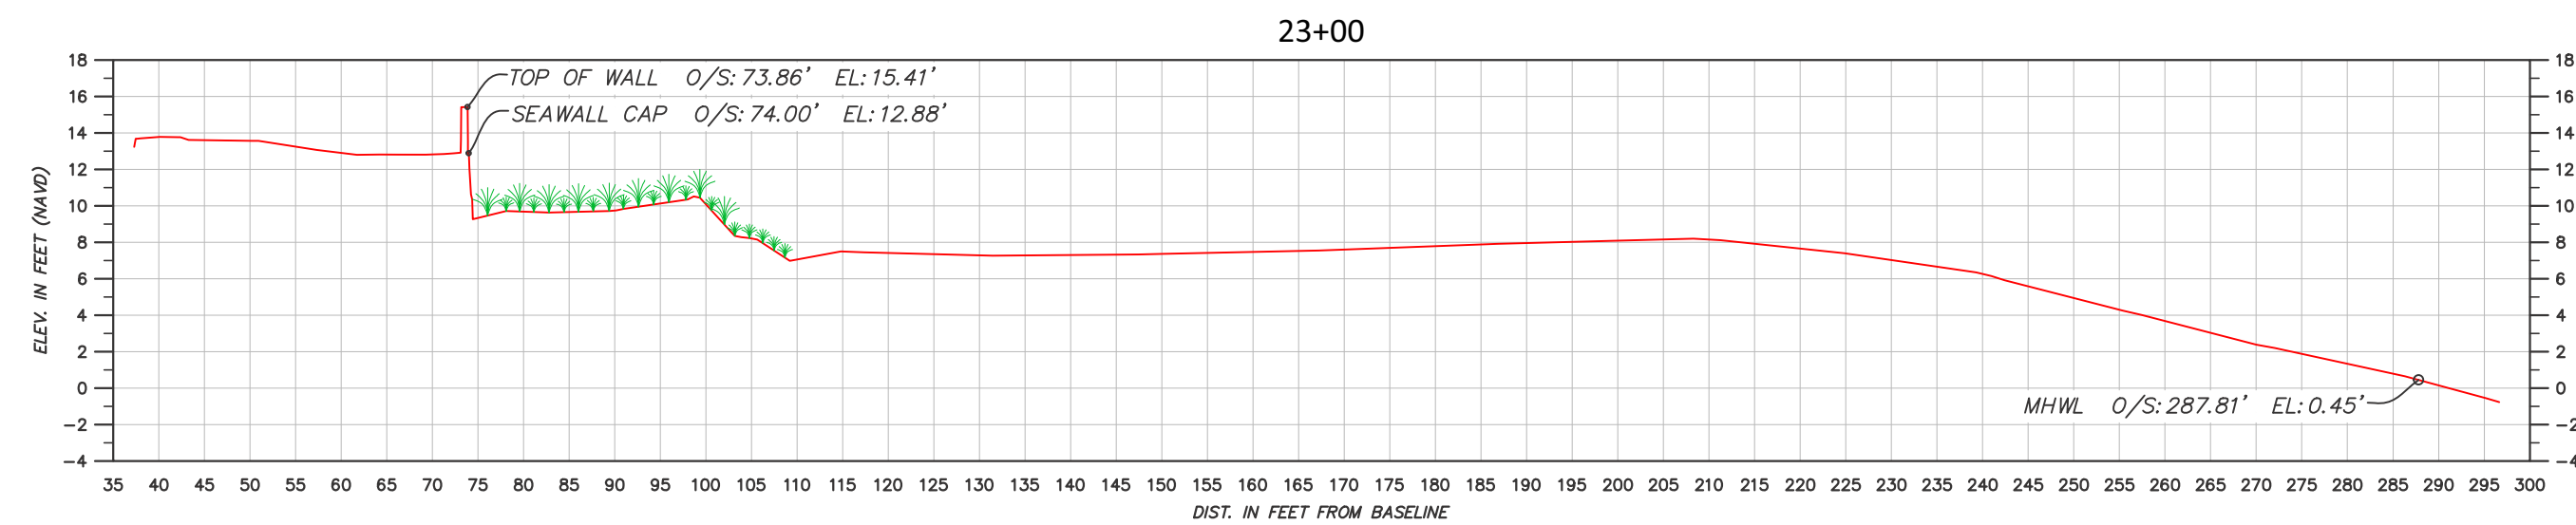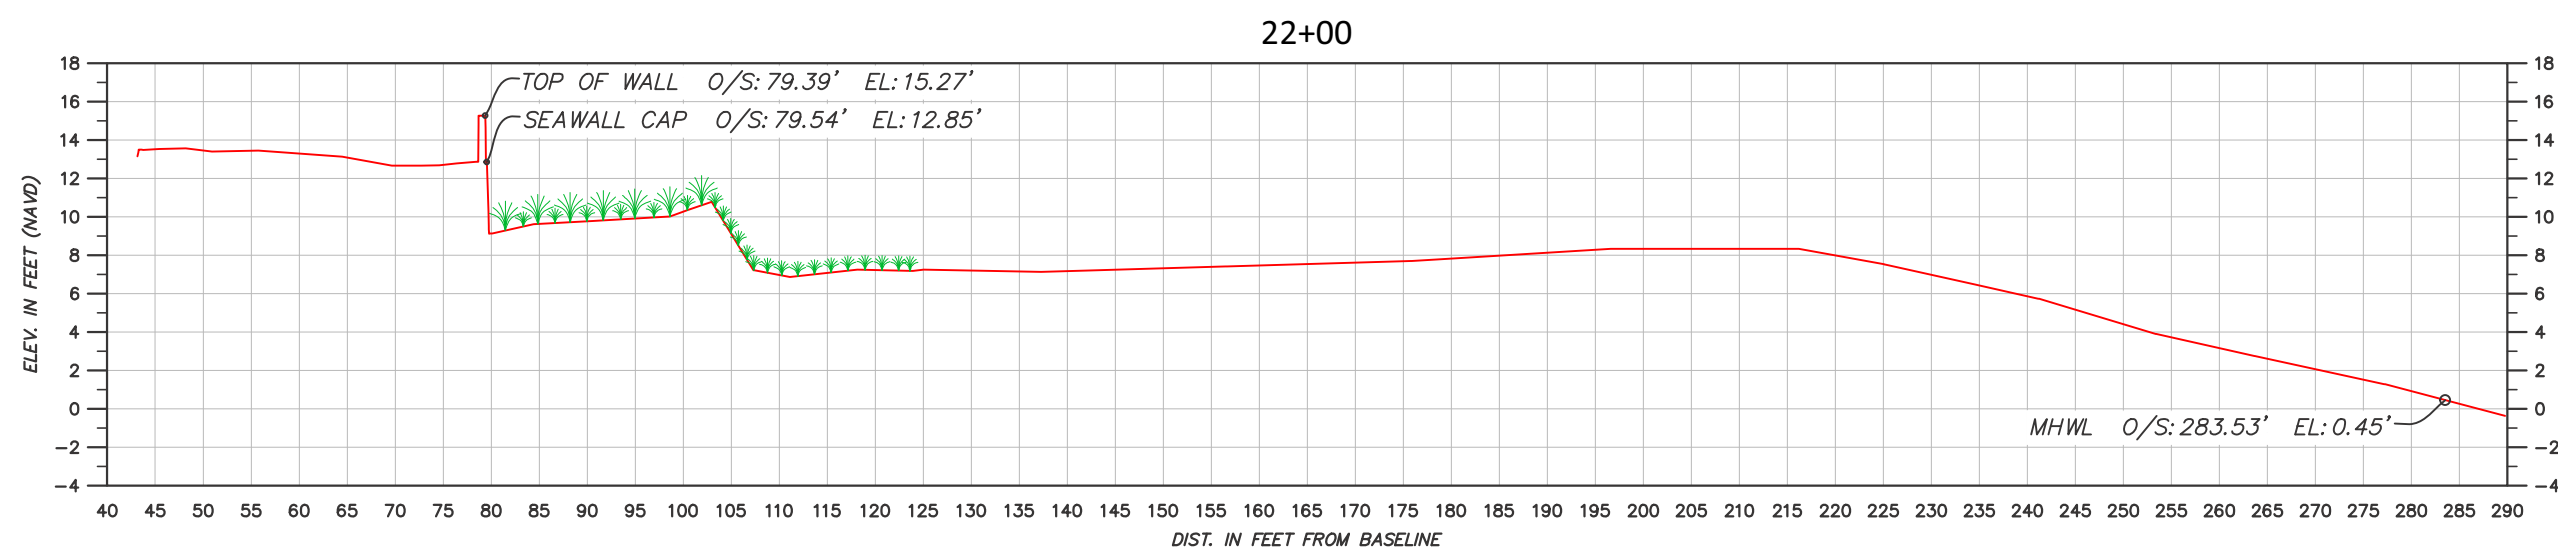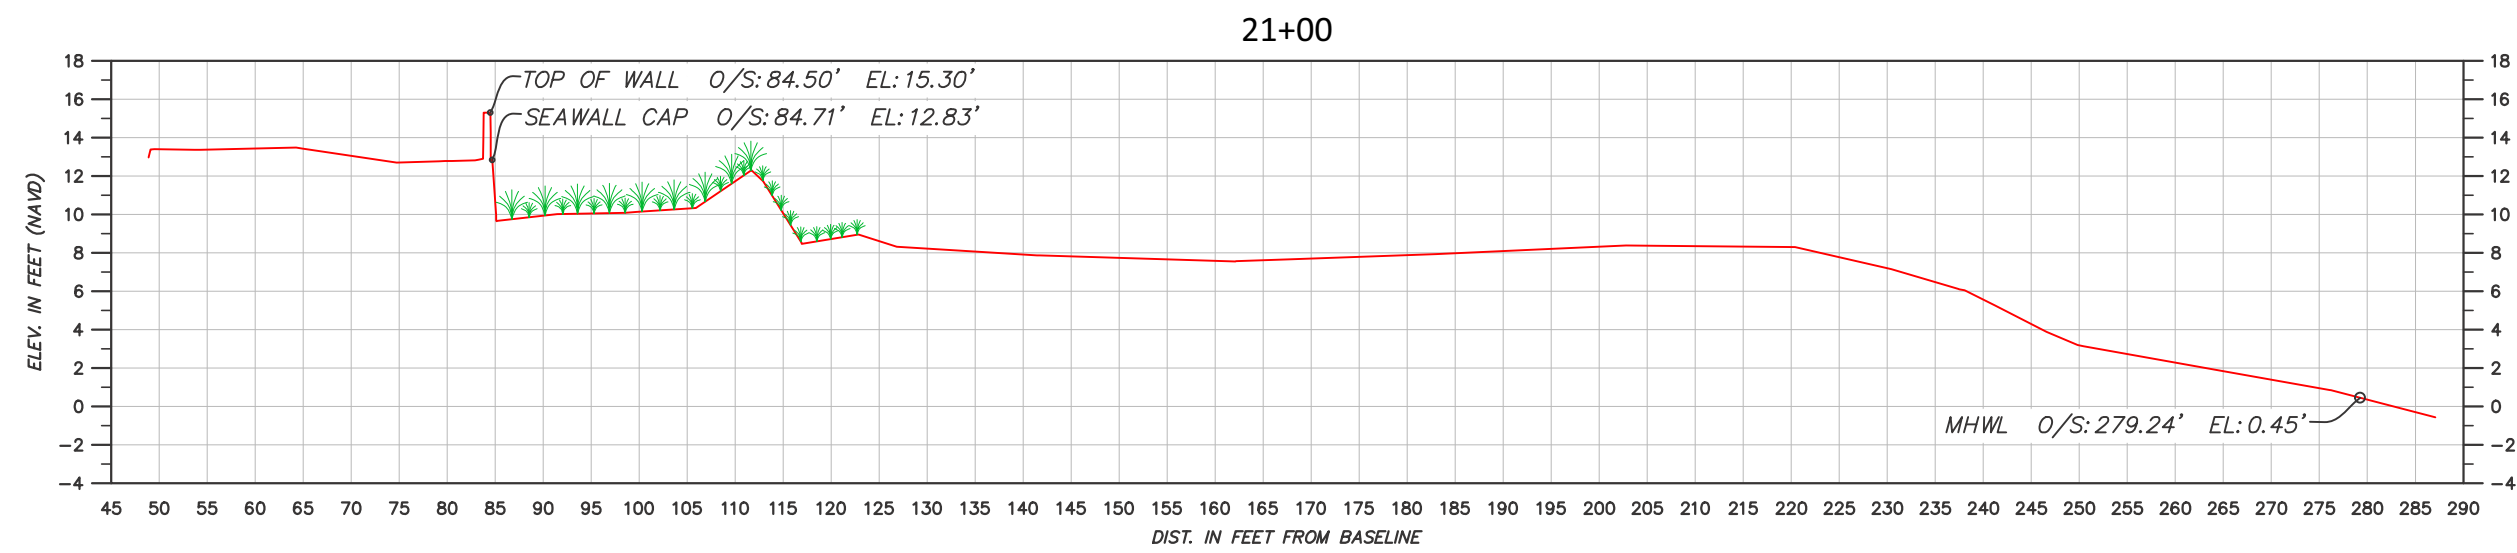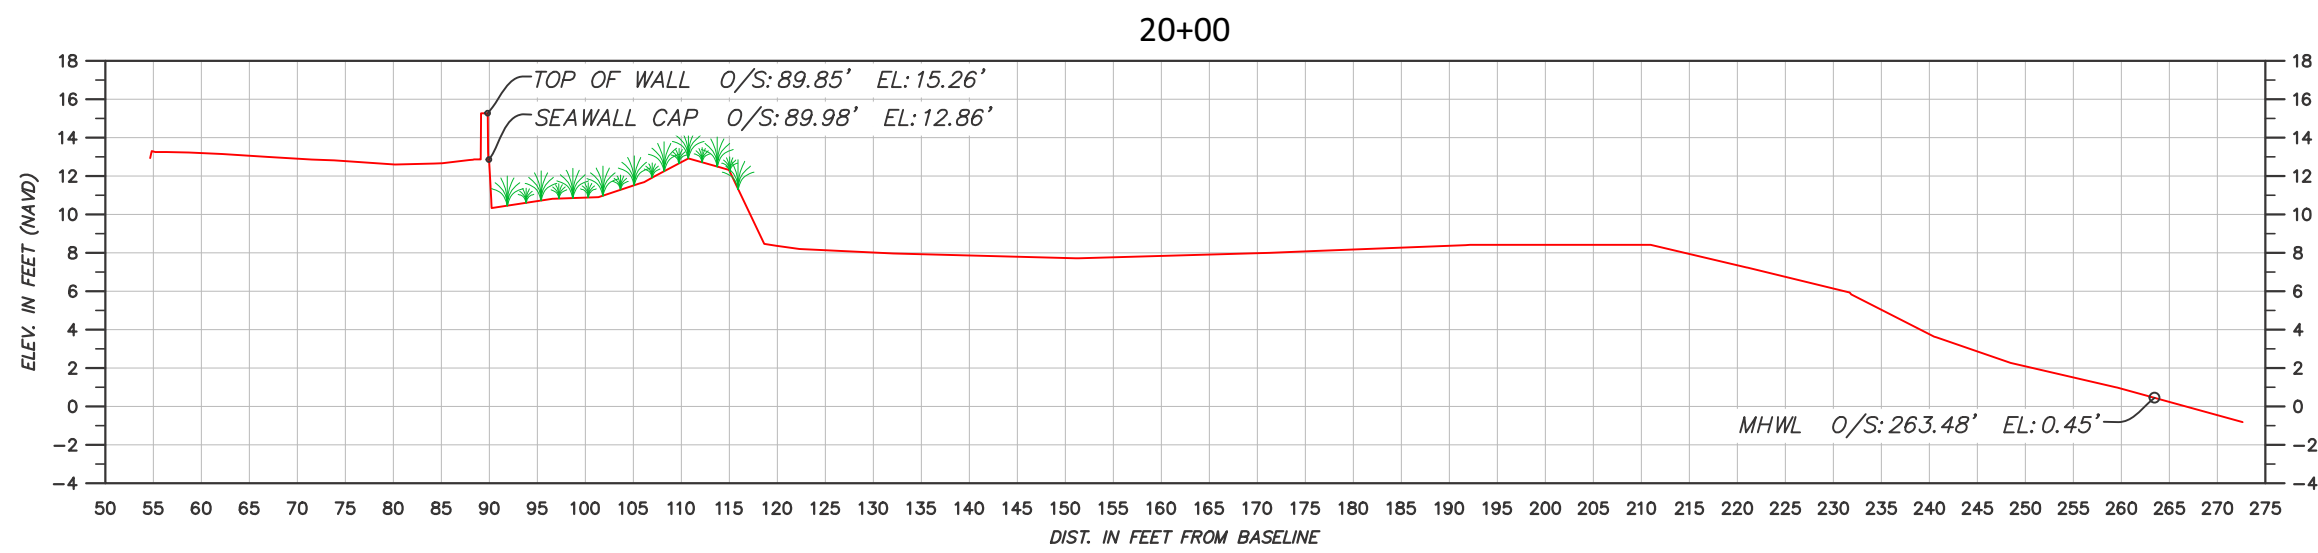

SCALE: 1H:2V

PREPARED FOR:



TOWN OF PALM BEACH
360 SOUTH COUNTY ROAD
PALM BEACH, FL 33480



TERRAQUATIC, INC. - PHONE: (561) 400-8348
1220 TANGELO TERR, UNIT A12 - DELRAY BEACH, FLORIDA 33444

TOWN OF PALM BEACH
MID-TOWN SEAWALL REPLACEMENT PROJECT
TOPOGRAPHIC DESIGN SURVEY
PALM BEACH COUNTY, FLORIDA

DRAWN BY: BL		CHECKED BY: KCJ
JOB No.: 20-1030		DATE: 9/7/22
REV	DESCRIPTION	DATE

SHEET

7
of 7