


ARCHITECT

HAROLD J SMITH
SMITH AND MOORE ARCHITECTS, INC
1500 SOUTH OLIVE AVENUE
WEST PALM BEACH, FLORIDA 33401
(561) 835-1888

SURVEYOR

CRAIG WALLACE
WALLACE SURVEYING CORP.
5553 VILLAGE BOULEVARD
WEST PALM BEACH, FLORIDA 33407
(561) 640-4551

RECEIVED
By yfigueroa at 11:31 am, Dec 12, 2022

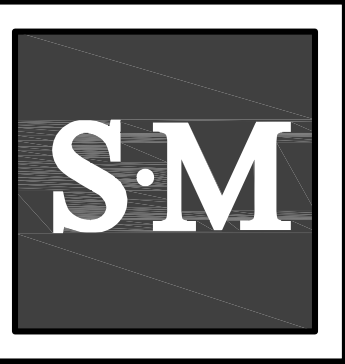

COURTYARD SKYLIGHT
624 ISLAND DRIVE
PALM BEACH, FLORIDA
SMITH AND MOORE ARCHITECTS, INC.
• 1500 SOUTH OLIVE AVENUE WEST PALM BEACH, FLORIDA 33401 • TEL (561) 835-1888 FAX (561) 832-7015 •
THIS DRAWING IS AN INSTRUMENT OF SERVICE AND AS SUCH SHALL REMAIN THE PROPERTY OF SMITH AND MOORE ARCHITECTS, INC. UNLESS OTHERWISE SPECIFIED. NO PART OF THIS DRAWING IS TO BE REPRODUCED OR TRANSMITTED IN ANY FORM OR BY ANY MEANS, ELECTRONIC OR MECHANICAL, WITHOUT THE WRITTEN PERMISSION OF SMITH AND MOORE ARCHITECTS, INC. ALL RIGHTS RESERVED.

ARC-22-241 ZON-23-002

FINAL SUBMITTAL - 11/04/2022

ARCOM HEARING 12/16/2022
T.C HEARING 01/11/2023

SCOPE OF WORK

- Addition of skylight to enclose the courtyard.

VARIANCES:

- Cubic Content Ratio: 4.14 CCR in lieu of 3.89 CCR allowed.
- Lot Coverage by Building: 26.3% in lieu of 25.0% lot coverage allowed.

624 ISLAND DRIVE
PALM BEACH, FLORIDA

SHEET INDEX

PAGE			SHEET TITLE			PAGE			SHEET TITLE			PAGE			SHEET TITLE		
1	COVER	A-100	16	REF. ROOF PLAN- PROPOSED	A-206	31	ENTRY GATE PERSPECTIVE	A-310									
2	SURVEY		17	ENLARGED MAIN LEVEL PLAN EXISTING	A-207	32	ENTRY PERSPECTIVE	A-311									
3	SITE DATA	A-101	18	ENLARGED MAIN LEVEL PLAN-PROPOSED	A-208	33	AERIAL VIEW FROM NORTHWEST	A-312									
4	VICINITY LOCATION MAP	A-102	19	ENLARGED UPPER LEVEL PLAN-EXISTING	A-209	34	CON. SCREENING/ STAGING PLAN	CS-100									
5	SITE PLAN W/ ADJACENT PROP.	A-103	20	ENLARGED UPPER LEVEL PLAN-PROPOSED	A-210												
6	EXISTING SITE PLAN	SP-100	21	ENLARGED ROOF PLAN-EXISTING	A-211												
7	PROPOSED SITE/ ZONING PLAN	SP-101	22	ENLARGED ROOF PLAN-PROPOSED	A-212												
8	PHOTO BOARD	P-1	23	ENLARGED WEST ELEVATION	A-300												
9	PHOTO BOARD	P-2	24	SOUTH ELEVATION	A-301												
10	MATERIALS REMOVAL PLAN	A-200	25	ENLARGED SOUTH ELEVATION	A-302												
11	REF. MAIN LEVEL PLAN-EXISTING	A-201	26	EAST ELEVATION	A-303												
12	REF. MAIN LEVEL PLAN-PROPOSED	A-202	27	NORTH ELEVATION	A-304												
13	REF. UPPER LEVEL PLAN-EXISTING	A-203	28	ENLARGED NORTH ELEVATION	A-305												
14	REF. UPPER LEVEL PLAN-PROPOSED	A-204	29	SECTION DIAGRAM	A-306												
15	REF. ROOF PLAN-EXISTING	A-205	30	SKYLIGHT DETAILS	A-310												





HAROLD J. SMITH
REGISTERED ARCHITECT 8742
JONATHAN C. MOORE
REGISTERED ARCHITECT 13541
PETER G. PAPADOPOULOS
REGISTERED ARCHITECT 92952
DANIEL KAHAN
REGISTERED ARCHITECT 94757



NO: 18028
DWG. BY: TJK
SHEET:

A-100

ZON-23-002
A-22-241

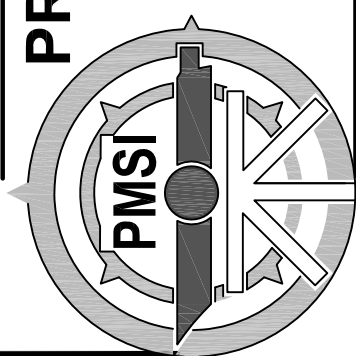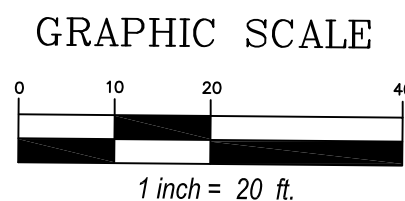



Town of Palm Beach

Planning Zoning and Building
360 S County Rd
Palm Beach, FL 33480
www.townofpalmbeach.com

Line #	Zoning Legend			
1	Property Address:	624 ISLAND DRIVE		
2	Zoning District:	R-B LOW DENSITY RESIDENTIAL		
3	Structure Type:	SINGLE FAMILY		
4		Required/Allowed	Existing	Proposed
5	Lot Size (sq ft)	10,000 SQ. FT.	20,929 SQ. FT.	N/C
6	Lot Depth	100 FT.	202 FT.	N/C
7	Lot Width	100 FT.	105 FT.	N/C
8	Lot Coverage (Sq Ft and %)	5,232 SQ.FT. (25%)	5,228 SQ.FT. (24.9%)	5,508 SQ.FT. (26.3%)
9	Enclosed Square Footage (Basement, 1st Fl, 2nd Fl., Accesory Structues, etc)	N/A	8,264 SQ.FT.	8,544 SQ.FT.
10	Cubic Content Ratio (CCR) (R-B ONLY)	3.89 = 81,413 CU.FT.	3.85 = 80,501 CU.FT.	4.14 = 86,592 CI.FT.
11	*Front Yard Setback (Ft.)	30 FT.	37'-6"	N/C
12	* Side Yard Setback (1st Story) (Ft.)	12.5 FT(N) 12.5 FT (S)	15.3 FT(N) 15.5 FT (S)	N/A
13	* Side Yard Setback (2nd Story) (Ft.)	15 FT(N) 15 FT(S)	20.0 FT(N) 17.2 FT(S)	N/C
14	*Rear Yard Setback (Ft.)	15 FT.	19 FT.	N/C
15	Angle of Vision (Deg.)	100 (DEG.)	93 (DEG.)	N/C
16	Building Height (Ft.)	22 FT.	21'-6"	N/C
17	Overall Building Height (Ft.)	30 FT.	26'-2"	N/C
18	Crown of Road (COR) (NAVD)	N/A	3.53' NAVD	N/C
19	Max. Amount of Fill Added to Site (Ft.)	N/A	N/A	N/C
20	Finished Floor Elev. (FFE)(NAVD)	7.0' NAVD	7.0' NAVD	N/C
21	Zero Datum for point of meas. (NAVD)	7.0' NAVD	7.0' NAVD	N/C
22	FEMA Flood Zone Designation	"AE 6"	"AE 6"	N/C
23	Base Flood Elevation (BFE)(NAVD)	N/A	N/A	N/C
24	Landscape Open Space (LOS) (Sq Ft and %)	50%	10,485 SQ.FT. (50.1%)	N/C
25	Perimeter LOS (Sq Ft and %)	N/A	N/A	N/A
26	Front Yard LOS (Sq Ft and %)	45%	2,564 SQ.FT. (69.8%)	N/C
27	**Native Plant Species %	Please refer to separate landscape legend.		


* Indicate each yard area with cardinal direction (N,S,E,W)

If value is not applicable, enter N/A

** Provide Native plant species calculation per category as requited by Ord. 24-2021 on separate table

If value is not changing, enter N/C

REV BF 20220304

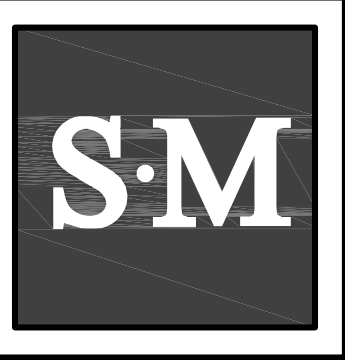

COURTYARD SKYLIGHT
624 ISLAND DRIVE
PALM BEACH, FLORIDA

SMITH AND MOORE ARCHITECTS, INC.
• 1500 SOUTH OLIVE AVENUE WEST PALM BEACH, FLORIDA 33401 • TEL (561) 835-1888 FAX (561) 832-7015 •



HAROLD J. SMITH
REGISTERED ARCHITECT 8742
JONATHAN C. MOORE
REGISTERED ARCHITECT 13541
PETER G. PAPADOPOULOS
REGISTERED ARCHITECT 92952
DANIEL KAHAN
REGISTERED ARCHITECT 94757



NO: 18028
DWG. BY: TJK
SHEET:

A-101

ZON-23-002
A-22-241



VICINITY LOCATION MAP



COURTYARD SKYLIGHT
624 ISLAND DRIVE
PALM BEACH, FLORIDA

SMITH AND MOORE ARCHITECTS, INC.
• 1500 SOUTH OLIVE AVENUE WEST PALM BEACH, FLORIDA 33401 • TEL (561) 835-1888 FAX (561) 832-7015 •



HAROLD J. SMITH
REGISTERED ARCHITECT 8742

JONATHAN C. MOORE
REGISTERED ARCHITECT 13541

PETER G. PAPADOPOULOS
REGISTERED ARCHITECT 92952

DANIEL KAHAN
REGISTERED ARCHITECT 94757




NO: 18028
DWG. BY: TJK
SHEET:


A-102

ZON-23-002
A-22-241


INTRACOASTAL WATERWAY

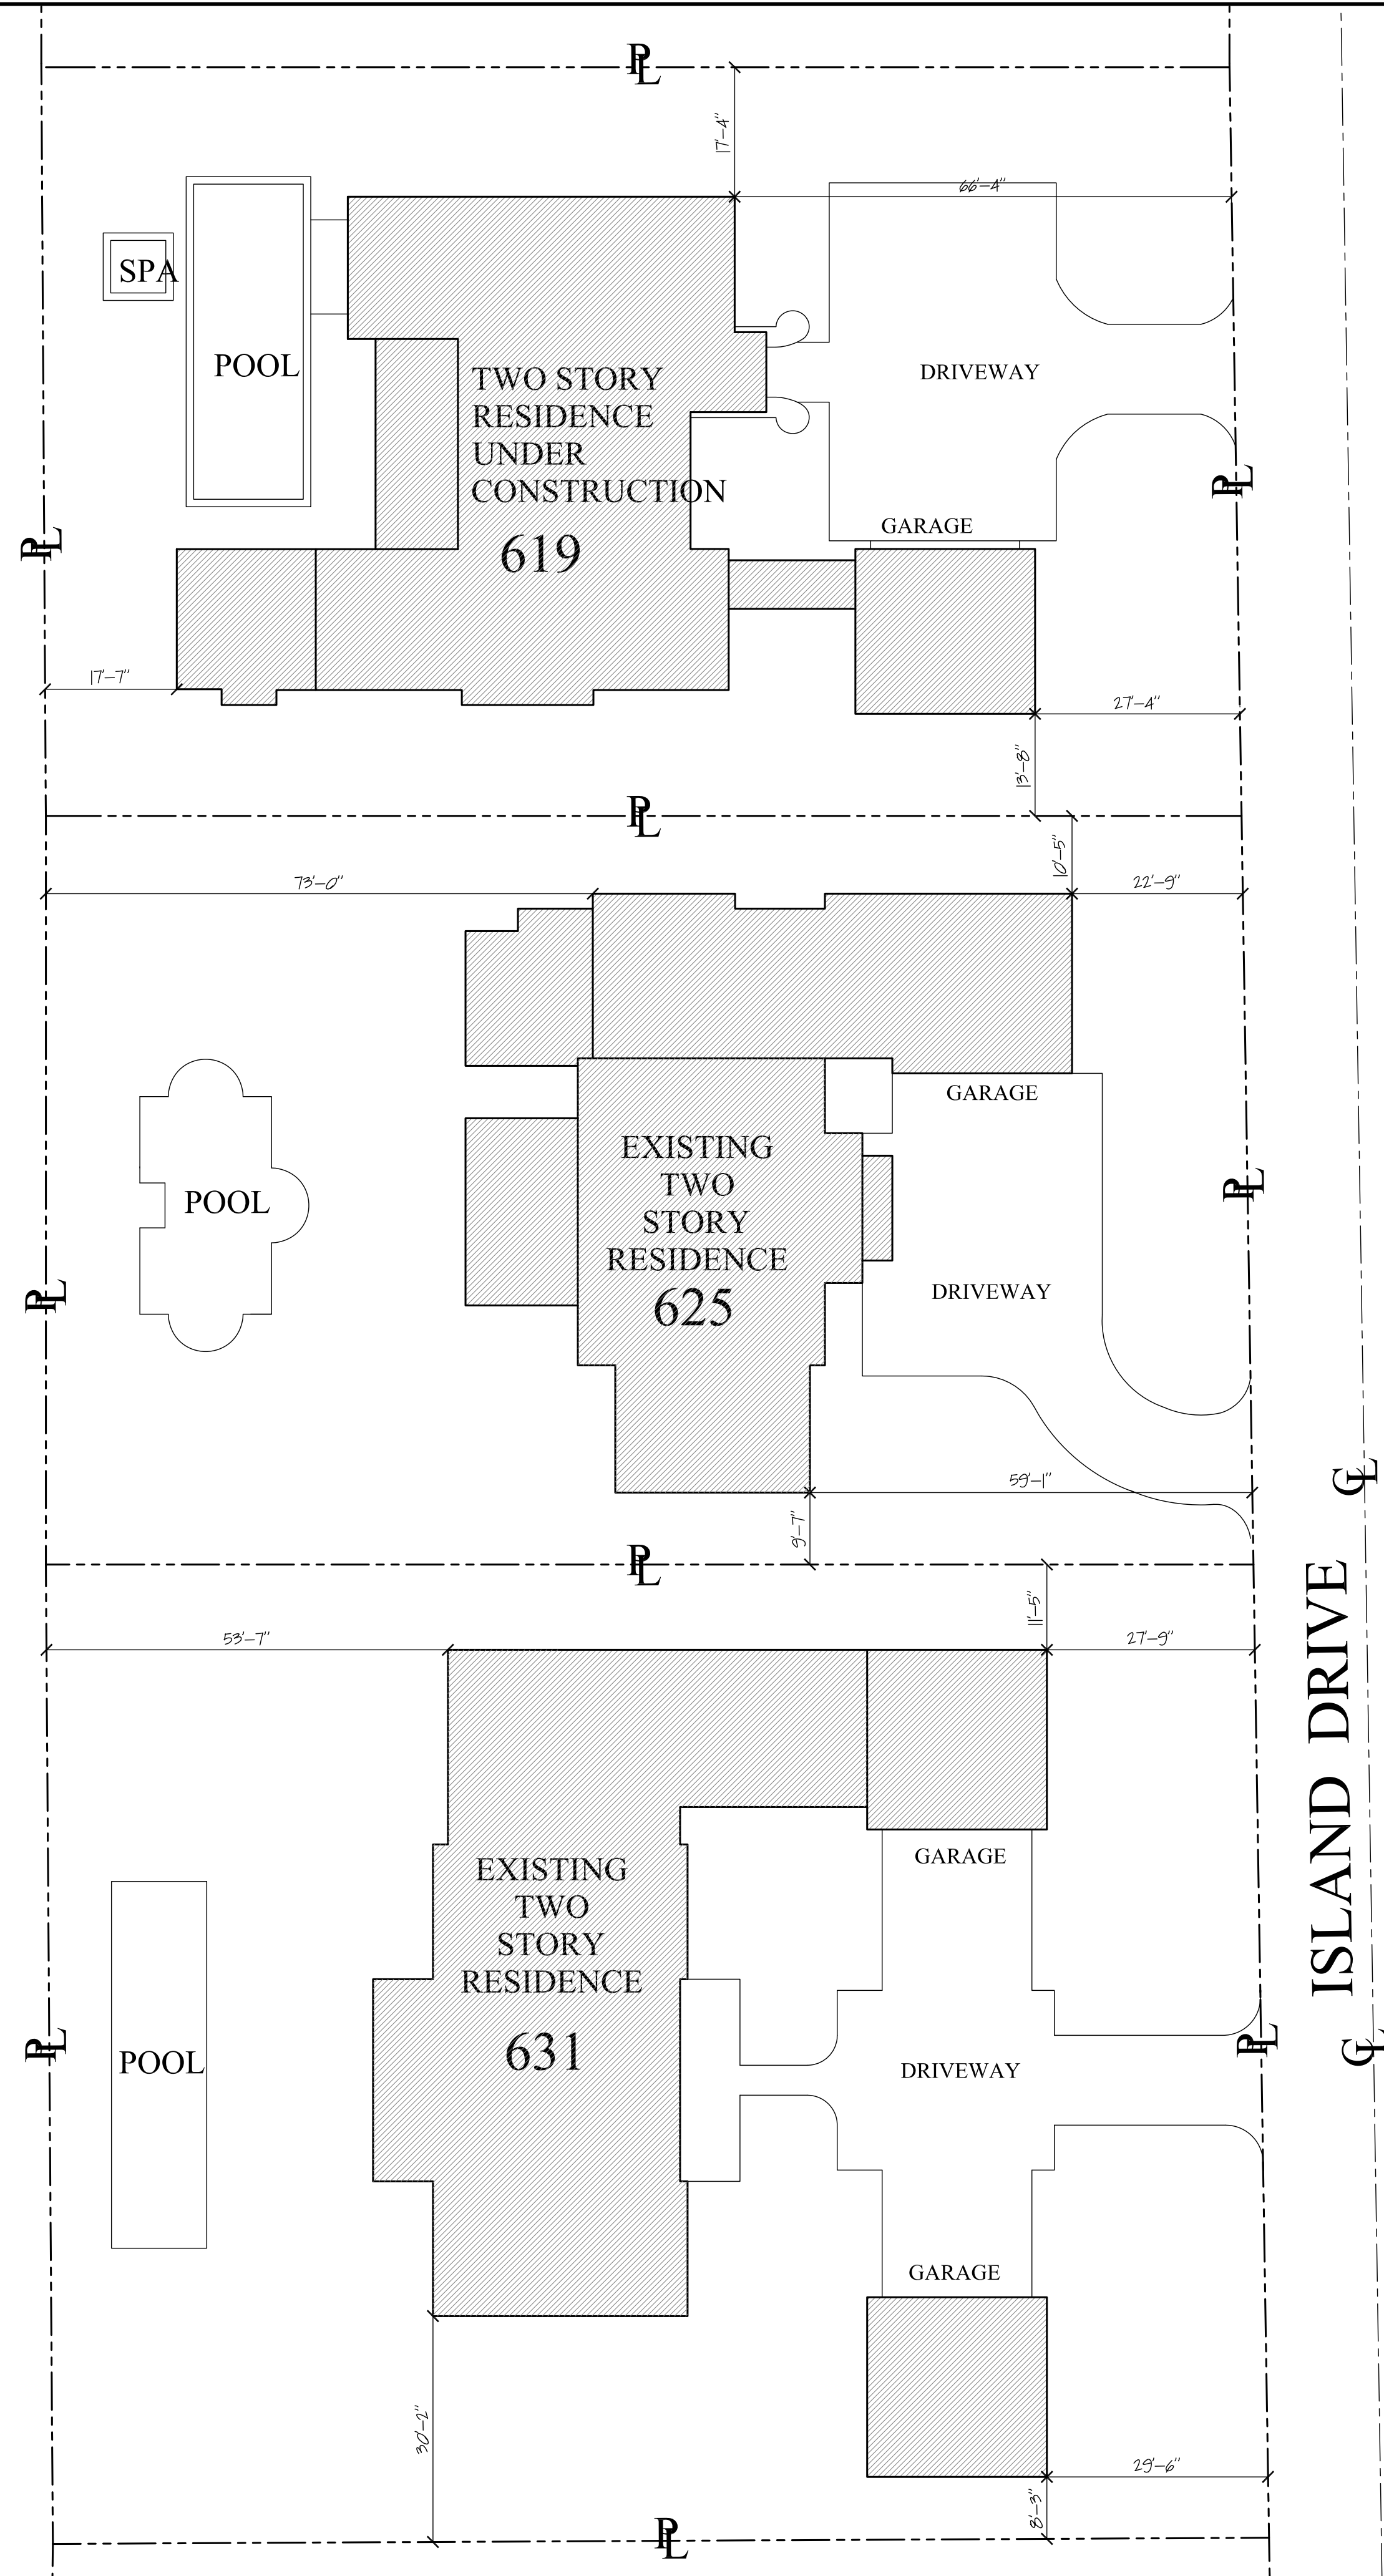

ISLAND DRIVE

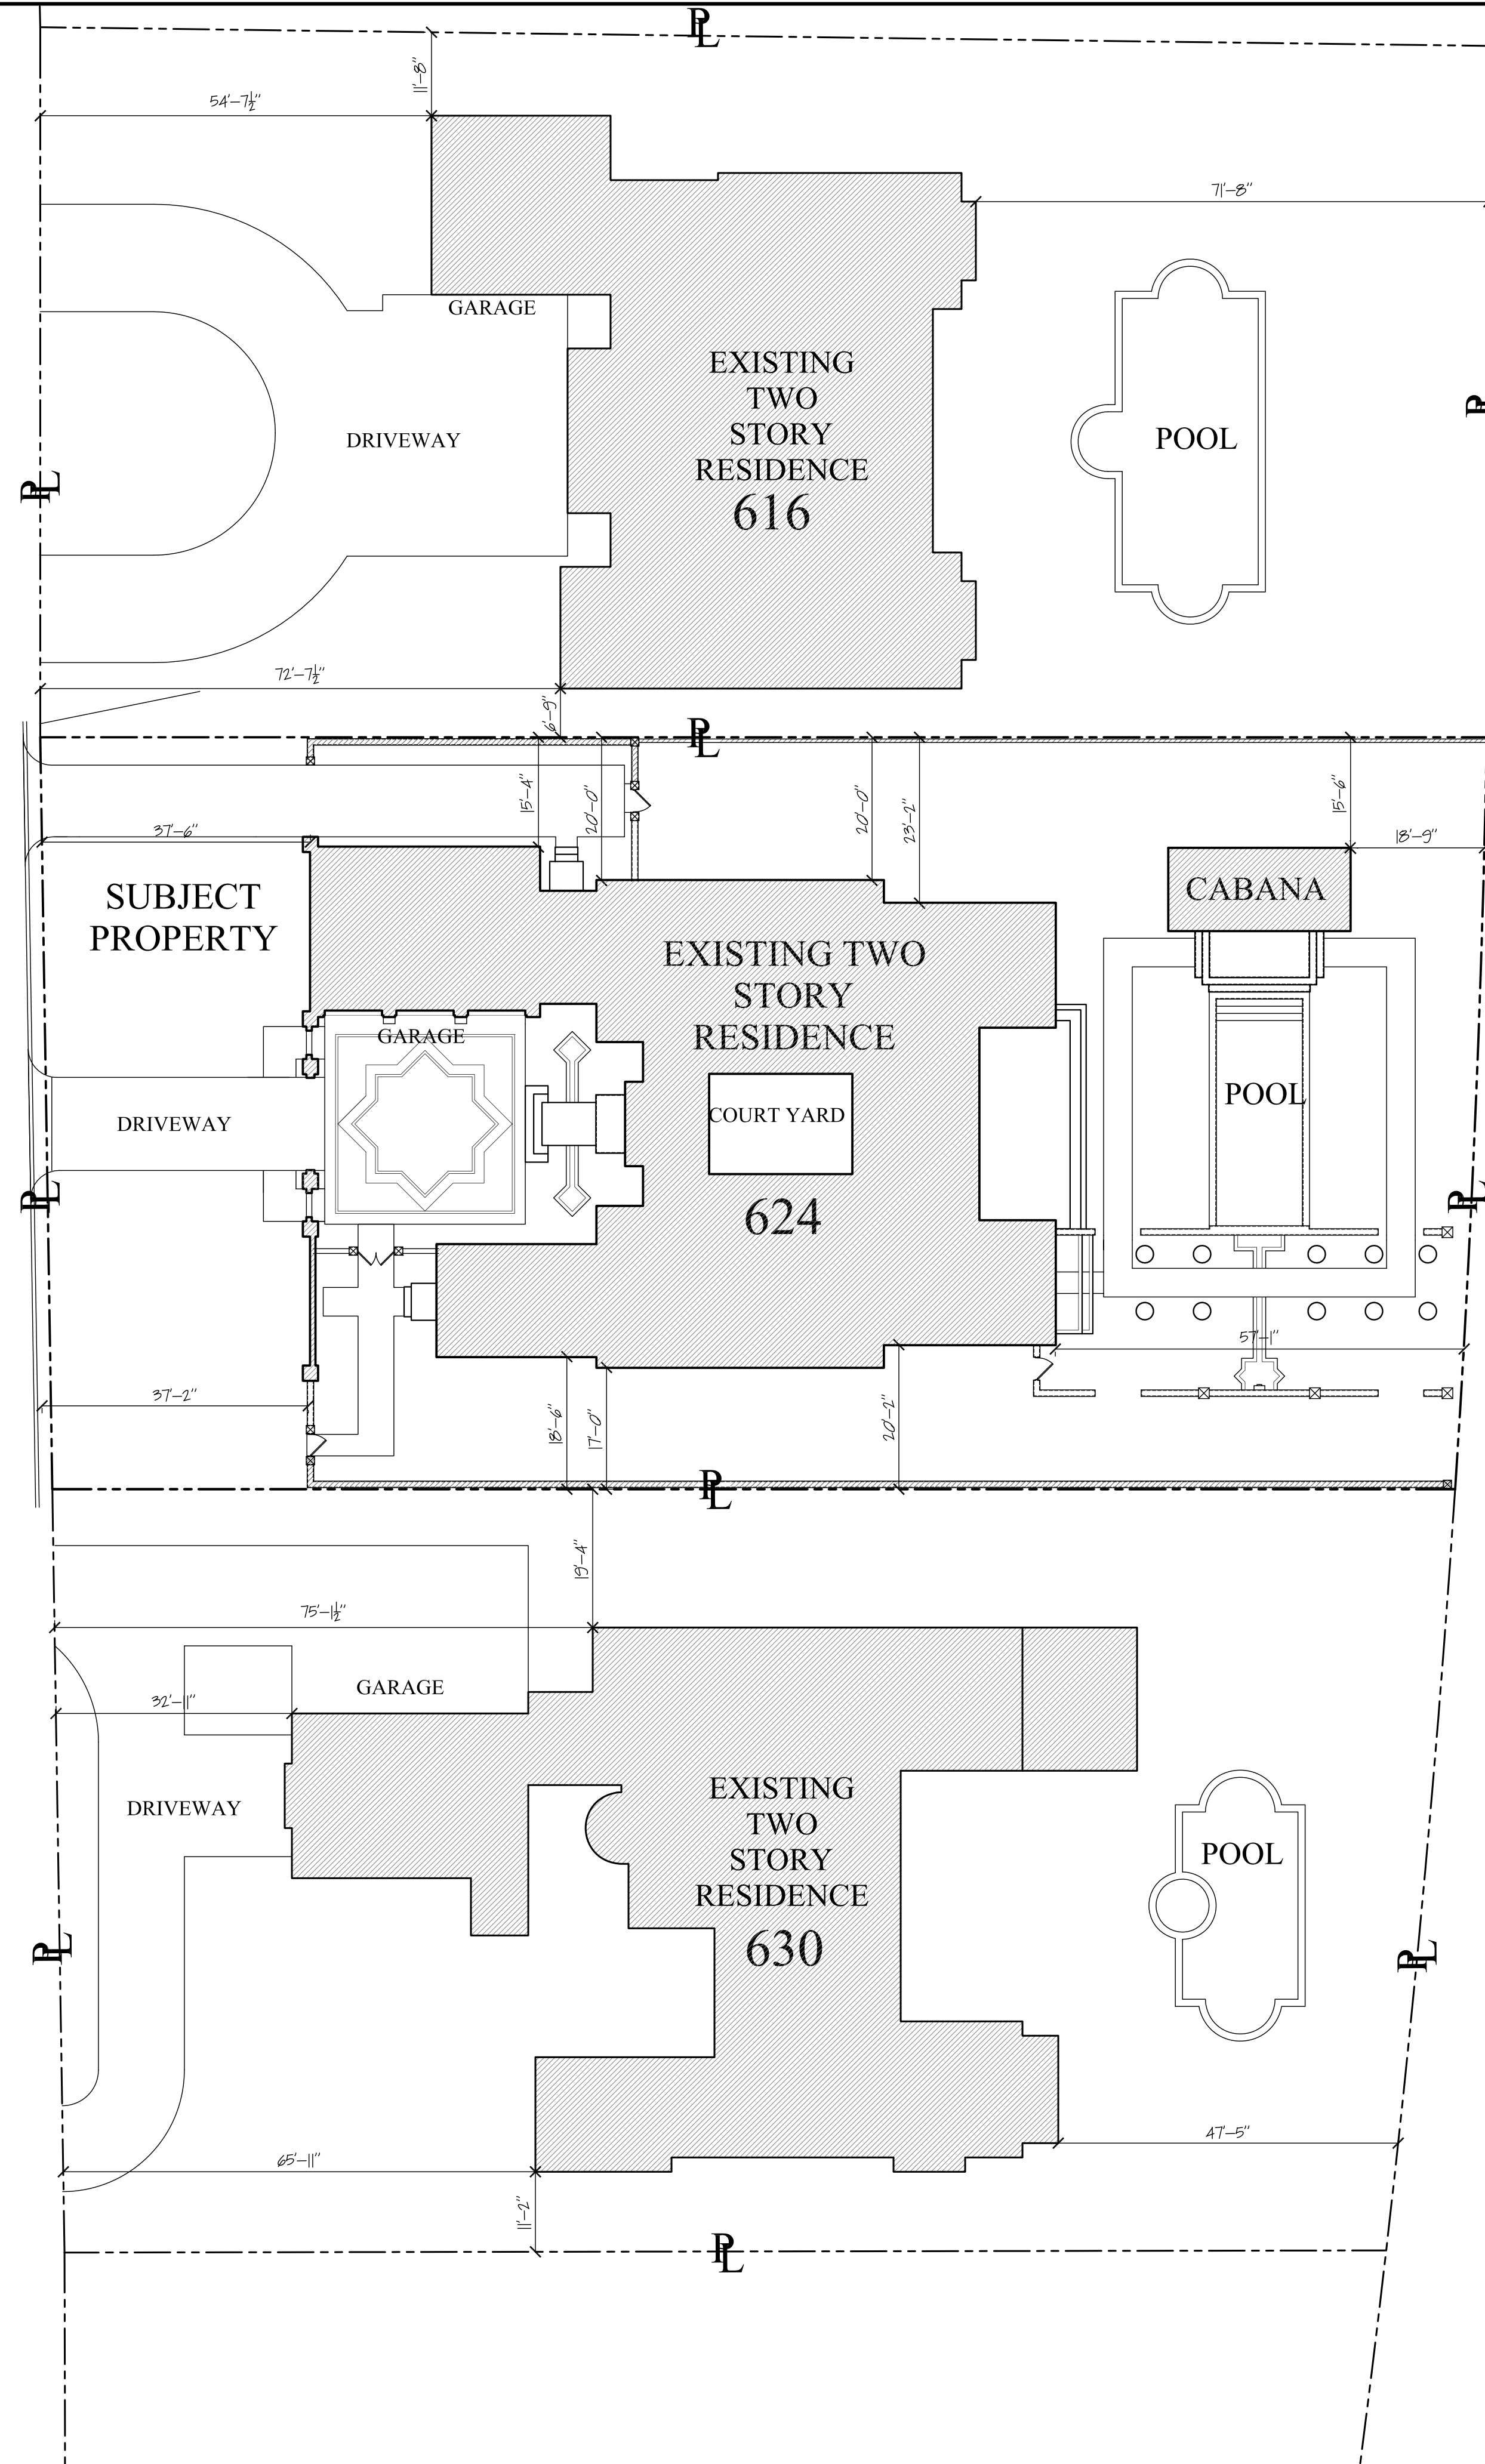

LAKE WORTH LAGOON

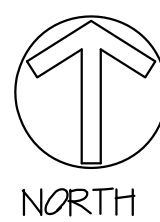

SITE PLAN W/ ADJACENT PROPERTIES

SCALE: 1/16"=1'-0"




COURTYARD SKYLIGHT
624 ISLAND DRIVE
PALM BEACH, FLORIDA

SMITH AND MOORE ARCHITECTS, INC.

• 1500 SOUTH OLIVE AVENUE WEST PALM BEACH, FLORIDA 33401 • TEL (561) 835-1888 FAX (561) 832-7015 •

THIS DRAWING IS AN INSTRUMENT OF SERVICE AND AS SUCH SHALL REMAIN THE PROPERTY OF SMITH AND MOORE ARCHITECTS, INC. UNLESS OTHERWISE SPECIFIED. NO PART OF THIS DRAWING IS TO BE REPRODUCED OR TRANSMITTED IN ANY FORM OR BY ANY MEANS, ELECTRONIC OR MECHANICAL, WITHOUT WRITTEN PERMISSION OF SMITH AND MOORE ARCHITECTS, INC. ALL RIGHTS RESERVED.

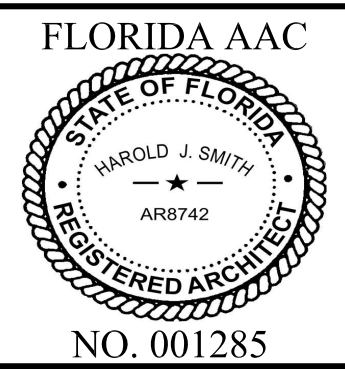

HAROLD J. SMITH
REGISTERED ARCHITECT 8742

JONATHAN C. MOORE
REGISTERED ARCHITECT 13541

PETER G. PAPADOPOULOS
REGISTERED ARCHITECT 92952


DANIEL KAHAN
REGISTERED ARCHITECT 94757

NO: 18028
DWG. BY: TJK
SHEET:

A-103

ZON-23-002

A-22-241

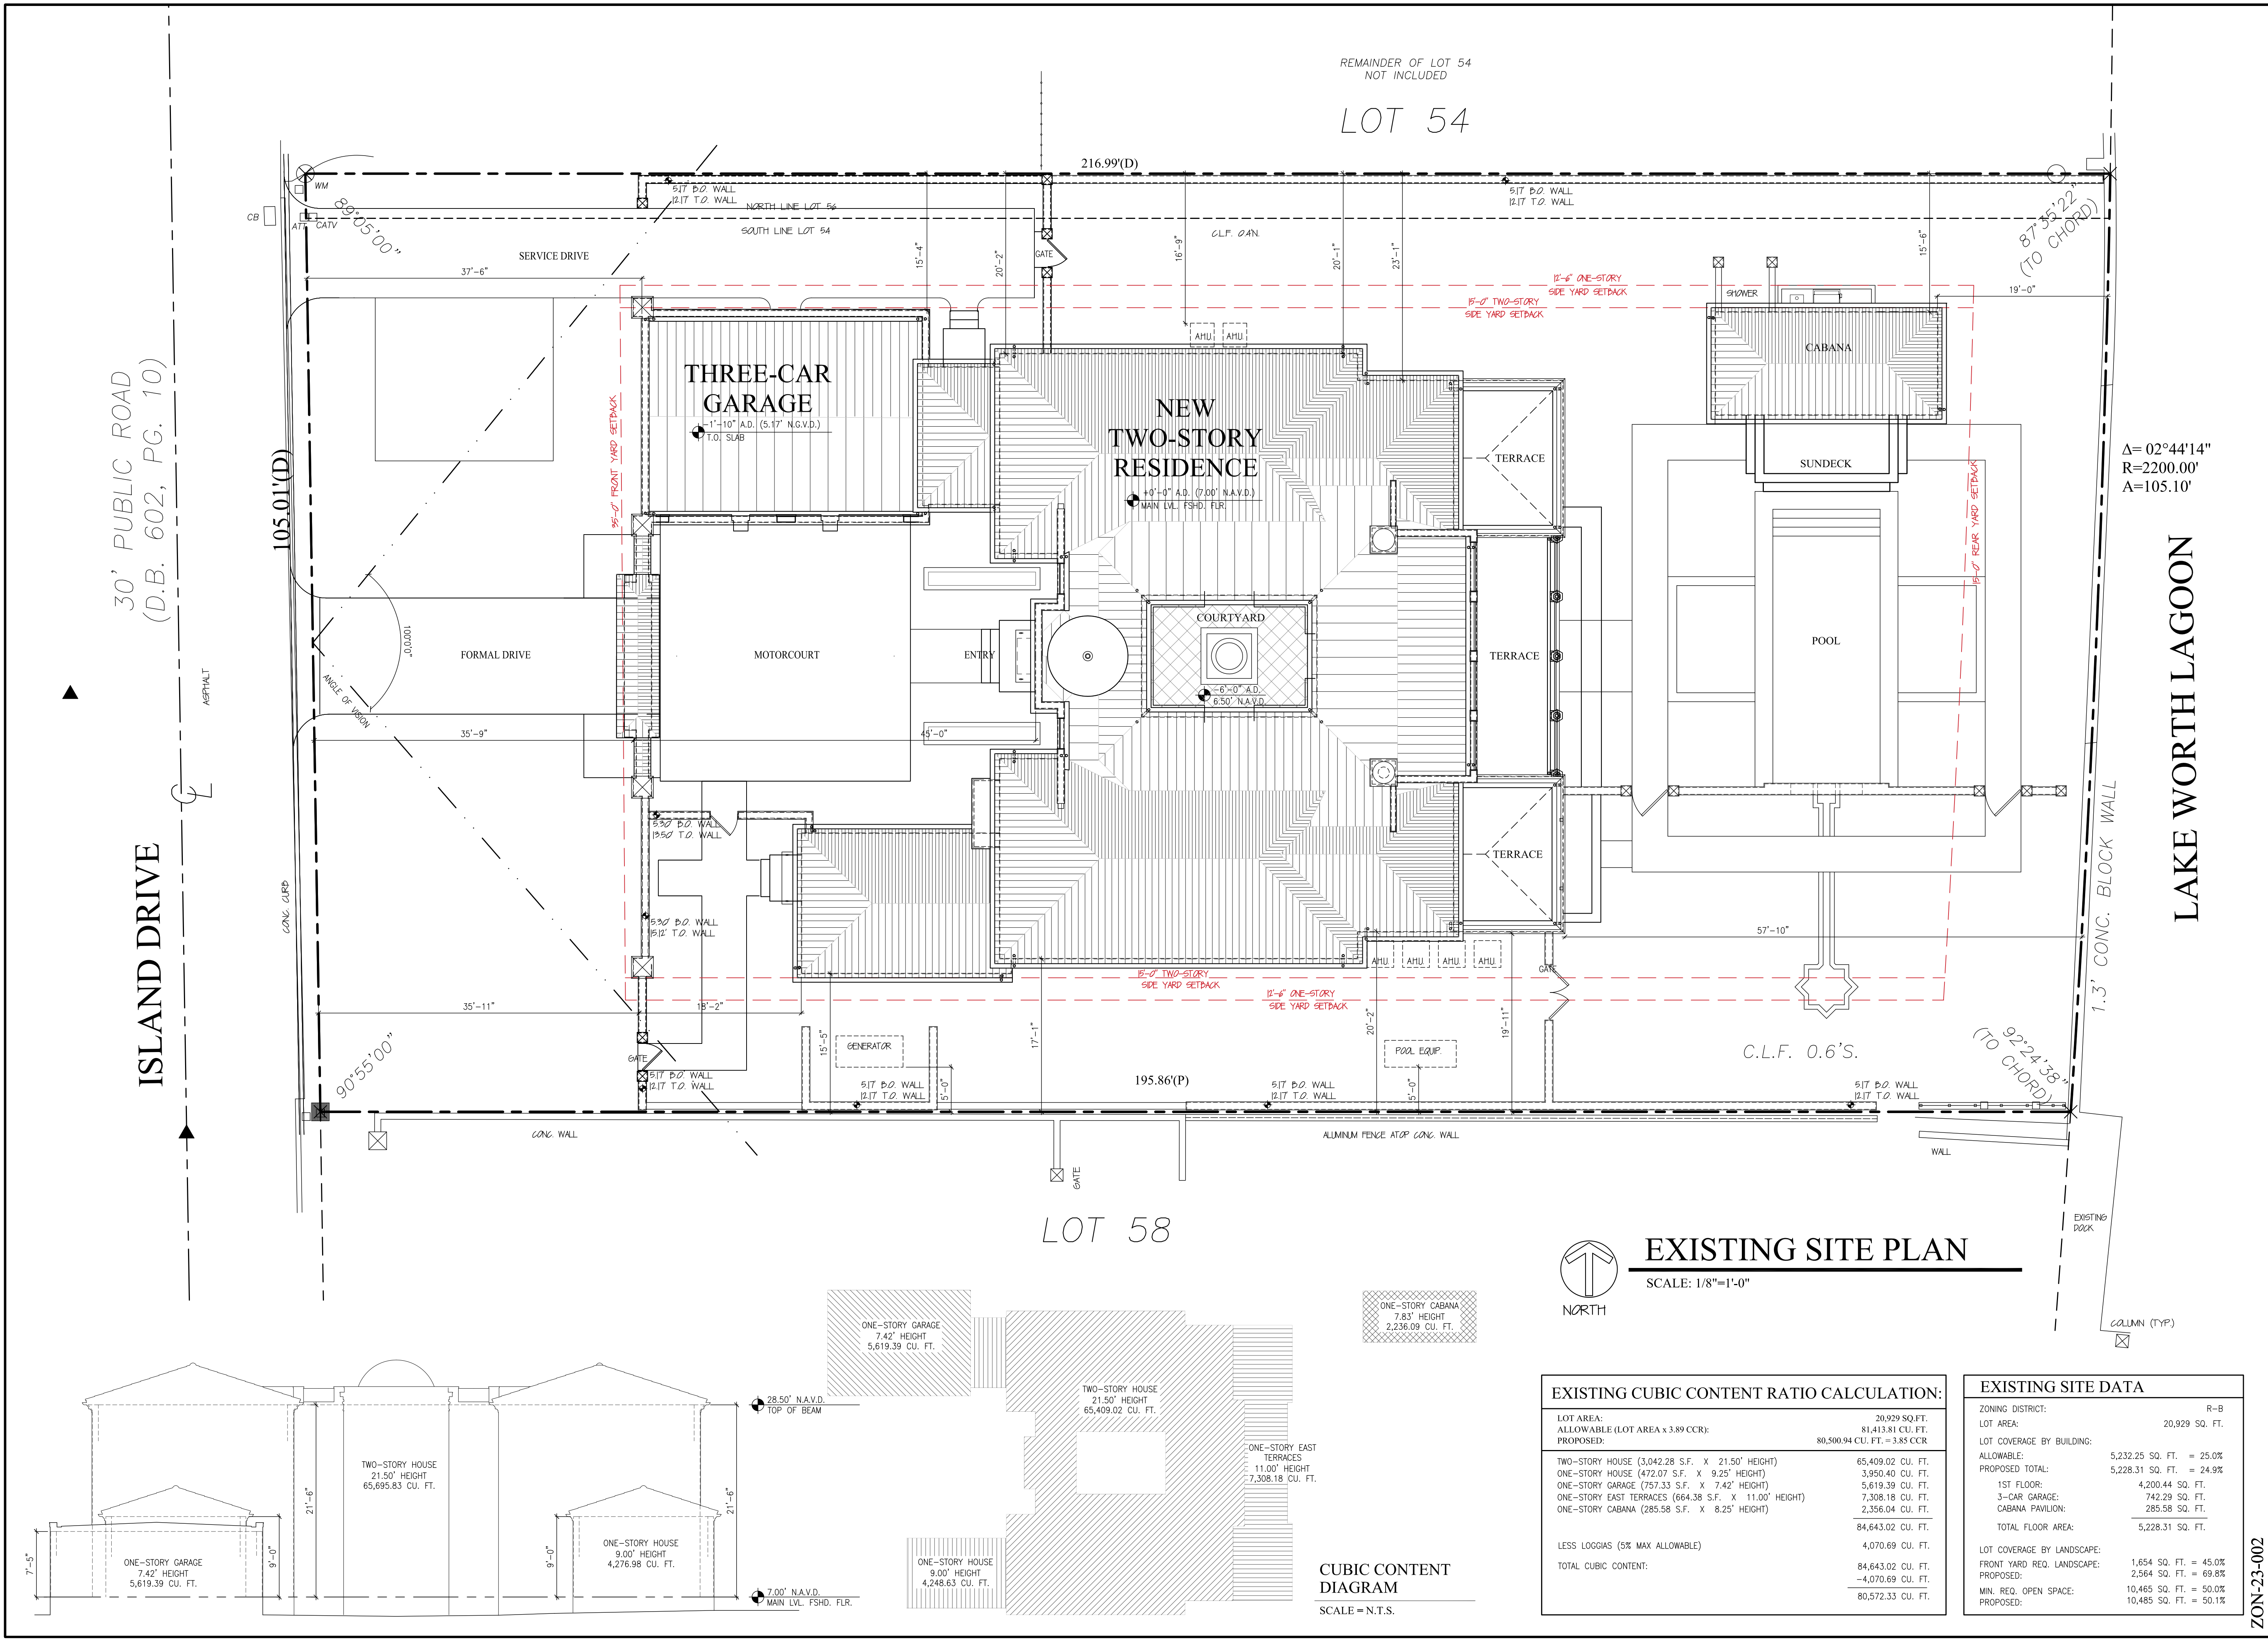

COURTYARD SKYLIGHT
624 ISLAND DRIVE
PALM BEACH, FLORIDA

SMITH AND MOORE ARCHITECTS, INC.

• 1500 SOUTH OLIVE AVENUE WEST PALM BEACH, FLORIDA 33401 • TEL (561) 835-1888 FAX (561) 832-7015 •

THIS DRAWING IS AN INSTRUMENT OF SERVICE AND NOT BE USED FOR ANY OTHER PROJECT, AND SHALL NOT BE USED FOR ANY OTHER PROJECT, AND SHALL NOT BE USED FOR ANY OTHER PROJECT, AND SHALL NOT BE USED FOR ANY OTHER PROJECT.



HAROLD J. SMITH
REGISTERED ARCHITECT 8742

JONATHAN C. MOORE
REGISTERED ARCHITECT 13541

PETER G. PAPADOPOULOS
REGISTERED ARCHITECT 92952


DANIEL KAHAN
REGISTERED ARCHITECT 94757



NO: 18028
DWG. BY: AJL/CW
SHEET:

SP-100

ZON-23-002
A-22-241

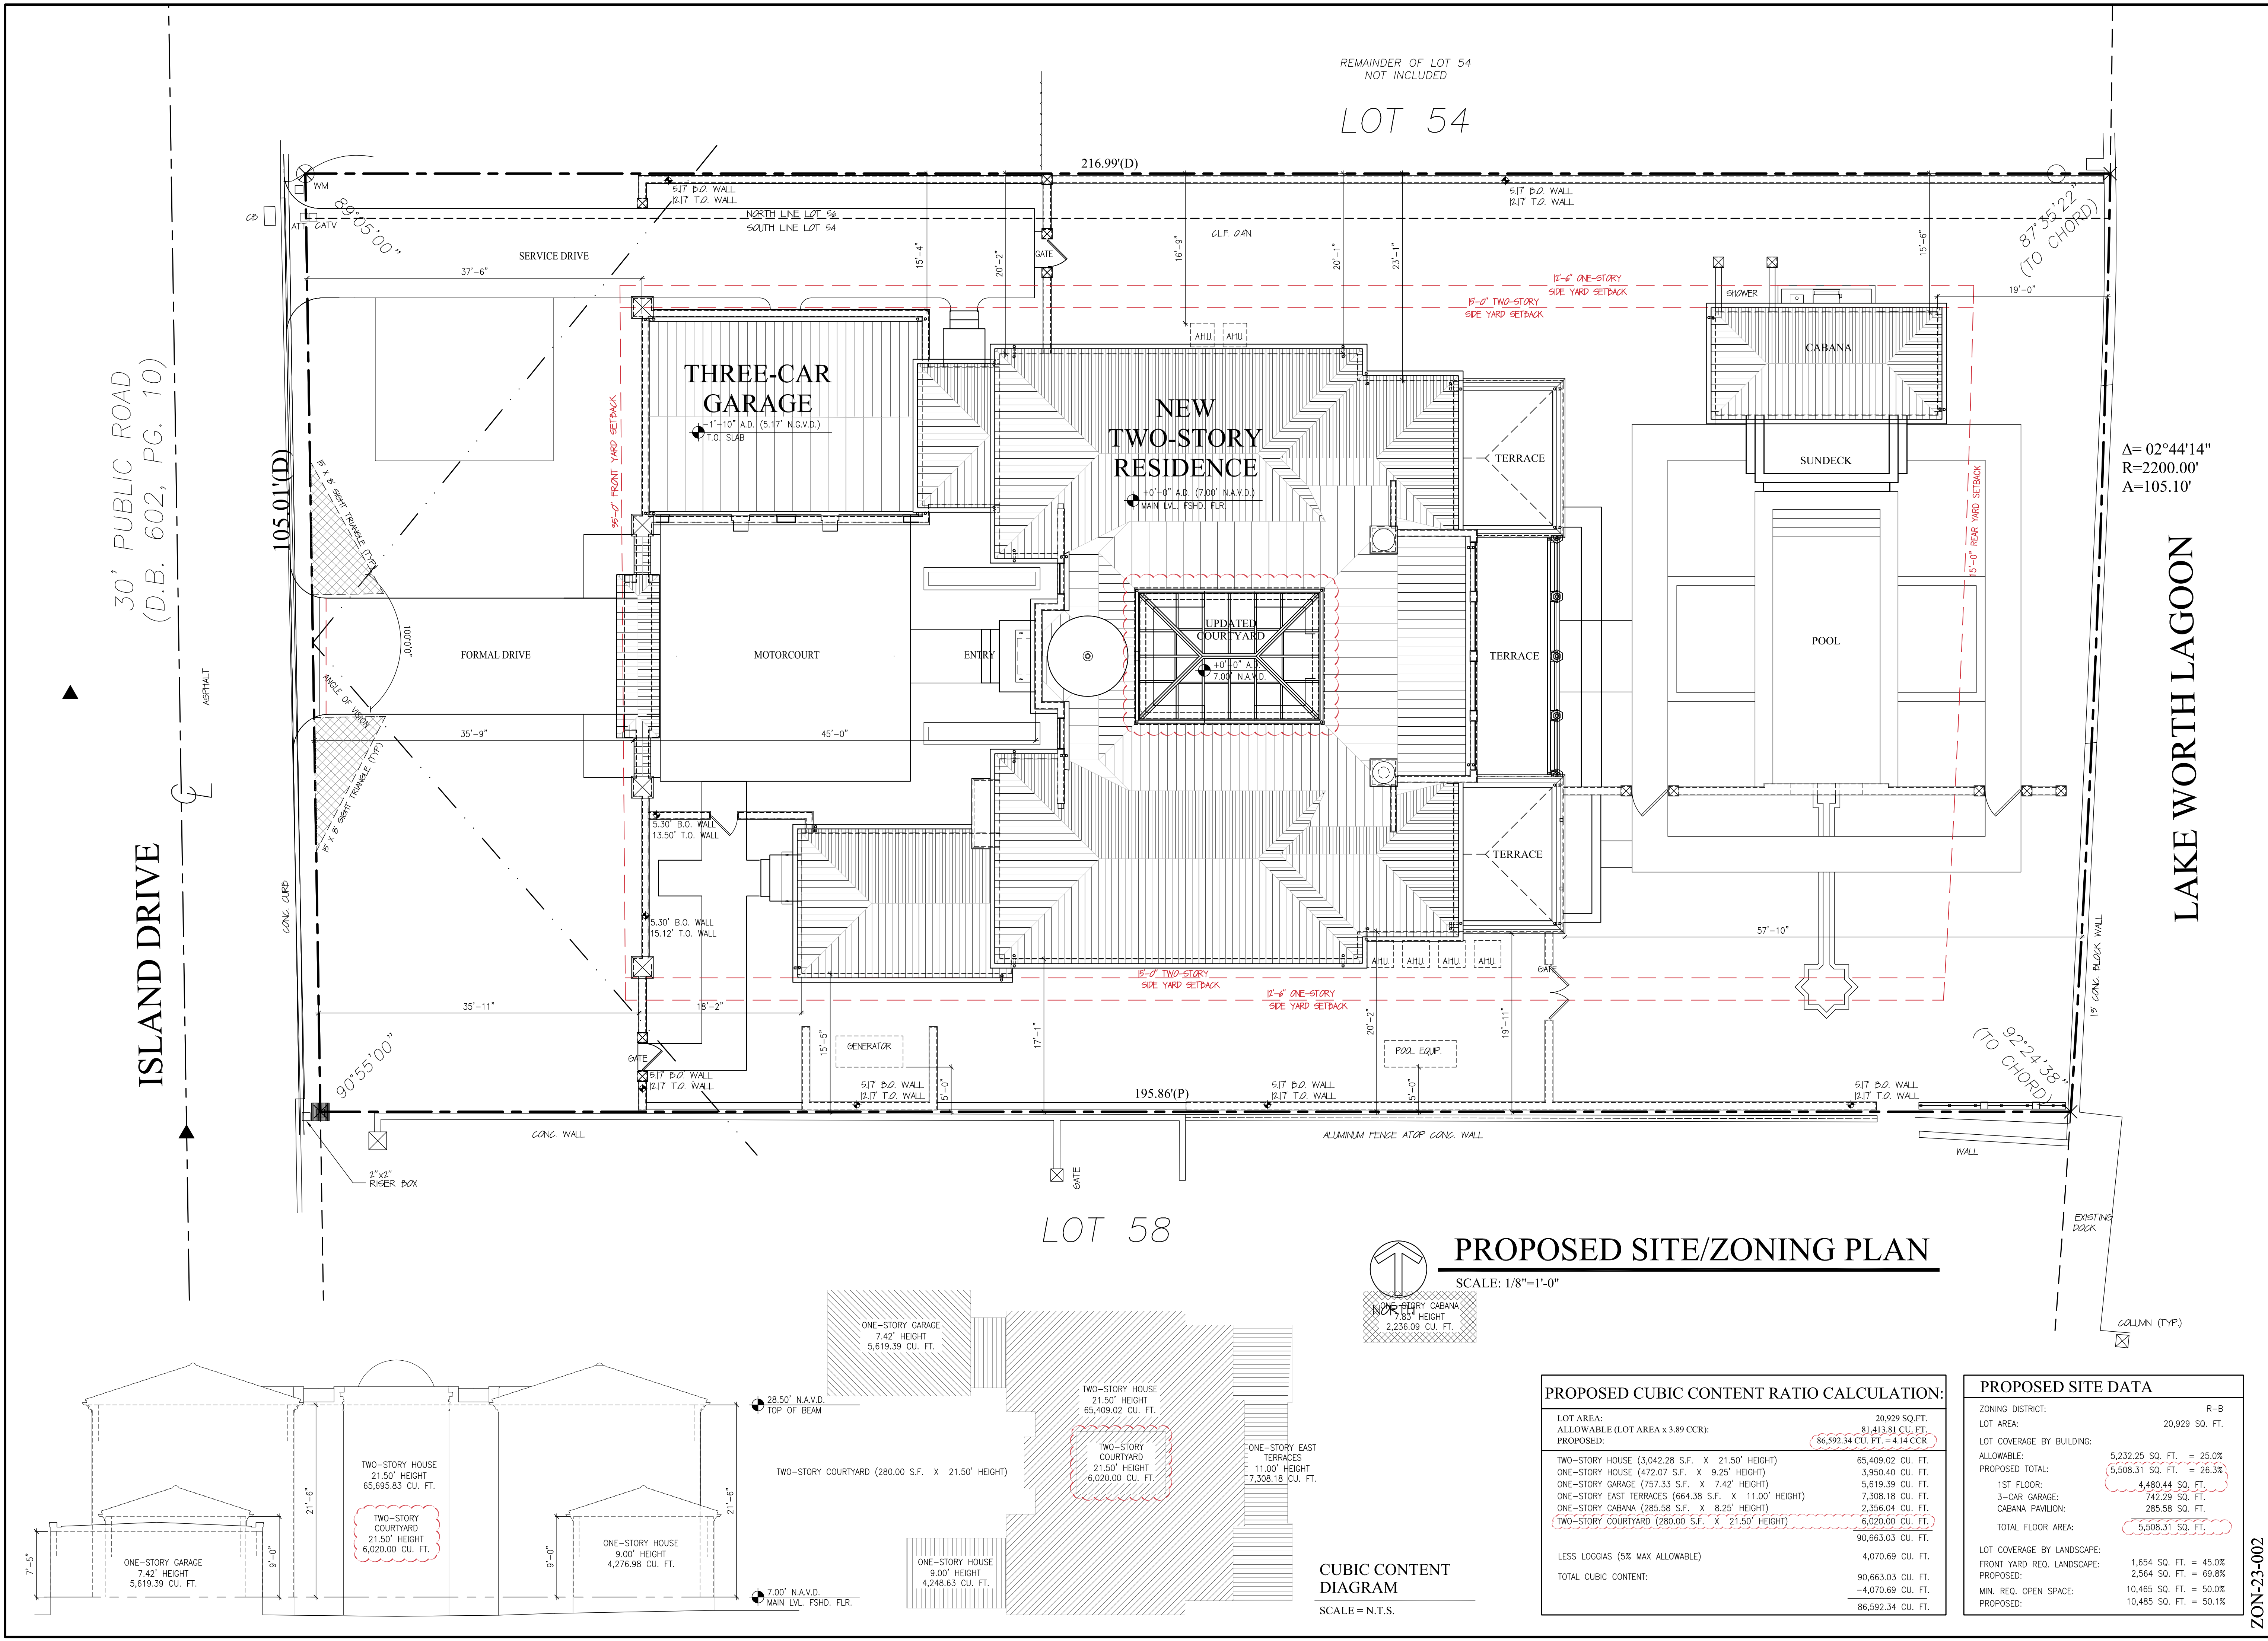

COURTYARD SKYLIGHT
624 ISLAND DRIVE
PALM BEACH, FLORIDA

SMITH AND MOORE ARCHITECTS, INC.
• 1500 SOUTH OLIVE AVENUE WEST PALM BEACH, FLORIDA 33401 • TEL (561) 835-1888 FAX (561) 832-7015 •



HAROLD J. SMITH
REGISTERED ARCHITECT 8742

JONATHAN C. MOORE
REGISTERED ARCHITECT 13541

PETER G. PAPADOPOULOS
REGISTERED ARCHITECT 92952

DANIEL KAHAN
REGISTERED ARCHITECT 94757



NO: 18028
DWG. BY: AJL/CW
SHEET:

SP-101

ZON-23-002


A-22-241



619 ISLAND DRIVE



625 ISLAND DRIVE

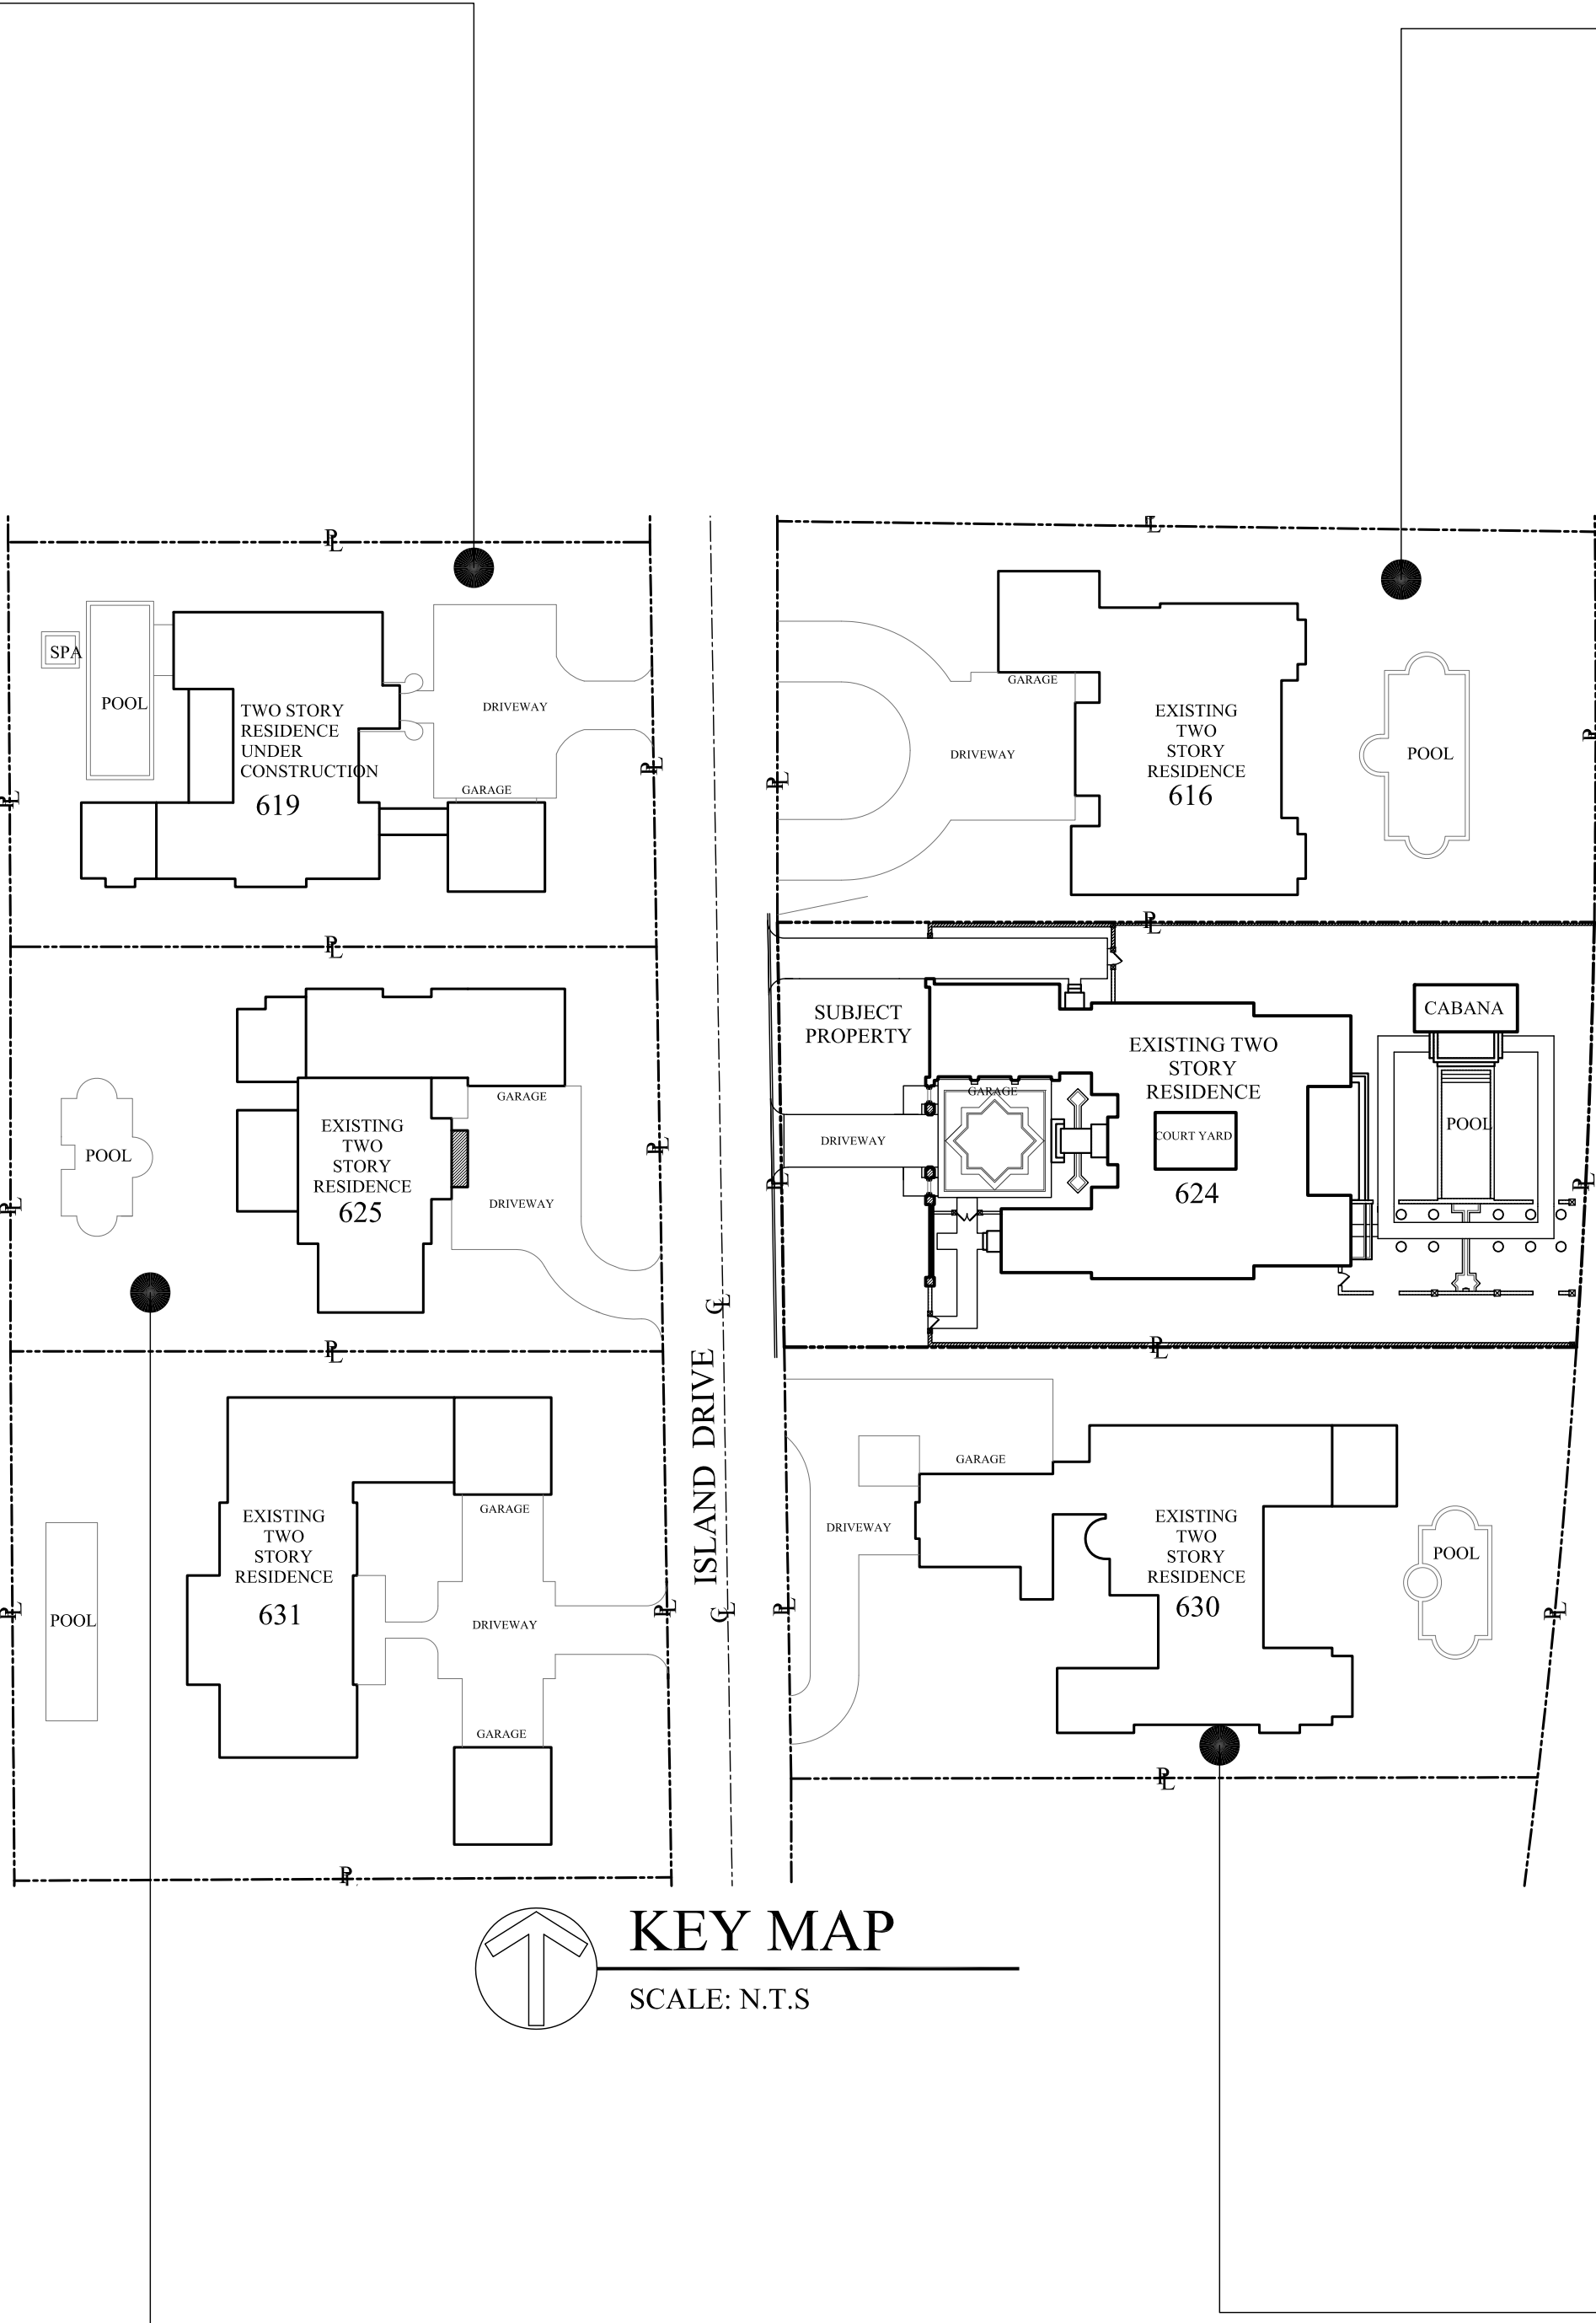

616 ISLAND DRIVE



630 ISLAND DRIVE



COURTYARD SKYLIGHT
624 ISLAND DRIVE
PALM BEACH, FLORIDA

SMITH AND MOORE ARCHITECTS, INC.
• 1500 SOUTH OLIVE AVENUE WEST PALM BEACH, FLORIDA 33401 • TEL (561) 835-1888 FAX (561) 832-7015 •

THIS DRAWING IS AN INSTRUMENT OF SERVICE AND AS SUCH SHALL REMAIN THE PROPERTY OF SMITH AND MOORE ARCHITECTS, INC. NO REPRODUCTION, WITHOUT WRITTEN PERMISSION OF SMITH AND MOORE ARCHITECTS, INC. IS PERMITTED. THIS DRAWING IS FOR USE IN CONNECTION WITH THIS PROJECT, AND SHALL NOT BE USED FOR ANY OTHER LOCATION, CAPACITY, SCOPE, OR PURPOSE WITHOUT THE WRITTEN PERMISSION OF SMITH AND MOORE ARCHITECTS, INC. ALL RIGHTS RESERVED.



HAROLD J. SMITH
REGISTERED ARCHITECT 8742

JONATHAN C. MOORE
REGISTERED ARCHITECT 13541

PETER G. PAPADOPOULOS
REGISTERED ARCHITECT 92952

DANIEL KAHAN
REGISTERED ARCHITECT 94757



NO: 18028
DWG. BY: TJK
SHEET:

P-1

ZON-23-002

A-22-241



COURTYARD




COURTYARD



EAST ELEVATION



WEST ELEVATION

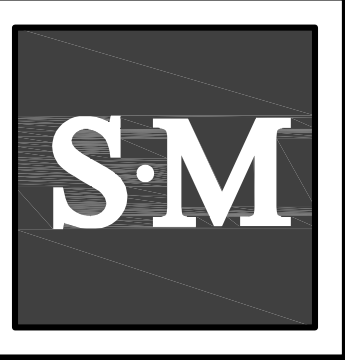

COURTYARD SKYLIGHT
624 ISLAND DRIVE
PALM BEACH, FLORIDA

SMITH AND MOORE ARCHITECTS, INC.
• 1500 SOUTH OLIVE AVENUE WEST PALM BEACH, FLORIDA 33401 • TEL (561) 835-1888 FAX (561) 832-7015 •

THIS DRAWING IS AN INSTRUMENT OF SERVICE AND NOT BE LOANED, REPRODUCED, COPIED, OR OTHERWISE USED FOR ANY OTHER PROJECT WITHOUT THE WRITTEN PERMISSION OF SMITH AND MOORE ARCHITECTS, INC. ALL RIGHTS RESERVED.



HAROLD J. SMITH
REGISTERED ARCHITECT 8742

JONATHAN C. MOORE
REGISTERED ARCHITECT 13541

PETER G. PAPADOPOULOS
REGISTERED ARCHITECT 92952

DANIEL KAHAN
REGISTERED ARCHITECT 94757



NO: 18028
DWG. BY: TJK
SHEET:



COURTYARD SKYLIGHT
624 ISLAND DRIVE
PALM BEACH, FLORIDA

SMITH AND MOORE ARCHITECTS, INC.
• 1500 SOUTH OLIVE AVENUE WEST PALM BEACH, FLORIDA 33401 • TEL (561) 835-1888 FAX (561) 832-7015 •

THIS DRAWING IS AN INSTRUMENT OF SERVICE AND NOT BE LOANED, REPRODUCED, COPIED, OR USED FOR ANY OTHER PROJECT WITHOUT THE WRITTEN PERMISSION OF SMITH AND MOORE ARCHITECTS, INC. ALL RIGHTS RESERVED.



HAROLD J. SMITH
REGISTERED ARCHITECT 8742

JONATHAN C. MOORE
REGISTERED ARCHITECT 13541

PETER G. PAPADOPOULOS
REGISTERED ARCHITECT 92952

DANIEL KAHAN
REGISTERED ARCHITECT 94757





NO: 18028
DWG. BY: TJK
SHEET:

A-200

ZON-23-002

A-22-241

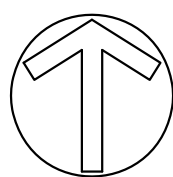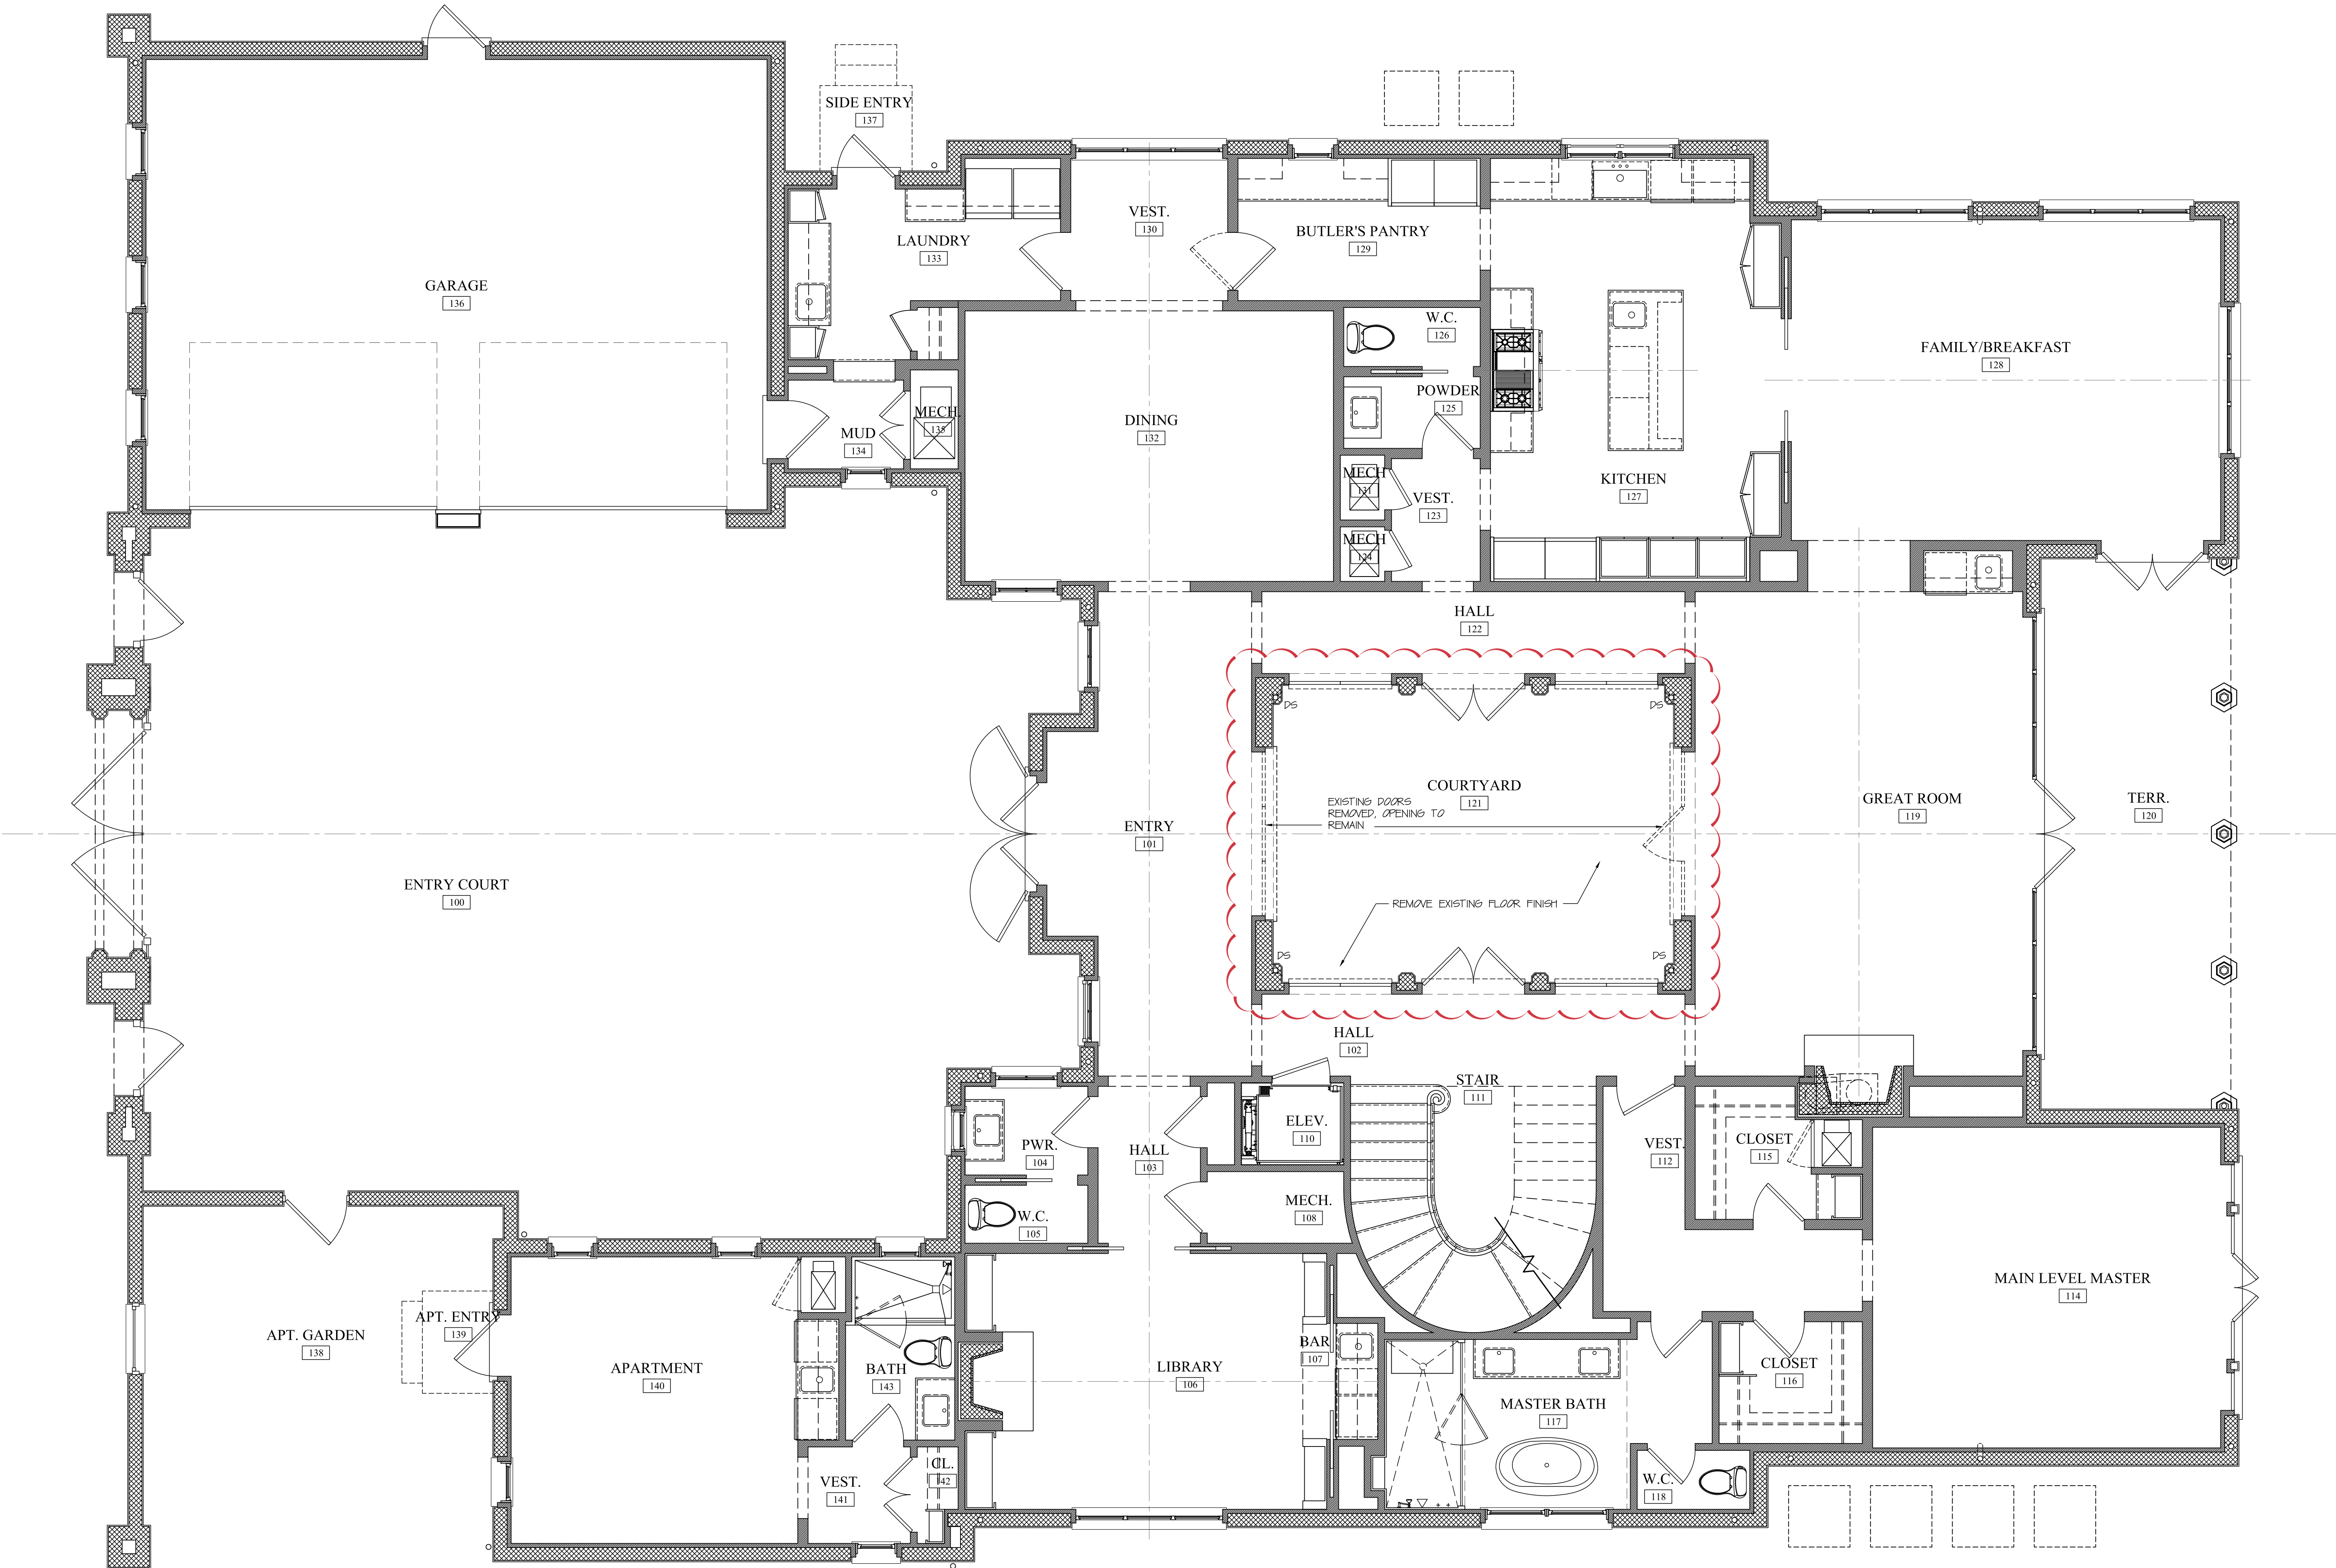

MATERIALS REMOVAL MAIN LEVEL FLOOR PLAN

SCALE: 1/4"=1'-0"

WALL LEGEND


- INDICATES EXISTING EXTERIOR WALLS TO REMAIN
- INDICATES EXISTING INTERIOR PARTITIONS TO REMAIN
- INDICATES EXISTING TO BE REMOVED



624 ISLAND DRIVE
PALM BEACH, FLORIDA

SMITH AND MOORE ARCHITECTS, INC.
• 1500 SOUTH OLIVE AVENUE WEST PALM BEACH, FLORIDA 33401 • TEL (561) 835-1888 FAX (561) 832-7015 •

WITH THIS PROJECT, AND SHALL NOT BE USED FOR ANY OTHER LOCATION. CPM/SMART SMITH AND MORDRE ARCHITECTS, INC. ALL RIGHTS RESERVED.

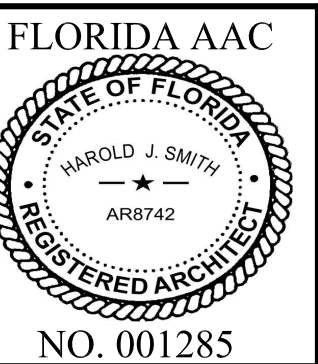

HAROLD J. SMITH
REGISTERED ARCHITECT 8742

ONATHAN C. MOORE
REGISTERED ARCHITECT 13541



TER G. PAPADOPOULOS
REGISTERED ARCHITECT 92952

DANIEL KAHAN
REGISTERED ARCHITECT 94757



NO: 18028
WG. BY: TJK
SHEET:

A-201

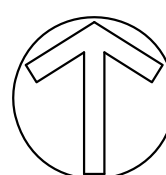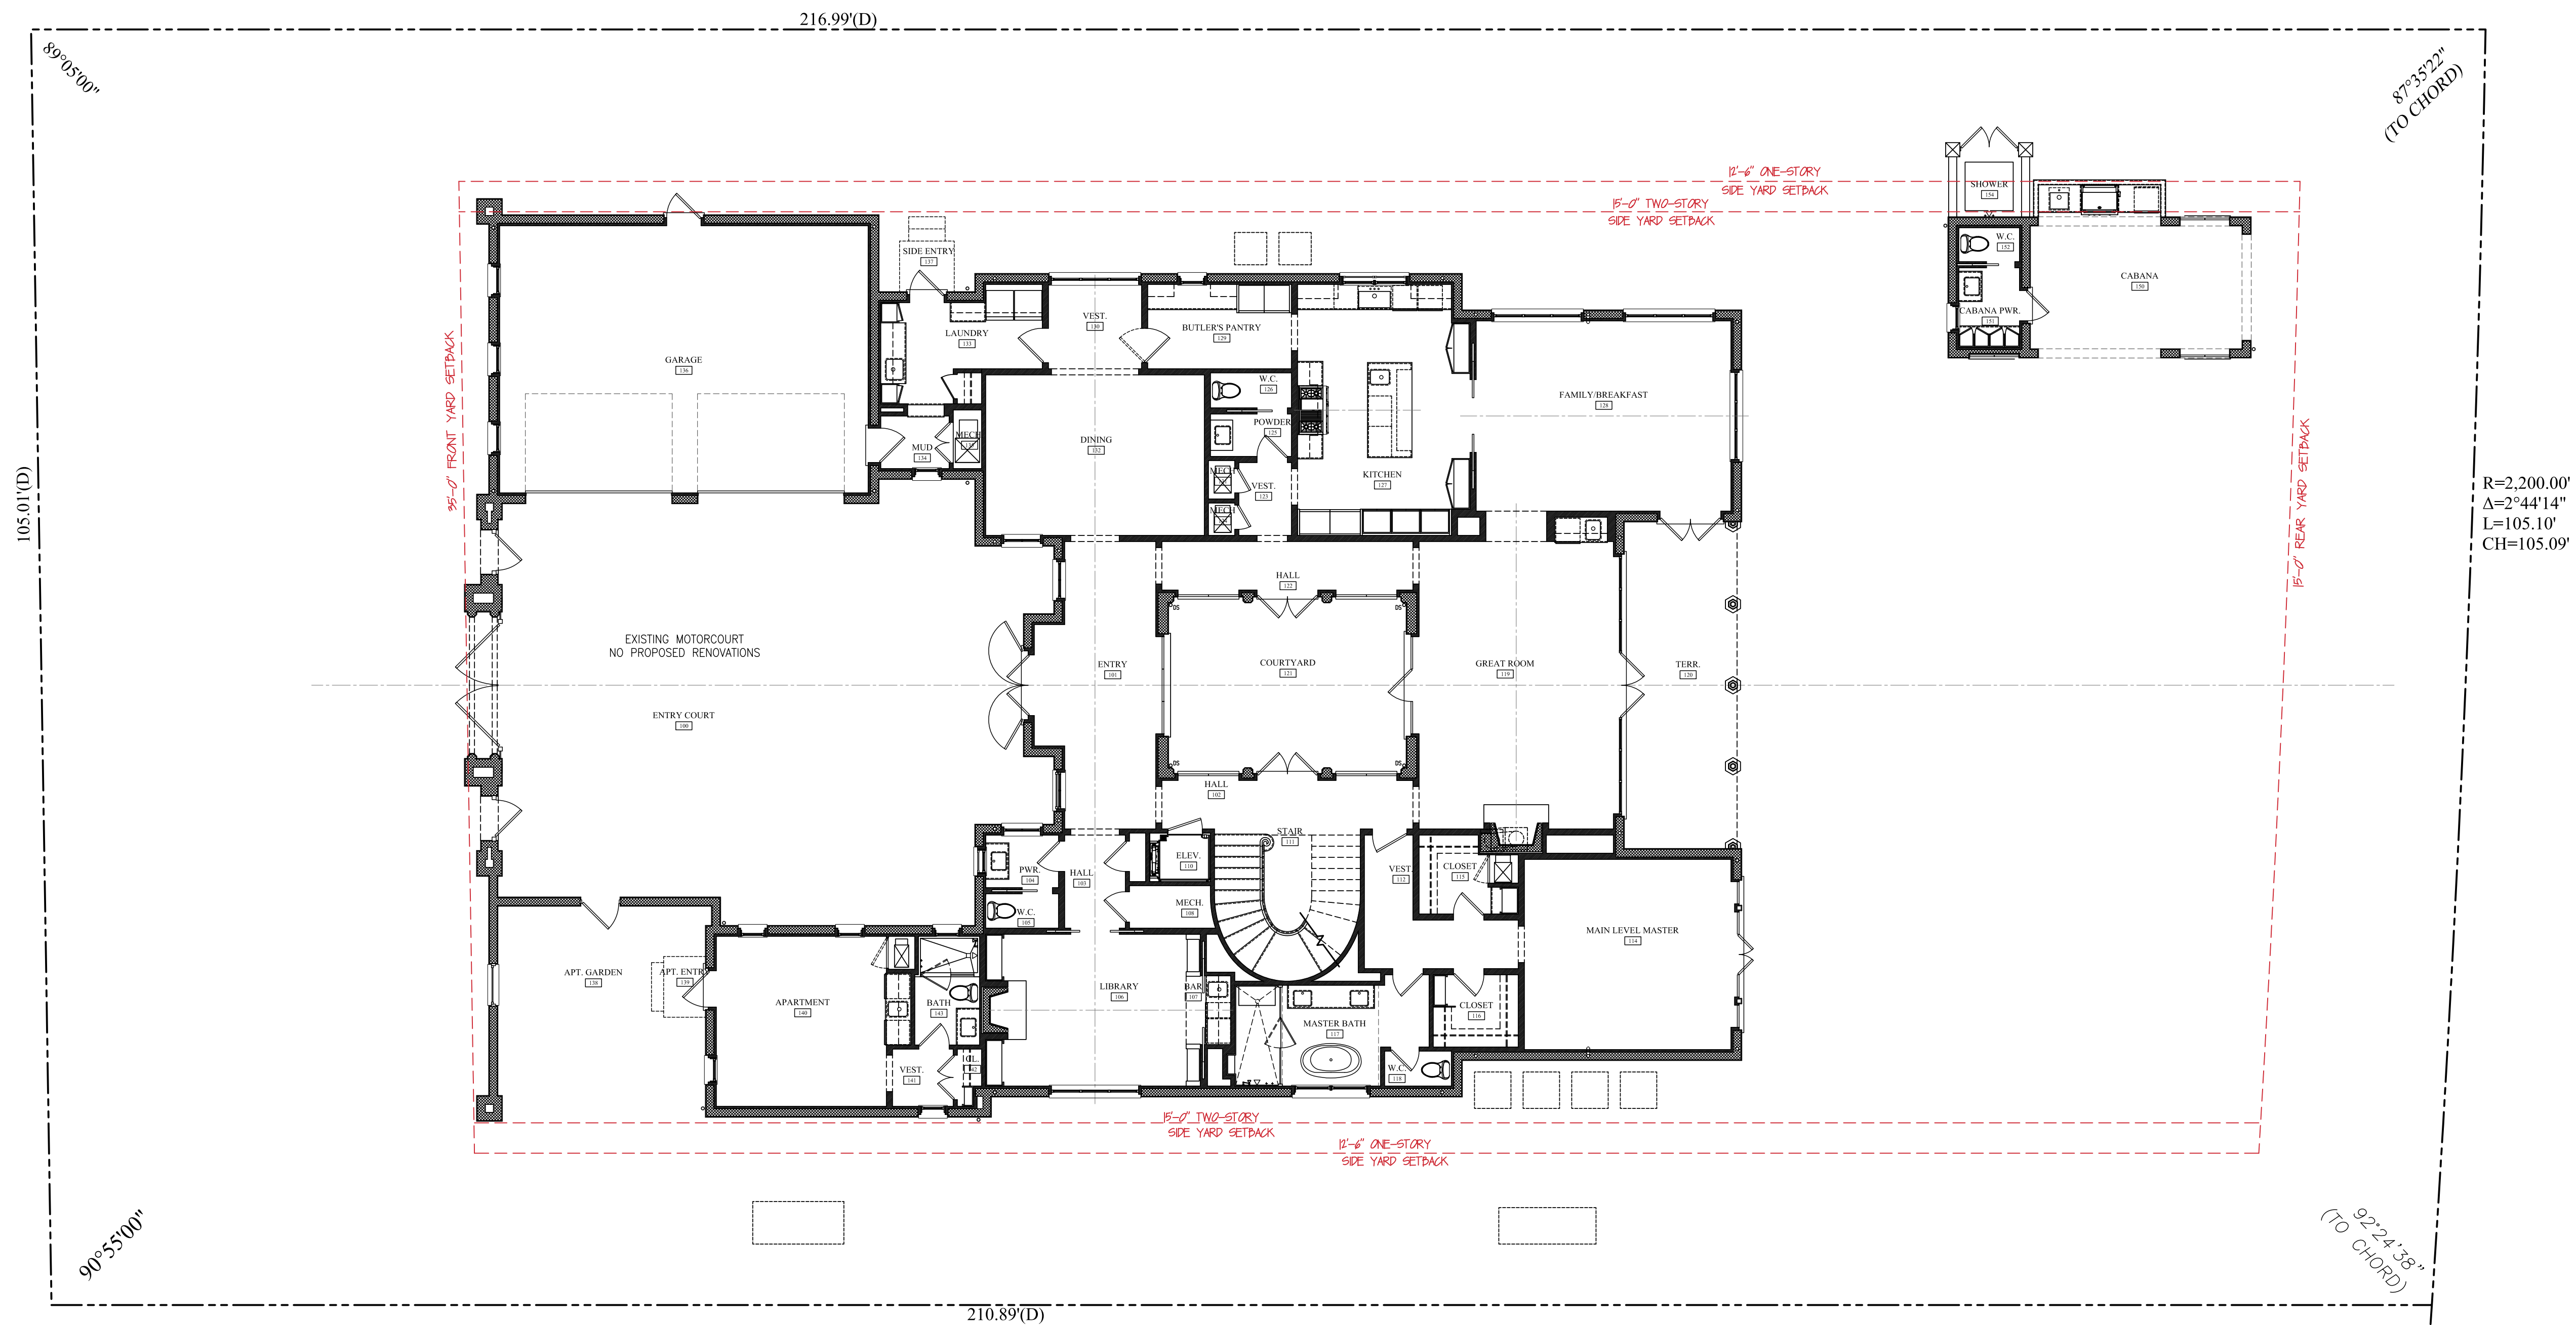

REFERENCE MAIN LEVEL FLOOR PLAN-EXISTING

SCALE: 1/8"=1'-0"


ZON-23-002
A-22-241



624 ISLAND DRIVE
PALM BEACH, FLORIDA

SMITH AND MOORE ARCHITECTS, INC.
• 1500 SOUTH OLIVE AVENUE WEST PALM BEACH, FLORIDA 33401 • TEL (561) 835-1888 FAX (561) 832-7015 •

WITH THIS PROJECT, AND SHALL NOT BE USED FOR ANY OTHER LOCATION. CPM/SMART SMITH AND MORDRE ARCHITECTS, INC. ALL RIGHTS RESERVED.

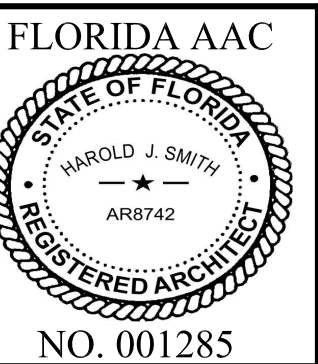

HAROLD J. SMITH
REGISTERED ARCHITECT 8742



ONATHAN C. MOORE
REGISTERED ARCHITECT 13541

TER G. PAPADOPOULOS
REGISTERED ARCHITECT 92952

DANIEL KAHAN
REGISTERED ARCHITECT 94757

NO: 18028
WG. BY: TJK
SHEET:

A-202

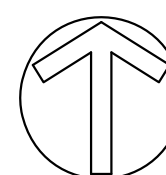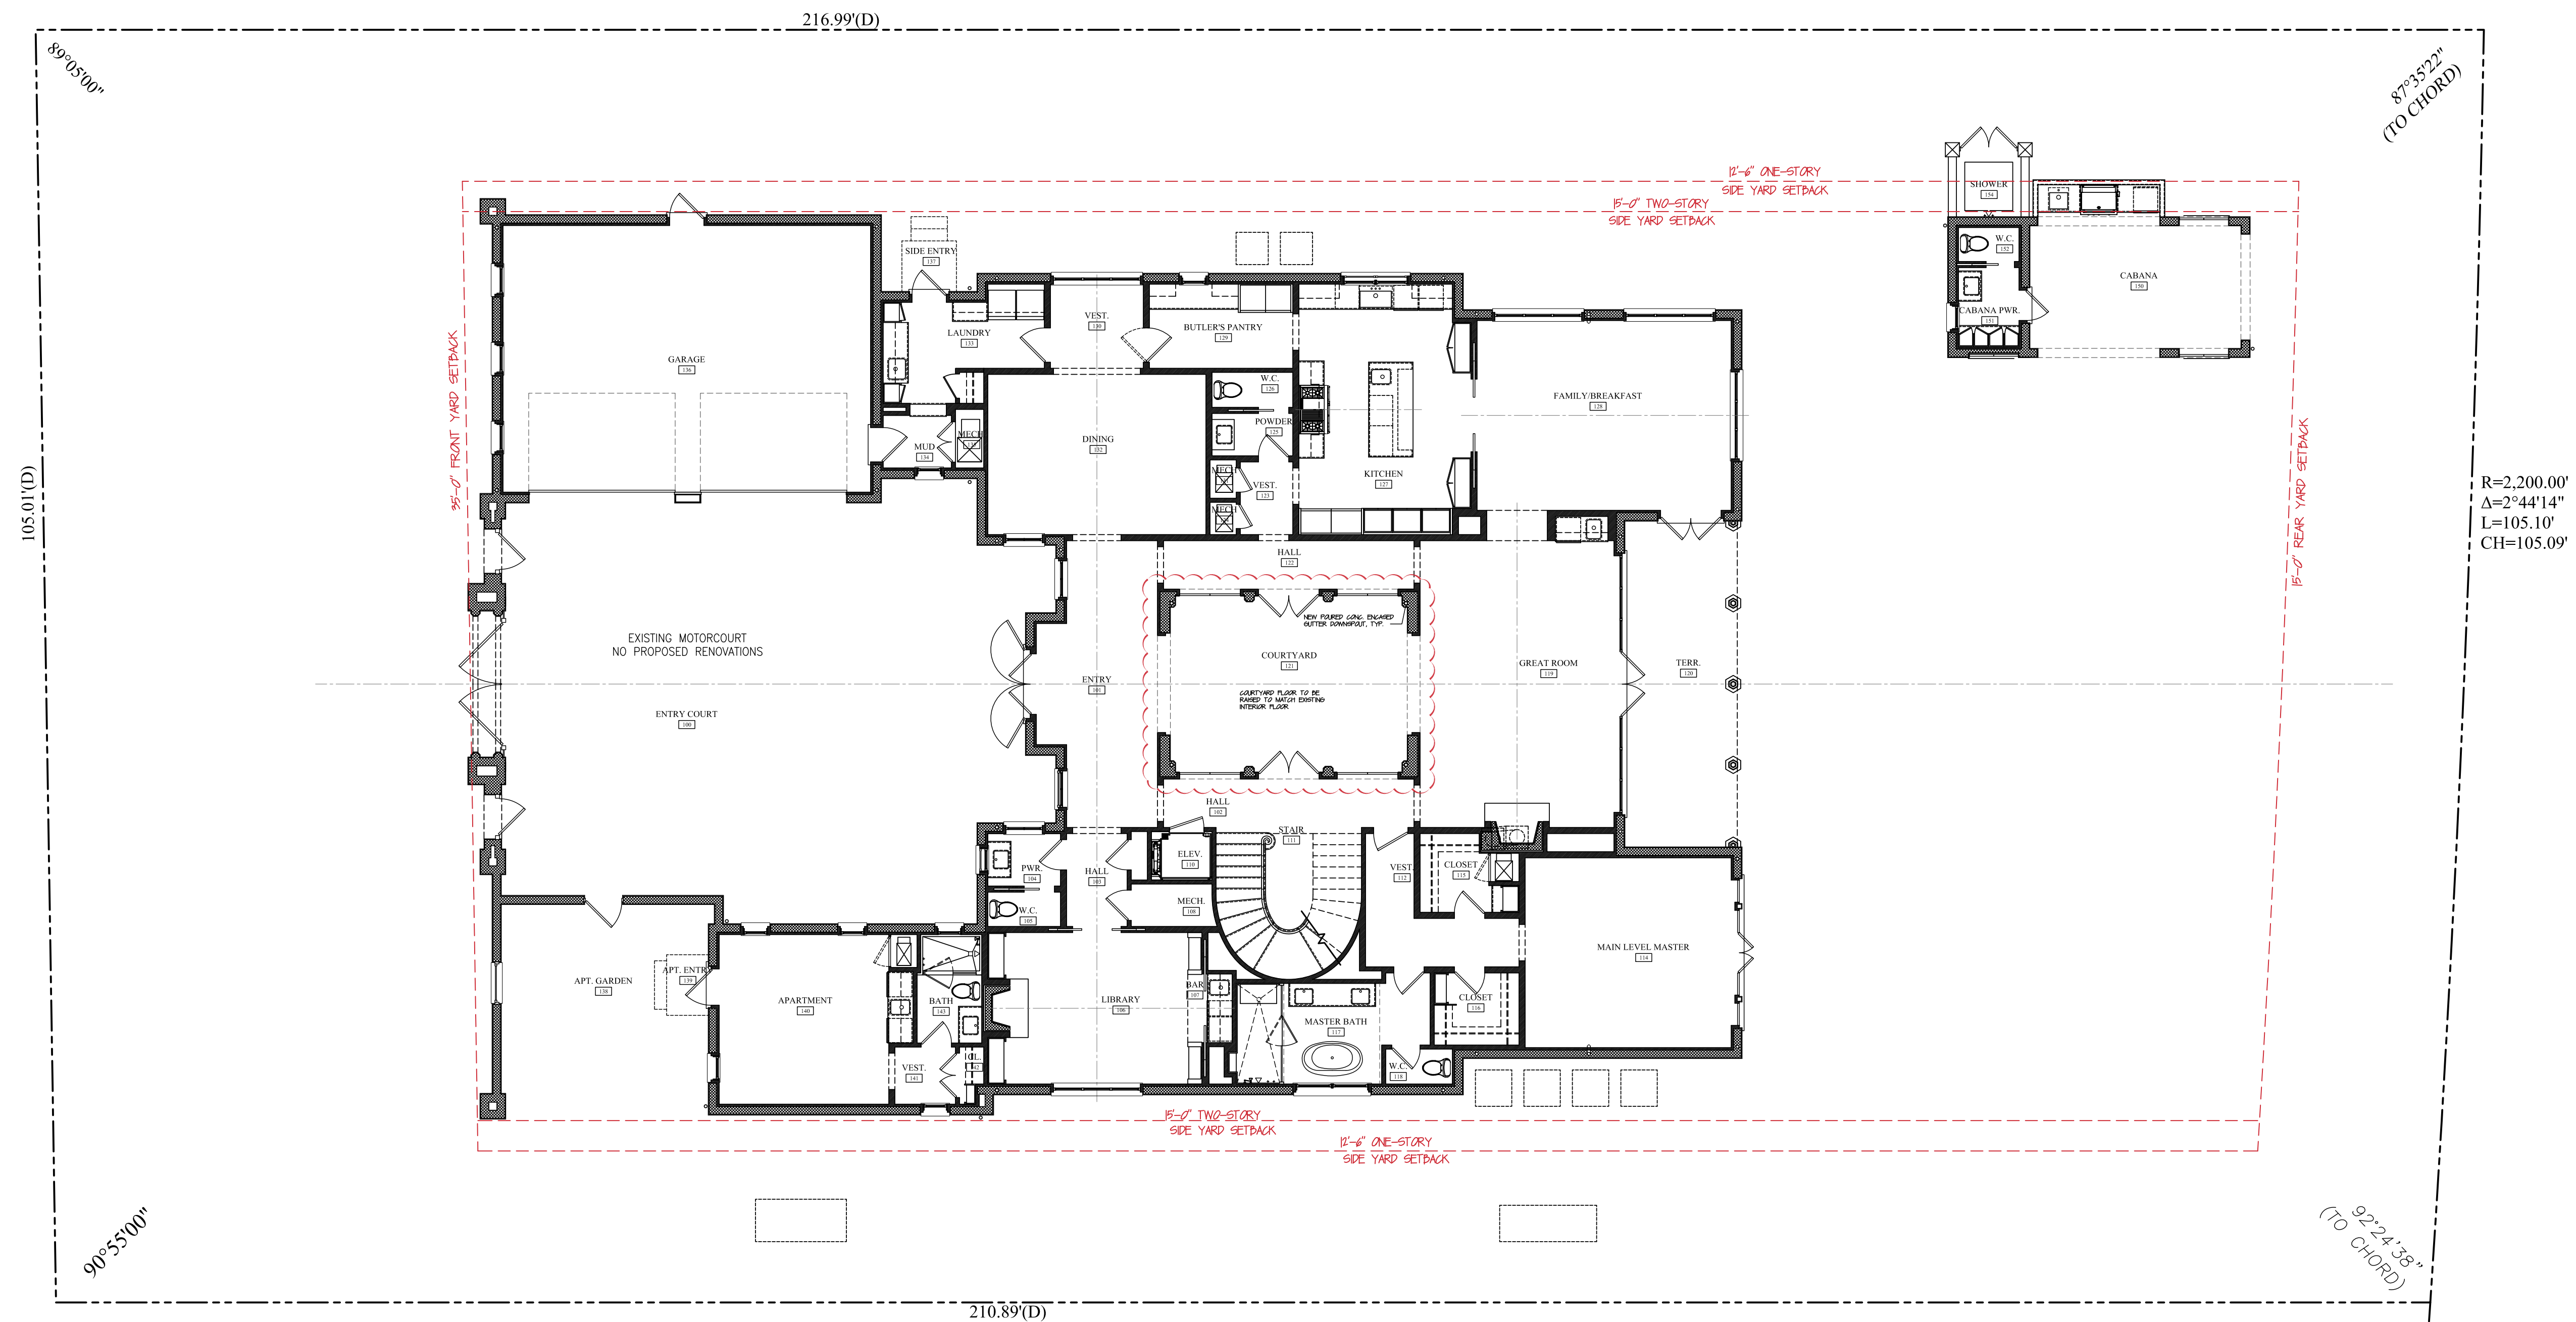

REFERENCE MAIN LEVEL FLOOR PLAN-PROPOSED

SCALE: 1/8"=1'-0"


ZON-23-002
A-22-241



624 ISLAND DRIVE
PALM BEACH, FLORIDA

SMITH AND MOORE ARCHITECTS, INC.
• 1500 SOUTH OLIVE AVENUE WEST PALM BEACH, FLORIDA 33401 • TEL (561) 835-1888 FAX (561) 832-7015 •

WITH THIS PROJECT, AND SHALL NOT BE USED FOR ANY OTHER LOCATION. CDM-PROHIT SMITH AND NORRIS ARCHITECTS, INC. ALL RIGHTS RESERVED.

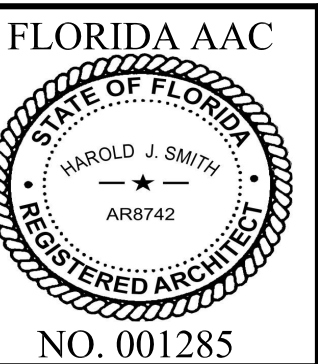

HAROLD J. SMITH
REGISTERED ARCHITECT 8742

ONATHAN C. MOORE
REGISTERED ARCHITECT 13541



TER G. PAPADOPOULOS
REGISTERED ARCHITECT 92952

DANIEL KAHAN
REGISTERED ARCHITECT 94757



NO: 18028
WG. BY: TJK
SHEET:


A-203

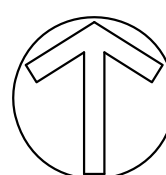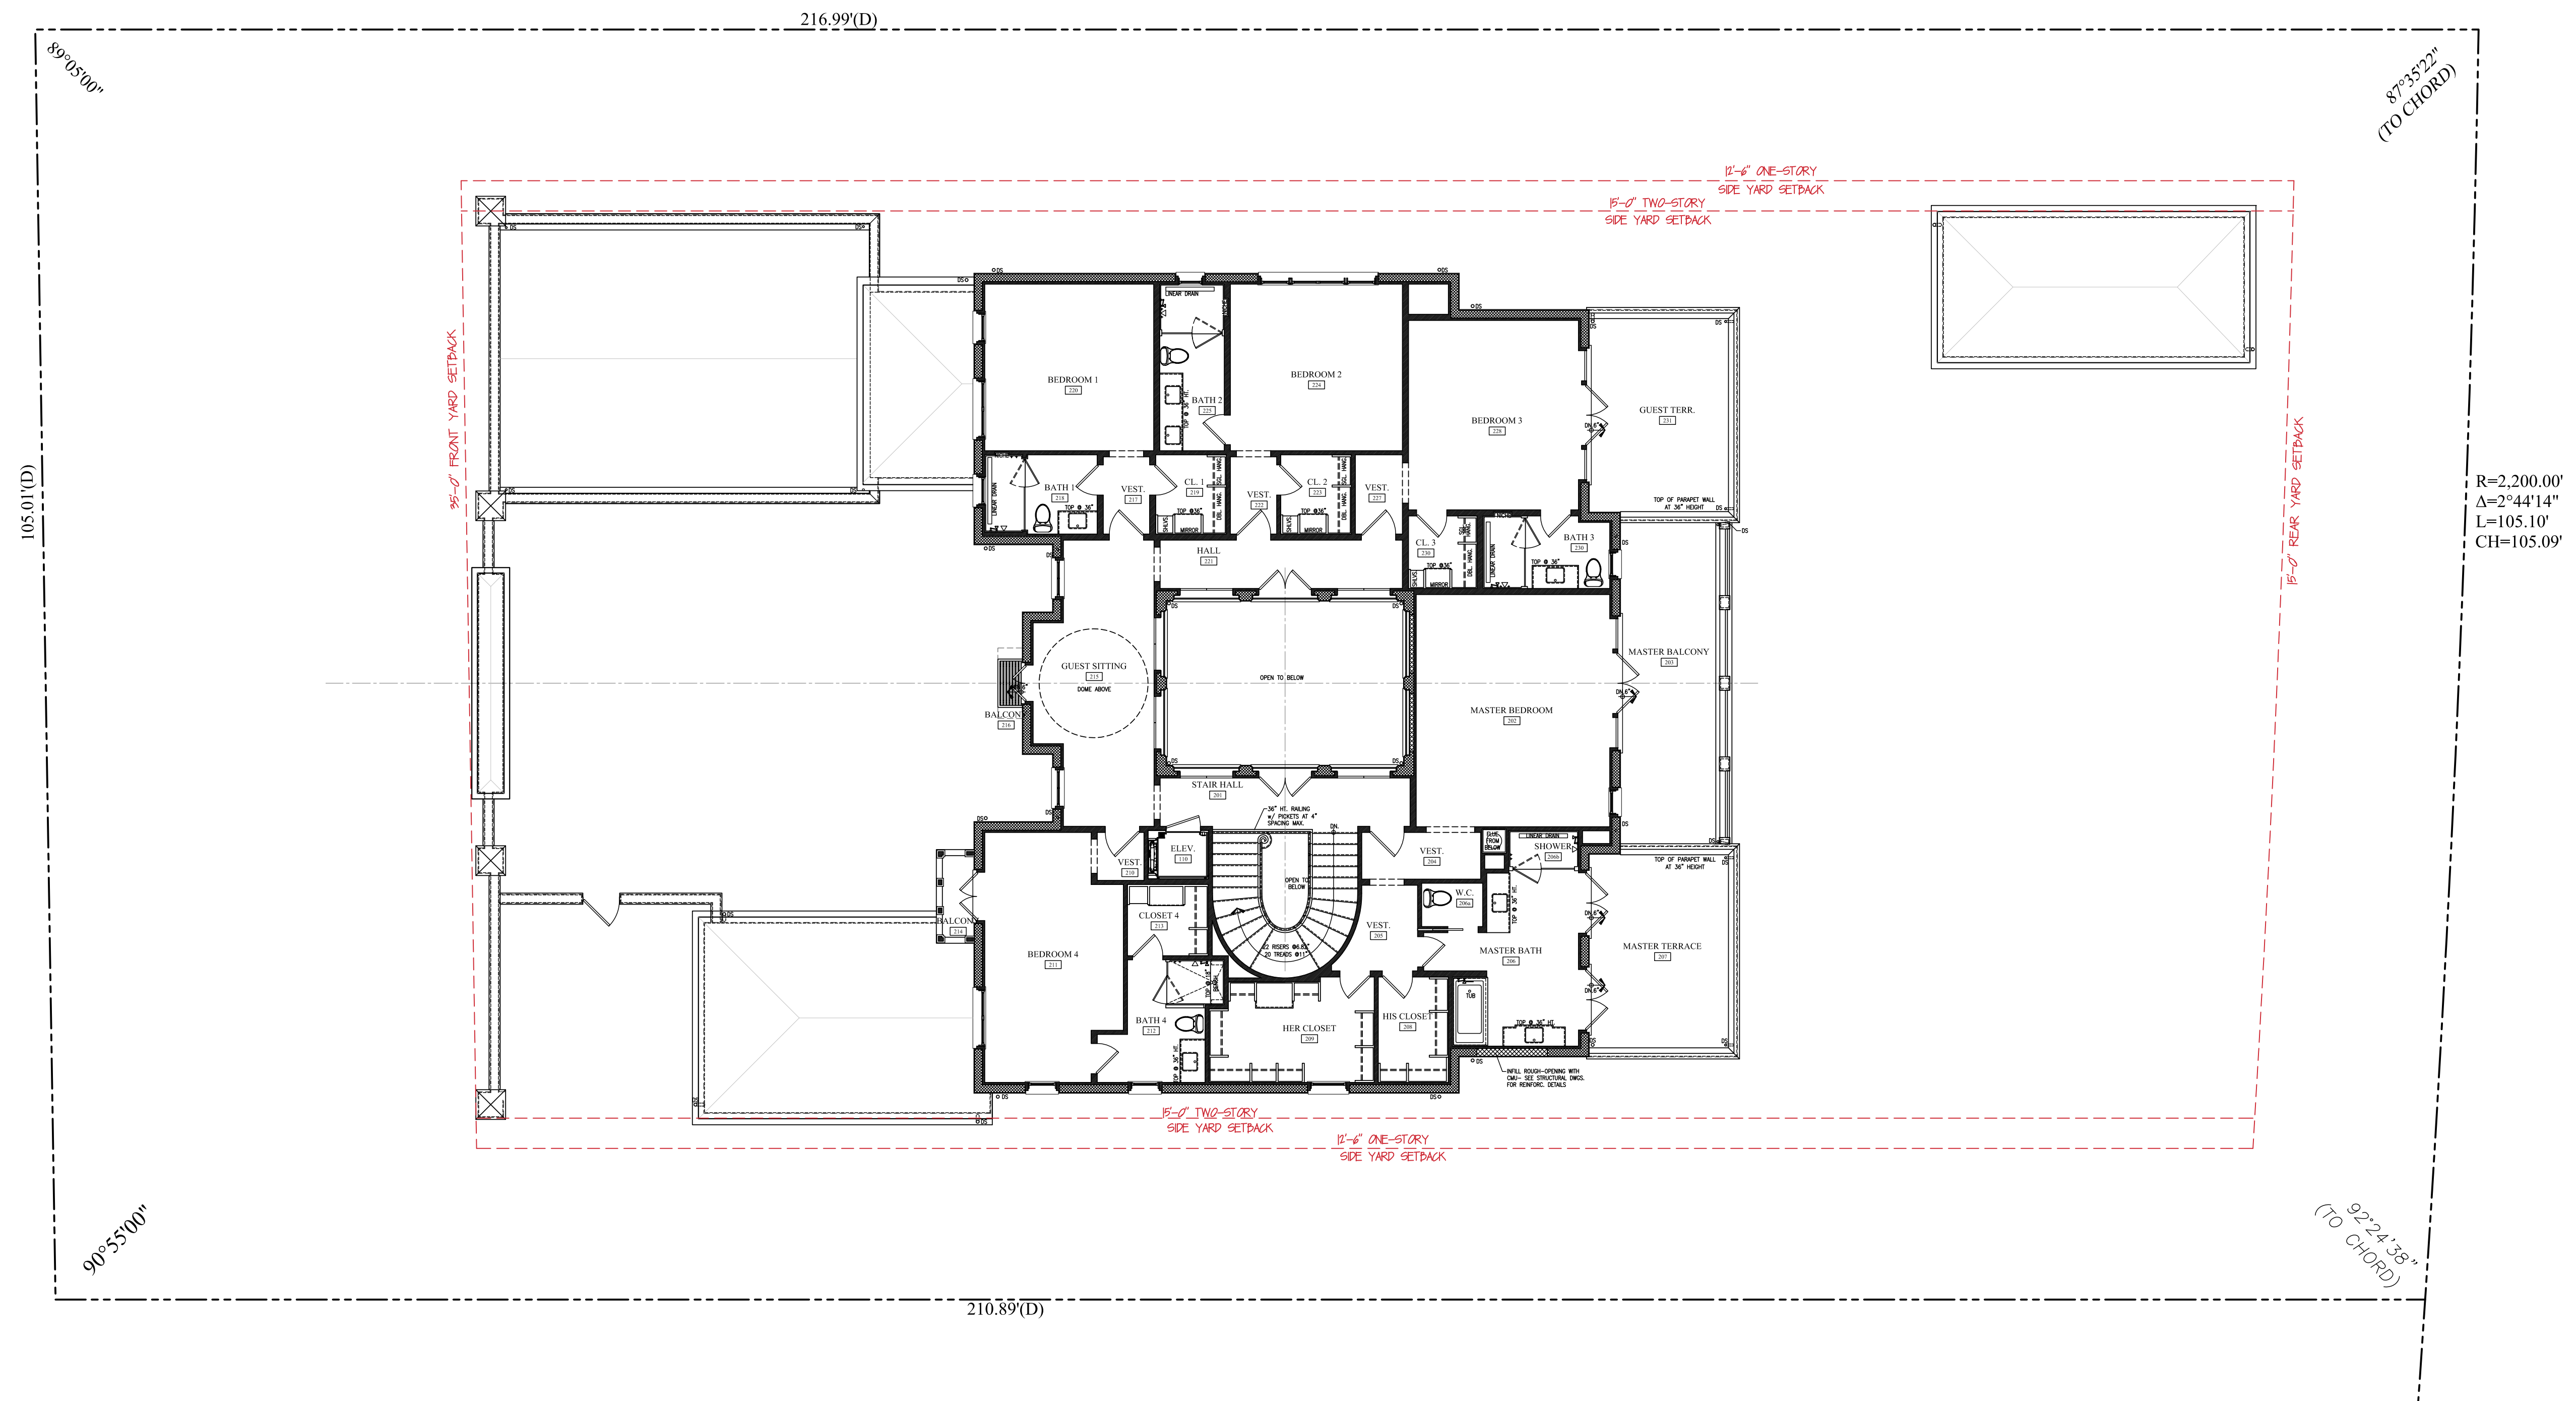

REFERENCE UPPER LEVEL FLOOR PLAN-EXISTING

SCALE: 1/8"=1'-0"


ZON-23-002
A-22-241

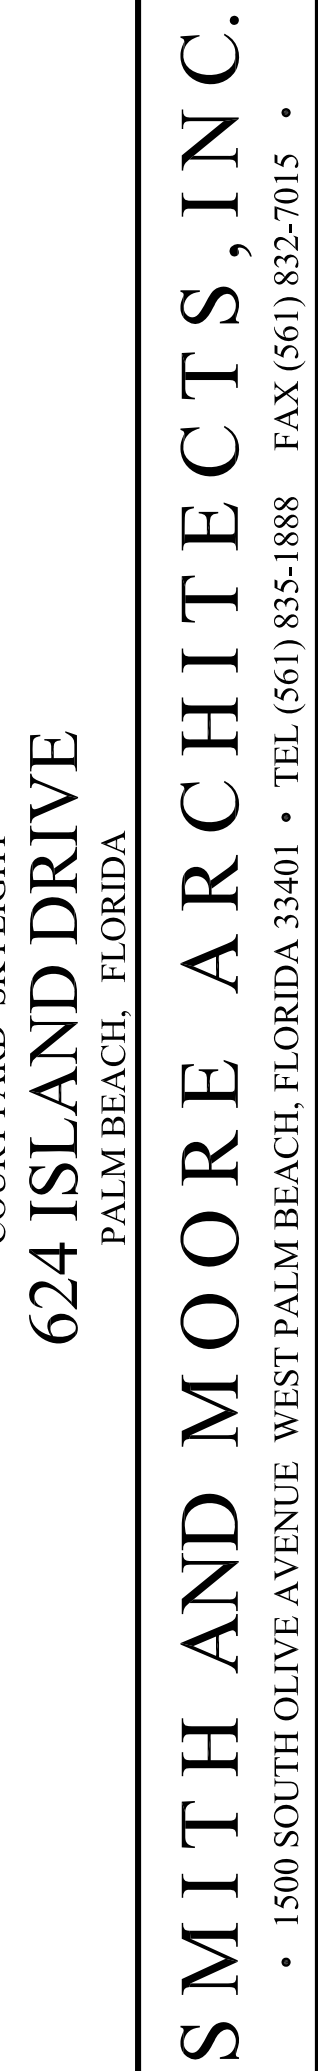

624 ISLAND DRIVE
PALM BEACH, FLORIDA

SMITH AND MOORE ARCHITECTS, INC.
• 1500 SOUTH OLIVE AVENUE WEST PALM BEACH, FLORIDA 33401 • TEL (561) 835-1888 FAX (561) 832-7015 •

FLORIDA AAC

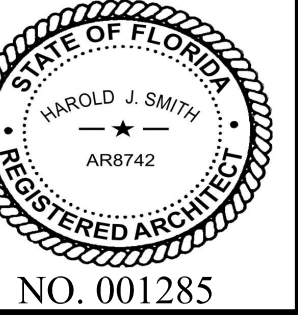

HAROLD J. SMITH
REGISTERED ARCHITECT 8742



NATHAN C. MOORE
REGISTERED ARCHITECT 13541

ER G. PAPADOPOULOS
REGISTERED ARCHITECT 92952

DANIEL KAHAN
REGISTERED ARCHITECT 94757

18028
G.BY: TJK
EET:

A-204

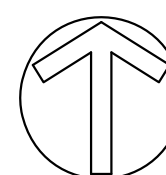
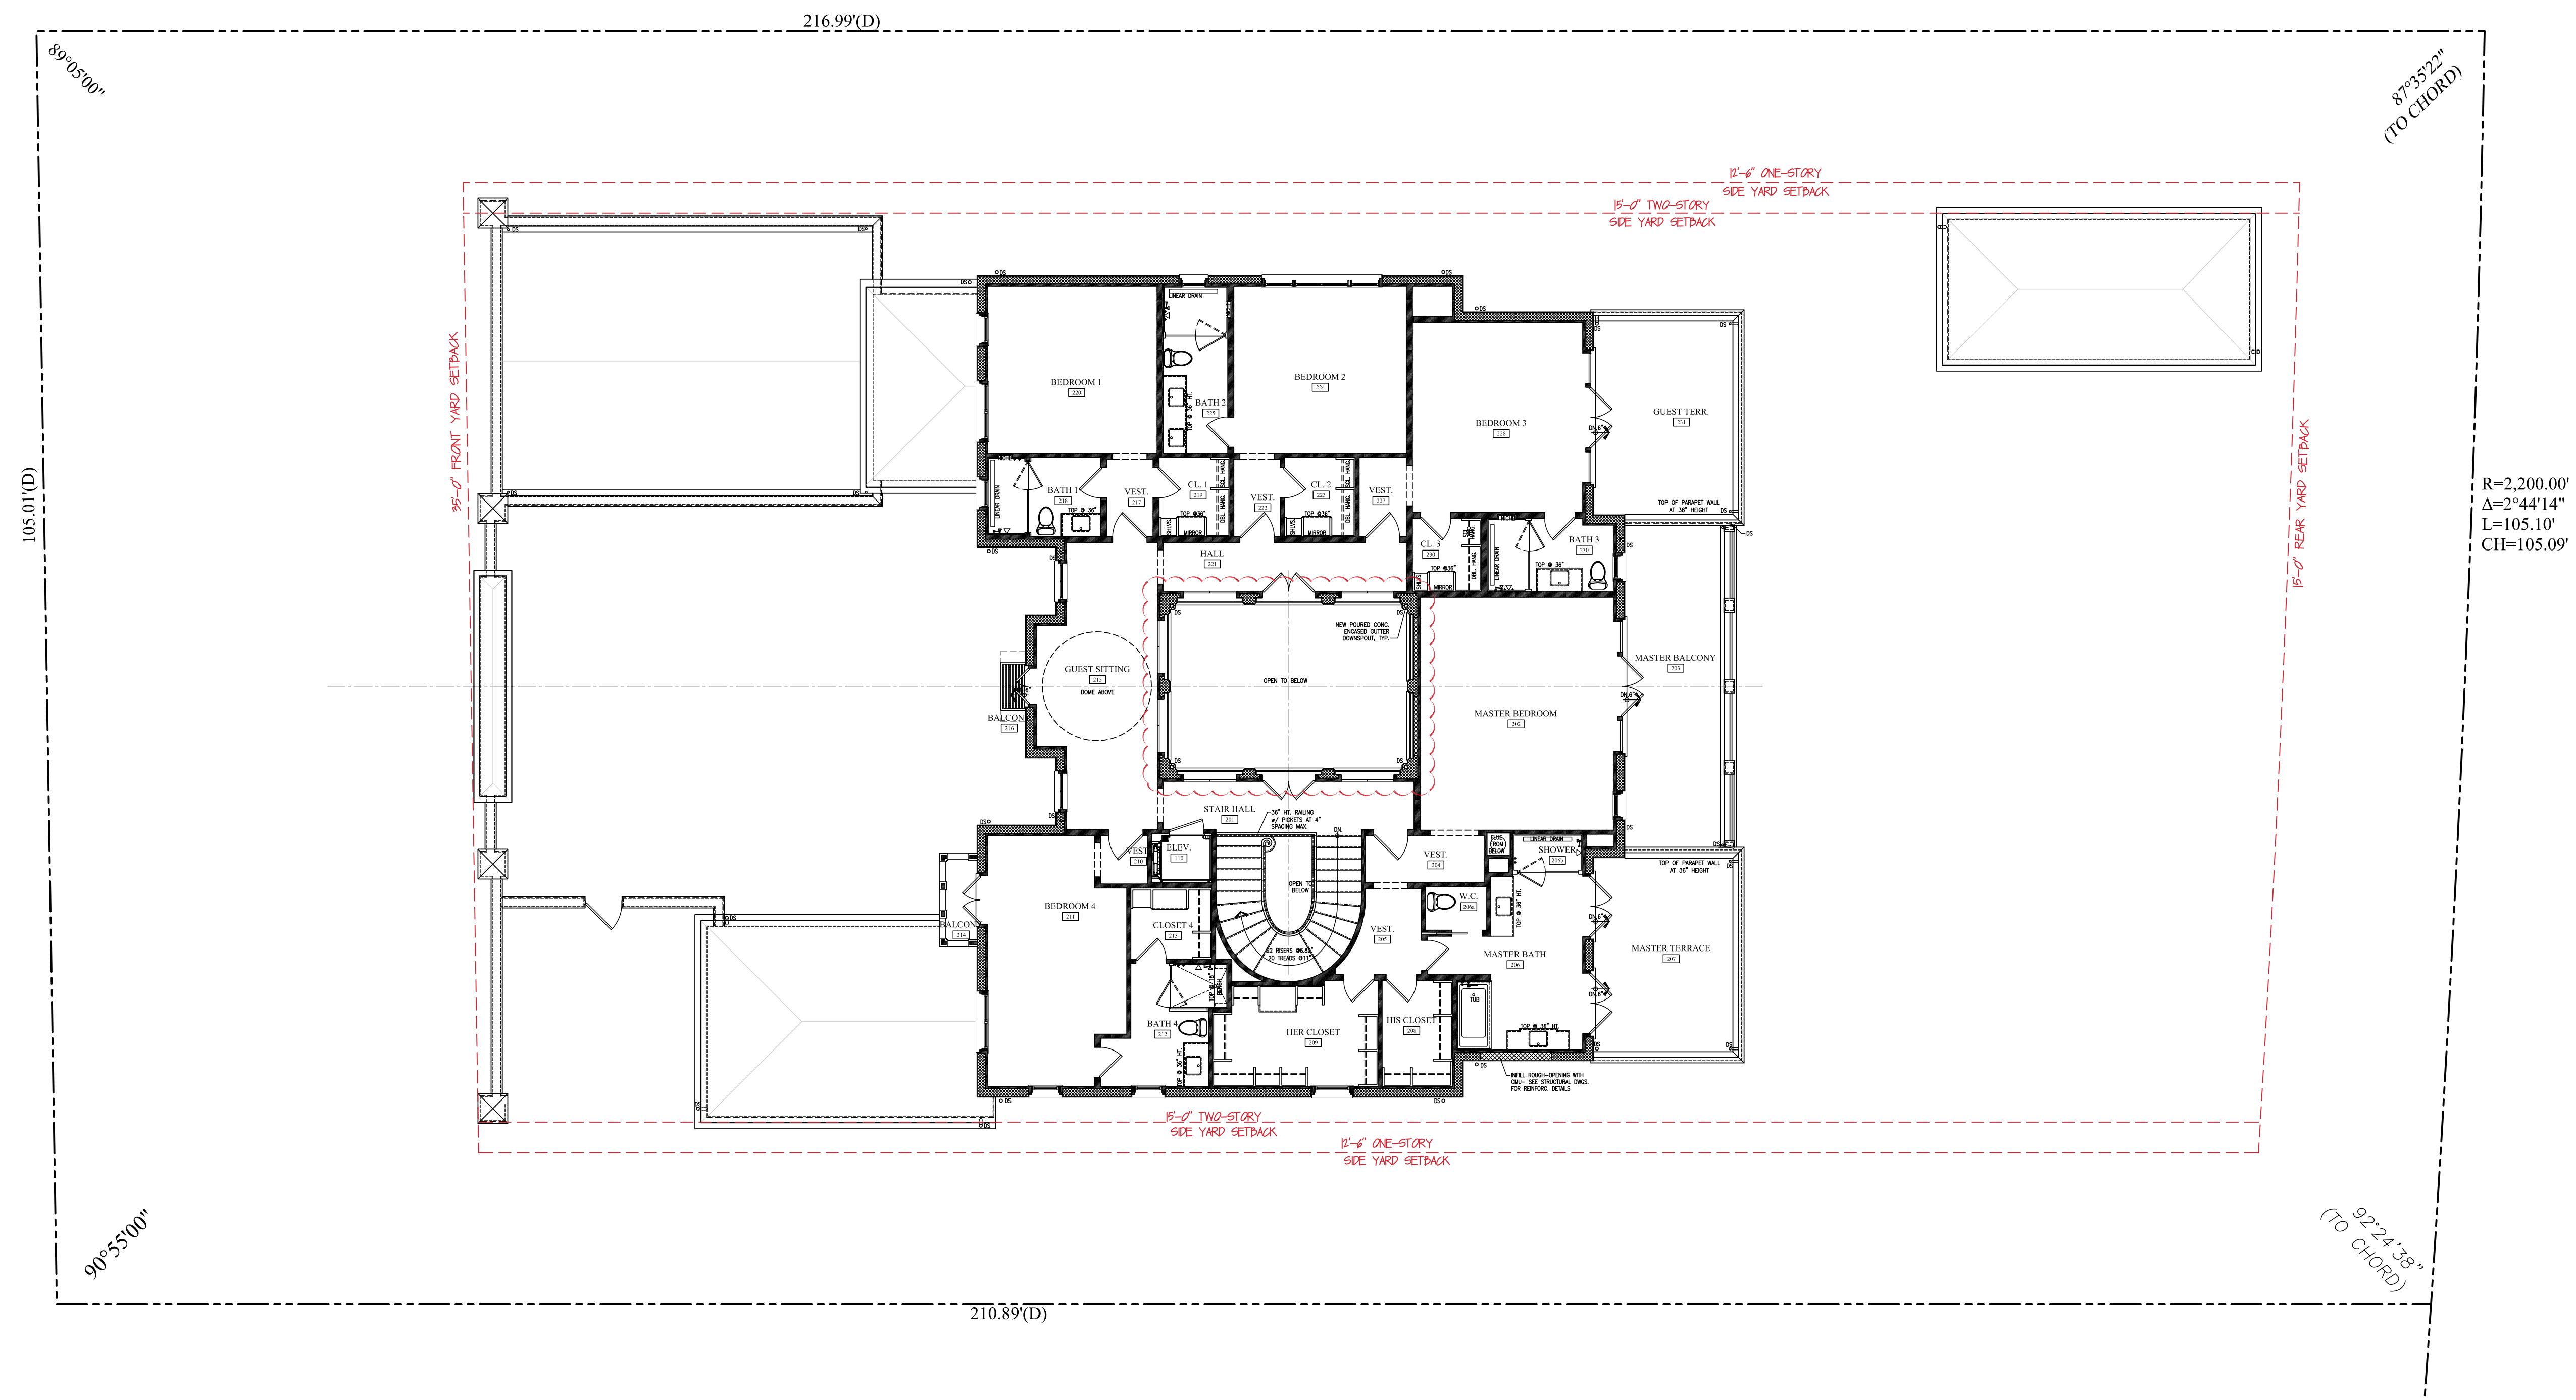


REFERENCE UPPER LEVEL FLOOR PLAN-PROPOSED

SCALE: 1/8"=1'-0"

ZON-23-002
A-22-241

A-22-241

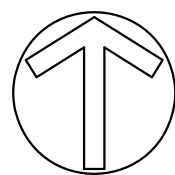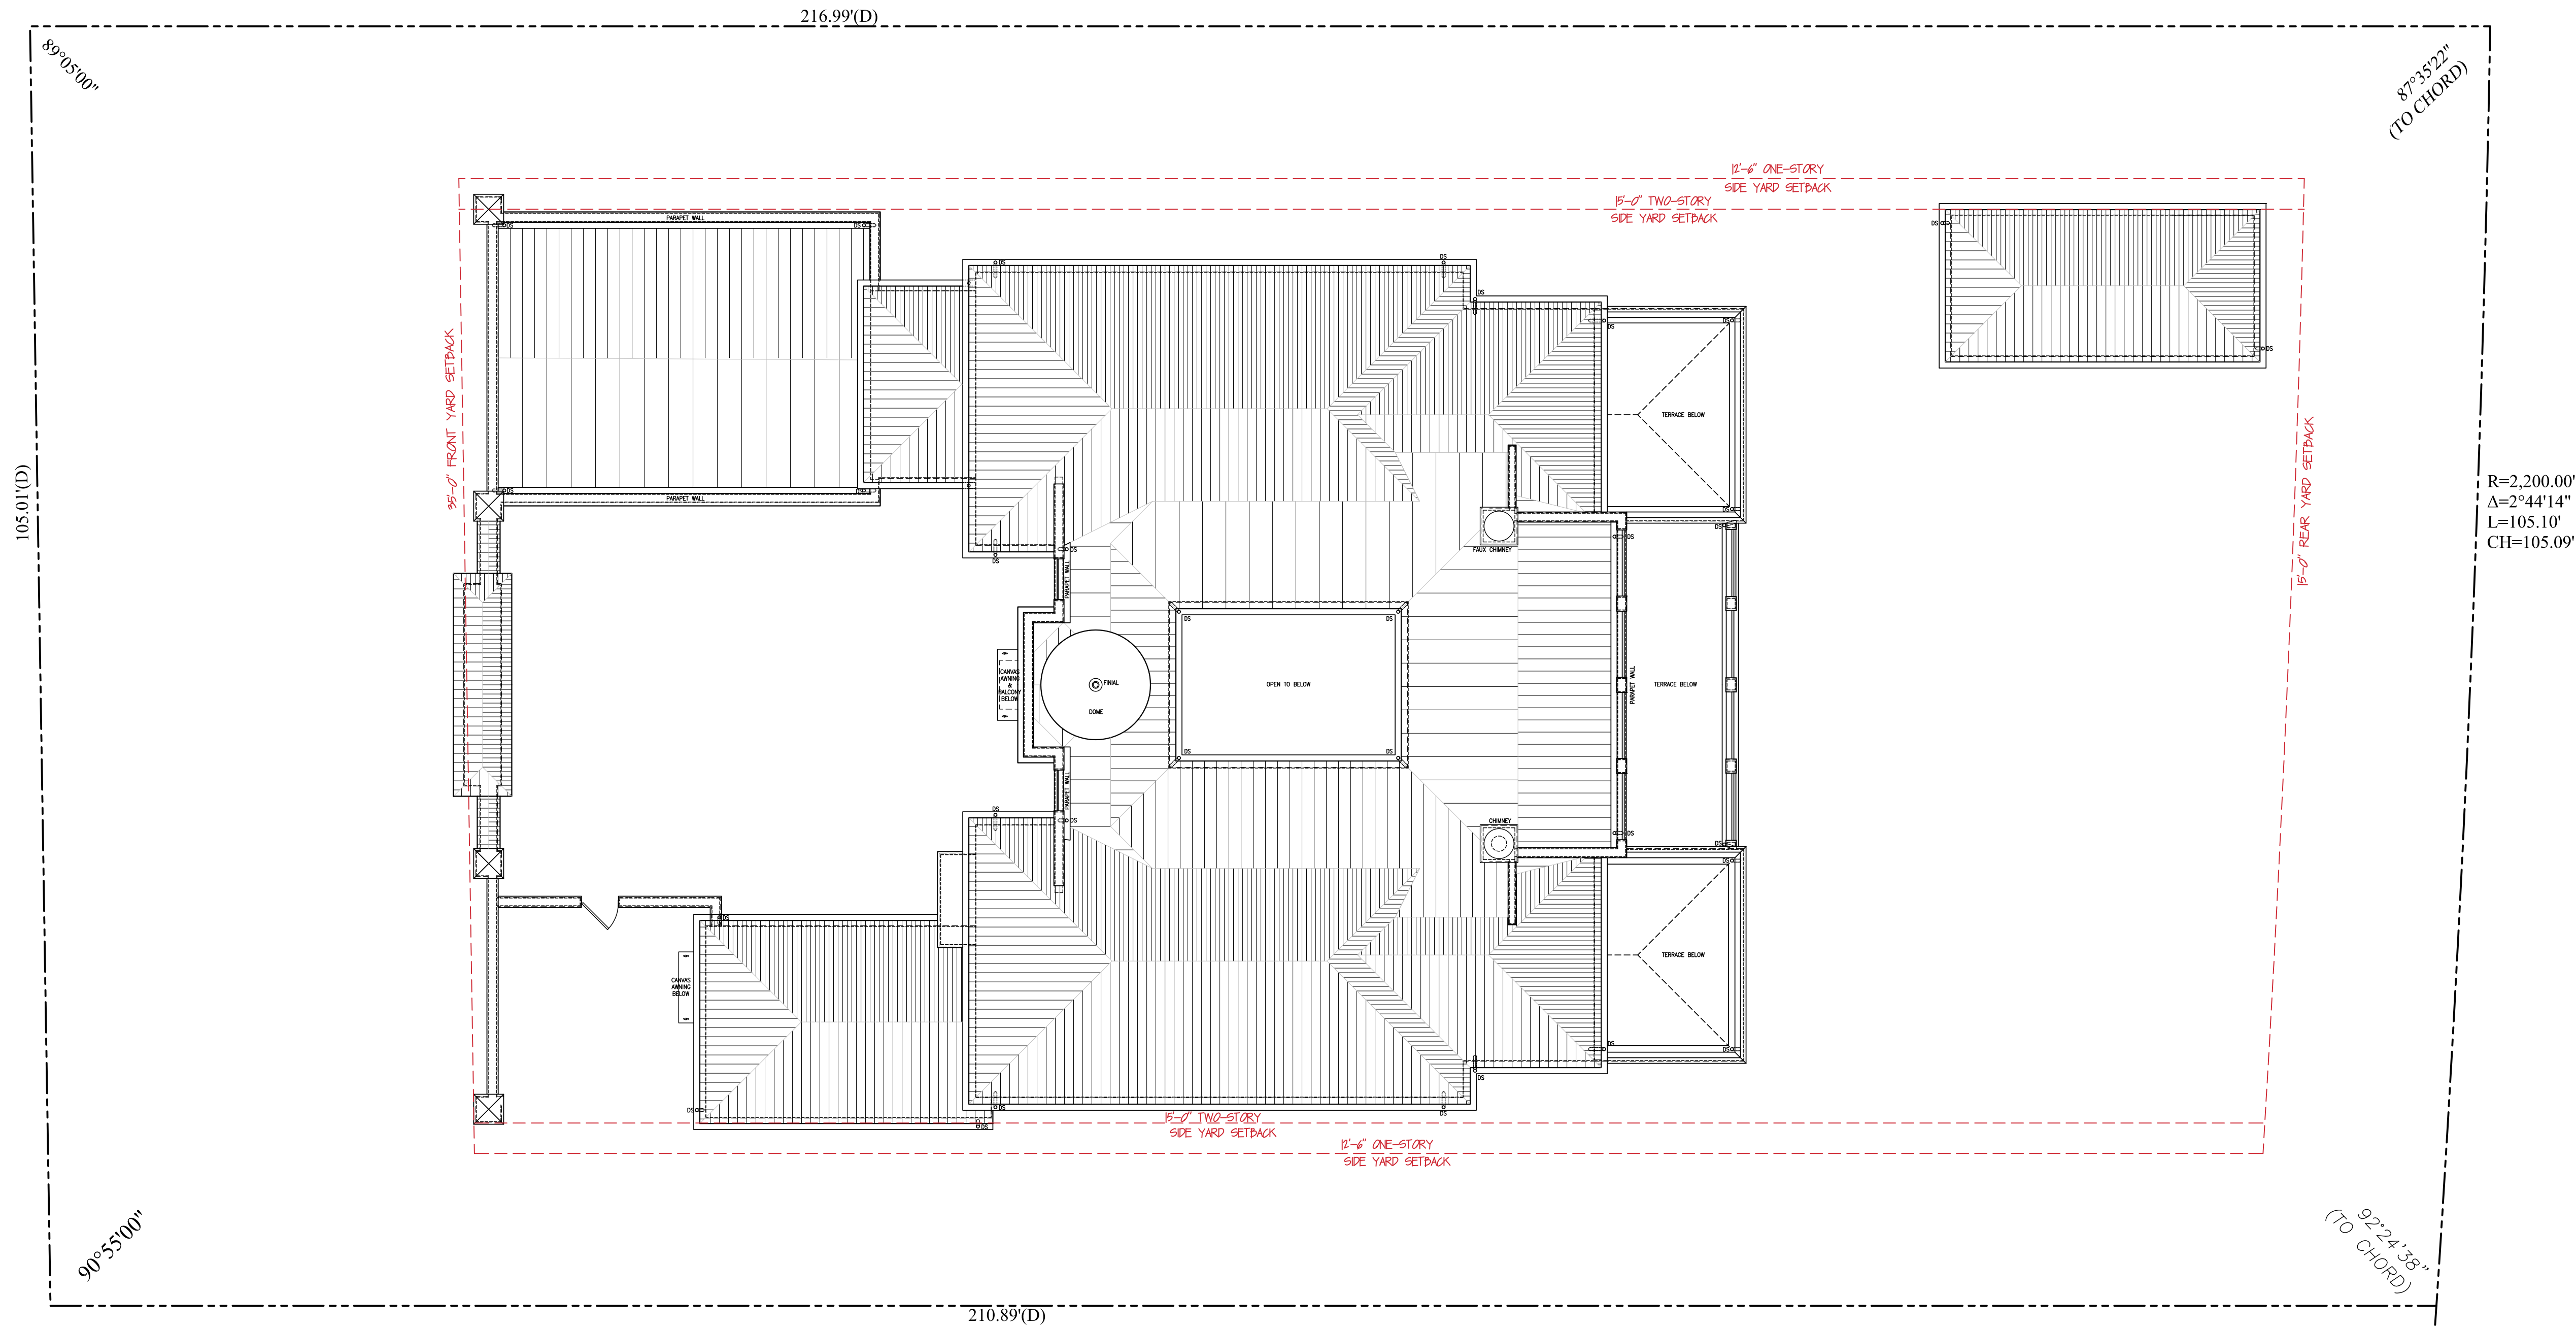

REFERENCE ROOF PLAN-EXISTING

SCALE: 1/8"=1'-0"



COURTYARD SKYLIGHT
624 ISLAND DRIVE
PALM BEACH, FLORIDA

SMITH AND MOORE ARCHITECTS, INC.
• 1500 SOUTH OLIVE AVENUE WEST PALM BEACH, FLORIDA 33401 • TEL (561) 835-1888 FAX (561) 832-7015 •



HAROLD J. SMITH
REGISTERED ARCHITECT 8742

JONATHAN C. MOORE
REGISTERED ARCHITECT 13541

PETER G. PAPADOPOULOS
REGISTERED ARCHITECT 92952


DANIEL KAHAN
REGISTERED ARCHITECT 94757



NO: 18028
DWG. BY: TJK
SHEET:

A-205


ZON-23-002
A-22-241

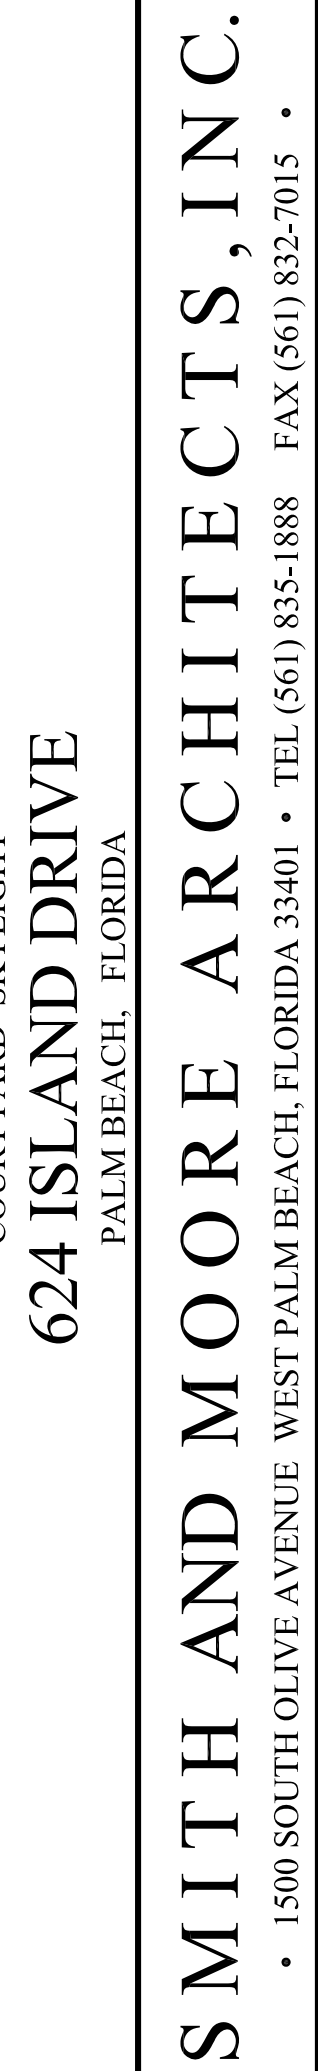

624 ISLAND DRIVE
PALM BEACH, FLORIDA

SMITH AND MOORE ARCHITECTS, INC.
• 1500 SOUTH OLIVE AVENUE WEST PALM BEACH, FLORIDA 33401 • TEL (561) 835-1888 FAX (561) 832-7015 •

THIS DRAWING IS AN INSTRUMENT OF SERVICE, AND AS SUCH SHALL REMAIN THE PROPERTY OF SMITH AND MOORE ARCHITECTS, INC. UNAUTHORIZED USE OR REPRODUCTION WITHOUT WRITTEN PERMISSION OF SMITH AND MOORE ARCHITECTS, INC. IS PROHIBITED. THIS DRAWING IS FOR USE IN CONNECTION WITH THIS PROJECT, AND SHALL NOT BE USED FOR ANY OTHER LOCATION. COPYRIGHT SMITH AND MOORE ARCHITECTS, INC. ALL RIGHTS RESERVED.

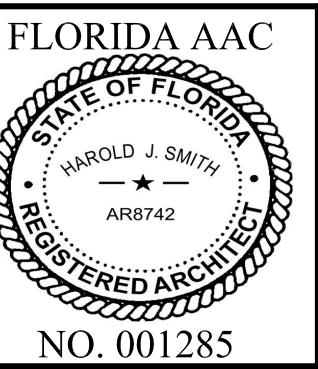

HAROLD J. SMITH
REGISTERED ARCHITECT 8742

ONATHAN C. MOORE
REGISTERED ARCHITECT 13541



TER G. PAPADOPOULOS
REGISTERED ARCHITECT 92952

DANIEL KAHAN
REGISTERED ARCHITECT 94757



NO: 18028
WG. BY: TJK
SHEET:

A-206

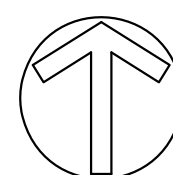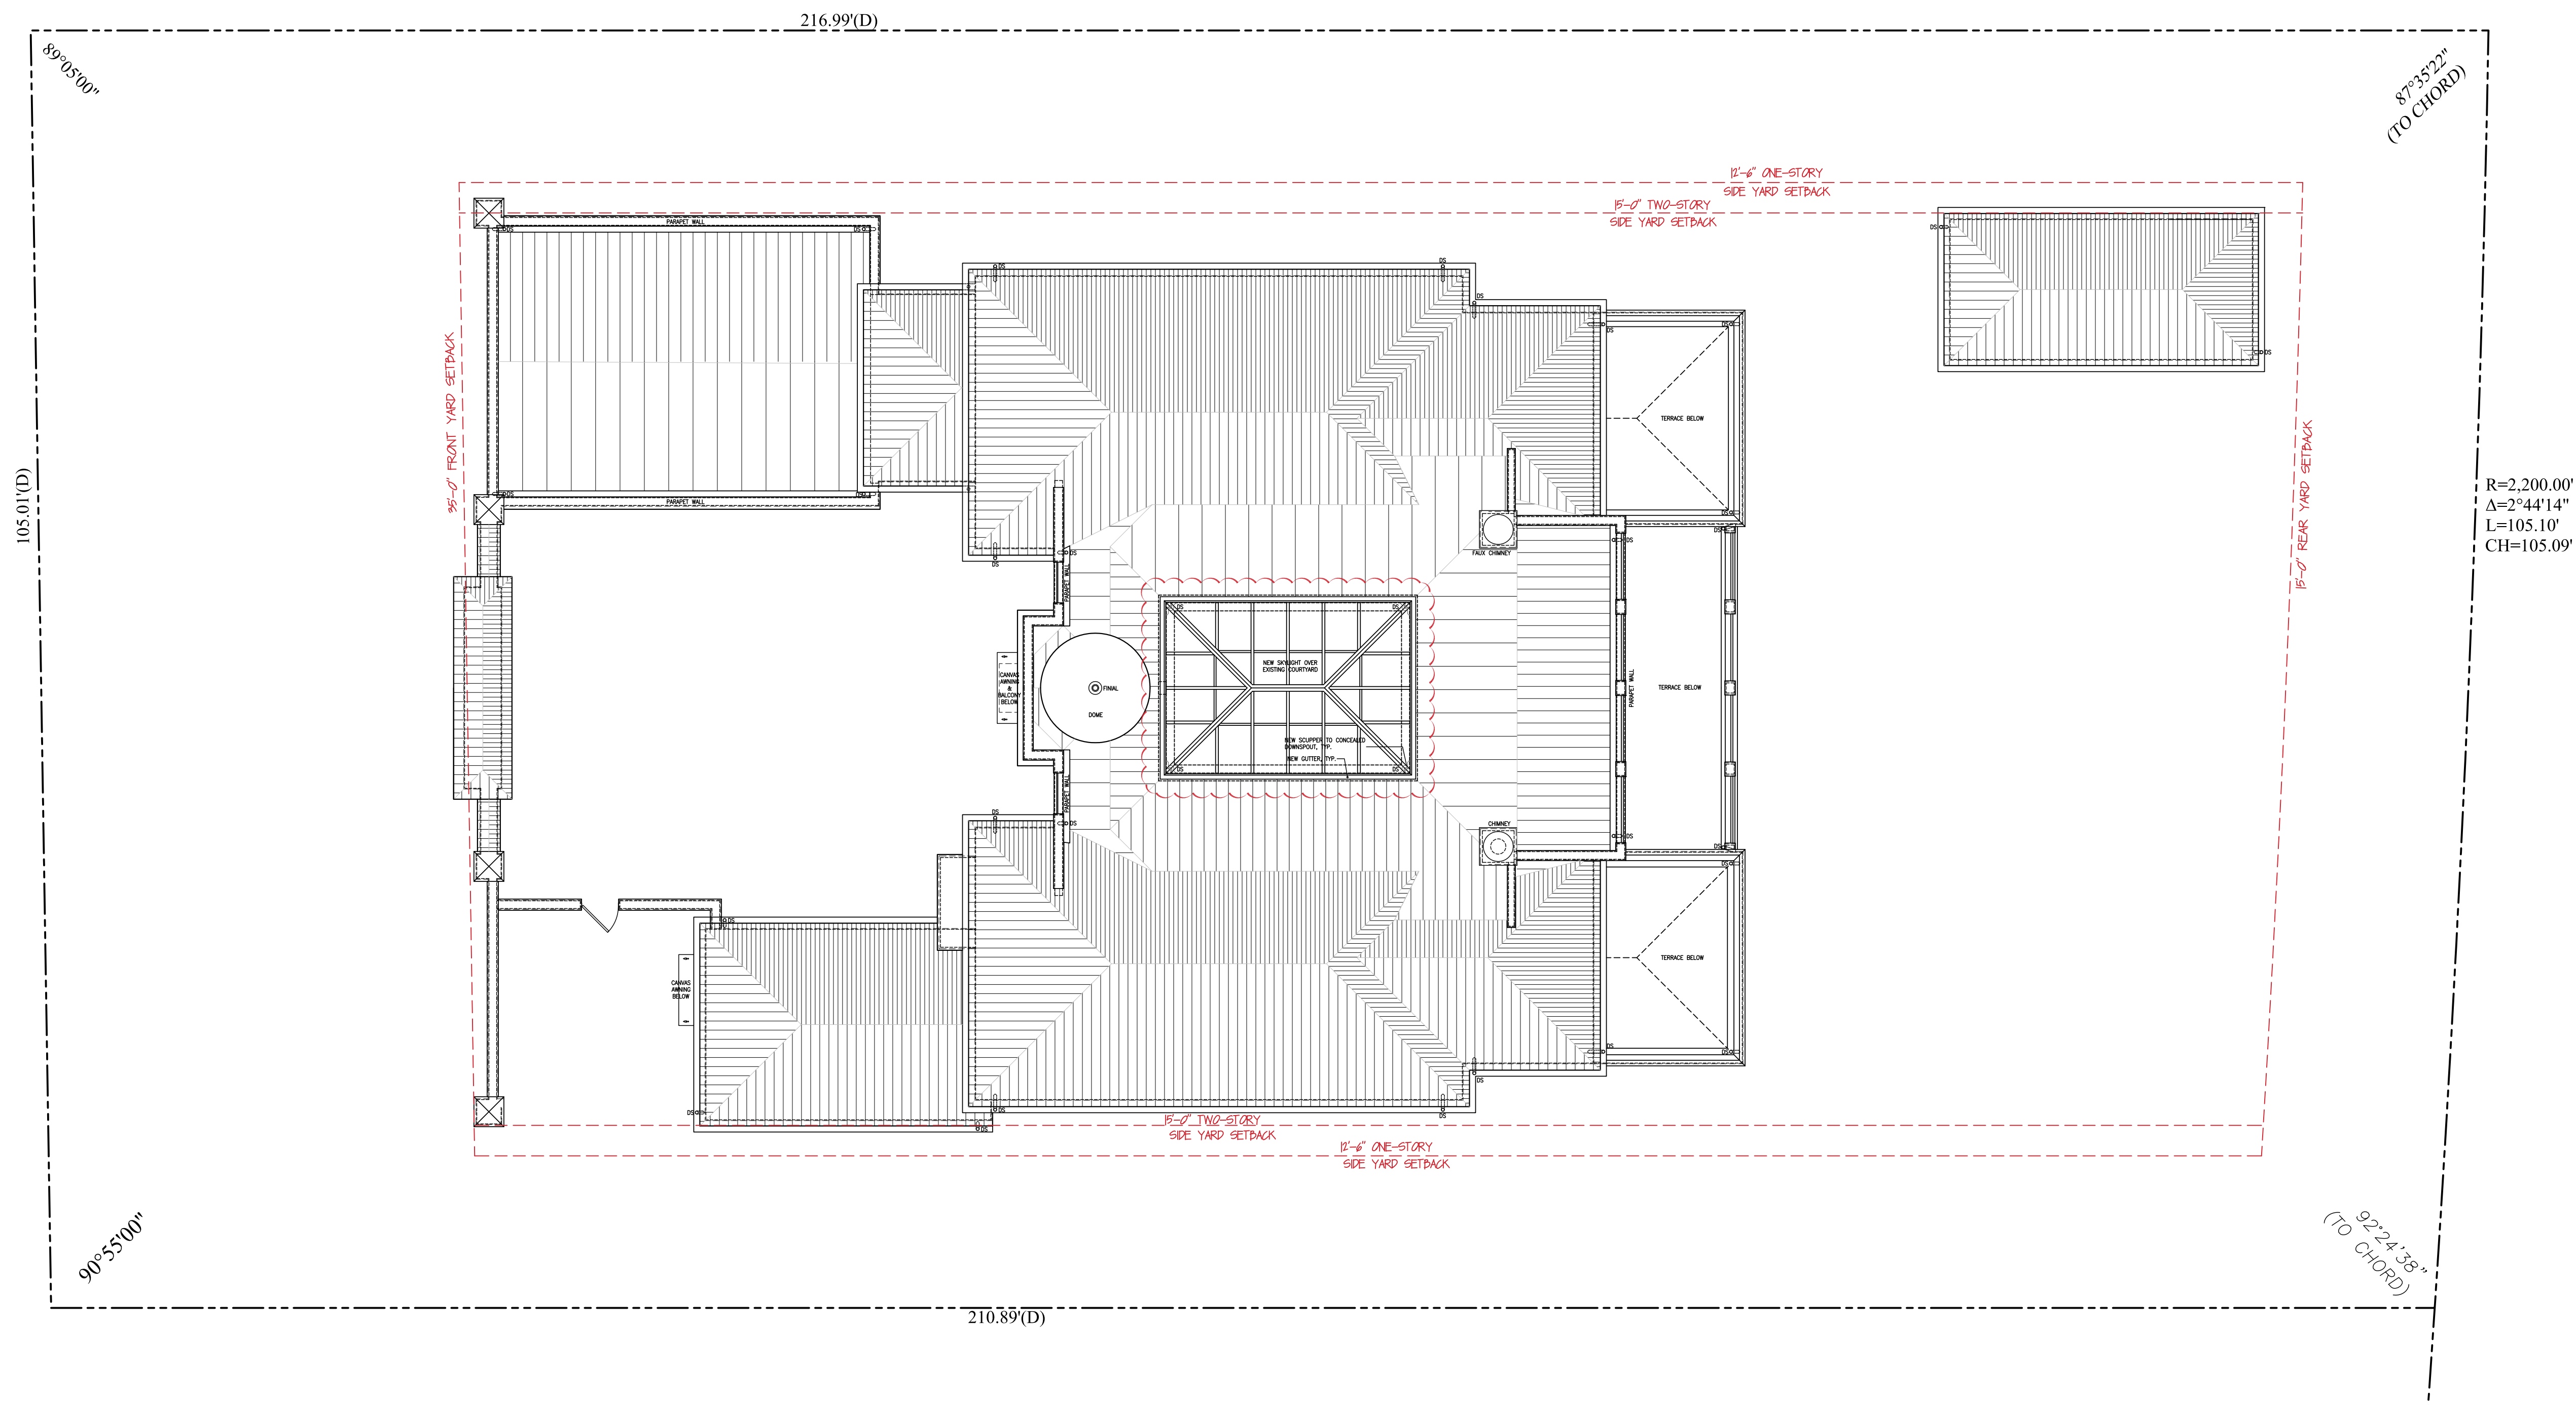

REFERENCE ROOF PLAN-PROPOSED

SCALE: 1/8"=1'-0"

ZON-23-002
 A-22-241



COURTYARD SKYLIGHT
624 ISLAND DRIVE
PALM BEACH, FLORIDA

SMITH AND MOORE ARCHITECTS, INC.
• 1500 SOUTH OLIVE AVENUE WEST PALM BEACH, FLORIDA 33401 • TEL (561) 835-1888 FAX (561) 832-7015 •
THIS DRAWING IS AN INSTRUMENT OF SERVICE AND AS SUCH SHALL REMAIN THE PROPERTY OF SMITH AND MOORE ARCHITECTS, INC. UNLESS OTHERWISE SPECIFIED. NO PART OF THIS DRAWING IS TO BE REPRODUCED OR TRANSMITTED IN ANY FORM OR BY ANY MEANS, ELECTRONIC OR MECHANICAL, WITHOUT THE WRITTEN PERMISSION OF SMITH AND MOORE ARCHITECTS, INC. ALL RIGHTS RESERVED.



HAROLD J. SMITH
REGISTERED ARCHITECT 8742

JONATHAN C. MOORE
REGISTERED ARCHITECT 13541

PETER G. PAPADOPOULOS
REGISTERED ARCHITECT 92952

DANIEL KAHAN
REGISTERED ARCHITECT 94757






NO: 18028
DWG. BY: TJK
SHEET:

A-207

ZON-23-002

A-22-241

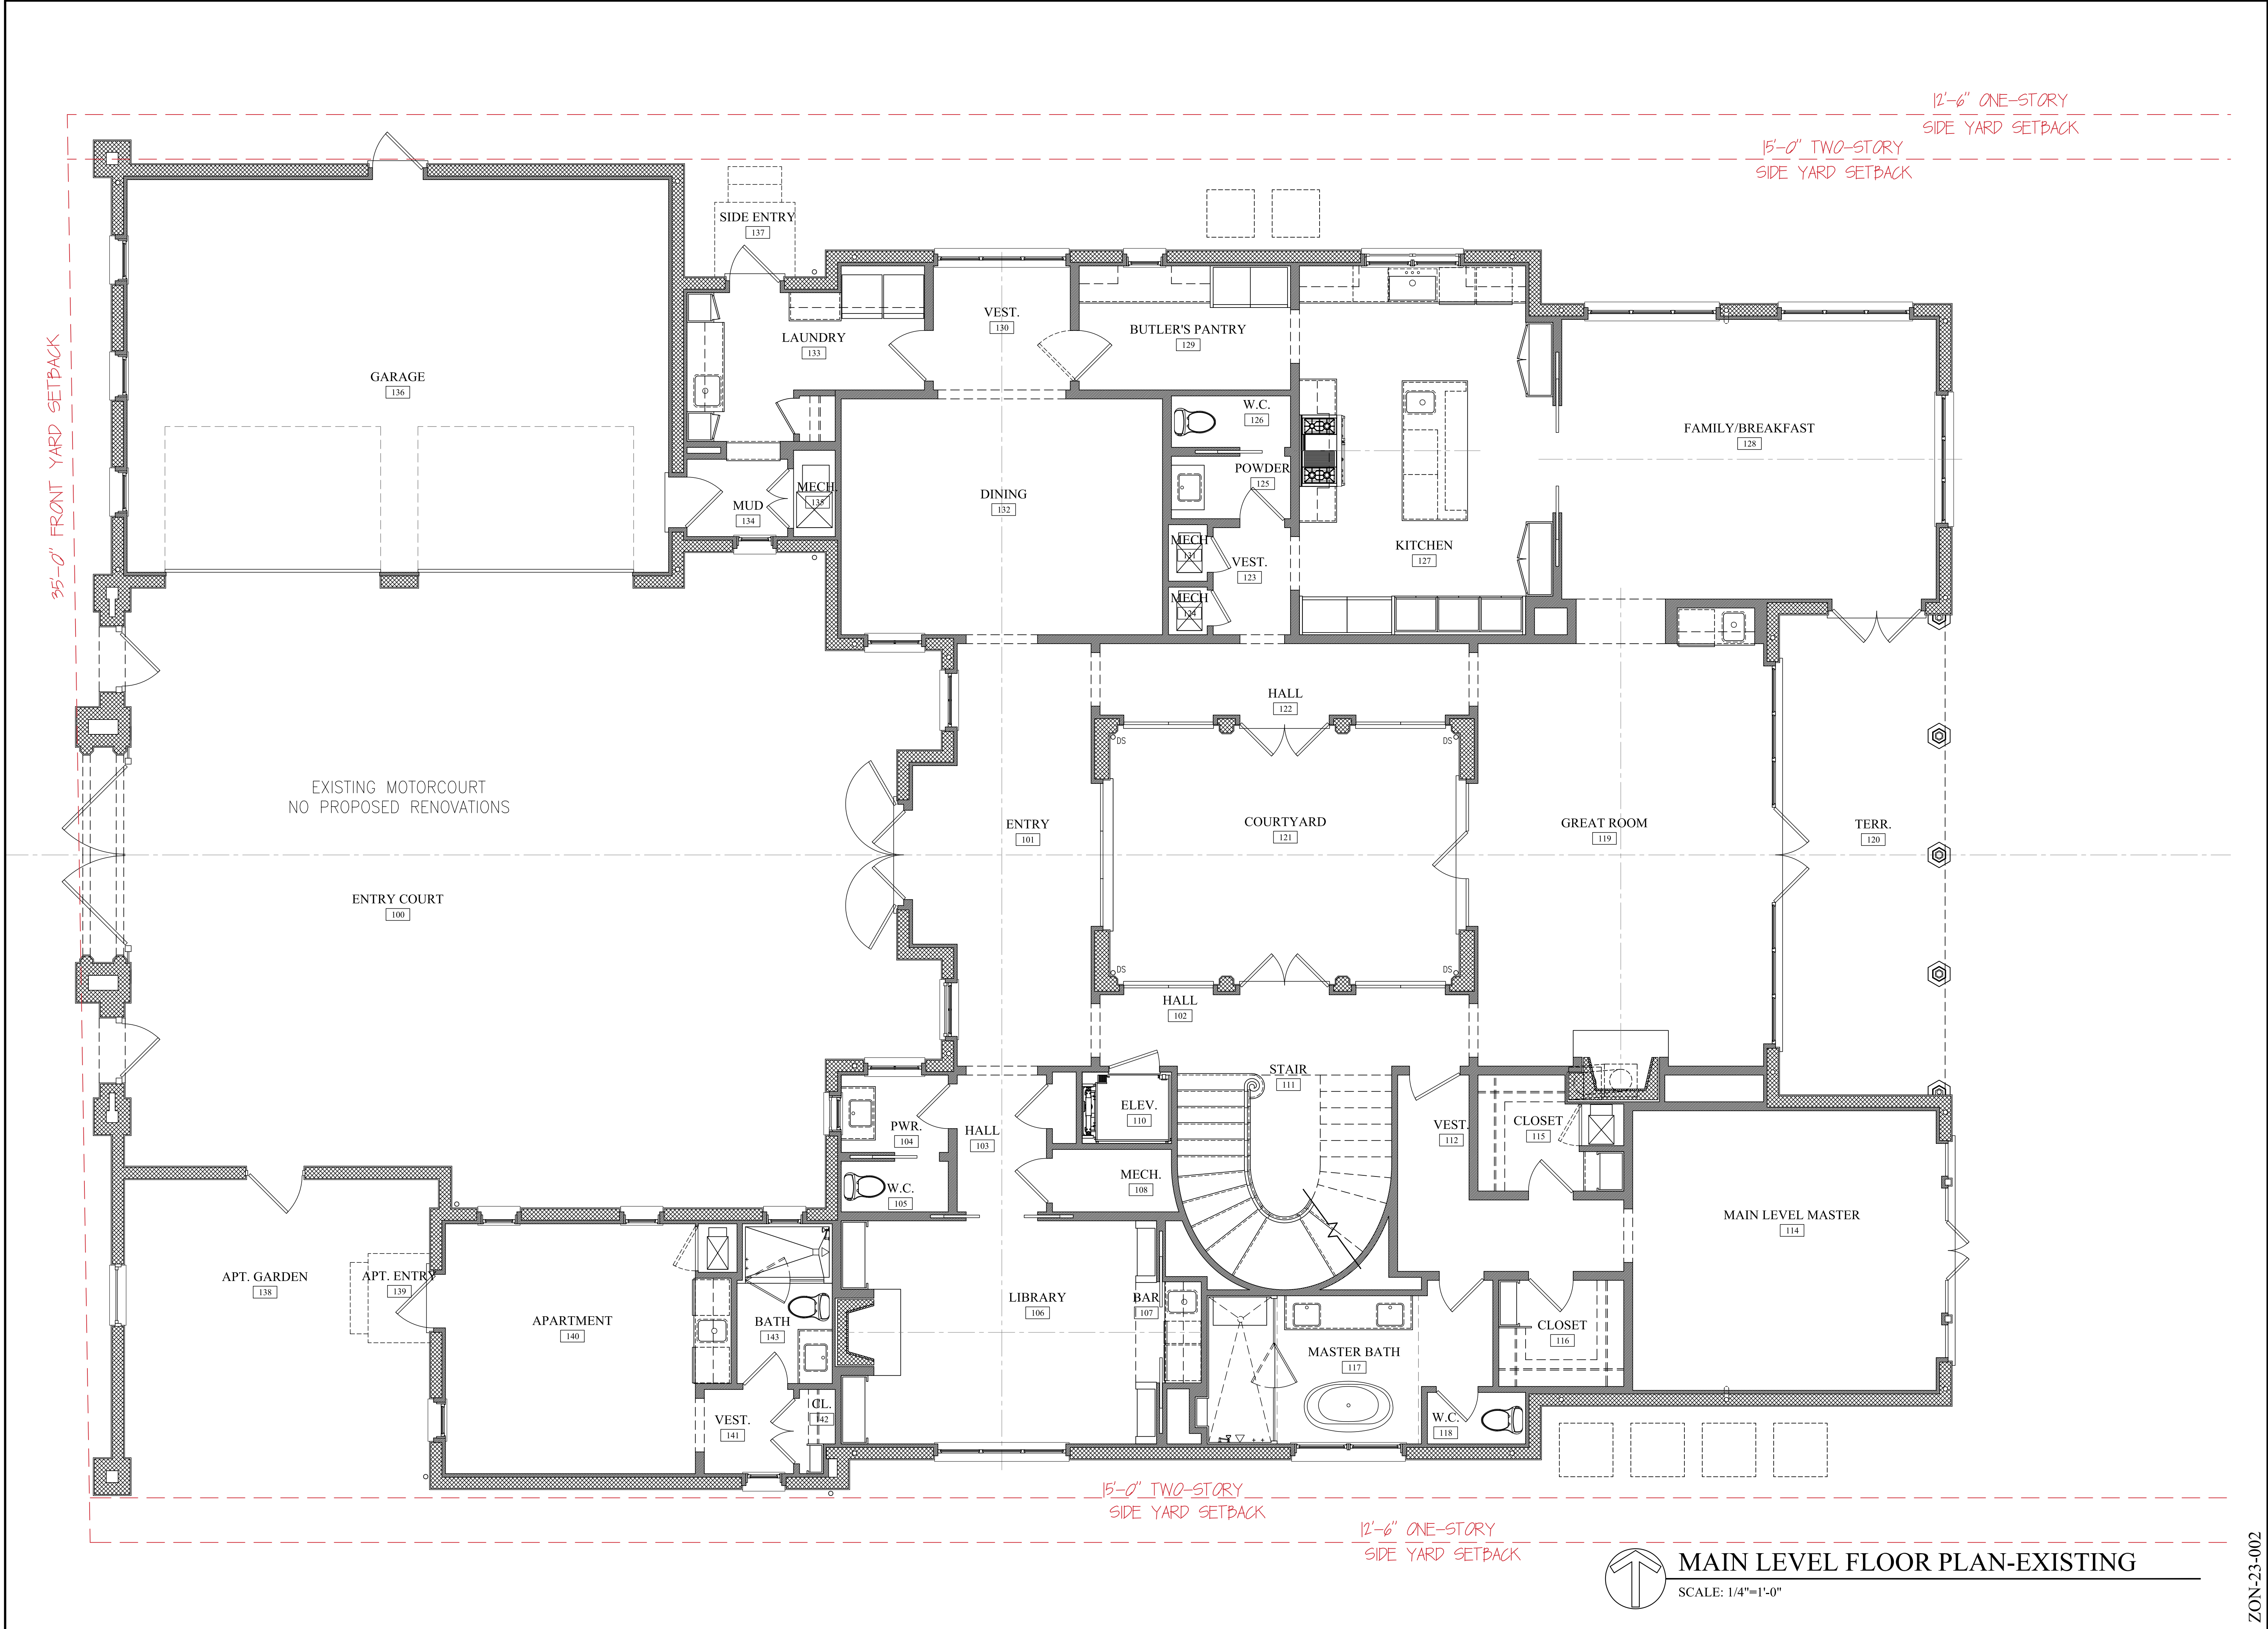

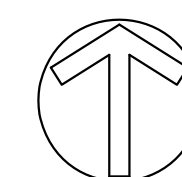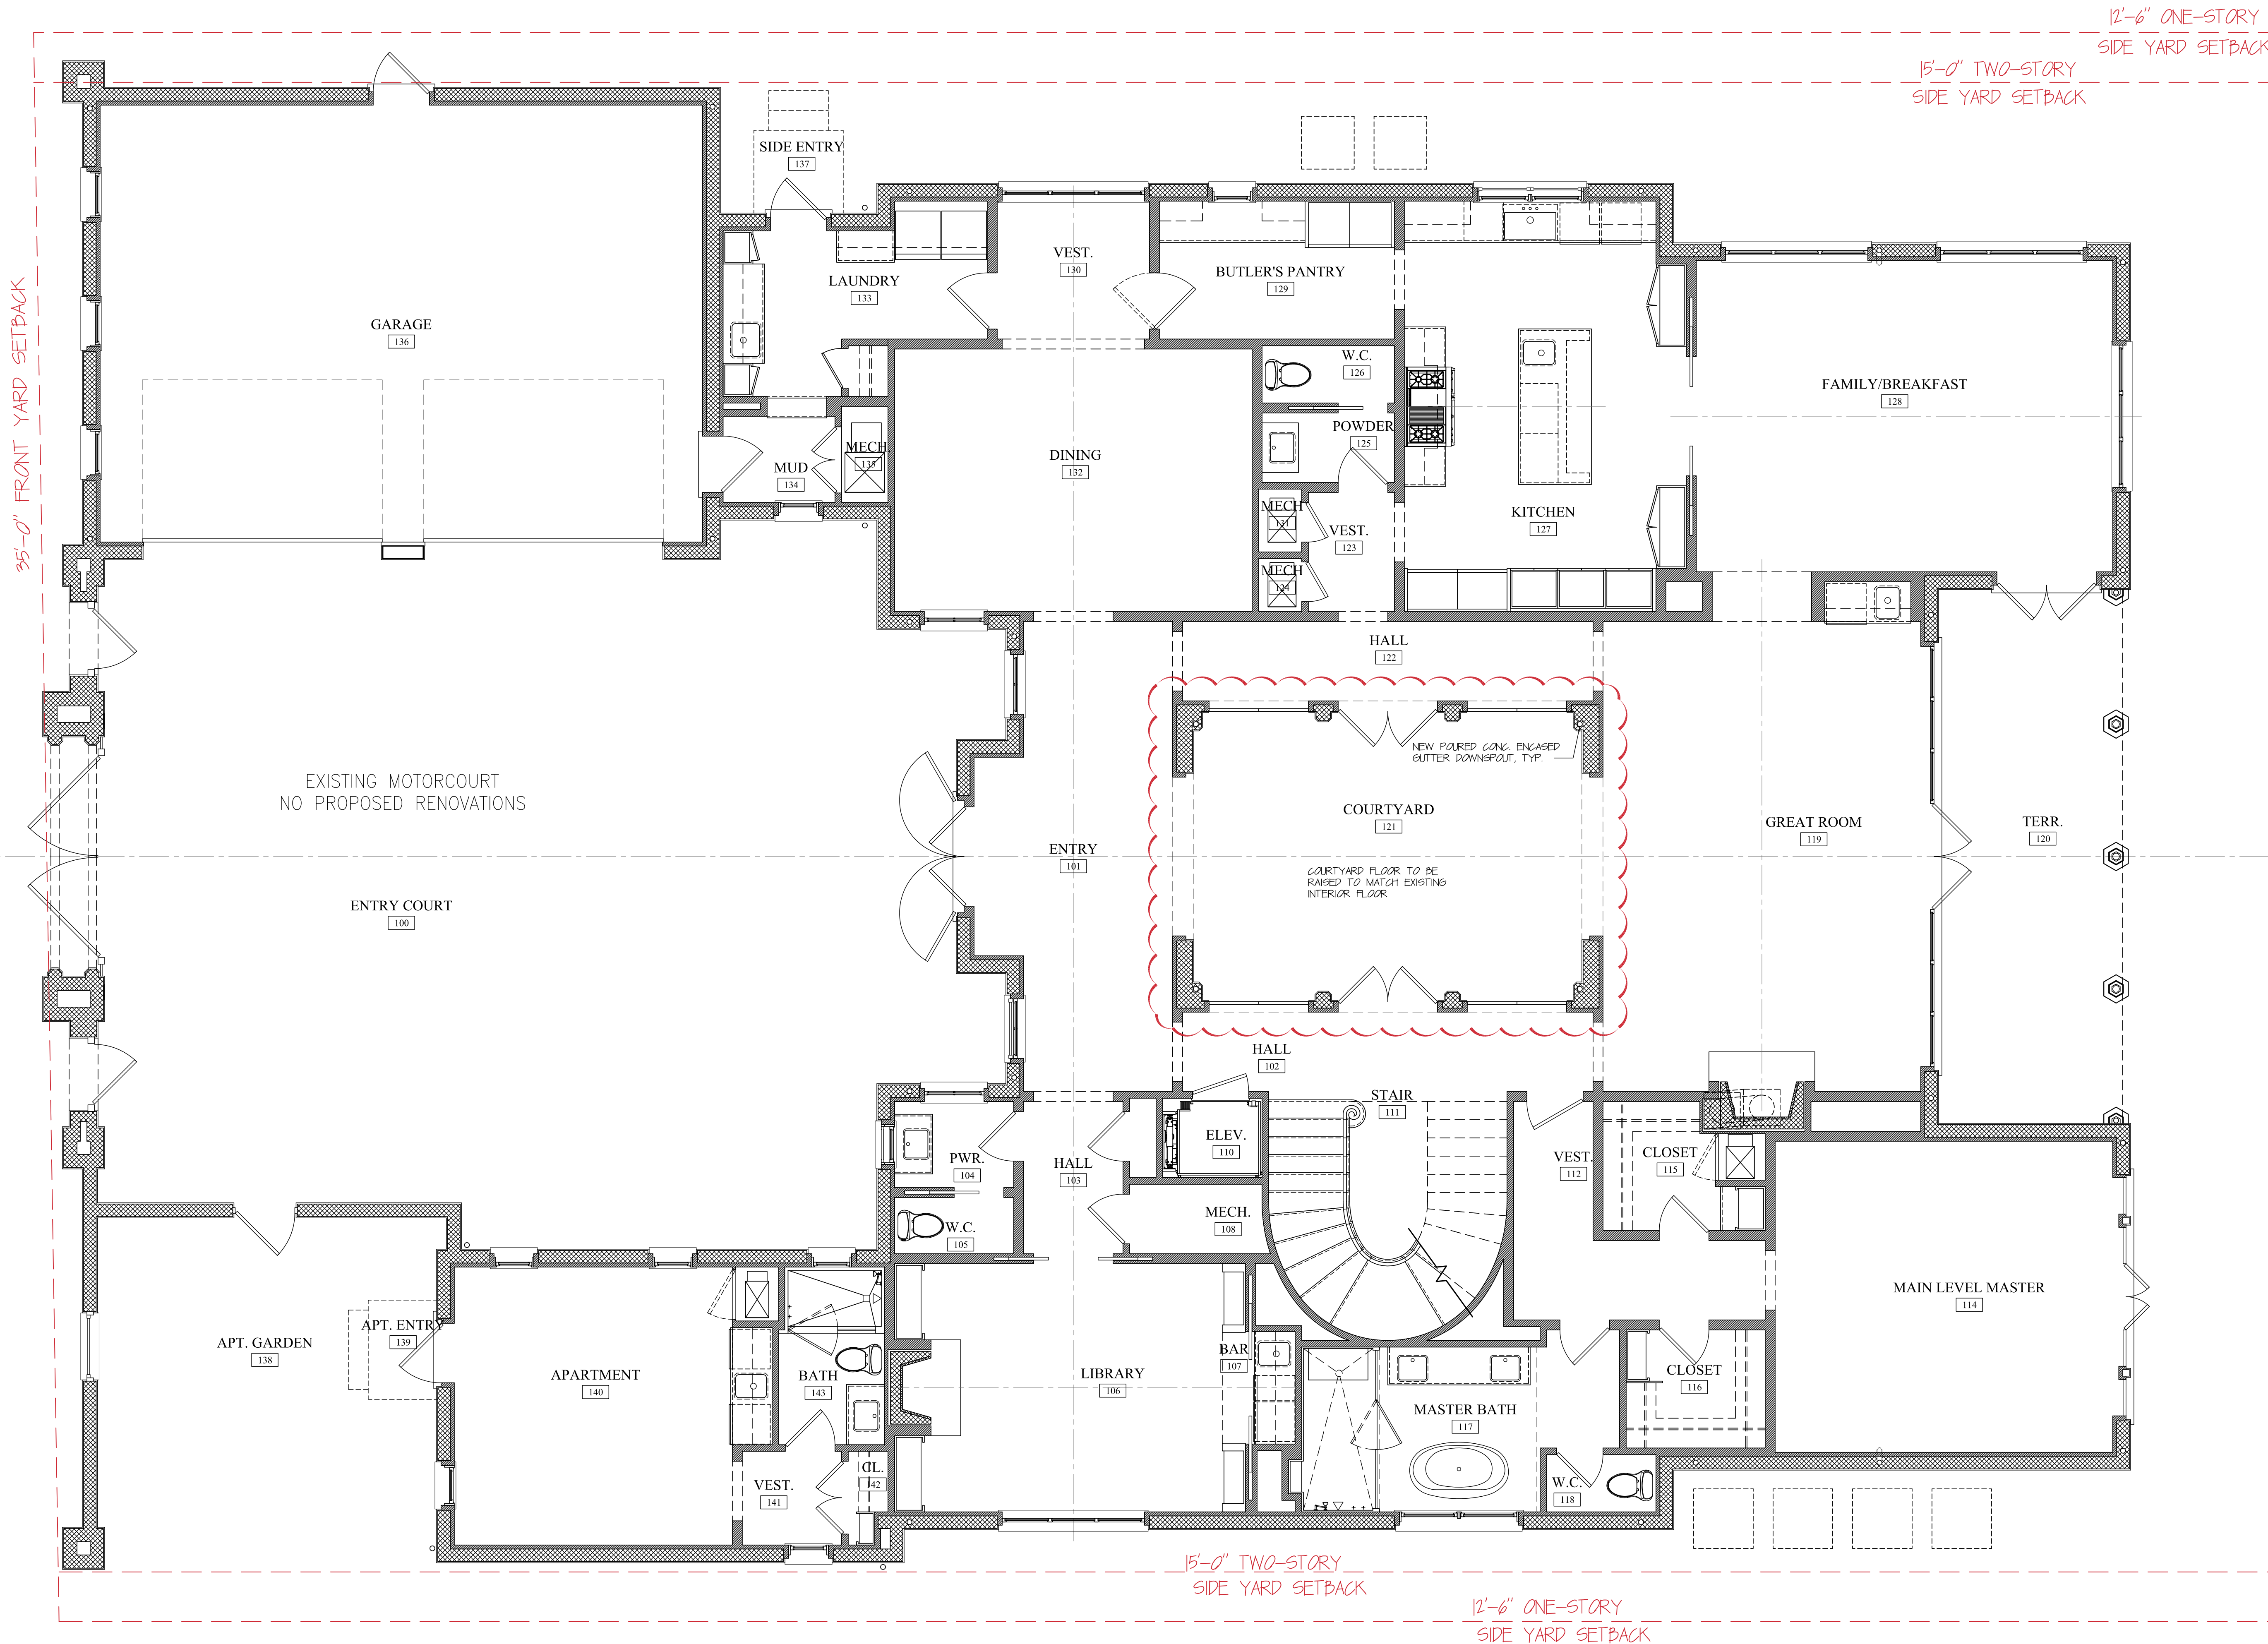


MAIN LEVEL FLOOR PLAN-PROPOSED

SCALE: 1/4"=1'-0"

S·M

COURTYARD SKYLIGHT
624 ISLAND DRIVE
PALM BEACH, FLORIDA

SMITH AND MOORE ARCHITECTS, INC.
• 1500 SOUTH OLIVE AVENUE WEST PALM BEACH, FLORIDA 33401 • TEL (561) 835-1888 FAX (561) 832-7015 •

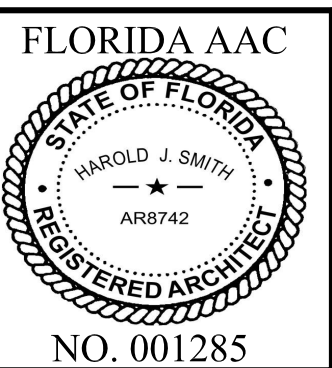

HAROLD J. SMITH
REGISTERED ARCHITECT 8742

JONATHAN C. MOORE
REGISTERED ARCHITECT 13541

PETER G. PAPADOPOULOS
REGISTERED ARCHITECT 92952



DANIEL KAHAN
REGISTERED ARCHITECT 94757

NO: 18028
DWG. BY: TJK
SHEET:

A-208

ZON-23-002


A-22-241

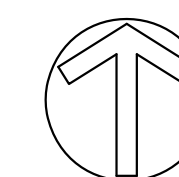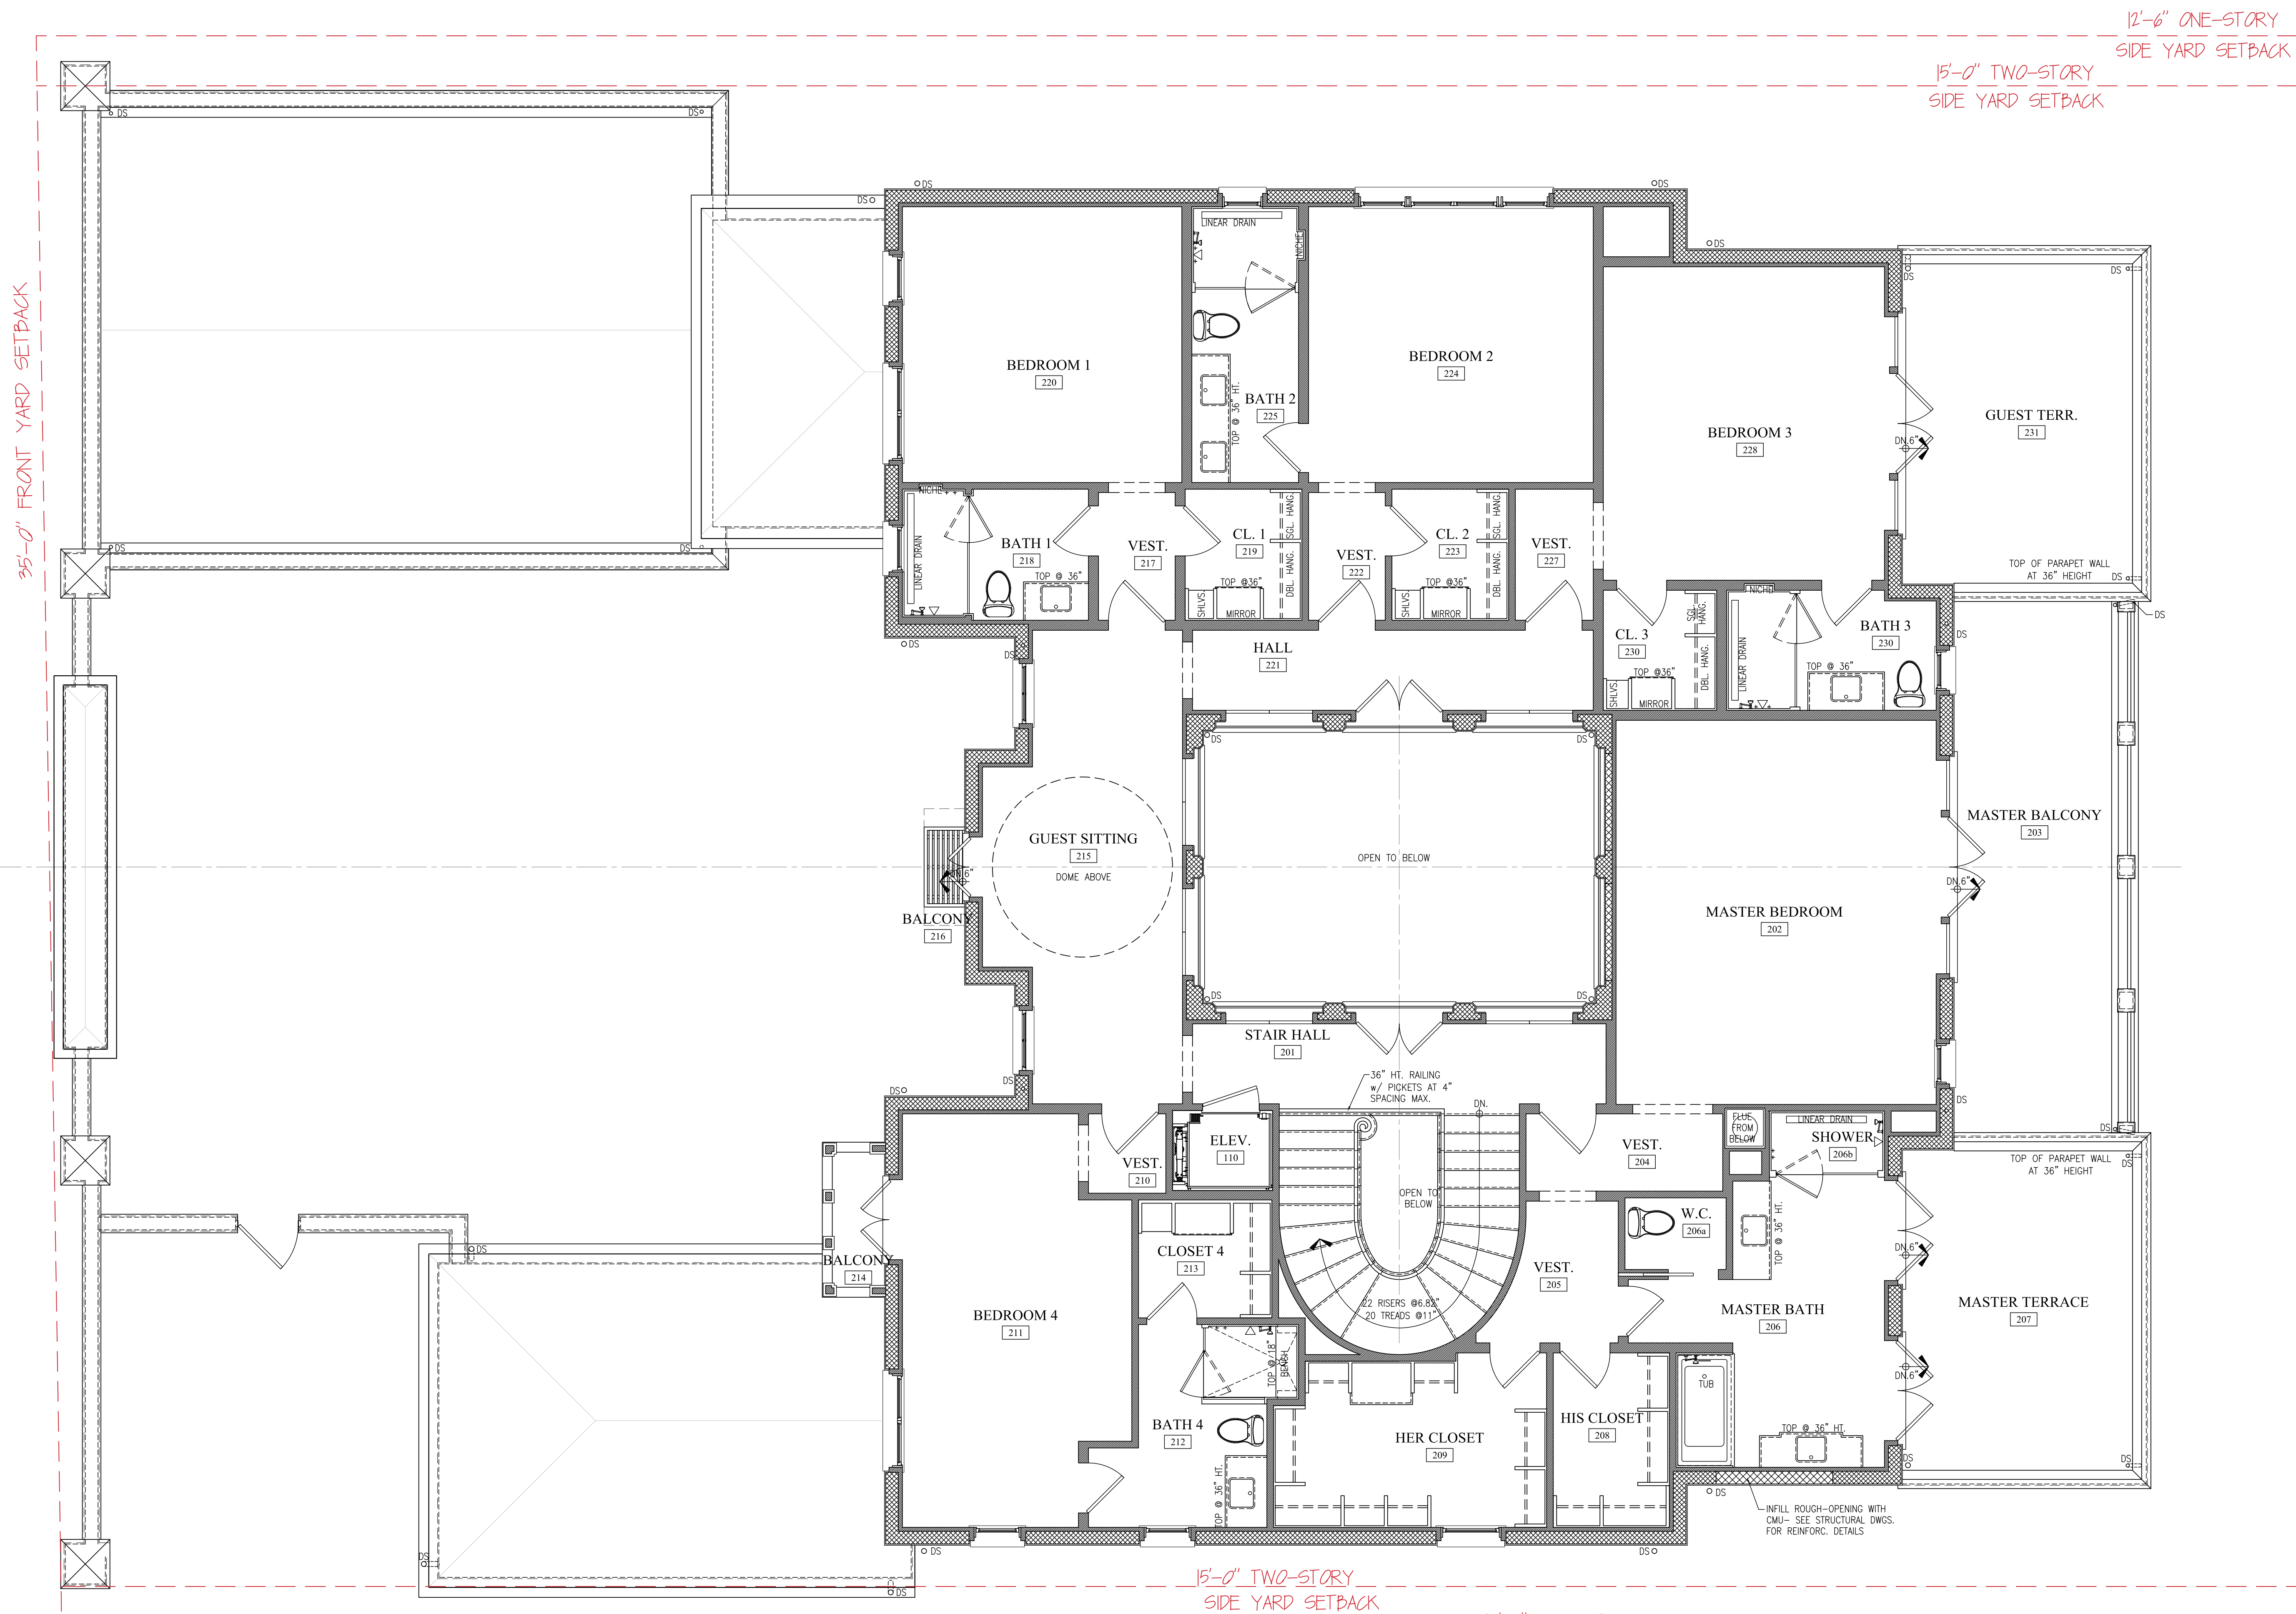

UPPER LEVEL FLOOR PLAN-EXISTING
SCALE: 1/4"=1'-0"

S.M

COURTYARD SKYLIGHT
624 ISLAND DRIVE
PALM BEACH, FLORIDA
SMITH AND MOORE ARCHITECTS, INC.
• 1500 SOUTH OLIVE AVENUE WEST PALM BEACH, FLORIDA 33401 • TEL (561) 835-1888 FAX (561) 832-7015 •

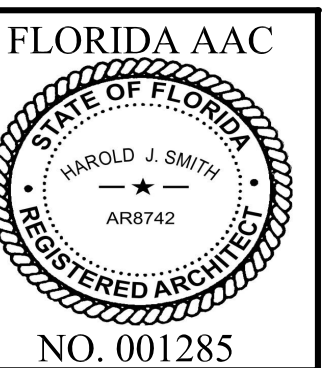

HAROLD J. SMITH
REGISTERED ARCHITECT 8742

JONATHAN C. MOORE
REGISTERED ARCHITECT 13541

PETER G. PAPADOPOULOS
REGISTERED ARCHITECT 92952

DANIEL KAHAN
REGISTERED ARCHITECT 94757

NO: 18028
DWG. BY: TJK
SHEET:

A-209

ZON-23-002
A-22-241



COURTYARD SKYLIGHT
624 ISLAND DRIVE
PALM BEACH, FLORIDA

SMITH AND MOORE ARCHITECTS, INC.
• 1500 SOUTH OLIVE AVENUE WEST PALM BEACH, FLORIDA 33401 • TEL (561) 835-1888 FAX (561) 832-7015 •

THIS DRAWING IS AN INSTRUMENT OF SERVICE AND AS SUCH SHALL REMAIN THE PROPERTY OF SMITH AND MOORE ARCHITECTS, INC. UNLESS OTHERWISE SPECIFIED. NO PART OF THIS DRAWING IS TO BE REPRODUCED OR TRANSMITTED IN ANY FORM OR BY ANY MEANS, ELECTRONIC OR MECHANICAL, WITHOUT THE WRITTEN PERMISSION OF SMITH AND MOORE ARCHITECTS, INC. ALL RIGHTS RESERVED.



HAROLD J. SMITH
REGISTERED ARCHITECT 8742

JONATHAN C. MOORE
REGISTERED ARCHITECT 13541



PETER G. PAPADOPOULOS
REGISTERED ARCHITECT 92952

DANIEL KAHAN
REGISTERED ARCHITECT 94757



NO: 18028
DWG. BY: TJK
SHEET:

A-210

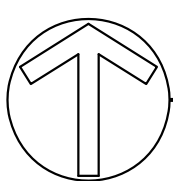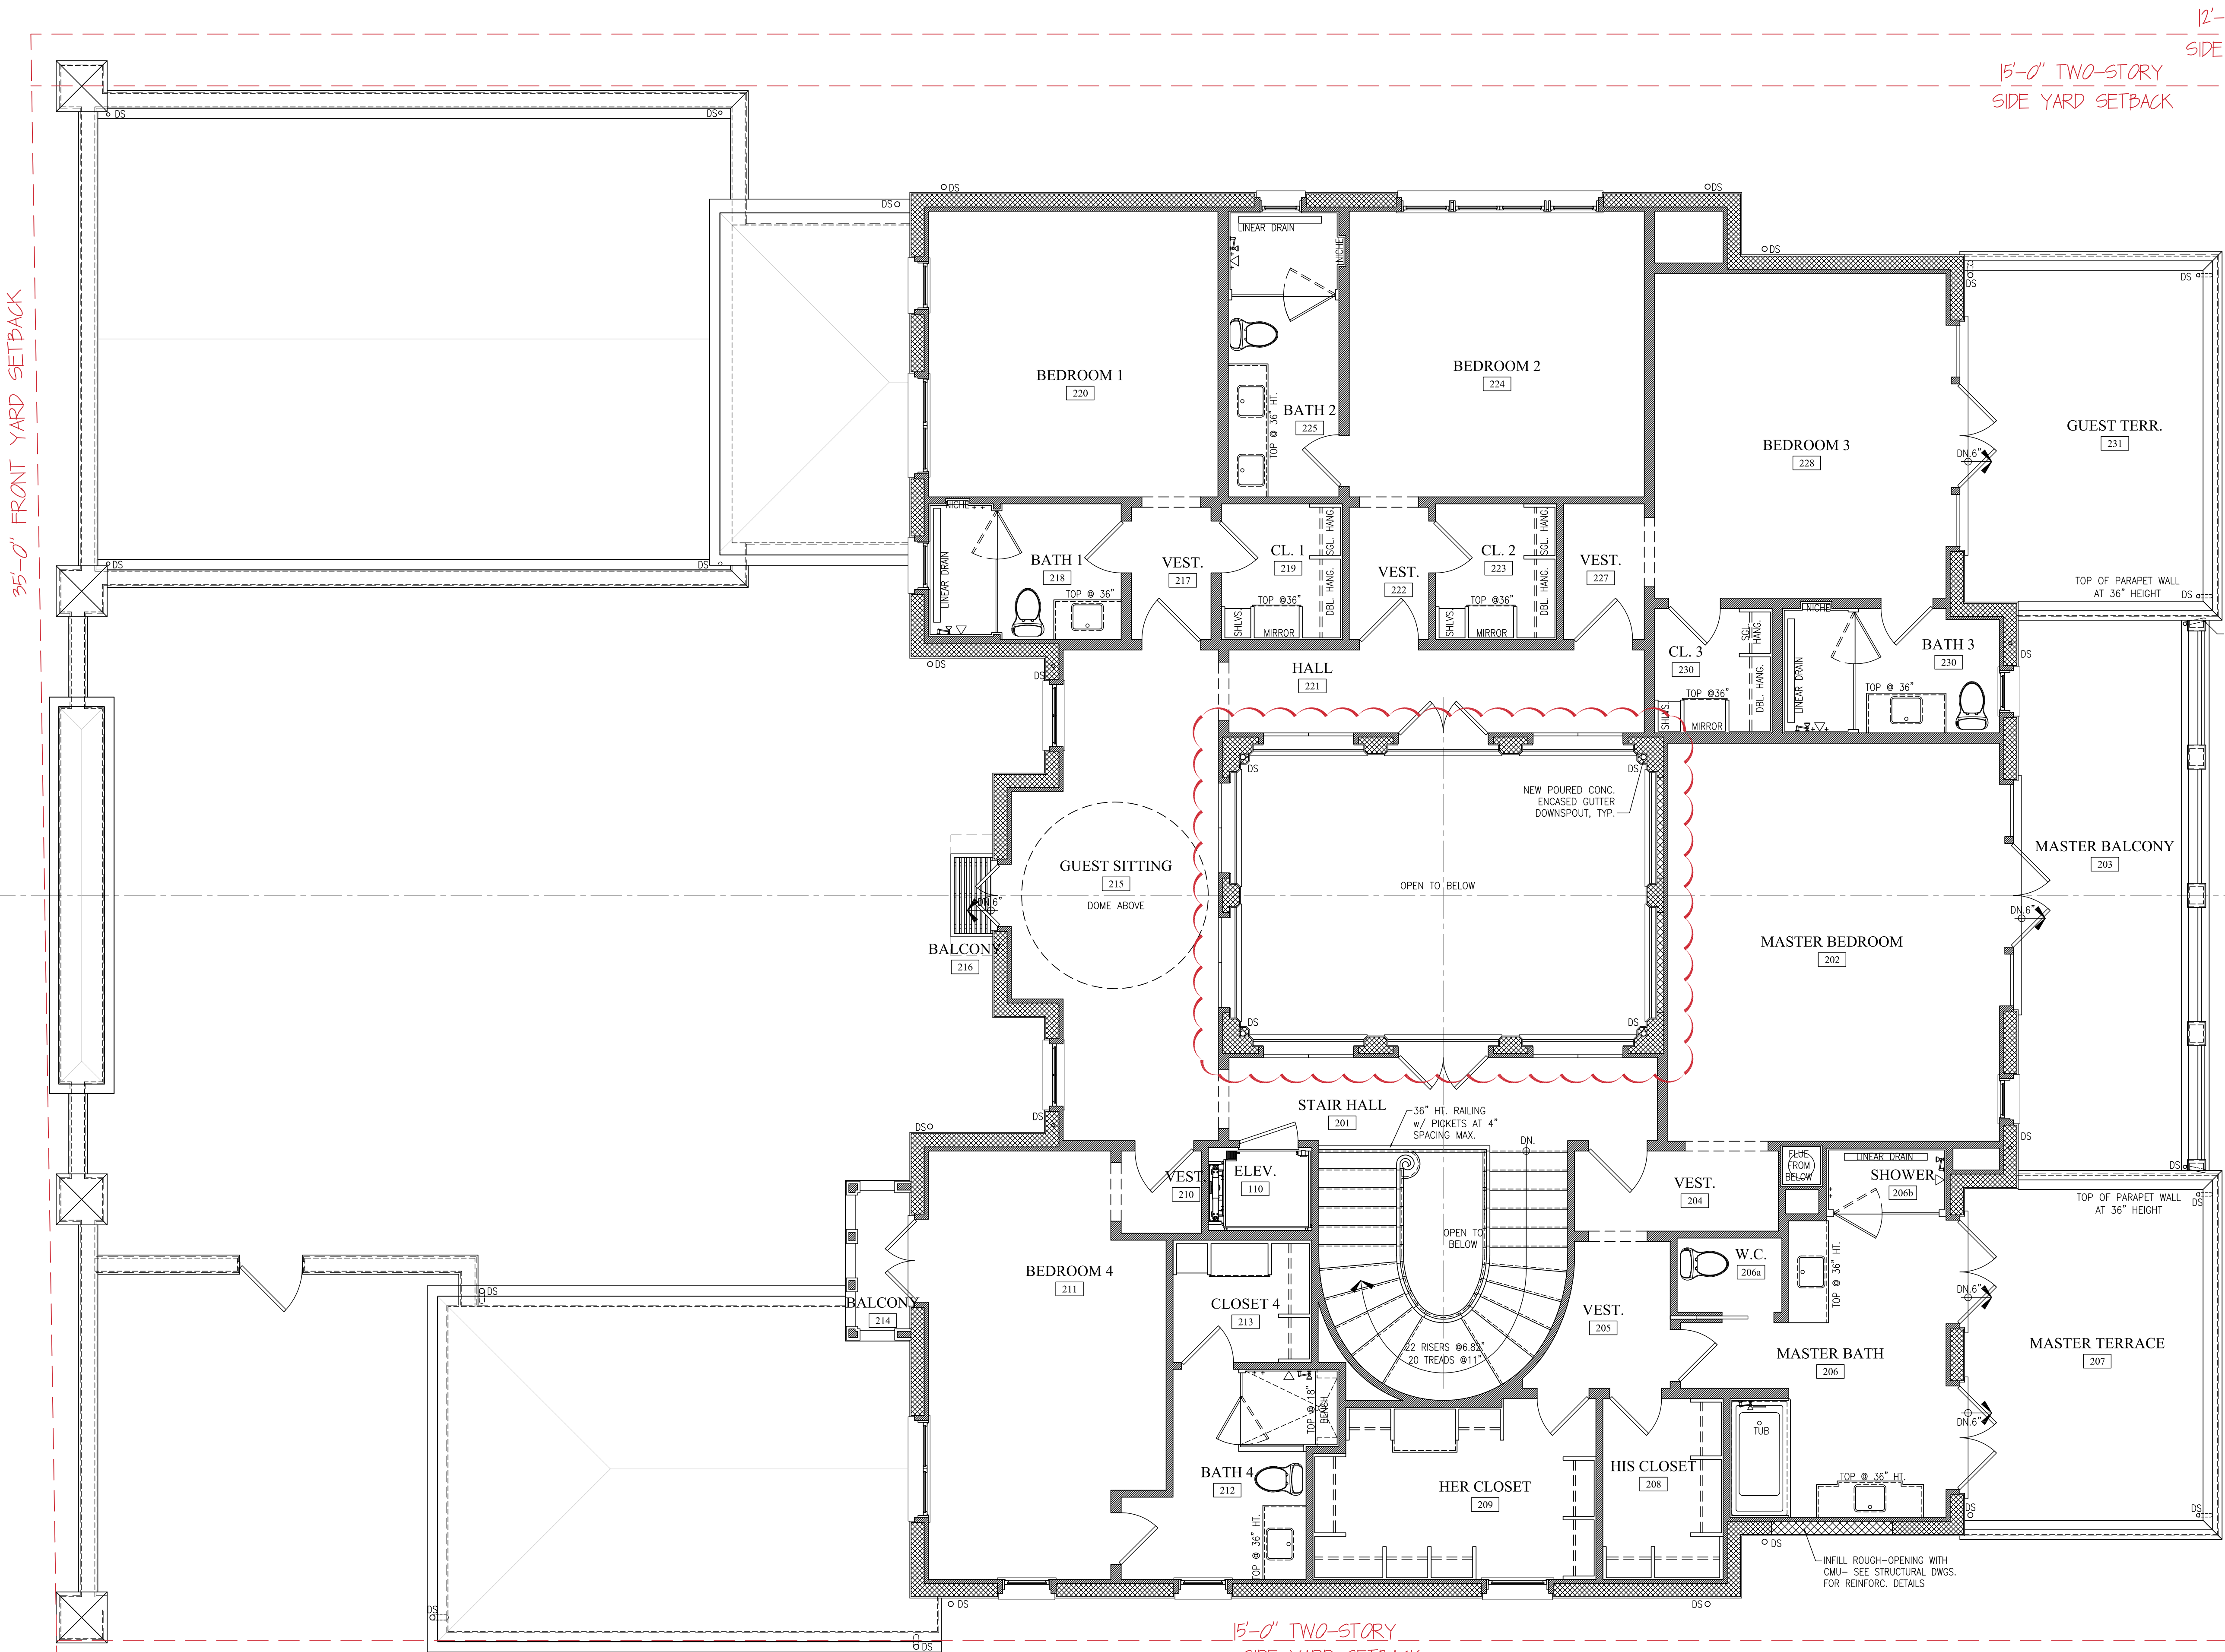

UPPER LEVEL FLOOR PLAN-PROPOSED

SCALE: 1/4"=1'-0"

ZON-23-002

A-22-241



COURTYARD SKYLIGHT
624 ISLAND DRIVE
PALM BEACH, FLORIDA

SMITH AND MOORE ARCHITECTS, INC.
• 1500 SOUTH OLIVE AVENUE WEST PALM BEACH, FLORIDA 33401 • TEL (561) 835-1888 FAX (561) 832-7015 •

THIS DRAWING IS AN INSTRUMENT OF SERVICE AND AS SUCH SHALL REMAIN THE PROPERTY OF SMITH AND MOORE ARCHITECTS, INC. UNLESS OTHERWISE SPECIFIED. NO PART OF THIS DRAWING IS TO BE REPRODUCED OR TRANSMITTED IN ANY FORM OR BY ANY MEANS, ELECTRONIC OR MECHANICAL, WITHOUT THE WRITTEN PERMISSION OF SMITH AND MOORE ARCHITECTS, INC. ALL RIGHTS RESERVED.



HAROLD J. SMITH
REGISTERED ARCHITECT 8742

JONATHAN C. MOORE
REGISTERED ARCHITECT 13541

PETER G. PAPADOPOULOS
REGISTERED ARCHITECT 92952

DANIEL KAHAN
REGISTERED ARCHITECT 94757





NO: 18028
DWG. BY: TJK
SHEET:

A-211

ZON-23-002

A-22-241

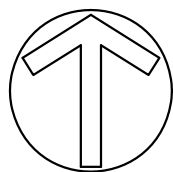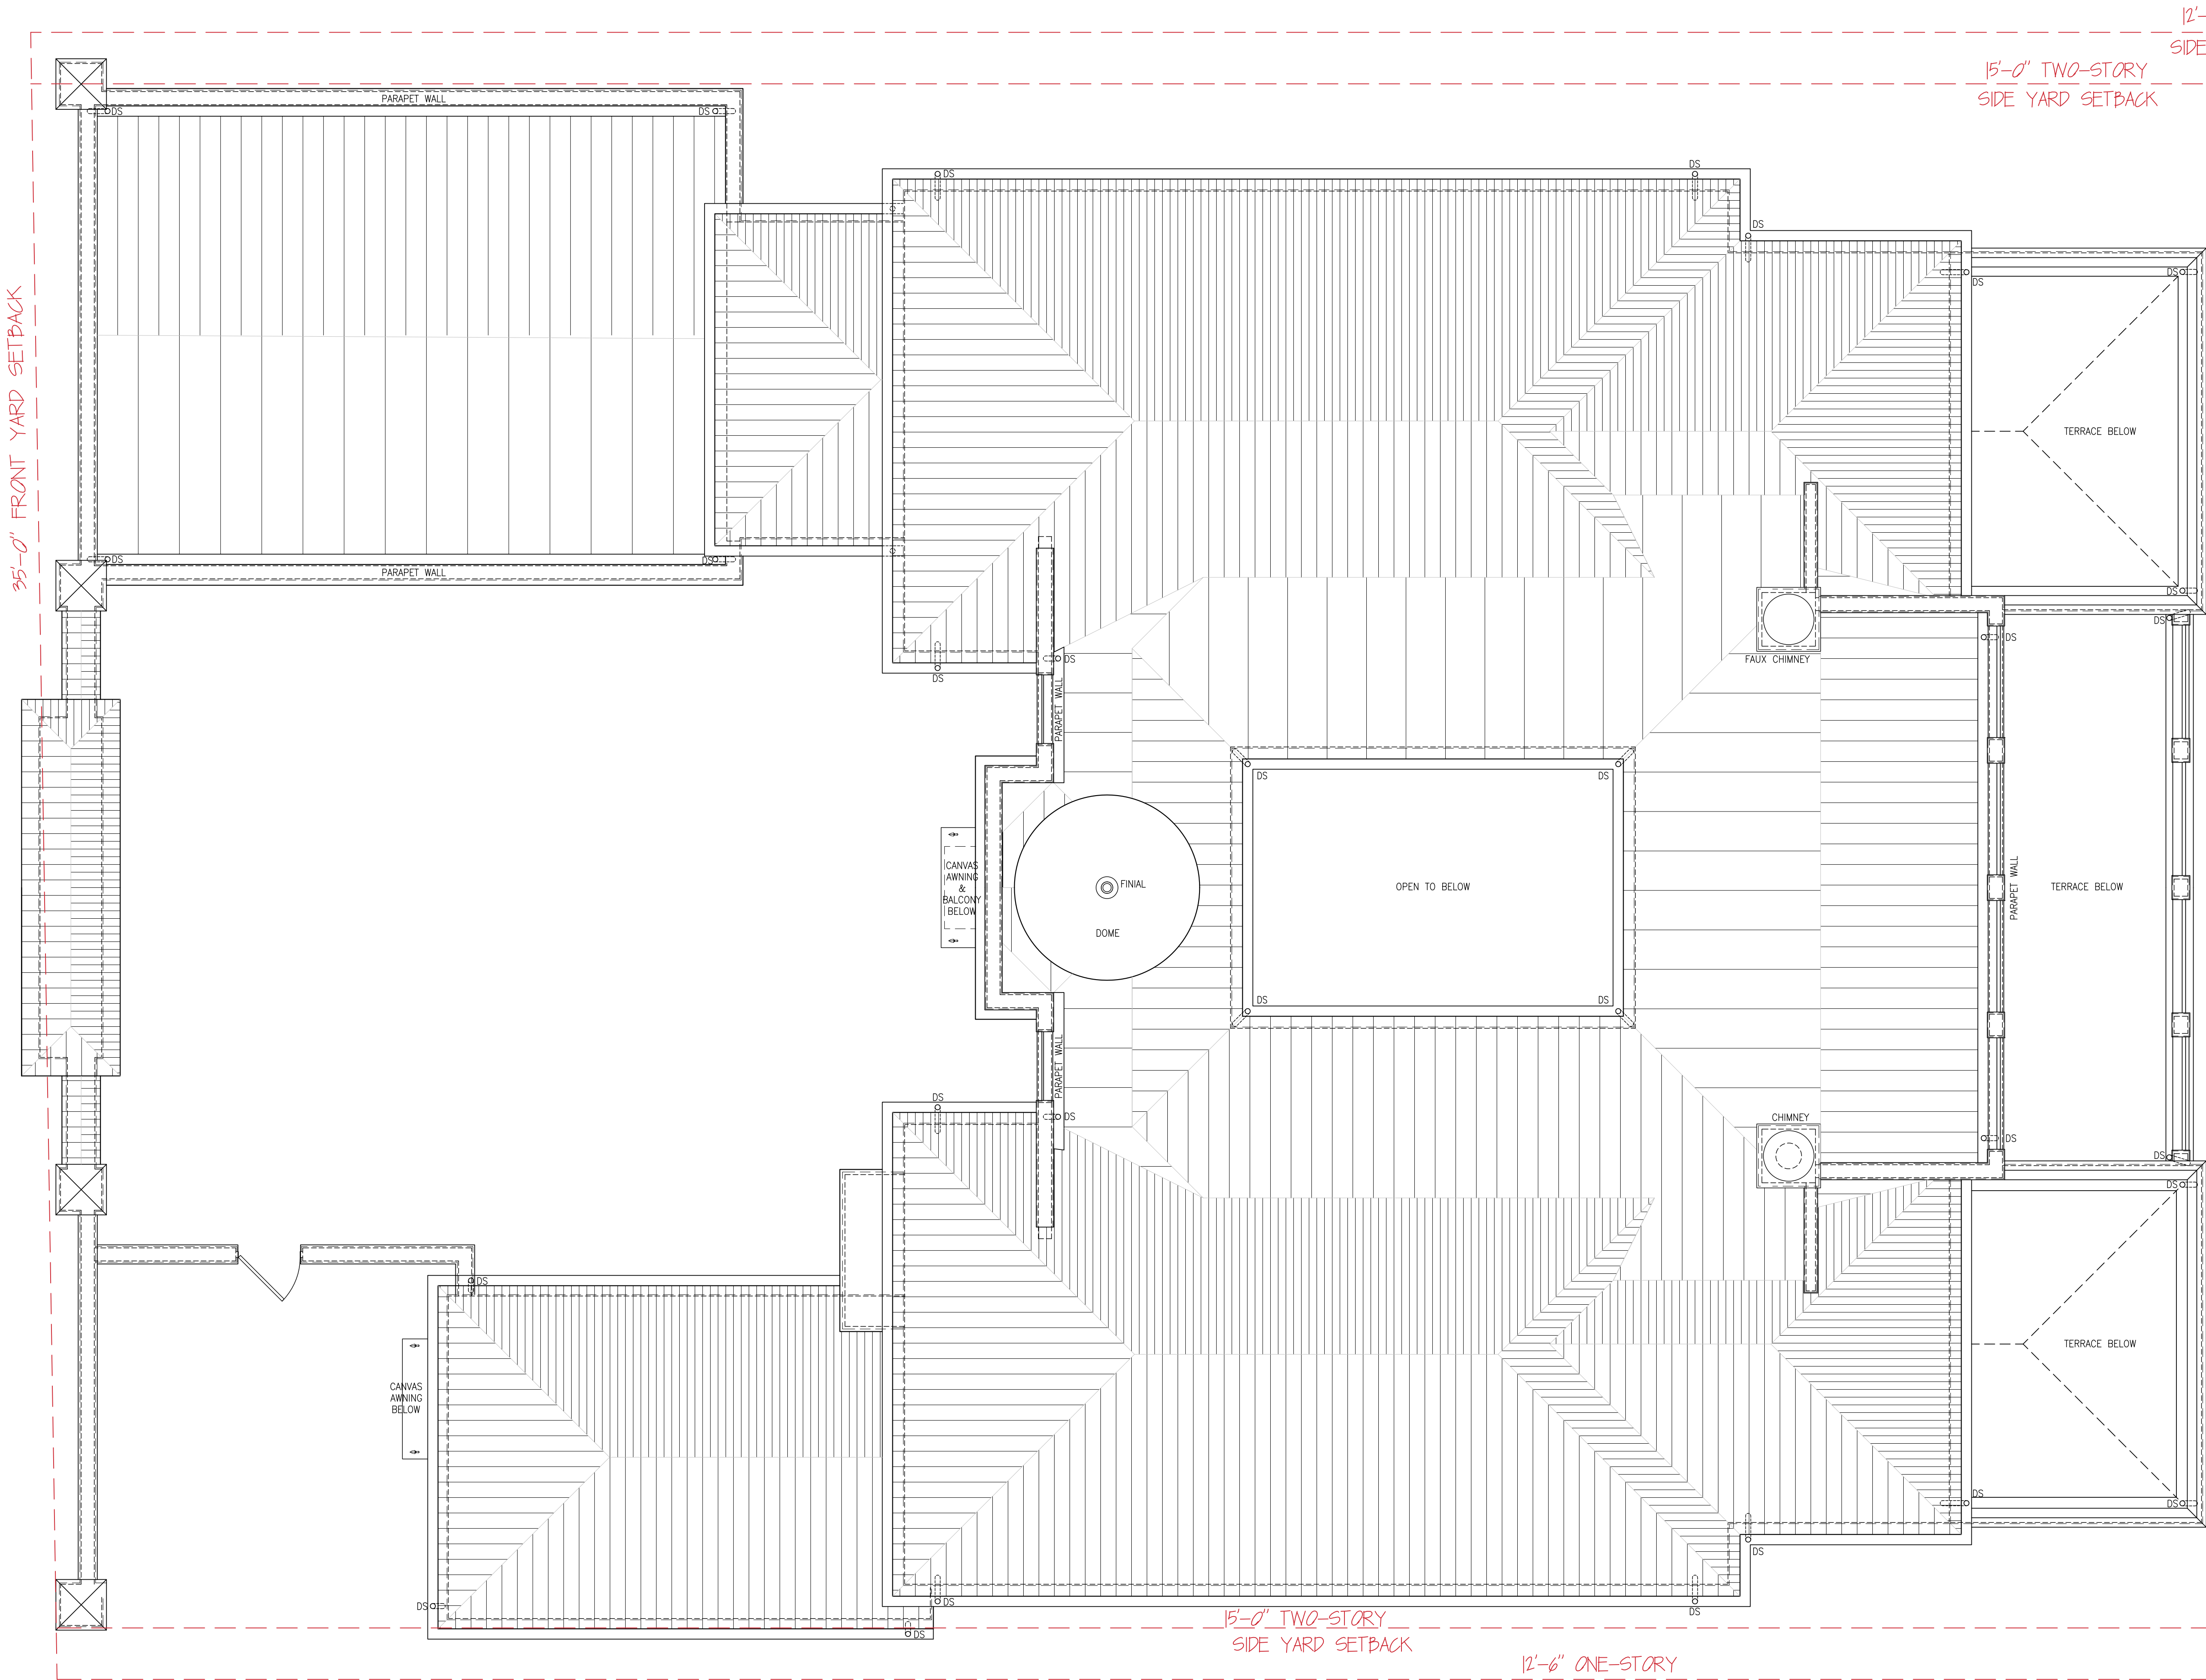

ROOF PLAN-EXISTING


SCALE: 1/4"=1'-0"



624 ISLAND DRIVE
PALM BEACH, FLORIDA

SMITH AND MOORE ARCHITECTS, INC.
• 1500 SOUTH OLIVE AVENUE WEST PALM BEACH, FLORIDA 33401 • TEL (561) 835-1888 FAX (561) 832-7015 •

THIS DRAWING IS AN INSTRUMENT OF SERVICE, AND AS SUCH SHALL REMAIN THE PROPERTY OF SMITH AND MOORE ARCHITECTS, INC. UNAUTHORIZED USE OR REPRODUCTION WITHOUT WRITTEN PERMISSION OF SMITH AND MOORE ARCHITECTS, INC. IS PROHIBITED. THIS DRAWING IS FOR USE IN CONNECTION WITH THIS PROJECT, AND SHALL NOT BE USED FOR ANY OTHER LOCATION. COPYRIGHT © SMITH AND MOORE ARCHITECTS, INC. ALL RIGHTS RESERVED.

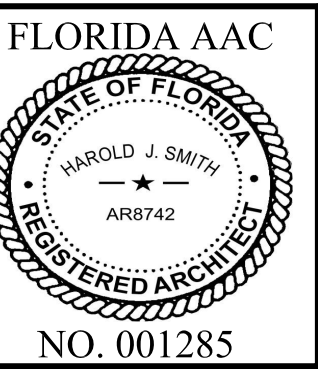

HAROLD J. SMITH
REGISTERED ARCHITECT 8742


ONATHAN C. MOORE
REGISTERED ARCHITECT 13541

TER G. PAPADOPOULOS
REGISTERED ARCHITECT 92952

DANIEL KAHAN
REGISTERED ARCHITECT 94757


DO: 18028
WG. BY: TJK
SHEET:

A-212

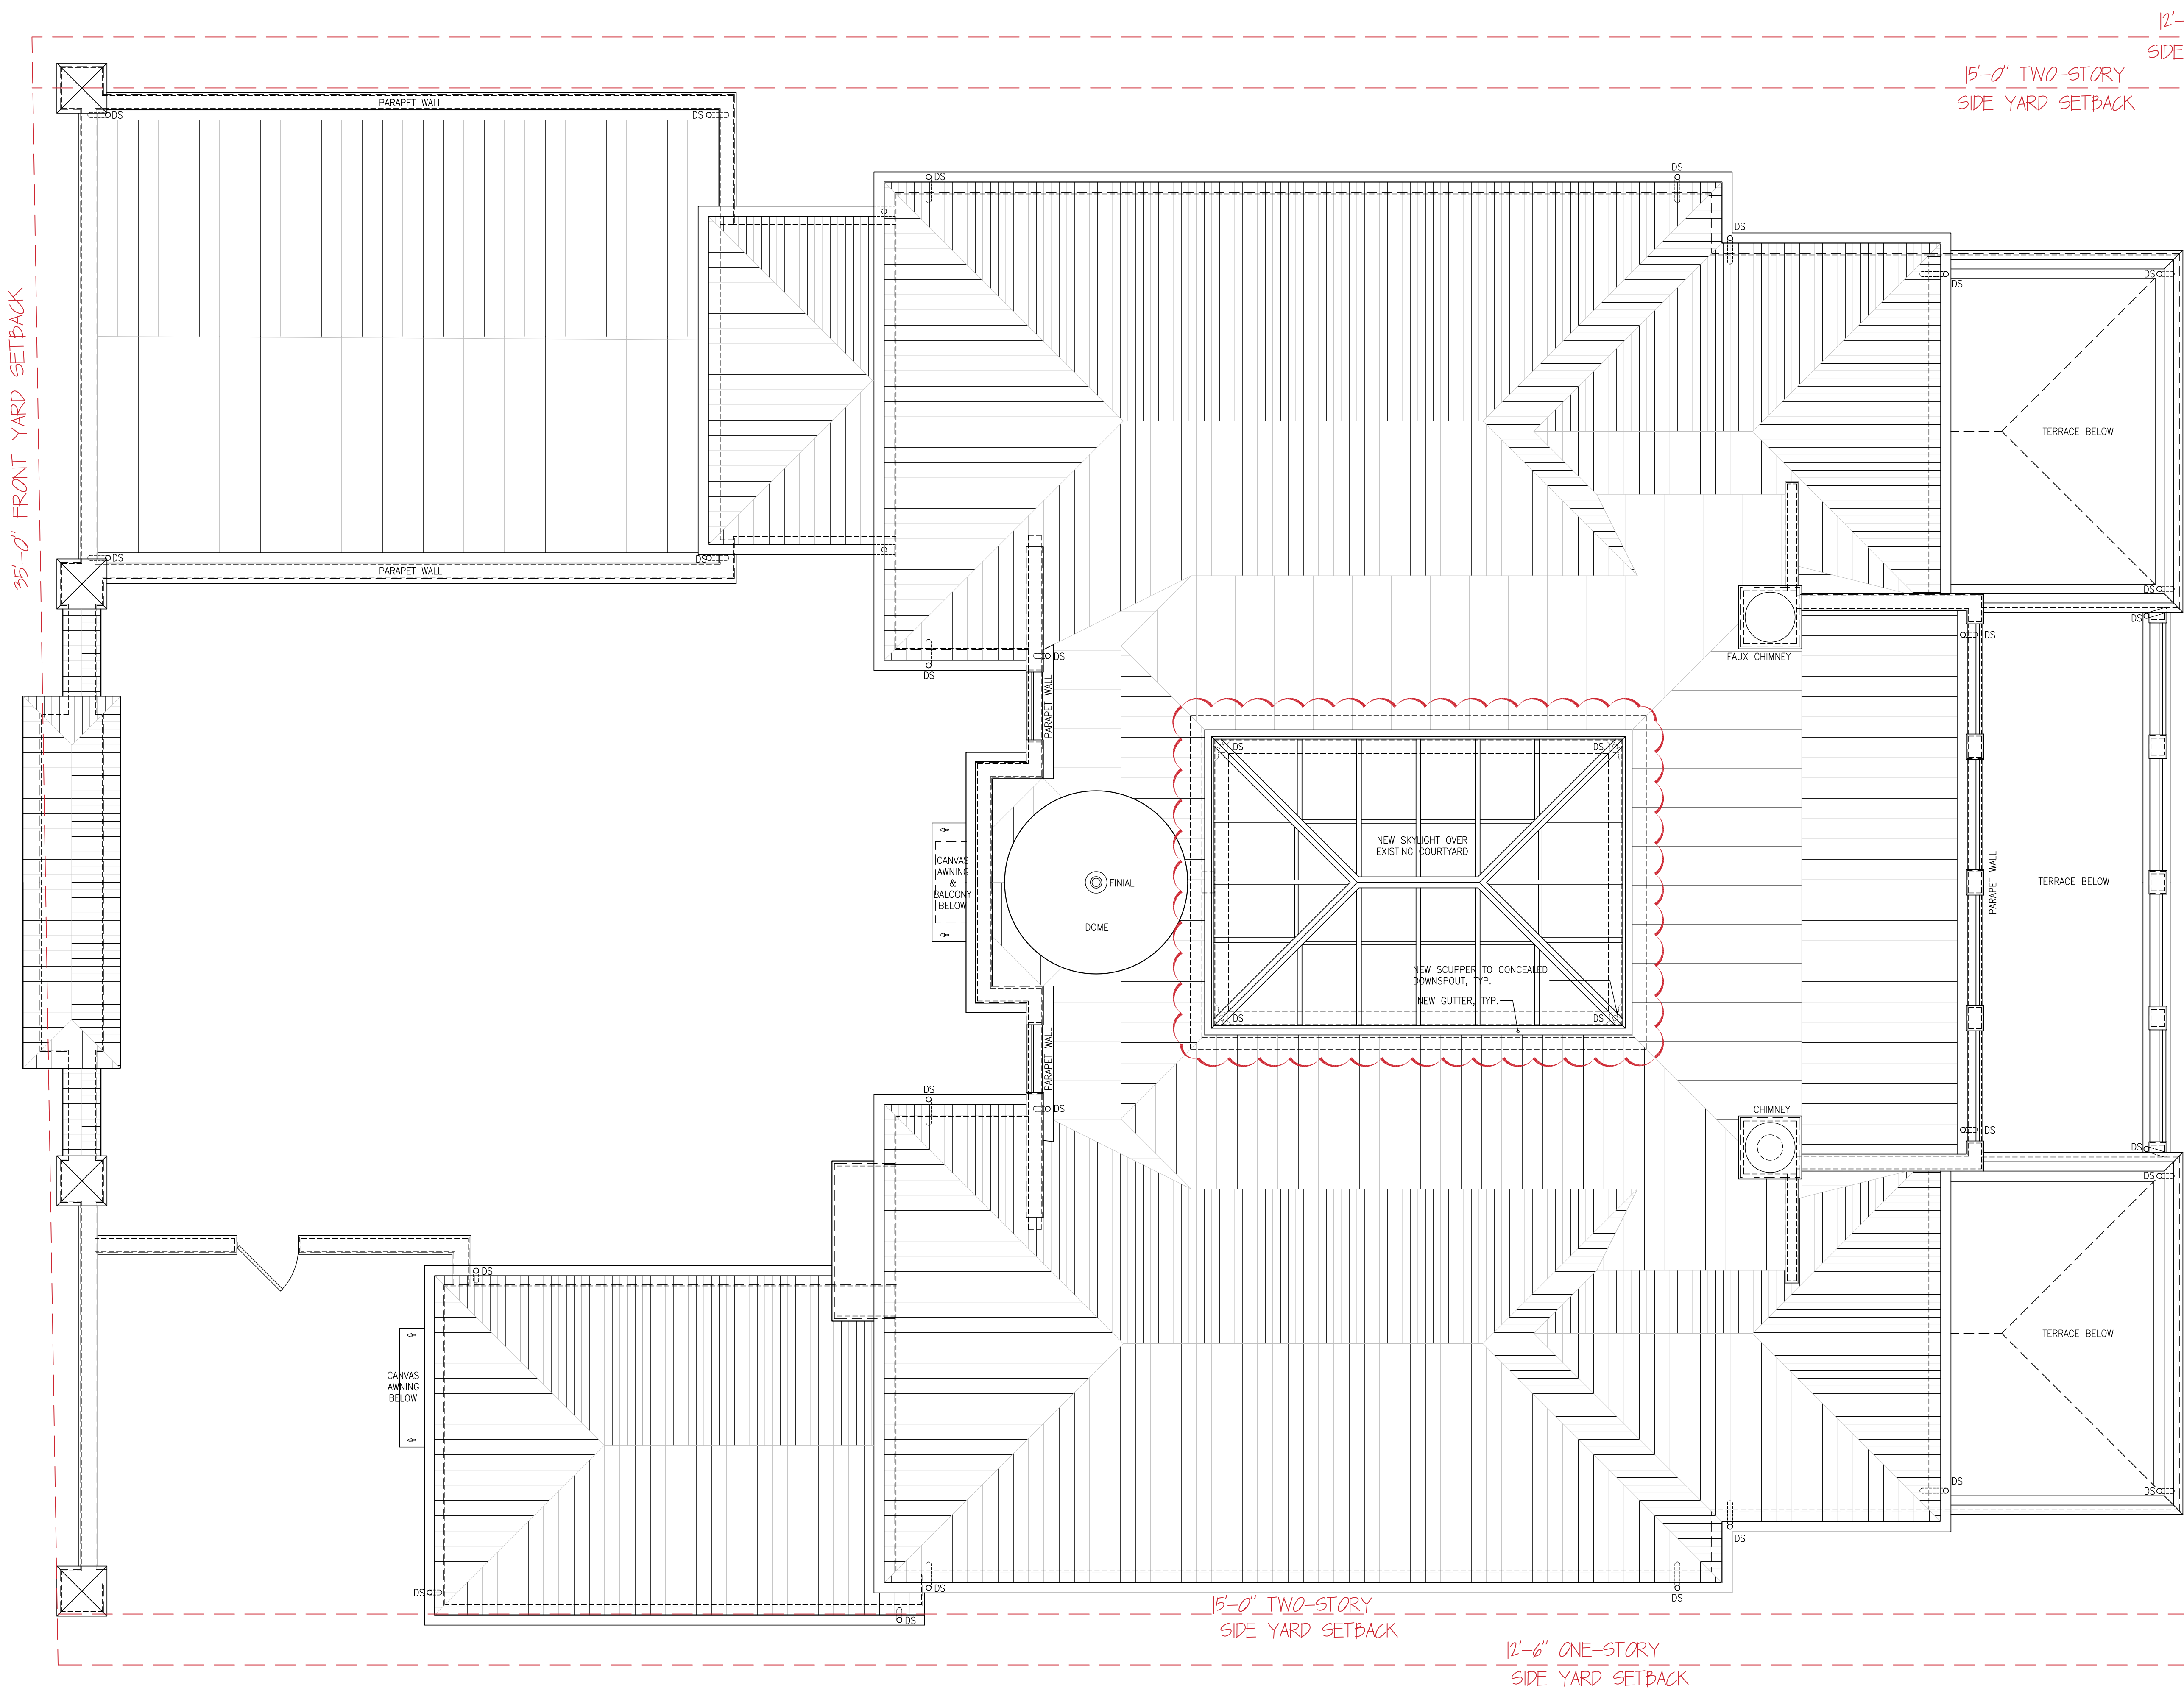

ZON-23-002
A-22-241

A-22-241

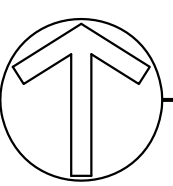

ROOF PLAN-PROPOSED


SCALE: 1/4"=1'-0"



COURTYARD SKYLIGHT
622 ISLAND DRIVE
PALM BEACH, FLORIDA

SMITH AND MOORE ARCHITECTS, INC.
• 1500 SOUTH OLIVE AVENUE WEST PALM BEACH, FLORIDA 33401 • TEL (561) 835-1888 FAX (561) 832-7015 •

THIS DRAWING IS AN INSTRUMENT OF SERVICE, AND AS SUCH SHALL REMAIN THE PROPERTY OF SMITH AND MOORE ARCHITECTS, INC. UNAUTHORIZED USE OR REPRODUCTION WITHOUT WRITTEN PERMISSION OF SMITH AND MOORE ARCHITECTS, INC. IS PROHIBITED. THIS DRAWING IS FOR USE IN CONNECTION WITH THIS PROJECT AND SHALL NOT BE USED FOR ANY OTHER LOCATION. COPYRIGHT SMITH AND MOORE ARCHITECTS, INC. ALL RIGHTS RESERVED.

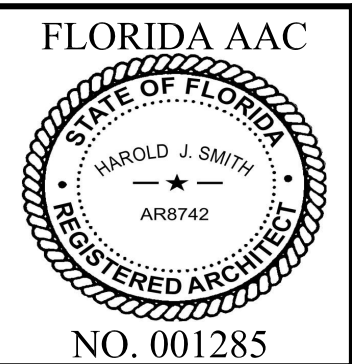

HAROLD J. SMITH
REGISTERED ARCHITECT 8742


JONATHAN C. MOORE
REGISTERED ARCHITECT 13541

PETER G. PAPADOPOULOS
REGISTERED ARCHITECT 92952

DANIEL KAHAN
REGISTERED ARCHITECT 94757

NO: 18028
DWG. BY: TJK
SHEET:

A-300

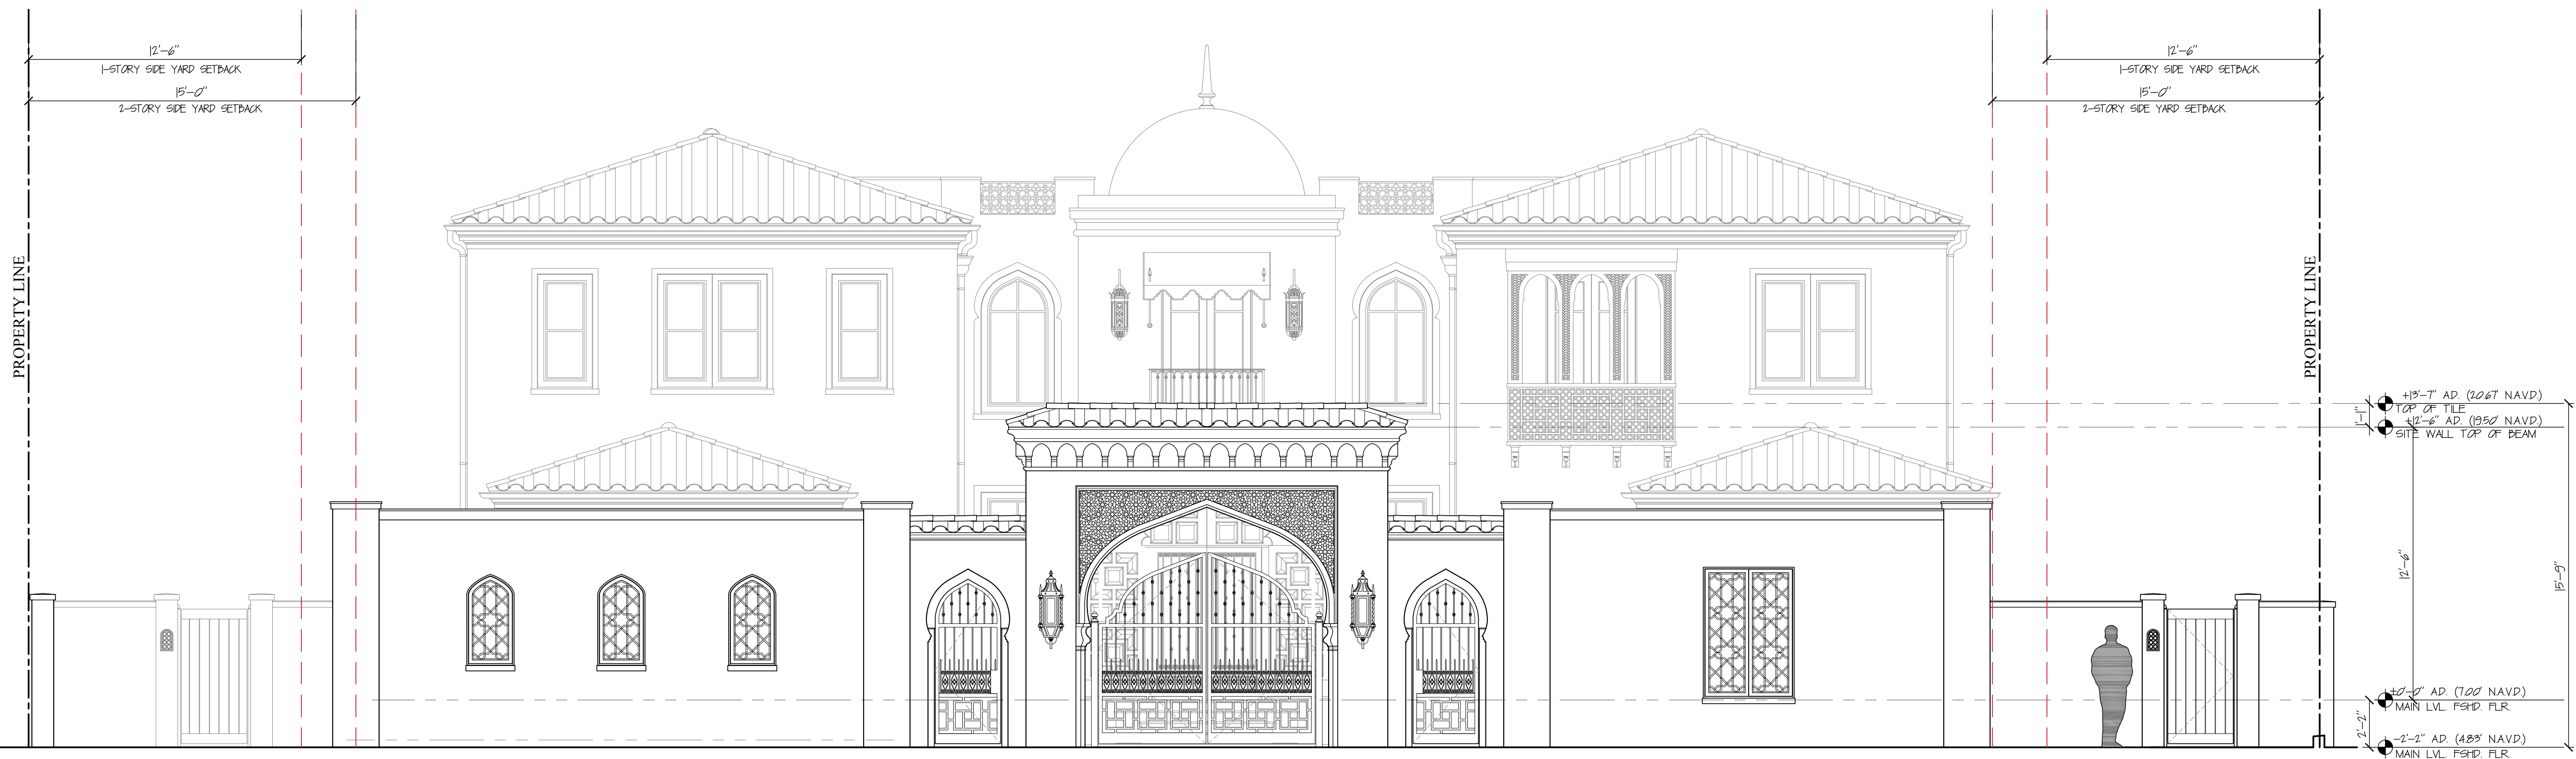

EXISTING WEST ELEVATION


SCALE: 1/4"=1'-0"



PROPOSED WEST ELEVATION


SCALE: 1/4"=1'-0"

ZON-23-002
A-22-241

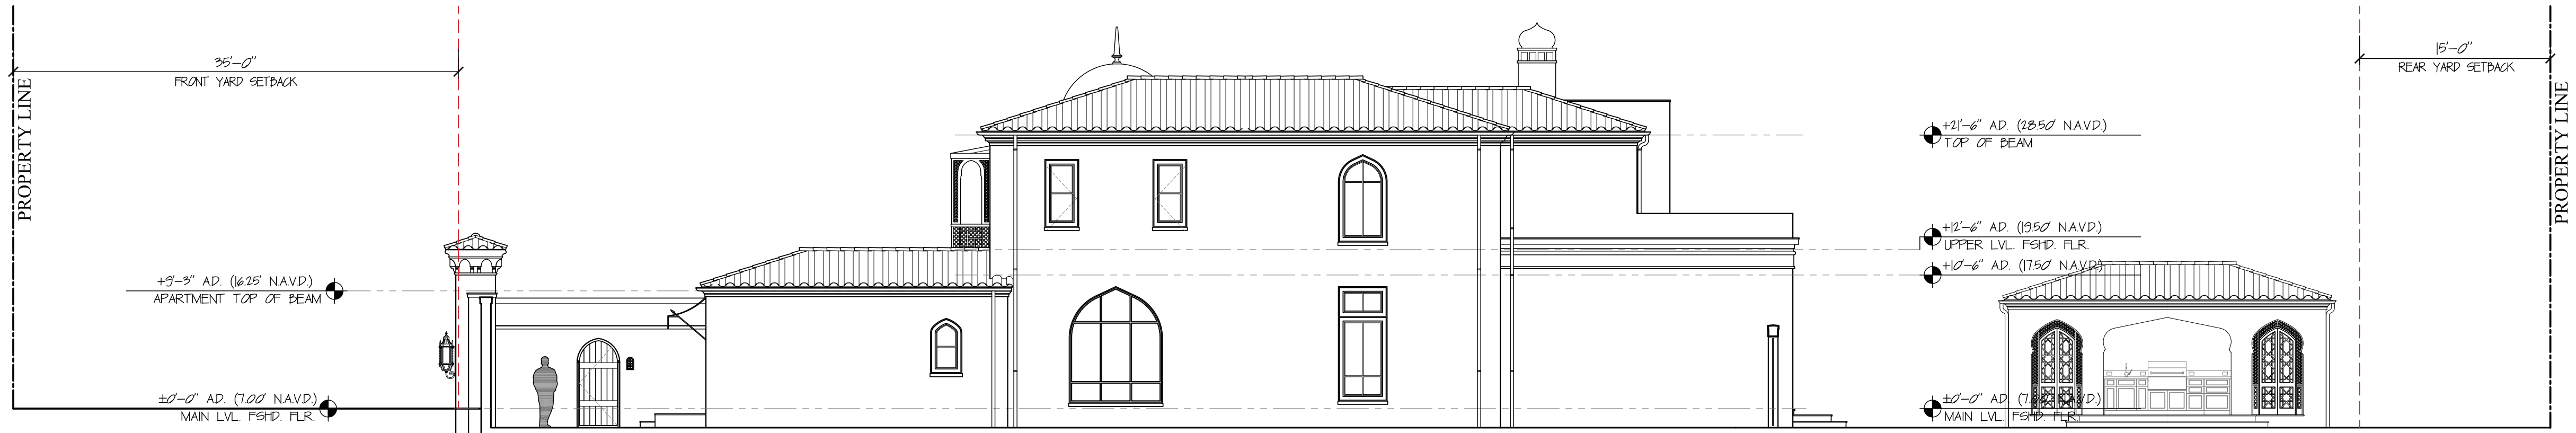

EXISTING SOUTH ELEVATION

SCALE: 1/8"=1'-0"

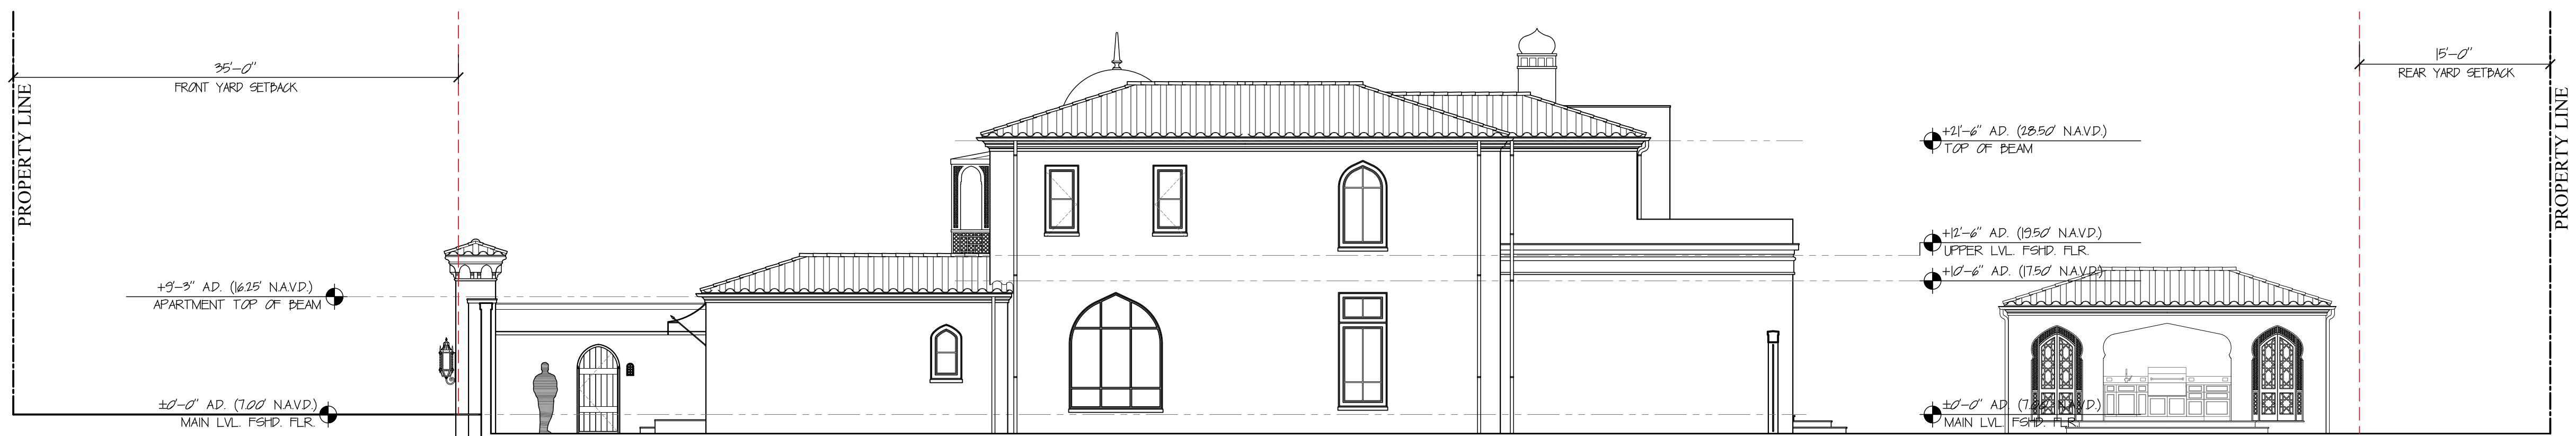

PROPOSED SOUTH ELEVATION

SCALE: 1/8"=1'-0"



COURTYARD SKYLIGHT
624 ISLAND DRIVE
PALM BEACH, FLORIDA

SMITH AND MOORE ARCHITECTS, INC.
• 1500 SOUTH OLIVE AVENUE WEST PALM BEACH, FLORIDA 33401 • TEL (561) 835-1888 FAX (561) 832-7015 •




HAROLD J. SMITH
REGISTERED ARCHITECT 8742

JONATHAN C. MOORE
REGISTERED ARCHITECT 13541

PETER G. PAPADOPOULOS
REGISTERED ARCHITECT 92952

DANIEL KAHAN
REGISTERED ARCHITECT 94757

 


NO: 18028
DWG. BY: TJK
SHEET:

A-301


ZON-23-002

A-22-241

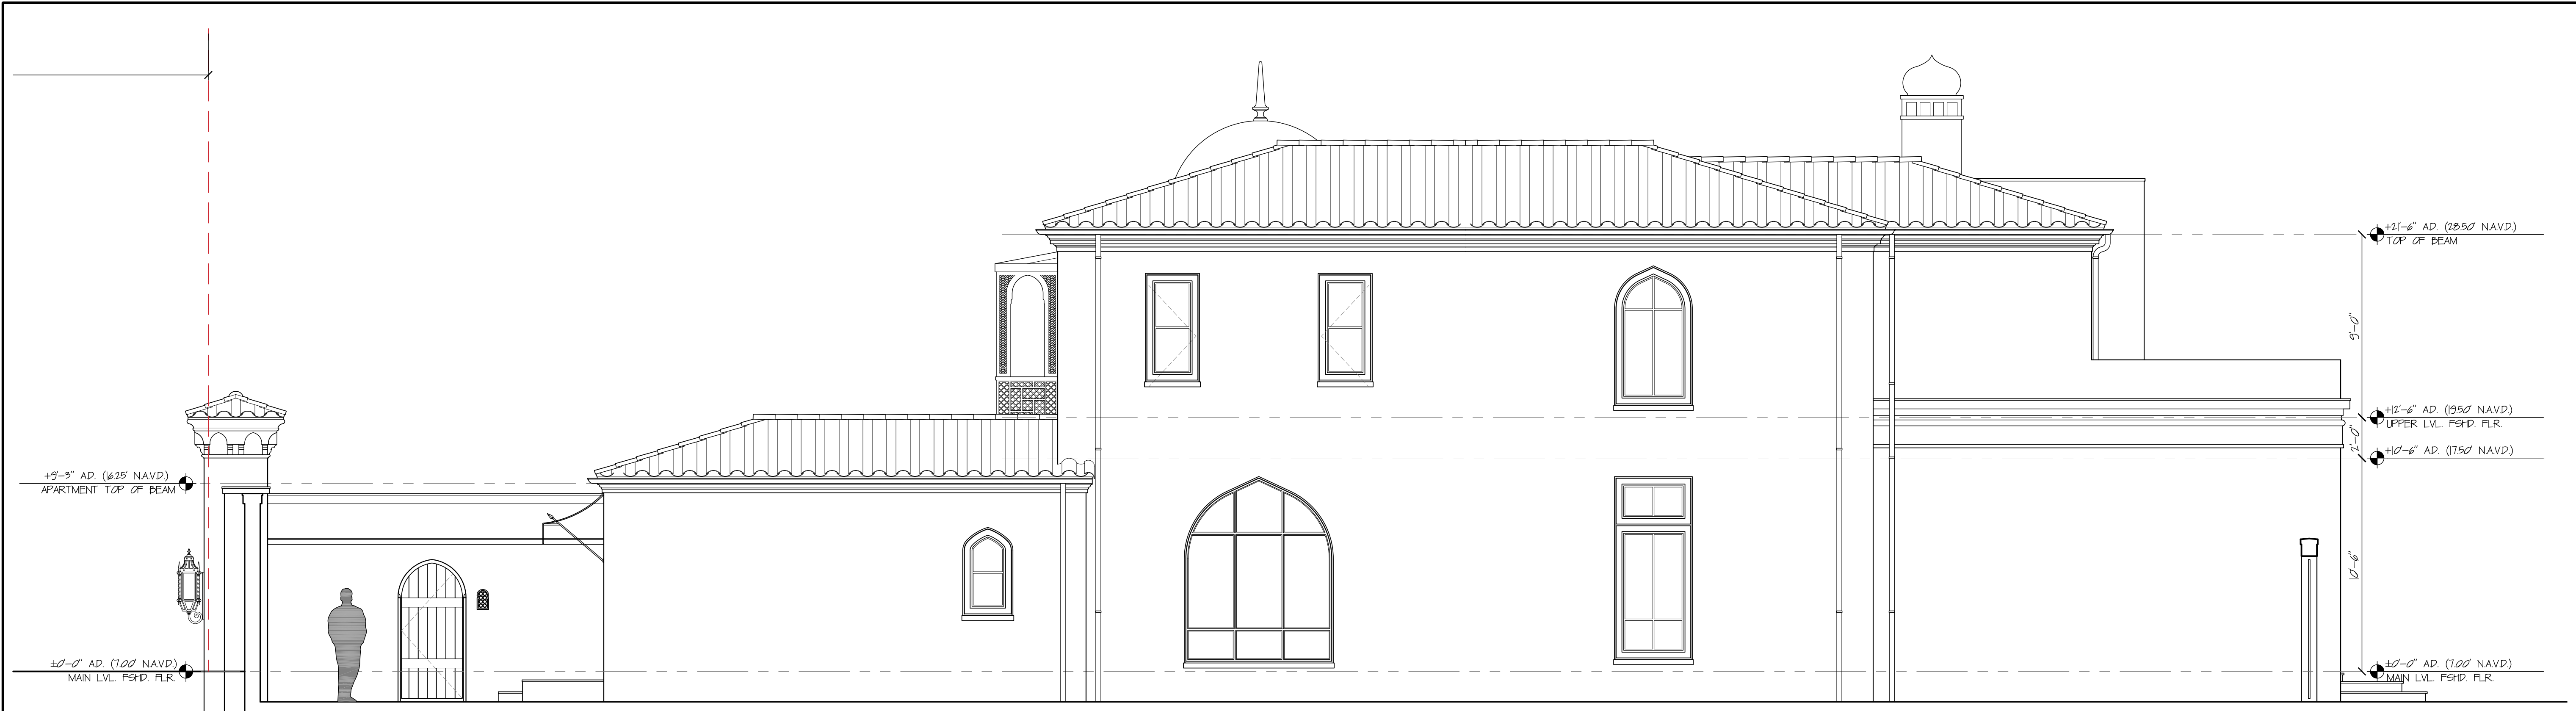

EXISTING SOUTH ELEVATION

SCALE: 1/8"=1'-0"

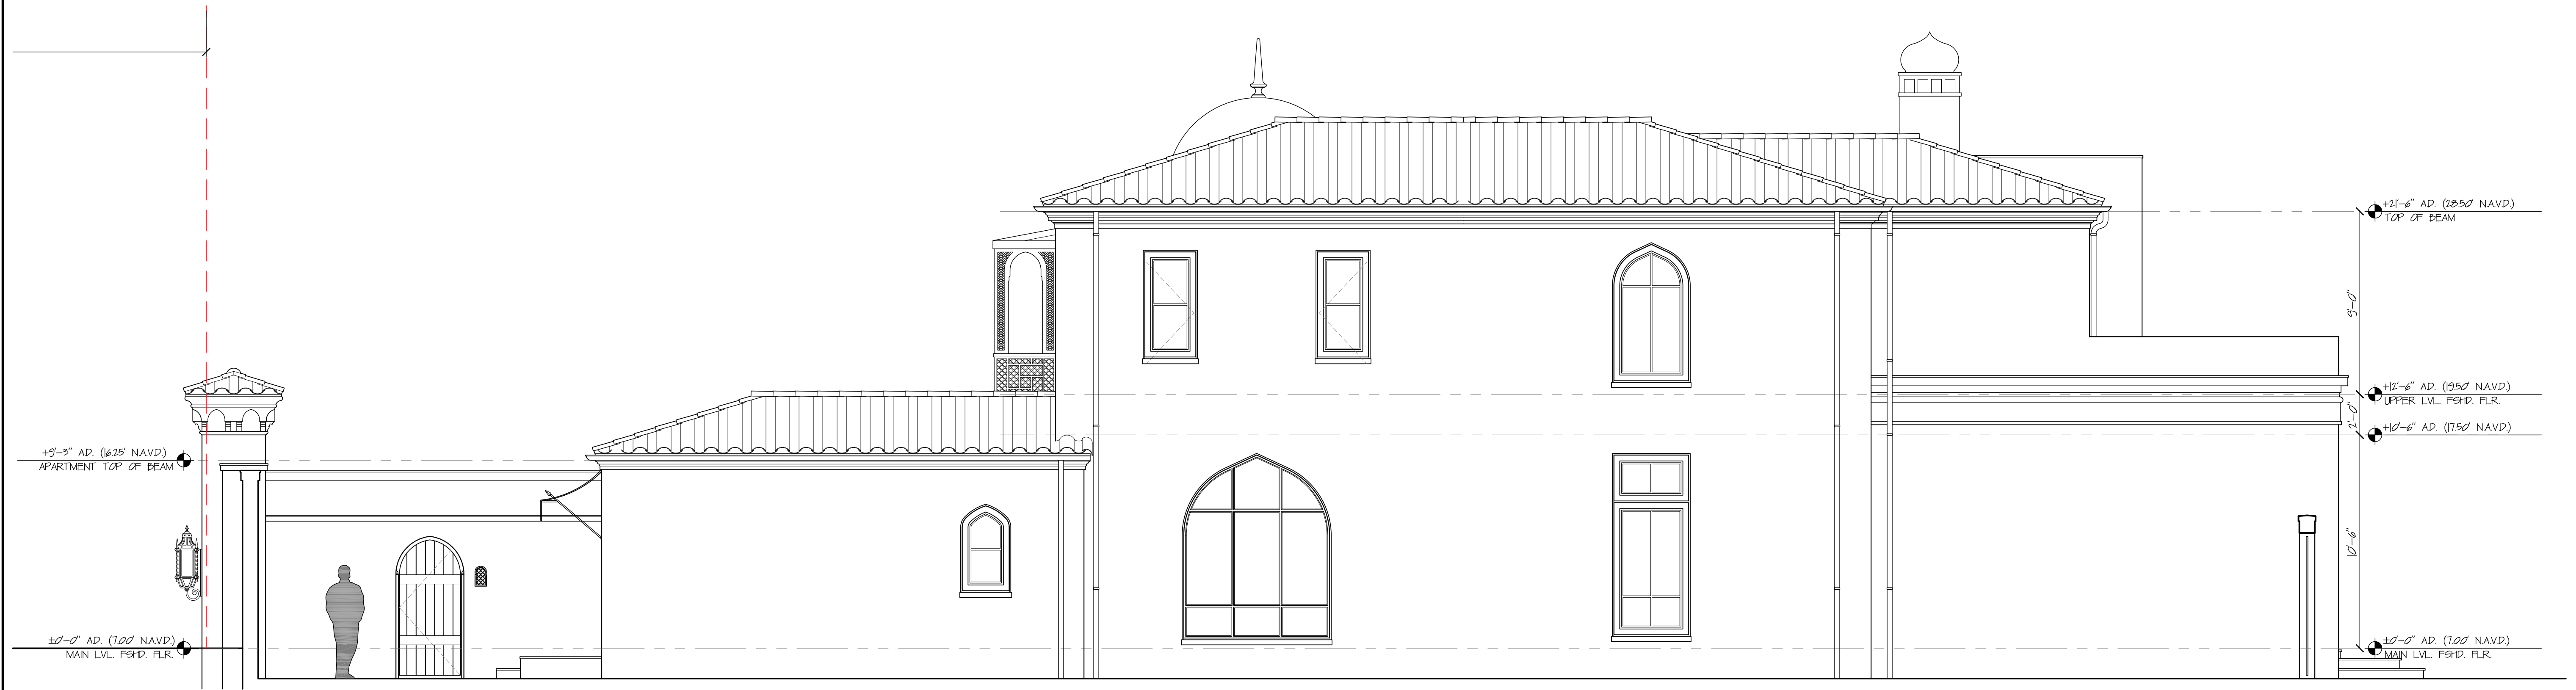

PROPOSED SOUTH ELEVATION

SCALE: 1/8"=1'-0"



COURTYARD SKYLIGHT
624 ISLAND DRIVE
PALM BEACH, FLORIDA

SMITH AND MOORE ARCHITECTS, INC.
• 1500 SOUTH OLIVE AVENUE WEST PALM BEACH, FLORIDA 33401 • TEL (561) 835-1888 FAX (561) 832-7015 •

THIS DRAWING IS AN INSTRUMENT OF SERVICE AND AS SUCH SHALL REMAIN THE PROPERTY OF SMITH AND MOORE ARCHITECTS, INC. UNLESS OTHERWISE SPECIFIED. NO PART OF THIS DRAWING SHALL BE REPRODUCED OR TRANSMITTED IN ANY FORM OR BY ANY MEANS, ELECTRONIC OR MECHANICAL, WITHOUT THE WRITTEN PERMISSION OF SMITH AND MOORE ARCHITECTS, INC. ALL RIGHTS RESERVED.




HAROLD J. SMITH
REGISTERED ARCHITECT 8742

JONATHAN C. MOORE
REGISTERED ARCHITECT 13541

PETER G. PAPADOPOULOS
REGISTERED ARCHITECT 92952

DANIEL KAHAN
REGISTERED ARCHITECT 94757

 

NO: 18028
DWG. BY: TJK
SHEET:

A-302

ZON-23-002

A-22-241



COURTYARD SKYLIGHT
624 ISLAND DRIVE
PALM BEACH, FLORIDA

SMITH AND MOORE ARCHITECTS, INC.
• 1500 SOUTH OLIVE AVENUE WEST PALM BEACH, FLORIDA 33401 • TEL (561) 835-1888 FAX (561) 832-7015 •

THIS DRAWING IS AN INSTRUMENT OF SERVICE AND AS SUCH SHALL REMAIN THE PROPERTY OF SMITH AND MOORE ARCHITECTS, INC. NO REPRODUCTION, WITHOUT WRITTEN PERMISSION OF SMITH AND MOORE ARCHITECTS, INC. IS PERMITTED. THIS DRAWING IS FOR USE IN CONNECTION WITH THIS PROJECT, AND SHALL NOT BE USED FOR ANY OTHER LOCATION, COPYRIGHT SMITH AND MOORE ARCHITECTS, INC. ALL RIGHTS RESERVED.



HAROLD J. SMITH
REGISTERED ARCHITECT 8742

JONATHAN C. MOORE
REGISTERED ARCHITECT 13541

PETER G. PAPADOPOULOS
REGISTERED ARCHITECT 92952

DANIEL KAHAN
REGISTERED ARCHITECT 94757



NO: 18028
DWG. BY: TJK
SHEET:

A-303

ZON-23-002
A-22-241



EXISTING EAST ELEVATION
SCALE: 1/4"=1'-0"



PROPOSED EAST ELEVATION
SCALE: 1/4"=1'-0"



COURTYARD SKYLIGHT
624 ISLAND DRIVE
PALM BEACH, FLORIDA

SMITH AND MOORE ARCHITECTS, INC.
• 1500 SOUTH OLIVE AVENUE WEST PALM BEACH, FLORIDA 33401 • TEL (561) 835-1888 FAX (561) 832-7015 •
THIS DRAWING IS AN INSTRUMENT OF SERVICE AND NOT BE LOANED, REPRODUCED, COPIED, OR USED FOR ANY OTHER PROJECT WITHOUT THE WRITTEN PERMISSION OF SMITH AND MOORE ARCHITECTS, INC. ALL RIGHTS RESERVED.




HAROLD J. SMITH
REGISTERED ARCHITECT 8742

JONATHAN C. MOORE
REGISTERED ARCHITECT 13541


PETER G. PAPADOPOULOS
REGISTERED ARCHITECT 92952

DANIEL KAHAN
REGISTERED ARCHITECT 94757

 


NO: 18028
DWG. BY: TJK
SHEET:

A-304

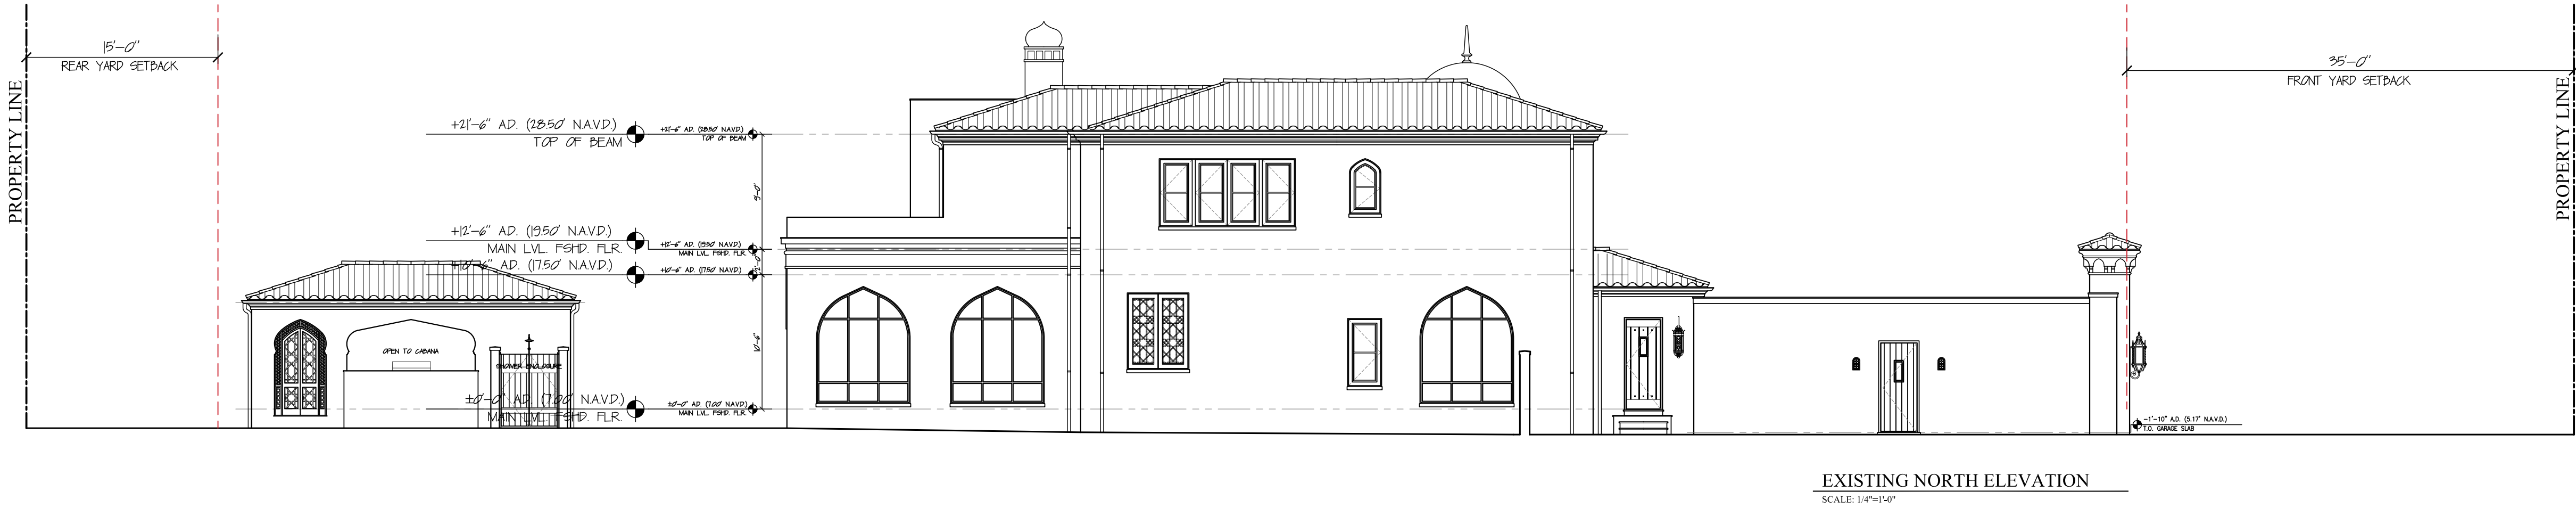

EXISTING NORTH ELEVATION
SCALE: 1/8"=1'-0"

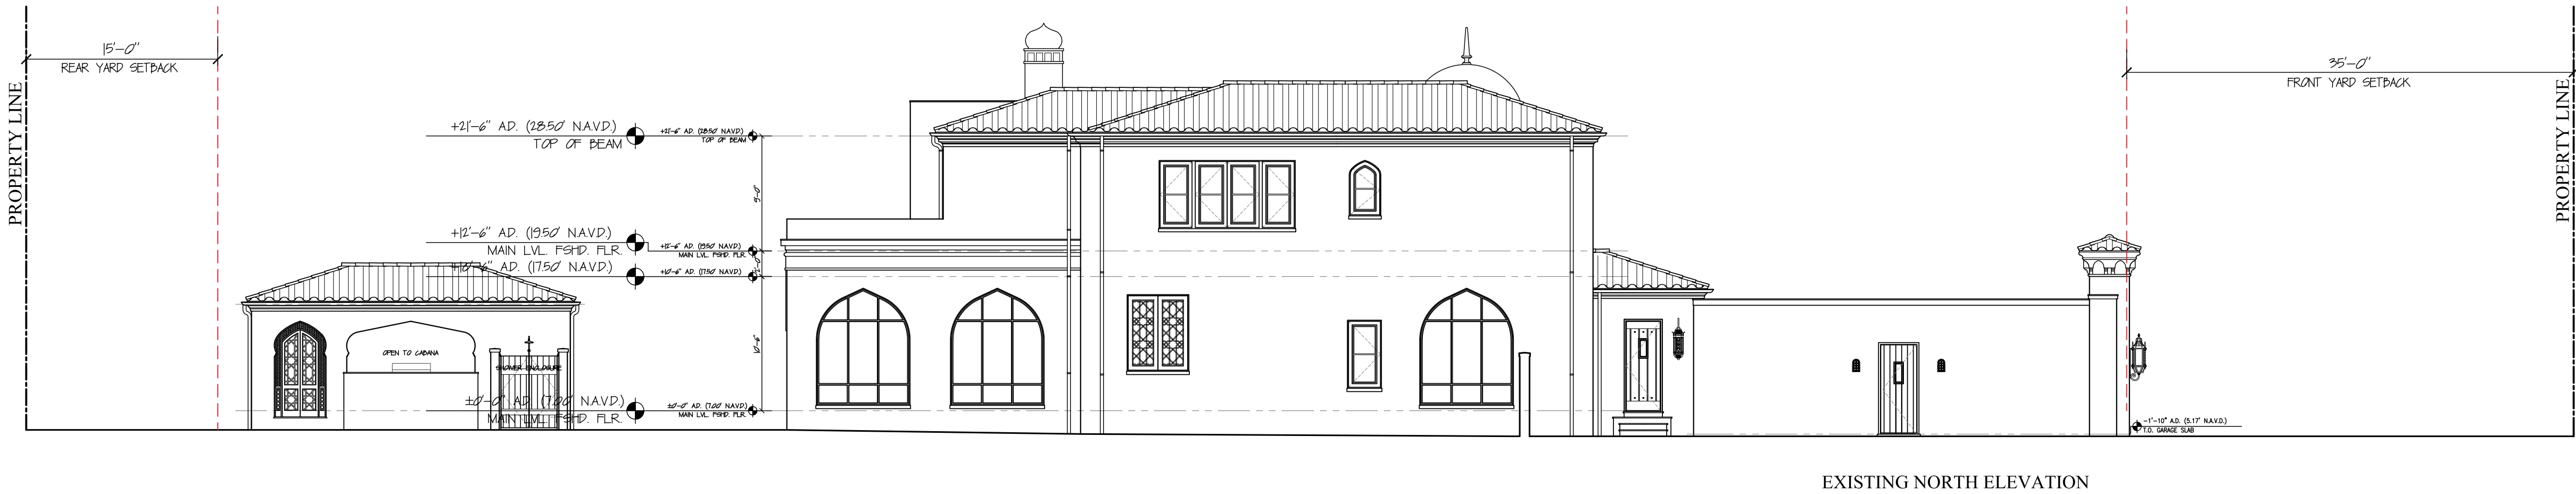

PROPOSED NORTH ELEVATION
SCALE: 1/8"=1'-0"

ZON-23-002

A-22-241



EXISTING NORTH ELEVATION

SCALE: 1/8"=1'-0"



PROPOSED NORTH ELEVATION

SCALE: 1/8"=1'-0"



COURTYARD SKYLIGHT
624 ISLAND DRIVE
PALM BEACH, FLORIDA

SMITH AND MOORE ARCHITECTS, INC.
• 1500 SOUTH OLIVE AVENUE WEST PALM BEACH, FLORIDA 33401 • TEL (561) 835-1888 FAX (561) 832-7015 •

THIS DRAWING IS AN INSTRUMENT OF SERVICE AND NOT BE REPRODUCED OR USED FOR ANY OTHER PROJECT WITHOUT THE WRITTEN PERMISSION OF SMITH AND MOORE ARCHITECTS, INC. ALL RIGHTS RESERVED.




HAROLD J. SMITH
REGISTERED ARCHITECT 8742

JONATHAN C. MOORE
REGISTERED ARCHITECT 13541

PETER G. PAPADOPOULOS
REGISTERED ARCHITECT 92952

DANIEL KAHAN
REGISTERED ARCHITECT 94757

 

NO: 18028
DWG. BY: TJK
SHEET:

A-305

ZON-23-002

A-22-241



COURTYARD SKYLIGHT
624 ISLAND DRIVE
PALM BEACH, FLORIDA

SMITH AND MOORE ARCHITECTS, INC.
• 1500 SOUTH OLIVE AVENUE WEST PALM BEACH, FLORIDA 33401 • TEL (561) 835-1888 FAX (561) 832-7015 •

THIS DRAWING IS AN INSTRUMENT OF SERVICE AND AS SUCH SHALL REMAIN THE PROPERTY OF SMITH AND MOORE ARCHITECTS, INC. UNLESS OTHERWISE SPECIFIED. NO PART OF THIS DRAWING IS TO BE REPRODUCED OR TRANSMITTED IN ANY FORM OR BY ANY MEANS, ELECTRONIC OR MECHANICAL, WITHOUT THE WRITTEN PERMISSION OF SMITH AND MOORE ARCHITECTS, INC. ALL RIGHTS RESERVED.



HAROLD J. SMITH
REGISTERED ARCHITECT 8742

JONATHAN C. MOORE
REGISTERED ARCHITECT 13541

PETER G. PAPADOPOULOS
REGISTERED ARCHITECT 92952

DANIEL KAHAN
REGISTERED ARCHITECT 94757




NO: 18028
DWG. BY: TJK
SHEET:

A-306


ZON-23-002

A-22-241

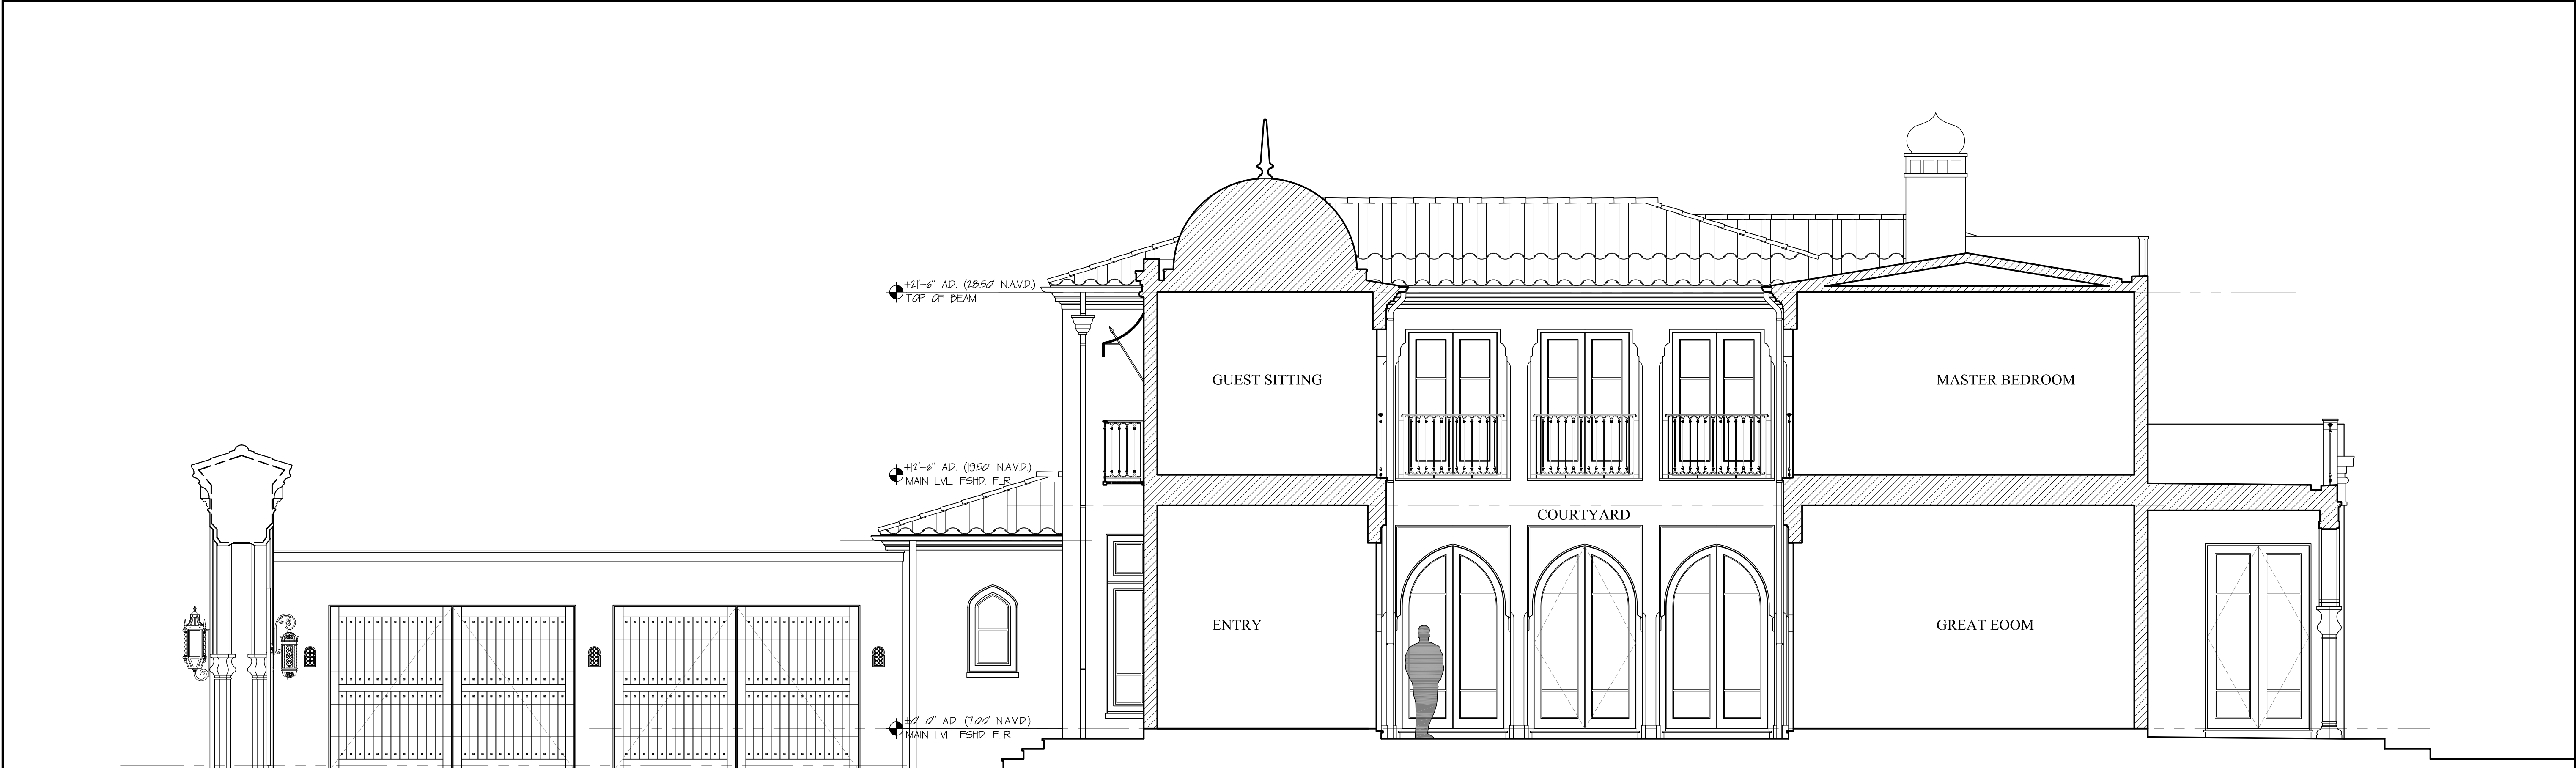

EXISTING COURTYARD SECTION DIAGRAM

SCALE: 1/4"=1'-0"

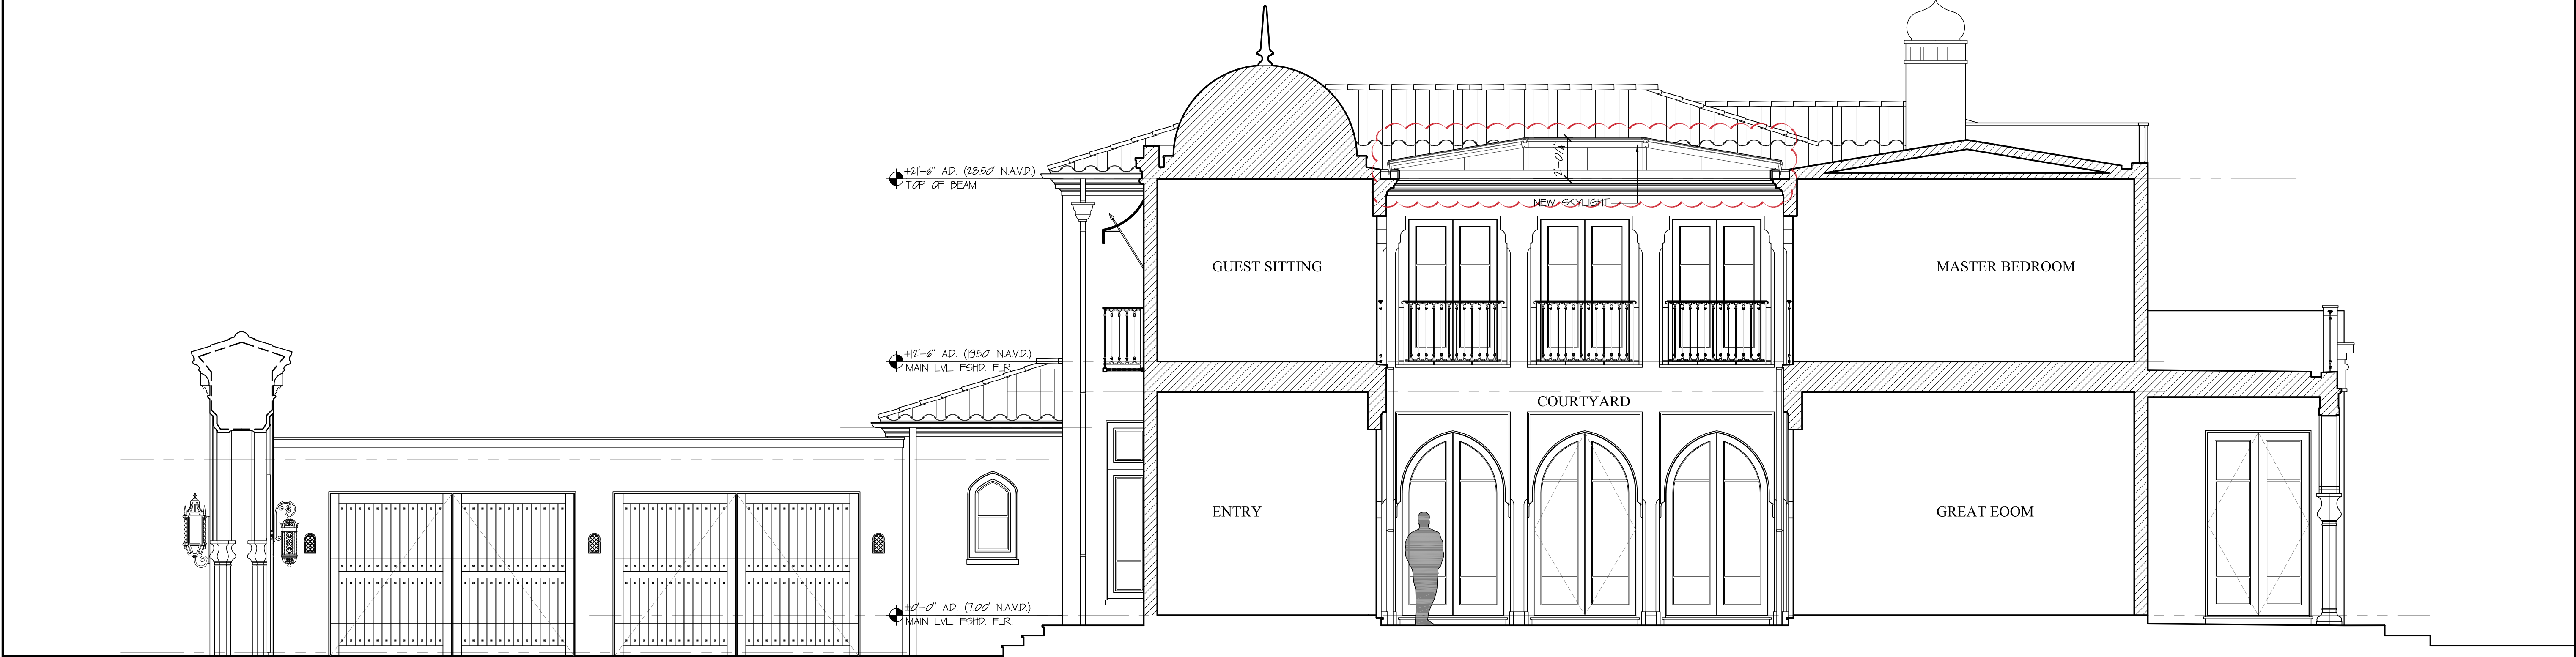

PROPOSED COURTYARD SECTION DIAGRAM


SCALE: 1/4"=1'-0"



COURTYARD SKYLIGHT
624 ISLAND DRIVE
PALM BEACH, FLORIDA

SMITH AND MOORE ARCHITECTS, INC.
• 1500 SOUTH OLIVE AVENUE WEST PALM BEACH, FLORIDA 33401 • TEL (561) 835-1888 FAX (561) 832-7015 •

THIS DRAWING IS AN INSTRUMENT OF SERVICE AND AS SUCH SHALL REMAIN THE PROPERTY OF SMITH AND MOORE ARCHITECTS, INC. UNLESS OTHERWISE SPECIFIED. NO PART OF THIS DRAWING IS TO BE REPRODUCED OR TRANSMITTED IN ANY FORM OR BY ANY MEANS, ELECTRONIC OR MECHANICAL, WITHOUT THE WRITTEN PERMISSION OF SMITH AND MOORE ARCHITECTS, INC. ALL RIGHTS RESERVED.

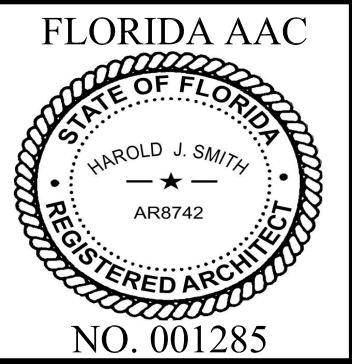


HAROLD J. SMITH
REGISTERED ARCHITECT 8742

JONATHAN C. MOORE
REGISTERED ARCHITECT 13541


PETER G. PAPADOPOULOS
REGISTERED ARCHITECT 92952

DANIEL KAHAN
REGISTERED ARCHITECT 94757

 


NO: 18028
DWG. BY: TJK
SHEET:


A-307

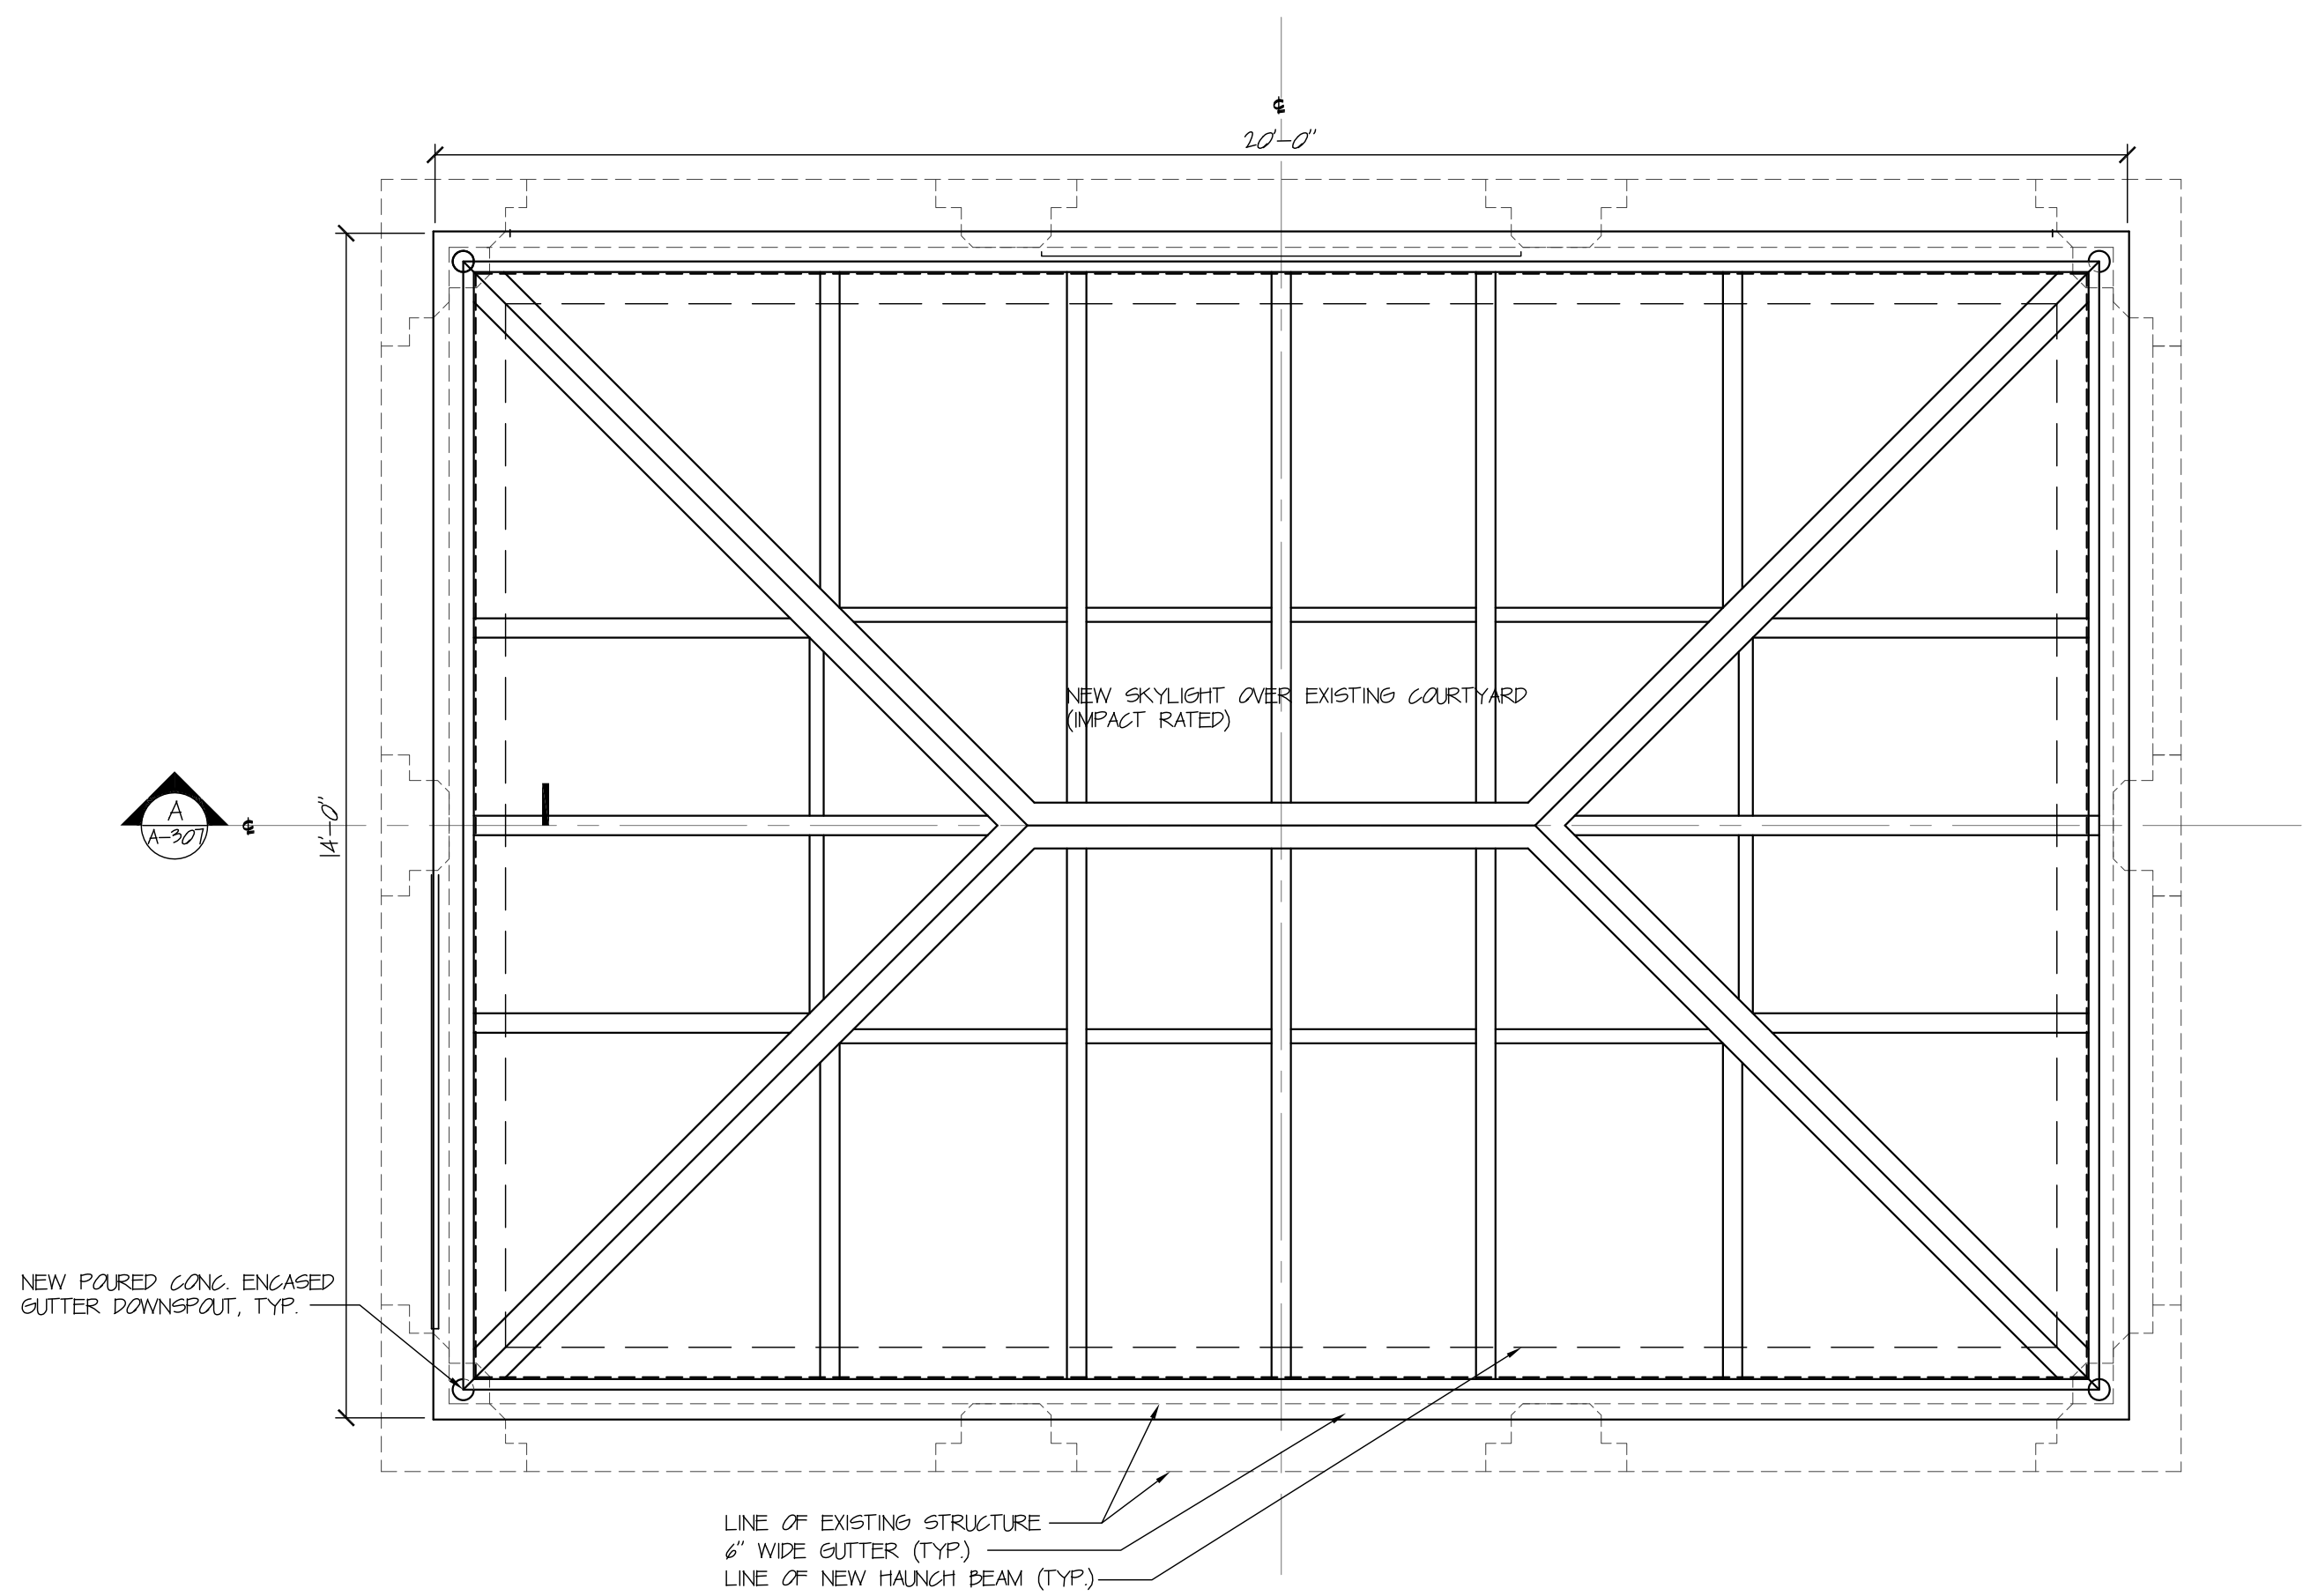

SKYLIGHT PLAN
SCALE: 1/2"=1'-0"

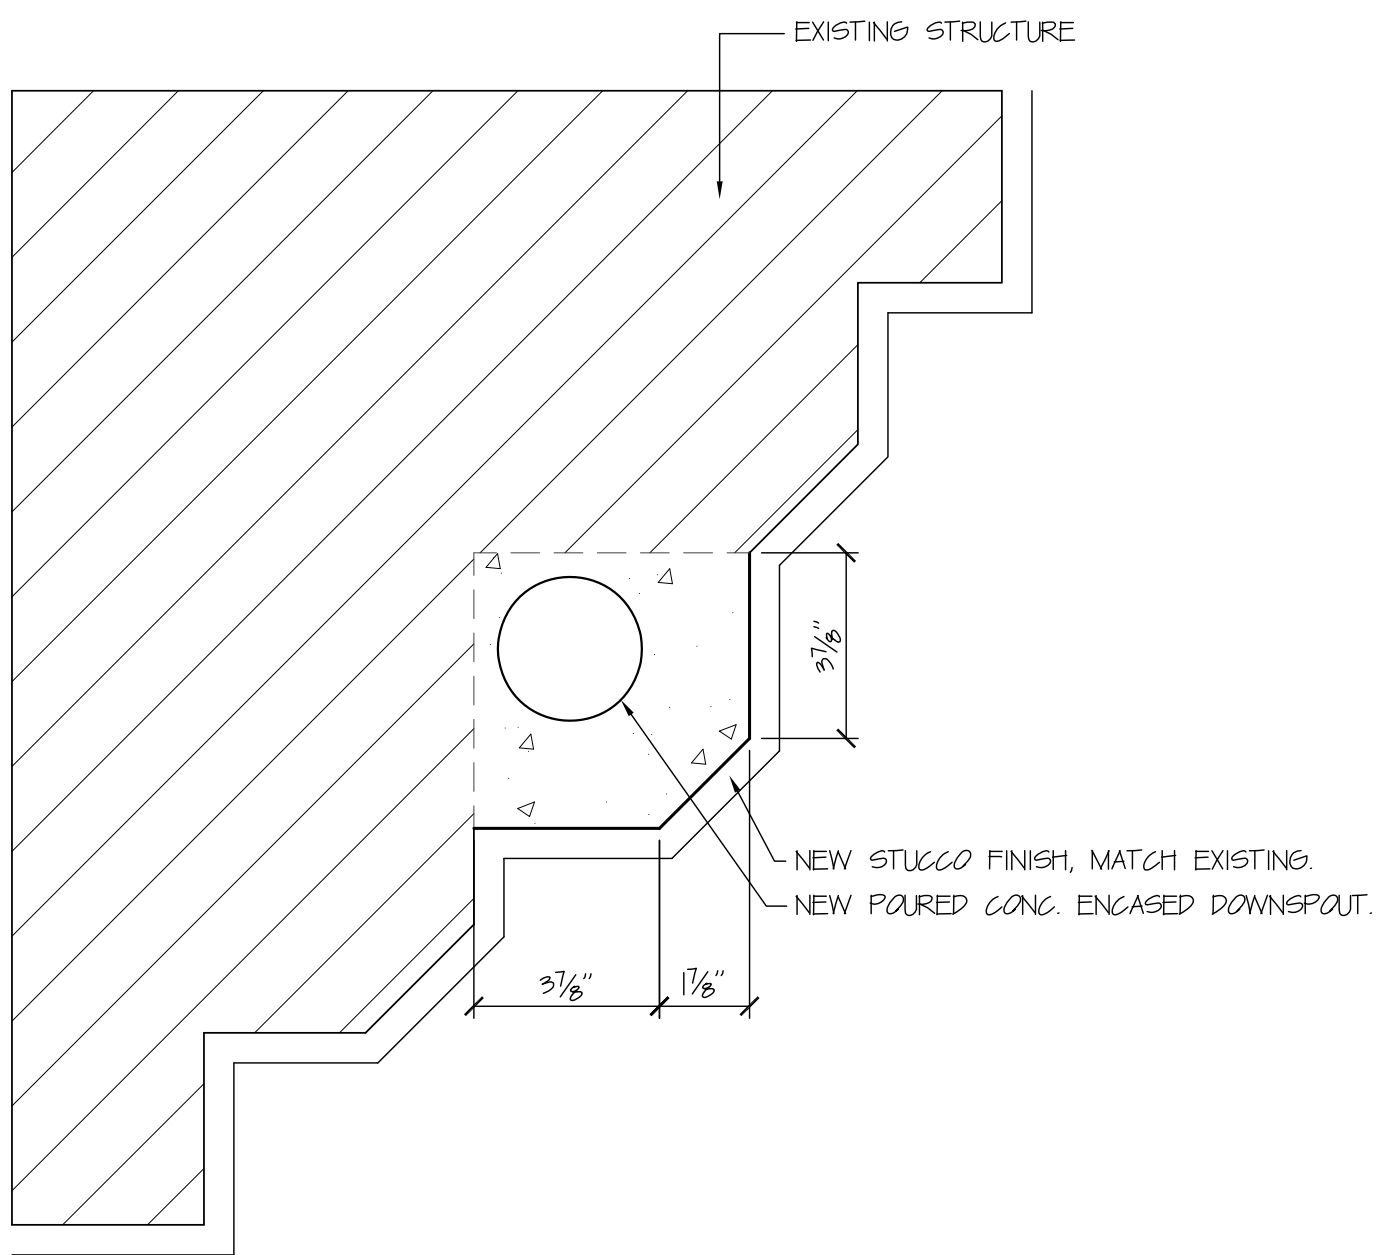

COLUMN DETAIL-TYP.
SCALE: 3"=1'-0"

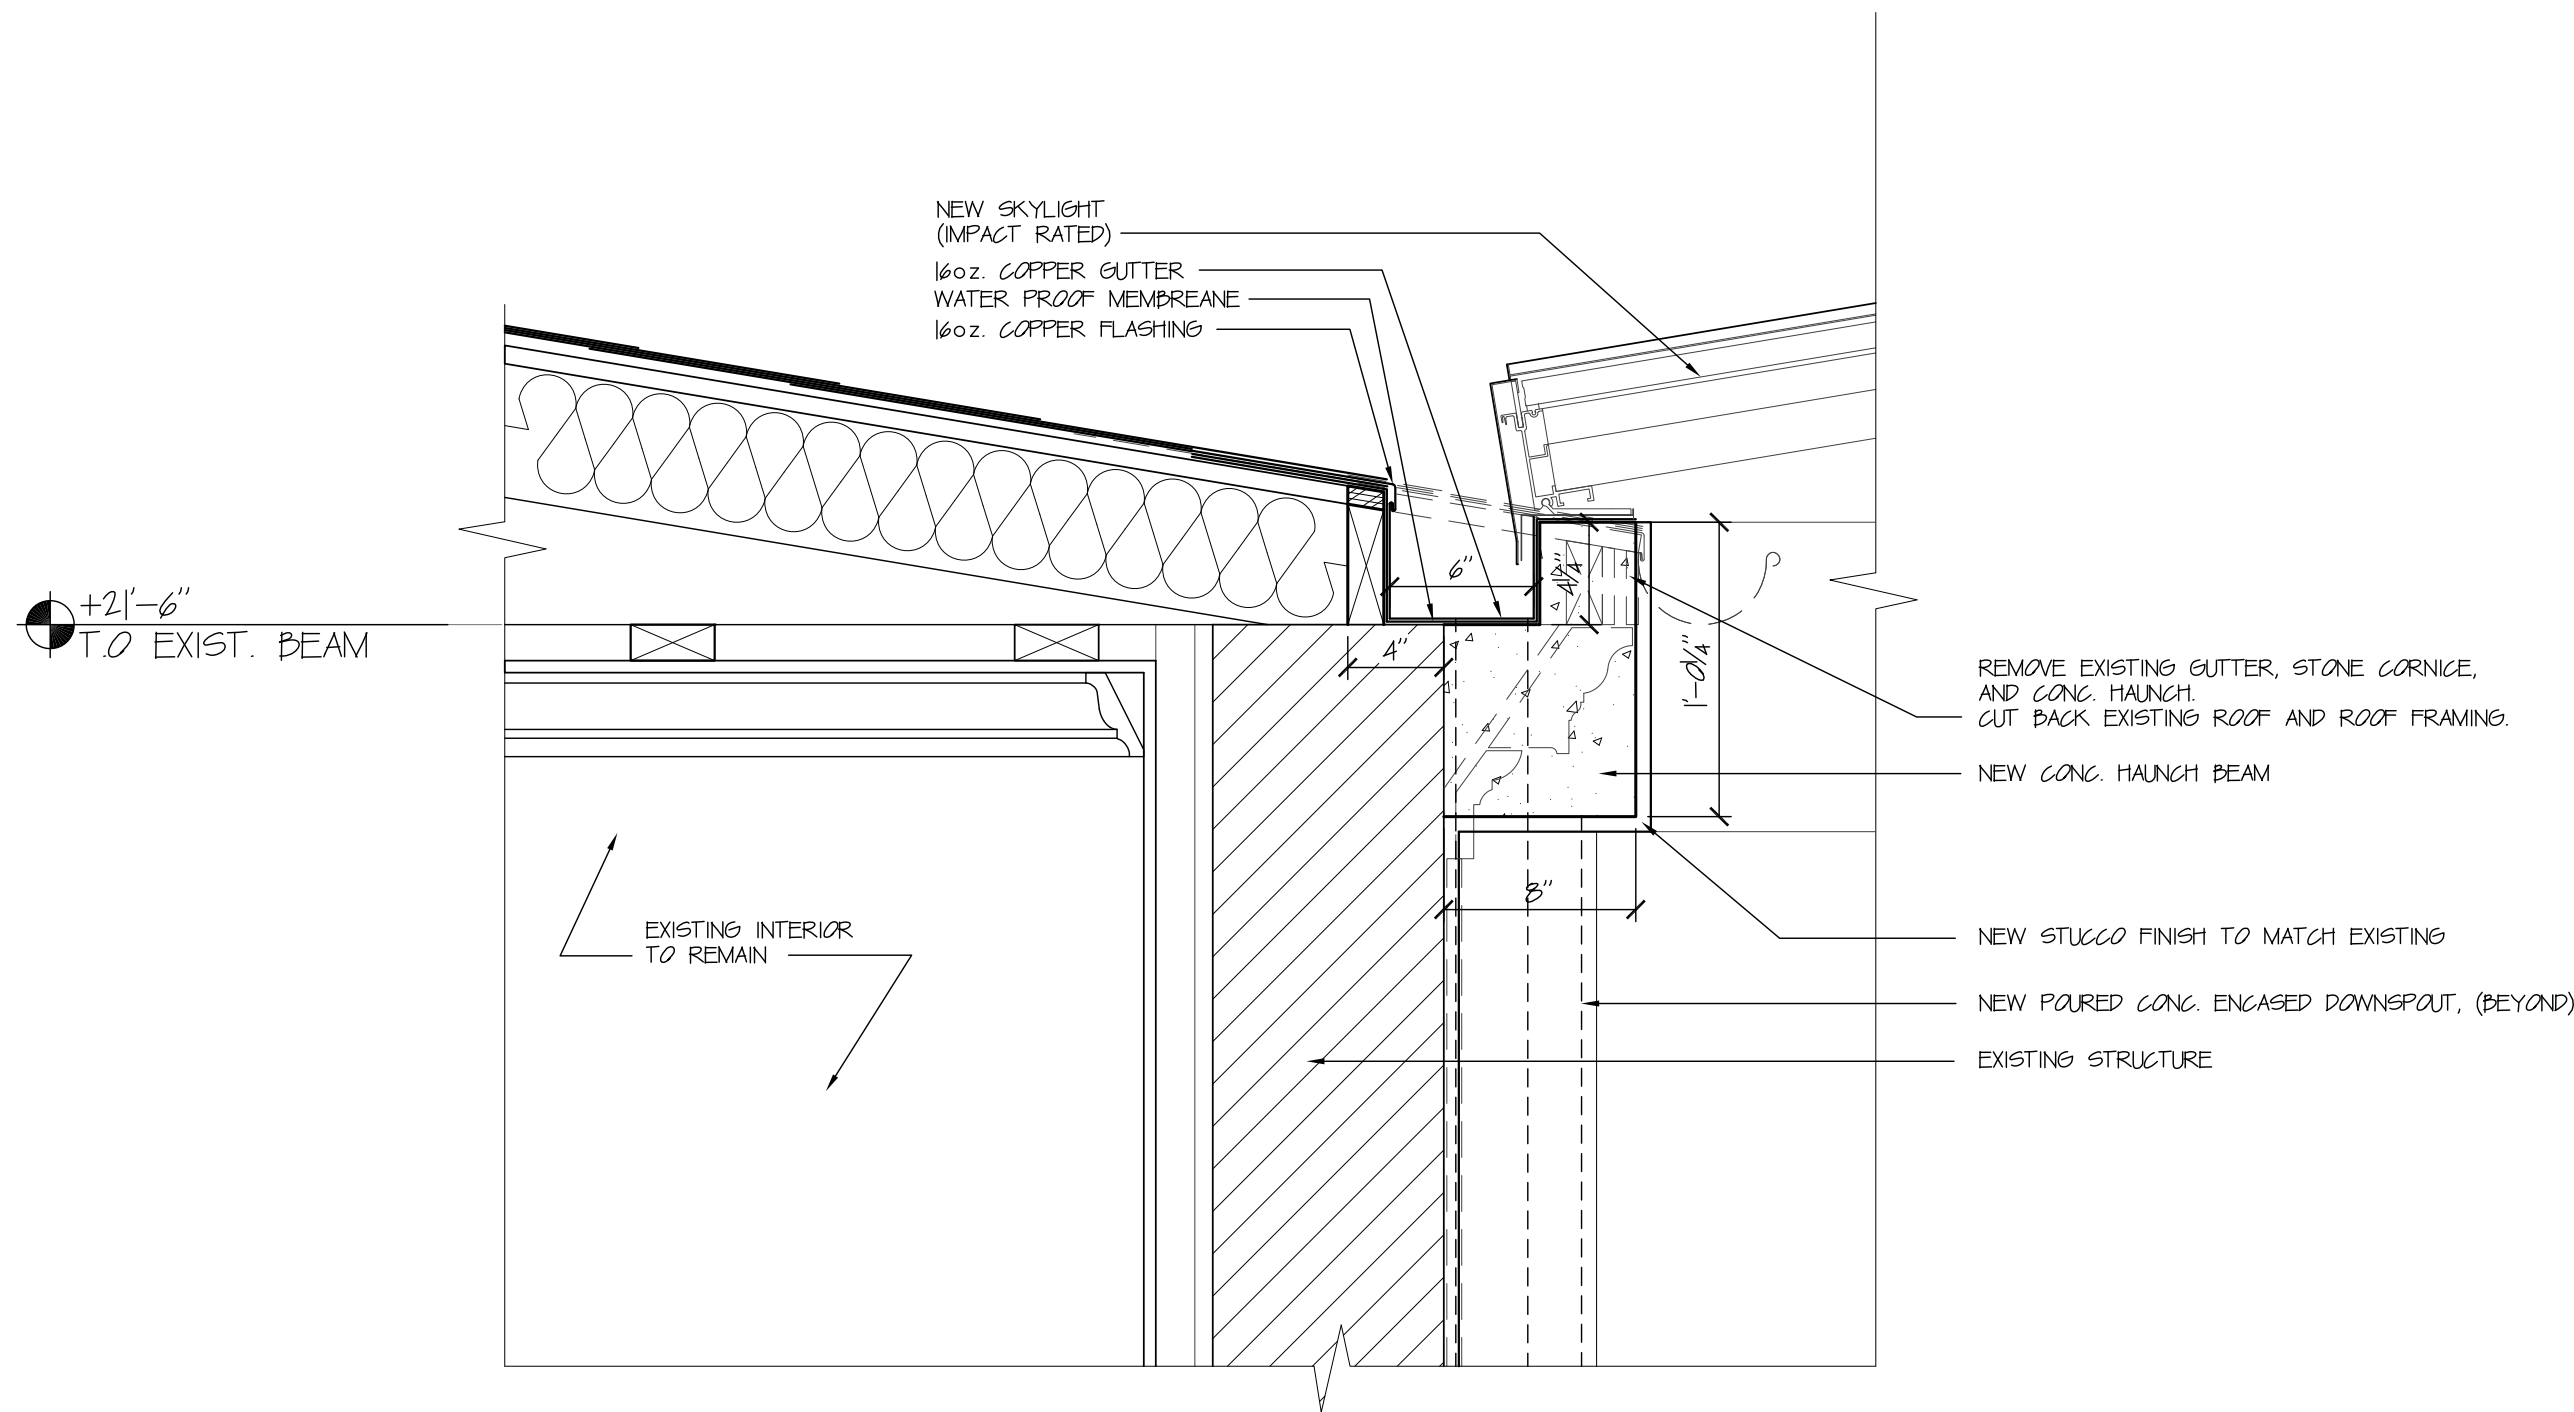

SKYLIGHT SECTION
SCALE: 1-1/2"=1'-0"

ZON-23-002

A-22-241



ENTRY GATE - PERSPECTIVE



COURTYARD SKYLIGHT
624 ISLAND DRIVE
PALM BEACH, FLORIDA

SMITH AND MOORE ARCHITECTS, INC.
• 1500 SOUTH OLIVE AVENUE WEST PALM BEACH, FLORIDA 33401 • TEL (561) 835-1888 FAX (561) 832-7015 •



HAROLD J. SMITH
REGISTERED ARCHITECT 8742

JONATHAN C. MOORE
REGISTERED ARCHITECT 13541

PETER G. PAPADOPOULOS
REGISTERED ARCHITECT 92952

DANIEL KAHAN
REGISTERED ARCHITECT 94757

NO: 18028
DWG. BY: TJK
SHEET:

A-310

ZON-23-002

A-22-241



ENTRY - PERSPECTIVE



COURTYARD SKYLIGHT
624 ISLAND DRIVE
PALM BEACH, FLORIDA

SMITH AND MOORE ARCHITECTS, INC.
• 1500 SOUTH OLIVE AVENUE WEST PALM BEACH, FLORIDA 33401 • TEL (561) 835-1888 FAX (561) 832-7015 •



HAROLD J. SMITH
REGISTERED ARCHITECT 8742

JONATHAN C. MOORE
REGISTERED ARCHITECT 13541

PETER G. PAPADOPOULOS
REGISTERED ARCHITECT 92952

DANIEL KAHAN
REGISTERED ARCHITECT 94757



NO: 18028
DWG. BY: TJK
SHEET:

A-311

ZON-23-002
A-22-241



AERIAL -VIEW FROM NORTHWEST



COURTYARD SKYLIGHT
624 ISLAND DRIVE
PALM BEACH, FLORIDA

SMITH AND MOORE ARCHITECTS, INC.
• 1500 SOUTH OLIVE AVENUE WEST PALM BEACH, FLORIDA 33401 • TEL (561) 835-1888 FAX (561) 832-7015 •



HAROLD J. SMITH
REGISTERED ARCHITECT 8742

JONATHAN C. MOORE
REGISTERED ARCHITECT 13541

PETER G. PAPADOPOULOS
REGISTERED ARCHITECT 92952

DANIEL KAHAN
REGISTERED ARCHITECT 94757





NO: 18028
DWG. BY: TJK
SHEET:

A-312

ZON-23-002
A-22-241



30' PUBLIC ROAD
(D.B. 602, PG. 10)

ISLAND DRIVE

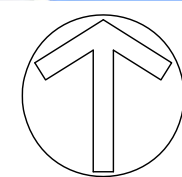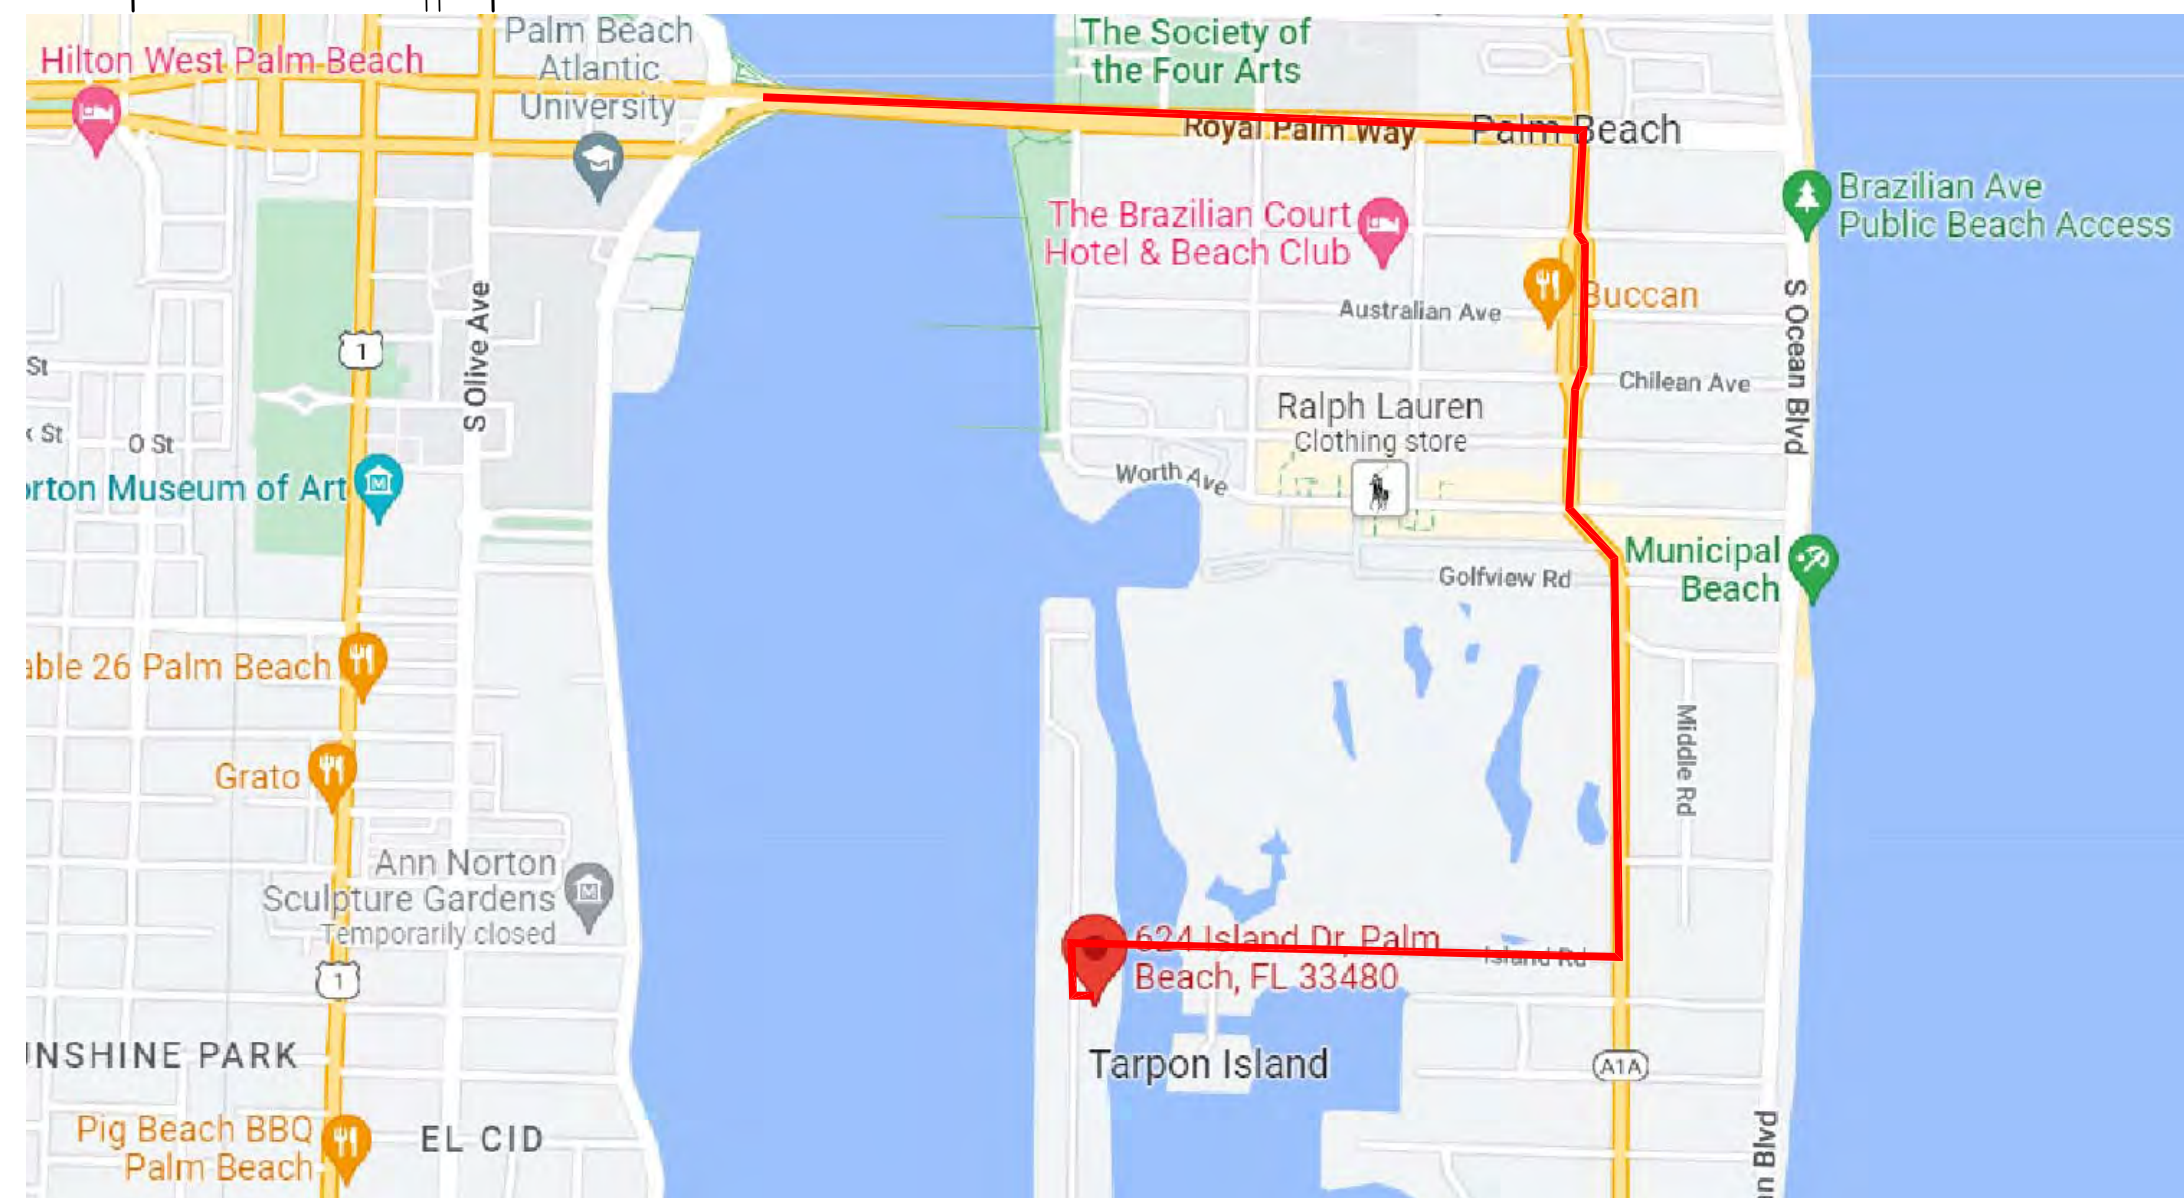

TRUCK ROUTE PLAN

DELIVERIES AND WORKERS WILL BE USING THE ROYAL PALM WAY BRIDGE, TO SOUTH COUNTY ROAD., RIGHT ON SOUTH COUNTY ROAD., TO ISLAND RD., RIGHT ON ISLAND RD., TO ISLAND DR. LEFT ON ISLAND DR., SITE ON THE LEFT.

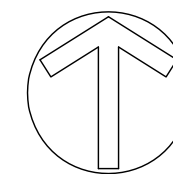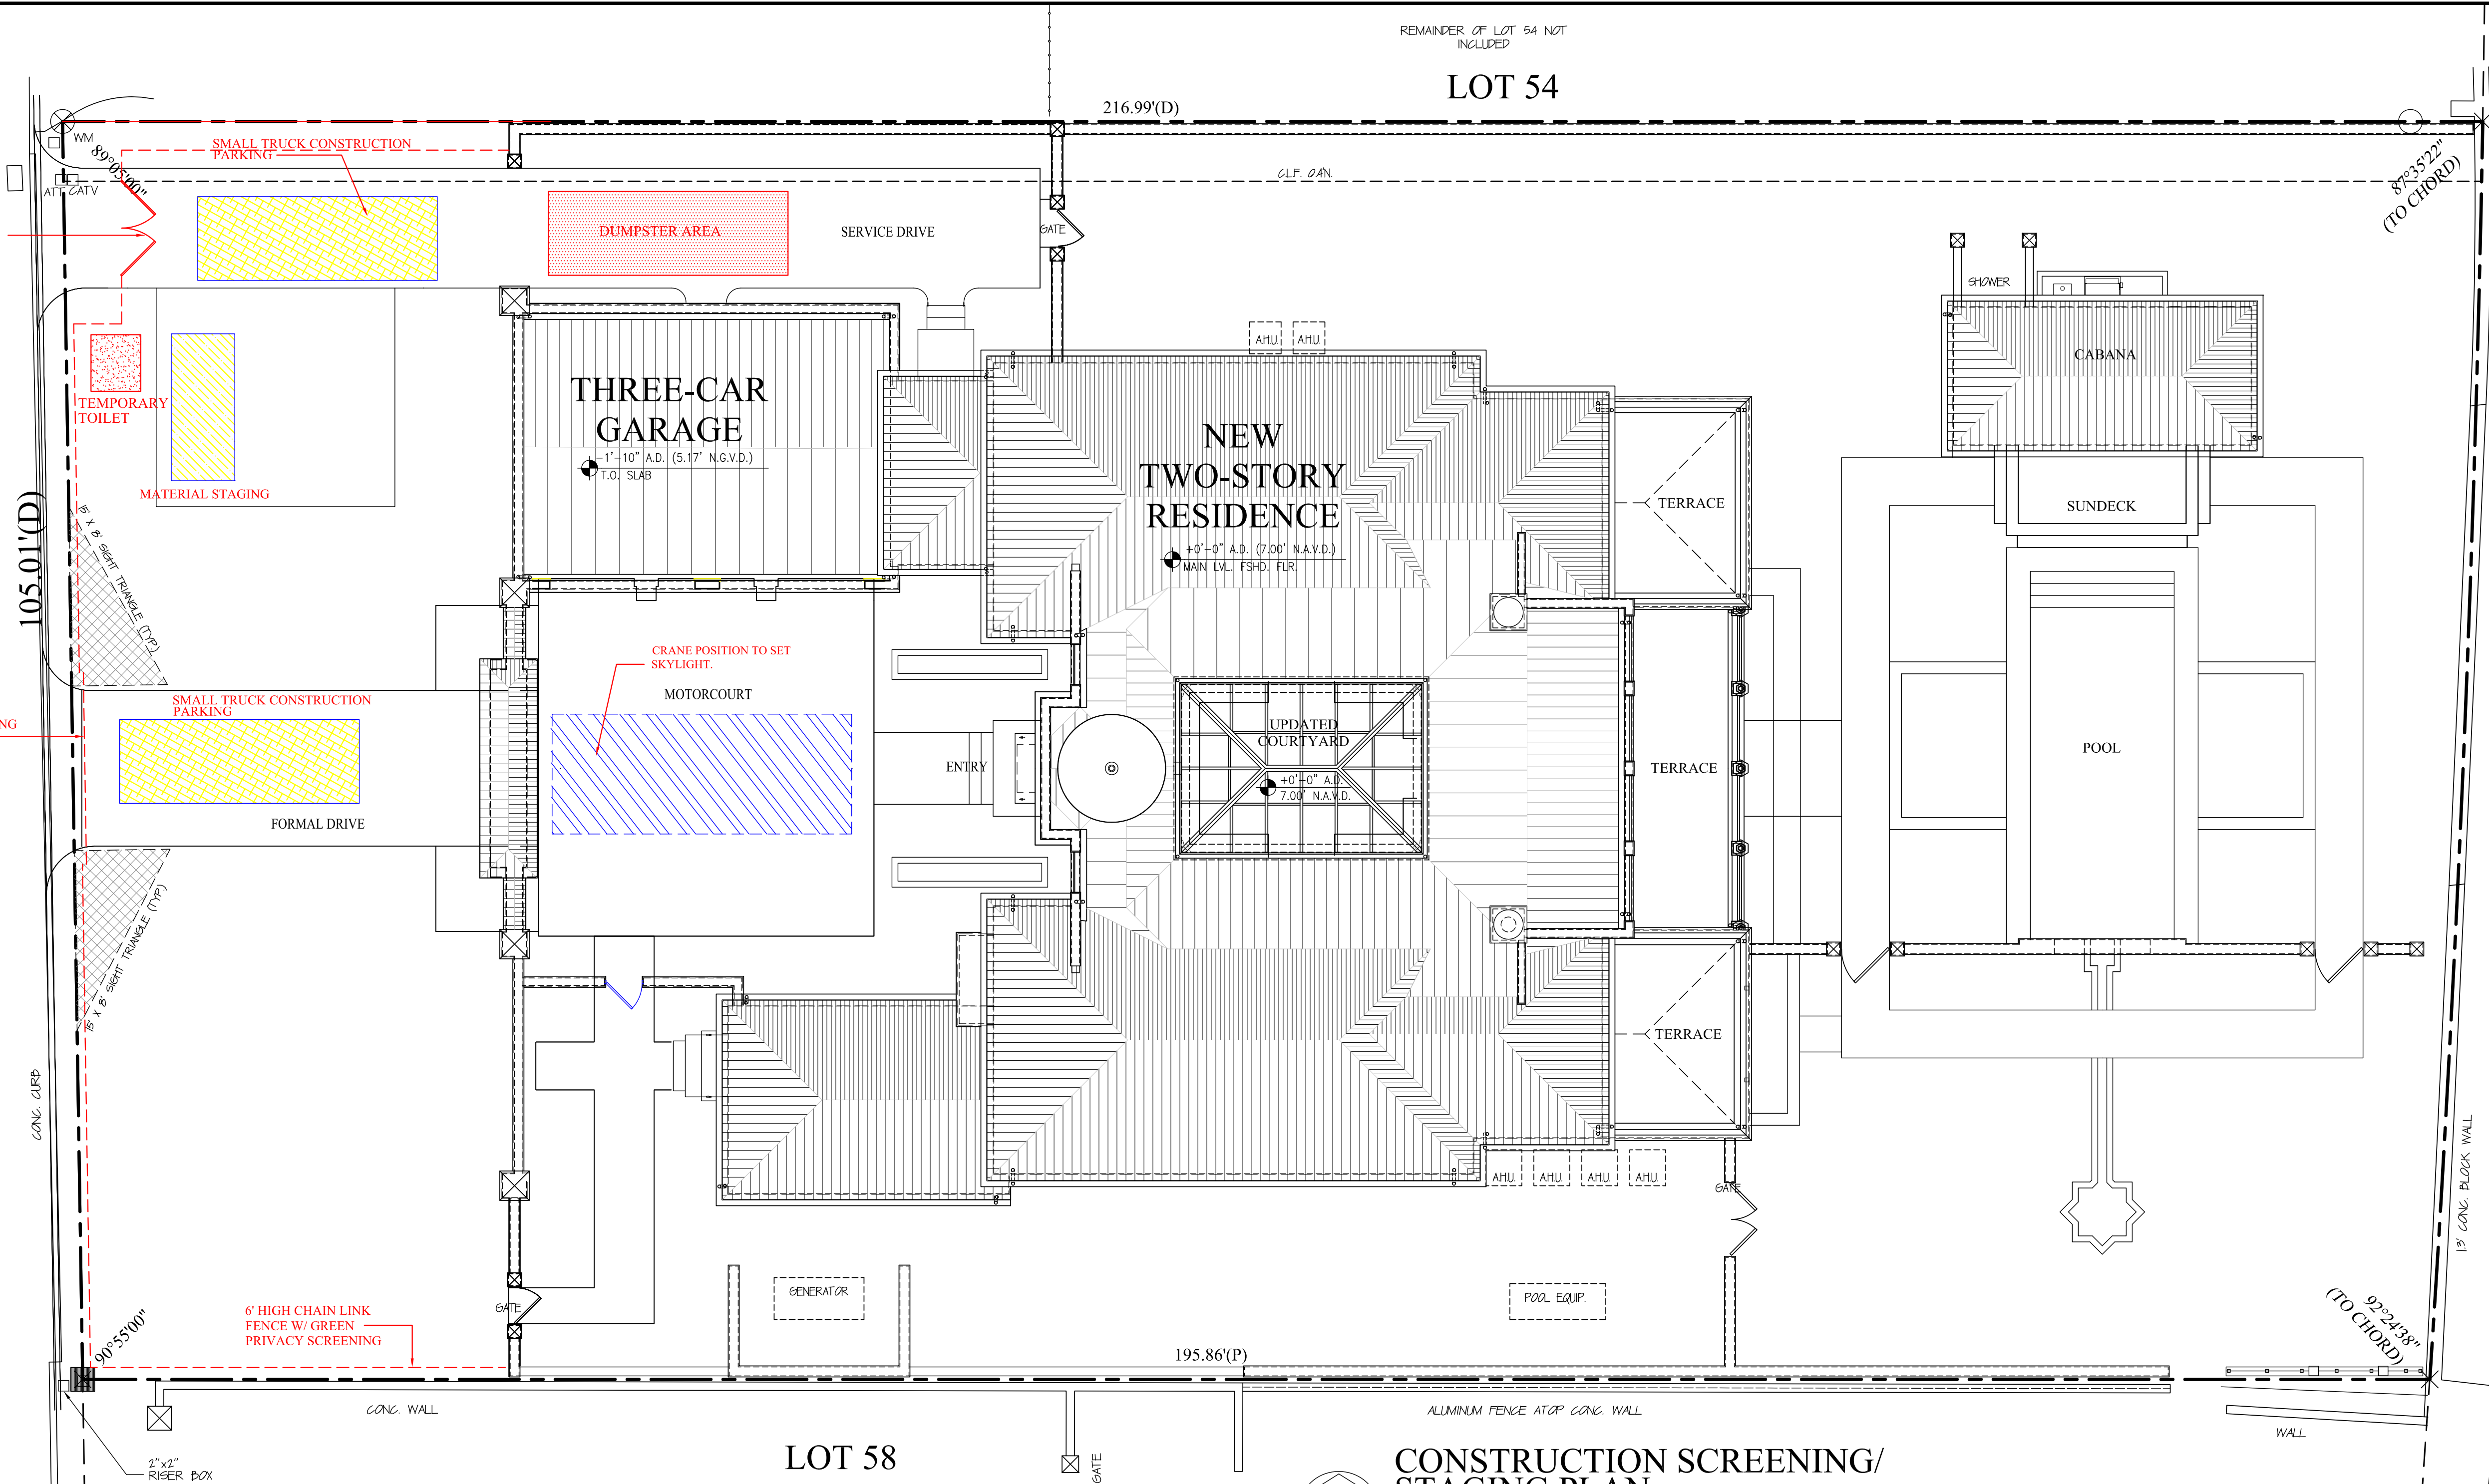

CONSTRUCTION SCREENING/ STAGING PLAN

SCALE: 1/8"=1'-0"

TRUCK LOGISTICS

- 1) MAXIMUM TRUCK LENGTH 35'.
- 2) TOTAL NUMBER OF DELIVERIES GENERATED BY THE PROJECT 10. (ESTIMATED)
(DEMOLITION, STEEL, ROOFING MATERIAL AND SKYLIGHT)


CONSTRUCTION SCHEDULE

MONTH 1	SITE PREP
MONTH 2	INSTALLATION OF SKYLIGHT

S.M

COURTYARD SKYLIGHT
624 ISLAND DRIVE
PALM BEACH, FLORIDA

SMITH AND MOORE ARCHITECTS, INC.
• 1500 SOUTH OLIVE AVENUE WEST PALM BEACH, FLORIDA 33401 • TEL (561) 835-1888 FAX (561) 832-7015 •

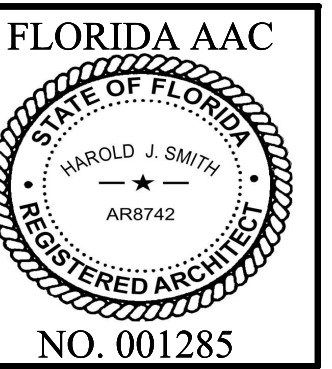

HAROLD J. SMITH
REGISTERED ARCHITECT 8742

JONATHAN C. MOORE
REGISTERED ARCHITECT 13541

PETER G. PAPADOPOULOS
REGISTERED ARCHITECT 92952

DANIEL KAHAN
REGISTERED ARCHITECT 94757

NO: 18028
DWG. BY: TJK
SHEET:

CS-100

ZON-23-002
A-22-241