

MAX. BLDG. HT. EL: +30'-0" EL: 37.00' N.A.V.D.
T.O. BEARING EL: +20'-4 1/2" EL: 27.37' N.A.V.D.
WINDOW HEAD HT. EL: +18'-5" EL: 25.42' N.A.V.D.
SECOND FLOOR F.F. EL: +11'-8" EL: 18.67' N.A.V.D.
T.O. BEARING EL: +10'-4" EL: 17.23' N.A.V.D.
DOOR HEAD HT. EL: +7'-10-1/2" EL: 14.67' N.A.V.D.
T.O. BEARING EL: +7'-0 1/2" EL: 14.04' N.A.V.D.
FIRST FLOOR F.F. EL: +0'-0" EL: 7.0' N.A.V.D.

CONCRETE ROOF TILE
COLOR NAME: BARRAMUNDI
TILE PROFILE: HORIZON
MANUFACTURER: MONIER




DRIVE, WALKS & PATIOS
BORDER: 8" ACID WASHED CAST STONE
FIELD: 24"x24" ACID WASHED CAST STONE



CORNICE, QUOINS, COLUMNS,
LINTELS, KEYSTONES & SILLS
DOMINICAN SHELL STONE

 

COLOR PAINT LEGEND	
EXTERIOR PAINT COLORS	
	STUCCO WALLS: COLOR NAME: OC-117 SIMPLY WHITE COLLECTION: OFF WHITE COLORS MANUFACTURER: BENJAMIN MOORE
	SHUTTERS: COLOR NAME: 2062-10 POLO BLUE COLLECTION: COLOR PREVIEW MANUFACTURER: BENJAMIN MOORE
	WINDOW & DOOR'S FRAMES: COLOR NAME: CLOUD WINDOW COLLECTION: ULTRA SERIES WINDOW MANUFACTURER: KOLBE WINDOWS & DOORS DOOR MANUFACTURER: ULTIMATE DOOR
	ROOF CONCRETE TILE: COLOR NAME: BARRAMUNDI TILE PROFILE: HORIZON MANUFACTURER: MONIER




1 258 EXISTING SOUTH ELEVATION
4.2 SCALE: 1/4" = 1'-0"

(NOT IN SCOPE, NO WORK IN THIS AREA)



2 257 PROPOSED GUEST HOUSE NORTH ELEVATION
4.2 SCALE: 1/4" = 1'-0"

NOTE: ALL FINISHES, COLORS, MATERIALS AND COMPONENTS TO
MATCH EXISTING MAIN HOUSE (258 COUNTRY CLUB RD.)

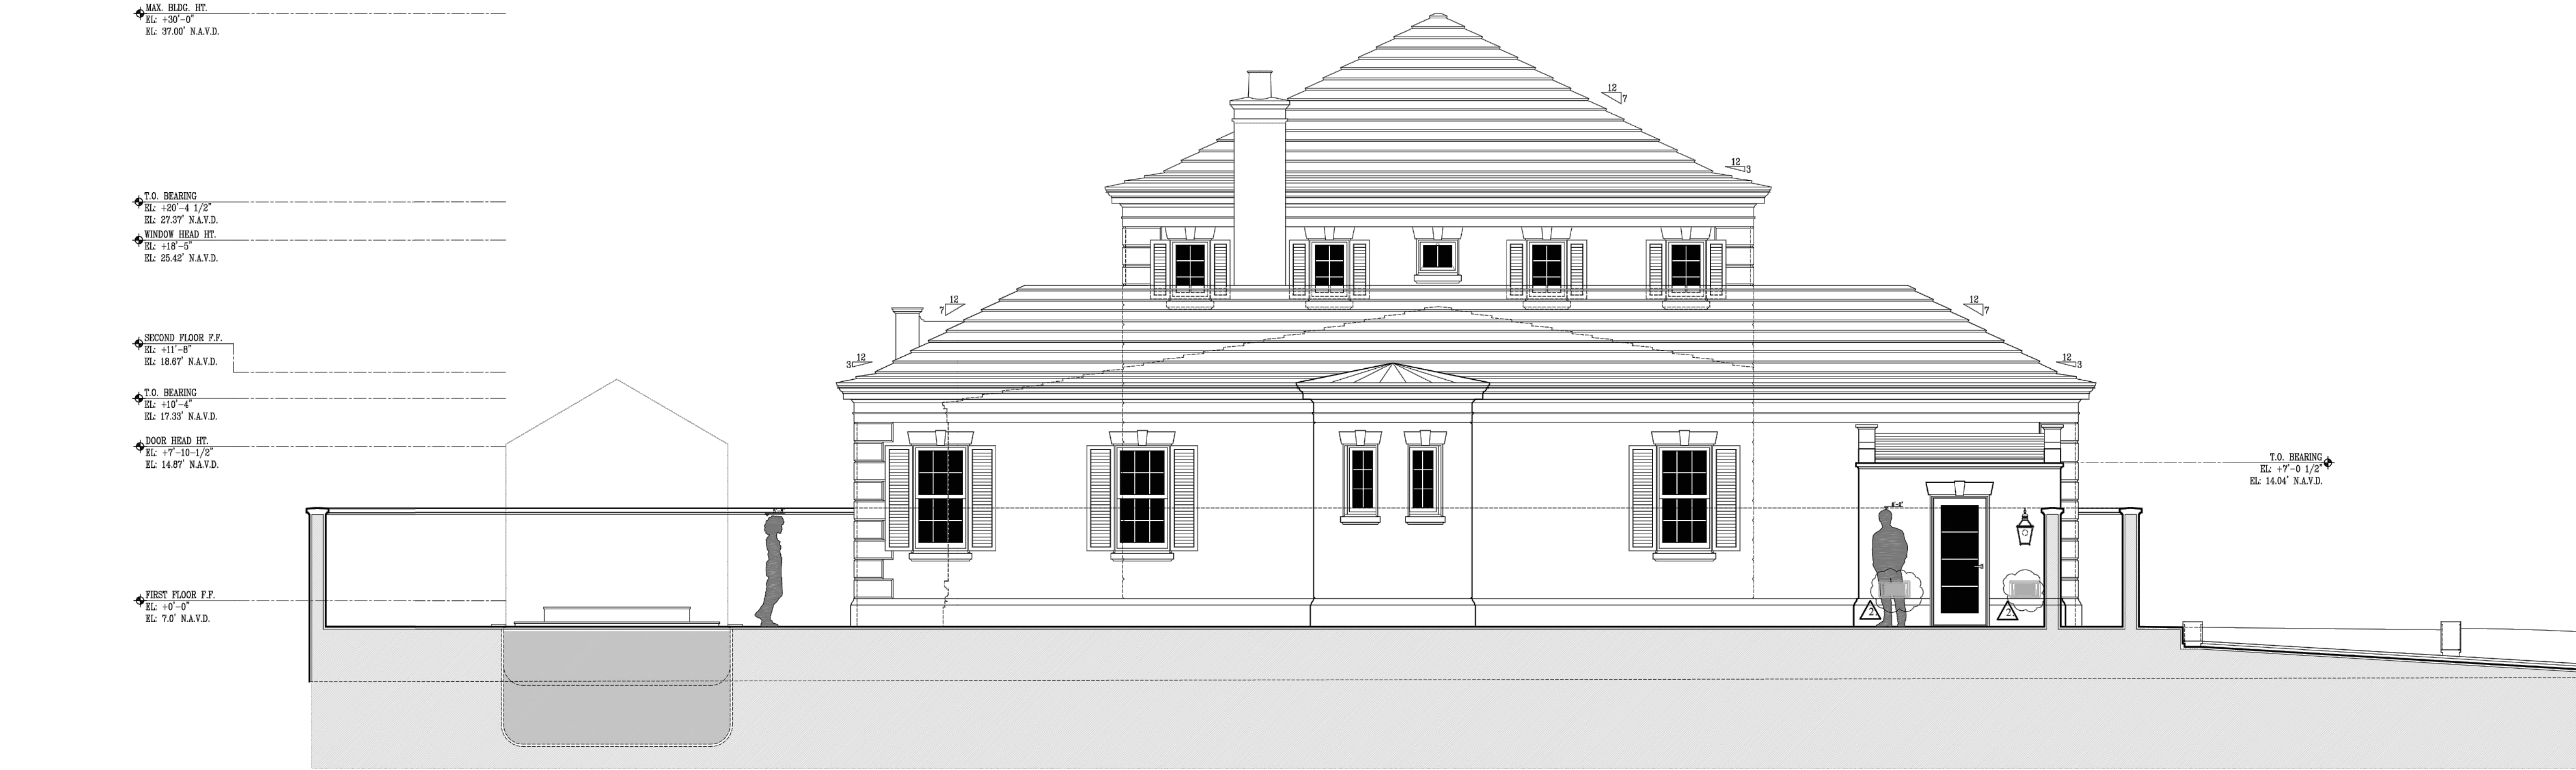


CONCRETE ROOF TILE
COLOR NAME: BARRAMUNDI
TILE PROFILE: HORIZON
MANUFACTURER: MONIER




DRIVE, WALKS & PATIOS
BORDER: 8" ACID WASHED CAST STONE
FIELD: 24"x24" ACID WASHED CAST STONE




CORNICE, QUOINS, COLUMNS,
LINTELS, KEYSTONES & SILLS
DOMINICAN SHELL STONE

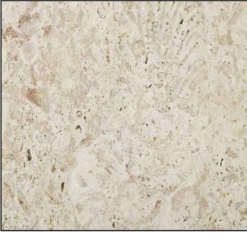

 COLOR PAINT LEGEND	
EXTERIOR PAINT COLORS	
 OC-117 Simply White	STUCCO WALLS: COLOR NAME: OC-117 SIMPLY WHITE COLLECTION: OFF WHITE COLORS MANUFACTURER: BENJAMIN MOORE
	SHUTTERS: COLOR NAME: 2062-10 POLO BLUE COLLECTION: COLOR PREVIEW MANUFACTURER: BENJAMIN MOORE
 CLOUD	WINDOW & DOOR'S FAMES: COLOR NAME: CLOUD WINDOW COLLECTION: ULTRA SERIES WINDOW MANUFACTURER: KOLBE WINDOWS & DOORS DOOR MANUFACTURER: ULTIMATE DOOR
 BARRAMUNDI	ROOF CONCRETE TILE: COLOR NAME: BARRAMUNDI TILE PROFILE: HORIZON MANUFACTURER: MONIER

1
4.3 258 EXISTING WEST ELEVATION
SCALE: 1/4" = 1'-0"

(NOT IN SCOPE, NO WORK IN THIS AREA)

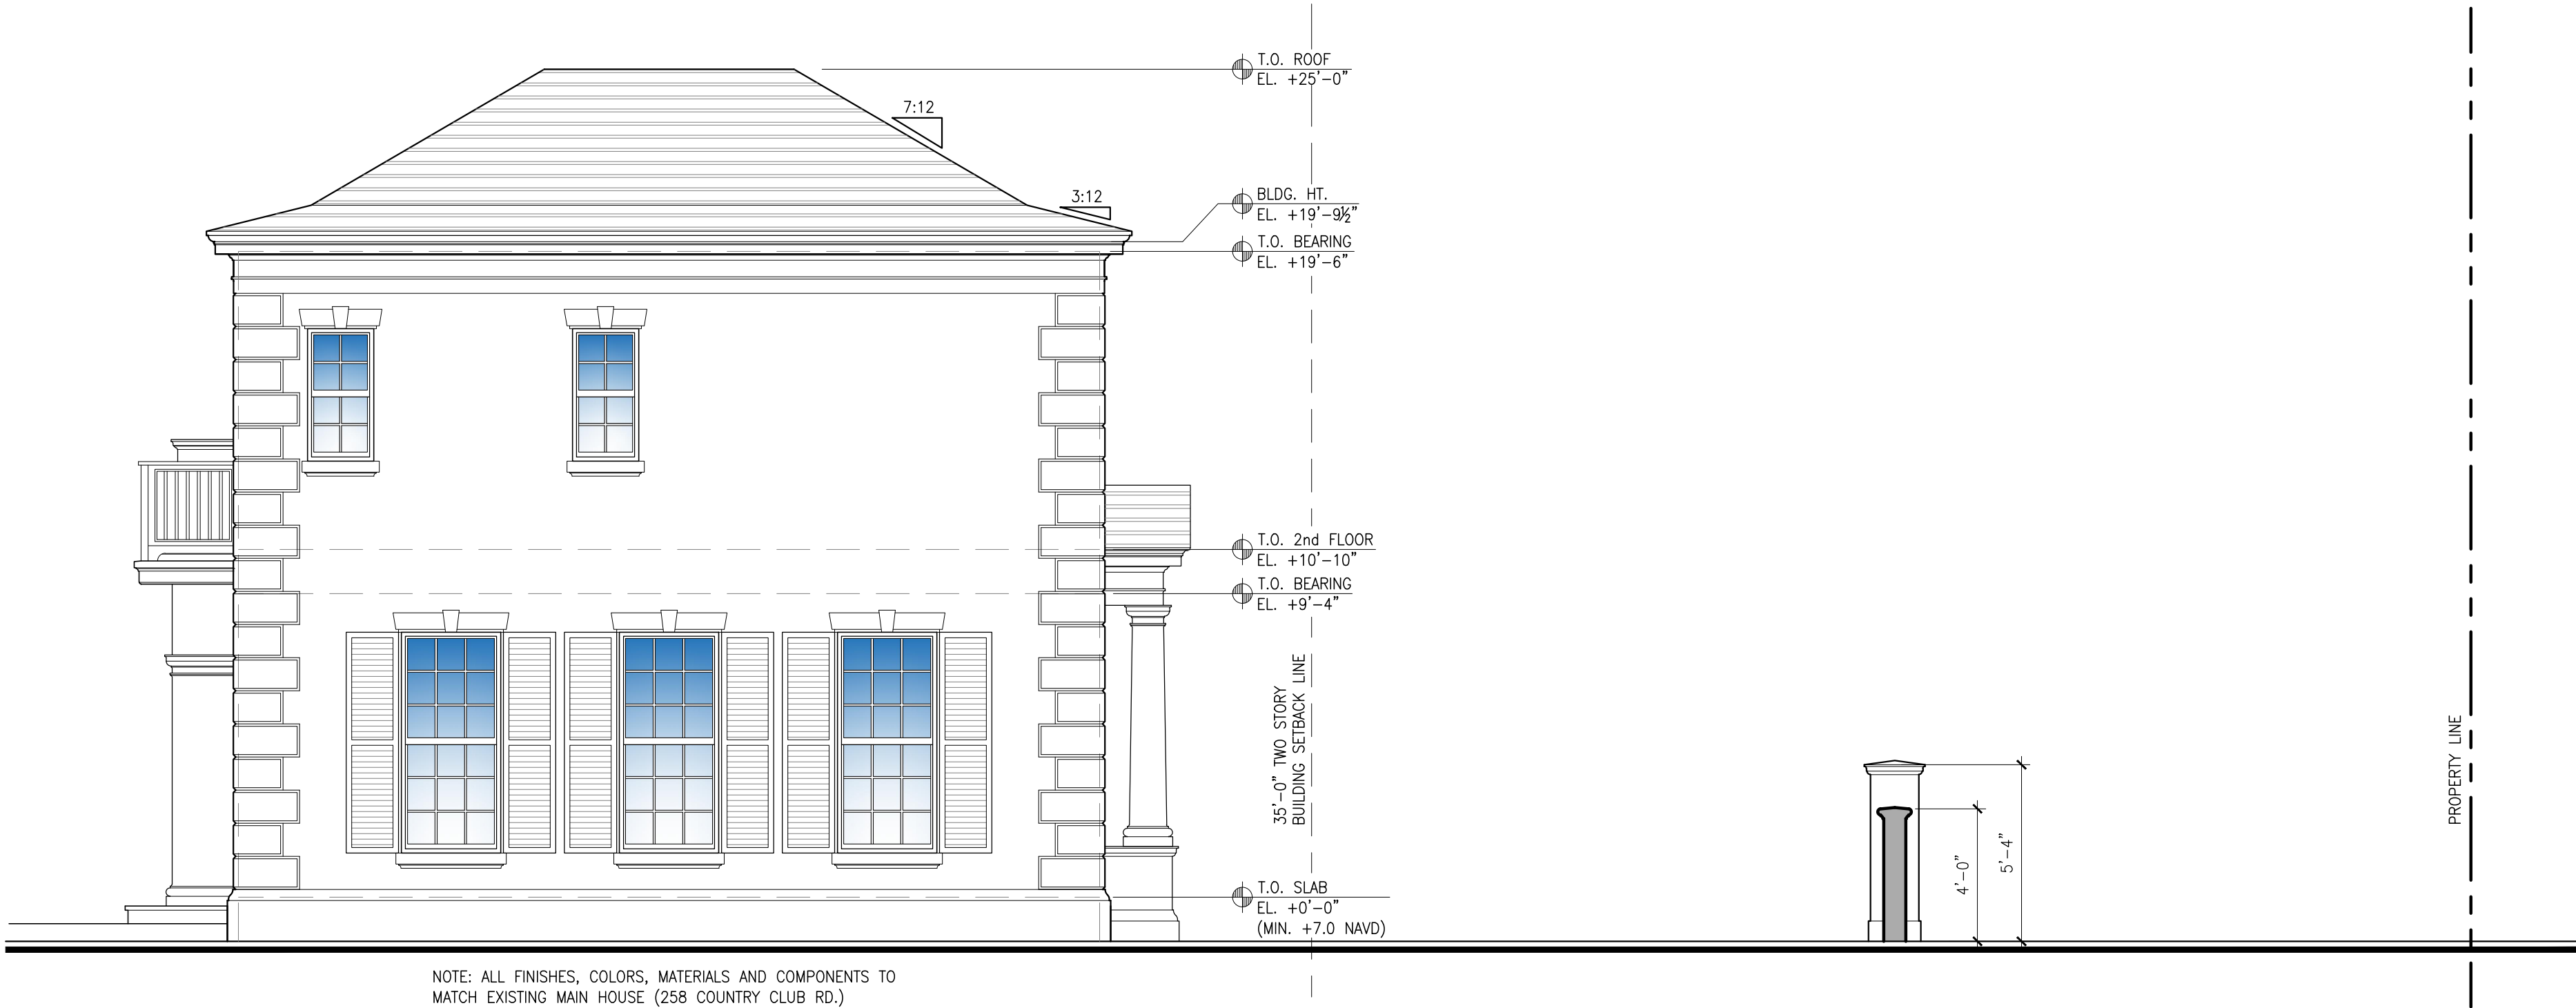

2
4.3 257 PROPOSED GUEST HOUSE WEST ELEVATION
SCALE: 1/4" = 1'-0"



clint larkan architect

FL: AR 95275

924 se iverside drive stuart, florida 34984

772.486.9302

www.clintlarkan.com

clint larkan architect retains all copyrights in this document. it may not be reproduced, distributed, displayed, modified or used in any way without express written consent.

fieger staff house

258 country club rd. & 257 fairview rd. palm beach, fl 33480

plot date: 02.09.23
ToPB - drop off

exterior elevations

4.4

MAX. BLDG. HT.
EL: +30'-0"
EL: 37.00' N.A.V.D.

T.O. BEARING
EL: +20'-4 1/2"
EL: 27.57' N.A.V.D.


WINDOW HEAD HT.
EL: +18'-5"
EL: 25.42' N.A.V.D.

SECOND FLOOR F.F.
EL: +11'-8"
EL: 18.67' N.A.V.D.

T.O. BEARING
EL: +10'-4"
EL: 17.33' N.A.V.D.

DOOR HEAD HT.
EL: +7'-10 1/2"
EL: 14.87' N.A.V.D.

FIRST FLOOR F.F.
EL: +0'-0"
EL: 7.0' N.A.V.D.

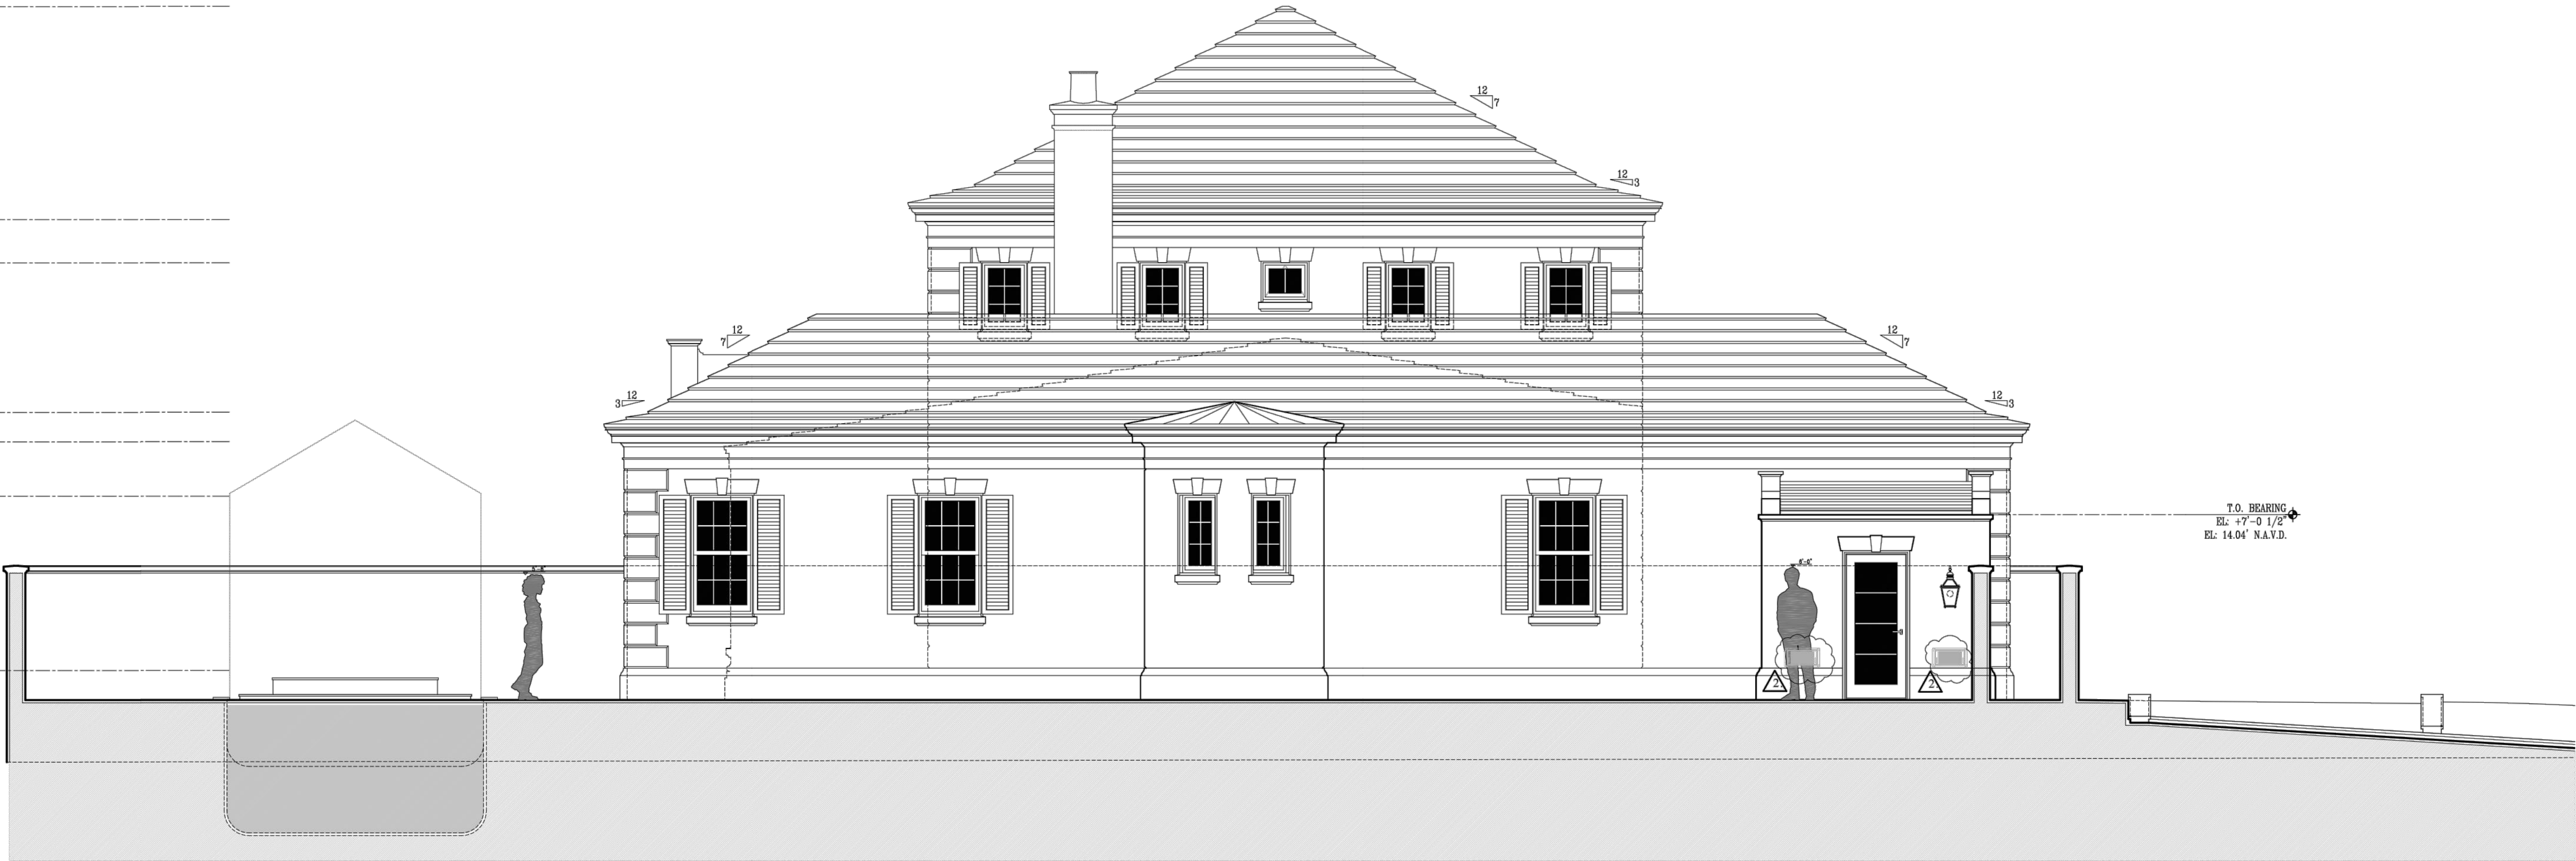

1 258 EXISTING EAST ELEVATION
4.4 SCALE: 1/4" = 1'-0"

(NOT IN SCOPE, NO WORK IN THIS AREA)


CONCRETE ROOF TILE
COLOR NAME: BARRAMUNDI
TILE PROFILE: HORIZON
MANUFACTURER: MONIER



DRIVE, WALKS & PATIOS
BORDER: 8" ACID WASHED CAST STONE
FIELD: 24"x24" ACID WASHED CAST STONE




CORNICE, QUOINS, COLUMNS,
LINTELS, KEYSTONES & SILLS
DOMINICAN SHELL STONE

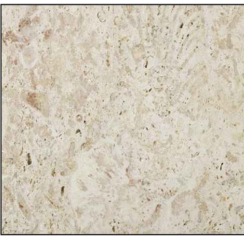


COLOR PAINT LEGEND

EXTERIOR PAINT COLORS	
	STUCCO WALLS: COLOR NAME: OC-117 SIMPLY WHITE COLLECTION: OFF WHITE COLORS MANUFACTURER: BENJAMIN MOORE
	SHUTTERS: COLOR NAME: 2062-10 POLO BLUE COLLECTION: COLOR PREVIEW MANUFACTURER: BENJAMIN MOORE
	WINDOW & DOOR'S FAMES: COLOR NAME: CLOUD WINDOW COLLECTION: ULTRA SERIES WINDOW MANUFACTURER: KOLBE WINDOWS & DOORS DOOR MANUFACTURER: ULTIMATE DOOR
	ROOF CONCRETE TILE: COLOR NAME: BARRAMUNDI TILE PROFILE: HORIZON MANUFACTURER: MONIER

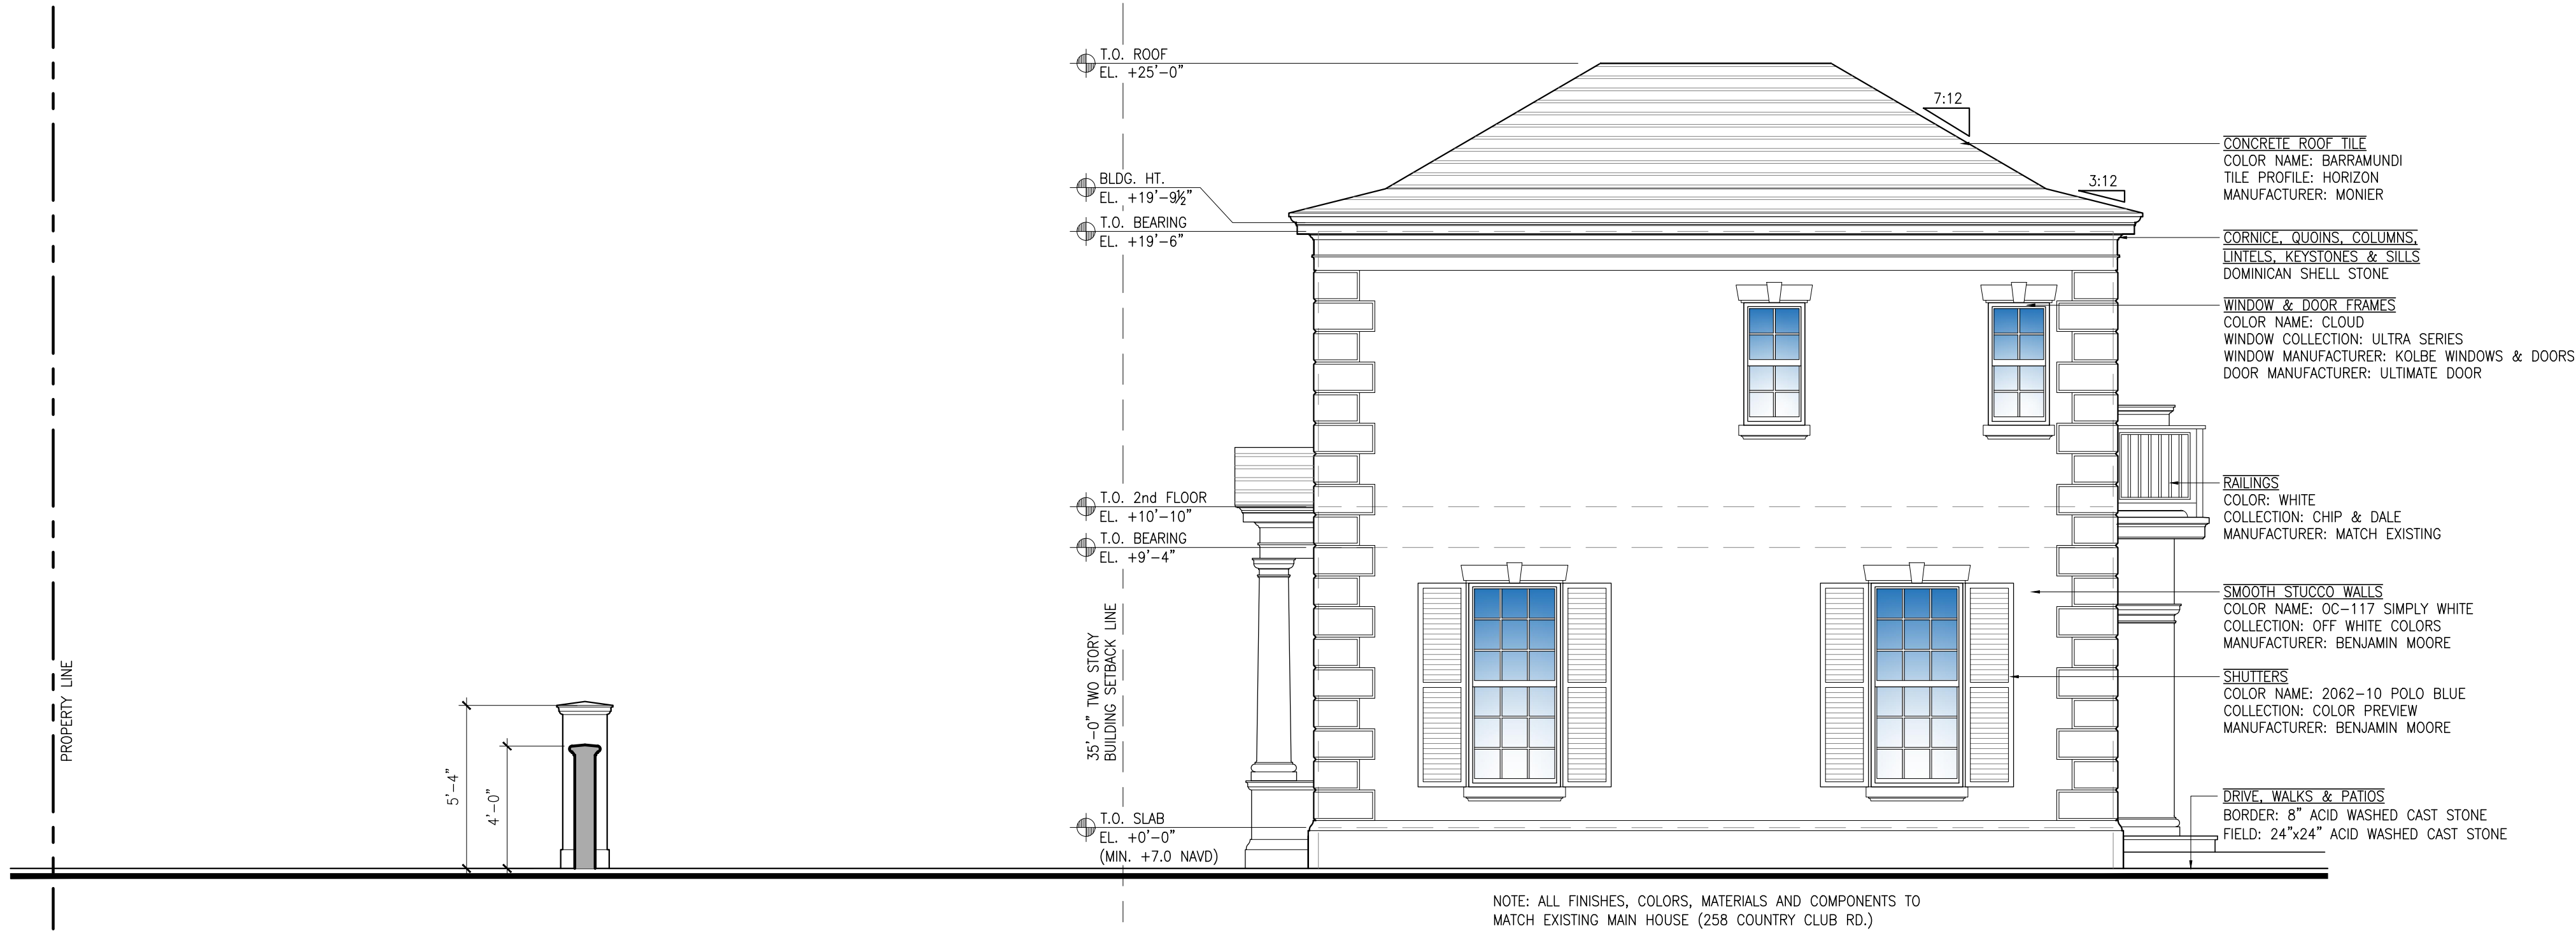

2 257 PROPOSED GUEST HOUSE EAST ELEVATION
4.4 SCALE: 1/4" = 1'-0"

NOTE: ALL FINISHES, COLORS, MATERIALS AND COMPONENTS TO
MATCH EXISTING MAIN HOUSE (258 COUNTRY CLUB RD.)

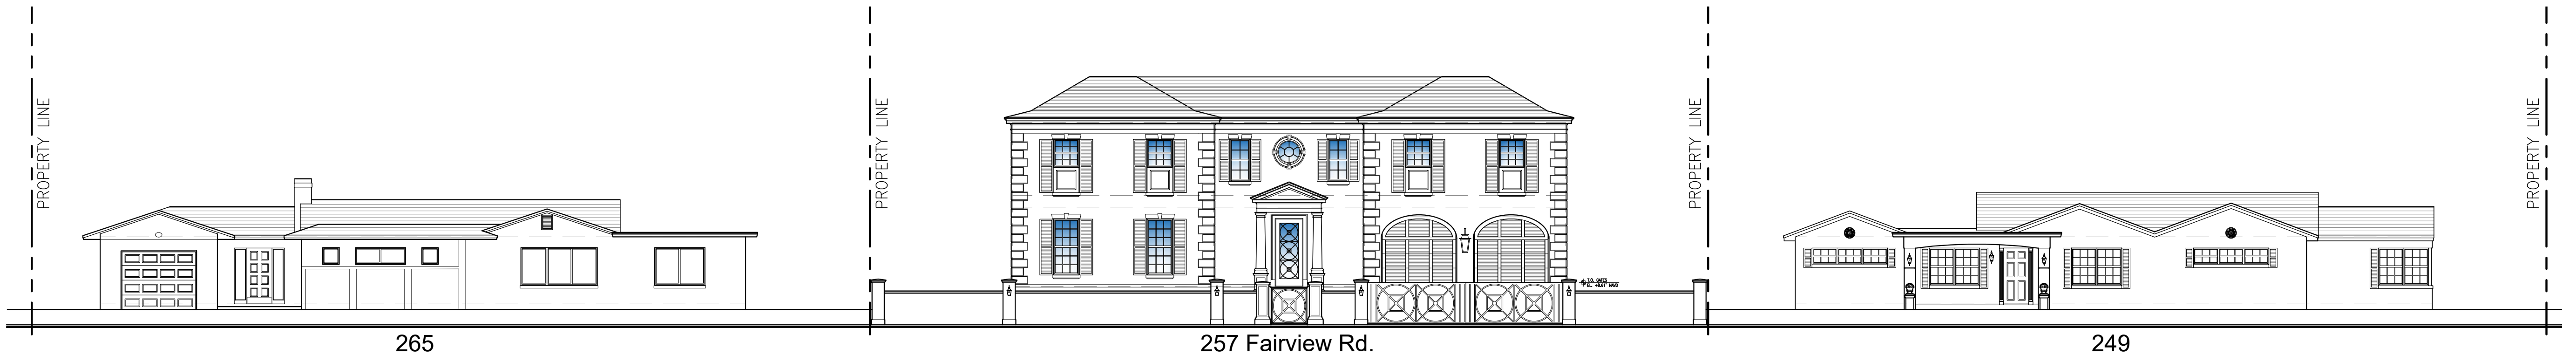

1
4.5 257 PROPOSED SOUTH STREET-SCAPE
SCALE: 3/32" = 1'-0"



3
4.5 257 PROPOSED NORTH VIEW WITH COLOR
SCALE: 3/16" = 1'-0"



2
4.5 257 PROPOSED SOUTH STREET VIEW WITH COLOR
SCALE: 3/16" = 1'-0"



4
4.5 257 PROPOSED EAST VIEW WITH COLOR
SCALE: 3/16" = 1'-0"

3
4.5 257 PROPOSED WEST VIEW WITH COLOR
SCALE: 3/16" = 1'-0"



clint larkan architect
924 se riverside drive, stuart, florida, 34984
772.486.9307
www.clintlarkan.com
FL: AR 95275
clint larkan architect retains all copyrights to this document. it may not be reproduced, distributed, displayed, modified or used in any project without express written consent.

fieger staff house
258 country club rd. & 257 fairview rd. palm beach, fl 33480

plot date: 02.09.23
ToPB - drop off


exterior elevations
4.5



A BUILDING SECTION A
5.0 SCALE: 1/4" = 1'-0"




B BUILDING SECTION B
5.0 SCALE: 1/4" = 1'-0"



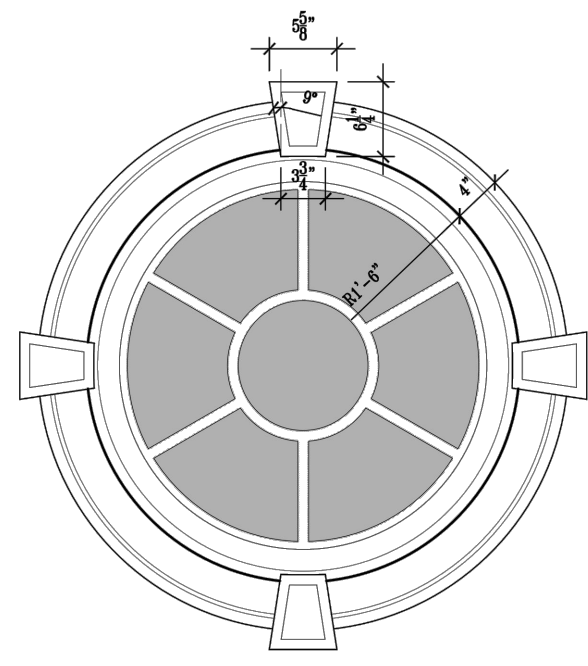


NOTE:
CONTRACTOR SHALL PROVIDE CAST STONE SHOP DRAWINGS
FOR ARCHITECT'S REVIEW AND APPROVAL


D
5.1
ROUND WINDOW DETAIL
SCALE: 3/4" = 1'-0"

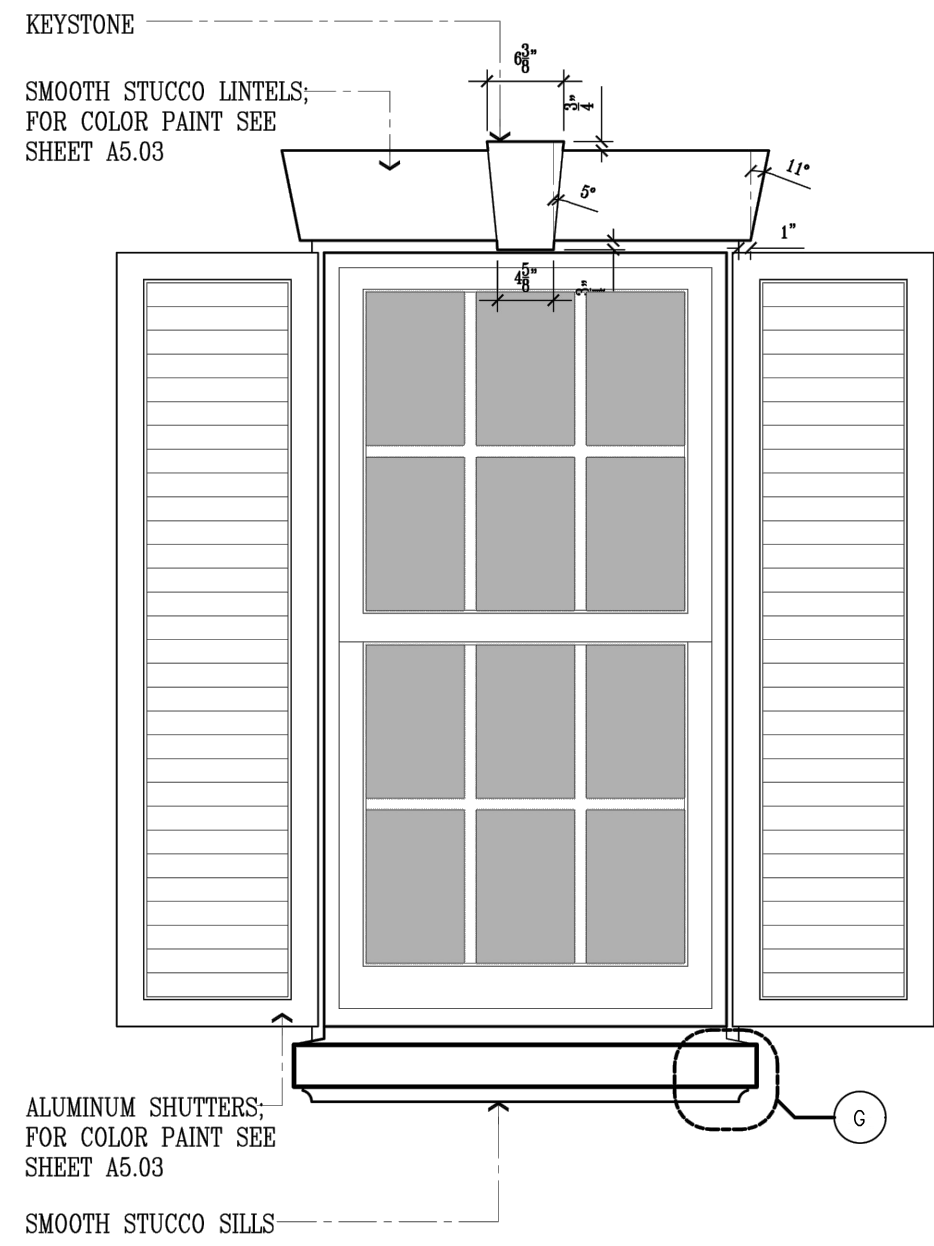


E
5.1
WINDOW DETAIL
SCALE: 3/4" = 1'-0"

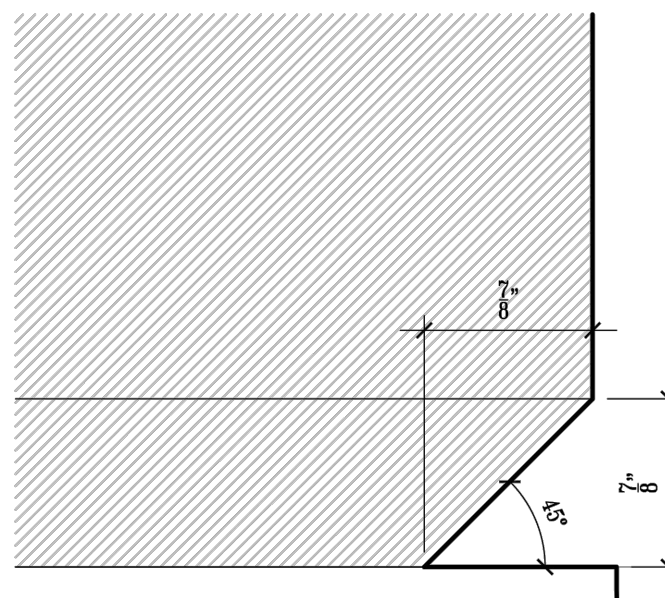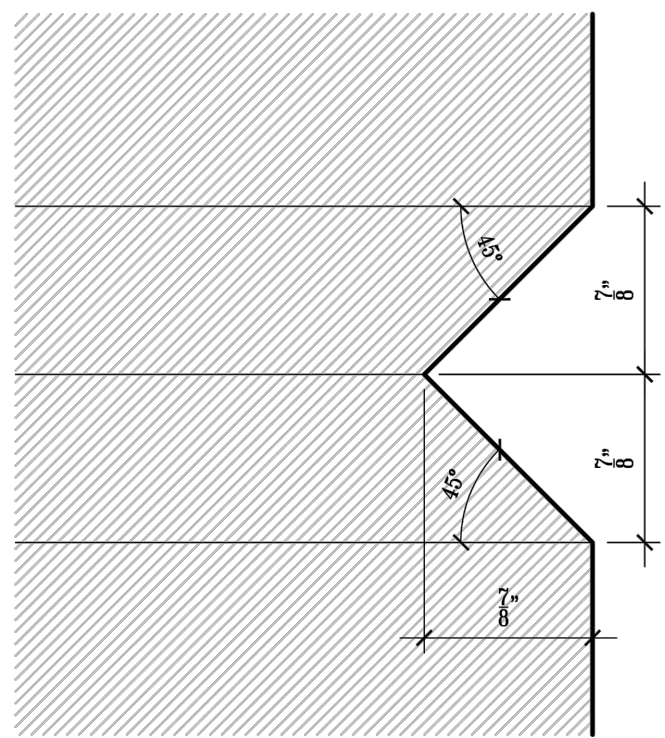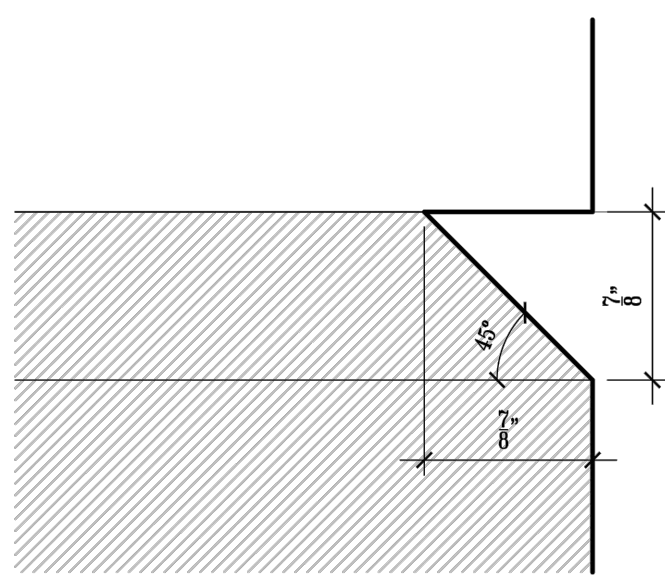


C
5.1
QUOIN DETAIL
FULL SCALE

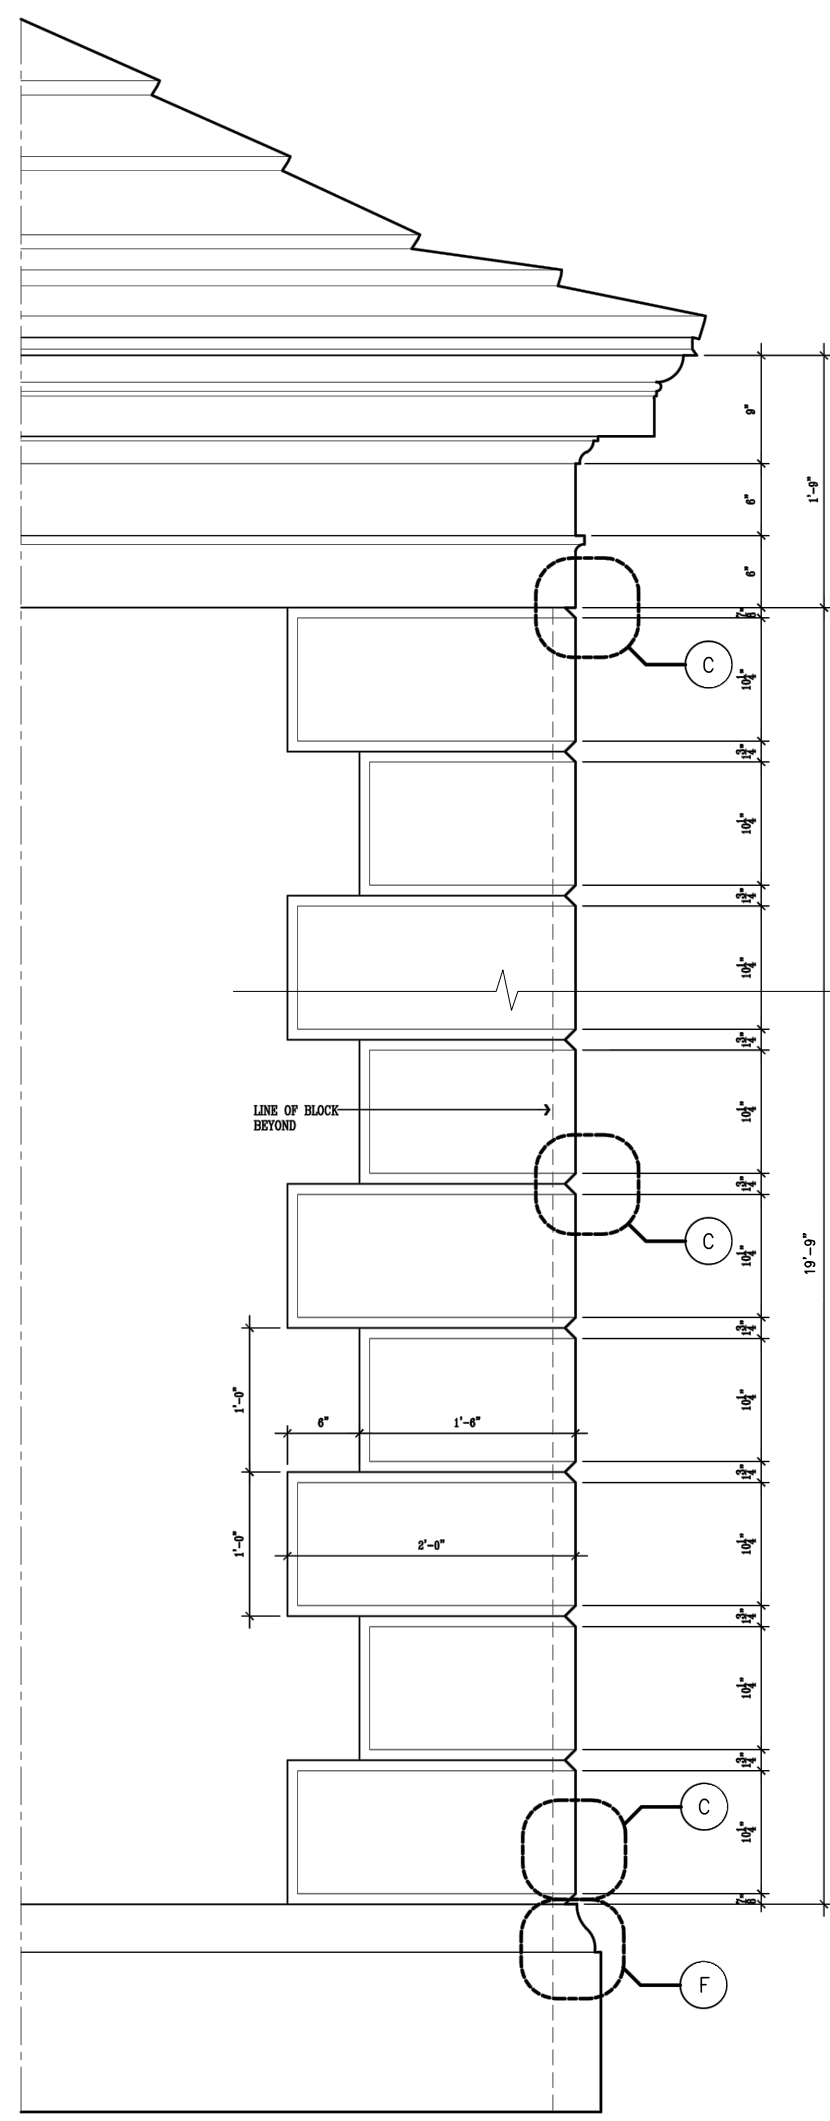


B
5.1
QUOIN DETAIL
SCALE: 3/4" = 1'-0"

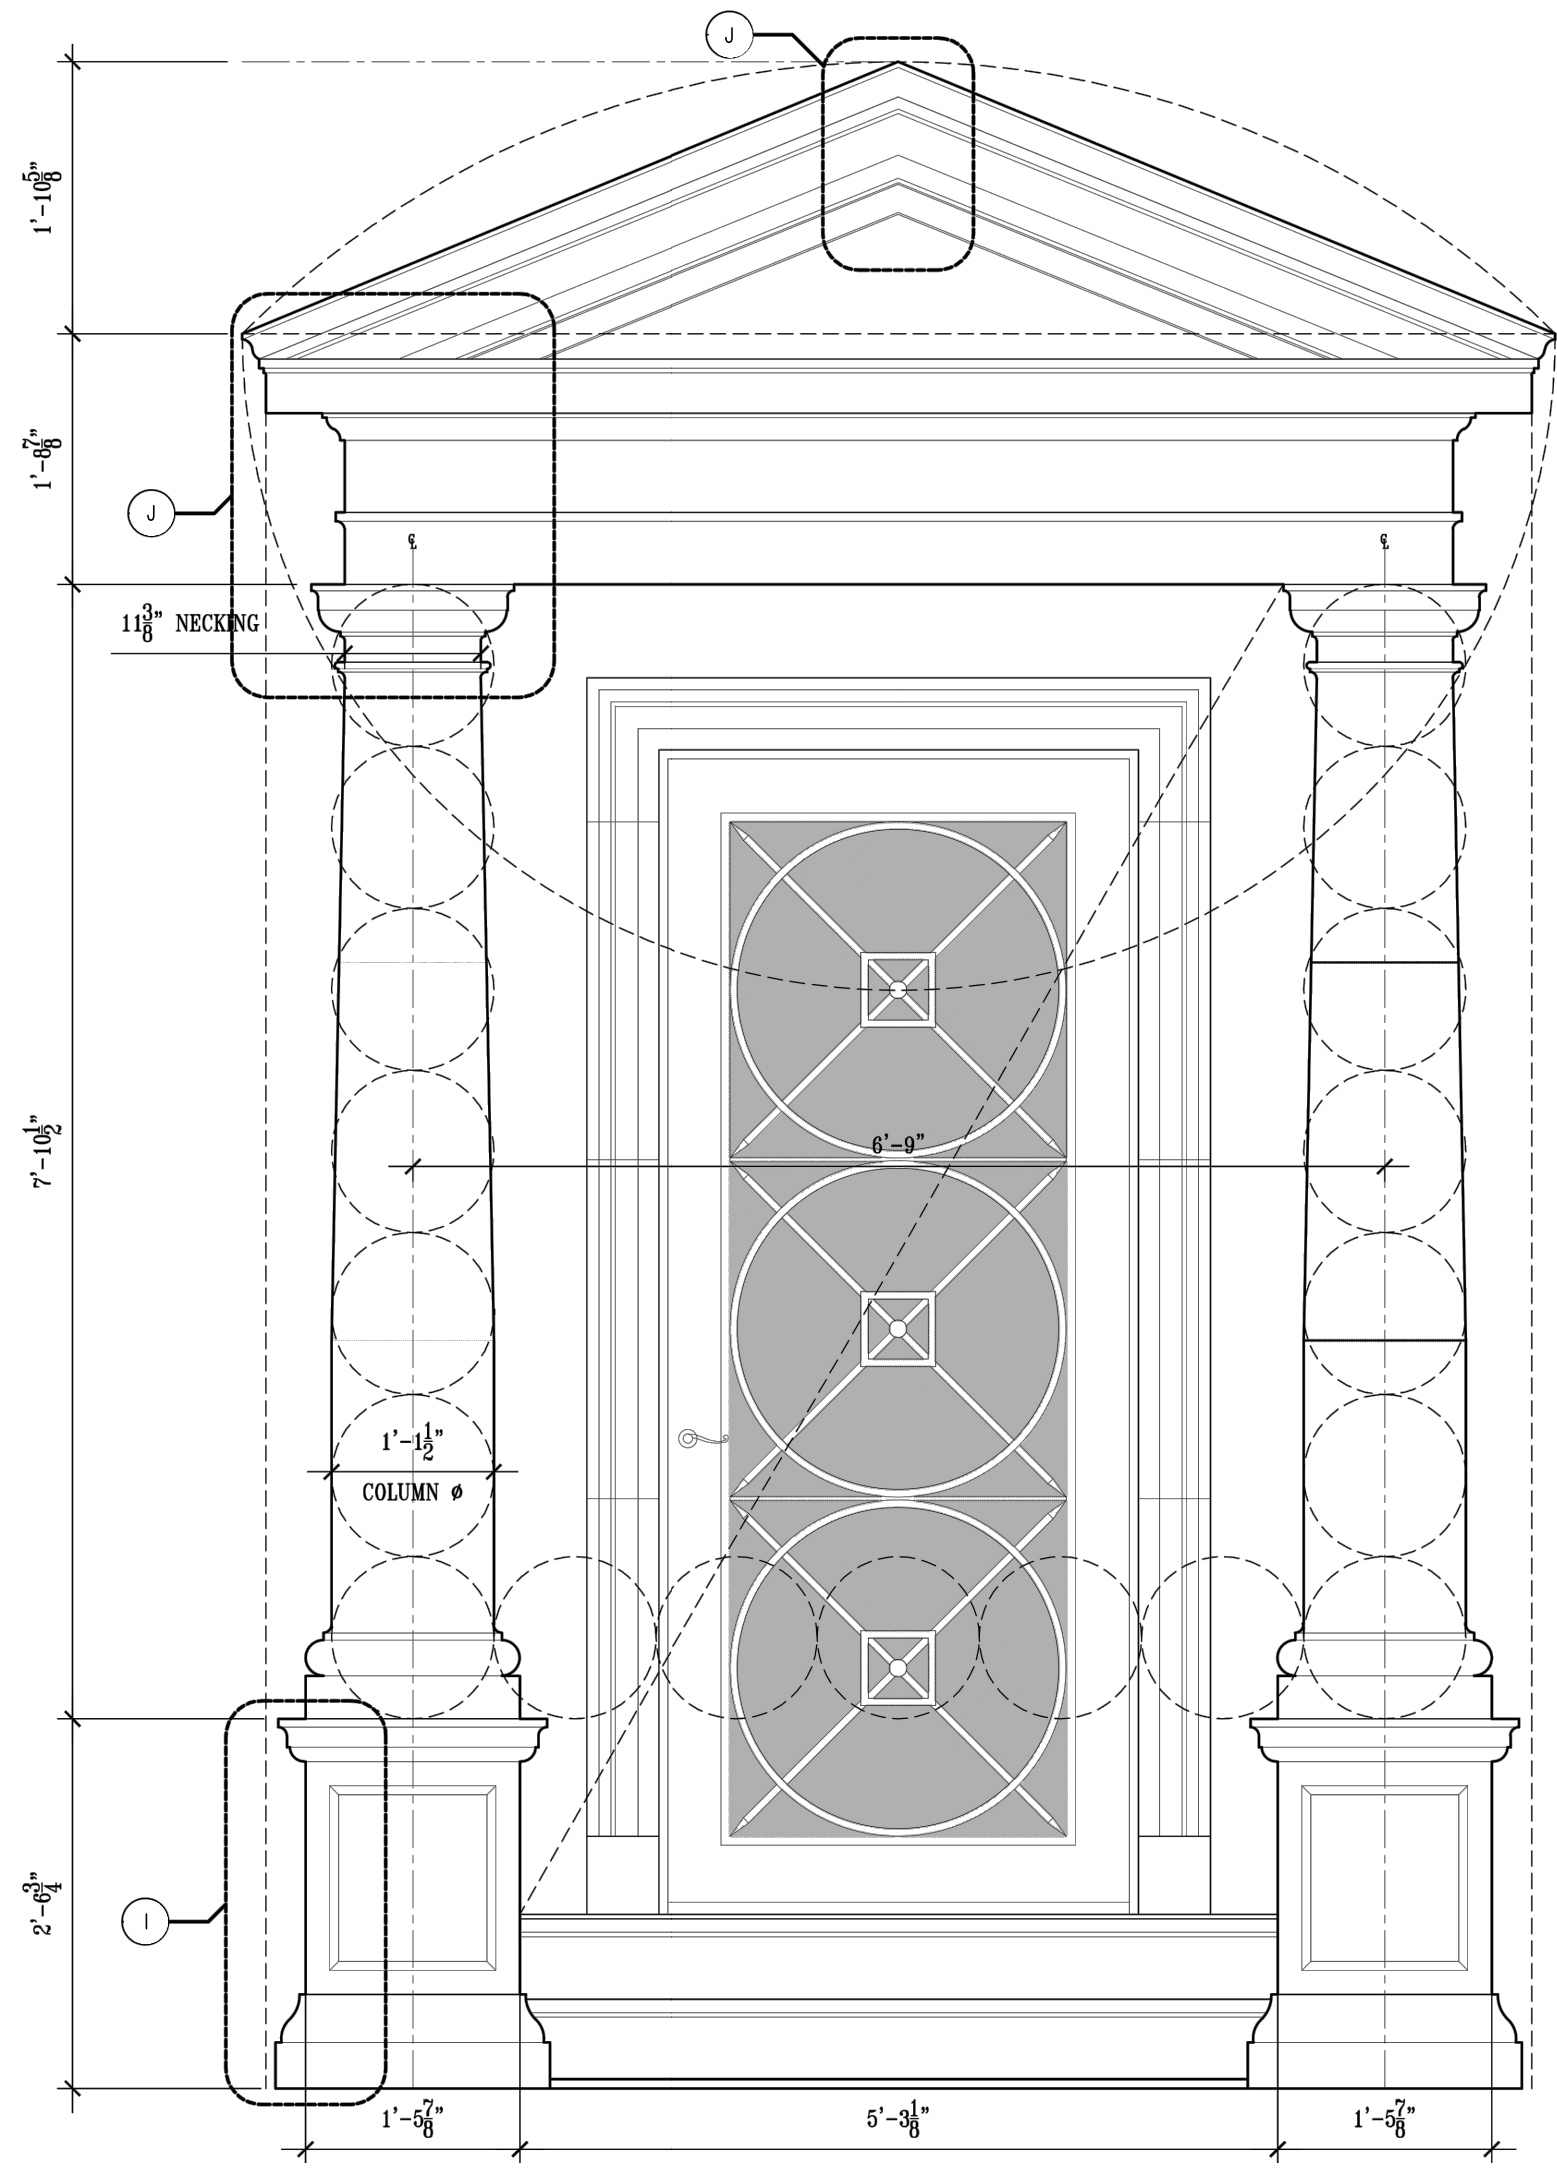


A
5.1
ENTRY DETAIL
SCALE: 3/4" = 1'-0"

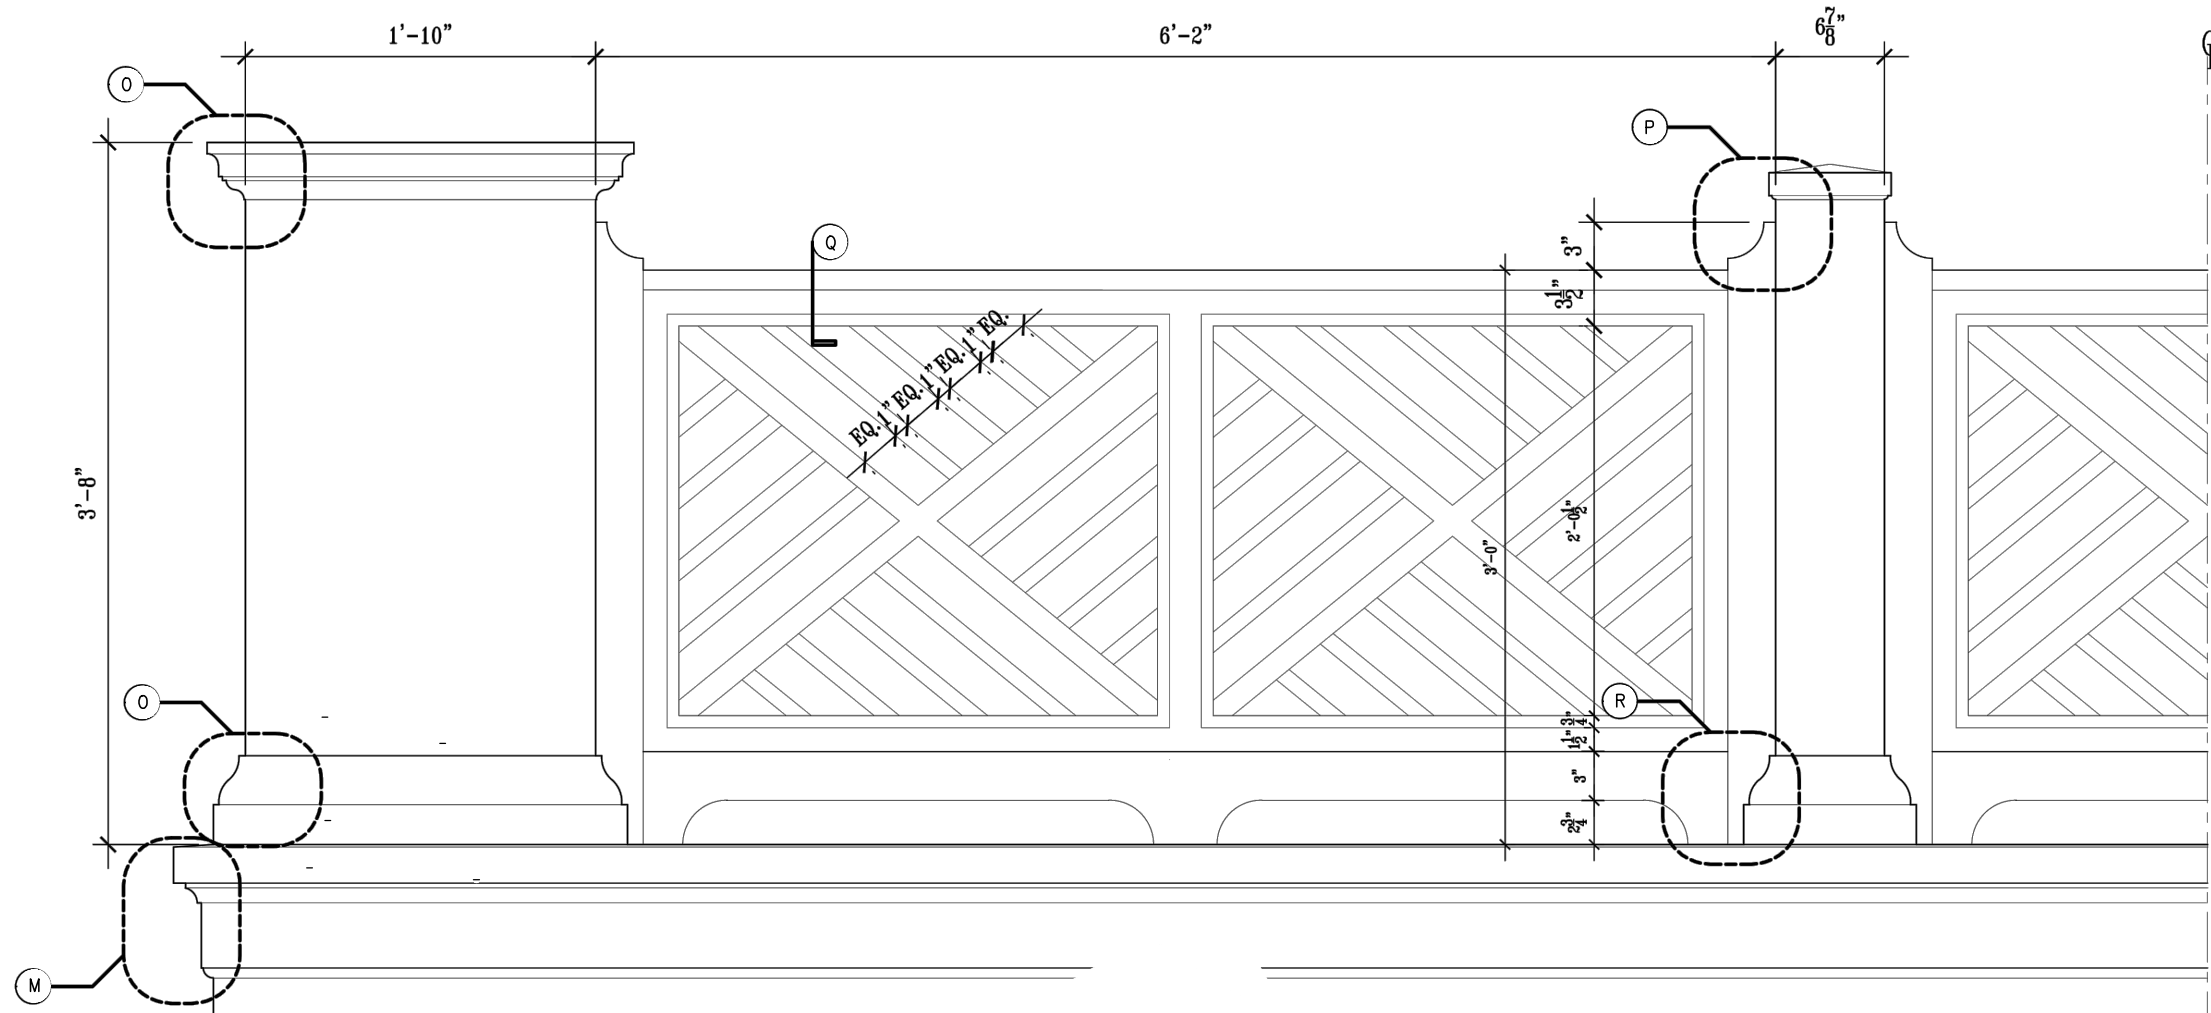


H
5.1
WINDOW SILL DETAIL
FULL SCALE

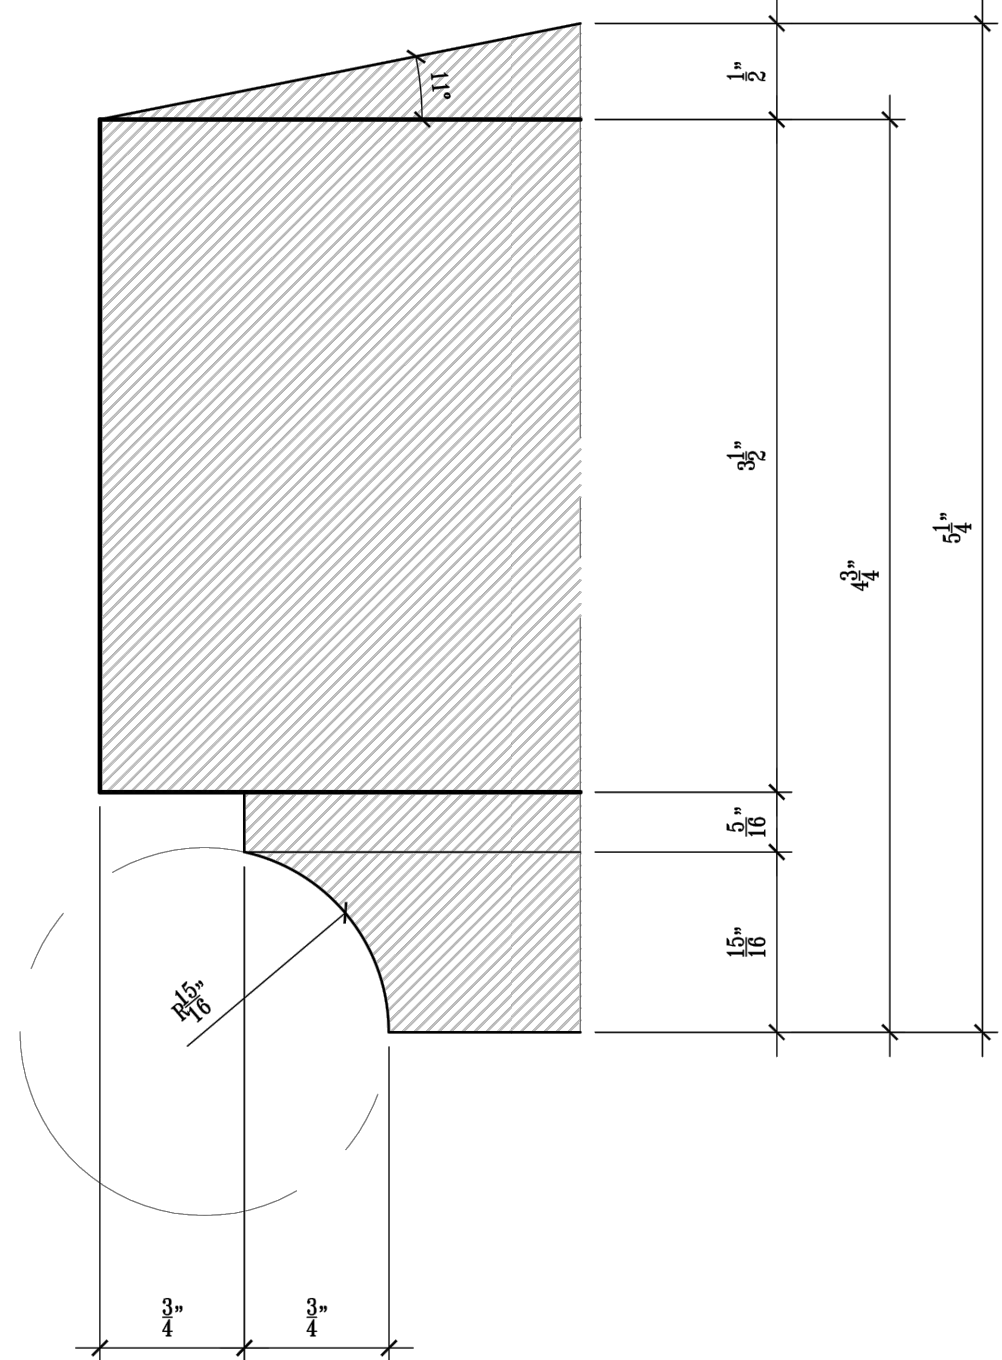


G
5.1
WINDOW SILL DETAIL
FULL SCALE

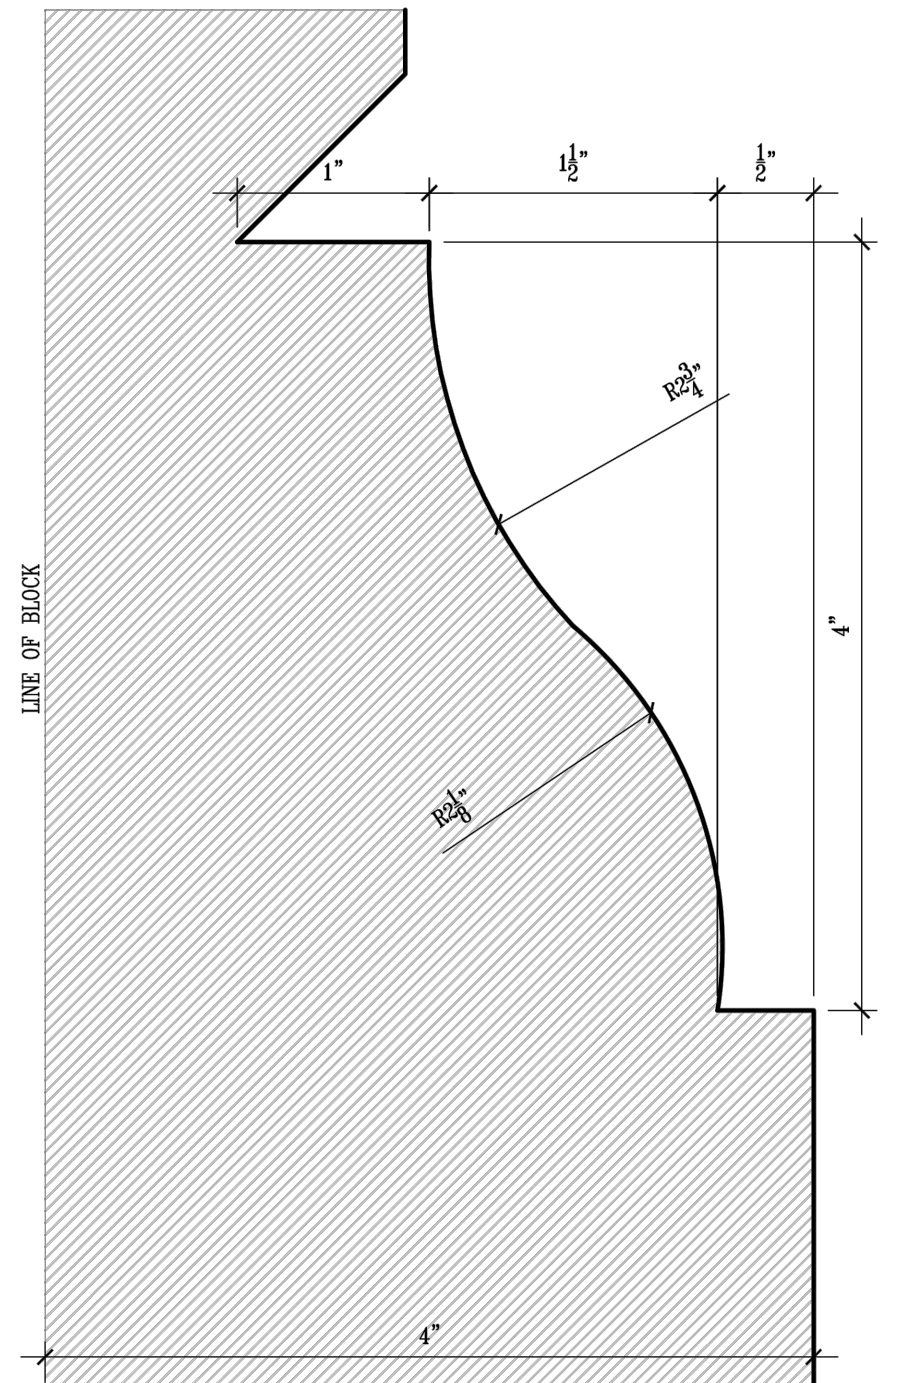

F
5.1
WATERTABLE DETAIL
FULL SCALE

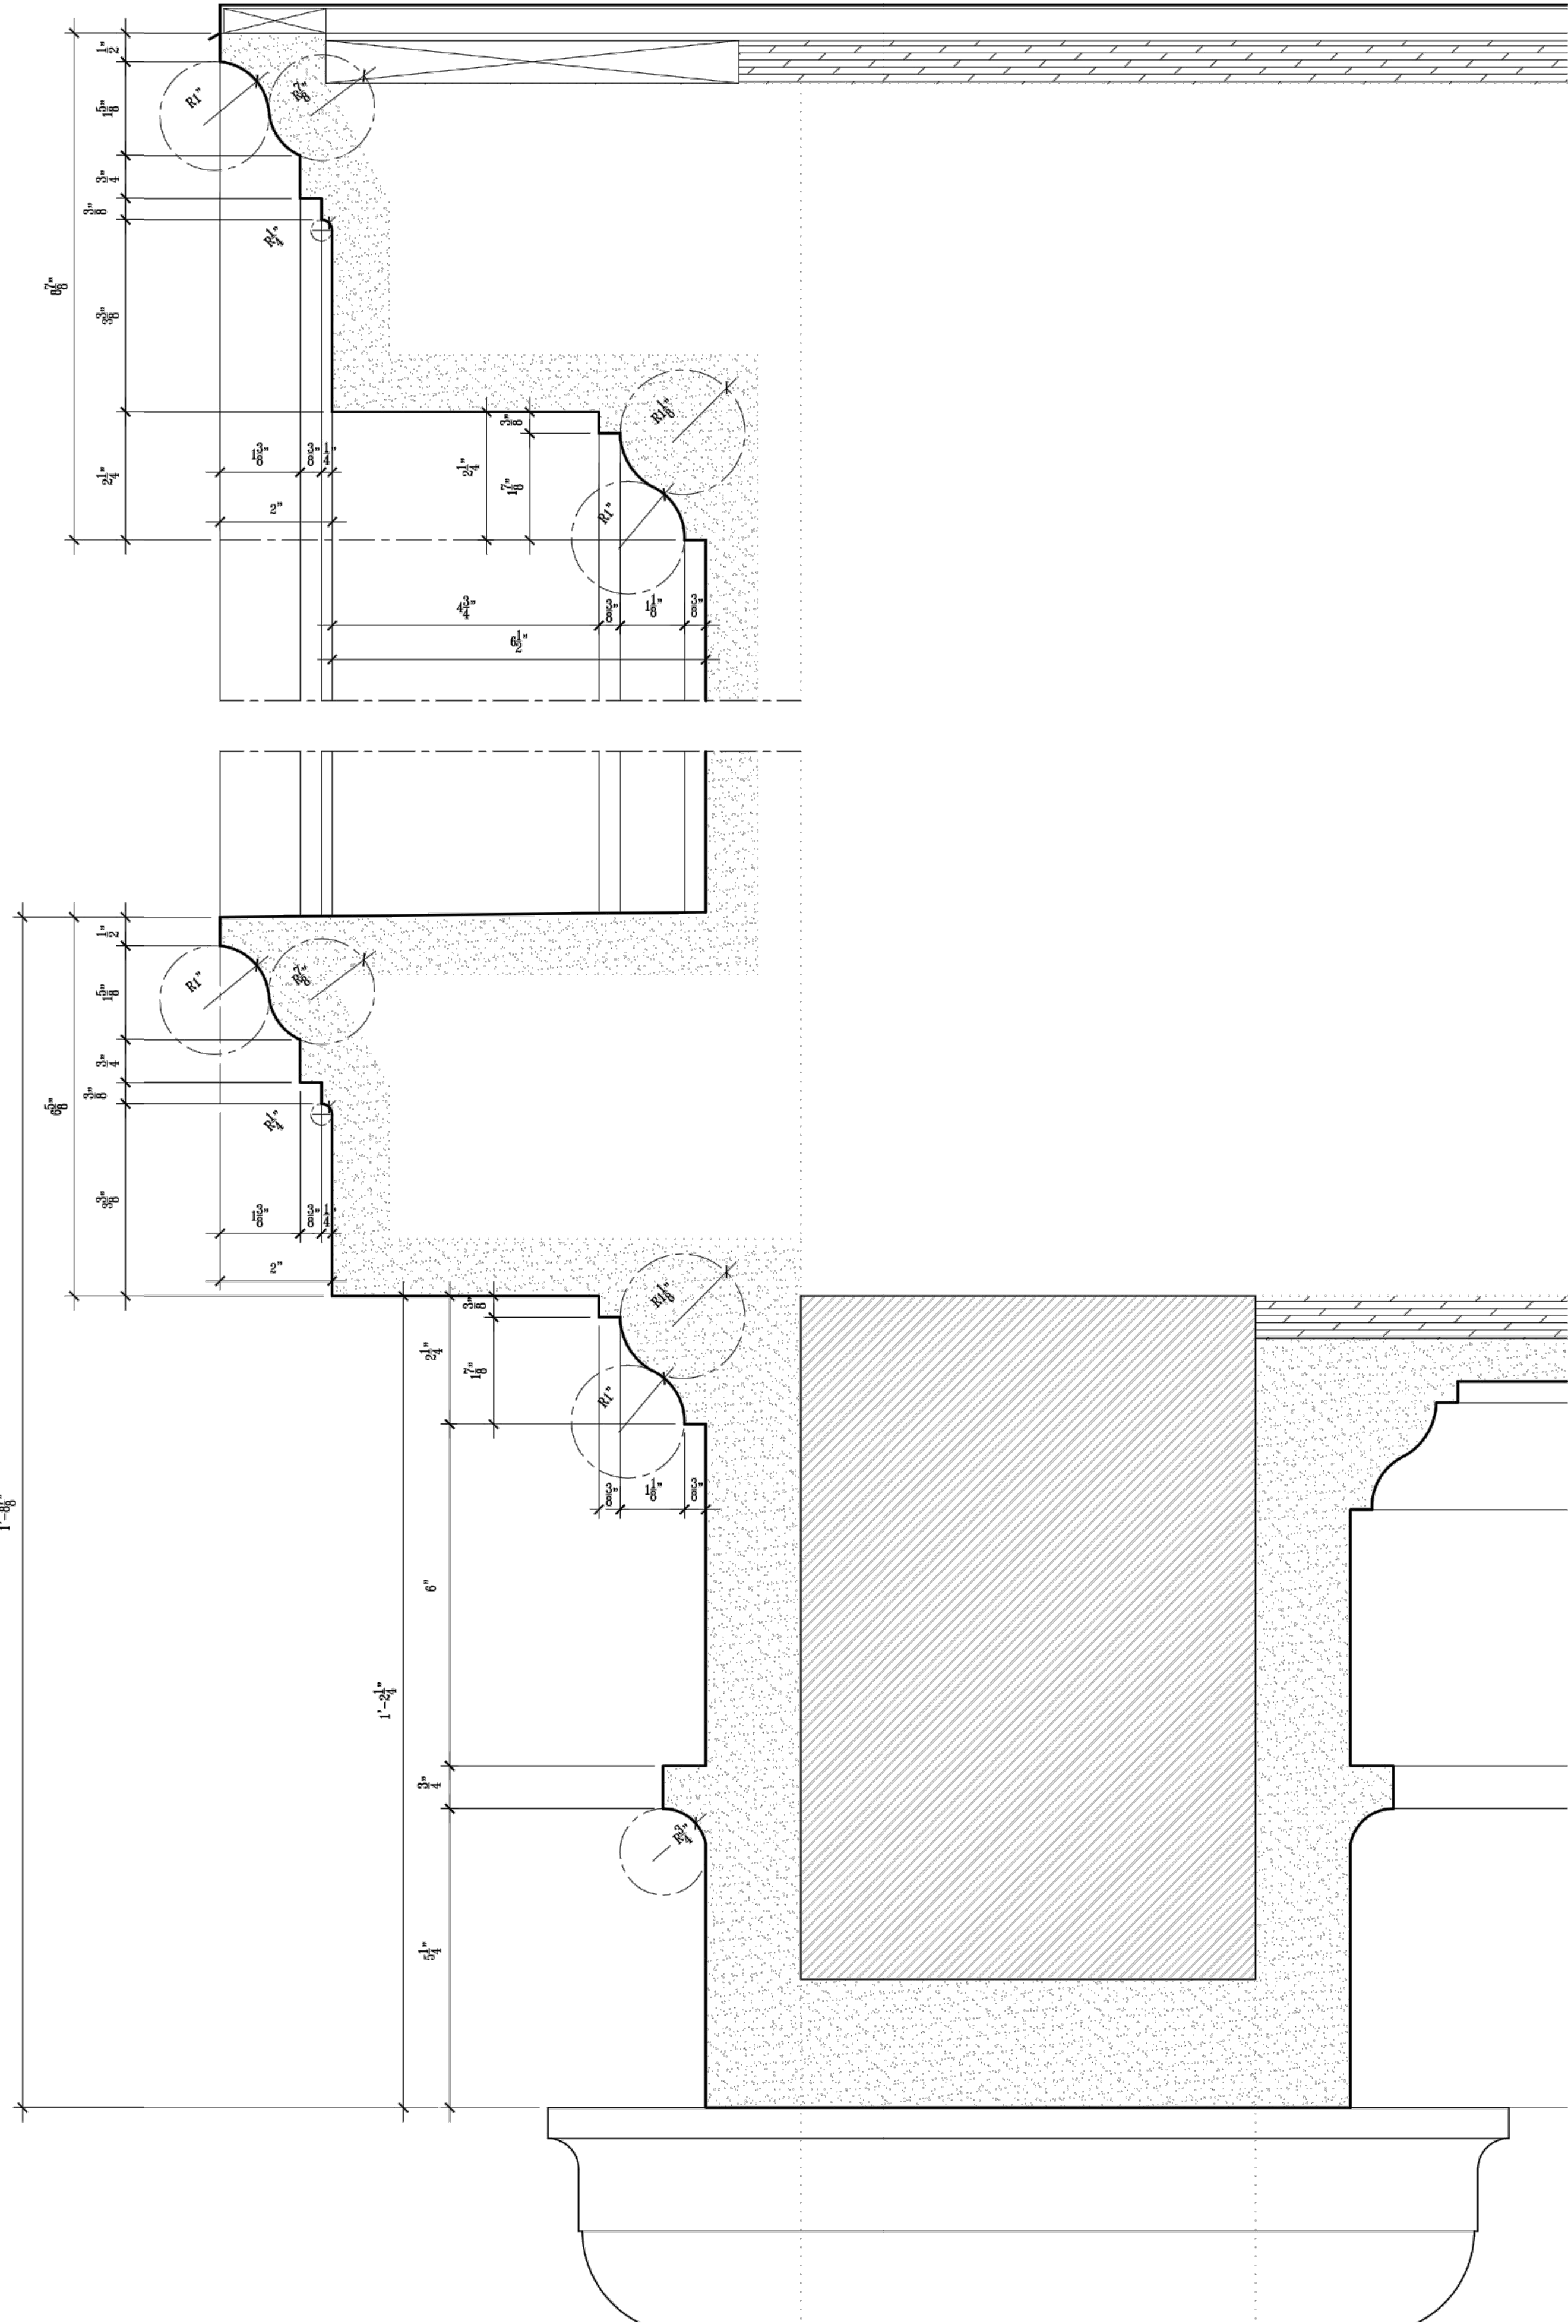

J ENTRY HEAD DETAIL
5.2 HALF SCALE

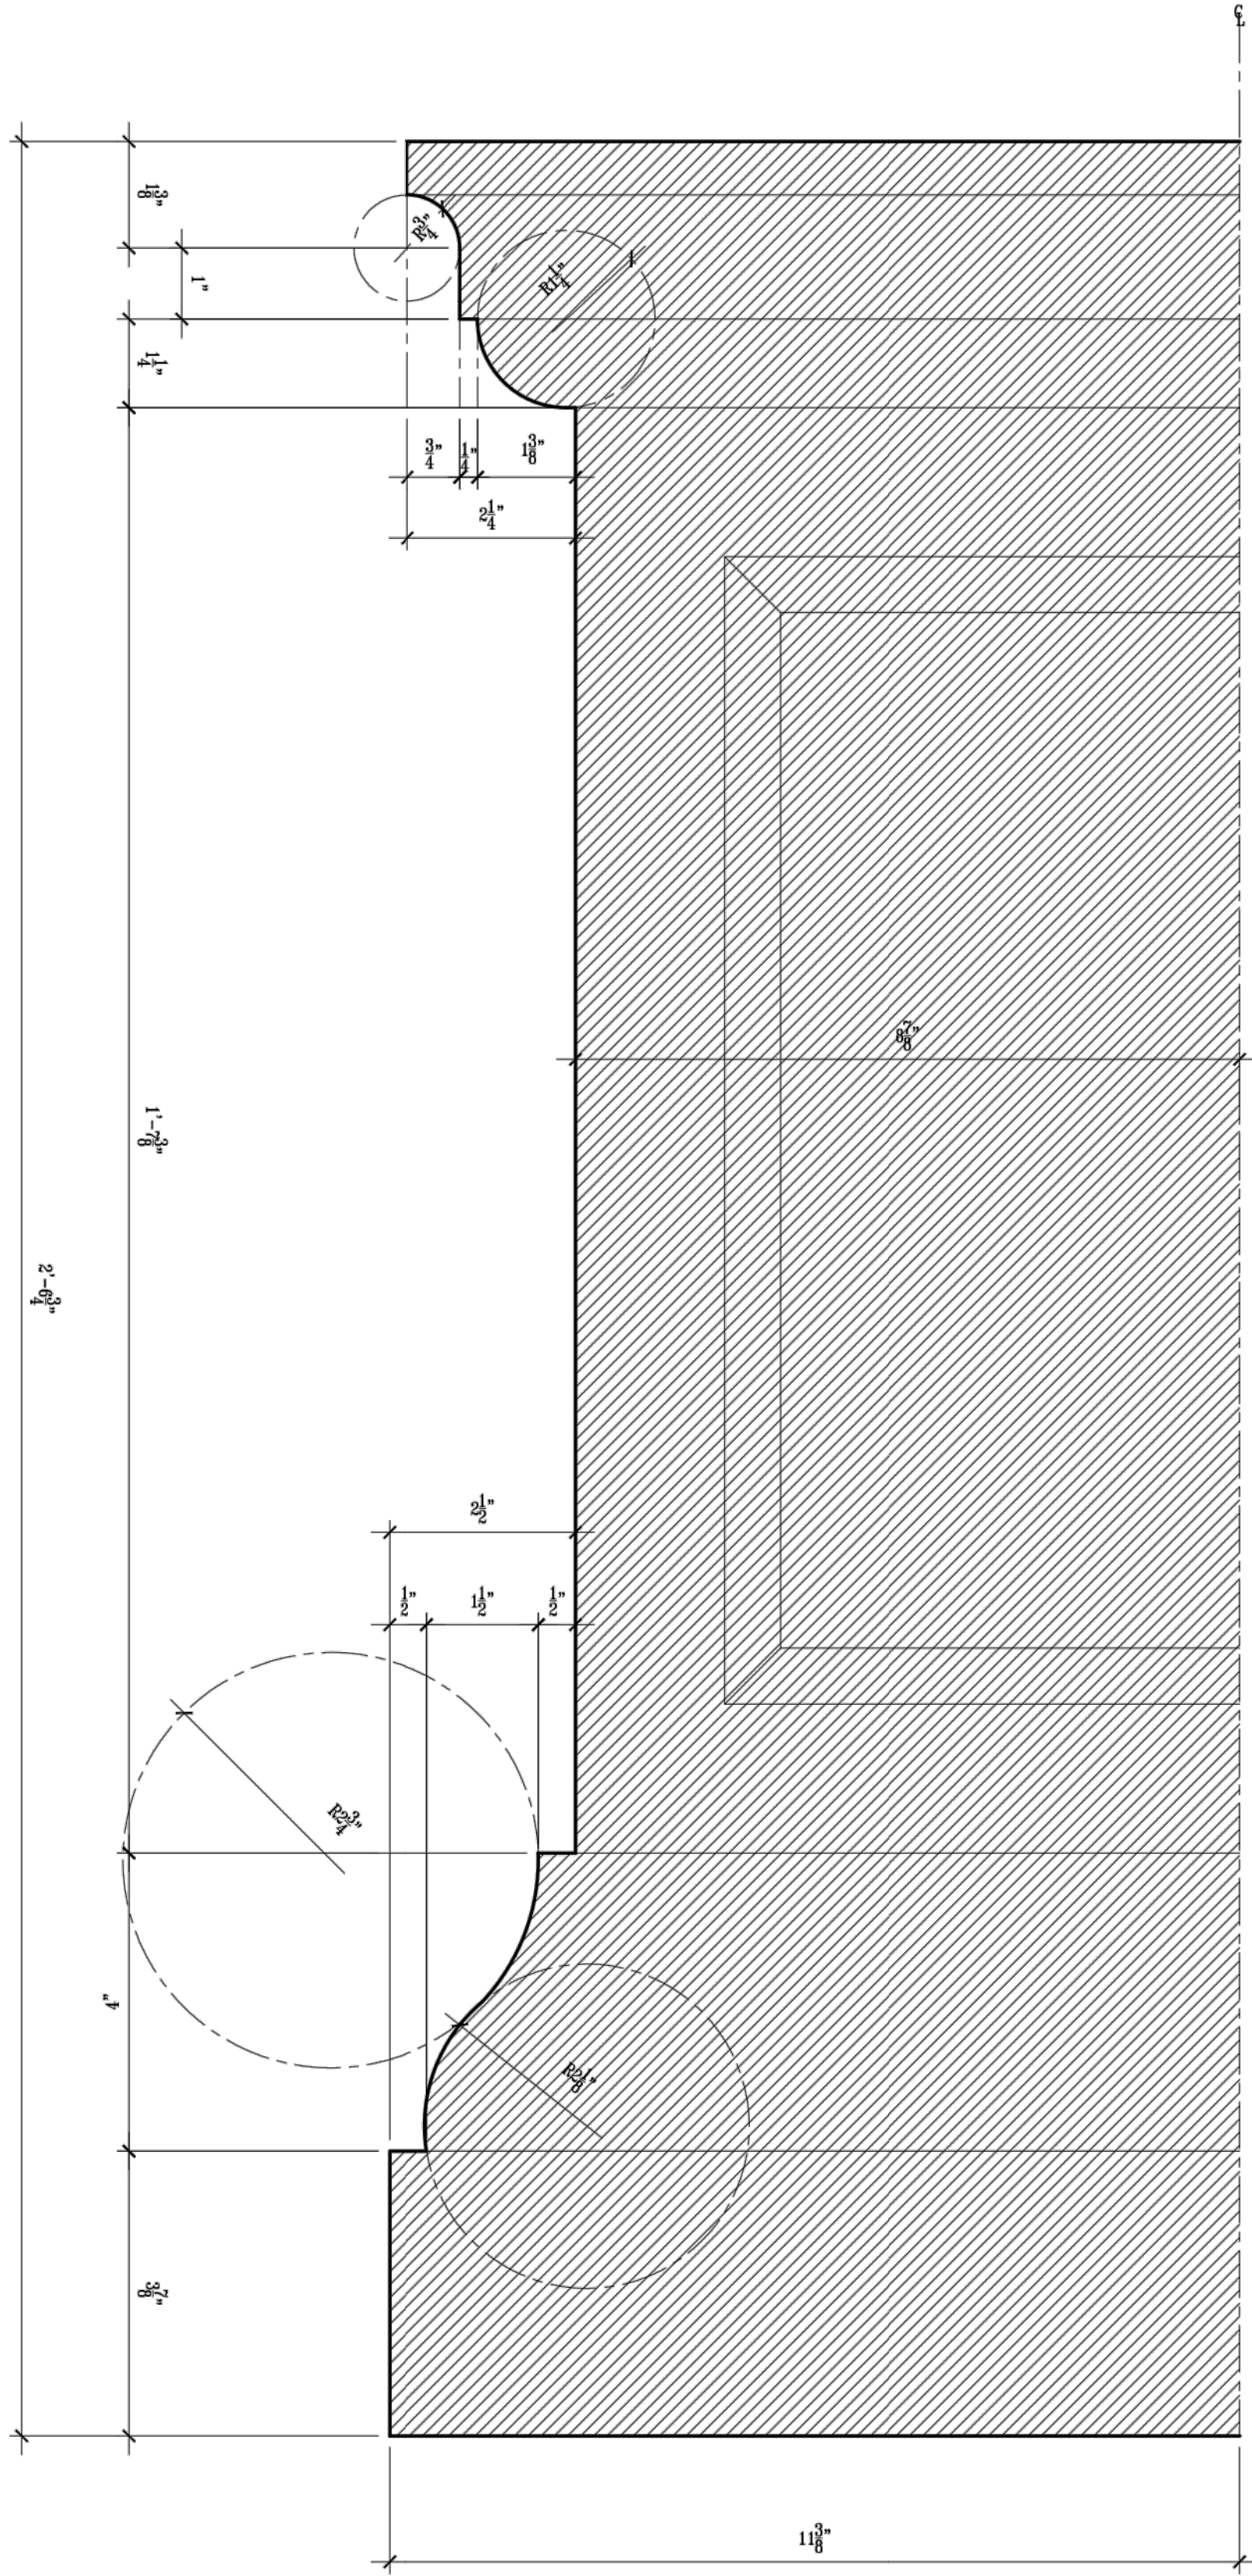

I ENTRY BASE DETAIL
5.2 HALF SCALE

NOTE:
CONTRACTOR SHALL PROVIDE CAST STONE SHOP DRAWINGS
FOR ARCHITECT'S REVIEW AND APPROVAL

NOTE:
CONTRACTOR SHALL PROVIDE CAST STONE SHOP DRAWINGS
FOR ARCHITECT'S REVIEW AND APPROVAL

2" BUTT STARTER ROOF TILE

NAIL; SEE STRUCTURAL

3/4" CDX PLYWOOD SHEATHING

1 X 2 P.T. NAILER

COPPER FLASHING

TAPCON; SEE STRUCTURAL

4 X 8 P.T. BLOCKING; RIP TO REQUIRED CONFIGURATION; COUNTERSINK TAPCONS AS REQ'D. TO ACHIEVE STRUCTURAL CLEARANCES & UPLIFT; SEE STRUCTURAL

CONTINUOUS DRIP EDGE, TYP.


RUN STUCCO CORNICE

CONCRETE BEAM; SEE STRUCTURAL


EXTERIOR STUCCO FINISH (3" MINIMUM)

IMPACT RESISTANT DOOR; SEE DOOR SCHEDULE


L
5.3

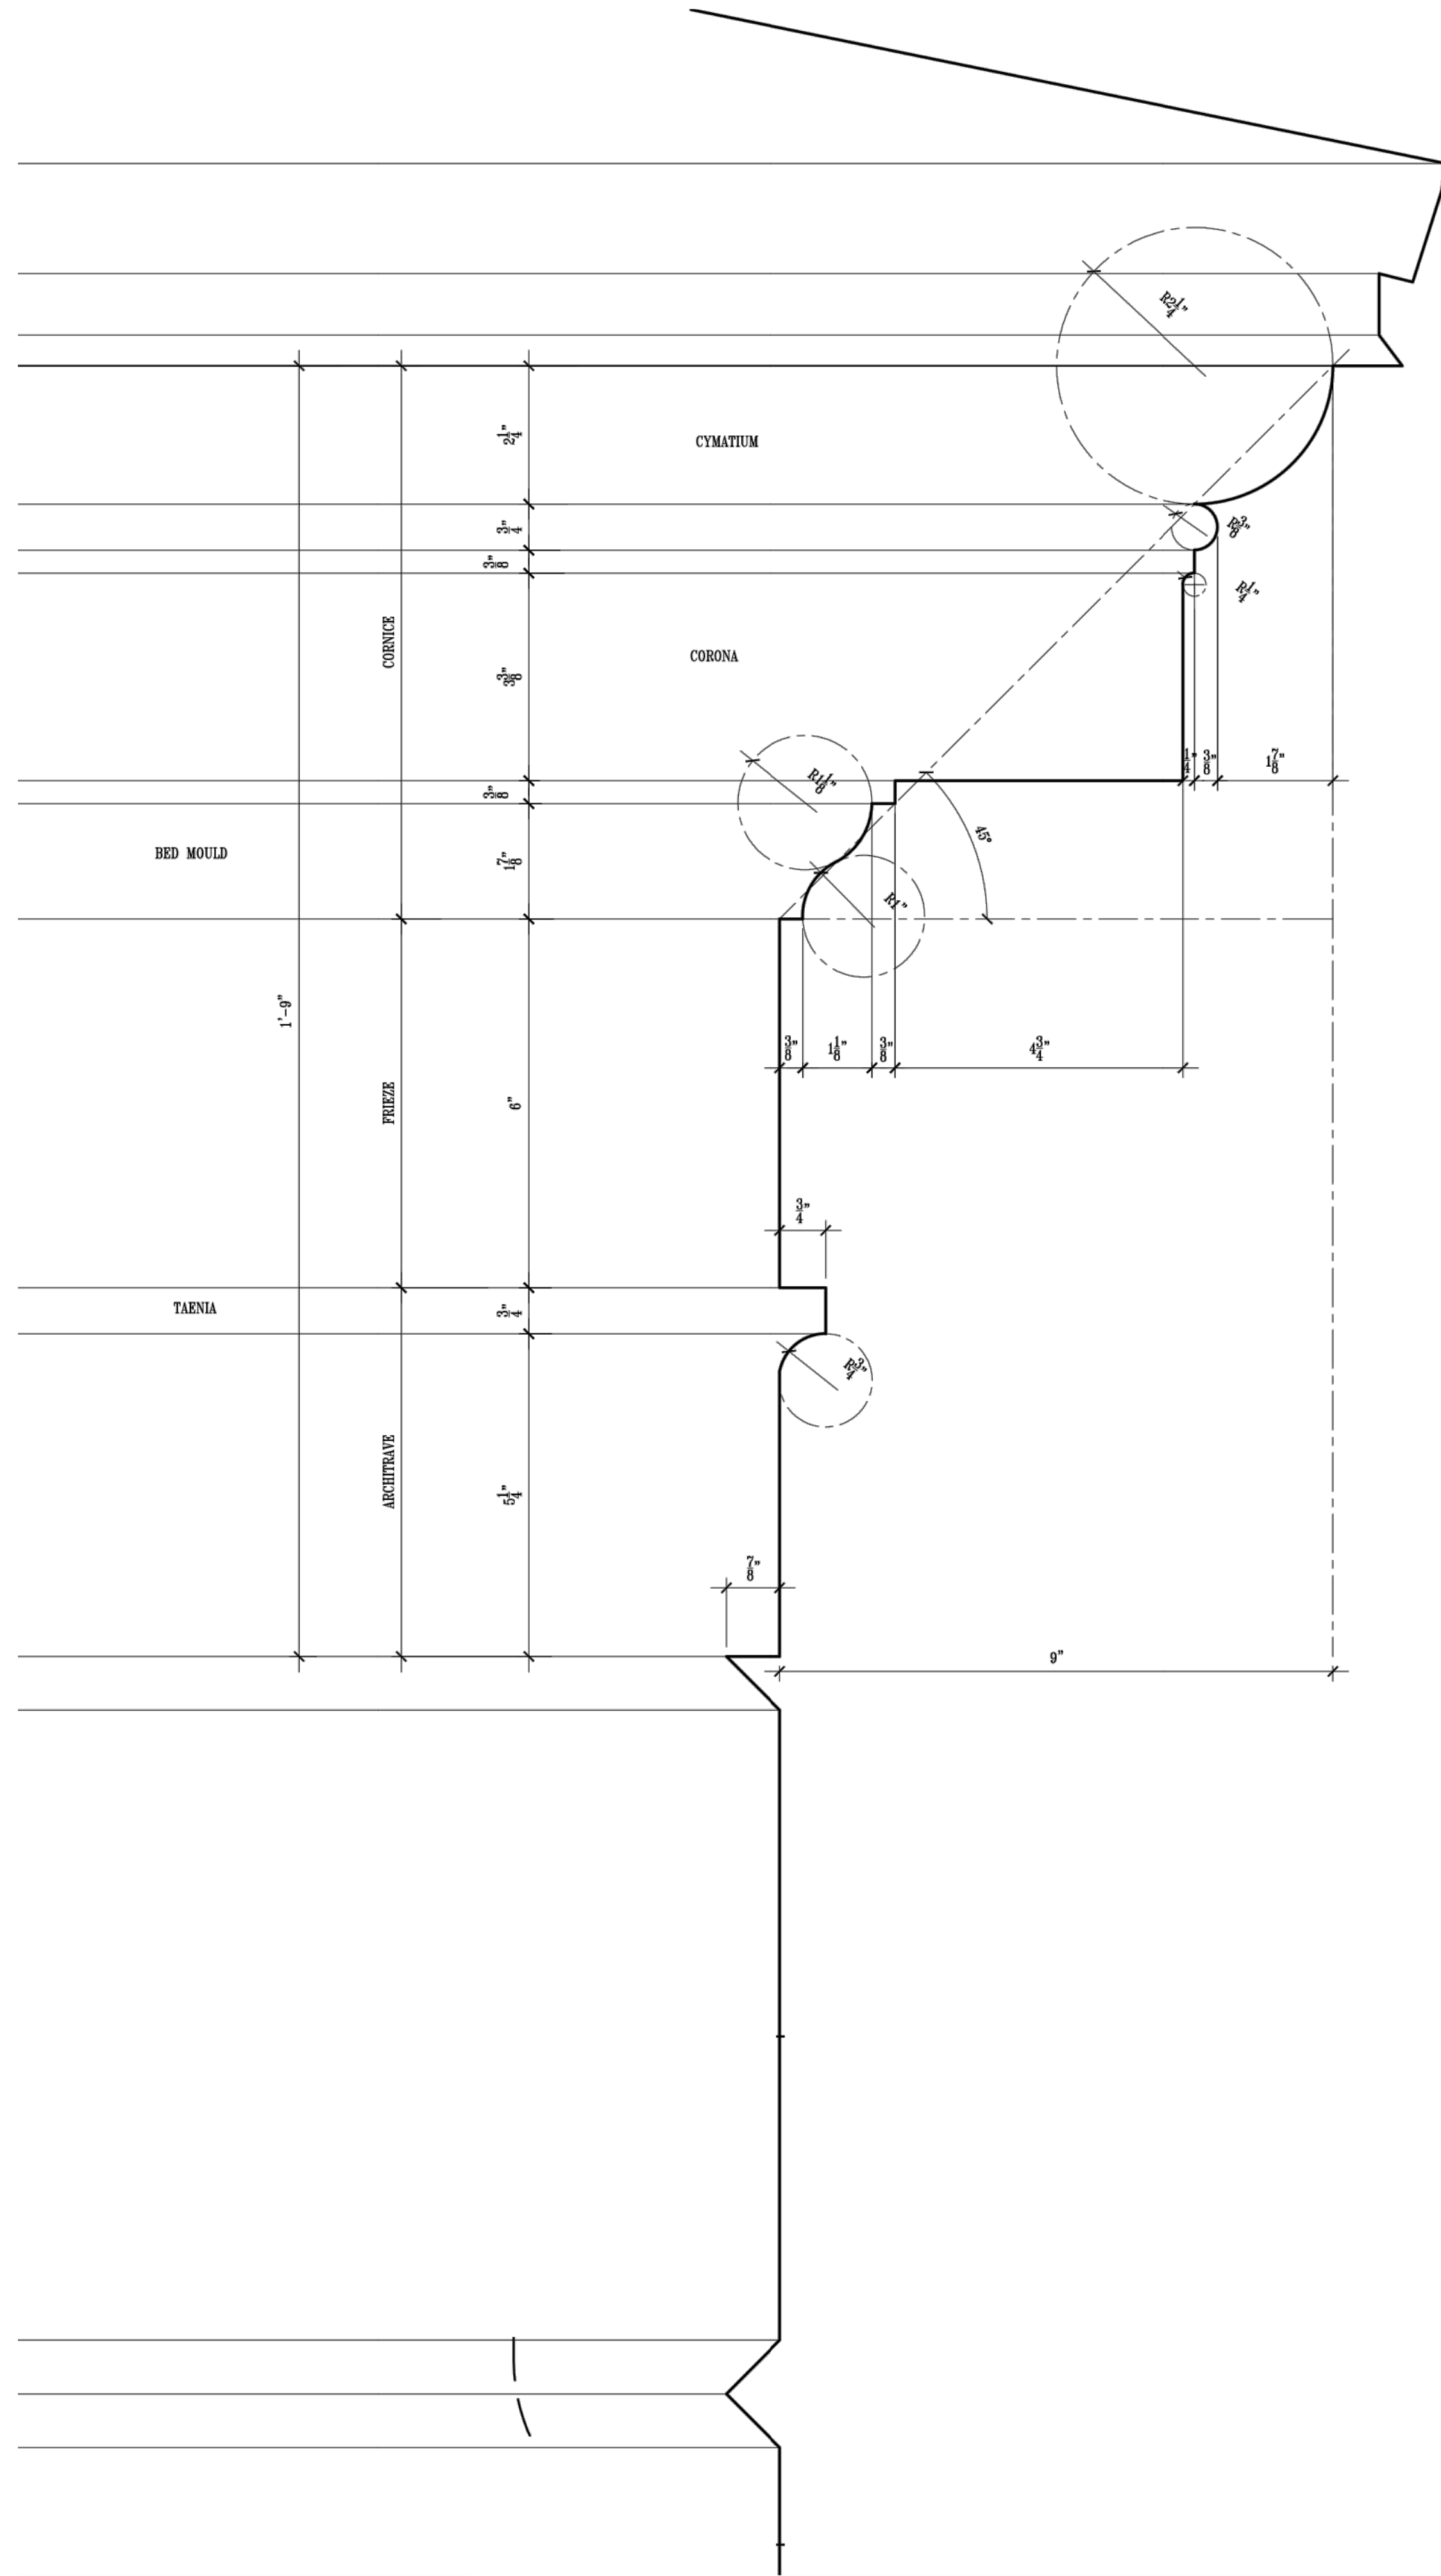


K
5.3

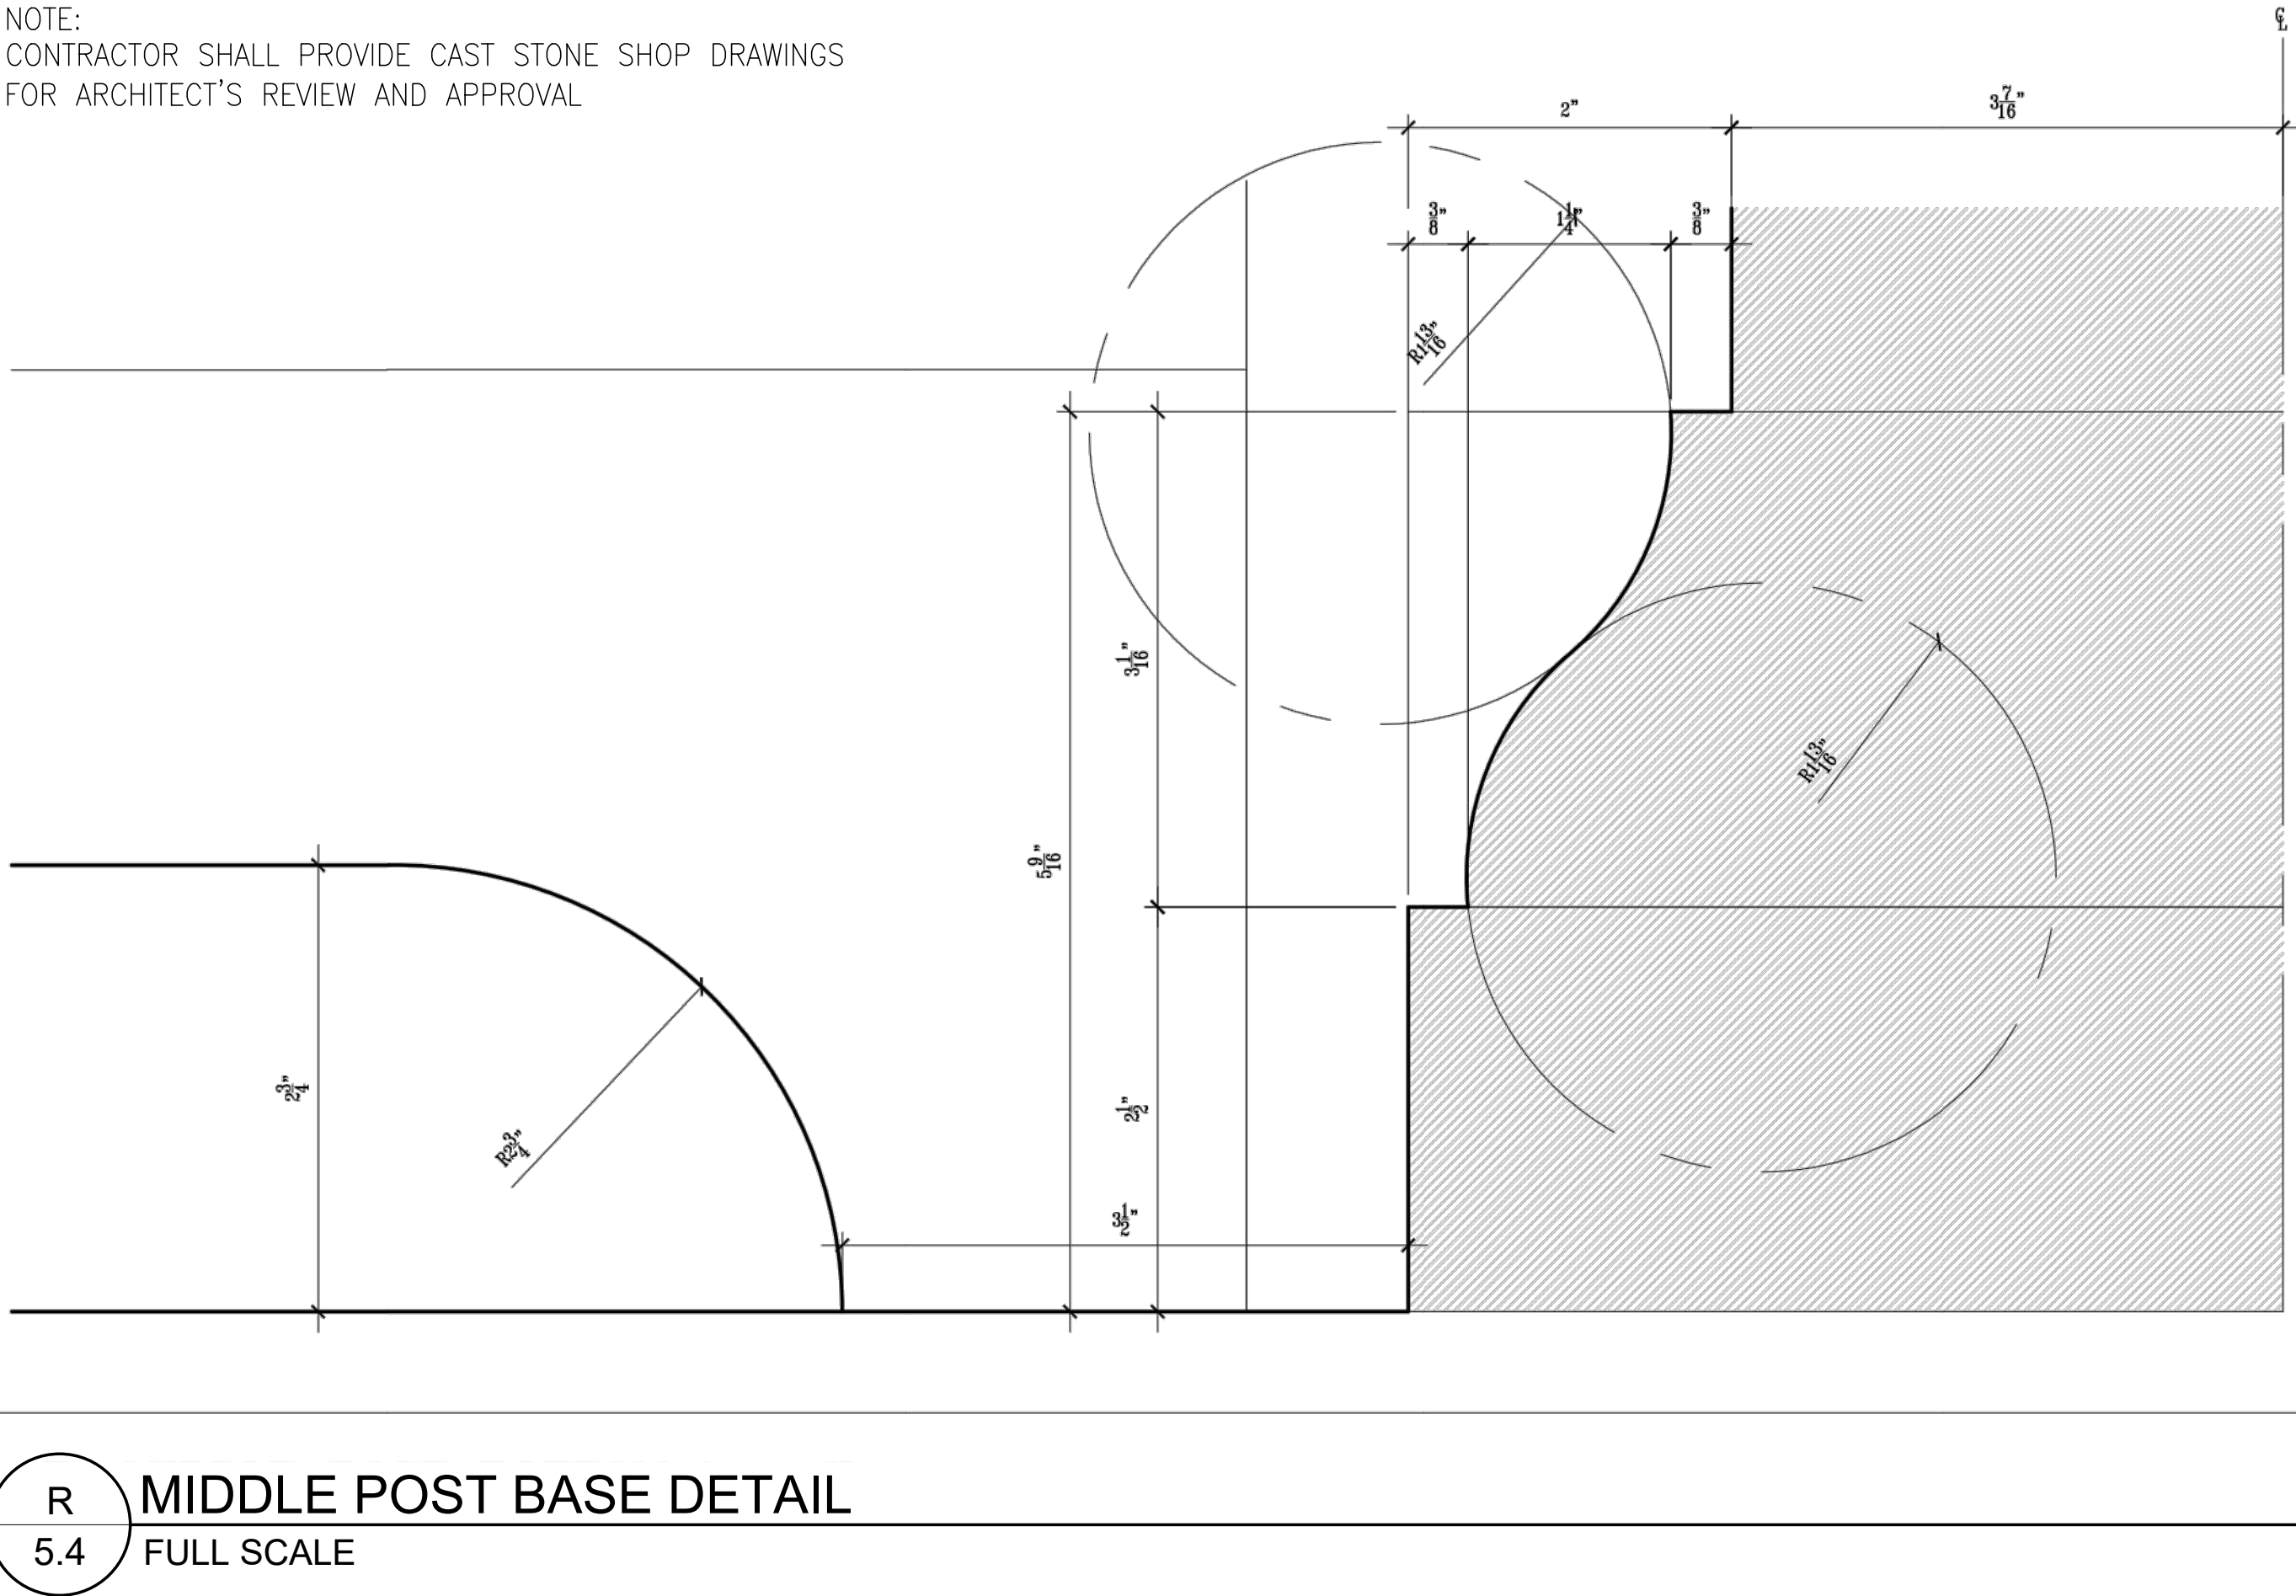



Q RAILING SECTION
5.4 FULL SCALE

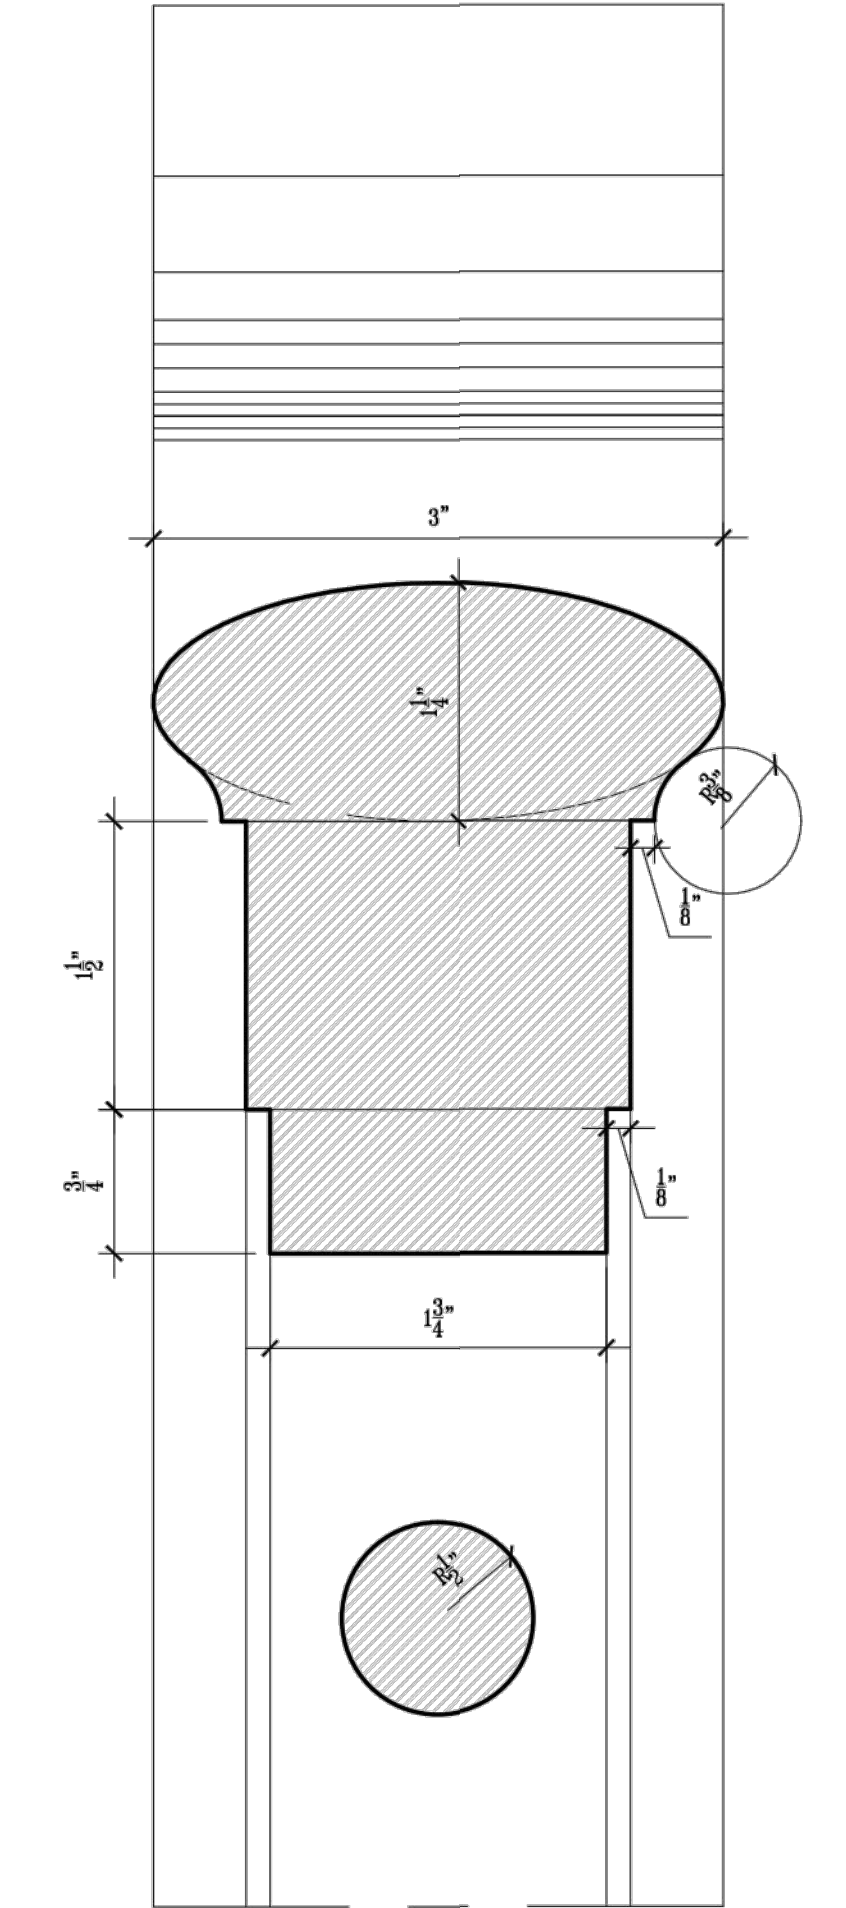


P MIDDLE POST CAP DETAIL
5.4 FULL SCALE

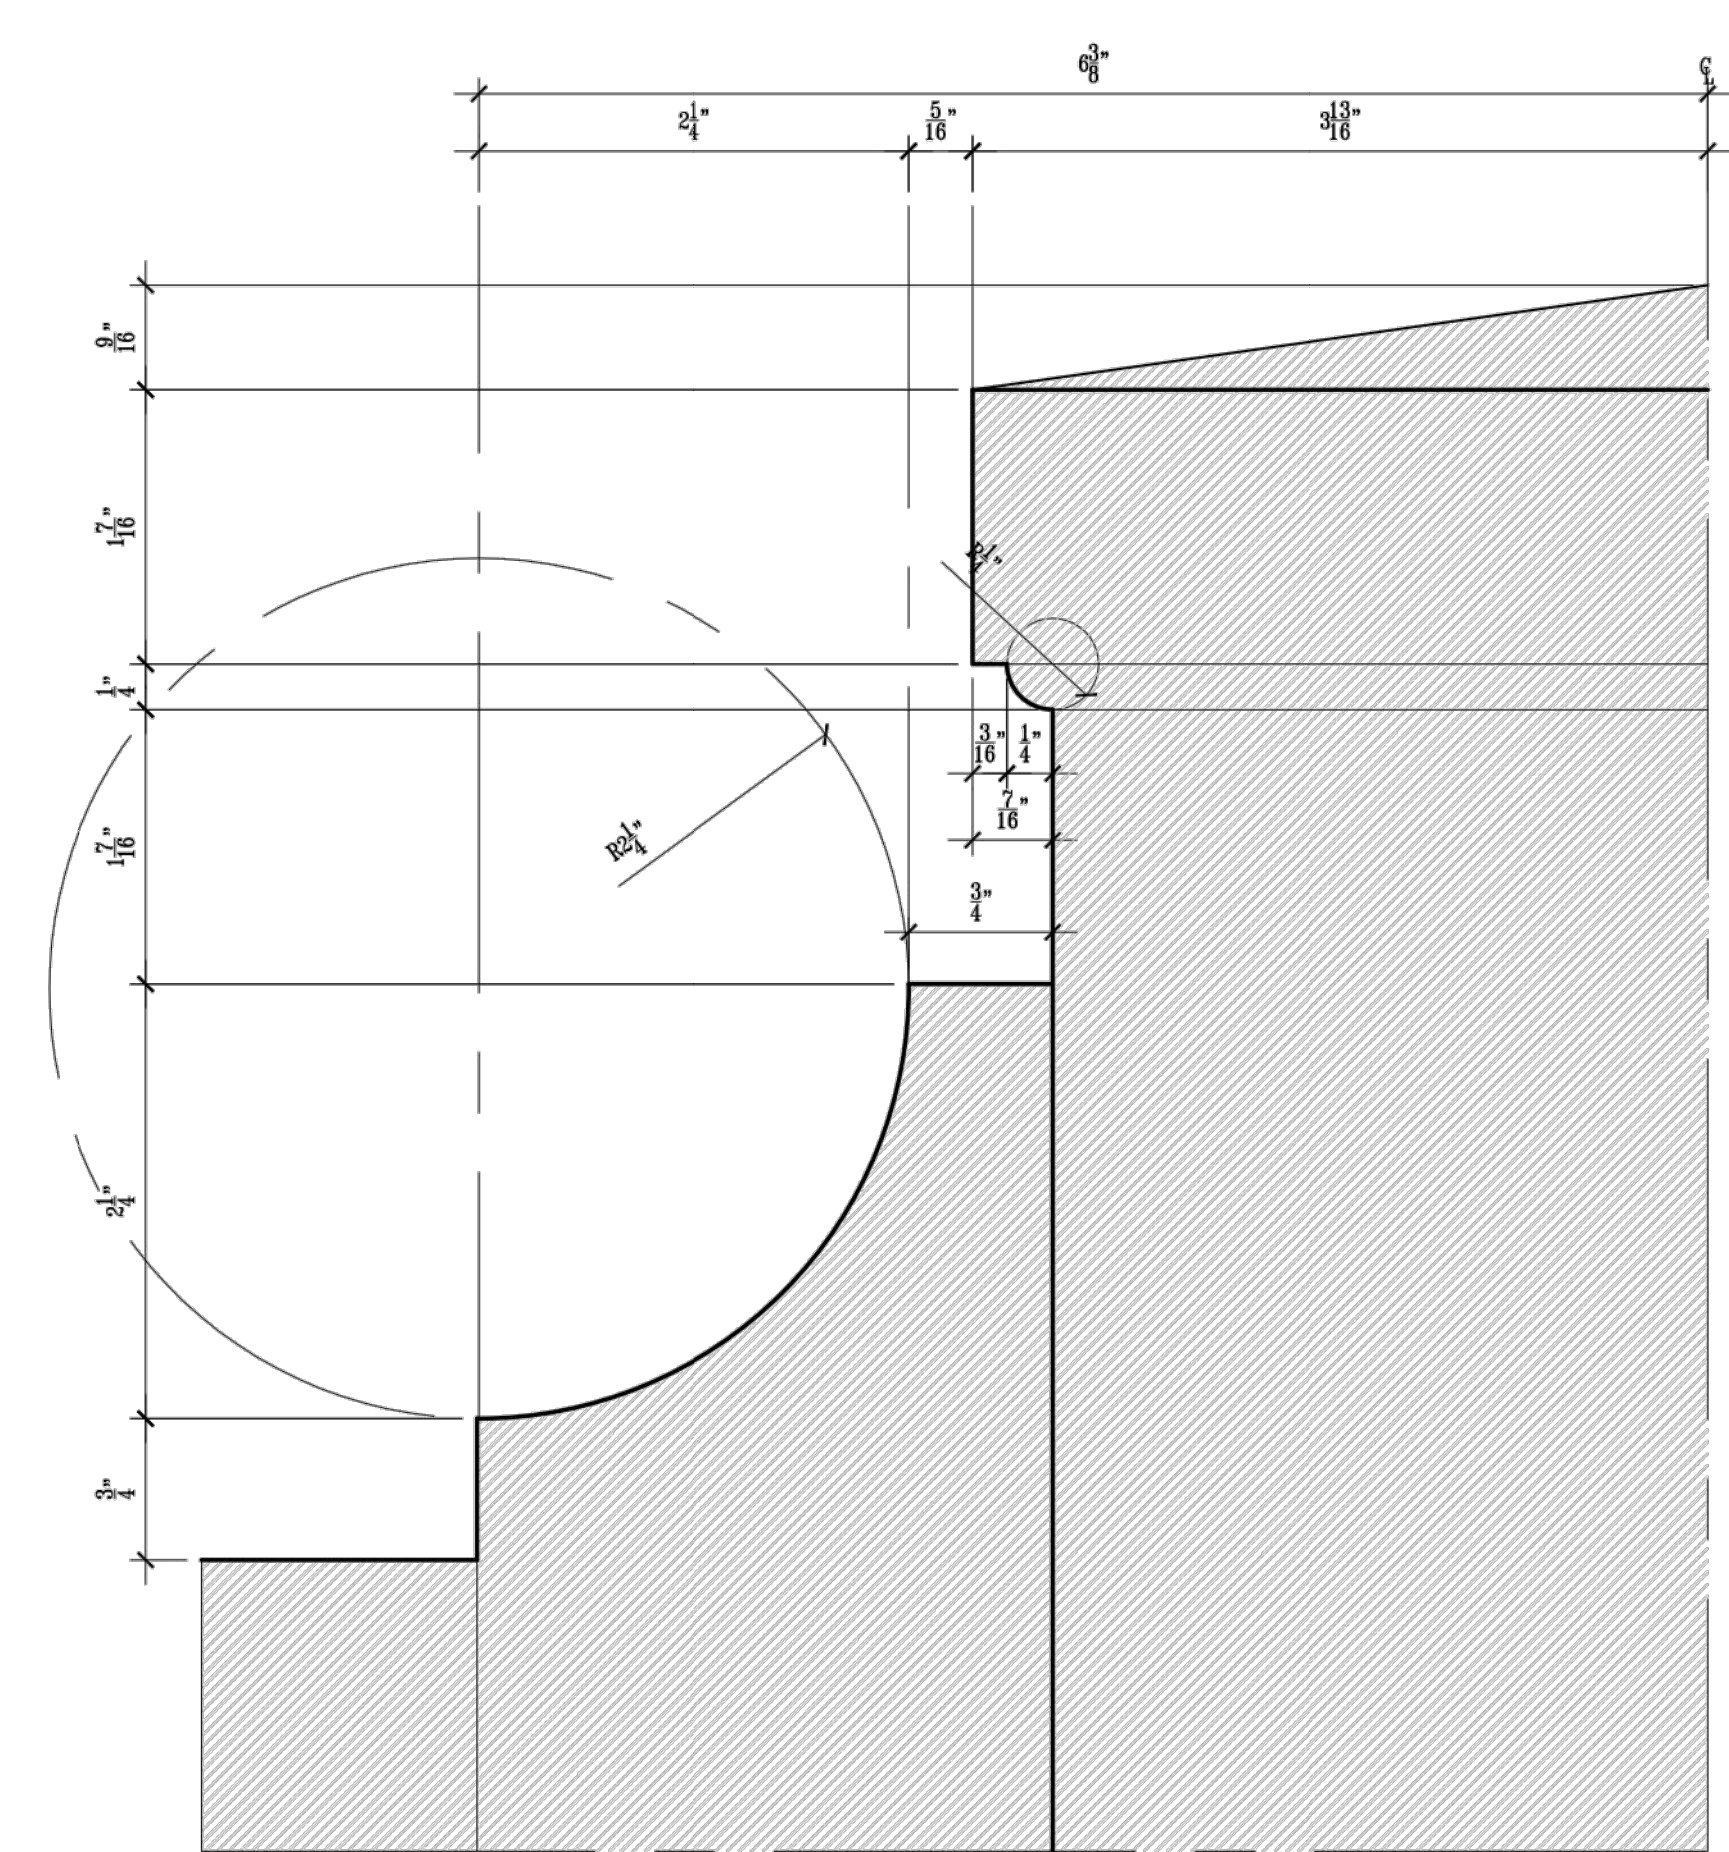


O CORNER POST DETAIL
5.4 FULL SCALE

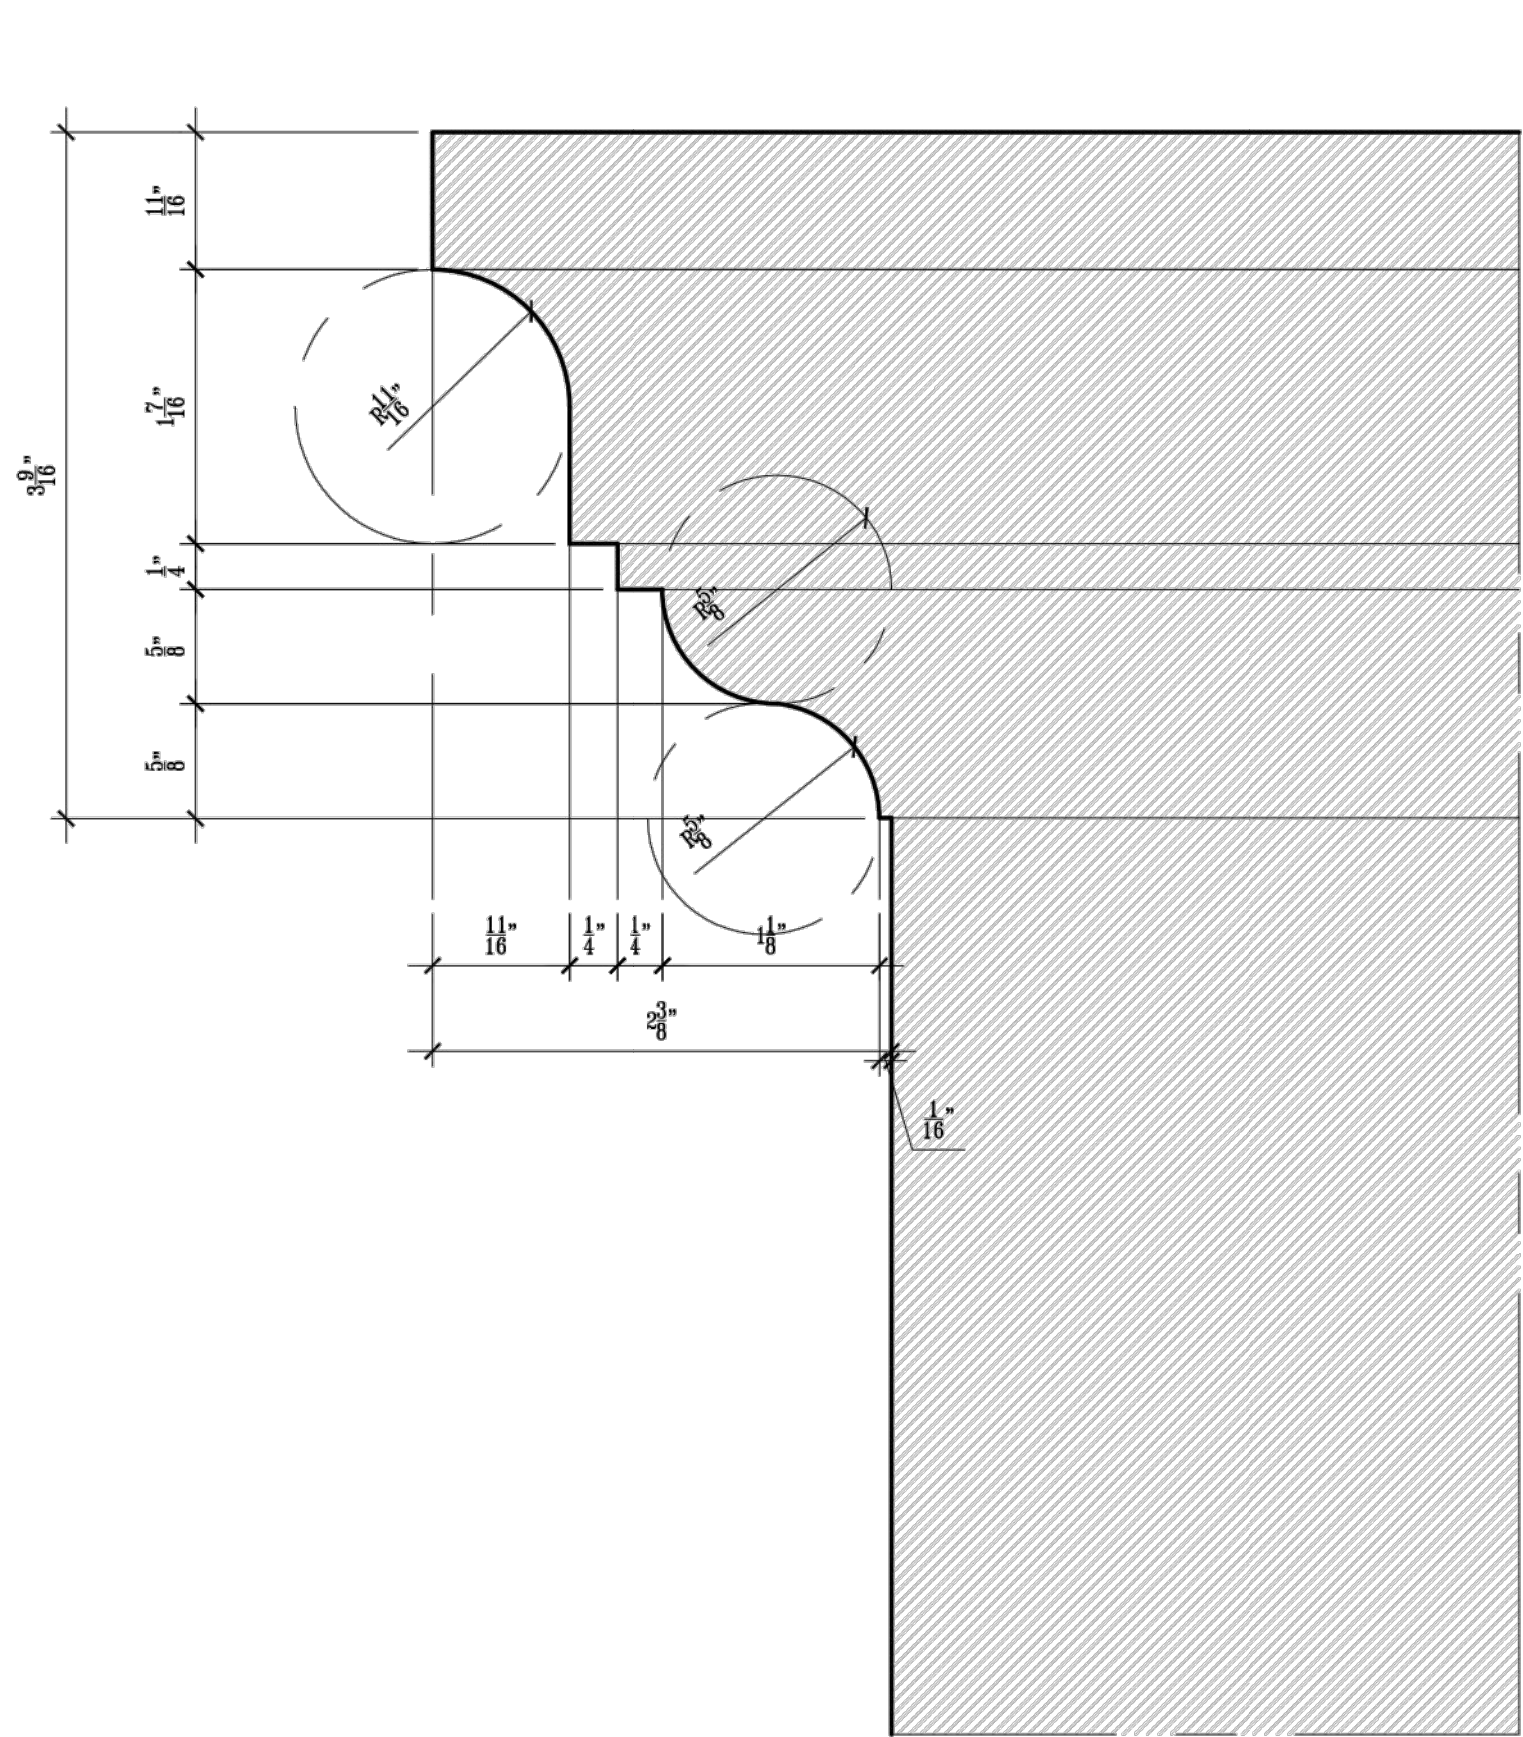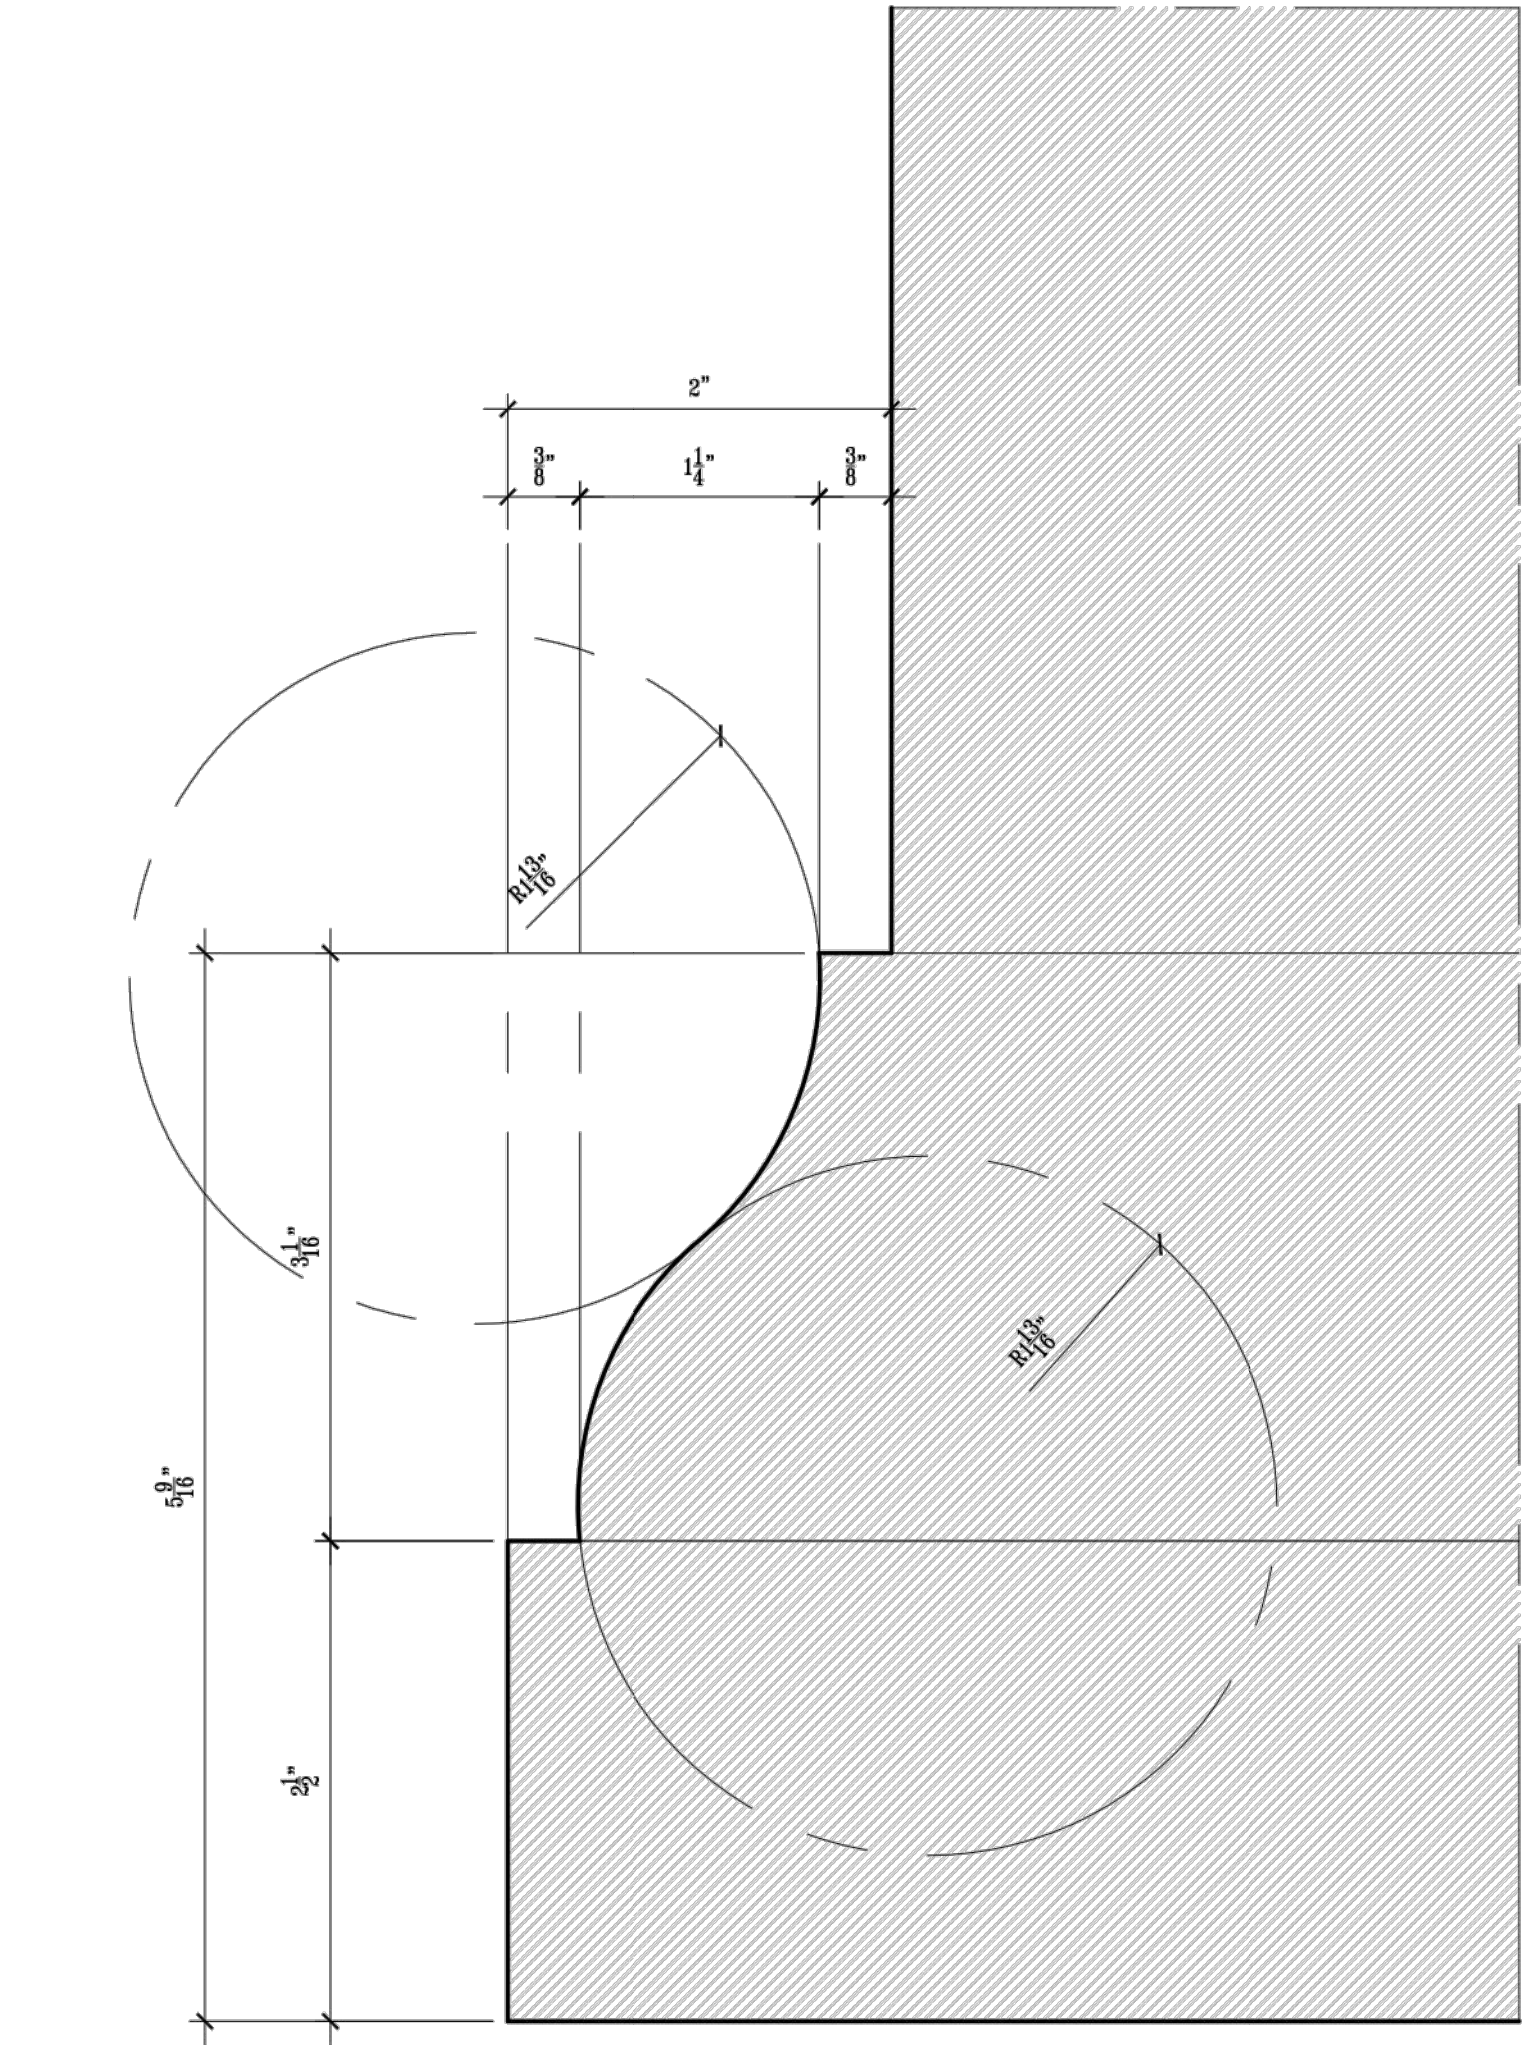

N TYP. KEYSTONE
5.4 FULL SCALE

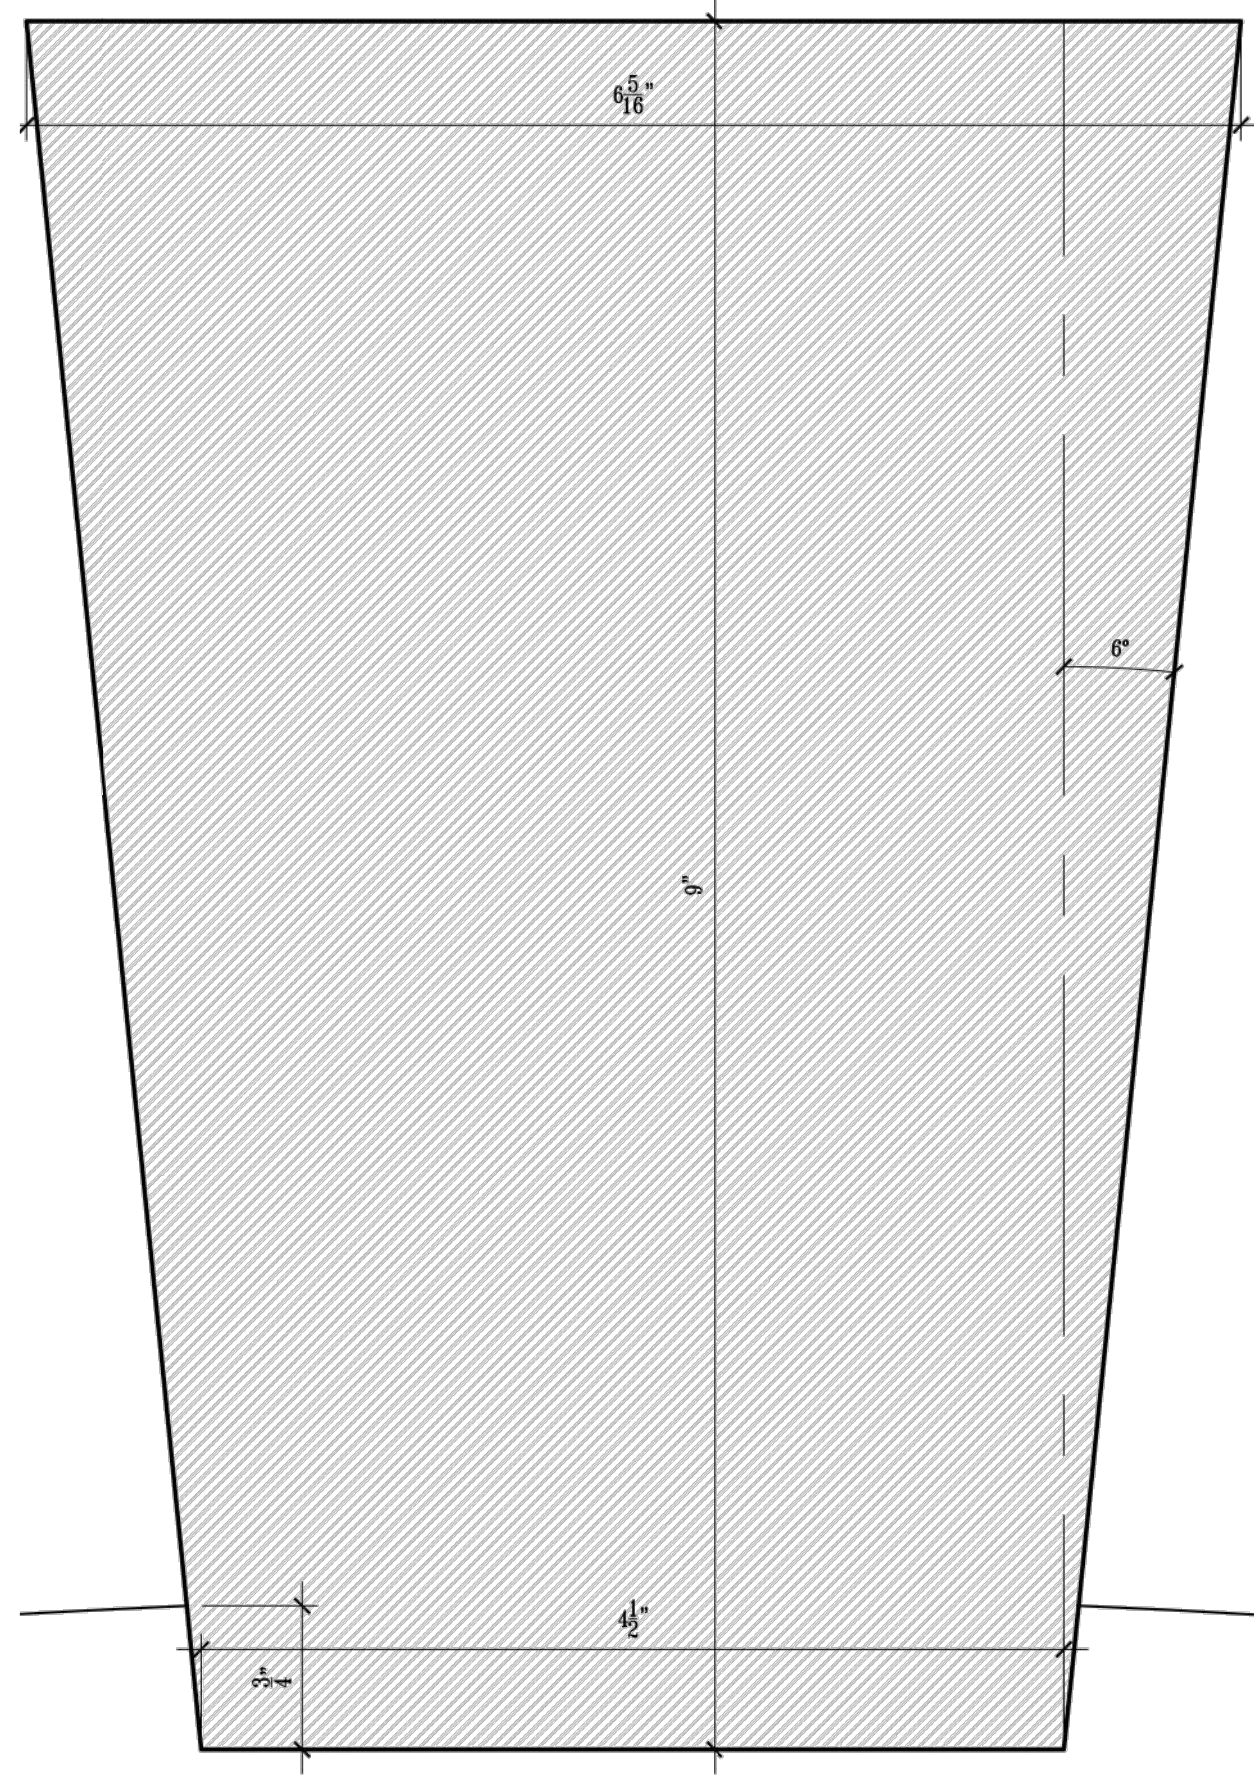

M SILL/APRON @ BALCONY
5.4 FULL SCALE

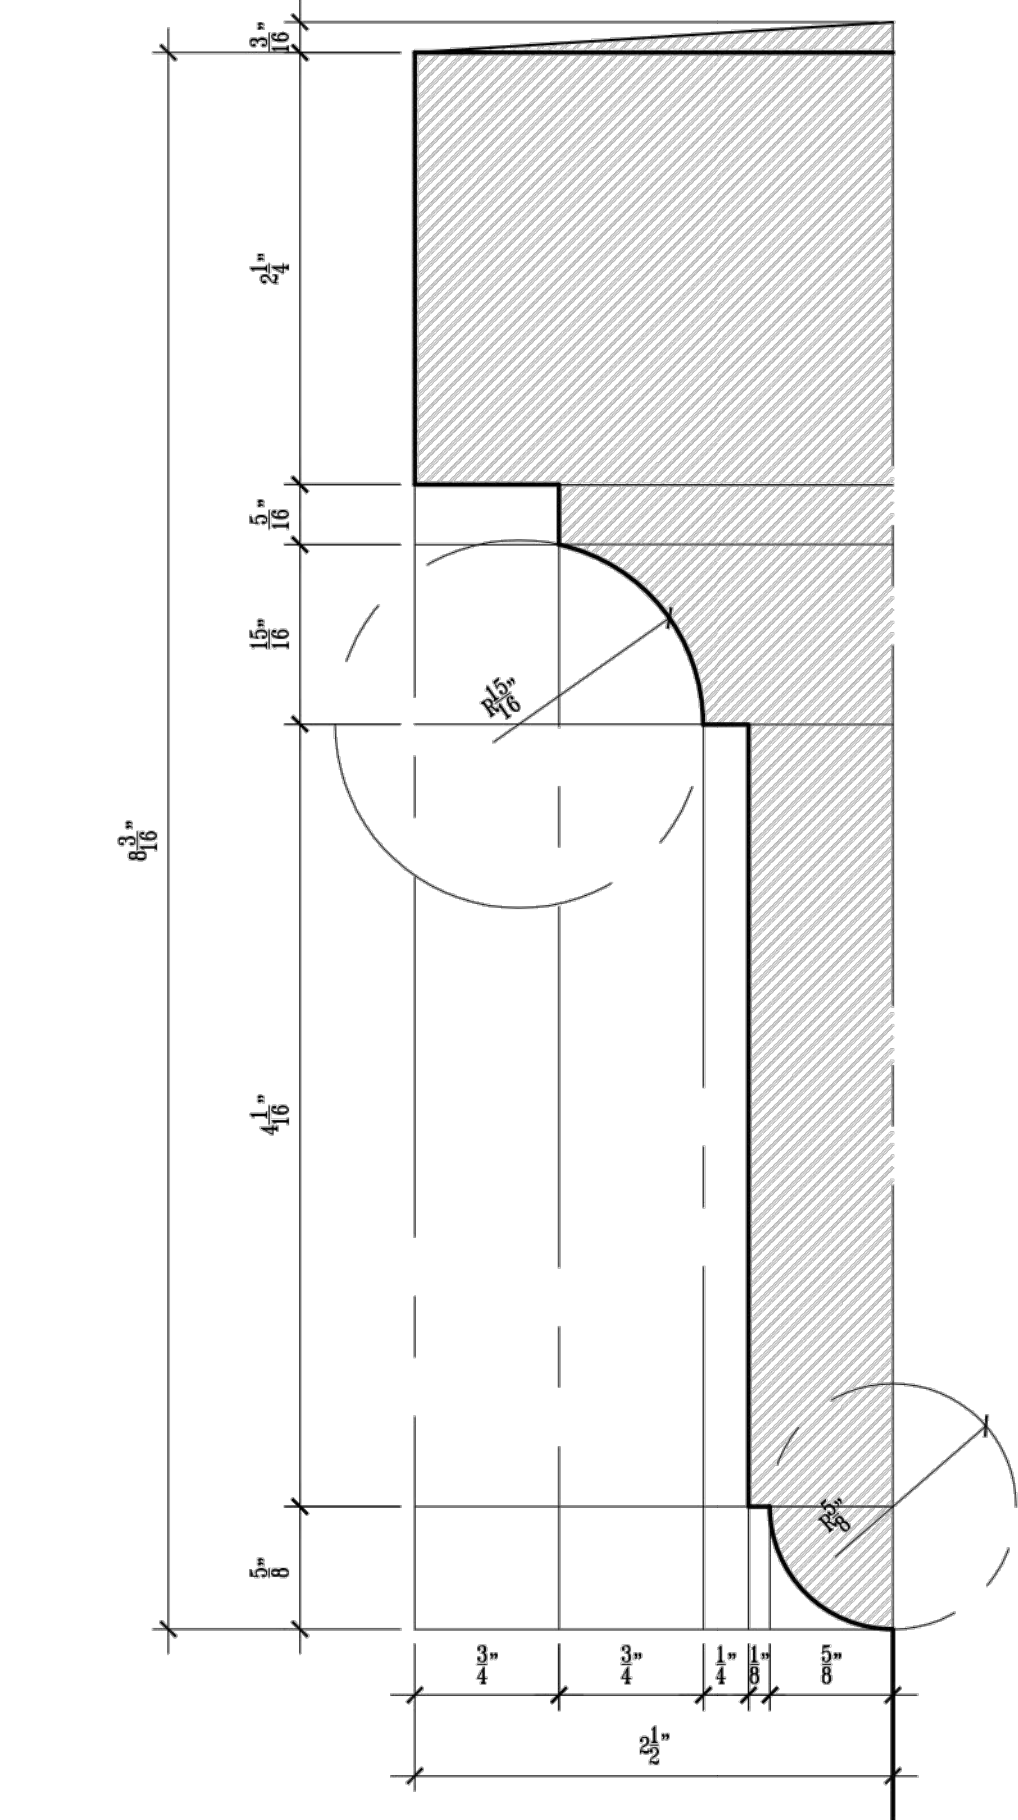



3 OVERALL SITE ORTHOGRAPHIC VIEW
6.0 NO SCALE



4 257 FAIRVIEW RD. - REAR ELEVATION SEEN FROM REAR YARD OF 278 CC RD.
6.0 NO SCALE



1 257 FAIRVIEW ROAD - FRONT ELEVATION
6.0 NO SCALE



2 257 FAIRVIEW ROAD - REAR ELEVATION
6.0 NO SCALE

COLOR PAINT LEGEND

EXTERIOR PAINT COLORS

STUCCO WALLS:

COLOR NAME: OC-117 SIMPLY WHITE
COLLECTION: OFF WHITE COLORS
MANUFACTURER: BENJAMIN MOORE

OC-117
Simply White

SHUTTERS:

COLOR NAME: 2062-10 POLO BLUE
COLLECTION: COLOR PREVIEW
MANUFACTURER: BENJAMIN MOORE

2062-10
Polo Blue

WINDOW & DOOR FRAMES:

COLOR NAME: CLOUD
WINDOW COLLECTION: ULTRA SERIES
WINDOW MANUFACTURER: KOLBE WINDOWS & DOORS
DOOR MANUFACTURER: ULTIMATE DOOR

CLOUD

ROOF CONCRETE TILE:

COLOR NAME: BARRAMUNDI
TILE PROFILE: HORIZON
MANUFACTURER: MONIER

BARRAMUNDI

CONCRETE ROOF TILE

COLOR NAME: BARRAMUNDI
TILE PROFILE: HORIZON
MANUFACTURER: MONIER

CORNICE, QUOINS, COLUMNS, LINTELS, KEYSTONES, HARDSCAPE & SILLS

DOMINICAN SHELL STONE

WINDOW & DOOR FRAMES

COLOR NAME: CLOUD
WINDOW COLLECTION: ULTRA SERIES
WINDOW MANUFACTURER: KOLBE WINDOWS & DOORS
DOOR MANUFACTURER: ULTIMATE DOOR

SHUTTERS

COLOR NAME: 2062-10 POLO BLUE
COLLECTION: COLOR PREVIEW
MANUFACTURER: BENJAMIN MOORE

SMOOTH STUCCO WALLS

COLOR NAME: OC-117 SIMPLY WHITE
COLLECTION: OFF WHITE COLORS
MANUFACTURER: BENJAMIN MOORE



clint larkan architect

FL - AR 95275

924 se liveside drive - stuart, florida 34984

772.486.9307

www.clintlarkan.com

clint larkan architect retains all copyrights in this document. it may not be reproduced, distributed, displayed, modified or used in any way without express written consent.

fieger staff house
258 country club rd. & 257 fairview rd. palm beach, fl 33480

plot date: 02.09.23
ToPB - drop off

renderings

6.0