

RECEIVED
By yfigueroa at 2:23 pm, Apr 10, 2023


ENVIRONMENT
DESIGN
GROUP

139 North County Road 5820-8 Palm Beach, FL 33480
Phone: 561.832.4600 Mobile: 561.313.4424

Landscape Architecture
Land Planning
Landscape Management

Dustin M. Mizell, M.L.A. RLA #6666784
Dustin@environmentdesigngroup.com

Private Residence
248 Colonial Lane
Palm Beach

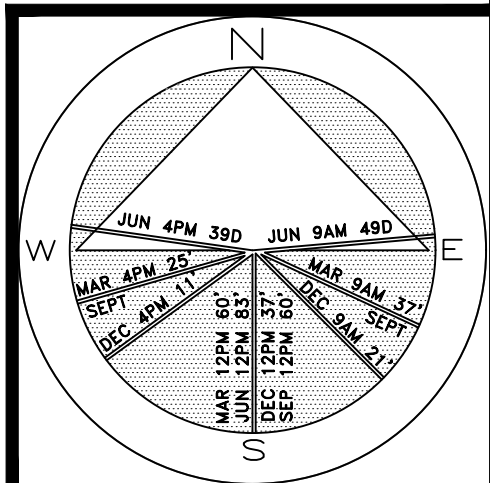


JOB NUMBER: # 22169.00 LA
DRAWN BY: Grace Walton
DATE: 08.05.2022
01.04.2023

SHEET L8.0

AREA IN SQ. FT.

COLONIAL LANE

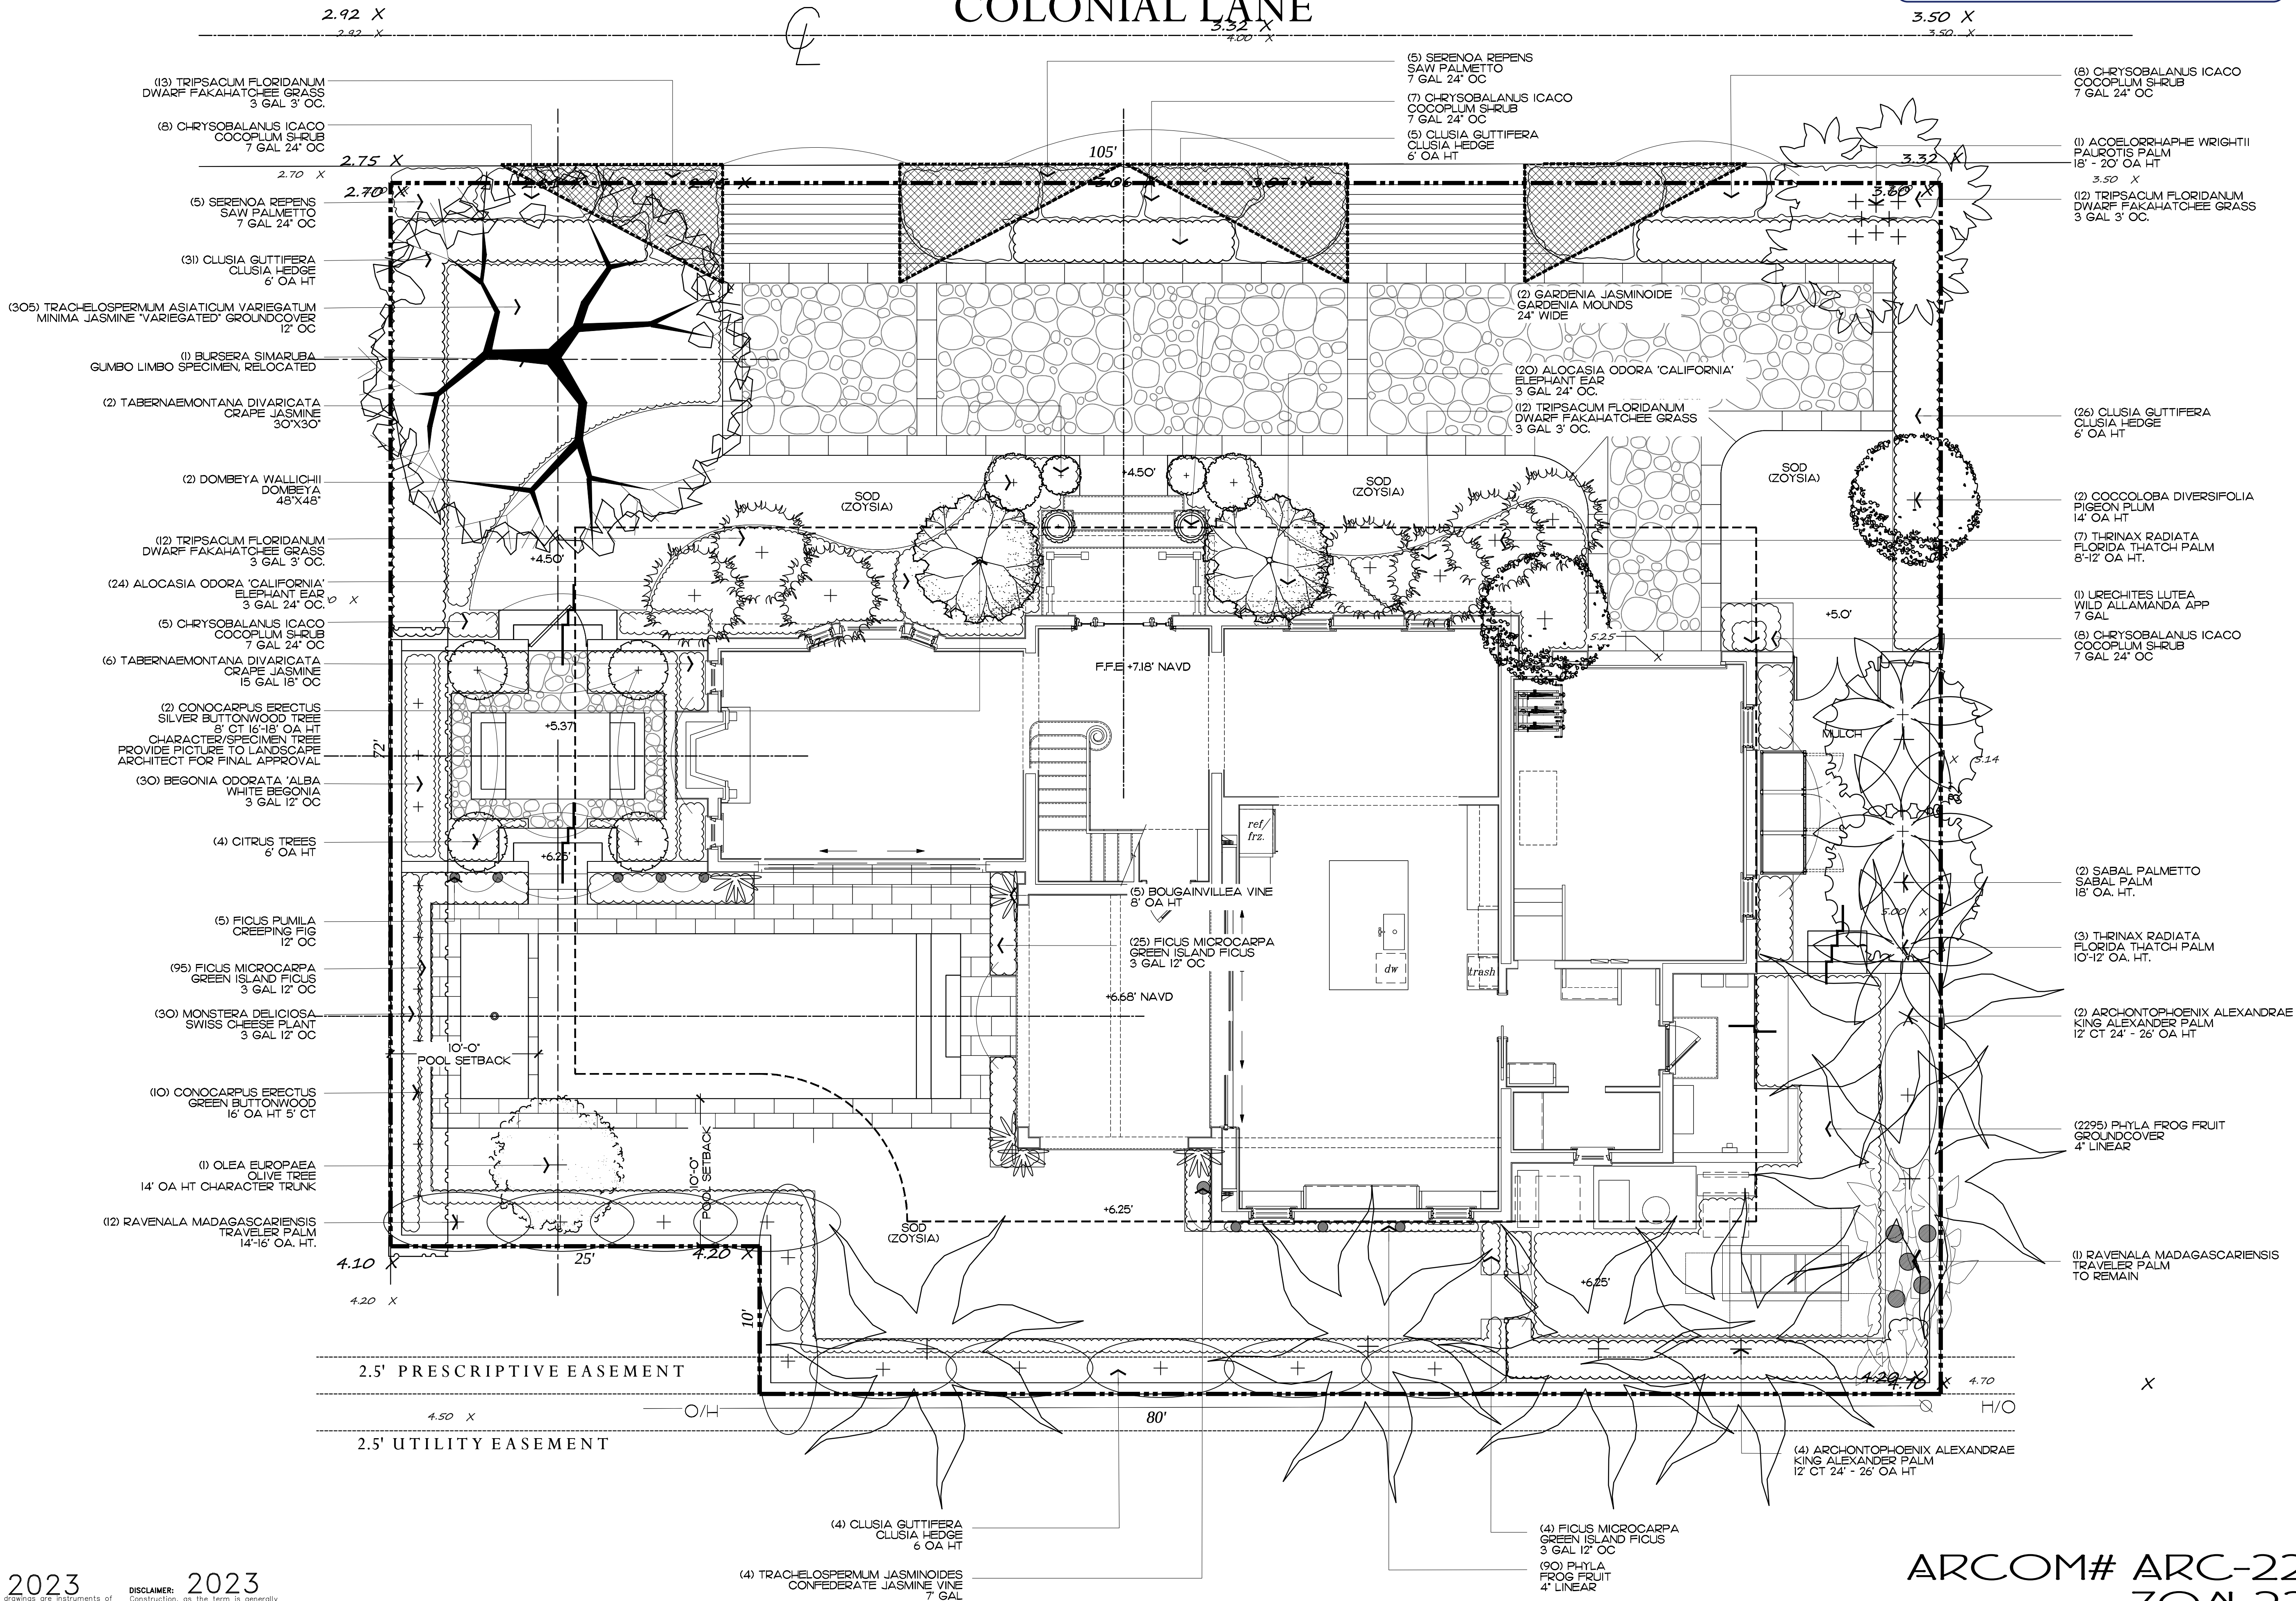

COPYRIGHT: 2023
The following drawings are instruments of service to the Landscape Architect. They are not products of design. All ideas, designs, arrangements and plans indicated or represented by this/these drawings are owned by and the property of the designer, and were created, evolved and developed for use on and in connection with this project. None of such ideas, designs, arrangements or plans shall be used by or disclosed to any person, firm or corporation without the written permission of the Landscape Architect.

DISCLAIMER: 2023
Construction, as the term is generally understood, and that ENVIRONMENT DESIGN GROUP does not provide landscape architectural services during construction, including on-site monitoring, site visits, shop drawing review, design clarification, etc., the client agrees to indemnify and hold harmless ENVIRONMENT DESIGN GROUP from any liability arising from acts or omissions in the performance of said services during construction by the client, and his/her agents, employees, or subcontractors.


48 HOURS BEFORE DIGGING
CALL TOLL FREE
1-800-432-4770
SUNSHINE STATE ONE CALL
OF FLORIDA, INC.

ARCOM# ARC-22-216
ZON-22-140
Landscape Plan

SCALE IN FEET 3/16"=1'-0"



Private Residence
248 Colonial Lane
Palm Beach

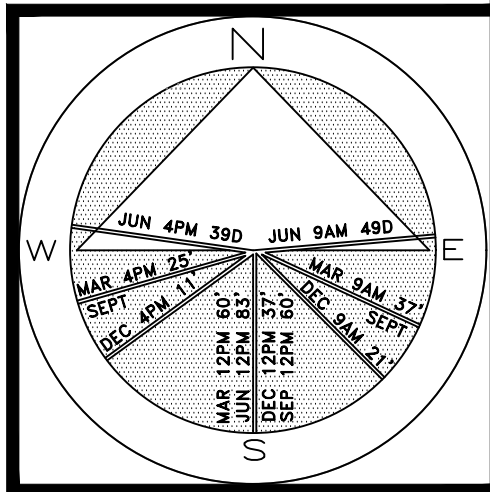

JOB NUMBER: # 22169.00 LA
DRAWN BY: Grace Walton
DATE: 08.05.2022
FINAL SUBMITTAL: 09.09.2022

SHEET L8.1

ARCOM# ARC-22-216
ZON-22-140
Rendered Landscape Plan
SCALE IN FEET: NTS

COPYRIGHT: 2023
The following drawings are instruments of service to the Landscape Architect. They are not products of design. All ideas, designs, arrangements and plans indicated or represented by this/these drawings are owned by and the property of the designer, and were created, evolved and developed for use on and in connection with this project. None of such ideas, designs, arrangements or plans shall be used by or disclosed to any person, firm or corporation without the written permission of the Landscape Architect.

DISCLAIMER: 2023
Construction, as the term is generally understood, and that ENVIRONMENT DESIGN GROUP does not provide landscape architectural services during construction, including on-site monitoring, site visits, shop drawing review, design clarification, etc., the client agrees to indemnify and hold harmless ENVIRONMENT DESIGN GROUP from any liability arising from acts or omissions in the performance of said services during construction by the client, and his/her agents, employees, or subcontractors.

48 HOURS BEFORE DIGGING
CALL TOLL FREE
1-800-432-4770
SUNSHINE STATE ONE CALL
OF FLORIDA, INC.

Trees & Palm

SYMBOL	PLANT NAME	QTY.	DESCRIPTION	NATIVE
	BURSERA SIMARUBA GUMBO LIMBO TREE	1	SPECIMEN TREE EXISTING TO BE RELOCATED	YES
	CITRUS SPP CITRUS TREE	4	6' OA HT	NO
	COCCOLOBA DIVERSIFOLIA PIGEON PLUM TREE	2	14' OA HT	YES
	CONOCARPUS ERECTUS GREEN BUTTONWOOD TREE	10	16' OA HT, 5' CT	YES
	ILEX X ATTENUATA 'EAGLESTON' EAGLESTON HOLLY	4	5' OA HT COLUMNS	YES
	OLEA EUROPEA OLIVE TREE	1	14' OA HT, CHARACTER TRUNK	NO
	CONOCARPUS ERECTUS SYLVER BUTTONWOOD TREE	2	8' CT 16'-18' CHARACTER SPECIMEN	YES
	ARCHONTOPHOENIX ALEXANDRAE KING ALEXANDER PALM	6	12' CT, 24' - 26' OA HT	NO
	THRINAX RADIATA FLORIDA THATCH PALM	3	10'-12' HT	YES
	SABAL PALMETTO SABAL PALM	2	18' - 20' OA HT	YES
	ACOELORRHAPHE WRIGHTII PAUROTIS PALM	1	18'-20' HT	YES
	RAVENALA MADAGASCARIENSIS TRAVELER PALM	12	14'-16' OA. HT.	NO
TOTAL: NATIVE SPECIES:		48 25 (52.08%)		

Lawn & Mulch

SYMBOL/KEY	PLANT NAME	QTY.	DESCRIPTION
LAWN	DIAMOND ZOYSIA LAWN	AS NEEDED	SOD PALLETS
PLANTING BED	SHREDDED EUCALYPTUS MULCH	AS NEEDED	MULCH ALL BEDS 3' MIN. DEPTH

Shrubs, Vines

SYMBOL/KEY	PLANT NAME	QTY.	DESCRIPTION	NATIVE
	CHRYSOBALANUS ICACO COCOPLUM	36	7 GAL	YES
	CLUSIA ROSEA 'NANA' CLUSIA HEDGE	66	6' OA HT	YES
	DOMBEYA WALLICHII DOMBEYA	2	48"X48"	NO
	GARDENIA JASMINOIDES GARDENIA MOUNDS	2	24" WIDE	NO
	TRIPSACUM FLORIDANUM DWARF FAKAHATCHEE GRASS	49	3 GAL 3' OC.	YES
	CHRYSOBALANUS ICACO COCOPLUM SHRUB	29	7 GAL 24" OC	YES
	ALOCASIA ODORA 'CALIFORNIA' ELEPHANT EAR	44	3 GAL 24" OC.	NO
	TABERNAEMONTANA DIVARICATA CRAPE JASMINE	6	15 GAL 18" OC	NO
	TABERNAEMONTANA DIVARICATA CRAPE JASMINE	2	30"X30"	NO
	BEGONIA ODORATA 'ALBA' WHITE BEGONIA	30	3 GAL 12" OC	NO
	FICUS MICROCARPA GREEN ISLAND FICUS	124	3 GAL 12" OC	NO
	MONSTERA DELICIOSA SWISS CHEESE PLANT	30	3 GAL 12" OC	NO
	SERENOA REPENS SAW PALMETTO	10	7 GAL 24" OC	YES
	BOUGAINVILLEA SPP BOUGAINVILLEA VINE	5	8' OA HT, ESPALIER TO WALL	NO
	TRACHELOSPERMUM JASMINOIDES CONFEDERATE JASMINE VINE	4	7 GAL	NO
	FICUS PUMILA CREEPING FIG	5	12"	NO
	URECHITES LUTEA WILD ALLAMANDA APP	1	7 GAL	YES
TOTAL: NATIVE SPECIES:		445 191 (42.92%)		

Groundcovers

SYMBOL/KEY	PLANT NAME	S.F.	DESCRIPTION	NATIVE
	PHYLLA FROG FRUIT	334	4" LINEAR	YES
	TRACHELOSPERMUM ASIATICUM 'VARIEGATUM' VARIEGATED JASMINE MINIMA	235	12" LINEAR	NO
TOTAL: NATIVE SPECIES:		569 334 (58.69%)		

ENVIRONMENT
DESIGN
GROUP

139 North County Road 520-B Palm Beach, FL 33480
Phone 561.832.4600 Mobile 561.313.4424

Landscape Architecture
Land Planning
Landscape Management

Dustin M. Mizell, M.L.A. R.L.A. #6666784
Dustin@environmentdesigngroup.com

Private Residence
248 Colonial Lane
Palm Beach


JOB NUMBER: # 22169.00 LA
DRAWN BY: Alex Bugrii
DATE: 08.19.2022
FINAL SUBMITTAL: 09.09.2022
01.06.2023
03.01.2023



Colonial Lane


Private Residence
248 Colonial Lane
Palm Beach

A
D
I
R
O
L
F

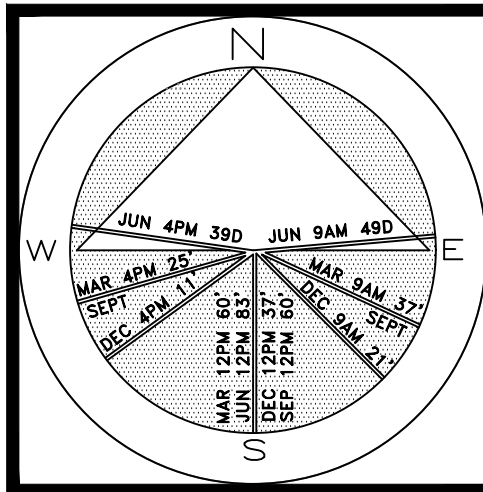

JOB NUMBER: # 22169.00 LA
DRAWN BY: Grace Walton
DATE: 08.05.2022
FINAL SUBMITTAL: 09.09.2022

SHEET L12

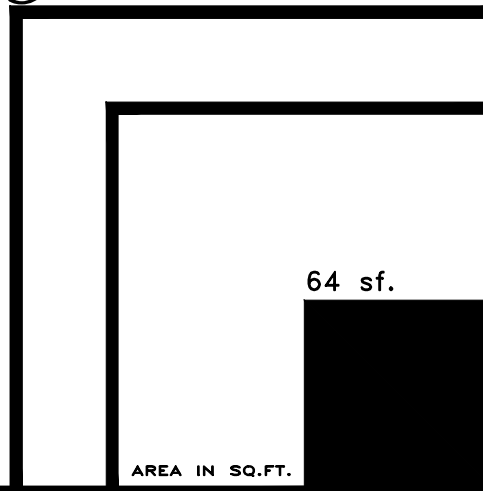

ARCOM# ARC-22-216
ZON-22-140
Front Yard Landscape Plan / Interior Elevation

SCALE IN FEET: 3/16"=1'-0"

COPYRIGHT: 2023
The following drawings are instruments of service to the Landscape Architect. They are not products of design. All ideas, designs, arrangements and plans indicated or represented by this/these drawings are owned by and the property of the designer, and were created, evolved and developed for use on and in connection with this project. None of such ideas, designs, arrangements or plans shall be used by or disclosed to any person, firm or corporation without the written permission of the Landscape Architect.

DISCLAIMER: 2023
Construction, as the term is generally understood, and that ENVIRONMENT DESIGN GROUP does not provide landscape architectural services during construction, including on-site monitoring, site visits, shop drawing review, design clarification, etc., the client agrees to indemnify and hold harmless ENVIRONMENT DESIGN GROUP from any liability arising from acts or omissions in the performance of said services during construction by the client, and his/her agents, employees, or subcontractors.

48 HOURS BEFORE DIGGING
CALL TOLL FREE
1-800-432-4770
SUNSHINE STATE ONE CALL
OF FLORIDA, INC.



North / Front Elevation
Currently Submitted



North / Front Elevation
Previously Proposed

JOB NUMBER: # 22169.00 LA
DRAWN BY: Grace Walton
DATE: 08.05.2022
01.06.2023
01.13.2023
01.17.2023
04.10.2023

SHEET L13.0

COPYRIGHT: 2023
The following drawings are instruments of service to the Landscape Architect. They are not products of design. All ideas, designs, arrangements and plans indicated or represented by this/these drawings are owned by and the property of the designer, and were created, evolved and developed for use on and in connection with this project. None of such ideas, designs, arrangements or plans shall be used by or disclosed to any person, firm or corporation without the written permission of the Landscape Architect.

DISCLAIMER: 2023
Construction, as the term is generally understood, and that ENVIRONMENT DESIGN GROUP does not provide landscape architectural services during construction, including on-site monitoring, site visits, shop drawing review, design clarification, etc., the client agrees to indemnify and hold harmless ENVIRONMENT DESIGN GROUP from any liability arising from acts or omissions in the performance of said services during construction by the client, and his/her agents, employees, or subcontractors.

48 HOURS BEFORE DIGGING
CALL TOLL FREE
1-800-432-4770
SUNSHINE STATE ONE CALL
OF FLORIDA, INC.

ARCOM# ARC-22-216
ZON-22-140

Front Landscape Elevations Comparison

SCALE IN FEET 3/16"=1'-0"