




Know what's below.
Call before you dig.

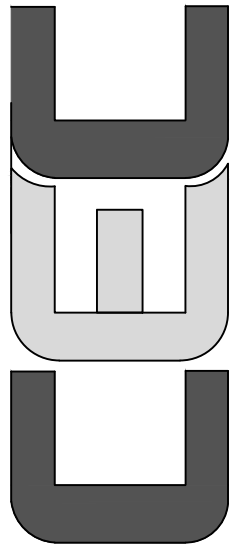

CIVIL ENGINEERING CONSULTING, INC.
CERTIFICATE OF AUTHORIZATION #33369
8195 WHITE ROCK CIRCLE
BOYNTON BEACH, FL 33436
Phone: 561-847-0398

andre@cec-fl.com

www.cec-fl.com

No: 1

Revisions: PER ToFPB

Date: 07-06-23

DRAINAGE PLAN FOR:
PROPOSED RESIDENCE
206 CARIBBEAN ROAD
PALM BEACH, FL


Project #: 22-115

Issue Date: 10/19/22

Drawn By: AMW

Chkd By: AMW

Scale: As Shown

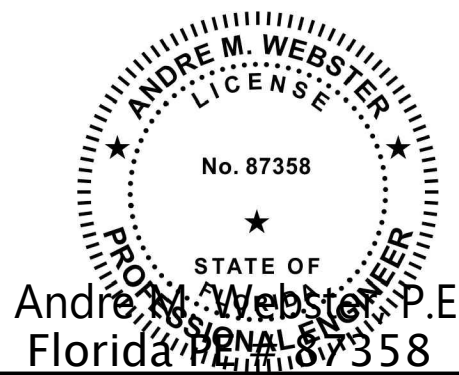

SHEET TITLE

DRAINAGE &
GRADING PLAN

SHEET NUMBER:

C1





LOCATION MAP
N.T.S.

LEGEND

- EXISTING ELEVATION PER WALLACE SURVEYING (NAVD)
- FLOW DIRECTION
- EXFILTRATION TRENCH
- AREA DRAIN W/STORM PIPING
- 24" NYLOPLAST DRAIN BASIN WITH BAFFLE
- PROPOSED FINISH GRADES


NOTES:

- ALL NEW DRAINAGE TO BE INSTALLED PER PLANS AND EXACT ELEVATIONS WILL BE FIELD DETERMINED PER FIELD CONDITIONS.
- ALL TRENCH DRAINS AT BOTTOM OF STEP LOCATIONS TO BE FLUSH AGAINST BACK OF STEP.
- EXFILTRATION TRENCHES TO BE UPDATED ONCE PERCOLATION TEST IS PERFORMED AND SIZED ACCORDINGLY.
- FURTHER COORDINATION WITH DOWNSPOUTS WILL BE ADDED AND TIED INTO THE PROPOSED DRAINAGE SYSTEM.

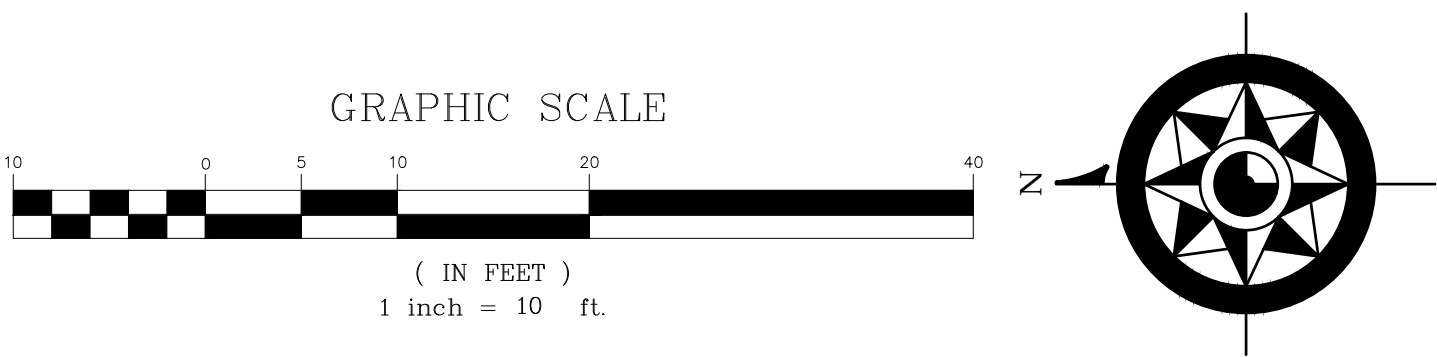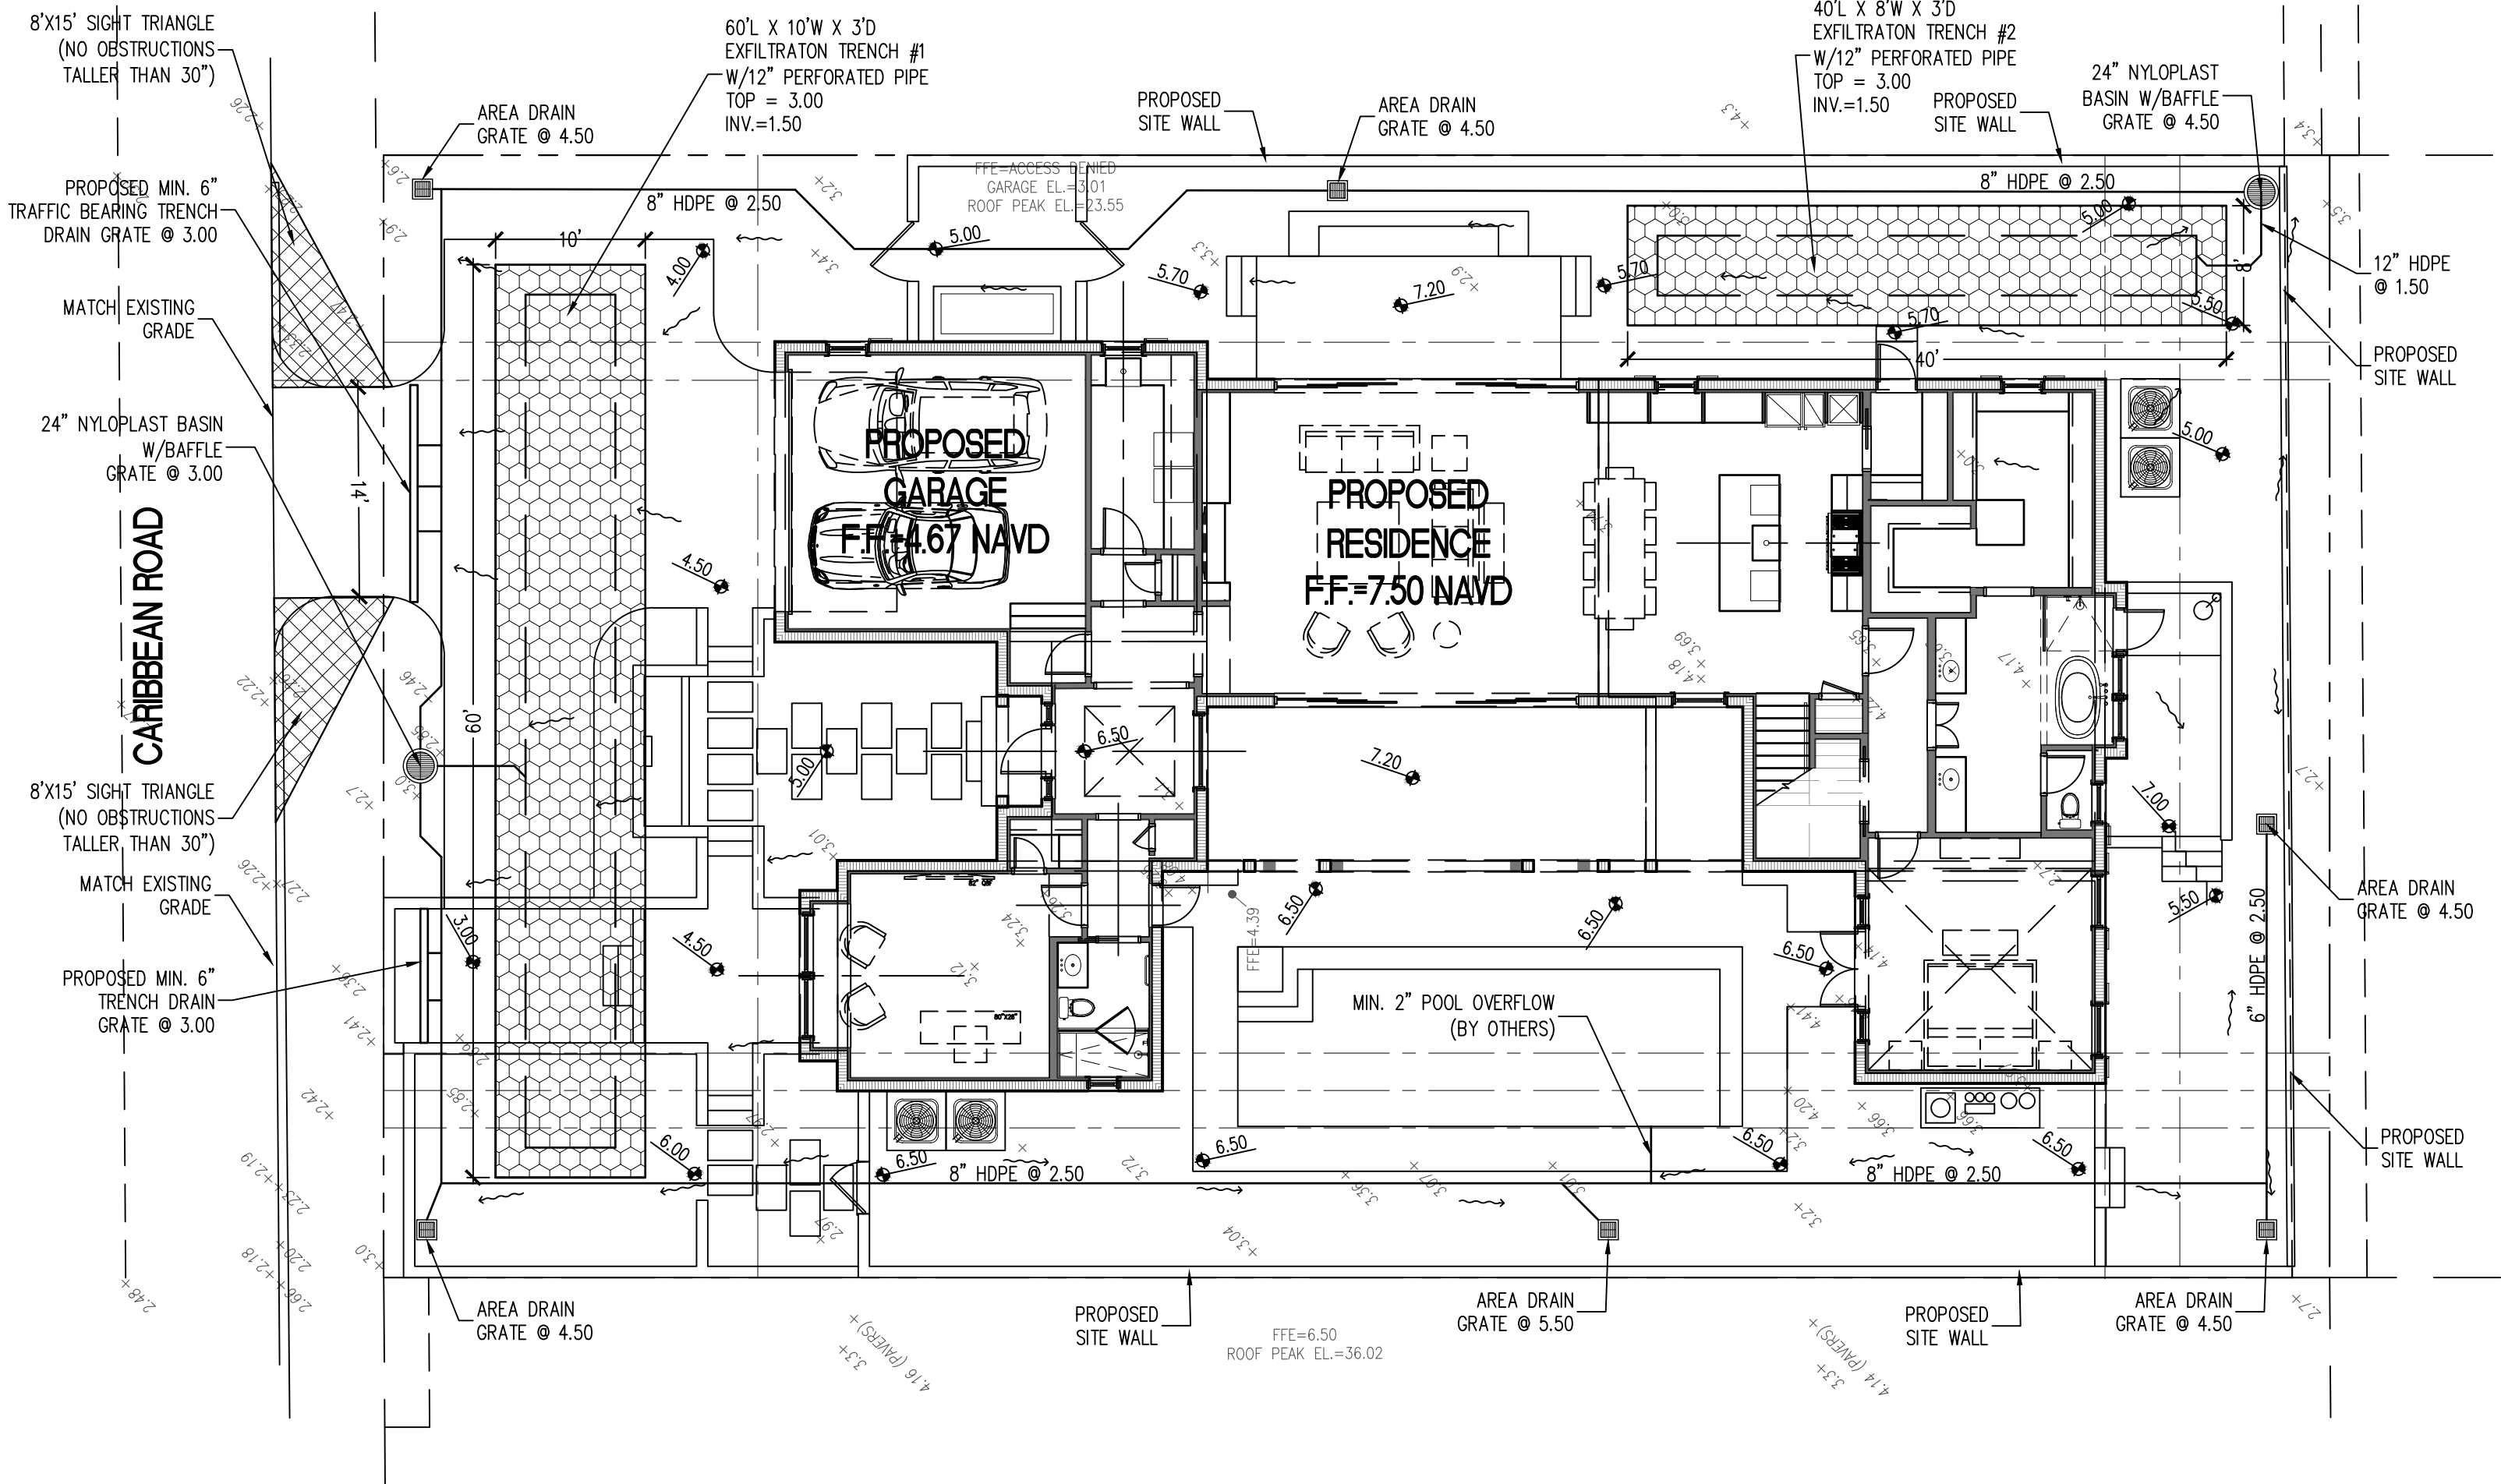


THIS ITEM HAS BEEN ELECTRONICALLY SIGNED AND SEALED BY ANDRE M. WEBSTER, P.E. ON THE DATE AND/OR TIME STAMP SHOWN USING A DIGITAL SIGNATURE. PRINTED COPIES OF THIS DOCUMENT ARE NOT CONSIDERED SIGNED AND SEALED AND THE SIGNATURE MUST BE VERIFIED ON ANY ELECTRONIC COPIES.

ARC-23-012

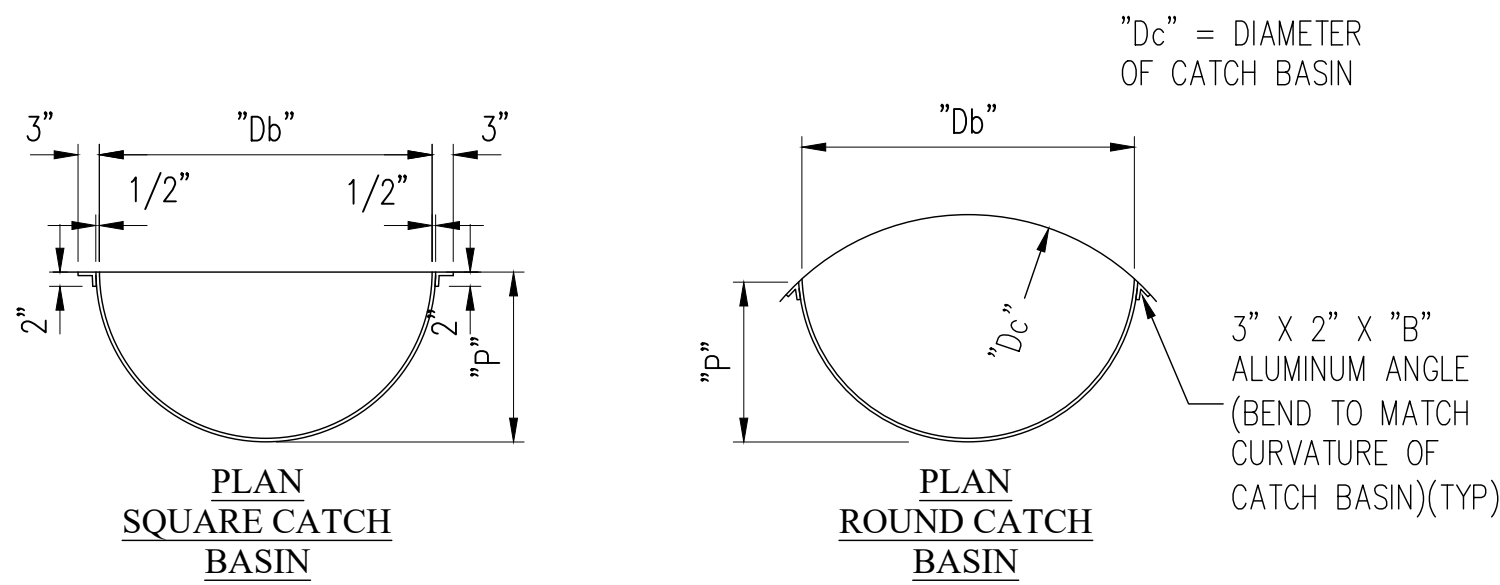


PIPE DIA.	BAFFLE DIA.	QUAGE	HEIGHT	WIDTH	DEPTH	EAR LENGTH	PERCENT OF PIPE AREA
12	24	16	33	31	12.5	8	65.3
15	24	16	33	31	12.5	8	65.3
18	24	16	33	31	12.5	8	65.3
21	24	16	33	31	12.5	8	65.3
24	30	16	36	37	15.5	9	78.1
27	36	16	39	43	18.5	10	88.9
30	36	16	42	43	18.5	11	72.0
36	42	16	48	49	21.5	12	68.1
42	48	16	54	55	24.5	14	65.3
48	54	14	60	61	27.5	15	63.3
54	60	14	66	67	30.5	17	61.7
60	66	14	72	73	33.5	18	60.5
66	72	14	78	79	36.5	20	59.5
72	84	14	84	91	42.5	21	68.1

NOTE: ALL DIMENSIONS ARE IN INCHES. CONTRACTOR TO CONFIRM THAT BAFFLE WILL FIT STRUCTURE I.D.

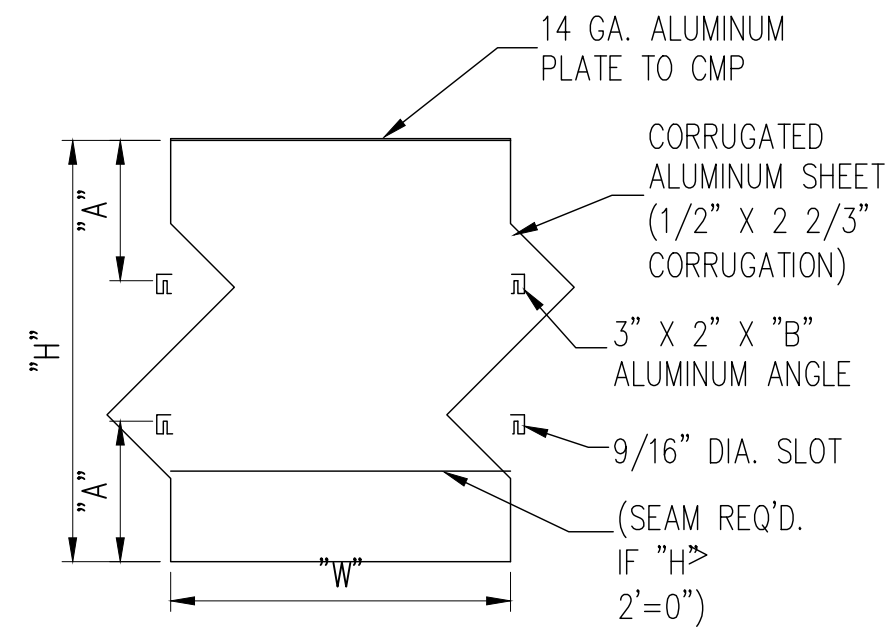


BAFFLE DETAIL
N.T.S.

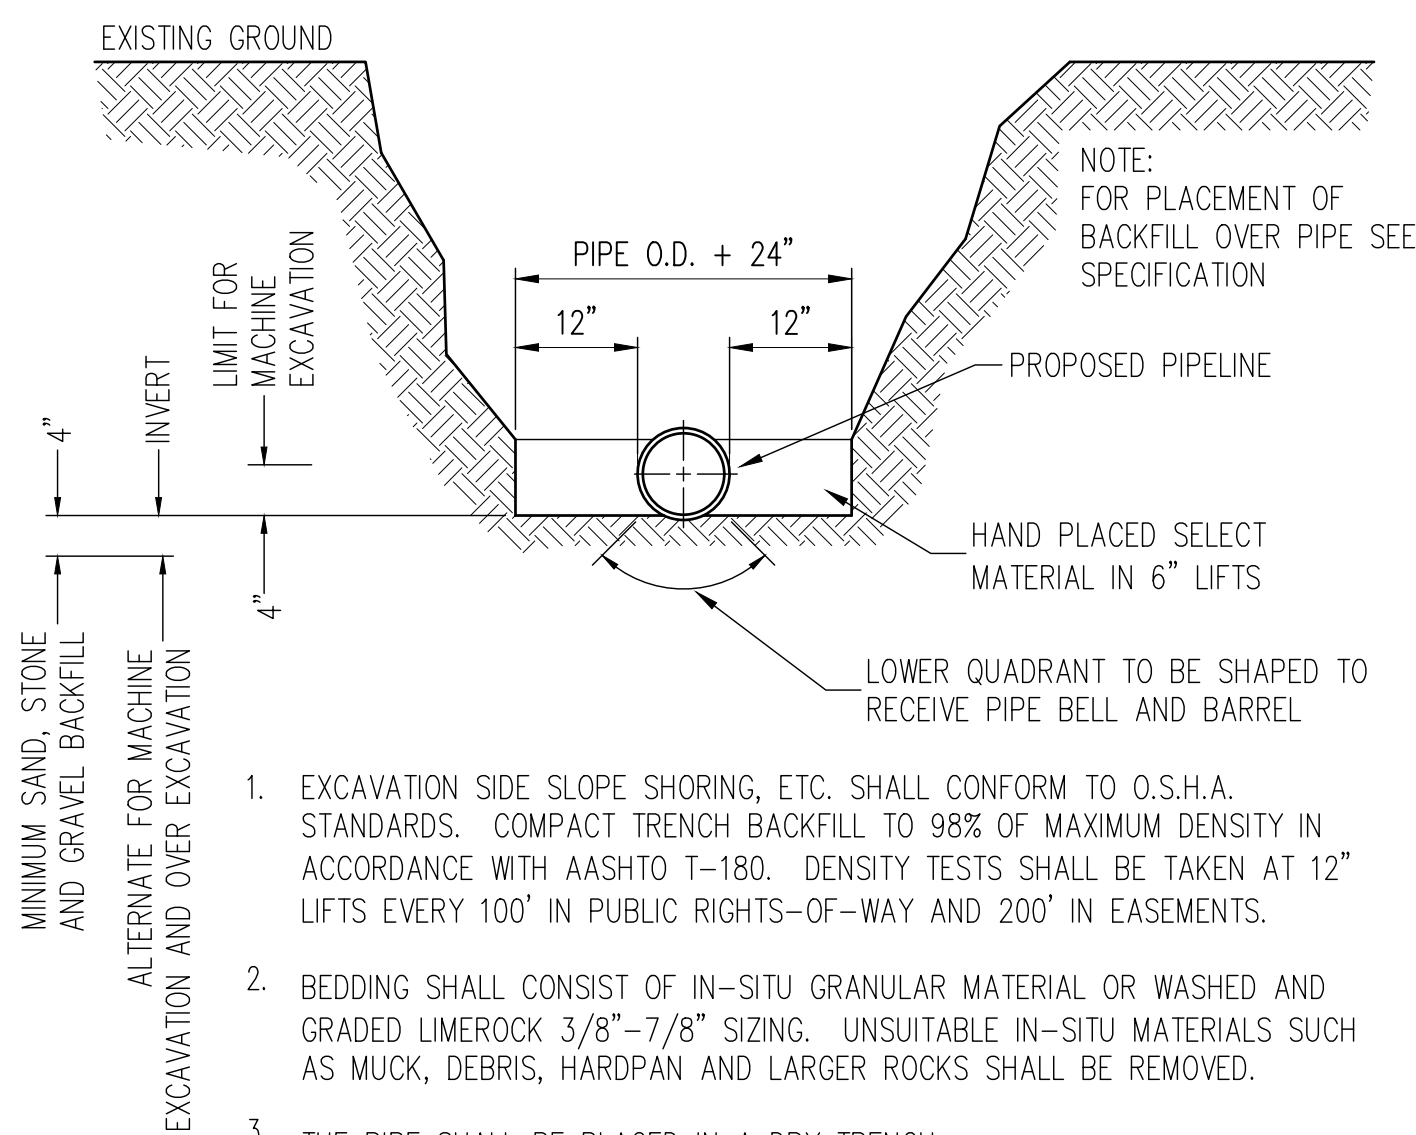

- EXCAVATION SIDE SLOPE SHORING, ETC. SHALL CONFORM TO O.S.H.A. STANDARDS. COMPACT TRENCH BACKFILL TO 98% OF MAXIMUM DENSITY IN ACCORDANCE WITH AASHTO T-180. DENSITY TESTS SHALL BE TAKEN AT 12" LIFTS EVERY 100' IN PUBLIC RIGHTS-OF-WAY AND 200' IN EASEMENTS.
- BEDDING SHALL CONSIST OF IN-SITU GRANULAR MATERIAL OR WASHED AND GRADED LIMEROCK 3/8"-7/8" SIZING. UNSUITABLE IN-SITU MATERIALS SUCH AS MUCK, DEBRIS, HARDPAN AND LARGER ROCKS SHALL BE REMOVED.
- THE PIPE SHALL BE PLACED IN A DRY TRENCH.
- BACKFILL SHALL BE FREE OF UNSUITABLE MATERIAL SUCH AS LARGE ROCK, MUCK, HARDPAN AND DEBRIS.
- SEE SEPARATE DETAIL FOR "PIPE INSTALLATION UNDER EXISTING PAVEMENT-OPEN CUT.
- THE AFFECTED AREA SHALL BE RESTORED TO EQUAL OR BETTER CONDITION OR AS SPECIFIED IN PERMIT/CONTRACT DOCUMENTS.


TRENCH AND BACKFILL DETAIL
N.T.S.

24" NYLOPLAST DRAIN BASIN

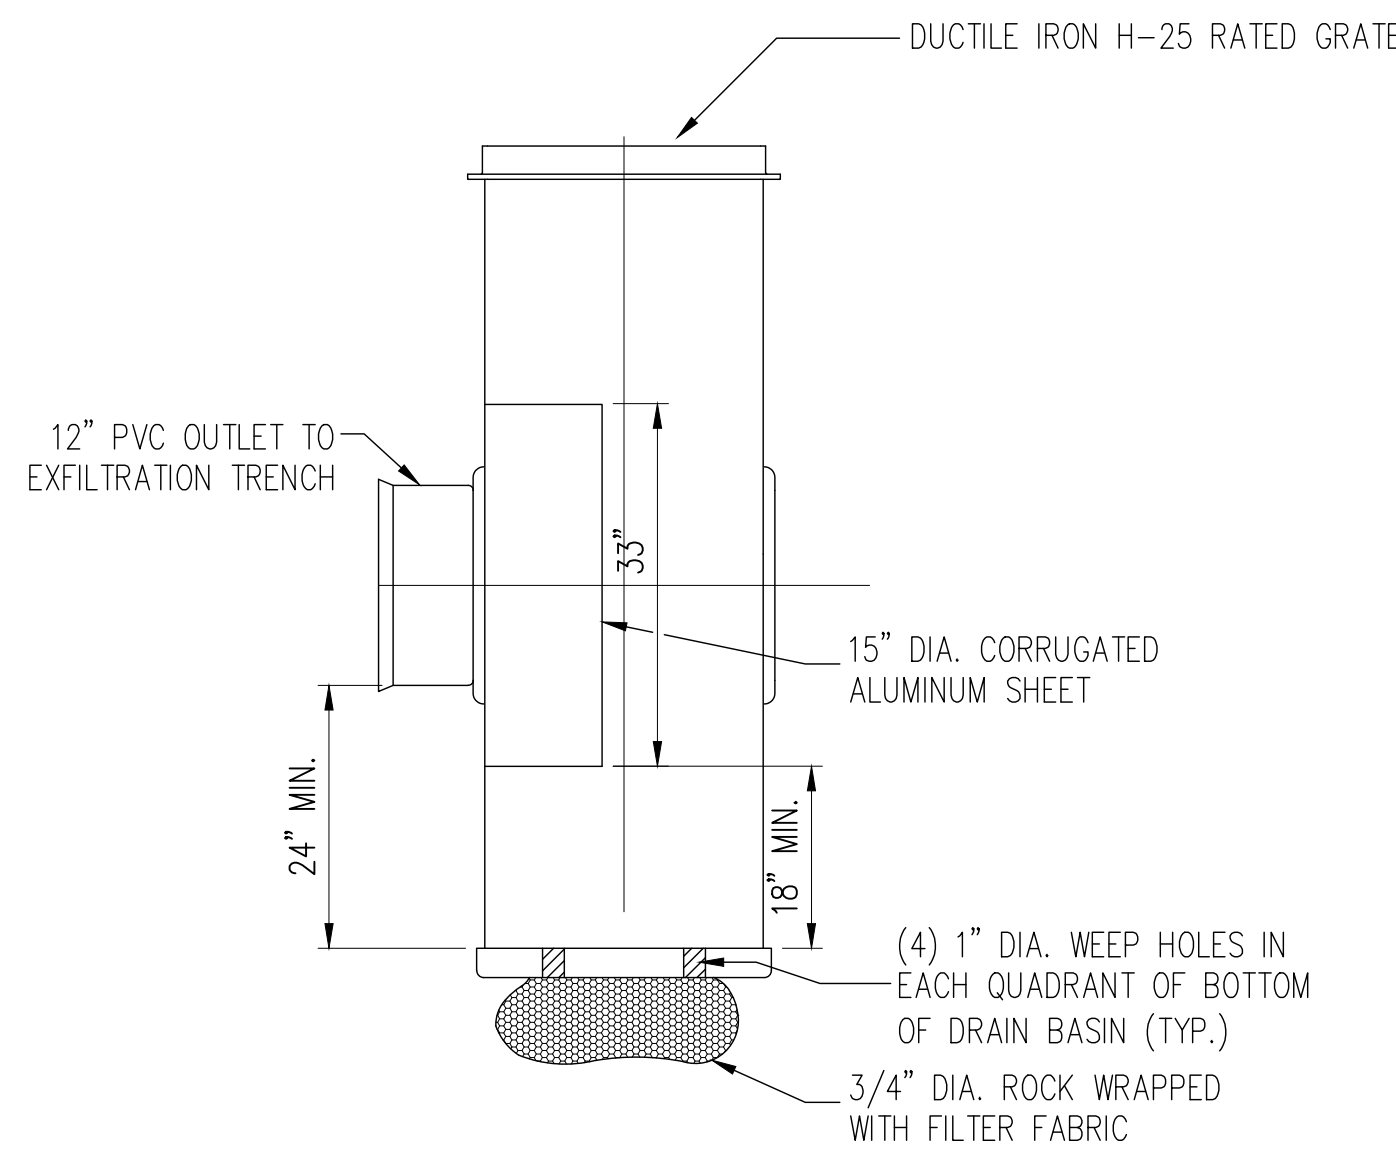

NOTE:
INLET TO HAVE MIN. 24" SUMP AND MIN. 18" CLEARANCE BETWEEN BOTTOM OF BAFFLE AND BOTTOM OF INLET

24" DUCTILE IRON GRATE

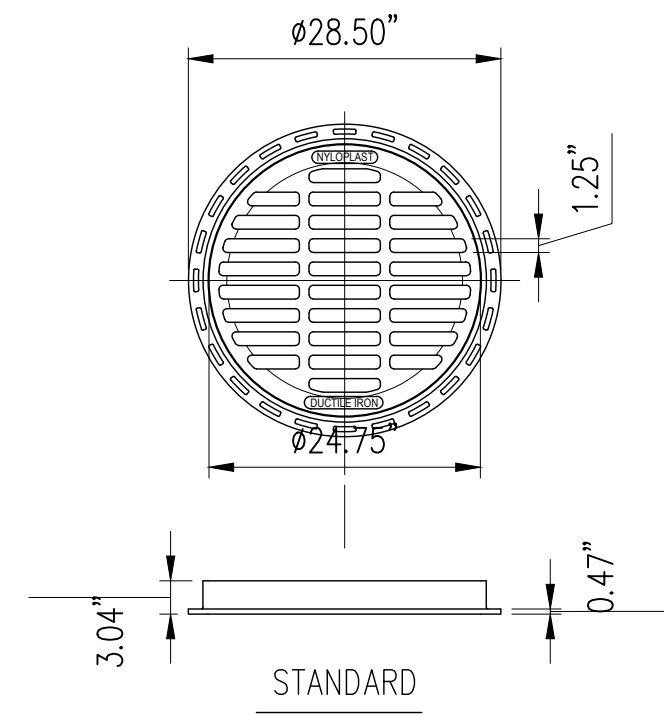


APPROX. DRAIN AREA = 194.60 SQ.IN.
APPROX. WEIGHT WITH FRAME = 124.00 LBS.



QUALITY: MATERIALS SHALL CONFORM TO ASTM A536 GRADE 70-50-05

MATERIAL: DUCTILE IRON

PAINT: CASTINGS ARE FURNISHED WITH A BLACK PAINT LOCKING DEVICE AVAILABLE UPON REQUEST PRICE INCLUDES FRAME & GRATE/COVER

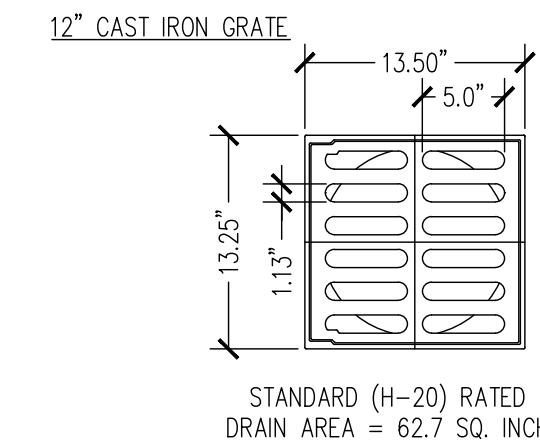


HINGED GRATE COVER FOR EASY ACCESS

 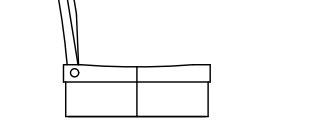


NOTE:

TYPE OF GRATES & INLETS TO BE COORDINATED WITH ENGINEER & LANDSCAPE ARCHITECT

PIPE MATERIAL MAY BE PVC, ADS, NDS, OR APPROVED EQUAL

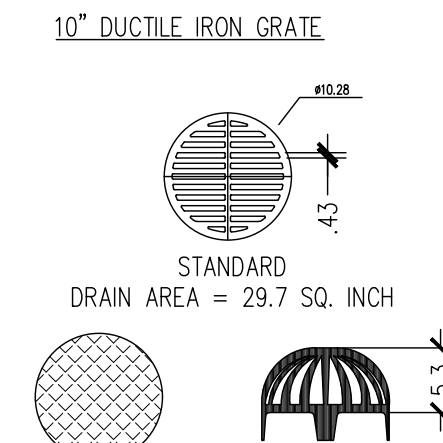

SOLID

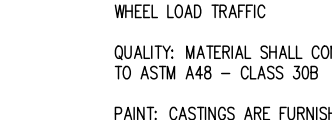

CASTINGS ARE RATED FOR LIGHT WHEEL LOAD TRAFFIC

QUALITY: MATERIAL SHALL CONFORM TO ASTM A48 - CLASS 30B

PAINT: CASTINGS ARE FURNISHED WITH A BLACK PAINT


MATERIAL: CAST IRON

QUALITY: MATERIAL SHALL CONFORM TO ASTM A48 - CLASS 30B

PAINT: CASTINGS ARE FURNISHED WITH A BLACK PAINT

AREA DRAIN DETAIL

TYPICAL EXFILTRATION TRENCH

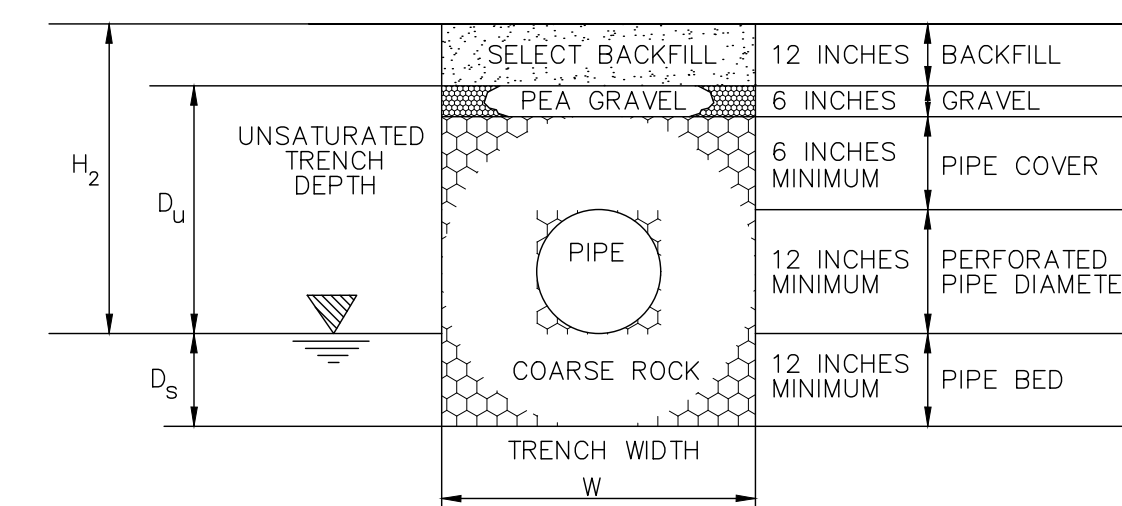

$$L = \frac{V}{K(H_2W + 2H_2D_u - D_u^2 + 2H_2D_s) + (1.39 \times 10^{-4})WD_u}$$

L = LENGTH OF TRENCH REQUIRED (FEET)
V = VOLUME TREATED (ACRE-INCHES)
W = TRENCH WIDTH (FEET)
K = HYDRAULIC CONDUCTIVITY (CFS/FT.² - FT.HEAD)
H₂ = DEPTH TO WATER TABLE (FEET)
D_u = NON-SATURATED TRENCH DEPTH (FEET)
D_s = SATURATED TRENCH DEPTH (FEET)

PROPOSED RESIDENCE
206 CARIBBEAN ROAD
PALM BEACH, FLORIDA

EXISTING STORMWATER MANAGEMENT CALCULATIONS

SITE PLAN DATA

Total Lot Area = 9,750 sq.ft. ±

Impervious Area = 5,566 sq.ft. ±

Pervious Area = 4,184 sq.ft. ±

ESTIMATED RUNOFF VOLUME

Impervious Runoff Volume:
2" x 5,566 sq.ft. x 1 ft./12 in. = 928 cu.ft.

Pervious Runoff Volume:
0.4" x 4,184 sq.ft. x 1 ft./12 in. = 140 cu.ft.

Total Basin Volume to be Retained = 1,068 cu.ft.

EXFILTRATION TRENCH CALCULATIONS (SFWM ANALYSIS)

Exfiltration Trench #1	
L = Total Length of Trench Provided	= 60 ft
W = Trench Width	= 10.00 ft
K = Hydraulic Conductivity	= 0.00005 cfs/sq.ft. per ft. of head
H ₂ = Depth to Water Table	= 1.50 ft
D _U = Non-Saturated Trench Depth	= 1.50 ft
D _S = Saturated Trench Depth	= 1.50 ft
V = Volume Treated	= 691 cu.ft.

Exfiltration Trench #2	
L = Total Length of Trench Provided	= 40 ft
W = Trench Width	= 8.00 ft
K = Hydraulic Conductivity	= 0.00005 cfs/sq.ft. per ft. of head
H ₂ = Depth to Water Table	= 1.50 ft
D _U = Non-Saturated Trench Depth	= 1.50 ft
D _S = Saturated Trench Depth	= 1.50 ft
V = Volume Treated	= 378 cu.ft.
VT = Total Volume	= 1,069 cu.ft.

811 Know what's below. Call before you dig.

Civil Engineering Consulting, Inc.
CERTIFICATE OF AUTHORIZATION #33369
8195 WHITE ROCK CIRCLE
BOYNTON BEACH, FL 33436
Phone: 561-847-0398
www.cec-fl.com

No:	Revisions:	Date:
1	PER TOPFB	07-06-23

DRAINAGE PLAN FOR:
PROPOSED RESIDENCE
206 CARIBBEAN ROAD
PALM BEACH, FL

Project #:	22-115
Issue Date:	10/19/22
Drawn By:	AMW
Chkd By:	AMW
Scale:	As Shown

ANDRE M. WEBSTER, P.E.
No. 87358
STATE OF FLORIDA
Professional Engineer License


SHEET TITLE
DRAINAGE & GRADING DETAILS

SHEET NUMBER:
C2

THIS ITEM HAS BEEN ELECTRONICALLY SIGNED AND SEALED BY ANDRE M. WEBSTER, P.E. ON THE DATE AND/OR TIME STAMP SHOWN USING A DIGITAL SIGNATURE. PRINTED COPIES OF THIS DOCUMENT ARE NOT CONSIDERED SIGNED AND SEALED AND THE SIGNATURE MUST BE VERIFIED ON ANY ELECTRONIC COPIES.



Know what's below.
Call before you dig.

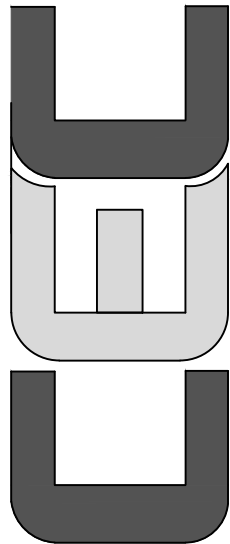


CIVIL ENGINEERING CONSULTING, INC.
CERTIFICATE OF AUTHORIZATION #33369
8195 WHITE ROCK CIRCLE
BOYNTON BEACH, FL 33436
Phone: 561-847-0398

www.cec-fl.com
andre@cec-fl.com

No:	Revisions:	Date:

EROSION CONTROL PLAN FOR:
PROPOSED RESIDENCE
206 CARIBBEAN ROAD
PALM BEACH, FL

Project #:	22-115
Issue Date:	11/07/22
Drawn By:	AMW
Chkd By:	AMW
Scale:	As Shown

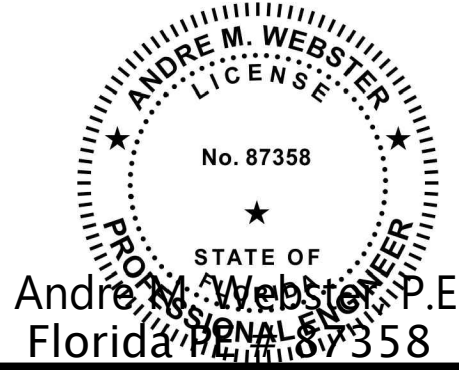

SHEET TITLE
**EROSION CONTROL
PLAN**

SHEET NUMBER:


EC1



LOCATION MAP
N.T.S.

LEGEND

- EXISTING ELEVATION PER WALLACE SURVEYING (NAVD)
- CONSTRUCTION STAGING AREA
- SILT — SILT FENCE

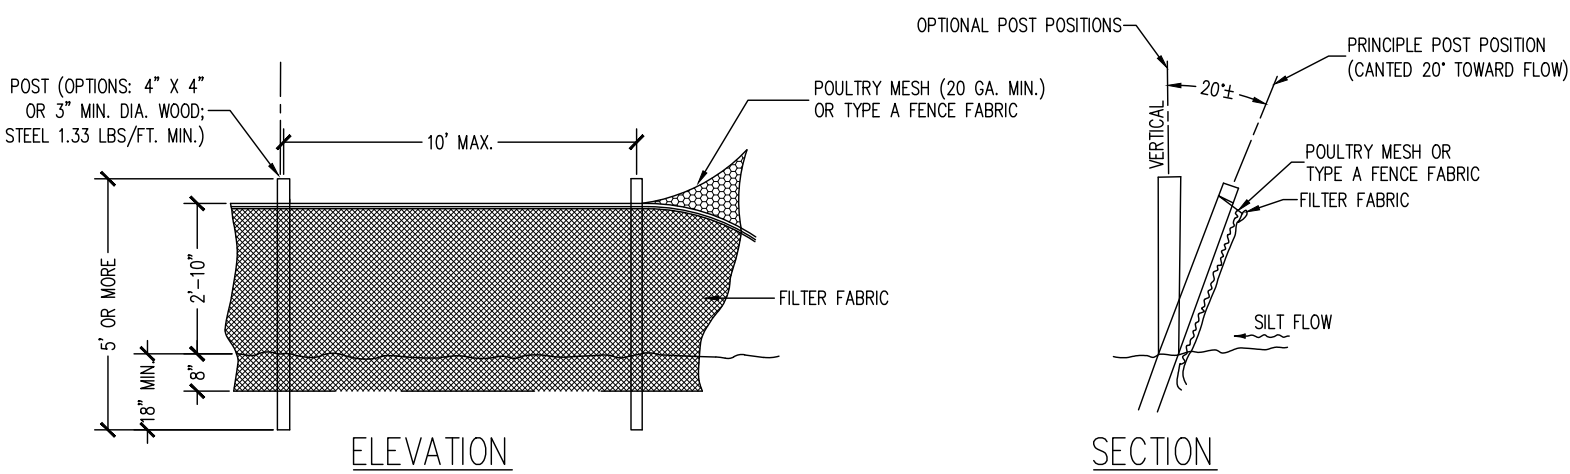

SILT FENCE DETAIL
N.T.S.

