

RECEIVED
By yfigueroa at 11:19 am, Sep 05, 2023

THIS DRAWING IS AN INSTRUMENT OF SERVICE, AND AS SUCH SHALL REMAIN THE PROPERTY OF BGS, PLLC. UNAUTHORIZED USE OR REPRODUCTION WITHOUT WRITTEN PERMISSION OF BGS, PLLC IS PROHIBITED. THIS DRAWING IS FOR USE IN CONNECTION WITH THIS PROJECT, AND SHALL NOT BE USED FOR ANY OTHER LOCATION. COPYRIGHT BGS, PLLC. ALL RIGHTS RESERVED.



BGS
Landscape
Architecture
& Engineering

512 Lucerne Avenue
Lake Worth Beach, FL 33460
(561) 602-6277
bgspllc.com
LA6666674

ENTRY STRUCTURES

2773 SOUTH OCEAN BOULEVARD PALM BEACH, FLORIDA

SHEET INDEX:

- L1 Proposed Site Plan
- L2 Proposed Entry Plan
- L3 Proposed Entry Elevations

ARC-23-110

SEPTEMBER 27, 2023 MEETING

SCOPE OF WORK:

- Proposed North & South Entry Structures

CONSULTANTS:

Survey
Perimeter Surveying & Mapping
947 Clint Moore Road
Boca Raton, FL 33487
(561) 241-9988

Carlyle House
2773 South Ocean Boulevard
Palm Beach, Florida

JOB #: 1008


DATE ISSUED:
SEPTEMBER 5, 2023

△
△
△
△
△
△

DATE PLOTTED:
SEPTEMBER 5, 2023

ZON-23-079
ARC-23-110
FINAL SUBMITTAL REV1
SEPTEMBER 5, 2023

THIS DRAWING IS AN INSTRUMENT OF SERVICE, AND AS SUCH SHALL REMAIN THE PROPERTY OF BGS, PLLC. UNAUTHORIZED USE OR REPRODUCTION WITHOUT WRITTEN PERMISSION OF BGS, PLLC IS PROHIBITED. THIS DRAWING IS FOR USE IN CONNECTION WITH THIS PROJECT, AND SHALL NOT BE USED FOR ANY OTHER LOCATION. COPYRIGHT BGS, PLLC. ALL RIGHTS RESERVED.

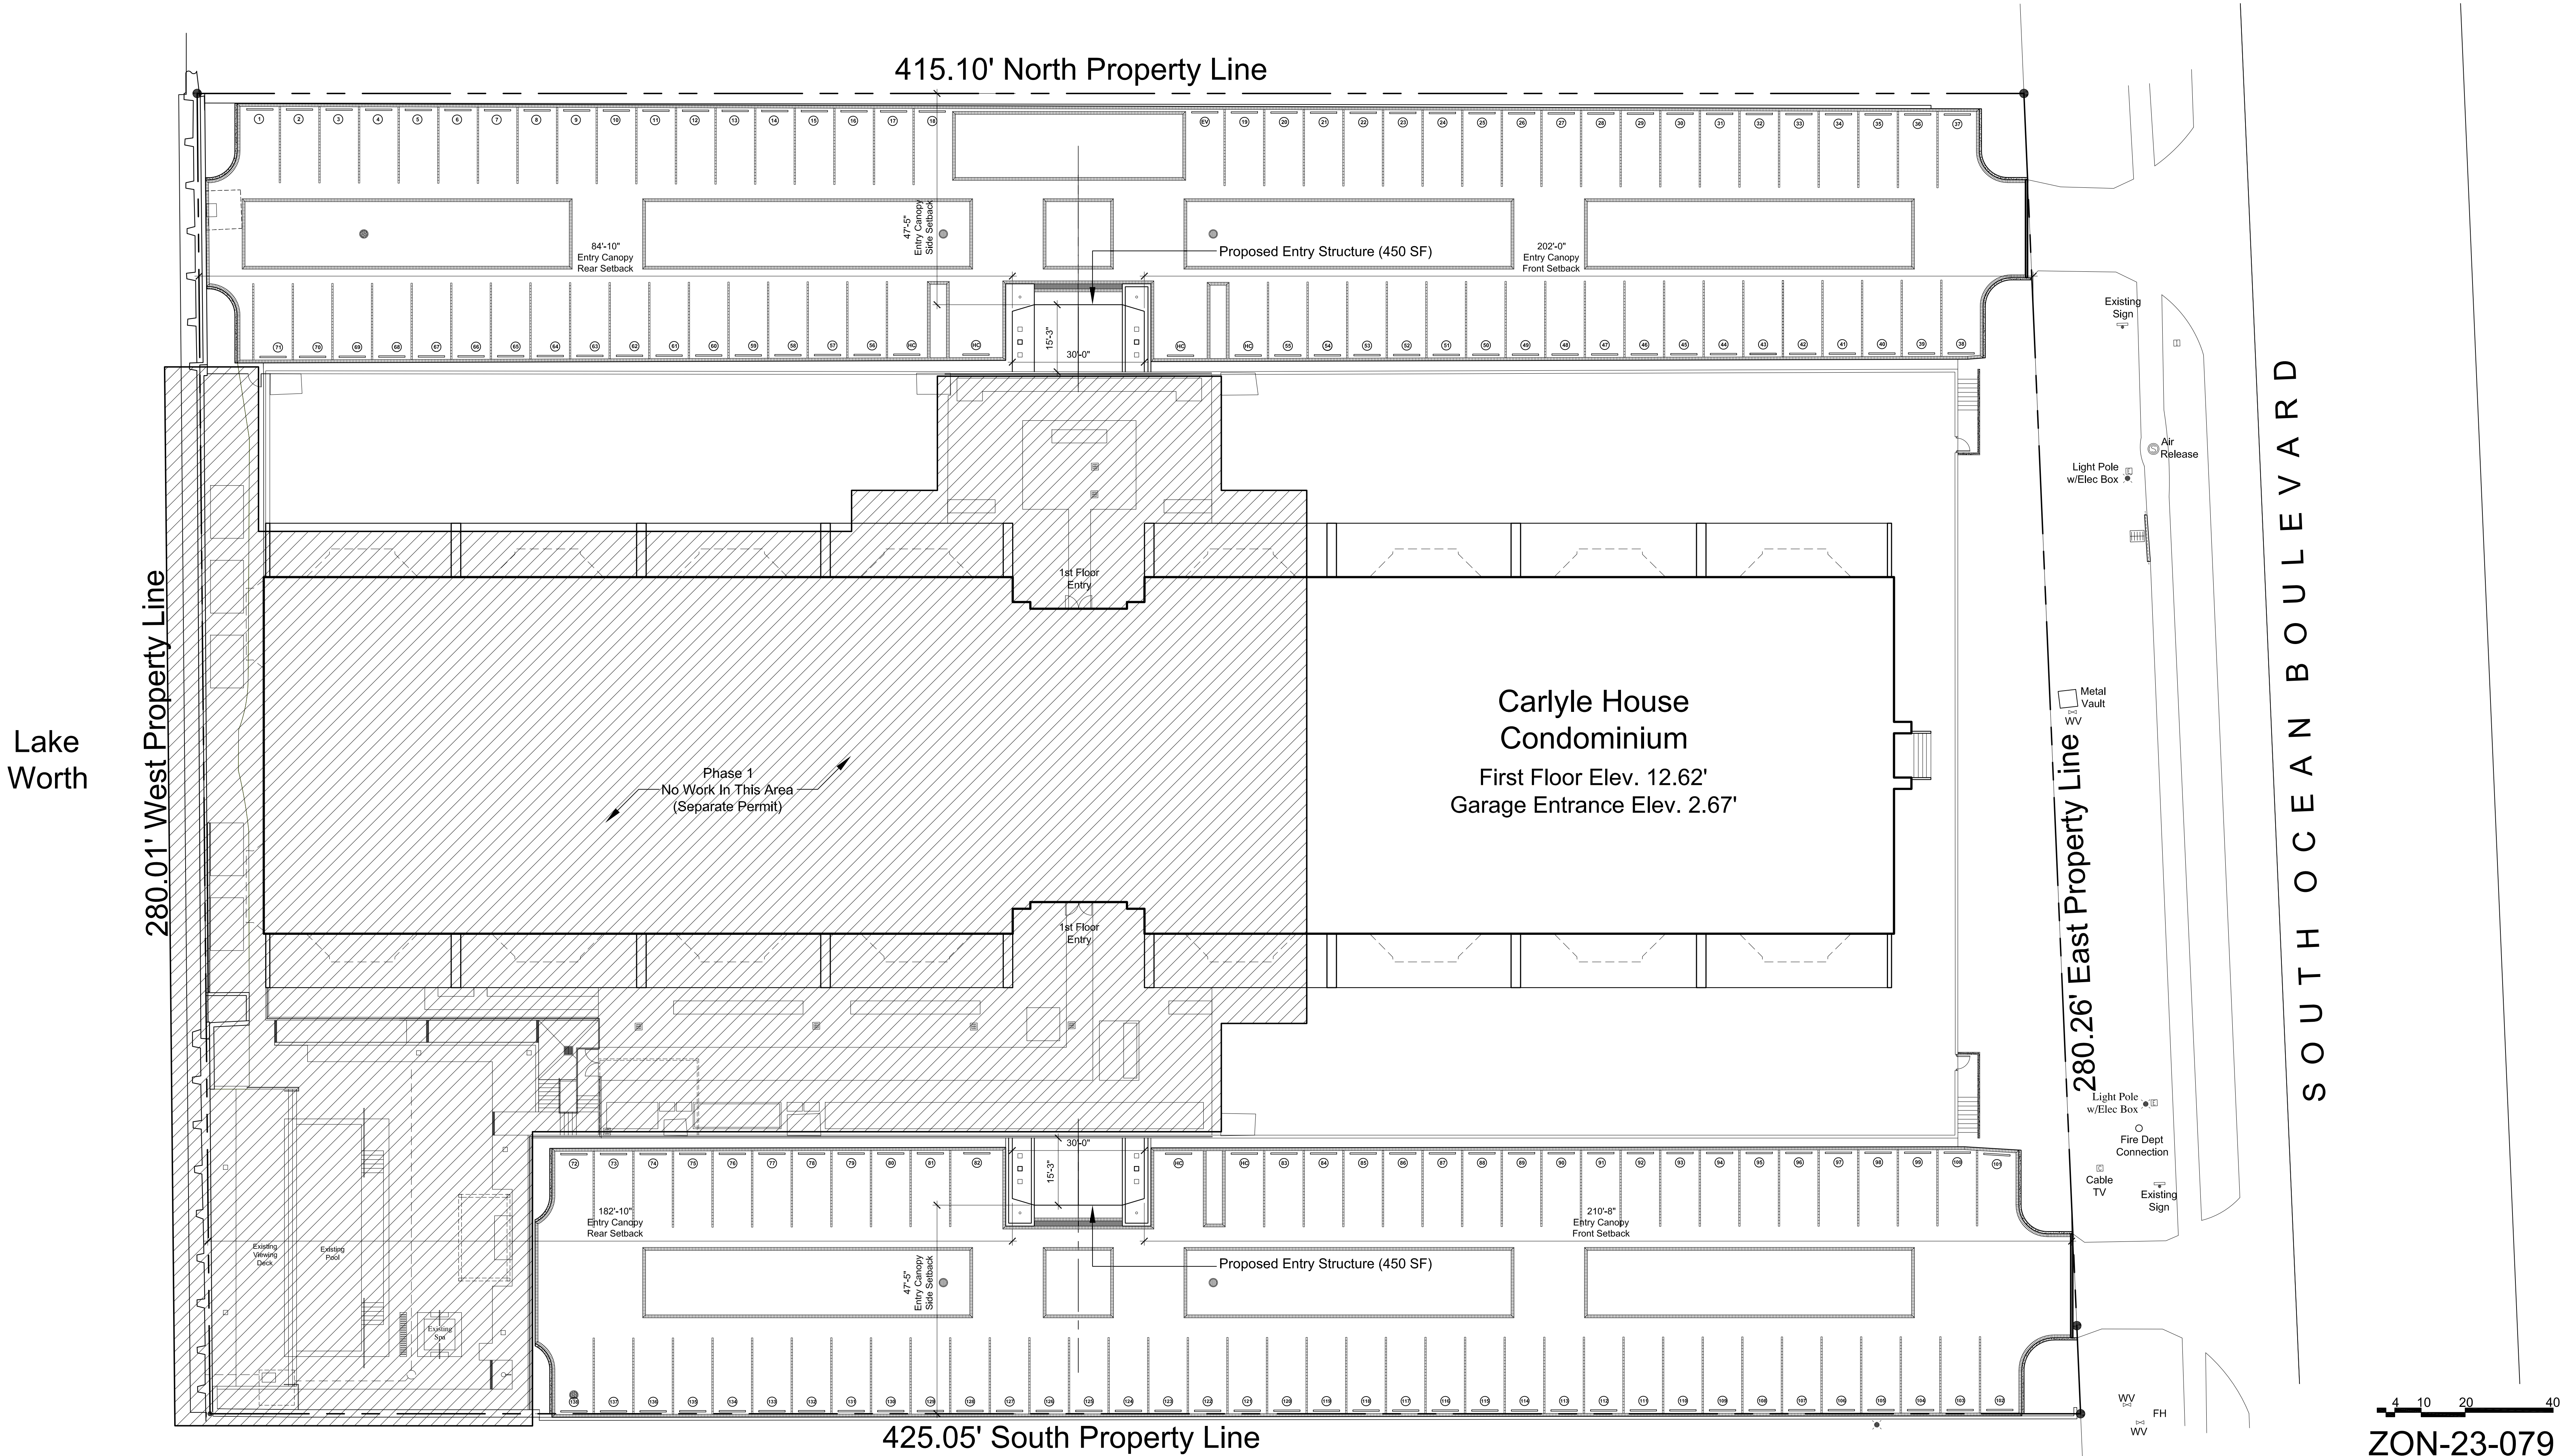

4 10 20 40

ZON-23-079

ARC-23-110

FINAL SUBMITTAL REV1

SEPTEMBER 5, 2023


BGS
Landscape
Architecture
& Engineering

512 Lucerne Avenue
Lake Worth Beach, FL 33460
(561) 602-6277
bgspllc.com
LA6666674

1/16" = 1'-0"


SITE PLAN

Carlyle House
2773 South Ocean Boulevard
Palm Beach, Florida

JOB #: 1008

DATE ISSUED:
SEPTEMBER 5, 2023


DATE PLOTTED:
SEPTEMBER 5, 2023

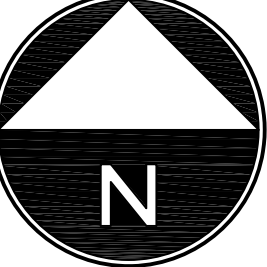
N

L1


THIS DRAWING IS AN INSTRUMENT OF SERVICE, AND AS SUCH SHALL REMAIN THE PROPERTY OF BGS, PLLC. UNAUTHORIZED USE OR REPRODUCTION WITHOUT WRITTEN PERMISSION OF BGS, PLLC IS PROHIBITED. THIS DRAWING IS FOR USE IN CONNECTION WITH THIS PROJECT, AND SHALL NOT BE USED FOR ANY OTHER LOCATION. COPYRIGHT BGS, PLLC. ALL RIGHTS RESERVED.

CURRENTLY PROPOSED

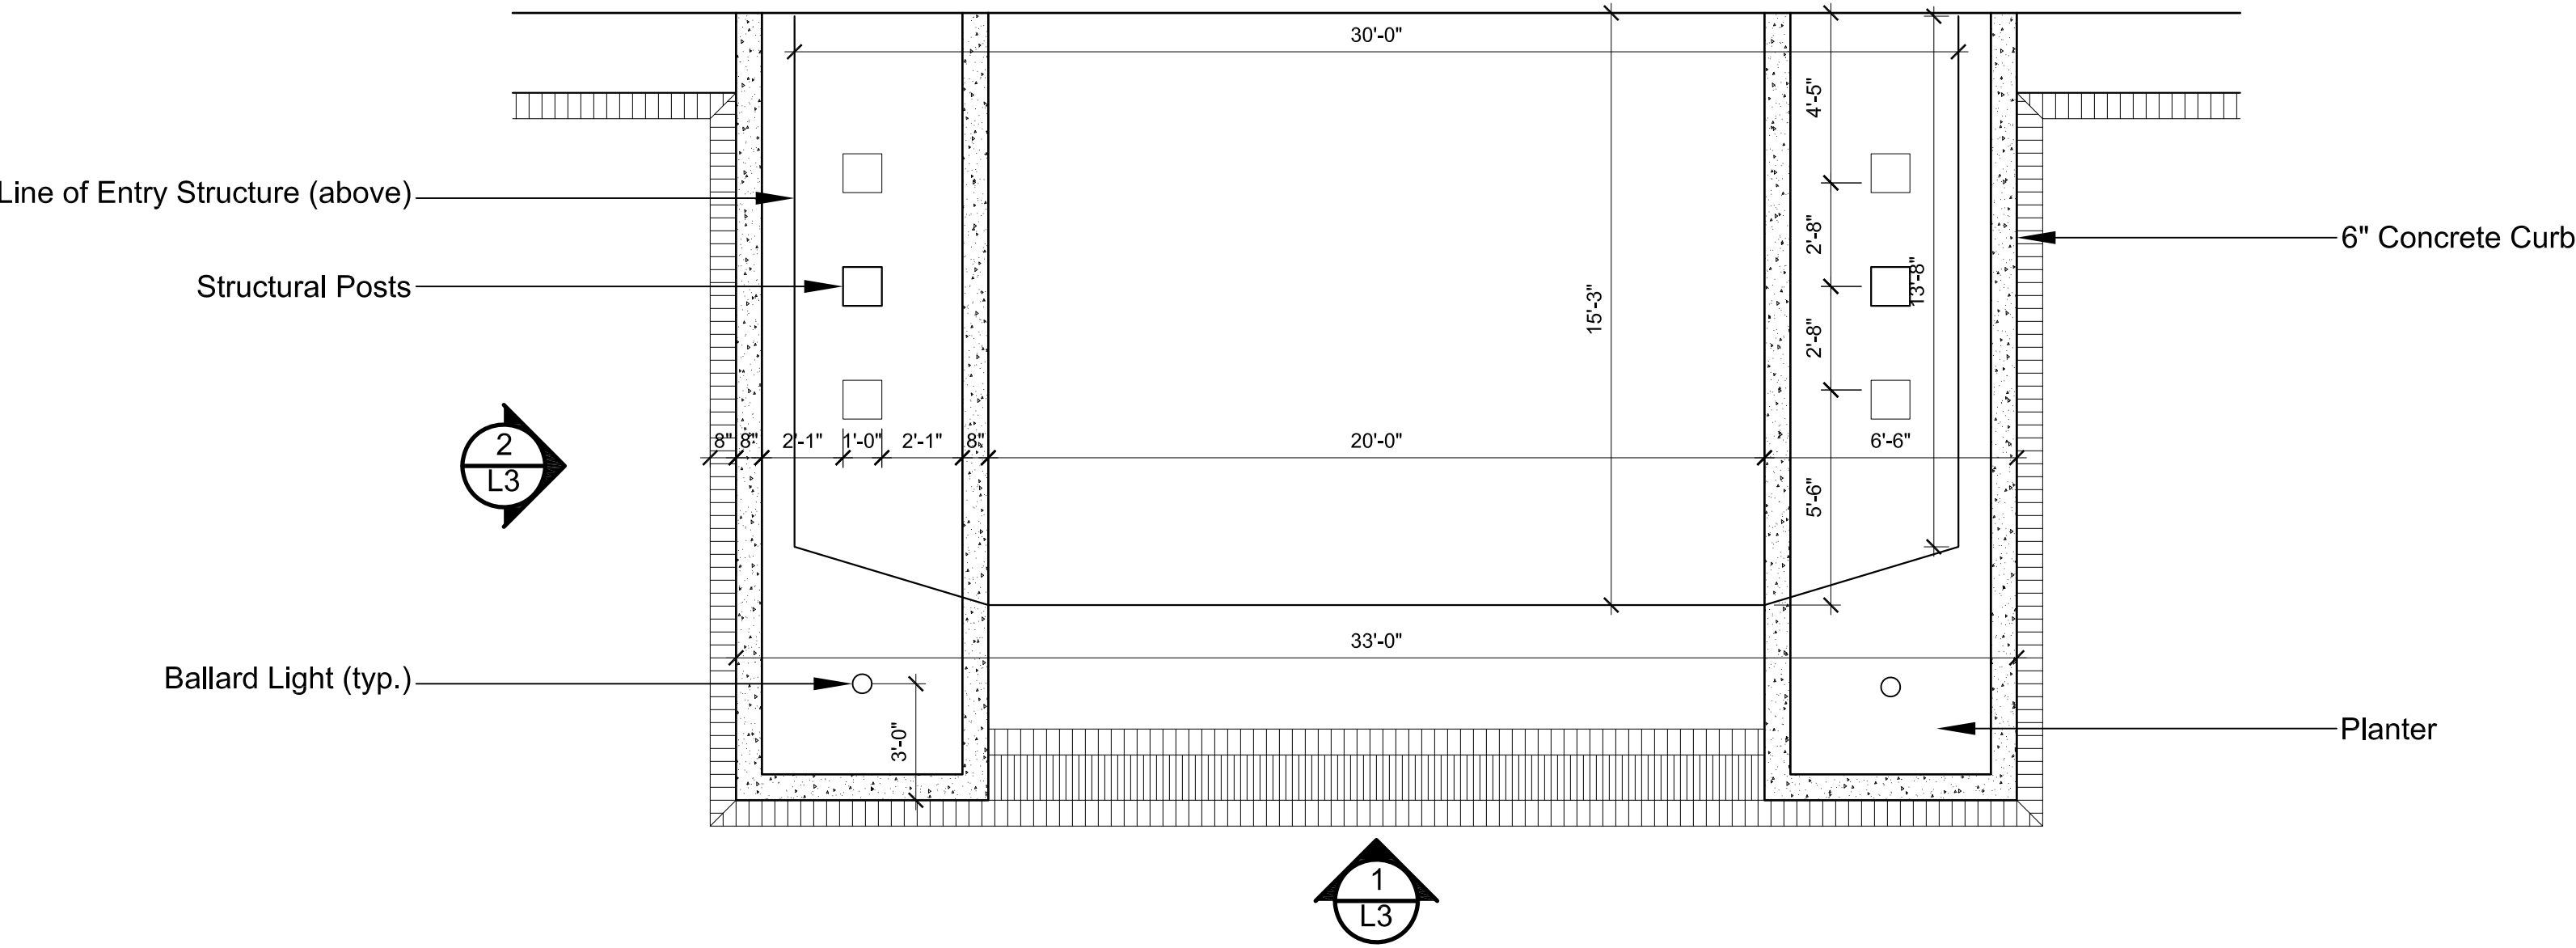

2 L2 PARKING GARAGE ENTRIES
1/4" = 1'-0"

PREVIOUSLY PROPOSED

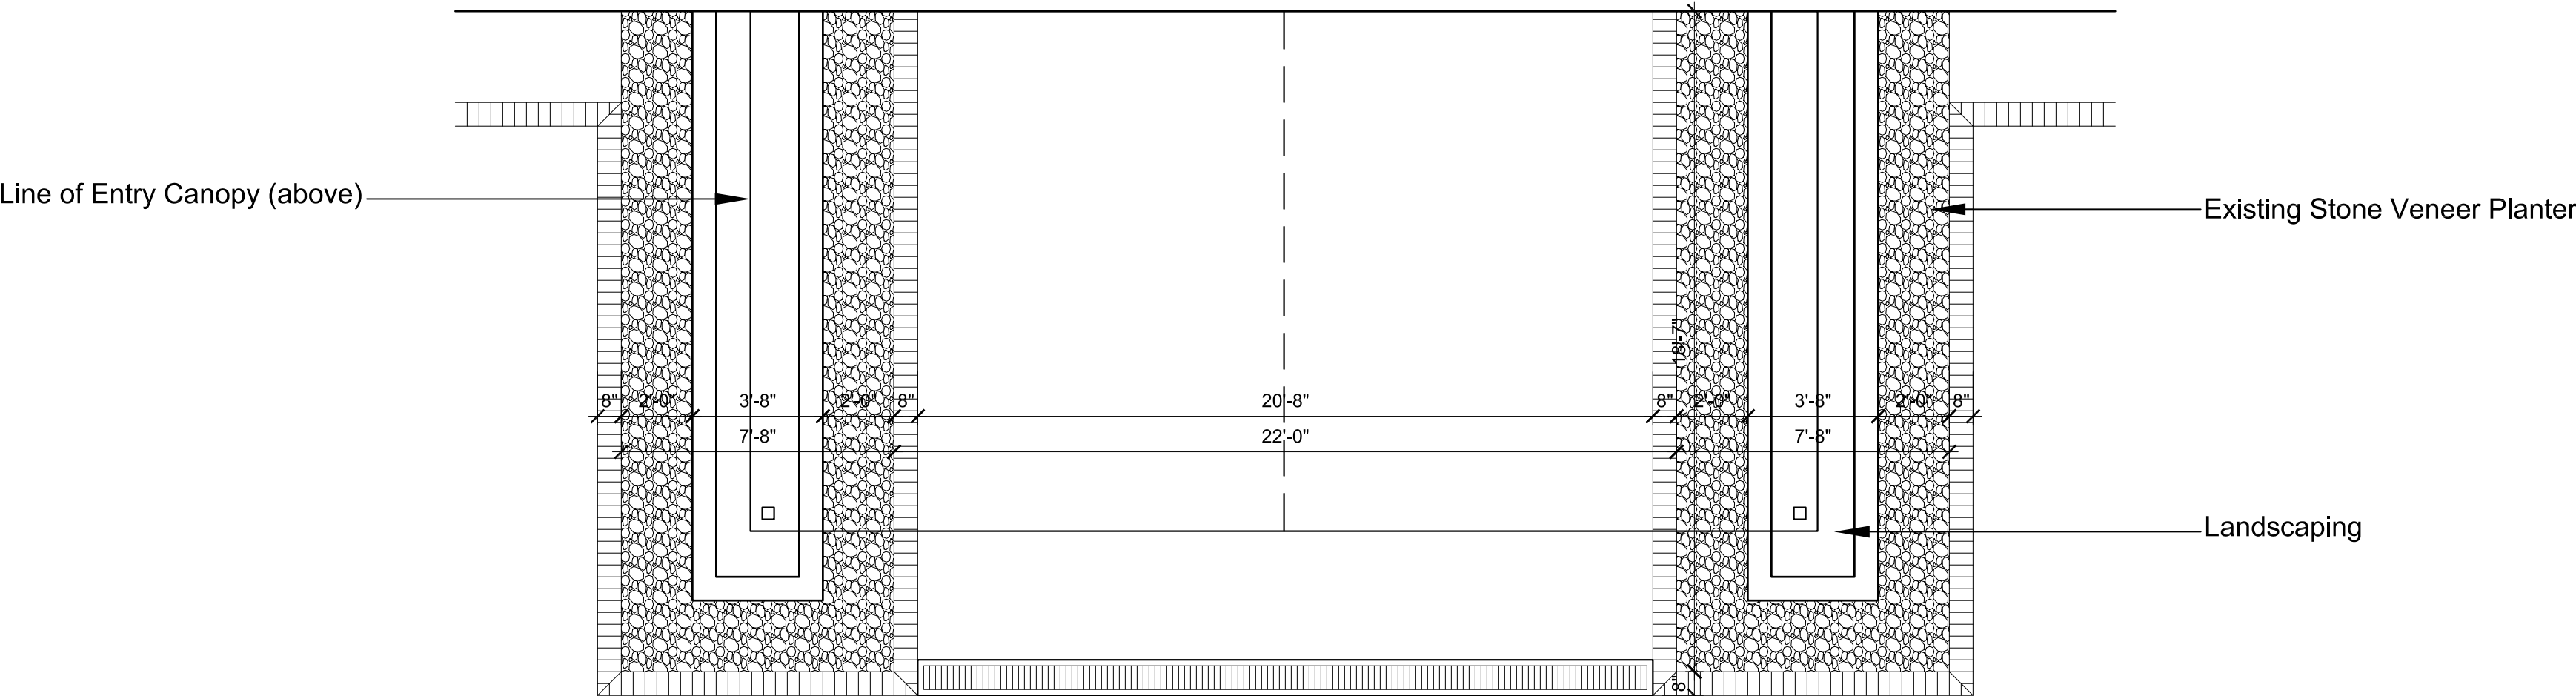

2 L2 PARKING GARAGE ENTRIES
1/4" = 1'-0"

1 2 5 10

ZON-23-079

ARC-23-110

FINAL SUBMITTAL REV1

SEPTEMBER 5, 2023

SCALE: 1/4" = 1'-0"

GARAGE ENTRY PLAN


Carlyle House
2773 South Ocean Boulevard
Palm Beach, Florida

JOB #: 1008

DATE ISSUED:
SEPTEMBER 5, 2023




DATE PLOTTED:
SEPTEMBER 5, 2023

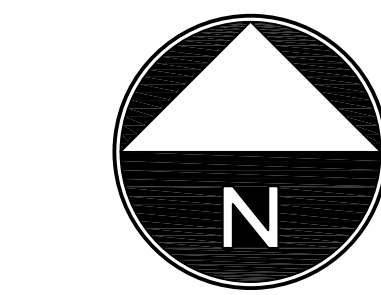


L2

THIS DRAWING IS AN INSTRUMENT OF SERVICE, AND AS SUCH SHALL REMAIN THE PROPERTY OF BGS, PLLC. UNAUTHORIZED USE OR REPRODUCTION WITHOUT WRITTEN PERMISSION OF BGS, PLLC IS PROHIBITED. THIS DRAWING IS FOR USE IN CONNECTION WITH THIS PROJECT, AND SHALL NOT BE USED FOR ANY OTHER LOCATION. COPYRIGHT BGS, PLLC. ALL RIGHTS RESERVED.

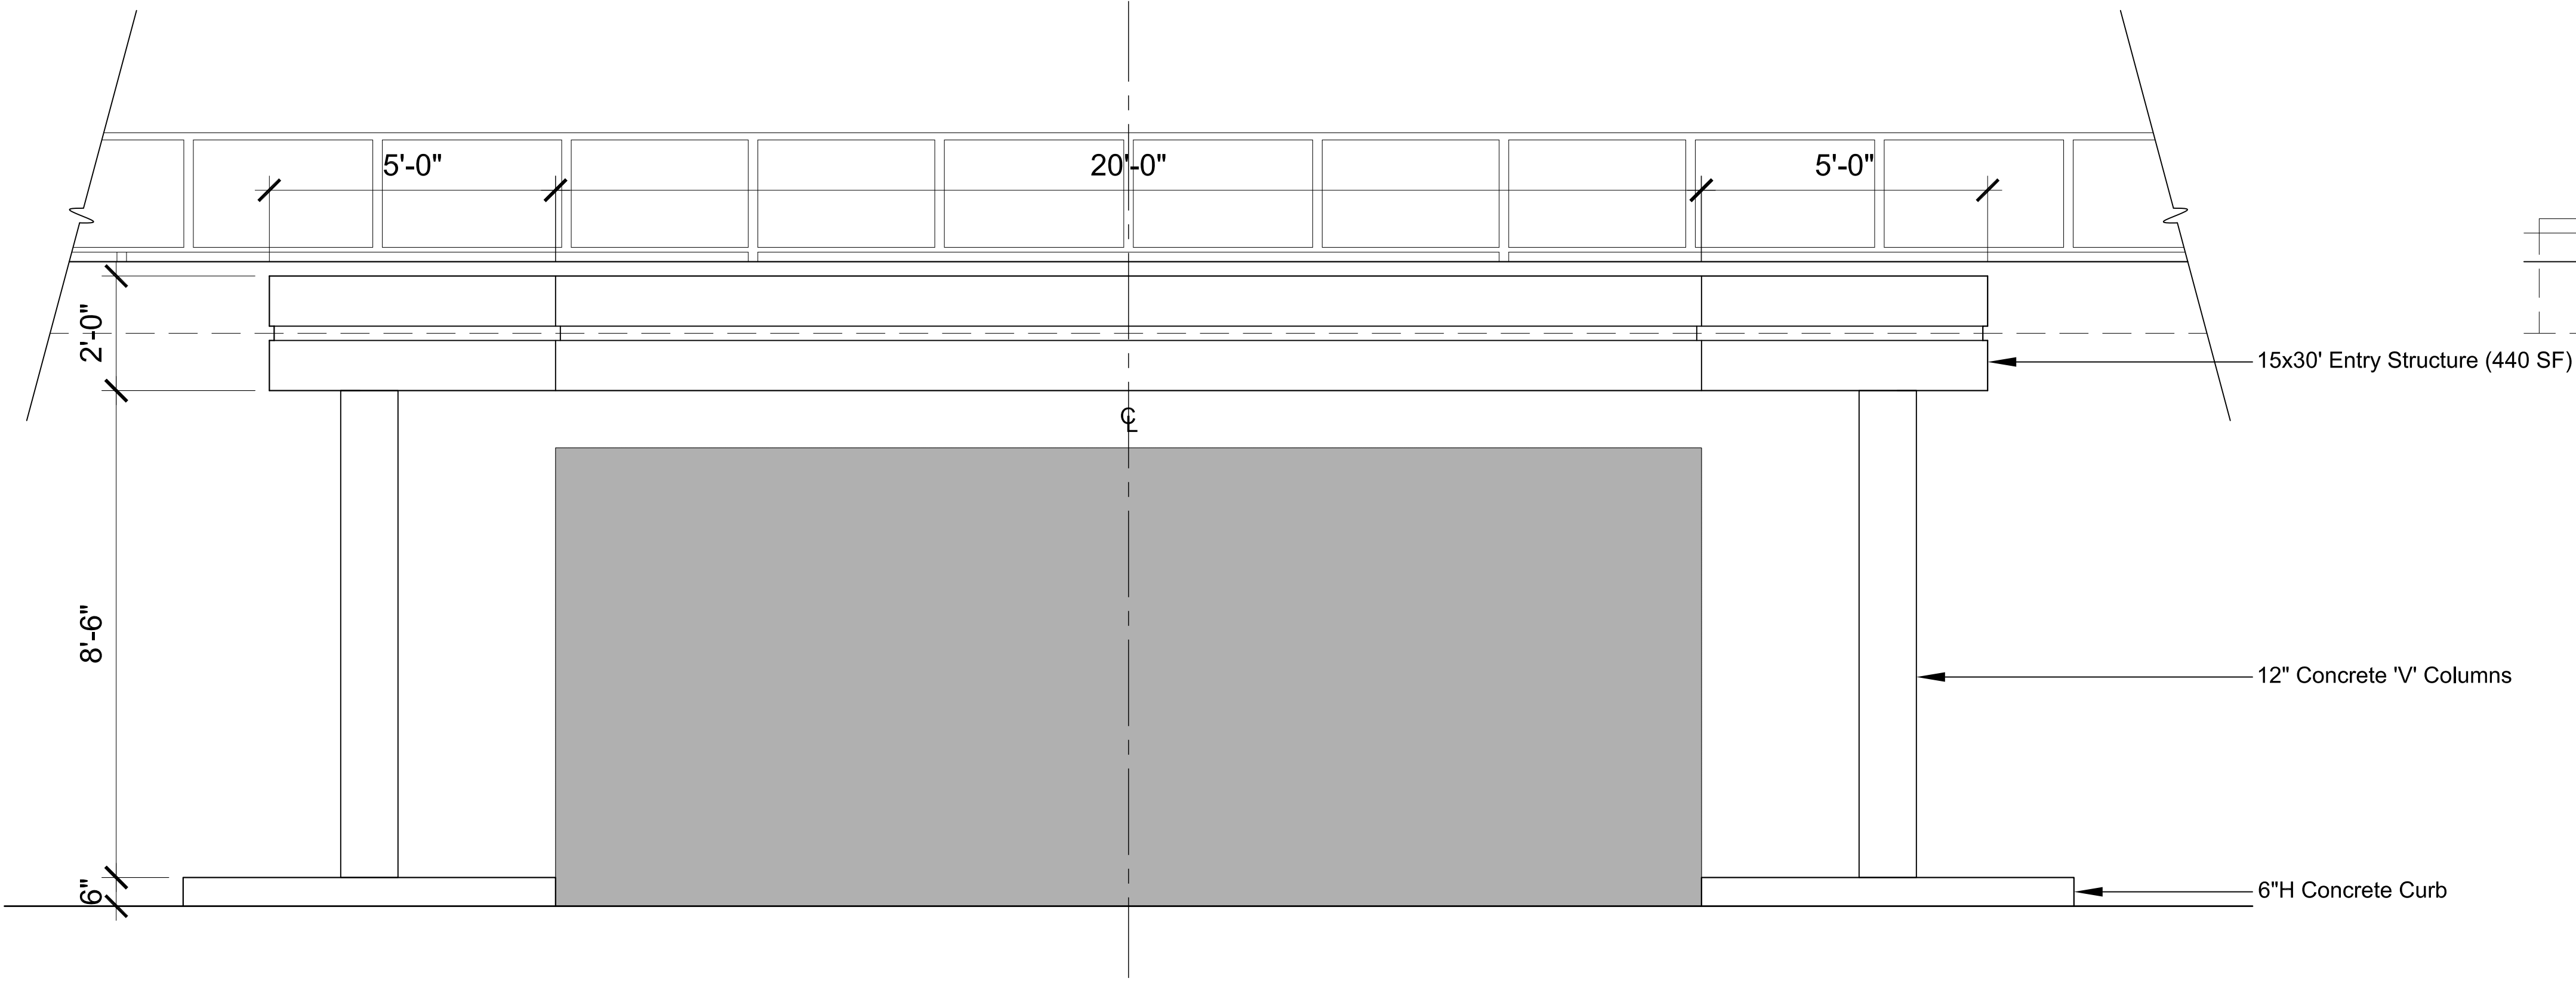


1 GARAGE ENTRY & PLANTER - FRONT ELEVATION
L3

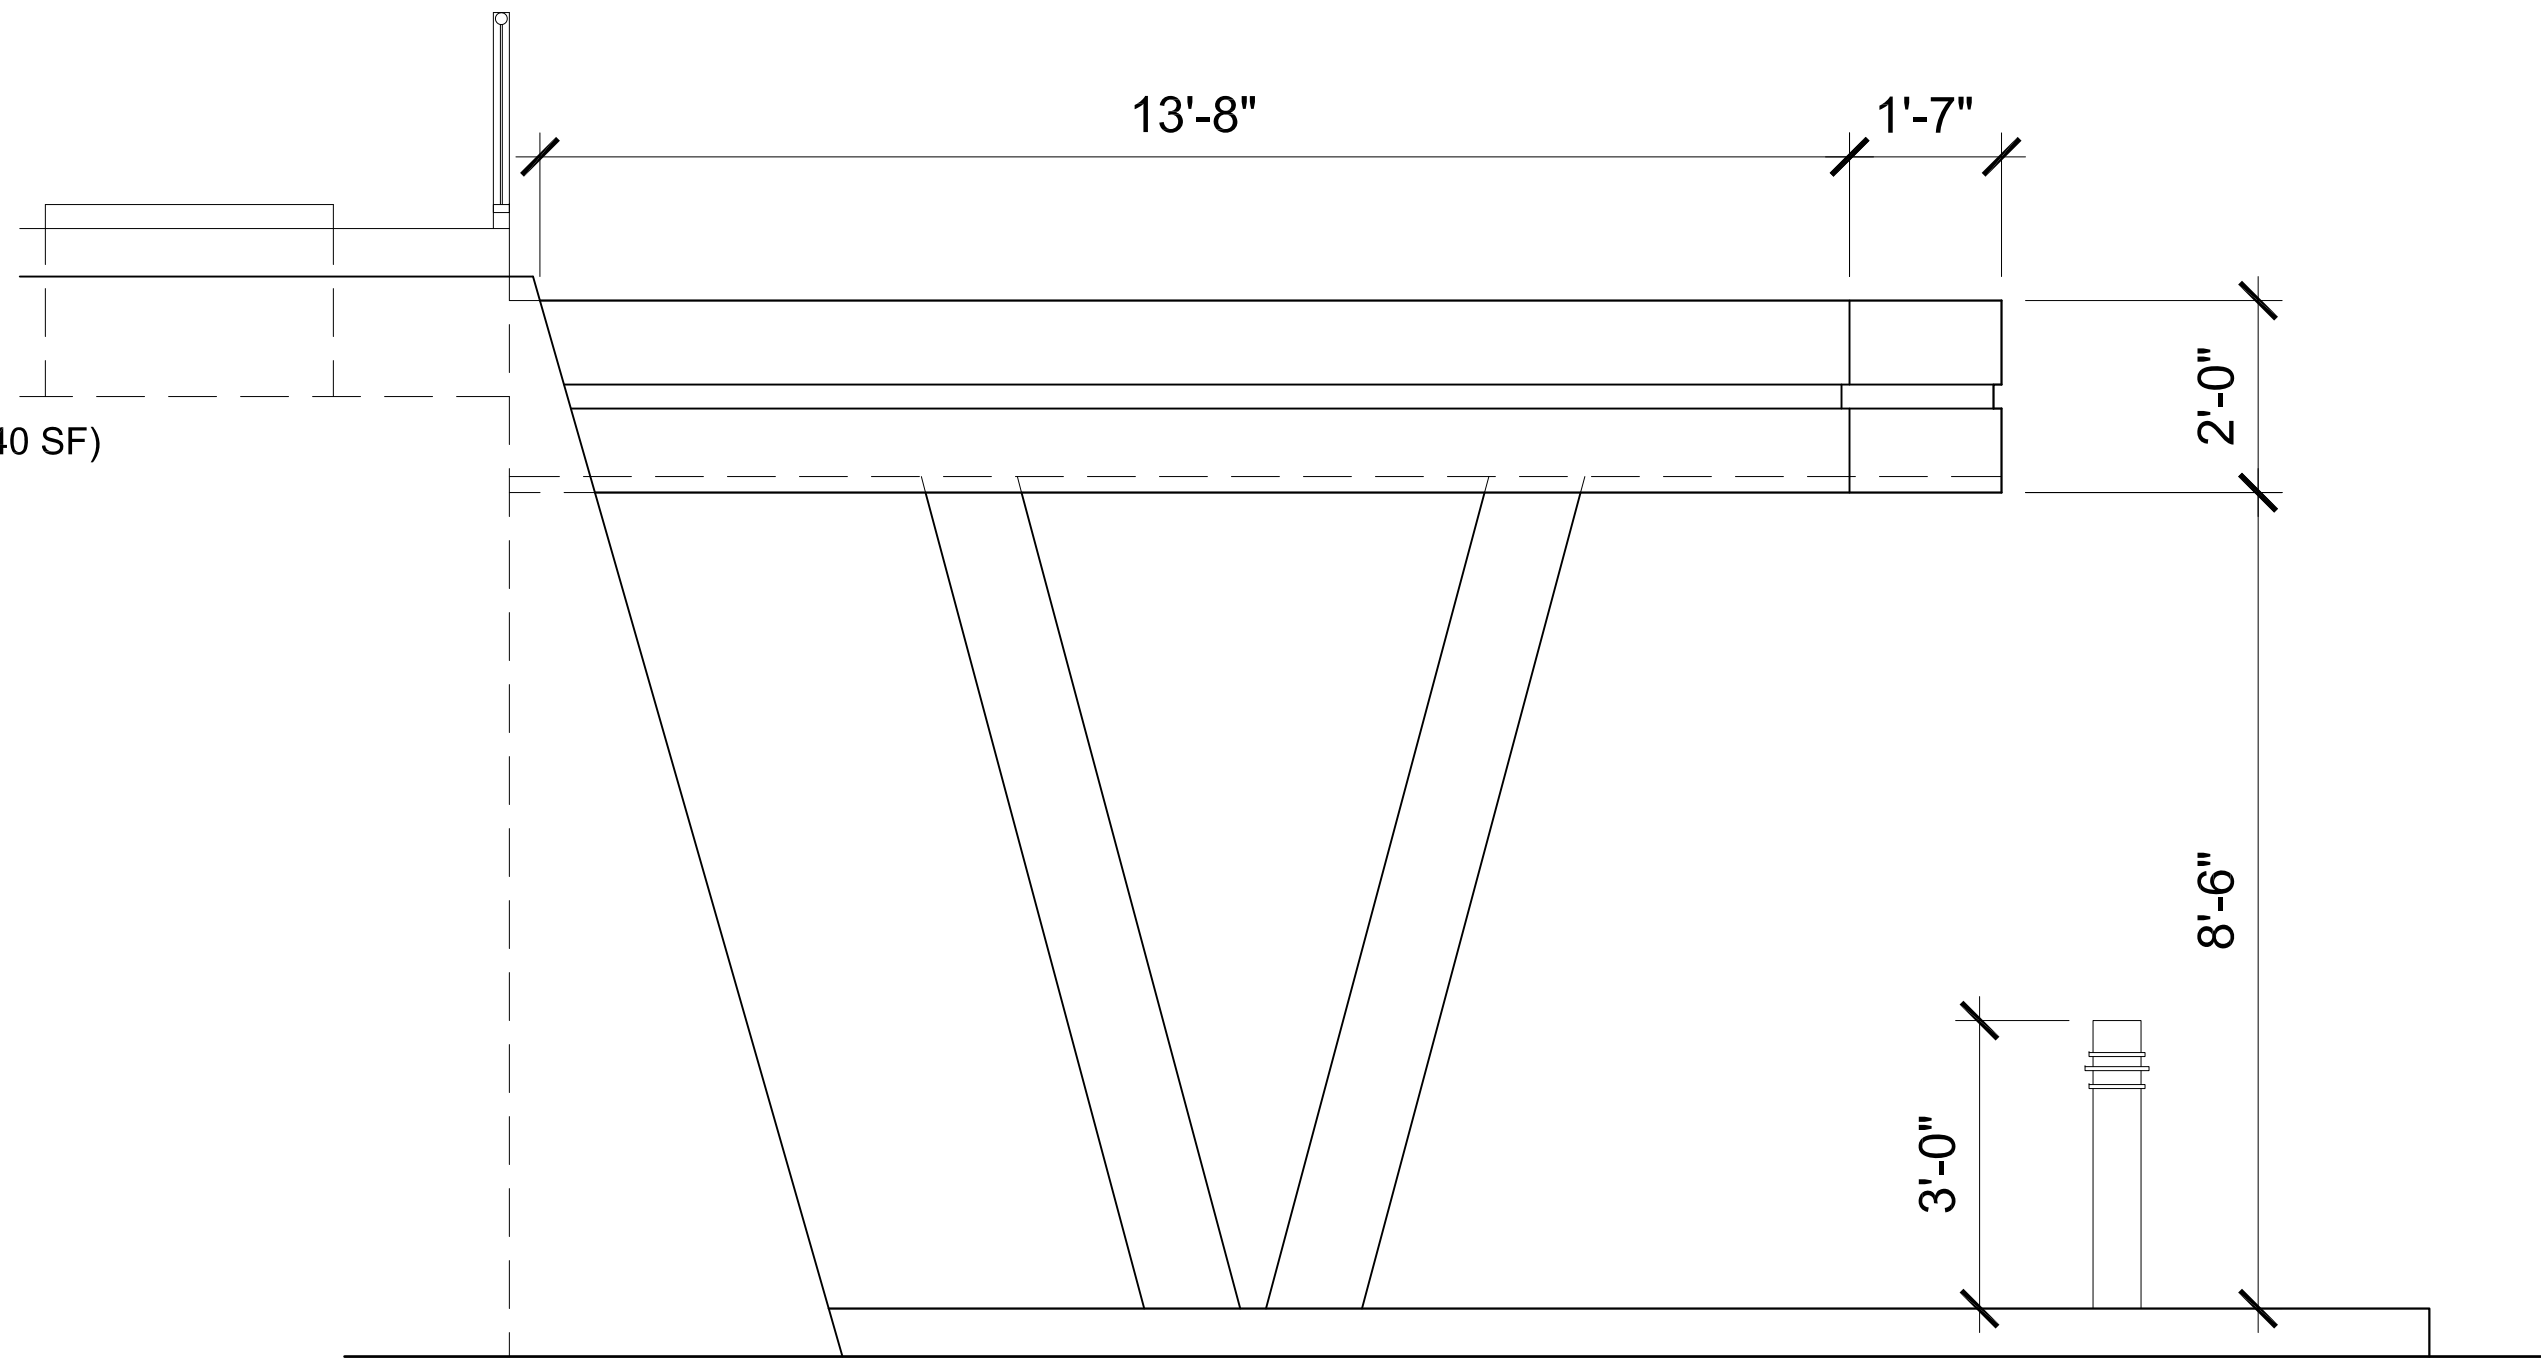


2 GARAGE ENTRY - SIDE ELEVATION
L3

CURRENTLY PROPOSED

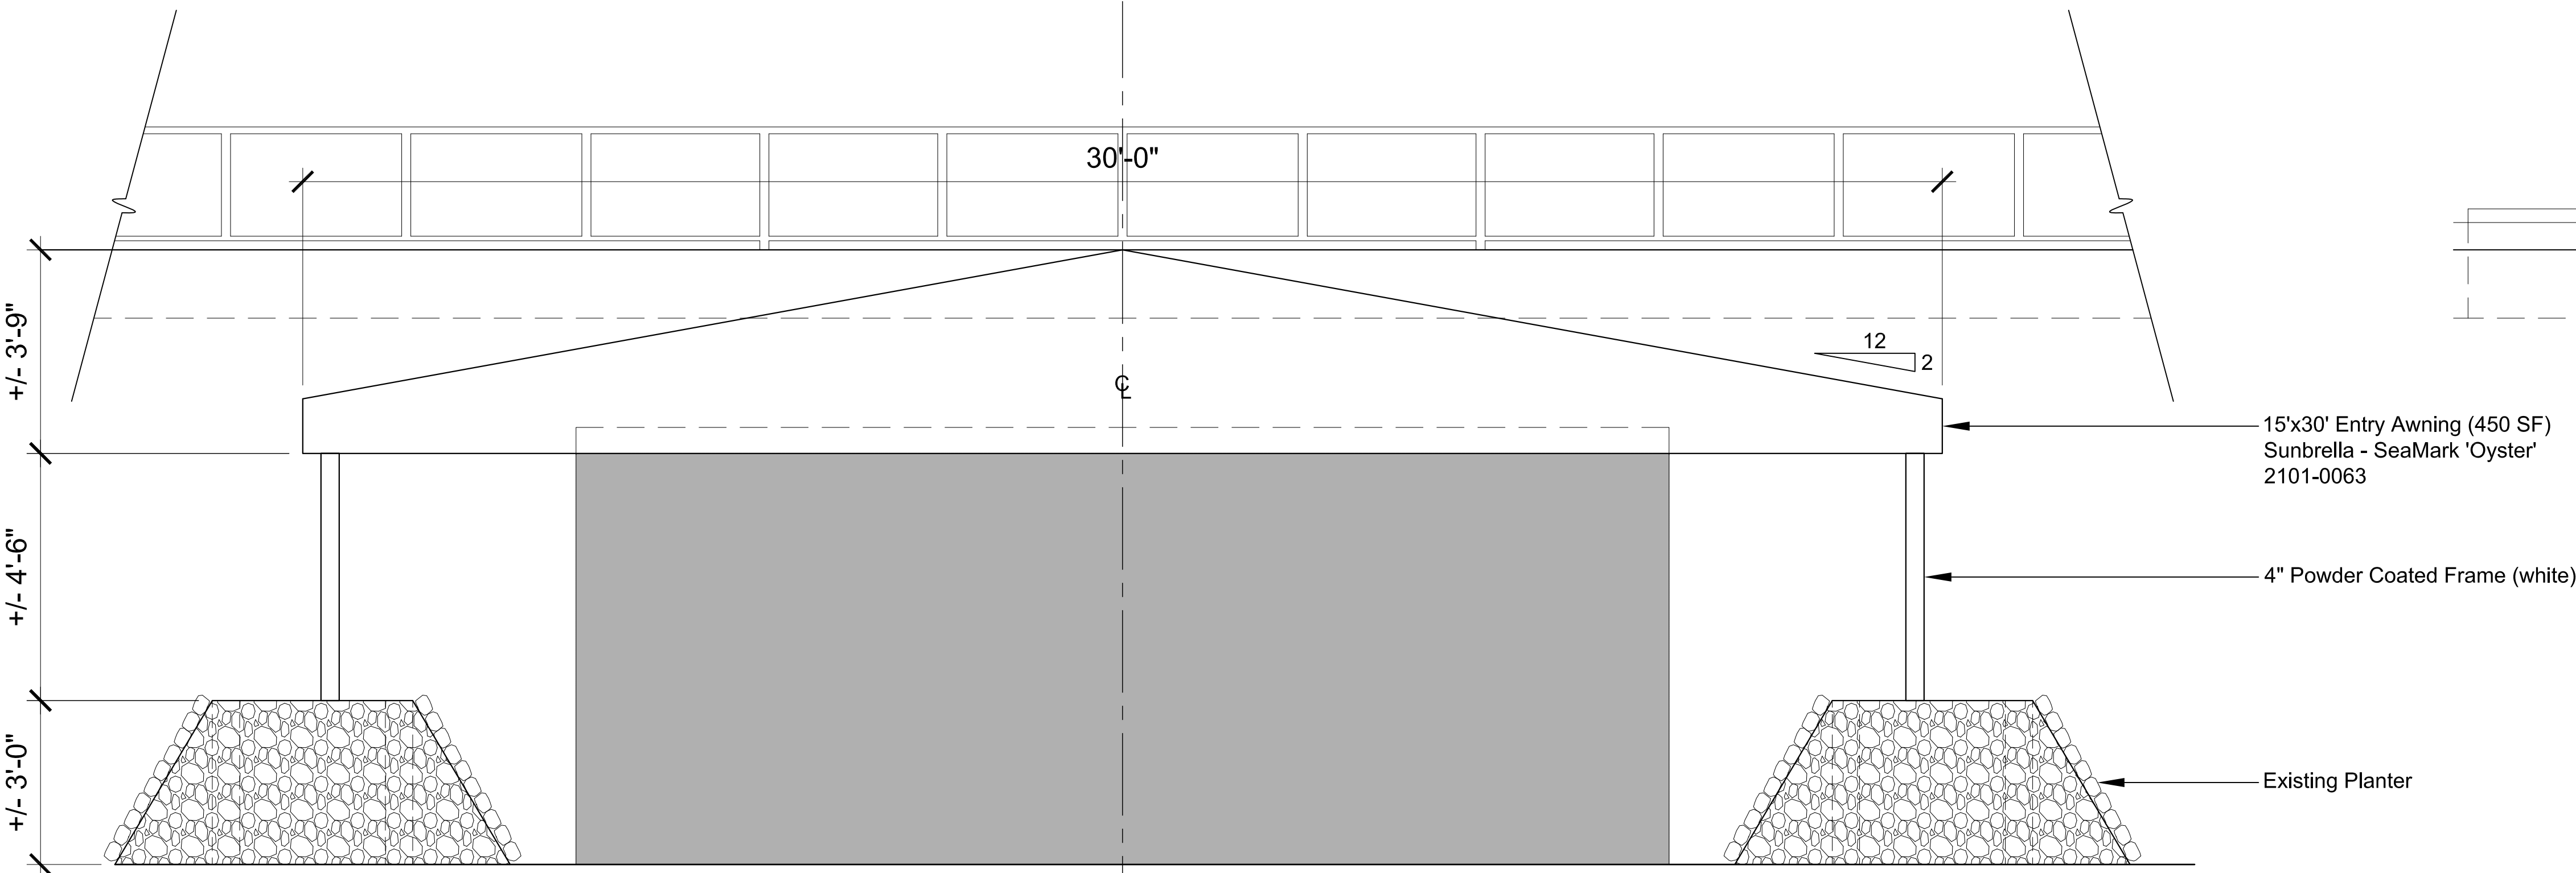

GARAGE ENTRY & PLANTER - FRONT ELEVATION

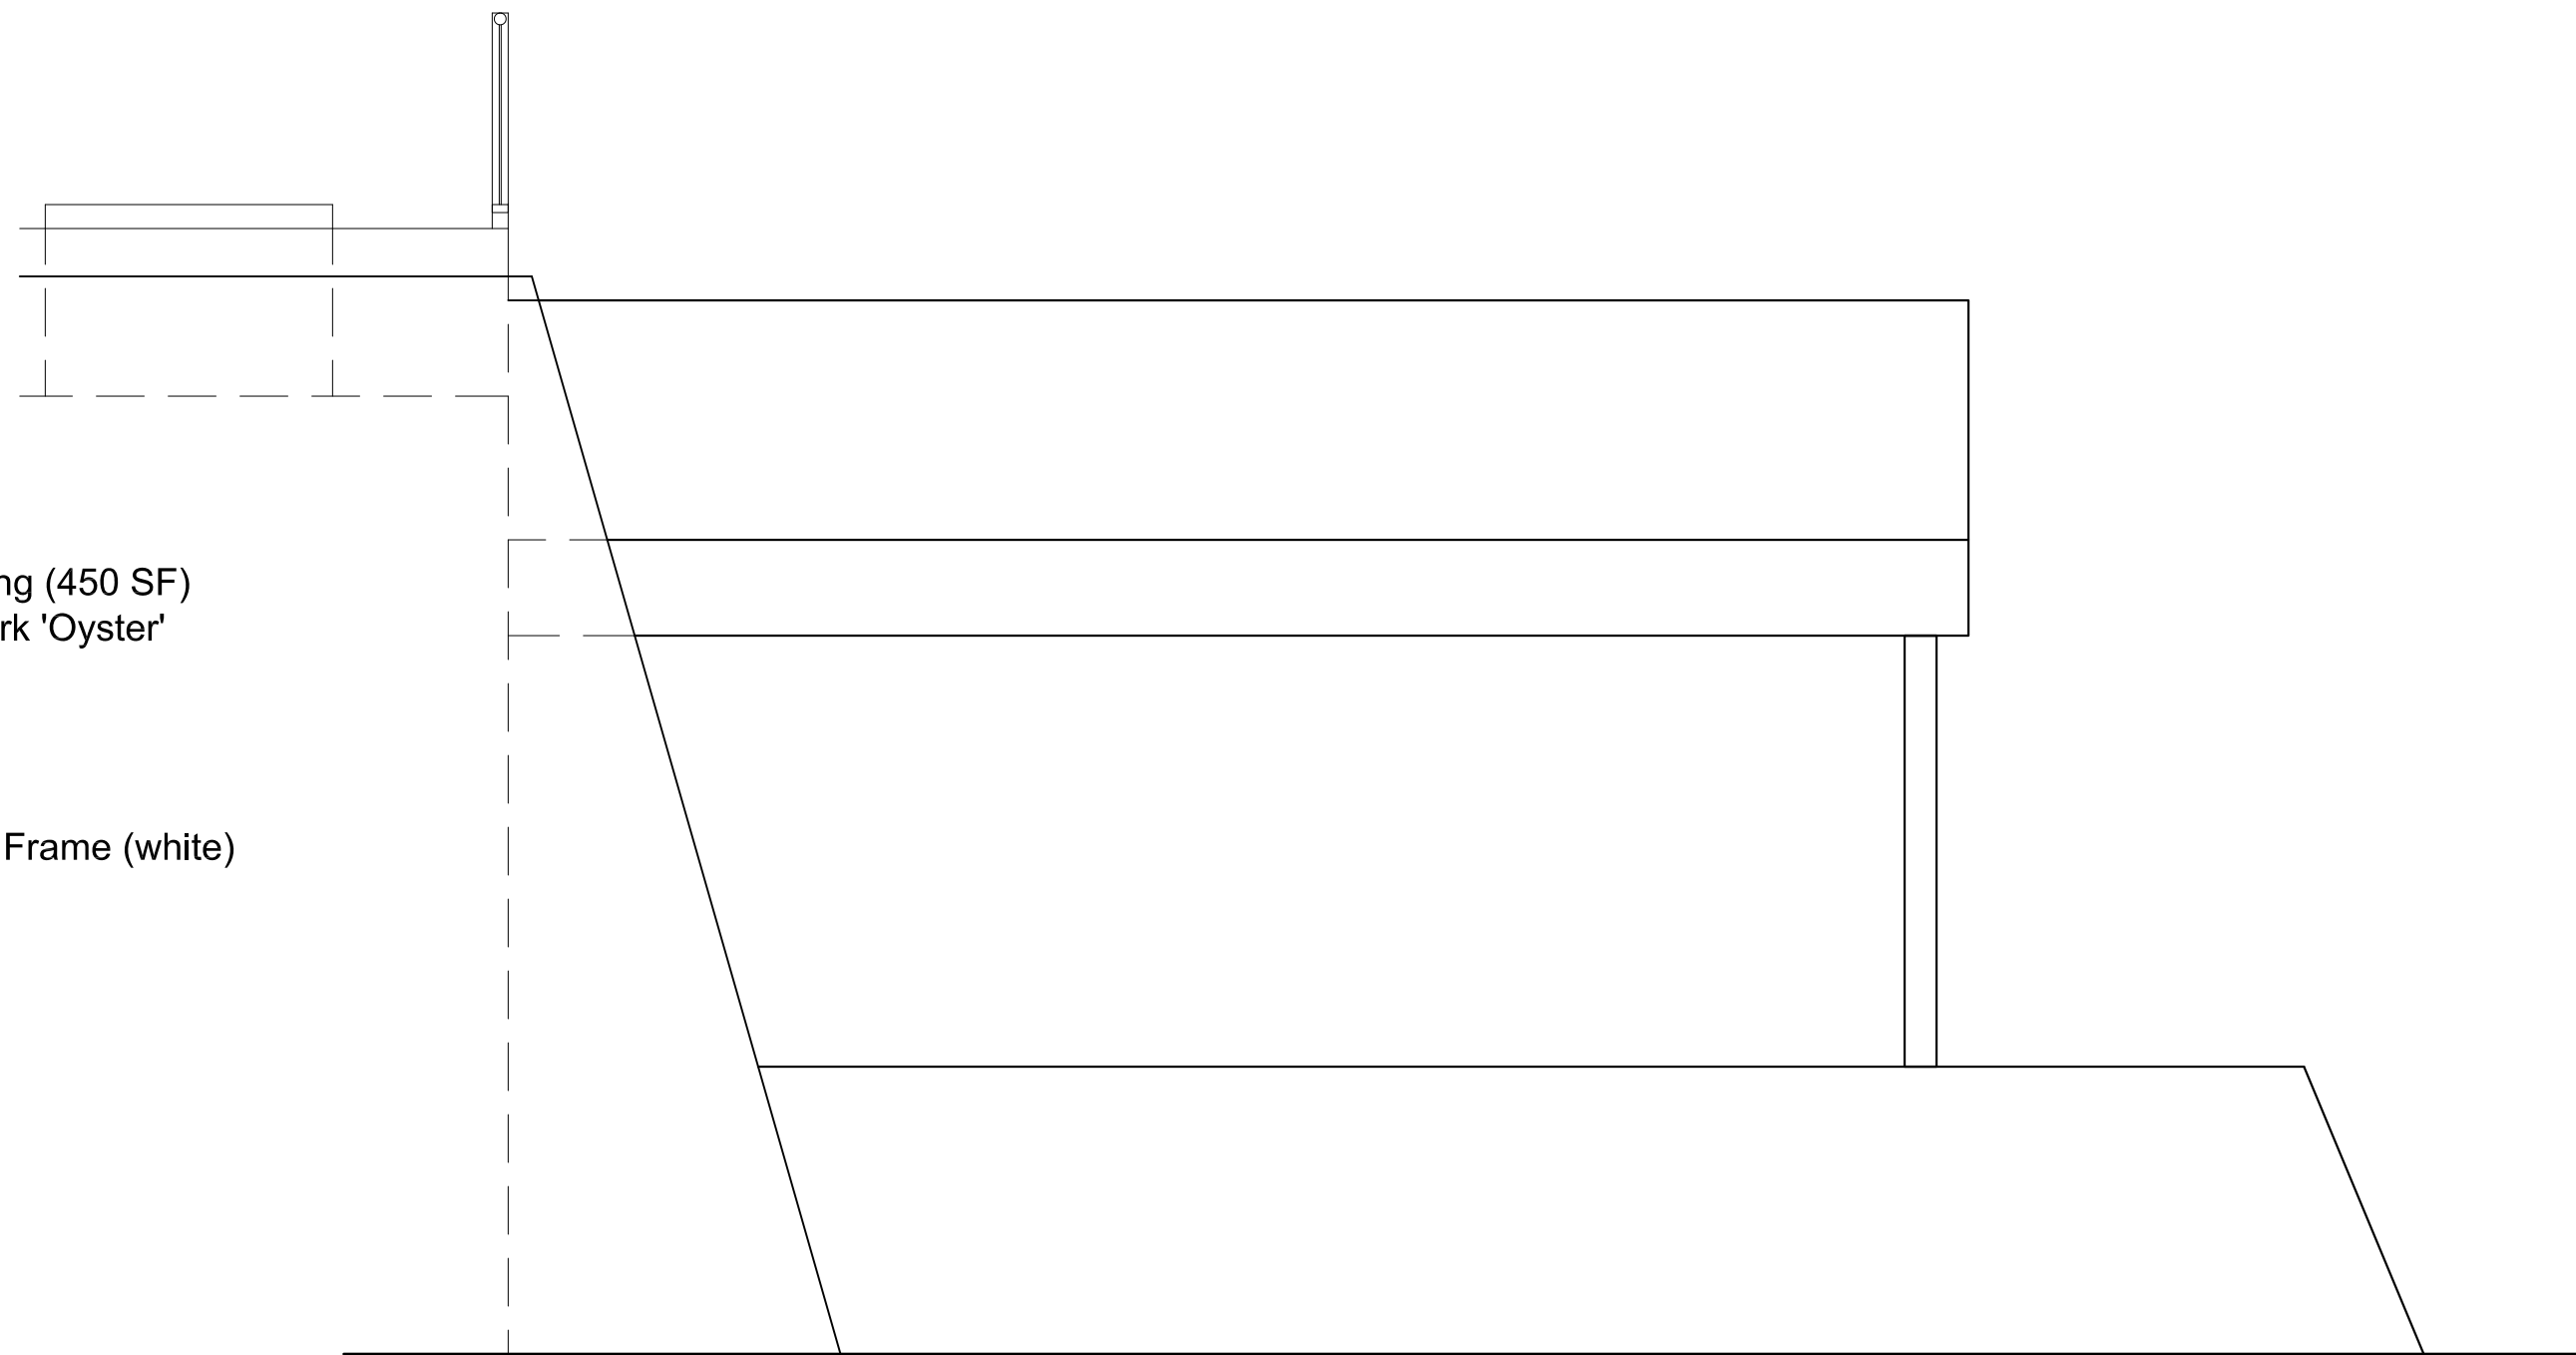

GARAGE ENTRY - SIDE ELEVATION



ZON-23-079

ARC-23-110

FINAL SUBMITTAL REV1
SEPTEMBER 5, 2023

PREVIOUSLY PROPOSED


BGS
Landscape
Architecture
& Engineering
512 Lucerne Avenue
Lake Worth Beach, FL 33460
(561) 602-6277
bgspllc.com
LA6666674

GARAGE ENTRY ELEVATIONS

1/2" = 1'-0"

JOB #: 1008

Carlyle House
2773 South Ocean Boulevard
Palm Beach, Florida

DATE ISSUED:
SEPTEMBER 5, 2023

DATE PLOTTED:
SEPTEMBER 5, 2023

L3