

NEW SINGLE FAMILY HOME
225 WELLS ROAD

By yfigueroa at 1:50 pm, Dec 04, 2023



225 WELLS RD

ARC-23-135-REV I



FINAL SUBMITTAL - 10.12.23 ARCOM - 12.20.23

Gruber Consulting Engineers
2475 Mercer Ave STE 305
W. Palm Beach, 33401
561.312.2041

[illegible]

CONTENTS:

PG 3	SURVEY
ST-001	LOCATION MAP
ST-002	STREETSCAPE
ST-003	SITE PICS
ST-004	PRECEDENTS
A-000.1	STATS
A-001 - A-004	PLANS
A-005 - A-006.2	ELEVATIONS & ELEVATION RENDERINGS
R-001 - R-003	RENDERINGS
A-007	DETAILS
A-008	SECTIONS w/PROPOSED FILL
CC-001	CUBIC CONTENT CALCS
CC-002	LOT COVERAGE DIAGRAM
PG 25	LANDSCAPE COVER PAGE
LPI	SITE PICS
LP2	EXIST. LANDSCAPE PLANS
LP3 - LP5	PROPOSED LANDSCAPE PLANS
LP6 - LP8	PROPOSED LANDSCAPE ELEVATIONS
LP9	PROPOSED LANDSCAPE ZONING PLAN
LP10	LANDSCAPE CROSS SECTION
LP11	LANDSCAPE LIGHTING
HPI	PROPOSED HARDSCAPE
HP2	GATE/WALL DETAILS
HP3	HARDSCAPE DETAILS
CSI	CONSTRUCTION SCREENING PLAN
ECI	EROSION CONTROL/STAGING PLAN
CI	DRAINAGE PLAN
CC-003	TRUCK LOGISTICS PLAN

SCOPE OF WORK:

- REMOVE SLAB CURRENTLY ON SITE
- CONSTRUCT NEW 2 STORY HOME
- NEW LANDSCAPING
- NEW HARDSCAPE



CONSULTANTS

225 WELLS RD

225 WELLS RD
PALM BEACH, FL
33480

ARC-23-135-REV I

[illegible]

CONTENTS

C-002



235 WELLS ROAD




231 WELLS ROAD




209 WELLS ROAD



SUBJECT PROPERTY
235 WELLS ROAD

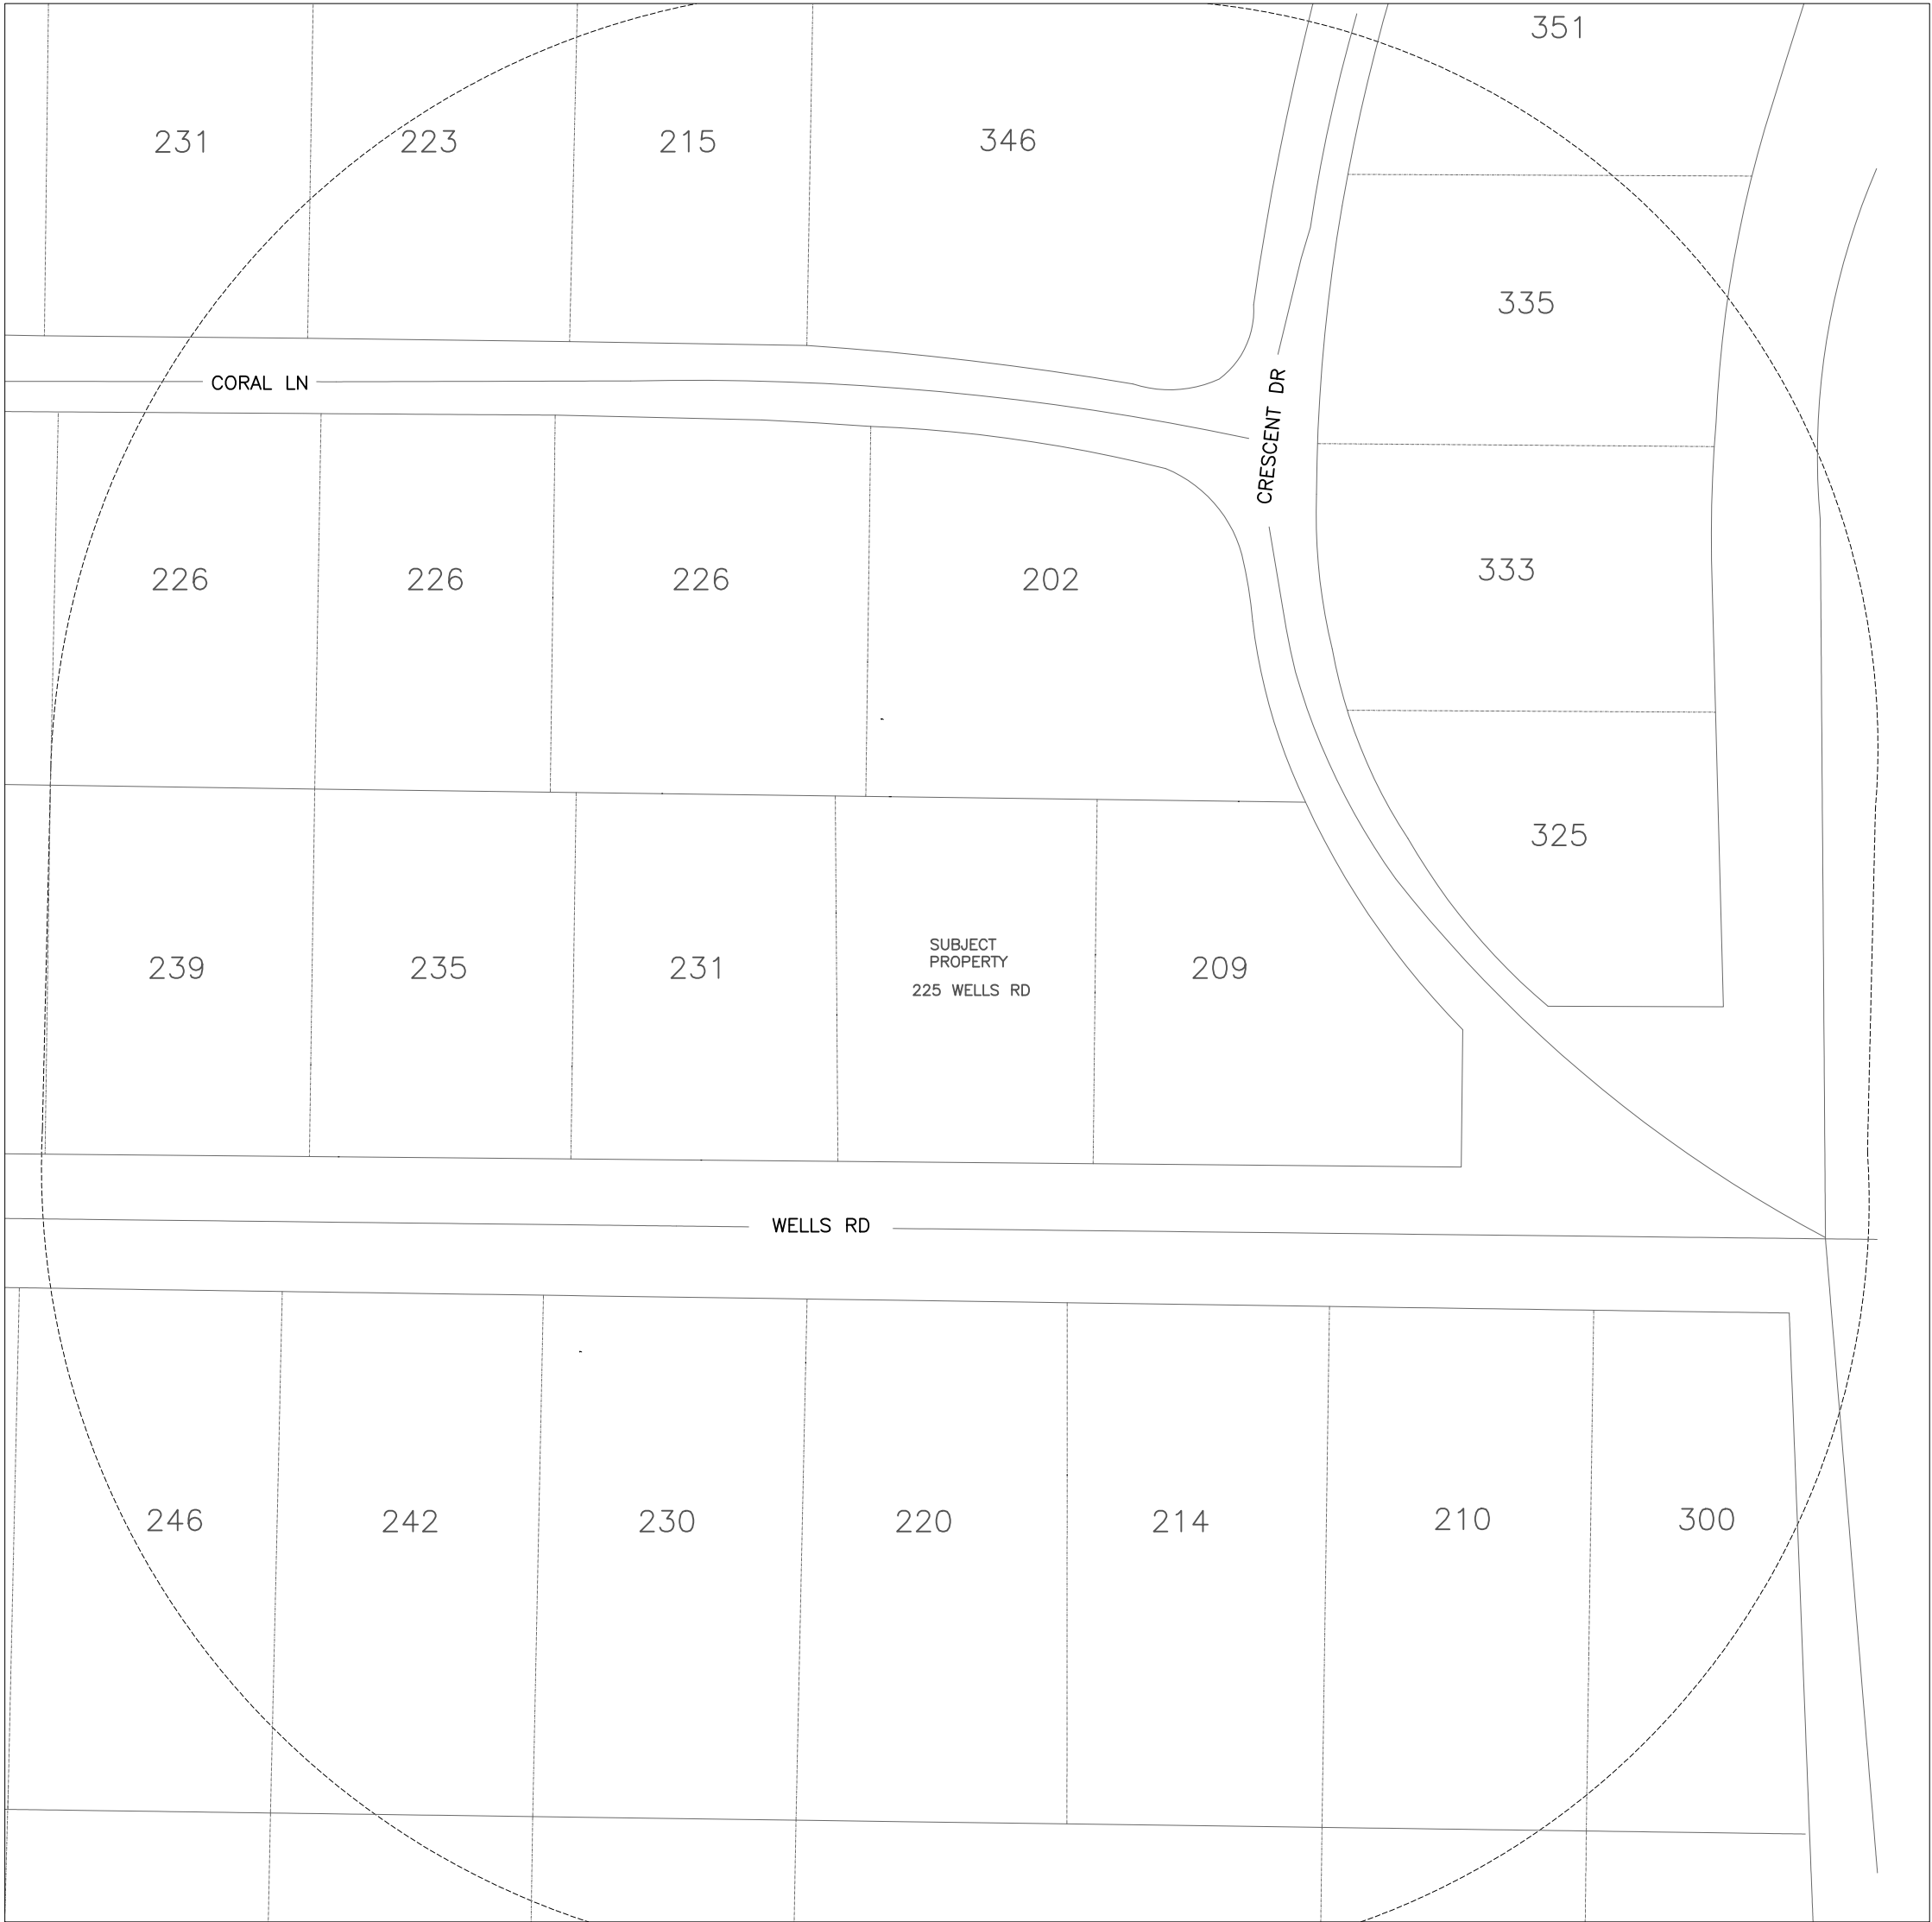

230 WELLS ROAD

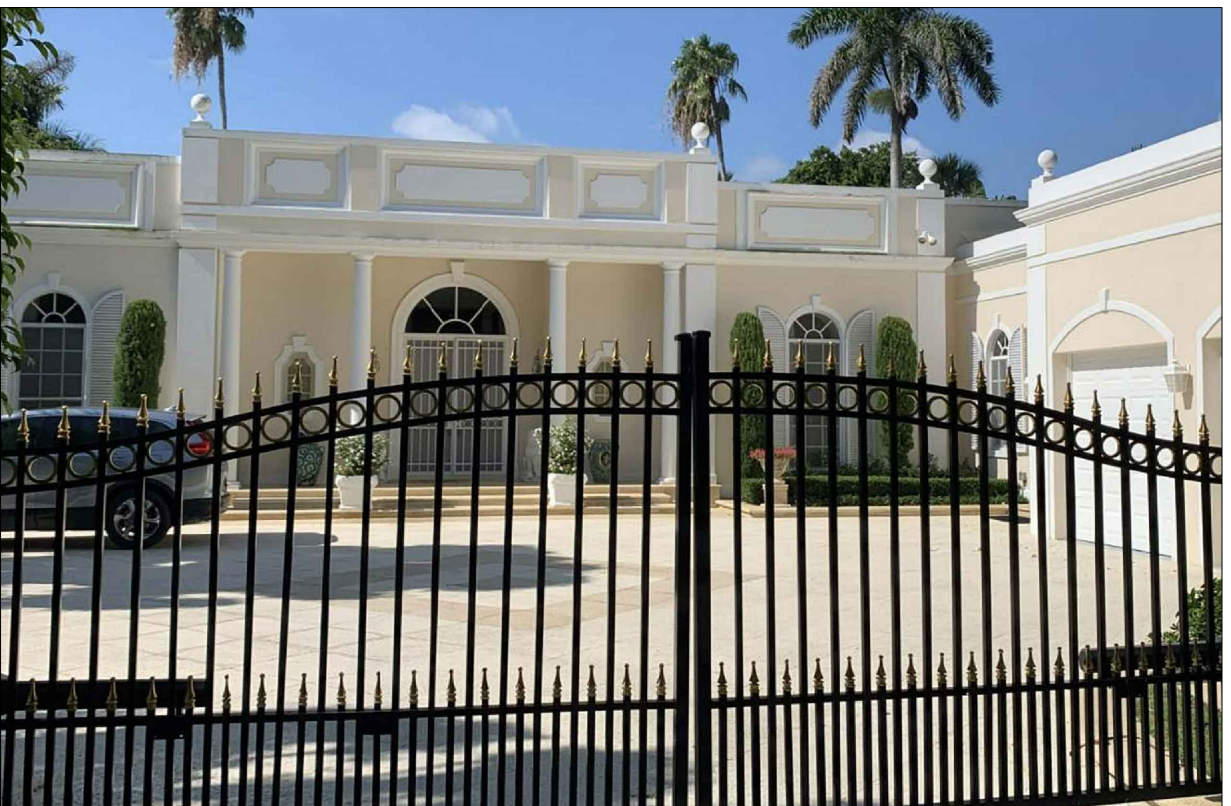


220 WELLS ROAD




214 WELLS ROAD




235 WELLS RD

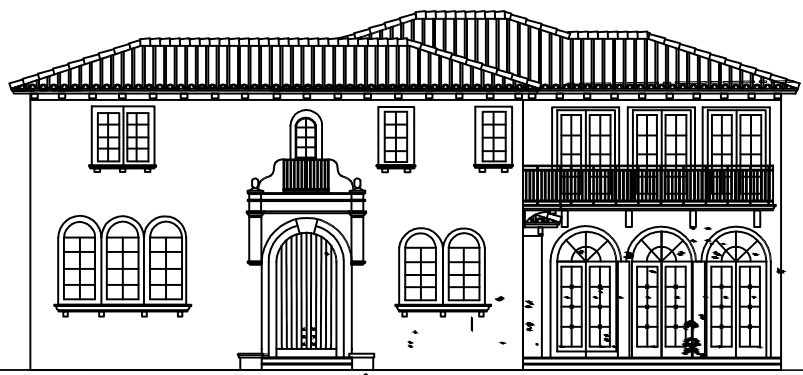

231 WELLS RD

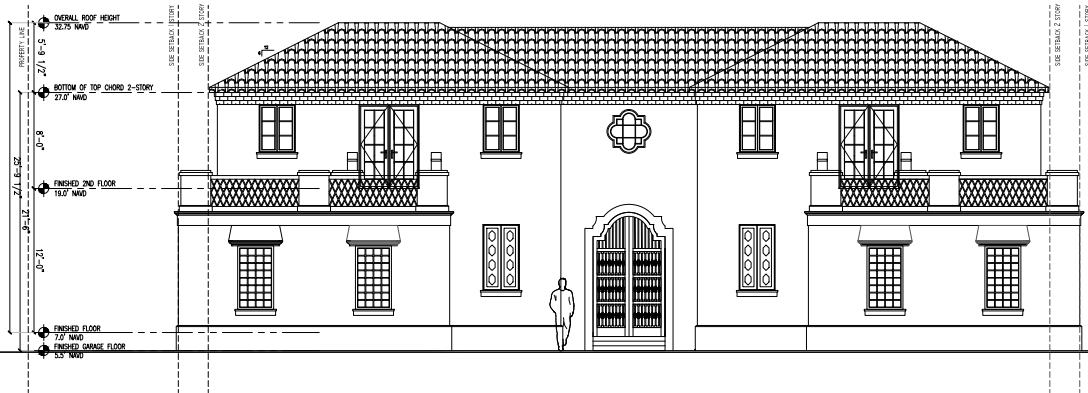

209 WELLS RD

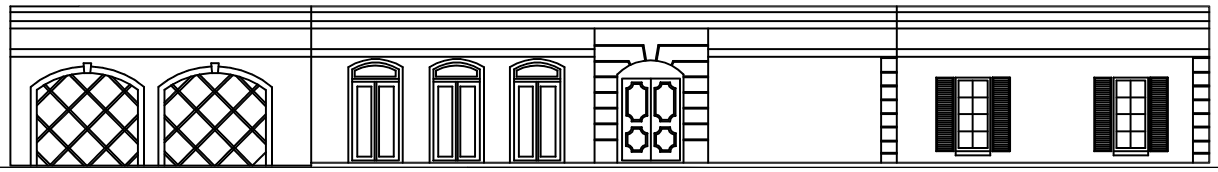


STREETSCAPE ELEVATION

CONSULTANTS

225 WELLS ROAD

225 WELLS RD
PALM BEACH, FL
33480

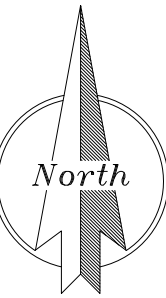

MARK DATE DESCRIPTION

PROJECT NO: 0000

CAD DWG FILE: 225 WELLS ROAD STREETSCAPE.DWG

DRAWN BY:

CHK'D BY:

DATE: 9/18/23

SHEET TITLE

STREETSCAPE ELEVATION

ST-002

SHEET OF




Architectural Corporation
FL Registration - AA26003344
444 25th Street #1
West Palm Beach, Florida 33407
Telephone 561.655.8582

CONSULTANTS


225 WELLS ROAD

225 WELLS RD
PALM BEACH, FL
33480

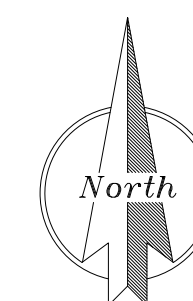[illegible]

PRECEDENT PICS

ST-003

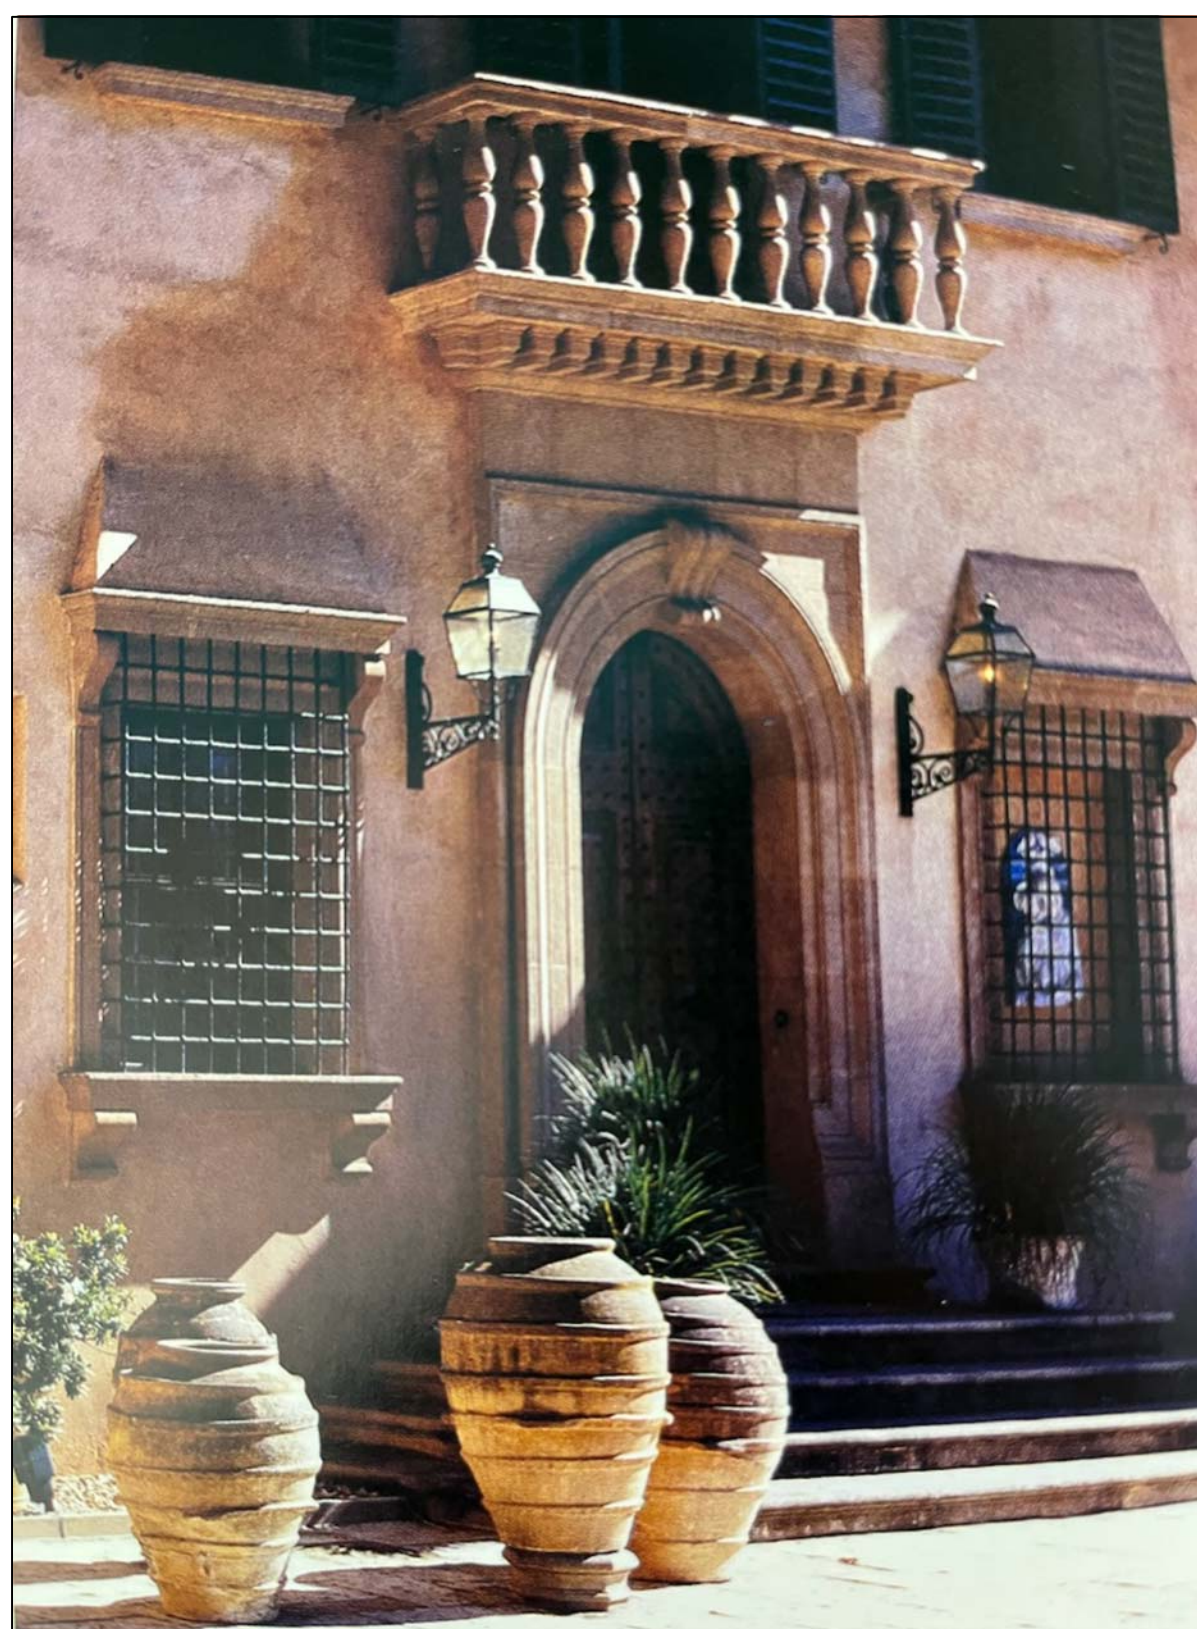

Architectural Corporation
FL Registration - AA26003344
444 25th Street #1
West Palm Beach, Florida 33407
Telephone 561.655.8582

CONSULTANTS

225 WELLS ROAD


225 WELLS RD
PALM BEACH, FL
33480

ARC-23-135

[illegible]


PRECEDENT PICS

ST-003

 

CONSULTANTS

ARC-23-135-REV I

 

SITE PLAN

A-001





LABERGE & MÉNARD INC.


Architectural Corporation
FL Registration - AA26003344
444 25th Street #1
West Palm Beach, Florida 33407
Telephone 561.655.6582

CONSULTANTS

225 WELLS RD

225 WELLS RD
PALM BEACH, FL
33480

ARC-23-135-REV 1

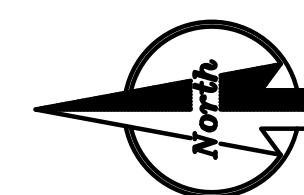

MARK DATE DESCRIPTION

PROJECT NO: ###

CAD DWG FILE: 10.11.23 - 225 WELLS RD.DWG

DRAWN BY:

CHK'D BY:


DATE: 12/3/23

SHEET TITLE

SITE PLAN

A-001

SHEET OF

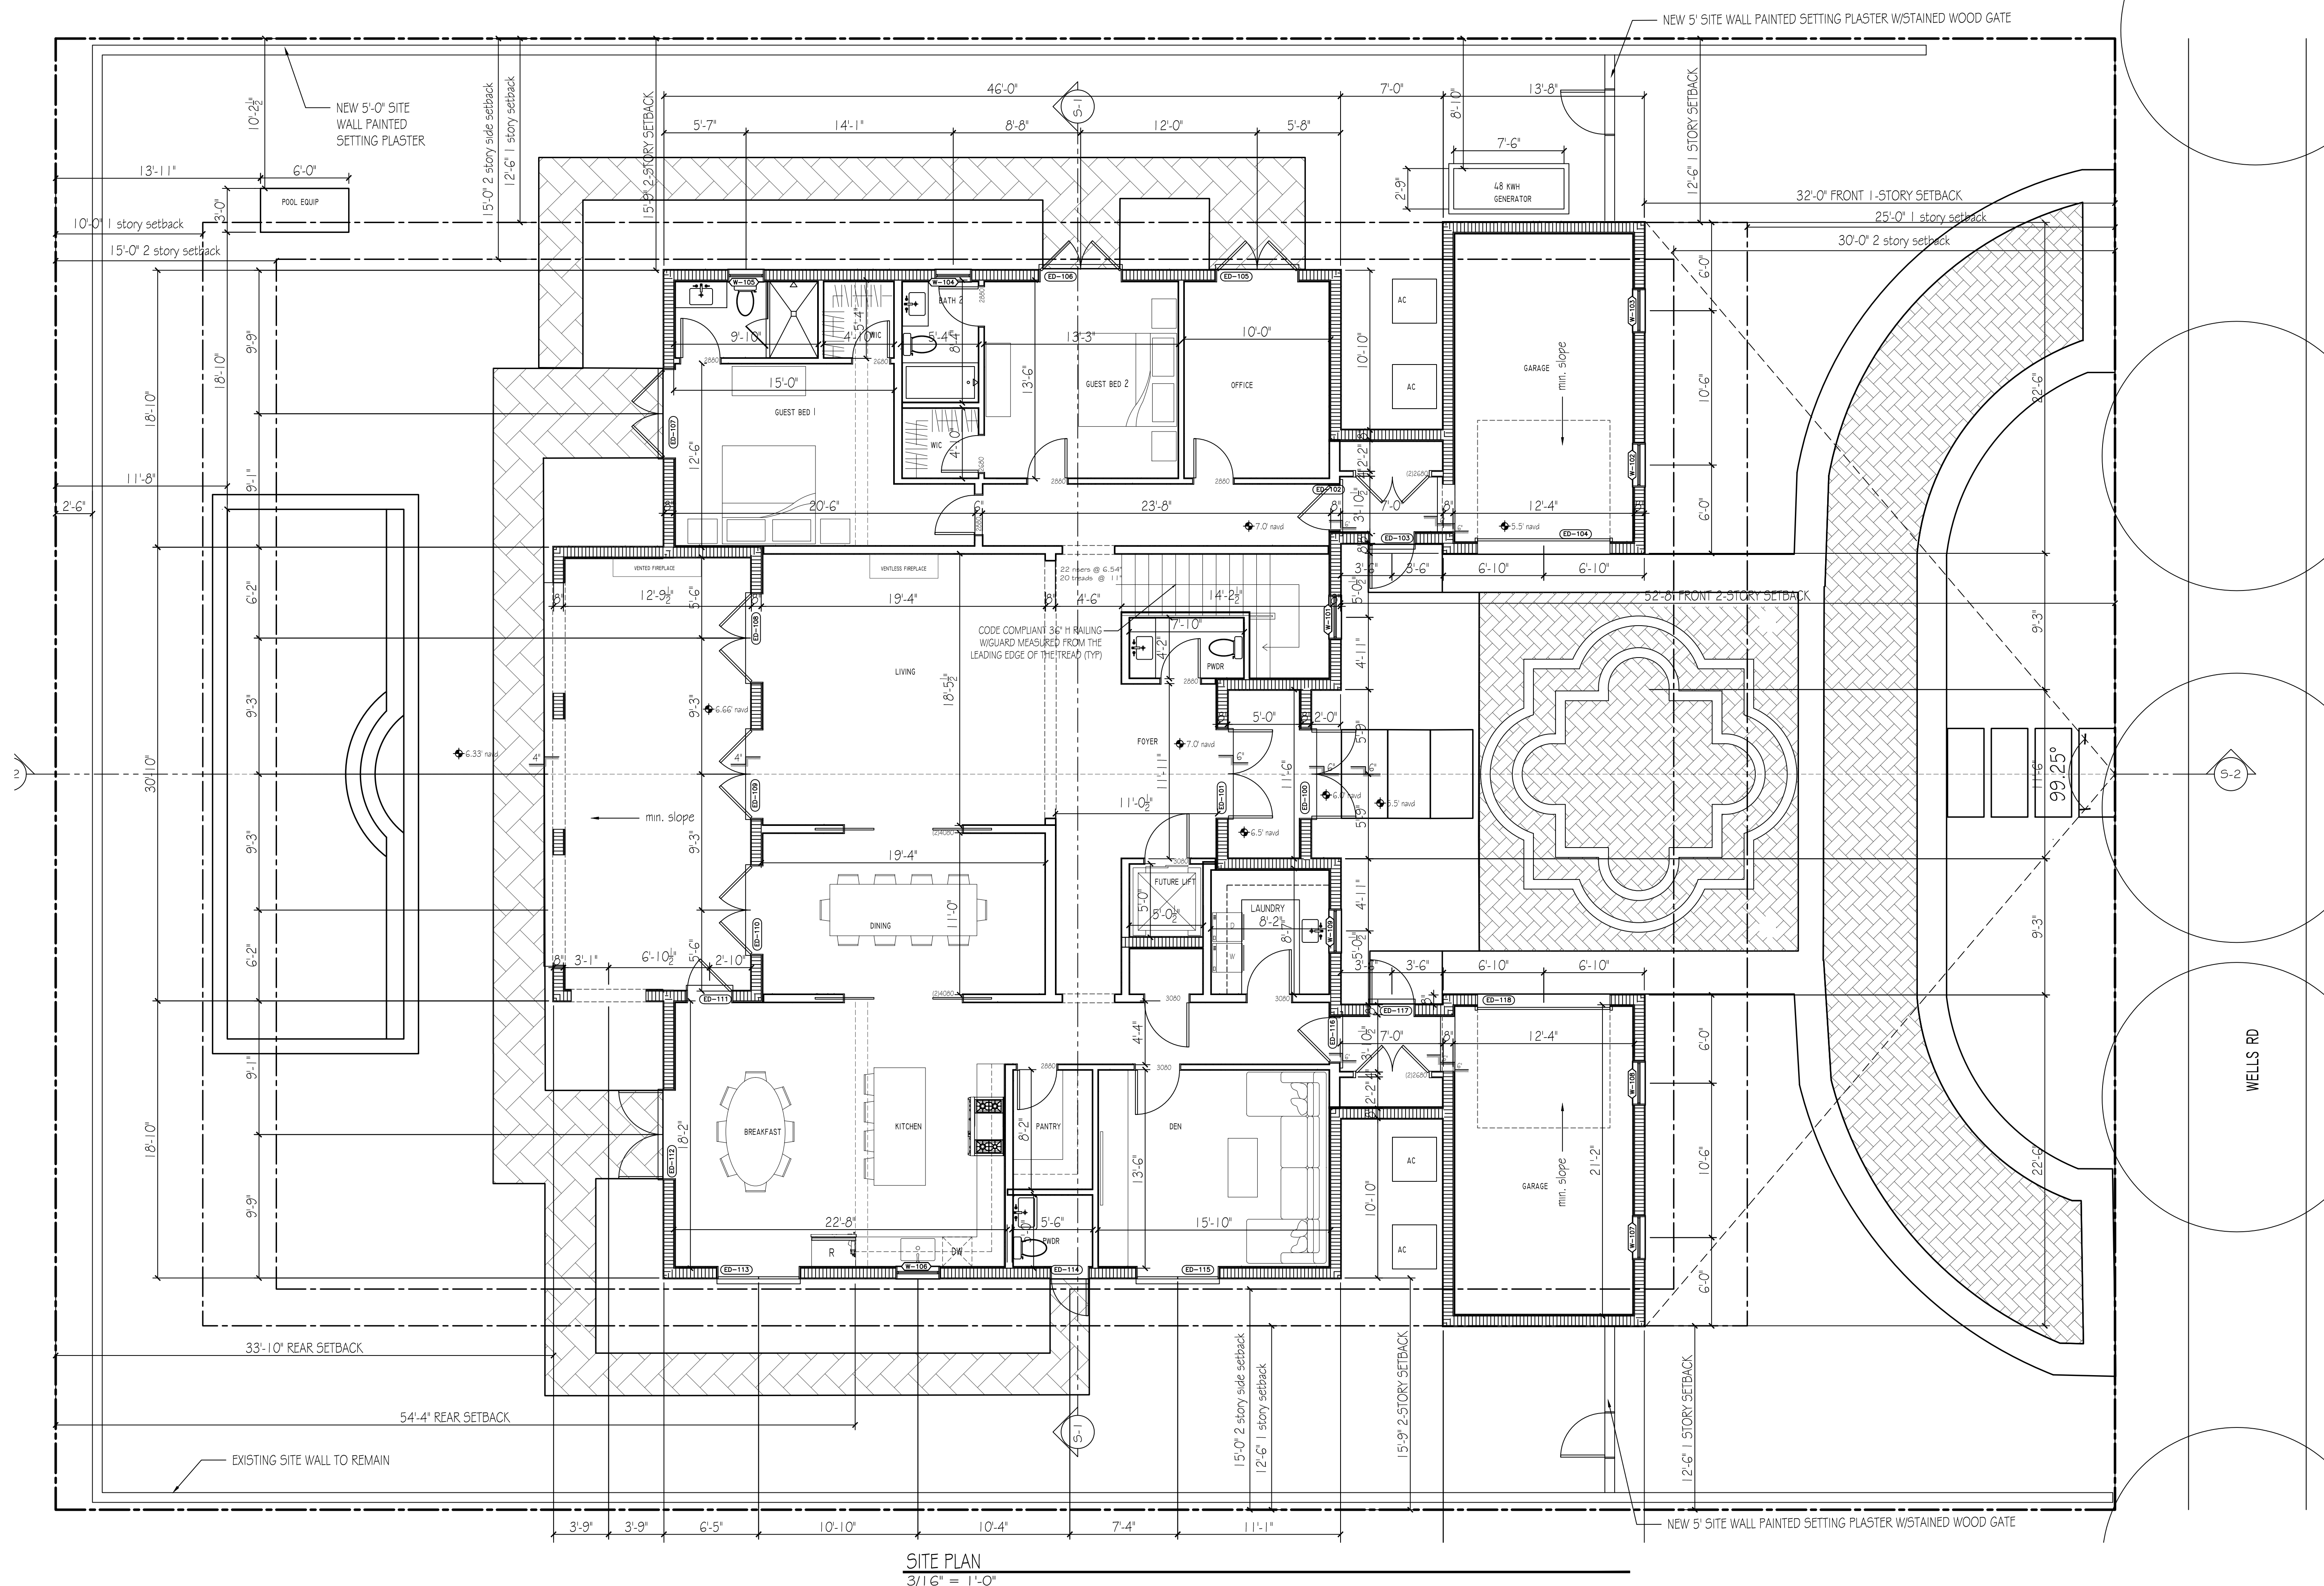

SITE PLAN
3/16" = 1'-0"



LABERGE & MÉNARD INC.


Architectural Corporation
FL Registration - AA26003344
444 25th Street #1
West Palm Beach, Florida 33407
Telephone 561.655.8582

CONSULTANTS

225 WELLS RD

225 WELLS RD
PALM BEACH, FL
33480

ARC-23-135-REV 1

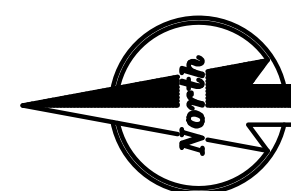

MARK DATE DESCRIPTION

PROJECT NO: ###
CAD DWG FILE: 10.11.23 - 225 WELLS RD.DWG

DRAWN BY:

CHK'D BY:

DATE: 12/3/23


SHEET TITLE

SITE PLAN

A-001.1

SHEET

OF

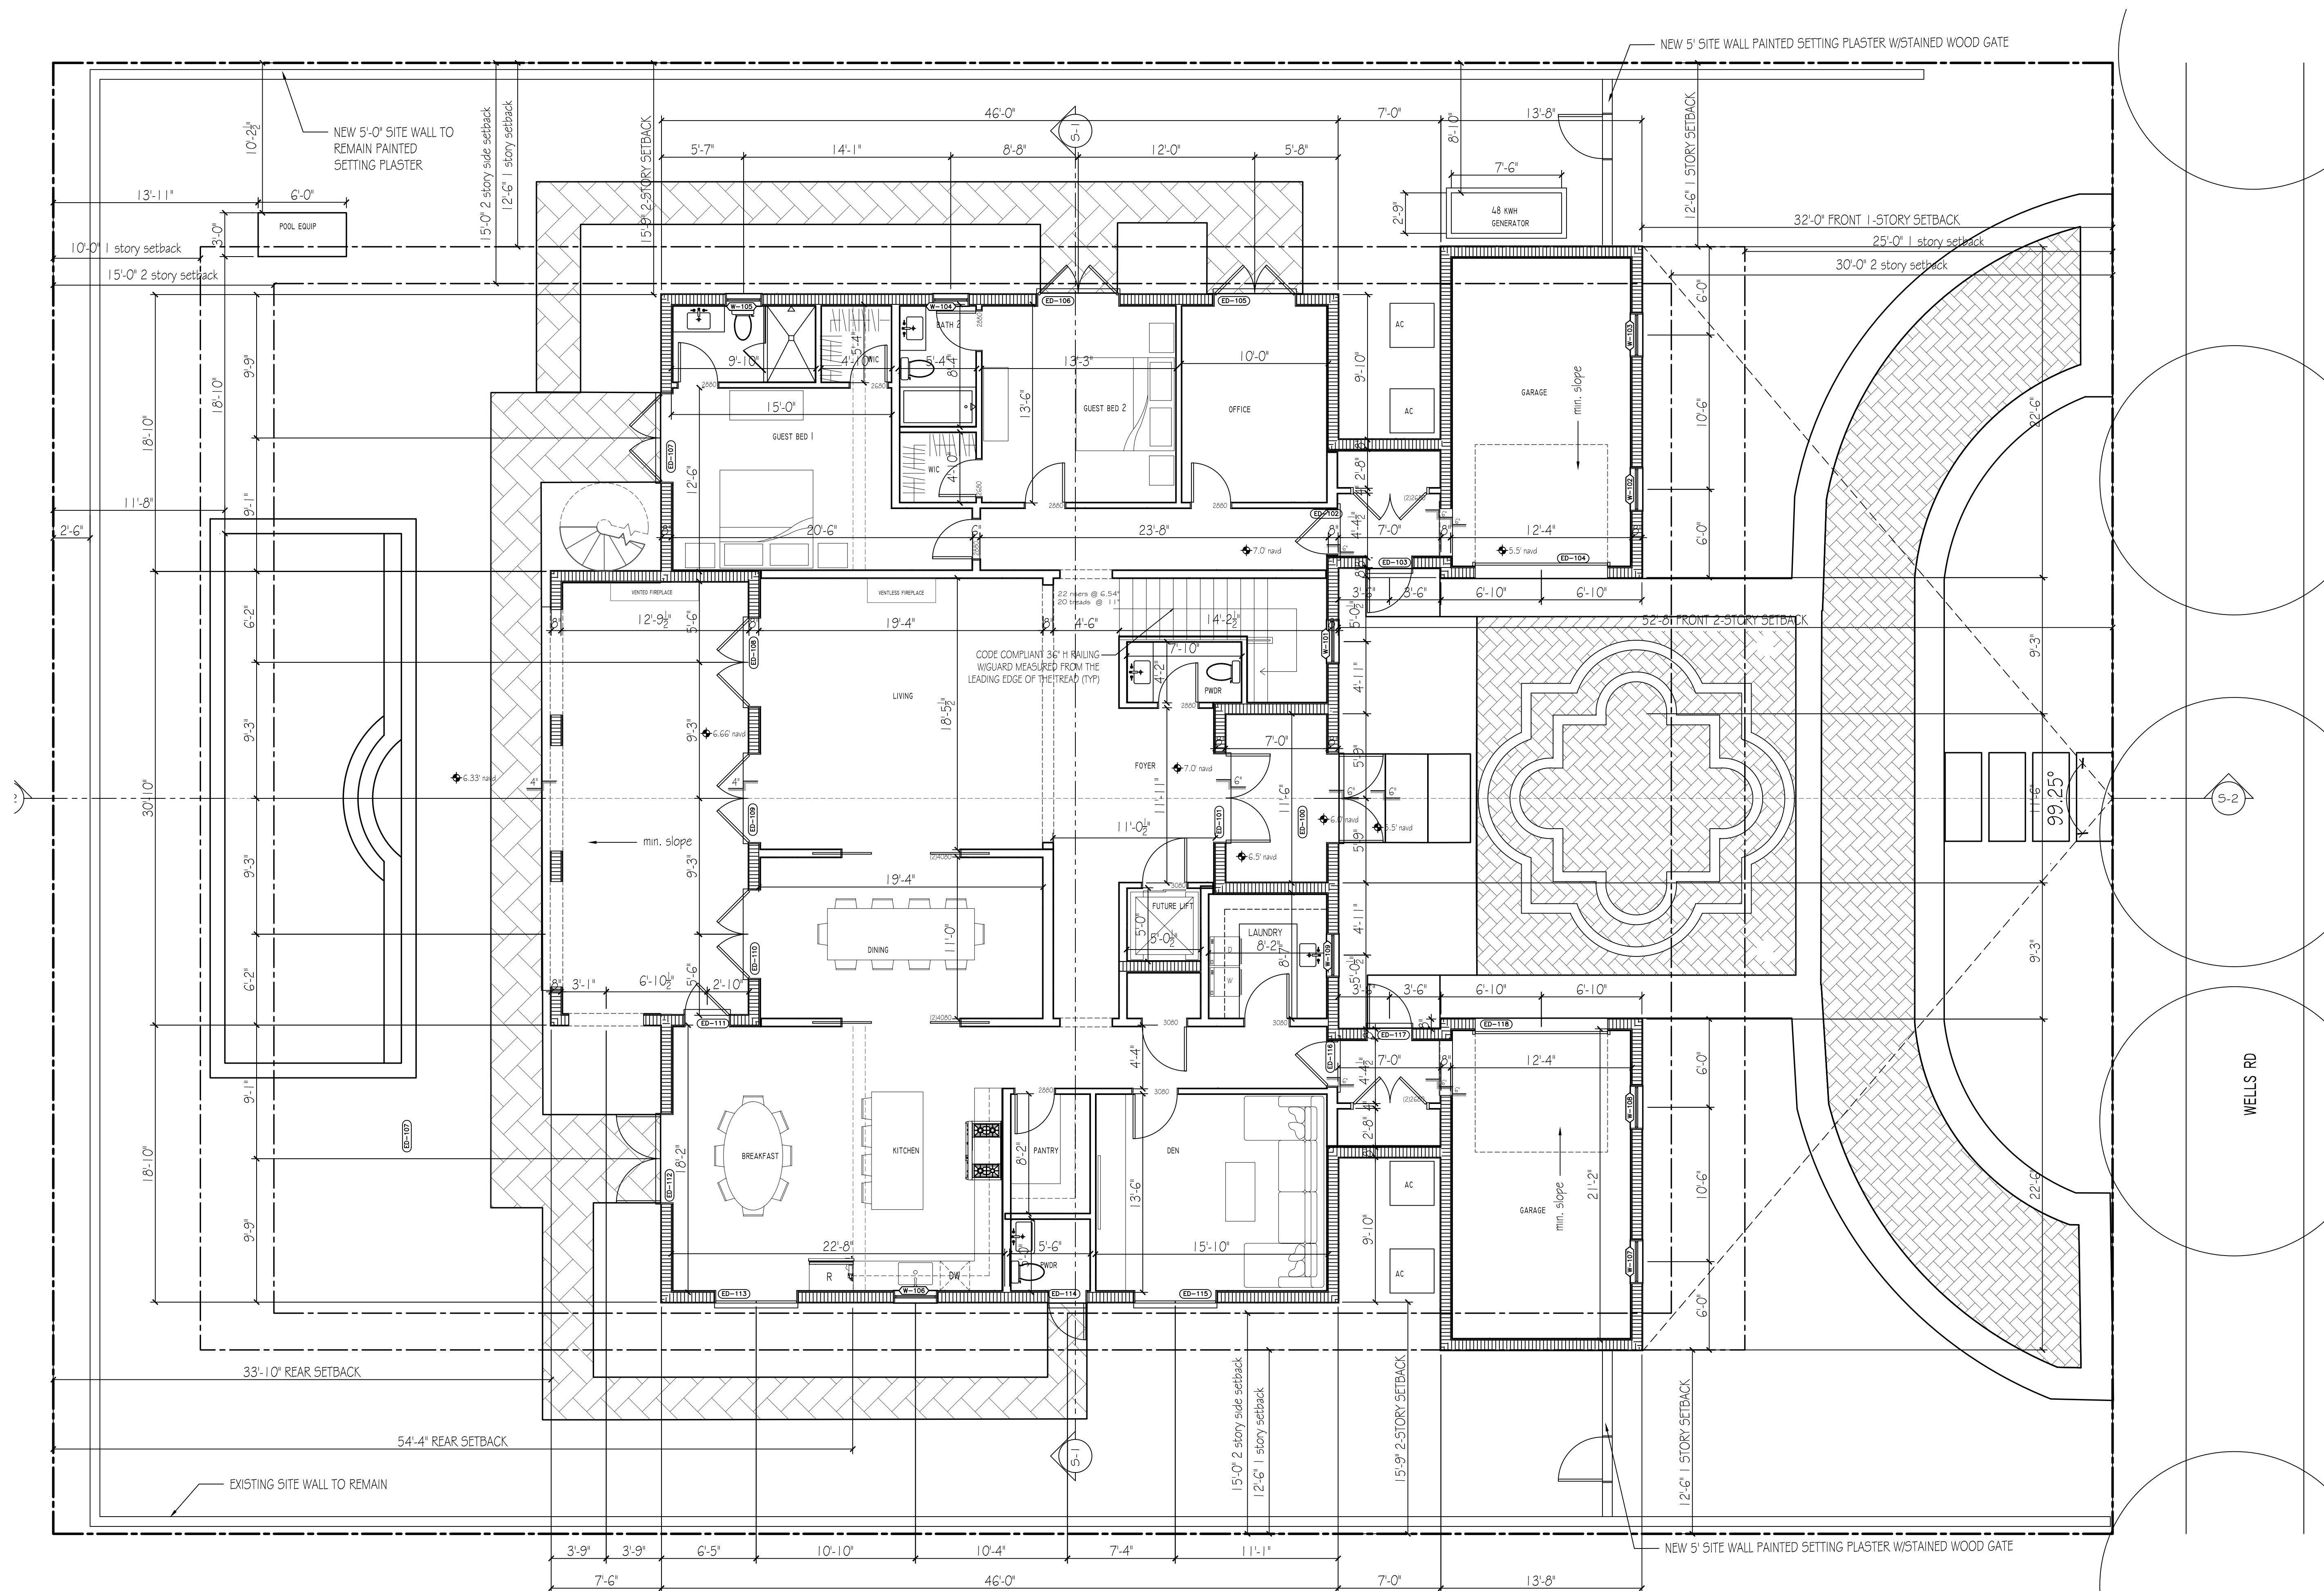

SITE PLAN
3/16" = 1'-0"



LABERGE & MÉNARD INC.


Architectural Corporation
FL Registration - AA26003344
444 25th Street #1
West Palm Beach, Florida 33407
Telephone 561.655.6582

CONSULTANTS

225 WELLS RD

225 WELLS RD
PALM BEACH, FL
33480

ARC-23-135-REV I

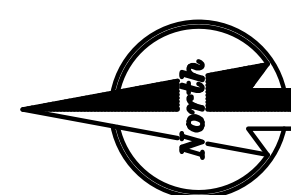

MARK DATE DESCRIPTION

PROJECT NO: ###

CAD DWG FILE: 10.11.23 - 225 WELLS RD.DWG

DRAWN BY:

CHK'D BY:


DATE: 12/3/23

SHEET TITLE


PREVIOUS GROUND FLOOR
PLAN

A-002

SHEET OF

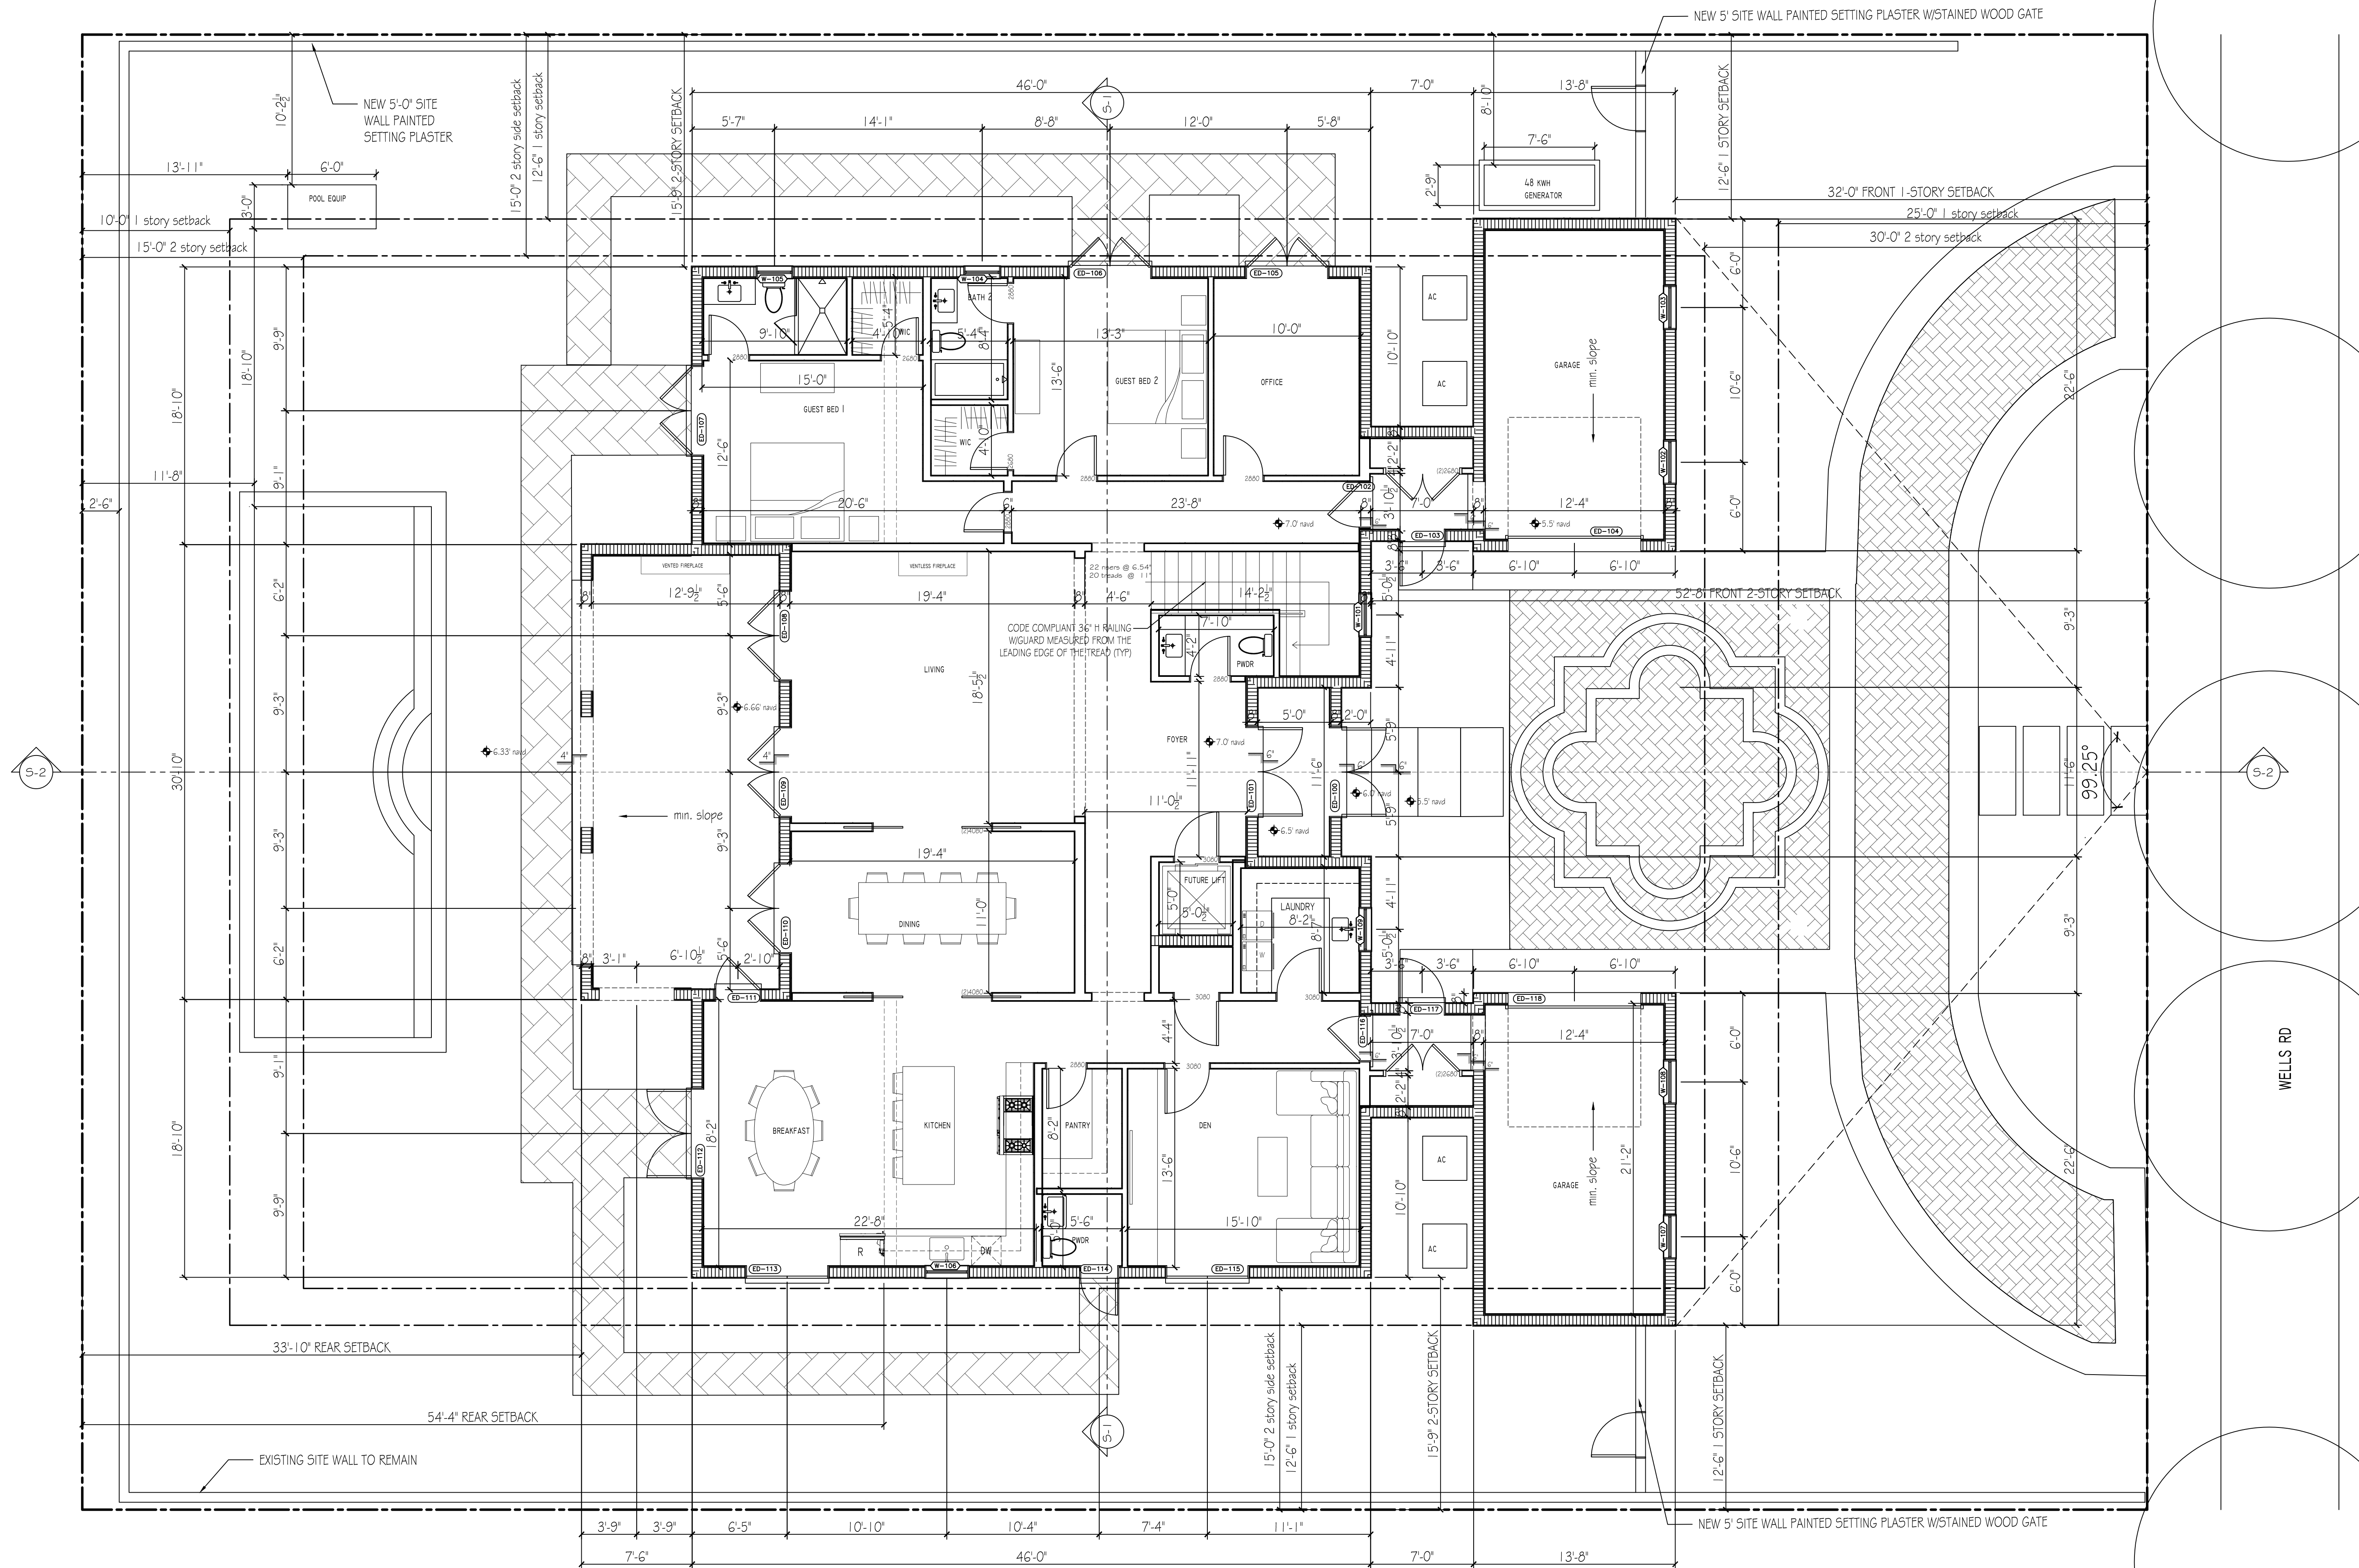

GROUND FLOOR PLAN
3/16" = 1'-0"

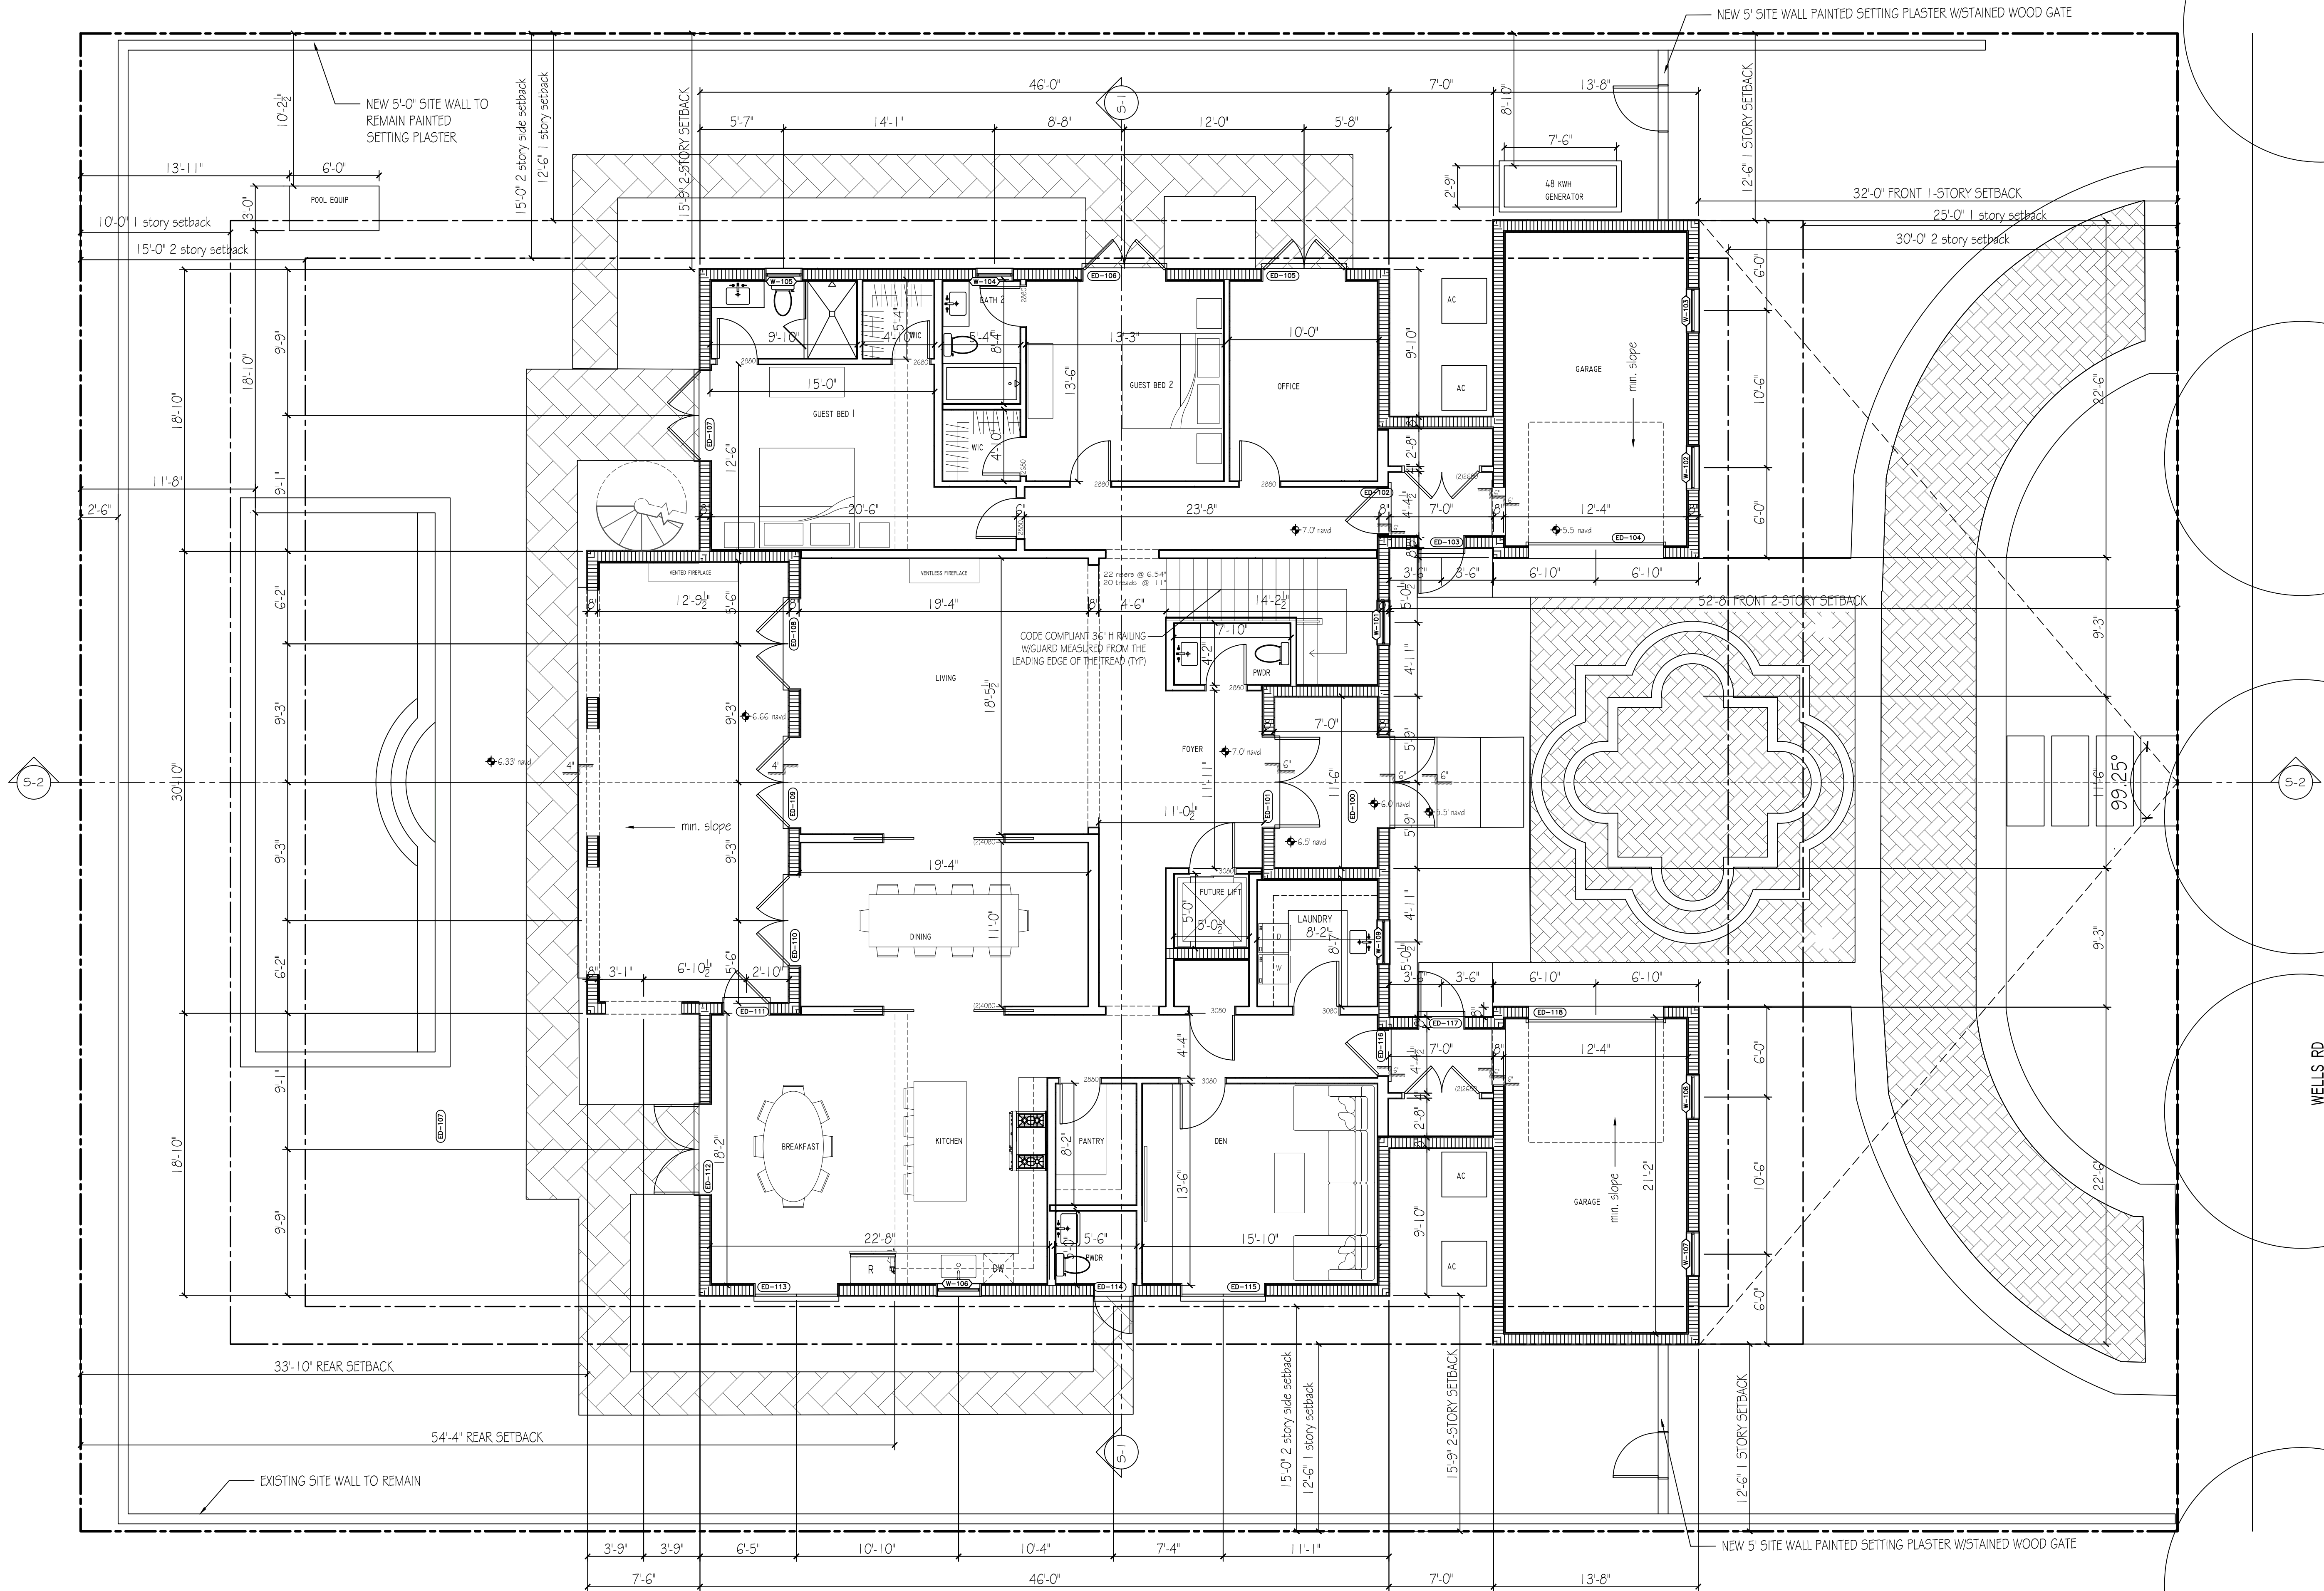

PROPOSED GROUND FLOOR PLAN
3/16" = 1'-0"



L. ABERGE & M. ENARD INC.


Architectural Corporation
FL Registration - AA26003344
444 25th Street #1
West Palm Beach, Florida 33407
Telephone 561.655.5582

CONSULTANTS

225 WELLS RD

225 WELLS RD
PALM BEACH, FL
33480

ARC-23-135-REV 1

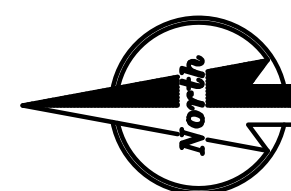

MARK DATE DESCRIPTION

PROJECT NO: ###

CAD DWG FILE: 10.11.23 - 225 WELLS RD.DWG

DRAWN BY:

CHK'D BY:


DATE: 12/3/23

SHEET TITLE

PROPOSED GROUND FLOOR
PLAN

A-002.1

SHEET OF

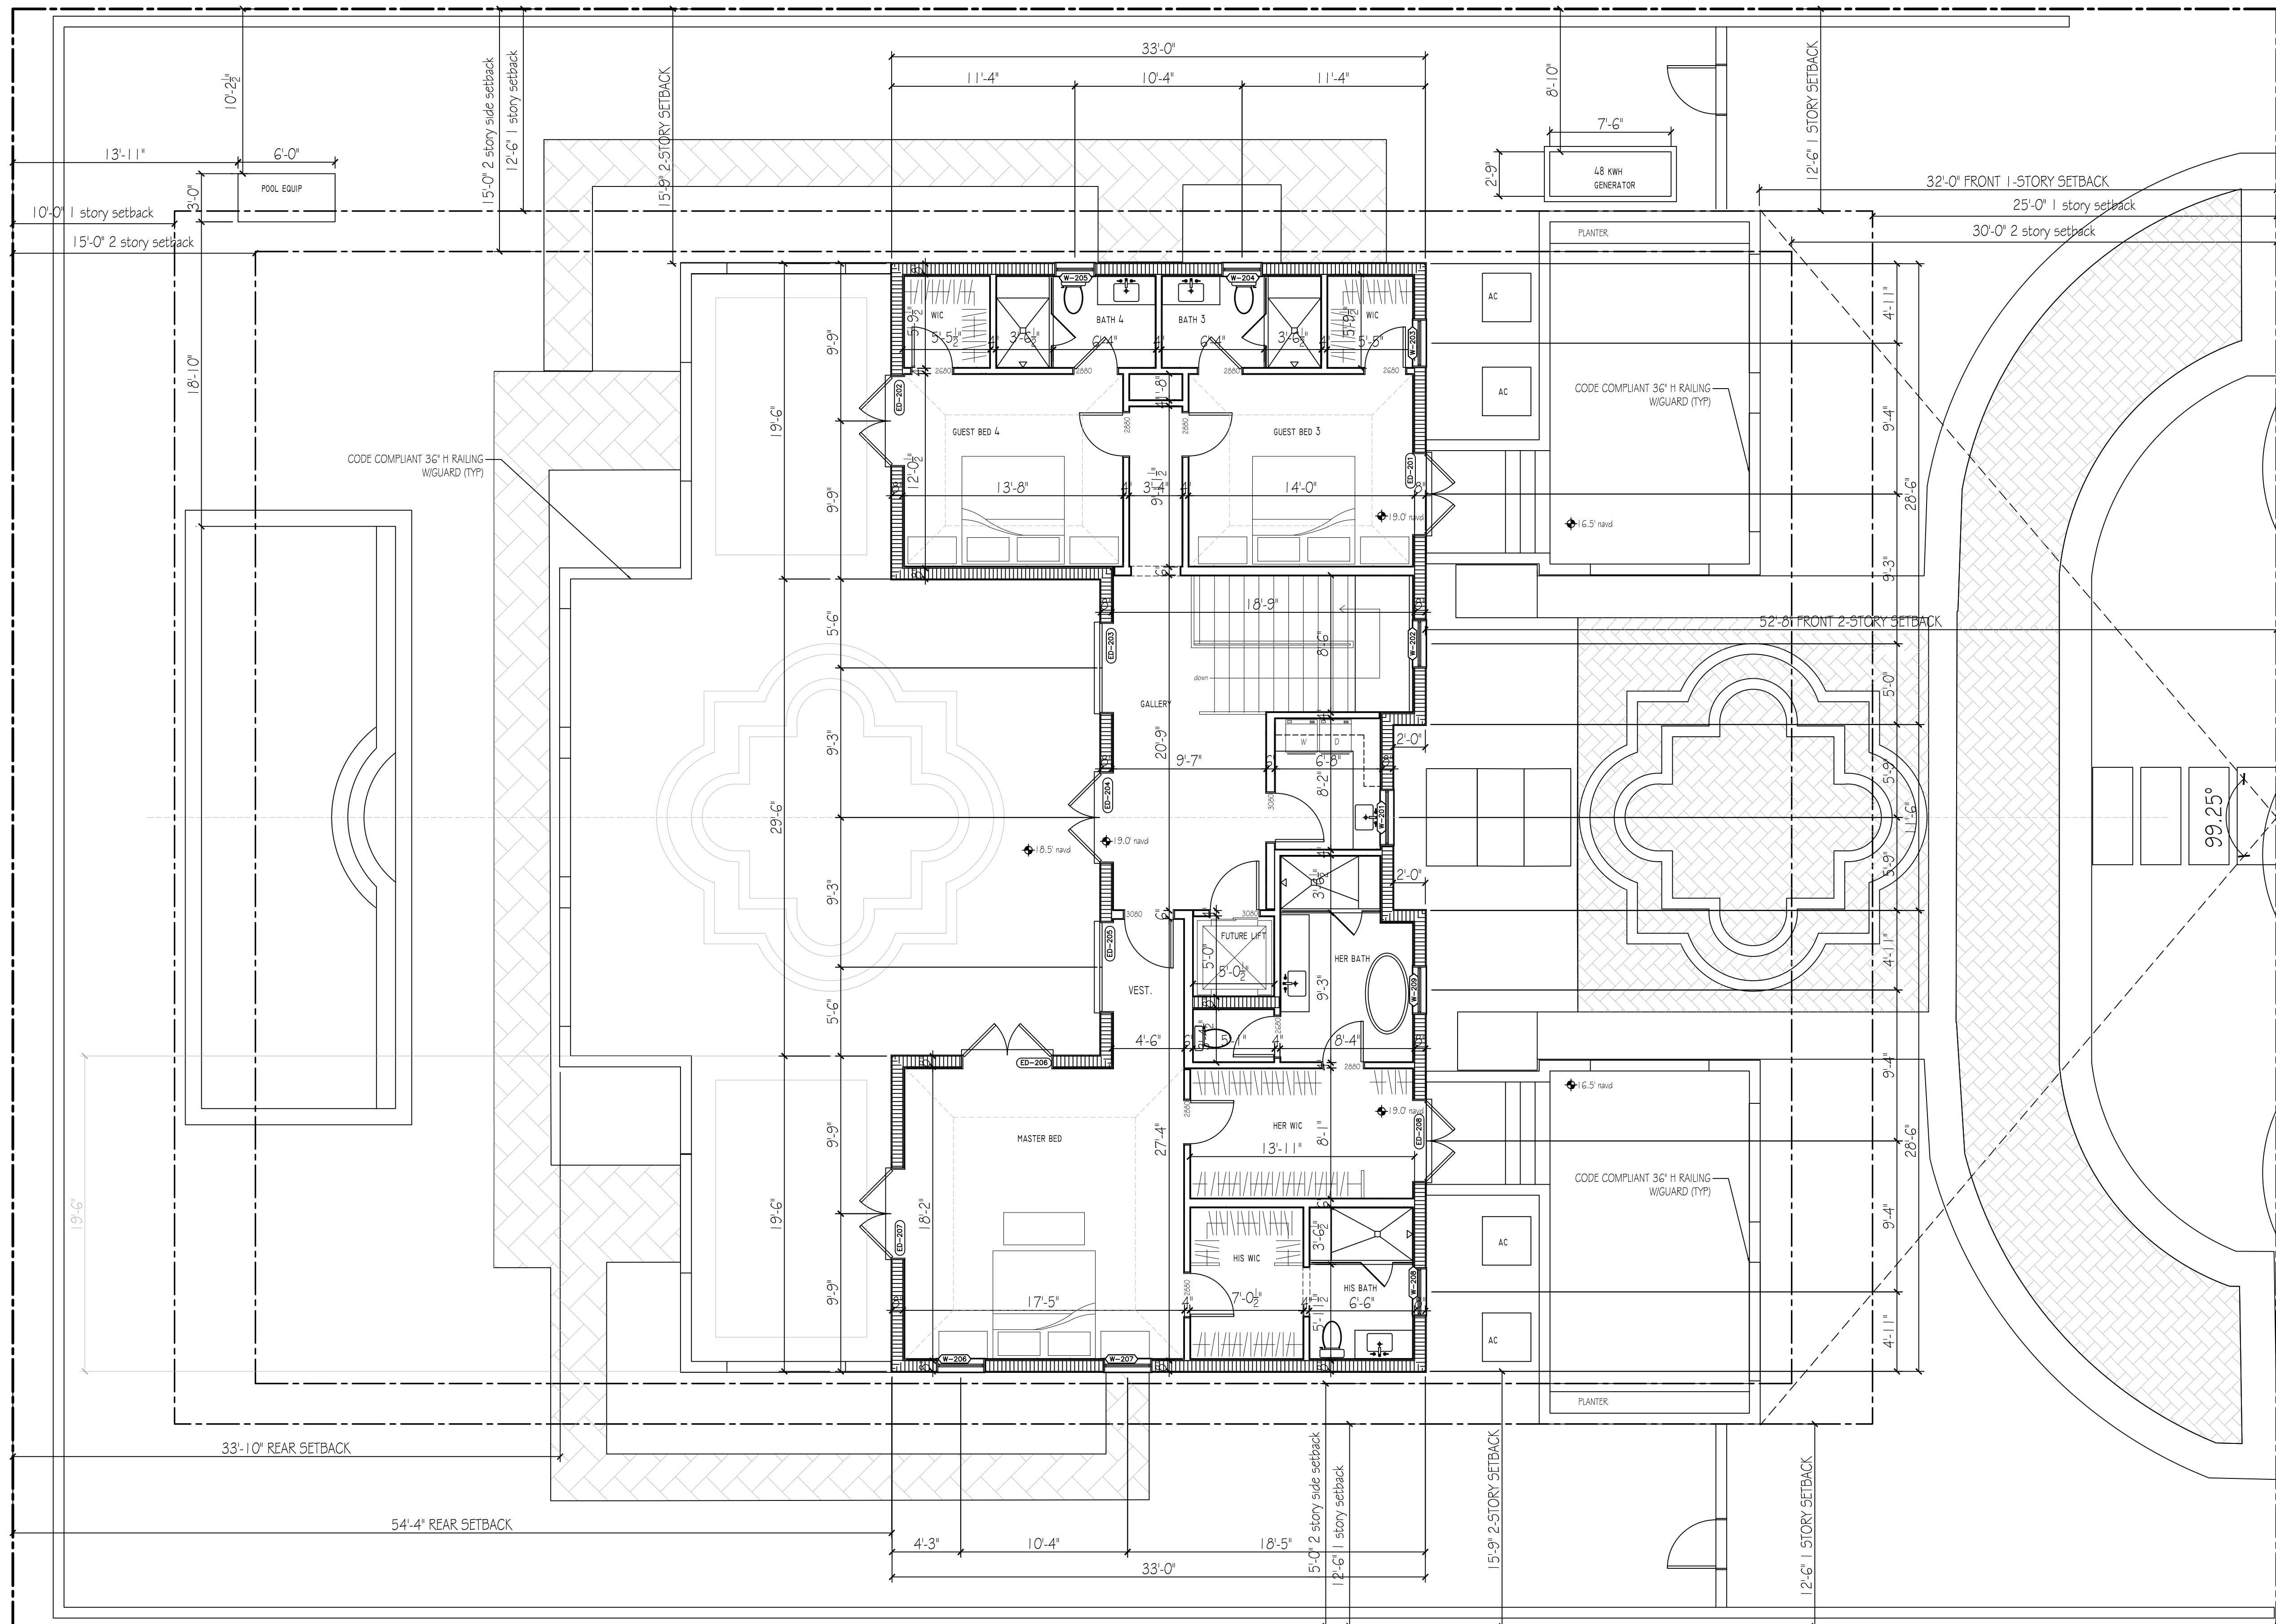

SECOND FLOOR PLAN
3/16" = 1'-0"



LABERGE & MÉNARD INC.


Architectural Corporation
FL Registration - AA26003344
444 25th Street #1
West Palm Beach, Florida 33407
Telephone 561.655.8582

CONSULTANTS

225 WELLS RD

225 WELLS RD
PALM BEACH, FL
33480

ARC-23-135-REV I

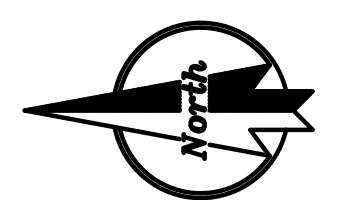

MARK DATE DESCRIPTION

PROJECT NO: ###

CAD DWG FILE: 10.11.23 - 225 WELLS RD.DWG

DRAWN BY:

CHK'D BY:


DATE: 12/3/23

SHEET TITLE

PREVIOUS SECOND FLOOR
PLAN

A-003

SHEET OF

 


Architectural Corporation
FL Registration - AA26003344
444 25th Street #1
West Palm Beach, Florida 33407
Telephone 561.655.8582

CONSULTANTS

225 WELLS RD

225 WELLS RD
PALM BEACH, FL
33480

ARC-23-135-REV I

 


PROJECT NO:	####
CAD DWG FILE:	10.11.23 - 225 WELLS RD.DWG
DRAWN BY:	
CHK'D BY:	
DATE:	12/3/23

PROPOSED SECOND FLOOR
PLAN

A-003.1

SHEET

0

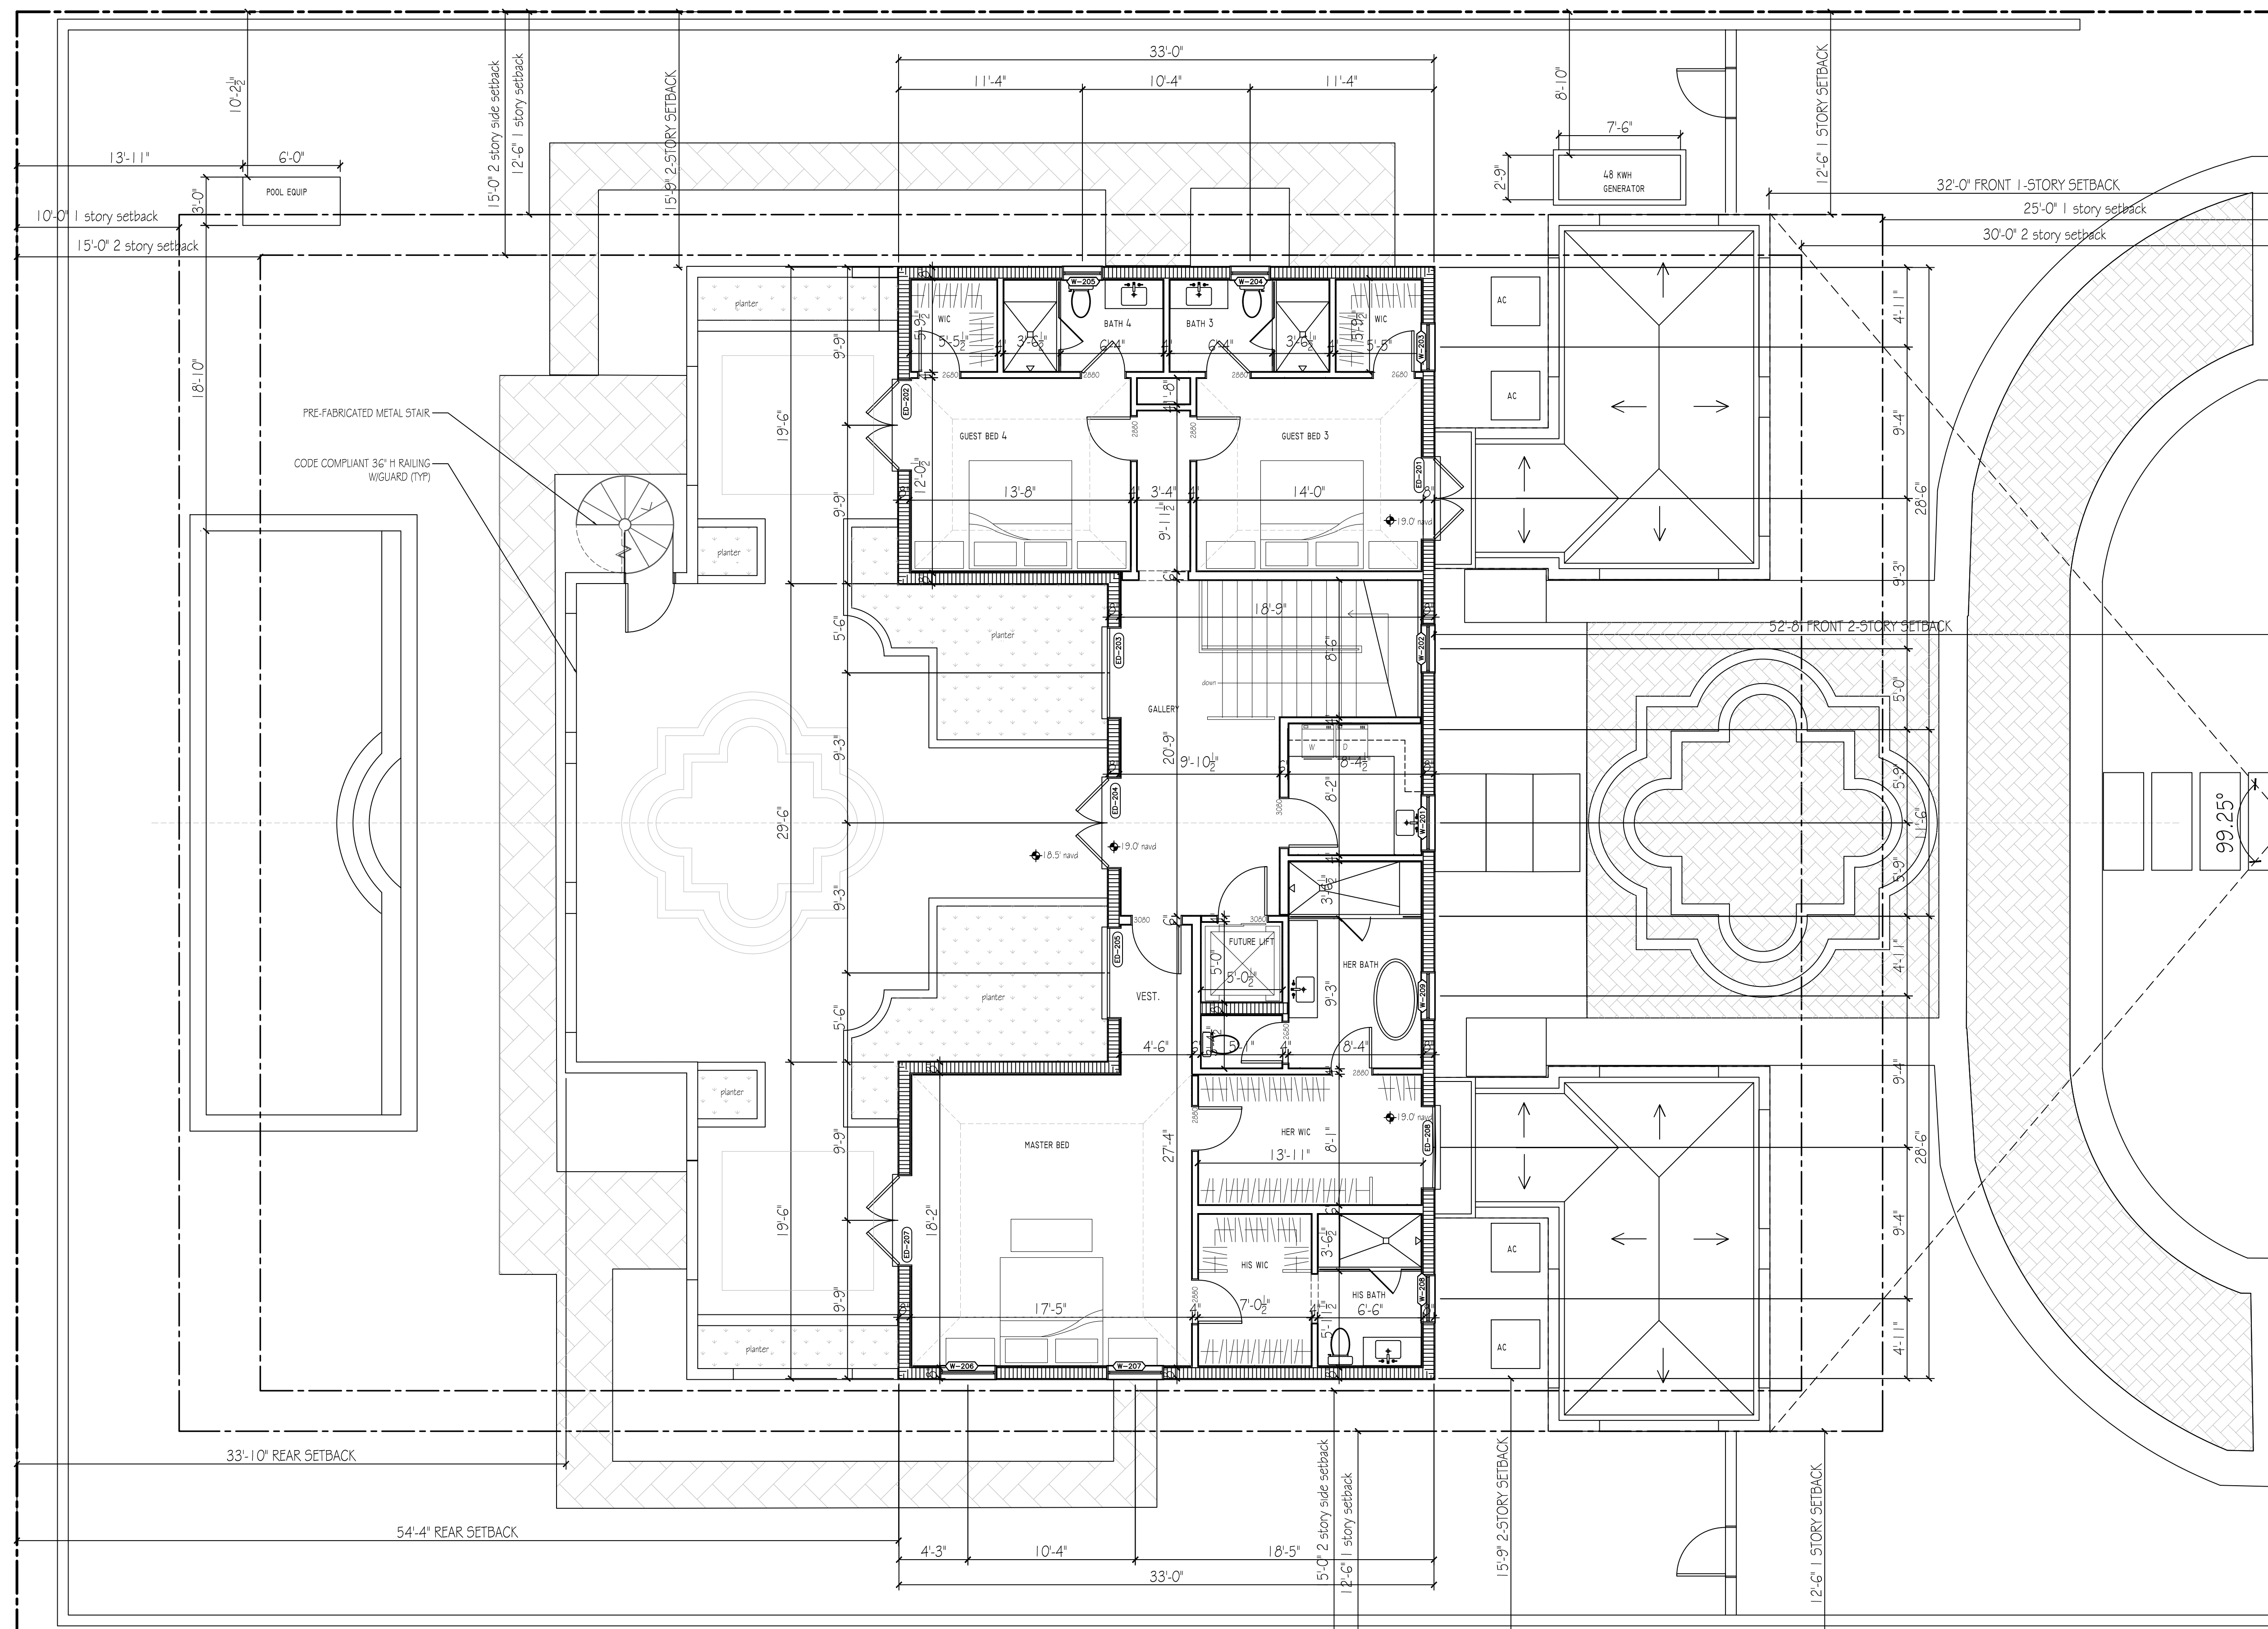

SECOND FLOOR PLAN
3/16" = 1'-0"